

1
 A0.00 **20 ACRE SITE PLAN**
 1 : 2000

Drawing List

- A0.00 COVER PAGE
- A1.01 PLAN, SITE
- A2.01 PLAN, PARKING - P2
- A2.02 PLAN, PARKING - P1
- A2.03 PLAN, FLOOR - Lower L1
- A2.04 PLAN, FLOOR - GF
- A2.05 PLAN, FLOOR - L2
- A2.06 PLAN, FLOOR - L3
- A2.07 PLAN, FLOOR - L4
- A2.08 PLAN, FLOOR -TYP TOWERS
- A2.09 PLAN, ROOF
- A3.01 ELEVATIONS, EXTERIOR
- A3.02 SECTIONS, BUILDING



2
 A0.00 **LOCATION MAP**
 1 : 7000

Bayview Master Plan

Victoria, BC

Drawing Title

COVER PAGE


Date: 14 Aug 2020
 Job No: V24949
 Scale: Author

Drawing No.

A0.00

V.02


Revisions

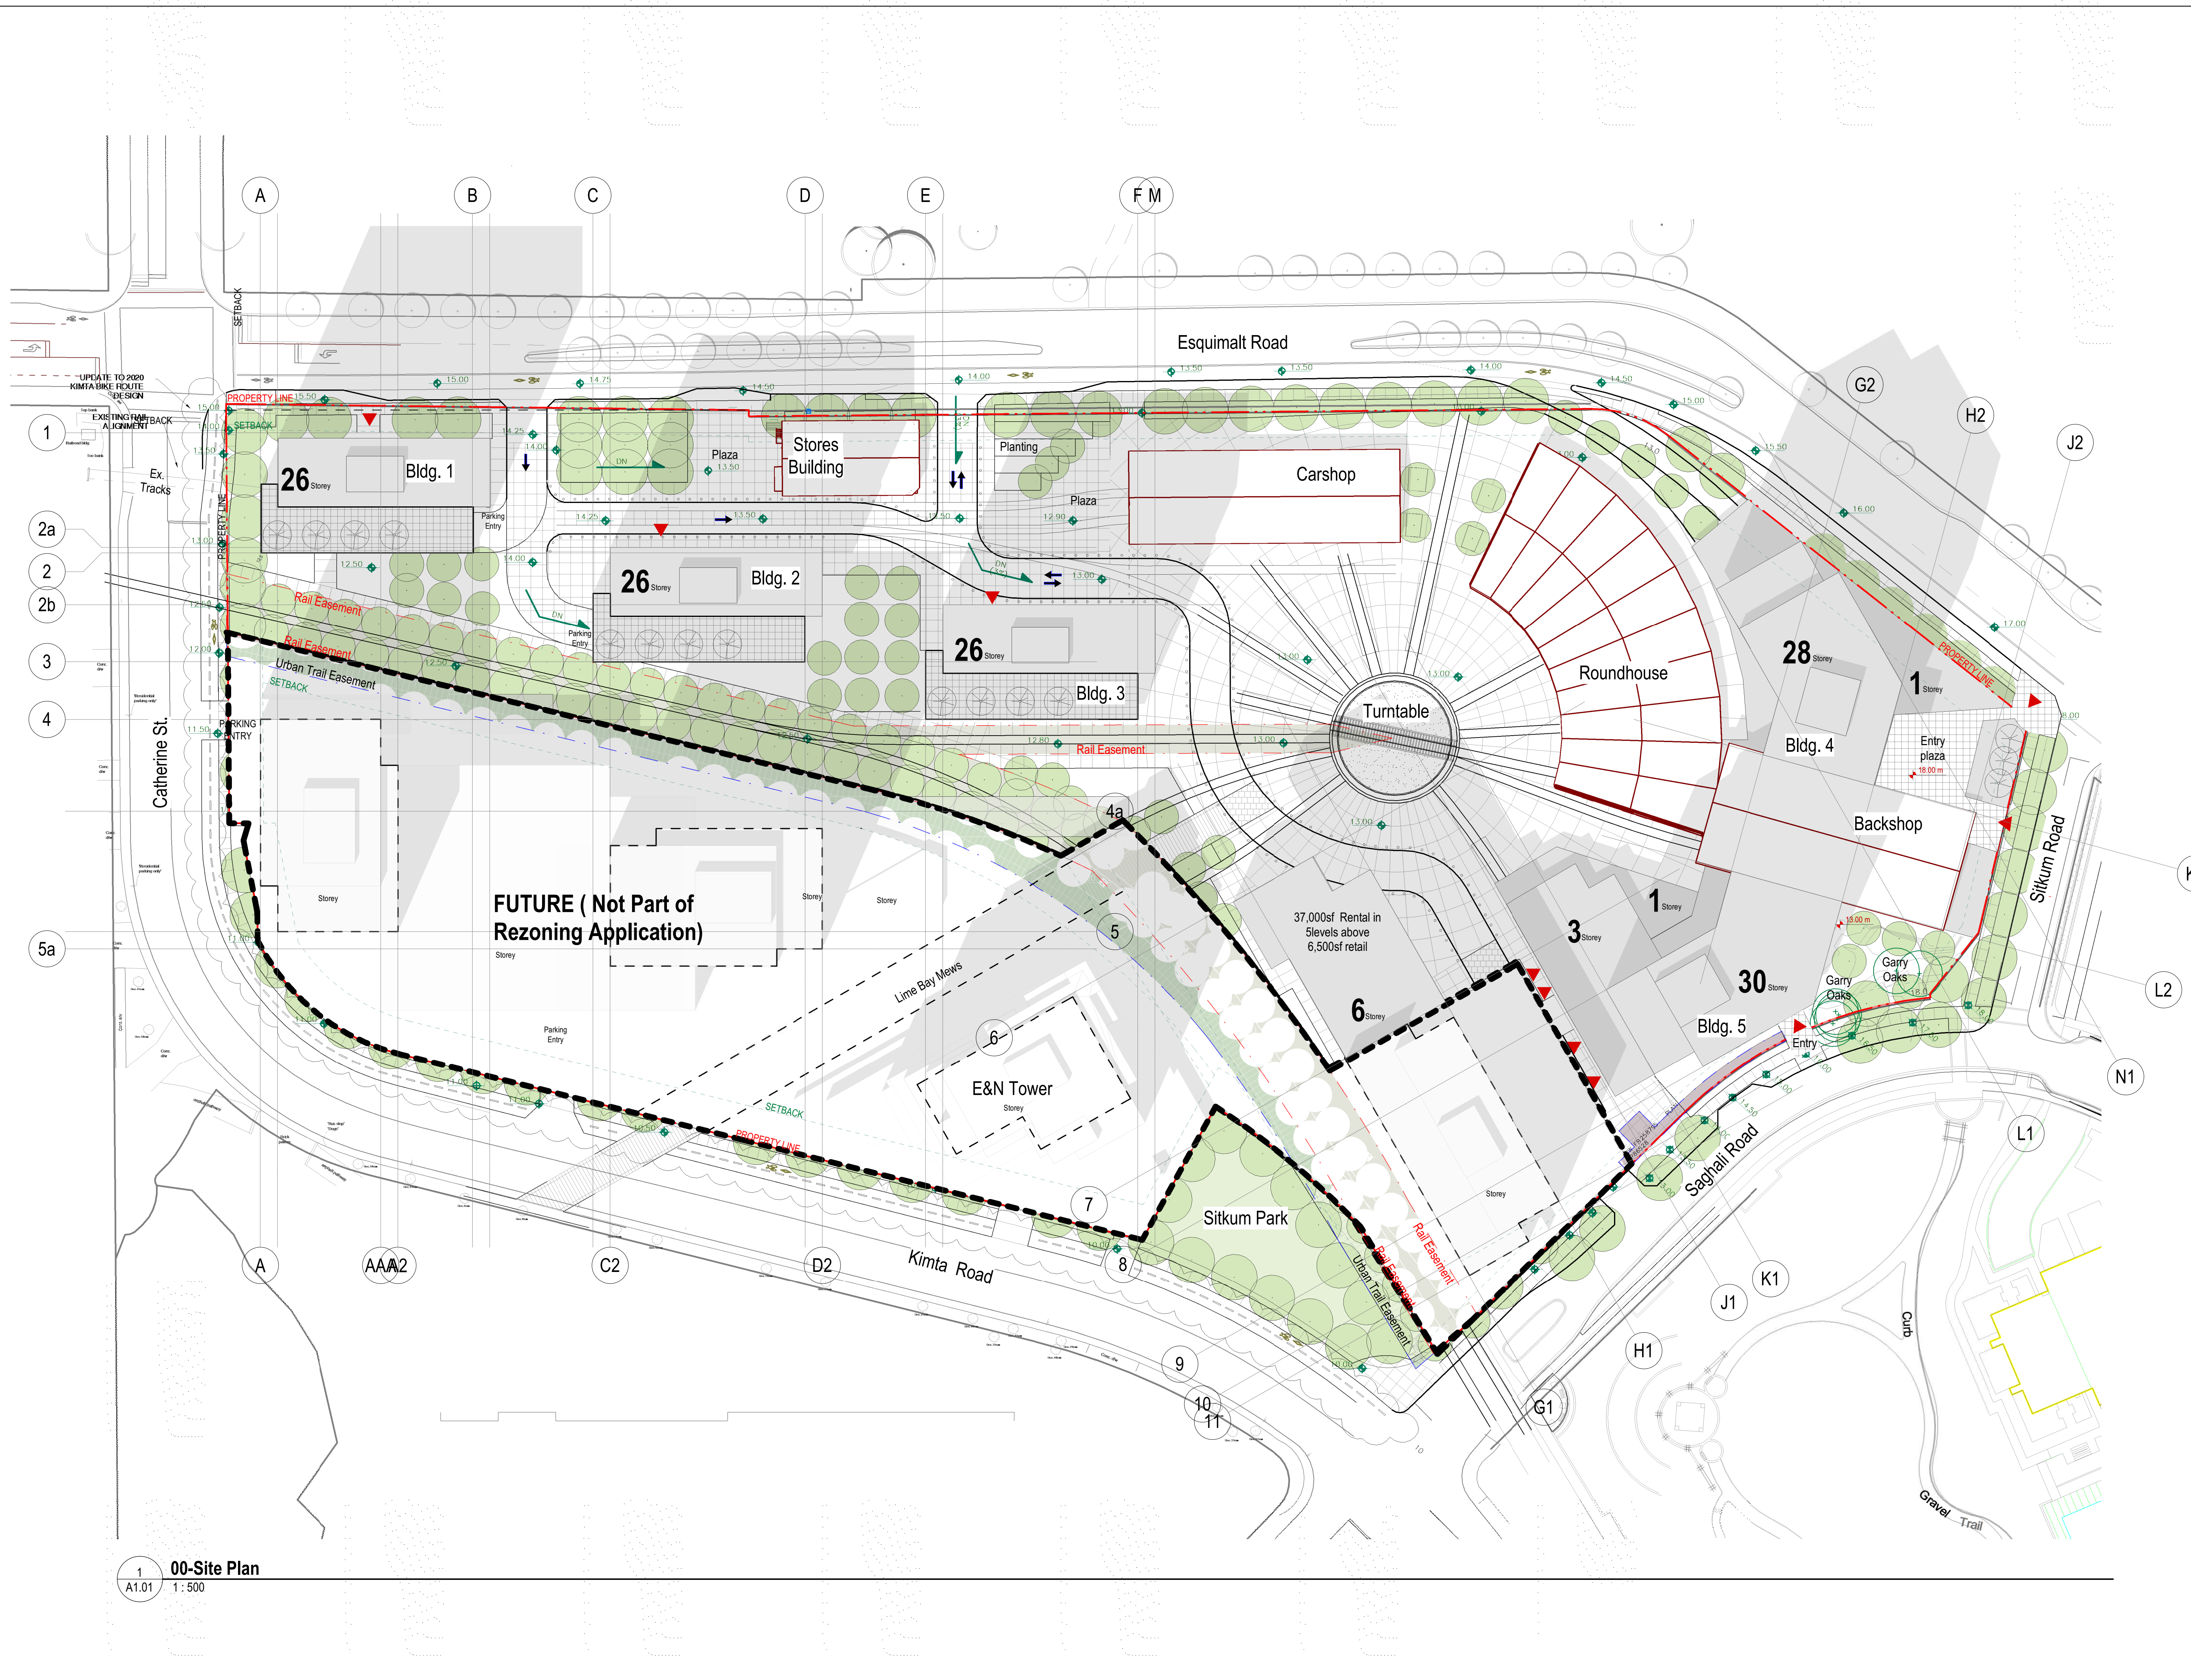

Bayview Master Plan

Victoria, BC

Drawing Title
PLAN, SITE


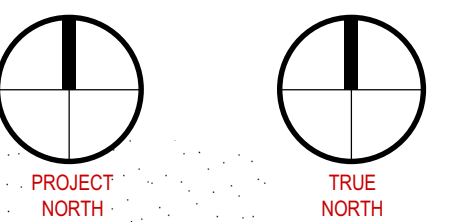


Date: 14 Aug 2020
Job No: V24949
Drawn By: Author
Checked By: Checker

Drawing No.

A1.01

V.02

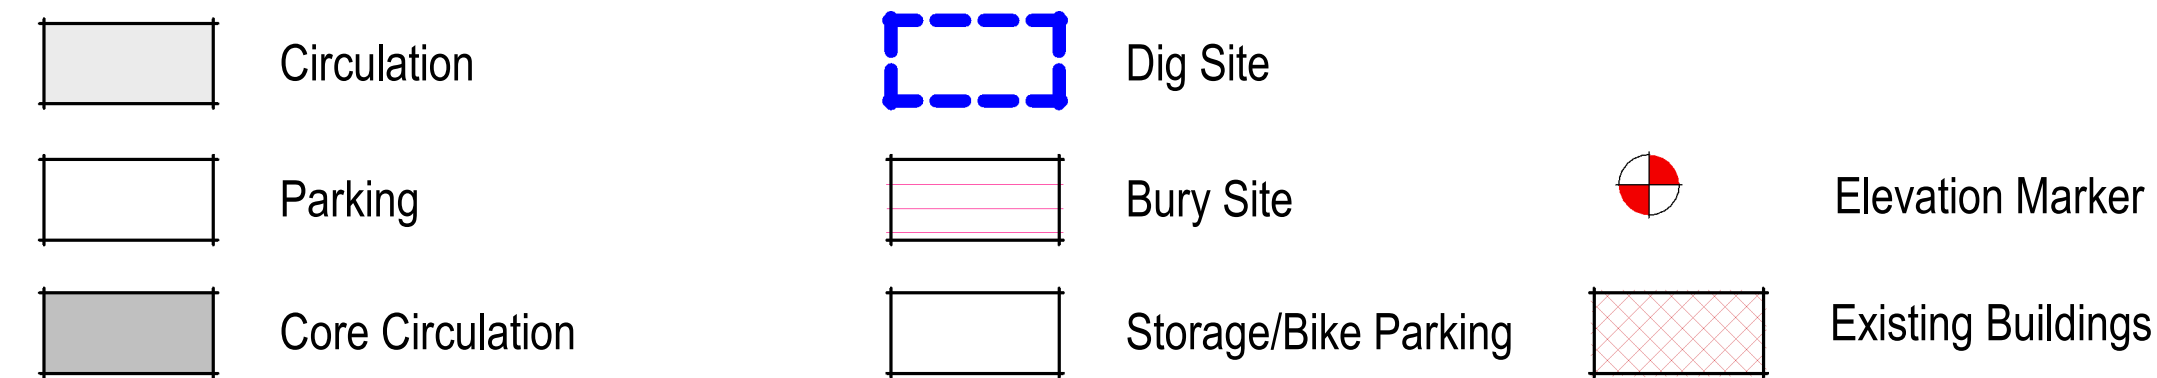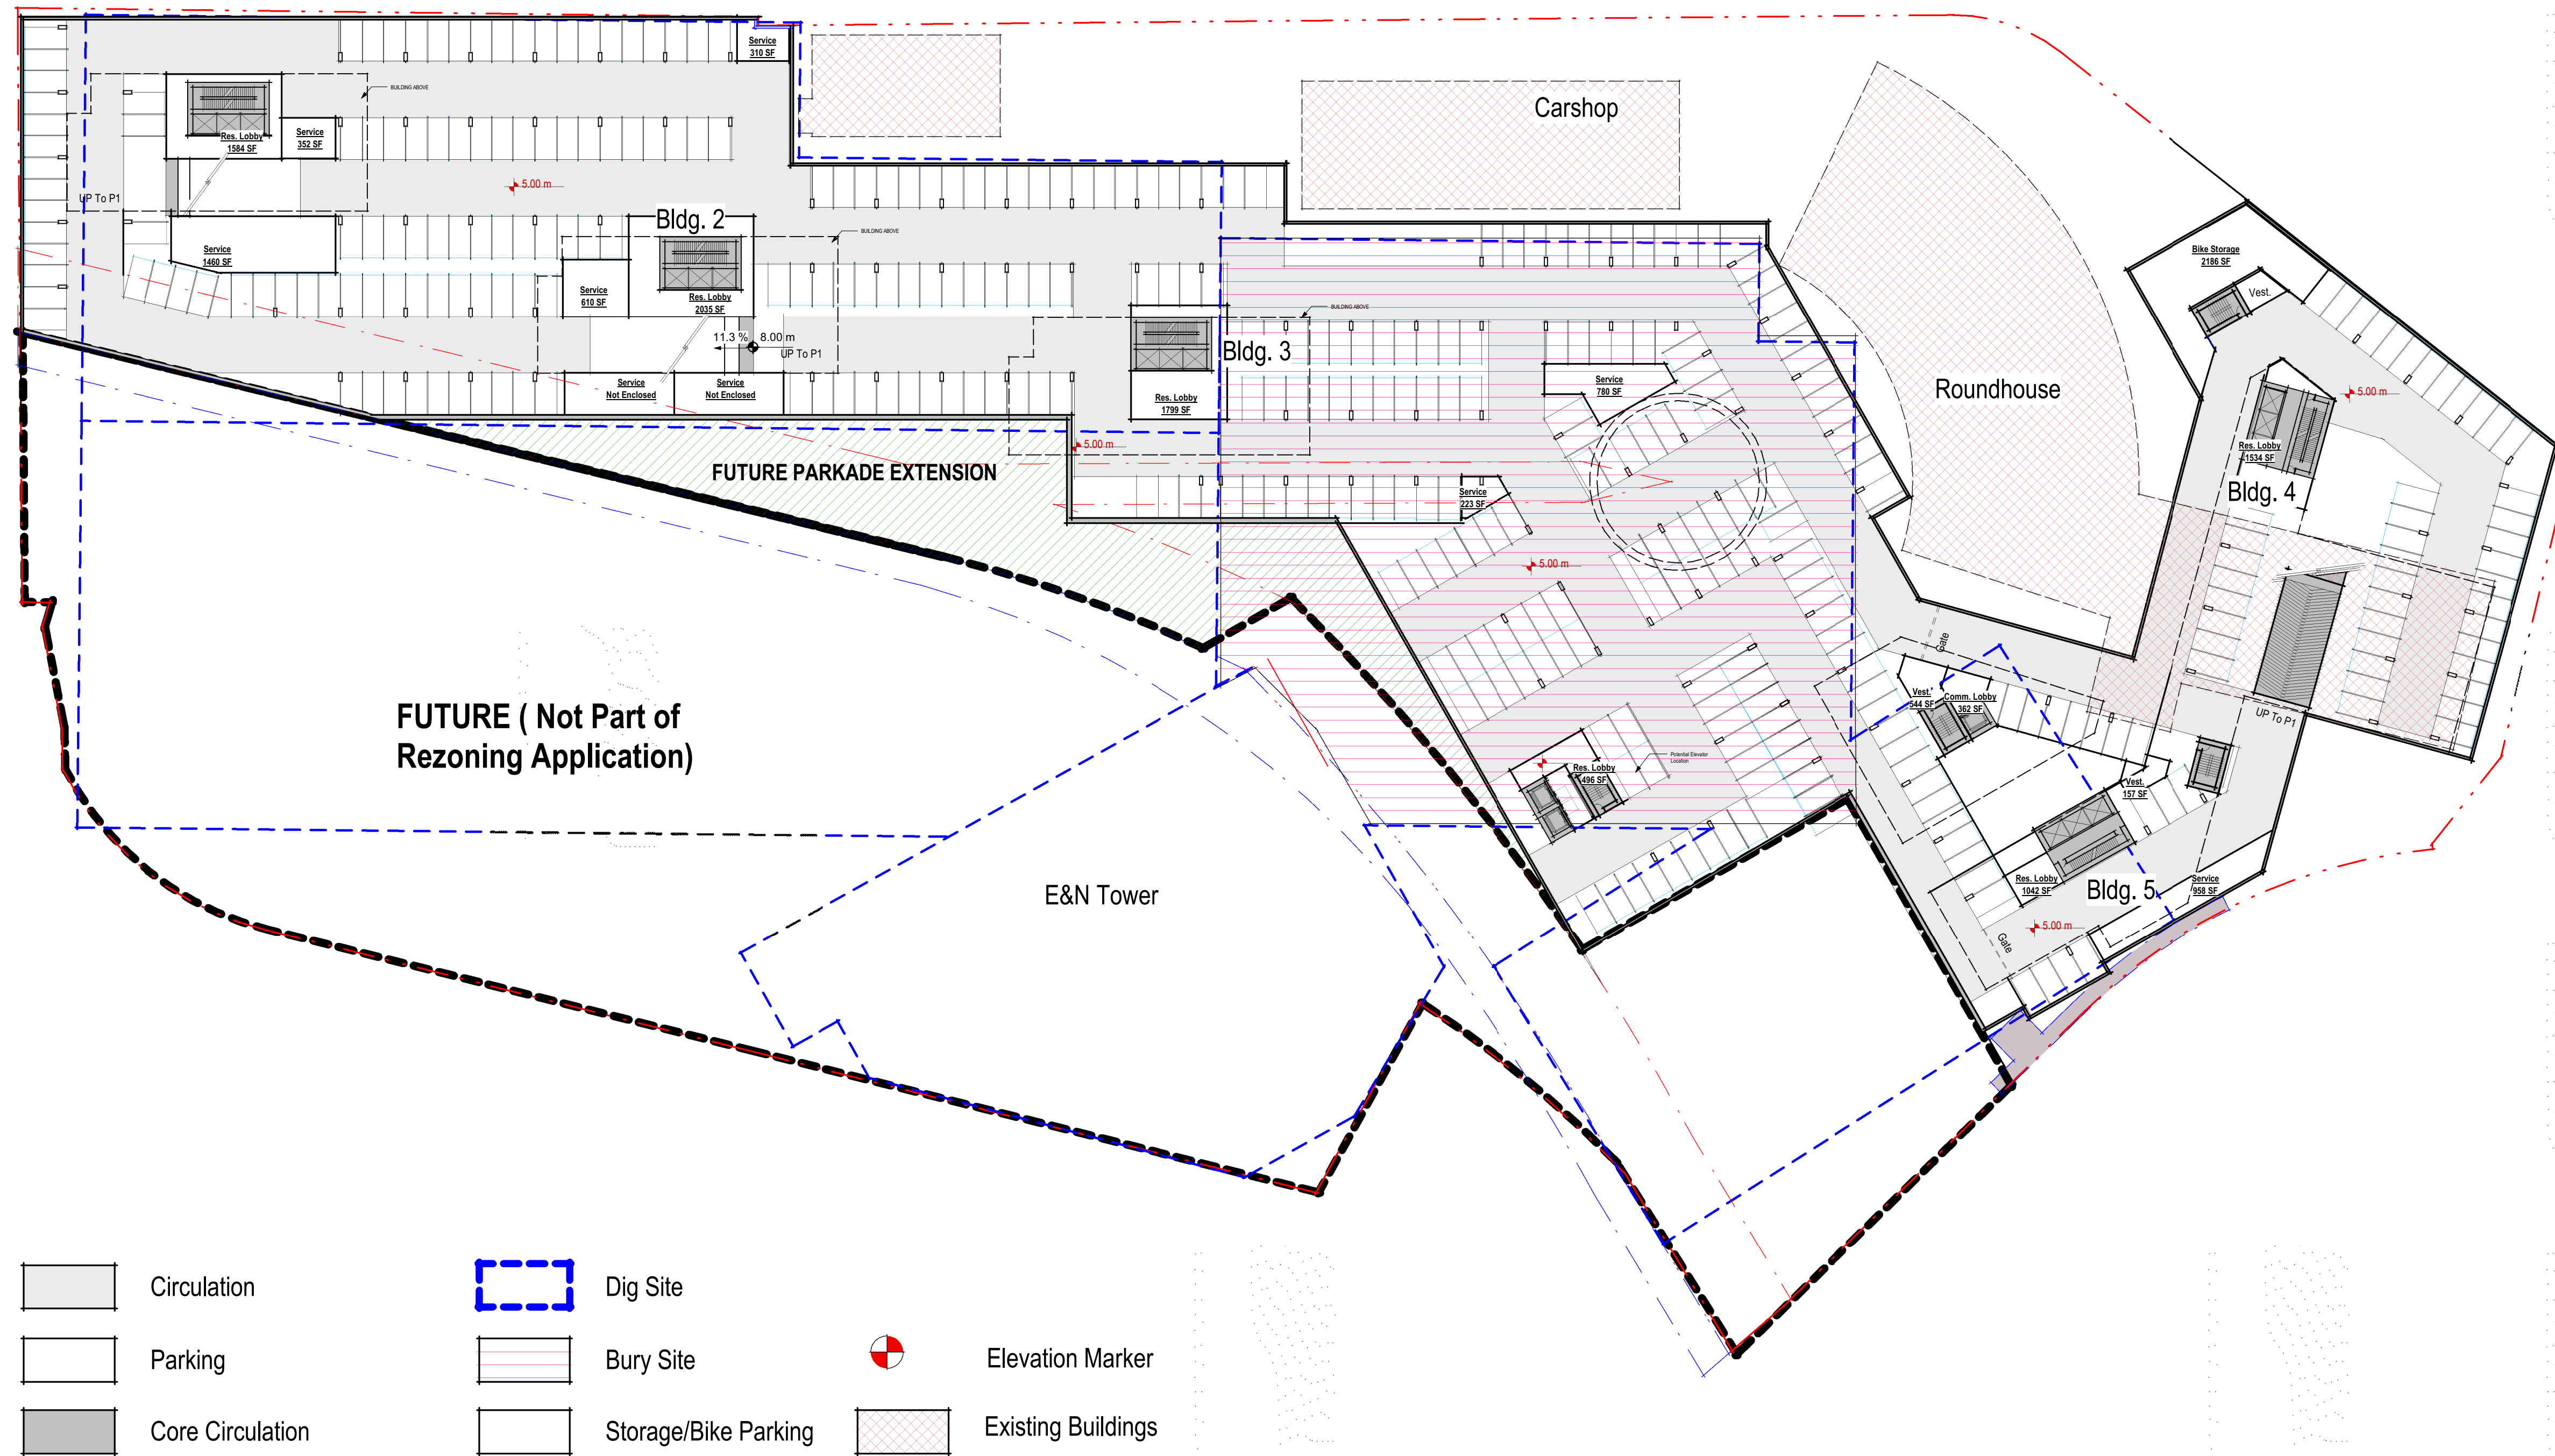


1 FLOOR PLAN PARKING 2 FFL.5m
A2.01 1:500

Bayview Master Plan

Victoria, BC

Drawing Title

PLAN, PARKING - P2

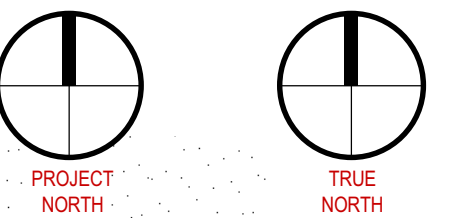


Date: 14 Aug 2020
Job No: V24949
Scale: 1:500

Drawing No.

A2.01

V.02

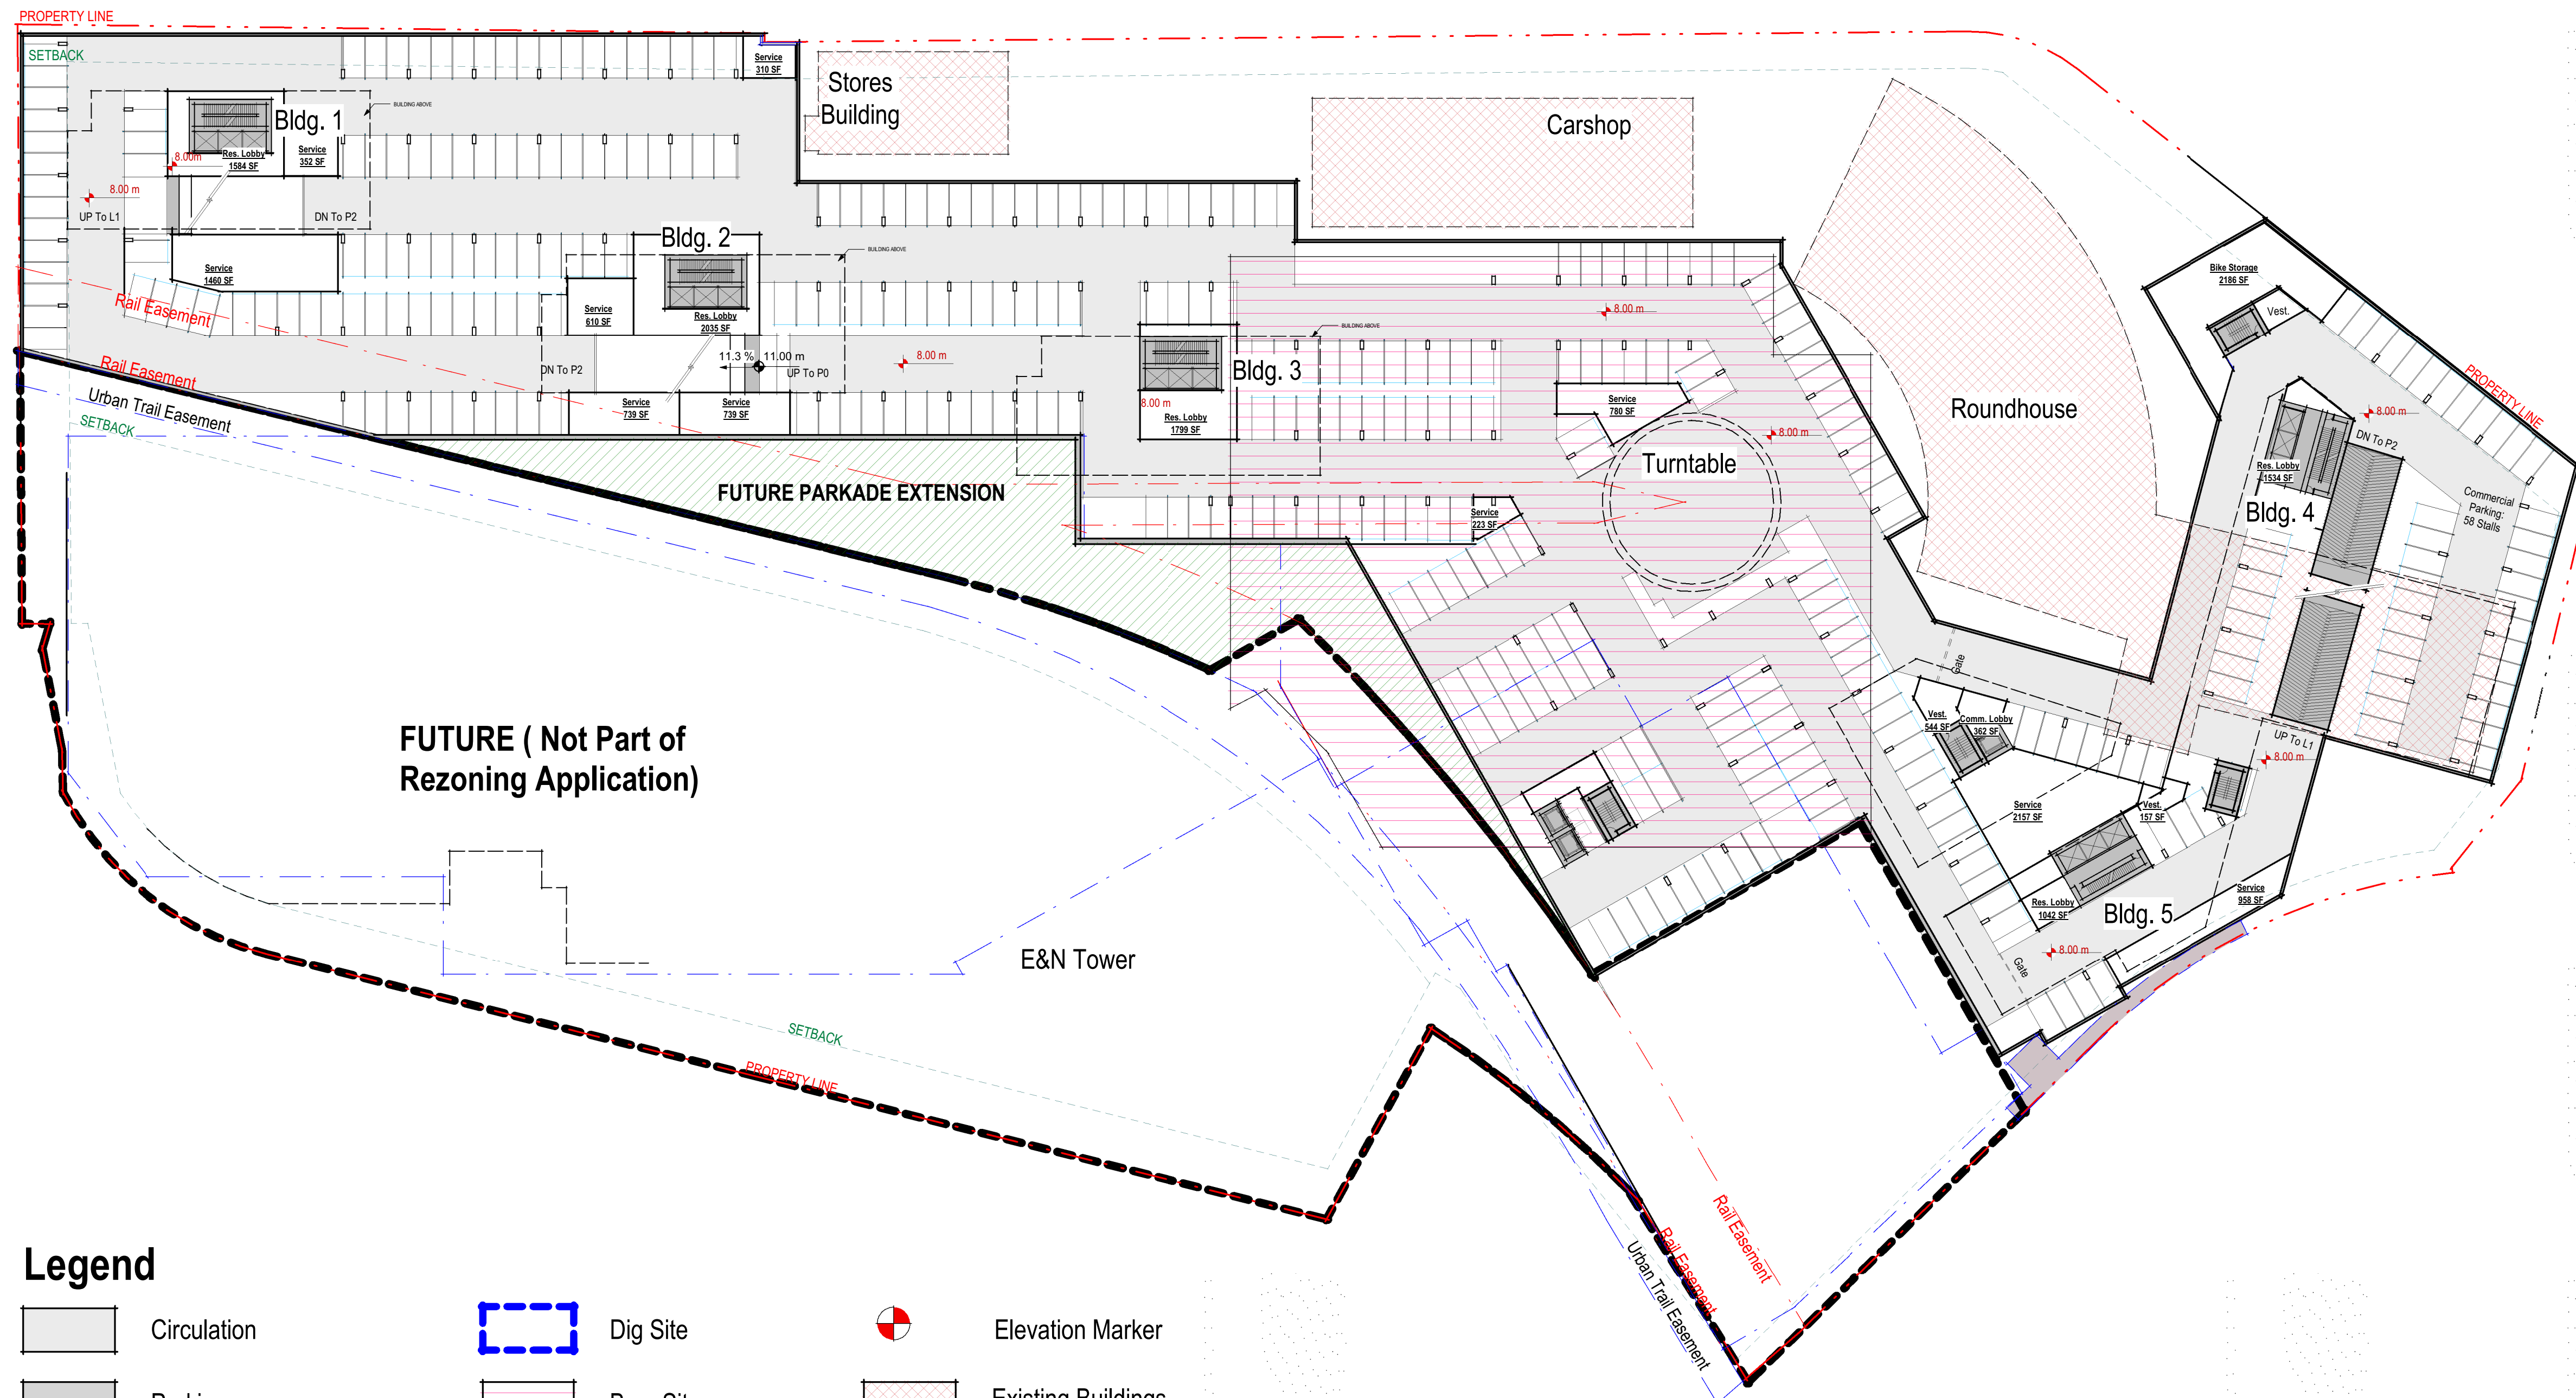

Legend

- | | | | | | |
|--|------------------|--|----------------------|--|--------------------------|
| | Circulation | | Dig Site | | Elevation Marker |
| | Parking | | Bury Site | | Existing Buildings |
| | Core Circulation | | Storage/Bike Parking | | Future Parkade Extension |


1 FLOOR PLAN PARKING 1 FFL.8m
A2.02 1:500

Bayview Master Plan

Victoria, BC

Drawing Title

PLAN, PARKING - P1

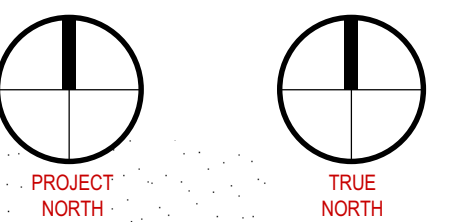

Date: 14 Aug 2020
Job No: V24949
Scale: 1:500

Drawing No.

A2.02

V.02


Revisions

Bayview Master Plan

Victoria, BC

Drawing Title

**PLAN, FLOOR -
Lower L1**

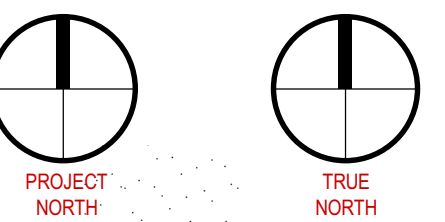


Date: 14 Aug 2020
Job No: V24949
Drawn By: Author
Checked By: Checker


Drawing No.

A2.03

V.02

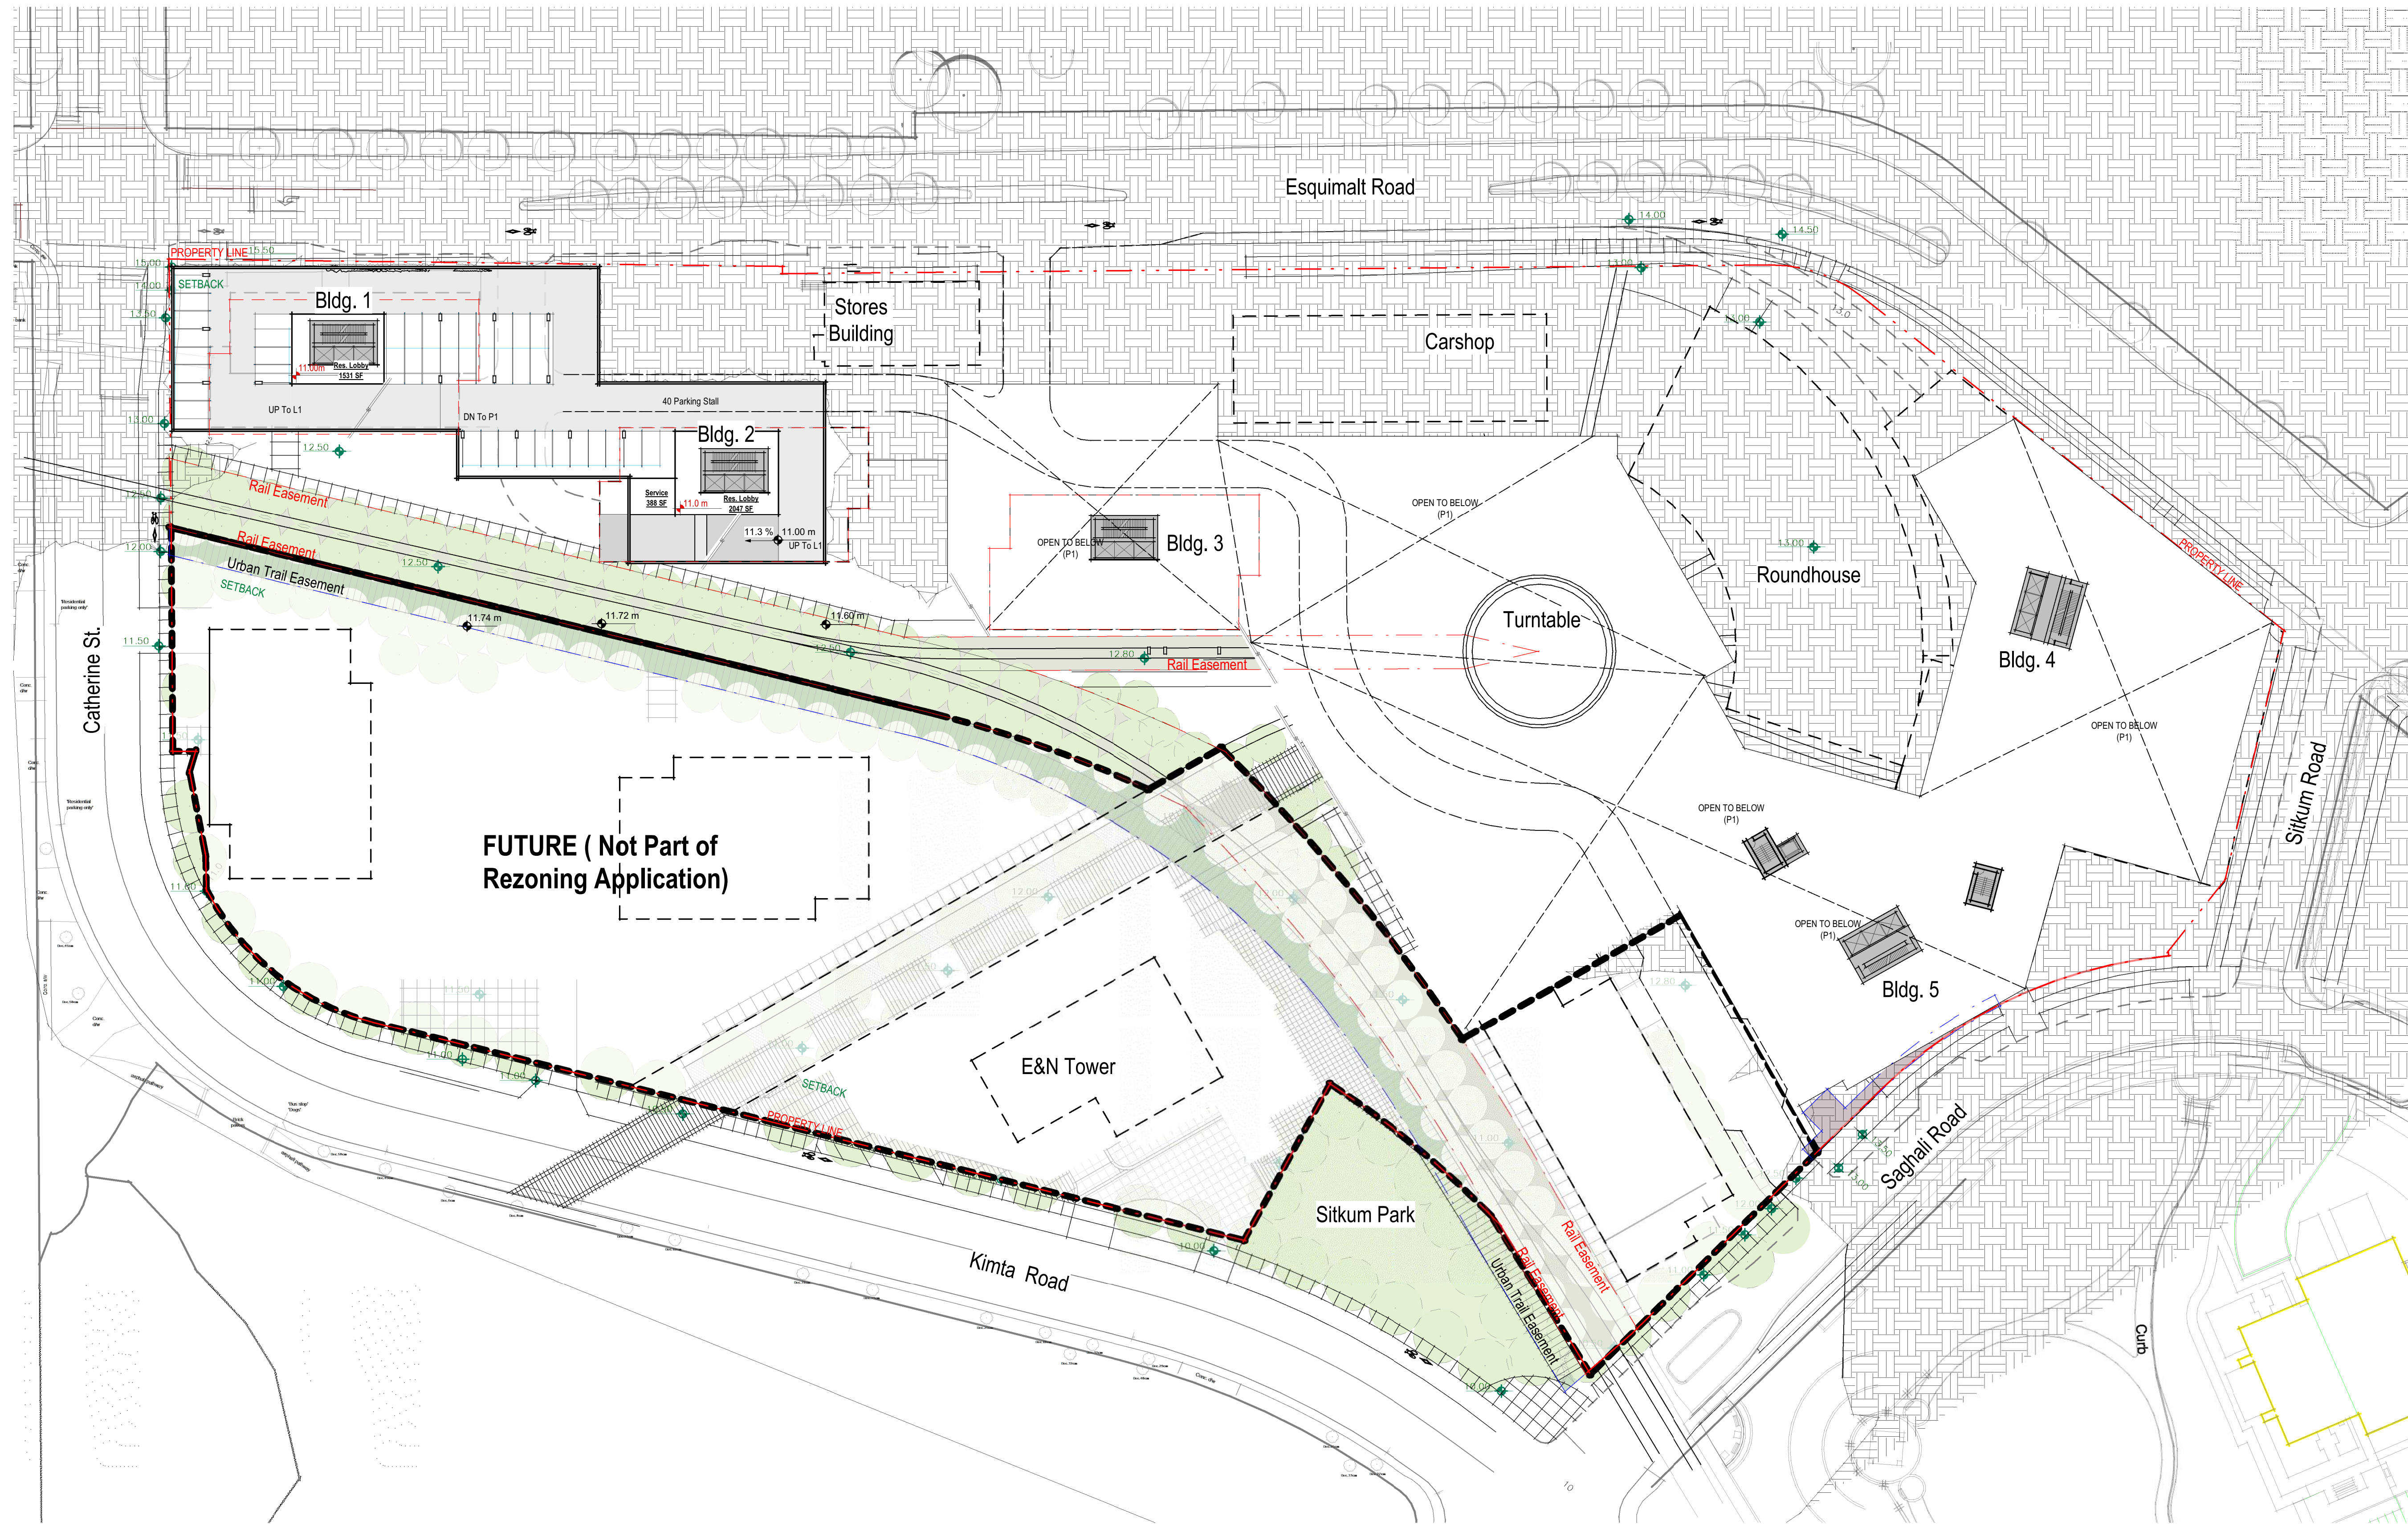


1 FLOOR PLAN LOWER LEVEL 1 FFL.11m
A2.03 1:500

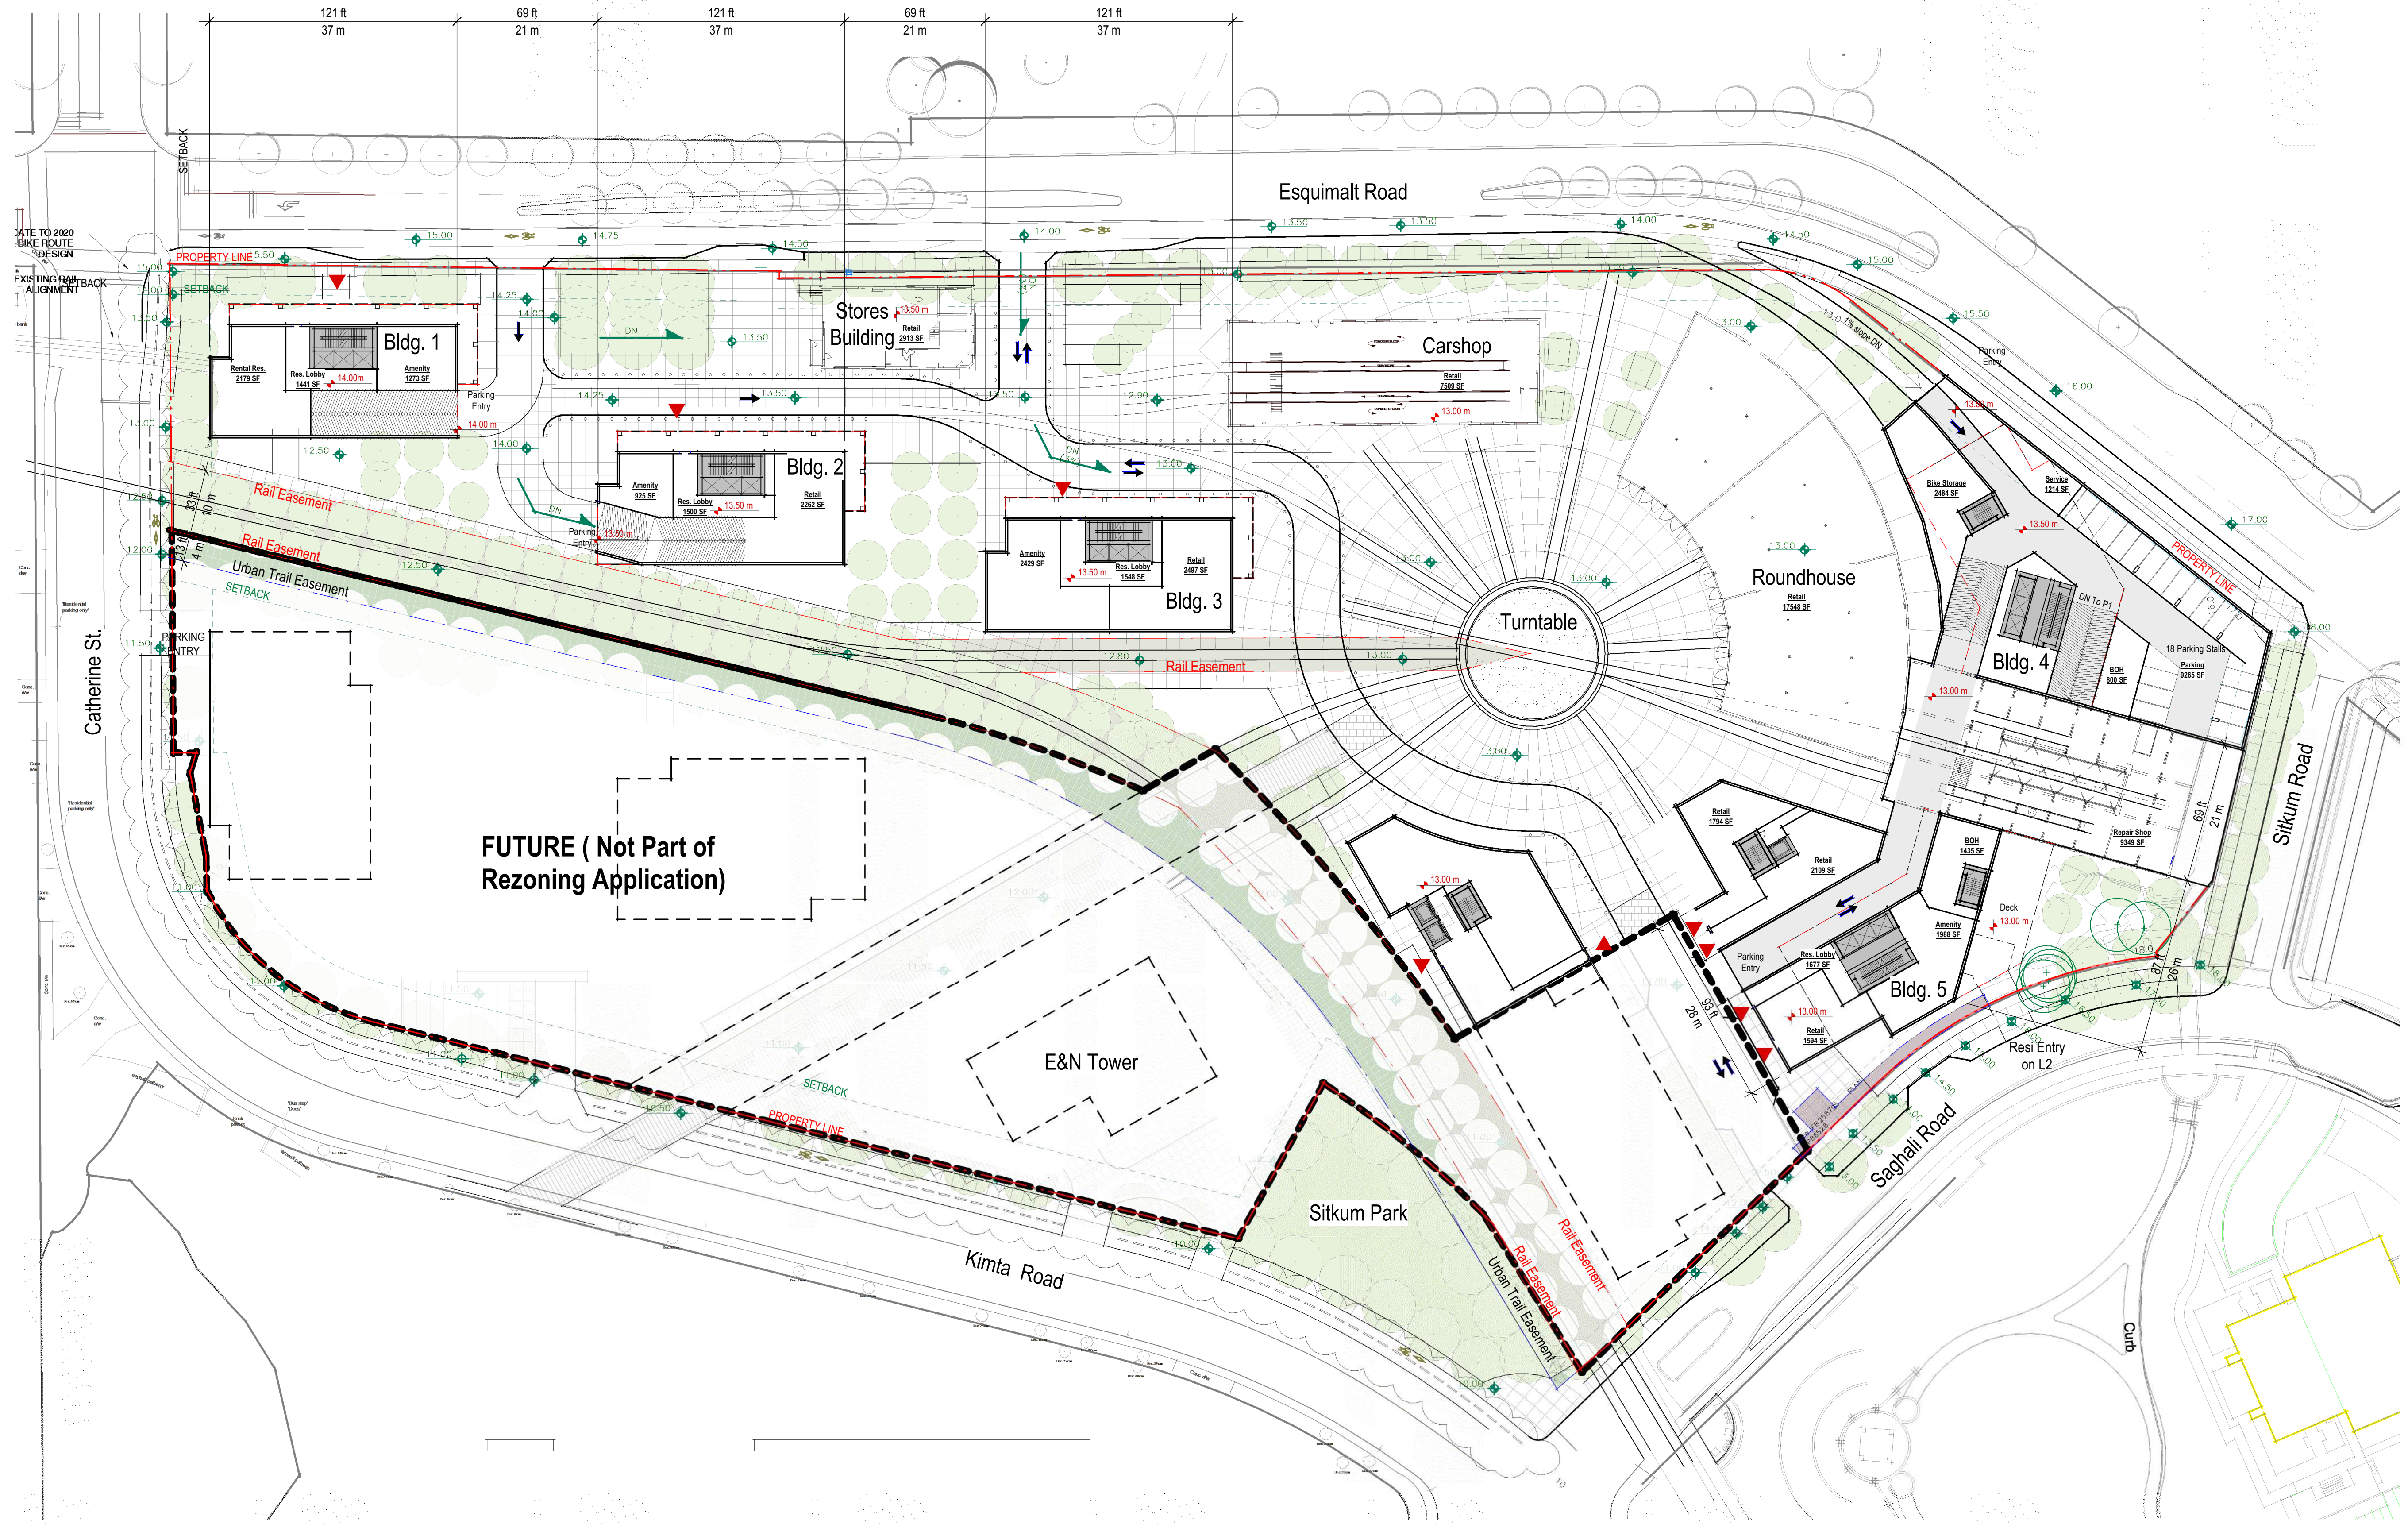

Bayview Master Plan

Victoria, BC

Drawing Title
PLAN, FLOOR - GF

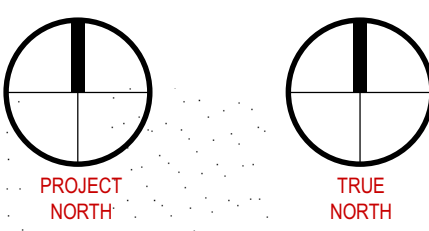

Date: 14 Aug 2020
Job No: V24949
Scale: 1:500

Drawing No.

1 FLOOR PLAN LEVEL 1 FFL.13m
A2.04 1:500

A2.04

V.02


Revisions

Bayview Master Plan

Victoria, BC

Drawing Title

PLAN, FLOOR - L2

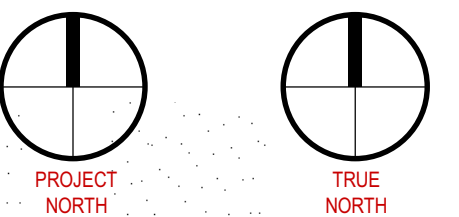


Date: 14 Aug 2020
Job No: V24949
Drawn By: Author
Checked By: Checker

Drawing No.

A2.05

V.02

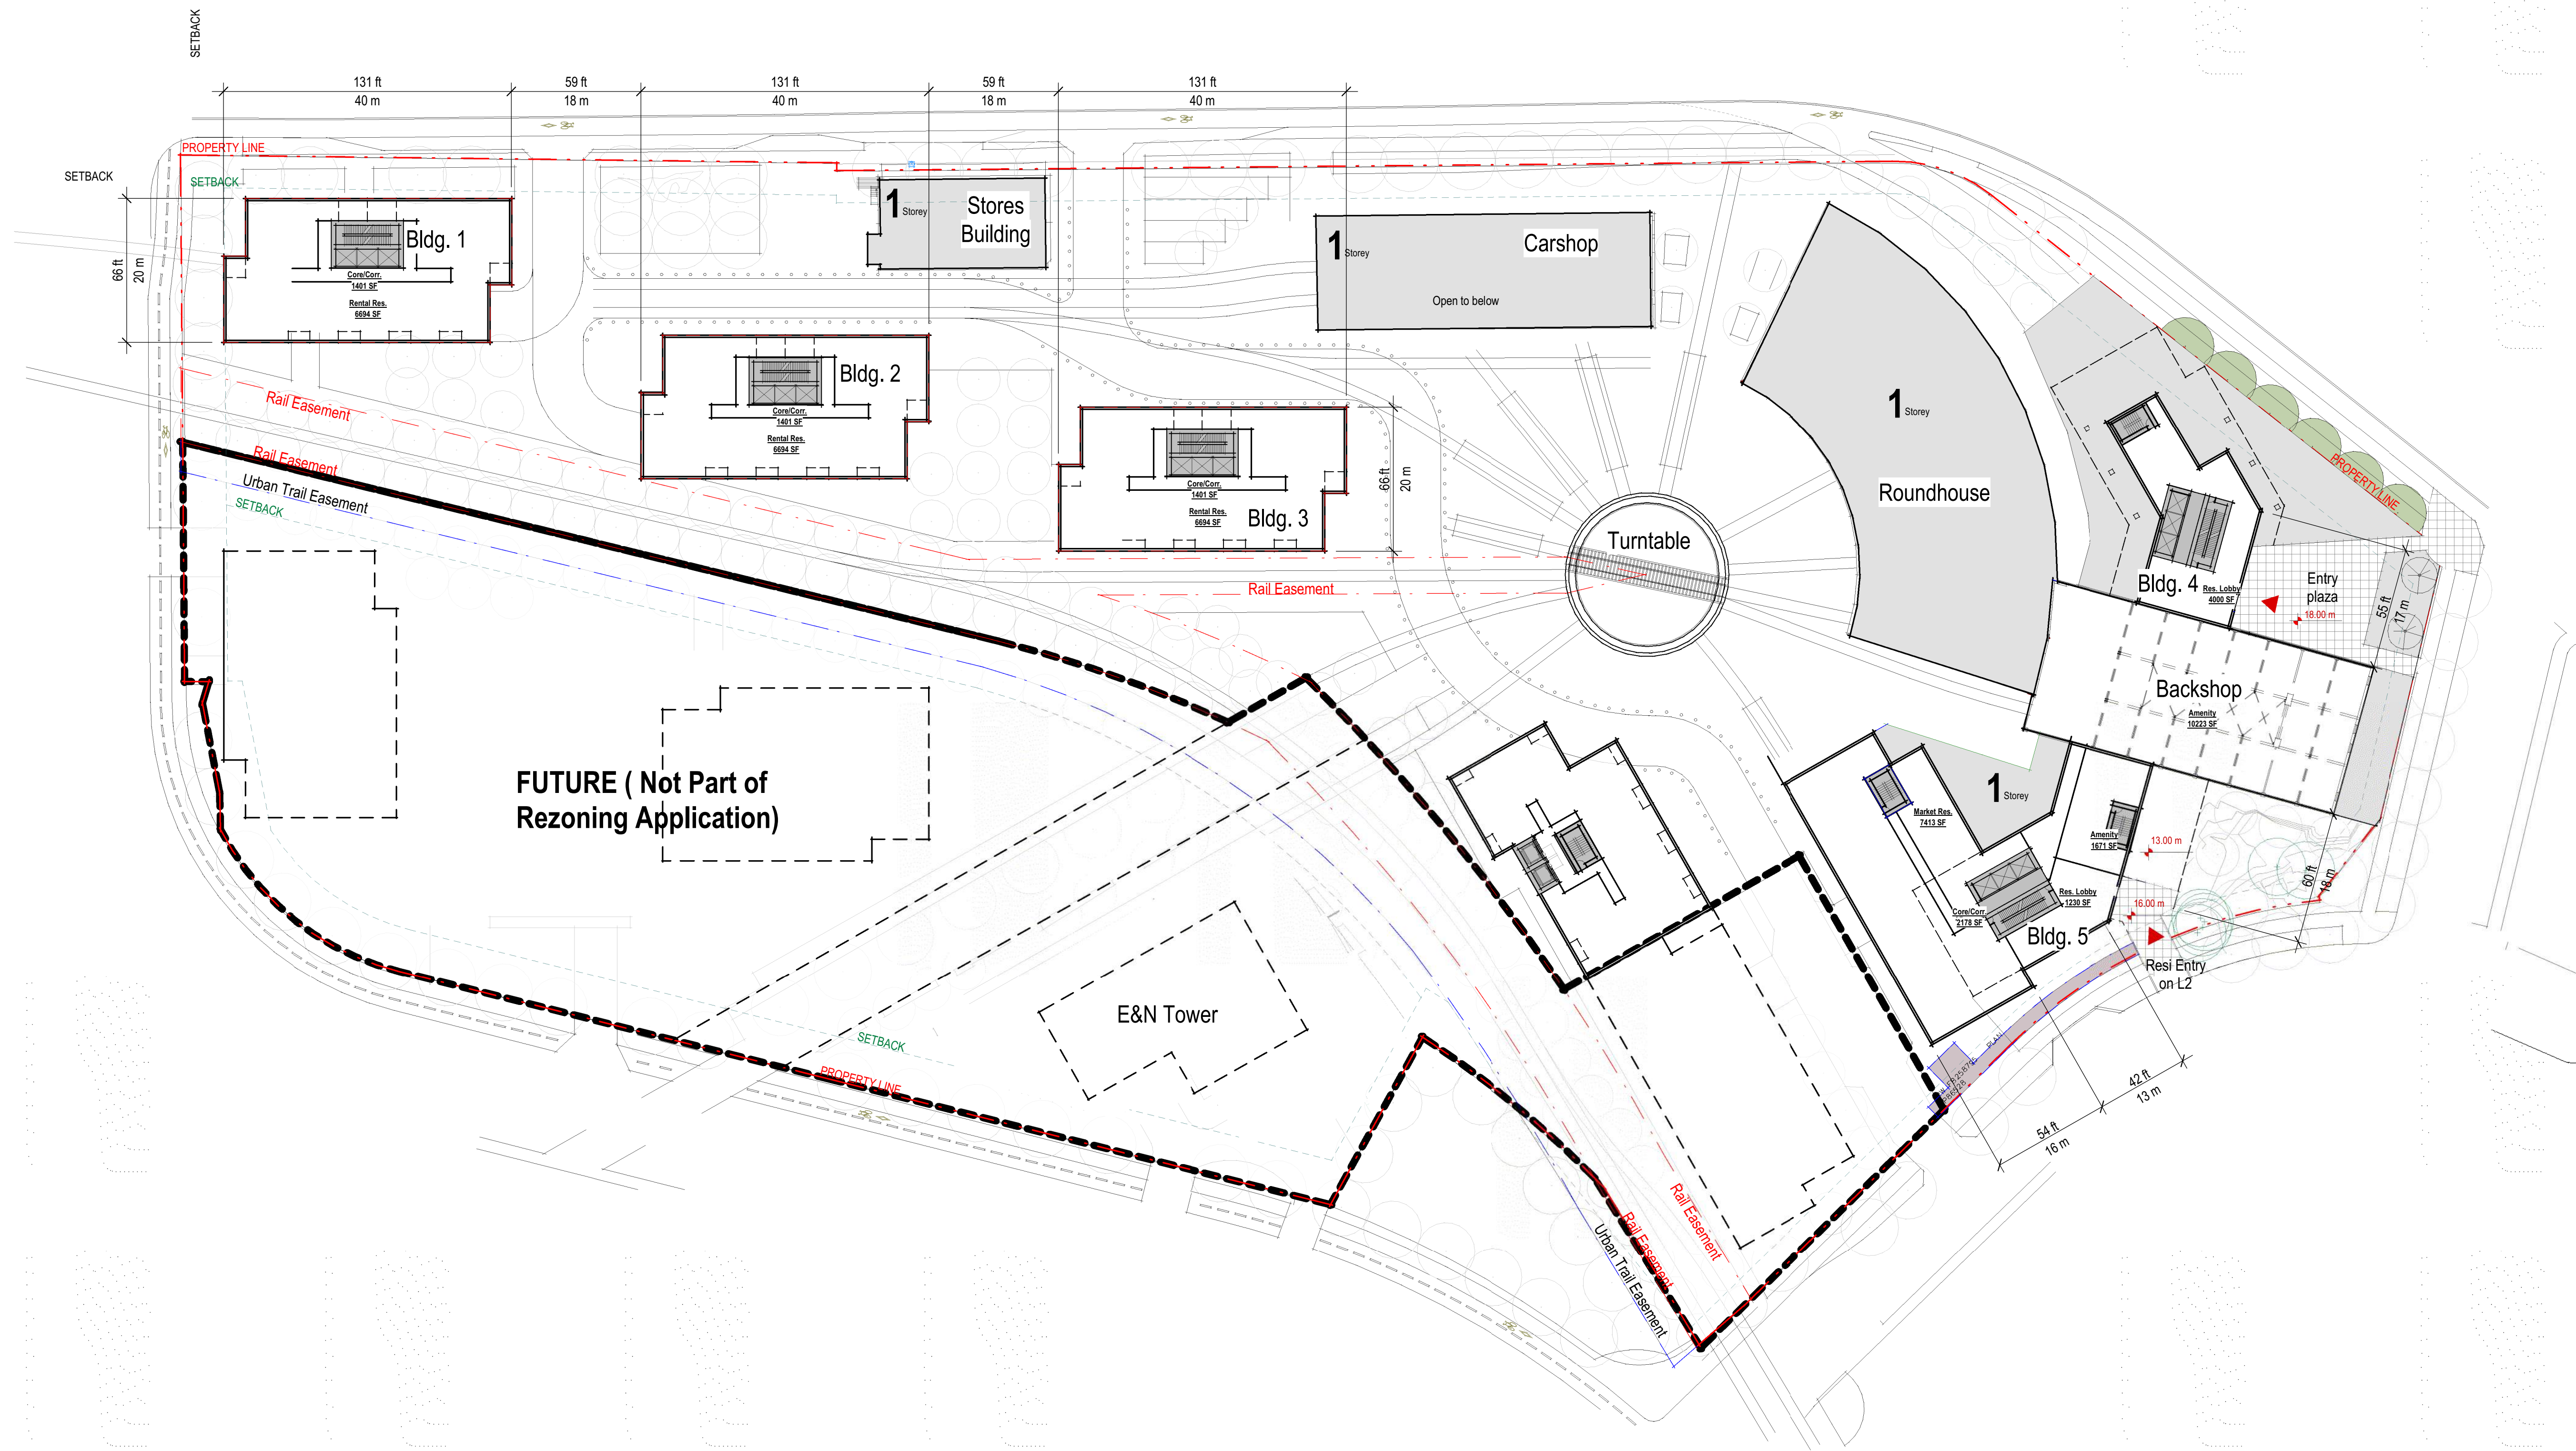

1 FLOOR PLAN LEVEL 2 FFL.19m
A2.05 1:500


Revisions

Bayview Master Plan

Victoria, BC

Drawing Title

PLAN, FLOOR - L3

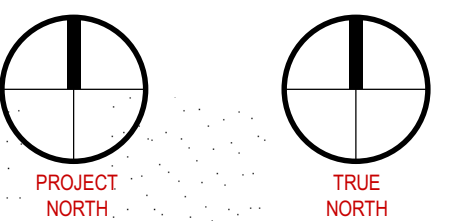


Date: 14 Aug 2020
Job No: V24949
Drawn By: Author
Checked By: Checker

Drawing No.

A2.06

V.02

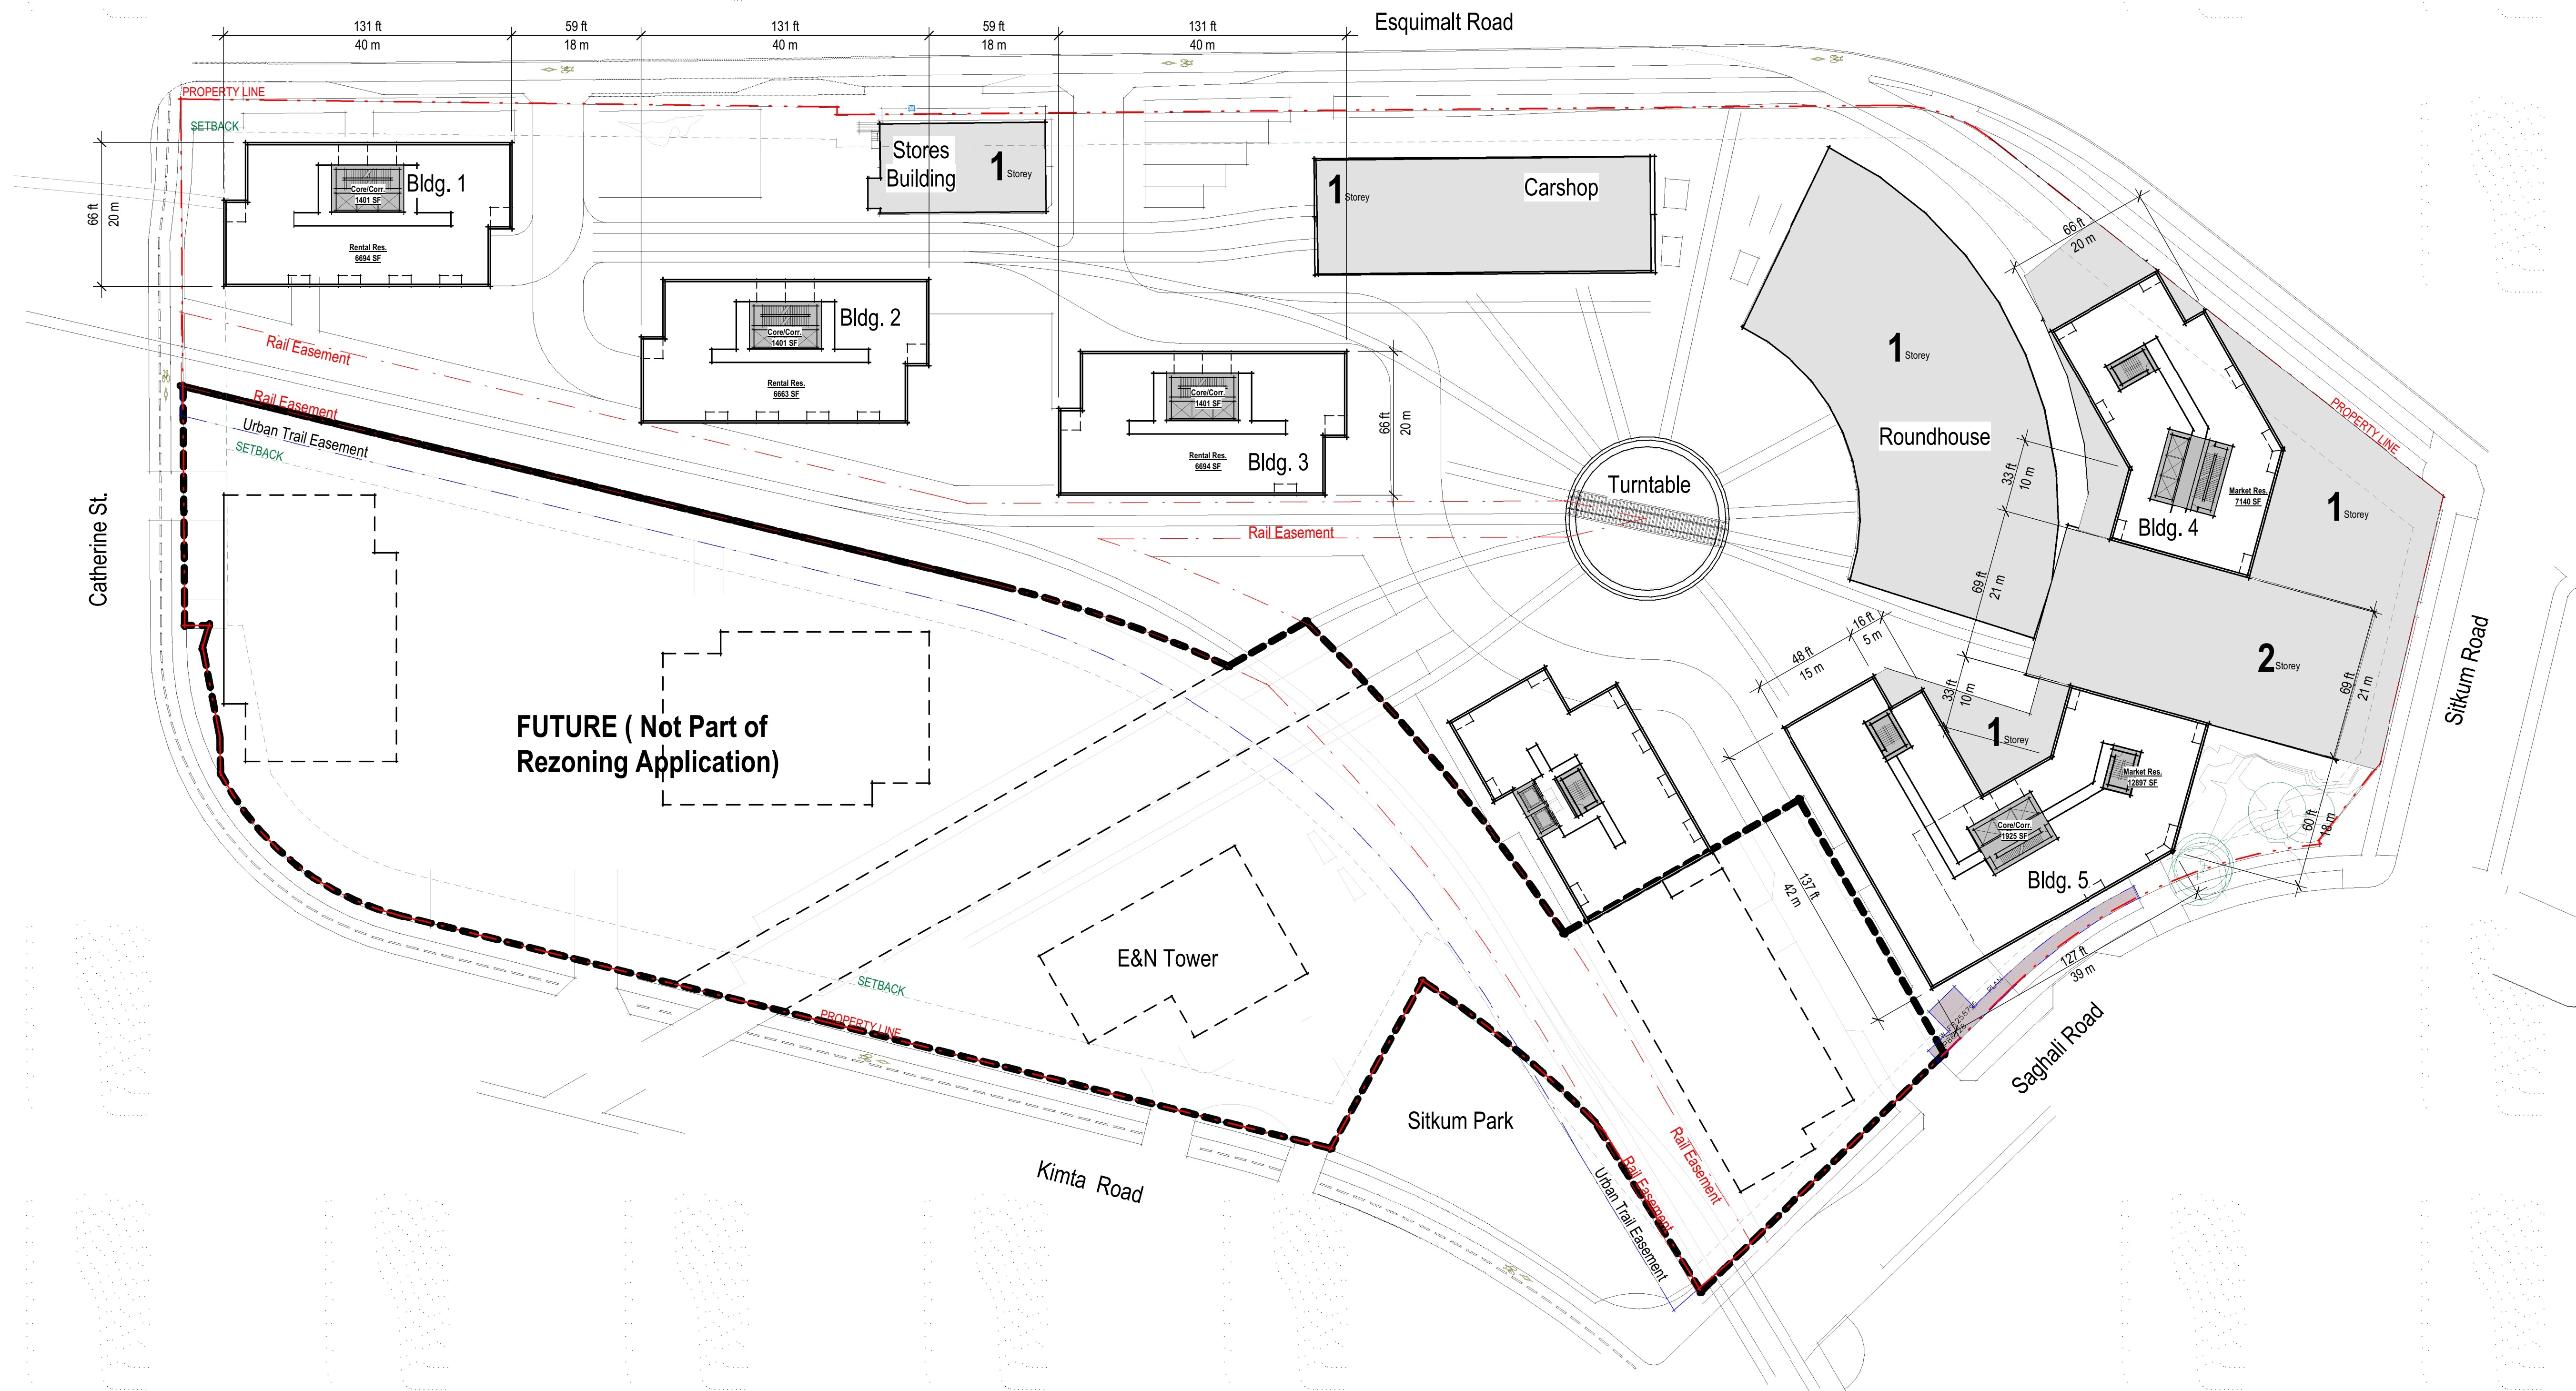


1 FLOOR PLAN LEVEL 3 FFL.22m
A2.06 1:500

Revisions

Bayview Master Plan

Victoria, BC

Drawing Title
PLAN, FLOOR - L4

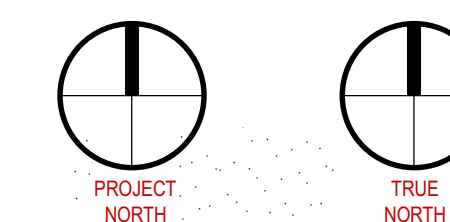


Date: 14 Aug 2020
 Job No: V24949
 Drawn By: Author
 Checked By: Checker

Drawing No.

A2.07

V.02

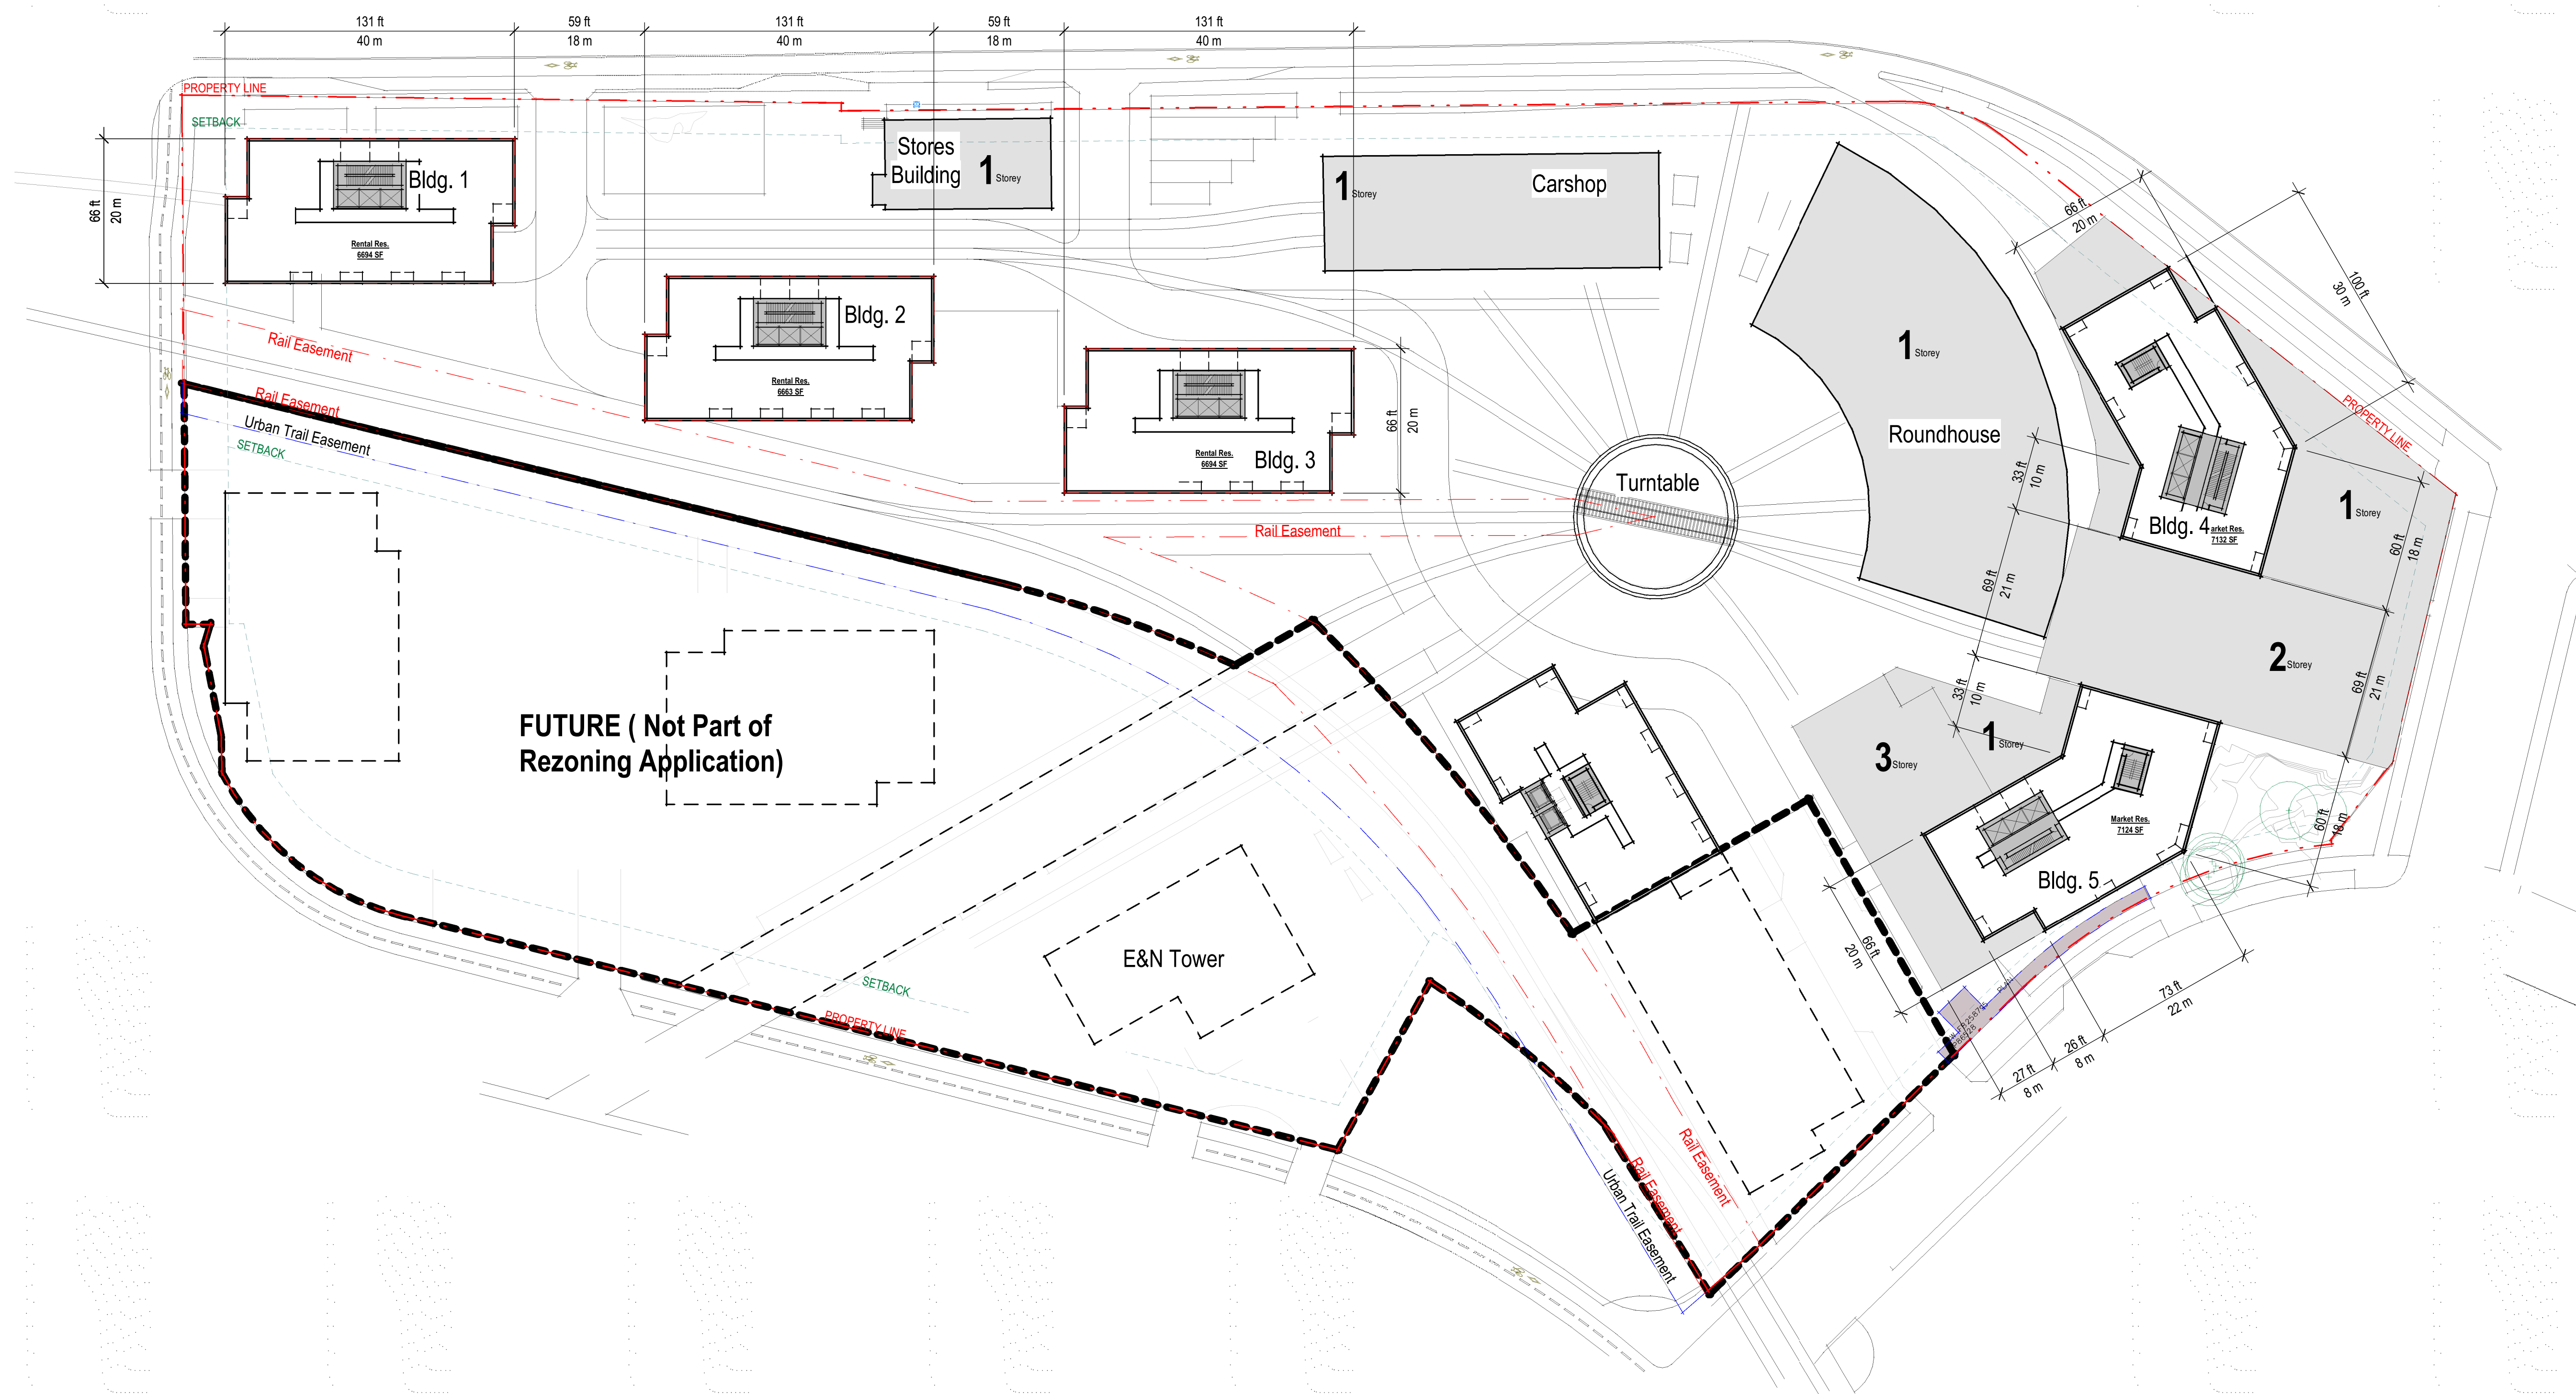

1 FLOOR PLAN LEVEL 4 FFL.25m
 A2.07 1:500



Revisions

Bayview Master Plan

Victoria, BC

Drawing Title

PLAN, FLOOR-TYP TOWERS

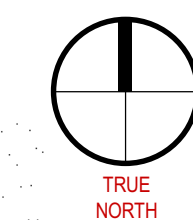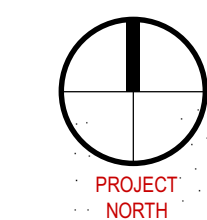


Date: 14 Aug 2020
Job No: V24949
Drawn By: Author
Checked By: Checker

Drawing No.

A2.08

V.02

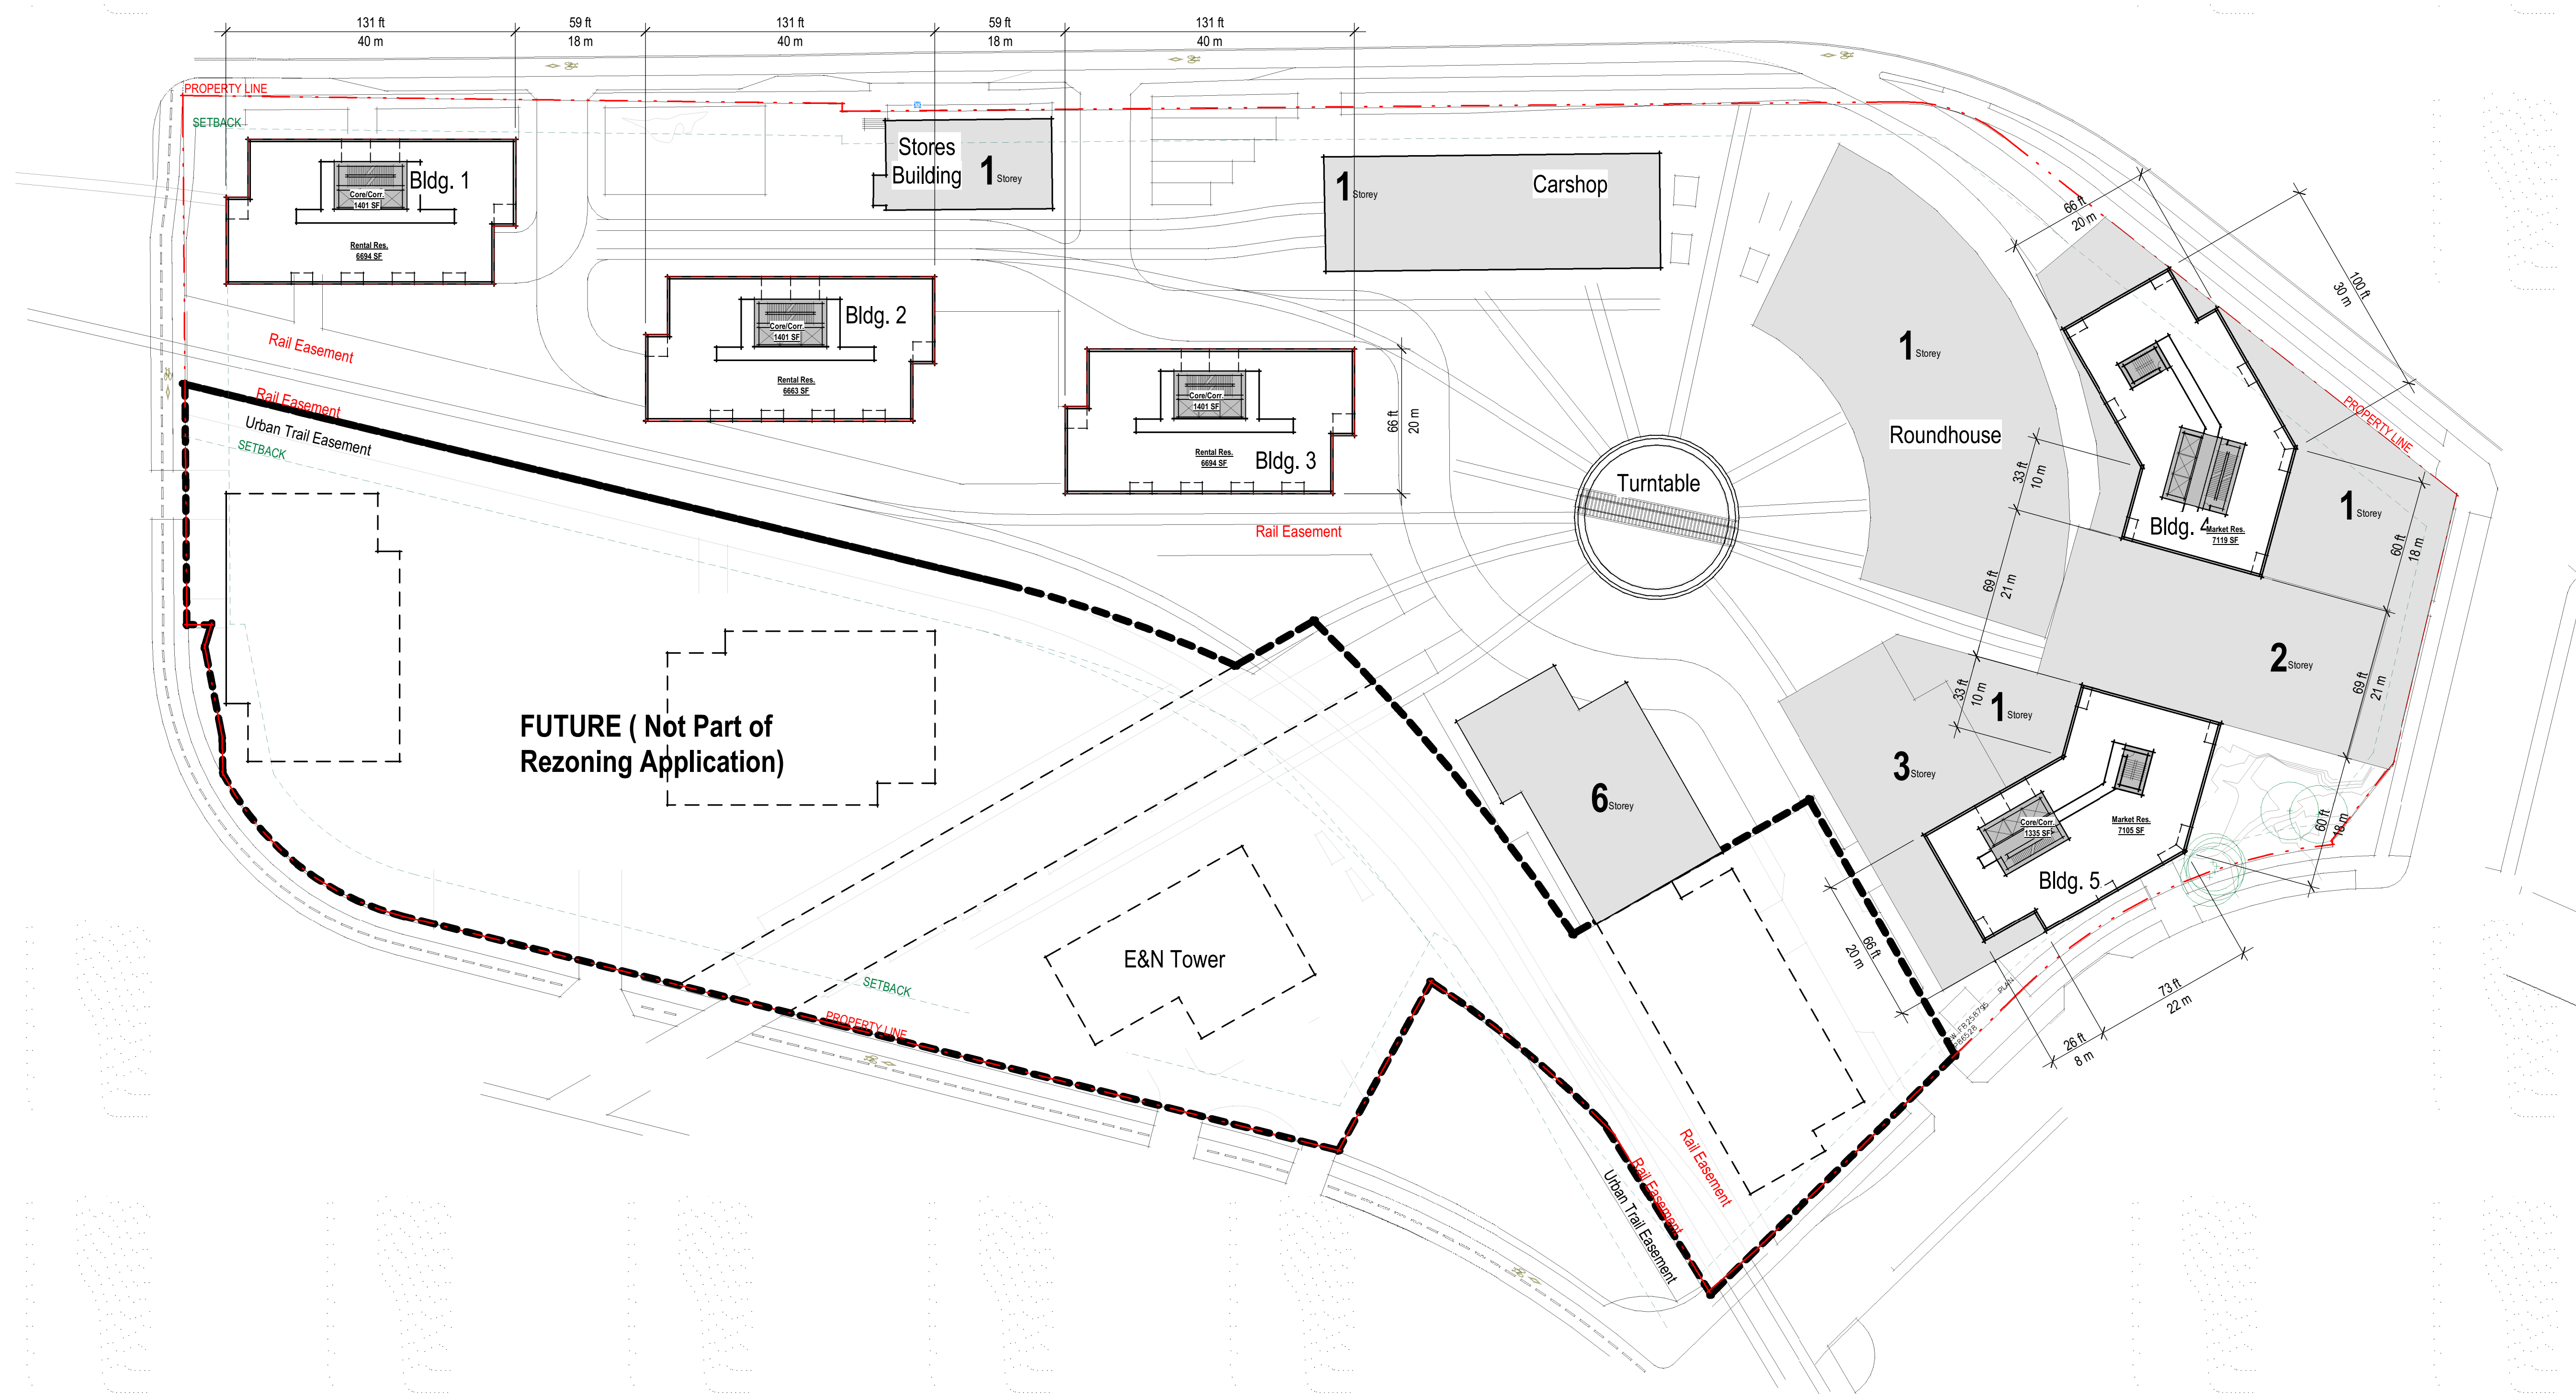


1 FLOOR PLAN LEVEL TYP. TOWERS
A2.08 1:500

Revisions

Bayview Master Plan

Victoria, BC

Drawing Title
PLAN, ROOF

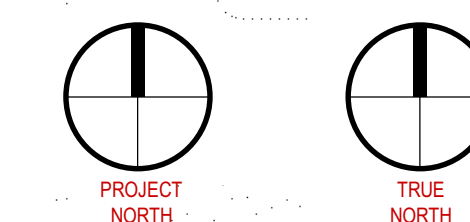


Date: 14 Aug 2020
Job No: V24949
Drawn By: Author
Checked By: Checker

Drawing No.



A2.09

V.02

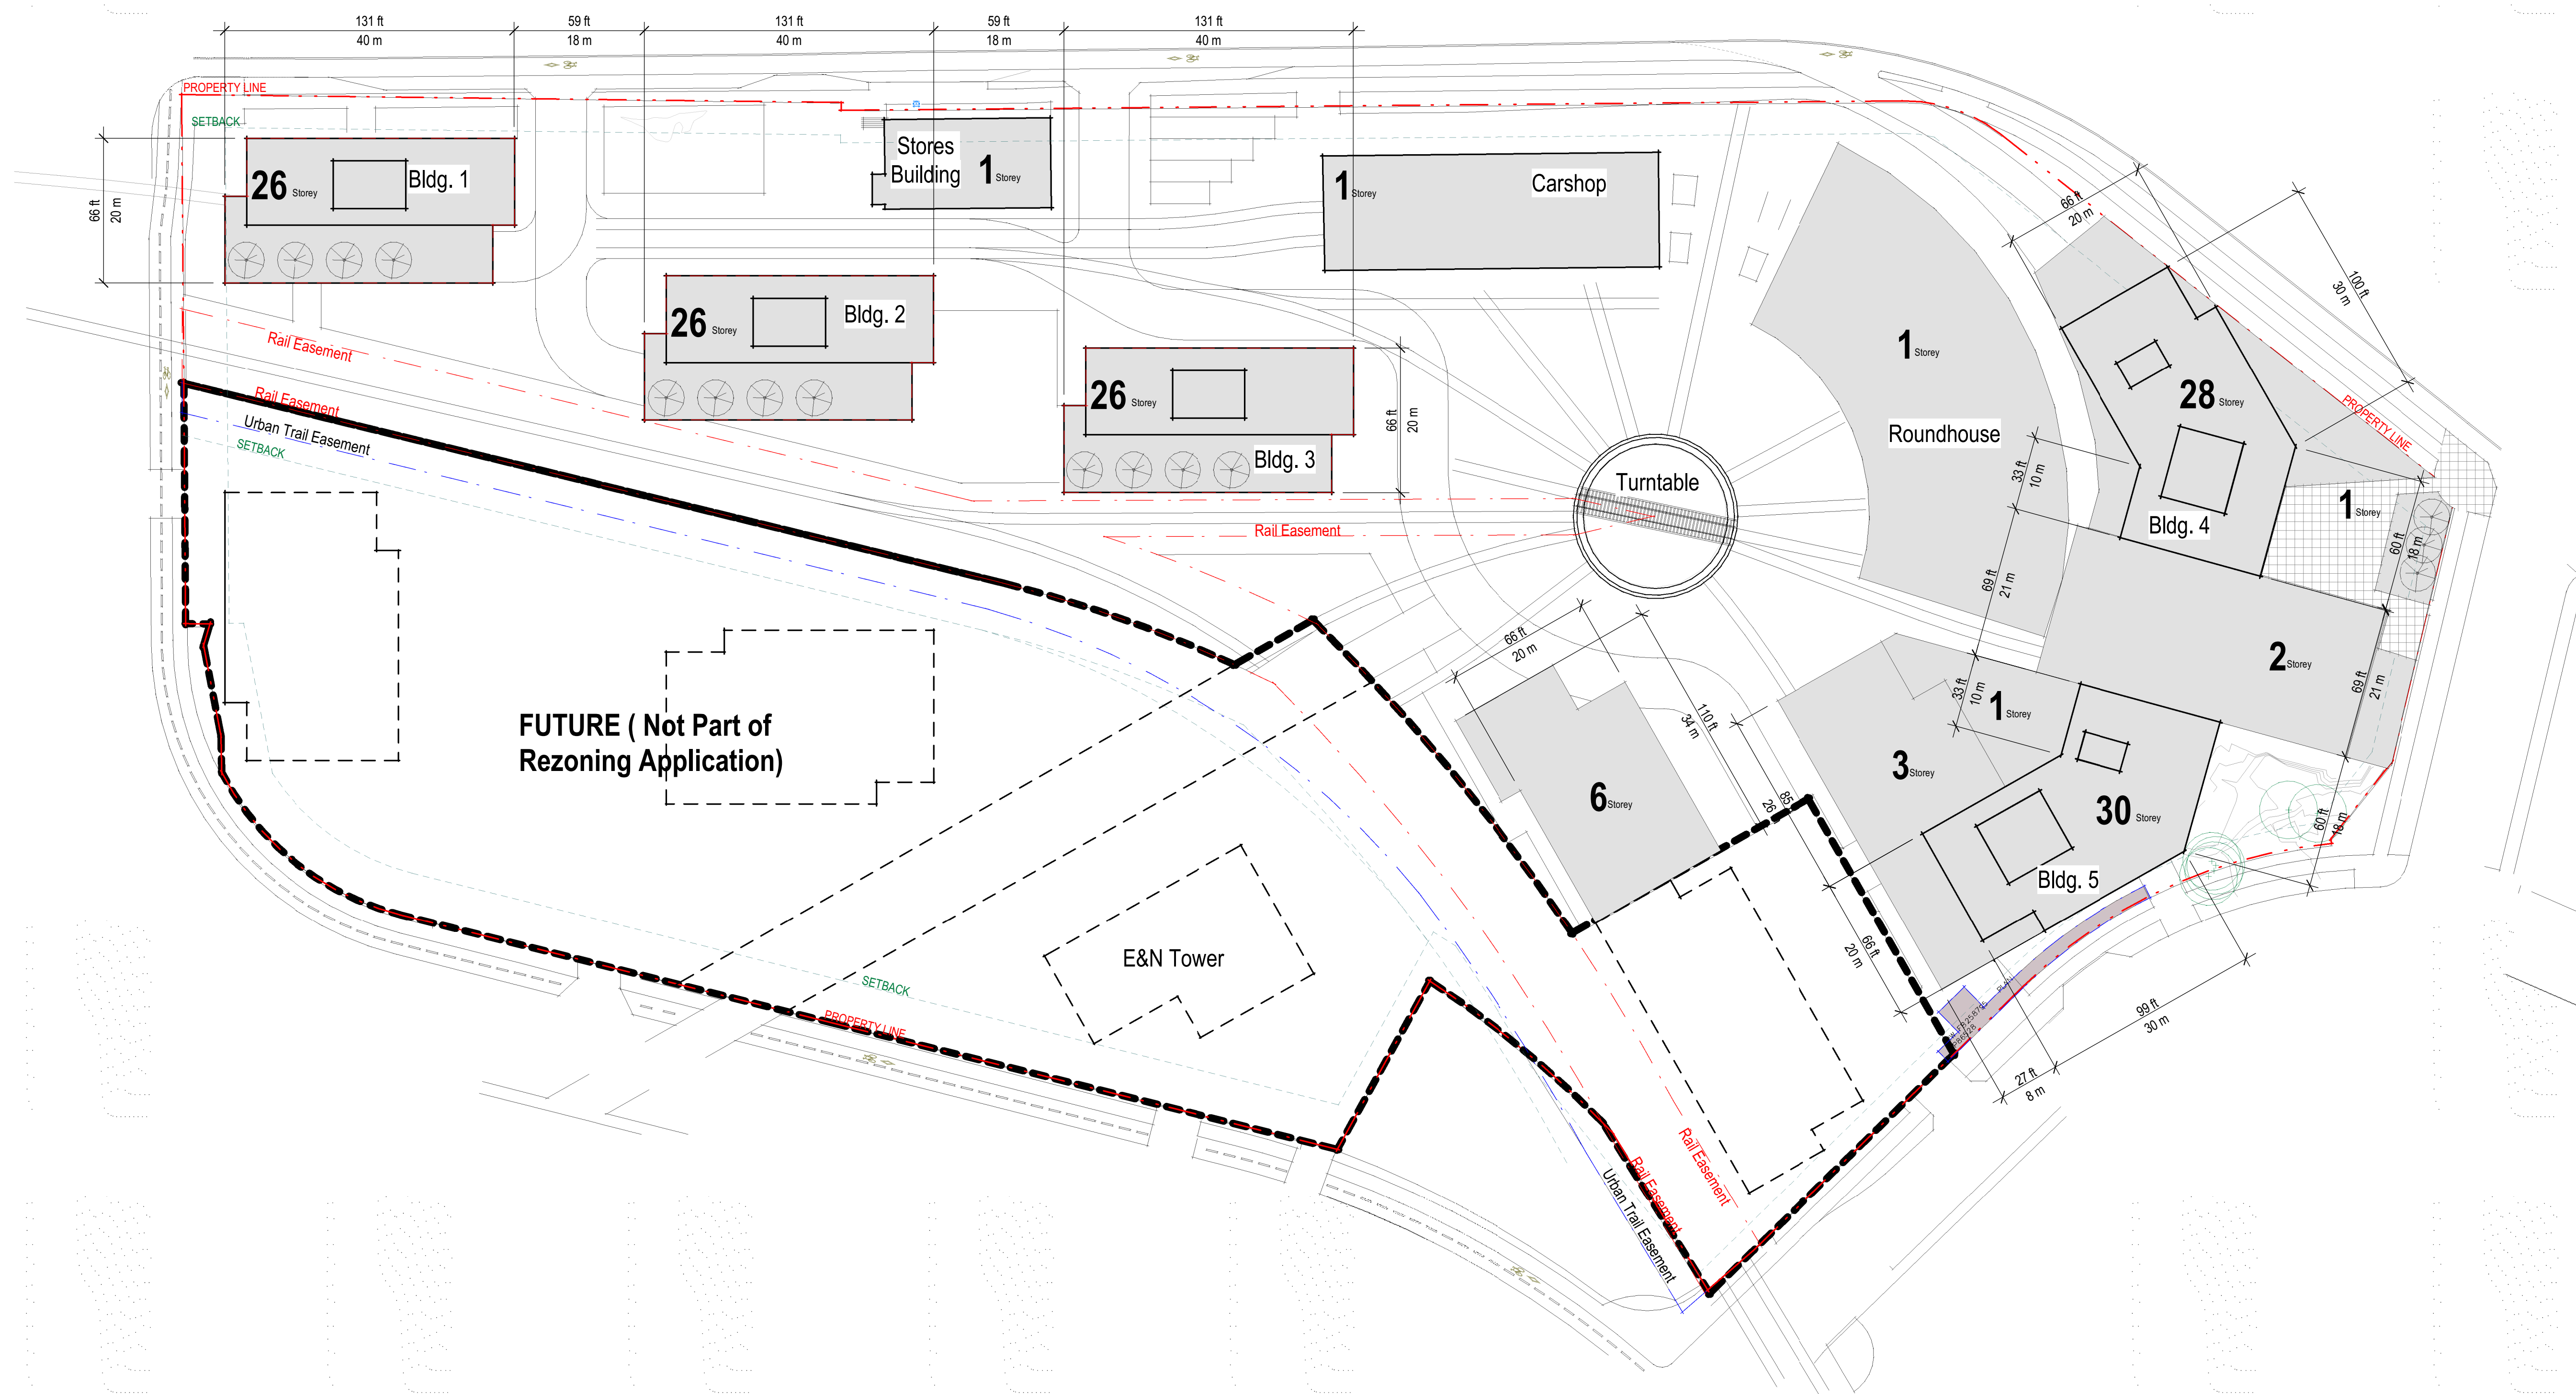

1 ROOF PLAN FFL. 124m
A2.09 1:500

Revisions

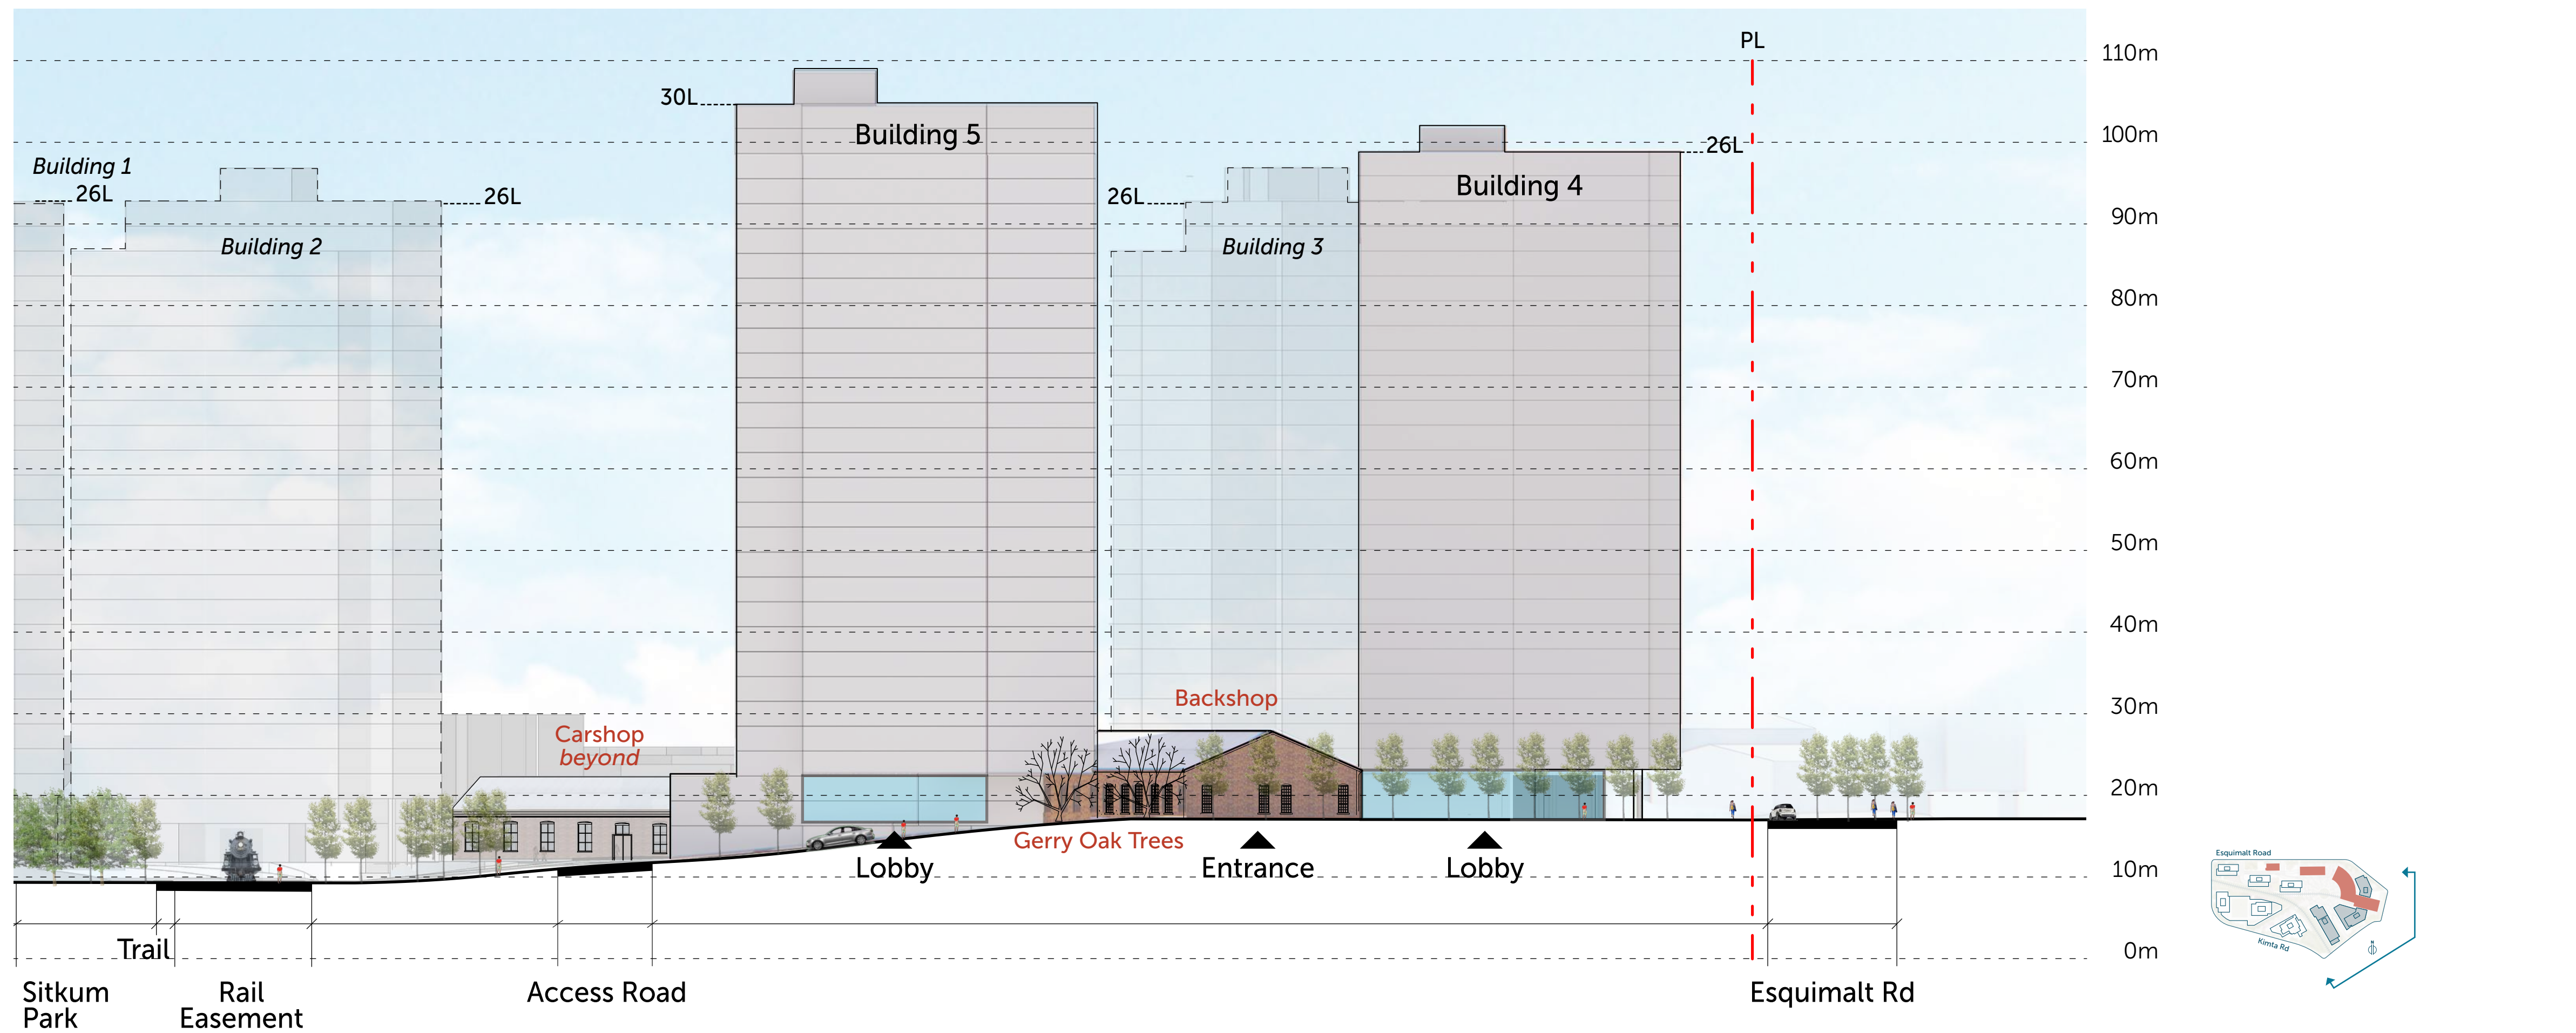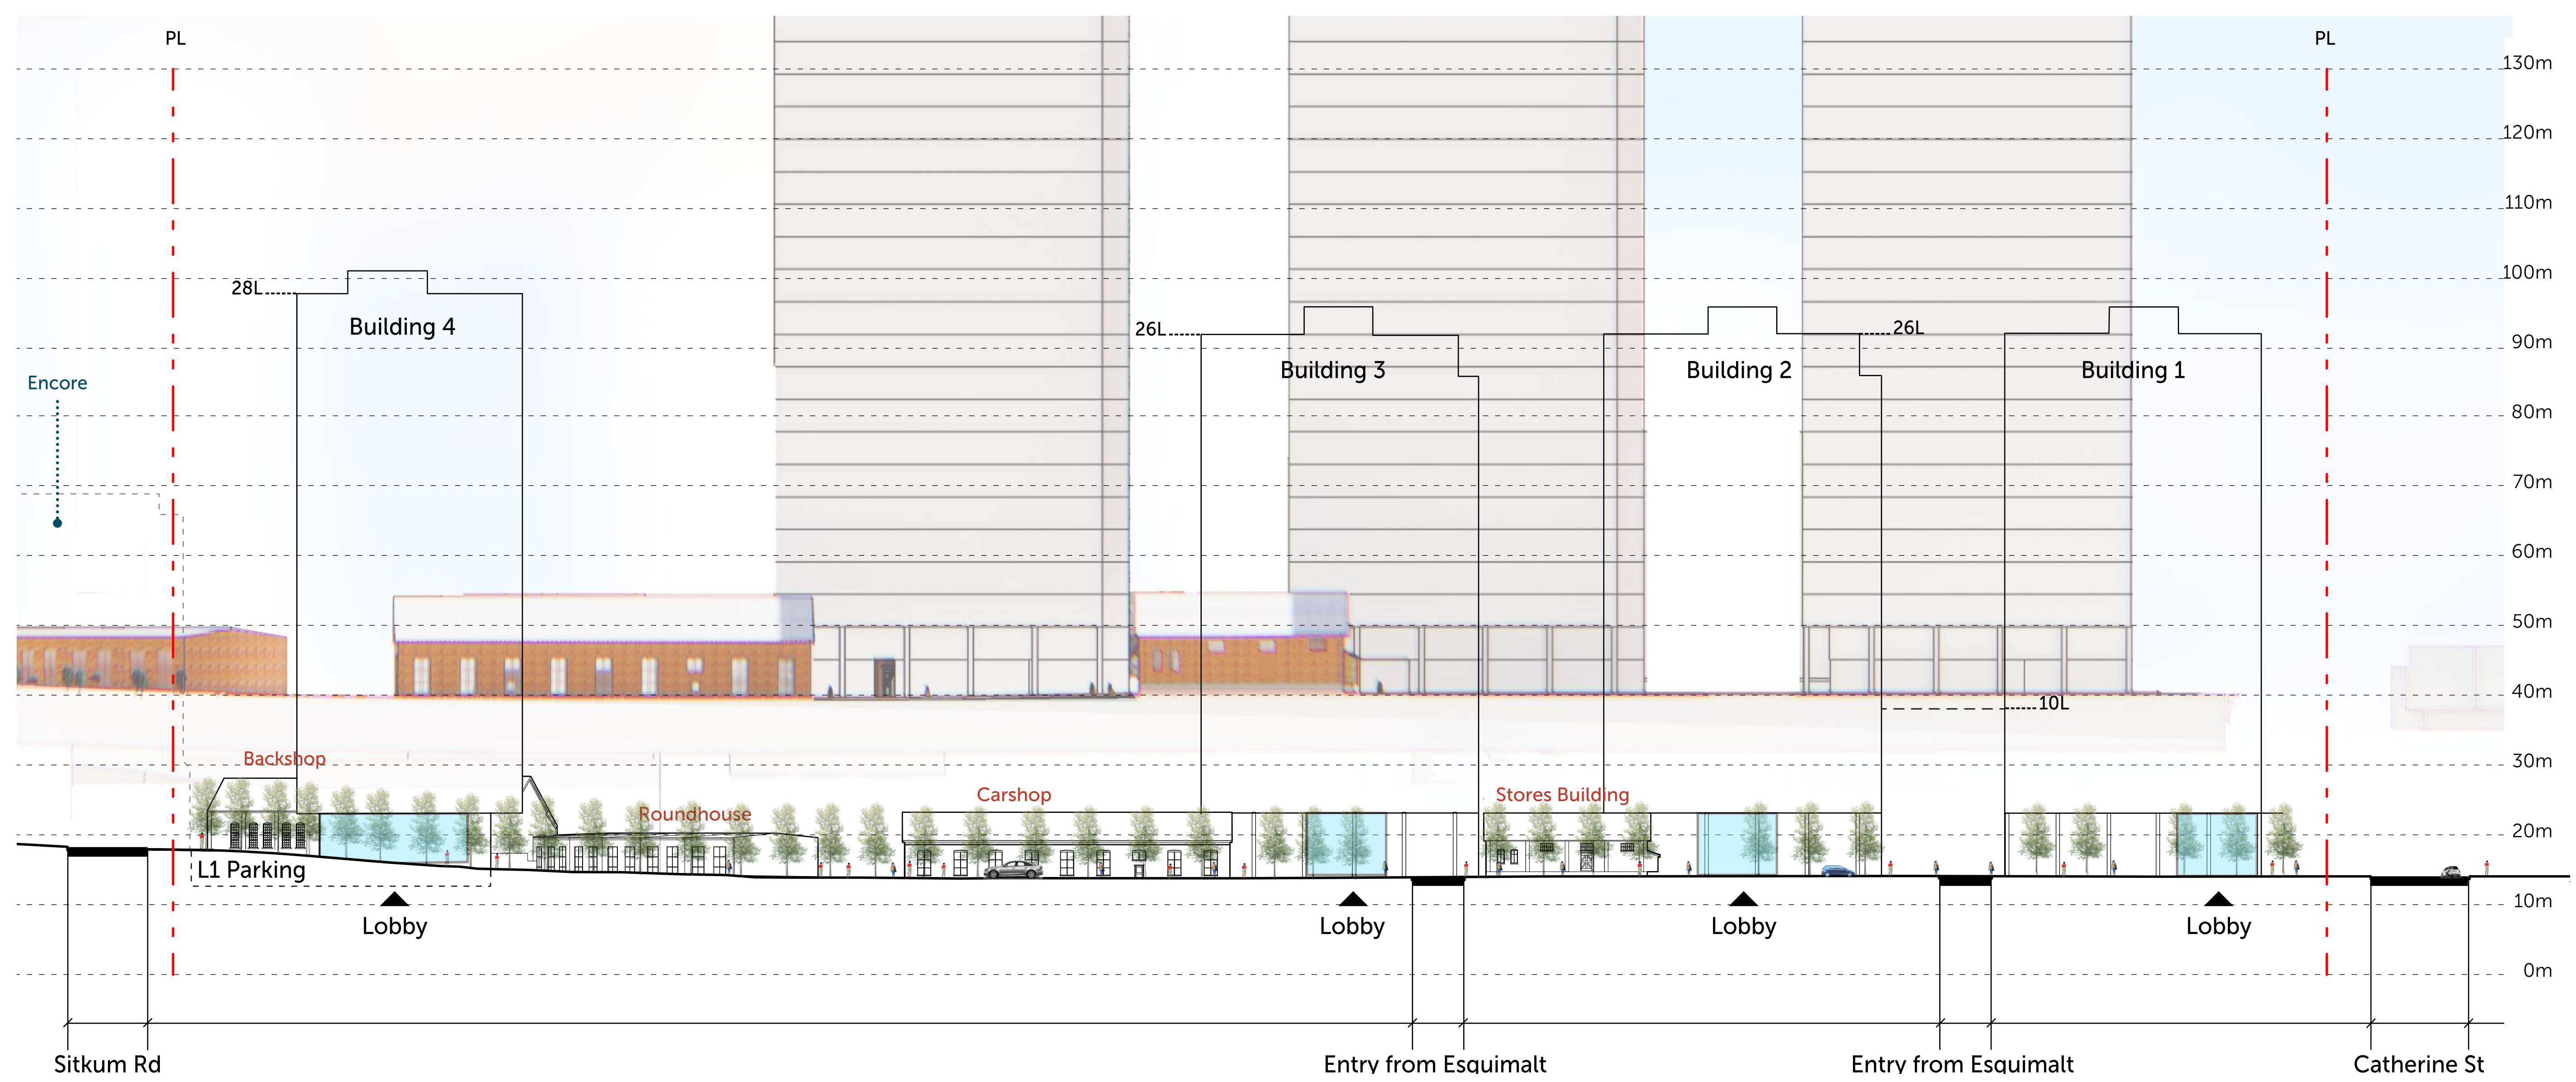

Bayview Master Plan

Victoria, BC

Drawing Title
**ELEVATIONS,
EXTERIOR**

Date: 14 Aug 2020
Job No: V24949
Drawn By: Author
Checked By: Checker

Drawing No.





A3.01

V.02

8/14/2020 11:15:18 AM



Revisions

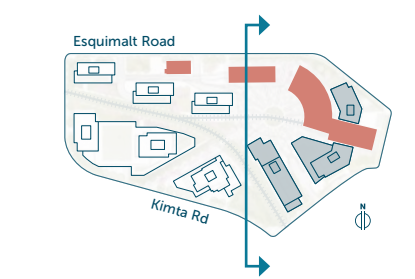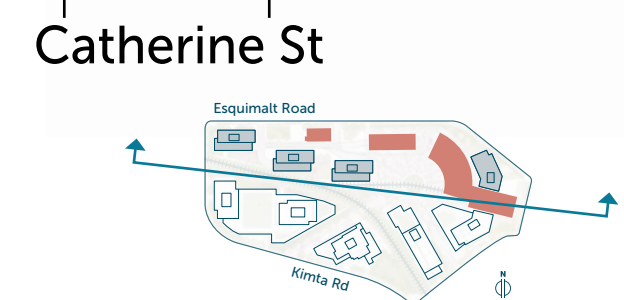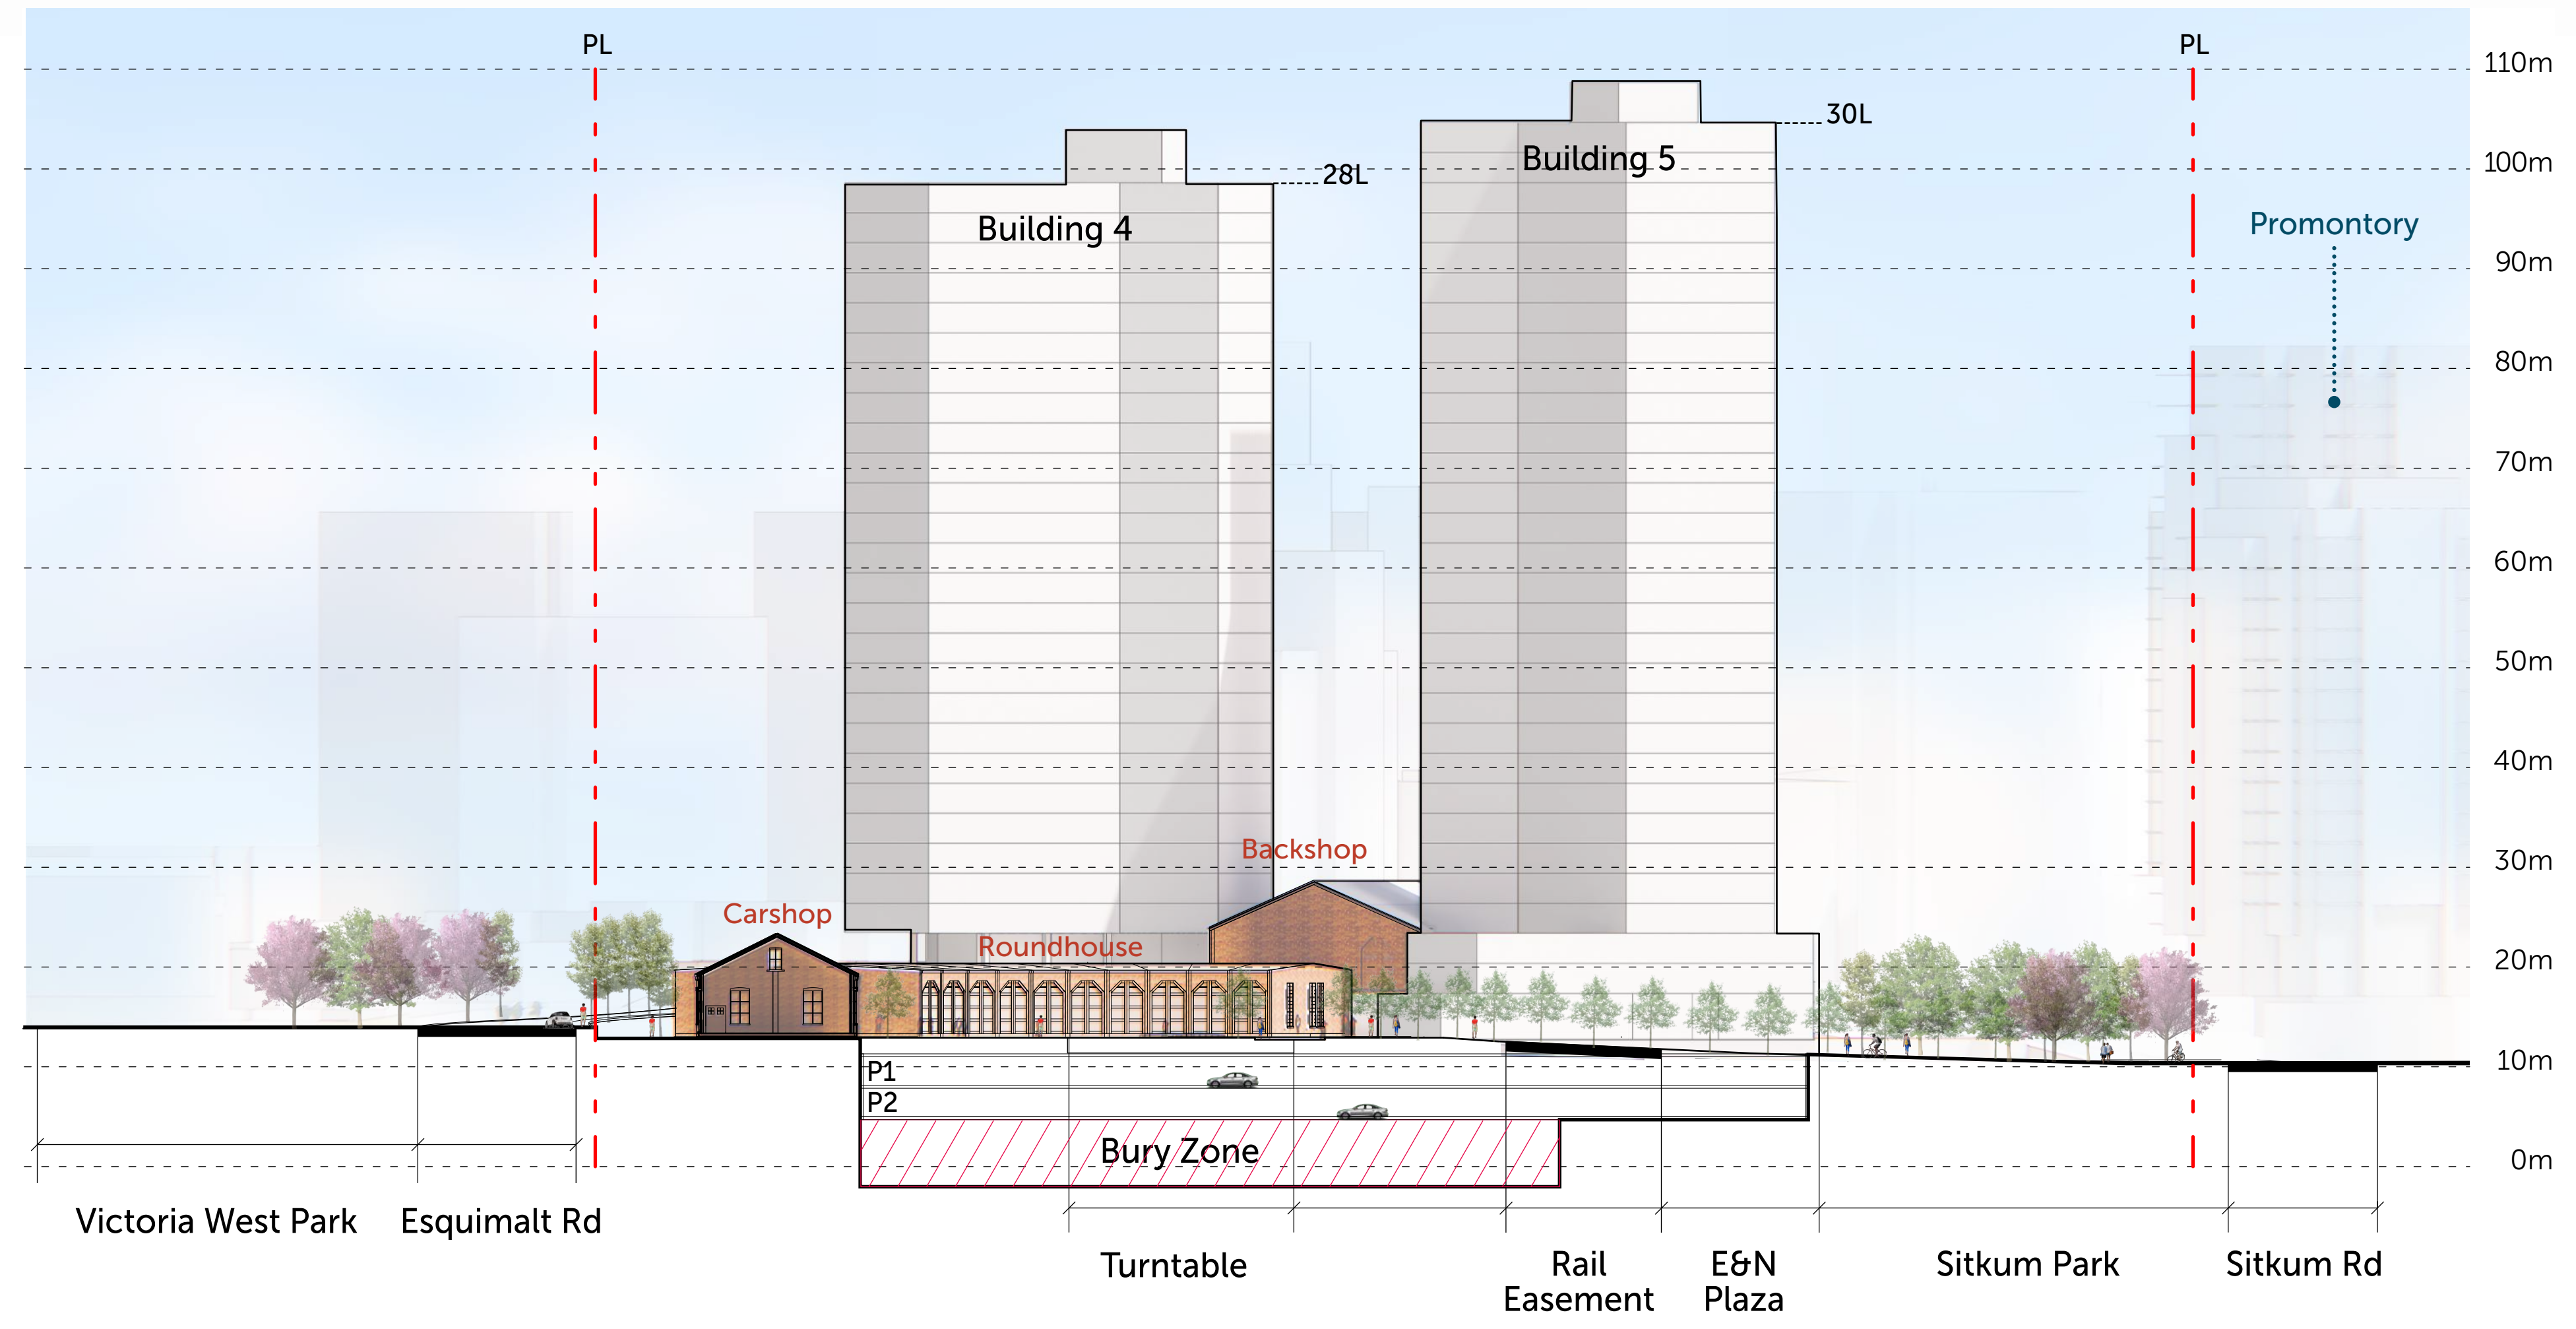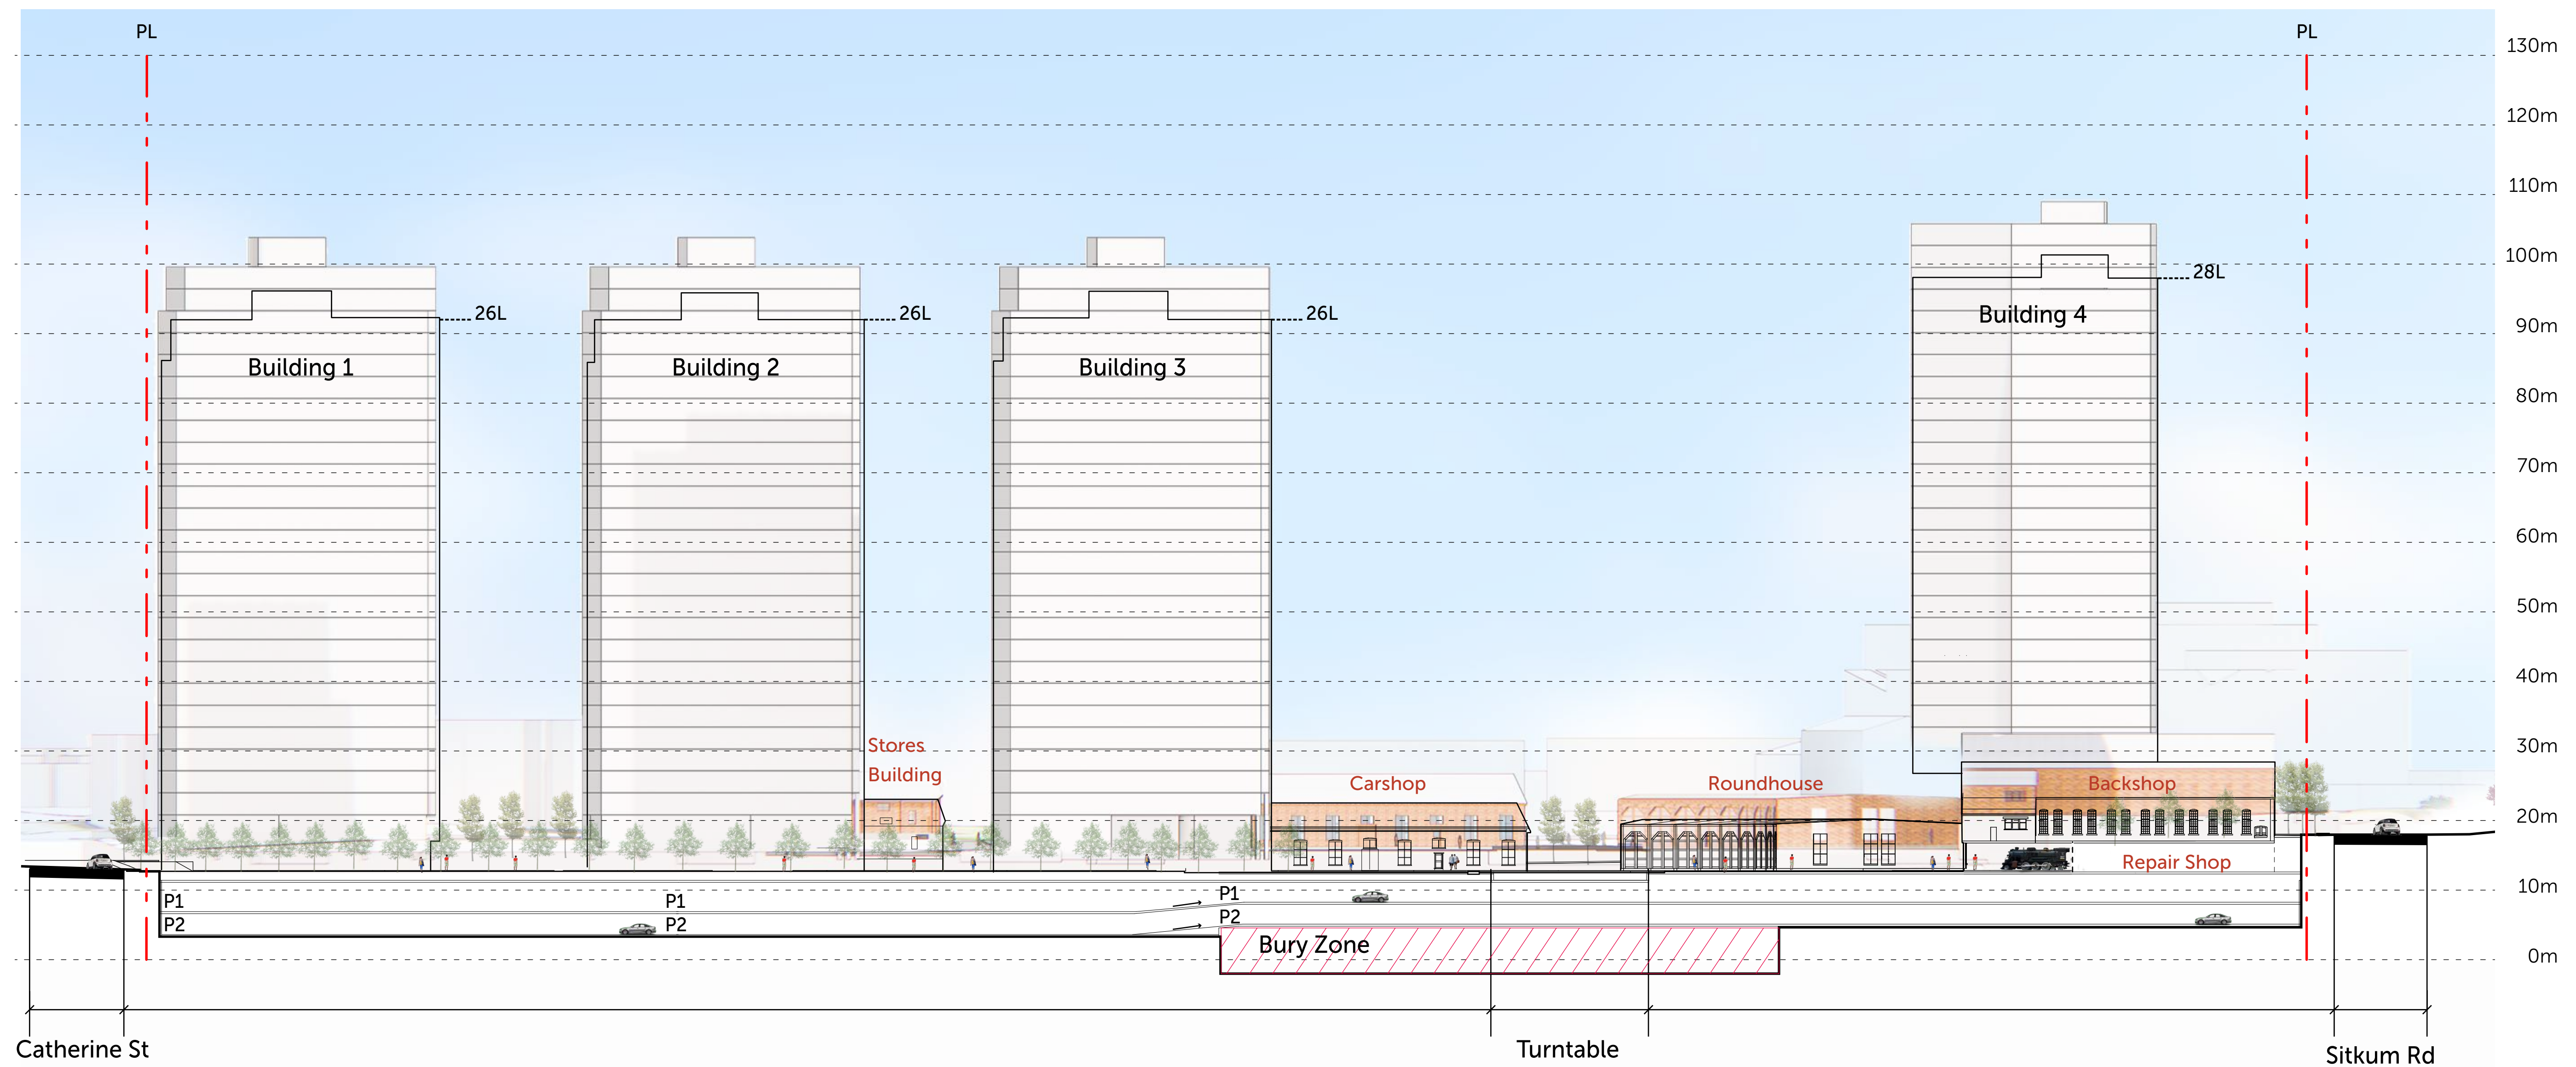

Scale : 1:500
0m 20m 50m

Bayview Master Plan

Victoria, BC

Drawing Title
**SECTIONS,
BUILDING**

Date: 14 Aug 2020
Job No: V24949
Drawn By: Author
Checked By: Checker

Drawing No.

A3.02

V.02