



| 736 Princess Ave.



Revisions

Received Date:
May 19, 2020

PROJECT:
JohnHoward
SOCIETY OF BRITISH COLUMBIA

PROJECT ADDRESS:
736 Princess Ave.

CLIENT:
Hartwig Industries

ARCHITECT - CRP

steller
ARCHITECTURAL
CONSULTING
210-4252 Commerce Circle
Victoria, BC V8Z 4M2
250-284-8079

CONSULTANT
@Arcata
c. 250.413.7307 e. arcata@telus.net

ISSUED FOR:	DATE:
Rezoning /DP	10. 03.2020

REVISION NO.:	DATE:
revised as per planning comments	19. 05.2020

SAC PROJECT NO.:

DRAWN BY:


DATE:
19.05.2020

SCALE:
As Shown

DRAWING TITLE:
Title Sheet

DRAWING NUMBER:
A 0.0

Project Data 736 Princess Ave.	
Civic Address	736 Princess Ave.
Legal Description	Lot 12, Block B, Section 3, Victoria, Plan 8
Zoning Existing	Existing: M-1, Limited Light Industrial District
Zoning Proposed	New Zone
Site Area	556 m2 (5,982 sq. ft.)
Floor Areas (Gross) Main area: Level 2 area: program (assembly) Level 3 area: office/admin Level 4 area: residential Level 5 area: residential Level 6 area: residential Total Gross Floor Area	 112.72 m2 (1213.30 sq ft) 475.34 m2 (5116.52 sq ft) 436.44 m2 (4697.80 sq ft) 409.85 m2 (4411.59 sq ft) 409.85 m2 (4411.59 sq ft) 386.47 m2 (4159.93 sq ft) 2,230.67 m2 (24,010.73 sq ft)
Commercial Floor Area -Level 1 Cafe	67.00 m2 Seating Capacity: Cafe less than 10
Floor Space Ratio Allowed Floor Space Ratio Proposed Total floor area for calc. Levels 1-6: 2230.67 m2 Lot Area: 556 m2 2230.67 / 556 = 4.01:1 Floor Space Ratio Residential Levels 4-6 1206.65 1206.65 / 556 = 2.21:1	 3.00:1 4.01:1 2.17:1
Site Coverage (%) (535.48 m2 / 556 m2) * 100	96%
Open site space (%) (26.90. m2 / 556 m2) * 100	4.8%
Height of Building Proposed (from average grade)	20.88 m (to top of parapet) 20.1m (to top of roof)
Number of Storeys	6
Parking Cafe (restaurant) 1/40 m2 Proposed - Office 1/70 m2 Proposed - Programs (Assembly)1/50m2 Residential-Transitional units 1 / 80 m2	 required 67/40 =1.68 provided - 2 stalls required 436.44 /70= 6.23 provided - 6 stalls required 475.34/300= 9 provided - 0 stalls required 1206.17/80 =15 provided - 0 stalls total required = 32 provided - 08
Bicycle Parking Long term	cafe -1/400m2 required 60m2/400m2 = 0 office- 1/150m2 required 436.44m2/150m2 = 3 programs (assembly) required 475.34/200 = 2 residential @1 per unit required = 28 total required = 33 provided - 14 stalls
Short term	cafe -1/100m2 required 60m2/100m2 =1 office- 1/400m2 required 436.44m2/400m2 = 2 programs (assembly) 1/200m2 475.34/200 = 2 residential 0.1 p/u or 6 (which ever is greater) = 6 total commercail required = 5 provided = 6 total residential required = 6 provided = 0
Building Setbacks Required	None
Total Number of Units	28 (includes 3 accessible units)
Unit Type	Studios
Unit Size	28 m2 - 33 m2 (290 sq.ft. - 360 sq.ft.)
Total Residential Floor Area Levels 4-6	1206.65 m2 (12,988.27 sq.ft.)

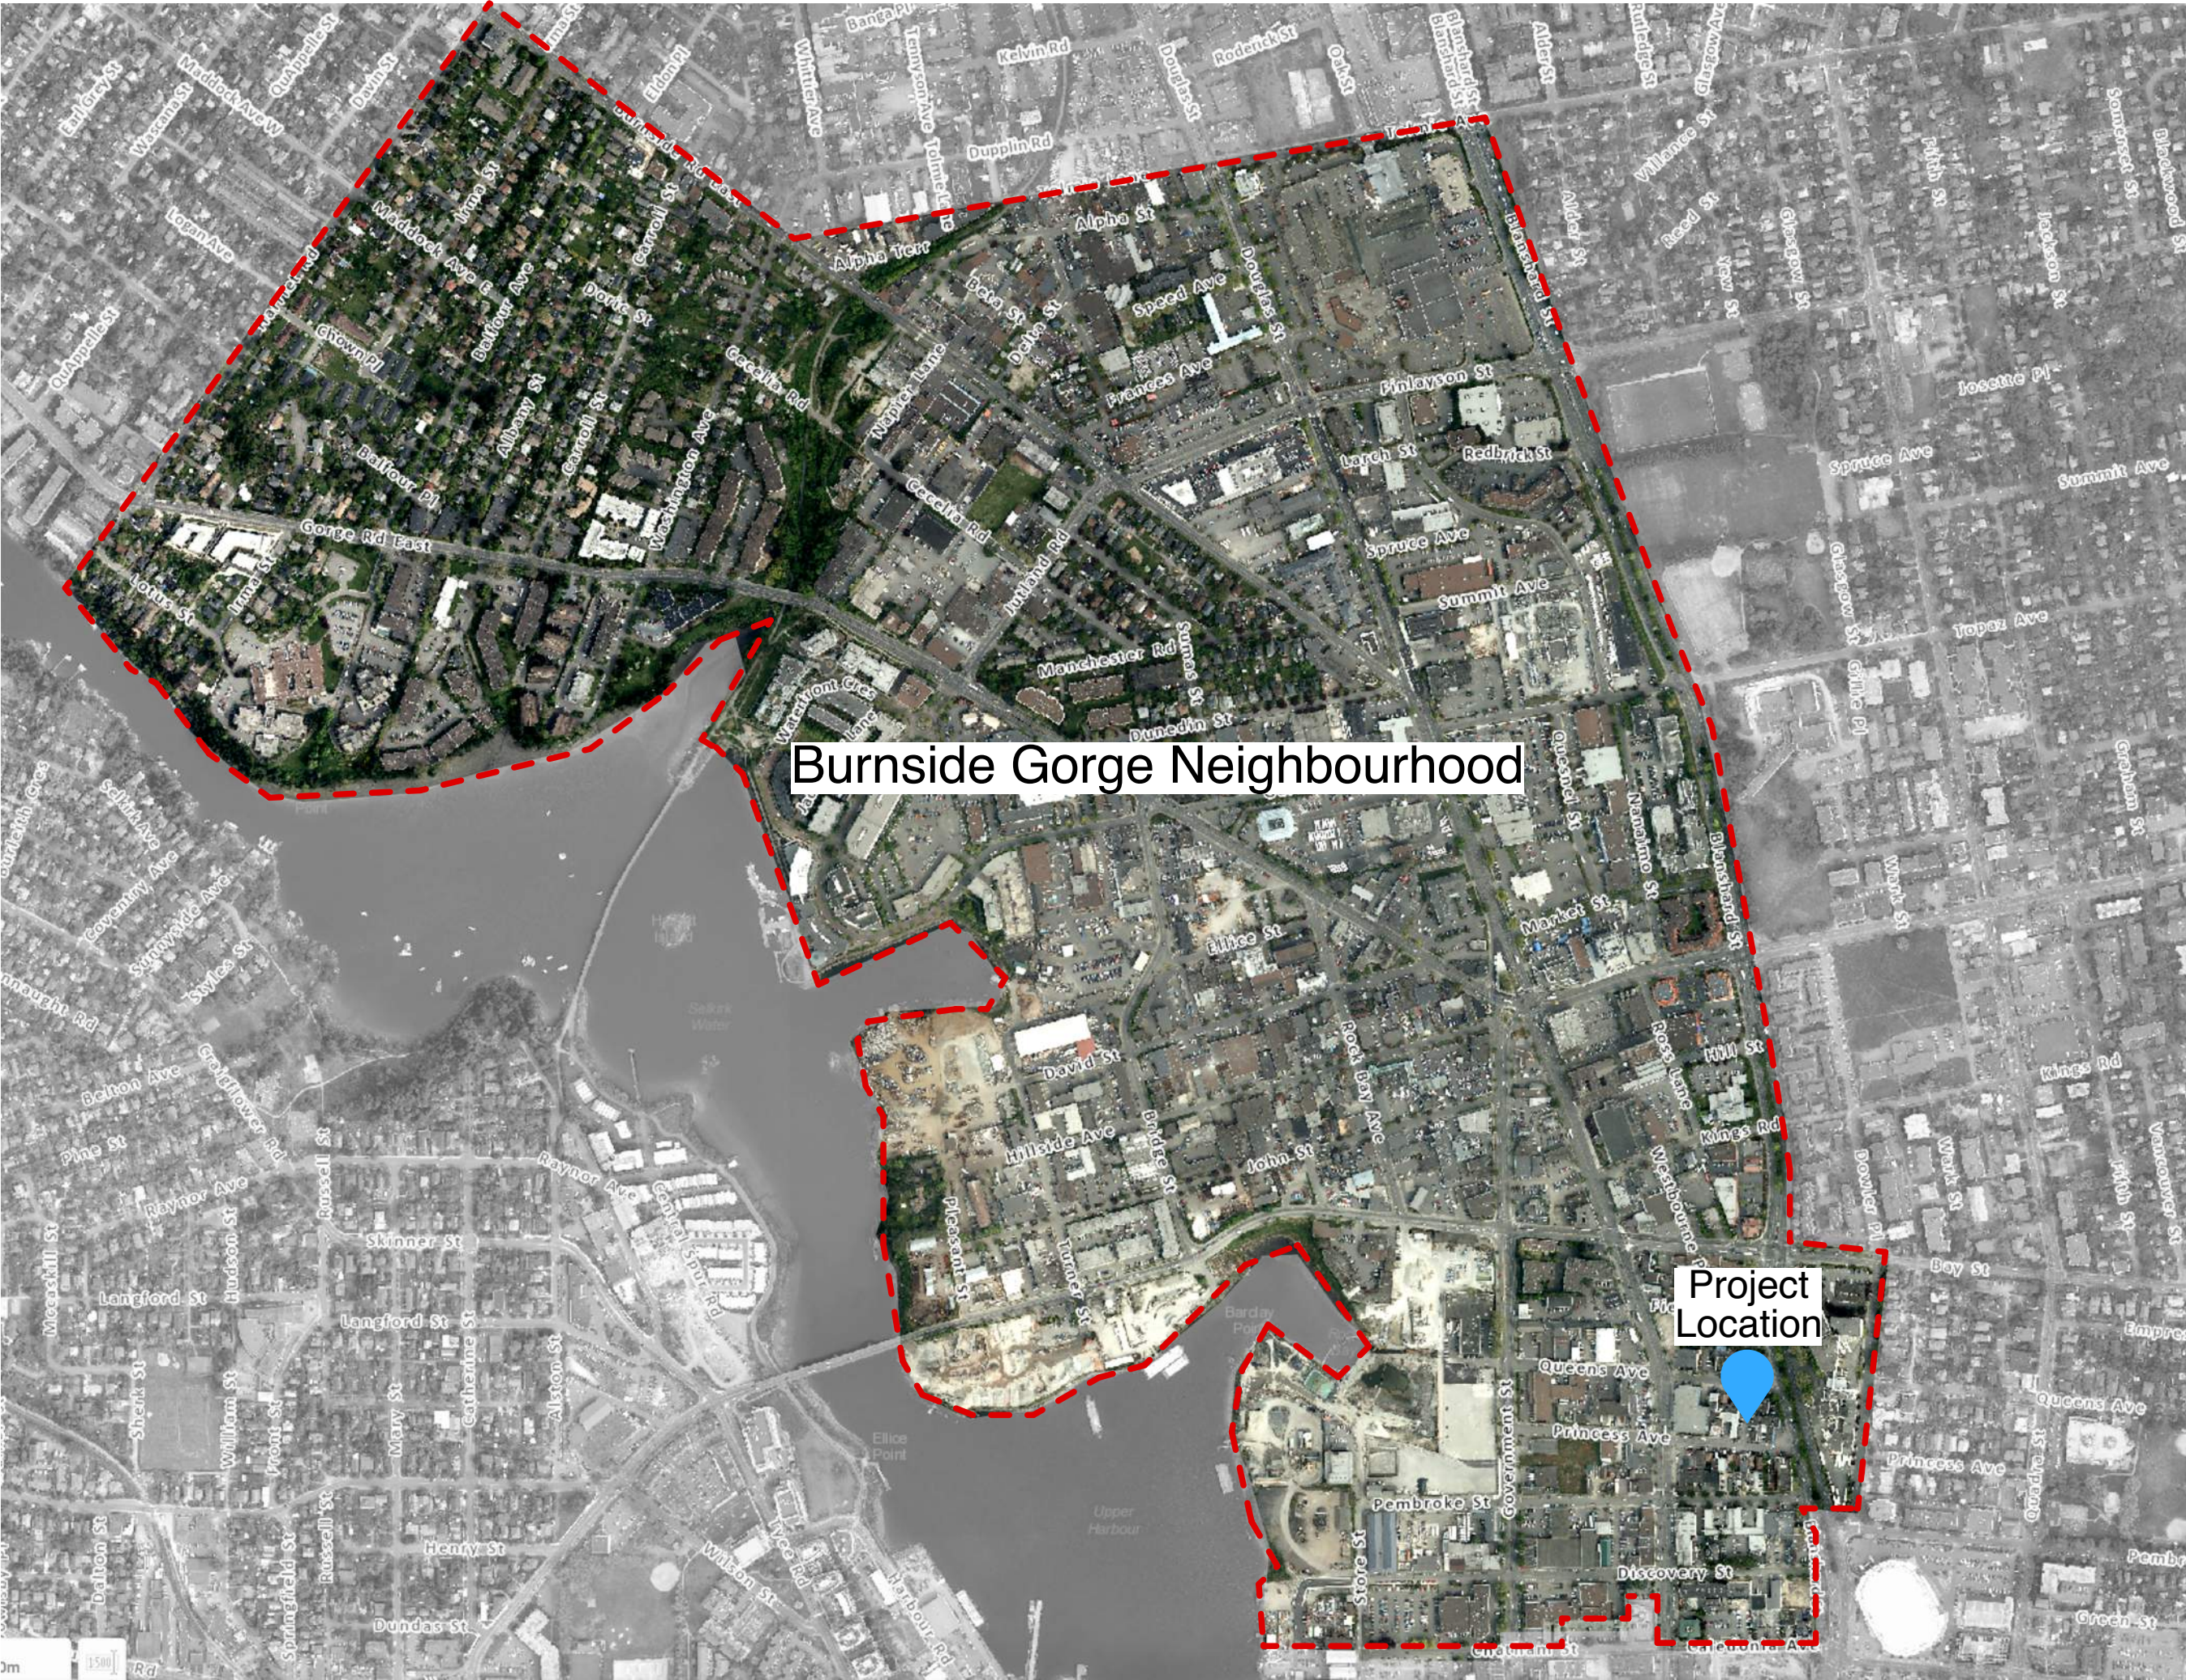

1 Neighbourhood Context



2 Block Context

PROJECT:
JohnHoward
SOCIETY OF BRITISH COLUMBIA

PROJECT ADDRESS:
736 Princess Ave.



CLIENT:
Hartwig Industries

ARCHITECT - CRP
steller
ARCHITECTURAL CONSULTING
210-4252 Commerce Circle
Victoria, BC V8Z 4K2
250-294-8076

CONSULTANT
Arcata
c. 250.413.7307 e. arcata@telus.net

ISSUED FOR:	DATE:
Rezoning /DP	10. 03.2020
REVISION NO.:	DATE:
revised as per planning comments	19. 05.2020
SAC PROJECT NO.:	
DRAWN BY:	
DATE:	19.05.2020
SCALE:	As Shown
DRAWING TITLE:	Project Data & Context Plan
DRAWING NUMBER:	

A 0.1

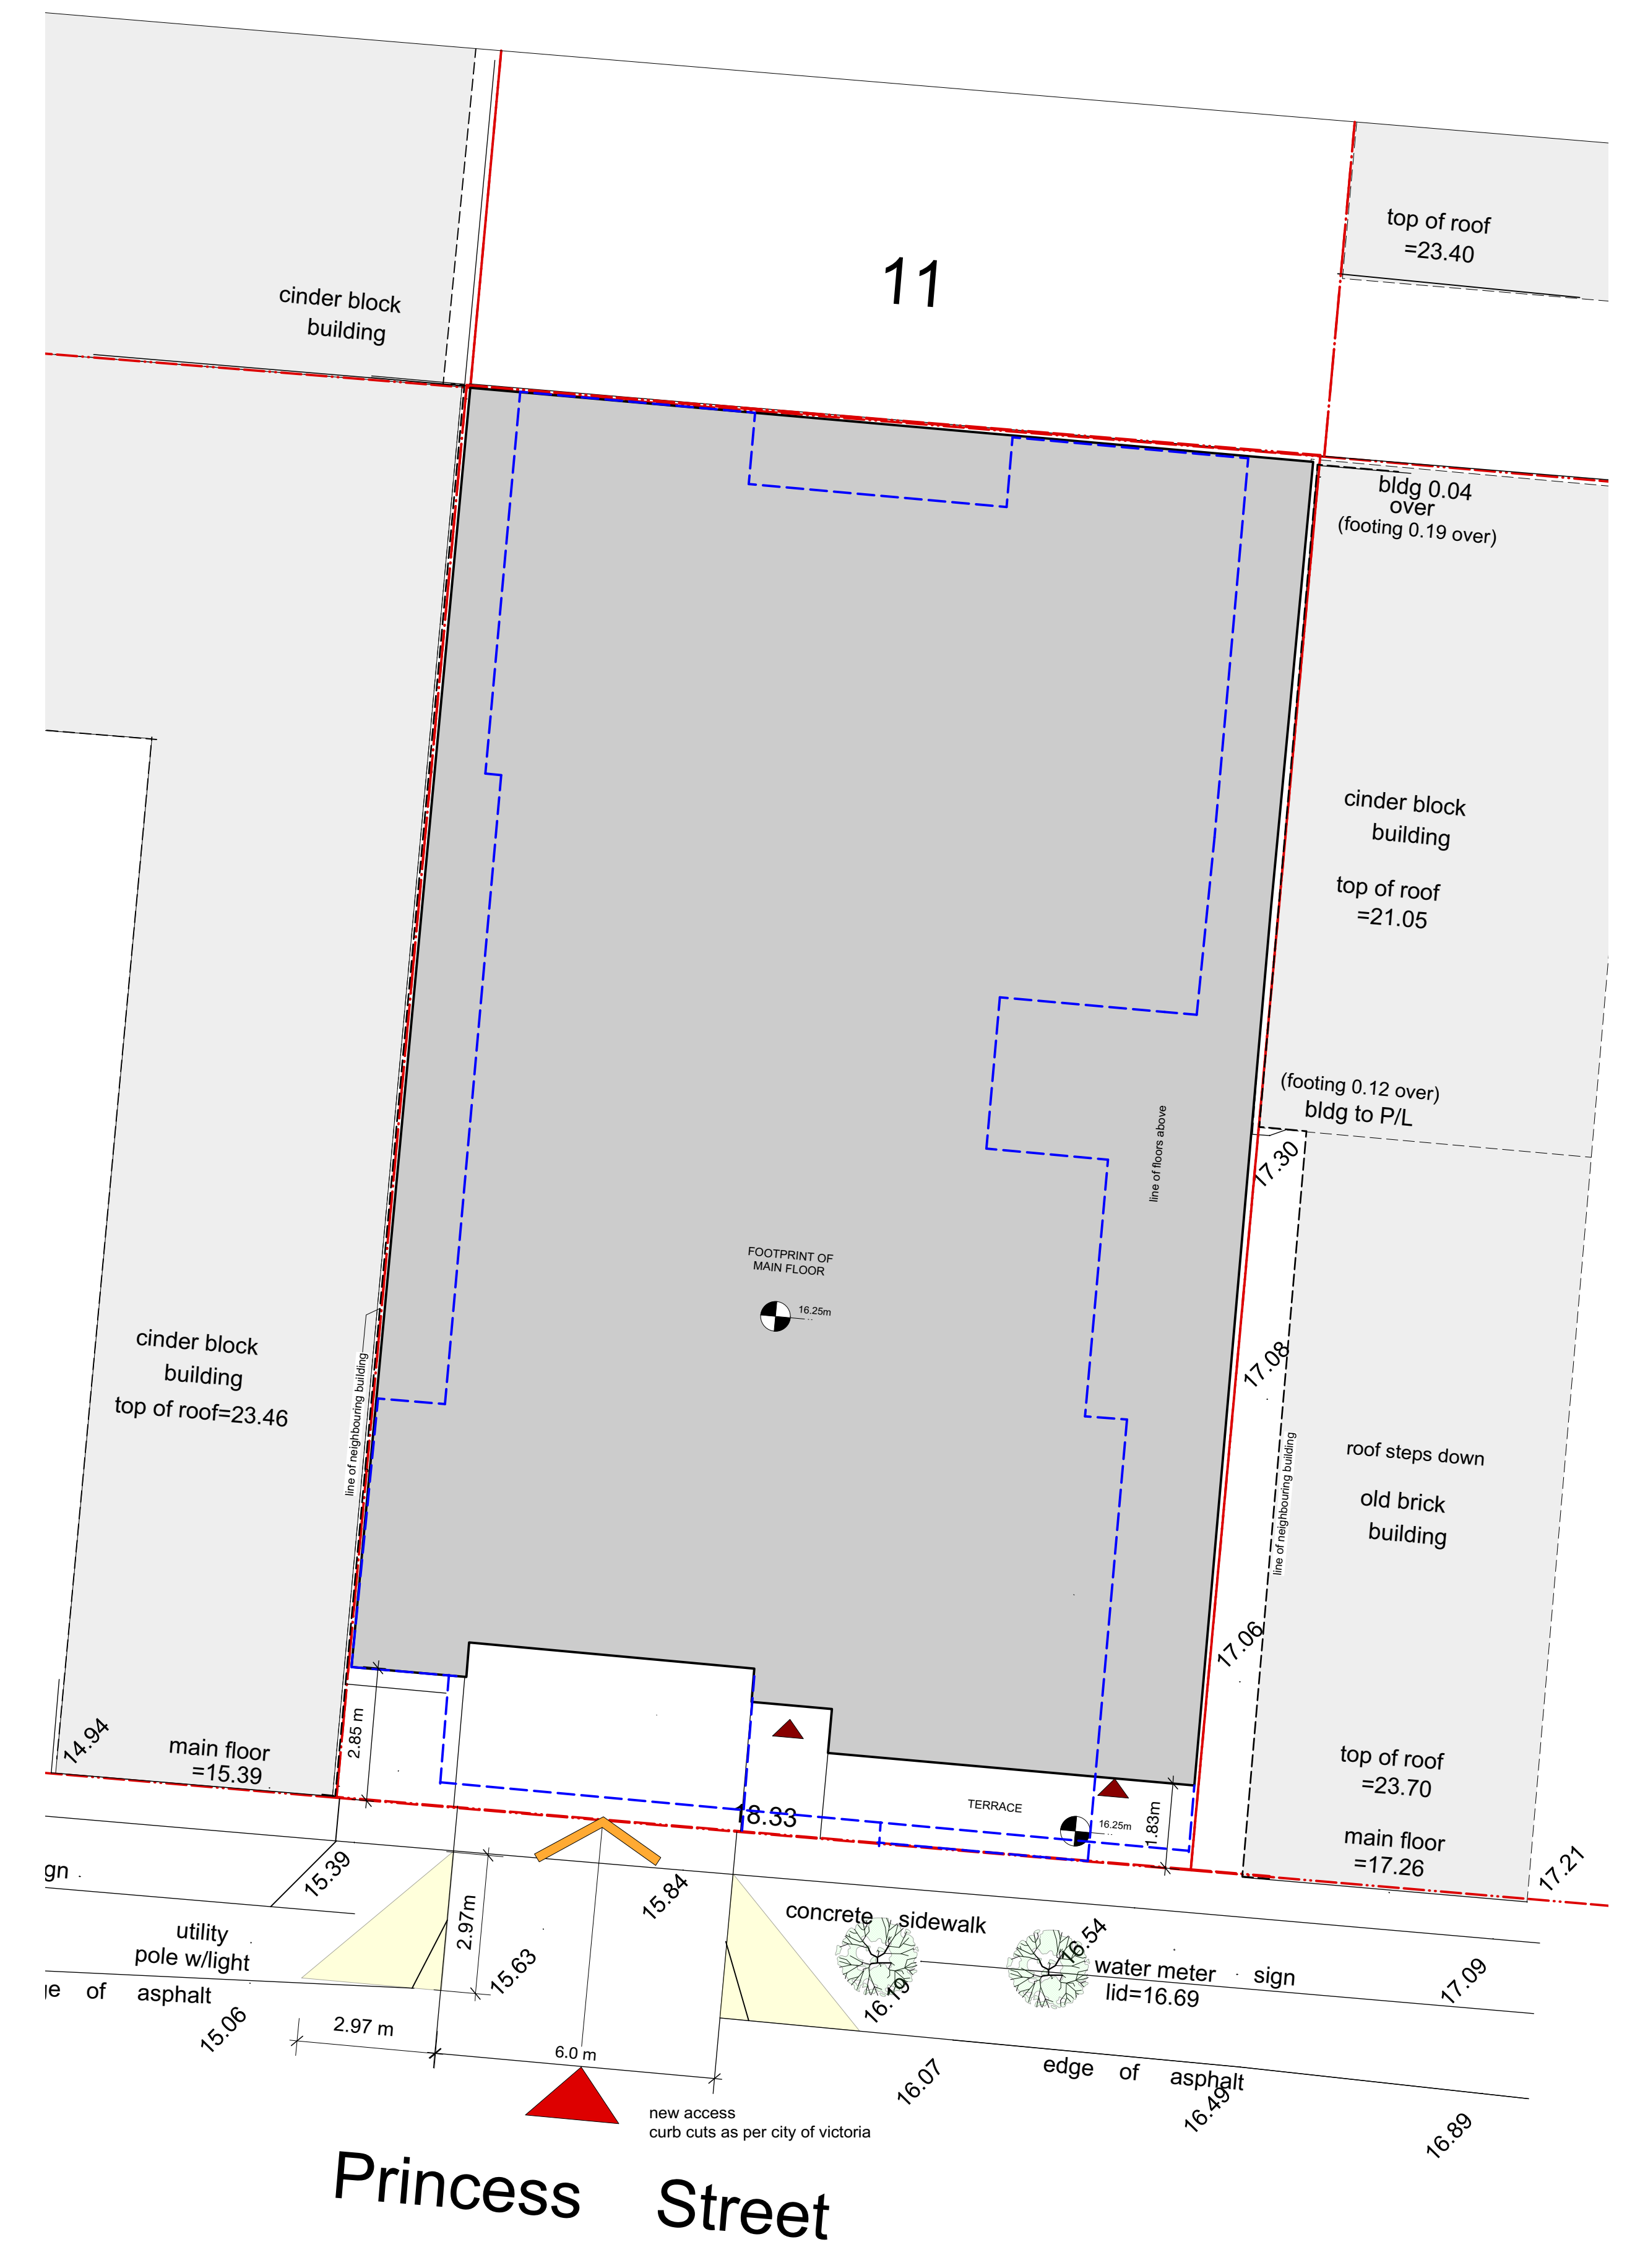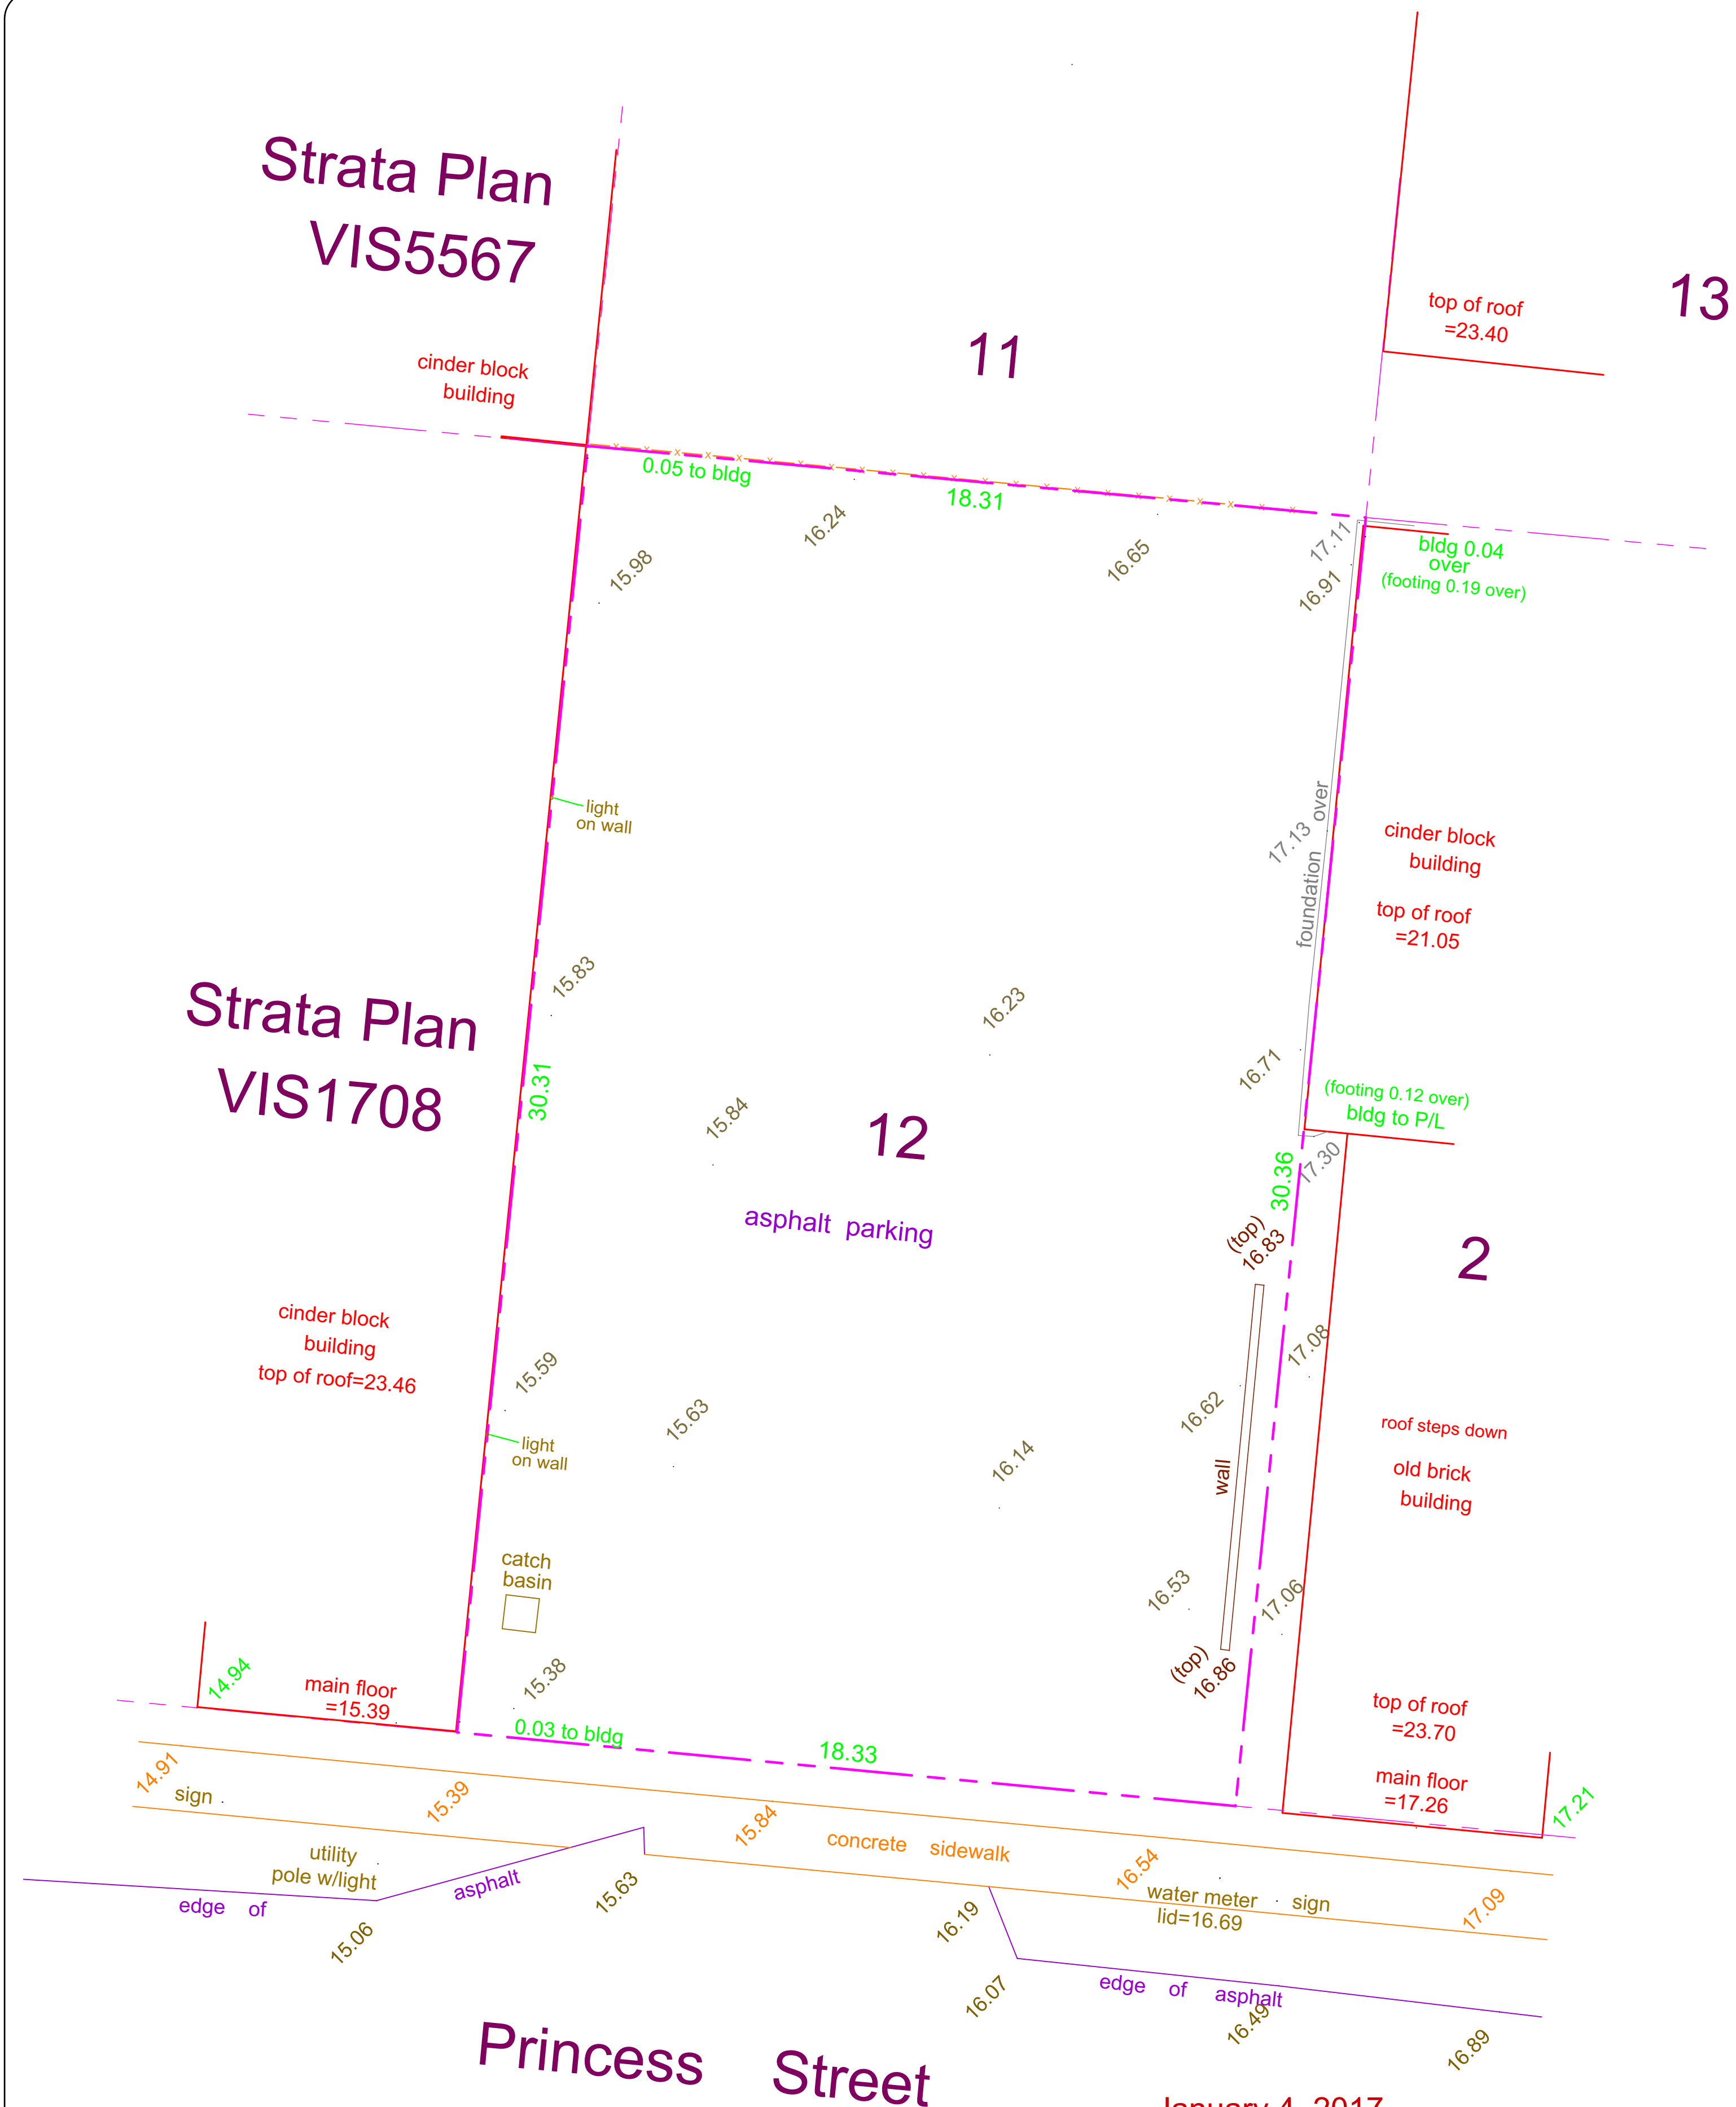

PROJECT:
JohnHoward
SOCIETY OF BRITISH COLUMBIA

PROJECT ADDRESS:
736 Princess Ave.

CLIENT:
Hartwig Industries

ARCHITECT - CRP

steller
ARCHITECTURAL CONSULTING
210-4252 Commerce Circle
Victoria, BC V8Z 4M2
250.294.8079

CONSULTANT
Arcata
c. 250.413.7307 e. arcata@telus.net

ISSUED FOR:	DATE:
Rezoning /DP	10. 03.2020

REVISION NO.:	DATE:
revised as per planning comments	19. 05.2020

SAC PROJECT NO.:


DRAWN BY:

DATE:
19.05.2020

SCALE:
As Shown

DRAWING TITLE:
Survey Plan & Site Plan

DRAWING NUMBER:
A 0.2

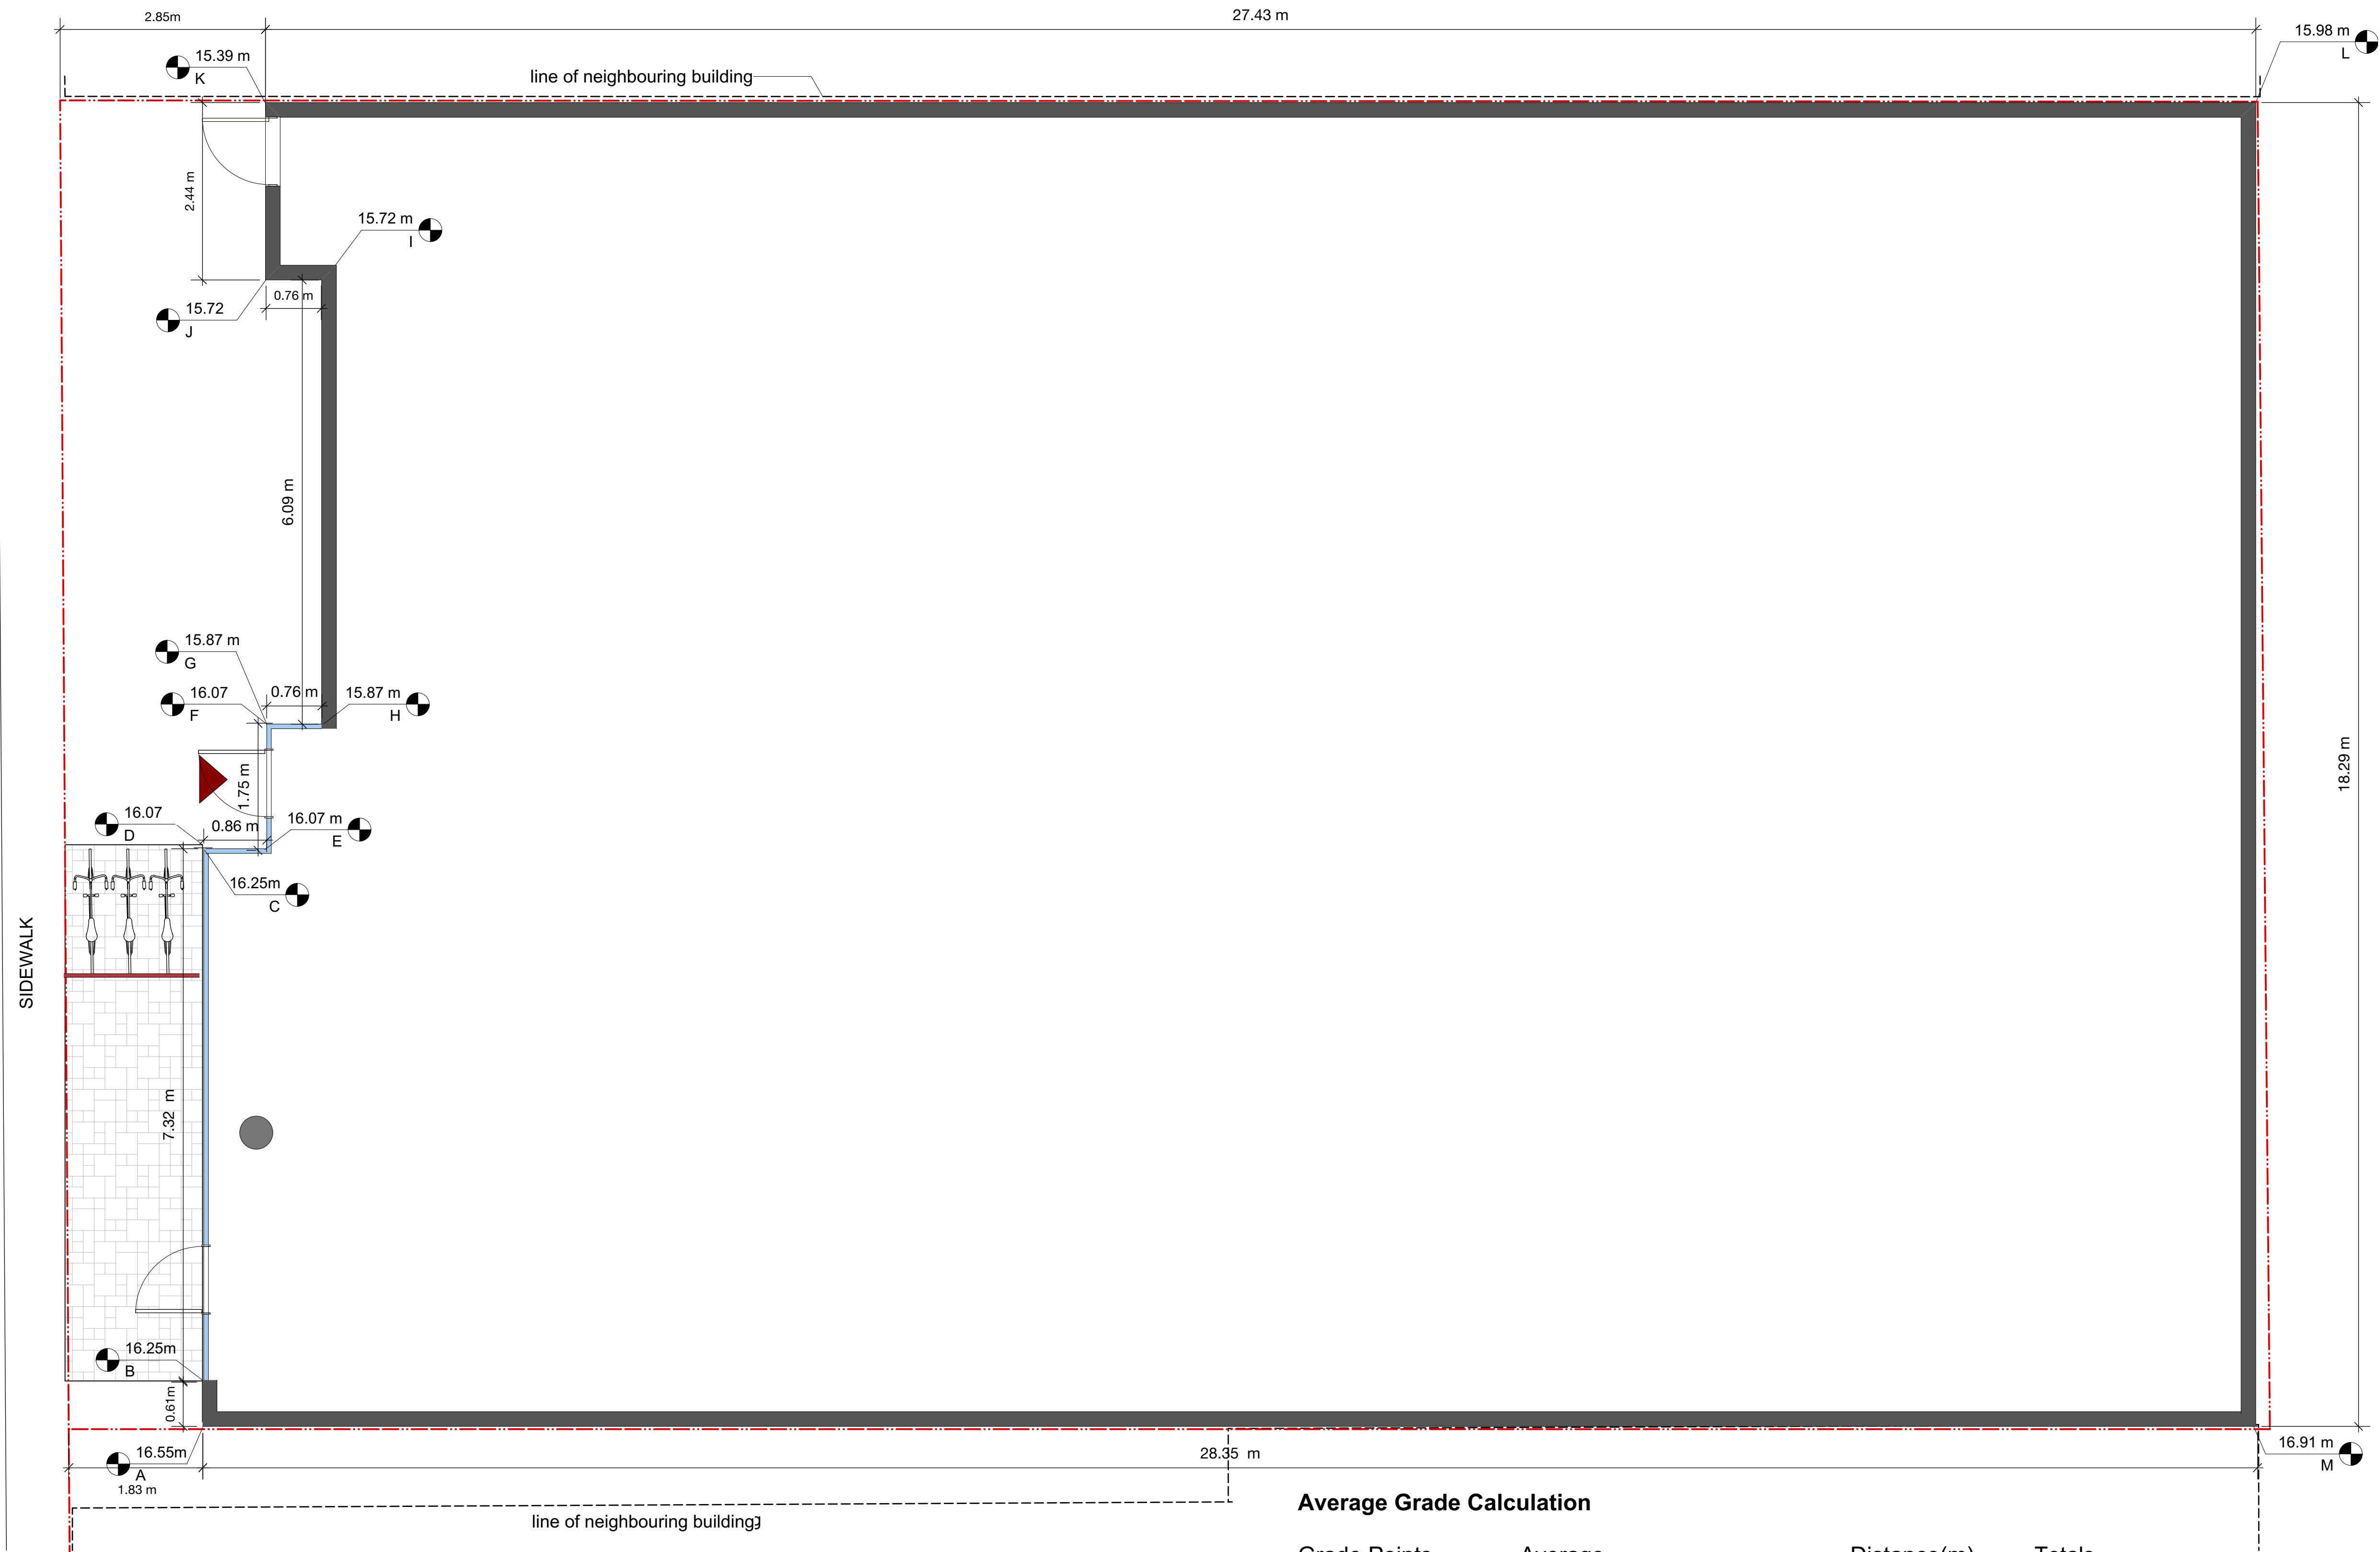

1 Average Grade Calculation
Scale: 1:50

Average Grade Calculation

Grade Points	Average	Distance(m)	Totals
A & B	$(16.55 + 16.25) / 2$	x 0.61	= 10.0
B & C	$(16.25 + 16.25) / 2$	x 7.32	= 118.95
C & D	$(16.25 + 16.07) / 2$	x 0	= 0.0
D & E	$(16.07 + 16.07) / 2$	x 0.86	= 13.82
E & F	$(16.07 + 16.07) / 2$	x 1.75	= 28.12
F & G	$(16.07 + 15.87) / 2$	x 0	= 0.0
G & H	$(15.87 + 15.87) / 2$	x .76	= 12.06
H & I	$(15.87 + 15.72) / 2$	x 6.09	= 96.19
I & J	$(15.72 + 15.72) / 2$	x .76	= 11.95
J & K	$(15.72 + 15.39) / 2$	x 2.44	= 37.95
K & L	$(15.39 + 15.98) / 2$	x 27.43	= 430.24
L & M	$(15.98 + 16.91) / 2$	x 18.29	= 300.78
M & A	$(16.91 + 16.55) / 2$	x 28.35	= 474.29

1,534.35

Building Perimeter

94.66 m

Average Grade 1534.35 / 94.66 = 16.21M

PROJECT:
JohnHoward
SOCIETY OF BRITISH COLUMBIA

PROJECT ADDRESS:
736 Princess Ave.

CLIENT:
Hartwig Industries

ARCHITECT - CRP

steller
ARCHITECTURAL
CONSULTING
210-4252 Commerce Circle
Victoria, BC, V8Z 4M2,
250.294.8079

CONSULTANT
Arcata
c. 250.413.7307 e. arcata@telus.net

ISSUED FOR: DATE:
Rezoning /DP 10. 03.2020

REVISION NO.: DATE:
revised as per 19. 05.2020
planning
comments

SAC PROJECT NO.:

DRAWN BY:


DATE:
19.05.2020

SCALE:
As Shown

DRAWING TITLE:
Average Grade
Calculation

DRAWING NUMBER:

A 0.3

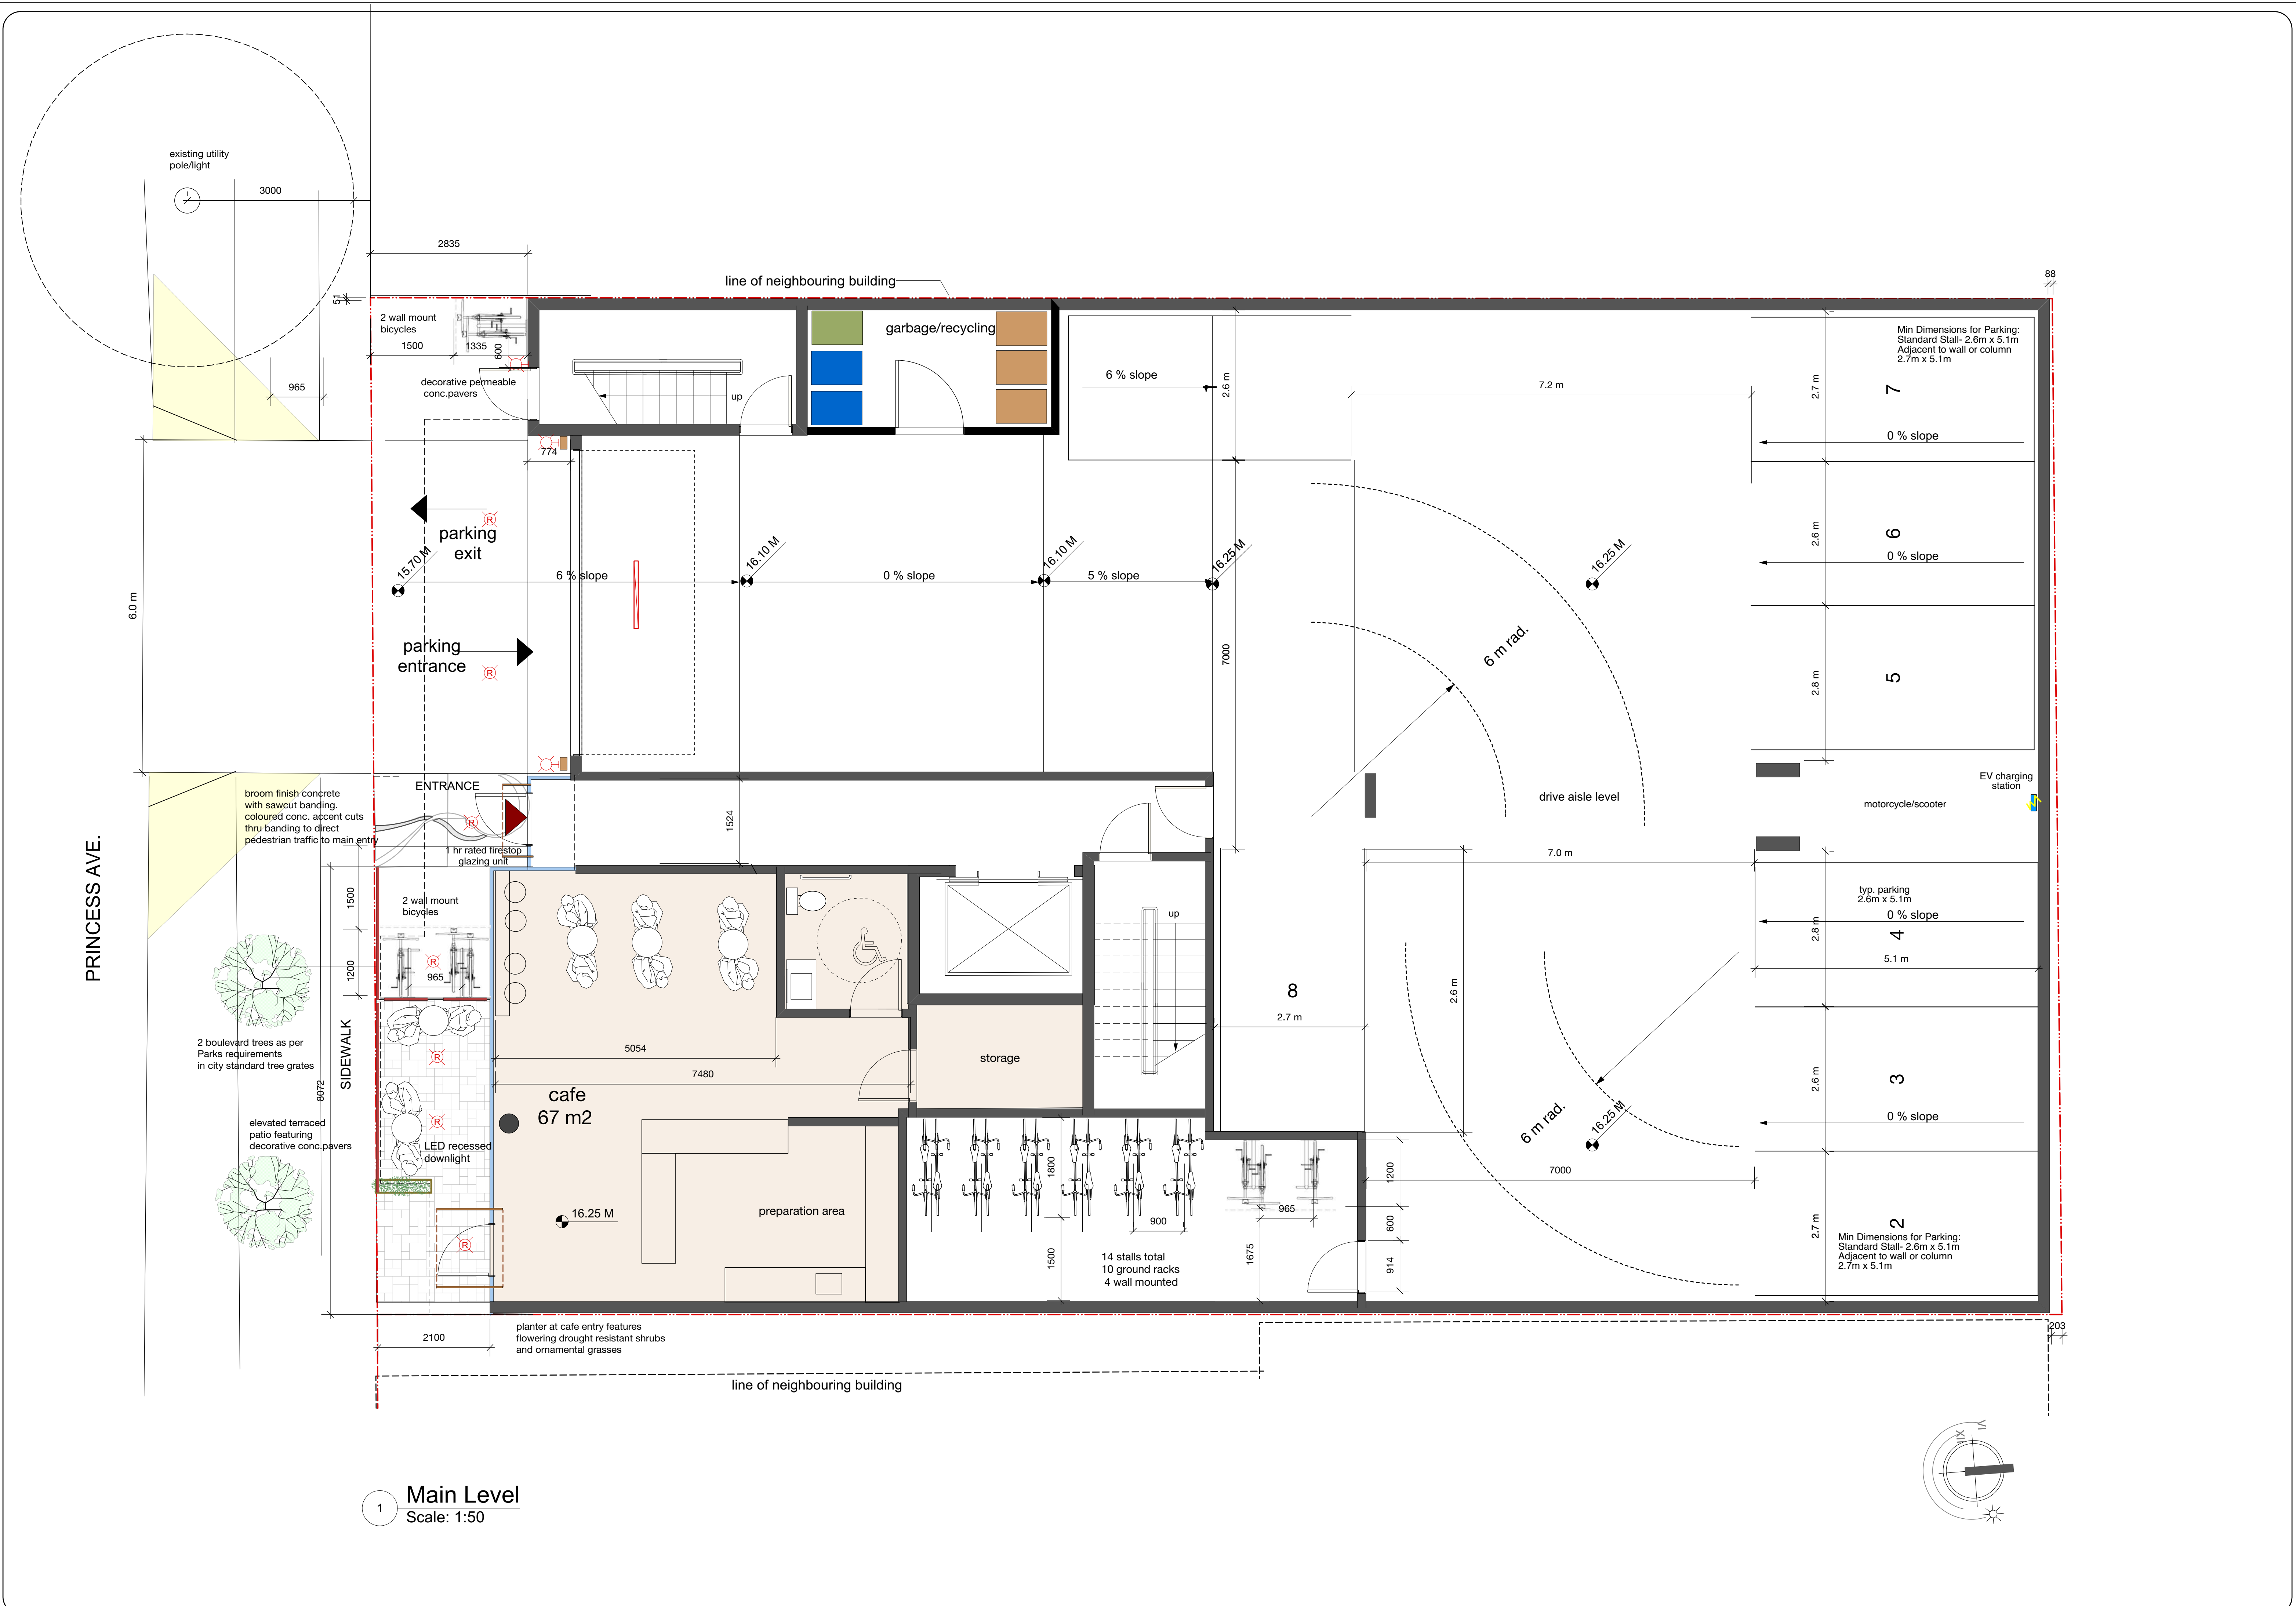

PROJECT:

JohnHoward
SOCIETY OF BRITISH COLUMBIA

PROJECT ADDRESS:

736 Princess Ave.

CLIENT:

Hartwig Industries

ARCHITECT - CRP

steller
ARCHITECTURAL
CONSULTING
210-4252 Commerce Circle
Victoria, BC V8Z 4M2,
250.294.8079

CONSULTANT

Arcata
c. 250.413.7307 e. arcata@telus.net

ISSUED FOR:

DATE:

Rezoning /DP

10. 03.2020

REVISION NO.:

DATE:

revised as per
planning
comments

19. 05.2020

SAC PROJECT NO.:

DRAWN BY:

DATE:

19.05.2020

SCALE:


As Shown

DRAWING TITLE:

Main Level Plan

DRAWING NUMBER:

A 1.1

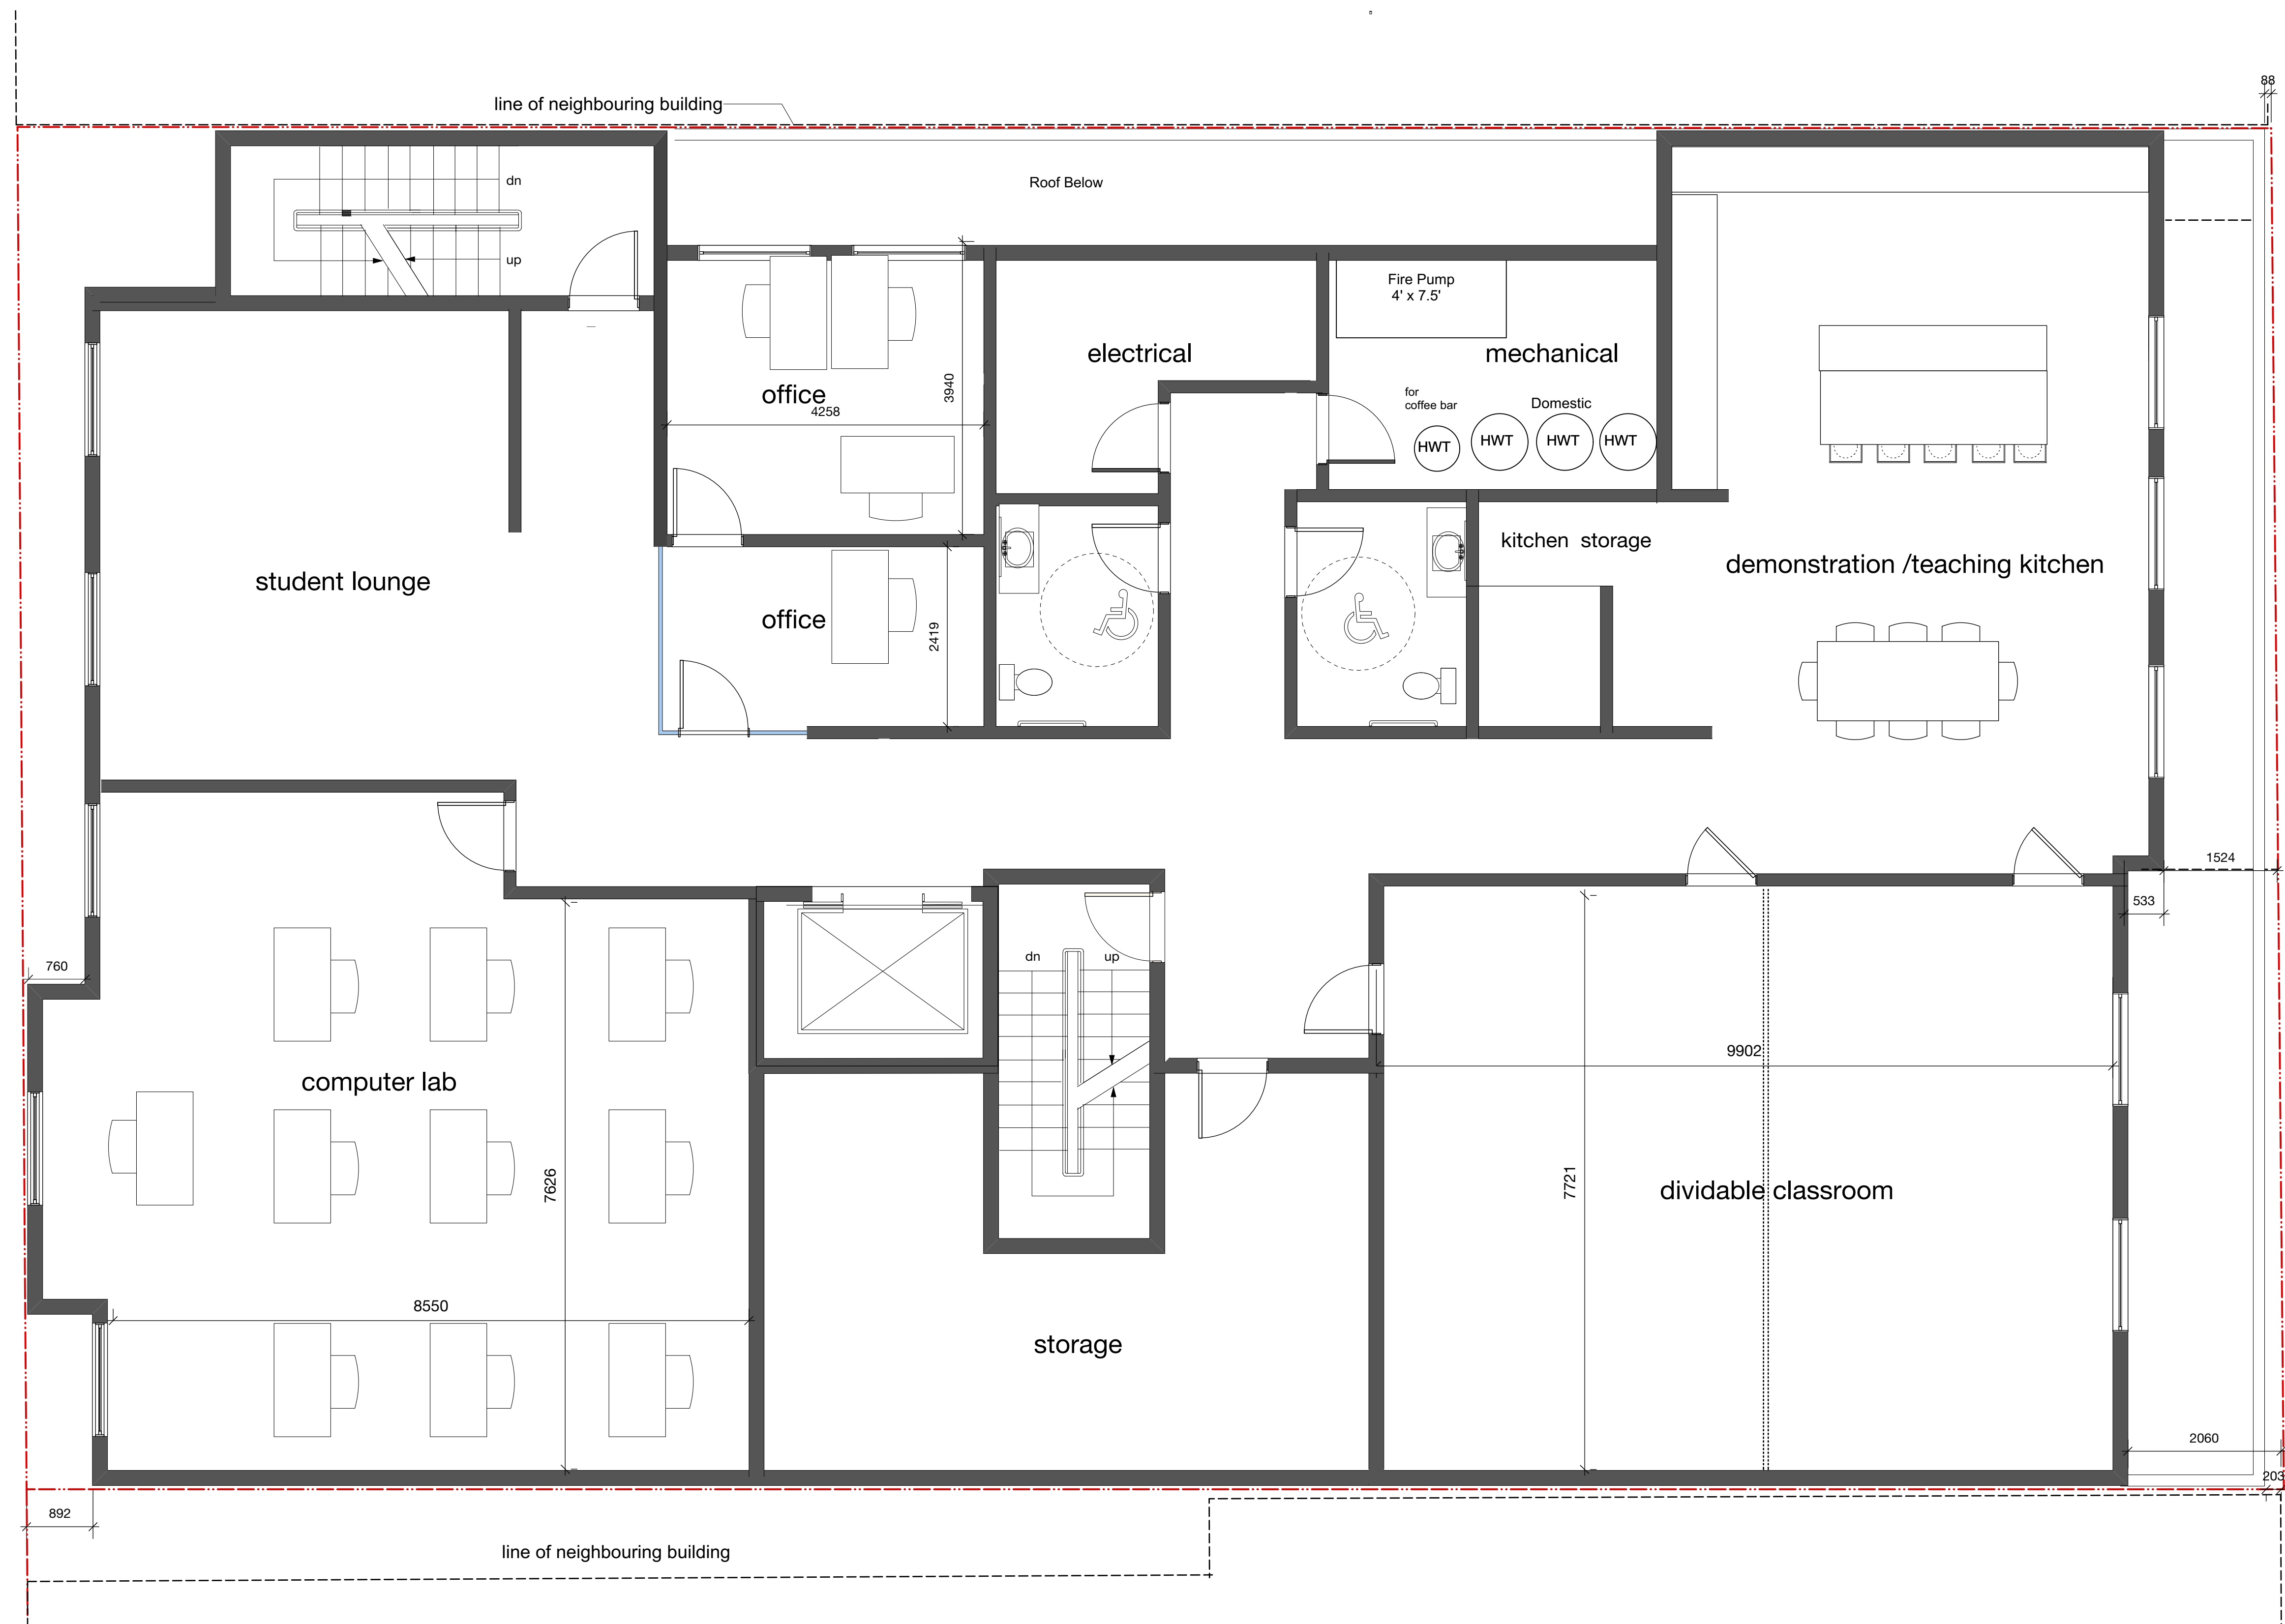

1 Level 2 -Program / Education
Scale: 1:50

PROJECT:
JohnHoward
SOCIETY OF BRITISH COLUMBIA

PROJECT ADDRESS:
736 Princess Ave.

CLIENT:
Hartwig Industries

ARCHITECT - CRP

steller
ARCHITECTURAL
CONSULTING
210-4252 Commerce Circle
Victoria, BC V6Z 4M2
250-294-8070

CONSULTANT
@Arcata
c. 250.413.7307 e. arcata@telus.net

ISSUED FOR: DATE:
Rezoning /DP 10. 03.2020

REVISION NO.: DATE:
revised as per 19. 05.2020
planning
comments

SAC PROJECT NO.:

DRAWN BY:


DATE:
19.05.2020

SCALE:
As Shown

DRAWING TITLE:
Program Level

DRAWING NUMBER:

A 1.2

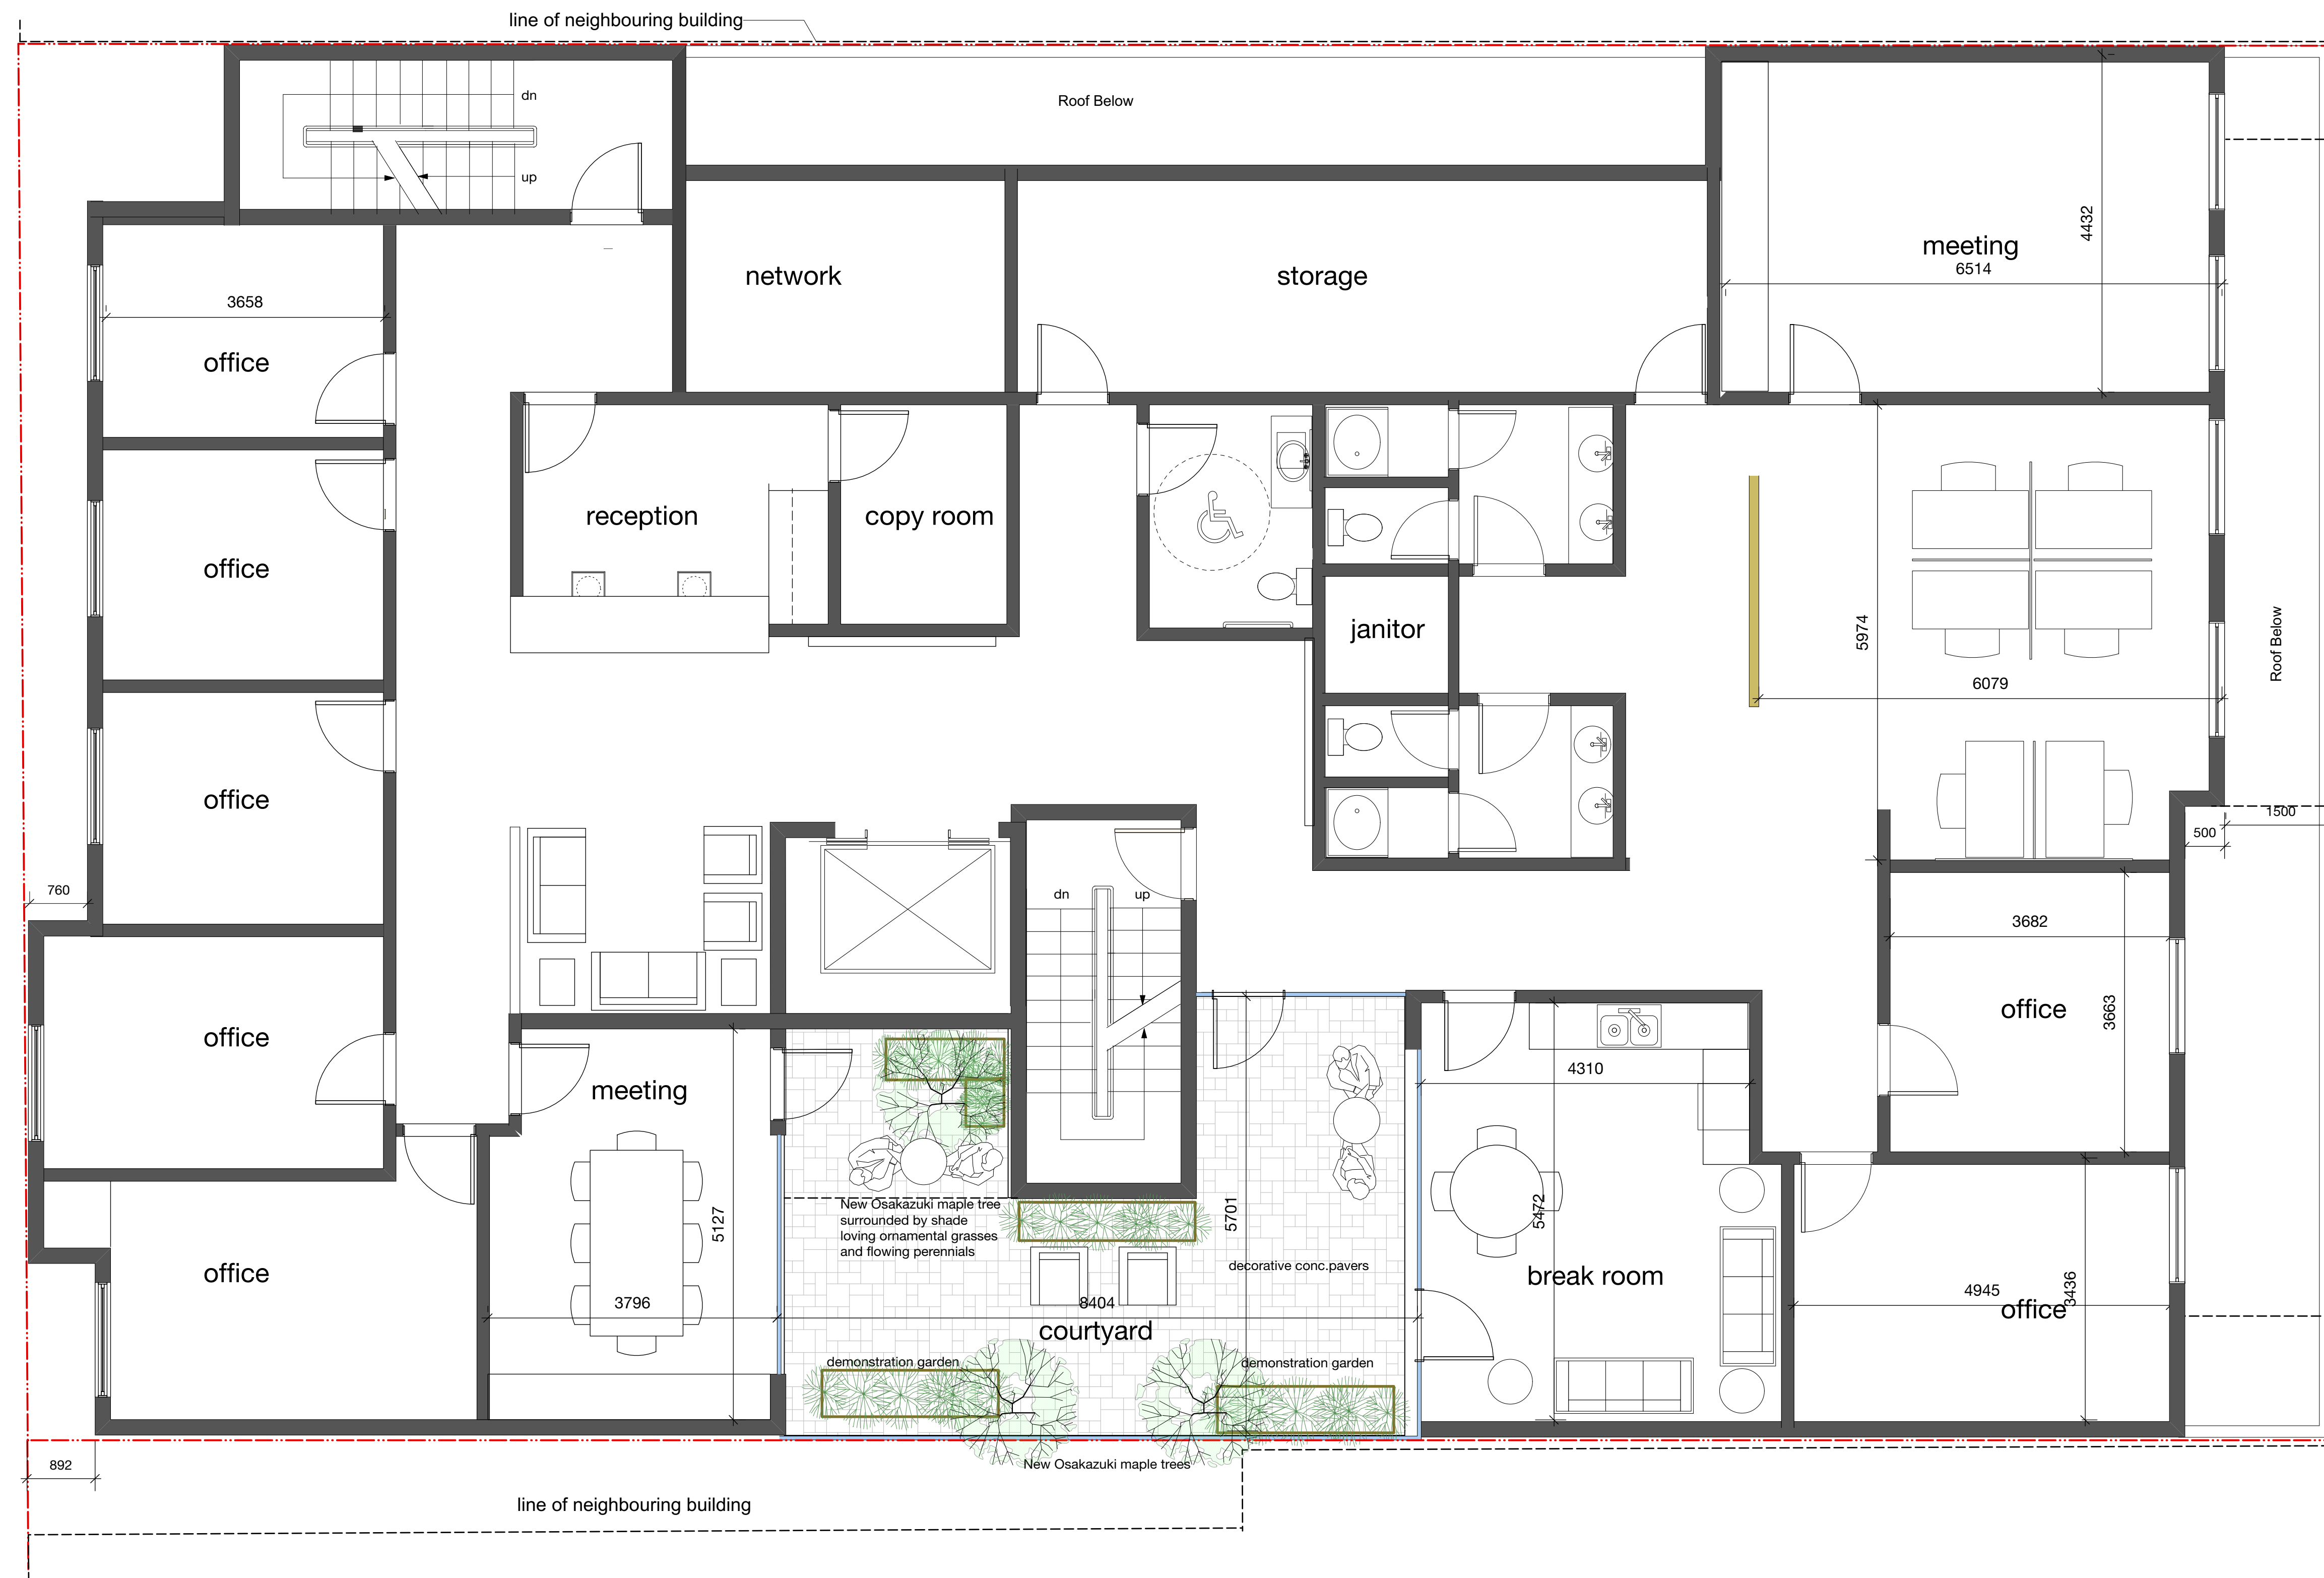

1 Level 3-Administration
Scale: 1:50

PROJECT:
JohnHoward
SOCIETY OF BRITISH COLUMBIA

PROJECT ADDRESS:
736 Princess Ave.

CLIENT:
Hartwig Industries

ARCHITECT - CRP
steller
ARCHITECTURAL
CONSULTING
210-4252 Commerce Circle
Victoria, BC V6Z 4M2,
250.294-8070

CONSULTANT
@Arcata
c. 250.413.7307 e. arcata@telus.net

ISSUED FOR:	DATE:
Rezoning /DP	10. 03.2020

REVISION NO.:	DATE:
revised as per planning comments	19. 05.2020

SAC PROJECT NO.:

DRAWN BY:

DATE:
19.05.2020

SCALE:
As Shown

DRAWING TITLE:
Administration
Level

DRAWING NUMBER:

A 1.3



1 **Level 4 Residences** 10 suites, 1 office, 1 laundry
Scale: 1:50



9 suites 1 laundry, common /gathering

PROJECT:
JohnHoward
SOCIETY OF BRITISH COLUMBIA

PROJECT ADDRESS:
736 Princess Ave.

CLIENT:
Hartwig Industries

ARCHITECT - CRP

steller
ARCHITECTURAL
CONSULTING
210-4252 Commerce Circle
Victoria, BC, V8Z 4M2,
250.294.8079

CONSULTANT
@Arcata
c. 250.413.7307 e. arcata@telus.net

ISSUED FOR: DATE:
Rezoning /DP 10. 03.2020

REVISION NO.: DATE:
revised as per 19. 05.2020
planning
comments

SAC PROJECT NO.:

DRAWN BY:

DATE:
19.05.2020

SCALE:
As Shown

DRAWING TITLE:
**Level Five
Residences**

DRAWING NUMBER:

A1.5



1 Level 6 Residences 9 suites per floor , 1 office per floor , 1 laundry, 1 outdoor gathering area
Scale: 1:50

PROJECT:
JohnHoward
SOCIETY OF BRITISH COLUMBIA

PROJECT ADDRESS:
736 Princess Ave.

CLIENT:
Hartwig Industries

ARCHITECT - CRP

steller
ARCHITECTURAL
CONSULTING
210-4252 Commerce Circle
Victoria, BC, V8Z 4M2,
250.294.8079

CONSULTANT

@Arcata
c. 250.413.7307 e. arcata@telus.net

ISSUED FOR: DATE:
Rezoning /DP 10. 03.2020

REVISION NO.: DATE:
revised as per 19. 05.2020
planning
comments

SAC PROJECT NO.:

DRAWN BY:


DATE:
19.05.2020

SCALE:
As Shown

DRAWING TITLE:
**Level Six
Residences**


DRAWING NUMBER:

A1.6

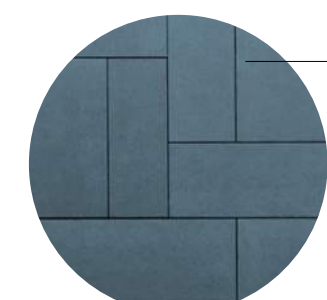

cement board
(evening blue)


vinyl windows
(dark grey/black)

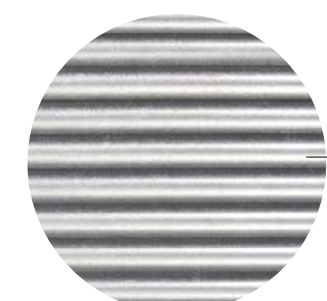

horizontal corrugated metal (silver)
w/ aluminium flashing

corten steel
frame detail


decorative metal screen

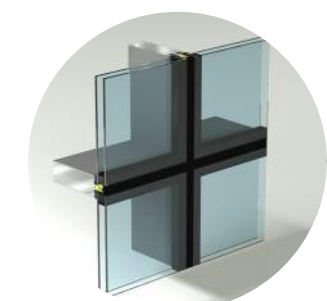


butt joint storefront glazing



1 South Elevation
Scale: 1:100

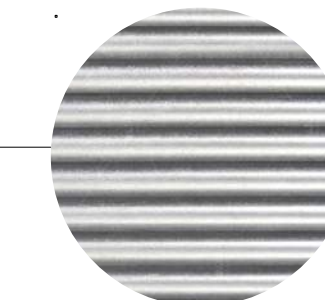


horizontal corrugated metal (silver)
w/ aluminium flashing

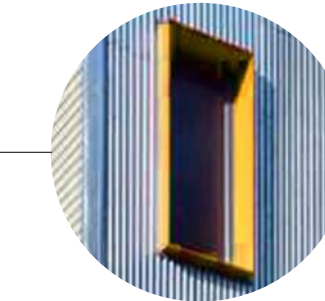


corten steel
frame detail

aluminium flashing

black cement board

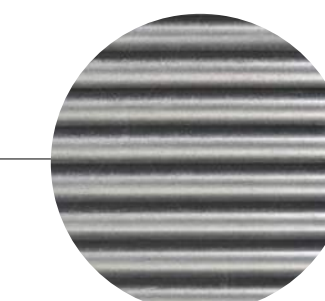

horizontal corrugated metal (charcoa)
w/ aluminium flashing

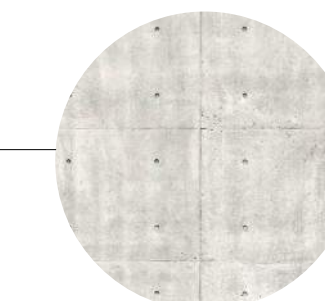


architectural concrete
stand-off

soffit lighting

corten steel
frame detail

Materials

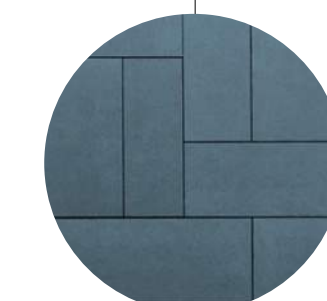


cement board
(evening blue)

black cement board




corten steel
frame detail

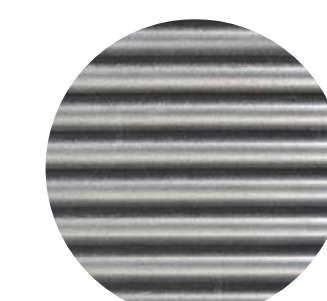

horizontal corrugated metal (charcoal)
w/ aluminium flashing




2 East Elevation
Scale: 1:100

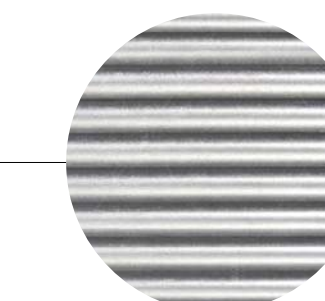

horizontal corrugated metal (silver)
w/ aluminium flashing

vinyl windows
(dark grey/black)

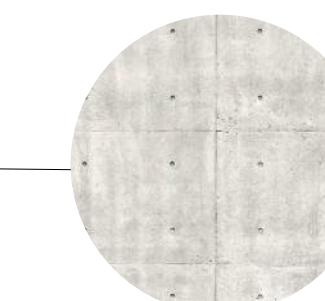

architectural concrete
stand-off

soffit lighting in
courtyard

storefront glazing



board formed concrete

PROJECT:
JohnHoward
SOCIETY OF BRITISH COLUMBIA

PROJECT ADDRESS:
736 Princess Ave.

CLIENT:
Hartwig Industries

ARCHITECT - CRP

steller
ARCHITECTURAL
CONSULTING
210-4252 Commerce Circle
Victoria, BC V8Z 4M2
250.294.8079

CONSULTANT
@Arcata
c. 250.413.7307 e. arcata@telus.net

ISSUED FOR: DATE:
Rezoning /DP 10. 03.2020

REVISION NO.: DATE:
revised as per 19. 05.2020
planning
comments

SAC PROJECT NO.:

DRAWN BY:

DATE:
19.05.2020

SCALE:
As Shown

DRAWING TITLE:
Elevations S-E

DRAWING NUMBER:

A 2.0




1 North Elevation
Scale: 1:100

Materials



2 West Elevation
Scale: 1:100

PROJECT: JohnHoward SOCIETY OF BRITISH COLUMBIA	
PROJECT ADDRESS: 736 Princess Ave.	
CLIENT: Hartwig Industries	
ARCHITECT - CRP	
steller ARCHITECTURAL CONSULTING 210-4252 Commerce Circle Victoria, BC V8Z 4M2, 250.294.8070	
CONSULTANT	
@Arcata c. 250.413.7307 e. arcata@telus.net	
ISSUED FOR: DATE:	
Rezoning /DP	10. 03.2020
REVISION NO.: DATE:	
revised as per planning comments	19. 05.2020
SAC PROJECT NO.:	
DRAWN BY:	
DATE:	
19.05.2020	
SCALE:	
As Shown	
DRAWING TITLE:	
Elevations N-W	
DRAWING NUMBER:	
A 2.1	

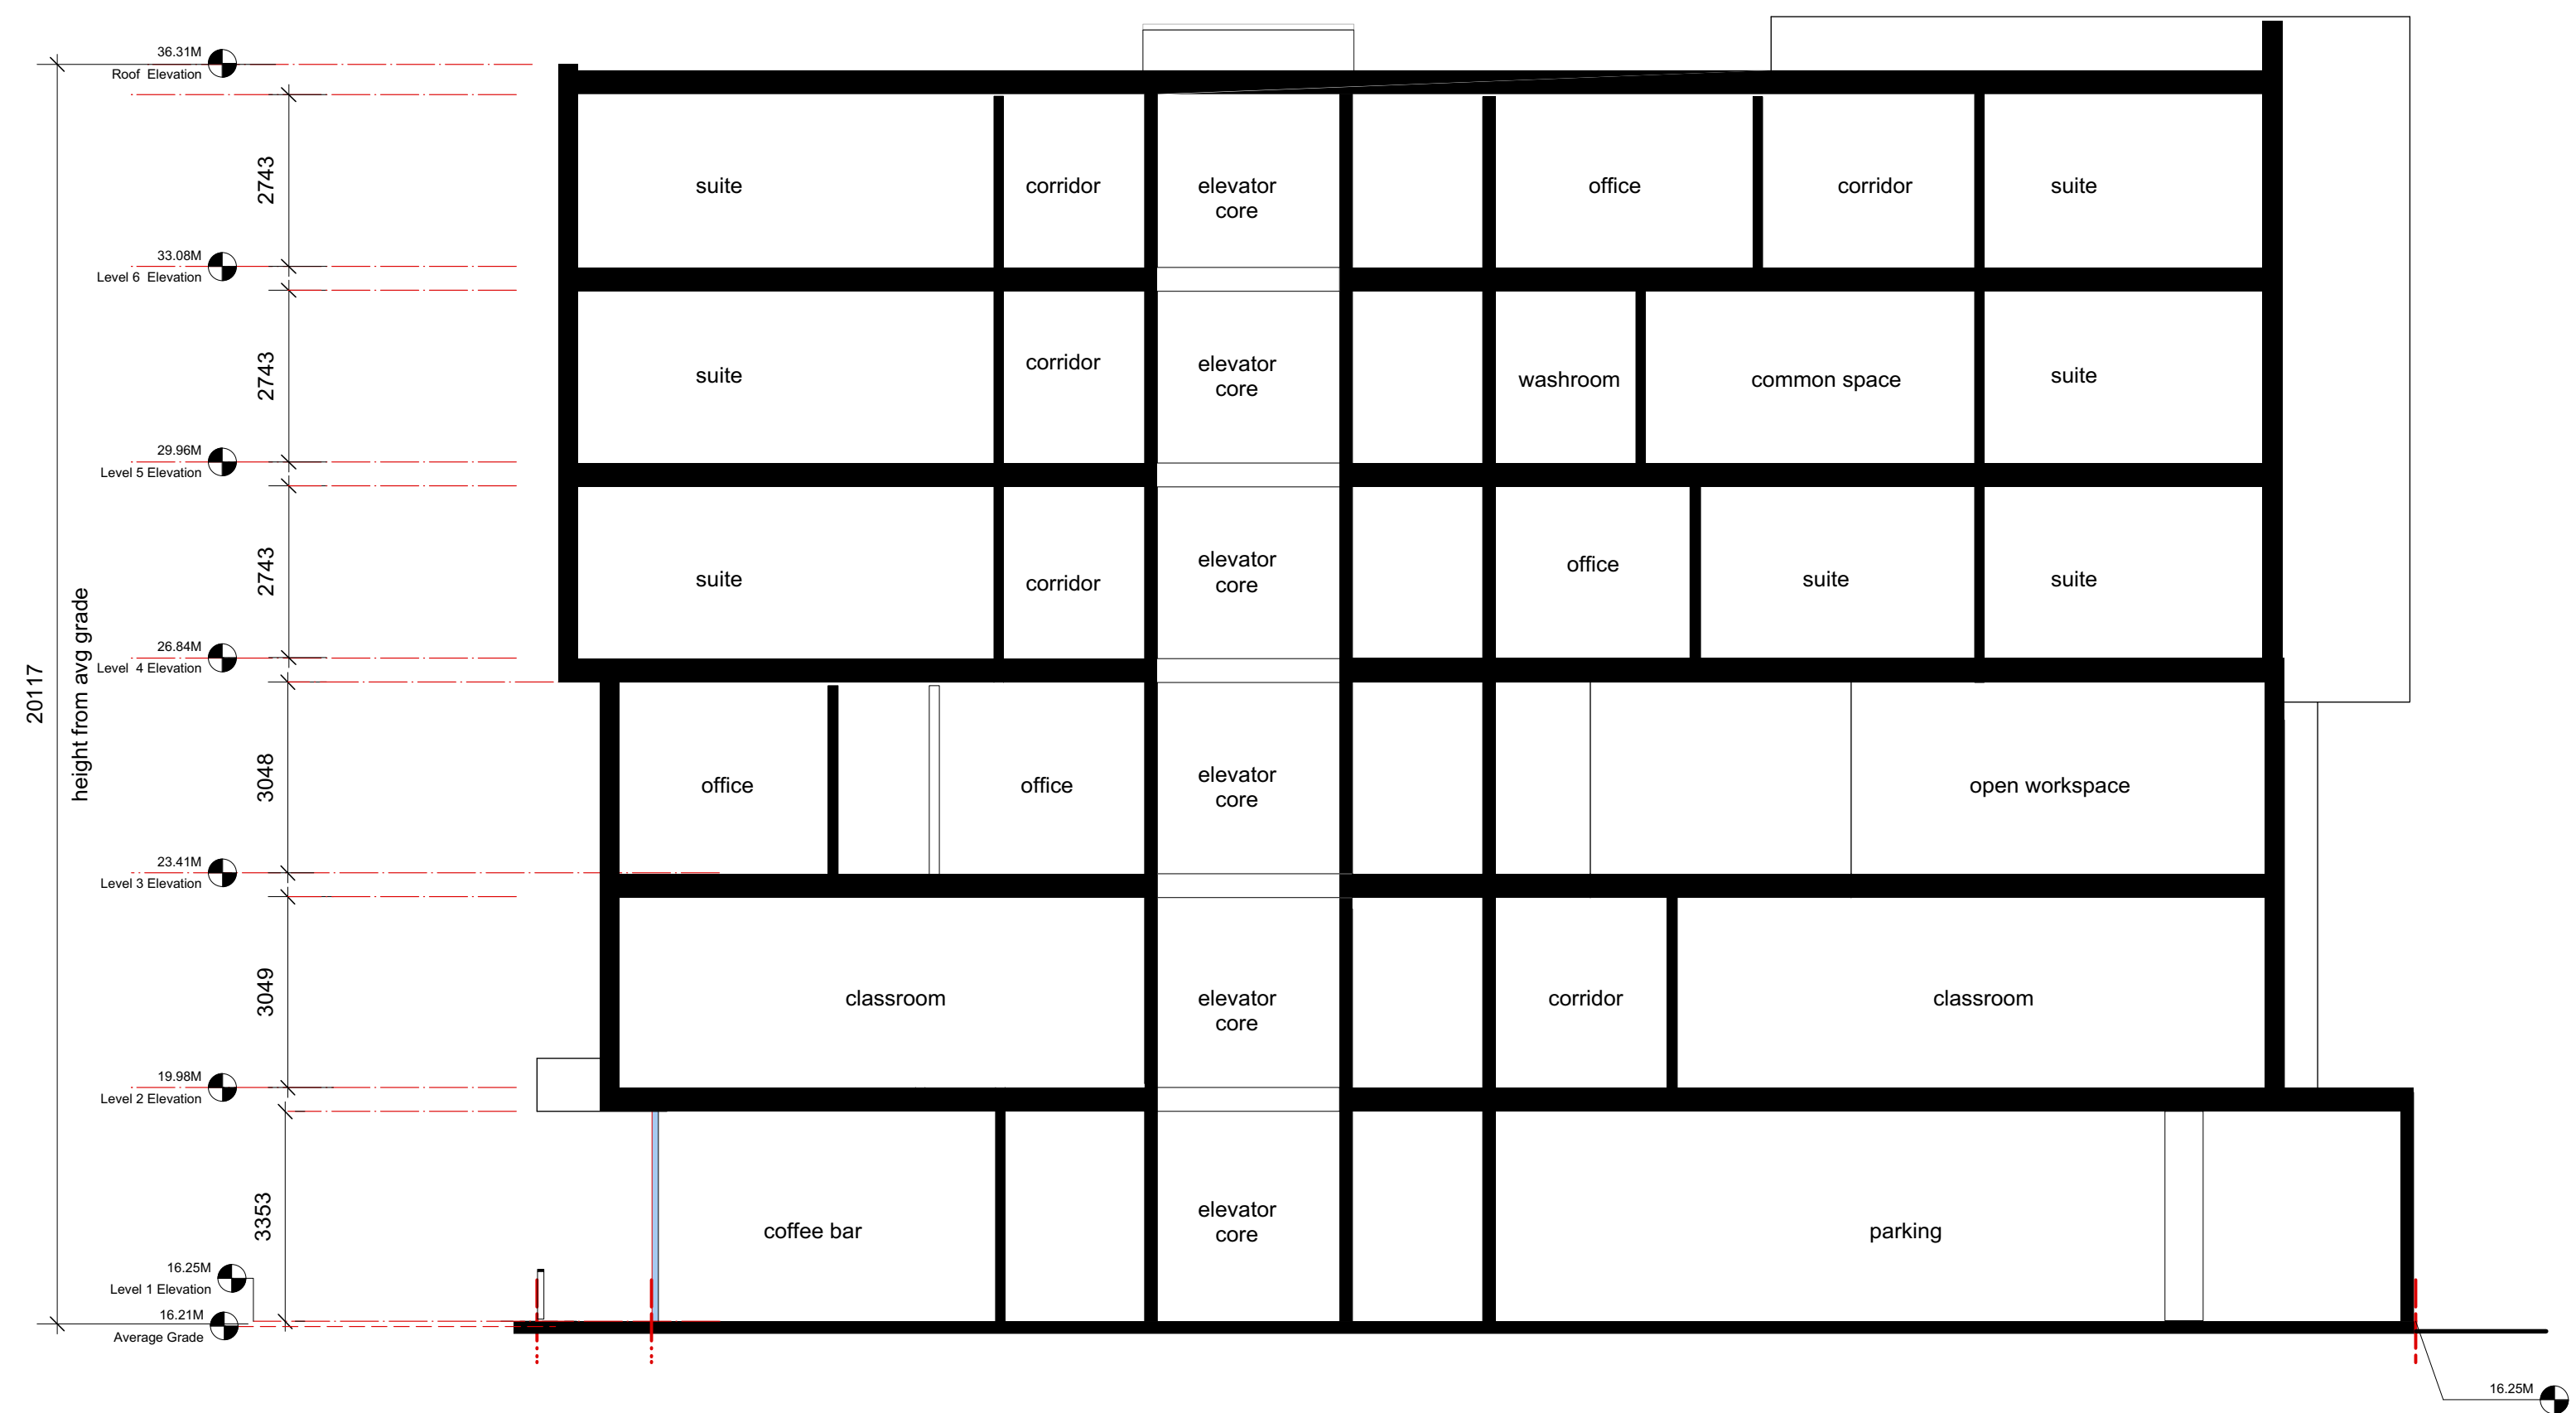

1 East Section
Scale: 1:100

PROJECT:

JohnHoward

SOCIETY OF BRITISH COLUMBIA

PROJECT ADDRESS:

736 Princess Ave.

CLIENT:

Hartwig Industries

ARCHITECT - CRP

steller

ARCHITECTURAL CONSULTING

210-4252 Commerce Circle
Victoria, BC, V8Z 4M2,
250.294.8079

CONSULTANT

Arcata

c. 250.413.7307 e. arcata@telus.net

ISSUED FOR: DATE:

Rezoning /DP10. 03.2020

REVISION NO.: DATE:

revised as per
planning
comments19. 05.2020

SAC PROJECT NO.:

DRAWN BY:

DATE:

19.05.2020

SCALE:

As Shown

DRAWING TITLE:

Section

DRAWING NUMBER:

A 2.2



Princess Ave. looking toward Blanshard St.



South side of Princess Ave. looking north



Princess Ave. looking toward Douglas St.



Entrance, street side patio, and transparent treatment along street edge.

PROJECT:

JohnHoward

SOCIETY OF BRITISH COLUMBIA

PROJECT ADDRESS:

736 Princess Ave.

CLIENT:

Hartwig Industries

ARCHITECT - CRP

steller

ARCHITECTURAL CONSULTING

210-4252 Commerce Circle
Victoria, BC, V8Z 4M2
250.294.8079

CONSULTANT

Arcata

c. 250.413.7307 e. arcata@telus.net


ISSUED FOR:	DATE:
Rezoning /DP	10. 03.2020
REVISION NO.:	DATE:
revised as per planning comments	19. 05.2020
SAC PROJECT NO.:	
DRAWN BY:	
DATE:	19.05.2020
SCALE:	As Shown
DRAWING TITLE:	Perspectives
DRAWING NUMBER:	A 3.0



Summer Solstice: Morning



Summer Solstice: Noon

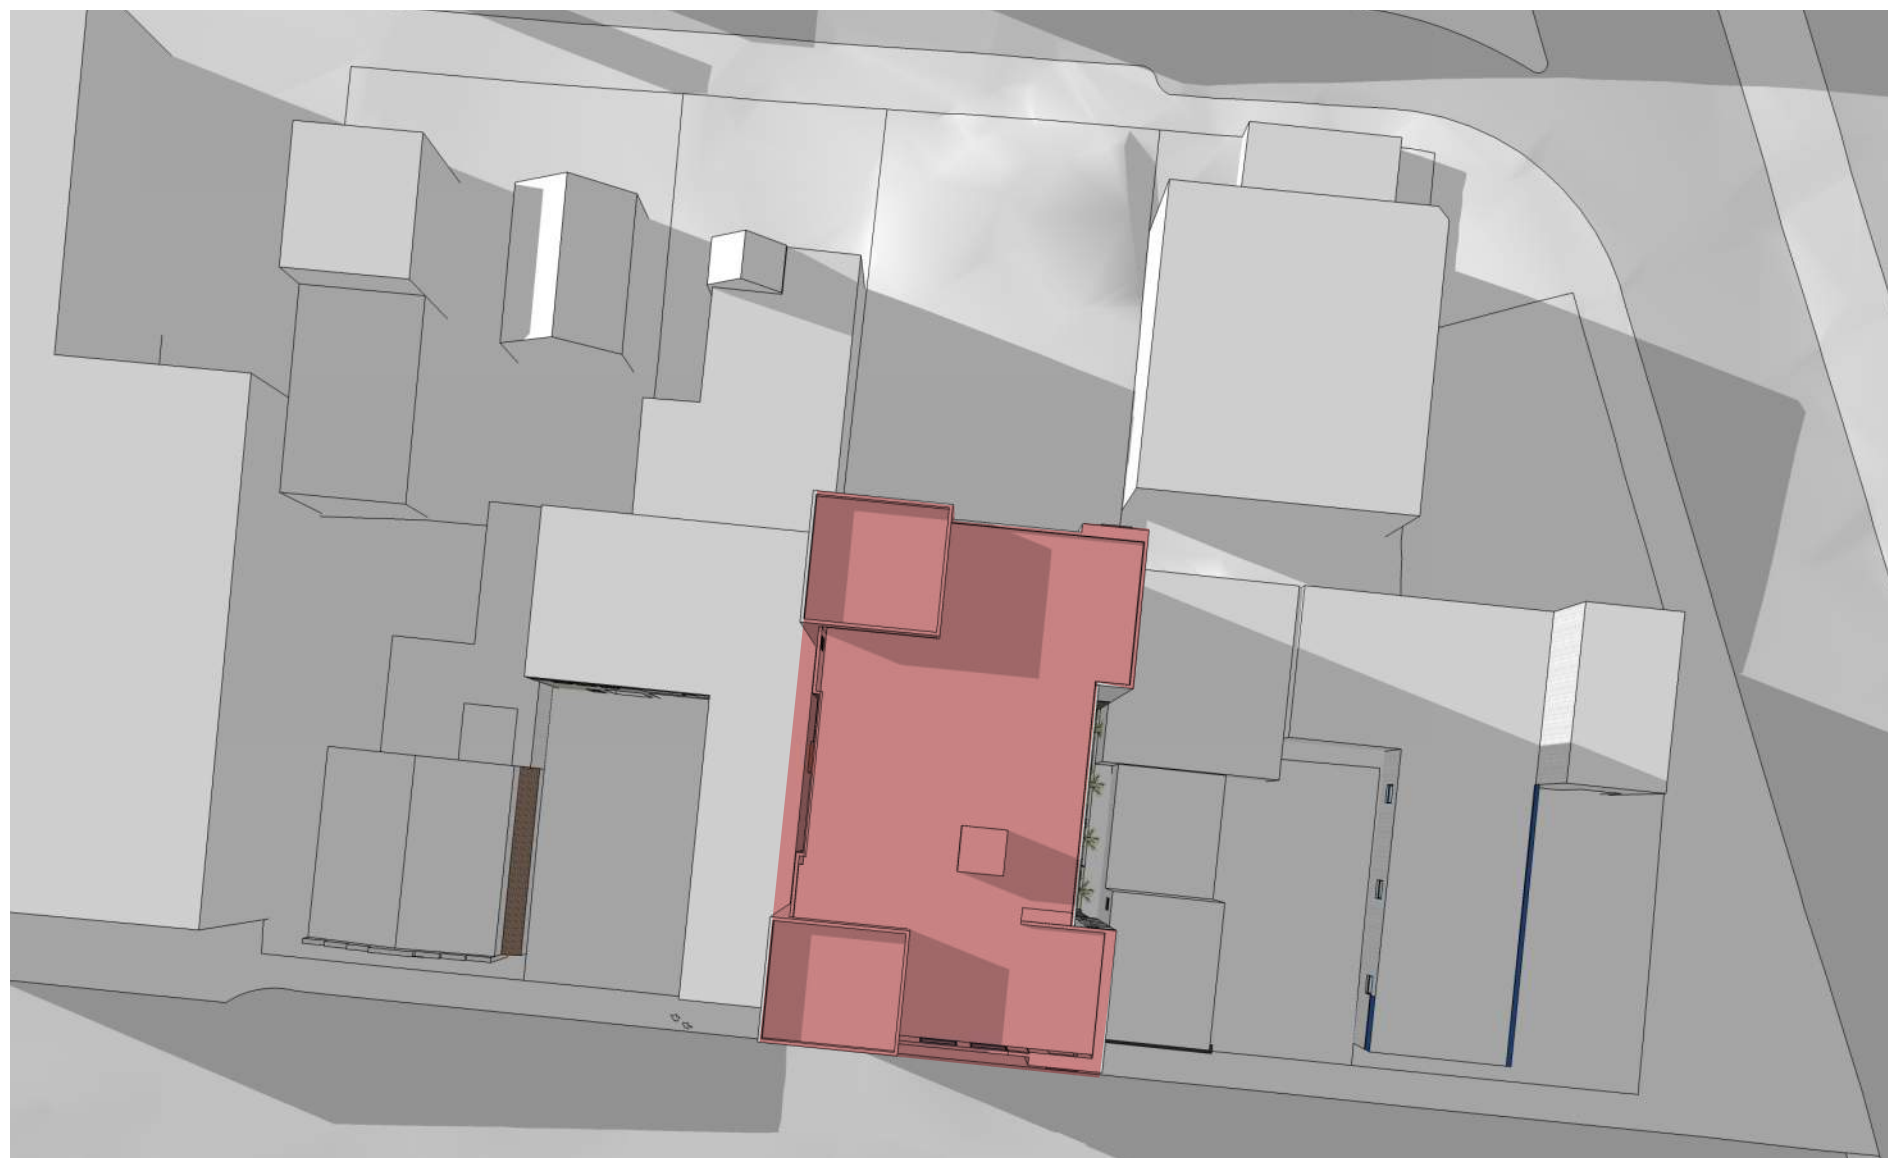


Summer Solstice: Evening



Equinox: Morning



Equinox: Noon

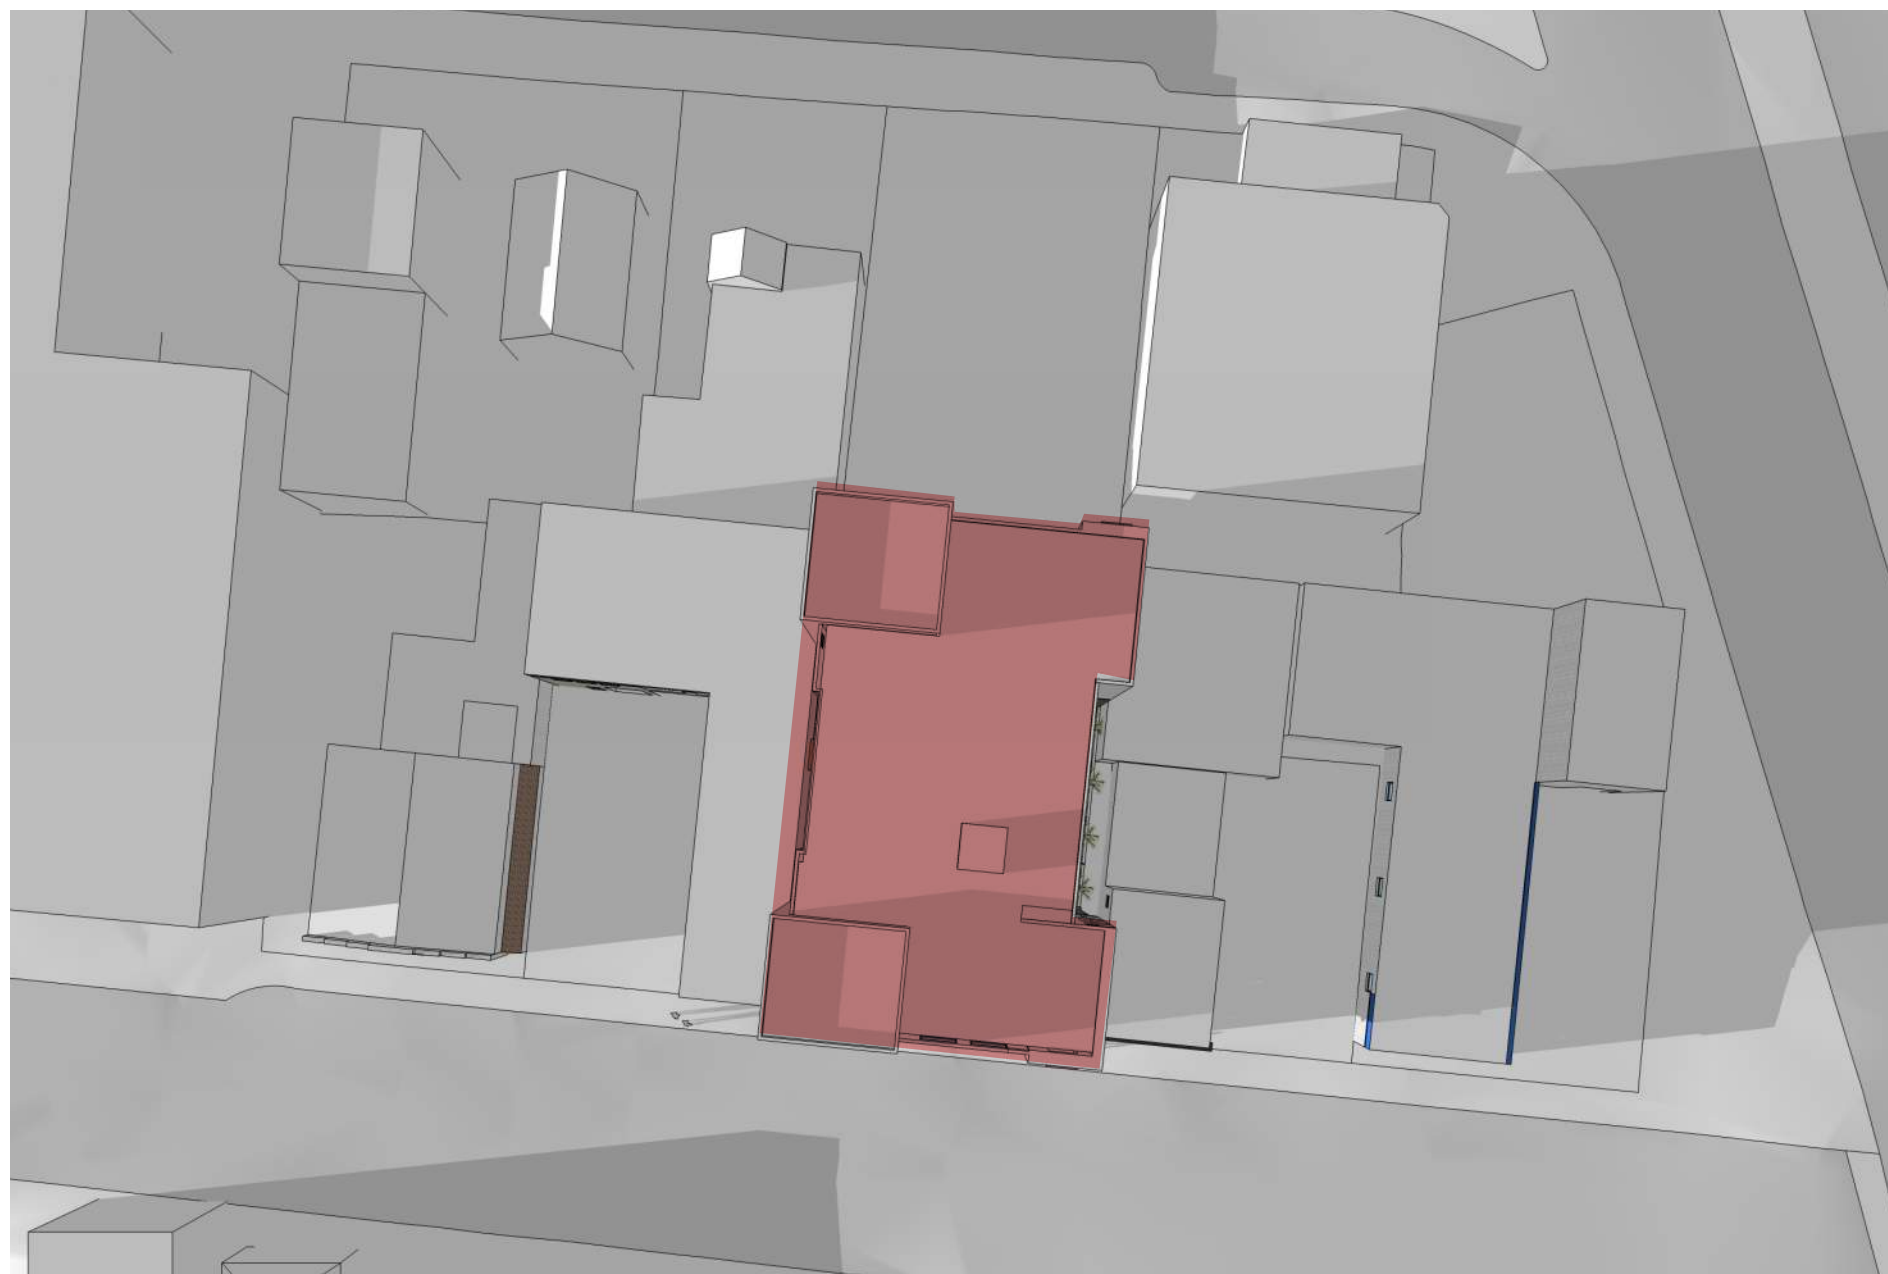

Equinox: Evening



Winter Solstice: Morning



Winter Solstice: Noon



Winter Solstice: Evening