

2540 - 2542 SHELBOURNE STREET



Project Rendering - North Looking View @ Shelbourne Street



Project Rendering - North Looking View @ Amenity and Play Area

PROJECT DESCRIPTION

CIVIC ADDRESS:
2540 - 2542 SHELBOURNE STREET
VICTORIA, BC
LEGAL DESCRIPTION:
LOT 9 AND AMENDED LOT 10 (DD141161)
BLOCK 6, SECTION 8A VICTORIA DISTRICT PLAN 881A

ZONING BYLAW SUMMARY

BUILDING DESCRIPTION:
Group C, 3 Storey Wood Construction
USES: Residential Townhomes
EXISTING ZONE: R1-B
PROPOSED ZONE: TBD
SITE AREA: 1,526m² (16,426 s.f.)
FLOOR AREAS
TOTAL PROPOSED: 1,552.5 m² (16,711 s.f.)
FLOOR SPACE RATIO: 1.02 : 1 FSR
SITE COVERAGE 42%
OPEN SITE SPACE 33%
GRADE OF BUILDING: North Bldg 20.3m
South Bldg 20.2m
(See Site Plan for Avg Grade Calculation)
HEIGHT OF BUILDING: North Bldg 10.7m
South Bldg 10.8m
NUMBER OF STOREYS: 3 STOREYS
RESIDENTIAL PARKING: 13 stalls (EV Ready)
BICYCLE PARKING: 15 Class 1/EV Ready (in suite)
12 Short term (rack)
SETBACKS: North Bldg South Bldg
FRONT (Street): 8.11m 8.08m
REAR: 7.22m 3.02m
SIDE (North): 2.44m 19.19m
SIDE (South): 19.19m 2.44m
COMBINED SIDE: 4.88m 4.88m

SUITE COMPOSITION:
TOTAL: 15 SUITES
3 Bedroom 1
2 Bedroom 14
Ground-Orientated Units
Minimum Unit Floor Area 107.5m²

BUILDING CODE SUMMARY:
BCBC Part 9, Group C, 3 Storey Wood Construction
North Building: 303.8 m² Building Area
South Building: 336.5 m² Building Area

All material specifications, details and construction methods to conform to local by-laws and British Columbia Building Code (BCBC).

PROJECT DIRECTORY

DEVELOPER
Shelbourne Project Limited Partnership
541 Cornwall Street
Victoria, B.C.
V8V 4K9
P. 604.710.3627

ARCHITECT
dHKarchitects
977 Fort Street
Victoria, B.C.
V8V 3K3
P. 250.658.3367

CIVIL CONSULTANT
Herold Engineering
Unit 600 - 1112 Fort St.
Victoria, BC V8V 3K8
P. 250.590.4875

LANDSCAPE CONSULTANT
LADR Landscape Architects Inc.
3-864 Queens Avenue, Street Level,
Victoria, BC, V8T 1M5
P. 250.598.0105

ARBORIST
Talmack Urban Forestry Consultants Ltd.
Noah Talbot, BA
P. 250.895.3492


DRAWING LIST

A000 COVER SHEET / PROJECT DATA
A001 SURVEY
A002 SHADOW STUDY
A003 PERSPECTIVE VIEWS
A004 PERSPECTIVE VIEWS
A101 SITE PLAN
A201 L1 PLAN
A202 L2 PLAN
A203 L3 PLAN
A204 ROOF PLAN
A301 ELEVATIONS
A302 ELEVATIONS
A303 STREET ELEVATION
A401 SECTIONS
A900 AREA PLANS

ANNOTATIONS LEGEND

The following annotations are used on architectural drawings and details:

BEDROOM ROOM NAME & ROOM NUMBER
[201]
DOOR NUMBER See Door Schedule
101a
WINDOW NUMBER See Window Schedule
W-10
WALL TYPE See Assemblies Schedule
W1
RATED WALL DESIGNATION 2.0 IV
ELEVATION DATUM 00.00
CEILING HEIGHT 2440
AREA OF DROP CEILING
KEYNOTE SYMBOL 1
MATERIAL TAG 12
INTERIOR ELEVATION REFERENCE 1 A901
ROOM FINISHES W1|C1|F1|B1

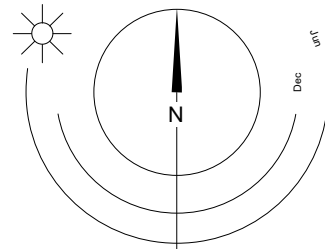

LIST OF ABBREVIATIONS

The following abbreviations are used on door, window, and finish schedules as well as on architectural drawings and details.

ACST	Acrylic Stucco	HP	High Point	ST	Structure
ACT	Acoustical Tile	HSS	Hollow Steel Section	STL	Steel
AFF	Above Finished Floor	HW	Hardware	STN	Stain(ed)
AL	Aluminum	INSUL	Insulated	STNT	Stone Tile
BG	Building Grade	LAM	Laminated Glass	SV	Stainless Steel
CEM	Cementitious Backing Board	LP	Low Point	SVF	Sheet Vinyl Flooring
Conc	Concrete	MDFB	Medium Density Fibreboard Base	TB	Towel Bar
CBK	Concrete Block	MR	Mirror	T/D	Tempered / Double Glazed
Centerline	Centerline	MP	Metal Panel	TLAM	Tempered Laminated Glass
CPT	Carpet Tile	O/H	Overhead	TGL	Tempered Glass
CT	Ceramic Tile	OW	Operable Window	TLGL	Translucent Glass
CW	Complete With	PF	Prefinished	TOC	Top of Concrete
DD	Deck Drain	PLAM	Plastic Laminate	TOD	Top of Drain
EL	Elevation	PLS	Plaster	TOI	Top of Insulation
EPC	Epoxy Polymer Coating	PSF	Pressed Steel Frame	TOP	Top of Parapet
EXP AGG	Exposed Aggregate	PT	Paint	TOS	Top of Slab
EXT	Exterior	PTD	Paper Towel Dispenser	TOW	Top of Wall
FD	Floor Drain	PTDW	Paper Towel Dispenser / Waste	TP	Toilet Paper
FEC	Fire Extinguisher Cabinet	RA	Roof Anchor	UNF	Unfinished (for GWB means taped and filled by not sanded to minimum ULC requirements where applicable)
FFE	Finished Floor Elevation	RB	Rubber Base	UNO	Unless Noted Otherwise
FG	Finished Grade	RES	Resilient Flooring	U/S	Underside of
GB	Grab Bar	RD	Roof Drain	VCT	Vinyl Composition Tile
GBL	Glass Block	RD-P	Roof Drain - Planter	VI	Vision Glass
GL	Glass	RWL	Rain Water Leader	VIS	Vinyl Impact Sheet
GWG	Georgian Wire Glass	SAFI	Spray Applied Fibrous Insulation	VT	Vinyl Tile
GWB	Gypsum Wallboard	SCW	Solid Core Wood	VWC	Vinyl Wall Covering
HC	Hollow Core	SD	Soap Dispenser	WC	Water Closet
HCW	Handicap	SL	Sealer	WD	Wood
H/C	Hollow Metal	SP	Spandrel Glass	WPM	Waterproof Membrane
HM	Hollow Metal	SPC	Solid Particleboard Core	WRC	Water Repellent Coating

23/09/01 ISSUED FOR DP AMENDMENTS
23/07/27 ISSUED FOR DP AMENDMENTS
23/04/20 ISSUED FOR DP AMENDMENTS
22/10/04 ISSUED FOR DP AMENDMENTS
22/10/04 ISSUED FOR ADP
22/07/18 ISSUED FOR REZONING

Plot Date 23/09/01 Drawing File
Drawn By ADM / RCI Checked By ADM
Scale As indicated Project Number
NOTE: All dimensions are shown in millimeters.

FERNWOOD
TOWNHOMES
2540 & 2542 Shelbourne
Street, Victoria, BC
Project Data



dHKarchitects
Victoria
977 Fort Street
Nanaimo
102-5190 Dublin Way
V8V 3K3 T 1-250-658-3367
V9T 0H2 T 1-250-585-5810

COPYRIGHT RESERVED. THESE PLANS AND DESIGNS ARE AND AT ALL TIMES REMAIN THE PROPERTY OF dHKARCHITECTS TO BE USED FOR THE PROJECT SHOWN AND MAY NOT BE REPRODUCED WITHOUT WRITTEN CONSENT.

**B.C. LAND SURVEYOR'S SITE PLAN OF:
LOT 9 AND AMENDED LOT 10 (DD1481161), BLOCK 6, SECTION 8A,
VICTORIA DISTRICT, PLAN 881A**

LEGEND

Elevations are geodetic based on integrated survey monument 26-43 in Victoria at elevation 17.768m.
Note: Only trees with Trunk greater than 0.20m are identified. Consult Arborist to verify tree species
Grade shots are taken at the point marked X
Contours are descriptive, and only accurate to +/- 0.5m interval

- - denotes Lead Plug found
- - denotes Utility Pole
- - denotes Water meter
- ⊕ - denotes Sign
- - denotes catch basin
- MFE - denotes Main Floor Elevation (Doorsill)
- ⊕ - denotes retaining wall (T=Top)
- * - denotes irrigation

Refer to arborist report for tree info.

Parcel Identification Number (PID)
000-040-339 (LOT 9) AND 002-618-541 (AMD LOT 10)
TOTAL SITE AREA
1526 m²
MUNICIPALITY
VICTORIA
CIVIC ADDRESS
2540 AND 2542 SHELBOURNE STREET
VICTORIA, BC
ZONING
R1-B

All rights reserved. No person may copy, reproduce, transmit or alter this document in whole or in part without the written consent of the signatory

This document was prepared for the exclusive use of our client, FRAME PROPERTIES

*This document is intended for use as a topographic plan. It is based on Land Title Office records, and does not represent a boundary survey. Critical lot dimensions and areas must be confirmed by a proper cadastral survey.

Undersurface charges and covenant will not be shown on this survey unless such documents are provided and can be shown in two dimensional view.


Explorer Land Surveying Inc., accepts no responsibility or liability for any damages that may be suffered by a third party as a result of any decisions made or actions taken based on this document.



SCALE



All distances are in metres
The intended plot size of this plan is 610mm in width by 457mm in height (C size) when plotted at a scale of 1:200

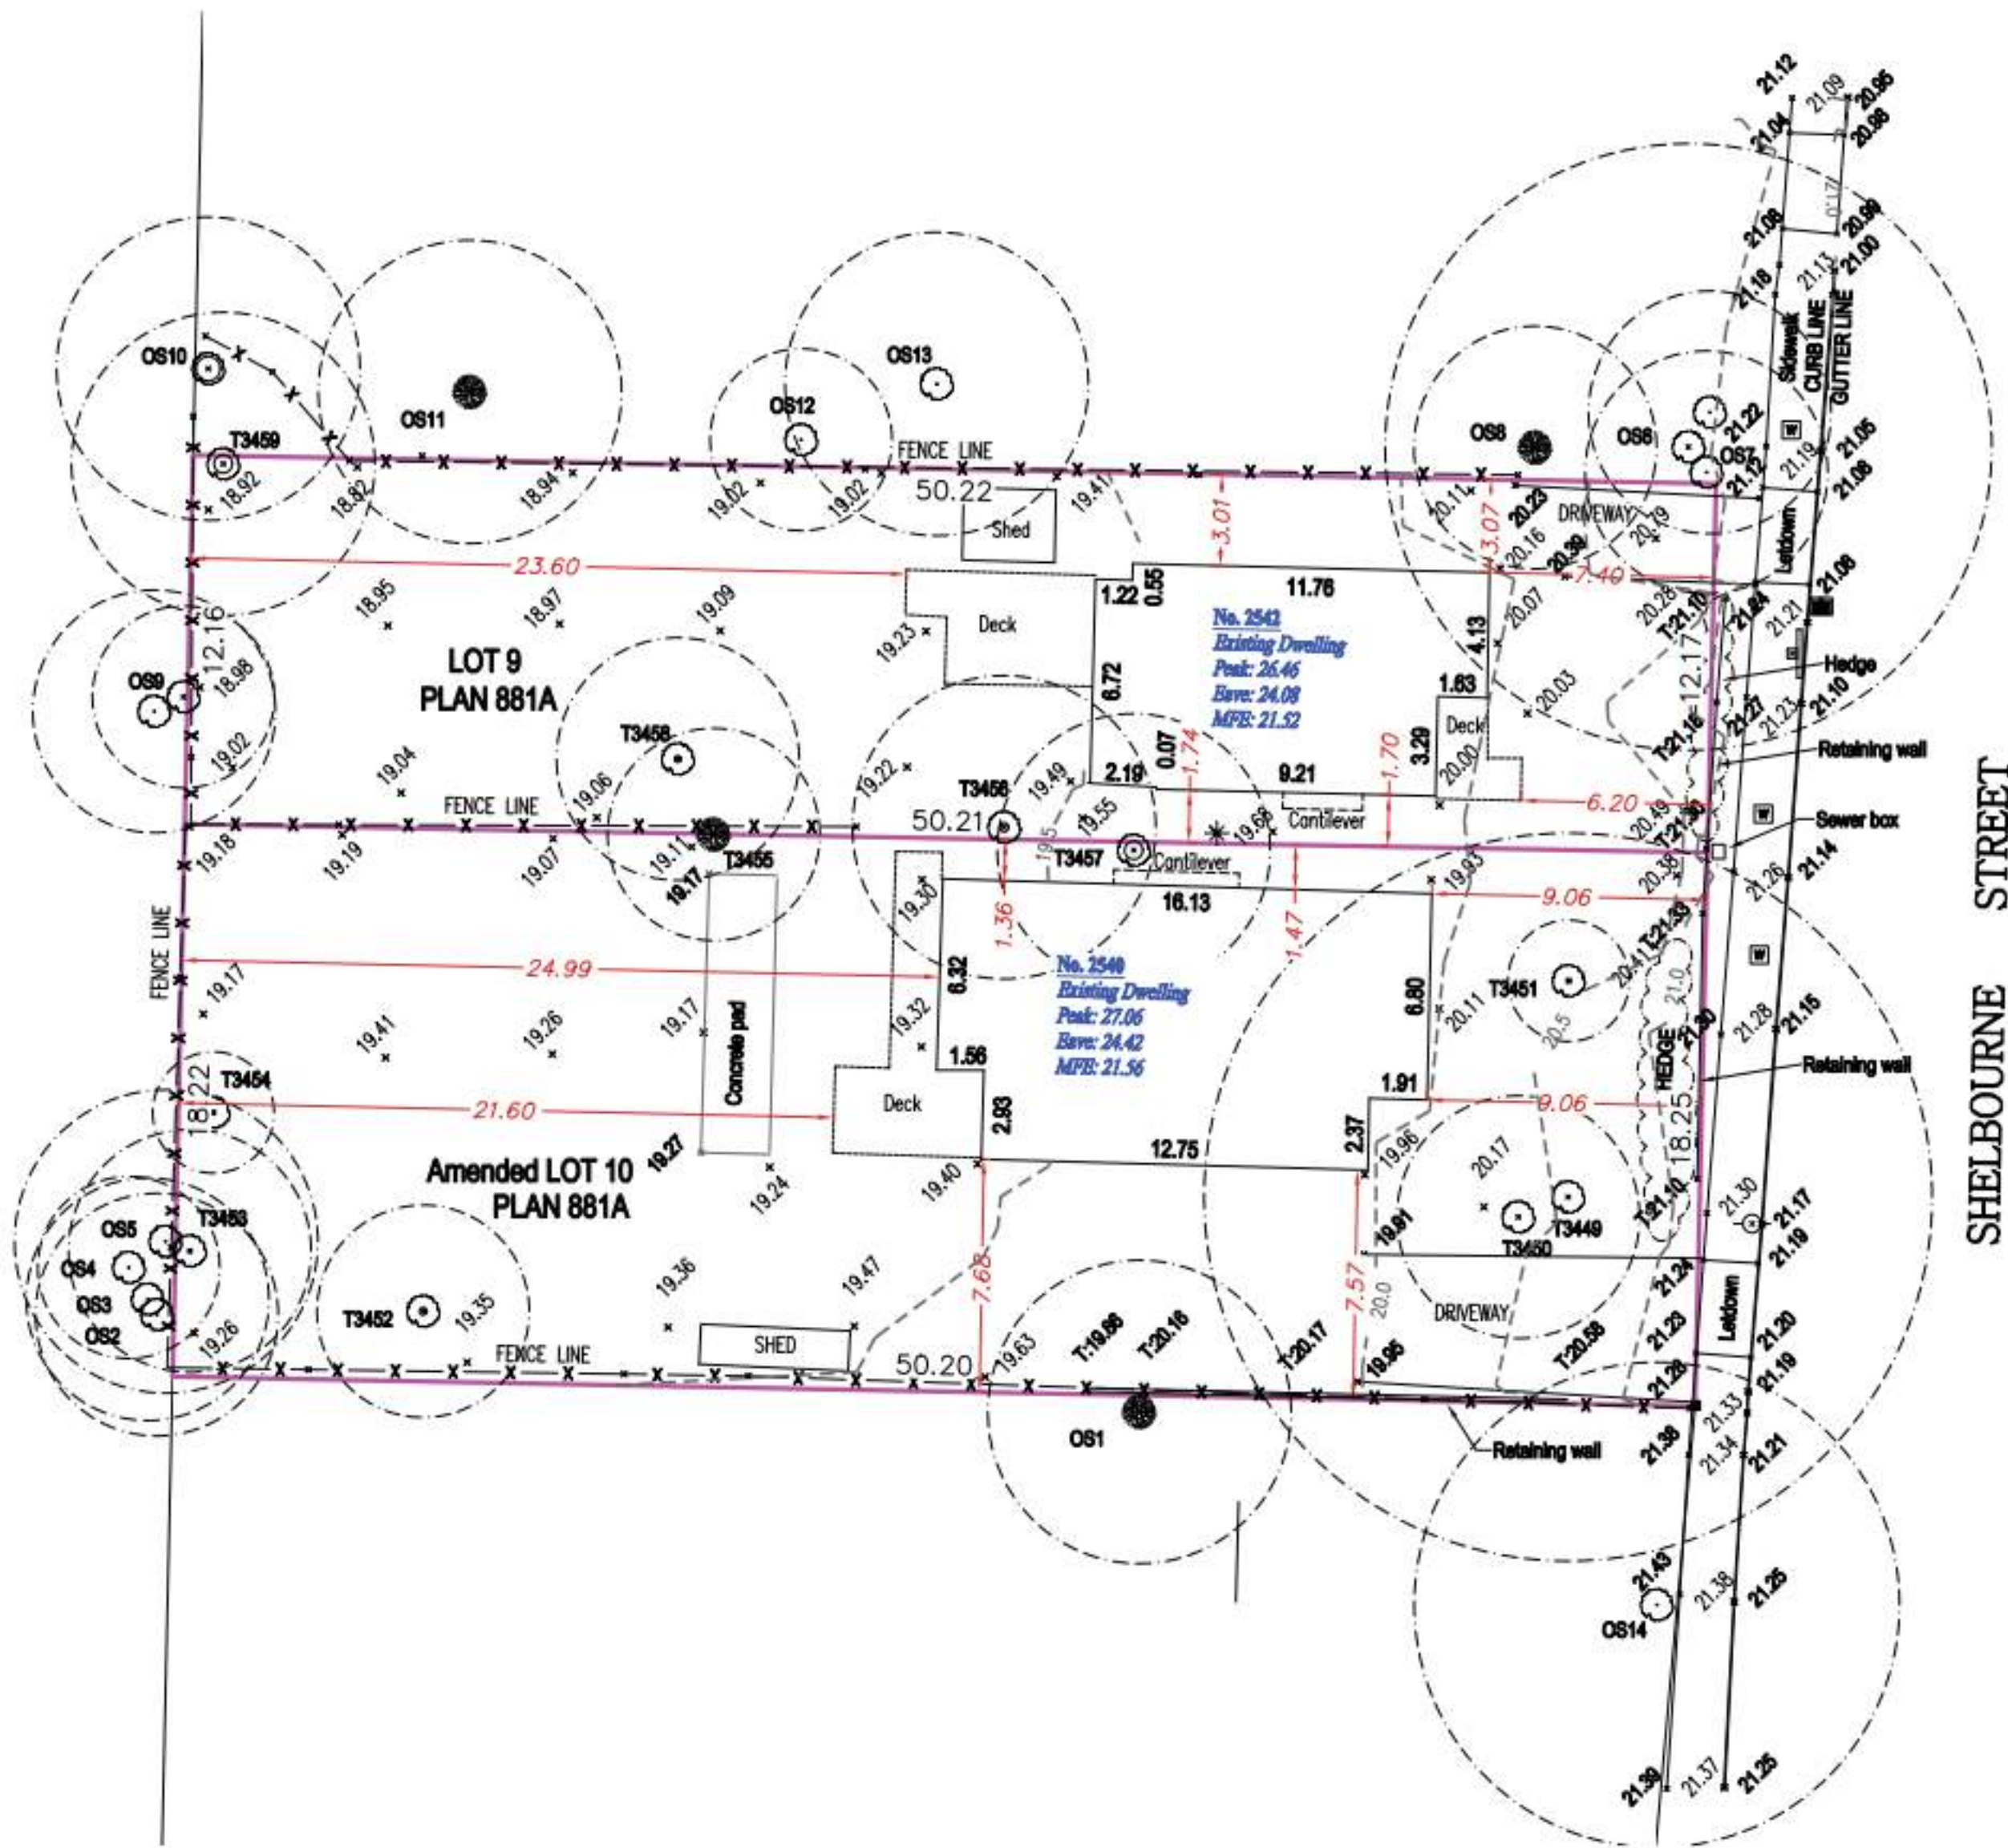

CERTIFIED CORRECT

Lot dimensions are correct according to Land Title Office records.

Kenneth
Ng
F8NUM8

Kenneth KC Ng, BCLS
Field Survey - 8 March, 2022
Dated this 17th of March, 2022.

This document is not valid unless originally signed and sealed or digitally signed with Arborist digital signature.
Info: <https://www.arborist.com>

22/07/18 ISSUED FOR REZONING

Plot Date 23/09/01 Drawing File
Drawn By Checked By ADM
Scale 1 : 200 Project Number

NOTE: All dimensions are shown in millimeters.

**FERNWOOD
TOWNHOMES**
2540 & 2542 Shelbourne
Street, Victoria, BC
Survey



dHKa

A001

dHKarchitects
Victoria
977 Fort Street V8V 3K3 T 1-250-658-3367
Nanaimo
102-5190 Dublin Way V9T 0H2 T 1-250-585-5810


COPYRIGHT RESERVED. THESE PLANS AND DESIGNS ARE AND AT ALL TIMES REMAIN THE PROPERTY OF dHKARCHITECTS TO BE USED FOR THE PROJECT SHOWN AND MAY NOT BE REPRODUCED WITHOUT WRITTEN CONSENT



1 Shadow Study - Summer Solstice (Jun 21) 8AM
A002 SCALE: 1 : 500



2 Shadow Study - Summer Solstice (Jun 21) 12PM
A002 SCALE: 1 : 500

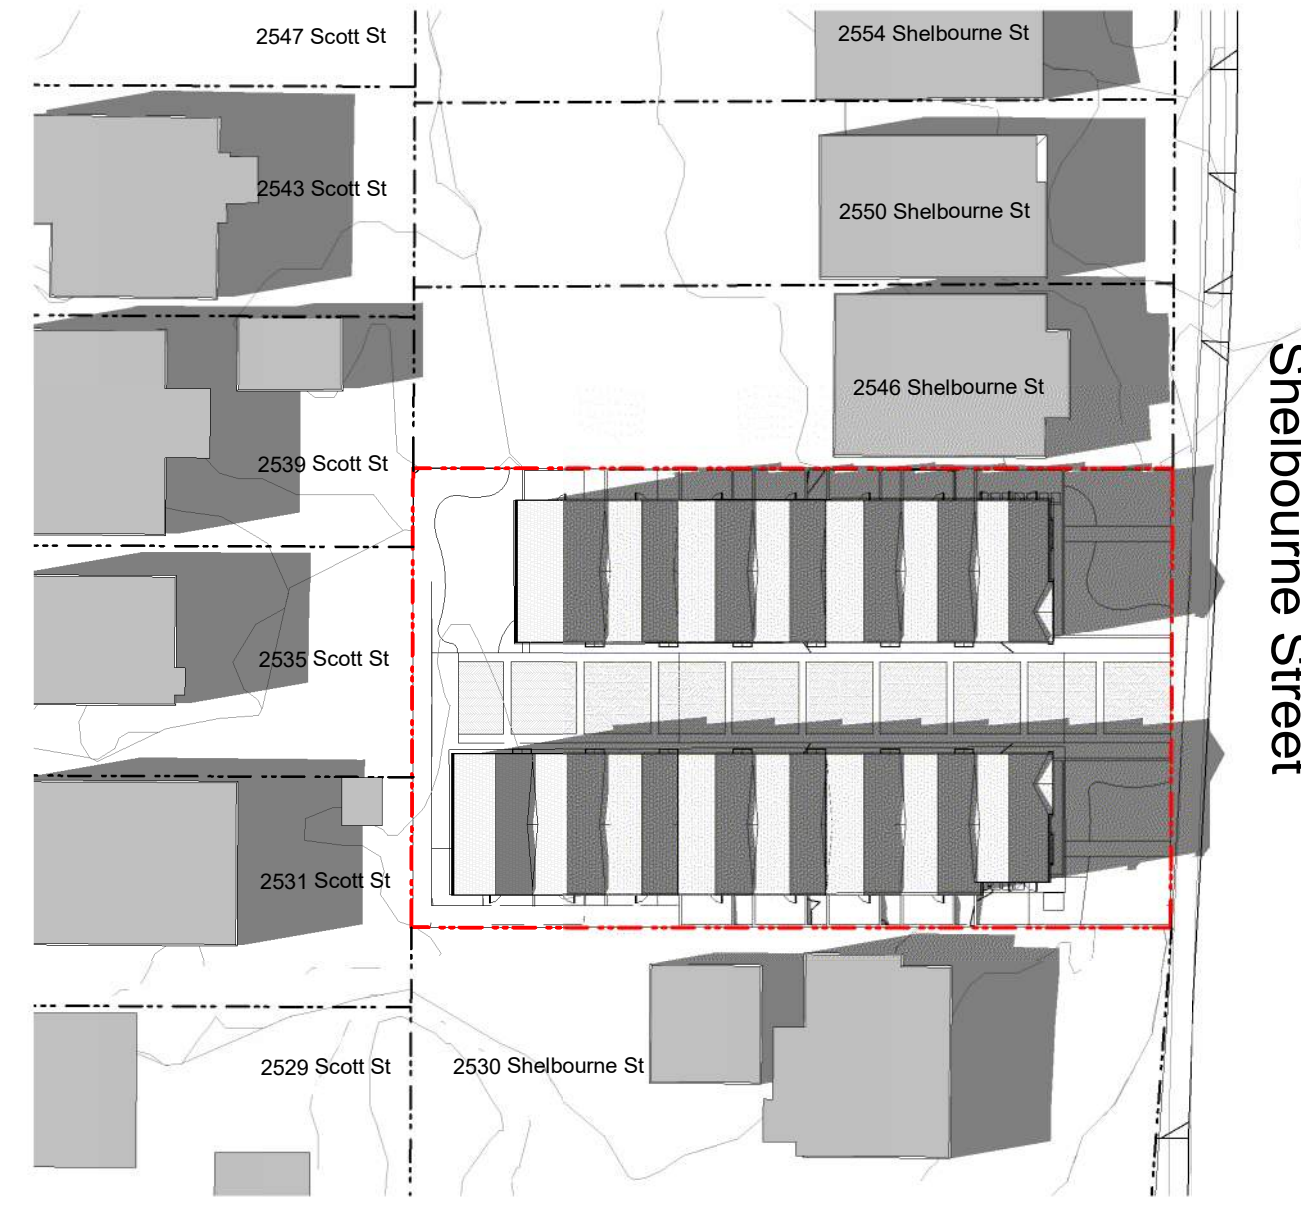

3 Shadow Study - Summer Solstice (Jun 21) 4PM
A002 SCALE: 1 : 500



4 Shadow Study - Spring Equinox (Mar 21) 8AM
A002 SCALE: 1 : 500



5 Shadow Study - Spring Equinox (Mar 21) 12PM
A002 SCALE: 1 : 500



6 Shadow Study - Spring Equinox (Mar 21) 4PM
A002 SCALE: 1 : 500




7 Shadow Study - Fall Equinox (Sep 21) 8AM
A002 SCALE: 1 : 500



8 Shadow Study - Fall Equinox (Sep 21) 12PM
A002 SCALE: 1 : 500



9 Shadow Study - Fall Equinox (Sep 21) 4PM
A002 SCALE: 1 : 500

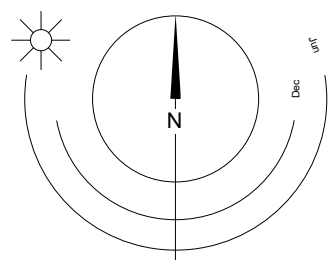

23/10/30 ISSUED FOR DP AMENDMENTS
23/04/20 ISSUED FOR DP AMENDMENTS
22/10/04 ISSUED FOR DP AMENDMENTS
22/10/04 ISSUED FOR ADP
22/07/18 ISSUED FOR REZONING

Plot Date 23/09/01 Drawing File
Drawn By ADM Checked By ADM
Scale 1 : 500 Project Number

NOTE: All dimensions are shown in millimeters.

**FERNWOOD
TOWNHOMES**
2540 & 2542 Shelbourne
Street, Victoria, BC
Shadow Study


dHka

A002

dHKarchitects
Victoria
977 Fort Street
Nanaimo
102-5190 Dublin Way V9T 0H2 T 1-250-658-3367
102-5190 Dublin Way V9T 0H2 T 1-250-585-5810
COPYRIGHT RESERVED. THESE PLANS AND DESIGNS ARE AND AT ALL TIMES REMAIN
THE PROPERTY OF dHKARCHITECTS TO BE USED FOR THE PROJECT SHOWN AND
MAY NOT BE REPRODUCED WITHOUT WRITTEN CONSENT



1. Project Rendering - North Looking View @ Shelbourne Street

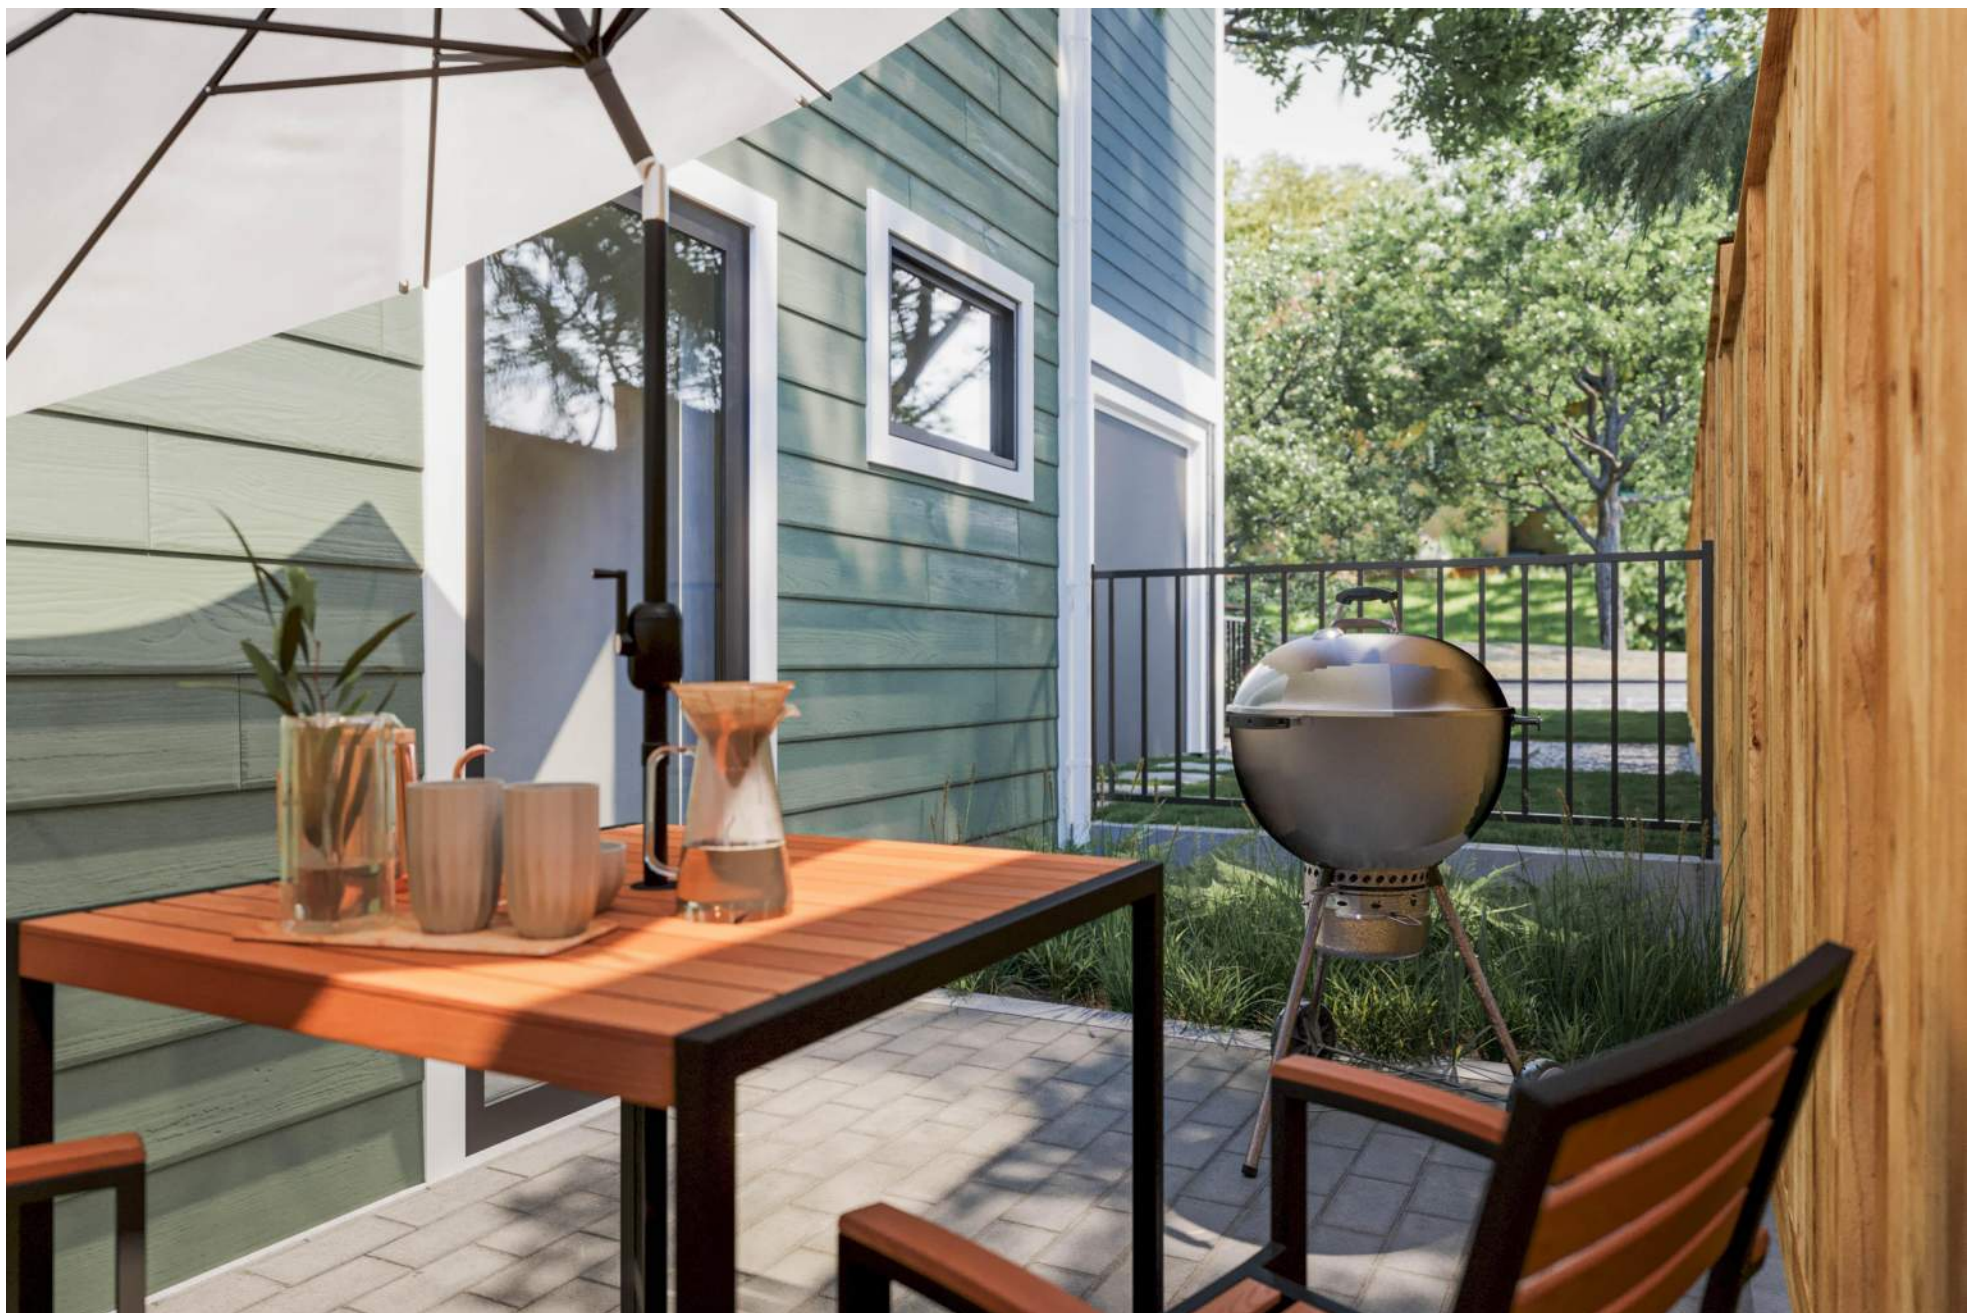

2. Project Rendering - Typical Side Yard Patio



3. Project Rendering - South Looking View @ Shelbourne Street

23/04/20
22/10/24

ISSUED FOR DP AMENDMENTS
ISSUED FOR ADP

Plot Date	23/09/01	Drawing File	
Drawn By	Author	Checked By	Checker
Scale	1 : 1	Project Number	

NOTE: All dimensions are shown in millimeters.

**FERNWOOD
TOWNHOMES**
2540 & 2542 Shelbourne
Street, Victoria, BC
Perspective Views



dHKarchitects
Victoria
977 Fort Street
Nanaimo
102-5190 Dublin Way V9T 0H2 T 1-250-658-3367
V8V 3K3 T 1-250-585-5810

COPYRIGHT RESERVED. THESE PLANS AND DESIGNS ARE AND AT ALL TIMES REMAIN
THE PROPERTY OF dHKARCHITECTS TO BE USED FOR THE PROJECT SHOWN AND
MAY NOT BE REPRODUCED WITHOUT WRITTEN CONSENT



1. Project Rendering - North Looking View @ Amenity and Play Area

23/04/20
22/10/24

ISSUED FOR DP AMENDMENTS
ISSUED FOR ADP

Plot Date	23/09/01	Drawing File	
Drawn By	Author	Checked By	Checker
Scale	1 : 1	Project Number	

NOTE: All dimensions are shown in millimeters.

**FERNWOOD
TOWNHOMES**
2540 & 2542 Shelbourne
Street, Victoria, BC
Perspective Views


dHka




dHKarchitects
Victoria
977 Fort Street
Nanaimo
102-5190 Dublin Way

V8V 3K3 T 1-250-658-3367
V9T 0H2 T 1-250-585-5810

COPYRIGHT RESERVED. THESE PLANS AND DESIGNS ARE AND AT ALL TIMES REMAIN THE PROPERTY OF dHKARCHITECTS TO BE USED FOR THE PROJECT SHOWN AND MAY NOT BE REPRODUCED WITHOUT WRITTEN CONSENT.

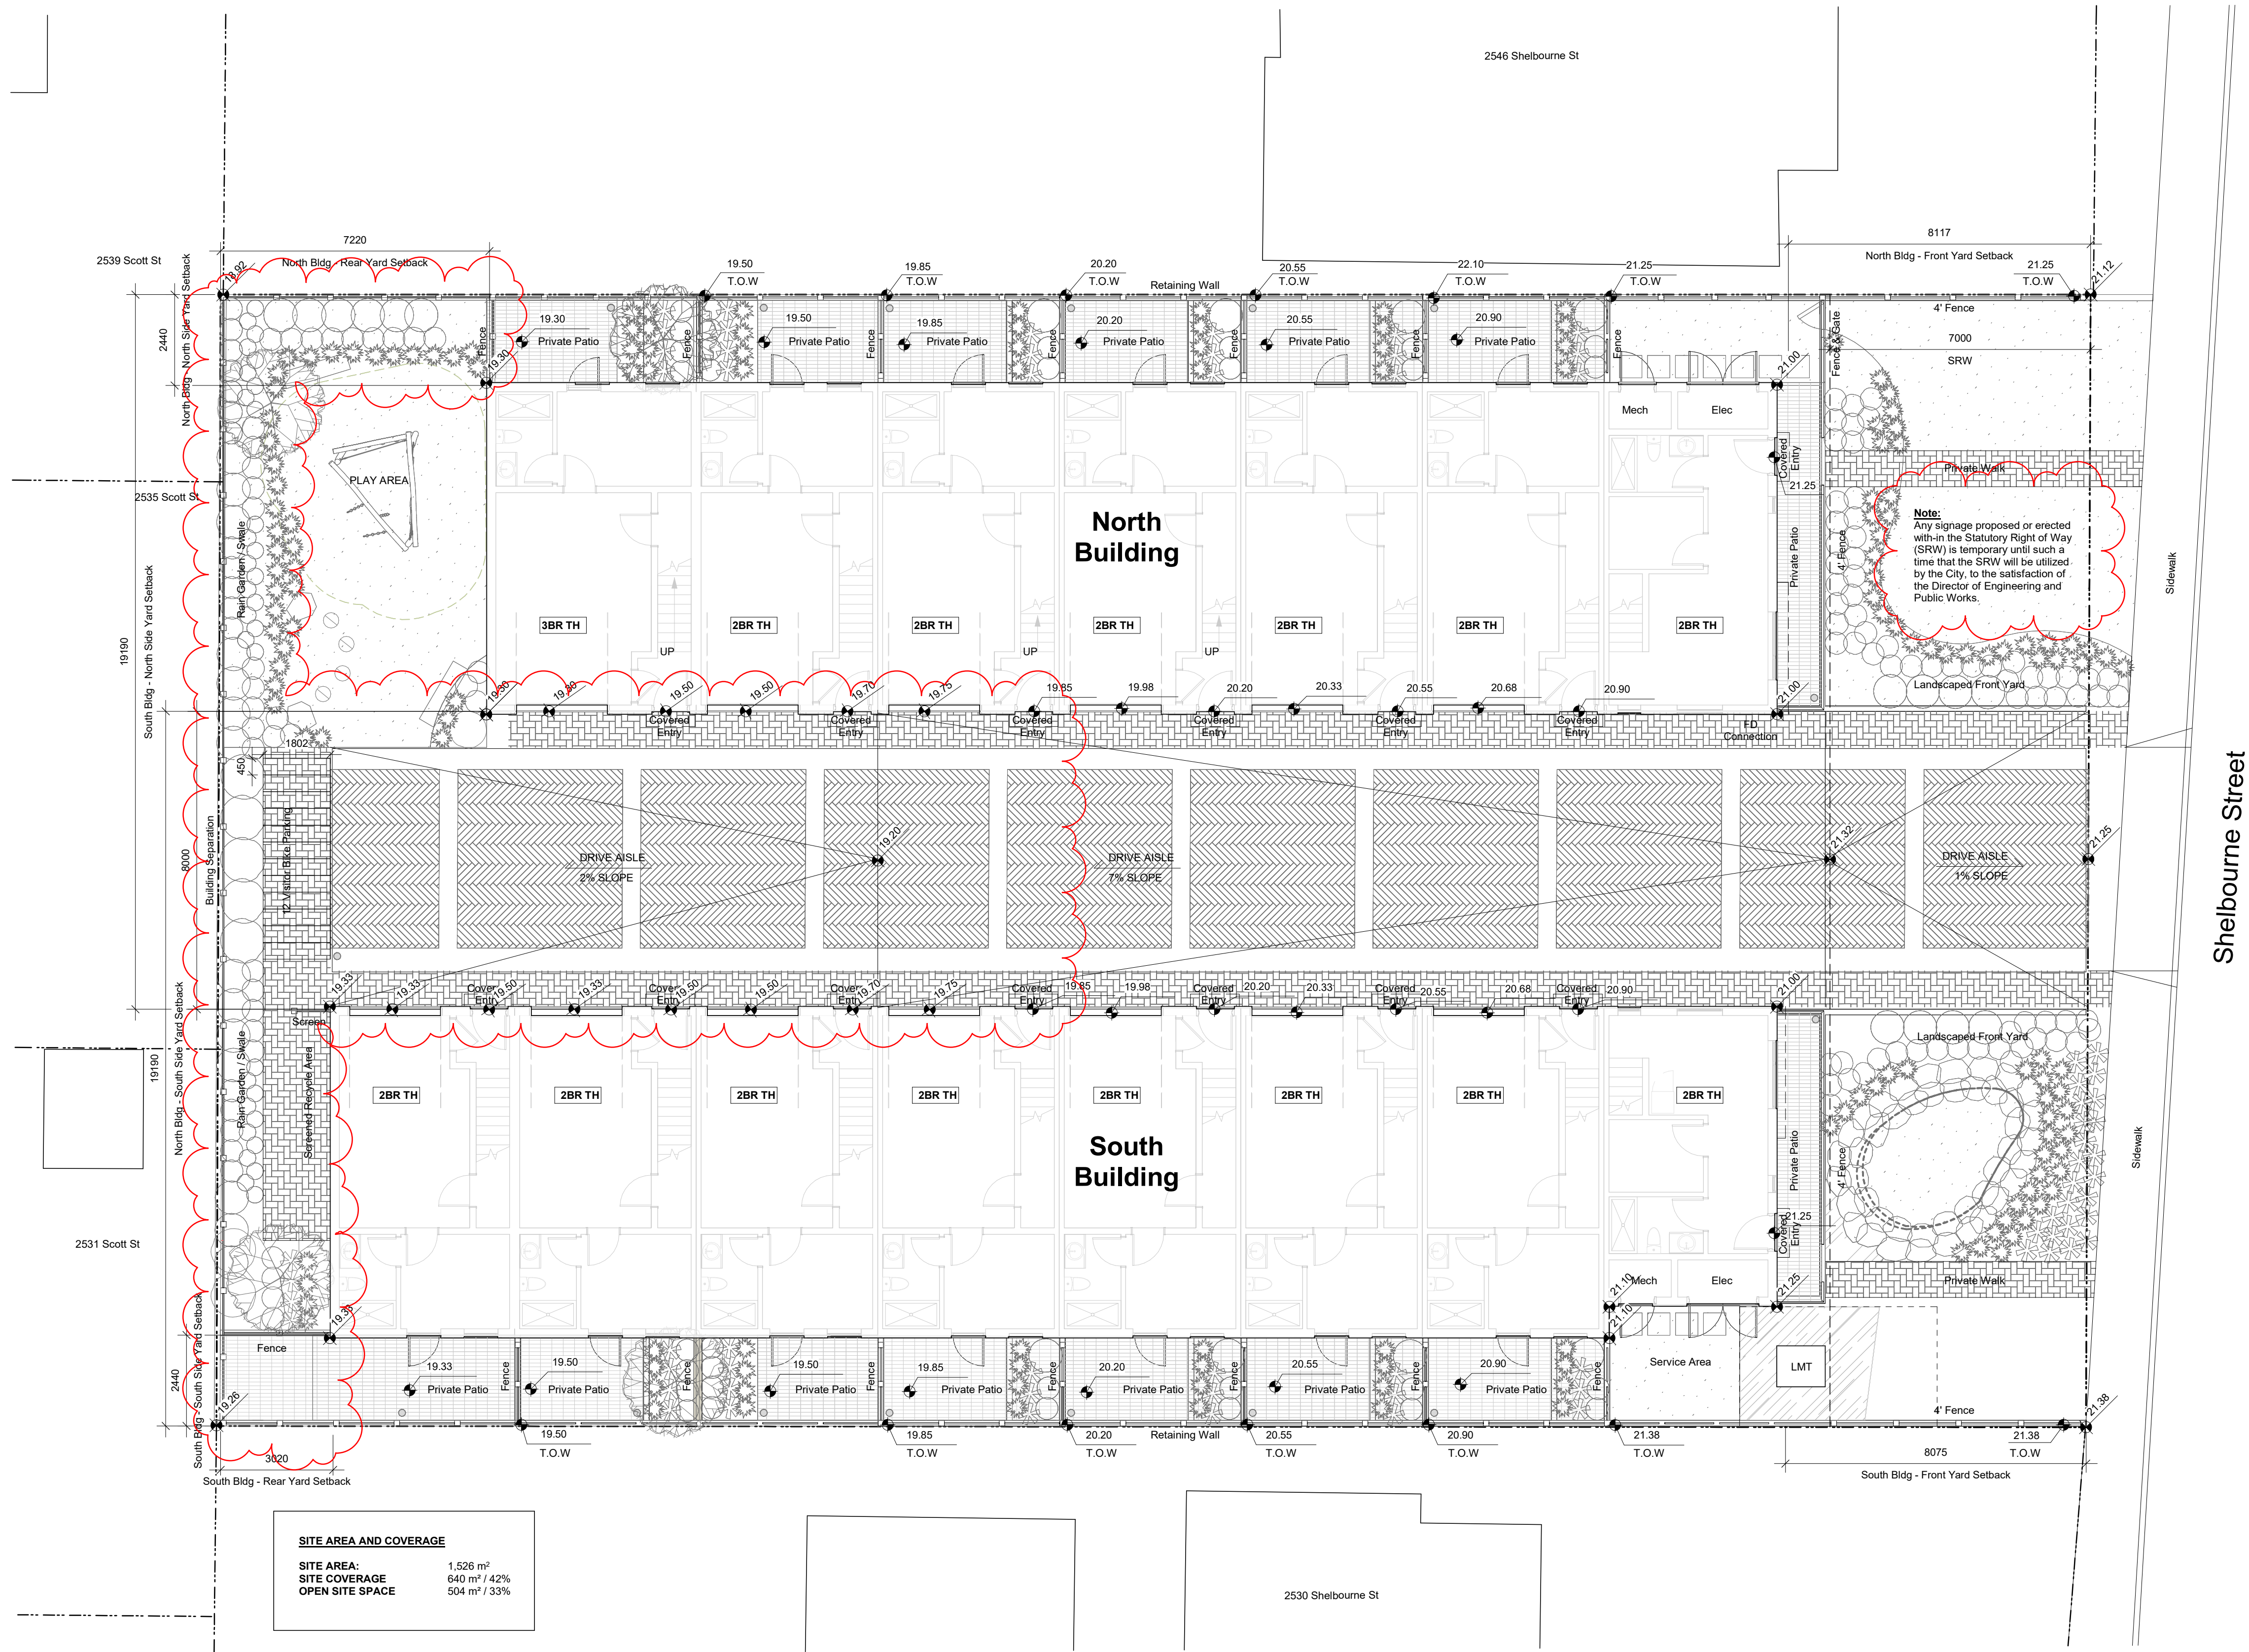

Average Grade Calculations

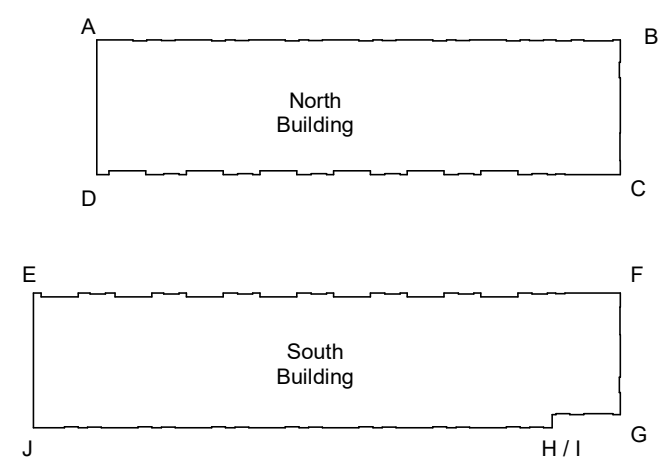

North Bldg	Grade Points	Avg of Points	x	Distance	Totals
Grade Point A - 19.3	Points A - B	((19.3+21.1)/2)=20.15	x	34.65	= 698.2
Grade Point B - 21	Points B - C	((21+21.1)/2)=21	x	8.9	= 186.9
Grade Point C - 21	Points C - D	((21+19.3)/2)=20.15	x	34.65	= 698.2
Grade Point D - 19.3	Points D - A	((21+21)/2)=21	x	8.9	= 186.9
North Bldg Grade Calculation					1770.2
1770.2/87.1 (Perimeter) = 20.3m					
South Bldg	Grade Points	Avg of Points	x	Distance	Totals
Grade Point E - 19.3	Points E - F	((19.3+21.1)/2)=20.15	x	34.65	= 698.2
Grade Point F - 21	Points F - G	((21+21.25)/2)=21.13	x	8.07	= 170.52
Grade Point G - 21.25	Points G - H	((21.25+21.1)/2)=21.18	x	4.5	= 95.3
Grade Point H - 21.1	Points H - I	((21.1+21.1)/2)=21.1	x	0.85	= 17.94
Grade Point I - 21.1	Points I - J	((21.1+19.3)/2)=20.2	x	34.3	= 692.86
Grade Point J - 19.3	Points J - E	((19.3+19.3)/2)=19.3	x	8.9	= 171.77
South Bldg Grade Calculation					1846.59
1846.59/91.27 (Perimeter) = 20.2m					

23/10/30 ISSUED FOR DP AMENDMENTS
23/07/27 ISSUED FOR DP AMENDMENTS
23/04/20 ISSUED FOR DP AMENDMENTS
22/10/04 ISSUED FOR DP AMENDMENTS
22/10/04 ISSUED FOR ADP
22/07/18 ISSUED FOR REZONING


Plot Date 23/09/01 Drawing File
Drawn By ADMMVR Checked By ADM
Scale As indicated Project Number
NOTE: All dimensions are shown in millimeters.

FERNWOOD TOWNHOMES

2540 & 2542 Shelbourne
Street, Victoria, BC
Site Plan



dHKarchitects
Victoria
977 Fort Street V8V 3K3 T 1-250-658-3367
Nanaimo
102-5190 Dublin Way V9T 0H2 T 1-250-585-5810
COPYRIGHT RESERVED. THESE PLANS AND DESIGNS ARE AND AT ALL TIMES REMAIN
THE PROPERTY OF dHKARCHITECTS TO BE USED FOR THE PROJECT SHOWN AND
MAY NOT BE REPRODUCED WITHOUT WRITTEN CONSENT

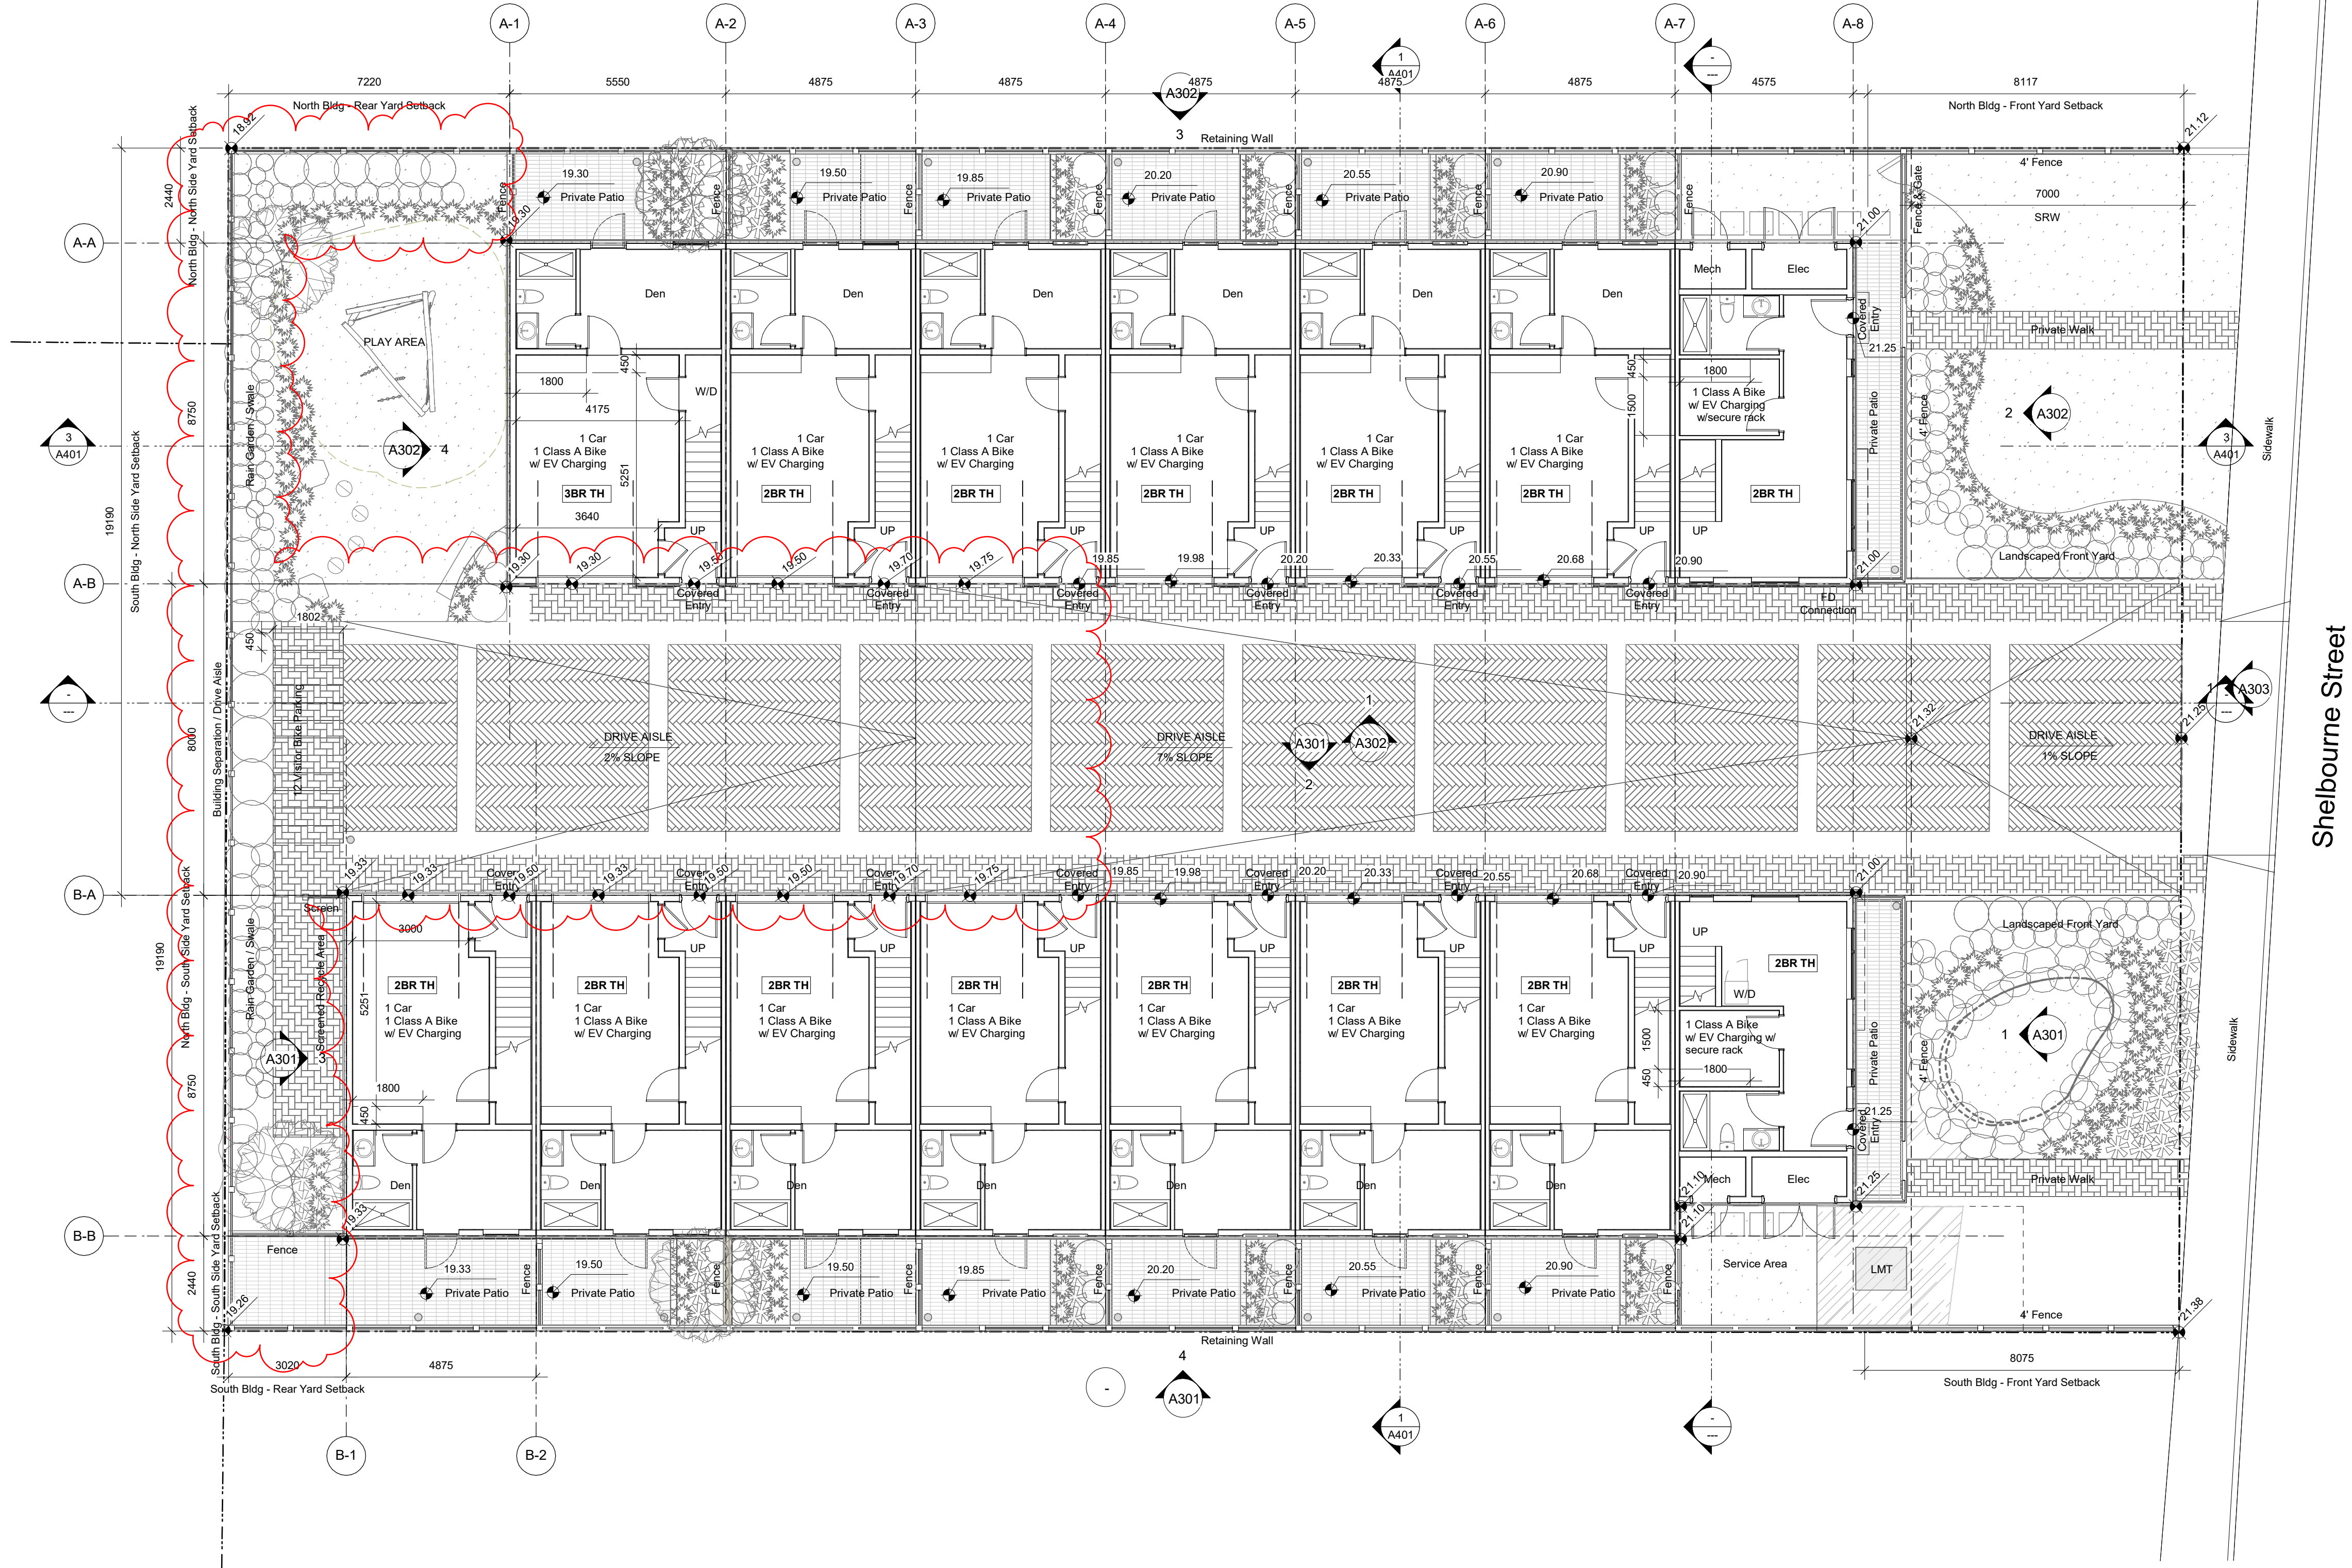


1 Level 1 - Overall Plan
A201 SCALE: 1 : 100


23/10/30 ISSUED FOR DP AMENDMENTS
23/08/10 ISSUED FOR DP AMENDMENTS
23/07/27 ISSUED FOR DP AMENDMENTS
23/04/20 ISSUED FOR DP AMENDMENTS
22/10/04 ISSUED FOR DP AMENDMENTS
22/07/18 ISSUED FOR REZONING

Plot Date 23/09/01 Drawing File
Drawn By ADM/MVR Checked By ADM
Scale 1 : 100 Project Number
NOTE: All dimensions are shown in millimeters.

FERNWOOD
TOWNHOMES
2540 & 2542 Shelbourne
Street, Victoria, BC
L1 Plan

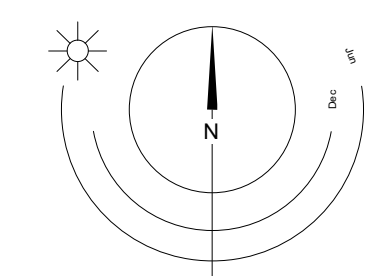

dHK Architects
Victoria
977 Fort Street V8V 3K3 T 1-250-658-3367
Nanaimo
102-5190 Dublin Way V9T 0H2 T 1-250-585-5810
COPYRIGHT RESERVED. THESE PLANS AND DESIGNS ARE AND AT ALL TIMES REMAIN
THE PROPERTY OF dHK ARCHITECTS TO BE USED FOR THE PROJECT SHOWN AND
MAY NOT BE REPRODUCED WITHOUT WRITTEN CONSENT

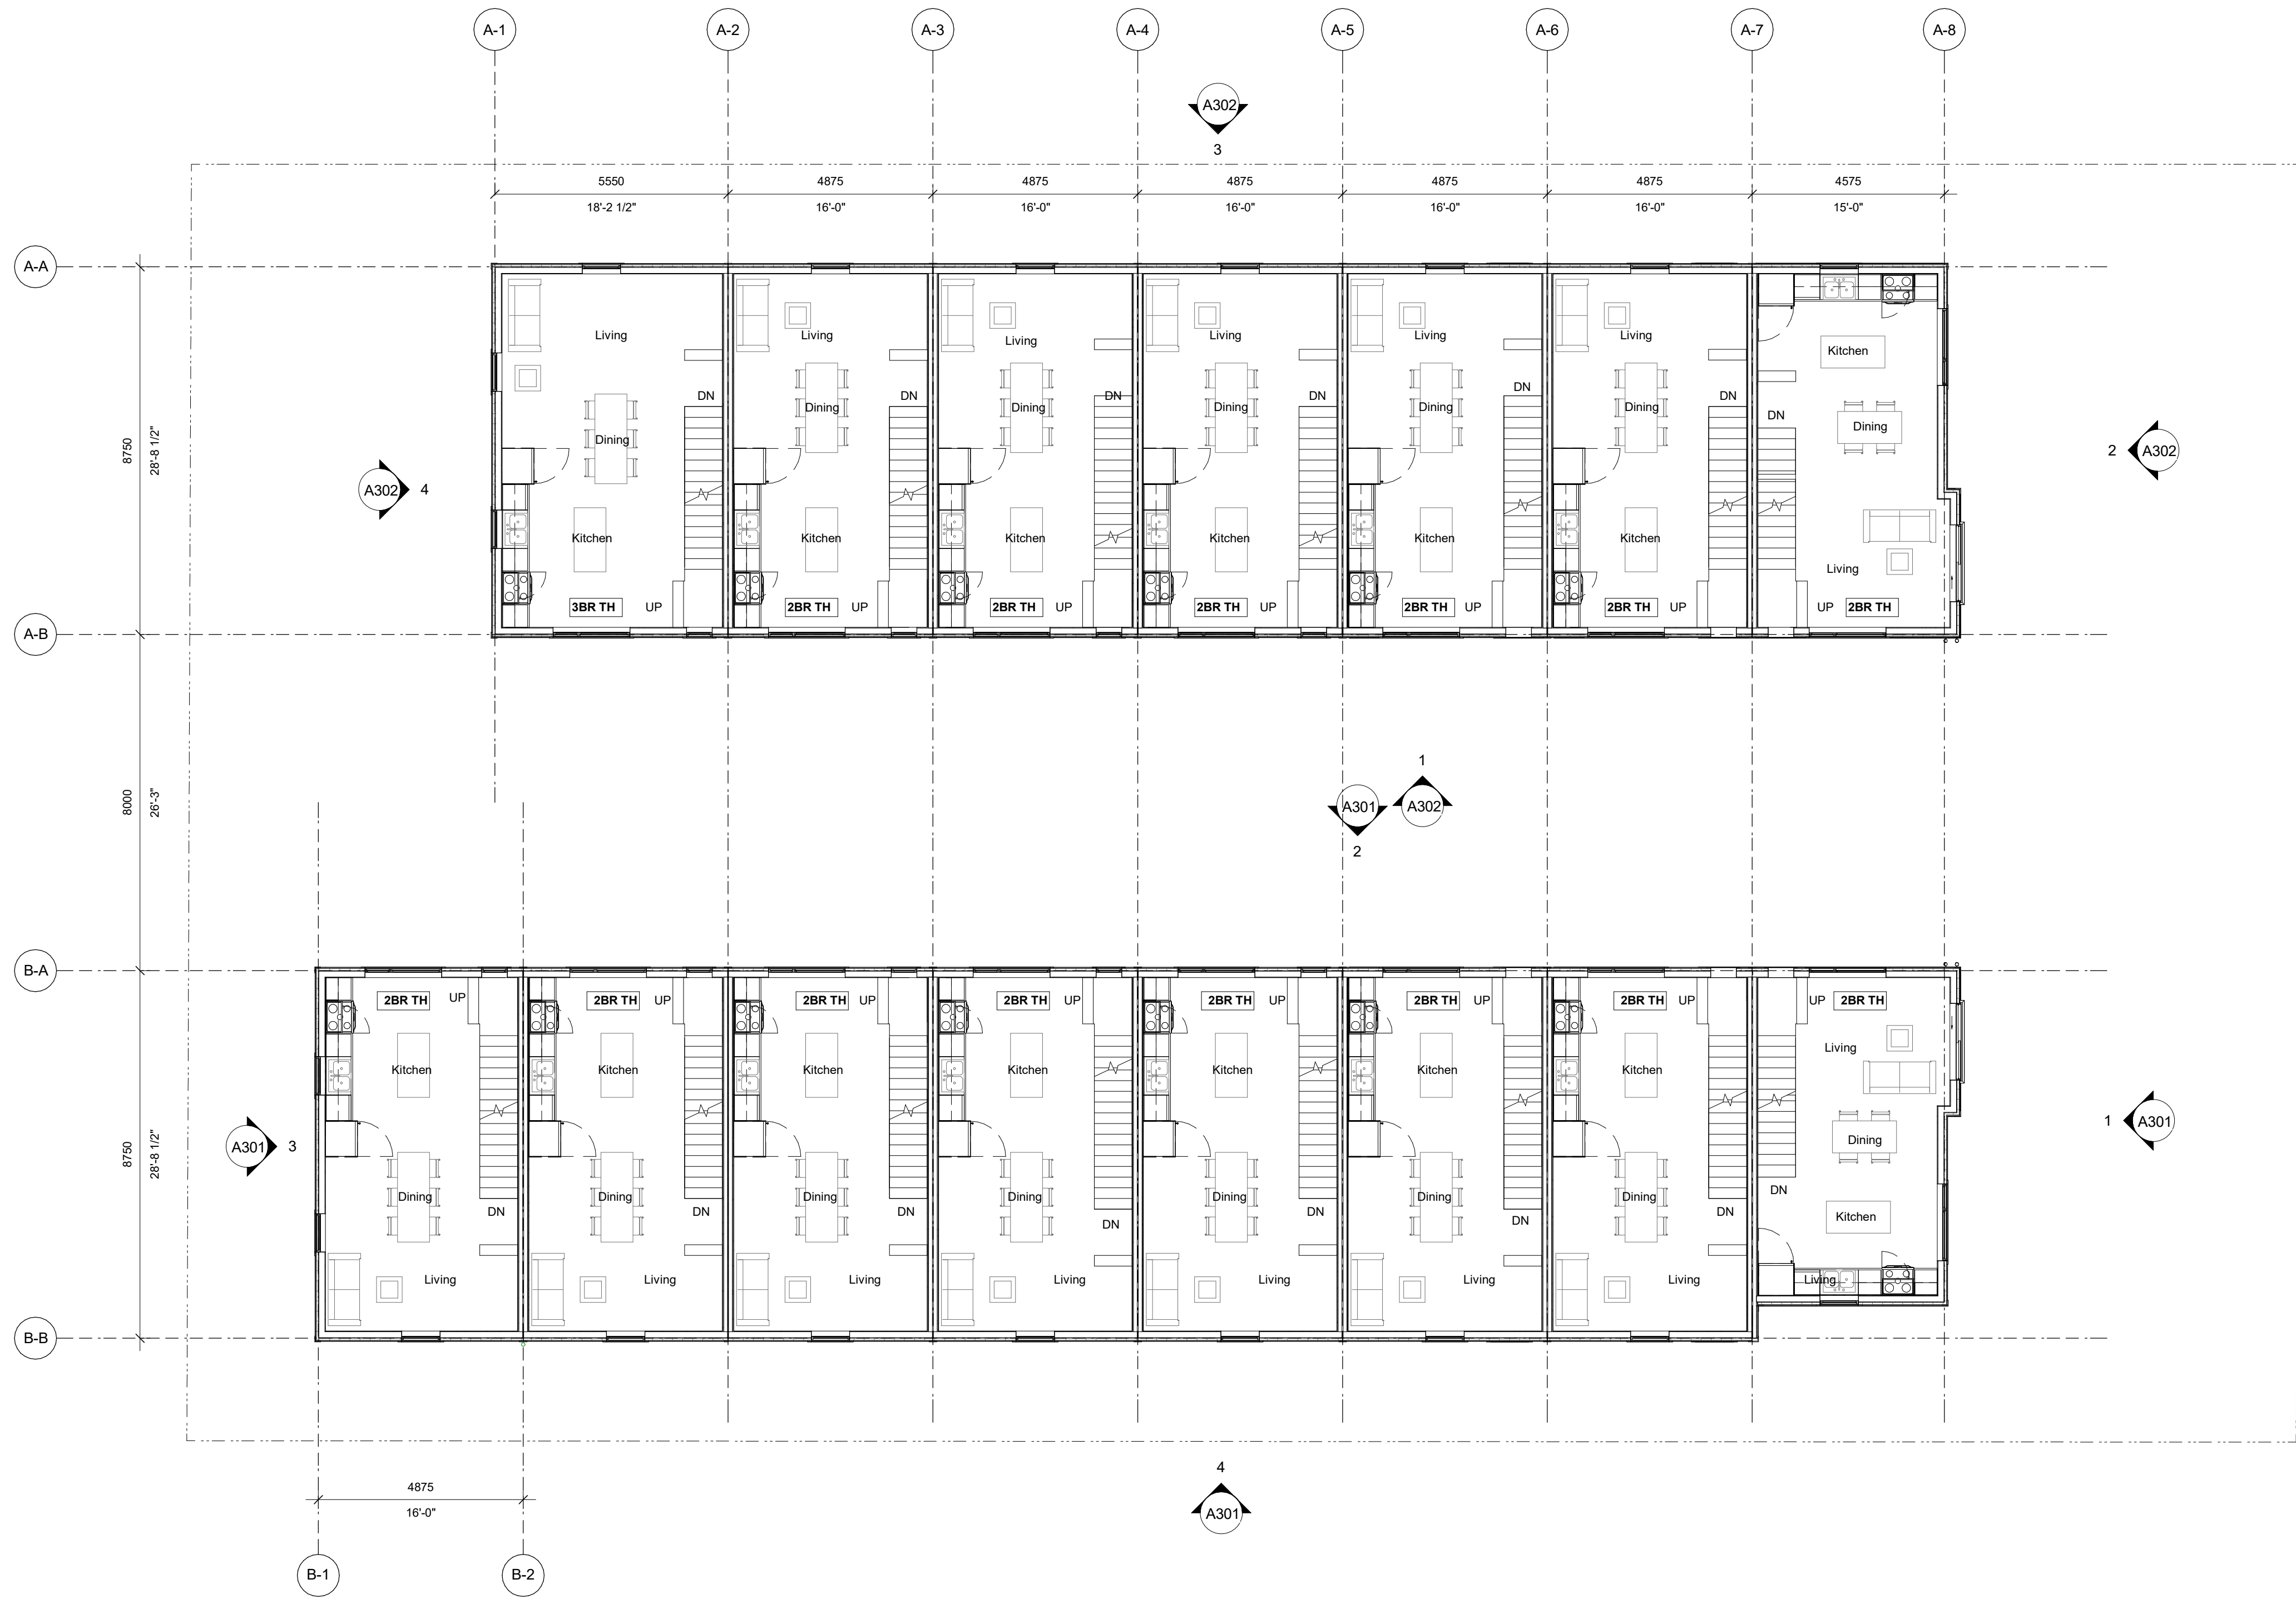


1 Level 2 - Overall Plan
A202 SCALE: 1 : 100

23/04/20 ISSUED FOR DP AMENDMENTS
22/10/04 ISSUED FOR DP AMENDMENTS
22/10/24 ISSUED FOR ADP
22/07/18 ISSUED FOR REZONING

Plot Date 23/09/01 Drawing File
Drawn By ADMMVR Checked By ADM
Scale 1 : 100 Project Number
NOTE: All dimensions are shown in millimeters.

FERNWOOD
TOWNHOMES
2540 & 2542 Shelbourne
Street, Victoria, BC
L2 Plan

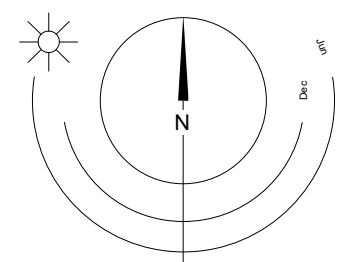


0 2500 5000 mm
1 : 100

dHka



A202

dHKarchitects
Victoria
977 Fort Street V8V 3K3 T 1-250-658-3367
Nanaimo
102-5190 Dublin Way V9T 0H2 T 1-250-585-5810
COPYRIGHT RESERVED. THESE PLANS AND DESIGNS ARE AND AT ALL TIMES REMAIN
THE PROPERTY OF dHKARCHITECTS TO BE USED FOR THE PROJECT SHOWN AND
MAY NOT BE REPRODUCED WITHOUT WRITTEN CONSENT

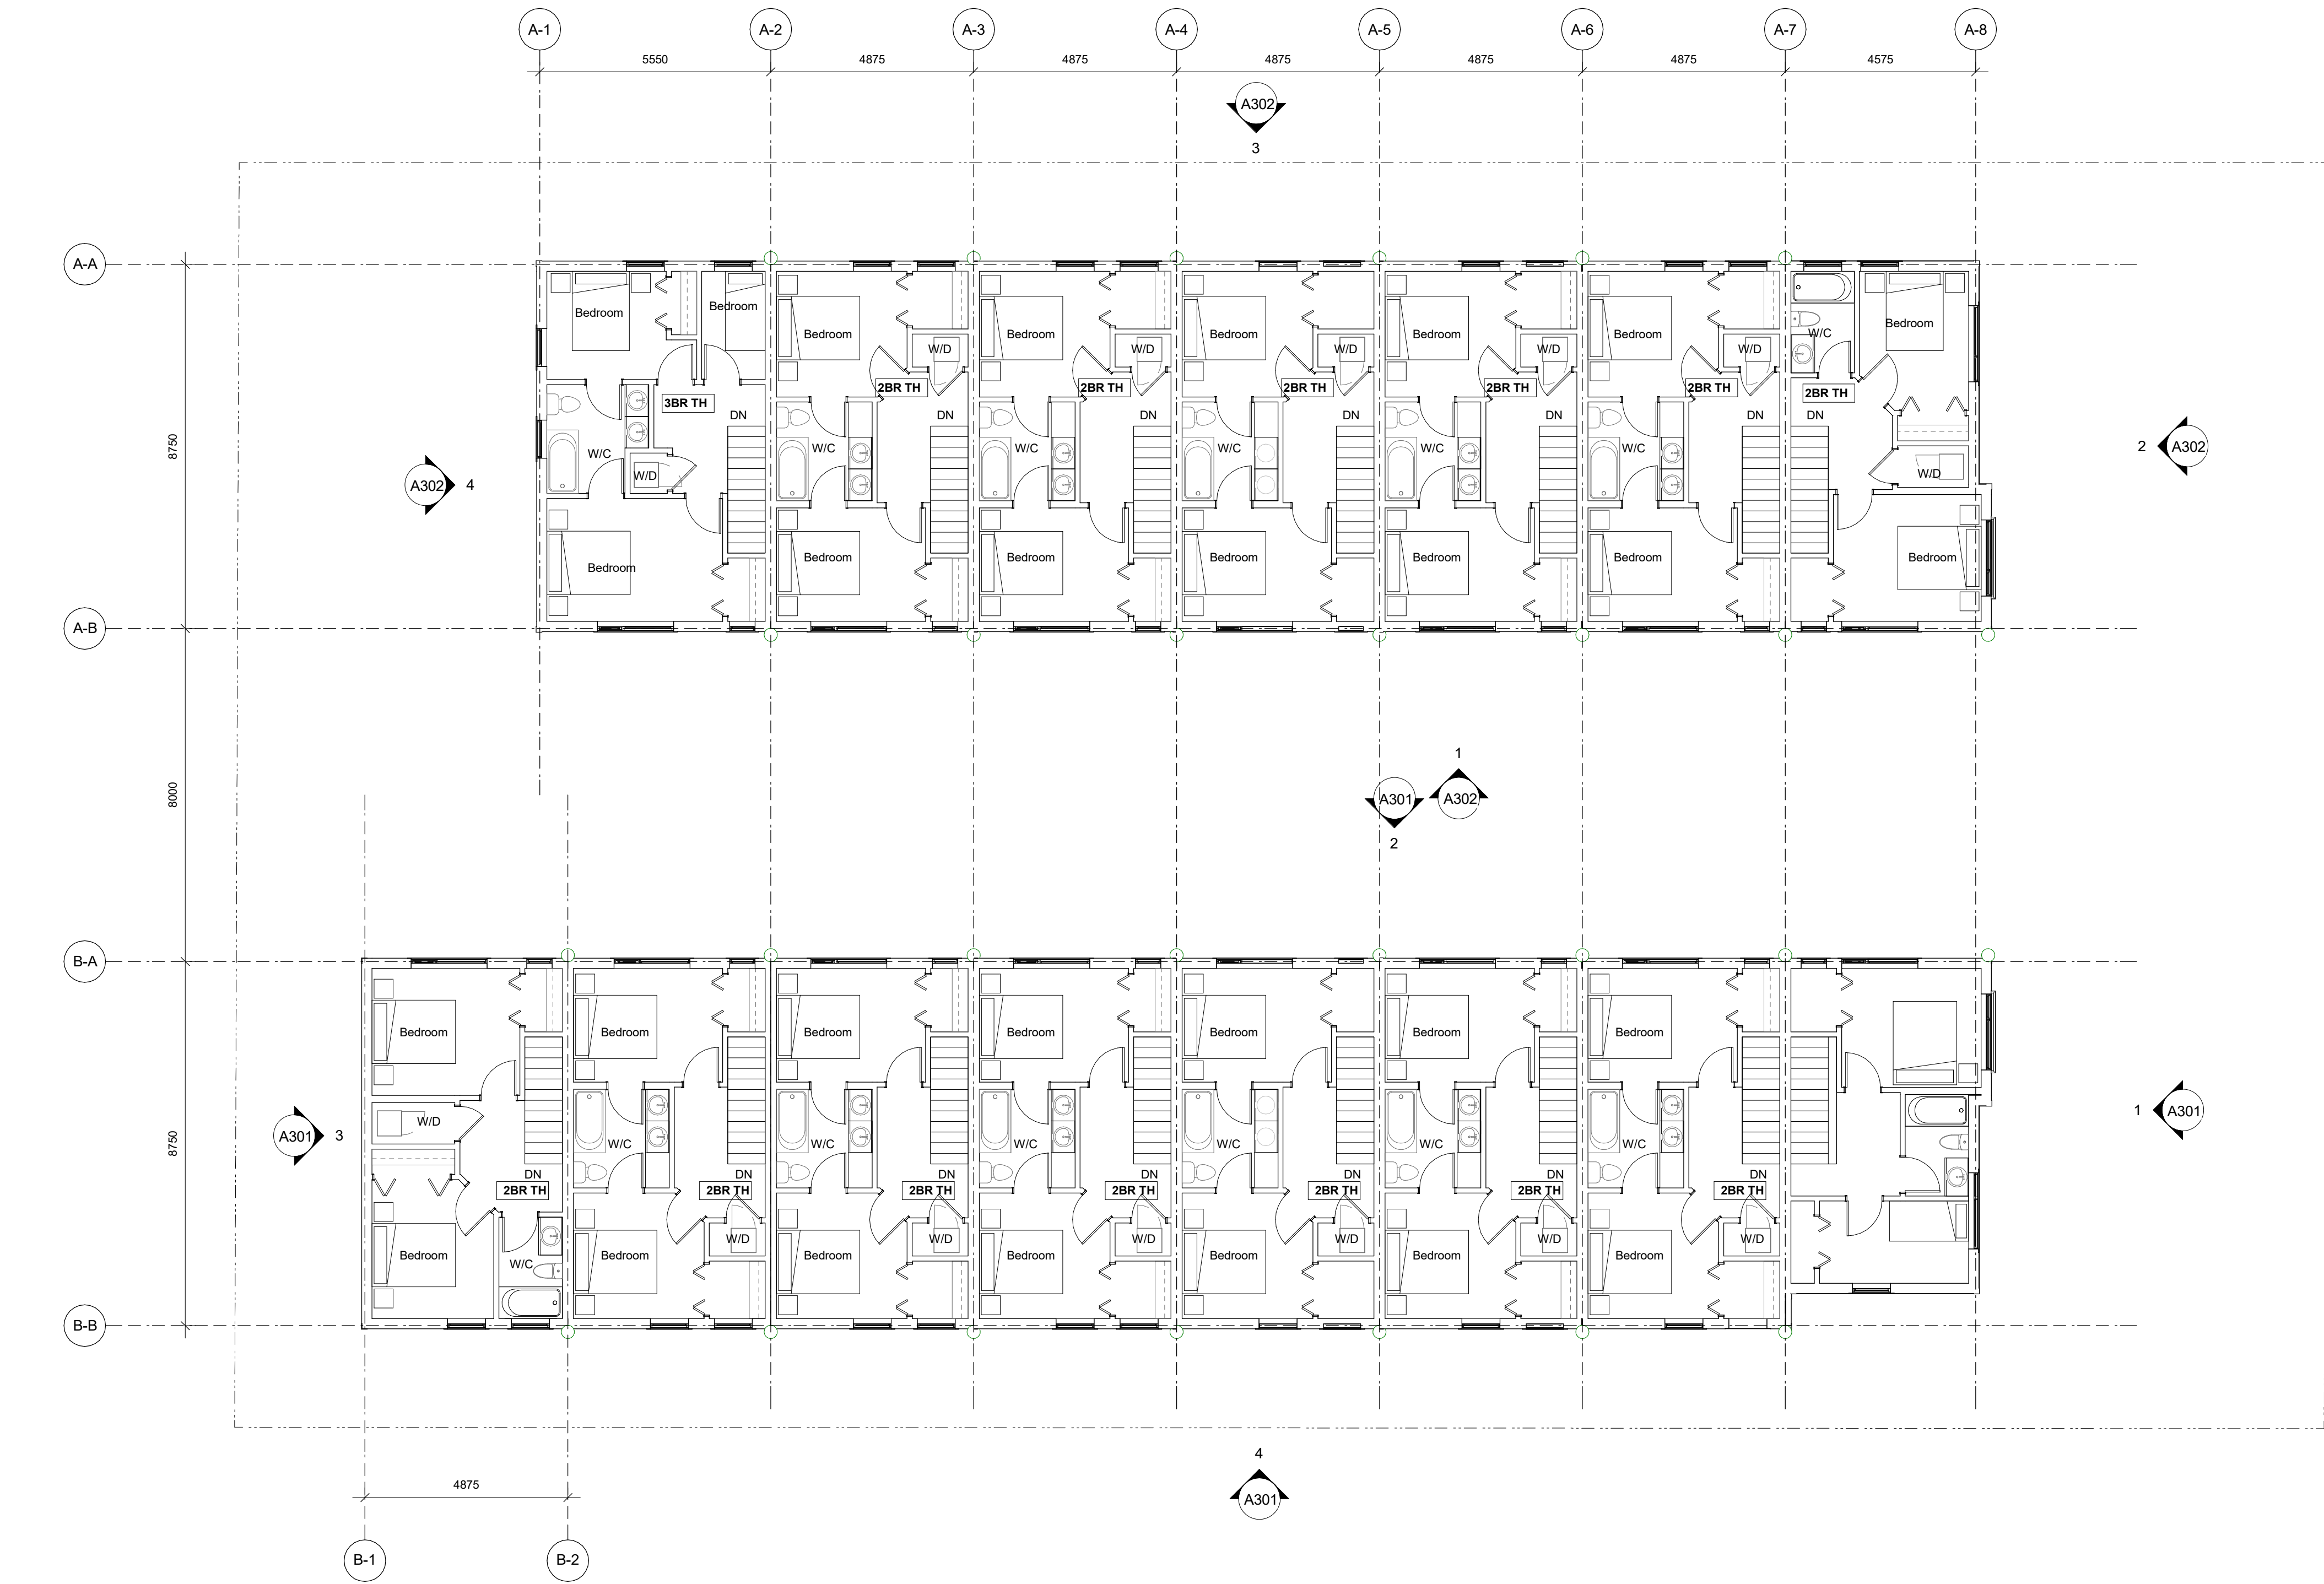


1 Level 3 - Overall Plan
A203 SCALE: 1 : 100

23/04/20 ISSUED FOR DP AMENDMENTS
22/10/04 ISSUED FOR DP AMENDMENTS
22/10/24 ISSUED FOR ADP
22/07/18 ISSUED FOR REZONING

Plot Date 23/09/01 Drawing File
Drawn By ADMMVR Checked By ADM
Scale 1 : 100 Project Number

NOTE: All dimensions are shown in millimeters.

FERNWOOD
TOWNHOMES
2540 & 2542 Shelbourne
Street, Victoria, BC
L3 Plan

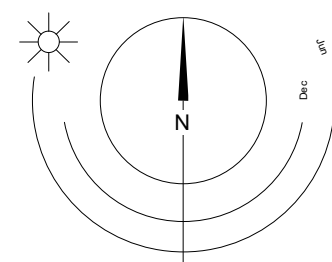


0 2500 5000 mm
1 : 100

dHka



A203

dHKarchitects
Victoria
977 Fort Street V8V 3K3 T 1-250-658-3367
Nanaimo
102-5190 Dublin Way V9T 0H2 T 1-250-585-5810
COPYRIGHT RESERVED. THESE PLANS AND DESIGNS ARE AND AT ALL TIMES REMAIN
THE PROPERTY OF dHKARCHITECTS TO BE USED FOR THE PROJECT SHOWN AND
MAY NOT BE REPRODUCED WITHOUT WRITTEN CONSENT

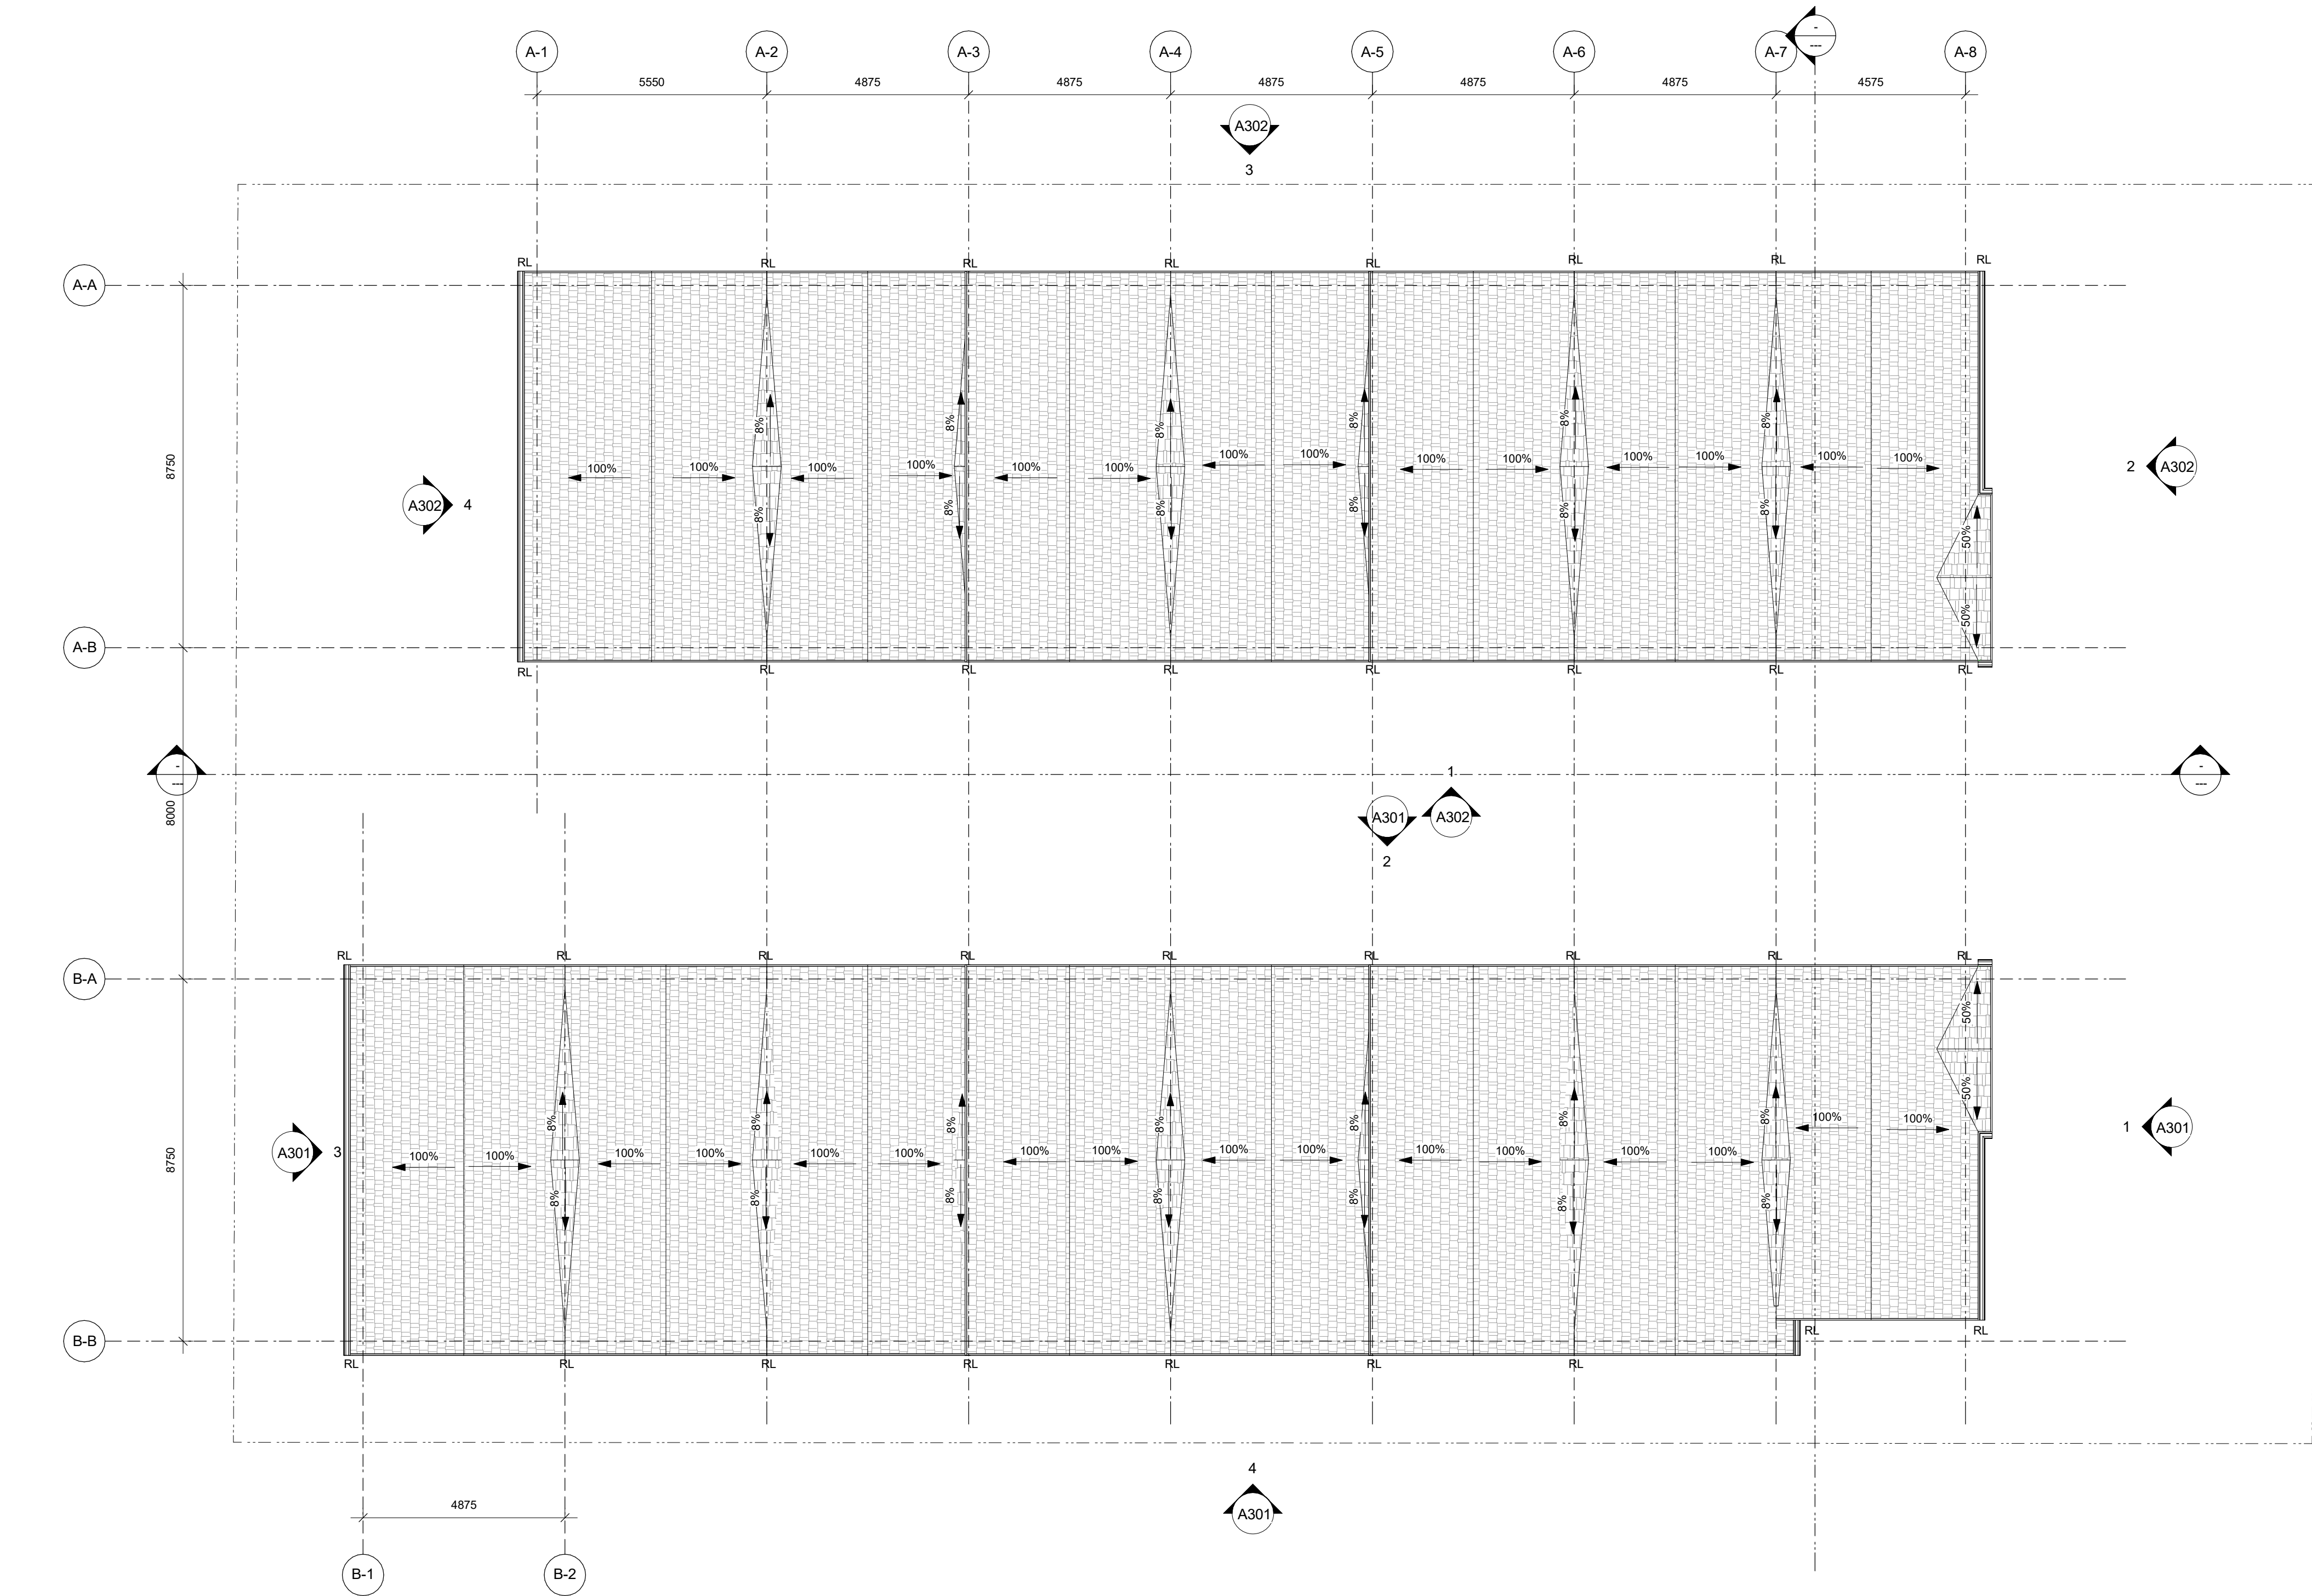


1 Roof - Overall Plan
A204 SCALE: 1 : 100

23/04/20 ISSUED FOR DP AMENDMENTS
22/10/04 ISSUED FOR DP AMENDMENTS
22/10/24 ISSUED FOR ADP

Plot Date 23/09/01 Drawing File
Drawn By Author Checked By
Scale 1 : 100 Project Number

NOTE: All dimensions are shown in millimeters.

**FERNWOOD
TOWNHOMES**
2540 & 2542 Shelbourne
Street, Victoria, BC
Roof Plan

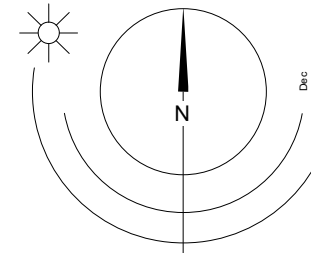

0 2500 5000 mm
1 : 100


dHka

A204

dHKarchitects
Victoria
977 Fort Street V8V 3K3 T 1-250-658-3367
Nanaimo
102-5190 Dublin Way V9T 0H2 T 1-250-585-5810

COPYRIGHT RESERVED. THESE PLANS AND DESIGNS ARE AND AT ALL TIMES REMAIN THE PROPERTY OF dHKARCHITECTS TO BE USED FOR THE PROJECT SHOWN AND MAY NOT BE REPRODUCED WITHOUT WRITTEN CONSENT


- 1 Fibre Cement Lap Siding - White
- 2 Fibre Cement Lap Siding - Slate Gray
- 3 Fibre Cement Shingles - Iron Gray
- 4 Fibre Cement Panels - White
- 5 Fibre Cement Panels - Slate Gray
- 6 Fibreglass OH Door - White
- 7 Fibre Cement Lap Siding - Sage
- 8 Low E Vinyl Window - Black Trim
- 9 Pre-finished Fibreglass Door - Colour Varies
- 10 Exterior Fibreglass Door Panel Painted Black
- 11 Asphalt Shingles - Black
- 12 Prefinished Fibre Cement Trim - White
- 13 Pre-finished Aluminum - Black
- 14 Rain Weater Leader / Conductor Head - Galvanized
- 15 Fibre Cement Lap Siding - Evening Blue
- 16 Frosted glass Entry Light

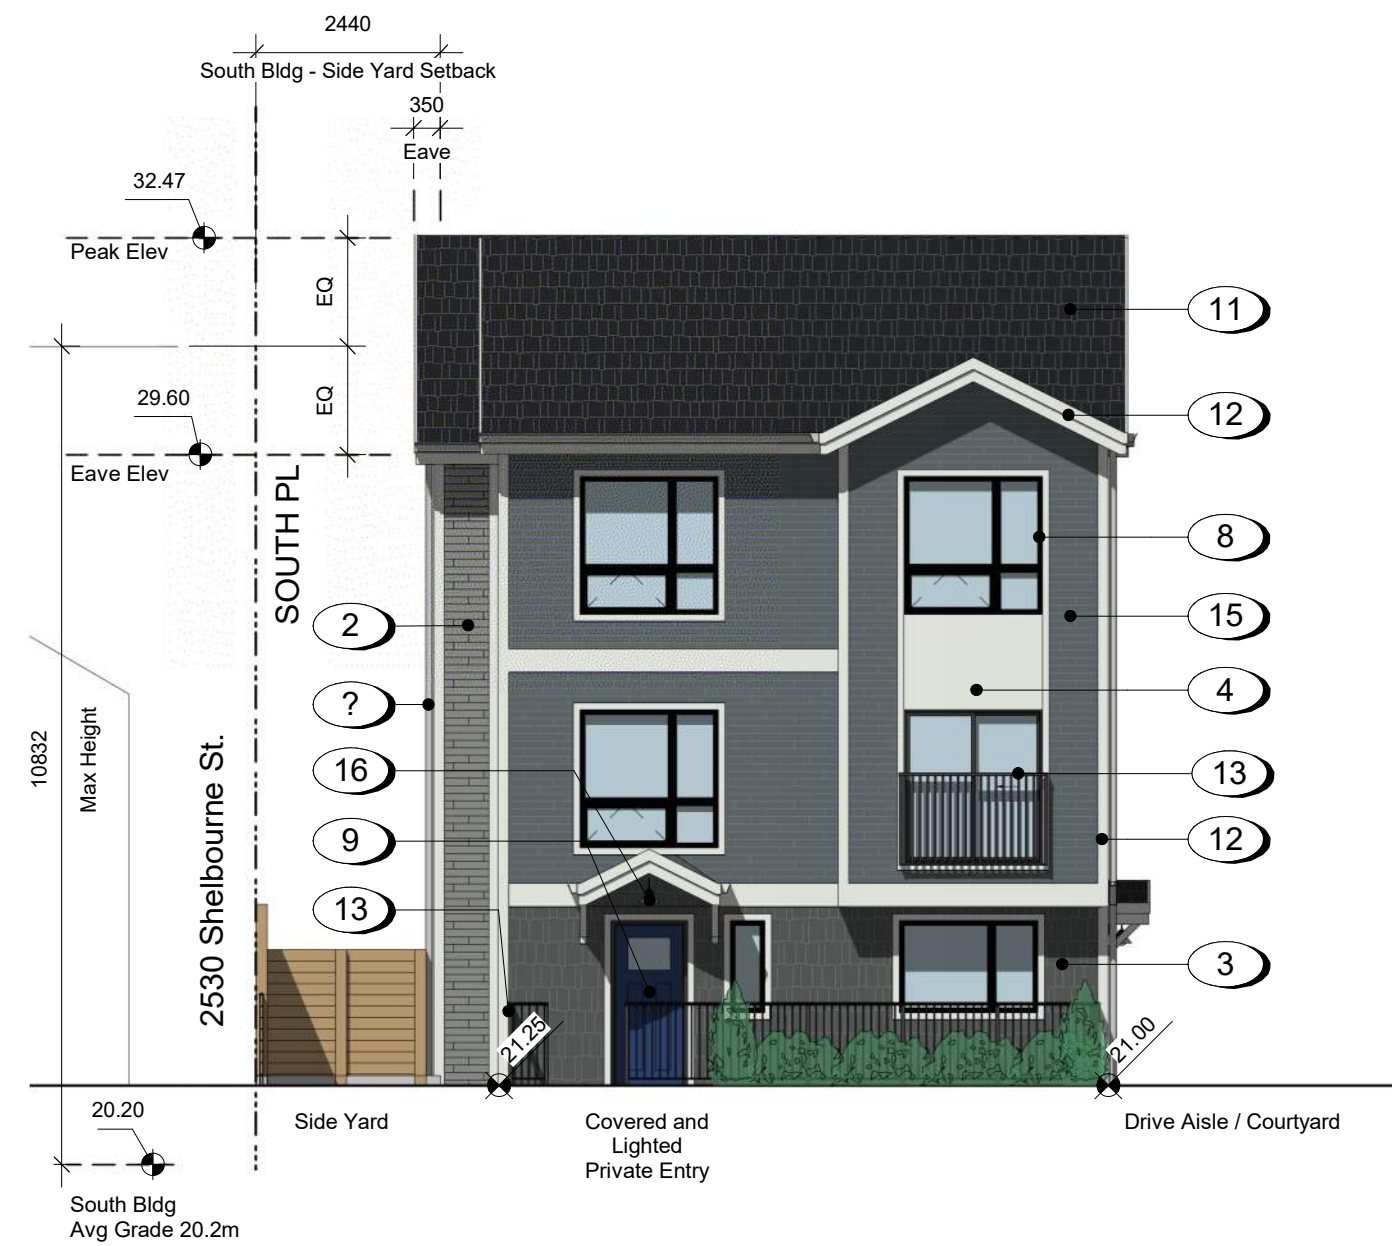

1 West Building - East Elevation Copy 1
A301 SCALE: 1 : 100



2 South Building - North Elevation
A301 SCALE: 1 : 100

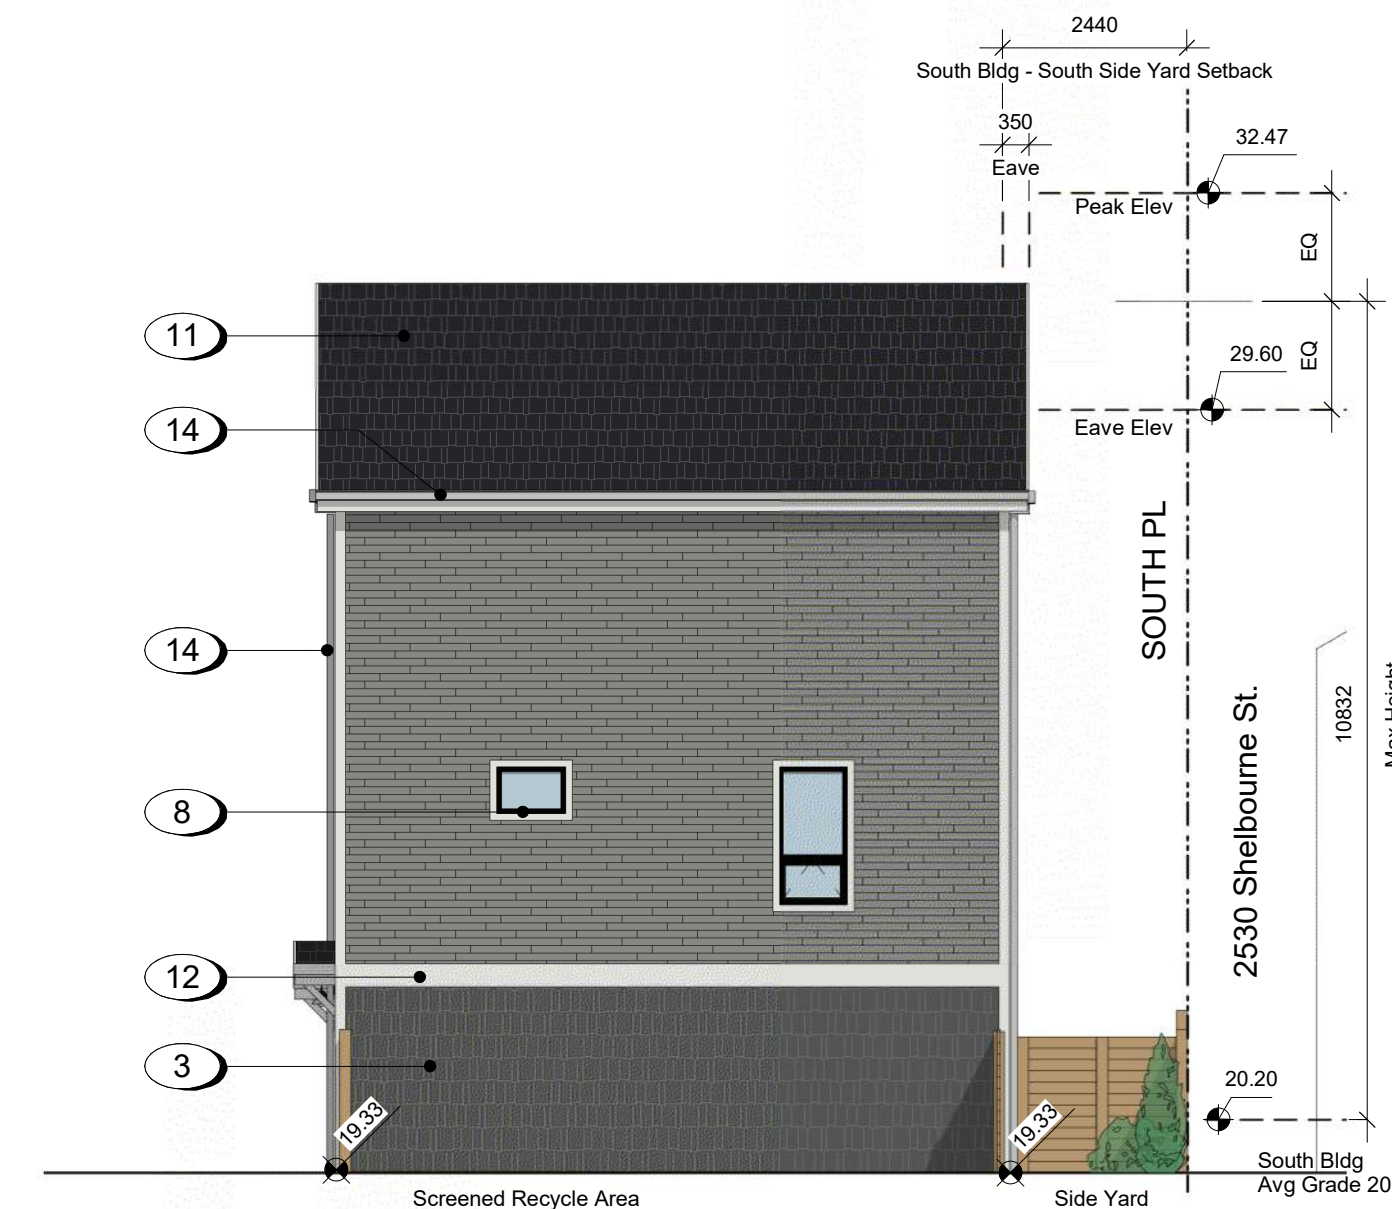

3 South Bldg - West Elevation
A301 SCALE: 1 : 100



4 South Building - South Elevation
A301 SCALE: 1 : 100

23/10/30 ISSUED FOR DP AMENDMENTS
23/09/01 ISSUED FOR DP AMENDMENTS
23/07/27 ISSUED FOR DP AMENDMENTS
23/04/20 ISSUED FOR DP AMENDMENTS
22/10/04 ISSUED FOR DP AMENDMENTS
22/10/24 ISSUED FOR ADP
22/07/18 ISSUED FOR REZONING

Plot Date 23/09/01 Drawing File
Drawn By ADMMVR Checked By ADM
Scale 1 : 100 Project Number
NOTE: All dimensions are shown in millimeters.

FERNWOOD
TOWNHOMES
2540 & 2542 Shelbourne
Street, Victoria, BC
South Building
Elevations



- 1 Fibre Cement Lap Siding - White
- 2 Fibre Cement Lap Siding - Slate Gray
- 3 Fibre Cement Shingles - Iron Gray
- 4 Fibre Cement Panels - White
- 5 Fibre Cement Panels - Slate Gray
- 6 Fibreglass OH Door - White
- 7 Fibre Cement Lap Siding - Sage
- 8 Low E Vinyl Window - Black Trim
- 9 Pre-finished Fibreglass Door - Colour Varies
- 10 Exterior Fibreglass Door Panel Painted Black
- 11 Asphalt Shingles - Black
- 12 Prefinished Fibre Cement Trim - White
- 13 Pre-finished Aluminum - Black
- 14 Rain Weater Leader / Conductor Head - Galvanized
- 15 Fibre Cement Lap Siding - Evening Blue
- 16 Frosted glass Entry Light

23/10/30 ISSUED FOR DP AMENDMENTS
23/09/01 ISSUED FOR DP AMENDMENTS
23/07/27 ISSUED FOR DP AMENDMENTS
23/04/20 ISSUED FOR DP AMENDMENTS
22/10/04 ISSUED FOR DP AMENDMENTS
22/10/24 ISSUED FOR ADP
22/07/18 ISSUED FOR REZONING

Plot Date 23/09/01 Drawing File
Drawn By ADM/MVR Checked By ADM
Scale 1 : 100 Project Number
NOTE: All dimensions are shown in millimeters.


**FERNWOOD
TOWNHOMES**
2540 & 2542 Shelbourne
Street, Victoria, BC
**North Building
Elevations**



dHKa
A302
dHK Architects
Victoria
977 Fort Street V8V 3K3 T 1-250-658-3367
Nanaimo
102-5190 Dublin Way V9T 0H2 T 1-250-585-5810
COPYRIGHT RESERVED. THESE PLANS AND DESIGNS ARE AND AT ALL TIMES REMAIN
THE PROPERTY OF dHK ARCHITECTS TO BE USED FOR THE PROJECT SHOWN AND
MAY NOT BE REPRODUCED WITHOUT WRITTEN CONSENT




1 North Building - South Elevation
A302 SCALE: 1 : 100

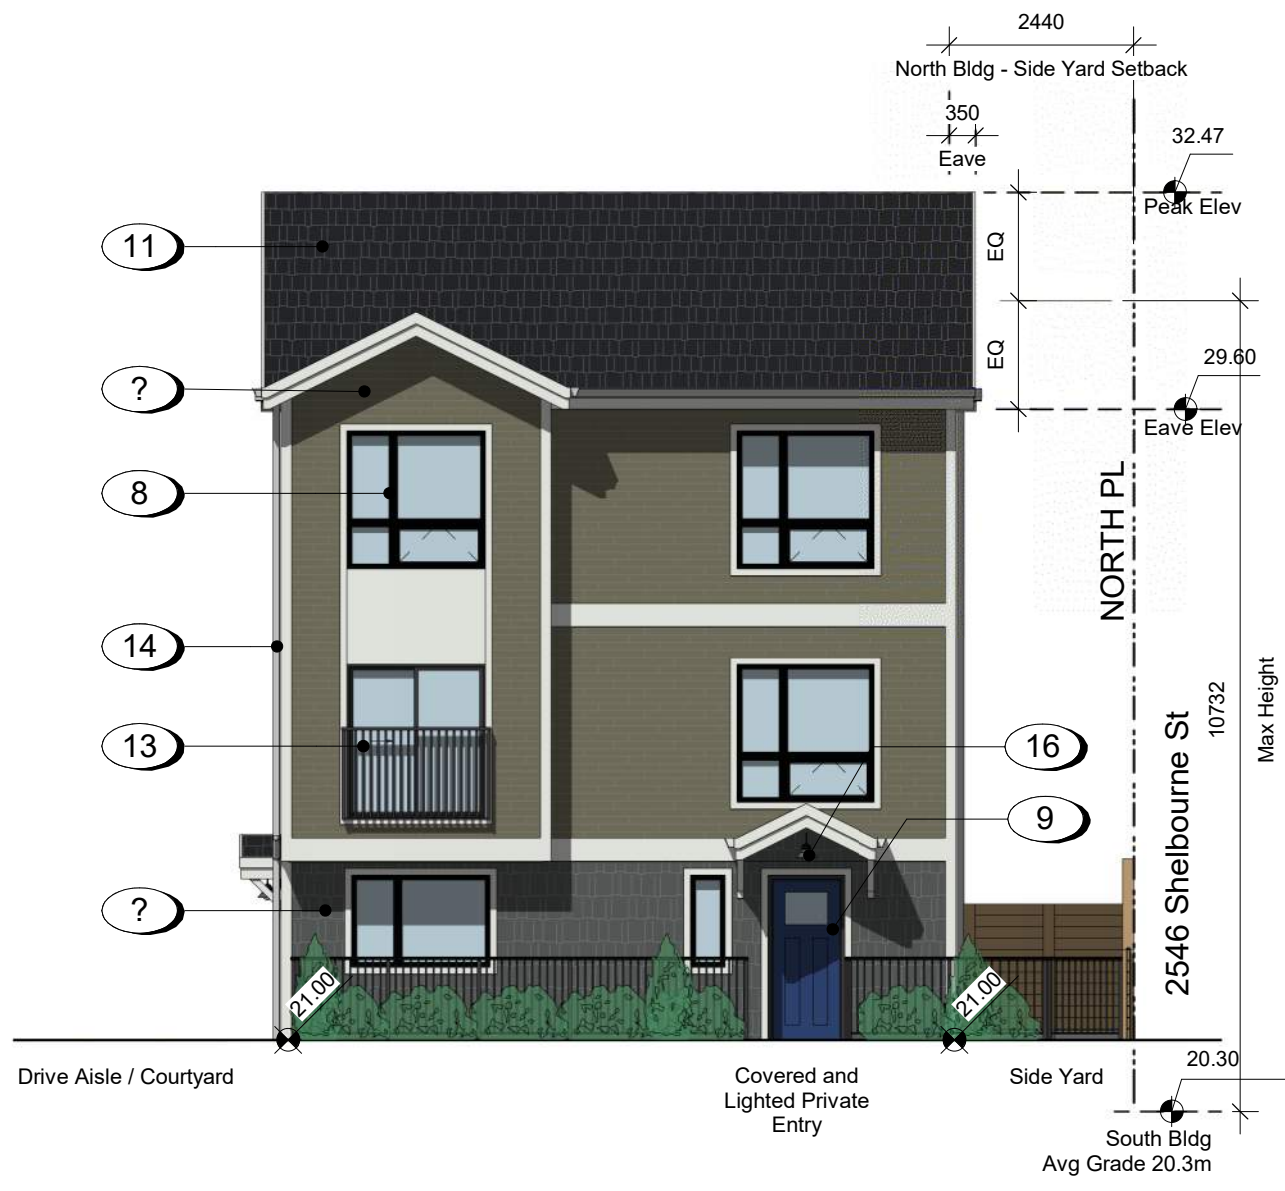

2 North Building - East Elevation
A302 SCALE: 1 : 100



3 North Building - North Elevation
A302 SCALE: 1 : 100

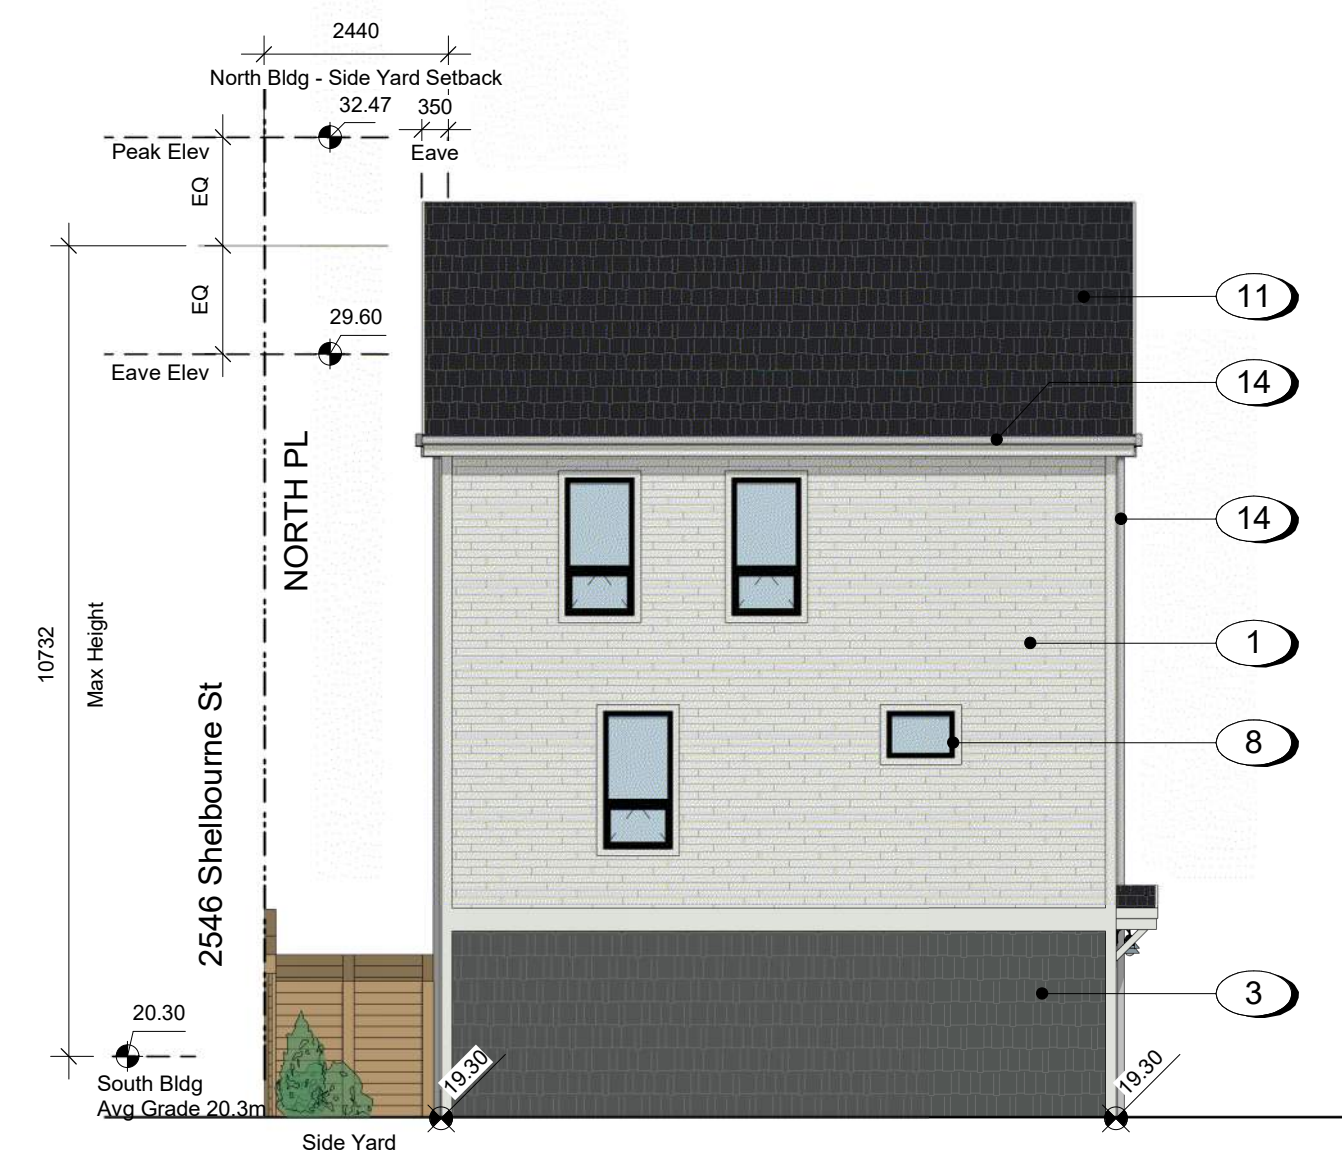

4 West Elevation
A302 SCALE: 1 : 100



1 East Elevation on Shelbourne Street
A303 SCALE: 1 : 125

23/04/20 ISSUED FOR DP AMENDMENTS
22/10/04 ISSUED FOR DP AMENDMENTS
22/10/24 ISSUED FOR ADP
22/07/18 ISSUED FOR REZONING

Plot Date	23/09/01	Drawing File	
Drawn By	Author	Checked By	Checker
Scale	1 : 125	Project Number	

NOTE: All dimensions are shown in millimeters.

**FERNWOOD
TOWNHOMES**
2540 & 2542 Shelbourne
Street, Victoria, BC
Street Elevation


dHka




A303

dHKarchitects
Victoria
977 Fort Street V8V 3K3 T 1-250-658-3367
Nanaimo
102-5190 Dublin Way V9T 0H2 T 1-250-585-5810

COPYRIGHT RESERVED. THESE PLANS AND DESIGNS ARE AND AT ALL TIMES REMAIN THE PROPERTY OF dHKARCHITECTS TO BE USED FOR THE PROJECT SHOWN AND MAY NOT BE REPRODUCED WITHOUT WRITTEN CONSENT

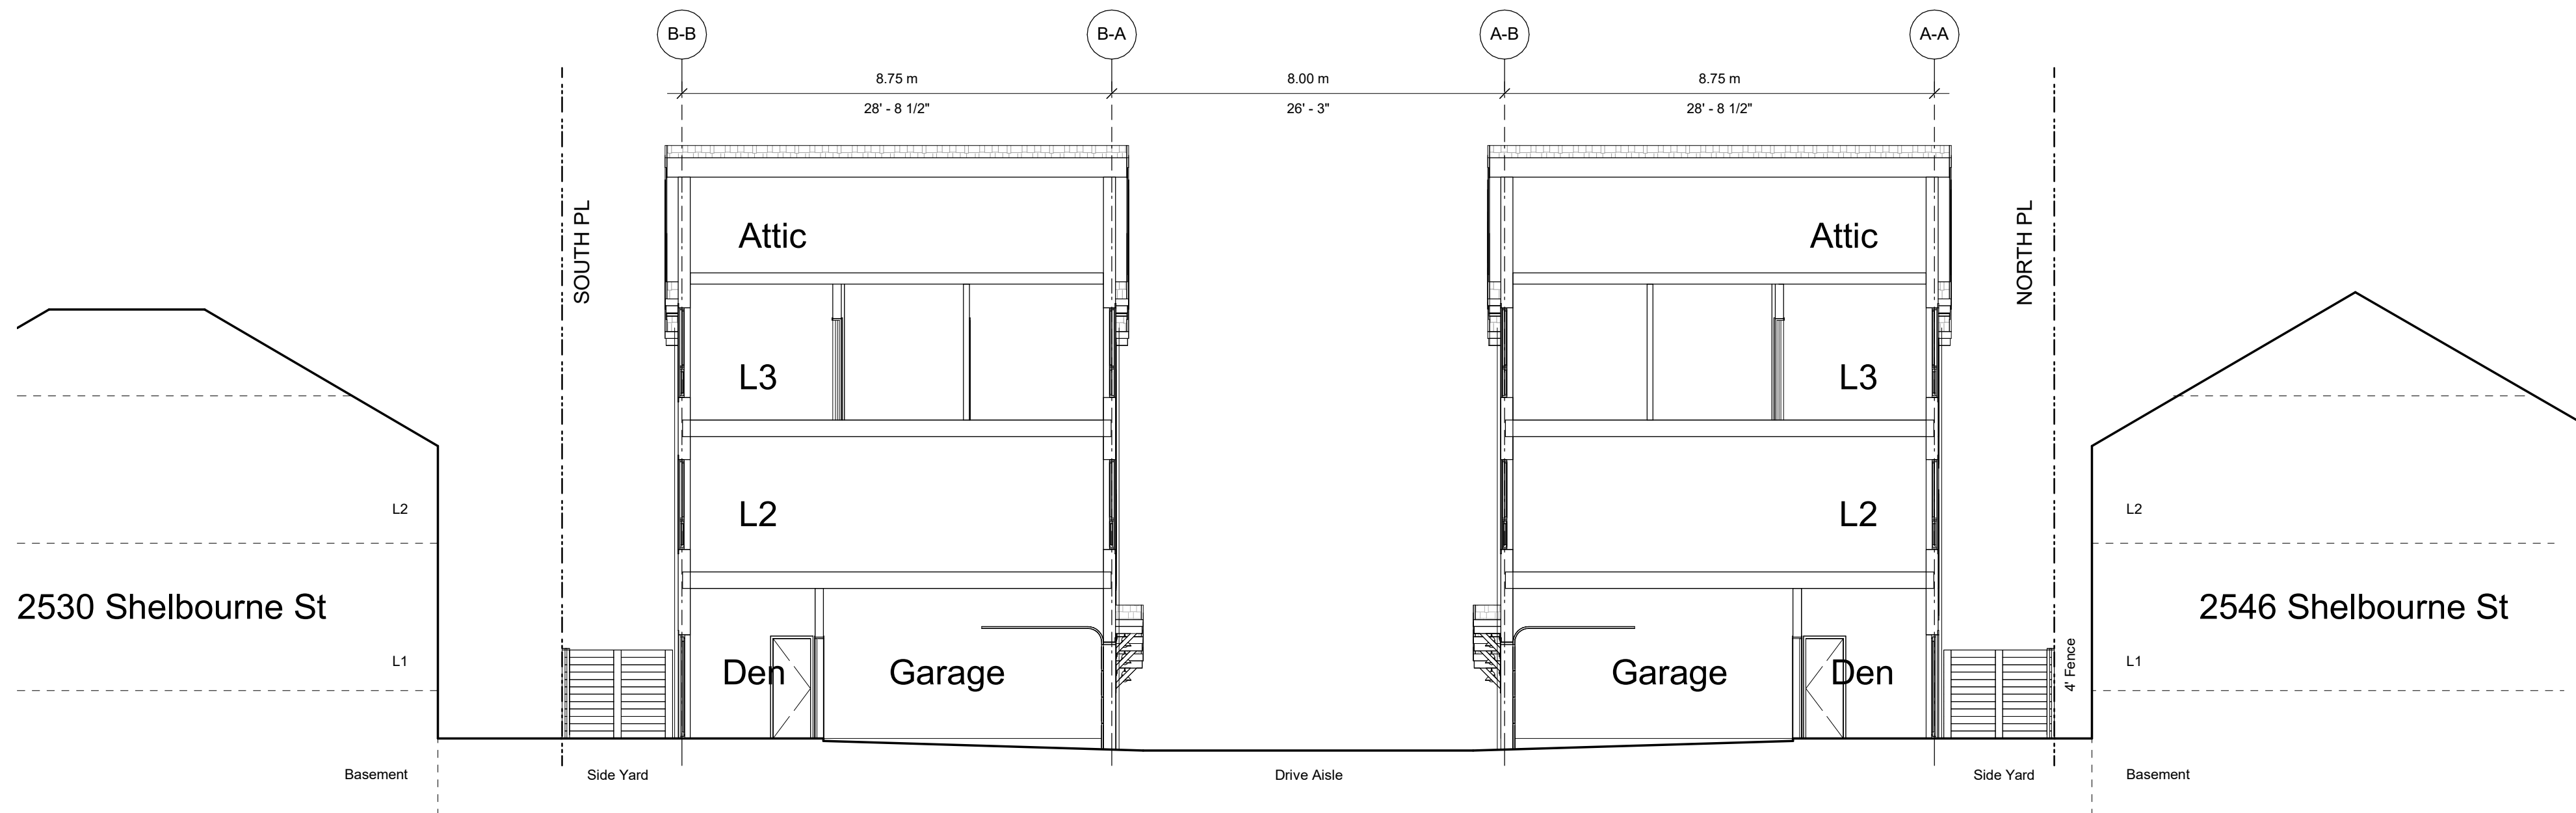

1 South to North Site Section
A401 / SCALE: 1 : 100

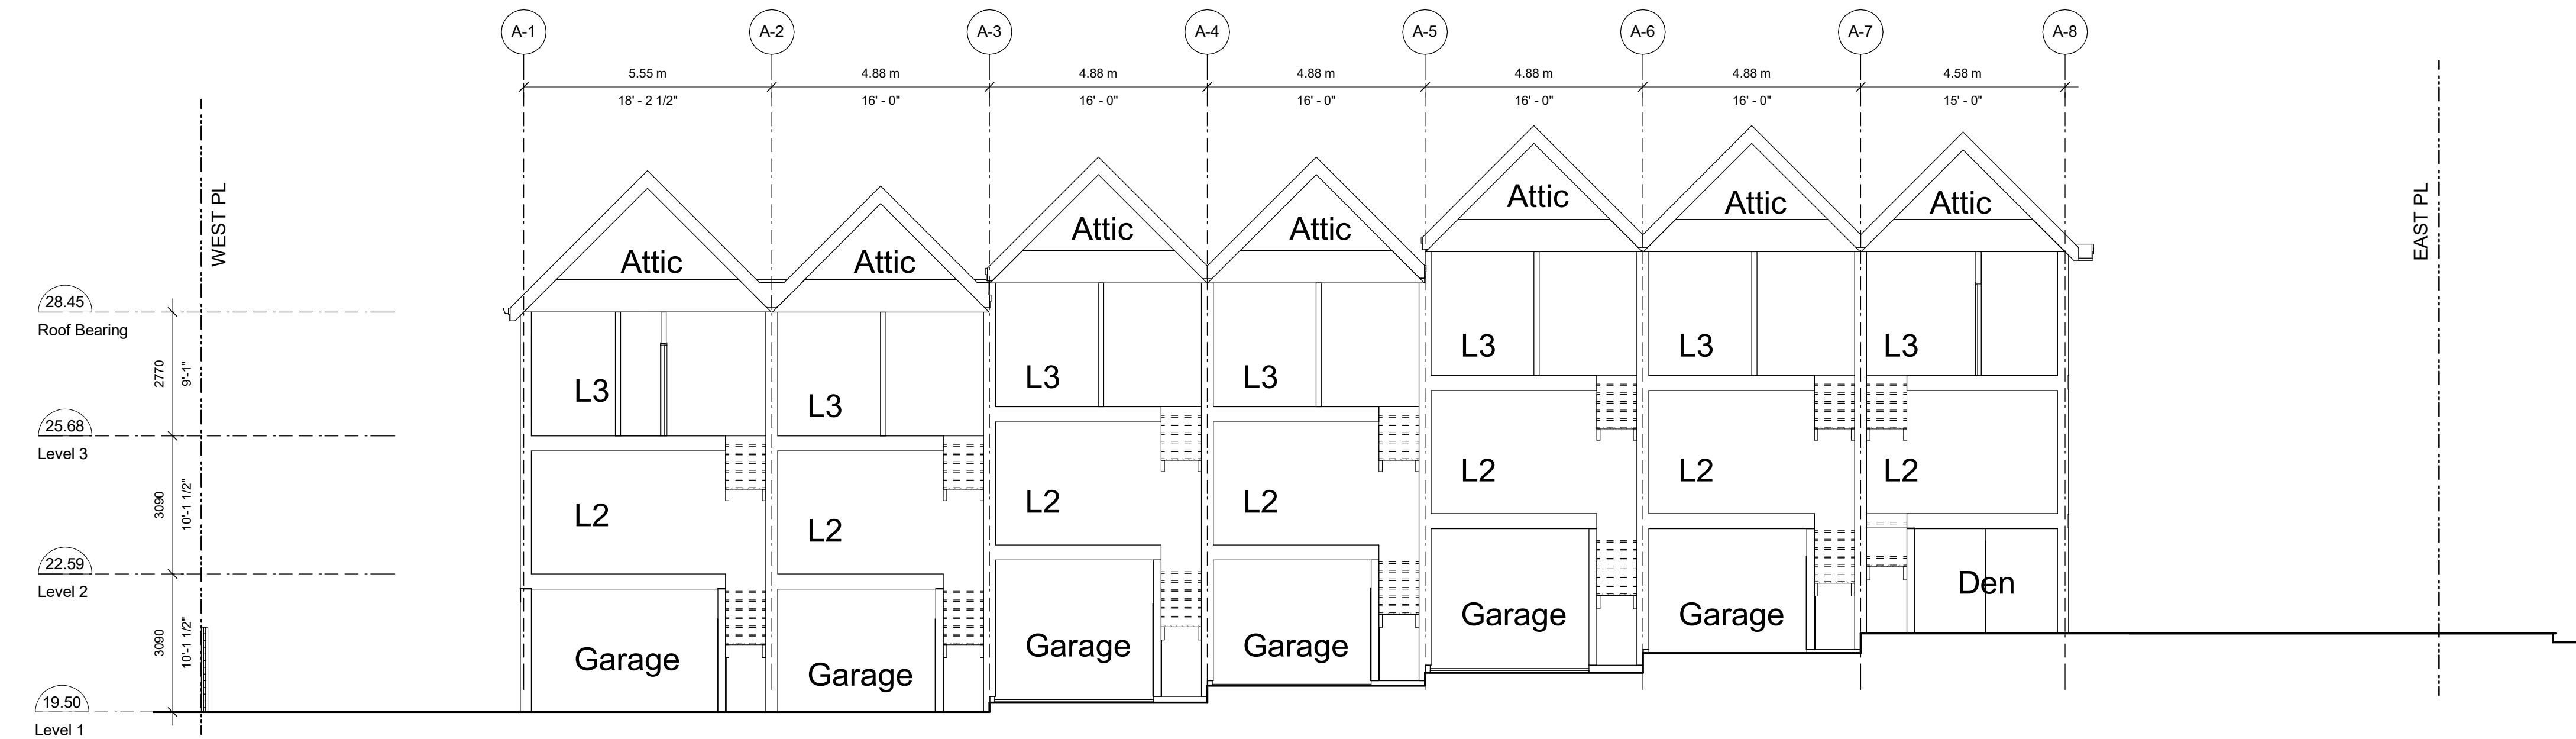

3 West to East Site Section Through Drive Aisle
A401 / SCALE: 1 : 100

23/04/20 ISSUED FOR DP AMENDMENTS
22/10/04 ISSUED FOR DP AMENDMENTS
22/10/24 ISSUED FOR ADP
22/07/18 ISSUED FOR REZONING

Plot Date 23/09/01 Drawing File
Drawn By ADMMVR Checked By ADM
Scale 1 : 100 Project Number

NOTE: All dimensions are shown in millimeters.



**FERNWOOD
TOWNHOMES**
2540 & 2542 Shelbourne
Street, Victoria, BC
Sections

dHka





A401
dHKarchitects
Victoria
977 Fort Street V8V 3K3 T 1-250-658-3367
Nanaimo
102-5190 Dublin Way V9T 0H2 T 1-250-585-5810



COPYRIGHT RESERVED. THESE PLANS AND DESIGNS ARE AND AT ALL TIMES REMAIN THE PROPERTY OF dHKA ARCHITECTS TO BE USED FOR THE PROJECT SHOWN AND MAY NOT BE REPRODUCED WITHOUT WRITTEN CONSENT

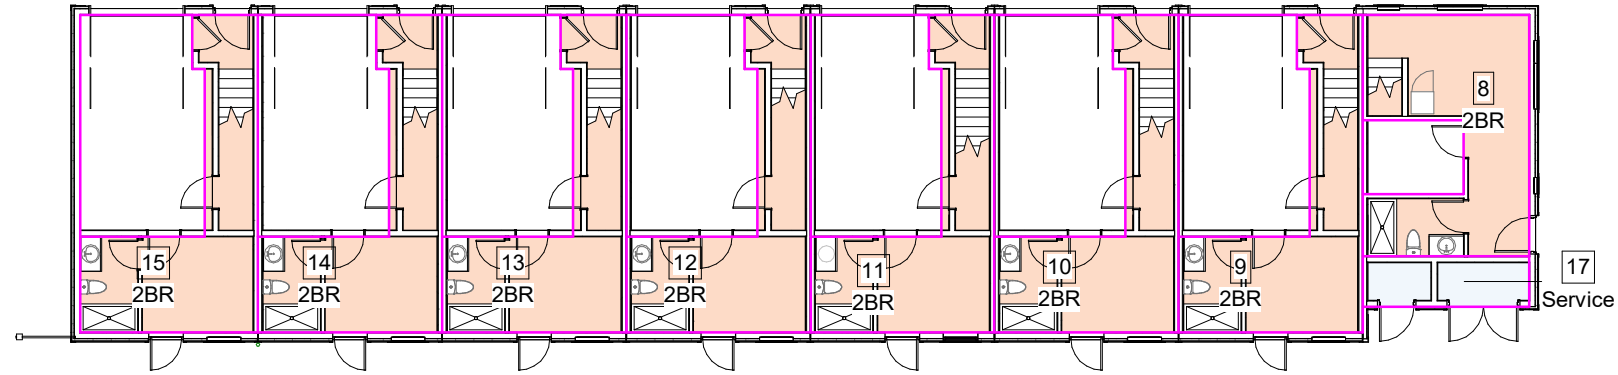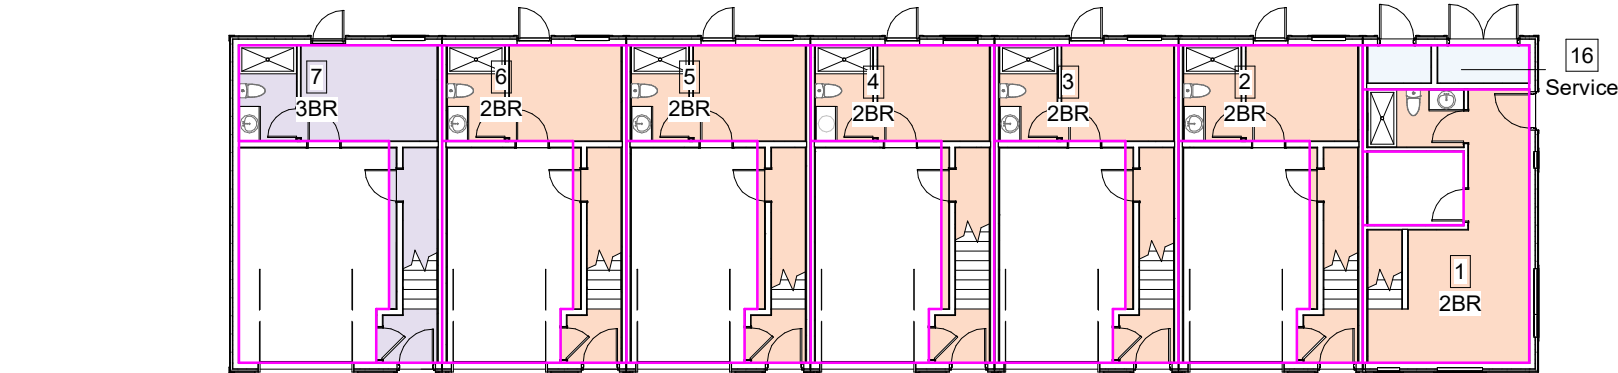

1 Level 1 Unit FARs
A900 SCALE: 1 : 200

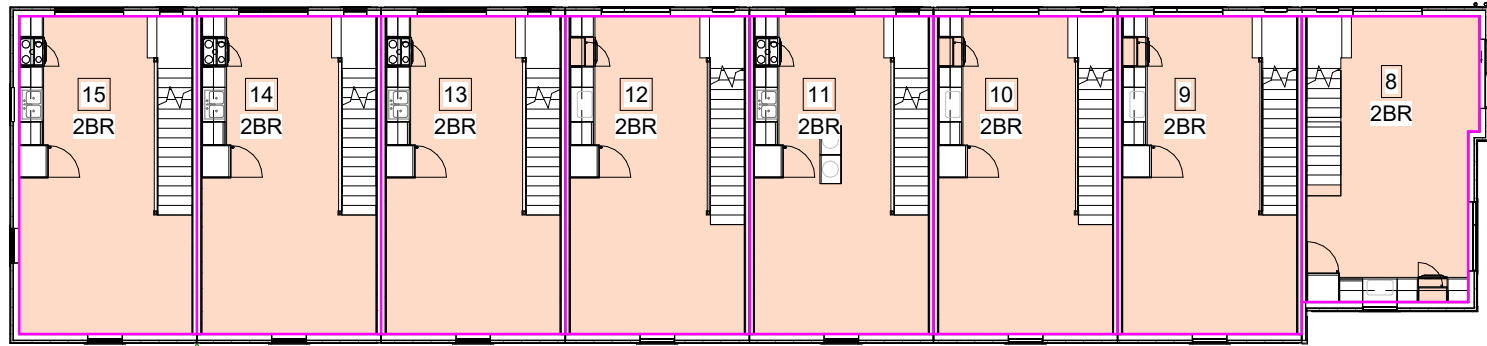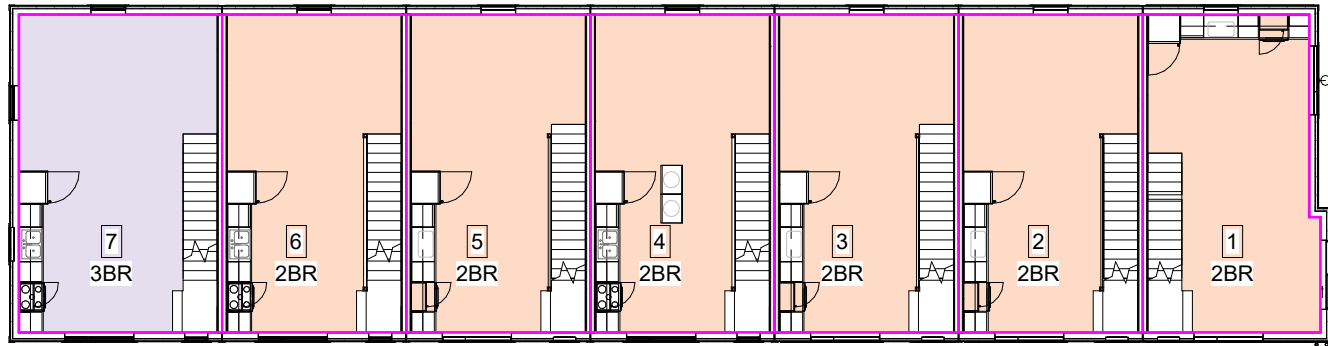

2 Level 2 Unit FARs
A900 SCALE: 1 : 200

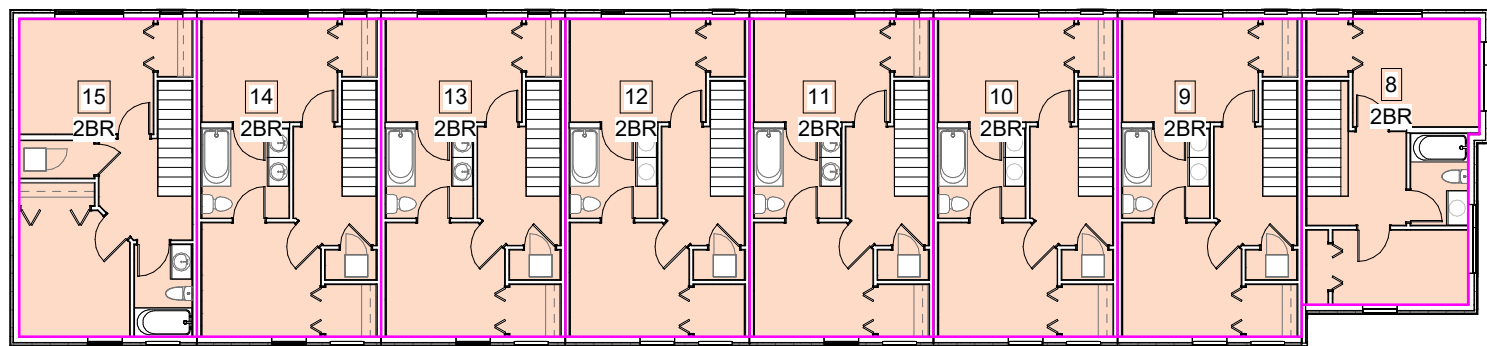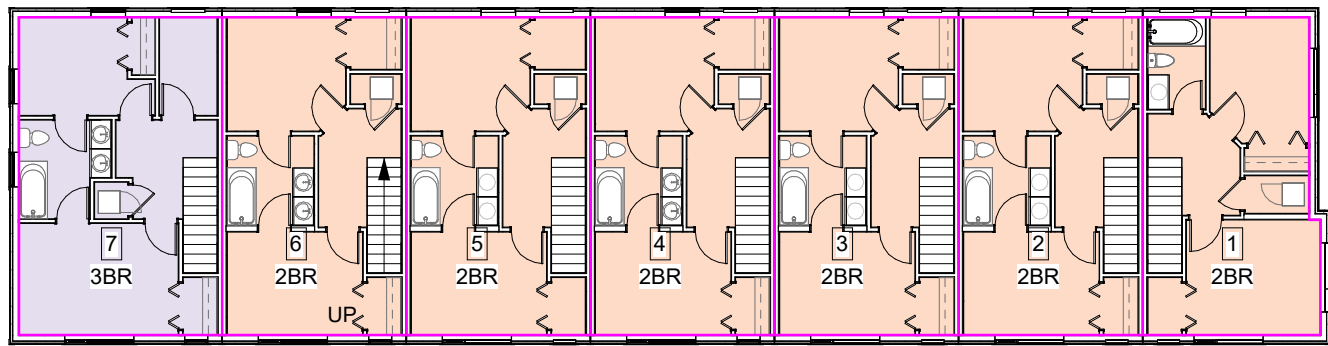

3 Level 3 Unit FARs
A900 SCALE: 1 : 200

Level Areas (FAR) - North Building	
Area	
Level 1	159.89 m²
Level 2	288.29 m²
Level 3	288.29 m²
	736.46 m²

Unit Areas (FAR) - North Building	
Level	Area
Service (North Building)	
Level 1	5.16 m²
	5.16 m²
Unit 1 (North Building)	
Level 1	26.66 m²
Level 2	37.94 m²
Level 3	37.94 m²
	102.53 m²

Unit 2 (North Building)	
Level 1	21.16 m²
Level 2	41.05 m²
Level 3	41.05 m²
	103.26 m²
Unit 3 (North Building)	
Level 1	21.13 m²
Level 2	41.05 m²
Level 3	41.05 m²
	103.23 m²

Unit 4 (North Building)	
Level 1	21.05 m²
Level 2	40.88 m²
Level 3	40.88 m²
	102.81 m²
Unit 5 (North Building)	
Level 1	21.19 m²
Level 2	41.05 m²
Level 3	41.05 m²
	103.29 m²

Unit 6 (North Building)	
Level 1	21.16 m²
Level 2	41.05 m²
Level 3	41.05 m²
	103.26 m²
Unit 7 (North Building)	
Level 1	22.40 m²
Level 2	45.26 m²
Level 3	45.26 m²
	112.93 m²
	736.46 m²

Level Areas (FAR) - South Building	
Area	
Level 1	176.29 m²
Level 2	319.88 m²
Level 3	319.88 m²
	816.04 m²

Unit Areas (FAR) - South Building	
Level	Area
Service (South Building)	
Level 1	5.90 m²
	5.90 m²
Unit 8 (South Building)	
Level 1	22.92 m²
Level 2	34.20 m²
Level 3	34.20 m²
	91.31 m²

Unit 9 (South Building)	
Level 1	21.16 m²
Level 2	41.05 m²
Level 3	41.05 m²
	103.26 m²
Unit 10 (South Building)	
Level 1	21.13 m²
Level 2	41.05 m²
Level 3	41.05 m²
	103.23 m²

Unit 11 (South Building)	
Level 1	21.05 m²
Level 2	40.88 m²
Level 3	40.88 m²
	102.81 m²
Unit 12 (South Building)	
Level 1	21.19 m²
Level 2	41.05 m²
Level 3	41.05 m²
	103.29 m²

Unit 13 (South Building)	
Level 1	21.16 m²
Level 2	41.05 m²
Level 3	41.05 m²
	103.26 m²
Unit 14 (South Building)	
Level 1	21.11 m²
Level 2	41.01 m²
Level 3	41.01 m²
	103.13 m²

Unit 15 (South Building)	
Level 1	20.69 m²
Level 2	39.59 m²
Level 3	39.59 m²
	99.86 m²
	816.04 m²

23/09/01 ISSUED FOR DP AMENDMENTS
23/07/27 ISSUED FOR DP AMENDMENTS
23/04/20 ISSUED FOR DP AMENDMENTS
22/10/04 ISSUED FOR DP AMENDMENTS

Plot Date 23/09/01 Drawing File
Drawn By Author Checked By Checker
Scale 1 : 200 Project Number
NOTE: All dimensions are shown in millimeters.

FERNWOOD
TOWNHOMES
2540 & 2542 Shelbourne
Street, Victoria, BC
Area Plans

dHKa

A900

dHKarchitects
Victoria
977 Fort Street
Nanaimo
102-5190 Dublin Way

V9T 0H2

T 1-250-585-5810

977 Fort Street
Nanaimo
102-5190 Dublin Way

V9T 0H2

T 1-250-585-5810

2023-11-07

2023-11-07

REGISTERED ARCHITECT
BRITISH COLUMBIA

2023-11-07

COPYRIGHT RESERVED. THESE PLANS AND DESIGNS ARE AND AT ALL TIMES REMAIN
THE PROPERTY OF dHKARCHITECTS TO BE USED FOR THE PROJECT SHOWN AND
MAY NOT BE REPRODUCED WITHOUT WRITTEN CONSENT

AREA CALCULATIONS

SITE AREA: 1,526 m² (16,426 s.f.)


TOTAL PROPOSED: 1,552.5 m² (16,711 s.f.)

FLOOR SPACE RATIO: 1.02 : 1 FSR

SITE COVERAGE 640 m² = 42%

OPEN SITE SPACE 504 m² = 33%

File: \\Projects\6020-001 Shelbourne Street Townhouse - Civil\04C Drawings\6020-001 Civil.dwg Plot Time: Sep. 5, 23 1:21 PM User: Sarah Campden

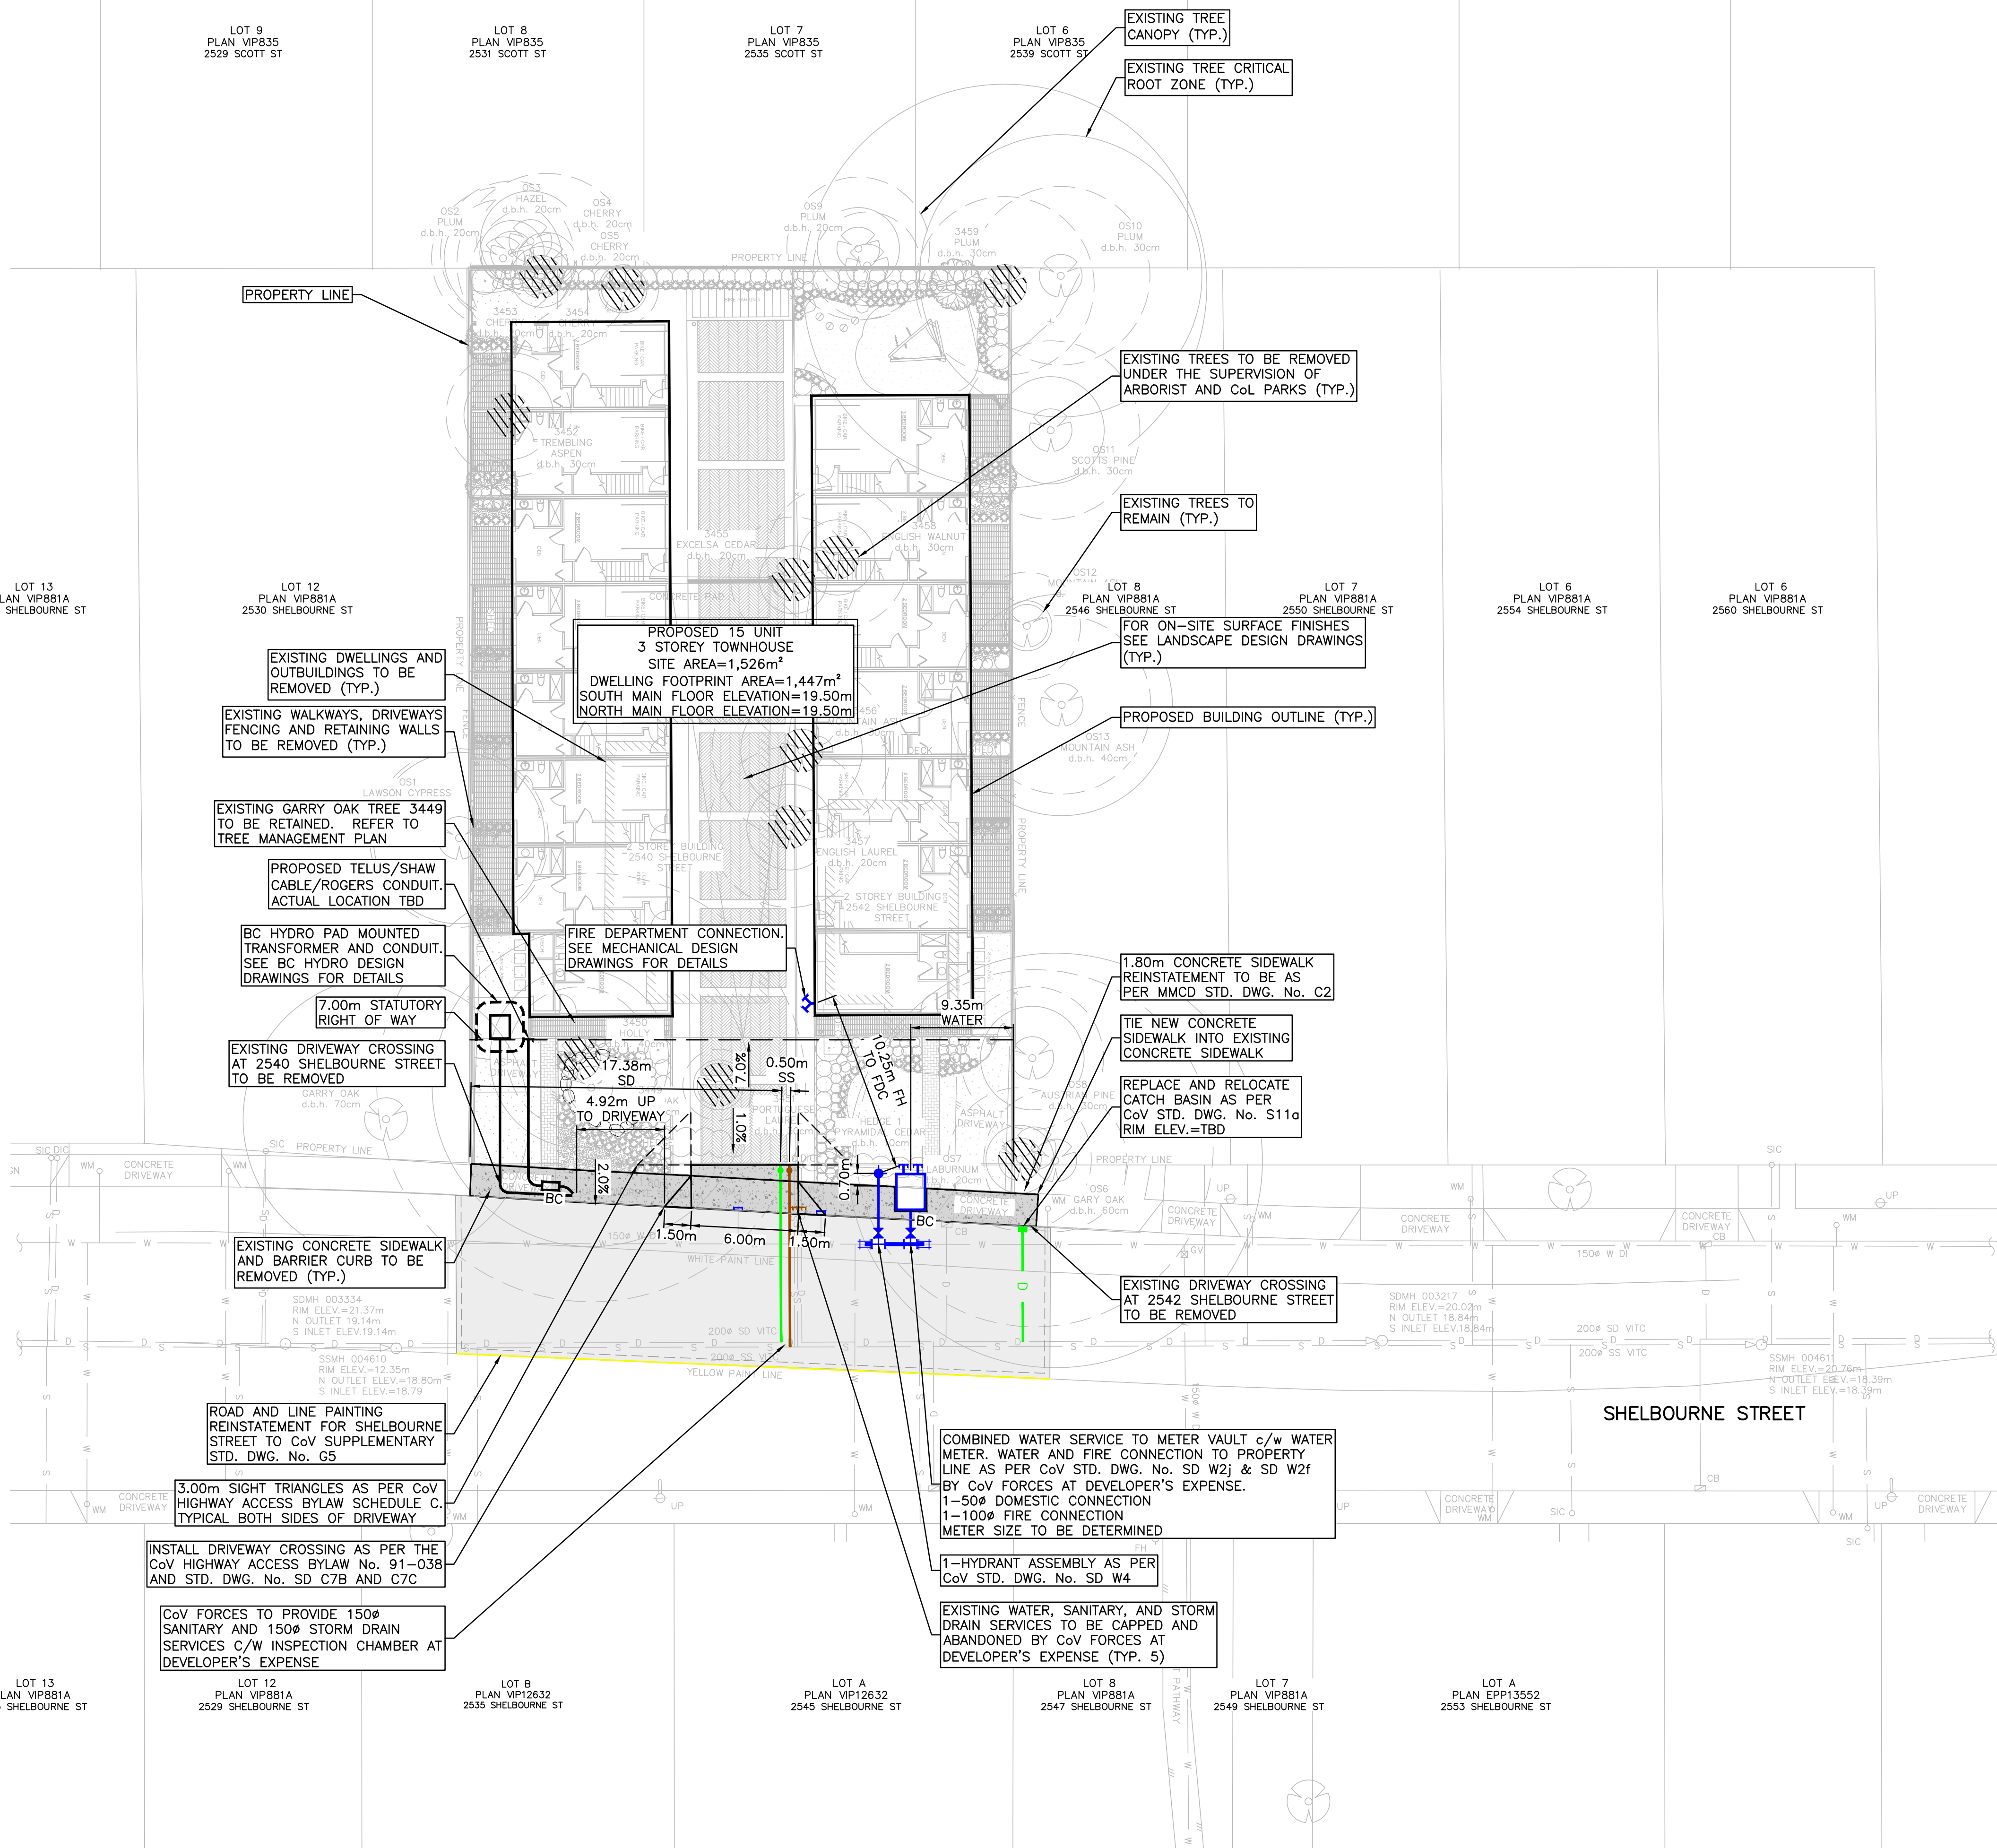

NOTES:

- FOR GENERAL NOTES SEE SHEET C100 (TO FOLLOW).
- ALL EXISTING SANITARY, DRAIN AND WATER LOCATIONS TO BE CONFIRMED IN THE FIELD PRIOR TO CONSTRUCTION.
- FOR SHALLOW UTILITIES DESIGN, SEE SHEET C400 AND INDIVIDUAL UTILITY DESIGN DRAWINGS (TO FOLLOW). DESIGN TO BE DETERMINED BY THIRD PARTY UTILITIES AT A LATER DATE.
- CONTRACTOR TO CONFIRM THAT SANITARY AND STORM DRAIN SERVICES HAVE BEEN CAPPED ON-SITE AND INSPECTED BY CoV FORCES.

ISSUES		
No.	DATE	ISSUED FOR
1	2022.11.04	REVIEW
2	2023.02.01	DEVELOPMENT PERMIT
3	2023.04.26	DEVELOPMENT PERMIT-2
4	2023.07.28	DEVELOPMENT PERMIT-3
5	2023.09.05	DEVELOPMENT PERMIT-4

CLIENT

ISSUED FOR
DEVELOPMENT PERMIT

SHELBOURNE STREET TOWNHOUSE
2540 & 2542 SHELBOURNE STREET
FRAME PROPERTIES

CITY OF VICTORIA

UNDERGROUND SERVICE INFORMATION			
INFORMATION IS AT PROPERTY LINE	STORM DRAIN		SANITARY SEWER
EXISTING DEPTH (m)			
PROPOSED DEPTH (m)			
PROPOSED INVERT ELEVATION (m)			
MAXIMUM DEPTH REQUESTED	YES	NO	YES NO

WORKS AND SERVICES CHECKLIST			
PLAN CHECKER		AUTHORIZED REPRESENTATIVE	
UTILITY	HYDRO ELECTRICAL COMPANY	NAME	DATE
	TELEPHONE COMPANY		
	GAS COMPANY		
	CABLE COMPANY		
MUNICIPAL	UNDERGROUND SERVICES		
	TRAFFIC		
	HIGHWAYS		

HEROLD ENGINEERING
Unit 600-1112 Fort St, Victoria, BC V8V 3K8
Tel: 250-590-4875 Fax: 250-590-4392
Email: mail@heroldengineering.com

©Copyright reserved. This drawing remains the exclusive property of Herold Engineering Limited and may not be reused or reproduced without written consent of Herold Engineering Limited.


PRELIMINARY CIVIL SITE SERVICING PLAN	
DESIGNED TL	ENGINEER'S SEAL
DESIGN REVIEW AH	
DRAFTED SAC	
DRAFTING REVIEW	
PROJECT No. 6020-001	CLIENT DRAWING No.
SCALE H: AS NOTED V: AS NOTED	PERMIT No. REZ00808/DPV00216
HEL DRAWING No. C200	REVISION 1 OF 1 5



Nature-themed play



KOMPAN -Robinia Natural Playground climbing structure NRO852

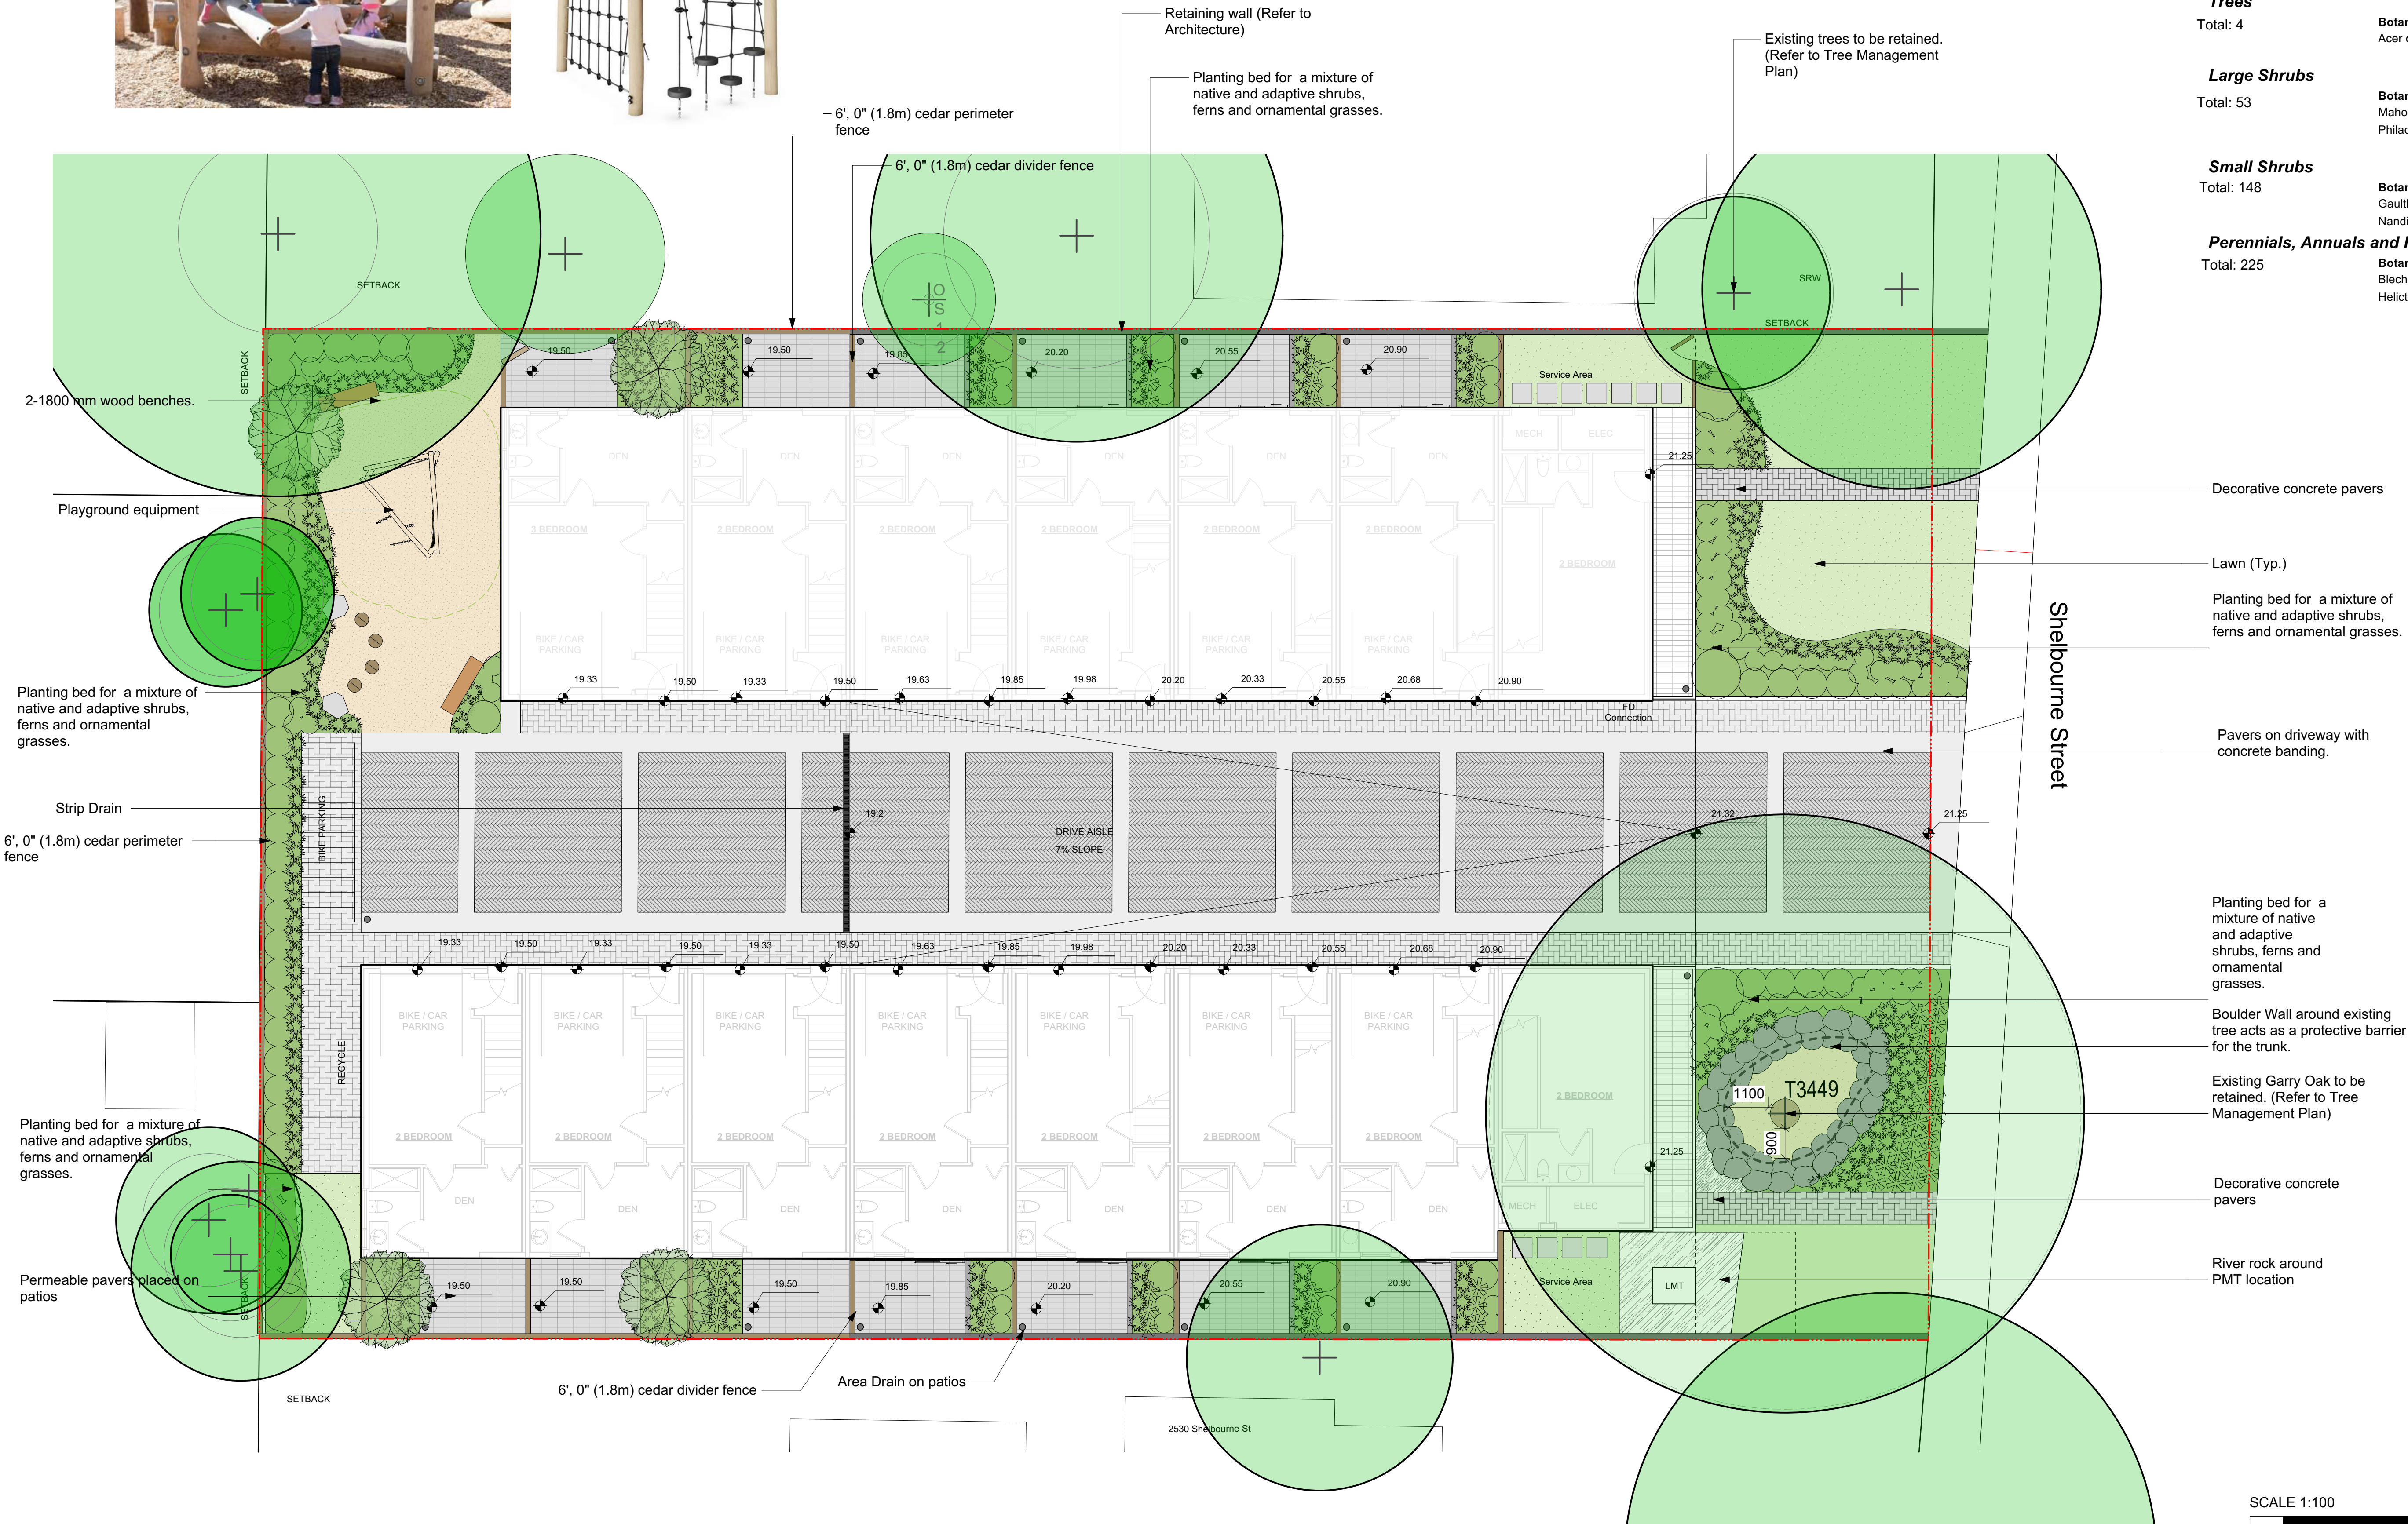

Recommended Nursery Stock

Trees

Total: 4

Botanical Name
Acer circinatum

Common Name
Vine Maple

Size
2M Ht.

Large Shrubs

Total: 53

Botanical Name
Mahonia aquifolium
Philadelphus 'Belle Etoile'

Common Name
Tall Oregon Grape
Belle Etoile Mock Orange

Size
5 pot
#7 pot

Small Shrubs

Total: 148

Botanical Name
Gaultheria shallon
Nandina domestica 'Fire Power'

Common Name
Salal
Fire Power Heavenly Bamboo

Size
1 pot
#1 pot

Perennials, Annuals and Ferns

Total: 225

Botanical Name
Blechnum spicant
Helictotrichon sempervirens


Common Name
Deer Fern
Blue Oat Grass

Size
#1 pot
1 pot

LEGEND

- Lawn (Typ.)
- Planting Bed
- Permeable Pavers on Patios
- Decorative Concrete Pavers
- Concrete Pavers on Driveway (Herringbone Pattern)
- Safety Surfacing (Wood Chips)
- River Rock

SCALE 1:100

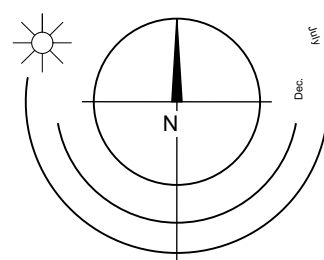


LADR LANDSCAPE ARCHITECTS

Project No: 2209 MAR-31-23

#3-864 Queens Ave. Victoria B.C. V8T 1M5
Phone: (250) 598-0105

Sept 05, 2023
July 28, 2023


Landscape Concept | 2540 Shelbourne

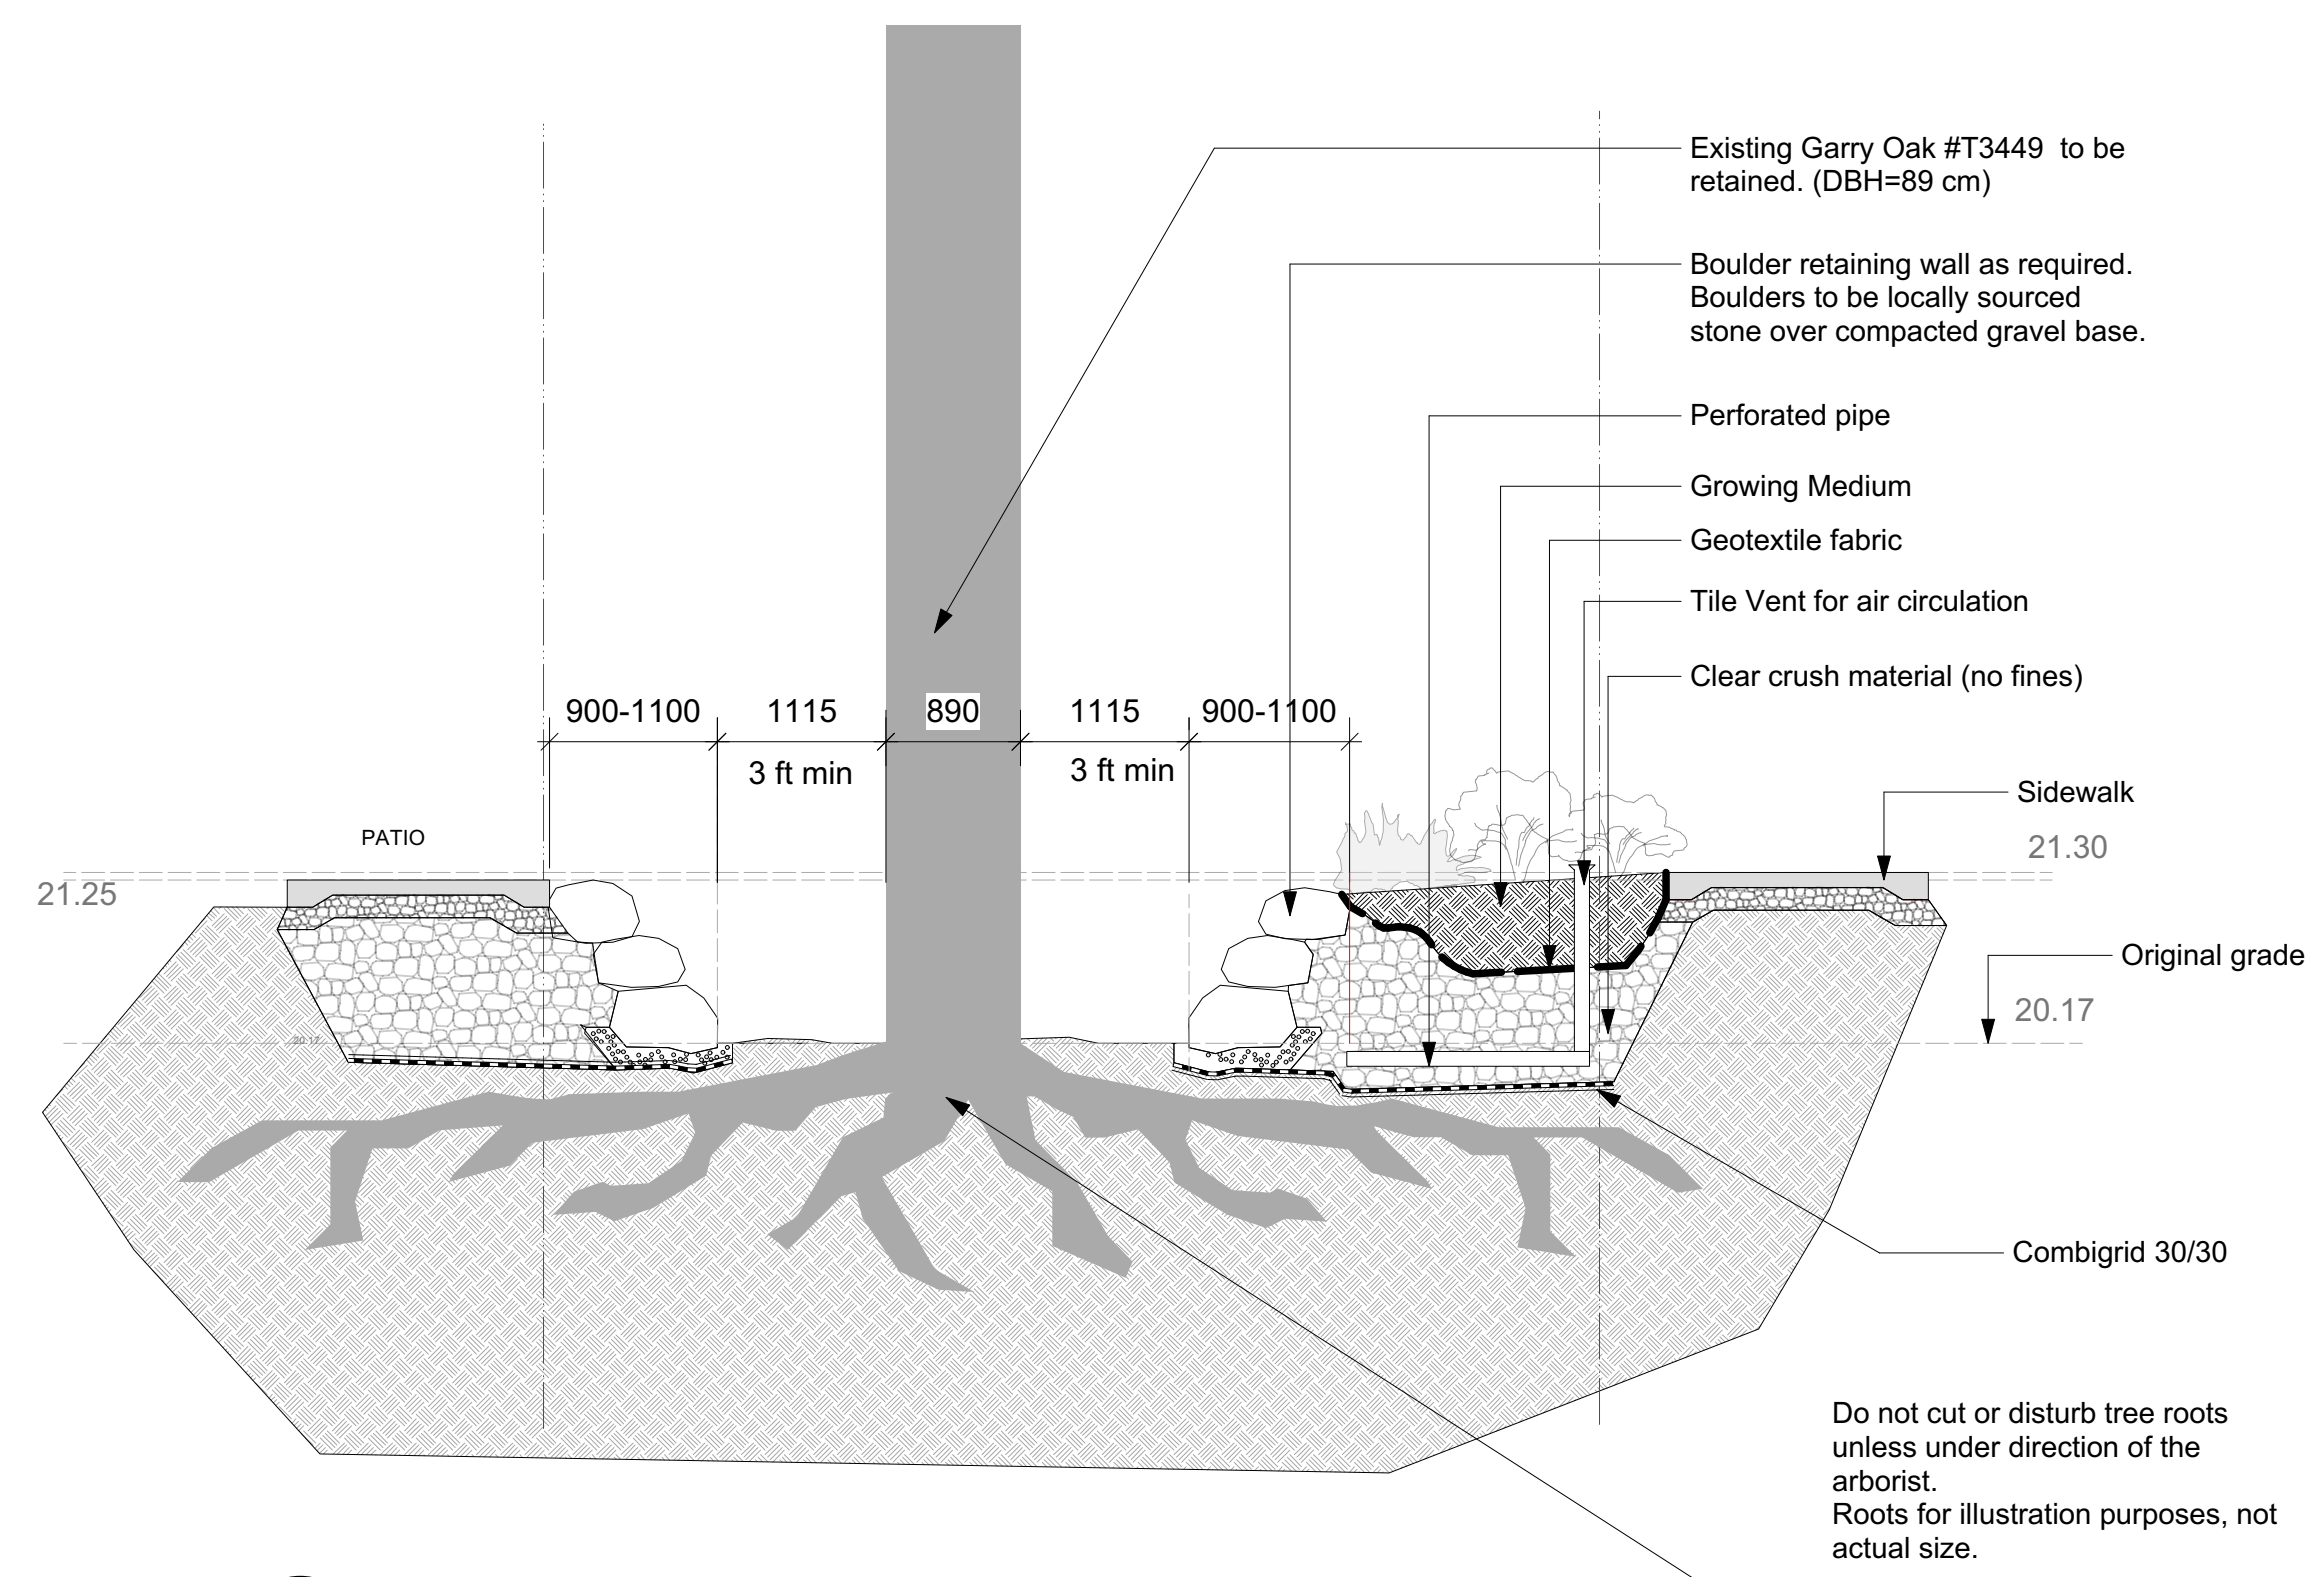

1 **Boulder Tree Well Detail**
Scale: 1:50

Landscape Concept | 2540 Shelbourne

SCALE 1:100
0 5 10

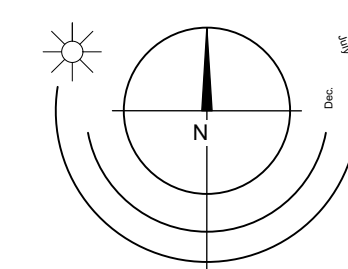


LADR LANDSCAPE ARCHITECTS

Project No: 2209 MAR-31-23

#3-864 Queens Ave. Victoria B.C. V8T 1M5
Phone: (250) 598-0105

Sept 05, 2023
July 28, 2023

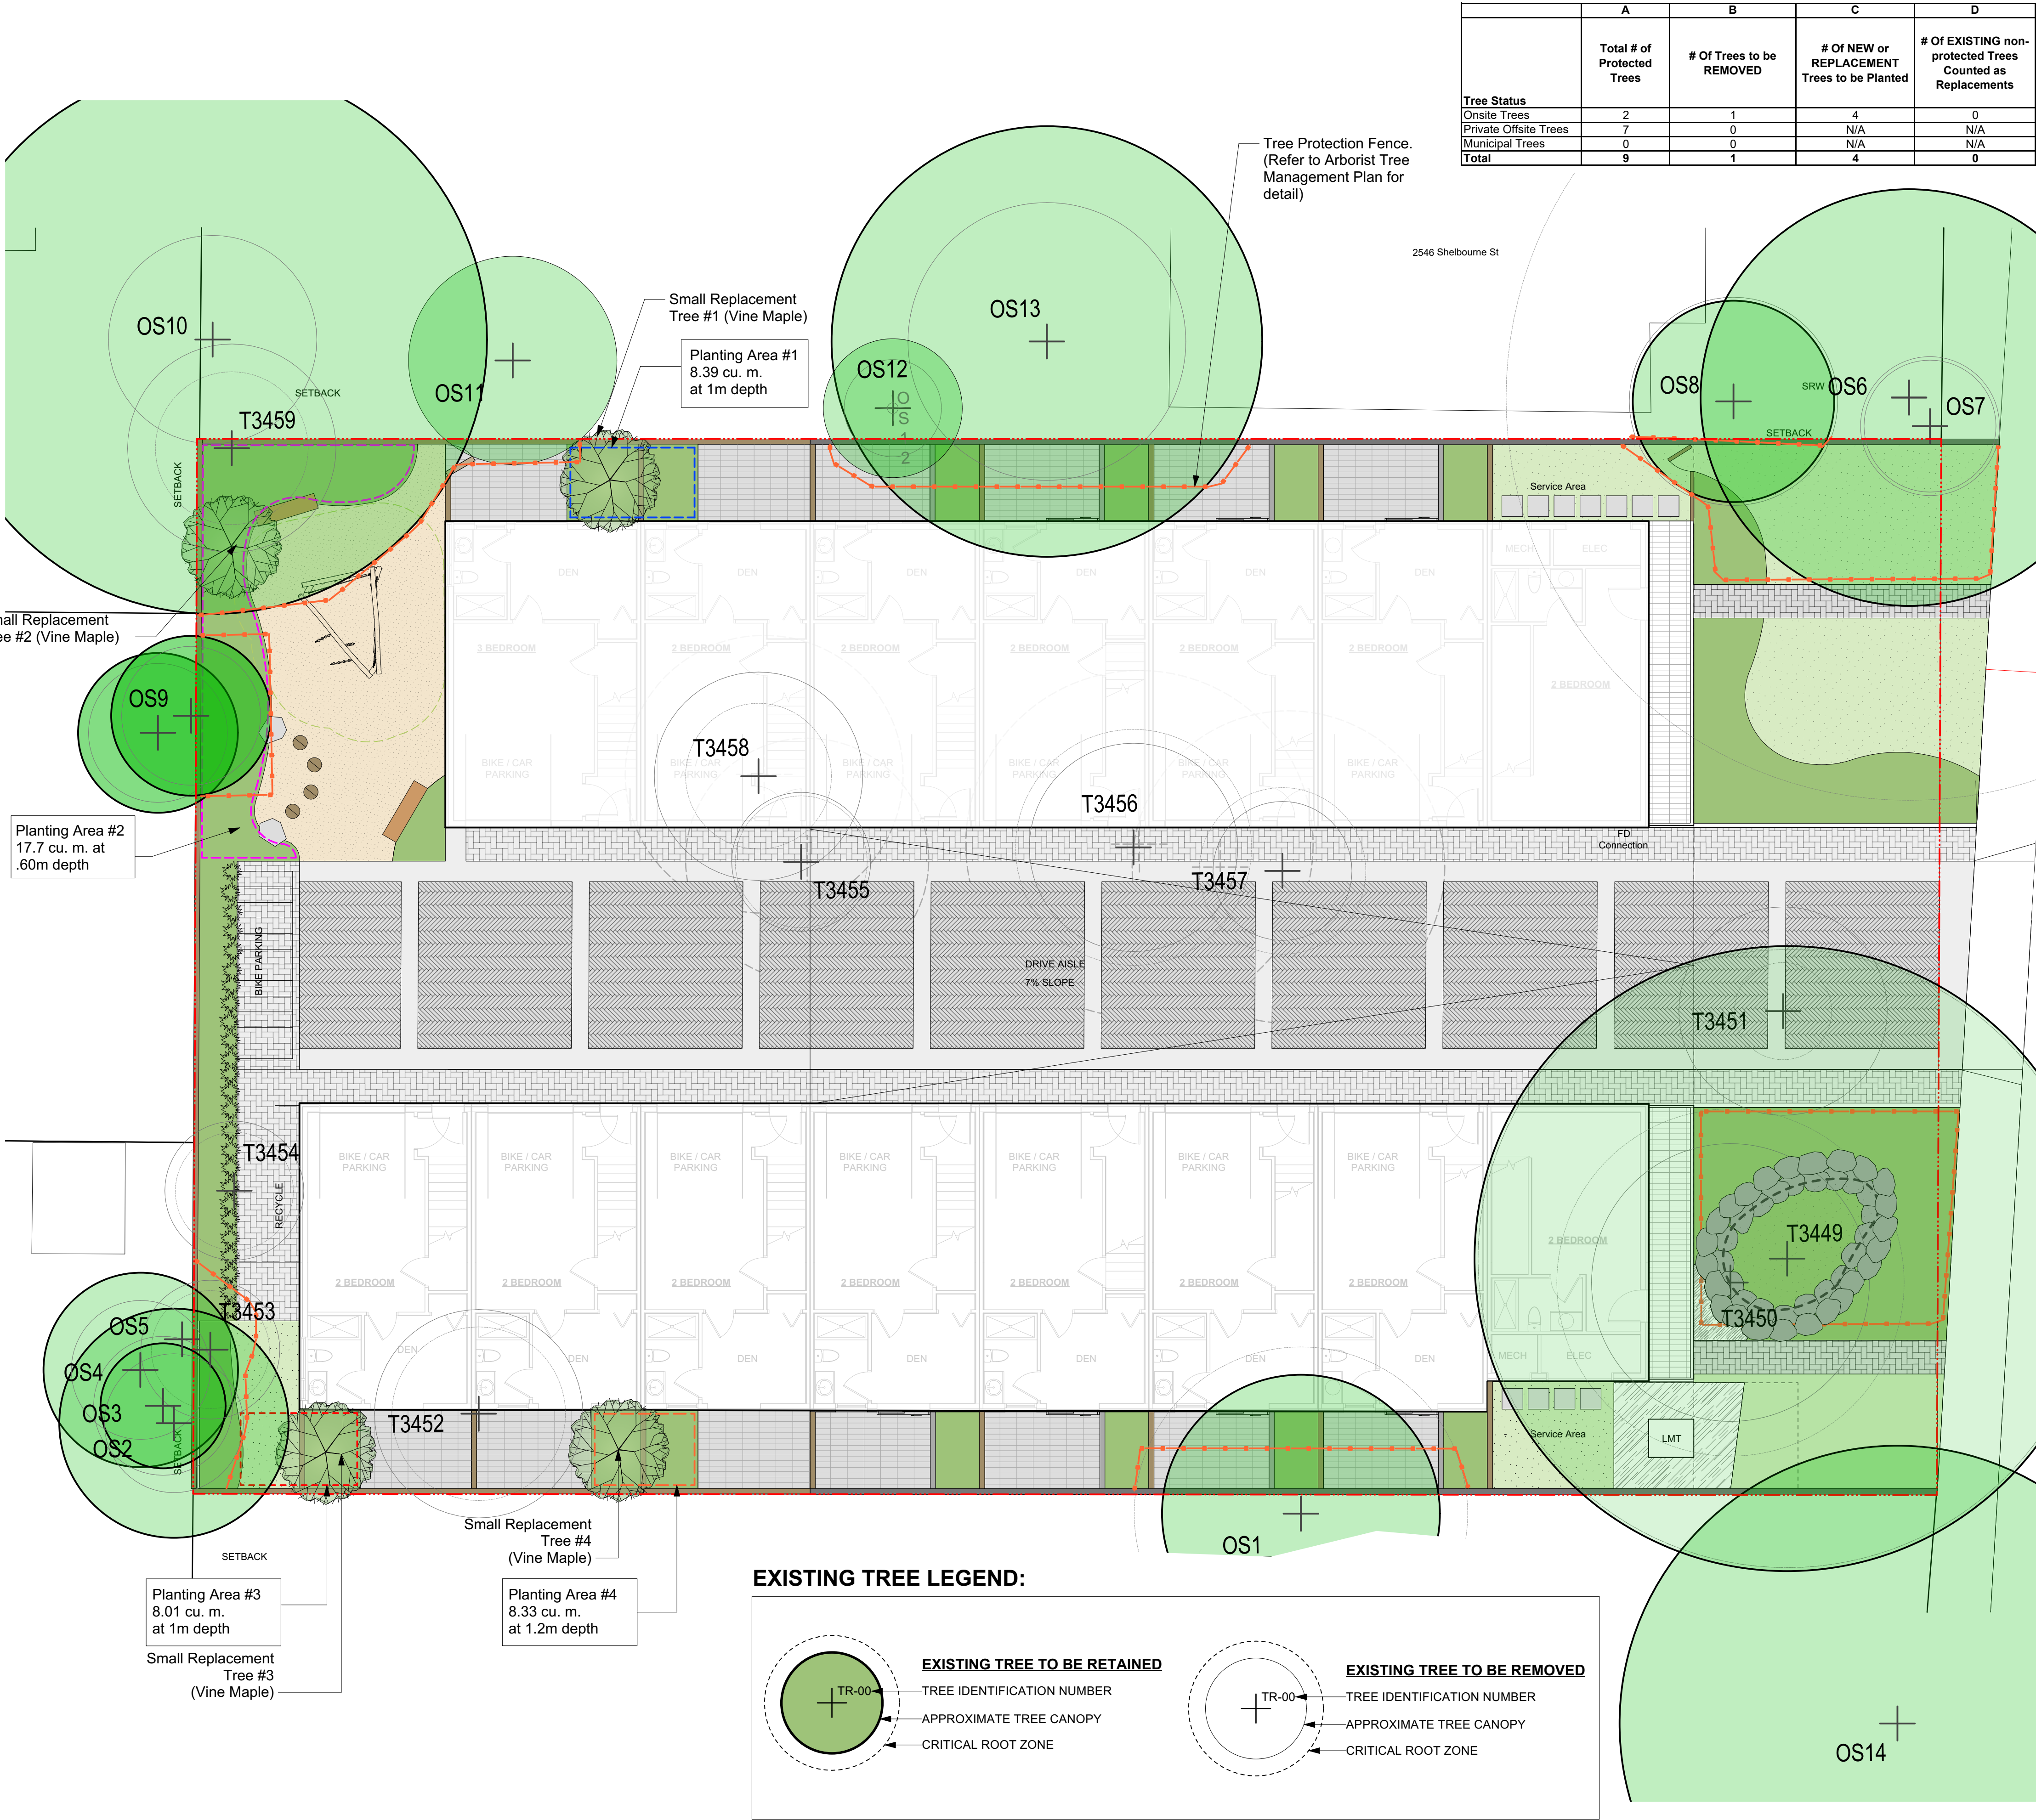

	A	B	C	D
	Total # of Protected Trees	# Of Trees to be REMOVED	# Of NEW or REPLACEMENT Trees to be Planted	# Of EXISTING non-protected Trees Counted as Replacements
Tree Status				
Onsite Trees	2	1	4	0
Private Offsite Trees	7	0	N/A	N/A
Municipal Trees	0	0	N/A	N/A
Total	9	1	4	0


Tag or ID	Name	dbh (cm)	Ht (m)	Critical root zone radius (m)	Drip line radius (m)	Condition Health	Structural	Relative tolerance	General field observations/remarks
3449	Garry oak	89	25	8.9	9	Good	Good	Good	Endweighted scaffold limb extends over Shelbourne Street, historic pruning wounds with associated decay, split limb on North side of the lower crown - at 10m above grade, existing overhead utilities cross through canopy, deadwood throughout the crown.
3450	Holly	23, 20, 24	15	5	4	Good	Fair/poor	Good	Suppressed by 3449 - asymmetric crown on East side due to shading, topped historically at 4m above grade - multiple regrowth leaders form at topping location.
3451	Portuguese laurel	14	5	1.4	3	Good	Fair	Good	Suppressed by 3449 - poor trunk taper.
OS1	Lawson cypress	48	20	4.8	4	Fair	Fair/good	Poor	Health stress - sparse crown, existing retaining wall may be obstructing root growth into the subject property.
3452	Trembling aspen	25	15	2.5	3	Fair	Fair	Poor	Topped historically at 3m above grade - multiple regrowth leaders form at topping location.
OS2	Plum	12, 20 ~	10	3.3	2	Fair	Fair/poor	Moderate	Suppressed by OS3 - asymmetric crown on North side due to shading.
OS3	Hazel	8 x 8 ~	10	1.8	2	Fair	Fair/poor	Good	Multiple stems cluster.
OS4	Cherry	15, 14 ~	10	2.8	2	Fair/poor	Poor	Moderate	Fruiting cherry, suppressed - poor trunk taper.
3453	Cherry	14	5	1.7	2	Fair	Poor	Moderate	Fruiting cherry, suppressed - poor trunk taper, phototropic growth form.
3454	Cherry	8, 5, 5, 4	4	1.7	2	Fair	Fair/poor	Moderate	Fruiting cherry, multiple stems cluster.
OS5	Cherry	10 ~	4	1.2	2	Fair	Fair/poor	Moderate	Fruiting cherry, ivy covered.
3455	Excelsa cedar	16	5	1.9	2	Poor	Fair/poor	Moderate	Declining health - dead top, sloughing bark.
3456	Mountain ash	28	7	3.4	3	Fair	Fair/poor	Moderate	Backfilled around root collar, included bark at branch unions.
3457	English laurel	6, 11, 11, 10, 10, 8	5	2.4	2	Good	Fair/poor	Good	Suppressed between houses.
Hedge 1	Pyramidal cedar	Multiple stems	8	1	1	Fair	Fair/poor	Moderate	Hedge row consisting of 7 individual trees. Growing on bottom side of the existing retaining wall.
OS6	Garry oak	80, 60 ~	20	11.6	6	Fair	Fair	Good	Codominant stems form at 2m above grade - no major weaknesses visible at stem union, nesting hole on Eastern stem at 10m above grade, large fruiting body (ironodous dryadeus) attached to South side of the root collar, growing in wet soil conditions, health stress - small deadwood in upper crown.
OS7	Laburnum	7, 7, 8, 6, 6, 6, 6	6	1.9	2	Fair	Fair/poor	Moderate	Multiple stems cluster.
OS8	Austrian pine	29	15	2.9	3	Good	Fair	Good	Suppressed by OS6 - poor trunk taper - asymmetric crown on East side due to shading.
3458	English walnut	21	8	2.1	3	Good	Fair	Good	Competing with 3455 - asymmetric crown on South side due to shading.
OS9	Plum	10, 8, 7, 6, 6, 6, 6	5	2.3	2	Fair/good	Fair/poor	Moderate	Flowering plum, multiple stems cluster.
3459	Plum	10, 8, 6, 5, 5, 5, 5	5	11.3	3	Fair	Fair/poor	Moderate	Fruiting plum, suppressed by OS10 - asymmetric crown on North side due to shading.
OS10	Plum	30, 30, 30	15	7.9	3	Fair	Fair/poor	Moderate	Multiple stems form at 5m above grade - narrow angles of attachment.
OS11	Scots pine	30 ~	10	3	3	Good	Fair	Good	Corrected lean.
OS12	Mountain ash	6, 5, 4, 3, 3 ~	5	1.4	2	Good	Fair/poor	Moderate	Multiple stems form at base - narrow angles of attachment.
OS13	Pear	25, 25, 20	15	6.2	4	Good	Fair	Moderate	Side pruned on East side for hydro clearance, roots obstructed on North side by the existing retaining wall.
OS14	Garry oak	80 ~	25	8	7	Good	Fair	Good	

		Replacement Trees Proposed				Soil Volume Required (m3)			
Planting Area ID	Area (M2)	Soil Volume multiplier*	A Estimated soil Volume	B # Small	C # Medium	D # Large	E Small	F Medium	G Large
1	8.39	1.00	8.39	1.0			8.00		8.00
2	29.60	0.60	17.76	1.0			8.00		8.00
3	8.01	1.00	8.01	1.0			8.00		8.00
4	6.94	1.20	8.33	1.0			8.00		8.00
Offsite (Excluding City Property)									
Planting Area OSA X									
Offsite (Excluding City Property)							E	F	G
Calculation							TOTAL E + F + G		

* On ground (excluding exposed bedrock): use 1, On structure: use depth of soil, On soil cells: use 0.92, On structural soil: use 0.2
** Total must not exceed A. If Total exceeds A, then the number or size of proposed replacement trees must be reduced.

TREE PRESERVATION SUMMARY

	Count	Multiplier	Total
ONSITE Minimum replacement tree requirement			
A. Protected Trees Removed	1	x 1	A. 1
B. Replacement Trees Proposed per Schedule "E", Part 1	0	x 1	B. 0
C. Replacement Trees Proposed per Schedule "E", Part 2	4	x 0.5	C. 2
D. Replacement Trees Proposed per Schedule "E", Part 3	0	x 1	D. 0
E. Total replacement trees proposed (B+C+D) Round down to nearest whole number			E. 2
F. Onsite replacement tree deficit (A-E) Record 0 if negative number			F. 0
ONSITE Minimum trees per lot requirement (onsite trees)			
G. Tree minimum on lot			G. 8
H. Protected trees retained (other than specimen trees)	0	x 1	H. 0
I. Specimen trees retained	1	x 3	I. 3
J. Trees per lot deficit (G-(B+C+H+I) Record 0 if negative number			J. 3
OFFSITE Minimum replacement tree requirement (offsite trees)			
K. Protected trees Removed	0	x 1	K. 0
L. Replacement trees proposed per Schedule "E" Part 1 or Part 3	0	x 1	L. 0
M. Replacement trees proposed from Schedule "E" Part 2	0	x 0.5	M. 0
N. Total replacement trees proposed (L+M) Round down to nearest whole number			N. 0
O. Offsite replacement tree deficit (K-N) Record 0 if negative number			O. 0

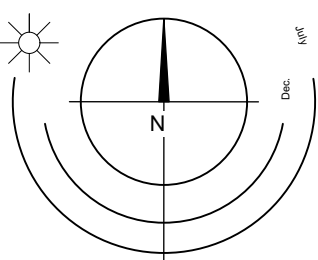

LADR LANDSCAPE ARCHITECTS

Project No: 2209 MAR-31-23

#3-864 Queens Ave. Victoria B.C. V8T 1M5
Phone: (250) 598-0105

Sept 05, 2023
July 28, 2023

Tree Replacement Plan | 2540 Shelbourne