

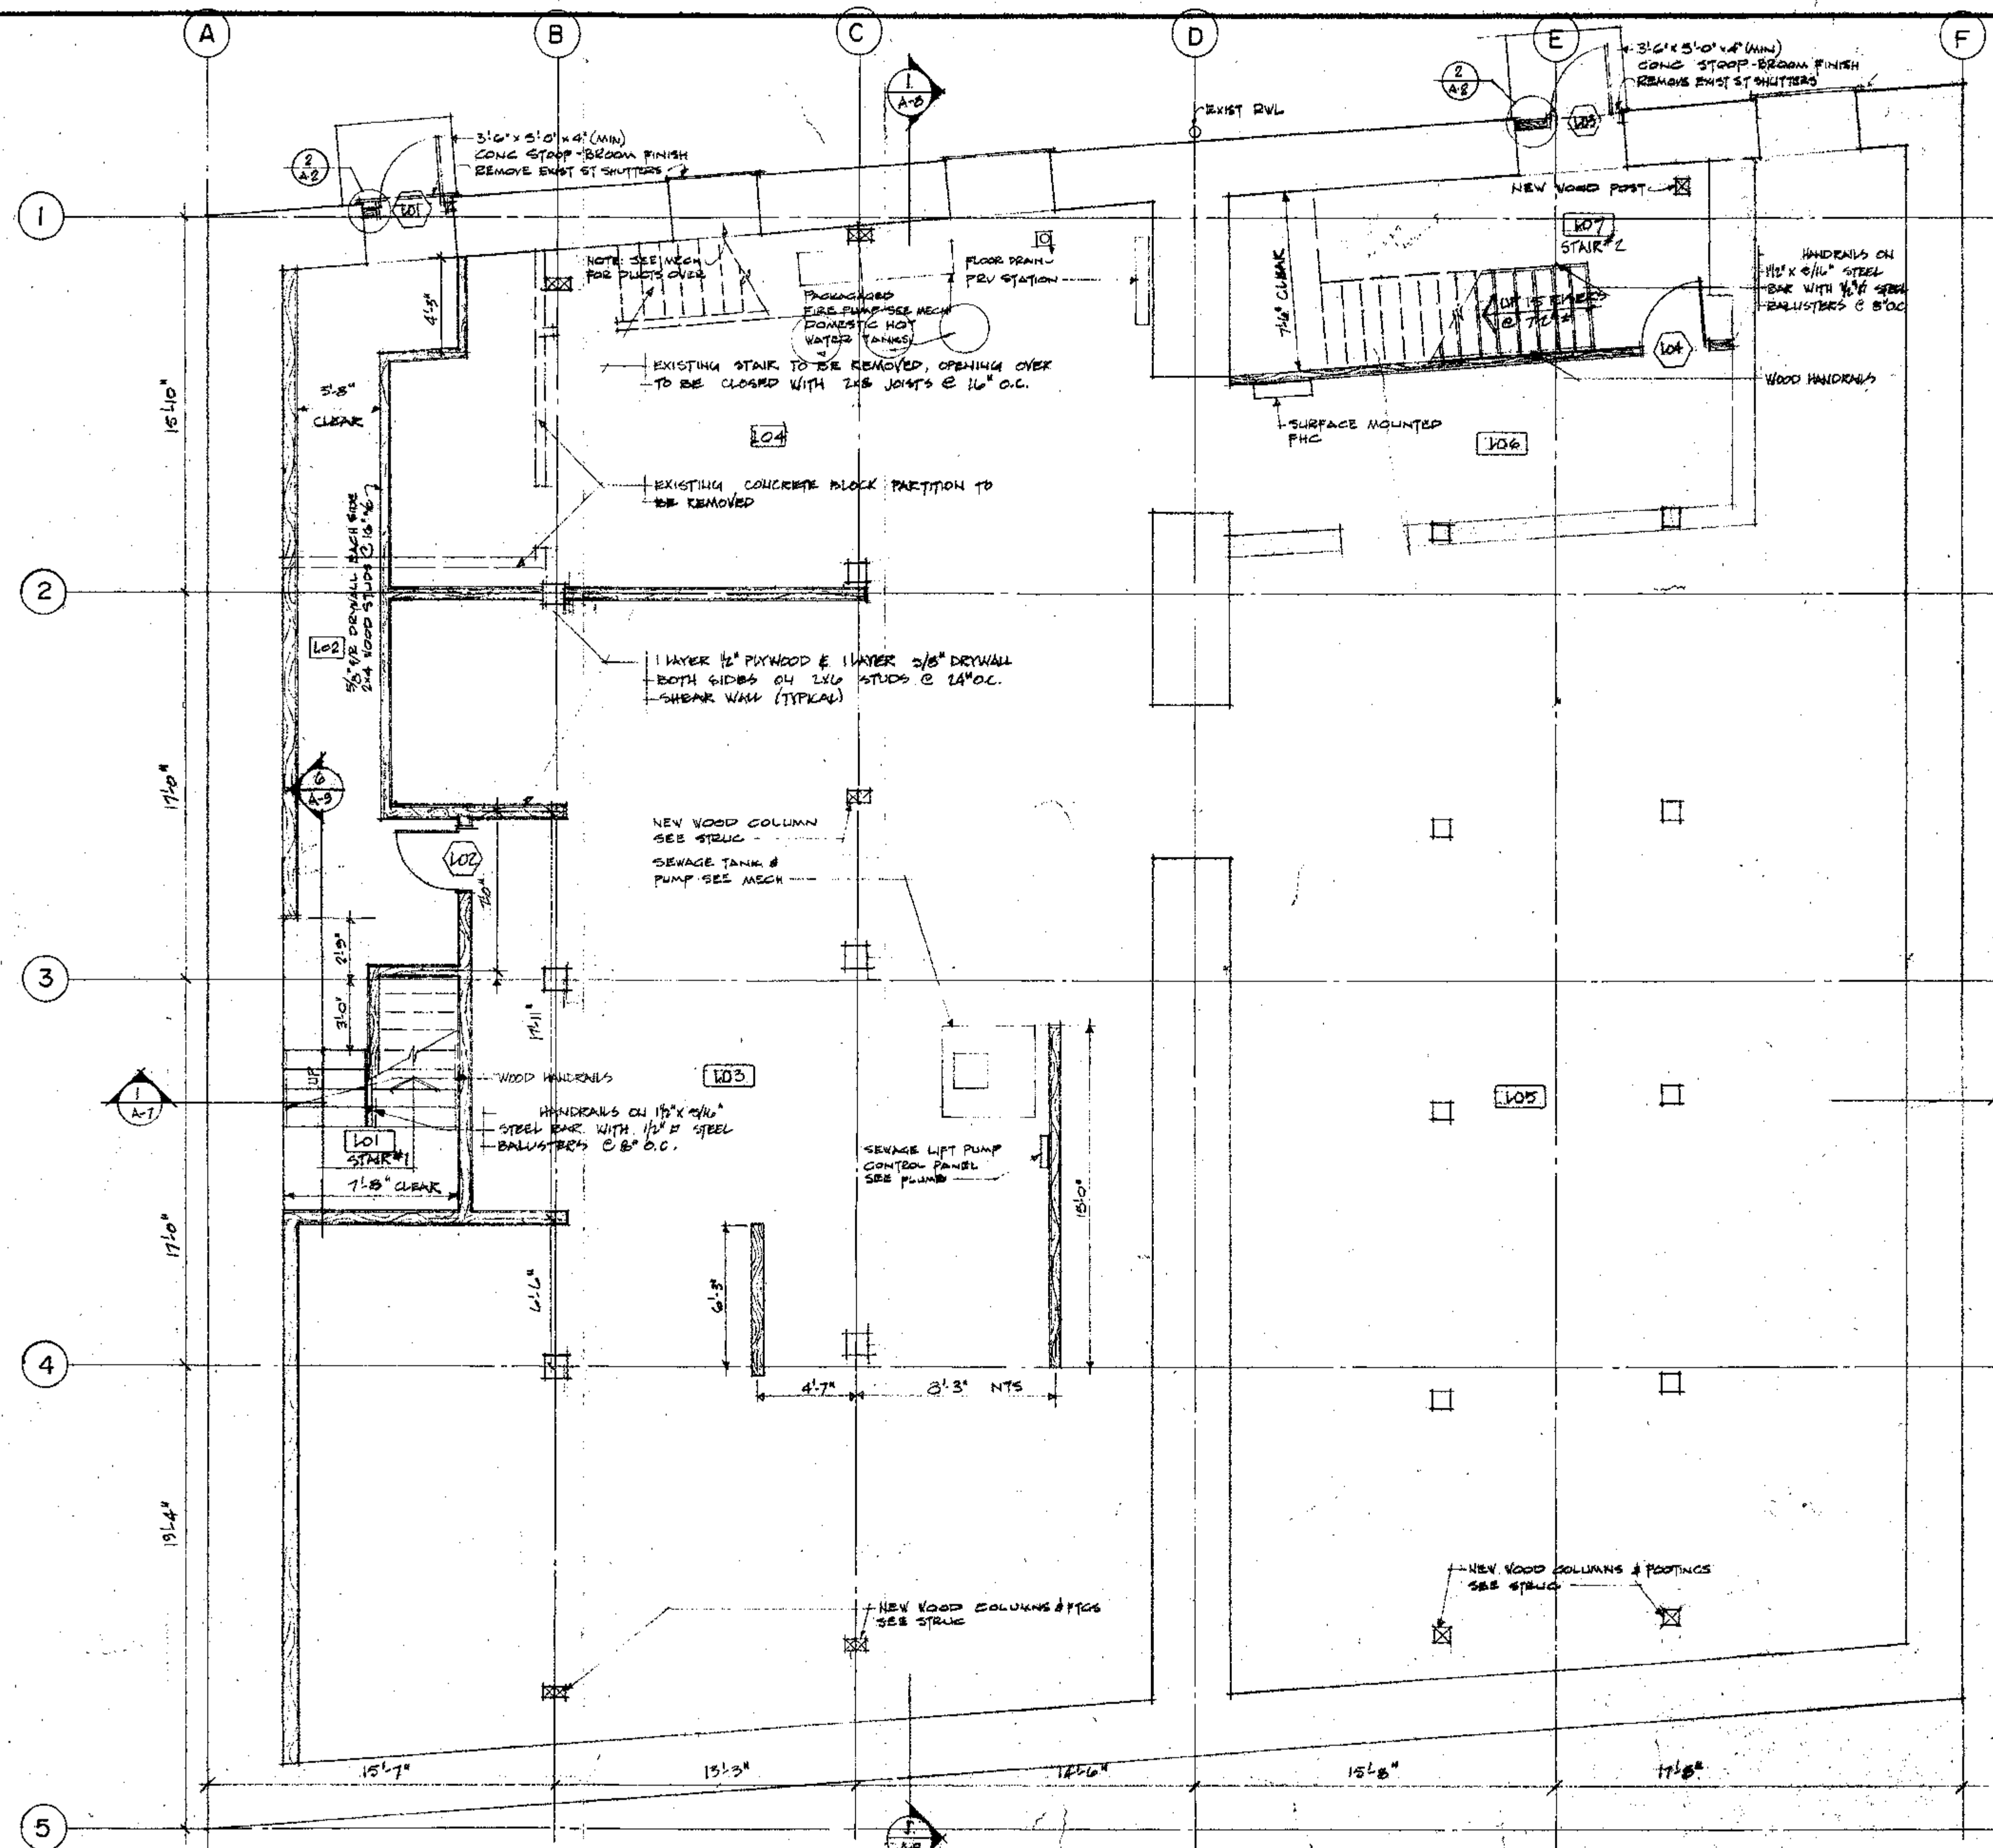


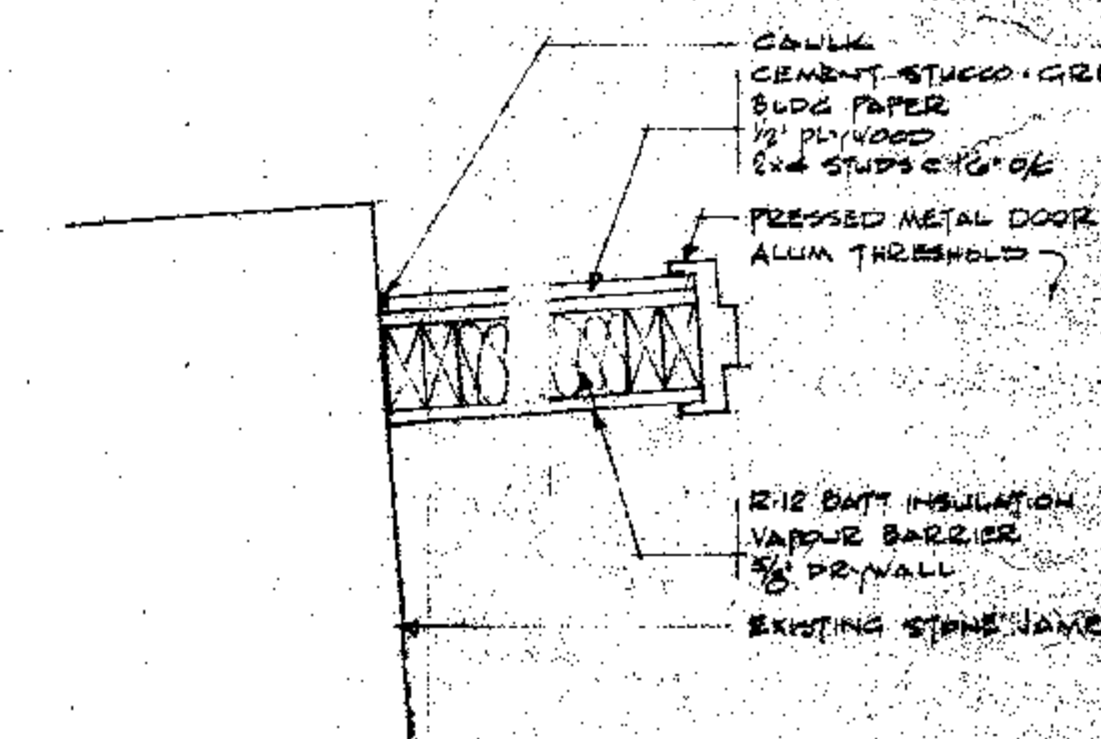


- GENERAL NOTES:

1. BREAK OUT & MAKE GOOD EXISTING CONC FLOOR FOR INSTALLATION OF NEW FOOTINGS
2. REMOVE & MAKE GOOD EXISTING DRYWALL CEILING FOR INSTALLATION OF PLUMBING & ELEC
3. SEE DWG A-3 FOR WALL LEGEND
4. SEE STRUCTURAL DWGS FOR LOCATIONS OF WOOD POSTS BUILT INTO STUD WALLS

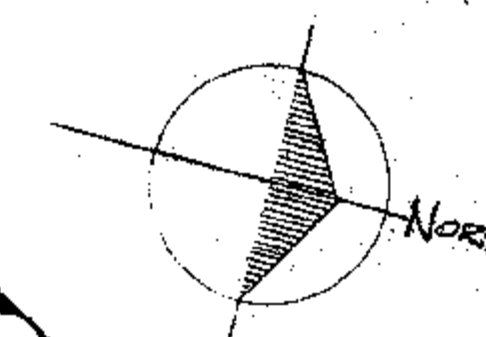

Copyright reserved. This plan and design are and at all times remain the exclusive property of Siddell, Dennis, Warner - Architects, and may not be used or reproduced without their written consent.


JOB BRANIGAN'S OLD PLACE WHARF BUILDING VALUE AT RATES	PRINTED DRAWN CHECKED ENG DATE MARCH 79
SHEET LOWER BASEMENT FLOOR PLAN	JOB NO. 72-47 DWG. NO. 3/15
SIDDALL DENNIS WARNER ARCHITECTS 612 VIEW STREET VICTORIA, B.C.	SHEET A-2 OF 1

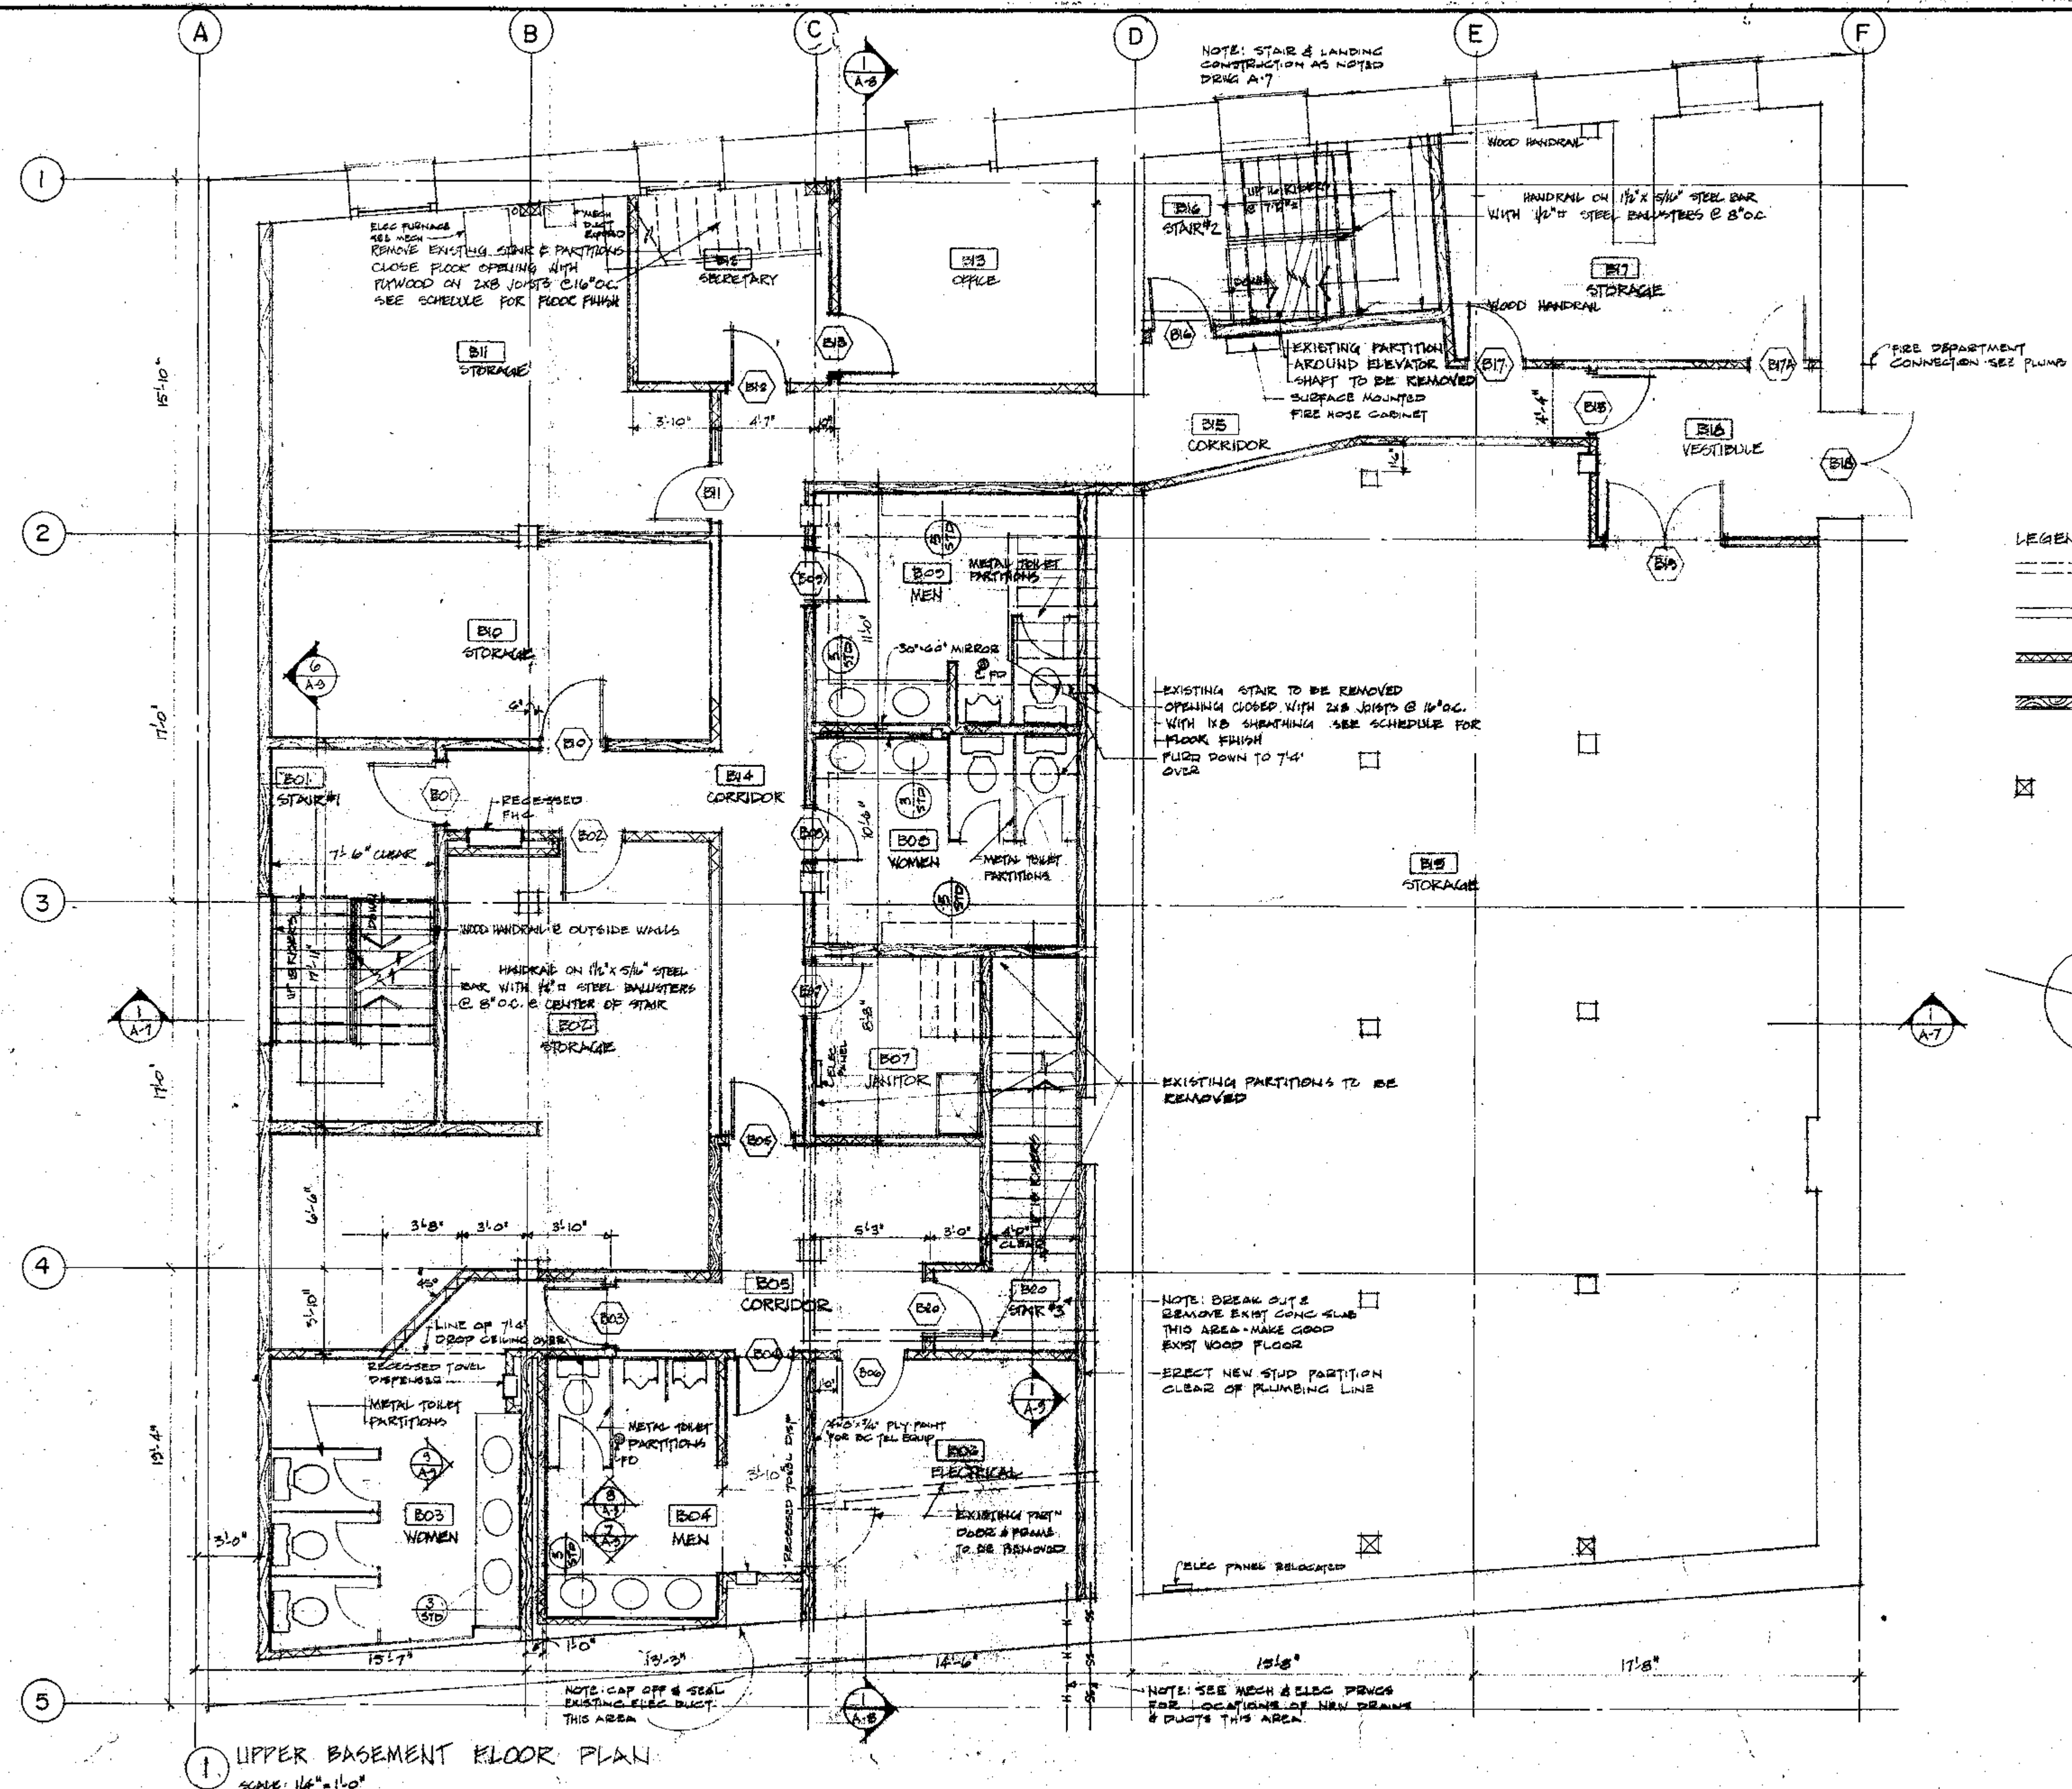

① UPPER BASEMENT FLOOR PLAN
SCALE: 1/4" = 1'-0"




Copyright reserved. This plan and design are made at all times the exclusive property of Siddall, Dennis, Warner - Architects. No part may not be used or reproduced without their written consent.

JOB: BRANIGAN'S OLD PLACE		PRINTED
McQUADE BUILDING, WHARF AT YATES		DRAWN
SHEET: UPPER BASEMENT FLOOR PLAN		CHECKED: DMS
SIDDALL, DENNIS, WARNER ARCHITECTS		DATE: MARCH 1977
618-VIEW STREET, VICTORIA, B.C.		JOB NO: 70-77
		DATE: 10-77
		BY: DMS
		OF: 13

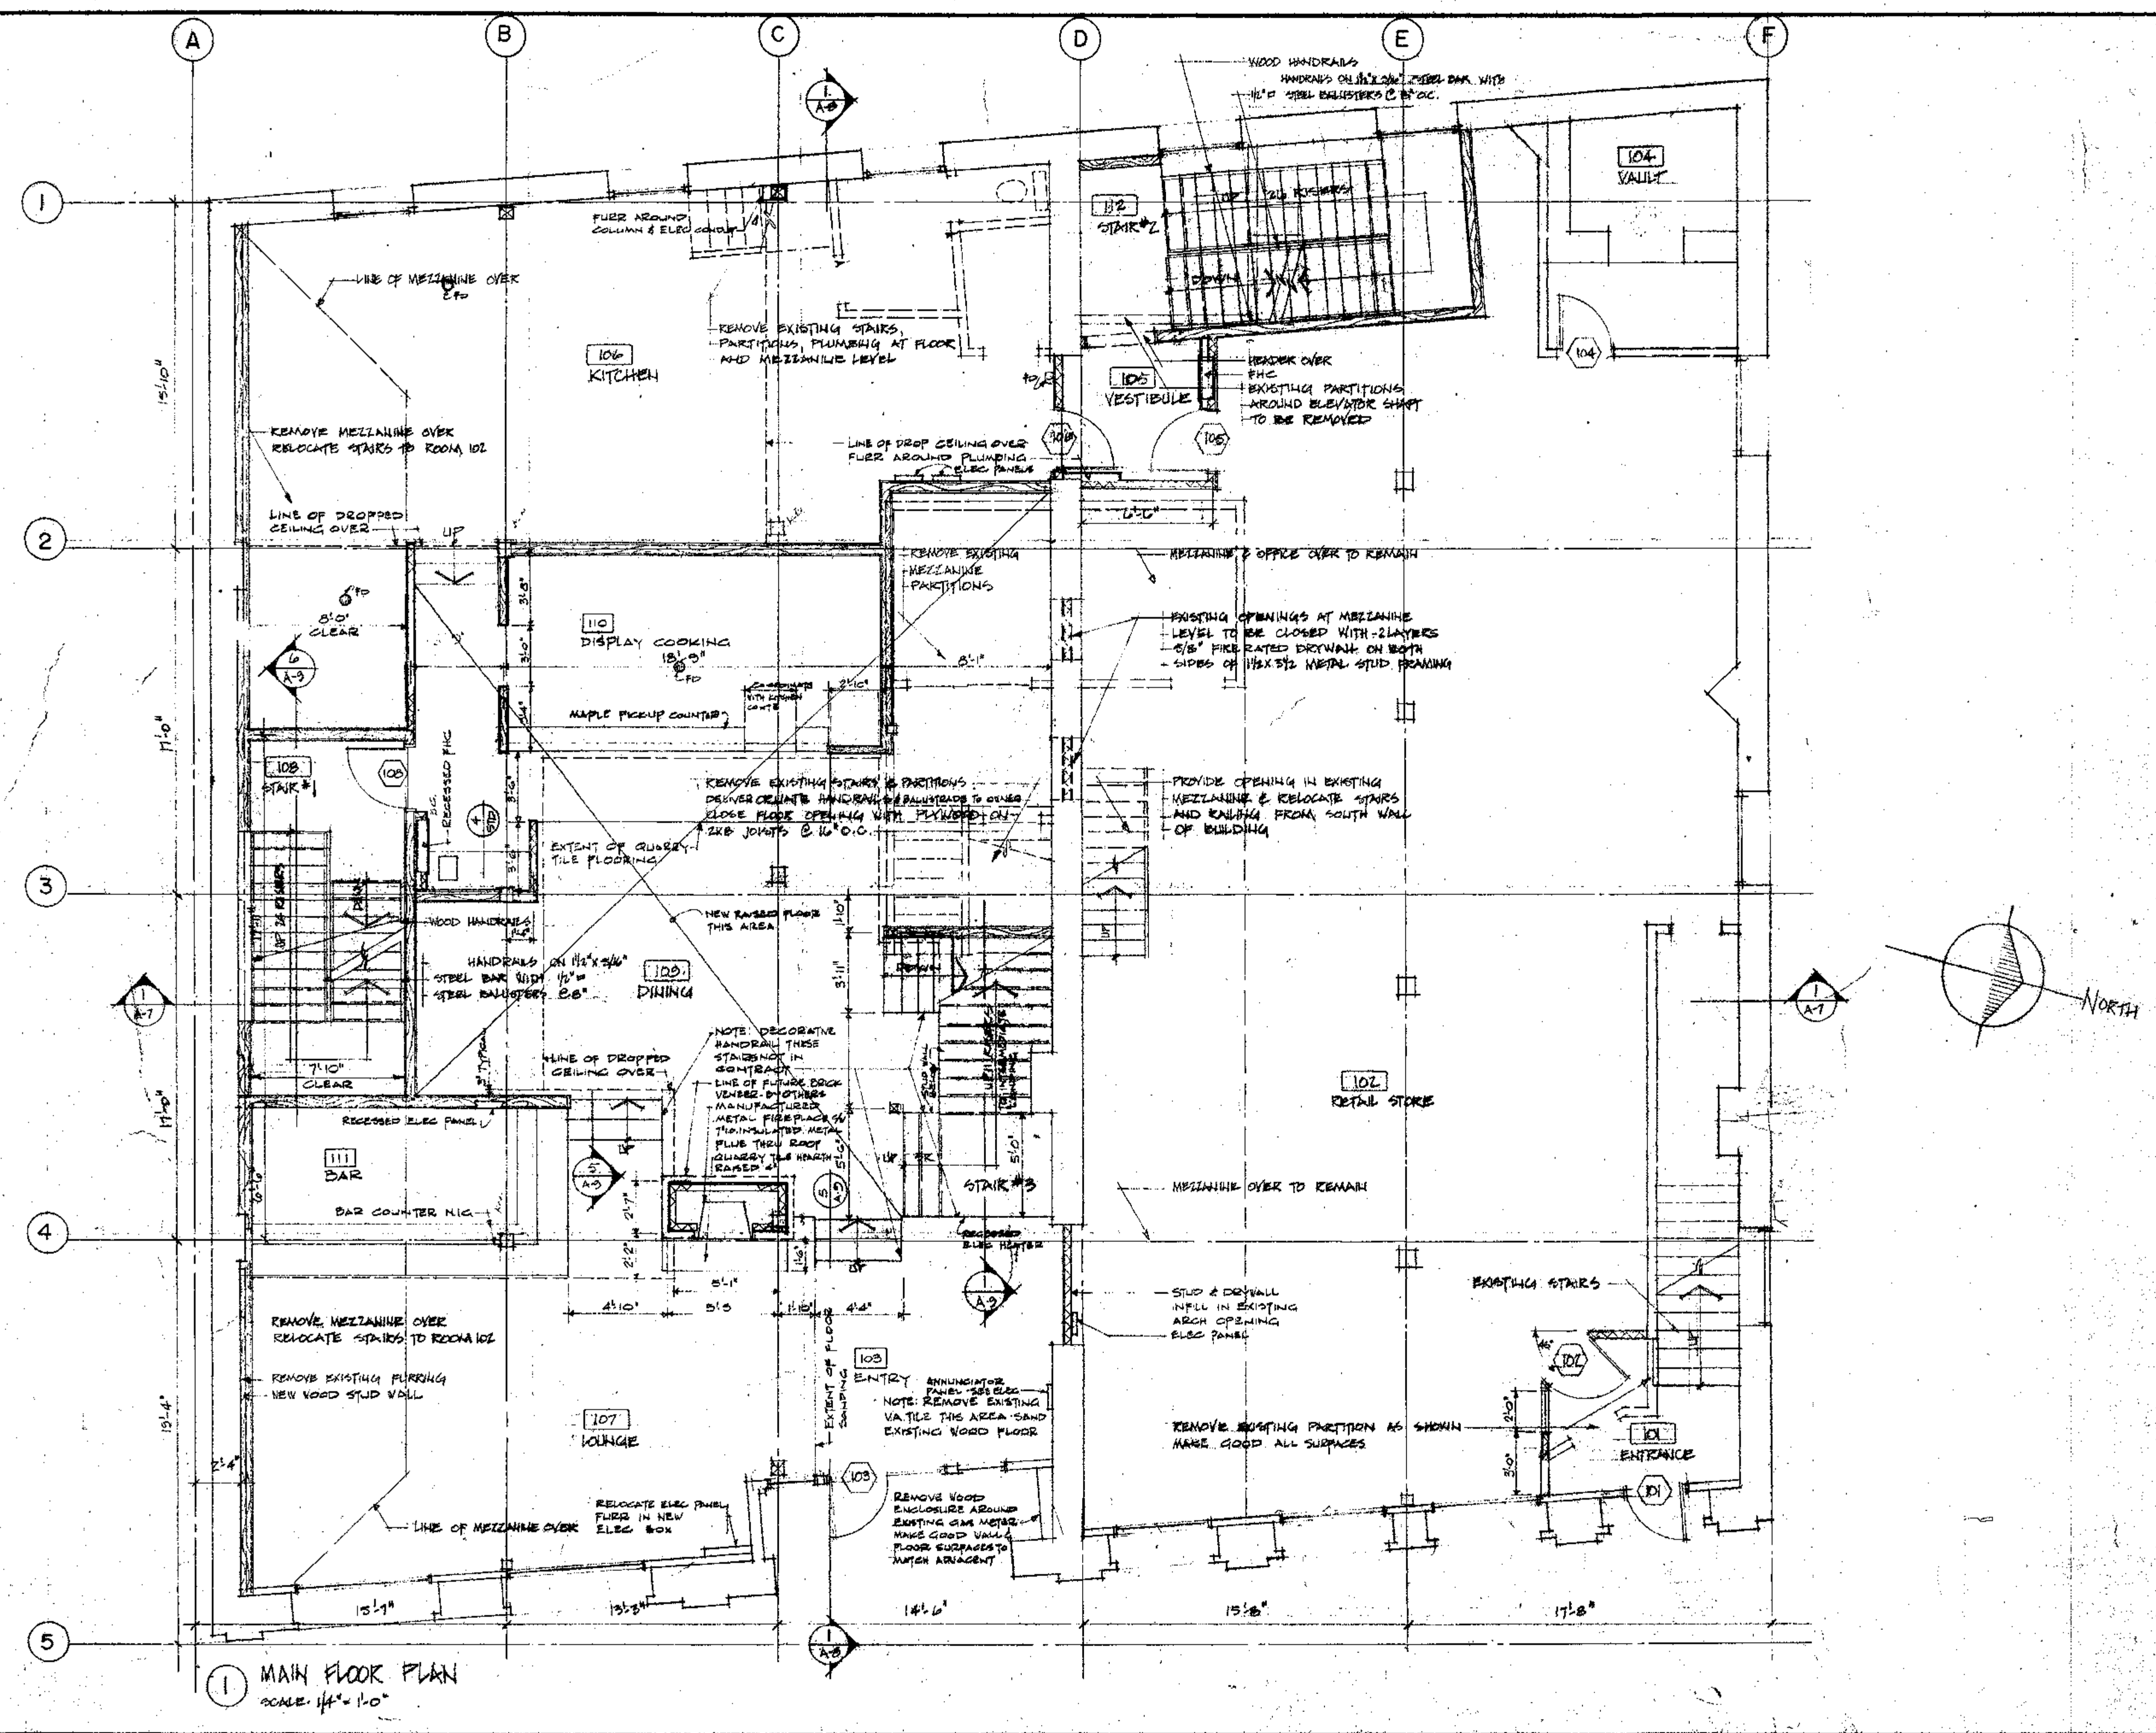

Copyright reserved. This plan and design and all at all times remain the exclusive property of Siddall, Dennis, Warner - Architects, and may not be used or reproduced without their written consent.

JOB BRANIGAN'S OLD PLACE WYQUADE BUILDING MARKET AT VICTORIA SHEET MAIN FLOOR PLAN SIDDALL, DENNIS, WARNER ARCHITECTS 612 VIEW STREET, VICTORIA, B.C.	PRINTED DRAWN CHECKED DATE 10-21 2017 SHEET 1-1
--	--

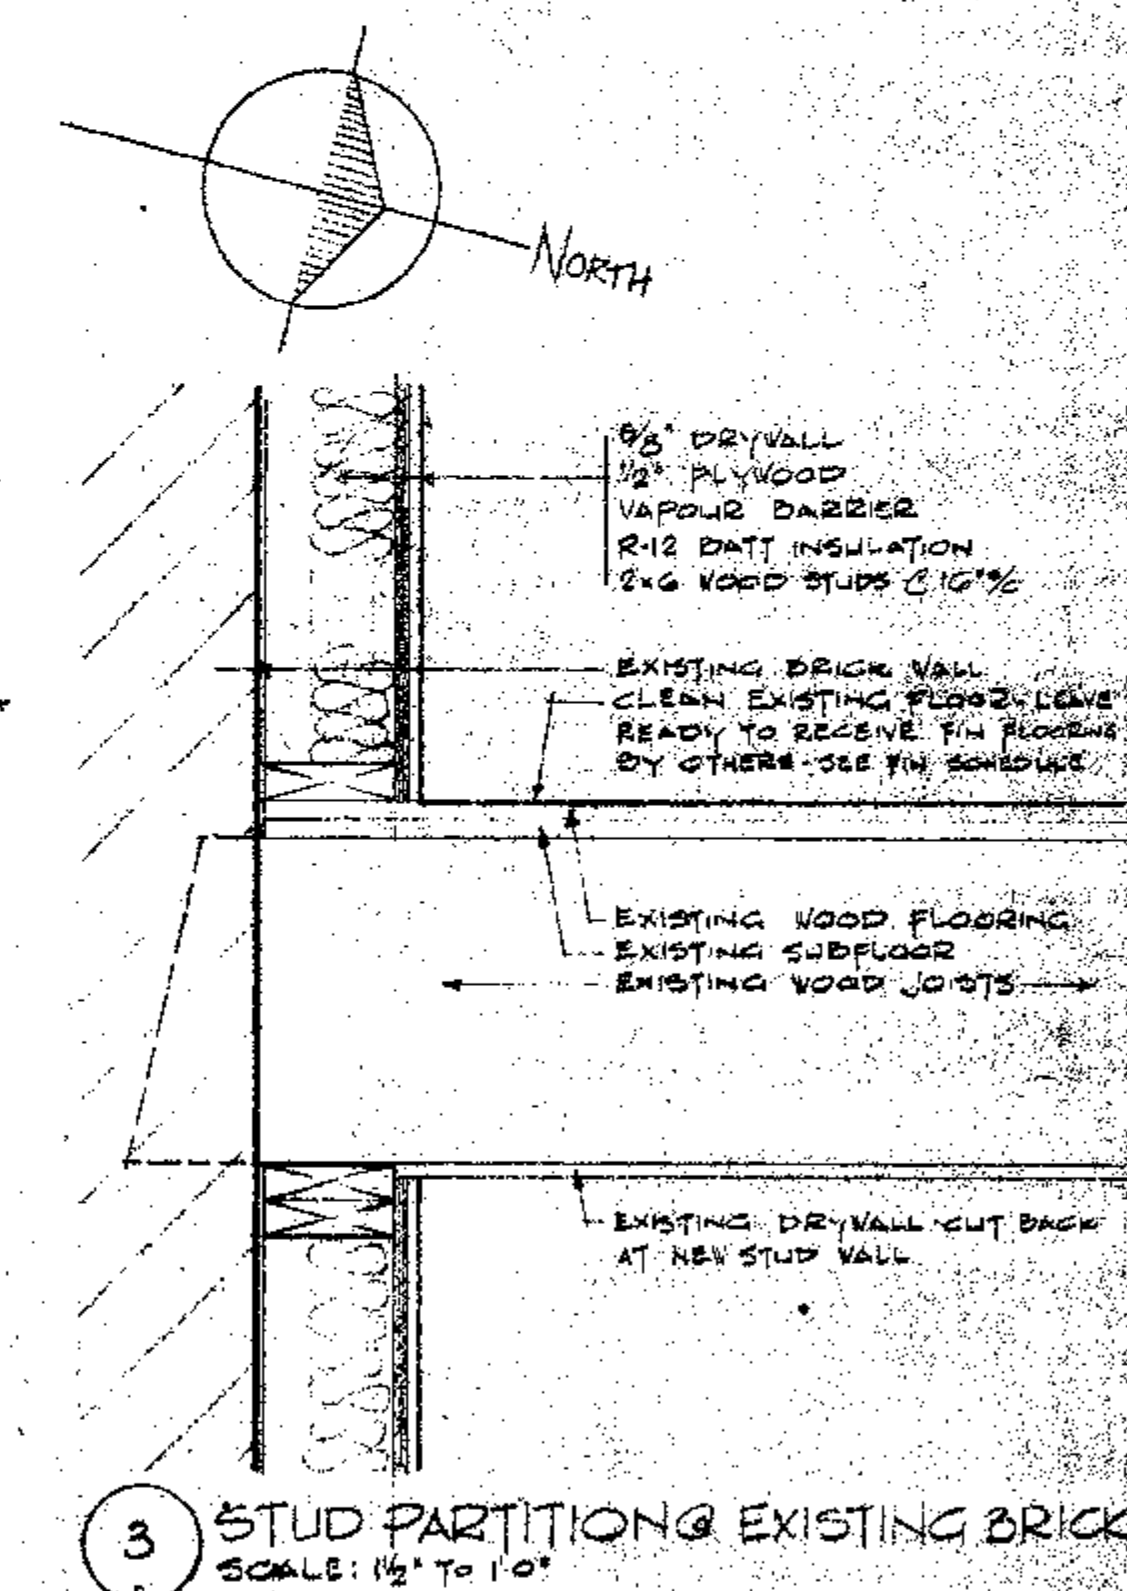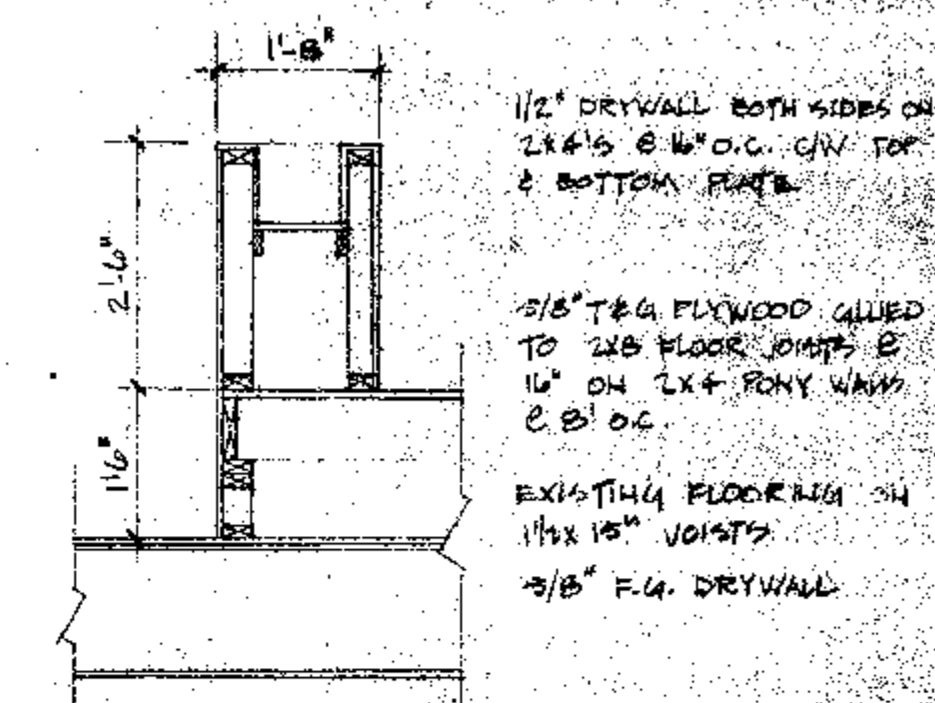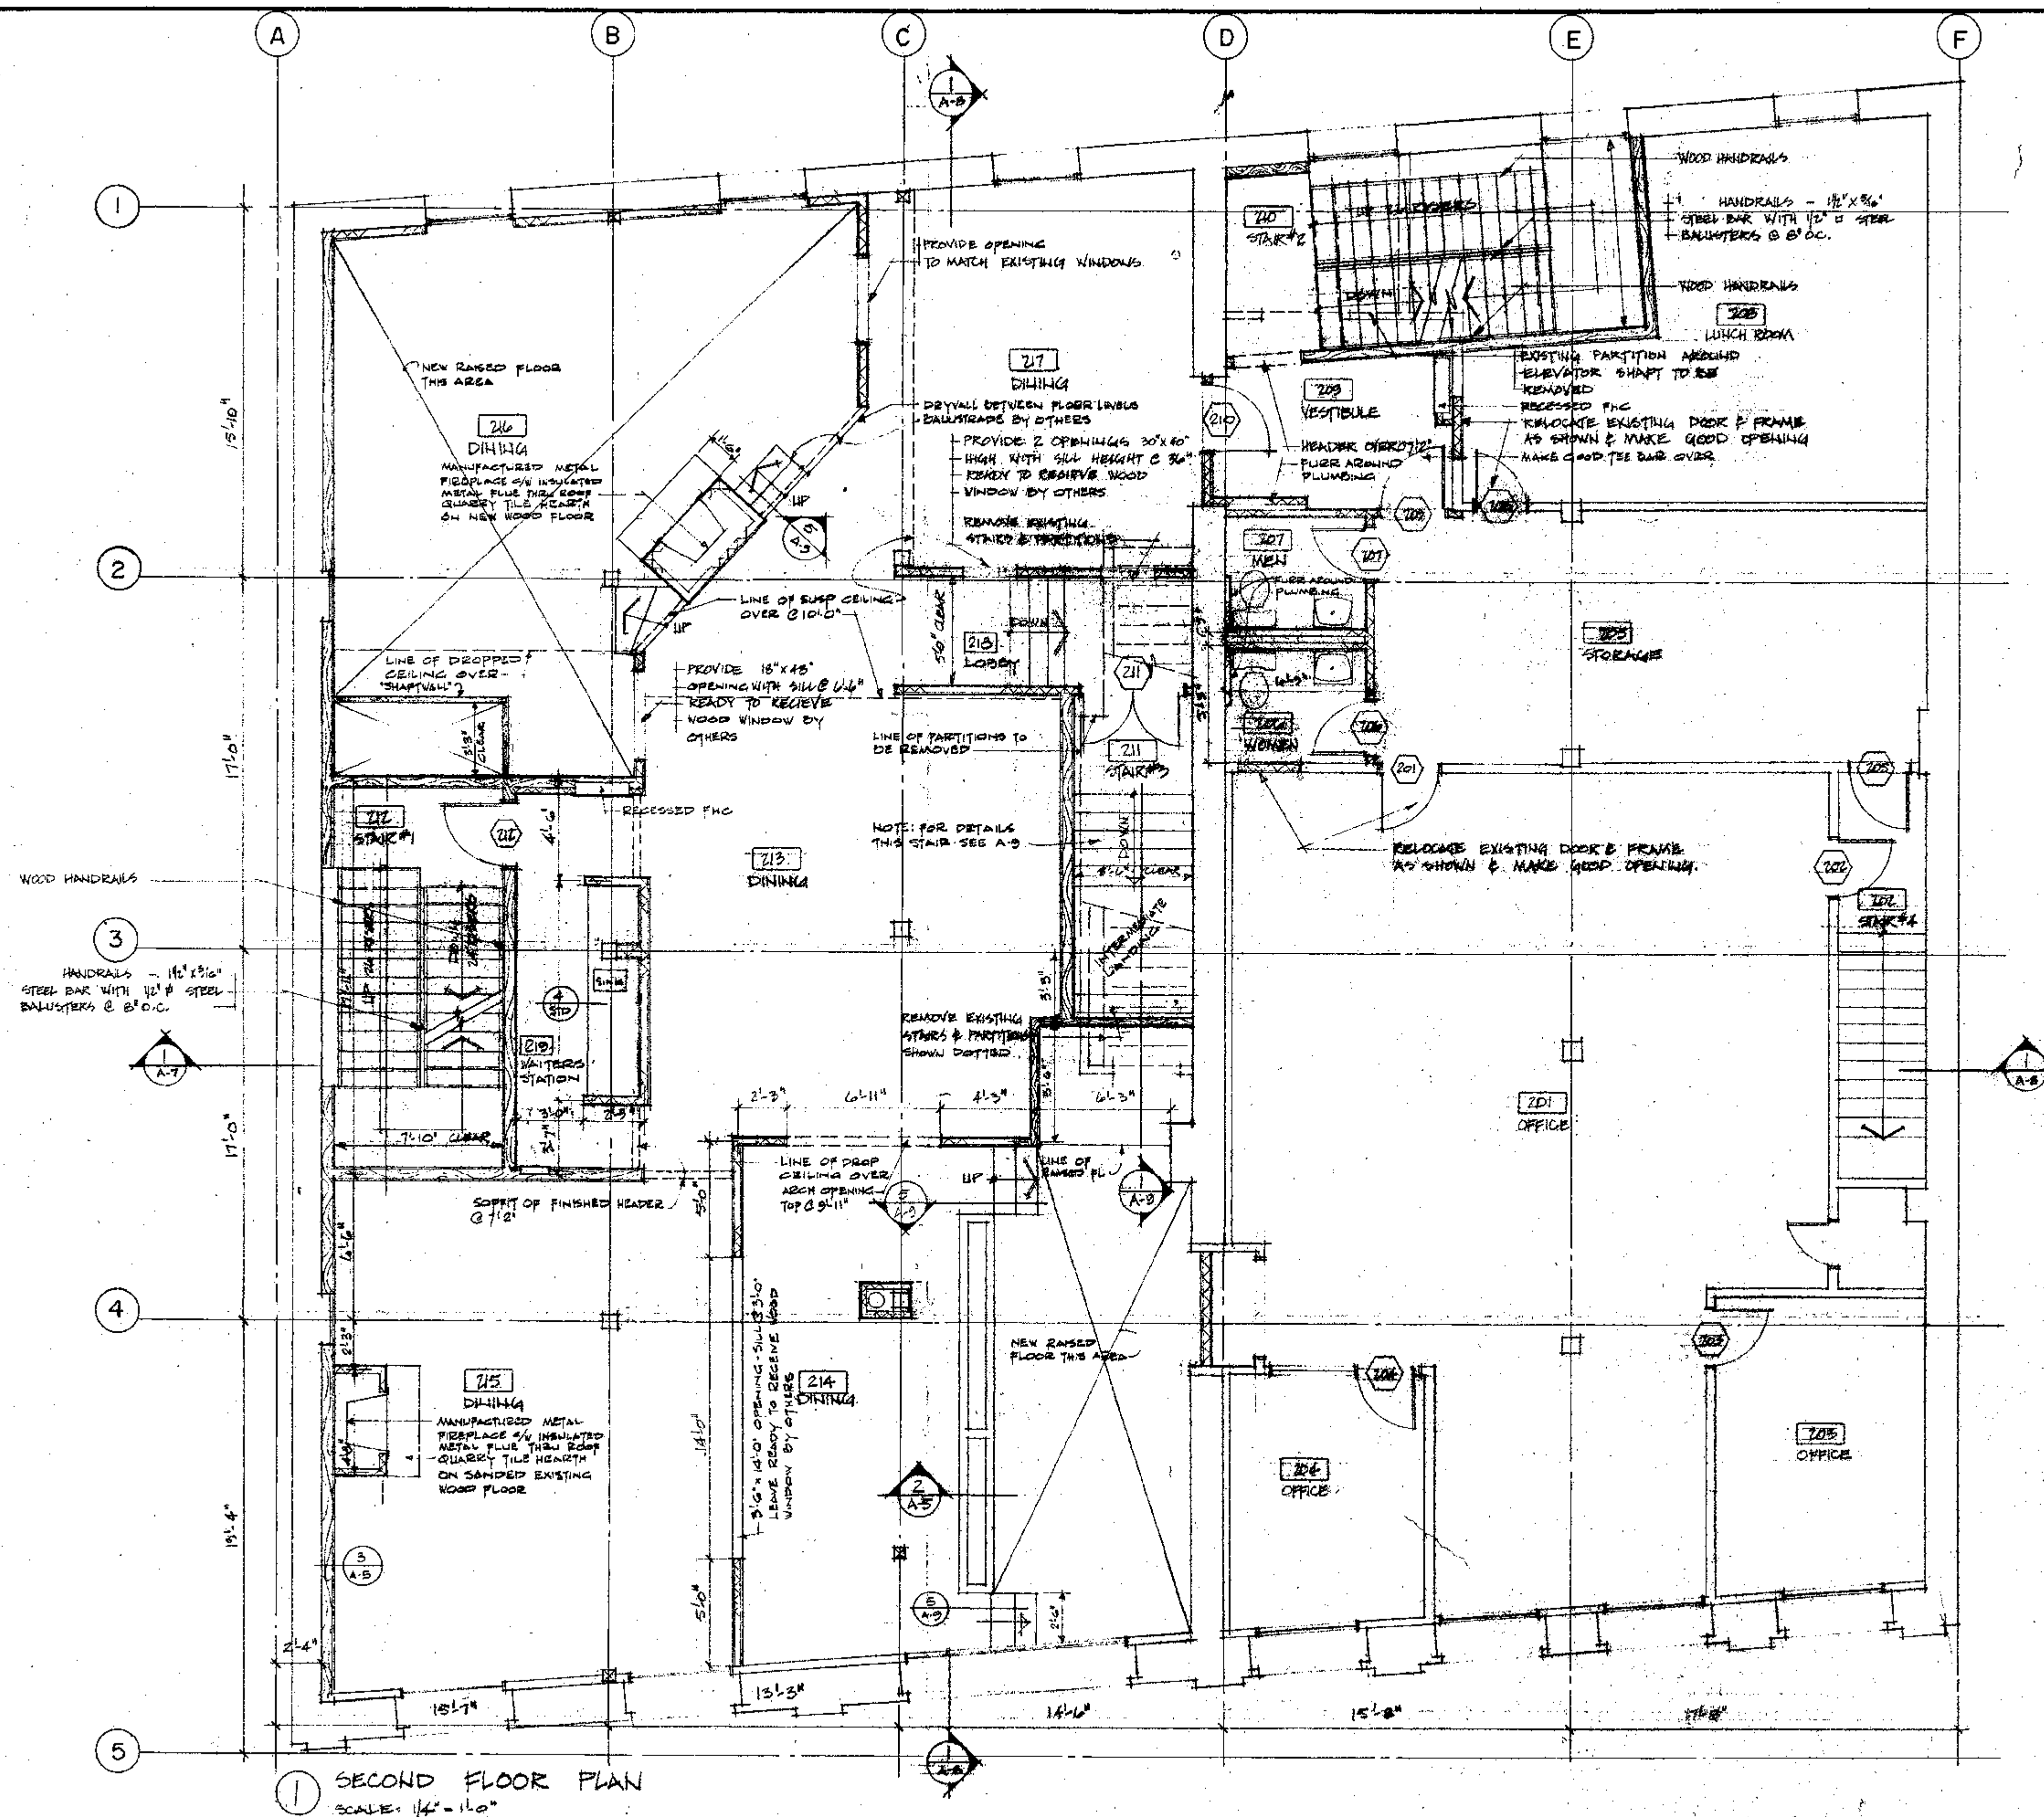

Copyright reserved. This film and design are and at all times remain the exclusive property of Blodish Dennis Warner - Arcadott, and may not be used or reproduced without their written consent.

JOB BRANIGAN'S OLD PLACE McQUADE WAREHOUSE AT YATES	PRINTED DRAWN CHECKED DFM:SS DATE JANUARY 1958
SHEET SECOND FLOOR PLAN	JOB NO. 18-27 DATE REC. 5/13 SHEET A-5
SIDDALL, DENNIS, WARNER ARCHITECTS 316 VIEW STREET, VICTORIA, B.C.	

