




© Copyright reserved.
These drawings and the design contained therein at all times remain the exclusive property of
FaulknerBrowns Architects Inc. Reuse, reproduction or publication by any method in whole or in
part is prohibited without their written consent.
Do not scale this drawing
Do not derive dimensions from digital media

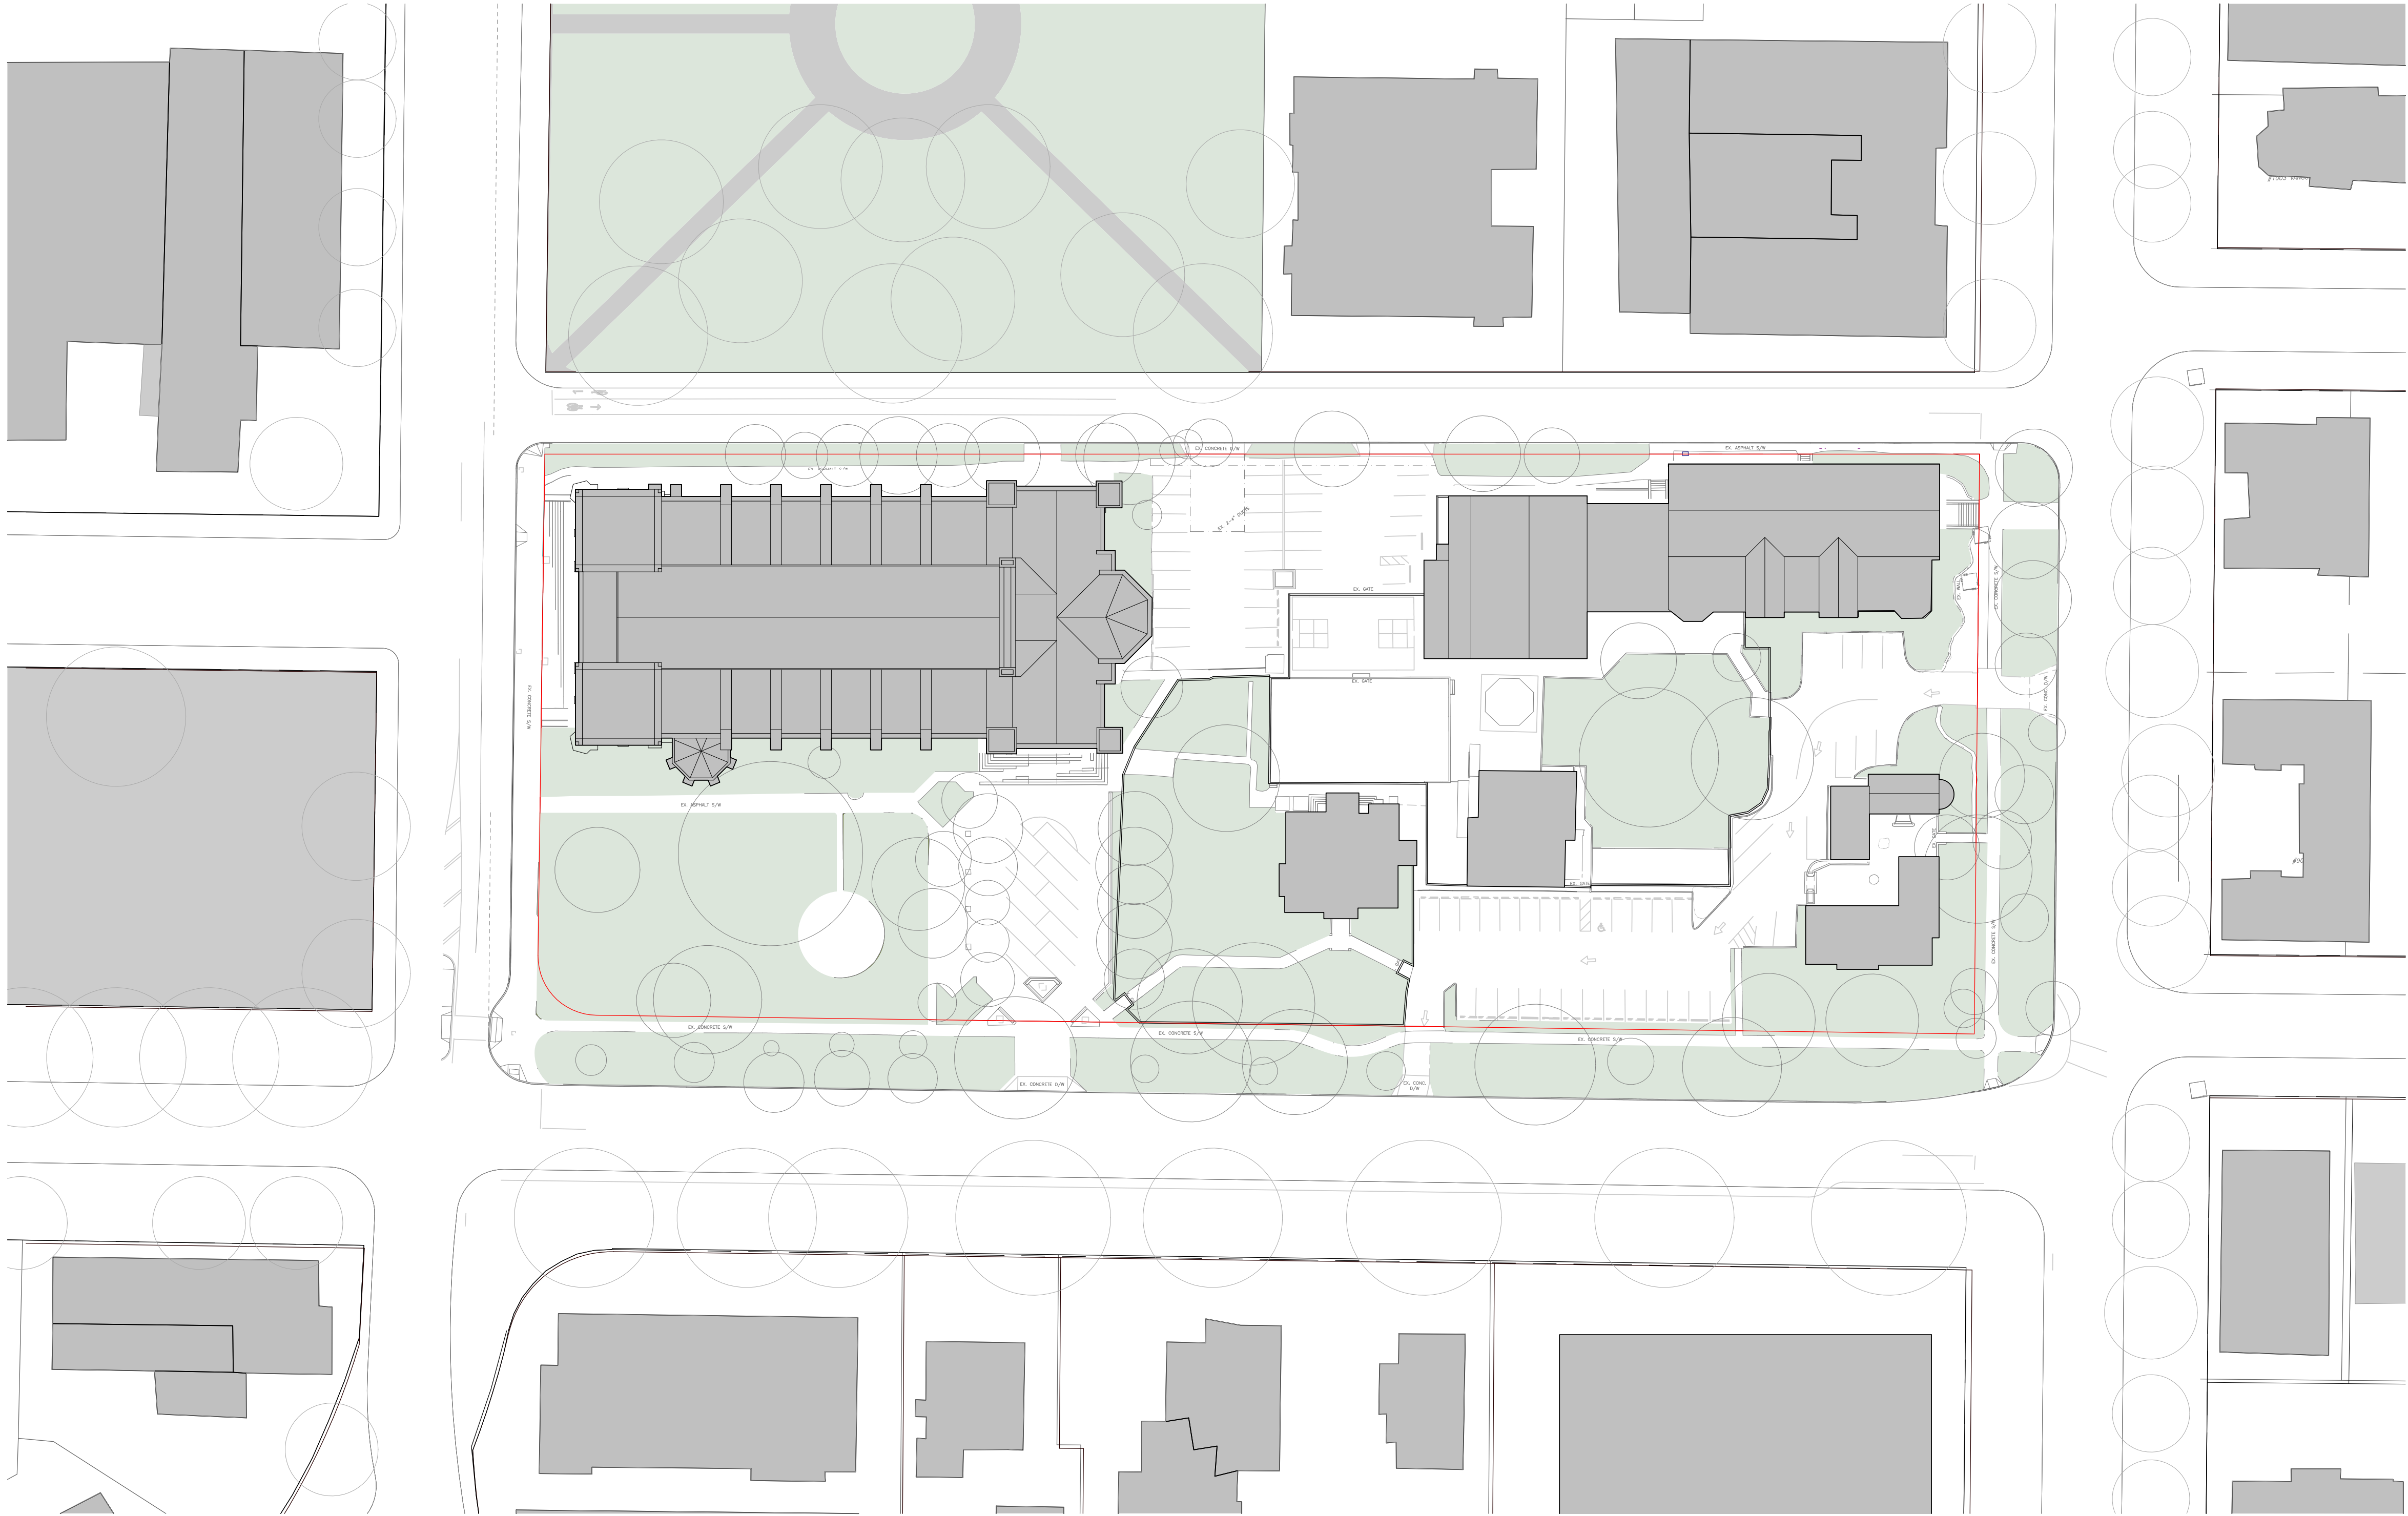


1

Property Site Plan - Existing

1 : 500

#	Submission / Revision Issue	Issue Date
Client Name:		
Christ Church Cathedral MP		
Project Name:		
Victoria Anglican Cathedral MP		
Project Address:		
930 Burdett Ave, Victoria, BC V8V 3G8		
Sheet Name:		
GF - Property Site Diagram Massing Copy 1		
Project No:	Date:	Scale:
3863-C	12/09/23	1 : 500
Drawn:	Checked:	CU
CU	Checker	
Sheet No:		

© Copyright reserved.
These drawings and the design contained therein at all times remain the exclusive property of
FaulknerBrowns Architects Inc. Reuse, reproduction or publication by any method in whole or in
part is prohibited without their written consent.
Do not scale this drawing
Do not derive dimensions from digital media

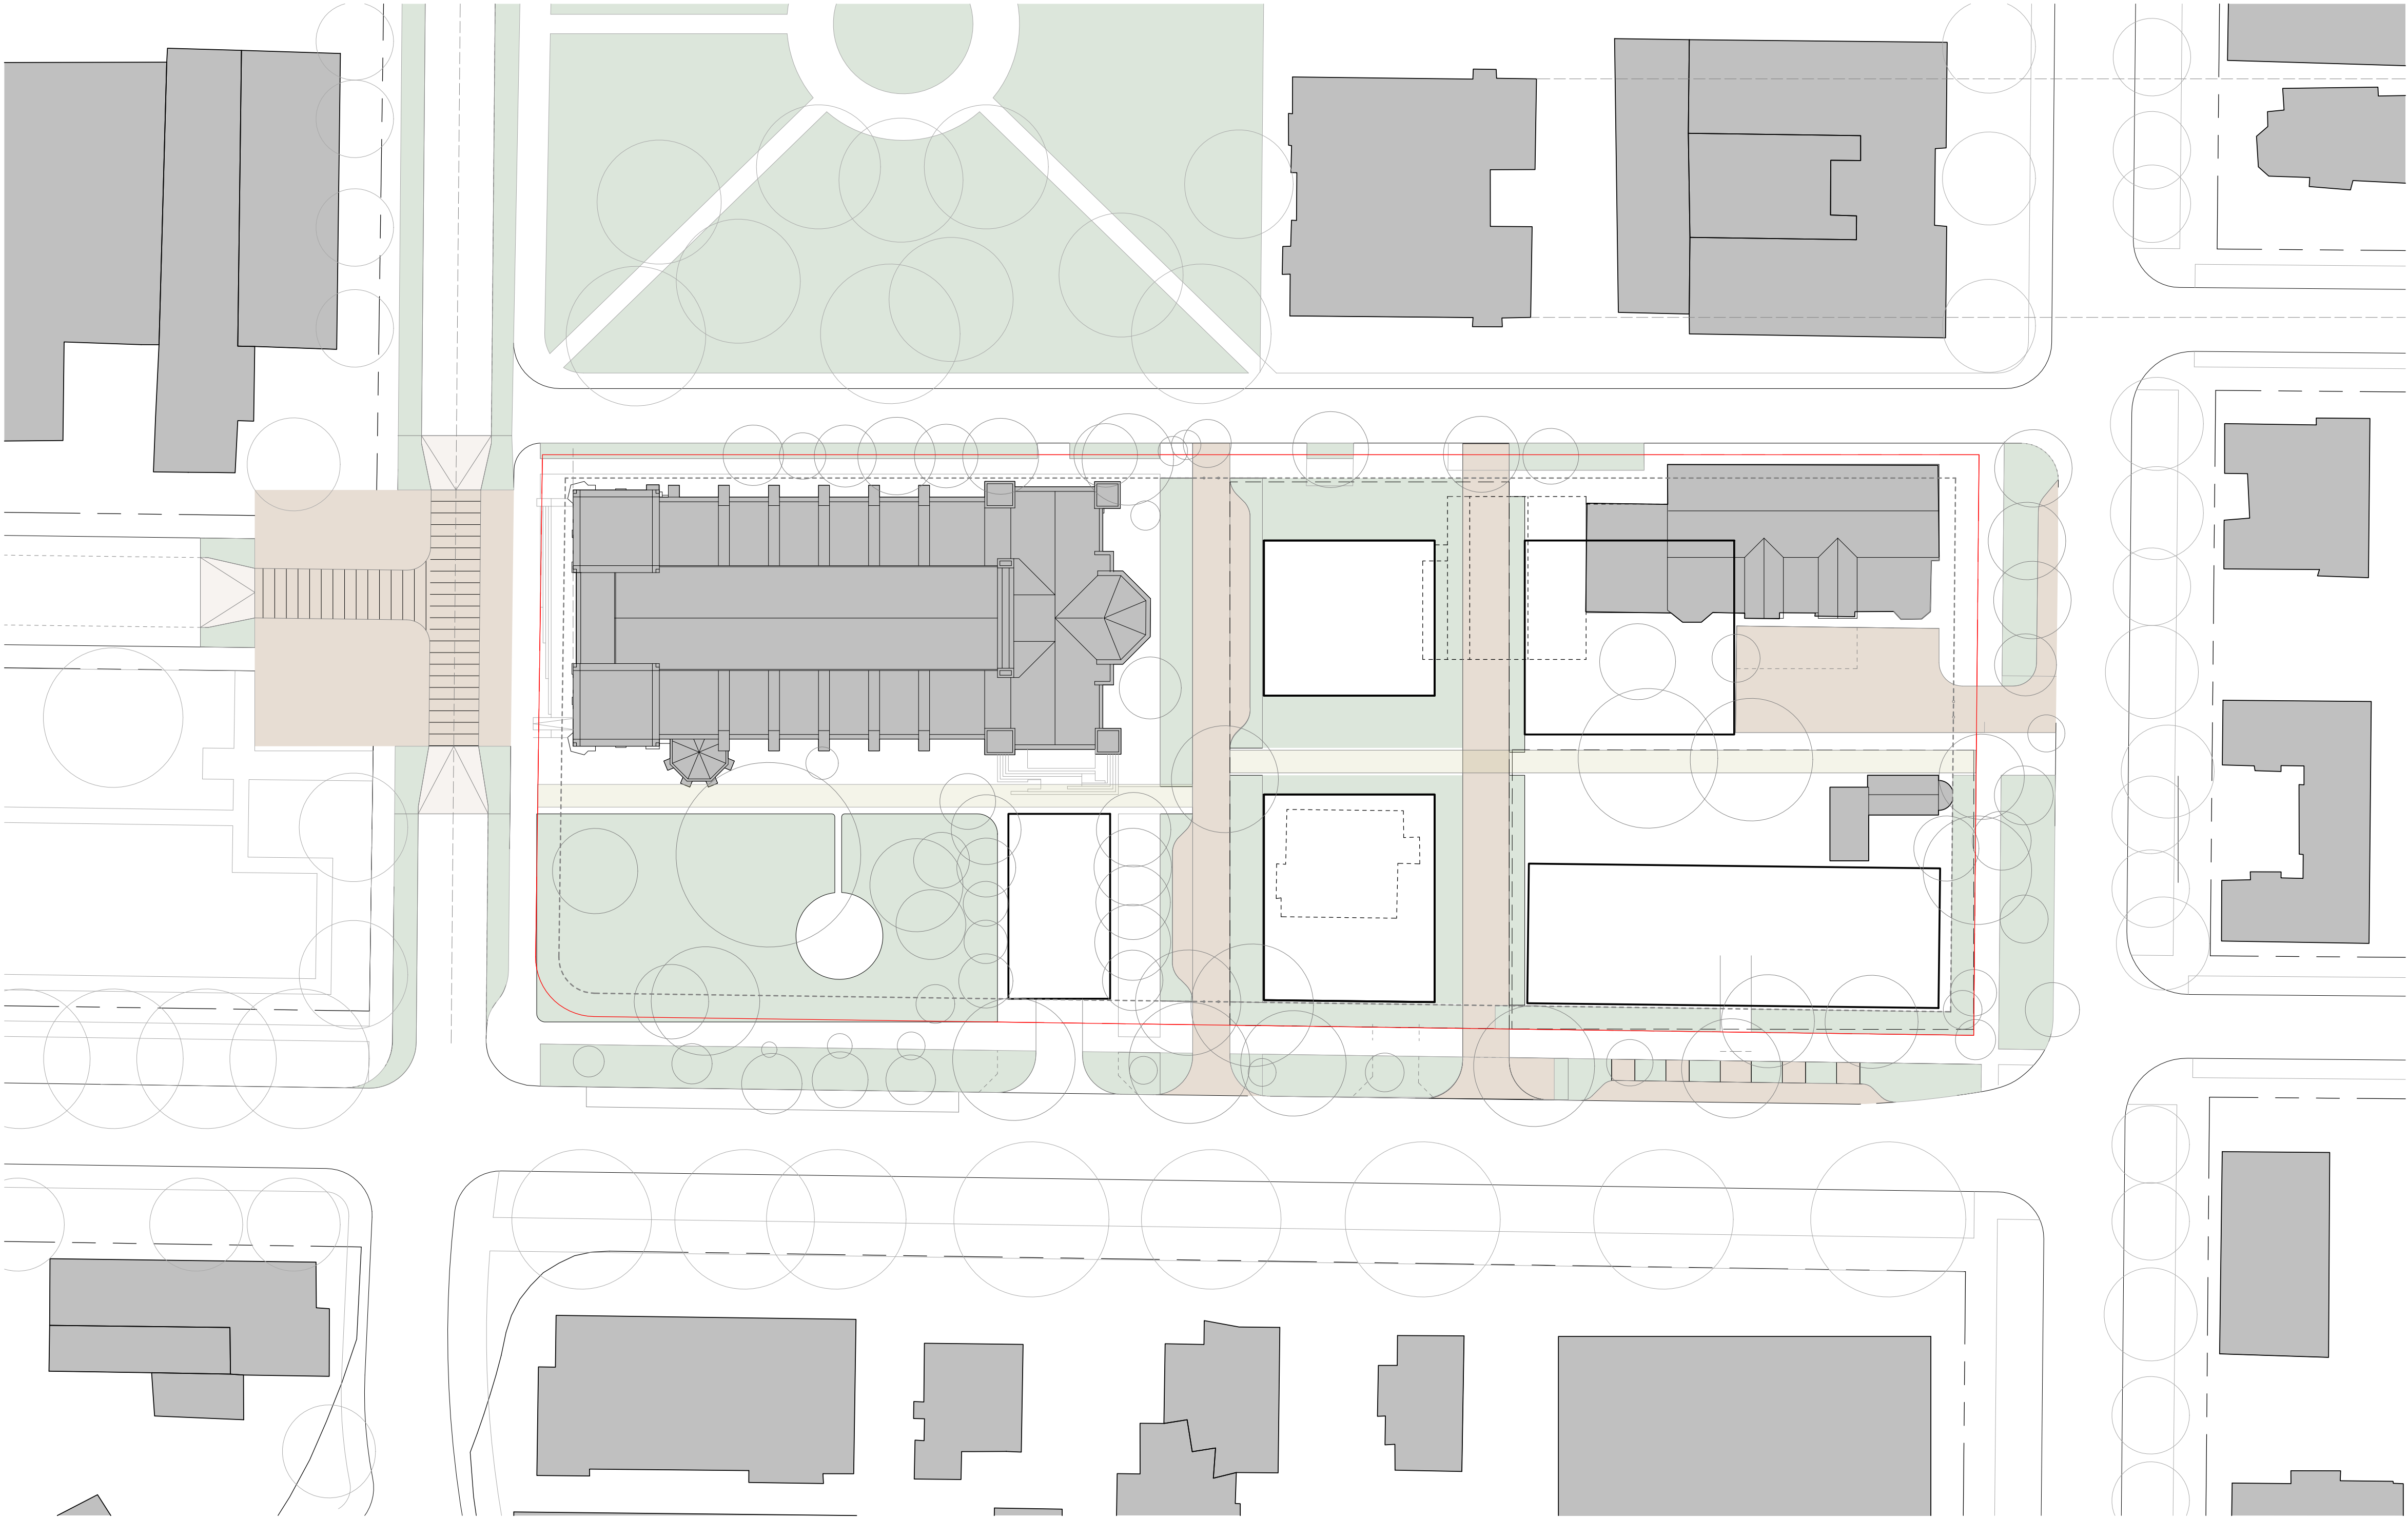



1

Property Site Plan Massing options


1 : 500

#	Submission / Revision Issue	Issue Date
Client Name:		
Christ Church Cathedral MP		
Project Name:		
Victoria Anglican Cathedral MP		
Project Address:		
930 Burdett Ave, Victoria, BC V8V 3G8		
Sheet Name:		
GF - Property Site Diagram Massing		
Project No:	Date:	Scale:
3863-C	12/09/23	1 : 500
Drawn:	Checked:	
CU	CU	Checker
Sheet No:		

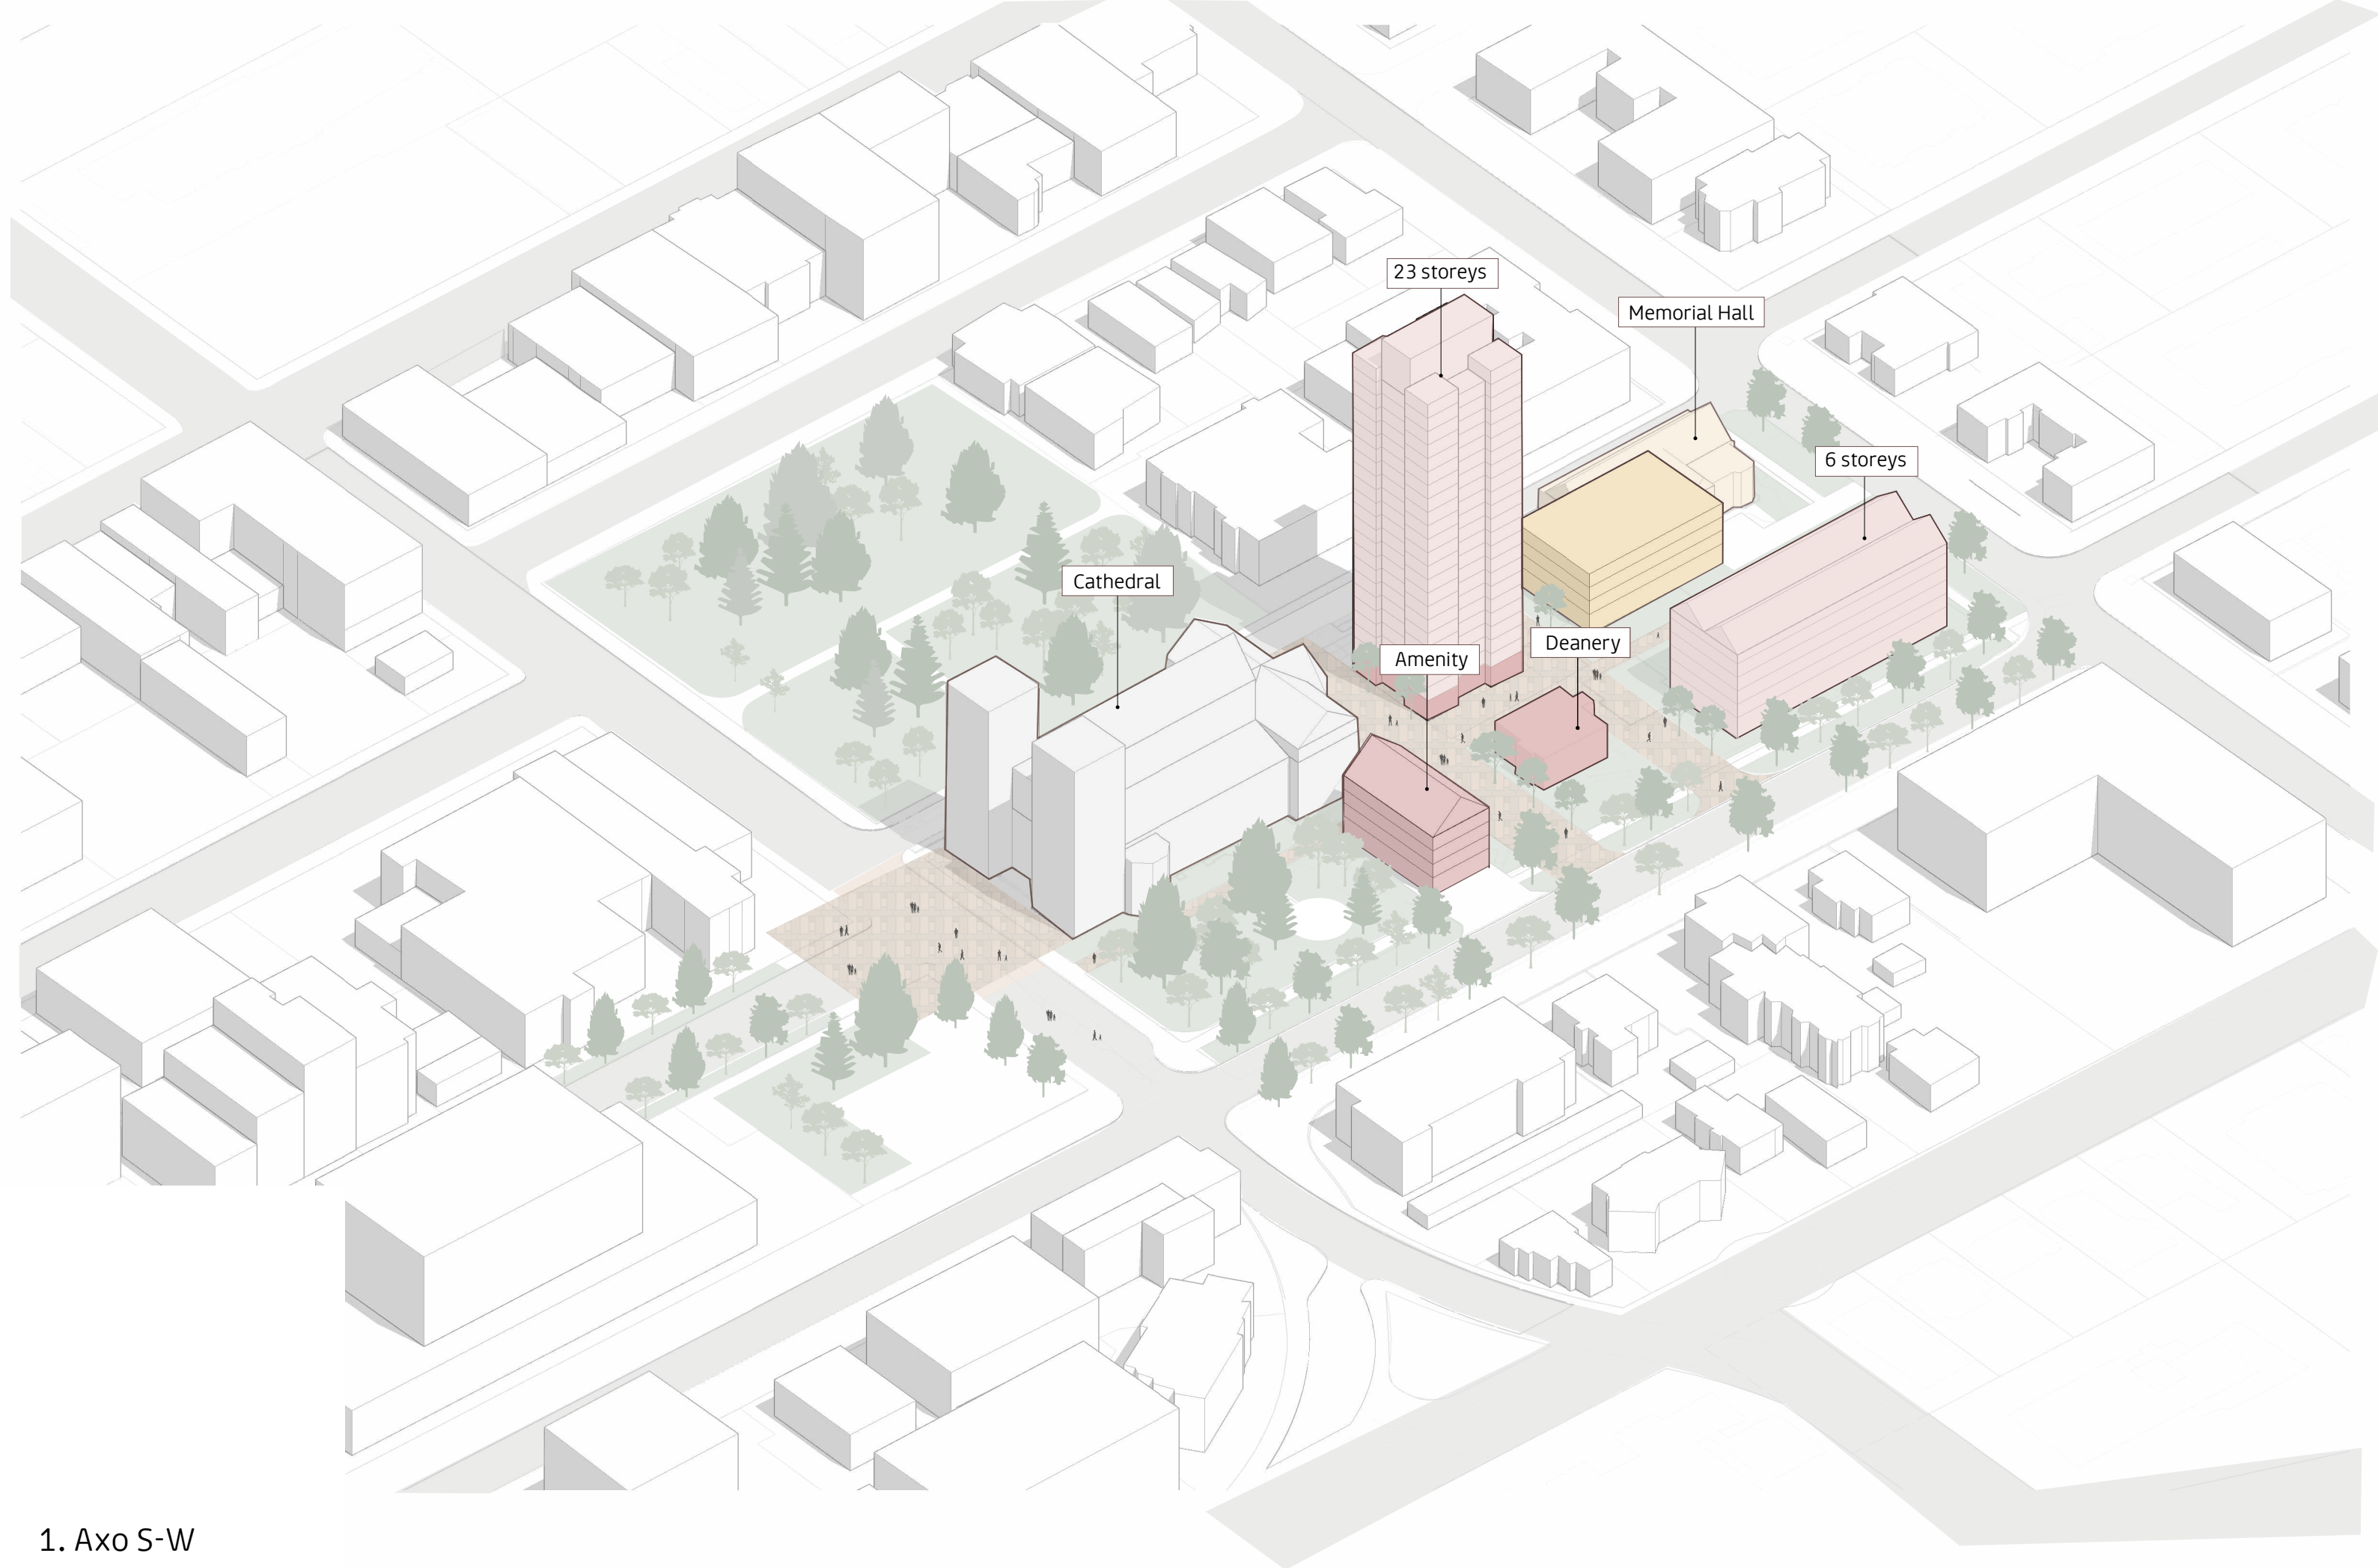


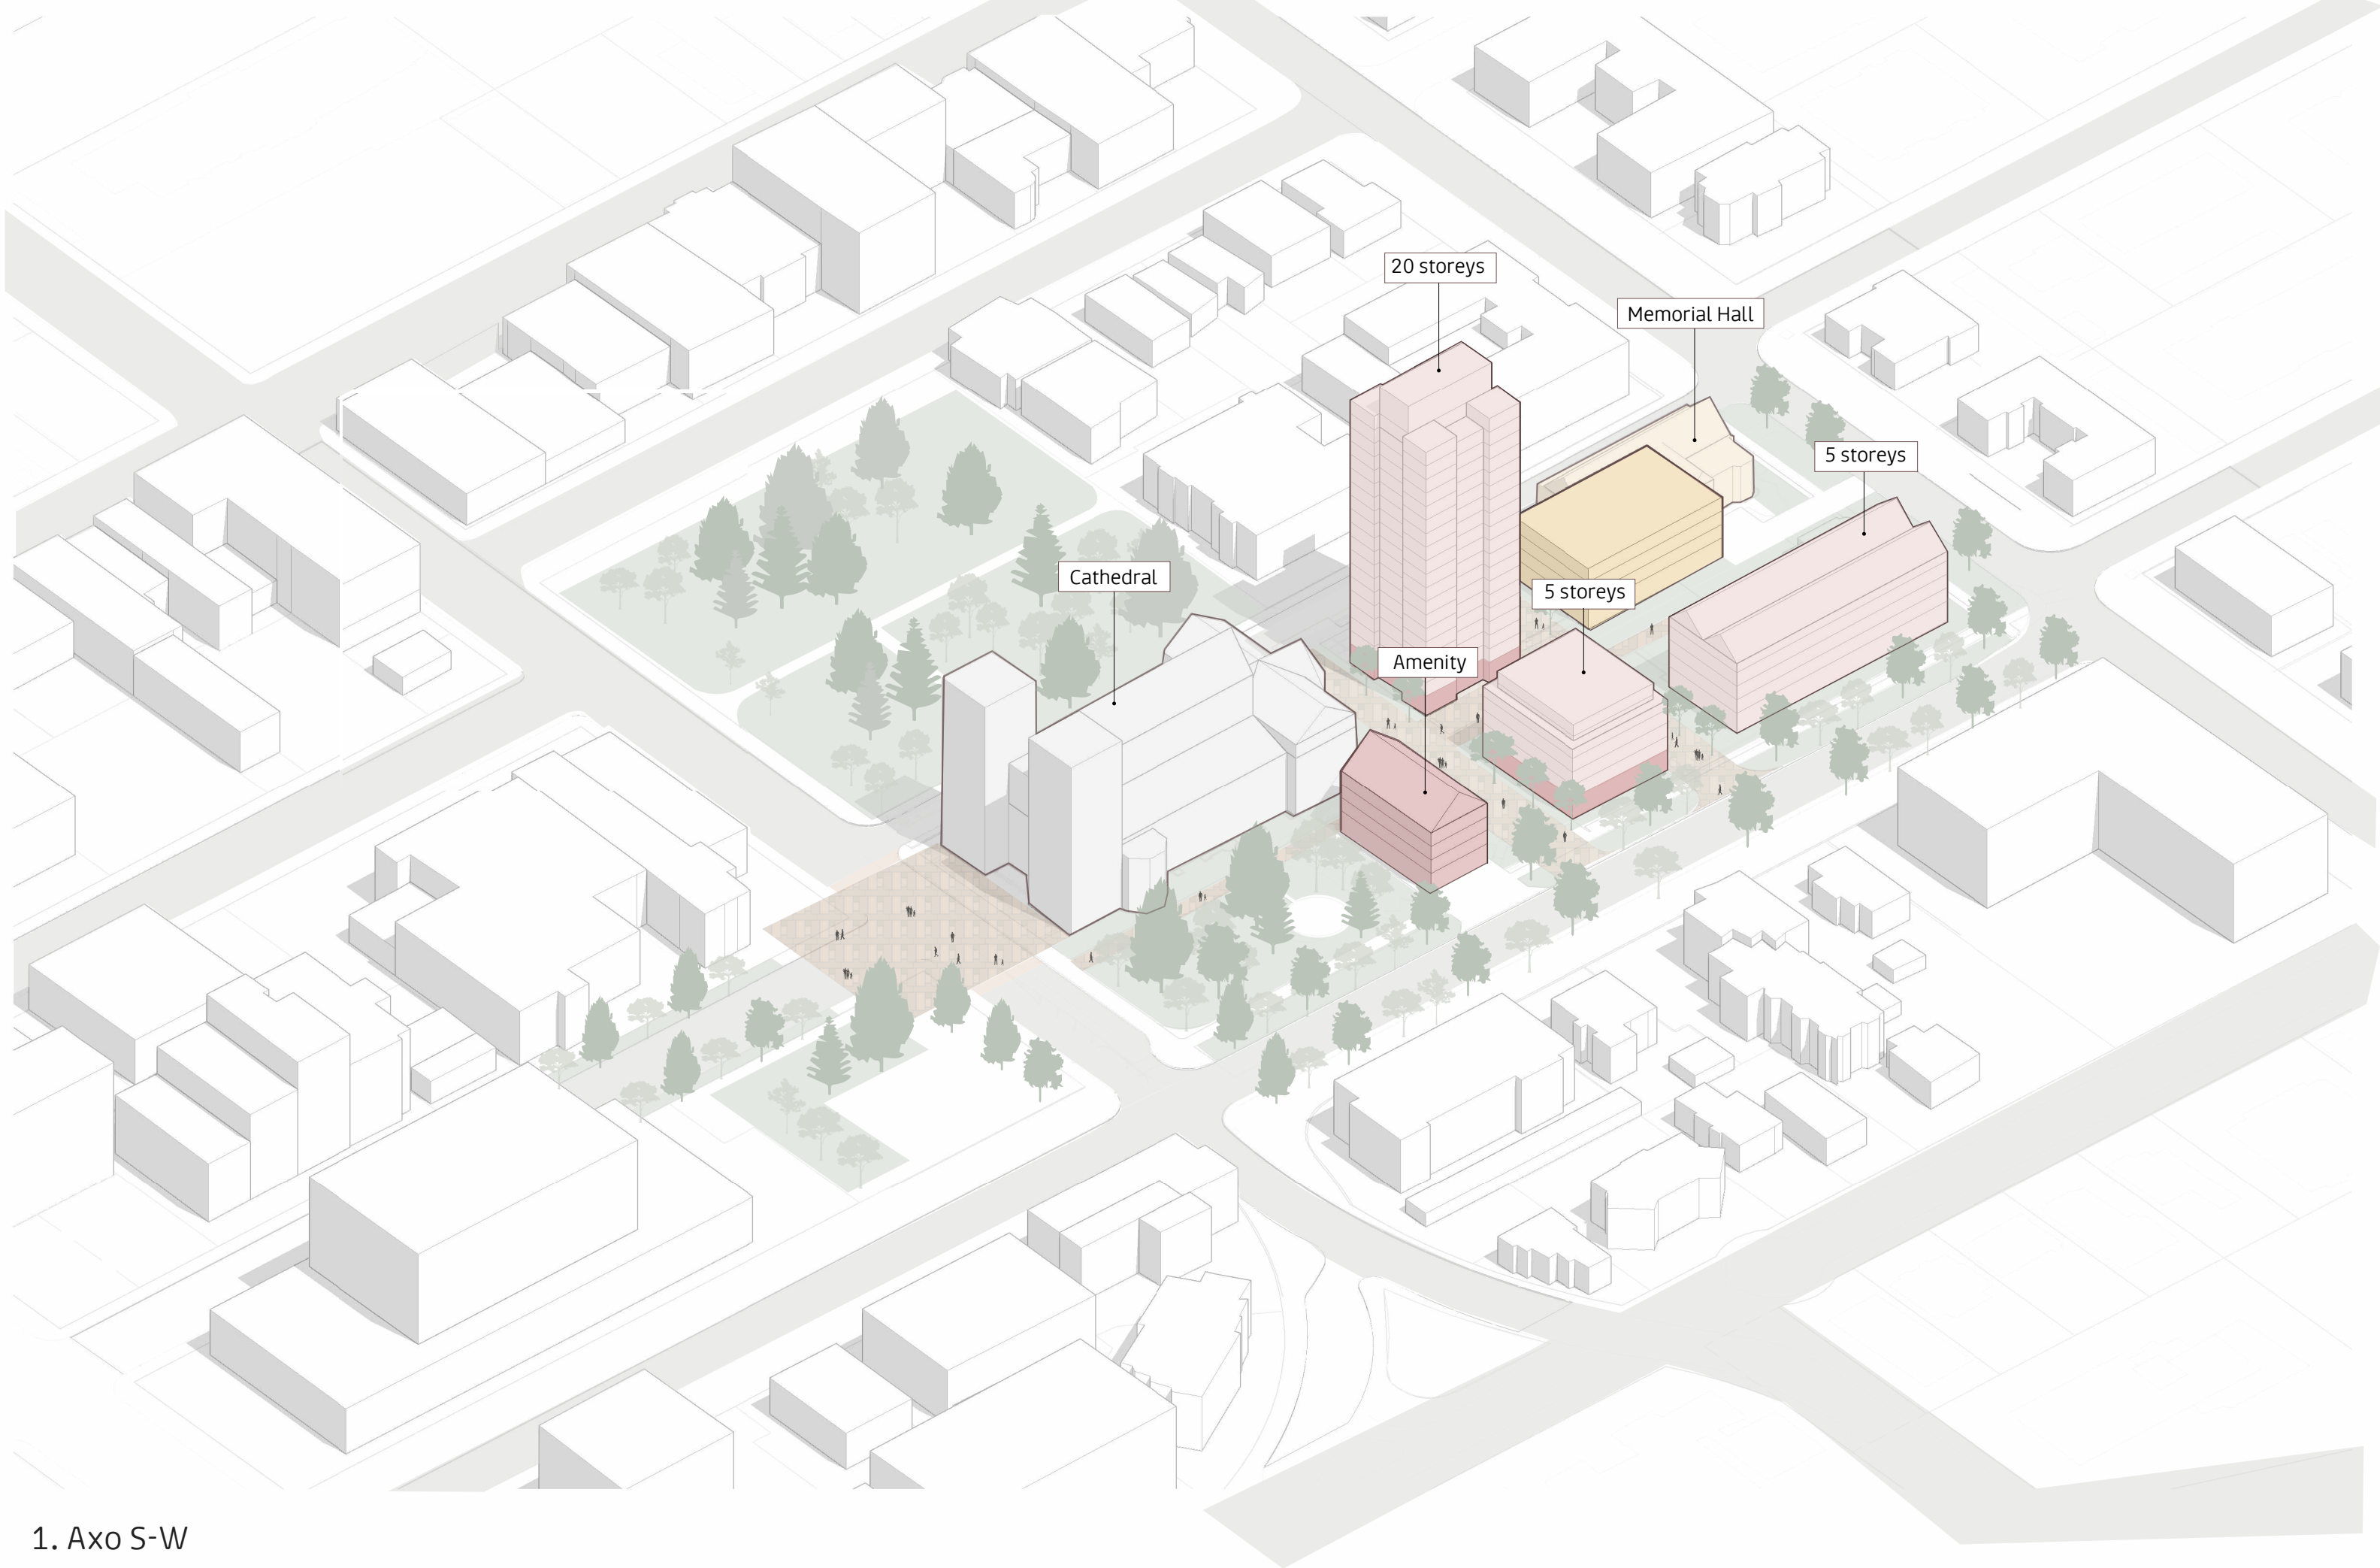



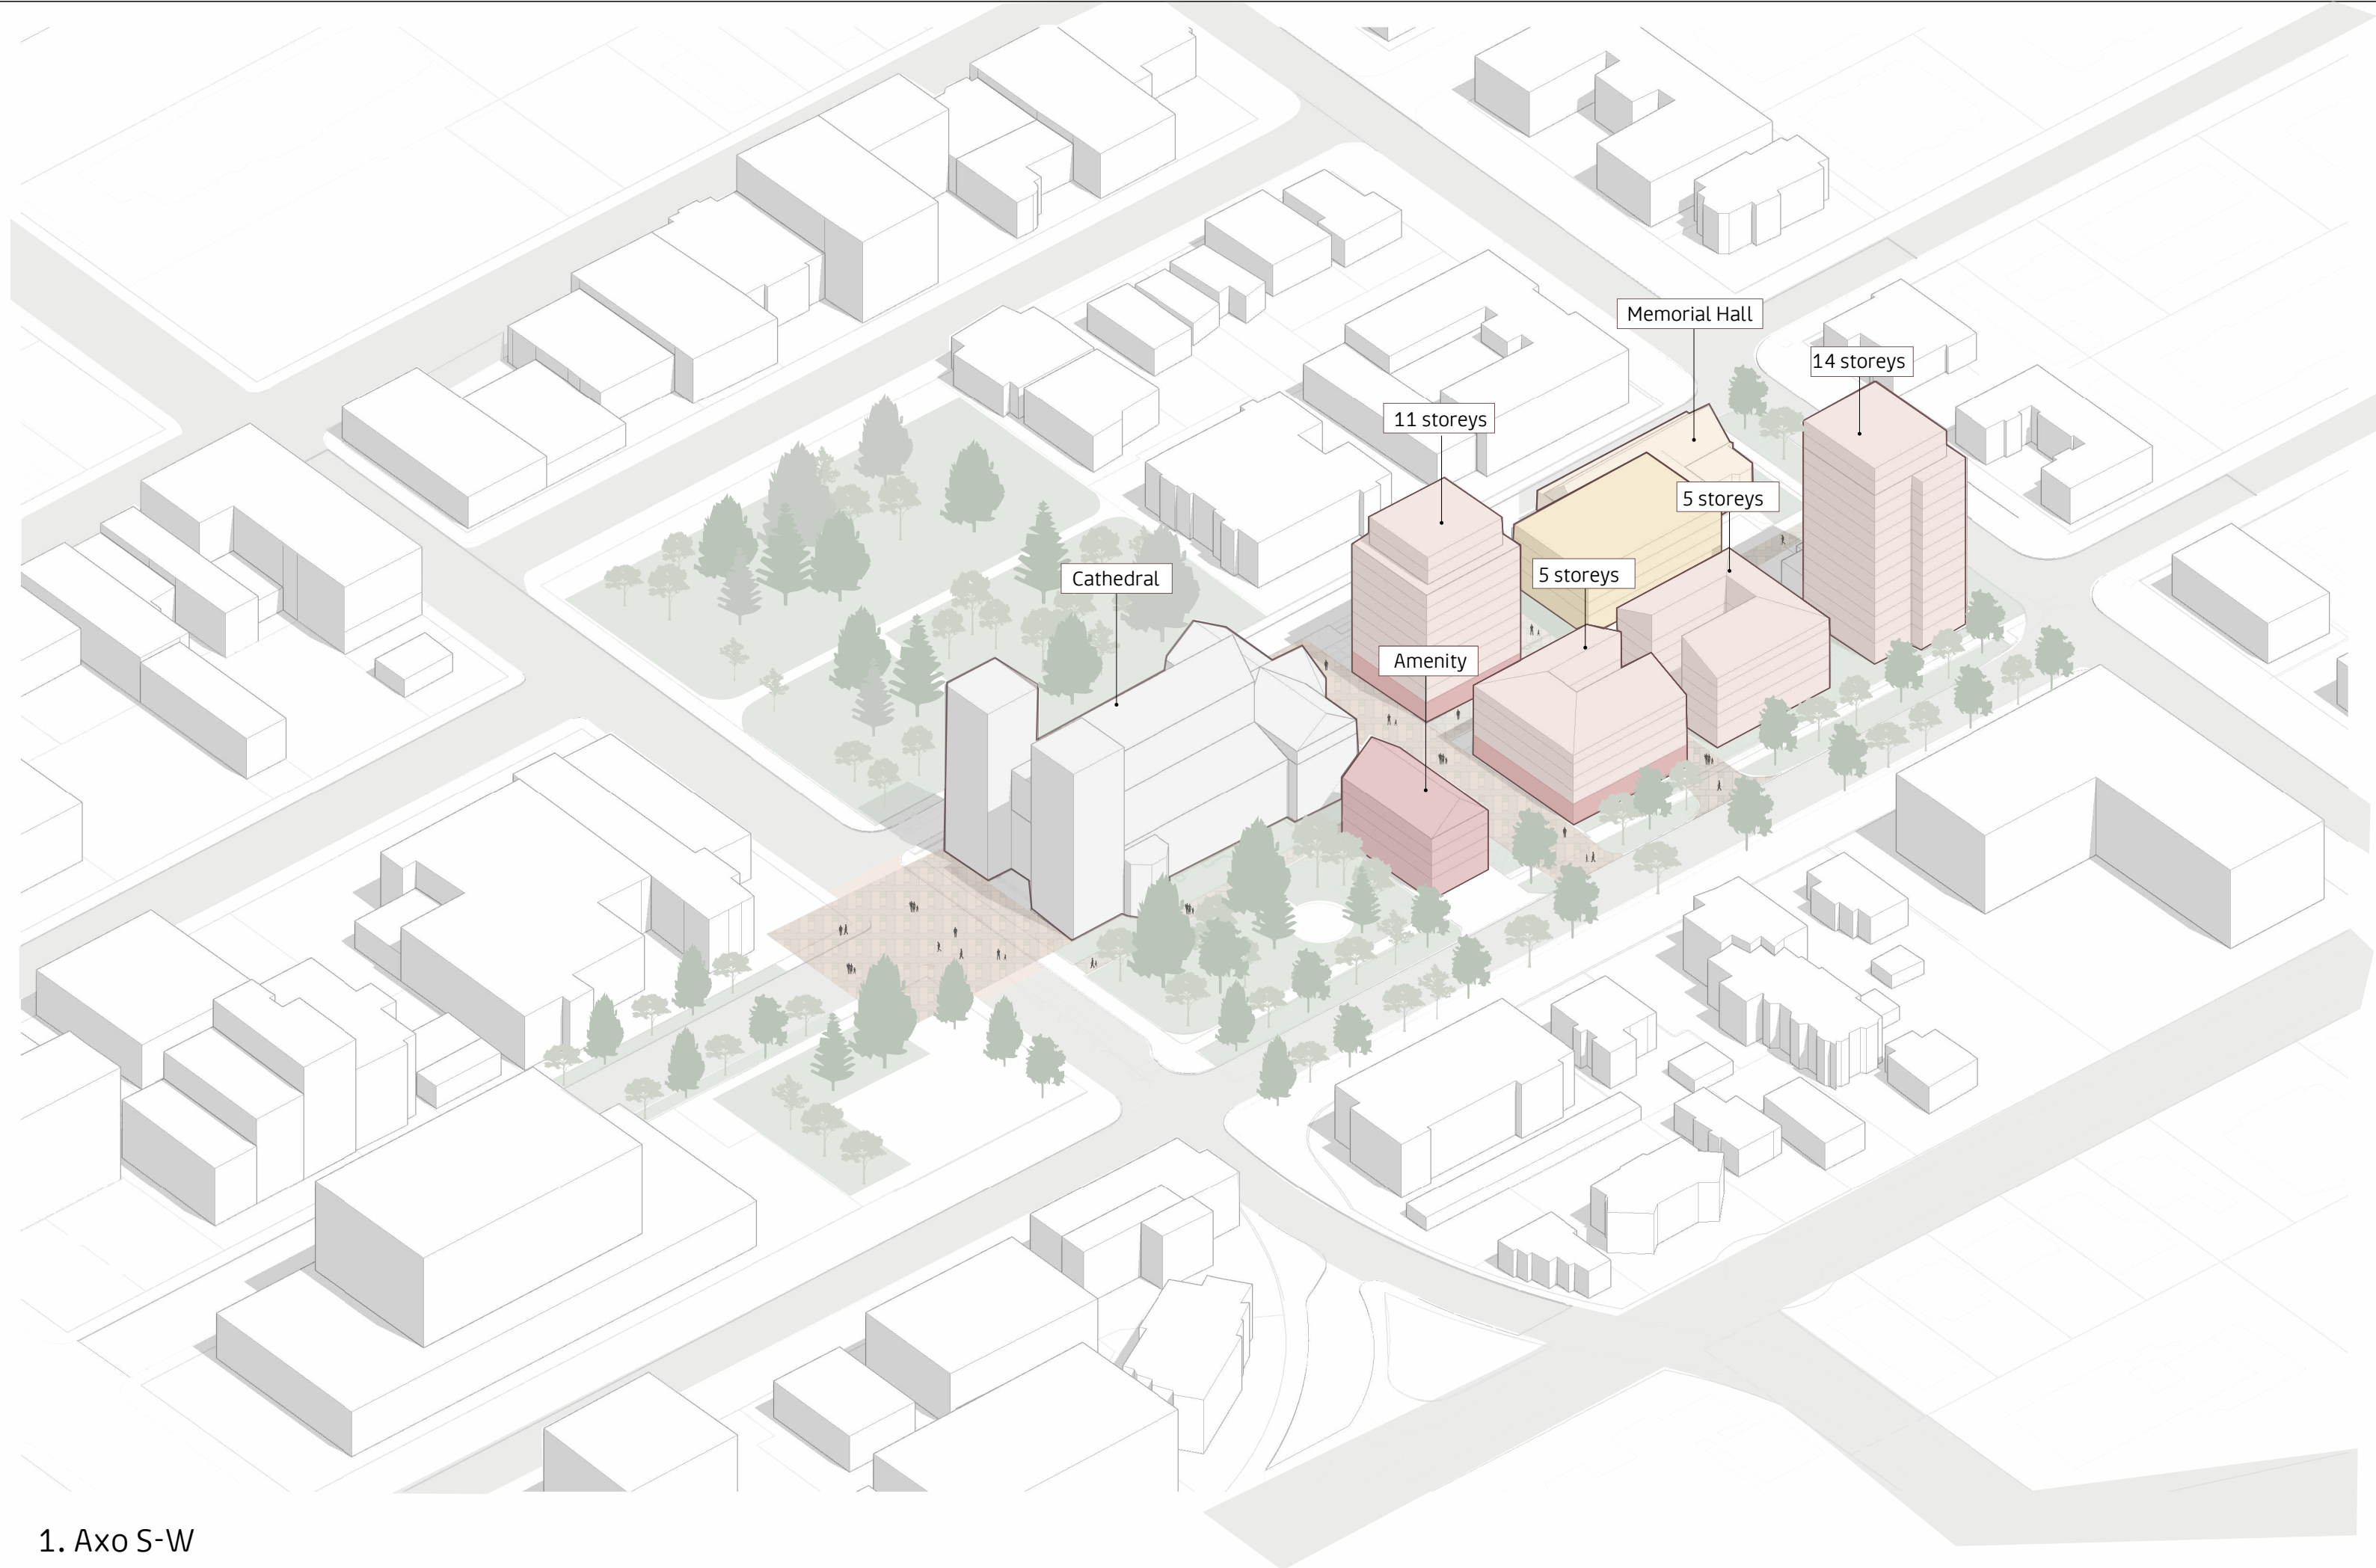

LANDSCAPE CONCEPT

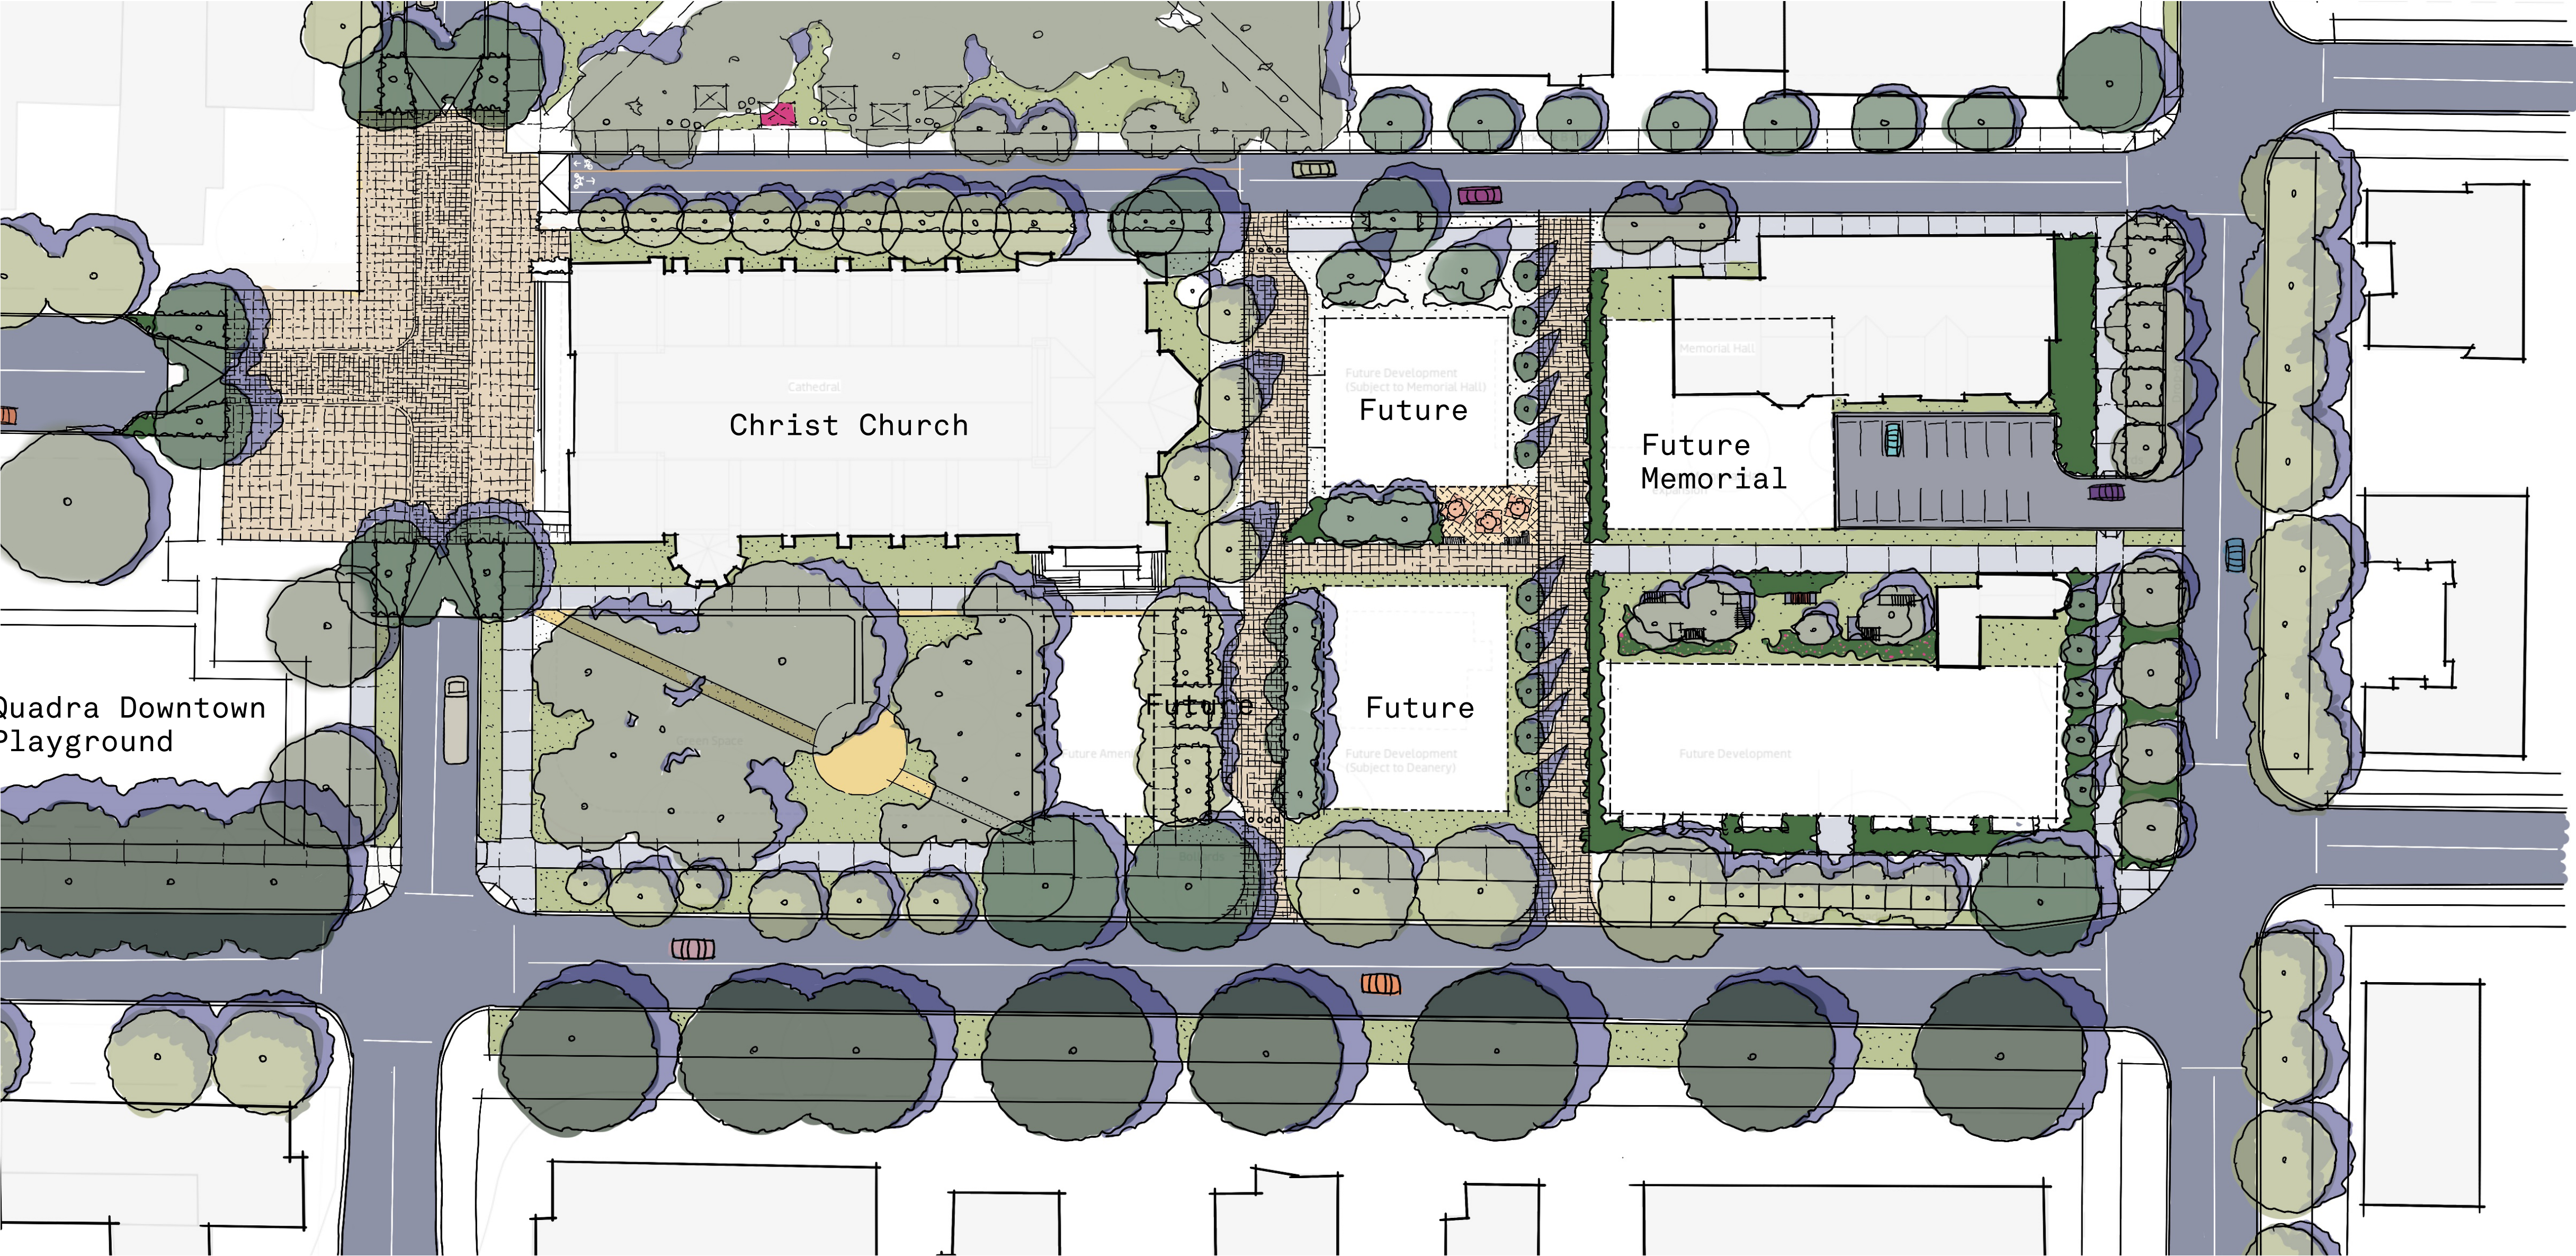

LANDSCAPE



