




© Copyright reserved. These plans and designs are and at all times remain the property of Finlayson Bonet Architecture Limited, to be used for the project shown, and may not be reproduced without written consent.

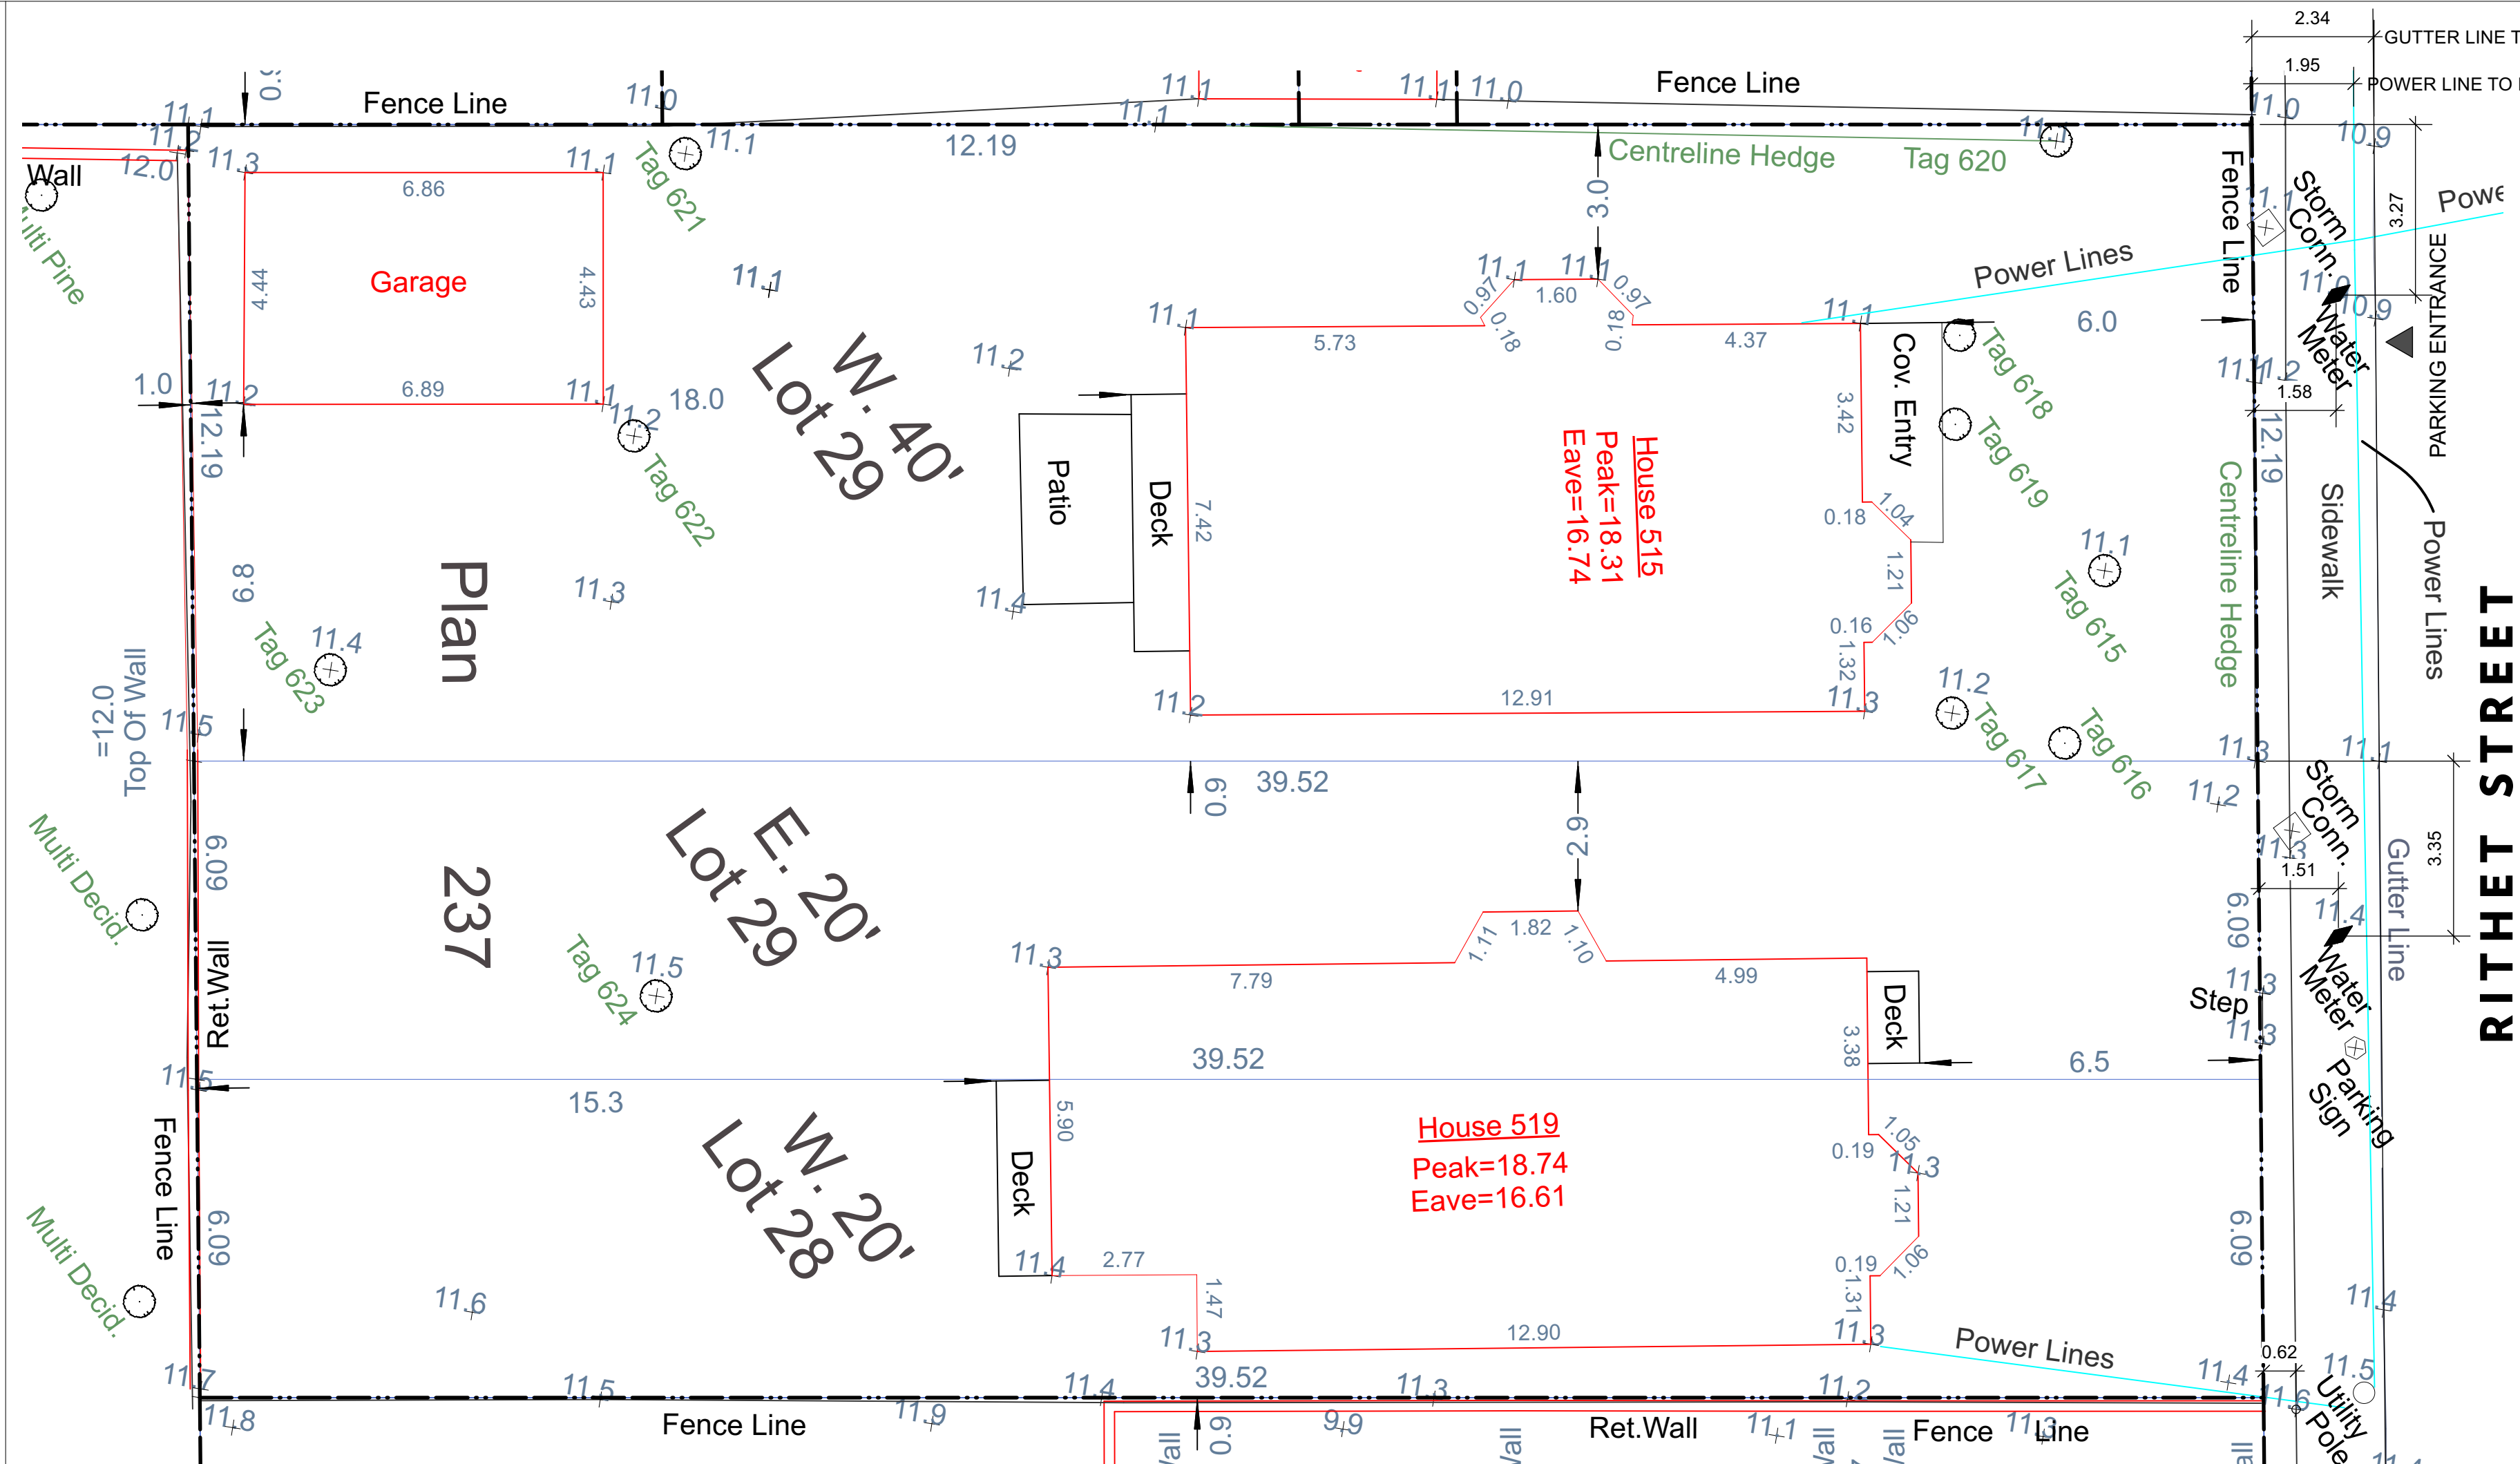


1 EXISTING SITE PLAN
Scale: 1:100

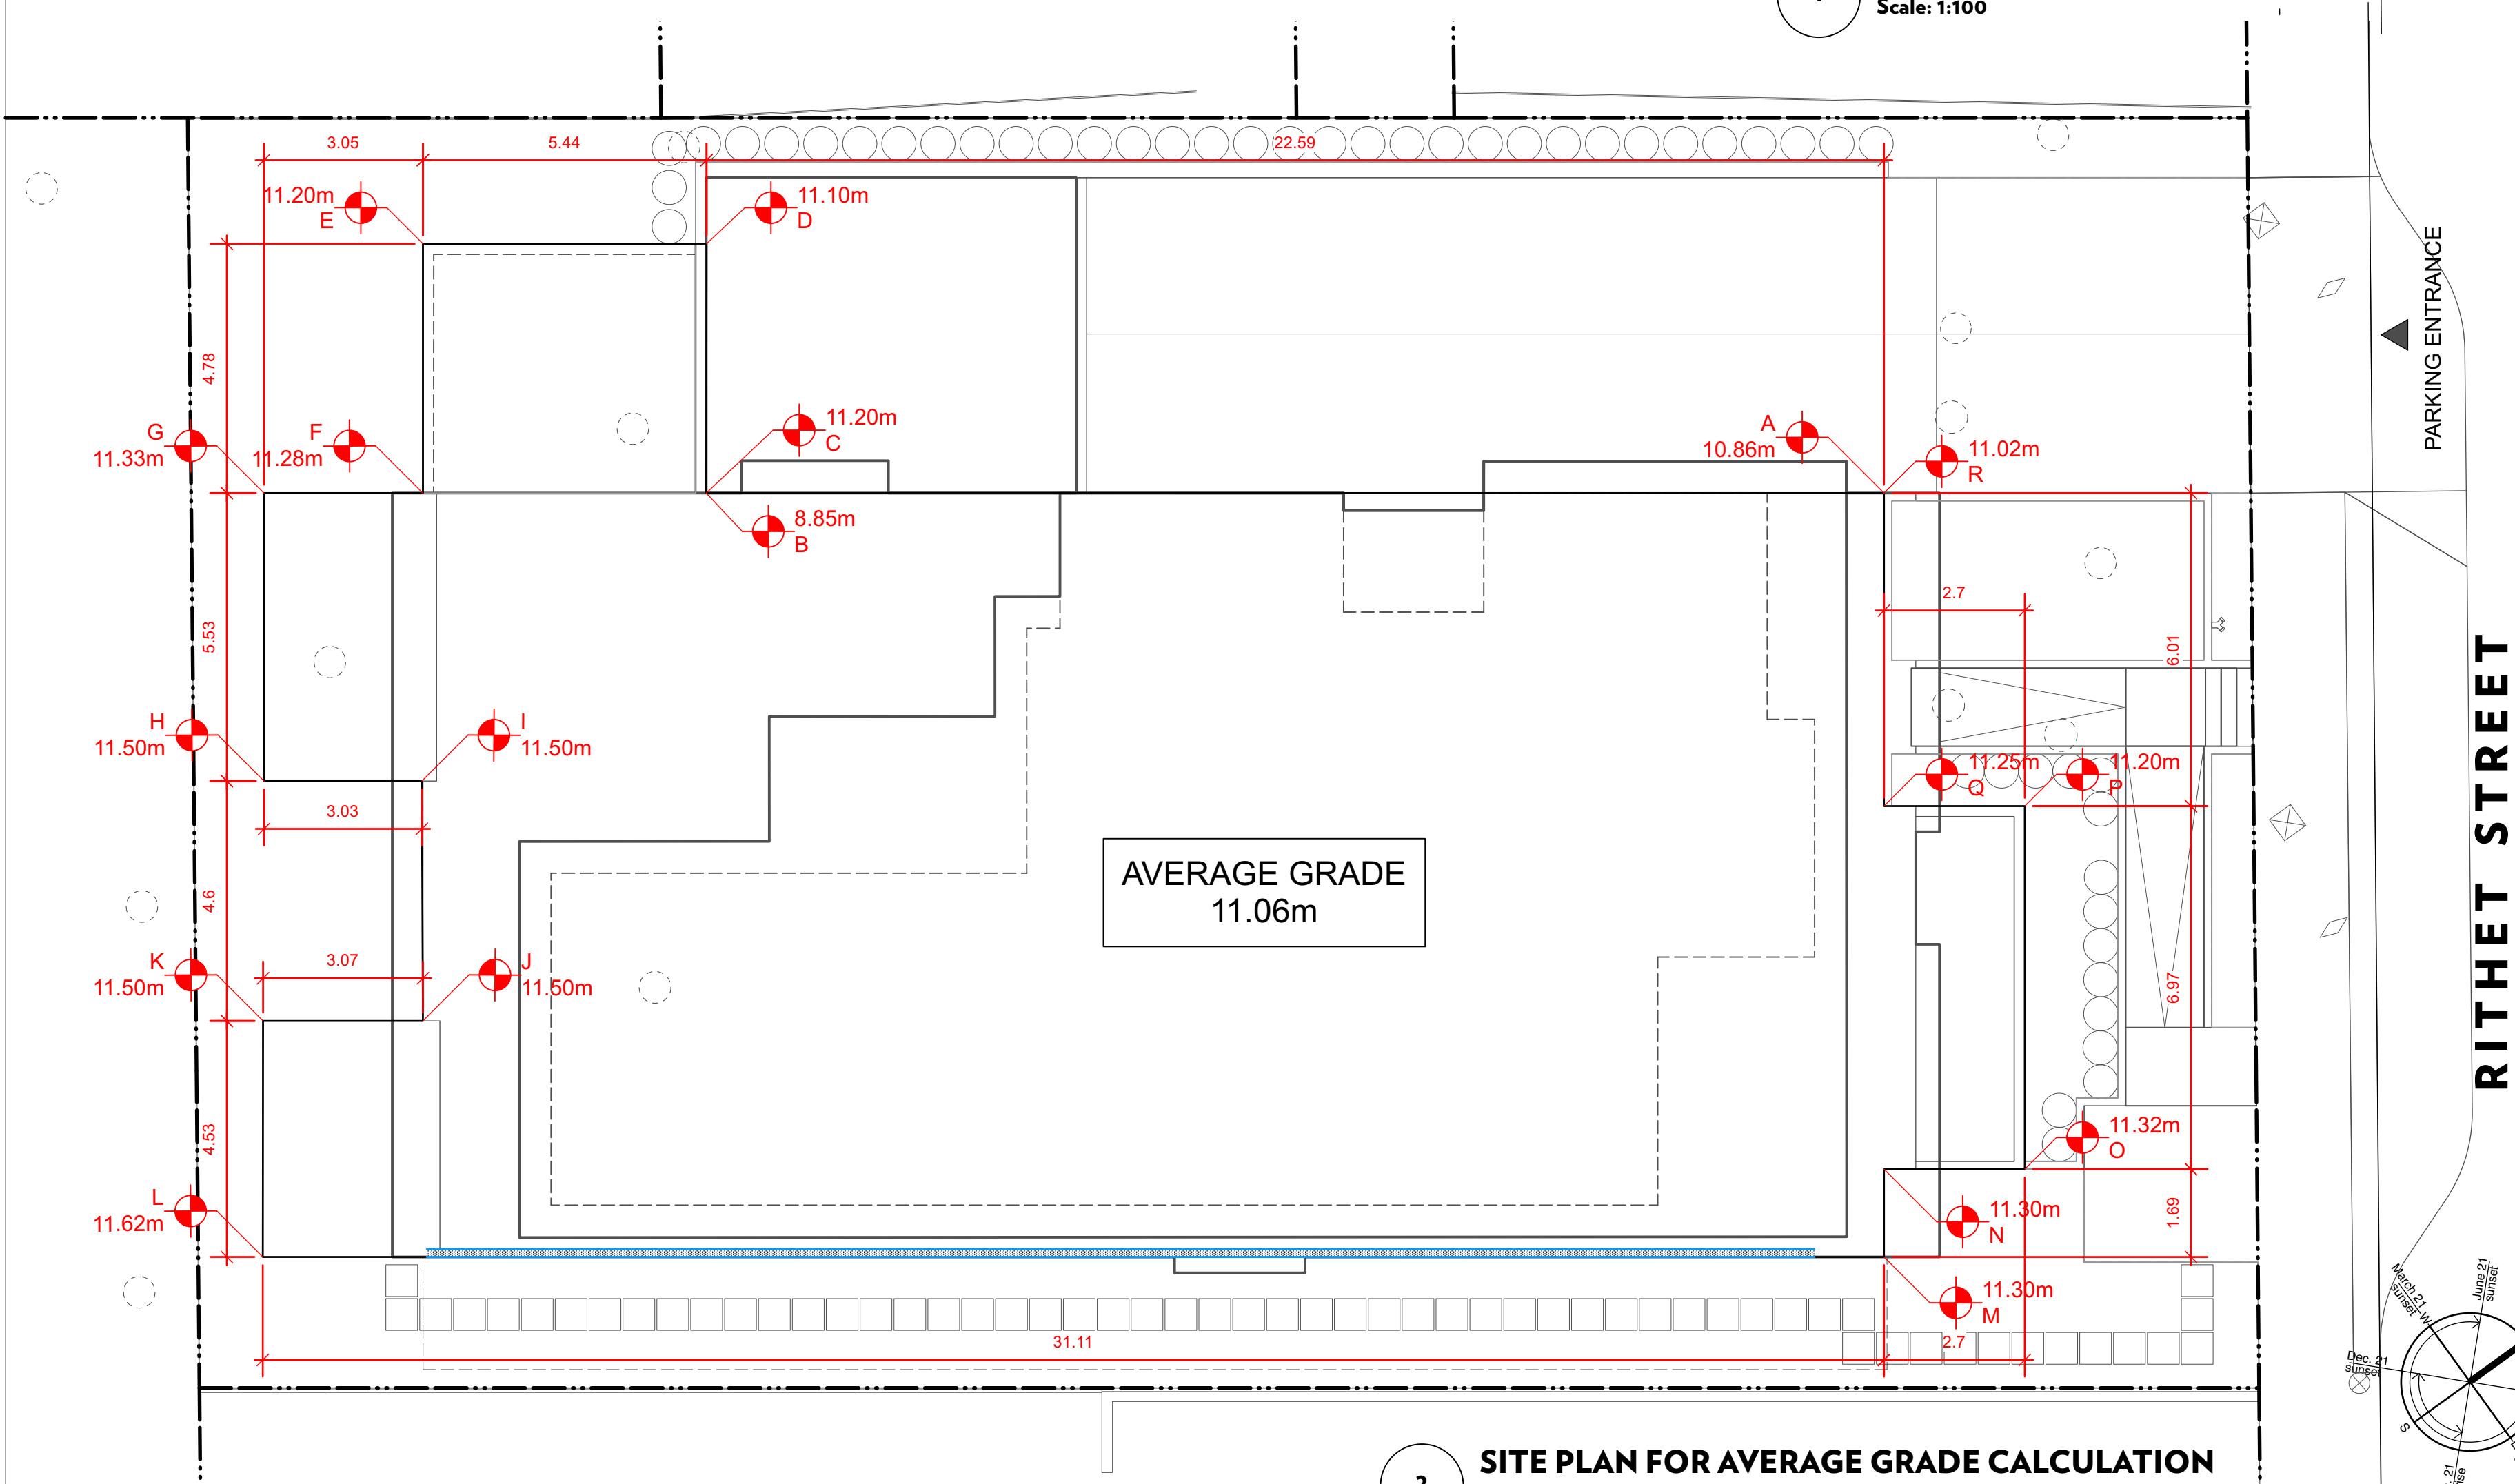

2 SITE PLAN FOR AVERAGE GRADE CALCULATION
Scale: 1:100

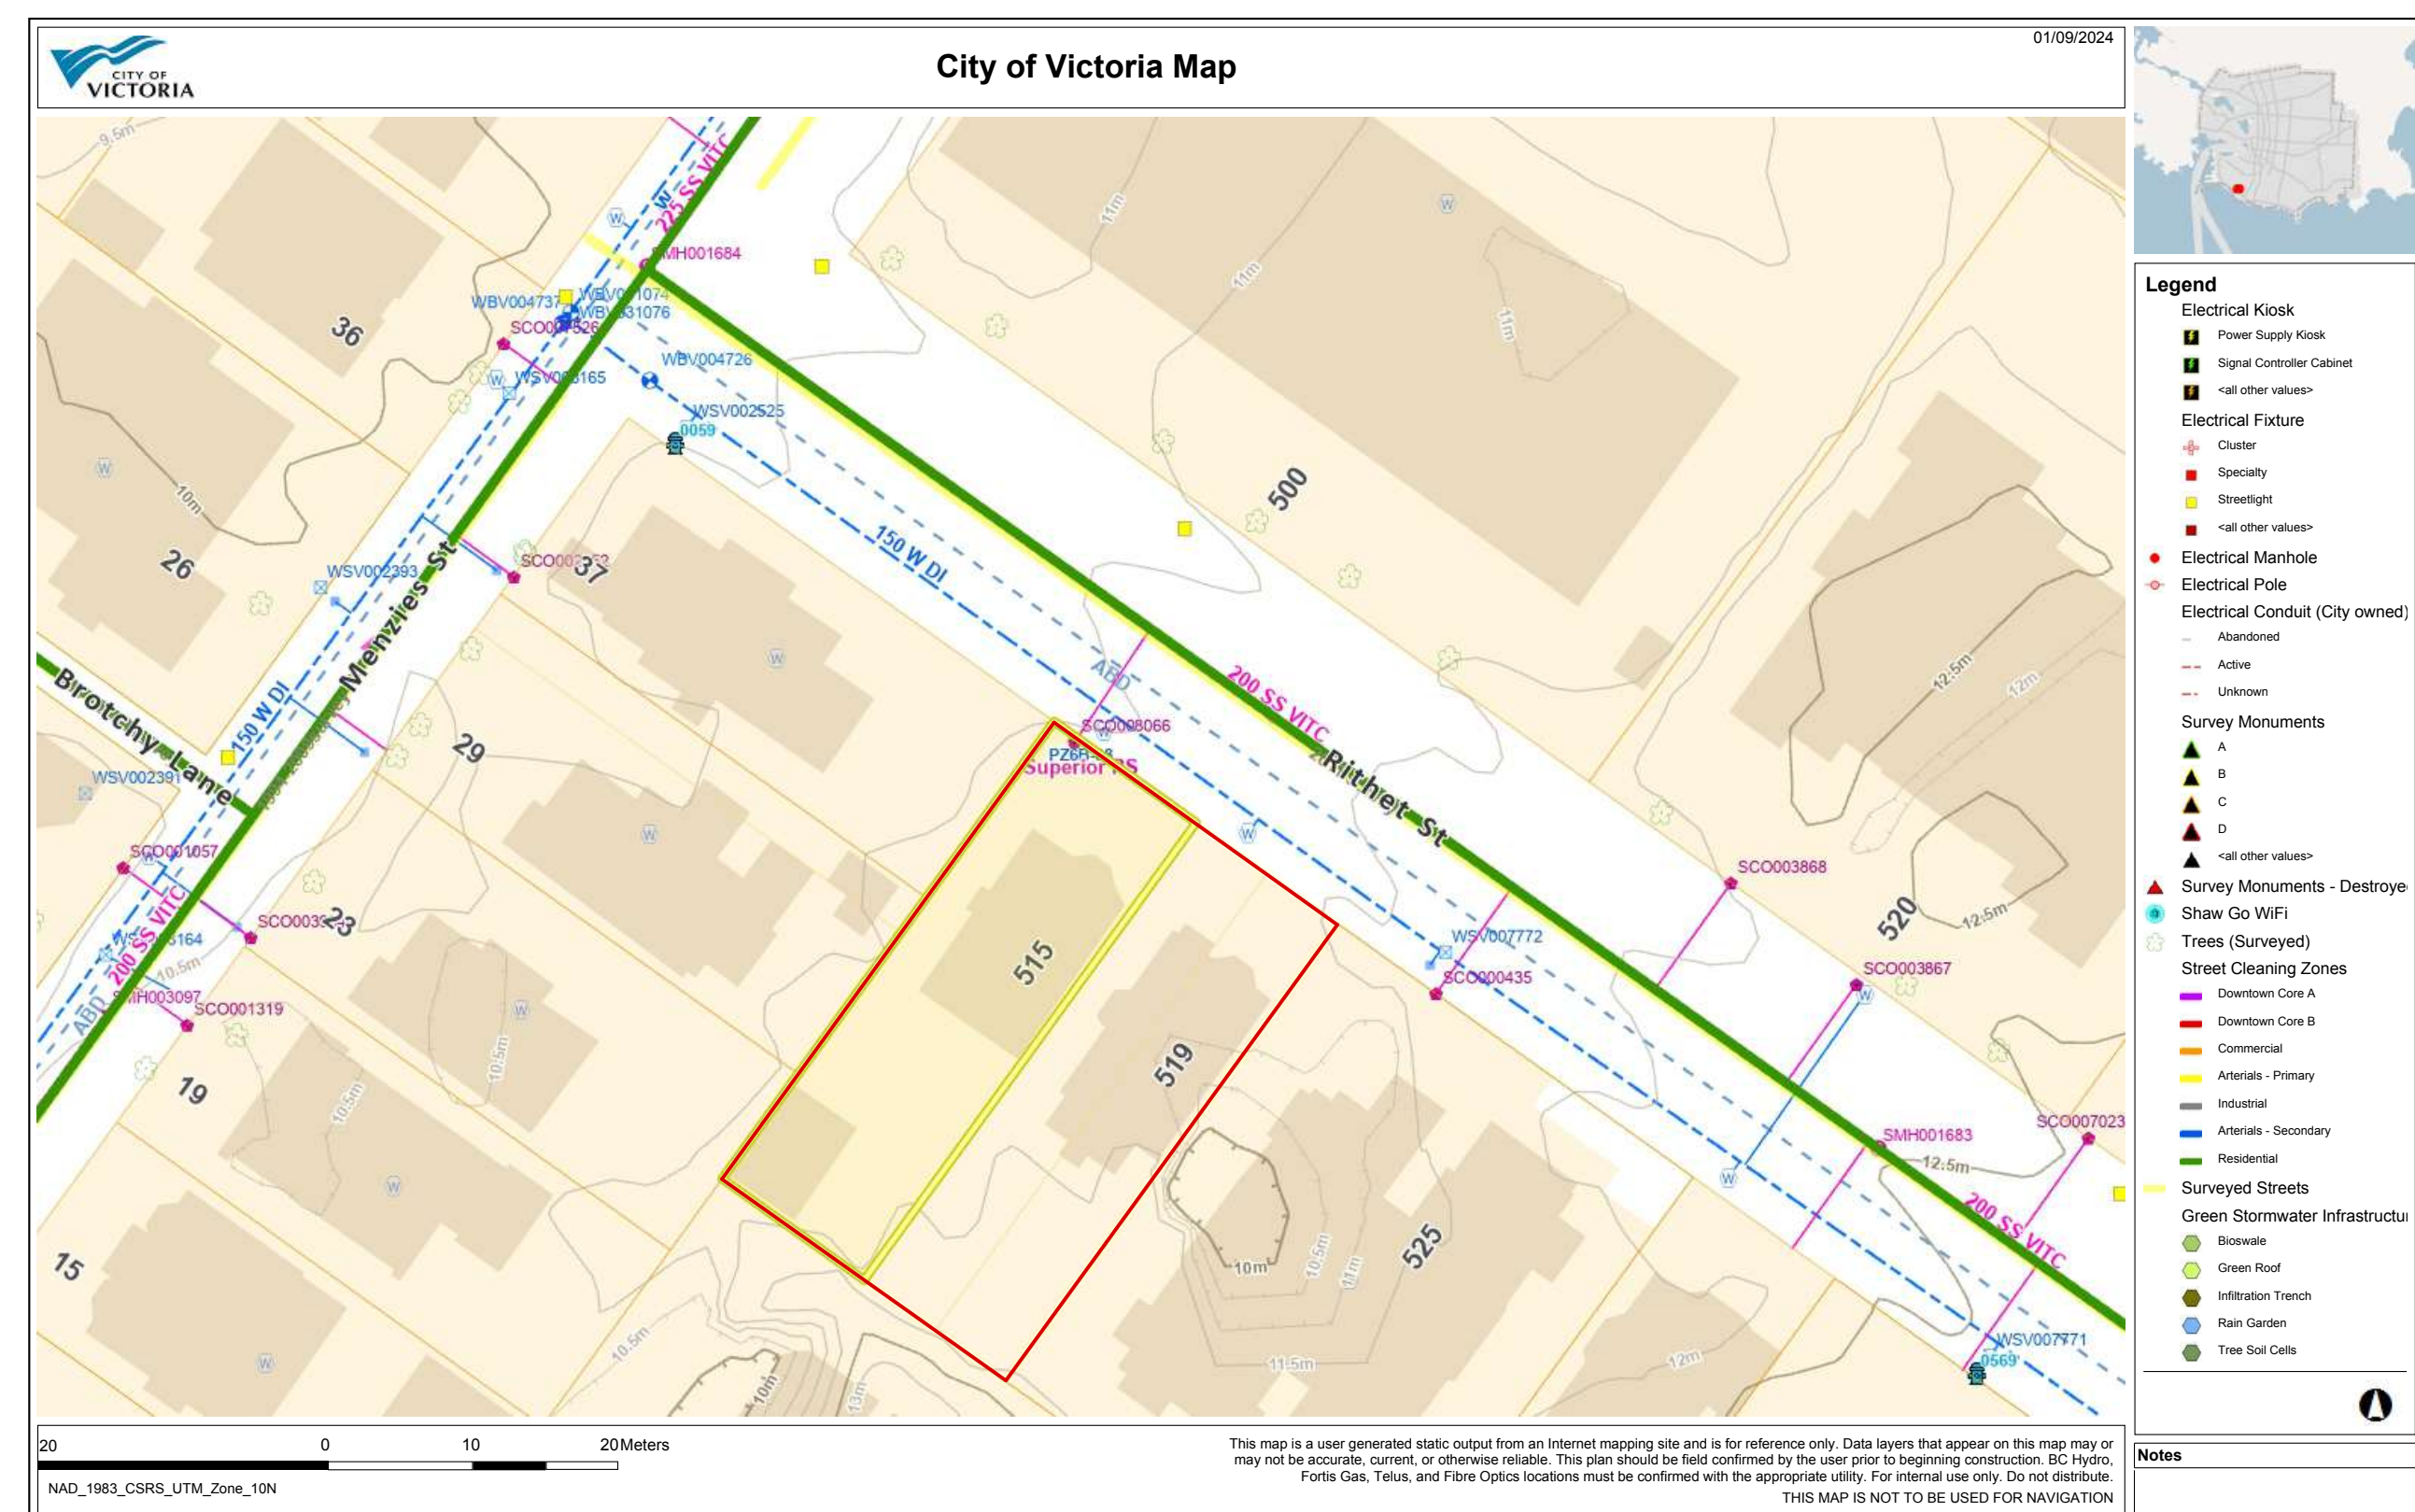

3 INFRASTRUCTURE (VICMAP)
Scale: NTS

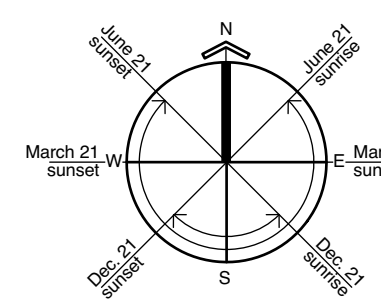

AVERAGE GRADE CALCULATION:				
GRADE POINTS	AVERAGE		DISTANCE	TOTAL
A+B	(10.86+8.85)/2	9.86 X	22.60	222.83
B+C	(8.85+11.20)/2	10.03 X	0.00	0.00
C+D	(11.20+11.10)/2	11.15 X	4.78	53.30
D+E	(11.10+11.20)/2	11.15 X	5.44	60.66
E+F	(11.20+11.28)/2	11.24 X	4.78	53.73
F+G	(11.28+11.33)/2	11.31 X	3.05	34.50
G+H	(11.33+11.50)/2	11.42 X	5.53	63.15
H+I	(11.50+11.50)/2	11.50 X	3.03	34.85
I+J	(11.50+11.50)/2	11.50 X	4.60	52.90
J+K	(11.50+11.50)/2	11.50 X	3.07	35.31
K+L	(11.50+11.62)/2	11.56 X	4.53	52.37
L+M	(11.62+11.30)/2	11.46 X	31.11	356.52
M+N	(11.30+11.30)/2	11.30 X	1.69	19.10
N+O	(11.30+11.32)/2	11.31 X	2.70	30.54
O+P	(11.32+11.20)/2	11.26 X	6.97	78.48
P+Q	(11.20+11.25)/2	11.23 X	2.70	30.32
Q+R	(11.25+11.10)/2	11.18 X	6.01	67.19
R+A	(11.02+10.86)/2	10.94 X	0.00	0.00
TOTAL				1245.75
BUILDING PERIMETER			112.59	
AVERAGE GRADE CALCULATION = 1245.75 / 112.59 = 11.06				



A1.1 - EXISTING SITE & AVERAGE GRADE JAYBAY CONDOMINIUM

PROJECT ADDRESS: RITHET ST. VICTORIA, B.C. PROJECT NO. 23026

SCALE: AS NOTED DATE: JULY 11, 2025

LEGEND:

- EXISTING TREE TO BE REMOVED
- SIDEWALK
- RAMP
- PATIO

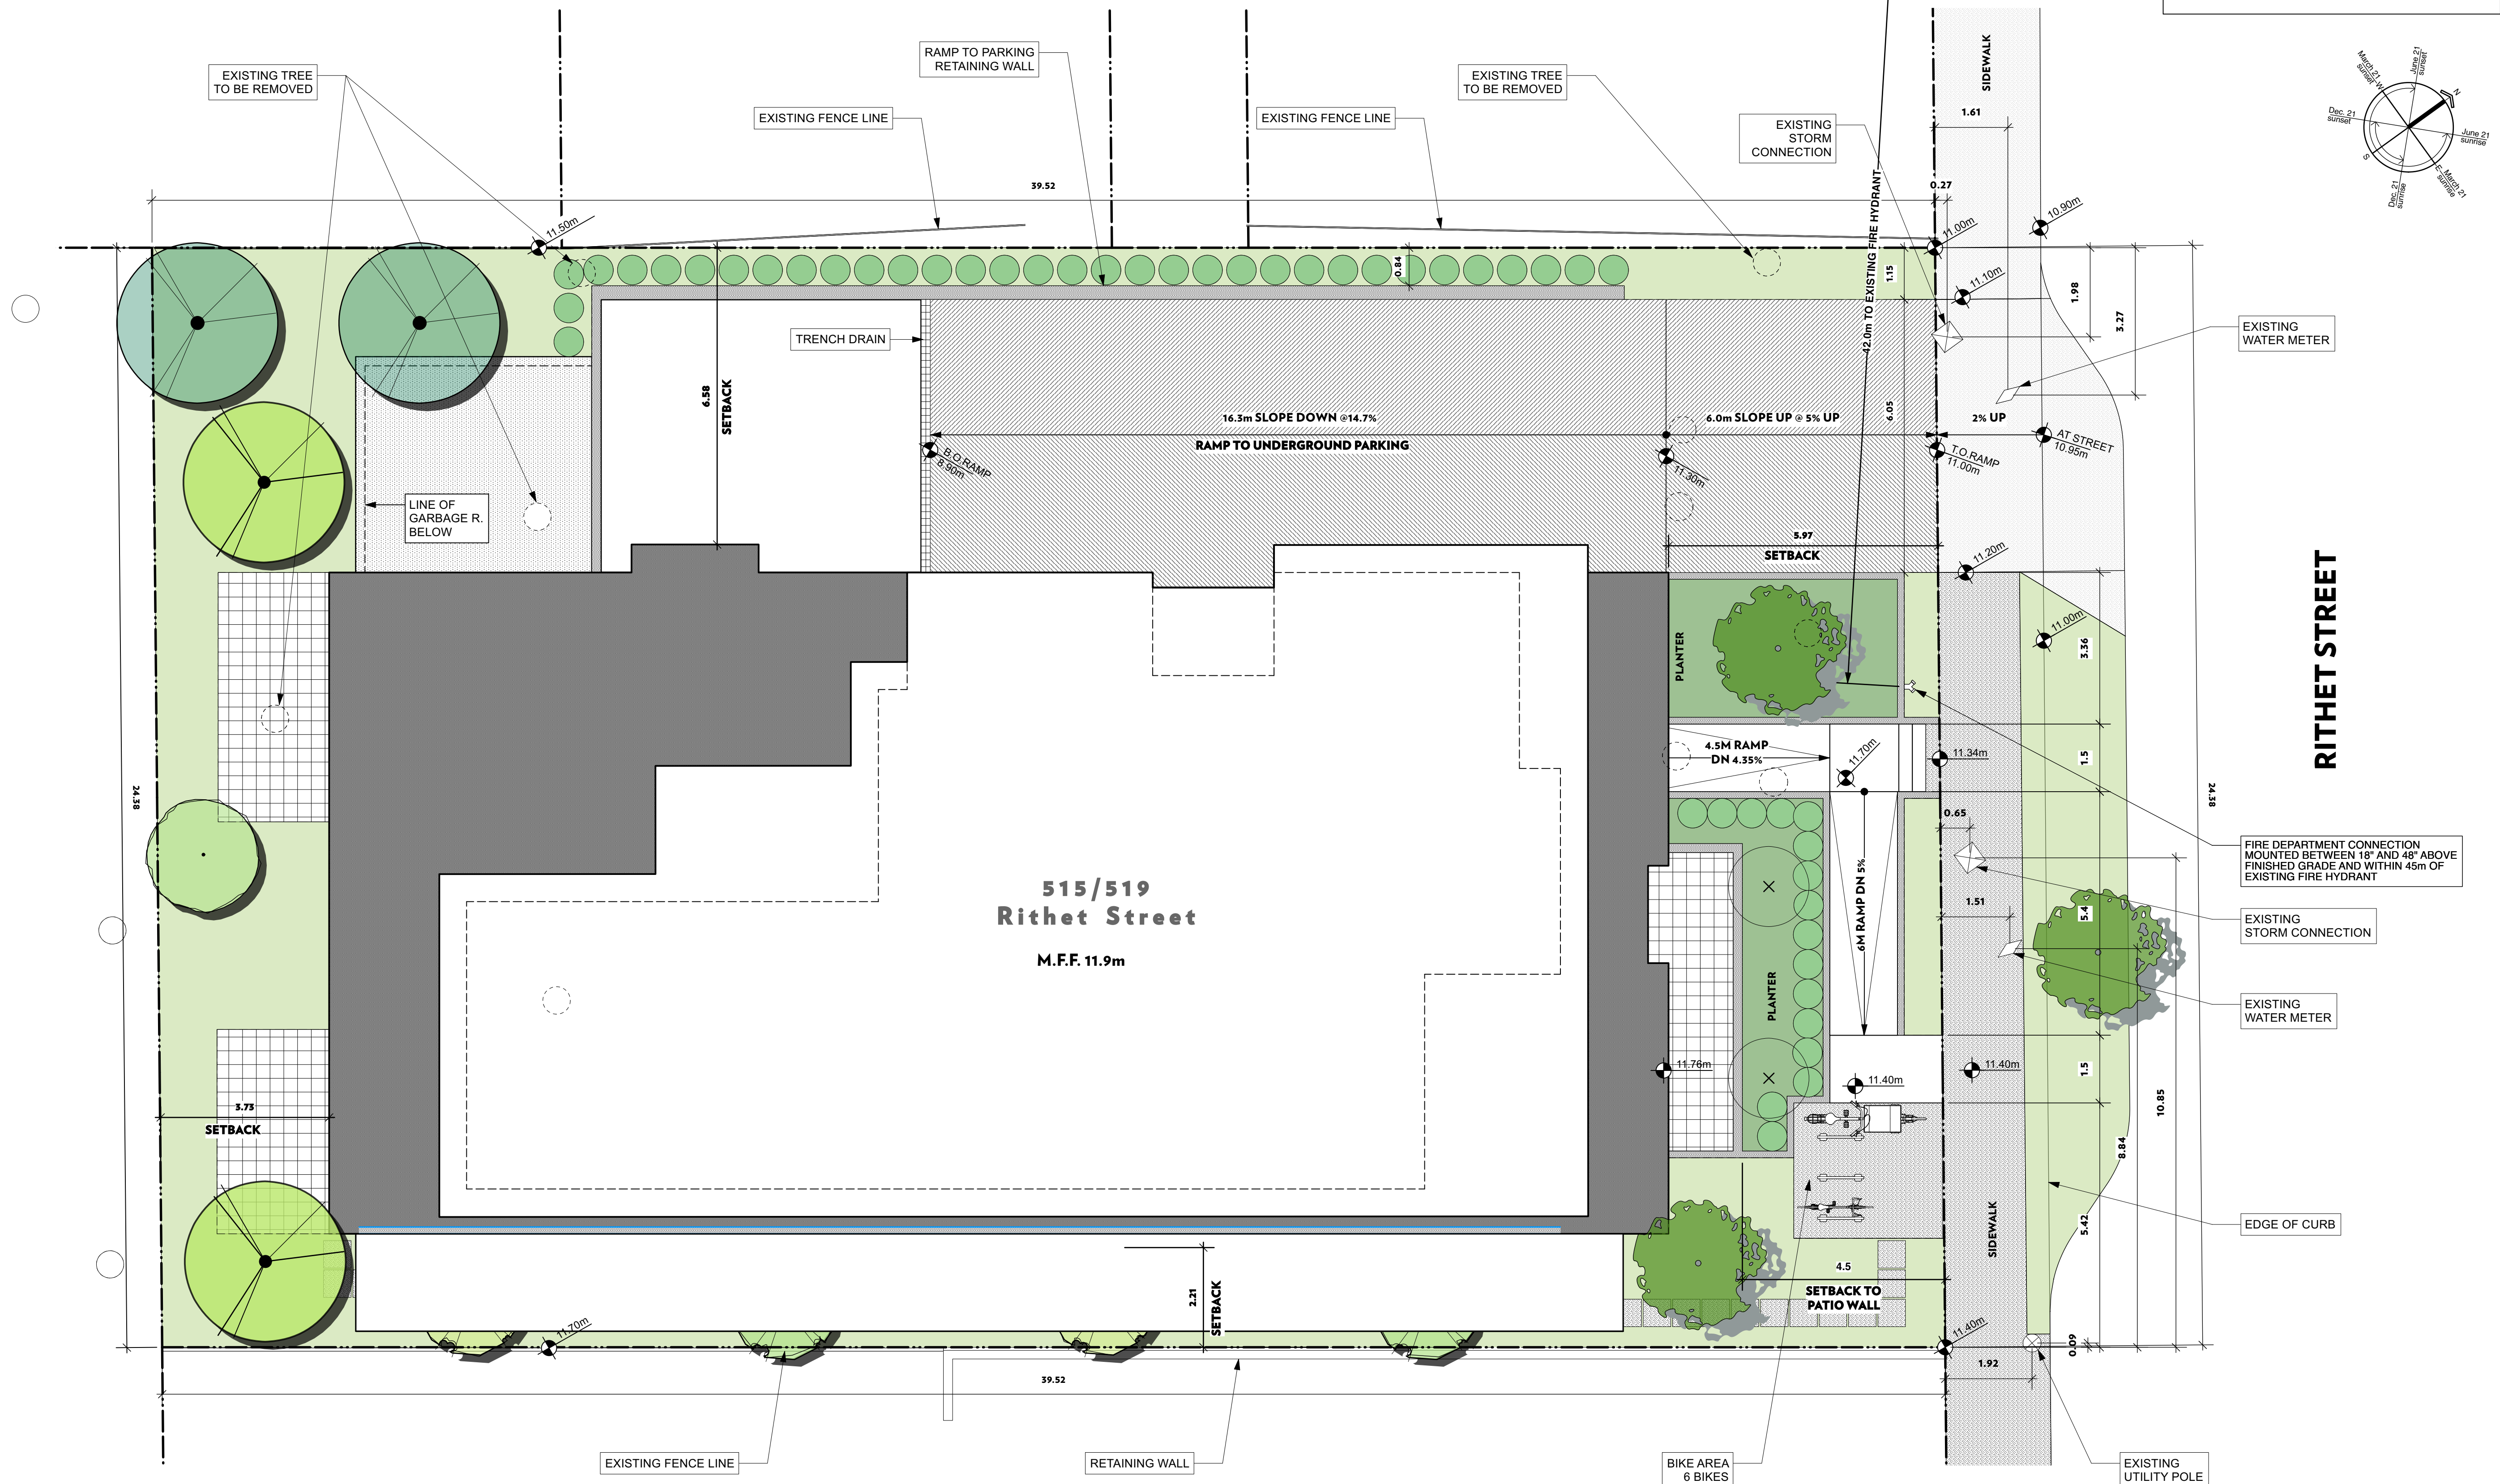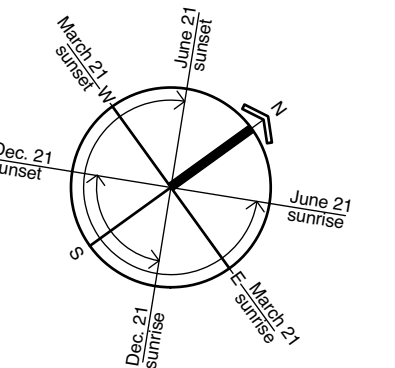

1 PROPOSED SITE PLAN
Scale: 1:75


A1.4 - SITE PLAN
JAYBAY CONDOMINIUM

PROJECT ADDRESS: RITHET ST. VICTORIA, B.C. PROJECT NO. 23026
SCALE: AS NOTED DATE: JULY 11, 2025

© Copyright reserved. These plans and designs are and all times remain the property of Finlayson Bone Architecture Limited, to be used for the project shown, and may not be reproduced without written consent.





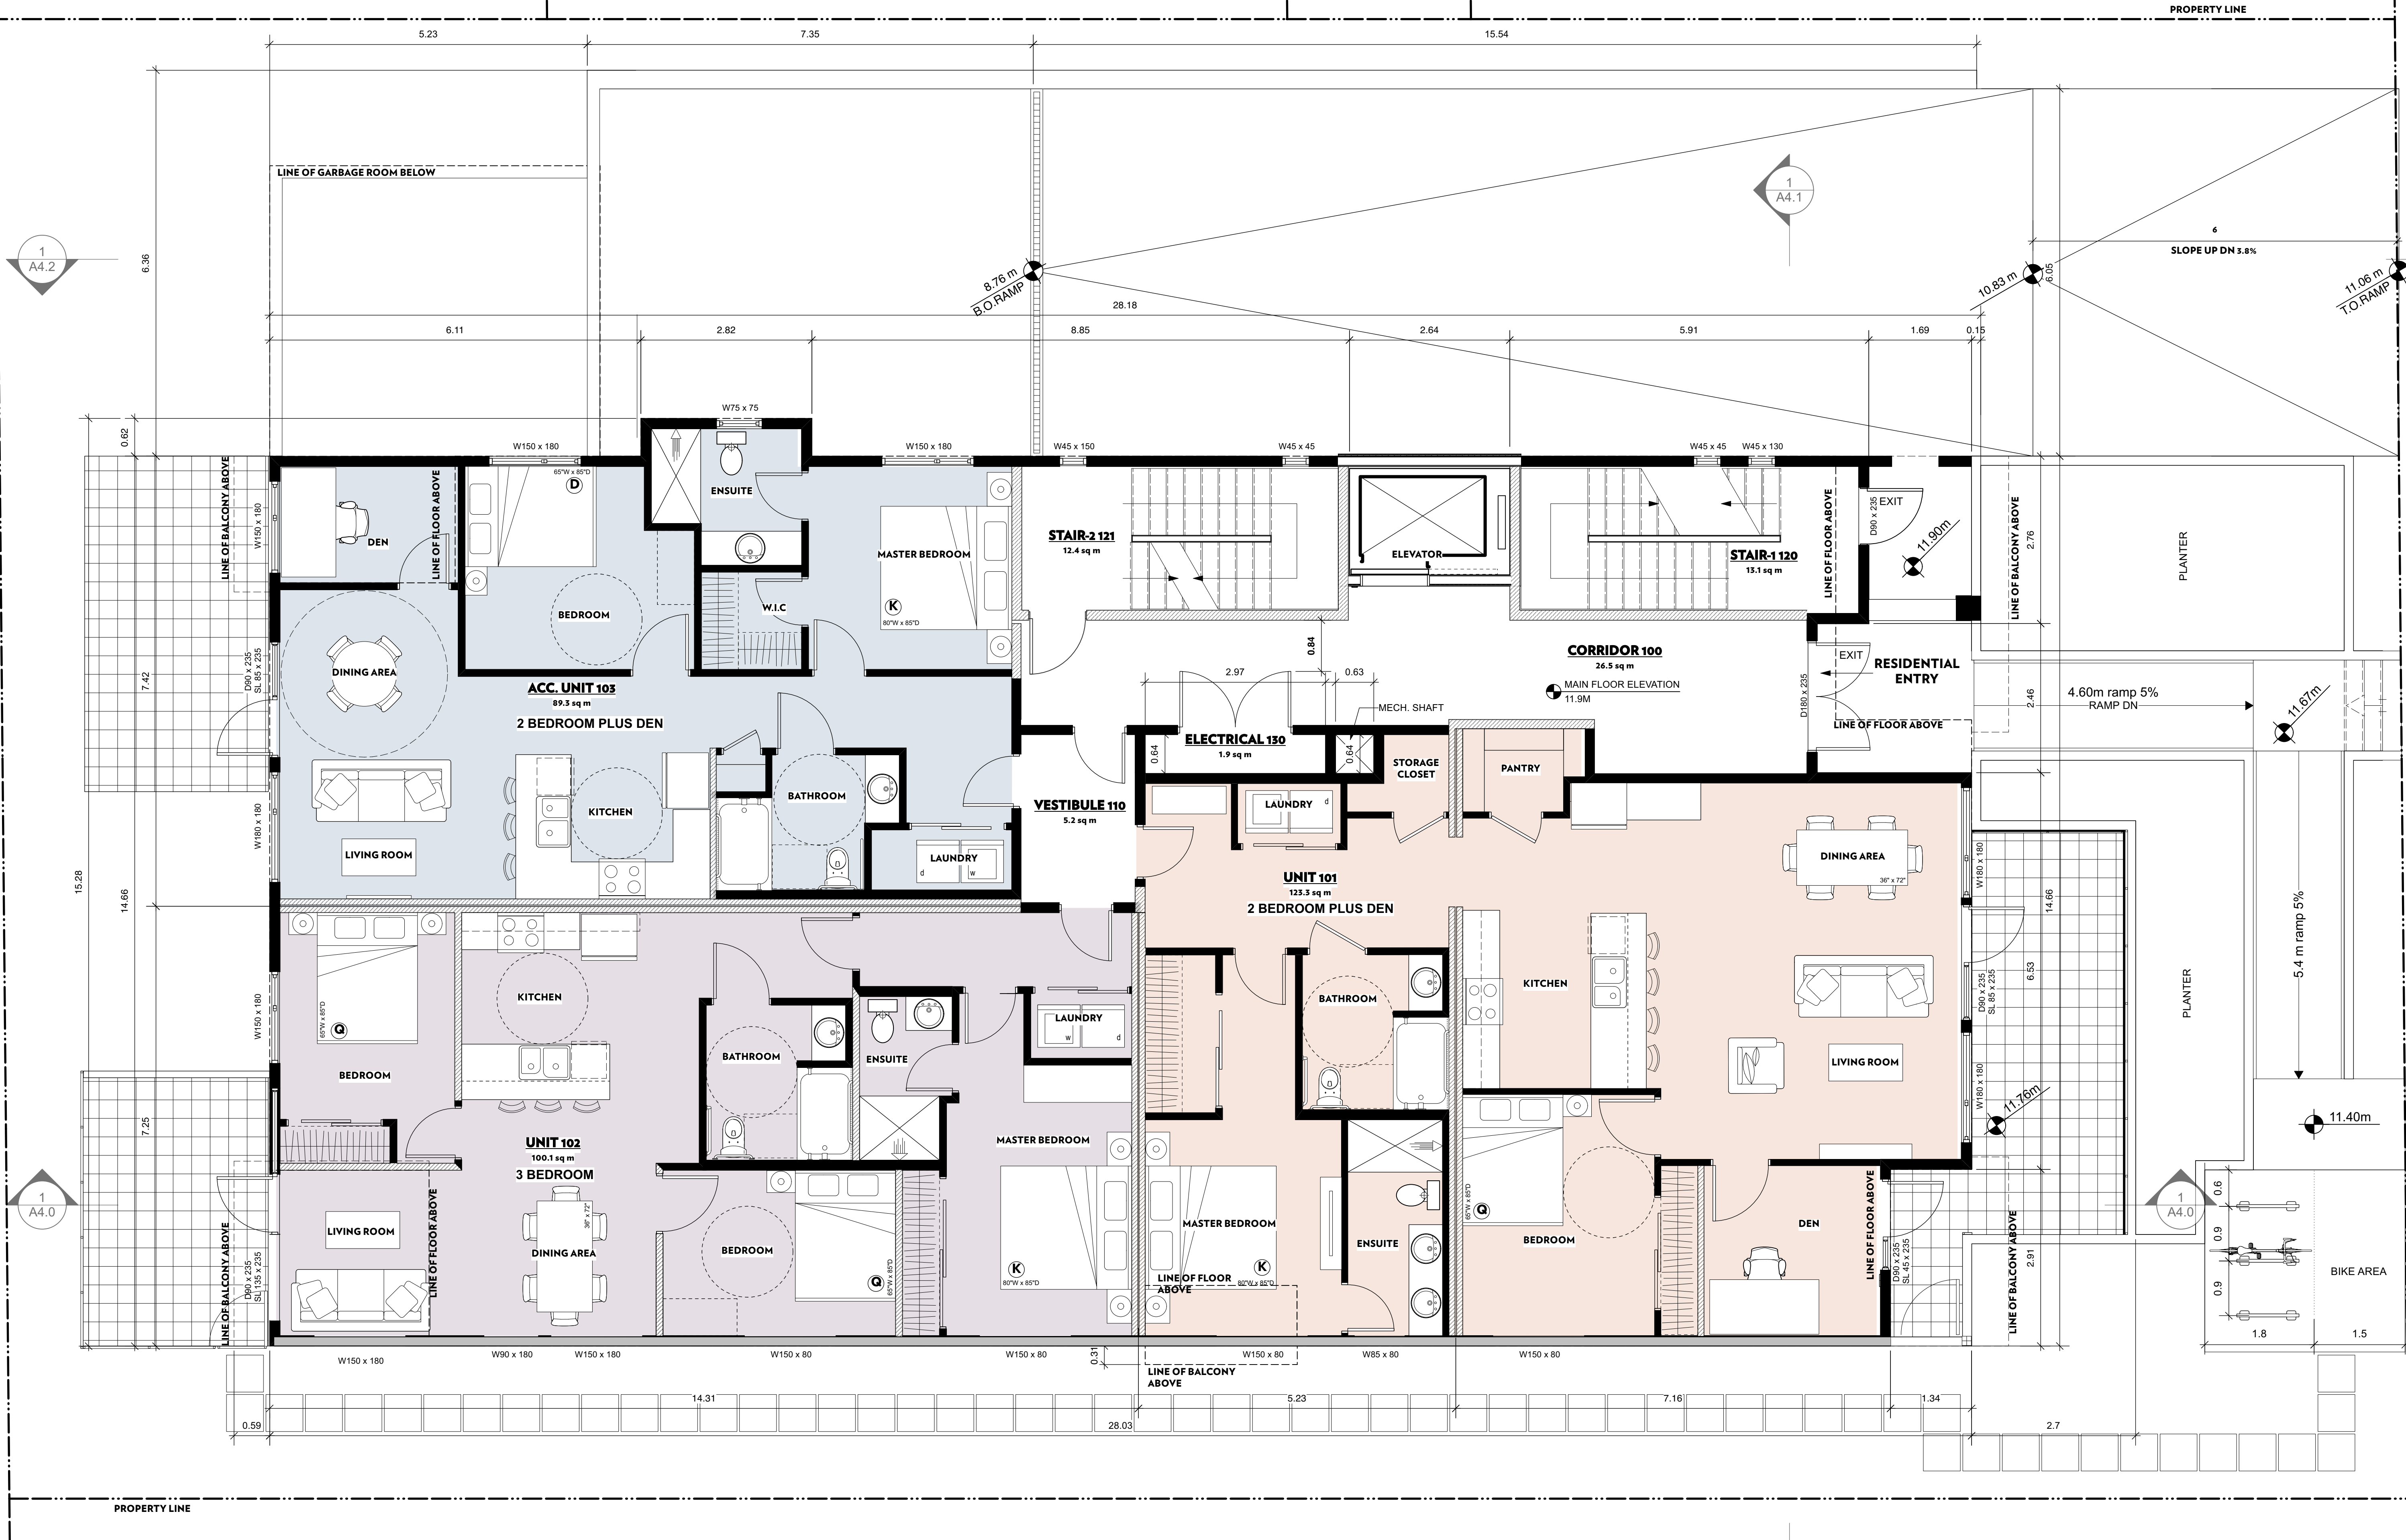

**A2.1 - LEVEL 1 PLAN
JAYBAY CONDOMINIUM**

PROJECT ADDRESS: RITHET ST. VICTORIA, B.C. PROJECT NO. 23026

SCALE: AS NOTED DATE: JULY 11, 2025

© Copyright reserved. These plans and designs are and in all times remain the property of Finlayson Boney Architecture Limited, to be used for the project shown, and may not be reproduced without written consent.

PROPERTY LINE



A2.2 - LEVEL 2 PLAN
JAYBAY CONDOMINIUM

PROJECT ADDRESS: RITHET ST. VICTORIA, B.C. PROJECT NO. 23026

SCALE: AS NOTED DATE: JULY 11, 2025

© Copyright reserved. These plans and designs are and to all times remain the property of Finlayson Bonney Architecture Limited, to be used for the project shown, and may not be reproduced without written consent.

PROPERTY LINE




A2.3 - LEVEL 3 PLAN
JAYBAY CONDOMINIUM

PROJECT ADDRESS: RITHET ST. VICTORIA, B.C. PROJECT NO. 23026

SCALE: AS NOTED DATE: JULY 11, 2025

© Copyright reserved. These plans and designs are and to all times remain the property of Finlayson Boney Architecture Limited, to be used for the project shown, and may not be reproduced without written consent.

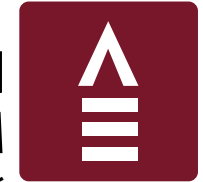

FINLAYSON
BONEY
ARCHITECTURE LTD.

PROPERTY LINE



A2.4 - LEVEL 4 PLAN
JAYBAY CONDOMINIUM



PROJECT ADDRESS: RITHET ST. VICTORIA, B.C. PROJECT NO. 23026

SCALE: AS NOTED DATE: JULY 11, 2025


© Copyright reserved. These plans and designs are and to all times remain the property of Finlayson Bonney Architecture Limited, to be used for the project shown, and may not be reproduced without written consent.



FINLAYSON
BONNEY
ARCHITECTURE LTD.

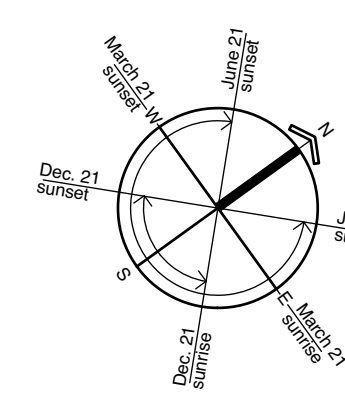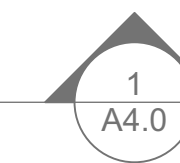


PROPERTY LINE

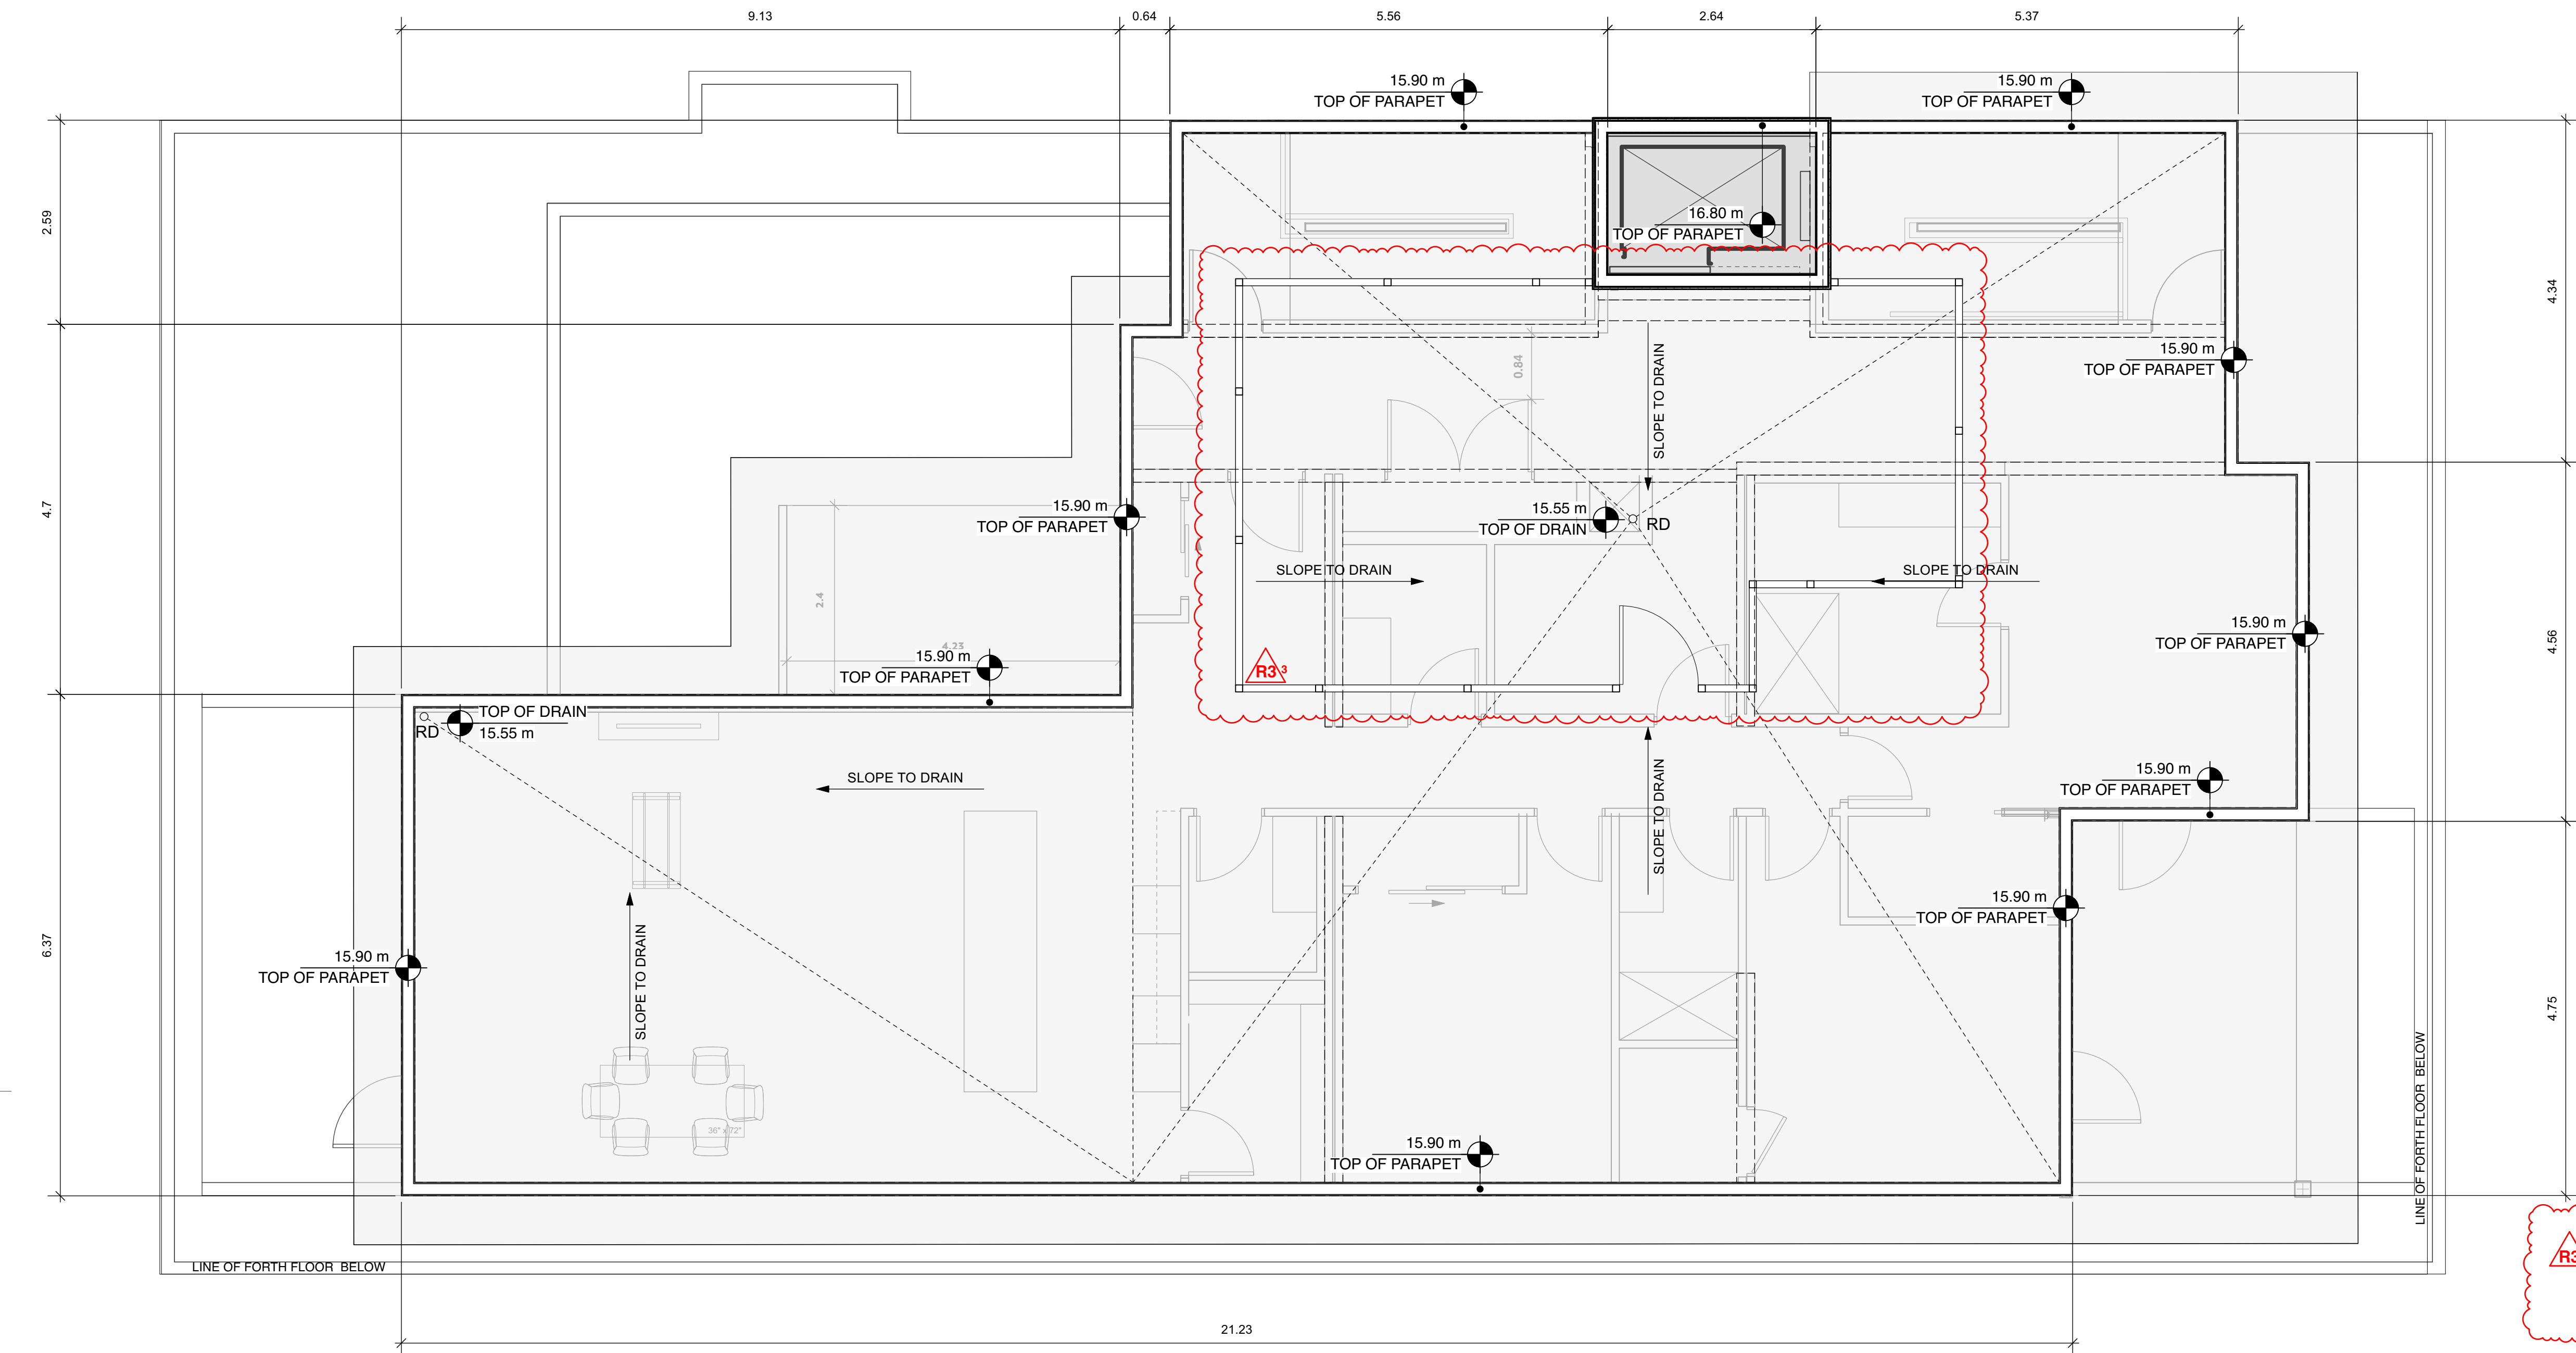

- R3**
- BIKE STORAGE:
 - 3 CARGO BIKE STALLS PROVIDED
 - 18 FLOOR MOUNTED BIKE STALLS PROVIDED
 - IDENTIFY LOW PARKING HEIGHT IN PARKADE AND IN BIKE STORAGE ROOM
 - ROOFTOP MECHANICAL SCREENING ADDED

PROPERTY LINE

1
A4.1

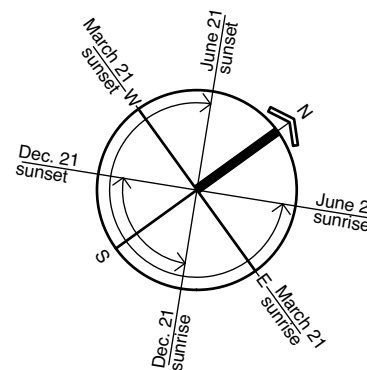

**A2.6 - ROOF PLAN
JAYBAY CONDOMINIUM**

PROJECT ADDRESS: RITHET ST. VICTORIA, B.C. PROJECT NO. 23026

SCALE: AS NOTED DATE: JULY 11, 2025

© Copyright reserved. These plans and designs are and at all times remain the property of Finlayson Bonnet Architecture Limited, to be used for the project shown, and may not be reproduced without written consent.






1. BIKE STORAGE:
• 3 CARGO BIKE STALLS PROVIDED
• 16 FLOOR MOUNTED BIKE STALLS PROVIDED
2. IDENTIFY LOW PARKING HEIGHT IN PARKADE AND IN BIKE STORAGE ROOM
3. ROOFTOP SCREENING ADDED TO COVER ROOFTOP HVAC UNITS

A3.1 - ELEVATIONS
JAYBAY CONDOMINIUM


PROJECT ADDRESS: RITHET ST. VICTORIA, B.C. PROJECT NO. 23026

SCALE: AS NOTED DATE: JULY 11, 2025



© Copyright reserved. These plans and designs are and to all times remain the property of Finlayson Bone Architecture Limited, to be used for the project shown, and may not be reproduced without written consent.

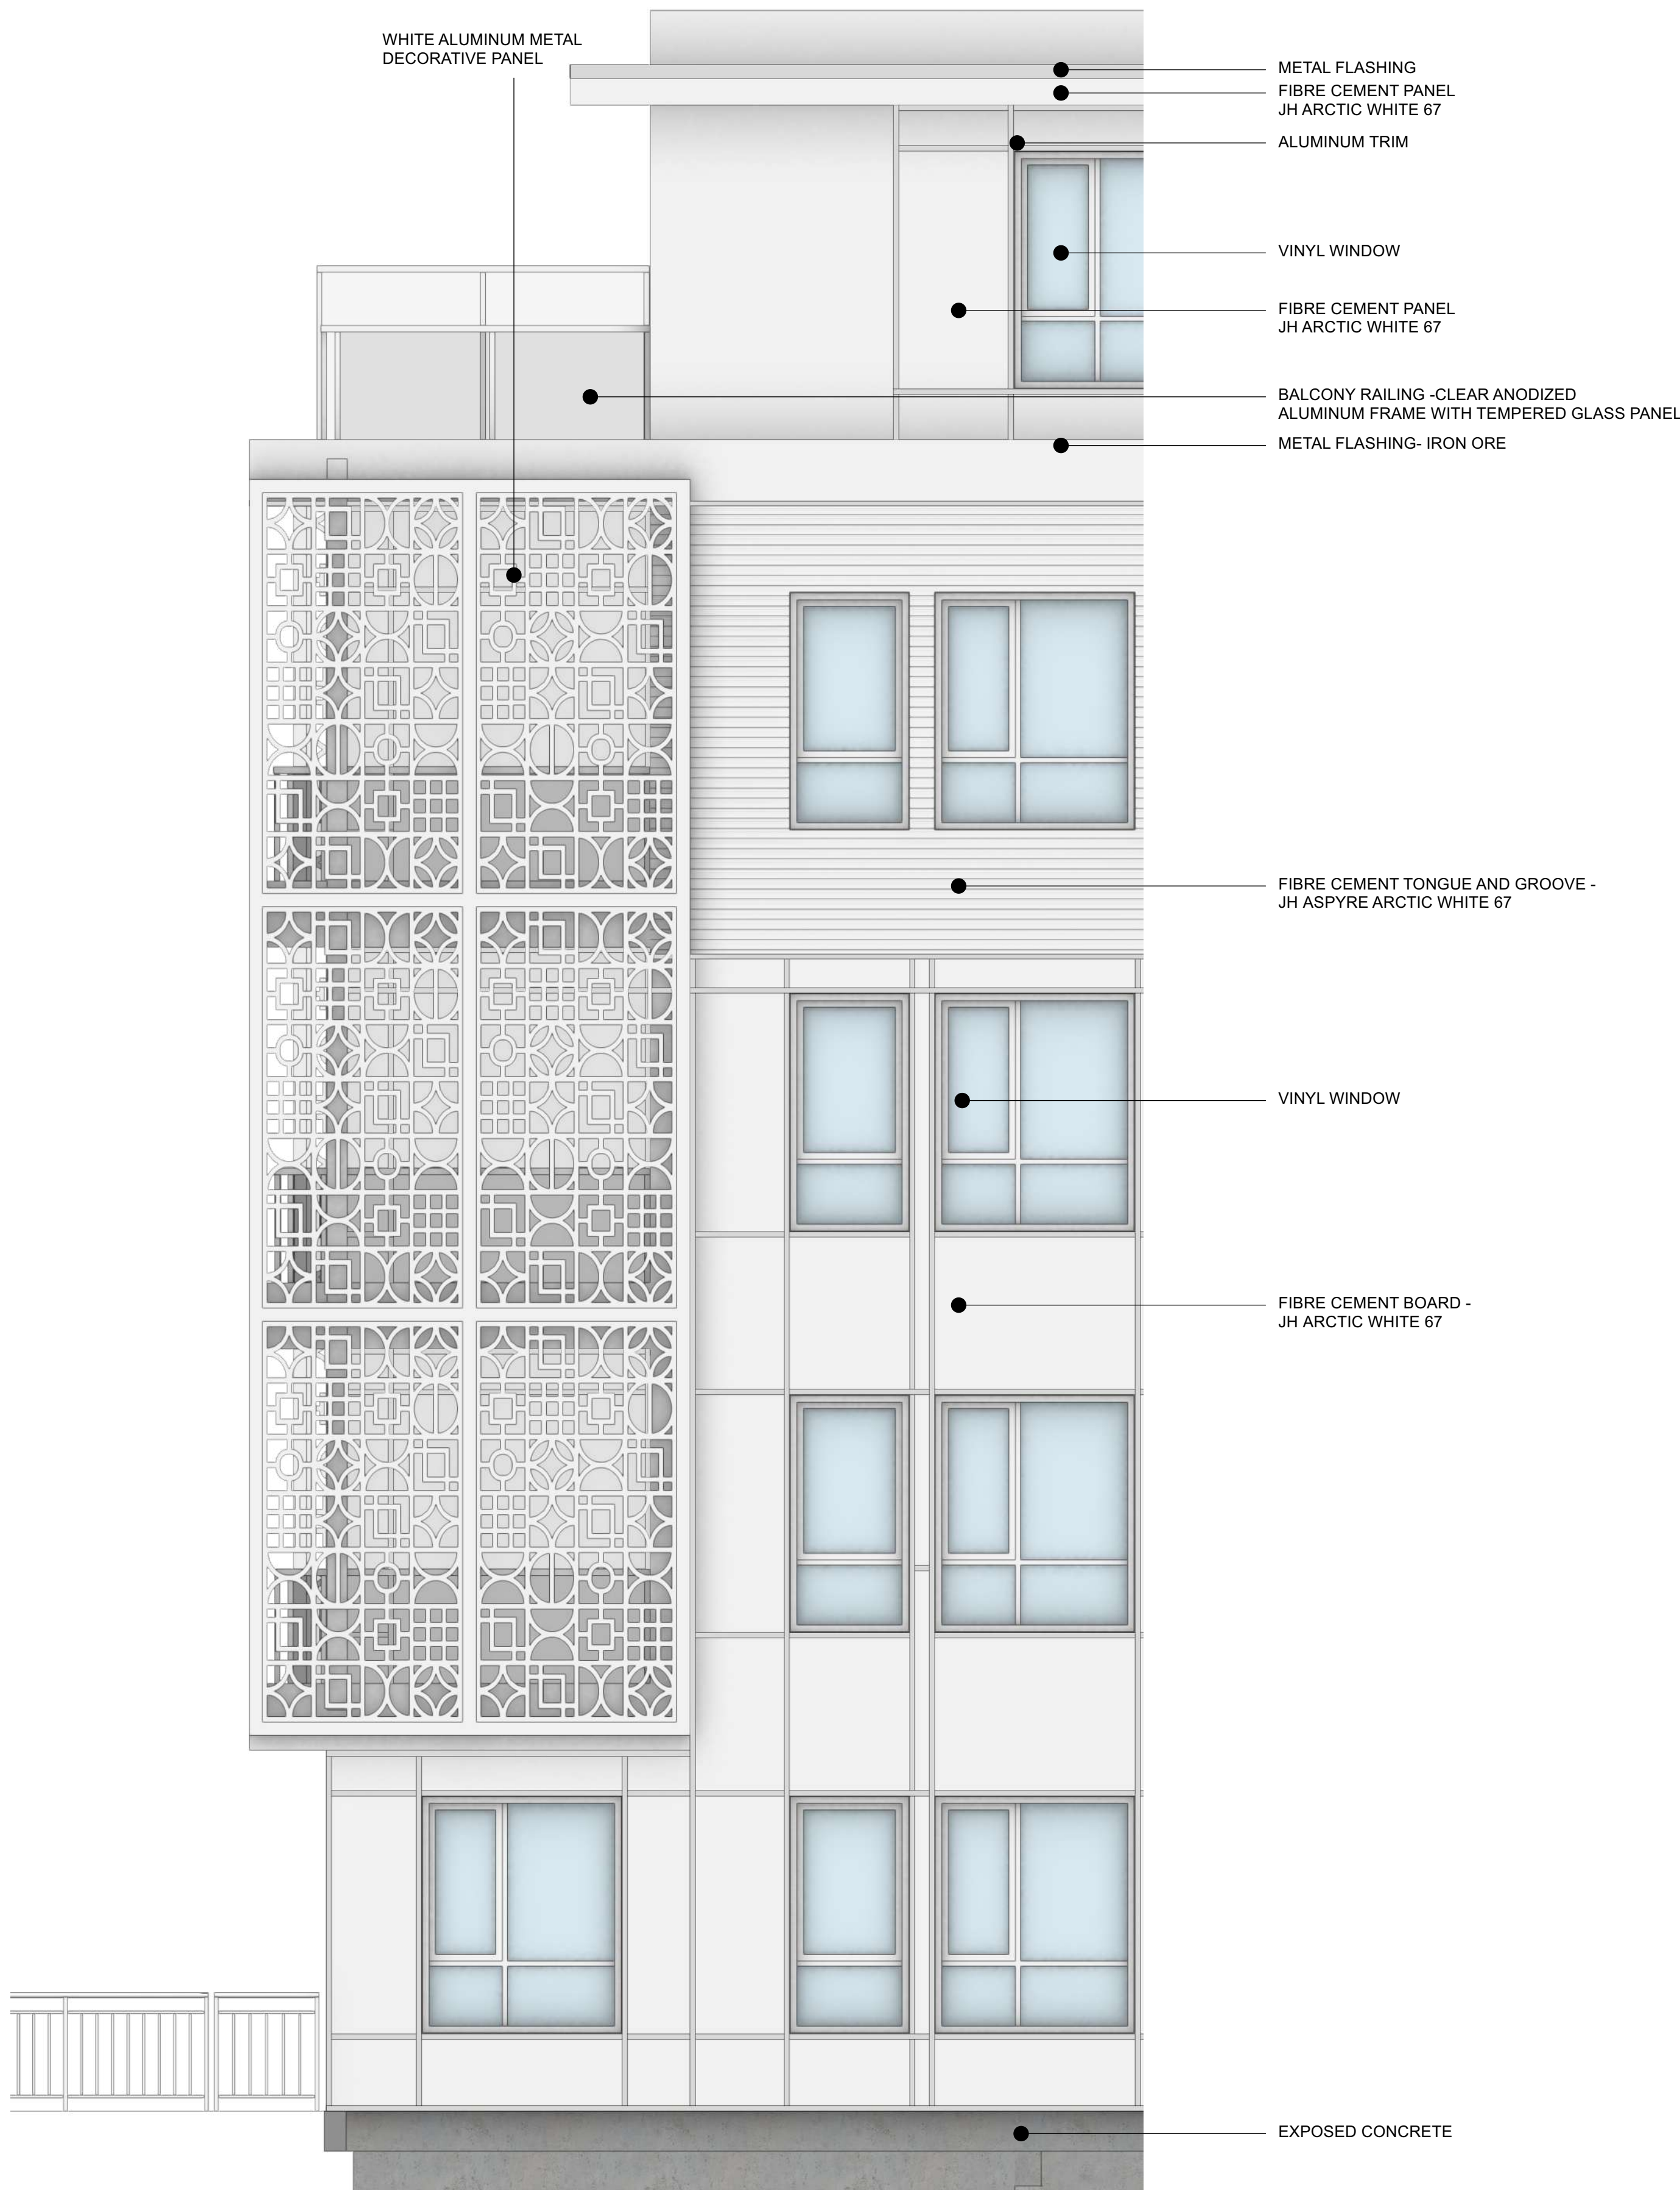

1 **PARTIAL ELEVATION**
Scale: 1:35

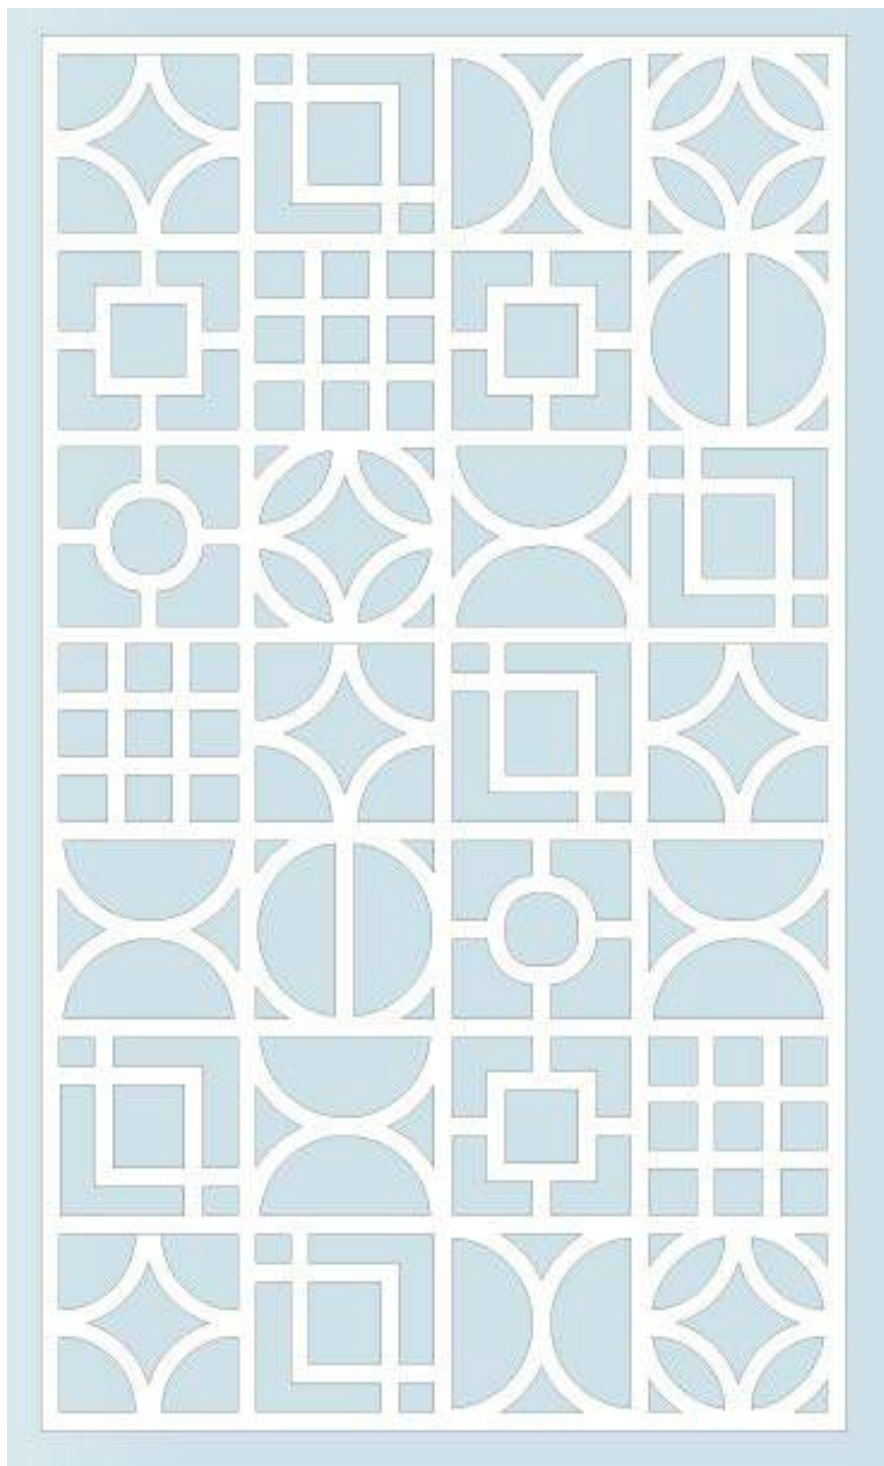

OPTION 1: WHITE ALUMINUM METAL DECORATIVE PANEL

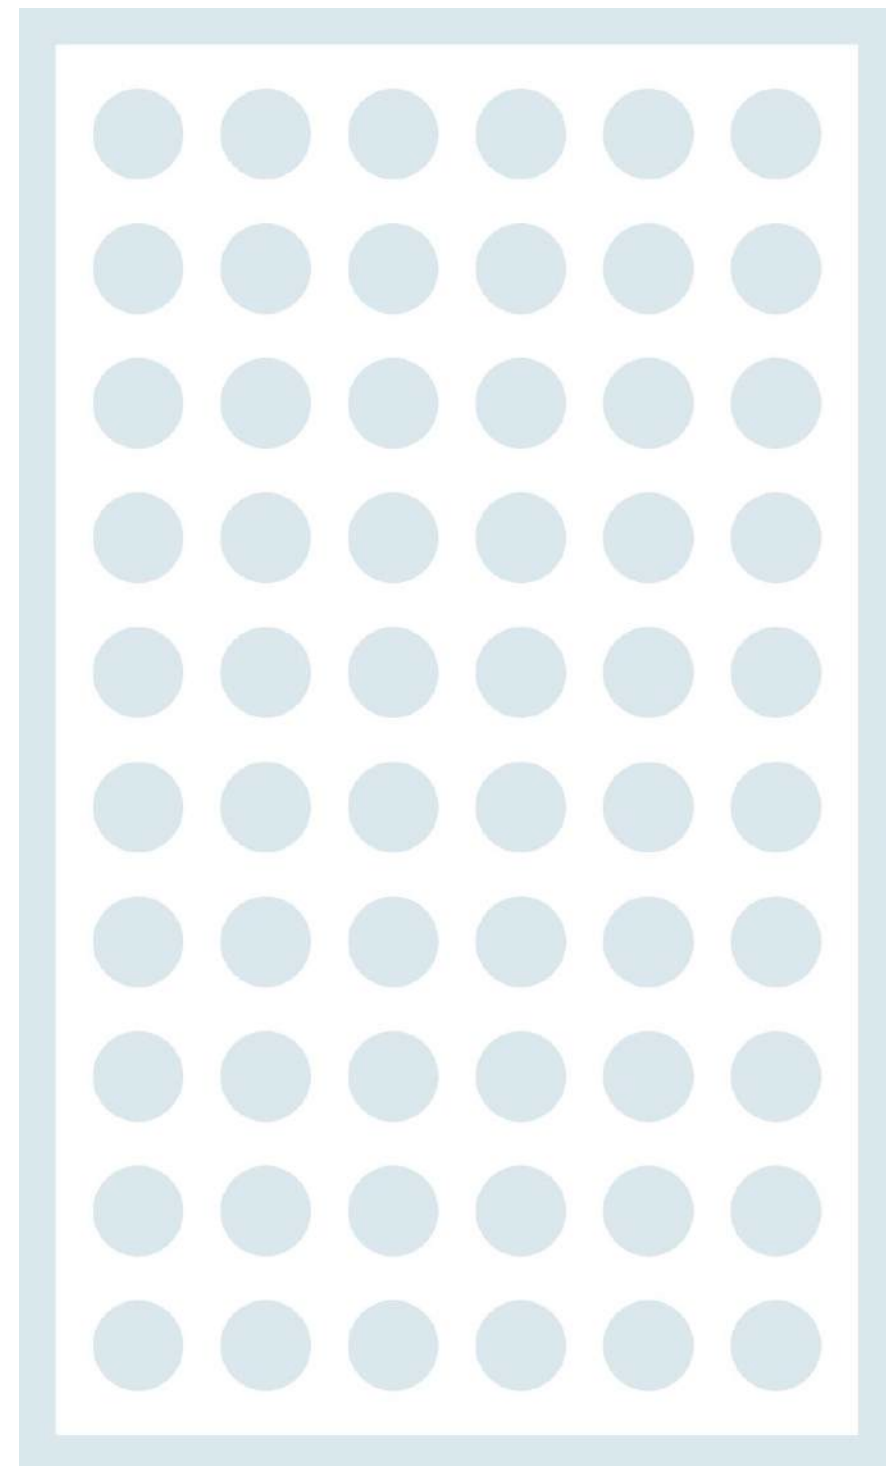 

OPTION 2: WHITE ALUMINUM METAL DECORATIVE PANEL

COLOURED GLAZING - BM SW-7614 ST BARTHS

METAL FASCIA

ALUMINUM TRIM COLOUR
MATCHED TO CLADDING

VINYL WINDOW

FIBRE CEMENT TONGUE AND
GROOVE - JH ASPYRE
ARCTIC WHITE 67

BALCONY RAILING
CLEAR ANODIZED ALUMINUM FRAME
WITH TEMPERED GLASS PANELS

BUILDING SIGNAGE

RESIDENTIAL ENTRY ALCOVE
FIBRE CEMENT BOARD - BM
AF-2255 FIRENZE

COLUMN CLADDING
CEMENT BOARD PANEL
JH ARCTIC WHITE

ALUMINUM COMMERCIAL
ENTRY DOOR
EXIT DOOR
MATCHED TO CLADDING
COLOUR

METAL RAILING

EXPOSED CONCRETE
ARCHITECTURAL SMOOTH FINISH



2 **PARTIAL NORTH ELEVATION - FRONT FACADE**
Scale: 1:35



- # A4.0 - SECTIONS

JAYBAY CONDOMINIUM

PROJECT ADDRESS: RITHEW ST. VICTORIA, B.C. PROJECT NO. 23026


SCALE: AS NOTED DATE: JULY 11, 2025

© Copyright reserved. These plans and designs are and at all times remain the property of Finlayson Bonet Architects Limited, to be used for the project shown, and may not be reproduced without written consent.

**FINLAYSON
BONET**
ARCHITECTS LTD.

PROPERTY LINE

PROPERTY LINE

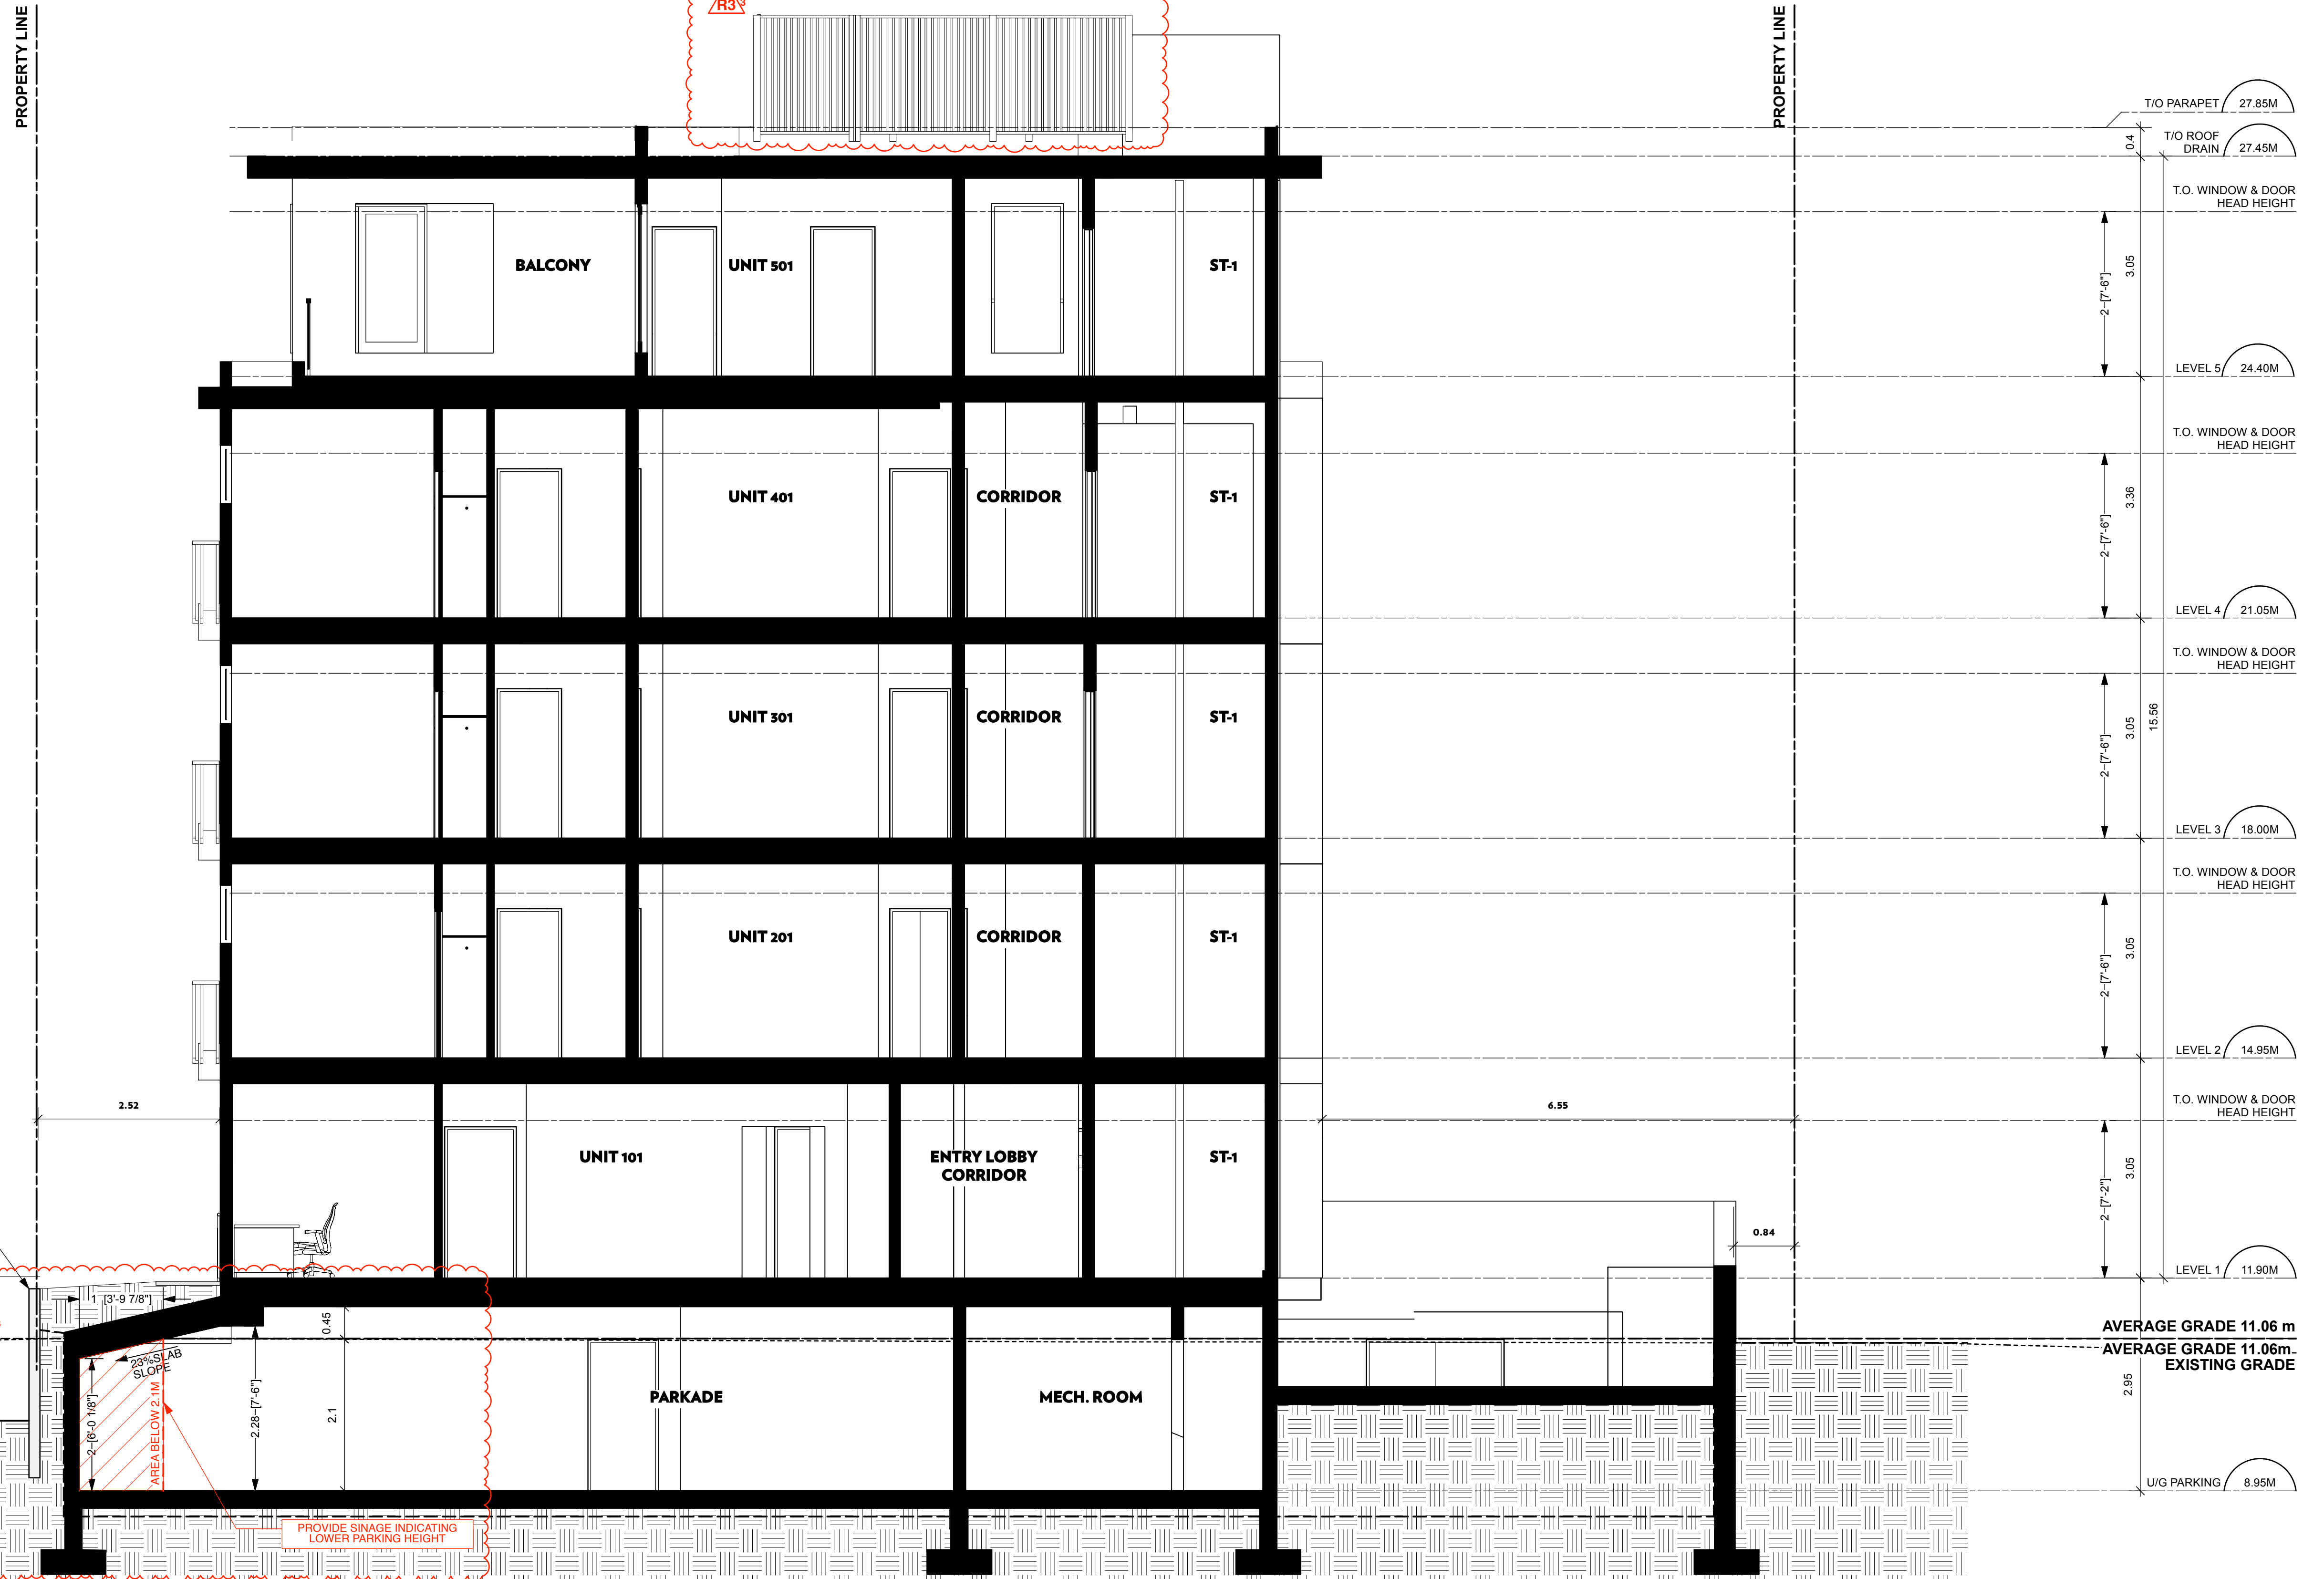


- R3**
- BIKE STORAGE:
 - 3 CARGO BIKE STALLS PROVIDED
 - 16 FLOOR MOUNTED BIKE STALLS PROVIDED
 - IDENTIFY LOW PARKING HEIGHT IN PARKADE AND IN BIKE STORAGE ROOM
 - ROOFTOP SCREENING ADDED TO COVER ROOFTOP HVAC UNITS

A4.1 - SECTIONS
JAYBAY CONDOMINIUM

PROJECT ADDRESS: RITHET ST. VICTORIA, B.C. PROJECT NO. 23026

SCALE: AS NOTED DATE: JULY 11, 2025

© Copyright reserved. These plans and designs are and in all times remain the property of Finlayson Bone Architecture Limited, to be used for the project shown, and may not be reproduced without written consent. FINLAYSON BONE ARCHITECTURE LTD.

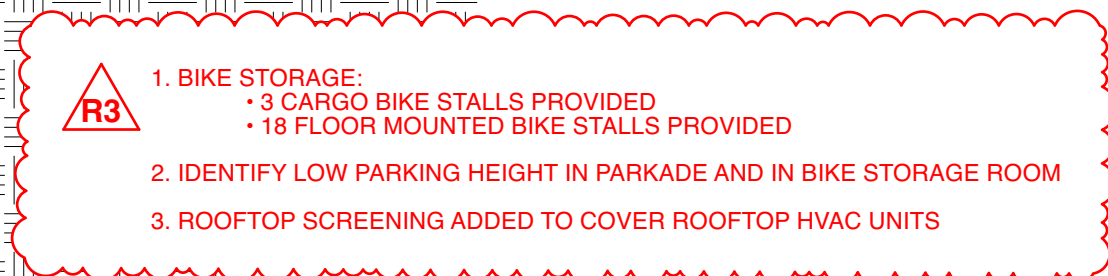

A4.2 - SECTIONS

JAYBAY CONDOMINIUM

PROJECT ADDRESS: RITHEST ST. VICTORIA, B.C. PROJECT NO. 23026


SCALE: AS NOTED DATE: JULY 11, 2025

© Copyright reserved. These plans and designs are and will at all times remain the property of Finlayson Design Architecture Limited, to be used for the project shown, and may not be reproduced without written consent.

FINLAYSON
DESIGN
ARCHITECTURE LTD.



2 SECTION THROUGH MECH. ROOM
Scale: 1:50

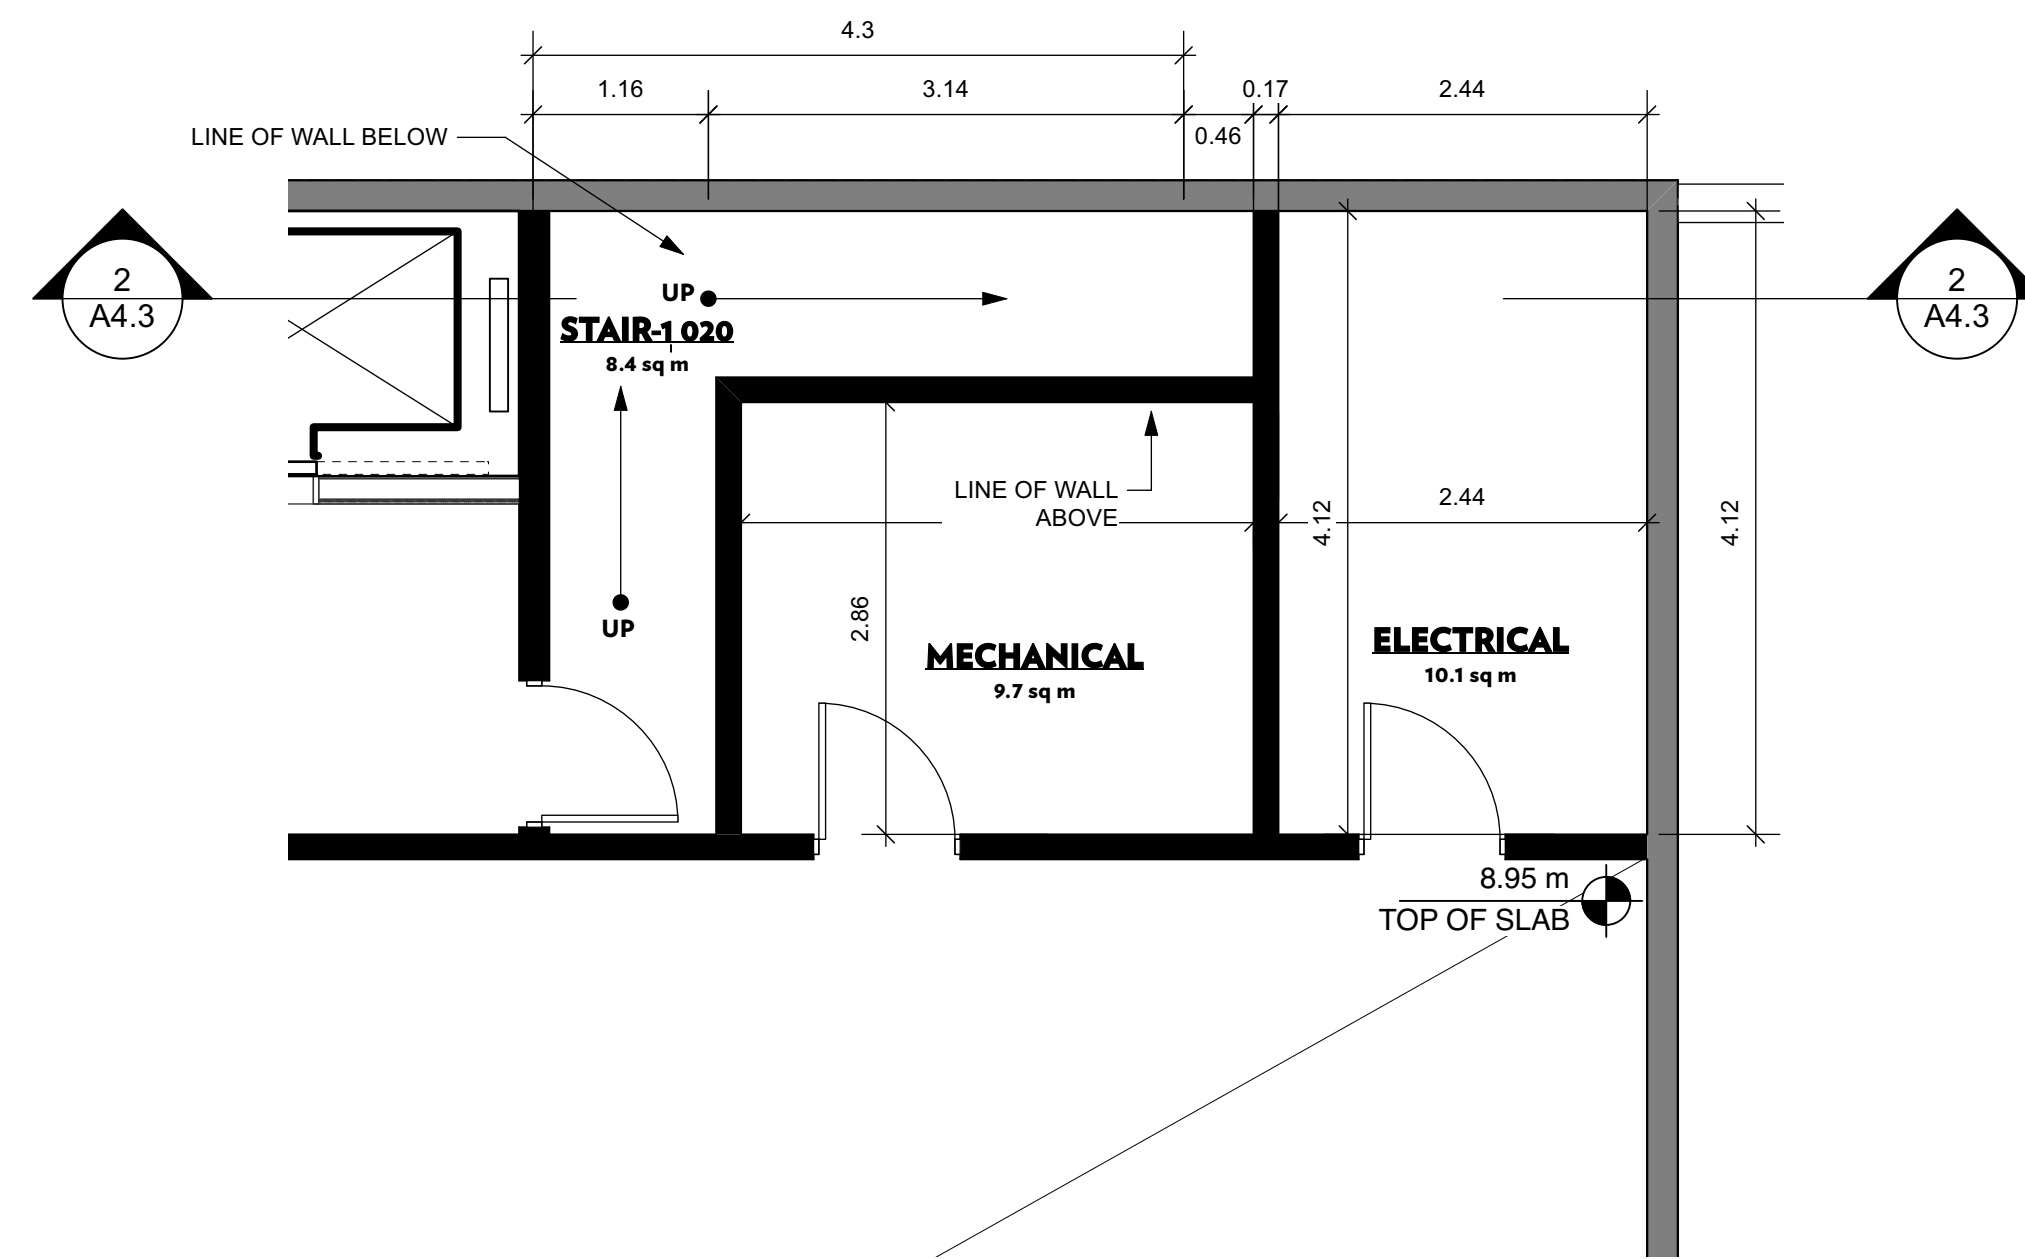

1 MECH. ROOM FLOOR PLAN
Scale: 1:50