PROJECT IMAGE



DRAWING INDEX

ARCHITECTURAL SET LIST - DEVELOPMENT PERMIT

COVER SHEET EXISTING SITE PLAN/SURVEY

SITE PLAN STREETSCAPE

MAIN FLOOR PLAN SECOND FLOOR PLAN THIRD FLOOR PLAN

A-2.4 **ROOF PLAN ELEVATIONS ELEVATIONS**

BUILDING SECTIONS

BUILDING SECTIONS & AVERAGE GRADE

3D STREET VIEWS

SHADOW STUDY - WINTER SOLTICE SHADOW STUDY - EQUINOX

A-6.2 A-6.3 SHADOW STUDY - SUMMER SOLTICE

Original Submission **Received Date:** July 9, 2024

LOCATION PLAN



Six Mile Furniture 1652 Island Hwy, Victoria, BC V9B 1H8

t: 250.589.5156

ARCHITECTURAL: Continuum Architecture 519 Pandora Avenue Victoria, BC V8W 1N5

t: 250.388.4261 f: 250.388.9771 201 - 1515 Douglas Street Victoria, BC V8W 2G4 Shayne Knox

e: shayne.knox@introba.com

McElhanney 500 - 3960 Quadra Street Victoria, BC V8X 4A3 t: 250.370.9221 f: 855.407.3895

Contact: Nathan Dunlop

LANDSCAPE: Duane Ensing Landscape Design

t: 778.746.7417

Contact: Duan Ensing e: duane@landscapesolutions.ca

continuum ARCHITECTURE



NOT FOR CONSTRUCTION


STANDARD FURNITURE DOUGLAS

COVER SHEET

SCALE: As indicated


2900 DOUGLAS ST, VICTORIA, BC V8T 4N4

JOB No.: 2422

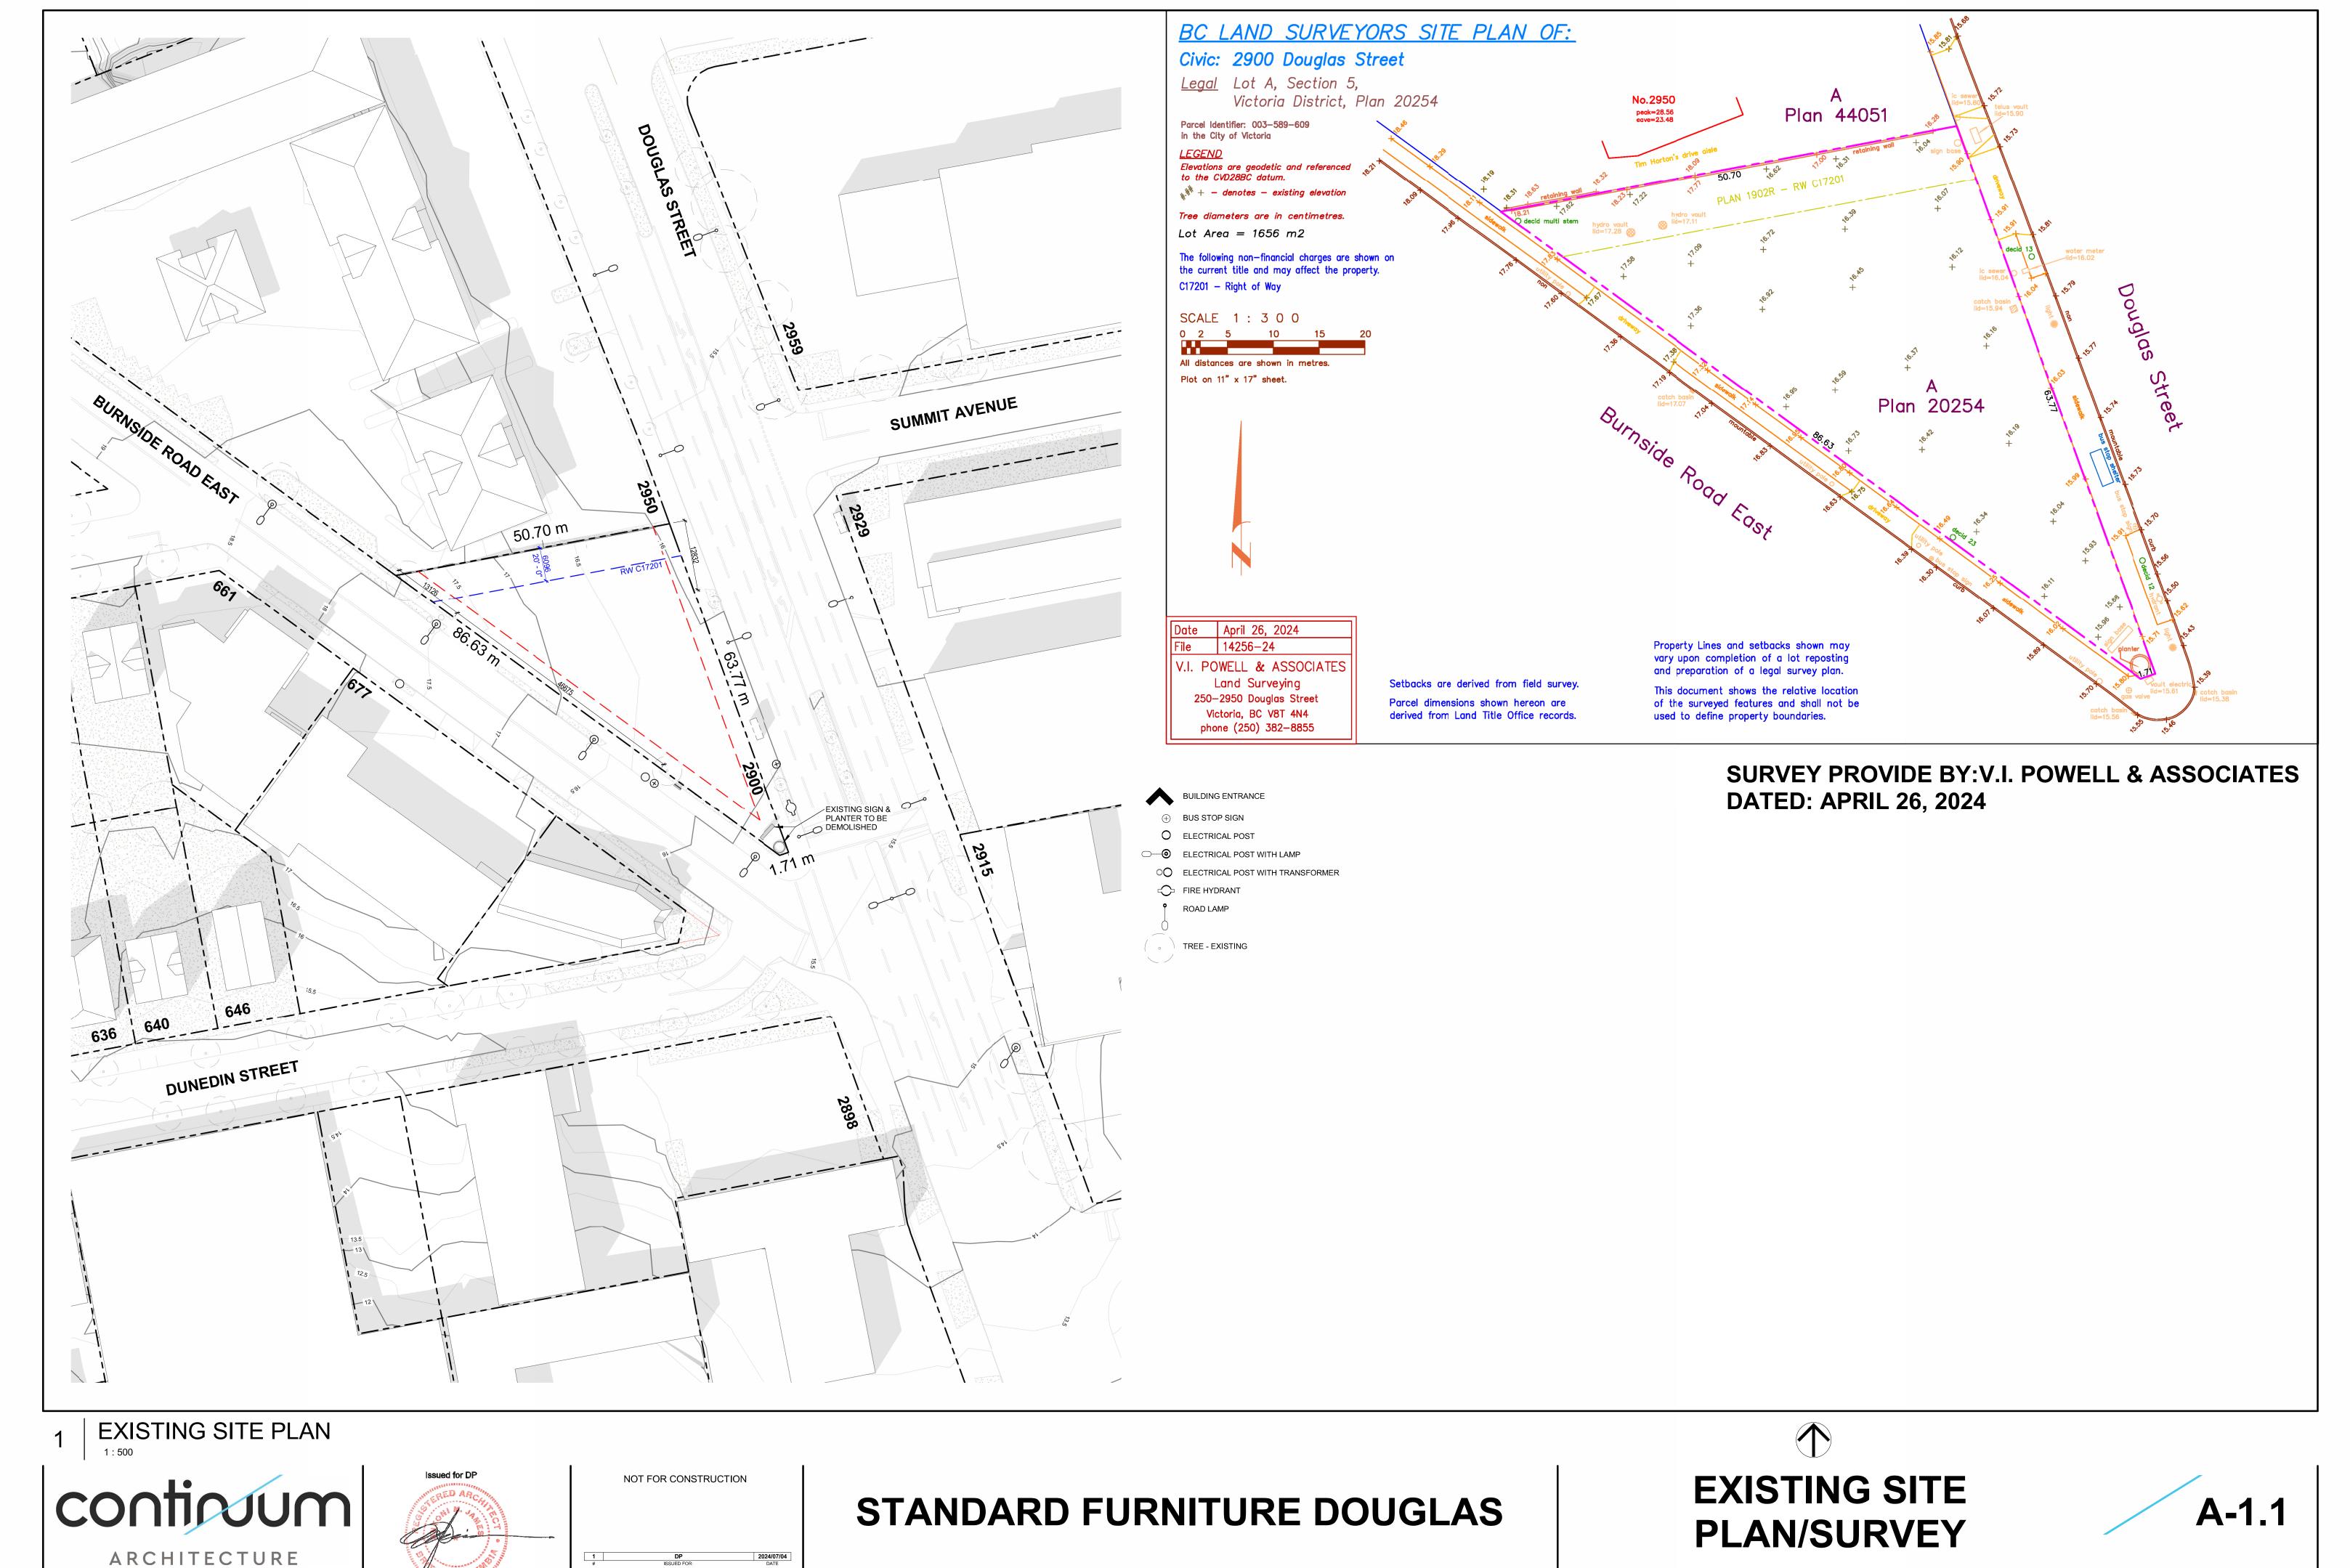

2900 DOUGLAS ST, VICTORIA, BC V8T 4N4

JOB No.: 2422

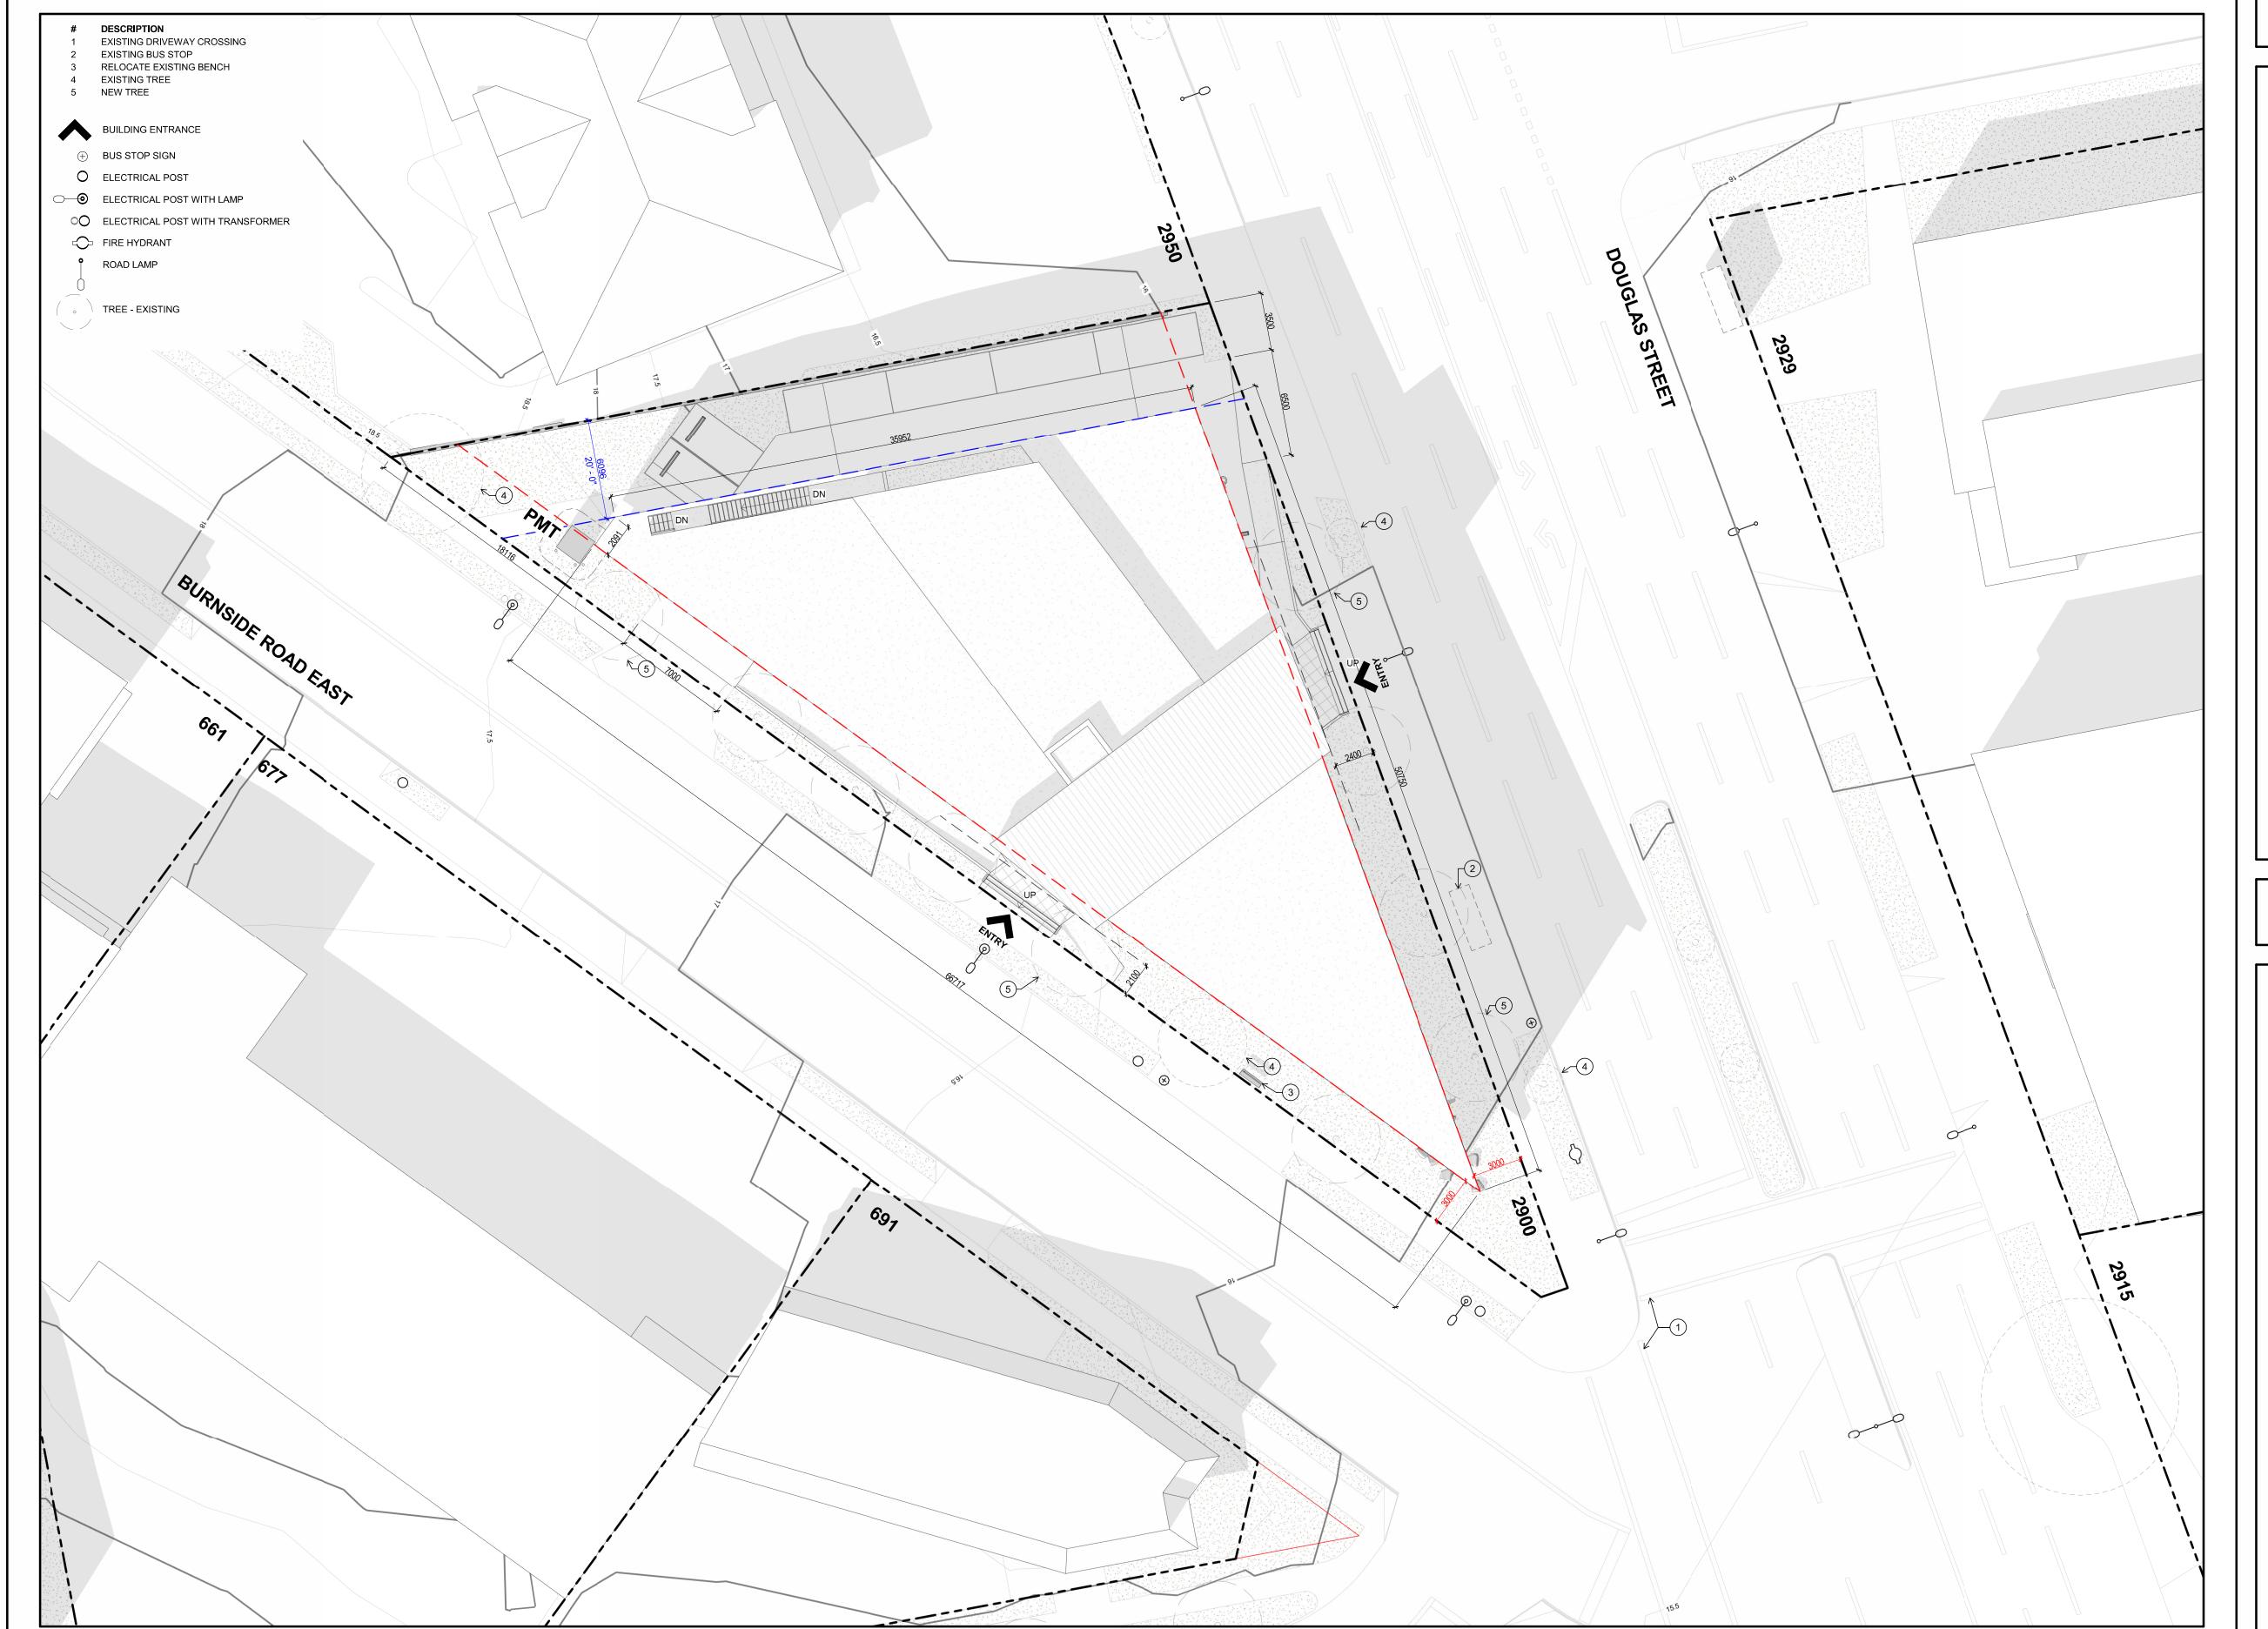

ZONING DATA

SITE DATA	<u> </u>			
MUNICIPAL ADDRESS:	2900 DOUGLAS ST, VICTORIA, BC V8T 4N4			
LEGAL DESCRIPTION:	LOT A, SECTION 5, VICTORIA DISTRICT, PLAN VIP20:			
PID:	003-589-609			
SITE AREA:	1 654 m ²			
ZONING DATA				
CLASSIFICATION:	C-1 ZONE - LIMITED CO	OMMERCIAL DISTRICT		
AVERAGE GRADE:	16.32 m			
	ALLOWABLE	PROPOSED		
FLOOR SPACE RATIO:	1.40 / 1	1.05 / 1		
TOTAL FLOOR AREA*:	2 315 m²	1 752 m²		
BUILDING HEIGHT: PRIMARY	12 m	11.32 m		
SECONDARY	12 m	13.70 m		
SETBACKS	REQUIRED	PROVIDED		
STREET LINE (DOUGLAS ST):	6 m	3 m		
STREET LINE (BURNSIDE RD EAST):	6 m	3 m		
INTERNAL LOT LINE (ABUT ON NON RES):	0 m	0 m		
PARKING	REQUIRED	PROVIDED		
TOTAL PARKING:	46 (1 / 37.5 m²)	16		
STANDARD PARKING:	48	14		
ACCES. PARKING:	1	1		
VAN ACCES. PARKING:	1	1		
BICYCLE PARKING (LONG TERM):	9 (1 / 200 m²)	10		
	9 (1 / 200 m²)	9		

* DEFINITION CITY OF VICTORIA:

AREA: MEANS THE ENTIRE AREA WHICH IN PLAN IS ENCLOSED BY THE INTERIOR FACE OF THE EXTERIOR WALLS OF THE
STOREY AT FLOOR LEVEL PLUS THE AREA ENCLOSED BY ANY CANTILEVERED ELEMENT THAT IS WITHIN THAT
STOREY AND THAT IS ABOVE FLOOR LEVEL, BUT DOES NOT INCLUDE OF THE FOLLOWING AREAS:

A) THE AREA USED OR INTENDED TO BE USED FOR REQUIRED PARKING OR MOVEMENT OF MOTOR VEHICLES, AS SET OUT IN THIS BYLAW, WHICH IS CALCULATED STARTING FROM THE LOWEST LEVEL OF THE BUILDING; B) THE AREA USED OR INTENDED TO BE USED FOR REQUIRED BICYCLE PARKING, LONG-TERM, AS SET OUT IN THIS BYLAW, WHICH IS CALCULATED STARTING FROM THE LOWEST LEVEL OF THE BUILDING; C) THE AREA OR AREAS OF BALCONIES, EXPOSED DECKS, PATIOS OR ROOFS; AND D) THE AREA OF ELEVATOR SHAFTS.

BUILDING CODE DATA

Description				
Total Floor Area:	1 883 m²			
Building Type:	MERCANTILE OCCUPANCIES			
Group:	GROUP E			
Occupancy Classification:	3.2.2.69 - 3 Storeys			
Max Building Area:	2 400 m²			
Floor & Supporting Structure Rating:	N/A			
Construction Type:	Noncombustible			
Occupancy Separations:	N/A			
Sprinklered:	Yes			
Building Area*:	2 017 m ²			
Floor Area*:	1 710 m ²			
Max Travel Distance:	45 m (3.4.2.5c)			
BCBC Part:	3			
Occupant load:				
Mercantile uses - First storeys (3.70)	120 people			
Mercantile uses - Other storeys (5.60)	220 people			
Business - Offices (9.30)	8 people			
Total Occupant Load	348 people			
WC required:				
Mercantile (3.7.2.2.11) :	REQUIRED	PROVIDED		
Male (1 WC / 300 Males):	1	1		
Female (1 WC / 150 Females):	2 2			
Office (3.7.2.2.2) :				
Occupant load < 10 (1 Mix):	1	1		

BUILDING AREA: MEANS THE GREATEST HORIZONTAL AREA OF A BUILDING ABOVE GRADE WITHIN THE OUTSIDE SURFACE OF EXTERIOR WALLS OR WITHIN THE OUTSIDE SURFACE OF EXTERIOR WALLS AND THE CENTRE LINE OF

FLOOR AREA: MEANS THE SPACE ON ANY STOREY OF A BUILDING BETWEEN EXTERIOR WALLS AND REQUIRED FIREWALLS, INCLUDING THE SPACE OCCUPIED BY INTERIOR WALLS AND PARTITIONS, BUT NOT INCLUDING EXITS, VERTICAL SERVICE SPACES, AND THEIR ENCLOSING ASSEMBLIES.

SITE PLAN
1:200



NOT FOR CONSTRUCTION

STANDARD FURNITURE DOUGLAS


SITE PLAN




2900 DOUGLAS ST, VICTORIA, BC V8T 4N4

JOB No.: 2422

STREETSCAPES

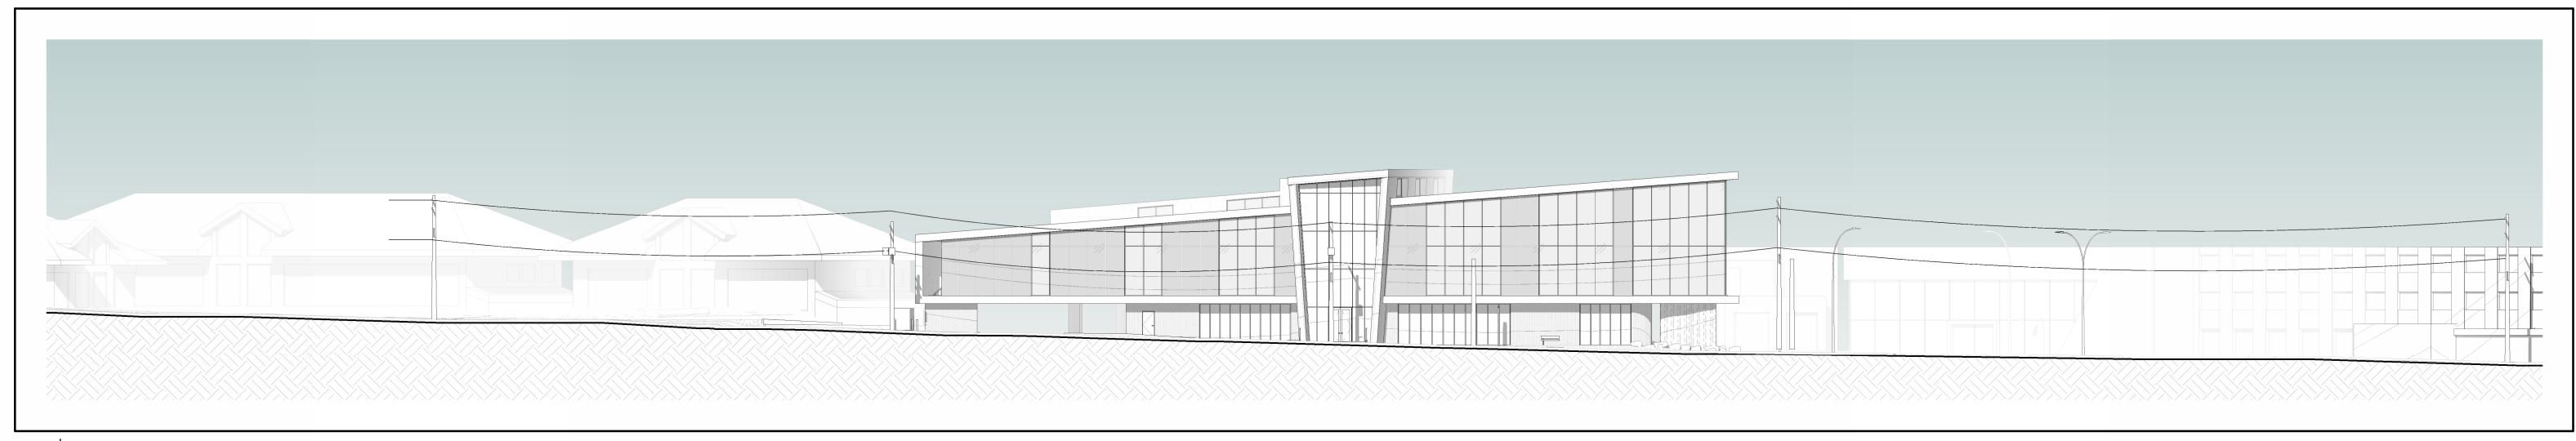


1 STREETSCAPE - BURNSIDE ROAD EAST

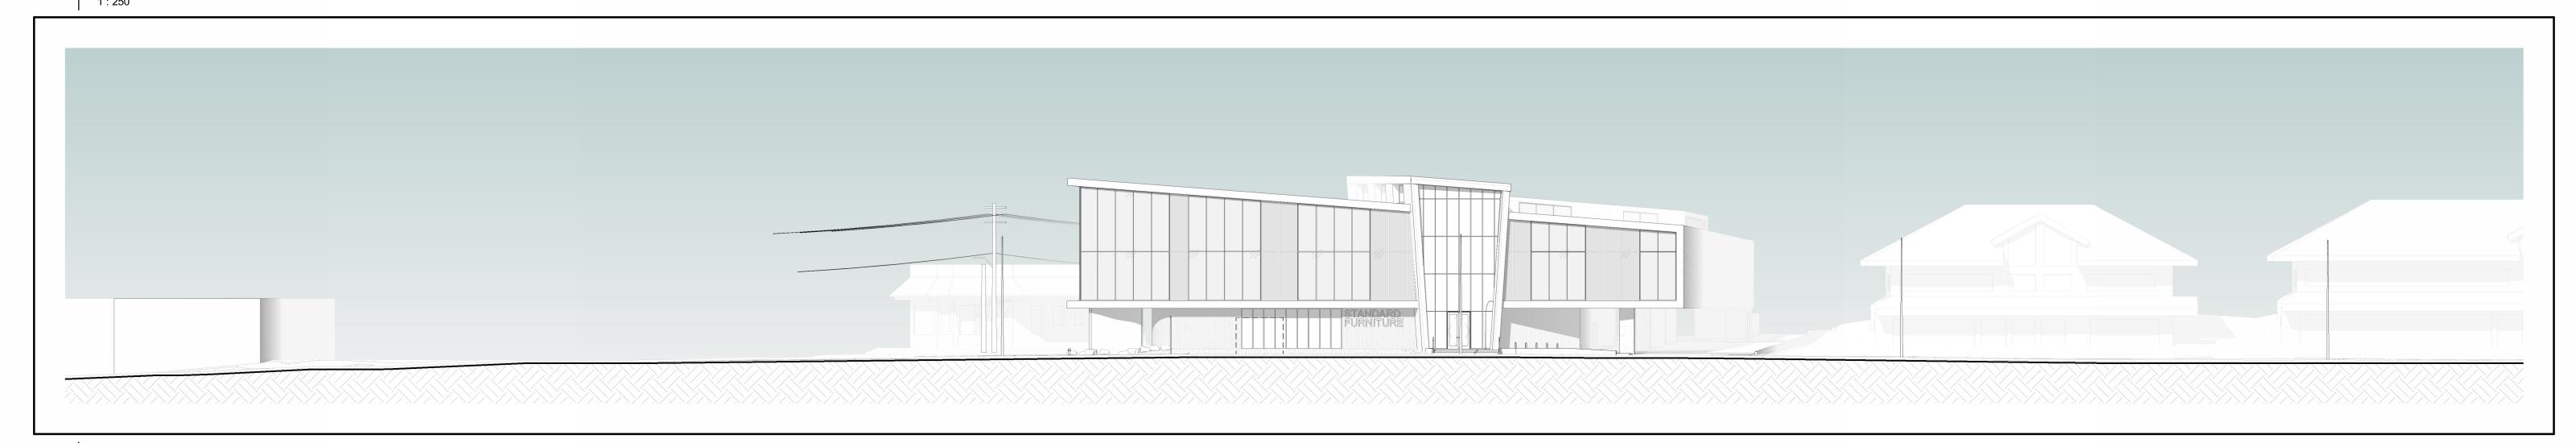

2 | STREETSCAPE - DOUGLAS STREET


NEIGHBOURING BUILDINGS PHOTOGRAPHS

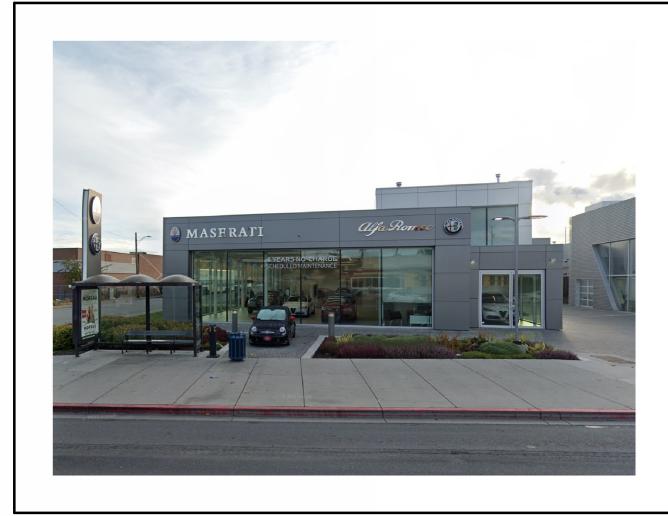







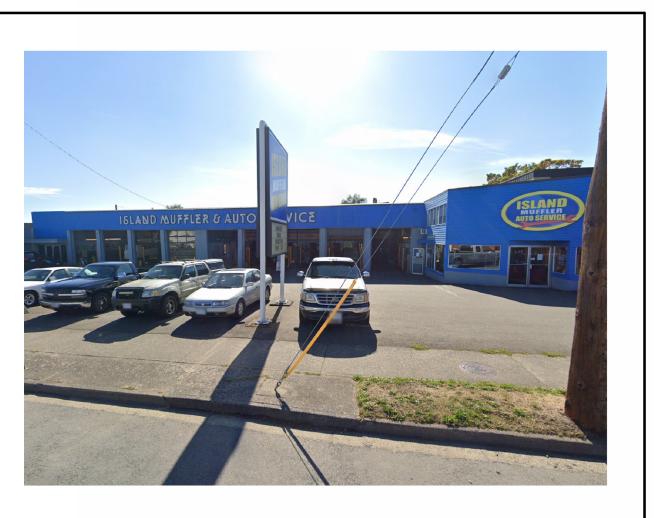

2929 DOUGLAS STREET

2929 DOUGLAS STREET

2950 DOUGLAS STREET


677 BURNSIDE ROAD EAST

691 BURNSIDE ROAD EAST

CONTINUM

ARCHITECTURE

519 PANDORA AVENUE, VICTORIA, B.C. V8W 1N5 +1 250 388 4261

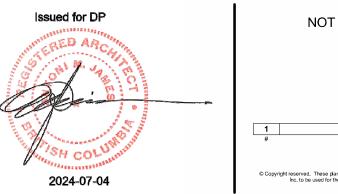

NOT FOR CONSTRUCTION

1 DP 2024/07/04
ISSUED FOR: DATE

STANDARD FURNITURE DOUGLAS


STREETSCAPE

SCALE: 1:250

A-1.3


2900 DOUGLAS ST, VICTORIA, BC V8T 4N4

JOB No.: 2422

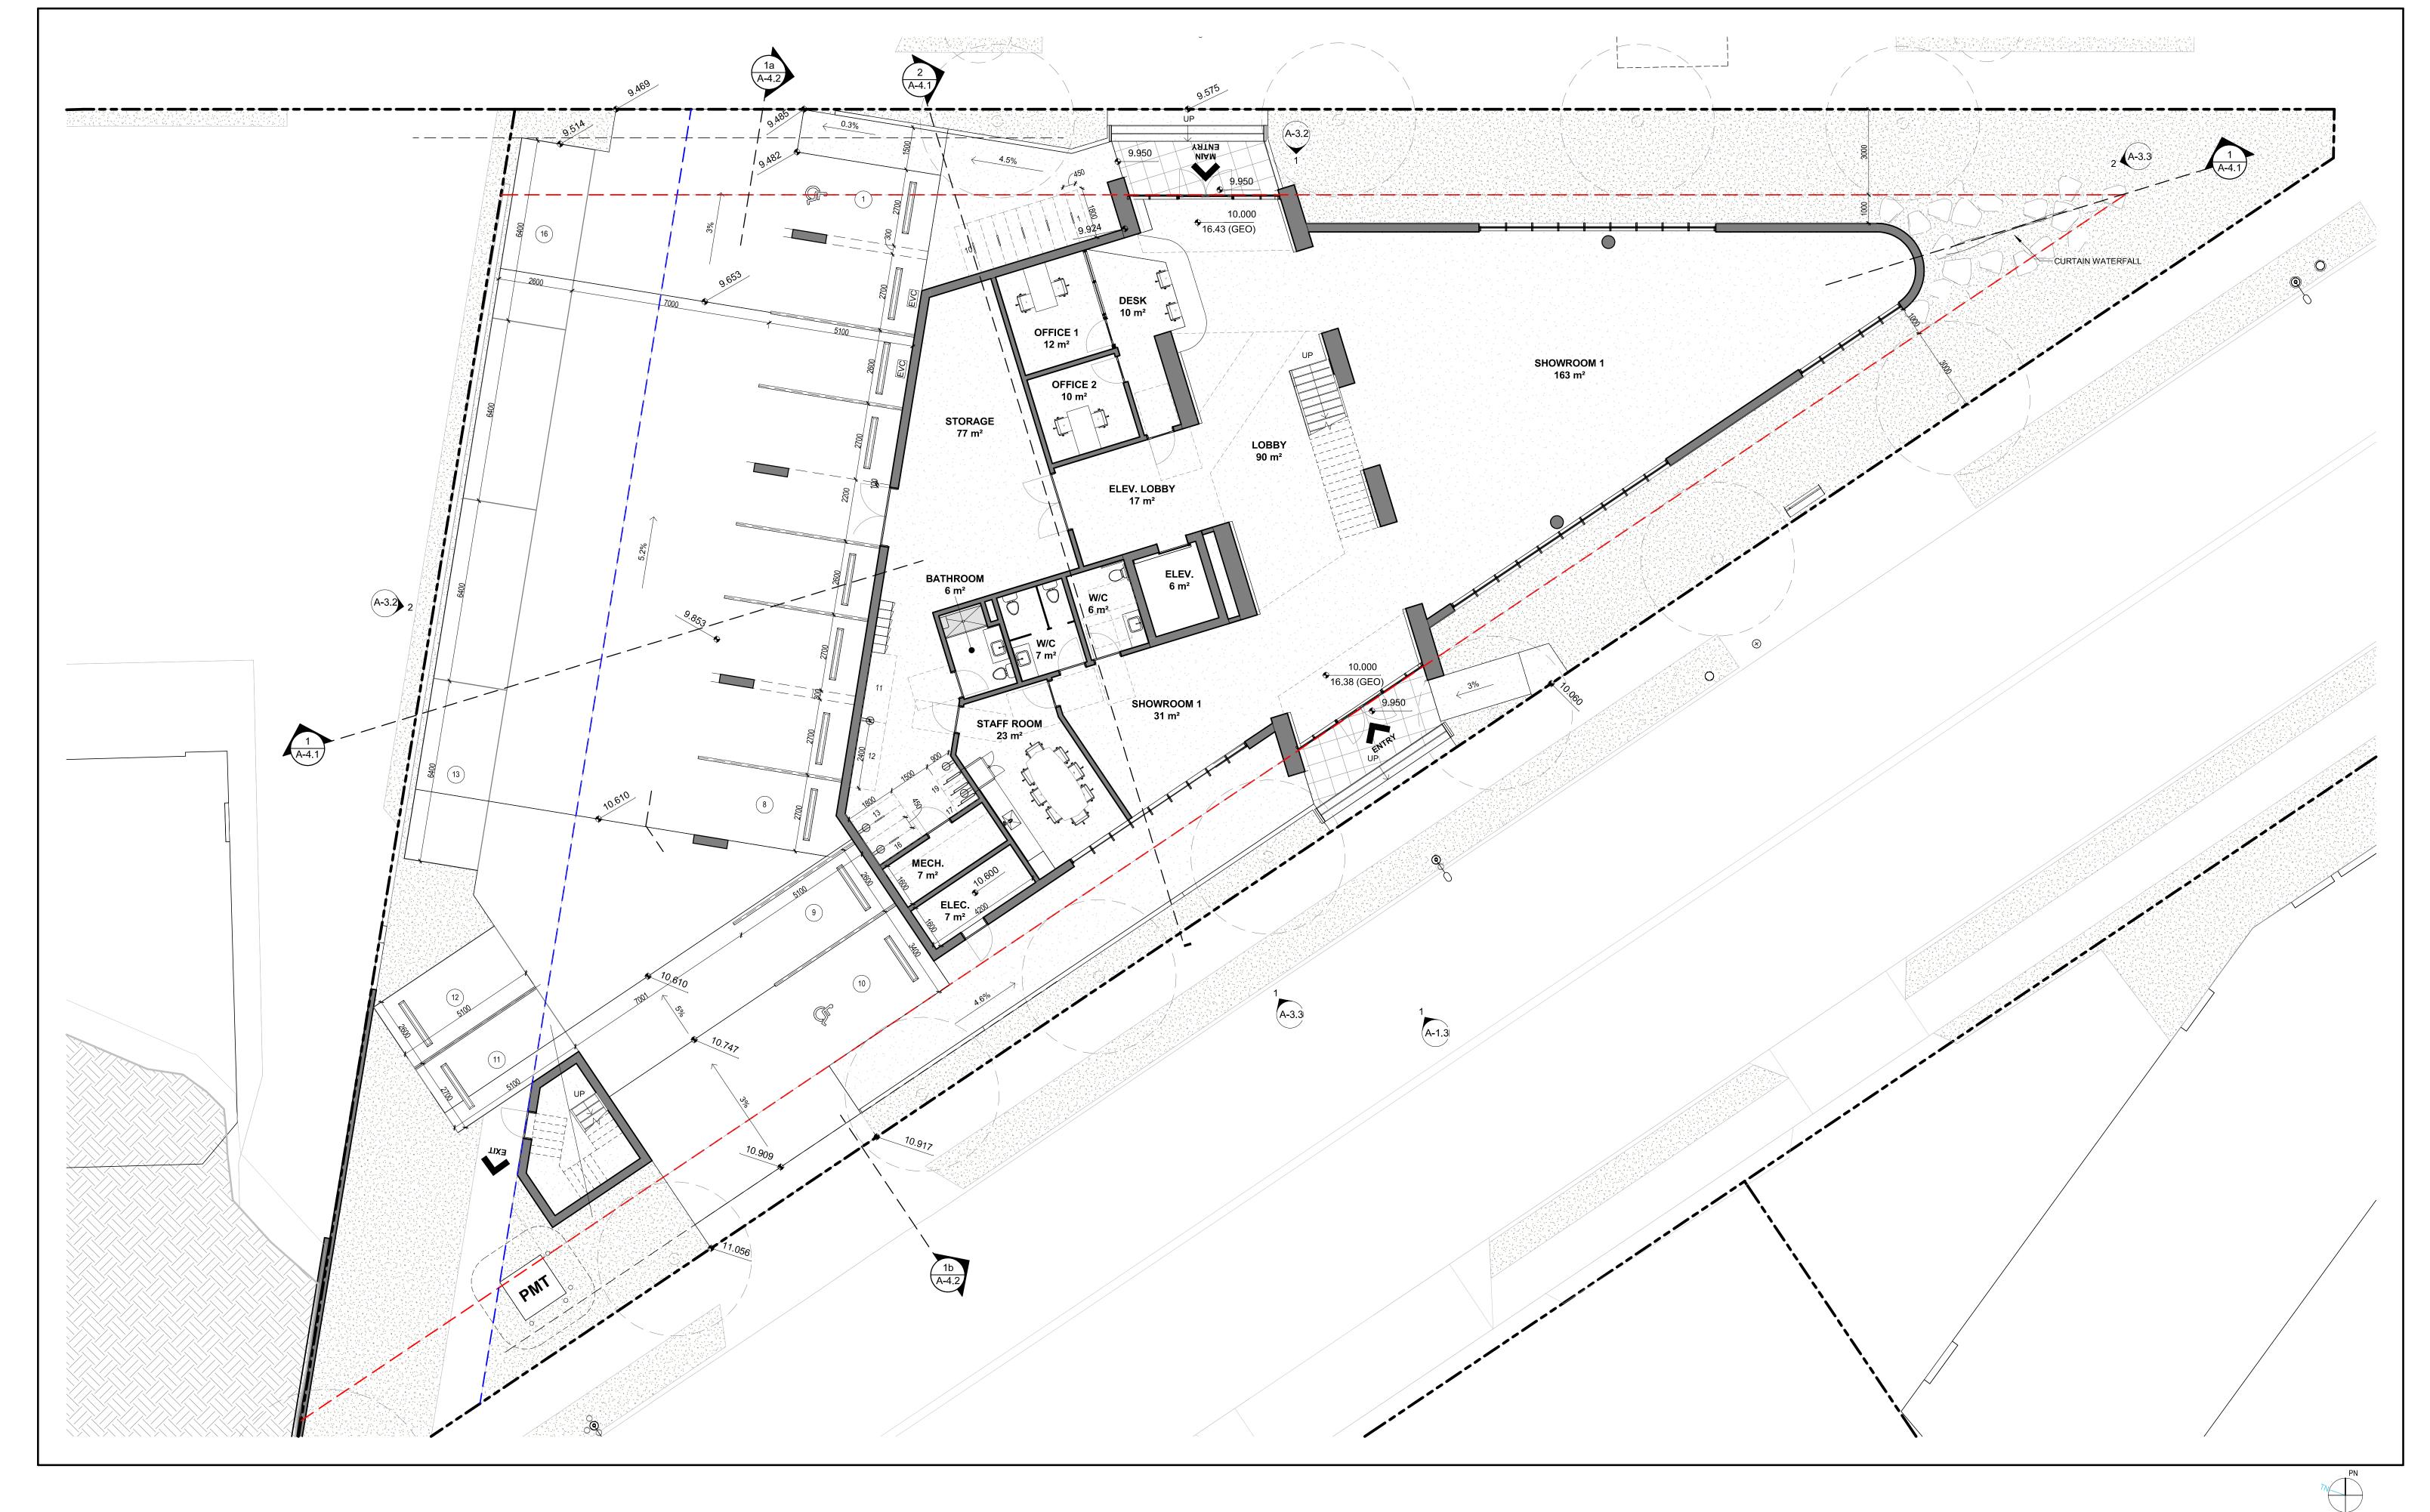





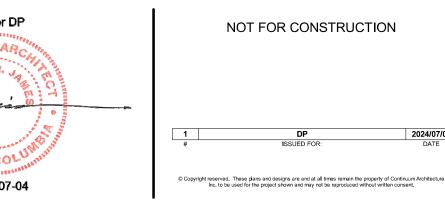


2900 DOUGLAS ST, VICTORIA, BC V8T 4N4

MAIN FLOOR PLAN


A-2.1

JOB No.: 2422 SCALE: 1:100

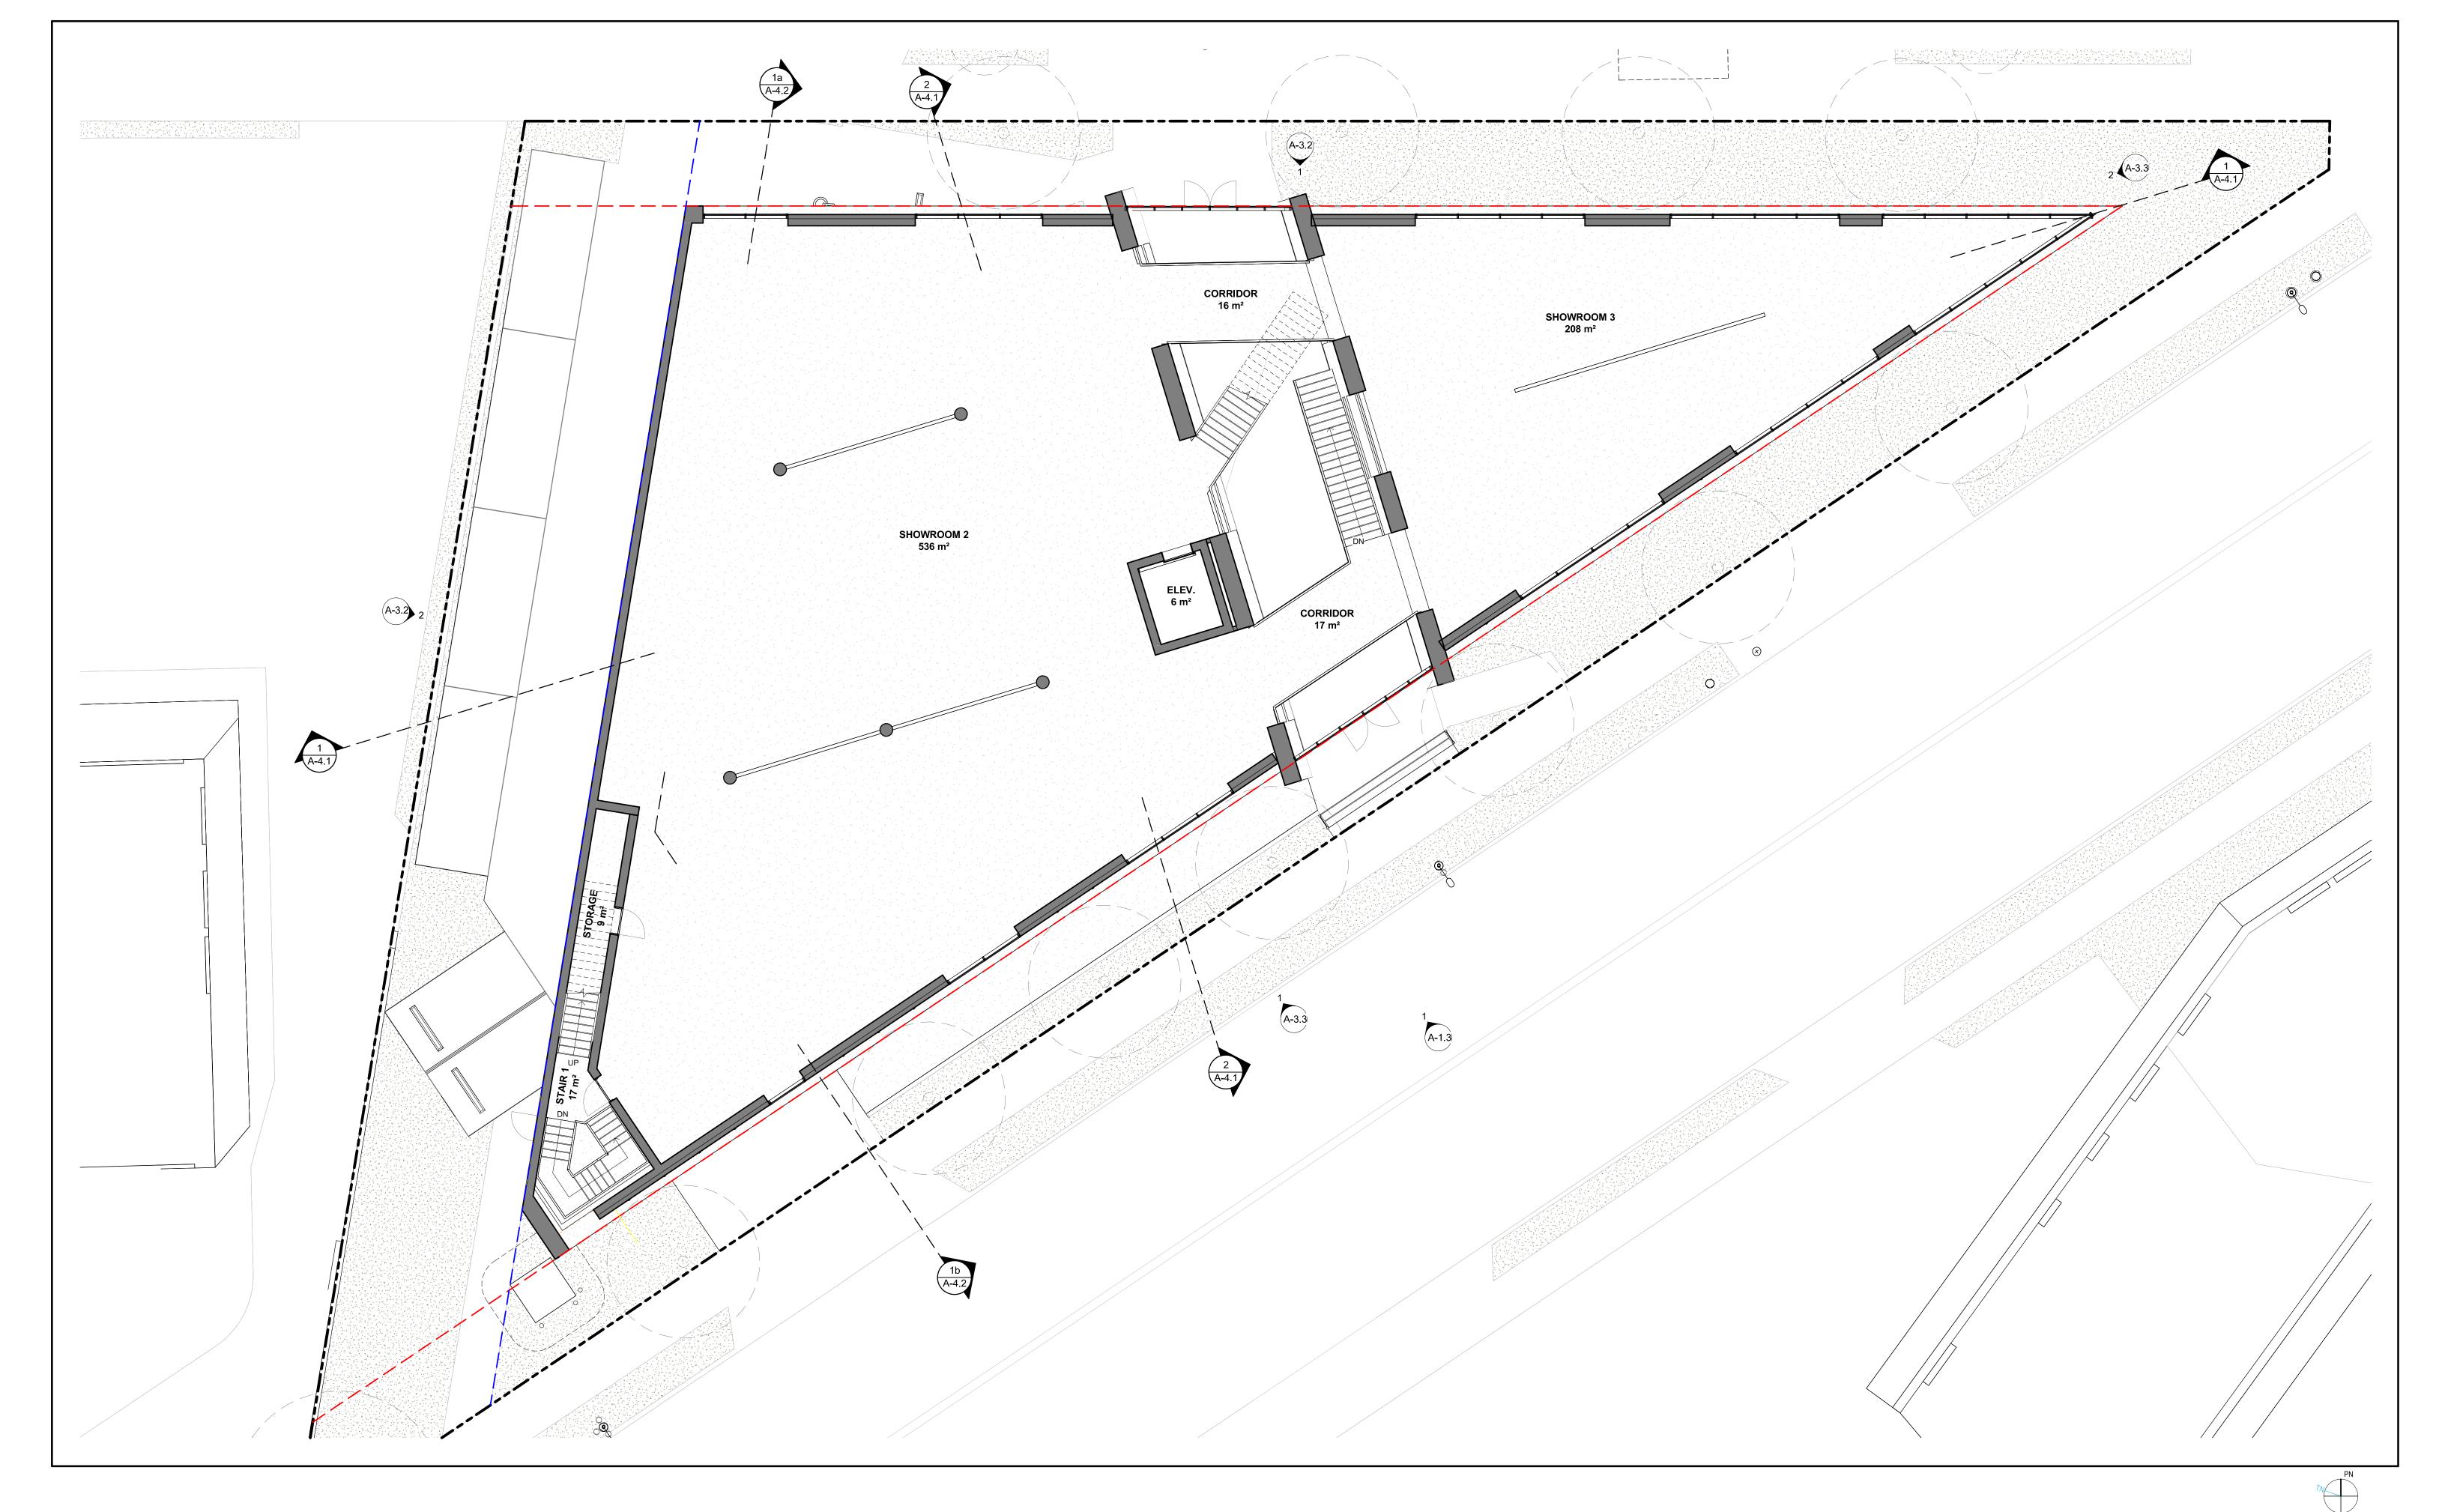






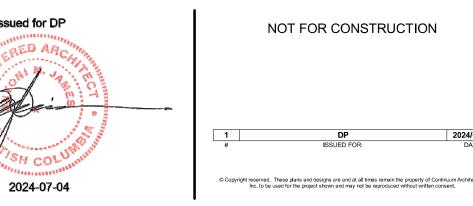

SECOND FLOOR PLAN


JOB No.: 2422

SCALE: 1:100

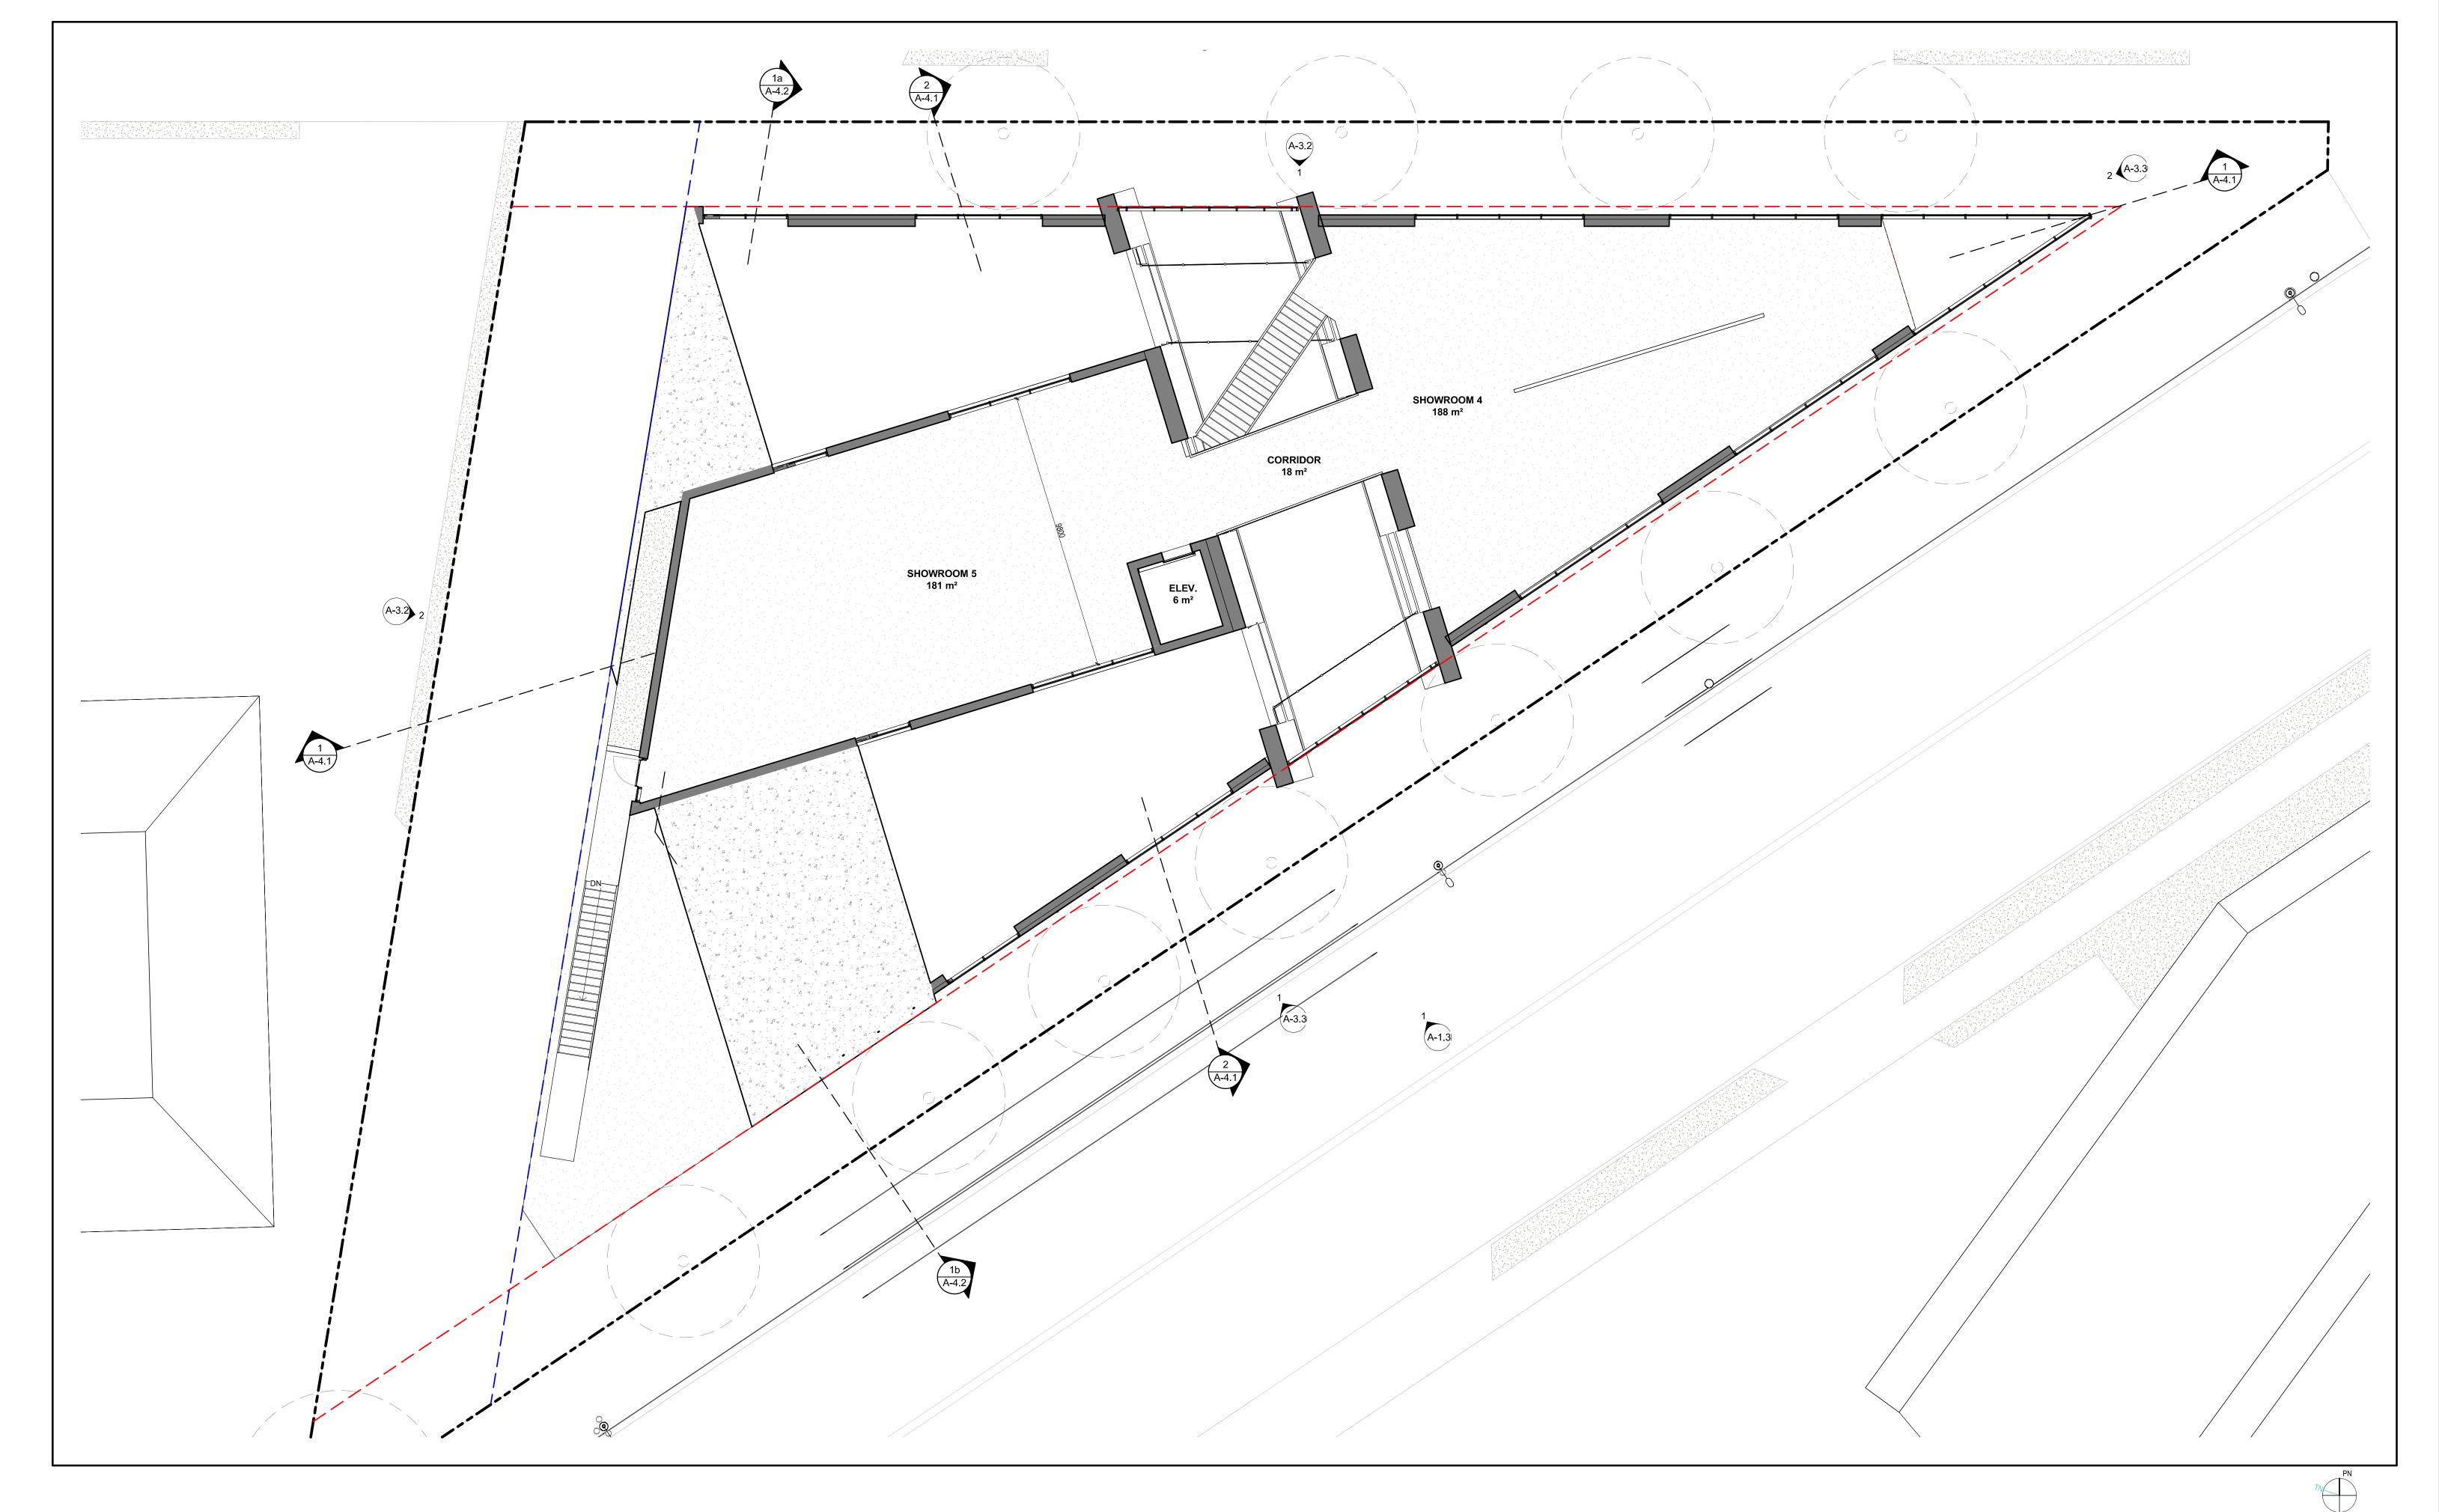





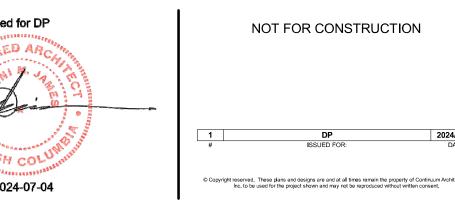


THIRD FLOOR PLAN

A-2.3


2900 DOUGLAS ST, VICTORIA, BC V8T 4N4

JOB No.: 2422 SCALE: 1:100

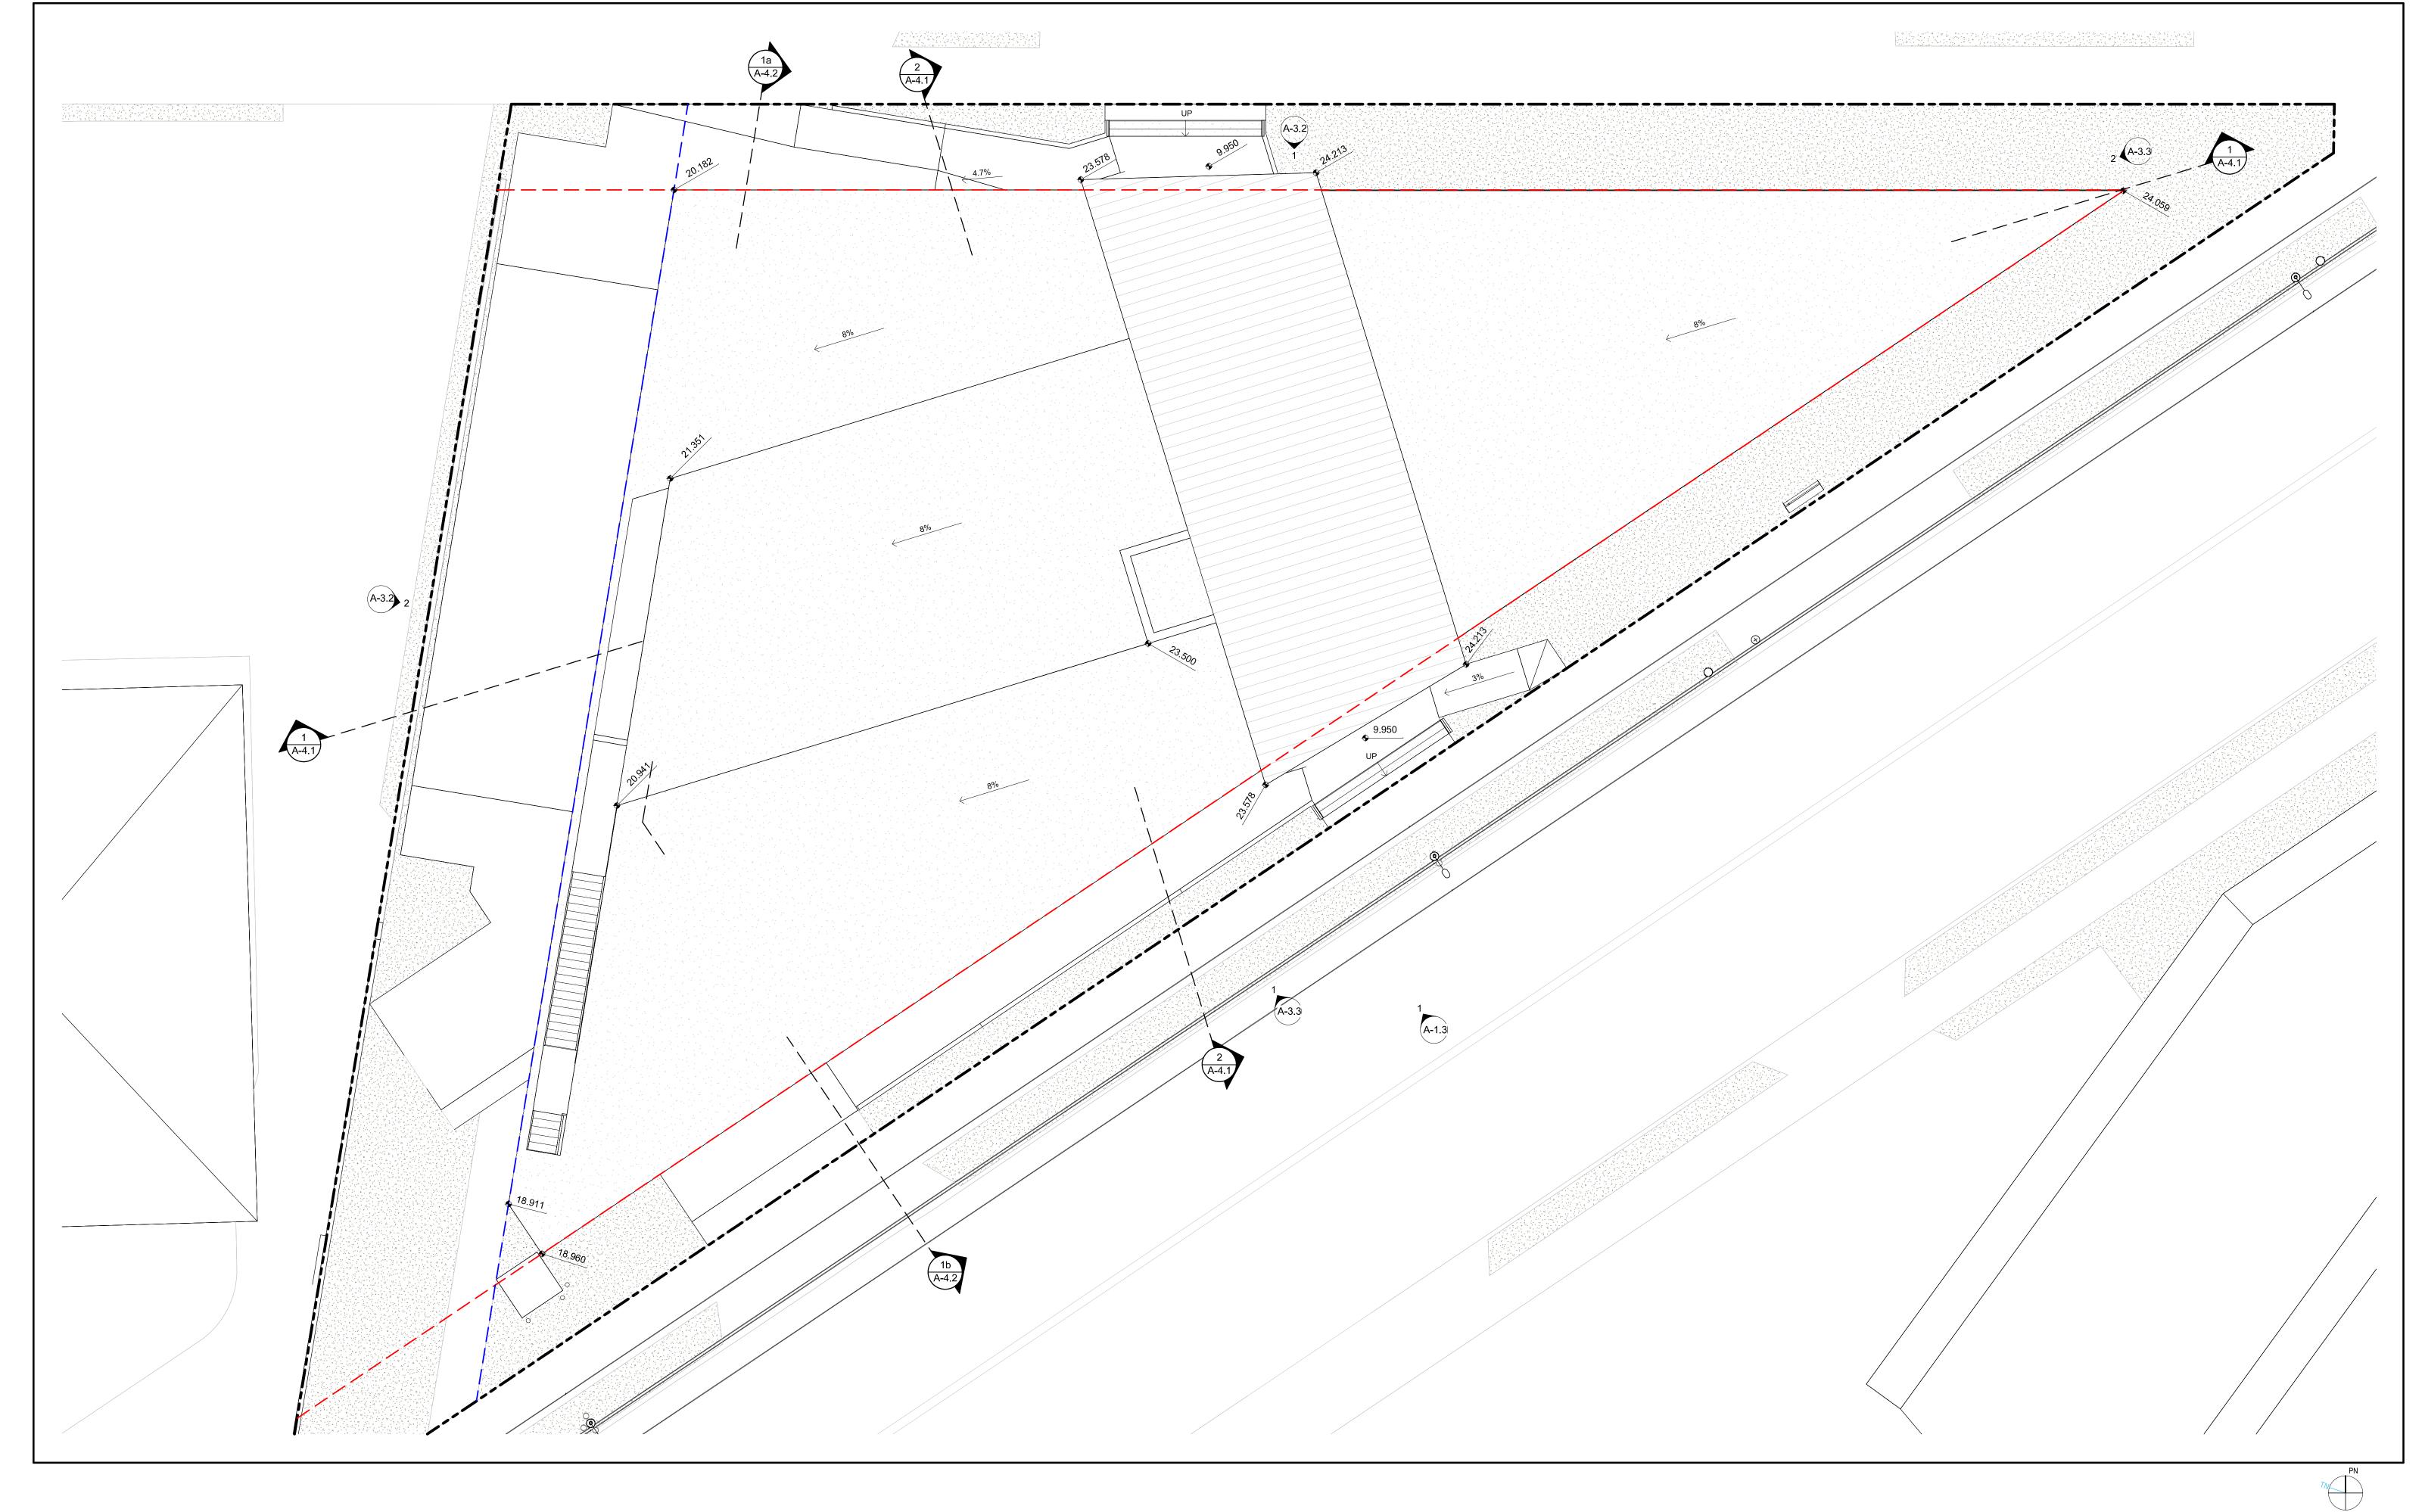





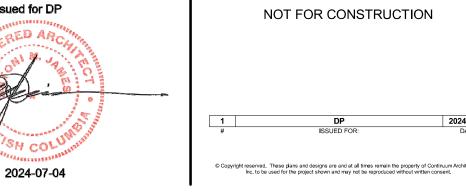


ROOF PLAN


2900 DOUGLAS ST, VICTORIA, BC V8T 4N4

JOB No.: 2422

SCALE: 1:100

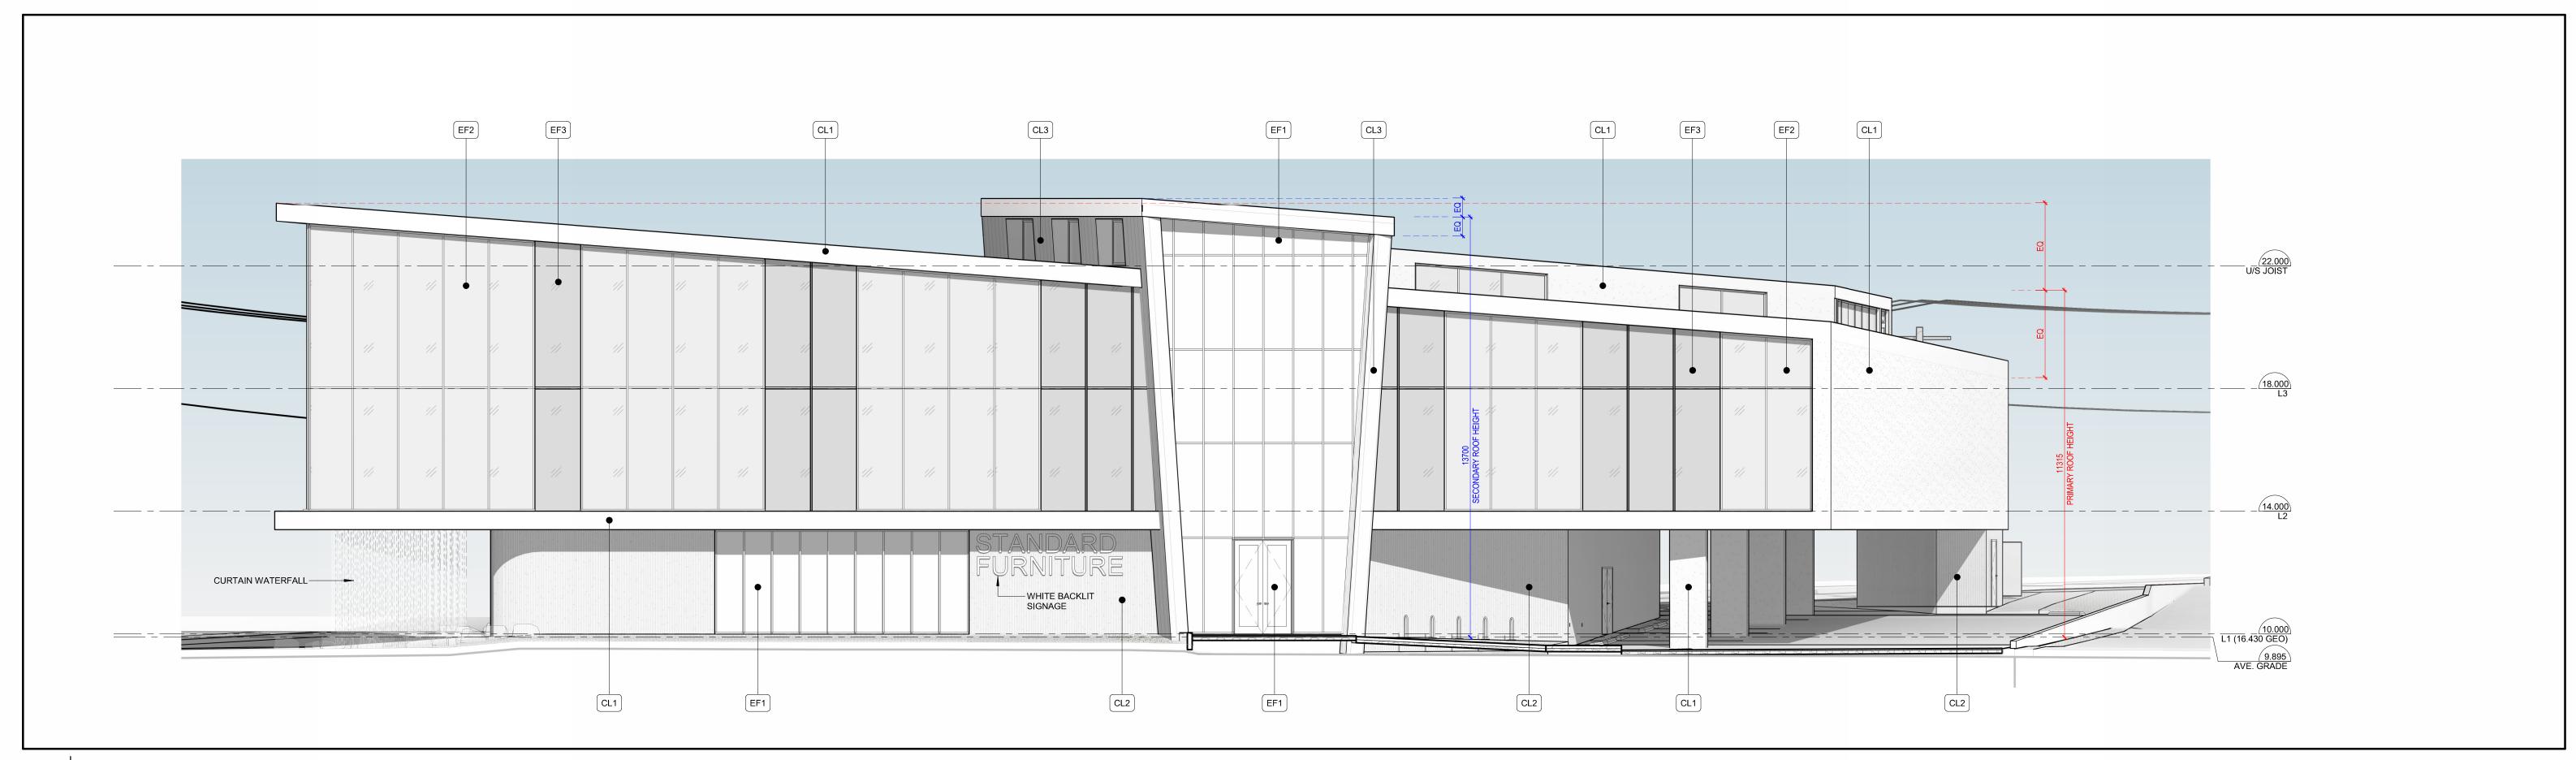

EXTERIOR ELEVATION - TRUE EAST

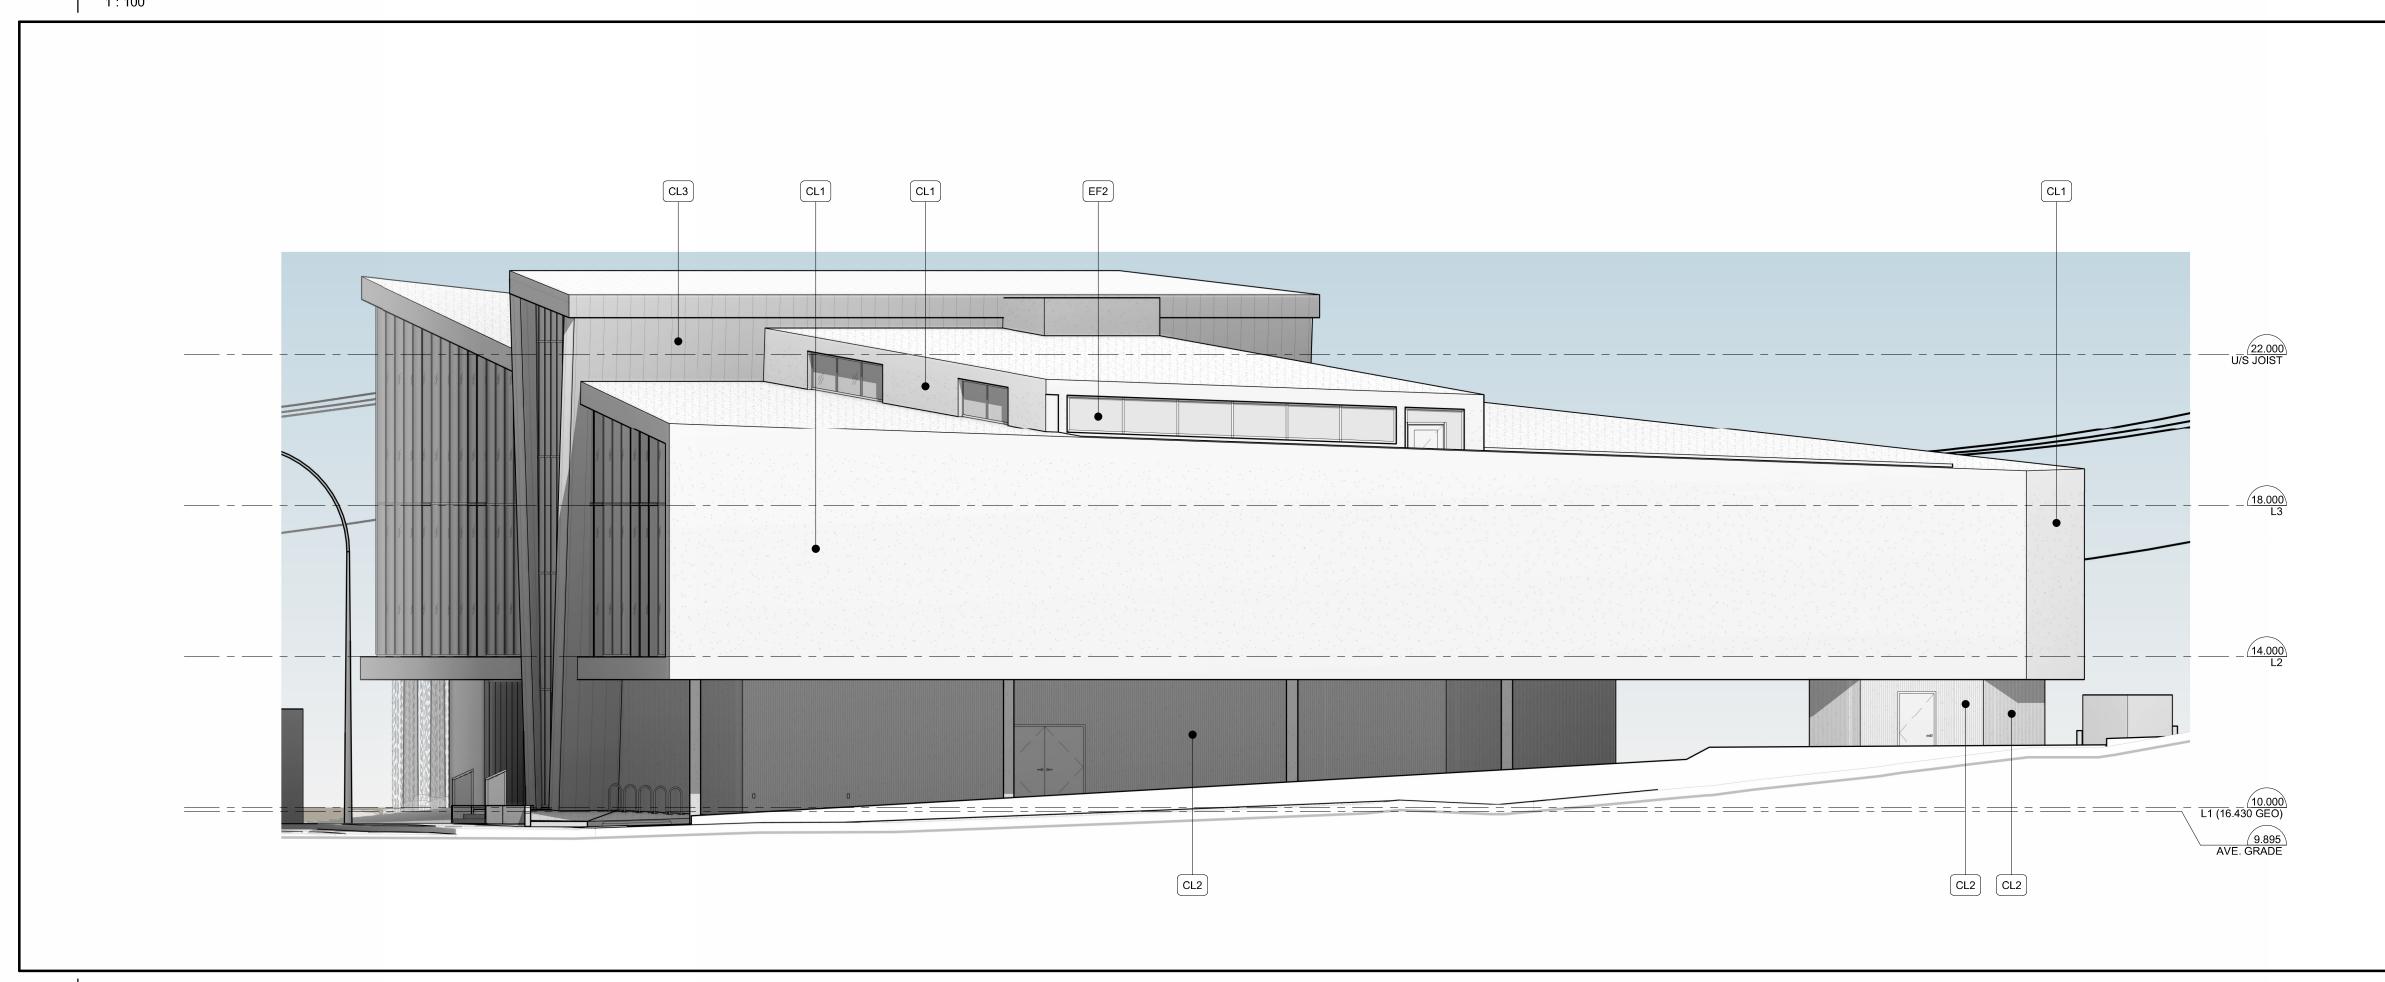


ELEVATION KEY NOTES



EXTERIOR ELEVATION - TRUE NORTH





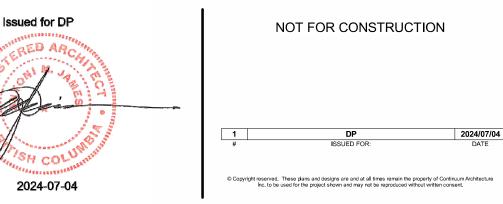

STANDARD FURNITURE DOUGLAS


ELEVATIONS




2900 DOUGLAS ST, VICTORIA, BC V8T 4N4

JOB No.: 2422

SCALE: As indicated

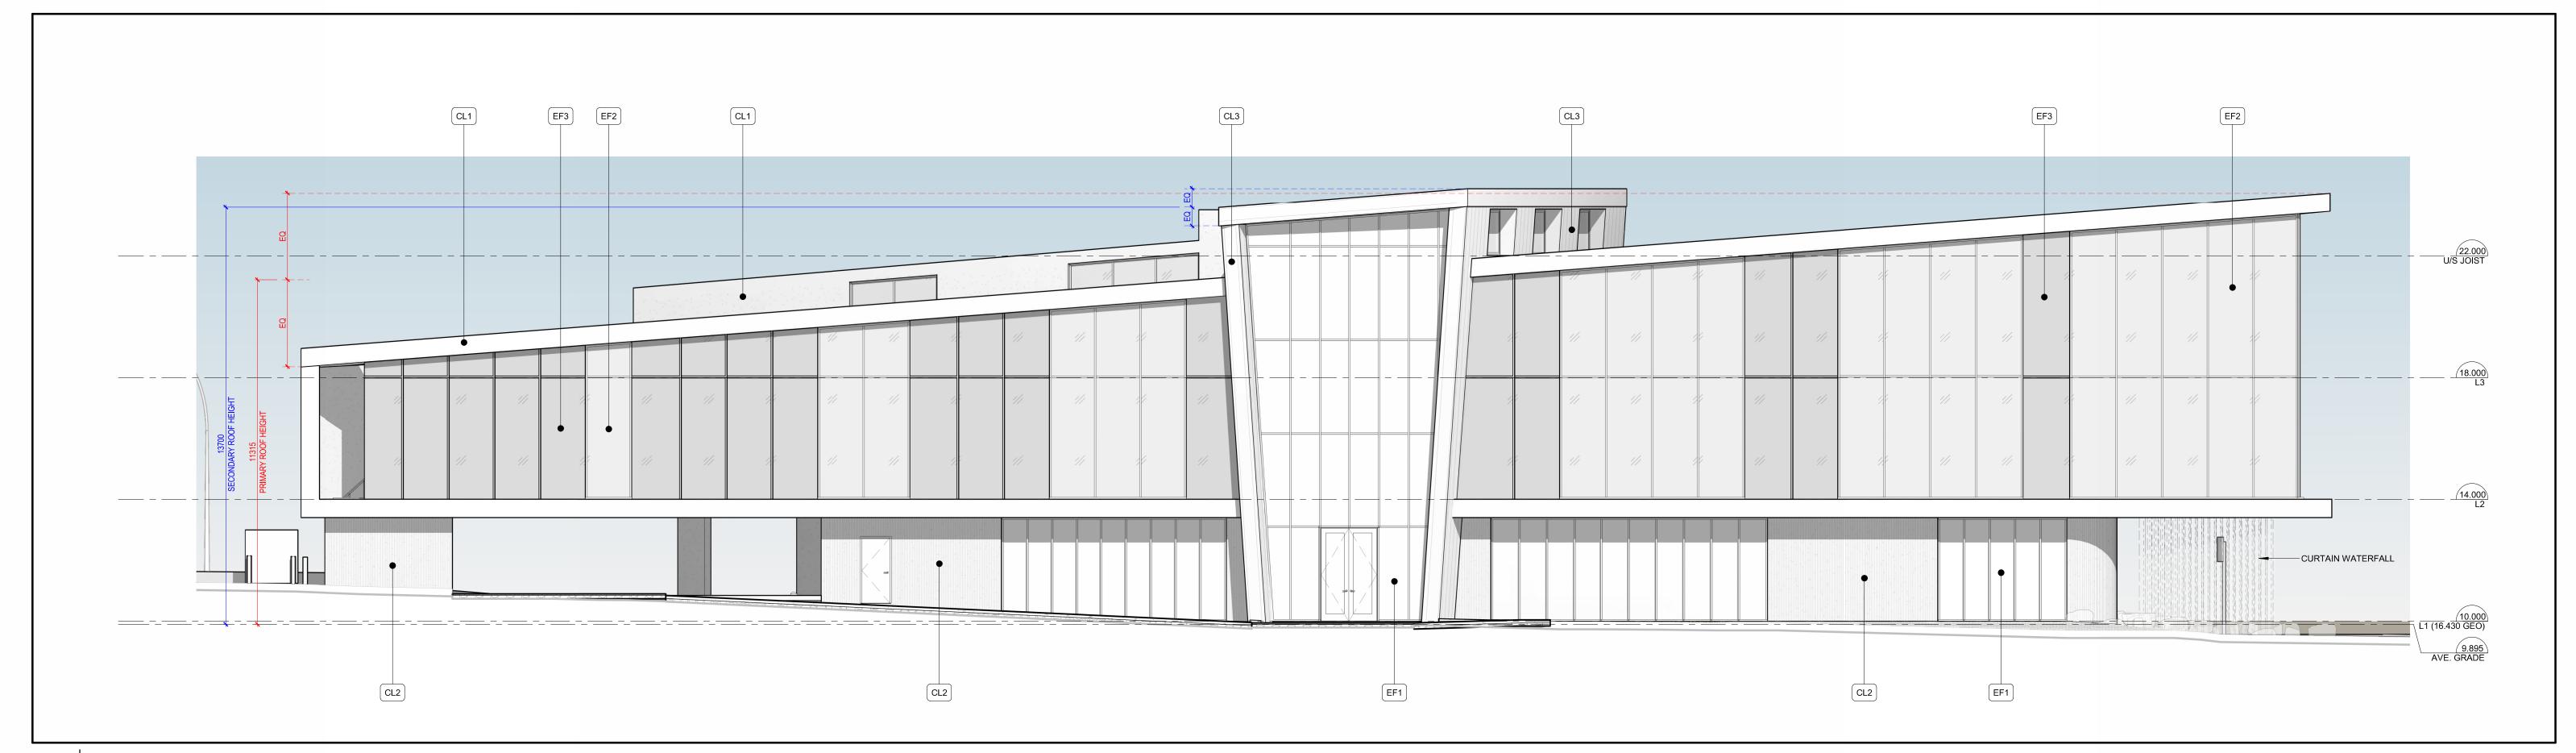


1 EXTERIOR ELEVATION - TRUE WEST

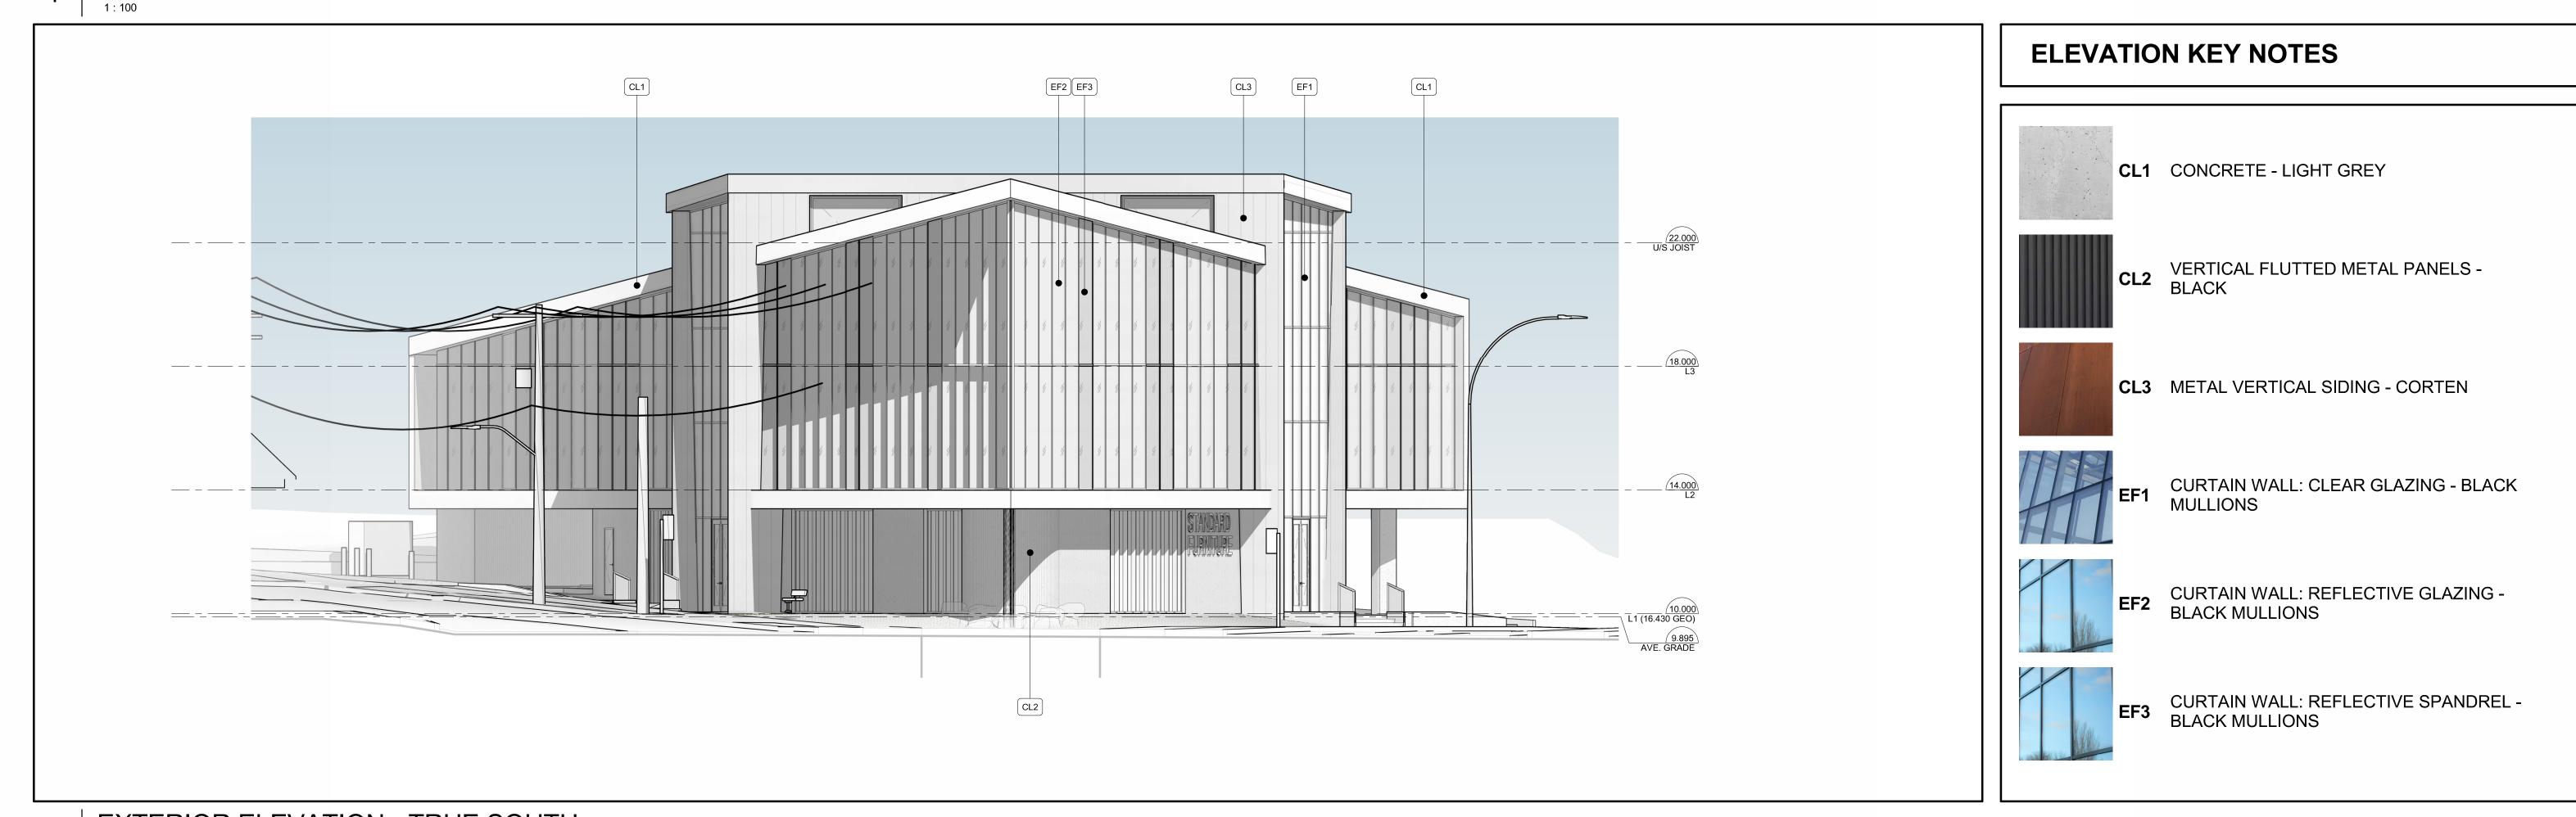

2 EXTERIOR ELEVATION - TRUE SOUTH





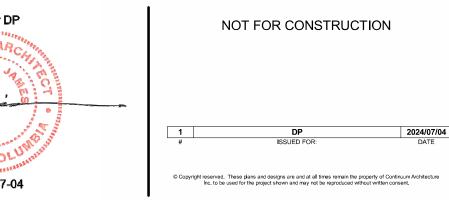

STANDARD FURNITURE DOUGLAS


ELEVATIONS




2900 DOUGLAS ST, VICTORIA, BC V8T 4N4

JOB No.: 2422

SCALE: As indicated

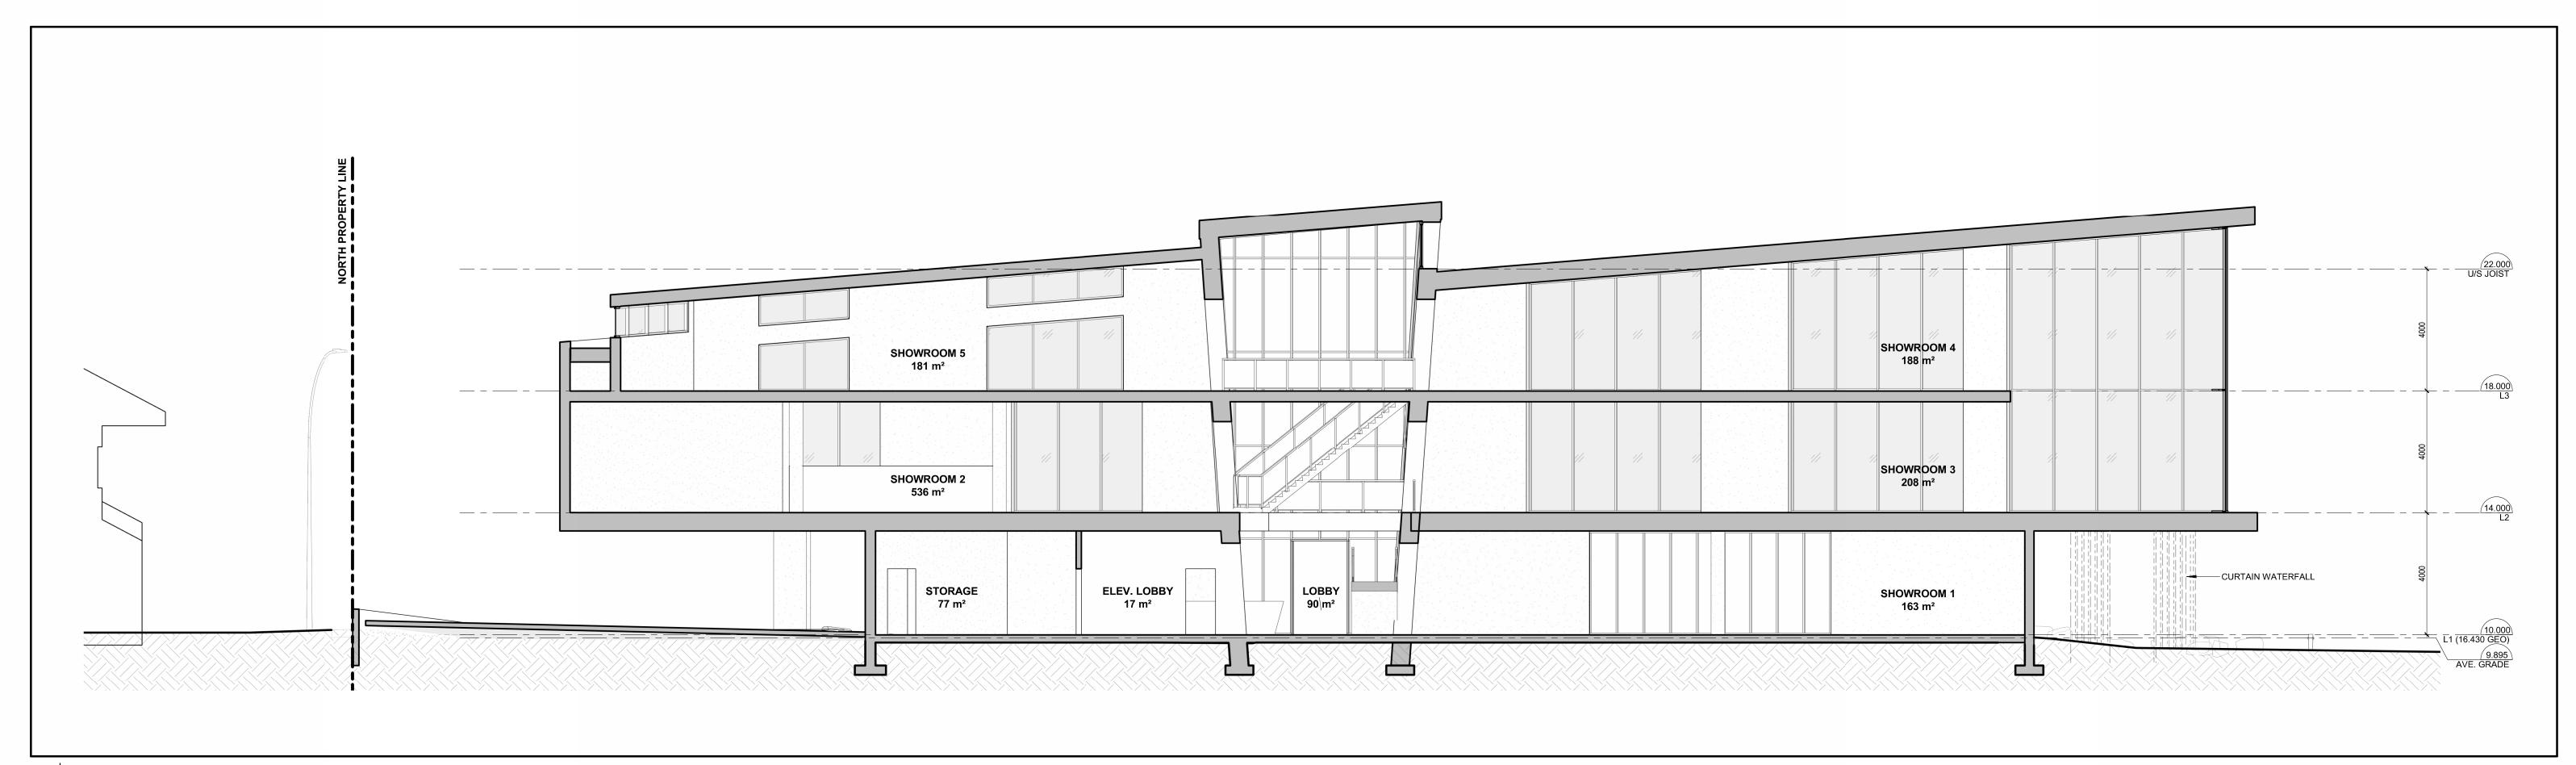


BUILDING SECTION - LONGITUDINAL

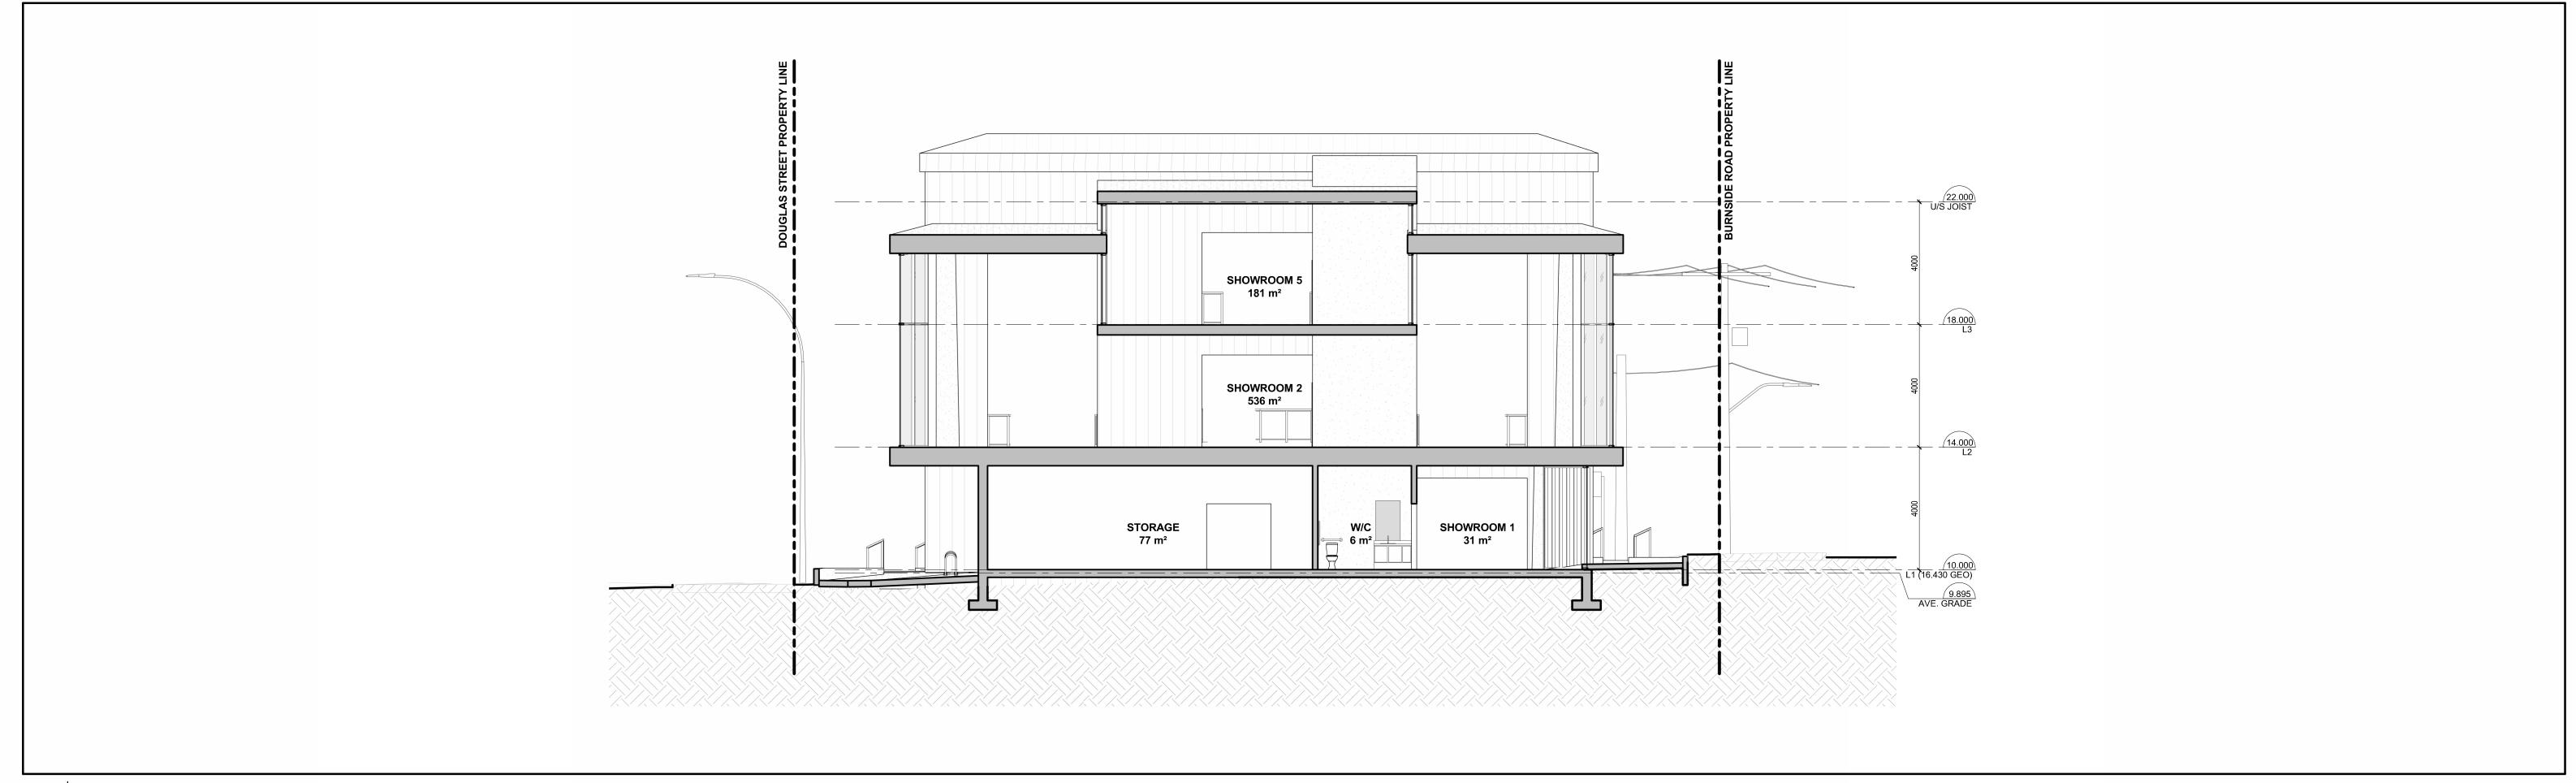

BUILDING SECTION - TRAVERSAL
1: 100





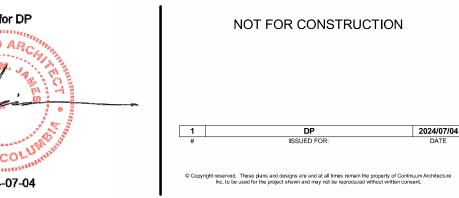

STANDARD FURNITURE DOUGLAS


BUILDING SECTIONS




2900 DOUGLAS ST, VICTORIA, BC V8T 4N4


JOB No.: 2422

SCALE: 1:100

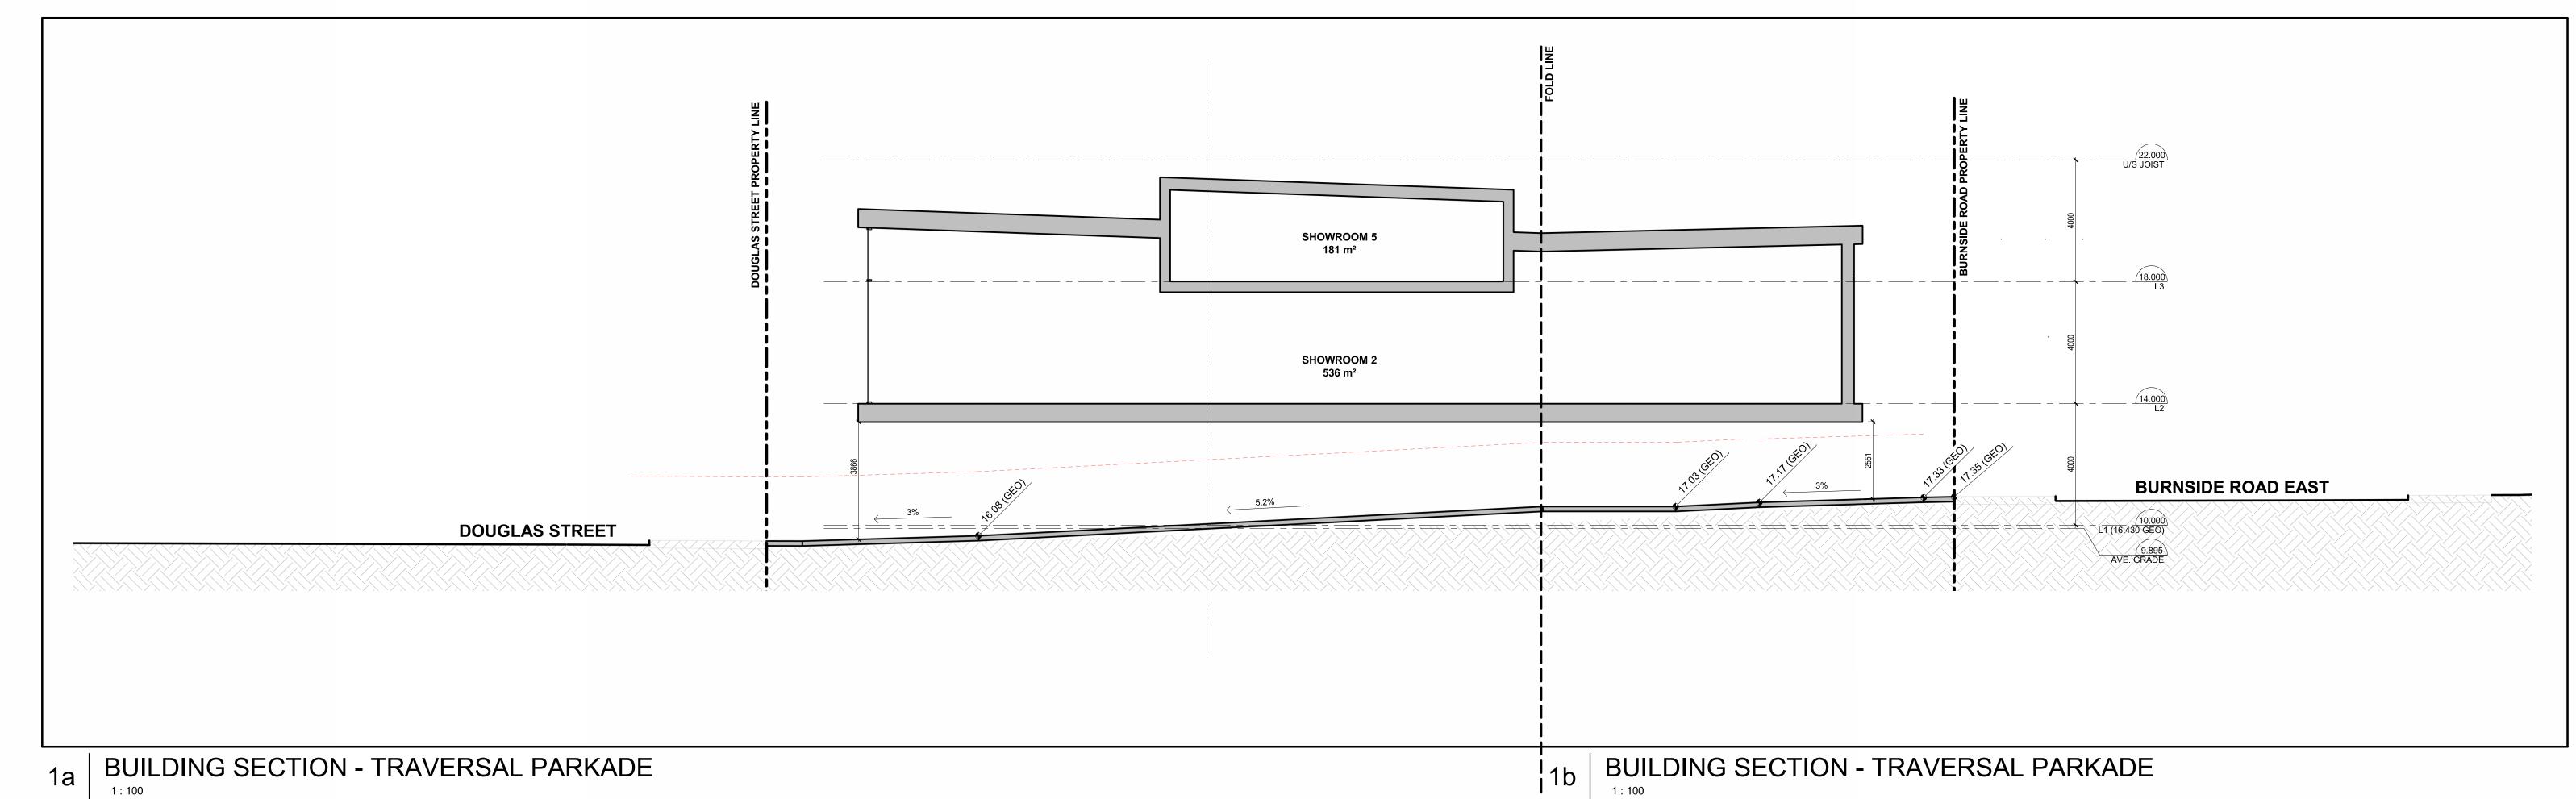

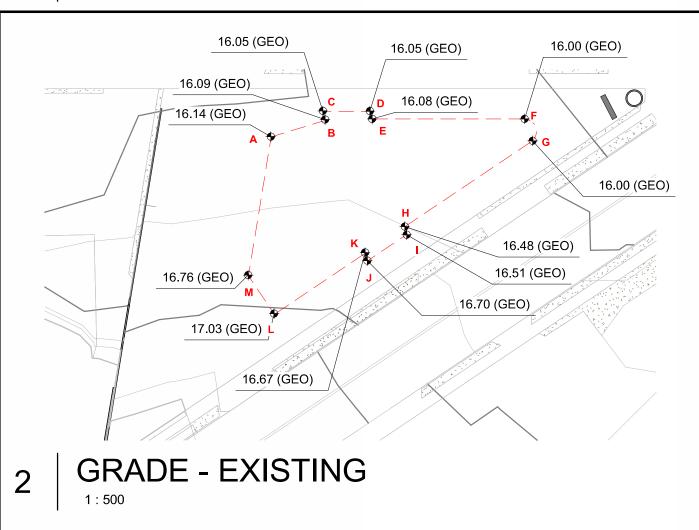


GRADE POINTS	Average	Point 1	Point 2	106.17	1732.62	16.32
				Distance	TOTAL	
AB	16.12	16.14	16.09	7.48	120.57	
ВС	16.07	16.09	16.05	1.23	19.83	
CD	16.05	16.05	16.05	6.27	100.68	
DE	16.07	16.05	16.08	1.05	16.80	
EF	16.04	16.08	16.00	20.11	322.54	
FG	16.00	16.00	16.00	4.21	67.31	
GH	16.24	16.00	16.48	20.10	326.48	
HI	16.50	16.48	16.51	1.05	17.25	
IJ	16.45	16.51	16.38	6.27	103.14	
JK	16.38	16.38	16.38	1.05	17.13	
KL	16.71	16.38	17.03	14.57	243.37	
LM	16.90	17.03	16.76	6.14	103.69	
MA	16.45	16.76	16.14	16.65	273.83	

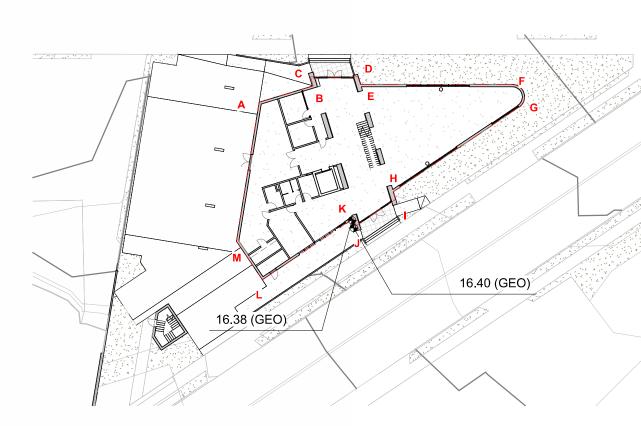

3 GRADE - NEW






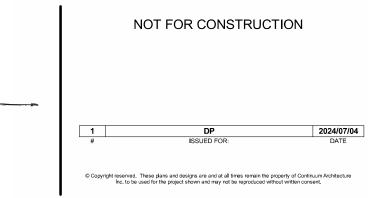

STANDARD FURNITURE DOUGLAS

2900 DOUGLAS ST, VICTORIA, BC V8T 4N4

BUILDING SECTIONS & AVERAGE GRADE

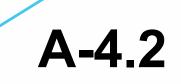

JOB No.: 2422

SCALE: As indicated



RENDER - DOUGLAS ENTRY - Feb 5pm



RENDER - DOUGLAS ENTRY - Feb 5am



RENDER - DOUGLAS



RENDER - BURNSIDE






NOT FOR CONSTRUCTION

STANDARD FURNITURE DOUGLAS

3D STREET VIEWS

2900 DOUGLAS ST, VICTORIA, BC V8T 4N4


JOB No.: 2422

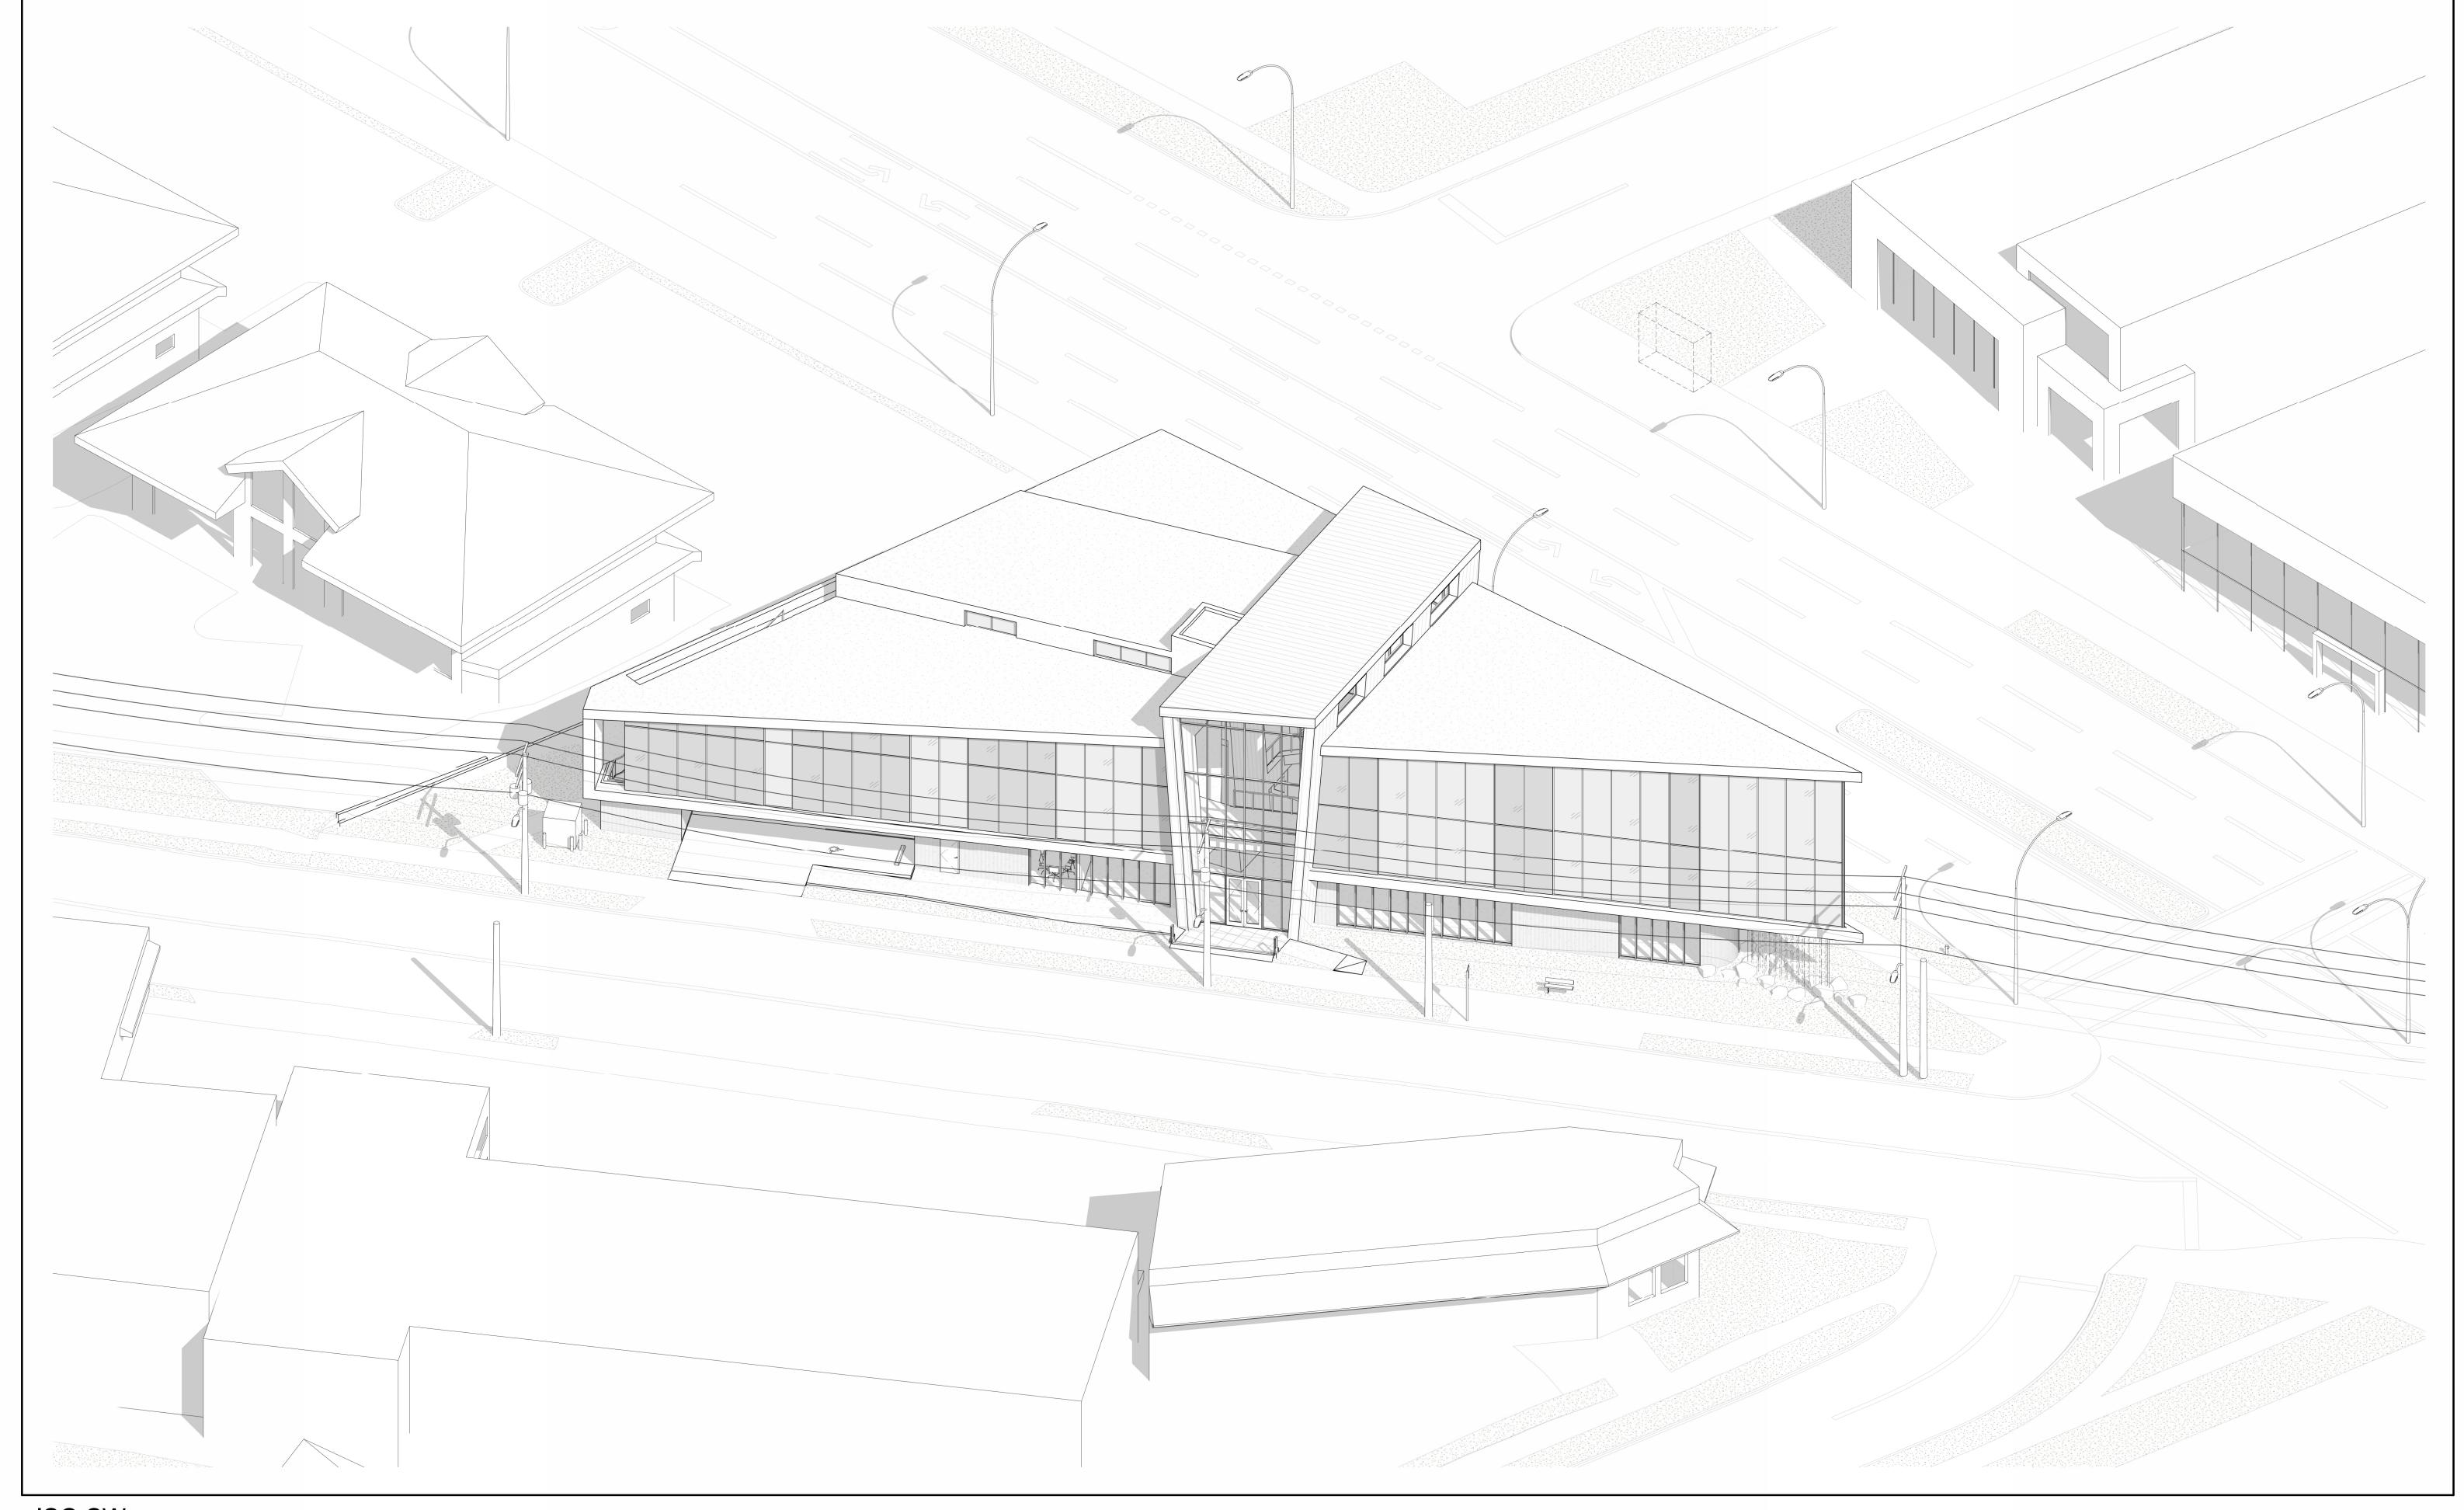

ISO SW





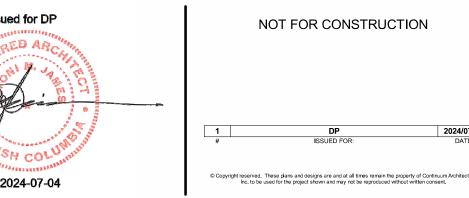



STANDARD FURNITURE DOUGLAS

2900 DOUGLAS ST, VICTORIA, BC V8T 4N4


AERIAL VIEW

JOB No.: 2422

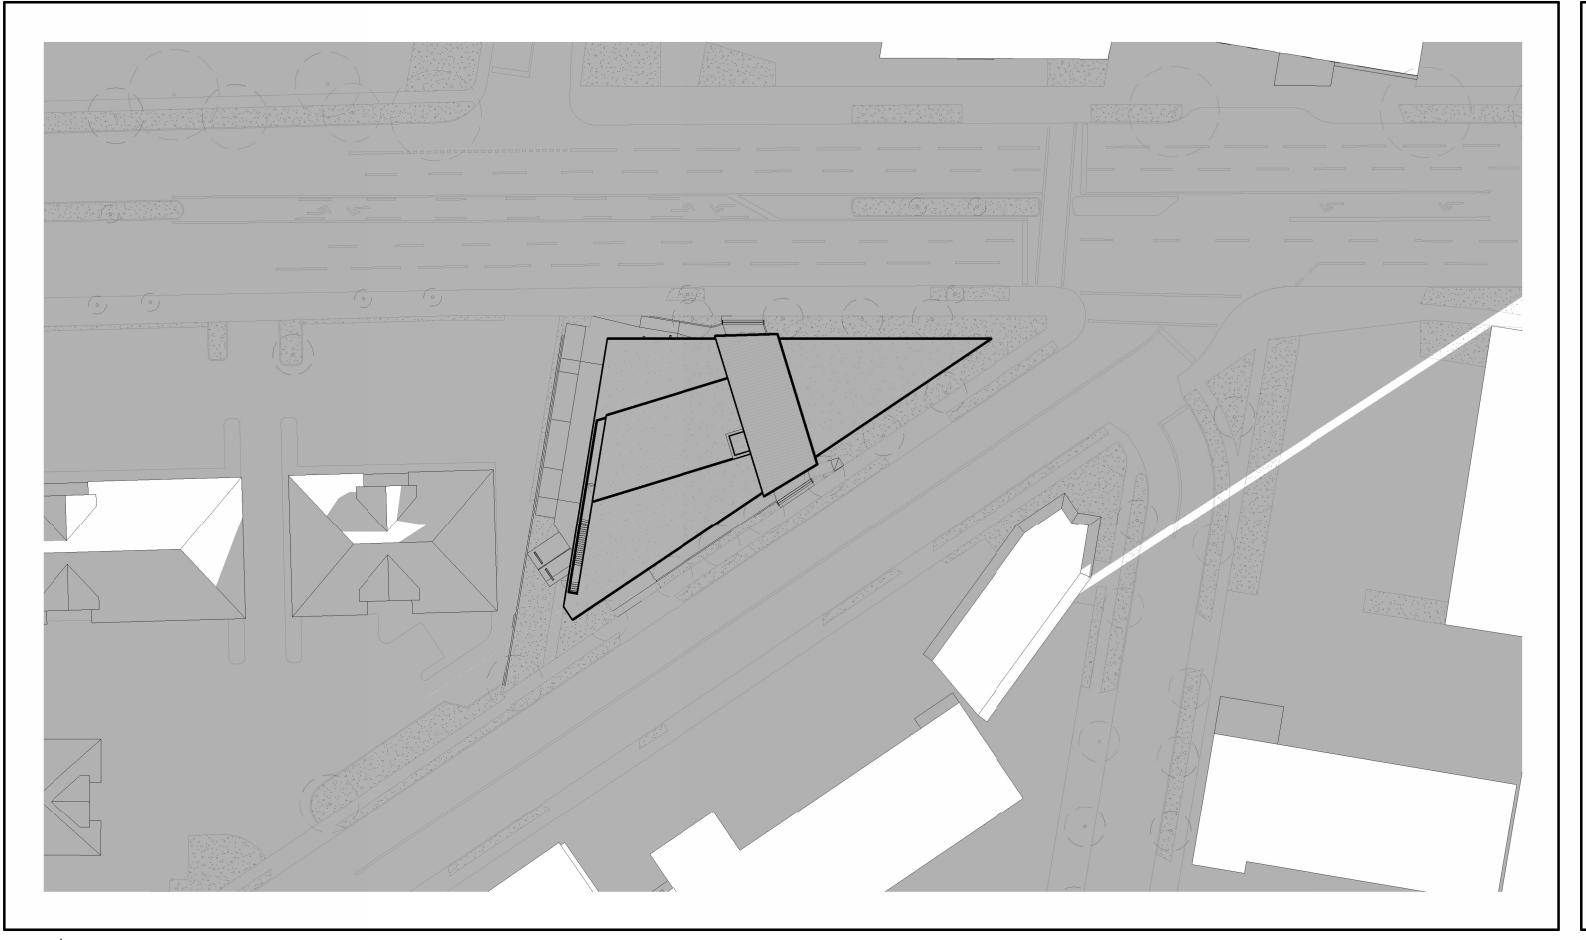


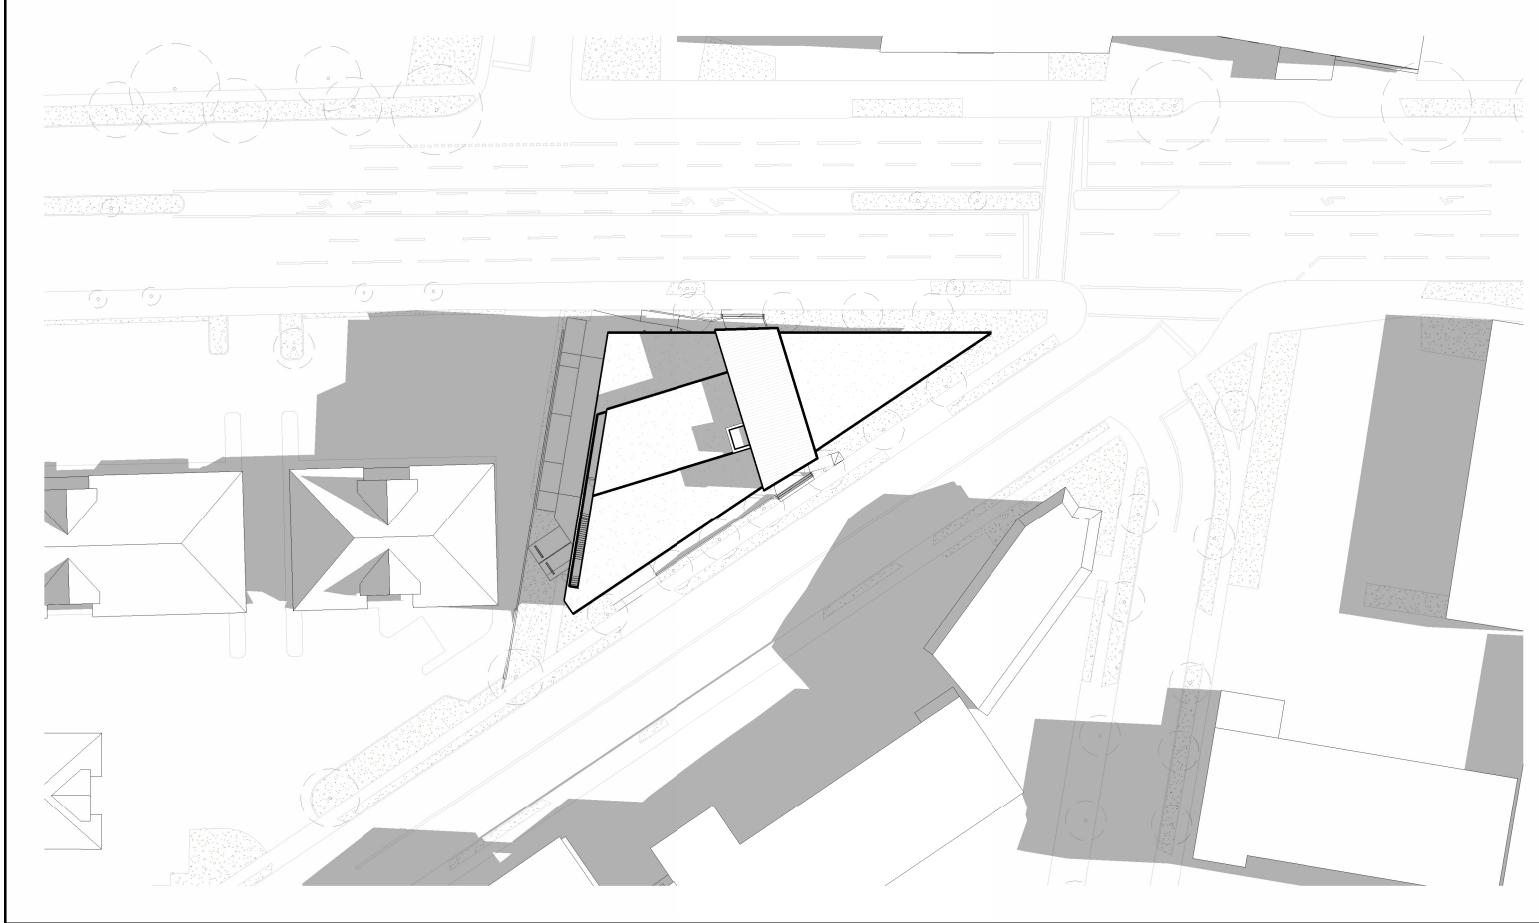

1 SHADOW STUDY - WINTER SOLTICE - 8am

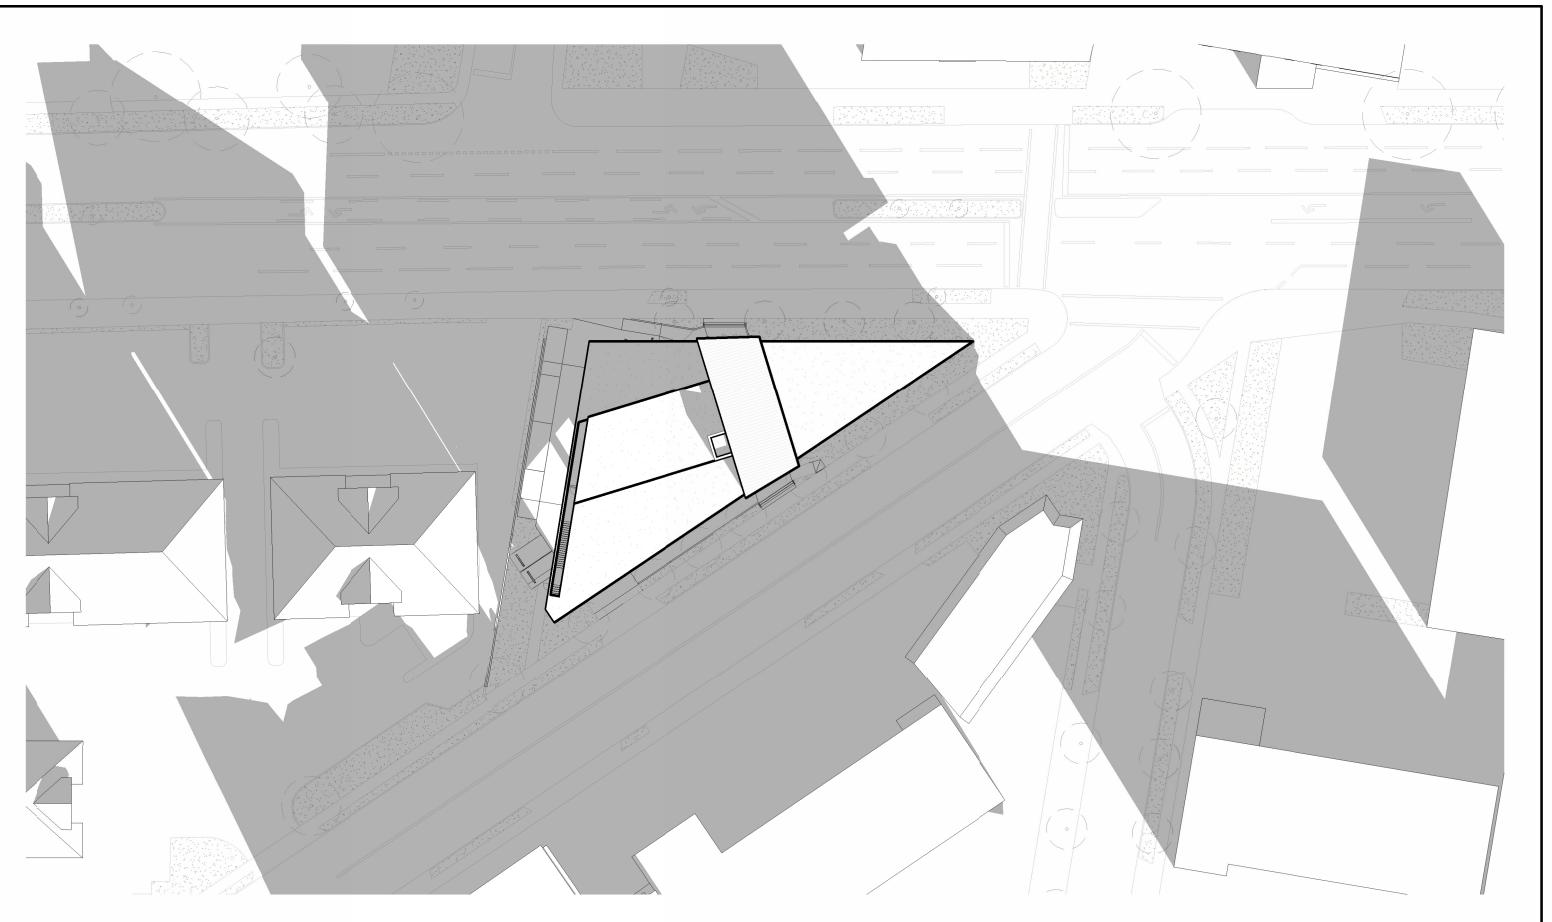

2 SHADOW STUDY - WINTER SOLTICE - NOON

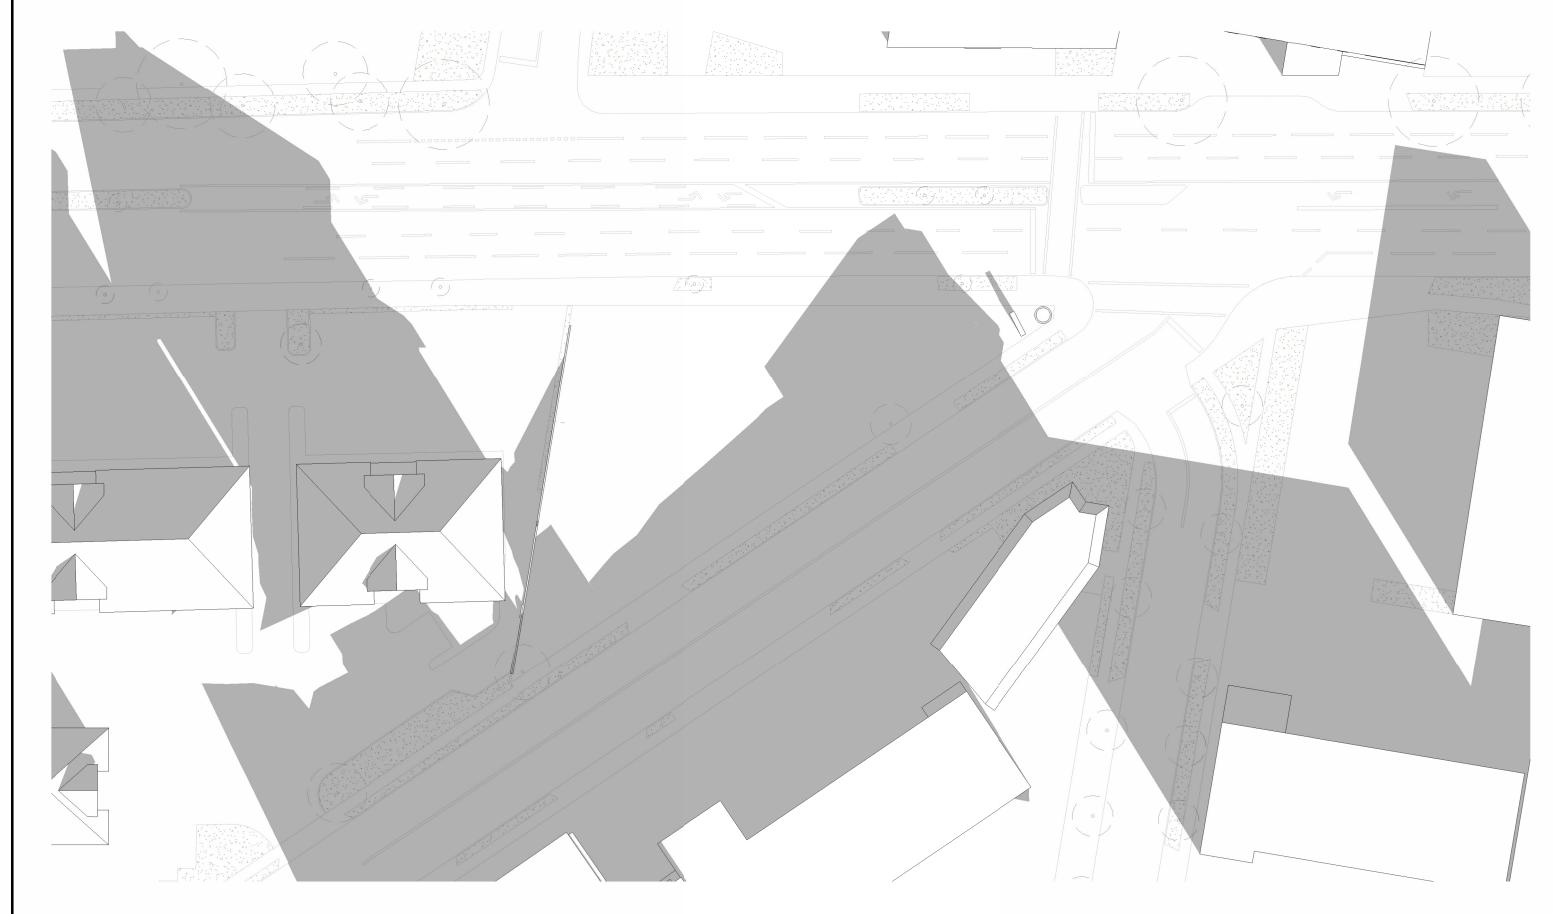

3 SHADOW STUDY - WINTER SOLTICE - 4pm

4 SHADOW STUDY - WINTER SOLTICE - EXISTING - 4pm





NOT FOR CONSTRUCTION

1 DP 2024/07/04

ISSUED FOR: DATE

© Copyright reserved. These plans and designs are and at all times remain the property of Continuum Architecture Inc. to be used for the project shown and may not be reproduced without written consent.

STANDARD FURNITURE DOUGLAS


SHADOW STUDY - WINTER SOLTICE

JOB No.: 2422


A-6.1

2900 DOUGLAS ST, VICTORIA, BC V8T 4N4


SCALE: 1:500

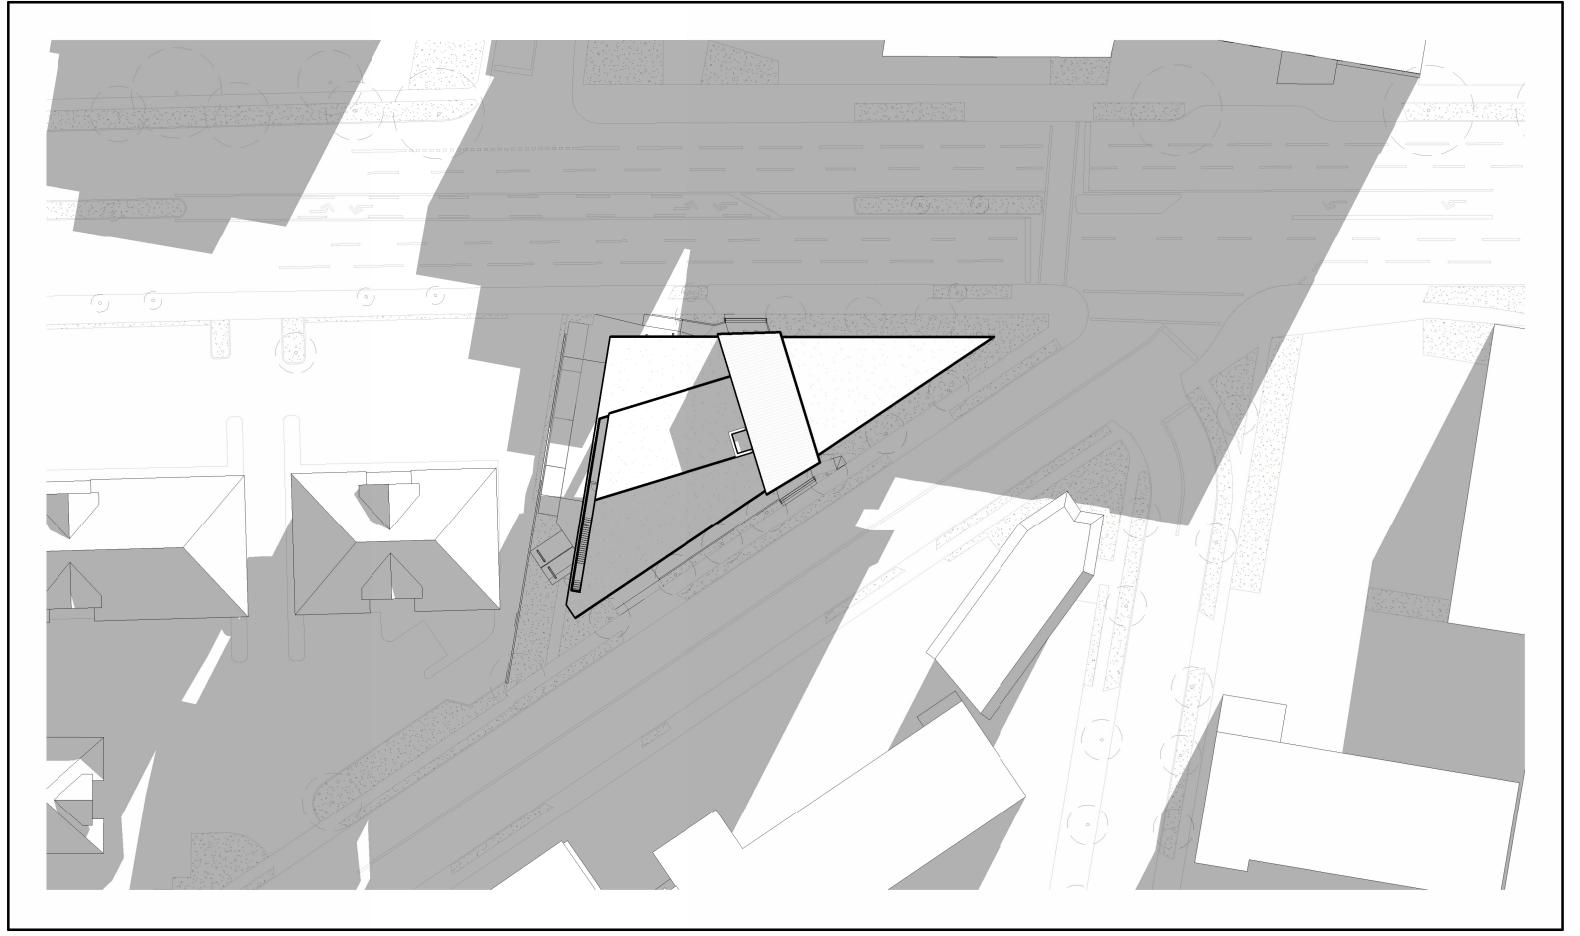



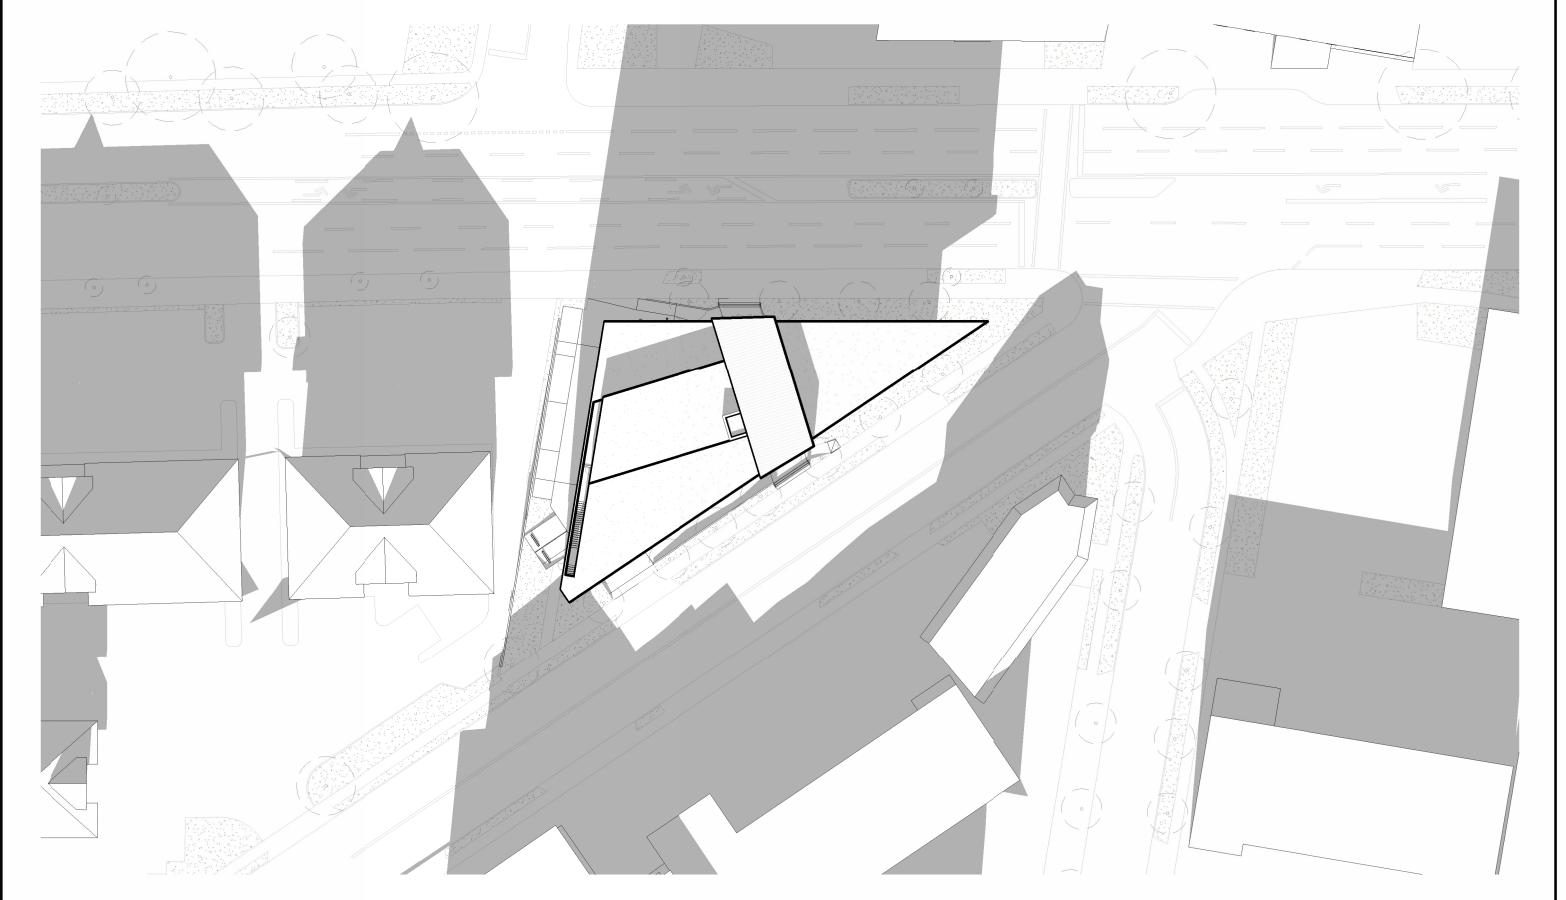

SHADOW STUDY - SPRING/AUTUMN EQUINOX - 6pm

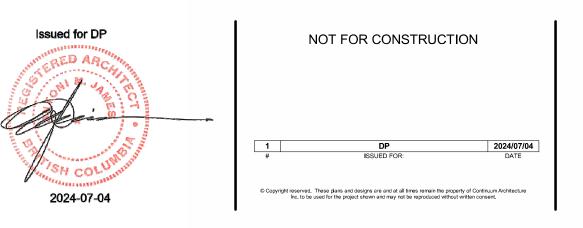

2900 DOUGLAS ST, VICTORIA, BC V8T 4N4


SHADOW STUDY - EQUINOX


DATE: 2024/03/27

SHADOW STUDY - SPRING/AUTUMN EQUINOX - NOON

SHADOW STUDY - EQUINOX - EXISTING - 6pm

continuum

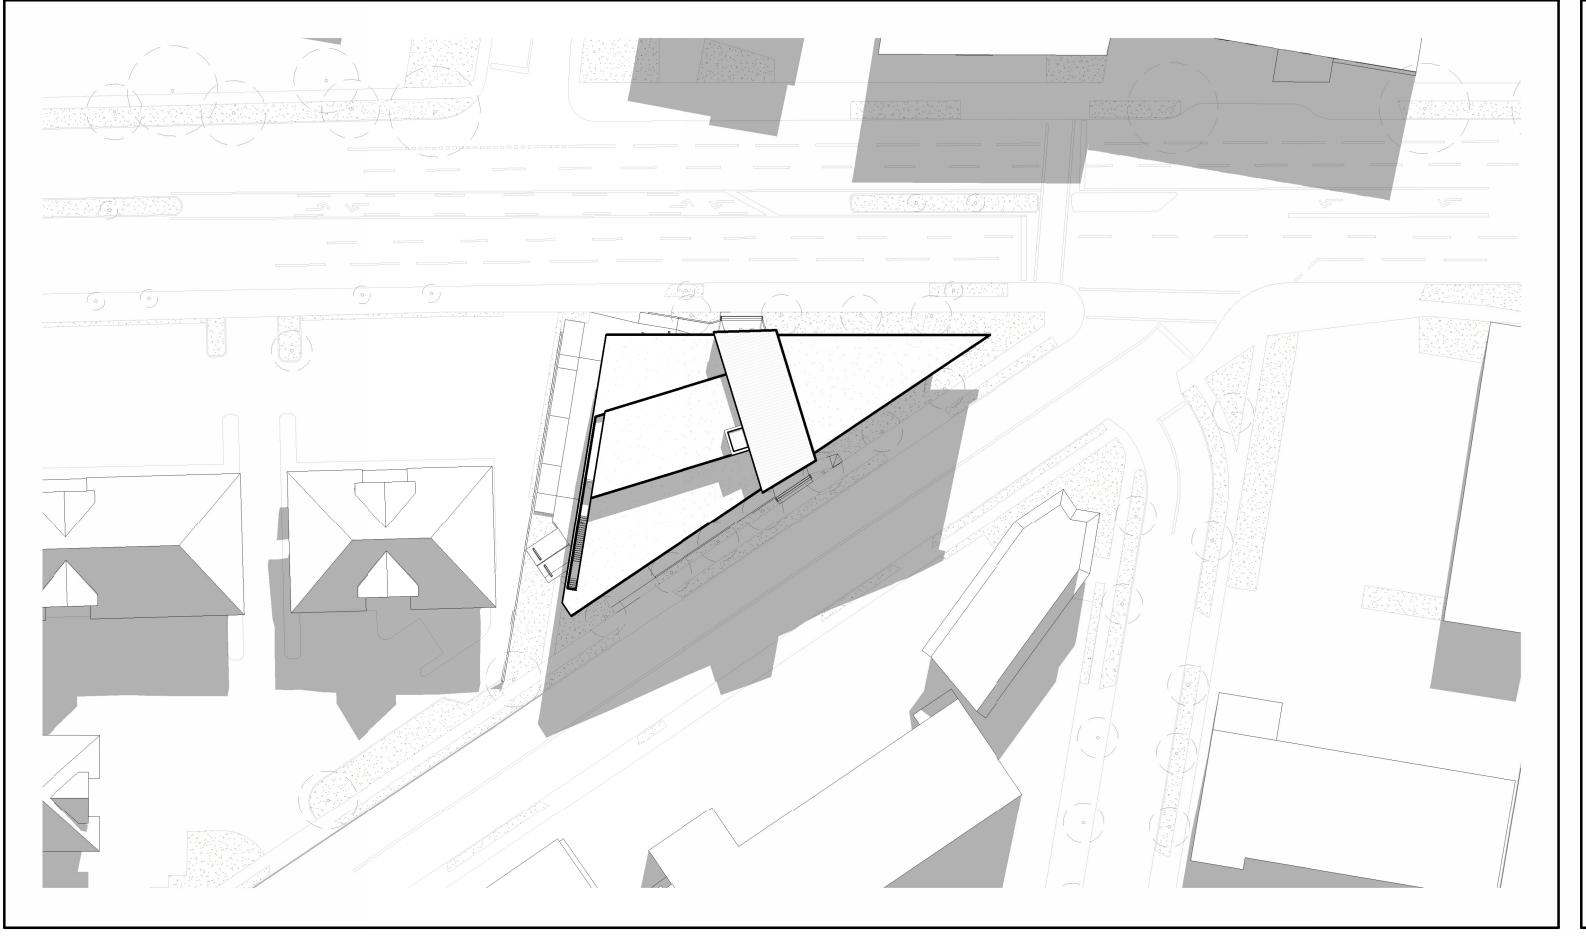

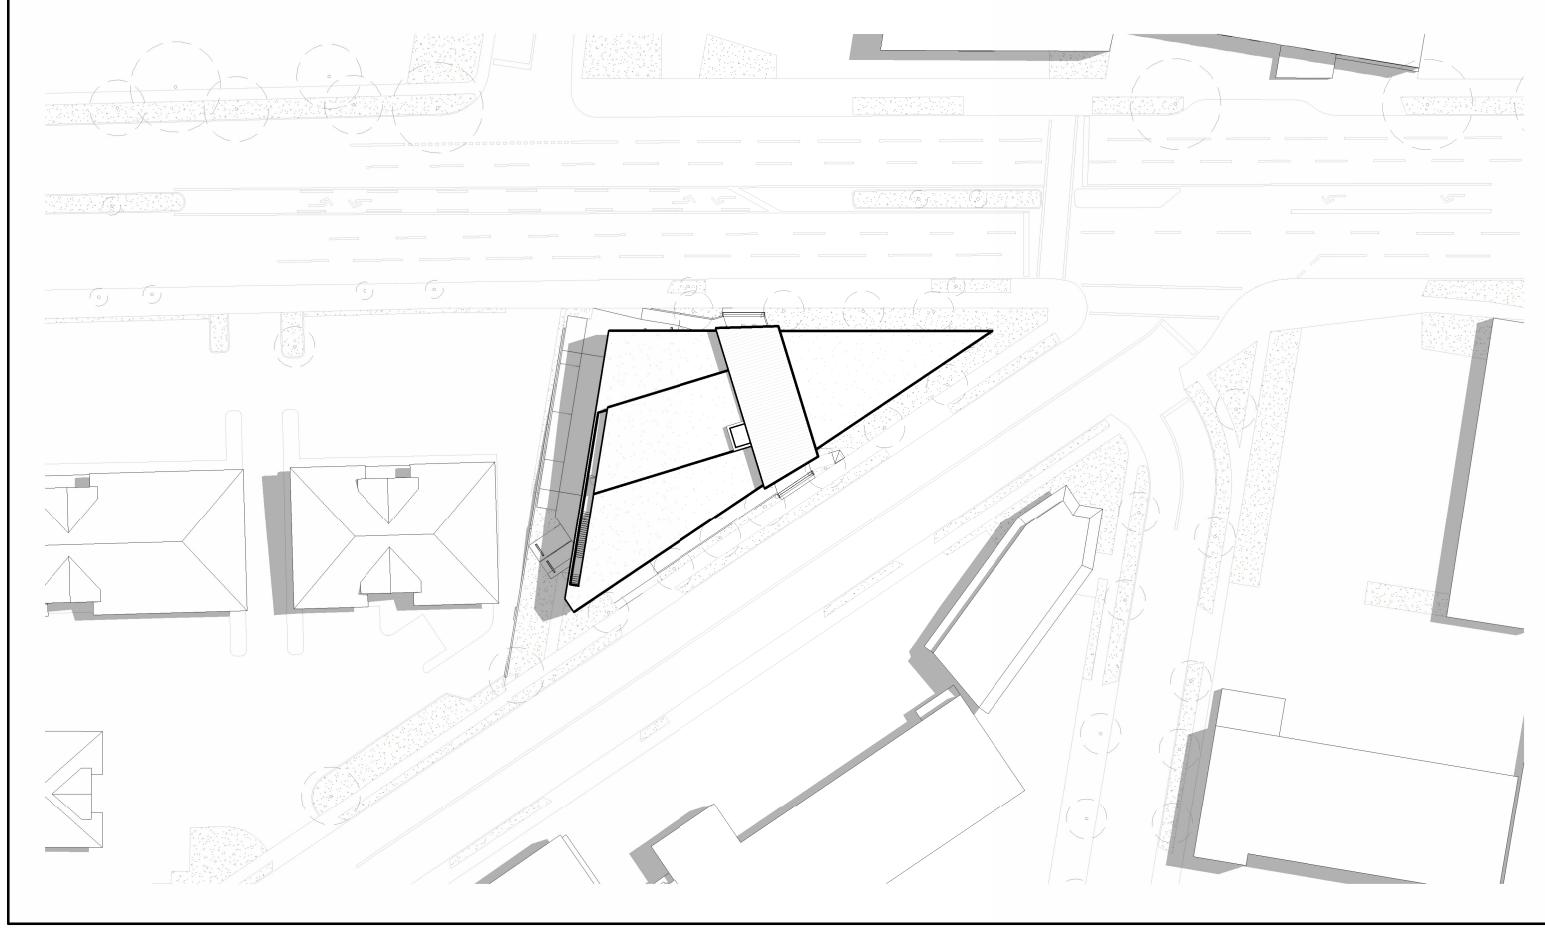


SHADOW STUDY - SUMMER SOLTICE - 8am

NOT FOR CONSTRUCTION

SHADOW STUDY - SUMMER SOLTICE - NOON

SHADOW STUDY - SUMMER SOLTICE - EXISTING - 8pm

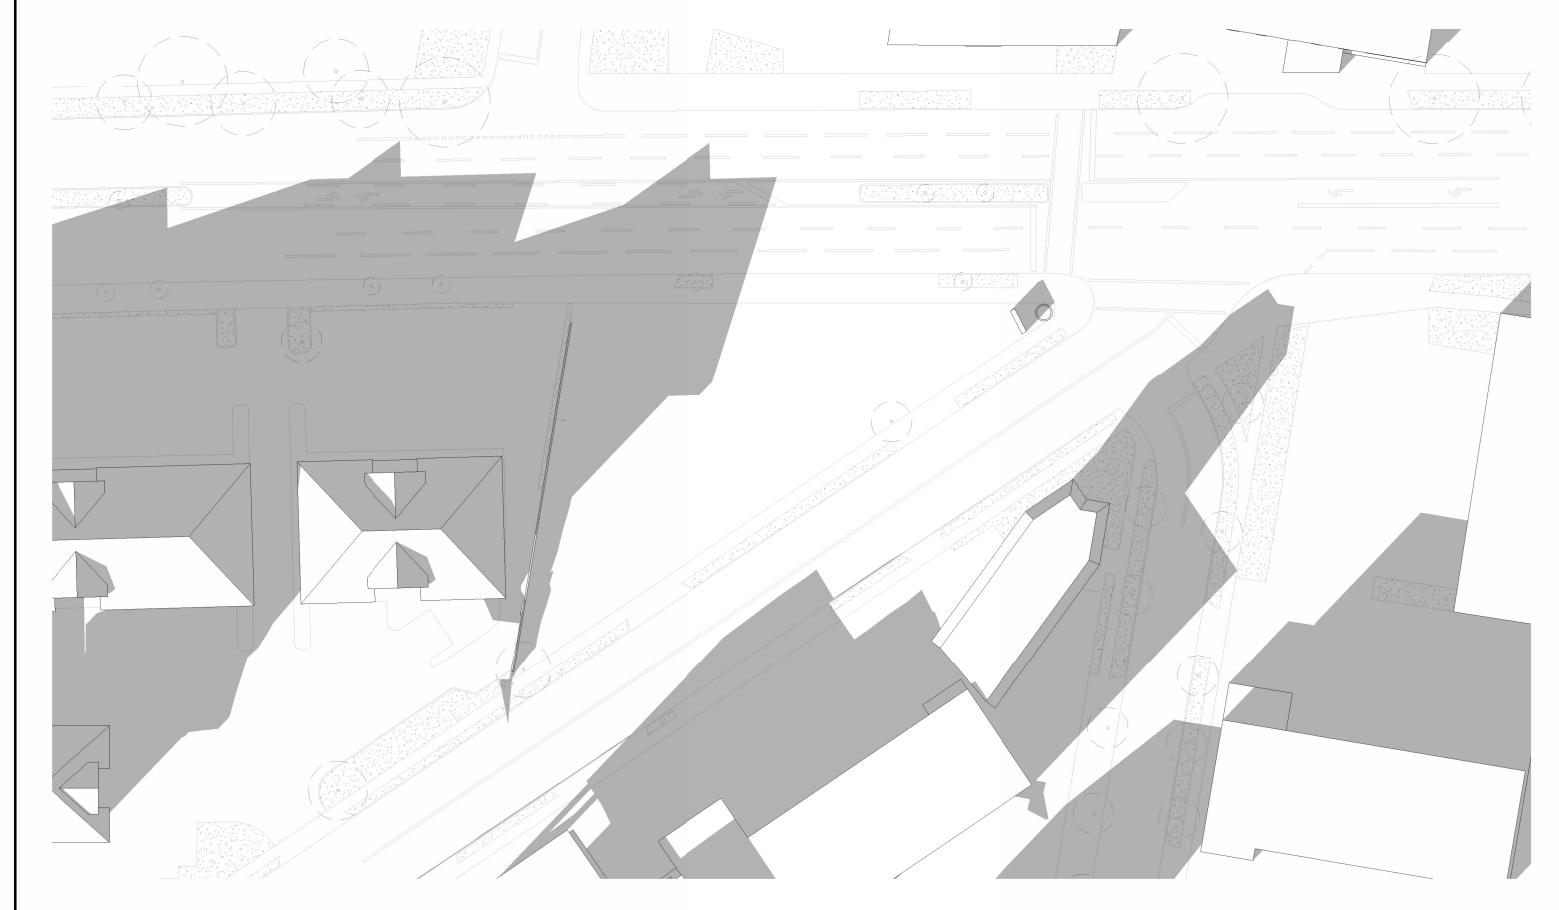

SHADOW STUDY - SUMMER SOLTICE - 8pm

SHADOW STUDY - SUMMER SOLTICE

A-6.3


STANDARD FURNITURE DOUGLAS

JOB No.: 2422 SCALE: 1:500 DATE: 2024/03/27

ARCHITECTURE

continuum

2900 DOUGLAS ST, VICTORIA, BC V8T 4N4

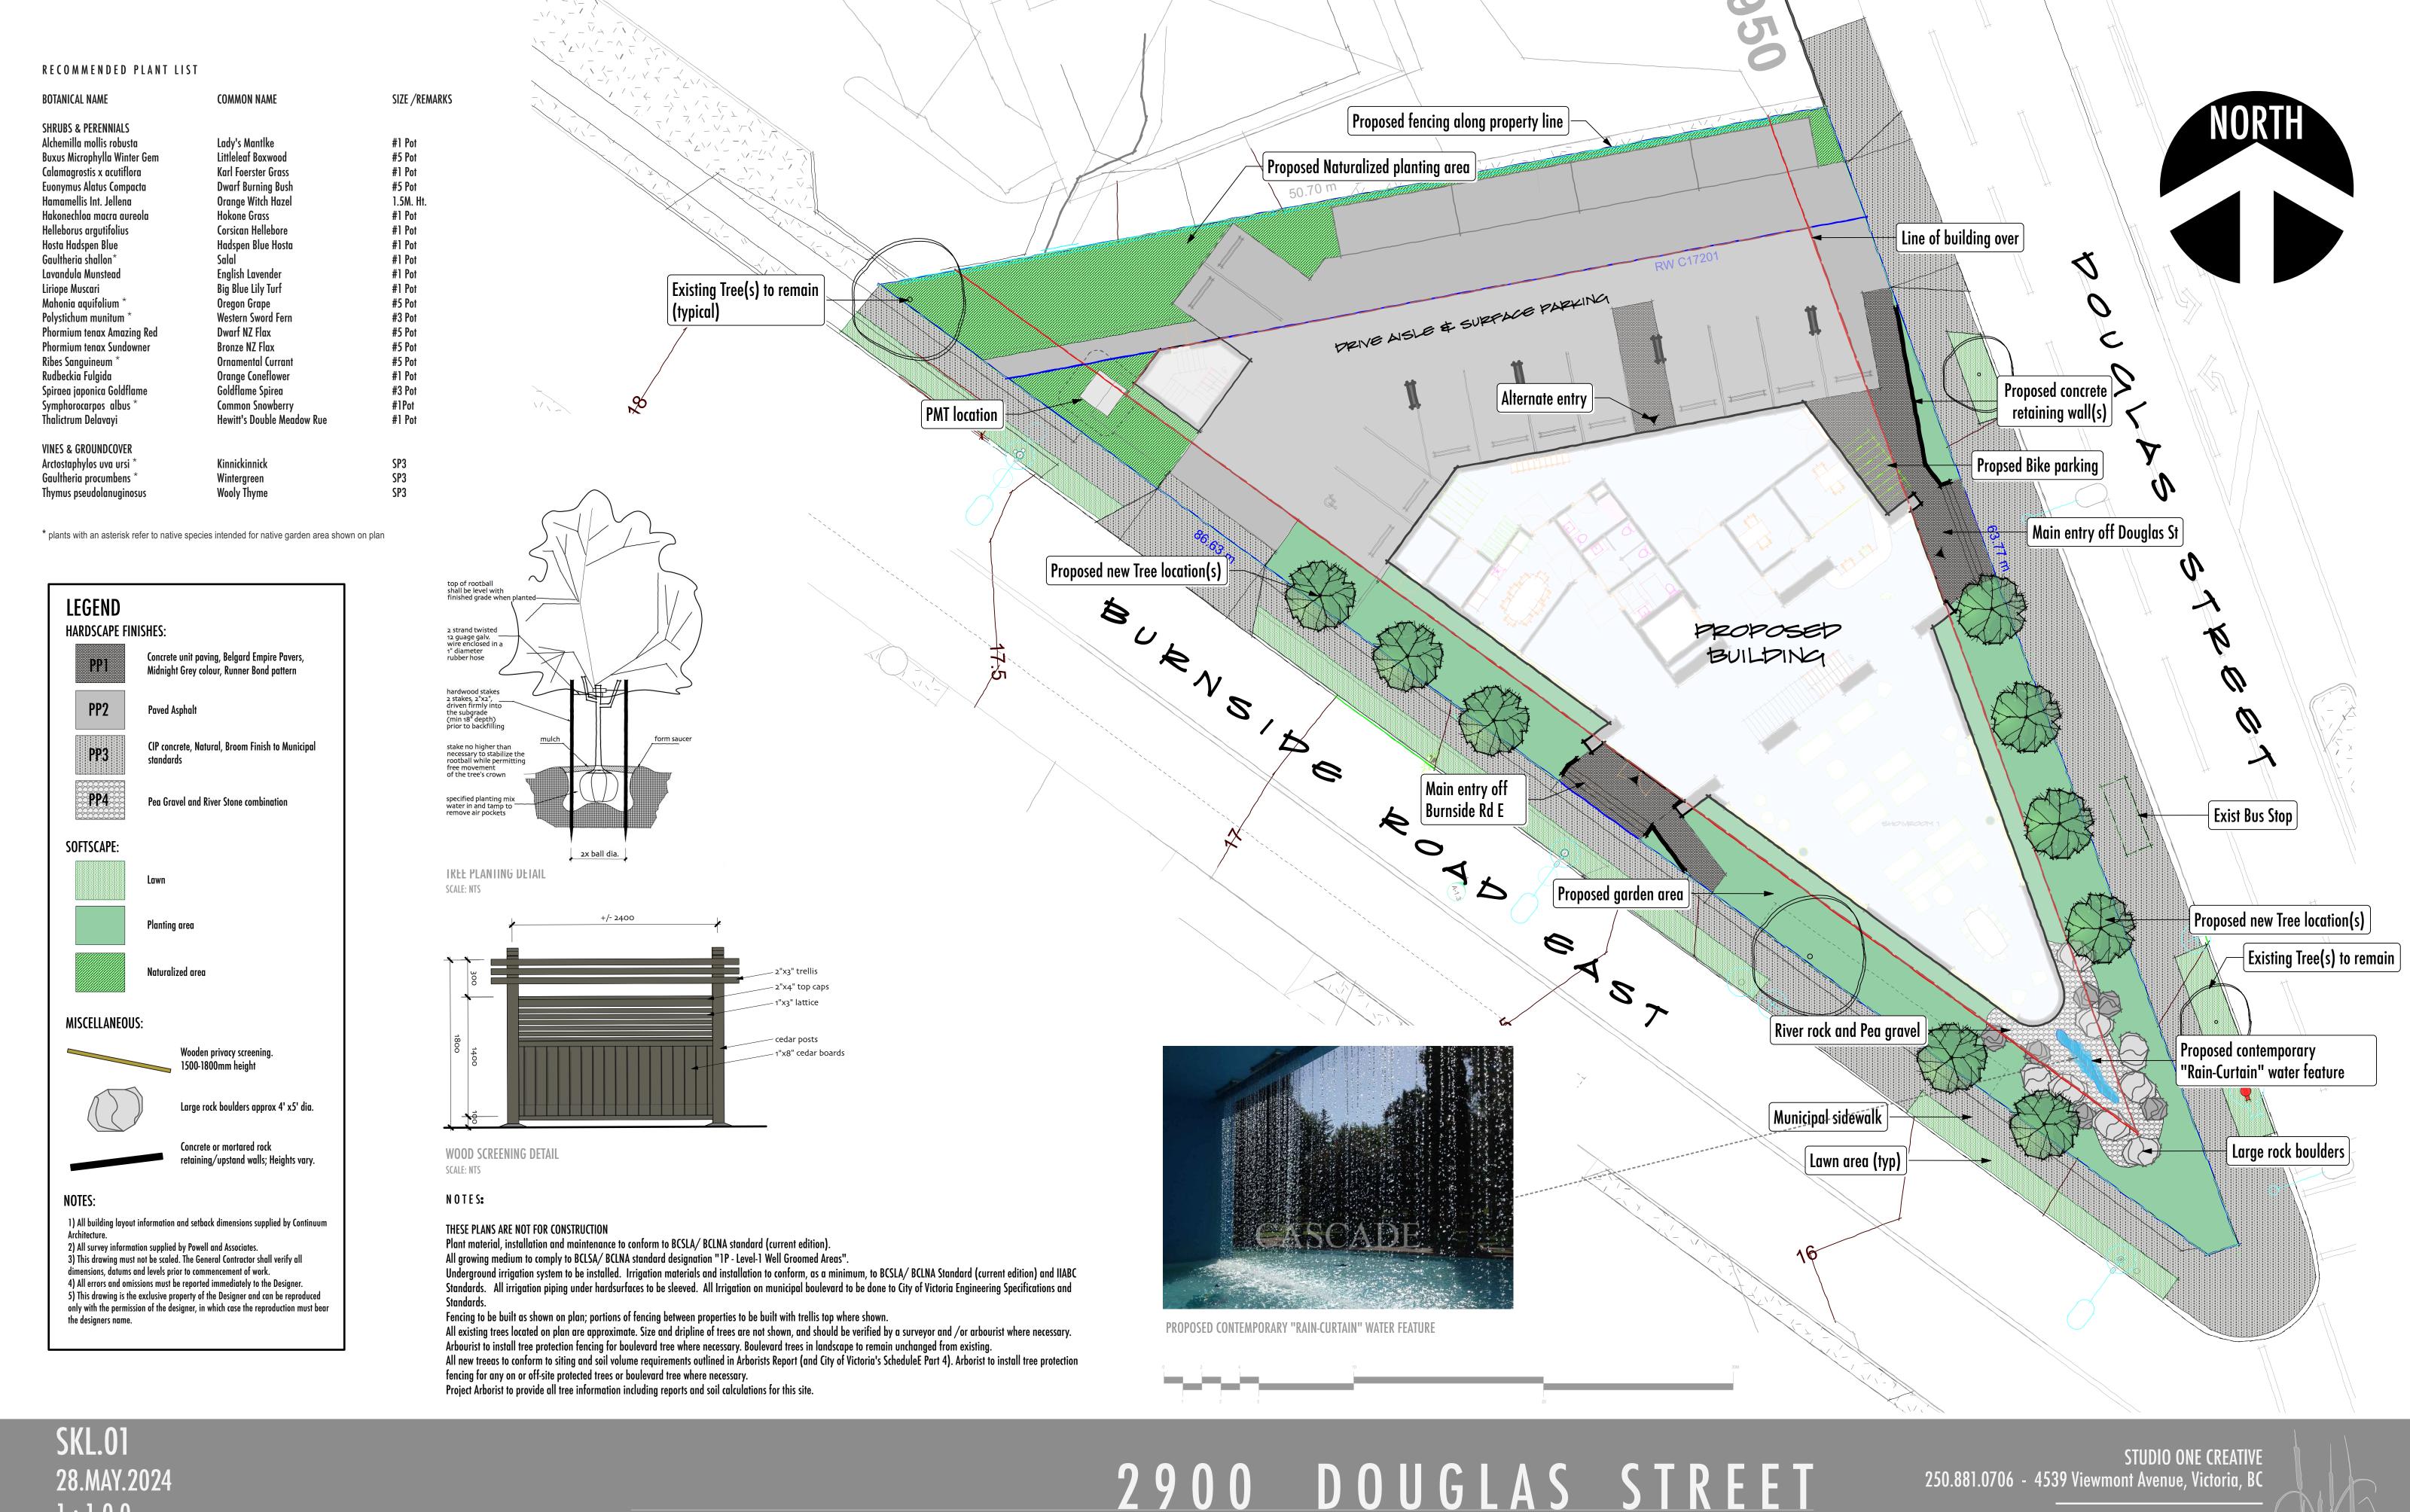

LATEST REVISION: 03.JULY.2024

2900 DOUGLAS STREET

CALID SERVICES LTD

250.388.6919 - 2750 Quadra St, Victoria, BC

:: landscape

: :

STREET

2900 DOUGLAS

COMMERCIAL DEVELOPMENT

