



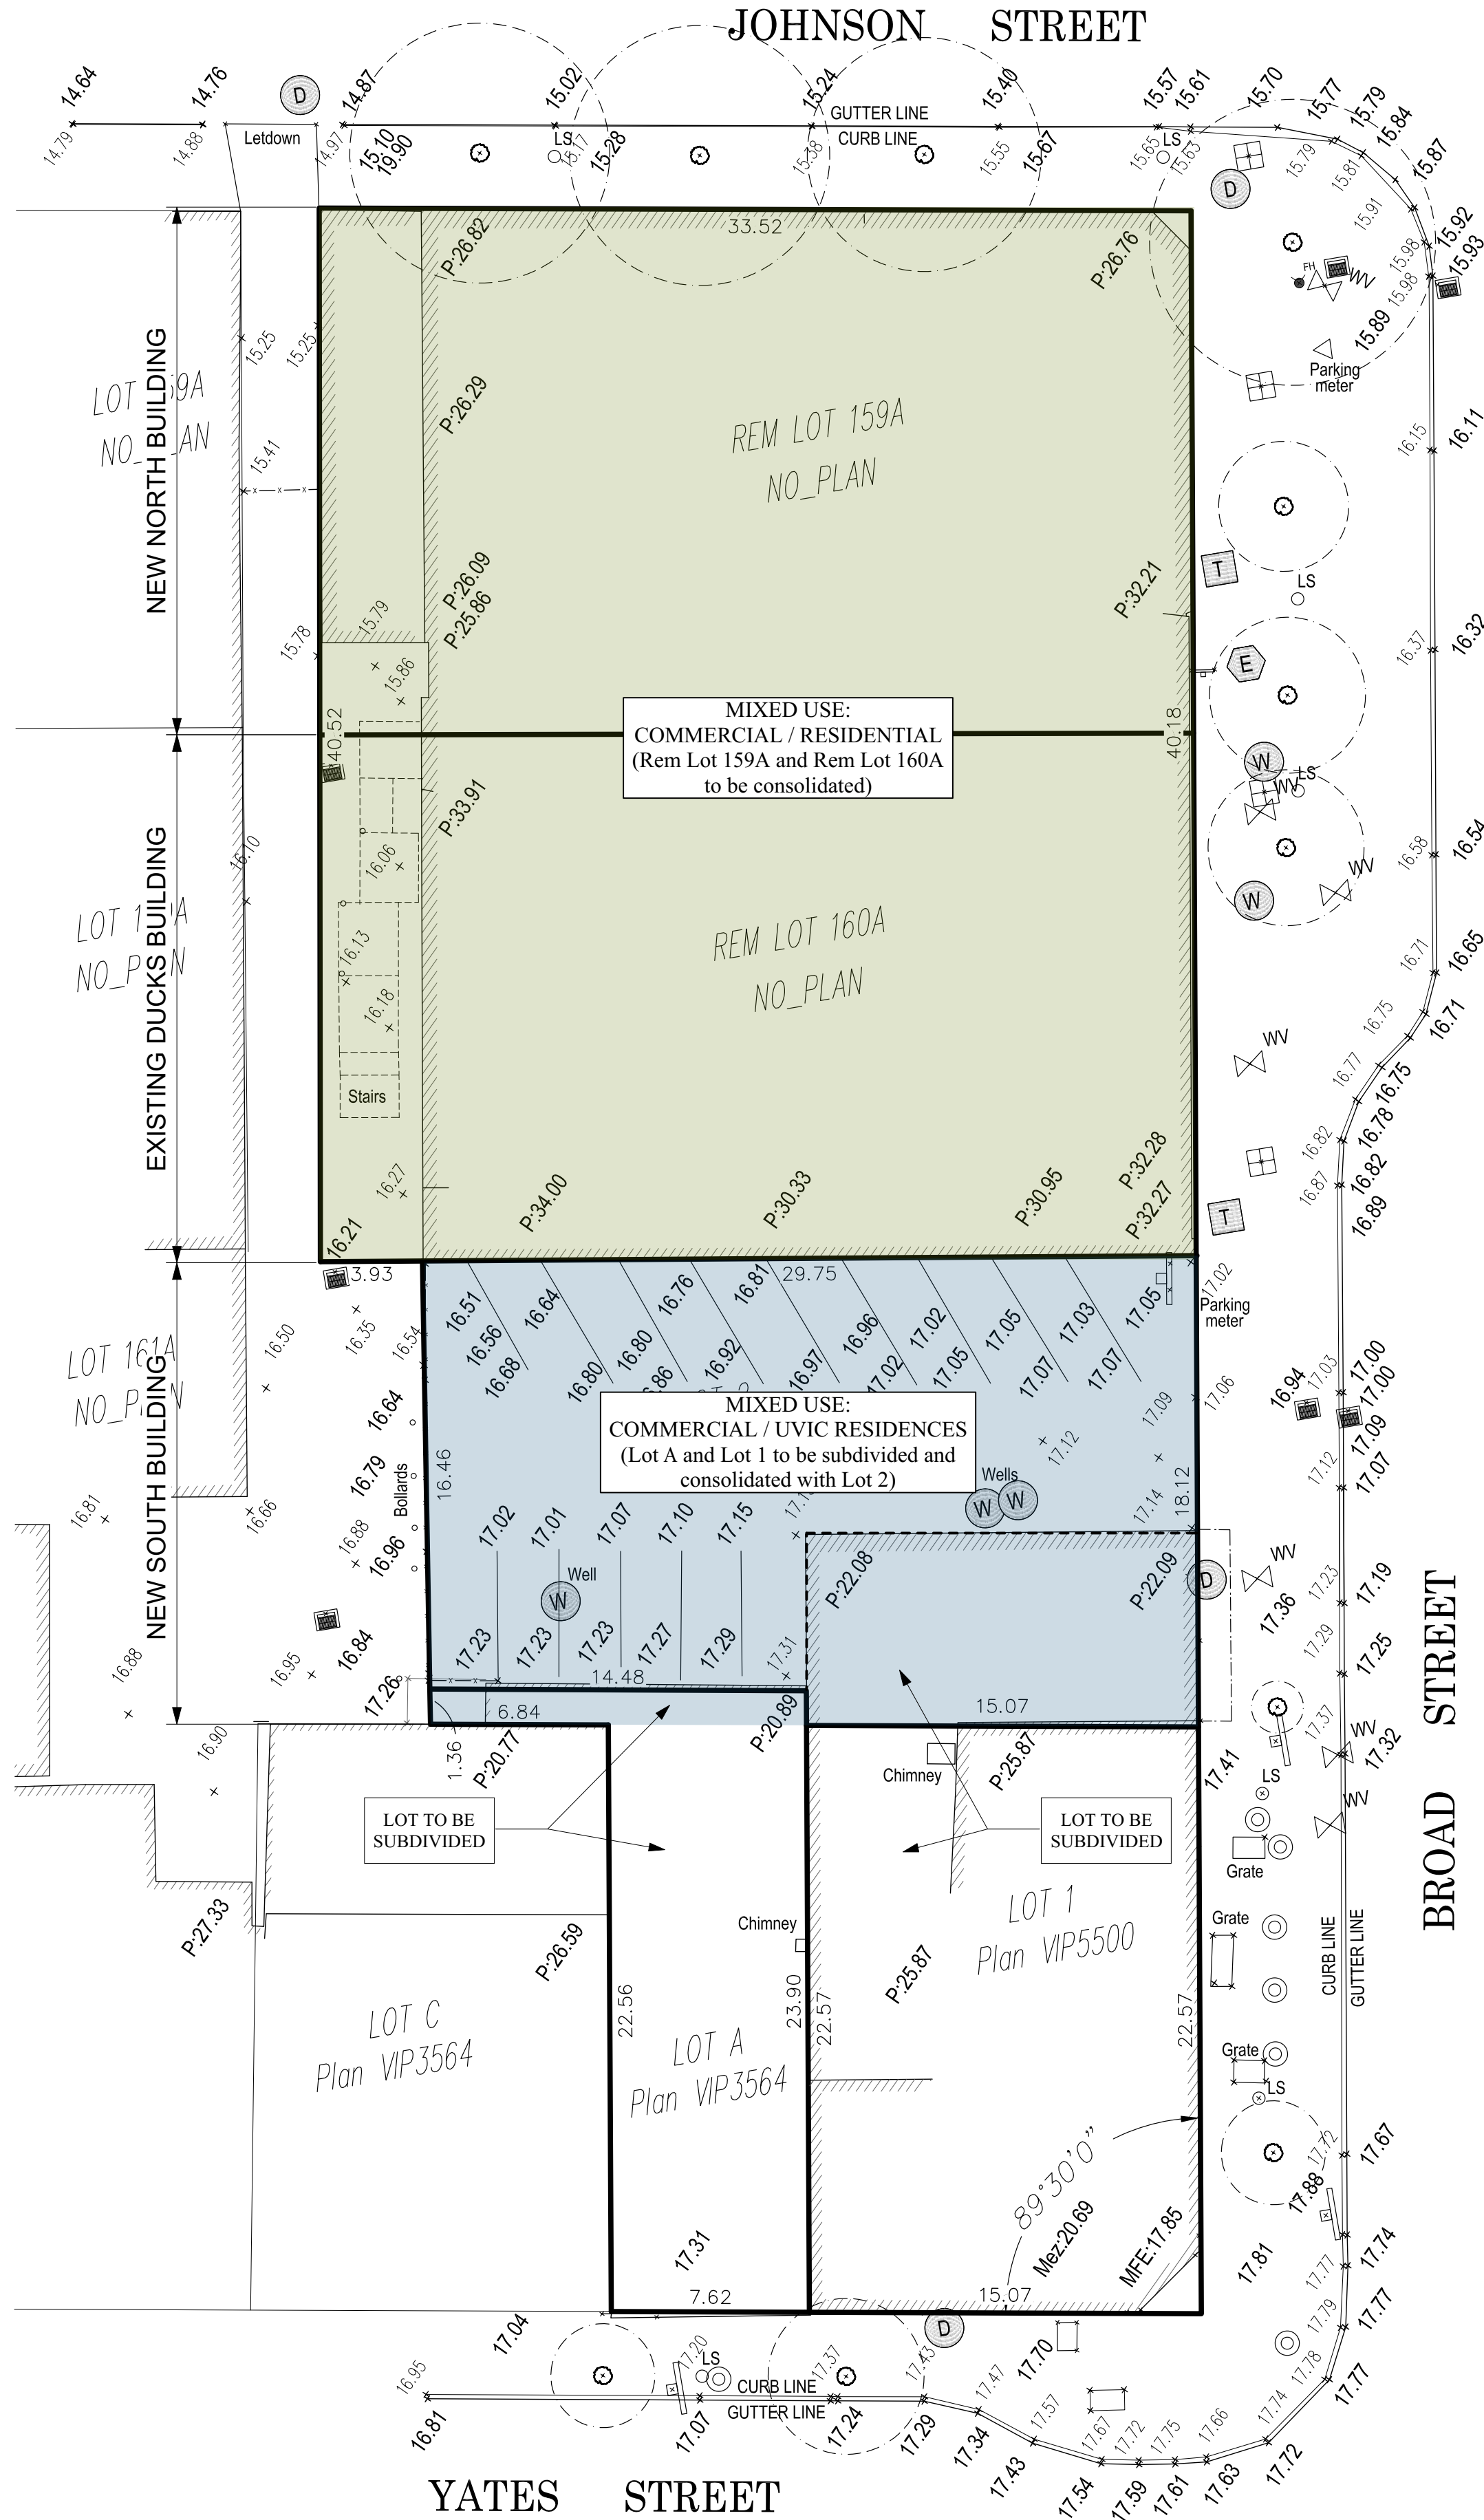

1
A001 Context Plan
Scale: 1:500

2
A001 Site Context Plan
Scale: 1:200

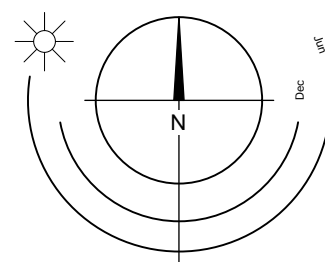

Revisions

Bubbled areas indicate revisions compared to the previously submitted plans

Received Date

February 27, 2017

PROJECT DESCRIPTION

CIVIC ADDRESS:
1312-1324 BROAD STREET, VICTORIA, BC.

LEGAL DESCRIPTION:
LOT A OF PLAN 3564, LOT 1 AND LOT 2 OF PLAN 5500,
AND REM. LOT 160A ABD REM. LOT 160A.
VICTORIA DISTRICT

REGISTERED OWNER

University of Victoria
3800 Finnerty Rd
P.O. Box 3040 STN. SCC
Victoria, BC
V8W 3N7

Chris Mooi
tel: 604.558-7849
chris@charddevelopment.com

DEVELOPER

CHARD DEVELOPMENT LTD
#500, 509 RICHARDS STREET
Victoria, BC
V6B 2Z6

ARCHITECT

de Hoog & Kierulf architects
977 Fort Street
Victoria, BC
V8V 3K3

Charles Kierulf
tel: 250.658-3367
fax: 250.658-3397
crk@dhk.ca

STRUCTURAL CONSULTANT

RJC
220 - 645 Tyee Road
Victoria, BC
V9A 6X5

Leon Plett
tel: 250.386-7794
fax: 250.381-7900
lplett@rjc.ca

MECHANICAL CONSULTANT

AME Consulting Group
721 Johnson St.
Victoria, BC
V8W 1M8

tel: 250.
fax: 250.

ELECTRICAL CONSULTANT

Applied Engineering Solutions Ltd.
3rd Floor - 1815 Blanshard Street
Victoria, BC
V8T 5A4

Jay Singh
tel: 250.381-6121
fax: 250.381-6811
jsingh@appliedengineering.ca

LANDSCAPE ARCHITECT

Murdoch de Greeff Inc.
200-524 Cudluthel Rd.
Victoria, BC
V8Z 1G1

Scott Murdoch
tel: 250.412-2819
fax: 250.412-2892
scott@mdidesign.ca

CIVIL CONSULTANT

JE Anderson
4212 Glanford Ave.
Victoria, BC
V8Z 4B7

tel: 250.
fax: 250.

GEOTECHNICAL

Ryzuk Geotechnical
28 Crease Avenue
Victoria, BC
V8Z 1S3

Isabelle Maltais
tel: 250.475-3131
fax: 250.475-3611
isabelle@ryzuk.com

SURVEYOR

Explorer Land Survey Inc.
101 - 2610 Douglas St.
Victoria, BC
V8T 4M1

Kenneth Ng
tel: 250.
fax: 250.
kennet@explorersurvey.com

ENVELOPE

RJC
220 - 645 Tyee Road
Victoria, BC
V9A 6X5

Kevin Pickwick
tel: 250.386-7794
fax: 250.381-7900
kpickwick@rjc.ca

BUILDING CODE SUMMARY

REFERENCED DOCUMENT :
BRITISH COLUMBIA BUILDING CODE 2012 - PART 3

MAJOR OCCUPANCY CLASSIFICATION:
• GROUP C - RESIDENTIAL / GROUP D - COMMERCIAL

BUILDING AREA:
• 1,580 m²

BUILDING HEIGHT:
• 7 STOREYS

NUMBER OF STREETS FACING:
• 2

ACCESSIBLE FACILITIES
• ACCESSIBLE ENTRANCE
• ACCESSIBLE PARKING STALLS

CONSTRUCTION REQUIREMENTS:

• 3.2.2.47 GROUP C, ANY HEIGHT, ANY AREA, SPRINKLERED

• NON-COMBUSTIBLE CONSTRUCTION WITH
2HR MIN FIRE RESISTANCE RATING TO FLOORS AND
LOADBEARING WALLS.

ADDITIONAL REQUIREMENTS FOR HIGH BUILDINGS
Ref. 3.2.6.1 (1)(d)

VICTORIA ZONING BYLAW SUMMARY

BUILDING DESCRIPTION:
7 STOREY RESIDENTIAL BUILDING

USES: MIXED-USE
MAIN FLOOR: RETAIL
UPPER FLOORS: RESIDENTIAL, CONDOMINIUMS, TRANSIENT
ACCOMMODATION,
MARKET RENTAL

EXISTING ZONE: CA-3C

PROPOSED ZONE: SITE SPECIFIC

DEVELOPMENT PERMIT AREA: DPA1 (HC) HISTORIC CORE

SITE AREA: 1,888 m² (20,325 sq')

FLOOR AREA:

COMM./RETAIL Level 1: 1,580 m²
RESIDENTIAL Level 2: 1,224 m²
RESIDENTIAL Level 2A: 246 m²
RESIDENTIAL Level 3: 1,310 m²
RESIDENTIAL Level 4: 1,557 m²
RESIDENTIAL Level 5: 1,557 m²
RESIDENTIAL Level 6: 1,156 m²
RESIDENTIAL Level 7: 1,123 m²
TOTAL PROPOSED:

FLOOR SPACE RATIO: 4.8 : 1 FSR

SITE COVERAGE: 94%

OPEN SITE SPACE: 7%

GRADE OF BUILDING: 16.63 m (GEODETIC)
See Site Plan for Grades

HEIGHT OF BUILDING: 21.57 m

NUMBER OF STOREYS: 7 STOREYS

RESIDENTIAL PARKING: None

COMMERCIAL PARKING: None

BICYCLE PARKING: 1.0 per suite = 167 Class 1

SETBACKS: 0.0 m SETBACK

LIST OF DRAWINGS

Architectural

A001	Project Data
A002	Project Data
A100	Site Survey
A101	Site Plan
A201	Basement Plan
A202	Ground Floor Plan
A203	Level 2 Floor Plan
A204	Level 2A Floor Plan
A205	Level 3 Floor Plan
A206	Level 4-5 Floor Plan
A207	Level 6 Floor Plan
A208	Level 7 Floor Plan
A301	Proposed Sections
A401	Existing Elevations
A402	Proposed North Elevations
A403	Proposed South Elevations
A404	Proposed East Elevations
A405	Proposed West Elevations
A501	Site Context
A502	Site Context
A503	Perspective Studies
A504	Perspective Studies
A505	Perspective Studies
A506	Bicycle Parking
A507	Stone Wall

Rev	Date	Description
1	29 AUG 17	Issued for 1721.2 A200 Plans
2	29 AUG 17	Issued for 1721.2 A200 Plans
977 Fort Street
Victoria BC V8V 3K3
T 1-250-608-3367


NANAIMO OFFICE
102-5190 Dublin Way
Nanaimo BC V9T 2K6
T 1-250-585-5810

Project Name

Broad Street Redevelopment
1312-1324 Broad Street
Victoria BC

Project Data

Project No. A001
Revision No. -

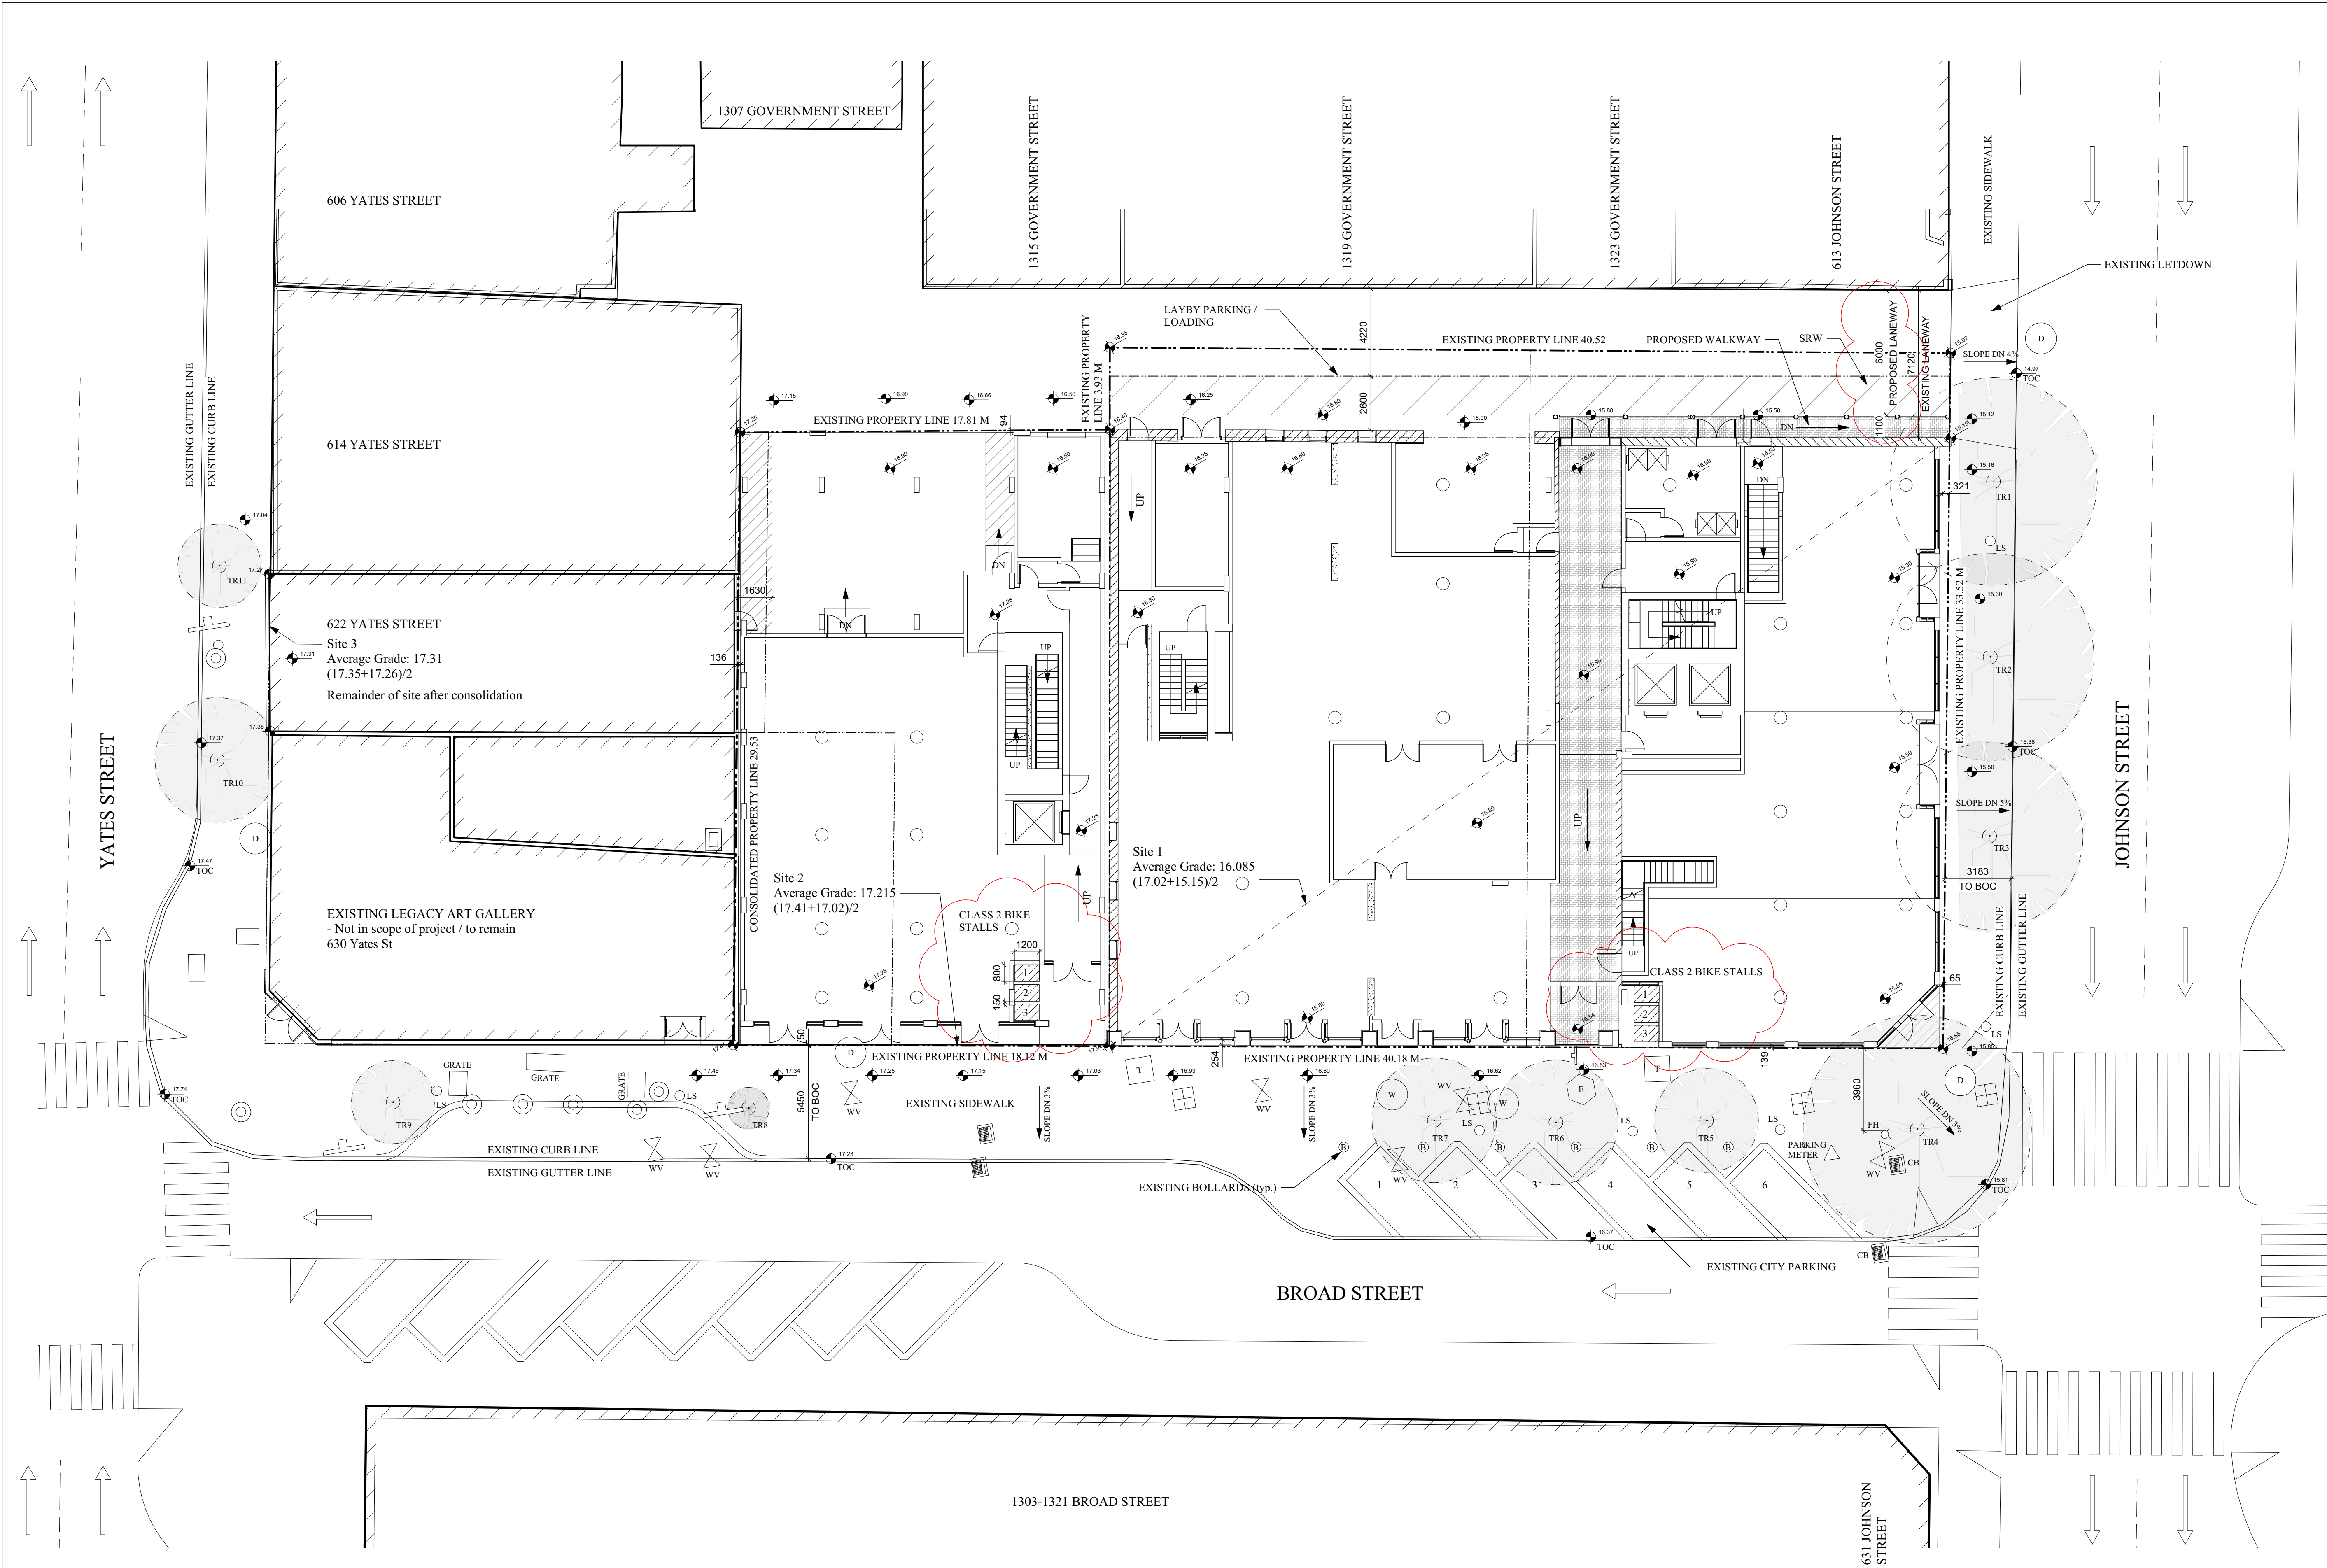


- NOTES:
- ALL SETBACKS: 0.0 m
 - SEE SURVEY ON A100 FOR SITE SERVICES LEGEND
 - SEE SURVEY ON A100 FOR EXISTING ELEVATION MARKERS
 - SEE BASEMENT PLAN ON A201 FOR BICYCLE PARKING

- EXISTING PROPERTY LINE
- CONSOLIDATED PROPERTY LINE
- PREVIOUS PROPERTY LINE


Existing Tree Schedule			
	Species	Diameter	Height
TR1	Carpinus betulus 'Fastigiata'	7	12
TR2	Carpinus betulus 'Fastigiata'	40	12
TR3	Carpinus betulus 'Fastigiata'	36	12
TR4	Quercus palustris	44	14
TR5	Ginkgo biloba	7	10
TR6	Ginkgo biloba	12	7
TR7	Ginkgo biloba	13	8
TR8	Ginkgo biloba	13	8
TR9	Ginkgo biloba	13	7
TR10	Quercus robur	38	14
TR11	Quercus robur	17	7




- EXISTING STONE WALL
(to be retained and exposed
both sides) SEE A507

 [illegible]

NOTE: All dimensions are shown in millimeter

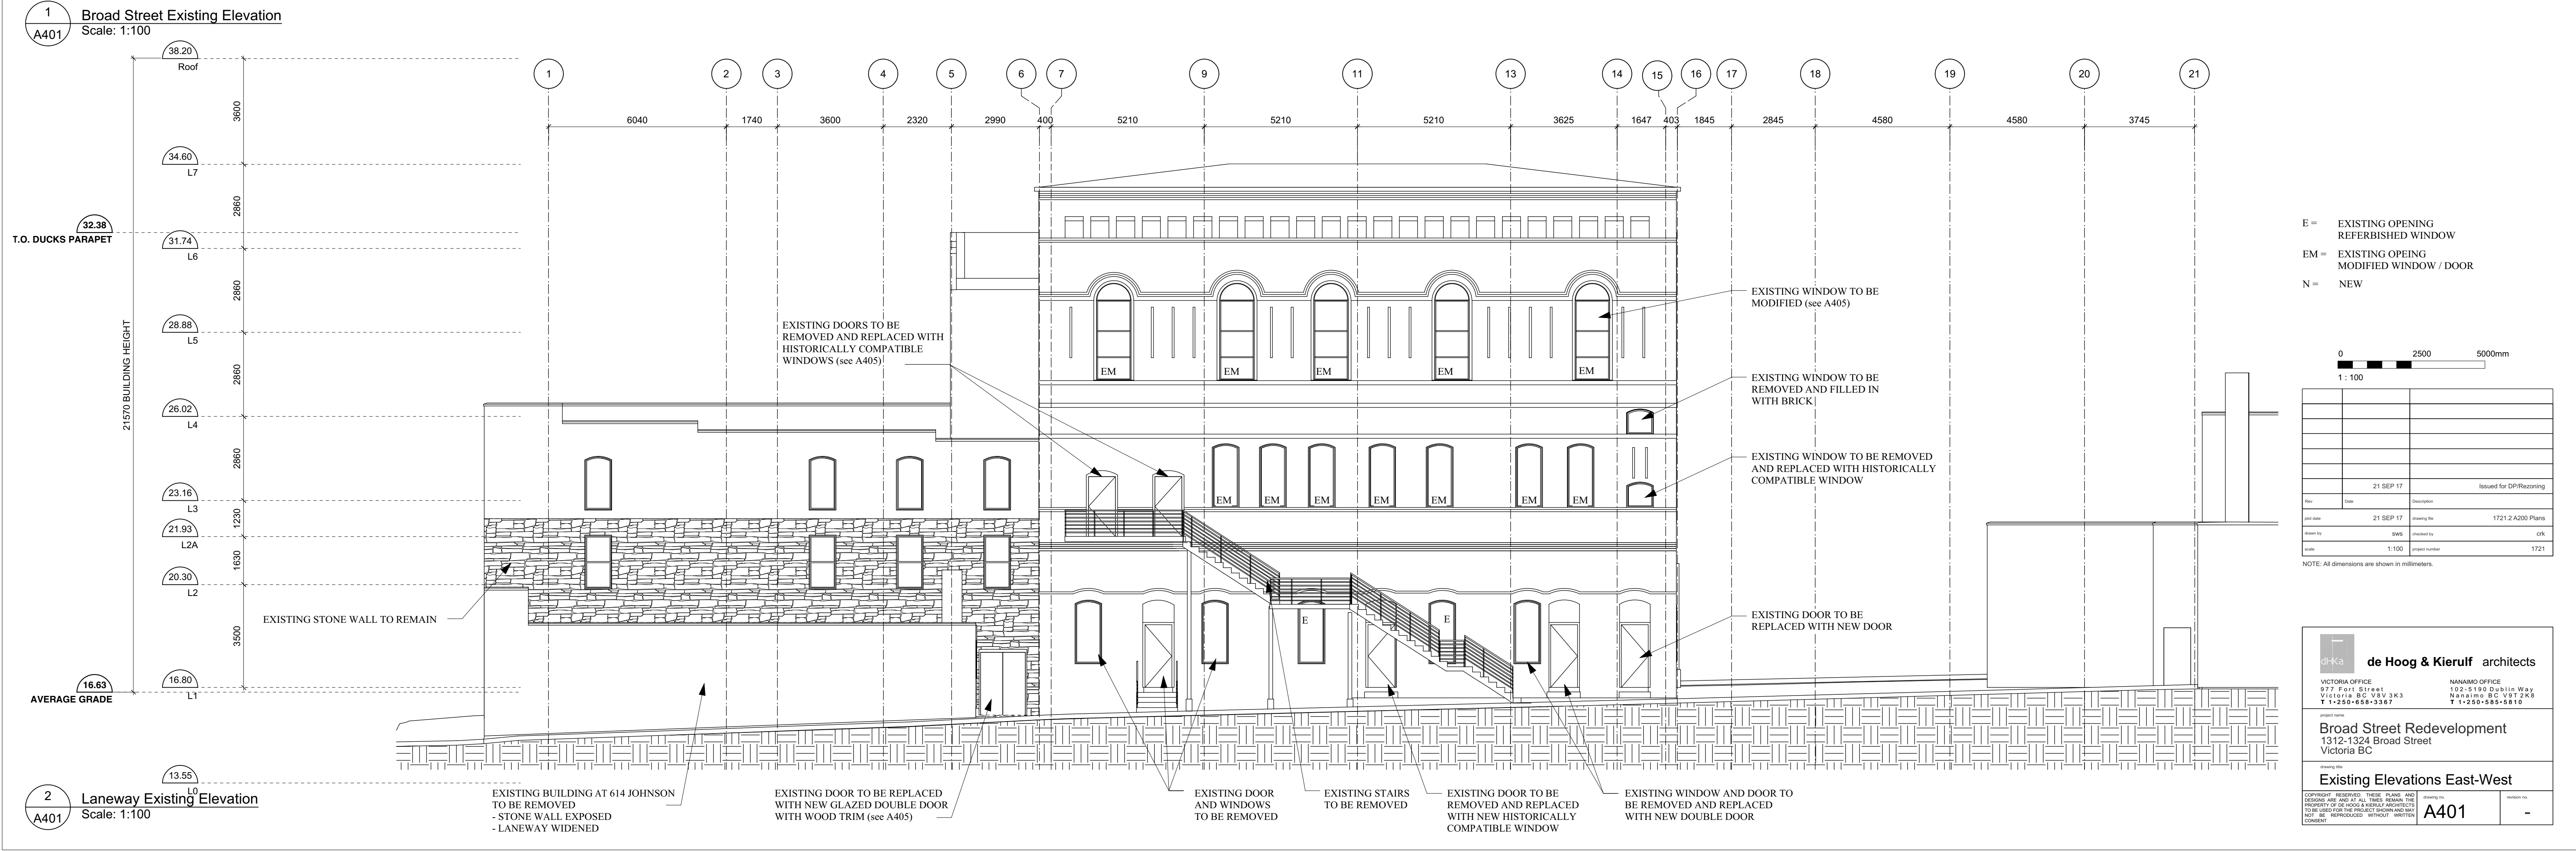

 [illegible]

NOTE: All dimensions are shown in millimeters.

1	PREFINISHED METAL ROOF AND PARAPET	8	JULIETTE BALCONY: TEMPERED CLEAR GLASS GUARD W/ ALUMINUM FRAME
2	BRICK MASONRY VENEER CLADDING - FOREST BLEND	9	STEEL DOOR
3	PREFINISHED METAL WINDOW	10	SECTIONAL OVERHEAD DOOR
4	PREFINISHED METAL CLADDING	11	EXISTING WINDOW TO REMAIN (E)
5	PRECAST CONCRETE	12	WINDOW INFILL
6	TERRA COTTA TILE VENEER CLADDING - LIMESTONE	13	WOOD FRAMED DOUBLE GLAZED DOOR
7	STOREFRONT WINDOW SYSTEM - CLEAR ANODIZED ALUMINUM		

1 North Elevation
A402 Scale: 1:100

de Hoog & Kierulf architects

VICTORIA OFFICE **NANAMOU OFFICE**

977 Fort Street 102-5190 Dublin Way

Victoria BC V8T 3K3 Nanaimo BC V8T 2K8

T 1-250-658-3367 T 1-250-658-5810

project name

Broad Street Redevelopment

1312-1324 Broad Street

Victoria BC

drawing title


Building Elevation North

copyright notice

ALL RIGHTS RESERVED. THESE PLANS AND DESIGNS ARE AND AT ALL TIMES REMAIN THE PROPERTY OF DE HOOG & KIERULF ARCHITECTS. IT IS FORBIDDEN TO REPRODUCE OR TO USE FOR THE PROJECT SPOON AND HAVE ANY NEW OR SECONDARY RIGHTS WITHOUT WRITTEN PERMISSION.

DATE **PROJECT NO.** **SCALE**

2010-01-01 1001 1/4" = 1'-0"

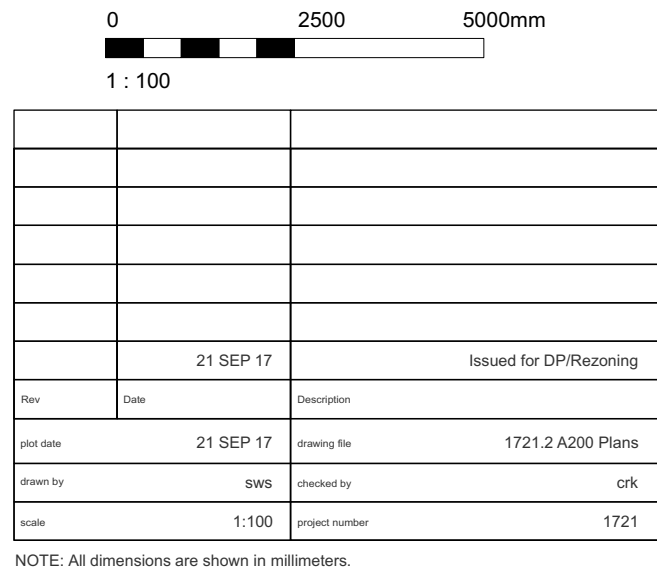



EXISTING LEGACY ART GALLERY
- Not in scope of project / to remain
630 Yates St

NEW University of Victoria
Market Rental (Graduate
Student Preference)

EXISTING Duck's Building
- Renovation / Mixed-use
1312 Broad St

NEW Johnson Building
- New Mixed-Use

BRICK AND TILE COLOUR

1 TERRA COTTA TILE VENEER
CLADDING - LIMESTONE SMOOTH

2 BRICK MASONRY VENEER
CLADDING - FOREST BLEND
MISSION

CONSERVATION STRATEGY

1 BRICKWORK AND MASONRY DETAILS TO BE PRESERVED (typ.)

2 EXTERIOR BRICK WALLS TO BE PRESERVED (typ.)

3 EXISTING DOUBLE-HUNG WOODEN SASH WINDOWS TO BE REHABILITATED WHERE POSSIBLE, AND REPLACED WITH HISTORICALLY COMPATIBLE DOUBLE-HUNG WOOD SASHS WHERE NEEDED

4 IRON COLUMNS TO BE RETAINED (typ.)

5 ORIGINAL CORBELLED CORNICE DETAILING WITH BRACKETS AND TRIANGULAR PEDIMENT TO BE PRESERVED (typ.)

6 PAINT TO BE REMOVED FROM EXTERIOR MASONRY WHERE APPLICABLE (typ.)

7 RUSTICATED MASONRY PIERS TO BE PRESERVED (typ.)

8 NEW ENTRYWAYS TO BE CONSTRUCTED IN THE SPIRIT OF THE ORIGINAL HISTORIC APPEARANCE (typ.)

9 STONE LINTALS TO BE PRESERVED (typ.)

E = EXISTING OPENING
REFERBISHED WINDOW

EM = EXISTING OPEING
MODIFIED WINDOW / DOOR

N = NEW WINDOW

MATERIALS SCHEDULE

1 PREFINISHED METAL ROOF AND PARAPET

2 BRICK MASONRY VENEER CLADDING - FOREST BLEND

3 PREFINISHED METAL WINDOW

4 PREFINISHED METAL CLADDING

5 PRECAST CONCRETE

6 TERRA COTTA TILE VENEER
CLADDING - LIMESTONE

7 STOREFRONT WINDOW SYSTEM - CLEAR
ANODIZED ALUMINUM

8 JULIETTE BALCONY: TEMPERED CLEAR GLASS GUARD
W/ ALUMINUM FRAME

9 STEEL DOOR

10 SECTIONAL OVERHEAD DOOR

11 EXISTING WINDOW TO REMAIN (E)

12 WINDOW INFILL

13 WOOD FRAMED DOUBLE GLAZED
DOOR

0 2500 5000mm
1: 100

Rev	Date	Description	Issued for
21	SEP 17		Issued for OPR/Recording
20	SEP 17		
19	SEP 17		
NOTE: All dimensions are shown in millimeters.

**de Hoog & Kierulff architects**

VICTORIA OFFICE
977 Fort Street
VICTORIA BC V8V 3K3
T 1-250-608-3367





NANAIMO OFFICE
102-5190 Dublin Way
NANAIMO BC V9T 2K6
T 1-250-585-5810




project name
Broad Street Redevelopment
1312-1324 Broad Street
Victoria BC

drawing no.
A404

revision no.
-

1 East Elevation
A404 Scale: 1:100

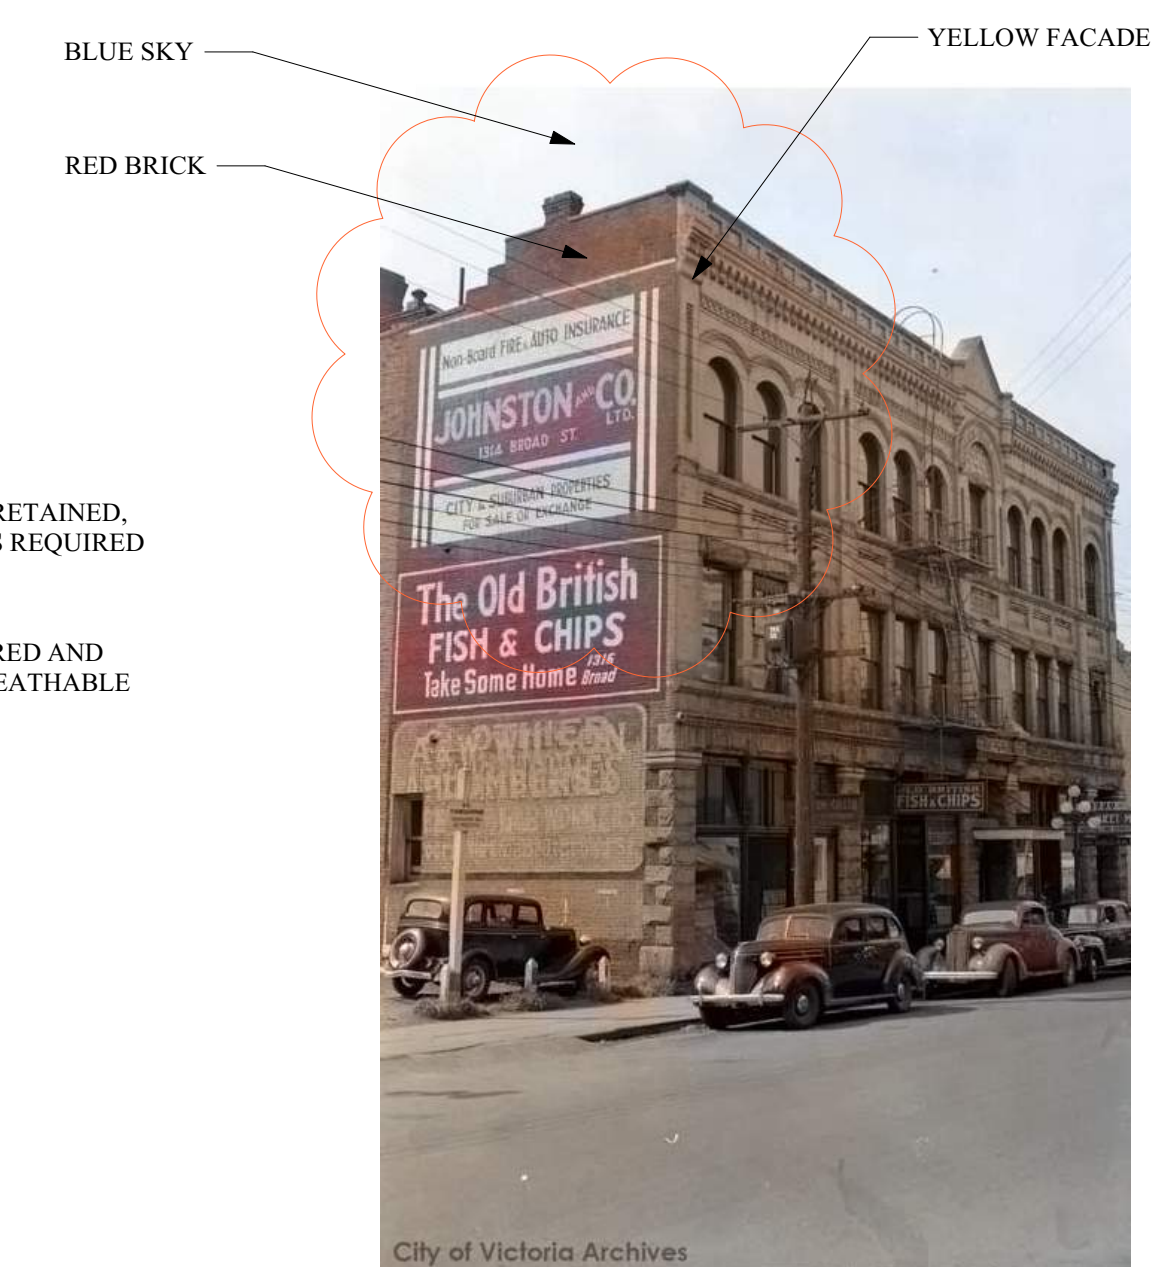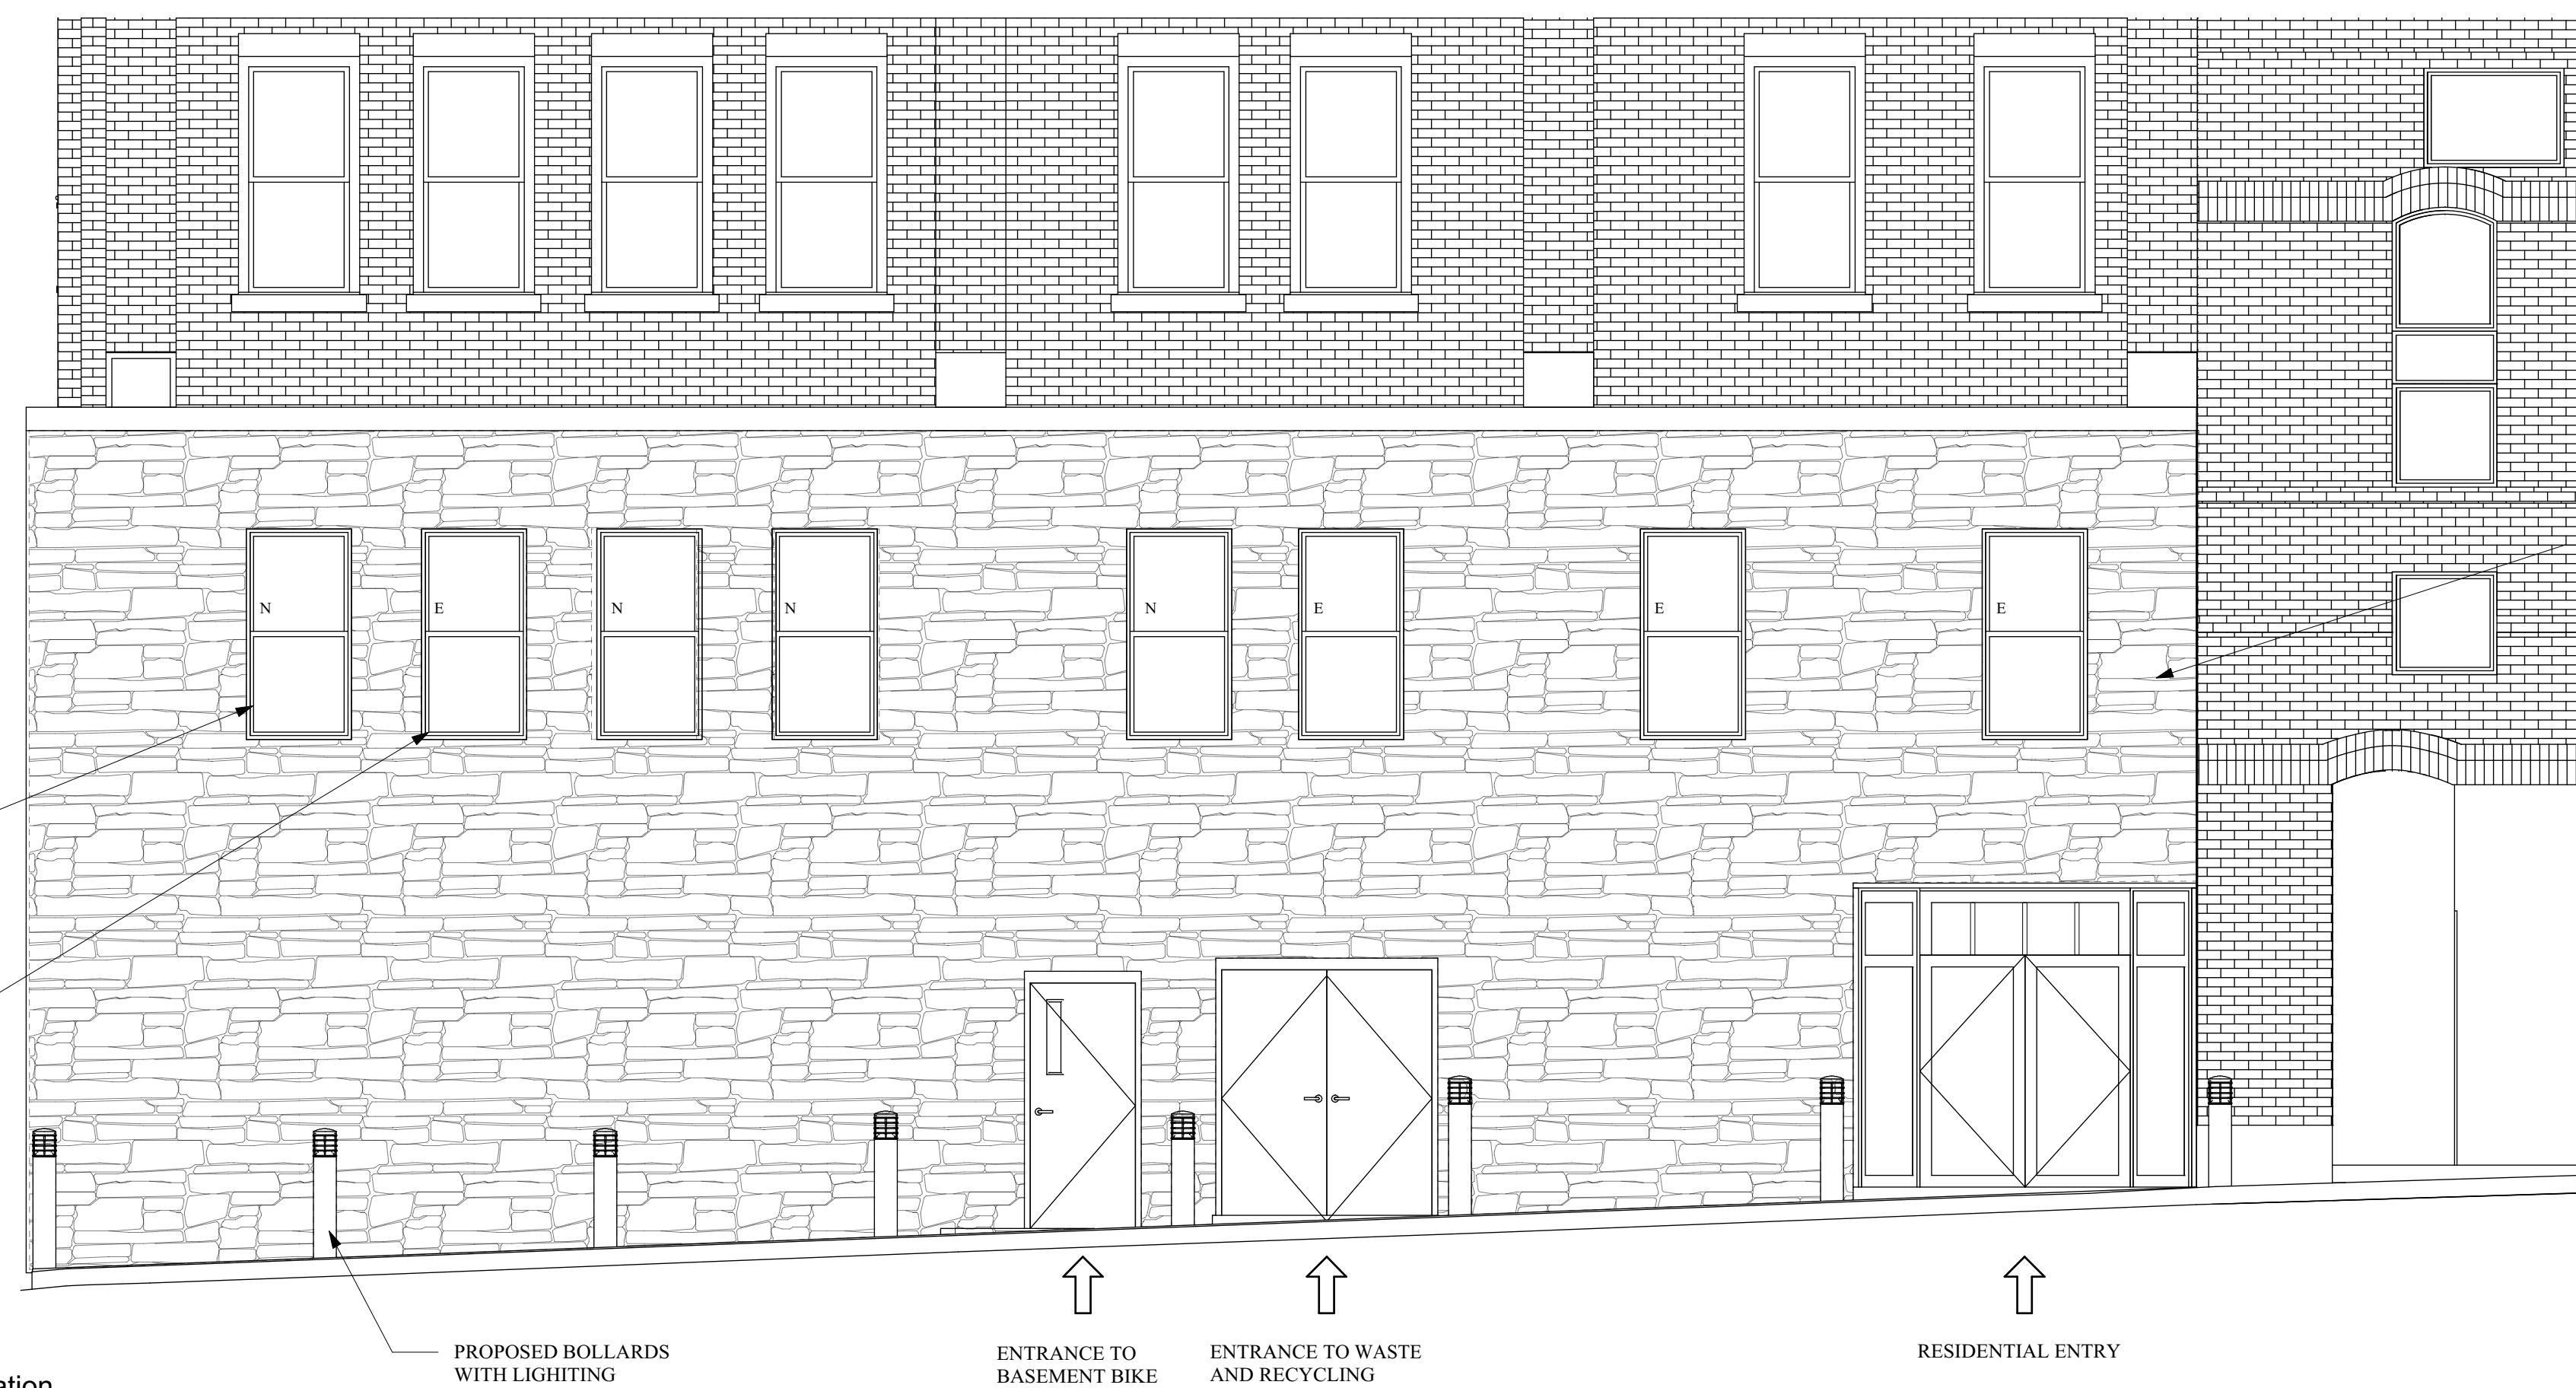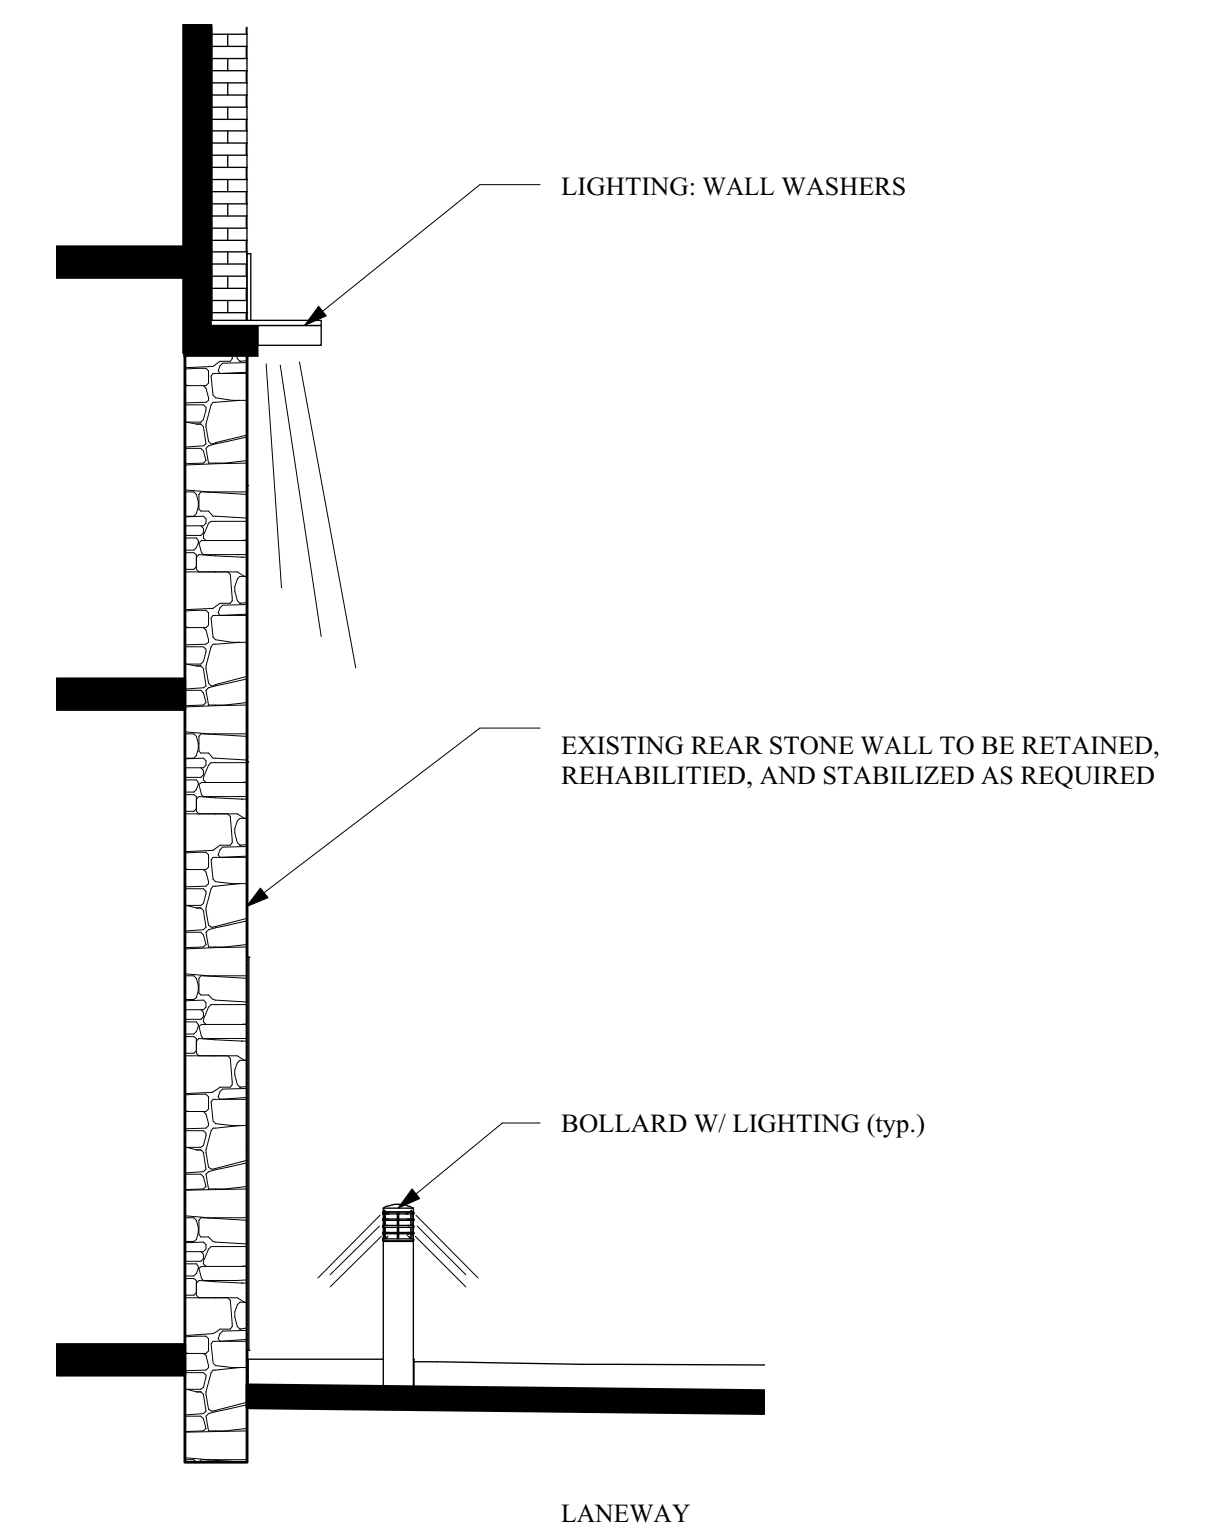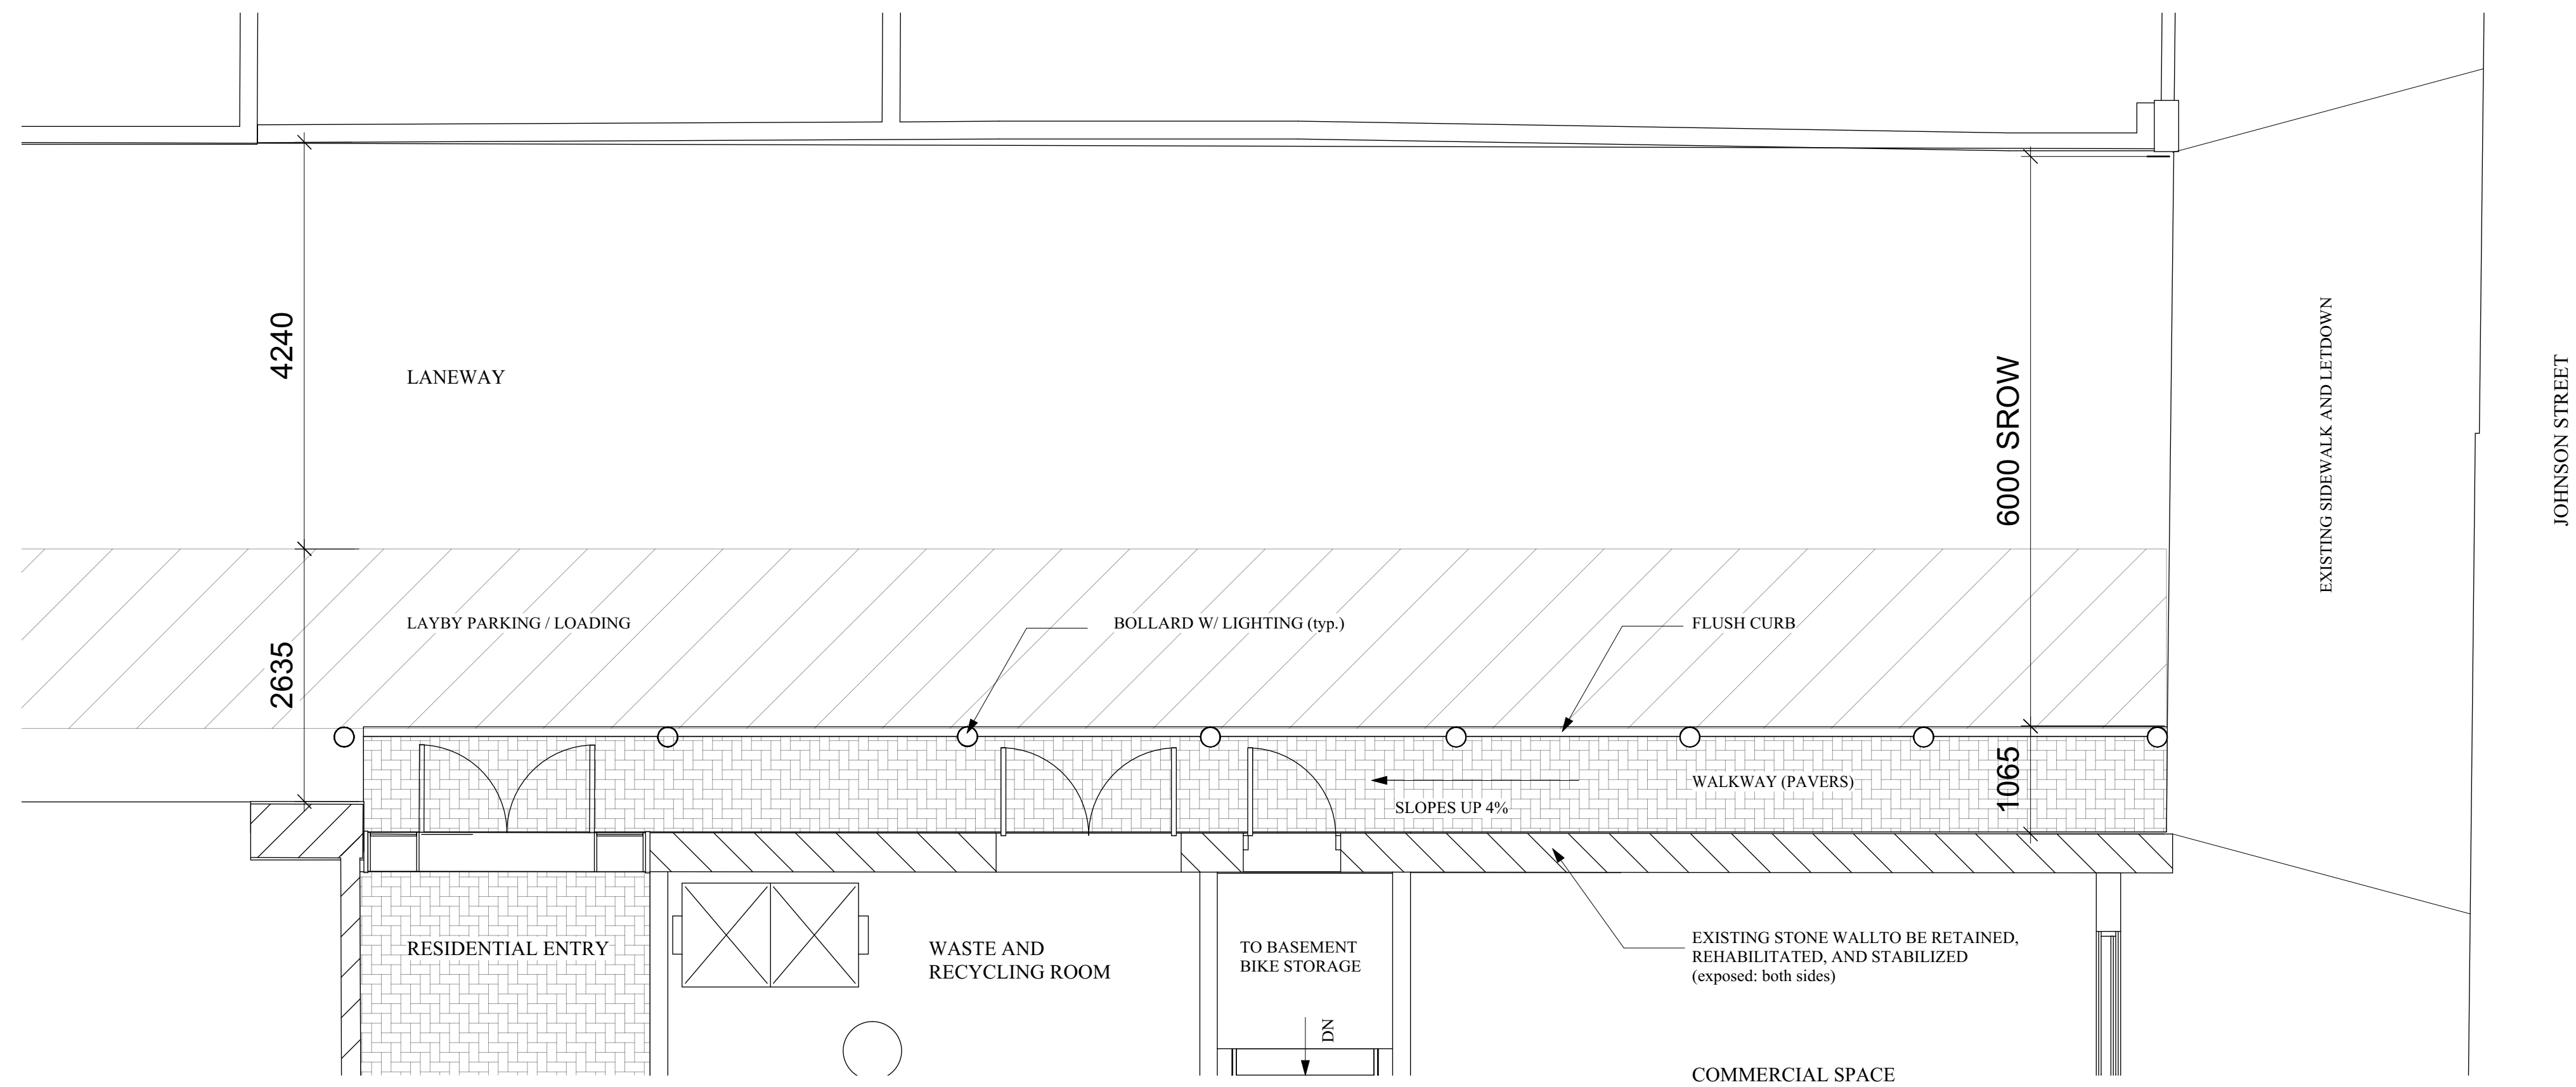[illegible]

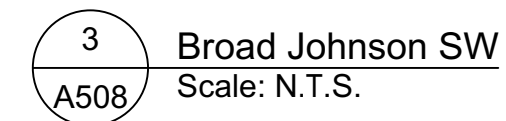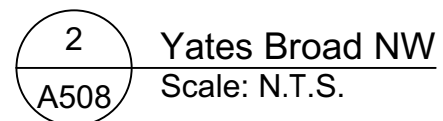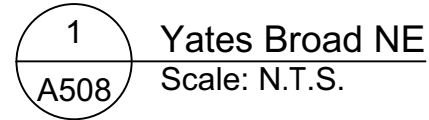

NOTE: All dimensions are shown in millimeters.