

PROJECT DESCRIPTION

CIVIC ADDRESS: 251 ESQUIMALT ROAD, VICTORIA, BC.

LEGAL DESCRIPTION:

LOT 1, SECTION 31 AND DISTRICT LOT 119, ESQUIMALT DISTRICT, PLAN EPP33936

ZONING BYLAW SUMMARY

BUILDING DESCRIPTION:

22 STOREY RESIDENTIAL BUILDING WITH 3 LEVELS OF UNDERGROUND PARKING

USES:

RESIDENTIAL

ZONING: CD-12 - ROUNDHOUSE DISTRICT DEVELOPMENT AREA 7 (DA-7)

HEIGHT OF BUILDING: 71.9 m

GRADE OF BUILDING: 13.4 m (GEODETIC)

See Site Plan for Grade Calculation

16.0 m From property line

NUMBER OF STOREYS: 22 STOREYS

SITE AREA: 2,050 m2 (22,067 s.f.)

SITE COVERAGE: 801.3 building footprint / 2,050 site area = 39%

SETBACKS: NORTH (Esquimalt Rd):

WEST:

2.0 m From property line 2.0 m From property line 3.0 m From railway easement SOUTH (Rail Trail):

FLOOR AREA: Level 1

RESIDENTIAL: 388.7 m2 Level 2 **RESIDENTIAL:** 710 m2

Level 3 RESIDENTIAL: 710 m2 Level 4-6

663 m2 X 3 = 1,989 sm RESIDENTIAL: **Level 7-21**

RESIDENTIAL: 663 m2 X 15 = 9,945 sm Level 22 **RESIDENTIAL:** 663 m2

TOTAL PROPOSED: 14,401 m2

excl. parkade, bicycle parking

FLOOR SPACE RATIO: 7.02 : 1 FSR

VEHICLE PARKING:

RESIDENTIAL PARKING: 76 stalls (incl. 10 accessible, 13 visitor) **TOTAL PARKING PROVIDED = 76 stalls**

BICYCLE PARKING: 271 Class I + 6 Class II (bicycle racks)

SUITE COMPOSITION:

Studio (Accessible): One Bedroom: One Bedroom (Accessible): Two Bedroom: Three Bedroom: 23

TOTAL: **209 SUITES**

BUILDING CODE SUMMARY

REFERENCED DOCUMENT:

• BRITISH COLUMBIA BUILDING CODE 2024 - PART 3

MAJOR OCCUPANCY CLASSIFICATION:

• GROUP C - RESIDENTIAL

• GROUP F - DIVISION 3 - STORAGE GARAGE

BUILDING AREA:

• 801.3 m2

BUILDING HEIGHT:

• 22 STOREYS

NUMBER OF STREETS FACING:

ACCESSIBLE FACILITIES

• ACCESSIBLE ENTRANCE ACCESSIBLE PARKING STALLS

ACCESSIBLE AMENITIES

• 09 ACCESSIBLE SUITES

LOADBEARING WALLS.

CONSTRUCTION REQUIREMENTS:

• 3.2.2.47 GROUP C, ANY HEIGHT, ANY AREA, SPRINKLERED

• NON-COMBUSTIBLE CONSTRUCTION WITH 2HR MIN FIRE RESISTANCE RATING TO FLOORS AND

ADDITIONAL REQUIREMENTS FOR HIGH BUILDINGS

Ref. 3.2.6.1 (1)(d)

■ PROJECT DIRECTORY

REGISTERED OWNER

2326 Government Street

GREATER VICTORIA HOUSING SOCIETY

Victoria, BC James Munro V8T 5G5 tel: 250.882.8499

Dylan Baird

tel: 250.202.7496

DESIGN BUILDER

TL HOUSING SOLUTIONS LTD.

1212-450 SW Marine Drive Vancouver, BC

ARCHITECT

dHKarchitects

V5X 0C3

977 Fort Street Rob Whetter Architect AIBC Victoria, BC tel: 250-658-3367 V8V 3K3 email: raw@dhk.ca

STRUCTURAL CONSULTANT

Read Jones Christoffersen Ltd.

220-645 Tyee Road

Clint Plett Victoria, BC tel: 778.746.1125 V9A 6X5 cplett@rjc.ca

MECHANICAL CONSULTANT

Avalon Mechanical 200-1245 Esquimalt Road Kyle Mulzet

Victoria, BC tel: 250.940.5329 V9A 3P2 kmulzet@avalonmechanical.com

LANDSCAPE ARCHITECT

P+A Perry and associates

112 East Broadway Johannes Petzel tel: 604.738.4118 Vancouver, BC V5T 1V9 jp@perryandassociates.ca

luke.viljakainen@stantec.com

CIVIL CONSULTANT

Stantec Consulting Ltd. 400-655 Tyee Road Luke Viljakainen tel: 250.388.9161 Victoria, BC

LIST OF DRAWINGS

Architectural

V9A 6X5

Project Data Site Plan - Lobby Level Average Grade Parking P3 Plan Parking P2 Plan Parking P1 Plan Level 1 Plan

Level 2-3 Plan Level 4-6 Plan

Level 7-21 Plan Level 22 Plan

Building Sections

Elevations - North & East Elevations - South & West

Stretscape Elevation

Perspectives


Large Project Information Large Project Information


Large Project Information


Large Project Information




-				
Rev	Date	17 OCT 25	Description	ISSUE FOR DP
plot date		17 OCT 25	drawing file	A001 Project Data
drawn by		EDS	checked by	RAW
				0547

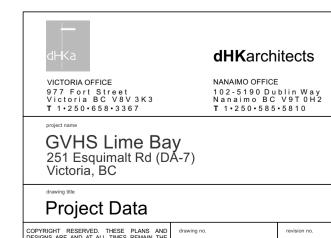

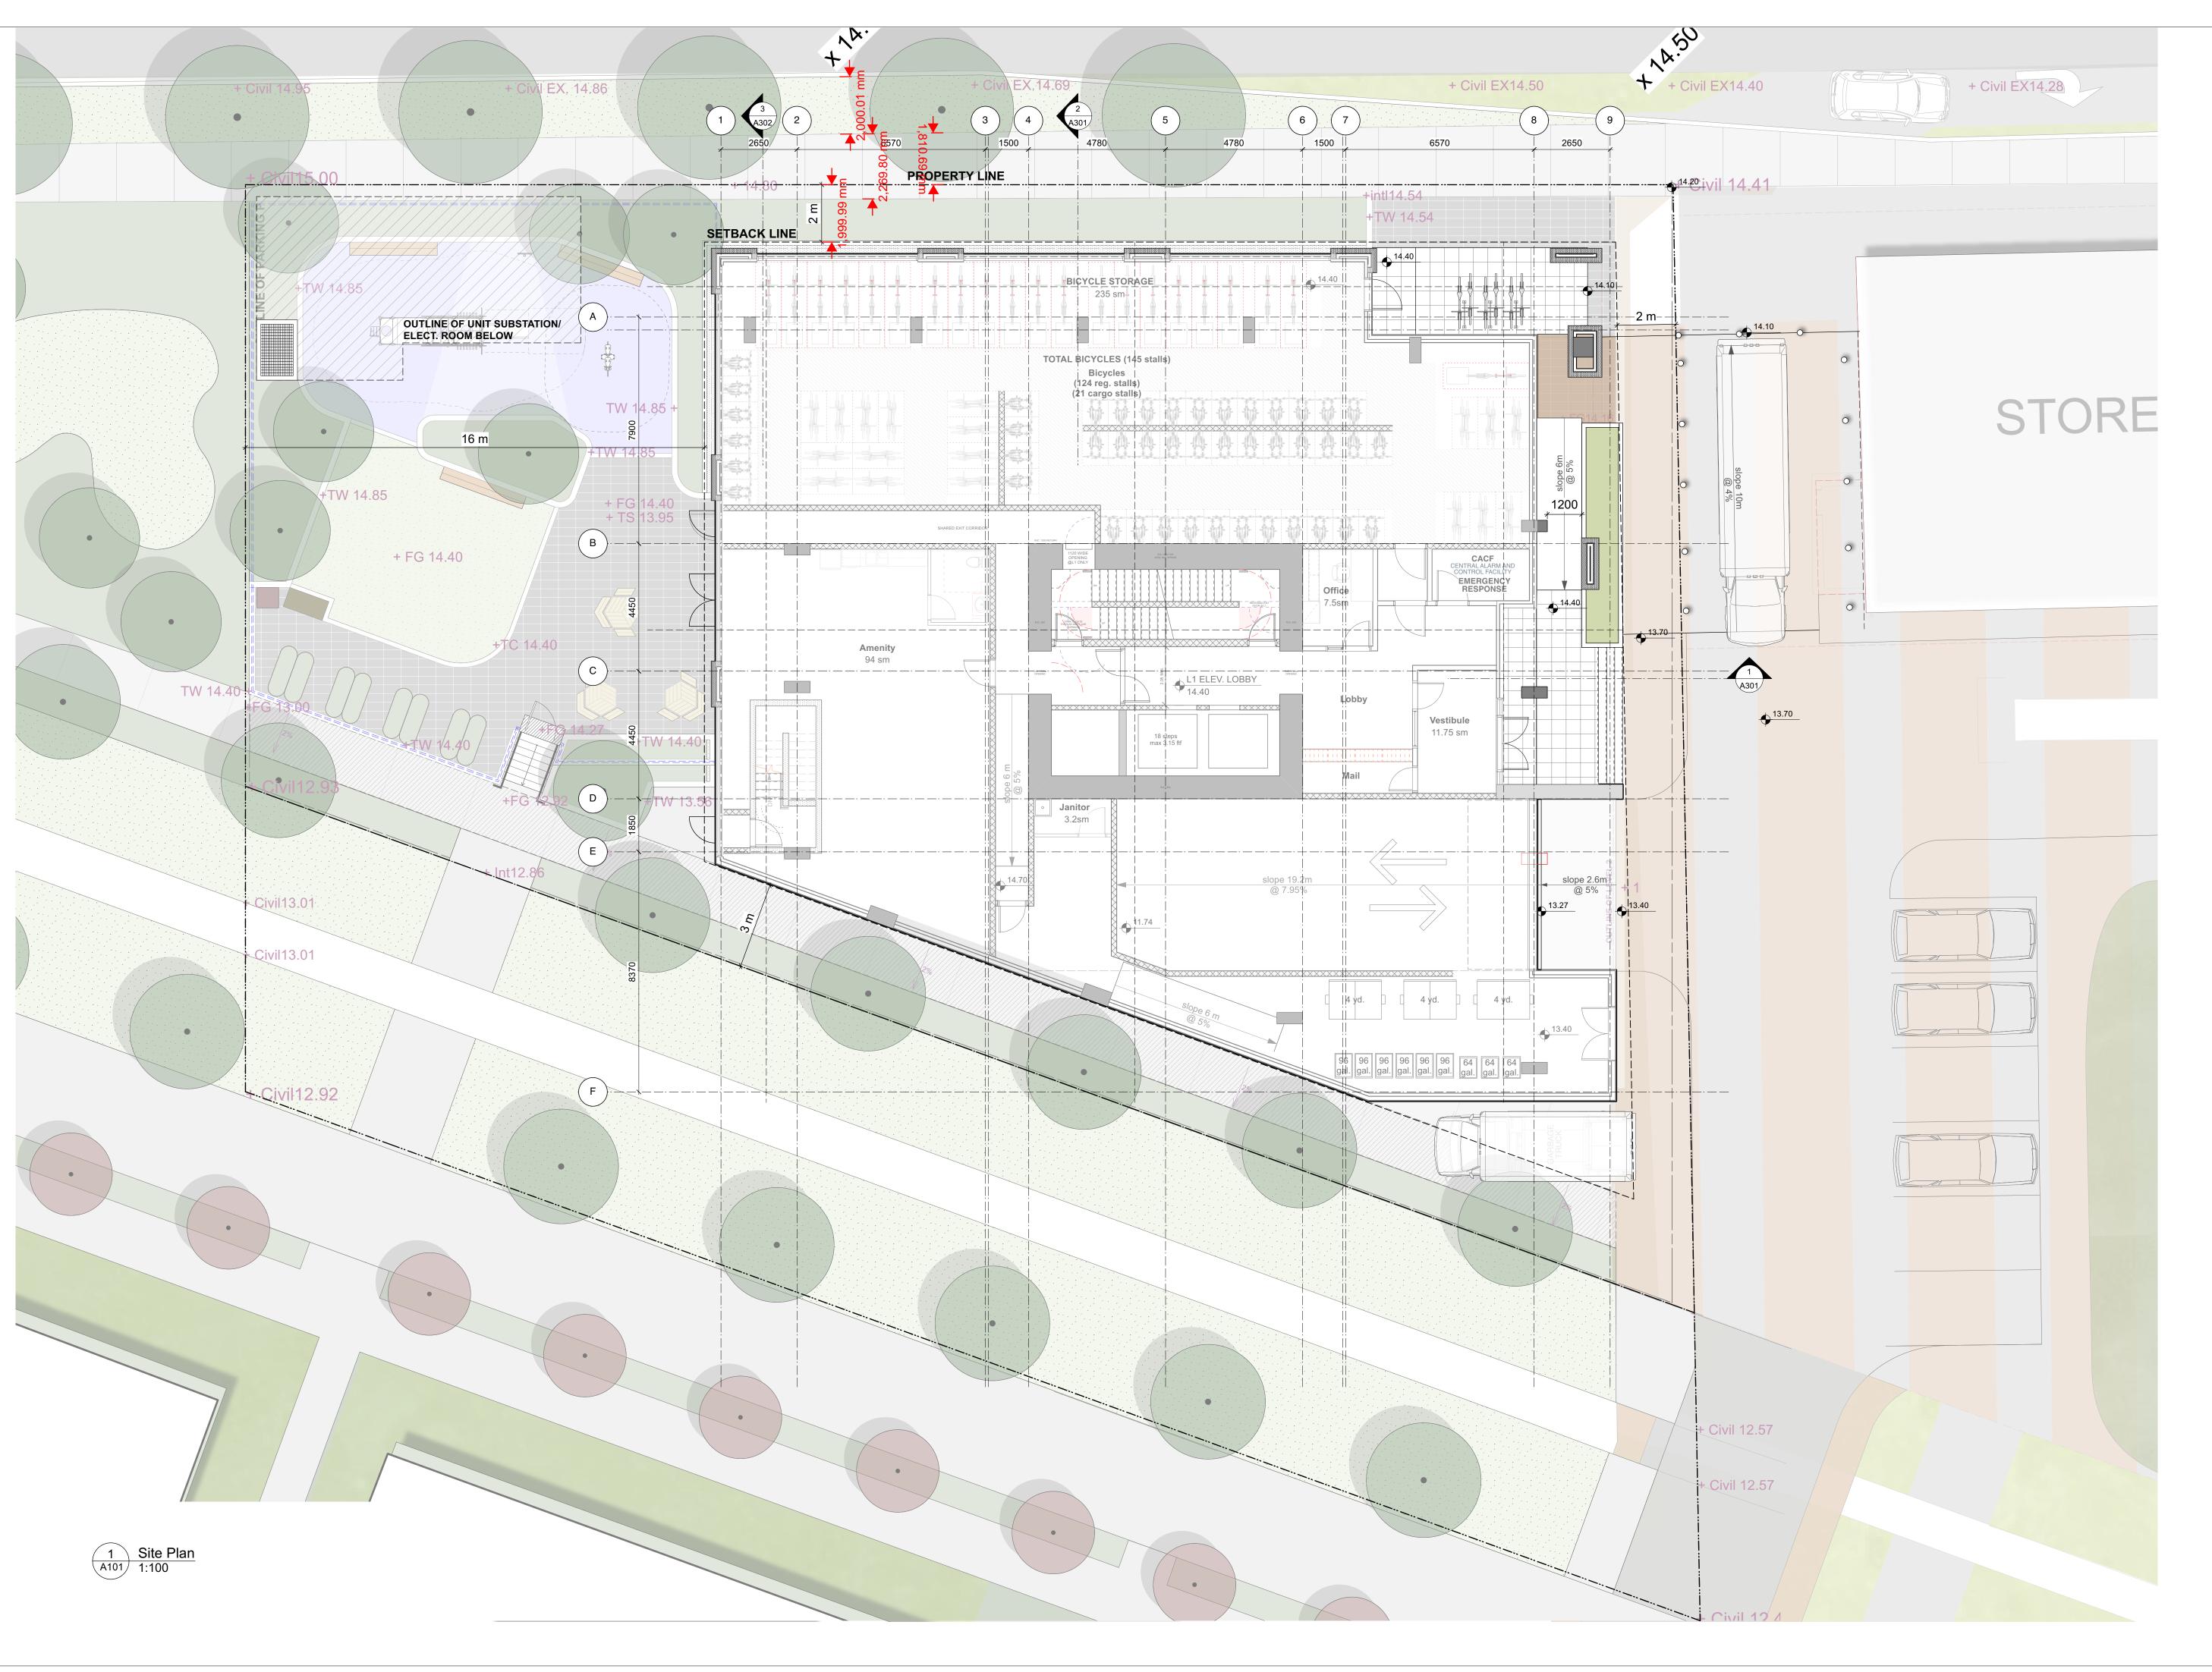

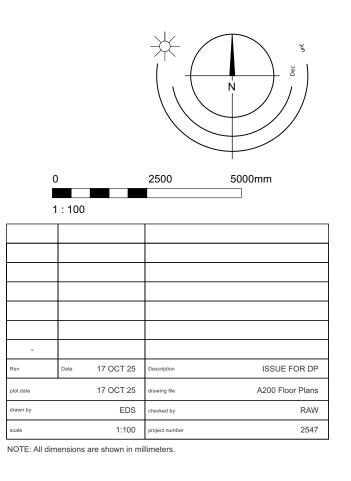


- dHKa	dHK	Carchitects
VICTORIA OFFICE 977 Fort Street Victoria BC V8V3K3 T 1•250•658•3367	102-5 Nanai	O OFFICE 190 Dublin Way mo BC V9T 0H2 50•585•5810
GVHS Lime Ba 251 Esquimalt Rd (Da Victoria BC	y A-7)	
Site Plan		
COPYRIGHT RESERVED. THESE PLANS AND DESIGNS ARE AND AT ALL TIMES REMAIN THE PROPERTY OF DHKARCHITECTS TO BE USED FOR THE PROJECT SHOWN AND MAY NOT BE REPRODUCED WITHOUT WRITTEN CONSENT.	drawing no.	revision no.

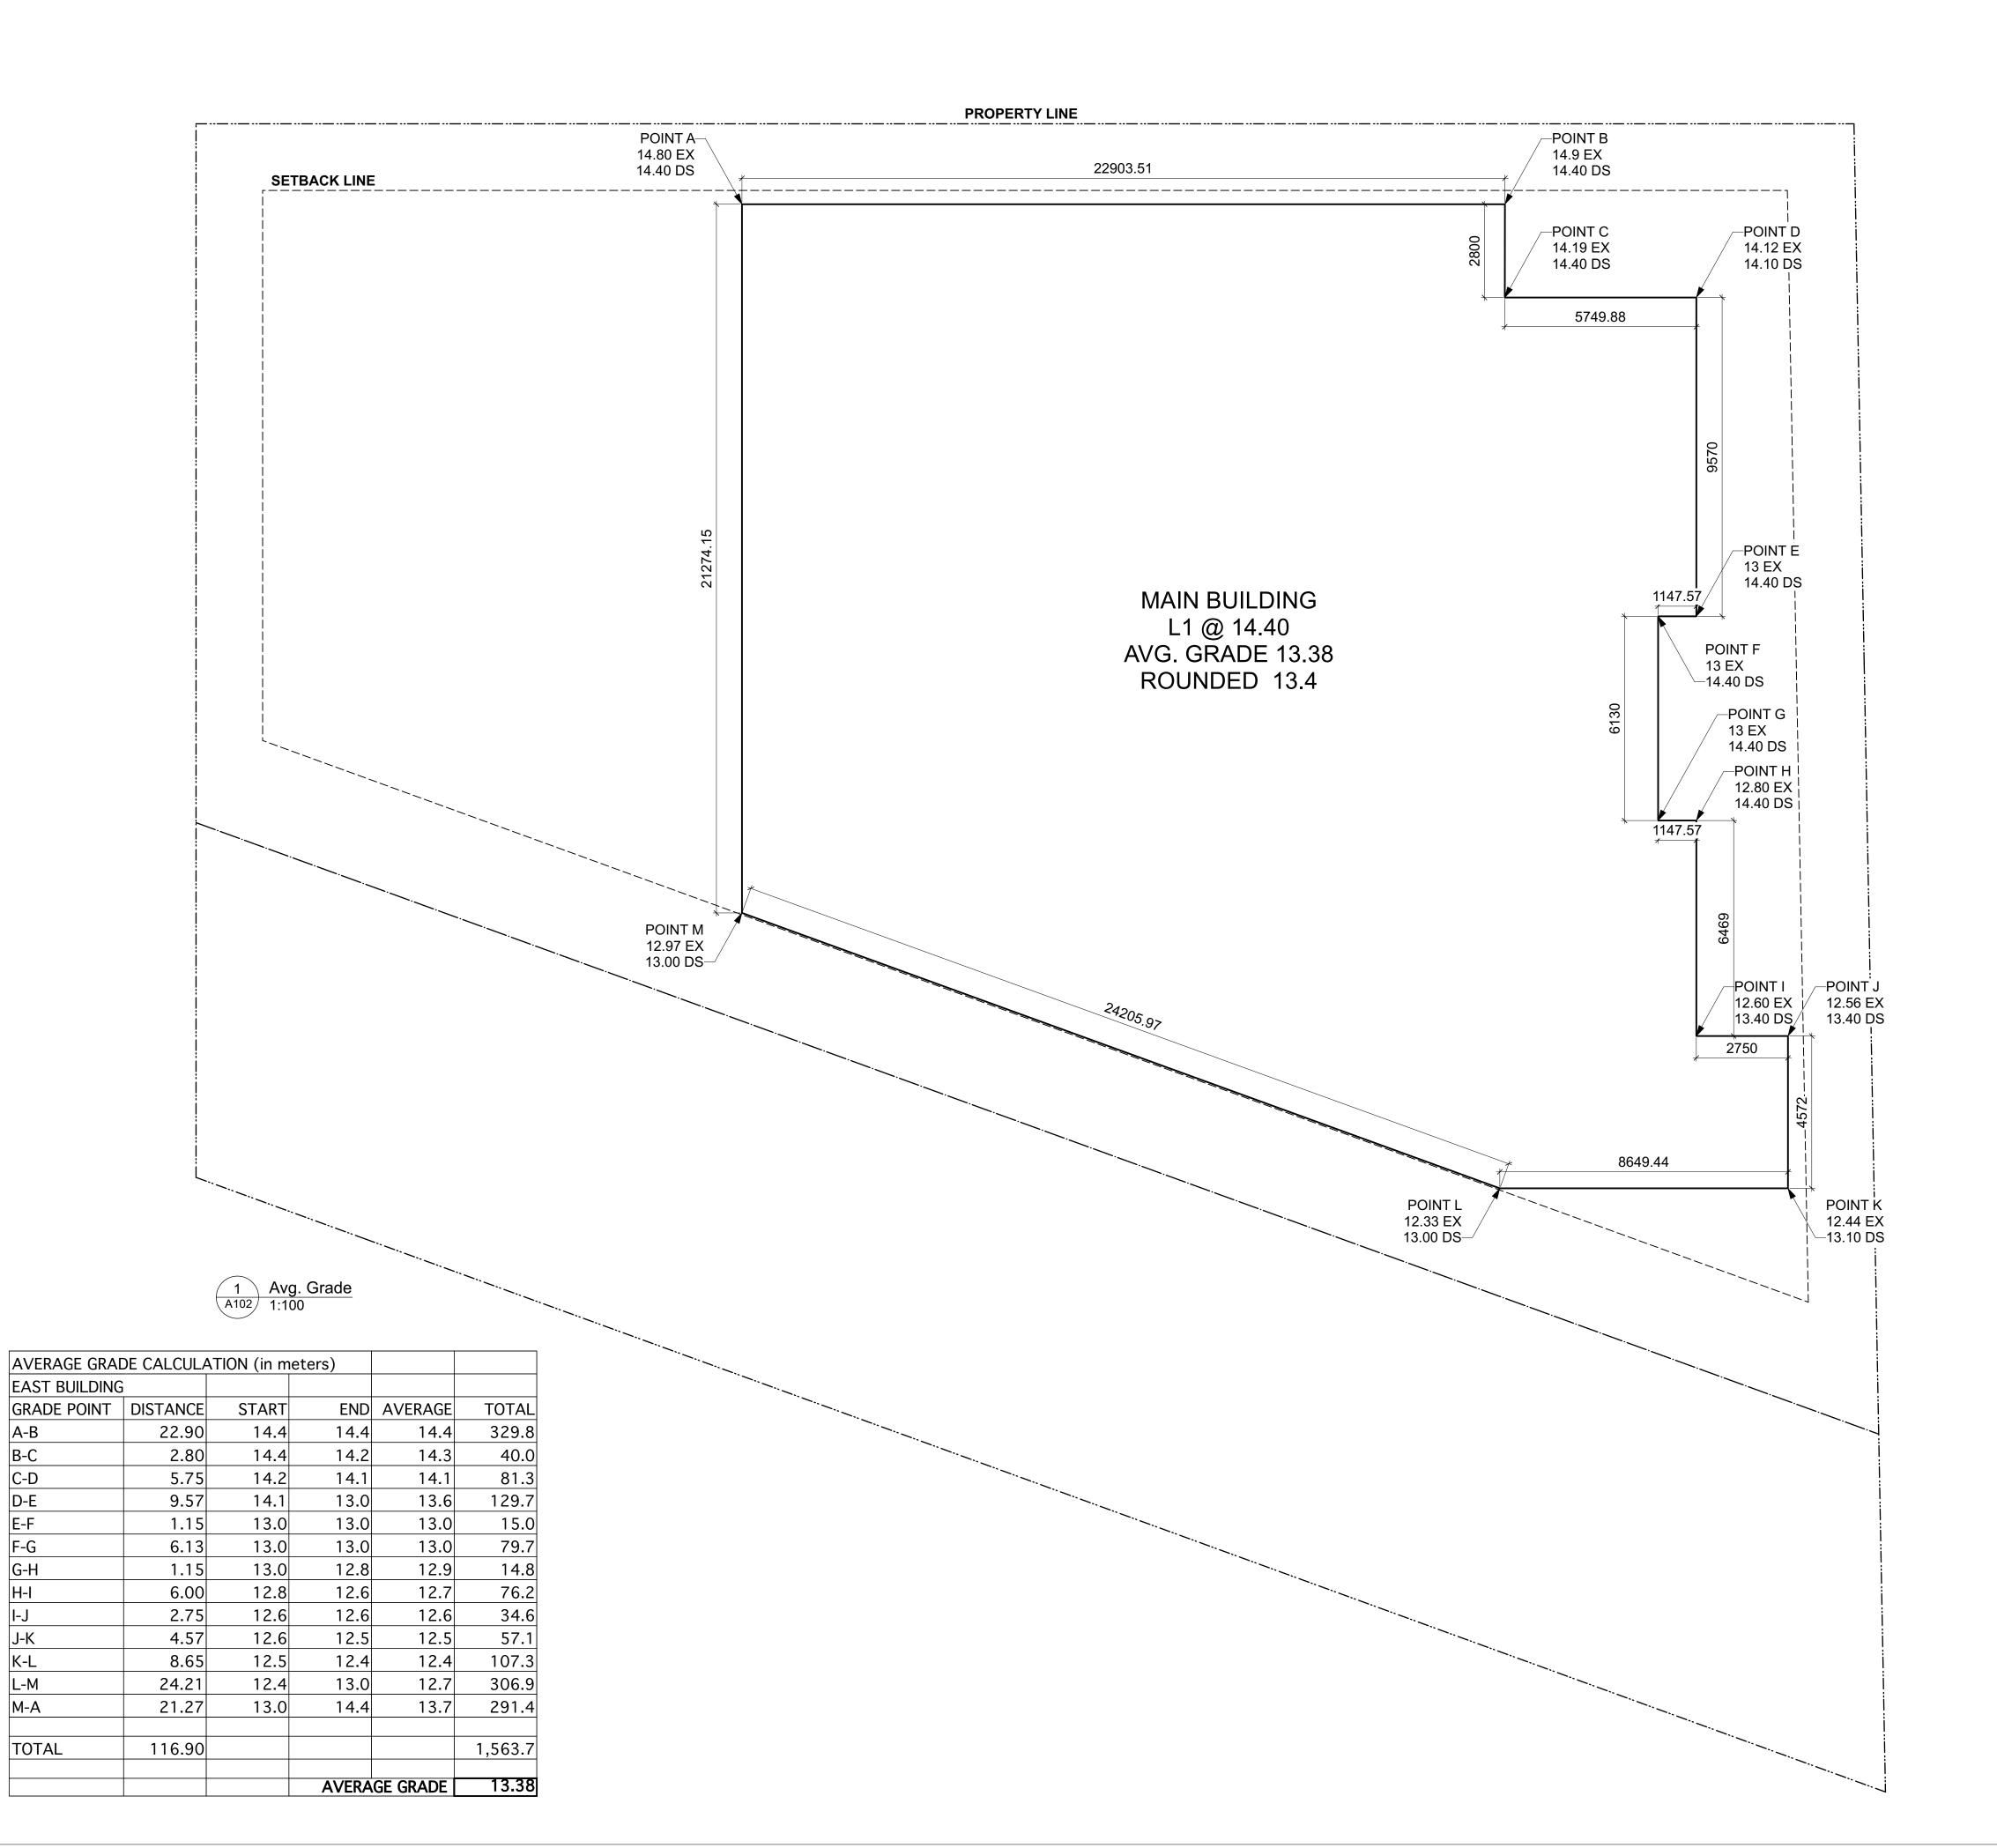



C-D

M-A

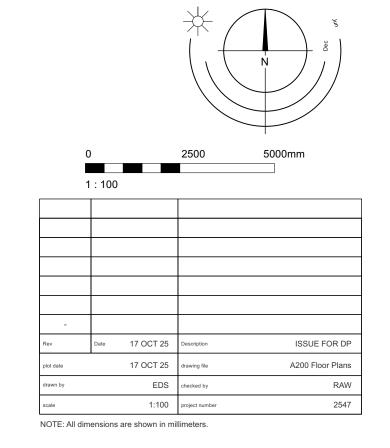

dHKa	dHKard	chitects
VICTORIA OFFICE 977 Fort Street Victoria BC V8V 3K3 T 1.250.658.3367	NANAIMO OFF 102-5190 Nanaimo E T 1•250•5	Dublin Wa BC V9T 0H
project name		
GVHS Lime Ba 251 Esquimalt Rd (D/ Victoria BC	y 4-7)	
drawing title		
Avg Grade		
COPYRIGHT RESERVED. THESE PLANS AND DESIGNS ARE AND AT ALL TIMES REMAIN THE	drawing no.	revision no.
PROPERTY OF DHKARCHITECTS TO BE USED FOR THE PROJECT SHOWN AND MAY NOT BE	A102	_

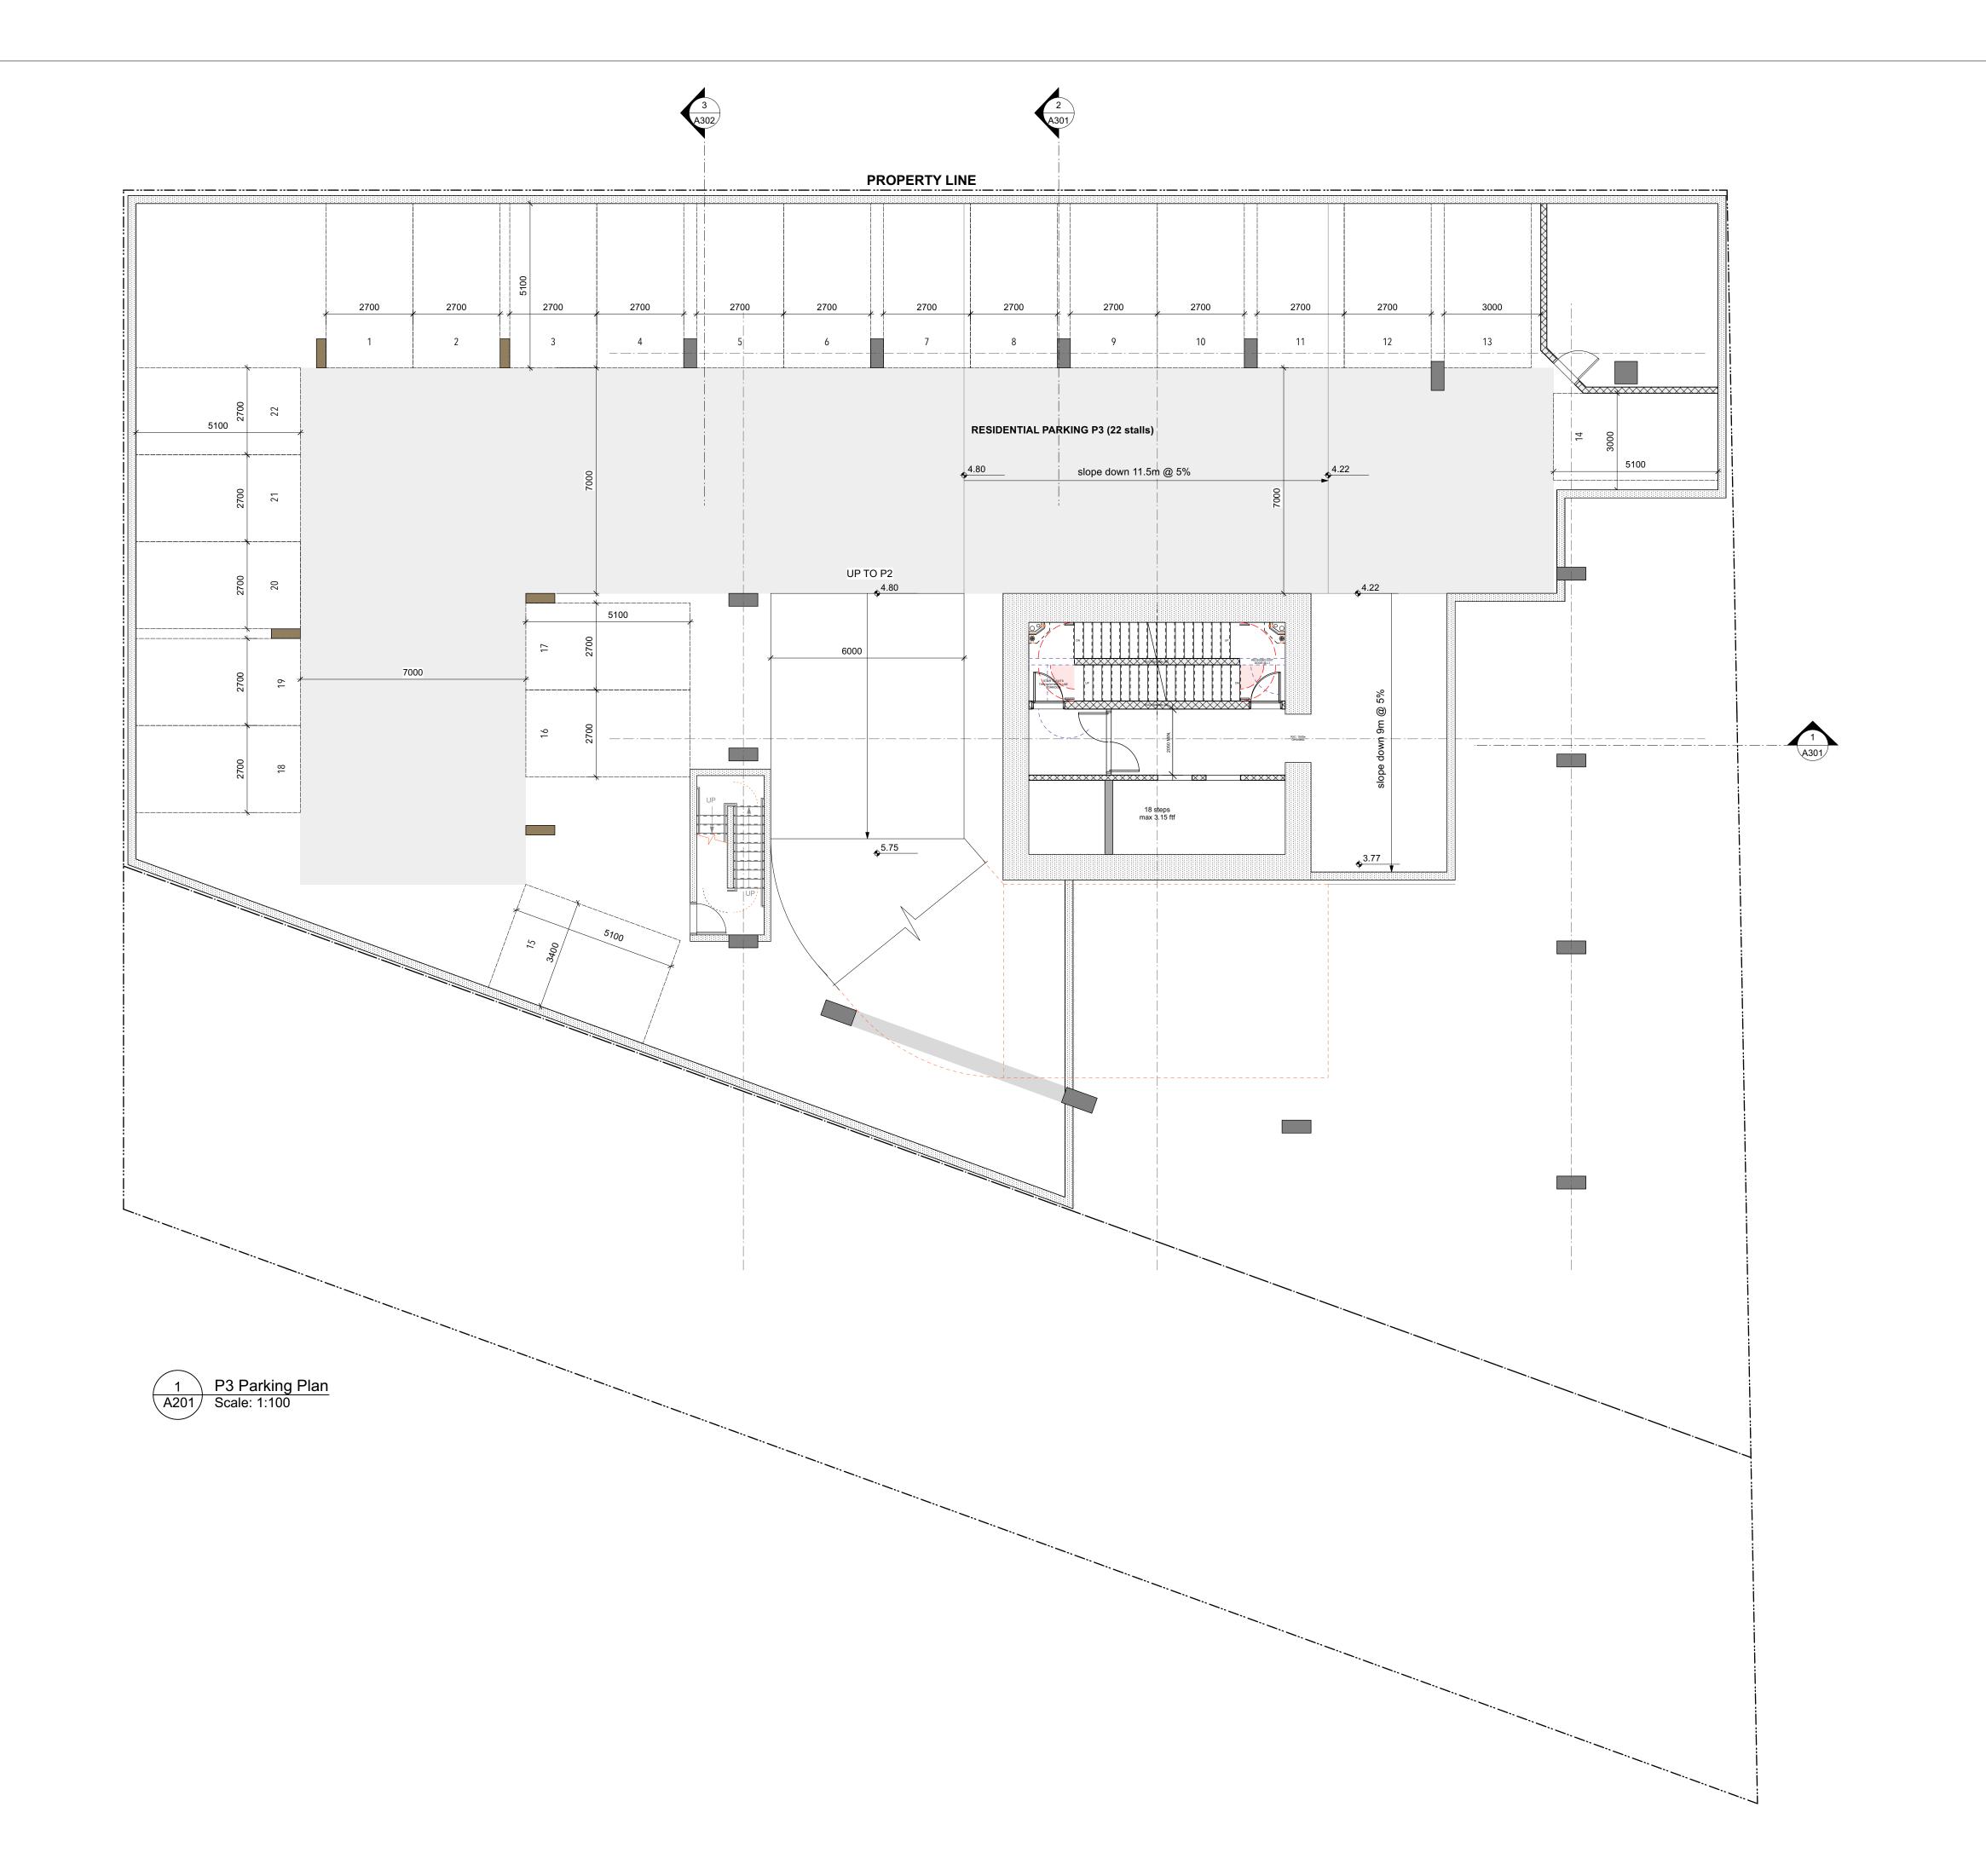

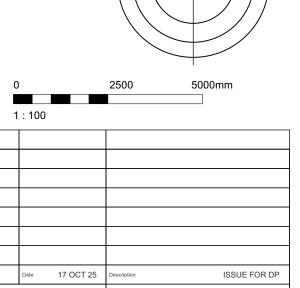

A200 Floor Plans

RAW

2547

- dHKa	dHK architects
VICTORIA OFFICE 977 Fort Street Victoria BC V8V 3K3 T 1 • 250 • 658 • 3367	NANAIMO OFFICE 102-5190 Dublin Way Nanaimo BC V9T 0H2 T 1+250+585+5810
GVHS Lime Bay	

17 OCT 25 drawing file

EDS checked by

1:100 project number


GVHS Lime Bay 251 Esquimalt Rd (DA-7) Victoria BC


NOTE: All dimensions are shown in millimeters.

Parking P3 Plan


COPYRIGHT RESERVED. THESE PLANS AND DESIGNS ARE AND AT ALL TIMES REMAIN THE PROJECT SHOWN AND MAY NOT BE REPRODUCED WITHOUT WRITTEN CONSENT.


A201

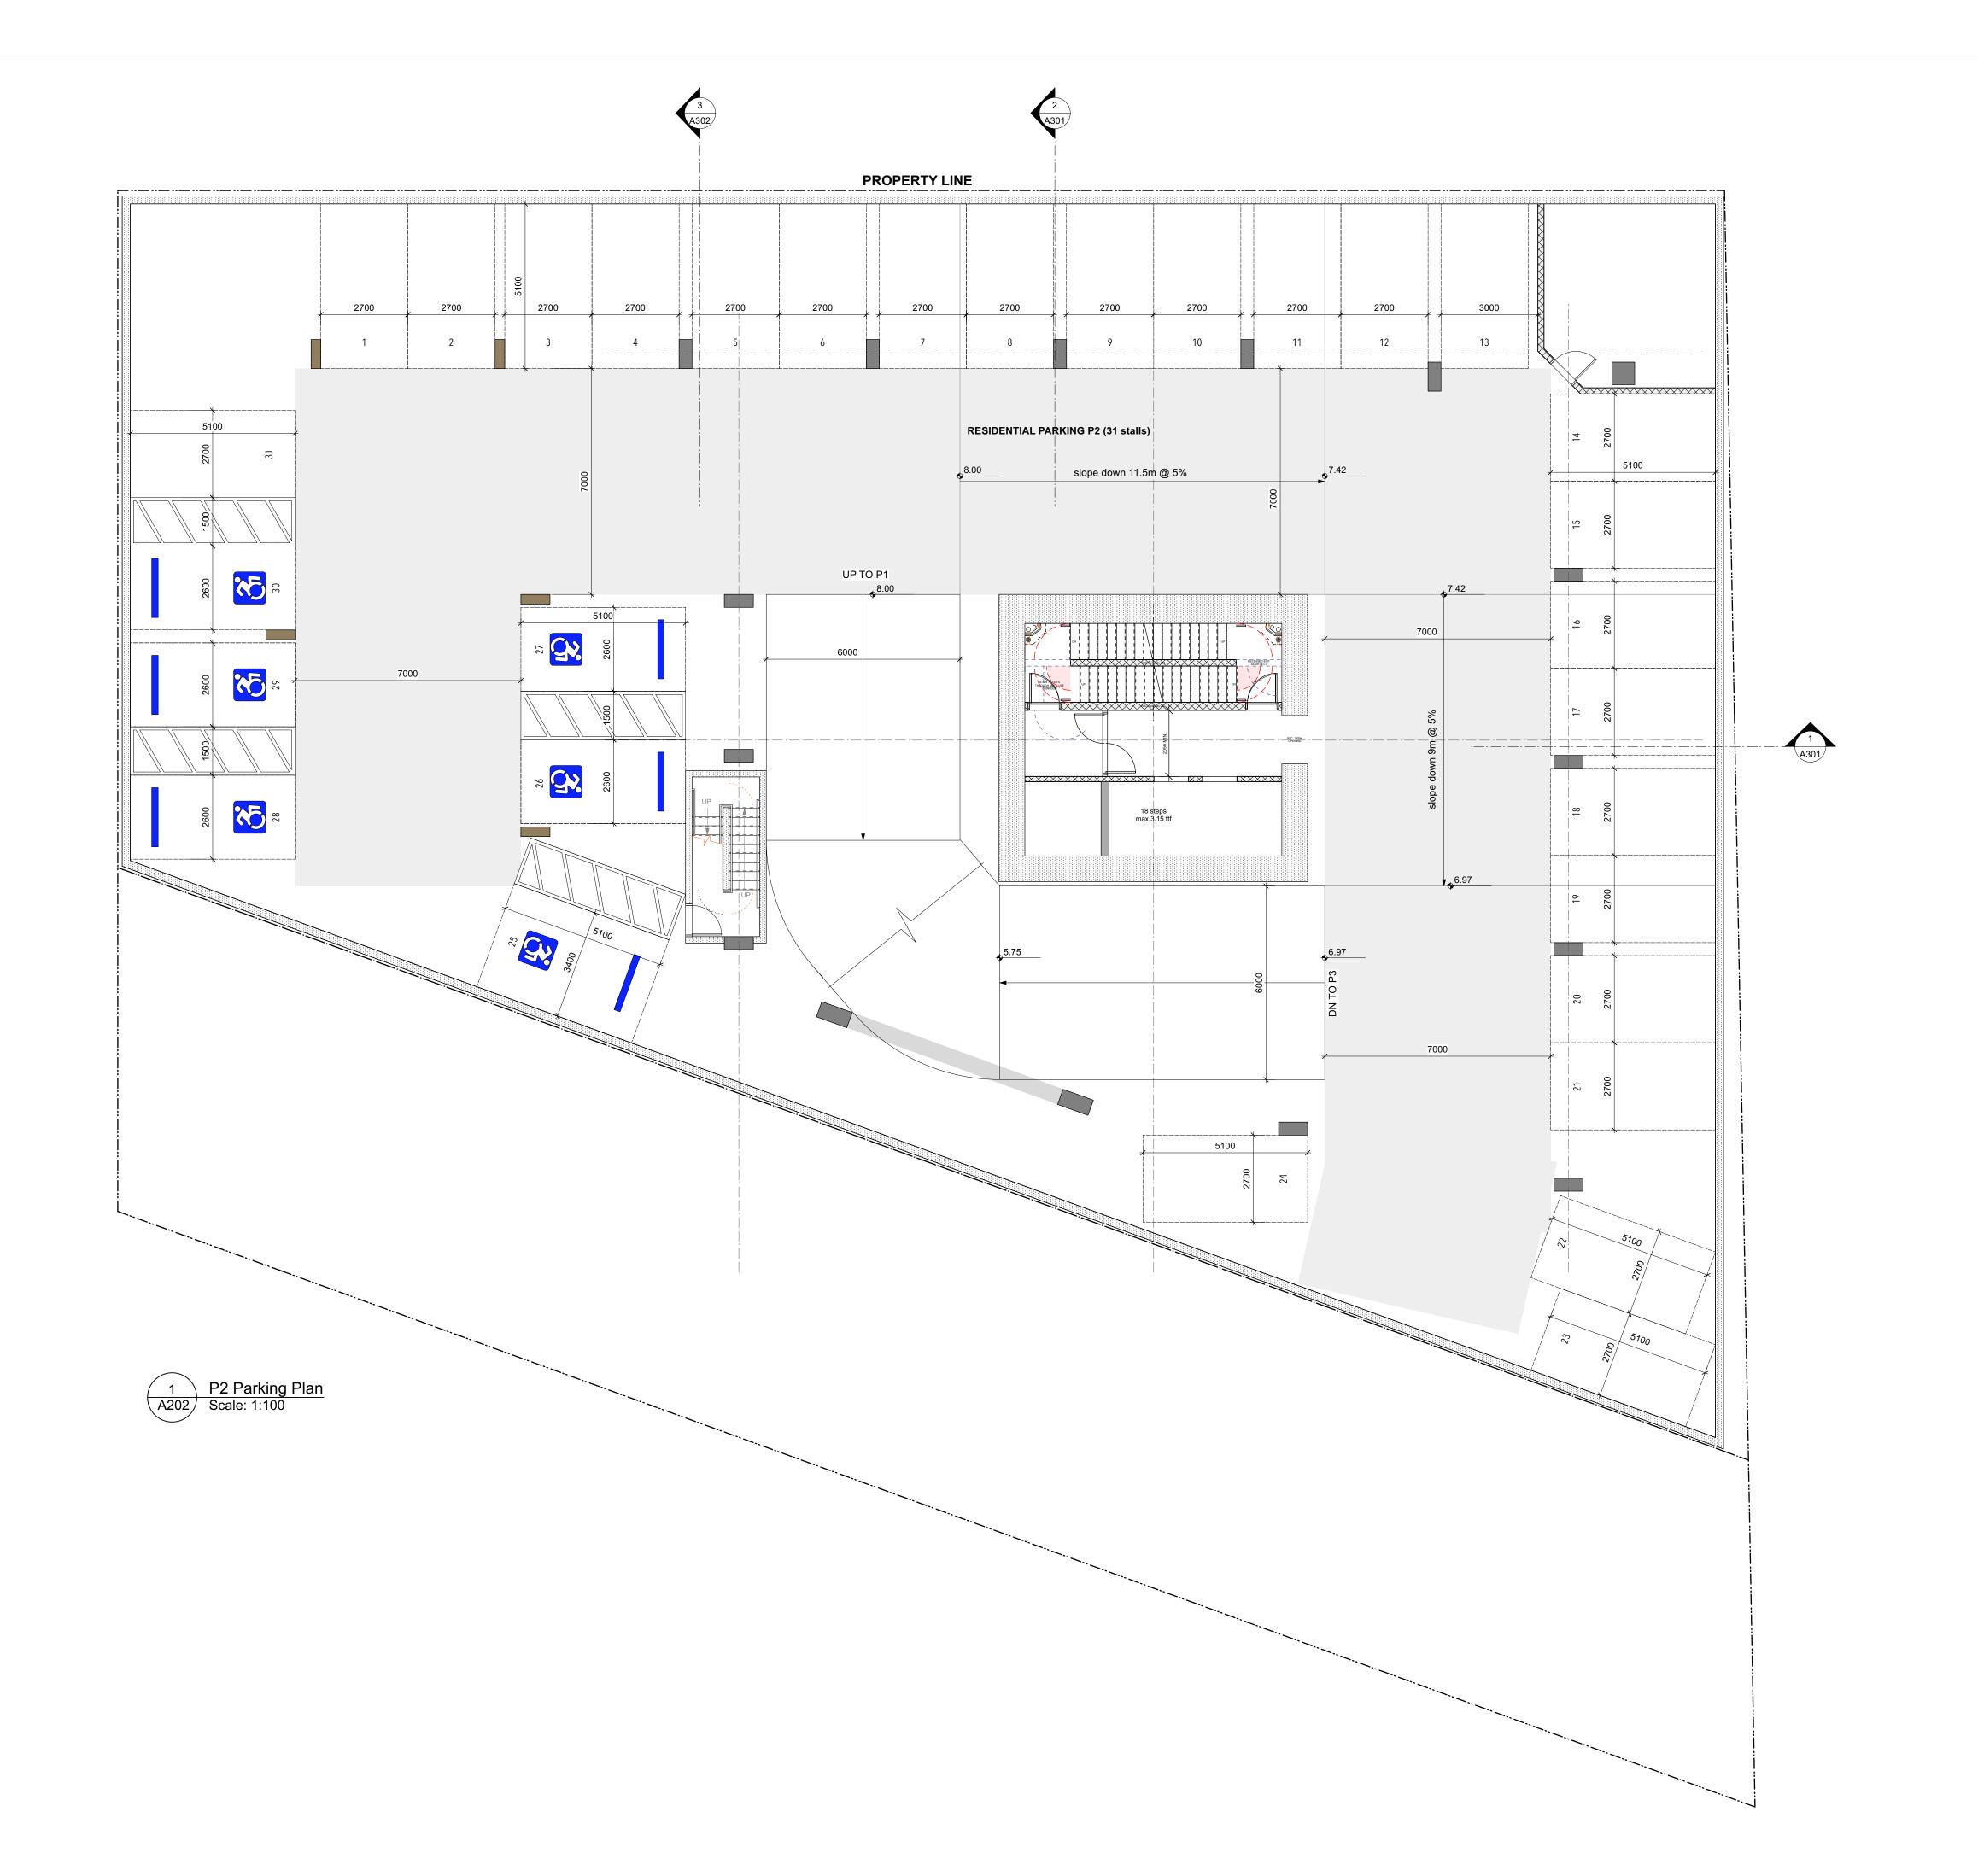

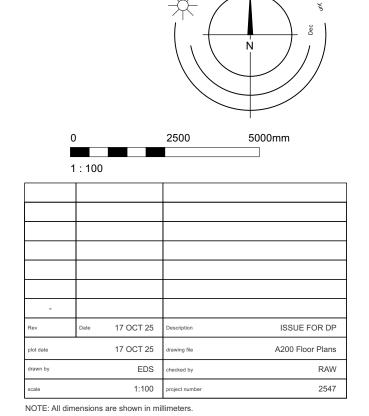


dHKa	dHK arch	nitects
VICTORIA OFFICE 977 Fort Street Victoria BC V8V 3K3 T 1.250.658.3367	NANAIMO OFFIC 102-5190 Di Nanaimo BC T 1•250•588	_ ublin Way > V9T 0H:
GVHS Lime Ba 251 Esquimalt Rd (D Victoria BC	Y A-7)	
Parking P2 Pla	n	
COPYRIGHT RESERVED. THESE PLANS AND DESIGNS ARE AND AT ALL TIMES REMAIN THE PROPERTY OF DHKARCHITECTS TO BE USED FOR THE PROJECT SHOWN AND MAY NOT BE REPRODUCED WITHOUT WRITTEN CONSENT.	drawing no.	revision no.

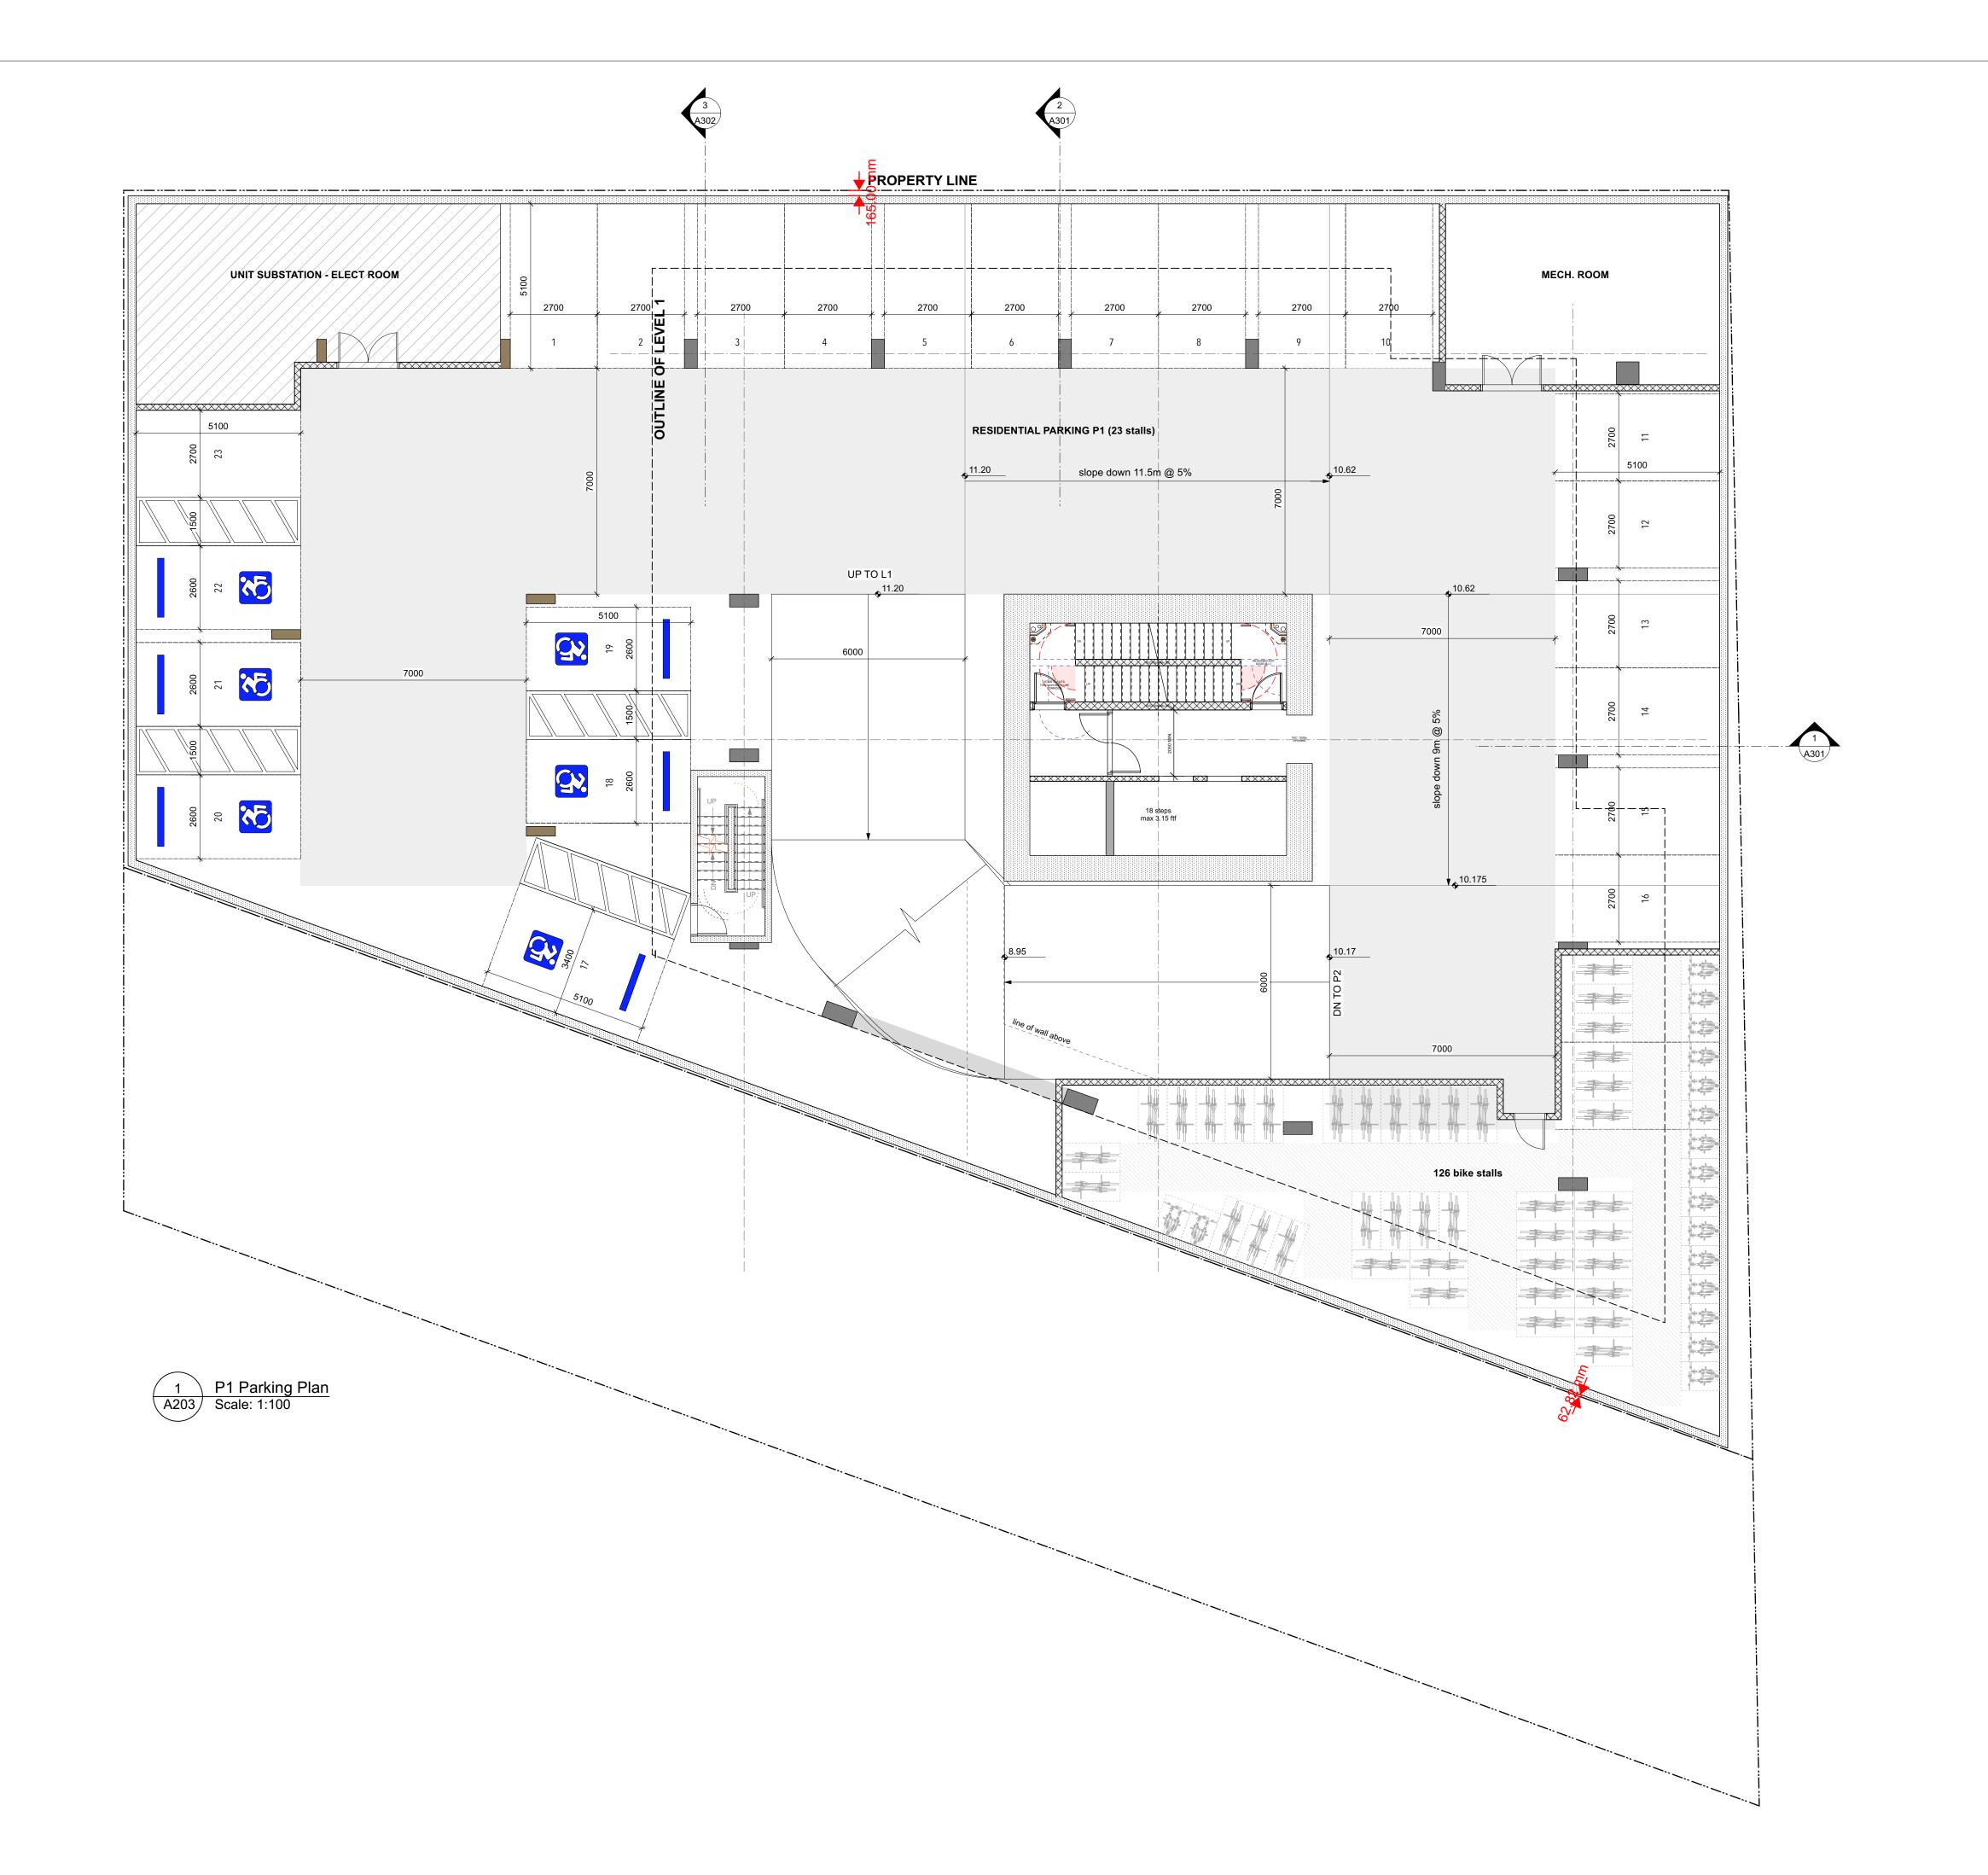

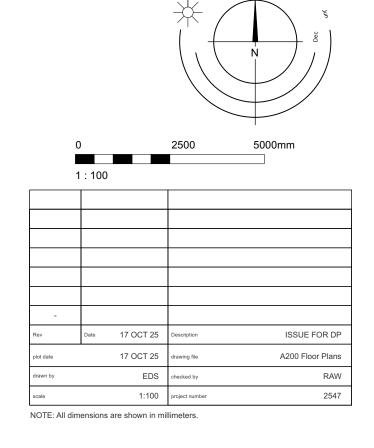


L	dHK arch	itects
VICTORIA OFFICE 977 Fort Street Victoria BC V8V3K3 T 1•250•658•3367	NANAIMO OFFICE 102-5190 Du Nanaimo BC T 1•250•585	blin Way V9T 0H2
GVHS Lime Ba 251 Esquimalt Rd (Da Victoria BC	y A-7)	
Parking P1 Plan	n	
COPYRIGHT RESERVED. THESE PLANS AND DESIGNS ARE AND AT ALL TIMES REMAIN THE PROPERTY OF DHIKARCHITECTS TO BE USED FOR THE PROJECT SHOWN AND MAY NOT BE REPRODUCED WITHOUT WRITTEN CONSENT.	A203	revision no.

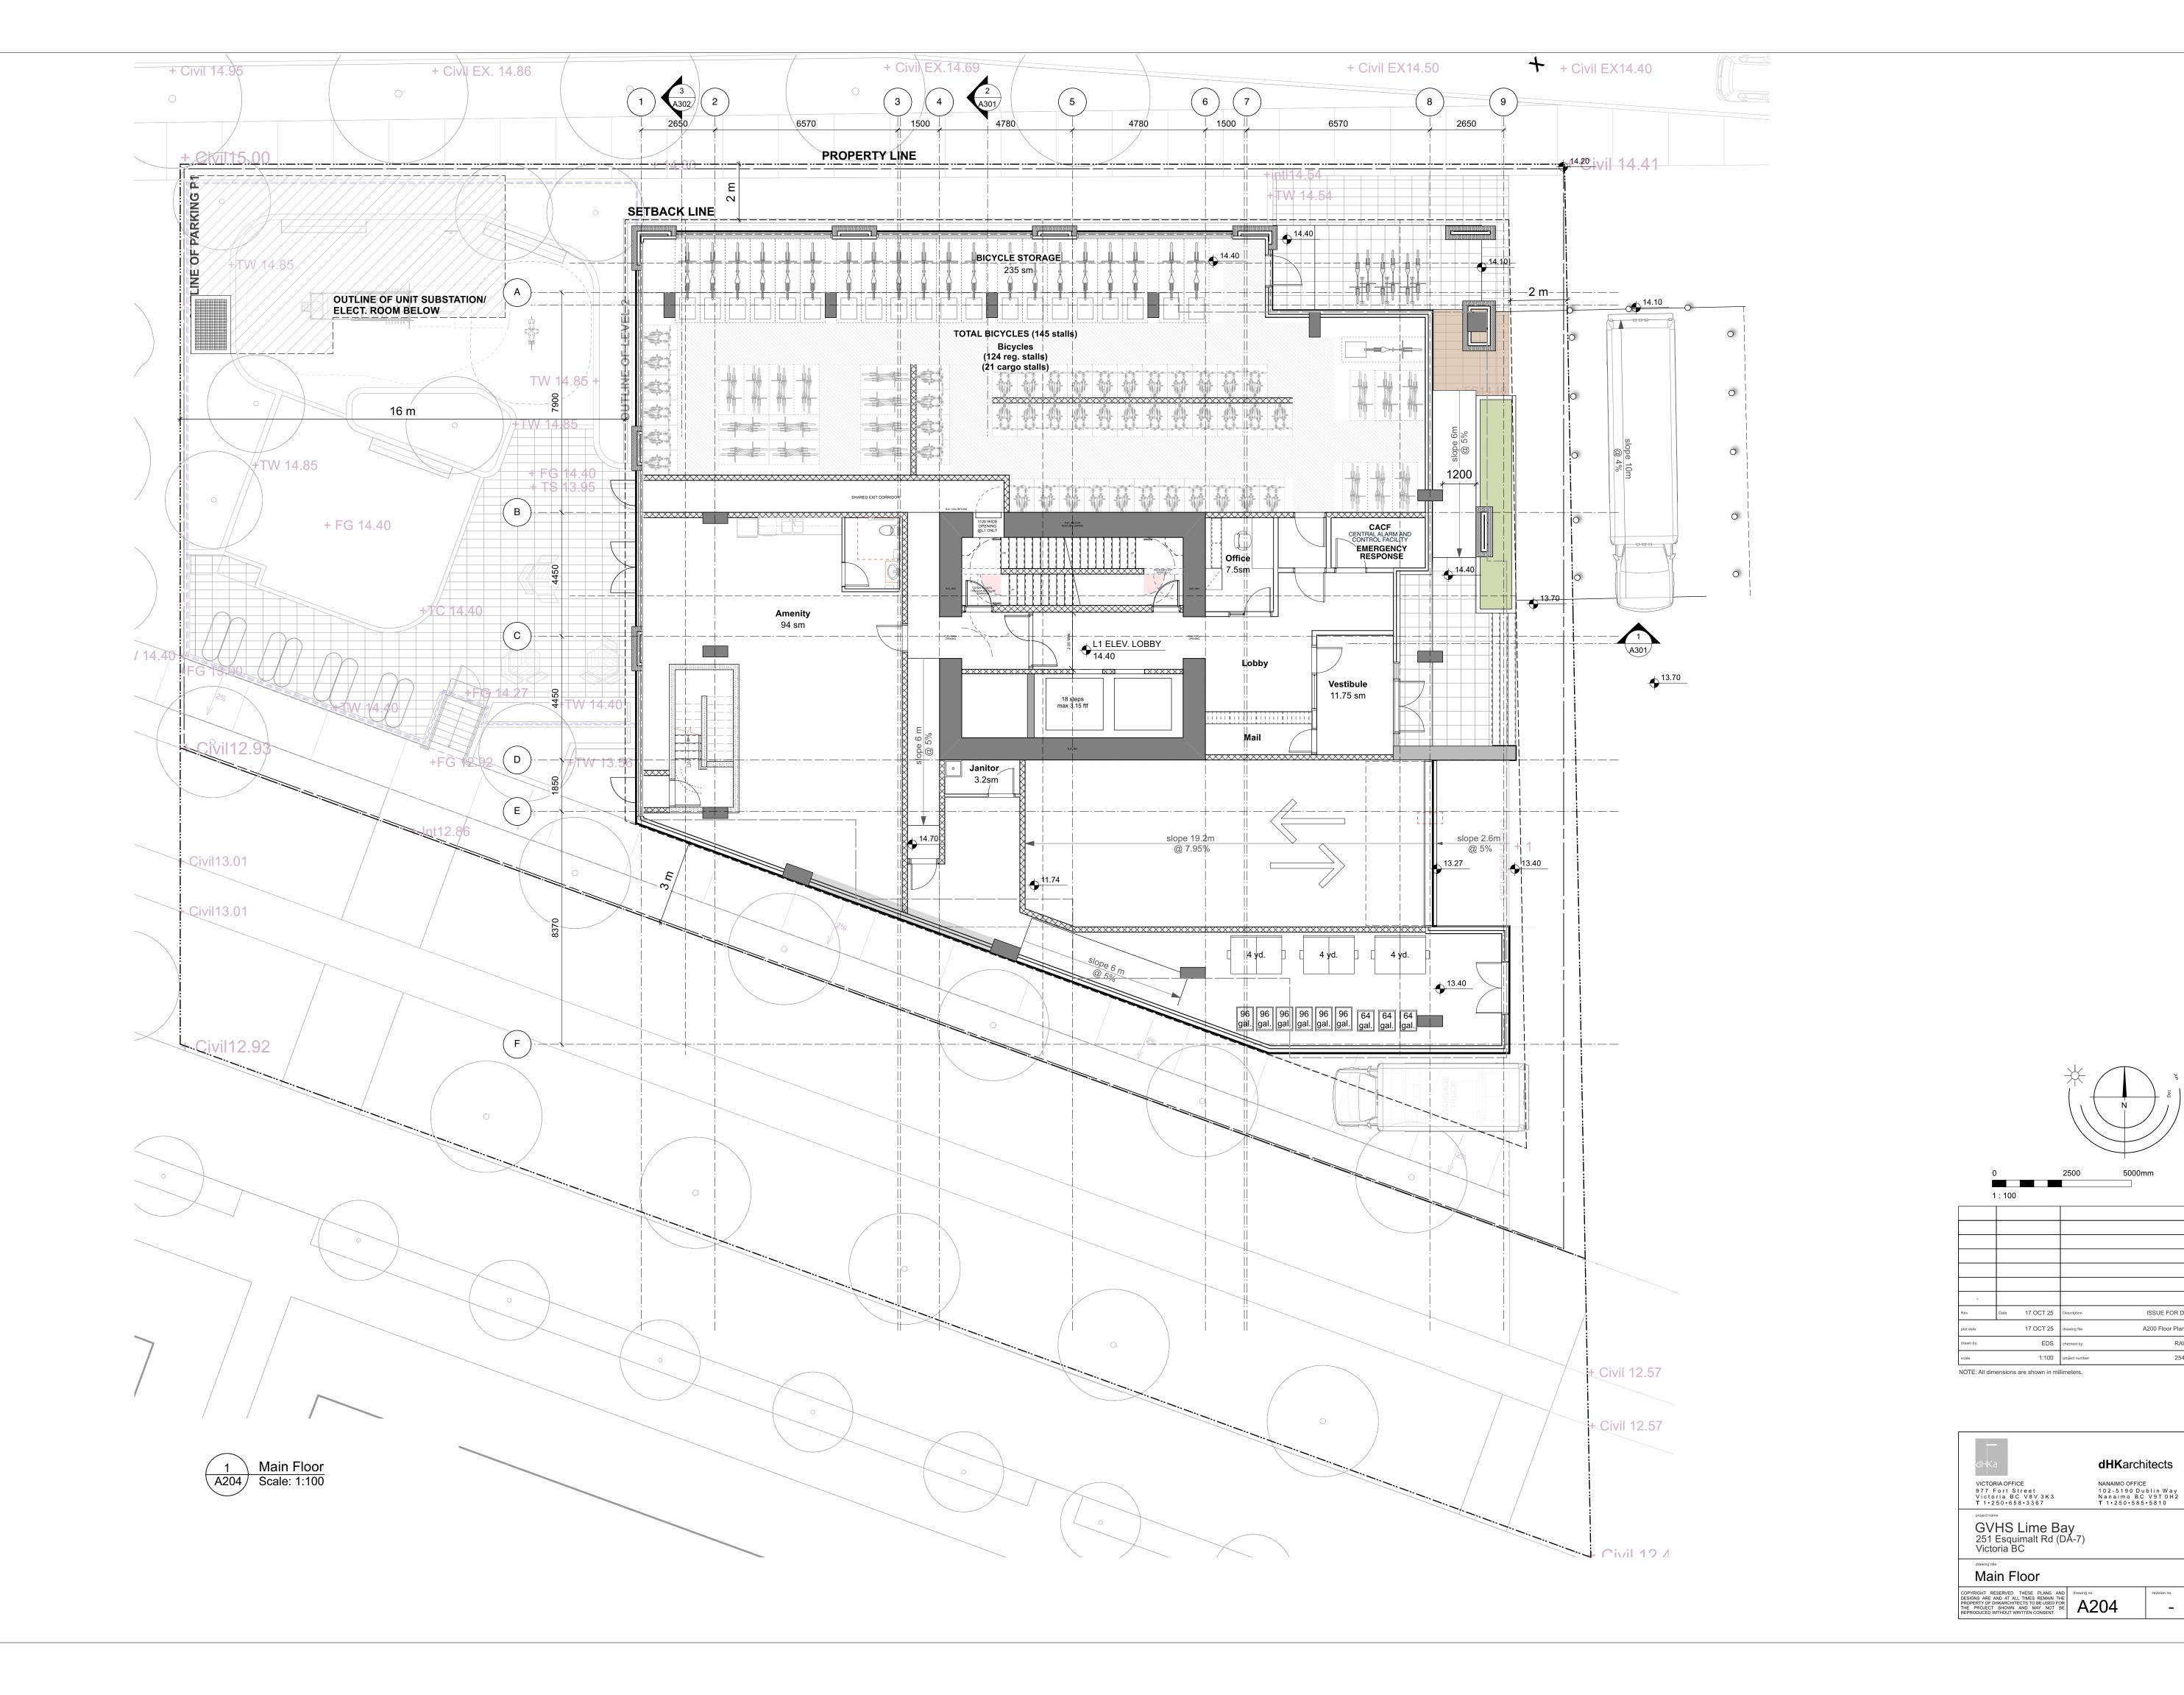


ISSUE FOR DP

A200 Floor Plans


2547

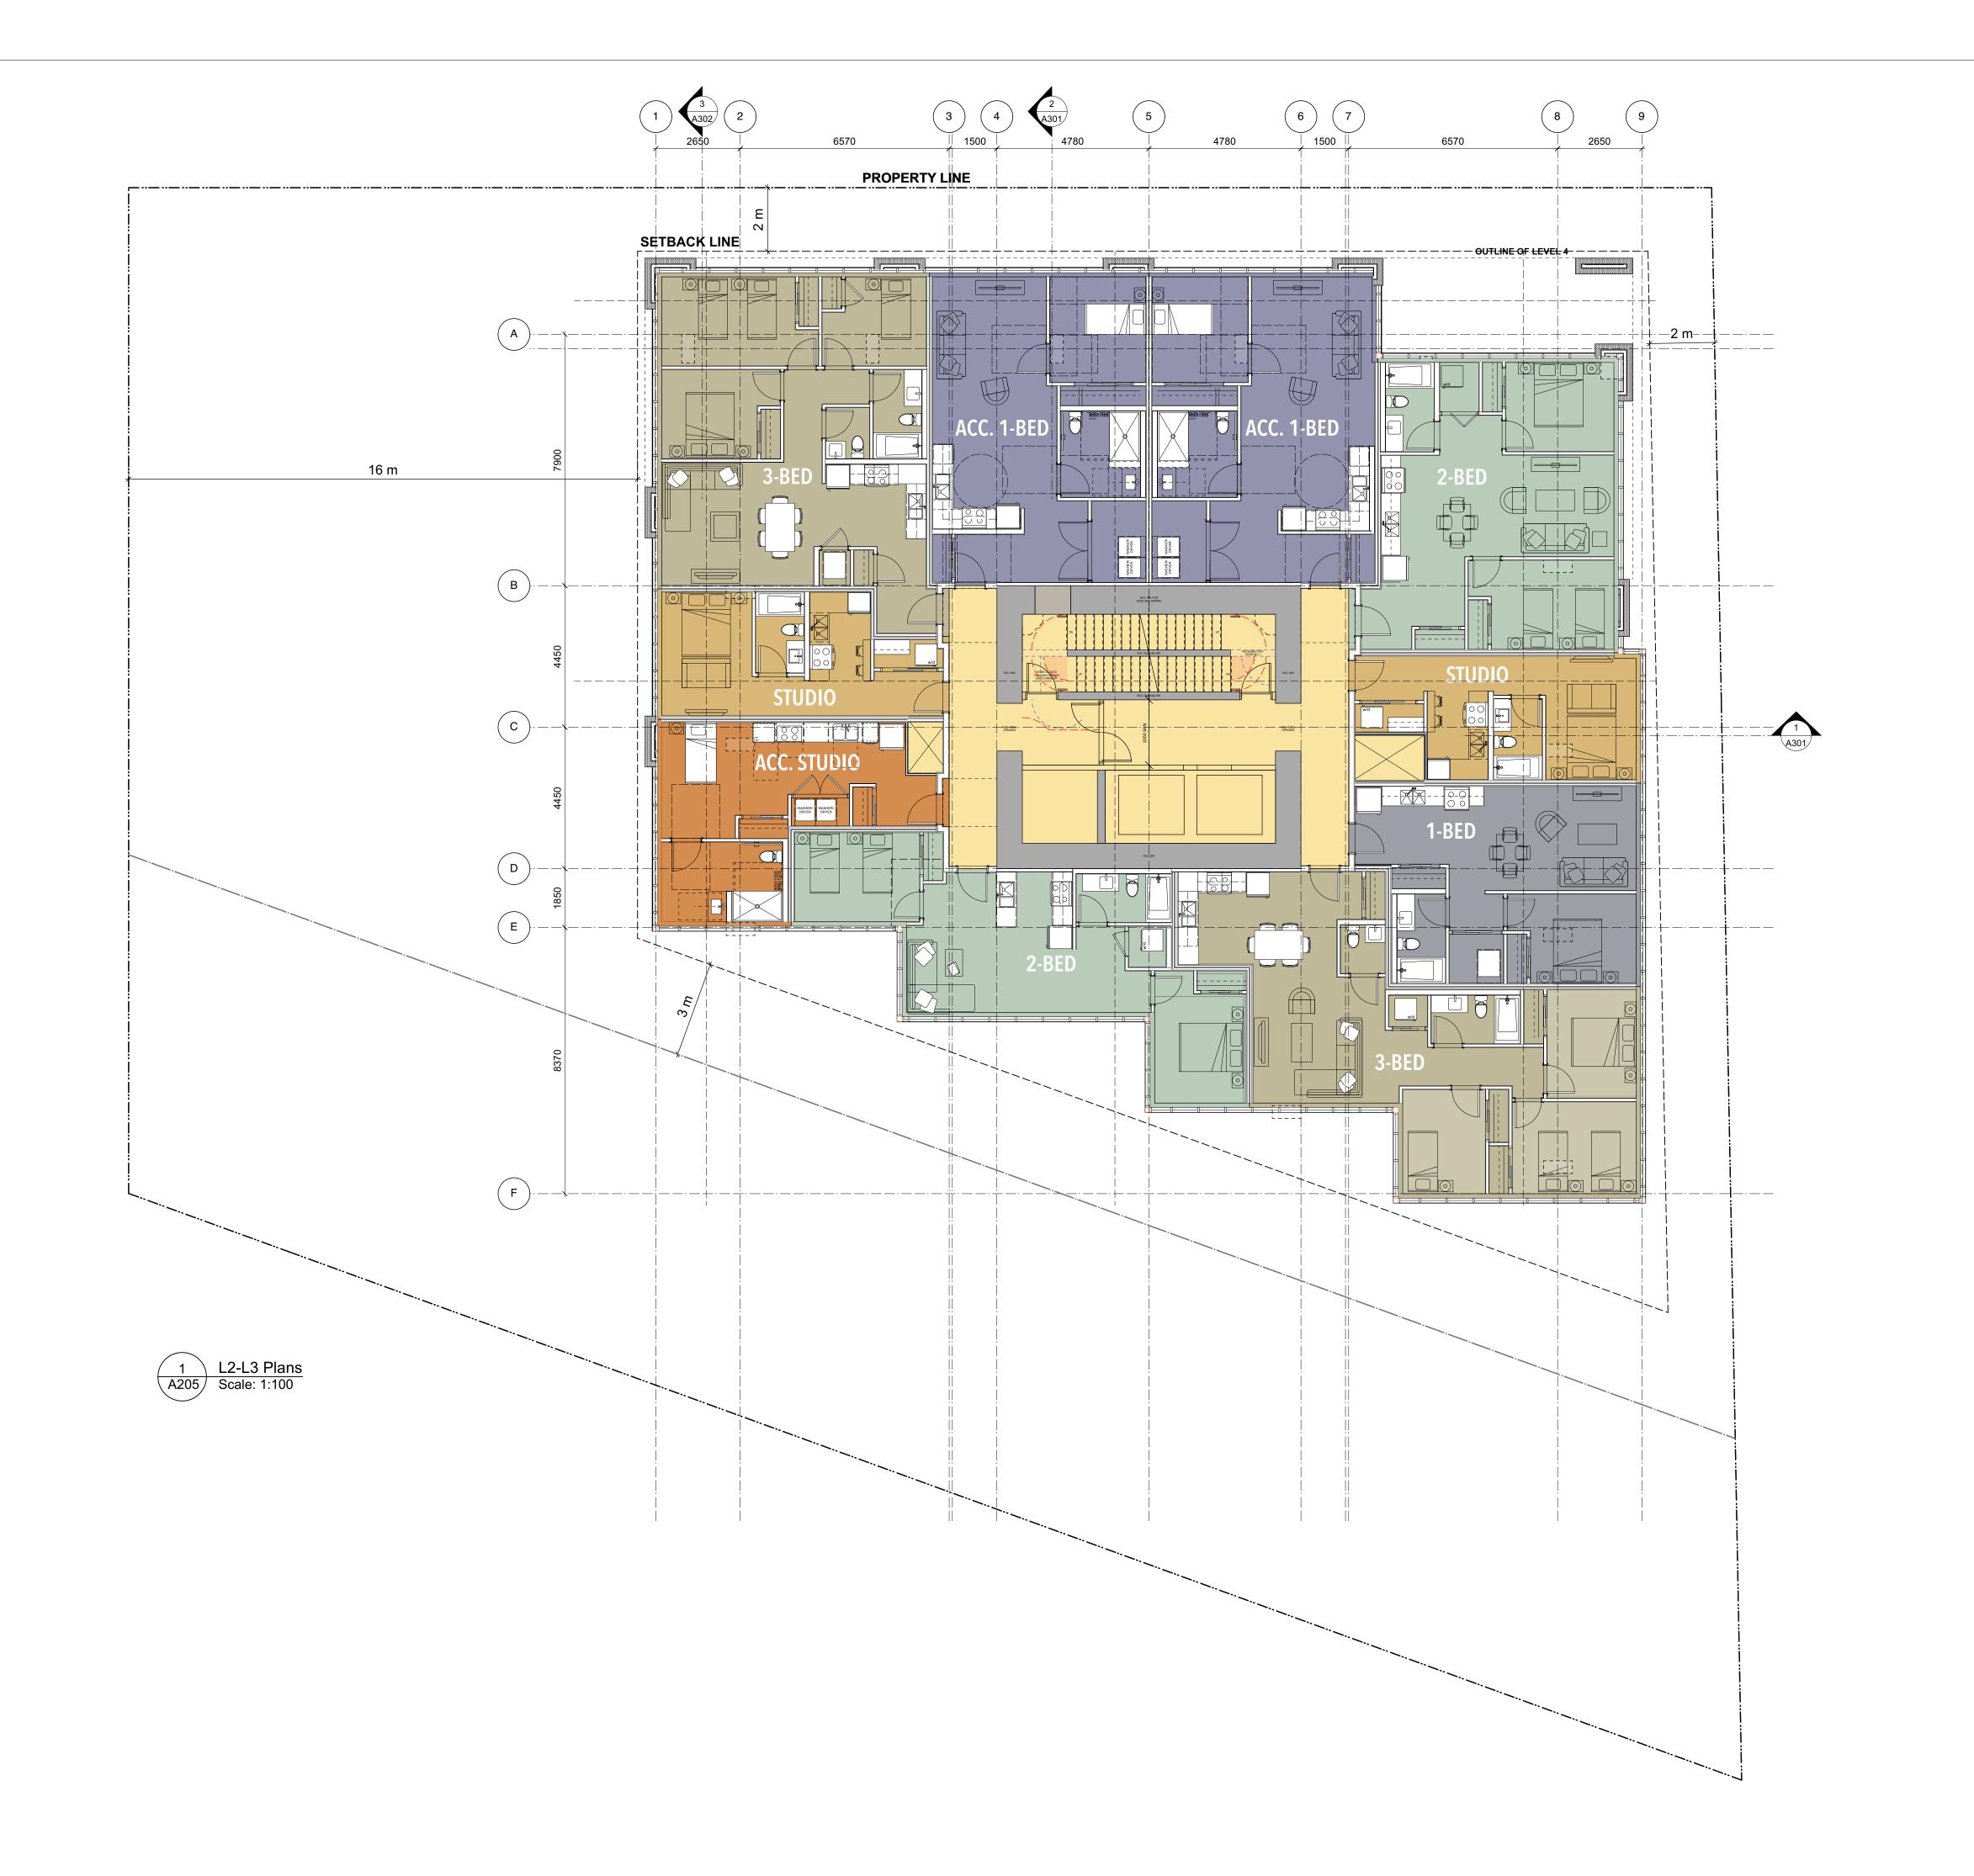

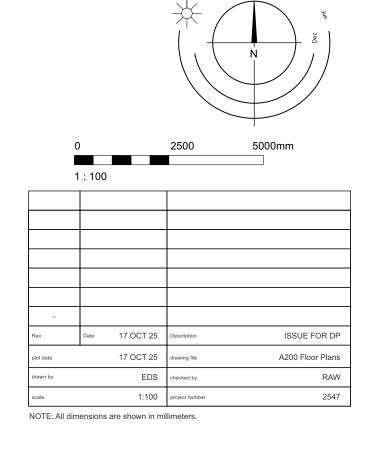



dHKa	dHK a	rchitects
VICTORIA OFFICE 977 Fort Street Victoria BC V8V3K3 T 1.250.658.3367	Nanaimo	OFFICE 0 Dublin Way 0 BC V9T 0H2 •585•5810
GVHS Lime Ba 251 Esquimalt Rd (Da Victoria BC	y A-7)	
L2-L3 Plans		
COPYRIGHT RESERVED. THESE PLANS AND DESIGNS ARE AND AT ALL TIMES REMAIN THE PROPERTY OF DHIKARCHITECTS TO BE USED FOR THE PROJECT SHOWN AND MAY NOT BE REPRODUCED WITHOUT WRITTEN CONSENT.	drawing no.	revision no.



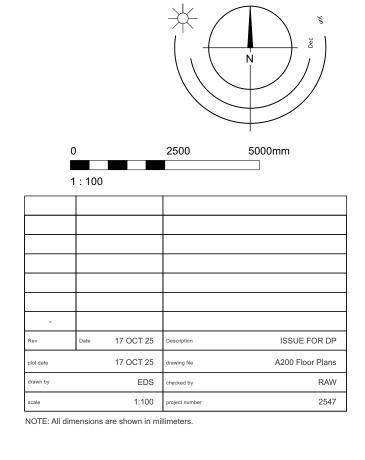



dHKa	dHK ard	chitects
VICTORIA OFFICE 977 Fort Street Victoria BC V8V 3K3 T 1.250.658.3367		Dublin Way BC V9T 0H2
GVHS Lime Ba 251 Esquimalt Rd (D) Victoria BC	y 4-7)	
L4-L6 Plans		
COPYRIGHT RESERVED. THESE PLANS AND DESIGNS ARE AND AT ALL TIMES REMAIN THE PROPERTY OF DHIKARCHITECTS TO BE USED FOR THE PROJECT SHOWN AND MAY NOT BE REPRODUCED WITHOUT WRITTEN CONSENT.	A206	revision no.

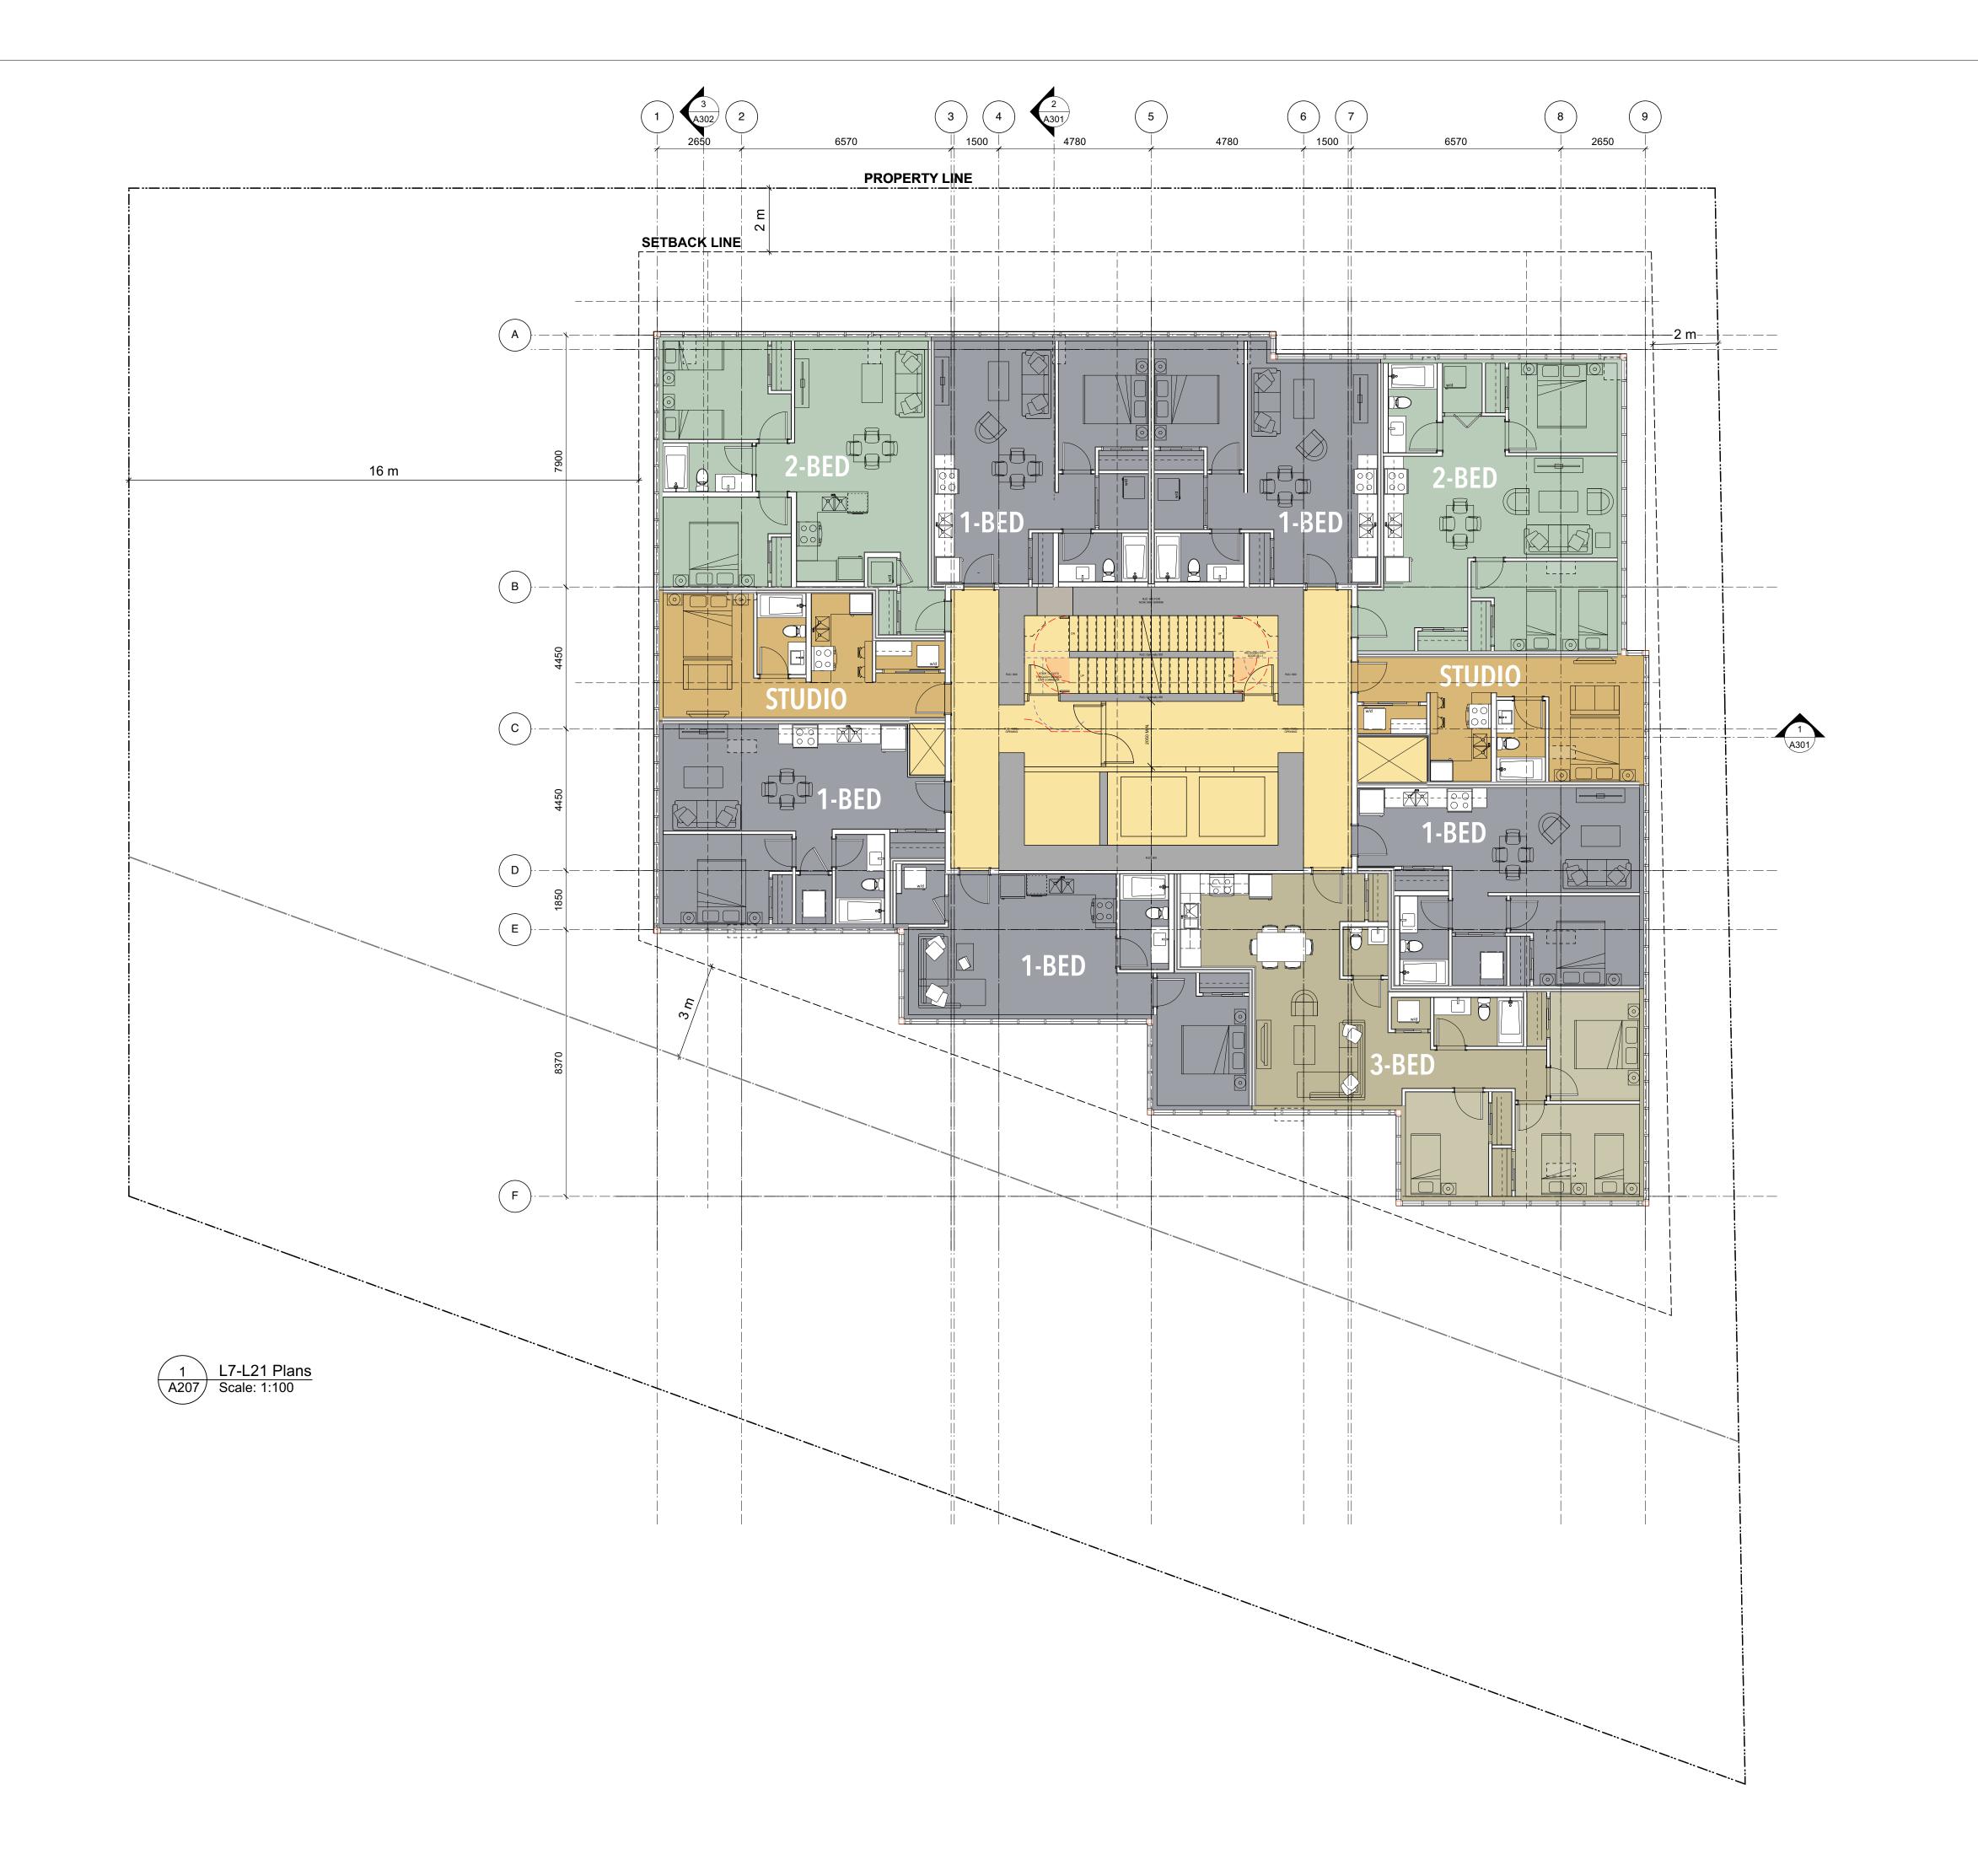

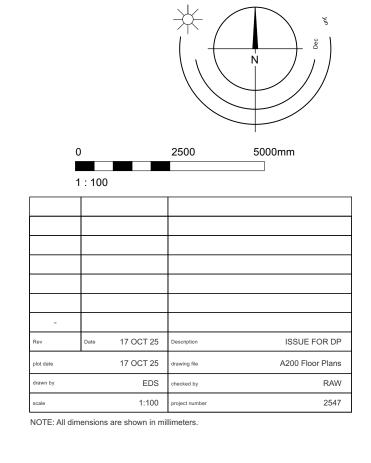



dHKa	dHK arcl	nitects
VICTORIA OFFICE 977 Fort Street Victoria BC V8V 3K3 T 1.250.658.3367	NANAIMO OFFIC 102-5190 D Nanaimo B T 1•250•58	ublin Way C V9T 0H2
GVHS Lime Ba 251 Esquimalt Rd (Da Victoria BC	У А-7)	
L7-L21 Plans		
COPYRIGHT RESERVED. THESE PLANS AND DESIGNS ARE AND AT ALL TIMES REMAIN THE PROPERTY OF DHKARCHITECTS TO BE USED FOR THE PROJECT SHOWN AND MAY NOT BE REPRODUCED WITHOUT WRITTEN CONSENT.	A207	revision no.

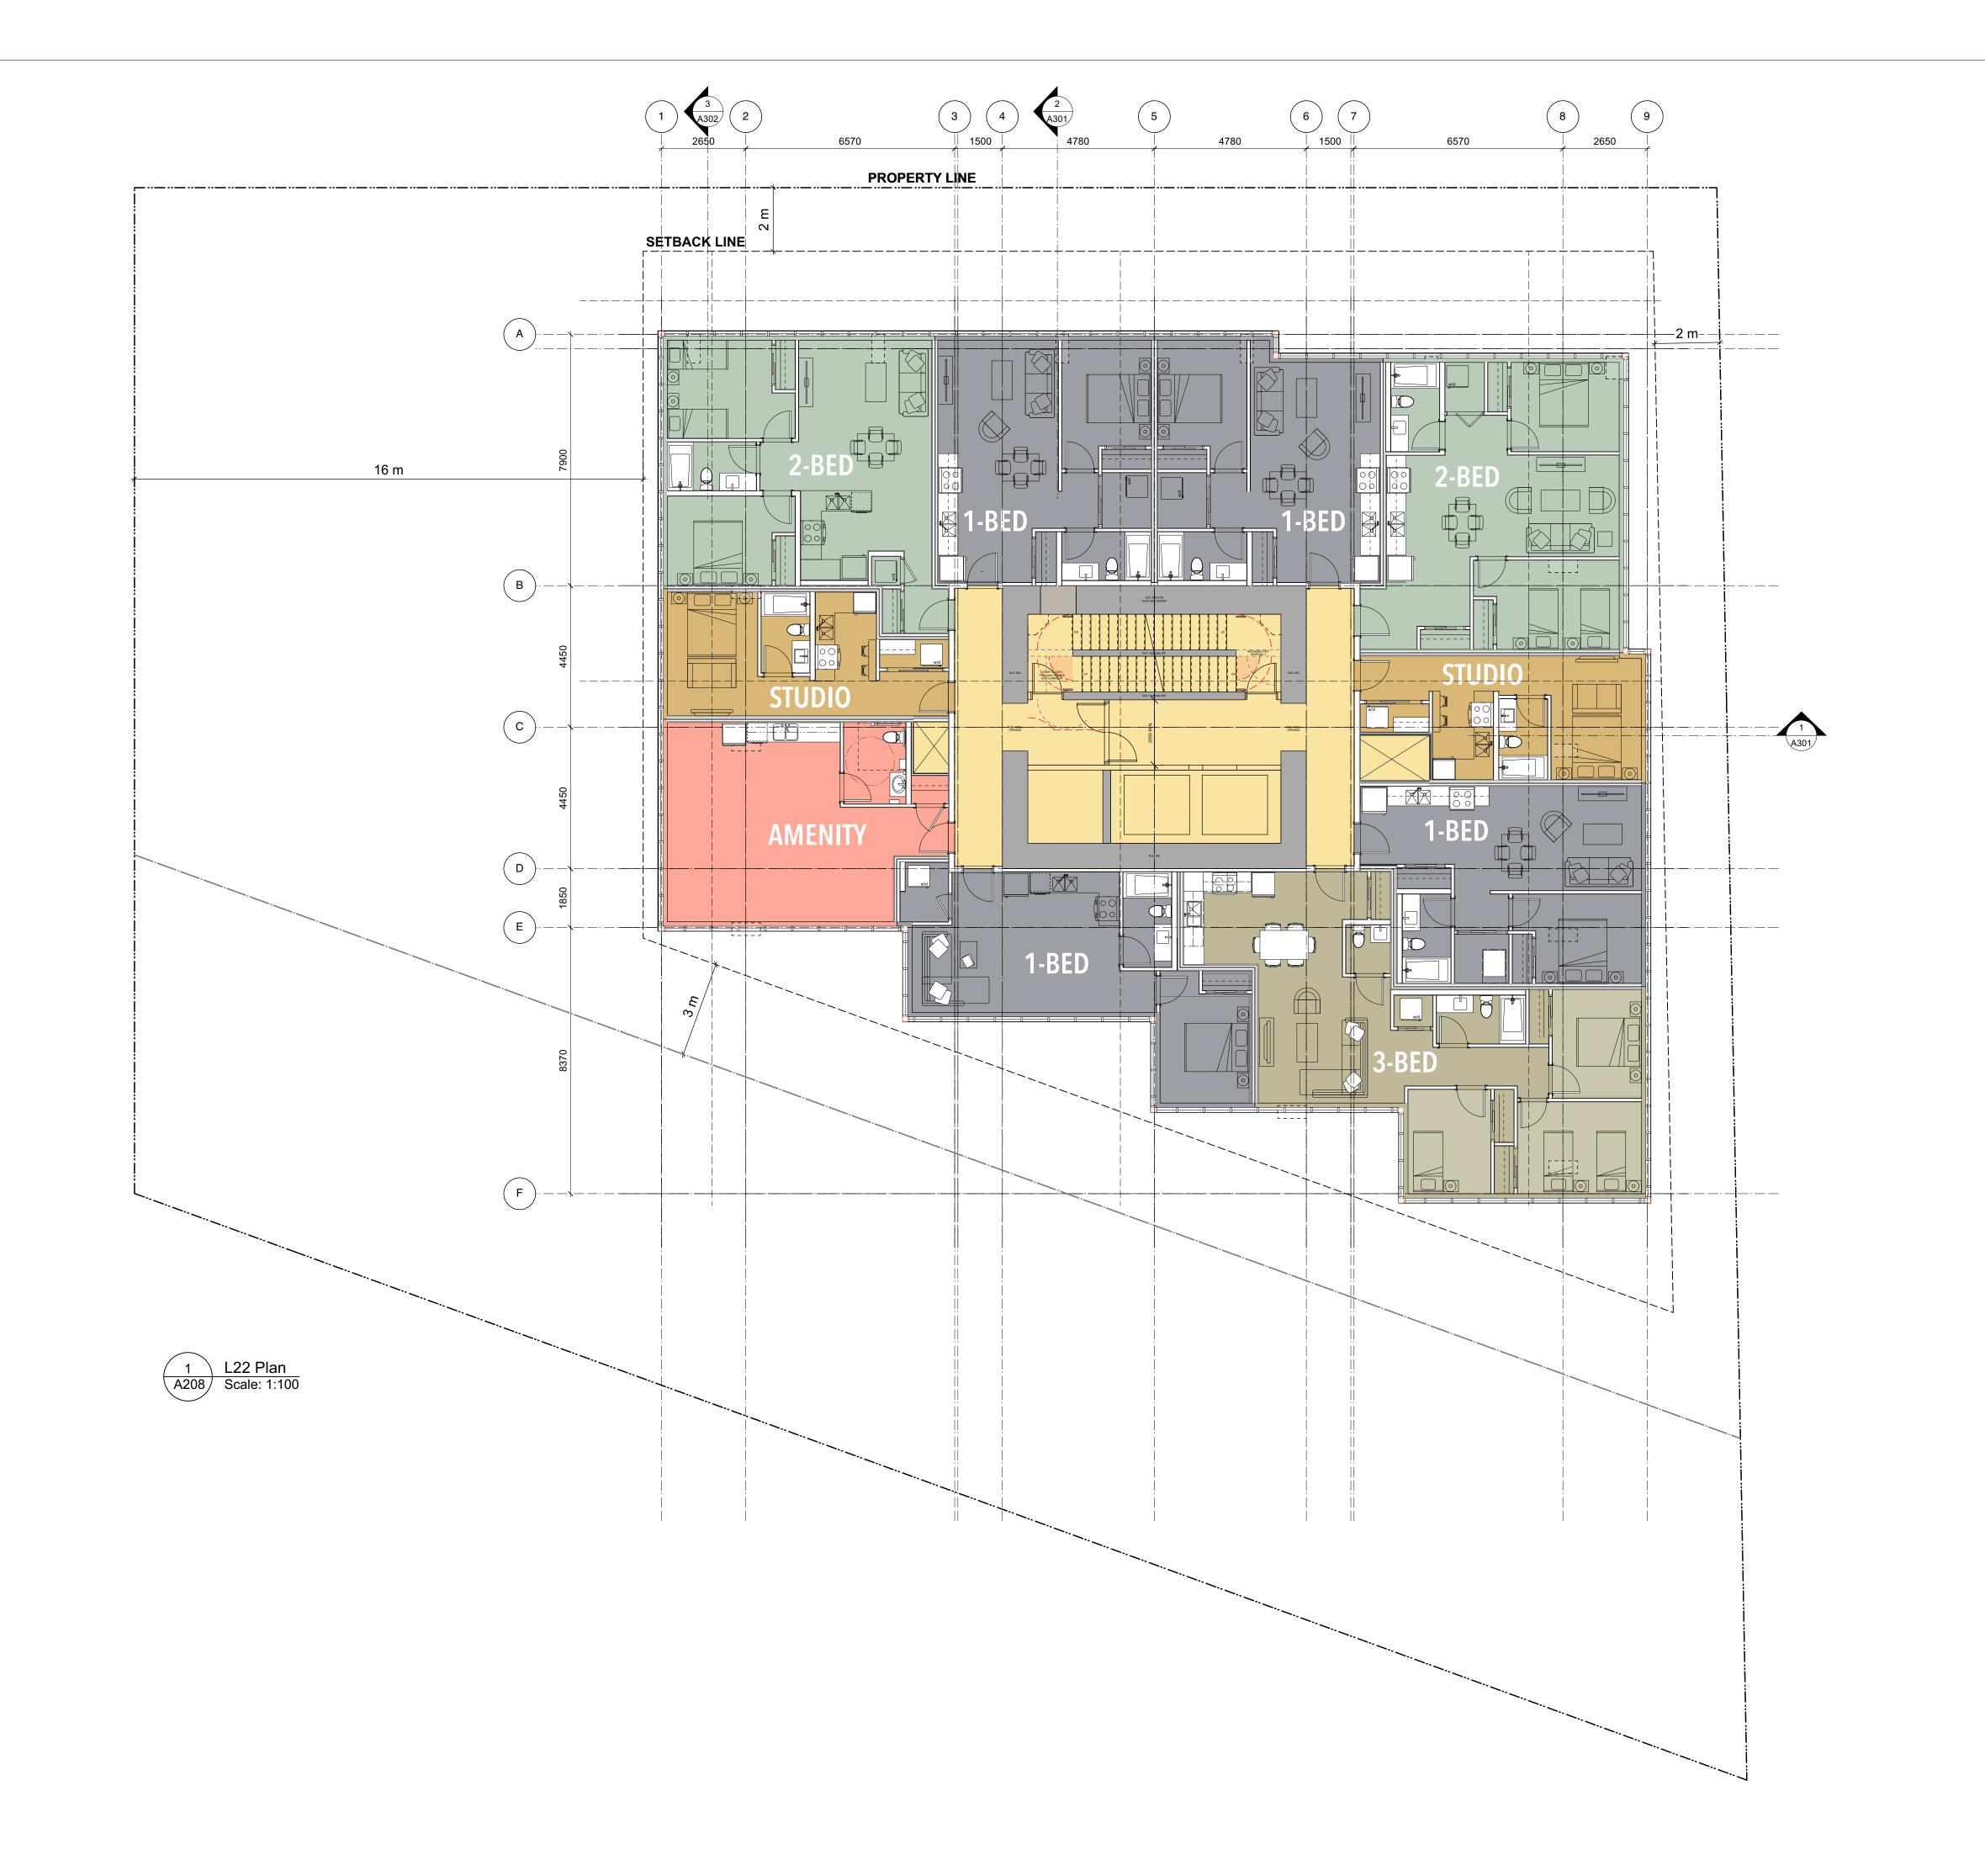


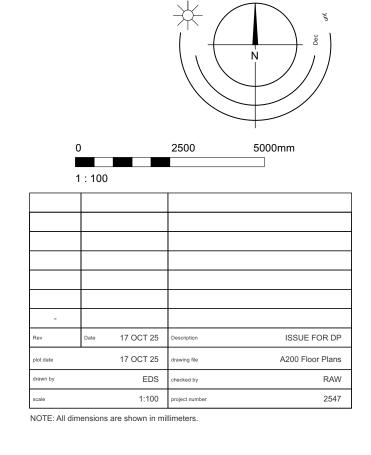

dHKa	dHK ard	chitects
VICTORIA OFFICE 977 Fort Street Victoria BC V8V 3K3 T 1.250.658.3367		Dublin Way 3C V9T 0H:
GVHS Lime Ba 251 Esquimalt Rd (D. Victoria BC	y A-7)	
L22 Plan		
COPYRIGHT RESERVED. THESE PLANS AND DESIGNS ARE AND AT ALL TIMES REMAIN THE PROPERTY OF DHKARCHITECTS TO BE USED FOR THE PROJECT SHOWN AND MAY NOT BE REPRODUCED WITHOUT WRITTEN CONSENT.	A208	revision no.

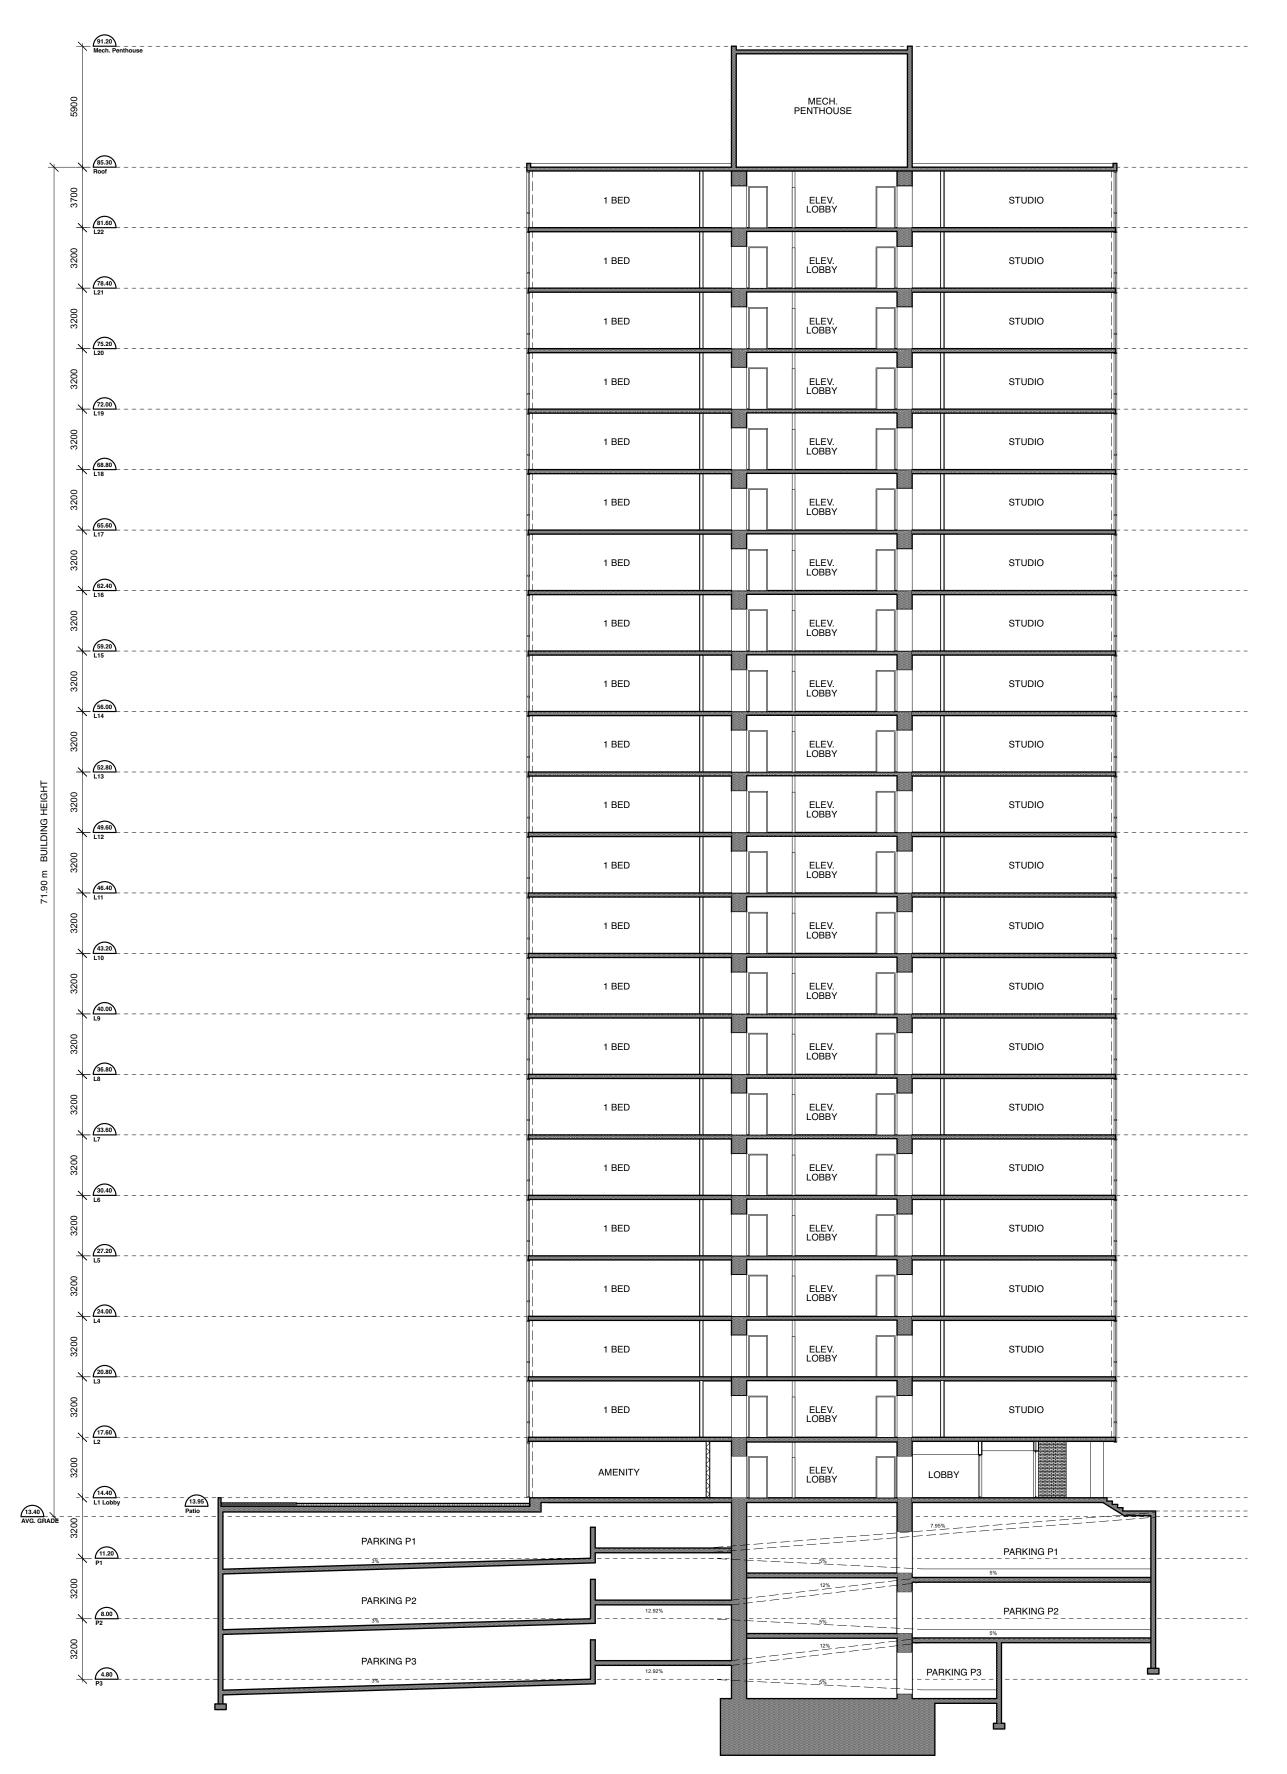

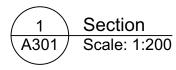

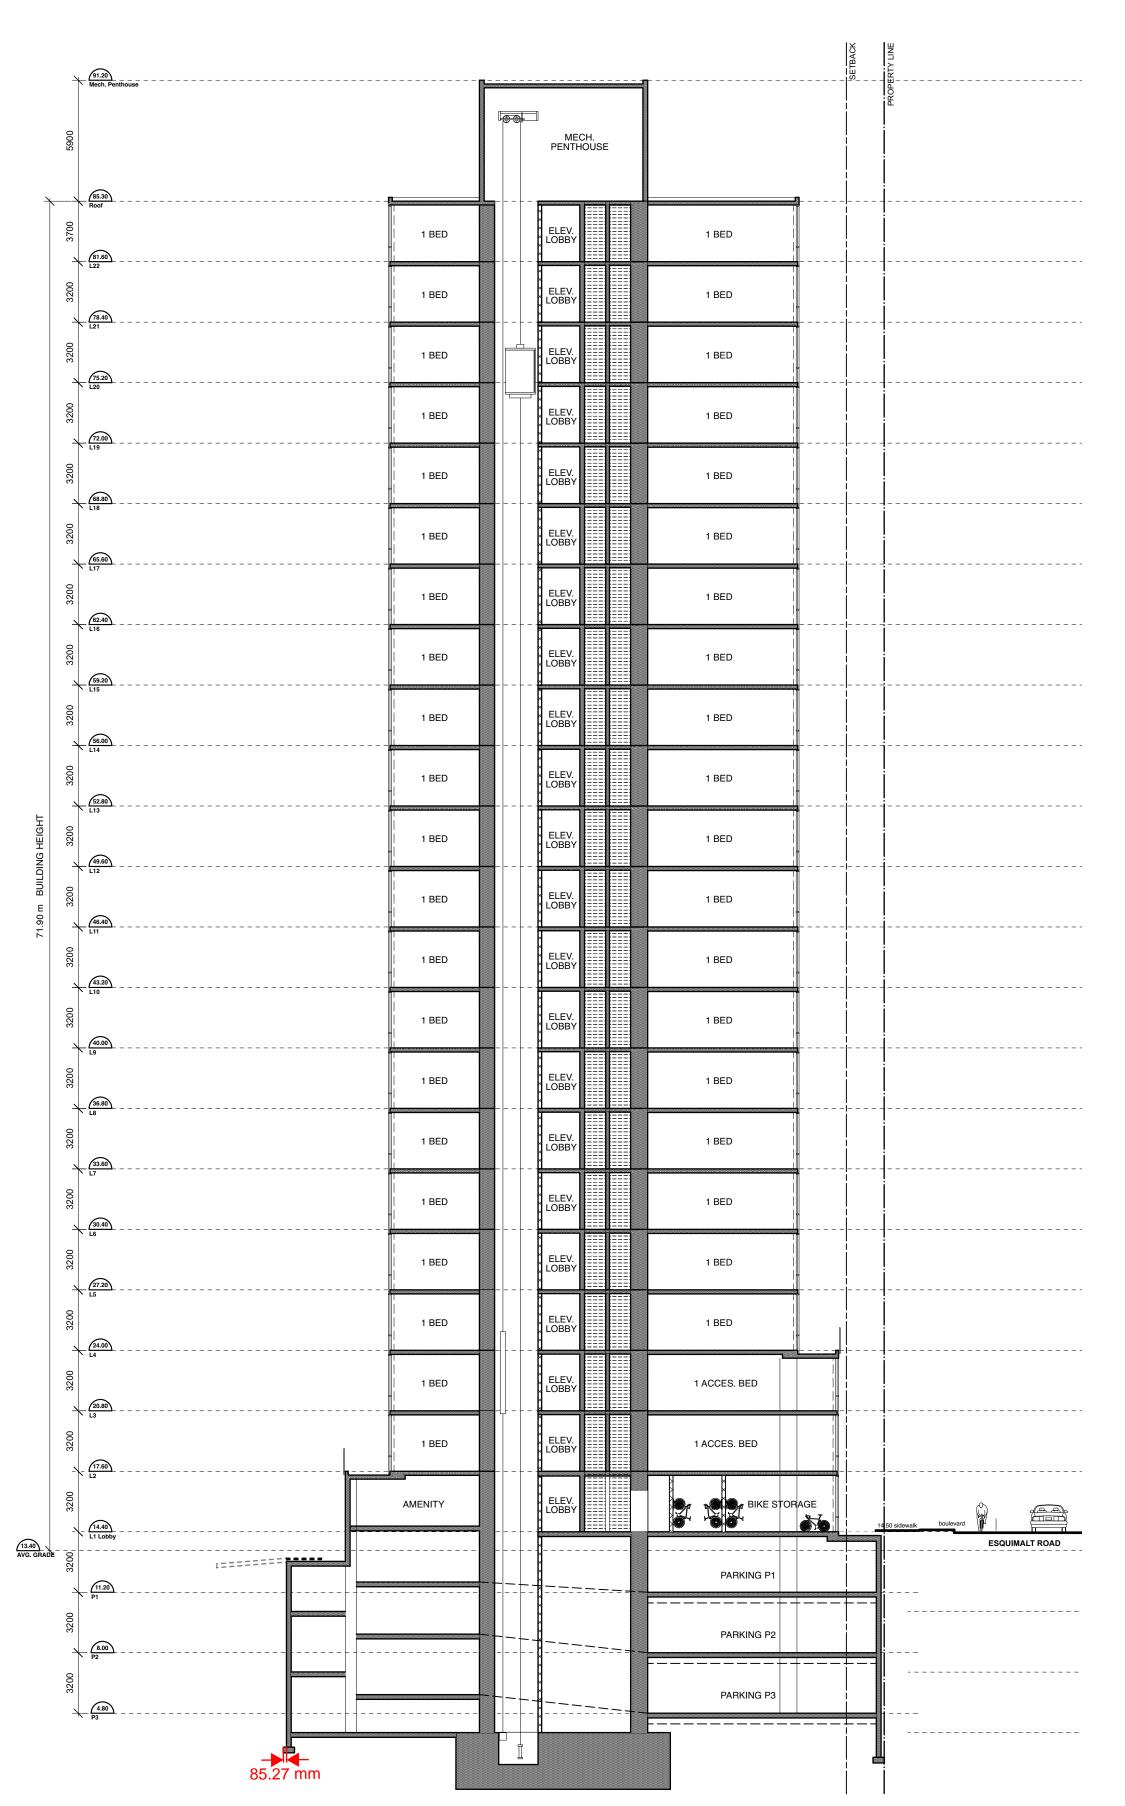






-				
Rev	Date	17 OCT 25	Description	ISSUE FOR DE
plot date		17 OCT 25	drawing file	A300 Sections
drawn by		EDS	checked by	RAV
scale		1:200	project number	2547

dHKa	dHK arch	nitects
VICTORIA OFFICE 977 Fort Street Victoria BC V8V 3K3 T 1.250.658.3367	NANAIMO OFFIC 102-5190 Du Nanaimo BC T 1•250•585	ublin Way V9T 0H2
GVHS Lime Ba 251 Esquimalt Rd (D. Victoria BC	y A-7)	
Sections		
COPYRIGHT RESERVED. THESE PLANS AND DESIGNS ARE AND AT ALL TIMES REMAIN THE PROPERTY OF DIKARCHITECTS TO BE USED FOR THE PROJECT SHOWN AND MAY NOT BE REPRODUCED WITHOUT WRITTEN CONSENT.	A301	revision no.



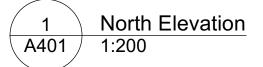

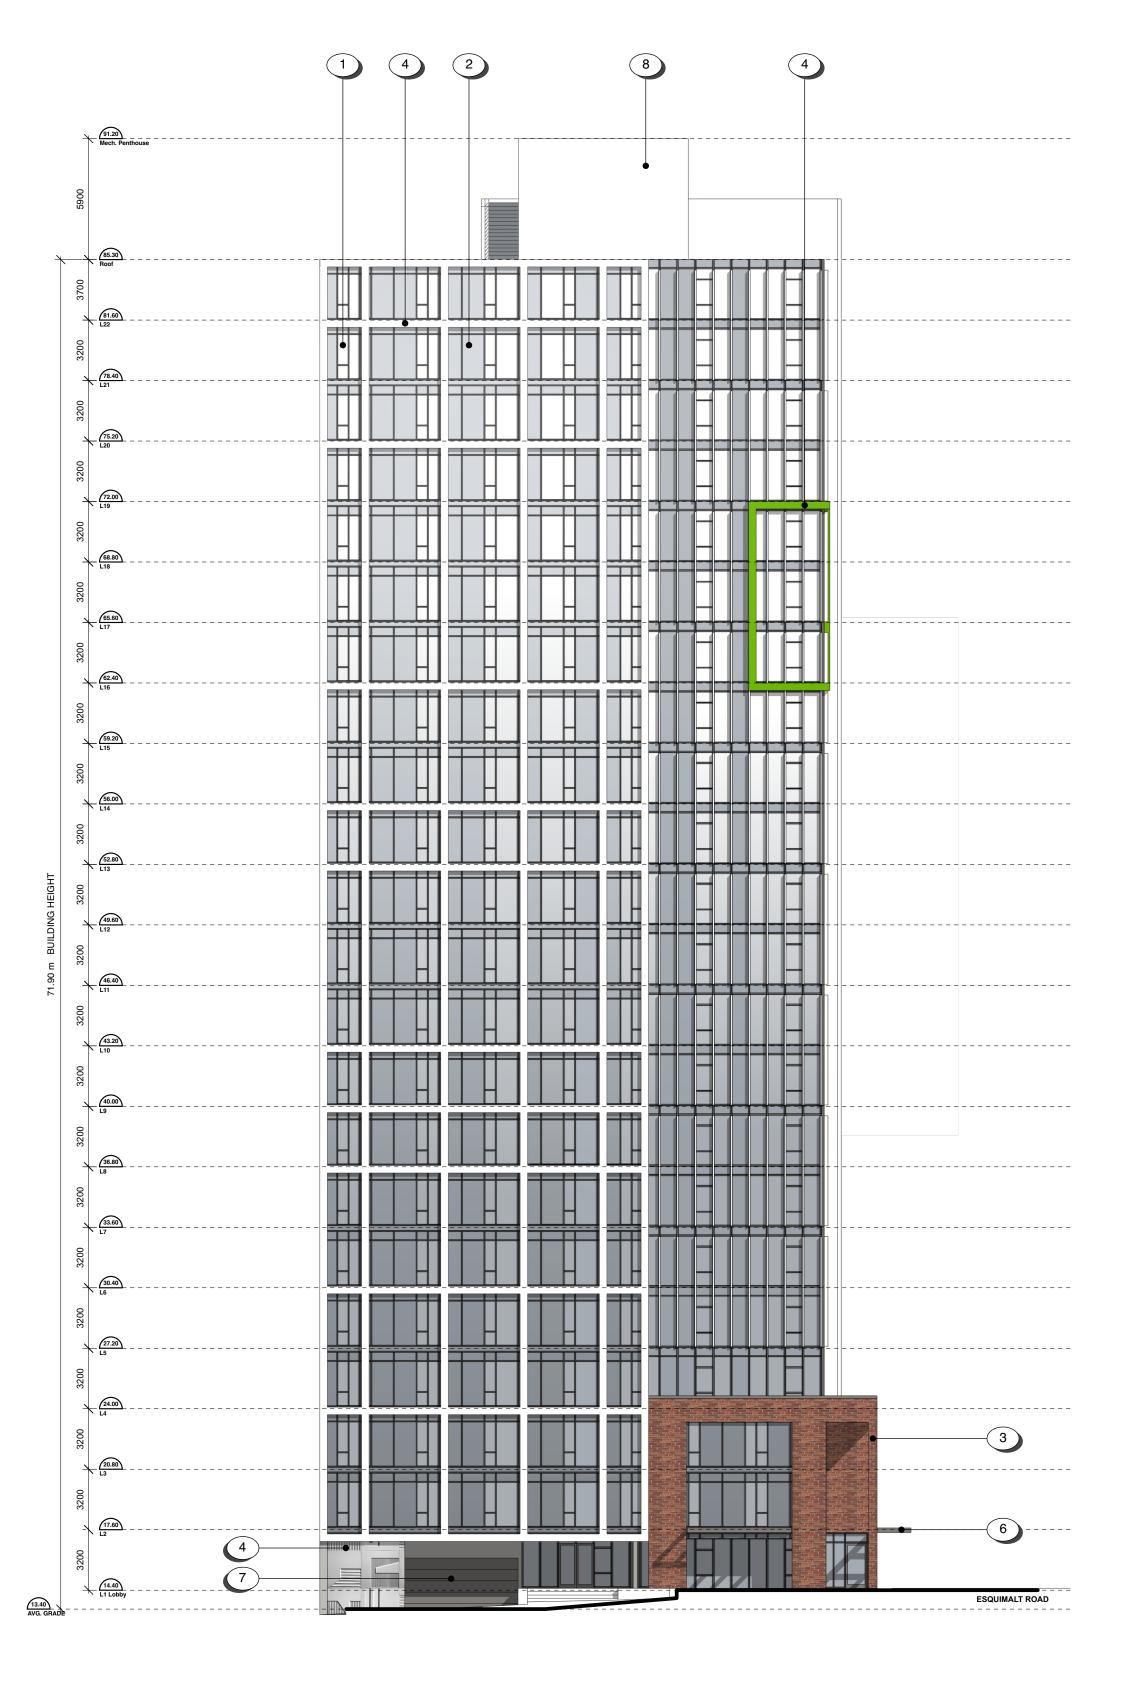

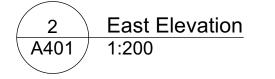

MATERIALS SCHEDULE
PRE-FINISHED ALUMINUM WINDOW WALL SYSTEM W/ LOW E CLEAR VISION GLASS

OPAQUE INSULATED SPANDREL PANEL

3 BRICK MASONRY VENEER

4 METAL CLADDING BAND

SEALED CONCRETE - clear 6 PREFINISHED METAL CANOPY STRUCTURE - Galvanneal


7 PREFINISHED METAL O/H GATE

8 PREFINISHED METAL PANEL


9 PREFINISHED METAL LOUVER


-				
	Date	17 OCT 25	Description	ISSUE FOR DP
date		17 OCT 25	drawing file	A400 Elevations
vn by		EDS	checked by	RAW
е		1:200	project number	2547
TE: All dim	ensions	are shown in mil	llimeters.	

dHKa	dHKa	architects
VICTORIA OFFICE 977 Fort Street Victoria BC V8V3K3 T 1•250•658•3367	Nanaim	OFFICE 90 Dublin Way 10 BC V9T 0H2 0•585•5810
GVHS Lime Ba 251 Esquimalt Rd (Da Victoria BC	y A-7)	
drawing title		
Elevations		
COPYRIGHT RESERVED. THESE PLANS AND DESIGNS ARE AND AT ALL TIMES REMAIN THE PROPERTY OF DHKARCHITECTS TO BE USED FOR THE PROJECT SHOWN AND MAY NOT BE REPRODUCED WITHOUT WRITTEN CONSENT.	A401	revision no.

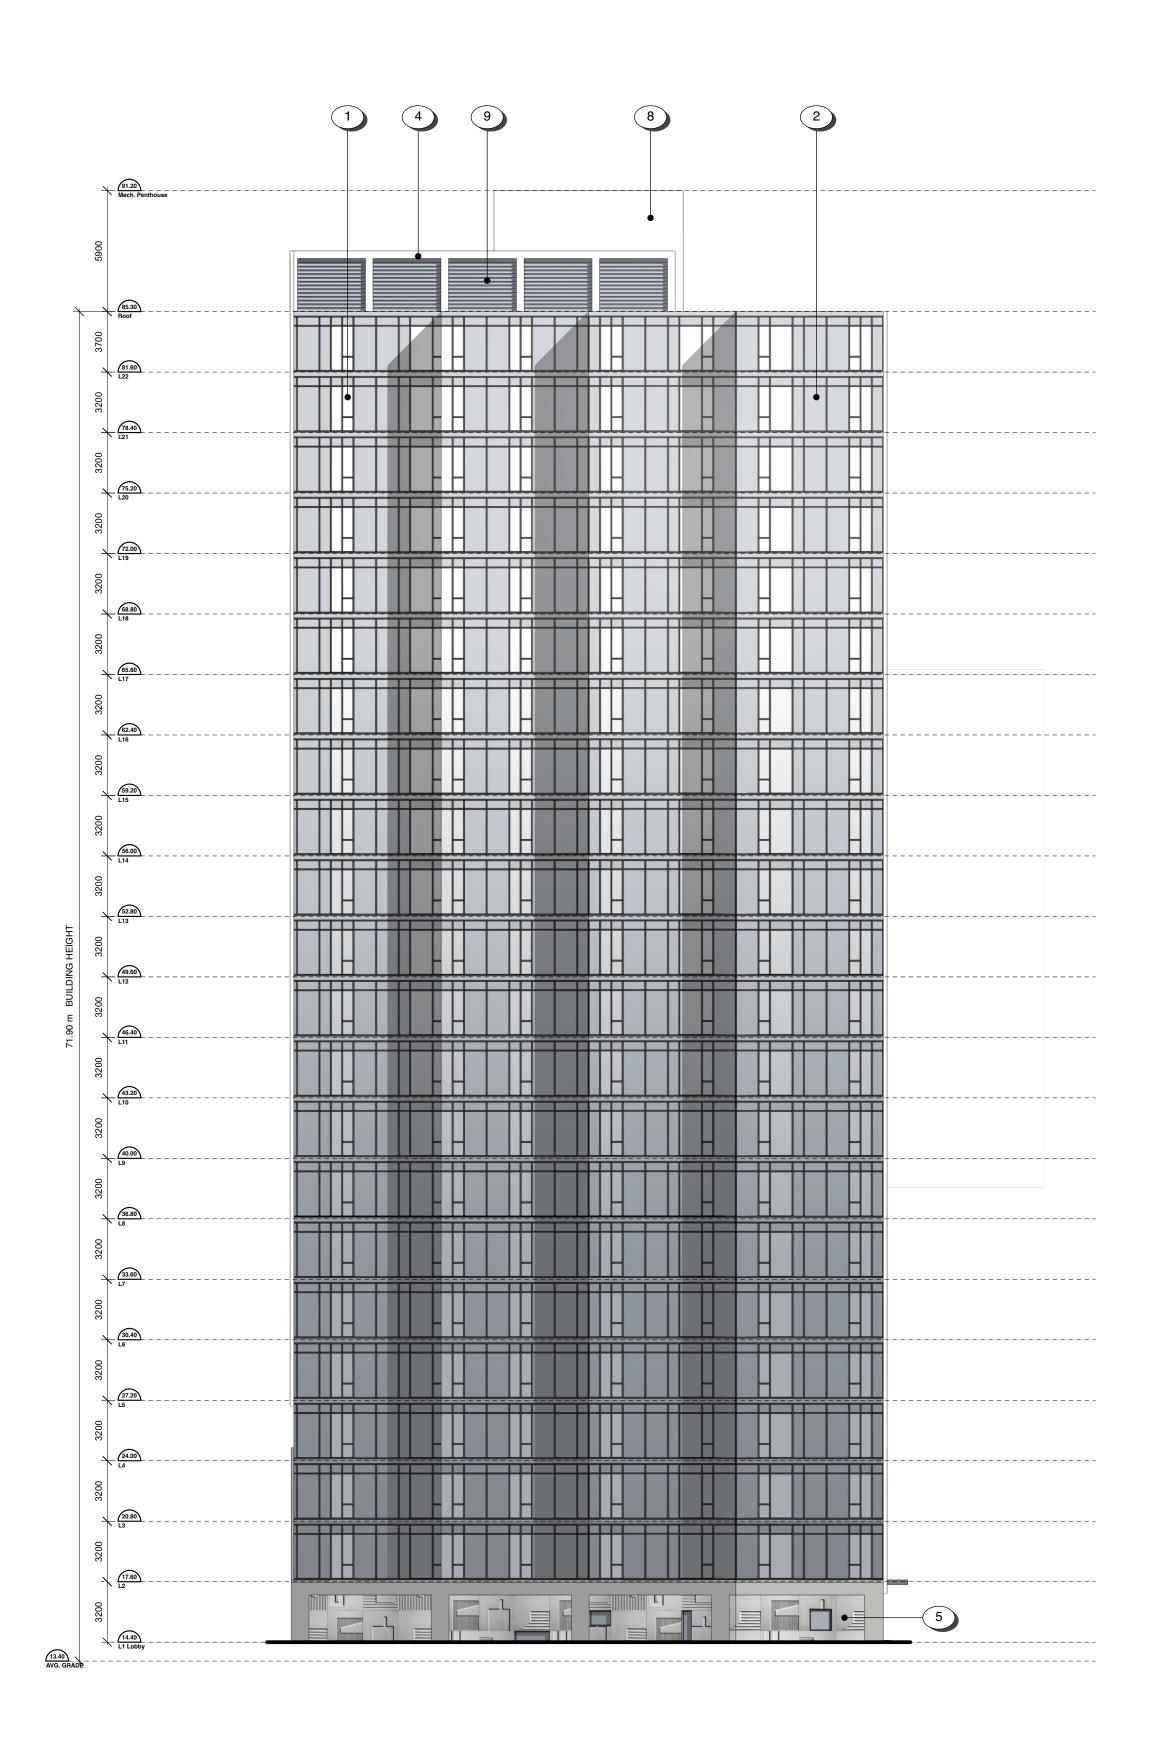

South Elevation
A402 1:200

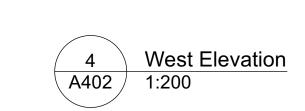

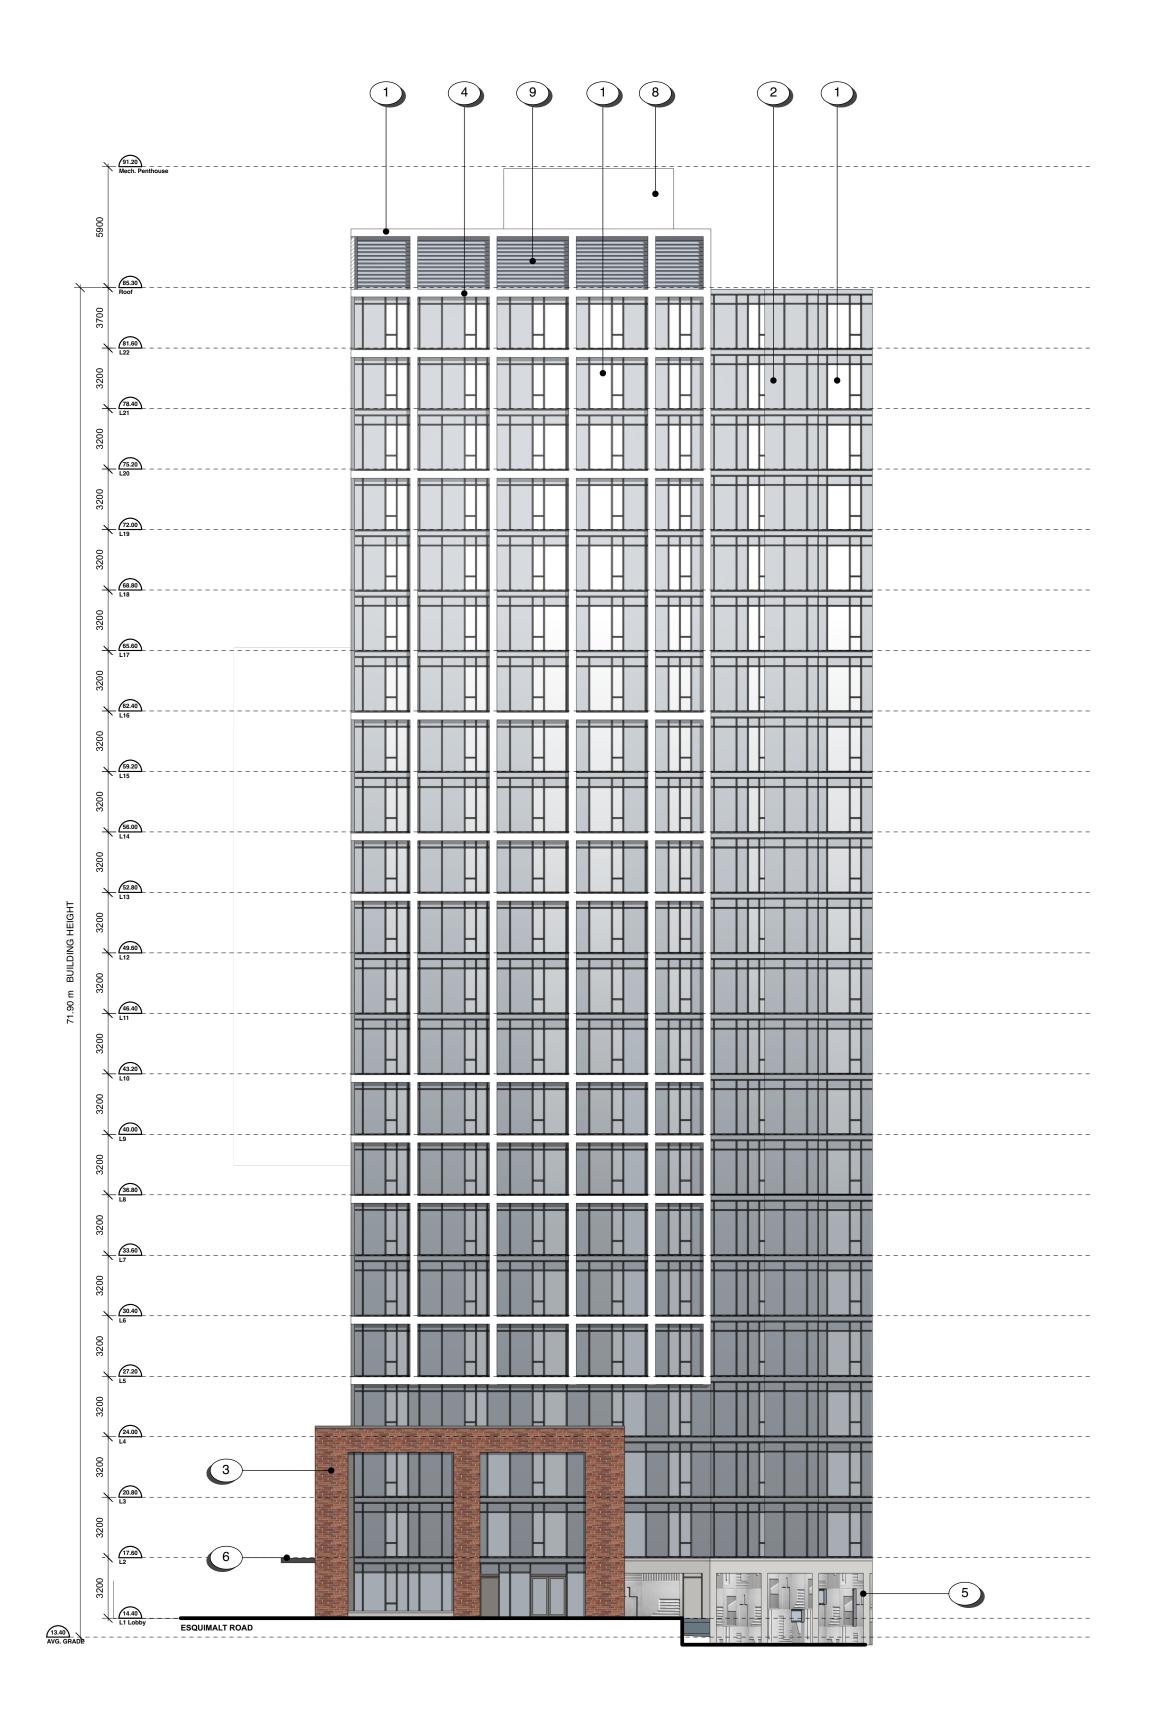

	MATERIALS SCHEDULE
)	PRE-FINISHED ALUMINUM WINDOW WALL SYSTE W/ LOW E CLEAR VISION GLASS
)	OPAQUE INSULATED SPANDREL PANEL

3 BRICK MASONRY VENEER

4 METAL CLADDING BAND

SEALED CONCRETE
- clear PREFINISHED METAL CANOPY STRUCTURE
- Galvanneal


7 PREFINISHED METAL O/H GATE

8 PREFINISHED METAL PANEL

9 PREFINISHED METAL LOUVER


Date 17 OCT 25 Descrip ISSUE FOR DP A400 Elevations EDS checked by RAW NOTE: All dimensions are shown in millimeters.

dHKa	dHKarchitects
VICTORIA OFFICE 977 Fort Street Victoria BC V8V 3K3 T 1.250.658.3367	NANAIMO OFFICE 102-5190 Dublin Way Nanaimo BC V9T 0H2 T 1•250•585•5810
GVHS Lime Ba 251 Esquimalt Rd (D.	y A-7)
Victoria BC	
Victoria BC drawing title Elevations	

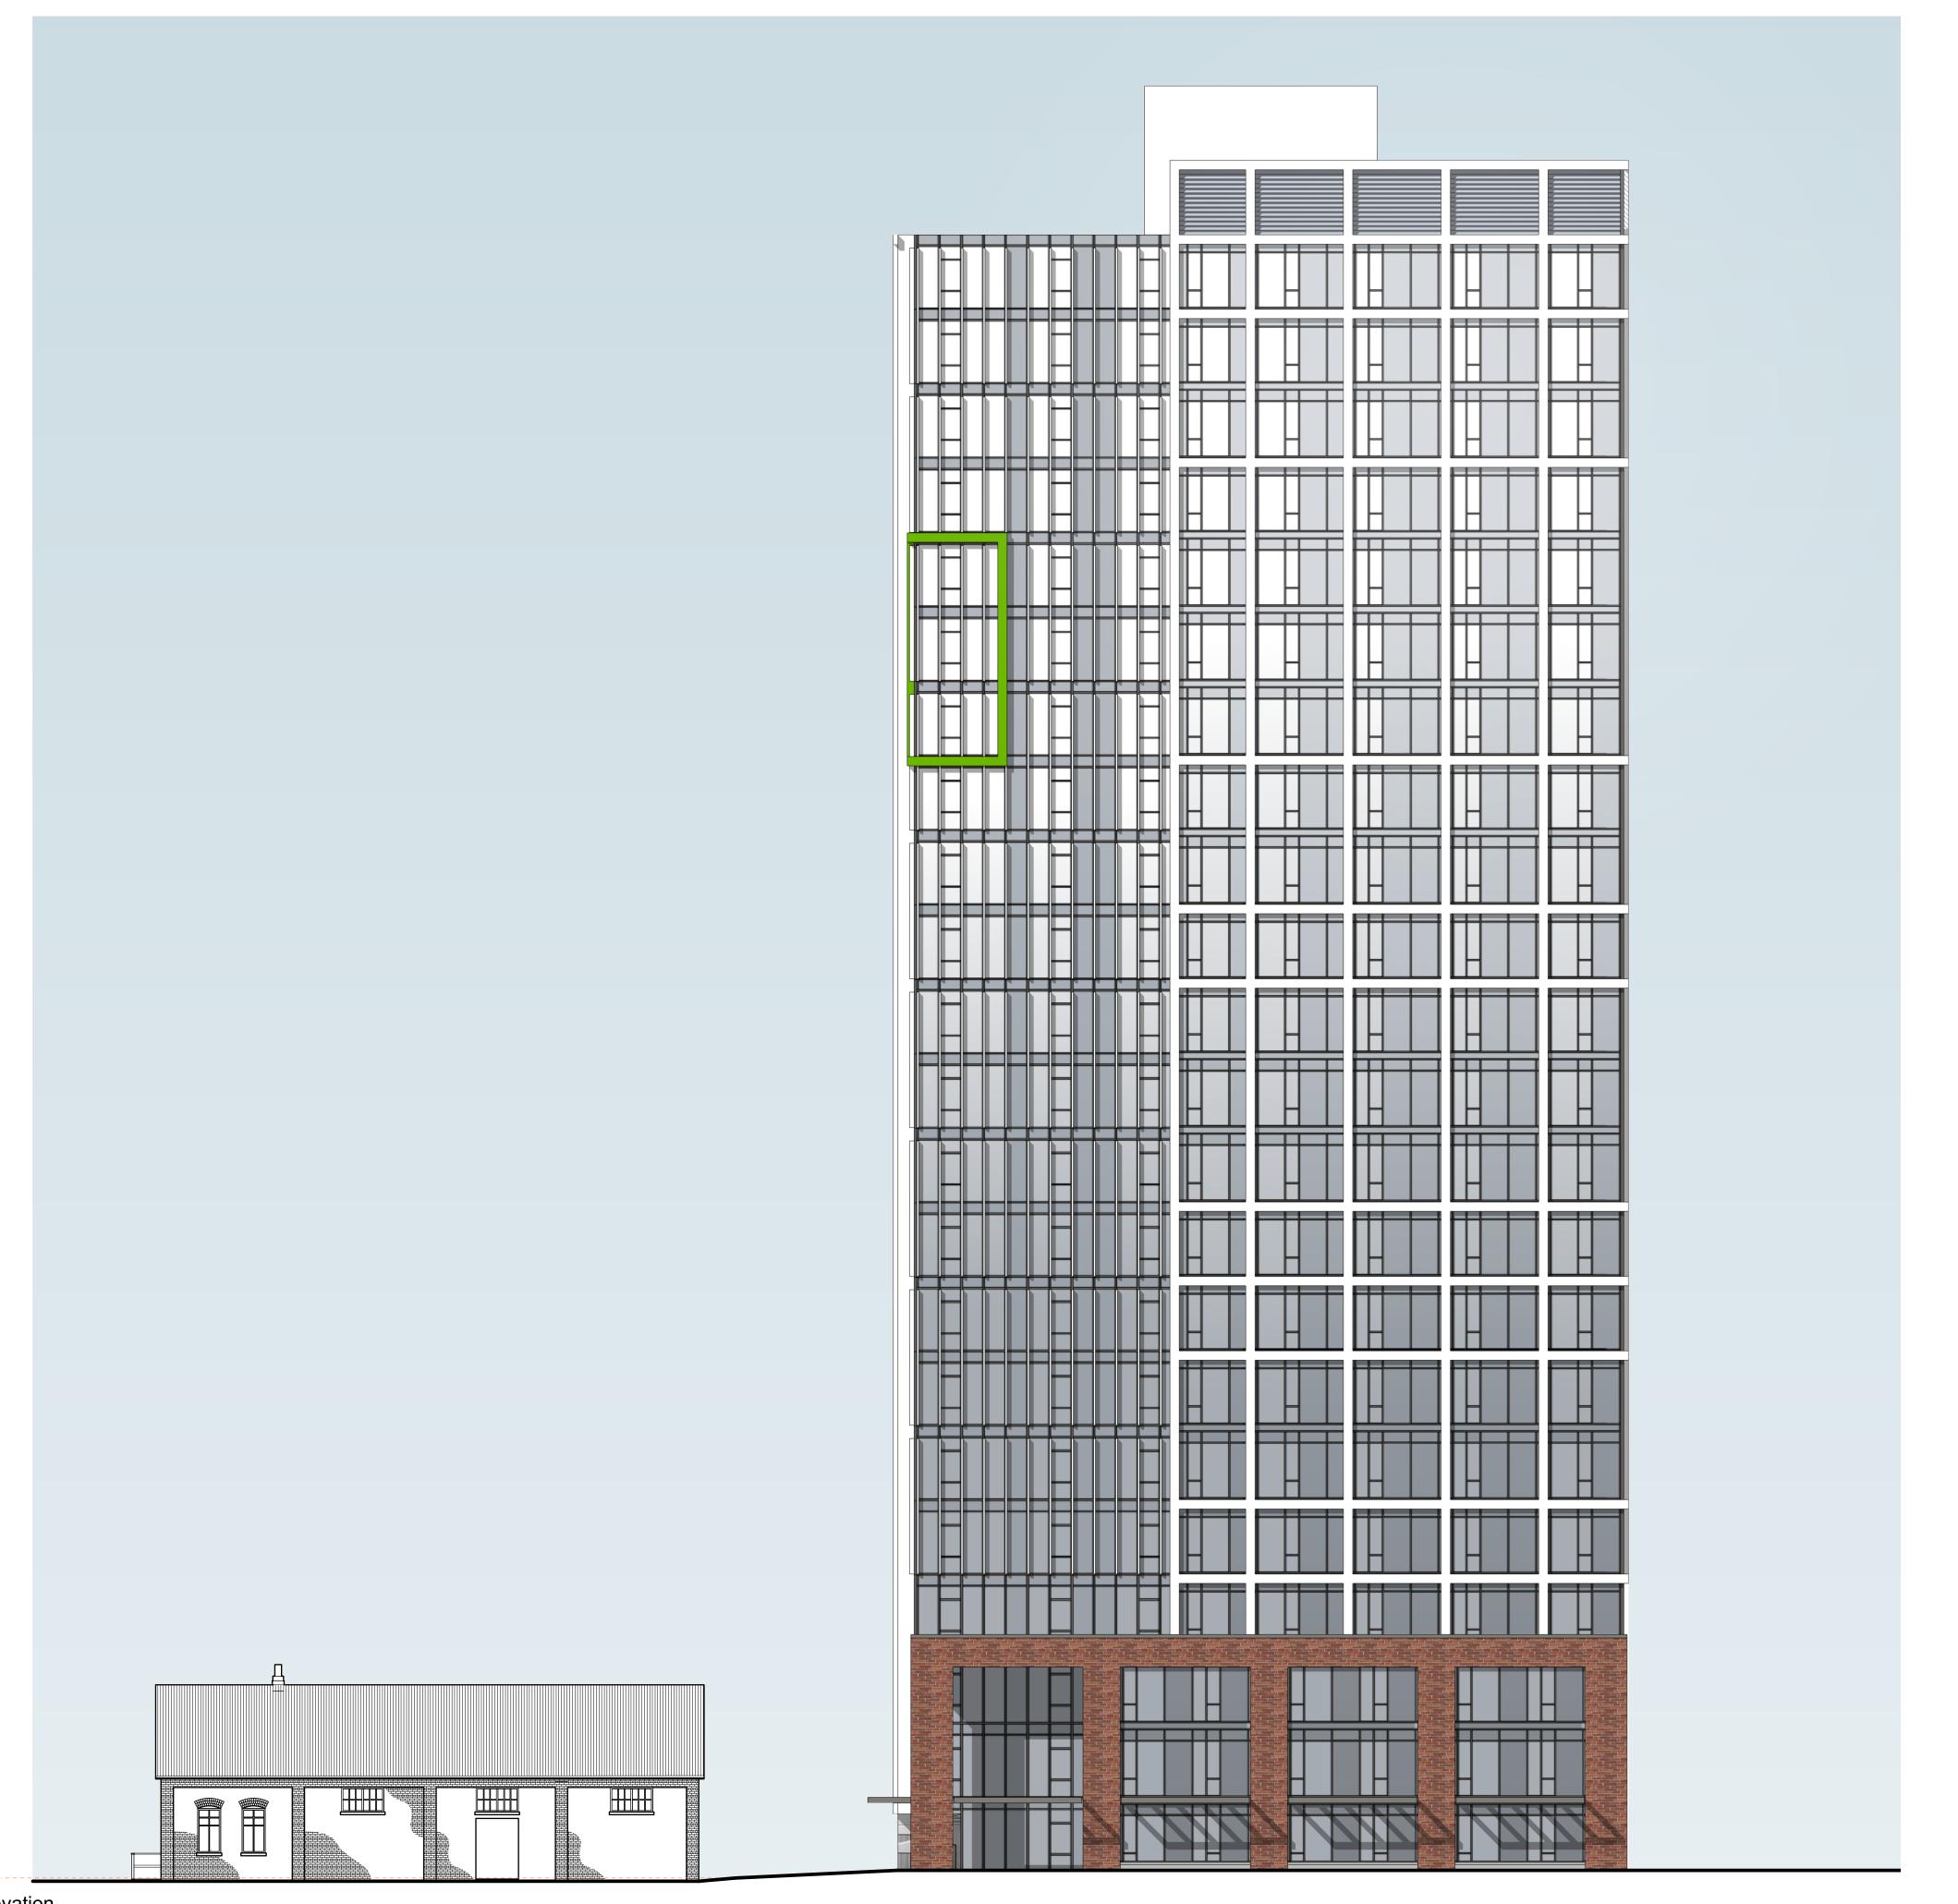

-			
ev	Date 17 OCT 25	Description	ISSUE FOR DP
ot date	17 OCT 25	drawing file	A400 Elevations
awn by	EDS	checked by	RAW
ale	1:200	project number	2547
		•	

dHKa	dHK ar	chitects
VICTORIA OFFICE 977 Fort Street Victoria BC V8V 3K3 T 1.250.658.3367	Nanaimo	FICE Dublin Way BC V9T 0H 585•5810
GVHS Lime Ba 251 Esquimalt Rd (D Victoria BC	y A-7)	
Streetscape		
COPYRIGHT RESERVED. THESE PLANS AND DESIGNS ARE AND AT ALL TIMES REMAIN THE PROPERTY OF DHKARCHITECTS TO BE USED FOR THE PROJECT SHOWN AND MAY NOT BE REPRODUCED WITHOUT WRITTEN CONSENT.	A403	revision no.

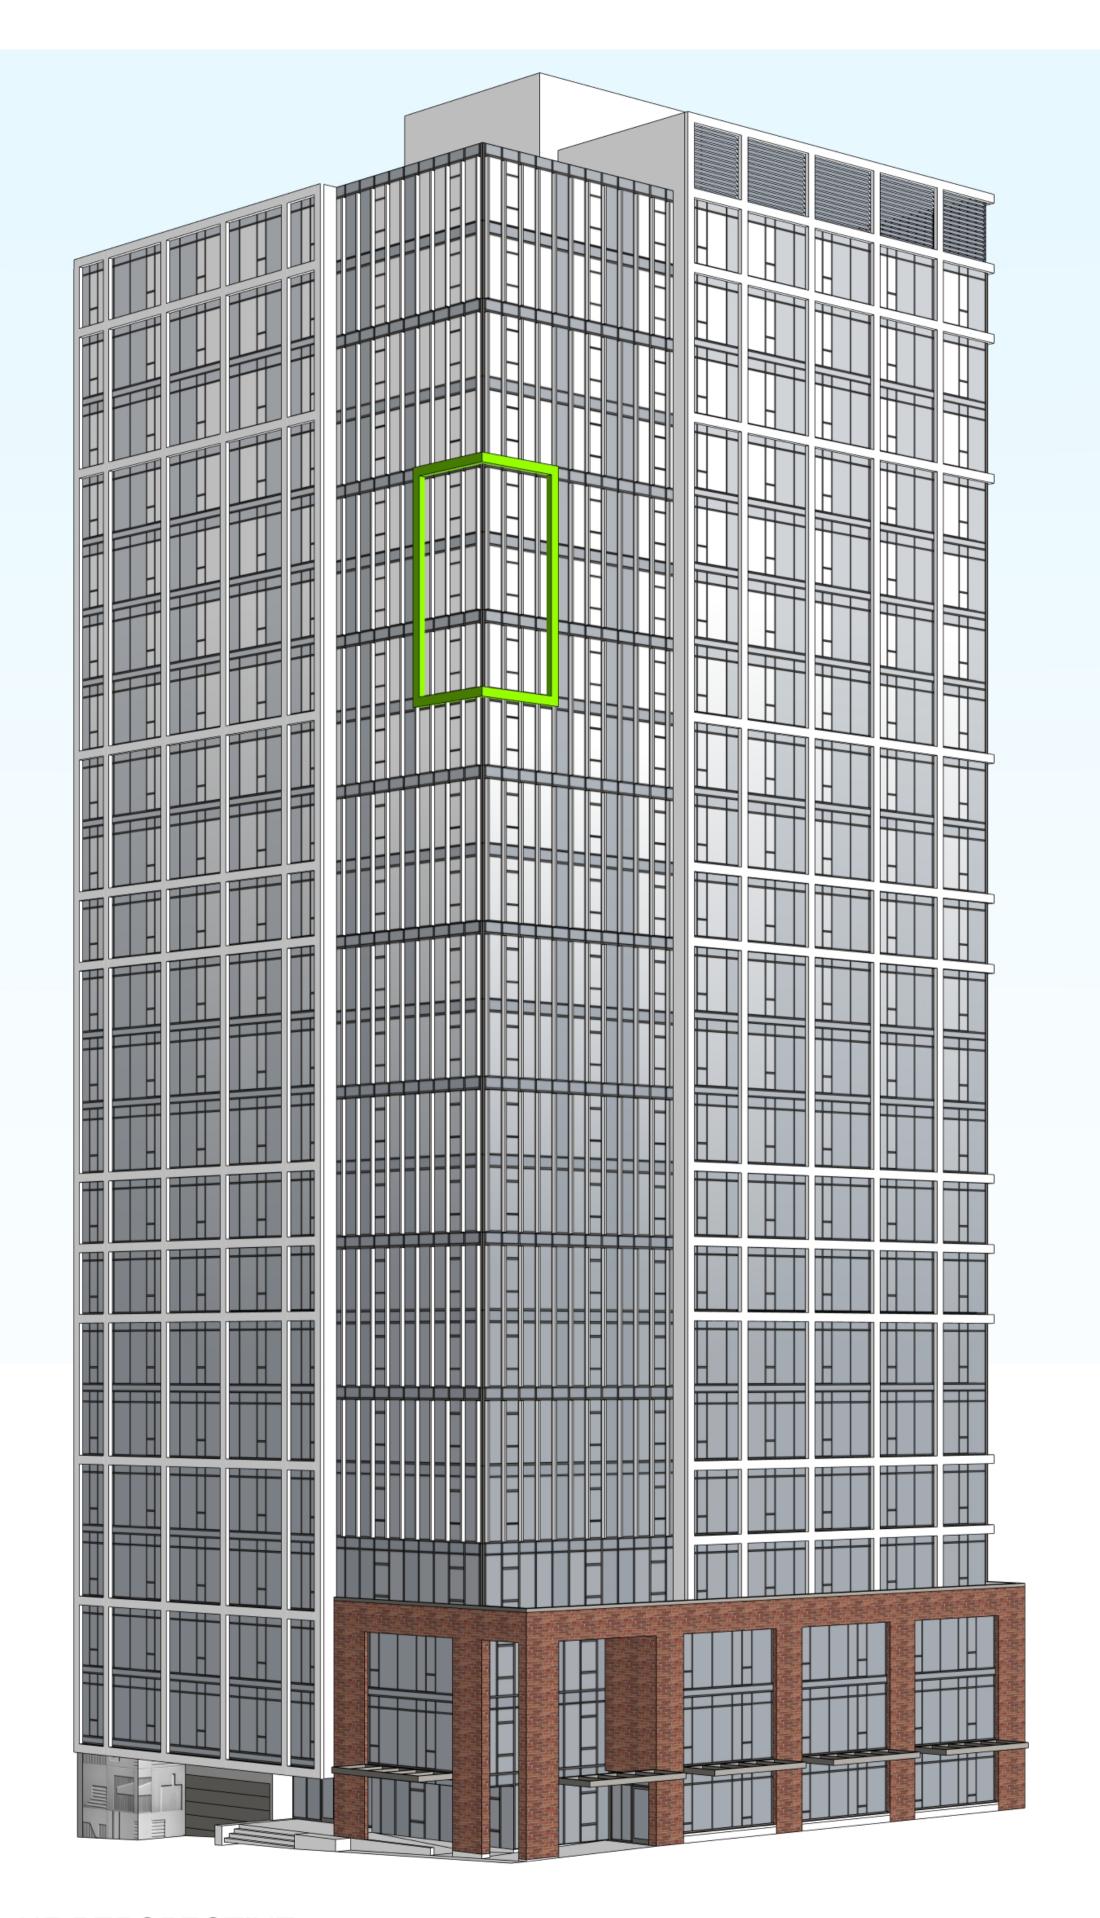






-				
Rev	Date	17 OCT 25	Description	ISSUE FOR DP
plot date		17 OCT 25	drawing file	A501 Large Project Info
drawn by		EDS	checked by	RAW
scale			project number	2547



Existing Site Esquimalt Road



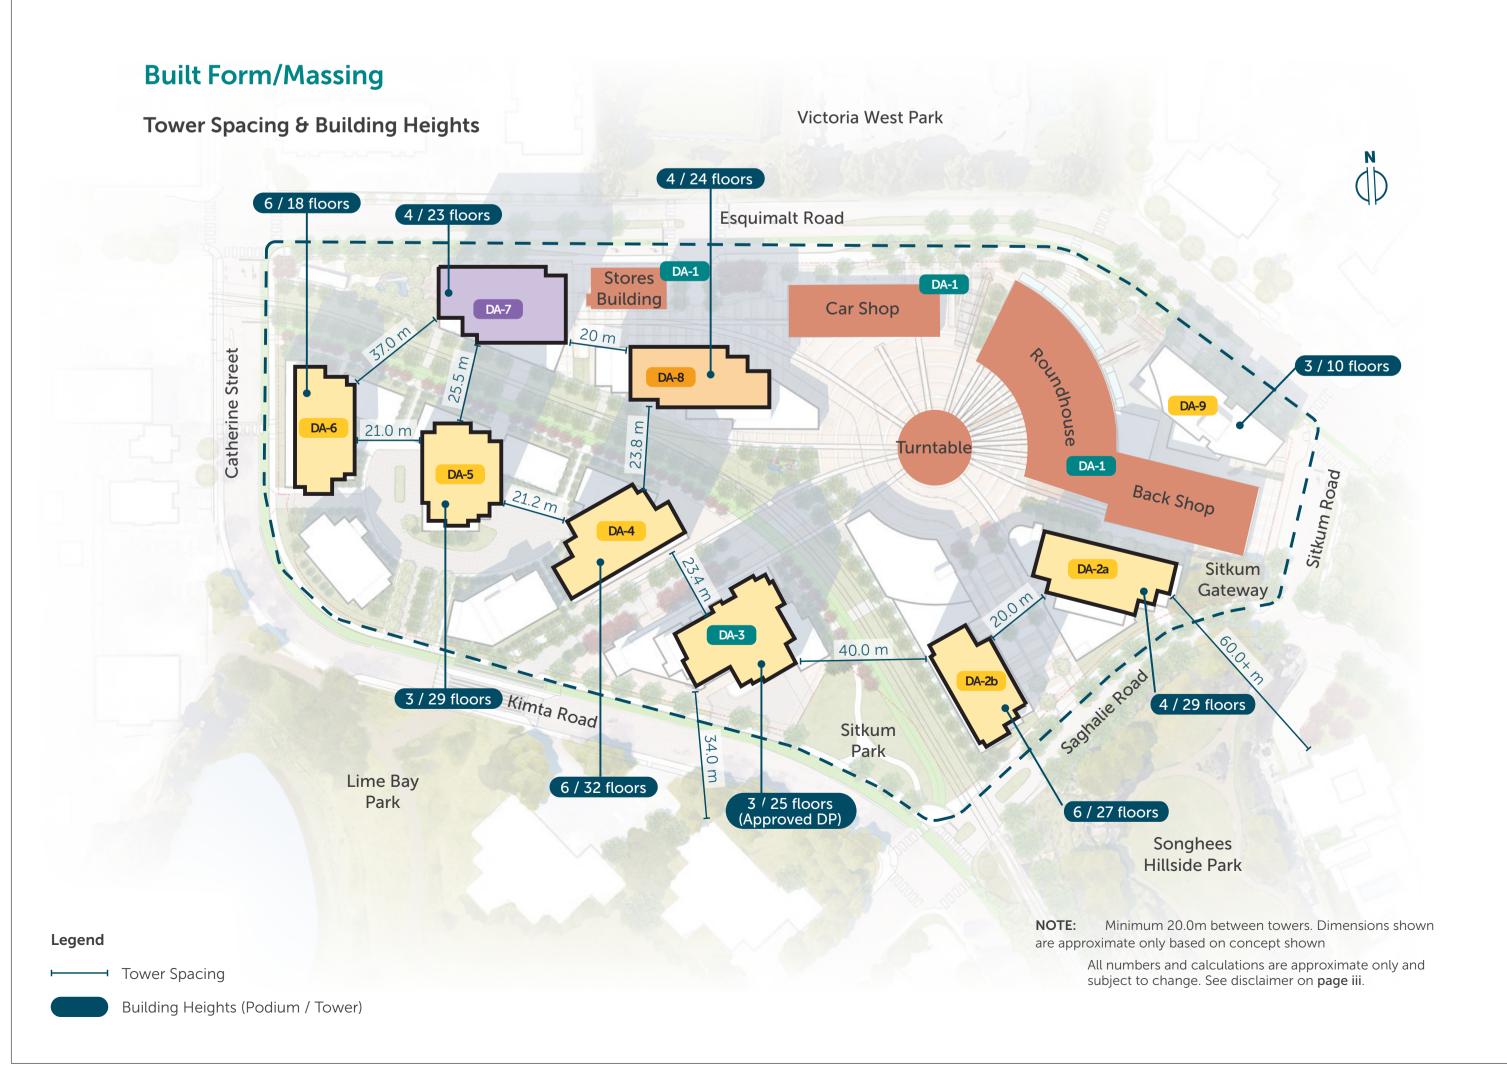

Rezoning Application


CD-12 Land Use Zone (Current)

CD-12 Zoning Limitation

Esquimalt Road DA-1 DA-5 DA-4 DA-3

Overall:	Maximum non-residential uses: 9,180 m² (98,813 sf) Maximum Floor Space Ratio: 2.0				
	М	aximum Floor Area (s	sf)	Max Height	
	Condo/Hotel/Rental	Non-Residential	Amenity/Other	(m)	
DA-1	-	53,820 sf	-	19 m	
DA-2	156,077 sf	-	23,681 sf	76 m	
DA-3	204,514 sf	8,611 sf	-	88 m	
DA-4	161,459 sf	12,701 sf	-	66 m	
DA-5	182,986 sf	-	-	52 m	

Proposed Land Use Zone

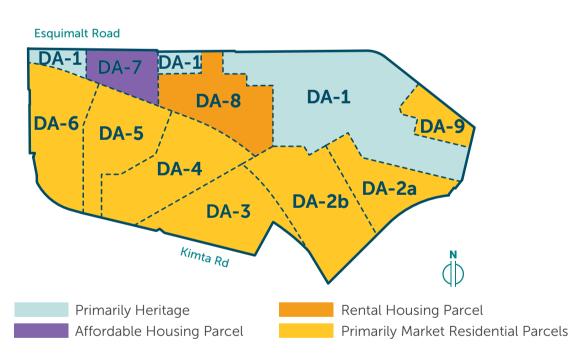

Proposed Zoning Limitation / Conceptual Distribution of Density Overall: Maximum non-residential uses: n/a Maximum Floor Space Ratio: 4.58


	Maximum		
	Residential/ Accommodation/ Building Amenity	Non-Residential	Max Height (floors / m)
DA-1 †	-	40,900	19 m
DA-2a	237,250	3,350	29 / 106.0m
DA-2b	233,360	5,640	27 / 97.0m
DA-3	205,190	8,610	25 / 88.0m
DA-4	260,100	3,500	32 / 112.0m
DA-5	215,000	-	29 / 103.5m
DA-6	165,600	-	18 / 68.0m
DA-7 ‡	170,750	4,000	23 / 85.5m
DA-8	208,200	4,000	24 / 88.5m
DA-9	70,800	-	10 / 48.0m

[†] Heritage Buildings [‡] Below-Market Rental including Childcare

NOTE: All numbers and calculations are approximate only and subject to change. See disclaimer on page iii.

-				
Rev	Date	17 OCT 25	Description	ISSUE FOR DP
plot date		17 OCT 25	drawing file	A501 Large Project Info
drawn by		EDS	checked by	RAW
scale			project number	2547



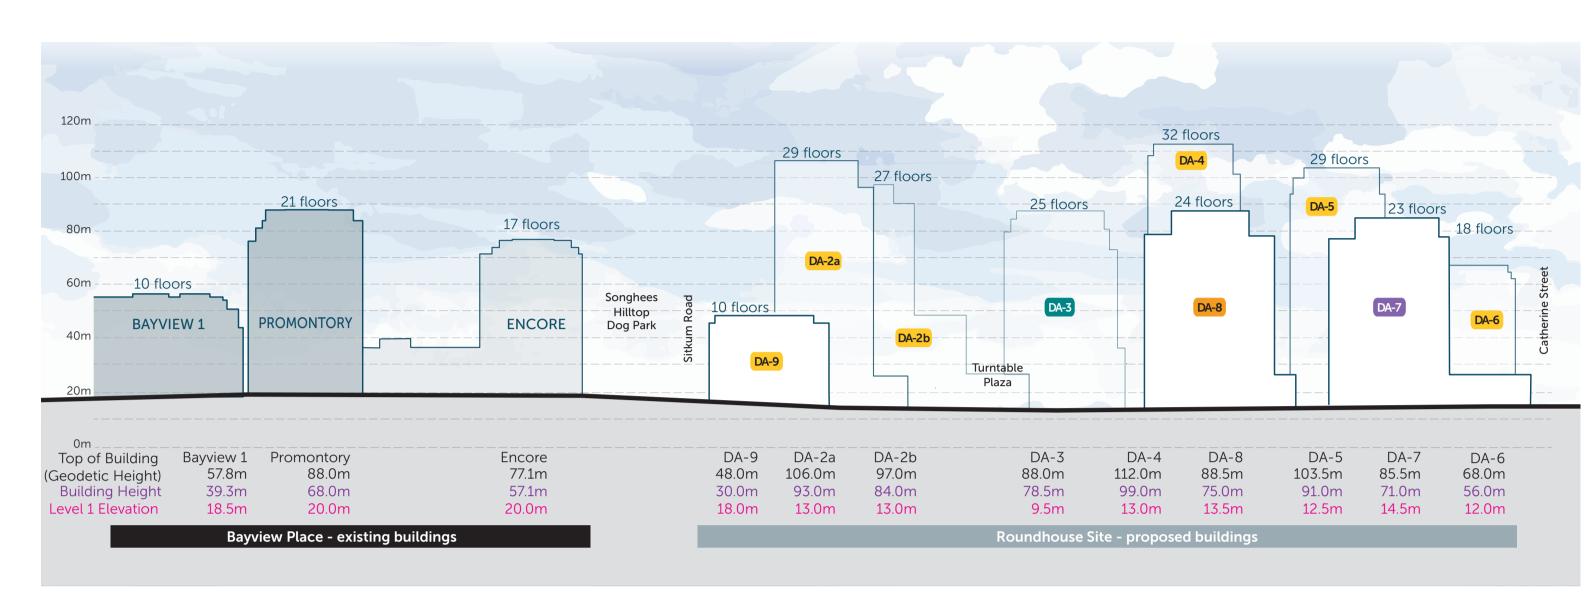

Level 1 Elevation is an assumed floor level based on the Concept Plan. All Finished Grade calculations and building heights are subject to confirmation at Development Permit stage.

NOTE: All numbers and calculations are approximate only and subject to change. See disclaimer on page iii. This data does not include Commercial space within Heritage Buildings.


Esquimalt Road Looking East



7.2.2 View Analysis

The following views have been created to visualize the development within the future and existing skyline from various vantage points.



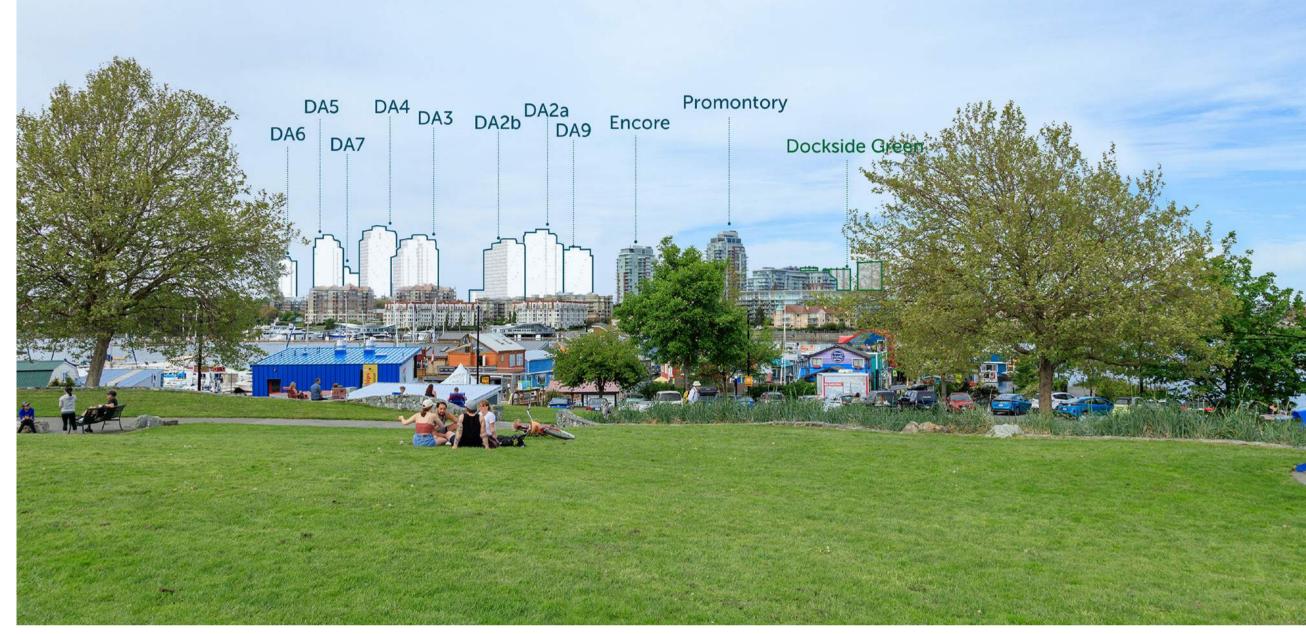


View from Coast Interwest



View from Ship Point



View from Laurel Point

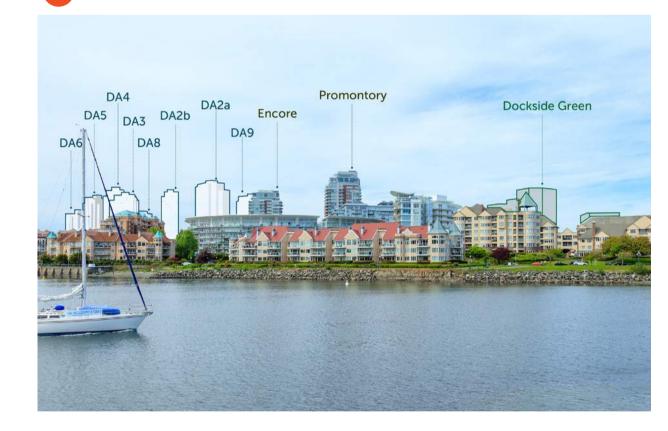



-				
Rev	Date	17 OCT 25	Description	ISSUE FOR DF
plot date		17 OCT 25	drawing file	A501 Large Project Info
drawn by		EDS	checked by	RAW
scale			project number	2547


dHKa	dHK architects
VICTORIA OFFICE 977 Fort Street Victoria BC V8V 3K3 T 1•250•658•3367	NANAIMO OFFICE 102-5190 Dublin Wa Nanaimo BC V9T0H T 1•250•585•5810
GVHS Lime Bay 251 Esquimalt Rd (DA-7) Victoria, BC	
Large Project Info	

View looking south Snaphous Hillside Park GIA-3- Approved with Development Permit GIRLIAM PAR Snadows shown at 2:00 PM, March 21


Shadows


Design Exploration: Shadow Studies

The shadow diagrams provide a shadow analysis of proposed building sites contained in the rezoning proposal.

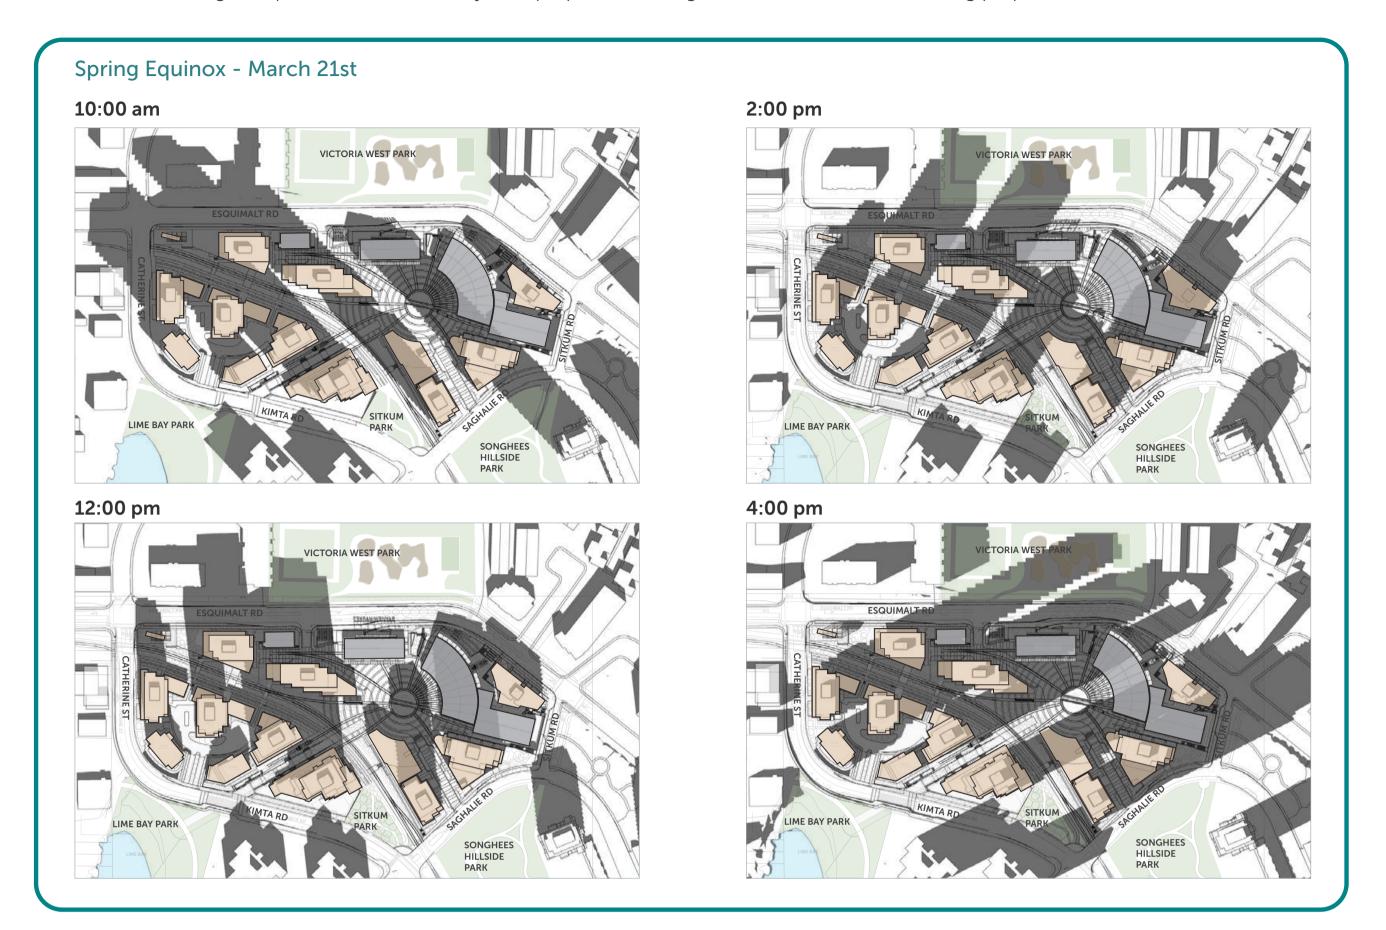

In response to comments from both community and City Administration to the most recent Dec 2021 concept related to overshadowing of Vic West Park and ensuring sunlight into Turntable Plaza, the current concept plan has strategically reduced building heights to mitigate shadow impacts.

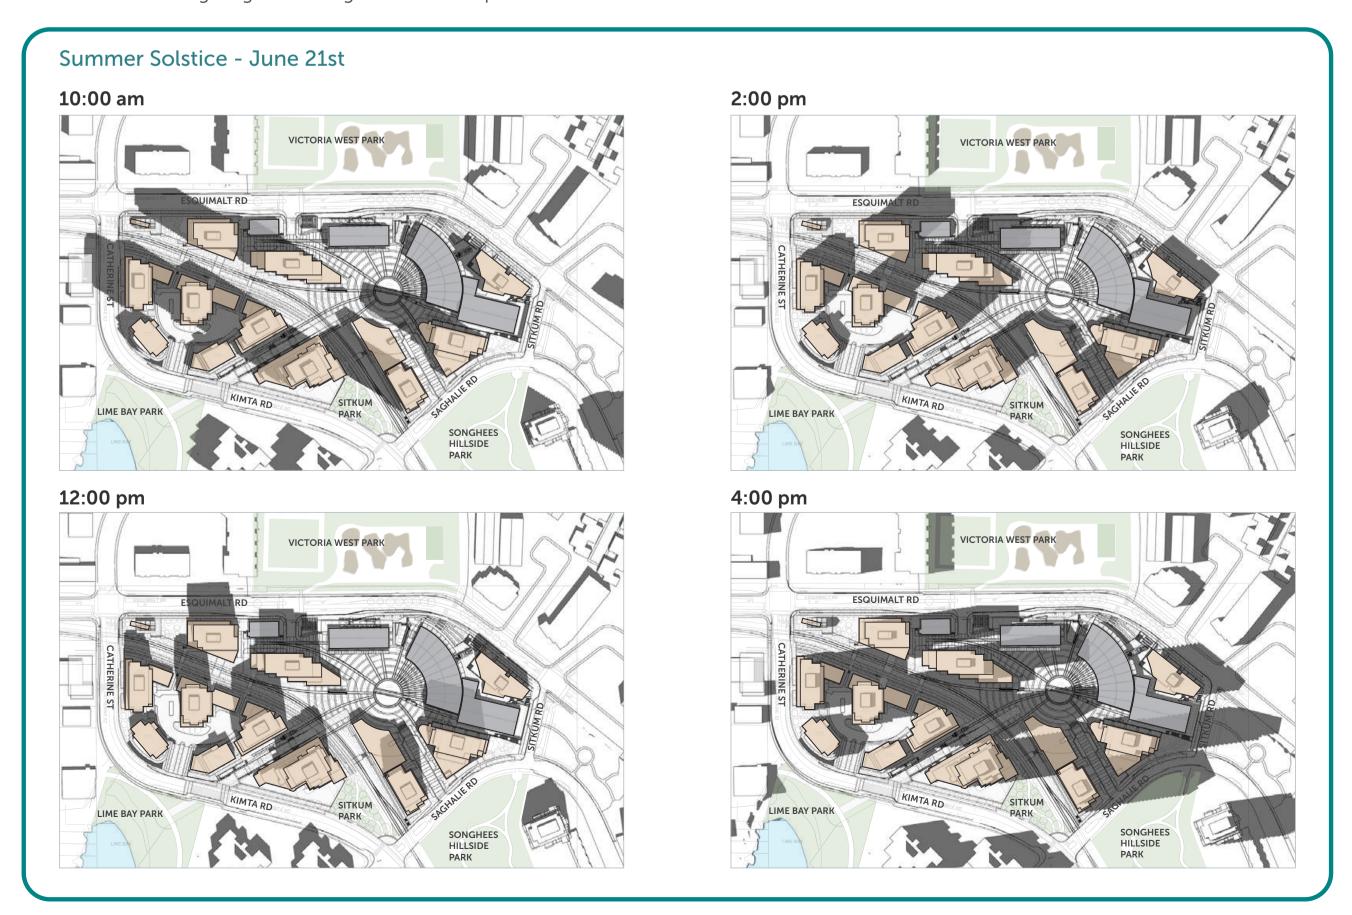

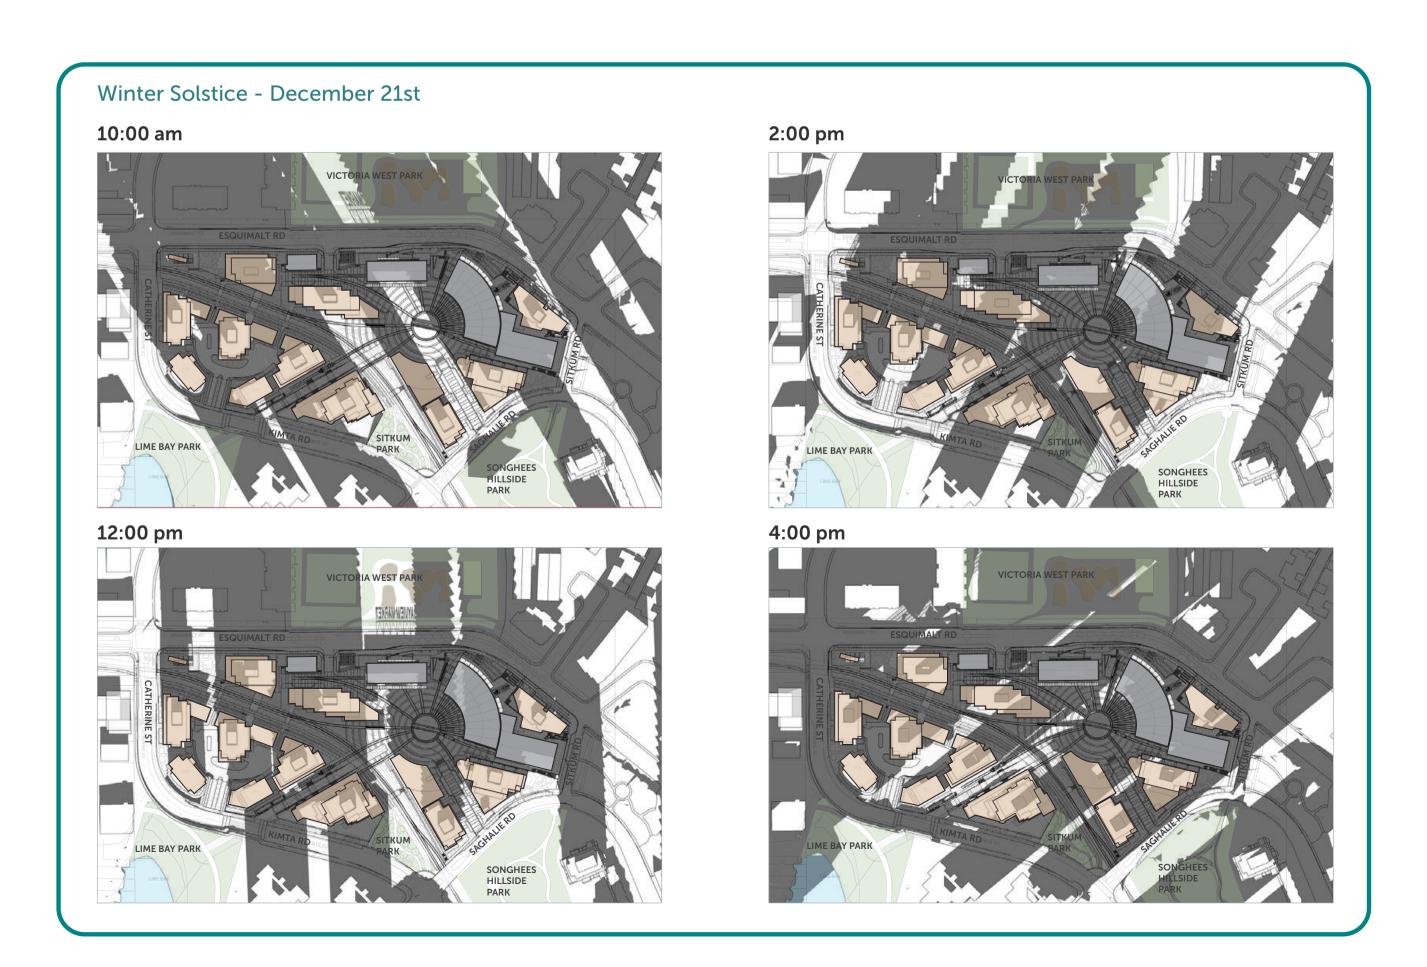



-				
Rev	Date	17 OCT 25	Description	ISSUE FOR DE
plot date		17 OCT 25	drawing file	A501 Large Project Info
drawn by		EDS	checked by	RAV
scale			project number	254

− dHKa	dHK archite	cts
VICTORIA OFFICE 977 Fort Street Victoria BC V8V3K3 T 1.250.658.3367	NANAIMO OFFICE 102-5190 Dubli Nanaimo BC V9 T 1•250•585•58	T 0 H 2
GVHS Lime Ba 251 Esquimalt Rd (Da Victoria, BC	У А-7)	
Large Project Ir	nfo	
COPYRIGHT RESERVED. THESE PLANS AND DESIGNS ARE AND AT ALL TIMES REMAIN THE PROPERTY OF DIKARCHITECTS TO BE USED FOR THE PROJECT SHOWN AND MAY NOT BE REPRODUCED WITHOUT WRITTEN CONSENT.	A504	rision no.


Esquimalt Road and Carriage Lane

Section A DA-7 Building on Esquimalt Road Looking East

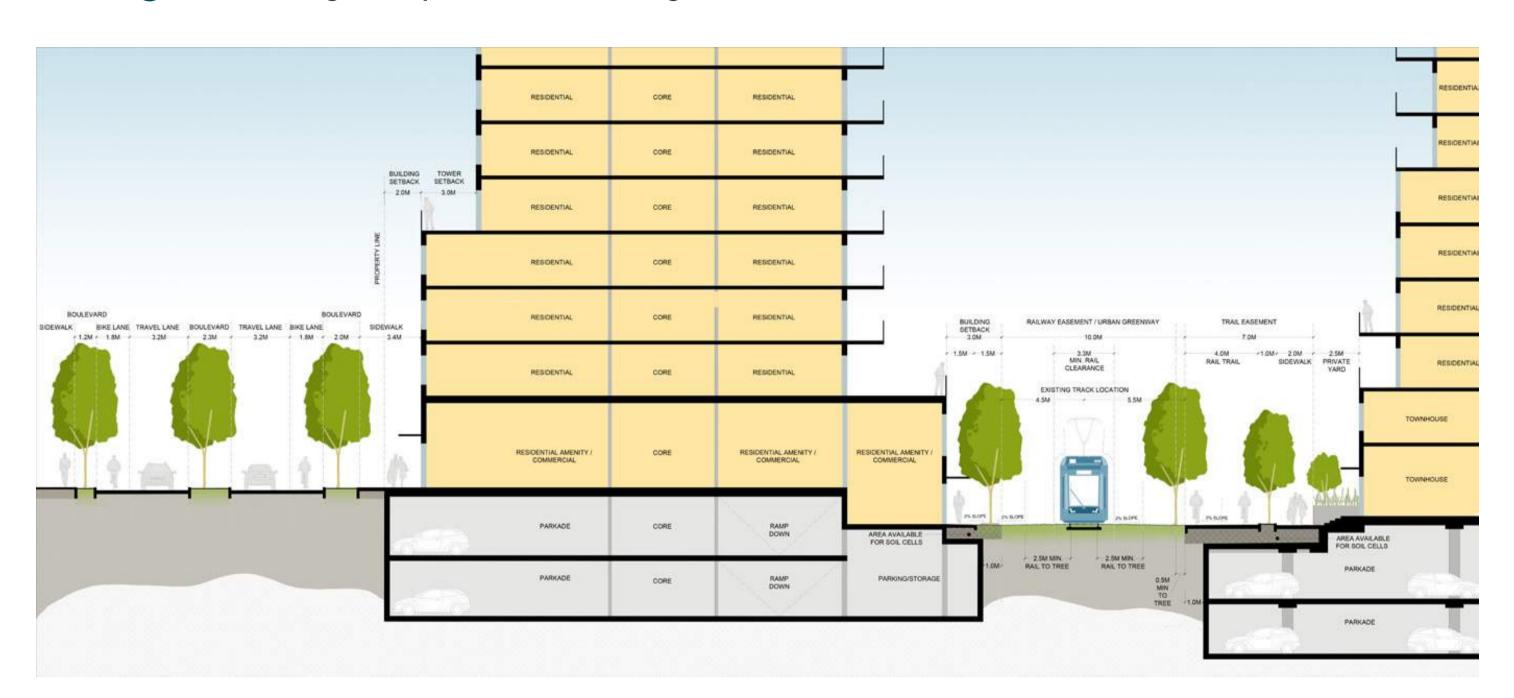


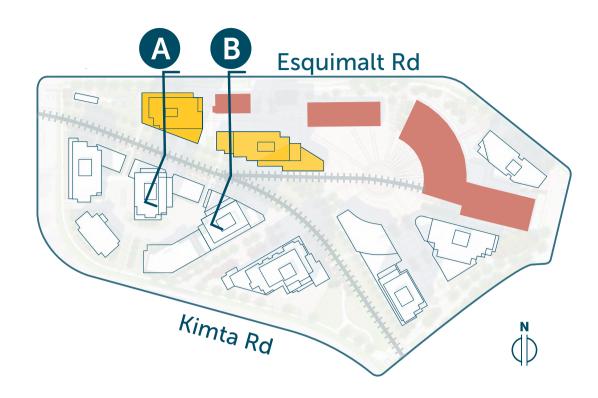

Section B Stores Building & DA-8 Building Looking East

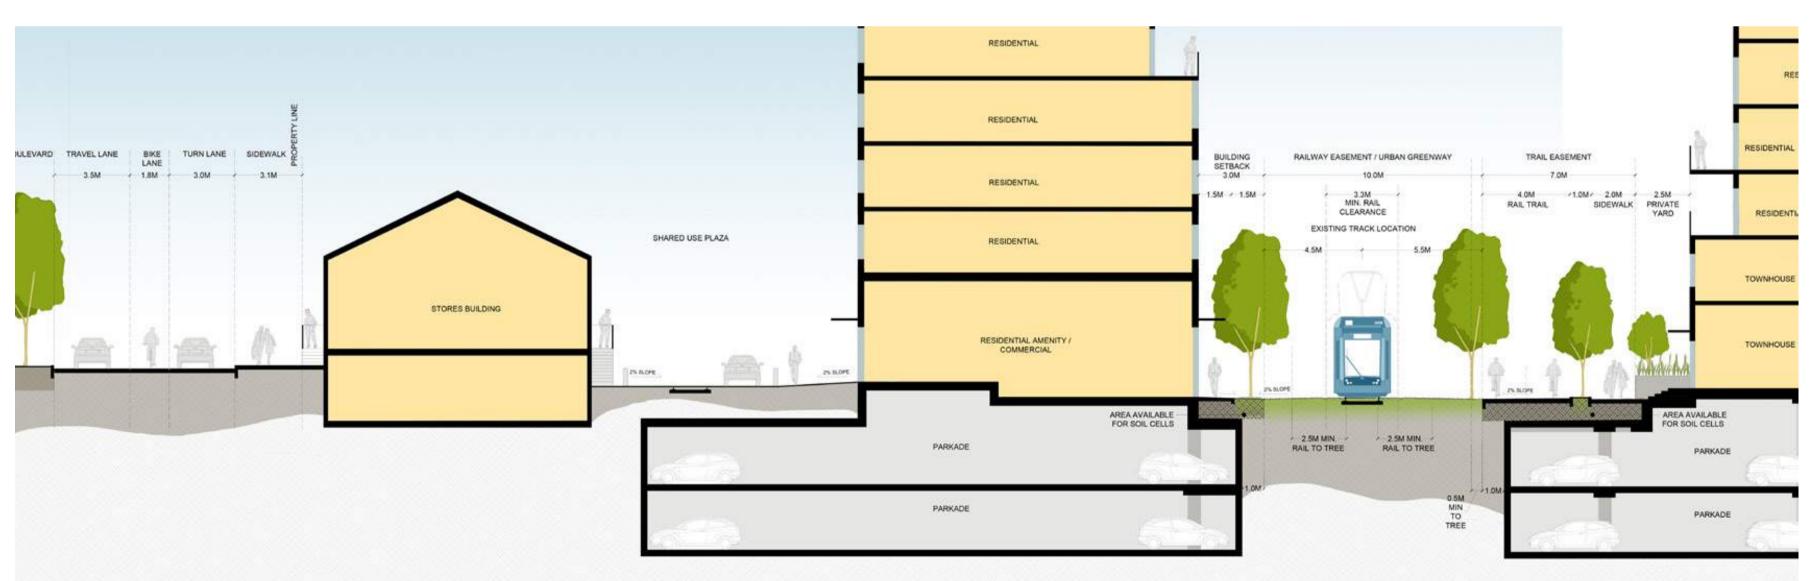


West Cross Section Option 2 | Potential New Rail/Tram

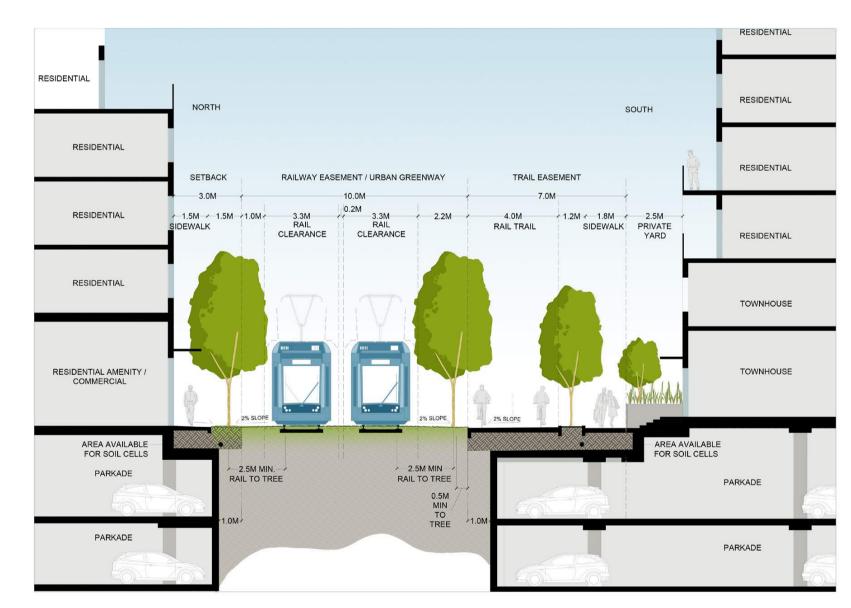



-				
Rev	Date	17 OCT 25	Description	ISSUE FOR DP
plot date		17 OCT 25	drawing file	A501 Large Project Info
drawn by		EDS	checked by	RAW
scale			project number	2547


dHKa	dHK architects
VICTORIA OFFICE 977 Fort Street Victoria BC V8V 3K3 T 1•250•658•3367	NANAIMO OFFICE 102-5190 Dublin Way Nanaimo BC V9T 0H2 T 1•250•585•5810
GVHS Lime Ba 251 Esquimalt Rd (D Victoria, BC	I y A-7)
Large Project I	nfo
COPYRIGHT RESERVED. THESE PLANS AND DESIGNS ARE AND AT ALL TIMES REMAIN THE PROPERTY OF DHKARCHITECTS TO BE USED FOR THE PROJECT SHOWN AND MAY NOT BE REPRODUCED WITHOUT WRITTEN CONSENT.	\




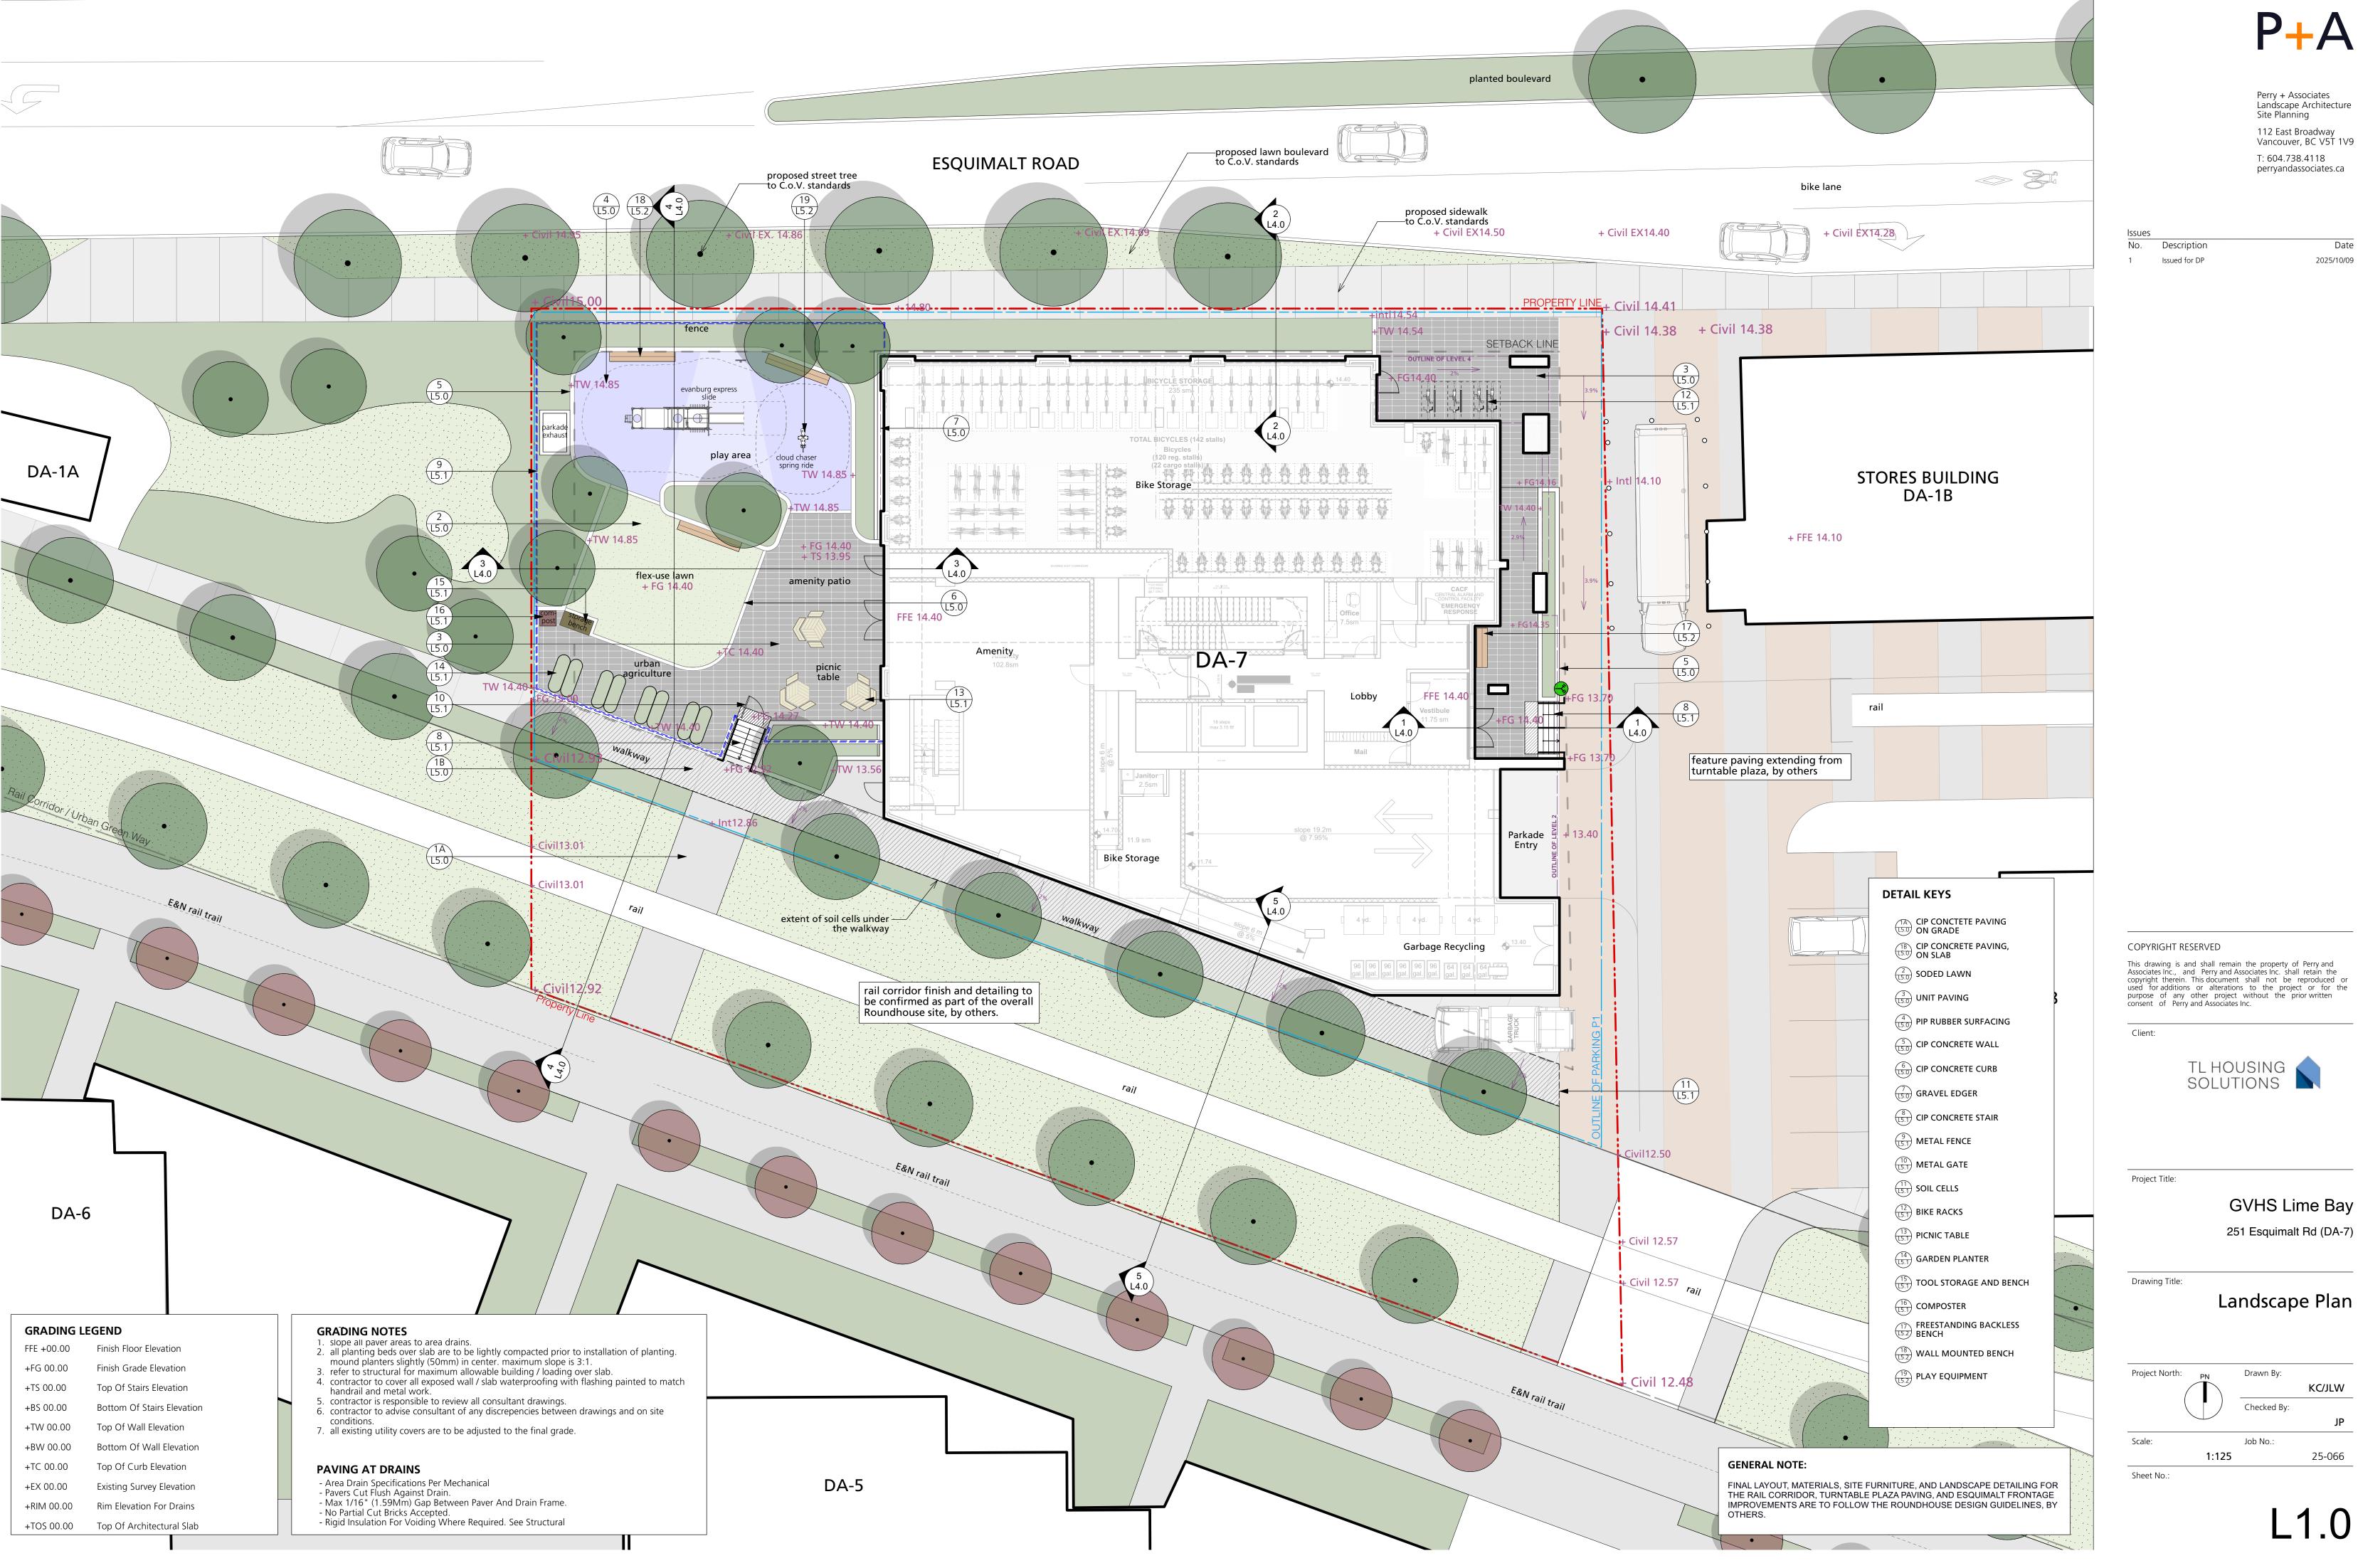


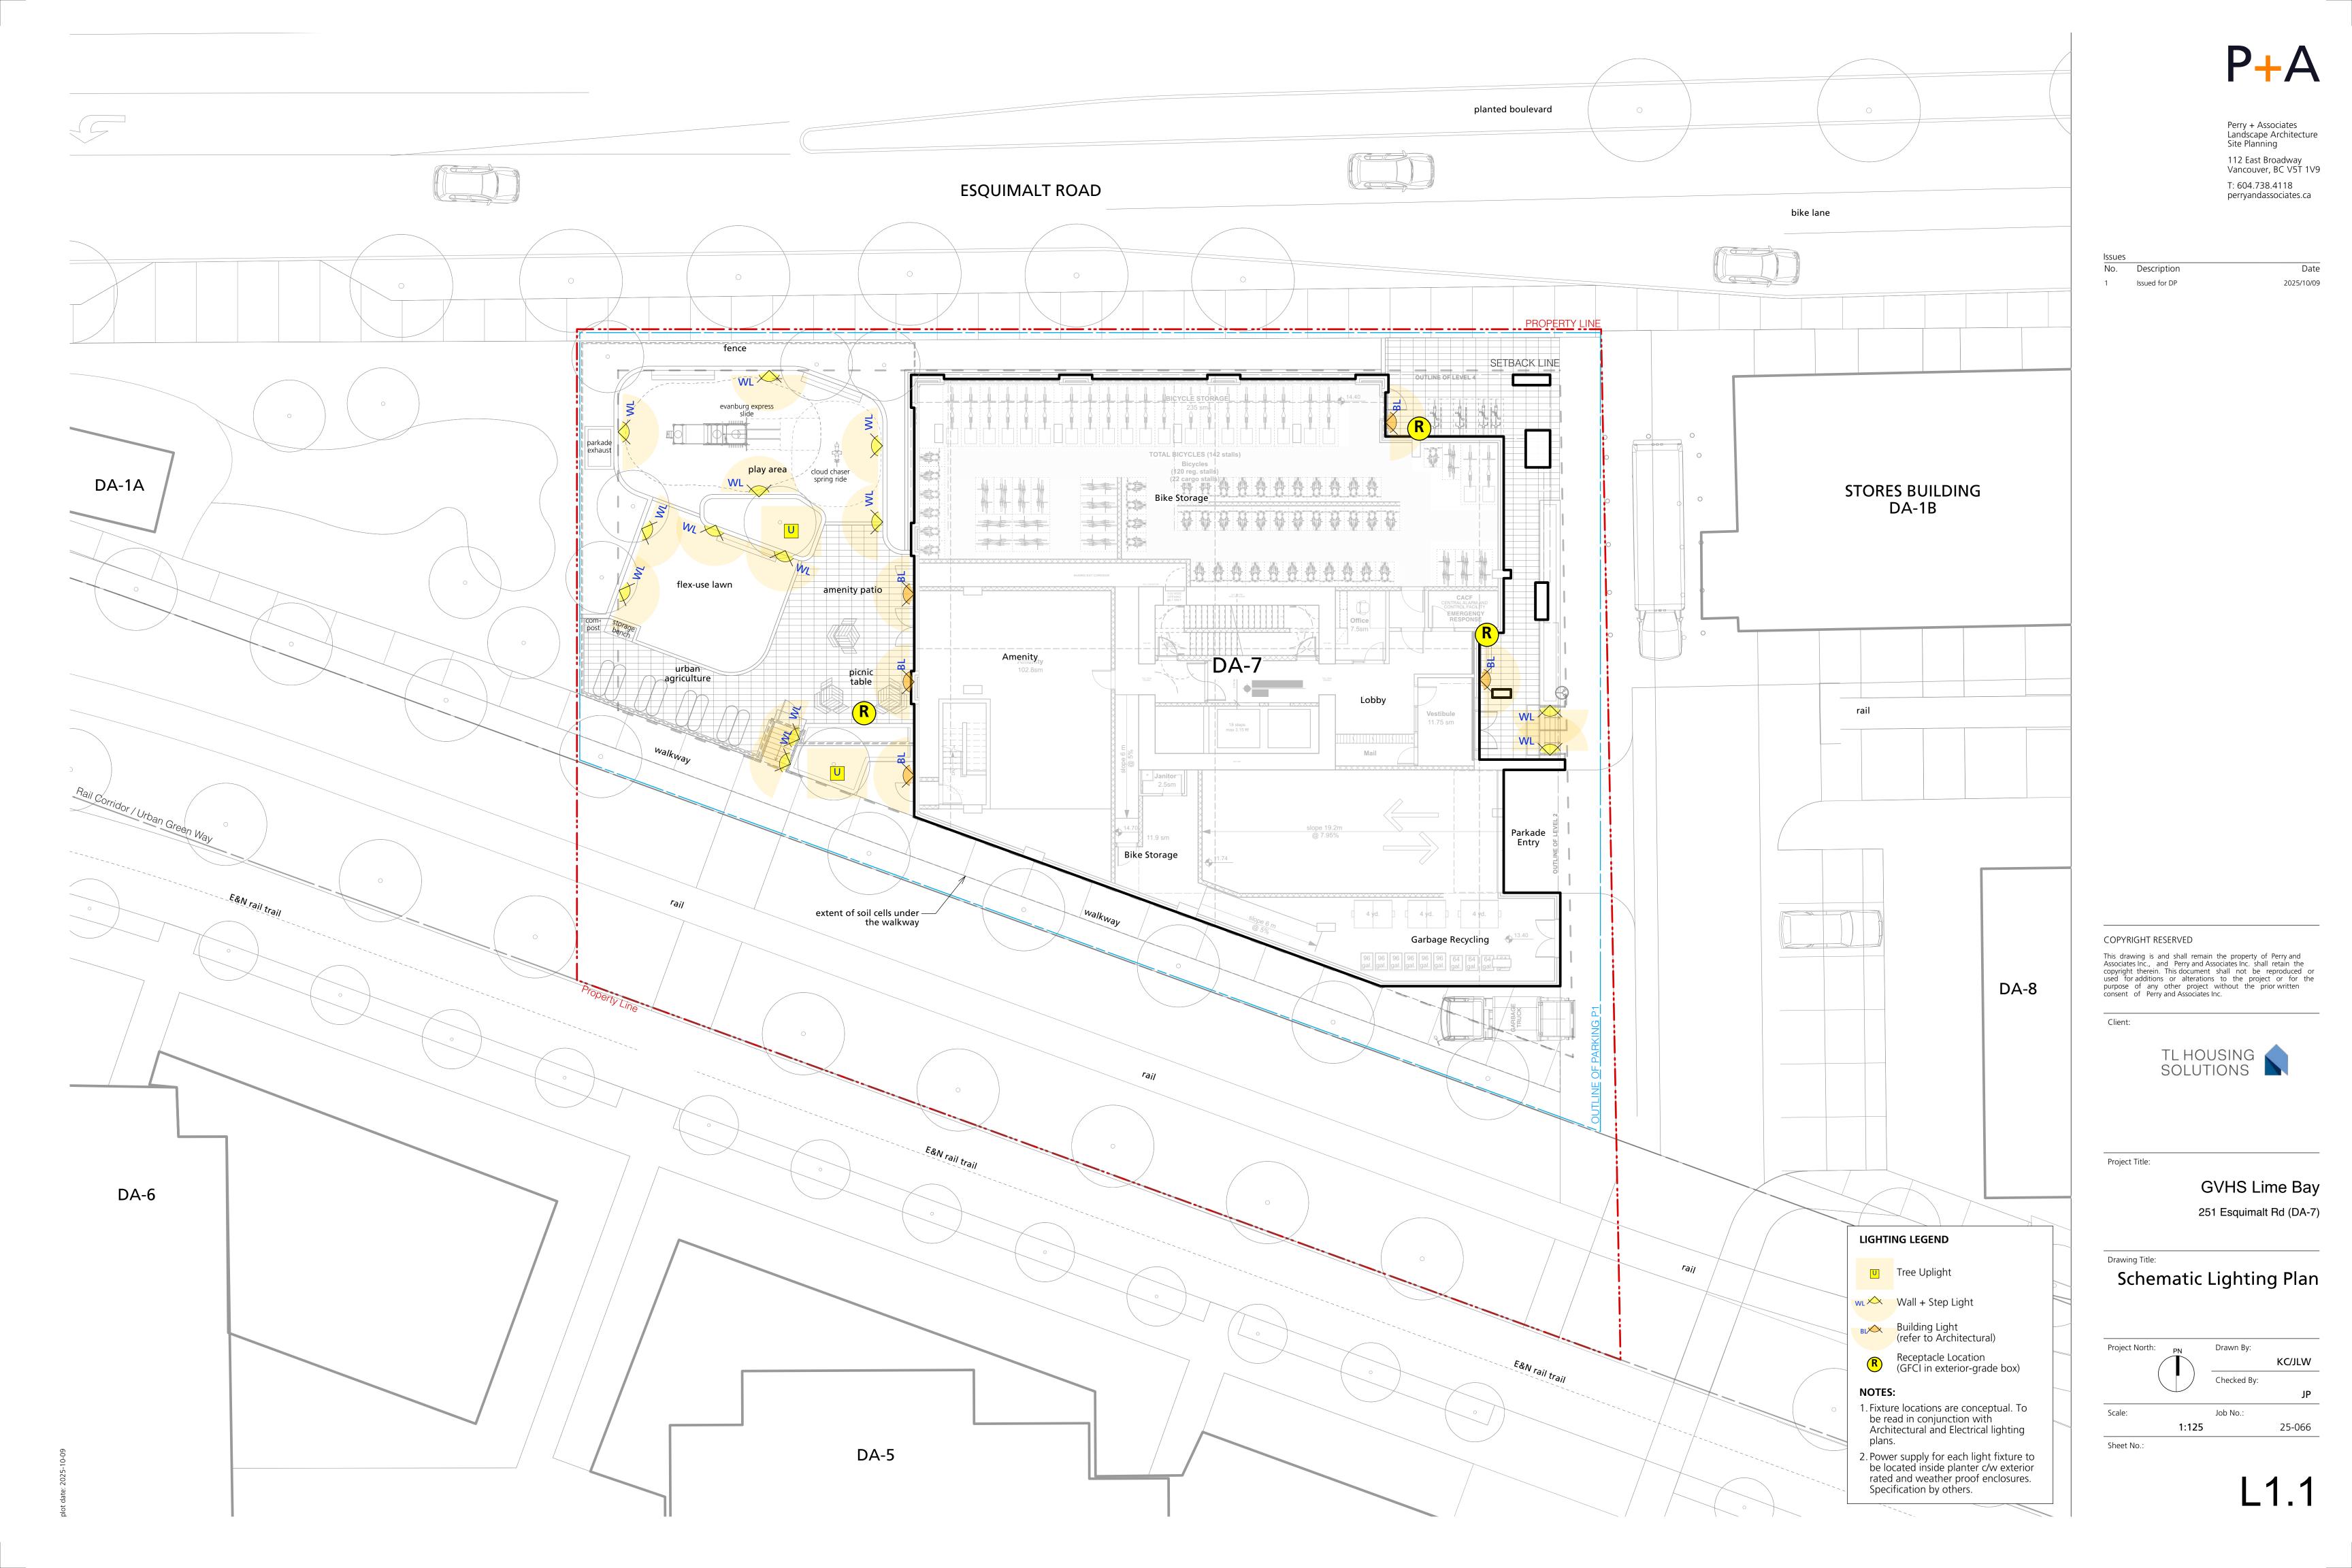

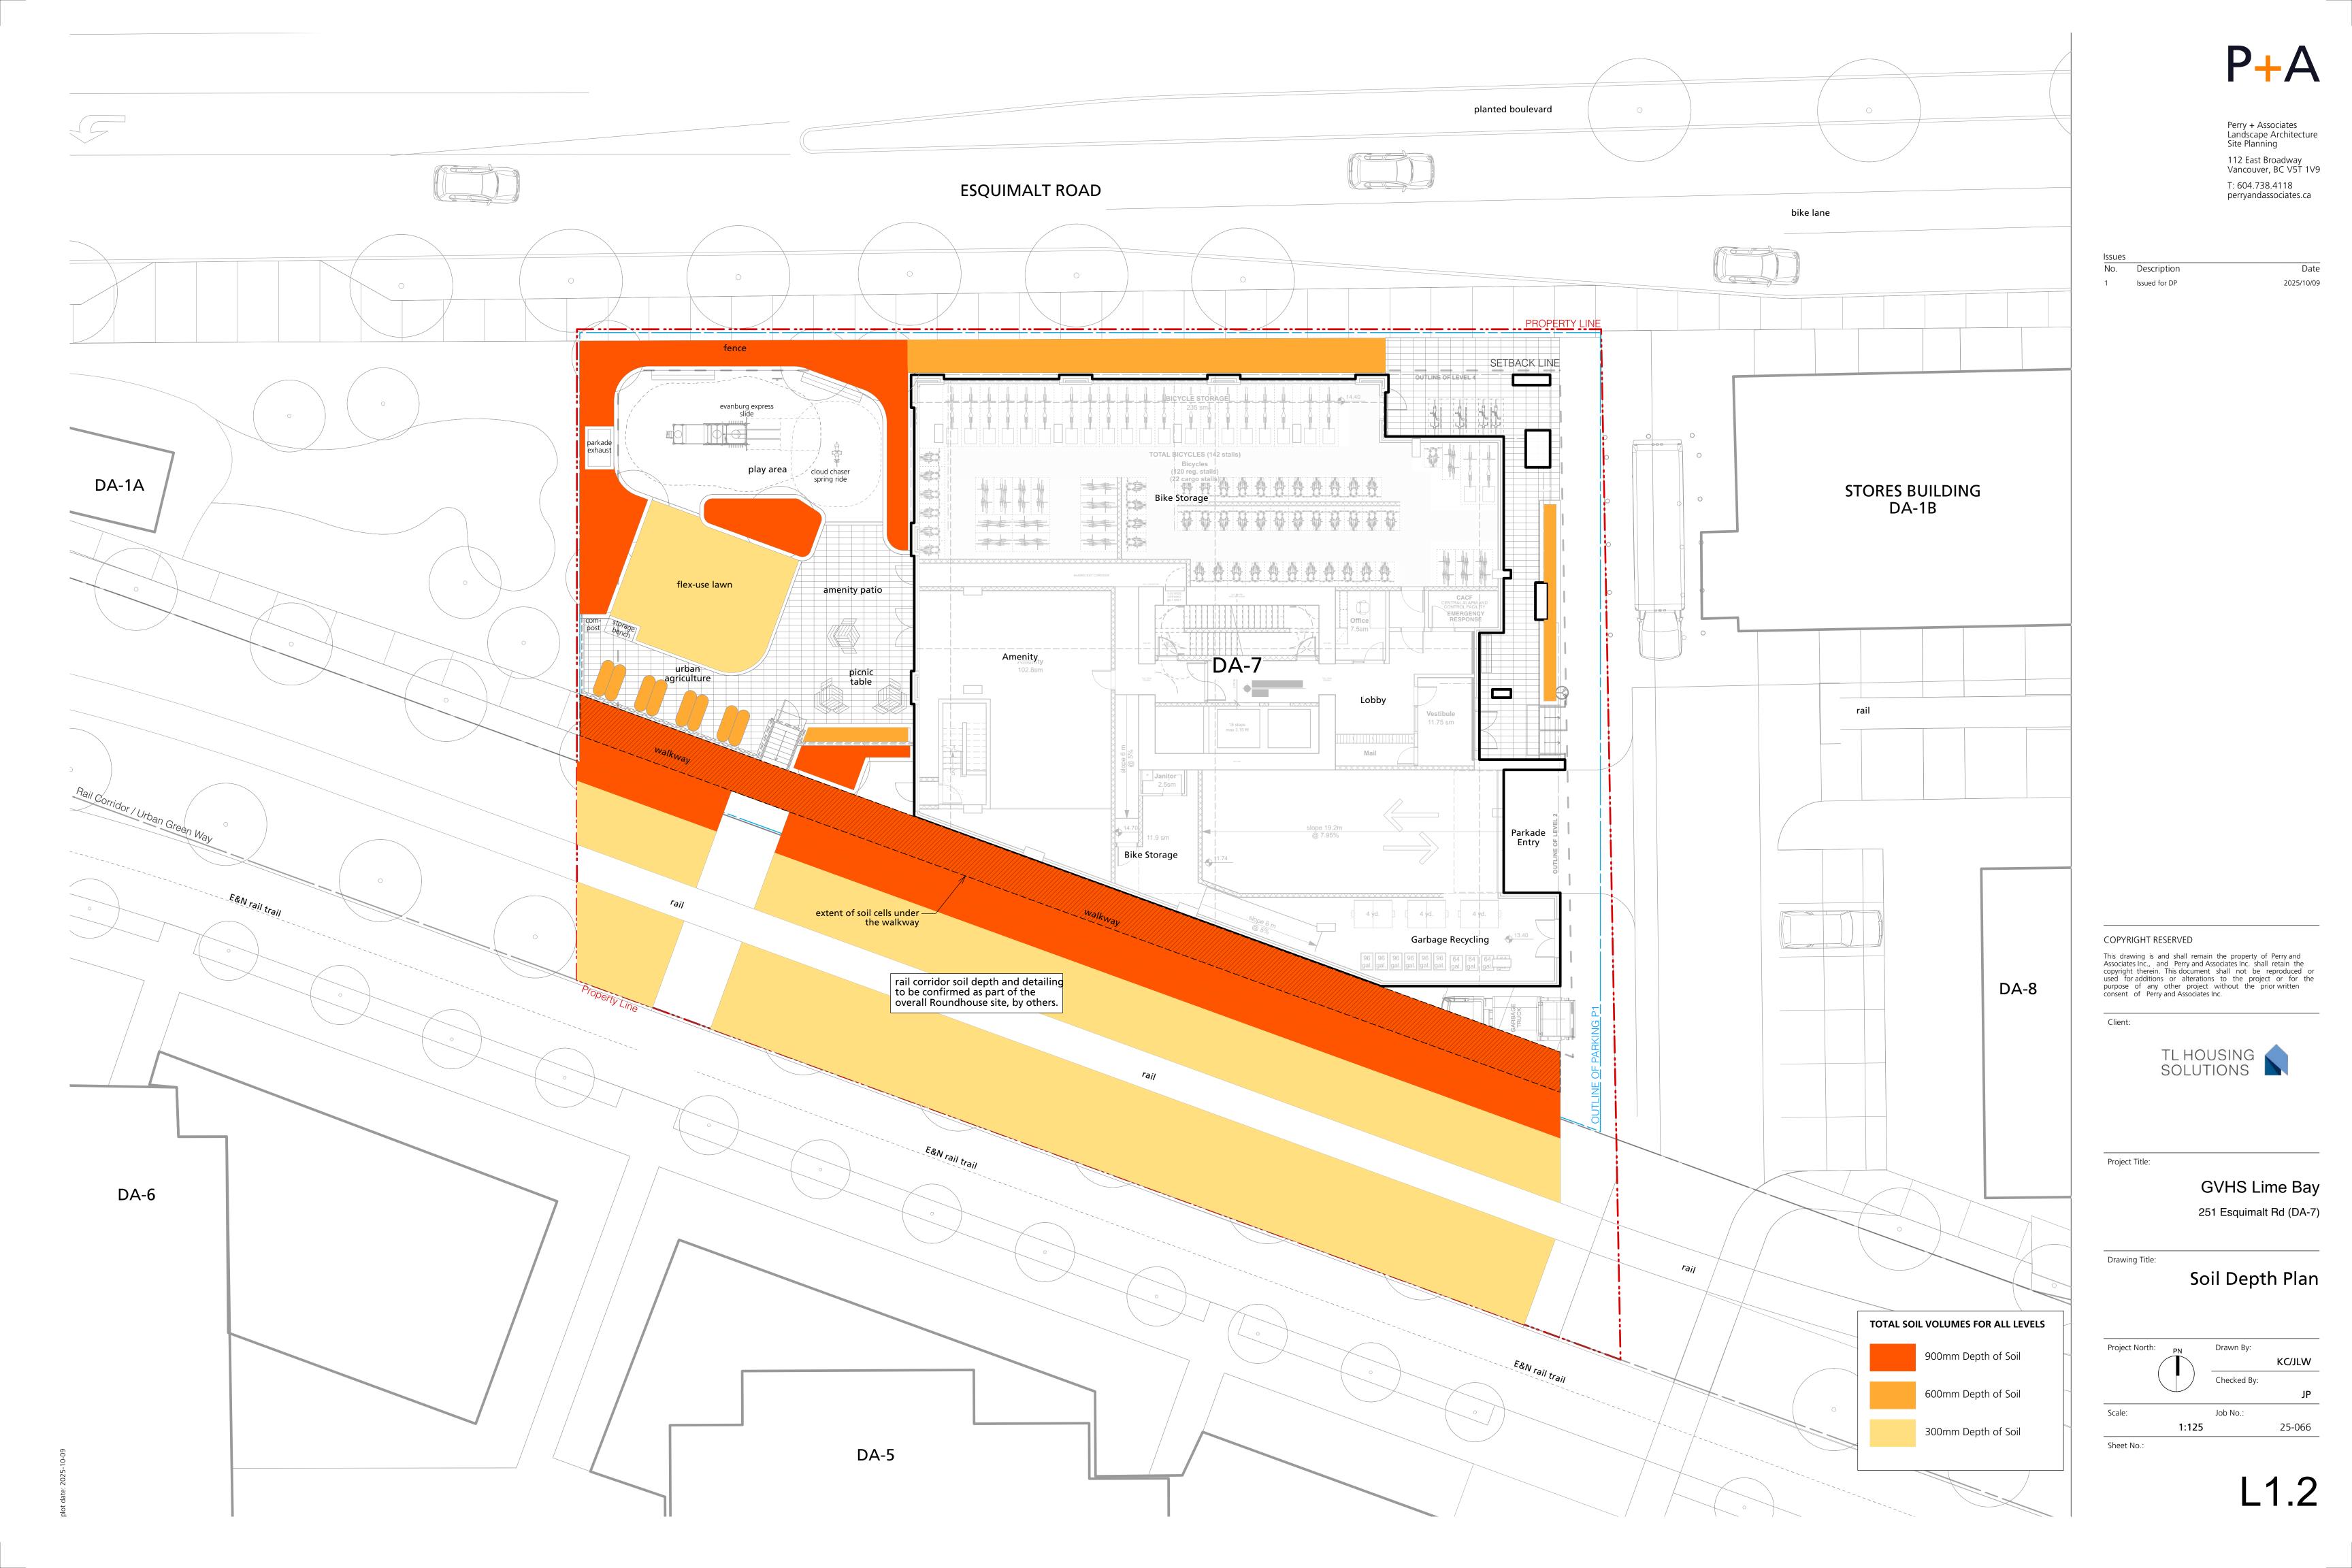

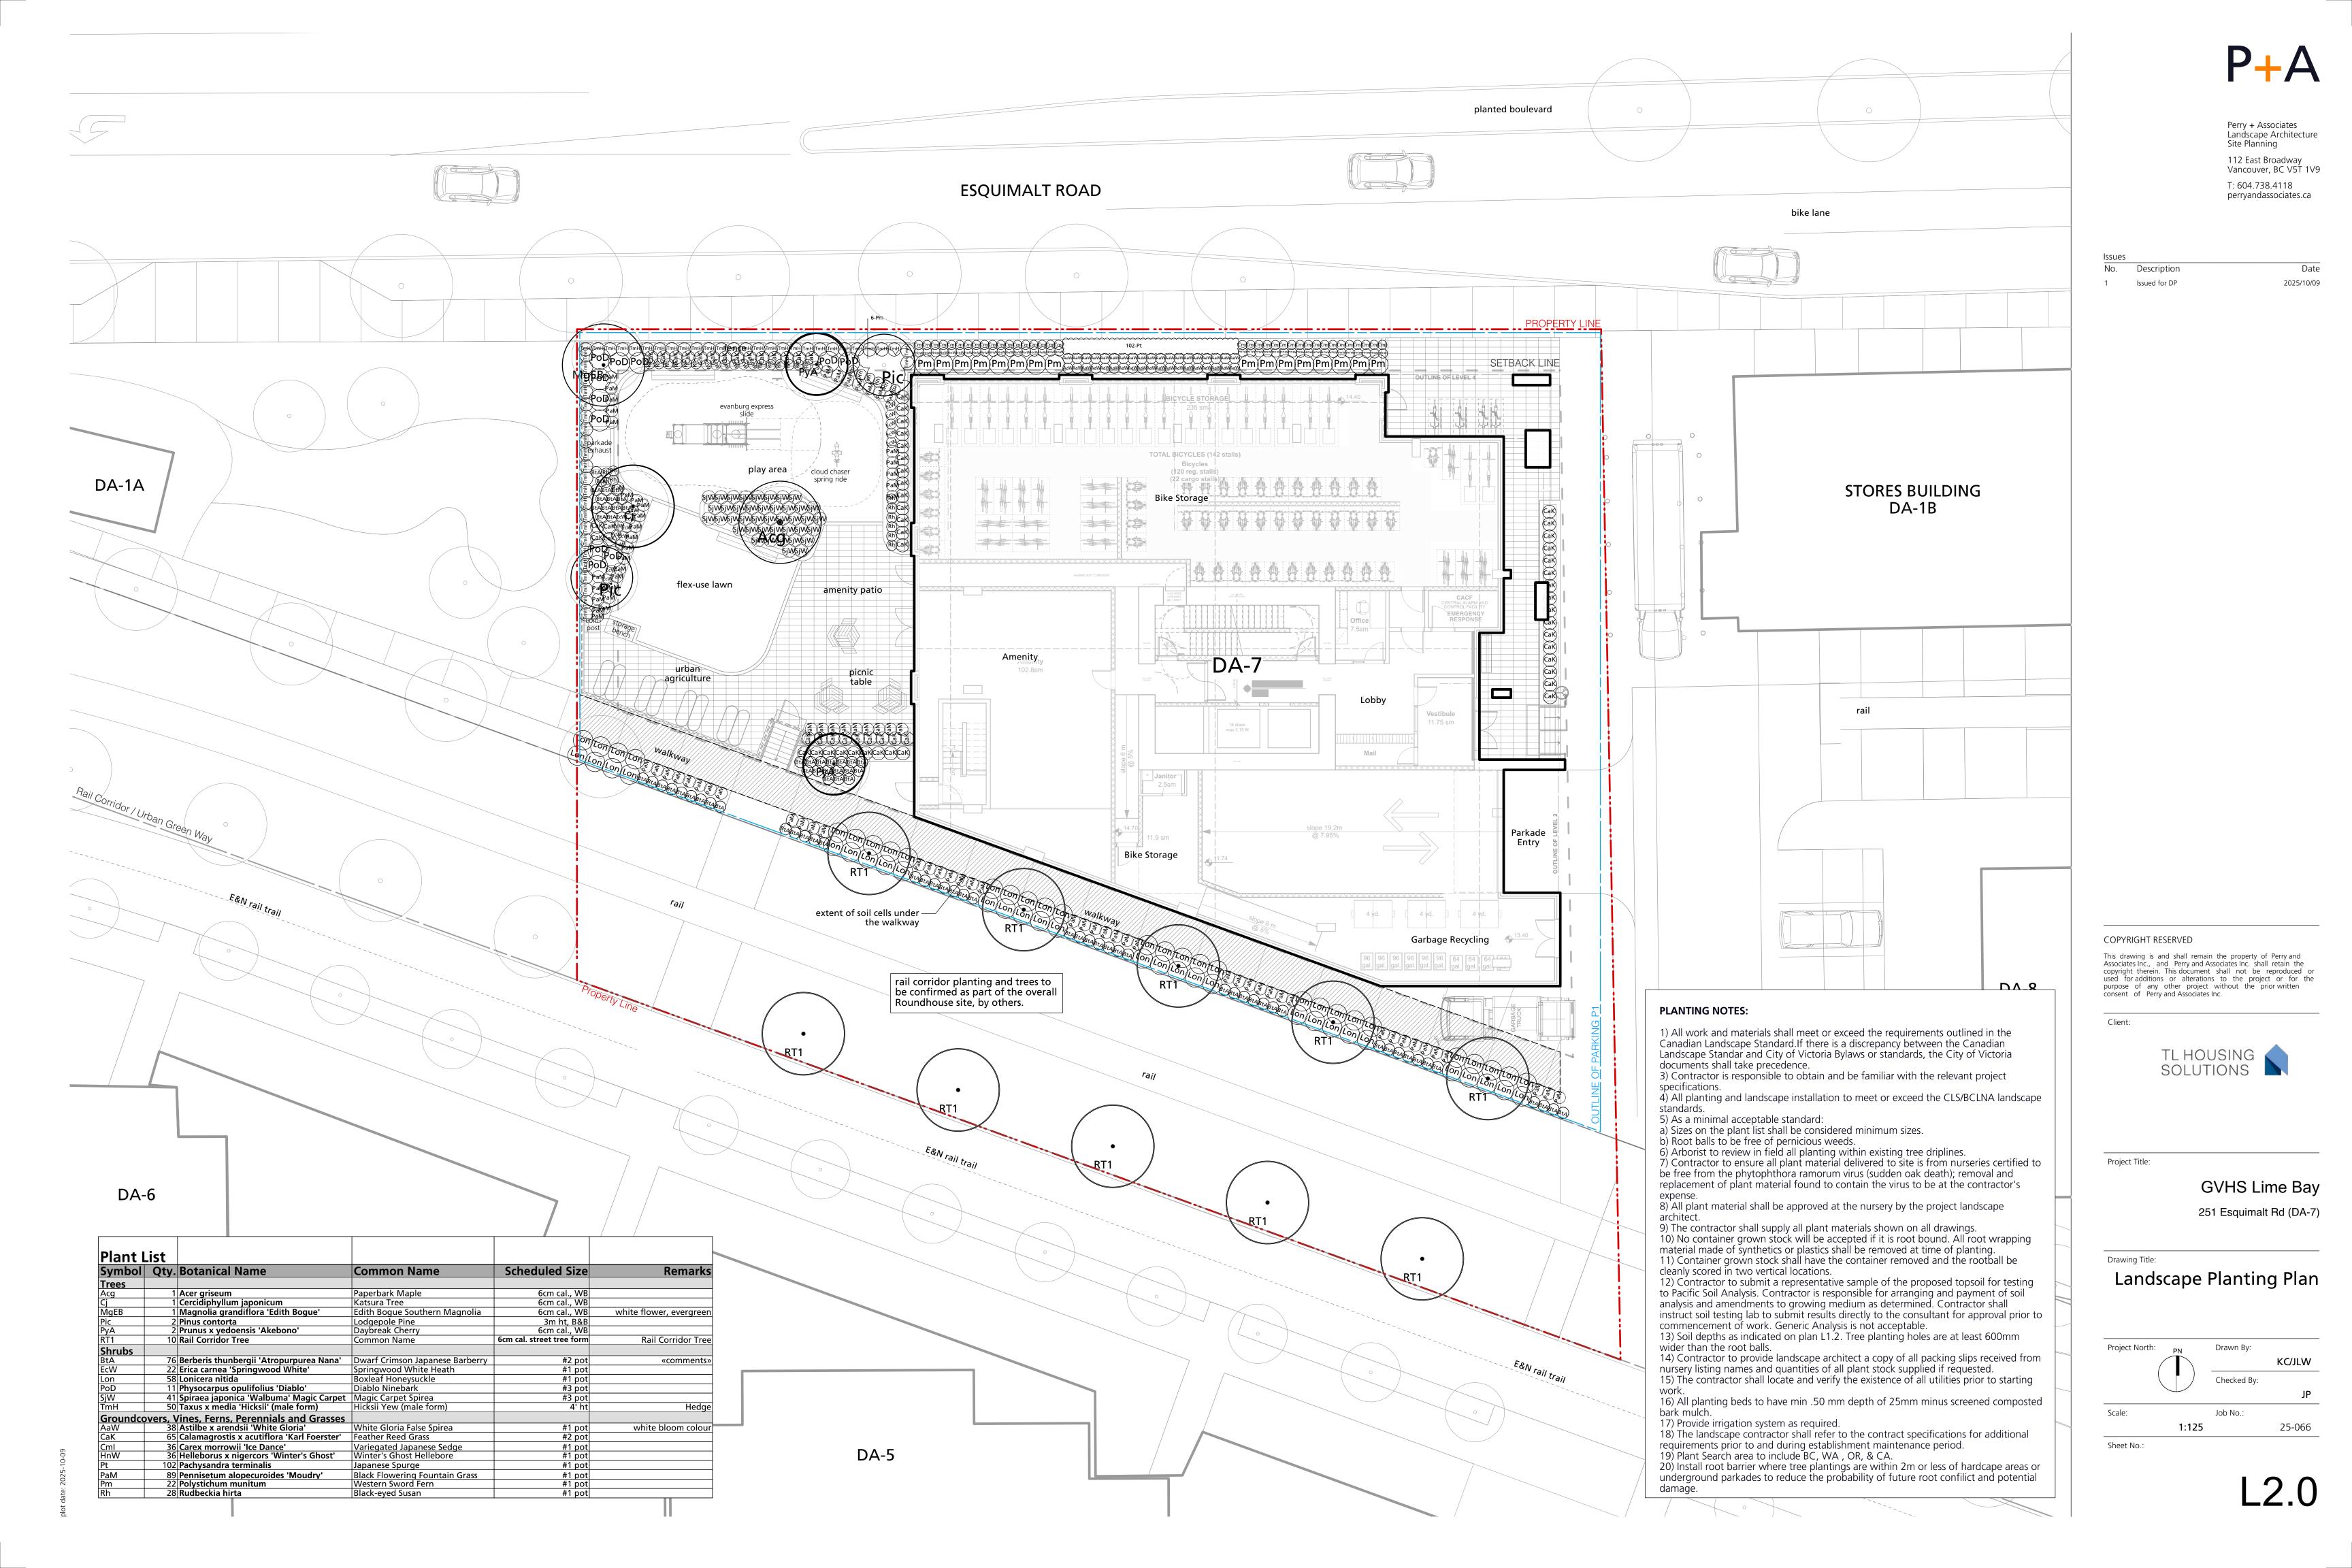

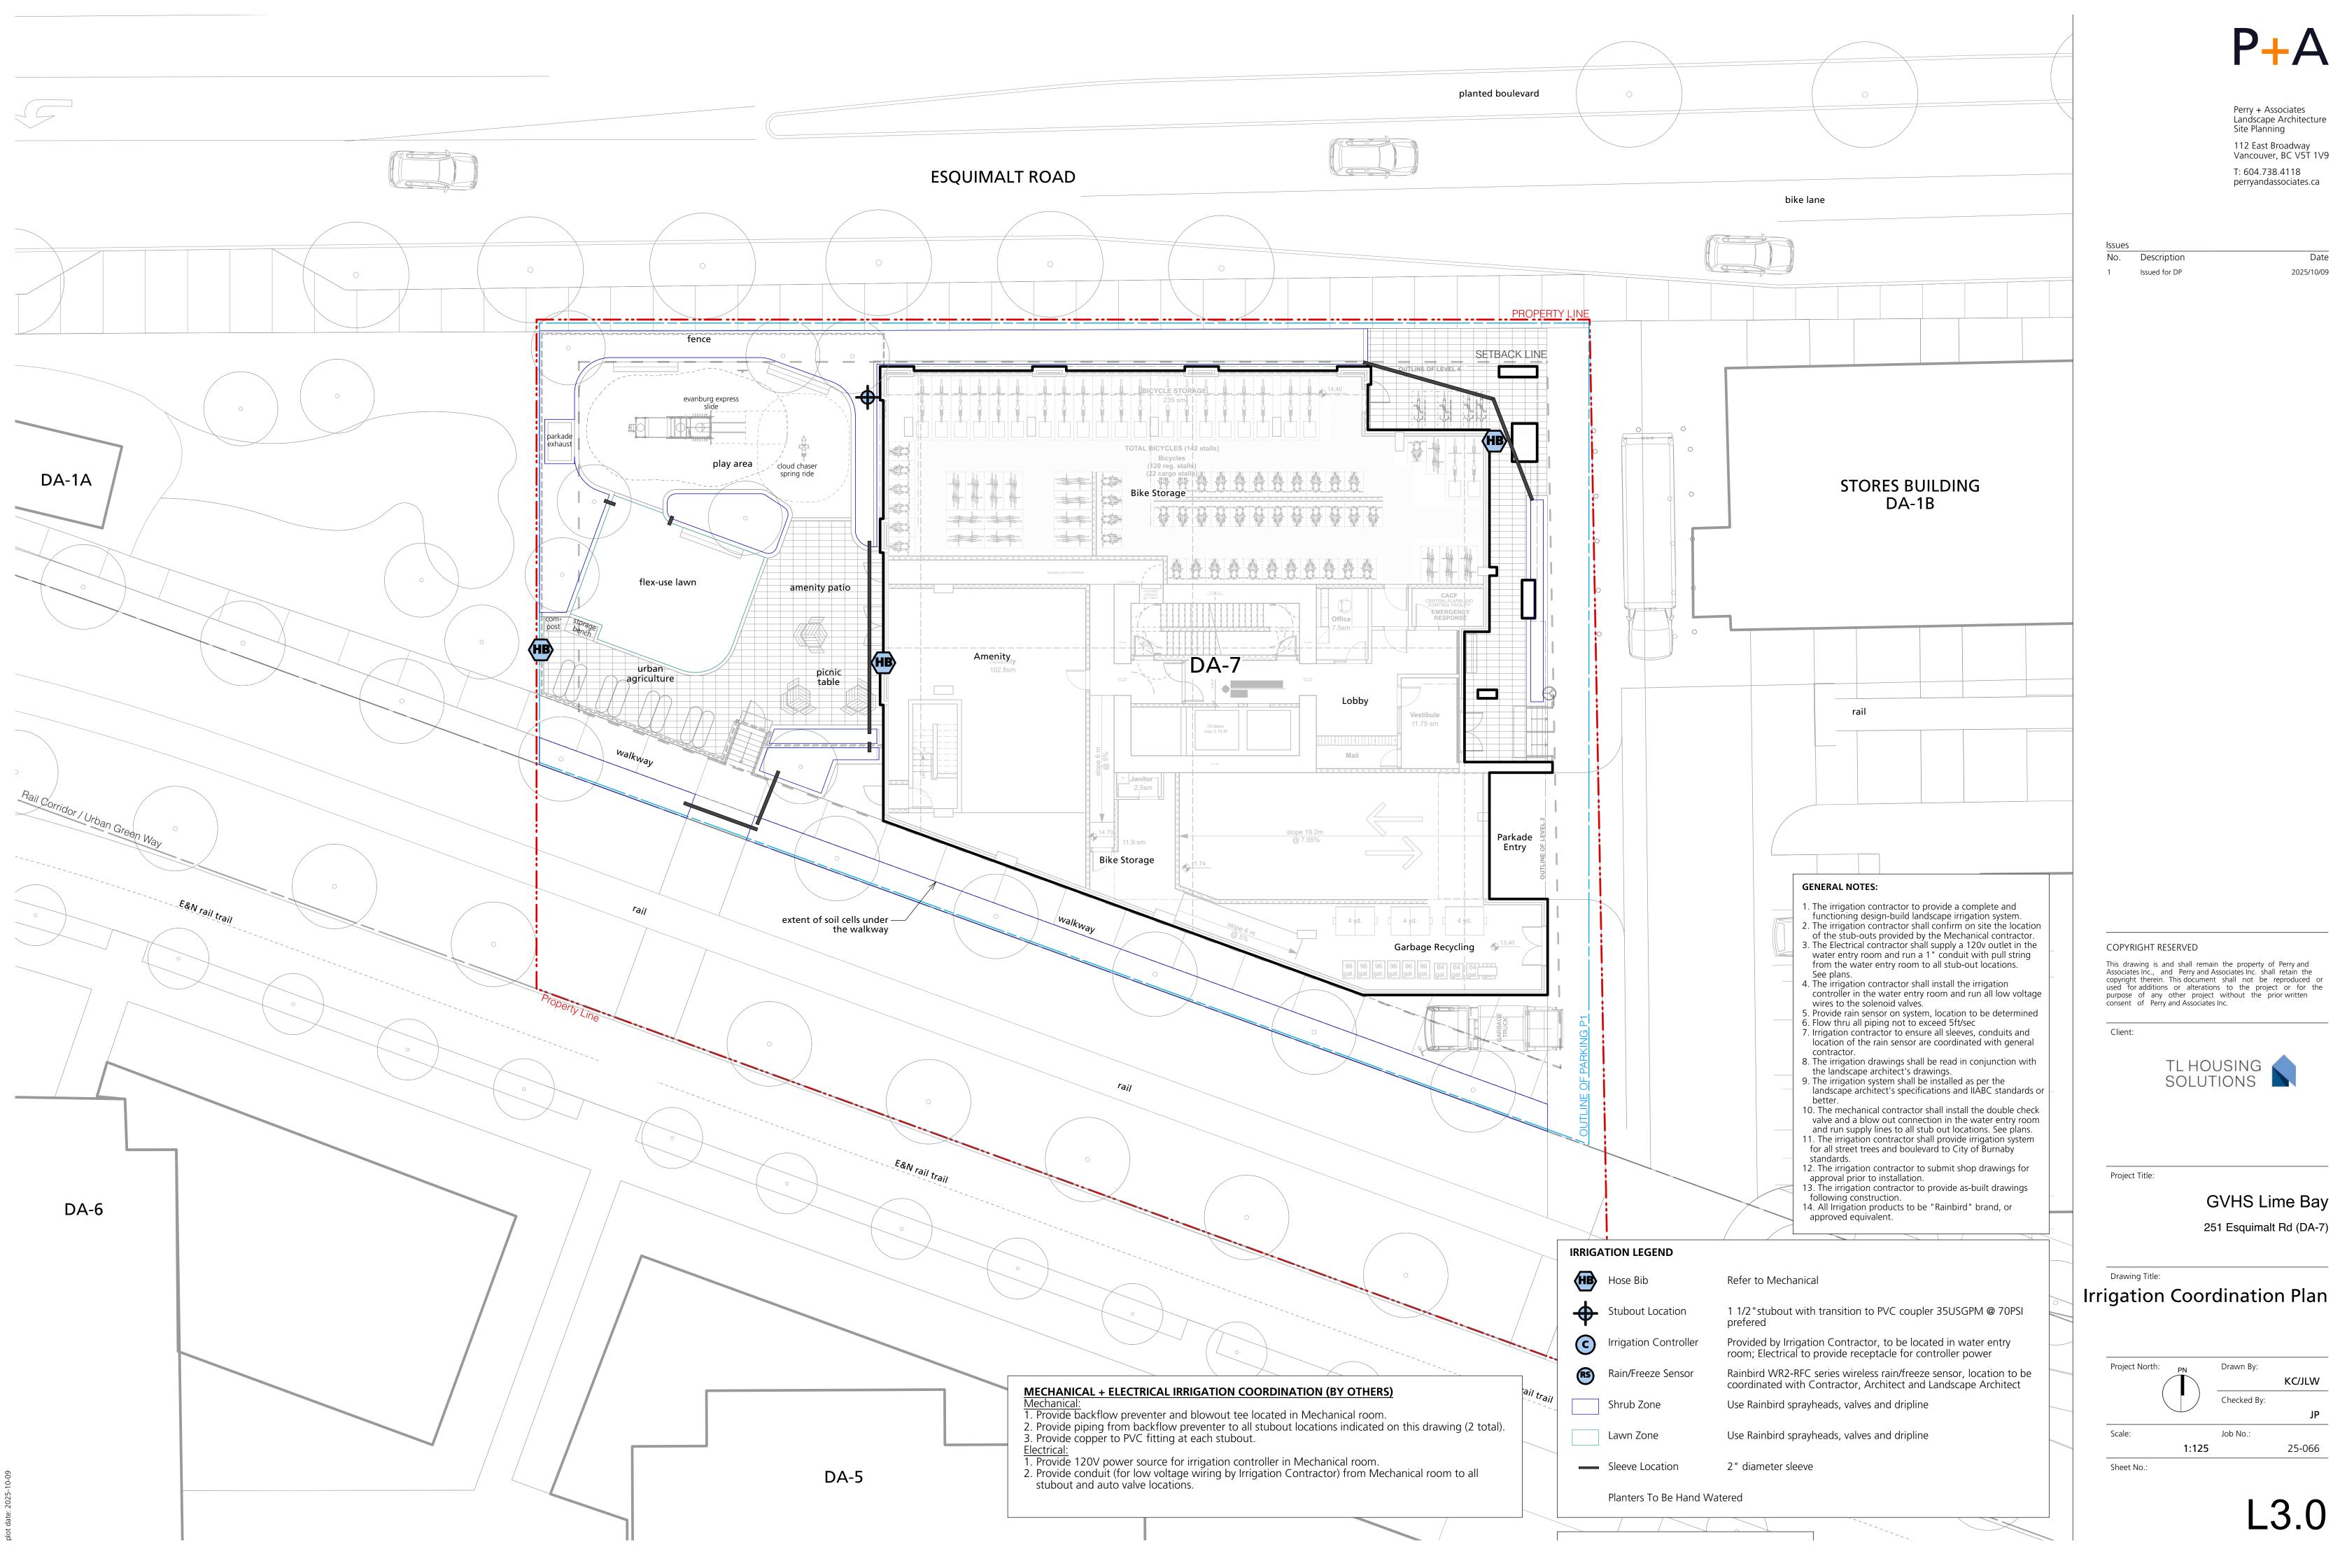

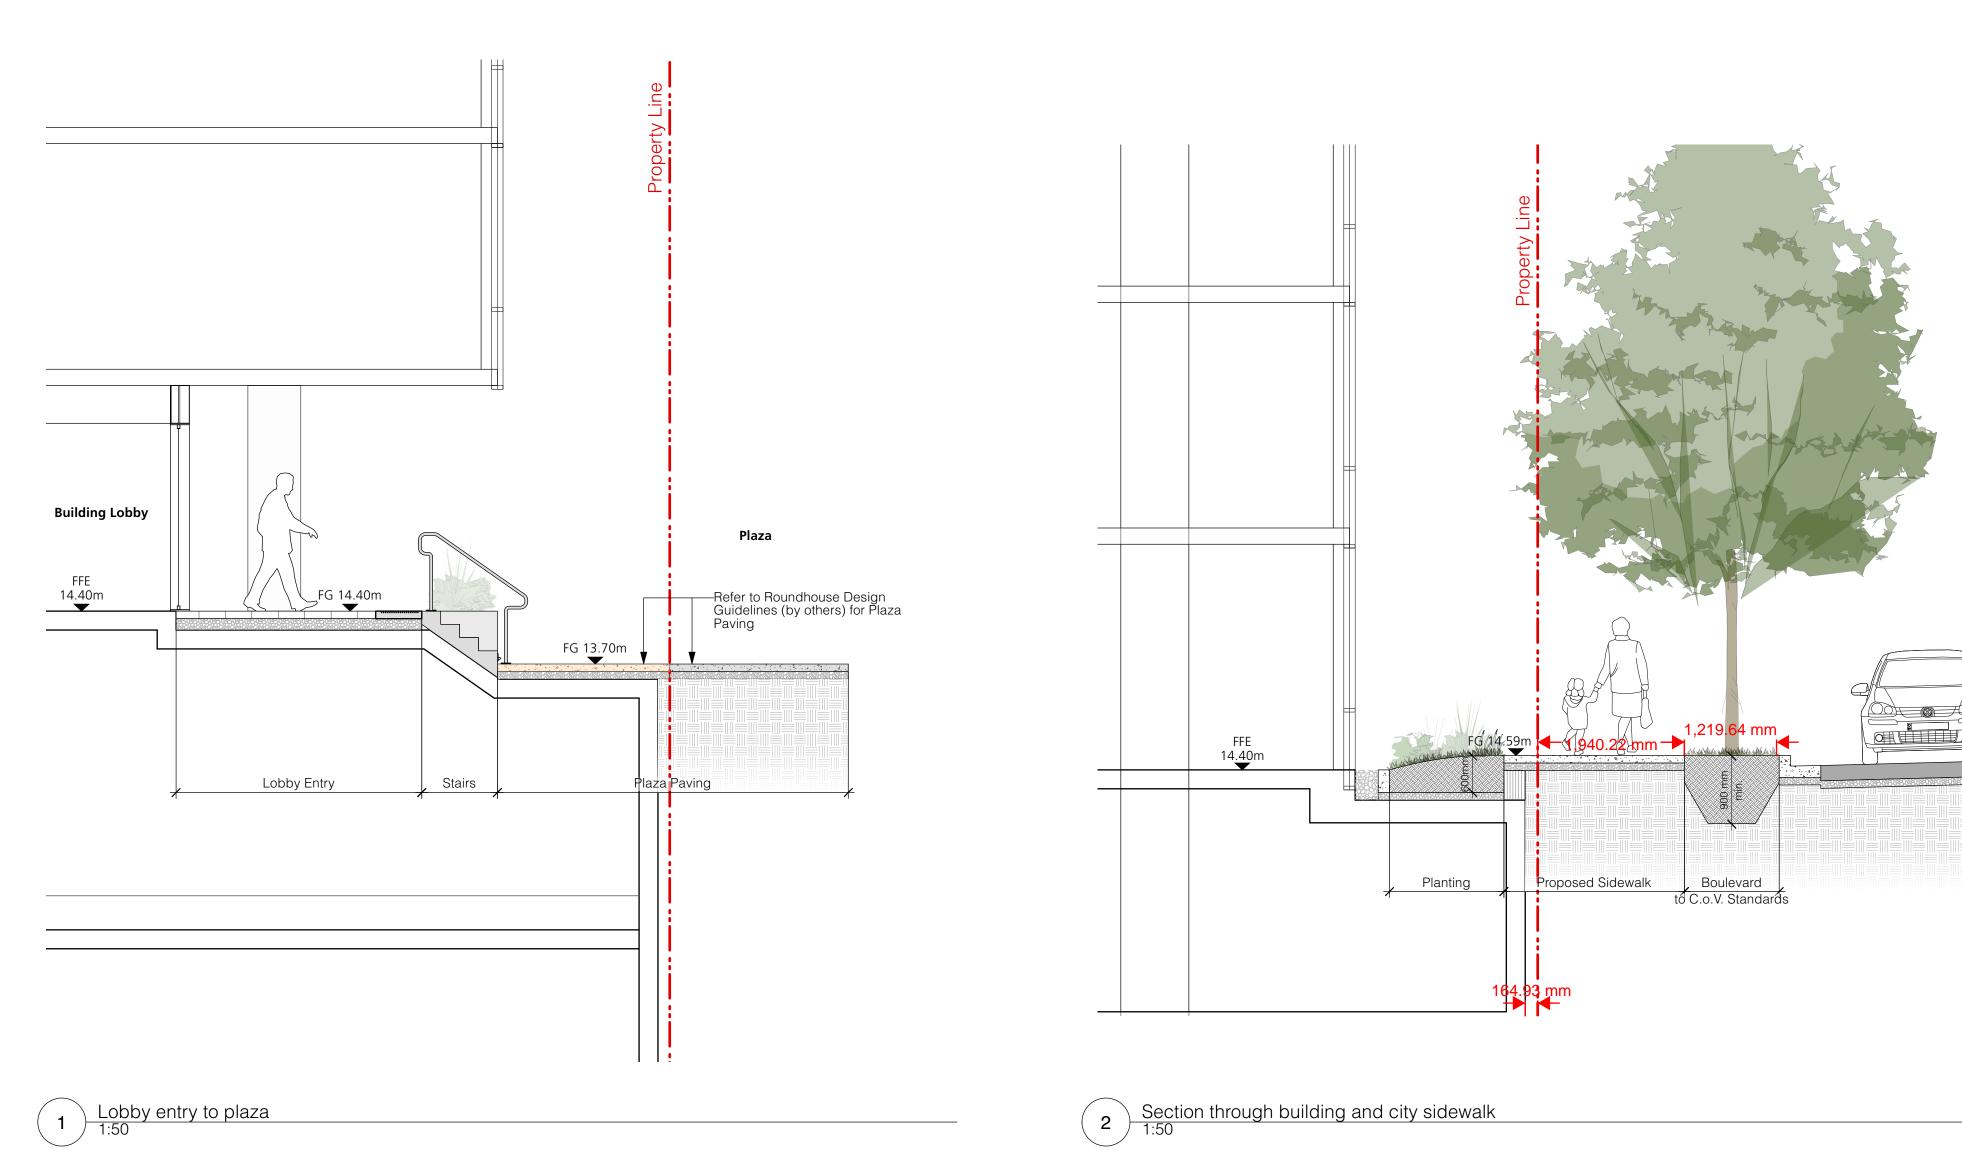



Esquimalt Road

Perry + Associates
Landscape Architecture
Site Planning

Landscape Architecture
Site Planning

112 East Broadway
Vancouver, BC V5T 1V9

T: 604.738.4118
perryandassociates.ca

IssuesNo.DescriptionDate1Issued for DP2025/10/09

COPYRIGHT RESERVED

This drawing is and shall remain the property of Perry and Associates Inc., and Perry and Associates Inc. shall retain the copyright therein. This document shall not be reproduced or used for additions or alterations to the project or for the purpose of any other project without the prior written consent of Perry and Associates Inc.

Client:

TL HOUSING SOLUTIONS

Project Title:

GVHS Lime Bay 251 Esquimalt Rd (DA-7)

Drawing Title:

Illustrative Landscape Sections

 Project North:
 Drawn By:


 KC
 KC


 Checked By:
 JP

 Scale:
 Job No.:

 As Shown
 25-066

L4.0

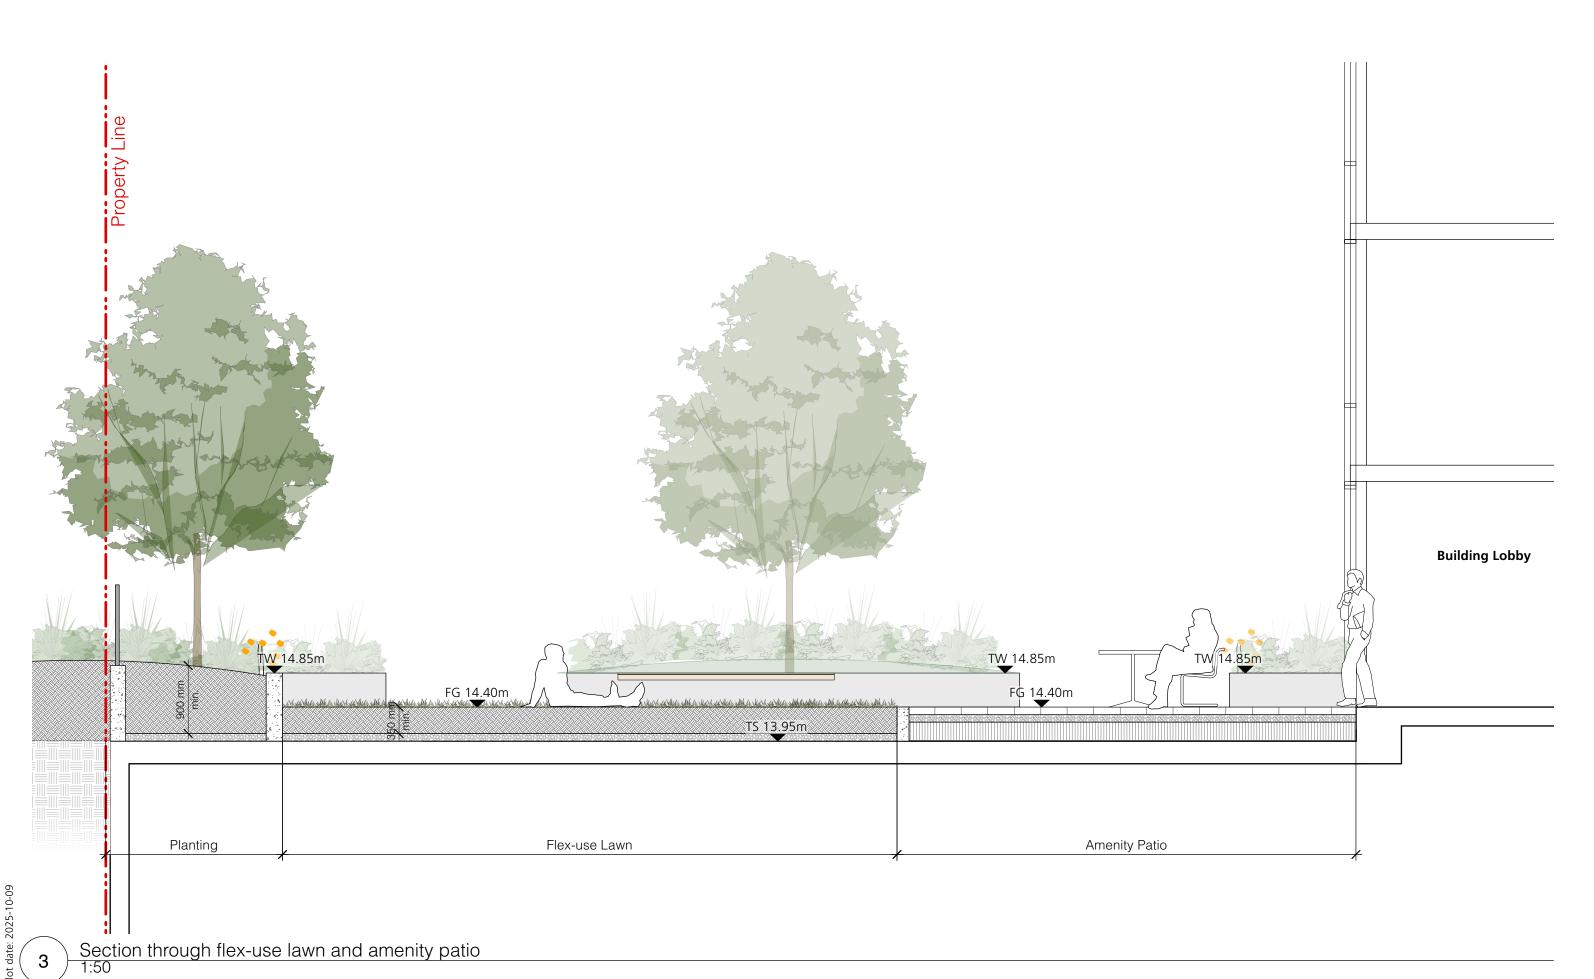

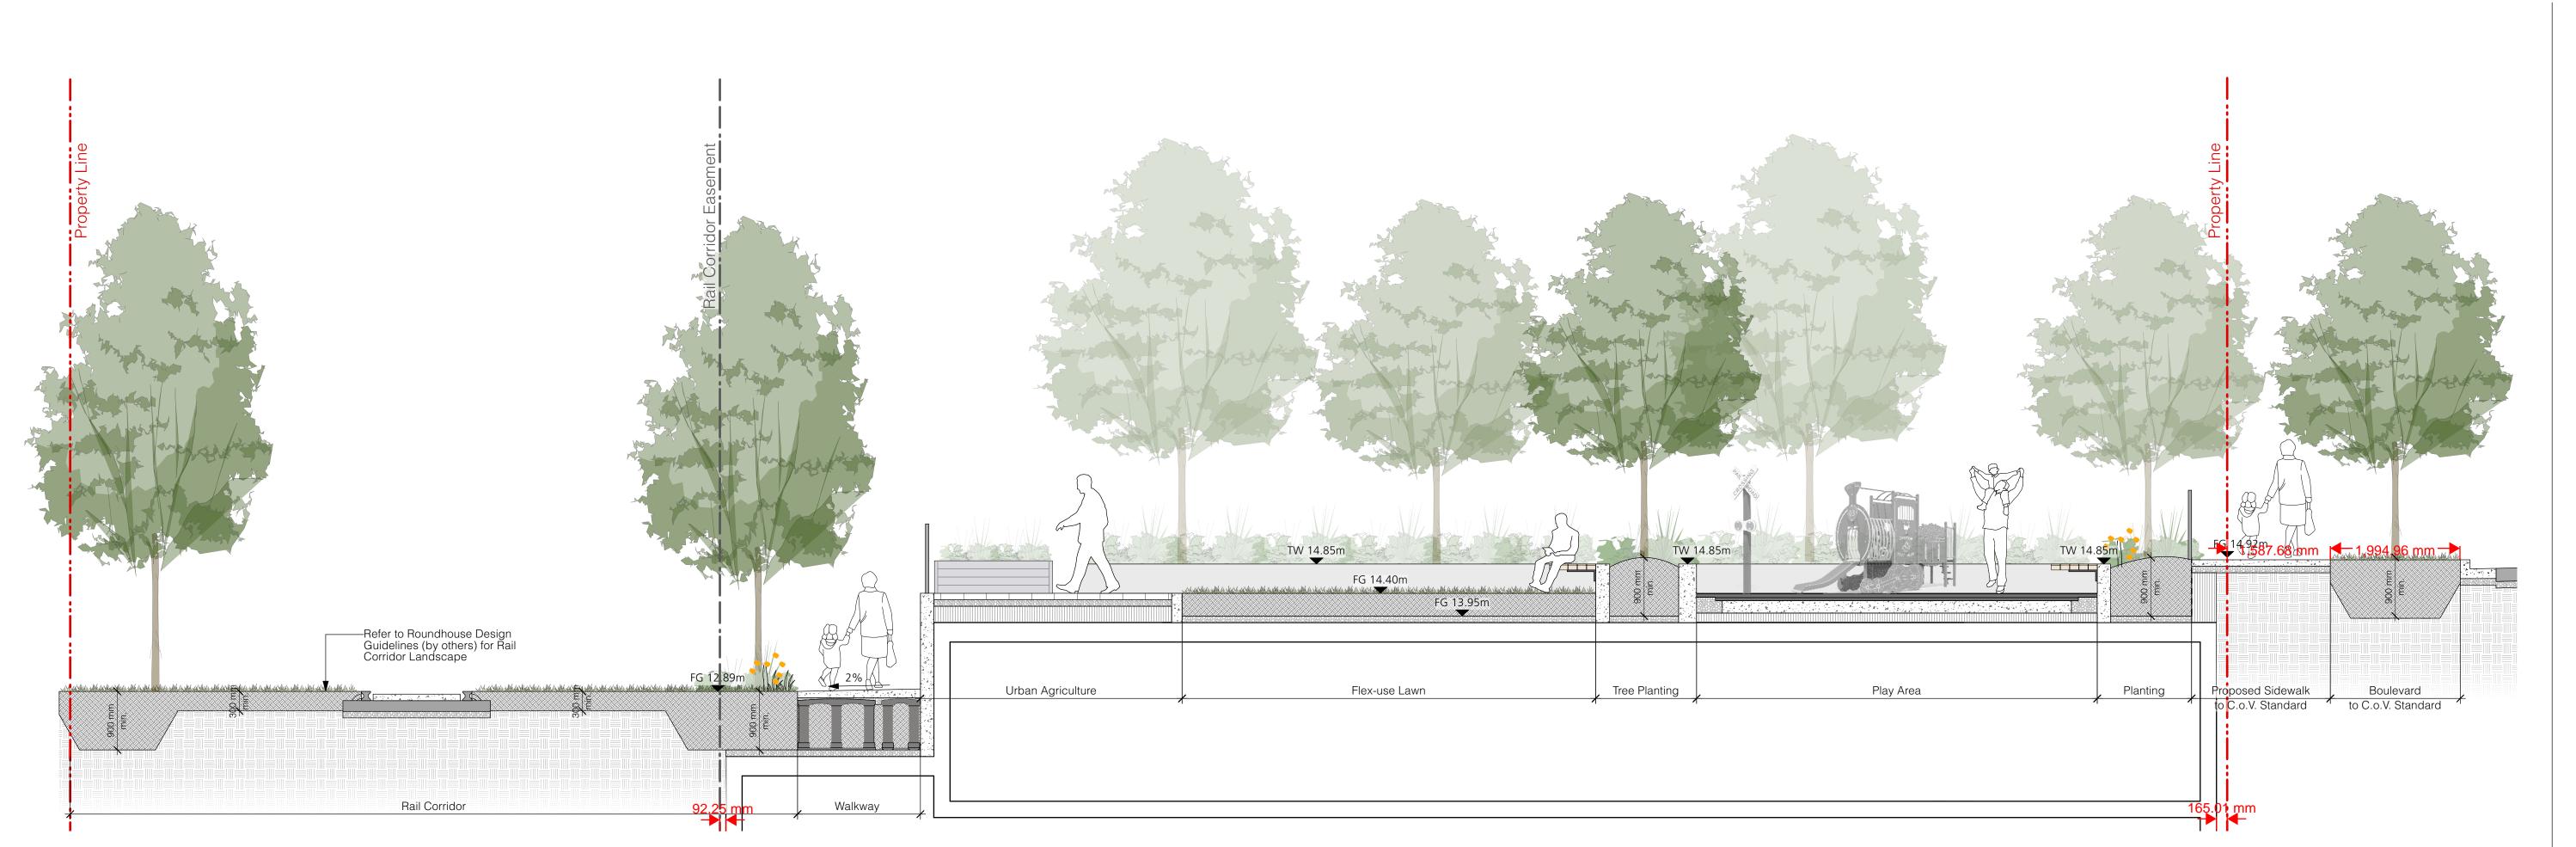



Perry + Associates Landscape Architecture Site Planning 112 East Broadway Vancouver, BC V5T 1V9 T: 604.738.4118 perryandassociates.ca

IssuesNo.DescriptionDate1Issued for DP2025/10/09

COPYRIGHT RESERVED

This drawing is and shall remain the property of Perry and Associates Inc., and Perry and Associates Inc. shall retain the copyright therein. This document shall not be reproduced or used for additions or alterations to the project or for the purpose of any other project without the prior written consent of Perry and Associates Inc.

Client:

TL HOUSING SOLUTIONS

Project Title:

GVHS Lime Bay 251 Esquimalt Rd (DA-7)

Drawing Title:

Illustrative Landscape Sections

 Project North:
 Drawn By:

 KC
 KC

 Checked By:
 JP


 Scale:
 Job No.:


 As Shown
 25-066

L4.1


Section through amentiy area

1:50

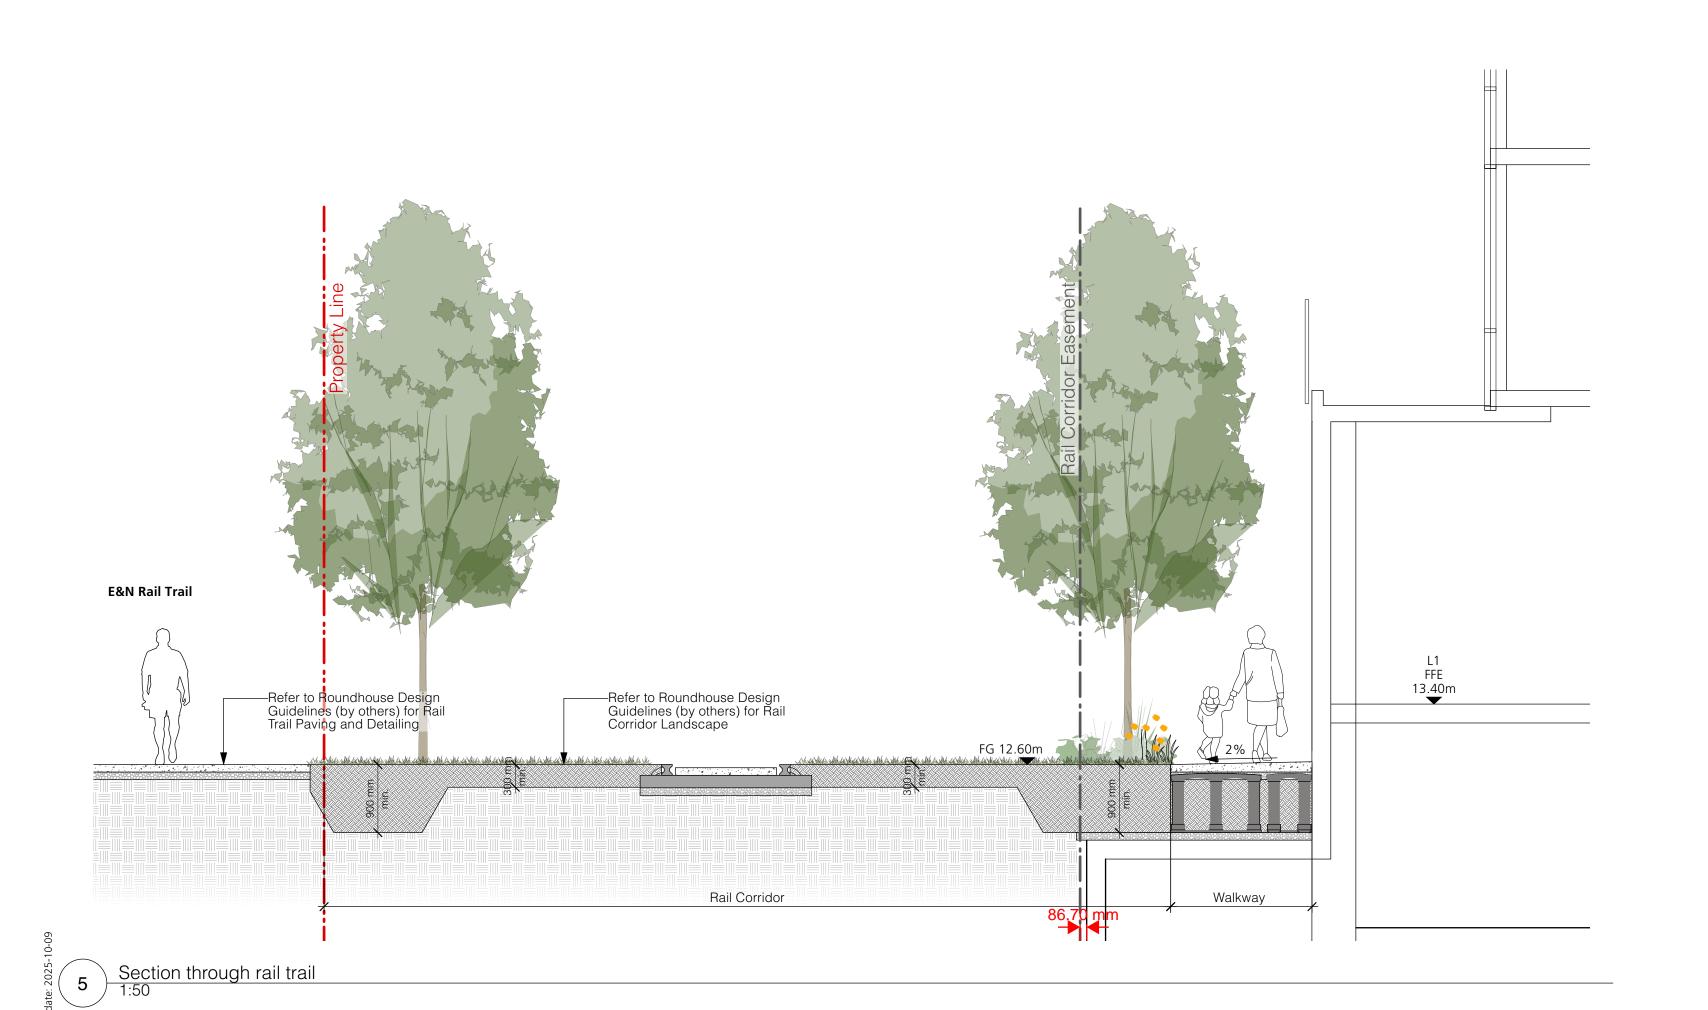

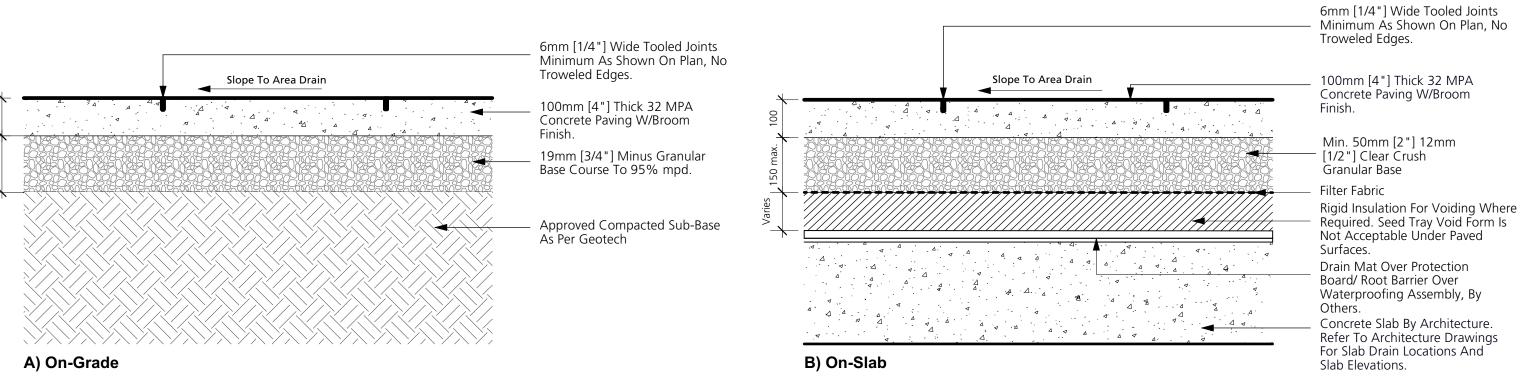



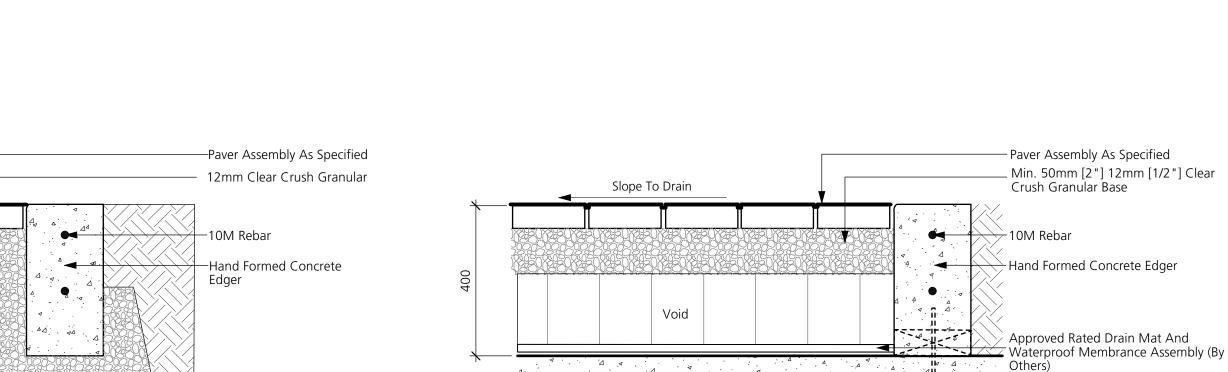

Unit Paving (Pedestrian)
1:10

C.I.P. Concrete Paving (Pedestrian)

Products: Barkman Broadway 65mm

Website: www.barkmanconcrete.com

Slope To Drain

Size: 600 x 300 x 65 Colour: Natural Pattern: Stack bond Finish: Mixture of smooth


Available From: Barkman


Tel: (800)-461-2278


A) Concrete Wall

L5.0 1:10


C.I.P. Concrete Wall

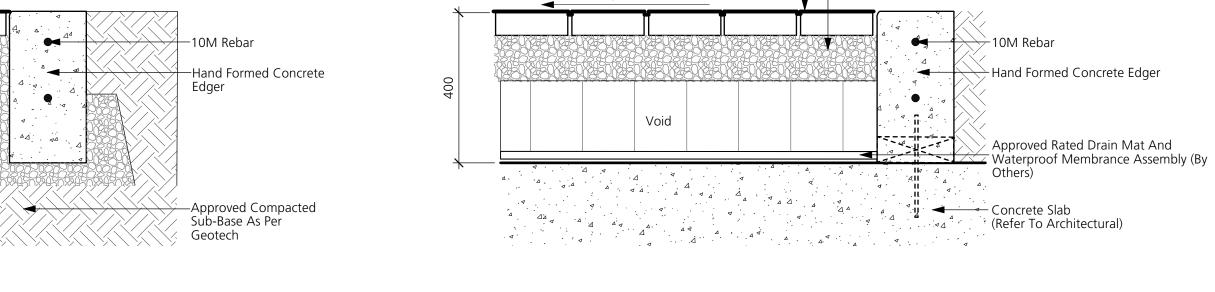

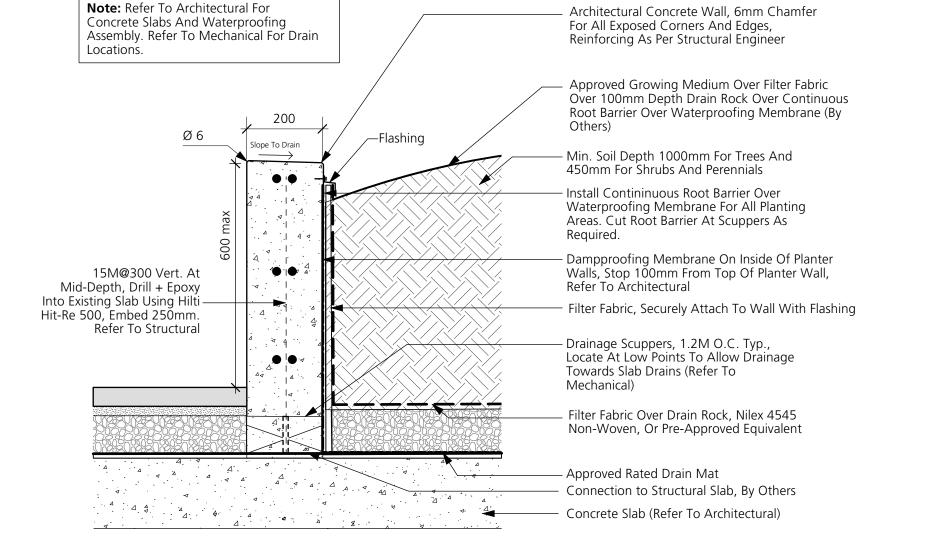


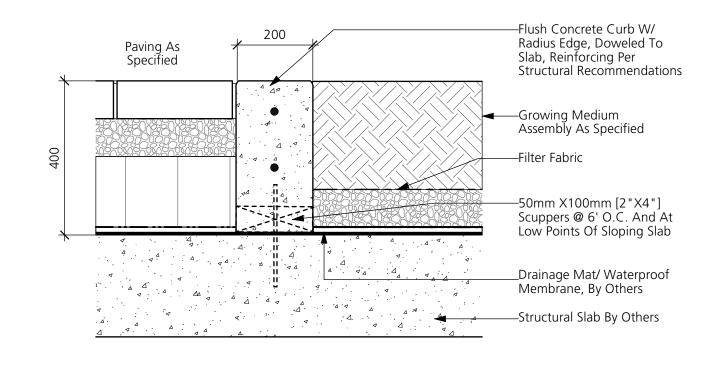


6 C.I.P. Concrete Curb L5.0 1:10

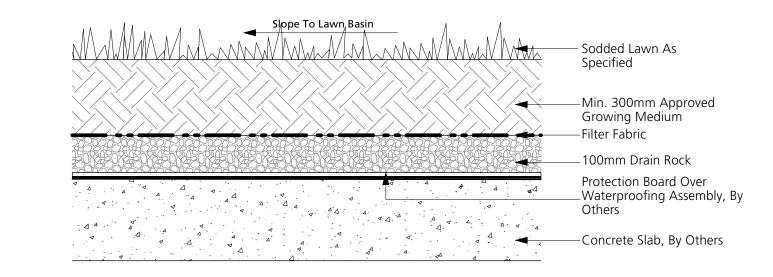

Soded Lawn L5.0 1:10

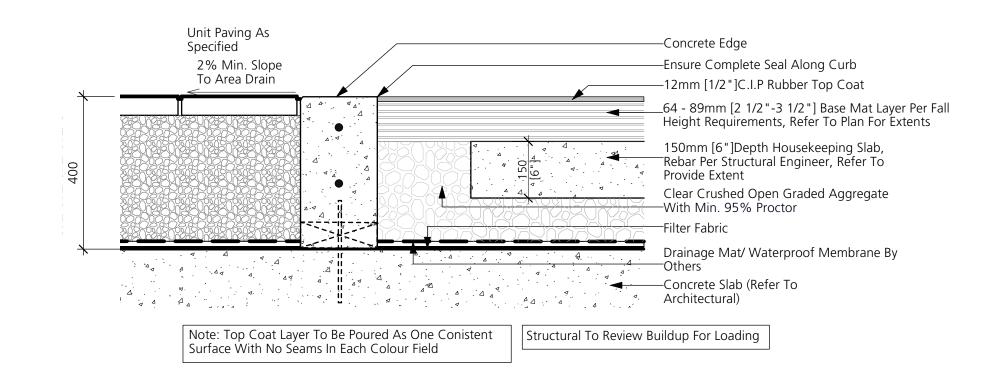

4 PIP Rubber Surfacing

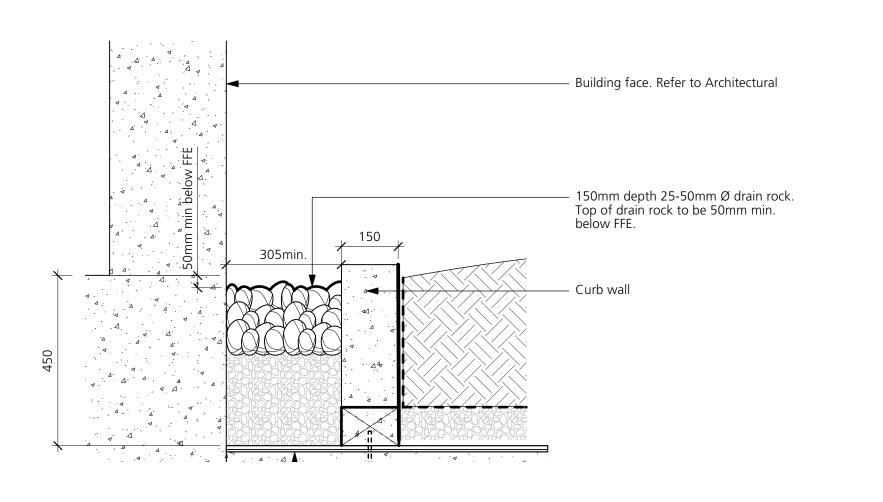

Gravel Edger L5.0 1:10

Perry + Associates Landscape Architecture Site Planning 112 East Broadway Vancouver, BC V5T 1V9 T: 604.738.4118 perryandassociates.ca

No. Description Date 2025/10/09 Issued for DP

COPYRIGHT RESERVED

This drawing is and shall remain the property of Perry and Associates Inc., and Perry and Associates Inc. shall retain the copyright therein. This document shall not be reproduced or used for additions or alterations to the project or for the purpose of any other project without the prior written consent of Perry and Associates Inc.

Client:

TL HOUSING SOLUTIONS

Project Title:

GVHS Lime Bay 251 Esquimalt Rd (DA-7)


Drawing Title:


Landscape Details


Project North: Drawn By: Checked By: Scale: Job No.: 25-066


Sheet No.:

L5.0

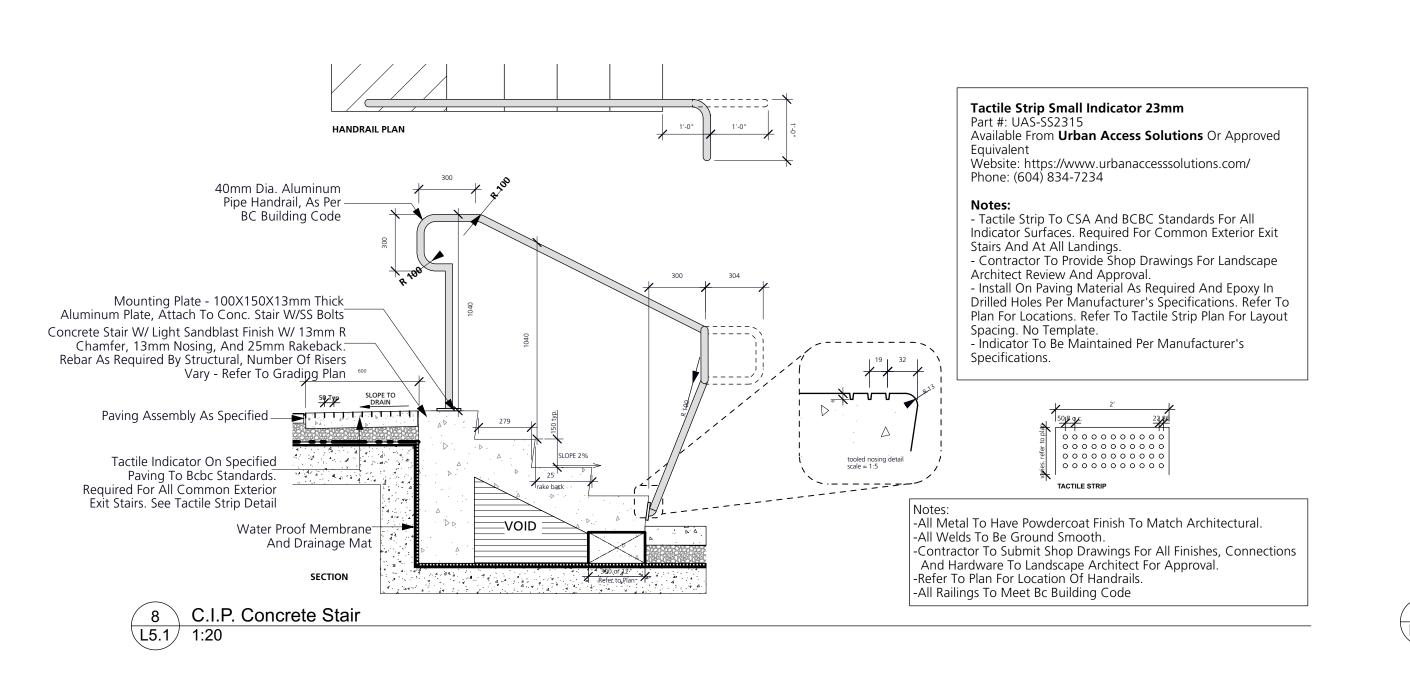

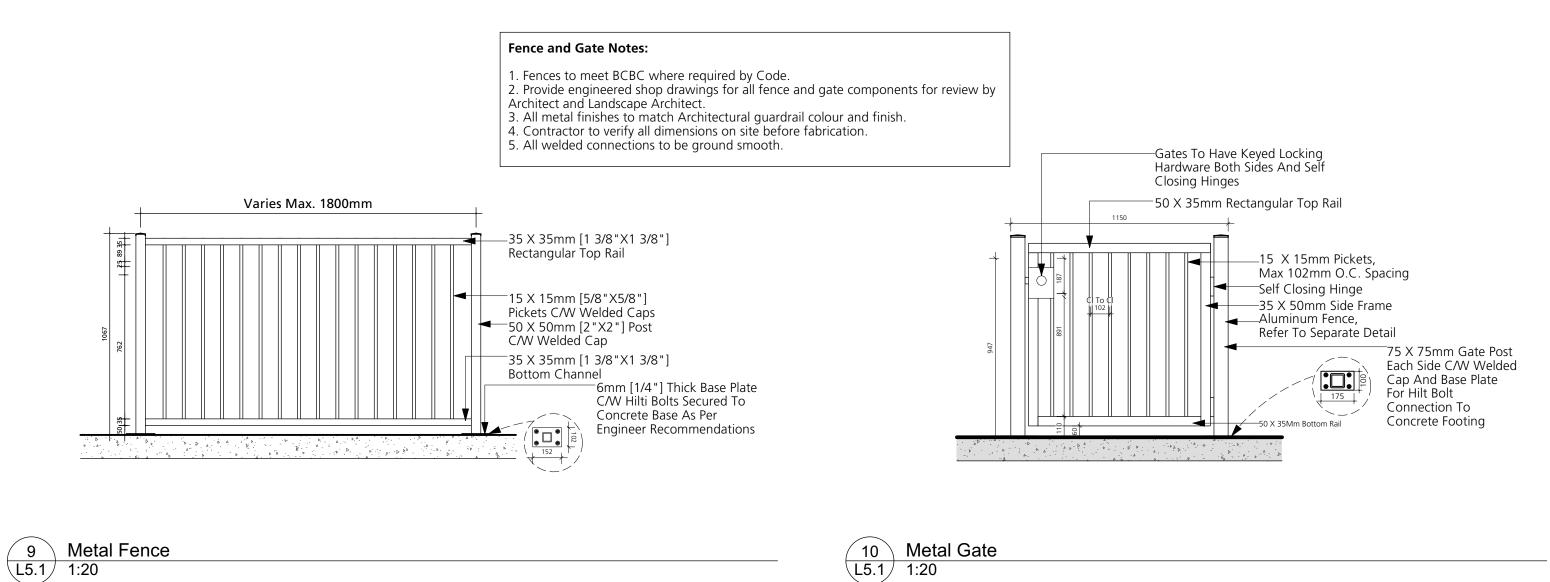

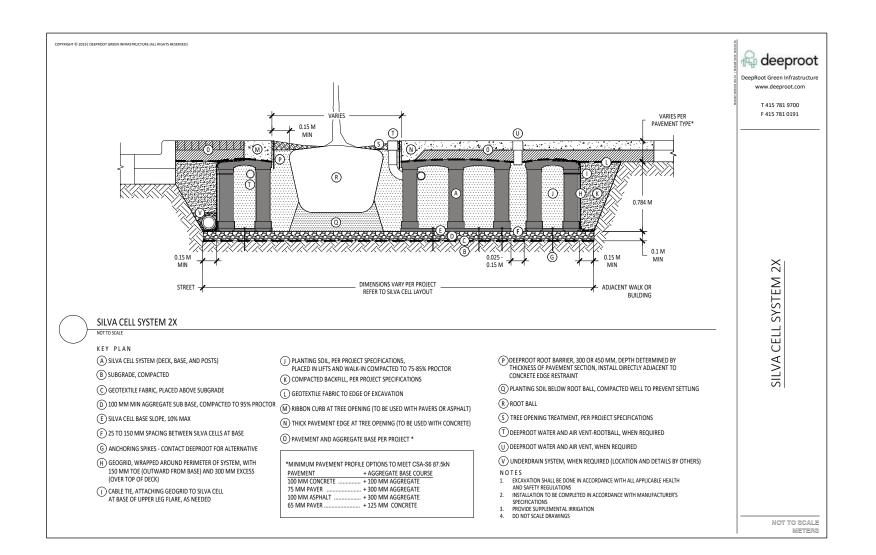

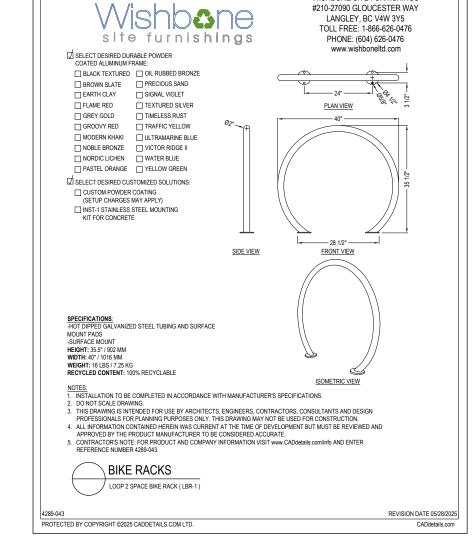

WISHBONE SITE FURNISHINGS



Product: Brushwood 120 Gallon Deck Box


Color: Grey

Available From **Keter**

Tel: (888) 374-4626

Website: https://www.keter.com

Installation: Refer To Manufacturer's

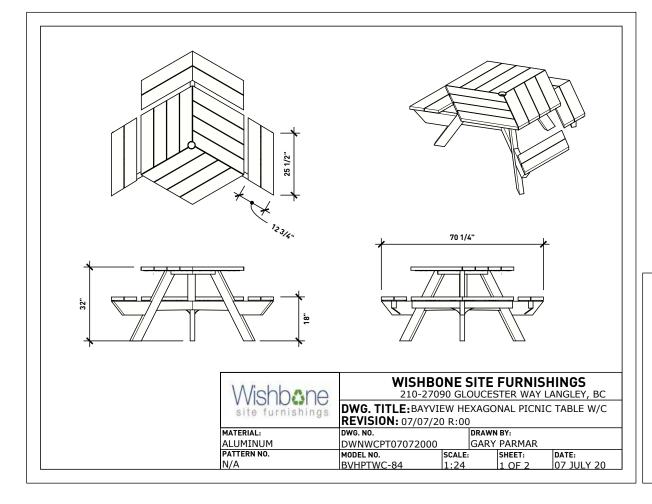

Product: Bayview Hexagonal Wheelchair Accessible Picnic Table Model: BVHPTWC-84 Finish: Textured Poweder Color: Wlanut, Textured Silver **Qty:** Refer To Plan Available From **Wishbone**

Website: www.wishboneltd.com Tel: (866) 626-0476 **Installation:** Surface Mount, Bolted Into Place With Tamper Proof Bolts. Refer To Manufacturer's Specifications.

12 Bike Rack L5.1 NTS

Picnic Table
L5.1 NTS



Product: Sproutbox Planter **Qty:** 6 Material: Steel Colours: TBD **Size:** 6.5x2 **Installation:** Panels are assembled on site. Refer to manufacturer's specifications. Available at Sproutbox Garden

Contact: https://www.sproutboxgarden.com Tel: 778-661-1144

15 Outdoor Storage Bench NTS

60.3 cm 23.7"

69.7 cm

27.5"_



Composter NTS

Product: IM4000 43 Gallon Dual Chamber Tumbling Composter **Size:** 28"D x 30"W x 36"H Available From **FCMP Outdoor** Website: https://www.fcmponline.com Tel: (519) 858-5795

Installation: Refer To Manufacturer's Specifications.

Sheet No.:

2025/10/09

Perry + Associates

112 East Broadway

T: 604.738.4118

Description

Issued for DP

Site Planning

Landscape Architecture

Vancouver, BC V5T 1V9

perryandassociates.ca

COPYRIGHT RESERVED

This drawing is and shall remain the property of Perry and Associates Inc., and Perry and Associates Inc. shall retain the copyright therein. This document shall not be reproduced or used for additions or alterations to the project or for the purpose of any other project without the prior written consent of Perry and Associates Inc.

Client:

TL HOUSING SOLUTIONS

Project Title:

GVHS Lime Bay 251 Esquimalt Rd (DA-7)

Drawing Title:


Landscape Details

Project North: Drawn By: Checked By: Scale: Job No.: 25-066

(14) Garden Planter

11 Deeproot Silva Cell System
L5.1 NTS

145 cm_

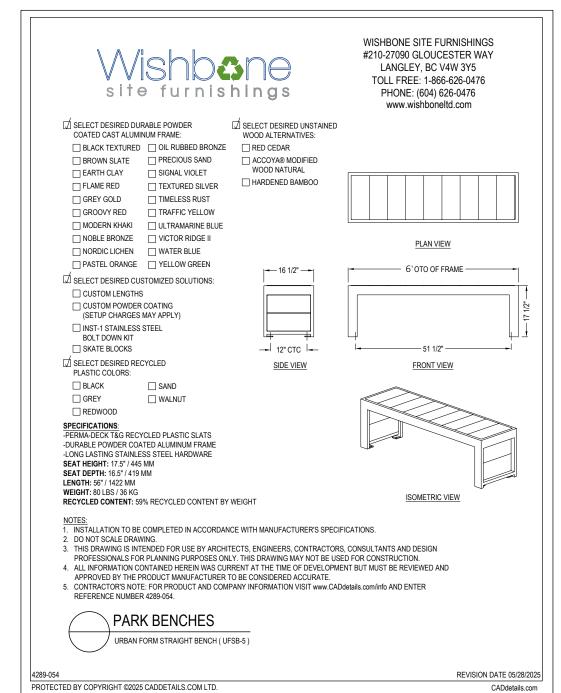

Product: Urban Form Backless Bench **Model:** UFSB -6 **Finish:** Textured Poweder **Color:** Walnut, Textured Silver **Qty:** Refer To Plan Available From **Wishbone** Website: www.wishboneltd.com Tel: (866) 626-0476

Installation: Surface Mount, Bolted Into Place With Tamper Proof Bolts. Refer To Manufacturer's Specifications.


16 9/16" 12 1/2" DRAWN SEAN B. JAN 12. 2018
CHECKED JOHN J. -URBAN FORM WALL MOUNT - 17"

Product: Urban Form Wall Mount Bench Model: UFWM-17 Finish: Textured Poweder Color: Walnut, Textured Silver **Qty:** Refer To Plan Available From **Wishbone** Website: www.wishboneltd.com Tel: (866) 626-0476 **Installation:** Surface Mount, Bolted Into Place With Tamper Proof Bolts. Refer To Manufacturer's Specifications.

17 Freestanding Backless Bench w/o Armrests NTS

19 Play Structure L5.2 NTS


Evansburg Express Model: C19-22 **Colour:** Available In Various Colour Schemes Installation: 1.) Mount to c.i.p. concrete housekeeping slab as per manufacturer's specifications.
2.) To be installed by a CSA certified installer 3.) Contractor to provide certification of CSLA installation at completion of projects for all equipment and paly surfacing. 4.) Contractor to confirm with play equipment supplier the fall height and surfacing depth Available from ImpPlay Phone: 800.661.1462

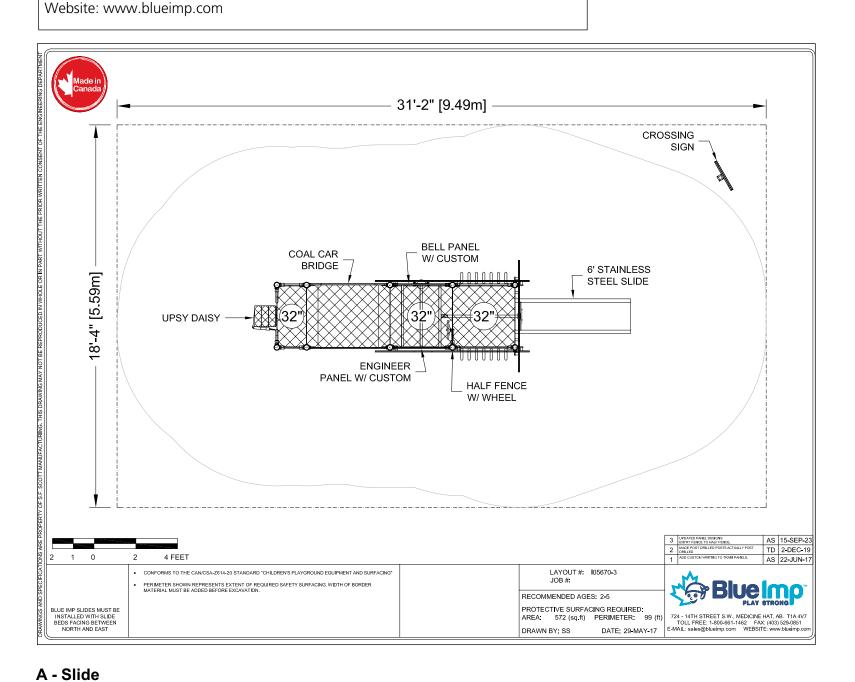

Model: CN-30-11 **Colour:** Standard Colour Installation: 1.) Mount to c.i.p. concrete housekeeping slab as per manufacturer's specifications.
2.) To be installed by a CSA certified installer 3.) Contractor to provide certification of CSLA installation at completion of projects for all equipment and paly surfacing. 4.) Contractor to confirm with play equipment supplier the fall height and surfacing depth Available from ImpPlay Phone: 800.661.1462 Website: www.blueimp.com

18 Wall Mounted Bench w/o Back and Armrests NTS

Cloud Chaser

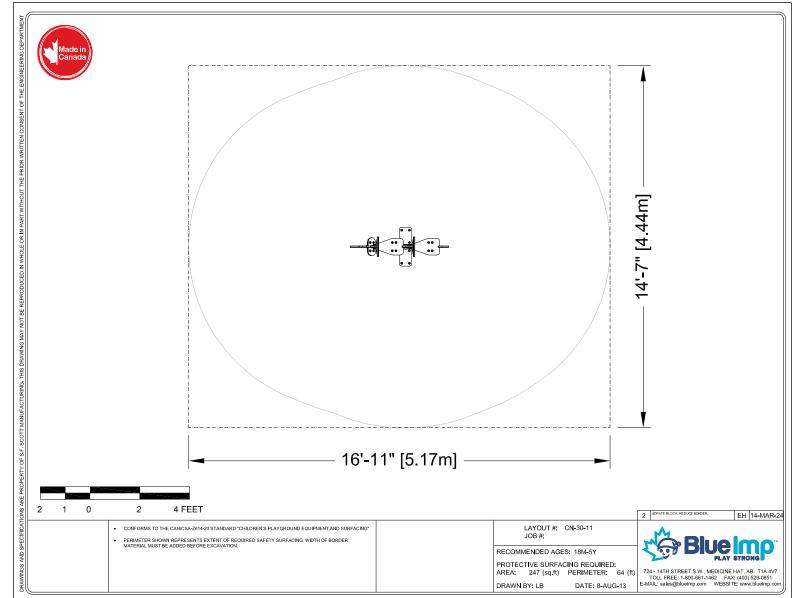

B - Spring Rider

Project Title:

Client:

COPYRIGHT RESERVED

This drawing is and shall remain the property of Perry and Associates Inc., and Perry and Associates Inc. shall retain the copyright therein. This document shall not be reproduced or

used for additions or alterations to the project or for the purpose of any other project without the prior written consent of Perry and Associates Inc.

TL HOUSING SOLUTIONS

GVHS Lime Bay 251 Esquimalt Rd (DA-7)

Perry + Associates

112 East Broadway

T: 604.738.4118

No. Description

Issued for DP

perryandassociates.ca

2025/10/09

Site Planning


Landscape Architecture

Vancouver, BC V5T 1V9

Drawing Title:

Landscape Details

Project North: Checked By: Scale: Job No.: 25-066 Sheet No.:

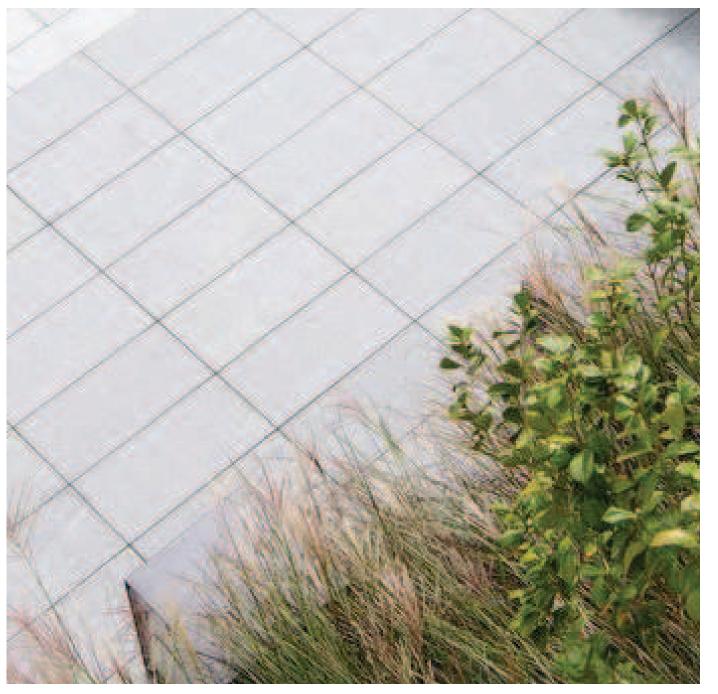







Bike Rack



Bench Seating

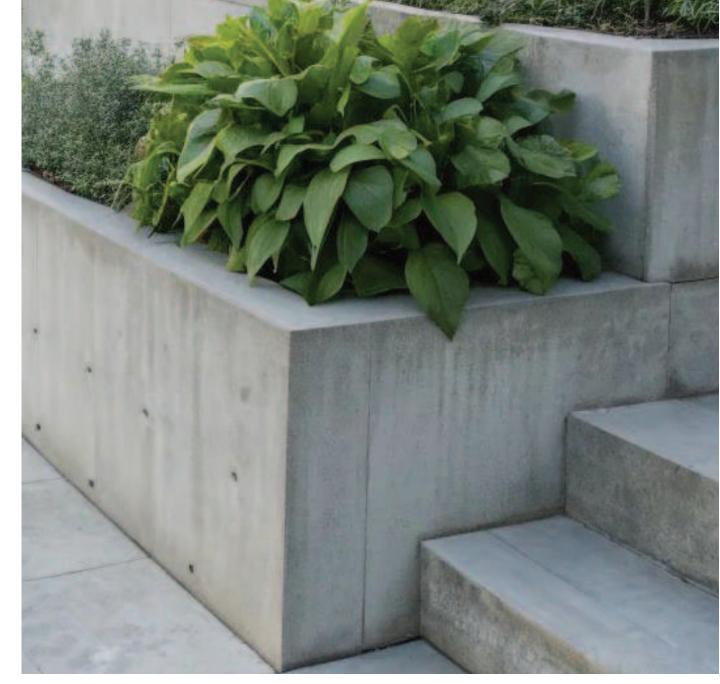


Concrete Planter

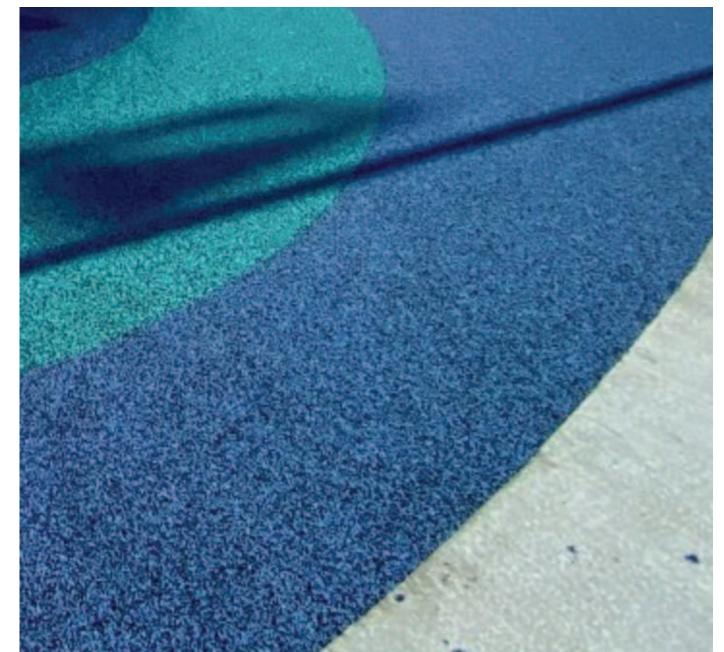

Rubber Surfacing



Play Structure-Train Themed

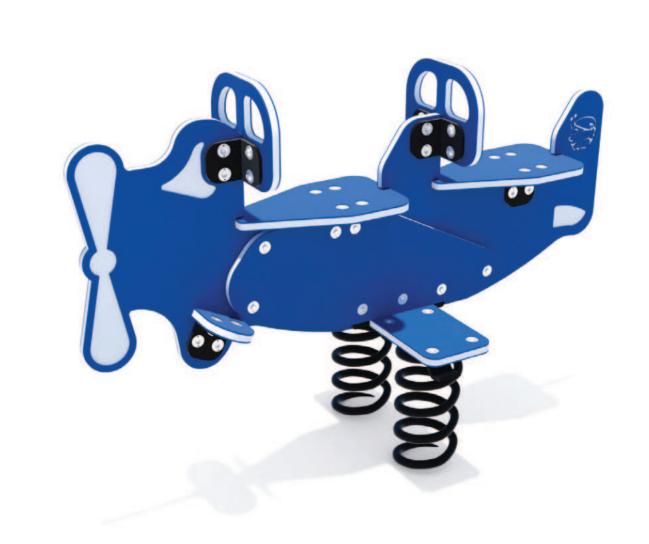


Play Structure-Spring Rider




Picnic Table



Perennials+Ornamental Grasses

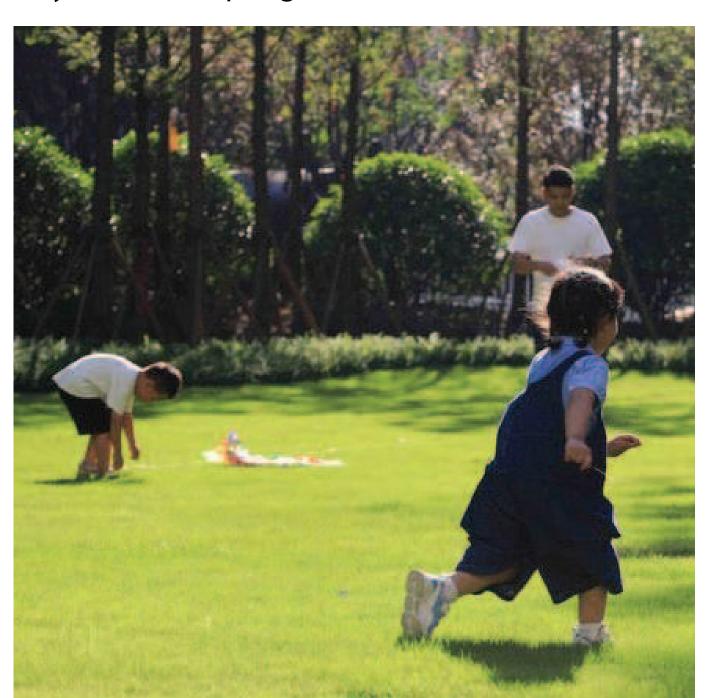

Flex-use lawn

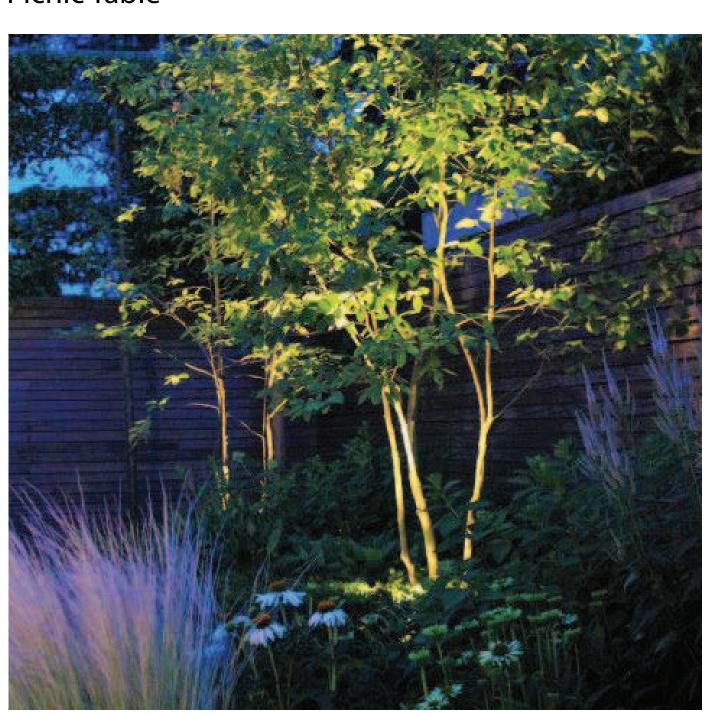

Planting-Structural Trees



P+A

Perry + Associates Landscape Architecture Site Planning

112 East Broadway Vancouver, BC V5T 1V9

T: 604.738.4118 perryandassociates.ca

1 Issued for DP

2025/10/09



Drawing Title:

Landscape Precedent **Images**

Sheet No.:

L6.0





ALL SHOW STANDS

LOCATION MAP

GVHS Lime Bay

251 Esquimalt Road, Victoria, BC

STANTEC FILE No:

115825091


DATE:


October 20, 2025

TL Housing Solutions Ltd

CIVIL DRAWINGS		
G-100	EXISTING CONDITIONS	
G-101	GENERAL ARRANGEMENT PLAN	
C-102	GRADING PLAN	
C-104	SITE UTILITIES PLAN	
C-105	STORMWATER MANAGEMENT PLAN	

\\ca0200-psis01\warkgroup\\158\active\\11582509\\06_drawing\02_she 2025.10.20 9:2208 AM

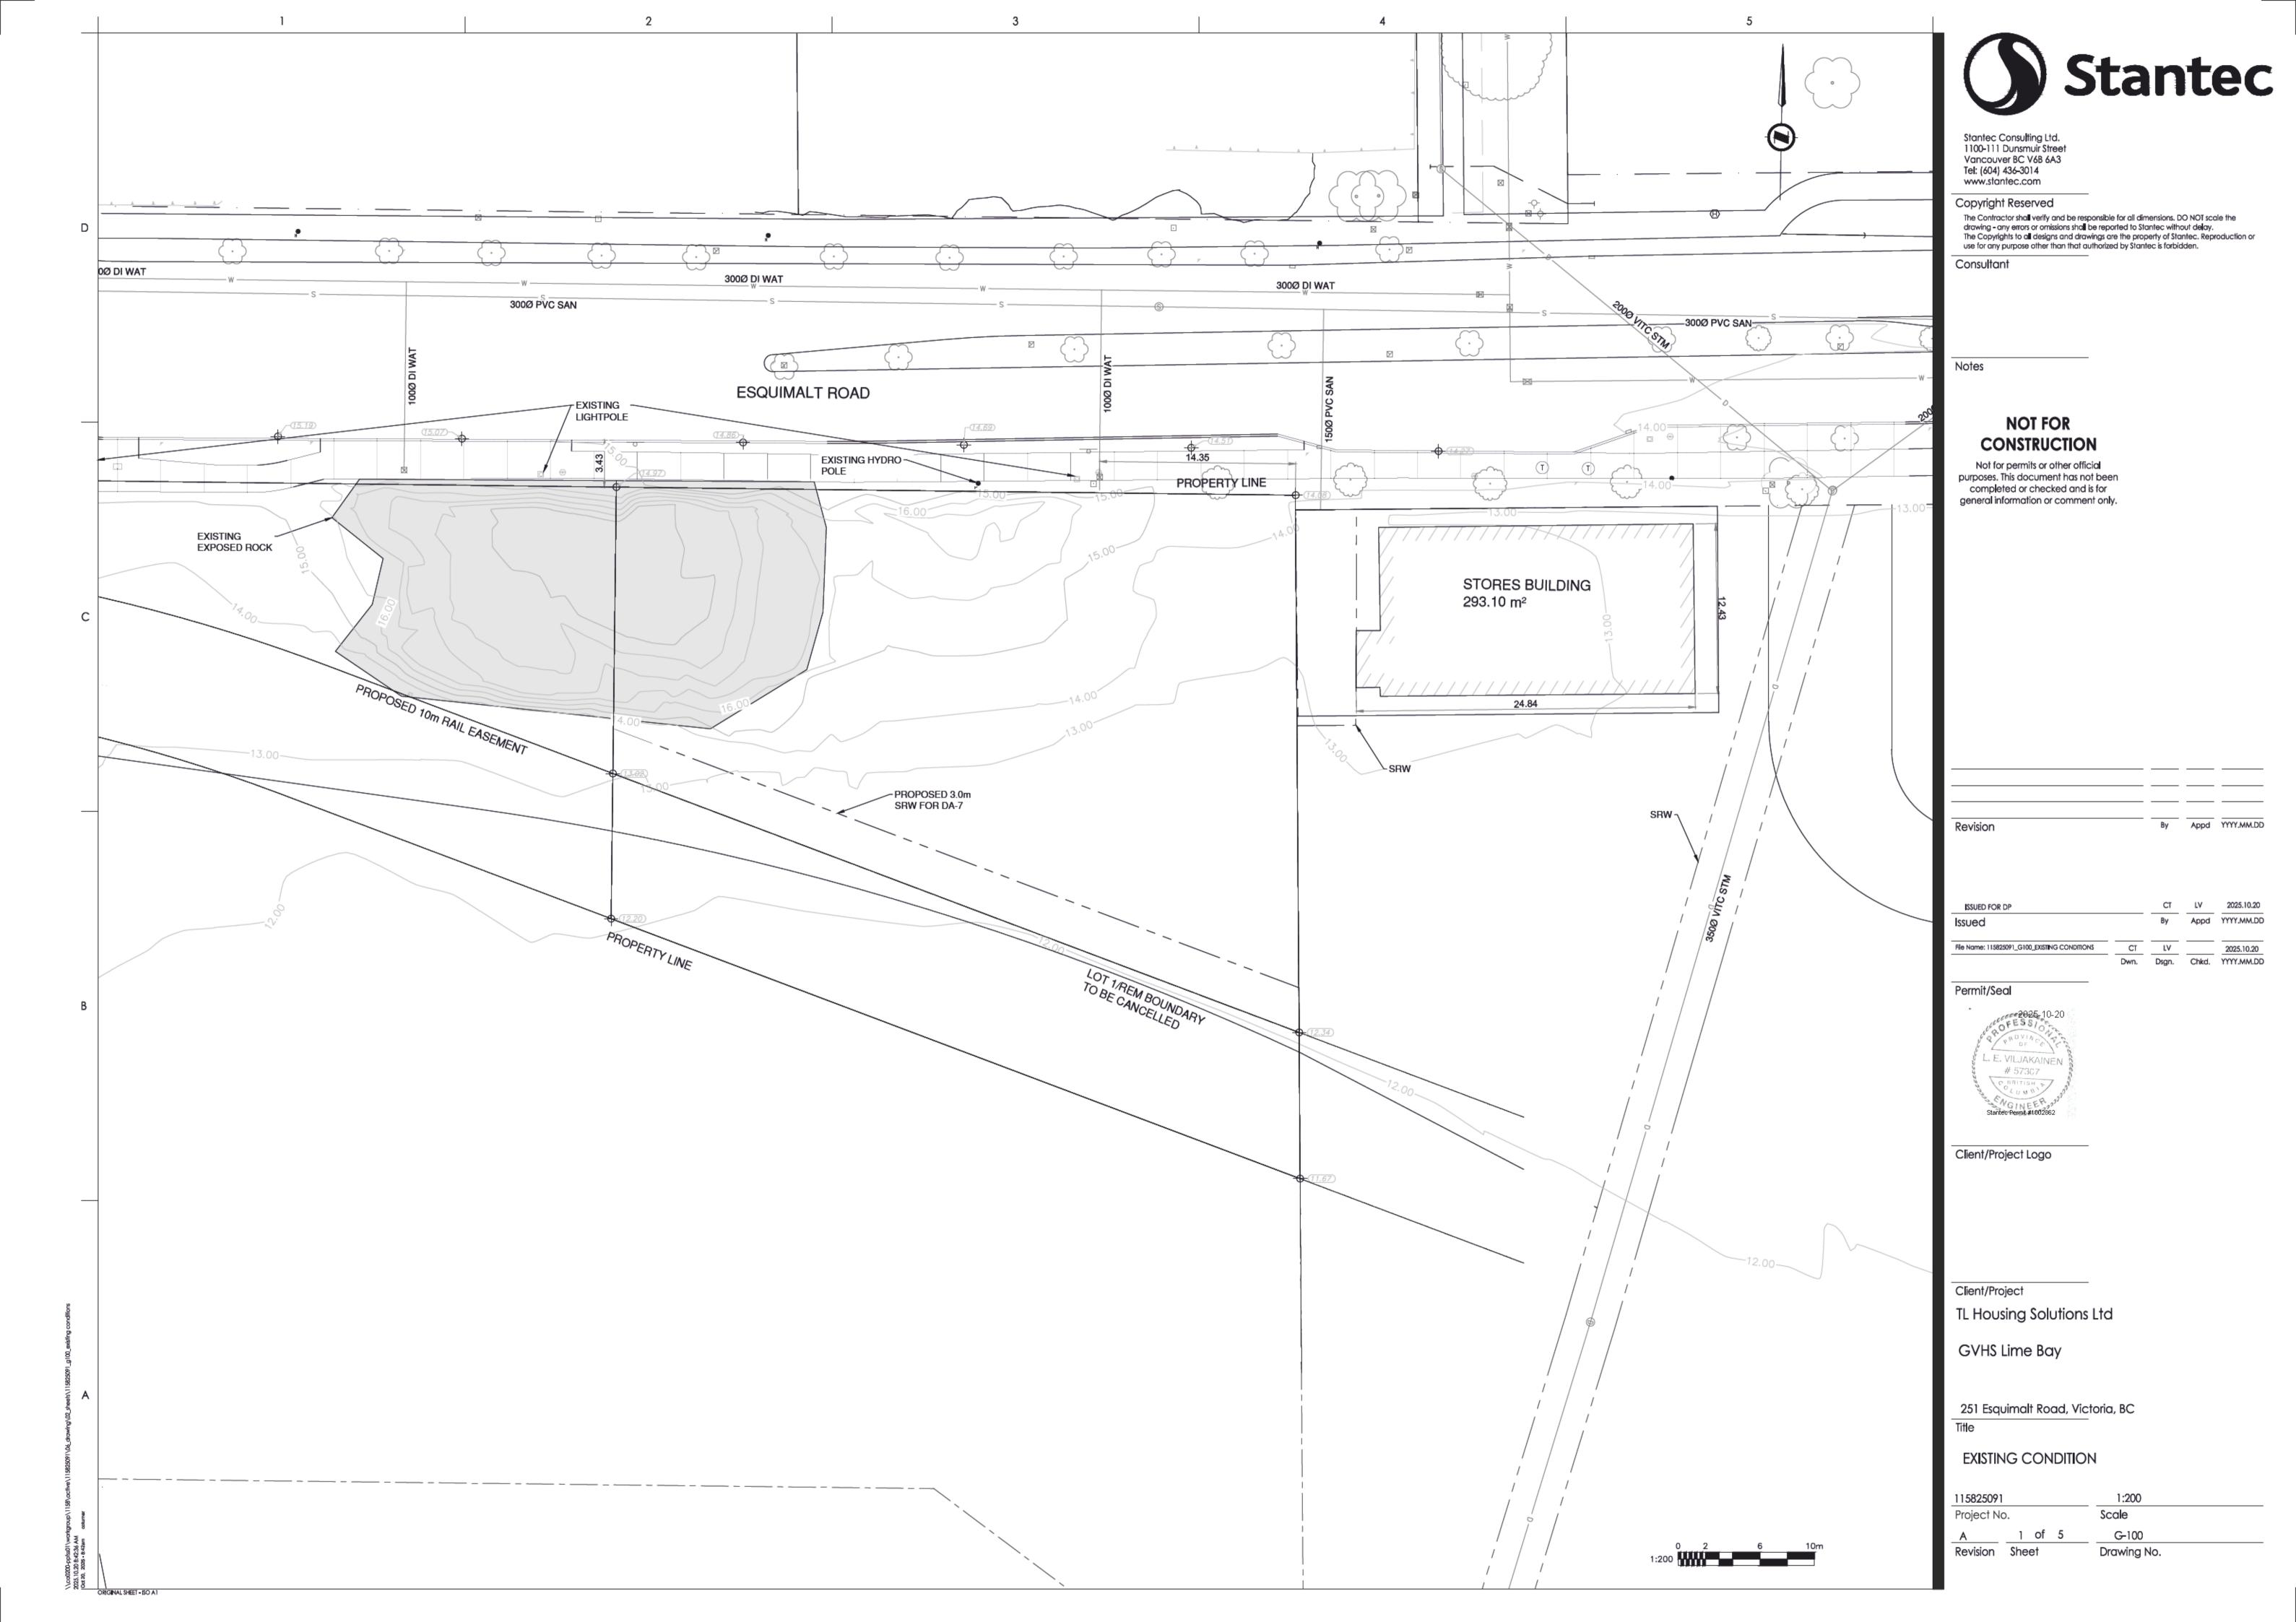

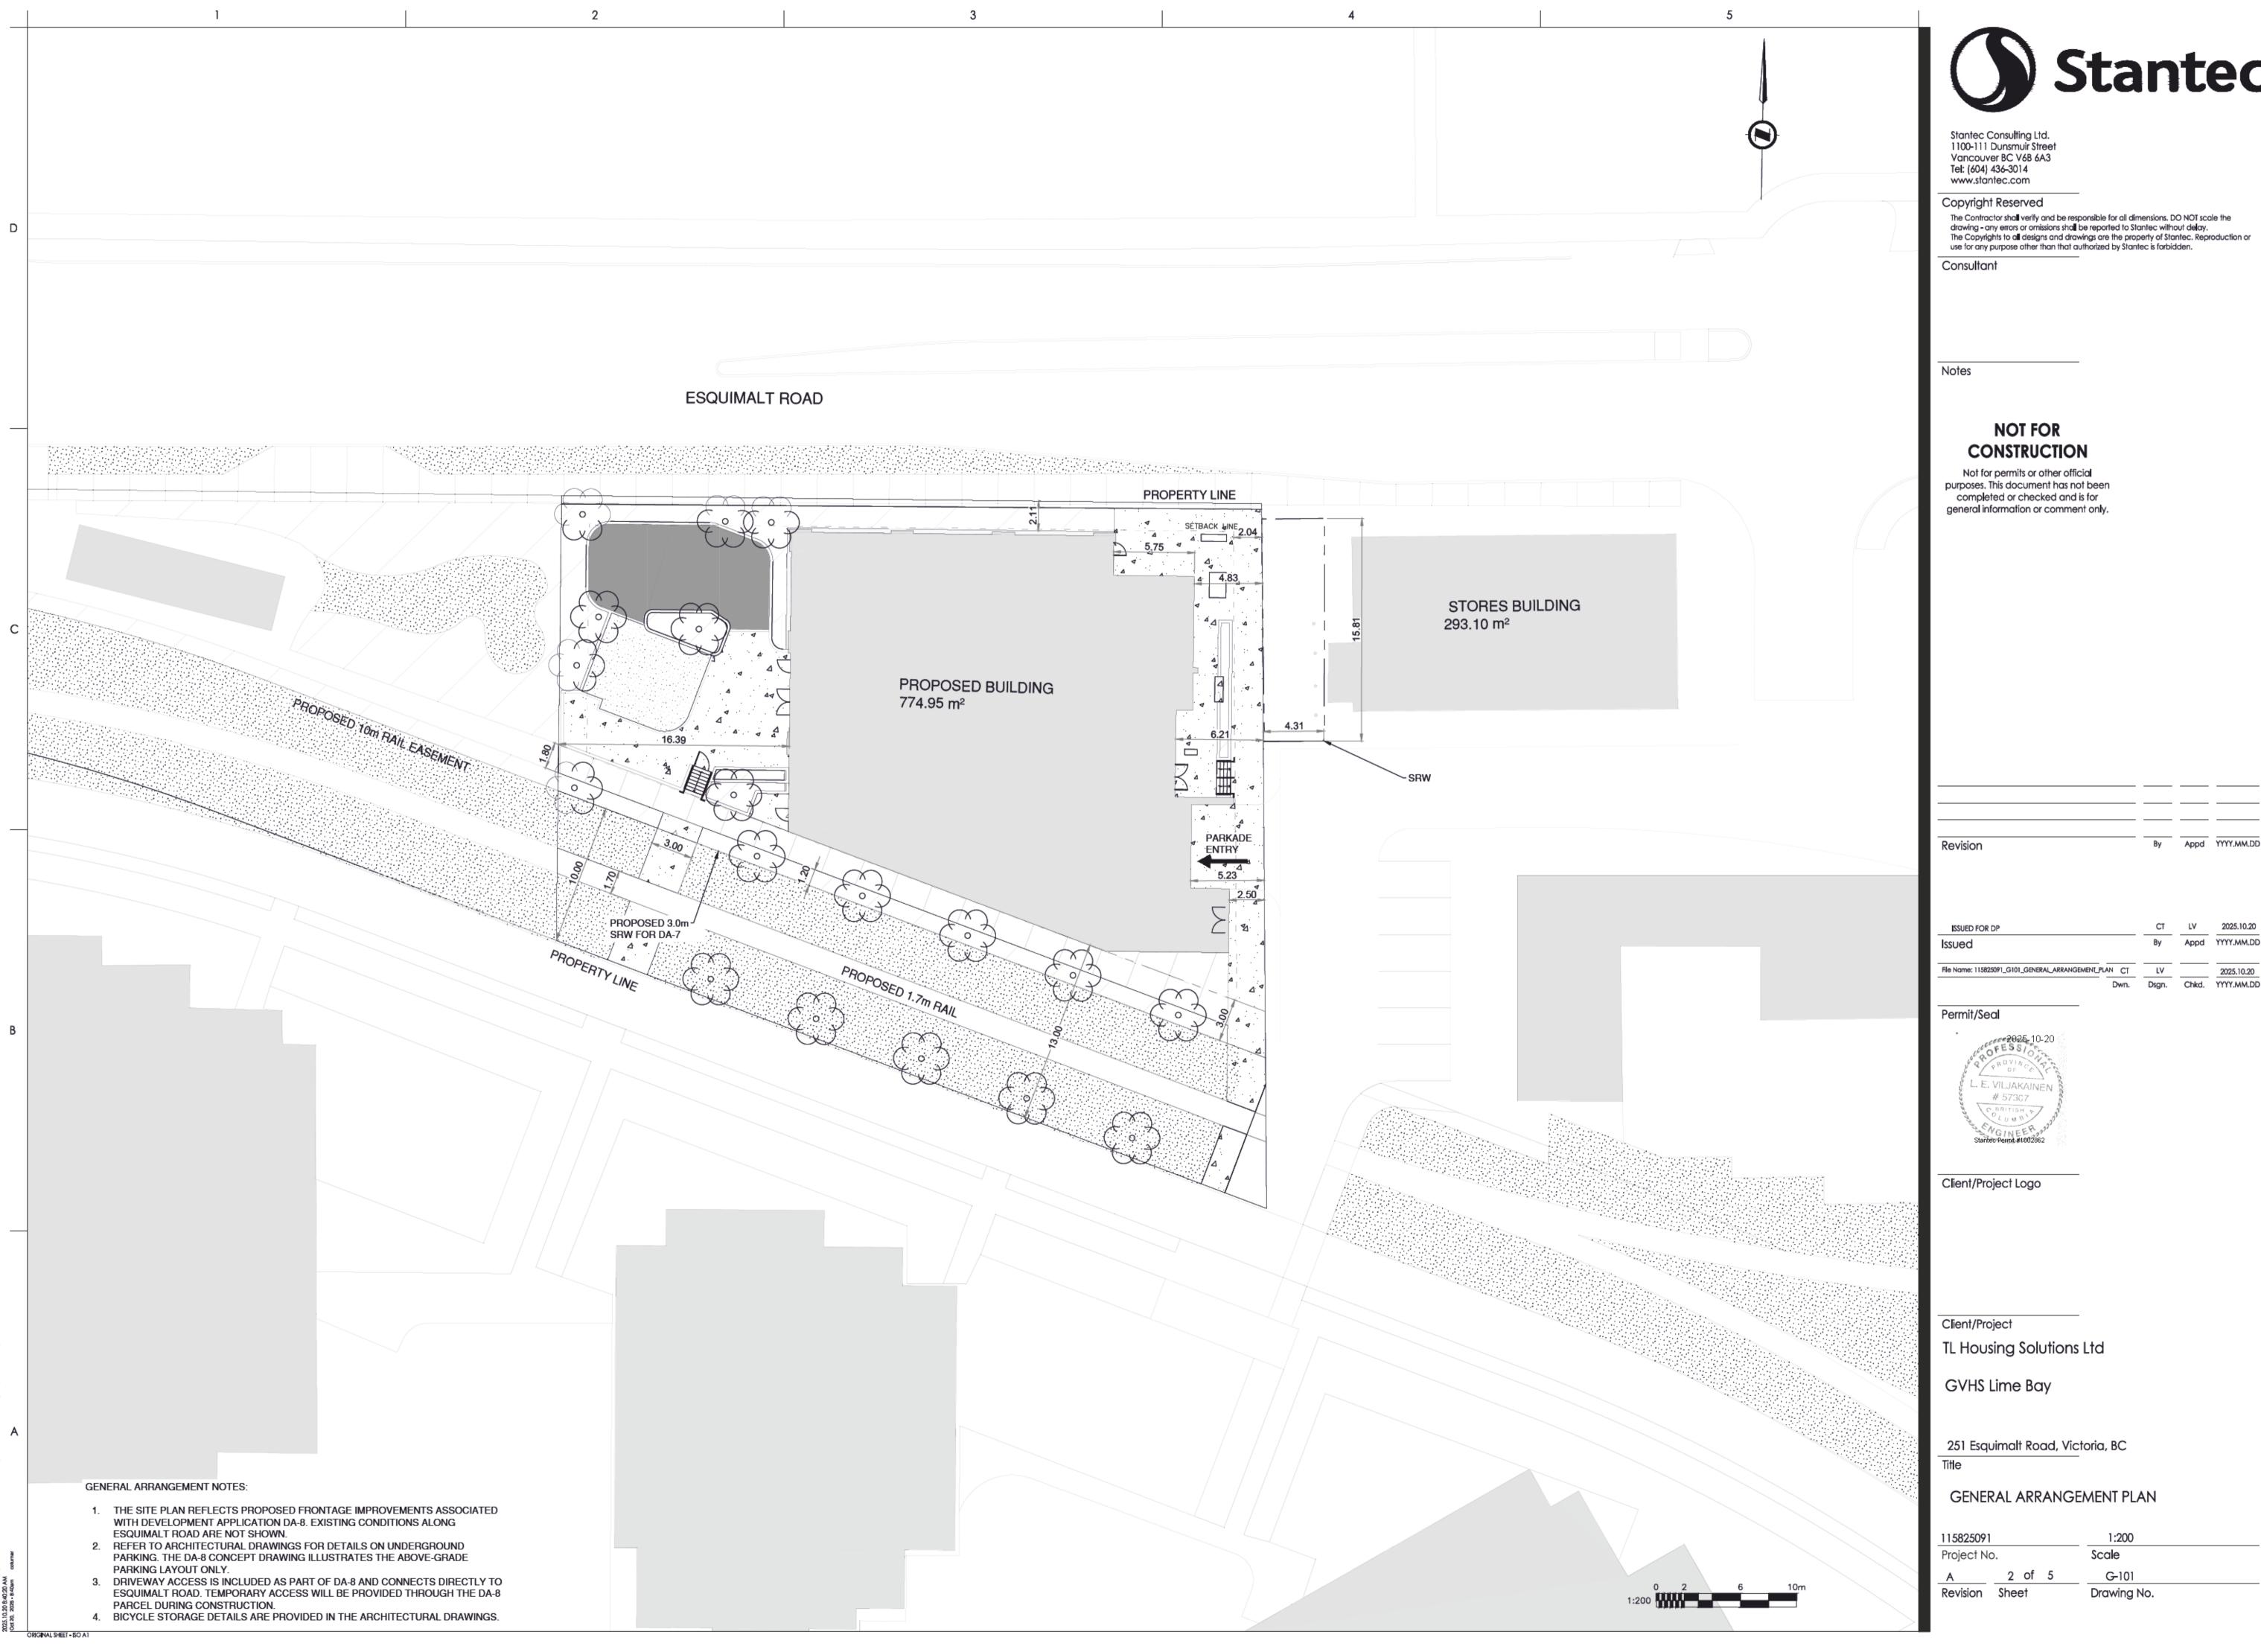



Appd YYYY.MM.DD

CT LV 2025.10.20

115825091		1:200	
Project No	o.	Scale	
Α	2 of 5	G-101	
Revision	Sheet	Drawing No.	

