



1 FRONT PERSPECTIVE



2 REAR PERSPECTIVE

PROJECT DIRECTORY

ARCHITECT
D'ARCY JONES ARCHITECTS INC.
309-175 EAST BROADWAY
VANCOUVER BC V5T1W2
CONTACT: JESSE NGUYEN
T: 604-669-2235
E: JESSEN@DARCYNJONES.COM

DEVELOPER
956 HEYWOOD HOLDINGS LTD.
C/O PURDEY GROUP
PO BOX 400 (STNA)
PRINCE GEORGE BC V2L4S2
CONTACT: LUKE MARI
T: 250-881-6077
E: LMARI@PURDEYGROUP.COM

BUILDER
ARITZE DEVELOPMENTS INC.
1839 FAIRFIELD ROAD
VICTORIA BC V8S1G9
CONTACT: RYAN GOODMAN
T: 778-977-1977
E: INFO@ARITZE.CA

SURVEYOR
J.E. ANDERSON & ASSOCIATES
4212 GLANFORD AVENUE
VICTORIA BC V8Z4B7
T: 250-727-2217
E: INFO@JEANDERSON.COM

LANDSCAPE DESIGNER
BIOPHILIA DESIGN COLLECTIVE LTD.
CONTACT: BIANCA BOOLEY
T: 250-589-8244
E: BIANCAB@BIOPHILIACOLLECTIVE.CA

CODE CONSULTANT
GHL CONSULTANTS LTD.
409 GRANVILLE STREET
VANCOUVER BC V6C1T2
CONTACT: FRANKIE VICTOR
T: 604-688-4469

GEOTECHNICAL
ACTIVE EARTH ENGINEERING
105-4343 TYNDALL AVE
VICTORIA BC V8N5R9
T: 778-430-5475

STRUCTURAL
READ JONES CHRISTOFFERSON LTD.
220-545 TYEE ROAD
VICTORIA BC V8A6V5
T: 250-386-7794

DRAWING LIST

A0.0	COVER PAGE
A0.1	EXISTING SITE PLAN
A0.2	PROPOSED SITE PLAN
A0.3	STREETSCAPE AND SHADOW STUDIES
A0.4	AREA CALCULATIONS
A2.1	MAIN LEVEL PLAN
A2.2	SECOND LEVEL PLAN
A2.3	THIRD LEVEL PLAN
A2.4	FOURTH LEVEL PLAN
A2.5	ROOF LEVEL PLAN
A6.1	SECTIONS A-A, B-B
A6.2	SECTION C-C
A6.3	SECTION D-D
A6.4	SECTION E-E
A6.5	SECTION F-F
A7.1	EAST/WEST ELEVATIONS
A7.2	SOUTH ELEVATION
A7.3	NORTH ELEVATION
A7.4	NEIGHBOUR ELEVATIONS/OPENINGS
L1.6	LANDSCAPE PLANS

D'Arcy Jones Architects Inc

309-175 Broadway East
Vancouver BC V5T 1W2

T 604 669 2235
F 604 669 2231
mail@darcyjones.com

Copyright reserved. All parts of this drawing are the exclusive property of D'Arcy Jones Architects Inc and shall not be used without permission, in part or in whole.

DO NOT SCALE THESE DRAWINGS

All dimensions to be verified by contractor, trades or suppliers. Any discrepancies shall be brought to the attention of the Architect. Any errors or omissions on this drawing shall be reported to D'Arcy Jones Architects Inc for clarification and revision.

ISSUES:

A	DEVELOPMENT PERMIT	2019-03-07
B	DEVELOPMENT PERMIT	2019-09-05
C	DP RESUBMISSION	2020-01-02

SCALE:

DATE:
2020-01-06

DRAWN:
JN

CHECKED:
DJ

REVISION:
-


ISSUE:
C

CONSULTANT:
-

HEYWOOD 6
956 HEYWOOD AVENUE
VICTORIA BC

A0.0

COVER PAGE

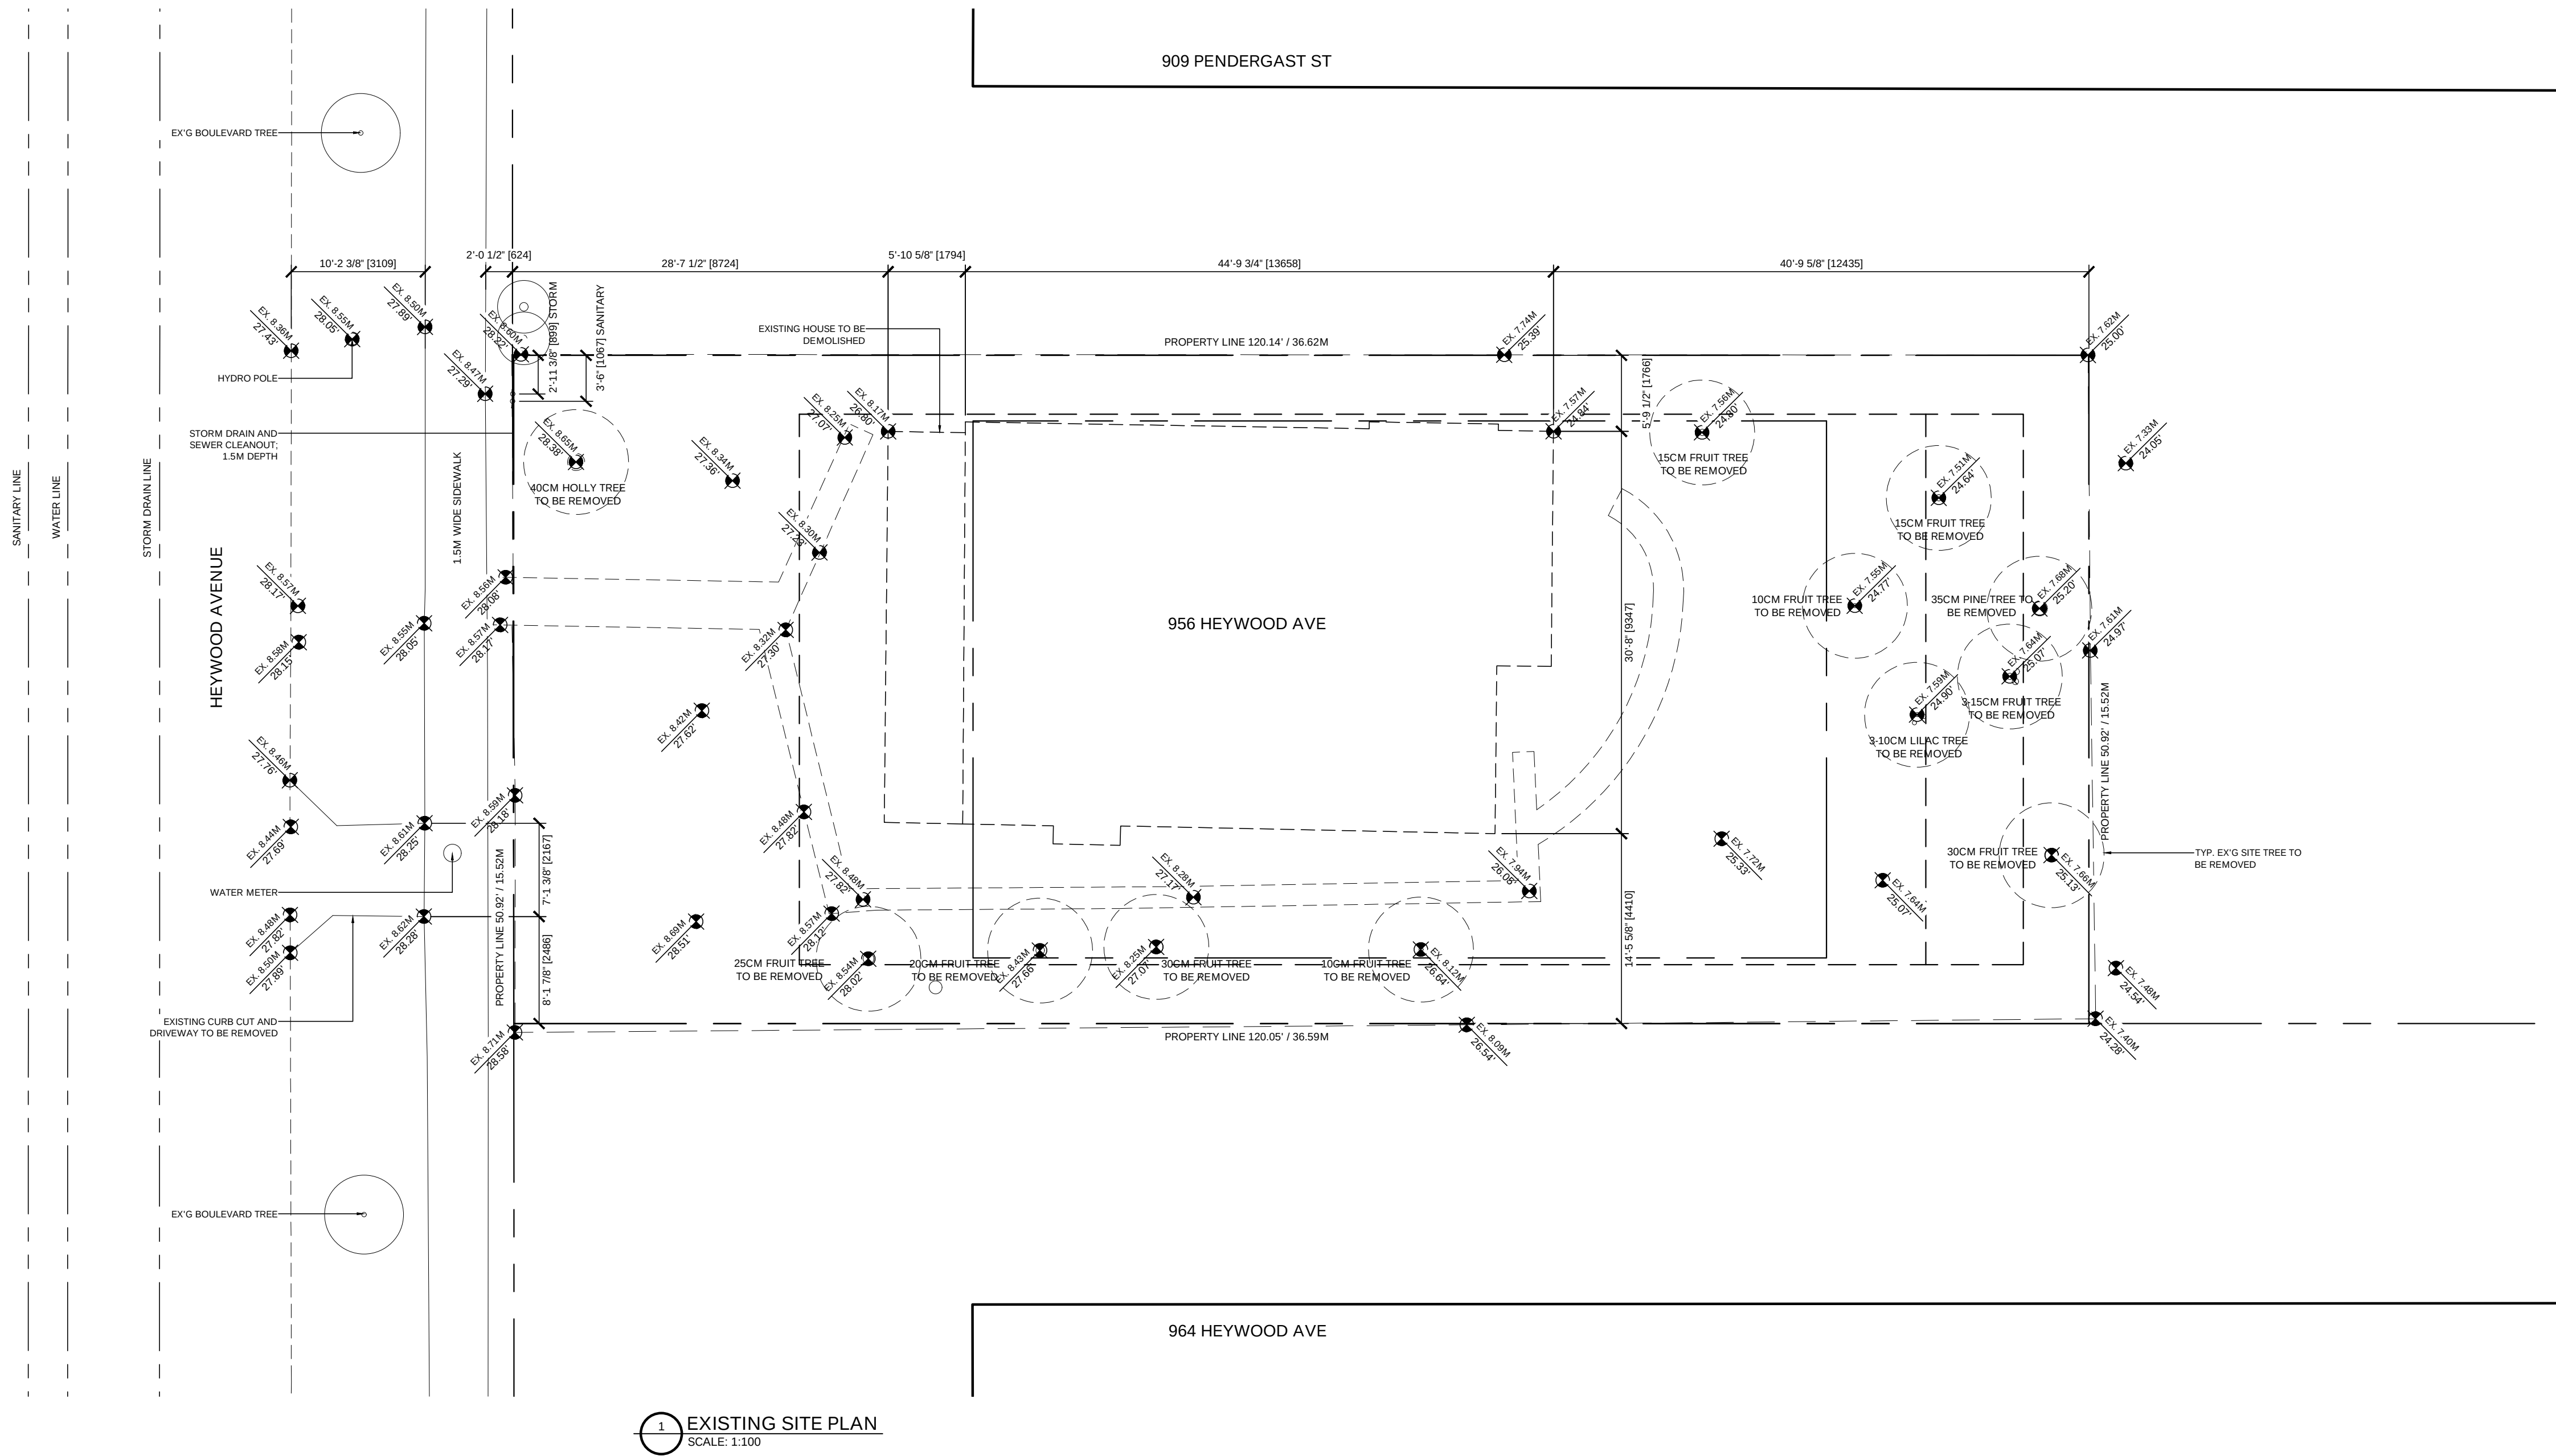

D'Arcy Jones Architects Inc

309-175 Broadway East
Vancouver BC V5T 1W2

T 604 669 2235
F 604 669 2231
mail@darcyjones.com

Copyright reserved. All parts of this drawing are the exclusive property of D'Arcy Jones Architects Inc and shall not be used without permission, in part or in whole.

DO NOT SCALE THESE DRAWINGS

All dimensions to be verified by contractor, trades or suppliers. Any discrepancies shall be brought to the attention of the Architect. Any errors or omissions on this drawing shall be reported to D'Arcy Jones Architects Inc for clarification and revision.

ISSUES:

A DEVELOPMENT PERMIT
B DEVELOPMENT PERMIT
C DP RESUBMISSION

2019-03-07
2019-09-05
2020-01-02

SCALE:

1:100

DATE:

2020-01-06

DRAWN:

JN

CHECKED:

DJ

REVISION:

-

ISSUE:

C


CONSULTANT:

-

HEYWOOD 6
956 HEYWOOD AVENUE
VICTORIA BC

A0.1

EXISTING SITE PLAN

 


ZONING ANALYSIS		ALLOWED	PROPOSED
SITE AREA	MIN 9,902.80 SF [920.00 SM]		6,113.90 SF [568.00 SM]
*AREA PER SURVEY DATED 2017-10-04 BY J.E. ANDERSON & ASSOCIATES			
FSR	MAX 1.20 (7,336.66 SF [681.60 SM])		1.196 (7,310.51 SF [679.17 SM])
SITE COVERAGE	MAX 1.20 (4,245.56 SF [227.20 SM])		0.64 (3,911.78 SF [363.42 SM])
OPEN SITE SPACE	MIN 0.60 (3,668.34 SF [340.80 SM])		0.32 (1,983.36 SF [184.26 SM])
*LANDSCAPED DECKS ABOVE ENCLOSED SPACES			0.08 (494.43 SF [45.93 SM])
*TOTAL PROPOSED OPEN SITE SPACE			0.40 (2,477.79 SF [230.19 SM])
FRONT YARD OPEN SPACE			857.50 SF [79.66 SM]
HEIGHT OF BUILDING	MAX 39.37' [12.00M]		44'-3" [13.49M]
AVERAGE GRADE			26.22' [7.99M]
NO. OF STOREYS	MAX 4		4
NO. OF PARKING STALLS	MIN 1.3/UNIT (8)		6
NO. OF BICYCLE PARKING	6 + 6-RACK		8 + 6-RACK
*MIN LONG-TERM PER UNIT + 6-RACK SHORT-TERM AT BUILDING ENTRANCE			

RESIDENTIAL USE DETAILS	
NO. OF UNITS	6
GROUND ORIENTED UNITS	0
UNIT AREA	SECOND LEVEL (201) 2 BEDROOM 1,131.51 SF [105.12 SQM] SECOND LEVEL (202) 2 BEDROOM 1,131.51 SF [105.12 SQM] THIRD LEVEL (301) 2 BEDROOM 1,131.51 SF [105.12 SQM] THIRD LEVEL (302) 2 BEDROOM 1,131.51 SF [105.12 SQM] FOURTH LEVEL (401) 2 BEDROOM 1,269.73 SF [121.68 SQM] FOURTH LEVEL (402) 2 BEDROOM 1,309.73 SF [121.68 SQM]

All dimensions to be verified by contractor, trades or suppliers. Any discrepancies shall be brought to the attention of the Architect. Any errors or omissions on this drawing shall be reported to D'Arcy Jones Architects Inc for clarification and revision.

CONSULTANT:

- EXISTING SHADOW FROM NEIGHBOURS
- EXISTING SHADOW FROM EXISTING BUILDING
- NEW SHADOW FROM PROPOSED BUILDING

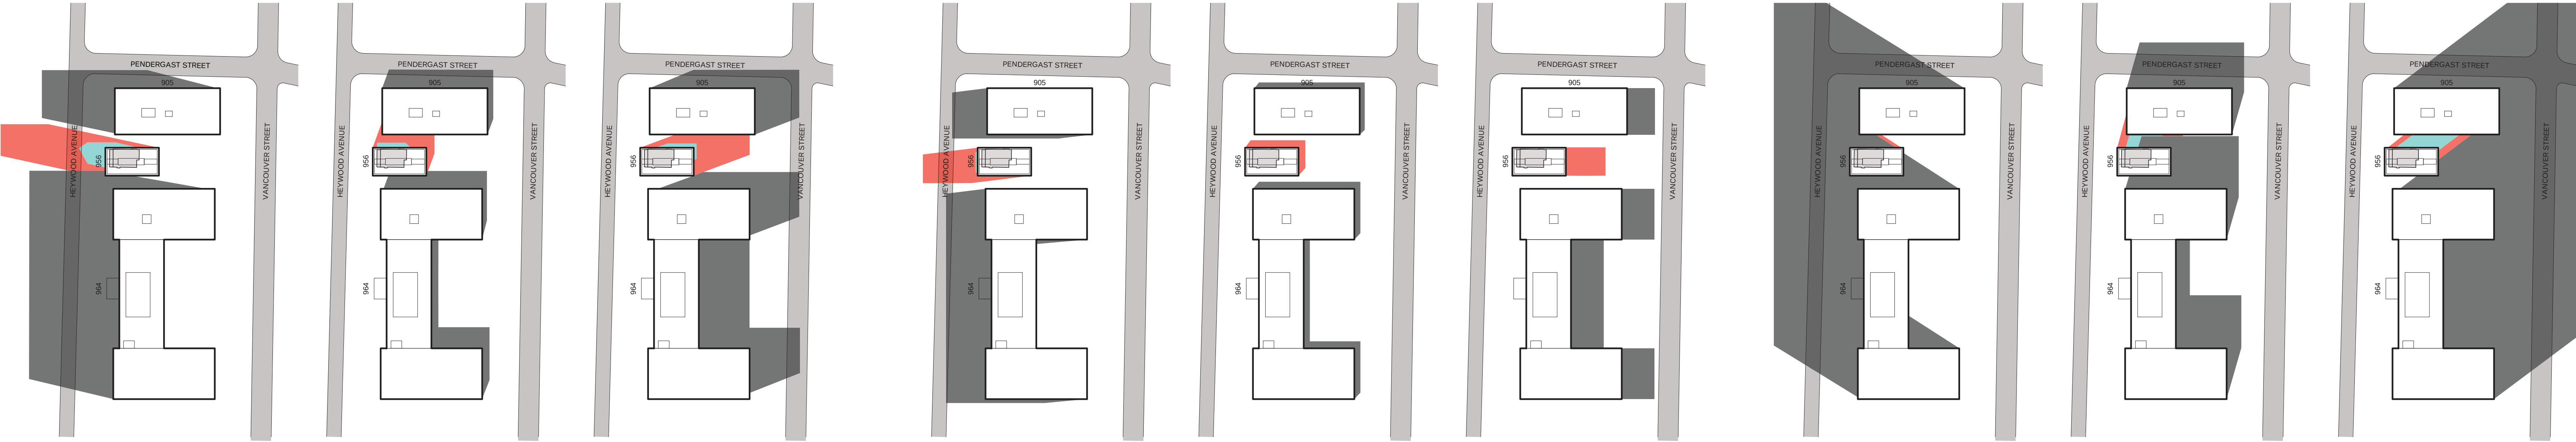

1 SUN STUDY
SCALE: NTS



2 STREETSCAPE WEST ELEVATION
SCALE: NTS

D'Arcy Jones Architects Inc

300 -175 Broadway East
Vancouver BC V5T 1W2

T 604 669 2235
F 604 669 2231
mail@darcyjones.com

Copyright reserved. All parts of this drawing are the exclusive property of D'Arcy Jones Architects Inc and shall not be used without permission, in part or in whole.

DO NOT SCALE THESE DRAWINGS

All dimensions to be verified by contractor, trades or suppliers. Any discrepancies shall be brought to the attention of the Architect. Any errors or omissions on this drawing shall be reported to D'Arcy Jones Architects Inc for clarification and revision.

ISSUES:

A DEVELOPMENT PERMIT
B DEVELOPMENT PERMIT
C DP RESUBMISSION

2019-03-07
2019-09-05
2020-01-02

SCALE:

NTS

DATE:

2020-01-06

DRAWN:

JN

CHECKED:

DJ

REVISION:

-

ISSUE:

C


CONSULTANT:

-

HEYWOOD 6
956 HEYWOOD AVENUE
VICTORIA BC


A0.3

SUN STUDY AND STREETSCAPE

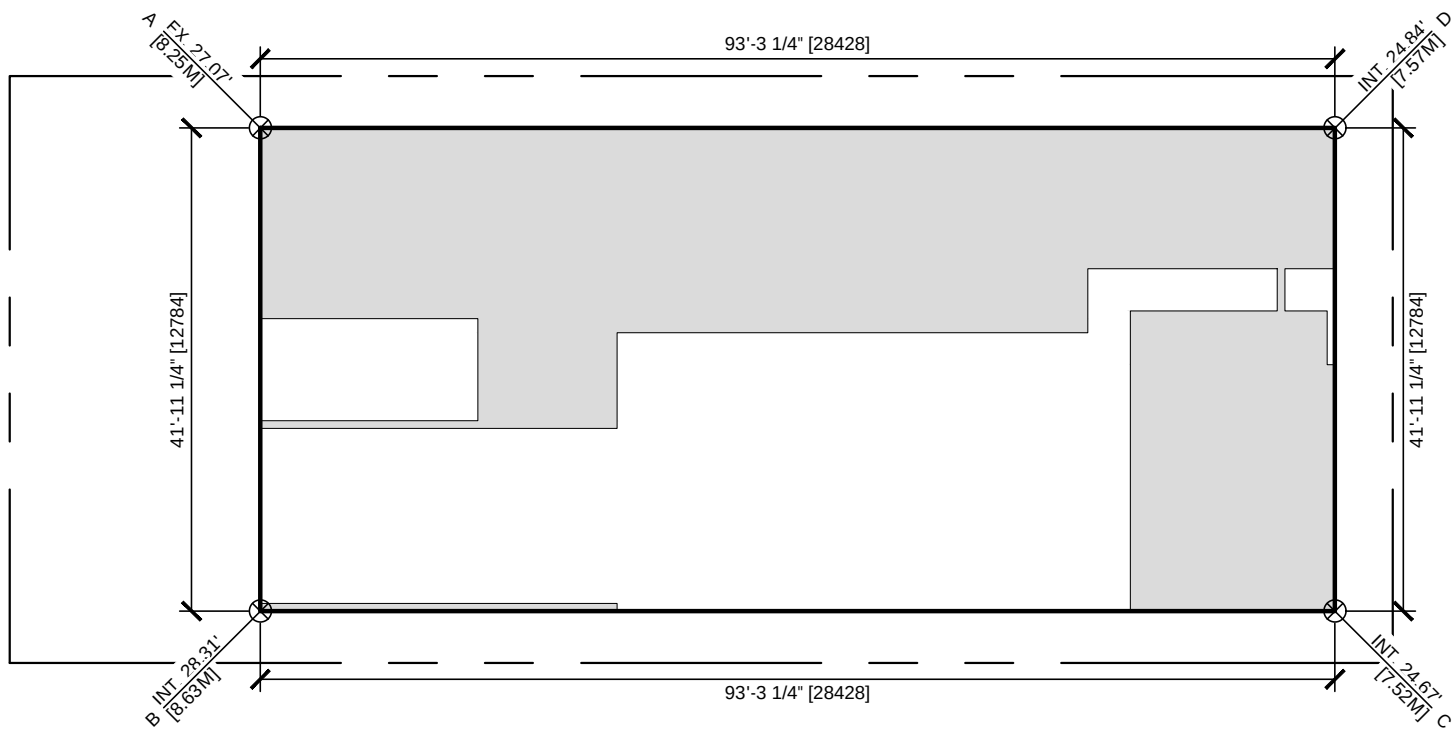


GRADE PTS	AVG GRADE OF PTS	DISTANCE BETWEEN PTS	TOTALS
AB	$(27.07' + 28.31') / 2$	X 41.94'	= 1,161.32'
BC	$(28.31' + 24.67') / 2$	X 93.27'	= 2,470.73'
CD	$(24.67' + 24.84') / 2$	X 41.94'	= 1,038.22'
DA	$(24.84' + 27.07') / 2$	X 93.27'	= 2,420.82'
TOTAL ELEVATION			= 7,091.09'
TOTAL PERIMETER			= 270.42'
AVERAGE GRADE			= 26.22' [7.99M]


1 AVERAGE GRADE CALCULATION
SCALE: 1:200

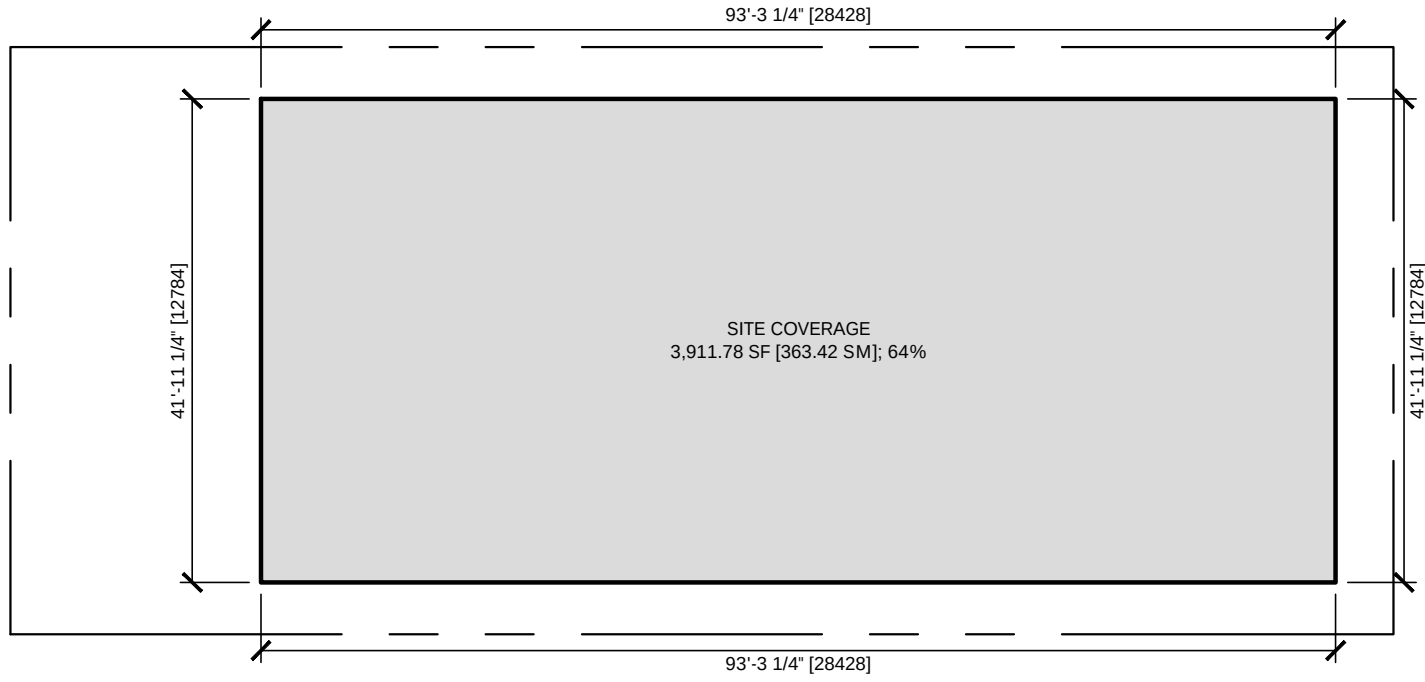


2 SITE COVERAGE CALCULATION
SCALE: 1:200

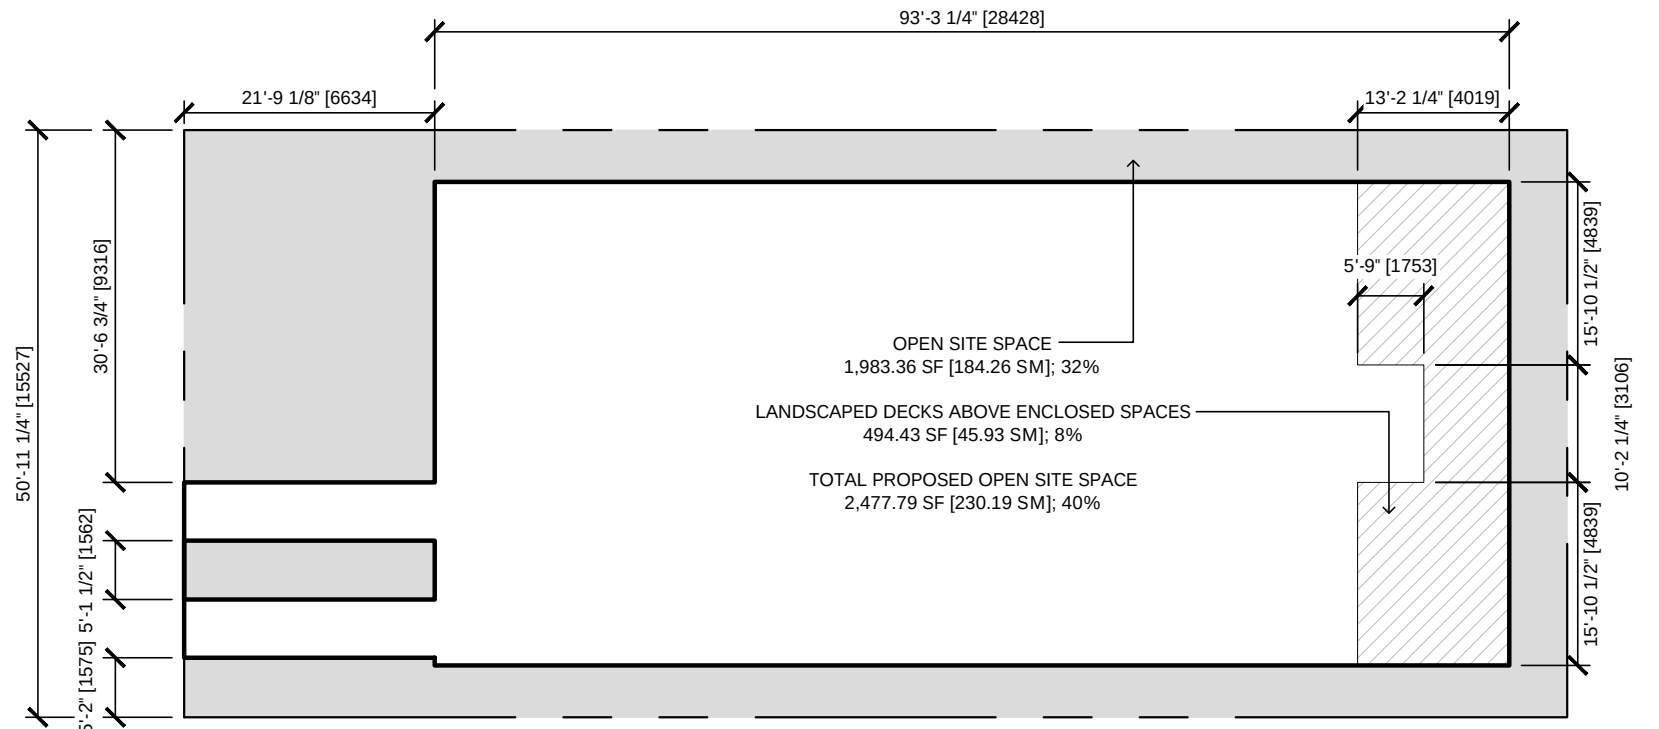


3 OPEN SITE SPACE CALCULATION
SCALE: 1:200

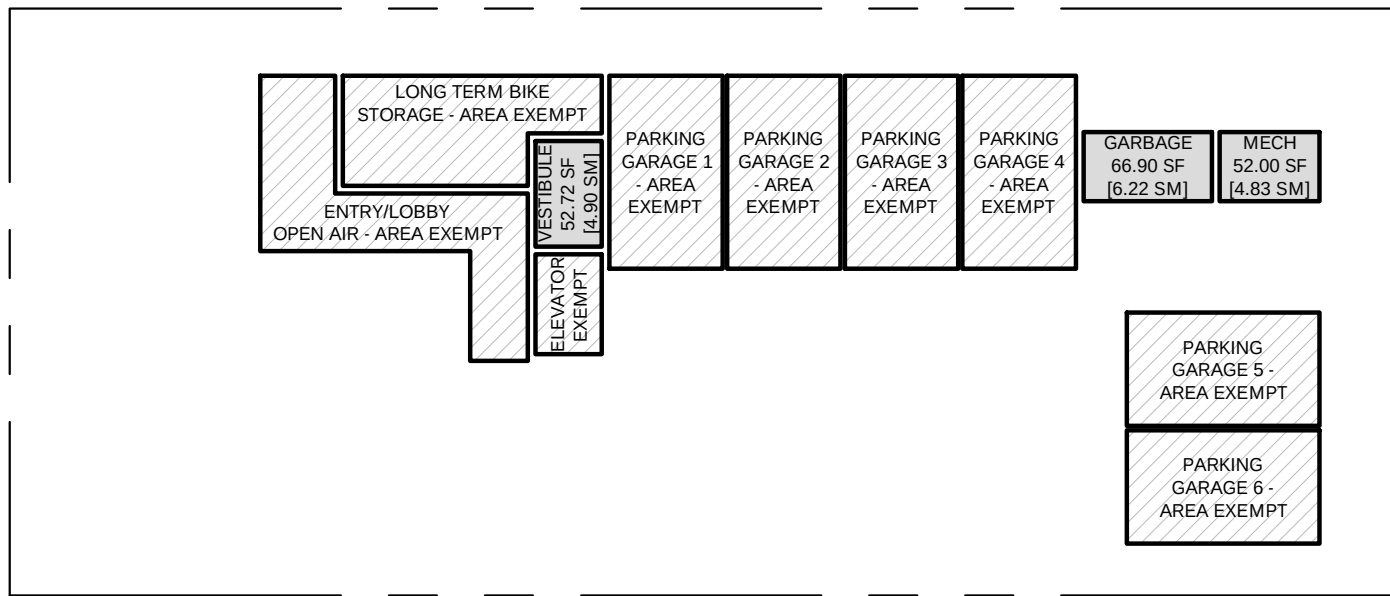


4 MAIN LEVEL AREA
SCALE: 1:200
• ALL TOTAL FLOOR AREAS ARE MEASURED FROM INTERIOR FACE OF EXTERIOR WALLS

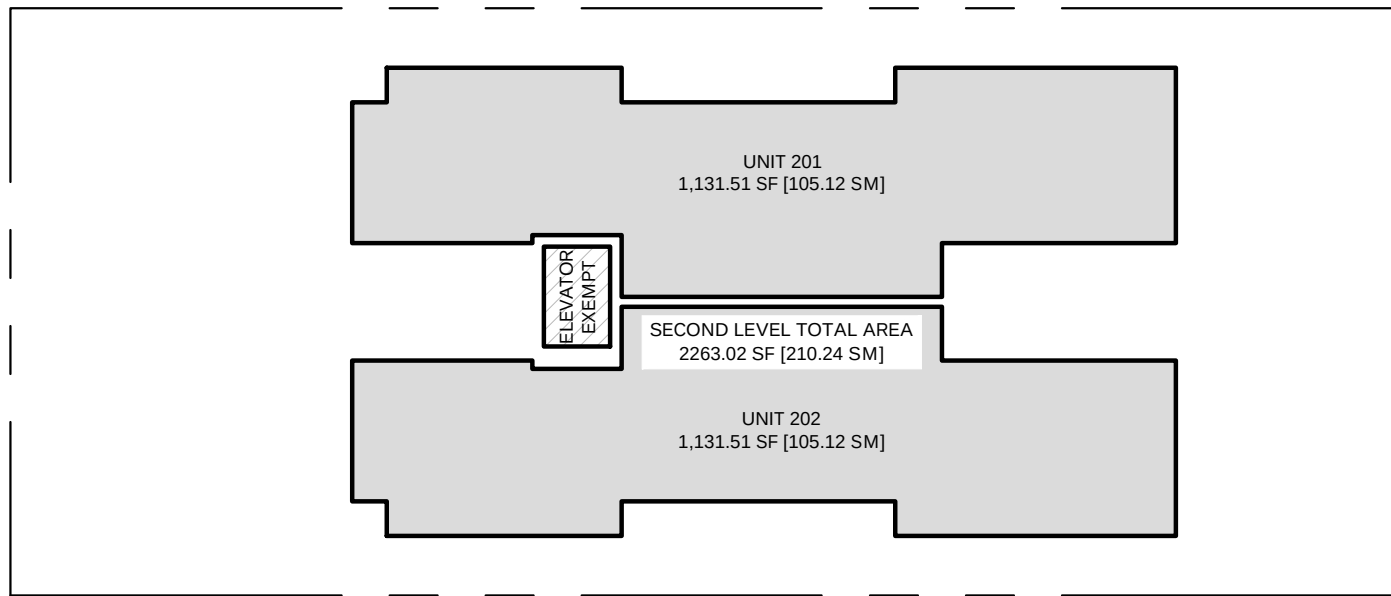

5 SECOND LEVEL AREA
SCALE: 1:200
• ALL TOTAL FLOOR AREAS ARE MEASURED FROM INTERIOR FACE OF EXTERIOR WALLS

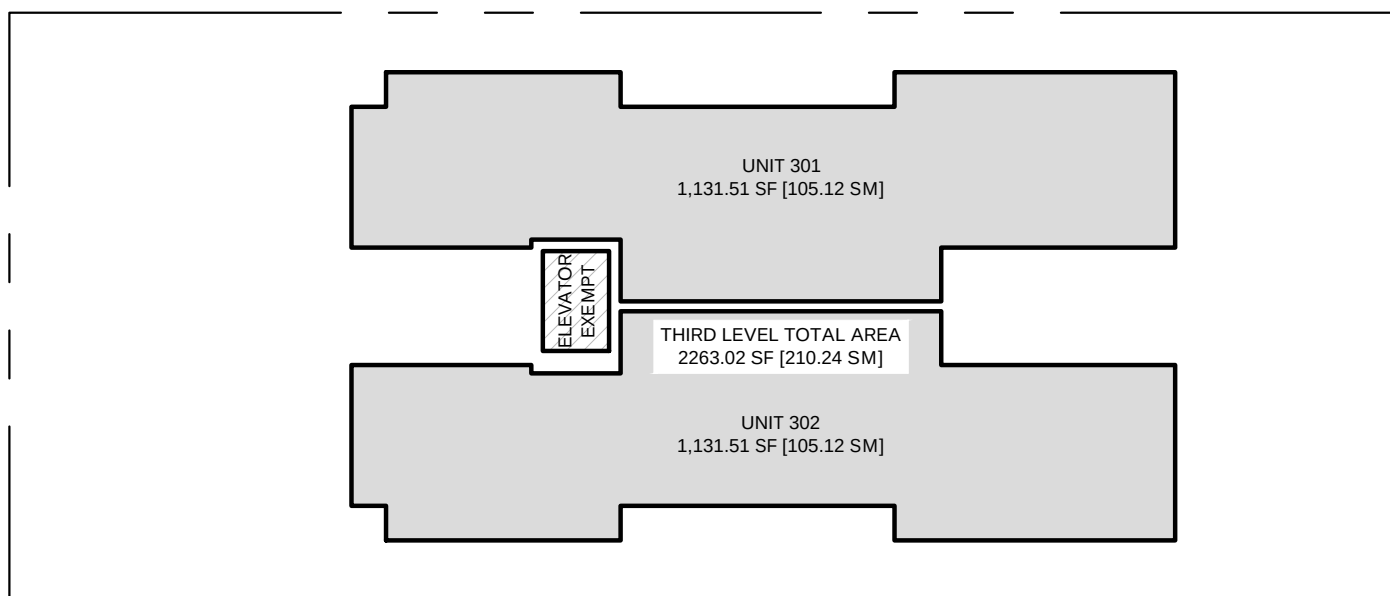

6 THIRD LEVEL AREA
SCALE: 1:200
• ALL TOTAL FLOOR AREAS ARE MEASURED FROM INTERIOR FACE OF EXTERIOR WALLS

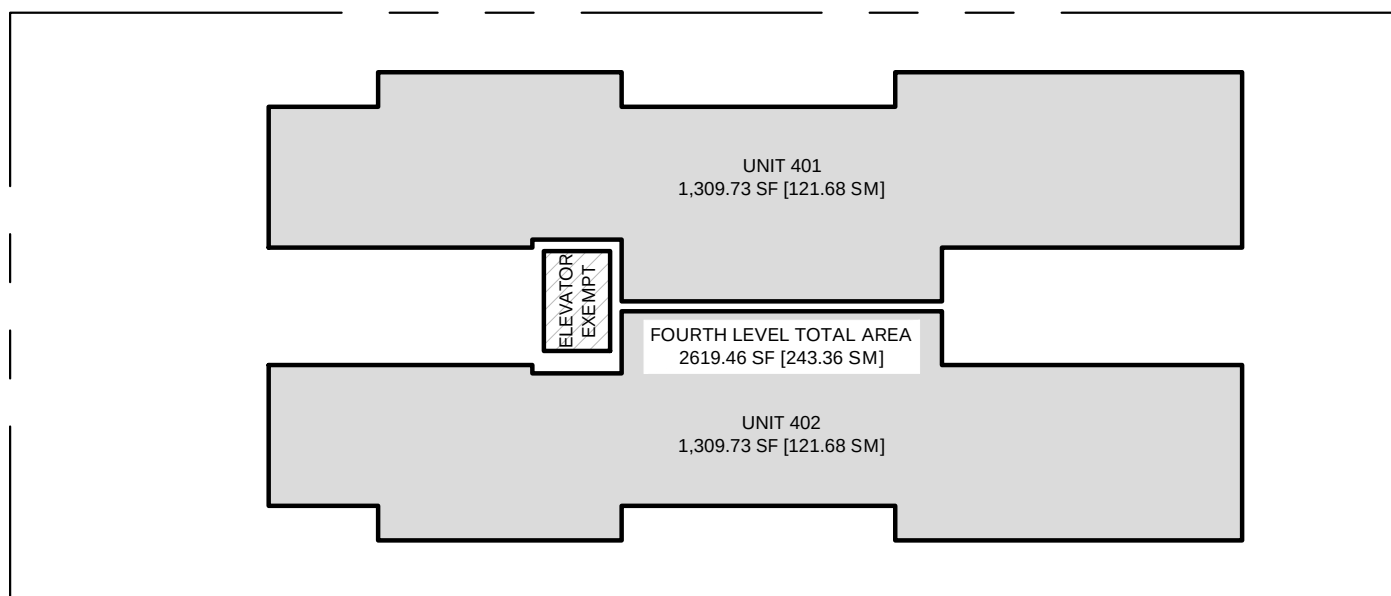

7 FOURTH LEVEL AREA
SCALE: 1:200
• ALL TOTAL FLOOR AREAS ARE MEASURED FROM INTERIOR FACE OF EXTERIOR WALLS

D'Arcy Jones Architects Inc

309-175 Broadway East
Vancouver BC V5T 1W2

T 604 669 2235
F 604 669 2231
mail@darcyjones.com

Copyright reserved. All parts of this drawing are the exclusive property of D'Arcy Jones Architects Inc and shall not be used without permission, in part or in whole.

DO NOT SCALE THESE DRAWINGS

All dimensions to be verified by contractor, trades or suppliers. Any discrepancies shall be brought to the attention of the Architect. Any errors or omissions on this drawing shall be reported to D'Arcy Jones Architects Inc for clarification and revision.

ISSUES:

A DEVELOPMENT PERMIT
B DEVELOPMENT PERMIT
C DP RESUBMISSION

2019-03-07
2019-09-05
2020-01-02

SCALE:

1:200

DATE:

2020-01-06

DRAWN:

JN

CHECKED:

DJ

REVISION:

-

ISSUE:

C


CONSULTANT:

-

HEYWOOD 6
956 HEYWOOD AVENUE
VICTORIA BC

A0.4

AREA CALCULATIONS

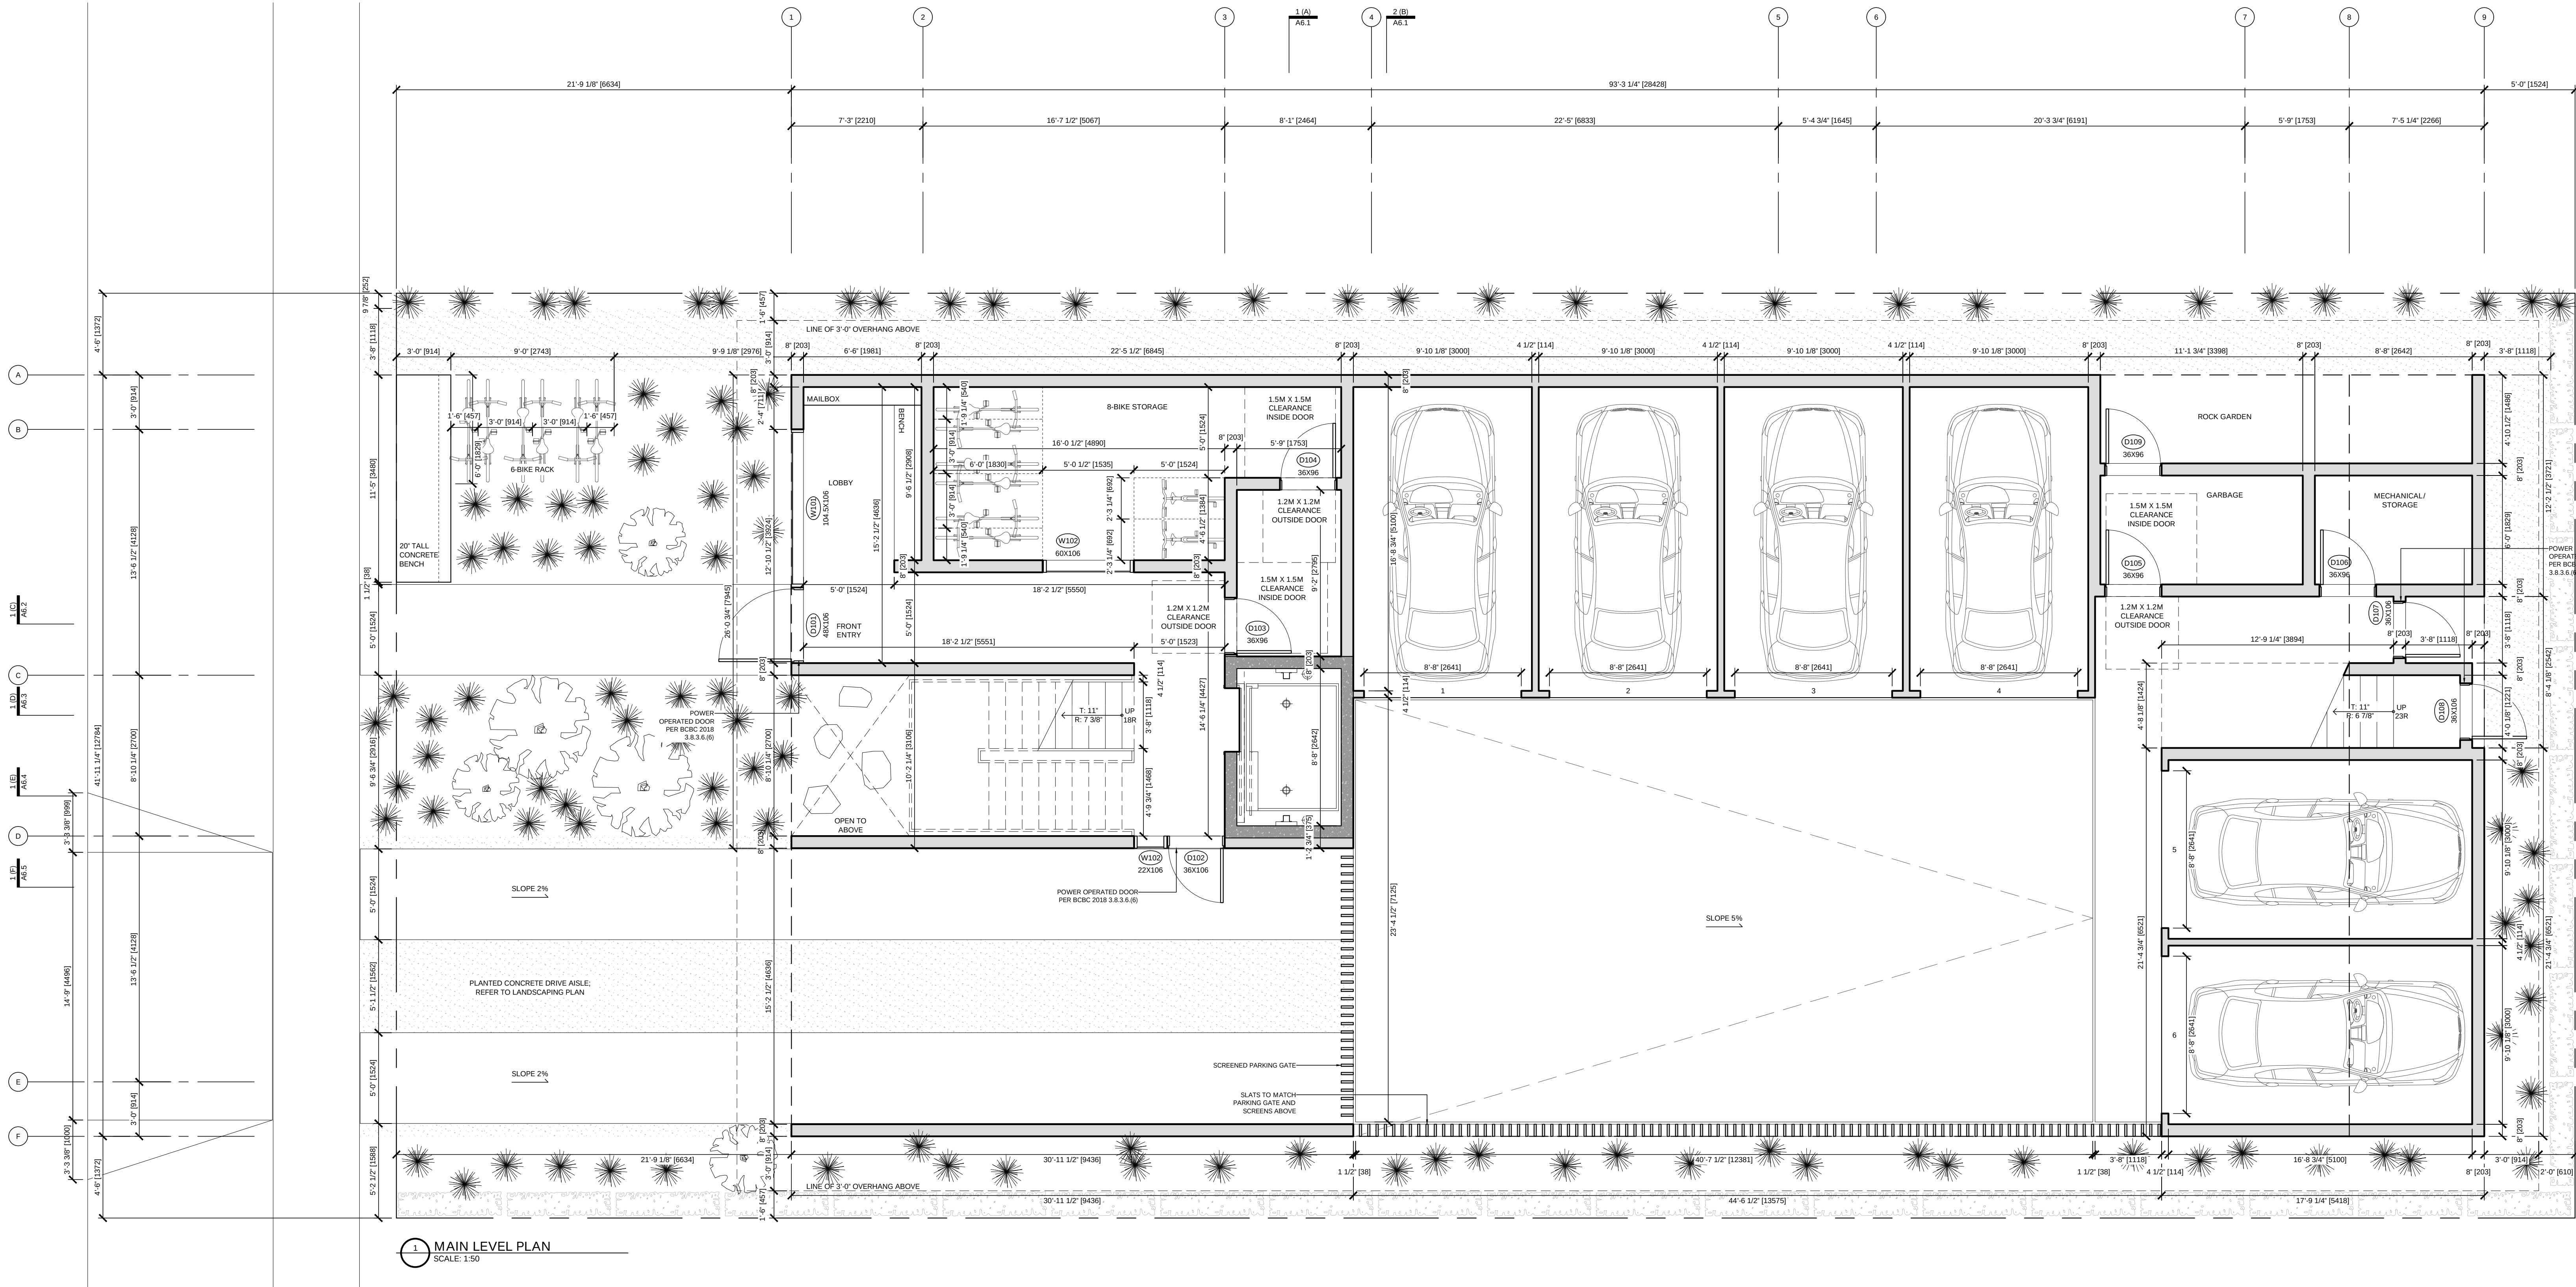

1 MAIN LEVEL PLAN
SCALE: 1:50

D'Arcy Jones Architects Inc

309-175 Broadway East
Vancouver BC V5T 1W2

T 604 669 2235
F 604 669 2231
mail@darcyjones.com

Copyright reserved. All parts of this drawing are the exclusive property of D'Arcy Jones Architects Inc and shall not be used without permission, in part or in whole.
DO NOT SCALE THESE DRAWINGS
All dimensions to be verified by contractor, trades or suppliers. Any discrepancies shall be brought to the attention of the Architect. Any errors or omissions on this drawing shall be reported to D'Arcy Jones Architects Inc for clarification and revision.

ISSUES:

A DEVELOPMENT PERMIT
B DEVELOPMENT PERMIT
C DP RESUBMISSION

2019-03-07
2019-09-05
2020-01-02

SCALE:

1:50

DATE:

2020-01-06

DRAWN:

JN

CHECKED:

DJ

REVISION:

-

ISSUE:

C


CONSULTANT:

-

HEYWOOD 6
956 HEYWOOD AVENUE
VICTORIA BC

A2.1

MAIN LEVEL PLAN

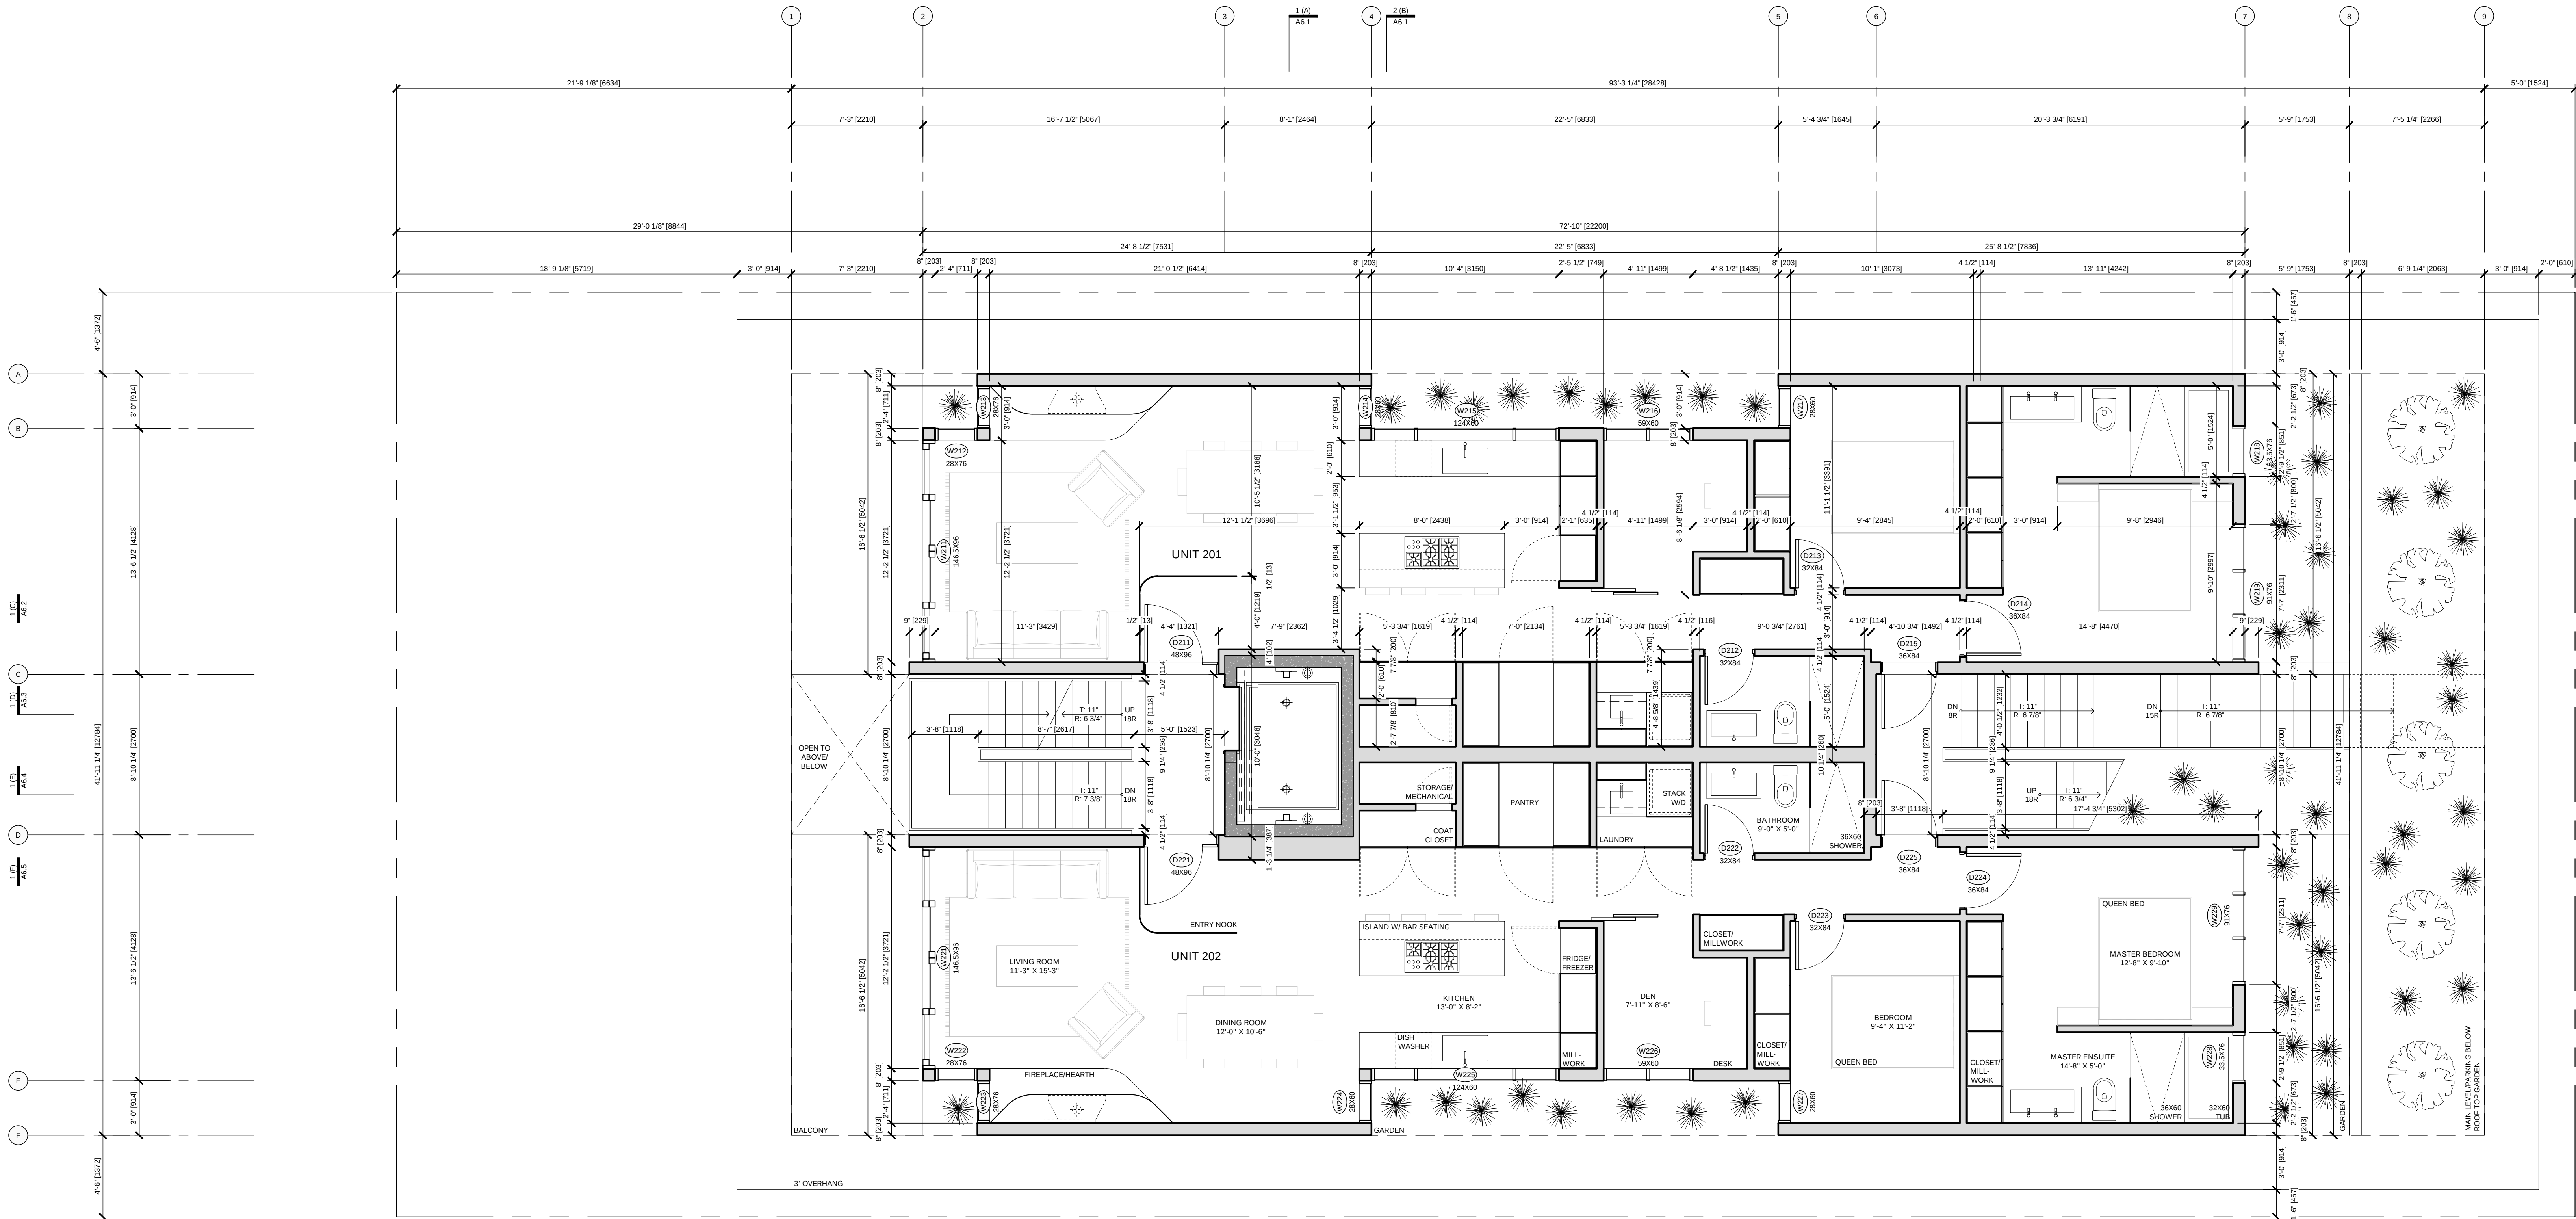

1 SECOND LEVEL PLAN
SCALE: 1:50

D'Arcy Jones Architects Inc

309-175 Broadway East
Vancouver BC V5T 1W2

T 604 669 2235
F 604 669 2231
mail@darcyjones.com

Copyright reserved. All parts of this drawing are the exclusive property of D'Arcy Jones Architects Inc and shall not be used without permission, in part or in whole.

DO NOT SCALE THESE DRAWINGS

All dimensions to be verified by contractor, trades or suppliers. Any discrepancies shall be brought to the attention of the Architect. Any errors or omissions on this drawing shall be reported to D'Arcy Jones Architects Inc for clarification and revision.

ISSUES:

A DEVELOPMENT PERMIT
B DEVELOPMENT PERMIT
C DP RESUBMISSION

2019-03-07
2019-09-05
2020-01-02

SCALE:

1:50

DATE:

2020-01-06

DRAWN:

JN

CHECKED:

DJ

REVISION:

ISSUE:

C


CONSULTANT:



HEYWOOD 6
956 HEYWOOD AVENUE
VICTORIA BC

A2.2

SECOND LEVEL PLAN

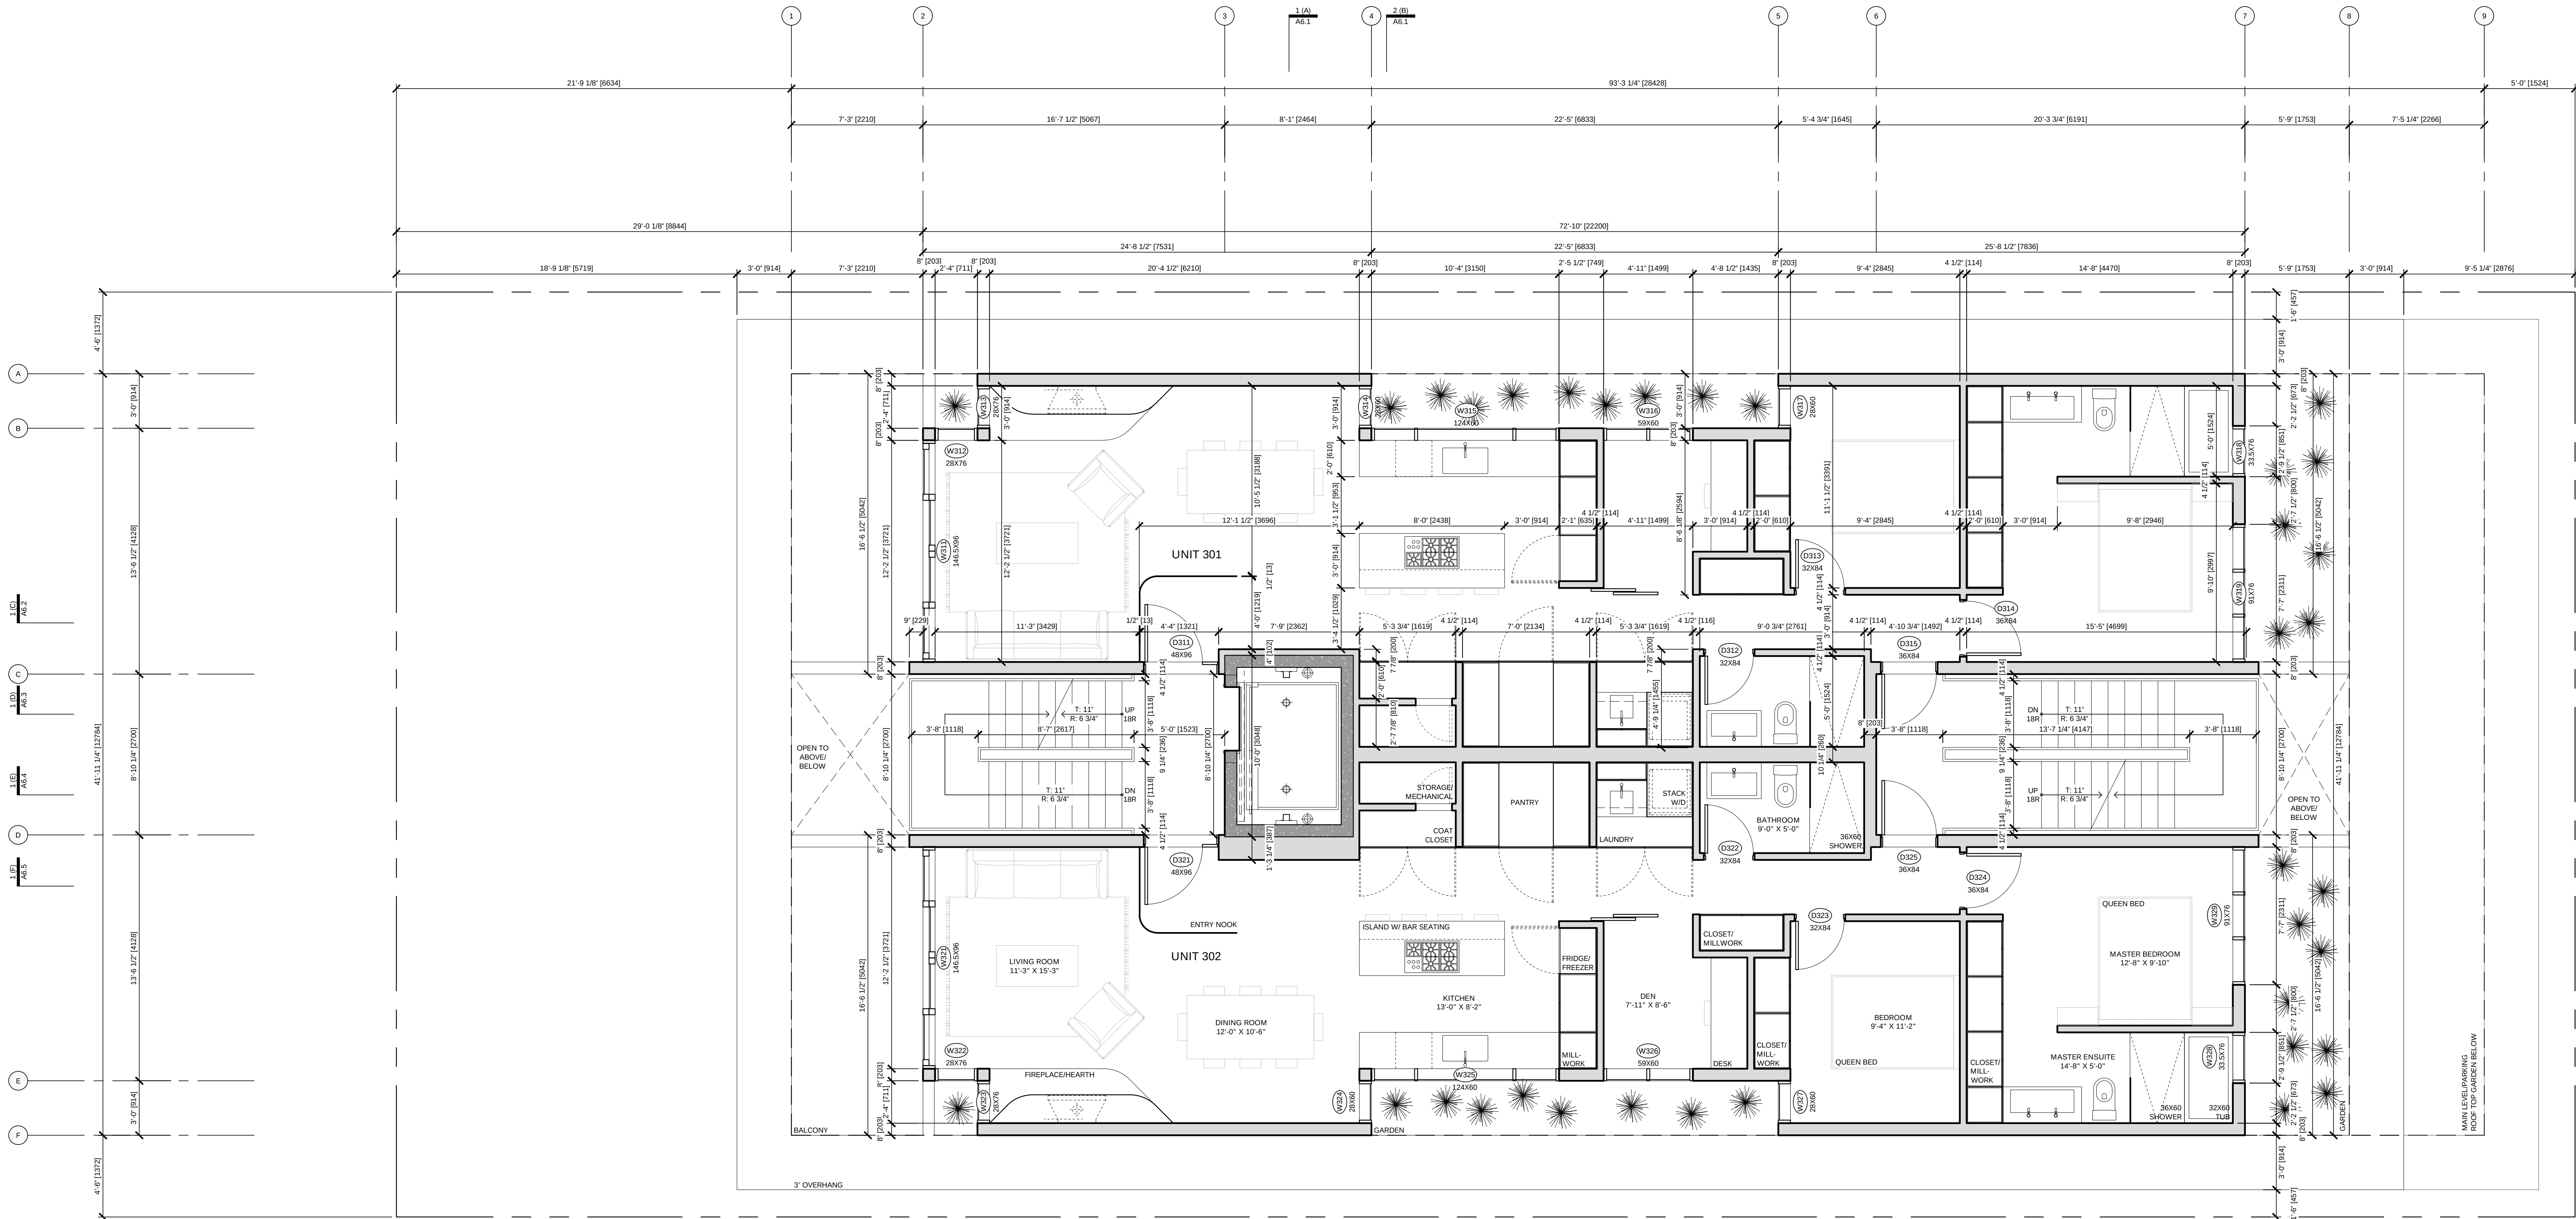

1 THIRD LEVEL PLAN
SCALE: 1:50

D'Arcy Jones Architects Inc

309-175 Broadway East
Vancouver BC V5T 1W2

T 604 669 2235
F 604 669 2231
mail@darcyjones.com

Copyright reserved. All parts of this drawing are the exclusive property of D'Arcy Jones Architects Inc and shall not be used without permission, in part or in whole.

DO NOT SCALE THESE DRAWINGS

All dimensions to be verified by contractor, trades or suppliers. Any discrepancies shall be brought to the attention of the Architect. Any errors or omissions on this drawing shall be reported to D'Arcy Jones Architects Inc for clarification and revision.

ISSUES:

A	DEVELOPMENT PERMIT	2019-03-07
B	DEVELOPMENT PERMIT	2019-09-05
C	DP RESUBMISSION	2020-01-02

SCALE:

1:50

DATE:

2020-01-06

DRAWN:

JN

CHECKED:

DJ

REVISION:

.

ISSUE:

C

CONSULTANT:


.



HEYWOOD 6
956 HEYWOOD AVENUE
VICTORIA BC

A2.3

THIRD LEVEL PLAN

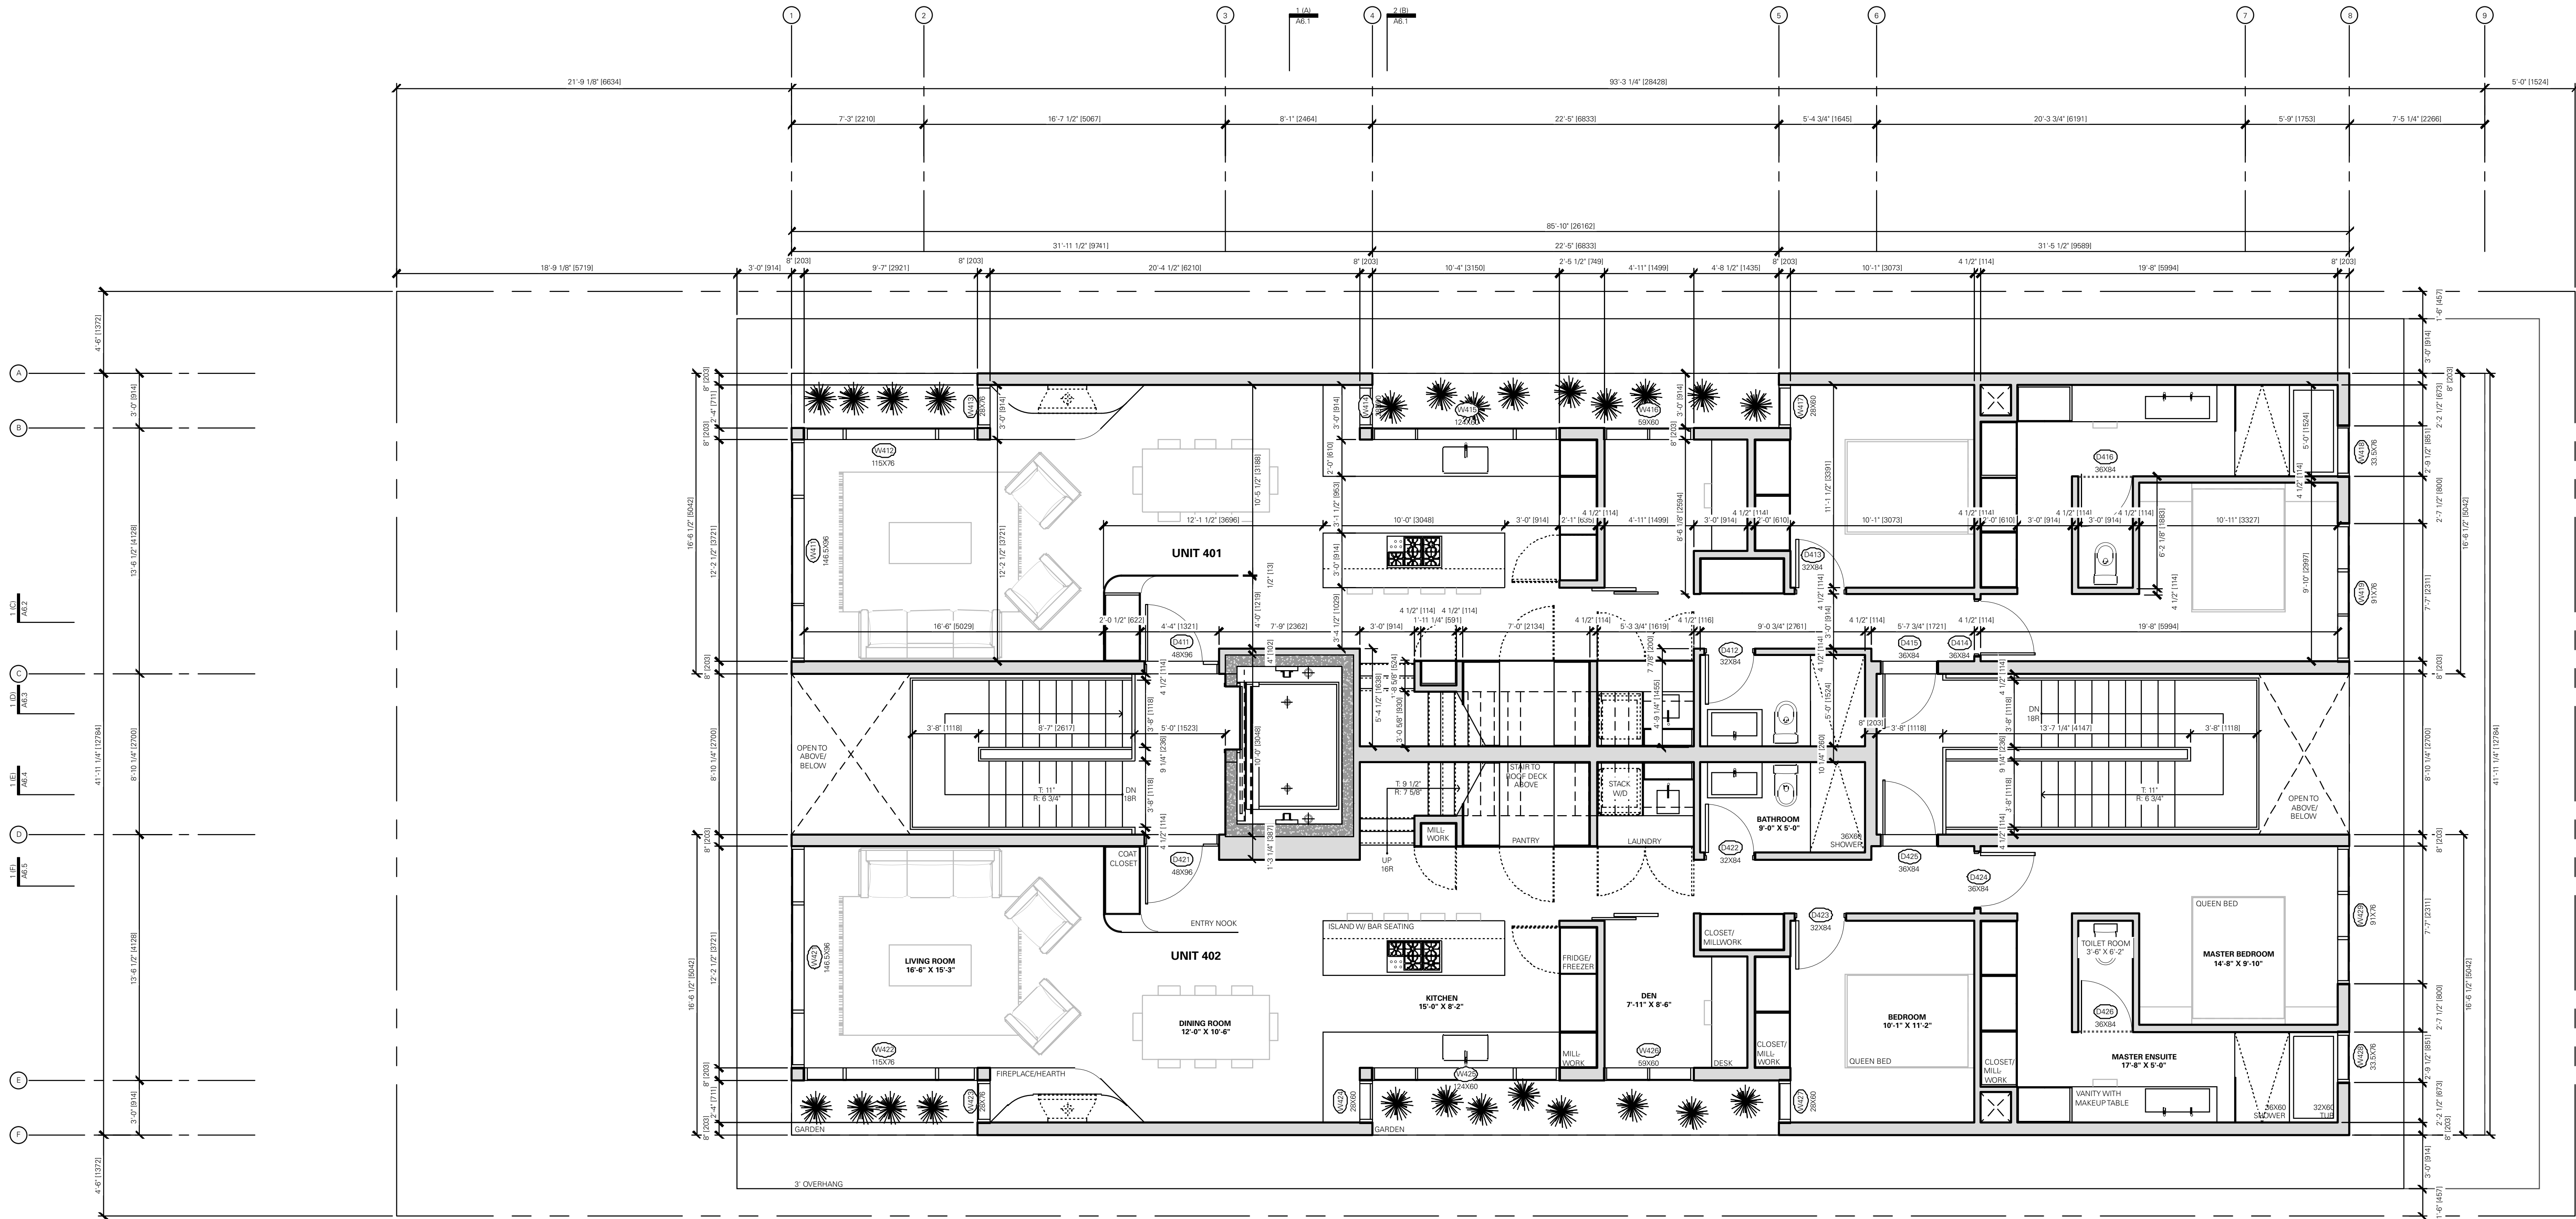

FOURTH LEVEL PLAN
SCALE: 1:50

D'Arcy Jones Architects Inc

309-175 Broadway East
Vancouver BC V5T 1W2

T 604 669 2235
F 604 669 2231
mail@darcyjones.com

Copyright reserved. All parts of this drawing are the exclusive property of D'Arcy Jones Architects Inc and shall not be used without permission, in part or in whole.

DO NOT SCALE THESE DRAWINGS

All dimensions to be verified by contractor, trades or suppliers. Any discrepancies shall be brought to the attention of the Architect. Any errors or omissions on this drawing shall be reported to D'Arcy Jones Architects Inc for clarification and revision.

ISSUES:

A DEVELOPMENT PERMIT
B DEVELOPMENT PERMIT
C DP RESUBMISSION

2019-03-07
2019-09-05
2020-01-02

SCALE:

1:50

DATE:

2020-01-06

DRAWN:

JN

CHECKED:

DJ

REVISION:

1

ISSUE:

1


CONSULTANT:

1

HEYWOOD 6
956 HEYWOOD AVENUE
VICTORIA BC

A2.4

FOURTH LEVEL PLAN

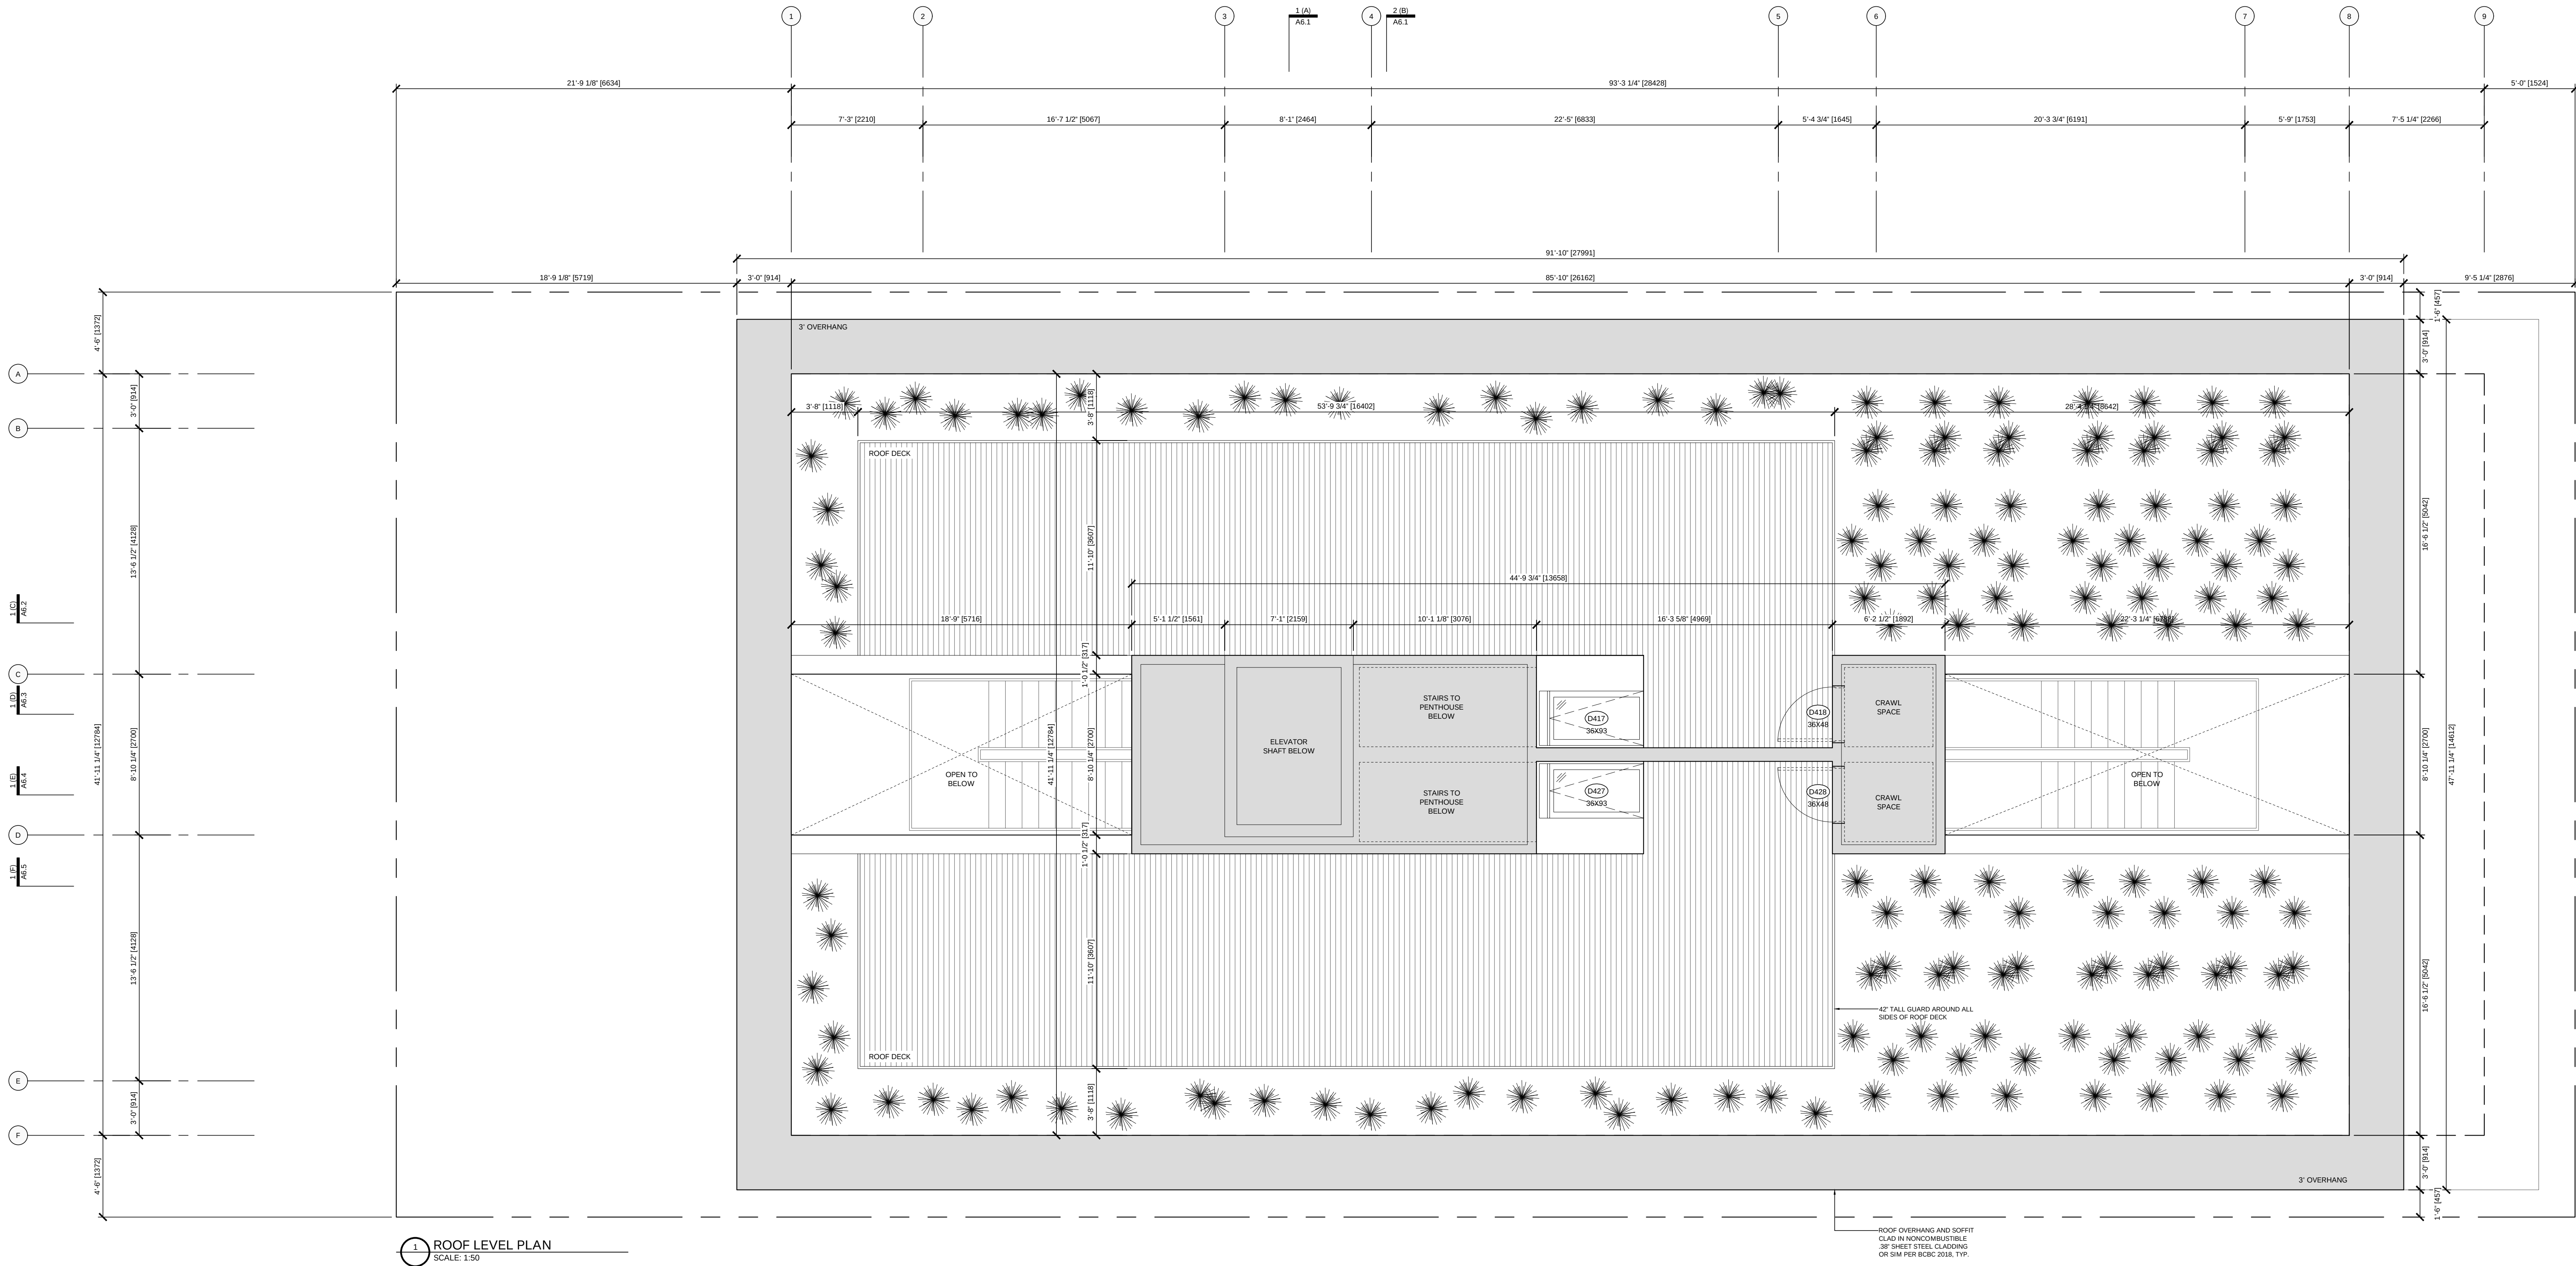

D'Arcy Jones Architects Inc

309-175 Broadway East
Vancouver BC V6T 1W2

T 604 669 2235
F 604 669 2231
mail@darcyjones.com

Copyright reserved. All parts of this drawing are the exclusive property of D'Arcy Jones Architects Inc and shall not be used without permission, in part or in whole.

DO NOT SCALE THESE DRAWINGS

All dimensions to be verified by contractor, trades or suppliers. Any discrepancies shall be brought to the attention of the Architect. Any errors or omissions on this drawing shall be reported to D'Arcy Jones Architects Inc for clarification and revision.

ISSUES:

A DEVELOPMENT PERMIT
B DEVELOPMENT PERMIT
C DP RESUBMISSION

2019-03-07
2019-08-05
2020-01-02

SCALE:

1:50

DATE:

2020-01-06

DRAWN:

JN

CHECKED:

DJ

REVISION:

-

ISSUE:

C


CONSULTANT:

-


HEYWOOD 6
956 HEYWOOD AVENUE
VICTORIA BC

A2.5

ROOF LEVEL PLAN

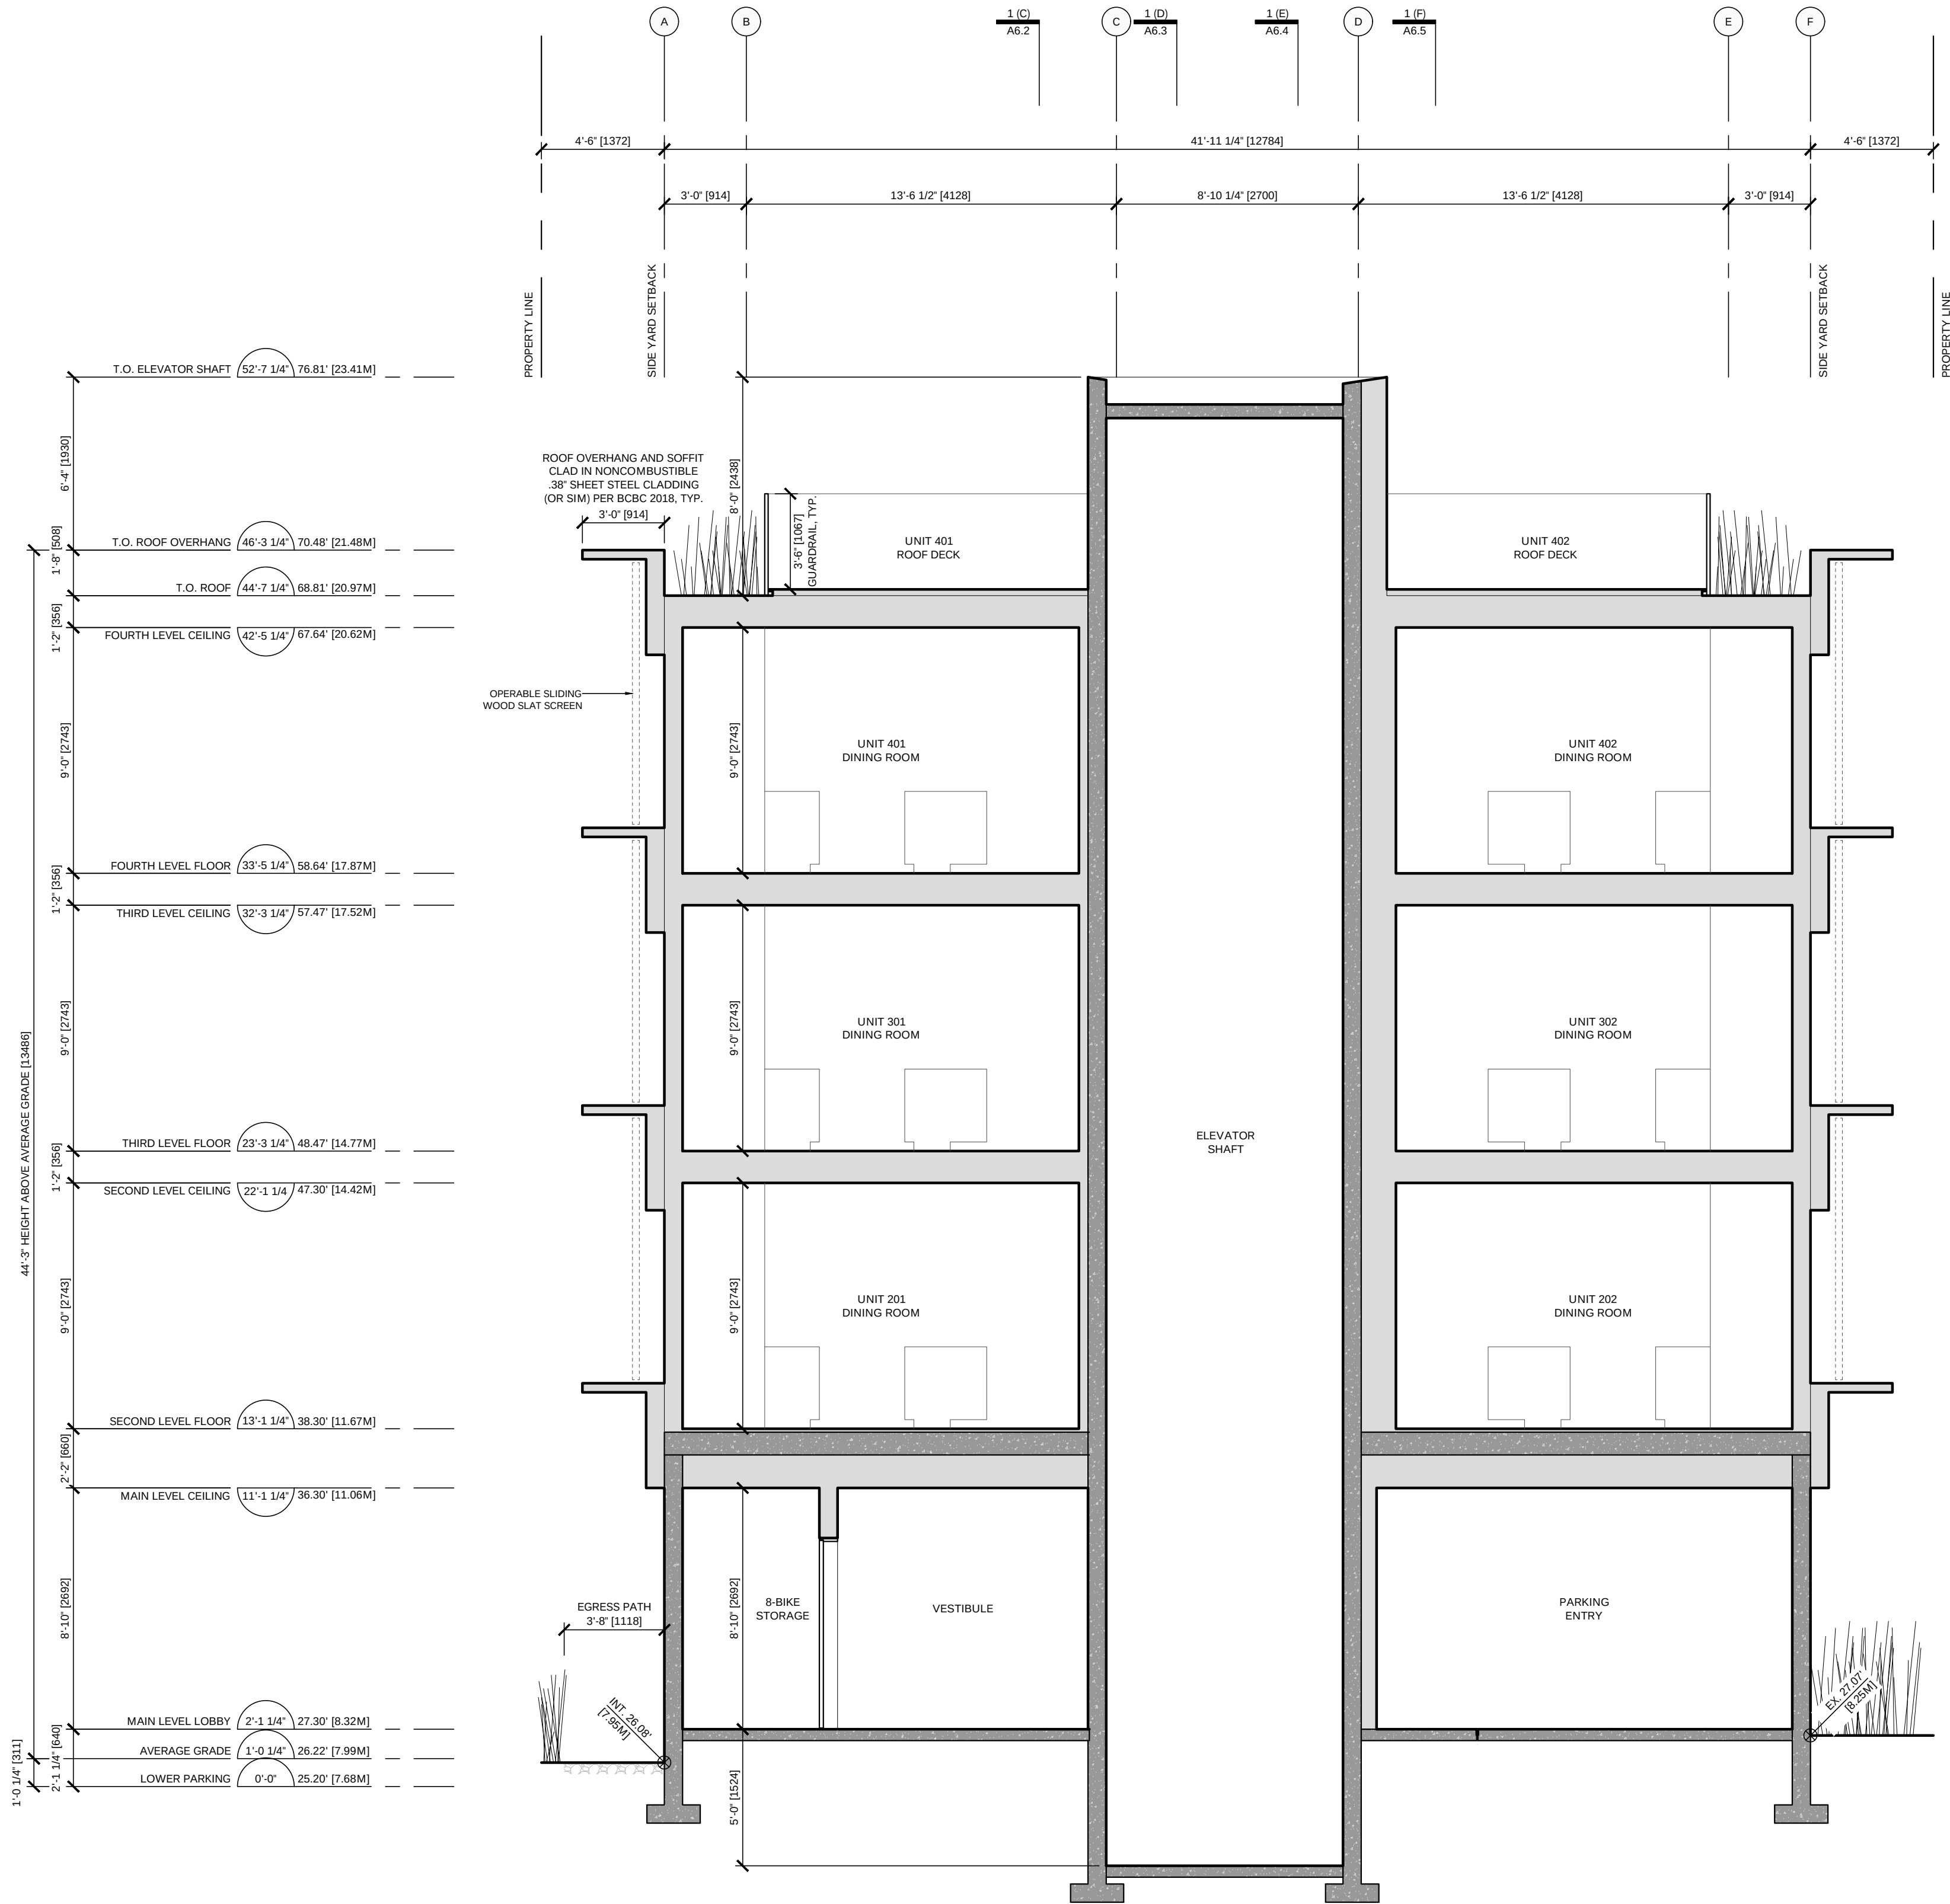

1 SECTION AA
SCALE: 1/50

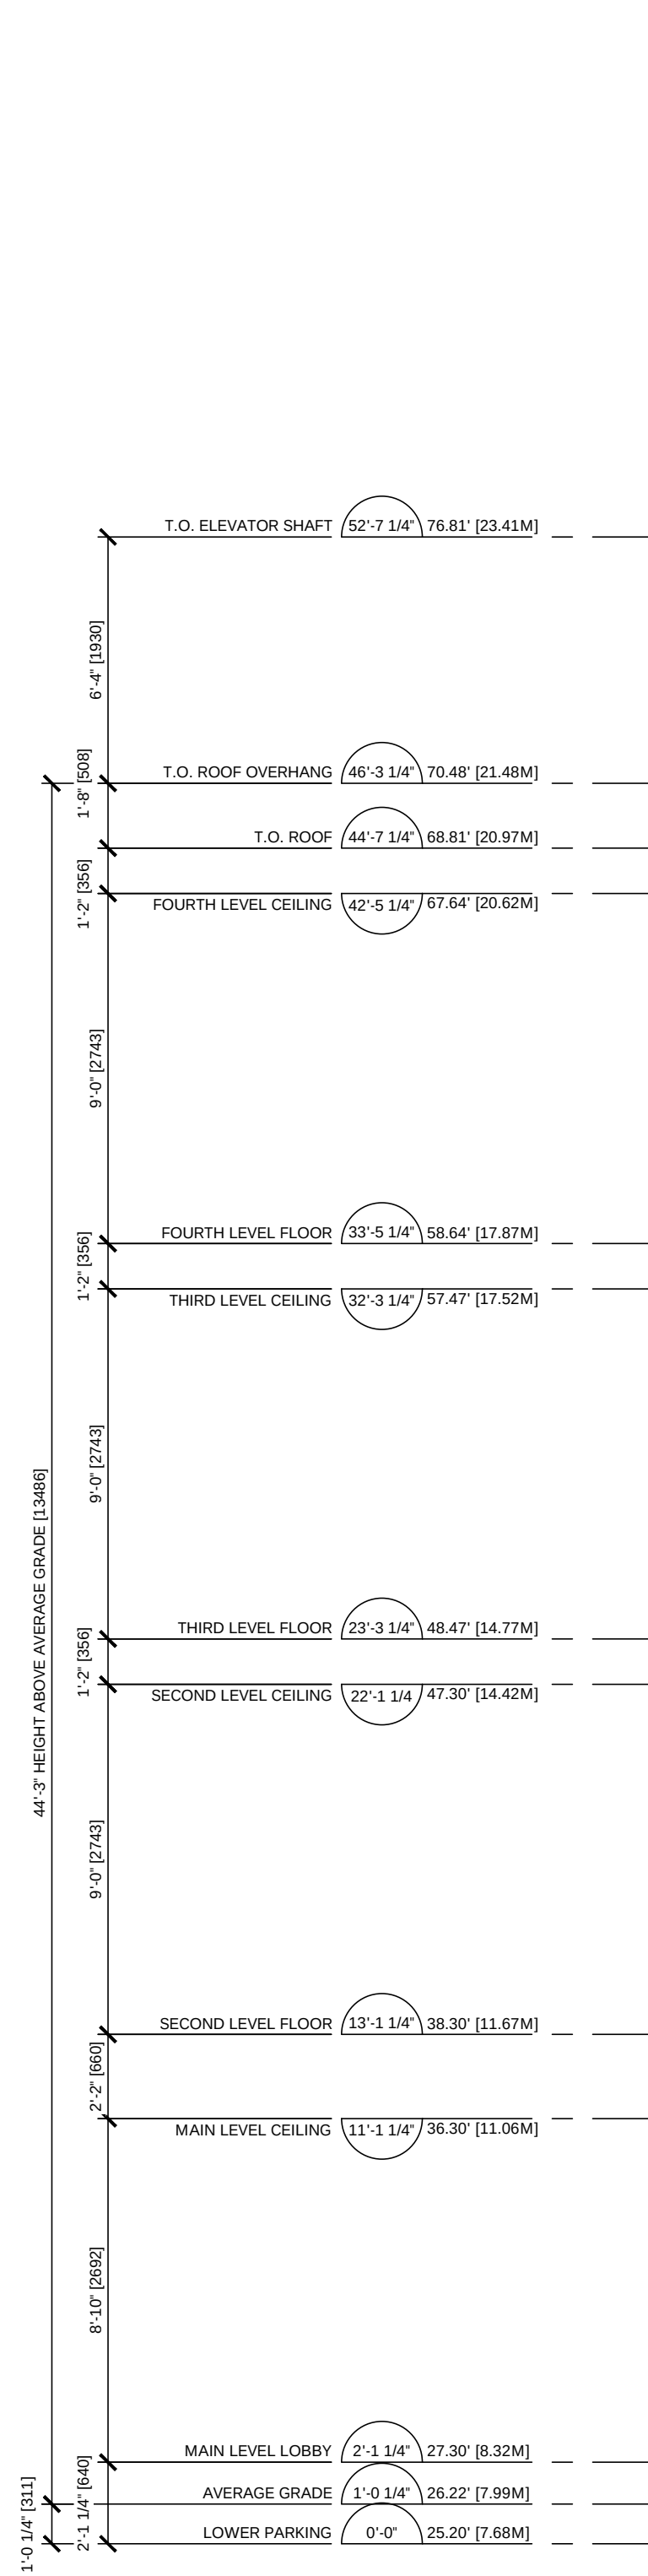

2 SECTION BB
SCALE: 1/50

D'Arcy Jones Architects Inc

309-175 Broadway East
Vancouver BC V5T 1W2

T 604 669 2235
F 604 669 2231
mail@darcyjones.com

Copyright reserved. All parts of this drawing are the exclusive property of D'Arcy Jones Architects Inc and shall not be used without permission, in part or in whole.

DO NOT SCALE THESE DRAWINGS

All dimensions to be verified by contractor, trades or suppliers. Any discrepancies shall be brought to the attention of the Architect. Any errors or omissions on this drawing shall be reported to D'Arcy Jones Architects Inc for clarification and revision.

ISSUES:

A DEVELOPMENT PERMIT
B DEVELOPMENT PERMIT
C DP RESUBMISSION

2019-03-07
2019-09-05
2020-01-02

SCALE:

1/50

DATE:

2020-01-06

DRAWN:

JN

CHECKED:

DJ

REVISION:

-

ISSUE:

C

CONSULTANT:

-

HEYWOOD 6
956 HEYWOOD AVENUE
VICTORIA BC

A6.1


SECTION



SECTION



SECTION

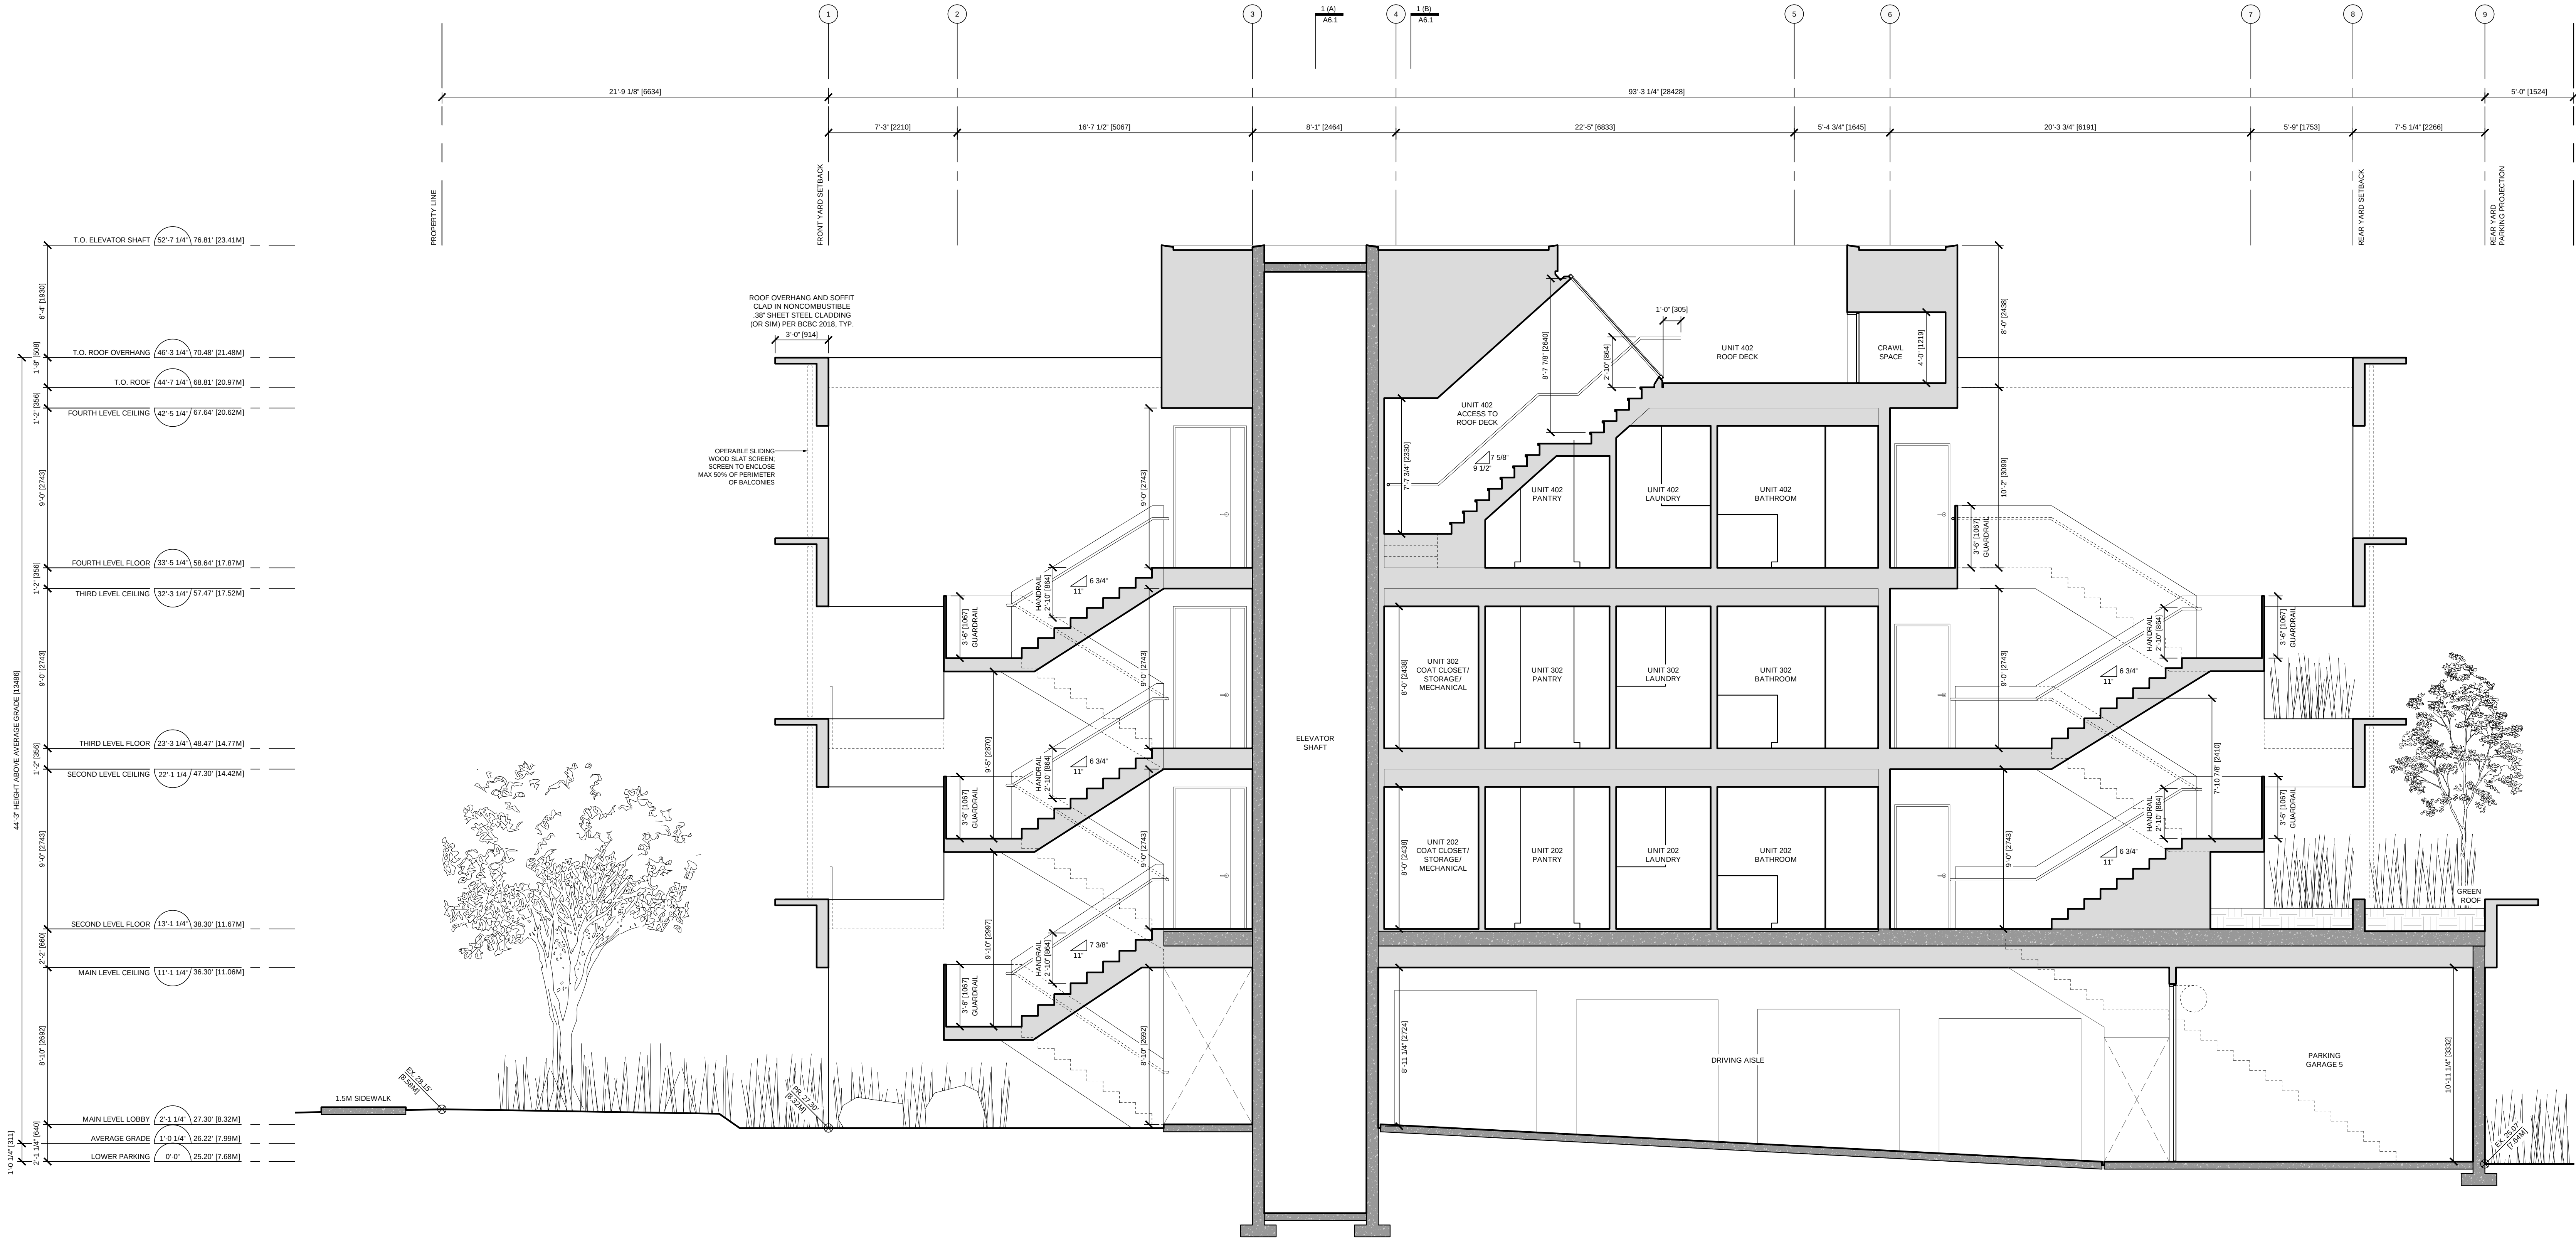

SECTION EE
SCALE: 1/50

D'Arcy Jones Architects Inc

309-175 Broadway East
Vancouver BC V5T 1W2

T 604 669 2235
F 604 669 2231
mail@darcyjones.com

Copyright reserved. All parts of this drawing are the exclusive property of D'Arcy Jones Architects Inc and shall not be used without permission, in part or in whole.

DO NOT SCALE THESE DRAWINGS

All dimensions to be verified by contractor, trades or suppliers. Any discrepancies shall be brought to the attention of the Architect. Any errors or omissions on this drawing shall be reported to D'Arcy Jones Architects Inc for clarification and revision.

ISSUES:

A DEVELOPMENT PERMIT
B DEVELOPMENT PERMIT
C DP RESUBMISSION

2019-03-07
2019-09-05
2020-01-02

SCALE:

1/50

DATE:

2020-01-06

DRAWN:

JN

CHECKED:

DJ

REVISION:

-

ISSUE:

C

CONSULTANT:

-

HEYWOOD 6
956 HEYWOOD AVENUE
VICTORIA BC

A6.4

SECTION



1 SECTION FF
SCALE: 1:50

D'Arcy Jones Architects Inc

309-175 Broadway East
Vancouver BC V6T 1W2

T 604 669 2235
F 604 669 2231
mail@darcyjones.com

Copyright reserved. All parts of this drawing are the exclusive property of D'Arcy Jones Architects Inc and shall not be used without permission, in part or in whole.

DO NOT SCALE THESE DRAWINGS

All dimensions to be verified by contractor, trades or suppliers. Any discrepancies shall be brought to the attention of the Architect. Any errors or omissions on this drawing shall be reported to D'Arcy Jones Architects Inc for clarification and revision.

ISSUES:

A DEVELOPMENT PERMIT
B DEVELOPMENT PERMIT
C DP RESUBMISSION

2019-03-07
2019-08-05
2020-01-02

SCALE:

1:50

DATE:

2020-01-06

DRAWN:

JN

CHECKED:

DJ

REVISION:

-

ISSUE:

C

CONSULTANT:

-


HEYWOOD 6
956 HEYWOOD AVENUE
VICTORIA BC

A6.5


SECTION



1 WEST ELEVATION
SCALE: 1:50

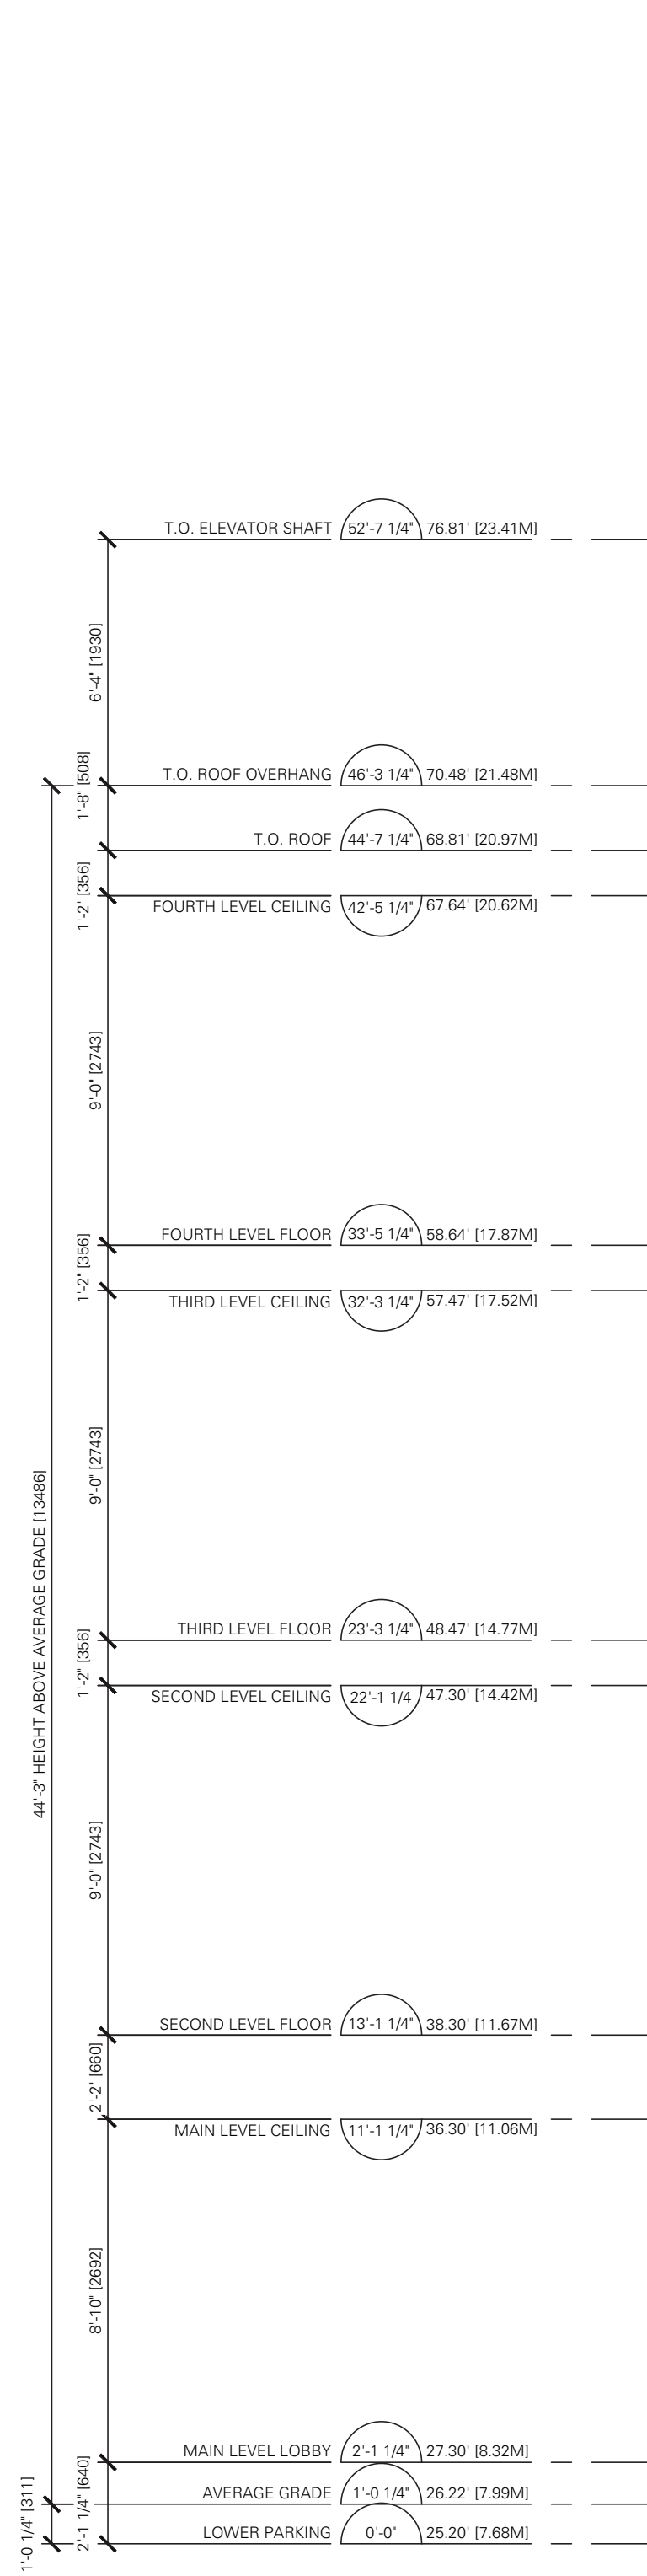

2 EAST ELEVATION
SCALE: 1:50

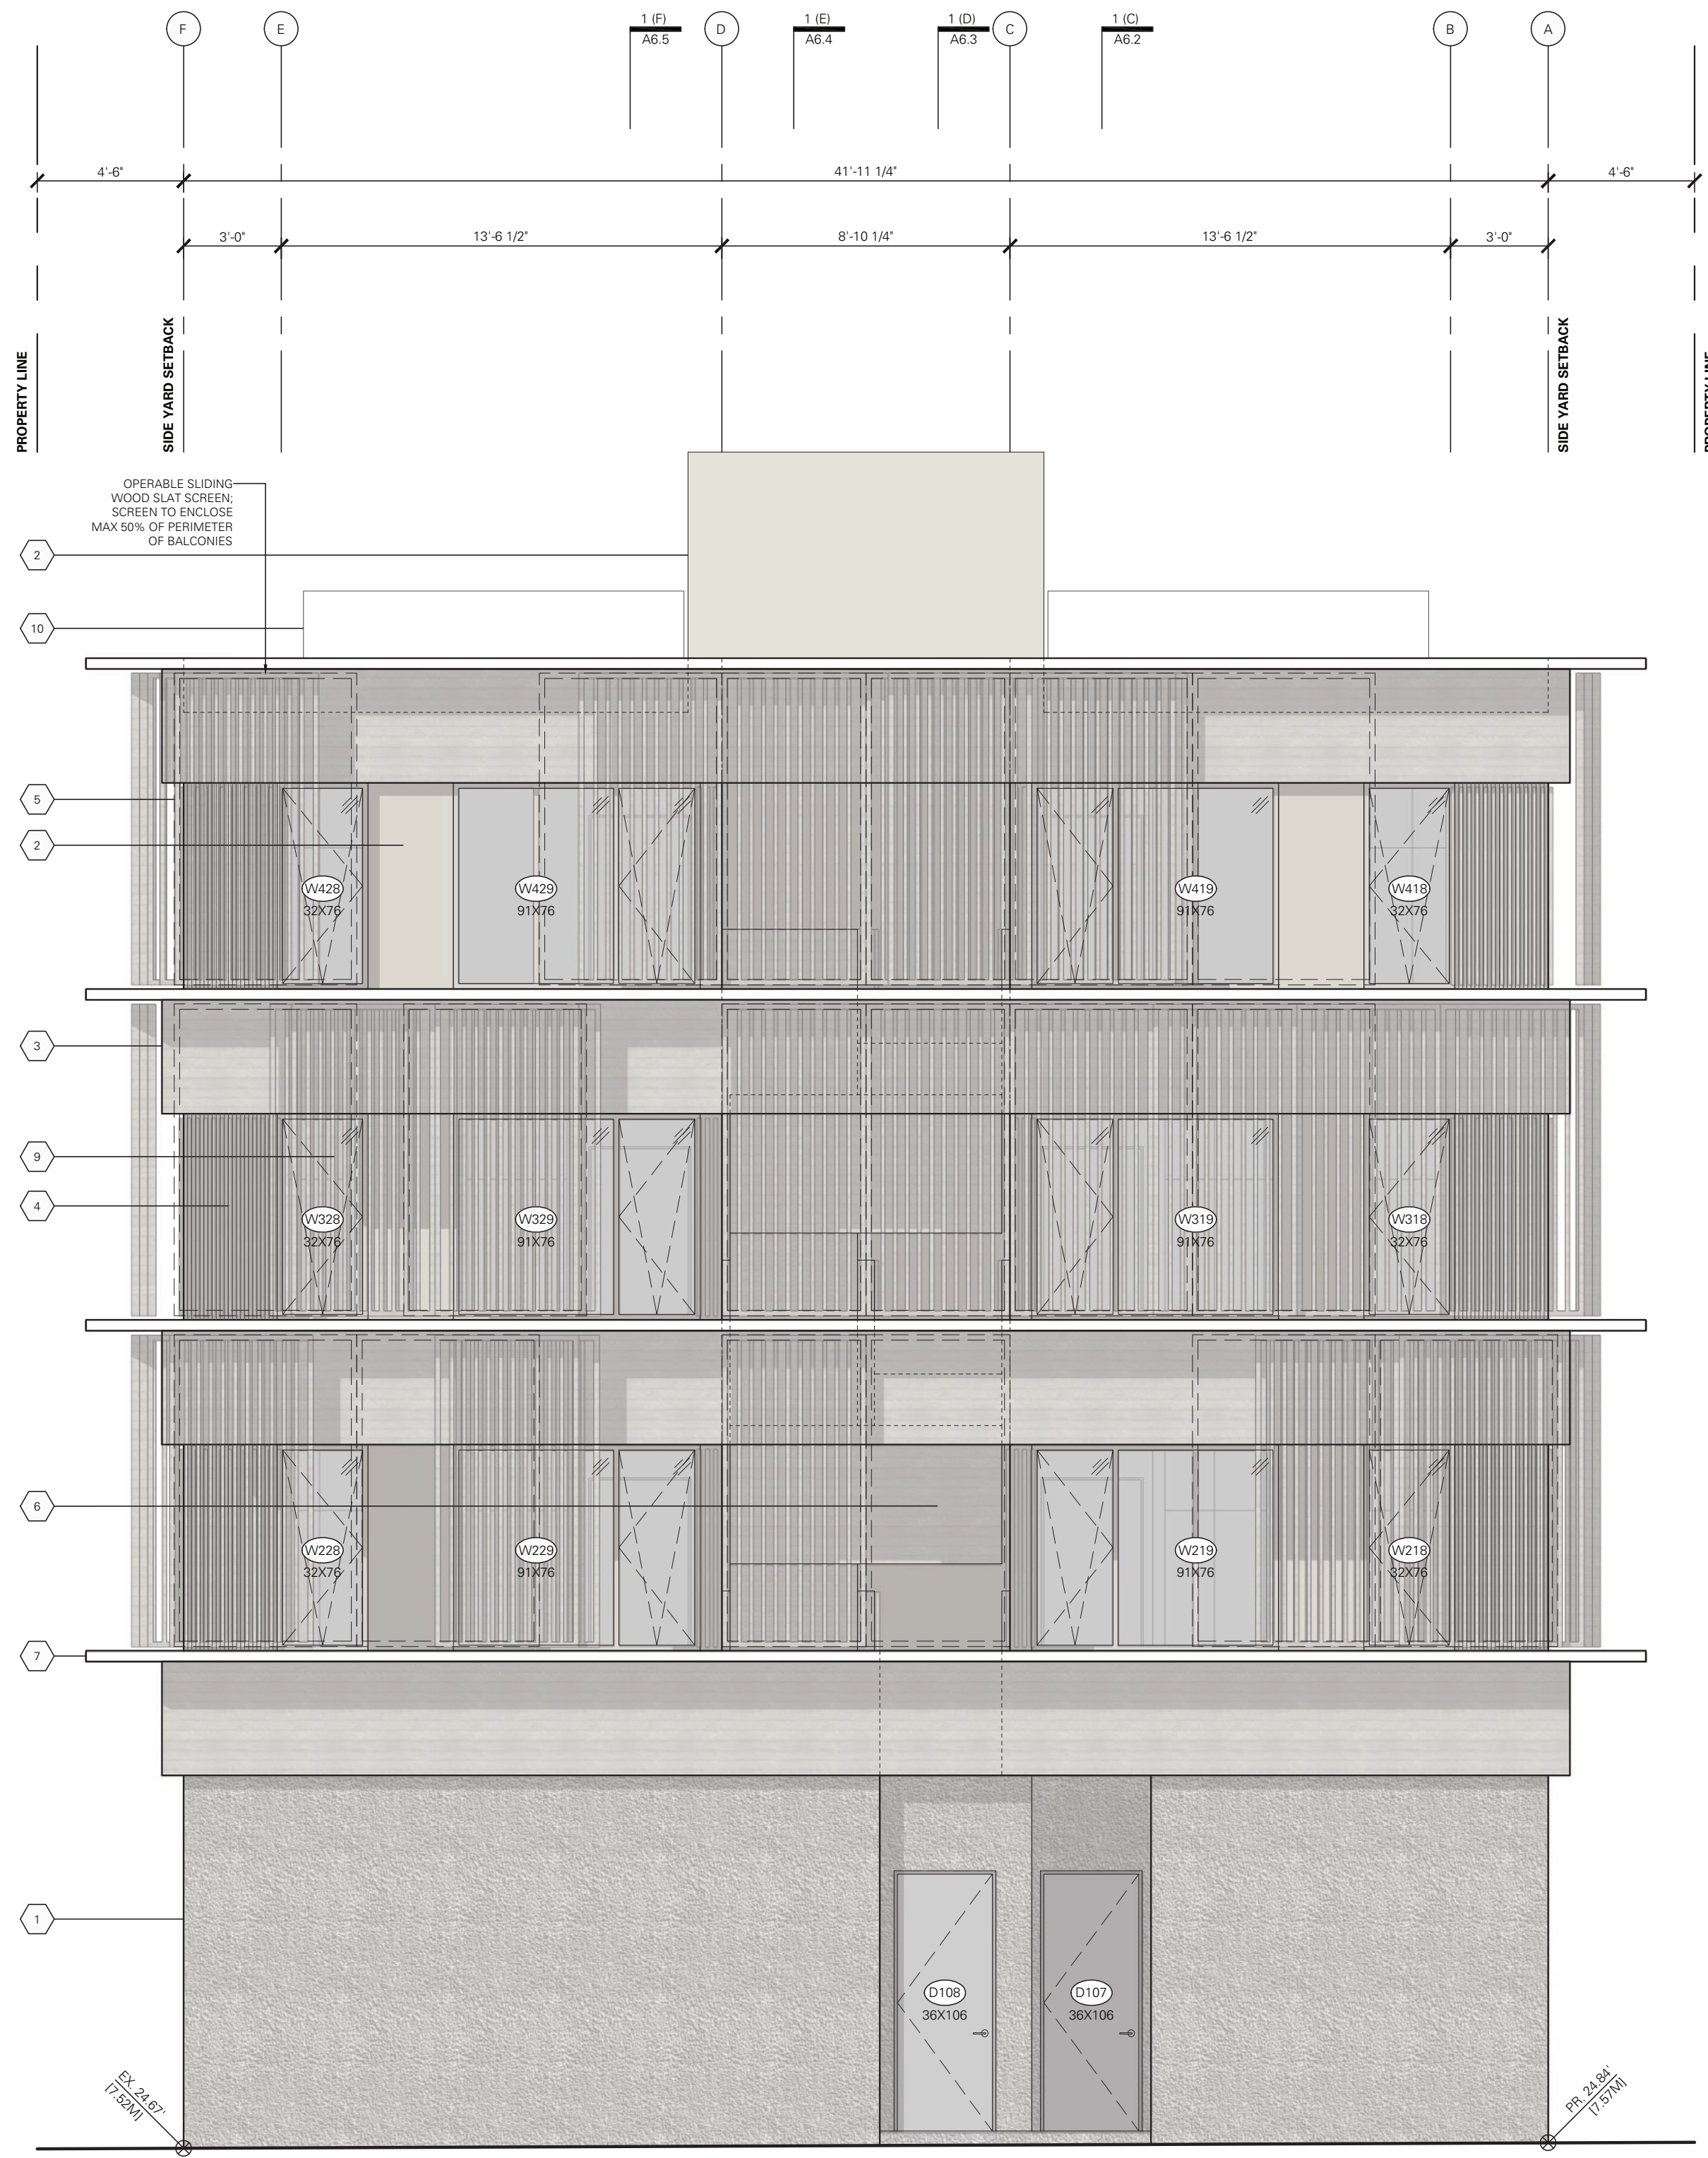

MATERIALS

- | | | | |
|---|---|----|---|
| 1 | EXPOSED CONCRETE WITH ARCHITECTURAL QUALITY FINISH | 6 | WOOD STAIRS, FINISHED TO MATCH MATERIAL #2 |
| 2 | PRE-FINISHED ALUM. PANEL SYSTEM; BEIGE FINISH | 7 | SOFFITS AND OVERHANGS CLADDED IN NON-COMBUSTIBLE SHEET STEEL, PAINTED WHITE |
| 3 | HORIZONTAL FIRE RETARDANT TREATED WOOD SIDING, STAINED TO MATCH MATERIAL #2 | 8 | METAL FLASHING, COLOUR TO MATCH MATERIAL #2 |
| 4 | VERTICAL WOOD SLATS, STAINED TO MATCH MATERIAL #2 | 9 | ALUMINUM WINDOWS AND SLIDERS, COLOUR TO MATCH MATERIAL #2 |
| 5 | OPERABLE ALUMINUM SCREEN, FINISHED TO MATCH MATERIAL #2 | 10 | METAL SPINDLE GUARDRAIL |

D'Arcy Jones Architects Inc

309-175 Broadway East
Vancouver BC V6T 1W2
T 604 669 2235
F 604 669 2231
mail@darcyjones.com

Copyright reserved. All parts of this drawing are the exclusive property of D'Arcy Jones Architects Inc and shall not be used without permission, in part or in whole.
DO NOT SCALE THESE DRAWINGS
All dimensions to be verified by contractor, trades or suppliers. Any discrepancies shall be brought to the attention of the Architect. Any errors or omissions on this drawing shall be reported to D'Arcy Jones Architects Inc for clarification and revision.

ISSUES:

A	DEVELOPMENT PERMIT	2019-03-07
B	DEVELOPMENT PERMIT	2019-08-05
C	DP RESUBMISSION	2020-01-02

SCALE:

1:50

DATE:

2020-01-06

DRAWN:

JN

CHECKED:

DJ

REVISION:

-

ISSUE:

C


CONSULTANT:

-


HEYWOOD 6
956 HEYWOOD AVENUE
VICTORIA BC

A7.1

ELEVATION

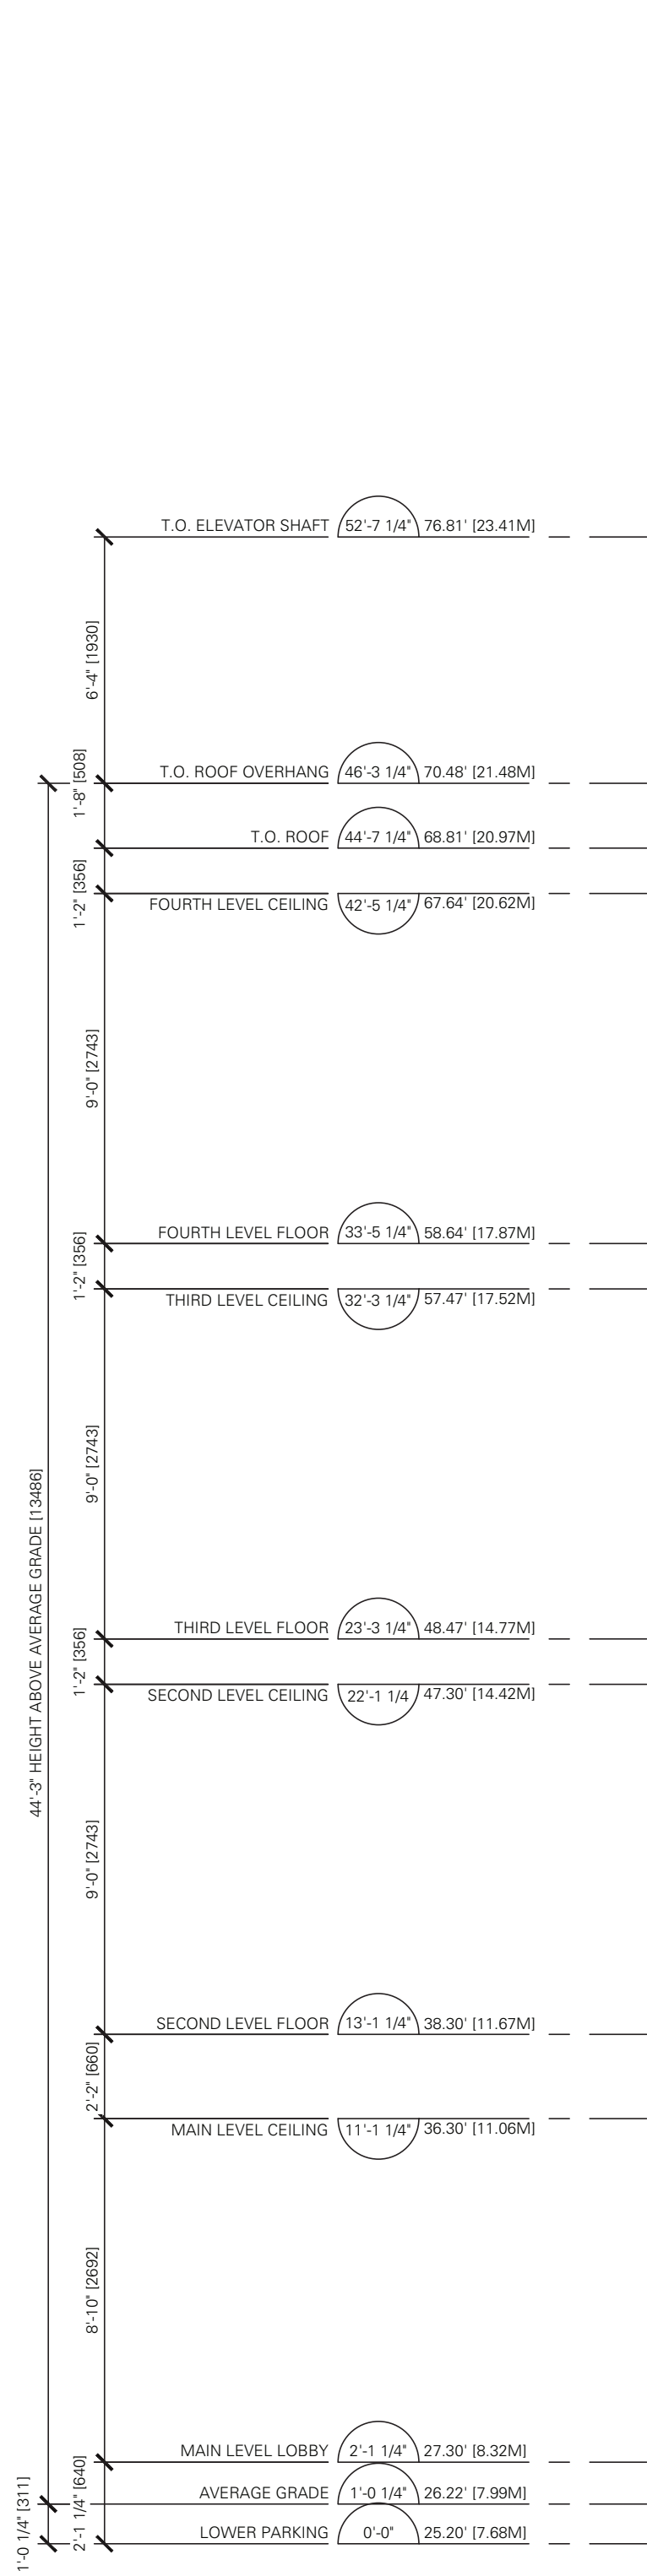

1 SOUTH ELEVATION
SCALE: 1:50

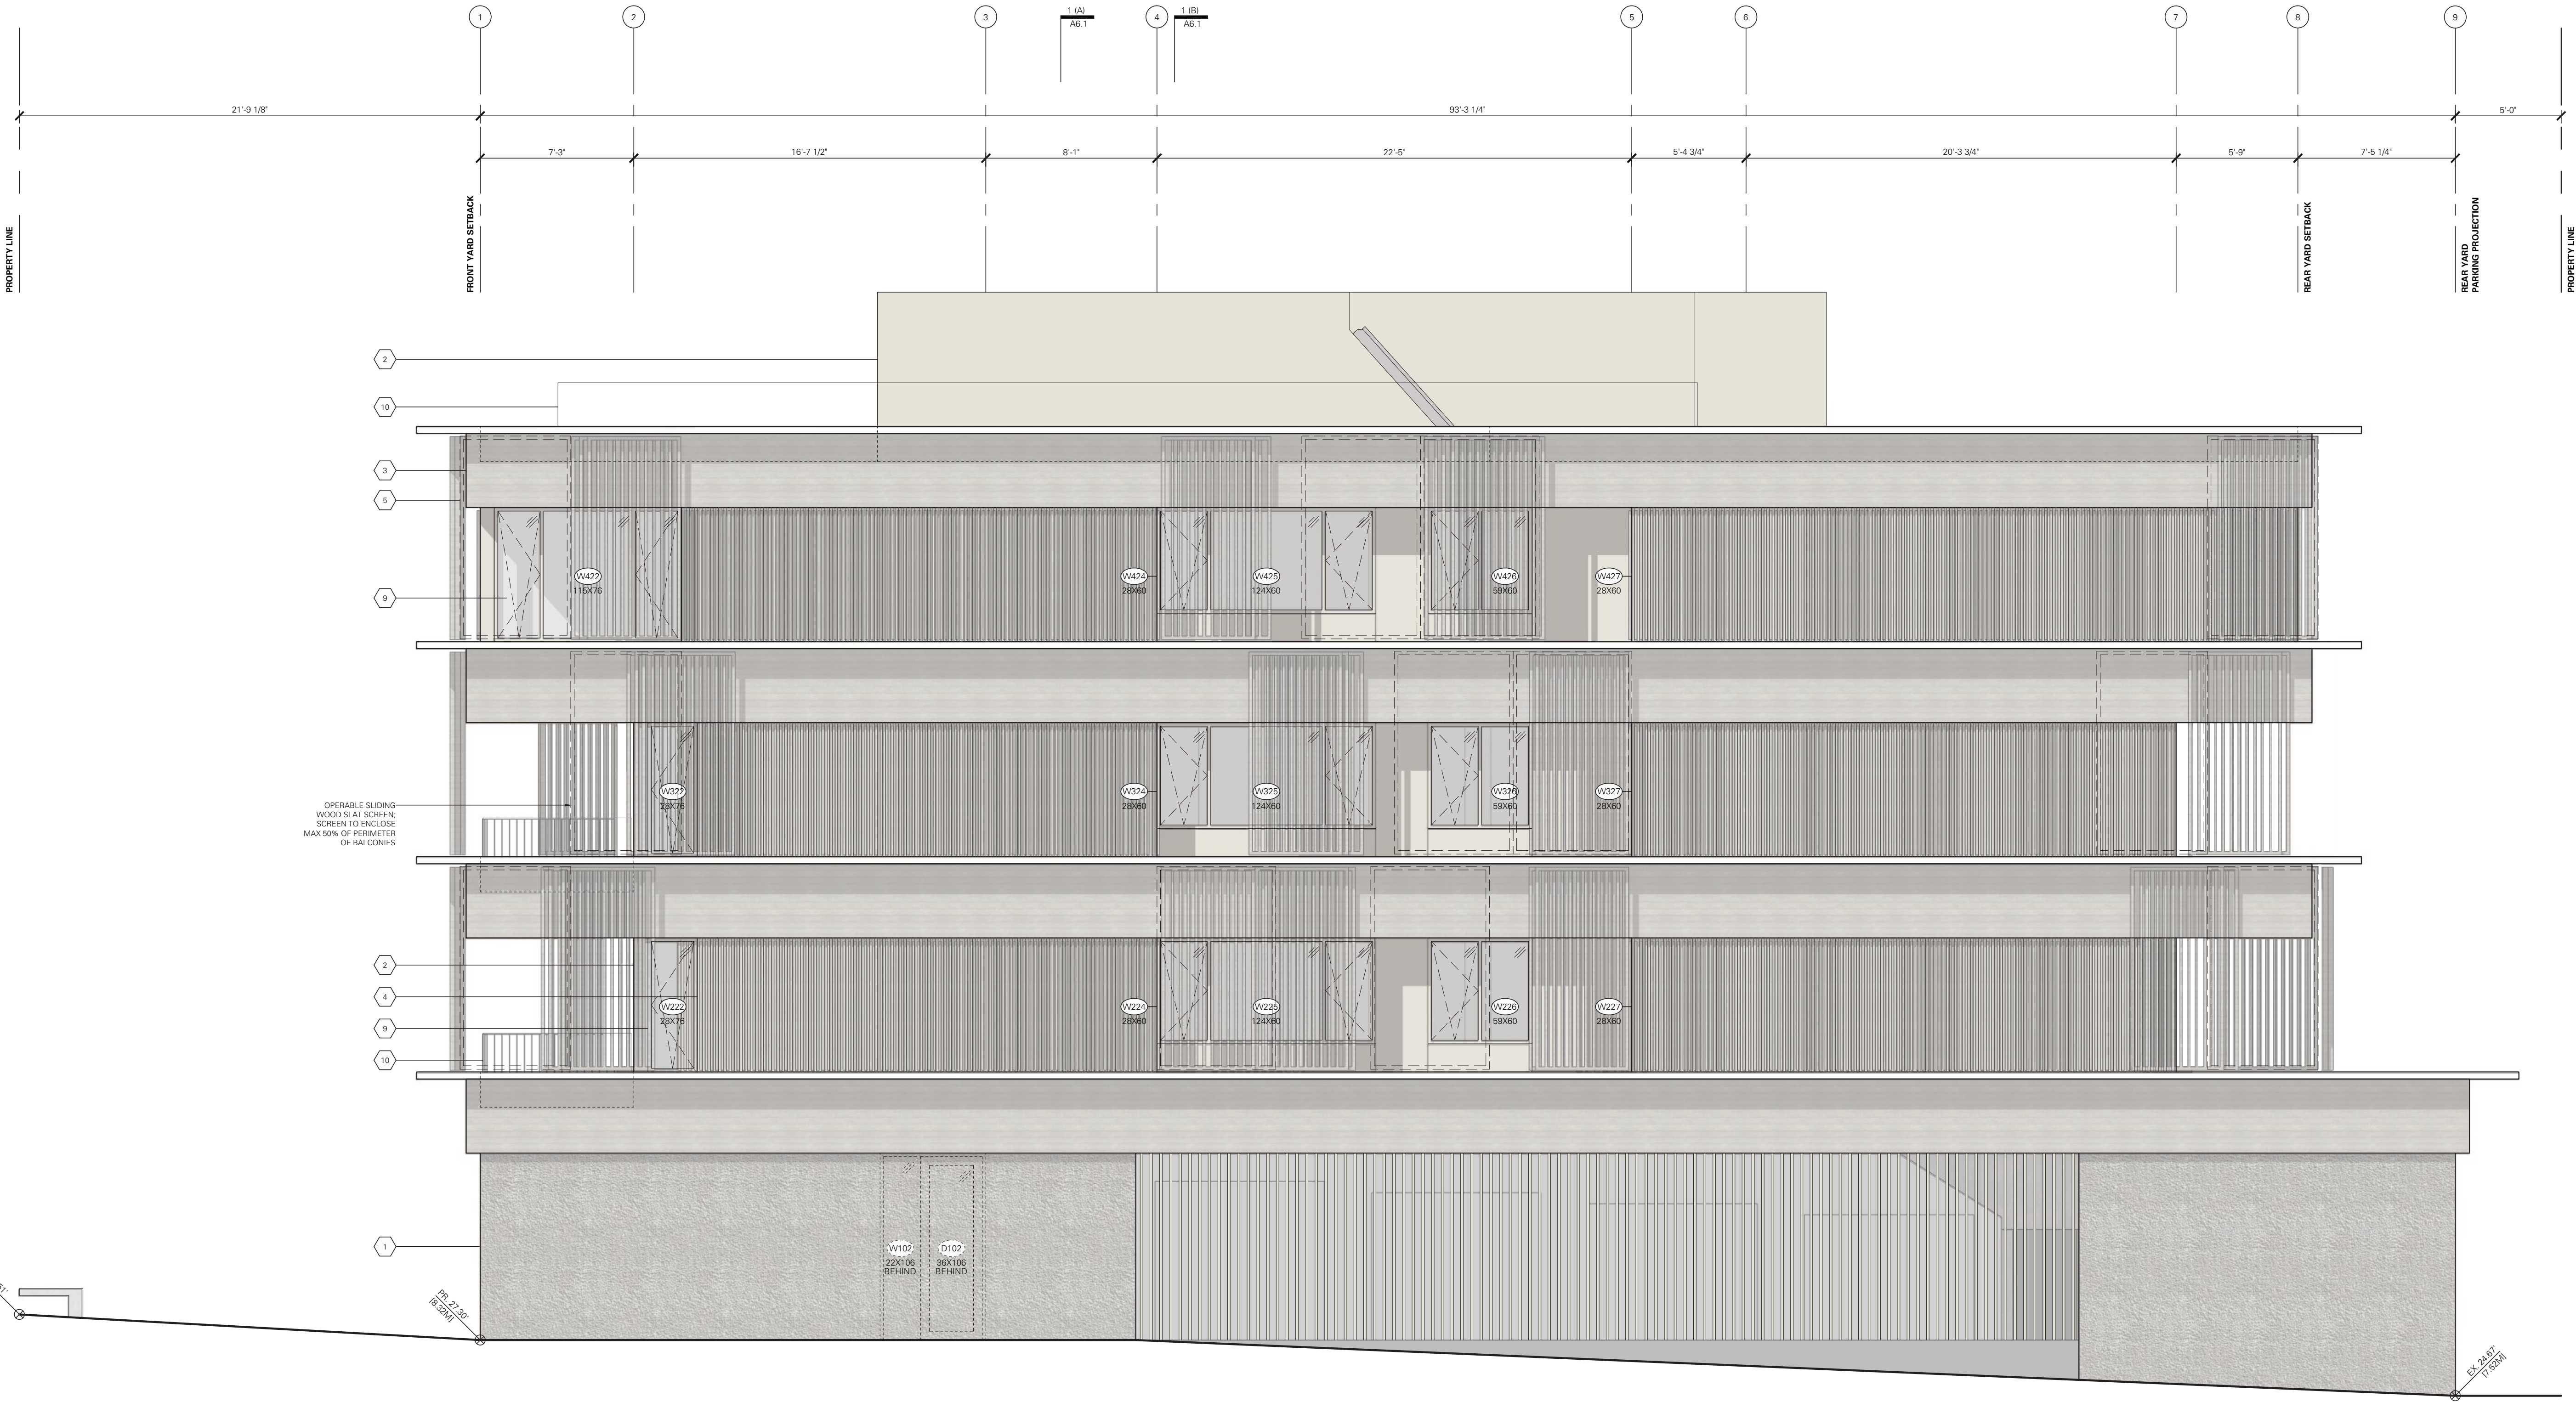

MATERIALS

- | | | | |
|---|---|----|---|
| 1 | EXPOSED CONCRETE WITH ARCHITECTURAL QUALITY FINISH | 6 | WOOD STAIRS, FINISHED TO MATCH MATERIAL #2 |
| 2 | PRE-FINISHED ALUM. PANEL SYSTEM; BEIGE FINISH | 7 | SOFFITS AND OVERHANGS CLADDED IN NON-COMBUSTIBLE SHEET STEEL, PAINTED WHITE |
| 3 | HORIZONTAL FIRE RETARDANT TREATED WOOD SIDING, STAINED TO MATCH MATERIAL #2 | 8 | METAL FLASHING, COLOUR TO MATCH MATERIAL #2 |
| 4 | VERTICAL WOOD SLATS, STAINED TO MATCH MATERIAL #2 | 9 | ALUMINUM WINDOWS AND SLIDERS, COLOUR TO MATCH MATERIAL #2 |
| 5 | OPERABLE ALUMINUM SCREEN, FINISHED TO MATCH MATERIAL #2 | 10 | METAL SPINDLE GUARDRAIL |

D'Arcy Jones Architects Inc

309-175 Broadway East
Vancouver BC V6T 1W2
T 604 669 2235
F 604 669 2231
mail@darcyjones.com

Copyright reserved. All parts of this drawing are the exclusive property of D'Arcy Jones Architects Inc and shall not be used without permission, in part or in whole.
DO NOT SCALE THESE DRAWINGS
All dimensions to be verified by contractor, trades or suppliers. Any discrepancies shall be brought to the attention of the Architect. Any errors or omissions on this drawing shall be reported to D'Arcy Jones Architects Inc for clarification and revision.

ISSUES:

A	DEVELOPMENT PERMIT	2019-03-07
B	DEVELOPMENT PERMIT	2019-08-05
C	DP RESUBMISSION	2020-01-02

SCALE:

1:50

DATE:

2020-01-06

DRAWN:

JN

CHECKED:

DJ

REVISION:

-

ISSUE:



C

CONSULTANT:

-

HEYWOOD 6
956 HEYWOOD AVENUE
VICTORIA BC

A7.2
ELEVATION

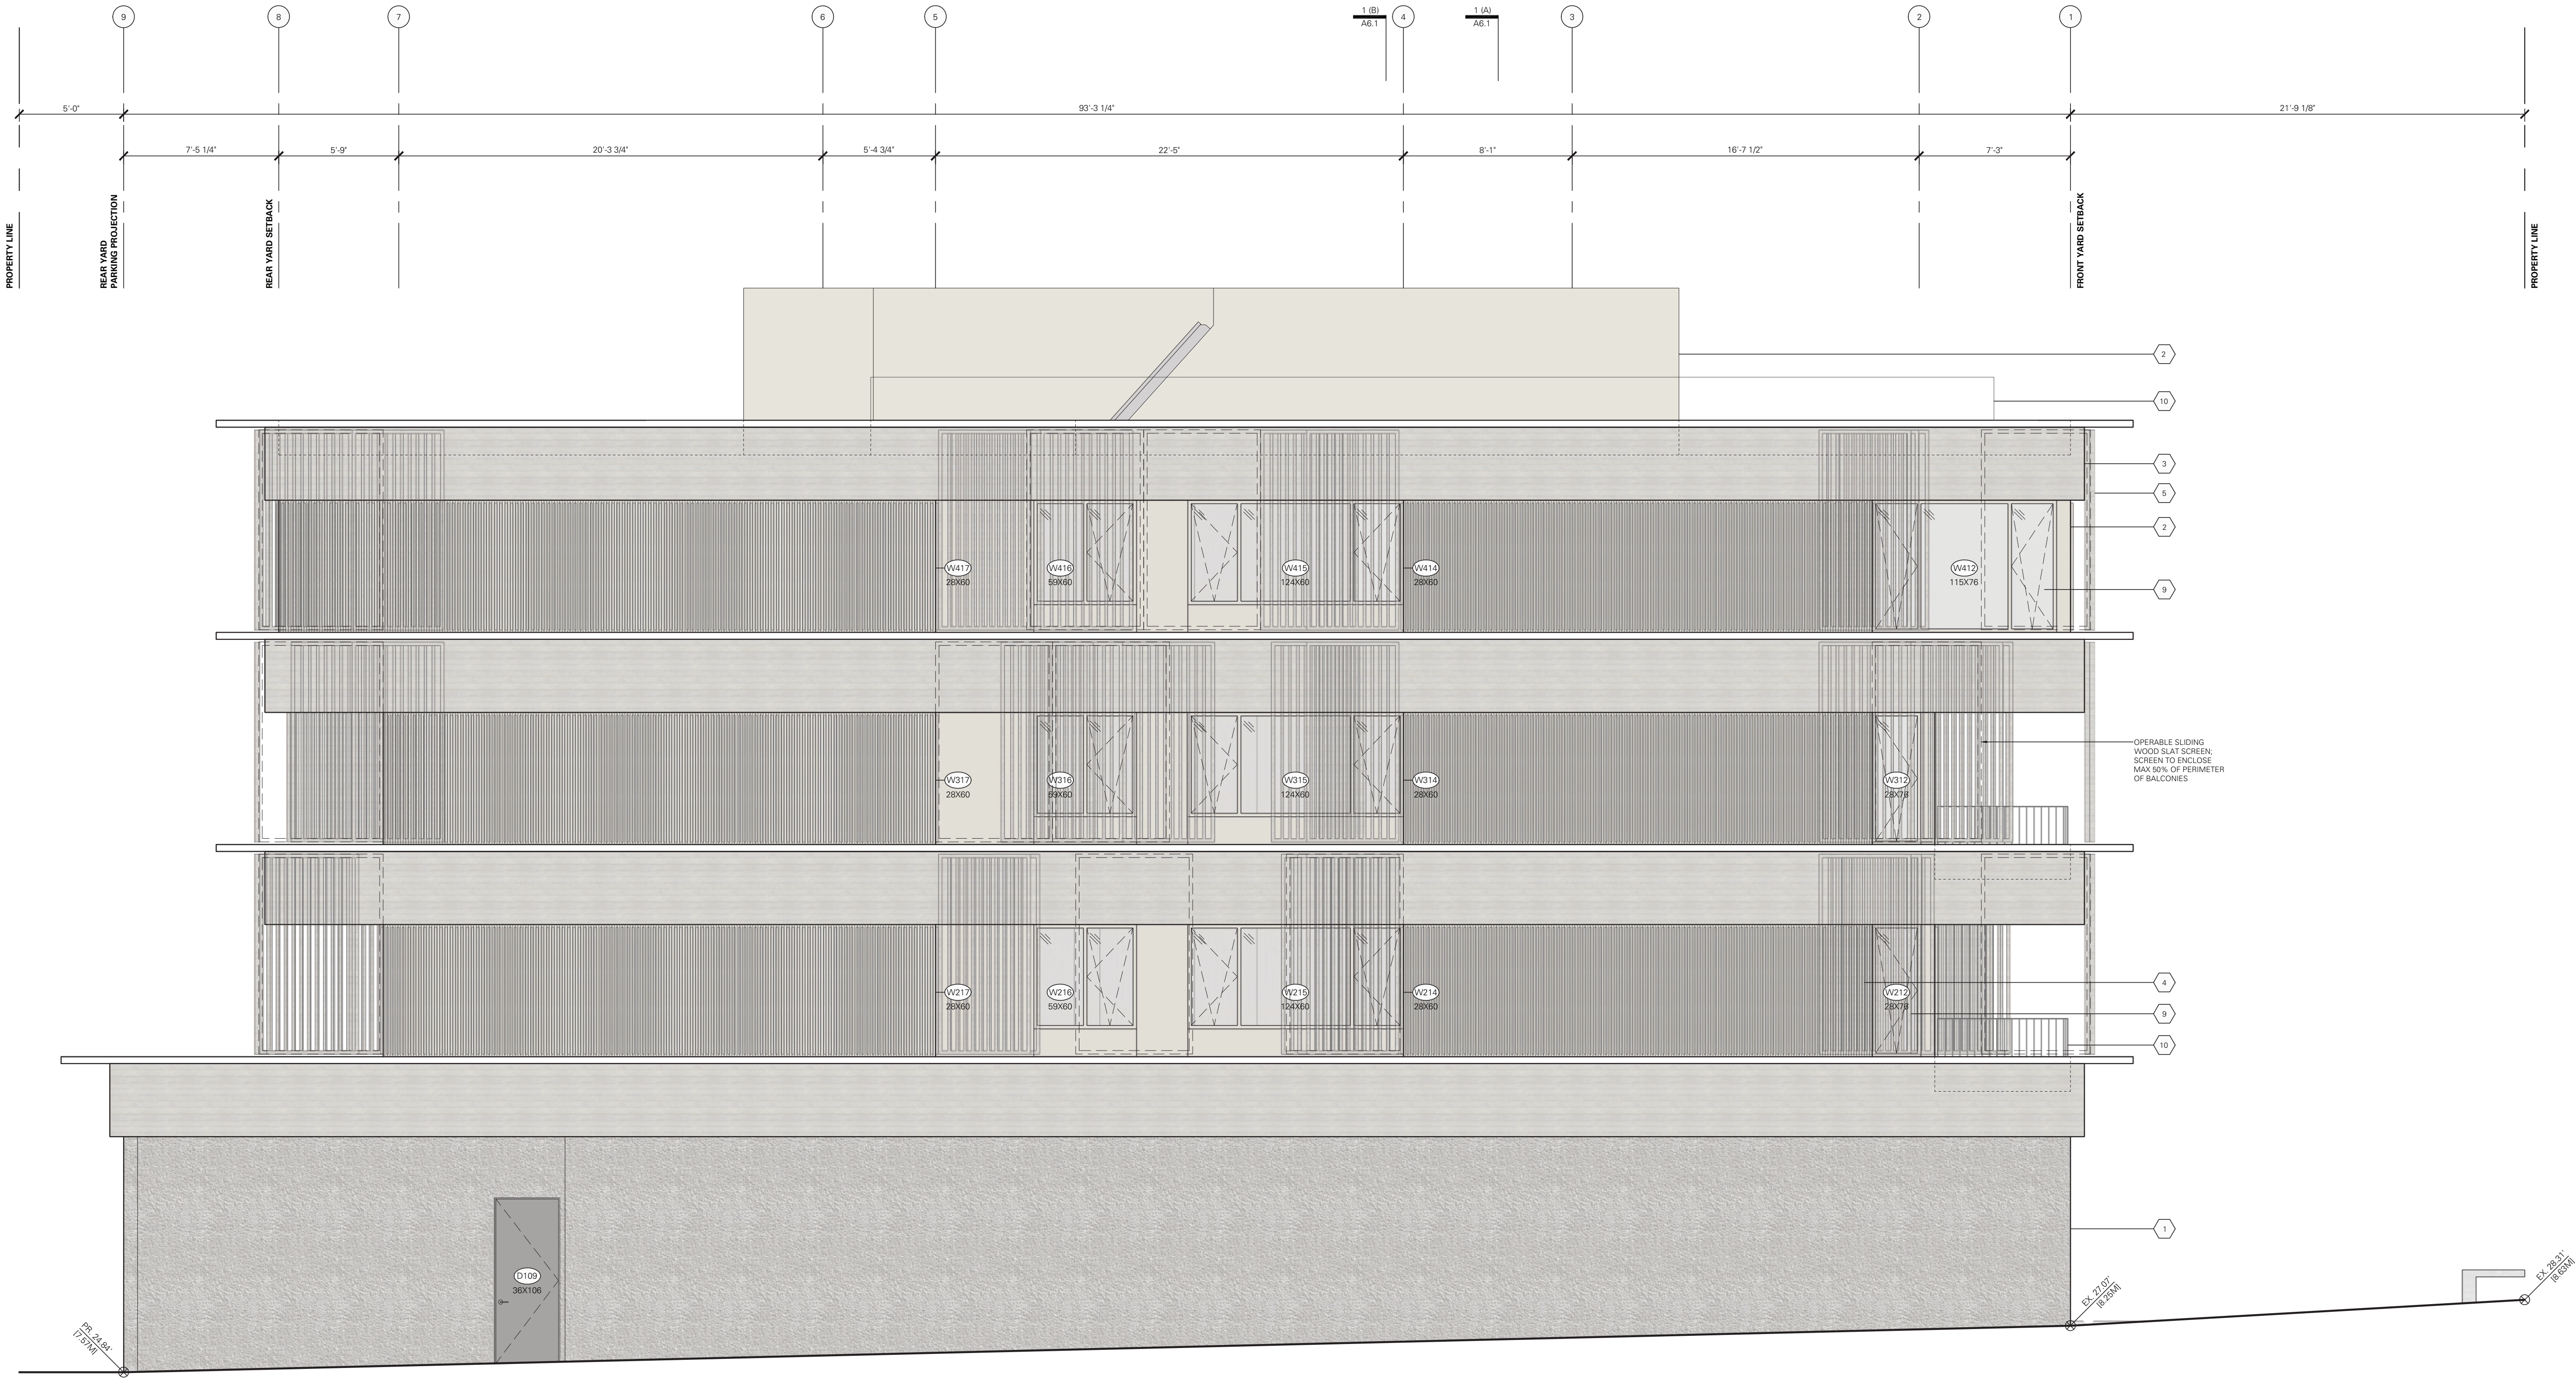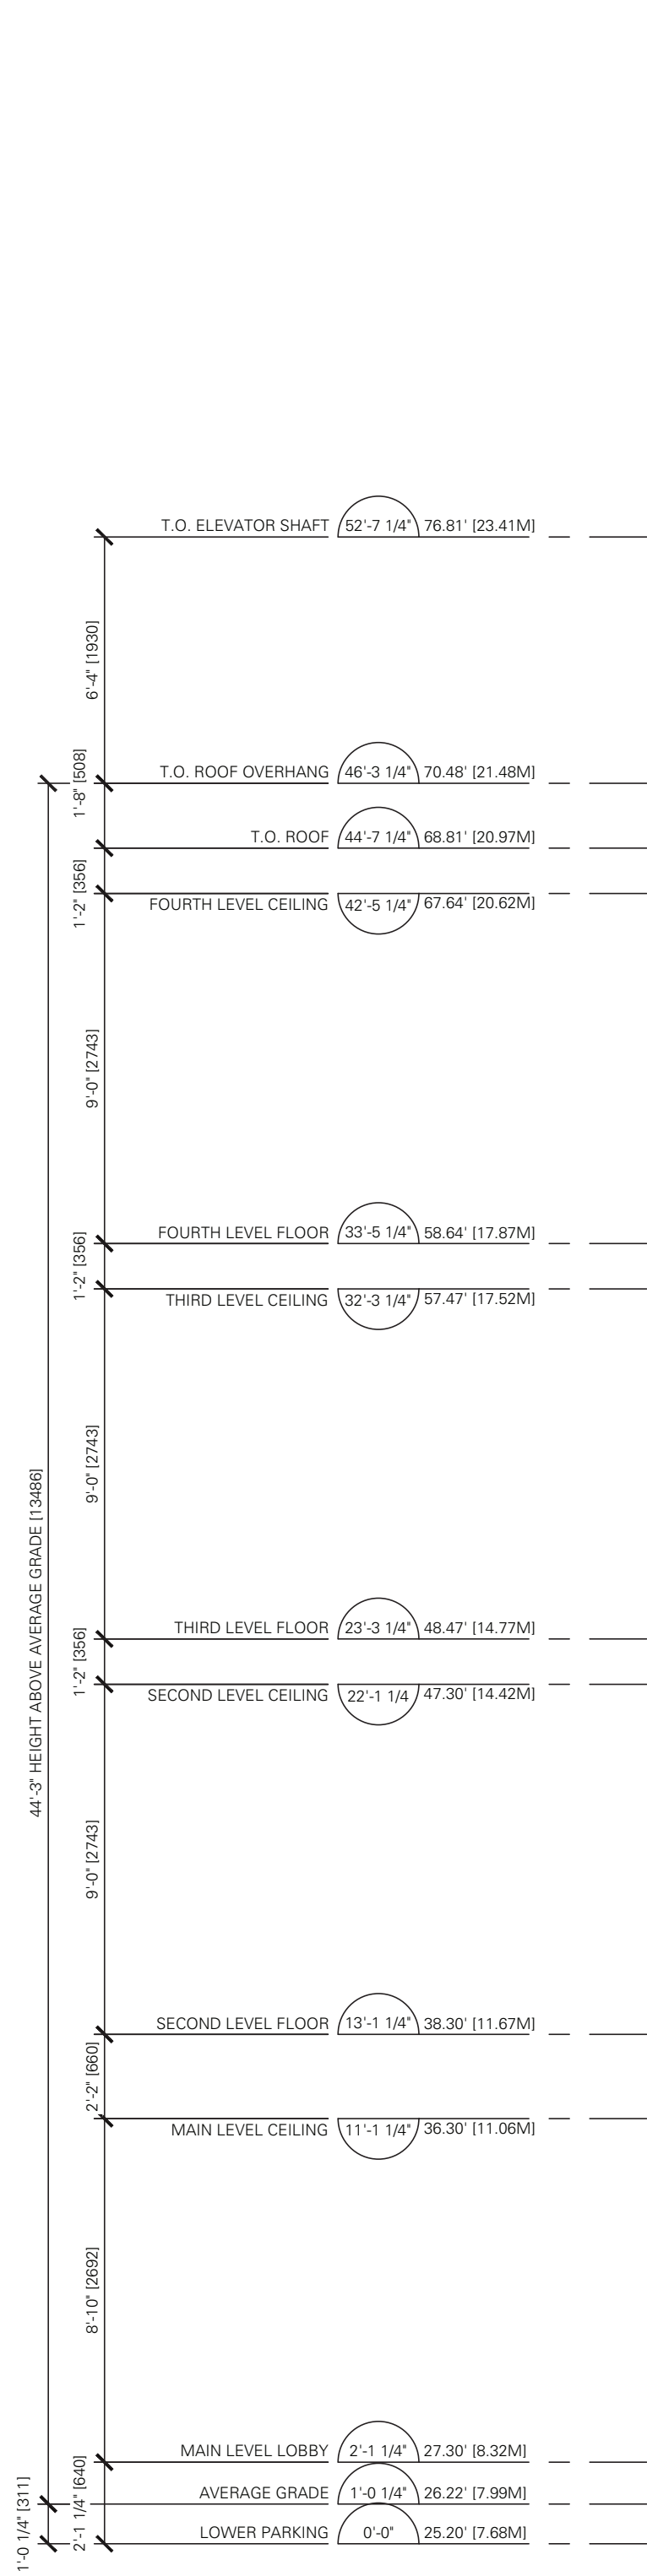

1 NORTH ELEVATION
SCALE: 1:50

MATERIALS

- | | | | |
|---|---|----|---|
| 1 | EXPOSED CONCRETE WITH ARCHITECTURAL QUALITY FINISH | 6 | WOOD STAIRS, FINISHED TO MATCH MATERIAL #2 |
| 2 | PRE-FINISHED ALUM. PANEL SYSTEM; BEIGE FINISH | 7 | SOFFITS AND OVERHANGS CLADDED IN NON-COMBUSTIBLE SHEET STEEL, PAINTED WHITE |
| 3 | HORIZONTAL FIRE RETARDANT TREATED WOOD SIDING, STAINED TO MATCH MATERIAL #2 | 8 | METAL FLASHING, COLOUR TO MATCH MATERIAL #2 |
| 4 | VERTICAL WOOD SLATS, STAINED TO MATCH MATERIAL #2 | 9 | ALUMINUM WINDOWS AND SLIDERS, COLOUR TO MATCH MATERIAL #2 |
| 5 | OPERABLE ALUMINUM SCREEN, FINISHED TO MATCH MATERIAL #2 | 10 | METAL SPINDLE GUARDRAIL |

D'Arcy Jones Architects Inc

309-175 Broadway East
Vancouver BC V5T 1W2
T 604 669 2235
F 604 669 2231
mail@darcyjones.com

Copyright reserved. All parts of this drawing are the exclusive property of D'Arcy Jones Architects Inc and shall not be used without permission, in part or in whole.
DO NOT SCALE THESE DRAWINGS
All dimensions to be verified by contractor, trades or suppliers. Any discrepancies shall be brought to the attention of the Architect. Any errors or omissions on this drawing shall be reported to D'Arcy Jones Architects Inc for clarification and revision.

ISSUES:

A	DEVELOPMENT PERMIT	2019-03-07
B	DEVELOPMENT PERMIT	2019-08-05
C	DP RESUBMISSION	2020-01-02

SCALE:

1:50

DATE:

2020-01-06

DRAWN:

JN

CHECKED:

DJ

REVISION:

-

ISSUE:

C


CONSULTANT:

-

HEYWOOD 6
956 HEYWOOD AVENUE
VICTORIA BC

A7.3

ELEVATION

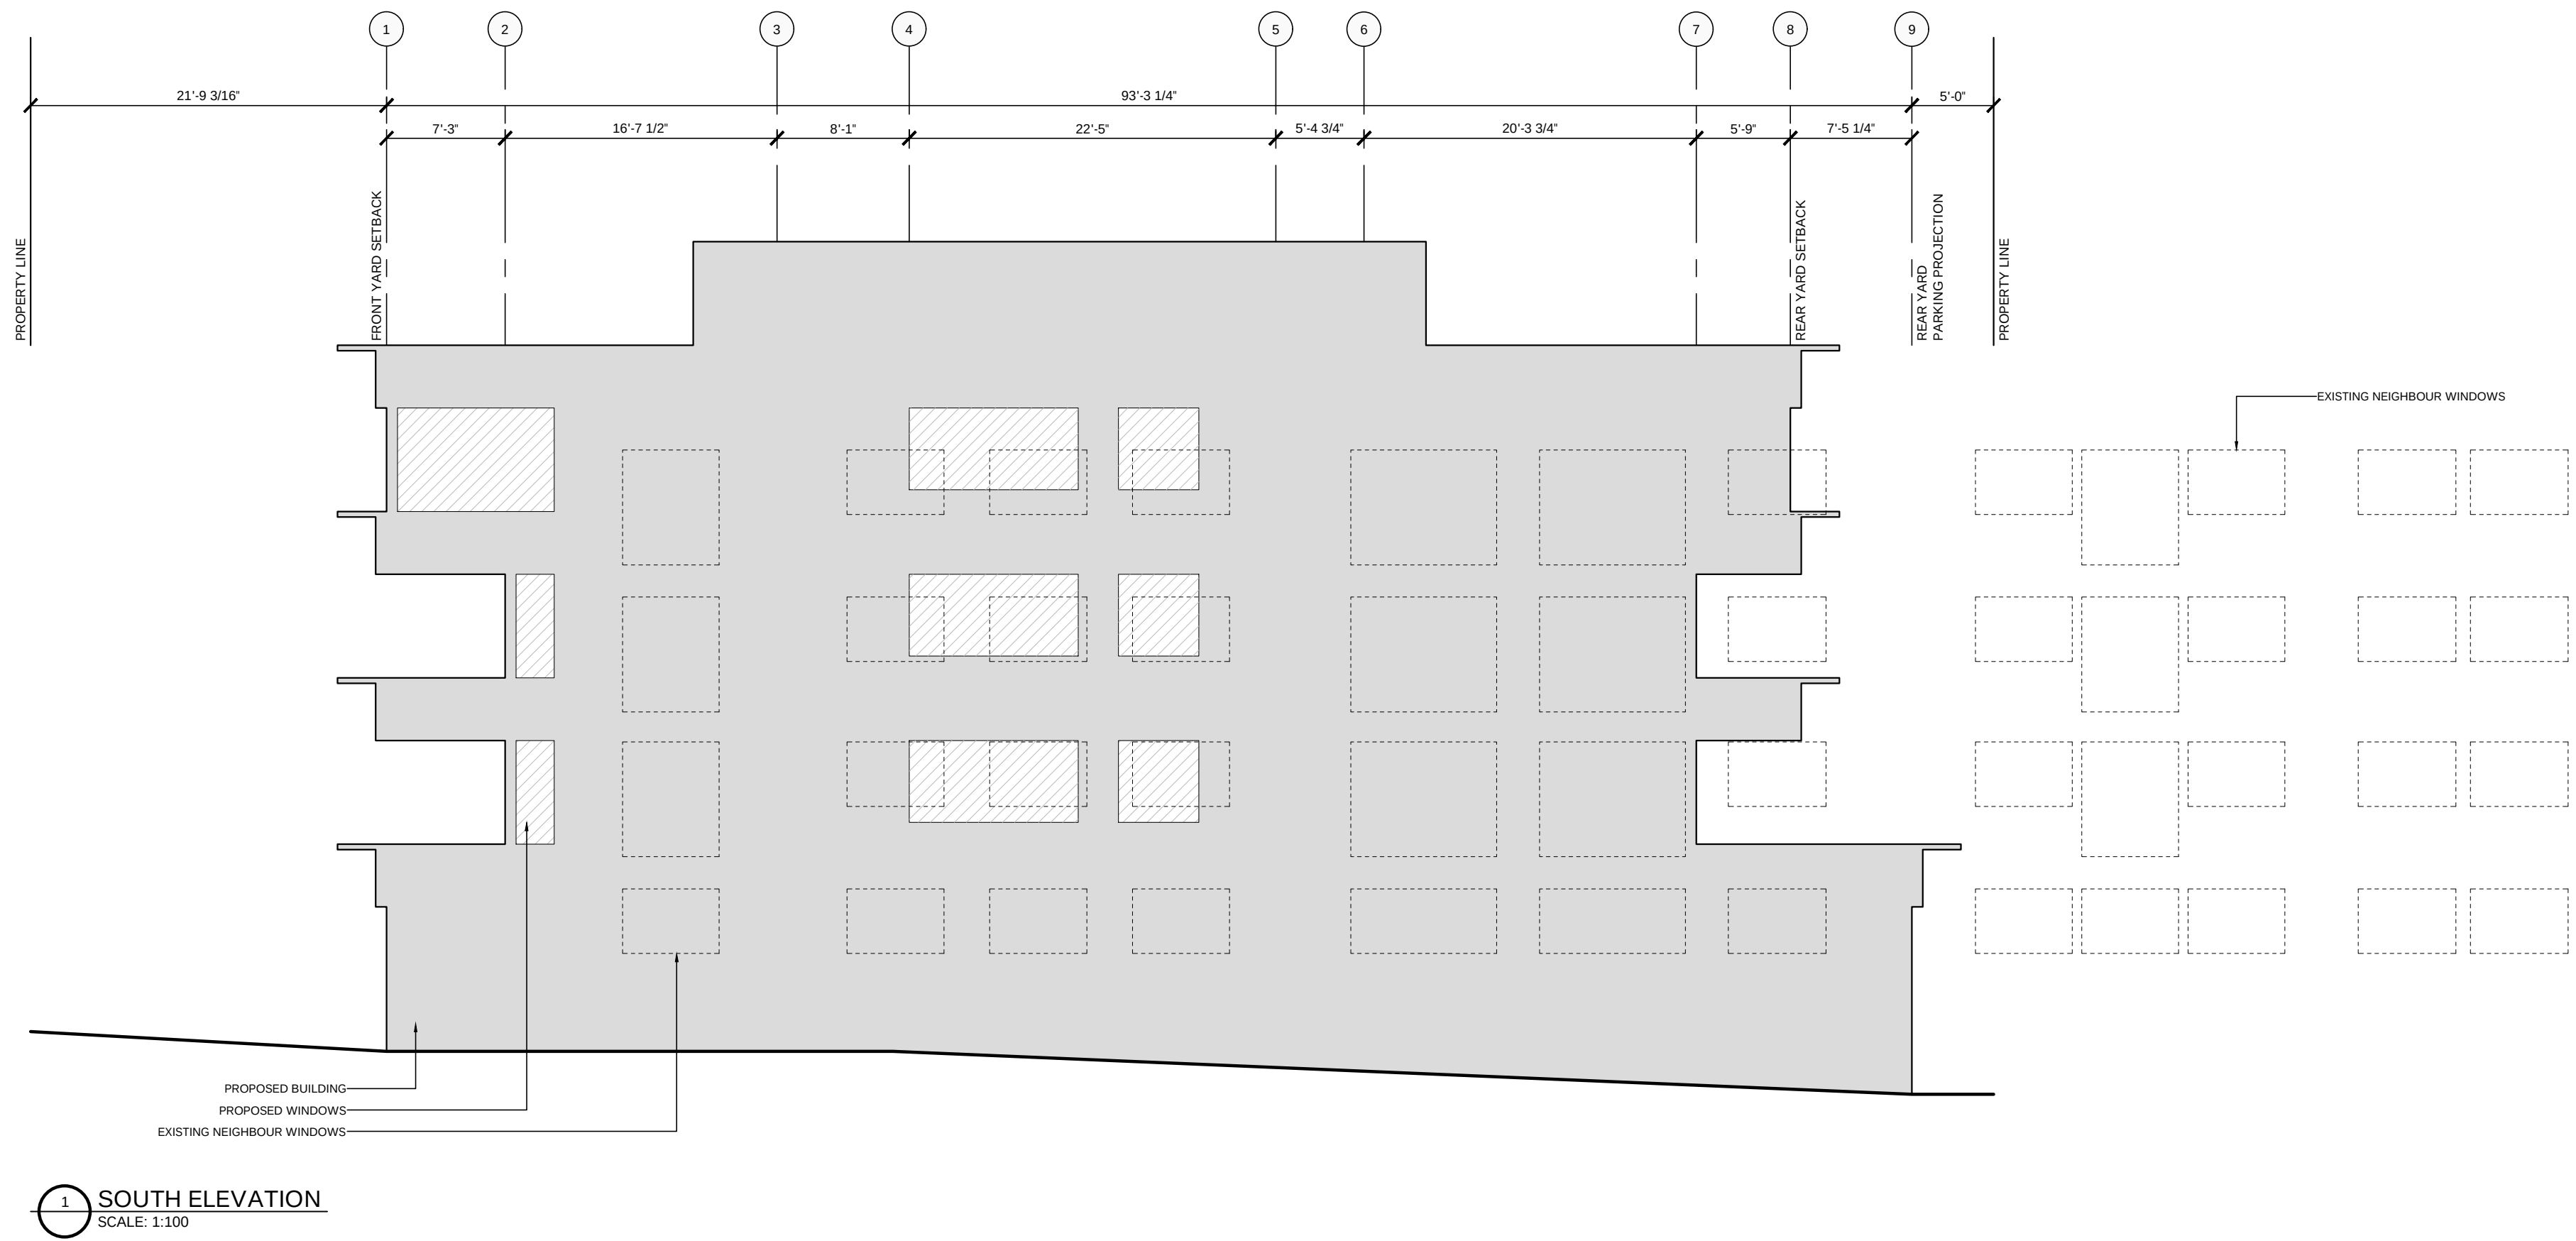

D'Arcy Jones Architects Inc

309-175 Broadway East
Vancouver BC V6T 1W2

T 604 669 2235
F 604 669 2231
mail@darcyjones.com

Copyright reserved. All parts of this drawing are the exclusive property of D'Arcy Jones Architects Inc and shall not be used without permission, in part or in whole.

DO NOT SCALE THESE DRAWINGS

All dimensions to be verified by contractor, trades or suppliers. Any discrepancies shall be brought to the attention of the Architect. Any errors or omissions on this drawing shall be reported to D'Arcy Jones Architects Inc for clarification and revision.

ISSUES:

A DEVELOPMENT PERMIT
B DEVELOPMENT PERMIT
C DP RESUBMISSION

2019-03-07
2019-08-05
2020-01-02

SCALE:

1:50

DATE:

2020-01-06

DRAWN:

JN

CHECKED:

DJ

REVISION:

-

ISSUE:

C


CONSULTANT:

-

HEYWOOD 6
956 HEYWOOD AVENUE
VICTORIA BC

A7.4

NEIGHBOUR OPENINGS

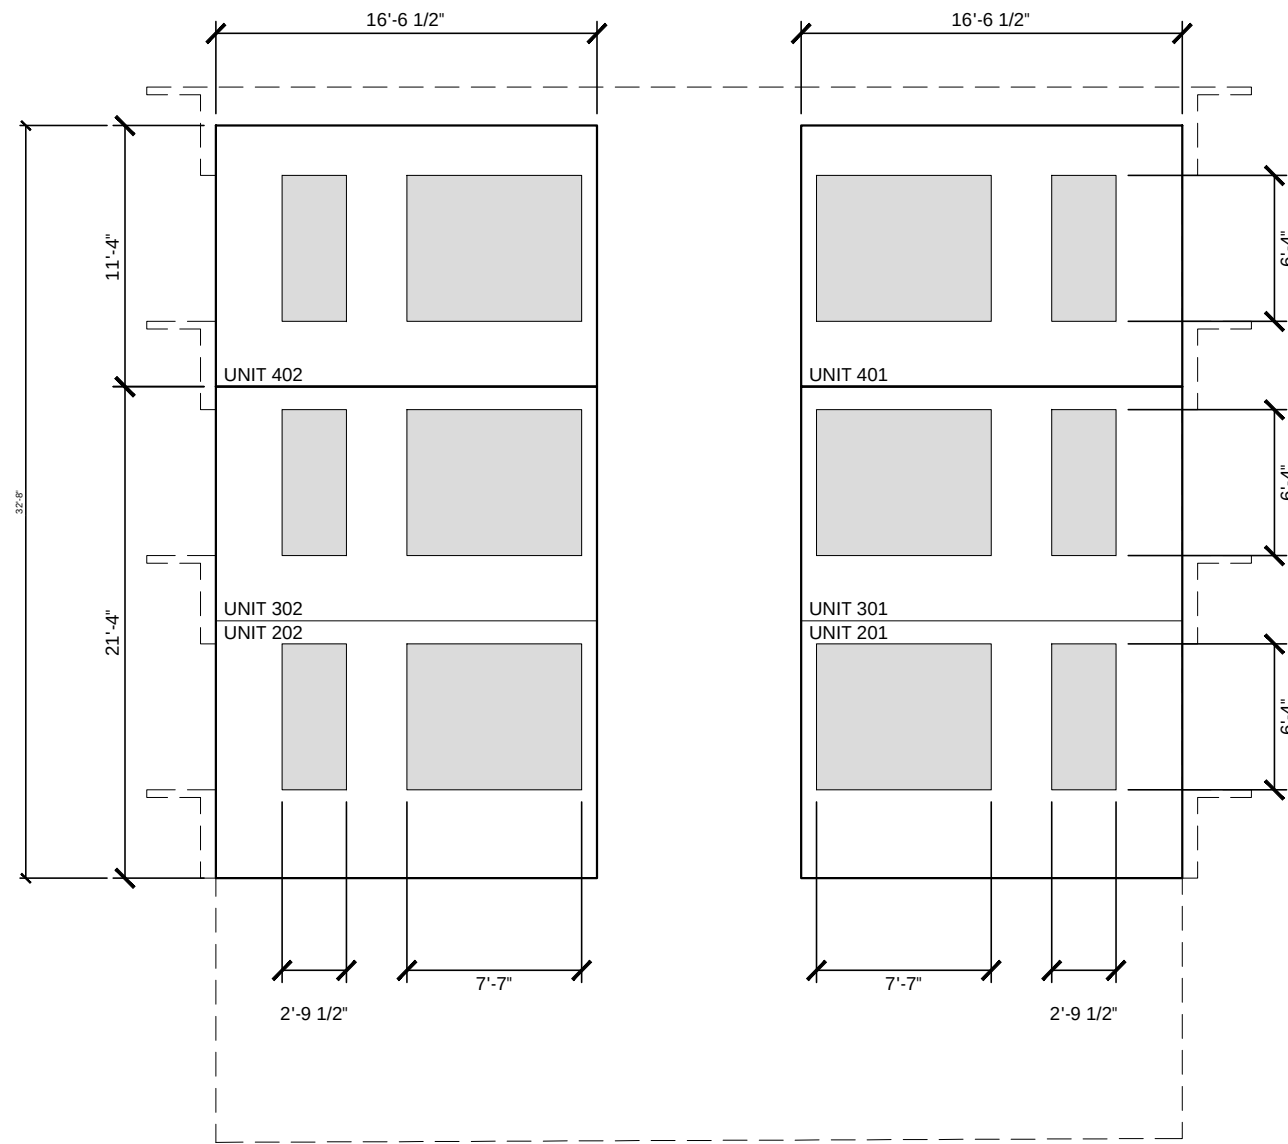

Spatial Separation Calculations
BCBC 2018 Part 3 Division B


TABLE 3.2.3.1.-D

EAST ELEVATION (UP TO THIRD LEVEL CEILING)
AREA OF EXPOSED BUILDING FACE: 419.54 SF [38.88 SM]
LIMITING DISTANCE: 18'-8 1/4" [5.70 M]
ALLOWABLE OPENINGS: 100% (419.54 SF [38.88 SM])
PROPOSED OPENINGS: 63% (262.85 SF [24.42 SM])

CONSTRUCTION REQUIREMENTS: 1 HR FIRE RATING
COMBUSTIBLE OR NON-COMBUSTIBLE CONSTRUCTION
NON-COMBUSTIBLE CLADDING

EAST ELEVATION (FOURTH LEVEL)
AREA OF EXPOSED BUILDING FACE: 204.93 SF [19.03 SM]
LIMITING DISTANCE: 12'-5 1/4" [3.79 M]
ALLOWABLE OPENINGS: 93% (190.58 SF [17.71 SM])
PROPOSED OPENINGS: 64% (131.42 SF [12.21 SM])

1 EAST ELEVATION
SCALE: 1:100

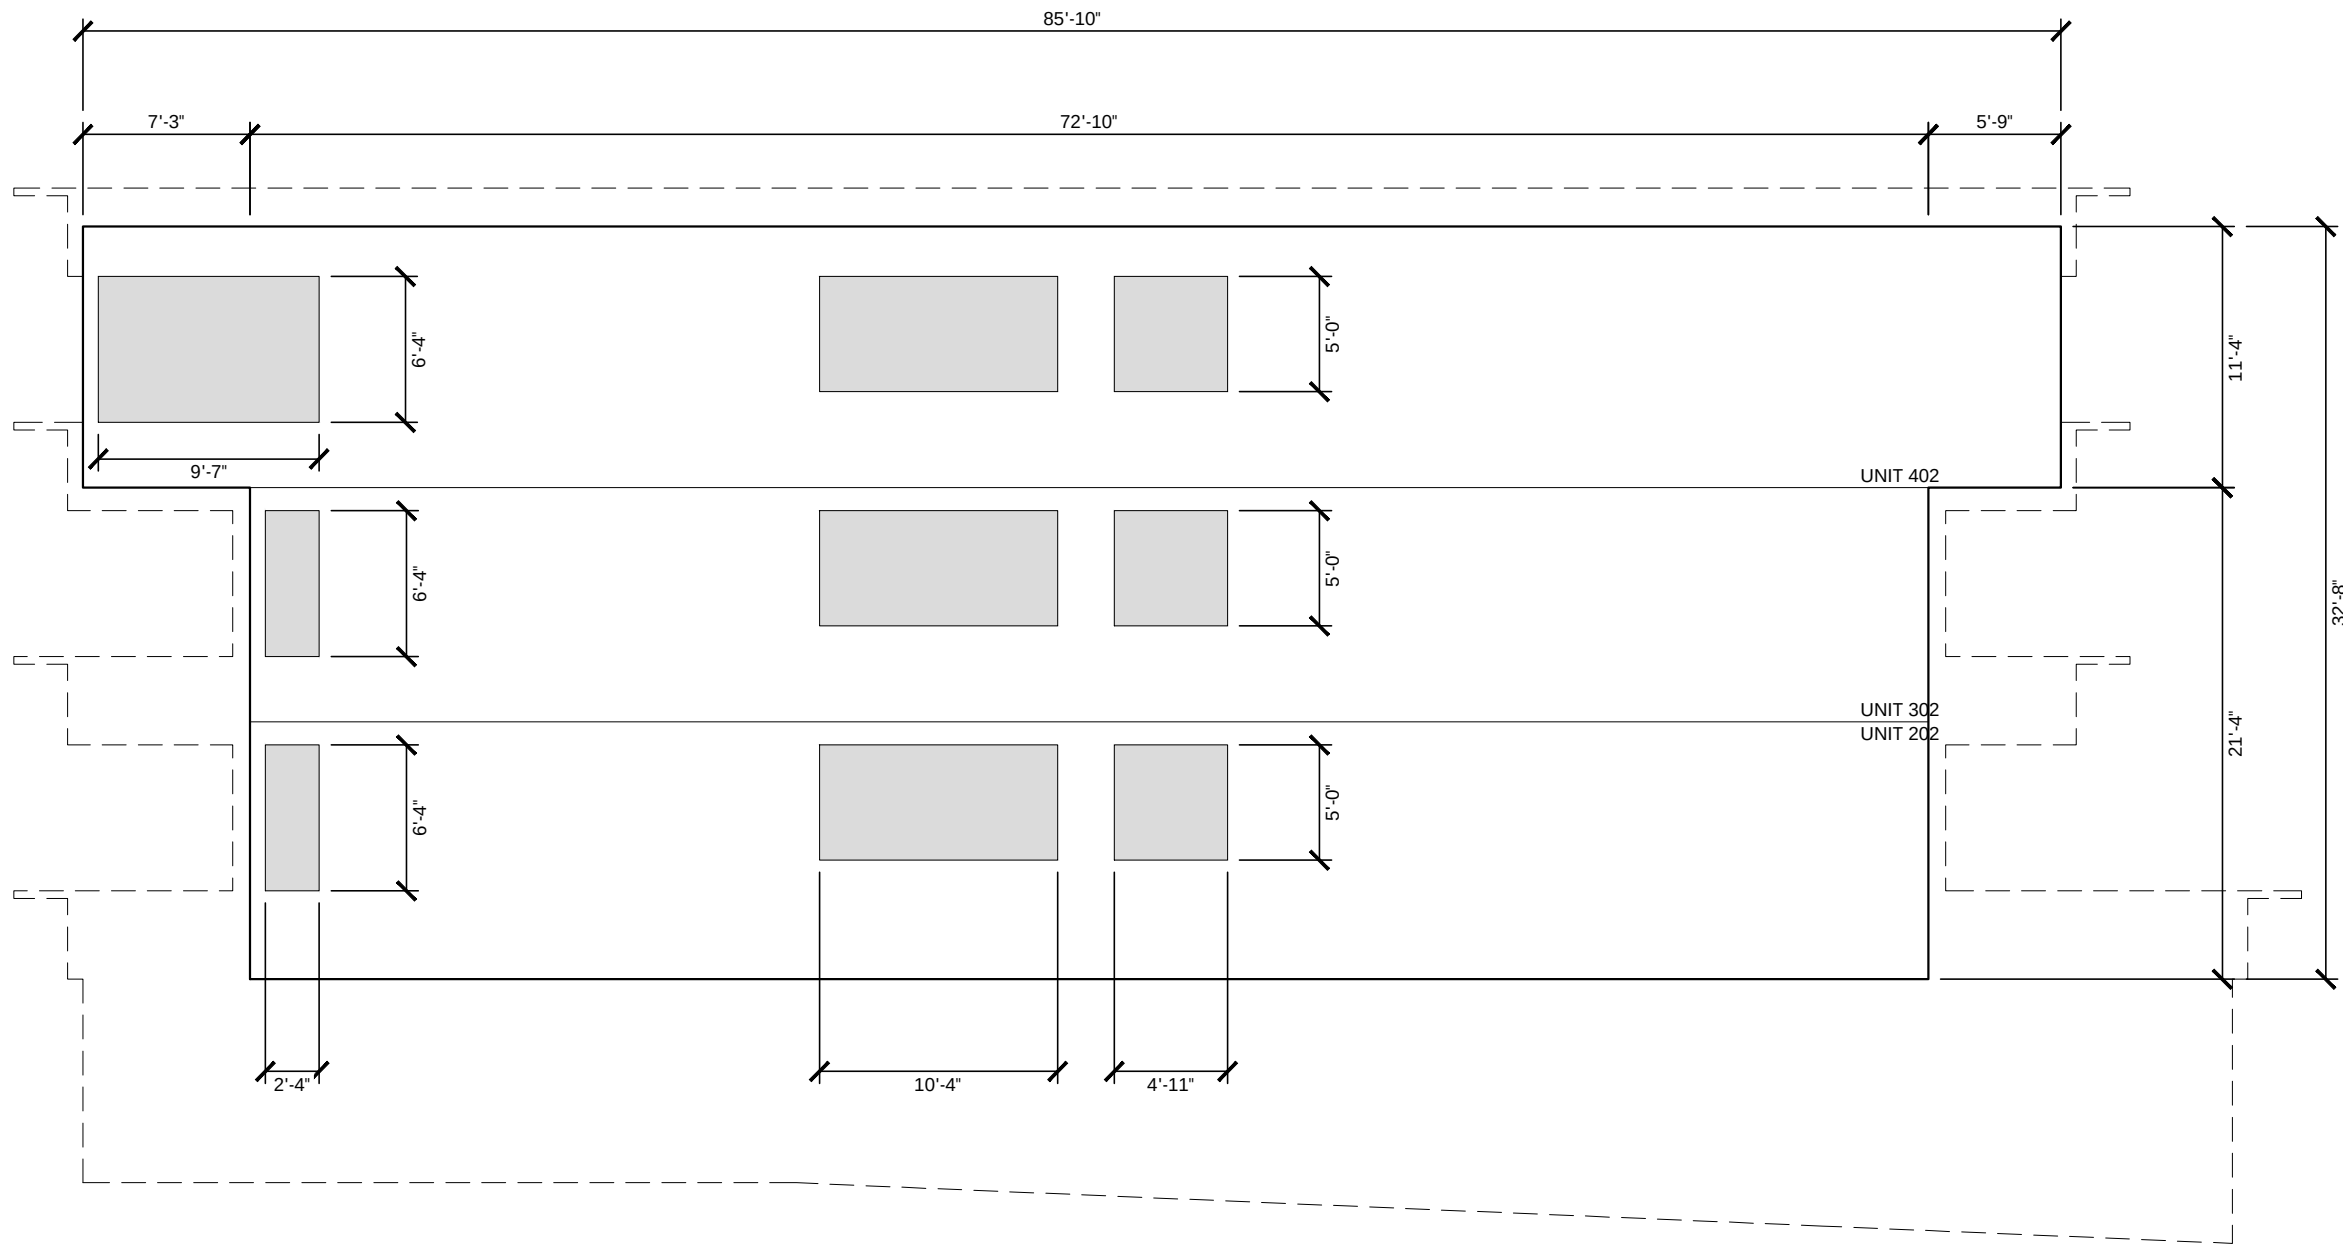


Spatial Separation Calculations
BCBC 2018 Part 3 Division B

TABLE 3.2.3.1.-D

SOUTH ELEVATION
AREA OF EXPOSED BUILDING FACE: 2526.56 SF [234.73 SM]
LIMITING DISTANCE: 4'-6" [1.37 M]
ALLOWABLE OPENINGS: 14% (353.72 SF [32.86 SM])
PROPOSED OPENINGS: 12% (319.00 SF [29.64 SM])

CONSTRUCTION REQUIREMENTS: 1 HR FIRE RATING
COMBUSTIBLE OR NON-COMBUSTIBLE CONSTRUCTION
NON-COMBUSTIBLE CLADDING

2 SOUTH ELEVATION
SCALE: 1:100

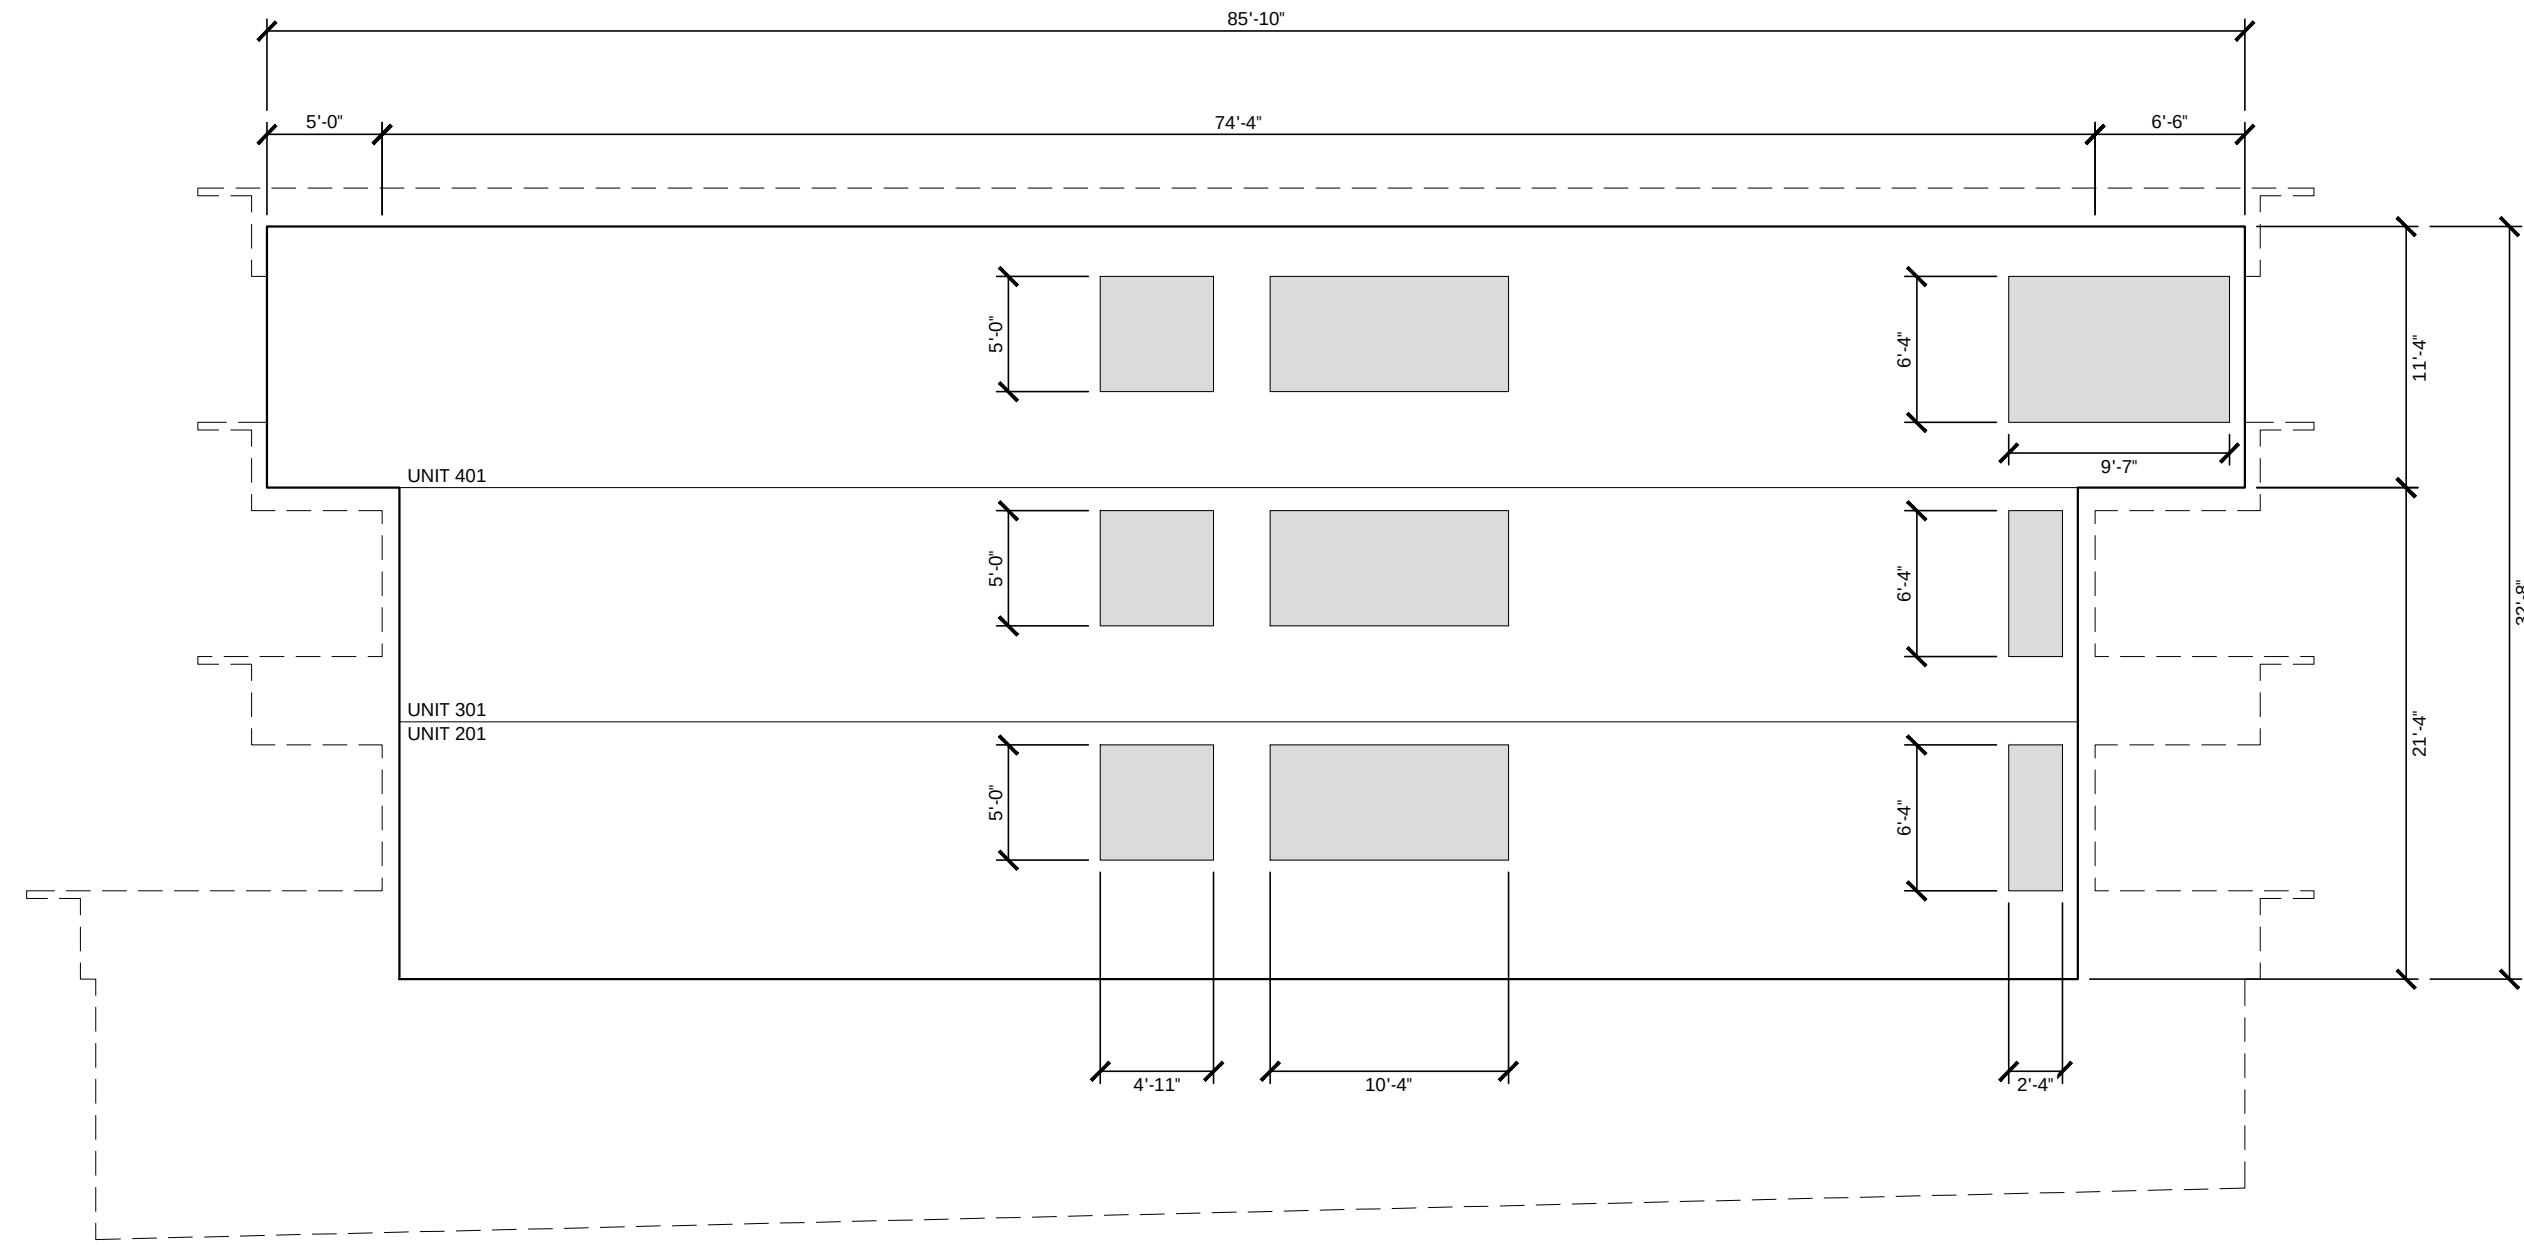

Spatial Separation Calculations
BCBC 2018 Part 3 Division B

TABLE 3.2.3.1.-D

SOUTH ELEVATION
AREA OF EXPOSED BUILDING FACE: 2526.56 SF [234.73 SM]
LIMITING DISTANCE: 4'-6" [1.37 M]
ALLOWABLE OPENINGS: 14% (353.72 SF [32.86 SM])
PROPOSED OPENINGS: 12% (319.00 SF [29.64 SM])

CONSTRUCTION REQUIREMENTS: 1 HR FIRE RATING
COMBUSTIBLE OR NON-COMBUSTIBLE CONSTRUCTION
NON-COMBUSTIBLE CLADDING

3 NORTH ELEVATION
SCALE: 1:100

D'Arcy Jones Architects Inc

309-175 Broadway East
Vancouver BC V5T 1W2

T 604 669 2235
F 604 669 2231
mail@darcyjones.com

Copyright reserved. All parts of this drawing are the exclusive property of D'Arcy Jones Architects Inc and shall not be used without permission, in part or in whole.

DO NOT SCALE THESE DRAWINGS

All dimensions to be verified by contractor, trades or suppliers. Any discrepancies shall be brought to the attention of the Architect. Any errors or omissions on this drawing shall be reported to D'Arcy Jones Architects Inc for clarification and revision.

ISSUES:

A DEVELOPMENT PERMIT
B DEVELOPMENT PERMIT
C DP RESUBMISSION

2019-03-07
2019-09-05
2020-01-02

SCALE:

1:50

DATE:

2020-01-06

DRAWN:

JN

CHECKED:

DJ

REVISION:

-

ISSUE:

C

CONSULTANT:

-

HEYWOOD 6
956 HEYWOOD AVENUE
VICTORIA BC

A7.5
SPATIAL SEPERATION
CALCULATIONS