

2540 - 2542 SHELBOURNE STREET



Project Rendering - North Looking View @ Shelbourne Street



Project Rendering - North Looking View @ Amenity and Play Area

PROJECT DESCRIPTION

CIVIC ADDRESS:
2540 - 2542 SHELBOURNE STREET
VICTORIA, BC
LEGAL DESCRIPTION:
LOT 9 AND AMENDED LOT 10 (DD141161)
BLOCK 6, SECTION 8A VICTORIA DISTRICT PLAN 881A

ZONING BYLAW SUMMARY

BUILDING DESCRIPTION:
Group C, 3 Storey Wood Construction
USES:
Residential Townhomes
EXISTING ZONE:
R1-B
PROPOSED ZONE:
TBD
SITE AREA:
1,526m² (16,426 s.f.)
FLOOR AREAS
TOTAL PROPOSED:
1,552.5 m² (16,711 s.f.)
FLOOR SPACE RATIO:
1.02 : 1 FSR
SITE COVERAGE
42%
OPEN SITE SPACE
33%
GRADE OF BUILDING:
North Bldg 20.3m
South Bldg 20.2m
(See Site Plan for Avg
Grade Calculation)

HEIGHT OF BUILDING:
North Bldg 10.7m
South Bldg 10.8m
NUMBER OF STOREYS:
3 STOREYS
RESIDENTIAL PARKING:
13 stalls (EV Ready)
BICYCLE PARKING:
15 Class 1/EV Ready (in suite)
12 Short term (rack)
SETBACKS:
North Bldg South Bldg
FRONT (Street): 8.11m 8.08m
REAR: 7.22m 3.02m
SIDE (North): 2.44m 19.19m
SIDE (South): 19.19m 2.44m
COMBINED SIDE: 4.88m 4.88m

SUITE COMPOSITION:
TOTAL: 15 SUITES
3 Bedroom 1
2 Bedroom 14
Ground-Orientated Units
Minimum Unit Floor Area 107.5m²

BUILDING CODE SUMMARY:
BCBC Part 9, Group C, 3 Storey Wood Construction
North Building: 303.8 m² Building Area
South Building: 336.5 m² Building Area

All material specifications, details and construction methods to conform to local by-laws and British Columbia Building Code (BCBC).

PROJECT DIRECTORY

DEVELOPER
Shelbourne Project Limited Partnership
541 Cornwall Street
Victoria, B.C.
V8V 4K9
P. 604.710.3627

ARCHITECT
dHKarchitects
977 Fort Street
Victoria, B.C.
V8V 3K3
P. 250.658.3367

CIVIL CONSULTANT
Herold Engineering
Unit 600 - 1112 Fort St.
Victoria, BC V8V 3K8
P. 250.590.4875

LANDSCAPE CONSULTANT
LADR Landscape Architects Inc.
3-864 Queens Avenue, Street Level,
Victoria, BC, V8T 1M5
P. 250.598.0105

ARBORIST
Talmack Urban Forestry Consultants Ltd.
Noah Talbot, BA
P. 250.895.3492


DRAWING LIST

A000 COVER SHEET / PROJECT DATA
A001 SURVEY
A002 SHADOW STUDY
A003 PERSPECTIVE VIEWS
A004 PERSPECTIVE VIEWS
A101 SITE PLAN
A201 L1 PLAN
A202 L2 PLAN
A203 L3 PLAN
A204 ROOF PLAN
A301 ELEVATIONS
A302 ELEVATIONS
A303 STREET ELEVATION
A401 SECTIONS
A900 AREA PLANS

ANNOTATIONS LEGEND

The following annotations are used on architectural drawings and details:

BEDROOM ROOM NAME & ROOM NUMBER
[201]
DOOR NUMBER
See Door Schedule
101a DOOR NUMBER
See Door Schedule
W-10 WINDOW NUMBER
See Window Schedule
W1 WALL TYPE
See Assemblies Schedule
2.0 IV RATED WALL DESIGNATION
00.00 ELEVATION DATUM
2440 CEILING HEIGHT
AREA OF DROP CEILING
1 KEYNOTE SYMBOL
12 MATERIAL TAG
A901 INTERIOR ELEVATION REFERENCE
W1 C1 F1 B1 ROOM FINISHES

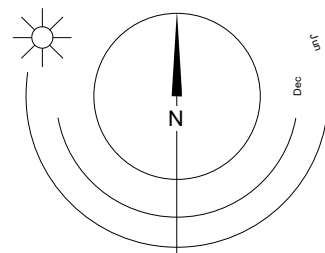

LIST OF ABBREVIATIONS

The following abbreviations are used on door, window, and finish schedules as well as on architectural drawings and details.


ACST	Acrylic Stucco	HP	High Point	ST	Structure
ACT	Acoustical Tile	HSS	Hollow Steel Section	STL	Steel
AFF	Above Finished Floor	HW	Hardware	STN	Stain(ed)
AL	Aluminum	INSUL	Insulated	STNT	Stone Tile
BG	Building Grade	LAM	Laminated Glass	SV	Stainless Steel
CEM	Cementitious Backing Board	LP	Low Point	SVF	Sheet Vinyl Flooring
Conc	Concrete	MDFB	Medium Density Fibreboard Base	TB	Towel Bar
CBK	Concrete Block	MR	Mirror	T/D	Tempered / Double Glazed
Centerline	Centerline	MP	Metal Panel	TLAM	Tempered Laminated Glass
CPT	Carpet Tile	O/H	Overhead	TGL	Tempered Glass
CT	Ceramic Tile	OW	Operable Window	TLGL	Translucent Glass
CW	Complete With	PF	Prefinished	TOC	Top of Concrete
DD	Deck Drain	PLAM	Plastic Laminate	TOD	Top of Drain
EL	Elevation	PLS	Plaster	TOI	Top of Insulation
EPC	Epoxy Polymer Coating	PSF	Pressed Steel Frame	TOP	Top of Parapet
EXP AGG	Exposed Aggregate	PT	Paint	TOS	Top of Slab
EXT	Exterior	PTD	Paper Towel Dispenser	TOW	Top of Wall
FD	Floor Drain	PTD/W	Paper Towel Dispenser / Waste	TP	Toilet Paper
FEC	Fire Extinguisher Cabinet	RA	Roof Anchor	UNF	Unfinished (for GWB means taped and filled by not sanded to minimum U.L.C requirements where applicable)
FFE	Finished Floor Elevation	RB	Rubber Base	UNO	Unless Noted Otherwise
FG	Finished Grade	RES	Resilient Flooring	U/S	Underside of
GB	Grab Bar	RD	Roof Drain	VCT	Vinyl Composition Tile
GBL	Glass Block	RD-P	Roof Drain - Planter	VI	Vision Glass
GL	Glass	RWL	Rain Water Leader	VIS	Vinyl Impact Sheet
GWG	Georgian Wire Glass	SAFI	Spray Applied Fibrous Insulation	VT	Vinyl Tile
GWB	Gypsum Wallboard	SCW	Solid Core Wood	VWC	Vinyl Wall Covering
HC	Hollow Core	SD	Soap Dispenser	WC	Water Closet
HCW	Hollow Core Wood	SL	Sealer	WD	Wood
H/C	Handicap	SP	Spandrel Glass	WPM	Waterproof Membrane
HM	Hollow Metal	SPC	Solid Particleboard Core	WRC	Water Repellent Coating

Revisions
Received Date:
November 20, 2023

23/09/01 ISSUED FOR DP AMENDMENTS
23/07/27 ISSUED FOR DP AMENDMENTS
23/04/20 ISSUED FOR DP AMENDMENTS
22/10/04 ISSUED FOR DP AMENDMENTS
22/10/24 ISSUED FOR ADP
22/07/18 ISSUED FOR REZONING

Plot Date 23/09/01 Drawing File
Drawn By ADM / RCI Checked By ADM
Scale As indicated Project Number
NOTE: All dimensions are shown in millimeters.

FERNWOOD
TOWNHOMES
2540 & 2542 Shelbourne
Street, Victoria, BC
Project Data

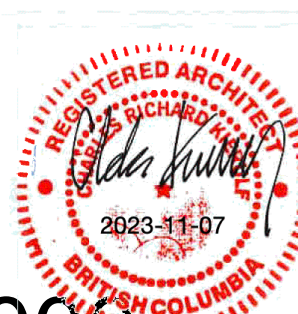

dHka

A000

dHKarchitects
Victoria
977 Fort Street
Nanaimo
102-5190 Dublin Way
V8V 3K3 T 1-250-658-3367
V9T 0H2 T 1-250-585-5810

COPYRIGHT RESERVED. THESE PLANS AND DESIGNS ARE AND AT ALL TIMES REMAIN THE PROPERTY OF dHKARCHITECTS TO BE USED FOR THE PROJECT SHOWN AND MAY NOT BE REPRODUCED WITHOUT WRITTEN CONSENT.

**B.C. LAND SURVEYOR'S SITE PLAN OF:
LOT 9 AND AMENDED LOT 10 (DD1481161), BLOCK 6, SECTION 8A,
VICTORIA DISTRICT, PLAN 881A**

LEGEND

Elevations are geodetic based on integrated survey monument 26-43 in Victoria at elevation 17.768m.
Note: Only trees with Trunk greater than 0.20m are identified. Consult Arborist to verify tree species
Grade shots are taken at the point marked X.
Contours are descriptive, and only accurate to +/- 0.5m interval

- - denotes Lead Plug found
- - denotes Utility Pole
- - denotes Water meter
- ⊕ - denotes Sign
- ⊕ - denotes catch basin
- MFE - denotes Main Floor Elevation (Doorsill)
- ⊕ - denotes retaining wall (T=Top)
- * - denotes irrigation

Refer to arborist report for tree info.

Parcel Identification Number (PID)
000-040-339 (LOT 9) AND 002-618-541 (AMD LOT 10)
TOTAL SITE AREA
1526 m²
MUNICIPALITY
VICTORIA
CIVIC ADDRESS
2540 AND 2542 SHELBOURNE STREET
VICTORIA, BC
ZONING
R1-B

All rights reserved. No person may copy, reproduce, transmit or alter this document in whole or in part without the written consent of the signatory

This document was prepared for the exclusive use of our client, FRAME PROPERTIES

*This document is intended for use as a topographic plan. It is based on Land Title Office records, and does not represent a boundary survey. Critical lot dimensions and areas must be confirmed by a proper cadastral survey.


Undersurface charges and covenant will not be shown on this survey unless such documents are provided and can be shown in two dimensional view.

Explorer Land Surveying Inc., accepts no responsibility or liability for any damages that may be suffered by a third party as a result of any decisions made or actions taken based on this document.



SCALE

0 1:200 10
All distances are in metres.
The intended plot size of this plan is 610mm in width by 457mm in height (C size) when plotted at a scale of 1:200

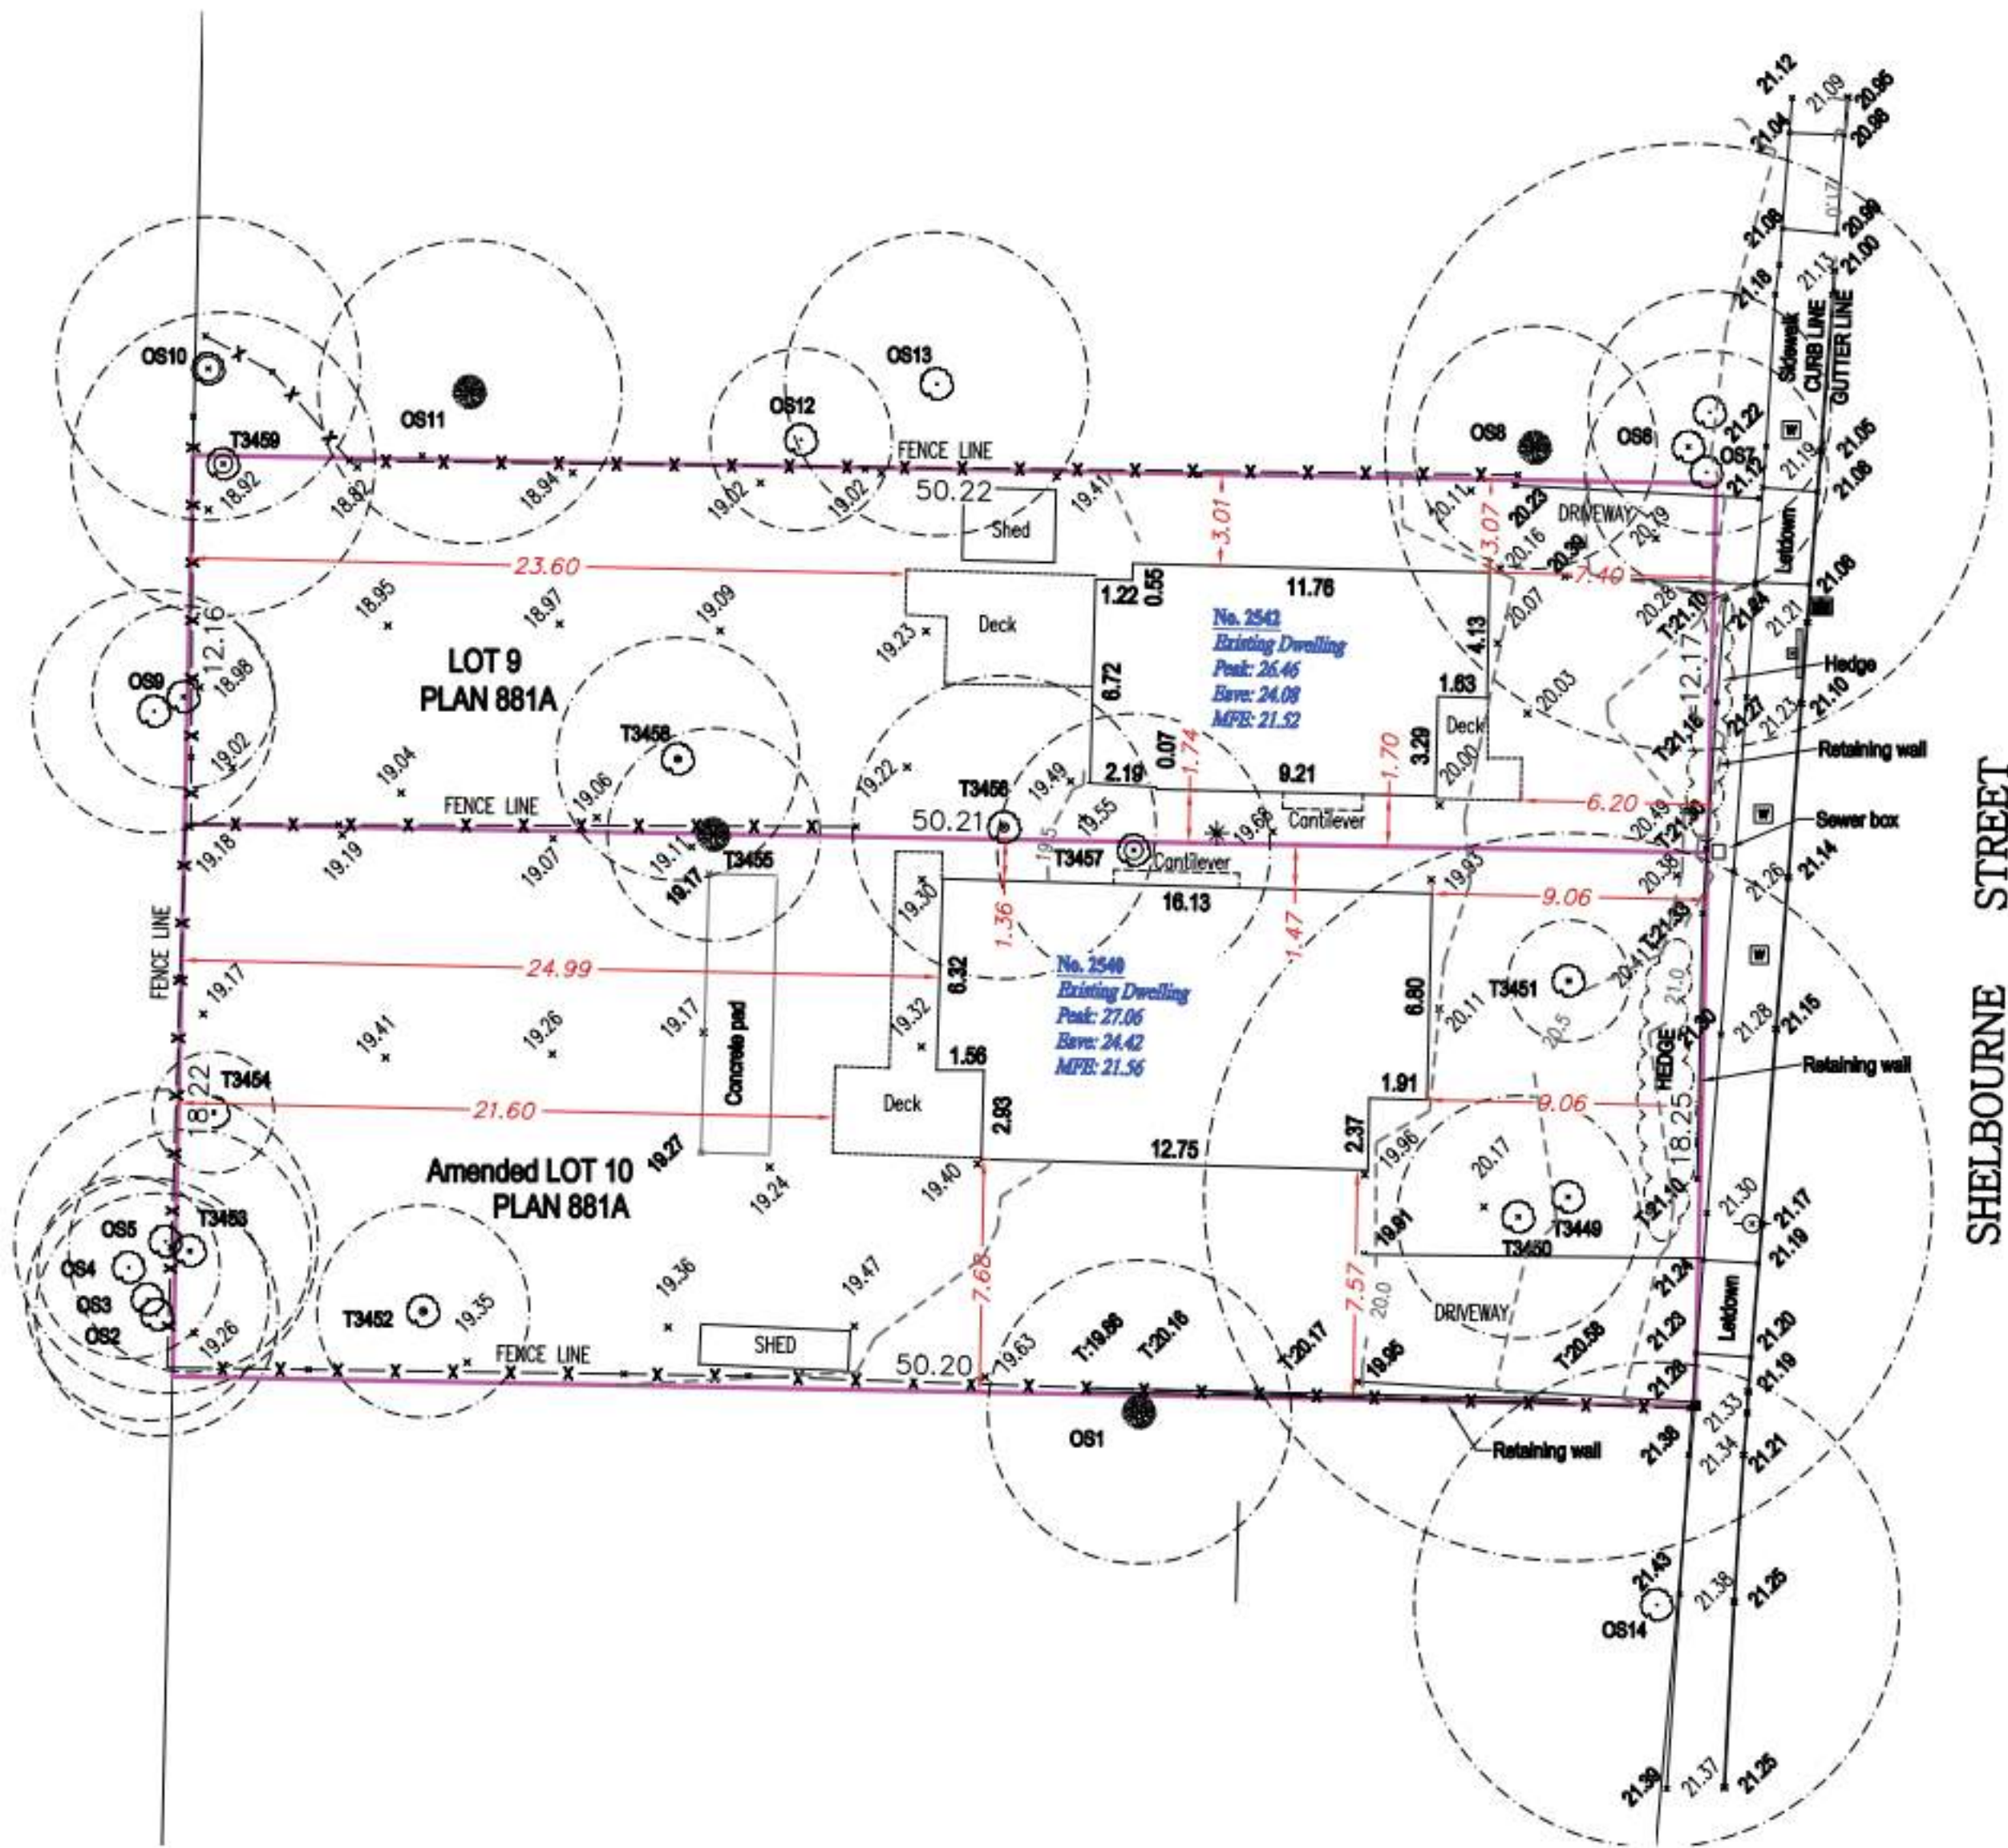

CERTIFIED CORRECT

Lot dimensions are correct according to Land Title Office records.
Kenneth
Ng
F8NUM8

Kenneth KC Ng, BCLS
Field Survey - 8 March, 2022
Dated this 17th of March, 2022.


This document is not valid unless originally signed and sealed or digitally signed with Arborist digital signature.
Info: <https://www.arborist.com>

22/07/18 ISSUED FOR REZONING

Plot Date 23/09/01 Drawing File
Drawn By Checked By ADM
Scale 1 : 200 Project Number

NOTE: All dimensions are shown in millimeters.

**FERNWOOD
TOWNHOMES**
2540 & 2542 Shelbourne
Street, Victoria, BC
Survey

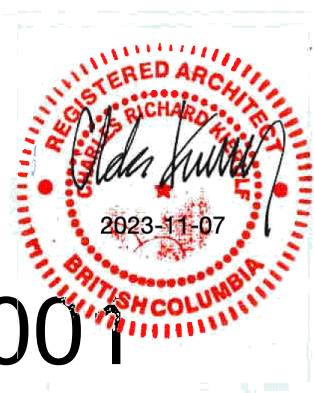


dHka

A001

dHKarchitects
Victoria
977 Fort Street V8V 3K3 T 1-250-658-3367
Nanaimo
102-5190 Dublin Way V9T 0H2 T 1-250-585-5810


COPYRIGHT RESERVED. THESE PLANS AND DESIGNS ARE AND AT ALL TIMES REMAIN THE PROPERTY OF dHKARCHITECTS TO BE USED FOR THE PROJECT SHOWN AND MAY NOT BE REPRODUCED WITHOUT WRITTEN CONSENT

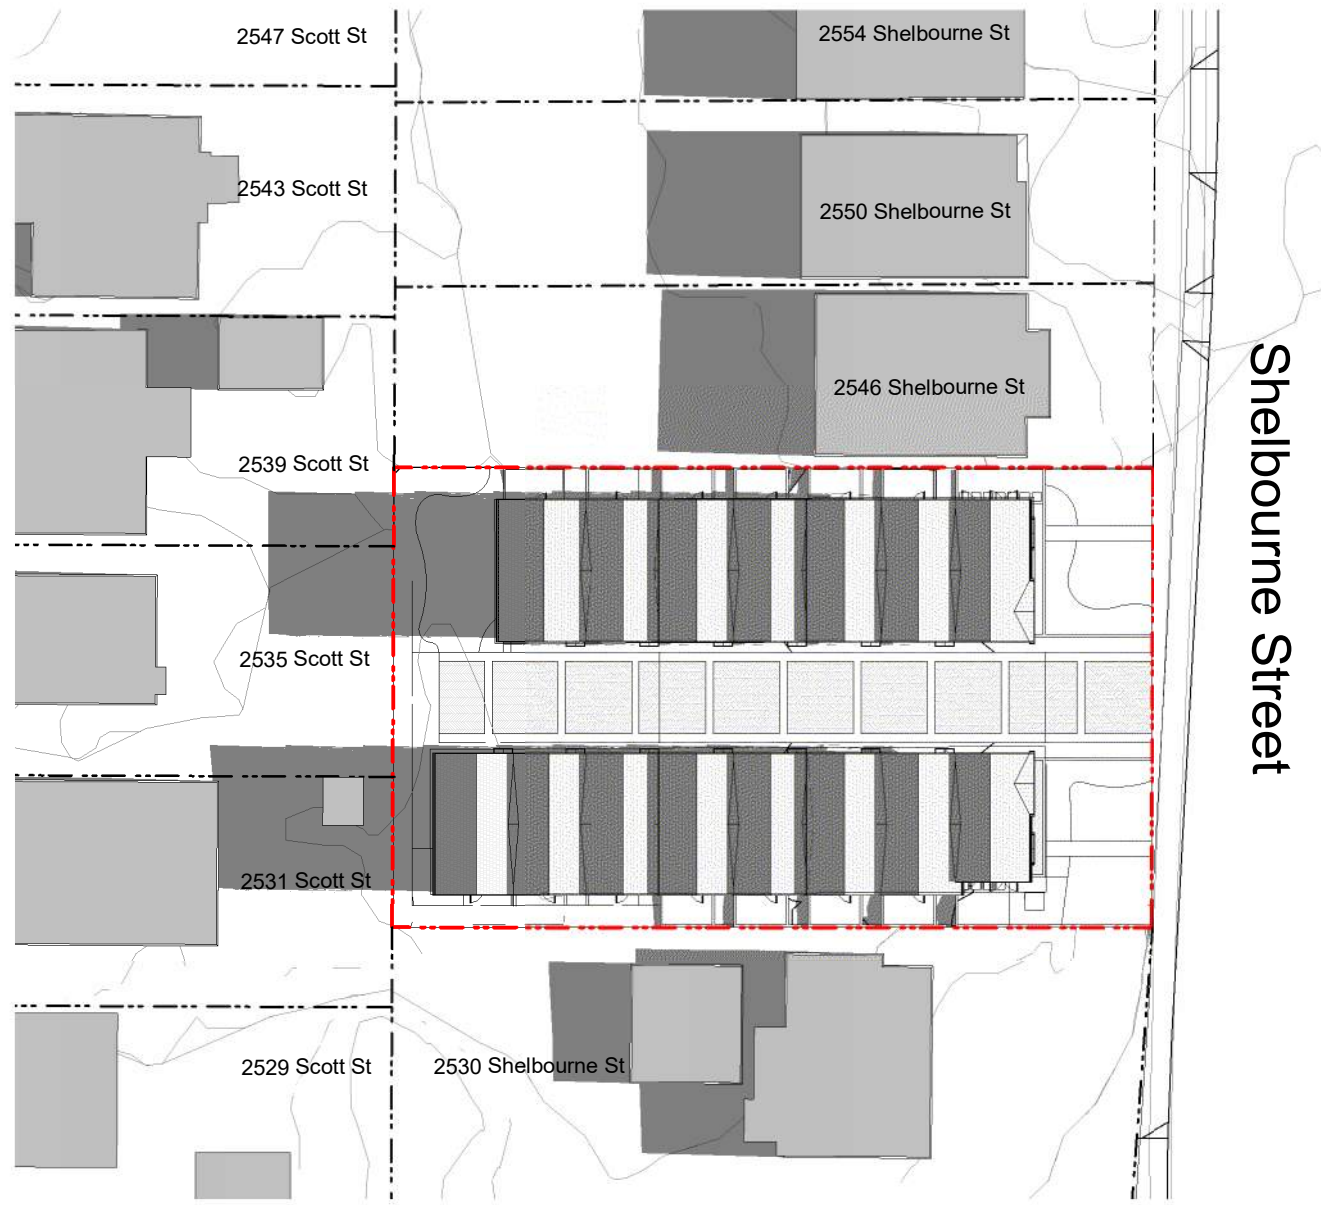

1 Shadow Study - Summer Solstice (Jun 21) 8AM
A002 SCALE: 1 : 500




2 Shadow Study - Summer Solstice (Jun 21) 12PM
A002 SCALE: 1 : 500

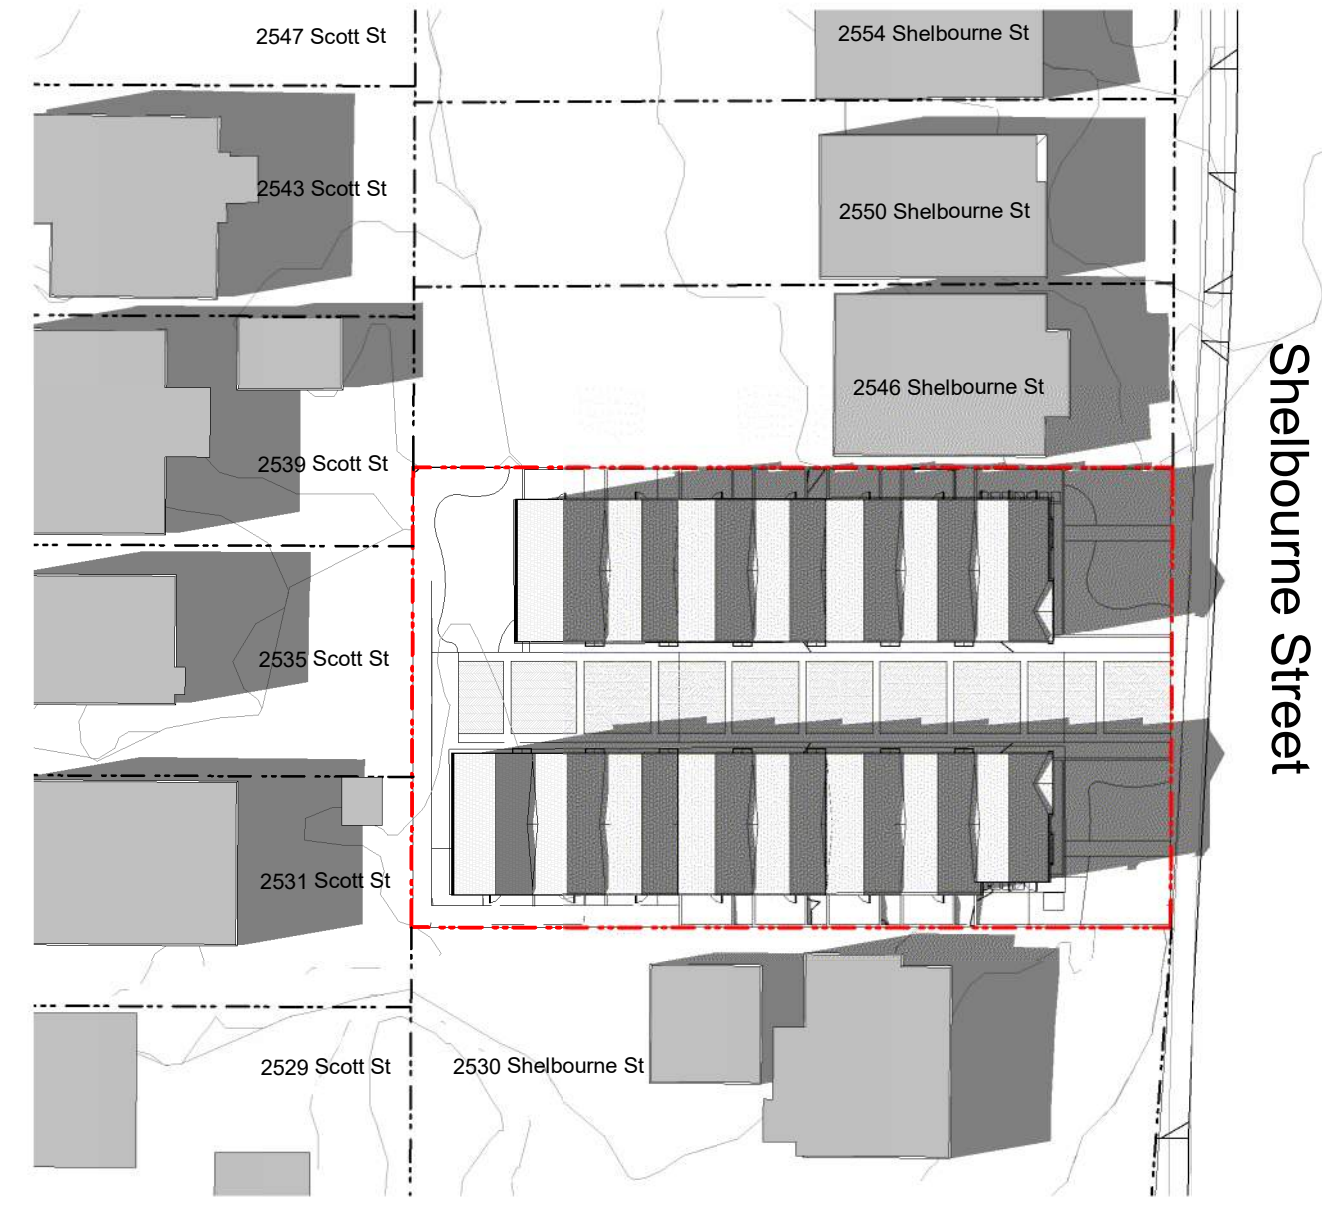

3 Shadow Study - Summer Solstice (Jun 21) 4PM
A002 SCALE: 1 : 500



4 Shadow Study - Spring Equinox (Mar 21) 8AM
A002 SCALE: 1 : 500

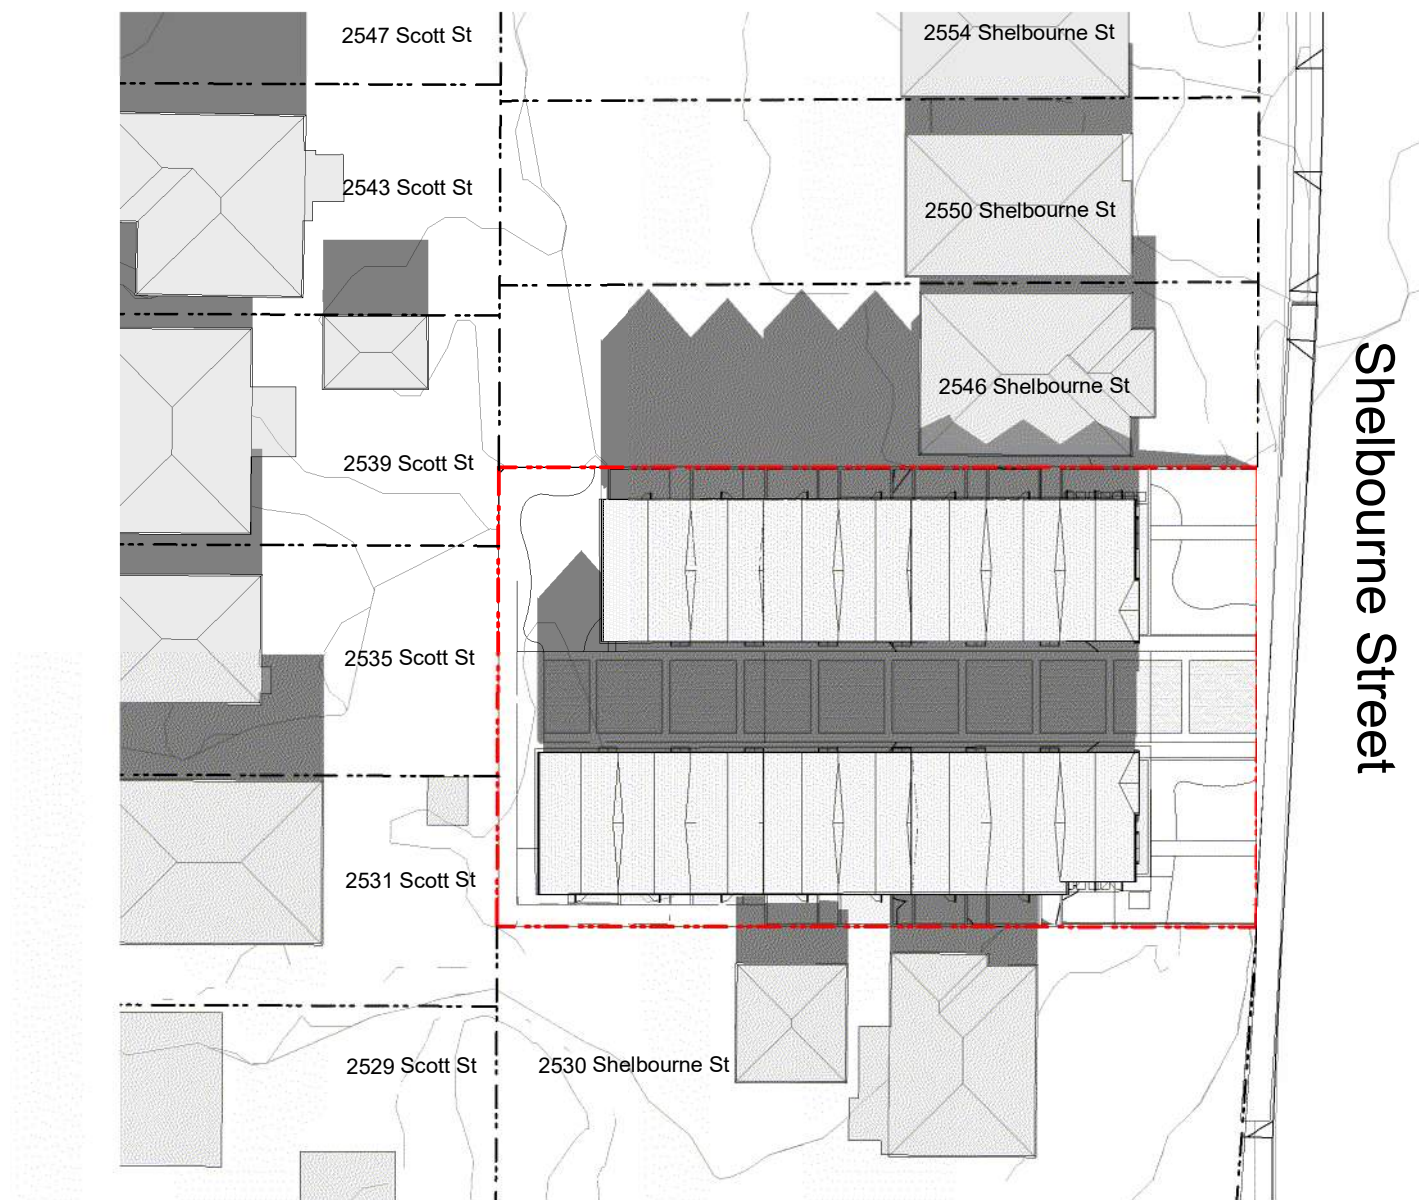


5 Shadow Study - Spring Equinox (Mar 21) 12PM
A002 SCALE: 1 : 500



6 Shadow Study - Spring Equinox (Mar 21) 4PM
A002 SCALE: 1 : 500




7 Shadow Study - Fall Equinox (Sep 21) 8AM
A002 SCALE: 1 : 500

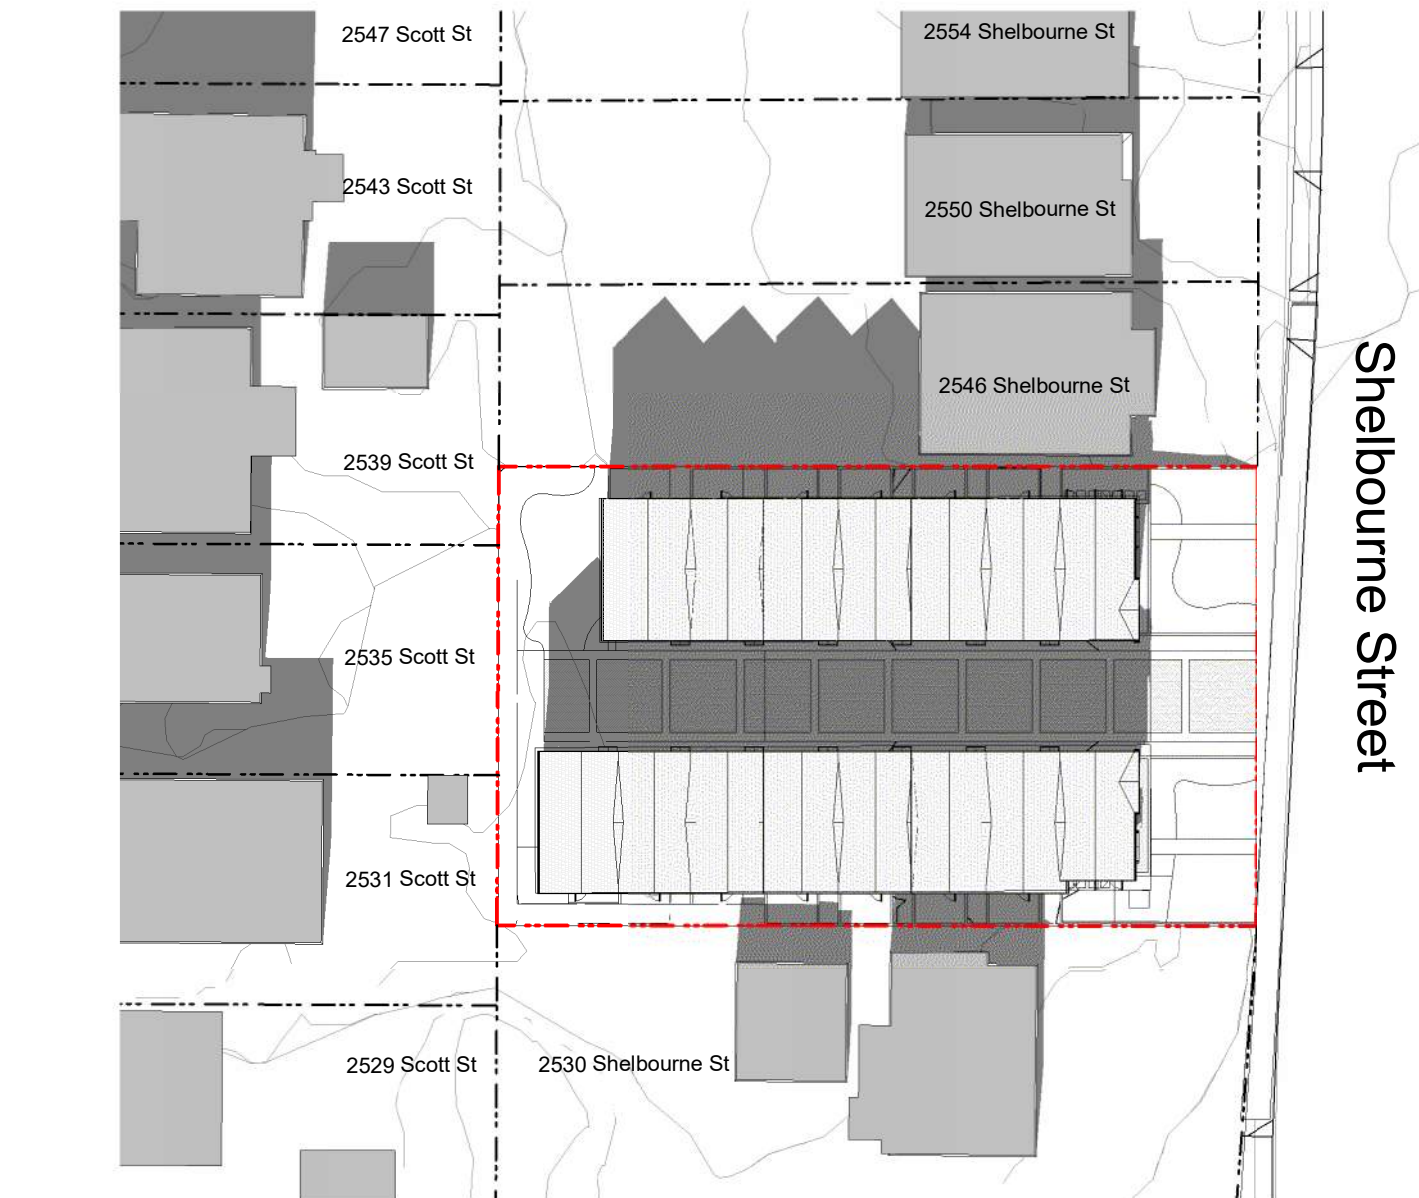

8 Shadow Study - Fall Equinox (Sep 21) 12PM
A002 SCALE: 1 : 500



9 Shadow Study - Fall Equinox (Sep 21) 4PM
A002 SCALE: 1 : 500

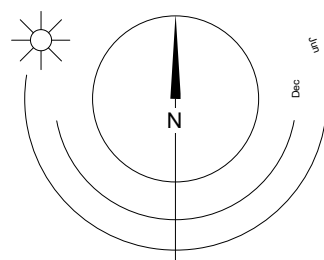

23/10/30 ISSUED FOR DP AMENDMENTS
23/04/20 ISSUED FOR DP AMENDMENTS
22/10/04 ISSUED FOR DP AMENDMENTS
22/10/04 ISSUED FOR ADP
22/07/18 ISSUED FOR REZONING

Plot Date 23/09/01 Drawing File
Drawn By ADM Checked By ADM
Scale 1 : 500 Project Number

NOTE: All dimensions are shown in millimeters.

FERNWOOD TOWNHOMES


2540 & 2542 Shelbourne
Street, Victoria, BC
Shadow Study



dHkArchitects
Victoria
977 Fort Street V8V 3K3 T 1-250-658-3367
Nanaimo
102-5190 Dublin Way V9T 0H2 T 1-250-585-5810
COPYRIGHT RESERVED. THESE PLANS AND DESIGNS ARE AND AT ALL TIMES REMAIN
THE PROPERTY OF dHkARCHITECTS TO BE USED FOR THE PROJECT SHOWN AND
MAY NOT BE REPRODUCED WITHOUT WRITTEN CONSENT



1. Project Rendering - North Looking View @ Shelbourne Street

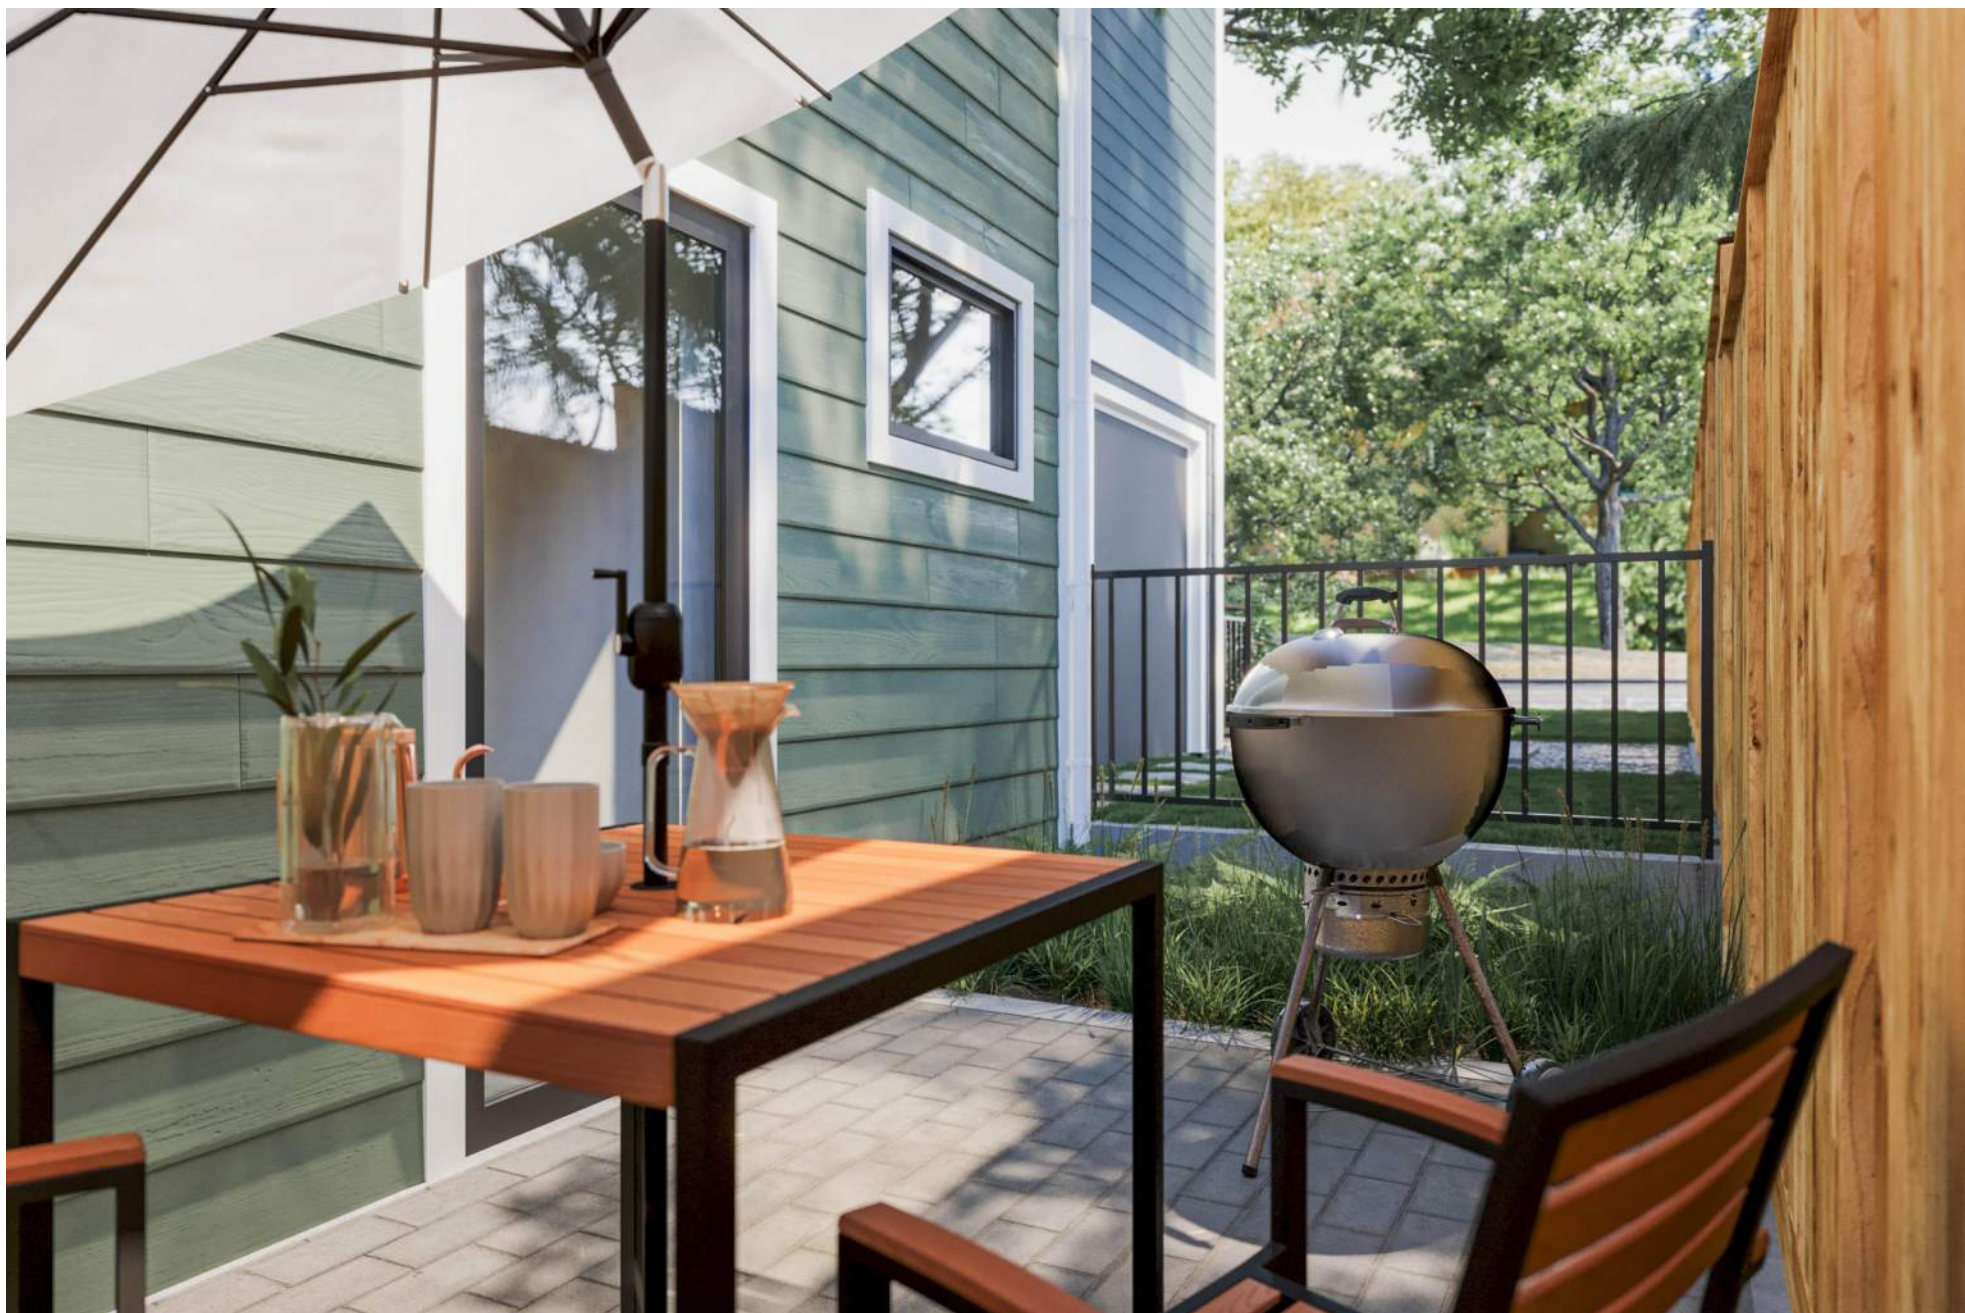

2. Project Rendering - Typical Side Yard Patio



3. Project Rendering - South Looking View @ Shelbourne Street

23/04/20
22/10/24

ISSUED FOR DP AMENDMENTS
ISSUED FOR ADP

Plot Date	23/09/01	Drawing File	
Drawn By	Author	Checked By	Checker
Scale	1 : 1	Project Number	

NOTE: All dimensions are shown in millimeters.

**FERNWOOD
TOWNHOMES**
2540 & 2542 Shelbourne
Street, Victoria, BC
Perspective Views



dHKarchitects
Victoria
977 Fort Street
Nanaimo
102-5190 Dublin Way V9T 0H2 T 1-250-658-3367
102-5190 Dublin Way V9T 0H2 T 1-250-585-5810

COPYRIGHT RESERVED. THESE PLANS AND DESIGNS ARE AND AT ALL TIMES REMAIN THE PROPERTY OF dHKARCHITECTS TO BE USED FOR THE PROJECT SHOWN AND MAY NOT BE REPRODUCED WITHOUT WRITTEN CONSENT.



1. Project Rendering - North Looking View @ Amenity and Play Area

23/04/20
22/10/24

ISSUED FOR DP AMENDMENTS
ISSUED FOR ADP

Plot Date	23/09/01	Author	Checked By	Checker
Drawn By	Author	Checked By	Project Number	
Scale	1 : 1	Project Number		

NOTE: All dimensions are shown in millimeters.

**FERNWOOD
TOWNHOMES**
2540 & 2542 Shelbourne
Street, Victoria, BC
Perspective Views

dHka


A004

dHKarchitects
Victoria
977 Fort Street
Nanaimo
102-5190 Dublin Way


V8V 3K3
V9T 0H2

T 1-250-658-3367
T 1-250-585-5810


COPYRIGHT RESERVED. THESE PLANS AND DESIGNS ARE AND AT ALL TIMES REMAIN THE PROPERTY OF dHKARCHITECTS TO BE USED FOR THE PROJECT SHOWN AND MAY NOT BE REPRODUCED WITHOUT WRITTEN CONSENT.

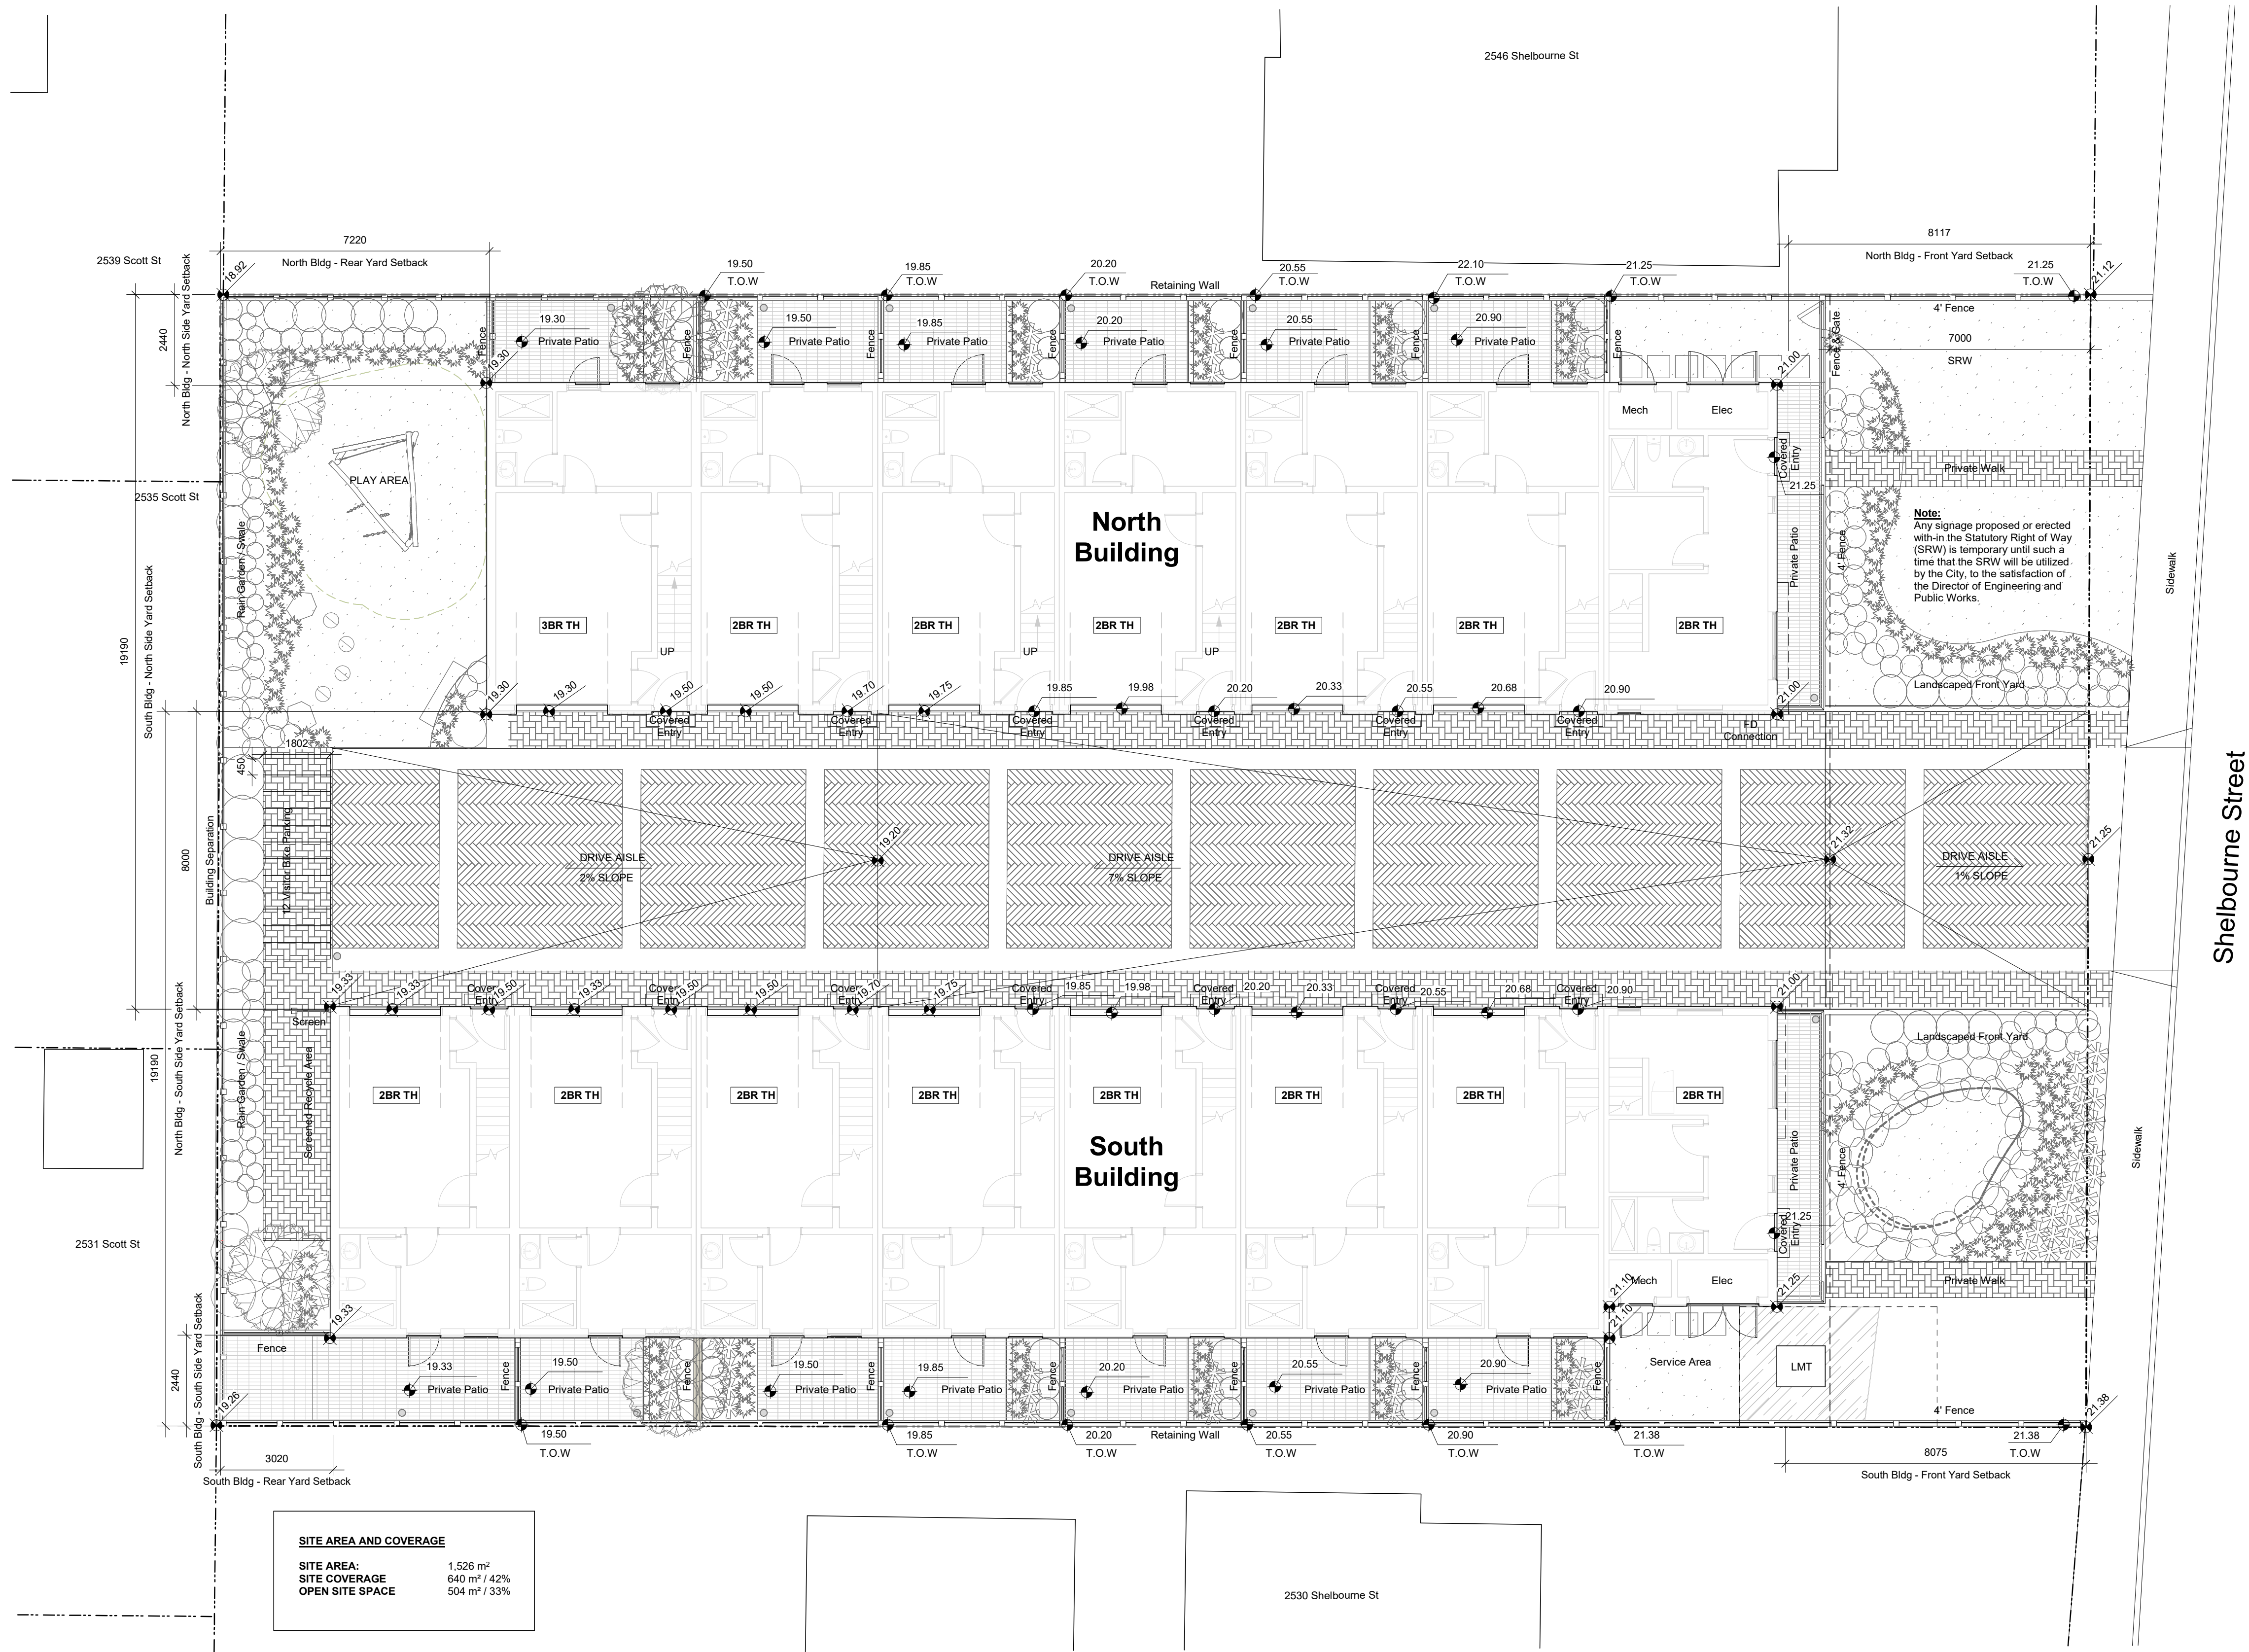

Average Grade Calculations

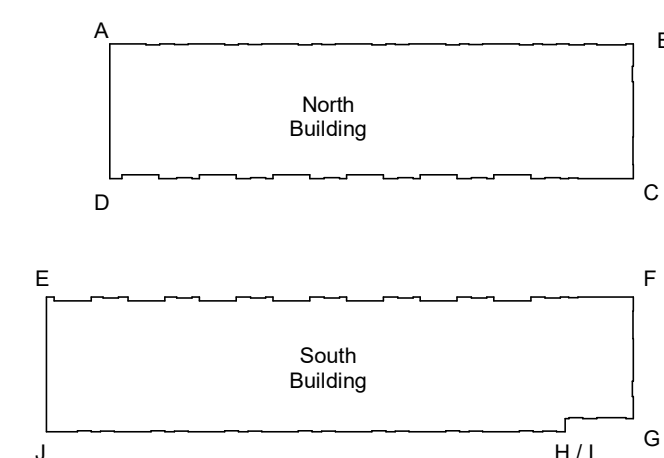

North Bldg	Grade Points	Avg of Points	x	Distance	Totals
Grade Point A - 19.3	Points A - B	((19.3+21.2)/2)=20.15	x	34.65	= 698.2
Grade Point B - 21	Points B - C	((21+21.2)/2)=21	x	8.9	= 186.9
Grade Point C - 21	Points C - D	((21+19.3)/2)=20.15	x	34.65	= 698.2
Grade Point D - 19.3	Points D - A	((21+21)/2)=21	x	8.9	= 186.9
North Bldg Grade Calculation					1770.2
1770.2/87.1 (Perimeter) = 20.3m					
South Bldg	Grade Points	Avg of Points	x	Distance	Totals
Grade Point E - 19.3	Points E - F	((19.3+21.2)/2)=20.15	x	34.65	= 698.2
Grade Point F - 21	Points F - G	((21+21.25)/2)=21.13	x	8.07	= 170.52
Grade Point G - 21.25	Points G - H	((21.25+21.1)/2)=21.18	x	4.5	= 95.3
Grade Point H - 21.1	Points H - I	((21.1+21.1)/2)=21.1	x	0.85	= 17.94
Grade Point I - 21.1	Points I - J	((21.1+19.3)/2)=20.2	x	34.3	= 692.86
Grade Point J - 19.3	Points J - E	((19.3+19.3)/2)=19.3	x	8.9	= 171.77
South Bldg Grade Calculation					1846.59
1846.59/91.27 (Perimeter) = 20.2m					

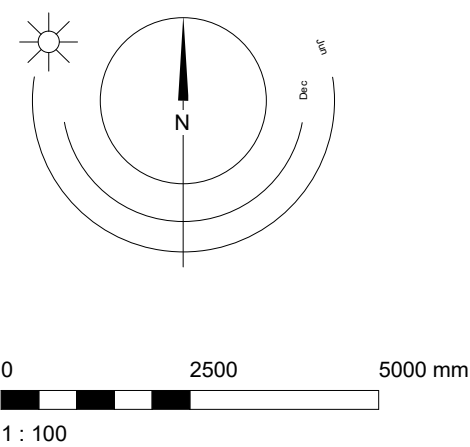

23/10/30 ISSUED FOR DP AMENDMENTS
23/07/27 ISSUED FOR DP AMENDMENTS
23/04/20 ISSUED FOR DP AMENDMENTS
22/10/04 ISSUED FOR DP AMENDMENTS
22/10/24 ISSUED FOR ADP
22/07/18 ISSUED FOR REZONING

Plot Date 23/09/01 Drawing File
Drawn By ADMMVR Checked By ADM
Scale As indicated Project Number
NOTE: All dimensions are shown in millimeters.

FERNWOOD TOWNHOMES


2540 & 2542 Shelbourne
Street, Victoria, BC
Site Plan



dHk Architects
Victoria
977 Fort Street
Nanaimo

A101

102-5190 Dublin Way V9T 0H2 T 1-250-585-5810
977 Fort Street V8V 3K3 T 1-250-658-3367
COPYRIGHT RESERVED. THESE PLANS AND DESIGNS ARE AND AT ALL TIMES REMAIN THE PROPERTY OF dHk ARCHITECTS TO BE USED FOR THE PROJECT SHOWN AND MAY NOT BE REPRODUCED WITHOUT WRITTEN CONSENT

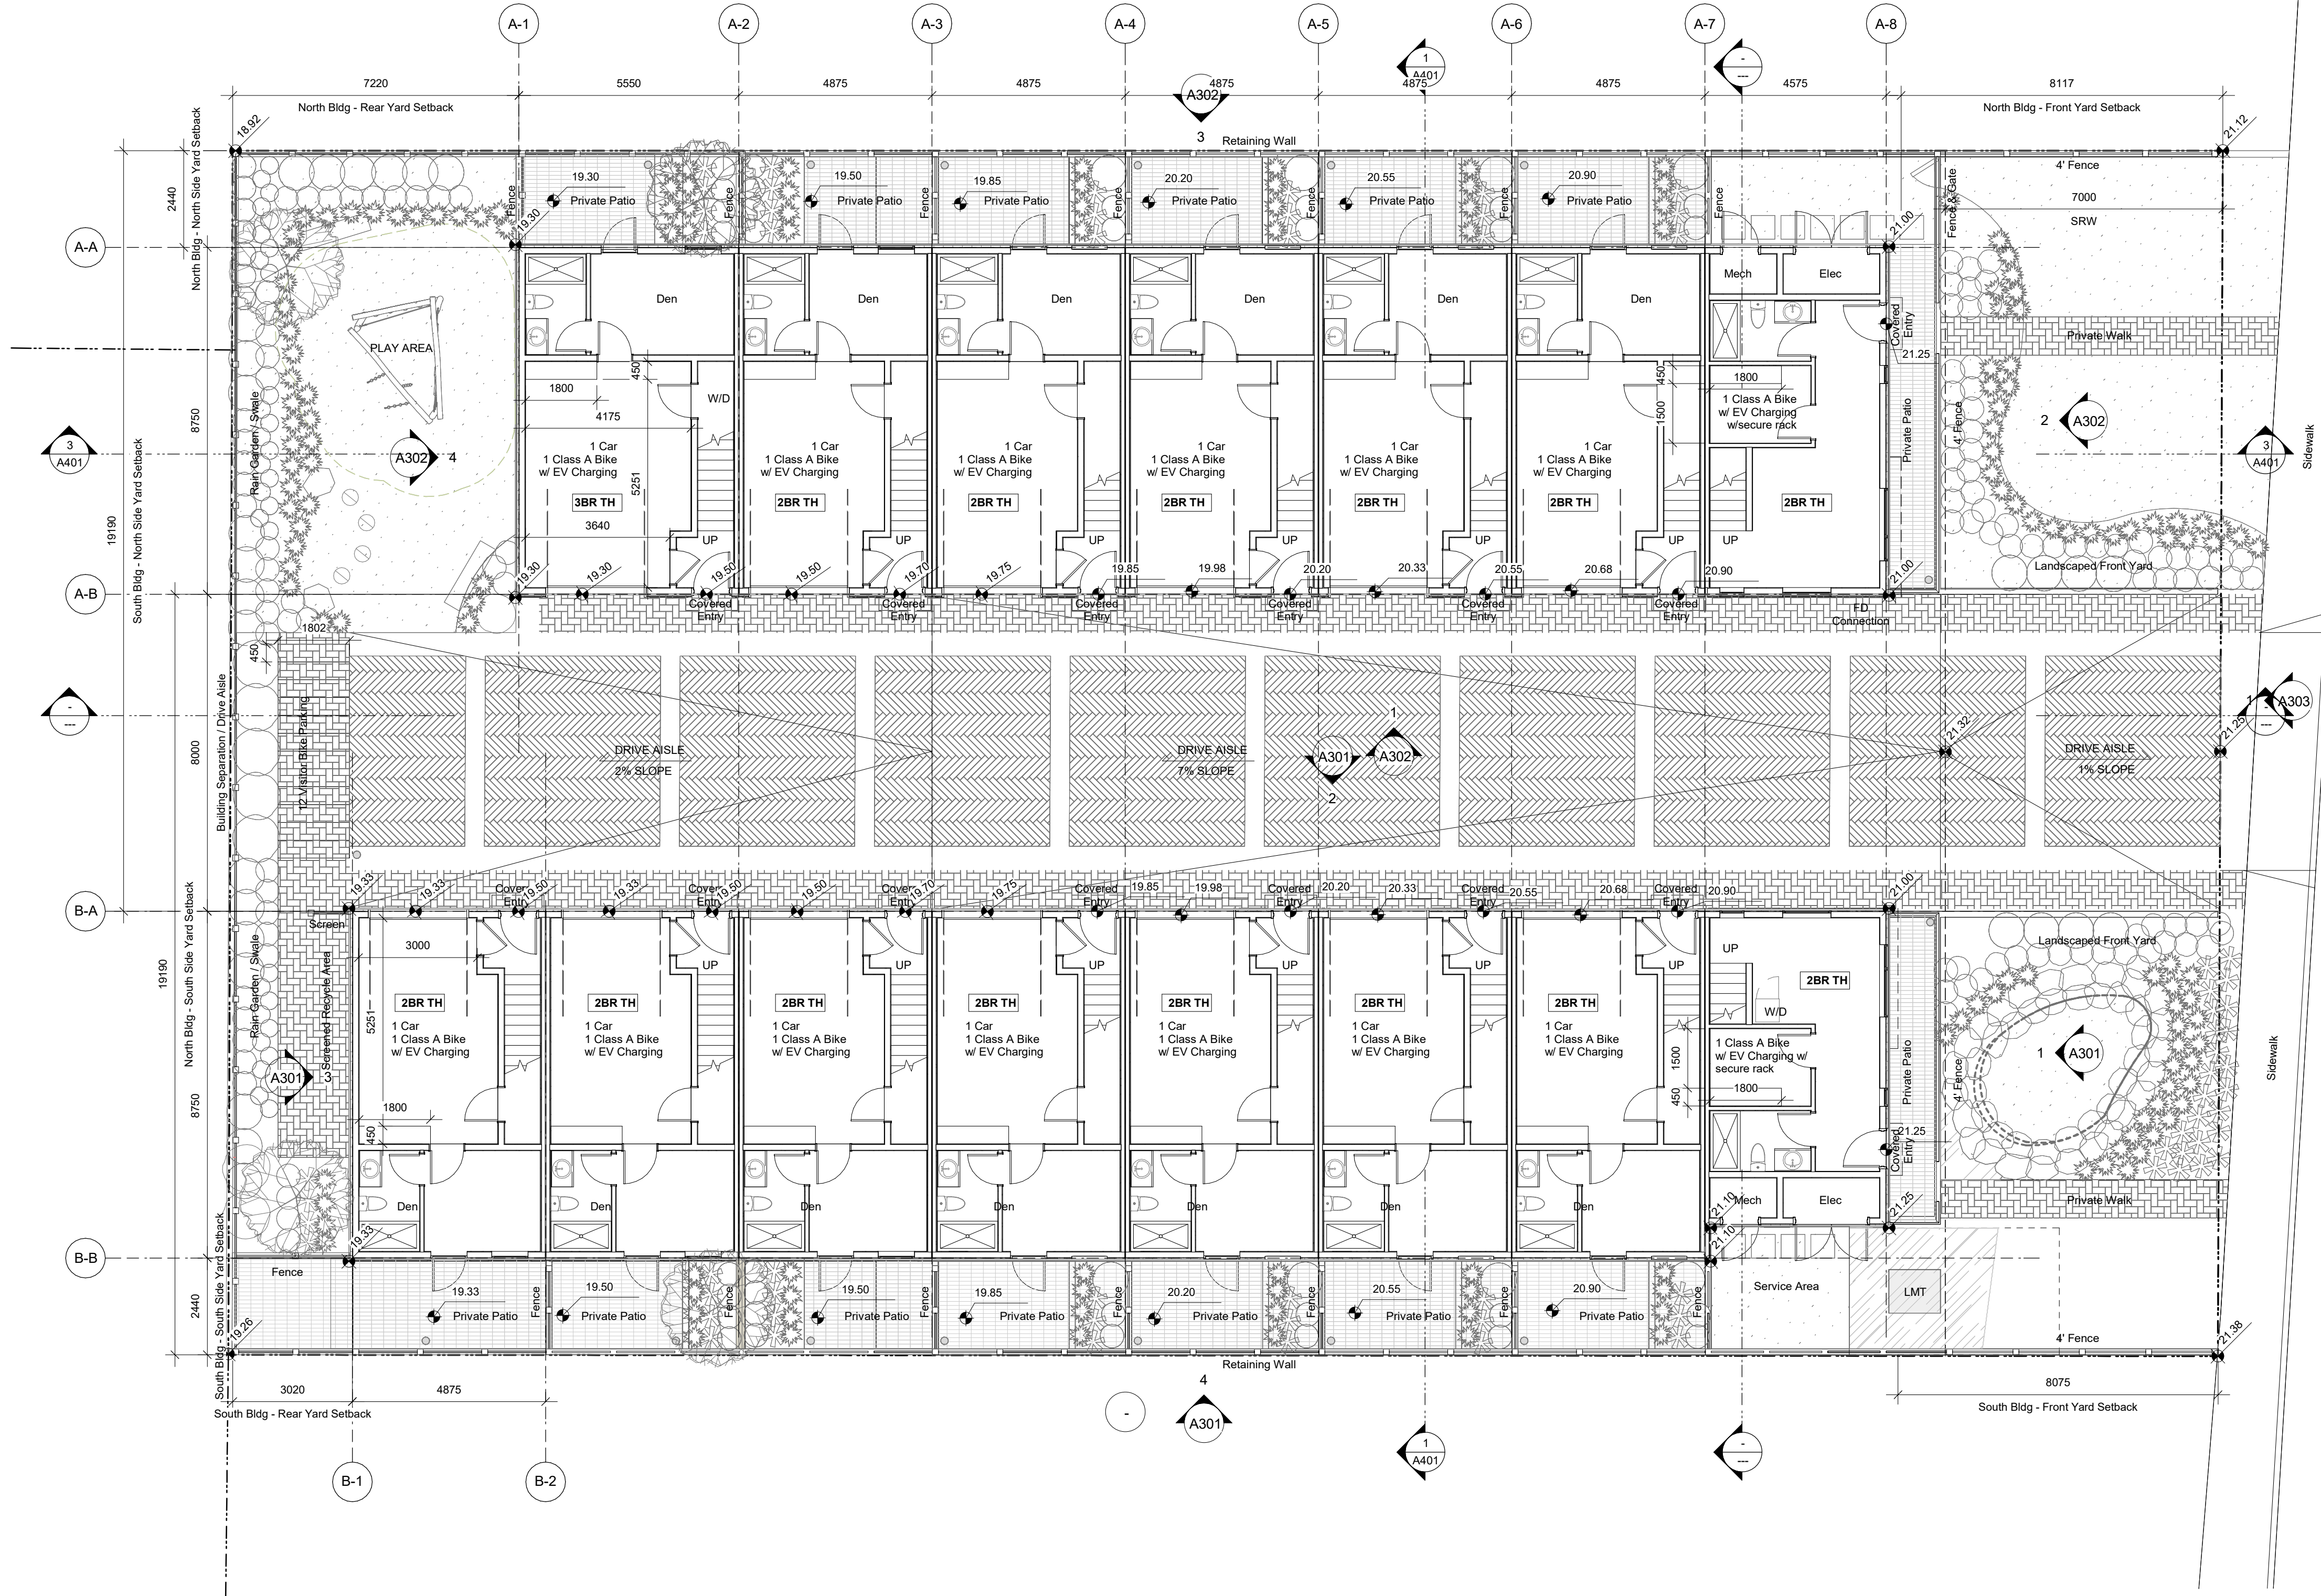


1 Level 1 - Overall Plan
A201 SCALE: 1 : 100


23/10/30 ISSUED FOR DP AMENDMENTS
23/08/10 ISSUED FOR DP AMENDMENTS
23/07/27 ISSUED FOR DP AMENDMENTS
23/04/20 ISSUED FOR DP AMENDMENTS
22/10/04 ISSUED FOR DP AMENDMENTS
22/10/24 ISSUED FOR ADP
22/07/18 ISSUED FOR REZONING

Plot Date 23/09/01 Drawing File
Drawn By ADMMVR Checked By ADM
Scale 1 : 100 Project Number
NOTE: All dimensions are shown in millimeters.

FERNWOOD
TOWNHOMES
2540 & 2542 Shelbourne
Street, Victoria, BC
L1 Plan

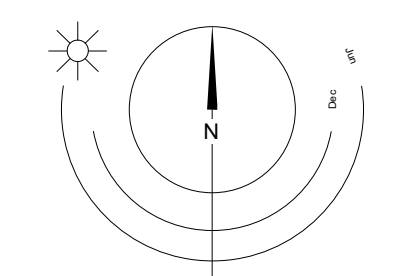

dHKarchitects
Victoria
977 Fort Street V8V 3K3 T 1-250-658-3367
Nanaimo
102-5190 Dublin Way V9T 0H2 T 1-250-585-5810
COPYRIGHT RESERVED. THESE PLANS AND DESIGNS ARE AND AT ALL TIMES REMAIN
THE PROPERTY OF dHKARCHITECTS TO BE USED FOR THE PROJECT SHOWN AND
MAY NOT BE REPRODUCED WITHOUT WRITTEN CONSENT

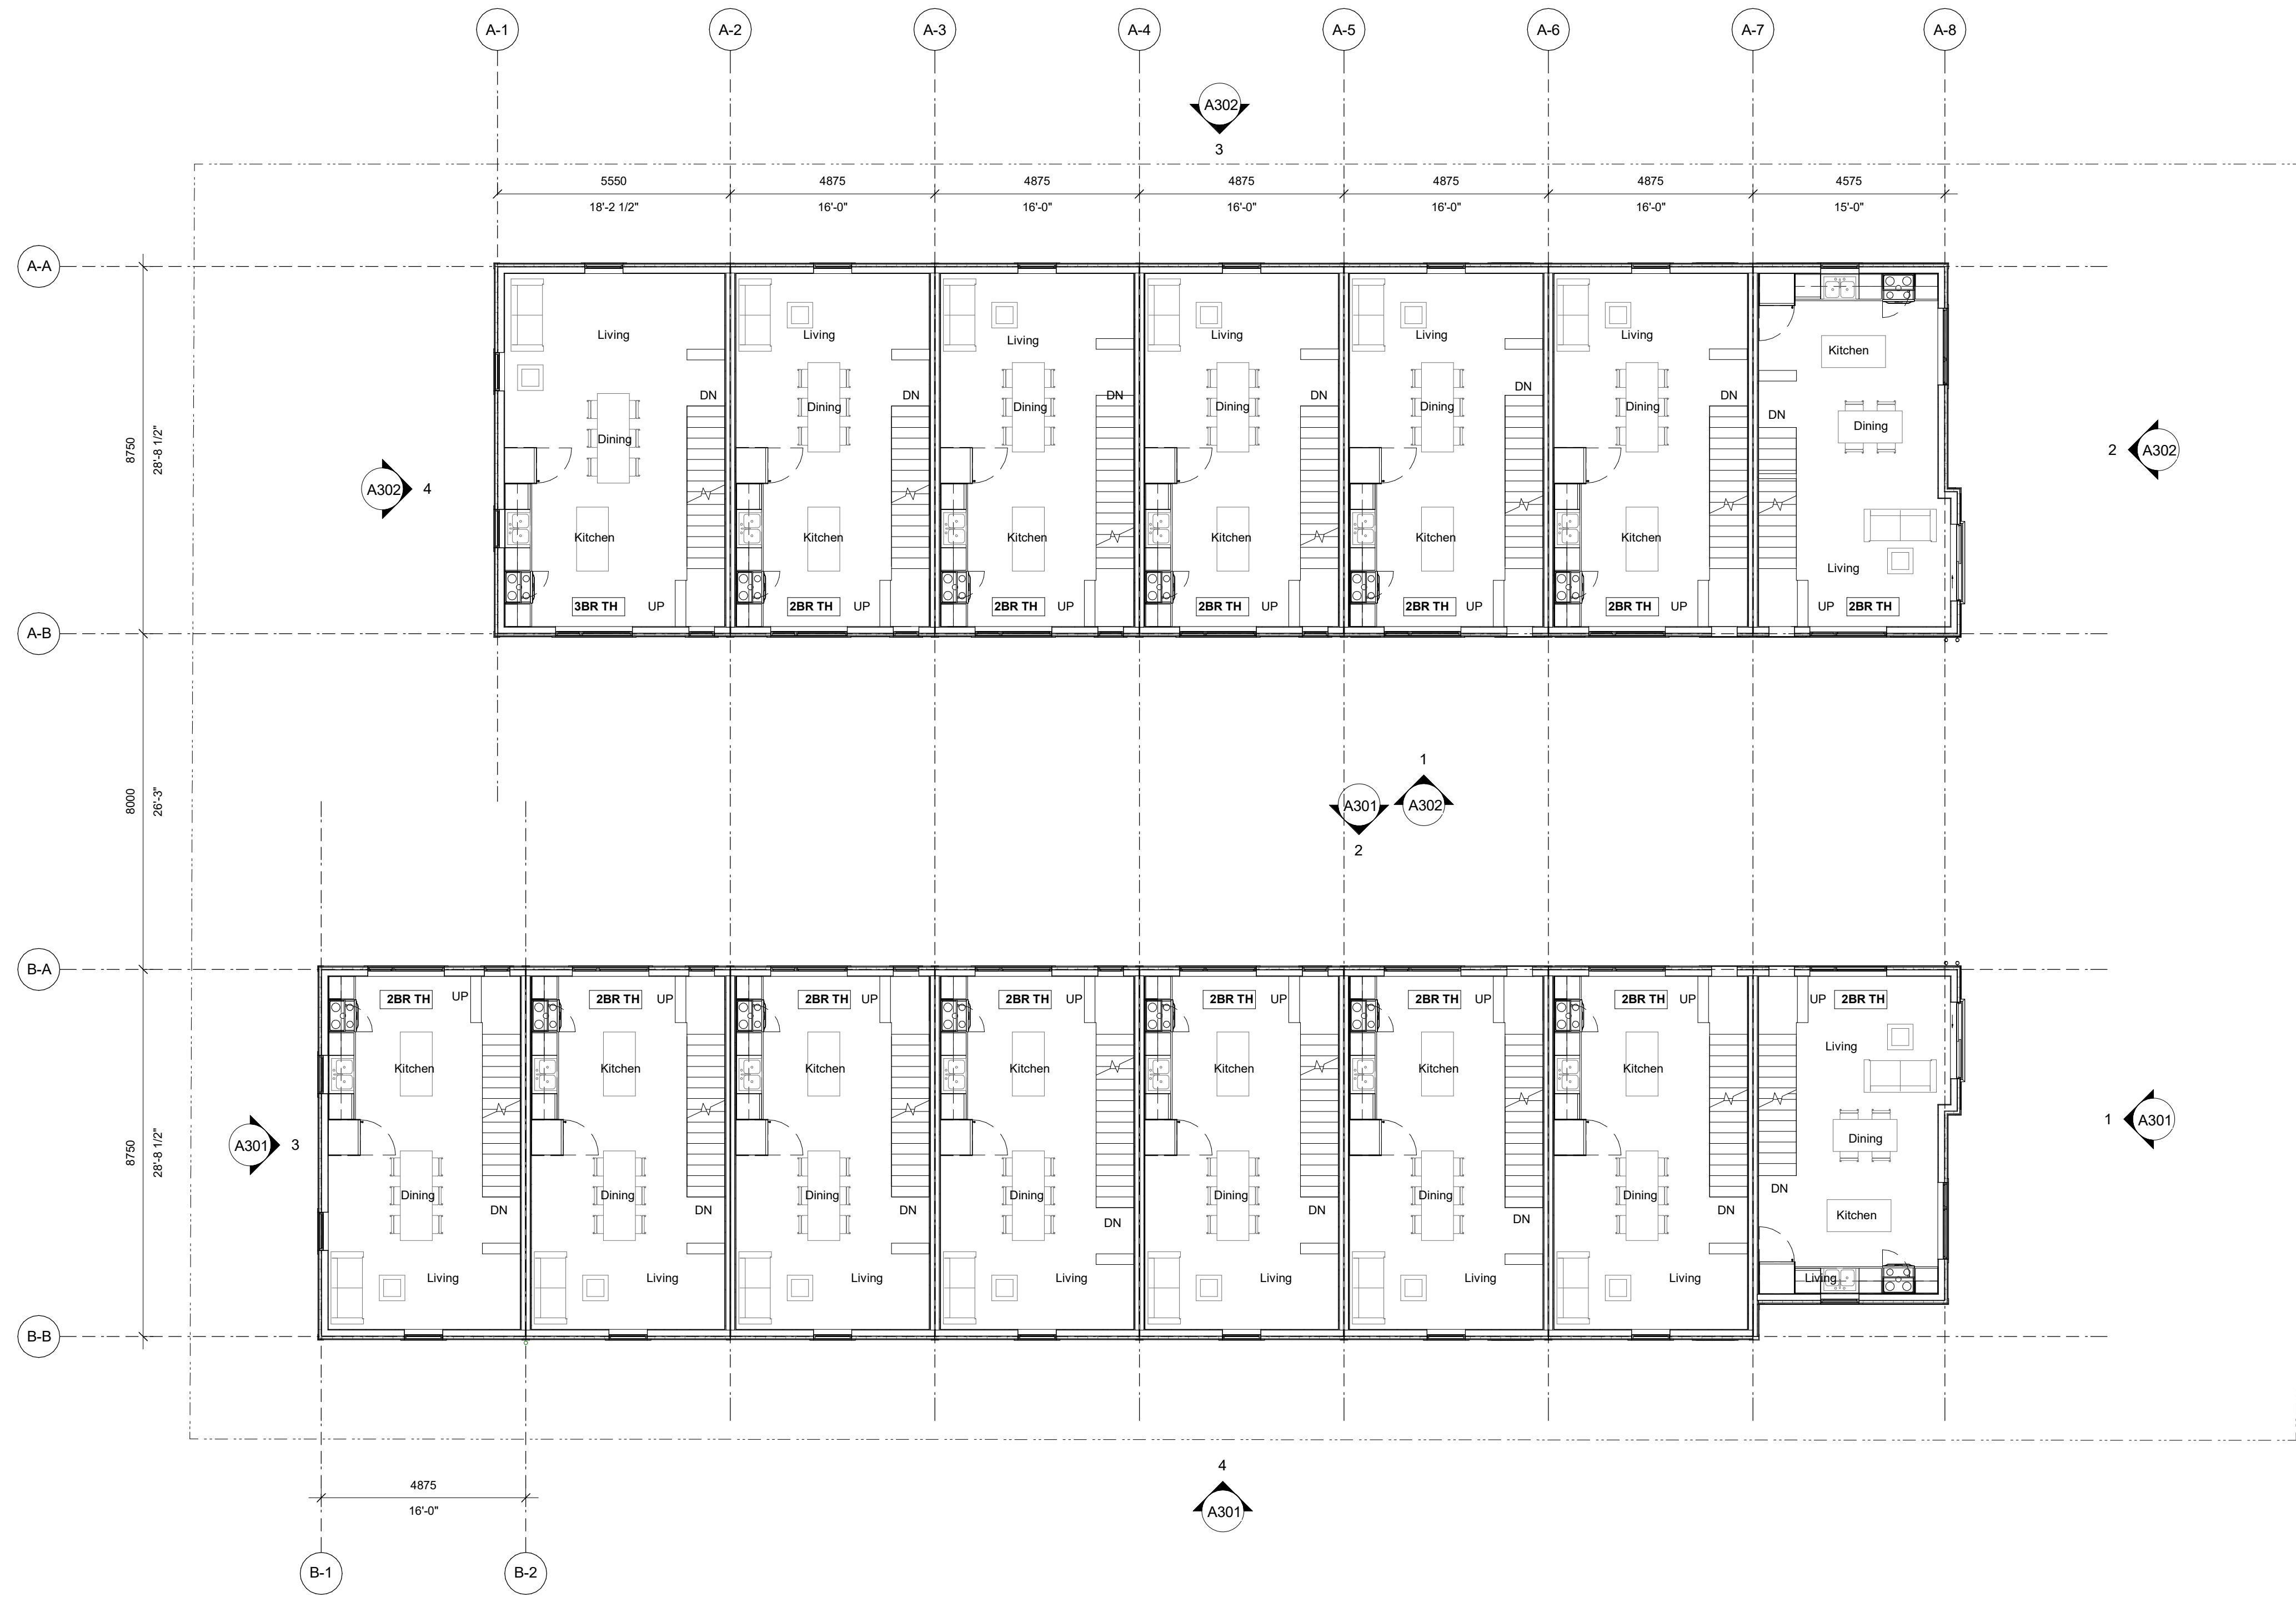


1 Level 2 - Overall Plan
A202 SCALE: 1 : 100

23/04/20 ISSUED FOR DP AMENDMENTS
22/10/04 ISSUED FOR DP AMENDMENTS
22/10/24 ISSUED FOR ADP
22/07/18 ISSUED FOR REZONING

Plot Date 23/09/01 Drawing File
Drawn By ADMMVR Checked By ADM
Scale 1 : 100 Project Number
NOTE: All dimensions are shown in millimeters.

**FERNWOOD
TOWNHOMES**
2540 & 2542 Shelbourne
Street, Victoria, BC
L2 Plan

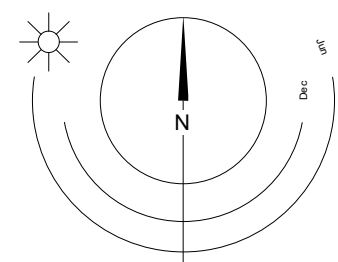


0 2500 5000 mm
1 : 100

dHka

A202

dHKarchitects
Victoria
977 Fort Street V8V 3K3 T 1-250-658-3367
Nanaimo
102-5190 Dublin Way V9T 0H2 T 1-250-585-5810
COPYRIGHT RESERVED. THESE PLANS AND DESIGNS ARE AND AT ALL TIMES REMAIN
THE PROPERTY OF dHKARCHITECTS TO BE USED FOR THE PROJECT SHOWN AND
MAY NOT BE REPRODUCED WITHOUT WRITTEN CONSENT



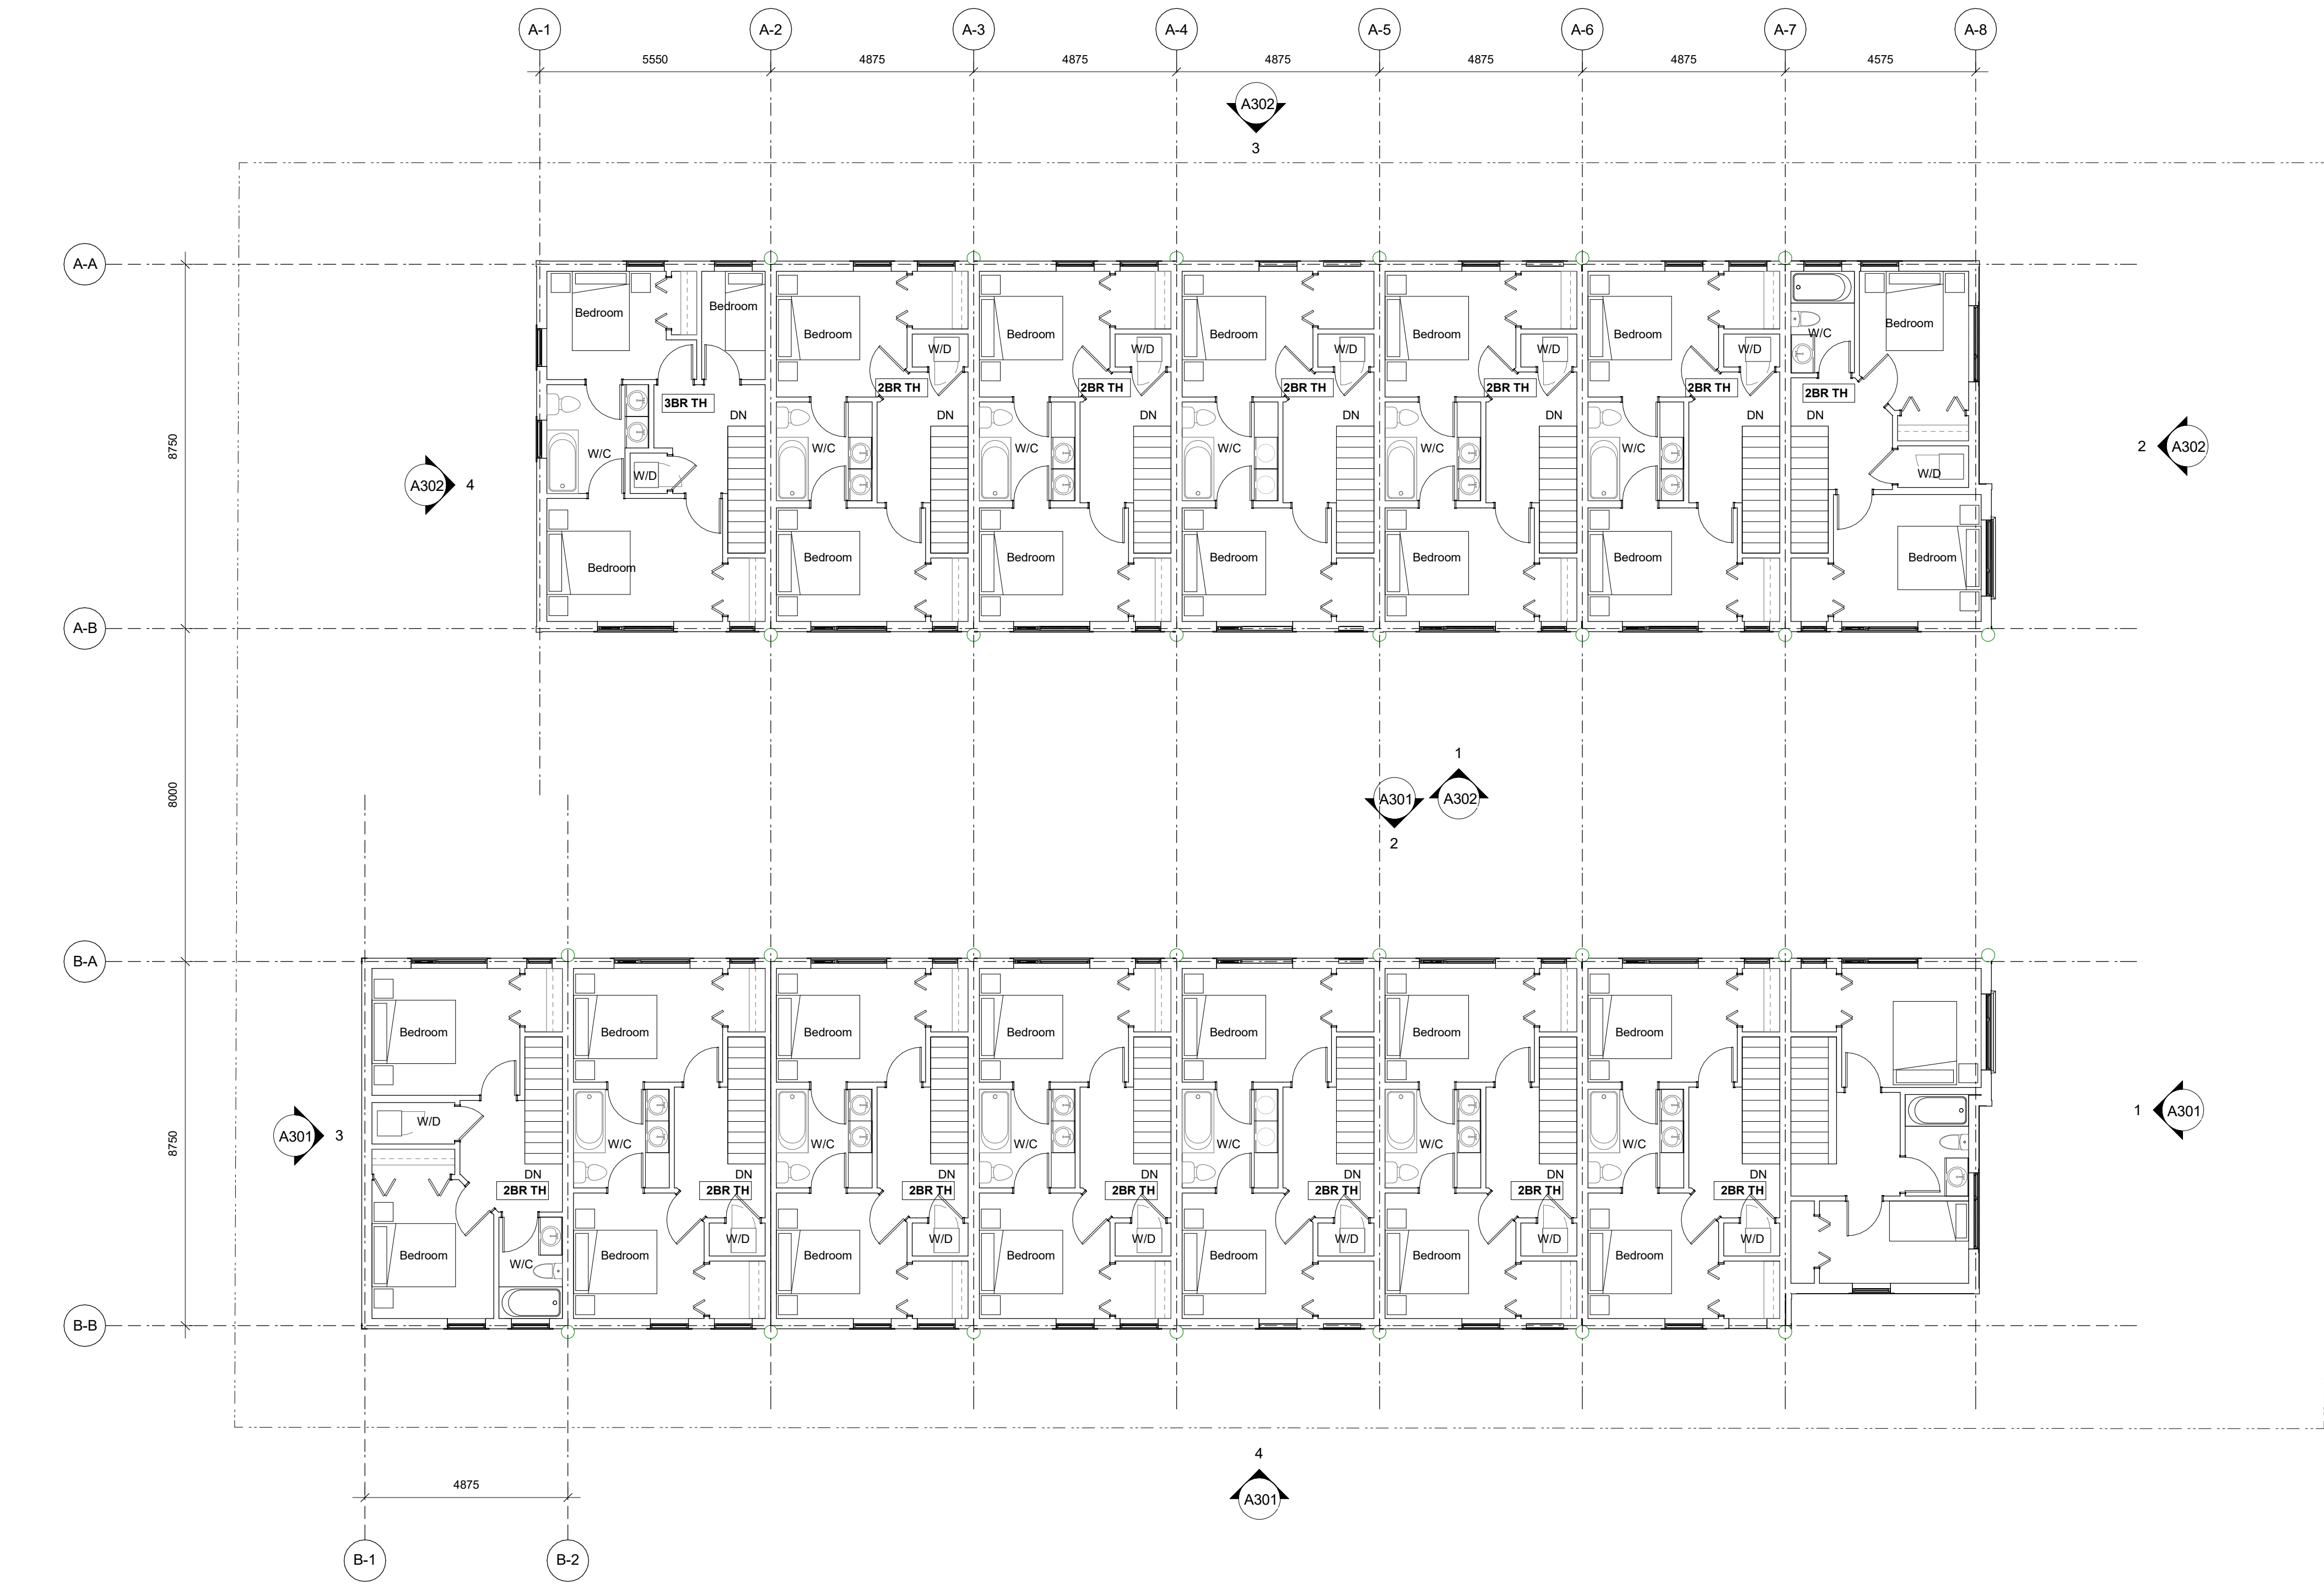


1 Level 3 - Overall Plan
A203 SCALE: 1 : 100

23/04/20 ISSUED FOR DP AMENDMENTS
22/10/04 ISSUED FOR DP AMENDMENTS
22/10/24 ISSUED FOR ADP
22/07/18 ISSUED FOR REZONING

Plot Date 23/09/01 Drawing File
Drawn By ADMMVR Checked By ADM
Scale 1 : 100 Project Number

NOTE: All dimensions are shown in millimeters.

FERNWOOD
TOWNHOMES
2540 & 2542 Shelbourne
Street, Victoria, BC
L3 Plan

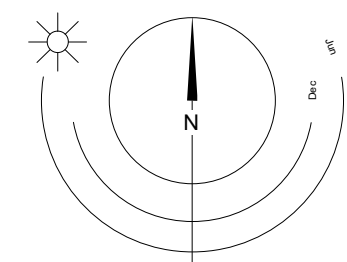


0 2500 5000 mm
1 : 100

dHka

A203

dHKarchitects
Victoria
977 Fort Street V8V 3K3 T 1-250-658-3367
Nanaimo
102-5190 Dublin Way V9T 0H2 T 1-250-585-5810
COPYRIGHT RESERVED. THESE PLANS AND DESIGNS ARE AND AT ALL TIMES REMAIN
THE PROPERTY OF dHKARCHITECTS TO BE USED FOR THE PROJECT SHOWN AND
MAY NOT BE REPRODUCED WITHOUT WRITTEN CONSENT



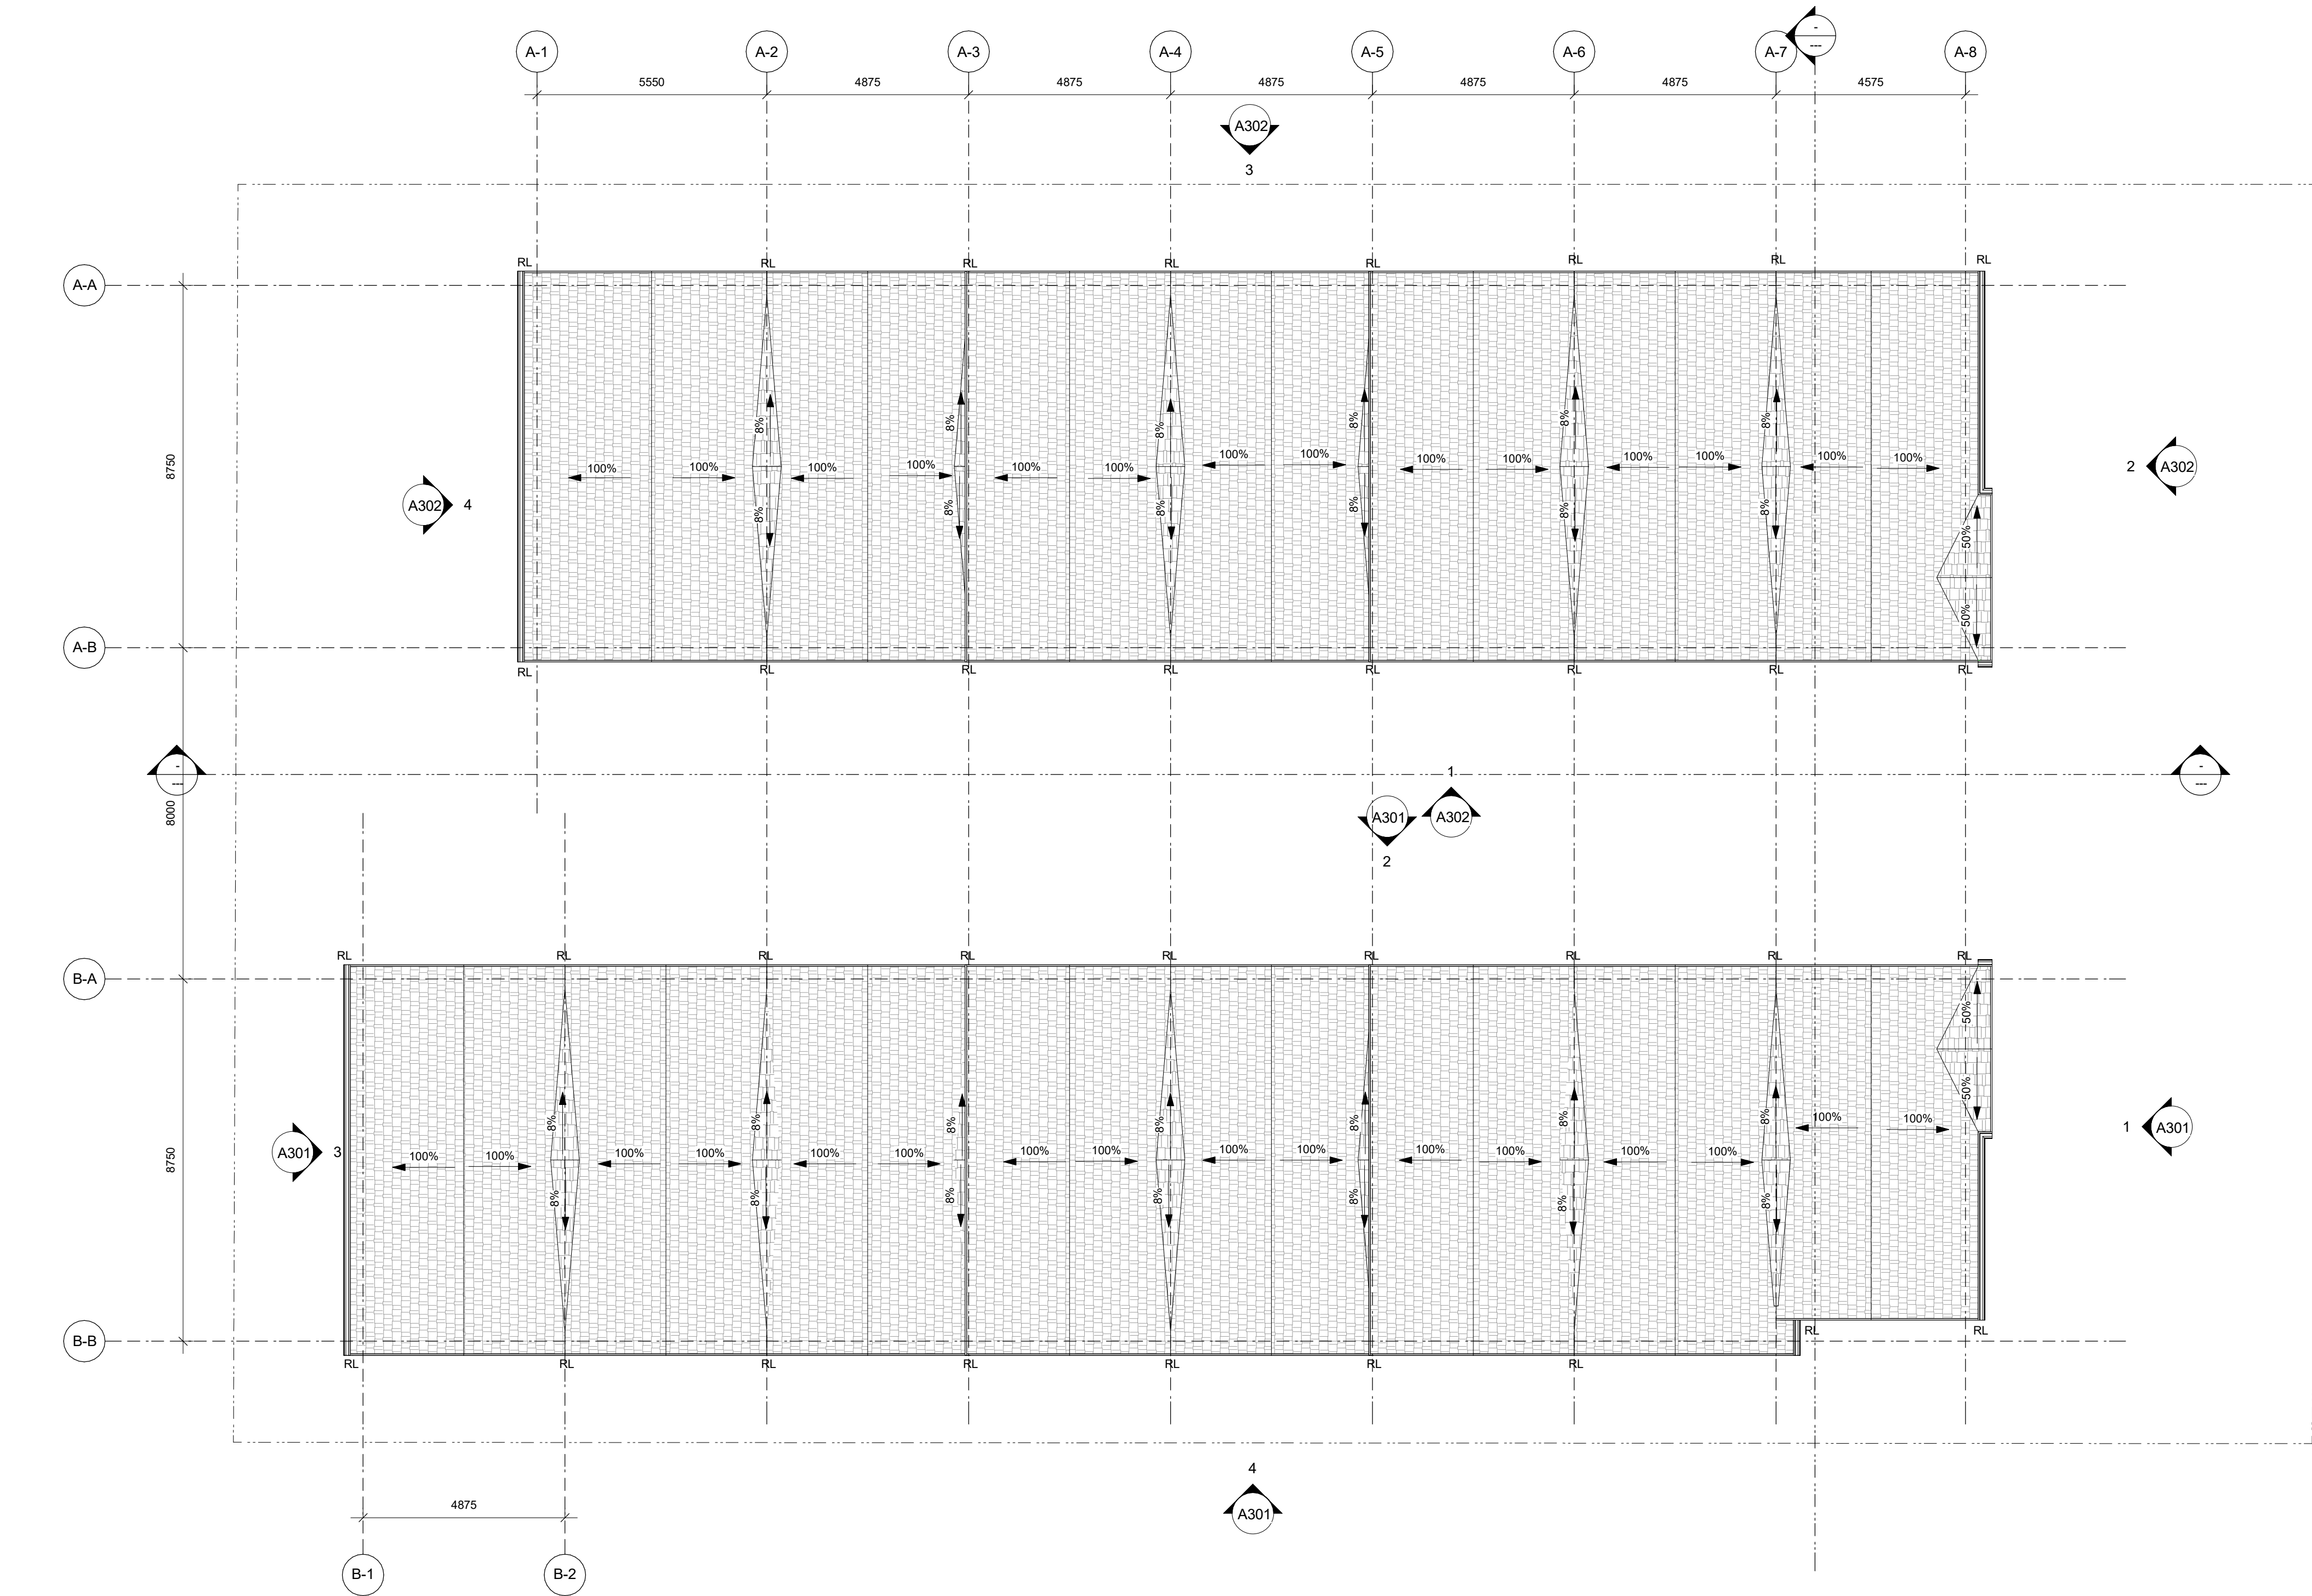


1 Roof - Overall Plan
A204 SCALE: 1 : 100

Plot Date	23/09/01	Drawing File	
Drawn By	Author	Checked By	Checker
Scale	1 : 100	Project Number	

NOTE: All dimensions are shown in millimeters.

FERNWOOD
TOWNHOMES
2540 & 2542 Shelbourne
Street, Victoria, BC
Roof Plan

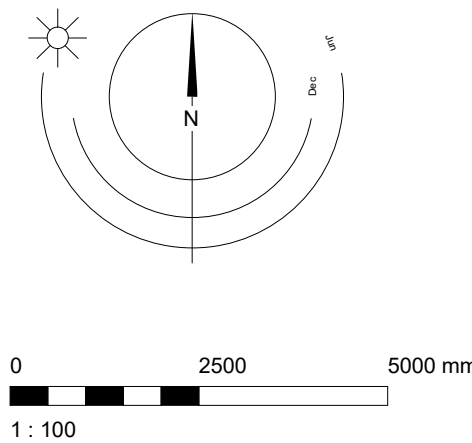

dHKa

A204


dHKarchitects
Victoria
977 Fort Street
Nanaimo
102-5190 Dublin Way V9T 0H2 T 1-250-658-3367
102-5190 Dublin Way V9T 0H2 T 1-250-585-5810

REGISTERED ARCHITECT
2023-11-07
BRITISH COLUMBIA

977 Fort Street V8V 3K3 T 1-250-658-3367
Nanaimo 102-5190 Dublin Way V9T 0H2 T 1-250-585-5810

COPYRIGHT RESERVED. THESE PLANS AND DESIGNS ARE AND AT ALL TIMES REMAIN THE PROPERTY OF dHKARCHITECTS TO BE USED FOR THE PROJECT SHOWN AND MAY NOT BE REPRODUCED WITHOUT WRITTEN CONSENT


- 1 Fibre Cement Lap Siding - White
- 2 Fibre Cement Lap Siding - Slate Gray
- 3 Fibre Cement Shingles - Iron Gray
- 4 Fibre Cement Panels - White
- 5 Fibre Cement Panels - Slate Gray
- 6 Fibreglass OH Door - White
- 7 Fibre Cement Lap Siding - Sage
- 8 Low E Vinyl Window - Black Trim
- 9 Pre-finished Fibreglass Door - Colour Varies
- 10 Exterior Fibreglass Door Panel Painted Black
- 11 Asphalt Shingles - Black
- 12 Prefinished Fibre Cement Trim - White
- 13 Pre-finished Aluminum - Black
- 14 Rain Weater Leader / Conductor Head - Galvanized
- 15 Fibre Cement Lap Siding - Evening Blue
- 16 Frosted glass Entry Light

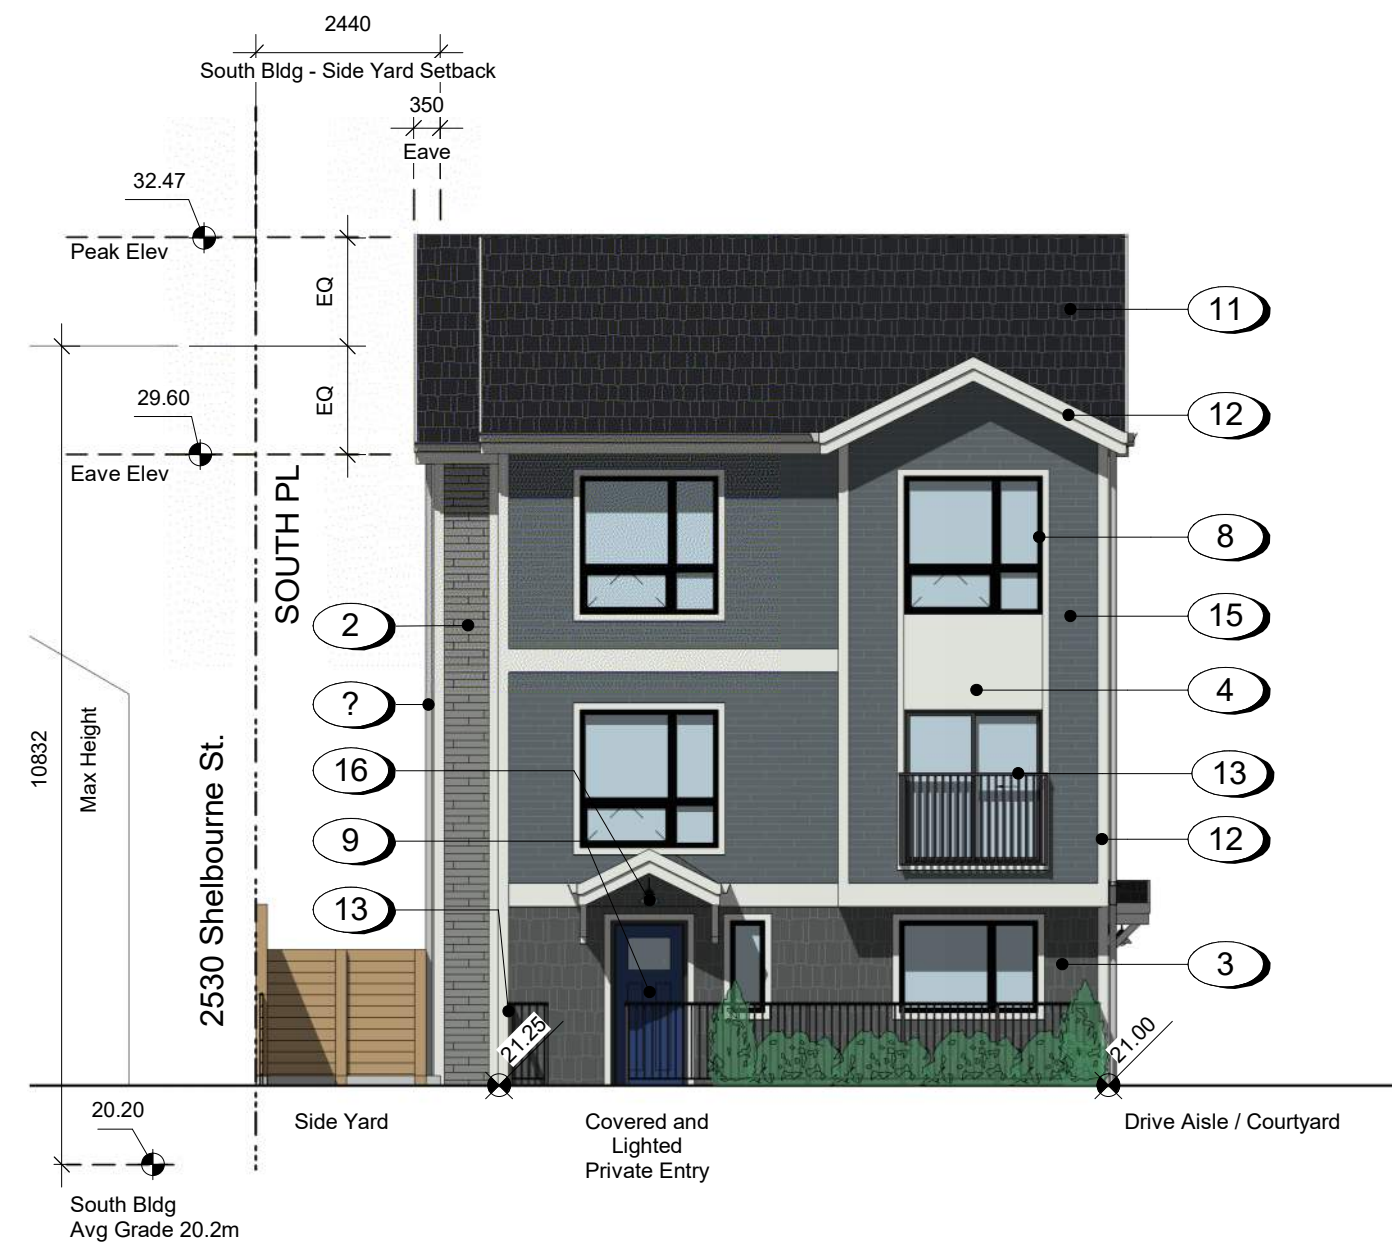

1 West Building - East Elevation Copy 1
A301 SCALE: 1 : 100



2 South Building - North Elevation
A301 SCALE: 1 : 100

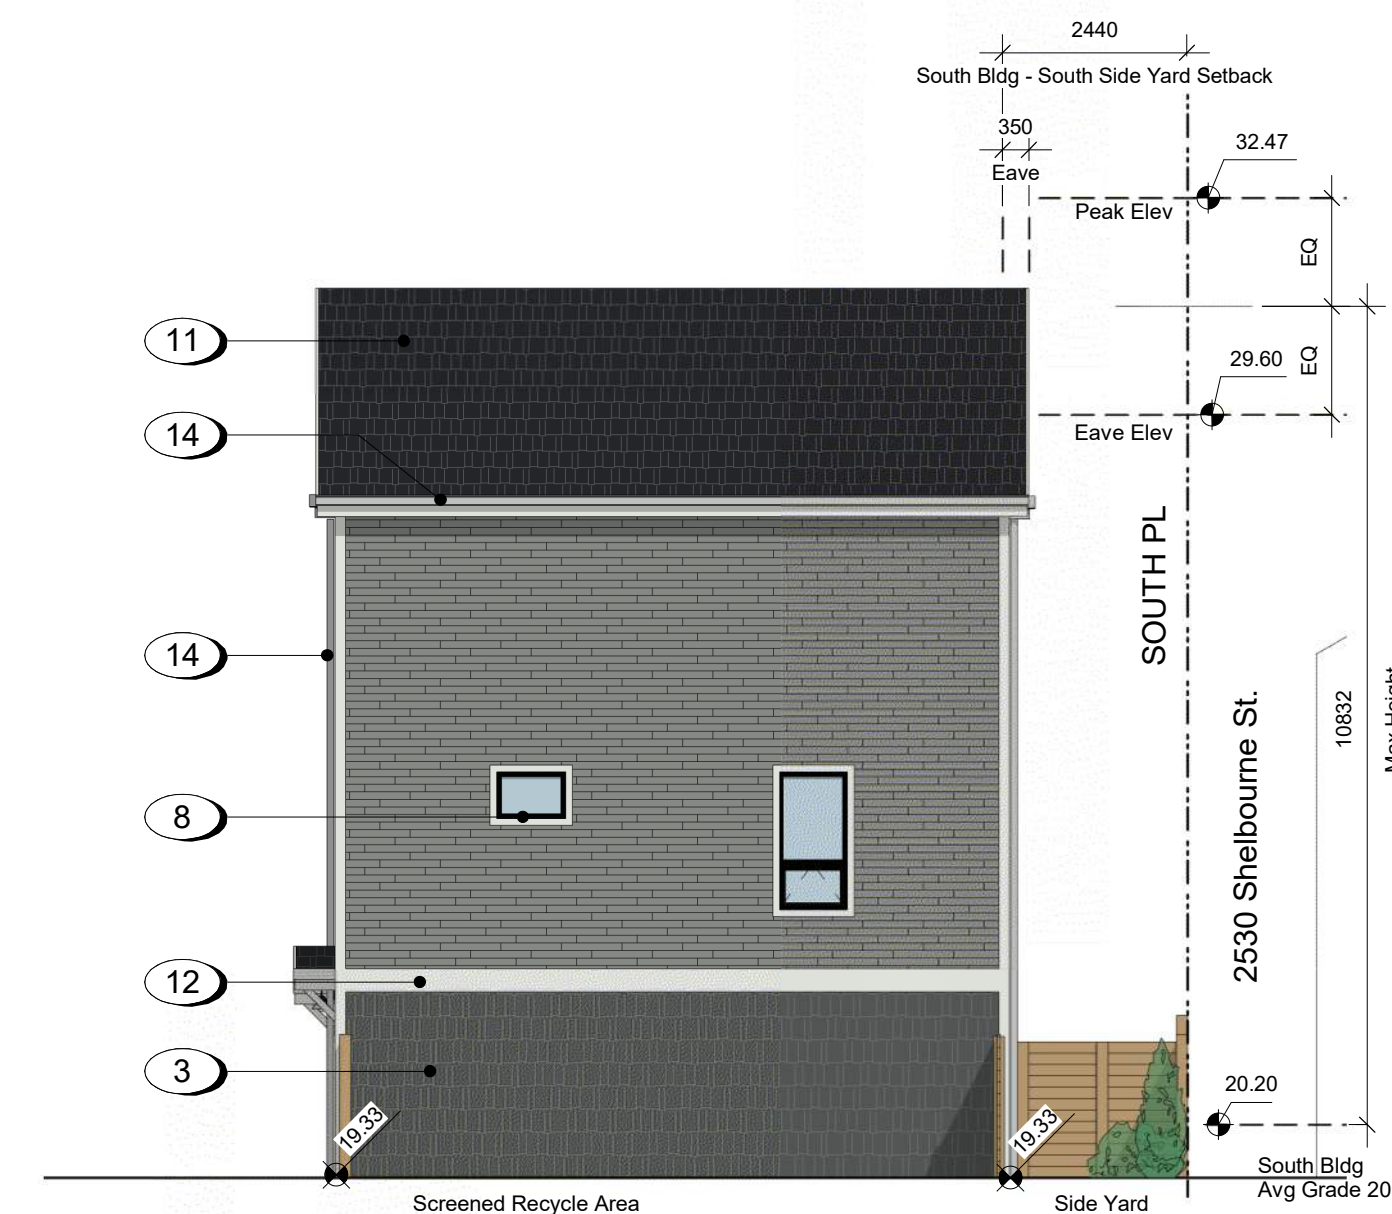

3 South Bldg - West Elevation
A301 SCALE: 1 : 100



4 South Building - South Elevation
A301 SCALE: 1 : 100

23/10/30 ISSUED FOR DP AMENDMENTS
23/09/01 ISSUED FOR DP AMENDMENTS
23/07/27 ISSUED FOR DP AMENDMENTS
23/04/20 ISSUED FOR DP AMENDMENTS
22/10/04 ISSUED FOR DP AMENDMENTS
22/10/24 ISSUED FOR ADP
22/07/18 ISSUED FOR REZONING

Plot Date 23/09/01 Drawing File
Drawn By ADMMV/R Checked By ADM
Scale 1 : 100 Project Number
NOTE: All dimensions are shown in millimeters.

FERNWOOD
TOWNHOMES
2540 & 2542 Shelbourne
Street, Victoria, BC
South Building
Elevations



dHK Architects
Victoria
977 Fort Street V8V 3K3 T 1-250-658-3367
Nanaimo
102-5190 Dublin Way V9T 0H2 T 1-250-585-5810
COPYRIGHT RESERVED. THESE PLANS AND DESIGNS ARE AND AT ALL TIMES REMAIN
THE PROPERTY OF dHK ARCHITECTS TO BE USED FOR THE PROJECT SHOWN AND
MAY NOT BE REPRODUCED WITHOUT WRITTEN CONSENT

- 1 Fibre Cement Lap Siding - White
- 2 Fibre Cement Lap Siding - Slate Gray
- 3 Fibre Cement Shingles - Iron Gray
- 4 Fibre Cement Panels - White
- 5 Fibre Cement Panels - Slate Gray
- 6 Fibreglass OH Door - White
- 7 Fibre Cement Lap Siding - Sage
- 8 Low E Vinyl Window - Black Trim
- 9 Pre-finished Fibreglass Door - Colour Varies
- 10 Exterior Fibreglass Door Panel Painted Black
- 11 Asphalt Shingles - Black
- 12 Prefinished Fibre Cement Trim - White
- 13 Pre-finished Aluminum - Black
- 14 Rain Weater Leader / Conductor Head - Galvanized
- 15 Fibre Cement Lap Siding - Evening Blue
- 16 Frosted glass Entry Light

23/10/30 ISSUED FOR DP AMENDMENTS
23/09/01 ISSUED FOR DP AMENDMENTS
23/07/27 ISSUED FOR DP AMENDMENTS
23/04/20 ISSUED FOR DP AMENDMENTS
22/10/04 ISSUED FOR DP AMENDMENTS
22/10/24 ISSUED FOR ADP
22/07/18 ISSUED FOR REZONING

Plot Date 23/09/01 Drawing File
Drawn By ADM/MVR Checked By ADM
Scale 1 : 100 Project Number
NOTE: All dimensions are shown in millimeters.

**FERNWOOD
TOWNHOMES**
2540 & 2542 Shelbourne
Street, Victoria, BC
**North Building
Elevations**



dHKa
A302

dHK Architects
Victoria
977 Fort Street V8V 3K3 T 1-250-658-3367
Nanaimo
102-5190 Dublin Way V9T 0H2 T 1-250-585-5810
COPYRIGHT RESERVED. THESE PLANS AND DESIGNS ARE AND AT ALL TIMES REMAIN
THE PROPERTY OF dHK ARCHITECTS TO BE USED FOR THE PROJECT SHOWN AND
MAY NOT BE REPRODUCED WITHOUT WRITTEN CONSENT




1 North Building - South Elevation
A302 SCALE: 1 : 100



2 North Building - East Elevation
A302 SCALE: 1 : 100



3 North Building - North Elevation
A302 SCALE: 1 : 100

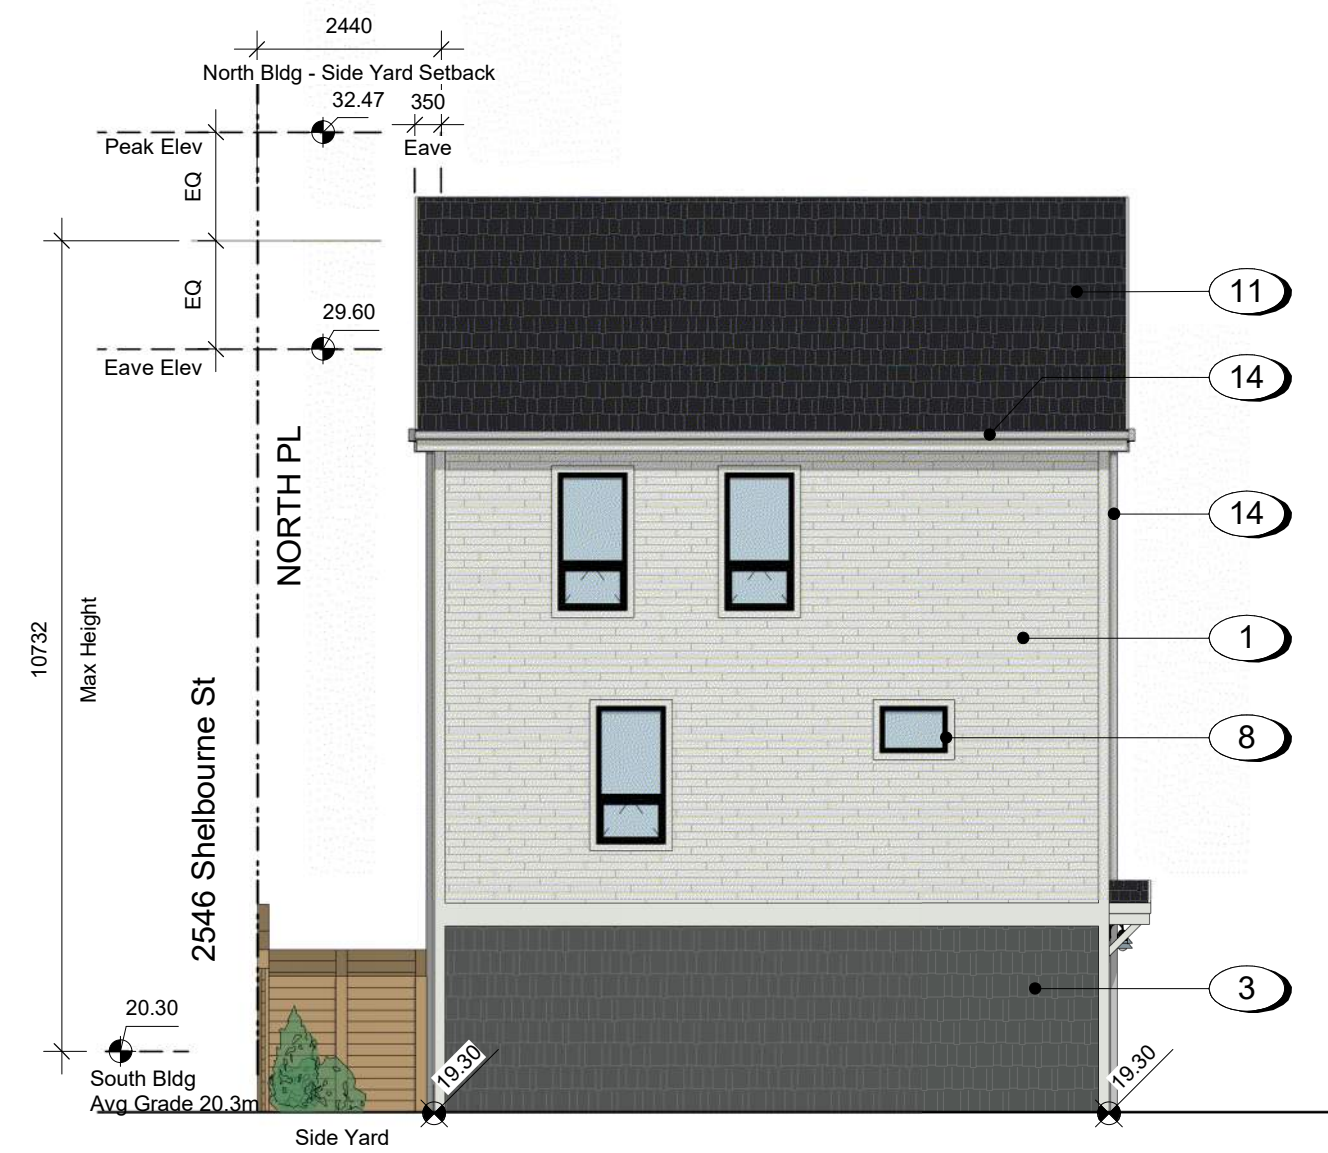

4 West Elevation
A302 SCALE: 1 : 100




1 East Elevation on Shelbourne Street
A303 SCALE: 1 : 125

23/04/20 ISSUED FOR DP AMENDMENTS
22/10/04 ISSUED FOR DP AMENDMENTS
22/10/24 ISSUED FOR ADP
22/07/18 ISSUED FOR REZONING

Plot Date	23/09/01	Drawing File	
Drawn By	Author	Checked By	Checker
Scale	1 : 125	Project Number	

NOTE: All dimensions are shown in millimeters.

**FERNWOOD
TOWNHOMES**
2540 & 2542 Shelbourne
Street, Victoria, BC
Street Elevation

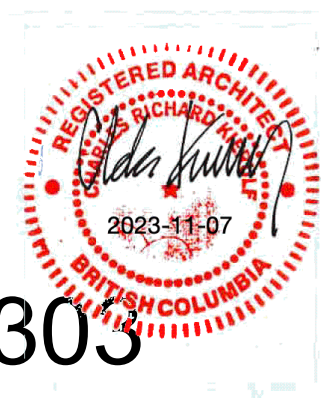


dHkA


A303

dHKarchitects
Victoria
977 Fort Street V8V 3K3 T 1-250-658-3367
Nanaimo
102-5190 Dublin Way V9T 0H2 T 1-250-585-5810

COPYRIGHT RESERVED. THESE PLANS AND DESIGNS ARE AND AT ALL TIMES REMAIN THE PROPERTY OF dHKARCHITECTS TO BE USED FOR THE PROJECT SHOWN AND MAY NOT BE REPRODUCED WITHOUT WRITTEN CONSENT

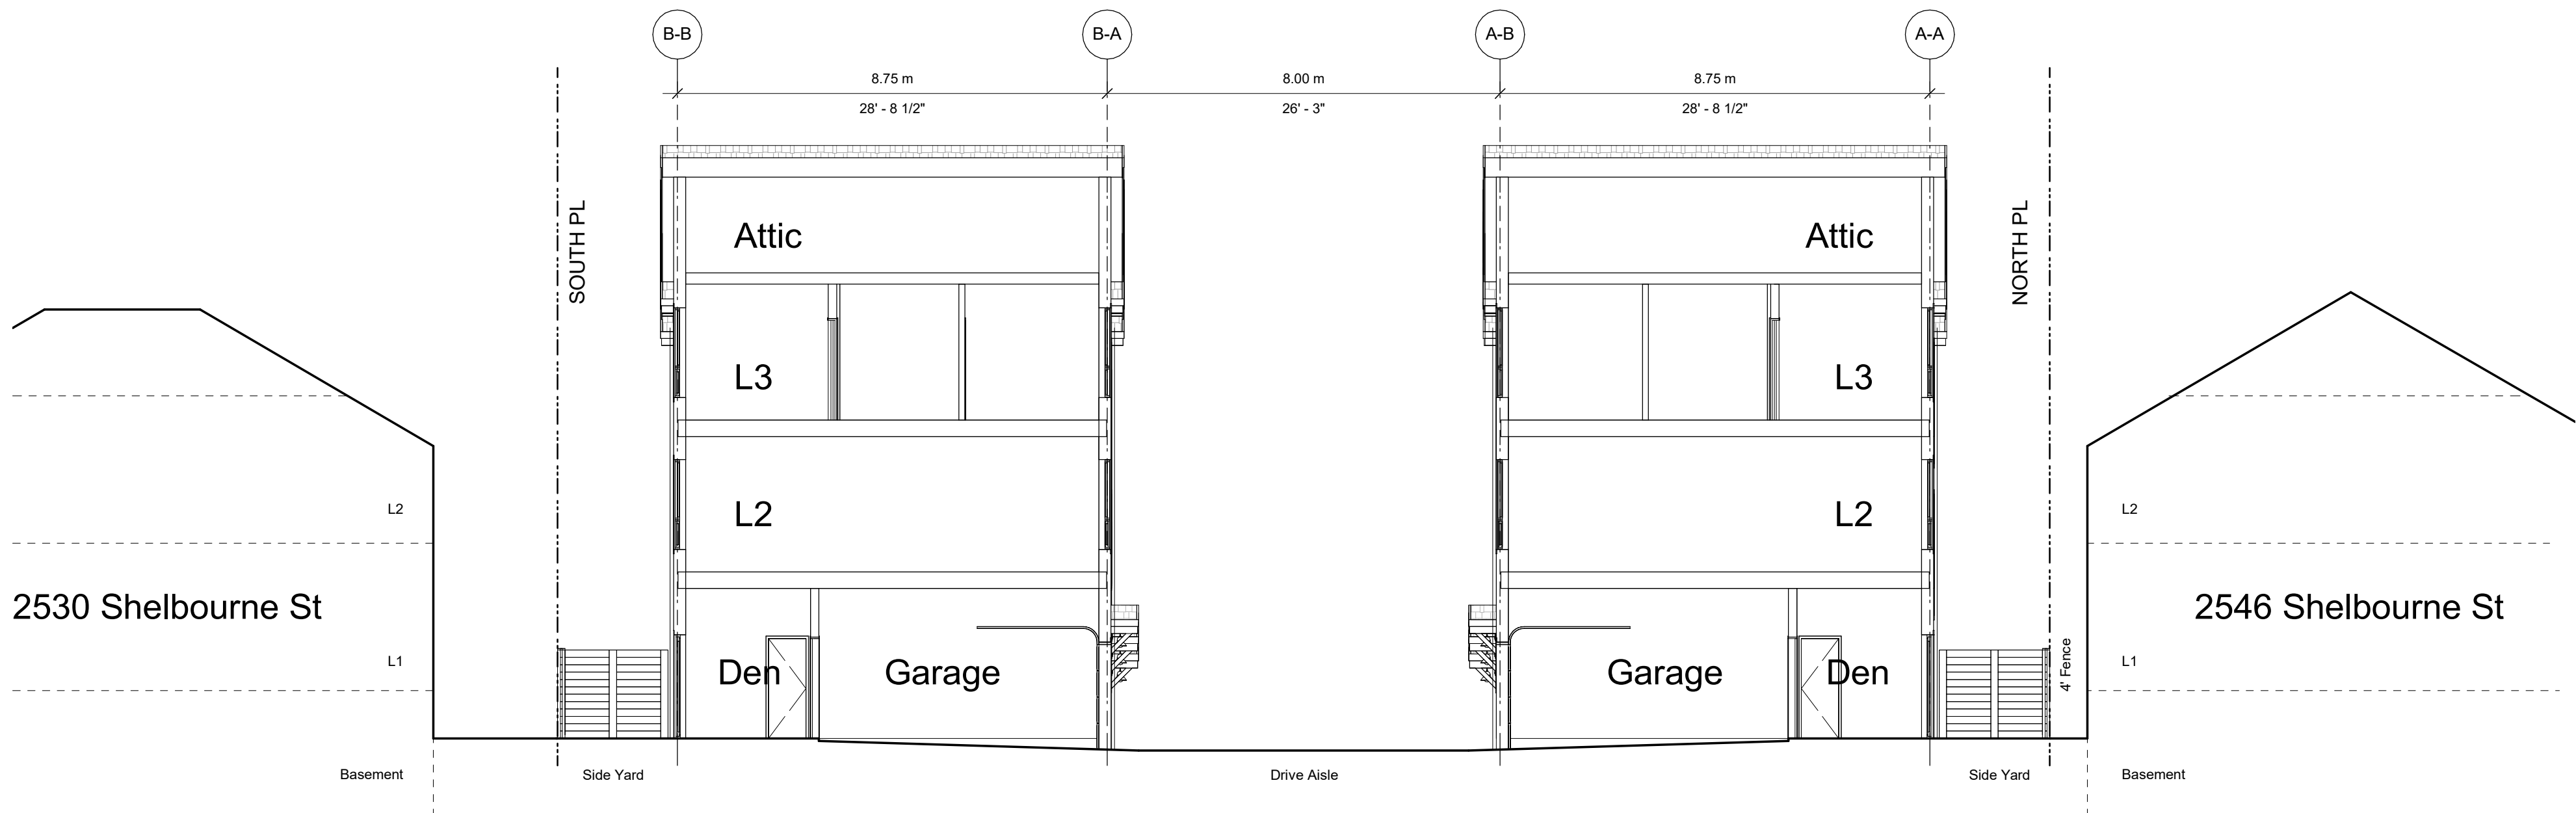

1 South to North Site Section
A401 / SCALE: 1 : 100

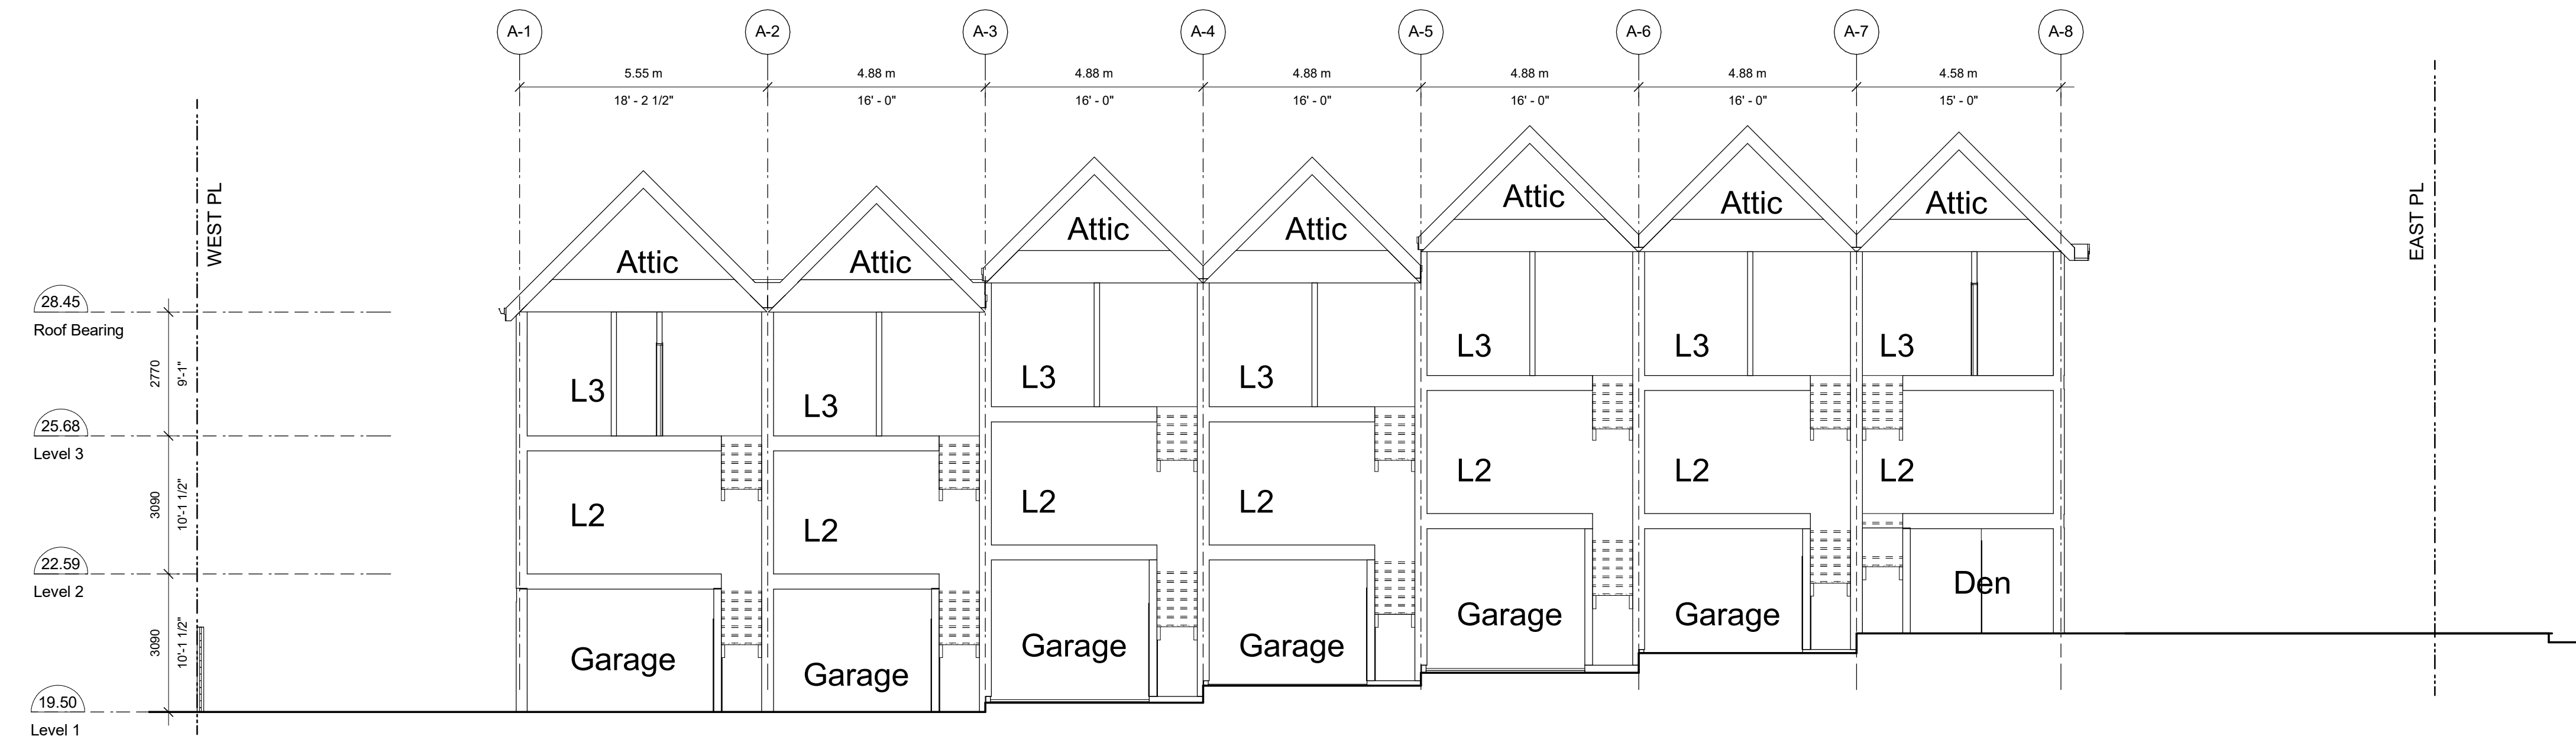

3 West to East Site Section Through Drive Aisle
A401 / SCALE: 1 : 100

23/04/20 ISSUED FOR DP AMENDMENTS
22/10/04 ISSUED FOR DP AMENDMENTS
22/10/24 ISSUED FOR ADP
22/07/18 ISSUED FOR REZONING

Plot Date 23/09/01 Drawing File
Drawn By ADMMVR Checked By ADM
Scale 1 : 100 Project Number

NOTE: All dimensions are shown in millimeters.

FERNWOOD TOWNHOMES



2540 & 2542 Shelbourne
Street, Victoria, BC
Sections

dHka



A401

dHKarchitects
Victoria
977 Fort Street V8V 3K3 T 1-250-658-3367
Nanaimo
102-5190 Dublin Way V9T 0H2 T 1-250-585-5810



COPYRIGHT RESERVED. THESE PLANS AND DESIGNS ARE AND AT ALL TIMES REMAIN THE PROPERTY OF dHKARCHITECTS TO BE USED FOR THE PROJECT SHOWN AND MAY NOT BE REPRODUCED WITHOUT WRITTEN CONSENT

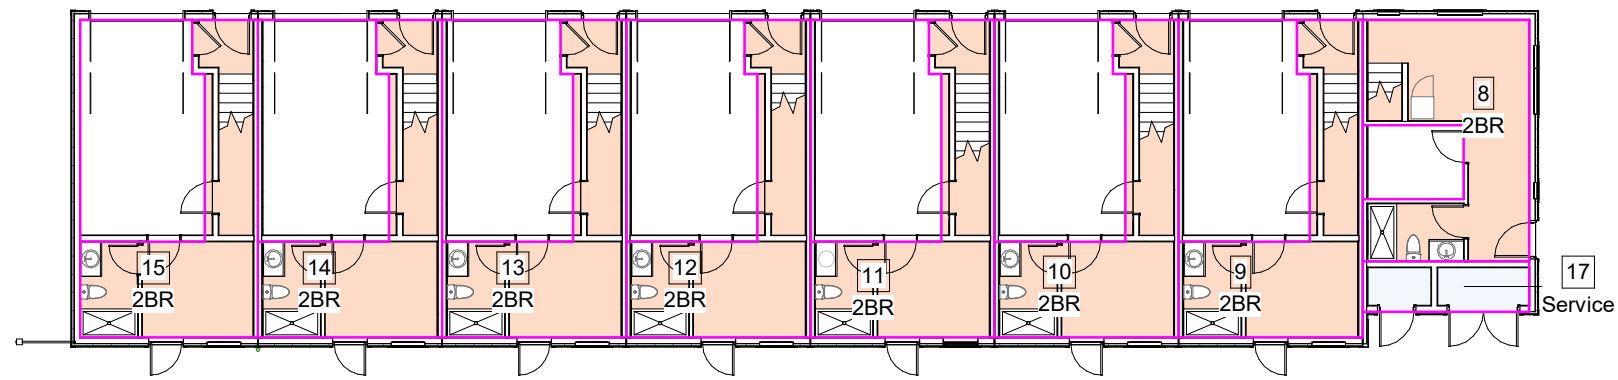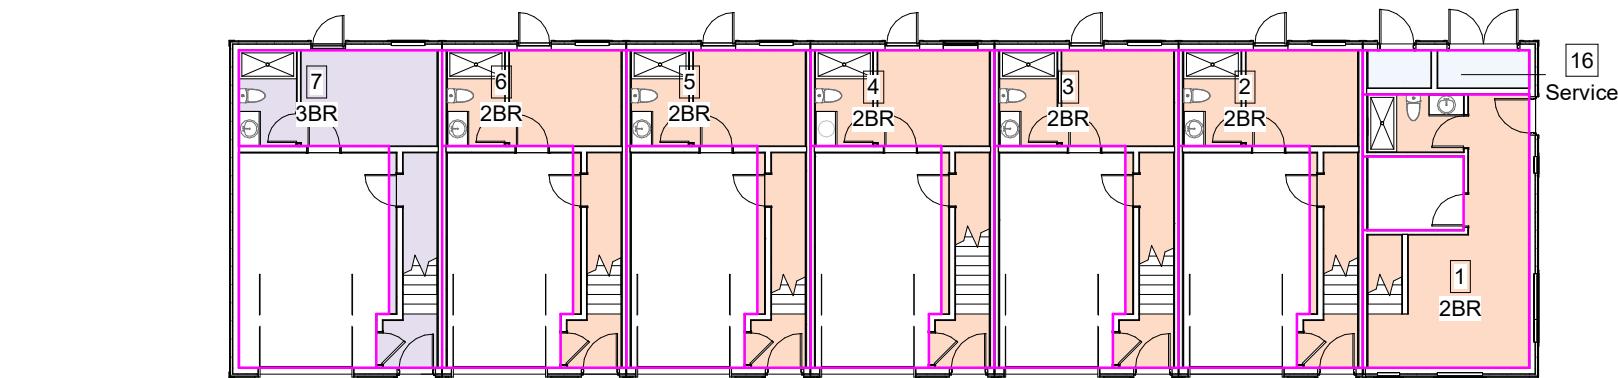

1 Level 1 Unit FARs
A900 SCALE: 1 : 200

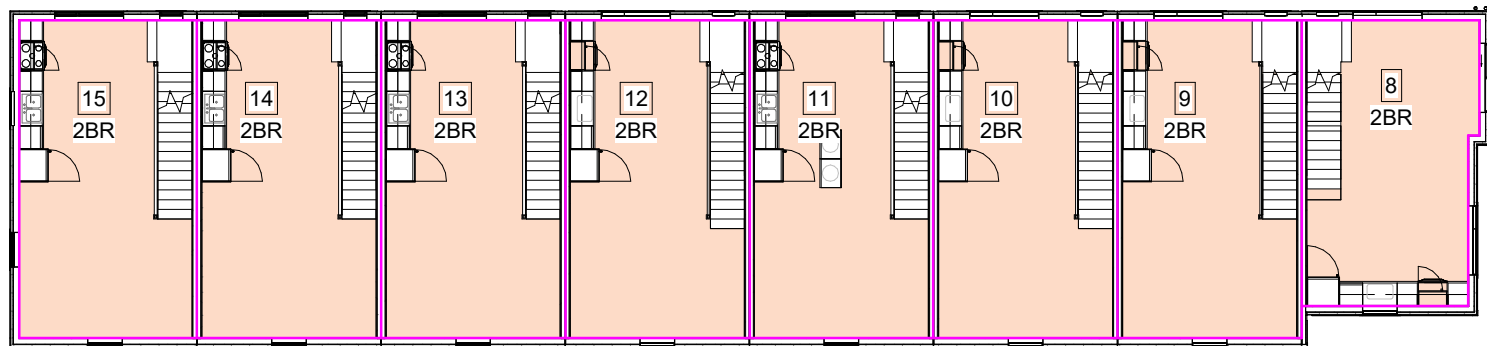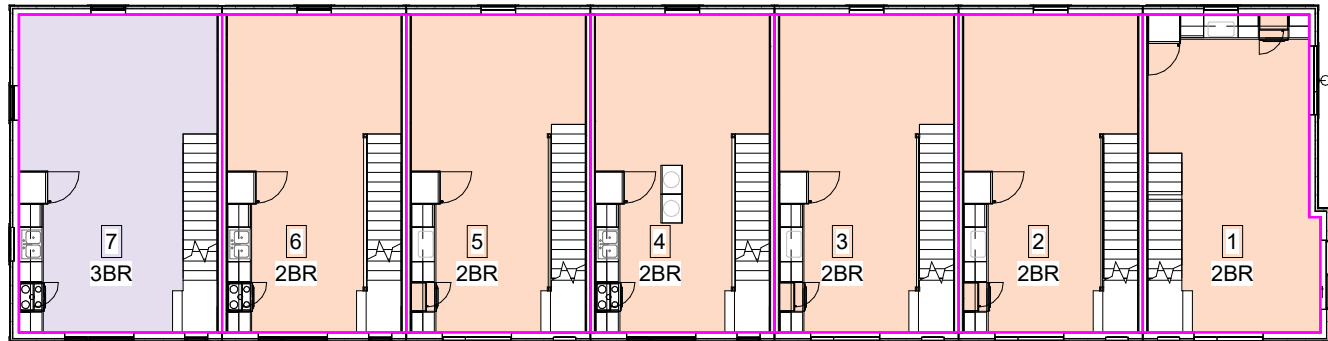

2 Level 2 Unit FARs
A900 SCALE: 1 : 200

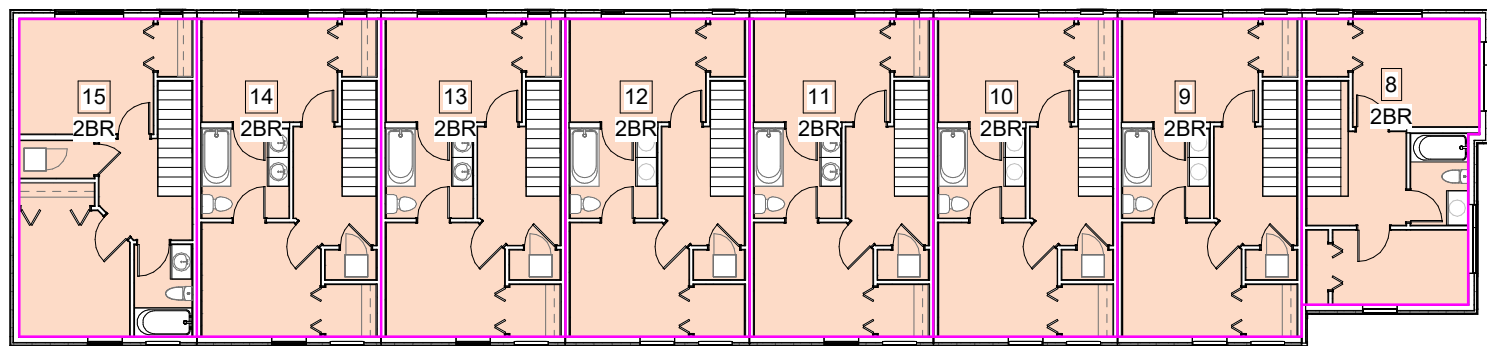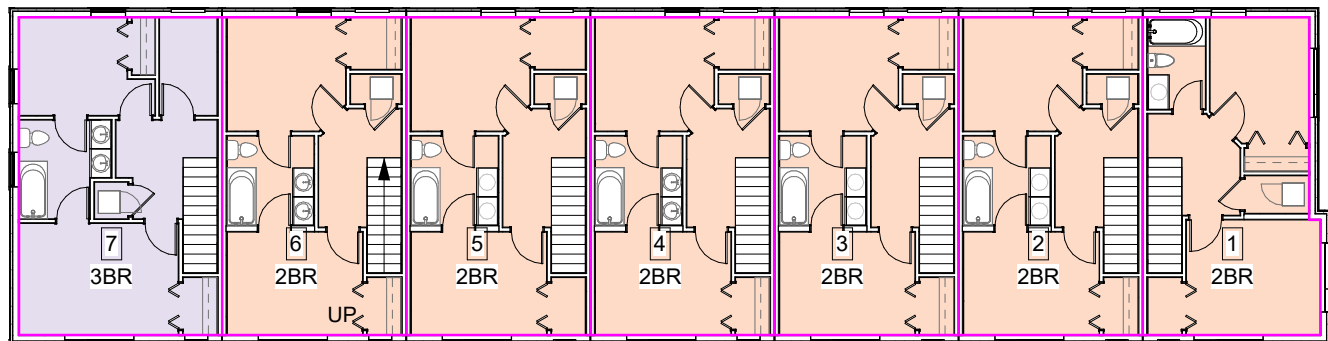

3 Level 3 Unit FARs
A900 SCALE: 1 : 200

Level Areas (FAR) - North Building	
Area	
Level 1	159.89 m ²
Level 2	288.29 m ²
Level 3	288.29 m ²
	736.46 m ²

Unit Areas (FAR) - North Building	
Level	Area
Service (North Building)	
Level 1	5.16 m ²
	5.16 m ²
Unit 1 (North Building)	
Level 1	26.66 m ²
Level 2	37.94 m ²
Level 3	37.94 m ²
	102.53 m ²

Unit 2 (North Building)	
Level 1	21.16 m ²
Level 2	41.05 m ²
Level 3	41.05 m ²
	103.26 m ²
Unit 3 (North Building)	
Level 1	21.13 m ²
Level 2	41.05 m ²
Level 3	41.05 m ²
	103.23 m ²

Unit 4 (North Building)	
Level 1	21.05 m ²
Level 2	40.88 m ²
Level 3	40.88 m ²
	102.81 m ²
Unit 5 (North Building)	
Level 1	21.19 m ²
Level 2	41.05 m ²
Level 3	41.05 m ²
	103.29 m ²

Unit 6 (North Building)	
Level 1	21.16 m ²
Level 2	41.05 m ²
Level 3	41.05 m ²
	103.26 m ²
Unit 7 (North Building)	
Level 1	22.40 m ²
Level 2	45.26 m ²
Level 3	45.26 m ²
	112.93 m ²
	736.46 m ²

Level Areas (FAR) - South Building	
Area	
Level 1	176.29 m ²
Level 2	319.88 m ²
Level 3	319.88 m ²
	816.04 m ²

Unit Areas (FAR) - South Building	
Level	Area
Service (South Building)	
Level 1	5.90 m ²
	5.90 m ²
Unit 8 (South Building)	
Level 1	22.92 m ²
Level 2	34.20 m ²
Level 3	34.20 m ²
	91.31 m ²

Unit 9 (South Building)	
Level 1	21.16 m ²
Level 2	41.05 m ²
Level 3	41.05 m ²
	103.26 m ²
Unit 10 (South Building)	
Level 1	21.13 m ²
Level 2	41.05 m ²
Level 3	41.05 m ²
	103.23 m ²

Unit 11 (South Building)	
Level 1	21.05 m ²
Level 2	40.88 m ²
Level 3	40.88 m ²
	102.81 m ²
Unit 12 (South Building)	
Level 1	21.19 m ²
Level 2	41.05 m ²
Level 3	41.05 m ²
	103.29 m ²

Unit 13 (South Building)	
Level 1	21.16 m ²
Level 2	41.05 m ²
Level 3	41.05 m ²
	103.26 m ²
Unit 14 (South Building)	
Level 1	21.11 m ²
Level 2	41.01 m ²
Level 3	41.01 m ²
	103.13 m ²

Unit 15 (South Building)	
Level 1	20.69 m ²
Level 2	39.59 m ²
Level 3	39.59 m ²
	99.86 m ²
	816.04 m ²

23/09/01 ISSUED FOR DP AMENDMENTS
23/07/27 ISSUED FOR DP AMENDMENTS
23/04/20 ISSUED FOR DP AMENDMENTS
22/10/04 ISSUED FOR DP AMENDMENTS

Plot Date 23/09/01 Drawing File
Drawn By Author Checked By Checker
Scale 1 : 200 Project Number

NOTE: All dimensions are shown in millimeters.

AREA CALCULATIONS

SITE AREA: 1,526 m² (16,426 s.f.)

TOTAL PROPOSED: 1,552.5 m² (16,711 s.f.)

FLOOR SPACE RATIO: 1.02 : 1 FSR

SITE COVERAGE 640 m² = 42%

OPEN SITE SPACE 504 m² = 33%

FERNWOOD
TOWNHOMES
2540 & 2542 Shelbourne
Street, Victoria, BC
Area Plans




dHKa

A900

dHKa Architects
Victoria
977 Fort Street
Nanaimo
102-5190 Dublin Way
V9T 0H2
T 1-250-658-3367
V9T 0H2
T 1-250-585-5810
COPYRIGHT RESERVED. THESE PLANS AND DESIGNS ARE AND AT ALL TIMES REMAIN THE PROPERTY OF dHKa ARCHITECTS TO BE USED FOR THE PROJECT SHOWN AND MAY NOT BE REPRODUCED WITHOUT WRITTEN CONSENT

File: \\Projects\6020-001 Shelbourne Street Townhouse - Civil\04C Drawings\6020-001 Civil.dwg Plot Time: Sep. 5, 23 1:21 PM User: Sarah Campden

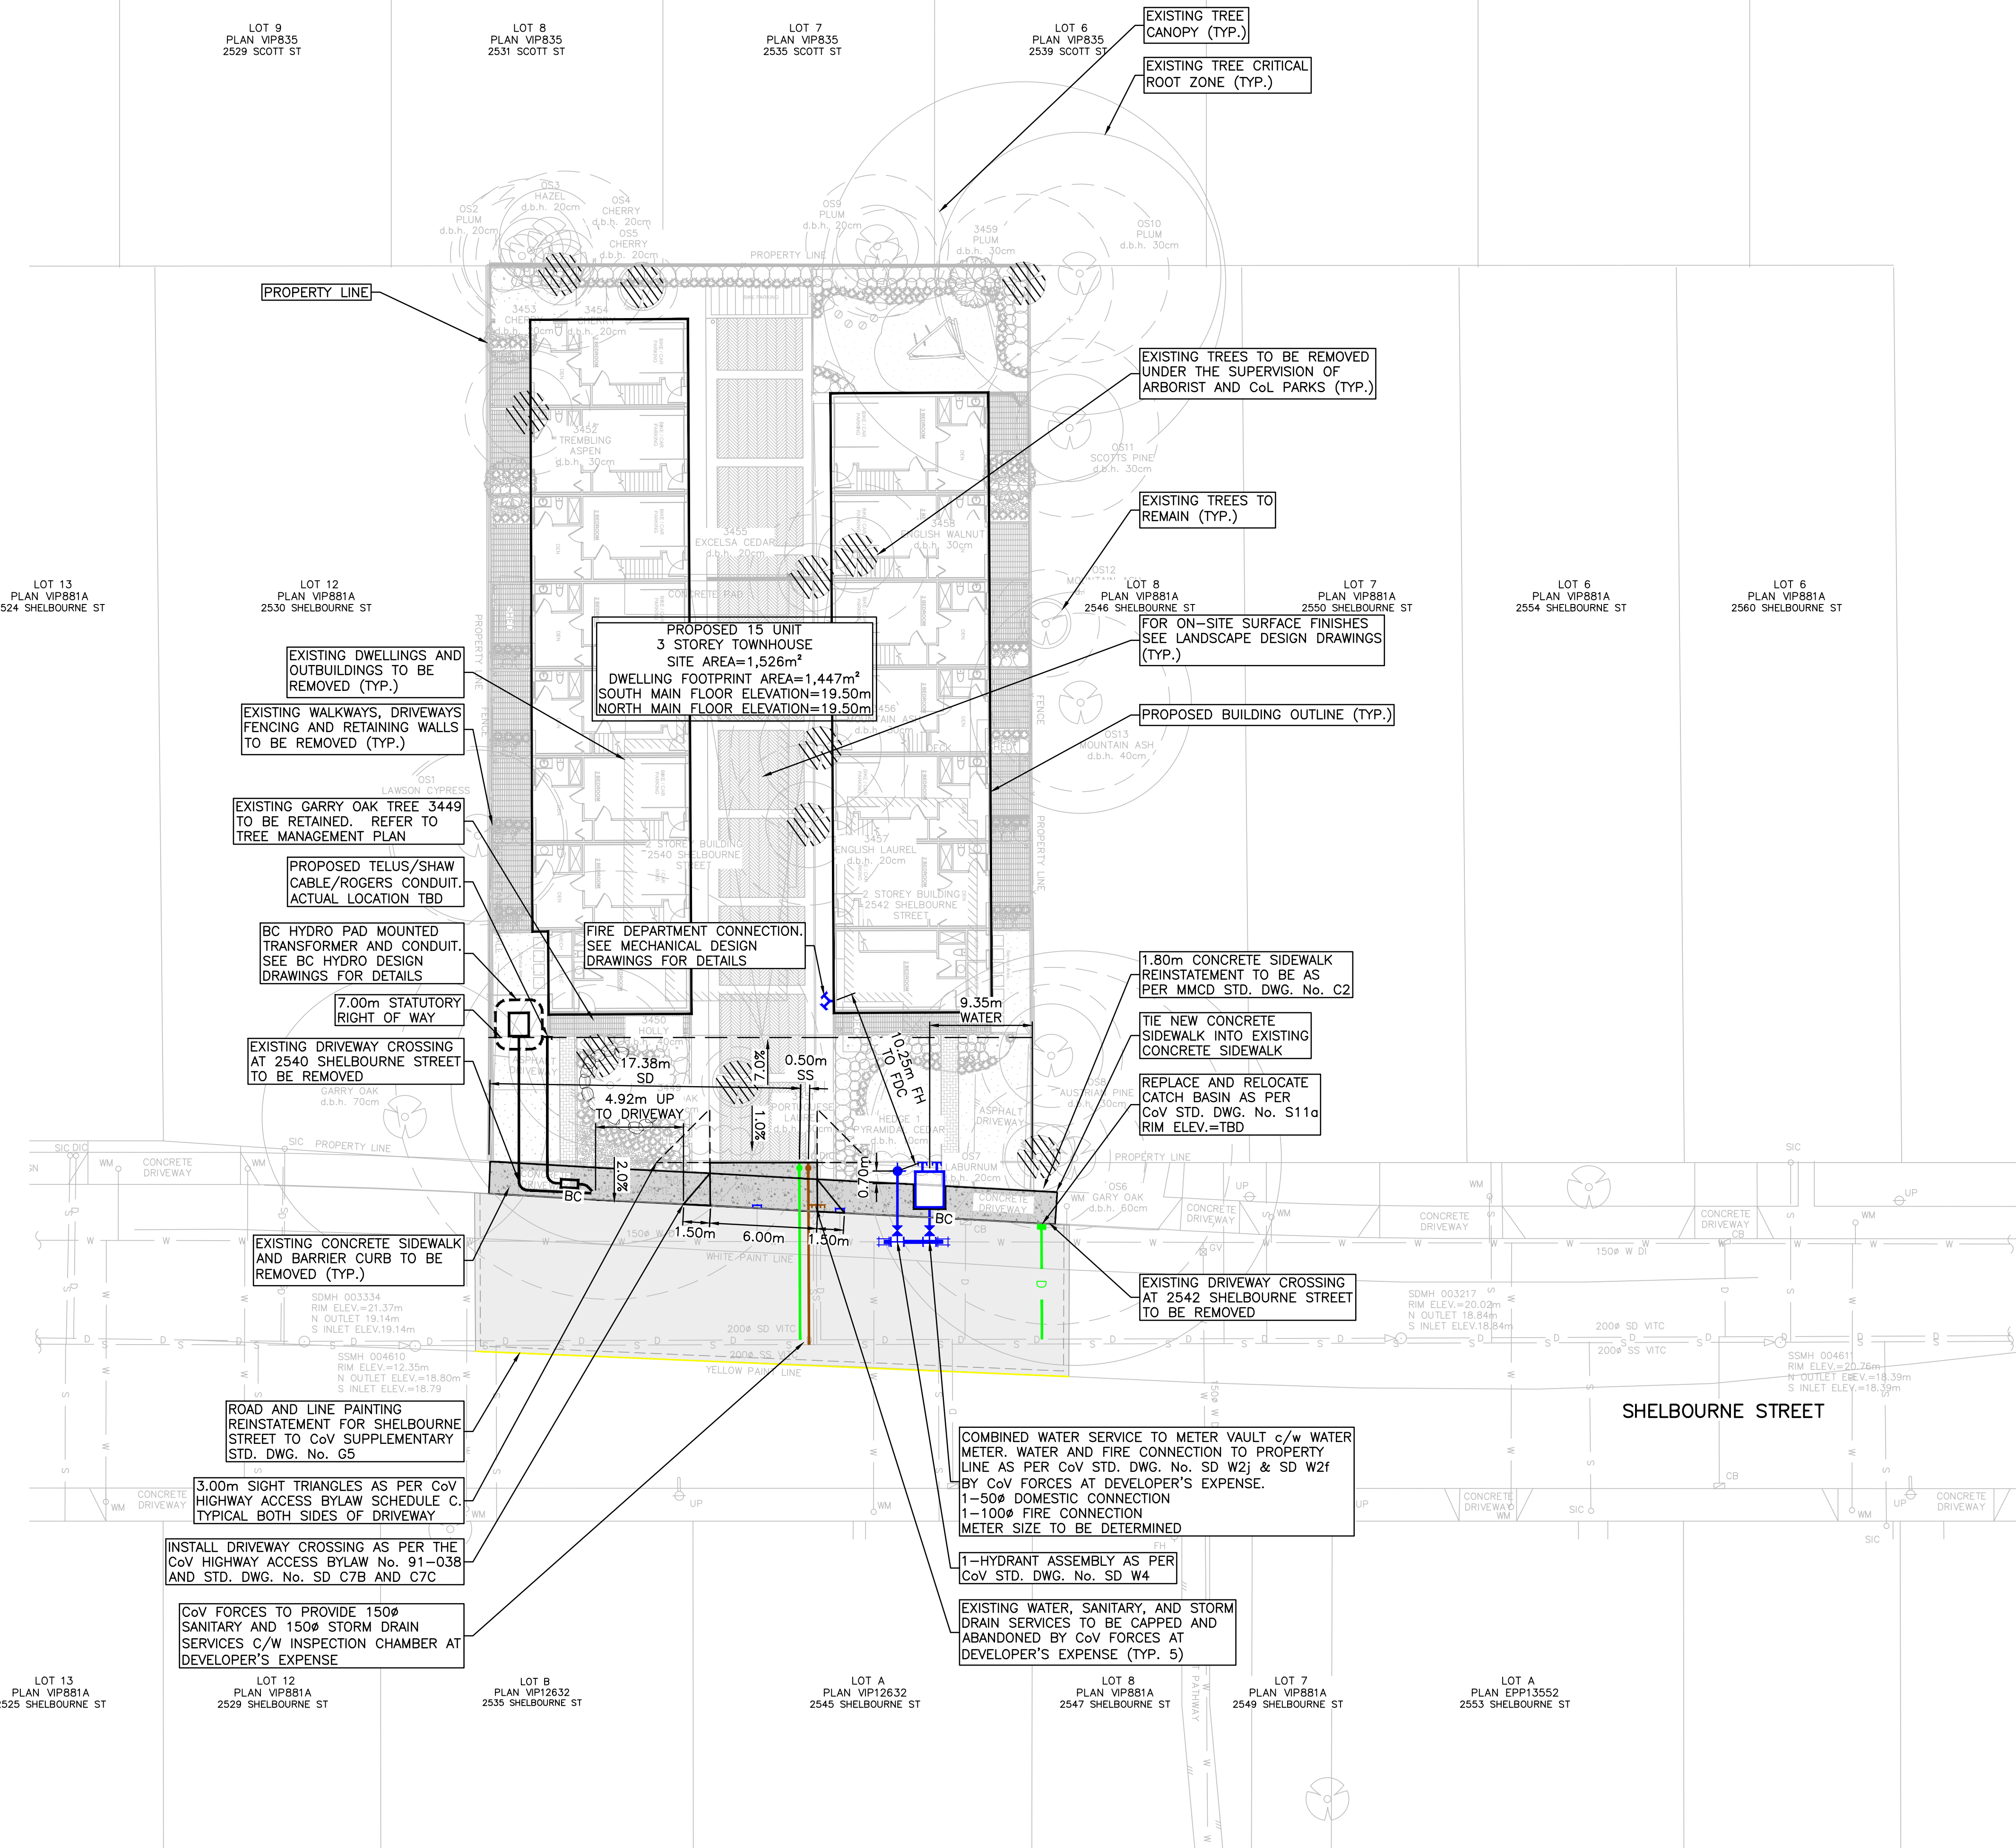

NOTES:

1. FOR GENERAL NOTES SEE SHEET C100 (TO FOLLOW).
2. ALL EXISTING SANITARY, DRAIN AND WATER LOCATIONS TO BE CONFIRMED IN THE FIELD PRIOR TO CONSTRUCTION.
3. FOR SHALLOW UTILITIES DESIGN, SEE SHEET C400 AND INDIVIDUAL UTILITY DESIGN DRAWINGS (TO FOLLOW). DESIGN TO BE DETERMINED BY THIRD PARTY UTILITIES AT A LATER DATE.
4. CONTRACTOR TO CONFIRM THAT SANITARY AND STORM DRAIN SERVICES HAVE BEEN CAPPED ON-SITE AND INSPECTED BY CoV FORCES.

ISSUES		
No.	DATE	ISSUED FOR
1	2022.11.04	REVIEW
2	2023.02.01	DEVELOPMENT PERMIT
3	2023.04.26	DEVELOPMENT PERMIT-2
4	2023.07.28	DEVELOPMENT PERMIT-3
5	2023.09.05	DEVELOPMENT PERMIT-4
CLIENT		

ISSUED FOR
DEVELOPMENT PERMIT

SHELBOURNE STREET TOWNHOUSE
2540 & 2542 SHELBOURNE STREET
FRAME PROPERTIES

CITY OF VICTORIA

UNDERGROUND SERVICE INFORMATION			
INFORMATION IS AT PROPERTY LINE	STORM DRAIN		SANITARY SEWER
EXISTING DEPTH (m)			
PROPOSED DEPTH (m)			
PROPOSED INVERT ELEVATION (m)			
MAXIMUM DEPTH REQUESTED	YES	NO	YES NO

WORKS AND SERVICES CHECKLIST			
PLAN CHECKER		AUTHORIZED REPRESENTATIVE	
		NAME	NAME
		DATE	
UTILITY	HYDRO ELECTRICAL COMPANY		
	TELEPHONE COMPANY		
	GAS COMPANY		
MUNICIPAL	CABLE COMPANY		
	UNDERGROUND SERVICES		
	TRAFFIC		
	HIGHWAYS		

HEROLD ENGINEERING
Unit 600-1112 Fort St, Victoria, BC V8V 3K8
Tel: 250-590-4875 Fax: 250-590-4392
Email: mail@heroldengineering.com

PRELIMINARY CIVIL SITE SERVICING PLAN	
DESIGNED TL	ENGINEER'S SEAL
DESIGN REVIEW AH	
DRAFTED SAC	
DRAFTING REVIEW	
PROJECT No. 6020-001	CLIENT DRAWING No.
SCALE H: AS NOTED V: AS NOTED	PERMIT No. REZ00808/DPV00216
HEL DRAWING No. C200	REVISION 1 OF 1 5



Nature-themed play



KOMPAN -Robinia Natural Playground climbing structure NRO852





Recommended Nursery Stock


Trees Total: 4	Botanical Name Acer circinatum	Common Name Vine Maple	Size 2M Ht.
Large Shrubs Total: 43	Botanical Name Cornus stolonifera 'Flaviramea' Mahonia aquifolium Philadelphus 'Belle Etoile'	Common Name Yellowtwig Dogwood Tall Oregon Grape Belle Etoile Mock Orange	Size #5 pot #7 pot #7 pot
Small Shrubs Total: 187	Botanical Name Cornus stolonifera 'Kelsey' Gaultheria shallon Nandina domestica 'Fire Power' Spiraea douglasii	Common Name Kelsey Dogwood Salal Fire Power Heavenly Bamboo Hardhack	Size #1 pot #1 pot #1 pot #1 pot
Perennials, Annuals and Ferns Total: 218	Botanical Name Blechnum spicant Helictotrichon sempervirens	Common Name Deer Fern Blue Oat Grass	Size #1 pot #1 pot

LEGEND


	Lawn (Typ.)
	Planting Bed
	Permeable Pavers on Patios
	Decorative Concrete Pavers
	Concrete Pavers on Driveway (Herringbone Pattern)
	Safety Surfacing (Wood Chips)
	River Rock

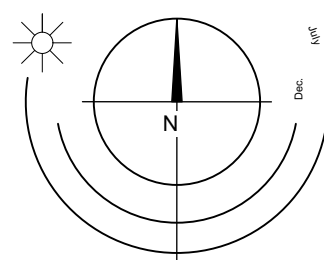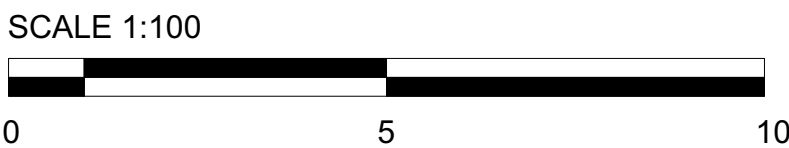


Landscape Concept | 2540 Shelbourne

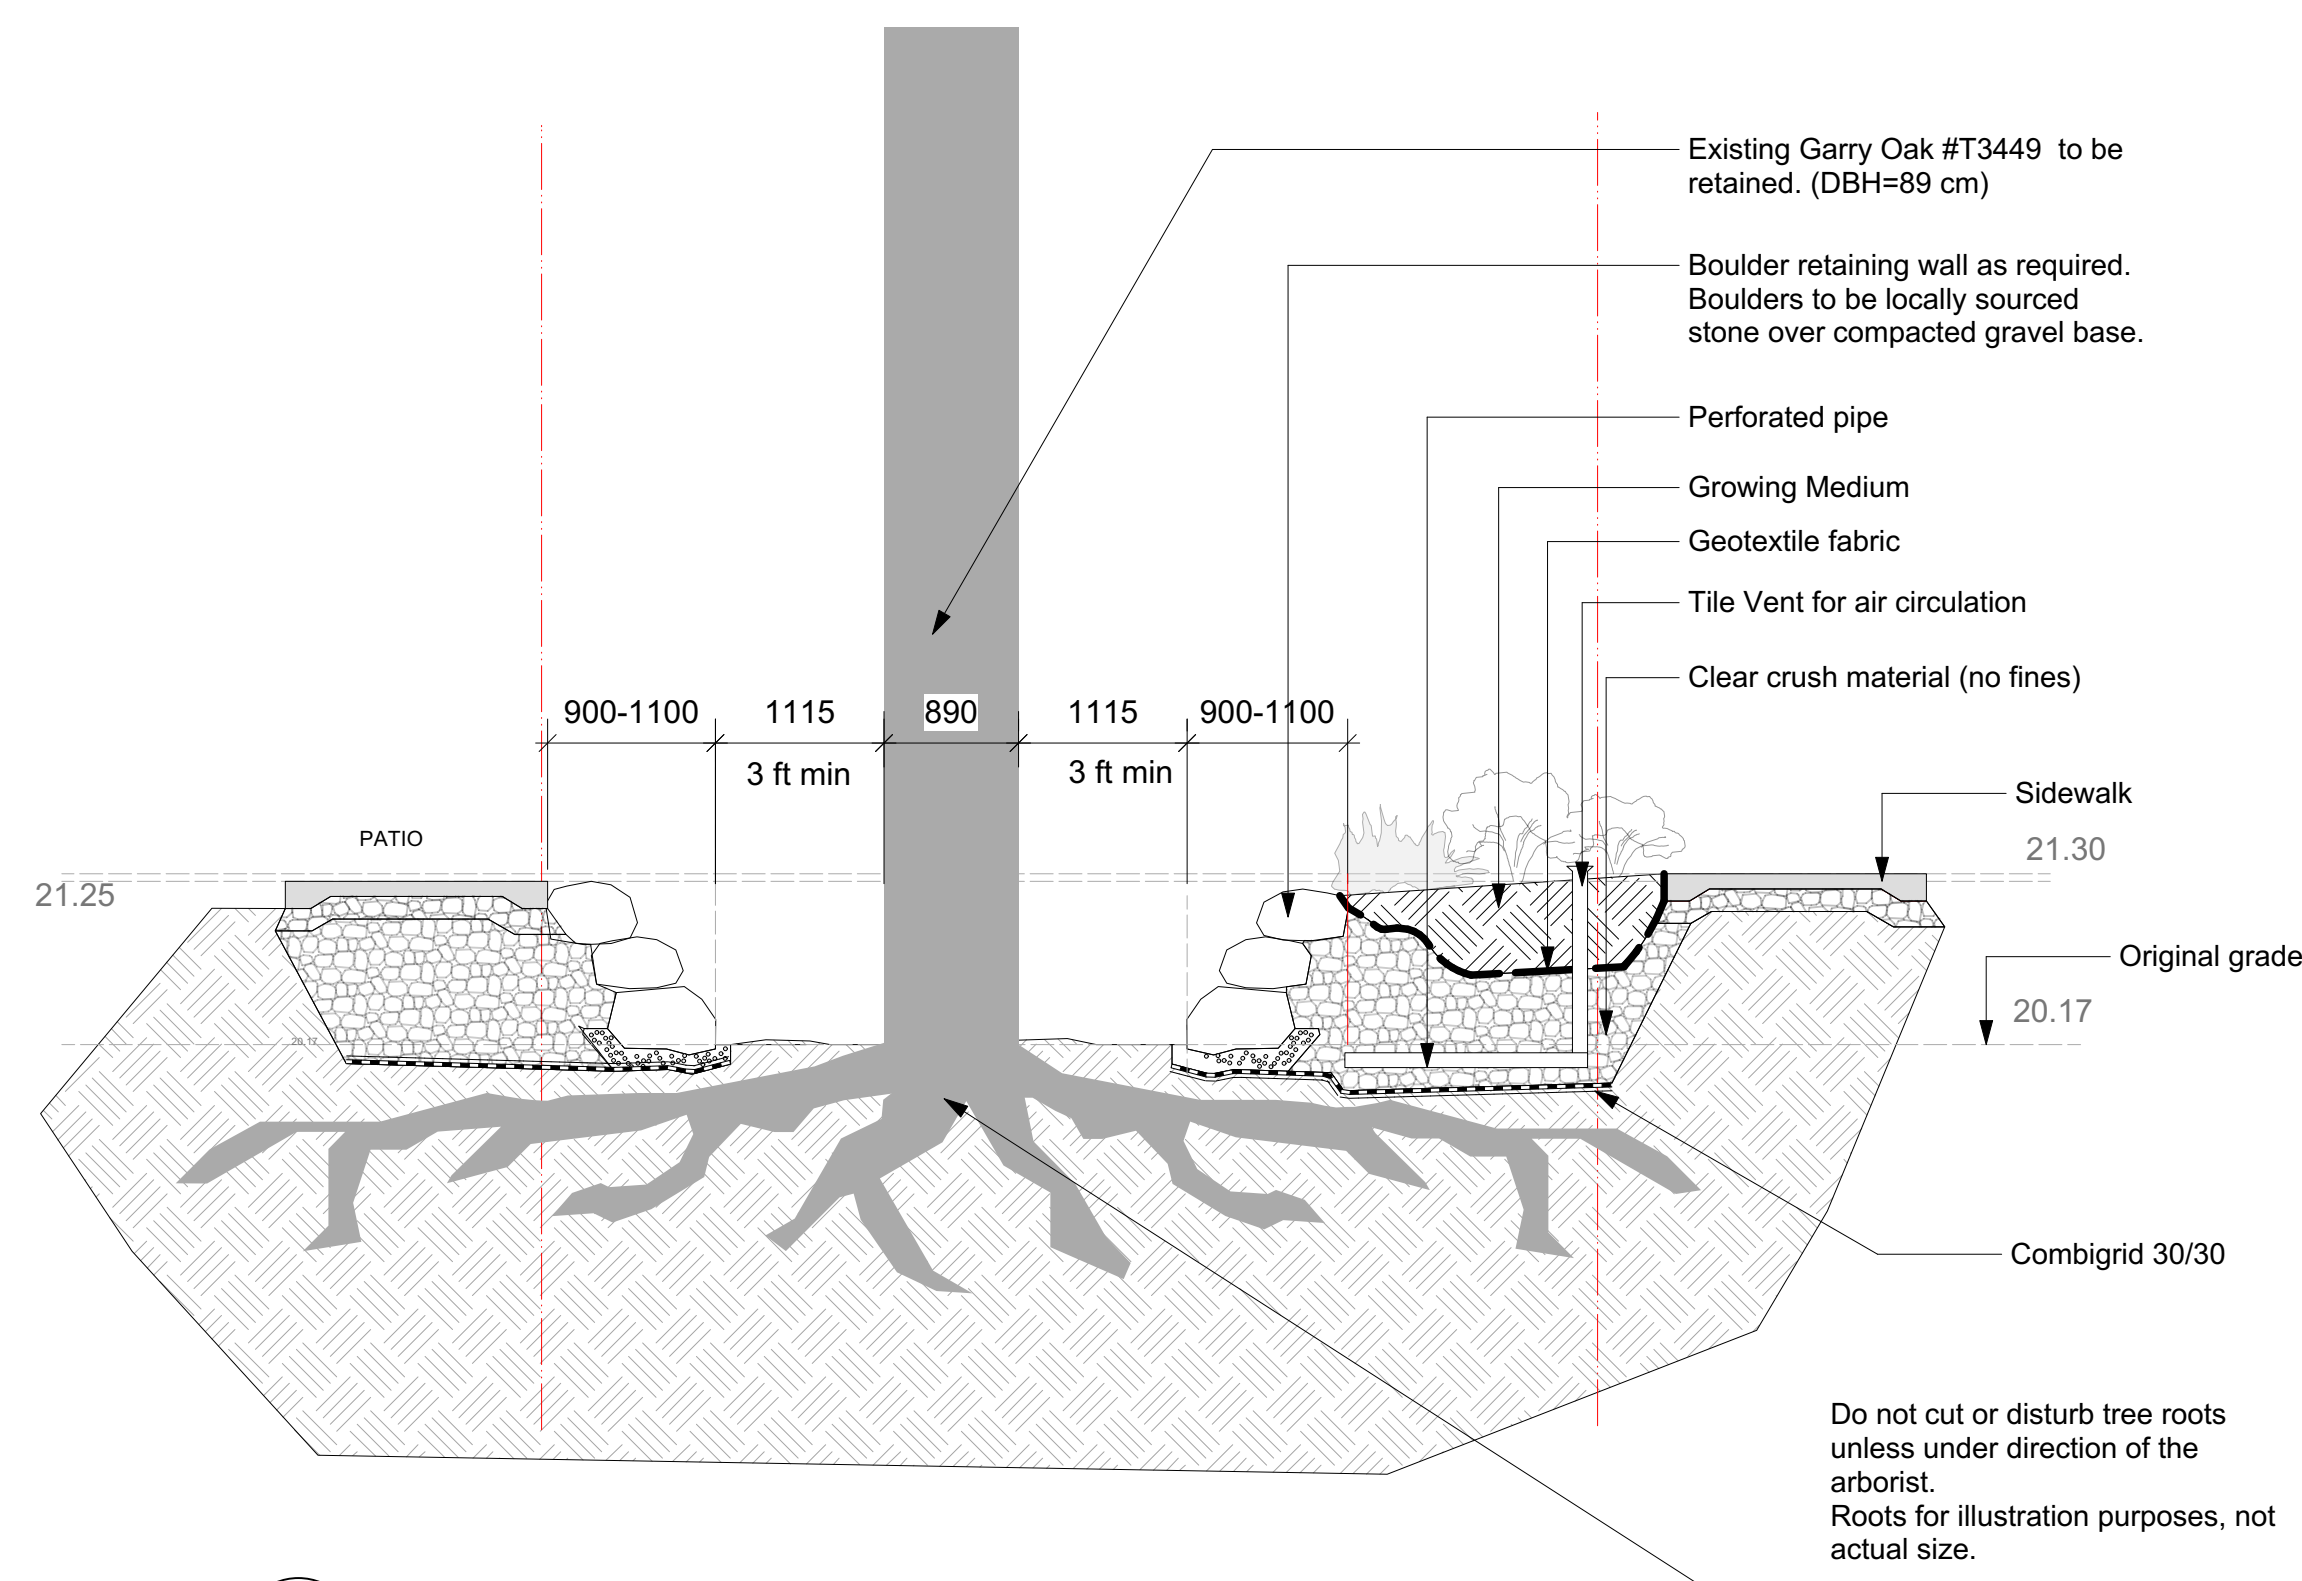


1 **Boulder Tree Well Detail**
Scale: 1:50

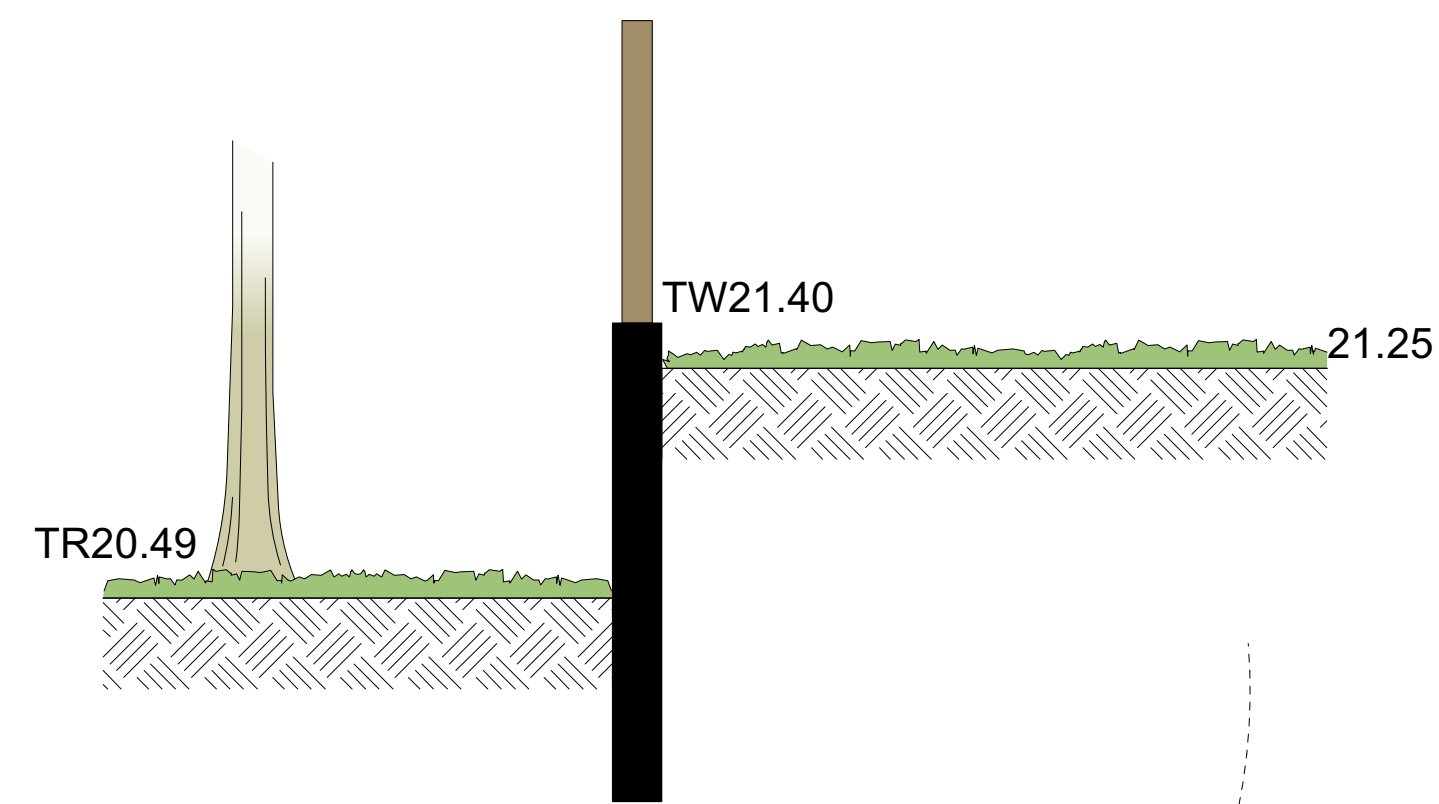


2 **OS6 Existing Tree - Section**
Scale: 1:25

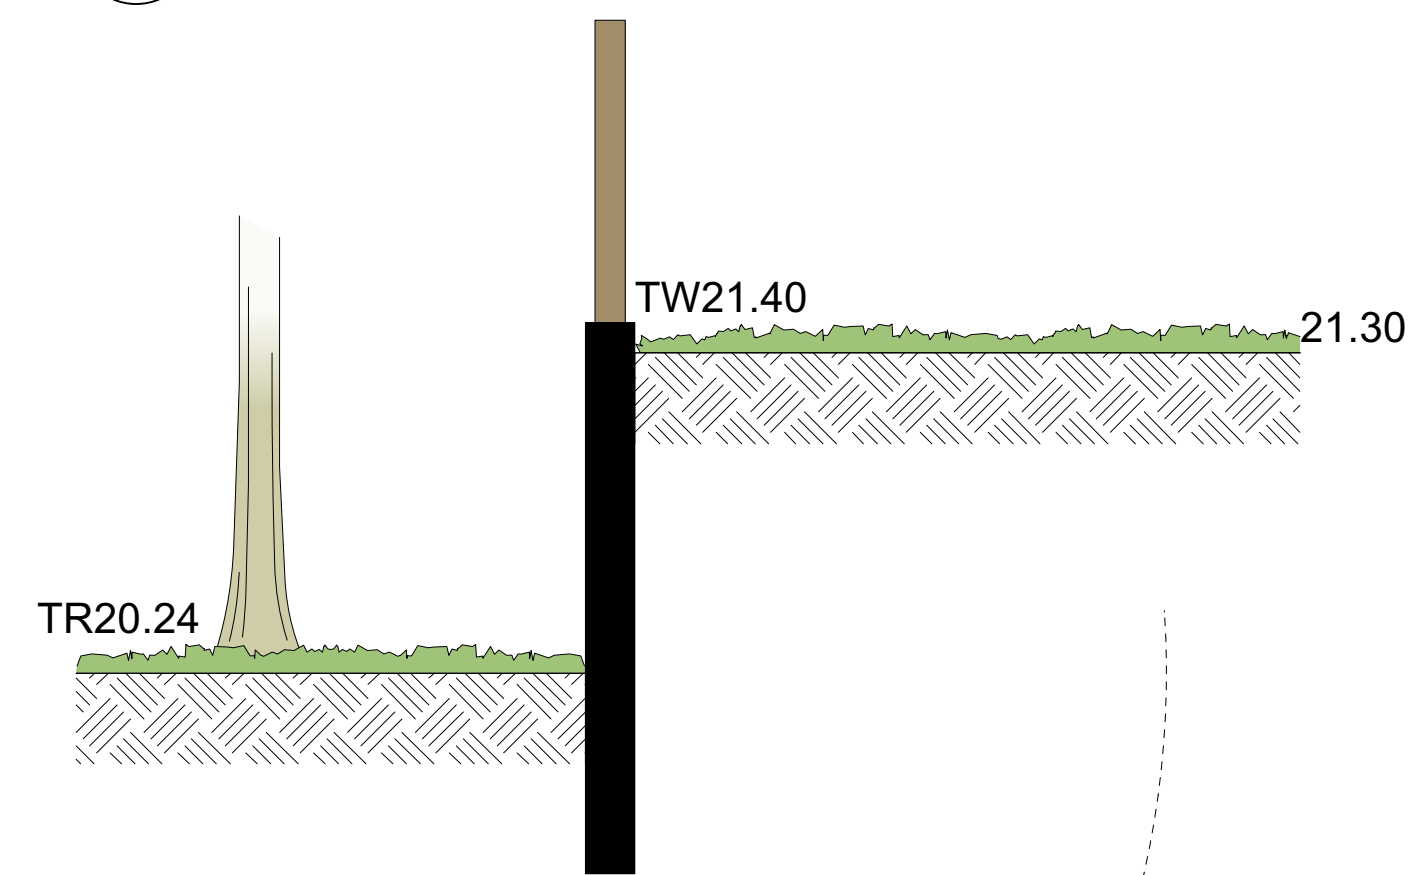


3 **OS8 Existing Tree - Section**
Scale: 1:25

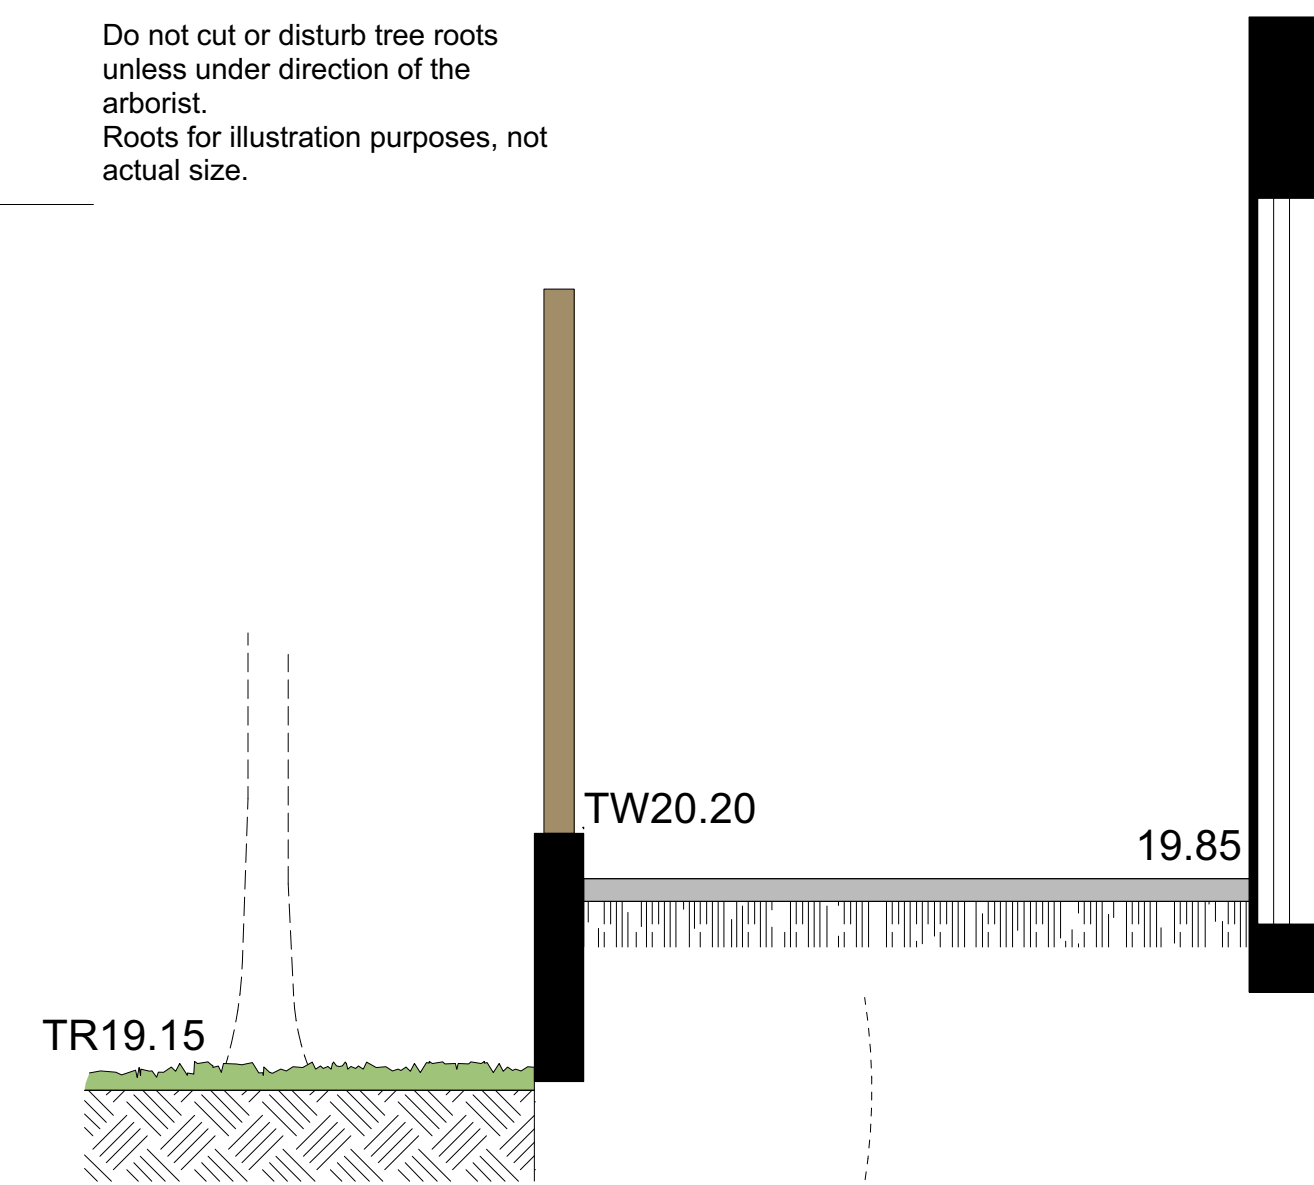


5 **OS12 Existing Tree - Section**
Scale: 1:25

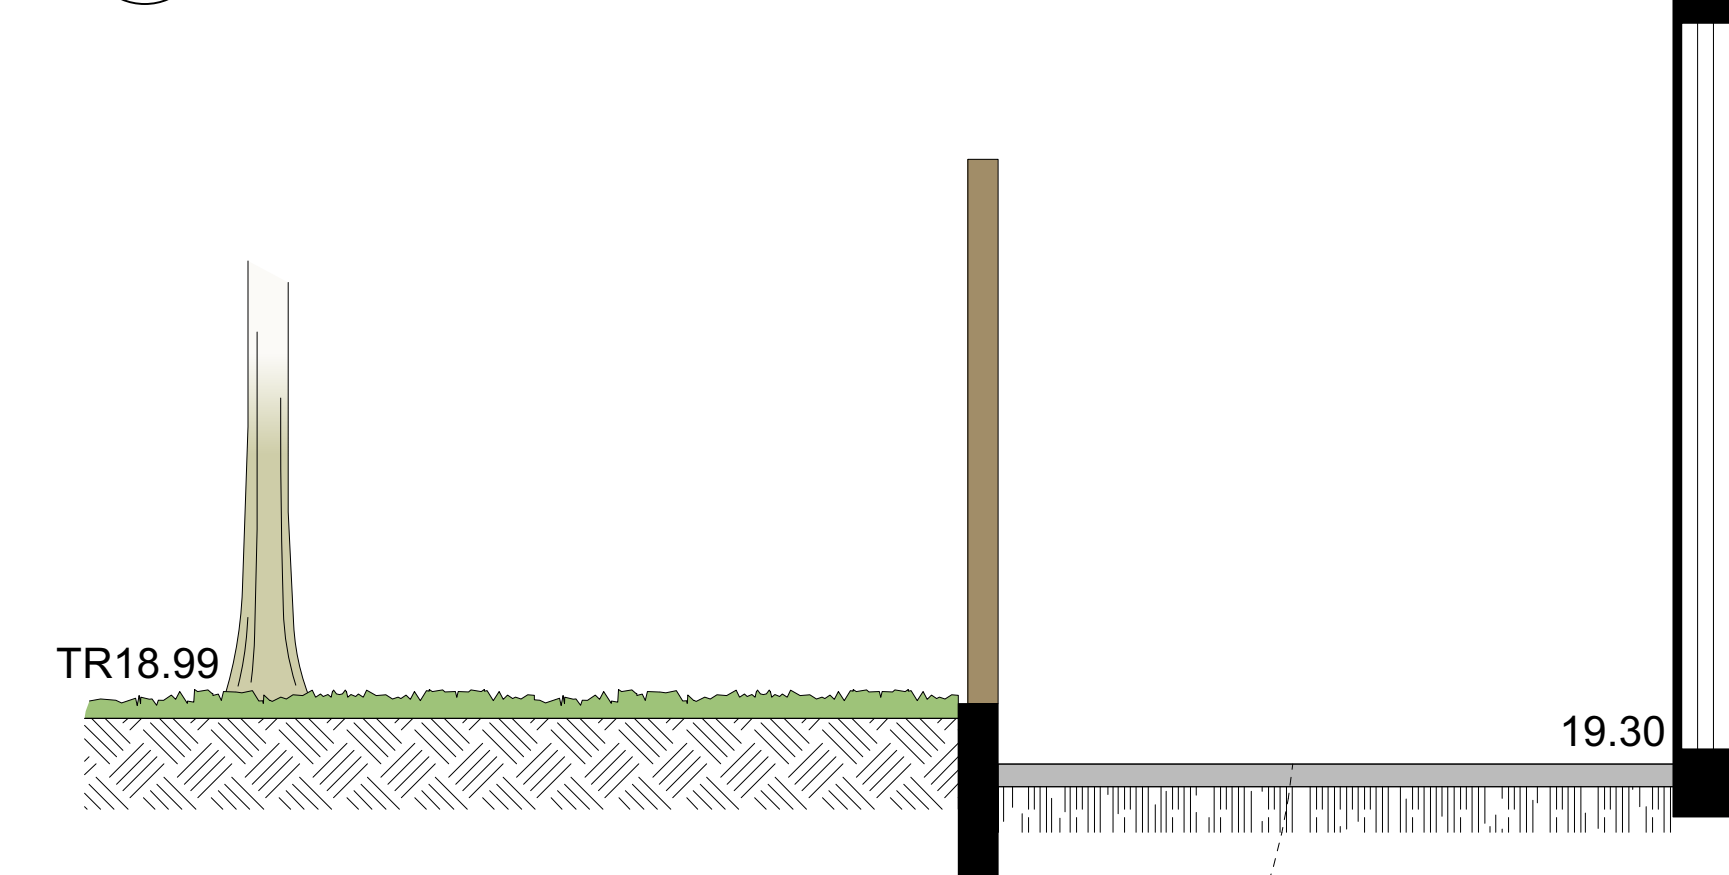


6 **OS11 Existing Tree - Section**
Scale: 1:25

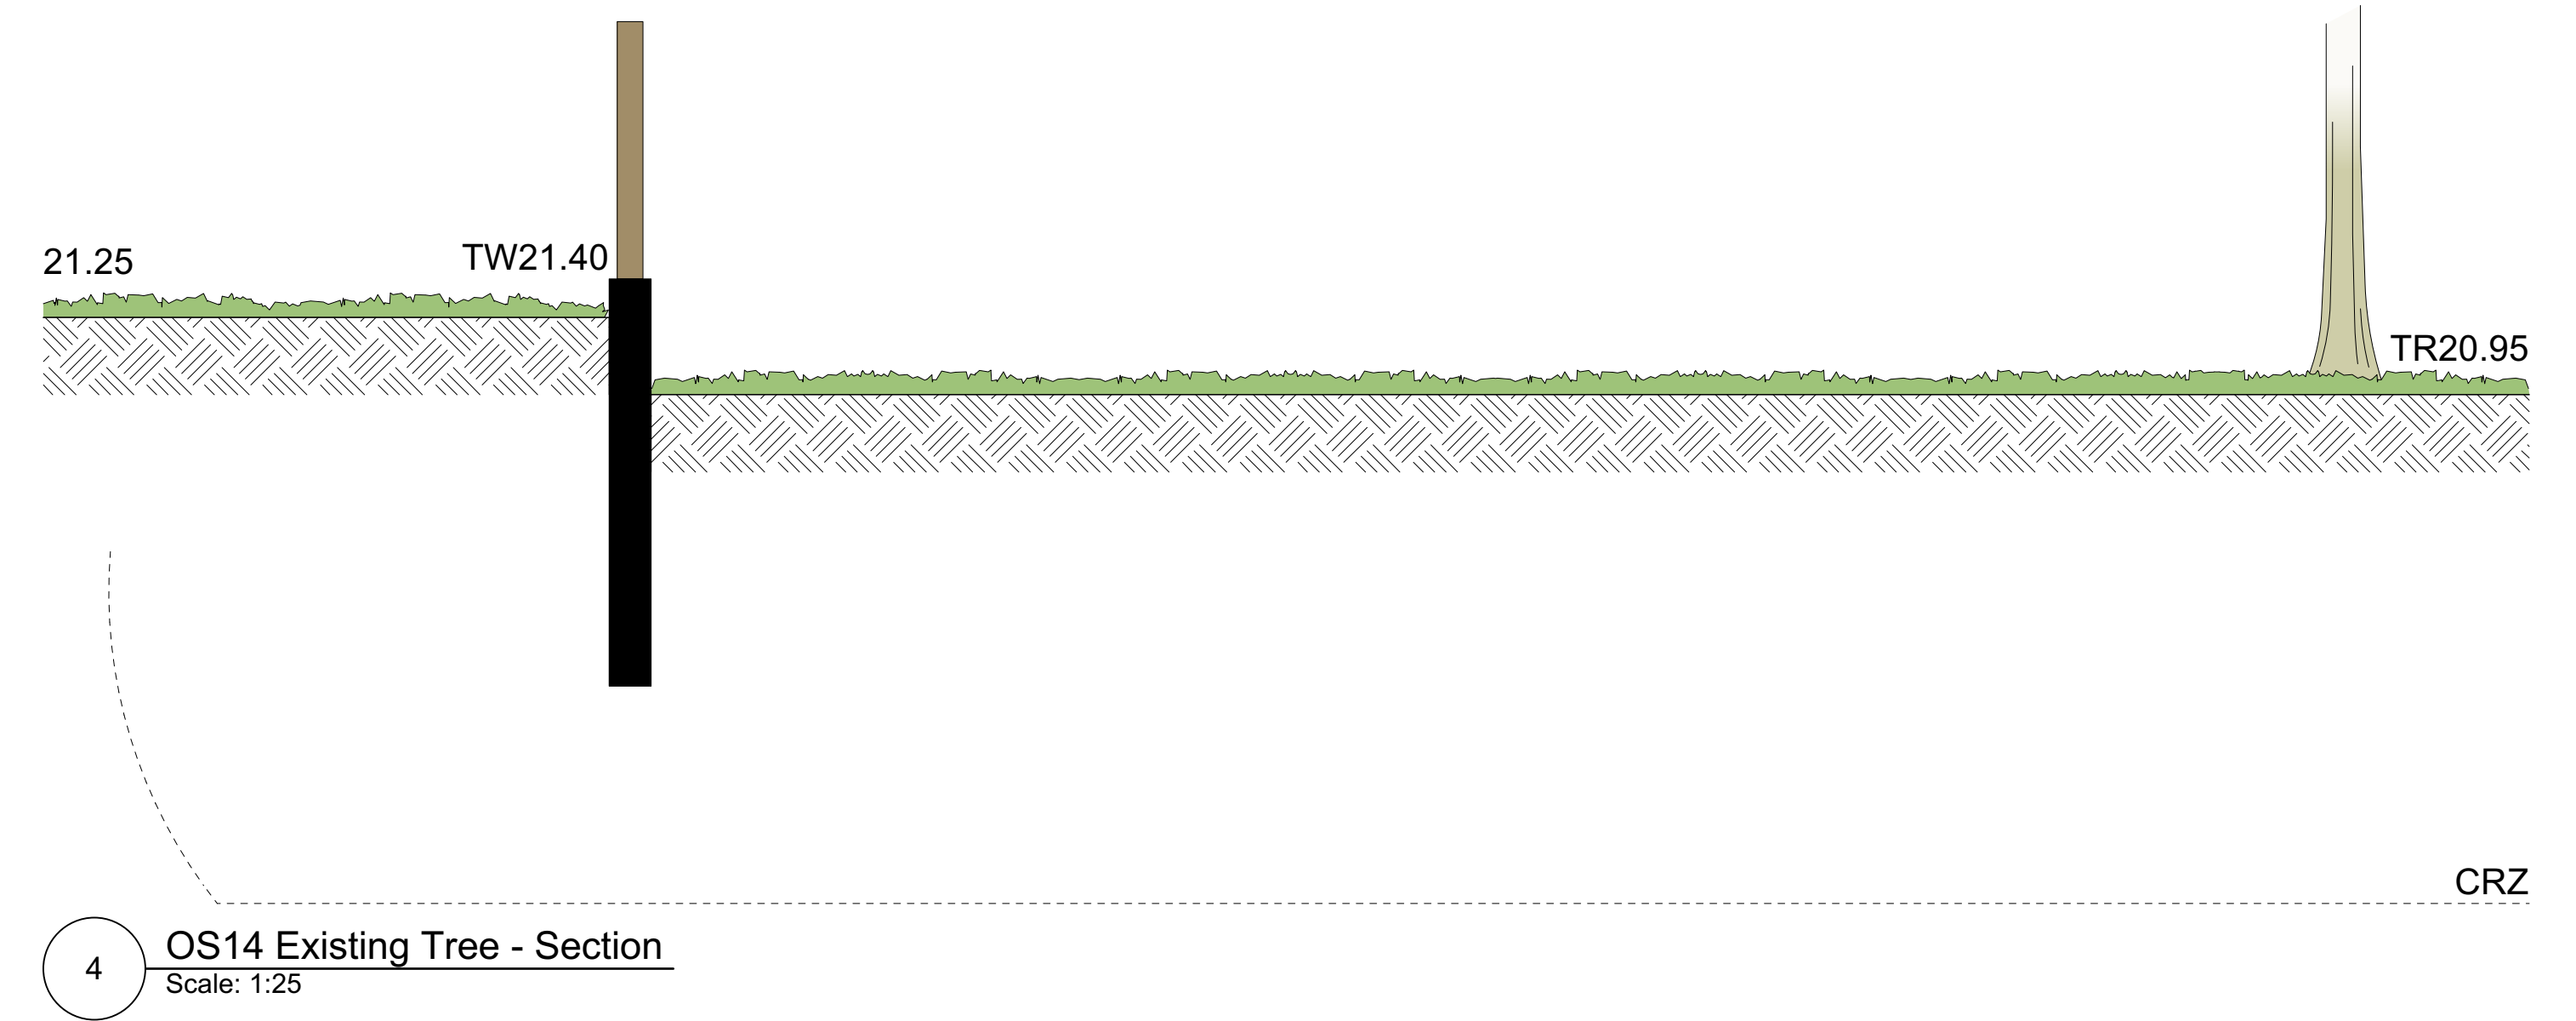

4 **OS14 Existing Tree - Section**
Scale: 1:25

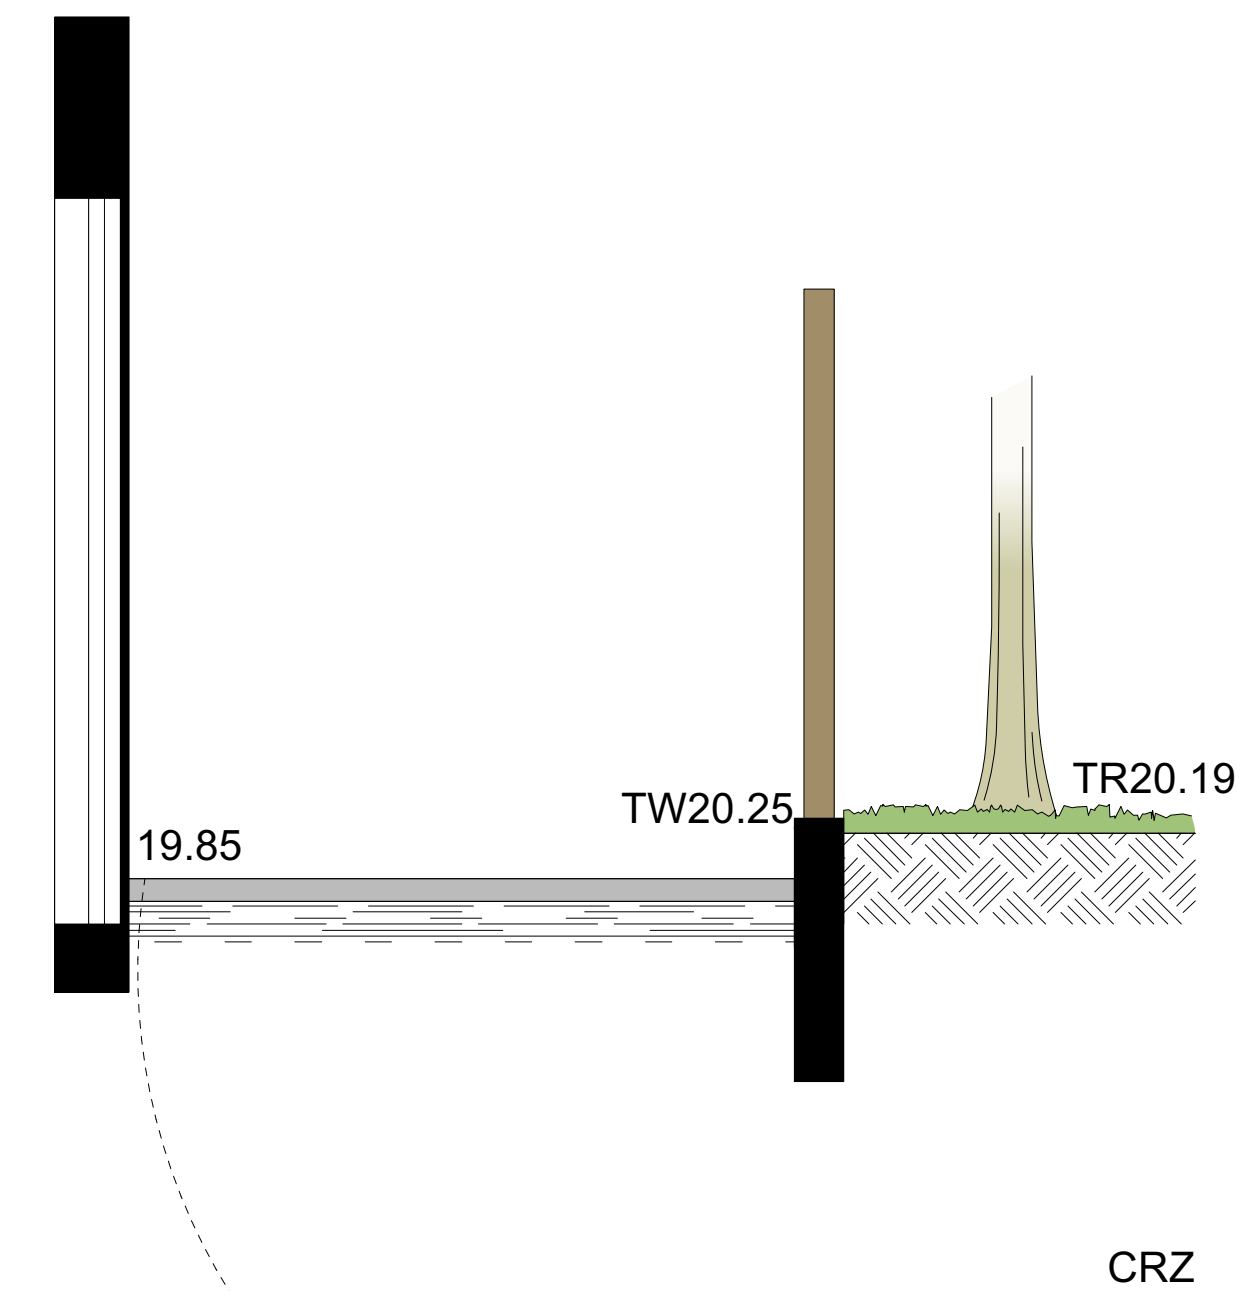


7 **OS12 Existing Tree - Section**
Scale: 1:25

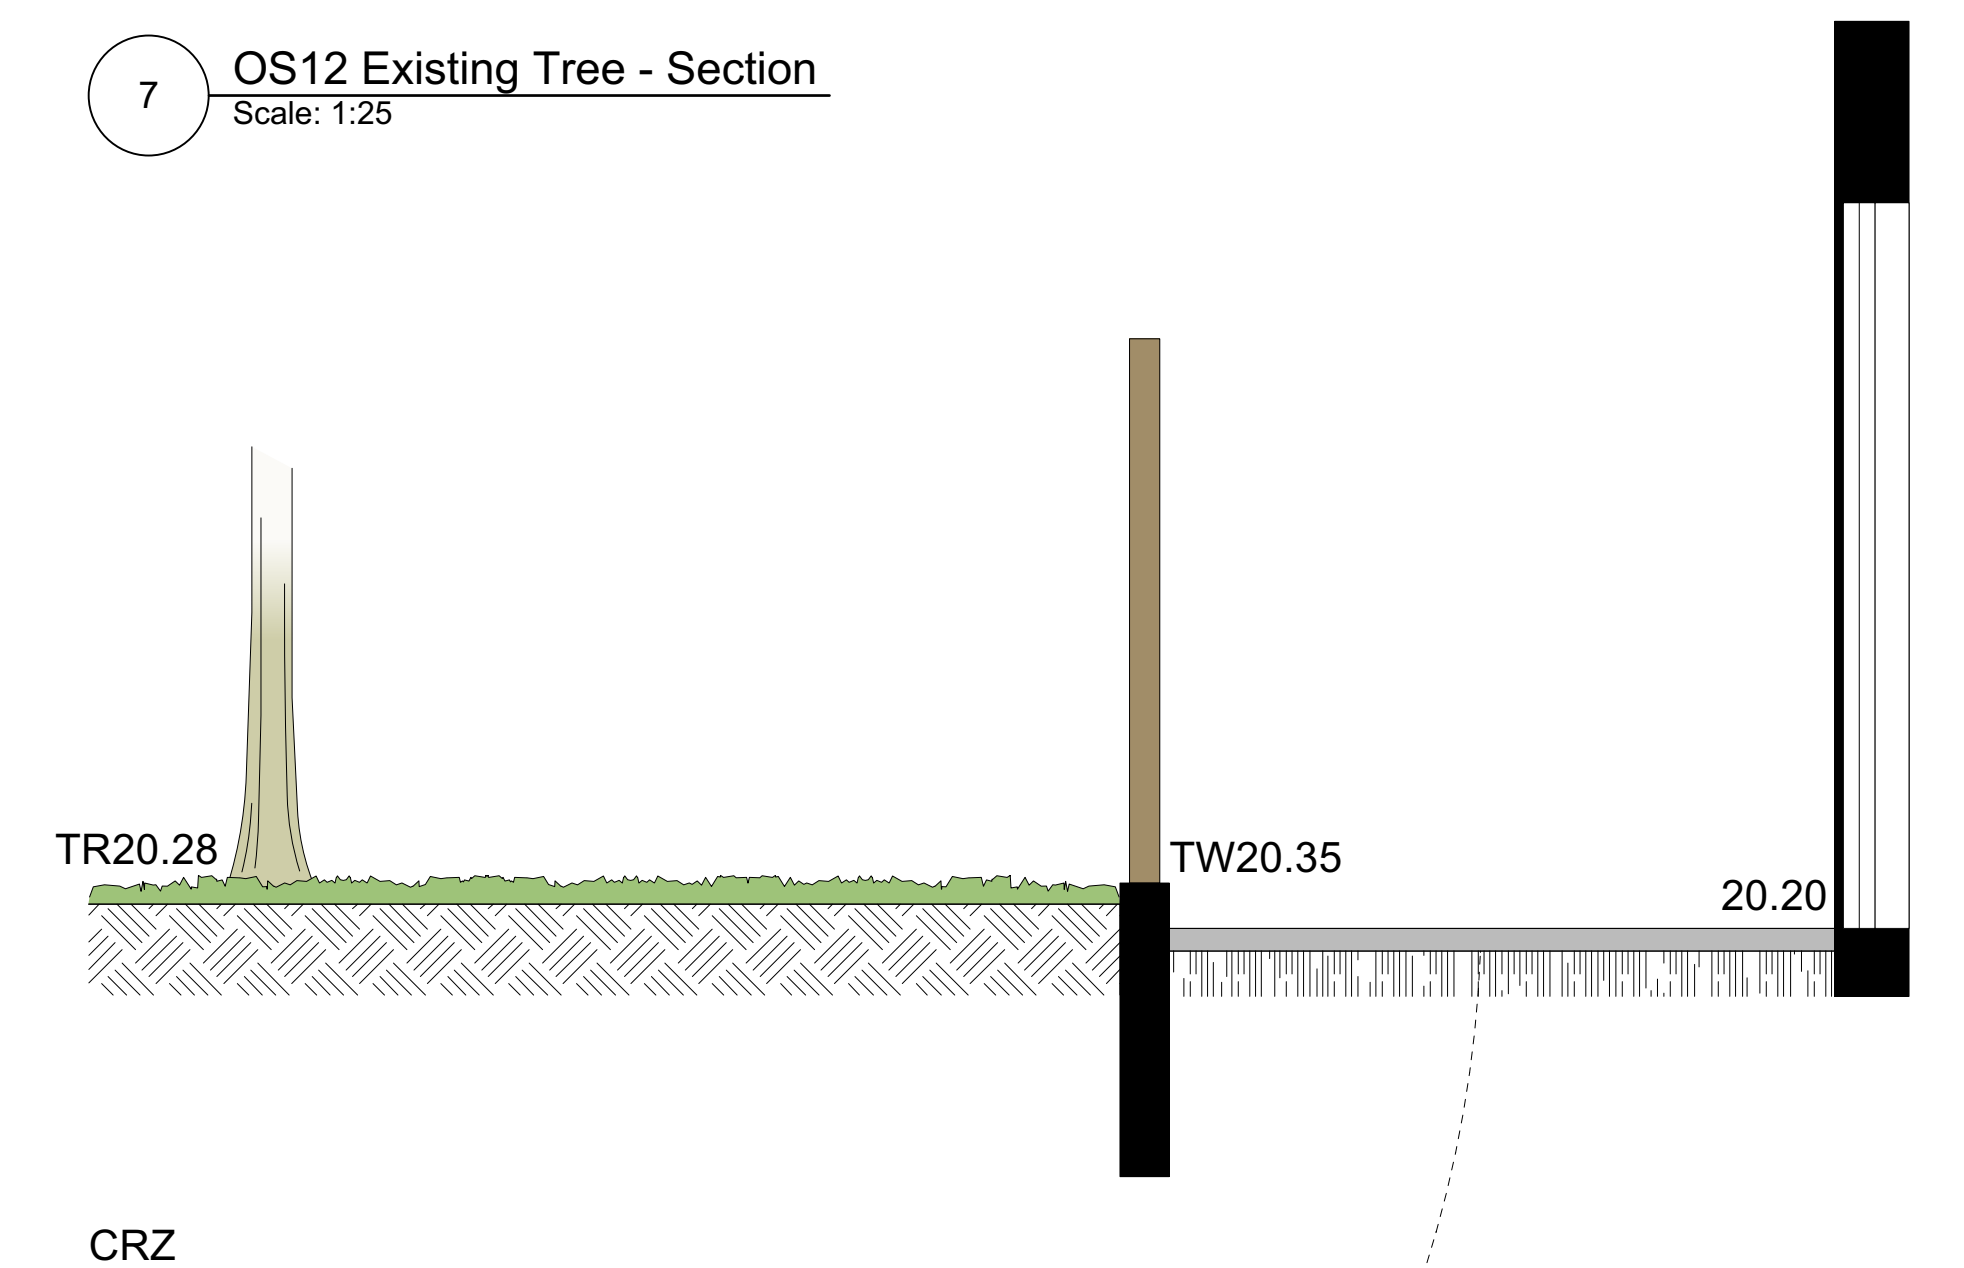

8 **OS12 Existing Tree - Section**
Scale: 1:25

Landscape Details | 2540 Shelbourne

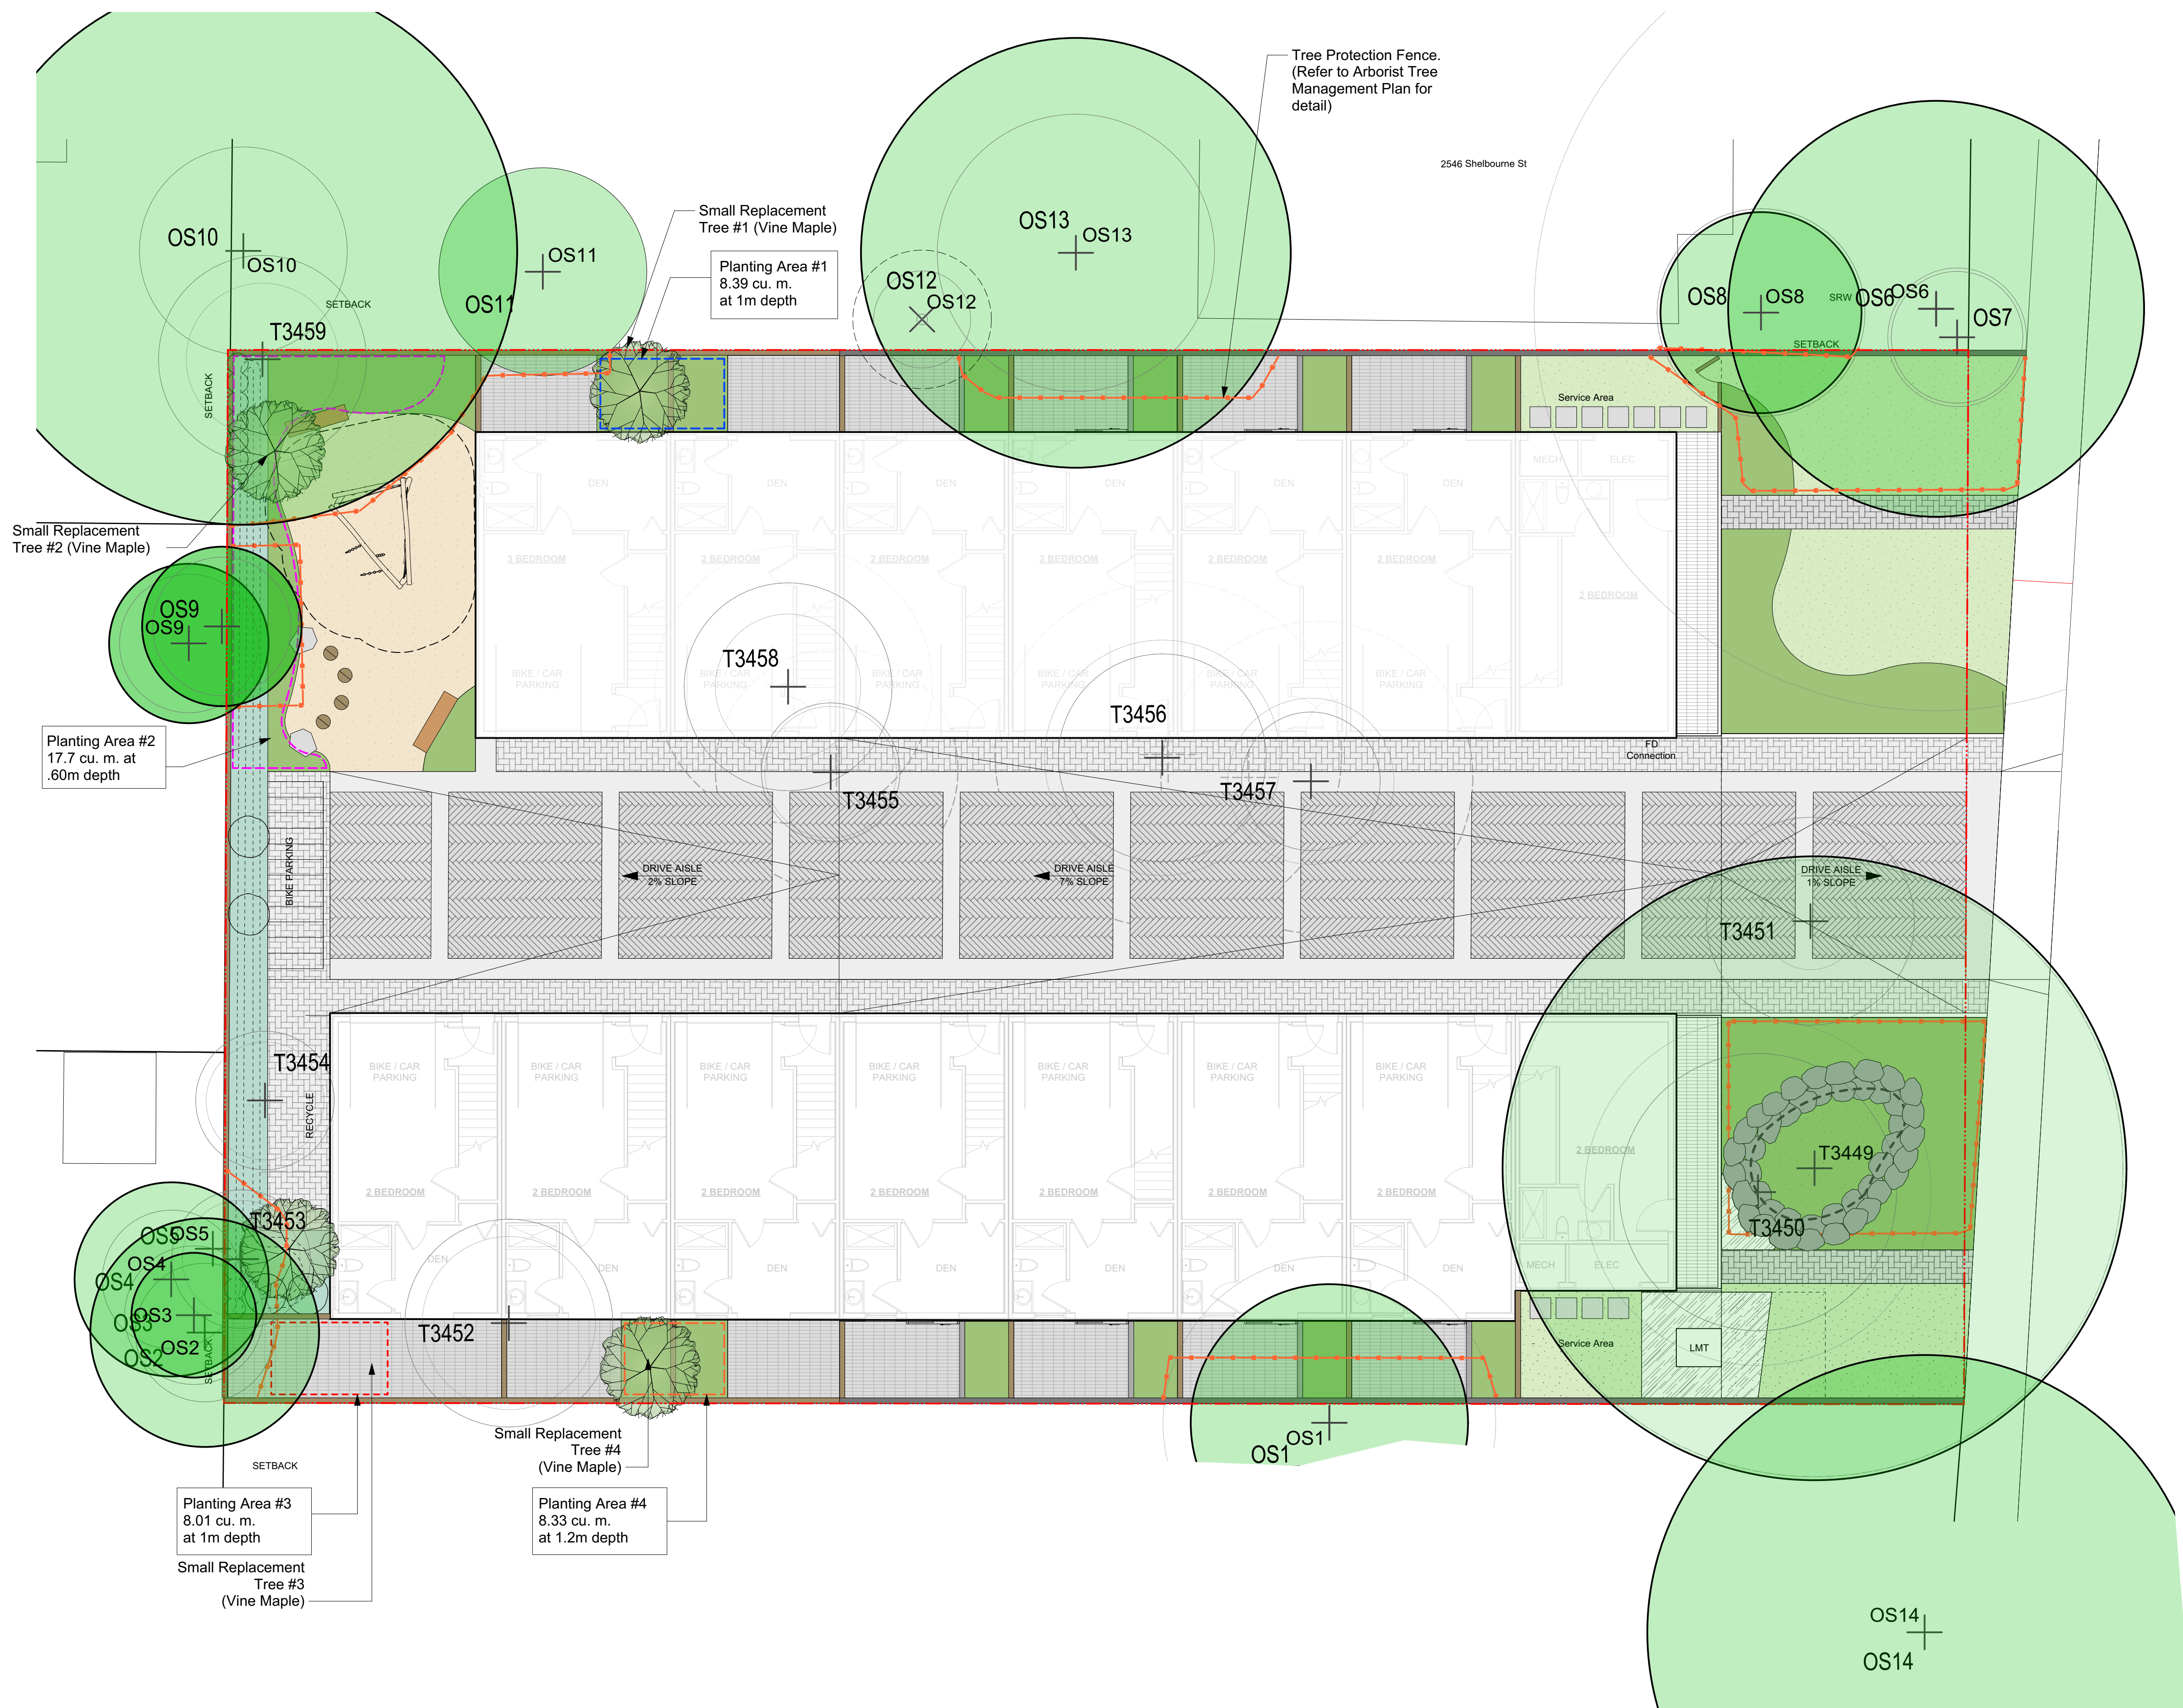

Tree Replacement Plan | 2540 Shelbourne