


PROJECT DATATABLE - SINGLE FAMILY DWELLING SUBDIVISION				
Address	1905 Lee Avenue LOT 4 PLAN 5969 SECTION 76 VICTORIA			
Lot Size	234.75m ² (2526.83 ft ²)			
Zoning	SITE SPECIFIC			
	Existing Lot 4A (To Remain)	Proposed Lot 4B	R1-S2	Specialized
Floor Area of the Principal Building				
Upper Floor Area	N/A	65.01m ² (699.75 ft ²)	-	-
Main Floor Area	75.07m ² (808.06 ft ²)	64.84m ² (697.93 ft ²)	-	-
Basement Floor Area	74.10m ² (797.61 ft ²)	56.53m ² (606.48 ft ²)	-	-
Floor area, for the first and second storeys combined (maximum)	75.07m ² (808.06 ft ²)	129.85m ² (1,397.68 ft ²)	190 m ² (2,054.14 ft ²)	-
Floor area, of all floor levels combined (maximum) (lot area < 669m ²)	149.17m ² (1605.67 ft ²)	186.38m ² (2006.16 ft ²)	-	-
Height, Storeys				
Average grade	17.21m Existing to Remain	16.72m Geo.	-	-
Residential building* (maximum)	4.89m Existing to Remain	7.46m (24.48 ft)	7.60m (24.93 ft)	-
Storeys	2 Existing to Remain	2 Storeys*	2 Storeys	-
Setbacks, Projections				
Front yard setback (minimum)	9.03m (29.63 ft)	2.49m (8.17 ft)	6.00m (19.69 ft)	2.4m (7.87 ft)
Maximum projections into front setback * steps less than 1.7m in height	N/A	N/A	2.50m (8.20 ft)	-
Maximum projections into front setback * roof	N/A	N/A	1.60m (5.25 ft)	-
Rear yard setback* (minimum)	1.99m (6.53 ft)	2.41m (7.91 ft)	6.00m (19.69 ft)	2.4m (7.87 ft)
Interior side yard setback (minimum) (East / North)	1.65m (5.41 ft)	6.09m (19.98 ft)	2.4m (7.87 ft)	-
Interior side yard setback (minimum) (West / South)	2.16m (7.09 ft) existing non-conforming	2.43m (7.97 ft)	2.4m (7.87 ft)	-
Lot area				
Site area (minimum)	262.13m ² (2821.54 ft ²)	234.75m ² (2526.83 ft ²)	260m ² (2798.62 ft ²)	234.75m ² (2526.83 ft ²)
Floor space ratio				
Floor space ratio (minimum)	0.29 75.07m ² (808.06 ft ²)	0.55 129.85m ² (1,397.68 ft ²)	0.6 (140.85m ²) (1516.10 ft ²)	-
Site Coverage, Parking				
Site coverage (maximum)	30.78% 80.68m ² (868.43 ft ²)	36.90% 86.62m ² (932.37 ft ²)	40.0% 93.9m ² (1010.73 ft ²)	-
Bicycle Storage • Long Term Storage Spaces • Short Term Storage Spaces	N/A	N/A	N/A	N/A
Parking	1	1	1	-

SITE PLAN
SCALE: 1 : 100

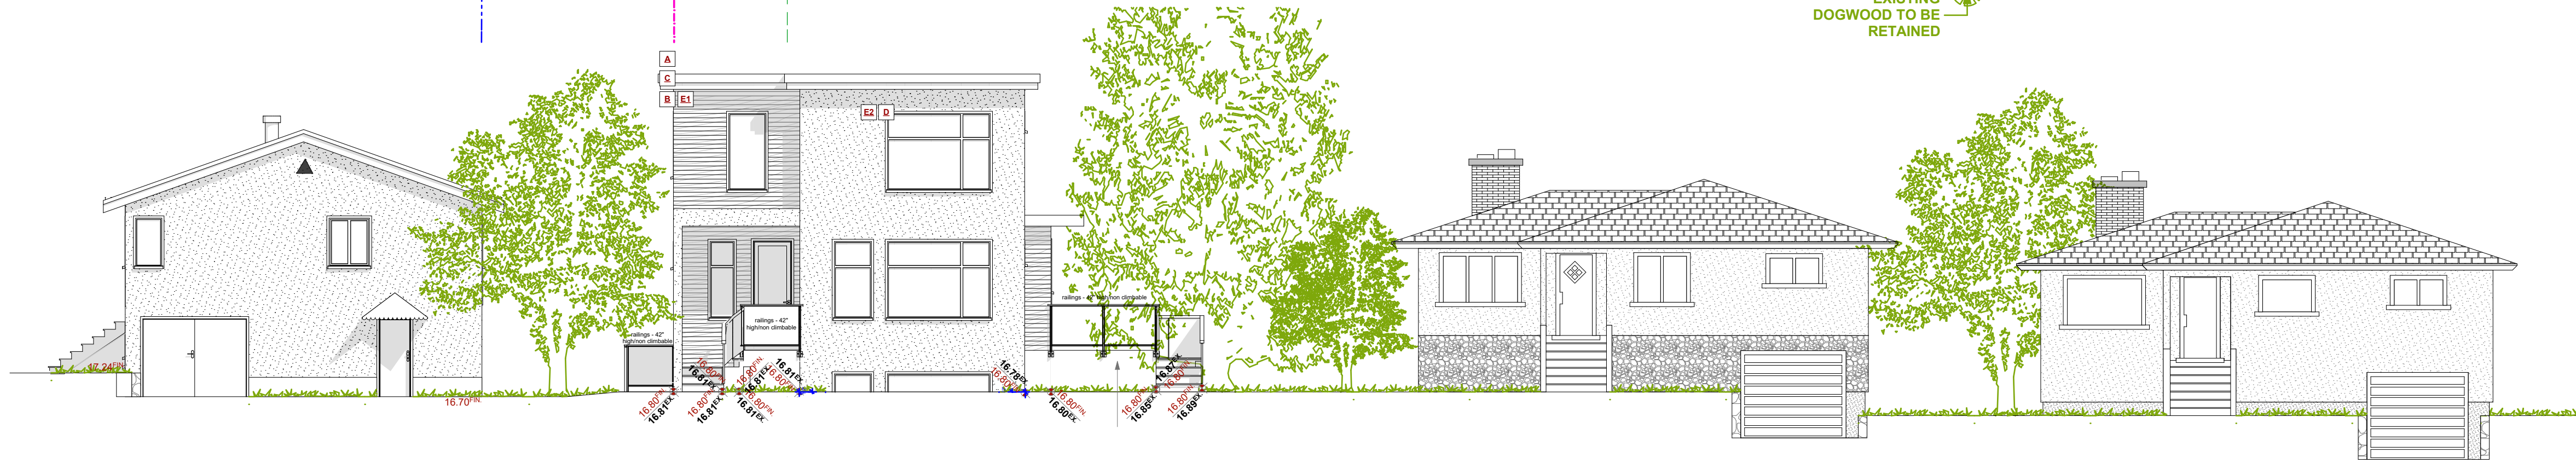

STREETSCAPE - BOURCHIER ST
SCALE: 1/8" = 1' - 0"

NAFS REQUIREMENTS:
Performance Grade of 30
Water Test Pressure of 260 Pa

GENERAL NOTES
ALL MATERIALS AND CONSTRUCTION METHODS TO CONFORM TO THE CURRENT EDITION OF THE BRITISH COLUMBIA BUILDING CODE AS WELL AS ANY LOCAL BUILDING CODES OR BYLAWS WHICH MAY TAKE PRECEDENCE.
ALL MEASUREMENTS MUST BE VERIFIED ON SITE BY BUILDER PRIOR TO CONSTRUCTION, AND ANY DISCREPANCIES REPORTED TO THE DESIGNER.
DIMENSIONS SHALL TAKE PRECEDENCE OVER SCALE
-SMOKE DETECTORS SHALL BE PROVIDED ON EVERY FLOOR

SITE PLAN
ALL LAYOUTS SHOULD BE CONFIRMED BY A REGISTERED B.C. LAND SURVEYOR.
ALL SETBACKS SHALL BE CONFIRMED BY THE OWNER/BUILDER.
ALL GRADE ELEVATIONS ARE THE RESPONSIBILITY OF THE OWNER/BUILDER AND ANY MODIFICATIONS ARE TO BE MADE ON SITE.
CONFORMITY OF THESE PLANS TO THE ACTUAL SITE IS THE RESPONSIBILITY OF THE OWNER/BUILDER.
CONCRETE AND FOUNDATIONS
ALL CONCRETE FOOTINGS TO HAVE SOLID BEARING ON COMPACTED, UNDISTURBED INORGANIC SOIL TO A SUITABLE DEPTH BELOW FROST PENETRATION.

IF SOFTER CONDITIONS APPLY, THE SOLID BEARING CAPACITY AND SIZE OF FOOTINGS ARE TO BE DESIGNED BY A QUALIFIED ENGINEER.
GARAGE & CARPORT FLOORS AND EXTERIOR STEPS SHALL NOT BE LESS THAN 32 MPa
FOUNDATION CONCRETE SHALL HAVE MIN. COMPRESSIVE STRENGTH OF 2900 psi (20MPa) AT 28 DAYS, MIXED, PLACED AND TESTED IN ACCORDANCE WITH CAN3-A438.
ALL WALLS ARE 8" CONCRETE UNLESS OTHERWISE NOTED.
ALL GRADES ARE ESTIMATED ONLY AND SHALL BE ADJUSTED ON SITE.
ALL WOOD IN CONTACT WITH CONCRETE SHALL BE TREATED OR SEPARATED BY A MOISTURE RESISTANT GASKET MATERIAL.

LUMBER, FRAMING AND BEAMS
BUILDING FRAMES TO BE ANCHORED TO FOUNDATION BY FASTENING SILL PLATE TO FOUNDATION WITH NOT LESS THAN 12.7mm DIAM ANCHOR BOLTS AT NOT MORE THAN 2.4M O.C.
ALL ENGINEERED BEAMS TO BE SIZED BY SUPPLIER.
ALL SPANS SHALL CONFORM TO THE TABLES SET OUT IN "THE SPAN BOOK" AND THE NATIONAL BUILDING CODE OF CANADA AND VERIFICATIONS OF ALL SPANS IS THE RESPONSIBILITY OF THE OWNER/BUILDER.

TRUSSES
TRUSSES AND LAYOUT ARE TO BE ENGINEERED AND INSTALLED ACCORDING TO MANUFACTURER'S SPECIFICATIONS, INCLUDING ALL BRACING.
ROOFING
ALL ROOFING SHALL BE APPLIED TO MANUFACTURER'S SPECIFICATION AND SHALL INCLUDE EAVE PROTECTION FROM ICE DAMS AND SNOW BUILD UP.
PLUMBING & ELECTRICAL
ANY ELECTRICAL SHOWN ON PLANS IS TO SERVE AS A GUIDE ONLY AND MUST BE INSTALLED BY A QUALIFIED PERSONNEL.

FLASHING
ALL EXPOSED OPENINGS SHALL BE PROVIDED WITH ADEQUATE FLASHING.
ALL ROOFING SHALL INCORPORATE STEP FLASHING.
ALL PENETRATIONS THROUGH ROOF SHALL INCLUDE APPROPRIATE FLASHING.
DOORS - ROUGH OPENING SIZES
FRAME OPENING 1 1/4" WIDER THAN DOOR
FRAME HEIGHT 83" FOR EXTERIOR DOORS AND 82.5" FOR INTERIOR DOORS, FRAME OPENING 1 1/4" WIDER THAN BIFOLD DOORS AND FRAME HEIGHT 81.5".
MISC.
CARBON MONOXIDE ALARMS TO BE HARDWIRED AND WITHIN 5M OF EACH BEDROOM IN EVERY SUITE AND INTERCONNECTED TO ALL FLOORS. CARBON MONOXIDE ALARMS TO CONFORM TO CSA 6.19

NEITHER JAVADESIGNS INC. NOR THE DESIGNER ACCEPT RESPONSIBILITY FOR THE FOLLOWING:
-INFORMATION PROVIDED ON EXISTING BUILDINGS OR SITE.
-CONFORMITY OF PLANS TO SITE.
-ERRORS AND OMISSIONS
-ANY HOUSE BUILT FROM THESE PLANS

SHEET
NUMBER

A1

DRAWING NAME:
SITE PLAN, DATA BOX &
STREETSCAPE

ISSUE DATE:
SEPT 21, 2021

DRAWING SCALE:
SEE DRAWINGS


DRAWN BY:
KYLE LEGGETT

CUSTOMER:
MARIA WEEKS


ADDRESS:
1905 LEE AVE.
LOT 4 PLAN 5969 SECTION 76 VICTORIA

JAVA DESIGNS
WHERE LINES ON PAPER BECOME WALLS ON SITE
PH 250.590.2468 FX 250.590.4577 www.javadesigns.ca

Revisions
Received Date:
August 12, 2021

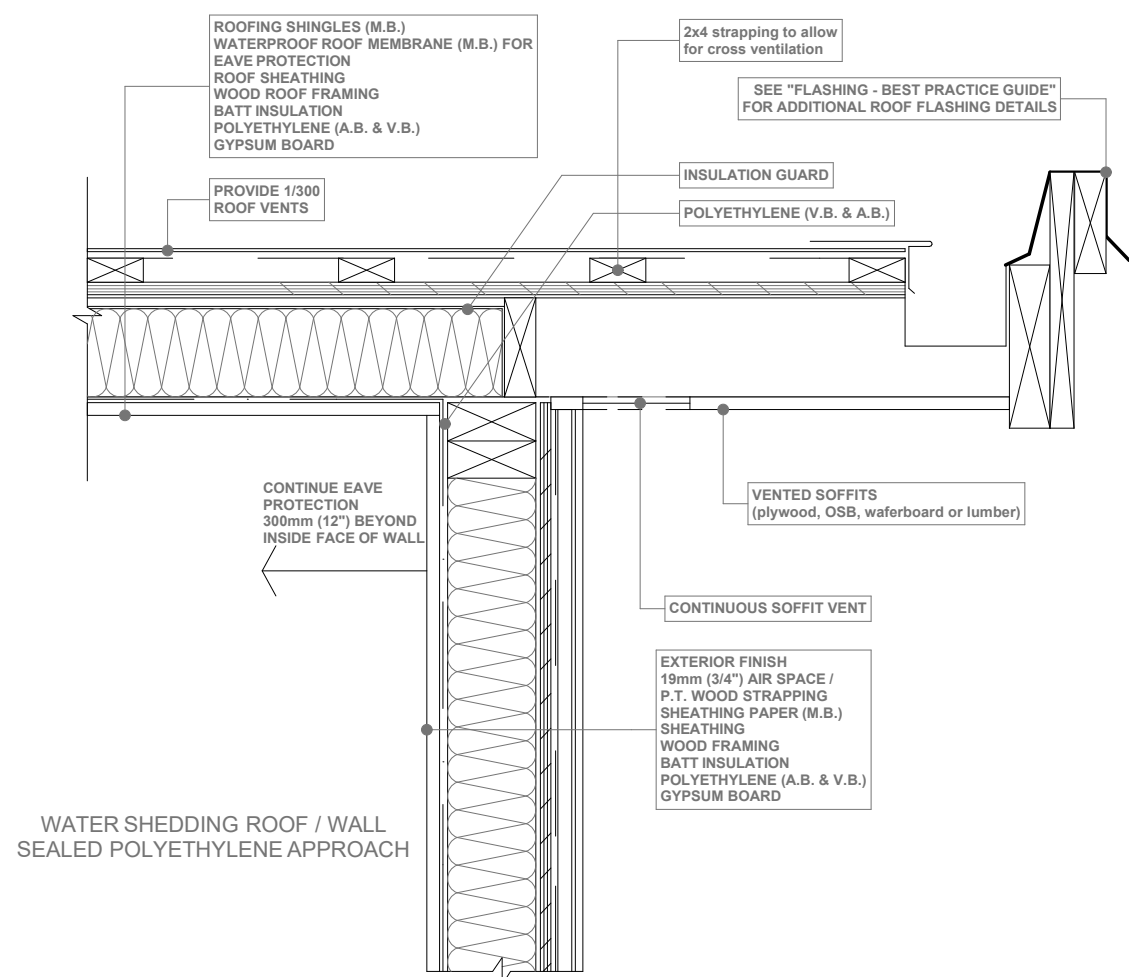

SOFFIT DETAIL
SCALE: 1" = 1' - 0"

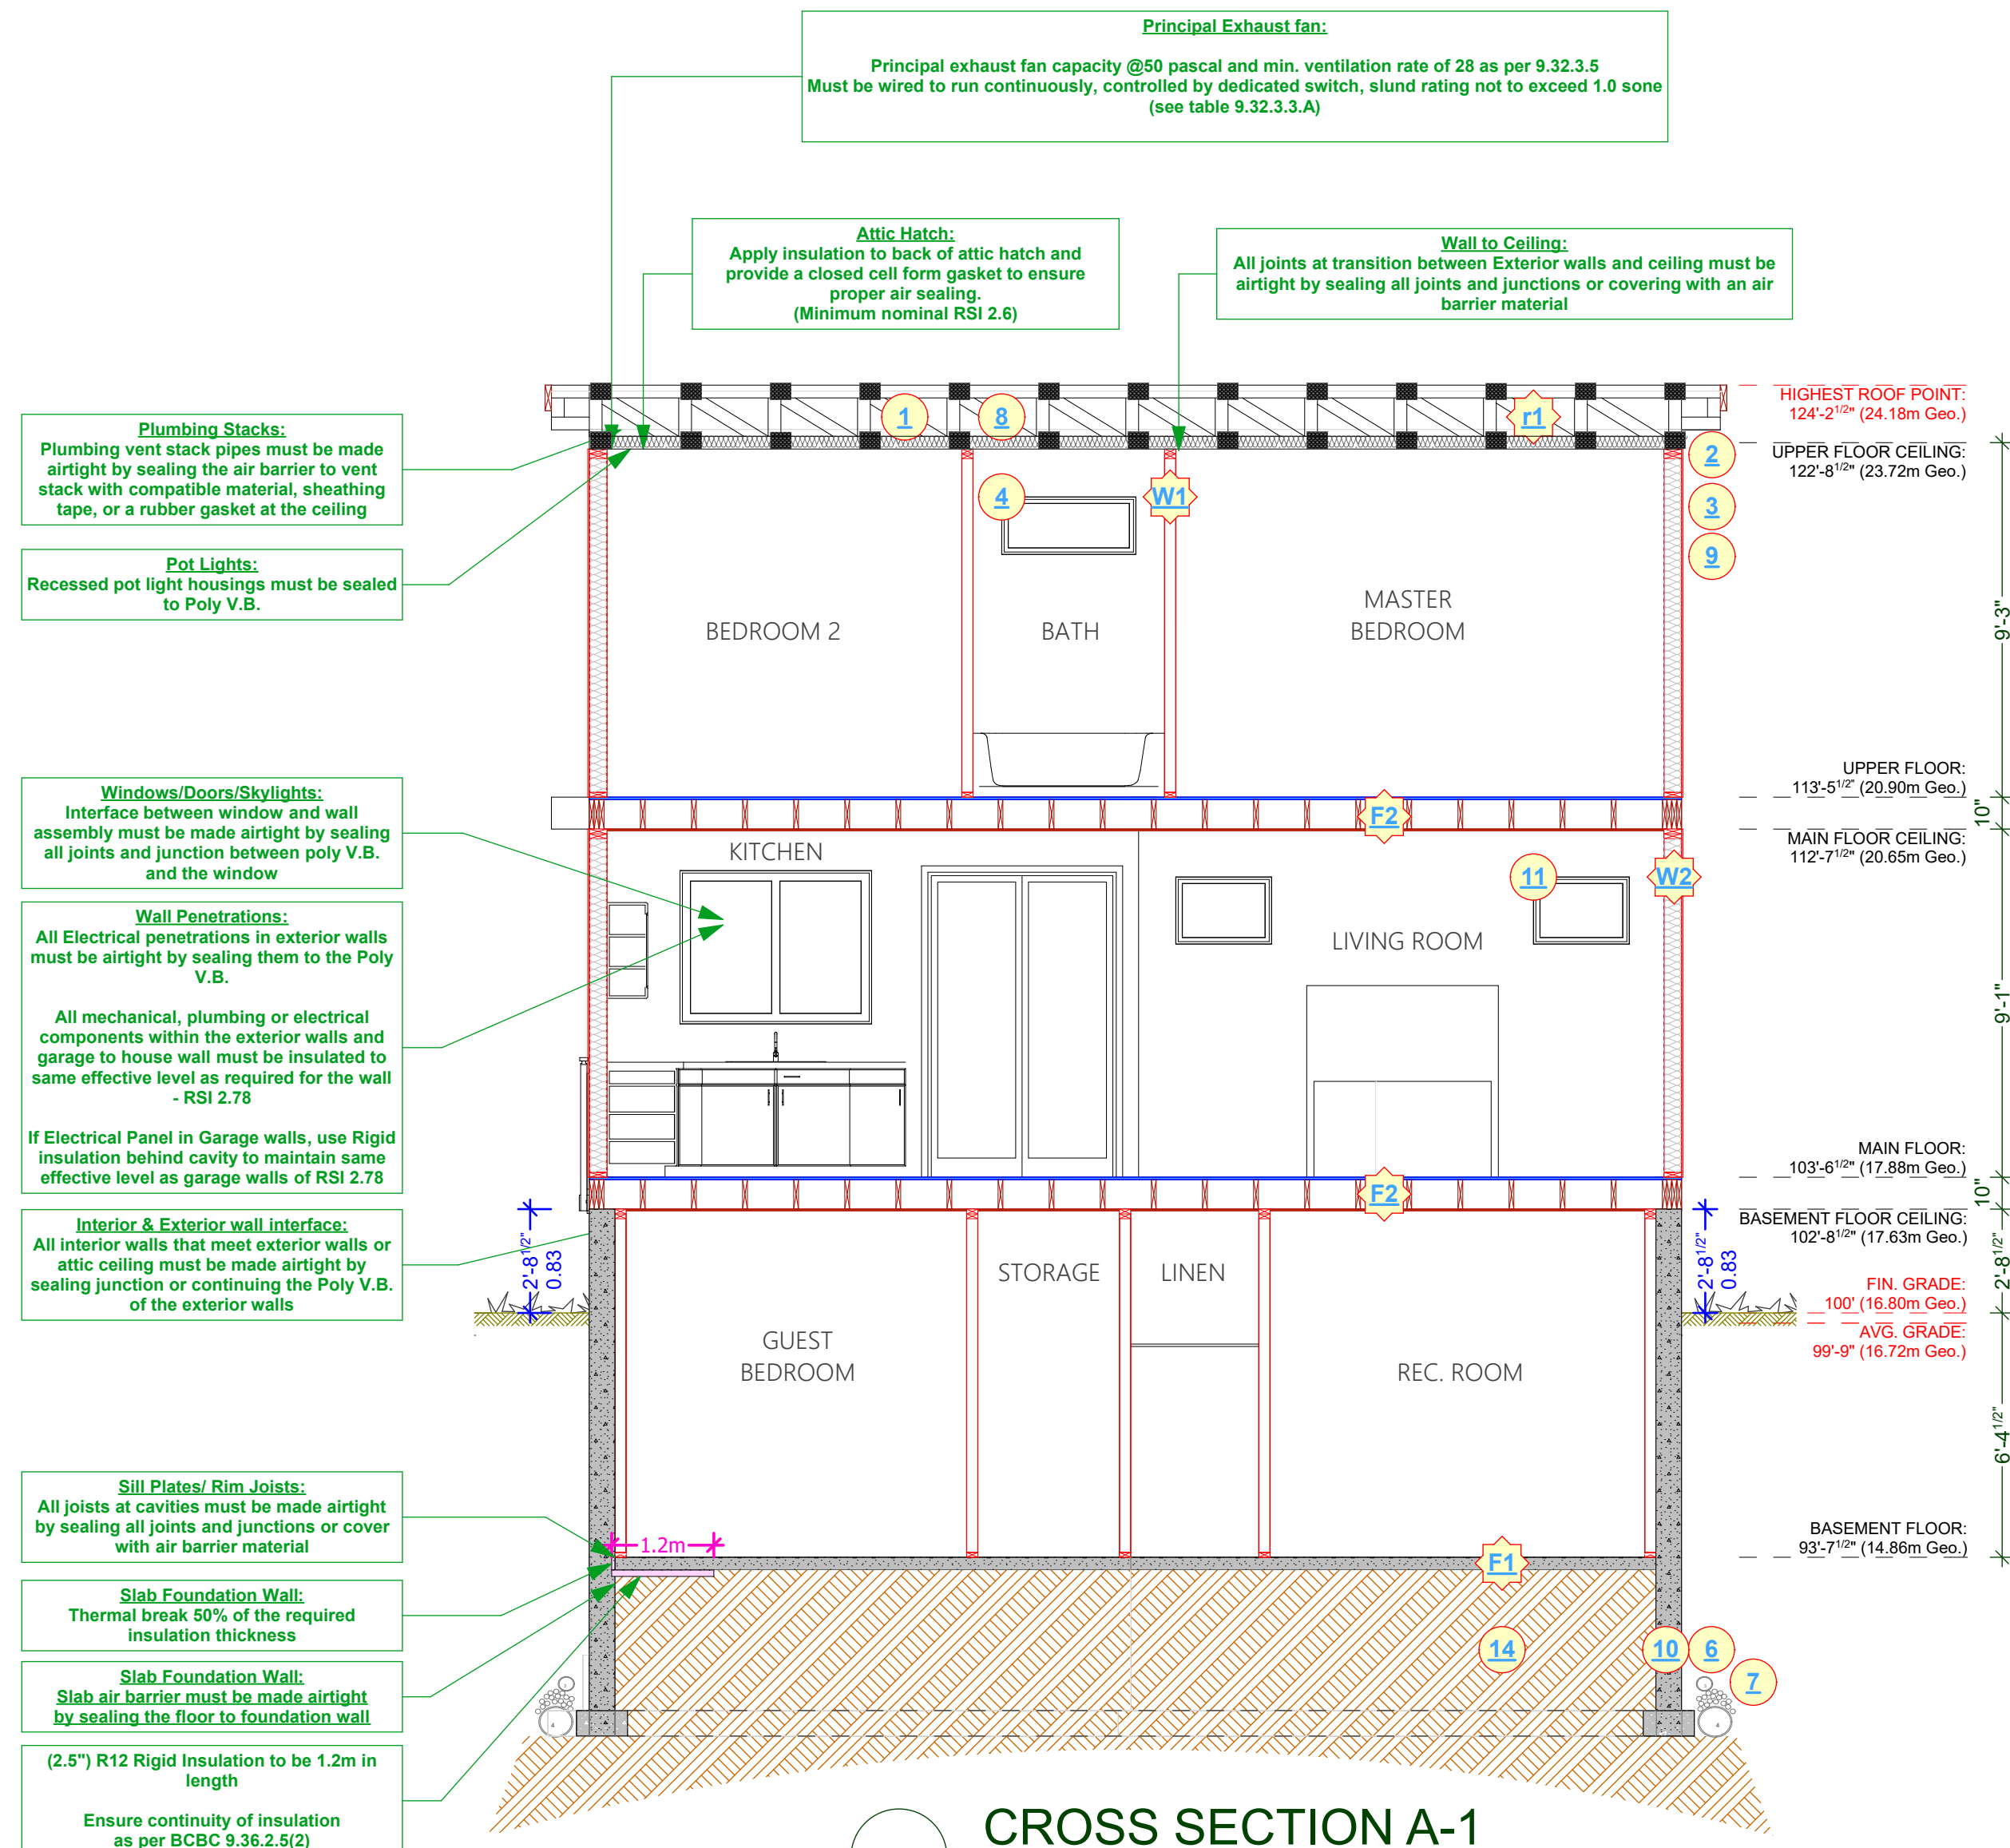

CROSS SECTION A-1

SCALE: 1/4" = 1' - 0"

HEAT SOURCE TO BE: DUCTLESS HEAT PUMP WITH HRV

EFFECTIVE R-VALUE FOR EXTERIOR WALLS AGAINST LOWER ROOF:		
Exterior Air Film	0.03	
7/16" OSB Sheathing	0.11	
R-22 Batt insulation		
2x6 Wood studs @ 16" O.C.		
$RSIp=100/[(23/1.19)+(77/3.87)]=$		
6 MIL Poly V.B.	0	
1/2" Gypsum Board	0.08	
Interior Air Film	0.11	
RSI=2.88		
Values from Table A-9.36.2.4.(1)D		
EFFECTIVE R-VALUE FOR EXTERIOR WALLS ABOVE GRADE:		
Exterior Air Film	0.03	
Fibre-Cement Siding	0.02	
1/2" Rain Screen Air Cavity	0.15	
Building Paper	0	
7/16" OSB Sheathing	0.11	
R-20 Batt insulation		
2x6 Wood studs @ 16" O.C.	2.36	
$RSIp=100/[(23/1.19)+(77/3.34)]=$		
6 MIL Poly V.B.	0	
1/2" Gypsum Board	0.08	
Interior Air Film	0.11	
RSI=2.86		
Values from Table A-9.36.2.4.(1)D		
EFFECTIVE R-VALUE FOR FOUNDATION WALLS:		
Damp proofing	0	
8" poured-in place concrete	2.11	
(2.5") R12 Rigid Insulation		
RSI=2.11		
Values from Table A-9.36.2.4.(1)D		
EFFECTIVE R-VALUE FLOOR OVER UNHEATED SPACE (OUTSIDE):		
Exterior Air Film	0.03	
Aluminum Soffit	0.00	
3/4" Sheathing	0.161	
R28 Batt insulation		
2x10 Wood Joists @ 16" O.C.		
$RSIp=100/[(13/2.0)+(87/4.93)]=$		
3/4" Sheathing	4.16	
Interior Air Film	0.161	
RSI=4.67		
Values from Table A-9.36.2.4.(1)D		
EFFECTIVE R-VALUE CEILING BELOW ATTIC (TRUSSES):		
Built-up Torch-on Roofing	0.06	
1/2" Sheathing	0	
Attic air film	0.03	
R40 blown fiberglass insulation above truss cord	5.38	
Wood trusses @ 24" O.C.	1.47	
$RSIp=100/[(11/0.76)+(89/1.67)]=$		
6 MIL Poly V.B.	0	
1/2" Gypsum Board	0.08	
Interior Air Film	0.12	
RSI=7.14		
Values from Table A-9.36.2.4.(1)D		

CONSTRUCTION NOTES:

- | | |
|---|---|
| 1 R40 insulation, 6 mil poly V.B., 1/2" ceiling board. RSI VALUE OF 6.91 | 8 Provide roof vents: vent 1/150 using Shinglevent II Ridge Vent |
| 2 Continuous gutters | 9 Eave protection to 12" beyond heated wall |
| 3 Aluminum gutters and non-vented soffits - roof overhangs as per plans | 10 8" concrete wall on 8"x16" concrete footings - 2#4 bar continuous - R12 rigid insulation - 2 coats damp proofing |
| 4 All windows vinyl, supply rain pan under, rainscreen as per BCBC. Windows in doors to be safety glass | 11 Caulk over and around all exterior openings |
| 5 Stairs: 7 5/8" rise, 10.04" tread, 1" nosing with continuous handrail. NOT SHOWN | 12 10" X 10" post saddle on 8" pilaster 2'x2' concrete footing. NOT SHOWN |
| 6 Provide drains to perimeter system | 13 42" non climbable continuous handrail. NOT SHOWN |
| 7 4" drain tile with 6" rock over | 14 Undisturbed non-organic soil |

"**ALL WINDOWS MUST COMPLY WITH BCBC AND NAFS REQUIREMENTS**"
MUST BE CLEARLY LABELED ON ALL WINDOW UNITS UPON INSTALLATION FOR INSPECTION. -ONE EXTERIOR DOOR IS PERMITTED TO HAVE A HIGHER U-VALUE OF 2.6, ALL OTHERS MUST HAVE U-VALUE LESS THEN 1.80 (AS PER TABLE 9.36.2.7.A) -GARAGE VEHICULAR DOORS MUST BE MINIMUM NOMINAL RSI OF 1.1

CONSTRUCTION ASSEMBLIES:

- | | |
|---|--|
| F1 4" concrete floor on 6 mil poly V.B. compacted granular fill | W1 2x4 framing 16" O.C. typ. 1/2" GWB finish throughout |
| F2 2x10 floor joist 16" O.C. typ. nail and glue 3/4" T&G plywood X bridging @ 8" O.C. typ. | W2 Exterior finish, 3/4" air space, pressure treated strapping, 2 layers 30 min. building paper, 1/2" sheathing, 2x6 studs at 16" O.C., R-20 batt insulation, 6 mil. poly V.B., 1/2" GWB. (See elevations) |
| F3 Ply torch-on roofing, 7/16" O.S.B. (or 1/2" plywood), 2x4 strapping to allow cross ventilation, 2x12 roof joists @ 24" O.C. typ. R28 insulation, 6 mil. poly V.B. 1/2" GWB | |

ADD INTERCONNECTED PHOTO-ELECTRIC SMOKE ALARM CONFORMING TO ARTICLE 9.37.2.19. DWELLING UNITS TO BE SEPARATED FROM EACH OTHER BY A FIRE SEPARATION HAVING A FIRE-RESISTANCE RATING OF NOT LESS THAN 30 min. AS PER 9.37.2.15.(b)

ALL POT LIGHT CAVITIES IN CEILINGS, PLUMBING BOXES, FANS, ELECTRICAL PANELS... IN PARTY WALLS TO BE COMPLETELY SEALED AND FIRE RATED WITH TYPE 'X' DRYWALL

CUSTOMER: MARIA WEEKS

ADDRESS: 1905 LEE AVE.


LOT 4 PLAN 5969 SECTION 76 VICTORIA

DRAWING NAME: CROSS SECTION A-1 AND SOFFIT DETAIL

ISSUE DATE: SEPT 21, 2021


DRAWING SCALE: 1/4"=1'-0"

DRAWN BY: KYLE LEGGETT

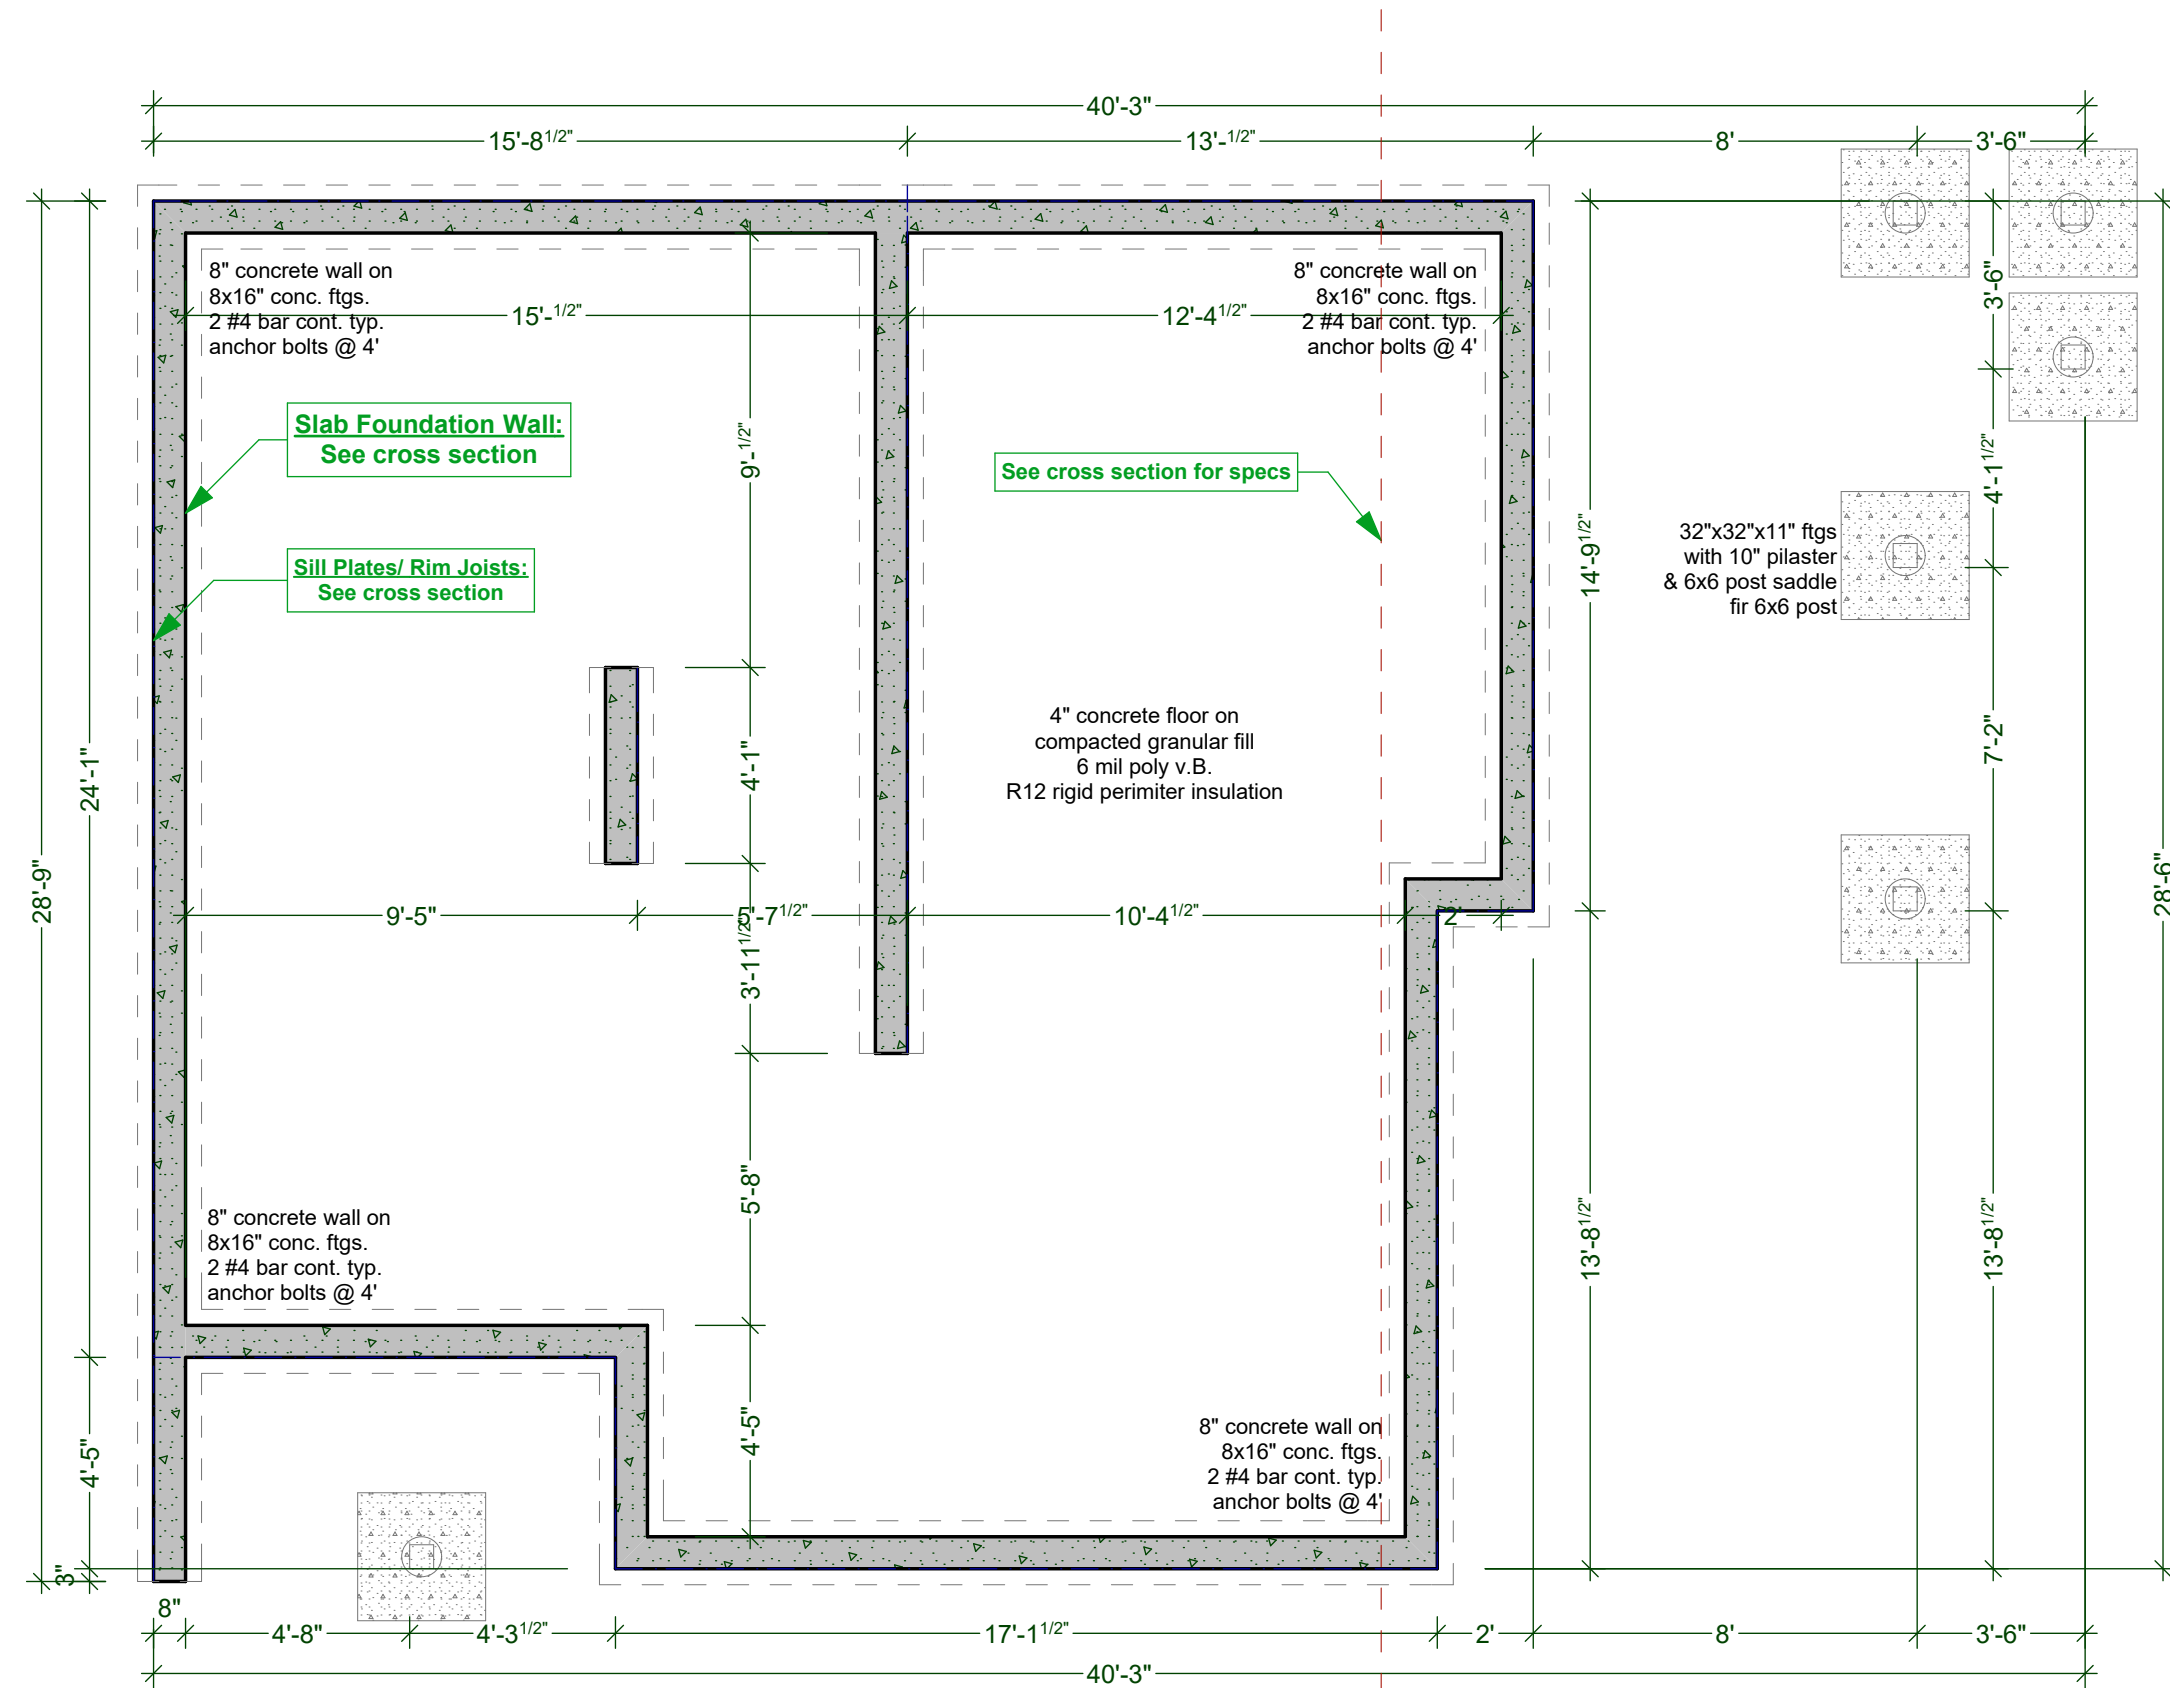

FOUNDATION PLAN (ON SLAB)


SCALE: 1/4" = 1' - 0"

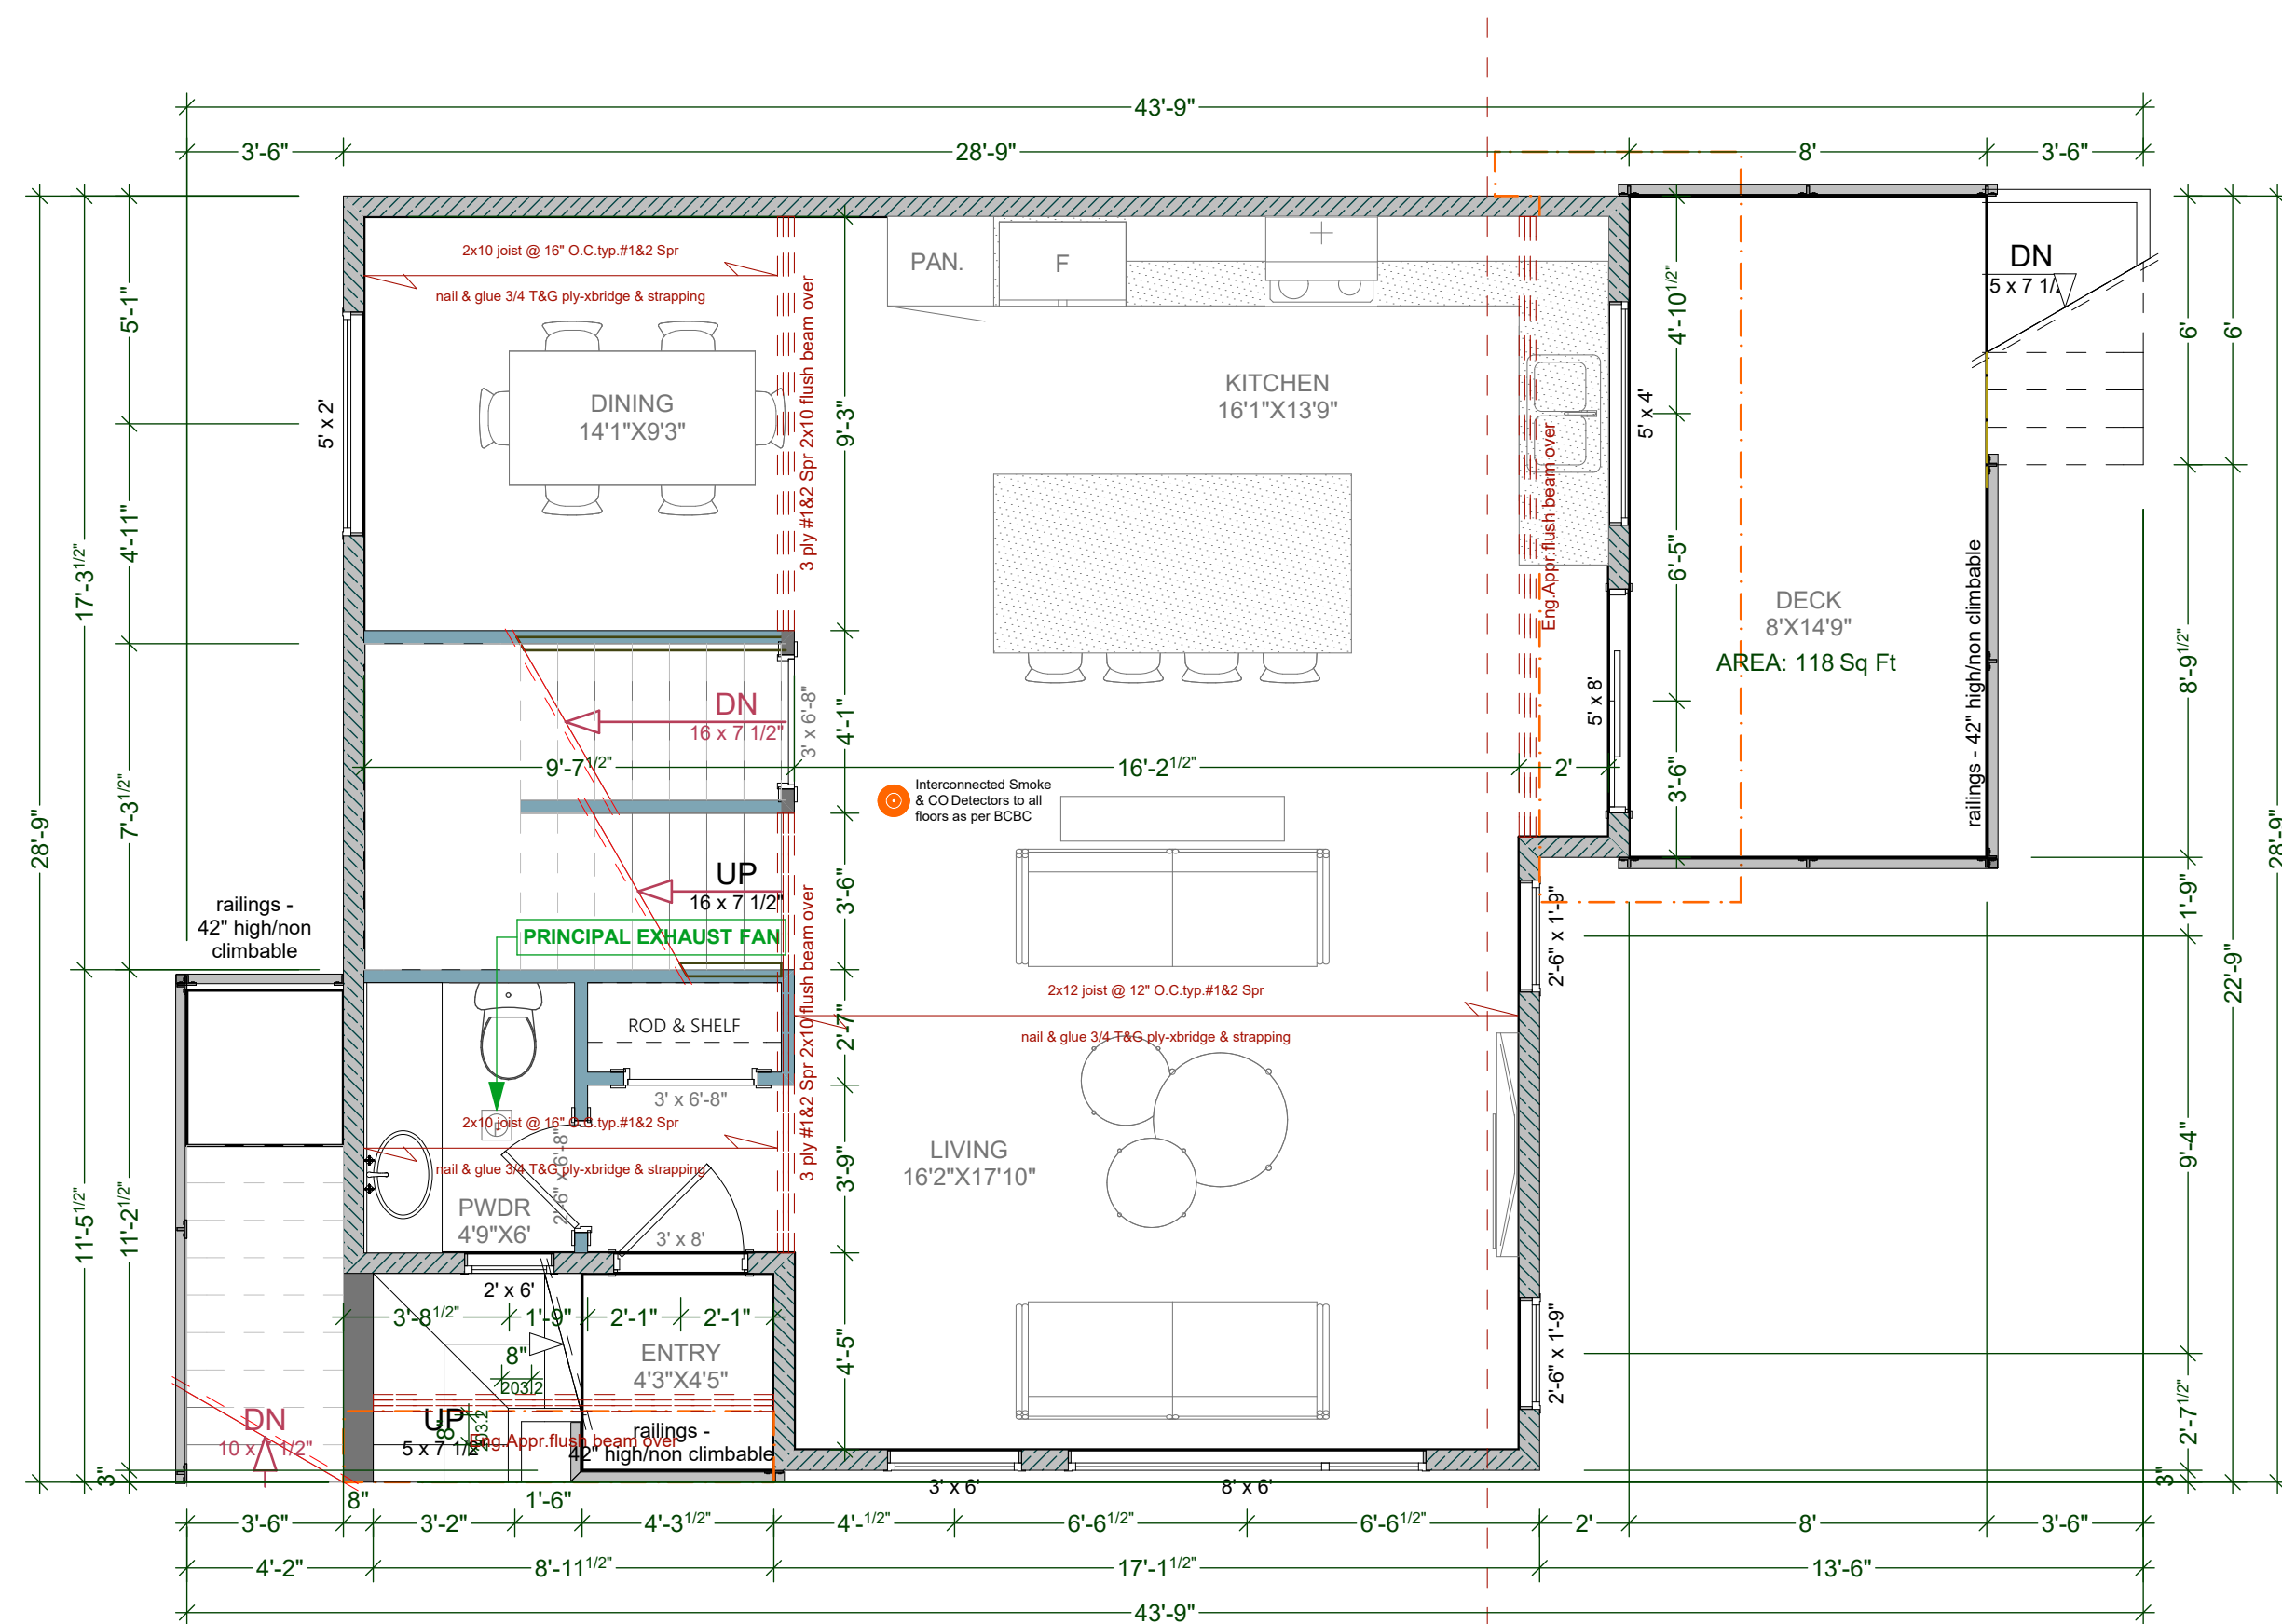

MAIN FLOOR PLAN (9'-0 3/4" WALLS)

SCALE: 1/4" = 1' - 0"


MAIN FLOOR AREA: 697.93 Sq Ft (64.84 SQ. M)

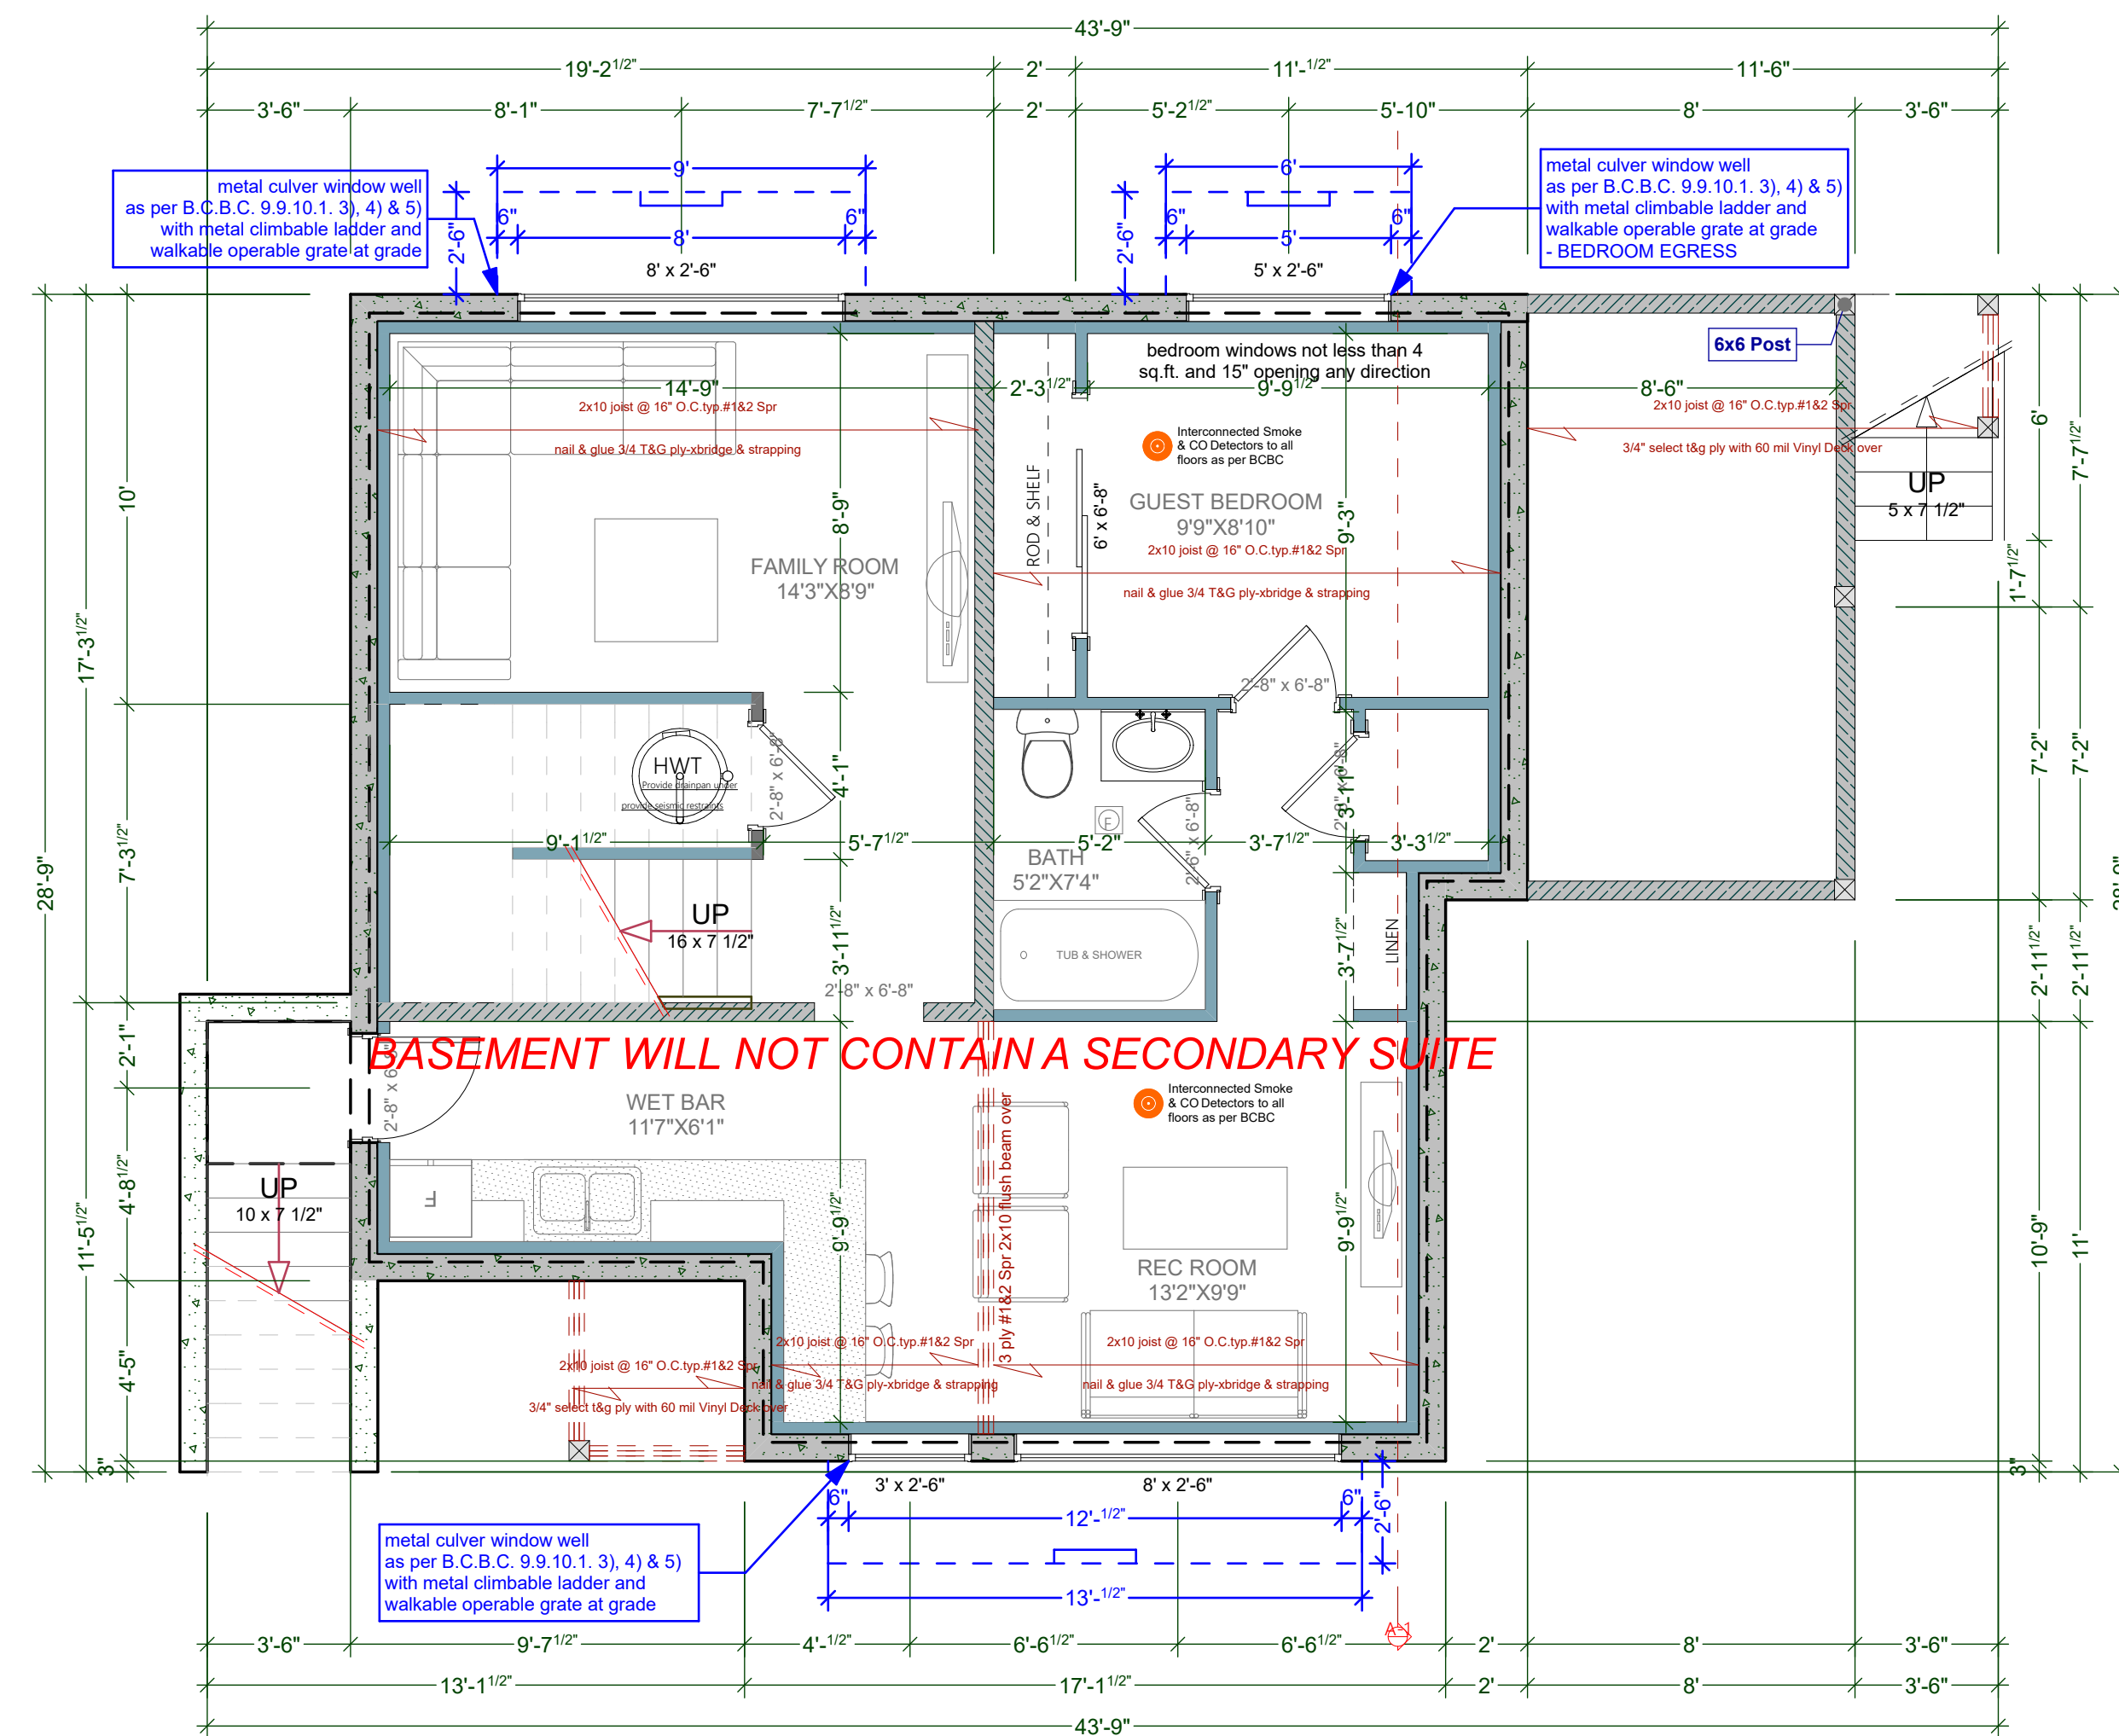

BASEMENT FLOOR PLAN (9'-0 3/4" WALLS)

SCALE: 1/4" = 1' - 0"

BASEMENT FLOOR AREA: 608.48 Sq Ft (56.53 SQ. M)

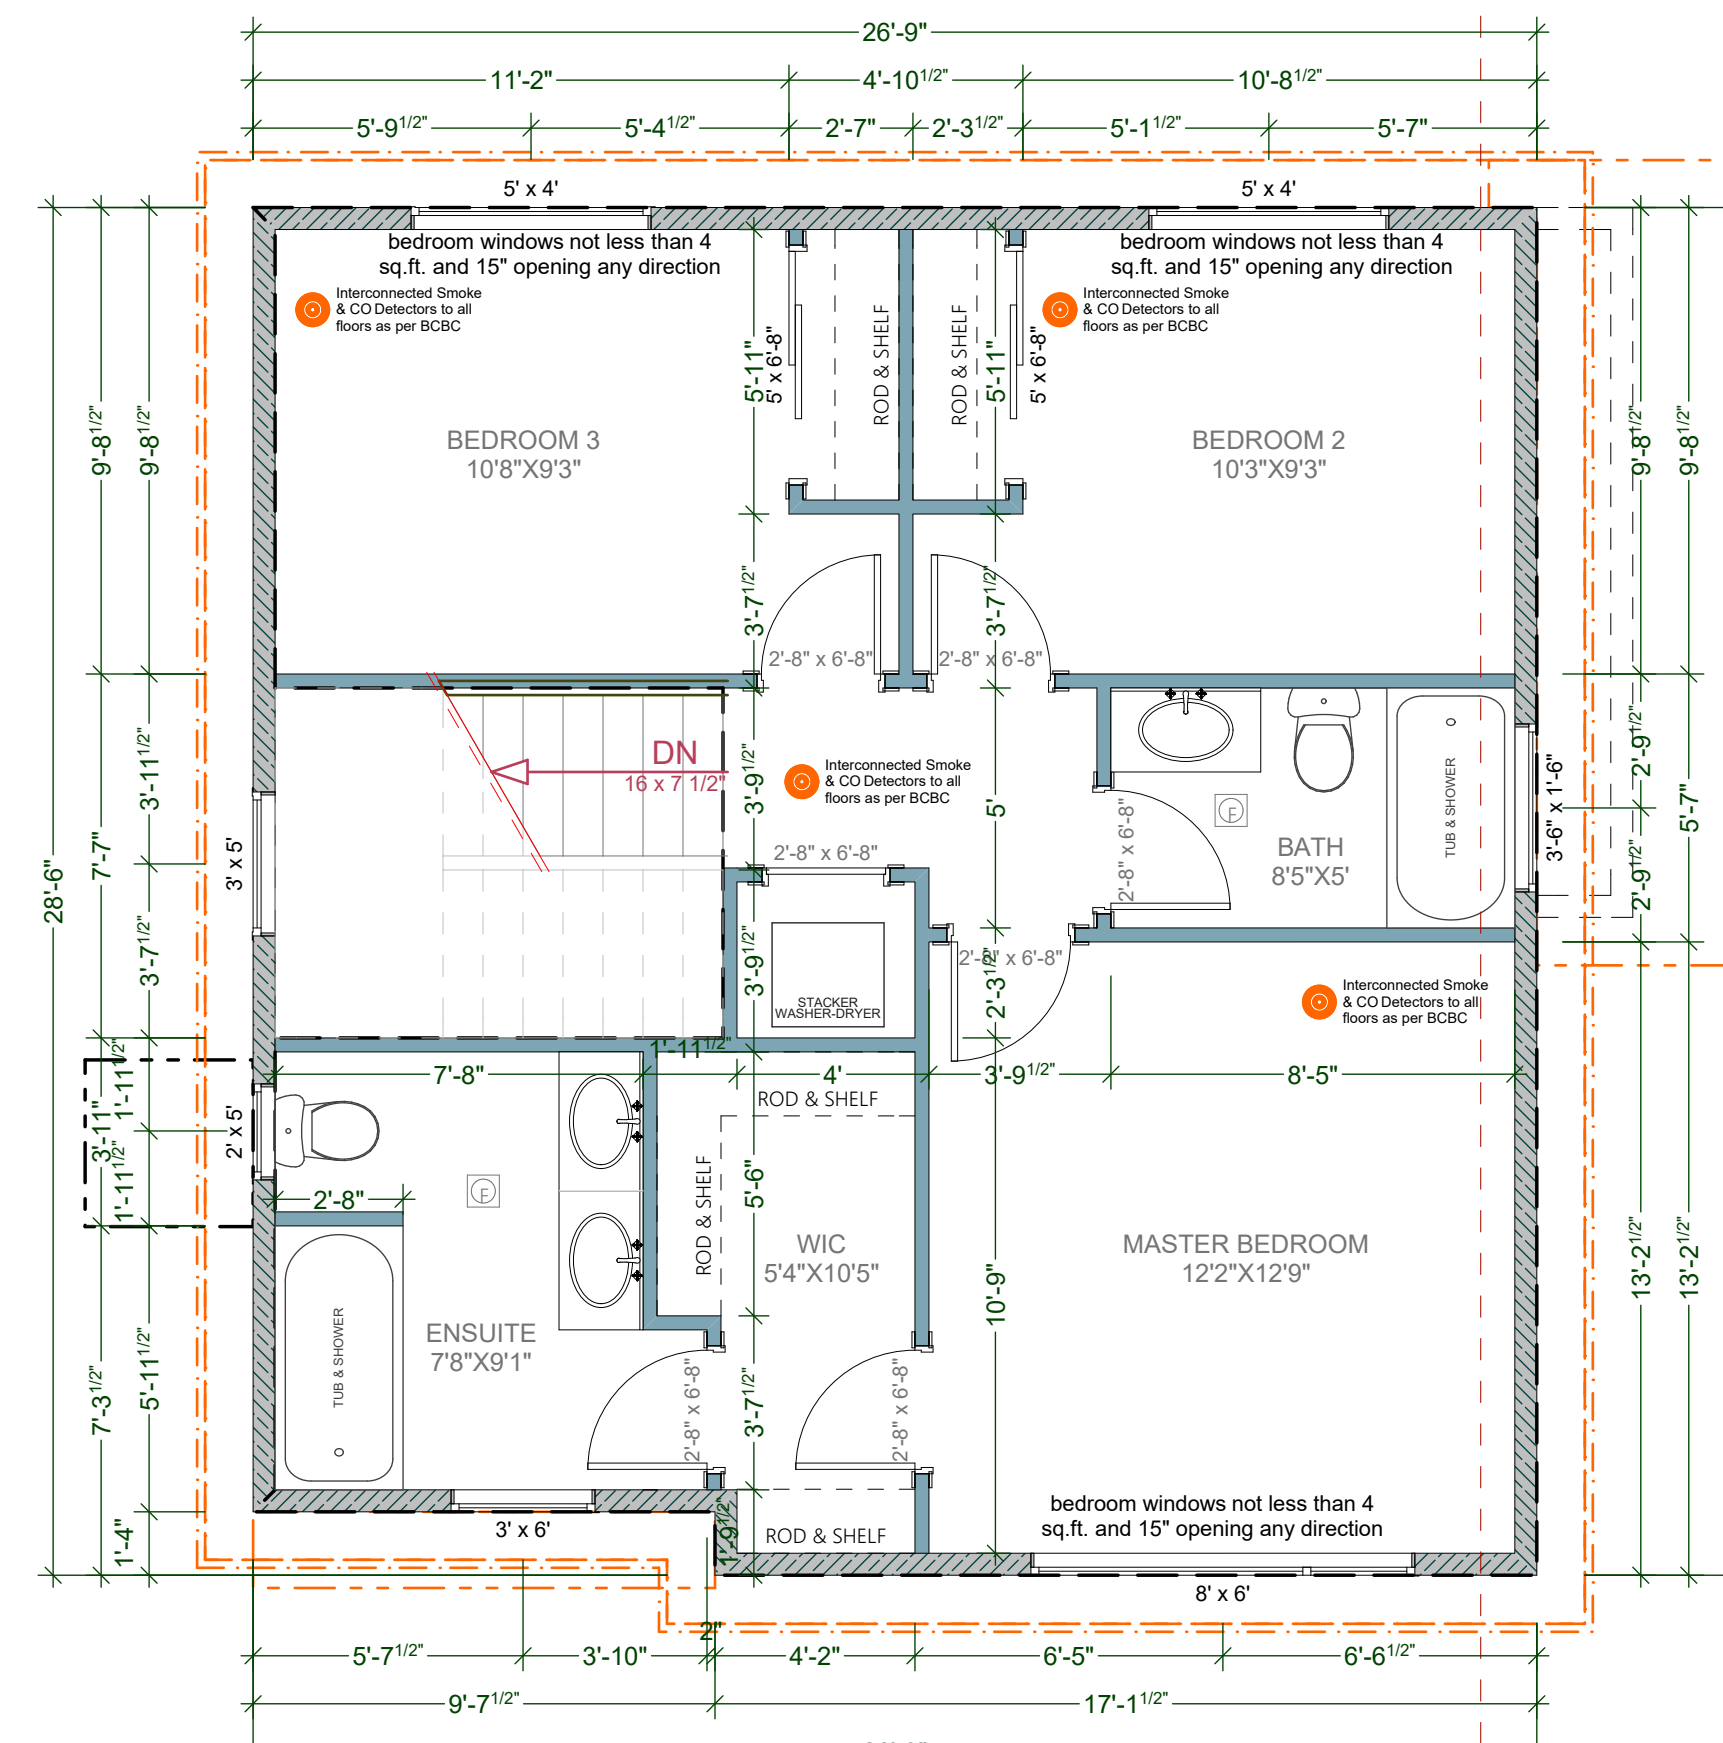

UPPER FLOOR PLAN (9'-0 3/4" WALLS)

SCALE: 1/4" = 1' - 0"

UPPER FLOOR AREA: 699.85 Sq Ft (65.02 SQ. M)

CUSTOMER:
MARIA WEEKS

DRAWING NAME:
FOUNDATION, BASEMENT, MAIN
AND UPPER FLOOR PLANS

ISSUE DATE:
SEPT 21, 2021


JAVA DESIGNS
WHERE LINES ON PAPER BECOME WALLS ON SITE
PH 250.590.2468 FX 250.590.4577 www.javadesigns.ca

SHEET
NUMBER

A4

DRAWING SCALE:
1/4"=1'-0"

ADDRESS:
1905 LEE AVE.
LOT 4 PLAN 5969 SECTION 76 VICTORIA

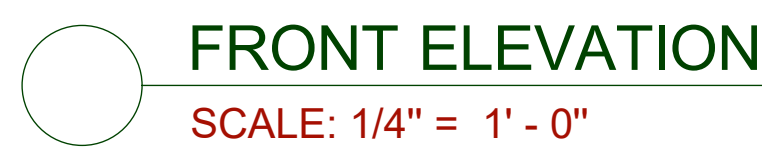

MEGRESS	 REAR ELEVATION	as per w/ wall
	SCALE: 1/4" = 1' - 0"	
EXPOSING BUILDING FACE: 59.61m ²		
LIMITING DISTANCE: 2.41m		
AREA OF GLAZED OPENINGS: 5.33m ²		
% GLAZED OPENINGS: 8.94%		
45 min FIRE-RESISTANCE RATING: not required		
TYPE OF CLADDING: no limits		
PERMITTED % OF GLAZED OPENINGS (as per Table 9.10.15.4): 14.50%		
PERMITTED AGGREGATE AREA OF GLAZED OPENINGS: 8.64m ²		

EXTERIOR FINISHES SCHEDULE	
A	ROOFING: BUILT UP TORCH-ON/ METAL STANDING SEAM ROOFS AS PER CONTRACTORS SPECS
B	GUTTER & SOFFIT: ALUMINIUM GUTTER AND NON-VENTED SOFFIT
C	BARGE BOARD: 2x10 WITH 1x4 DOUBLE BARGE BOARD, PAINTED TRIM COLOUR
D	WINDOW & DOOR TRIM: 1x4 TRIM BOARDS - PAINTED/ STAINED
E1	WALL FINISH: HORIZONTAL CEDAR SIDING LAPPED TO 4" EXPOSURE. COLOUR AS PER BUILDERS SPECS
E2	WALL FINISH: STUCCO - SEE OWNER FOR TEXTURE FINISH - RAIN SCREEN AS PER BCBC

- **ALL WINDOWS MUST COMPLY WITH BCBC AND NAFS REQUIREMENTS. MUST BE CLEARLY LABELED ON ALL WINDOW UNITS UPON INSTALLATION FOR INSPECTION.
- ONE EXTERIOR DOOR IS PERMITTED TO HAVE A HIGHER U-VALUE OF 2.6, ALL OTHERS MUST BE LOWER.
- GARAGE VEHICULAR DOORS MUST BE MINIMUM NOMINAL RSI OF 1.1



EXPOSING BUILDING FACE: 60.93m²
LIMITING DISTANCE: 6.09m
AREA OF GLAZED OPENINGS: 5.06m²
% GLAZED OPENINGS: 8.30%
45 min FIRE-RESISTANCE RATING: not required
TYPE OF CLADDING: no limits
PERMITTED % OF GLAZED OPENINGS (as per Table 9.10.15.4): 34.00%
PERMITTED AGGREGATE AREA OF GLAZED OPENINGS: 20.72m²



EXPOSING BUILDING FACE: 58.24m²
 LIMITING DISTANCE: 2.43m
 AREA OF GLAZED OPENINGS:
 2.88m²
 % GLAZED OPENINGS: 4.95%
 45 min FIRE-RESISTANCE RATING:
 not required
 TYPE OF CLADDING: no limits
 PERMITTED % OF GLAZED
 OPENINGS (as per Table 9.10.15.4):
 14.50%
 PERMITTED AGGREGATE AREA OF
 GLAZED OPENINGS: 8.44m²

Performance Grade of 30
Water Test Pressure of 260 Pa





ADDRESS:
1905 LEE AVE.

DRAWING SCALE:

DRAWN BY:

 **JAVA DESIGNS**
WHERE LINES ON PAPER BECOME WALLS ON SITE
PH 250.590.2468 FX 250.590.4577 www.javaadesigns.ca

A5

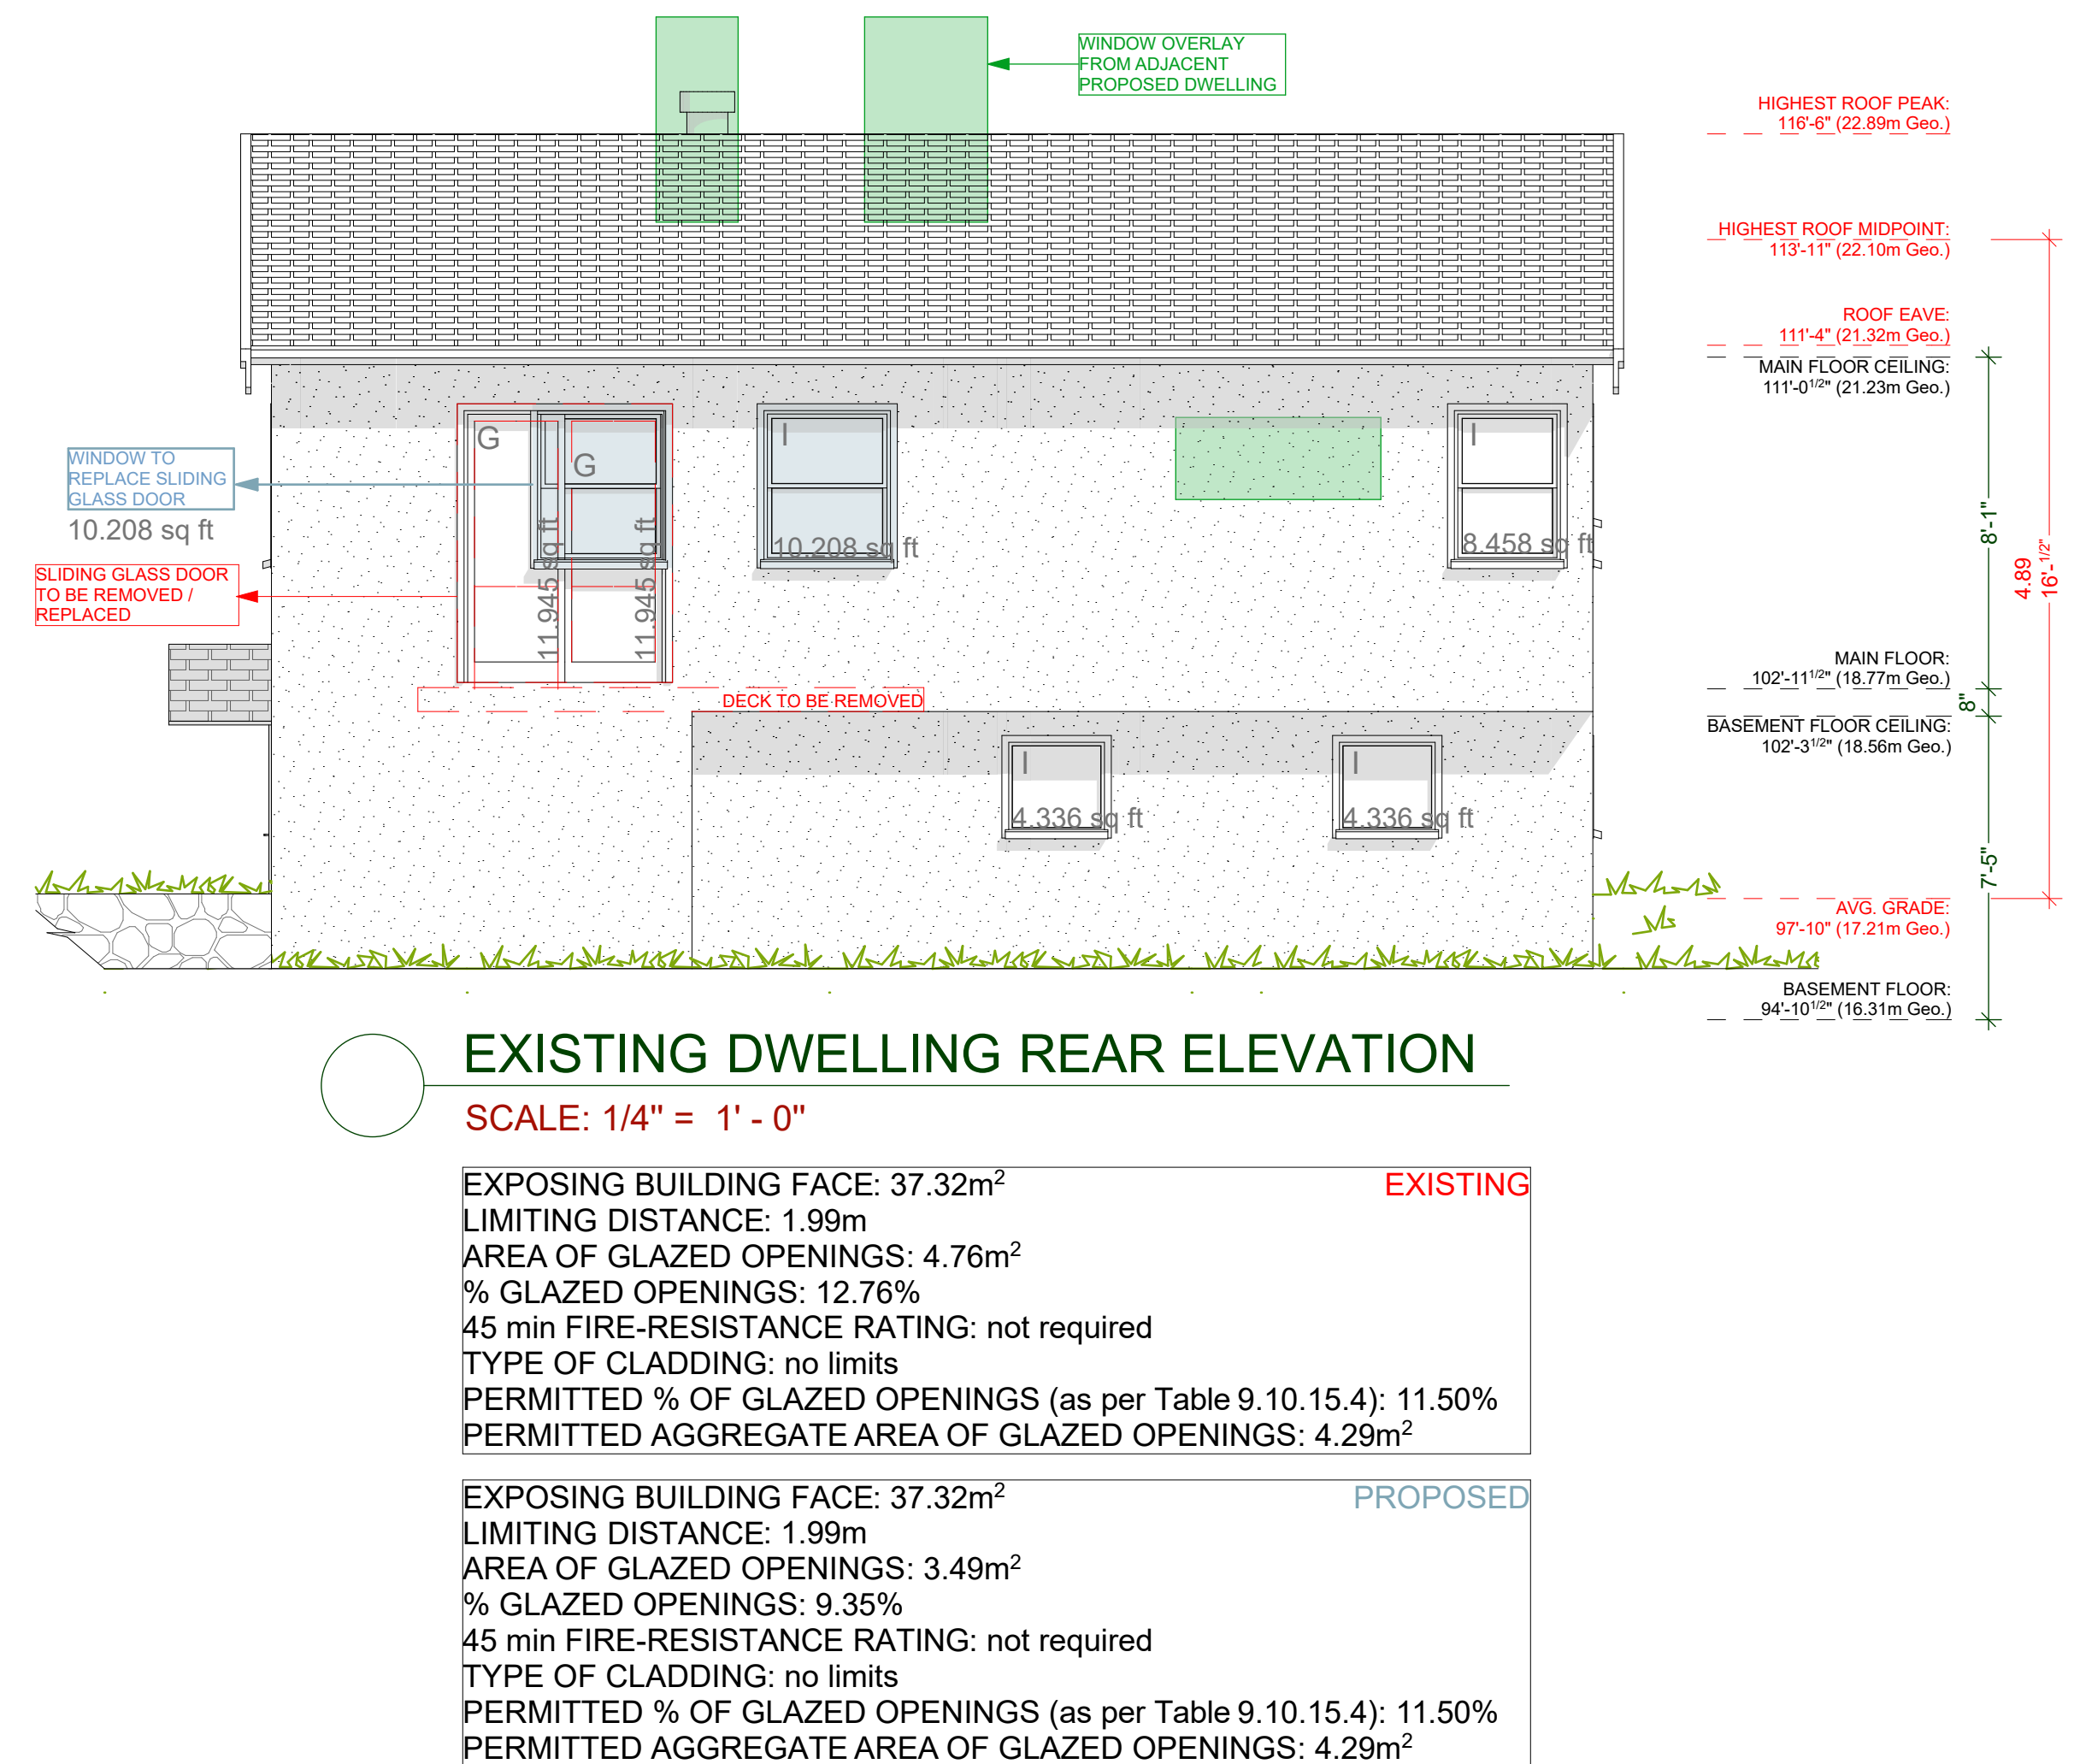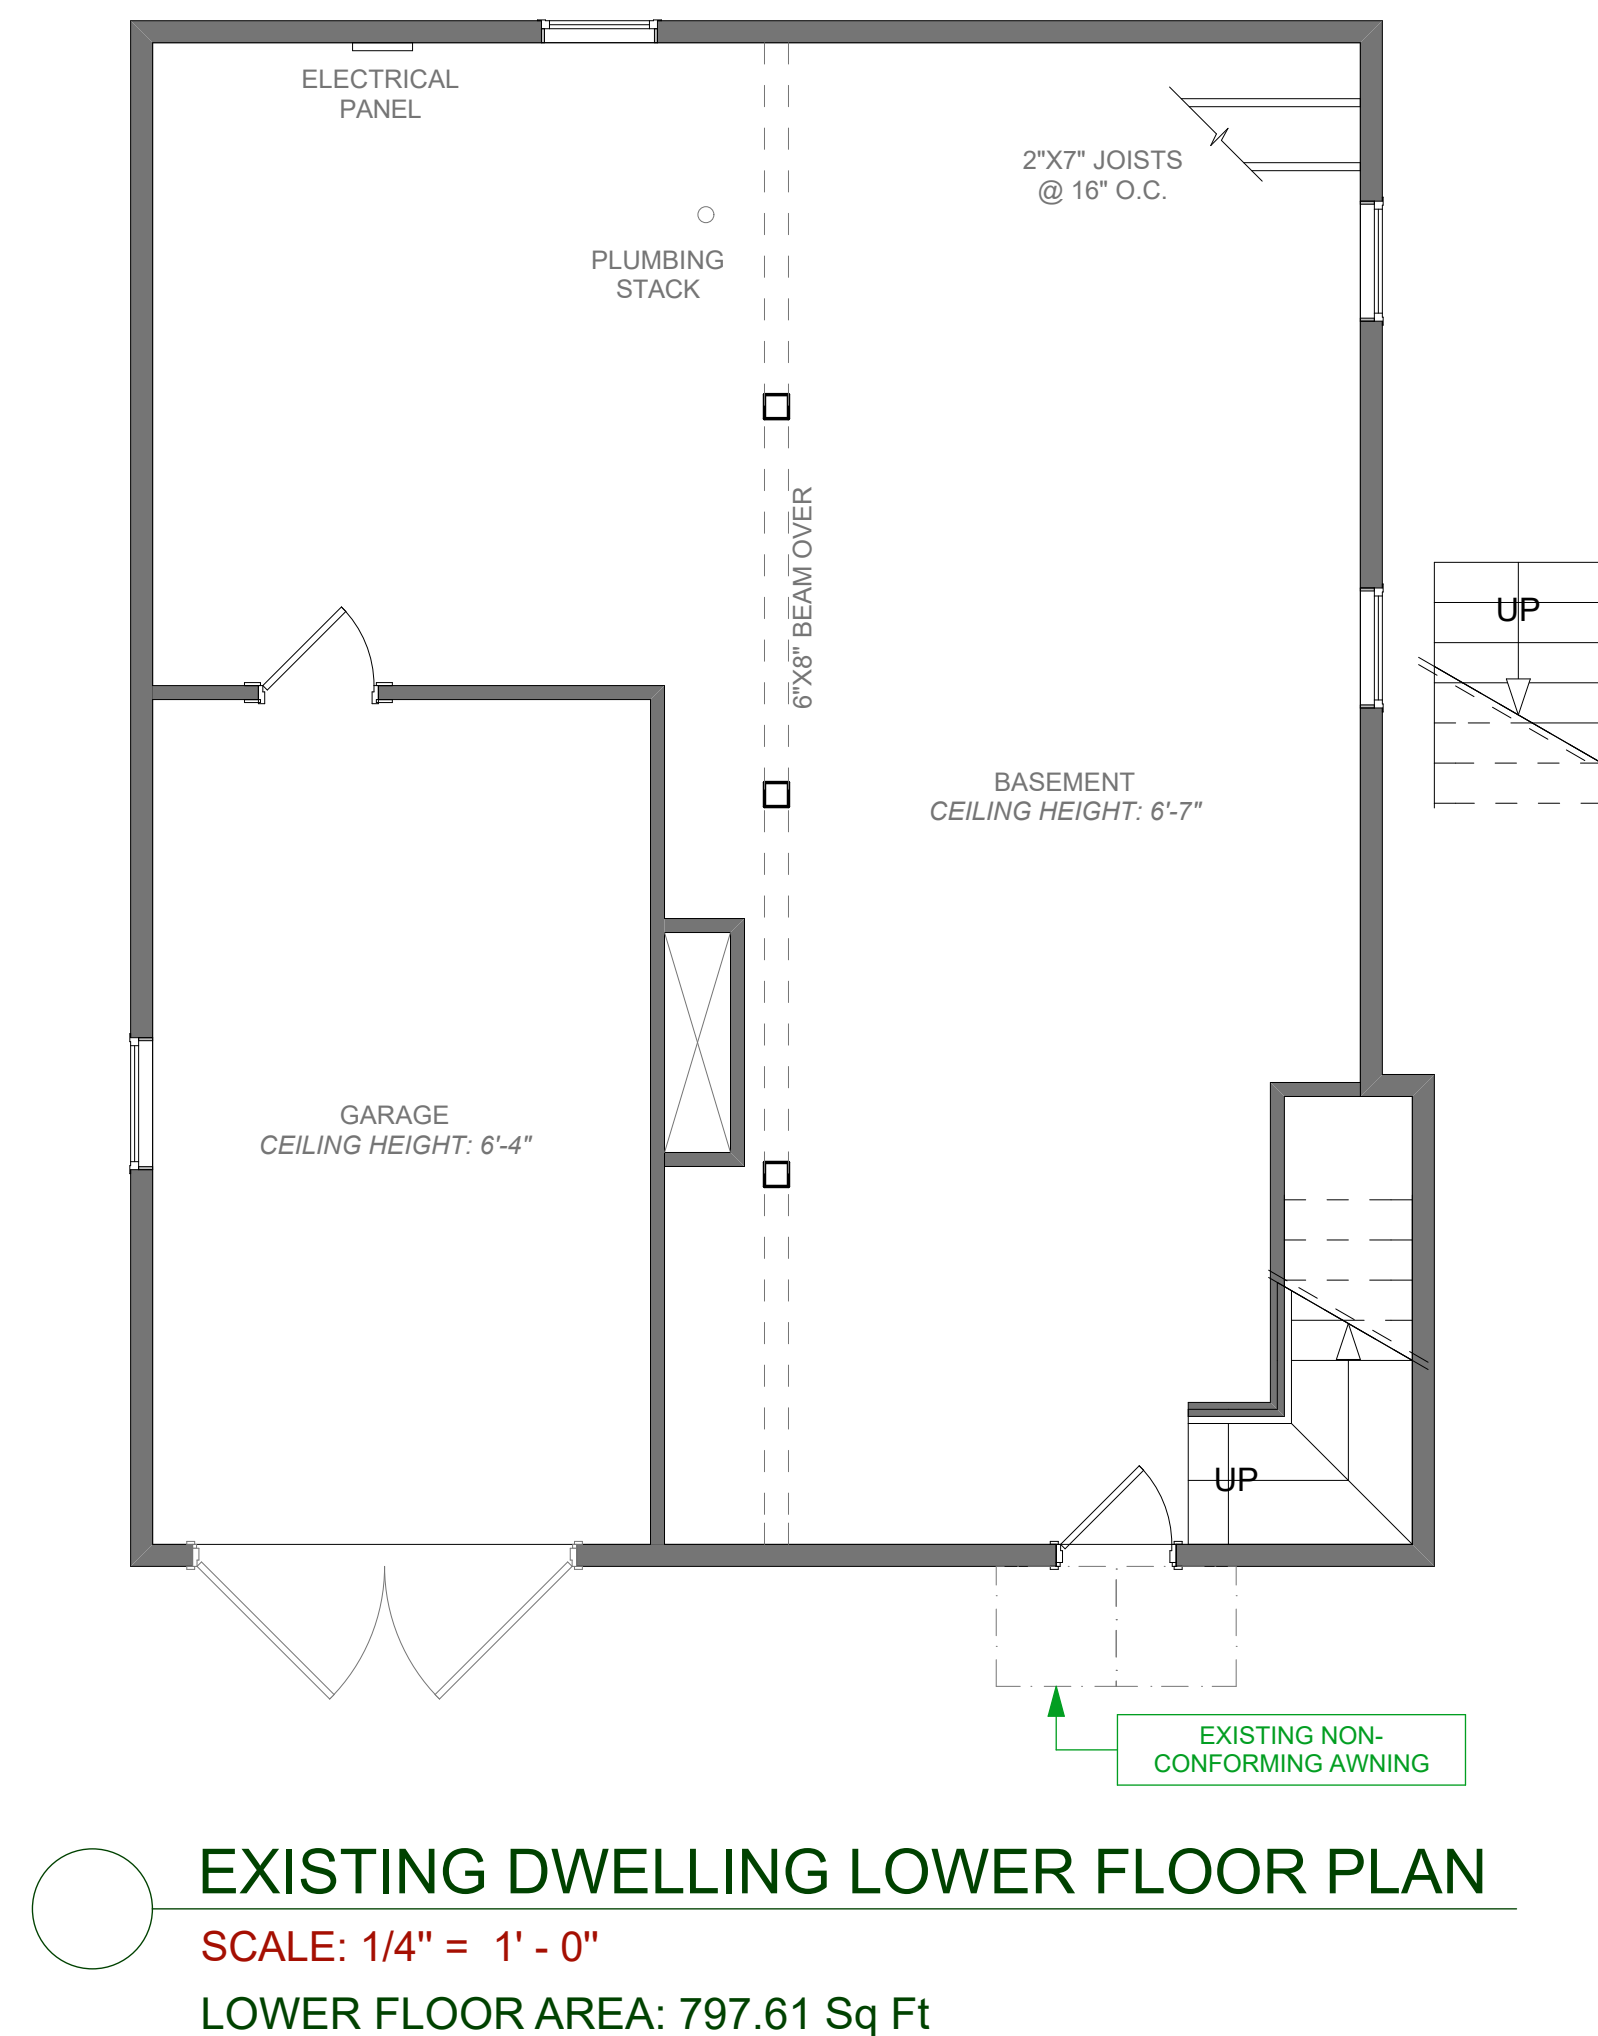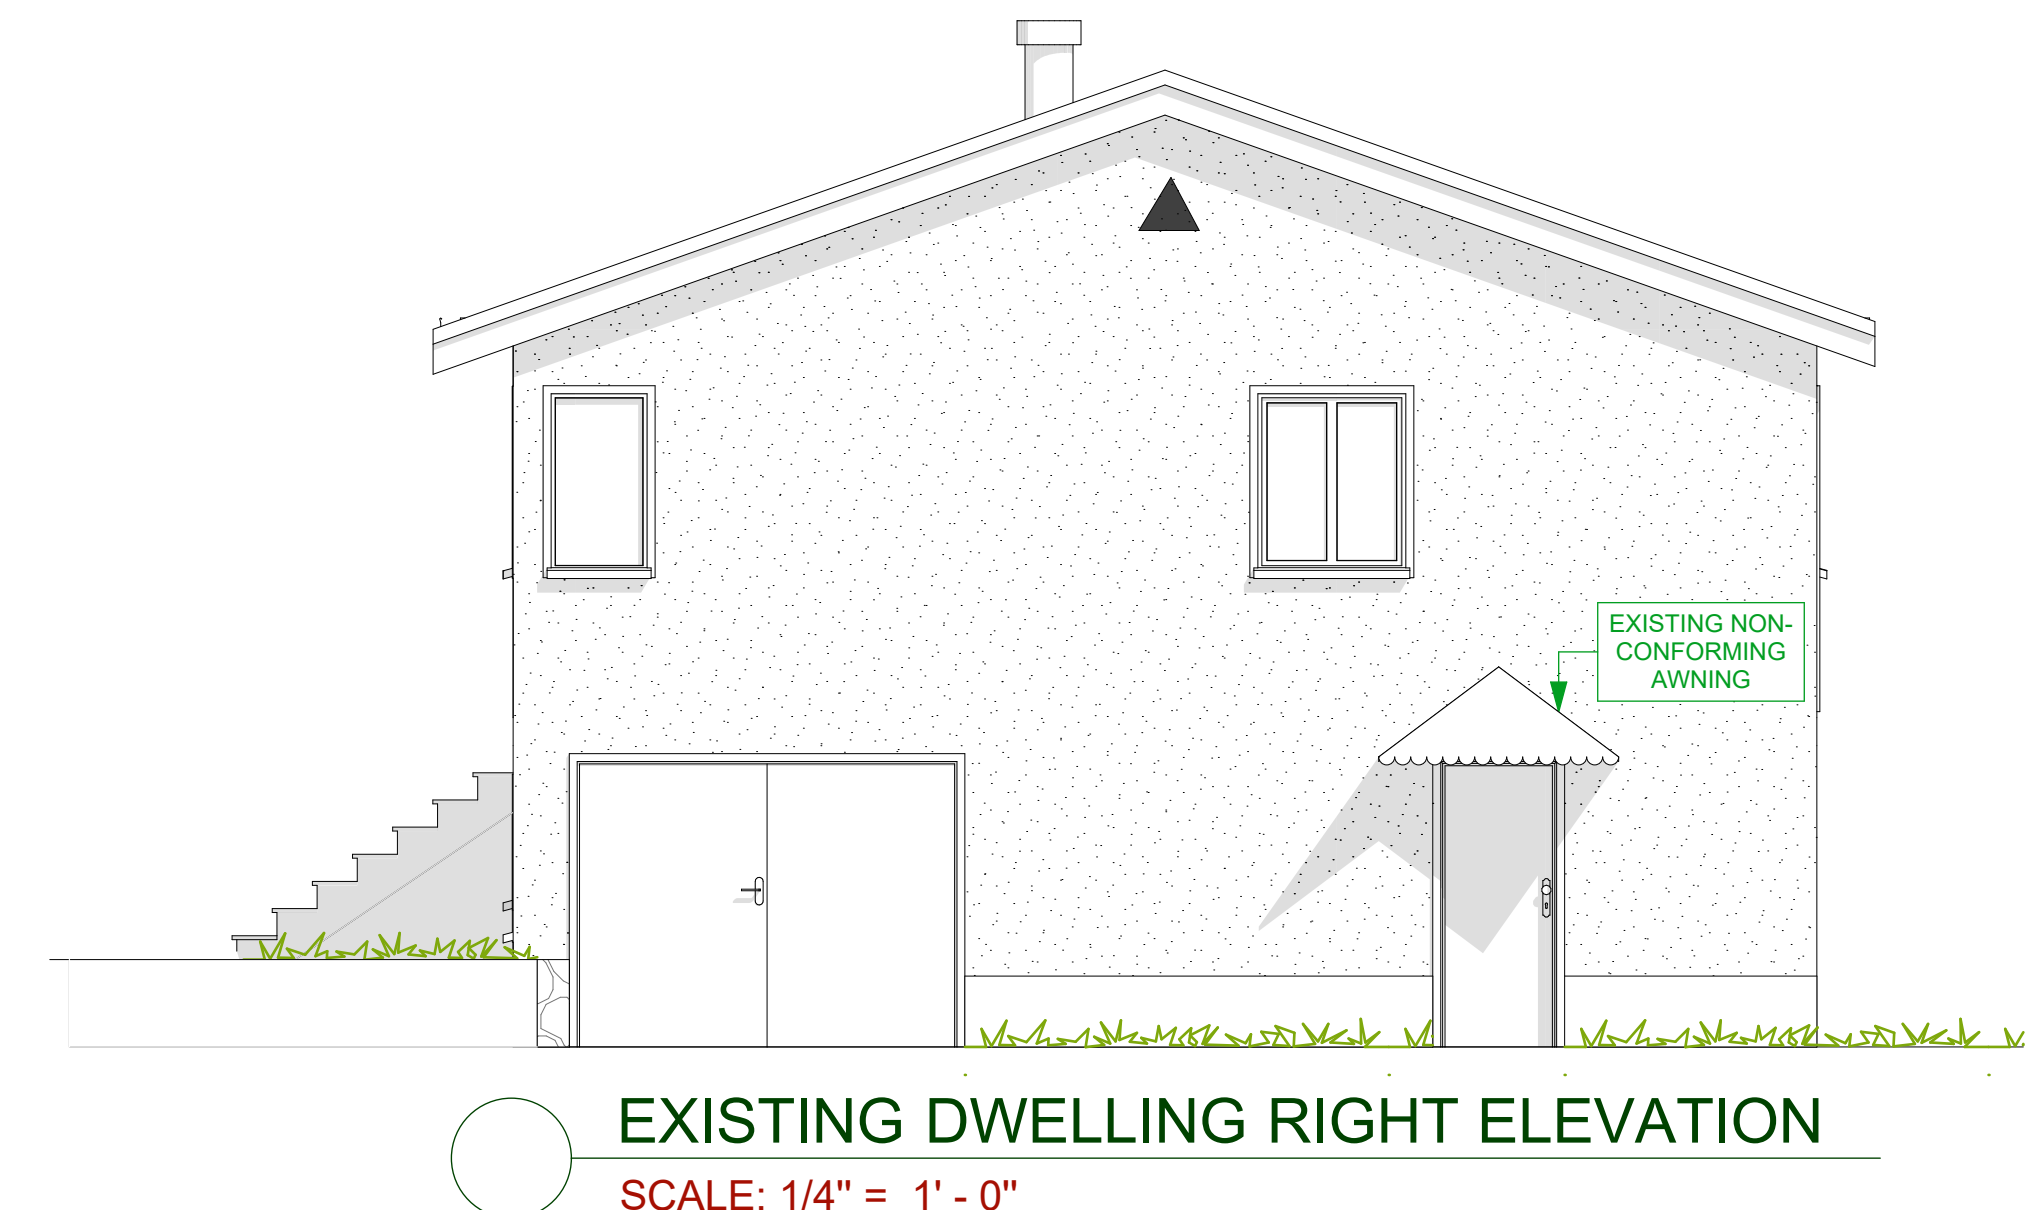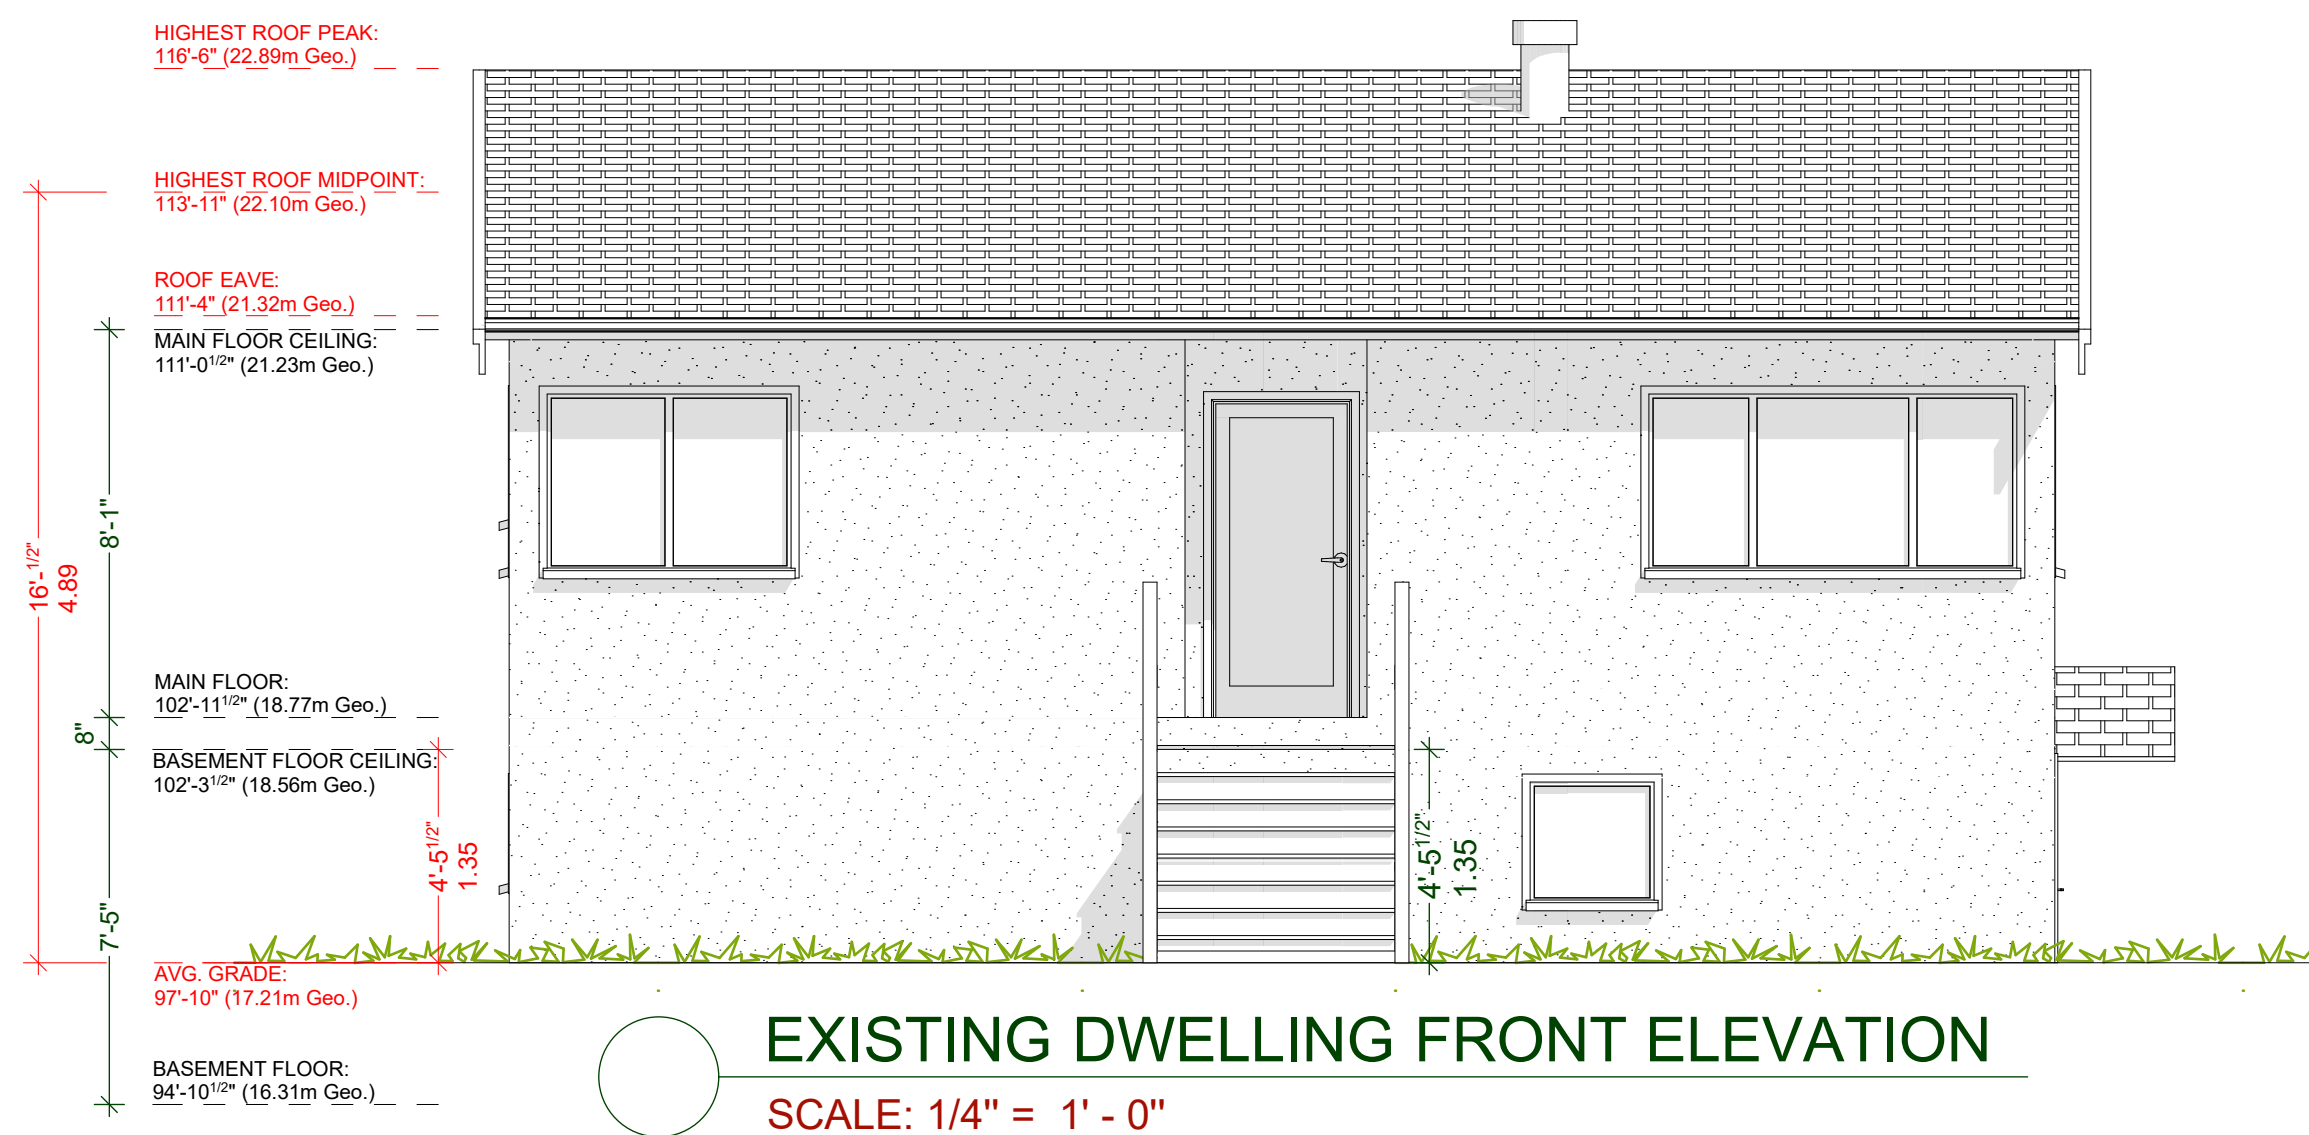

CUSTOMER: MARIA WEEKS
ADDRESS: 1905 LEE AVE.
LOT 4 PLAN 5969 SECTION 76 VICTORIA

DRAWING NAME: EXISTING DWELLING FLOOR PLANS, ELEVATIONS AND SEPARATION CALCULATIONS
DRAWING SCALE: 1/4"=1'-0"

ISSUE DATE: SEPT 21, 2021
DRAWN BY: KYLE LEGGETT