



Project Summary

Skyhomes is an expressive gateway to Victoria West and the Railyards community becoming of the final phase of the Railyards Master Plan Development. It features generous family oriented units, playful and expressive roof-lines, and contemporary industrial materials and colours. Skyhomes is a two part design separated by a spacious courtyard. The north-eastern portion is a row of 5 multi-level skyhomes fronting bridges park which feature ground oriented patios and entries, 2nd level living and balconies, 3rd floor bedrooms and roof top patios. The south-western portion of the building is a 6 storey multi-residential building, which features 2 level units at grade (facing the courtyard and the Tyee rd) with 4 levels of generous units above.

The extensively planted courtyard proves both privacy for the ground level suites while connecting visually to phase 1 and 2 courtyards. A public multi-use pathway links Panorama to the shopping area at Tyee Road and Bay Street. This passes through Victoria West Entry Park, down to Bridges Park and Tot lot and on to the 55 km Galloping Goose Trail.

Project Summary.
38 Residential units.
Building 1 includes 33 units with 9 - 2 level - 2 bedroom skyhomes, 4 - Studio units, 20 - 2 bedroom units.
Building 2 includes 5 - 3 level 2 bedroom units with ground floor flex space and roof top patios.
Below grade parking includes 49 required stalls, 4 visitor stalls and 2 additional stalls for a total of 55 stalls
Total gross floor area of both buildings is: 45,864 sq.ft.



215 - 35 West 5th Avenue, Vancouver, BC V5Y 1H4
T 604-558-6955 info@slaarchitect.com slaarchitect.com

SKYHOMES
at THE RAILYARDS

SEAL

M	Re-issued for Development Permit	19 Apr 2021
L	Re-issued for Development Permit	18 Feb 2021
K	Re-issued for Building Permit	28 May 2020
J	Re-issued for Development Permit	28 April 2020
I	Re-issued for Development Permit	01 April 2020
H	Re-issued for Building Permit	18 Dec 2019
G	Re-issued for Development Permit	09 Dec. 2019
F	Re-issued for Development Permit	12 April 2019
E	Issued for Building Permit	29 Nov 2018
D	Re-issued for Development Permit	20 Sept. 2018
C	Re-issued for Development Permit	29 Aug. 2018
B	Re-issued for Development Permit	03 July 2018
A	Issued for Development Permit	04 May 2018
No.	Description	Date

PROJECT
Skyhomes at the Railyards

701 Tyee Rd,
Victoria, BC

DRAWING
Coversheet

SLA Inc.
Copyright reserved. This design and drawing is the exclusive property of SLA Inc. and cannot be used for any purpose without the written consent of the Architect.
This drawing is not to be used for construction until issued for that purpose by the Architect.
Prior to commencement of the work the contractor shall: verify all dimensions, datums and levels to identify any errors and omissions; ascertain any discrepancies between this drawing and the full contract documents; and, bring these items to the attention of the Architect for clarification.

DRAWN	DATE
SLA	Issue Date
SCALE	REVIEWED
1 : 12	SLA
Project Number	PROJECT NO

A0.00



Revisions

Received Date:
April 27, 2021

Issued for DP - Apr 19, 2021

M	Re-issued for Development Permit	19 Apr 2021
L	Re-issued for Development Permit	18 Feb 2021
K	Re-issued for Building Permit	28 May 2020
J	Re-issued for Development Permit	28 Apr 2020
I	Re-issued for Development Permit	01 Apr 2020
H	Re-issued for Building Permit	18 Dec 2019
G	Re-issued for Development Permit	09 Dec 2019
F	Re-issued for Development Permit	12 April 2019
E	Issued for Building Permit	29 Nov 2018
D	Re-issued for Development Permit	20 Sept. 2018
C	Re-issued for Development Permit	29 Aug. 2018
B	Re-issued for Development Permit	03 July 2018
A	Issued for Development Permit	04 May 2018
No.	Description	Date

PROJECT
Skyhomes at the Railyards

701 Tyee Rd,
Victoria, BC

DRAWING
Project Stats

SLA Inc.
Copyright reserved. This design and drawing is the exclusive property of SLA Inc. and cannot be used for any purpose without the written consent of the Architect.
This drawing is not to be used for construction until issued for that purpose by the Architect.
Prior to commencement of the work the contractor shall: verify all dimensions, datums and levels to identify any errors and omissions; ascertain any discrepancies between this drawing and the full contract documents; and, bring these items to the attention of the Architect for clarification.

DRAWN	DATE
SLA	Issue Date
SCALE	REVIEWED
1 : 12	SLA
Project Number	PROJECT NO



Zoning Summary

Legal Address:
"SUBDIVISION PLAN OF LOT A, DISTRICT LOT 119, ESQUIMALT DISTRICT, PLAN VIP74947 EXCEPT THAT PART IN PLANS VIP76024, VIP77618, VIP84119, VIP88377, VIP89279 AND EPP35998"

Civic Address: "701 Tyee Road, Victoria, BC"
Zoning: CD-5 Railyards Residential Commercial District
Permitted Area: "DA-H, DA-J"
Total Site Area: 7985 sq.m. (H+J)
Lot J Area: 3010 sq.m. (J)
Allowable Height: 31.00m (J) (Geodetic)
Proposed Height: 30.94m
Allowable FSR: 2.35 (J)
Proposed FSR: 1.63

Code Summary

Refer to LMDG Fire Protection and Life Safety Building Code Outline Report dated 29 November 2018.

Project Team

Developer
The Railyards Development Inc.
530 Herald Street
Victoria, BC V8W 1S6
Contact: Chris Lefevre
250-380-4900 T

Architect
Stephane Laroye Architect Inc.
215-35 West 5th Avenue
Vancouver, BC V5Y 1H4
Contact: Stephane Laroye, Principal
stephane@slaarchitect.com
604-558-6955 T

Structural
Read Jones Christoffersen Ltd. (RJC)
220 - 645 Tyee Road
Victoria, BC V9A 6X5
Contact: Leon Plett, Principal
lplett@rjc.ca
250-386-7794 T
Clint Plett, Associate
cplett@rjc.ca
778-746-1125

Mechanical
Avalon Mechanical Consultants Ltd.
300 - 1245 Esquimalt Road
Victoria, BC V9A 3P2
Contact: Mirek Demidow, Principal
mirek@avalonmechanical.com
250-940-2973 T

Electrical
Triumph Electrical Consulting Engineering Ltd.
5056 Cordova Bay Road
Victoria, BC V8Y 2K4
Contact: Randy Slade, Principal
rslade@triumphengineering.ca
250-385-3713 T

Landscape
LADR Landscape Architects Inc
3 - 864 Queens Avenue
Victoria, BC V8T 1M5
Contact: Bev Windjack, Principal
bwindjack@adrla.ca
250-598-0105 T

Interior Design
Kimberly Williams Interiors
7174 West Saanich Road
Brentwood Bay, BC V8M 1P6
Contact: Kimberly Williams
kimberly@kimberlywilliams.ca
250-652-6488 T

Building Envelope
Read Jones Christoffersen Ltd. (RJC)
220 - 645 Tyee Road
Victoria, BC V9A 6X5
Contact: Kevin Pickwick
KPickwick@rjc.ca
250-386-7794 T

Code
LMDG Building Code Consultants
4th Floor - 780 Beatty Street
Vancouver, BC V6B 2M1
Contact: Shawn Talarico
stalarico@lmdg.com
604-682-7146 T

Civil
J.E. Anderson & Associates
4212 Glanford Avenue
Victoria, BC V8Z 4B7
Contact: Ross Tuck
rtuck@jeanderson.com
250-727-2214 T

Survey
J.E. Anderson & Associates
4212 Glanford Avenue
Victoria, BC V8Z 4B7
Contact: Ryan Hourston
rhourston@jeanderson.com
250-727-2214 T

Geotechnical
Ryzuk Geotechnical
28 Crease Avenue
Victoria, BC V8Z 1S3
Contact: Andrew Jackson
andrew@ryzuk.com
250-475-3131 T

Acoustic
RWDL
301 - 2250 Oak Bay Avenue
Victoria, BC V8R 1G5
Contact: Andrew Williamson
andrew.williamson@rwdl.com
250-370-8302 T

Drawing List

A0.00	Coversheet
A0.01	Project Stats
A0.02	Site Plan Existing
A0.03	Site Plan Proposed
A0.04	Site plan - Phase 2 Areas
A0.05	Context Elevations
A0.06	Average Grade
A0.07	Overall Areas
A0.08	Overall Areas
A0.09	Artistic Renderings
A0.10	Artistic Renderings
A0.11	Artistic Renderings
A0.12	Artistic Renderings
A0.13	Public Easement Views
A0.14	Materials
A0.15	Shadow Studies
A2.04	Level 1 Plan (P2)
A2.05	Level 2 Plan (P1)
A2.06	Level 3 Plan (Tyee)
A2.07	Levels 4
A2.08	Levels 5
A2.09	Levels 6-8
A2.10	Roof Plan
A5.01	South & East Elevations
A5.02	North & West Elevation
A5.03	Courtyard Elevations
A6.01	Building Section
A6.02	Building Section
Total: 28	

Area Summary

Gross Floor Area Total		
Level 1 (Parking Entry)	Residential	180 SF
Level 1 (Parking Entry)	Residential	168 SF
Level 1 (Parking Entry)	Residential	168 SF
Level 1 (Parking Entry)	Residential	168 SF
Level 1 (Parking Entry)	Residential	166 SF
Level 1 (Parking Entry)	Stor.	178 SF
Level 1 (Parking Entry)	Stor.	177 SF
Level 1 (Parking Entry)	Stor.	177 SF
Level 1 (Parking Entry)	Stor.	177 SF
Level 1 (Parking Entry)	Stor.	186 SF
		1746 SF

Level 2	Residential	3247 SF
		3247 SF

Level 3 (Tyee Grade)	Residential	3713 SF
Level 3 (Tyee Grade)	Residential	1830 SF
Level 3 (Tyee Grade)	Residential	3247 SF
Level 3 (Tyee Grade)	Circulation	1171 SF
		9960 SF

Level 4	Circulation	153 SF
Level 4	Circulation	166 SF
Level 4	Residential	1838 SF
Level 4	Residential	3505 SF
Level 4	Residential	128 SF
Level 4	Residential	142 SF
Level 4	Residential	142 SF
Level 4	Residential	142 SF
Level 4	Residential	135 SF
Level 4	Circulation	110 SF
		6450 SF

Level 5	Residential	2912 SF
Level 5	Residential	2341 SF
Level 5	Circulation	858 SF
		6111 SF

Level 6	Residential	2920 SF
Level 6	Residential	2341 SF
Level 6	Circulation	858 SF
		6120 SF

Level 7	Residential	2920 SF
Level 7	Residential	2341 SF
Level 7	Circulation	858 SF
		6120 SF

Level 8	Residential	2912 SF
Level 8	Residential	2340 SF
Level 8	Circulation	859 SF
		6111 SF

Grand total		45864 SF
-------------	--	----------

Gross Floor Area Summary	
Phase 2*	7020 SF
Phase 3	45864 SF
Grand Total	52,884 SF
* Portion within Lot J	

Units

Unit Type Count	
Unit Type	Count
Tyee 2 SH	3
Studio	4
Goose SH	5
Courtyard SH	6
2 Bed	20
38	

Parking Requirements
CD-5 Zone 12.5.6 (d & e)

Parking Requirements
1.0 stall per Unit below 46sm = 4 Stalls
1.3 stalls per Unit Above 46sm
or 1 Bedroom = 44 Stalls
Total Required: = 48 Stalls

Accessible Parking Requirements
BCBC 2012 3.8.3.4.(2)
After 50 stalls 1.0 per 50 stalls = 1 Stalls

Visitor Parking Requirements
1.0 per 10 Units = 4 Stalls

Vehicle Parking Summary

Vehicle Parking Summary	
Type	Provided
Residential	
Accessible Stall	1
Regular Stall	50
51	
Visitor	
Regular Stall	4
4	

Bicycle Requirements
Schedule C 80-159

Bicycle Parking Requirement
Long Term Parking
1.0 per Unit below 46sm = 4 Stalls
1.25 per Unit Above 46sm = 43 Stalls
Total Required: = 47 Stalls

Min. 50% Horizontal = 24 Stalls

Short Term Parking
0.1 per Unit = 4 Stalls

Bicycle Parking Summary

Bicycle Parking Summary	
Stall Type	Count
Residential	
Bicycle Stall (Horizontal)	26
Bicycle Stall (Vertical)	22
48	
Grand total	48

Storage Locker Summary

Storage Locker Summary	
Type	Count
Storage Locker	34

* Goose facing skyhomes have storage provided within unit

M	Re-issued for Development Permit	19 Apr 2021
L	Re-issued for Development Permit	18 Feb 2021
K	Re-issued for Building Permit	28 May 2020
J	Re-issued for Development Permit	28 April 2020
I	Re-issued for Development Permit	01 April 2020
H	Re-issued for Building Permit	18 Dec 2019
G	Re-issued for Development Permit	09 Dec 2019
F	Re-issued for Development Permit	12 April 2019
E	Issued for Building Permit	29 Nov 2018
D	Re-issued for Development Permit	20 Sept. 2018
C	Re-issued for Development Permit	29 Aug. 2018
B	Re-issued for Development Permit	03 July 2018
A	Issued for Development Permit	04 May 2018
No.	Description	Date

PROJECT
Skyhomes at the Railyards


701 Ytee Rd,
Victoria, BC


DRAWING
Site Plan Existing

SLA Inc.
Copyright reserved. This design and drawing is the exclusive property of SLA Inc. and cannot be used for any purpose without the written consent of the Architect.
This drawing is not to be used for construction until issued for that purpose by the Architect.
Prior to commencement of the work the contractor shall: verify all dimensions, datums and levels to identify any errors and omissions; ascertain any discrepancies between this drawing and the full contract documents; and, bring these items to the attention of the Architect for clarification.

DRAWN	DATE
SLA	Issue Date
SCALE	REVIEWED
	SLA
Project Number	PROJECT NO

A0.02

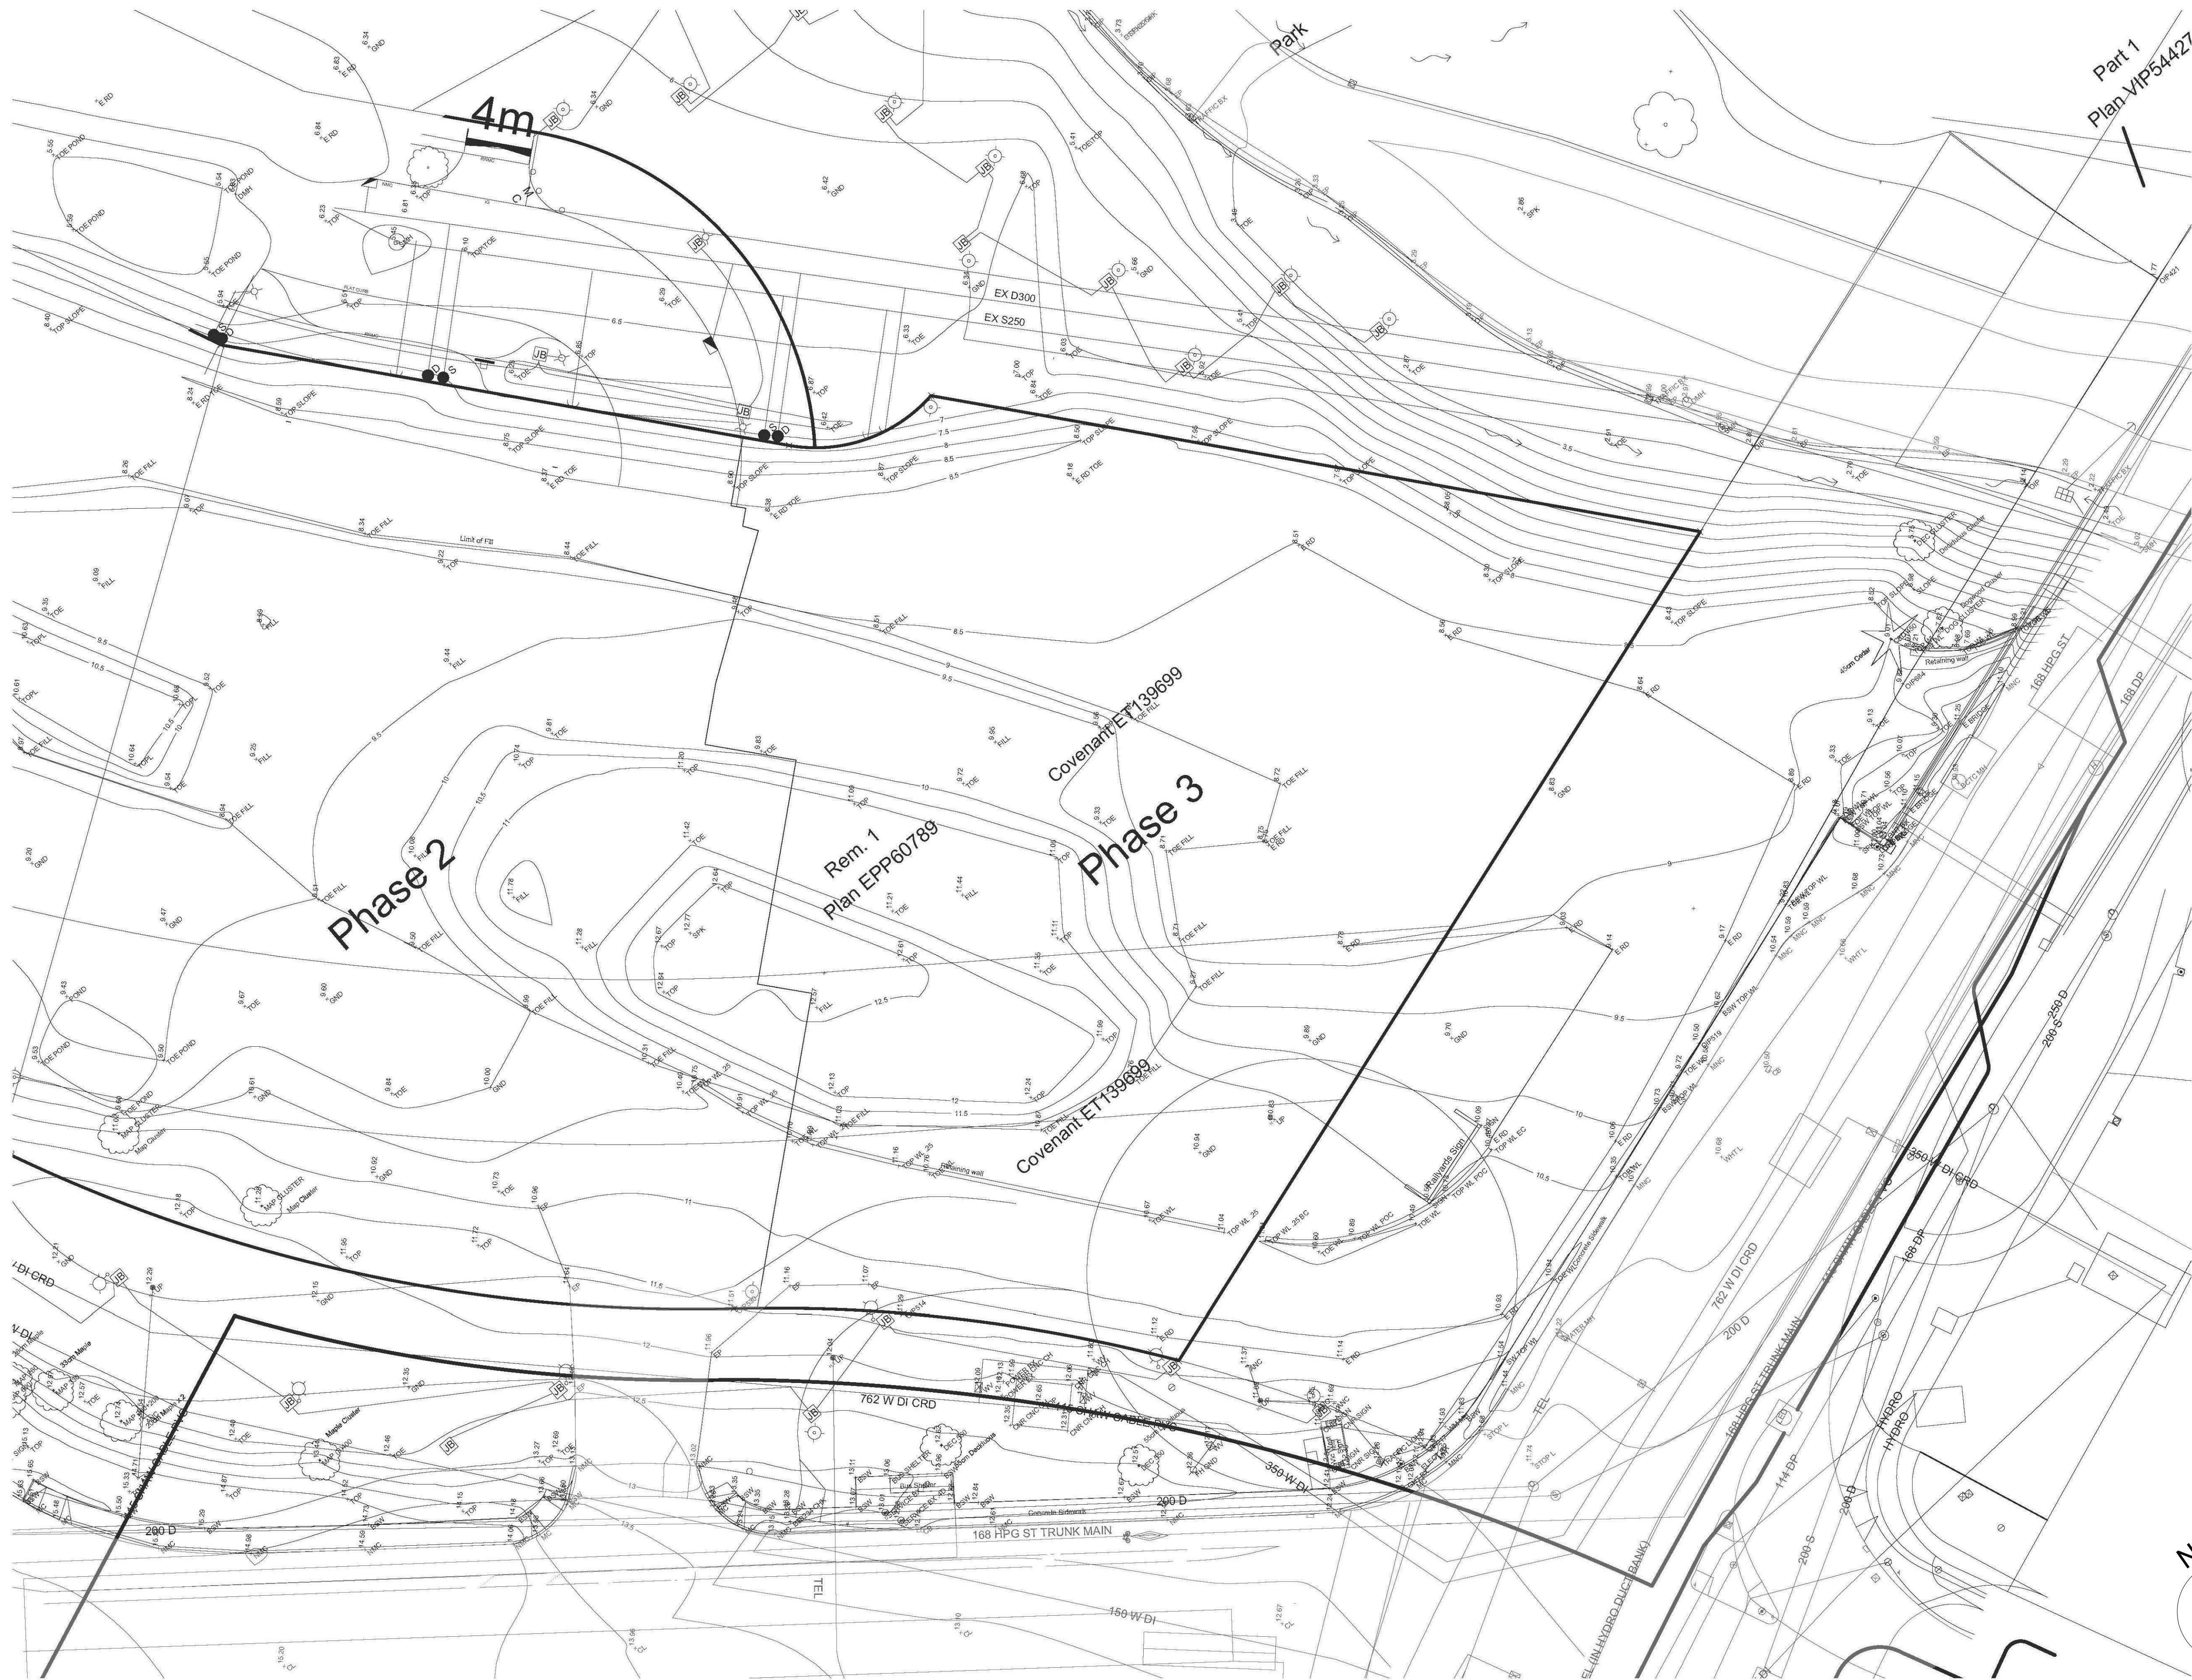

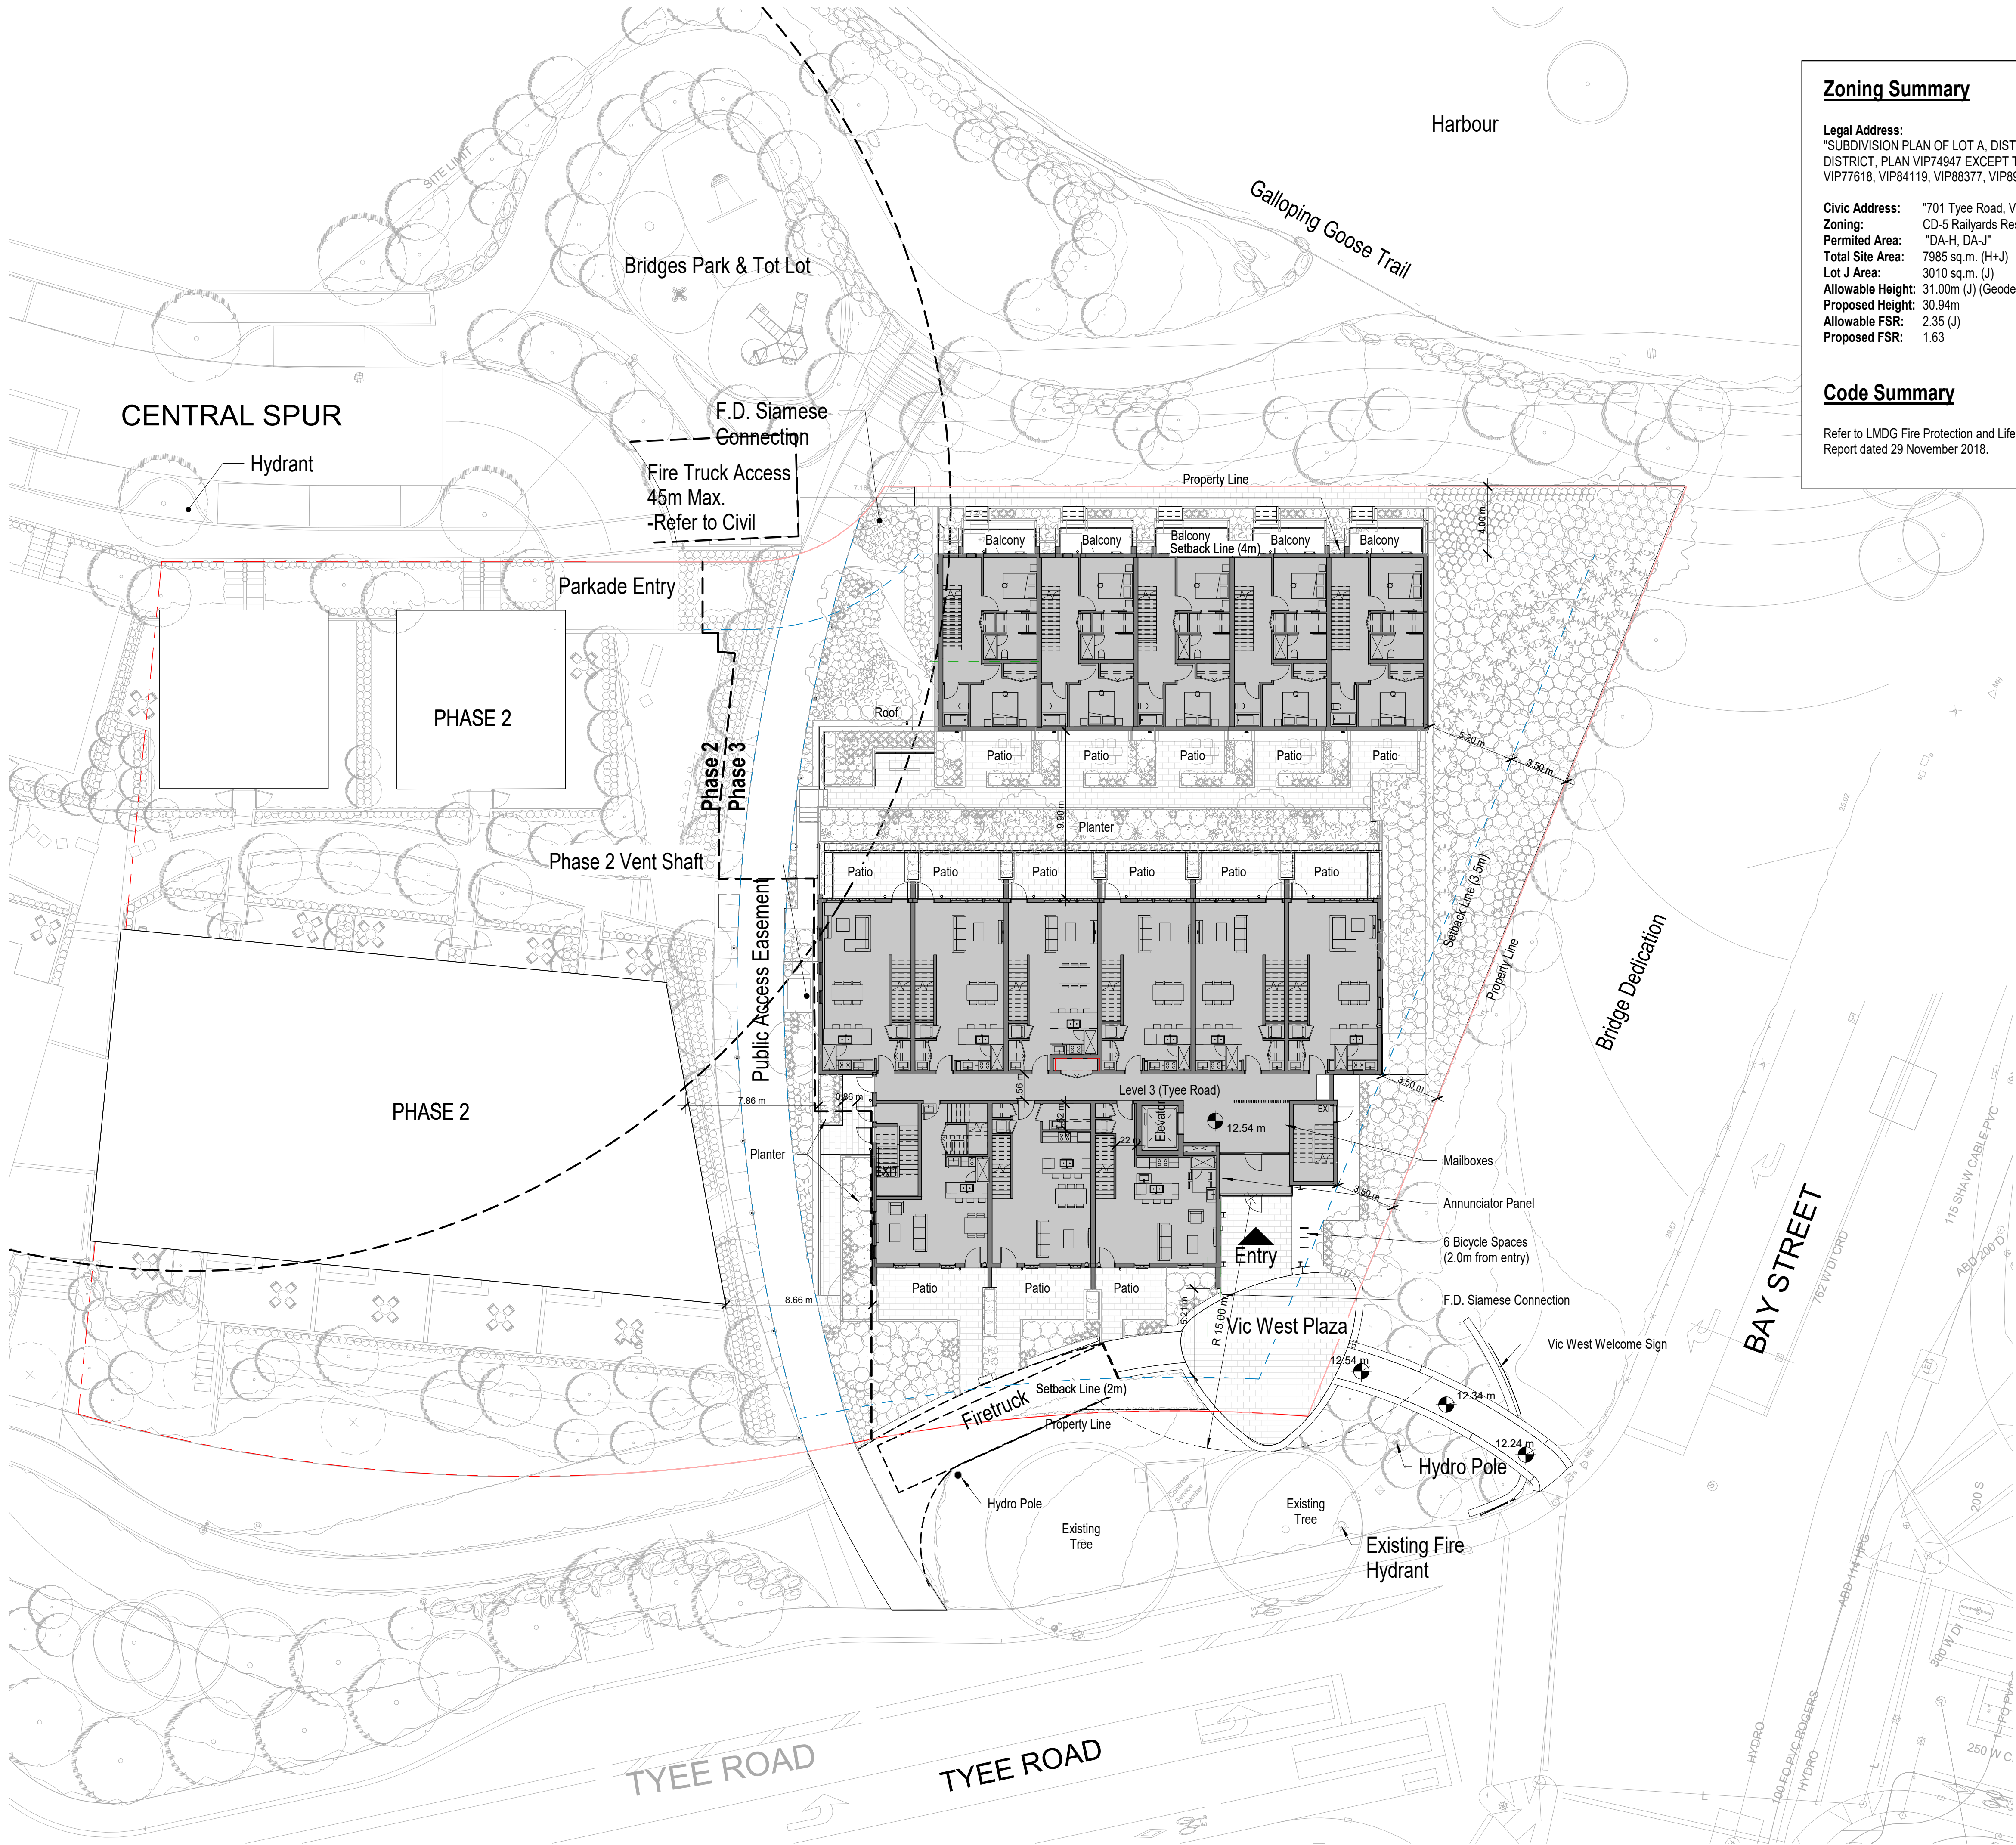

Zoning Summary

Legal Address: "SUBDIVISION PLAN OF LOT A, DISTRICT LOT 119, ESQUIMALT DISTRICT, PLAN VIP74947 EXCEPT THAT PART IN PLANS VIP76024, VIP77618, VIP84119, VIP88377, VIP89279 AND EPP35998"

Civic Address: "701 Tye Road, Victoria, BC"
Zoning: CD-5 Railyards Residential Commercial District
Permitted Area: "DA-H, DA-J"
Total Site Area: 7985 sq.m. (H+J)
Lot J Area: 3010 sq.m. (J)
Allowable Height: 31.00m (J) (Geodetic)
Proposed Height: 30.94m
Allowable FSR: 2.35 (J)
Proposed FSR: 1.63

Code Summary

Refer to LMDG Fire Protection and Life Safety Building Code Outline Report dated 29 November 2018.



215 - 35 West 5th Avenue, Vancouver, BC V5Y 1H4
T 604-558-6955 info@slaarchitect.com slaarchitect.com



SEAL

N	Re-issued for Development Permit	19 Apr 2021
M	Re-issued for Development Permit	02 Mar 2021
L	Re-issued for Development Permit	18 Feb 2021
K	Re-issued for Building Permit	28 May 2020
J	Re-issued for Development Permit	28 Apr 2020
I	Re-issued for Development Permit	01 Apr 2020
H	Re-issued for Building Permit	18 Dec 2019
G	Re-issued for Development Permit	09 Dec. 2019
F	Re-issued for Development Permit	12 Apr 2019
E	Issued for Building Permit	29 Nov 2018
D	Re-issued for Development Permit	20 Sept. 2018
C	Re-issued for Development Permit	29 Aug. 2018
B	Re-issued for Development Permit	03 July 2018
A	Issued for Development Permit	04 May 2018
No.	Description	Date

PROJECT
Skyhomes at the Railyards

701 Tye Rd,
Victoria, BC

DRAWING
Site Plan Proposed

SLA Inc.
Copyright reserved. This design and drawing is the exclusive property of SLA Inc. and cannot be used for any purpose without the written consent of the Architect.
This drawing is not to be used for construction until issued for that purpose by the Architect.
Prior to commencement of the work the contractor shall: verify all dimensions, datums and levels to identify any errors and omissions; ascertain any discrepancies between this drawing and the full contract documents; and, bring these items to the attention of the Architect for clarification.

DRAWN	SLA	DATE	Issue Date
SCALE	As indicated	REVIEWED	SLA
Project Number		PROJECT NO	

A0.03





Issued for DP - Apr 19, 2021



REV

Phase 2 Floor Areas

(within Lot J)	
PH2 - L1	895.1 sq.ft.
PH2 - L2	2,041.7 sq.ft.
PH2 - L3	2,041.7 sq.ft.
PH2 - L4	2,041.7 sq.ft.
Total	7020.2 sq.ft.

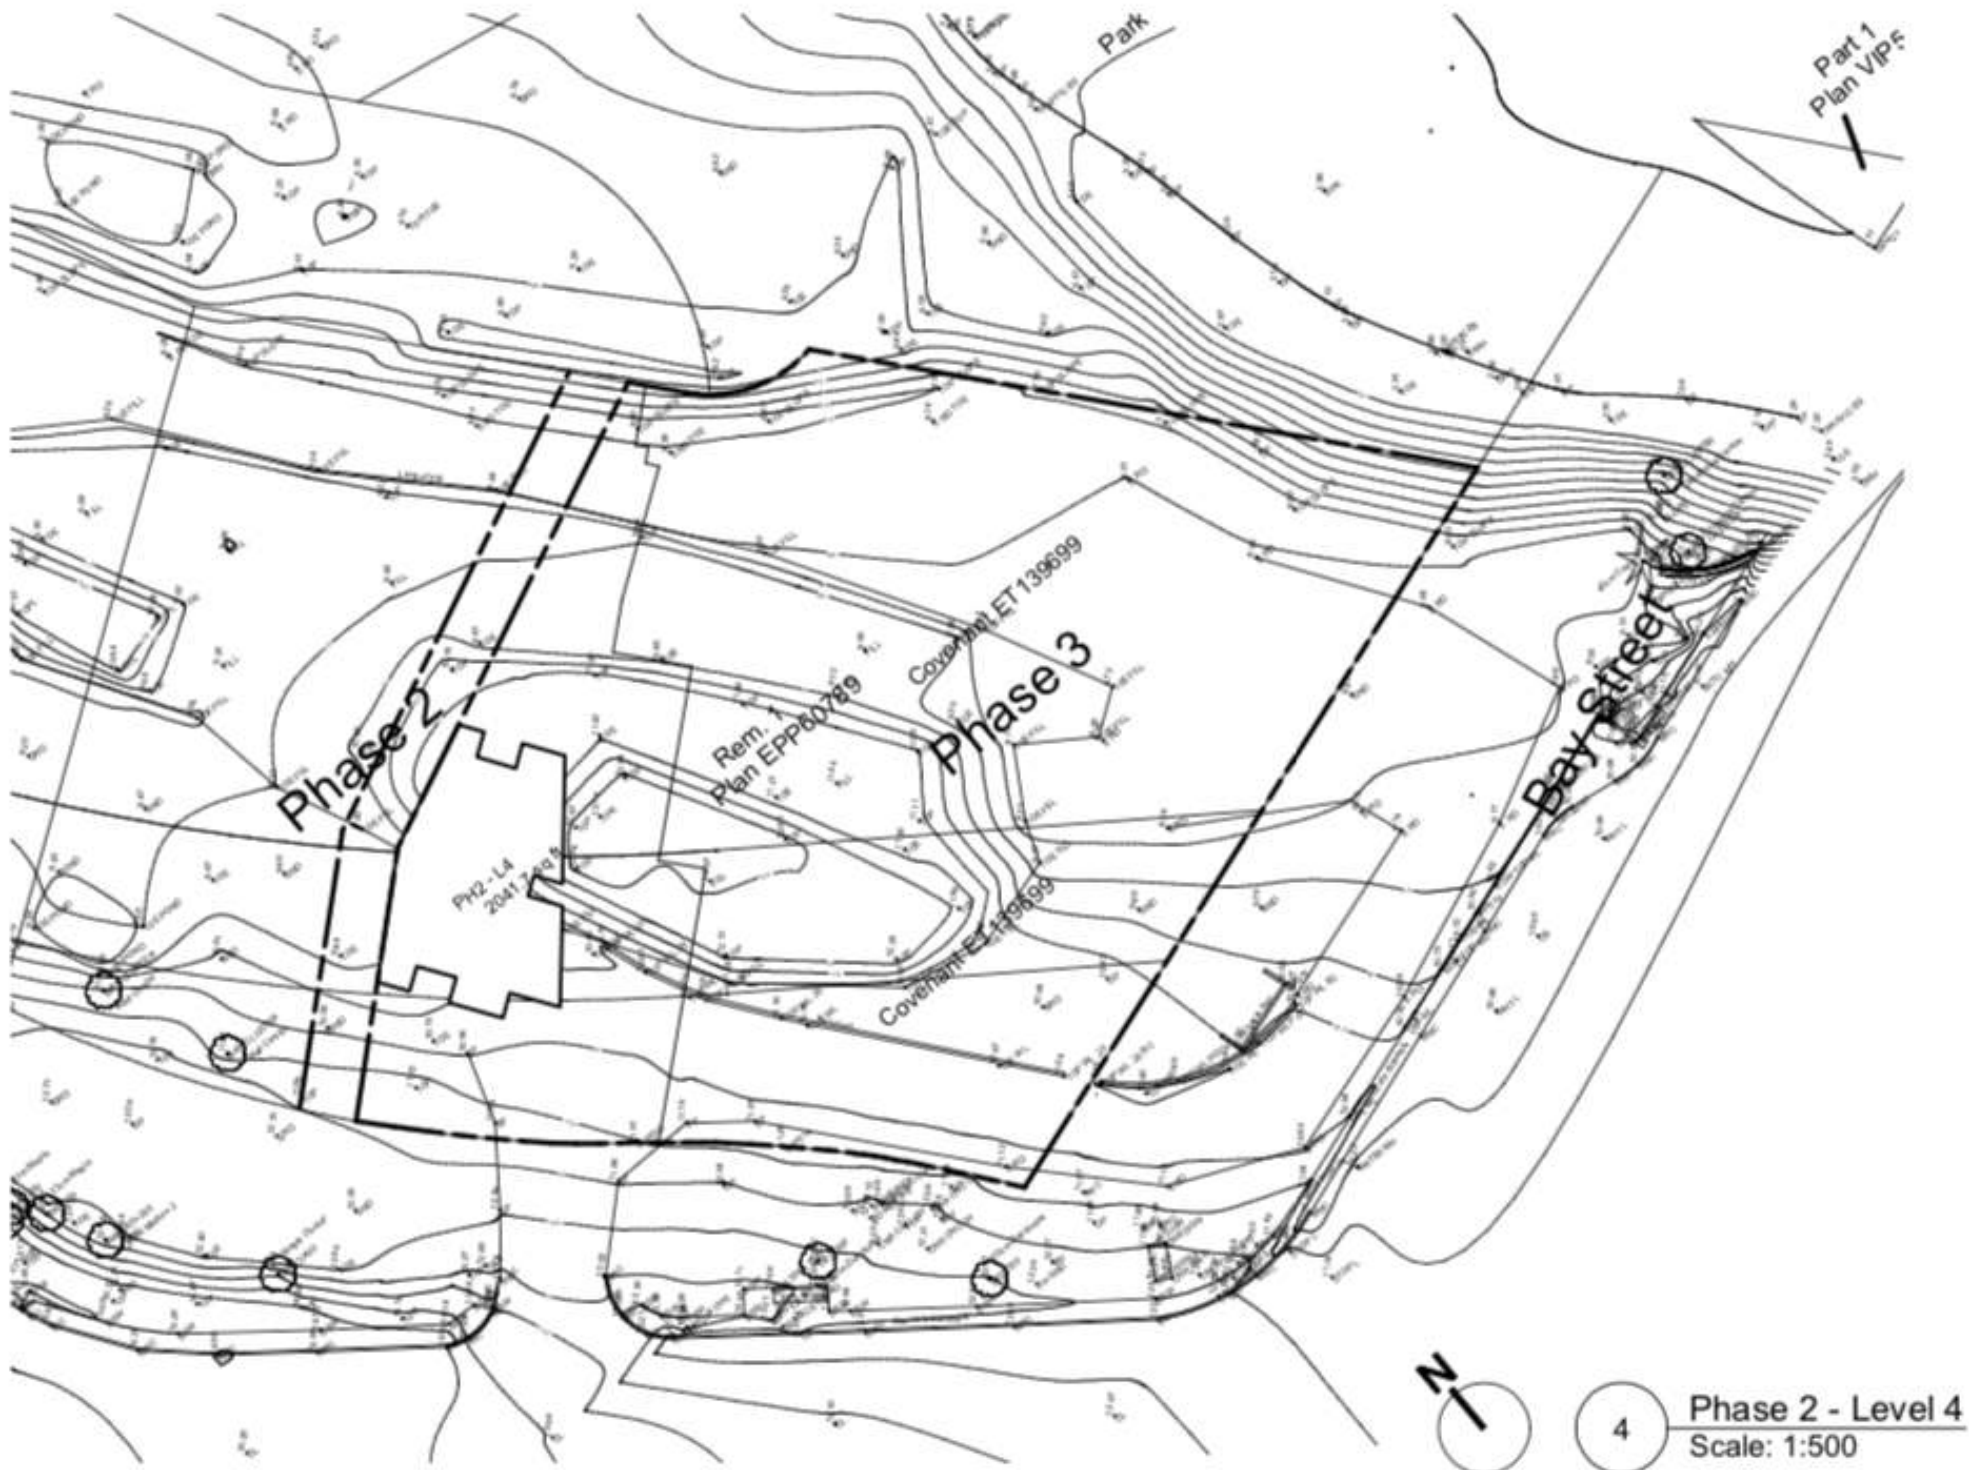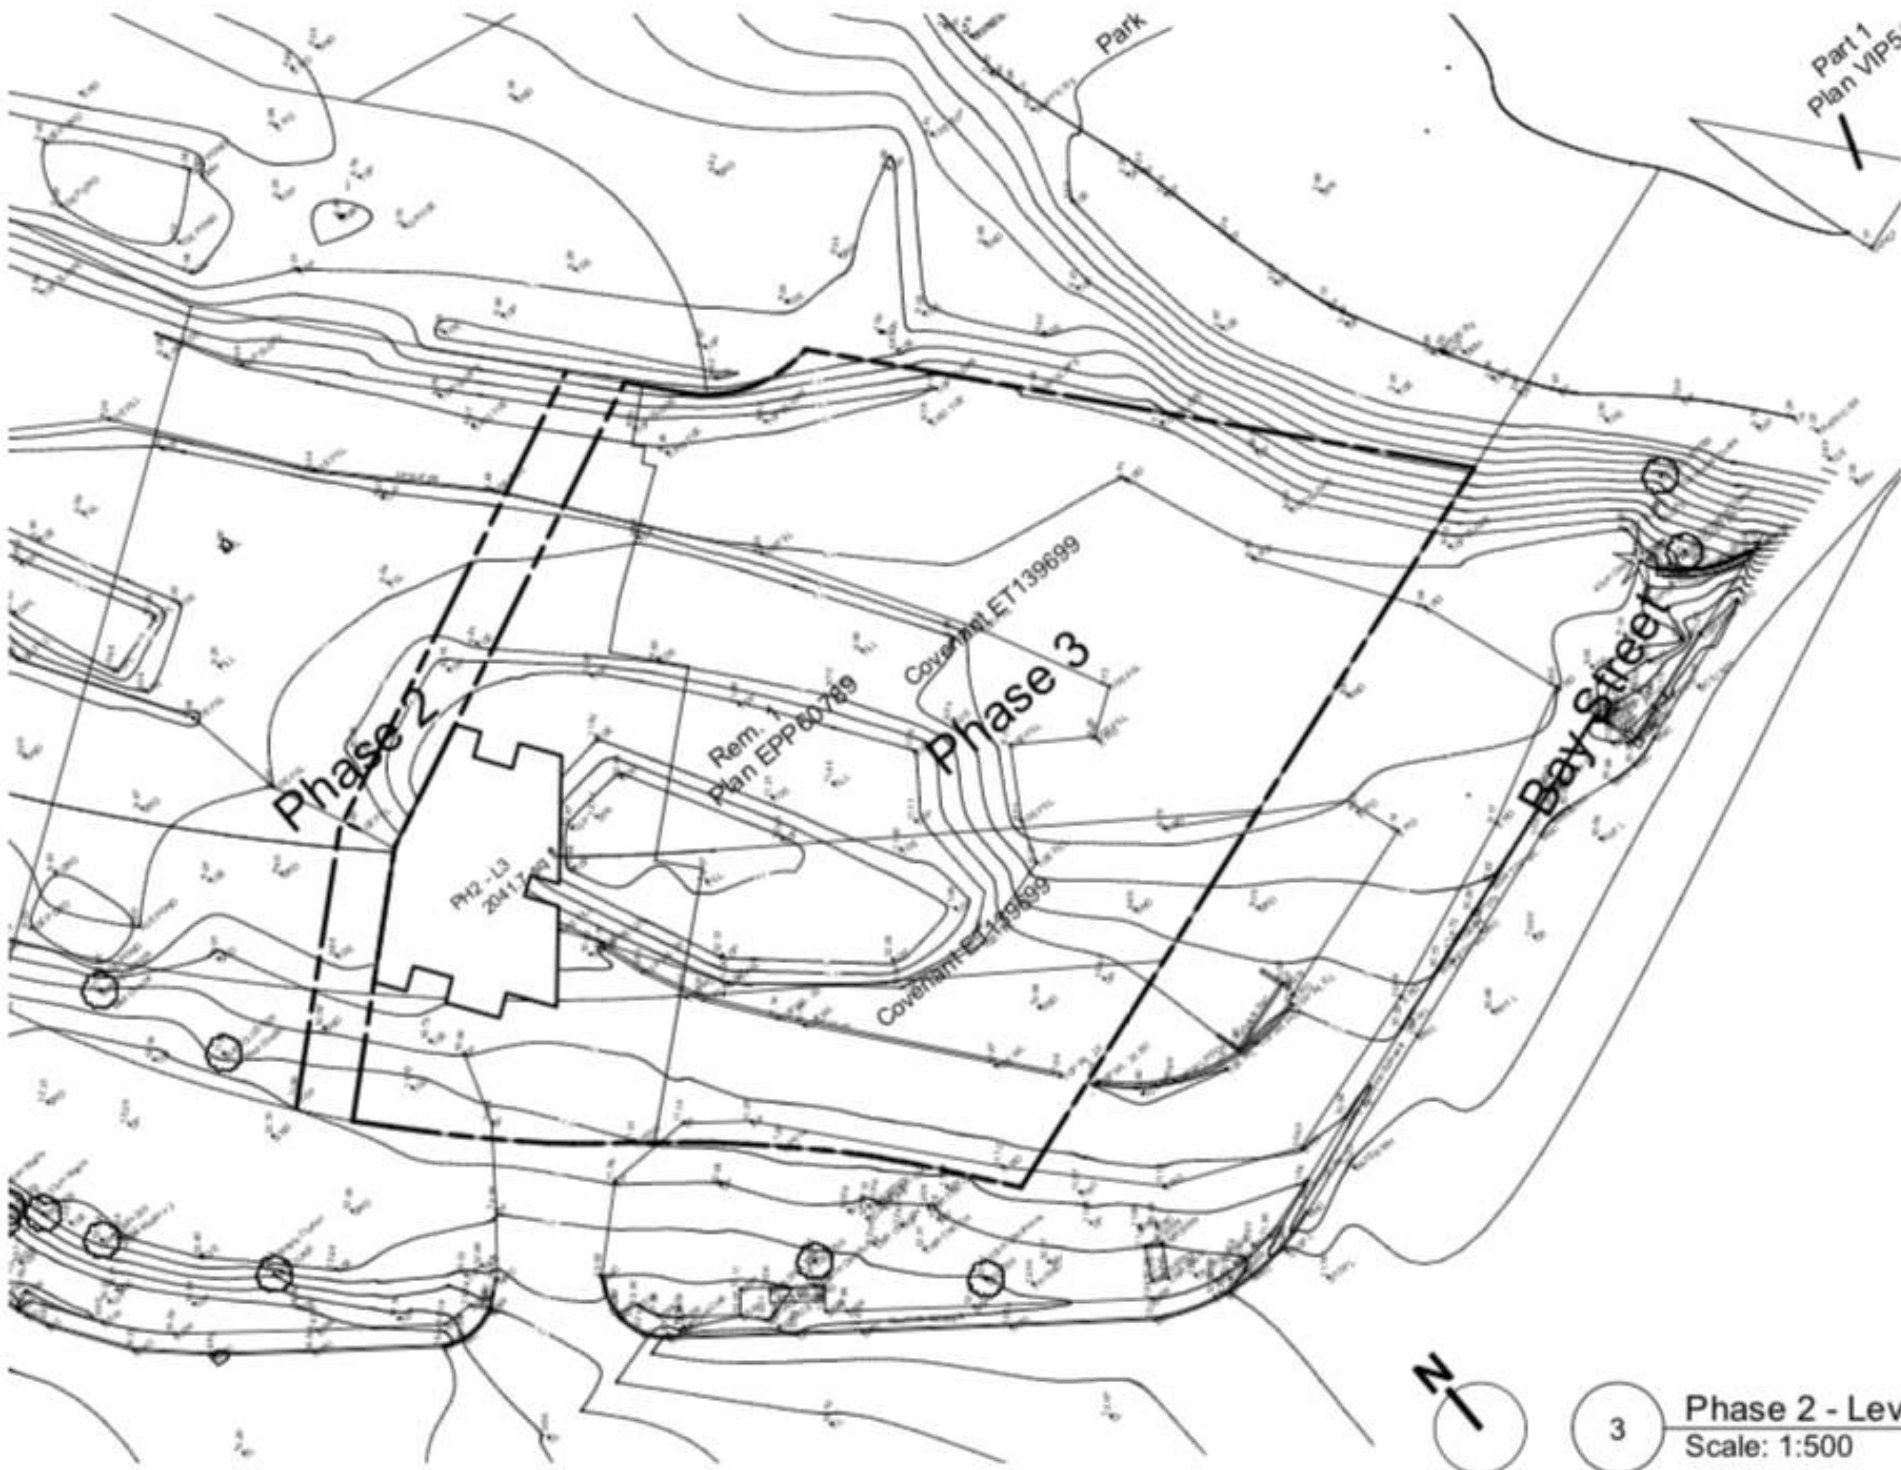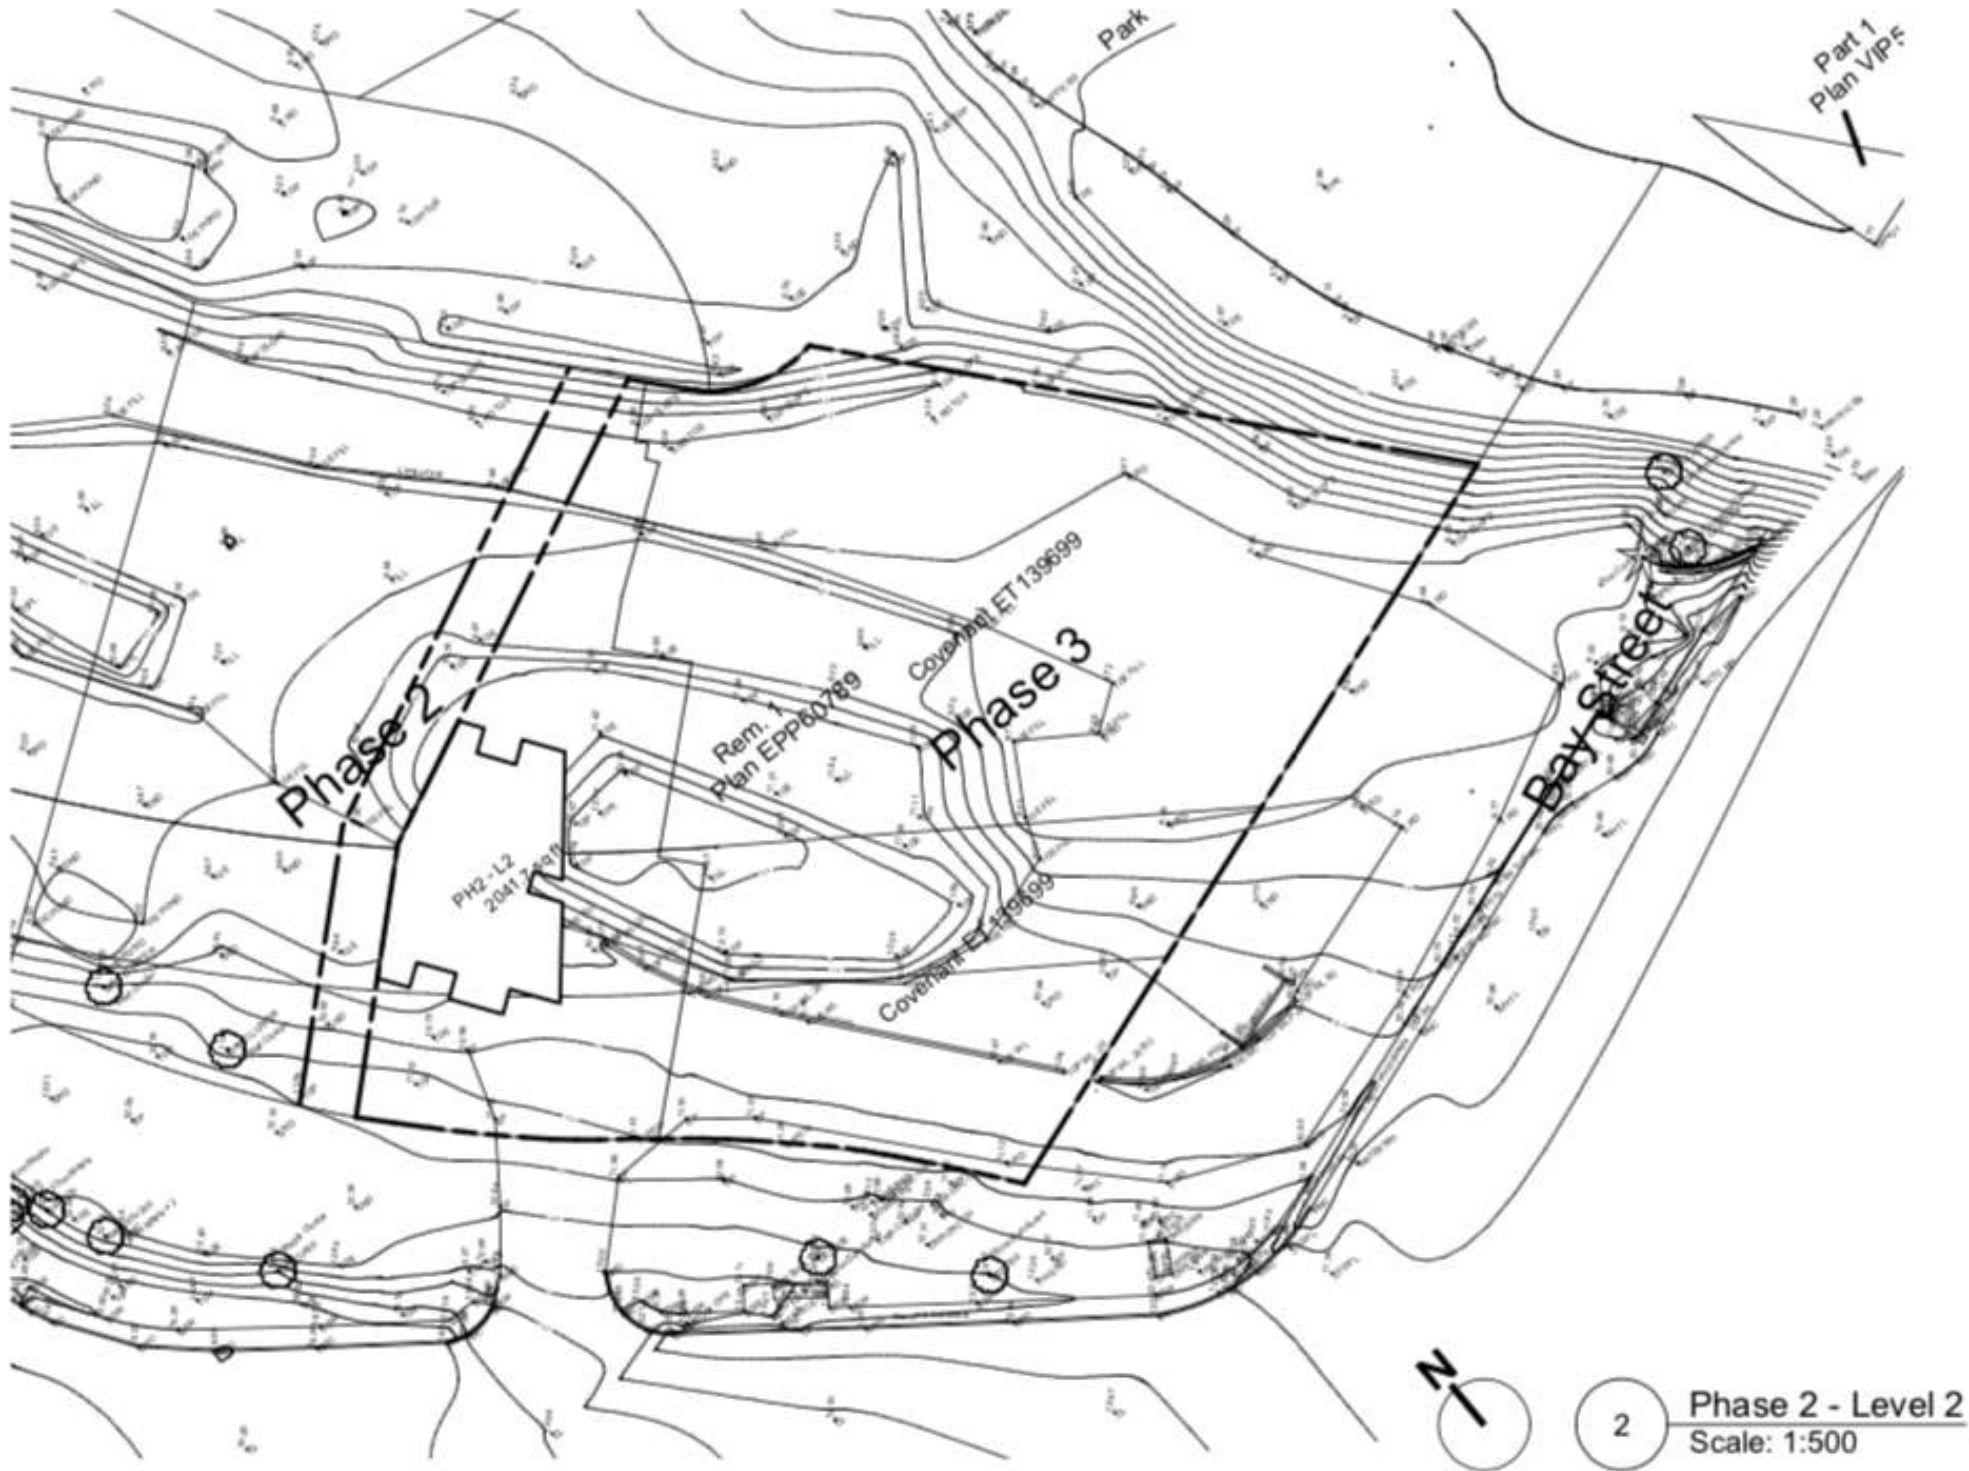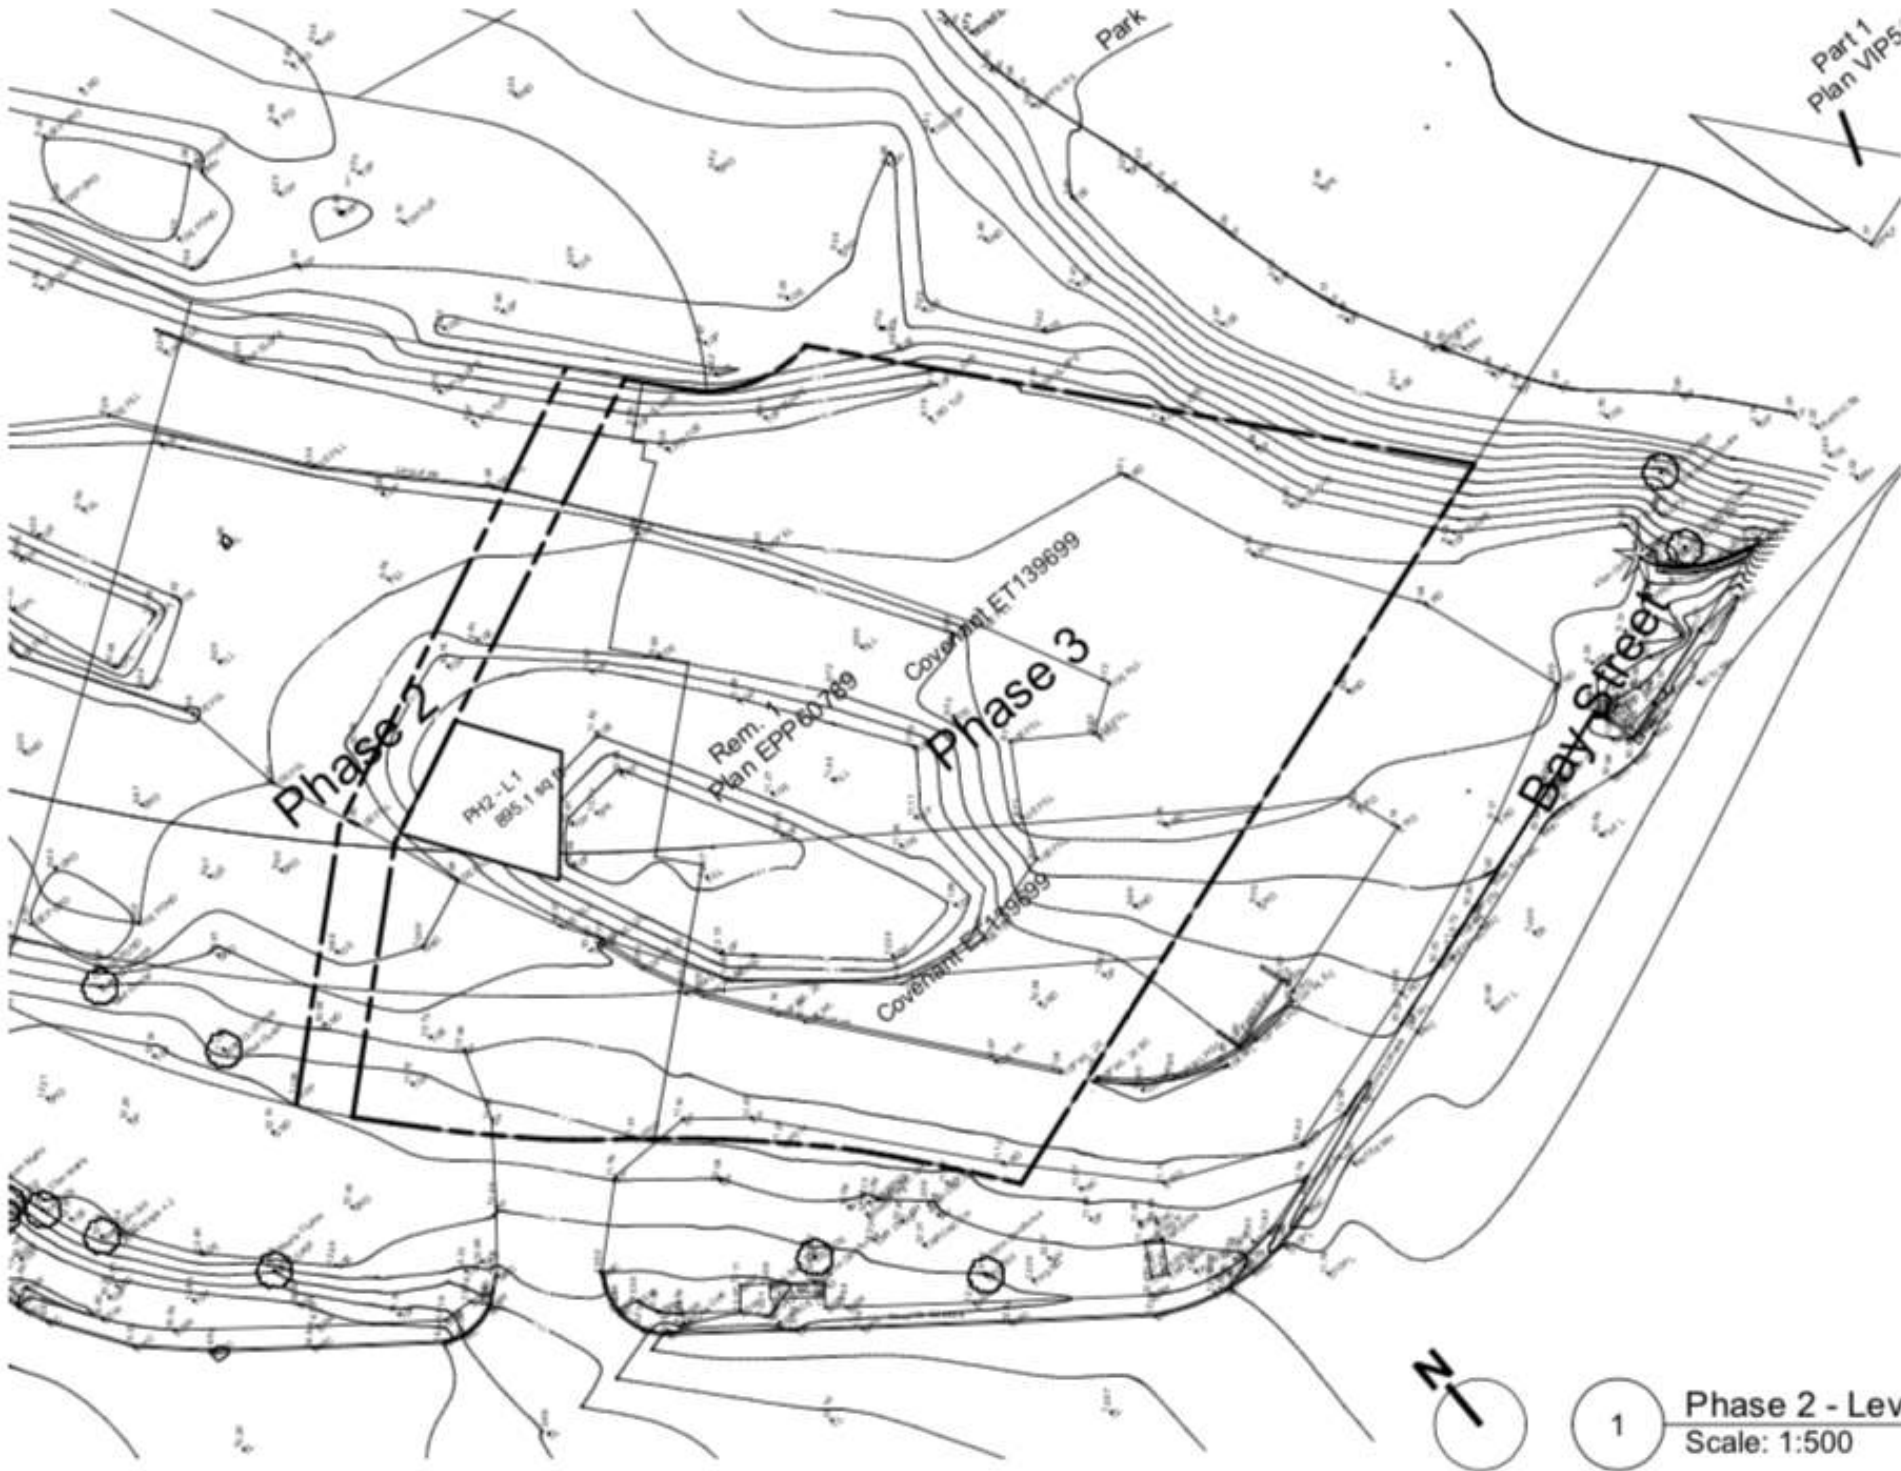

M	Re-issued for Development Permit	19 Apr 2021
L	Re-issued for Development Permit	18 Feb 2021
K	Re-issued for Building Permit	28 May 2020
J	Re-issued for Development Permit	28 April 2020
I	Re-issued for Development Permit	01 April 2020
H	Re-issued for Building Permit	18 Dec 2019
G	Re-issued for Development Permit	09 Dec. 2019
F	Re-issued for Development Permit	12 April 2019
E	Issued for Building Permit	29 Nov 2018
D	Re-issued for Development Permit	20 Sept. 2018
C	Re-issued for Development Permit	29 Aug. 2018
B	Re-issued for Development Permit	03 July 2018
A	Issued for Development Permit	04 May 2018
No.	Description	Date

PROJECT
Skyhomes at the Railyards

701 Tyee Rd,
Victoria, BC

DRAWING
Site plan - Phase 2 Areas

SLA Inc.
Copyright reserved. This design and drawing is the exclusive property of SLA Inc. and cannot be used for any purpose without the written consent of the Architect.
This drawing is not to be used for construction until issued for that purpose by the Architect.
Prior to commencement of the work the contractor shall: verify all dimensions, datums and levels to identify any errors and omissions; ascertain any discrepancies between this drawing and the full contract documents; and, bring these items to the attention of the Architect for clarification.


DRAWN	DATE
SLA	Issue Date
SCALE	REVIEWED
	SLA
Project Number	PROJECT NO

SKYHOMES
at THE RAILYARDS

SEAL



1 Bay Street Context Elevation
1 : 500

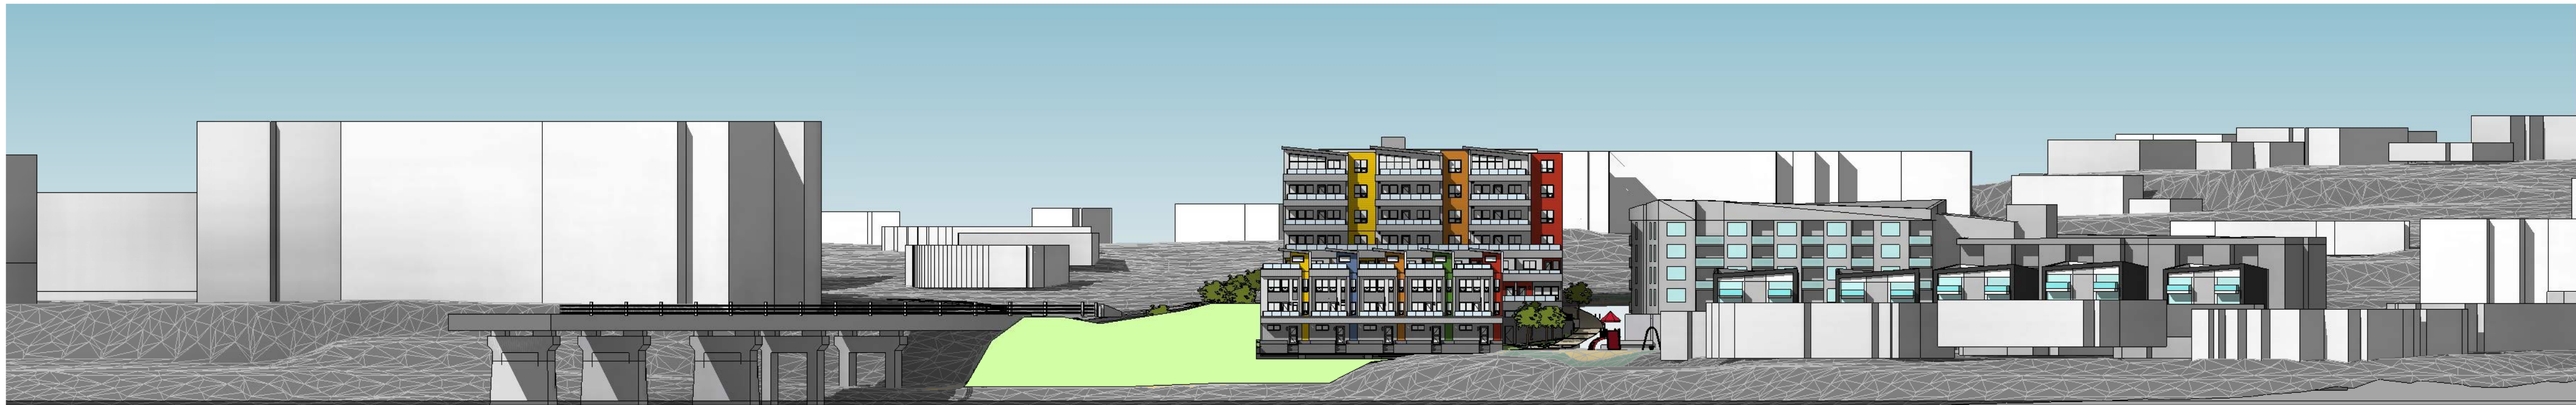

2 Central Spur / Harbour
Context Elevation
1 : 500



3 Tyee Street Context
Elevation
1 : 500

M	Re-issued for Development Permit	19 Apr 2021
L	Re-issued for Development Permit	18 Feb 2021
K	Re-issued for Building Permit	28 May 2020
J	Re-issued for Development Permit	28 April 2020
I	Re-issued for Development Permit	01 April 2020
H	Re-issued for Building Permit	18 Dec 2019
G	Re-issued for Development Permit	09 Dec. 2019
F	Re-issued for Development Permit	12 April 2019
E	Issued for Building Permit	29 Nov 2018
D	Re-issued for Development Permit	20 Sept. 2018
C	Re-issued for Development Permit	29 Aug. 2018
B	Re-issued for Development Permit	03 July 2018
A	Issued for Development Permit	04 May 2018
No.	Description	Date

PROJECT
Skyhomes at the Railyards

701 Tyee Rd,
Victoria, BC

DRAWING
Context Elevations

SLA Inc.
Copyright reserved. This design and drawing is the exclusive property of SLA Inc. and cannot be used for any purpose without the written consent of the Architect.
This drawing is not to be used for construction until issued for that purpose by the Architect.
Prior to commencement of the work the contractor shall: verify all dimensions, datums and levels to identify any errors and omissions; ascertain any discrepancies between this drawing and the full contract documents; and, bring these items to the attention of the Architect for clarification.

DRAWN	DATE
SLA	Issue Date
SCALE	REVIEWED
1 : 500	SLA
Project Number	PROJECT NO

A0.05

REV

Issued for DP - Apr 19, 2021



215 - 35 West 5th Avenue, Vancouver, BC V5Y 1H4
T 604-558-6955 info@slaarchitect.com slaarchitect.com

SKYHOMES

at THE RAILYARDS

SEAL

M	Re-issued for Development Permit	19 Apr 2021
L	Re-issued for Development Permit	18 Feb 2021
K	Re-issued for Building Permit	28 May 2020
J	Re-issued for Development Permit	28 April 2020
I	Re-issued for Development Permit	01 April 2020
H	Re-issued for Building Permit	18 Dec 2019
G	Re-issued for Development Permit	09 Dec. 2019
F	Re-issued for Development Permit	12 April 2019
E	Issued for Building Permit	29 Nov 2018
D	Re-issued for Development Permit	20 Sept. 2018
C	Re-issued for Development Permit	29 Aug. 2018
B	Re-issued for Development Permit	03 July 2018
A	Issued for Development Permit	04 May 2018
No.	Description	Date

PROJECT
Skyhomes at the Railyards

701 Ytee Rd,
Victoria, BC

DRAWING
Average Grade

SLA Inc.
Copyright reserved. This design and drawing is the exclusive property of SLA Inc. and cannot be used for any purpose without the written consent of the Architect.
This drawing is not to be used for construction until issued for that purpose by the Architect.
Prior to commencement of the work the contractor shall: verify all dimensions, datums and levels to identify any errors and omissions; ascertain any discrepancies between this drawing and the full contract documents; and, bring these items to the attention of the Architect for clarification.

DRAWN	SLA	DATE	Issue Date
SCALE	As indicated	REVIEWED	SLA
Project Number		PROJECT NO	

A0.06

Issued for DP - Apr 19, 2021

AVREAGE GRADE SUMMARY

PHASE 3 BUILDING 1

Grade Points			
Grade Point A:	11.52	Grade Point E:	12.46
Grade Point B:	12.6	Grade Point F:	12.46
Grade Point C:	12.6	Grade Point G:	9.79
Grade Point D:	11.3		

Calculations			
Grade Points	Avreage of Points	Distance B/W Grades Pts.	Totals
Point B&C:	12.6	x 58.50 m	737.10
Point C&D:	11.95	x 10.42 m	124.52
Point E&F:	11.88	x 33.29 m	395.49
Point G&A:	12.46	x 10.30 m	<u>128.34</u>
			1385.44

Avreage Grade For Building 1: 12.31


PHASE 3 BUILDING 2

Grade Points			
Grade Point A:	8.9	Grade Point E:	7.94
Grade Point B:	10.91	Grade Point F:	7.94
Grade Point C:	10.91		
Grade Point D:	10.86		

Calculations			
Grade Points	Avreage of Points	Distance B/W Grades Pts.	Totals
Point B&C:	10.91	x 29.70 m	324.03
Point C&D:	10.885	x 1.36 m	14.80
Point D&E:	9.4	x 10.46 m	98.32
Point E&F:	7.94	x 29.16 m	231.53
Point F&A:	8.42	x 8.60 m	<u>72.41</u>
			741.10

Avreage Grade For Building 2: 9.35

Phase 1 Avreage Grade	10.6
Phase 2 Avreage Grade	11.6
Phase 3 Avreage Grade	10.83

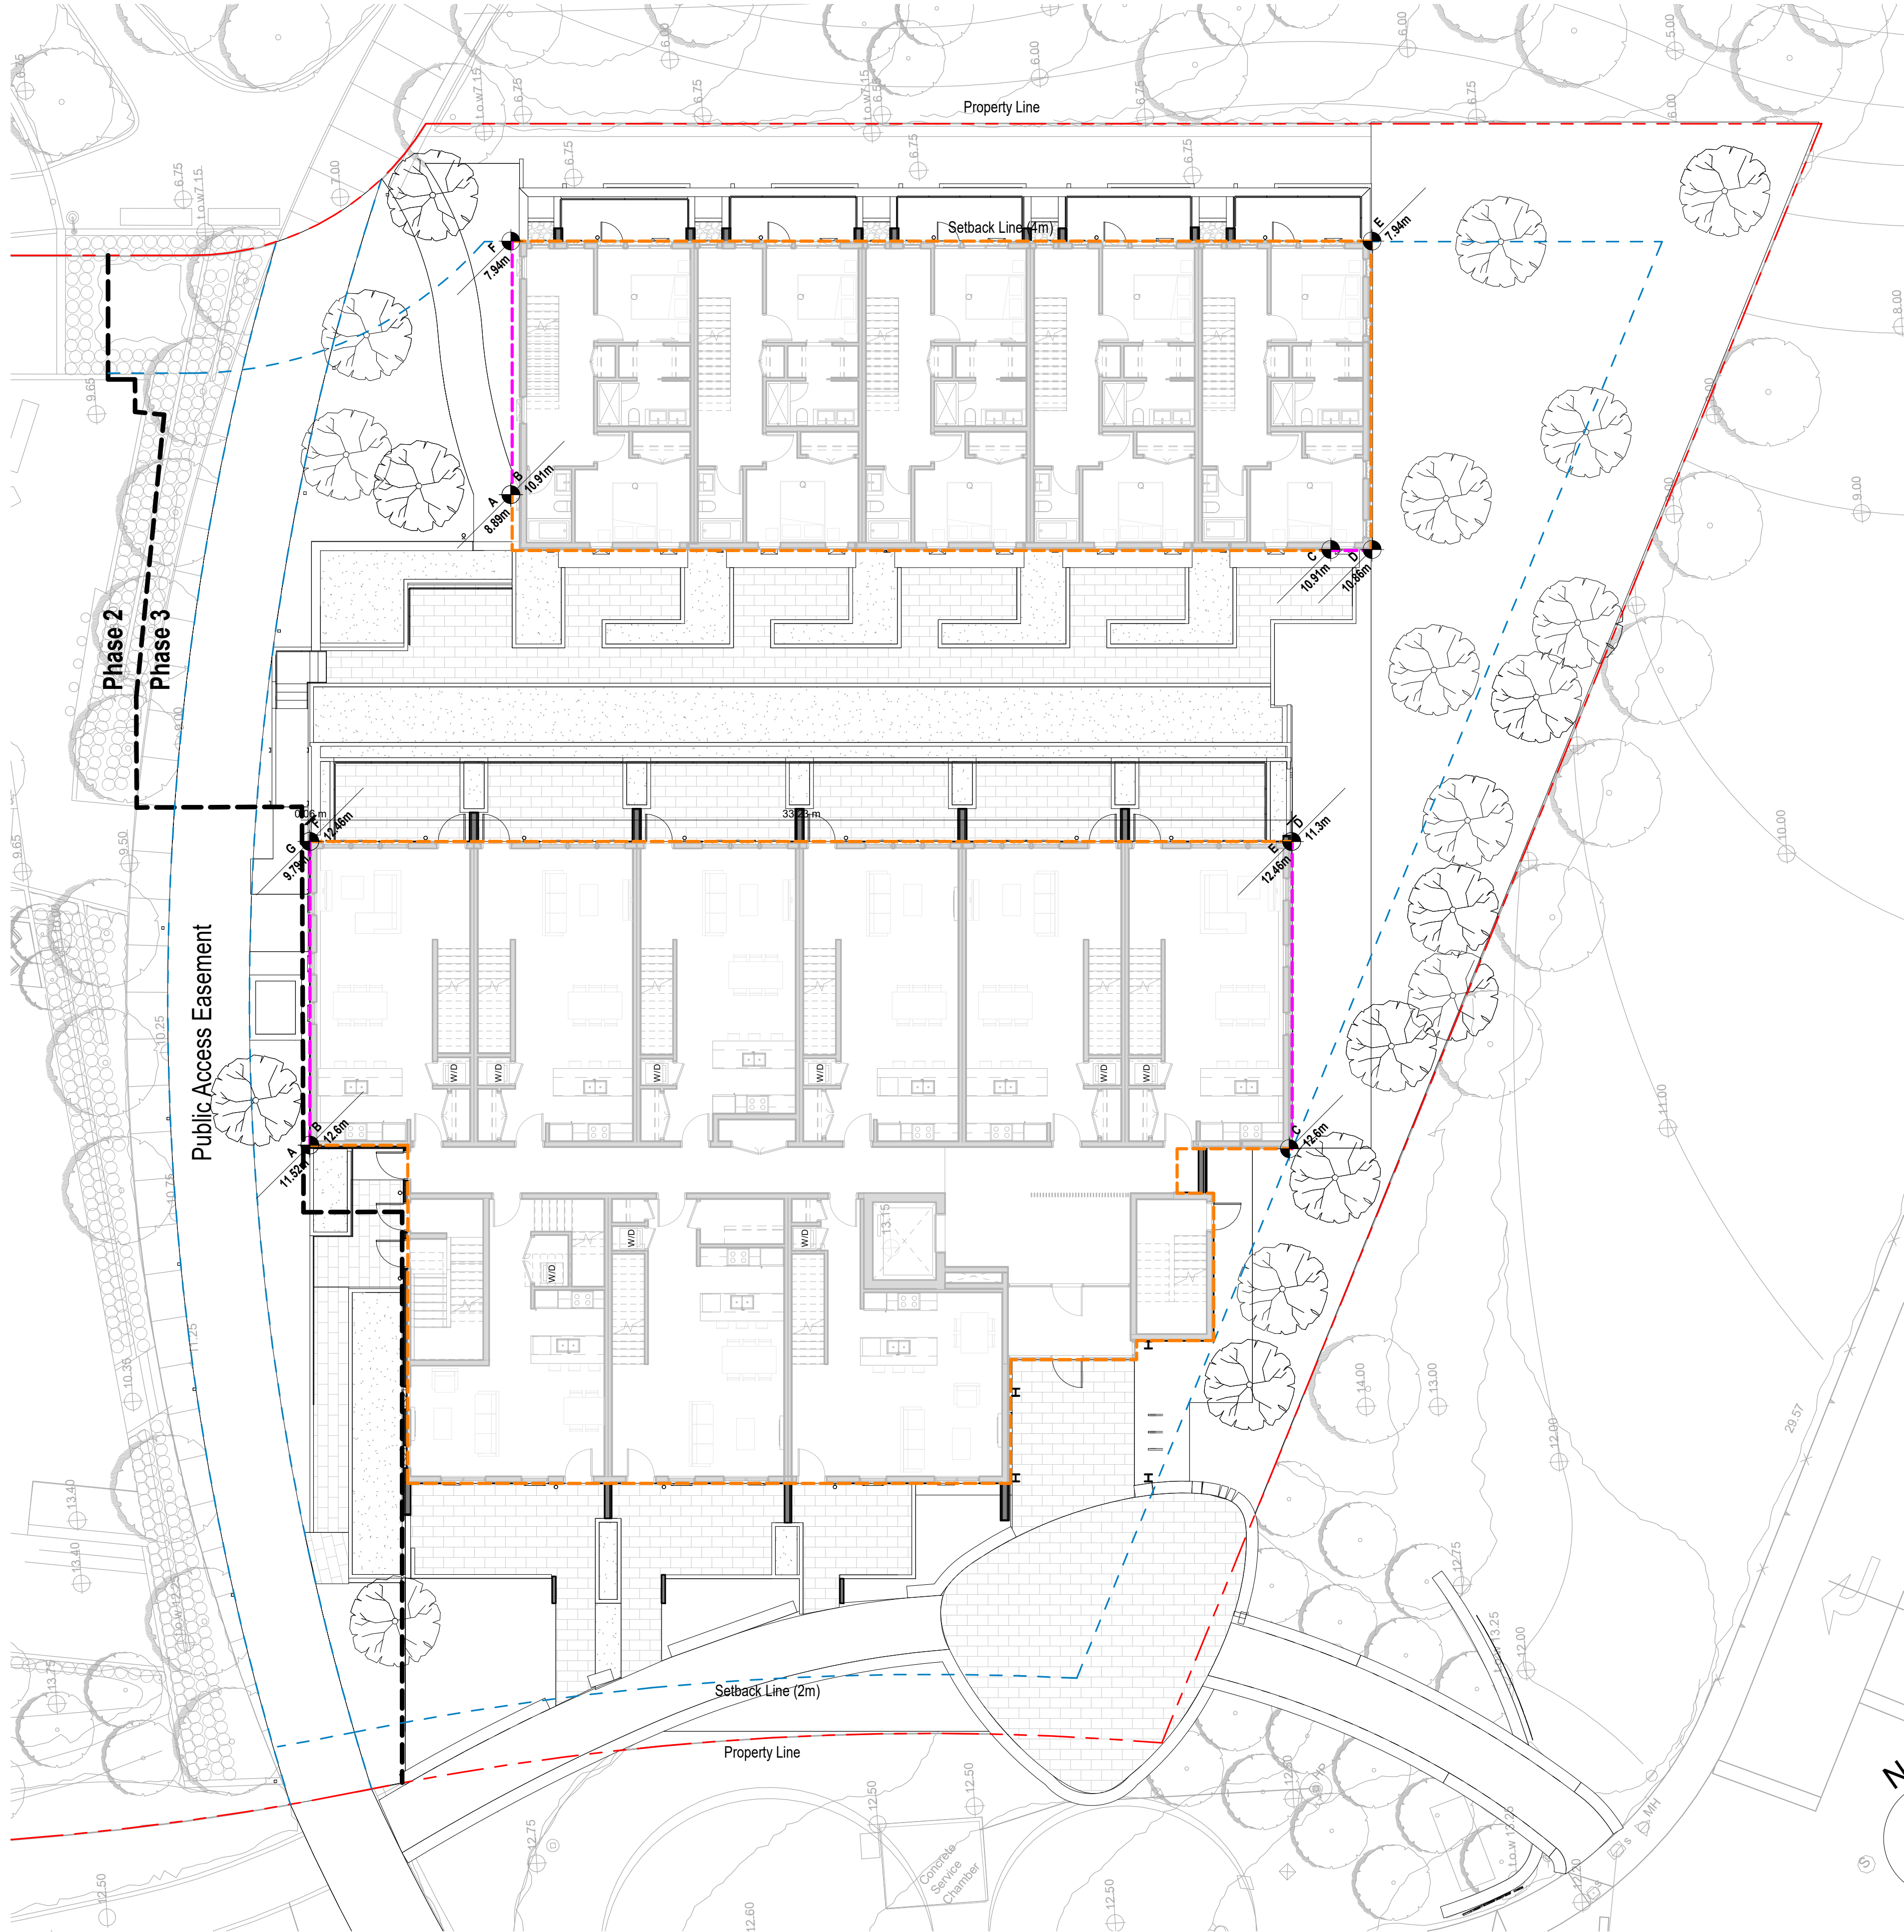

REV

4/19/2021 7:07:45 PM

2:2027_SKYHOMES\Submissions\20210414_DP_comments_response\REVIT_ARCHIVE\1915-SKYHOMES-DP_20210515_attached_detached.rvt



215 - 35 West 5th Avenue, Vancouver, BC V5Y 1H4
T 604-558-6955 info@slaarchitect.com slaarchitect.com

SKYHOMES
at THE RAILYARDS

SEAL

M	Re-issued for Development Permit	19 Apr 2021
L	Re-issued for Development Permit	18 Feb 2021
K	Re-issued for Building Permit	28 May 2020
J	Re-issued for Development Permit	28 Apr 2020
I	Re-issued for Development Permit	01 Apr 2019
H	Re-issued for Building Permit	18 Dec 2019
G	Re-issued for Development Permit	09 Dec 2019
F	Re-issued for Development Permit	12 Apr 2019
E	Issued for Building Permit	29 Nov 2018
D	Re-issued for Development Permit	20 Sept. 2018
C	Re-issued for Development Permit	29 Aug. 2018
B	Re-issued for Development Permit	03 July 2018
A	Issued for Development Permit	04 May 2018
No.	Description	Date

PROJECT
Skyhomes at the Railyards

701 Ytee Rd,
Victoria, BC

DRAWING
Overall Areas




SLA Inc.
Copyright reserved. This design and drawing is the exclusive property of SLA Inc. and cannot be used for any purpose without the written consent of the Architect.
This drawing is not to be used for construction until issued for that purpose by the Architect.
Prior to commencement of the work the contractor shall: verify all dimensions, datums and levels to identify any errors and omissions; ascertain any discrepancies between this drawing and the full contract documents; and, bring these items to the attention of the Architect for clarification.

DRAWN SLA	DATE Issue Date
SCALE 1 : 200	REVIEWED SLA
Project Number	PROJECT NO

A0.07



4/19/2021 7:07:50 PM
2:2027_SKYHOMES\Submissions\20210414_DP_comments_response\REVIT_ARCHIVE\1915-SKYHOMES-DP_20210515_detached_detached.rvt

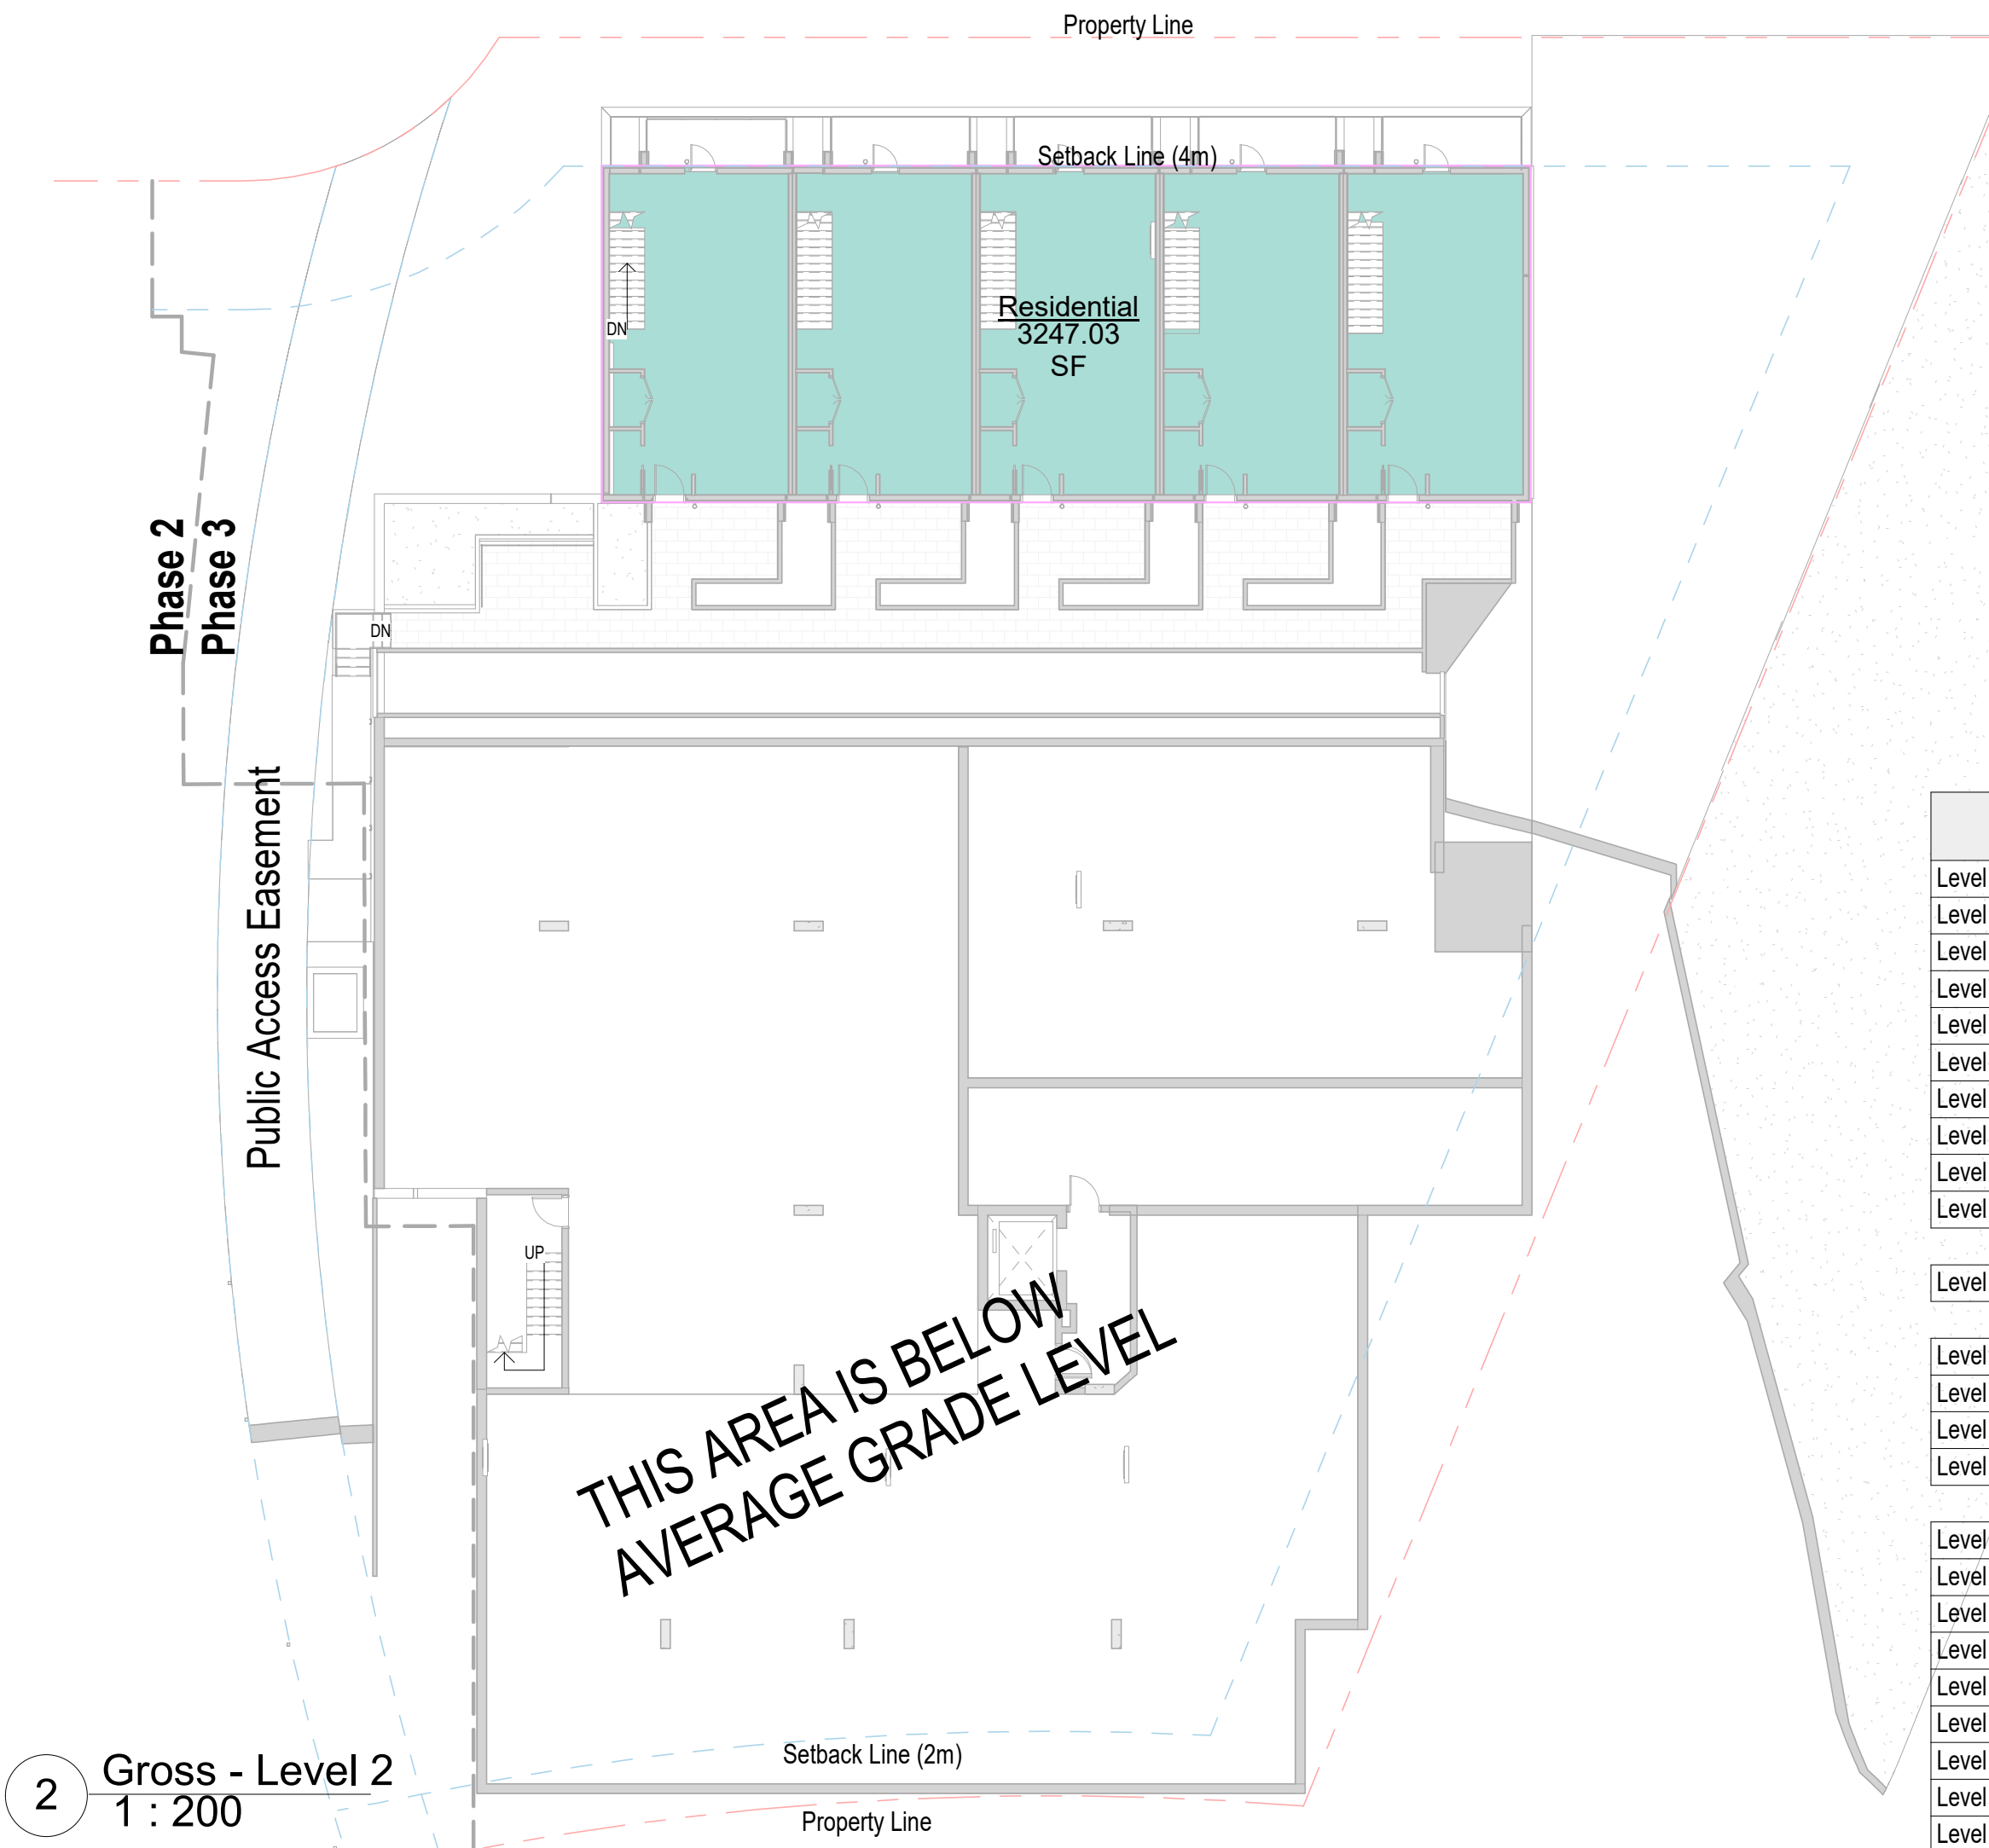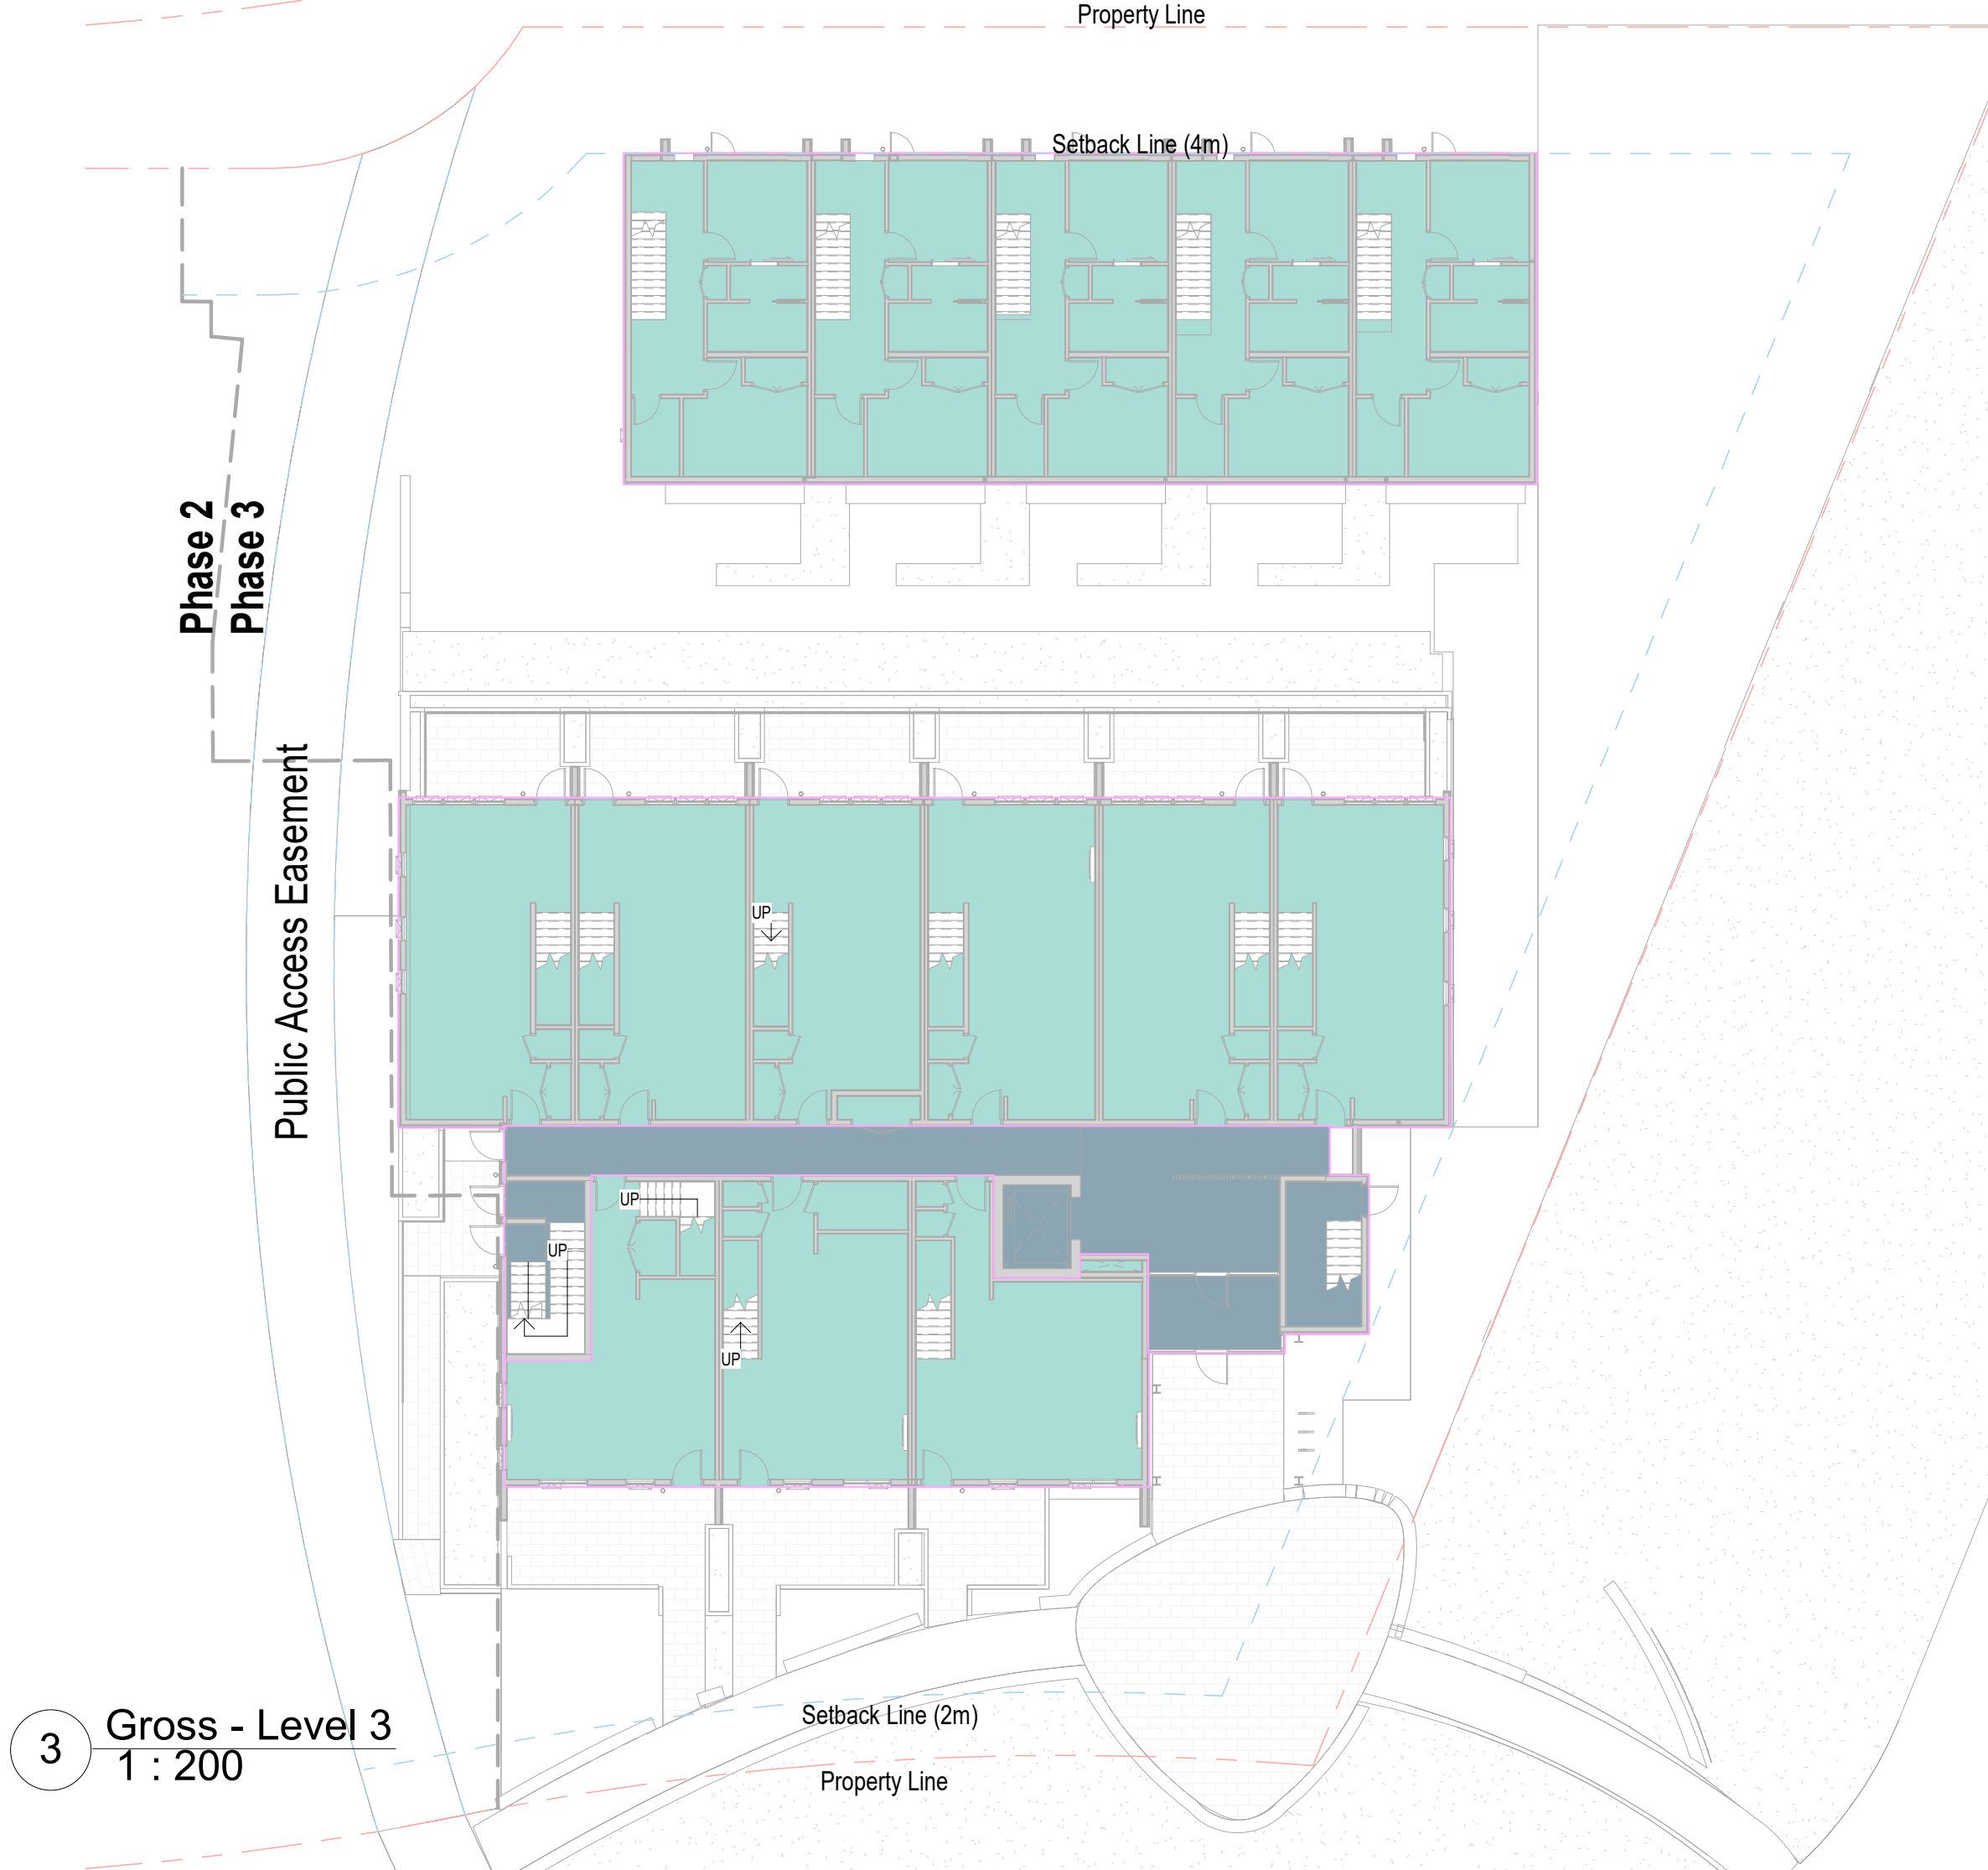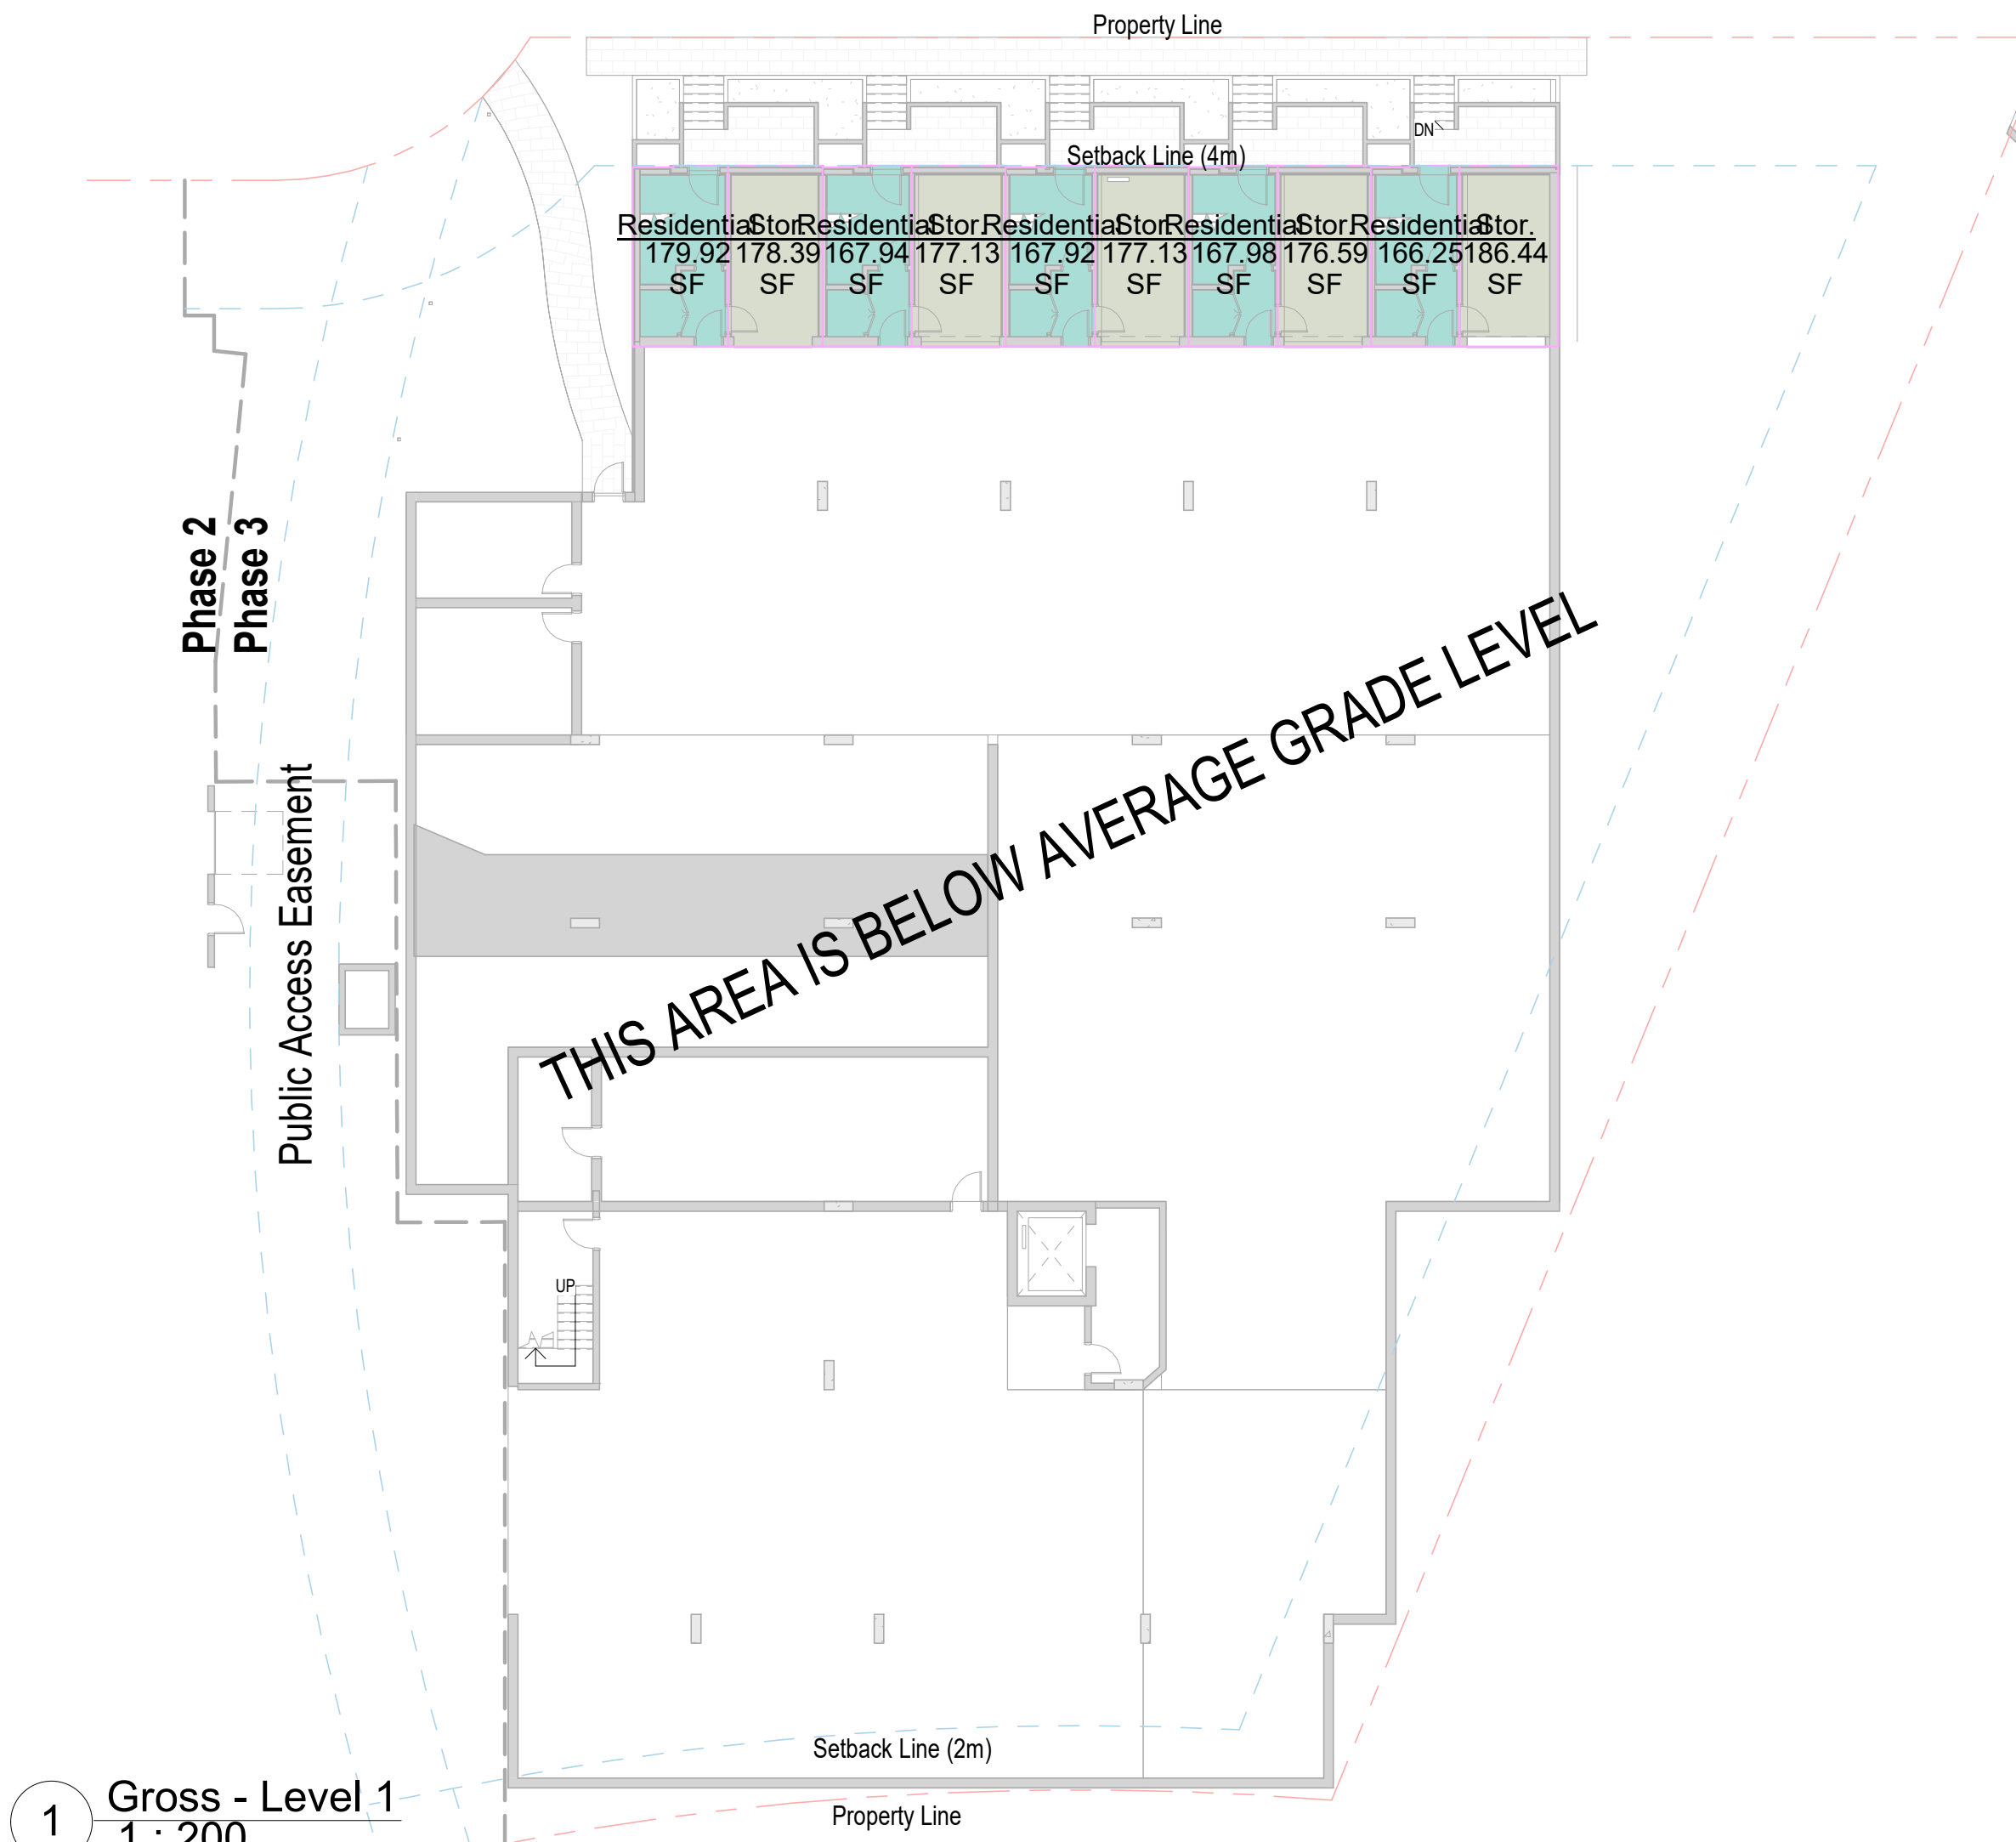

Gross Floor Area Total		
Level 1 (Parking Entry)	Residential	180 SF
Level 1 (Parking Entry)	Residential	168 SF
Level 1 (Parking Entry)	Residential	168 SF
Level 1 (Parking Entry)	Residential	168 SF
Level 1 (Parking Entry)	Residential	166 SF
Level 1 (Parking Entry)	Stor.	178 SF
Level 1 (Parking Entry)	Stor.	177 SF
Level 1 (Parking Entry)	Stor.	177 SF
Level 1 (Parking Entry)	Stor.	177 SF
Level 1 (Parking Entry)	Stor.	186 SF
		1746 SF

Level 2	Residential	3247 SF
		3247 SF
Level 3 (Tyee Grade)	Residential	3713 SF
Level 3 (Tyee Grade)	Residential	1830 SF
Level 3 (Tyee Grade)	Residential	3247 SF
Level 3 (Tyee Grade)	Circulation	1171 SF
		9960 SF

Level 4	Circulation	153 SF
Level 4	Circulation	156 SF
Level 4	Residential	1838 SF
Level 4	Residential	3505 SF
Level 4	Residential	128 SF
Level 4	Residential	142 SF
Level 4	Residential	142 SF
Level 4	Residential	135 SF
Level 4	Circulation	110 SF
		6450 SF

Level 5	Residential	2912 SF
Level 5	Residential	2341 SF
Level 5	Circulation	858 SF
		6111 SF

Level 6	Residential	2920 SF
Level 6	Residential	2341 SF
Level 6	Circulation	858 SF
		6120 SF

Level 7	Residential	2912 SF
Level 7	Residential	2341 SF
Level 7	Circulation	858 SF
		6120 SF

Level 8	Residential	2912 SF
Level 8	Residential	2340 SF
Level 8	Circulation	859 SF
		6111 SF

Grand total 45864 SF

Gross Floor Area Summary		
Phase 2*		7020 SF
Phase 3		45864 SF
Grand Total		52,884 SF
* Portion within Lot J		



215 - 35 West 5th Avenue, Vancouver, BC V5Y 1H4
T 604-558-6955 info@slaarchitect.com slaarchitect.com

SKYHOMES

at THE RAILYARDS

SEAL

M	Re-issued for Development Permit	19 Apr 2021
L	Re-issued for Development Permit	18 Feb 2021
K	Re-issued for Building Permit	28 May 2020
J	Re-issued for Development Permit	28 April 2020
I	Re-issued for Development Permit	01 April 2020
H	Re-issued for Building Permit	18 Dec 2019
G	Re-issued for Development Permit	09 Dec. 2019
F	Re-issued for Development Permit	12 April 2019
E	Issued for Building Permit	29 Nov 2018
D	Re-issued for Development Permit	20 Sept. 2018
C	Re-issued for Development Permit	29 Aug. 2018
B	Re-issued for Development Permit	03 July 2018
A	Issued for Development Permit	04 May 2018
No.	Description	Date

PROJECT
Skyhomes at the Railyards

701 Ytee Rd,
Victoria, BC

DRAWING
Overall Areas

SLA Inc.
Copyright reserved. This design and drawing is the exclusive property of SLA Inc. and cannot be used for any purpose without the written consent of the Architect.
This drawing is not to be used for construction until issued for that purpose by the Architect.
Prior to commencement of the work the contractor shall: verify all dimensions, datums and levels to identify any errors and omissions; ascertain any discrepancies between this drawing and the full contract documents; and, bring these items to the attention of the Architect for clarification.


DRAWN	DATE
SLA	Issue Date
SCALE	REVIEWED
1 : 200	SLA
Project Number	PROJECT NO

A0.08




4/19/2021 7:07:55 PM


Z:\2027_SKYHOMES\Submissions\20210414_DP_comments_response\REVIT_ARCHIVE\1915-SKYHOMES-DP_20210515_detached_detached.rvt

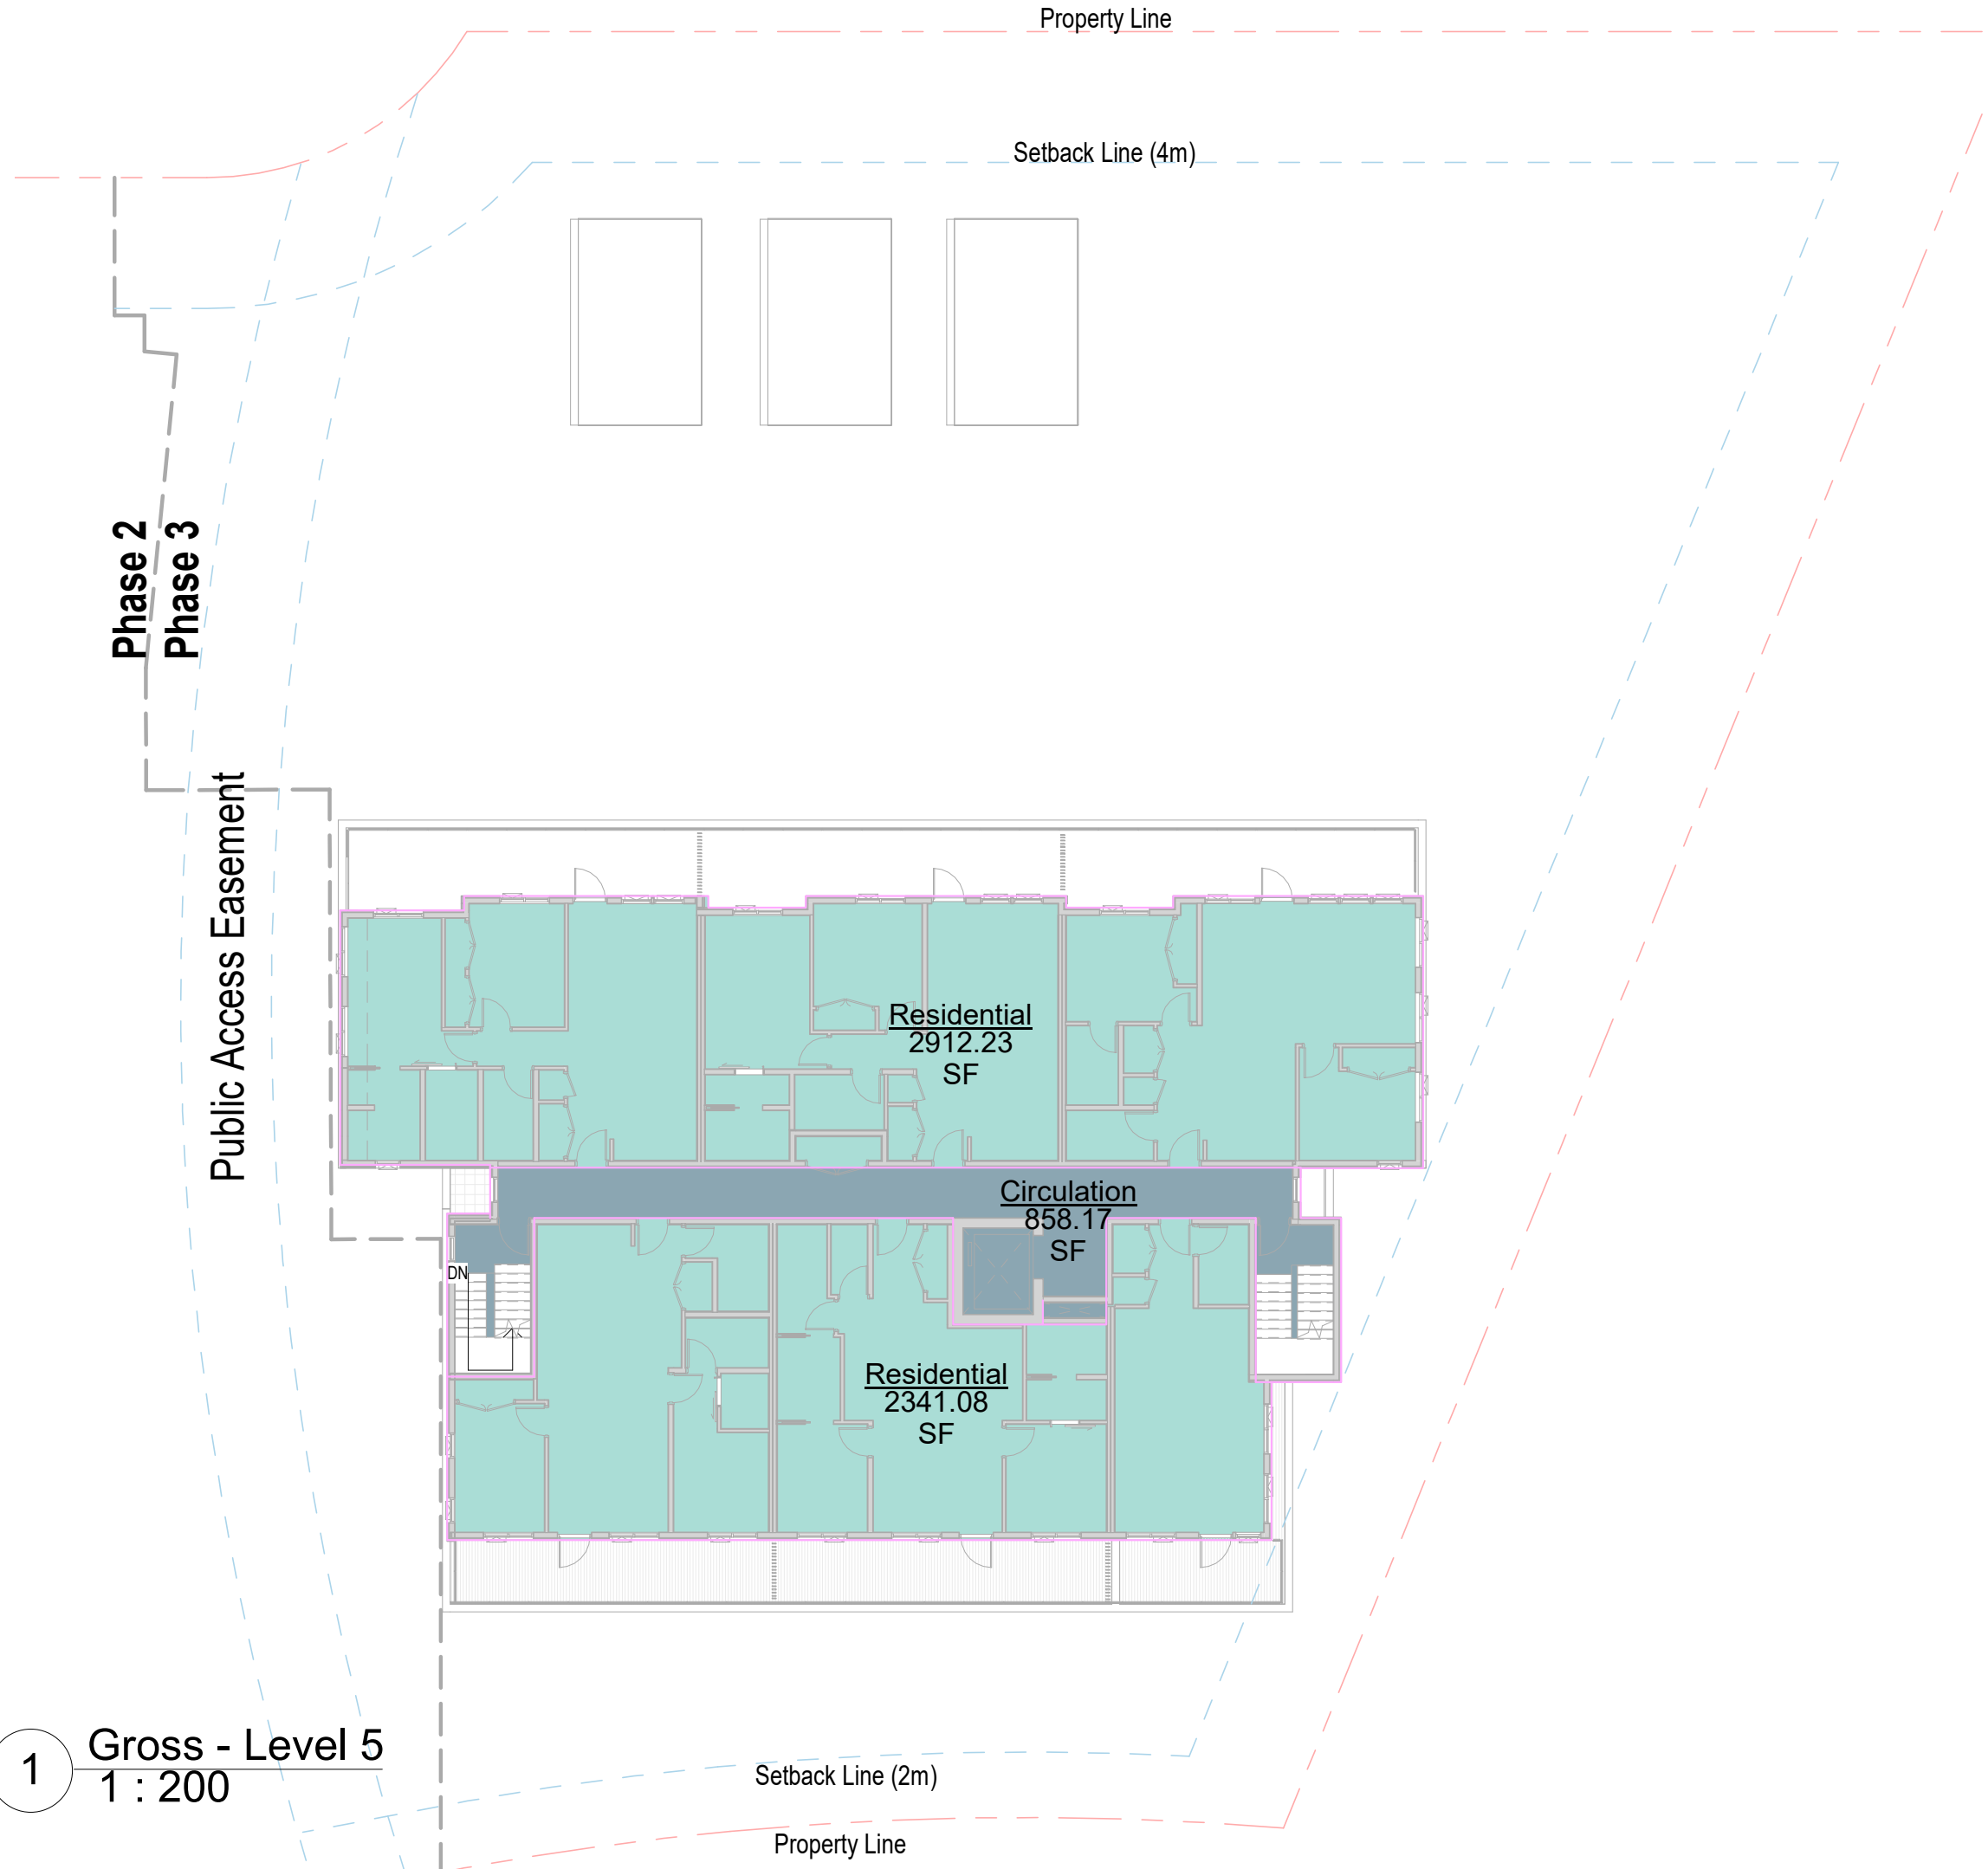


1 Gross - Level 5
1 : 200

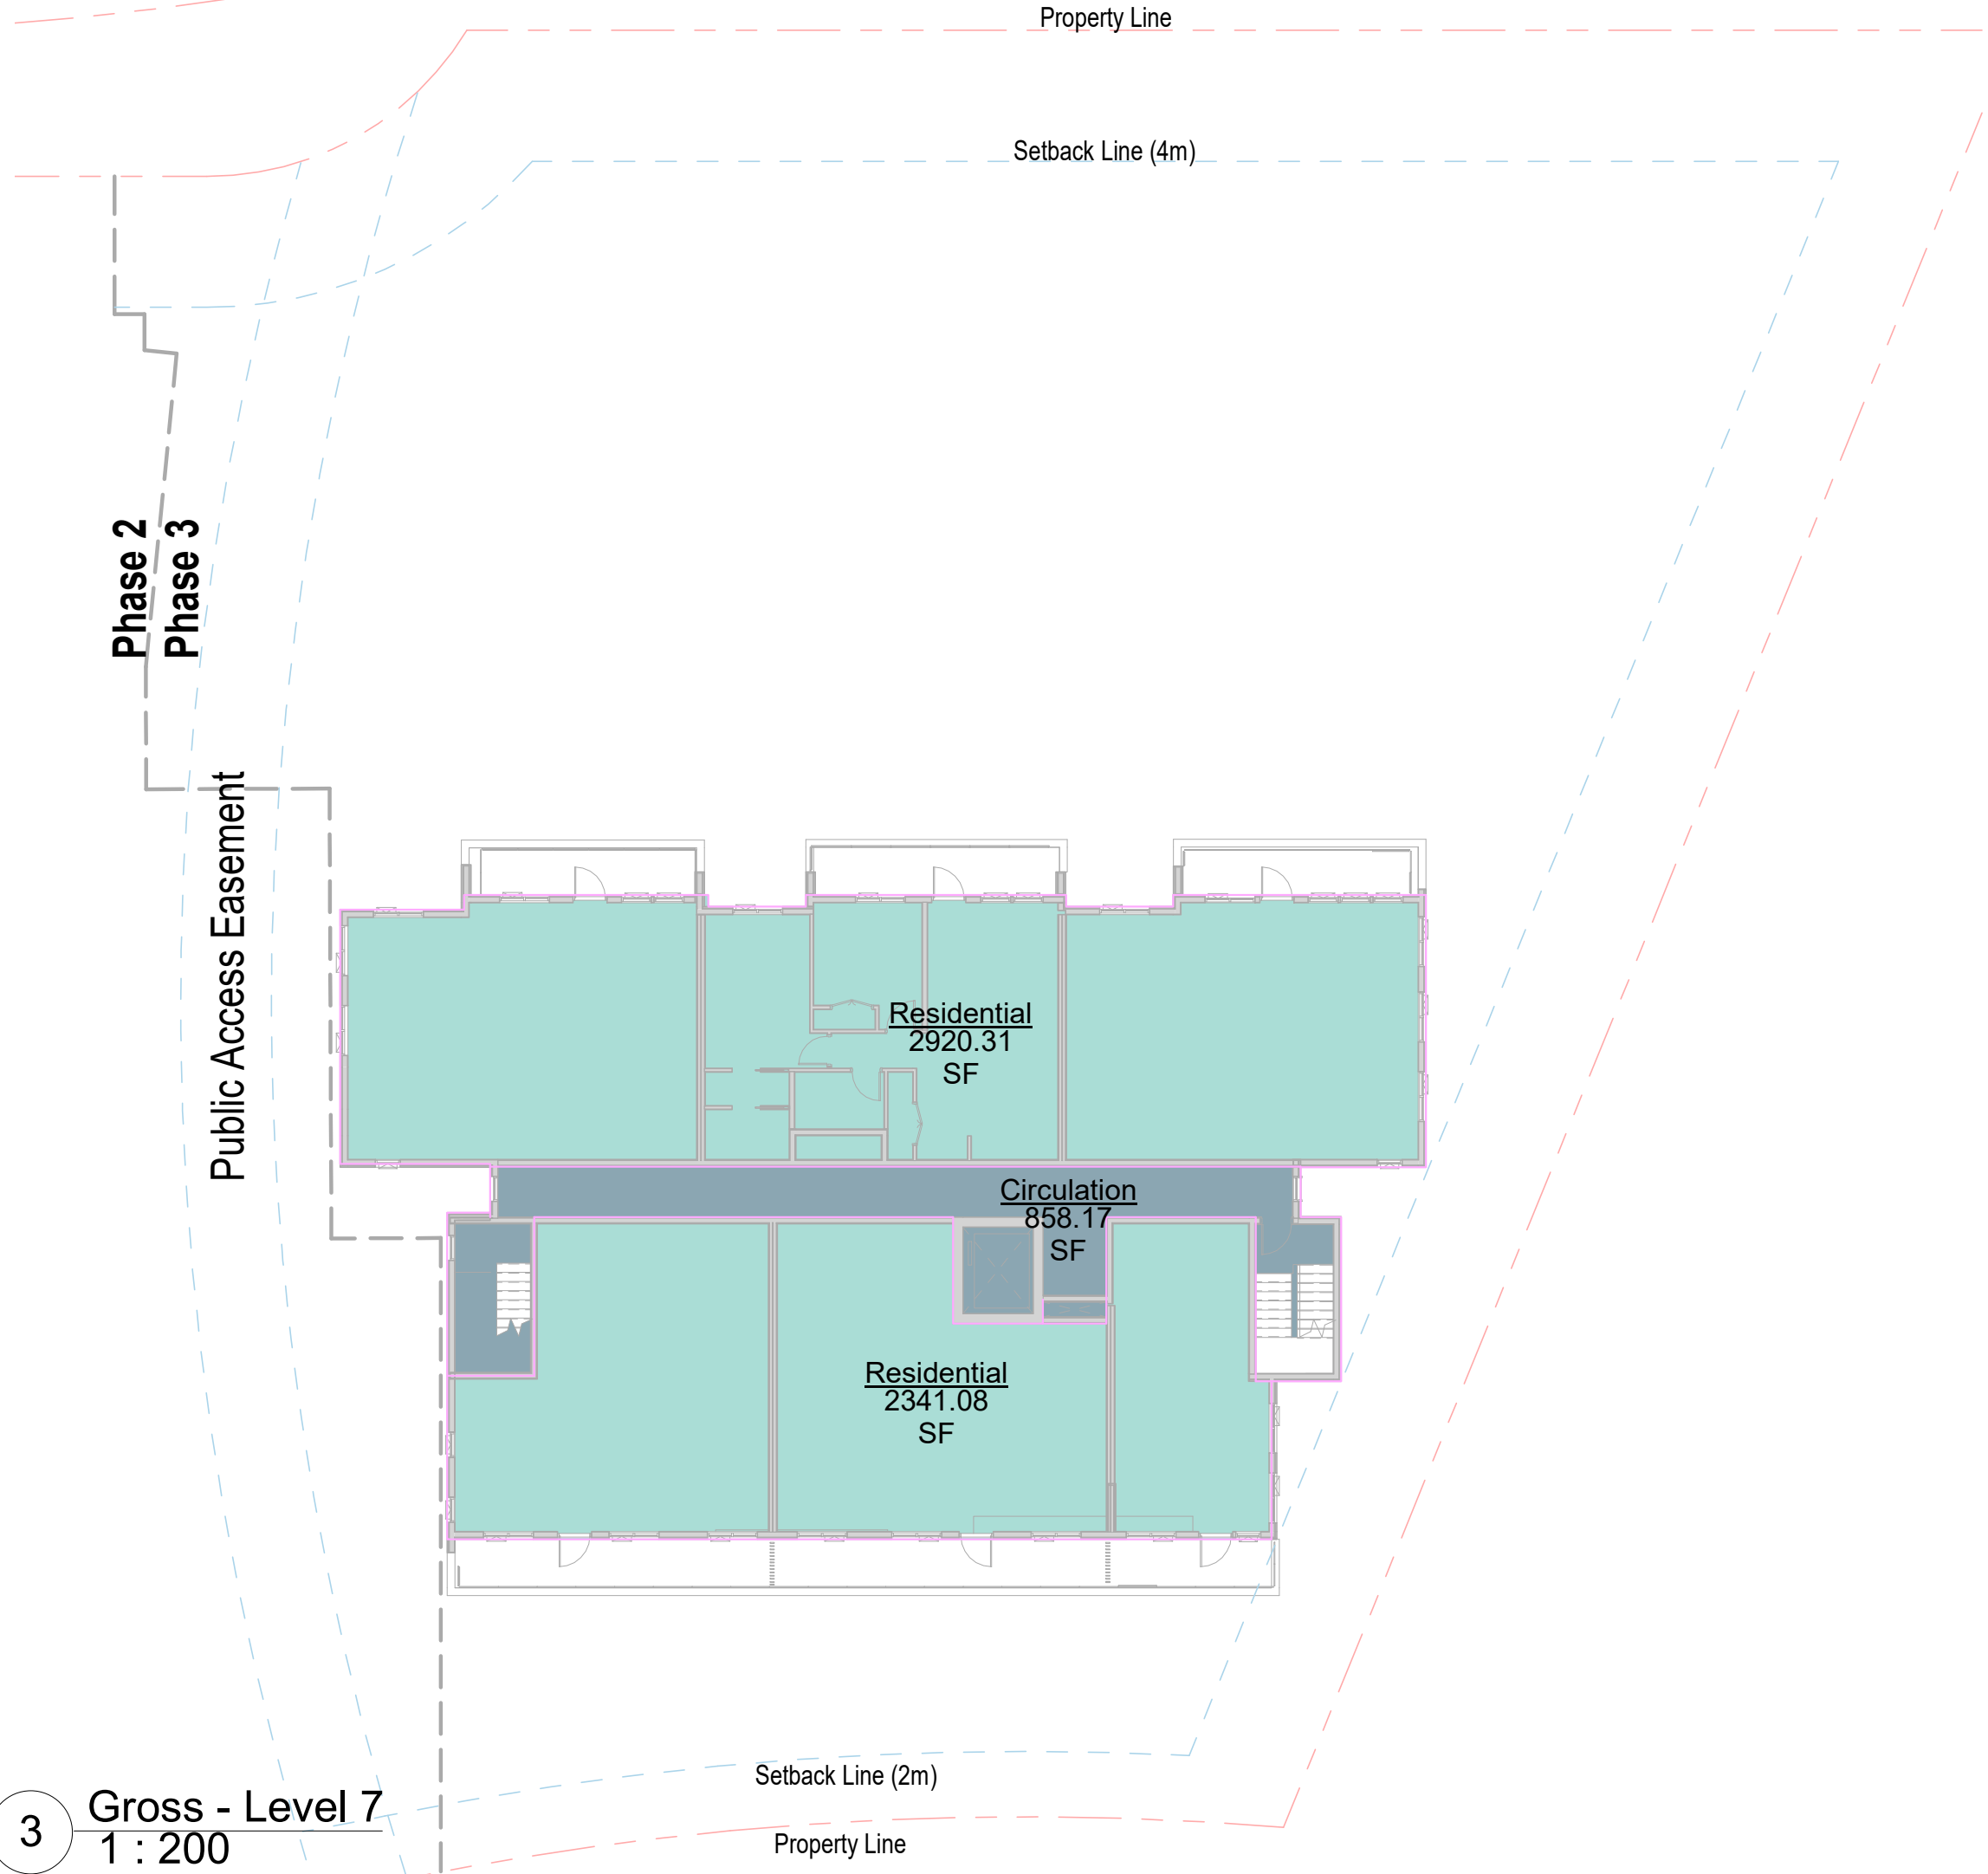

3 Gross - Level 7
1 : 200

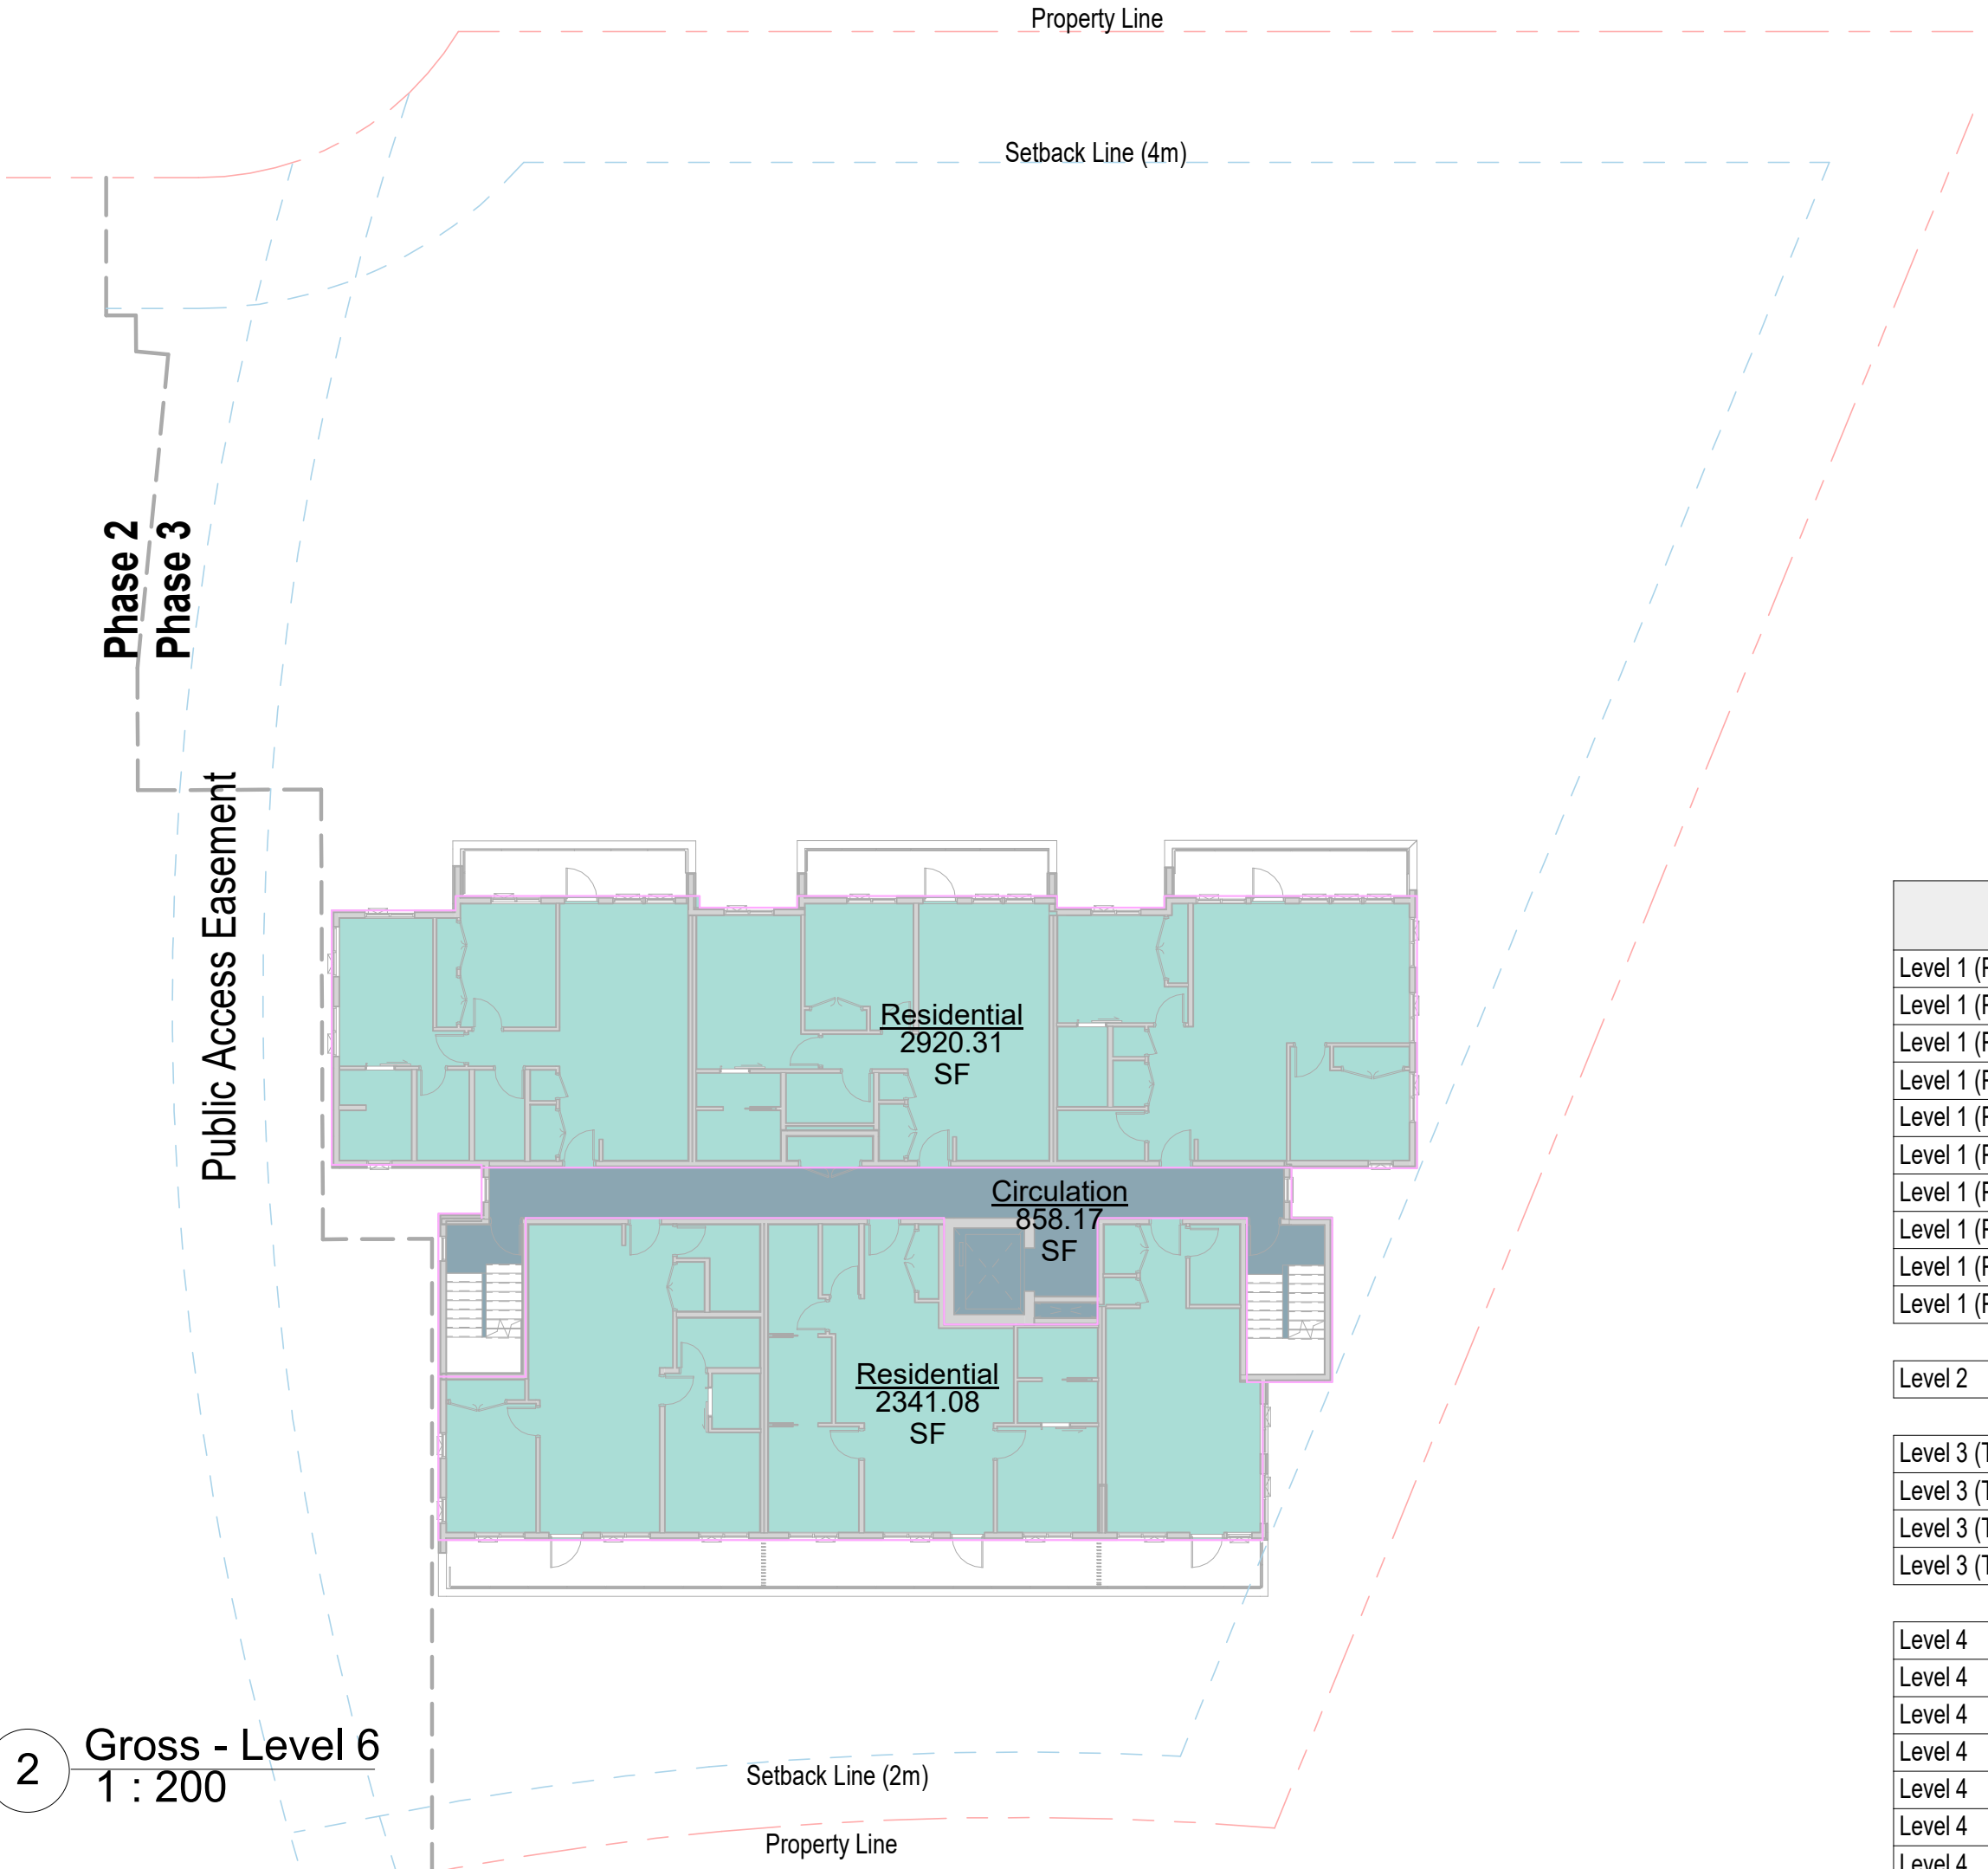

2 Gross - Level 6
1 : 200

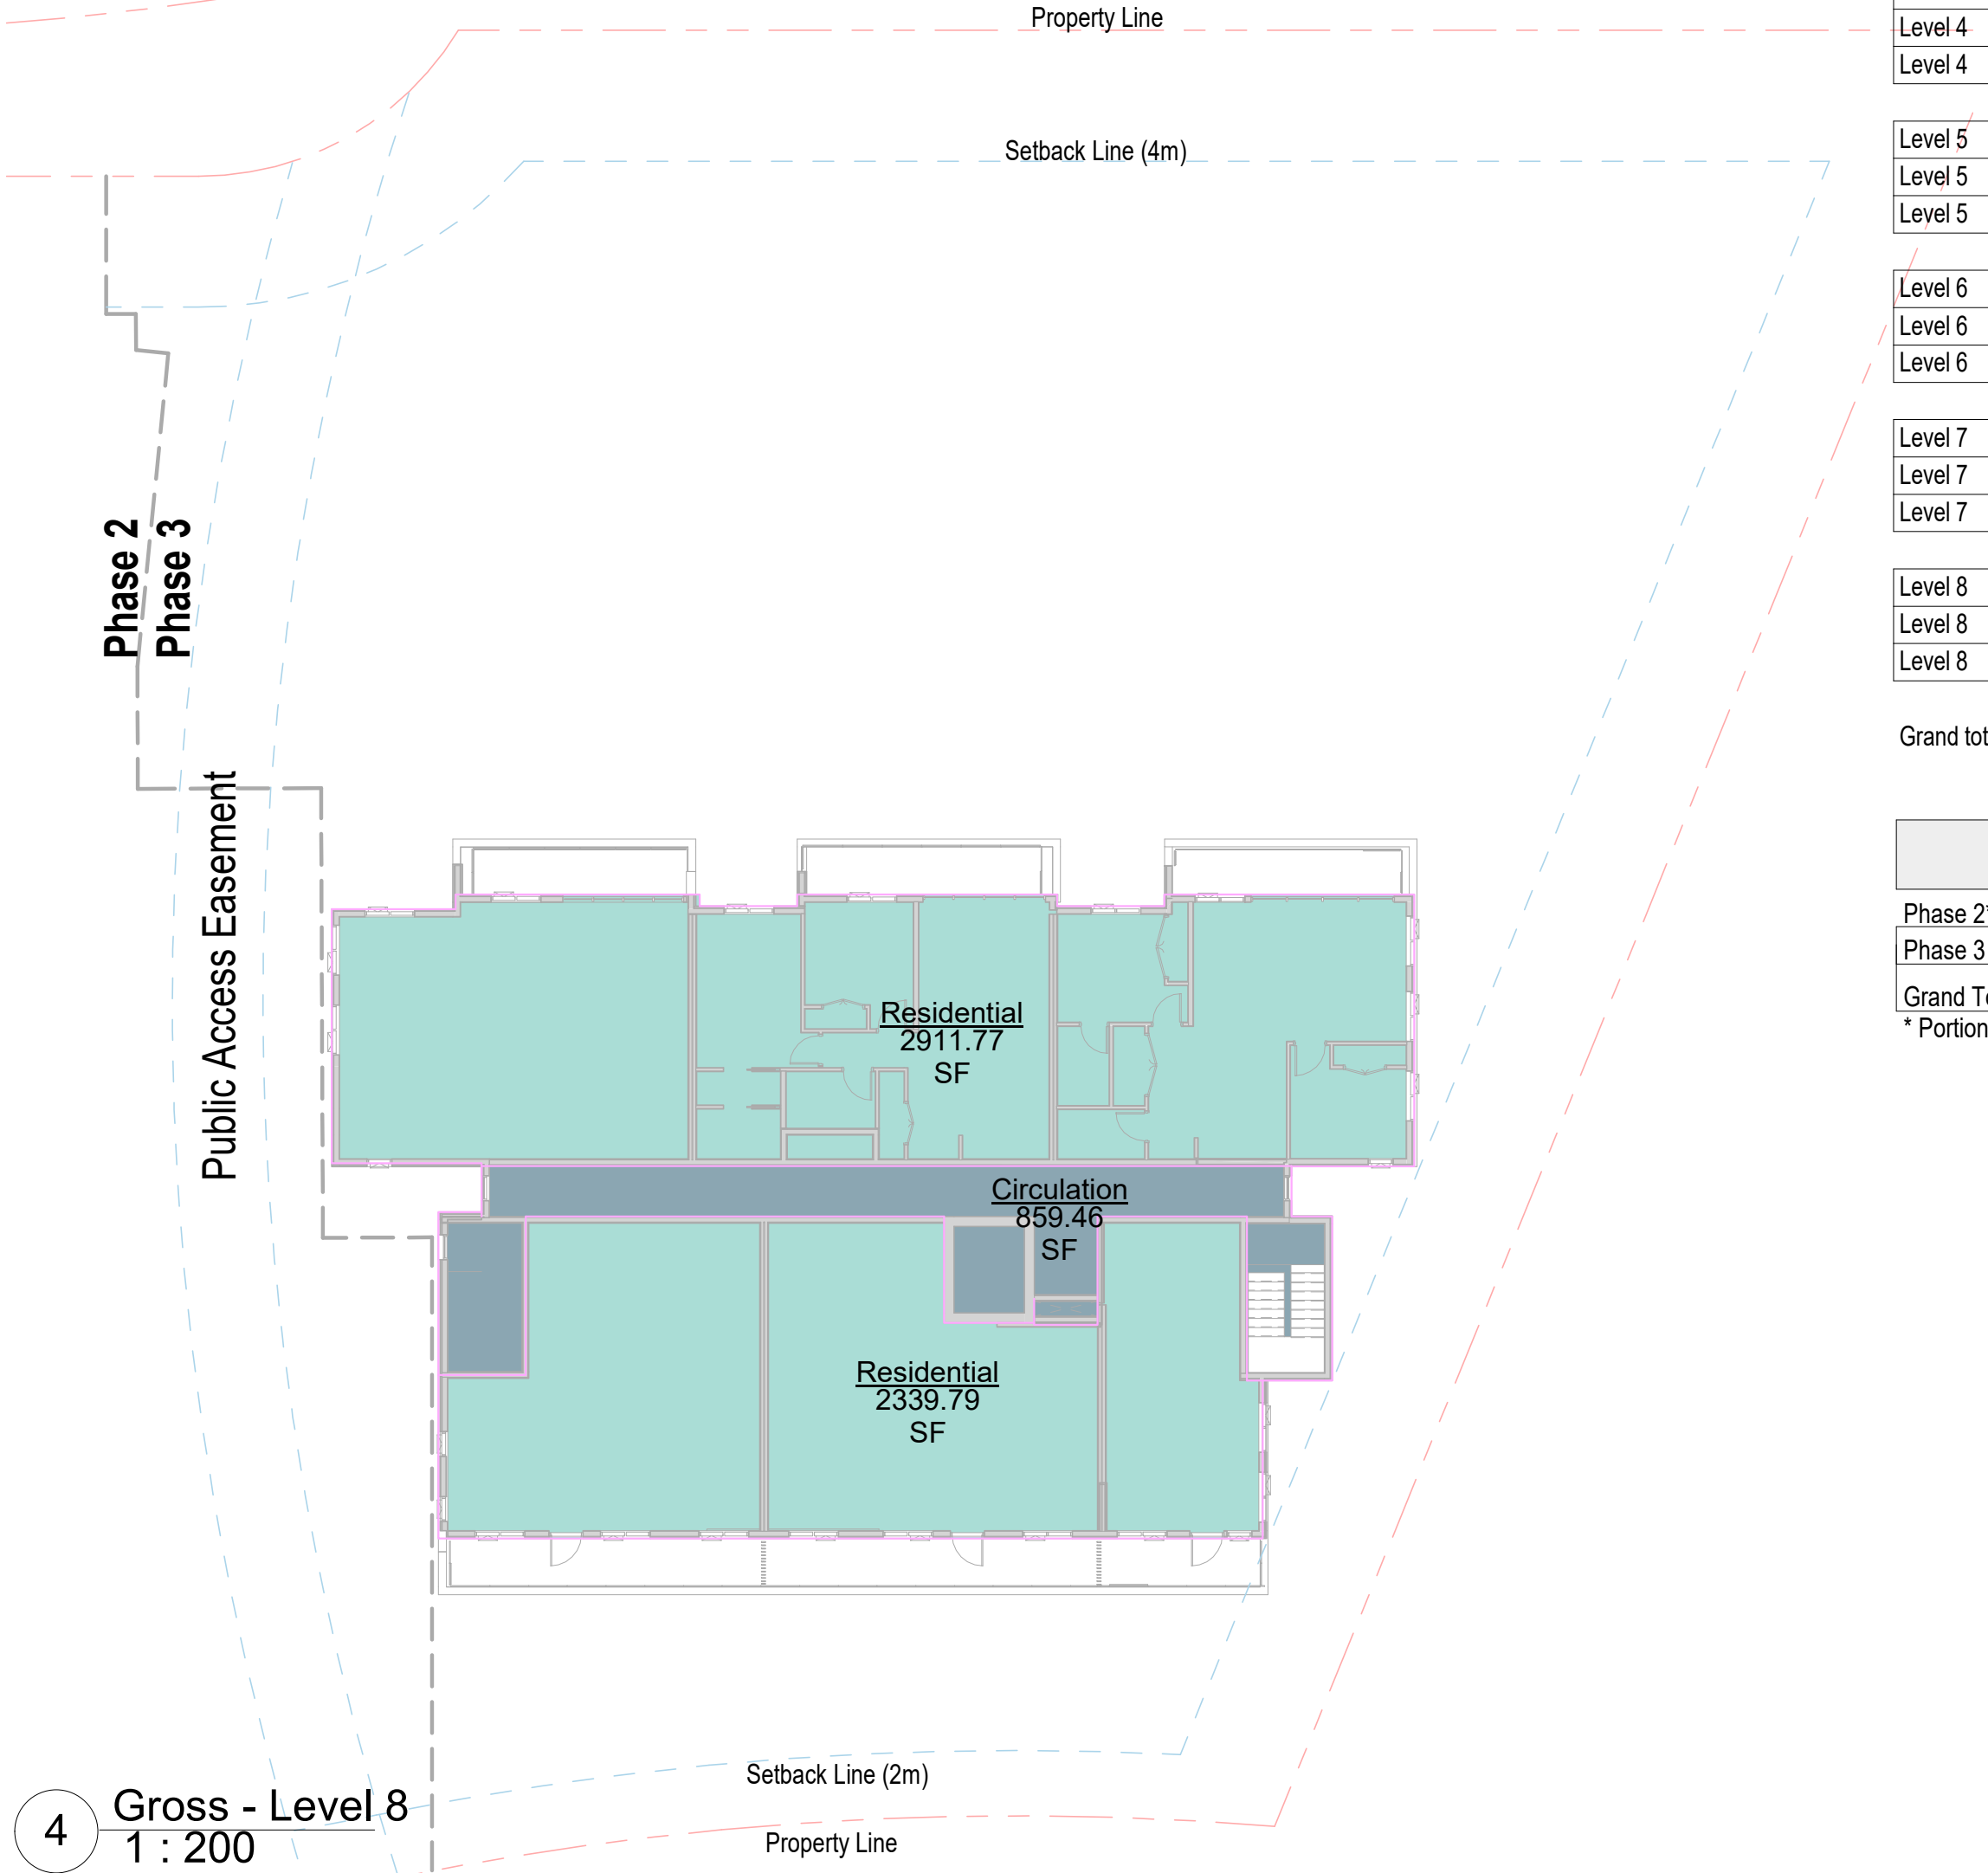

4 Gross - Level 8
1 : 200

Gross Floor Area Total		
Level 1 (Parking Entry)	Residential	180 SF
Level 1 (Parking Entry)	Residential	168 SF
Level 1 (Parking Entry)	Residential	168 SF
Level 1 (Parking Entry)	Residential	168 SF
Level 1 (Parking Entry)	Residential	166 SF
Level 1 (Parking Entry)	Stor.	178 SF
Level 1 (Parking Entry)	Stor.	177 SF
Level 1 (Parking Entry)	Stor.	177 SF
Level 1 (Parking Entry)	Stor.	177 SF
Level 1 (Parking Entry)	Stor.	186 SF
		1746 SF
Level 2	Residential	3247 SF
		3247 SF
Level 3 (Tyee Grade)	Residential	3713 SF
Level 3 (Tyee Grade)	Residential	1830 SF
Level 3 (Tyee Grade)	Residential	3247 SF
Level 3 (Tyee Grade)	Circulation	1171 SF
		9960 SF
Level 4	Circulation	153 SF
Level 4	Circulation	156 SF
Level 4	Residential	1838 SF
Level 4	Residential	3505 SF
Level 4	Residential	128 SF
Level 4	Residential	142 SF
Level 4	Residential	142 SF
Level 4	Residential	142 SF
Level 4	Residential	135 SF
Level 4	Circulation	110 SF
		6450 SF
Level 5	Residential	2912 SF
Level 5	Residential	2341 SF
Level 5	Circulation	858 SF
		6111 SF
Level 6	Residential	2920 SF
Level 6	Residential	2341 SF
Level 6	Circulation	858 SF
		6120 SF
Level 7	Residential	2920 SF
Level 7	Residential	2341 SF
Level 7	Circulation	858 SF
		6120 SF
Level 8	Residential	2912 SF
Level 8	Residential	2340 SF
Level 8	Circulation	859 SF
		6111 SF
Grand total		45864 SF

Level 2	Residential	3247 SF
		3247 SF
Level 3 (Tyee Grade)	Residential	3713 SF
Level 3 (Tyee Grade)	Residential	1830 SF
Level 3 (Tyee Grade)	Residential	3247 SF
Level 3 (Tyee Grade)	Circulation	1171 SF
		9960 SF
Level 4	Circulation	153 SF
Level 4	Circulation	156 SF
Level 4	Residential	1838 SF
Level 4	Residential	3505 SF
Level 4	Residential	128 SF
Level 4	Residential	142 SF
Level 4	Residential	142 SF
Level 4	Residential	142 SF
Level 4	Residential	135 SF
Level 4	Circulation	110 SF
		6450 SF
Level 5	Residential	2912 SF
Level 5	Residential	2341 SF
Level 5	Circulation	858 SF
		6111 SF
Level 6	Residential	2920 SF
Level 6	Residential	2341 SF
Level 6	Circulation	858 SF
		6120 SF
Level 7	Residential	2920 SF
Level 7	Residential	2341 SF
Level 7	Circulation	858 SF
		6120 SF
Level 8	Residential	2912 SF
Level 8	Residential	2340 SF
Level 8	Circulation	859 SF
		6111 SF
Grand total		45864 SF

Level 4	Circulation	153 SF
Level 4	Circulation	156 SF
Level 4	Residential	1838 SF
Level 4	Residential	3505 SF
Level 4	Residential	128 SF
Level 4	Residential	142 SF
Level 4	Residential	142 SF
Level 8	Circulation	859 SF
		6111 SF
Grand total		45864 SF

Level 6	Residential	2920 SF
Level 6	Residential	2341 SF
Level 6	Circulation	858 SF
		6120 SF
Level 7	Residential	2920 SF
Level 7	Residential	2341 SF
Level 7	Circulation	858 SF
		6120 SF
Level 8	Residential	2912 SF
Level 8	Residential	2340 SF
Level 8	Circulation	859 SF
		6111 SF
Grand total		45864 SF

Level 7	Residential	2920 SF
Level 7	Residential	2341 SF
Level 7	Circulation	858 SF
		6120 SF
Level 8	Residential	2912 SF
Level 8	Residential	2340 SF
Level 8	Circulation	859 SF
		6111 SF
Grand total		45864 SF

Level 8	Residential	2912 SF
Level 8	Residential	2340 SF
Level 8	Circulation	859 SF
		6111 SF
Grand total		45864 SF

Gross Floor Area Summary		
Phase 2*		7020 SF
Phase 3		45864 SF
Grand Total		52,884 SF
* Portion within Lot J		

Phase 2*		7020 SF
Phase 3		45864 SF
Grand Total		52,884 SF
* Portion within Lot J		

AERIAL VIEW LOOKING SOUTH



AERIAL VIEW LOOKING WEST FROM GALLOPING GOOSE TRAIL



AERIAL VIEW LOOKING SOUTH FROM BRIDGES PARK



215 - 35 West 5th Avenue, Vancouver, BC V5Y 1H4
T 604-558-6955 info@slaarchitect.com slaarchitect.com

SKYHOMES

at THE RAILYARDS

SEAL

M	Re-issued for Development Permit	19 Apr 2021
L	Re-issued for Development Permit	18 Feb 2021
K	Re-issued for Building Permit	28 May 2020
J	Re-issued for Development Permit	28 April 2020
I	Re-issued for Development Permit	01 April 2020
H	Re-issued for Building Permit	18 Dec 2019
G	Re-issued for Development Permit	09 Dec. 2019
F	Re-issued for Development Permit	12 April 2019
E	Issued for Building Permit	29 Nov 2018
D	Re-issued for Development Permit	20 Sept. 2018
C	Re-issued for Development Permit	29 Aug. 2018
B	Re-issued for Development Permit	03 July 2018
A	Issued for Development Permit	04 May 2018
No.	Description	Date

PROJECT
Skyhomes at the Railyards

701 Tyee Rd,
Victoria, BC

DRAWING
Artistic Renderings

SLA Inc.
Copyright reserved. This design and drawing is the exclusive property of SLA Inc. and cannot be used for any purpose without the written consent of the Architect.
This drawing is not to be used for construction until issued for that purpose by the Architect.
Prior to commencement of the work the contractor shall: verify all dimensions, datums and levels to identify any errors and omissions; ascertain any discrepancies between this drawing and the full contract documents; and, bring these items to the attention of the Architect for clarification.

DRAWN	DATE
SLA	Issue Date
SCALE	REVIEWED
	SLA
Project Number	PROJECT NO

A0.09



4/19/2021 7:07:55 PM

Z:\2027_SKYHOMES\Submissions\20210414_DP_comments_response\REV1_ARCH\1915-SKYHOMES-DP_20210515_detached_detached.rvt

Issued for DP - Apr 19, 2021

SKYHOMES
at THE RAILYARDS

SEAL



VIEW LOOKING NORTH FROM TYEE ROAD AND BAY STREET



VIEW LOOKING NORTH FROM TOP OF PATH NEAR TYEE ROAD



VIEW LOOKING SOUTH FROM SHARED PATH

M	Re-issued for Development Permit	19 Apr 2021
L	Re-issued for Development Permit	18 Feb 2021
K	Re-issued for Building Permit	28 May 2020
J	Re-issued for Development Permit	28 April 2020
I	Re-issued for Development Permit	01 April 2020
H	Re-issued for Building Permit	18 Dec 2019
G	Re-issued for Development Permit	09 Dec. 2019
F	Re-issued for Development Permit	12 April 2019
E	Issued for Building Permit	29 Nov 2018
D	Re-issued for Development Permit	20 Sept. 2018
C	Re-issued for Development Permit	29 Aug. 2018
B	Re-issued for Development Permit	03 July 2018
A	Issued for Development Permit	04 May 2018
No.	Description	Date

PROJECT
Skyhomes at the Railyards

701 Tyee Rd,
Victoria, BC

DRAWING
Artistic Renderings

SLA Inc.
Copyright reserved. This design and drawing is the exclusive property of SLA Inc. and cannot be used for any purpose without the written consent of the Architect.
This drawing is not to be used for construction until issued for that purpose by the Architect.
Prior to commencement of the work the contractor shall: verify all dimensions, datums and levels to identify any errors and omissions; ascertain any discrepancies between this drawing and the full contract documents; and, bring these items to the attention of the Architect for clarification.

DRAWN	DATE
SLA	Issue Date
SCALE	REVIEWED
	SLA
Project Number	PROJECT NO

A0.10



SKYHOMES
at THE RAILYARDS

SEAL



VIEW LOOKING SOUTH FROM END OF CENTRAL SPUR



AERIAL VIEW LOOKING WEST



VIEW LOOKING NORTH FROM VIC WEST PLAZA



VIEW LOOKING NORTH WEST FROM TYEE ROAD AND BAY STREET AT DUSK

M	Re-issued for Development Permit	19 Apr 2021
L	Re-issued for Development Permit	18 Feb 2021
K	Re-issued for Building Permit	28 May 2020
J	Re-issued for Development Permit	28 April 2020
I	Re-issued for Development Permit	01 April 2020
H	Re-issued for Building Permit	18 Dec 2019
G	Re-issued for Development Permit	09 Dec. 2019
F	Re-issued for Development Permit	12 April 2019
E	Issued for Building Permit	29 Nov 2018
D	Re-issued for Development Permit	20 Sept. 2018
C	Re-issued for Development Permit	29 Aug. 2018
B	Re-issued for Development Permit	03 July 2018
A	Issued for Development Permit	04 May 2018
No.	Description	Date

PROJECT
Skyhomes at the Railyards

701 Tyee Rd,
Victoria, BC

DRAWING
Artistic Renderings

SLA Inc.
Copyright reserved. This design and drawing is the exclusive property of SLA Inc. and cannot be used for any purpose without the written consent of the Architect.
This drawing is not to be used for construction until issued for that purpose by the Architect.
Prior to commencement of the work the contractor shall: verify all dimensions, datums and levels to identify any errors and omissions; ascertain any discrepancies between this drawing and the full contract documents; and, bring these items to the attention of the Architect for clarification.

DRAWN	DATE
SLA	Issue Date
SCALE	REVIEWED
	SLA
Project Number	PROJECT NO

A0.11





VIEW LOOKING WEST FROM BAY STREET BRIDGE DECK



215 - 35 West 5th Avenue, Vancouver, BC V5Y 1H4
T 604-558-6955 info@slaarchitect.com slaarchitect.com

SKYHOMES

at THE RAILYARDS

SEAL

M	Re-issued for Development Permit	19 Apr 2021
L	Re-issued for Development Permit	18 Feb 2021
K	Re-issued for Building Permit	28 May 2020
J	Re-issued for Development Permit	28 April 2020
I	Re-issued for Development Permit	01 April 2020
H	Re-issued for Building Permit	18 Dec 2019
G	Re-issued for Development Permit	09 Dec. 2019
F	Re-issued for Development Permit	12 April 2019
E	Issued for Building Permit	29 Nov 2018
D	Re-issued for Development Permit	20 Sept. 2018
C	Re-issued for Development Permit	29 Aug. 2018
B	Re-issued for Development Permit	03 July 2018
A	Issued for Development Permit	04 May 2018
No.	Description	Date

PROJECT
Skyhomes at the Railyards

701 Tyee Rd,
Victoria, BC


DRAWING
Artistic Renderings

SLA Inc.
Copyright reserved. This design and drawing is the exclusive property of SLA Inc. and cannot be used for any purpose without the written consent of the Architect.
This drawing is not to be used for construction until issued for that purpose by the Architect.
Prior to commencement of the work the contractor shall: verify all dimensions, datums and levels to identify any errors and omissions; ascertain any discrepancies between this drawing and the full contract documents; and, bring these items to the attention of the Architect for clarification.

DRAWN	DATE
SLA	Issue Date
SCALE	REVIEWED
	SLA

Project Number PROJECT NO

A0.12

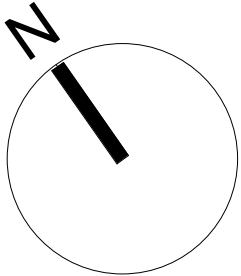

Issued for DP - Apr 19, 2021



LOOKING SOUTH WEST AT BASE OF PATH



VIEW FROM PUBLIC EASEMENT PATH LOOKING NORTH NEAR COURTYARDS



VIEW LOOKING NORTH EAST ALONG PATH NEAR TYEE ROAD



PERSPECTIVE SECTION SHARED PATHWAY



215 - 35 West 5th Avenue, Vancouver, BC V5Y 1H4
T 604-558-6955 info@slaarchitect.com slaarchitect.com

SKYHOMES

at THE RAILYARDS

SEAL

M	Re-issued for Development Permit	19 Apr 2021
L	Re-issued for Development Permit	18 Feb 2021
K	Re-issued for Building Permit	28 May 2020
J	Re-issued for Development Permit	28 April 2020
I	Re-issued for Development Permit	01 April 2020
H	Re-issued for Building Permit	18 Dec 2019
G	Re-issued for Development Permit	09 Dec. 2019
F	Re-issued for Development Permit	12 April 2019
E	Issued for Building Permit	29 Nov 2018
D	Re-issued for Development Permit	20 Sept. 2018
C	Re-issued for Development Permit	29 Aug. 2018
B	Re-issued for Development Permit	03 July 2018
A	Issued for Development Permit	04 May 2018
No.	Description	Date

PROJECT
Skyhomes at the Railyards

701 Tyee Rd,
Victoria, BC

DRAWING
Public Easement Views

SLA Inc.
Copyright reserved. This design and drawing is the exclusive property of SLA Inc. and cannot be used for any purpose without the written consent of the Architect.
This drawing is not to be used for construction until issued for that purpose by the Architect.
Prior to commencement of the work the contractor shall: verify all dimensions, datums and levels to identify any errors and omissions; ascertain any discrepancies between this drawing and the full contract documents; and, bring these items to the attention of the Architect for clarification.

DRAWN	DATE
SLA	Issue Date
SCALE	REVIEWED
	SLA
Project Number	PROJECT NO

A0.13




4/19/2021 7:07:58 PM

Z:\2027_SKYHOMES\Submissions\20210414_DP_comments_response\REVIT_ARCHIVE\1915-SKYHOMES-DP_20210515_detached_detached.rvt


Issued for DP - Apr 19, 2021



1.

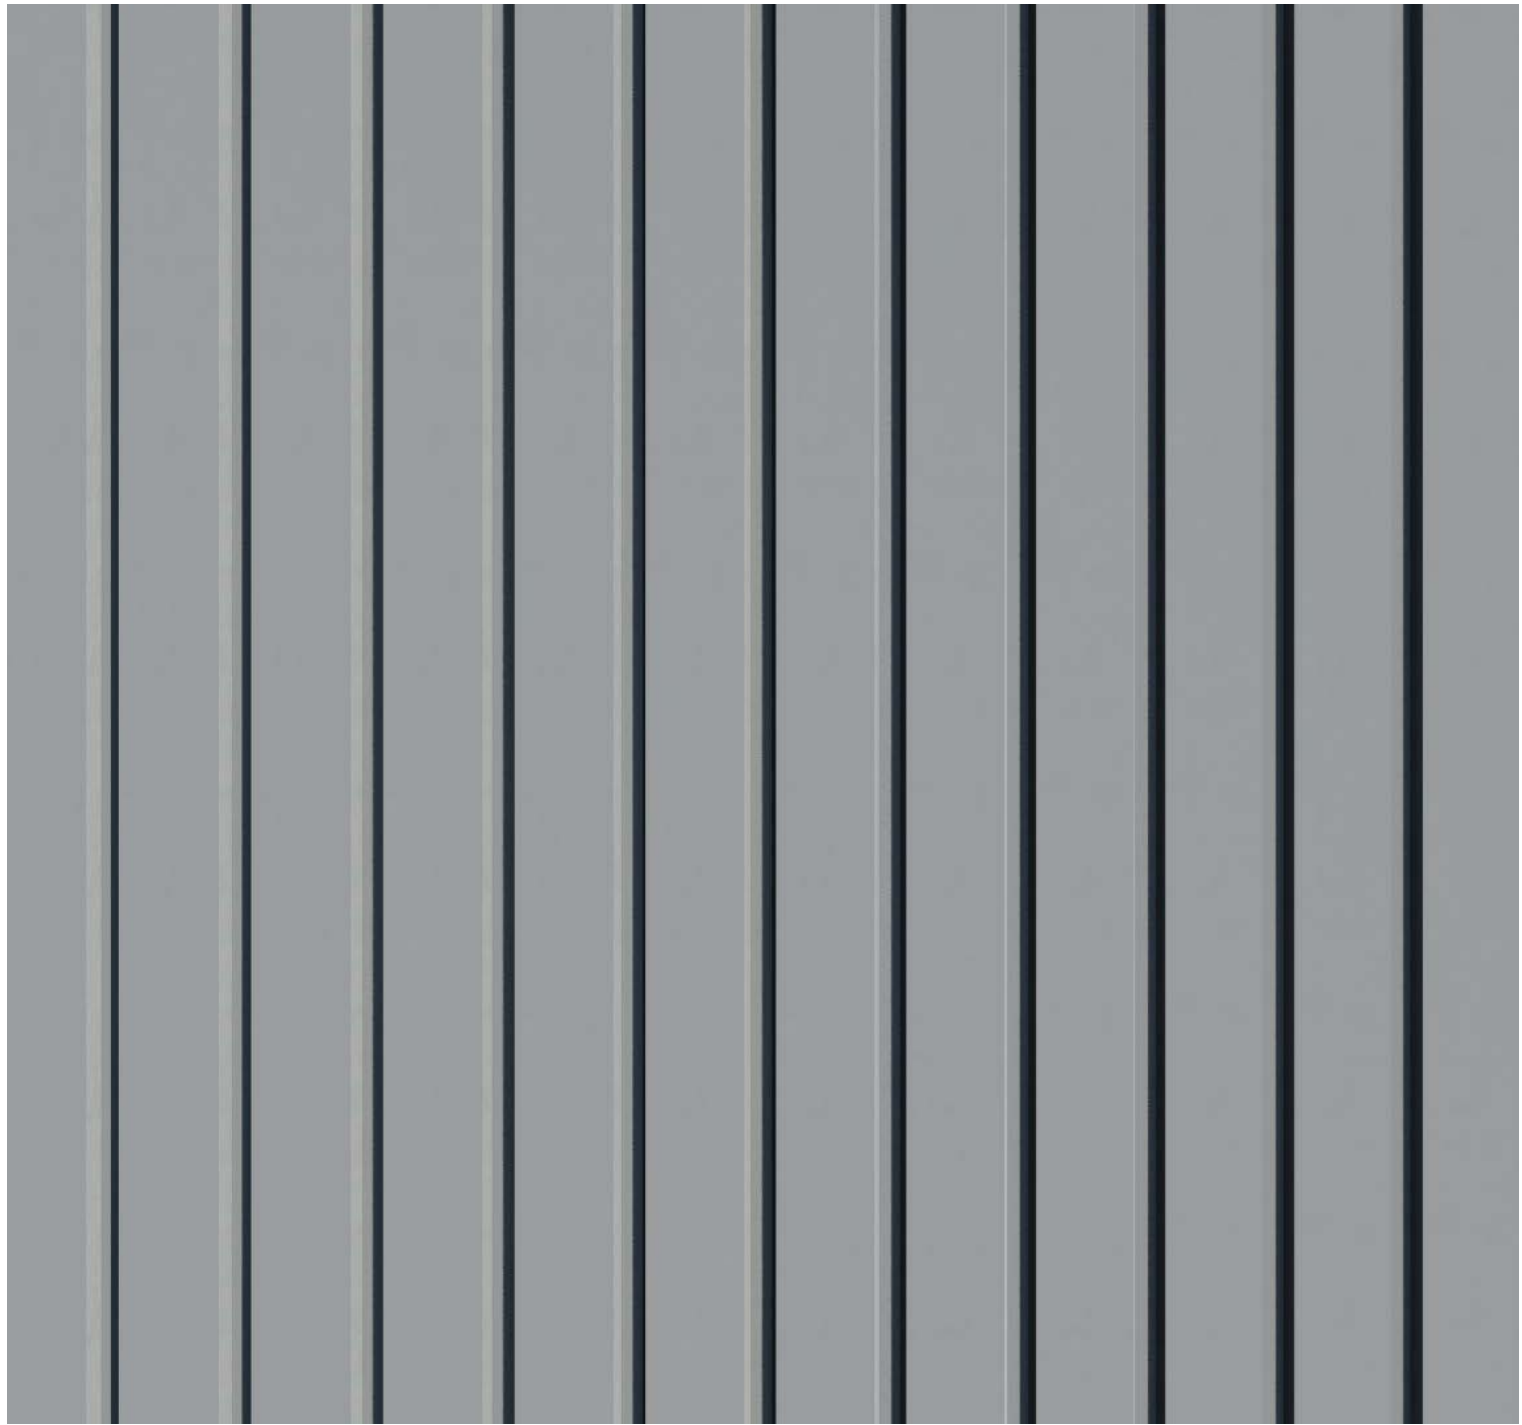

2.

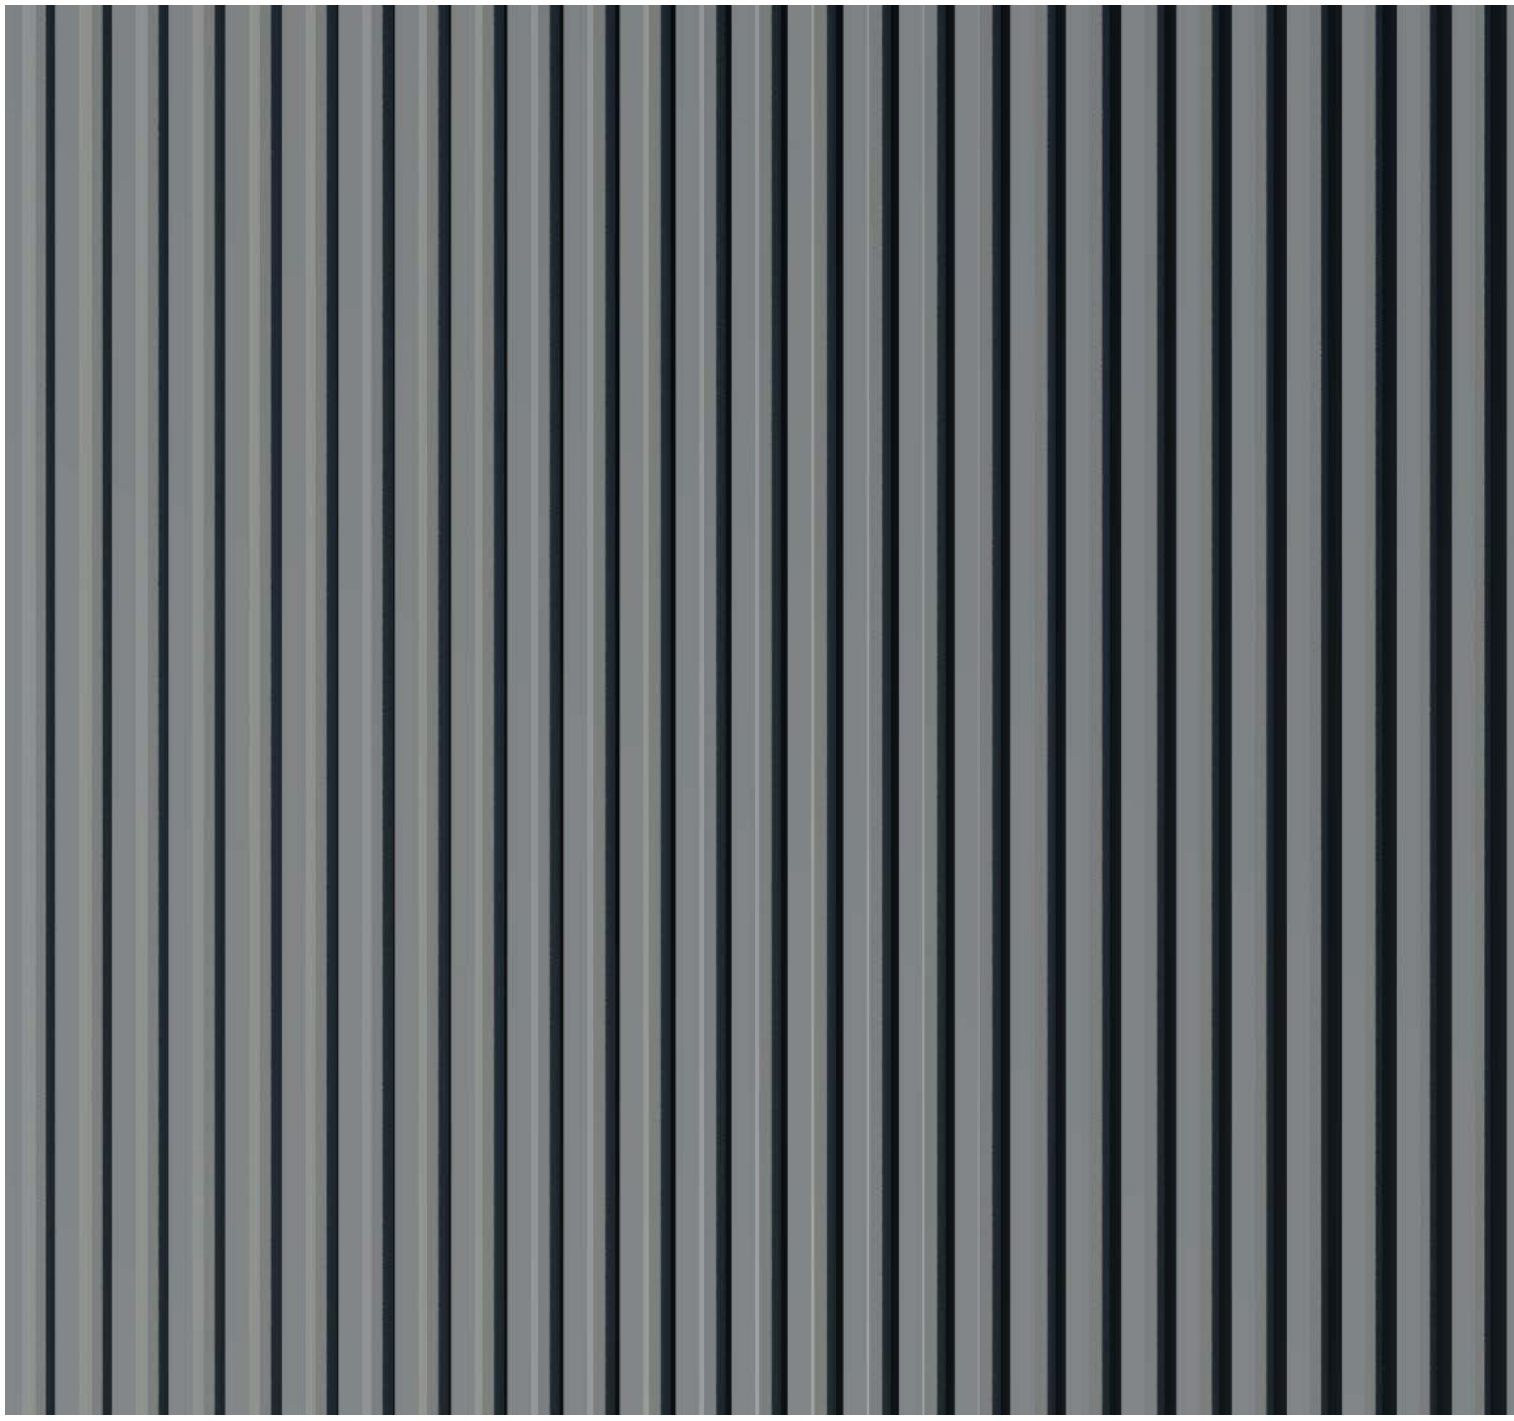

3.

MATERIAL LEGEND	
NO.	Mataterial
1	Horizontal Corrugated Metal Cladding - White
2	Vertical Corrugated Metal Cladding - Light grey / Galvanized
3	Vertical Corrugated Metal Cladding - Charcoal
4	Horizontal Fiber Cement Siding - Yellow
5	Horizontal Fiber Cement Siding - Green
6	Horizontal Fiber Cement Siding - Blue
7	Horizontal Fiber Cement Siding - Orange
8	Horizontal Fiber Cement Siding - Red
9	Metal Roof Overhang
10	Glass Guards Rails
11	Exterior Concrete Finish
12	Painted Louvers
13	Cap Flashing - Charcoal
16	Painted Metal Door With Glass
17	Hollow Core Metal Door - Fire Rated
18	Painted Metal - Yellow
19	Signage




215 - 35 West 5th Avenue, Vancouver, BC V5Y 1H4
T 604-558-6955 info@slaarchitect.com slaarchitect.com

SKYHOMES
at THE RAILYARDS


SEAL



4.

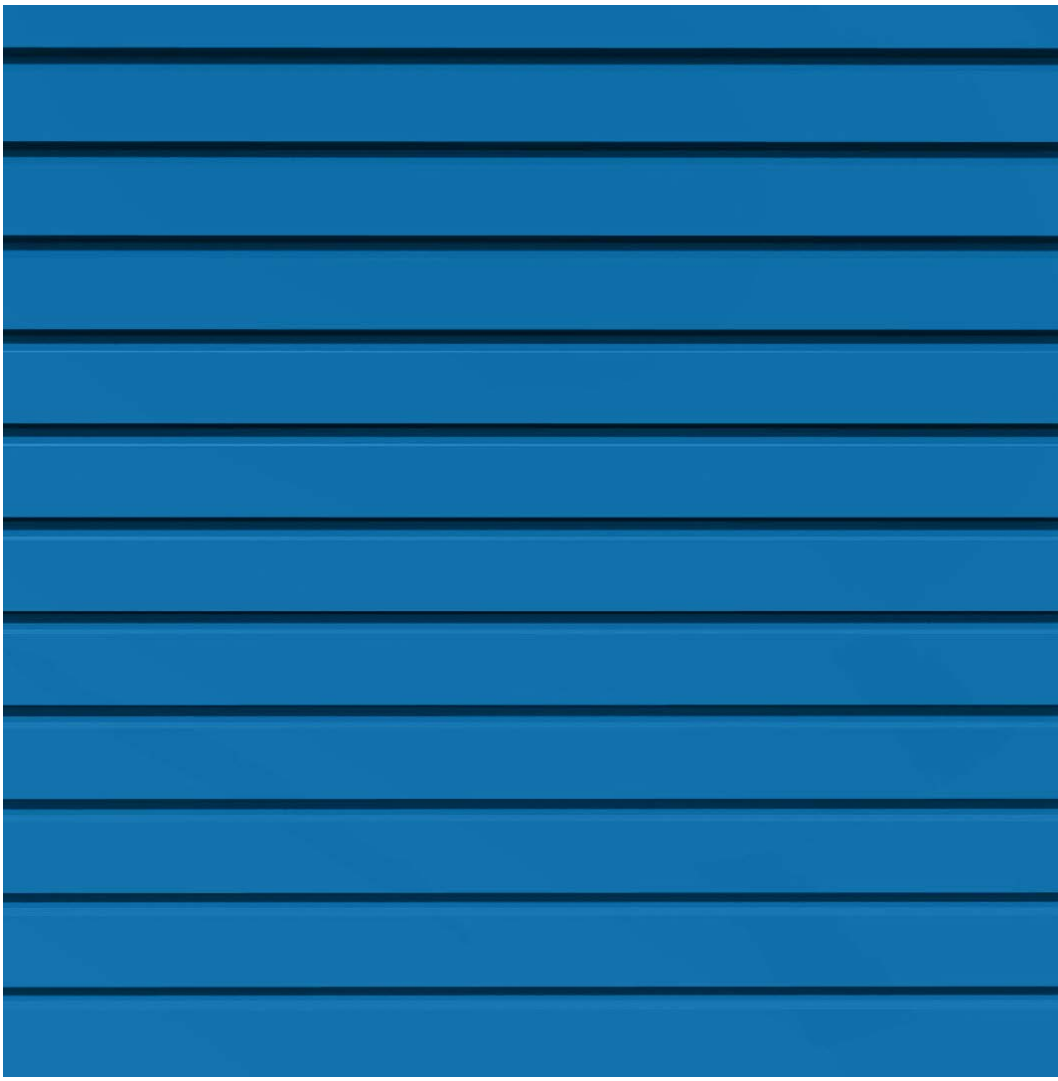

5.

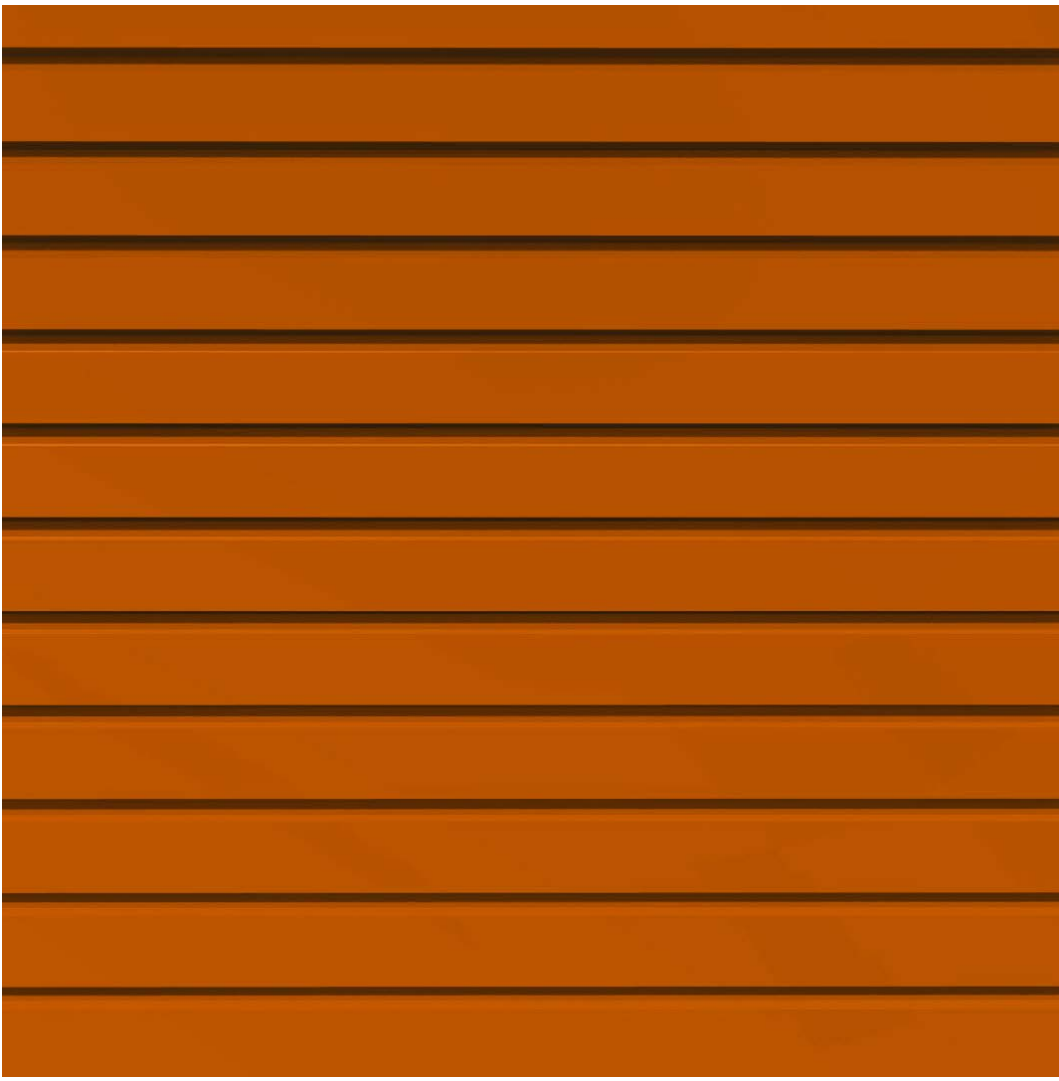

6.



7.



8.



11.

M	Re-issued for Development Permit	19 Apr 2021
L	Re-issued for Development Permit	18 Feb 2021
K	Re-issued for Building Permit	28 May 2020
J	Re-issued for Development Permit	28 April 2020
I	Re-issued for Development Permit	01 April 2020
H	Re-issued for Building Permit	18 Dec 2019
G	Re-issued for Development Permit	09 Dec. 2019
F	Re-issued for Development Permit	12 April 2019
E	Issued for Building Permit	29 Nov 2018
D	Re-issued for Development Permit	20 Sept. 2018
C	Re-issued for Development Permit	29 Aug. 2018
B	Re-issued for Development Permit	03 July 2018
A	Issued for Development Permit	04 May 2018
No.	Description	Date

PROJECT
Skyhomes at the Railyards

701 Tyee Rd,
Victoria, BC

DRAWING
Materials

SLA Inc.
Copyright reserved. This design and drawing is the exclusive property of SLA Inc. and cannot be used for any purpose without the written consent of the Architect.
This drawing is not to be used for construction until issued for that purpose by the Architect.
Prior to commencement of the work the contractor shall: verify all dimensions, datums and levels to identify any errors and omissions; ascertain any discrepancies between this drawing and the full contract documents; and, bring these items to the attention of the Architect for clarification.


DRAWN	DATE
SLA	Issue Date
SCALE	REVIEWED
	SLA
Project Number	PROJECT NO

A0.14




SKYHOMES
at THE RAILYARDS


SEAL

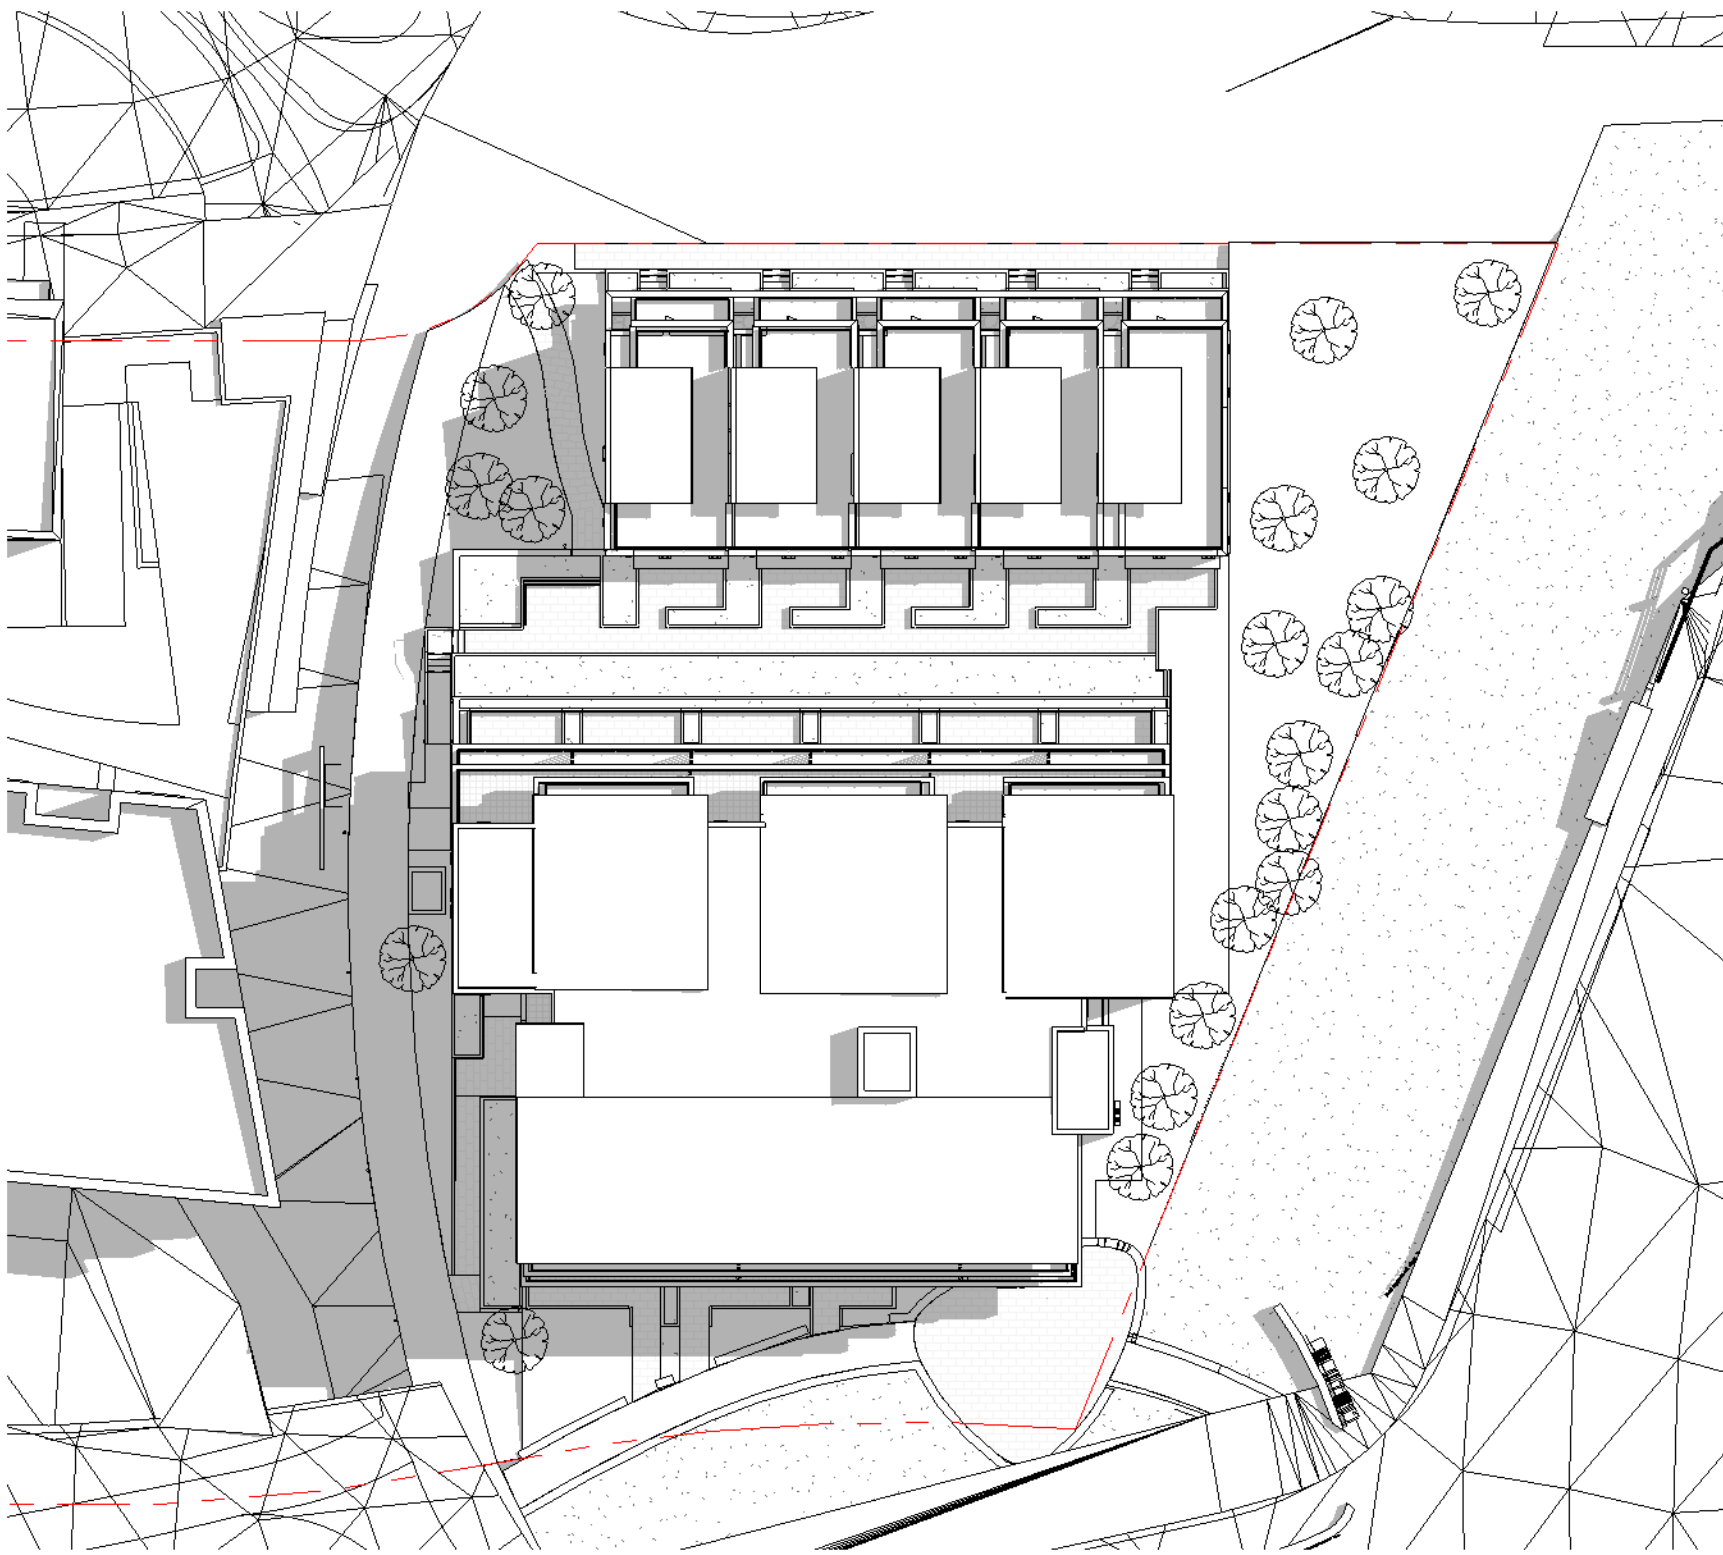


Shadow Study - June 21st
1 (10am)
1 : 350

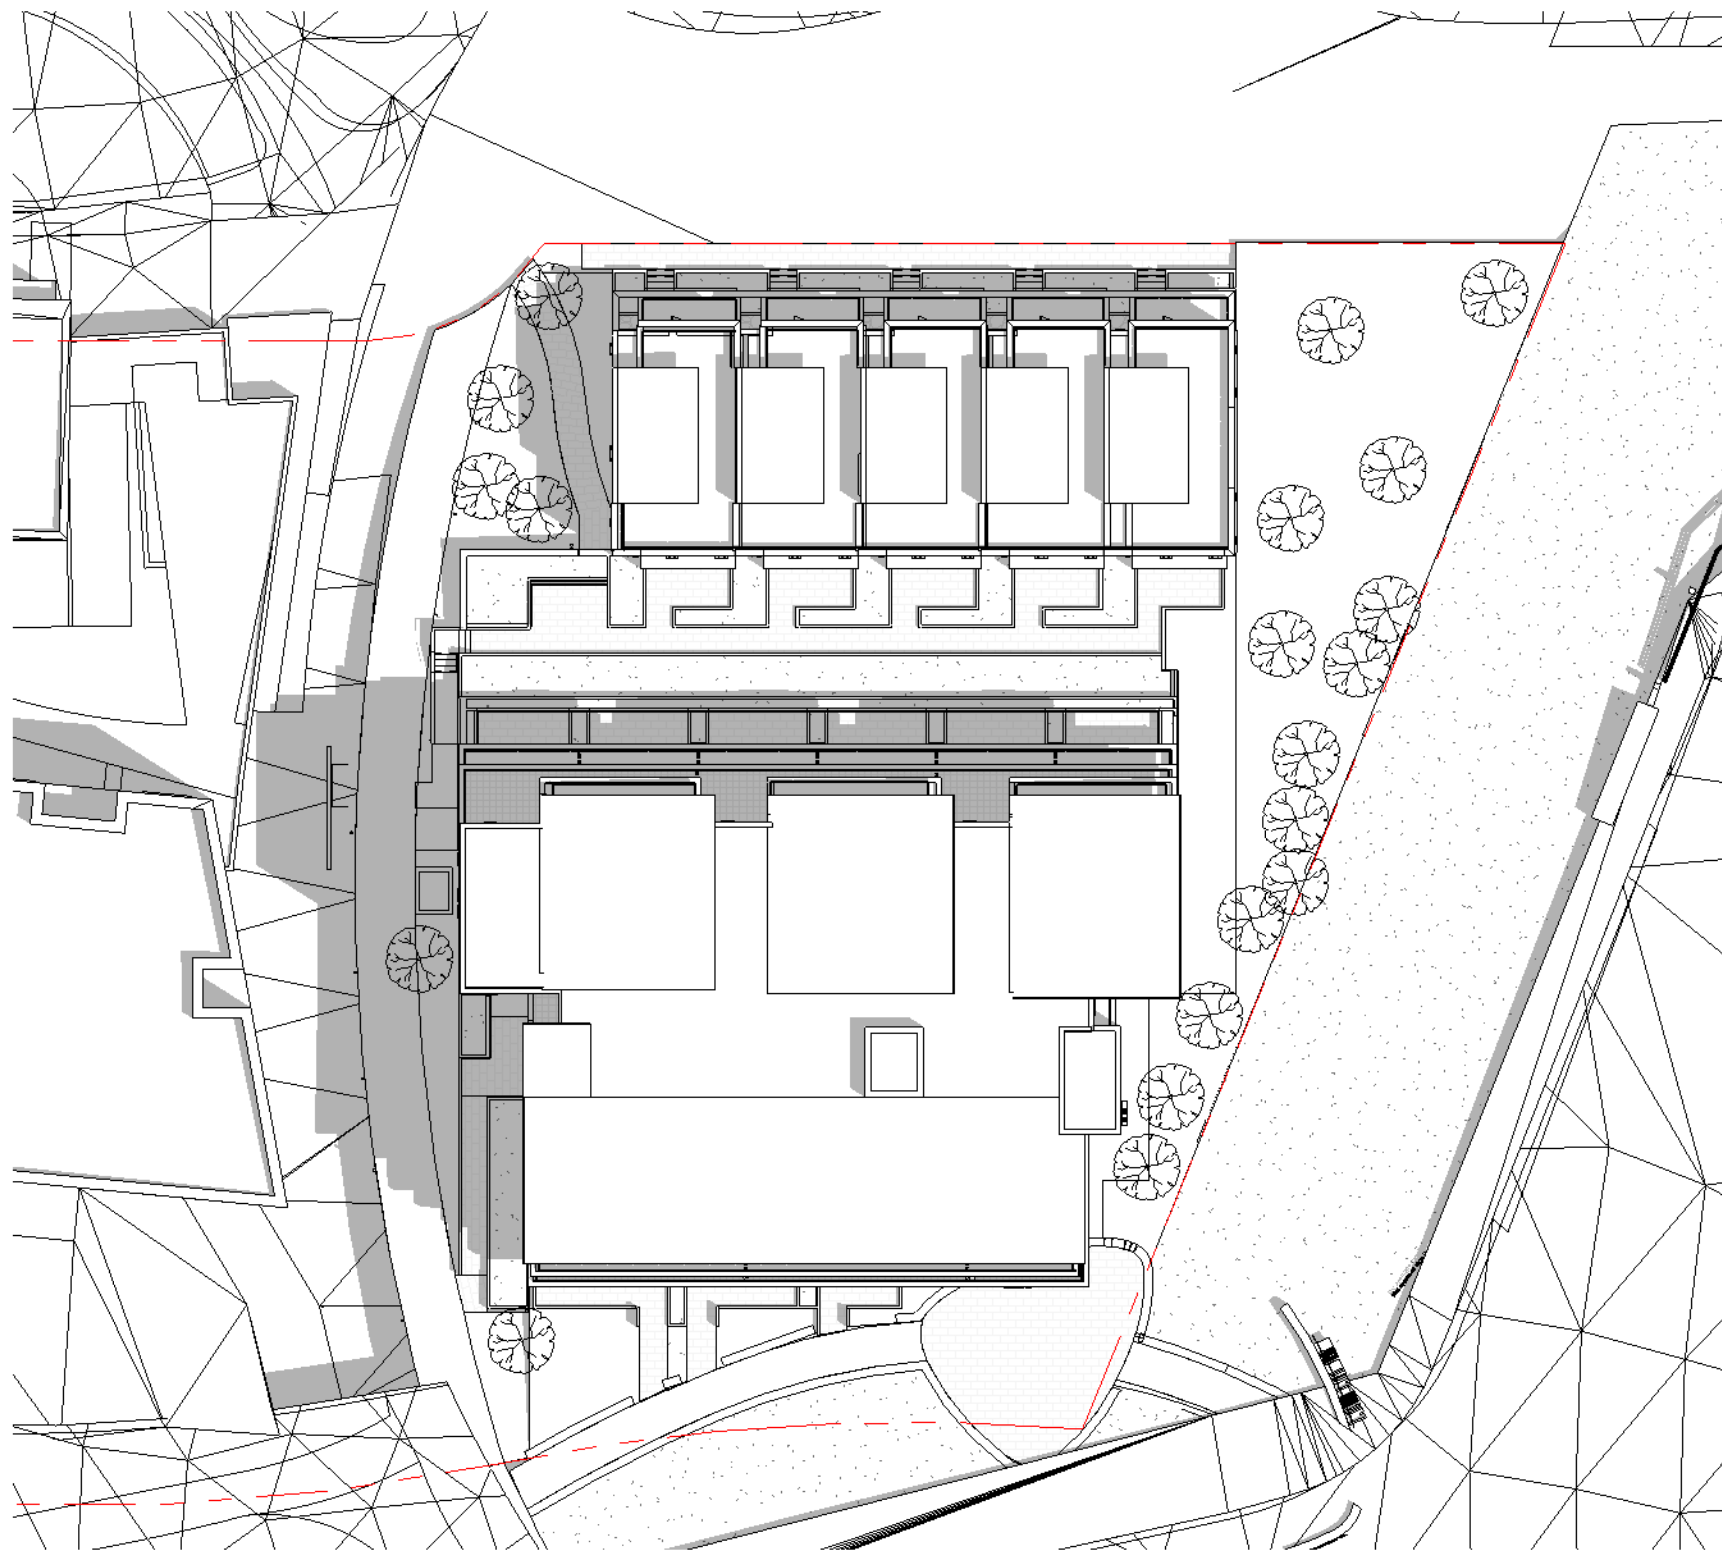


Shadow Study - June 21st
2 (12pm)
1 : 350

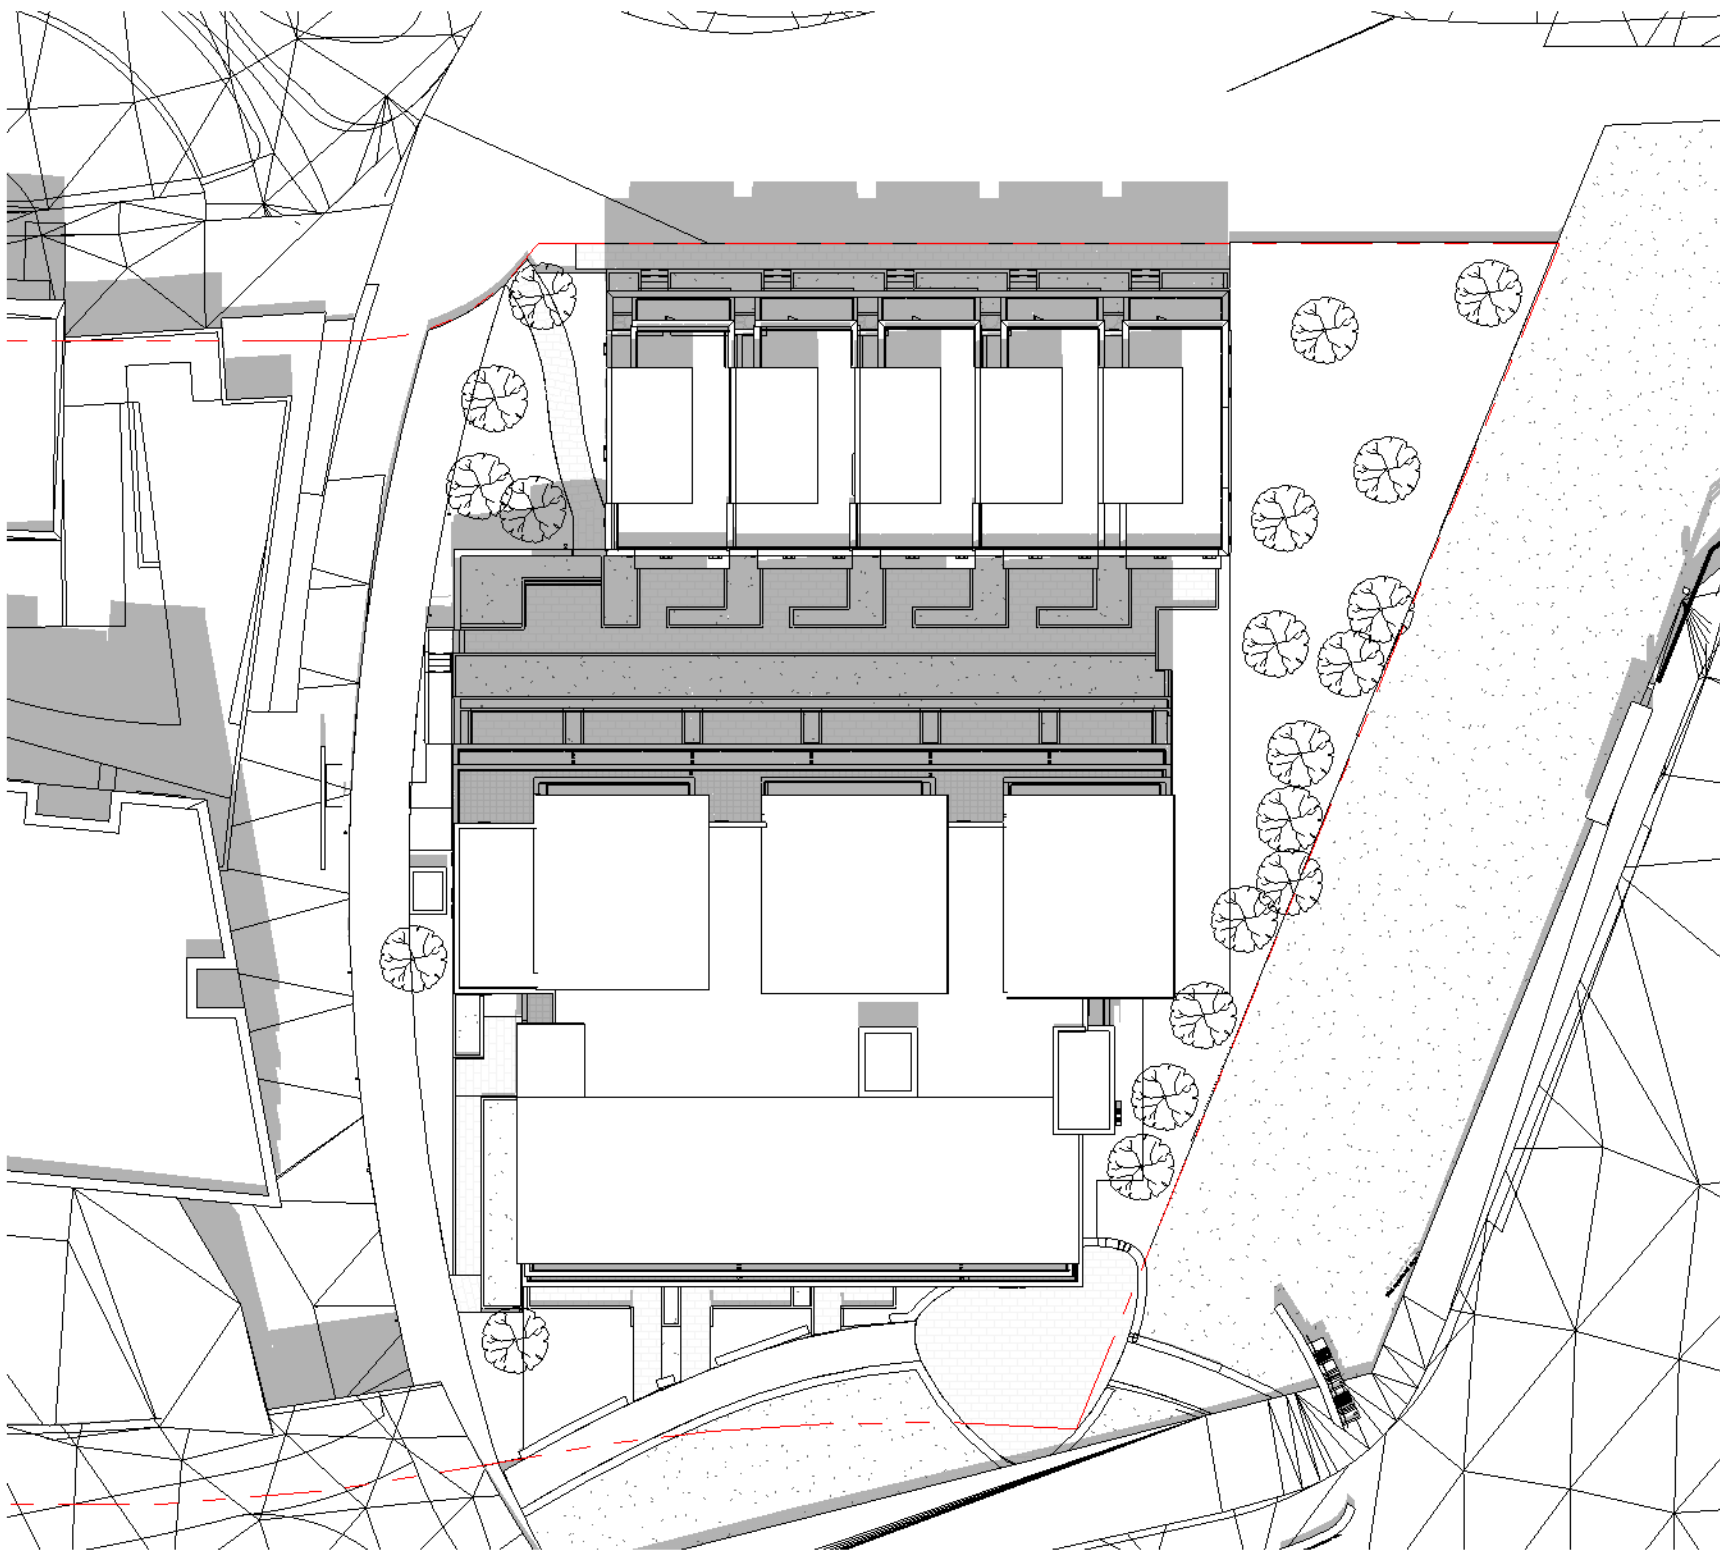


Shadow Study - June 21st
3 (2pm)
1 : 350

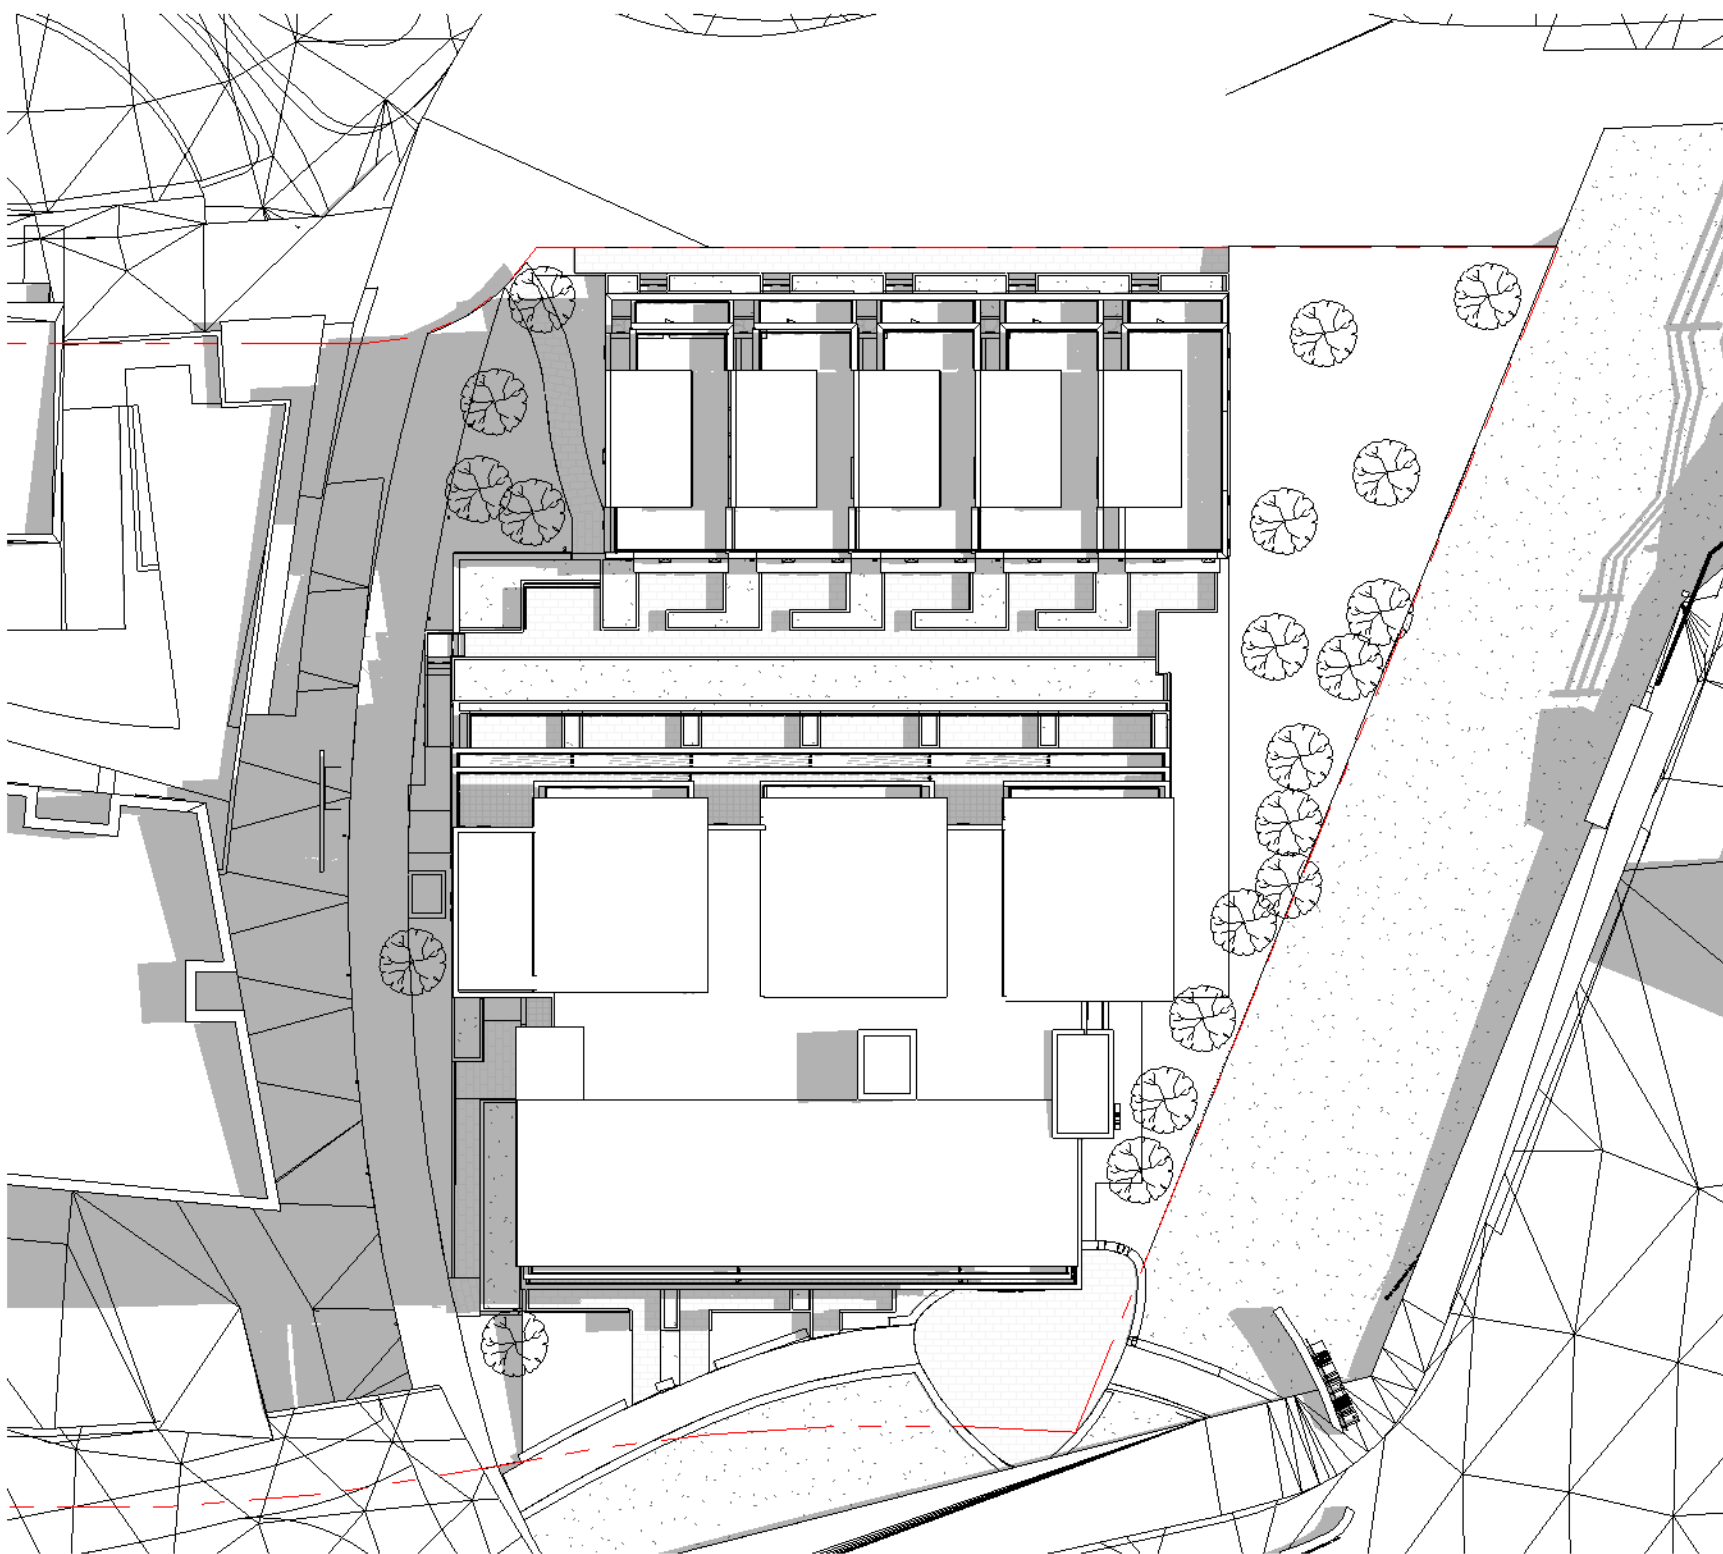

Shadow Study - Sept / March
4 21st (10am)
1 : 350

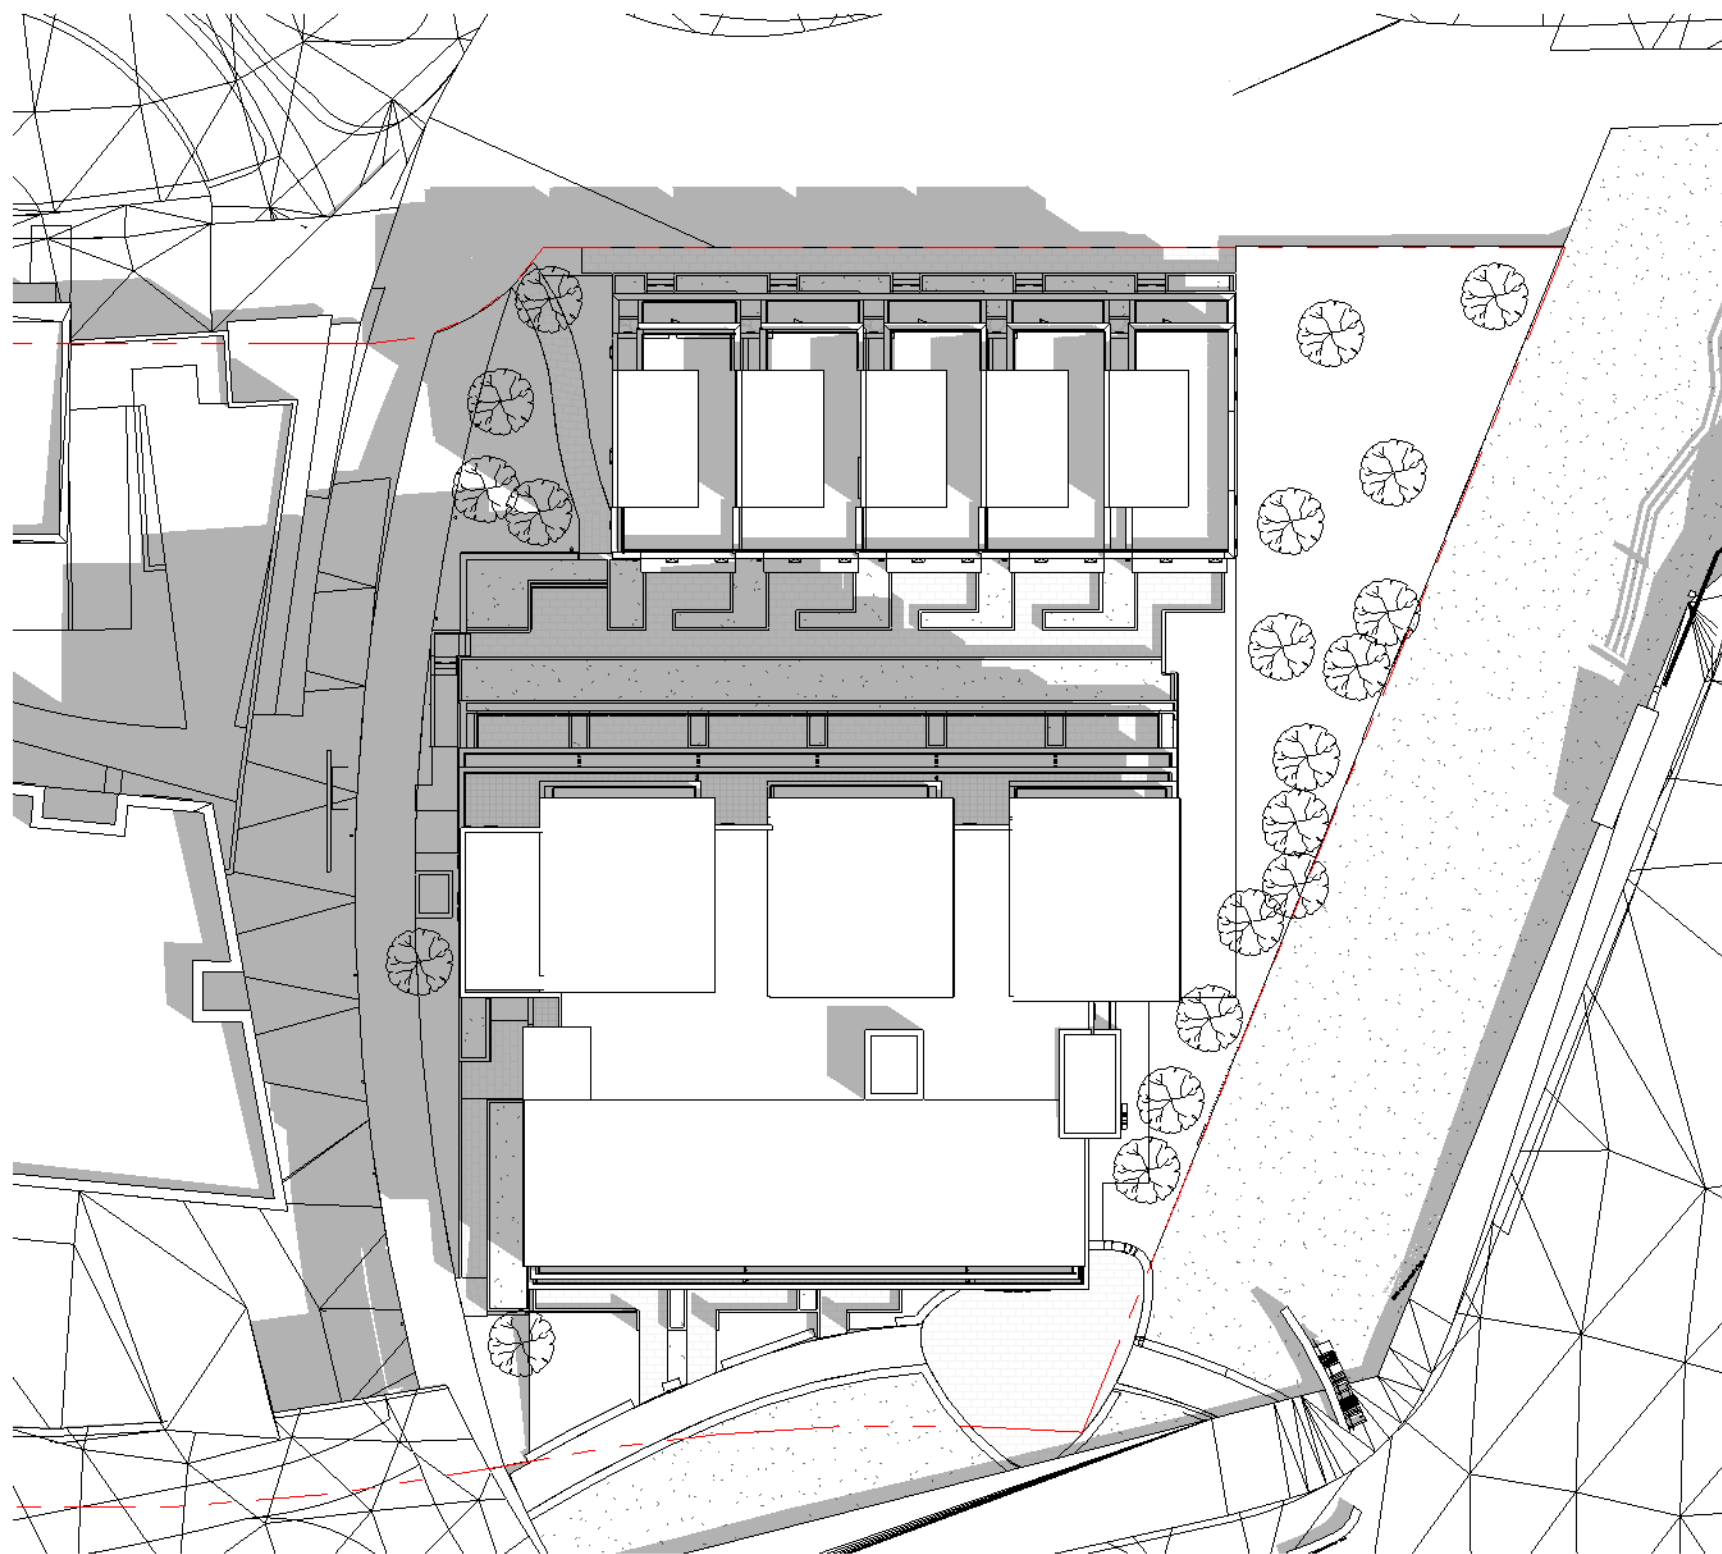

Shadow Study - Sept / March
5 21st (12pm)
1 : 350

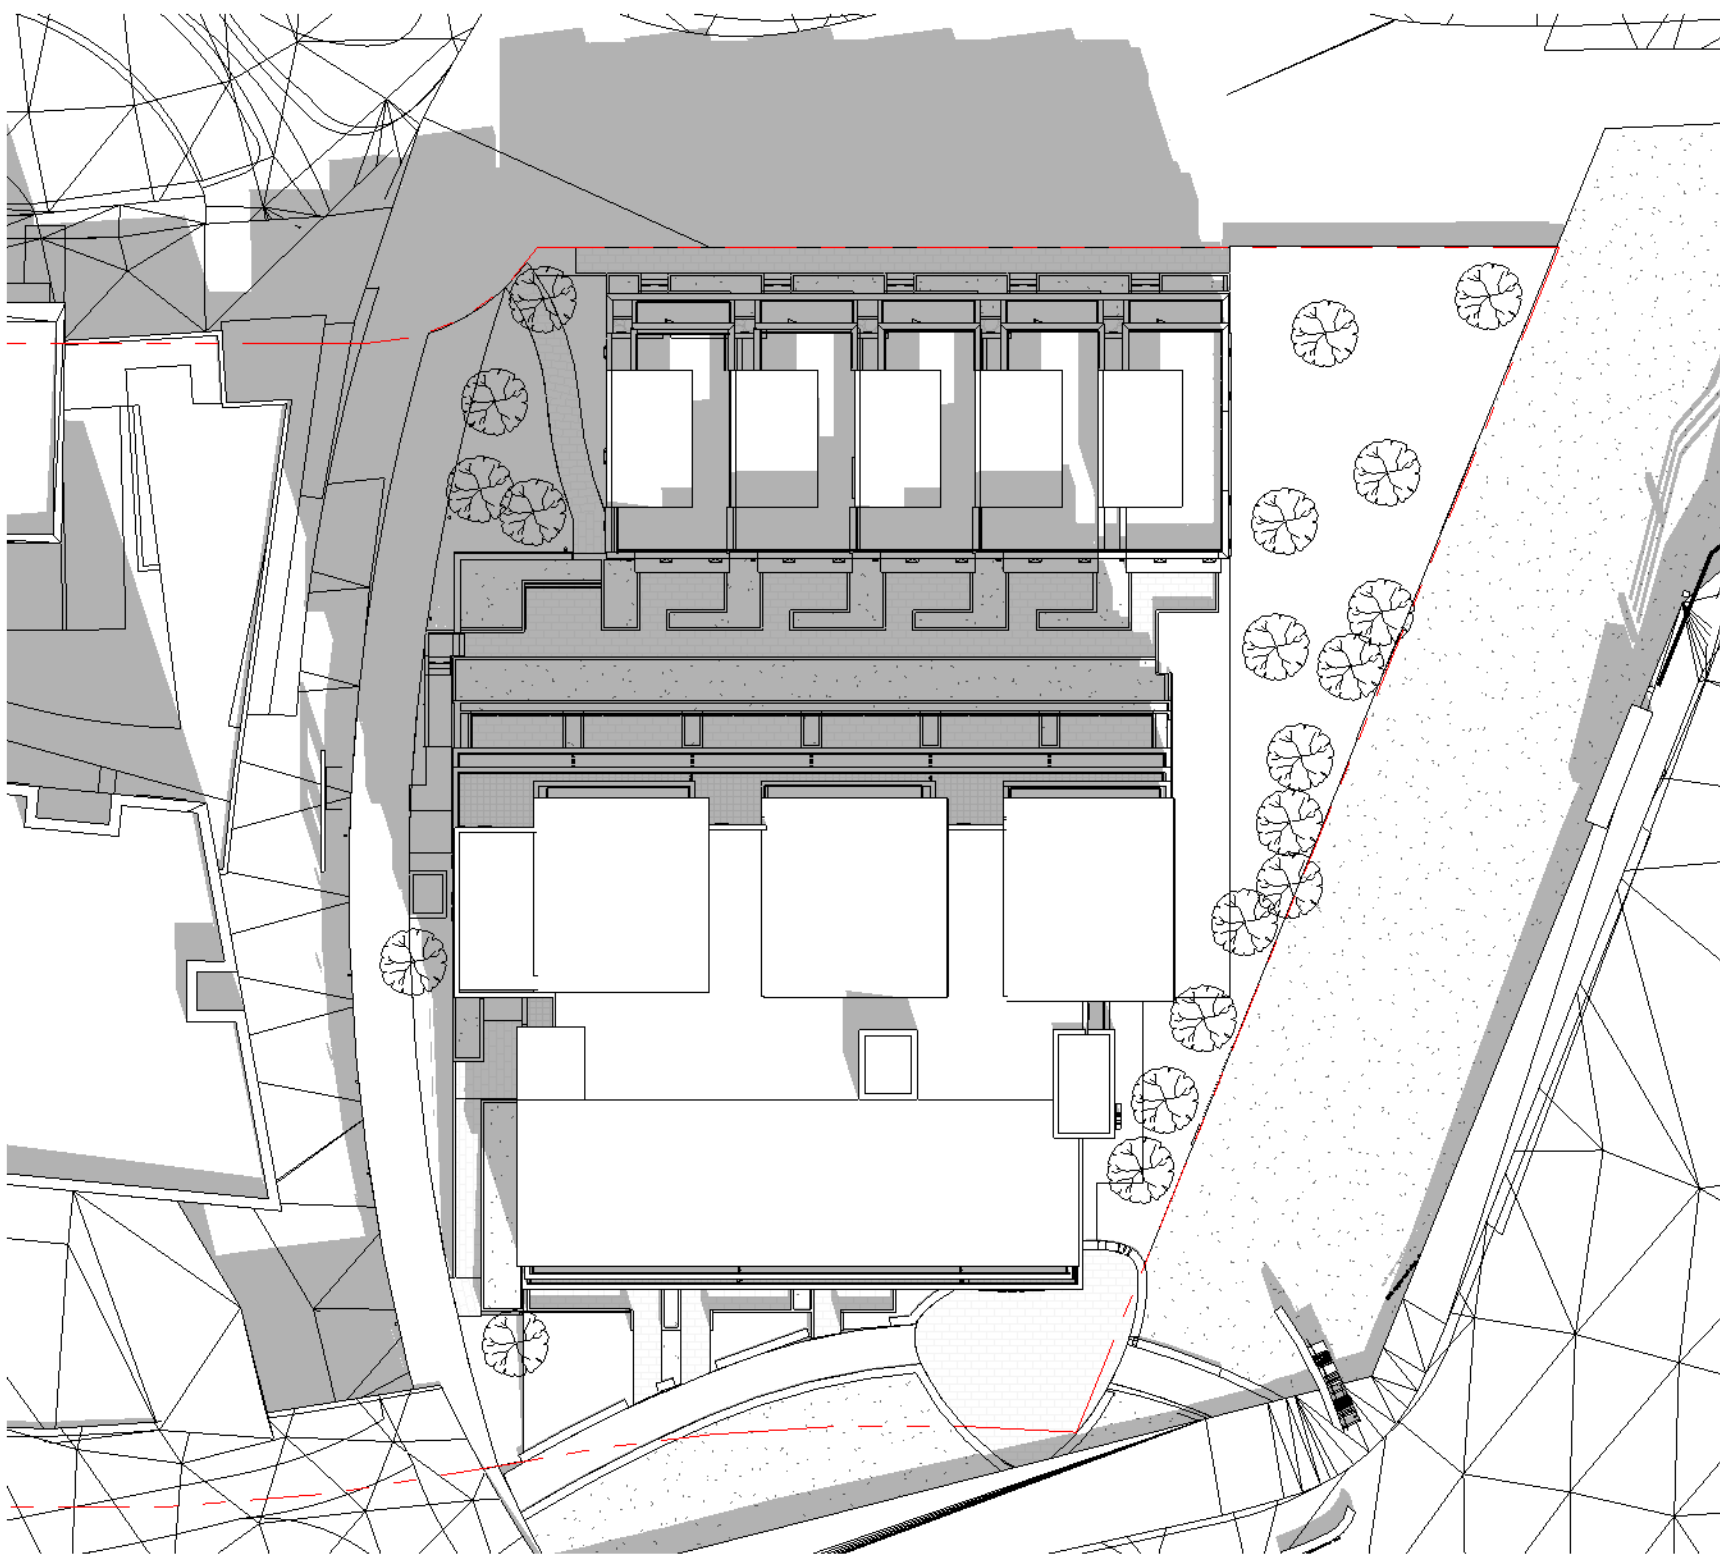

Shadow Study - Sept / March
6 21st (2pm)
1 : 350

M	Re-issued for Development Permit	19 Apr 2021
L	Re-issued for Development Permit	18 Feb 2021
K	Re-issued for Building Permit	28 May 2020
J	Re-issued for Development Permit	28 April 2020
I	Re-issued for Development Permit	01 April 2020
H	Re-issued for Building Permit	18 Dec 2019
G	Re-issued for Development Permit	09 Dec. 2019
F	Re-issued for Development Permit	12 April 2019
E	Issued for Building Permit	29 Nov 2018
D	Re-issued for Development Permit	20 Sept. 2018
C	Re-issued for Development Permit	29 Aug. 2018
B	Re-issued for Development Permit	03 July 2018
A	Issued for Development Permit	04 May 2018
No.	Description	Date

PROJECT
Skyhomes at the Railyards

701 Ytee Rd,
Victoria, BC

DRAWING
Shadow Studies

SLA Inc.
Copyright reserved. This design and drawing is the exclusive property of SLA Inc. and cannot be used for any purpose without the written consent of the Architect.
This drawing is not to be used for construction until issued for that purpose by the Architect.
Prior to commencement of the work the contractor shall: verify all dimensions, datums and levels to identify any errors and omissions; ascertain any discrepancies between this drawing and the full contract documents; and, bring these items to the attention of the Architect for clarification.

DRAWN	DATE
SLA	Issue Date
SCALE	REVIEWED
1 : 350	SLA
Project Number	PROJECT NO



215 - 35 West 5th Avenue, Vancouver, BC V5Y 1H4
T 604-558-6955 info@slaarchitect.com slaarchitect.com

SKYHOMES
at THE RAILYARDS

SEAL

N	Re-issued for Development Permit	19 Apr 2021
M	Re-issued for Development Permit	02 Mar 2021
L	Re-issued for Development Permit	18 Feb 2021
K	Re-issued for Building Permit	28 May 2020
J	Re-issued for Development Permit	28 April 2020
I	Re-issued for Development Permit	01 April 2020
H	Re-issued for Building Permit	18 Dec 2019
G	Re-issued for Development Permit	09 Dec 2019
F	Re-issued for Development Permit	12 April 2019
E	Issued for Building Permit	29 Nov 2018
D	Re-issued for Development Permit	20 Sept. 2018
C	Re-issued for Development Permit	29 Aug. 2018
B	Re-issued for Development Permit	03 July 2018
A	Issued for Development Permit	04 May 2018
No.	Description	Date

PROJECT
Skyhomes at the Railyards

701 Tyee Rd,
Victoria, BC

DRAWING
Level 1 Plan (P2)

SLA Inc.
Copyright reserved. This design and drawing is the exclusive property of SLA Inc. and cannot be used for any purpose without the written consent of the Architect.
This drawing is not to be used for construction until issued for that purpose by the Architect.

Prior to commencement of the work the contractor shall: verify all dimensions, datums and levels to identify any errors and omissions; ascertain any discrepancies between this drawing and the full contract documents; and, bring these items to the attention of the Architect for clarification.

DRAWN SLA	DATE Issue Date
SCALE 1 : 125	REVIEWED SLA

Project Number PROJECT NO

A2.04



4/19/2021 7:08:30 PM

2:0227_SKYHOMES\Submissions\20210414_DP_comments_response\REVIT_ARCHIVE\1915-SKYHOMES-DP_20210515_detached_detached.rvt

Parking Requirements

CD-5 Zone 12.5.6 (d & e)

Parking Requirements
1.0 stall per Unit below 46sm = 4 Stalls
1.3 stalls per Unit Above 46sm or 1 Bedroom = 44 Stalls
Total Required = 48 Stalls

Accessible Parking Requirements

BCBC 2012 3.8.3.4.(2)
After 50 stalls 1.0 per 50 stalls = 1 Stalls

Visitor Parking Requirements

1.0 per 10 Units = 4 Stalls

Parking Provided

Regular Stalls = 55
Accessible Stalls = 1
Total Provided = 56

Bicycle Requirements

Schedule C 80-159 (Table 2)

Bicycle Parking Requirement

Long Term Parking
1.0 per Unit below 45sm = 4 Stalls
1.25 per Unit Above 45sm = 42.5 Stalls
Total Required: = 47 Stalls

Min. 50% Horizontal = 24 Stalls

Short Term Parking


Greater of 6 per building or 0.1 per Unit = 6 Stalls
Total Provided: = 6 Stalls

Unit Type Count

Unit Type	Count
Tyee 2 SH	3
Studio	4
Goose SH	5
Courtyard SH	6
2 Bed	20
	38

Vehicle Parking Summary

Type	Provided
Residential	
Accessible Stall	1
Regular Stall	50
	51
Visitor	
Regular Stall	4
	4

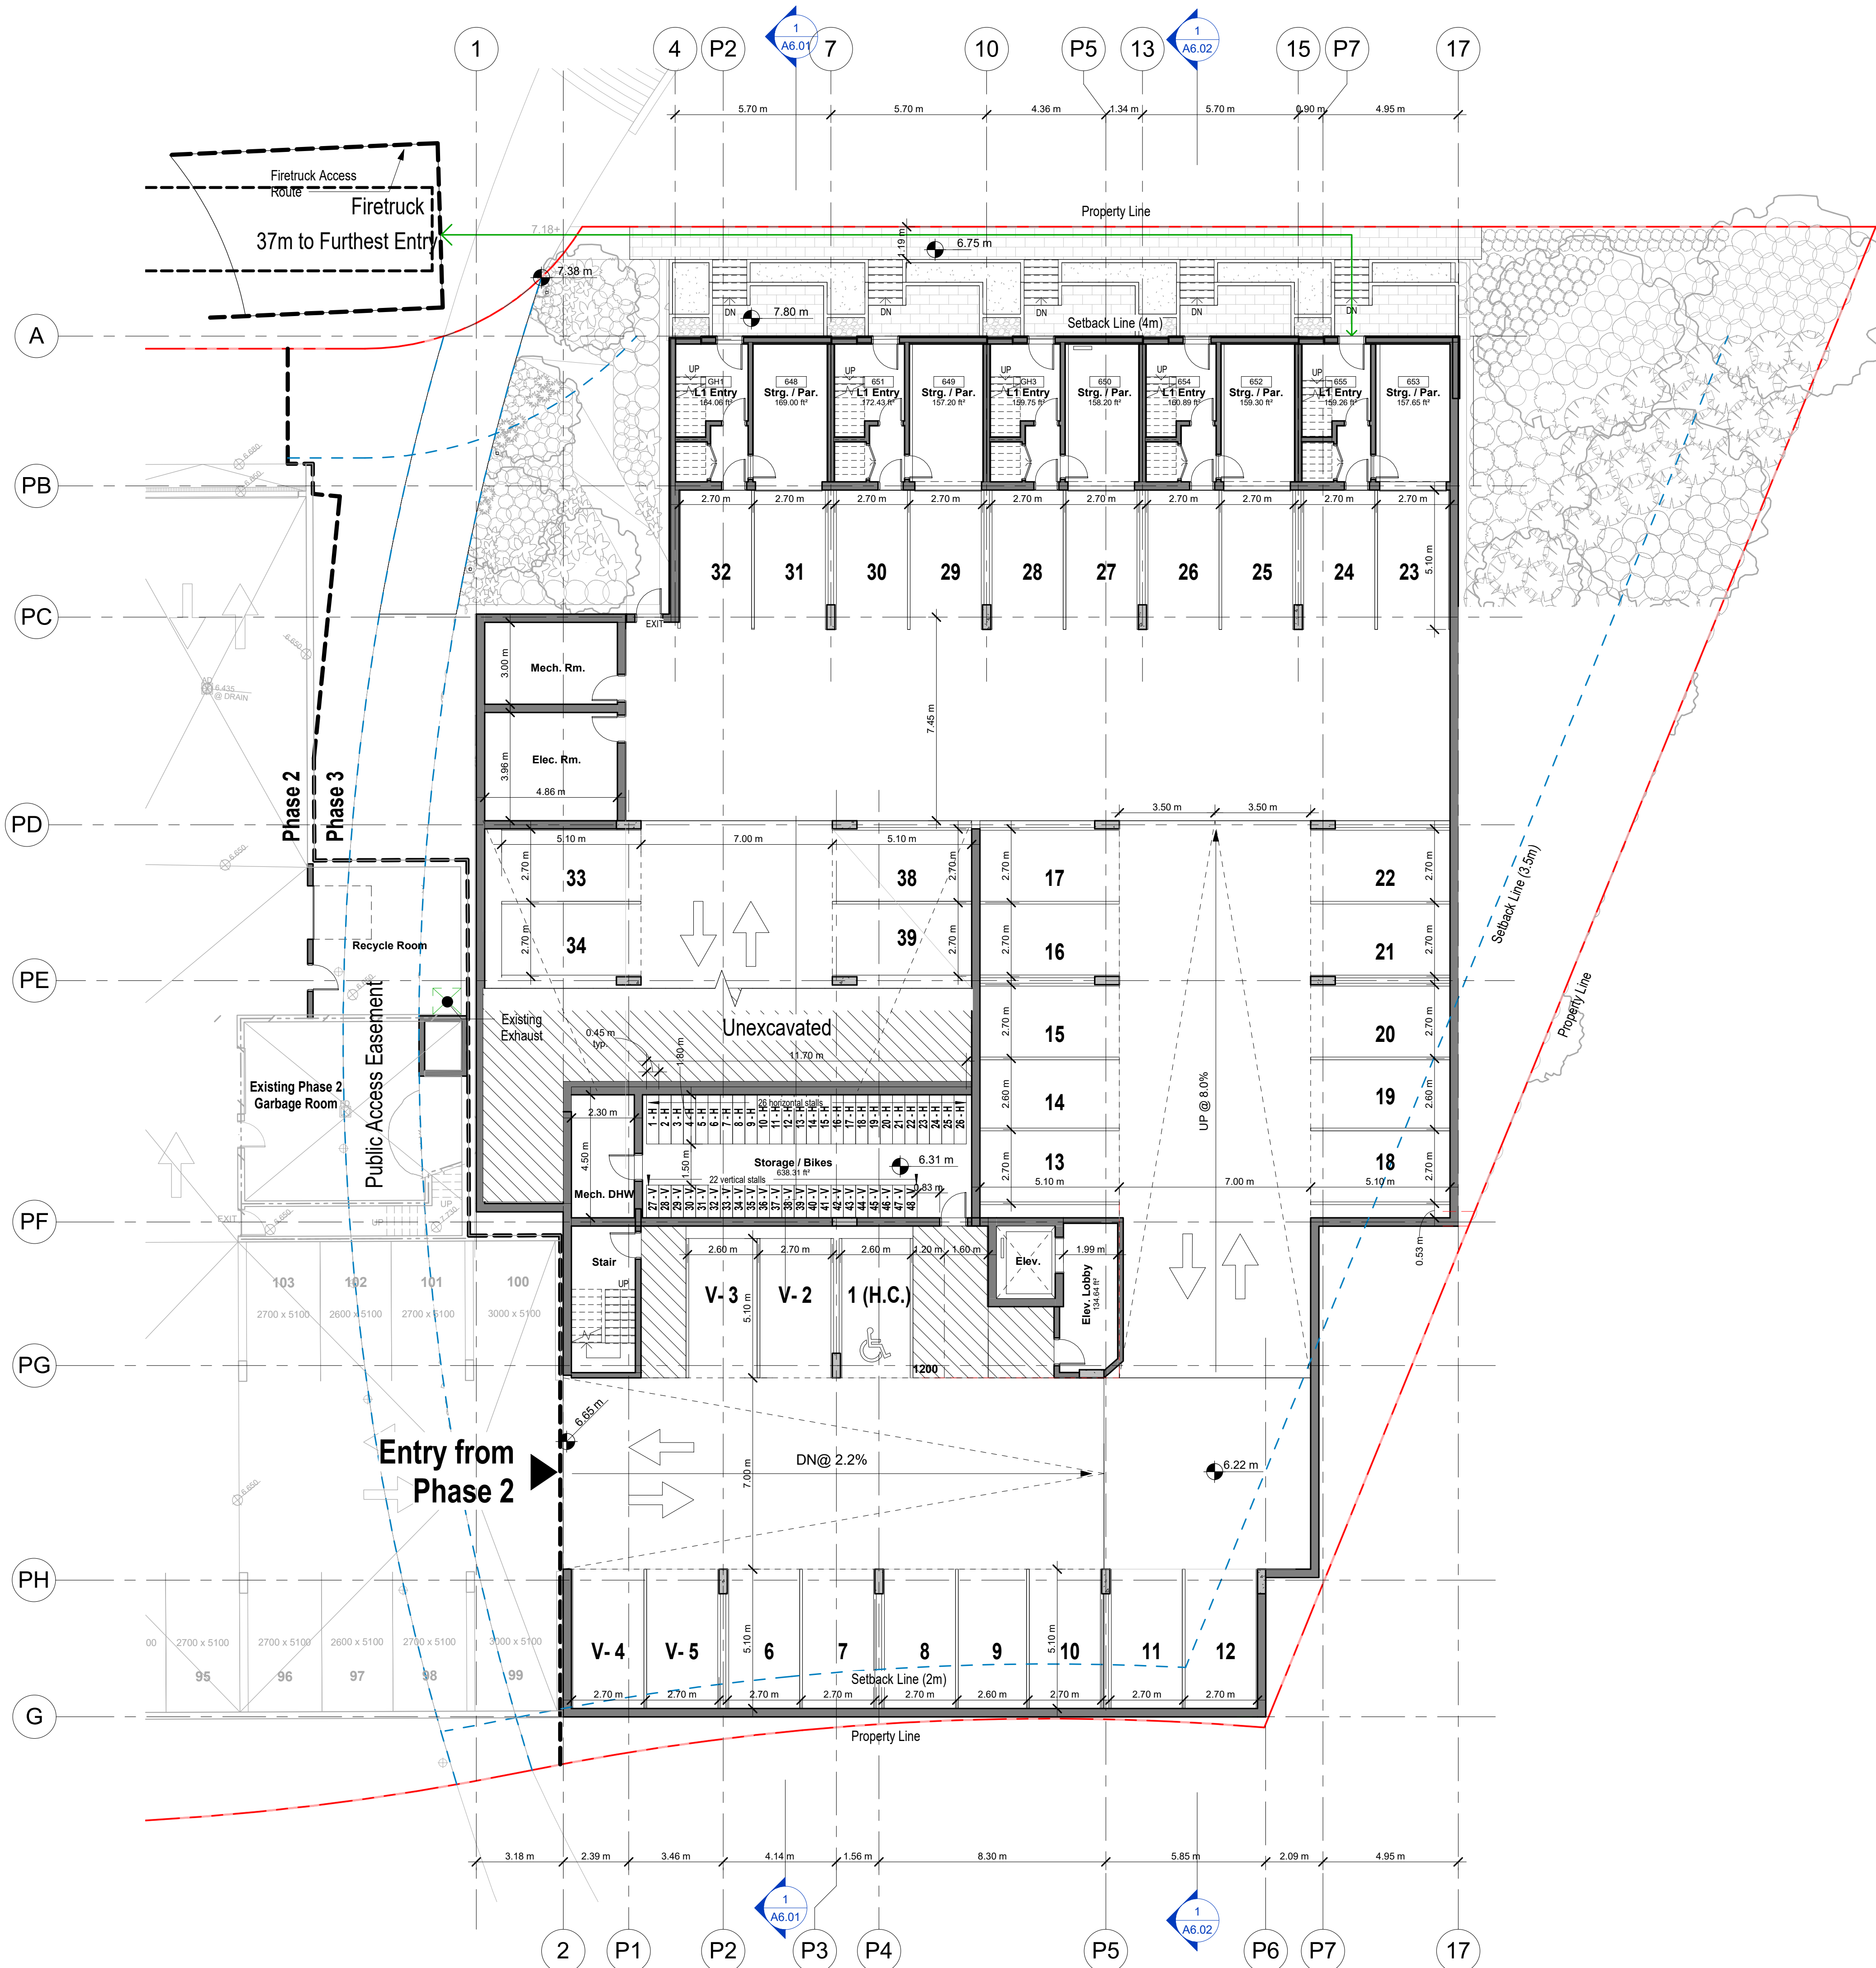

Issued for DP - Apr 19, 2021



215 - 35 West 5th Avenue, Vancouver, BC V5Y 1H4
T 604-558-6955 info@slaarchitect.com slaarchitect.com

SKYHOMES

at THE RAILYARDS

SEAL

M	Re-issued for Development Permit	19 Apr 2021
L	Re-issued for Development Permit	18 Feb 2021
K	Re-issued for Building Permit	28 May 2020
J	Re-issued for Development Permit	28 April 2020
I	Re-issued for Development Permit	01 April 2020
H	Re-issued for Building Permit	18 Dec 2019
G	Re-issued for Development Permit	09 Dec. 2019
F	Re-issued for Development Permit	12 April 2019
E	Issued for Building Permit	29 Nov 2018
D	Re-issued for Development Permit	20 Sept. 2018
C	Re-issued for Development Permit	29 Aug. 2018
B	Re-issued for Development Permit	03 July 2018
A	Issued for Development Permit	04 May 2018
No.	Description	Date

PROJECT
Skyhomes at the Railyards

701 Ytee Rd,
Victoria, BC

DRAWING
Level 2 Plan (P1)

SLA Inc.
Copyright reserved. This design and drawing is the exclusive property of SLA Inc. and cannot be used for any purpose without the written consent of the Architect.
This drawing is not to be used for construction until issued for that purpose by the Architect.
Prior to commencement of the work the contractor shall: verify all dimensions, datums and levels to identify any errors and omissions; ascertain any discrepancies between this drawing and the full contract documents; and, bring these items to the attention of the Architect for clarification.


DRAWN	SLA	DATE	Issue Date
SCALE	1 : 125	REVIEWED	SLA
Project Number	PROJECT NO		


A2.05



4/19/2021 7:08:31 PM

2:0207_SKYHOMES\Submissions\20210414_DP_comments_response\REVIT_ARCHIVE\1915-SKYHOMES-DP_20210515_detached_detached.rvt

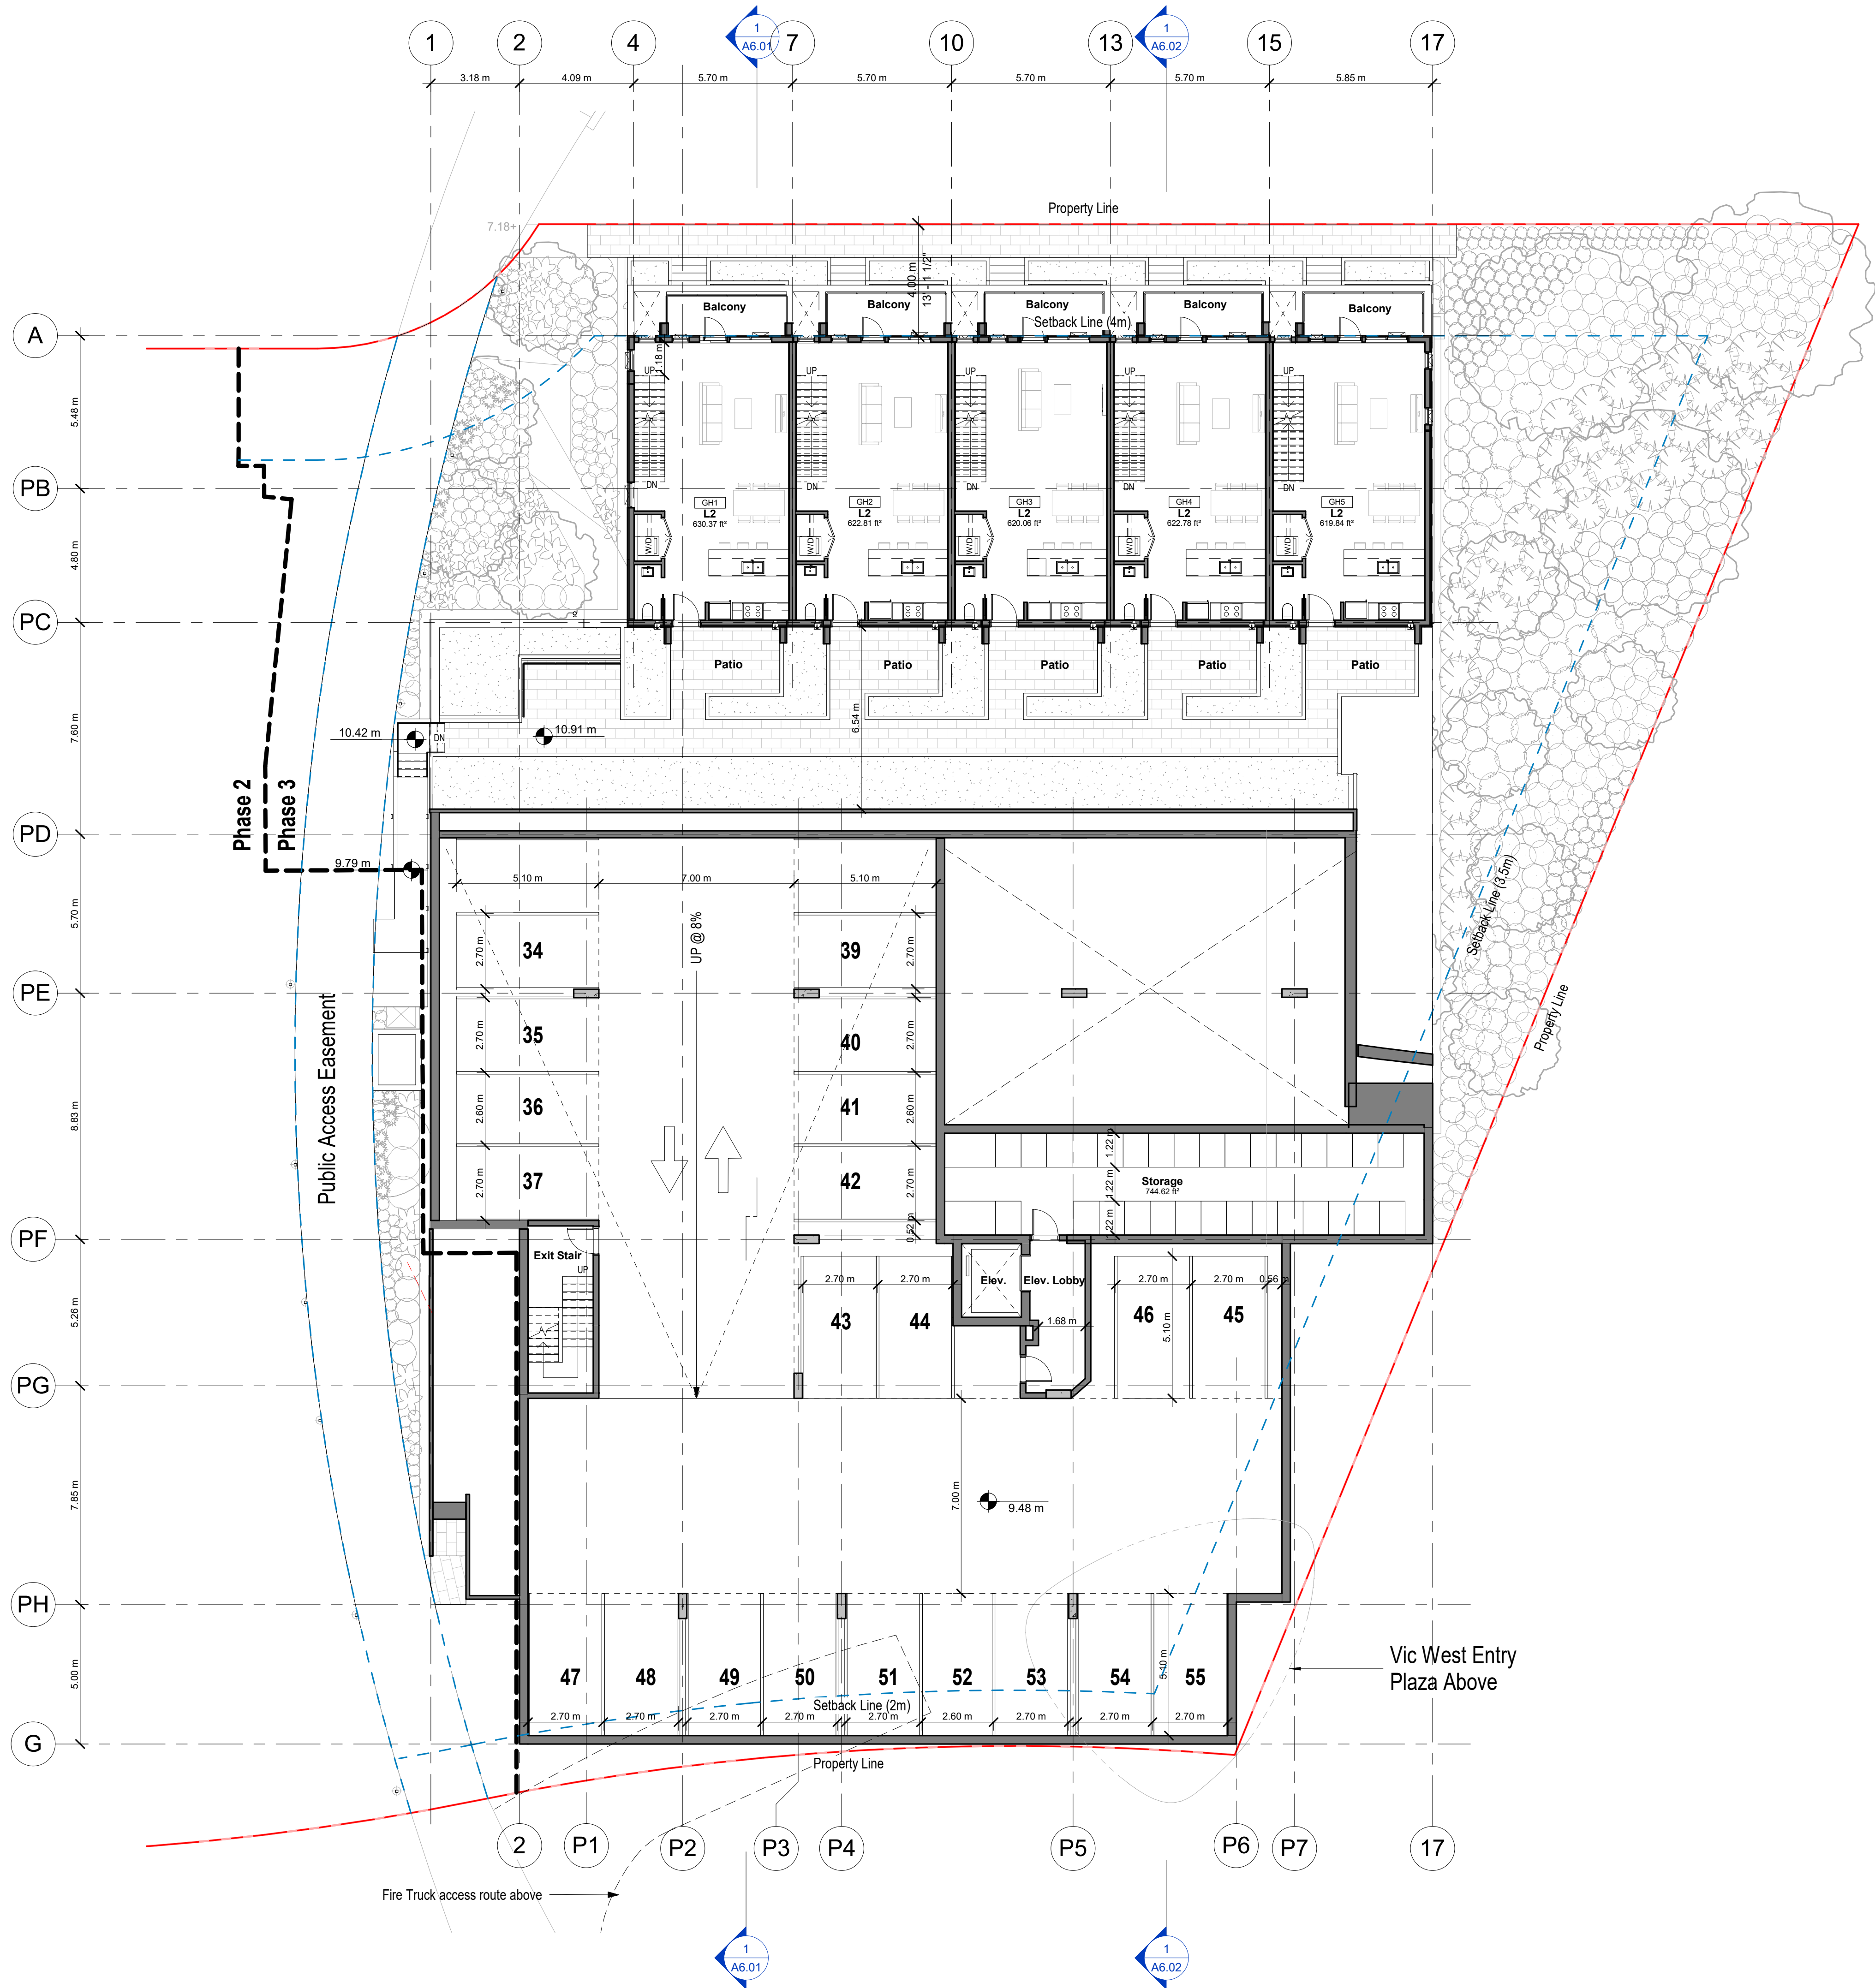

 

SEAL

No.	Description	Date
N	Re-issued for Development Permit	19 Apr 2021
M	Re-issued for Development Permit	02 Mar 2021
L	Re-issued for Development Permit	18 Feb 2021
K	Re-issued for Building Permit	28 May 2020
J	Re-issued for Development Permit	28 April 2020
I	Re-issued for Development Permit	01 April 2020
H	Re-issued for Building Permit	18 Dec 2019
G	Re-issued for Development Permit	09 Dec. 2019
F	Re-issued for Development Permit	12 April 2019
E	Re-issued for Building Permit	29 Jan 2018
D	Re-issued for Development Permit	20 Sept. 2018
C	Re-issued for Development Permit	29 Aug. 2018
B	Re-issued for Development Permit	03 July 2018
A	Issued for Development Permit	04 May 2018

PROJECT

Skyhomes at the Railyards

701 Tyee Rd,
Victoria, BC

DRAWING

Level 3 Plan (Tyee)

SLA inc.

Copyright reserved. This design and drawing is the exclusive property of SLA inc. and cannot be used for any purpose without the written consent of the Architect.

This drawing is not to be used for construction until issued for that purpose by the Architect.

Prior to commencement of the work the contractor shall: verify all dimensions, datums and levels to identify any errors and omissions; ascertain any discrepancies between this drawing and the full contract documents; and, bring these items to the attention of the Architect for clarification.

DRAWN	DATE
SLA	Issue Date
SCALE	REVIEWED
1 : 125	SLA

Project Number	PROJECT NO
----------------	------------


A2.06

Issued for DP - Apr 19, 2021

△
9/

4/19/2021 7:08:33 PM

Z:\2027_SKYHOMES\Submissions\20210414_DP comments response\REVIT_ARCH\FE1915 SKYHOMES DP 20210515_detailed_detailed.pdf

 

SEAL

M	Re-issued for Development Permit	19 Apr 2021
L	Re-issued for Development Permit	18 Feb 2021
J	Re-issued for Building Permit	28 May 2020
K	Re-issued for Development Permit	28 April 2020
I	Re-issued for Development Permit	01 April 2020
H	Re-issued for Building Permit	18 Dec 2019
G	Re-issued for Development Permit	09 Dec. 2019
F	Re-issued for Development Permit	12 April 2019
E	Issued for Building Permit	29 Nov 2018
D	Re-issued for Development Permit	20 Sept. 2018
C	Re-issued for Development Permit	29 Aug. 2018
B	Re-issued for Development Permit	03 July 2018
A	Issued for Development Permit	04 May 2018
No.	Description	Date

PROJECT

Skyhomes at the Railyards

701 Tyee Rd,
Victoria, BC

DRAWING

Levels 4

SLA inc.

Copyright reserved. This design and drawing is the exclusive property of SLA inc. and cannot be used for any purpose without the written consent of the Architect.

This drawing is not to be used for construction until issued for that purpose by the Architect.

Prior to commencement of the work the contractor shall: verify all dimensions, datums and levels to identify any errors and omissions; ascertain any discrepancies between this drawing and the full contract documents; and, bring these items to the attention of the Architect for clarification.

DRAWN	DATE
SLA	Issue Date
SCALE	REVIEWED
1 : 125	SLA

Project Number	PROJECT NO
----------------	------------

A2.07

Issued for DP - Apr 19, 2021

EV



215 - 35 West 5th Avenue, Vancouver, BC V5Y 1H4
T 604-558-6955 info@slaarchitect.com slaarchitect.com

SKYHOMES

at THE RAILYARDS

SEAL

M	Re-issued for Development Permit	19 Apr 2021
L	Re-issued for Development Permit	18 Feb 2021
K	Re-issued for Building Permit	28 May 2020
J	Re-issued for Development Permit	28 April 2020
I	Re-issued for Development Permit	01 April 2020
H	Re-issued for Building Permit	18 Dec 2019
G	Re-issued for Development Permit	09 Dec. 2019
F	Re-issued for Development Permit	12 April 2019
E	Issued for Building Permit	29 Nov 2018
D	Re-issued for Development Permit	20 Sept. 2018
C	Re-issued for Development Permit	29 Aug. 2018
B	Re-issued for Development Permit	03 July 2018
A	Issued for Development Permit	04 May 2018
No.	Description	Date

PROJECT
Skyhomes at the Railyards

701 Tyee Rd,
Victoria, BC

DRAWING
Levels 5

SLA Inc.
Copyright reserved. This design and drawing is the exclusive property of SLA Inc. and cannot be used for any purpose without the written consent of the Architect.
This drawing is not to be used for construction until issued for that purpose by the Architect.
Prior to commencement of the work the contractor shall verify all dimensions, datums and levels to identify any errors and omissions; ascertain any discrepancies between this drawing and the full contract documents; and, bring these items to the attention of the Architect for clarification.


DRAWN	SLA	DATE	Issue Date
SCALE	1 : 125	REVIEWED	SLA
Project Number	PROJECT NO		

A2.08



4/19/2021 7:08:36 PM

Z:\2027_SKYHOMES\Submissions\20210414_DP_comments_response\REVIT_ARCHIVE\1915-SKYHOMES-DP_20210515_detached_detached.rvt

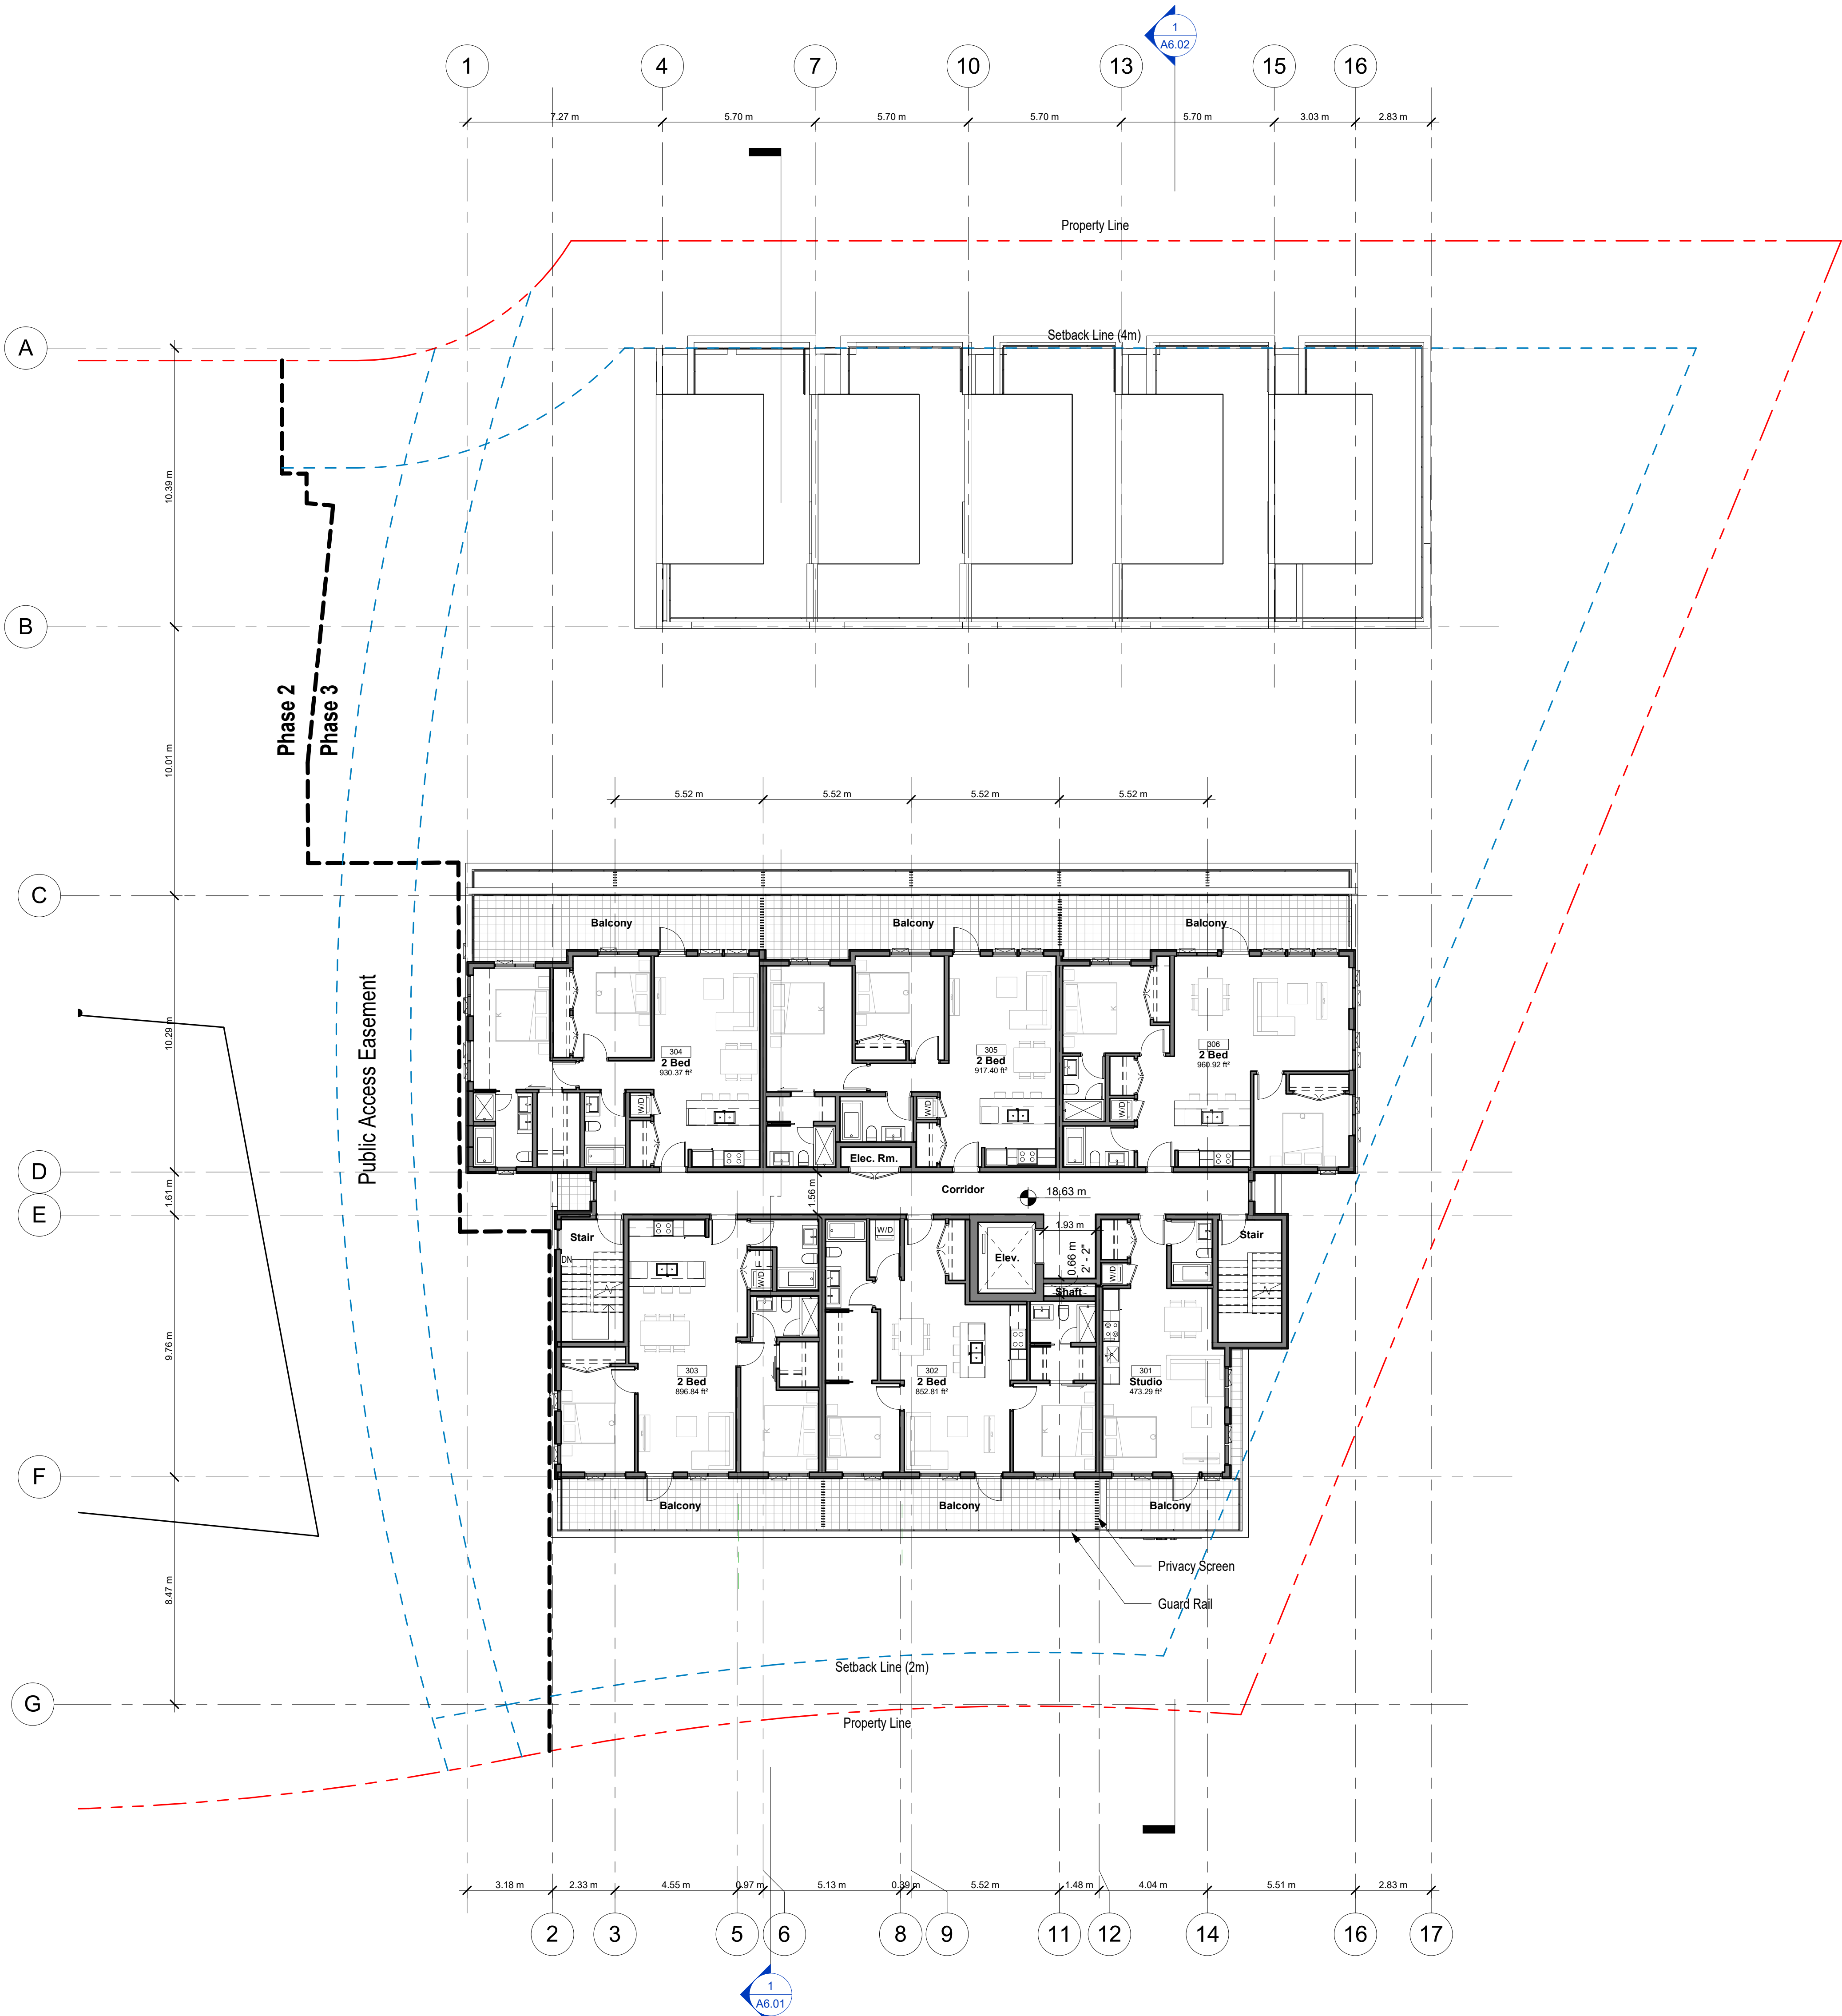



215 - 35 West 5th Avenue, Vancouver, BC V5Y 1H4
T 604-558-6955 info@slaarchitect.com slaarchitect.com

SKYHOMES

at THE RAILYARDS

SEAL

M	Re-issued for Development Permit	19 Apr 2021
L	Re-issued for Development Permit	18 Feb 2021
K	Re-issued for Building Permit	28 May 2020
J	Re-issued for Development Permit	28 April 2020
I	Re-issued for Development Permit	01 April 2020
H	Re-issued for Building Permit	18 Dec 2019
G	Re-issued for Development Permit	09 Dec. 2019
F	Re-issued for Development Permit	12 April 2019
E	Issued for Building Permit	29 Nov 2018
D	Re-issued for Development Permit	20 Sept. 2018
C	Re-issued for Development Permit	29 Aug. 2018
B	Re-issued for Development Permit	03 July 2018
A	Issued for Development Permit	04 May 2018
No.	Description	Date

PROJECT
Skyhomes at the Railyards

701 Ytee Rd,
Victoria, BC

DRAWING
Levels 6-8

SLA Inc.
Copyright reserved. This design and drawing is the exclusive property of SLA Inc. and cannot be used for any purpose without the written consent of the Architect.
This drawing is not to be used for construction until issued for that purpose by the Architect.
Prior to commencement of the work the contractor shall: verify all dimensions, datums and levels to identify any errors and omissions; ascertain any discrepancies between this drawing and the full contract documents; and, bring these items to the attention of the Architect for clarification.

DRAWN	DATE
SLA	Issue Date
SCALE	REVIEWED
1 : 125	SLA


Project Number PROJECT NO

A2.09



4/19/2021 7:08:37 PM

Z:\2027_SKYHOMES\Submissions\20210414_DP_comments_response\REVIT_ARCHIVE\1915-SKYHOMES-DP_20210515_detached_detached.rvt

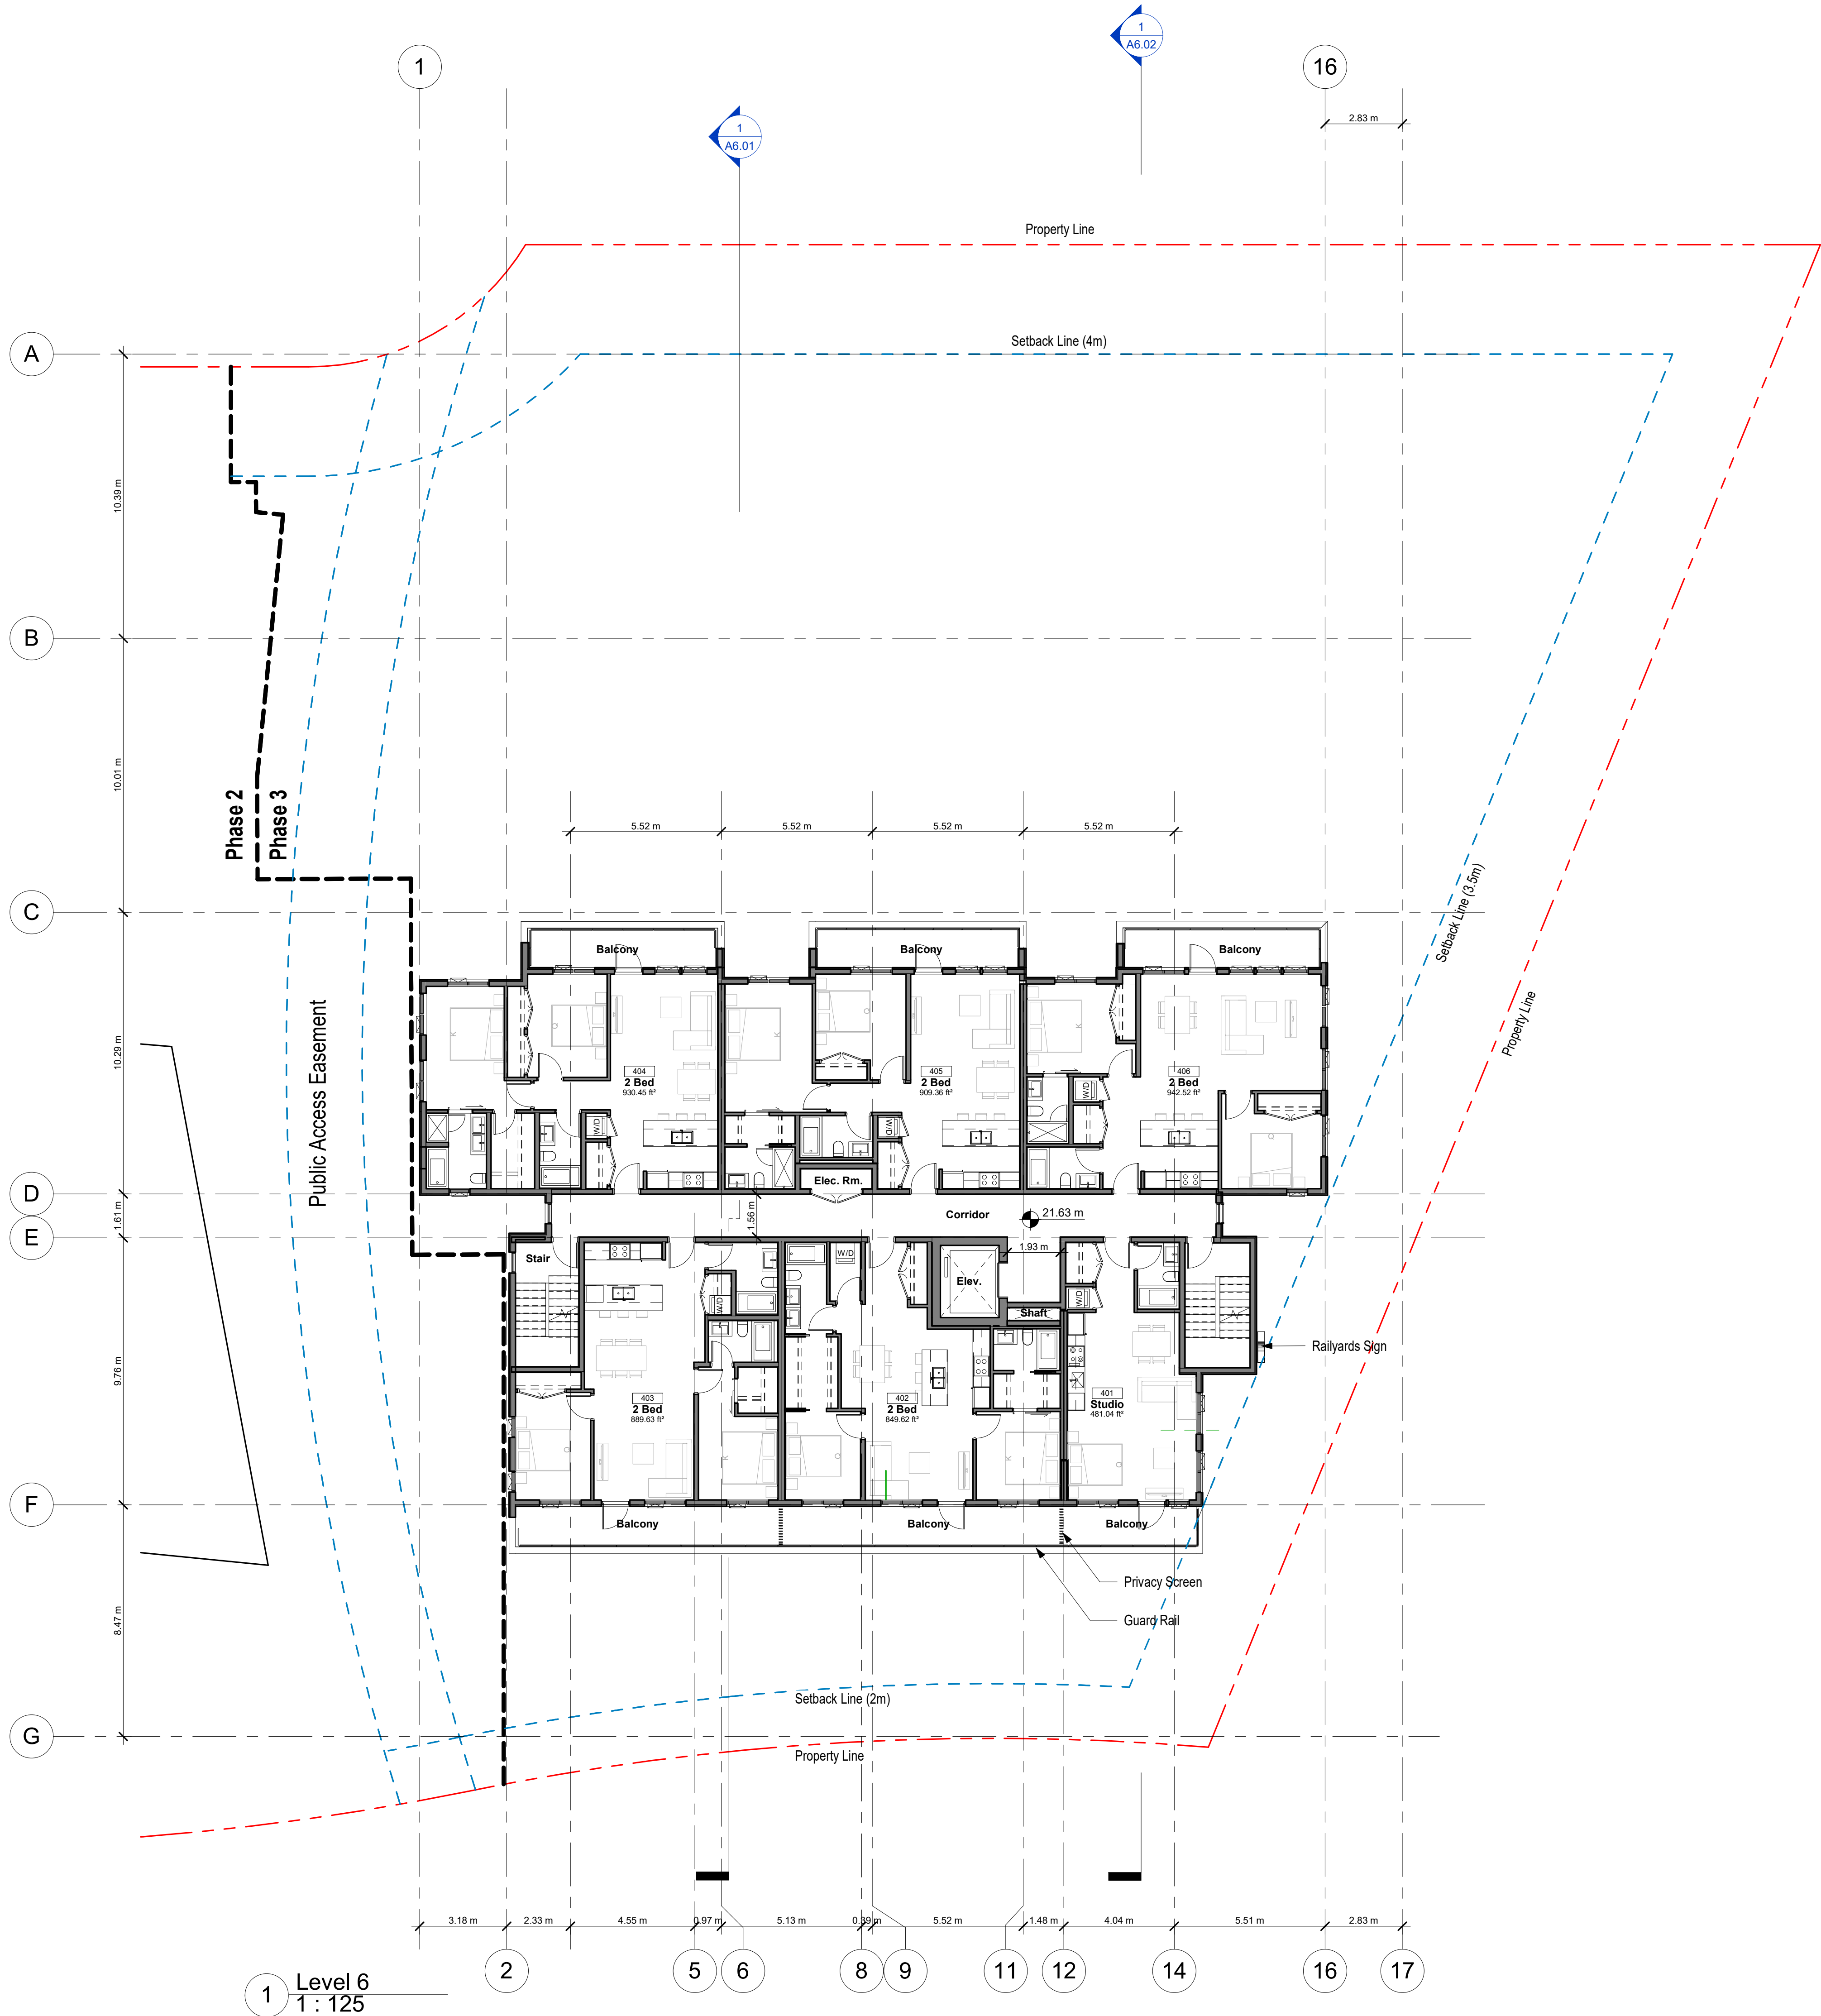

1 Level 6
1 : 125

Issued for DP - Apr 19, 2021



215 - 35 West 5th Avenue, Vancouver, BC V5Y 1H4
T 604-558-6955 info@slaarchitect.com slaarchitect.com

SKYHOMES

at THE RAILYARDS

SEAL

N	Re-issued for Development Permit	19 Apr 2021
M	Re-issued for Development Permit	02 Mar 2021
L	Re-issued for Development Permit	18 Feb 2021
K	Re-issued for Building Permit	28 May 2020
J	Re-issued for Development Permit	28 April 2020
I	Re-issued for Development Permit	01 April 2020
H	Re-issued for Building Permit	18 Dec 2019
G	Re-issued for Development Permit	09 Dec. 2019
F	Re-issued for Development Permit	12 April 2019
E	Issued for Building Permit	29 Nov 2018
D	Re-issued for Development Permit	20 Sept. 2018
C	Re-issued for Development Permit	29 Aug. 2018
B	Re-issued for Development Permit	03 July 2018
A	Issued for Development Permit	04 May 2018
No.	Description	Date

PROJECT
Skyhomes at the Railyards

701 Tyee Rd,
Victoria, BC

DRAWING
Roof Plan

SLA Inc.
Copyright reserved. This design and drawing is the exclusive property of SLA Inc. and cannot be used for any purpose without the written consent of the Architect.
This drawing is not to be used for construction until issued for that purpose by the Architect.
Prior to commencement of the work the contractor shall: verify all dimensions, datums and levels to identify any errors and omissions; ascertain any discrepancies between this drawing and the full contract documents; and, bring these items to the attention of the Architect for clarification.


DRAWN	SLA	DATE	Issue Date
SCALE	1 : 125	REVIEWED	SLA
Project Number		PROJECT NO	

A2.10




4/19/2021 7:08:40 PM

Z:\2027_SKYHOMES\Submissions\20210414_DP_comments_response\REVIT_ARCHIVE\1915-SKYHOMES-DP_20210515_detached_detached.rvt

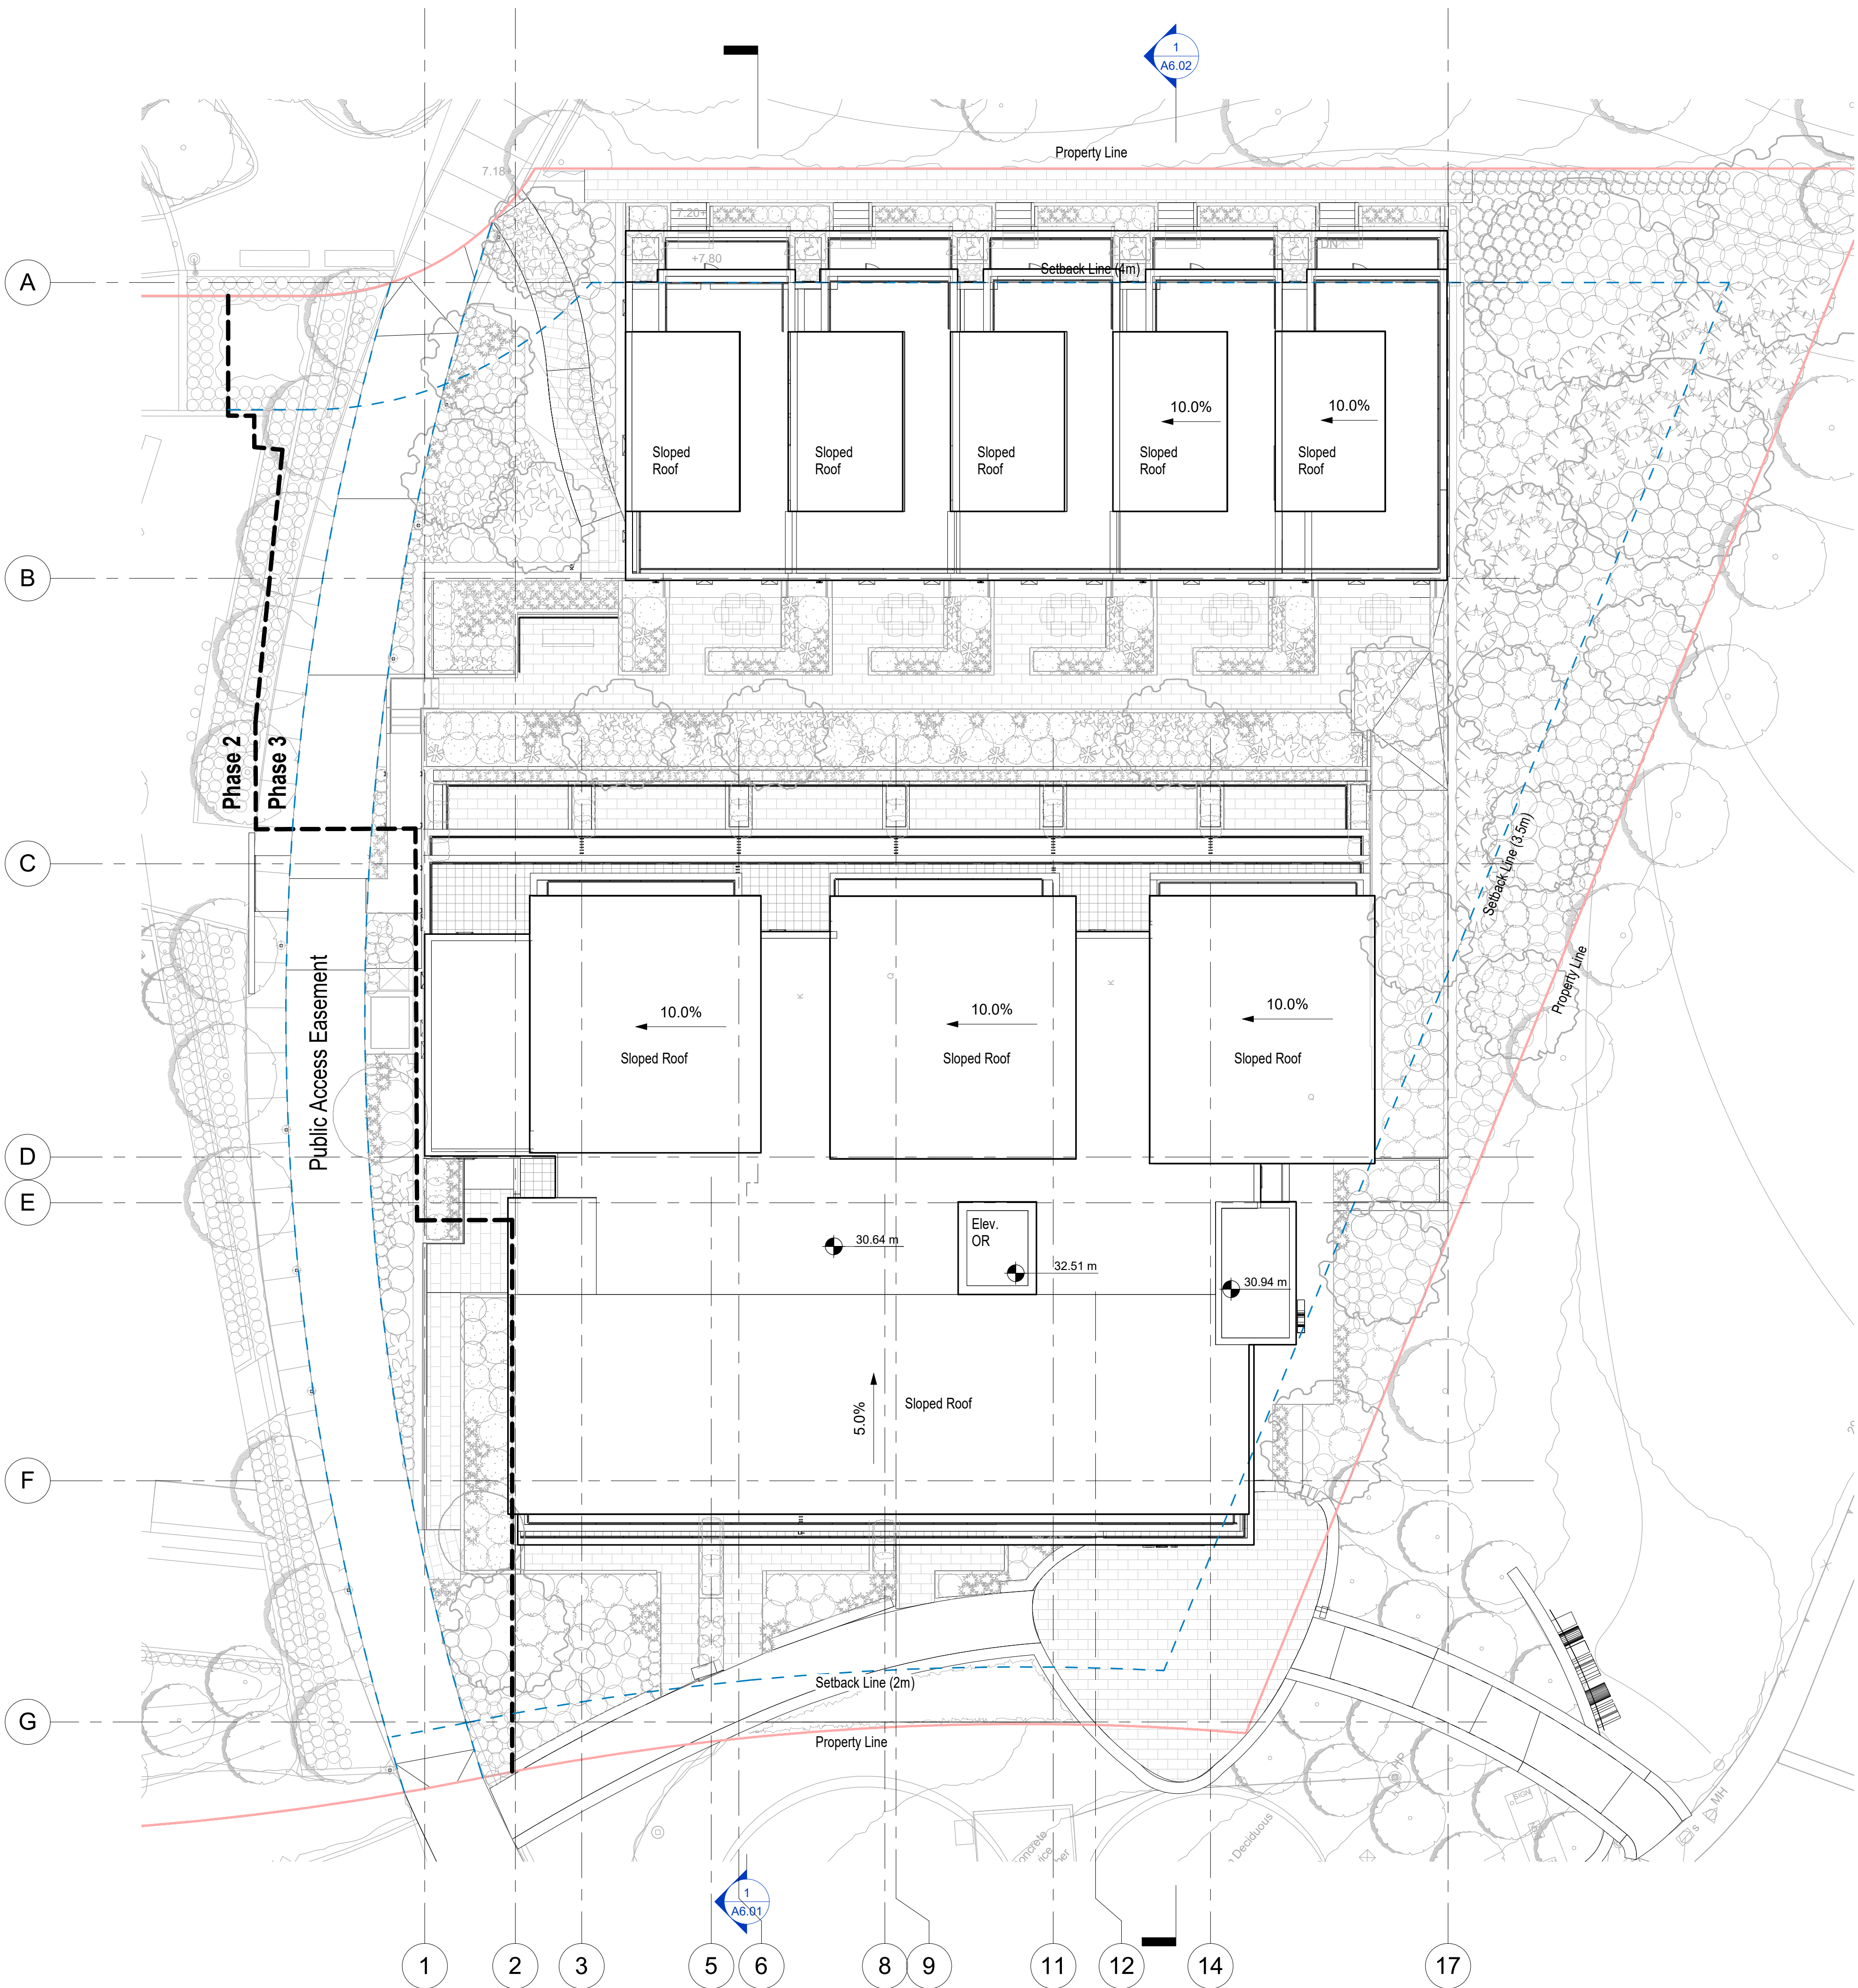

1 Roof (level 9)
1 : 125

 

SEAL

M	Re-issued for Development Permit	19 Apr 2021
L	Re-issued for Development Permit	18 Feb 2021
J	Re-issued for Building Permit	28 May 2020
K	Re-issued for Development Permit	28 April 2020
I	Re-issued for Development Permit	01 Dec 2020
H	Re-issued for Building Permit	18 Oct 2019
G	Re-issued for Development Permit	09 Dec, 2019
F	Re-issued for Development Permit	12 April 2019
E	Issued for Building Permit	29 Nov 2018
D	Re-issued for Development Permit	20 Sept 2018
C	Re-issued for Development Permit	29 Aug, 2018
B	Re-issued for Development Permit	03 July 2018
A	Issued for Development Permit	04 May 2018

PROJECT
Skyhomes at the Railyards

701 Tyee Rd,
Victoria, BC

DRAWING

South & East Elevations

SLA inc.

Copyright reserved. This design and drawing is the exclusive property of SLA inc. and cannot be used for any purpose without the written consent of the Architect.

This drawing is not to be used for construction until issued for that purpose by the Architect.

Prior to commencement of the work the contractor shall: verify all dimensions, datums and levels to identify any errors and omissions; ascertain any discrepancies between this drawing and the full contract documents; and, bring these items to the attention of the Architect for clarification.

DRAWN SLA	DATE Issue Date
SCALE As indicated	REVIEWED SLA
Project Number	PROJECT NO

A5.01



19/2021 7:08:46 PM


MATERIAL LEGEND	
NO.	Material
1	Horizontal Corrugated Metal Cladding - White
2	Vertical Corrugated Metal Cladding - Light grey / Galvanized
3	Vertical Corrugated Metal Cladding - Charcoal
4	Horizontal Fiber Cement Siding - Yellow
5	Horizontal Fiber Cement Siding - Green
6	Horizontal Fiber Cement Siding - Blue
7	Horizontal Fiber Cement Siding - Orange
8	Horizontal Fiber Cement Siding - Red
9	Metal Roof Overhang
10	Glass Guards Rails
11	Exterior Concrete Finish
12	Painted Louvers
13	Cap Flashing - Charcoal
16	Painted Metal Door With Glass
17	Hollow Core Metal Door - Fire Rated
18	Painted Metal - Yellow
19	Signage

Finished Grade (FG) _____

Survey Existing Grade (EG) - - - - -

Average Grade (AG) - - - - -

Note: All grades taken along Property Line or Phase Line.

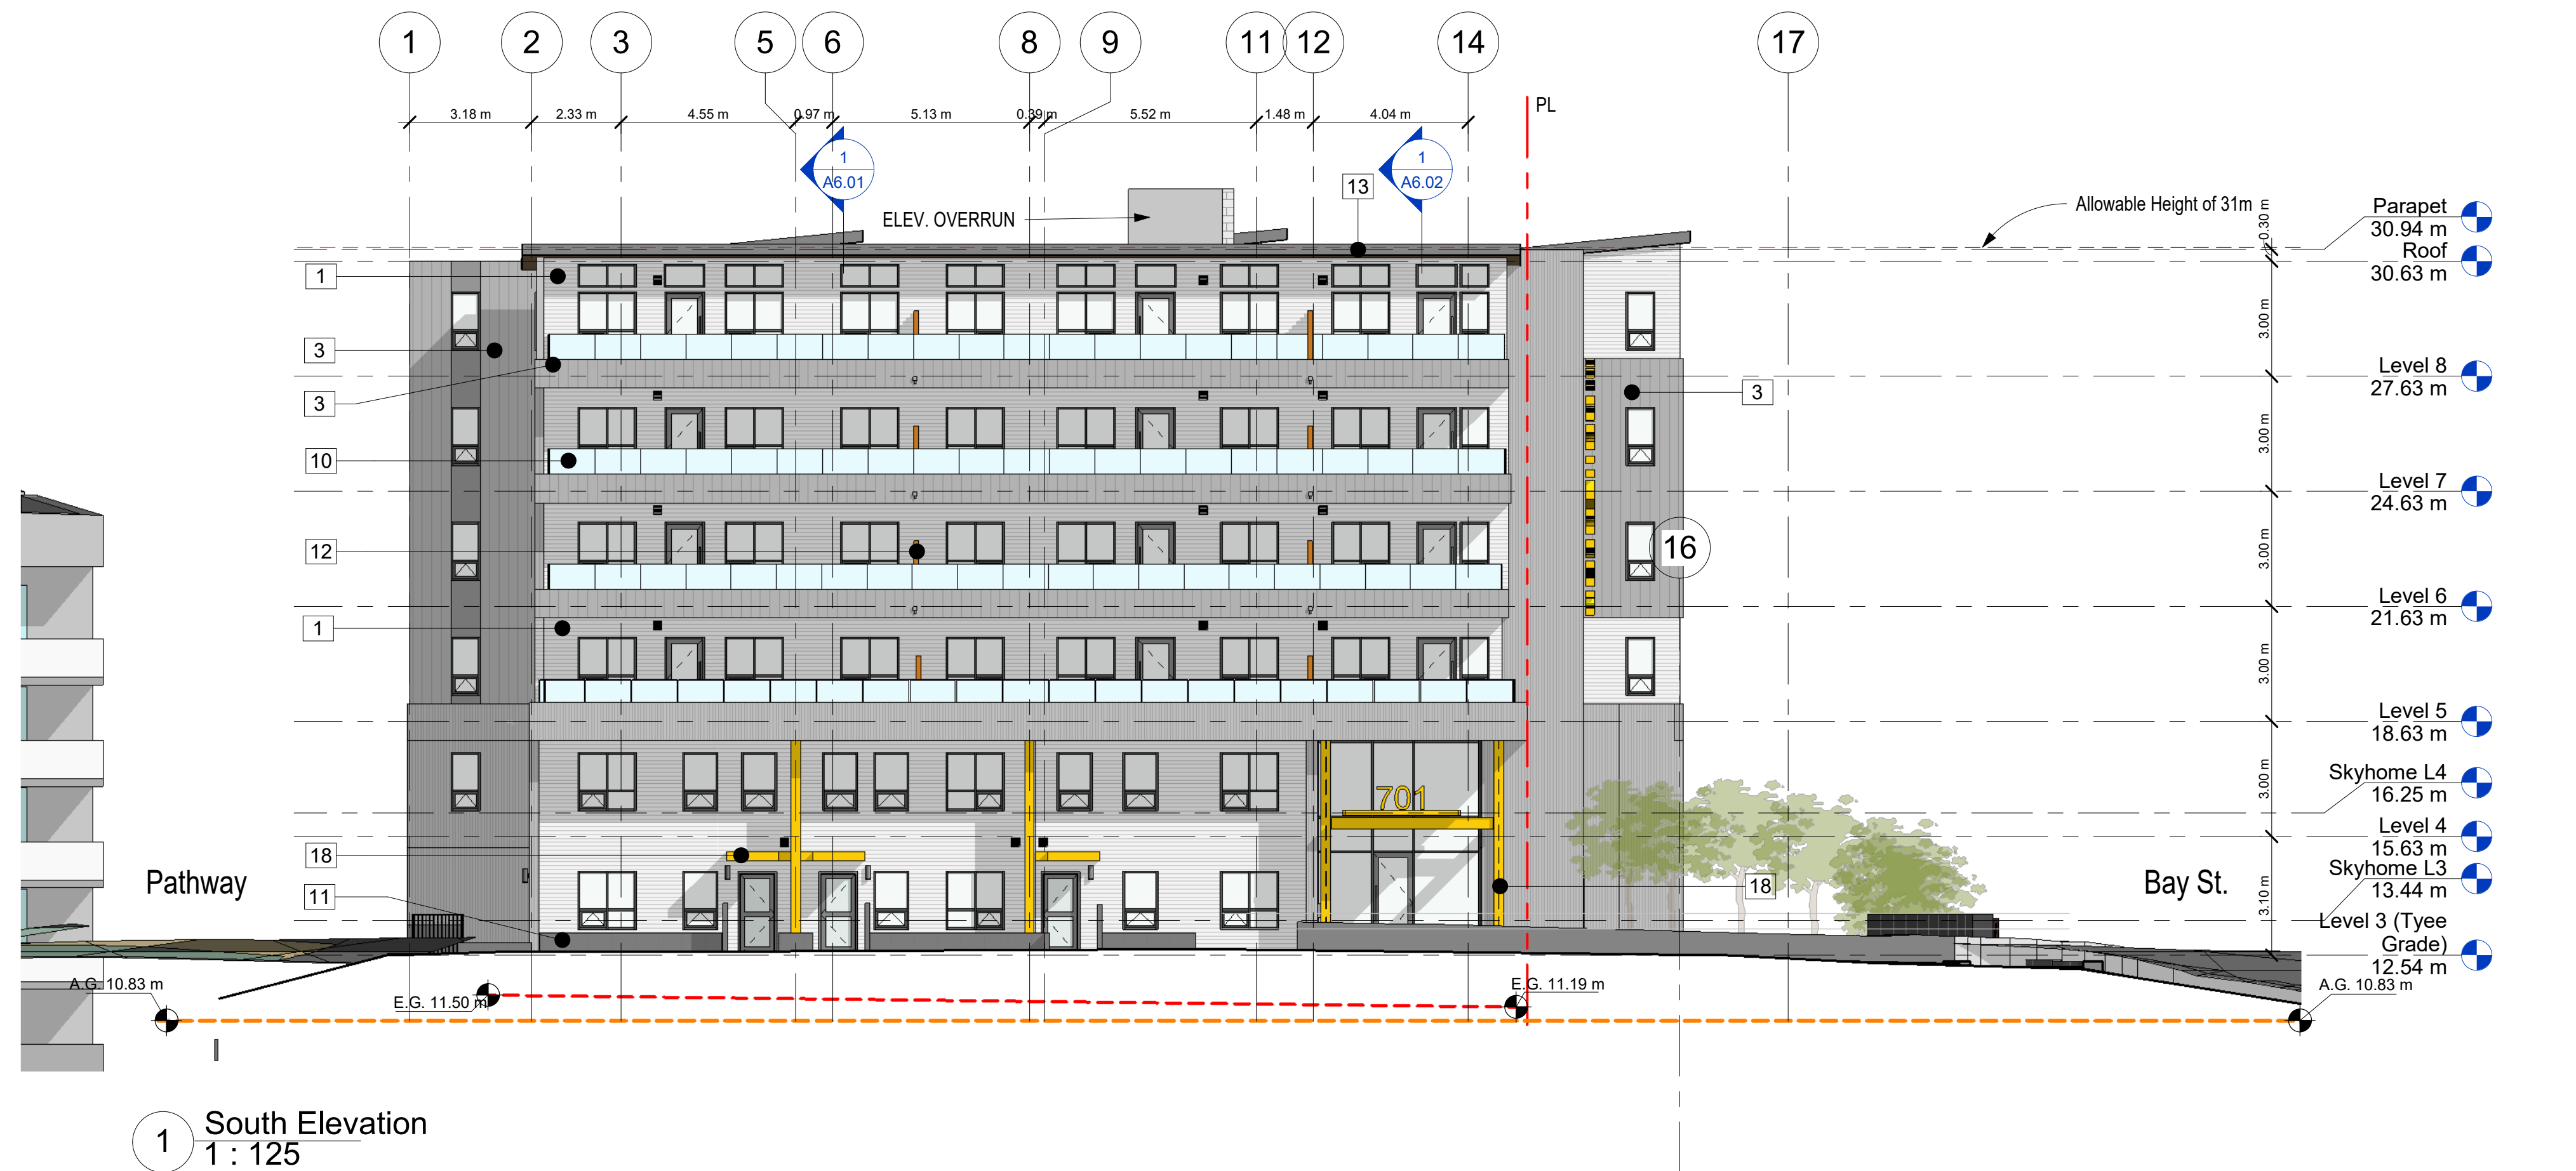

1 South Elevation
1 : 125



2 East Elevation
1 : 125

MATERIAL LEGEND	
NO.	Material
1	Horizontal Corrugated Metal Cladding - White
2	Vertical Corrugated Metal Cladding - Light grey / Galvanized
3	Vertical Corrugated Metal Cladding - Charcoal
4	Horizontal Fiber Cement Siding - Yellow
5	Horizontal Fiber Cement Siding - Green
6	Horizontal Fiber Cement Siding - Blue
7	Horizontal Fiber Cement Siding - Orange
8	Horizontal Fiber Cement Siding - Red
9	Metal Roof Overhang
10	Glass Guards Rails
11	Exterior Concrete Finish
12	Painted Louvers
13	Cap Flashing - Charcoal
16	Painted Metal Door With Glass
17	Hollow Core Metal Door - Fire Rated
18	Painted Metal - Yellow
19	Signage

GRADING LEGEND	
Finished Grade (FG)	—————
Survey Existing Grade (EG)	- - - - -
Average Grade (AG)	—————
Note: All grades taken along Property Line or Phase Line.	

1 North Elevation
1 : 125



2 West Elevation
1 : 125



215 - 35 West 5th Avenue, Vancouver, BC V5Y 1H4
T 604-558-6955 info@slaarchitect.com slaarchitect.com

SKYHOMES

at THE RAILYARDS

SEAL

No.	Description	Date
M	Re-issued for Development Permit	19 Apr 2021
L	Re-issued for Development Permit	18 Feb 2021
K	Re-issued for Building Permit	28 May 2020
J	Re-issued for Development Permit	28 April 2020
I	Re-issued for Development Permit	01 April 2020
H	Re-issued for Building Permit	18 Dec 2019
G	Re-issued for Development Permit	09 Dec. 2019
F	Re-issued for Development Permit	12 April 2019
E	Issued for Building Permit	29 Nov 2018
D	Re-issued for Development Permit	20 Sept. 2018
C	Re-issued for Development Permit	29 Aug. 2018
B	Re-issued for Development Permit	03 July 2018
A	Issued for Development Permit	04 May 2018

PROJECT
Skyhomes at the Railyards

701 Tyee Rd,
Victoria, BC

DRAWING
North & West Elevation

SLA Inc.
Copyright reserved. This design and drawing is the exclusive property of SLA Inc. and cannot be used for any purpose without the written consent of the Architect.
This drawing is not to be used for construction until issued for that purpose by the Architect.
Prior to commencement of the work the contractor shall: verify all dimensions, datums and levels to identify any errors and omissions; ascertain any discrepancies between this drawing and the full contract documents; and, bring these items to the attention of the Architect for clarification.

DRAWN	DATE
SLA	Issue Date
SCALE	REVIEWED
As indicated	SLA
Project Number	PROJECT NO

A5.02




MATERIAL LEGEND	
NO.	Material
1	Horizontal Corrugated Metal Cladding - White
2	Vertical Corrugated Metal Cladding - Light grey / Galvanized
3	Vertical Corrugated Metal Cladding - Charcoal
4	Horizontal Fiber Cement Siding - Yellow
5	Horizontal Fiber Cement Siding - Green
6	Horizontal Fiber Cement Siding - Blue
7	Horizontal Fiber Cement Siding - Orange
8	Horizontal Fiber Cement Siding - Red
9	Metal Roof Overhang
10	Glass Guards Rails
11	Exterior Concrete Finish
12	Painted Louvers
13	Cap Flashing - Charcoal
16	Painted Metal Door With Glass
17	Hollow Core Metal Door - Fire Rated
18	Painted Metal - Yellow
19	Signage

GRADING LEGEND	
Finished Grade (FG)	—————
Survey Existing Grade (EG)	- - - - -
Average Grade (AG)	- - - - -
Note: All grades taken along Property Line or Phase Line.	



1 Courtyard North Elevation
1:125

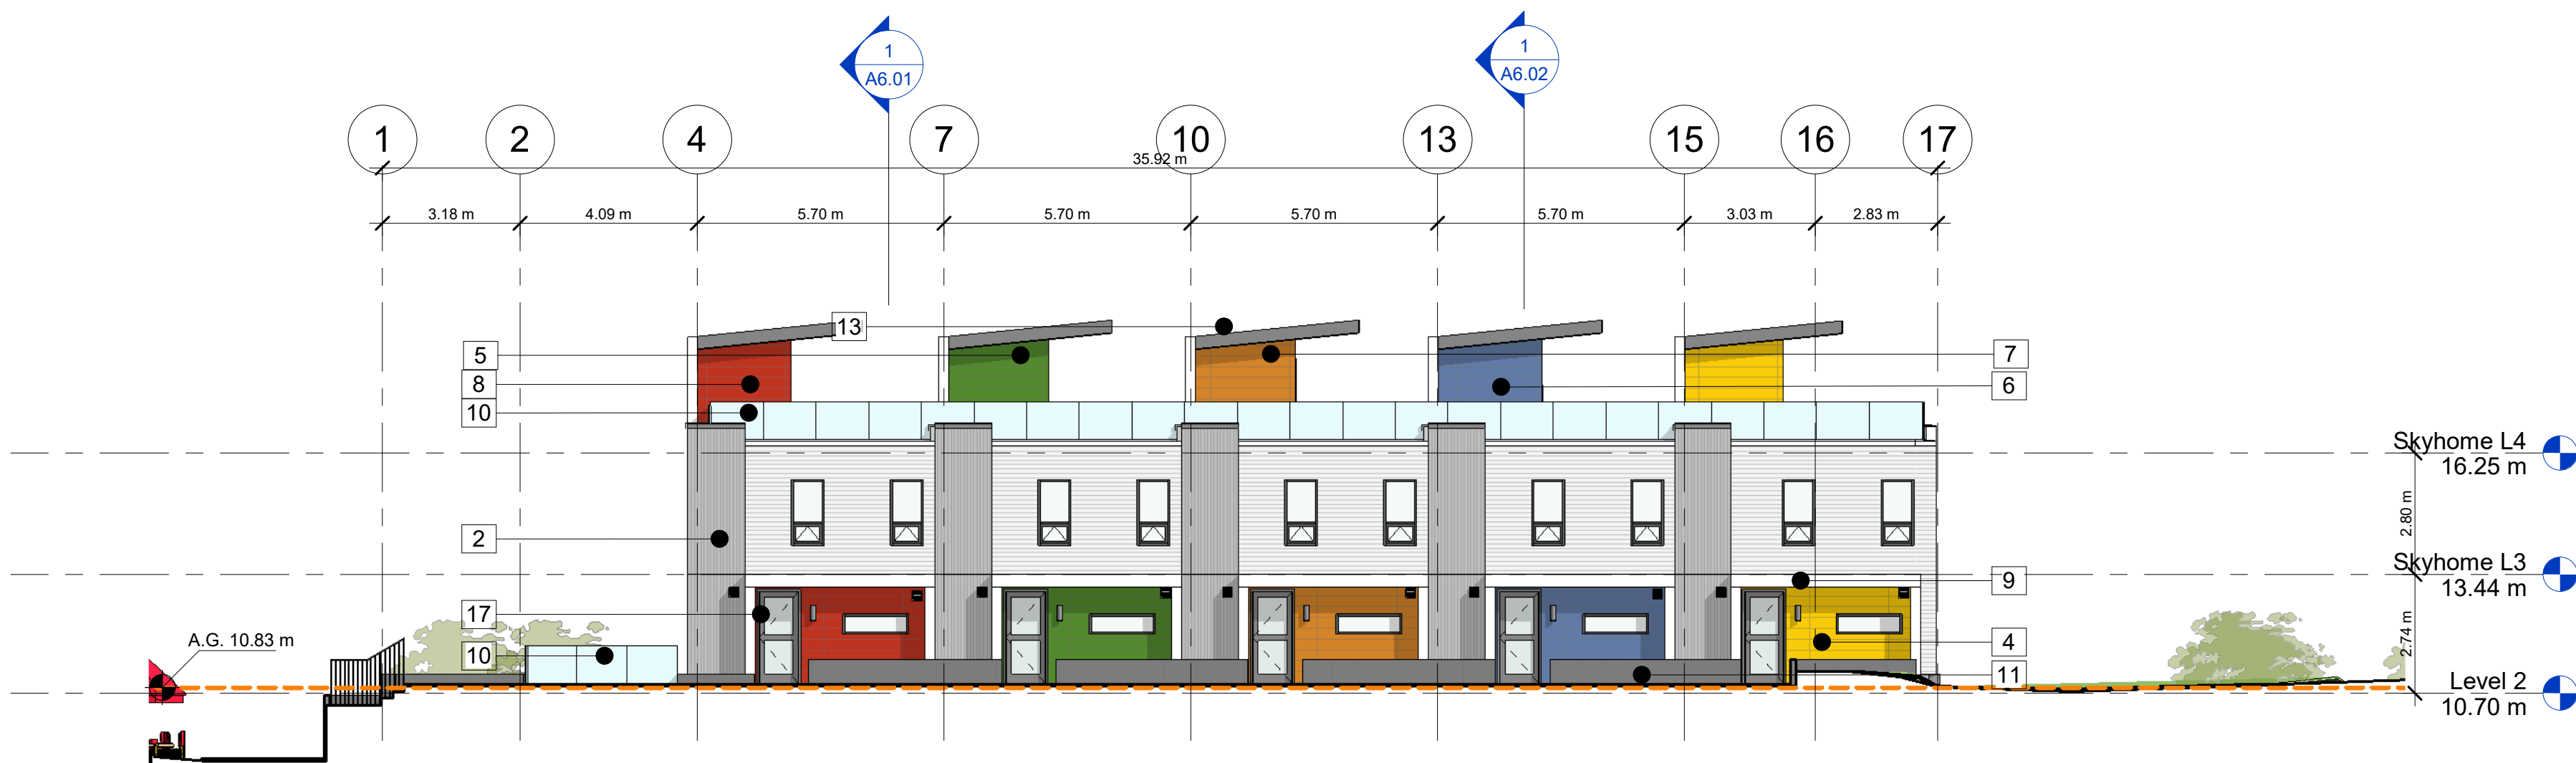

2 Courtyard South Elevation
1:125



215 - 35 West 5th Avenue, Vancouver, BC V5Y 1H4
T 604-558-6955 info@slaarchitect.com slaarchitect.com

SKYHOMES

at THE RAILYARDS

SEAL _____

M	Re-issued for Development Permit	19 Apr 2021
L	Re-issued for Development Permit	18 Feb 2021
K	Re-issued for Building Permit	28 May 2020
J	Re-issued for Development Permit	28 April 2020
I	Re-issued for Development Permit	01 April 2020
H	Re-issued for Building Permit	18 Dec 2019
G	Re-issued for Development Permit	09 Dec. 2019
F	Re-issued for Development Permit	12 April 2019
E	Issued for Building Permit	29 Nov 2018
D	Re-issued for Development Permit	20 Sept. 2018
C	Re-issued for Development Permit	29 Aug. 2018
B	Re-issued for Development Permit	03 July 2018
A	Issued for Development Permit	04 May 2018
No.	Description	Date

PROJECT
Skyhomes at the Railyards

701 Tyee Rd,
Victoria, BC

DRAWING
Courtyard Elevations

SLA Inc.
Copyright reserved. This design and drawing is the exclusive property of SLA Inc. and cannot be used for any purpose without the written consent of the Architect.
This drawing is not to be used for construction until issued for that purpose by the Architect.
Prior to commencement of the work the contractor shall: verify all dimensions, datums and levels to identify any errors and omissions; ascertain any discrepancies between this drawing and the full contract documents; and, bring these items to the attention of the Architect for clarification.

DRAWN	SLA	DATE	Issue Date
SCALE	As indicated	REVIEWED	SLA
Project Number		PROJECT NO	

A5.03




4/19/2021 7:09:02 PM

Z:\2027_SKYHOMES\Submissions\20210414_DP_comments_response\REVIT_ARCHIVE\1915-SKYHOMES-DP_20210515_detached_detached.rvt

Issued for DP - Apr 19, 2021

SKYHOMES
at THE RAILYARDS

SEAL

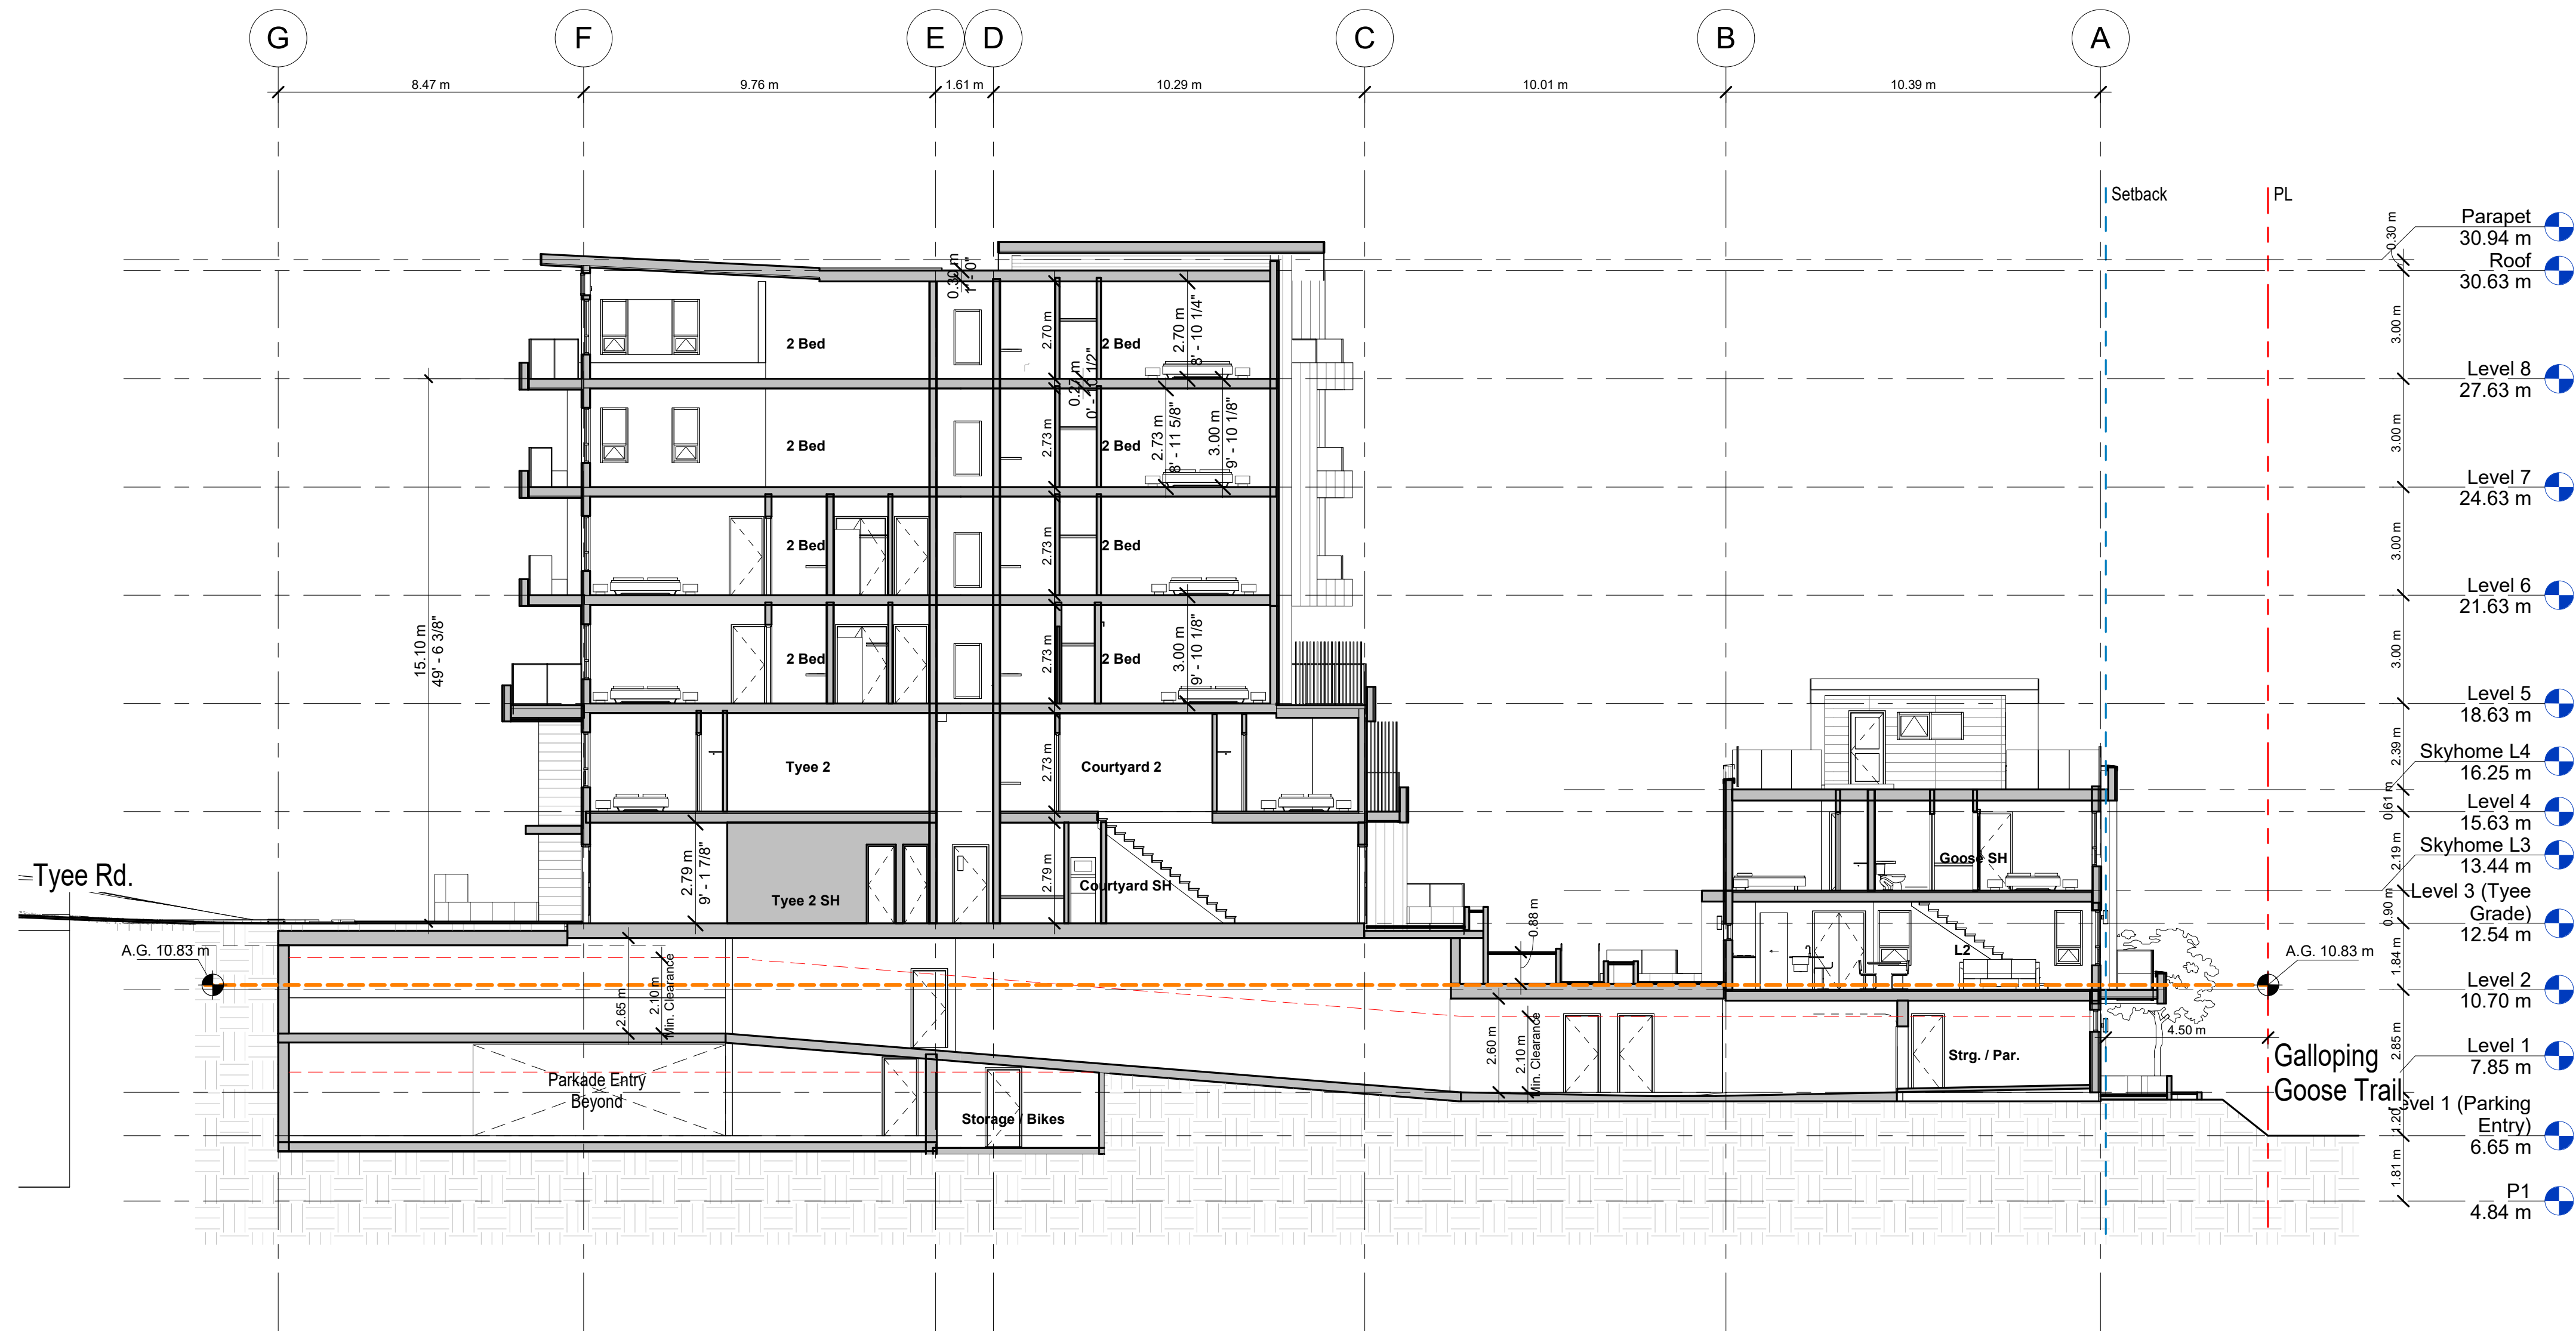

Section - North/South @
West
1 : 125

M	Re-issued for Development Permit	19 Apr 2021
L	Re-issued for Development Permit	18 Feb 2021
K	Re-issued for Building Permit	28 May 2020
J	Re-issued for Development Permit	28 April 2020
I	Re-issued for Development Permit	01 April 2020
H	Re-issued for Building Permit	18 Dec 2019
G	Re-issued for Development Permit	09 Dec 2019
F	Re-issued for Development Permit	12 April 2019
E	Issued for Building Permit	29 Nov 2018
D	Re-issued for Development Permit	20 Sept. 2018
C	Re-issued for Development Permit	29 Aug. 2018
B	Re-issued for Development Permit	03 July 2018
A	Issued for Development Permit	04 May 2018
No.	Description	Date

PROJECT
Skyhomes at the Railyards

701 Tyee Rd,
Victoria, BC

DRAWING
Building Section

SLA Inc.
Copyright reserved. This design and drawing is the exclusive property of SLA Inc. and cannot be used for any purpose without the written consent of the Architect.
This drawing is not to be used for construction until issued for that purpose by the Architect.
Prior to commencement of the work the contractor shall verify all dimensions, datums and levels to identify any errors and omissions; ascertain any discrepancies between this drawing and the full contract documents; and, bring these items to the attention of the Architect for clarification.

DRAWN	DATE
SLA	Issue Date
SCALE	REVIEWED
1 : 125	SLA

Project Number PROJECT NO

A6.01



SEAL

M	Re-issued for Development Permit	19 Apr 2021
L	Re-issued for Development Permit	18 Feb 2021
J	Re-issued for Building Permit	28 May 2020
K	Re-issued for Development Permit	28 April 2020
I	Re-issued for Development Permit	01 April 2020
H	Re-issued for Building Permit	18 Dec 2019
G	Re-issued for Development Permit	09 Dec. 2019
F	Re-issued for Development Permit	12 April 2019
E	Issued for Building Permit	29 Nov 2018
D	Re-issued for Development Permit	20 Sept. 2018
C	Re-issued for Development Permit	29 Aug. 2018
B	Re-issued for Development Permit	03 July 2018
A	Issued for Development Permit	04 May 2018

PROJECT

Skyhomes at the Railyards

701 Tyee Rd,
Victoria, BC

DRAWING

Building Section

SLA inc.

Copyright reserved. This design and drawing is the exclusive property of SLA inc. and cannot be used for any purpose without the written consent of the Architect.

This drawing is not to be used for construction until issued for that purpose by the Architect.

Prior to commencement of the work the contractor shall: verify all dimensions, datums and levels to identify any errors and omissions; ascertain any discrepancies between this drawing and the full contract documents; and, bring these items to the attention of the Architect for clarification.

DRAWN	DATE
SLA	Issue Date
SCALE	REVIEWED
1 : 125	SLA

Project Number	PROJECT NO
----------------	------------

A6.02

Issued for DP - Apr 19, 2021

EV



Recommended Nursery Stock

Trees Total: 22	Botanical Name Acer griseum Acer palmatum 'Sango Kaku' Liriodendron tulipifera Parrotia persica Pyrus calleryana 'Capital' Stewartia pseudocamellia	Common Name Paperbark Maple Coral Bark Japanese Maple Tulip Tree Persian Ironwood Capital Flowering Pear Japanese Stewartia	Size 4 cm cal. #7 pot, 2mH 6cm cal. 6cm cal. #10 pot, 4cm cal. 6cm cal.
Large Shrubs Total: 164	Botanical Name Fatsia japonica Hydrangea arborescens 'Annabelle' Mahonia aquifolium Prunus lusitanica Ribes sanguineum 'King Edward VII' Taxus x media 'Hicksii'	Common Name Japanese Fatsia Annabelle Hydrangea Tall Oregon Grape Portuguese Laurel King Edward VII Flowering Currant Hick's Yew	Size #7 pot #7 pot #5 pot 1.5m ht. standard #7 pot 1m H
Medium Shrubs Total: 353	Botanical Name Azalea 'Snowbird' Cornus sericea 'Arctic Fire' Daphne x transatlantica 'Summer Ice' Hydrangea macrophylla 'Lanarth White' Lonicera pileata Nandina domestica 'Moon Bay' Rhododendron 'Nova Zembla'	Common Name Snowbird Azalea Dwarf Red Twig Dogwood Summer Ice Daphne Lanarth White Hydrangea Box leaf honeysuckle Heavenly Bamboo Nova Zembla Rhododendron	Size #2 pot #3 pot #2 pot #7 pot #3 pot #5 pot #5 pot
Small Shrubs Total: 476	Botanical Name Azalea 'Snowbird' Erica x darleyensis 'Kramer's Rote' Gaultheria shallon Mahonia repens Rosa rugosa 'Snow Pavement'	Common Name Snowbird Azalea Kramer's Rote Heather Salal Creeping Oregon Grape Snow Pavement Series Rose	Size #2 pot #1 pot #1 pot #1 pot #2 pot
Perennials, Annuals and Ferns Total: 319	Botanical Name Blechnum spicant Carex tumulicola Nasella tenuissima Polystichum munitum	Common Name Deer Fern Berkeley Sedge Mexican Feather Grass Sword Fern	Size #1 pot #1 pot #1 pot #1 pot
Groundcovers Total: 150	Botanical Name Rubus calycinoides	Common Name Creeping Bramble	Size SP3
Vines Total: 17	Botanical Name Hydrangea anomala petiolaris	Common Name Climbing Hydrangea	Size #7 pot

- Notes:
1. All work to be completed to current BCSLA Landscape Standards
 2. All soft landscape to be irrigated with an automatic irrigation system



Tulip Tree - Liriodendron tulipifera



Persian Ironwood - Parrotia persica



Flowering Pear - Pyrus calleryana





Paperbark Maple - Acer griseum




Japanese Stewartia - Stewartia pseudocamellia


Skyhomes | Landscape Concept Plan

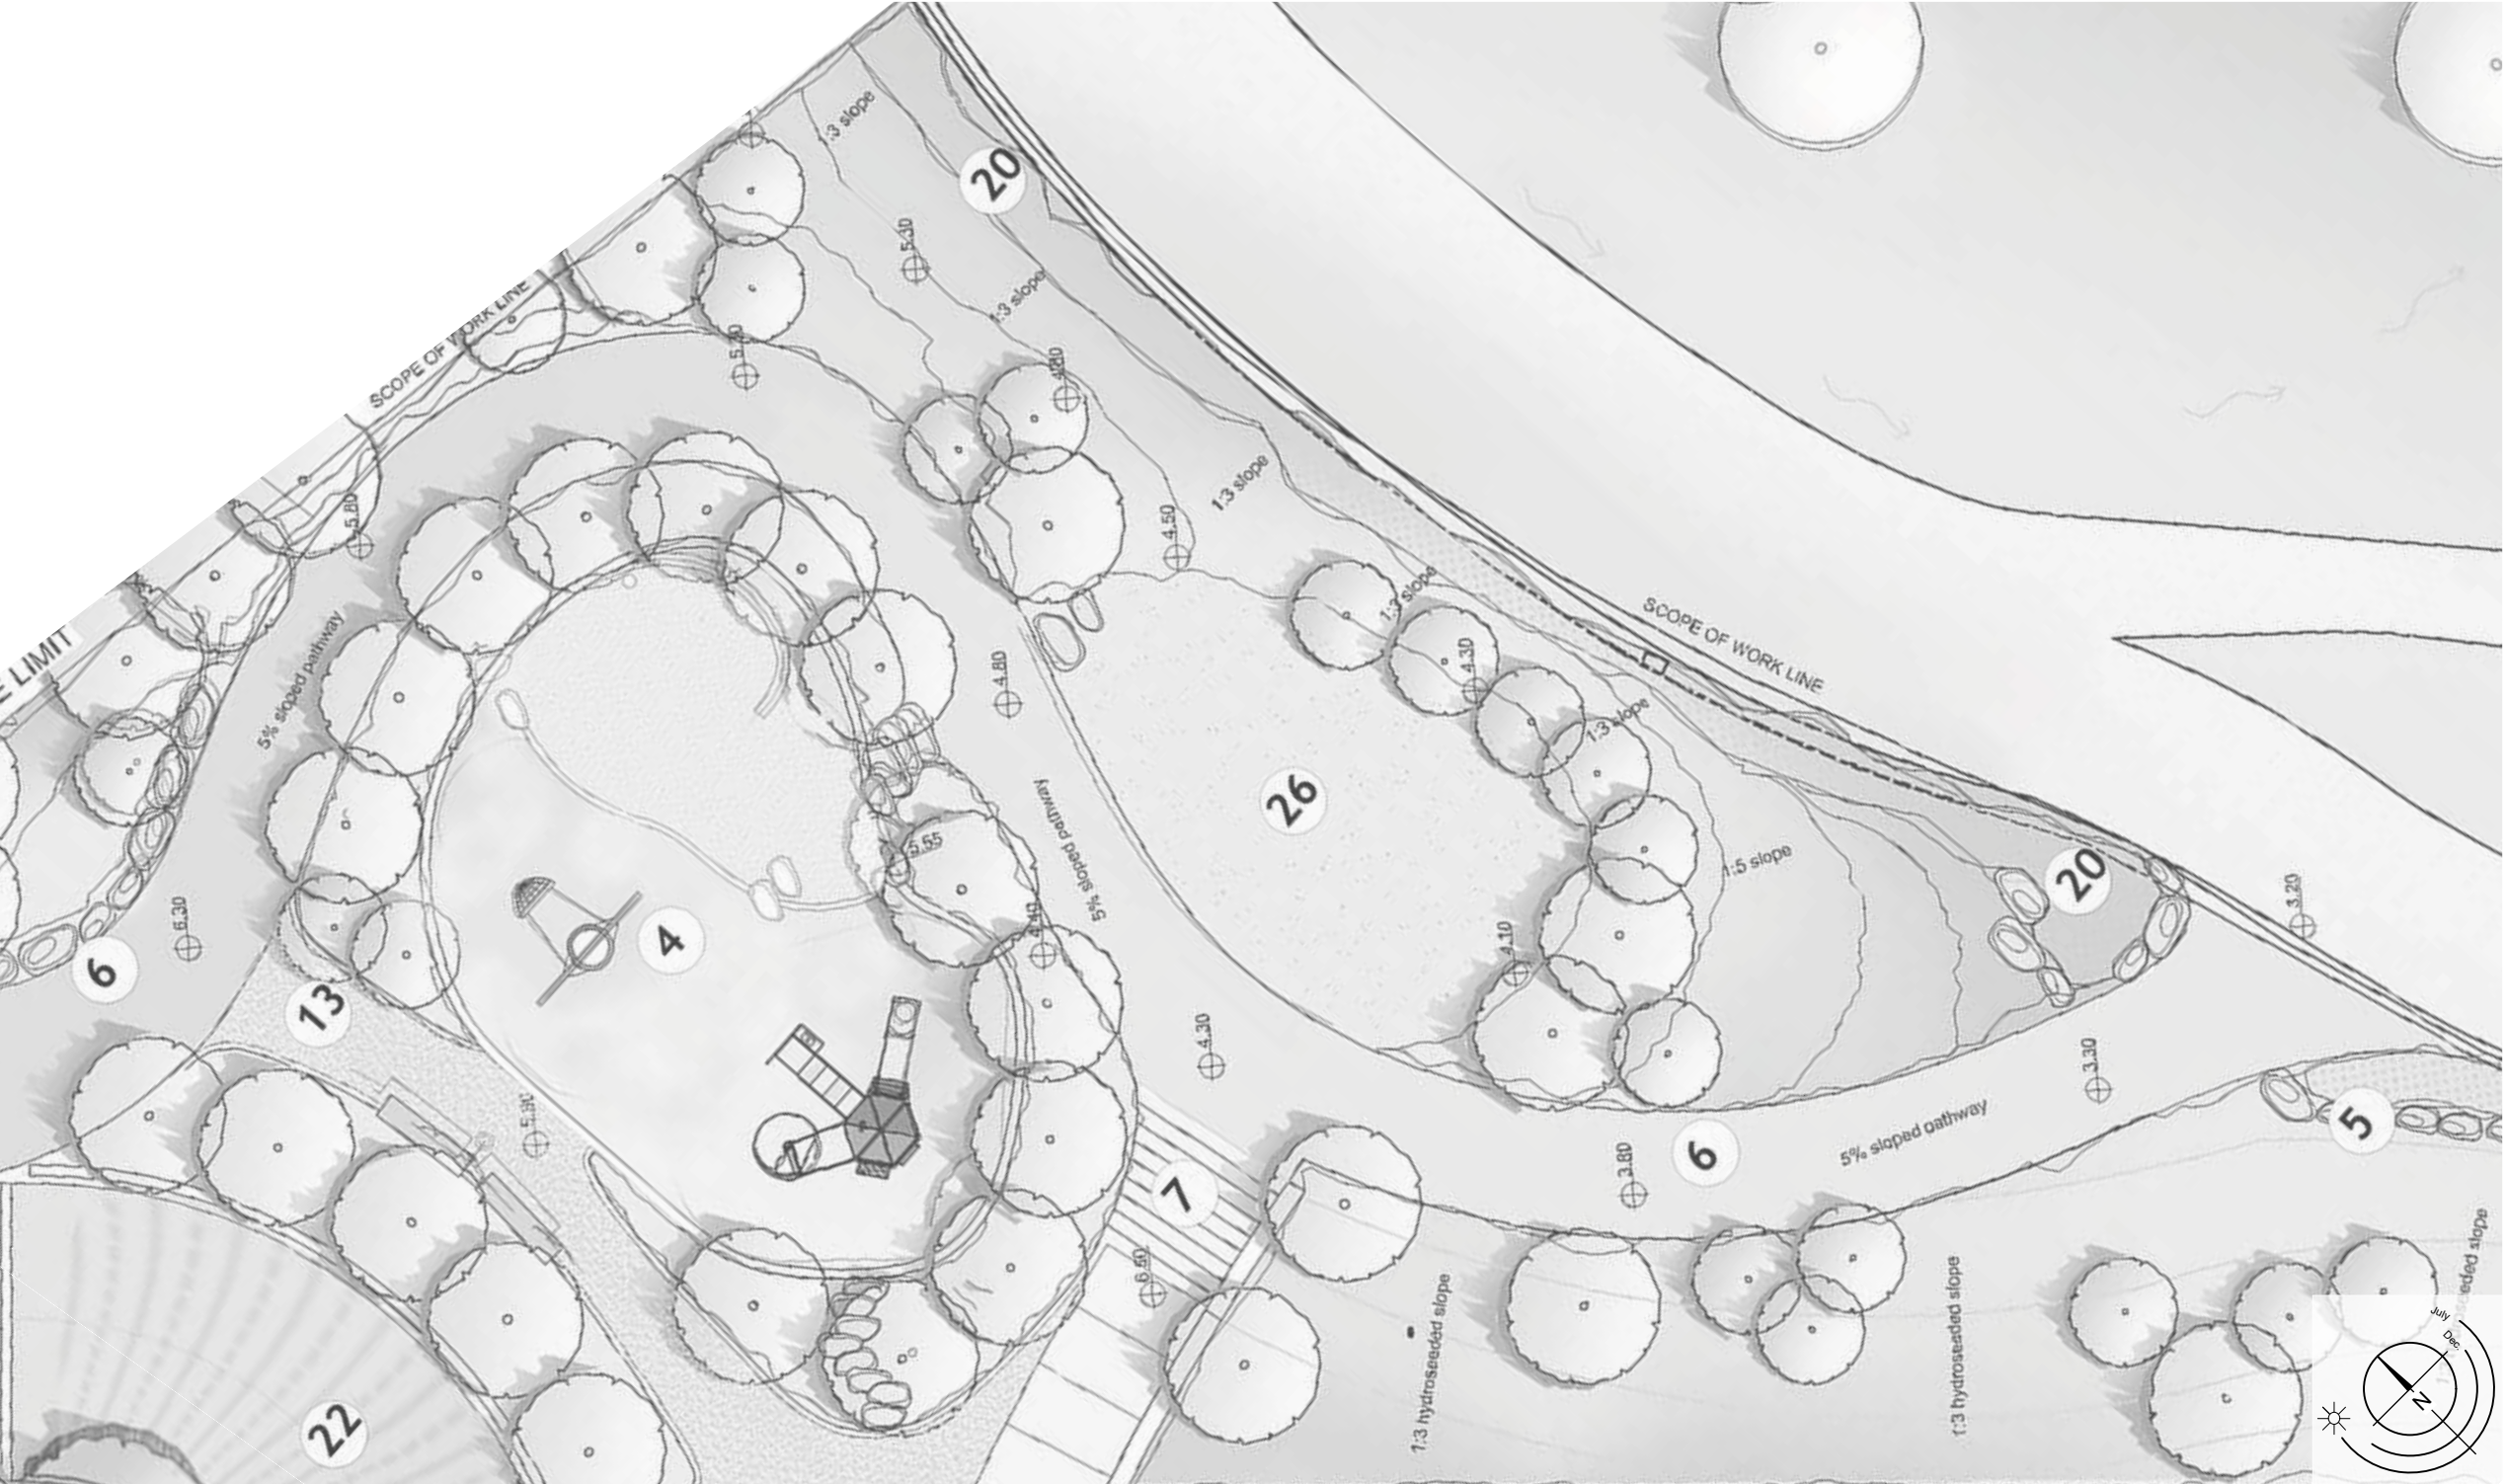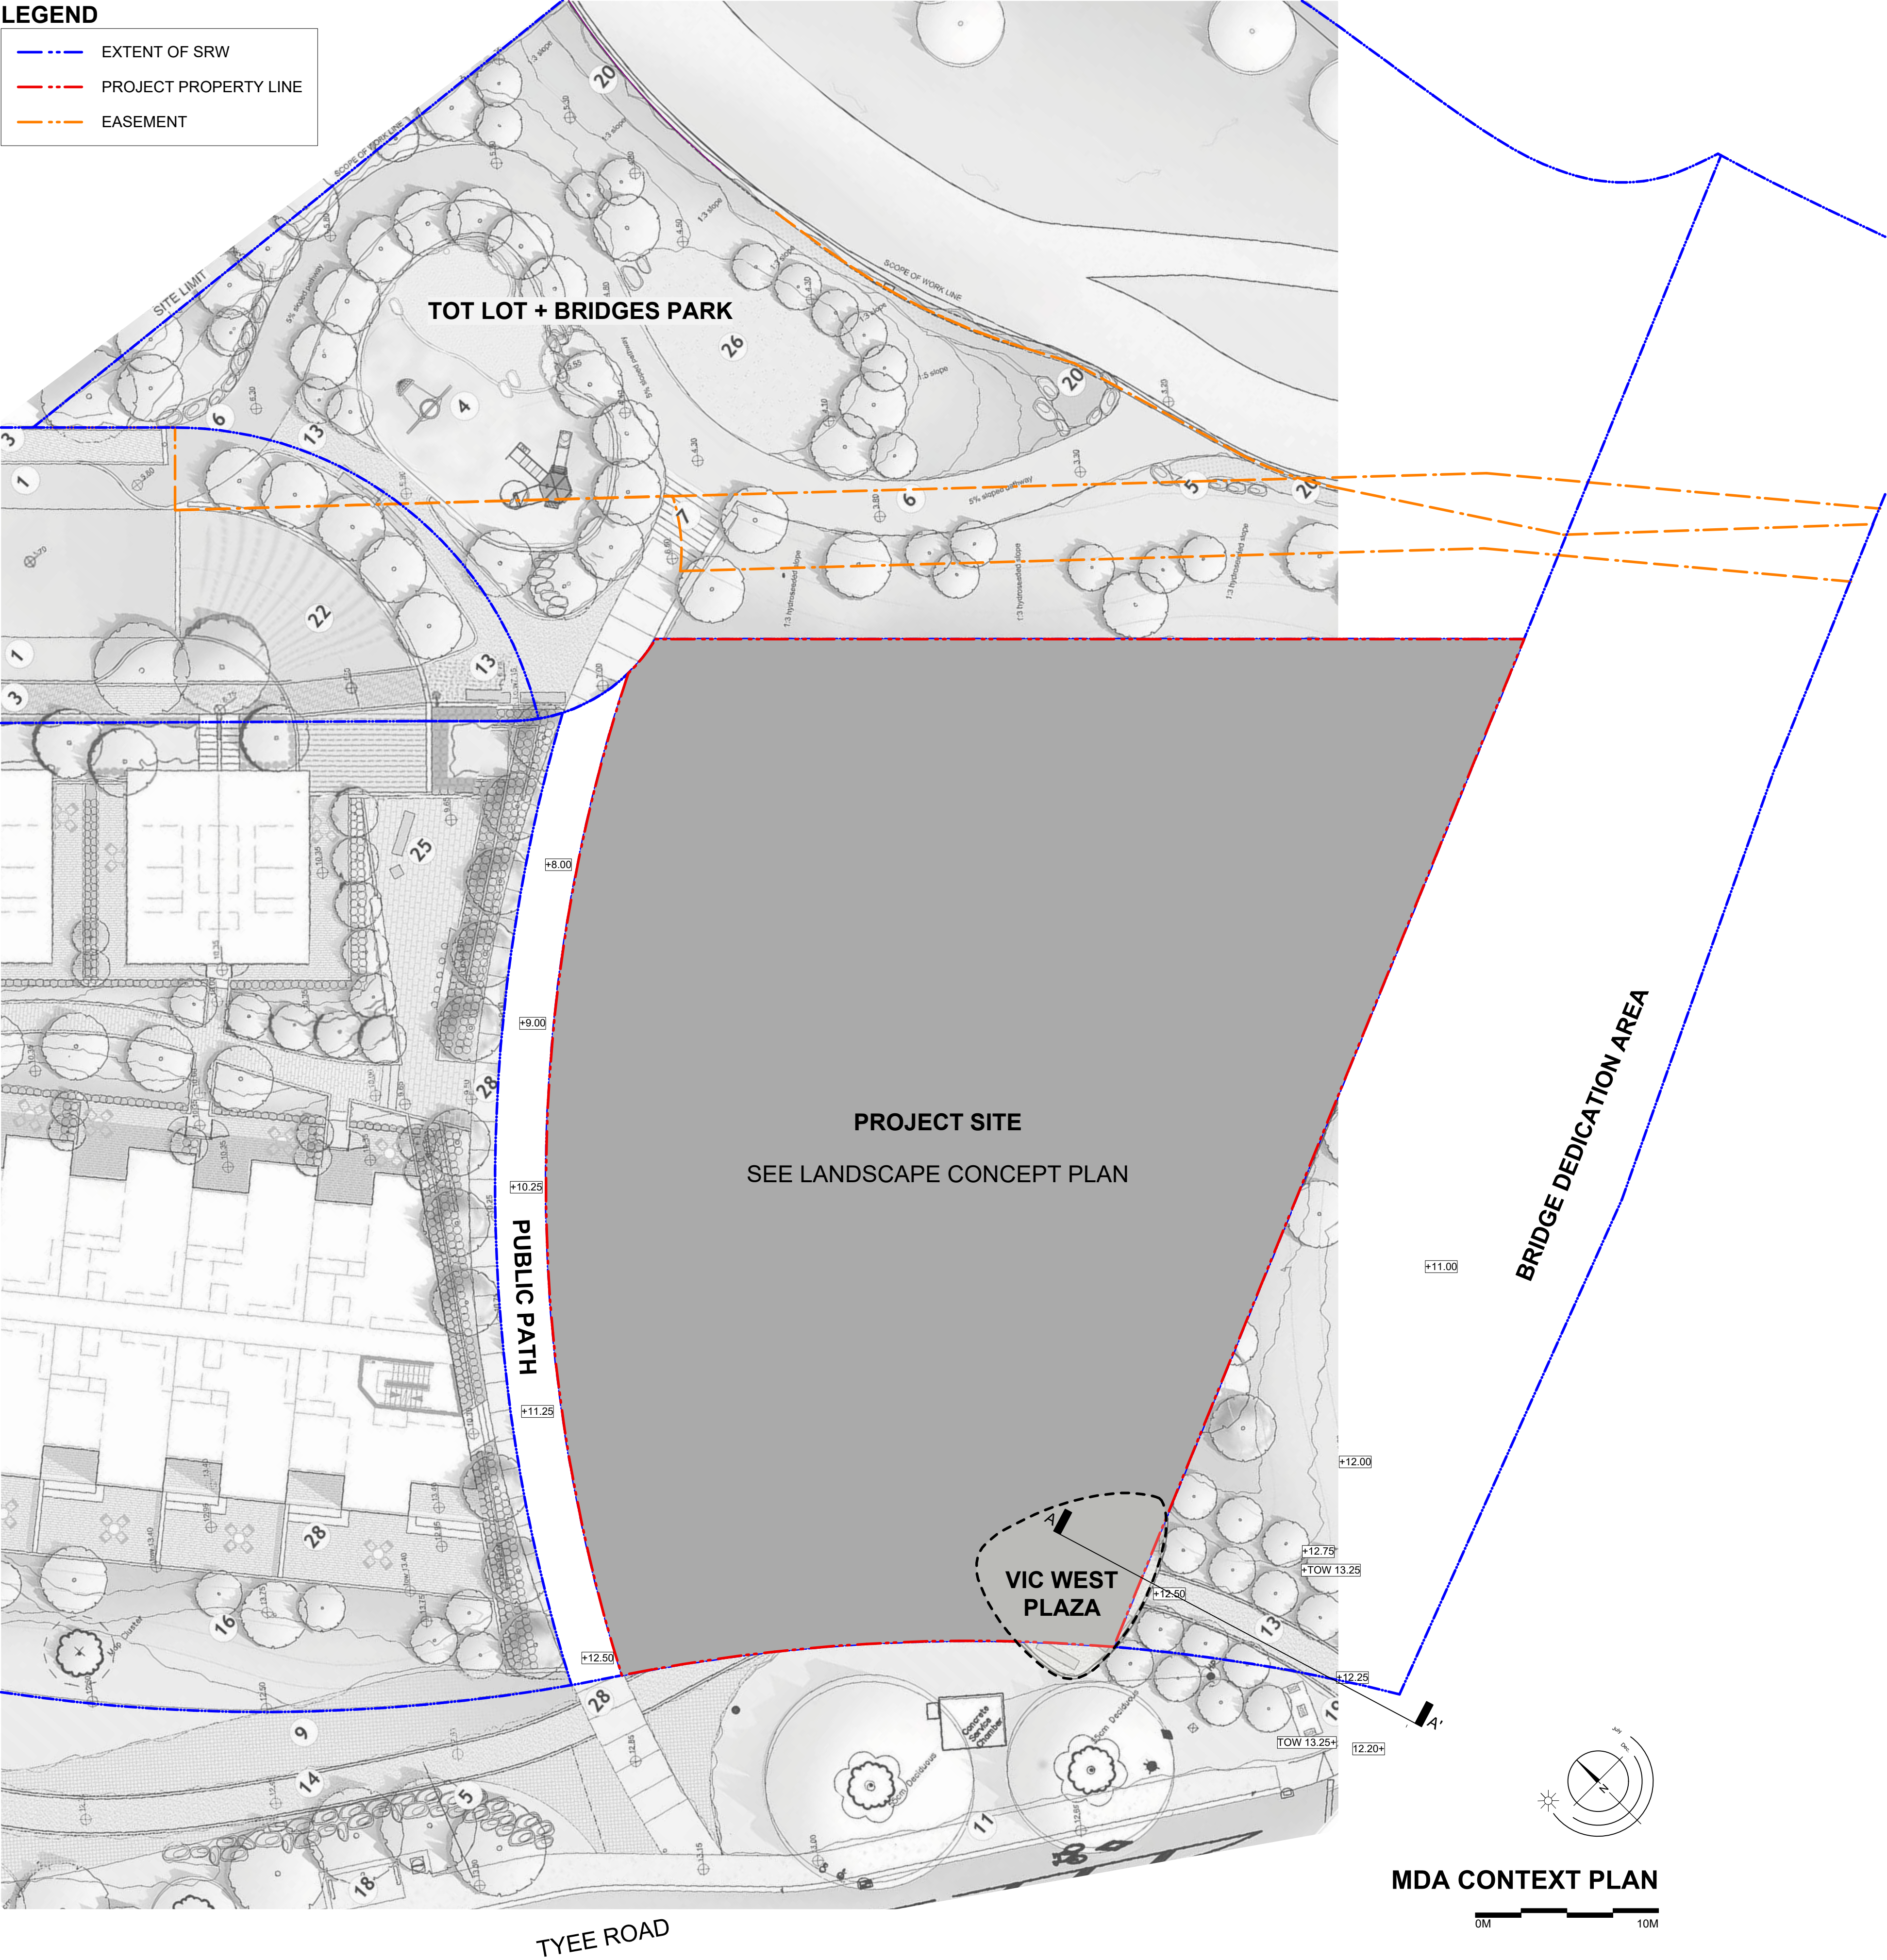

ORIGINAL TOT LOT + BRIDGES PARK PLAN
As per approved Dec 9, 2015 MDA Plan

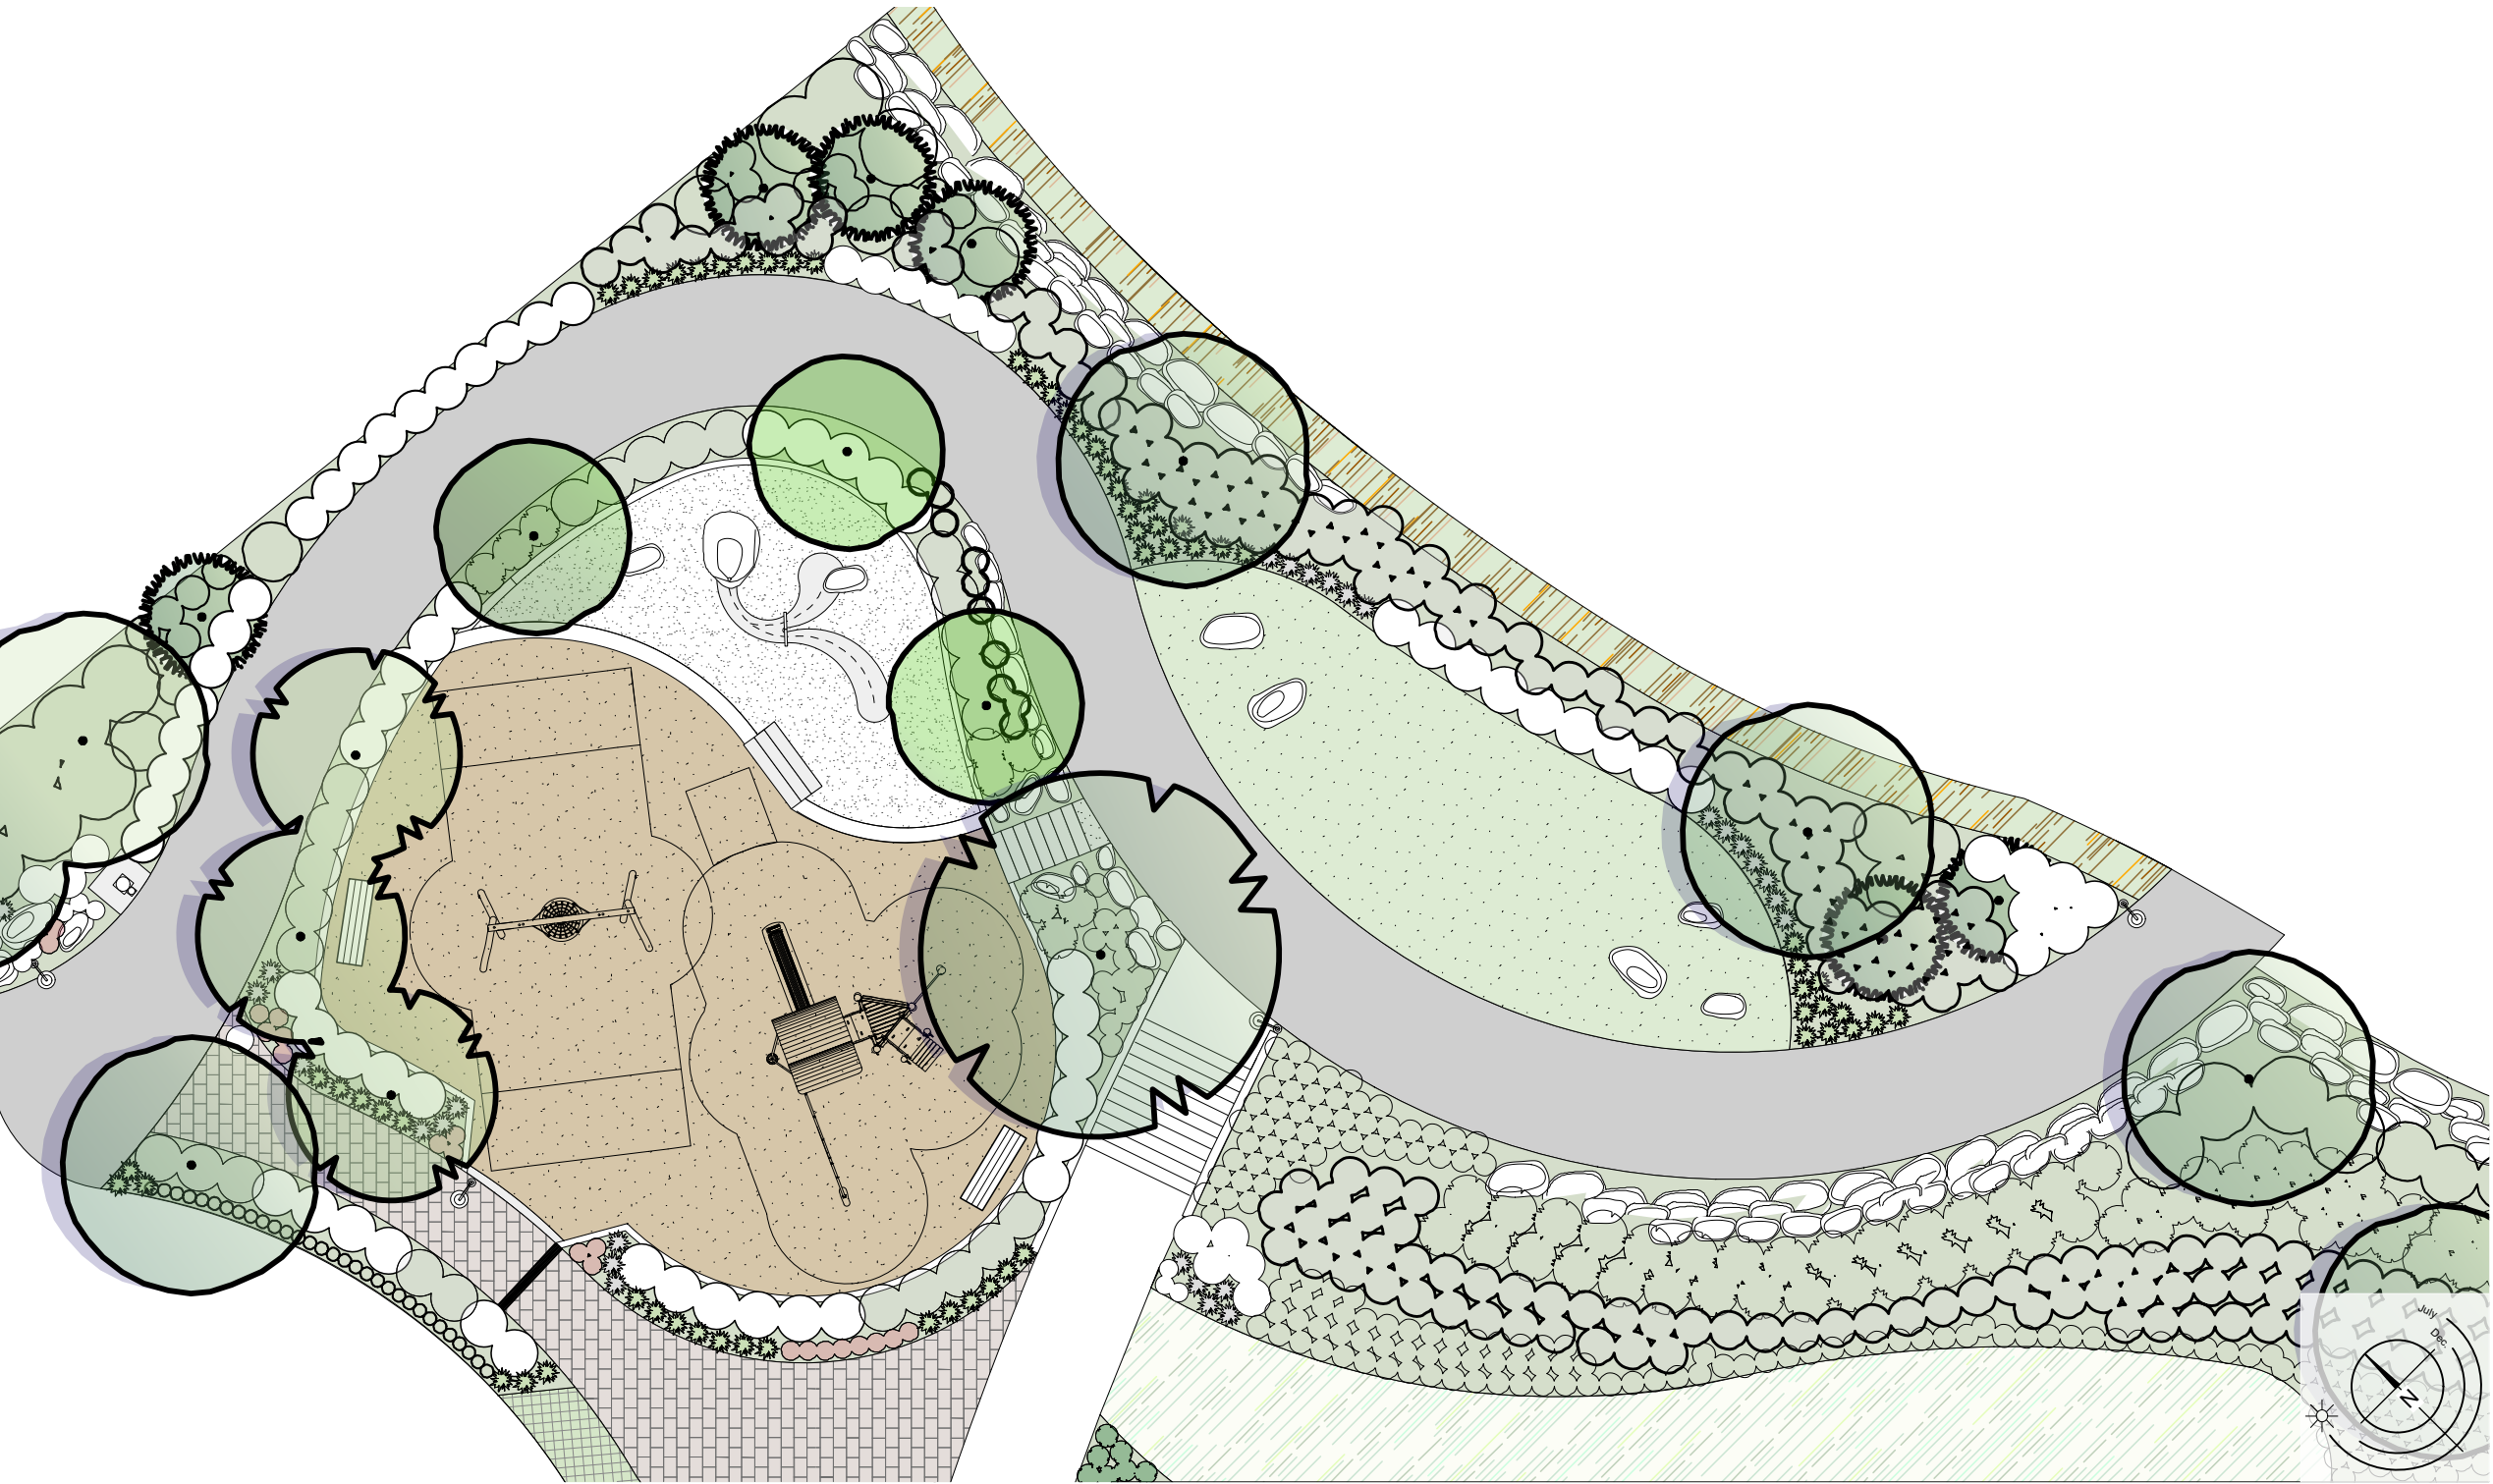

UPDATED TOT LOT + BRIDGES PARK PLAN
As discussed & coordinated with Justin Dykstra on Feb 7, 2020

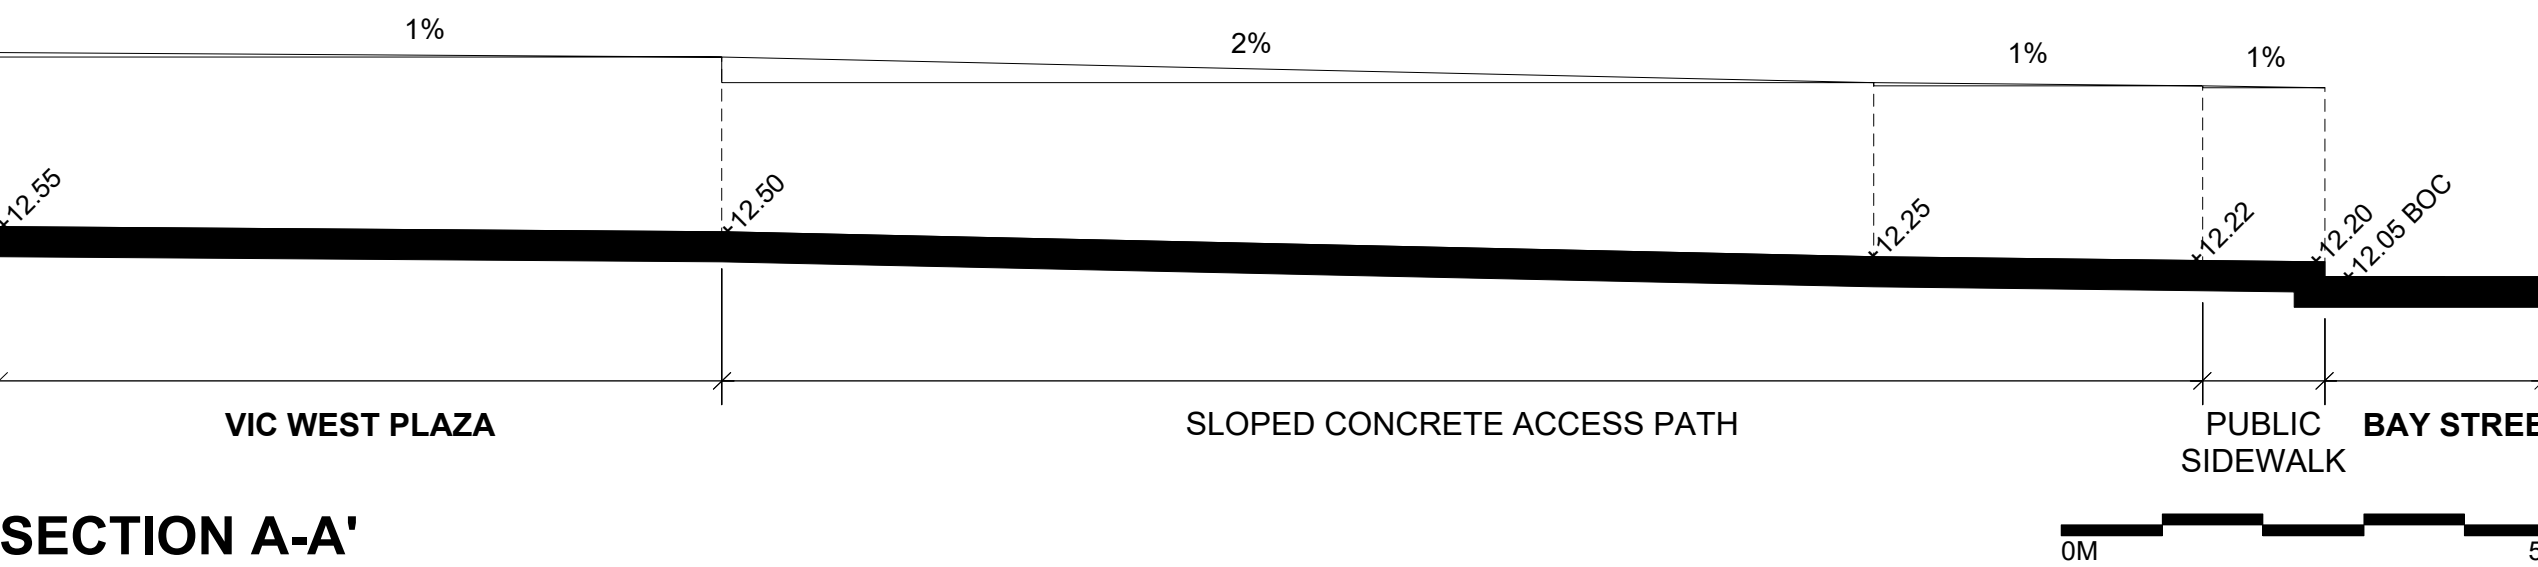

Skyhomes | MDA Context Plan + Bridges Park Plans