TELUS OCEAN

ISSUED FOR REZONING AND DEVELOPMENT PERMIT APPLICATION - REVISION 5 2021.05.27



DRAWING LIST

ARCHITECTUR	AL		
SHEET NUMBER	SHEET NAME	LAST ISSUANO	
A.000	COVER SHEET	2021.05.27	
A.001	SITE-EXISTING	2021.05.27	
A.010	SITE PLAN	2021.05.27	
A.011	SITE PLAN - GROUND PLANE	2021.05.27	
A.101	PLAN - LEVEL P3 - REZONING	2021.05.27	
A.102	PLAN - LEVEL P2 - REZONING	2021.05.27	
A.103	PLAN – LEVEL P1 – REZONING	2021.05.27	
A.104	PLAN - LEVEL 1 - REZONING	2021.05.27	
A.105	PLAN – LEVEL 1 – MEZZANINE – REZONING	2021.05.27	
A.106	PLAN - LEVEL 2 - REZONING	2021.05.27	
A.107	PLAN - LEVEL 3 - REZONING	2021.05.27	
A.108	PLAN - LEVEL 4 - REZONING	2021.05.27	
A.109	PLAN - LEVEL 5 - REZONING	2021.05.27	
A.110	PLAN - LEVEL 6 - REZONING	2021.05.27	
A.111	PLAN - LEVEL 7 - REZONING	2021.05.27	
A.112	PLAN - LEVEL 8 - REZONING	2021.05.27	
A.113	PLAN - LEVEL 9 - REZONING	2021.05.27	
A.114	PLAN - LEVEL 10 - REZONING	2021.05.27	
A.115	PLAN - LEVEL 11 - REZONING	2021.05.27	
A.116	PLAN - UPPER ROOF - REZONING	2021.05.27	
A.301	ELEVATION - WEST - REZONING	2021.05.27	
A.302	ELEVATION - EAST - REZONING	2021.05.27	
A.303	ELEVATION - SOUTH - REZONING	2021.05.27	
A.304	CONTEXT ELEVATIONS - REZONING	2021.05.27	
A.401	SECTION A - REZONING	2021.05.27	
A.402	SECTION D - REZONING	2021.05.27	
A.403	SECTION F - REZONING	2021.05.27	

CONSULTANT LIST

ARCHITECTURAL DAVID DOW, DIAMOND SCHMITT ARCHITECTS 384 ADELAIDE STREET WEST, SUITE 100, TORONTO, ON, M5V 1R7 (604) 862-8800 X 269, DDOW@DSAI.CA

LANDSCAPE KELTY MCKINNON, PFS STUDIO 1777 WEST 3RD AVENUE, VANCOUVER, BC, V6J 1K7

ROSS TUCK, J.E. ANDERSON & ASSOCIATES 4212 GLANFORD AVENUE, VICTORIA, BC, V8Z 4B7 (250) 727-2214, RTUCK@JEANDERSON.COM

(604) 736-5168 X 138, KMCKINNON@PFS.BC.CA

TRANSPORTATION JASON POTTER, BUNT & ASSOCIATES ENGINEERING LTD. SUITE 530, 645 FORT STREET, VICTORIA, BC, V8W 1G2 (250) 592-6122, JPOTTER@BUNTENG.COM

STRUCTURAL

CLINT PLETT, READ JONES CHRISTOFFERSEN, LTD. (778) 746-1125, CPLETT@RJC.CA

MECHANICAL ANDY CHONG, INTEGRAL GROUP

SUITE 101, 1019 WHARF STREET, VICTORIA, BC, V8W 2Y9 (250) 418-1288 X 5001, ACHONG@INTEGRALGROUP.COM

ELECTRICAL

ANCA COJOCARU, INTEGRAL GROUP SUITE 180, 200 GRANVILLE STREET, VANCOUVER, BC, V6C 1S4 (604) 687-1800 X 2097, ACOJOCARU@INTEGRALGROUP.COM

SUSTAINABILITY

EMILY CODLIN, INTEGRAL GROUP SUITE 180, 200 GRANVILLE STREET, VANCOUVER, BC, V6C 1S4 (604) 687-1800 X 2040, ECODLIN@INTEGRALGROUP.COM

FRANK MATTIA, LMDG 4TH FLOOR, 780 BEATTY STREET, VANCOUVER, BC, V6B 2M1 (604) 682-7146 X 419, FMATTIA@LMDG.COM

CIVIC ADDRESS:

749 DOUGLAS STREET, VICTORIA, BC

LEGAL DESCRIPTION:

LOT 1 OF LOTS 207, 209, 210, 228, AND 1270B VICTORIA, PLAN 31886

PROJECT DETAILS

EXISTING ZONING: CA-4

EXISTING USE: CAR RENTAL & PARKING LOT

PROPOSED USE: OFFICE & COMMERCIAL

Project Information Table		
Zone (Existing)	CA-4	
Proposed zone or site specific zone If unsure, state "new zone"	New zone	
Site area (m²)	25,81.9,5	
Total floor area (m²)	13415.76	
Commercial floor area (m²)	367.26	
Floor space ratio	(5.20)	
Site coverage (%)	63.14%	
Open site space (%)	35.15%	
Height of building (m)	53.21	
Number of storeys	12	
Parking stalls (number) on site	116 compliant (total 126)	
Bicycle parking number (Class 1 and Class 2)	100+42	
Building Setbacks (m)		
Front yard	2.50 (Douglas Street to overhang)	
Rear yard	2.25 (Penwell Connection)	
Side yard (indicate which side)	0.038 (Humboldt Street to overhang)	
Side yard (indicate which side)	n/a	
Combined side yards	n/a	
Residential Use Details		
Total number of units	n/a	
Unit type e.g., 1 bedroom	n/a	
Ground-oriented units	n/a	
Minimum unit floor area (m²)	n/a	
Total residential floor area (m²)	n/a	

Use		F	loor Area (spa)	Ratio (stall / sm)	Stalls req'd
Office			11640,51	1/70	167
Medical Office			1408	1/50	29
Restaurant			27 <mark>3.5</mark>	1/40	7
Retail			93.75	1/80	2
	(2		2		205
Bicycle parkir	ng requirements	Long	term	Short te	rm
Bicycle parkir Use	requirements Floor Area (sm)	Long t Ratio (stall / sm)	Stalls req'd	Short te Ratio (stall / sm	1
Use		Ratio (stall / sm)	Stalls req'd) Stalls req'd
• •	Floor Area (sm)	Ratio (stall / sm)	Stalls req'd 50 78	Ratio (stall / sm) Stalls req'd
Use Office	Floor Area (sm)	Ratio (stall / sm) 1/11 1/20	Stalls req'd 50 78 00 7	Ratio (stall / sm) Stalls req'd) 30
Use Office Medical Office	Floor Area (sm) 11640.5	Ratio (stall / sm) 1/1 1 1/20 1/40	Stalls req'd 50 78 00 7 00 1	Ratio (stall / sm 1/400 1/300) Stalls req'd) 30) 5

Open Site Space = C/B * 100%= 35.15%

OPEN SITE SPACE			SITE COVERAGE		
Structure & Driveways			Main Building Area Footprint (m2) =	1508.12	
Main Building Area Footprint (m2) =	1508.12		Parking Entry Above 1.2m (m2)=	122.02	
Parking Ramp (m2)=	122.2		Total (m2)	1630.14	
Driveways (m2)=	44.02		Lat Area (v. 0)	0504.05	
Total (m2)	1674.34	Α	Lot Area (m2)	2581.95	
, , , , , , , , , , , , , , , , , , ,			Site Coverage = A/B *100%=	63.14%	
Lot Area (m2)	2581.95	В			
Open Area (m2) = B-A	907.61	С			

ALL DRAWINGS, SPECIFICATIONS AND RELATED DOCUMENTS ARE THE COPYRIGHT PROPERTY OF THE ARCHITECT AND MUST BE RETURNED UPON REQUEST. REPRODUCTION OF DRAWINGS, SPECIFICATIONS AND RELATED DOCUMENTS IN PART OR IN WHOLE IS FORBIDDEN WITHOUT THE WRITTEN PERMISSION OF THE ARCHITECT.


CONTRACTOR MUST CHECK & VERIFY ALL DIMENSIONS ON THE JOB.

THIS DRAWING IS NOT TO BE USED FOR CONSTRUCTION UNTIL SIGNED BY THE ARCHITECT.

DO NOT SCALE DRAWINGS.

ISSUED

No.	Date	Description
2	2020.07.15	Rezoning-DP Application
3	2020.11.09	Resoning-DP Application Revision
6	2021.04.16	Rezoning-DP Application Revision 2
7	2021.04.23	Rezoning-DP Application Revision 3
8	2021.05.25	Rezoning-DP Application Revision 4
9	2021.05.27	Rezoning-DP Application Revision 5

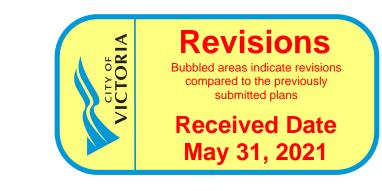

Diamond Schmitt Architects

384 Adelaide Street West, Suite 100, Toronto, Canada M5V1R7 Tel: 416 862 8800 Fax: 416 862 5508 info@dsai.ca www.dsai.ca



TELUS OCEAN

749 Douglas St, Victoria, BC

COVER SHEET

Project No: 1911 Date: 2021/05/27

ALL DRAWINGS, SPECIFICATIONS AND RELATED DOCUMENTS ARE THE COPYRIGHT PROPERTY OF THE ARCHITECT AND MUST BE RETURNED UPON REQUEST. REPRODUCTION OF DRAWINGS, SPECIFICATIONS AND RELATED DOCUMENTS IN PART OR IN WHOLE IS FORBIDDEN WITHOUT THE WRITTEN PERMISSION OF THE ARCHITECT.

No.	Date	Description
1	2020.06.30	Rezoning Pre-application
2	2020.07.15	Rezoning-DP Application
3	2020.11.09	Resoning-DP Application Revision
6	2021.04.16	Rezoning-DP Application Revision 2
7	2021 04 23	Rezoning-DP Application Revision 3



DO NOT SCALE DRAWINGS.

B

D

D.1

PARKADE INTAKE CONTRACTOR MUST CHECK & VERIFY ALL DIMENSIONS ON THE JOB.

DO NOT SCALE DRAWINGS.

ALL DRAWINGS, SPECIFICATIONS AND RELATED DOCUMENTS ARE THE COPYRIGHT PROPERTY OF THE ARCHITECT AND MUST BE RETURNED UPON REQUEST. REPRODUCTION OF DRAWINGS, SPECIFICATIONS AND RELATED DOCUMENTS IN PART OR IN WHOLE IS FORBIDDEN WITHOUT THE WRITTEN PERMISSION OF THE ARCHITECT.

THIS DRAWING IS NOT TO BE USED FOR CONSTRUCTION UNTIL SIGNED BY THE ARCHITECT.

NOT FOR RUCTION

ISSUED

8229

PARKADE EXHAUST

No.	Date	Description
1	2020.06.30	Rezoning Pre-application
2	2020.07.15	Rezoning-DP Application
3	2020.11.09	Resoning-DP Application Revision
6	2021.04.16	Rezoning-DP Application Revision 2
7	2021.04.23	Rezoning-DP Application Revision 3
8	2021.05.25	Rezoning-DP Application Revision
9	2021.05.27	Rezoning-DP Application Revision S

Diamond Schmitt Architects 384 Adelaide Street West, Suite 100, Toronto, Canada M5V1R7 Tel: 416 862 8800 Fax: 416 862 5508 info@dsai.ca www.dsai.ca



TELUS OCEAN

749 Douglas St, Victoria, BC


PLAN - LEVEL P3 - REZONING

 Scale:
 1:200

 Project No:
 1911

 Date:
 2021/05/27

2021/00/21

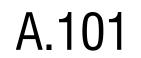

PARKADE INTAKE

D.1

MAIN MECHANICAL PLANT ROOM

ELEVATOR LOBBY

CONTRACTOR MUST CHECK & VERIFY ALL DIMENSIONS ON THE JOB.

DO NOT SCALE DRAWINGS.

ALL DRAWINGS, SPECIFICATIONS AND RELATED DOCUMENTS ARE THE COPYRIGHT PROPERTY OF THE ARCHITECT AND MUST BE RETURNED UPON REQUEST. REPRODUCTION OF DRAWINGS, SPECIFICATIONS AND RELATED DOCUMENTS IN PART OR IN WHOLE IS FORBIDDEN WITHOUT THE WRITTEN PERMISSION OF THE ARCHITECT. THIS DRAWING IS NOT TO BE USED FOR CONSTRUCTION UNTIL SIGNED BY THE ARCHITECT.

ISSUED

8229

PULL PIT
ABOVE

STORAGE

PARKADE EXHAUST

No.	Date	Description
1	2020.06.30	Rezoning Pre-application
2	2020.07.15	Rezoning-DP Application
3	2020.11.09	Resoning-DP Application Revision
6	2021.04.16	Rezoning-DP Application Revision 2
7	2021.04.23	Rezoning-DP Application Revision 3
8	2021.05.25	Rezoning-DP Application Revision 4
9	2021.05.27	Rezoning-DP Application Revision 5

Diamond Schmitt Architects 384 Adelaide Street West, Suite 100, Toronto, Canada M5V1R7 Tel: 416 862 8800 Fax: 416 862 5508 info@dsai.ca www.dsai.ca



TELUS OCEAN

749 Douglas St, Victoria, BC

PLAN - LEVEL P2 - REZONING

Project No: 1911

Date: 2021/05/27



ENTRANCE FACILITY

EQUIPMENT ROOM

EQUIPMENT 🗐 R00M

PARKADÉ INTAKE

D.1

ENTRY

FIRÉ PUMP ROOM

STORAGE

EMERGENCY DISTRIBUTION

CONTRACTOR MUST CHECK & VERIFY ALL DIMENSIONS ON THE JOB.

DO NOT SCALE DRAWINGS.

ALL DRAWINGS, SPECIFICATIONS AND RELATED DOCUMENTS ARE THE COPYRIGHT PROPERTY OF THE ARCHITECT AND MUST BE RETURNED UPON REQUEST. REPRODUCTION OF DRAWINGS, SPECIFICATIONS AND RELATED DOCUMENTS IN PART OR IN WHOLE IS FORBIDDEN WITHOUT THE WRITTEN PERMISSION OF THE ARCHITECT. THIS DRAWING IS NOT TO BE USED FOR CONSTRUCTION UNTIL SIGNED BY THE ARCHITECT.

ISSUED

8229

WATERFEATURE

MECH ROOM

RETAIL ELEC.


DISTRIBUTION

UNIT SUBSTATION 2.05

_PARKADE EXHAUST

No.	Date	Description
1	2020.06.30	Rezoning Pre-application
2	2020.07.15	Rezoning-DP Application
3	2020.11.09	Resoning-DP Application Revision
6	2021.04.16	Rezoning-DP Application Revision 2
7	2021.04.23	Rezoning-DP Application Revision 3
8	2021.05.25	Rezoning-DP Application Revision
9	2021.05.27	Rezoning-DP Application Revision 8

Diamond Schmitt Architects 384 Adelaide Street West, Suite 100, Toronto, Canada M5V1R7 Tel: 416 862 8800 Fax: 416 862 5508 info@dsai.ca www.dsai.ca

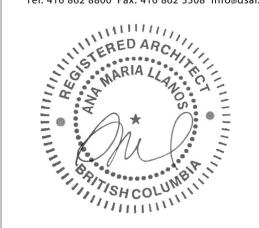

TELUS OCEAN


749 Douglas St, Victoria, BC

PLAN - LEVEL P1 - REZONING

Project No: 1911

Date: 2021/05/27

Area Schedule (Grass Rulping - Recorning LL Lane	CONTRACTOR MUST CHECK & VERIFY ALL DIMENSIONS ON THE JOB. DO NOT SCALE DRAWINGS. ALL DRAWINGS, SPECIFICATIONS AND RELATED DOCUMENTS ARE THE COPYRIGHT PROPERTY OF THE ARCHITECT AND MUST BE RETURNED UPON REQUEST. REPRODUCTION OF DRAWINGS, SPECIFICATIONS AND RELATED DOCUMENTS IN PART OR IN WHOLE IS FORBIDDEN WITHOUT THE WRITTEN PERMISSION OF THE ARCHITECT. THIS DRAWING IS NOT TO BE USED FOR CONSTRUCTION UNTIL SIGNED BY THE ARCHITECT.
	NOT FOR RUCTION
2 3 4 5 DOUGLAS STREET (7) 8 0 10	ISSUED No. Date Description 1 2020.06.30 Rezoning Pre-application 2 2020.07.15 Rezoning-DP Application 3 2020.11.09 Resoning-DP Application Revision 6 2021.04.16 Rezoning-DP Application Revision 2 7 2021.04.23 Rezoning-DP Application Revision 3 8 2021.05.25 Rezoning-DP Application Revision 4 9 2021.05.27 Rezoning-DP Application Revision 5
OUTLINE OF BUILDING SOFRT ABOVE PROPOSED EXTENT OF EXTENDED LANDSCAPE PUBLIC REALM IMPROVEMENTS (5335) PROPOSED EXTENT OF DOUGLAS STREET SRW PROPOSED EXTENT OF DOUGLAS STREET SRW (6335) PROPOSED EXTENT OF DOUGLAS STREET SRW (6407) (65074) (6500H) WATER FEATURE (650AGE) (650AGE)	
RETAIL 1 (RESTAURANT) 280 sm/3011 sf 7.00 PATIO 7.00 PEATURE 7.00 PEAT	
WASTE To	
PARKADE / GREEN ROOF / LANDSCAPE BERM PARKADE PARKADE	Diamond Schmitt Architects 384 Adelaide Street West, Suite 100, Toronto, Canada M5V1R7 Tel: 416 862 8800 Fax: 416 862 5508 info@dsai.ca www.dsai.ca
ARIA MIXEO-USE CONDOMINIUMS 737 HUMBOLDT STREET PROPOSED ENGINEERING / TRANSPORTATION SRW (IN RED) GENERATOR EXHAUST GRILLE PARKADE GATE OUTLINE OF EXTENT OF STAIR UNDER THE BERM DOUBLETEEE DY MILTON HOTEL	TELUS OCEAN 749 Douglas St, Victoria, BC
UNDER THE BERM DOUBLETREE BY HILTON HOTEL VICTORIA 7777 DOUGLAS STREET	PLAN - LEVEL 1 - REZONING

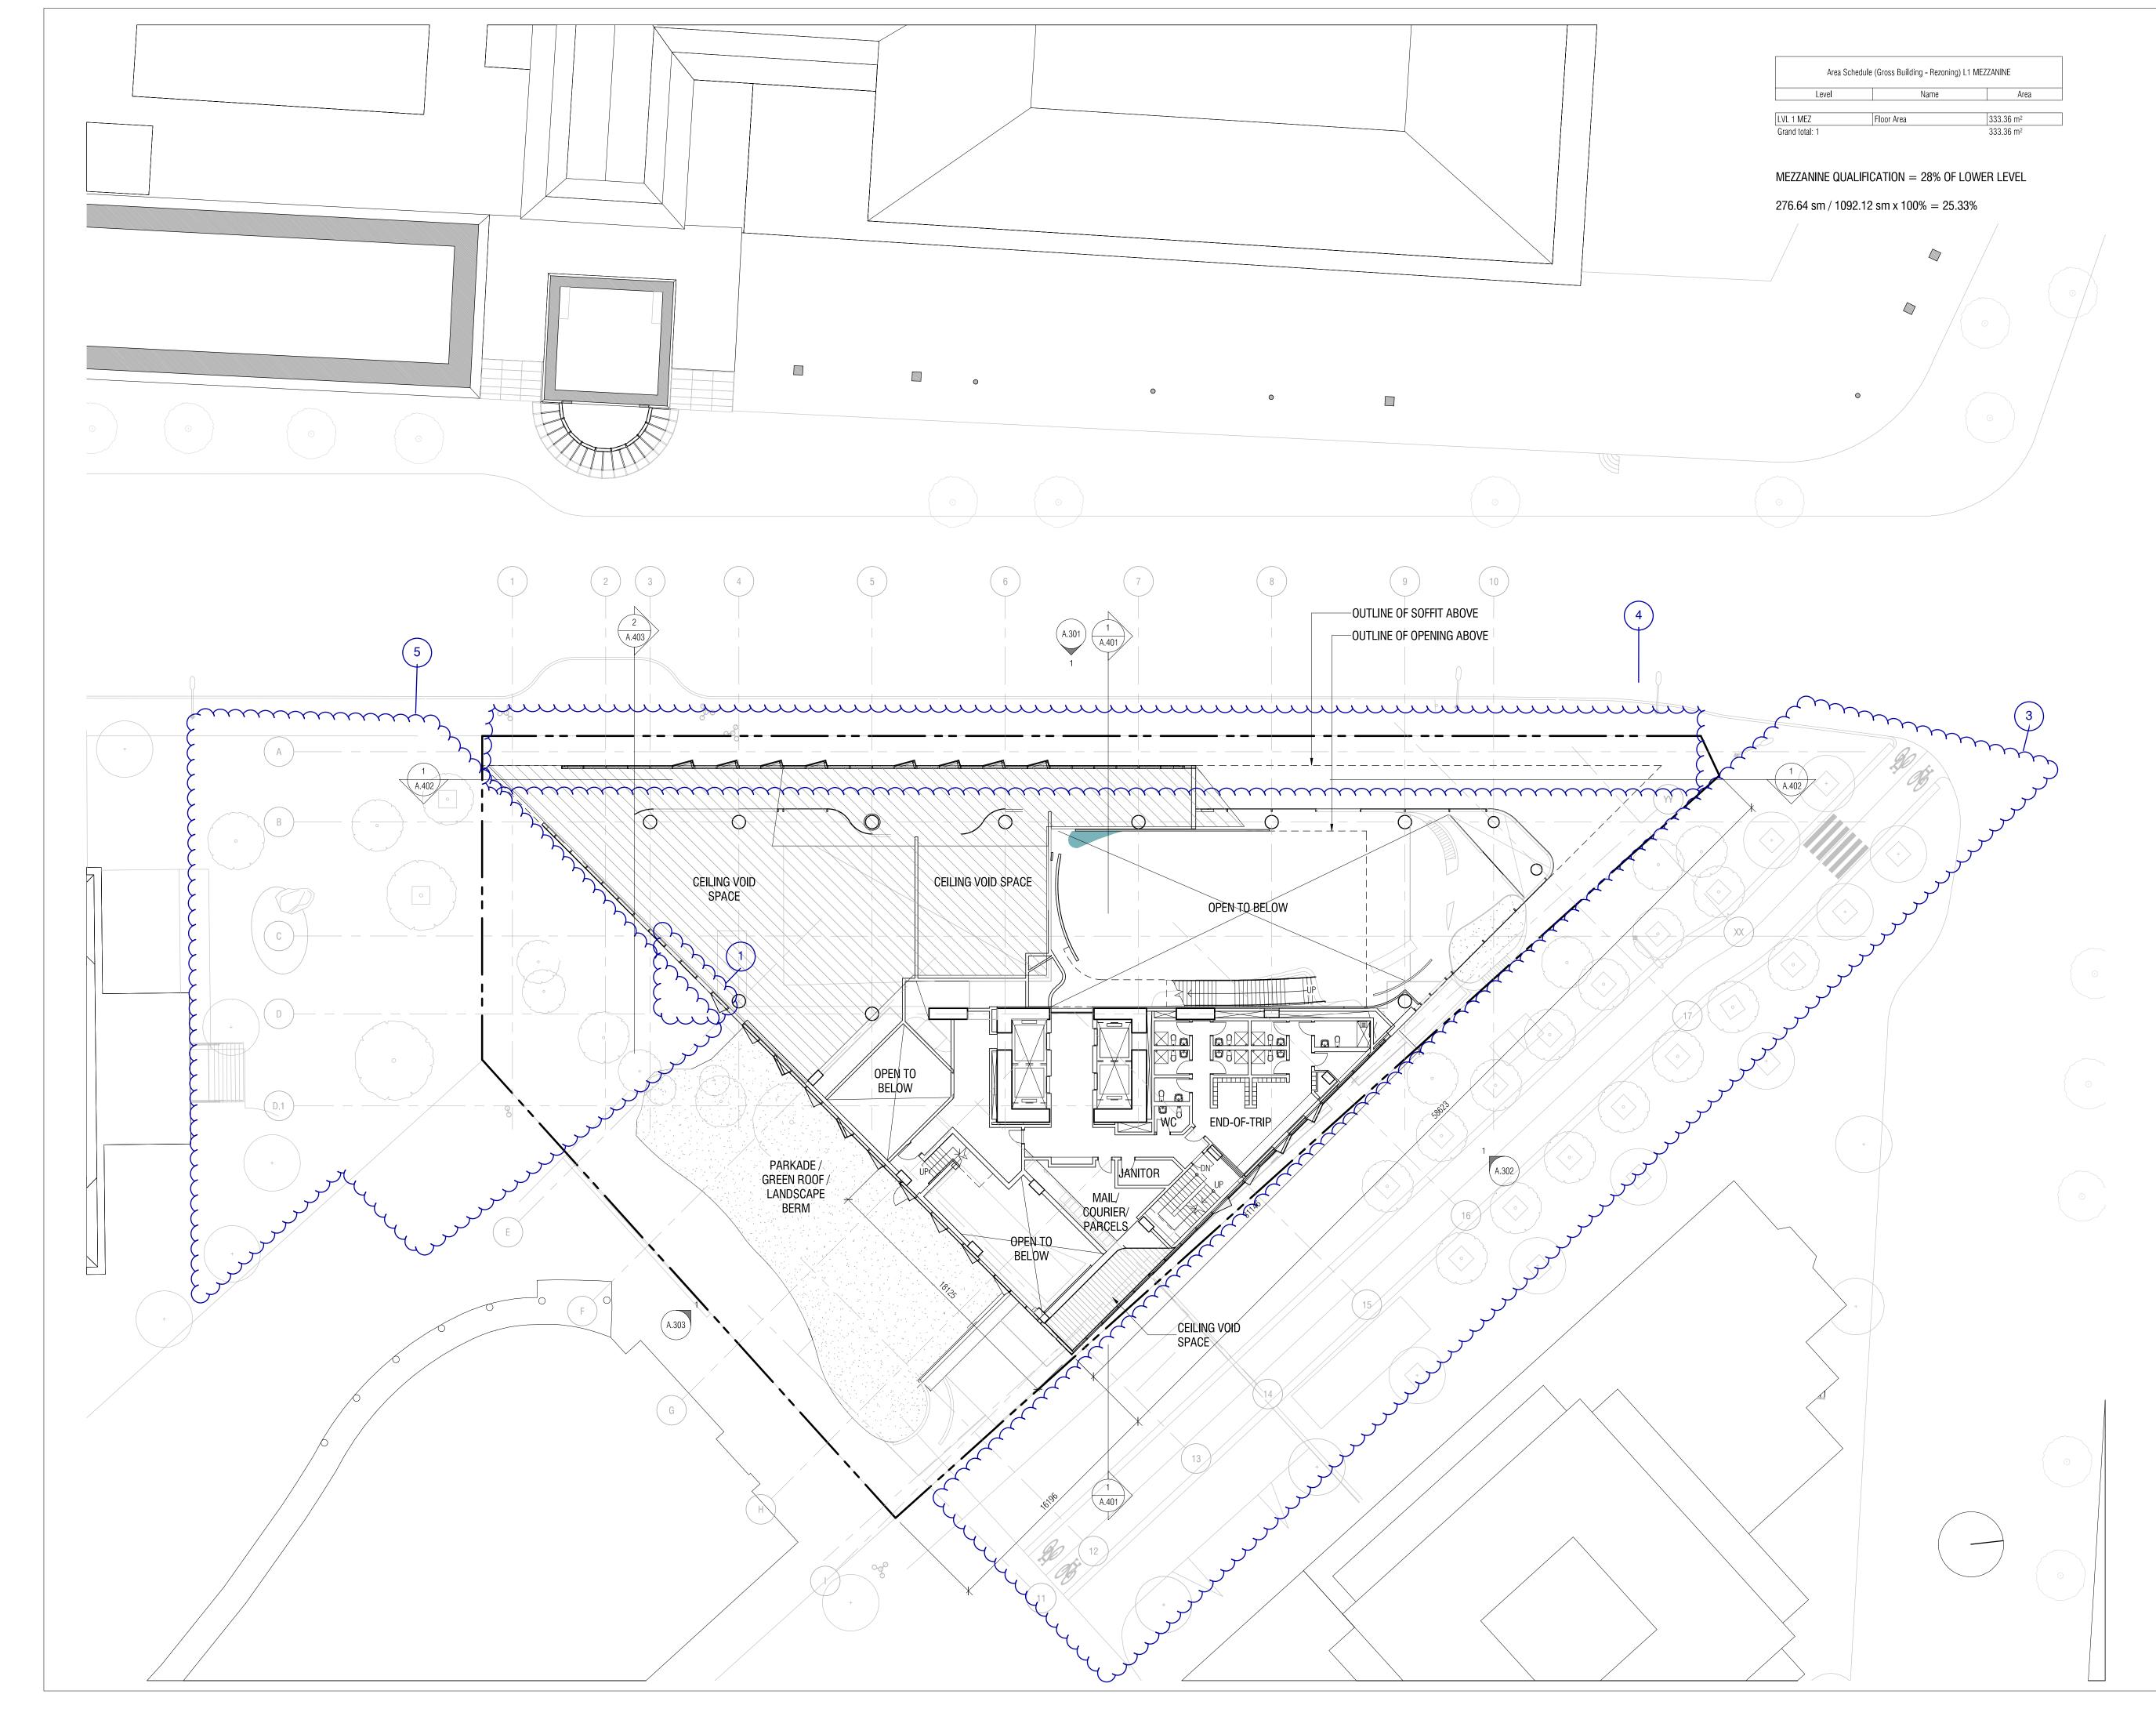

DO NOT SCALE DRAWINGS.

ALL DRAWINGS, SPECIFICATIONS AND RELATED DOCUMENTS ARE THE COPYRIGHT PROPERTY OF THE ARCHITECT AND MUST BE RETURNED UPON REQUEST. REPRODUCTION OF DRAWINGS, SPECIFICATIONS AND RELATED DOCUMENTS IN PART OR IN WHOLE IS FORBIDDEN WITHOUT THE WRITTEN PERMISSION OF THE ARCHITECT. THIS DRAWING IS NOT TO BE USED FOR CONSTRUCTION UNTIL SIGNED BY THE ARCHITECT.

1990E	L
No	

No.	Date	Description
1	2020.06.30	Rezoning Pre-application
2	2020.07.15	Rezoning-DP Application
3	2020.11.09	Resoning-DP Application Revision
6	2021.04.16	Rezoning-DP Application Revision
7	2021.04.23	Rezoning-DP Application Revision
8	2021.05.25	Rezoning-DP Application Revision
9	2021.05.27	Rezoning-DP Application Revision

Diamond Schmitt Architects

384 Adelaide Street West, Suite 100, Toronto, Canada M5V1R7 Tel: 416 862 8800 Fax: 416 862 5508 info@dsai.ca www.dsai.ca



TELUS OCEAN

749 Douglas St, Victoria, BC

PLAN - LEVEL 1 - MEZZANINE - REZONING

Project No: 1911

A.106

CONTRACTOR MUST CHECK & VERIFY ALL DIMENSIONS ON THE JOB.

CONTRACTOR MUST CHECK & VERIFY ALL DIMENSIONS ON THE JOB.

DO NOT SCALE DRAWINGS.

ALL DRAWINGS, SPECIFICATIONS AND RELATED DOCUMENTS ARE THE COPYRIGHT PROPERTY OF THE ARCHITECT AND MUST BE RETURNED UPON REQUEST. REPRODUCTION OF DRAWINGS, SPECIFICATIONS AND RELATED DOCUMENTS IN PART OR IN WHOLE IS FORBIDDEN WITHOUT THE WRITTEN PERMISSION OF THE ARCHITECT.

SPECIFICATIONS AND RELATED DOCUMENTS IN PART OR IN WHOLE IS FORBIDDEN WRITTEN PERMISSION OF THE ARCHITECT.

THIS DRAWING IS NOT TO BE USED FOR CONSTRUCTION UNTIL SIGNED BY THE ARCHITECT.

NOT FOR RUCTION

ISSUED

No.	Date	Description
1	2020.06.30	Rezoning Pre-application
2	2020.07.15	Rezoning-DP Application
3	2020.11.09	Resoning-DP Application Revision
6	2021.04.16	Rezoning-DP Application Revision
7	2021.04.23	Rezoning-DP Application Revision
8	2021.05.25	Rezoning-DP Application Revision
9	2021.05.27	Rezoning-DP Application Revision

Diamond Schmitt Architects

384 Adelaide Street West, Suite 100, Toronto, Canada M5V1R7 Tel: 416 862 8800 Fax: 416 862 5508 info@dsai.ca www.dsai.ca



TELUS OCEAN

749 Douglas St, Victoria, BC

PLAN - LEVEL 3 - REZONING


 Scale:
 1:200

 Project No:
 1911

 Date:
 2021/05/27

CONTRACTOR MUST CHECK & VERIFY ALL DIMENSIONS ON THE JOB. DO NOT SCALE DRAWINGS.

ALL DRAWINGS, SPECIFICATIONS AND RELATED DOCUMENTS ARE THE COPYRIGHT PROPERTY OF THE ARCHITECT AND MUST BE RETURNED UPON REQUEST. REPRODUCTION OF DRAWINGS, SPECIFICATIONS AND RELATED DOCUMENTS IN PART OR IN WHOLE IS FORBIDDEN WITHOUT THE WRITTEN PERMISSION OF THE ARCHITECT. THIS DRAWING IS NOT TO BE USED FOR CONSTRUCTION UNTIL SIGNED BY THE ARCHITECT.

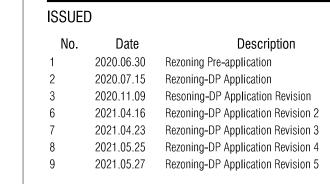





TELUS OCEAN


749 Douglas St, Victoria, BC

PLAN - LEVEL 4 - REZONING

Project No: 1911

Date: 2021/05/27

A.108

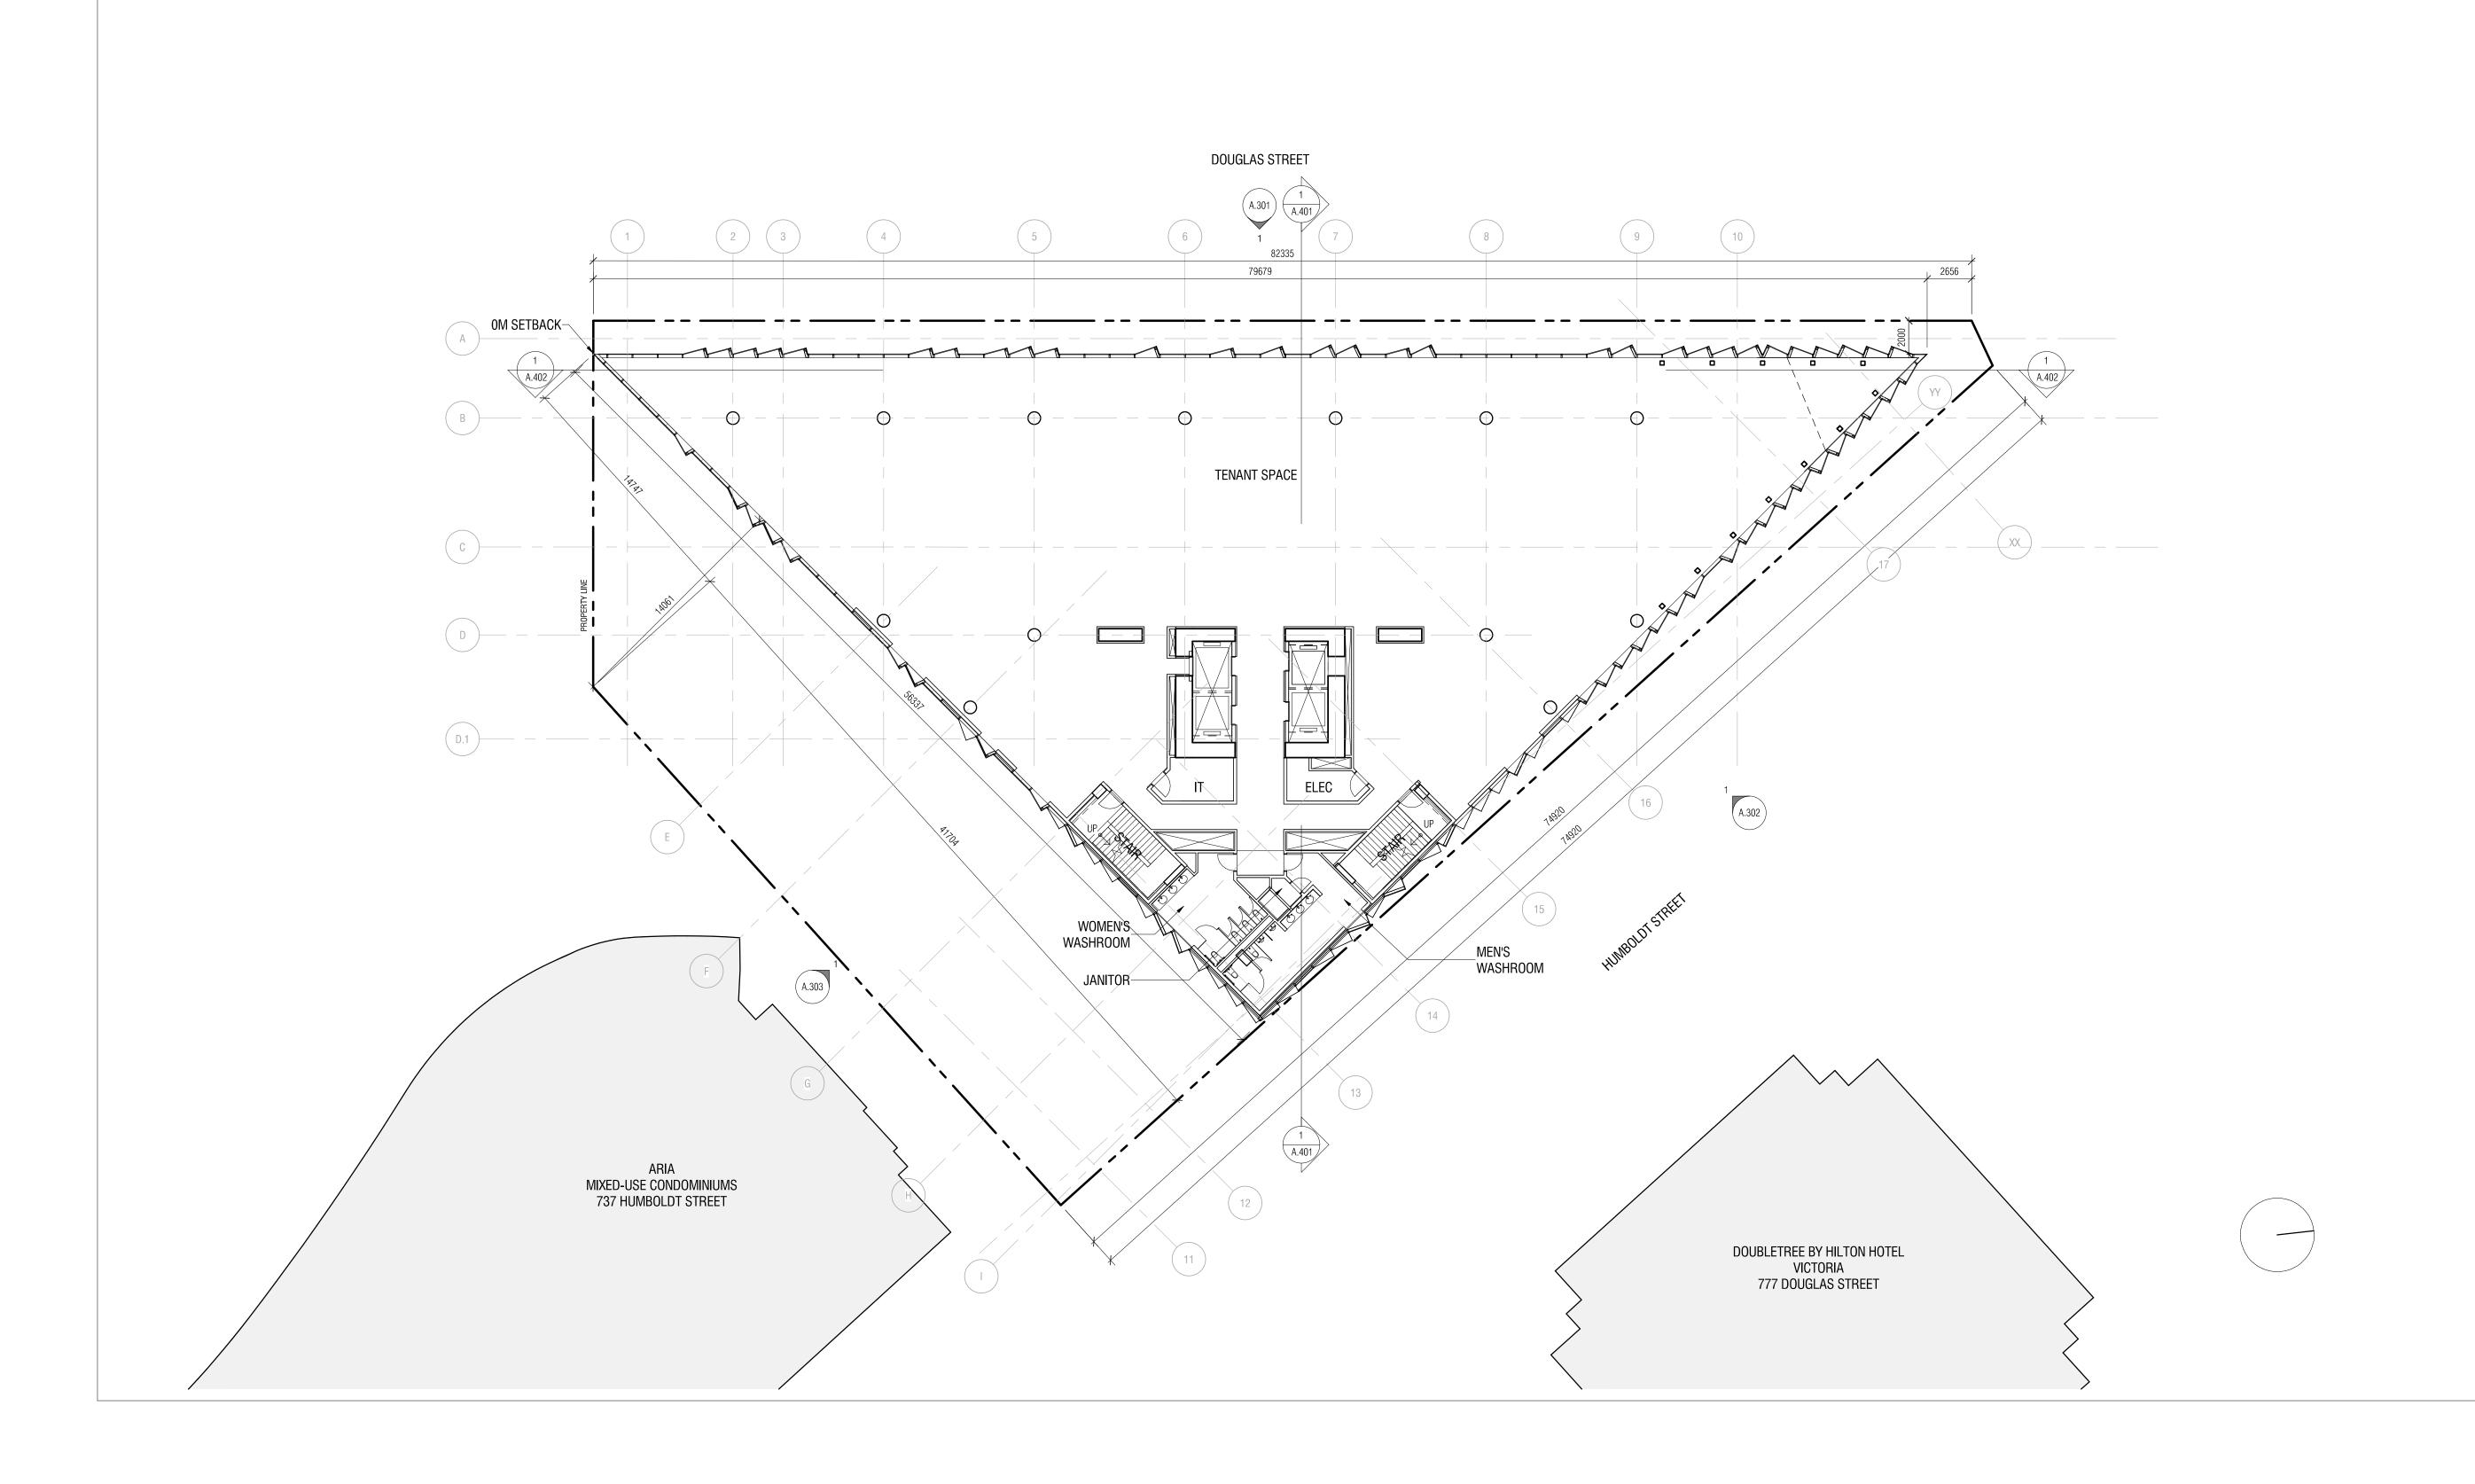



Area Schedule (Gross Building - Rezoning) L5 LEVEL 5 Grand total: 1 1496.26 m²


1496.26 m²

CONTRACTOR MUST CHECK & VERIFY ALL DIMENSIONS ON THE JOB. DO NOT SCALE DRAWINGS.

ALL DRAWINGS, SPECIFICATIONS AND RELATED DOCUMENTS ARE THE COPYRIGHT PROPERTY OF THE ARCHITECT AND MUST BE RETURNED UPON REQUEST. REPRODUCTION OF DRAWINGS, SPECIFICATIONS AND RELATED DOCUMENTS IN PART OR IN WHOLE IS FORBIDDEN WITHOUT THE WRITTEN PERMISSION OF THE ARCHITECT. THIS DRAWING IS NOT TO BE USED FOR CONSTRUCTION UNTIL SIGNED BY THE ARCHITECT.

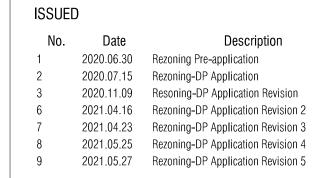


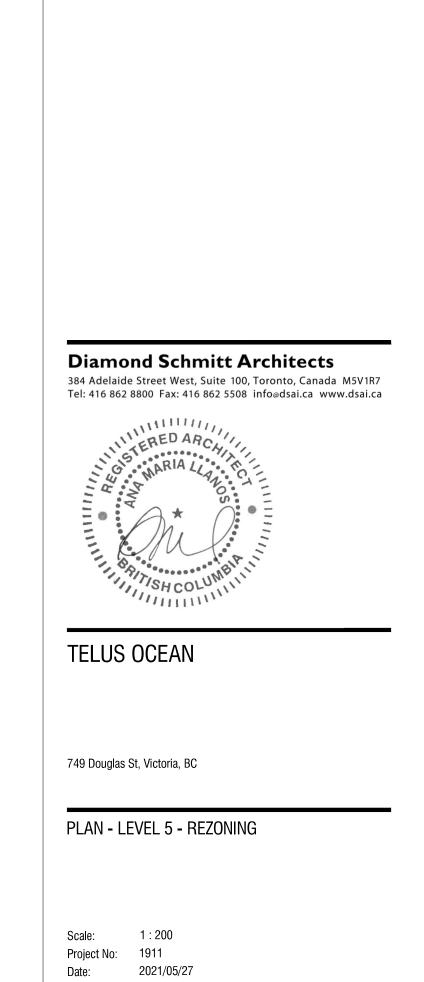

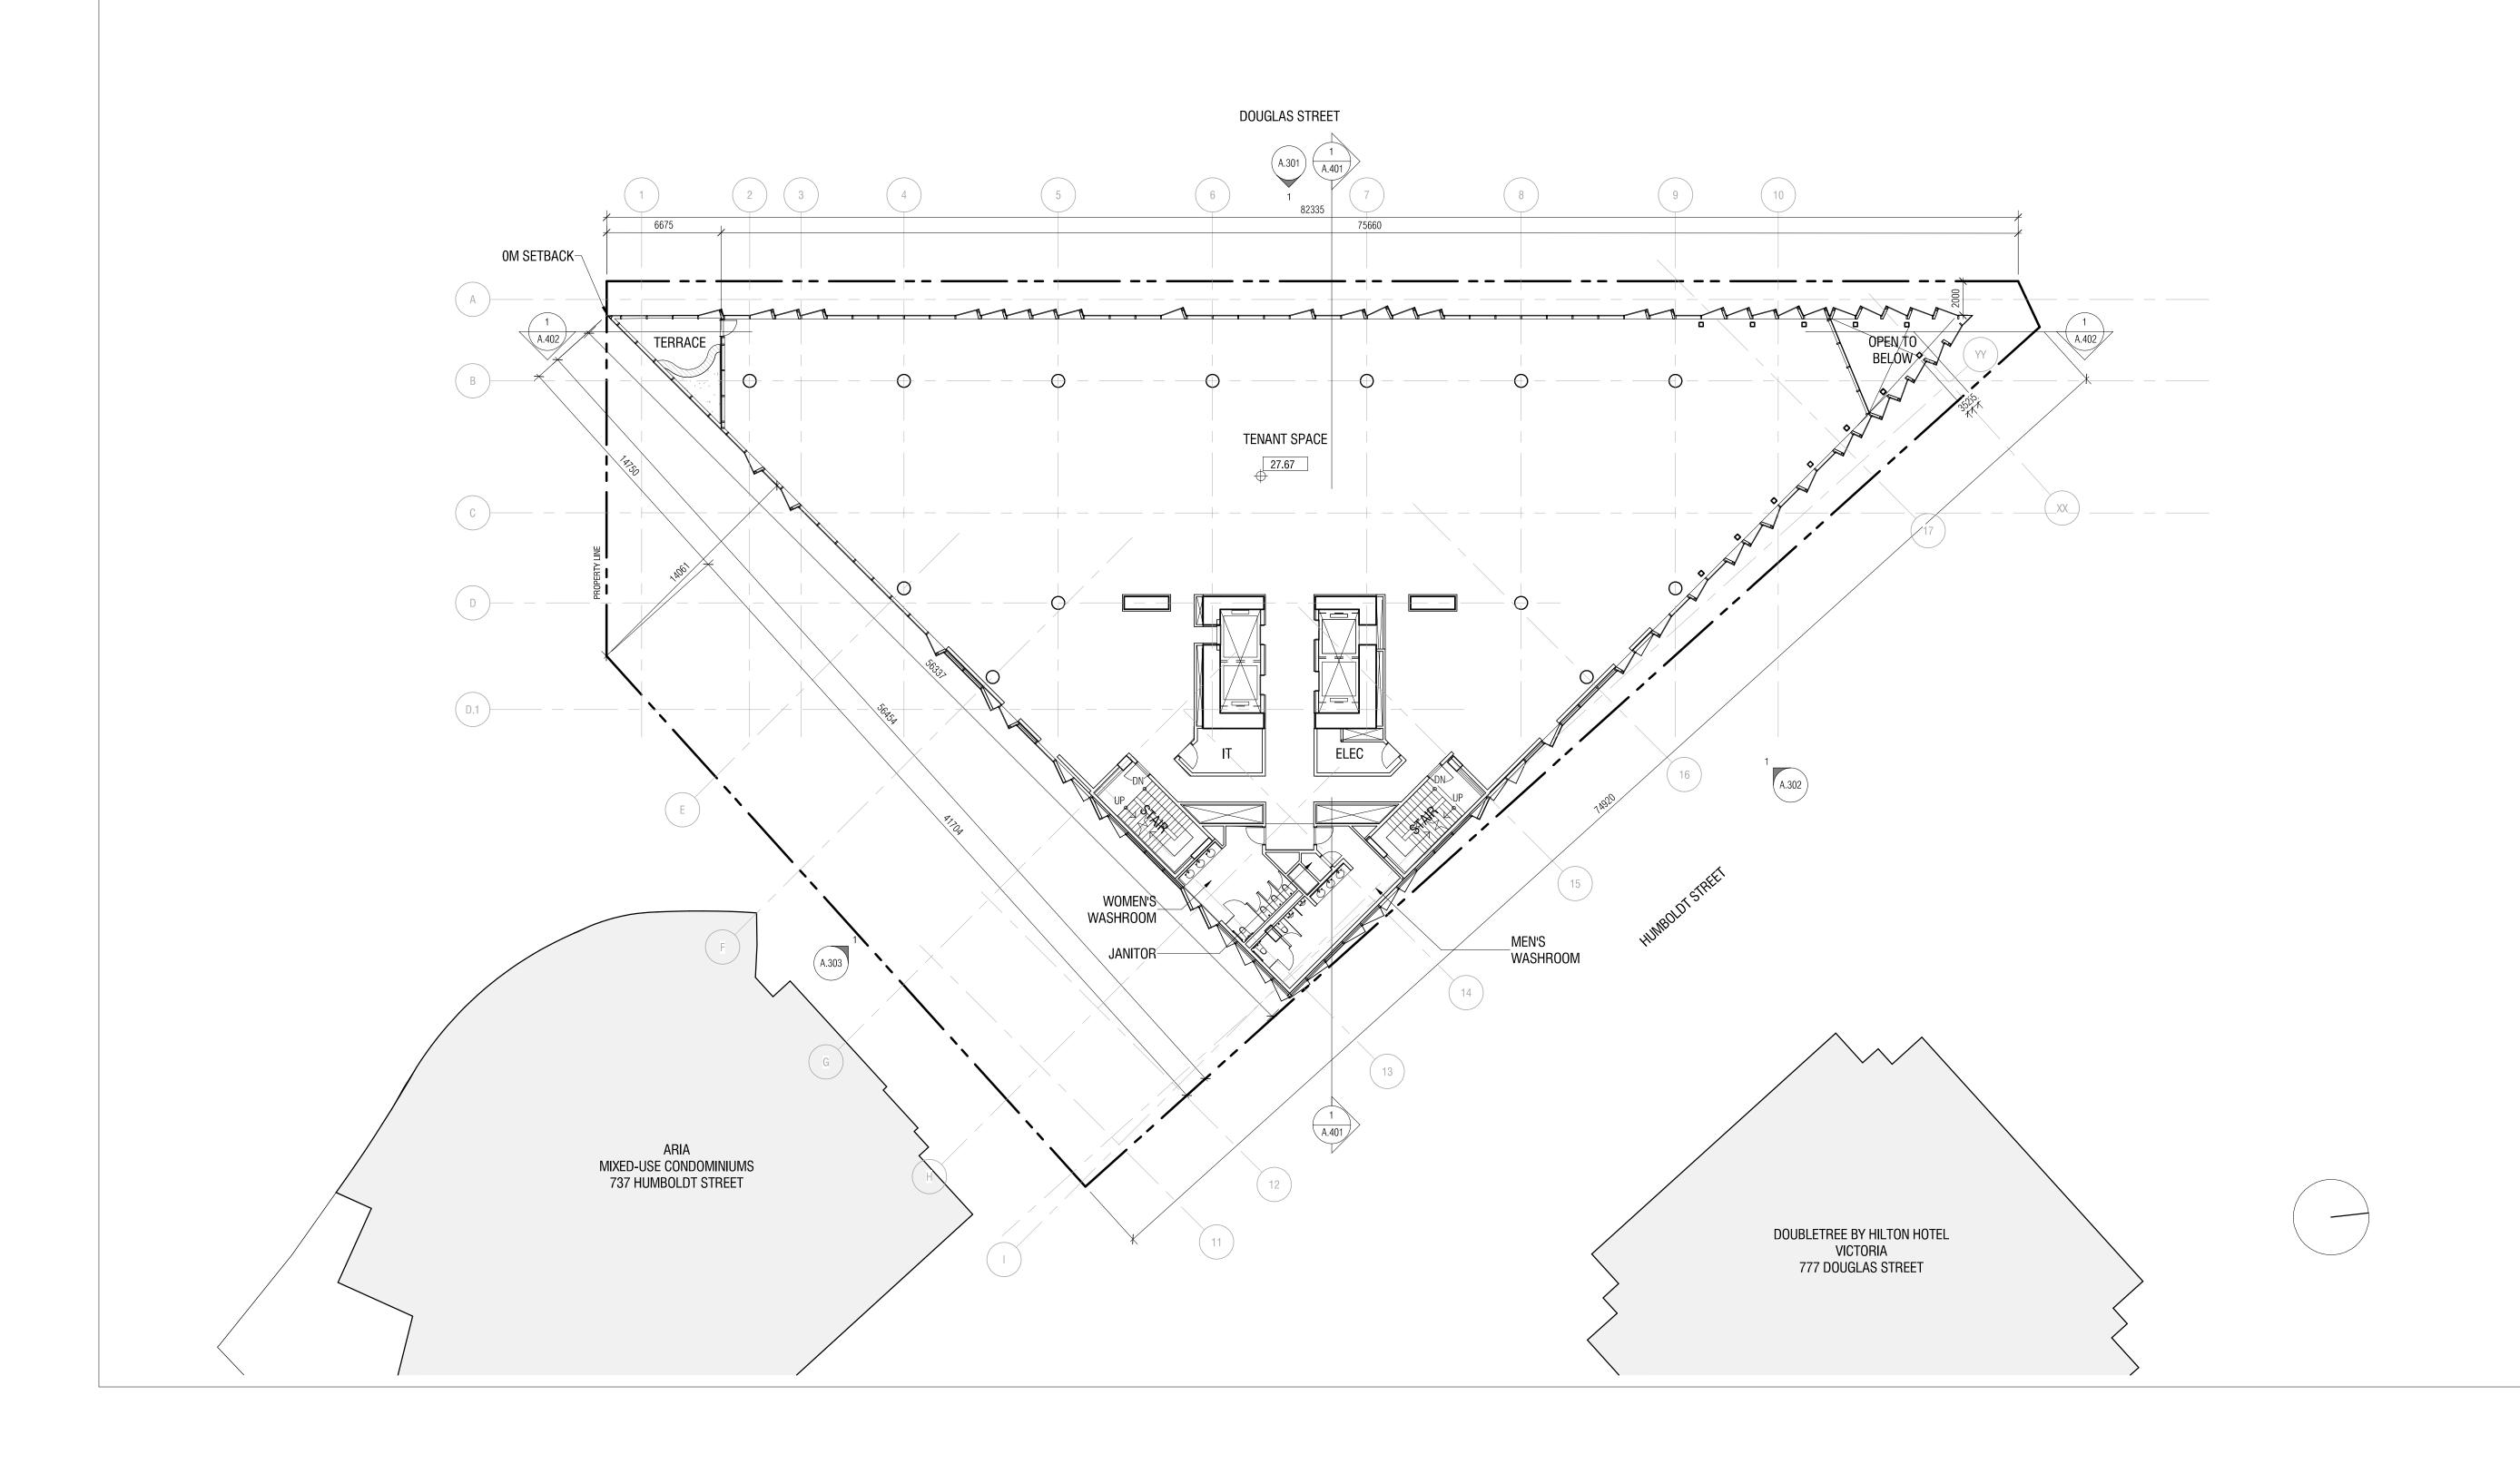

SOLAR SHADES__ ABOVE & BELOW

ARIA MIXED-USE CONDOMINIUMS 737 HUMBOLDT STREET

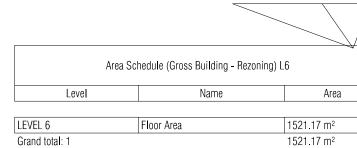

DOUGLAS STREET


TENANT SPACE


__MEN'S WASHROOM

DOUBLETREE BY HILTON HOTEL VICTORIA 777 DOUGLAS STREET

WOMEN'S WASHROOM

CONTRACTOR MUST CHECK & VERIFY ALL DIMENSIONS ON THE JOB. DO NOT SCALE DRAWINGS. ALL DRAWINGS, SPECIFICATIONS AND RELATED DOCUMENTS ARE THE COPYRIGHT PROPERTY OF THE ARCHITECT AND MUST BE RETURNED UPON REQUEST. REPRODUCTION OF DRAWINGS, SPECIFICATIONS AND RELATED DOCUMENTS IN PART OR IN WHOLE IS FORBIDDEN WITHOUT THE WRITTEN PERMISSION OF THE ARCHITECT. THIS DRAWING IS NOT TO BE USED FOR CONSTRUCTION UNTIL SIGNED BY THE ARCHITECT.

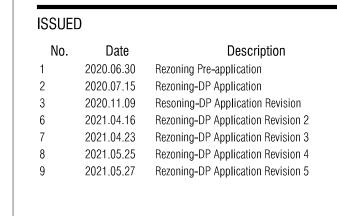

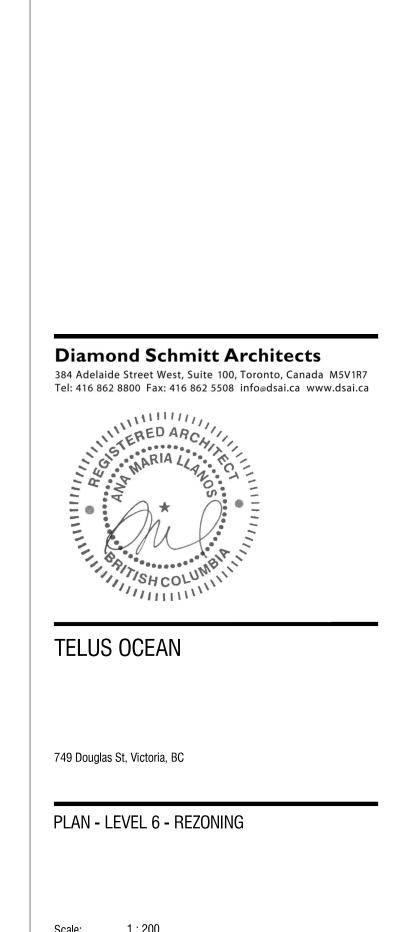



Project No: 1911

Date: 2021/05/27

	Area Schedule (Gross Building - F	Rezoning) L7
Level	Name	Area
		<u>, </u>
LEVEL 7	Floor Area	1396.71 m ²
Grand total: 1		1396.71 m ²

DOUGLAS STREET

TENANT SPACE

__MEN'S WASHROOM

DOUBLETREE BY HILTON HOTEL VICTORIA 777 DOUGLAS STREET

WOMEN'S_ WASHROOM

15675


ARIA MIXED-USE CONDOMINIUMS 737 HUMBOLDT STREET

SOLAR SHADE_

OUTLINE OF SOLAR_ SHADE ABOVE

TERRACE

CONTRACTOR MUST CHECK & VERIFY ALL DIMENSIONS ON THE JOB. DO NOT SCALE DRAWINGS. ALL DRAWINGS, SPECIFICATIONS AND RELATED DOCUMENTS ARE THE COPYRIGHT PROPERTY OF THE ARCHITECT AND MUST BE RETURNED UPON REQUEST. REPRODUCTION OF DRAWINGS, SPECIFICATIONS AND RELATED DOCUMENTS IN PART OR IN WHOLE IS FORBIDDEN WITHOUT THE WRITTEN PERMISSION OF THE ARCHITECT. THIS DRAWING IS NOT TO BE USED FOR CONSTRUCTION UNTIL SIGNED BY THE ARCHITECT.

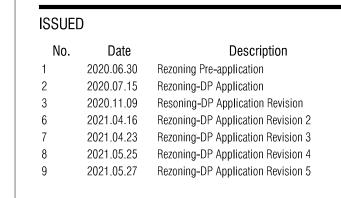

A.111

Area Schedule (Gross Building - Rezoning) L8 1418.42 m²

Grand total: 1 1418.42 m² CONTRACTOR MUST CHECK & VERIFY ALL DIMENSIONS ON THE JOB. DO NOT SCALE DRAWINGS.

ALL DRAWINGS, SPECIFICATIONS AND RELATED DOCUMENTS ARE THE COPYRIGHT PROPERTY OF THE ARCHITECT AND MUST BE RETURNED UPON REQUEST. REPRODUCTION OF DRAWINGS, SPECIFICATIONS AND RELATED DOCUMENTS IN PART OR IN WHOLE IS FORBIDDEN WITHOUT THE WRITTEN PERMISSION OF THE ARCHITECT. THIS DRAWING IS NOT TO BE USED FOR CONSTRUCTION UNTIL SIGNED BY THE ARCHITECT.

ISSUE)	
No.	Date	Description
1	2020.06.30	Rezoning Pre-application
2	2020.07.15	Rezoning-DP Application
3	2020.11.09	Resoning-DP Application Revision
6	2021.04.16	Rezoning-DP Application Revision 2
7	2021.04.23	Rezoning-DP Application Revision 3
8	2021.05.25	Rezoning-DP Application Revision 4
9	2021.05.27	Rezoning-DP Application Revision 5





TELUS OCEAN


749 Douglas St, Victoria, BC

	Area Scl	hedule (Gross Building - Rezoning) L	9
	Level	Name	Area
,			
	LEVEL 9	Floor Area	1280.56 m ²

1280.56 m² Grand total: 1

CONTRACTOR MUST CHECK & VERIFY ALL DIMENSIONS ON THE JOB. DO NOT SCALE DRAWINGS.

ALL DRAWINGS, SPECIFICATIONS AND RELATED DOCUMENTS ARE THE COPYRIGHT PROPERTY OF THE ARCHITECT AND MUST BE RETURNED UPON REQUEST. REPRODUCTION OF DRAWINGS, SPECIFICATIONS AND RELATED DOCUMENTS IN PART OR IN WHOLE IS FORBIDDEN WITHOUT THE WRITTEN PERMISSION OF THE ARCHITECT. THIS DRAWING IS NOT TO BE USED FOR CONSTRUCTION UNTIL SIGNED BY THE ARCHITECT.

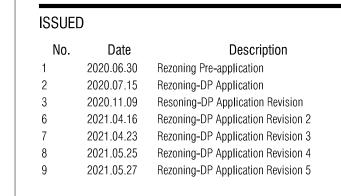


DOUGLAS STREET


Area Schedule (Gross Building - Rezoning) L10

1081.96 m² 1081.96 m²

CONTRACTOR MUST CHECK & VERIFY ALL DIMENSIONS ON THE JOB. DO NOT SCALE DRAWINGS.

ALL DRAWINGS, SPECIFICATIONS AND RELATED DOCUMENTS ARE THE COPYRIGHT PROPERTY OF THE ARCHITECT AND MUST BE RETURNED UPON REQUEST. REPRODUCTION OF DRAWINGS, SPECIFICATIONS AND RELATED DOCUMENTS IN PART OR IN WHOLE IS FORBIDDEN WITHOUT THE WRITTEN PERMISSION OF THE ARCHITECT. THIS DRAWING IS NOT TO BE USED FOR CONSTRUCTION UNTIL SIGNED BY THE ARCHITECT.

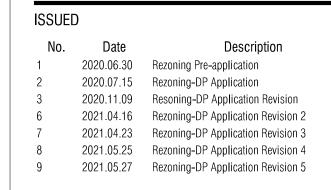

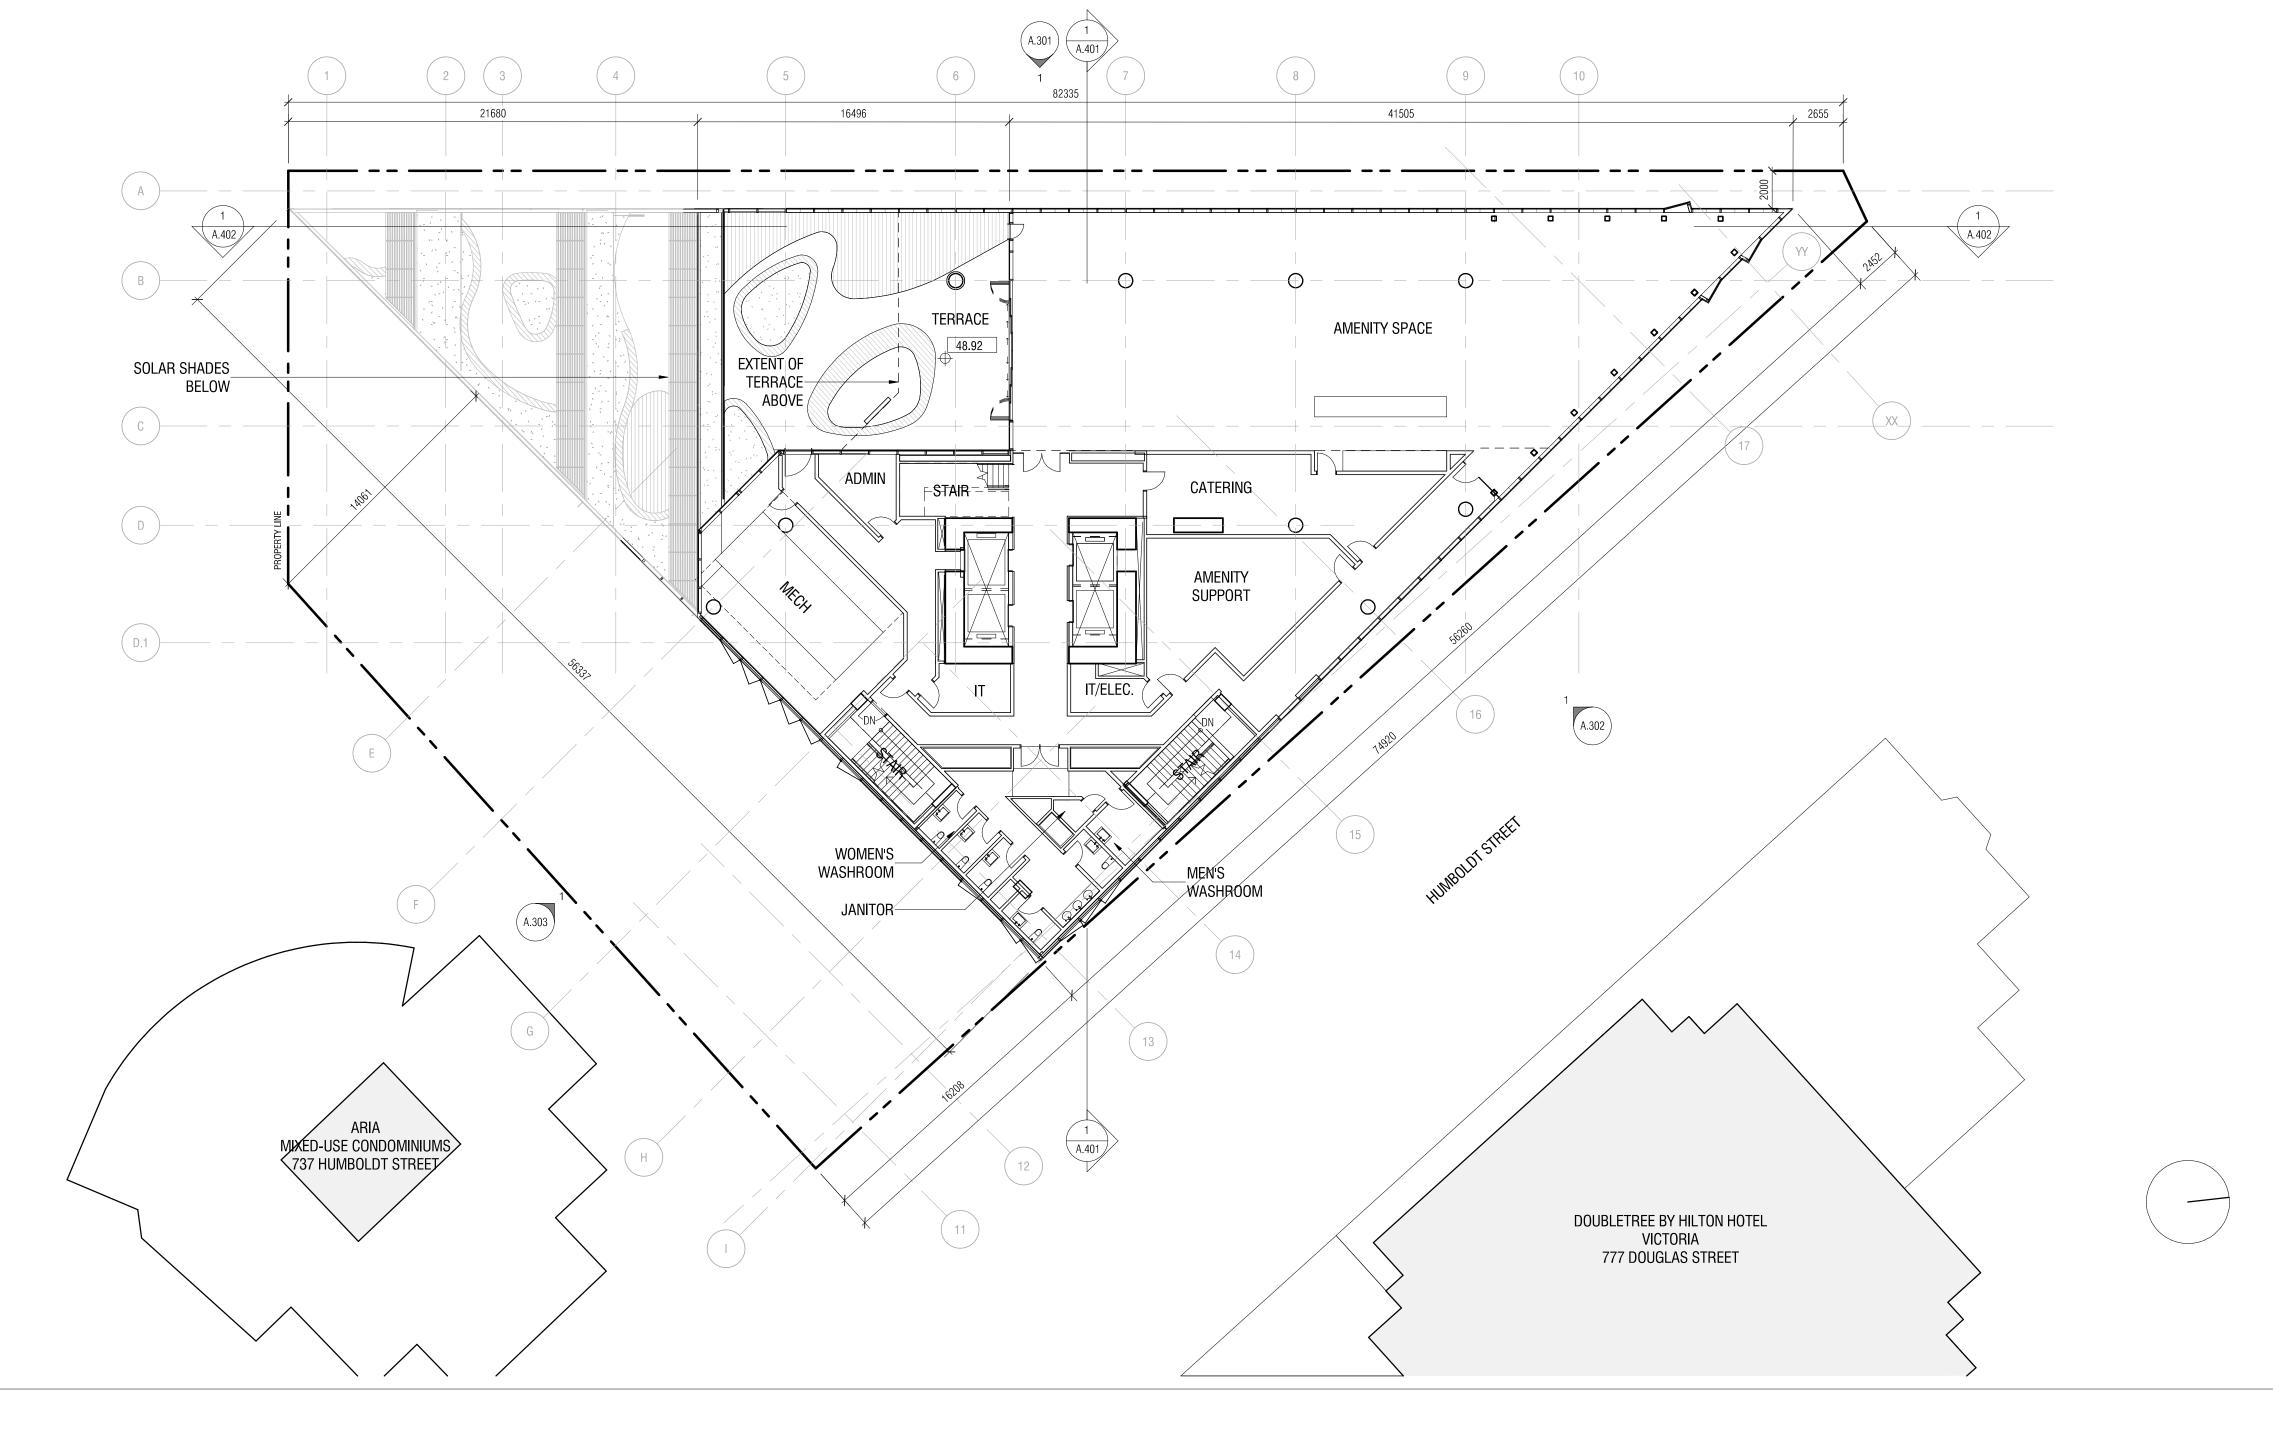

DOUGLAS STREET

Diamond Schmitt Architects

384 Adelaide Street West, Suite 100, Toronto, Canada M5V1R7 Tel: 416 862 8800 Fax: 416 862 5508 info@dsai.ca www.dsai.ca



TELUS OCEAN

749 Douglas St, Victoria, BC

PLAN - LEVEL 10 - REZONING

Project No: 1911

Date: 2021/05/27

32307

A.303

MIXED-USE CONDOMINIUMS
737 HUMBOLDT STREET

GREEN ROOF

47370

A.302

DOUBLETREE BY HILTON HOTEL

VICTORIA 777 DOUGLAS STREET

IT/ELEC.

SCREEN WITH —CLIMBING PLANTS

ROOF TERRACE

__54.52___

ELEVATOR ROOM

EXTENT OF PV ARRAY CANOPY ABOVE

Area Schedule (Gross Building - Rezoning) L11 LEVEL 11 / LOWER ROOF Floor Area
Grand total: 1 219.66 m² 219.66 m²

CONTRACTOR MUST CHECK & VERIFY ALL DIMENSIONS ON THE JOB. DO NOT SCALE DRAWINGS.

ALL DRAWINGS, SPECIFICATIONS AND RELATED DOCUMENTS ARE THE COPYRIGHT PROPERTY OF THE ARCHITECT AND MUST BE RETURNED UPON REQUEST. REPRODUCTION OF DRAWINGS, SPECIFICATIONS AND RELATED DOCUMENTS IN PART OR IN WHOLE IS FORBIDDEN WITHOUT THE WRITTEN PERMISSION OF THE ARCHITECT.

THIS DRAWING IS NOT TO BE USED FOR CONSTRUCTION UNTIL SIGNED BY THE ARCHITECT.

ISSUE	D	
No.	Date	Description
1	2020.06.30	Rezoning Pre-application
2	2020.07.15	Rezoning-DP Application
3	2020.11.09	Resoning-DP Application Revision
6	2021.04.16	Rezoning-DP Application Revision 2
7	2021.04.23	Rezoning-DP Application Revision 3
8	2021.05.25	Rezoning-DP Application Revision 4
9	2021.05.27	Rezoning-DP Application Revision 5



384 Adelaide Street West, Suite 100, Toronto, Canada M5V1R7 Tel: 416 862 8800 Fax: 416 862 5508 info@dsai.ca www.dsai.ca

Diamond Schmitt Architects

TELUS OCEAN

749 Douglas St, Victoria, BC

PLAN - LEVEL 11 - REZONING

Scale: 1:200 Project No: 1911

Date: 2021/05/27 32169

MIXED-USE CONDOMINIUMS
737 HUMBOLDT STREET

31793

DOUBLETREE BY HILTON HOTEL

VICTORIA 777 DOUGLAS STREET

PV ARRAY CANOPY

PVARRAY

-SCREEN

58.22

60.82__

CONTRACTOR MUST CHECK & VERIFY ALL DIMENSIONS ON THE JOB. DO NOT SCALE DRAWINGS.

ALL DRAWINGS, SPECIFICATIONS AND RELATED DOCUMENTS ARE THE COPYRIGHT PROPERTY OF THE ARCHITECT AND MUST BE RETURNED UPON REQUEST. REPRODUCTION OF DRAWINGS, SPECIFICATIONS AND RELATED DOCUMENTS IN PART OR IN WHOLE IS FORBIDDEN WITHOUT THE WRITTEN PERMISSION OF THE ARCHITECT. THIS DRAWING IS NOT TO BE USED FOR CONSTRUCTION UNTIL SIGNED BY THE ARCHITECT.

ISSUED

No.	Date	Description
1	2020.06.30	Rezoning Pre-application
2	2020.07.15	Rezoning-DP Application
3	2020.11.09	Resoning-DP Application Revision
6	2021.04.16	Rezoning-DP Application Revision 2
7	2021.04.23	Rezoning-DP Application Revision 3
8	2021.05.25	Rezoning-DP Application Revision 4
9	2021.05.27	Rezoning-DP Application Revision 5

Diamond Schmitt Architects

384 Adelaide Street West, Suite 100, Toronto, Canada M5V1R7 Tel: 416 862 8800 Fax: 416 862 5508 info@dsai.ca www.dsai.ca



TELUS OCEAN


749 Douglas St, Victoria, BC


PLAN - UPPER ROOF - REZONING


 Scale:
 1:200

 Project No:
 1911

 Date:
 2021/05/27

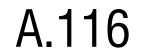

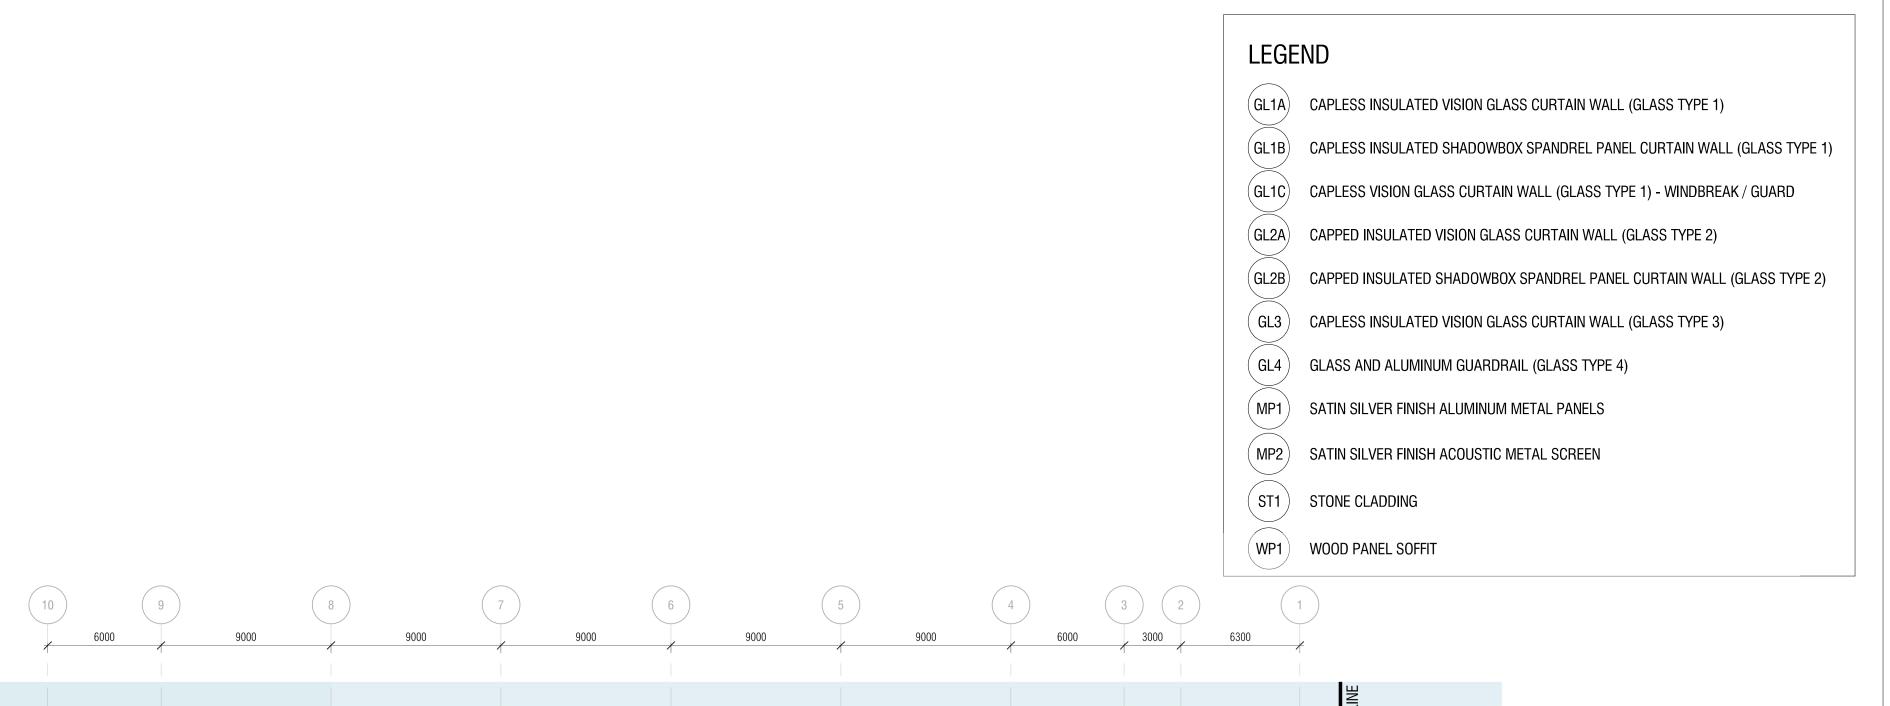

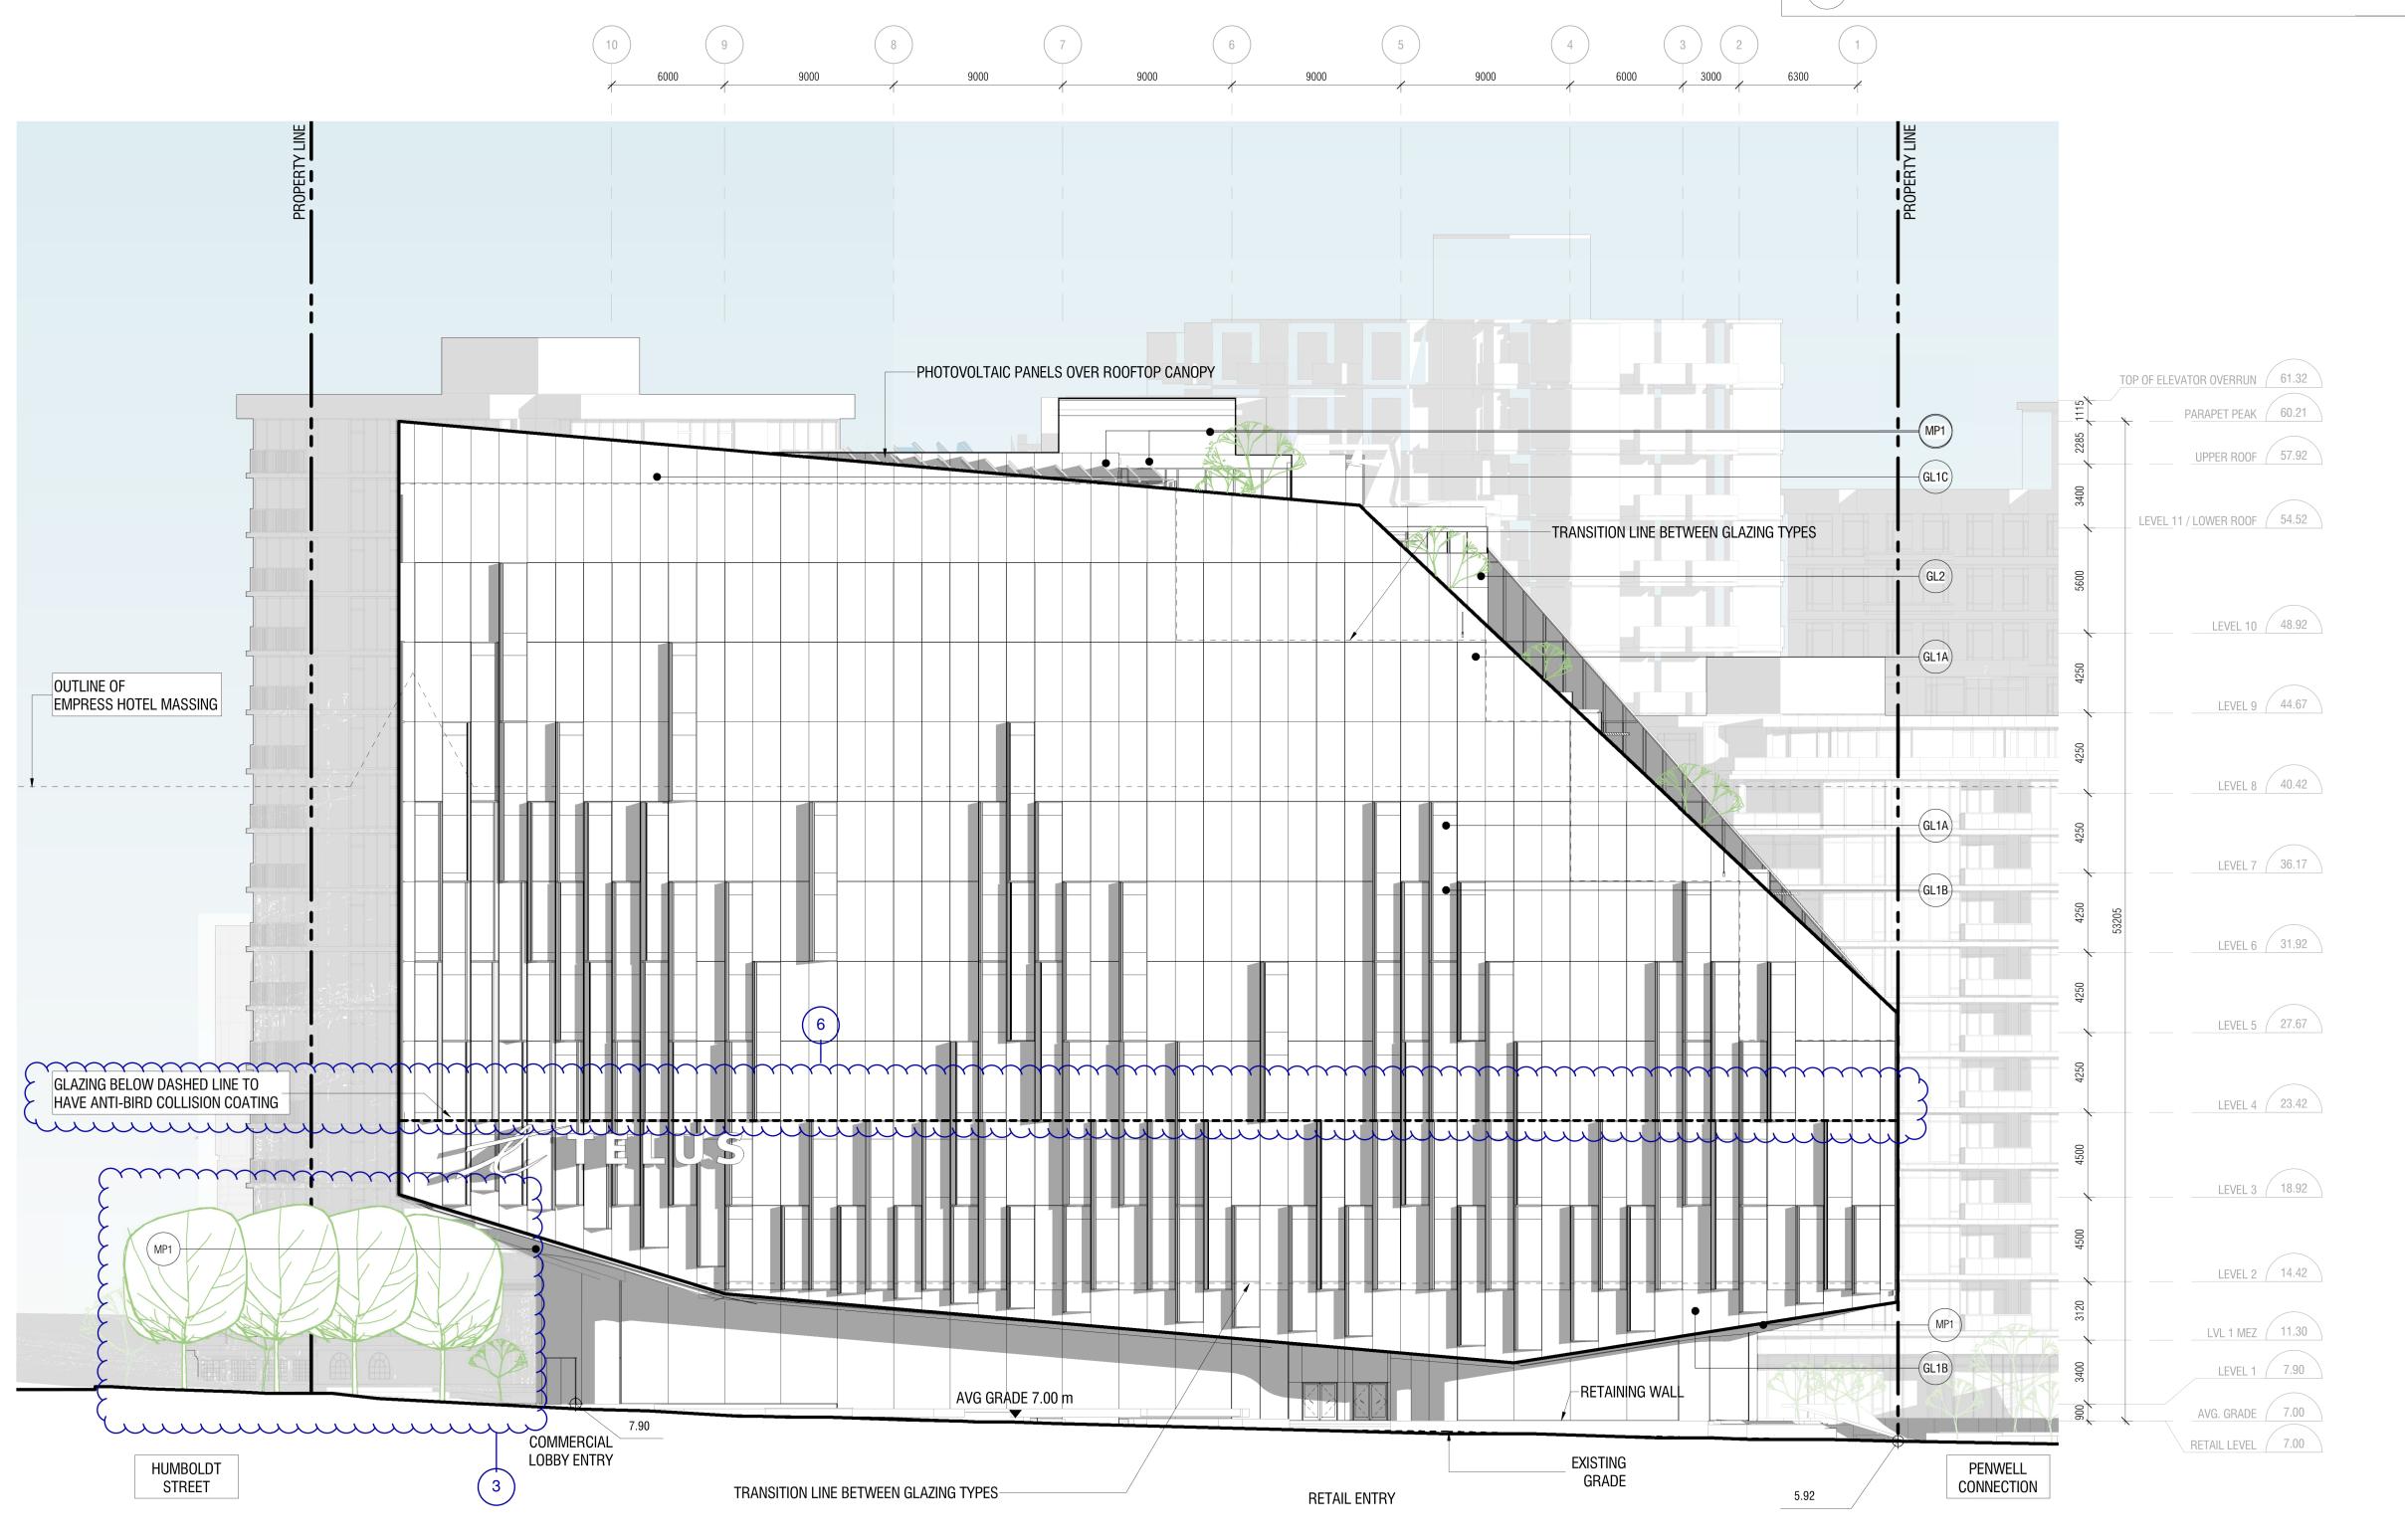

DO NOT SCALE DRAWINGS.

ALL DRAWINGS, SPECIFICATIONS AND RELATED DOCUMENTS ARE THE COPYRIGHT PROPERTY OF THE ARCHITECT AND MUST BE RETURNED UPON REQUEST. REPRODUCTION OF DRAWINGS, SPECIFICATIONS AND RELATED DOCUMENTS IN PART OR IN WHOLE IS FORBIDDEN WITHOUT THE WRITTEN PERMISSION OF THE ARCHITECT.

THIS DRAWING IS NOT TO BE USED FOR CONSTRUCTION UNTIL SIGNED BY THE ARCHITECT.

NOT FOR RUCTION

ISSUED

No.	Date	Description
1	2020.06.30	Rezoning Pre-application
2	2020.07.15	Rezoning-DP Application
3	2020.11.09	Resoning-DP Application Revision
6	2021.04.16	Rezoning-DP Application Revision 2
7	2021.04.23	Rezoning-DP Application Revision 3
8	2021.05.25	Rezoning-DP Application Revision 4
9	2021.05.27	Rezoning-DP Application Revision 5

Diamond Schmitt Architects

384 Adelaide Street West, Suite 100, Toronto, Canada M5V1R7 Tel: 416 862 8800 Fax: 416 862 5508 info@dsai.ca www.dsai.ca





TELUS OCEAN


749 Douglas St, Victoria, BC

ELEVATION - WEST - REZONING

Scale: 1 : 200
Project No: 1911
Date: 2021/05/27

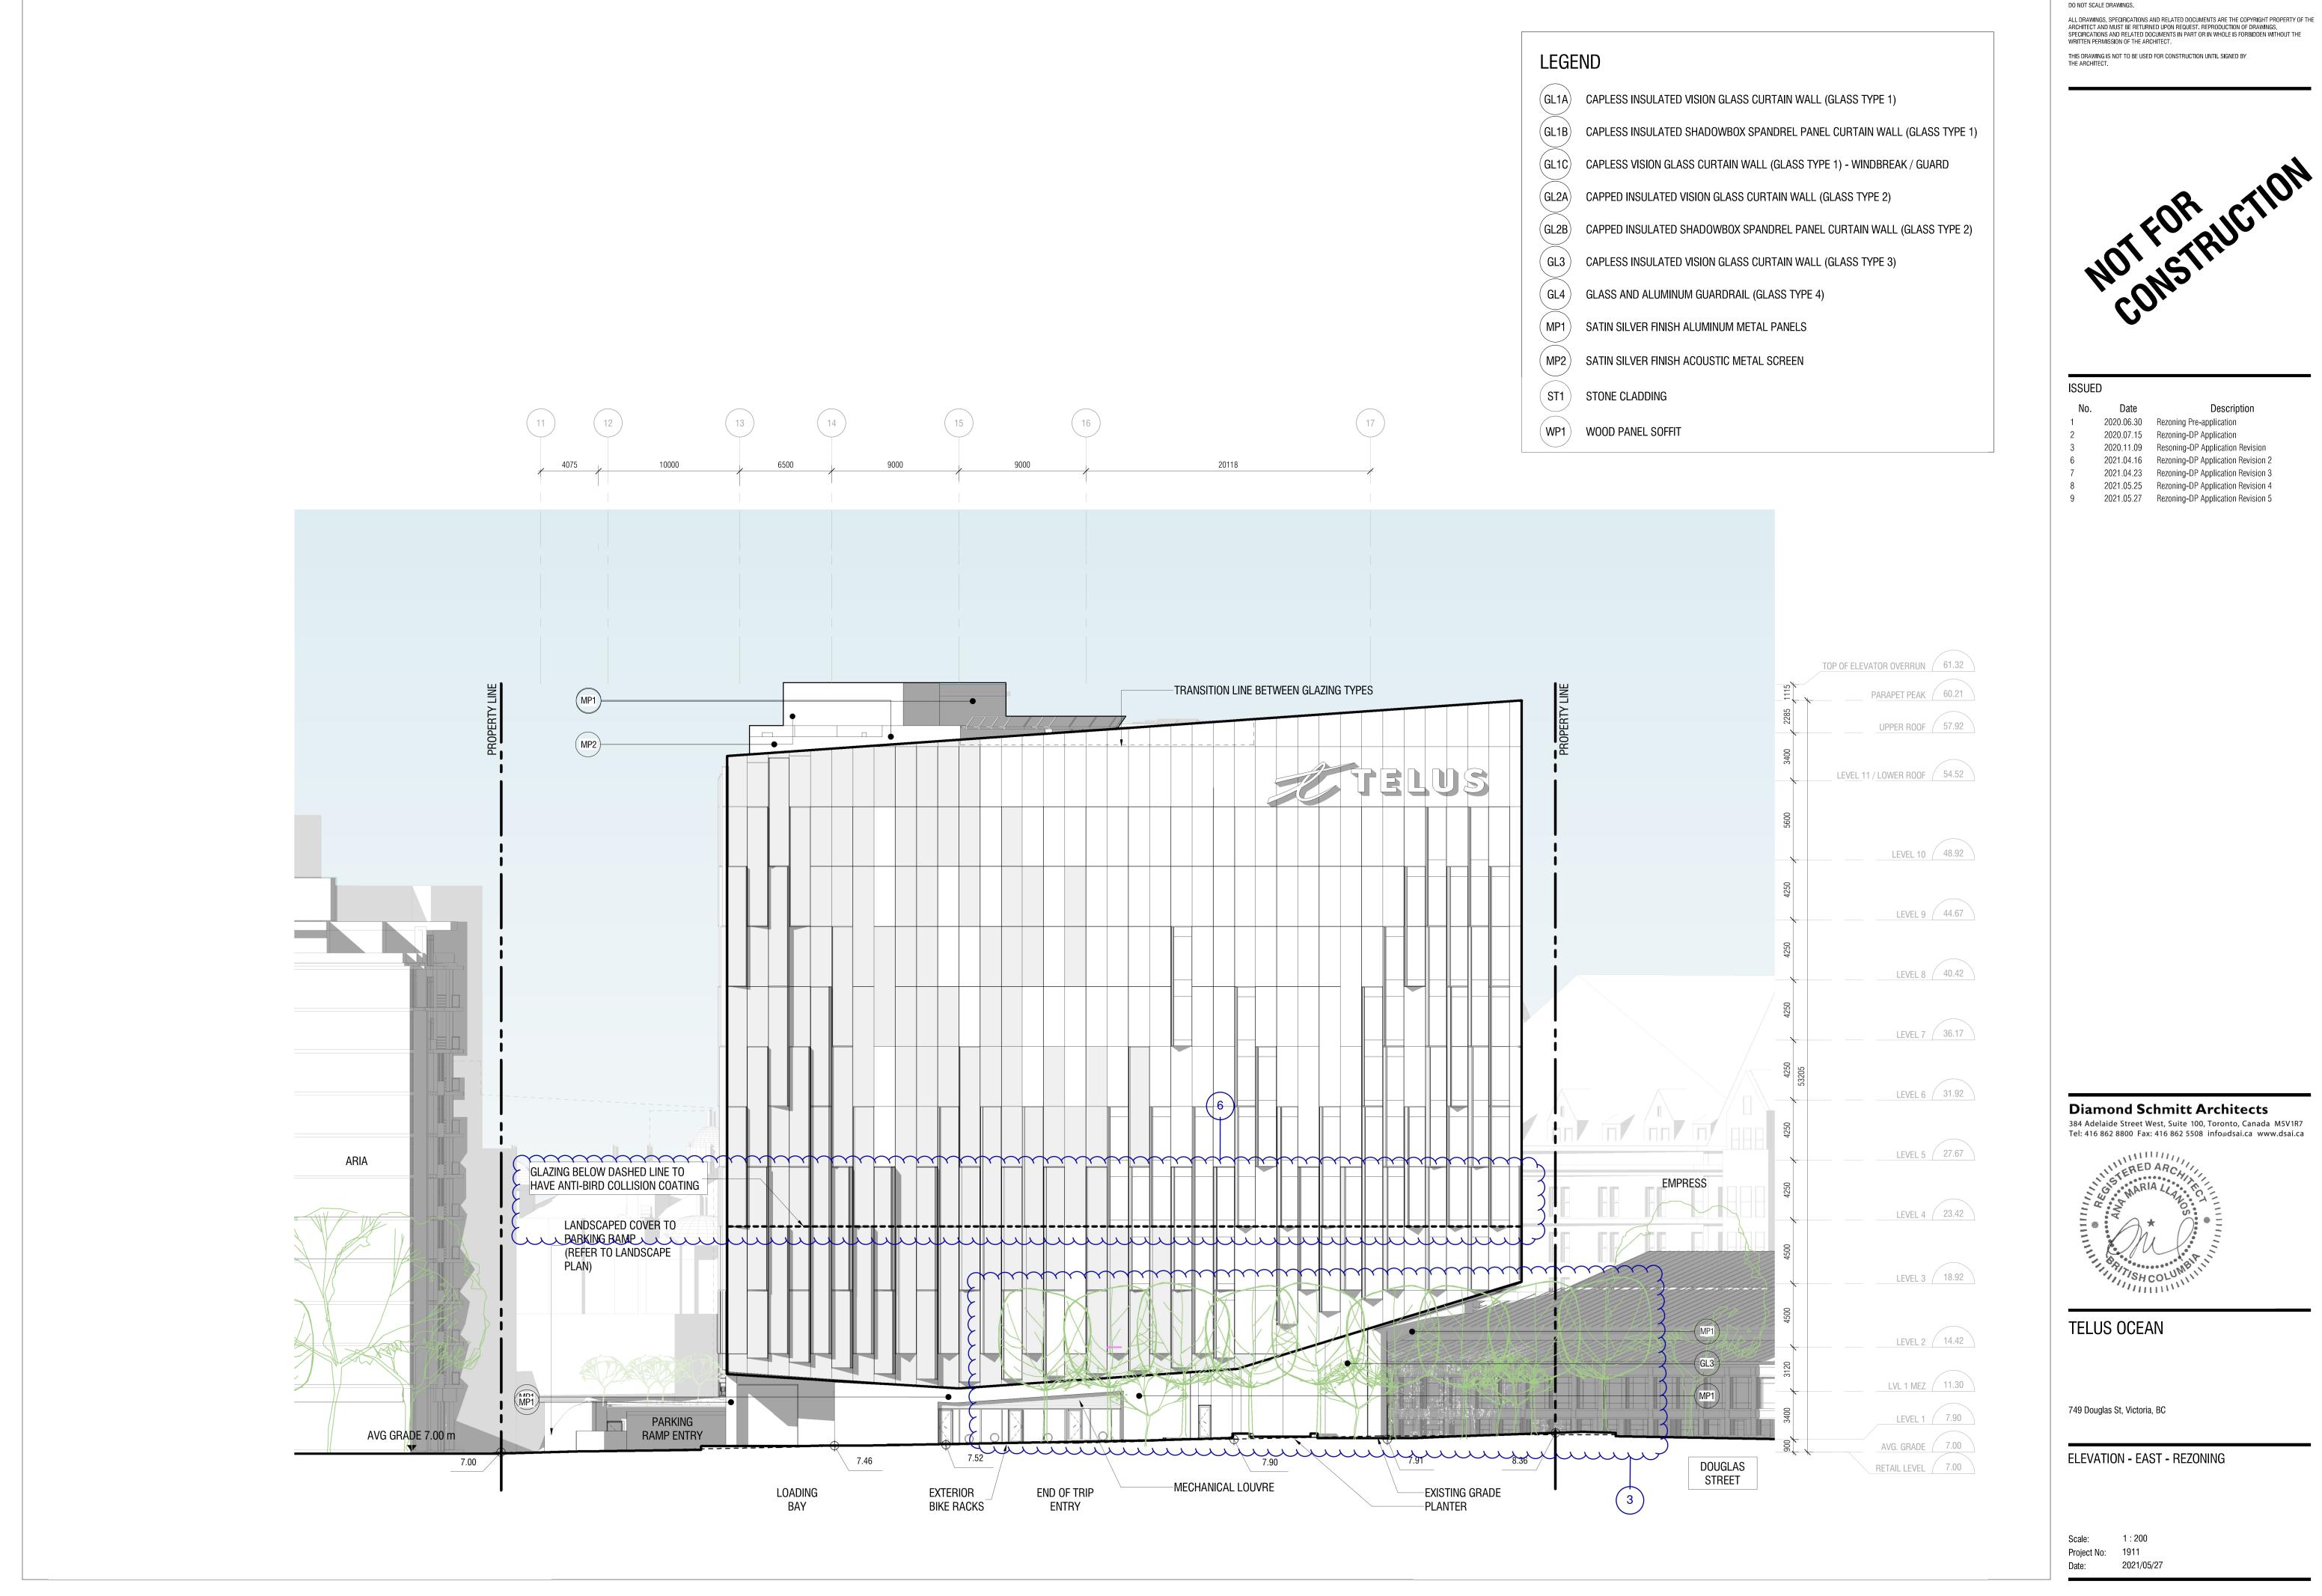

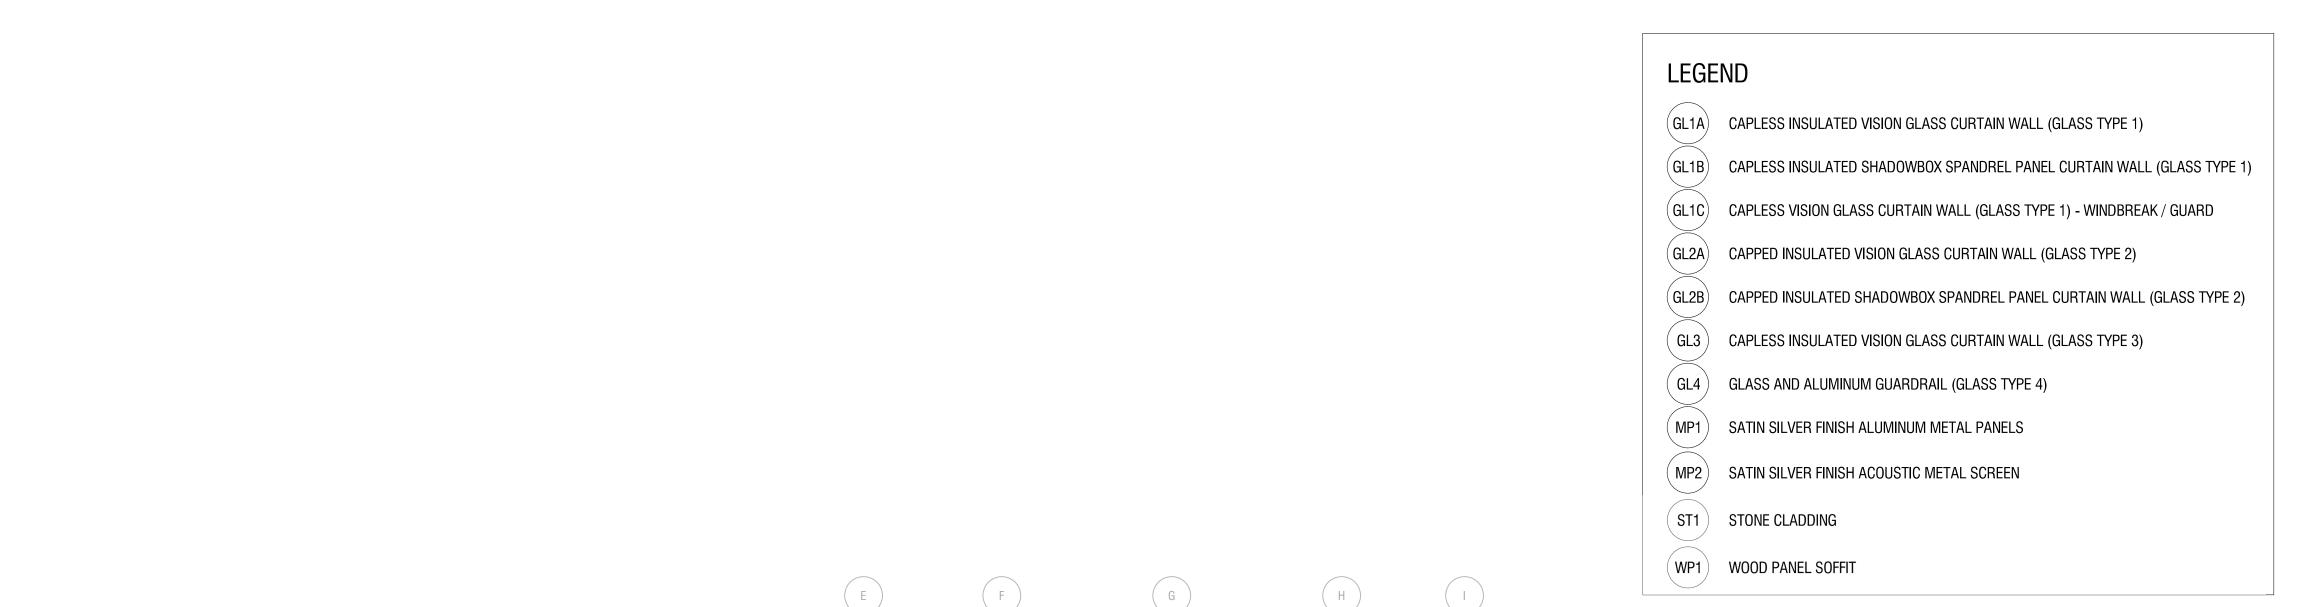

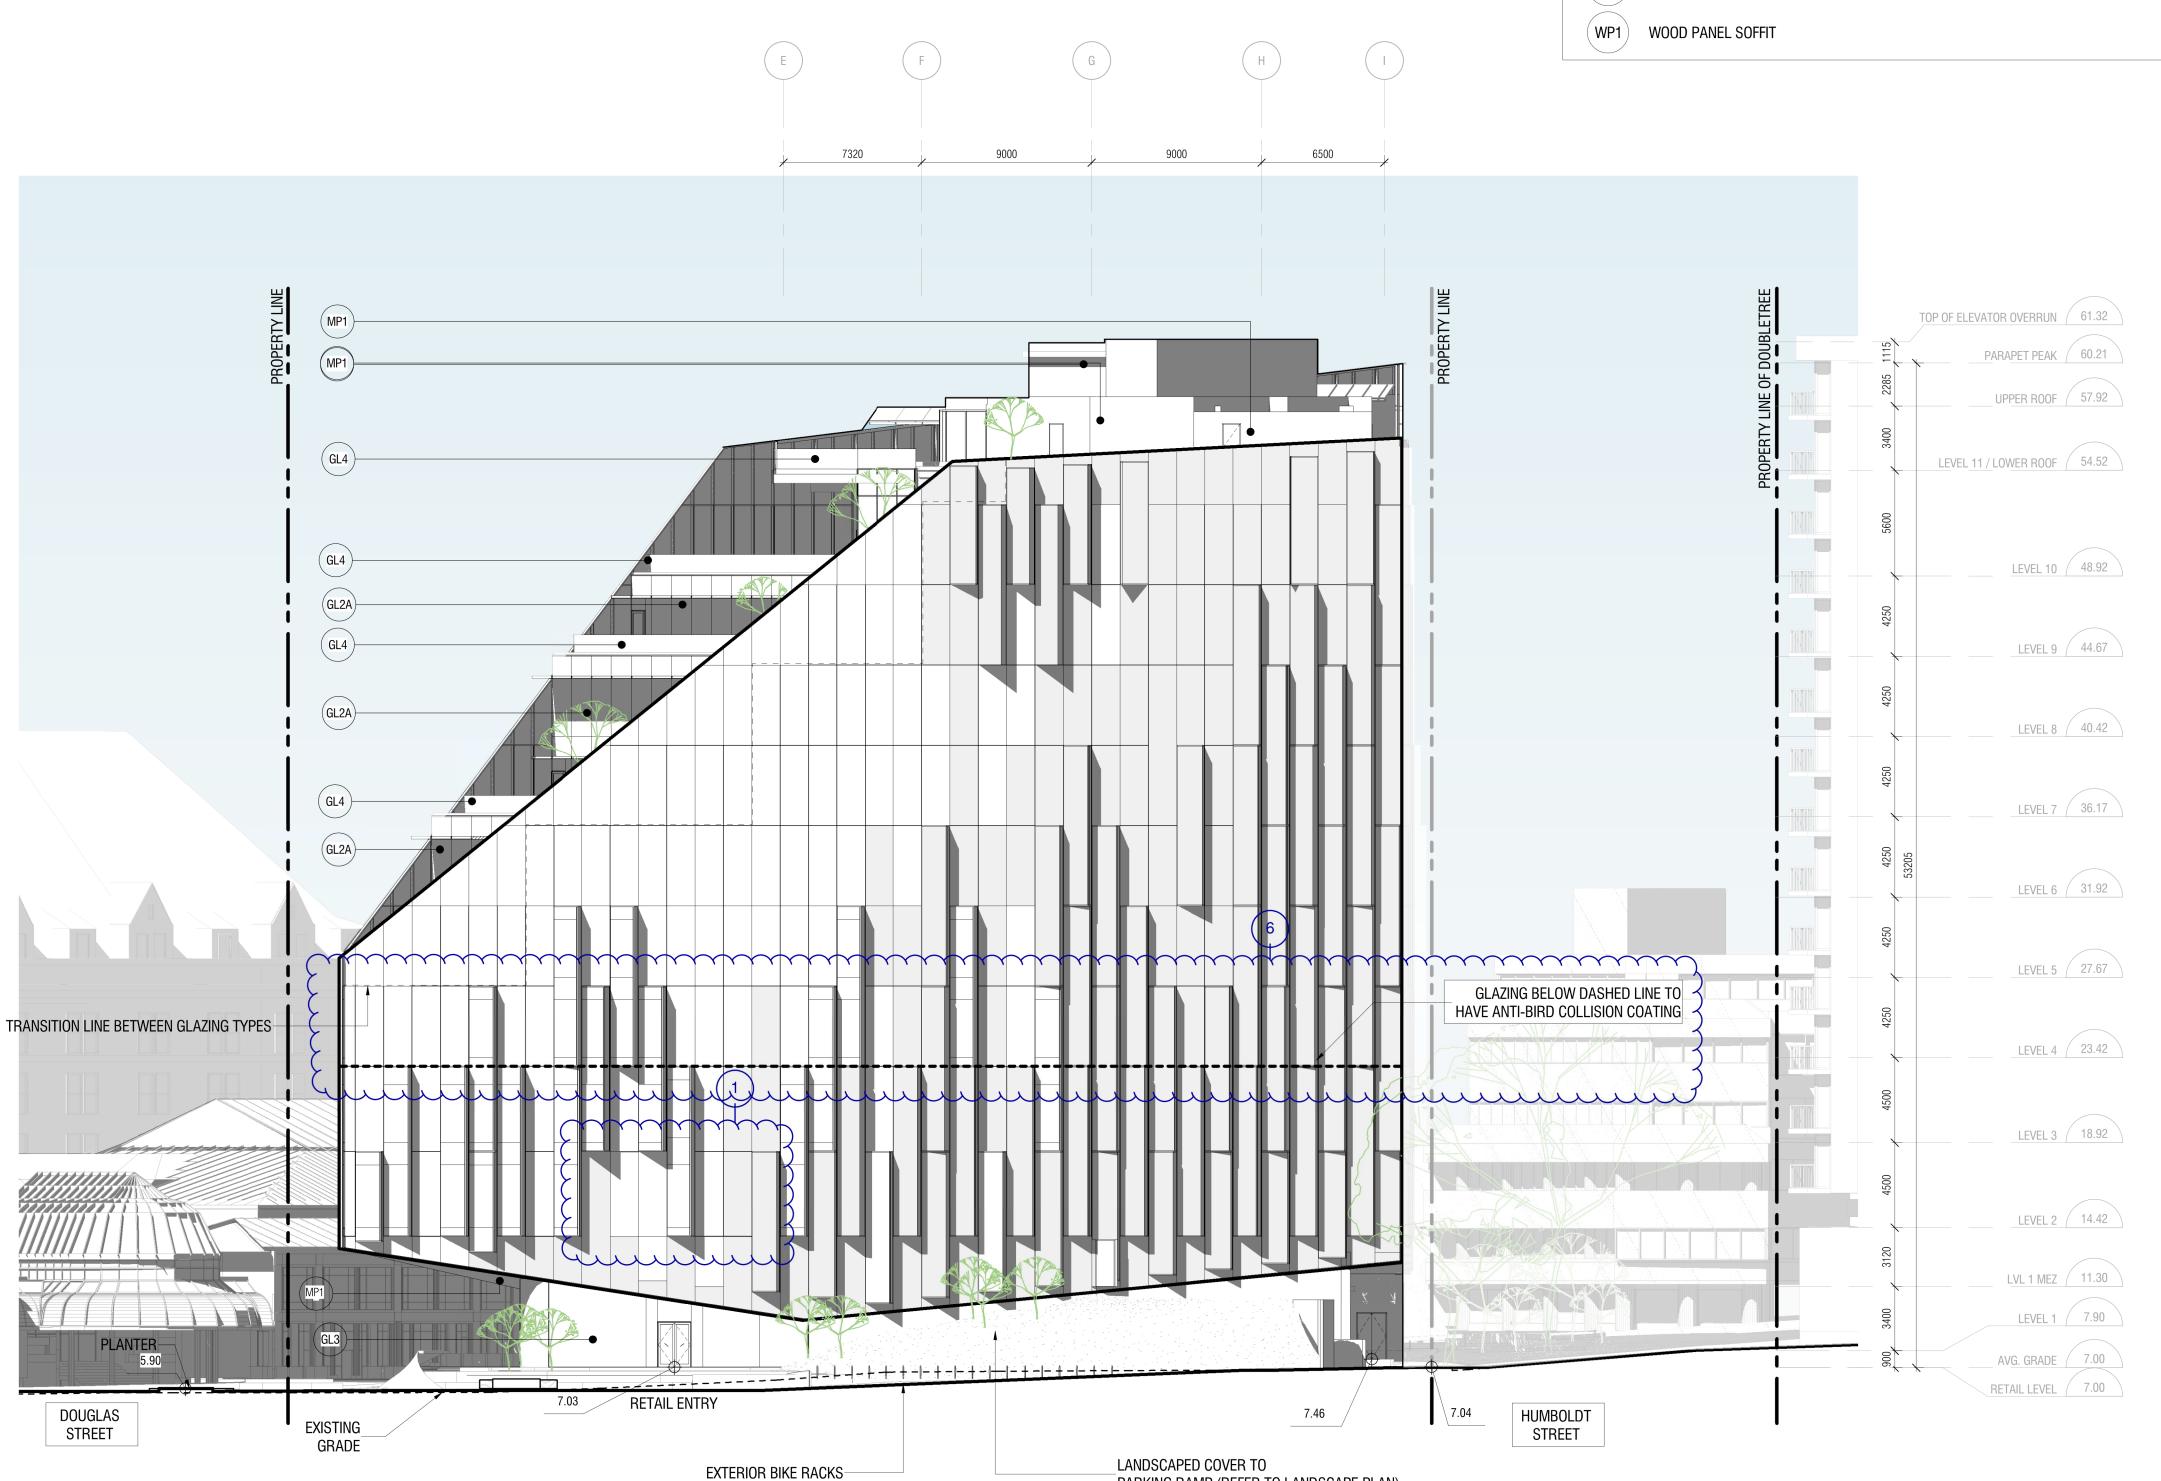

PARKING RAMP (REFER TO LANDSCAPE PLAN)

CONTRACTOR MUST CHECK & VERIFY ALL DIMENSIONS ON THE JOB.

DO NOT SCALE DRAWINGS.

ALL DRAWINGS, SPECIFICATIONS AND RELATED DOCUMENTS ARE THE COPYRIGHT PROPERTY OF THE ARCHITECT AND MUST BE RETURNED UPON REQUEST. REPRODUCTION OF DRAWINGS, SPECIFICATIONS AND RELATED DOCUMENTS IN PART OR IN WHOLE IS FORBIDDEN WITHOUT THE WRITTEN PERMISSION OF THE ARCHITECT.

THIS DRAWING IS NOT TO BE USED FOR CONSTRUCTION UNTIL SIGNED BY THE ARCHITECT.

NOT FOR RUCTION

ISSUED

No.	Date	Description
	2020.06.30	Rezoning Pre-application
	2020.07.15	Rezoning-DP Application
	2020.11.09	Resoning-DP Application Revision
	2021.04.16	Rezoning-DP Application Revision 2
	2021.04.23	Rezoning-DP Application Revision 3
	2021.05.25	Rezoning-DP Application Revision 4
	2021.05.27	Rezoning-DP Application Revision 5

Diamond Schmitt Architects

384 Adelaide Street West, Suite 100, Toronto, Canada M5V1R7 Tel: 416 862 8800 Fax: 416 862 5508 info@dsai.ca www.dsai.ca




TELUS OCEAN

749 Douglas St, Victoria, BC

ELEVATION - SOUTH - REZONING

Scale: 1 : 200
Project No: 1911
Date: 2021/05/27

200

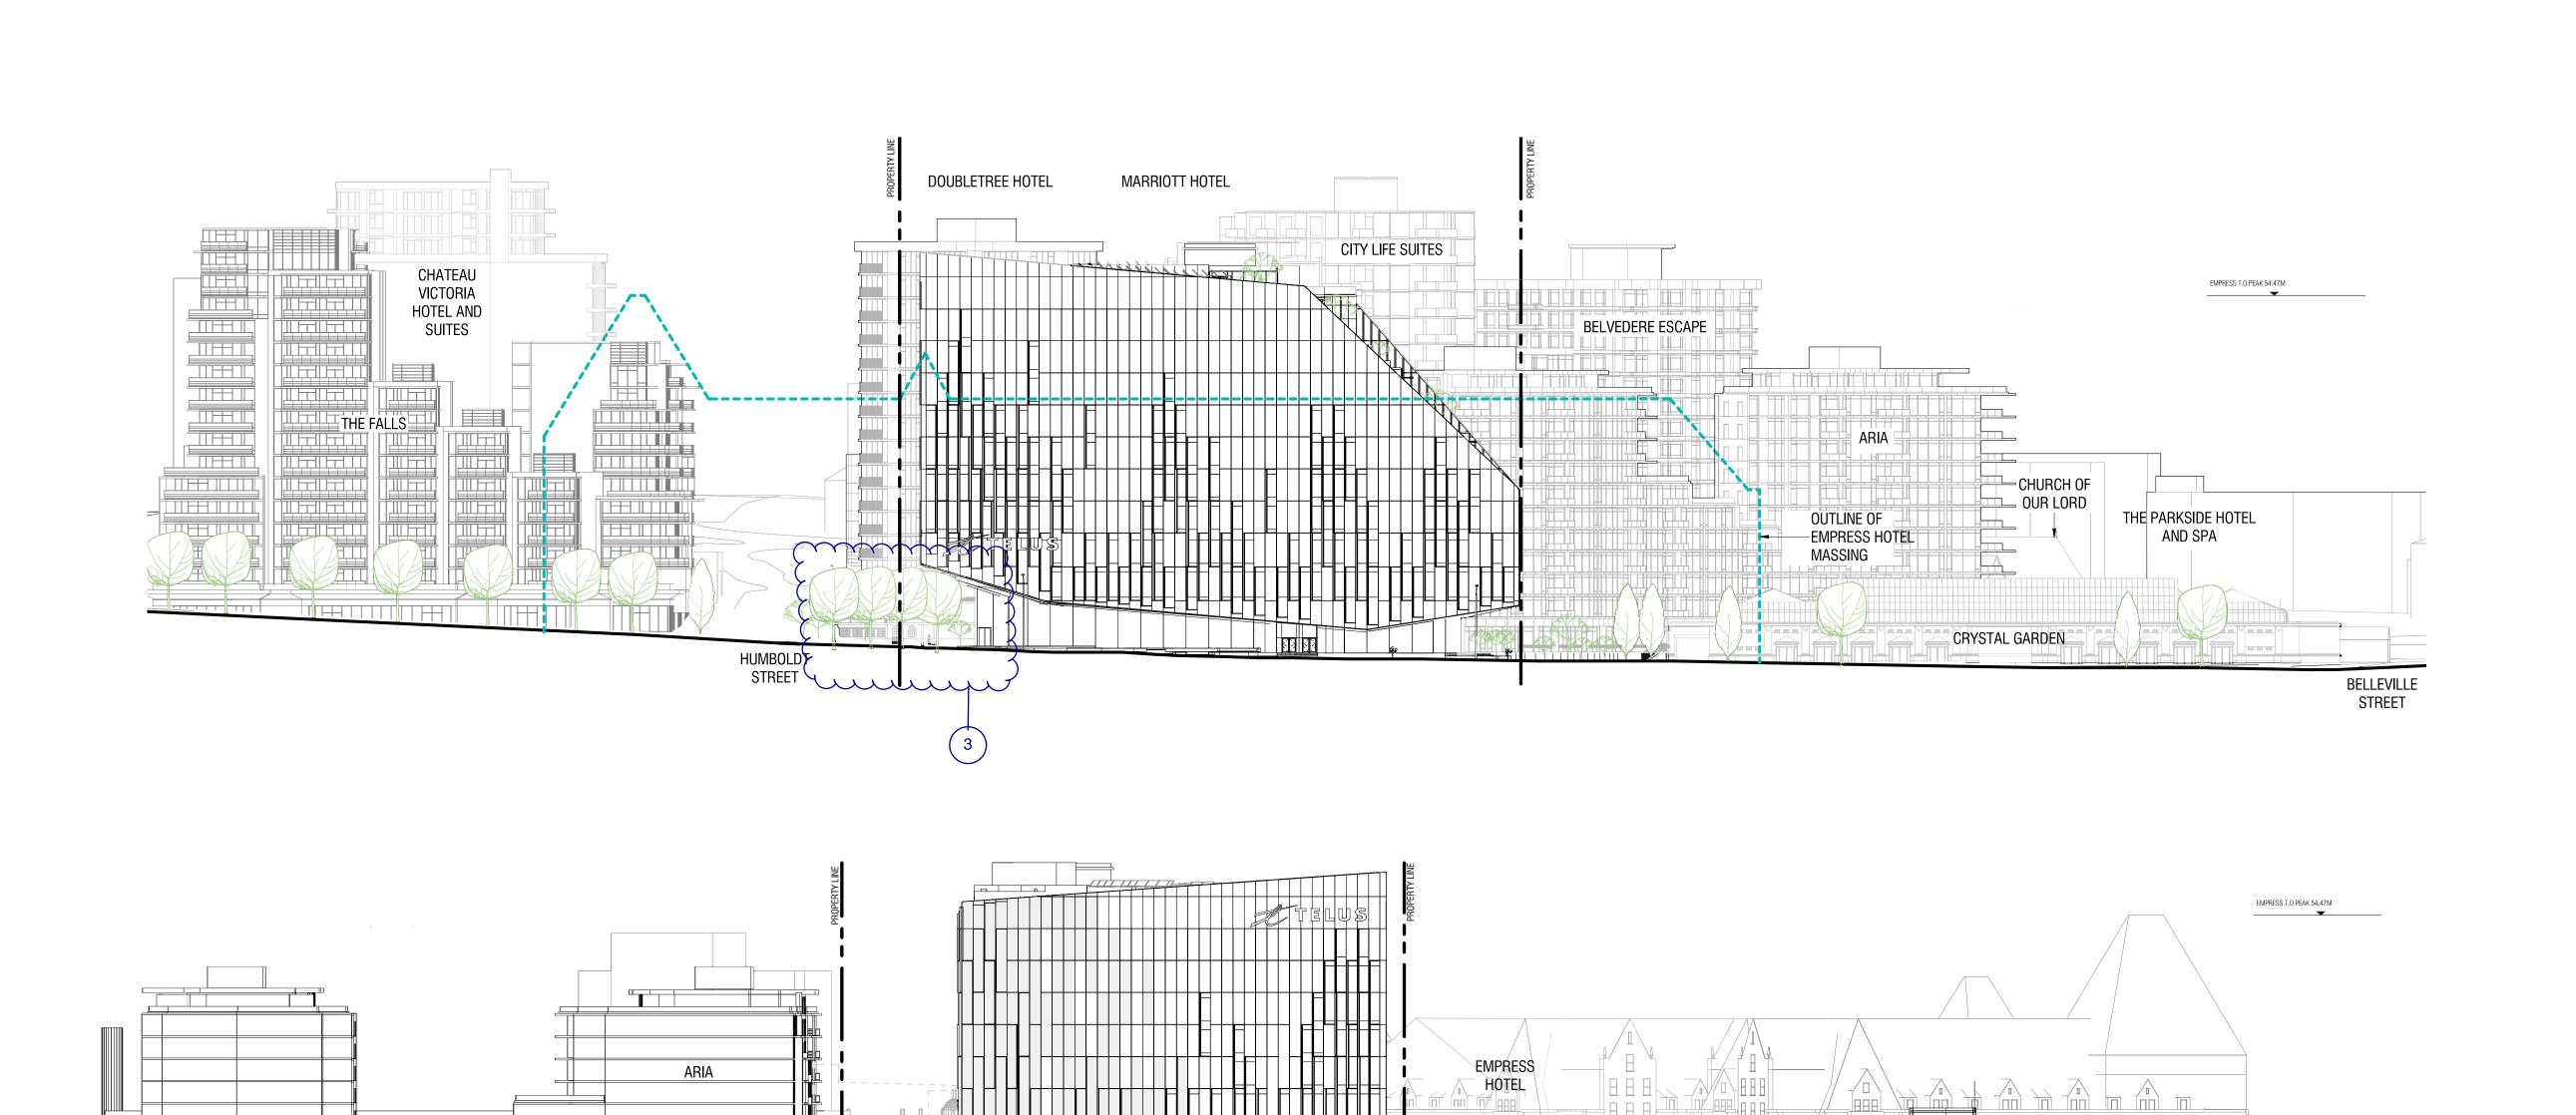

munimum s

PENWELL CONNECTION

CENTRE

HUMBOLDT STREET

CONTRACTOR MUST CHECK & VERIFY ALL DIMENSIONS ON THE JOB.

DO NOT SCALE DRAWINGS.

ALL DRAWINGS, SPECIFICATIONS AND RELATED DOCUMENTS ARE THE COPYRIGHT PROPERTY OF THE ARCHITECT AND MUST BE RETURNED UPON REQUEST. REPRODUCTION OF DRAWINGS, SPECIFICATIONS AND RELATED DOCUMENTS IN PART OR IN WHOLE IS FORBIDDEN WITHOUT THE WRITTEN PERMISSION OF THE ARCHITECT. THIS DRAWING IS NOT TO BE USED FOR CONSTRUCTION UNTIL SIGNED BY THE ARCHITECT.

ISSUED		
No.	Date	Description
1	2020.06.30	Rezoning Pre-application
2	2020.07.15	Rezoning-DP Application
3	2020.11.09	Resoning-DP Application Revision
6	2021.04.16	Rezoning-DP Application Revision 2
7	2021.04.23	Rezoning-DP Application Revision 3
8	2021.05.25	Rezoning-DP Application Revision 4
9	2021.05.27	Rezoning-DP Application Revision 5

Diamond Schmitt Architects

384 Adelaide Street West, Suite 100, Toronto, Canada M5V1R7 Tel: 416 862 8800 Fax: 416 862 5508 info@dsai.ca www.dsai.ca



TELUS OCEAN

749 Douglas St, Victoria, BC

CONTEXT ELEVATIONS - REZONING

1:500 Scale: Project No: 1911

Date: 2021/05/27

TOP OF ELEVATOR OVERRUN / 61.32

LEVEL 11 / LOWER ROOF / 54.52

PARAPET PEAK 60.21

UPPER ROOF 57.92

LEVEL 10 48.92

LEVEL 9 44.67

LEVEL 8 40.42

LEVEL 7 (36.17

LEVEL 6 31.92

LEVEL 5 (27.67

LEVEL 4 23.42

LEVEL 3 (18.92

LEVEL 2 14.42

LVL 1 MEZ / 11.30

LEVEL 1 7.90

__ AVG. GRADE \(\text{ 7.00 } \)

RETAIL LEVEL 7.00

LEVEL -1 2.05

LEVEL -2 -0.75

LEVEL -3 -3.55

EQUIPMENT

MECHANICAL

EQUIPMENT

SCREEN

ROOF TERRACE

TENANT SPACE

PARKING

PARKING

PARKING

EXISTING GRADE—

A.402

ELEVATOR SHAFT

EMERGENCY

DISTRIBUTION ROOM

PARKING RAMP


PARKING RAMP

749 Douglas St, Victoria, BC

SECTION A - REZONING

Scale: 1 : 200
Project No: 1911
Date: 2021/05/27

2021/00/21

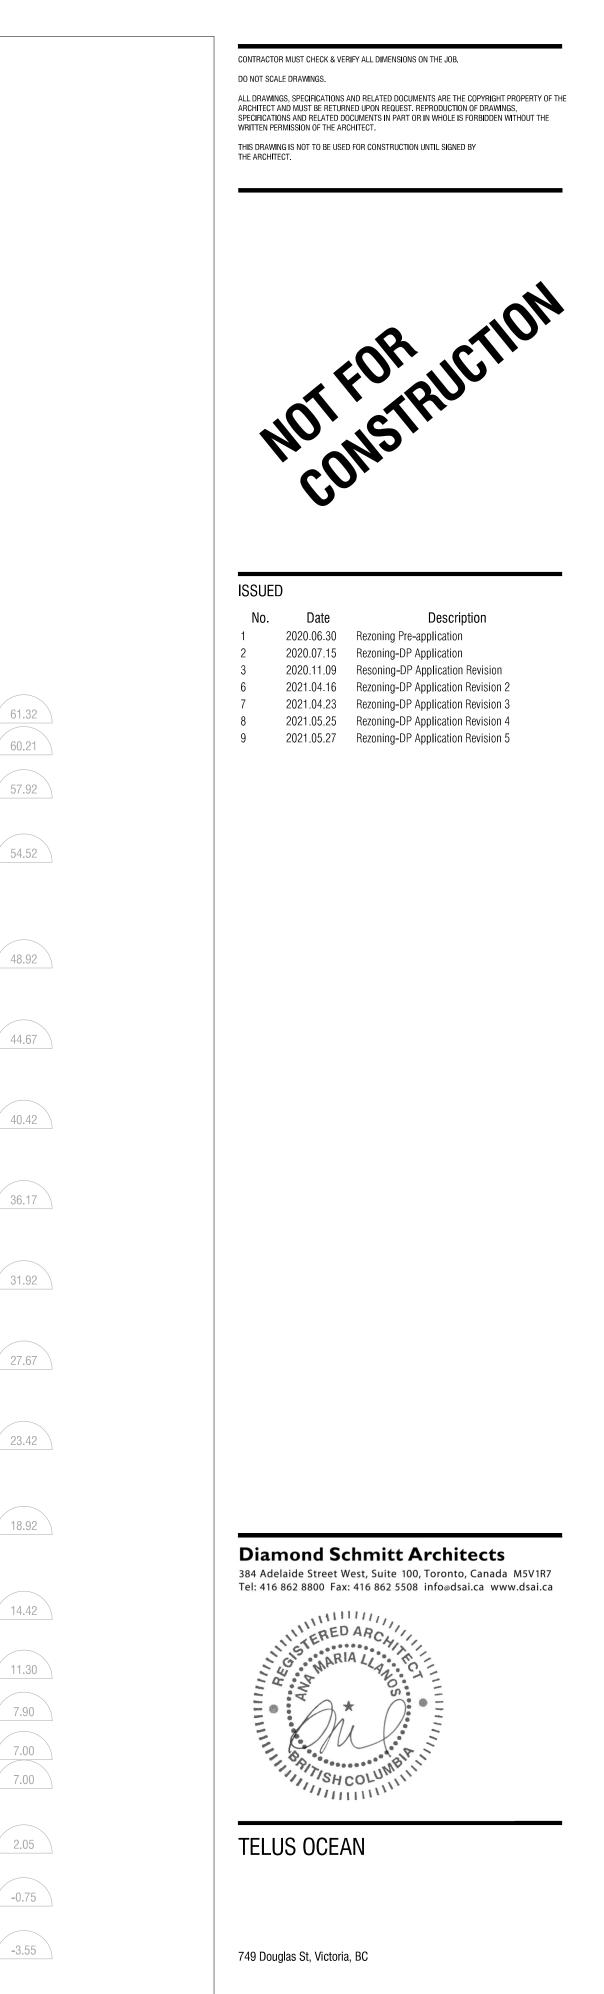

SECTION D - REZONING

Scale: 1:200 Project No: 1911 Date: 2021/05/27

A.402



DO NOT SCALE DRAWINGS.

ALL DRAWINGS, SPECIFICATIONS AND RELATED DOCUMENTS ARE THE COPYRIGHT PROPERTY OF THE ARCHITECT AND MUST BE RETURNED UPON REQUEST. REPRODUCTION OF DRAWINGS, SPECIFICATIONS AND RELATED DOCUMENTS IN PART OR IN WHOLE IS FORBIDDEN WITHOUT THE WRITTEN PERMISSION OF THE ARCHITECT. THIS DRAWING IS NOT TO BE USED FOR CONSTRUCTION UNTIL SIGNED BY THE ARCHITECT.

No.	Date	Description
1	2020.06.30	Rezoning Pre-application
2	2020.07.15	Rezoning-DP Application
3	2020.11.09	Resoning-DP Application Revision
6	2021.04.16	Rezoning-DP Application Revision 2
7	2021.04.23	Rezoning-DP Application Revision 3
8	2021.05.25	Rezoning-DP Application Revision 4
9	2021.05.27	Rezoning-DP Application Revision 5

Diamond Schmitt Architects

384 Adelaide Street West, Suite 100, Toronto, Canada M5V1R7
Tel: 416 862 8800 Fax: 416 862 5508 info@dsai.ca www.dsai.ca



TELUS OCEAN

LVL 1 MEZ 11.30

LEVEL 1 7.90

AVG. GRADE 7.00

RETAIL LEVEL 7.00

LEVEL -2 -0.75

LANDSCAPED COVER TO
PARKING RAMP
(REFER TO LANDSCAPE PLAN)

PARKING RAMP

PARKING

PARKING

PARKING

EXISTING GRADE


749 Douglas St, Victoria, BC

SECTION F - REZONING

Scale: 1:200

Project No: 1911

Date: 2021/05/27

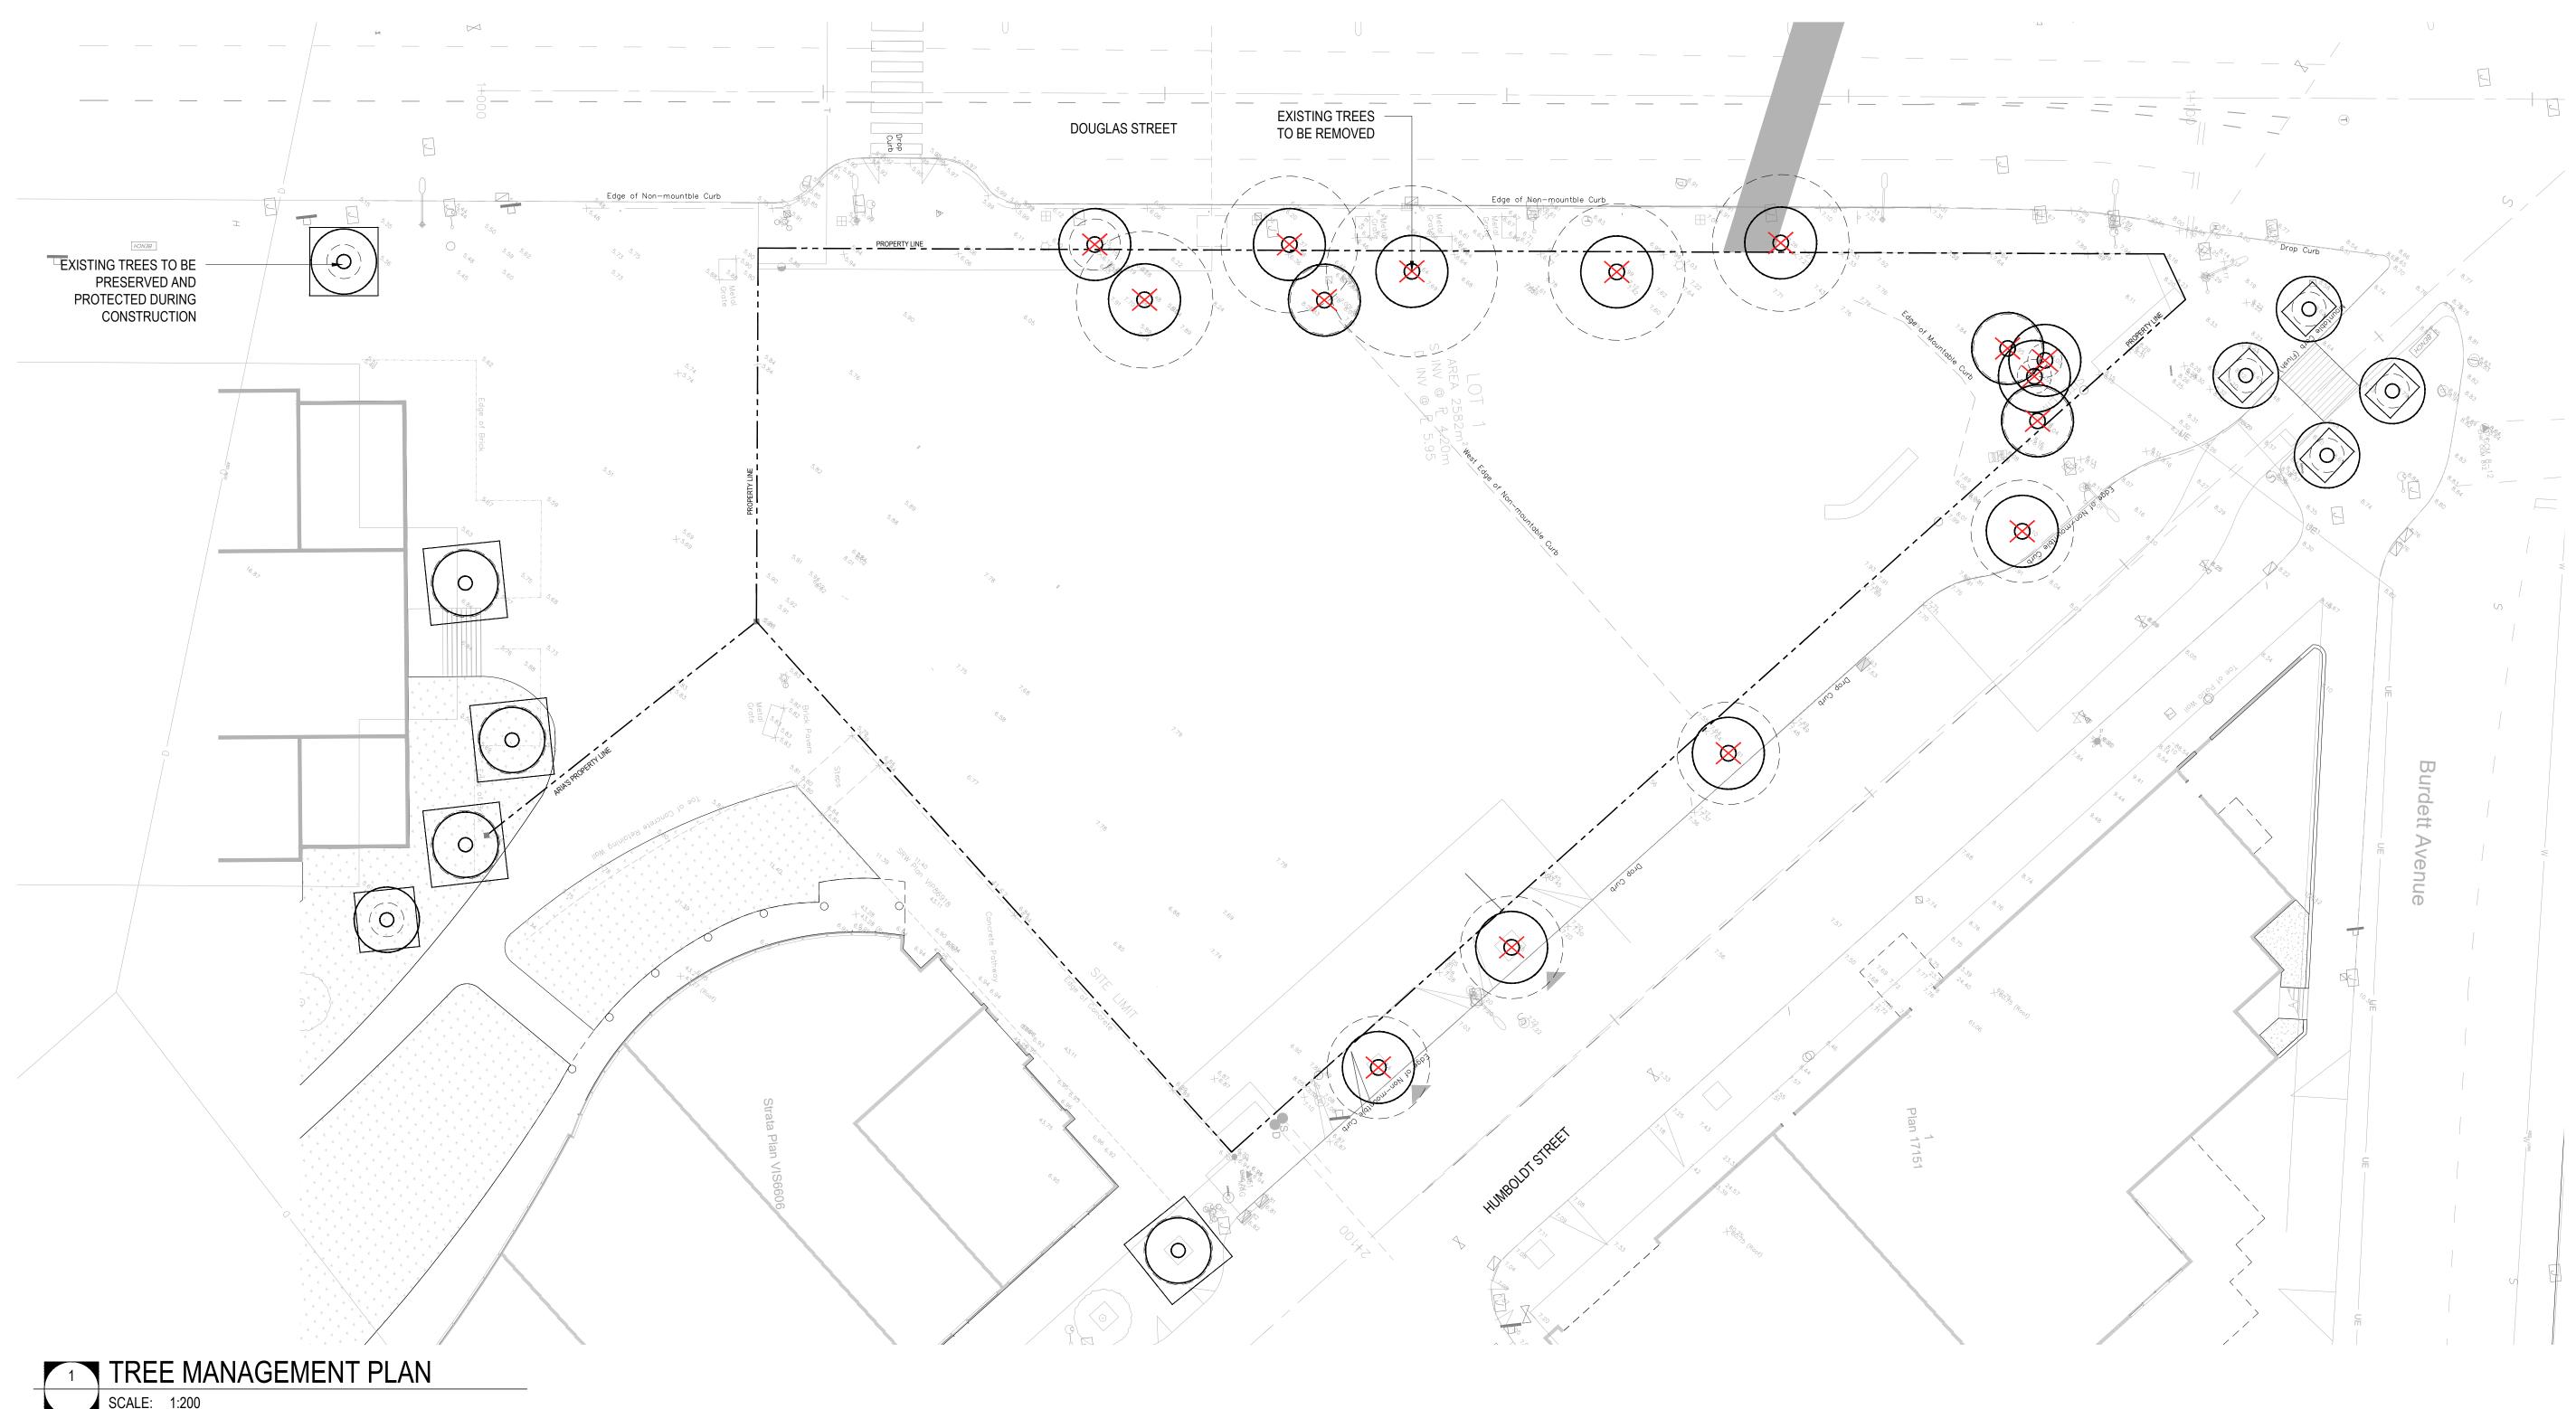

RETENTION TREE - EXISTING TREE TO BE PROTECTED

WATERPROOF SIGNAGE
"TREE PROTECTION AREA - NO ENTRY"

AND SHALL ALSO READ: NO DUMPING, NO FILLING, NO DIGGING OR EXCAVATING. NO LUMBER OR SUPPLY STORAGE"

SNOW FENCING - (PLASTIC MESH SCREENING)
SECURELY FASTENED TO WOOD FRAME

SOLID BARRIER
50x100 (2"x4") WOOD POSTS
50x100 (2"x4") WOOD CROSS BRACE RAILS NAILED TO:
50x100 (2"x4") TOP AND BOTTOM WOOD RAILS

RETENTION TREE - EXISTING TREE TO BE PROTECTED

SOLID BARRIER
50x100 (2"x4") WOOD POSTS
50x100 (2"x4") WOOD CROSS BRACE RAILS NAILED TO
50x100 (2"x4") TOP AND BOTTOM WOOD RAILS

RETENTION TREE - EXISTING TREE TO BE PROTECTE

WOOD FRAME
-REFER TO ARBORIST REPORT

NOTES:
REFER TO ARBORIST REPORT

TREE PROTECTION FENCING

LEGEND	
O TREES TO BE PRESERVED	TREE CROWN RADIUS
TREES TO BE REMOVED	TREE PROTECTION FENCING
PROPOSED TREES	

NOTES:

- 1. ALL CONSTRUCTION WORK CLOSE TO EXISTING TREES TO BE RETAINED SHALL BE DONE UNDER THE SUPERVISION OF A CERTIFIED ARBORIST AND IN CONSULTATION WITH THE CITY OF VICTORIA ARBORIST. SUCH WORK SHALL INCLUDE BUT NOT BE LIMITED TO, ANY EXCAVATION NEAR OR WITHIN THE TREE PROTECTION ZONES, ALL MODIFICATIONS TO SITE GRADING NEAR THE TREE PROTECTION AREAS, ALL ROOT PRUNING, ANY REQUIRED BRANCH PRUNING, AND ANY OTHERWISE NECESSARY ENCROACHMENT INTO THE TREE PROTECTION AREAS.
- 2. NO STORAGE OF BUILDING /CONSTRUCTION MATERIALS WITHIN OR AGAINST PROTECTION BARRIER.
- 3. PROTECTION FENCE IS NOT TO BE LIFTED OR REMOVED AT ANY TIME FOR VEHICULAR ACCESS. VEHICLES AND HEAVY EQUIPMENT CAN CAUSE SOIL COMPACTION IN THE ROOT ZONE DEPLETING THE AIR SPACE THAT IS ESSENTIAL TO THE TREE'S HEALTH.
- THE CONTRACTOR SHALL VERIFY ALL EXISTING CONDITIONS PRIOR TO LANDSCAPE FEATURES REMOVAL AND / OR RELOCATION.
- TRENCHING FOR UTILITY CONNECTIONS TO BE COORDINATED WITH ENGINEERING DEPARTMENT TO ENSURE SAFE ROOT ZONES OF RETAINED TREES. METHODS OF TREE PROTECTION FOR STREET TREES TO BE APPROVED BY CITY OF VICTORIA.

CATEGORY	# OF TREES
Total number of trees indicated on Tree	
Management Plan	23
(Boulevard Trees)	10
(Adjacent Off-site Trees)	5
(On-site Unprotected Trees)	2
(On-site Bylaw-Protected Trees)	6
Requested Protected Tree Removals from site	6
Requested Public Tree Removals	7
Requested Tree Removals from adjacent properties	0
Total Residual Number of On-site Protected Trees	0
Replacement Trees Required by Tree Bylaw	12
See Landscape Plan for proposed street tree plantings	

PROJECT TEAM:

LANDSCAPE ARCHITECT PFS Studio

1777 West 3rd Avenue

Vancouver, BC V6J 1K7

ARCHITECT:
DIAMOND SCHMITT ARCHITECTS
384 Adelaide Street West, Suite 100
Toronto, ON M5V 1R7

COPYRIGHT RESERVED:

This plan and design are, and at all times remain the exclusive property of PFS Studio and cannot be used or reproduced without written consent. Contractors shall verify and be responsible for all dimensions and conditions on the job. This office shall be informed of any discrepancies from the dimensions and conditions shown on the drawing.

1 07-15-2020 ISSUED FOR REZONING / DP 2 10-23-2020 ISSUED FOR 50% DESIGN DEVELOPMENT 3 11-09-2020 ISSUED FOR DEVELOPMENT PERMIT 4 12-18-2020 ISSUED FOR 75% DD 5 01-29-2021 ISSUED FOR 100% DD 6 04-13-2021 RE-ISSUED FOR REZONING / DP 7 04-23-2021 ISSUED FOR TRG 8 05-27-2021 RE-ISSUED FOR REZONING / DP	No.	Date	Details	
3 11-09-2020 ISSUED FOR DEVELOPMENT PERMIT 4 12-18-2020 ISSUED FOR 75% DD 5 01-29-2021 ISSUED FOR 100% DD 6 04-13-2021 RE-ISSUED FOR REZONING / DP 7 04-23-2021 ISSUED FOR TRG	1	07-15-2020	ISSUED FOR REZONING / DP	
4 12-18-2020 ISSUED FOR 75% DD 5 01-29-2021 ISSUED FOR 100% DD 6 04-13-2021 RE-ISSUED FOR REZONING / DP 7 04-23-2021 ISSUED FOR TRG	2	10-23-2020	ISSUED FOR 50% DESIGN DEVELOPMENT	
5 01-29-2021 ISSUED FOR 100% DD 6 04-13-2021 RE-ISSUED FOR REZONING / DP 7 04-23-2021 ISSUED FOR TRG	3	11-09-2020	ISSUED FOR DEVELOPMENT PERMIT	
6 04-13-2021 RE-ISSUED FOR REZONING / DP 7 04-23-2021 ISSUED FOR TRG	4	12-18-2020	ISSUED FOR 75% DD	
7 04-23-2021 ISSUED FOR TRG	5	01-29-2021	ISSUED FOR 100% DD	
	6	04-13-2021	RE-ISSUED FOR REZONING / DP	
8 05-27-2021 RE-ISSUED FOR REZONING / DP	7	04-23-2021	ISSUED FOR TRG	
	8	05-27-2021	RE-ISSUED FOR REZONING / DP	



STAMP:

PROJECT NAME:
TELUS OCEAN


TREE MANAGEMENT PLAN

PFS PROJECT NUMBER:	DATE:
20007	07/15/2020
DRAWN BY:	CHECKED BY:
JW	NM
SCALE: 1:200	

DWG. NO.:

L2.01

OF: XX

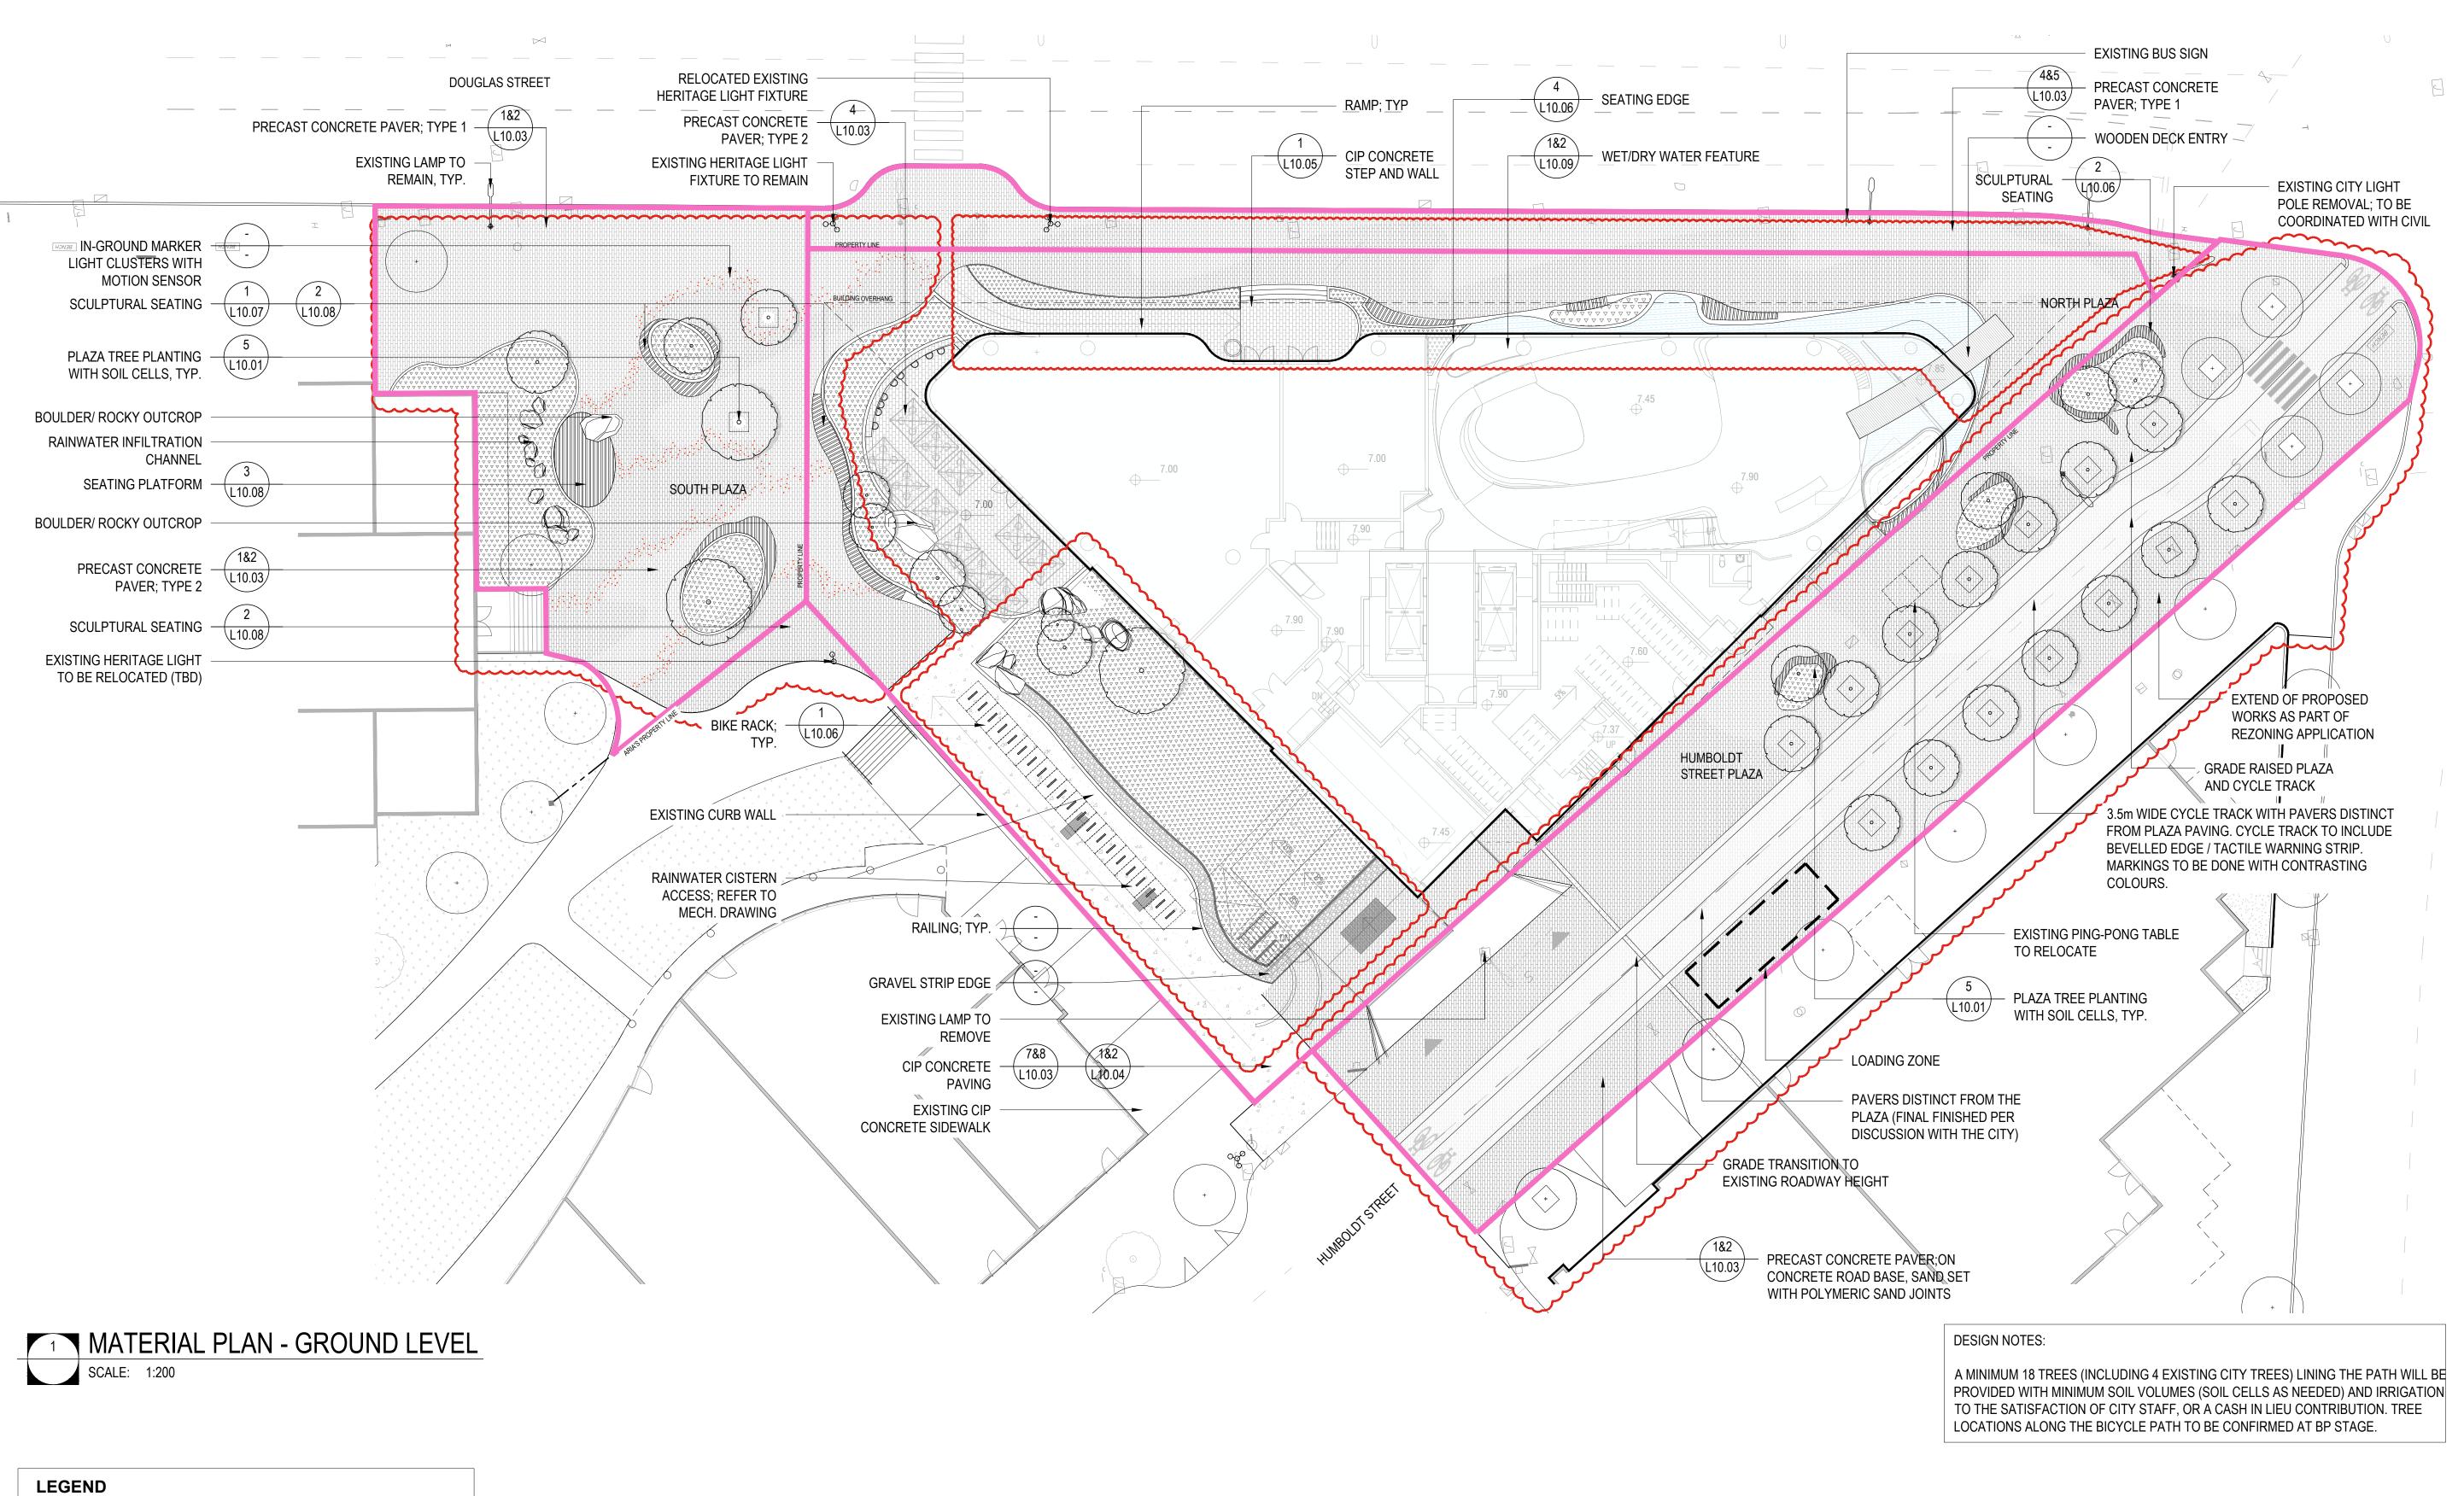

PRECAST CONCRETE PAVER - TYPE 1

PRECAST CONCRETE PAVER - TYPE 2

PRECAST CONCRETE PAVER - TYPE 2

CIP CONCRETE

SCULPTURAL SEATING / SEATING PLATFORM

4) Contractor to provide a staked-out location on site for review and approval by WATER FEATURE Landscape Architect prior to any excavation or installation.

GENERAL NOTES:

not be accepted.

5) The Contractor shall be responsible for verifying the property line.

are measured/ referenced unless noted otherwise.

1) Do not scale drawings. Use dimensional information as noted in drawings.

3) The Contractor shall verify dimensions shown on drawings and notify the

Contact the Landscape Architect immediately if there is any ambiguity, lack of information or inconsistency. Disregard for this note and extra costs incurred will

All lines and dimensions are parallel or perpendicular to the lines from which they

Landscape Architect of any discrepancies or inconsistencies prior to construction.

IN-GROUND LIGHT - REFERENCE IMAGE





PFS Studio

PROJECT TEAM:

1777 West 3rd Avenue Vancouver, BC V6J 1K7

LANDSCAPE ARCHITECT

ARCHITECT: DIAMOND SCHMITT ARCHITECTS 384 Adelaide Street West, Suite 100 Toronto, ON M5V 1R7

COPYRIGHT RESERVED:

This plan and design are, and at all times remain the exclusive property of PFS Studio and cannot be used or reproduced without written consent. Contractors shall verify and be responsible for all dimensions and conditions on the job. This office shall be informed of any discrepancies from the dimensions and conditions shown on the drawing.

ISSUANCE:

No.	Date	Details	Ву
1	07-15-2020	ISSUED FOR REZONING / DP	JW
2	10-23-2020	ISSUED FOR 50% DESIGN DEVELOPMENT	JW
3	11-09-2020	ISSUED FOR DEVELOPMENT PERMIT	JW
4	12-18-2020	ISSUED FOR 75% DD	JW
5	01-29-2021	ISSUED FOR 100% DD	JW
6	04-13-2021	RE-ISSUED FOR REZONING / DP	JW
7	04-23-2021	ISSUED FOR TRG	JW
8	05-27-2021	RE-ISSUED FOR REZONING / DP	JW



STAMP:

PROJECT NAME:

TELUS OCEAN

DRAWING TITLE:

MATERIAL PLAN **GROUND LEVEL**


PFS PROJECT NUMBER: 20007	DATE: 07/15/2020
DRAWN BY: JW	CHECKED BY: NM
SCALE: 1:200	

L3.01

OF: XX



PLANTING AREA

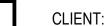

ALL SITE FURNITURE TO BE SPECIFIED BY OTHERS (TO BE DETERMINED)

PRECAST TEXTURED CONCRETE PAVER

WOOD SEATING EDGE

FLUSH WOOD DECK

MOVEABLE TABLE AND CHAIR; BY OTHERS

PROJECT TEAM:

LANDSCAPE ARCHITECT PFS Studio 1777 West 3rd Avenue Vancouver, BC V6J 1K7

ARCHITECT: DIAMOND SCHMITT ARCHITECTS 384 Adelaide Street West, Suite 100 Toronto, ON M5V 1R7

COPYRIGHT RESERVED:

This plan and design are, and at all times remain the exclusive property of PFS Studio and cannot be used or reproduced without written consent. Contractors shall verify and be responsible for all dimensions and conditions on the job. This office shall be informed of any discrepancies from the dimensions and conditions shown on the drawing.

ISSUANCE:

No.	Date	Details	Ву
1	07-15-2020	ISSUED FOR REZONING / DP	JW
2	10-23-2020	ISSUED FOR 50% DESIGN DEVELOPMENT	JW
3	11-09-2020	ISSUED FOR DEVELOPMENT PERMIT	JW
4	12-18-2020	ISSUED FOR 75% DD	JW
5	01-29-2021	ISSUED FOR 100% DD	JW
6	04-13-2021	RE-ISSUED FOR REZONING / DP	JW
7	04-23-2021	ISSUED FOR TRG	JW
8	05-27-2021	RE-ISSUED FOR REZONING / DP	JW
			·



STAMP:

PROJECT NAME:

TELUS OCEAN


DRAWING TITLE:

MATERIAL PLAN LEVEL 5, LEVEL 7, LEVEL 9

DATE: PFS PROJECT NUMBER: 07/15/2020 CHECKED BY: DRAWN BY:

DWG. NO.: L3.02

OF: XX

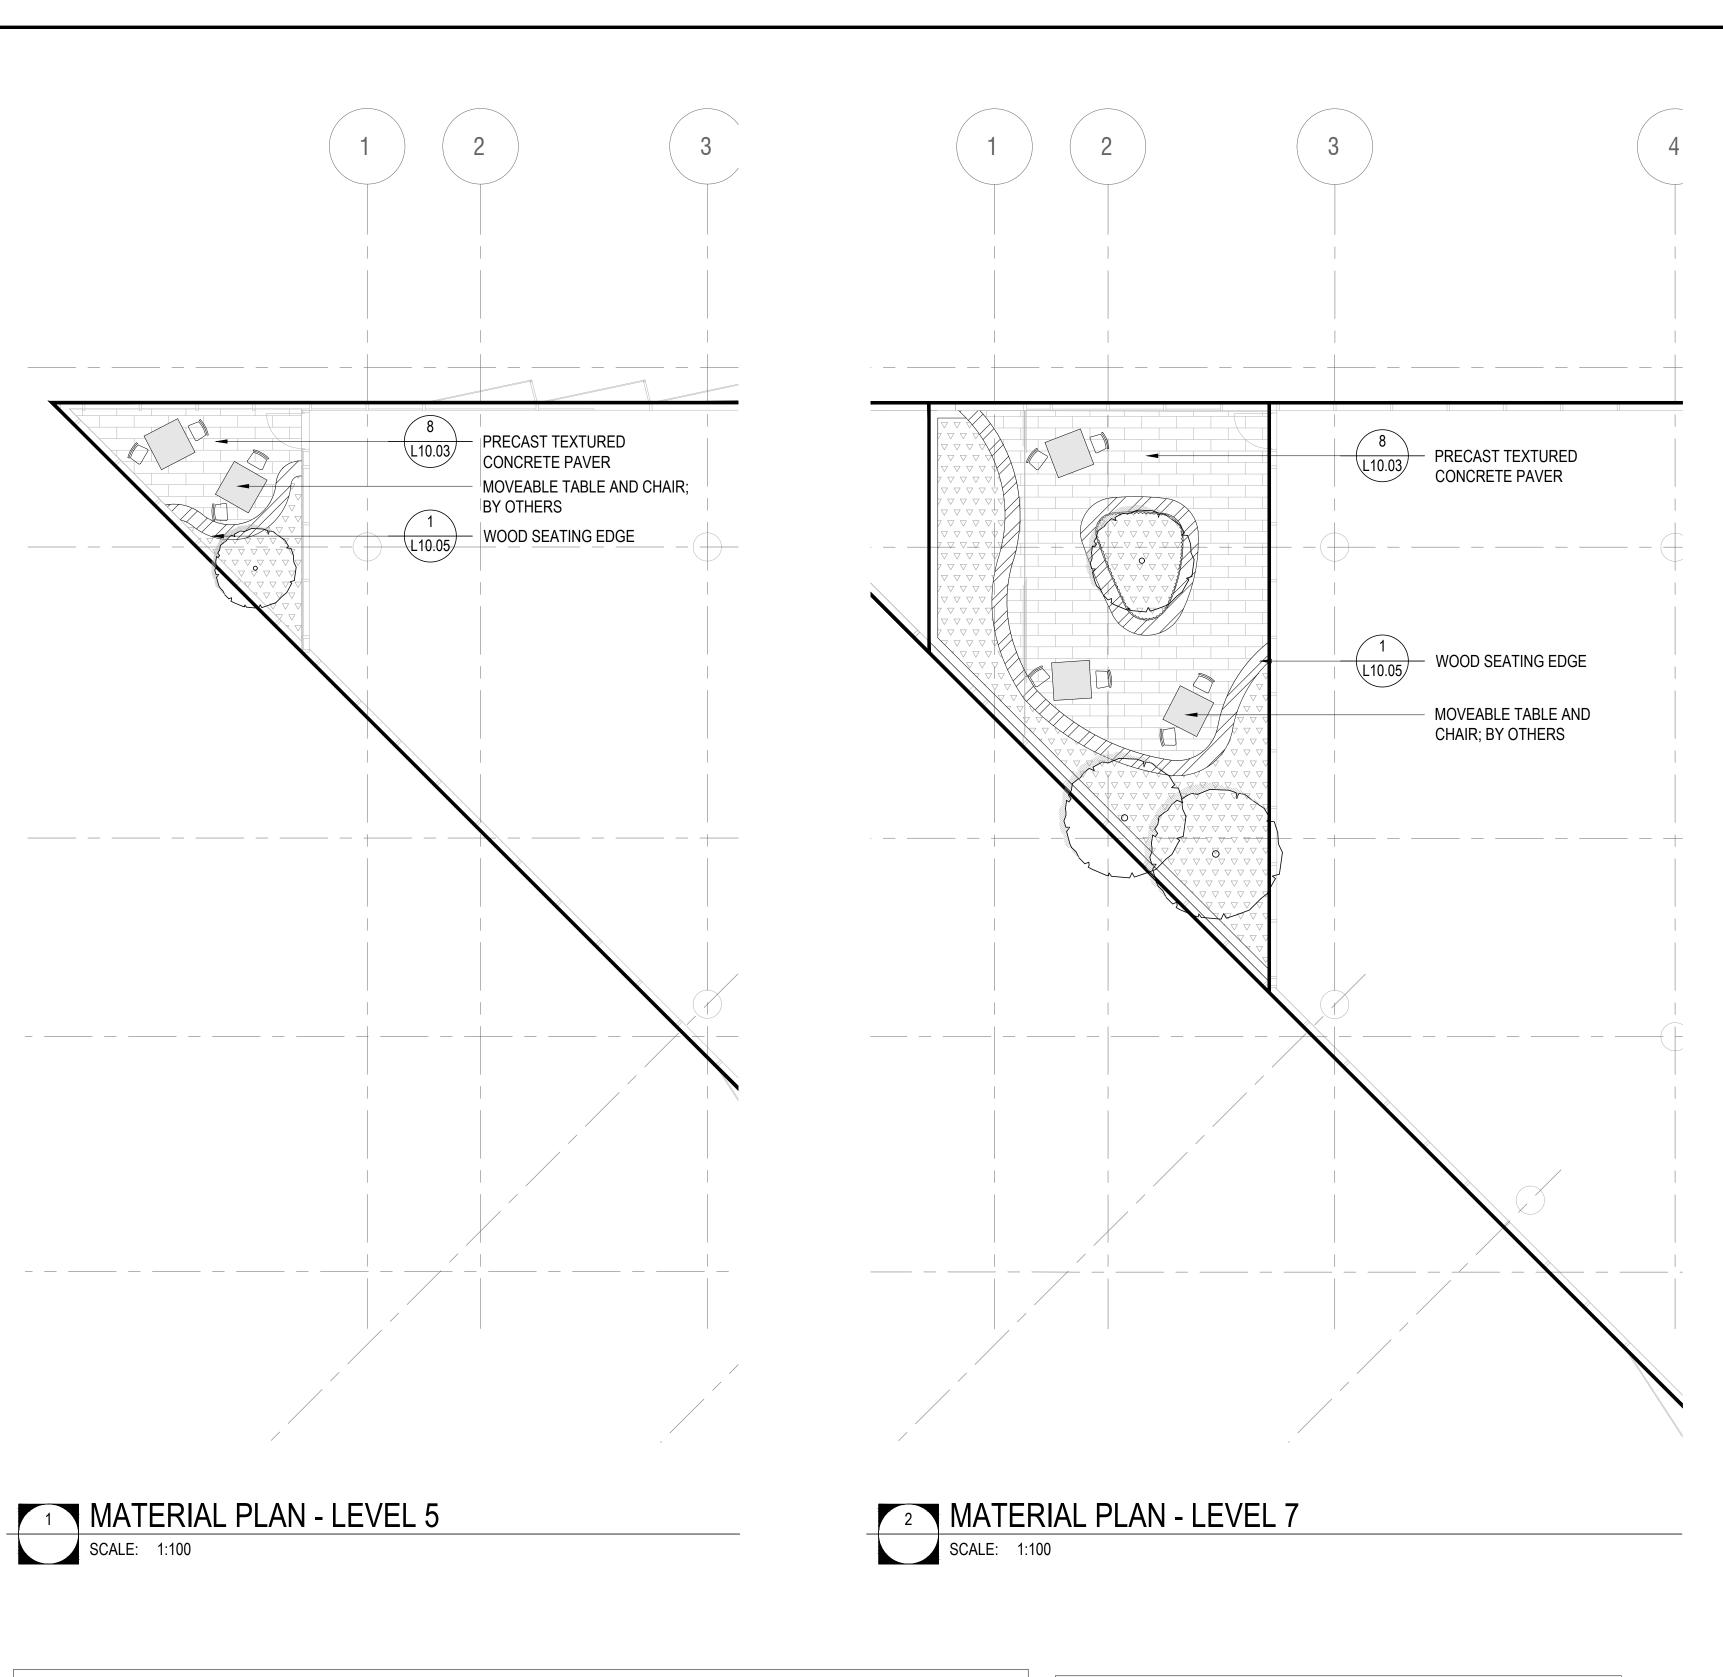


MATERIAL PLAN - LEVEL 9

LEGEND PRECAST CONCRETE PAVER SEATING EDGE LIGHT GREY PATTERN PRECAST CONCRETE PAVER WATER FEATURE DARK GREY PATTERN PRECAST CONCRETE PAVER - ON PEDESTAL PLANTING AREA CIP CONCRETE NON ACCESSIBLE GREEN ROOF PLANTING AREA P5 FLUSH WOOD DECK - ON PEDESTAL

GENERAL NOTES:

- 1) Do not scale drawings. Use dimensional information as noted in drawings. Contact the Landscape Architect immediately if there is any ambiguity, lack of information or inconsistency. Disregard for this note and extra costs incurred
- 2) All lines and dimensions are parallel or perpendicular to the lines from which they are measured/ referenced unless noted otherwise.
- 3) The Contractor shall verify dimensions shown on drawings and notify the Landscape Architect of any discrepancies or inconsistencies prior to
- 4) Contractor to provide a staked-out location on site for review and approval by Landscape Architect prior to any excavation or installation.
- 5) The Contractor shall be responsible for verifying the property line.

P:\2020\20007 - Telus Ocean\20007 - 3 AUTO CAD\2020-12-18 Issued for 75% DD\L3.02-03 MATERIAL PLAN - TERRACES - For Re-Issued DP RZ.dwg May27 ,2021 - 4:18pm

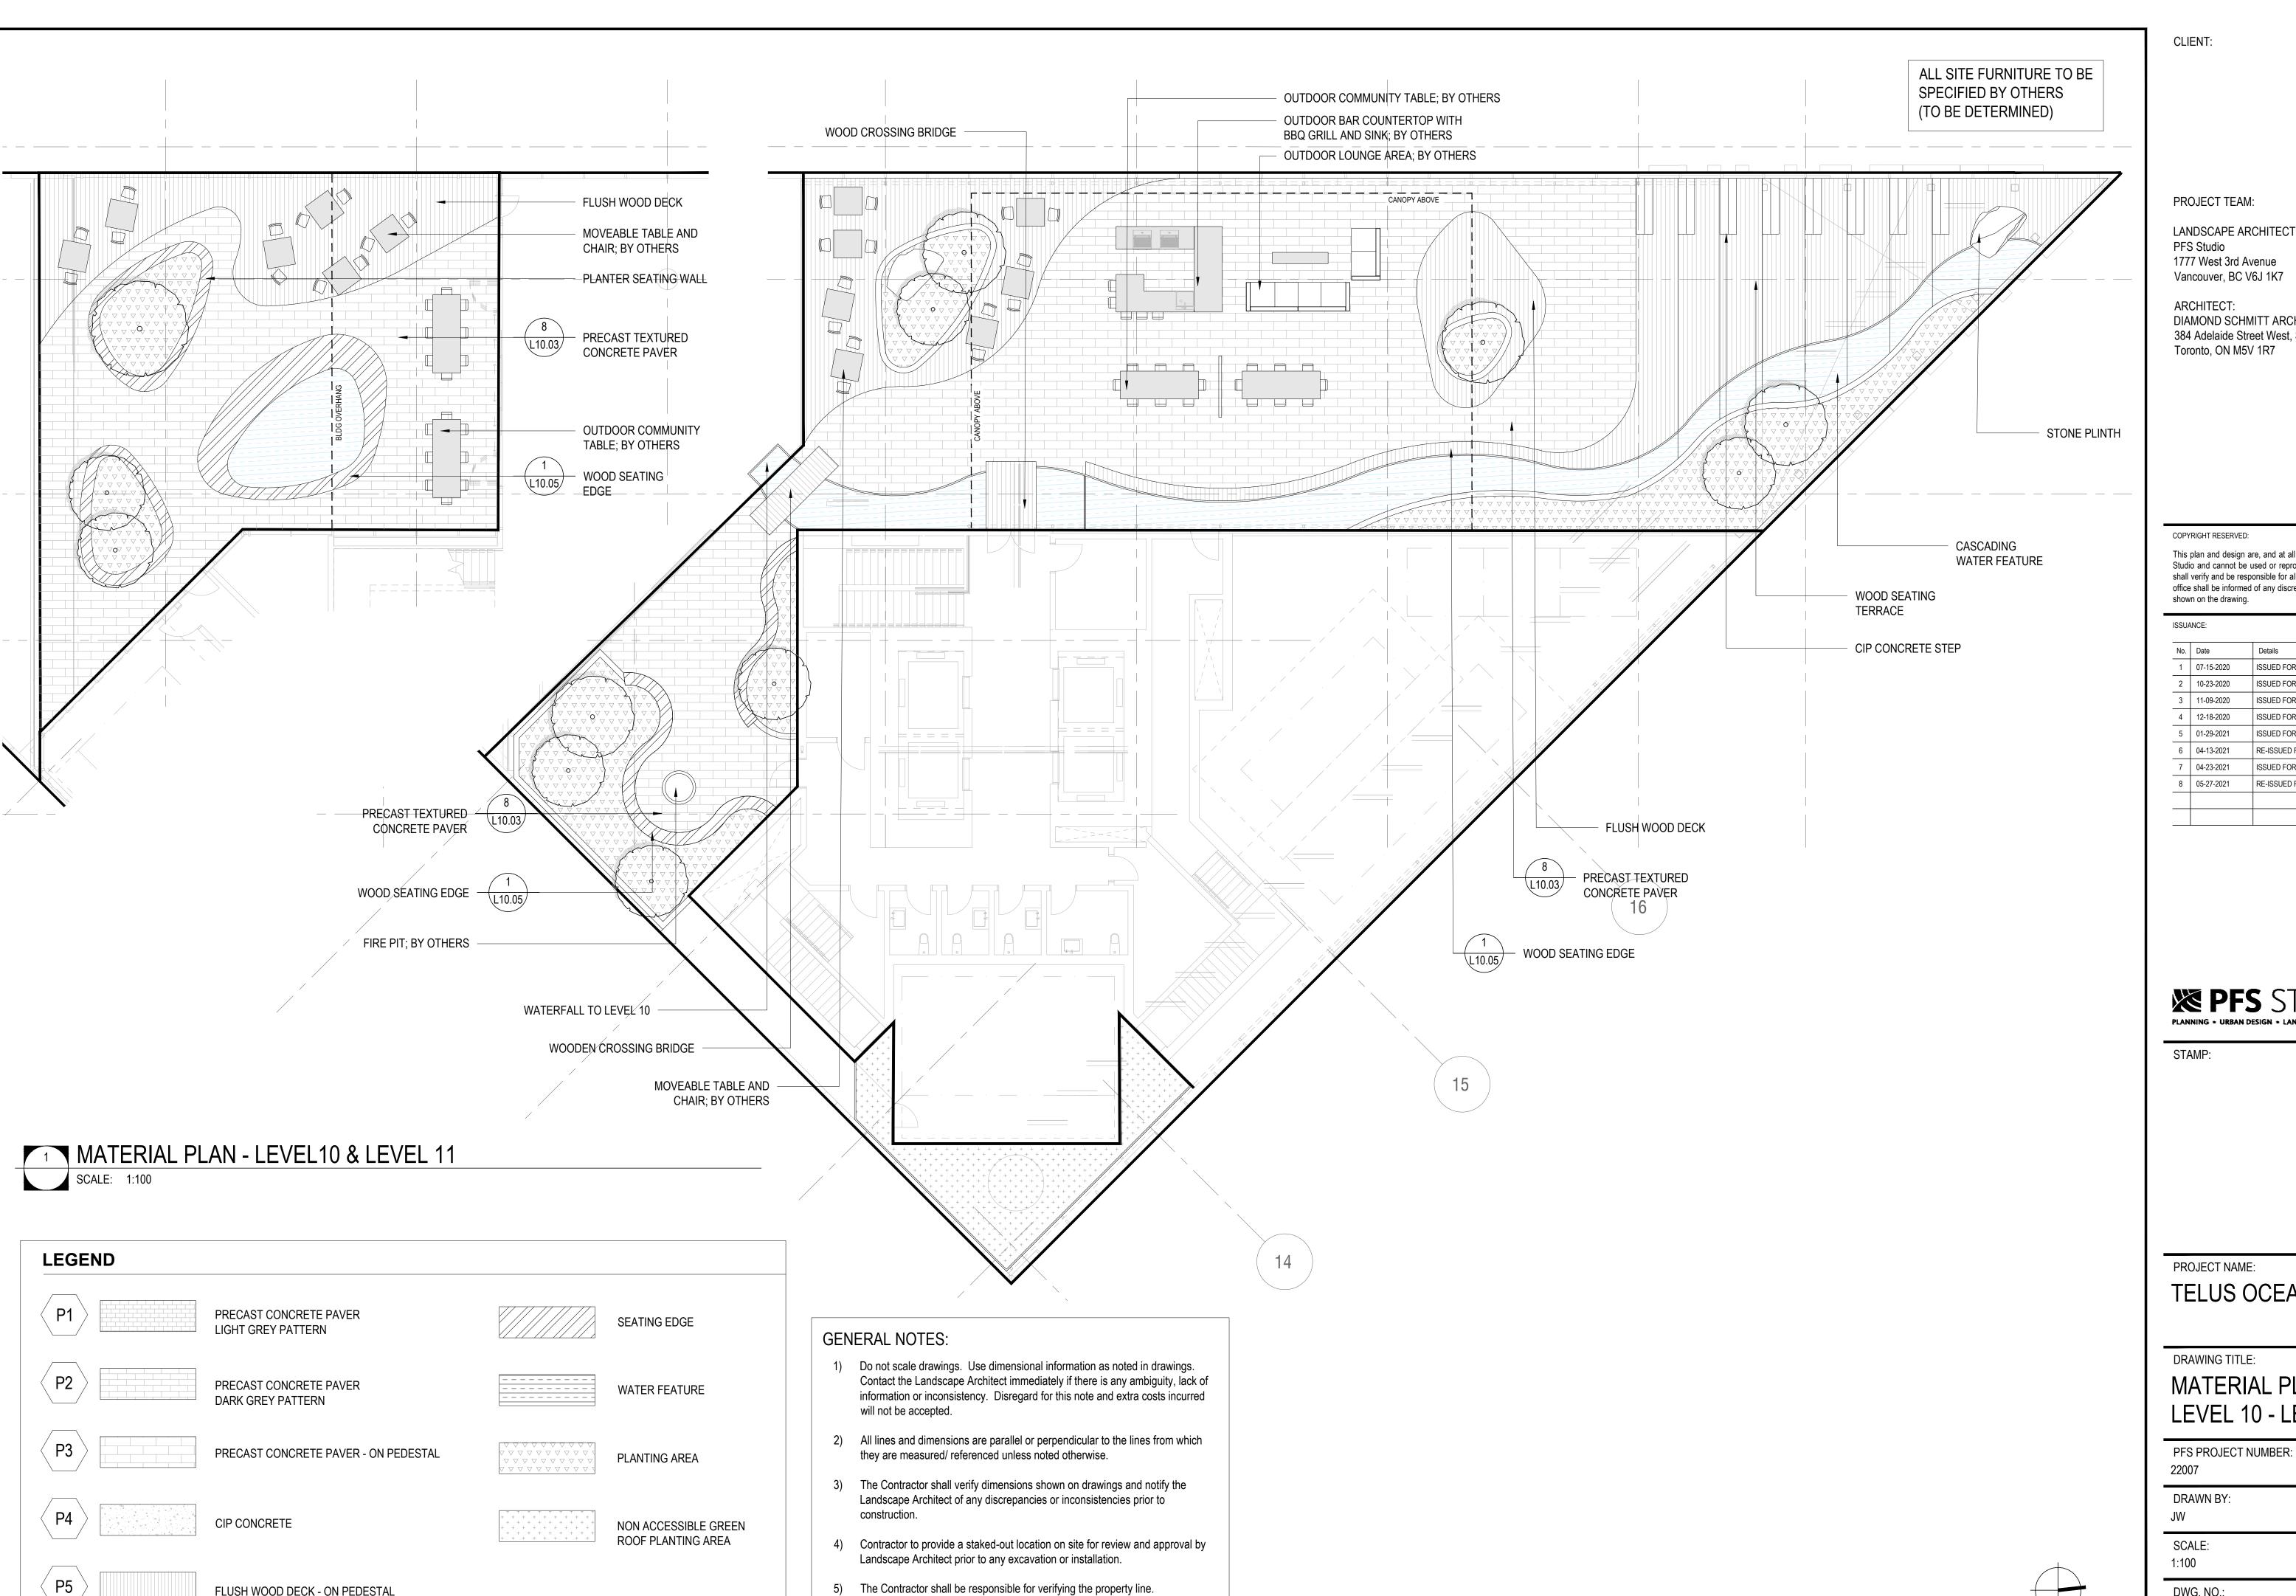

5) The Contractor shall be responsible for verifying the property line.

PROJECT TEAM:

LANDSCAPE ARCHITECT PFS Studio 1777 West 3rd Avenue Vancouver, BC V6J 1K7

ARCHITECT: DIAMOND SCHMITT ARCHITECTS 384 Adelaide Street West, Suite 100 Toronto, ON M5V 1R7

COPYRIGHT RESERVED:

This plan and design are, and at all times remain the exclusive property of PFS Studio and cannot be used or reproduced without written consent. Contractors shall verify and be responsible for all dimensions and conditions on the job. This office shall be informed of any discrepancies from the dimensions and conditions shown on the drawing.

No.	Date	Details	Ву
1	07-15-2020	ISSUED FOR REZONING / DP	JW
2	10-23-2020	ISSUED FOR 50% DESIGN DEVELOPMENT	JW
3	11-09-2020	ISSUED FOR DEVELOPMENT PERMIT	JW
4	12-18-2020	ISSUED FOR 75% DD	JW
5	01-29-2021	ISSUED FOR 100% DD	JW
6	04-13-2021	RE-ISSUED FOR REZONING / DP	JW
7	04-23-2021	ISSUED FOR TRG	JW
8	05-27-2021	RE-ISSUED FOR REZONING / DP	JW



PROJECT NAME:

TELUS OCEAN

DRAWING TITLE:

MATERIAL PLAN LEVEL 10 - LEVEL 11


DATE: 07/15/2020 CHECKED BY: DRAWN BY: NM

DWG. NO.:

L3.03

OF: XX

FLUSH WOOD DECK - ON PEDESTAL

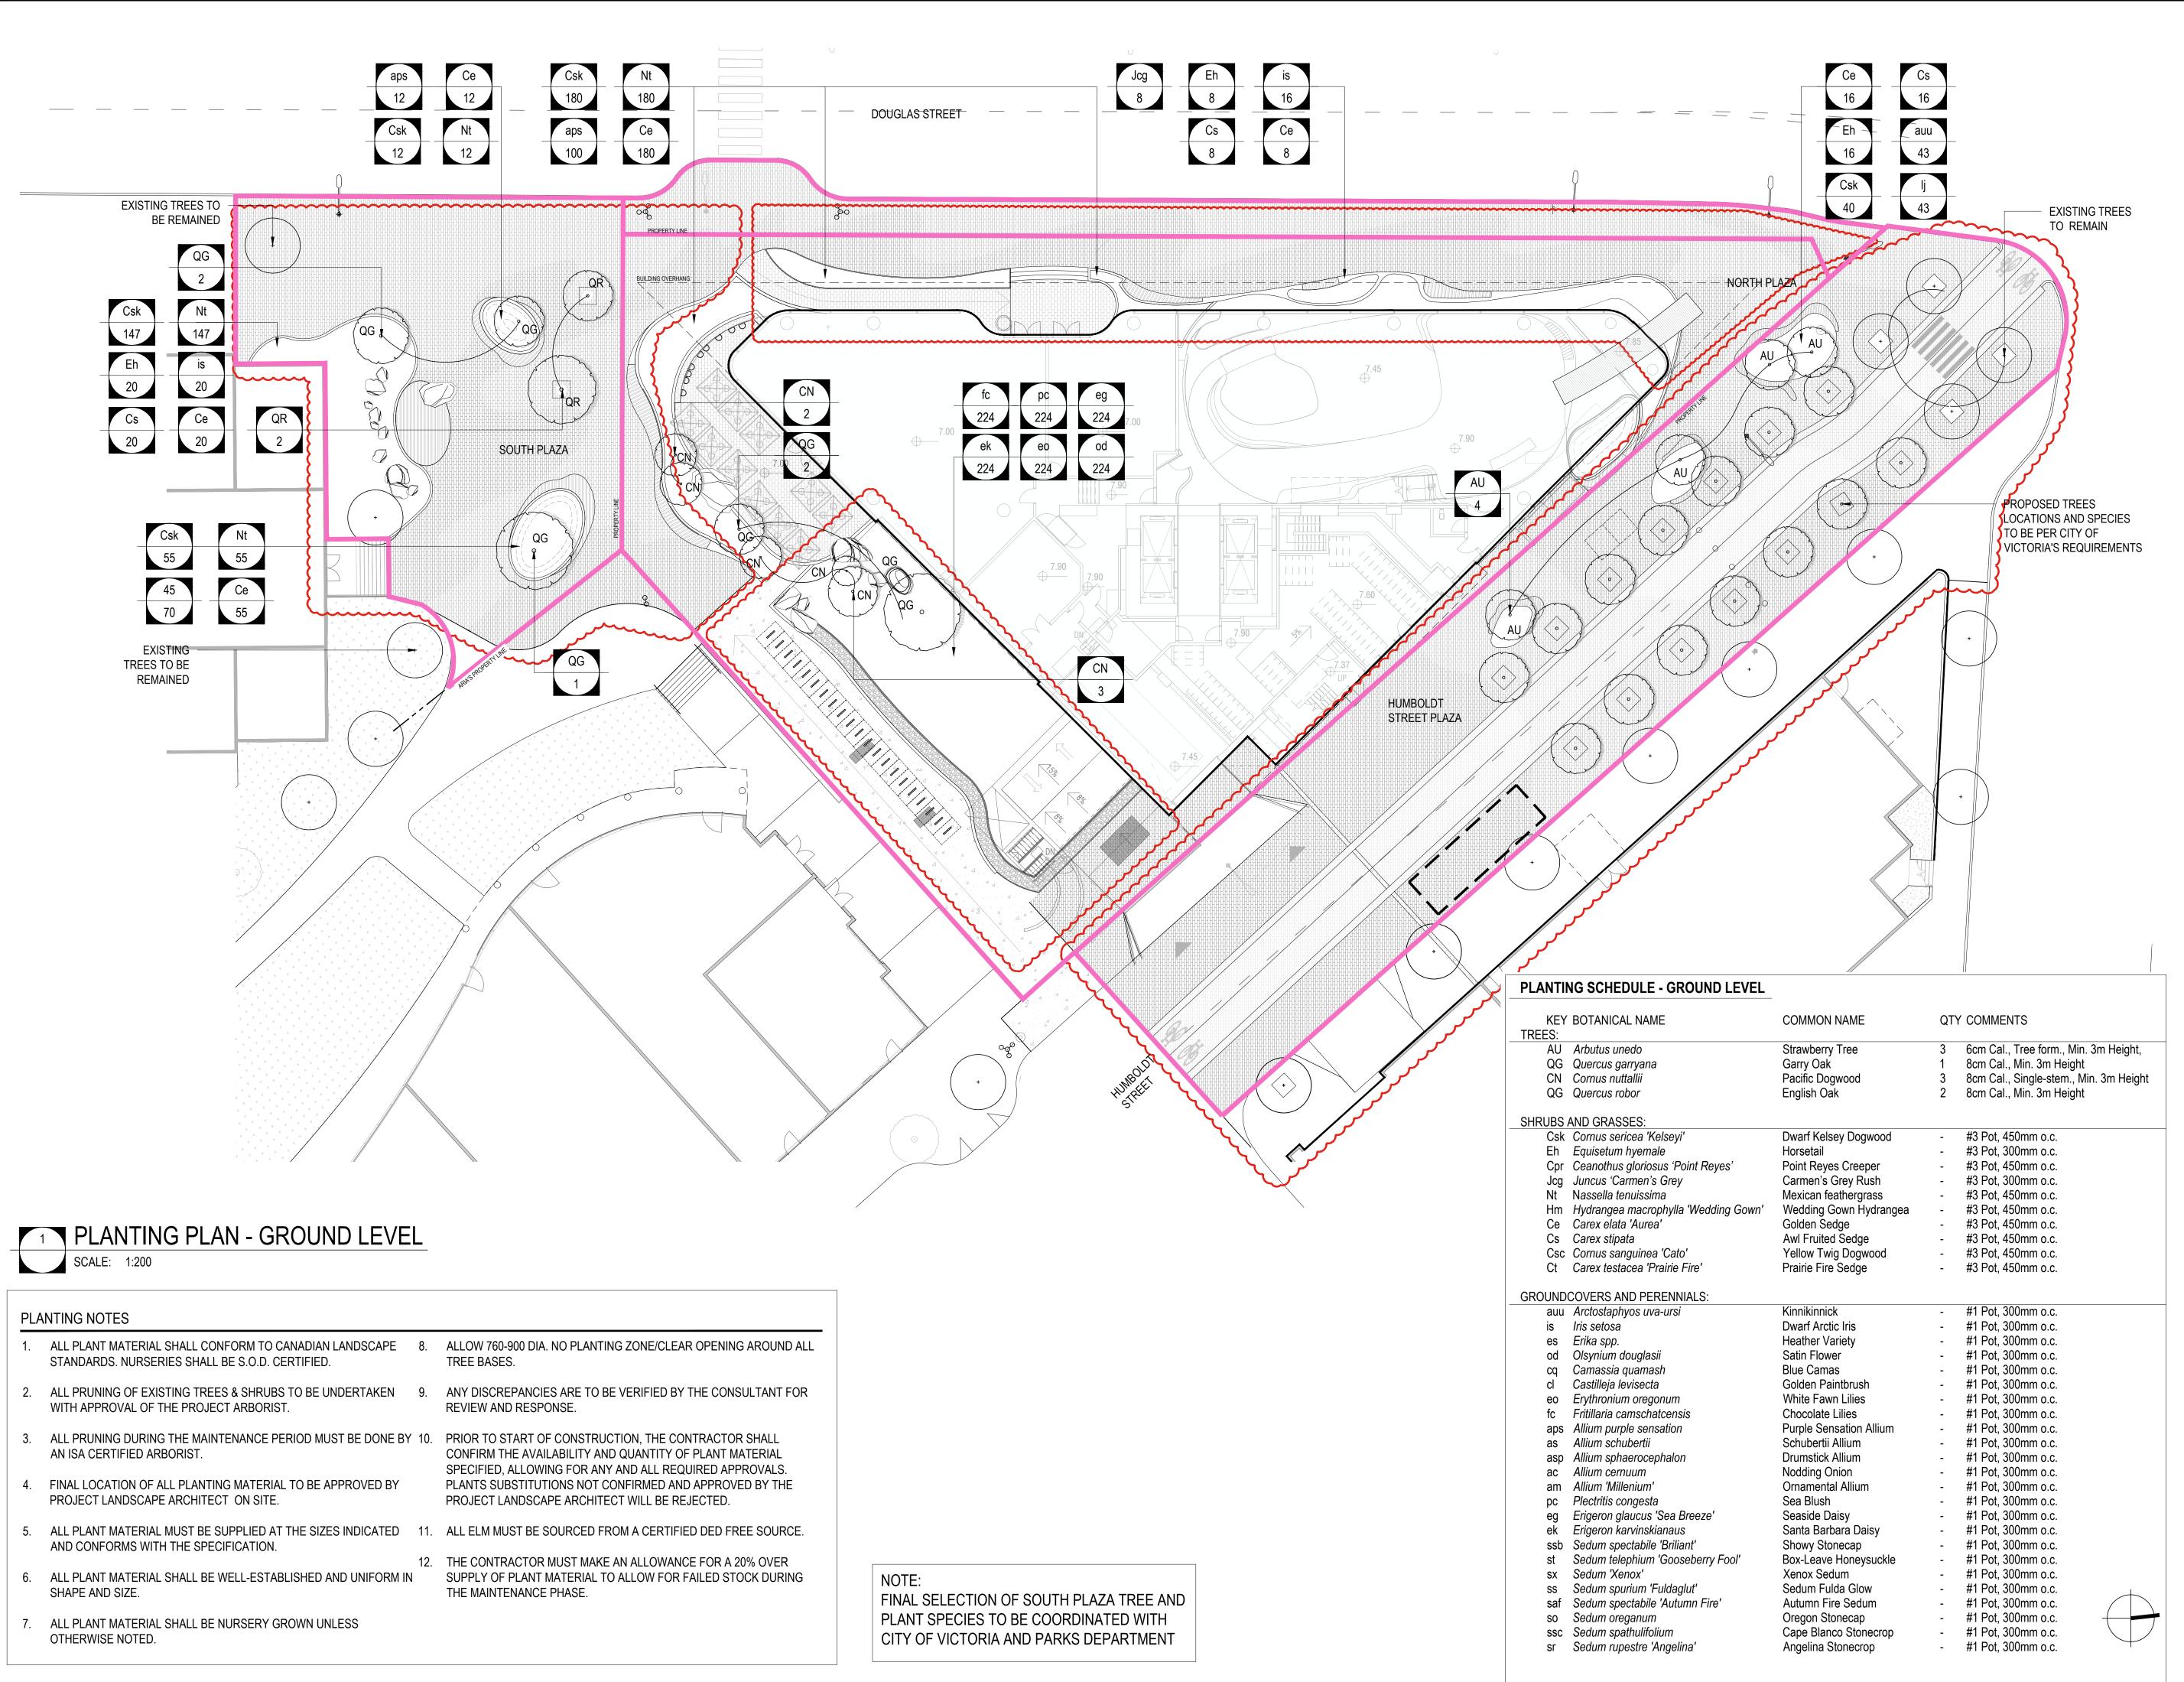

PROJECT TEAM:

LANDSCAPE ARCHITECT PFS Studio 1777 West 3rd Avenue Vancouver, BC V6J 1K7

ARCHITECT: DIAMOND SCHMITT ARCHITECTS 384 Adelaide Street West, Suite 100 Toronto, ON M5V 1R7

COPYRIGHT RESERVED:

This plan and design are, and at all times remain the exclusive property of PFS Studio and cannot be used or reproduced without written consent. Contractors shall verify and be responsible for all dimensions and conditions on the job. This office shall be informed of any discrepancies from the dimensions and conditions shown on the drawing.

ISSUANCE:

No.	Date	Details	Ву
1	07-15-2020	ISSUED FOR REZONING / DP	JW
2	10-23-2020	ISSUED FOR 50% DESIGN DEVELOPMENT	JW
3	11-09-2020	ISSUED FOR DEVELOPMENT PERMIT	JW
4	12-18-2020	ISSUED FOR 75% DD	JW
5	01-29-2021	ISSUED FOR 100% DD	JW
6	04-13-2021	RE-ISSUED FOR REZONING / DP	JW
7	04-23-2021	ISSUED FOR TRG	JW
8	05-27-2021	RE-ISSUED FOR REZONING / DP	JW



STAMP:

PROJECT NAME:

TELUS OCEAN

DRAWING TITLE: PLANTING PLAN

GROUND LEVEL


PFS PROJECT NUMBER: DATE: 07/15/2020 CHECKED BY: DRAWN BY: NM SCALE:


1:200


DWG. NO.:

L6.01

OF: XX

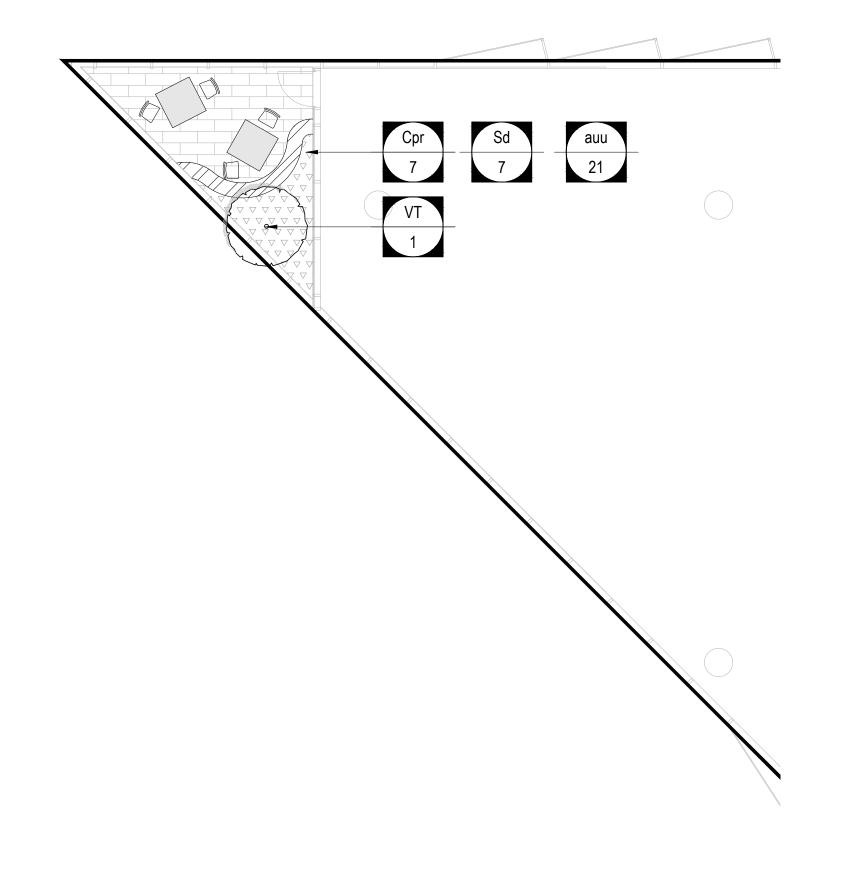

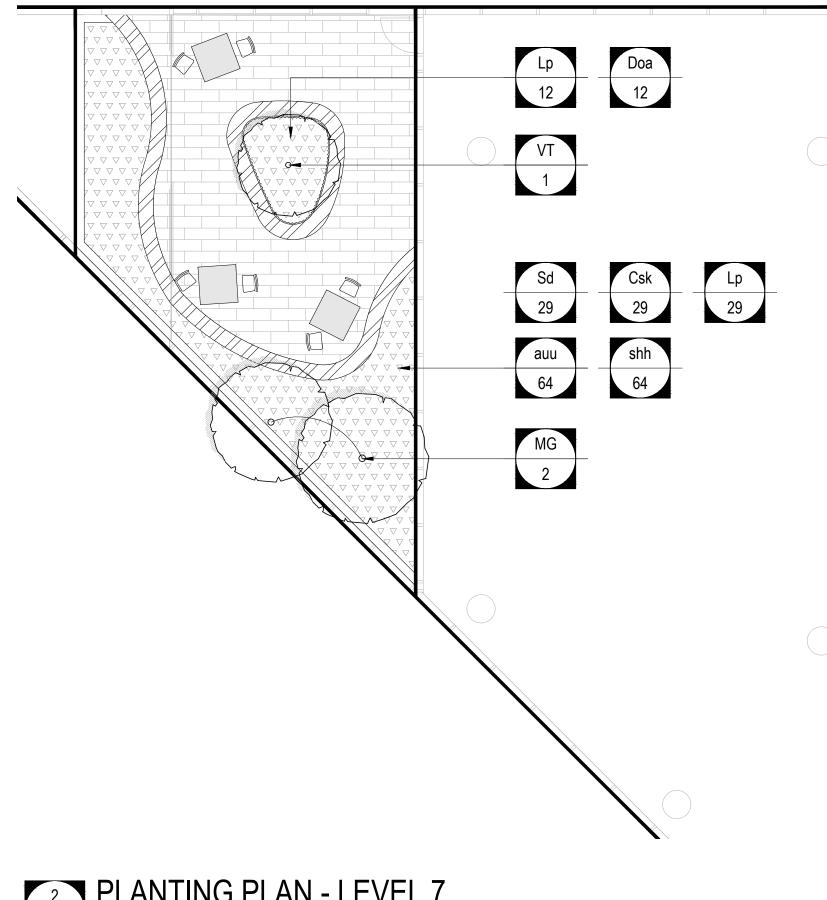

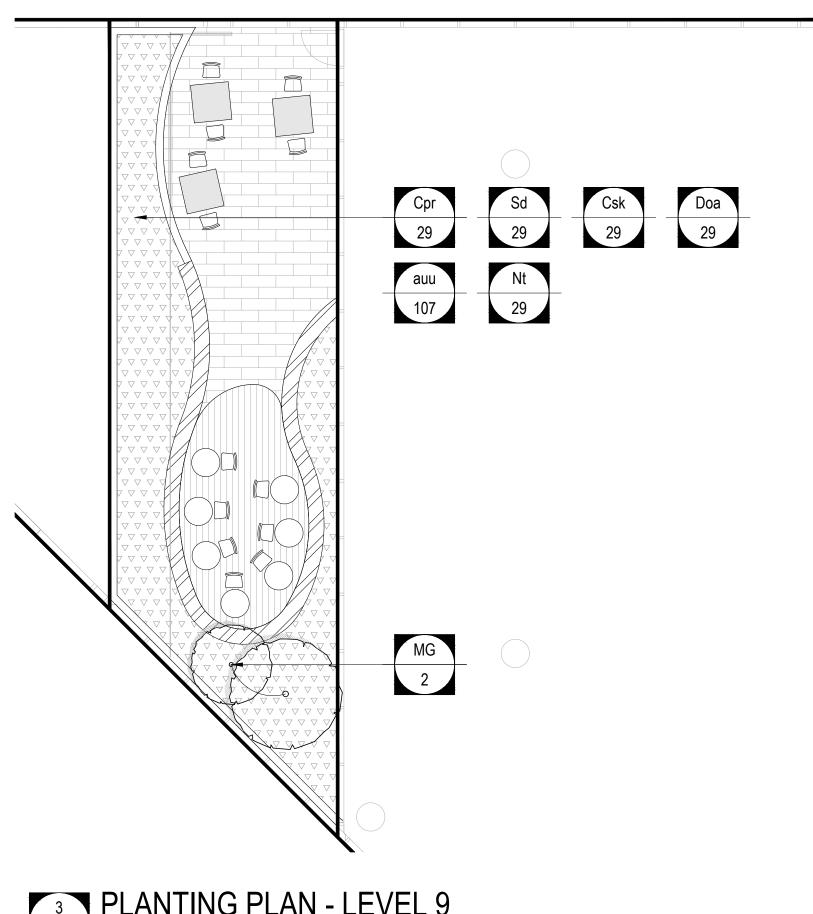

PLANTING PLAN - LEVEL 5

SCALE: 1:100

PLANTING PLAN - LEVEL 7 SCALE: 1:100

3 PLANTING PLAN - LEVEL 9 SCALE: 1:100

KEY	BOTANICAL NAME	COMMON NAME	QTY	COMMENTS
TREES:				
MG	Magnolia grandiflora 'Little Gem'	Little Gem Magnolia	4	8cm Cal., Multi-Stem., Min. 3m F
VT	Viburnum tomentosum 'Summer Snowflake'	Summer Snowflake Viburnum	2	6cm Cal., Tree Form., Min. 3m H
SHRUBS ANI	D GRASSES:			
Sd	Spiraea douglasii	Red Spirea	-	#5 Pot, 750mm o.c.
Doa	Daphe odora 'Aureomarginata'	Variegated Winter Daphne	-	#3 Pot, 450mm o.c.
Cak	Calamagrostis x acutiflora 'Karl Foerster'	Feather Reed Grass	-	#3 Pot, 450mm o.c.
Csk	Cornus sericea 'Kelseyi'	Dwarf Kelsey Dogwood	-	#3 Pot, 450mm o.c.
Lp	Lonicera pileata	Box-leaved Honeysuckle	-	#3 Pot, 450mm o.c.
Cpr	Ceanothus gloriosus 'Point Reyes'	Point Reyes Creeper	-	#3 Pot, 450mm o.c.
Nt	Nassella tenuissima	Mexican Feathergrass	-	#3 Pot, 450mm o.c.
GROUNDCO	VERS AND PERENNIALS:			
auu	Arctostaphyos uva-ursi	Kinnikinnick	-	#1 Pot, 300mm o.c.
shh	Sarcococca hookeriana var. humilis	Dwarf Sweet Box	_	#1 Pot, 300mm o.c.

PLANTING NOTES

- ALL PLANT MATERIAL SHALL CONFORM TO CANADIAN LANDSCAPE STANDARDS. NURSERIES SHALL BE S.O.D. CERTIFIED.
- 2. ALL PRUNING OF EXISTING TREES & SHRUBS TO BE UNDERTAKEN WITH APPROVAL OF THE PROJECT ARBORIST.
- 3. ALL PRUNING DURING THE MAINTENANCE PERIOD MUST BE DONE BY AN ISA CERTIFIED ARBORIST.
- 4. FINAL LOCATION OF ALL PLANTING MATERIAL TO BE APPROVED BY PROJECT LANDSCAPE ARCHITECT ON SITE.
- 5. ALL PLANT MATERIAL MUST BE SUPPLIED AT THE SIZES INDICATED AND CONFORMS WITH THE SPECIFICATION.
- 6. ALL PLANT MATERIAL SHALL BE WELL-ESTABLISHED AND UNIFORM IN SHAPE AND SIZE.
- 7. ALL PLANT MATERIAL SHALL BE NURSERY GROWN UNLESS OTHERWISE NOTED.
- 8. ALLOW 760-900 DIA. NO PLANTING ZONE/CLEAR OPENING AROUND ALL TREE BASES.

- 9. ANY DISCREPANCIES ARE TO BE VERIFIED BY THE CONSULTANT FOR REVIEW AND RESPONSE.
- 10. PRIOR TO START OF CONSTRUCTION, THE CONTRACTOR SHALL CONFIRM THE AVAILABILITY AND QUANTITY OF PLANT MATERIAL SPECIFIED, ALLOWING FOR ANY AND ALL REQUIRED APPROVALS. PLANTS SUBSTITUTIONS NOT CONFIRMED AND APPROVED BY THE PROJECT LANDSCAPE ARCHITECT WILL BE REJECTED.
- 11. ALL ELM MUST BE SOURCED FROM A CERTIFIED DED FREE SOURCE.
- 12. THE CONTRACTOR MUST MAKE AN ALLOWANCE FOR A 20% OVER SUPPLY OF PLANT MATERIAL TO ALLOW FOR FAILED STOCK DURING THE MAINTENANCE PHASE.

PROJECT TEAM:

LANDSCAPE ARCHITECT PFS Studio 1777 West 3rd Avenue Vancouver, BC V6J 1K7

ARCHITECT: DIAMOND SCHMITT ARCHITECTS 384 Adelaide Street West, Suite 100 Toronto, ON M5V 1R7

COPYRIGHT RESERVED:

This plan and design are, and at all times remain the exclusive property of PFS Studio and cannot be used or reproduced without written consent. Contractors shall verify and be responsible for all dimensions and conditions on the job. This office shall be informed of any discrepancies from the dimensions and conditions shown on the drawing.

ISSUANCE:

No.	Date	Details	Ву
1	07-15-2020	ISSUED FOR REZONING / DP	JW
2	10-23-2020	ISSUED FOR 50% DESIGN DEVELOPMENT	JW
3	11-09-2020	ISSUED FOR DEVELOPMENT PERMIT	JW
4	12-18-2020	ISSUED FOR 75% DD	JW
5	01-29-2021	ISSUED FOR 100% DD	JW
6	04-13-2021	RE-ISSUED FOR REZONING / DP	JW
7	04-23-2021	ISSUED FOR TRG	JW
8	05-27-2021	RE-ISSUED FOR REZONING / DP	JW



STAMP:

PROJECT NAME: TELUS OCEAN

DRAWING TITLE:

PLANTING PLAN LEVEL 5, LEVEL 7, LEVEL 9


PFS PROJECT NUMBER: DATE: 07/15/2020 CHECKED BY: DRAWN BY: NM

SCALE: 1:100

DWG. NO.:

L6.02

OF: XX

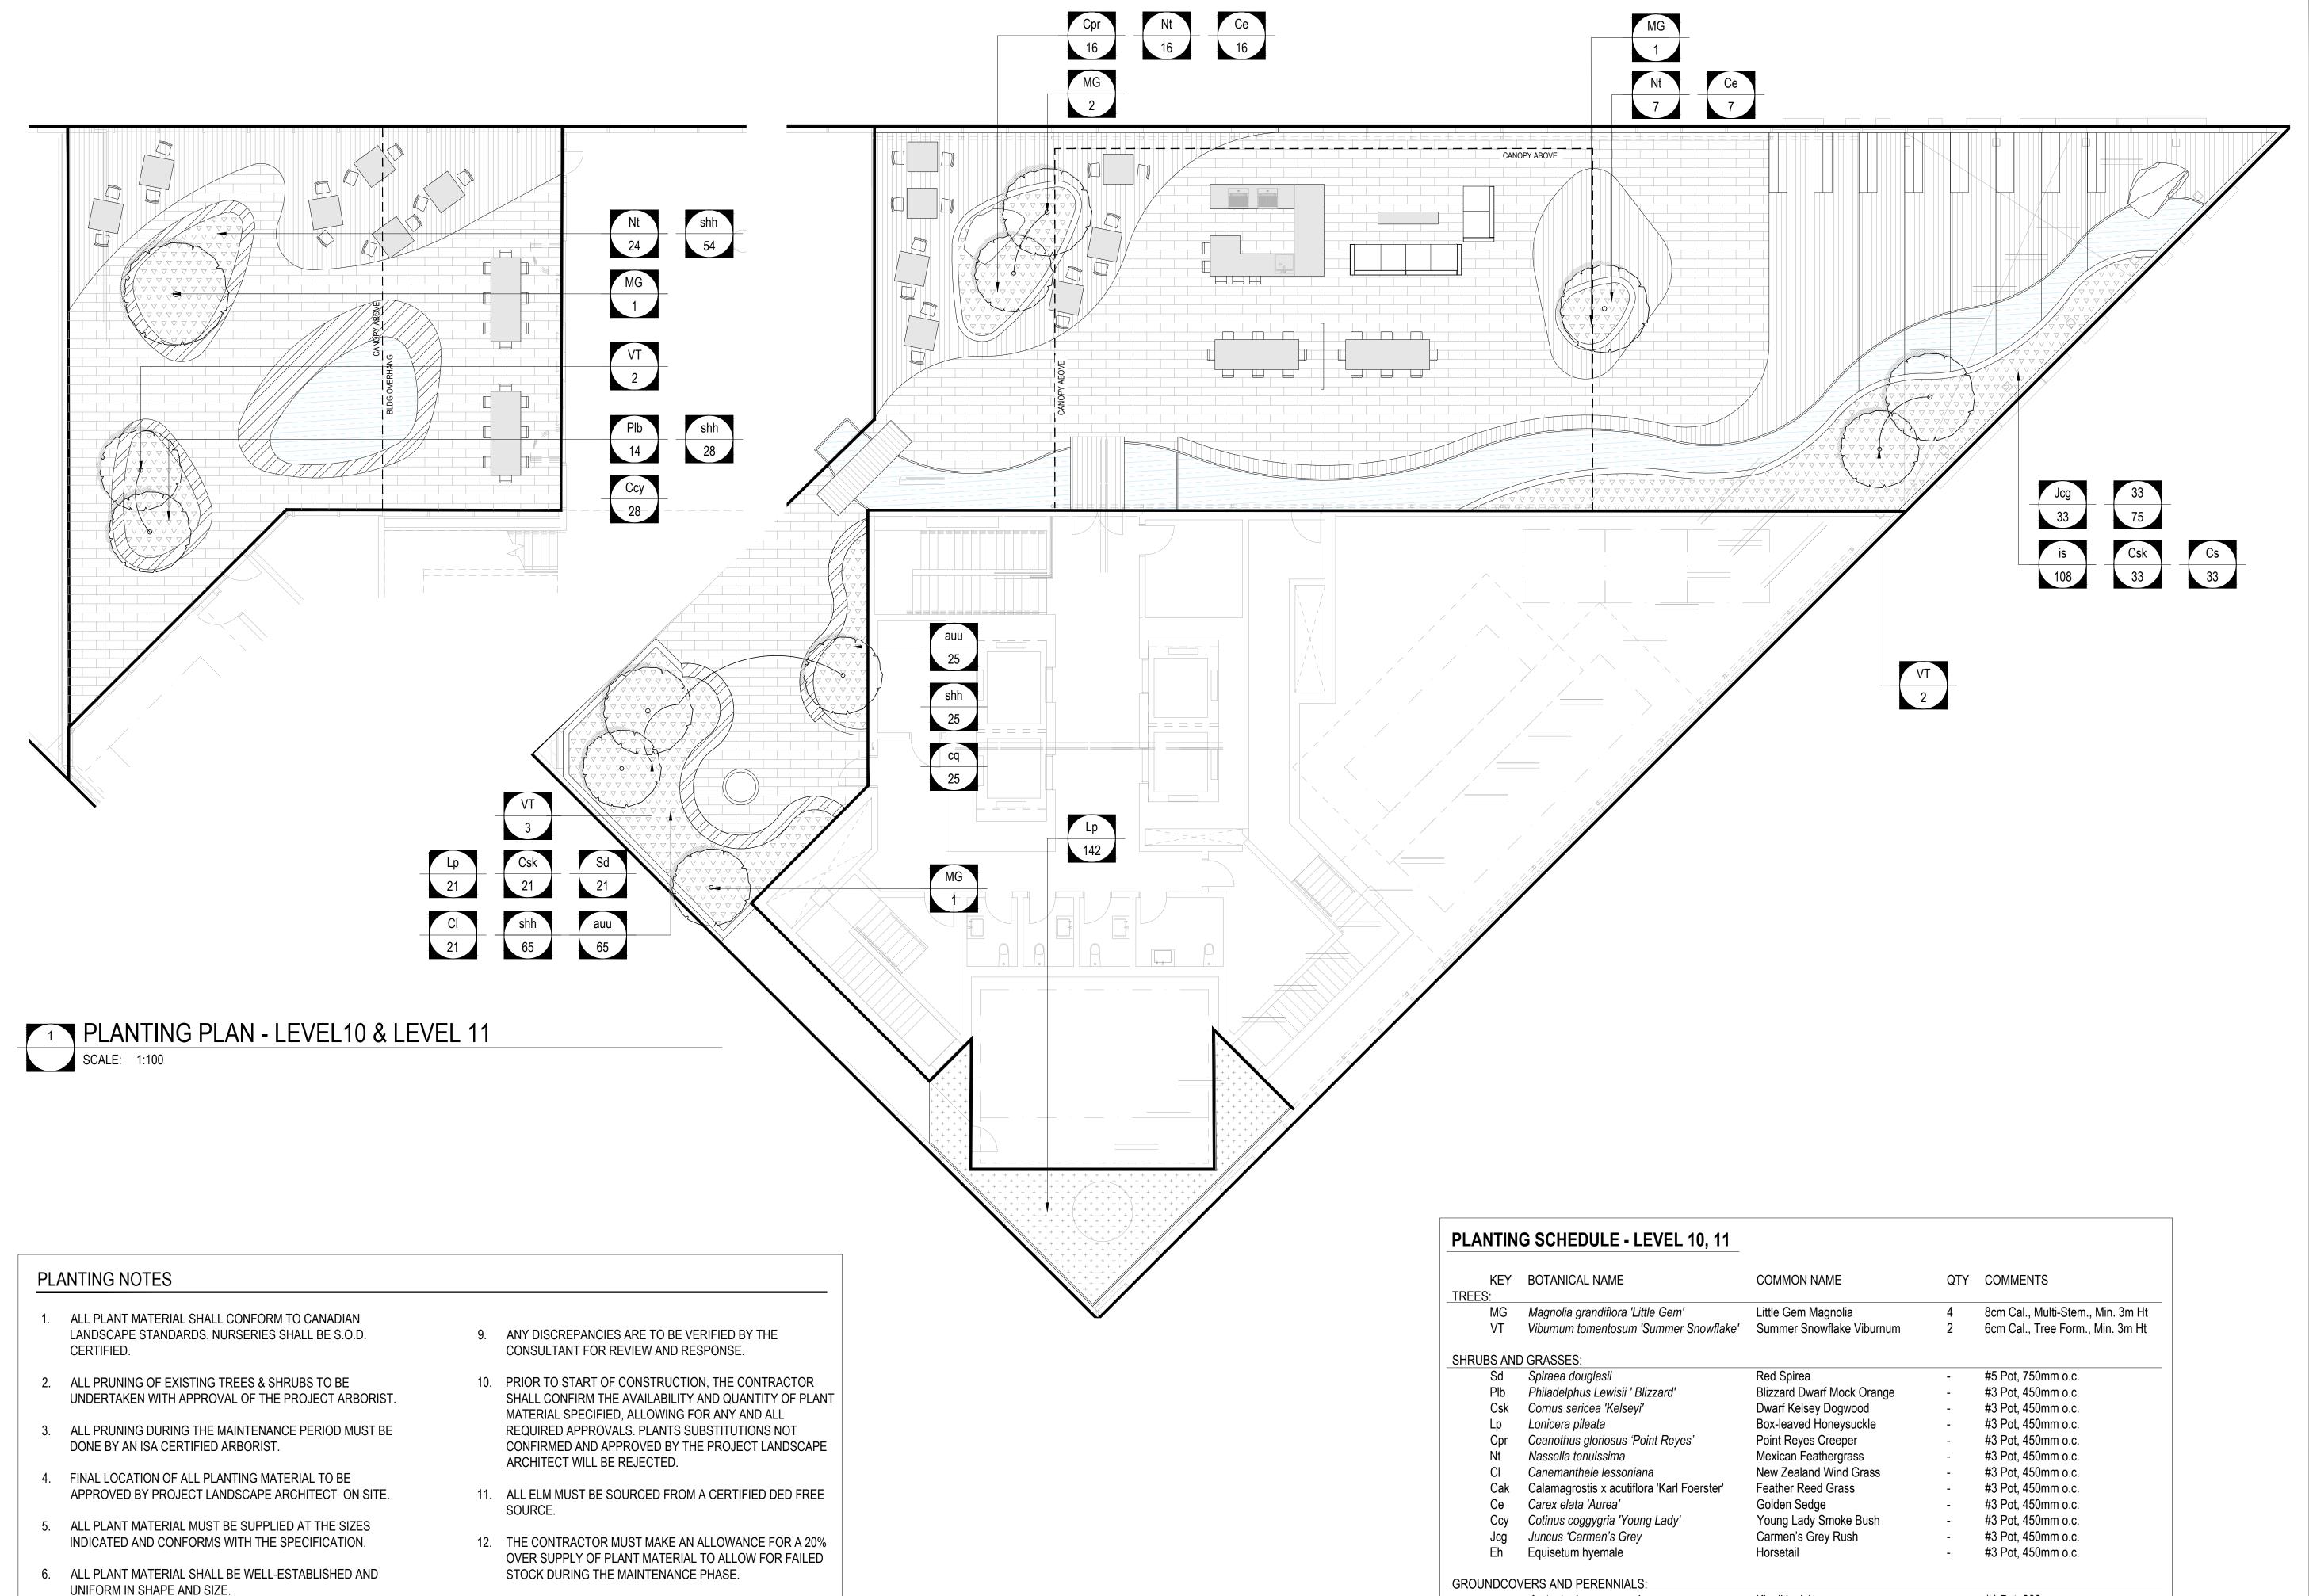

PROJECT TEAM:

LANDSCAPE ARCHITECT PFS Studio 1777 West 3rd Avenue Vancouver, BC V6J 1K7

ARCHITECT:
DIAMOND SCHMITT ARCHITECTS
384 Adelaide Street West, Suite 100
Toronto, ON M5V 1R7

COPYRIGHT RESERVED:

This plan and design are, and at all times remain the exclusive property of PFS Studio and cannot be used or reproduced without written consent. Contractors shall verify and be responsible for all dimensions and conditions on the job. This office shall be informed of any discrepancies from the dimensions and conditions shown on the drawing.

ISSUANCE:

No.	Date	Details	1
1	07-15-2020	ISSUED FOR REZONING / DP	
2	10-23-2020	ISSUED FOR 50% DESIGN DEVELOPMENT	,
3	11-09-2020	ISSUED FOR DEVELOPMENT PERMIT	,
4	12-18-2020	ISSUED FOR 75% DD	,
5	01-29-2021	ISSUED FOR 100% DD	,
6	04-13-2021	RE-ISSUED FOR REZONING / DP	,
7	04-23-2021	ISSUED FOR TRG	,
8	05-27-2021	RE-ISSUED FOR REZONING / DP	,



STAMP:

PROJECT NAME:

TELUS OCEAN

DRAWING TITLE:

PLANTING PLAN LEVEL 10 - LEVEL 11

PFS PROJECT NUMBER: 22007	DATE: 07/15/2020
DRAWN BY: JW	CHECKED BY: NM
SCALE:	

SCALE: 1:100

#1 Pot, 300mm o.c.

#1 Pot, 300mm o.c.

- #1 Pot, 300mm o.c.

- #1 Pot, 300mm o.c.

- #1 Pot, 300mm o.c.

Kinnikinnick

Blue Camas

Dwarf Sweet Box

Dwarf Arctic Iris

Purple Sensation Allium

auu Arctostaphyos uva-ursi

Iris setosa

Camassia quamash

Allium purple sensation

Sarcococca hookeriana var. humilis

DWG. NO.: **L6.03**

OF: XX

ALL PLANT MATERIAL SHALL BE NURSERY GROWN UNLESS

8. ALLOW 760-900 DIA. NO PLANTING ZONE/CLEAR OPENING

OTHERWISE NOTED.

AROUND ALL TREE BASES.

