ISSUED FOR REZONING AND DEVELOPMENT PERMIT APPLICATION - REVISION 3 2021.04.23



DRAWING LIST

ARCHITECTURAL

//// LO1011/		
SHEET NUMBER	SHEET NAME	LAST ISSUAN
A.000	COVER SHEET	2021.04.23
A.001	SITE-EXISTING	2021.04.23
A.010	SITE PLAN	2021.04.23
A.011	SITE PLAN - GROUND PLANE	2021.04.23
A.101	PLAN - LEVEL P3 - REZONING	2021.04.23
A.102	PLAN - LEVEL P2 - REZONING	2021.04.23
A.103	PLAN - LEVEL P1 - REZONING	2021.04.23
A.104	PLAN - LEVEL 1 - REZONING	2021.04.23
A.105	PLAN - LEVEL 1 - MEZZANINE - REZONING	2021.04.23
A.106	PLAN - LEVEL 2 - REZONING	2021.04.23
A.107	PLAN - LEVEL 3 - REZONING	2021.04.23
A.108	PLAN - LEVEL 4 - REZONING	2021.04.23
A.109	PLAN - LEVEL 5 - REZONING	2021.04.23
A.110	PLAN - LEVEL 6 - REZONING	2021.04.23
A.111	PLAN - LEVEL 7 - REZONING	2021.04.23
A.112	PLAN - LEVEL 8 - REZONING	2021.04.23
A.113	PLAN - LEVEL 9 - REZONING	2021.04.23
A.114	PLAN - LEVEL 10 - REZONING	2021.04.23
A.115	PLAN - LEVEL 11 - REZONING	2021.04.23
A.116	PLAN - UPPER ROOF - REZONING	2021.04.23
A.301	ELEVATION - WEST - REZONING	2021.04.23
A.302	ELEVATION - EAST - REZONING	2021.04.23
A.303	ELEVATION - SOUTH - REZONING	2021.04.23
A.304	CONTEXT ELEVATIONS - REZONING	2021.04.23
A.401	SECTION A - REZONING	2021.04.23
A.402	SECTION D - REZONING	2021.04.23

SECTION F - REZONING

2021.04.23

CONSULTANT LIST

ARCHITECTURAL
DAVID DOW, DIAMOND SCHMITT ARCHITECTS
384 ADELAIDE STREET WEST, SUITE 100, TORONTO, ON, M5V 1R7
(604) 862-8800 X 269, DDOW@DSAI.CA

LANDSCAPE
KELTY MCKINNON, PFS STUDIO
1777 WEST 3RD AVENUE, VANCOUVER, BC, V6J 1K7
(604) 736-5168 X 138, KMCKINNON@PFS.BC.CA

CIVIL
ROSS TUCK, J.E. ANDERSON & ASSOCIATES
4212 GLANFORD AVENUE, VICTORIA, BC, V8Z 4B7
(250) 727-2214, RTUCK@JEANDERSON.COM

TRANSPORTATION
JASON POTTER, BUNT & ASSOCIATES ENGINEERING LTD.
SUITE 530, 645 FORT STREET, VICTORIA, BC, V8W 1G2
(250) 592-6122, JPOTTER@BUNTENG.COM

STRUCTURAL CLINT PLETT, READ JONES CHRISTOFFERSEN, LTD. (778) 746-1125, CPLETT@RJC.CA

ELECTRICAL

MECHANICAL ANDY CHONG, INTEGRAL GROUP SUITE 101, 1019 WHARF STREET, VICTORIA, BC, V8W 2Y9 (250) 418-1288 X 5001, ACHONG@INTEGRALGROUP.COM

ANCA COJOCARU, INTEGRAL GROUP
SUITE 180, 200 GRANVILLE STREET, VANCOUVER, BC, V6C 1S4
(604) 687-1800 X 2097, ACOJOCARU@INTEGRALGROUP.COM

EMILY CODLIN, INTEGRAL GROUP SUITE 180, 200 GRANMILLE STREET, VANCOUVER, BC, V6C 1S4 (604) 687-1800 X 2040, ECODLIN@INTEGRALGROUP.COM

CODE FRANK MATTIA, LMDG 4TH FLOOR, 780 BEATTY STREET, VANCOUVER, BC, V6B 2M1 (604) 682-7146 X 419, FMATTIA@LMDG.COM CIVIC ADDRESS: 749 DOUGLAS STREET, VICTORIA, BC

LEGAL DESCRIPTION: LOT 1 OF LOTS 207, 209, 210, 228, AND 1270B VICTORIA, PLAN 31886

PROJECT DETAILS

EXISTING ZONING: CA-4

EXISTING USE: CAR RENTAL & PARKING LOT

PROPOSED USE: OFFICE & COMMERCIAL

Project Information Table Zone (Existing) Proposed zone or site specific zone New zone If unsure, state "new zone" 13415.76 Total floor area (m²) 367.26 Commercial floor area (m²) 5.20 Floor space ratio 63.14% Site coverage (%) 35.15% Open site space (%) Height of building (m) Number of storeys Parking stalls (number) on site Bicycle parking number (Class 1 and Class 2) Building Setbacks (m) 2.50 (Douglas Street to overhang) 2.25 (Penwell Connection) 0.038 (Humboldt Street to overhang) Side yard (indicate which side) Side yard (indicate which side) Combined side yards Residential Use Details Total number of units Unit type e.g., 1 bedroom Ground-oriented units Minimum unit floor area (m²) Total residential floor area (m²) Vehicle parking requirements in Core Area

 Use
 Floor Area (sm)
 Ratio (stall / sm)
 Stalls req'd

 Office
 11640.51
 1/70
 167

 Medical Office
 1408
 1/50
 29

 Restaurant
 273.5
 1/40
 7

 Retail
 93.75
 1/80
 2

| Floor Area (sm) | Ratio (stall / sm) | Stalls req'd | Ratio (stall / sm) | Stalls req'd | 1/400 Medical Office 1/300 1276.8 1/200 1/400 1/100 3 Restaurant 93.75 1/200 1/200 87 39 short term: long term: OPEN SITE SPACE SITE COVERAGE Structure 8 Driveways Main Building Area Footprint (m2) = 1508.12 Parking Entry Above 1.2m (m2)= 122.02 Main Building Area Footprint (m2) = 1508.12

Total (m2) > 1630.14

Lot Area (m2)

Site Coverage = A/B *100%= (63.14%)

2581.95

Total (m2)

Lot Area (m2)

Open Area (m2) = B-A

Open Site Space = C/B * 100%=

1674.34 A

2581.95 B
907.61 C
35.15%

Parking Ramp (m2)= 122.2

CONTRACTOR MUST CHECK & VERIFY ALL DIMENSIONS ON THE JOB.

DO NOT SCALE DRAWINGS.

ALL DRAWINGS, SPECIFICATIONS AND RELATED DOCUMENTS ARE THE COPYRIGHT PROPERTY OF THE ARCHITECT AND MUST BE RETURNED UPON REQUEST. REPRODUCTION OF DRAWINGS, SPECIFICATIONS AND RELATED DOCUMENTS IN PART OR IN WHOLE IS FORBIDDEN WITHOUT THE WRITTEN PERMISSION OF THE ARCHITECT.

THIS DRAWING IS NOT TO BE USED FOR CONSTRUCTION UNTIL SIGNED BY THE ARCHITECT.

MOTFORAUCTION

ISSUED

No.DateDescription22020.07.15Rezoning-DP Application32020.11.09Rezoning-DP Application Revision82021.04.16Rezoning-DP Application Revision 292021.04.23Rezoning-DP Application Revision 3

CITY OF

Revisions

Bubbled areas indicate revisions compared to the previously submitted plans

Received Date May 7, 2021

Diamond Schmitt Architects

384 Adelaide Street West, Suite 100, Toronto, Canada M5V1R7 Tel: 416 862 8800 Fax: 416 862 5508 info@dsai.ca www.dsai.ca

TELUS OCEAN

749 Douglas St, Victoria, BC

COVER SHEET


Scale:

Project No: 2021/04/14

Date: 1911

2021-04-22 8:43:15 PM

A.001

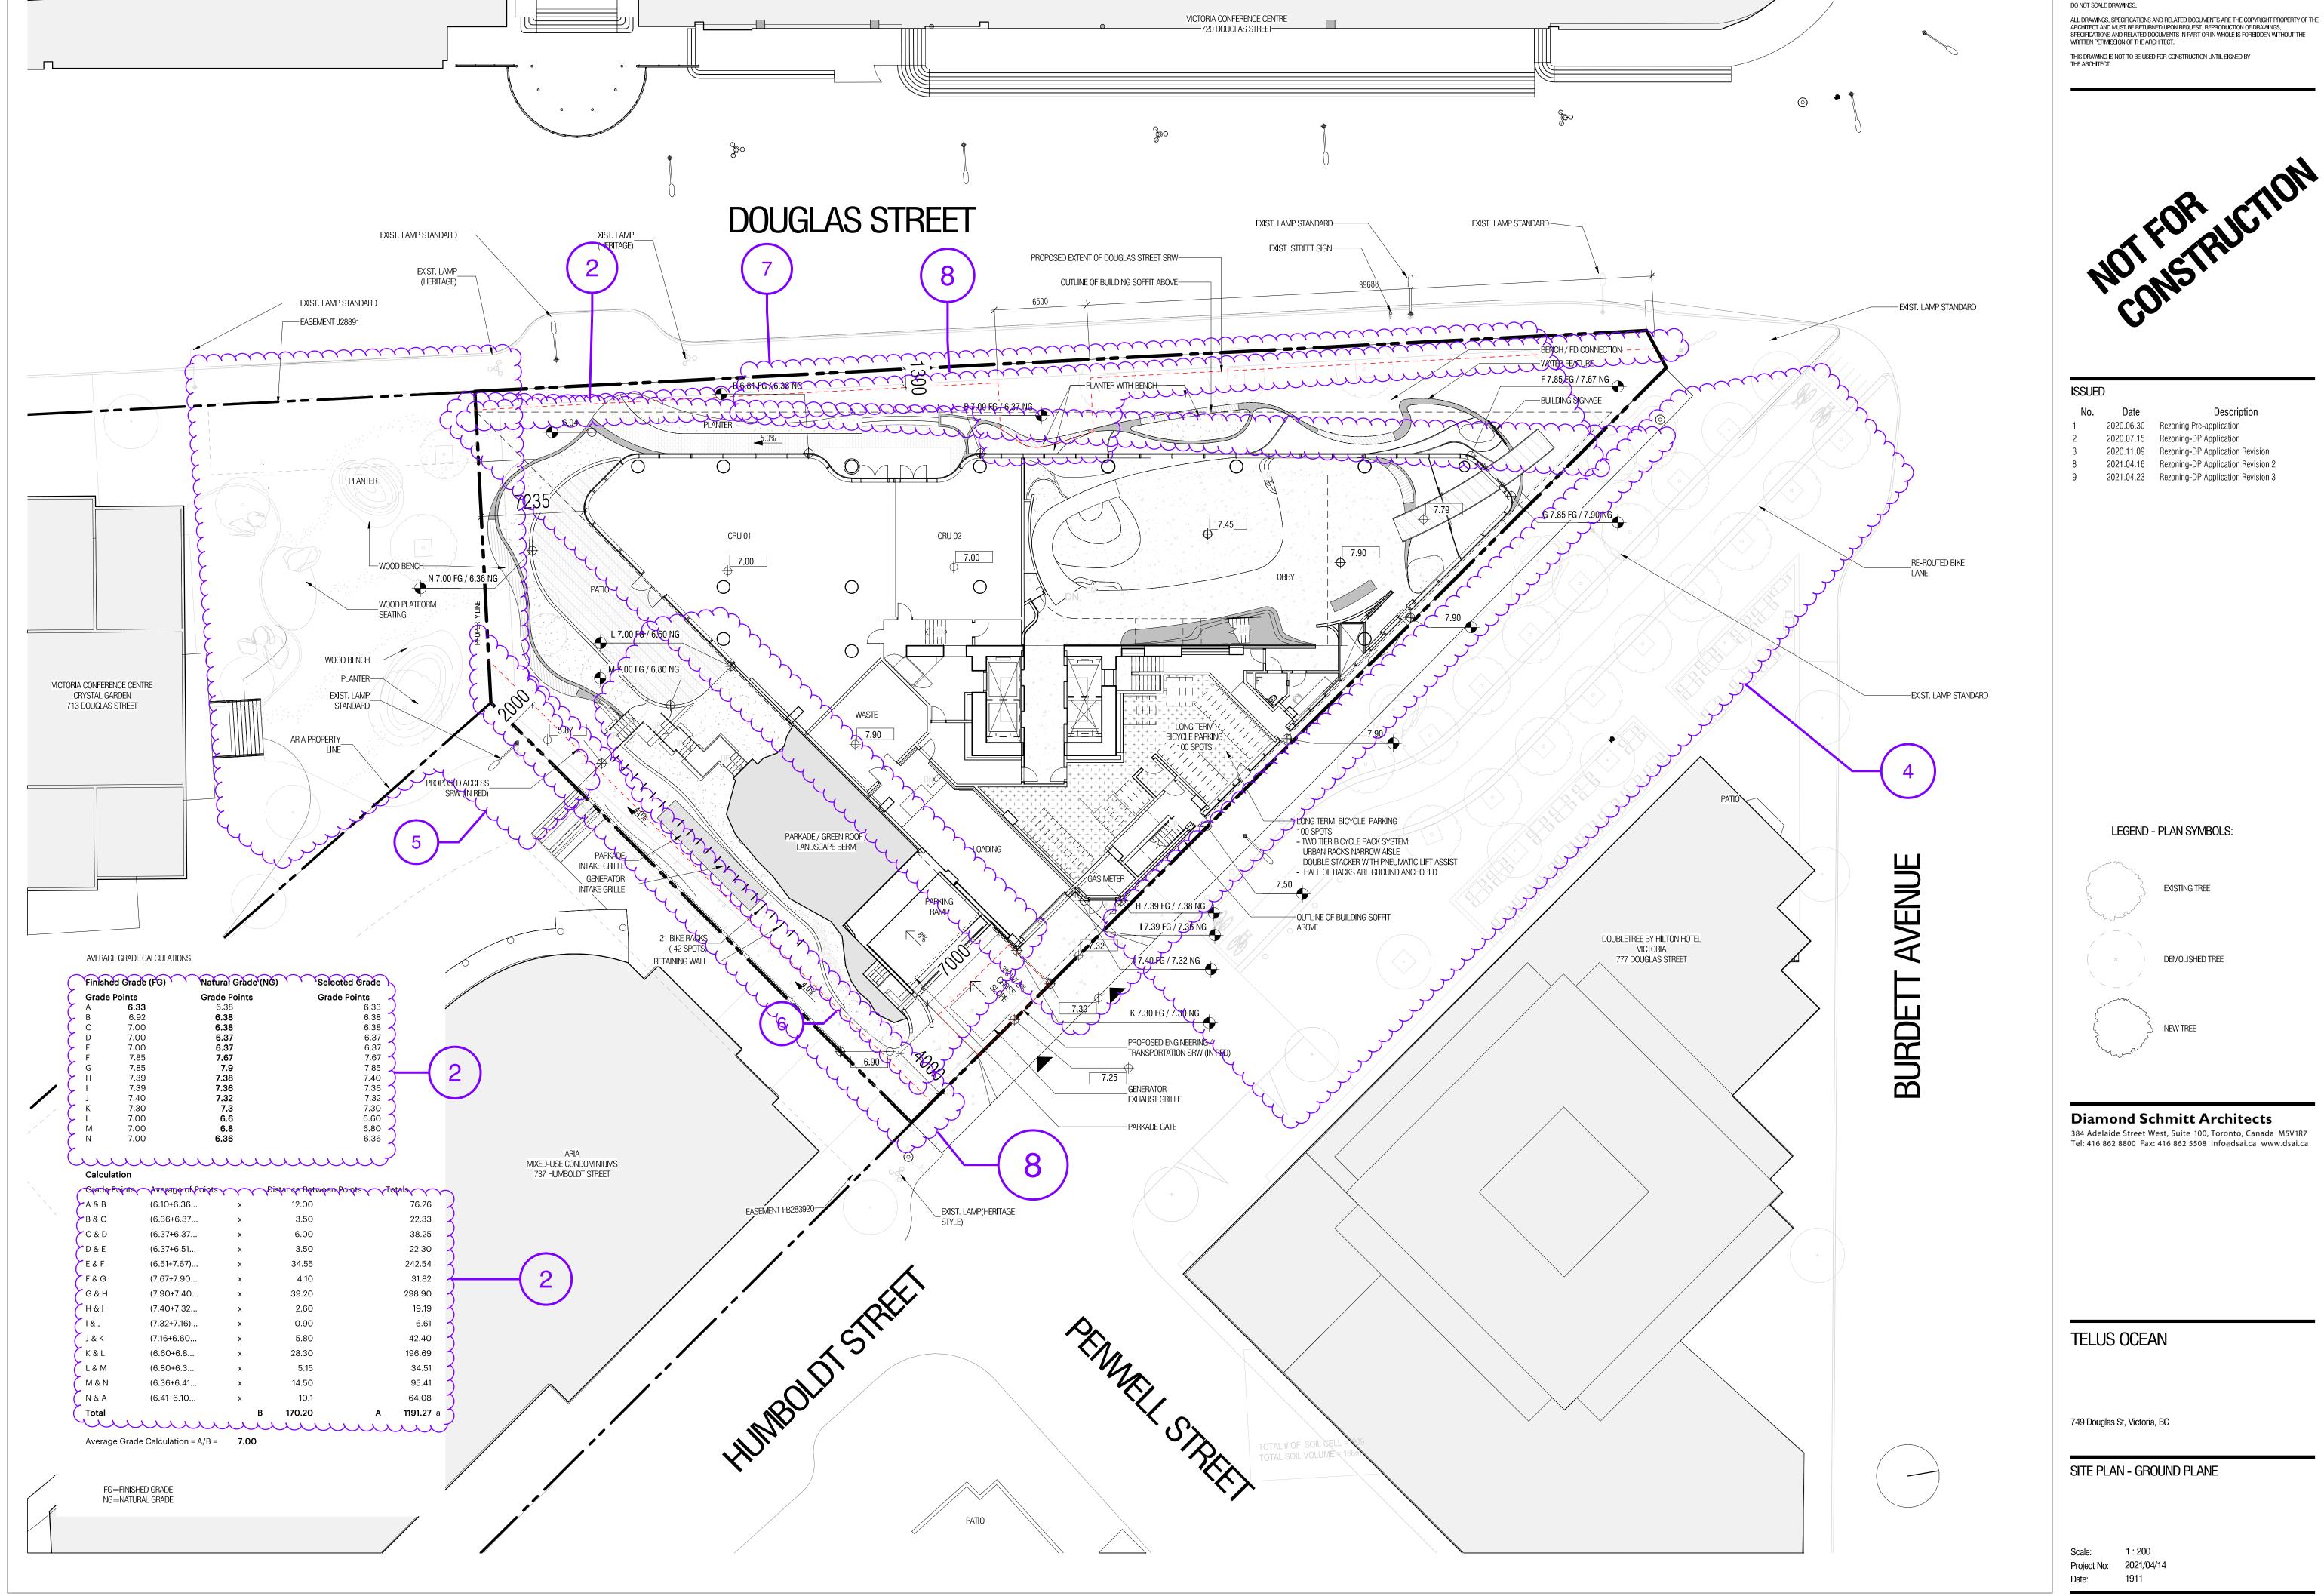

CONTRACTOR MUST CHECK & VERIFY ALL DIMENSIONS ON THE JOB.


TELUS OCEAN
749 Douglas St, Victoria, BC

ALL DRAWINGS, SPECIFICATIONS AND RELATED DOCUMENTS ARE THE COPYRIGHT PROPERTY OF THE ARCHITECT AND MUST BE RETURNED UPON REQUEST. REPRODUCTION OF DRAWINGS, SPECIFICATIONS AND RELATED DOCUMENTS IN PART OR IN WHOLE IS FORBIDDEN WITHOUT THE WRITTEN PERWISSION OF THE ARCHITECT.

THIS DRAWING IS NOT TO BE USED FOR CONSTRUCTION UNTIL SIGNED BY THE ARCHITECT.

FORMETION

ISSUED

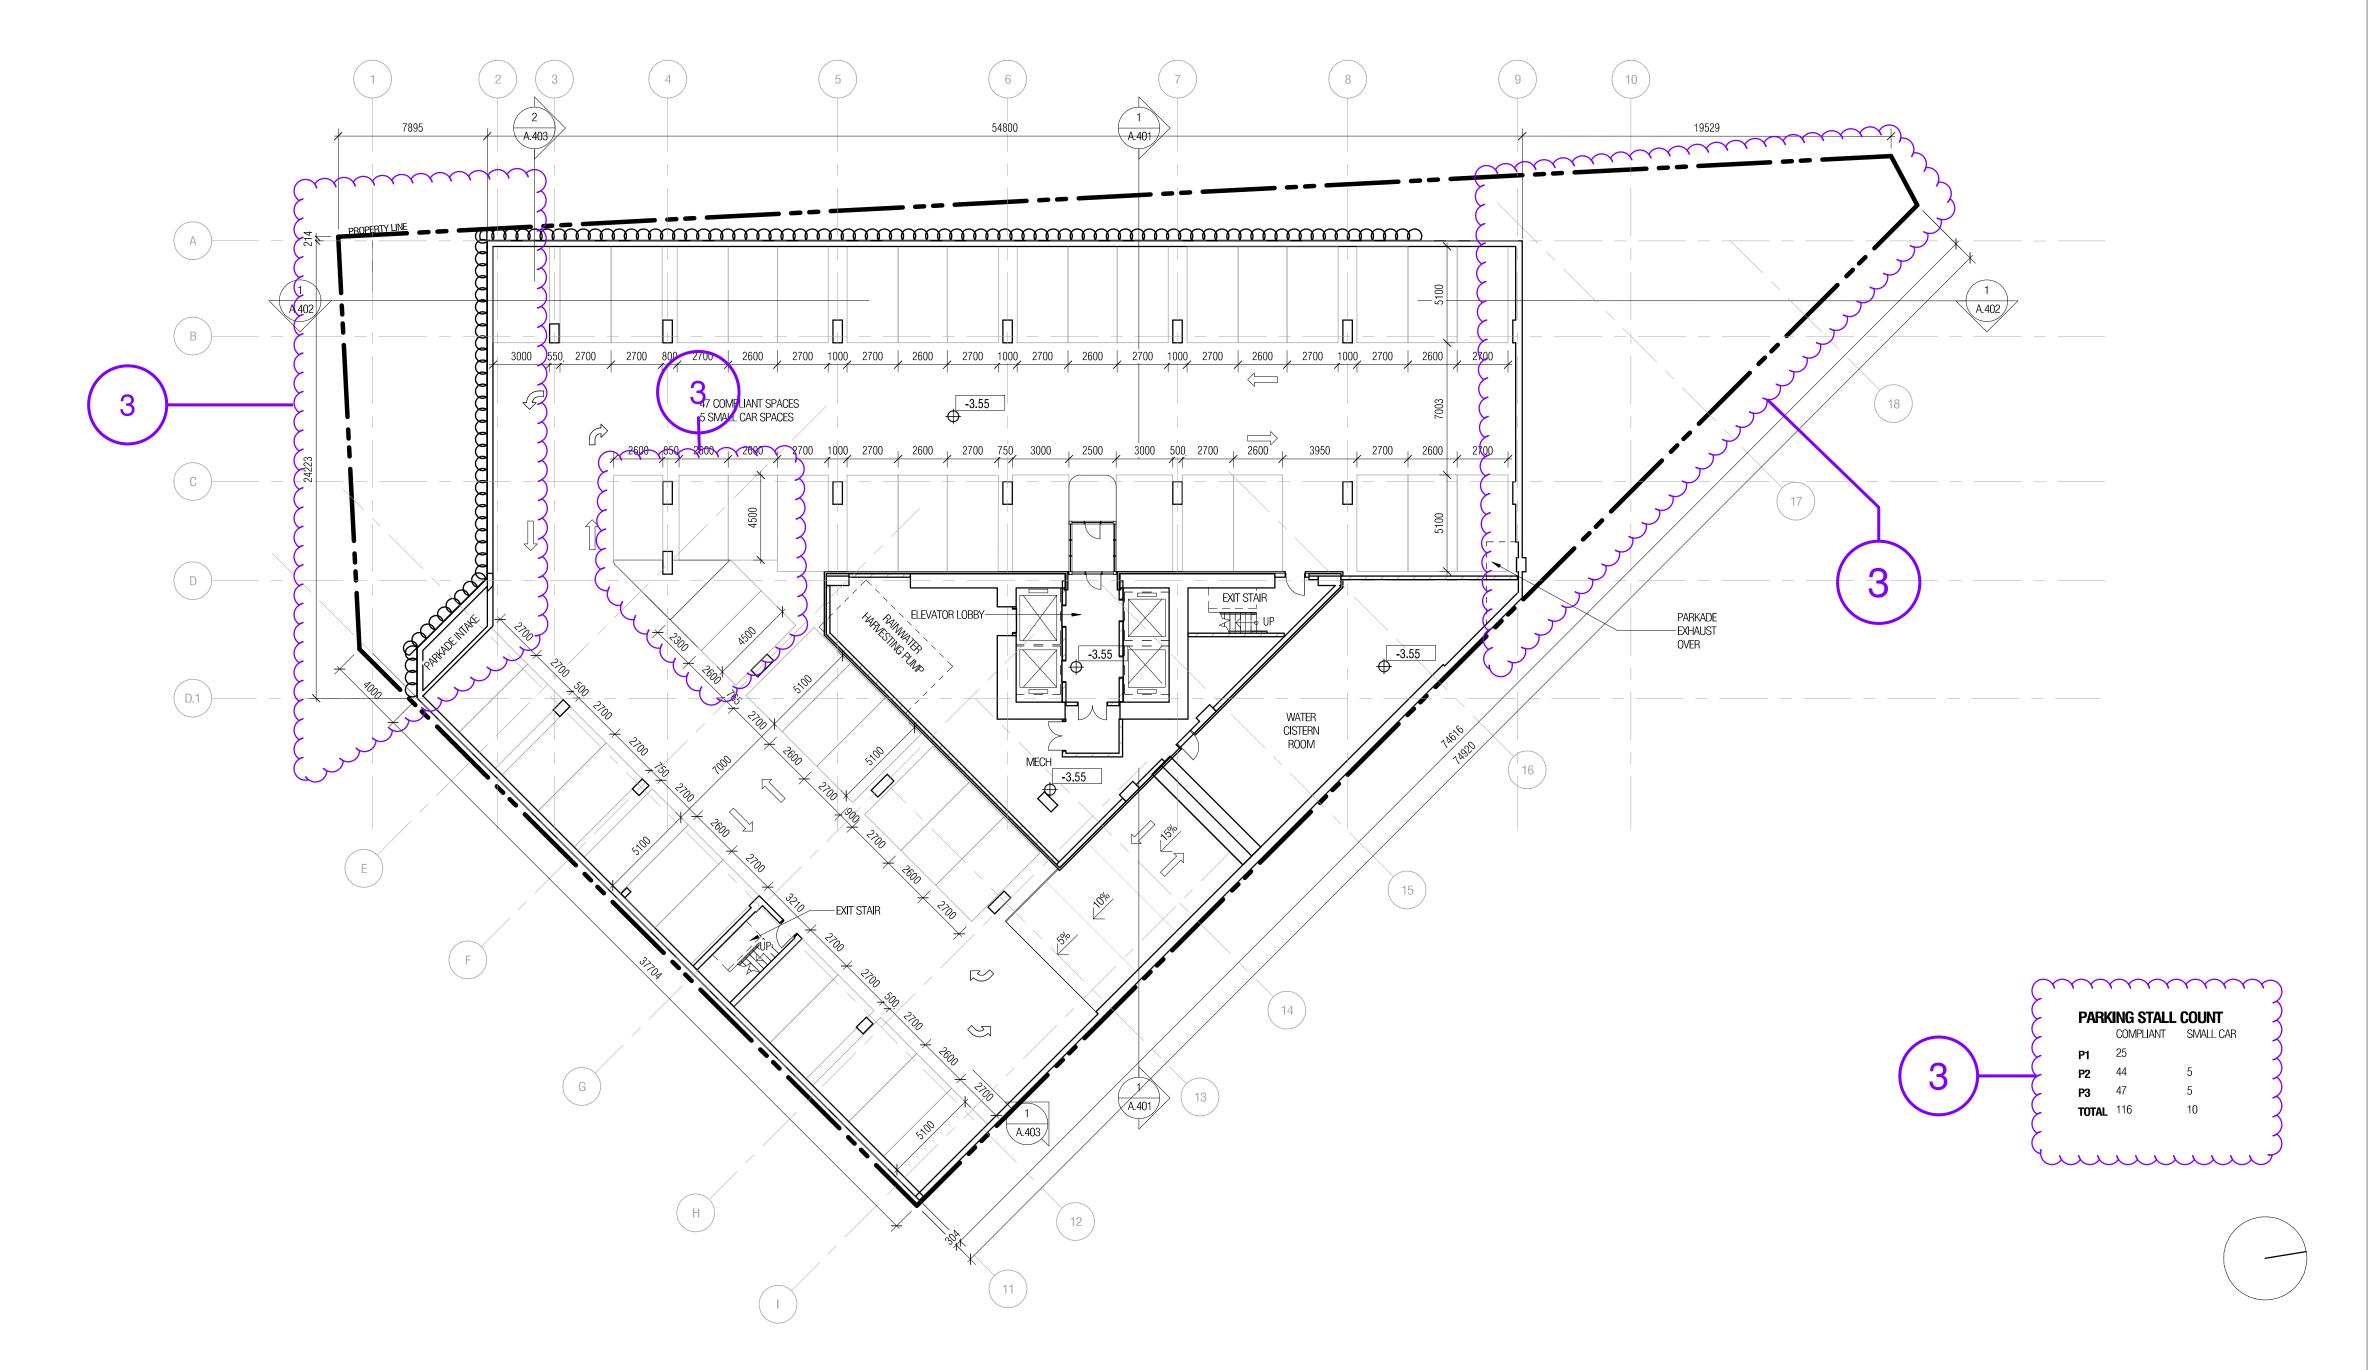


Diamond Schmitt Architects 384 Adelaide Street West, Suite 100, Toronto, Canada

384 Adelaide Street West, Suite 100, Toronto, Canada M5V1R7 Tel: 416 862 8800 Fax: 416 862 5508 info@dsai.ca www.dsai.ca

TELUS OCEAN

749 Douglas St, Victoria, BC


PLAN - LEVEL P3 - REZONING

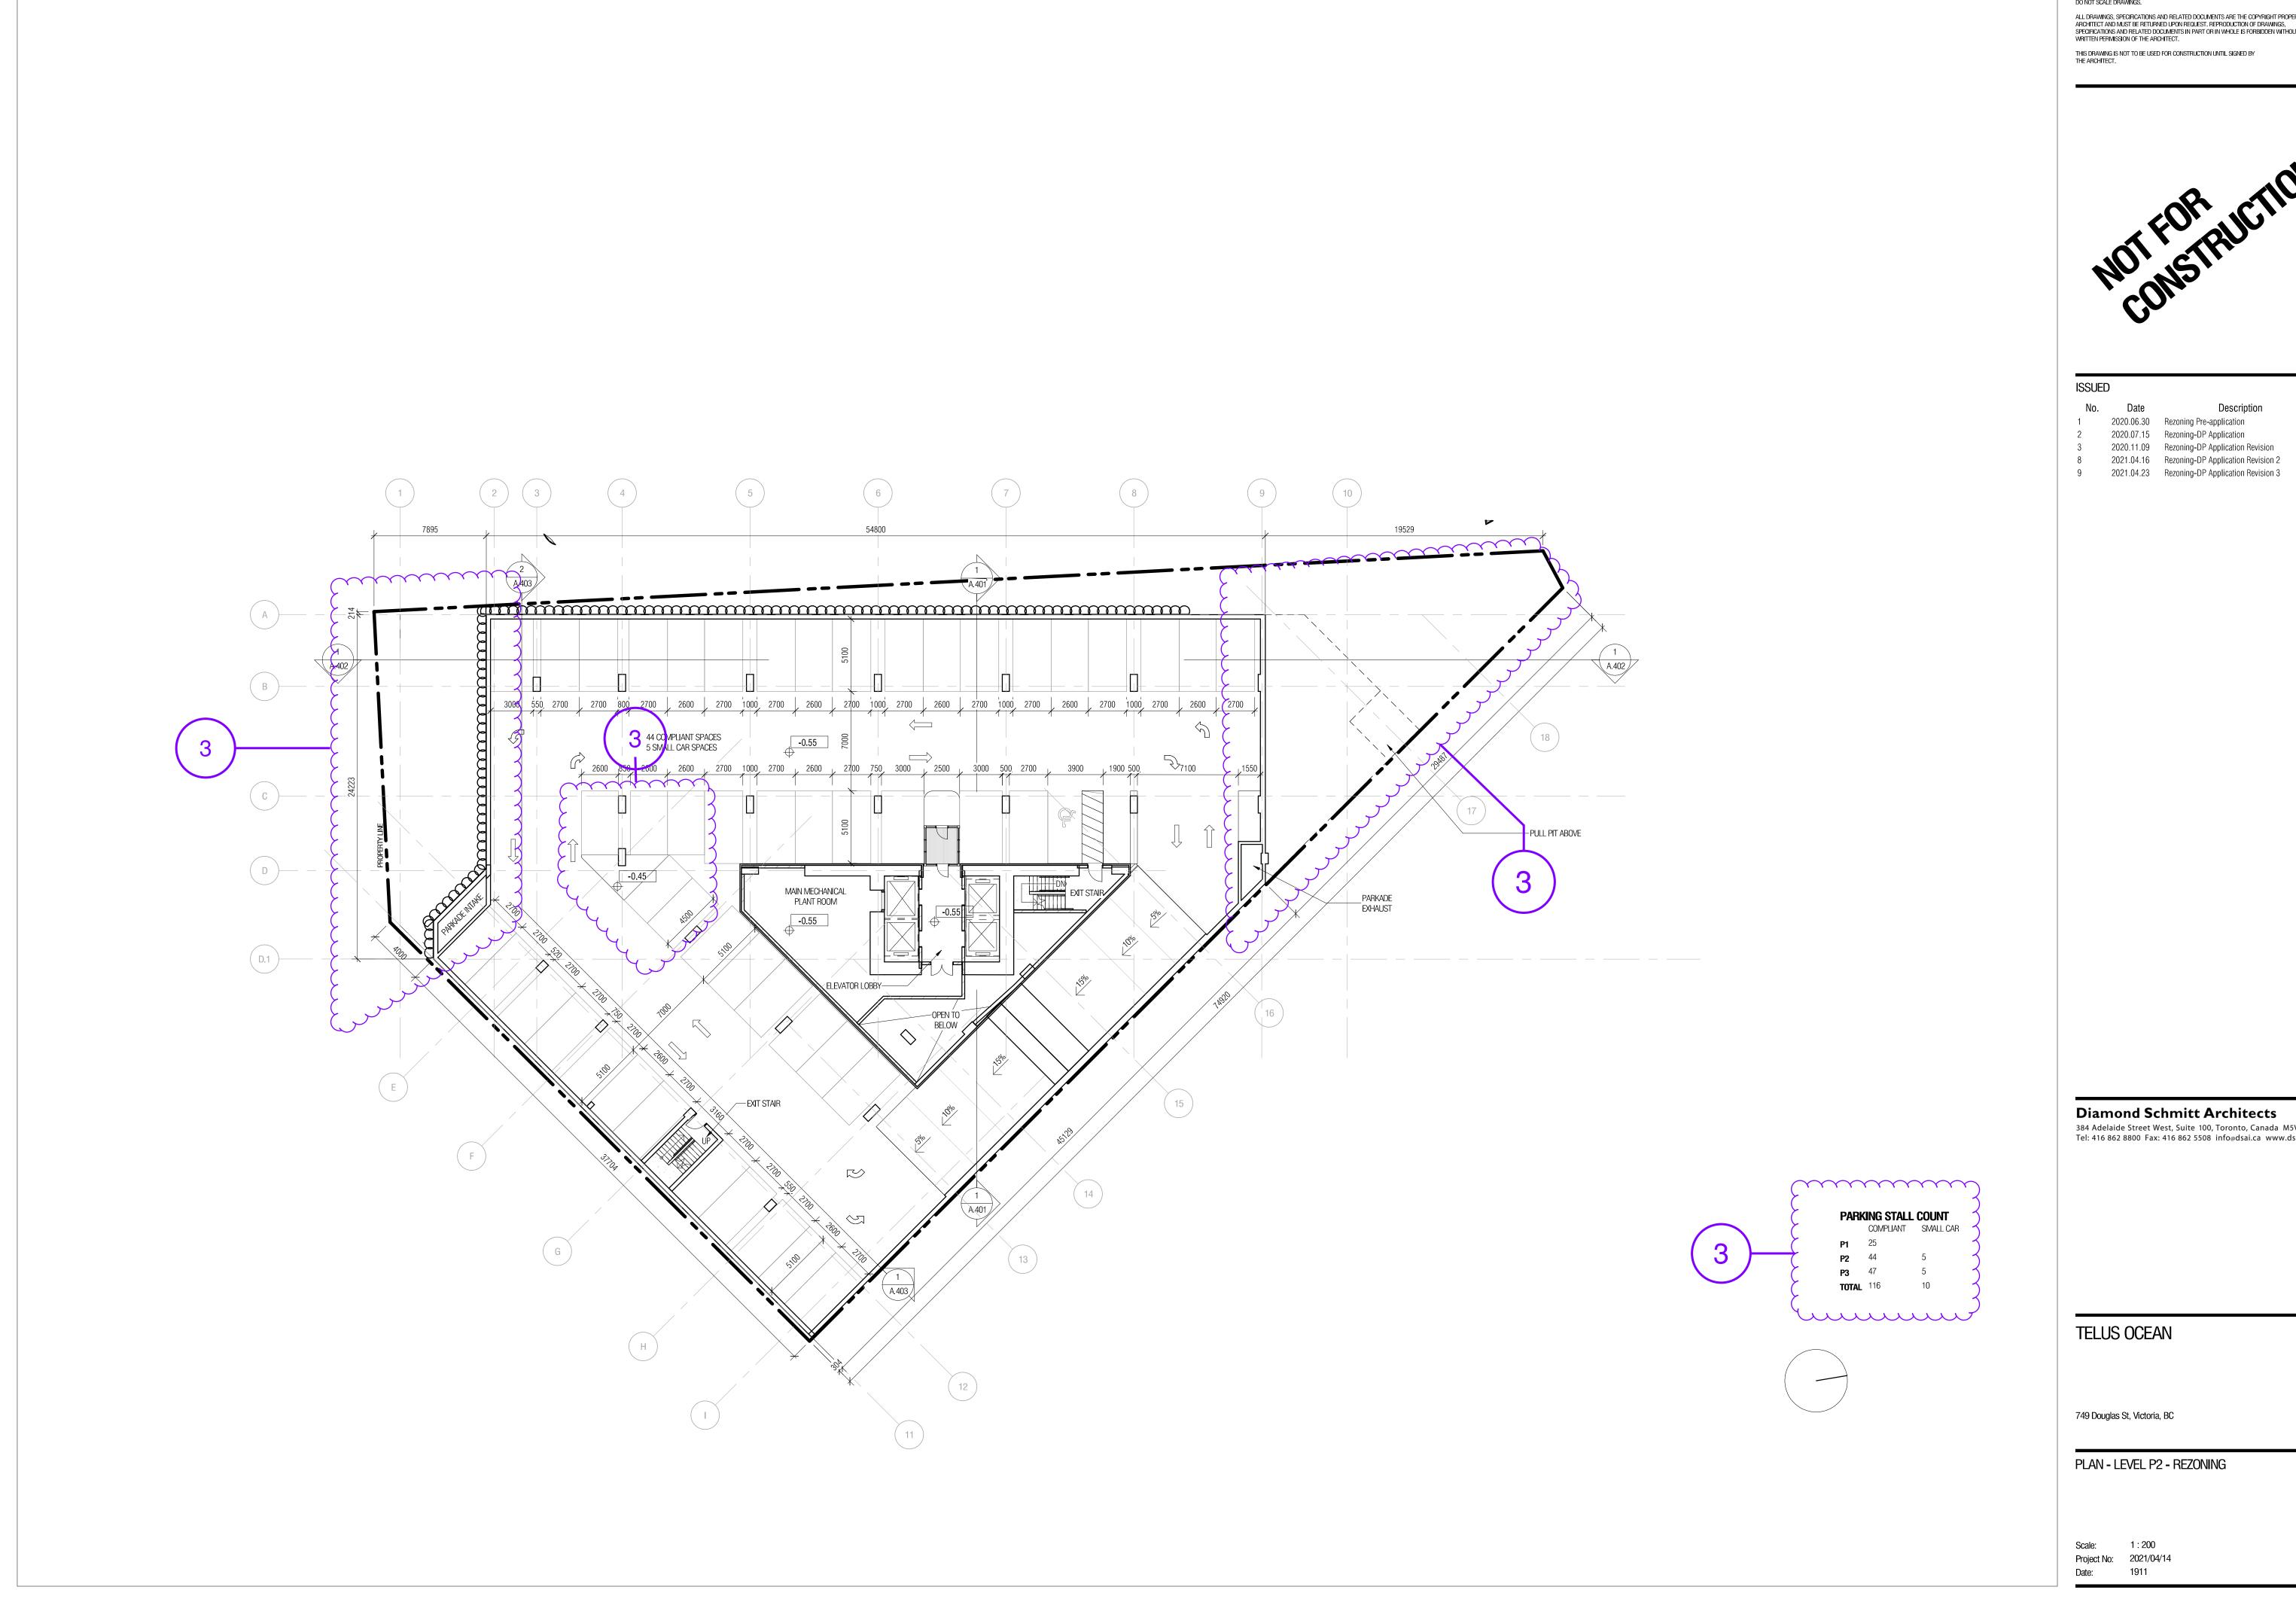

ALL DRAWINGS, SPECIFICATIONS AND RELATED DOCUMENTS ARE THE COPYRIGHT PROPERTY OF THE ARCHITECT AND MUST BE RETURNED UPON REQUEST. REPRODUCTION OF DRAWINGS, SPECIFICATIONS AND RELATED DOCUMENTS IN PART OR IN WHOLE IS FORBIDDEN WITHOUT THE WRITTEN PERMISSION OF THE ARCHITECT.

THIS DRAWING IS NOT TO BE USED FOR CONSTRUCTION UNTIL SIGNED BY THE ARCHITECT.

ISSUED		
Date	Description	
2020.06.30	Rezoning Pre-application	
2020.07.15	Rezoning-DP Application	
2020.11.09	Rezoning-DP Application Revision	
2021.04.16	Rezoning-DP Application Revision 2	
2021.04.23	Rezoning-DP Application Revision 3	
	Date 2020.06.30 2020.07.15 2020.11.09 2021.04.16	

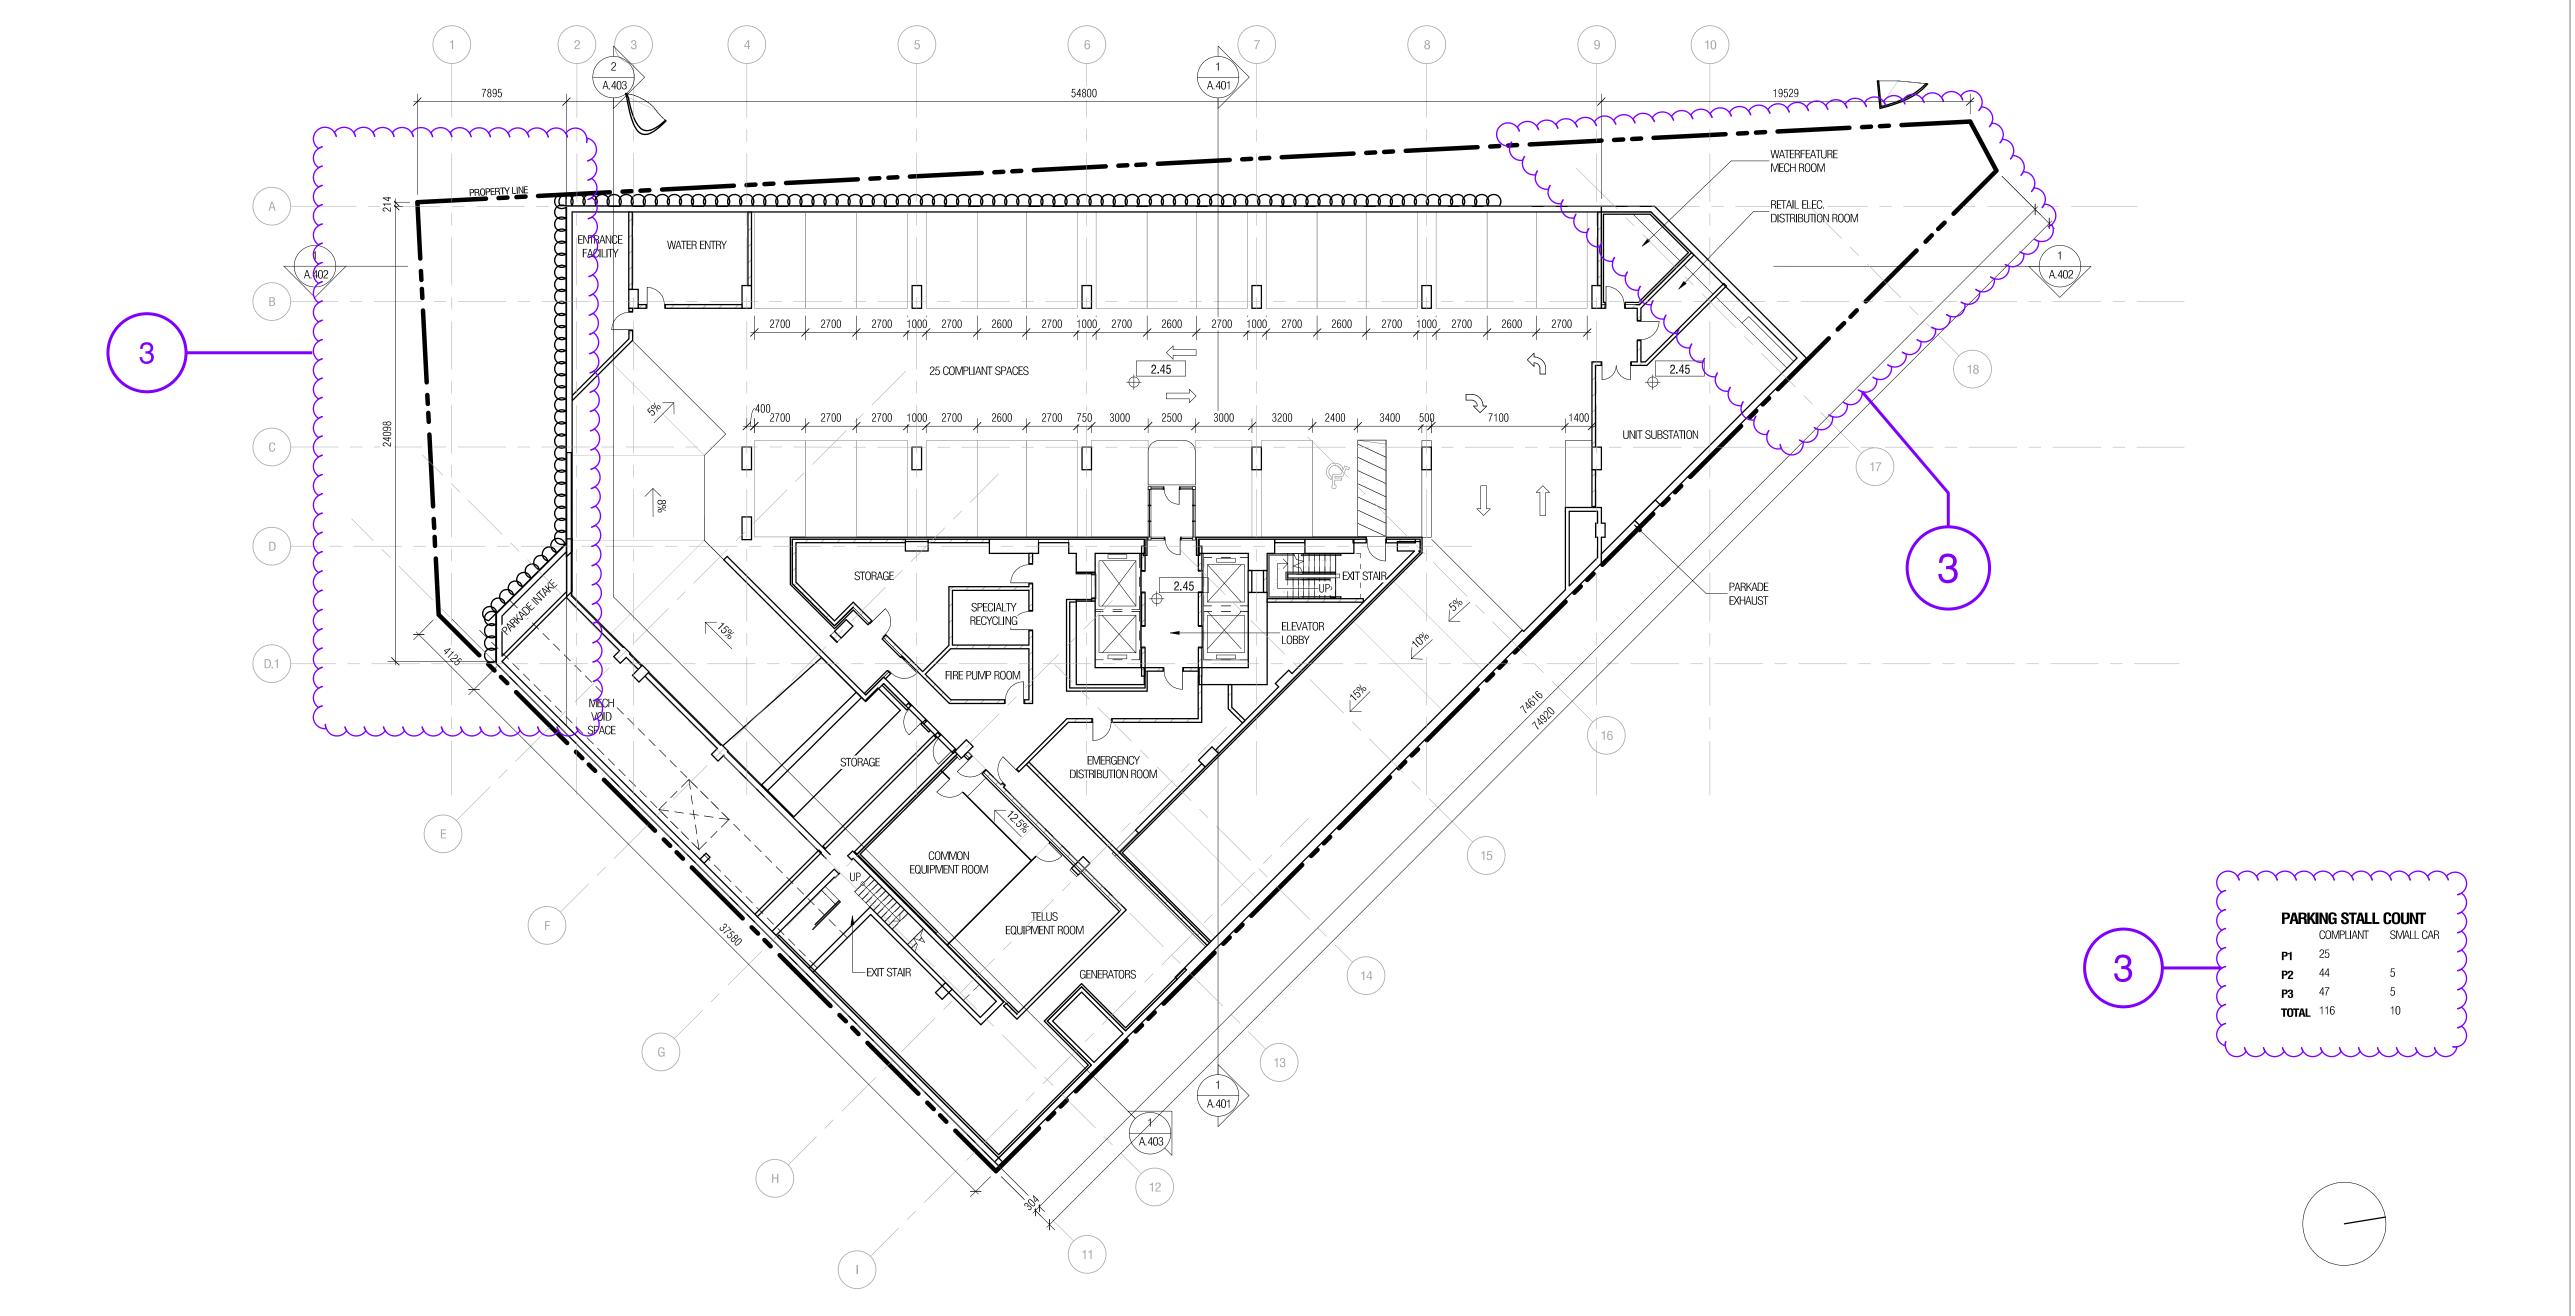

Diamond Schmitt Architects

384 Adelaide Street West, Suite 100, Toronto, Canada M5V1R7 Tel: 416 862 8800 Fax: 416 862 5508 info@dsai.ca www.dsai.ca

TELUS OCEAN

749 Douglas St, Victoria, BC

PLAN - LEVEL P1 - REZONING

Project No: 2021/04/14

Date: 1911

Area Schedule (Gross Building - Rezoning) L1		
Level	Name	Area
LEVEL 1	Floor Area	721.27 m ²
LEVEL 1	Floor Area (Retai1 1)	273.51 m ²
LEVEL 1	Floor Area	26.07 m ²
LEVEL 1	Floor Area (Retail 2)	93.75 m ²
LEVEL 1	Floor Area	3 10 m ²

ALL DRAWINGS, SPECIFICATIONS AND RELATED DOCUMENTS ARE THE COPYRIGHT PROPERTY OF THE ARCHITECT AND MUST BE RETURNED UPON REQUEST. REPRODUCTION OF DRAWINGS, SPECIFICATIONS AND RELATED DOCUMENTS IN PART OR IN WHOLE IS FORBIDDEN WITHOUT THE WRITTEN PERMISSION OF THE ARCHITECT.

THIS DRAWING IS NOT TO BE USED FOR CONSTRUCTION UNTIL SIGNED BY THE ARCHITECT.

NOTFORAUCTION

ISSUEI)	
No.	Date	Description
1	2020.06.30	Rezoning Pre-application
2	2020.07.15	Rezoning-DP Application
3	2020.11.09	Rezoning-DP Application Revision
8	2021.04.16	Rezoning-DP Application Revision 2
9	2021.04.23	Rezoning-DP Application Revision 3


Diamond Schmitt Architects


384 Adelaide Street West, Suite 100, Toronto, Canada M5V1R7
Tel: 416 862 8800 Fax: 416 862 5508 info@dsai.ca www.dsai.ca

TELUS OCEAN


749 Douglas St, Victoria, BC


PLAN - LEVEL 1 - REZONING

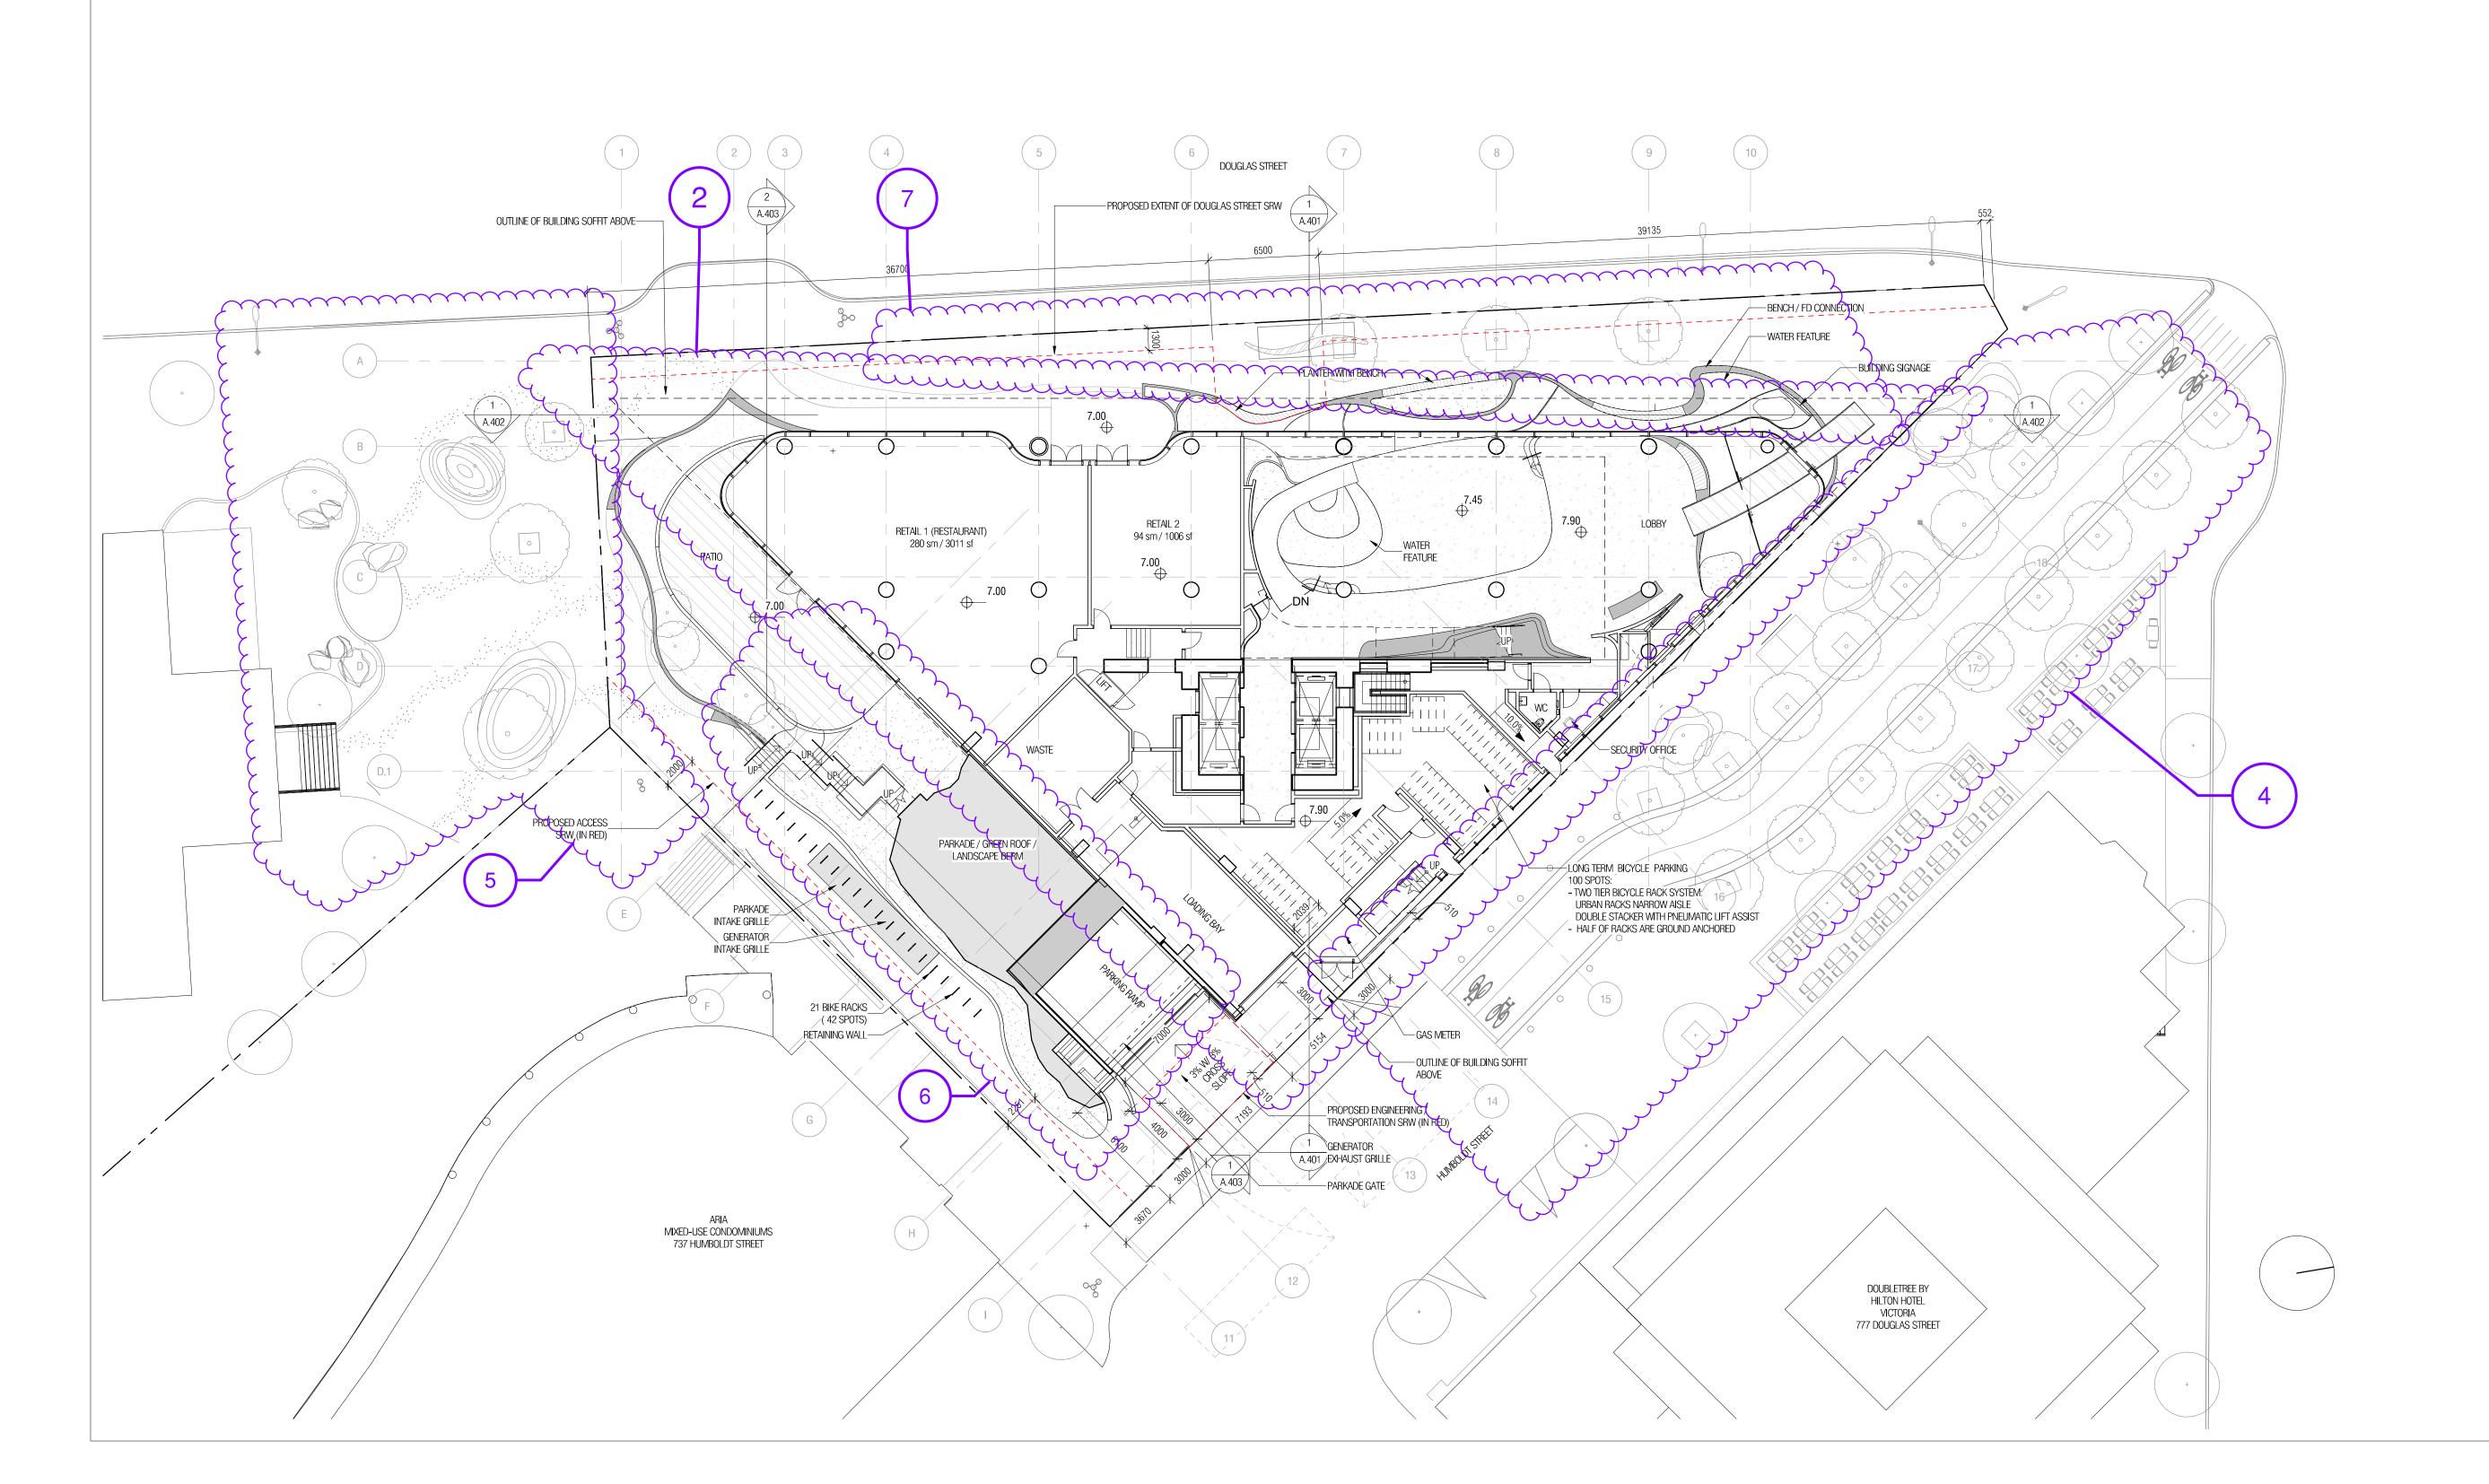


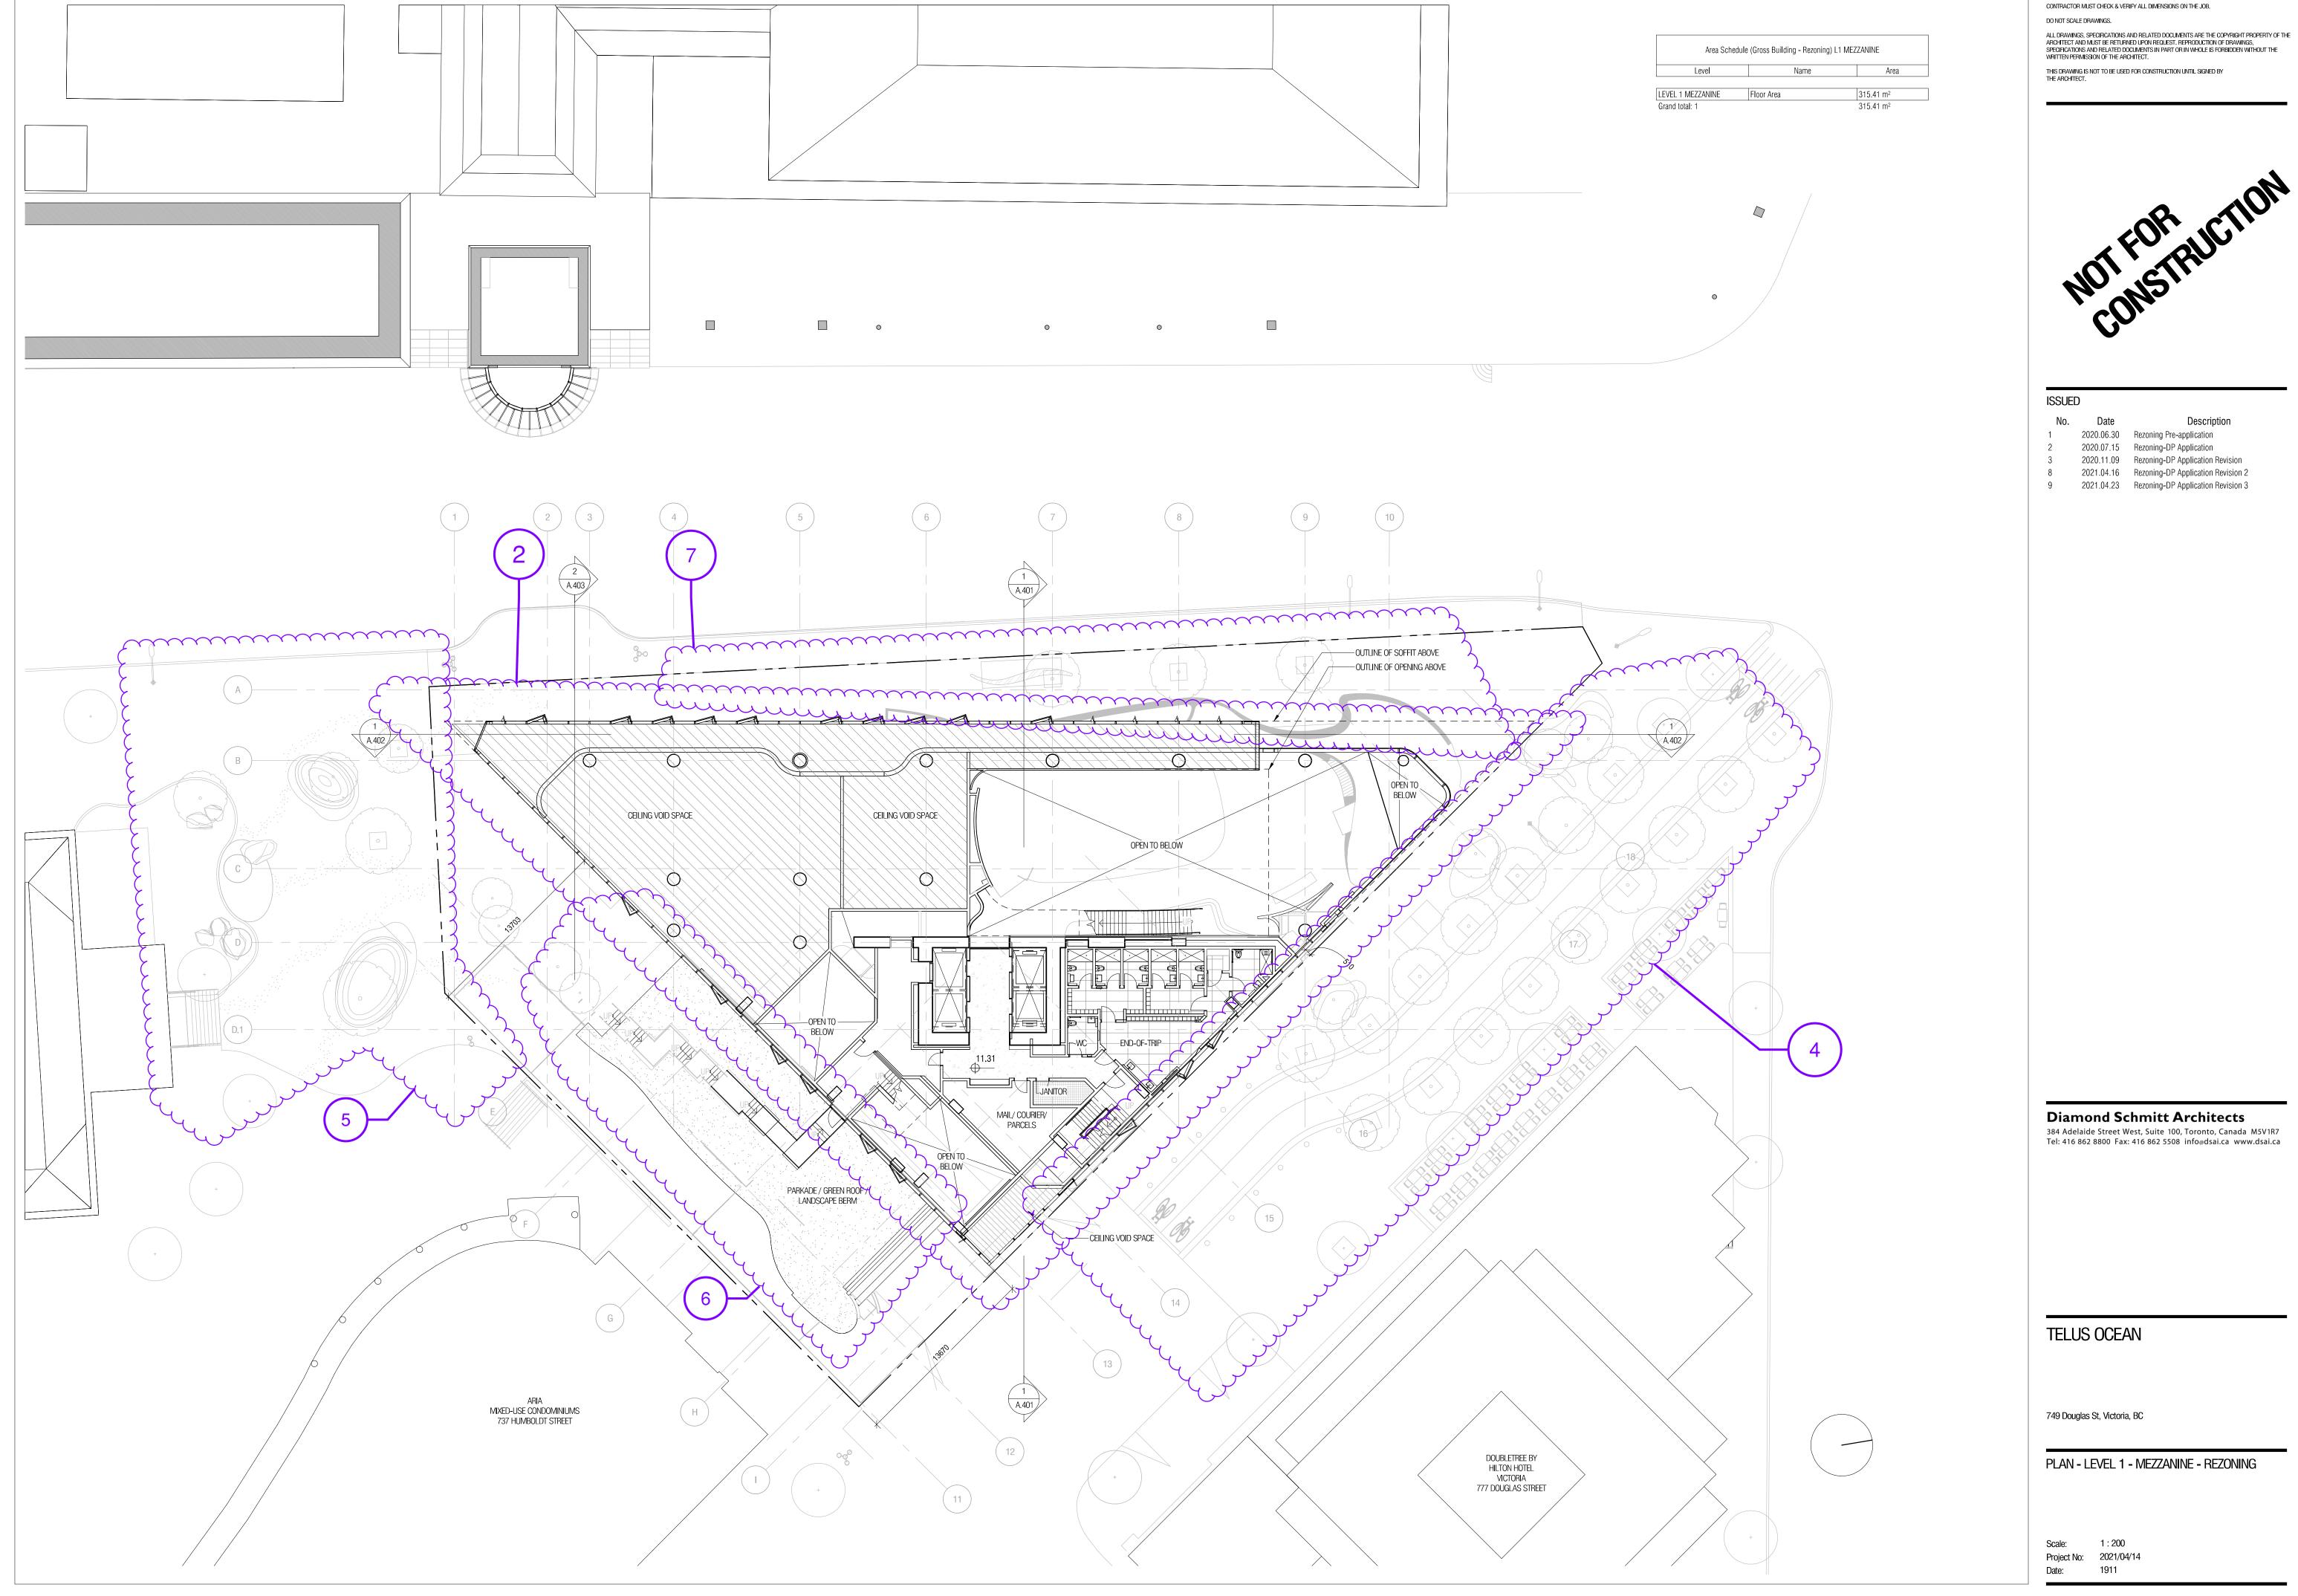


A.105

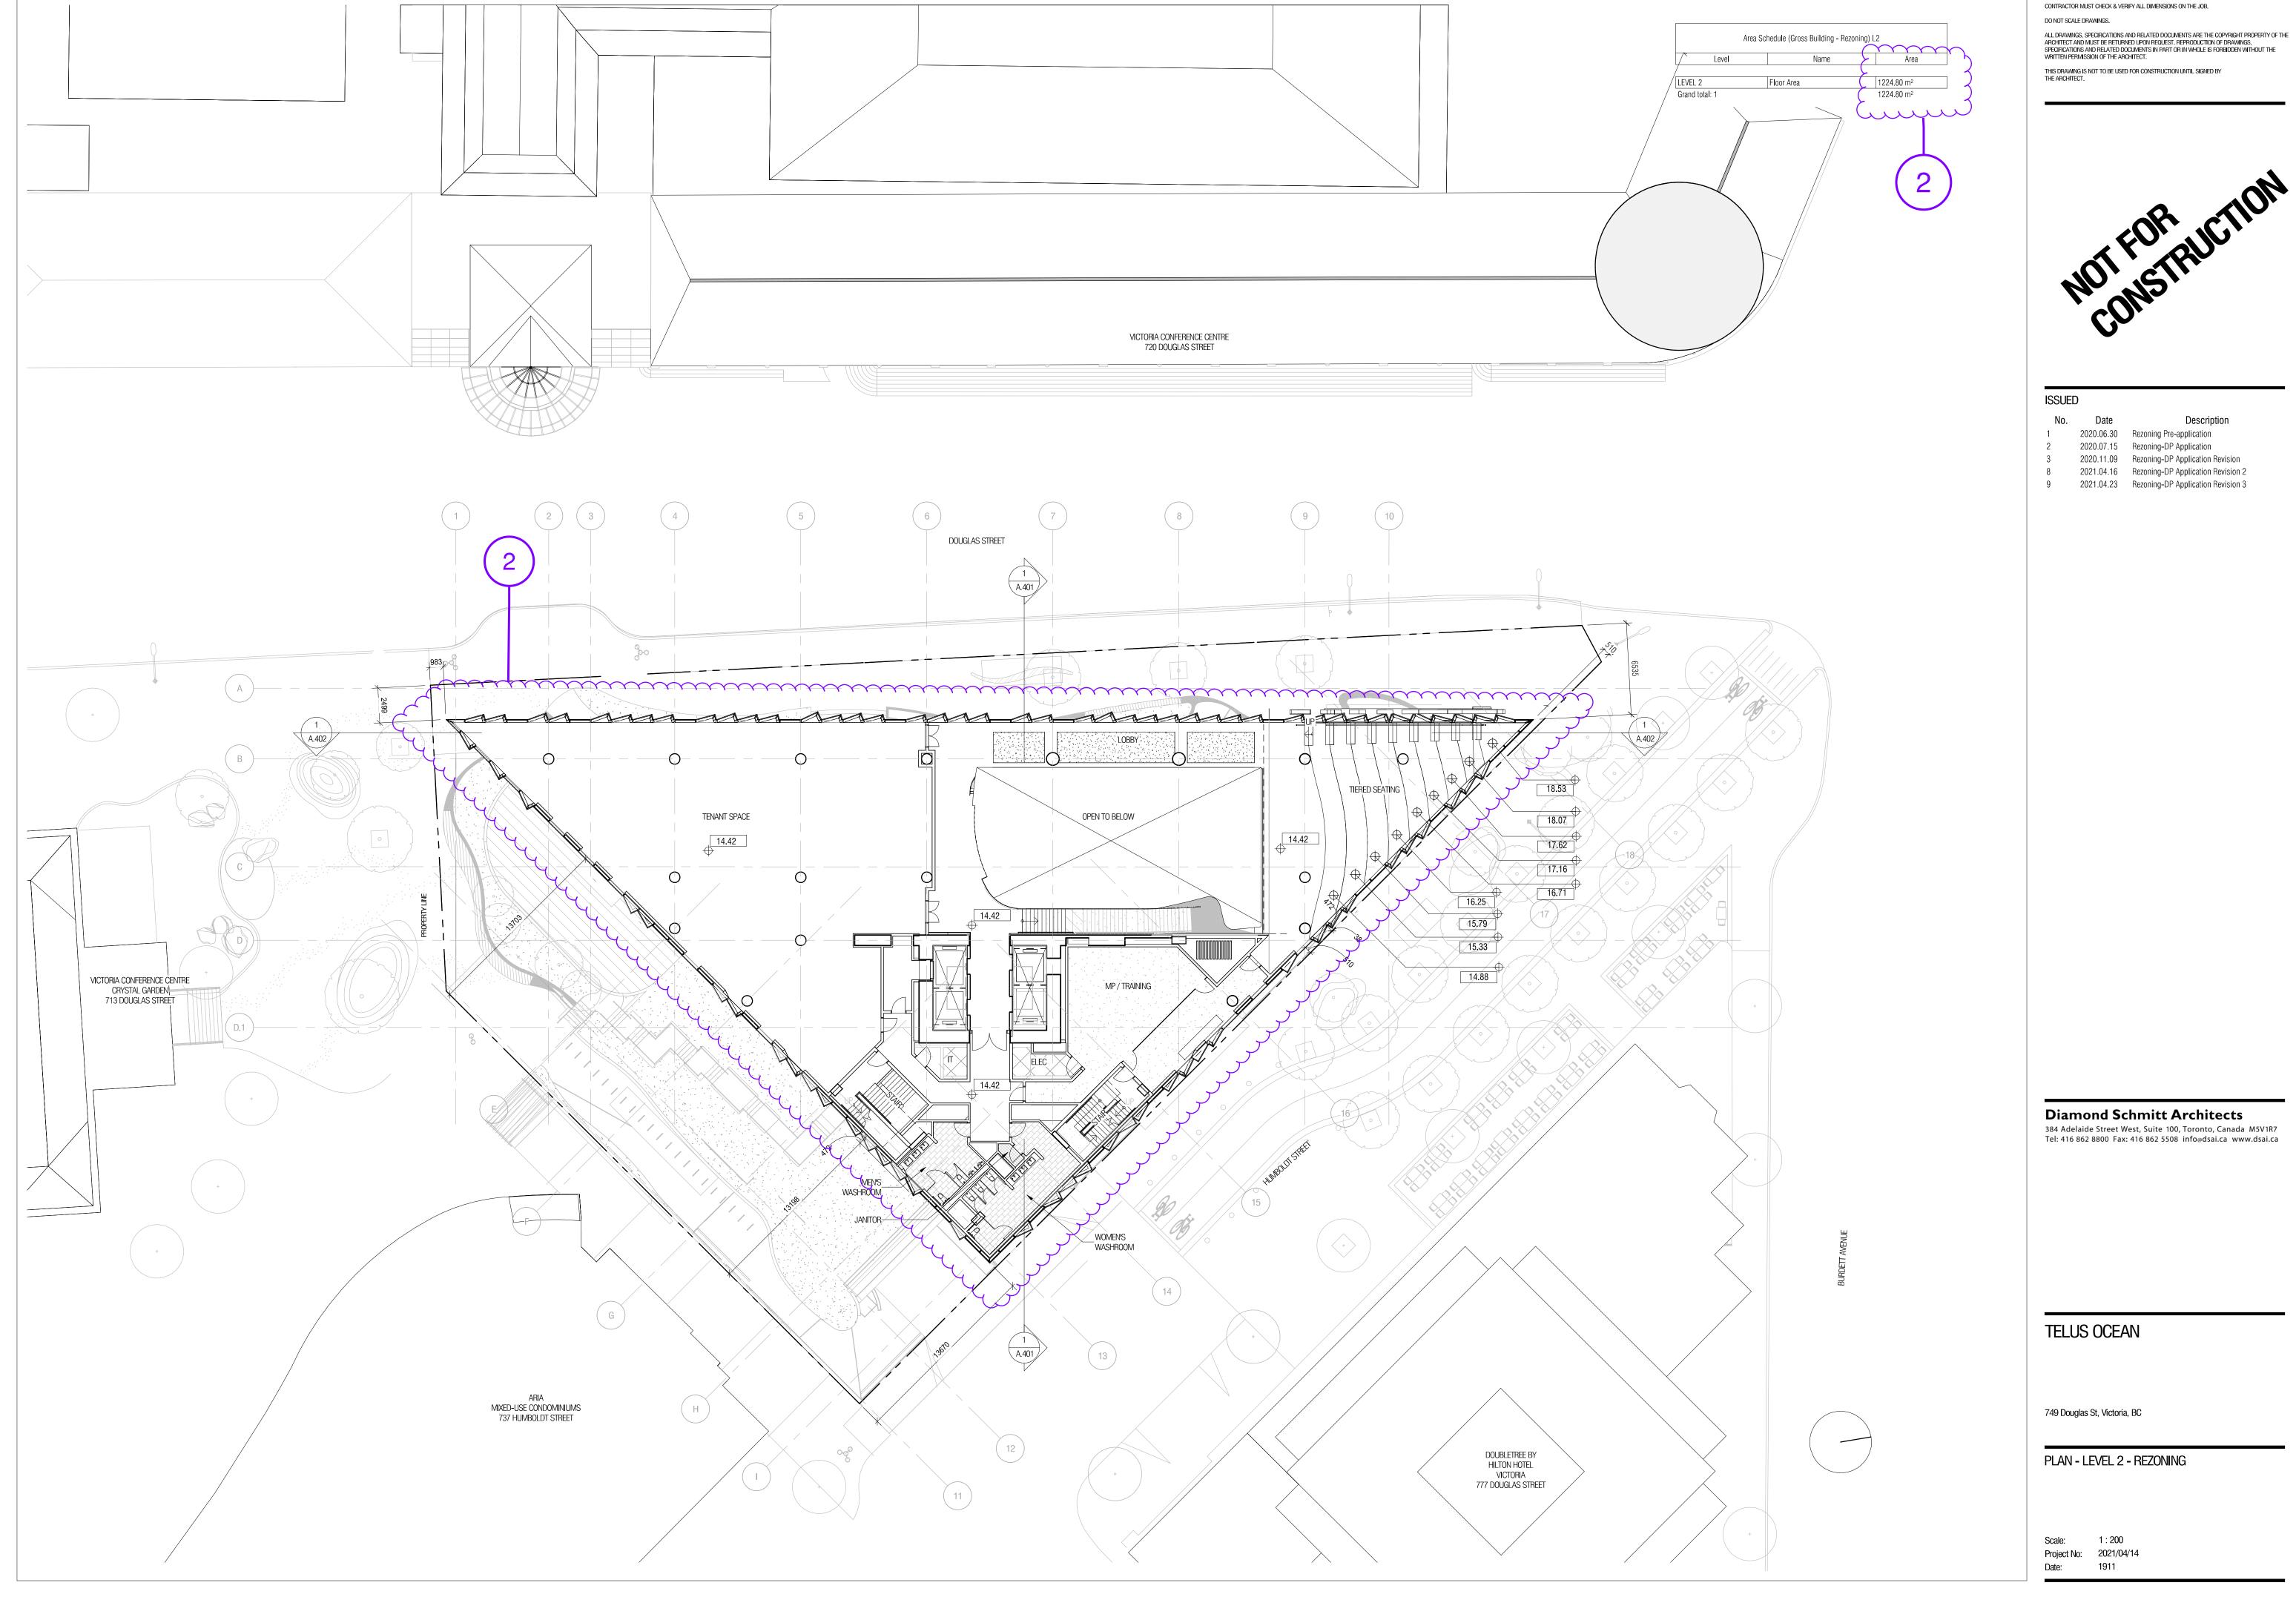

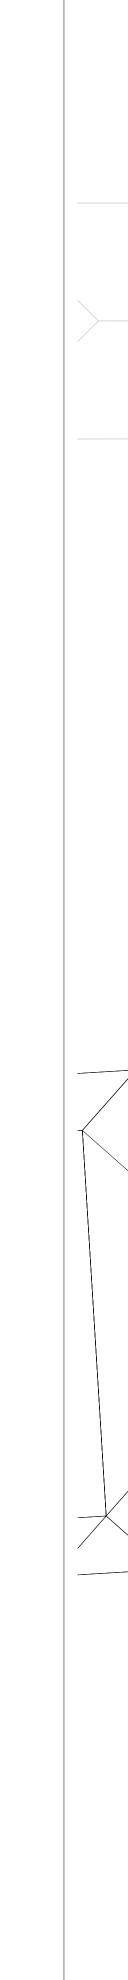

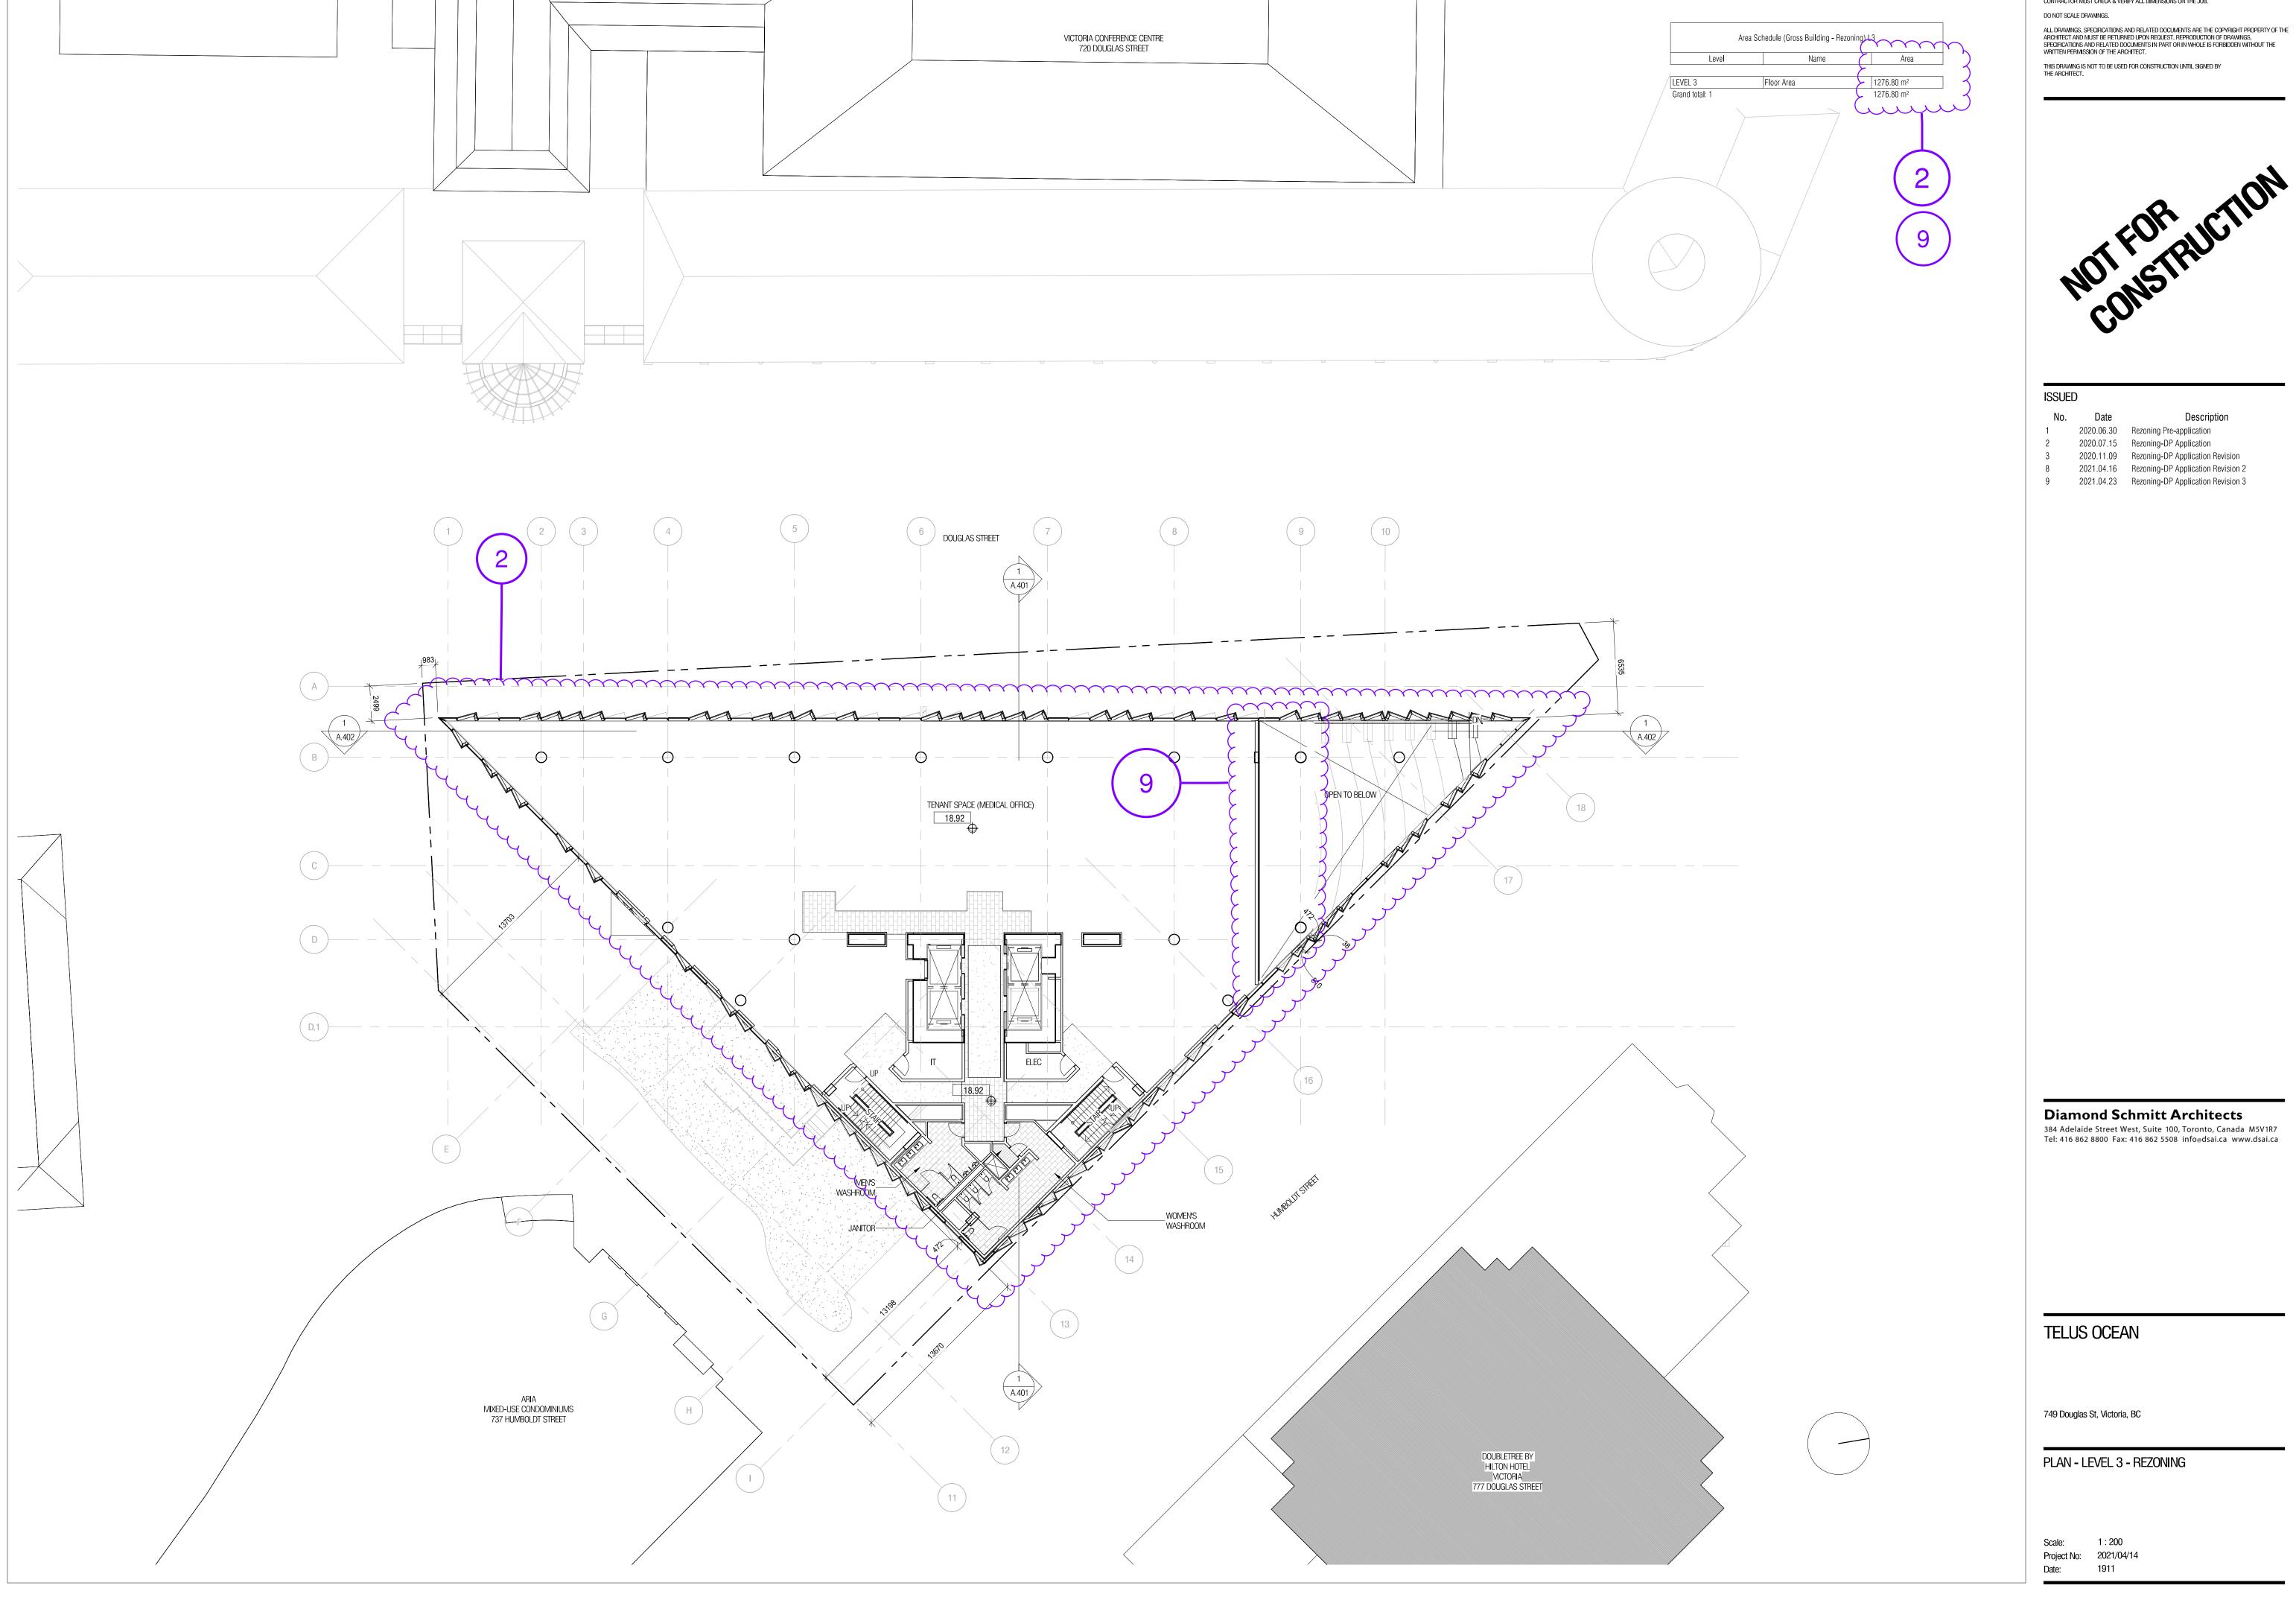

CONTRACTOR MUST CHECK & VERIFY ALL DIMENSIONS ON THE JOB.

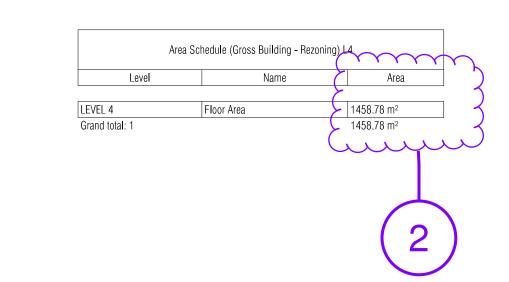


ALL DRAWINGS, SPECIFICATIONS AND RELATED DOCUMENTS ARE THE COPYRIGHT PROPERTY OF THE ARCHITECT AND MUST BE RETURNED UPON REQUEST. REPRODUCTION OF DRAWINGS, SPECIFICATIONS AND RELATED DOCUMENTS IN PART OR IN WHOLE IS FORBIDDEN WITHOUT THE WRITTEN PERMISSION OF THE ARCHITECT.

THIS DRAWING IS NOT TO BE USED FOR CONSTRUCTION UNTIL SIGNED BY THE ARCHITECT.

NOT FOR RUCTION

SSI	JED	

No.	Date	Description
1	2020.06.30	Rezoning Pre-application
2	2020.07.15	Rezoning-DP Application
3	2020.11.09	Rezoning-DP Application Revision
8	2021.04.16	Rezoning-DP Application Revision 2
9	2021.04.23	Rezoning-DP Application Revision 3

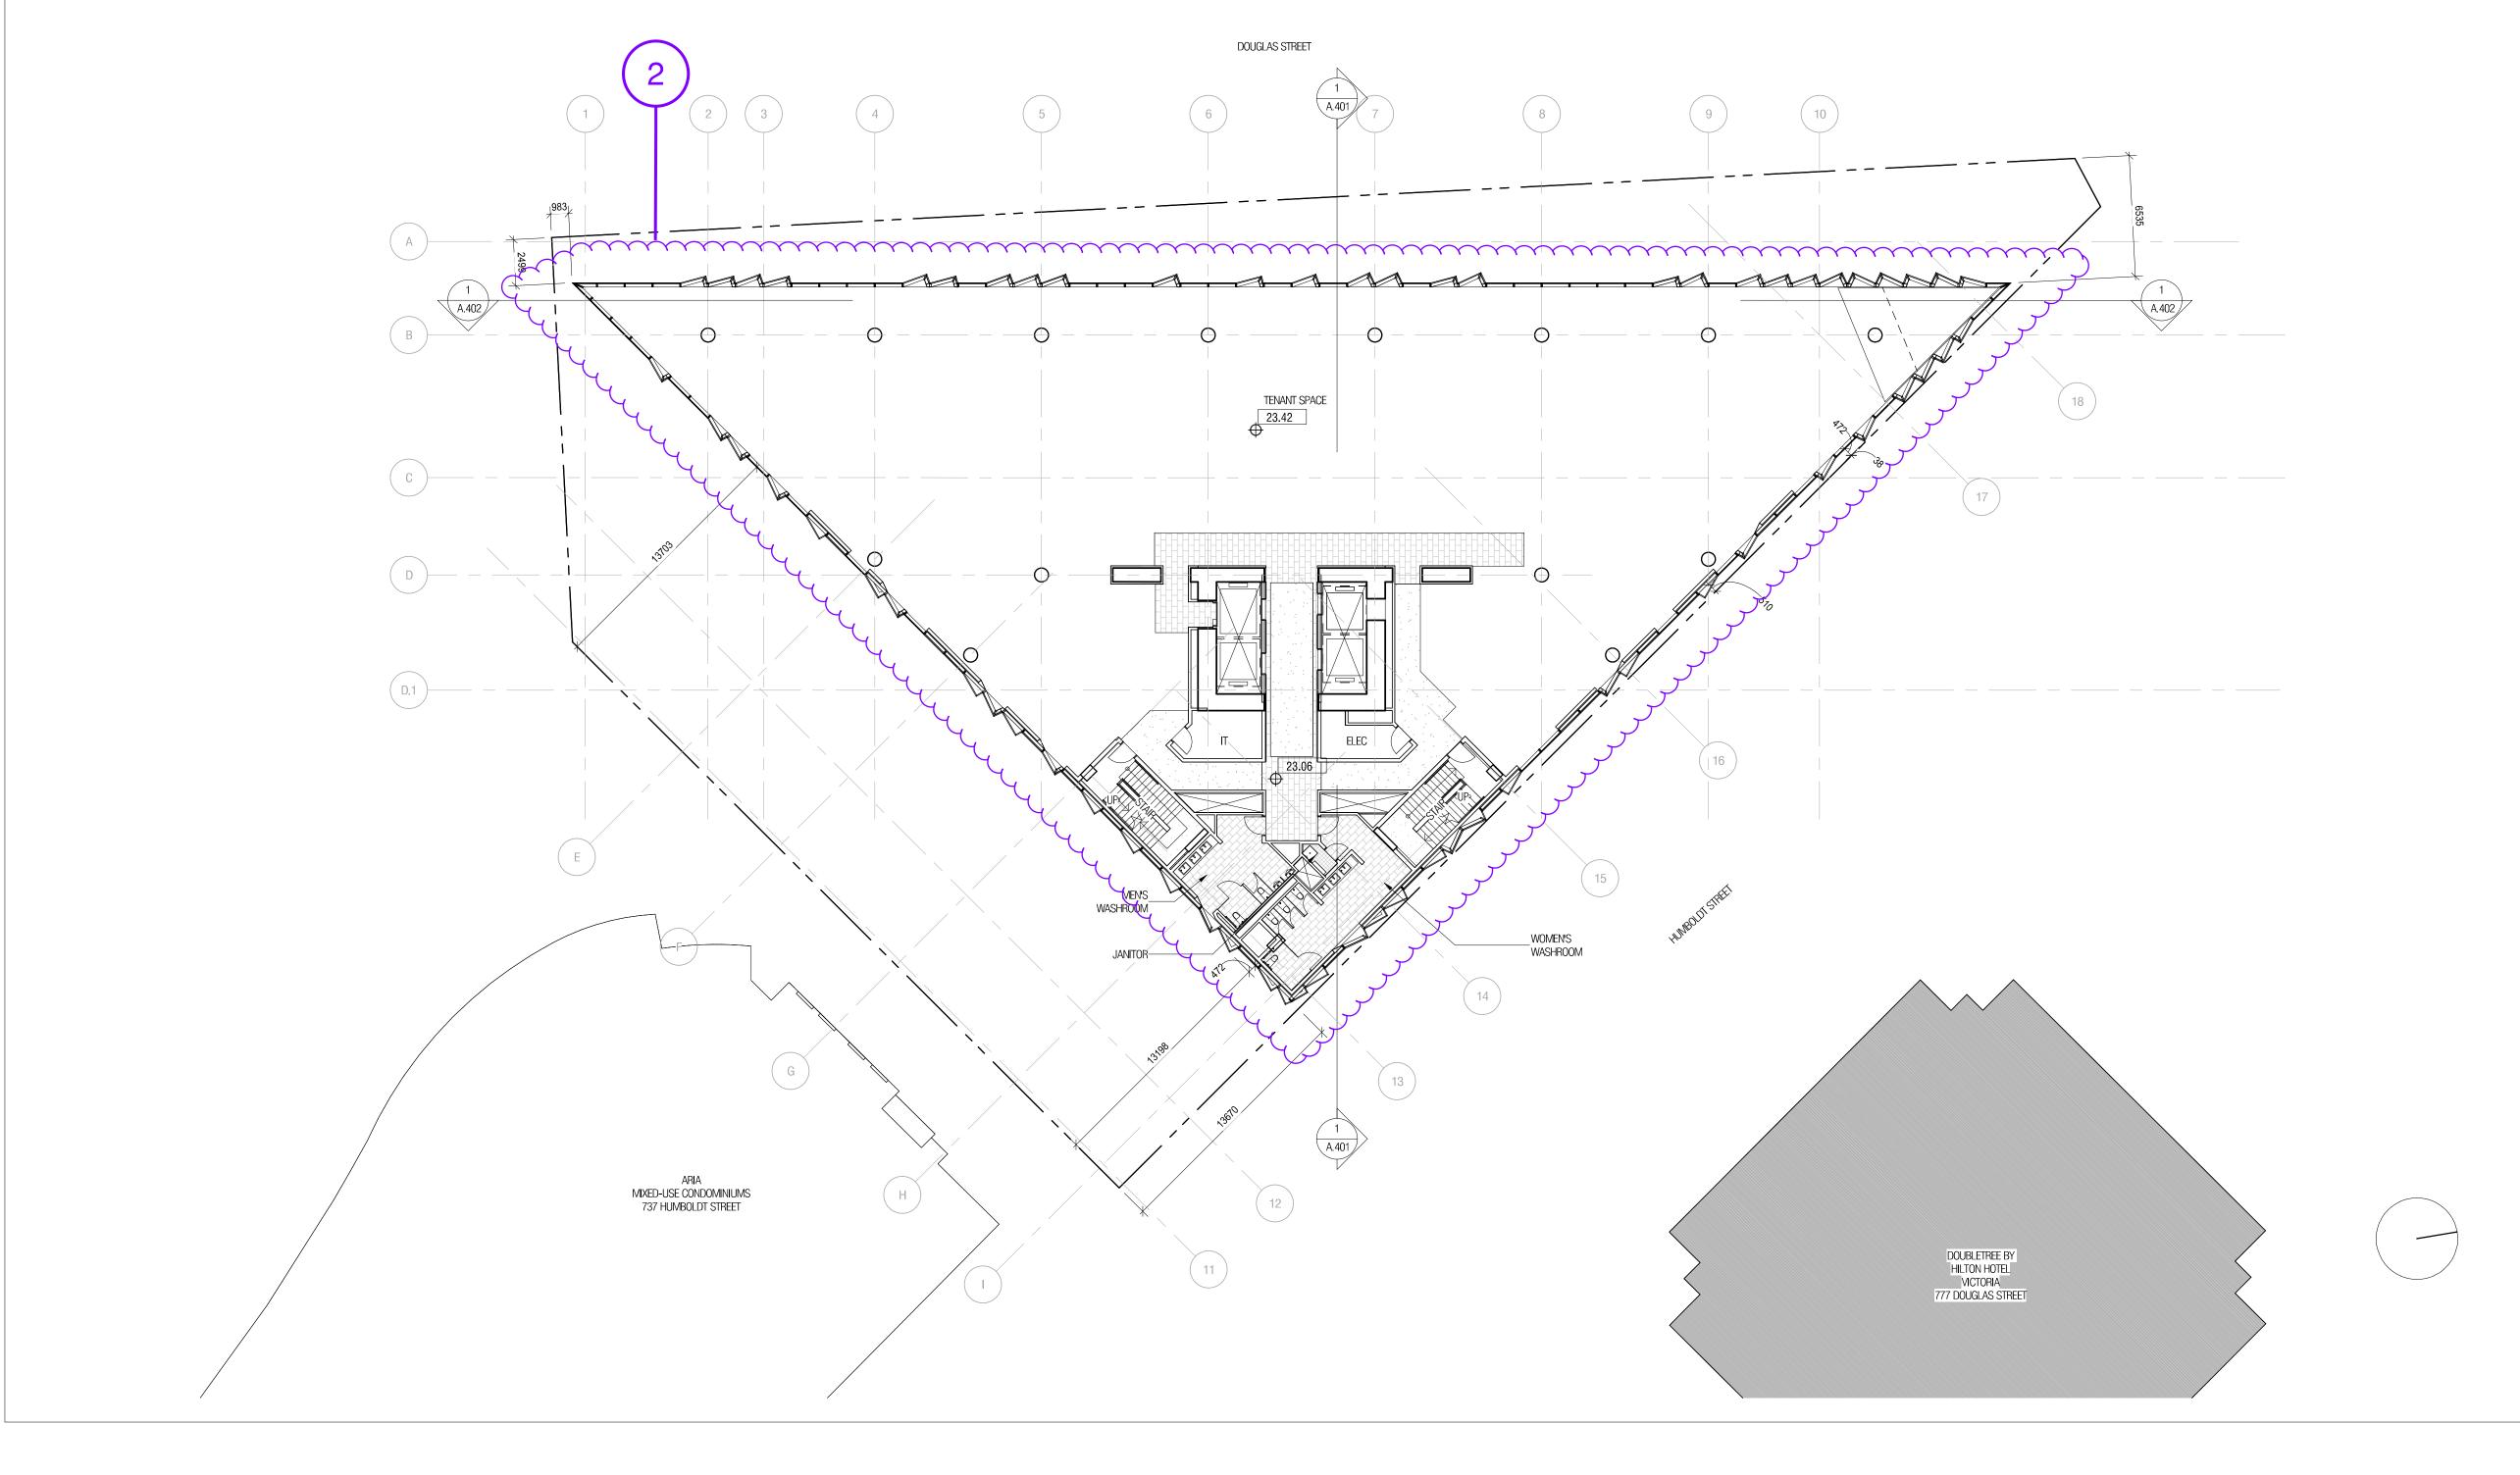

Diamond Schmitt Architects 384 Adelaide Street West, Suite 100, Toronto, Canada I


384 Adelaide Street West, Suite 100, Toronto, Canada M5V1R7 Tel: 416 862 8800 Fax: 416 862 5508 info@dsai.ca www.dsai.ca


TELUS OCEAN

749 Douglas St, Victoria, BC


PLAN - LEVEL 4 - REZONING



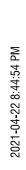

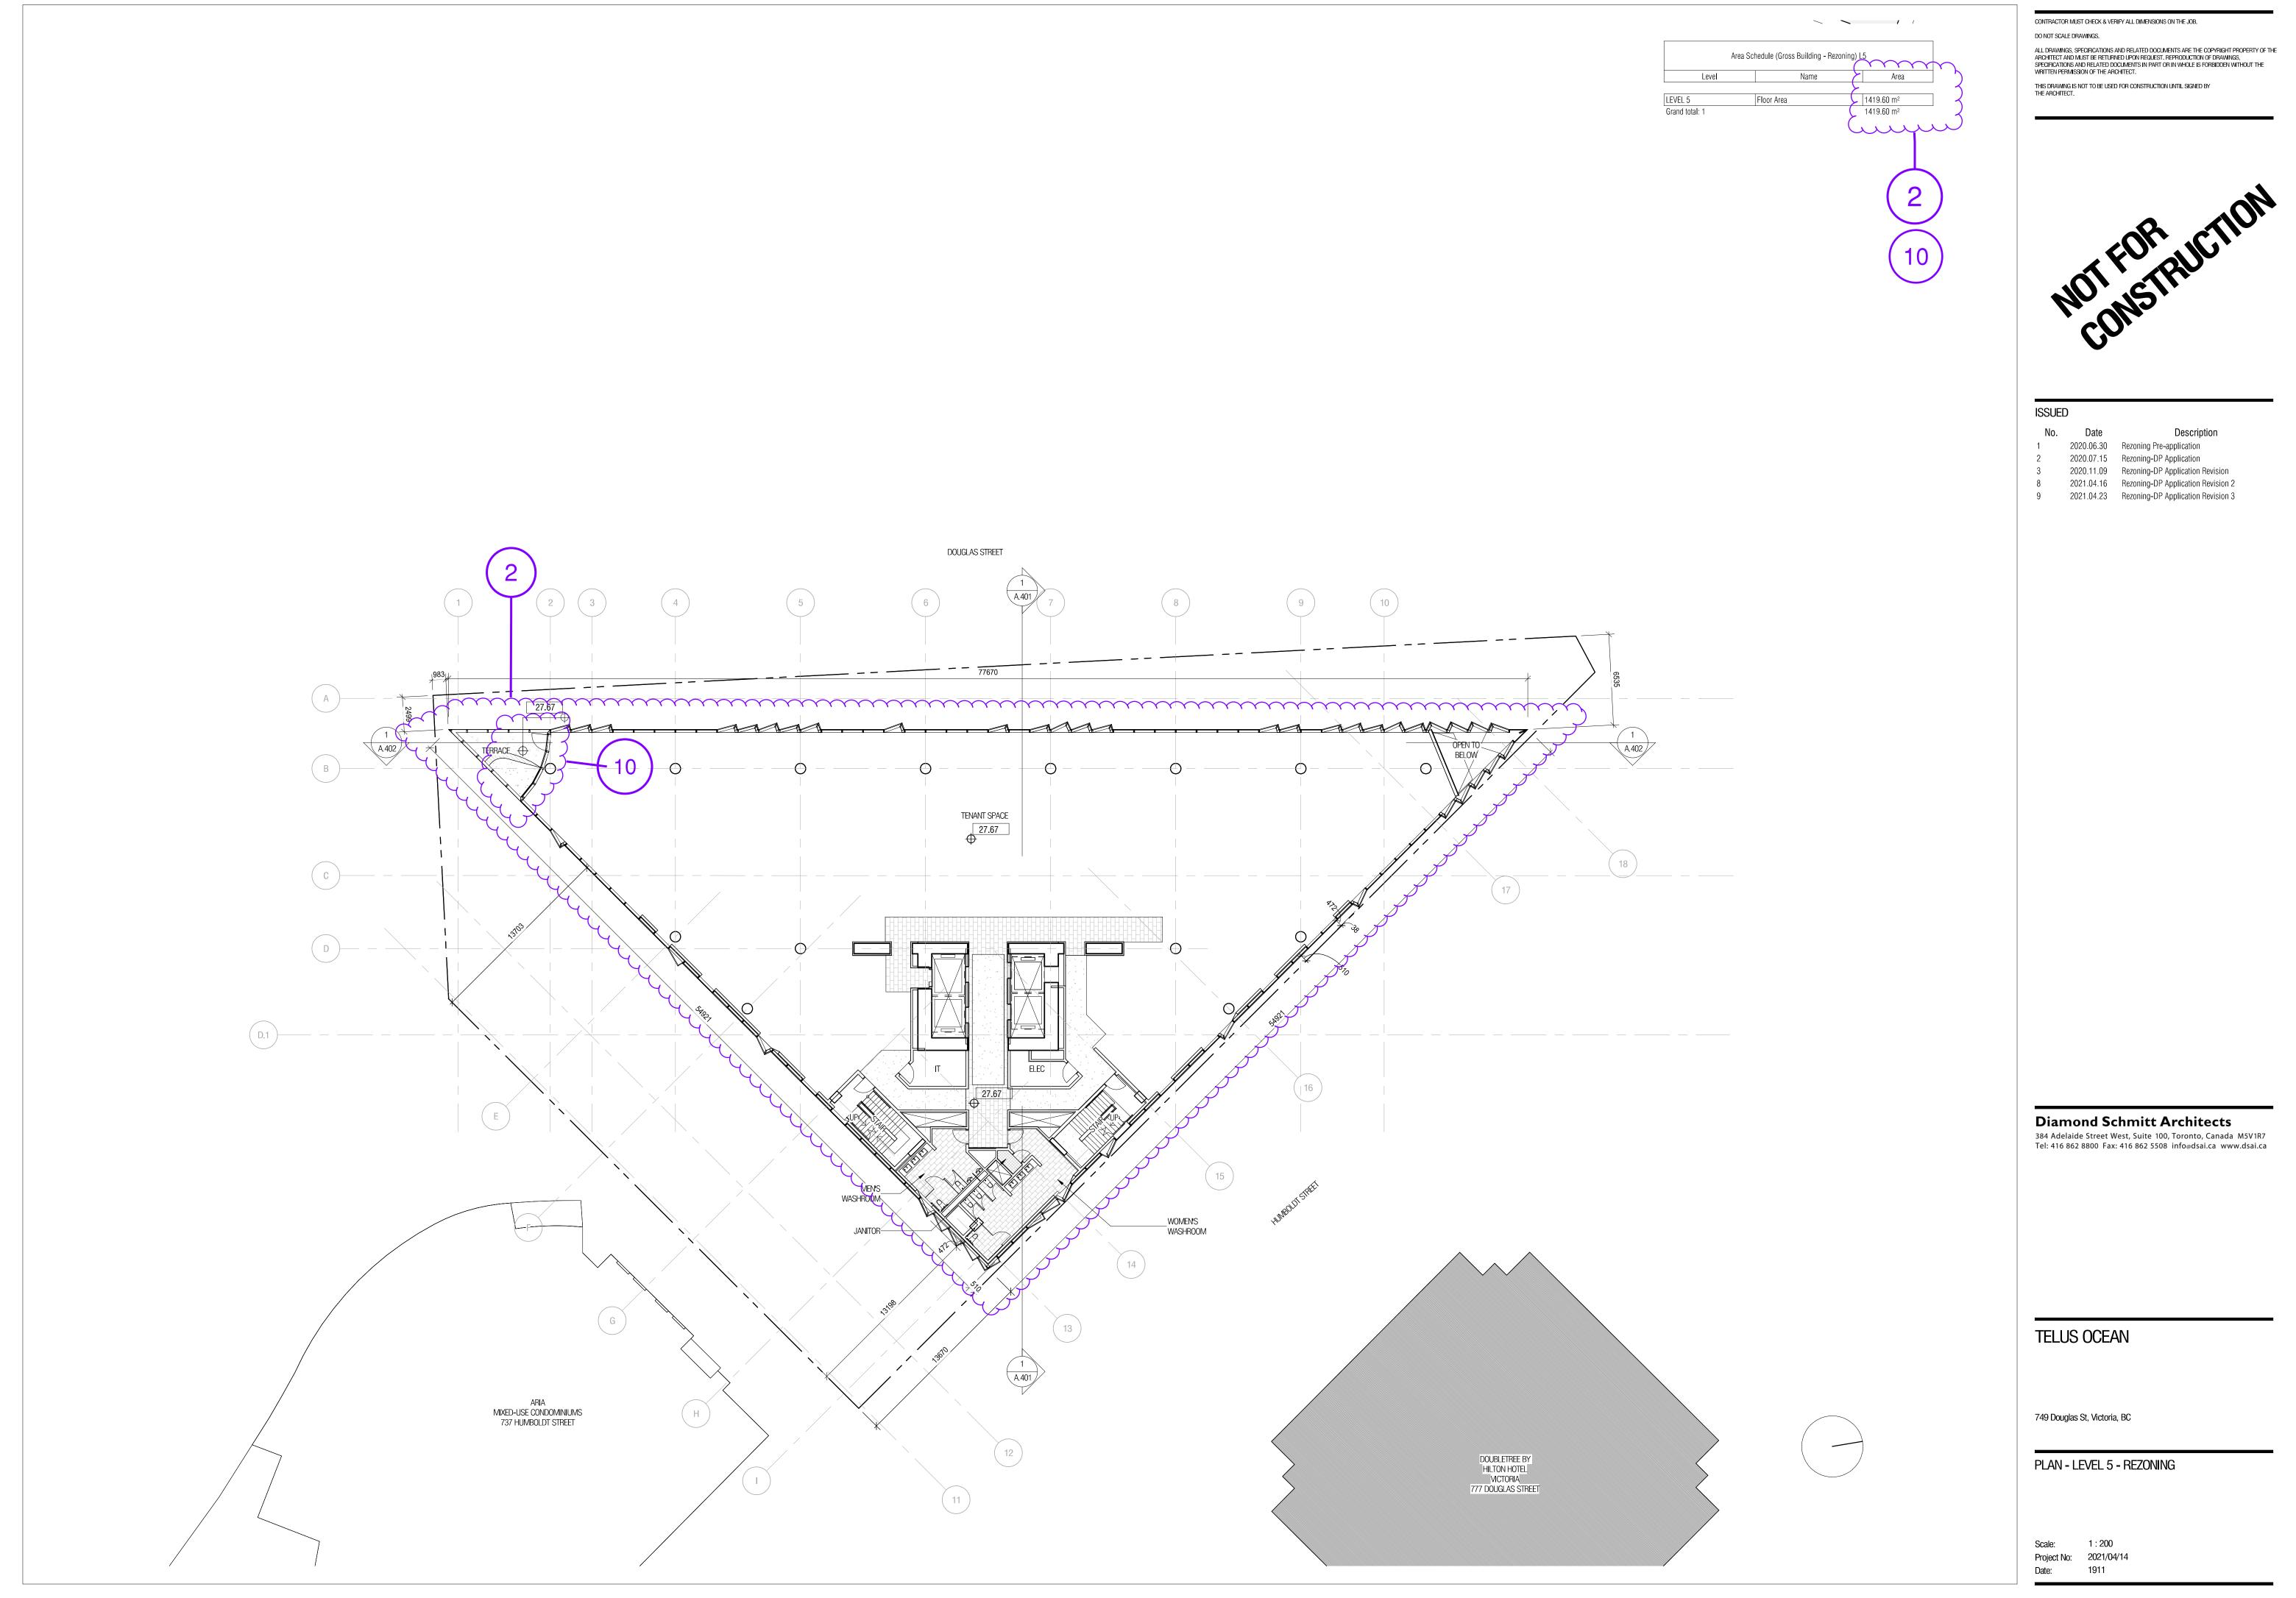



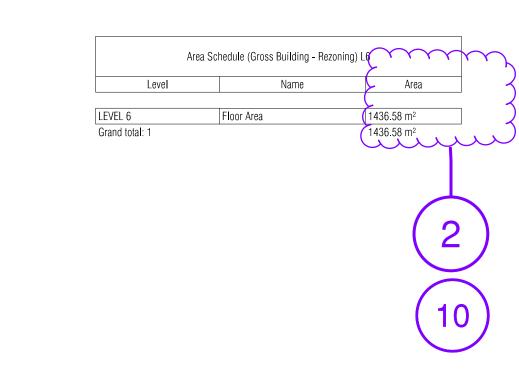


ALL DRAWINGS, SPECIFICATIONS AND RELATED DOCUMENTS ARE THE COPYRIGHT PROPERTY OF THE ARCHITECT AND MUST BE RETURNED UPON REQUEST. REPRODUCTION OF DRAWINGS, SPECIFICATIONS AND RELATED DOCUMENTS IN PART OR IN WHOLE IS FORBIDDEN WITHOUT THE WRITTEN PERMISSION OF THE ARCHITECT.

THIS DRAWING IS NOT TO BE USED FOR CONSTRUCTION UNTIL SIGNED BY THE ARCHITECT.

NOT FOR RUCTION

ISSUE	D	
No.	Date	Description
1	2020.06.30	Rezoning Pre-application
2	2020.07.15	Rezoning-DP Application
3	2020.11.09	Rezoning-DP Application Revision
8	2021.04.16	Rezoning-DP Application Revision 2
9	2021.04.23	Rezoning-DP Application Revision 3

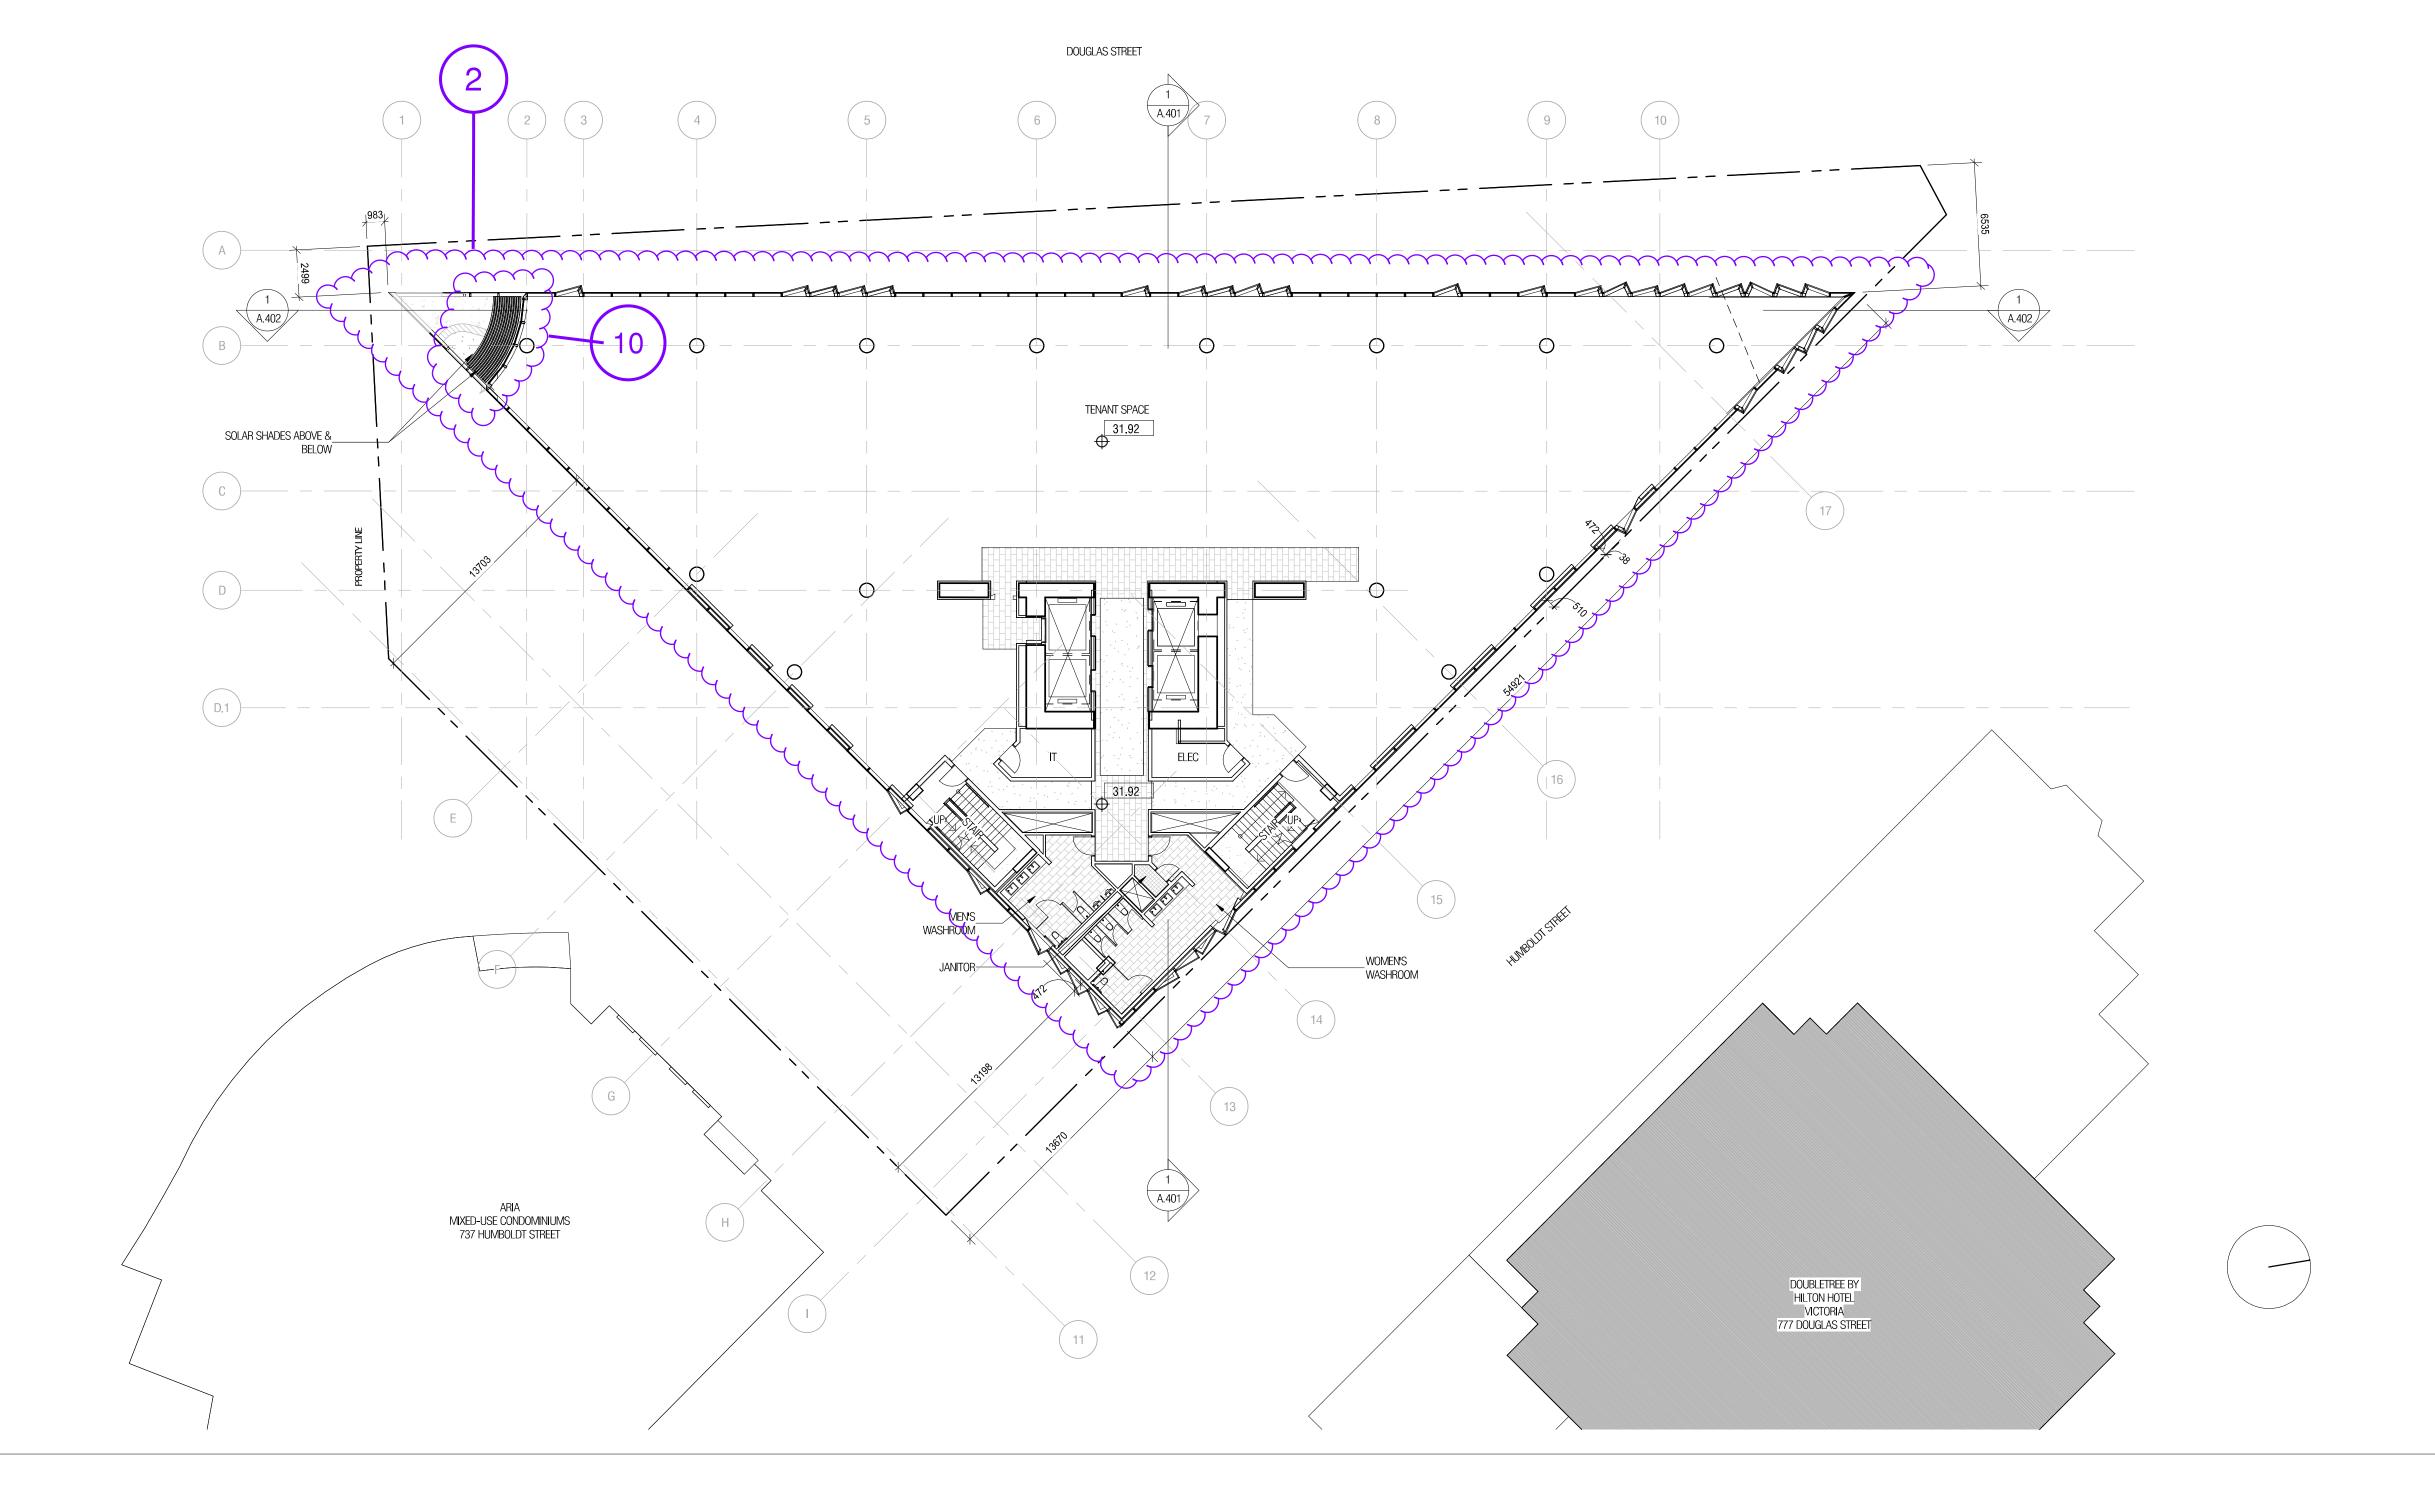

Diamond Schmitt Architects


384 Adelaide Street West, Suite 100, Toronto, Canada M5V1R7 Tel: 416 862 8800 Fax: 416 862 5508 info@dsai.ca www.dsai.ca

TELUS OCEAN

749 Douglas St, Victoria, BC

PLAN - LEVEL 6 - REZONING



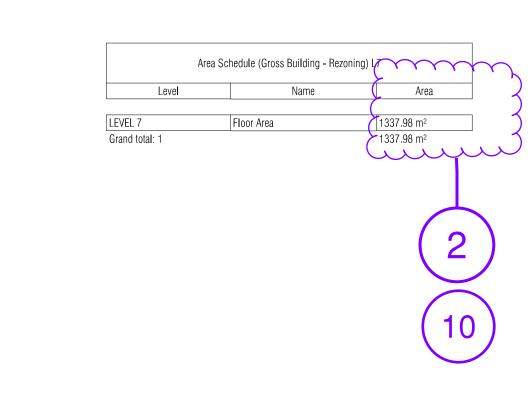


ALL DRAWINGS, SPECIFICATIONS AND RELATED DOCUMENTS ARE THE COPYRIGHT PROPERTY OF THE ARCHITECT AND MUST BE RETURNED UPON REQUEST. REPRODUCTION OF DRAWINGS, SPECIFICATIONS AND RELATED DOCUMENTS IN PART OR IN WHOLE IS FORBIDDEN WITHOUT THE WRITTEN PERMISSION OF THE ARCHITECT.

THIS DRAWING IS NOT TO BE USED FOR CONSTRUCTION UNTIL SIGNED BY THE ARCHITECT.

NOT FOR RUCTION

ISSUEI)	
No.	Date	Description
1	2020.06.30	Rezoning Pre-application
2	2020.07.15	Rezoning-DP Application
3	2020.11.09	Rezoning-DP Application Revision
8	2021.04.16	Rezoning-DP Application Revision 2
9	2021.04.23	Rezoning-DP Application Revision 3

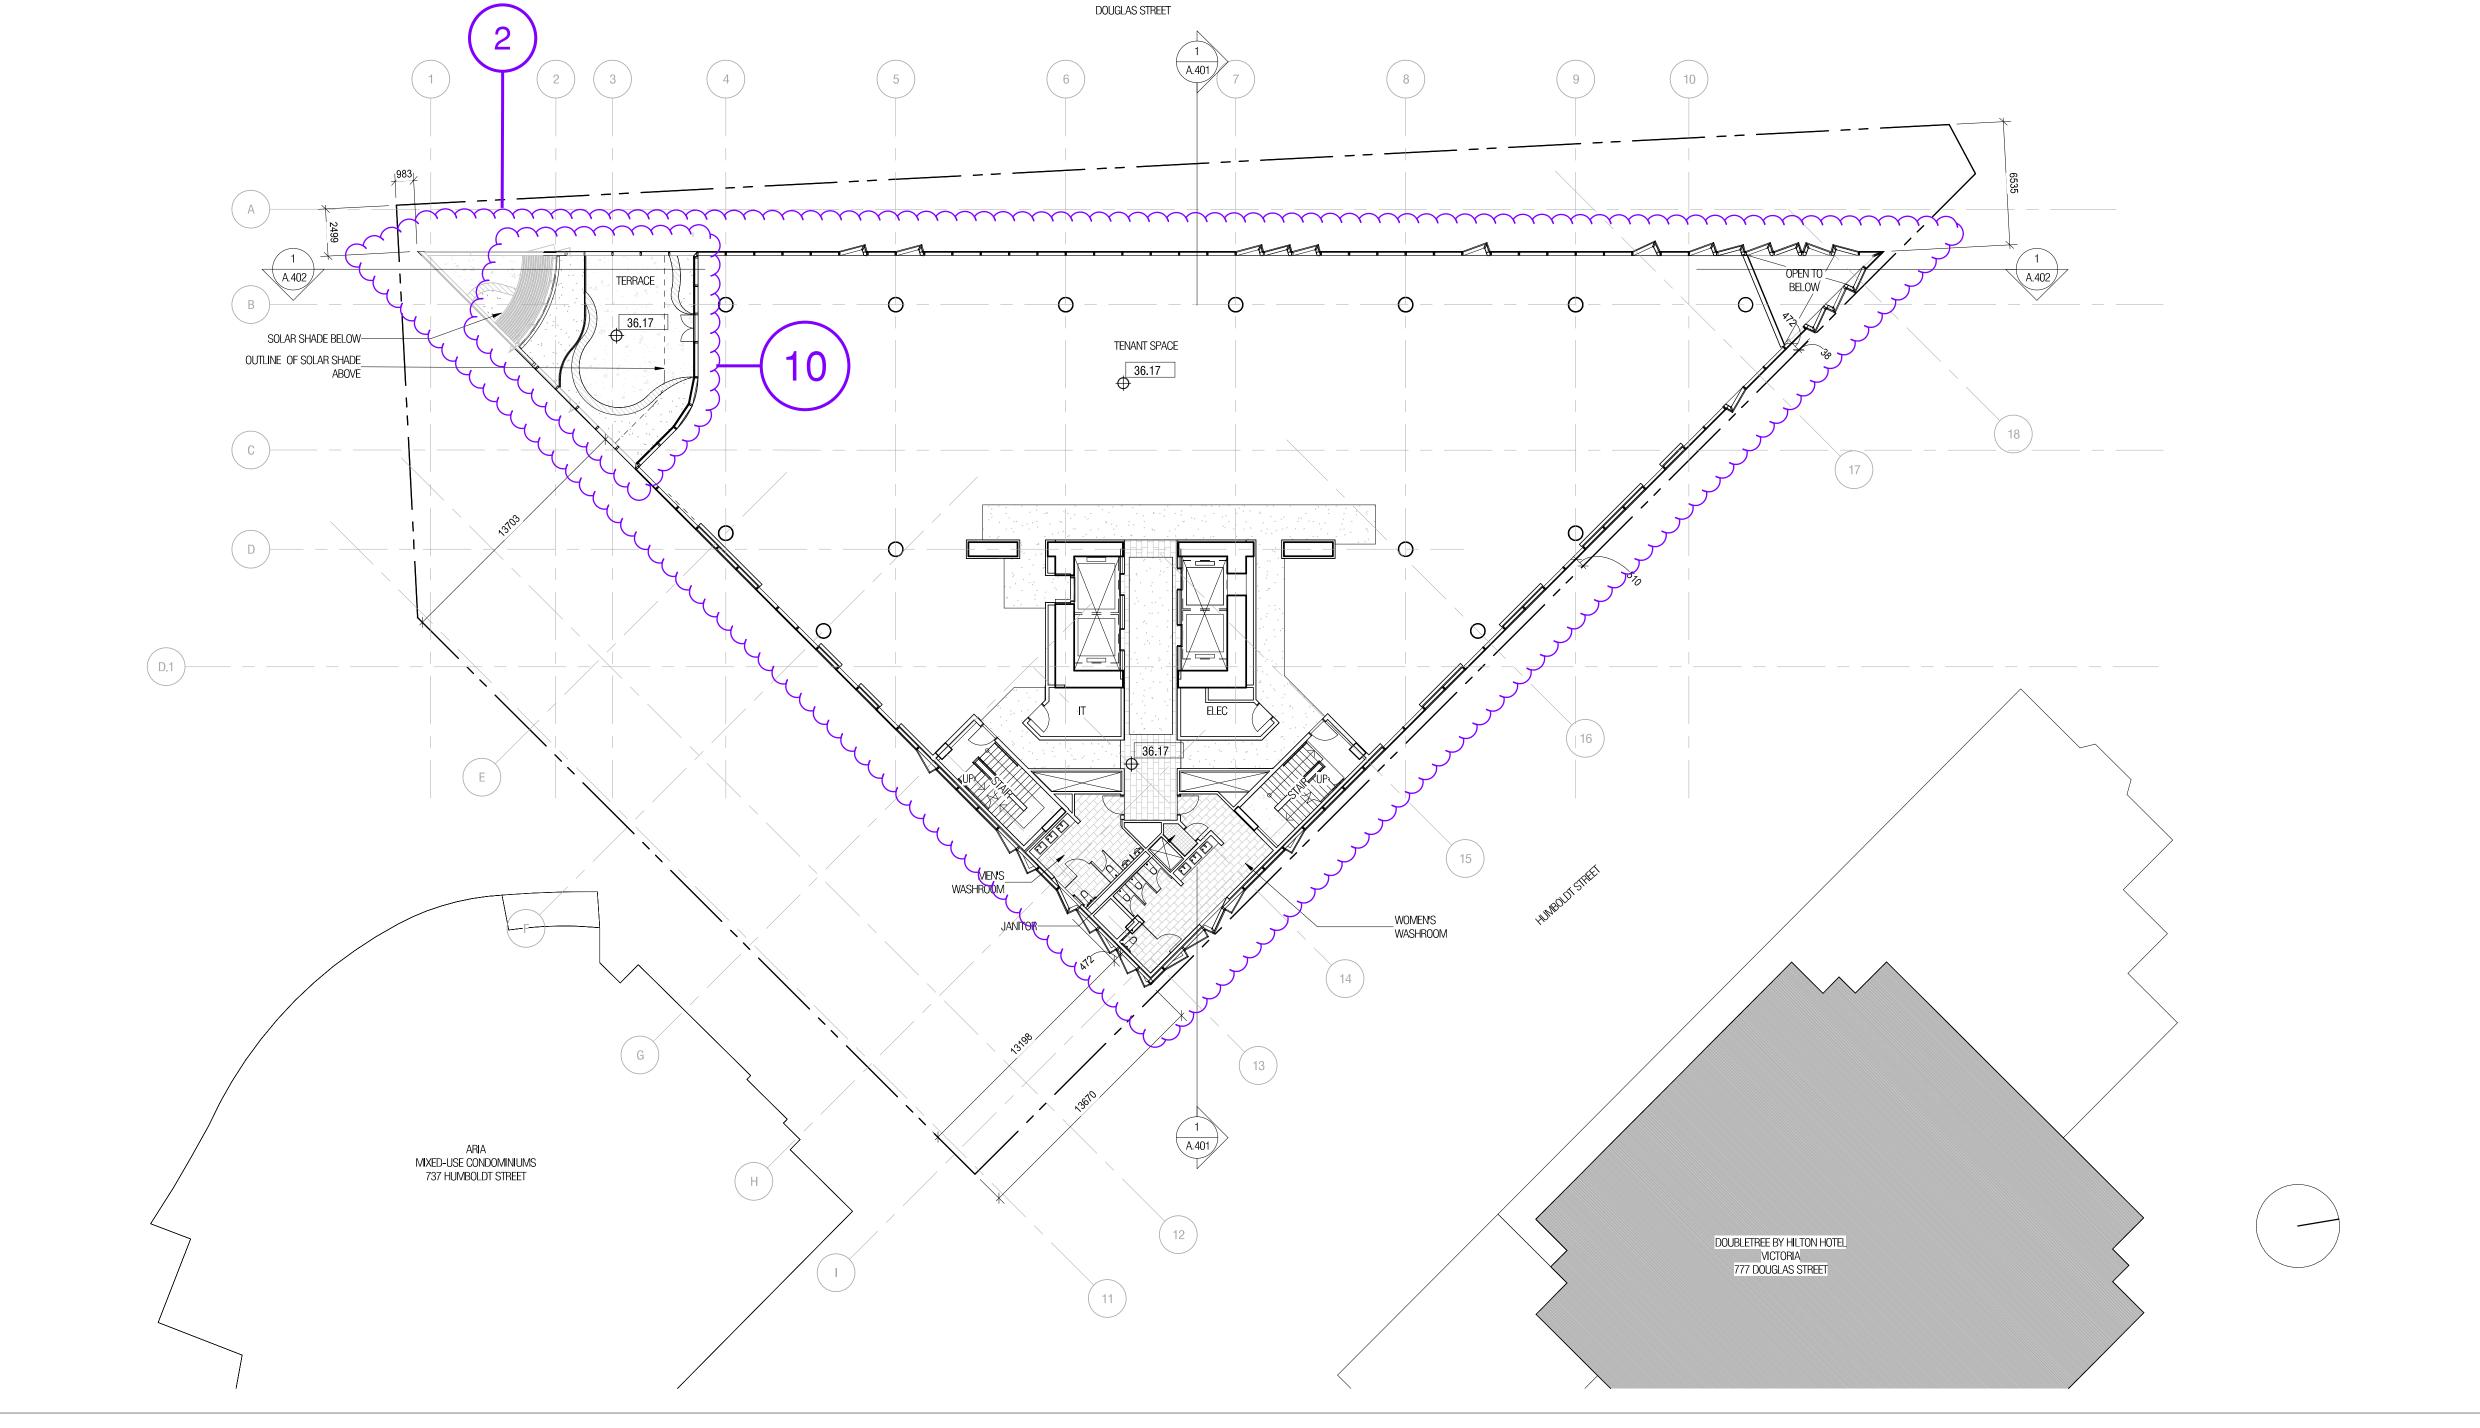

Diamond Schmitt Architects


384 Adelaide Street West, Suite 100, Toronto, Canada M5V1R7 Tel: 416 862 8800 Fax: 416 862 5508 info@dsai.ca www.dsai.ca

TELUS OCEAN

749 Douglas St, Victoria, BC

PLAN - LEVEL 7 - REZONING



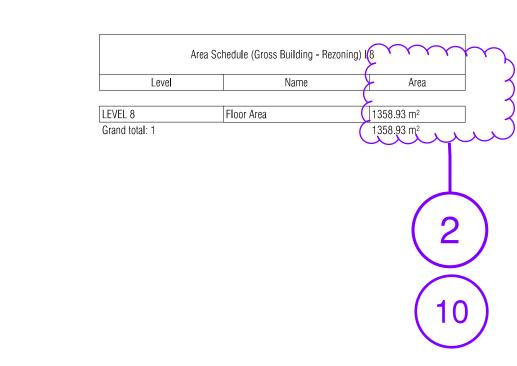


ALL DRAWINGS, SPECIFICATIONS AND RELATED DOCUMENTS ARE THE COPYRIGHT PROPERTY OF THE ARCHITECT AND MUST BE RETURNED UPON REQUEST. REPRODUCTION OF DRAWINGS, SPECIFICATIONS AND RELATED DOCUMENTS IN PART OR IN WHOLE IS FORBIDDEN WITHOUT THE WRITTEN PERMISSION OF THE ARCHITECT.

THIS DRAWING IS NOT TO BE USED FOR CONSTRUCTION UNTIL SIGNED BY THE ARCHITECT.

NOT FOR RUCTION

ISSUED		
No.	Date	Description
1	2020.06.30	Rezoning Pre-application
2	2020.07.15	Rezoning-DP Application
3	2020.11.09	Rezoning-DP Application Revision
8	2021.04.16	Rezoning-DP Application Revision 2
9	2021.04.23	Rezoning-DP Application Revision 3

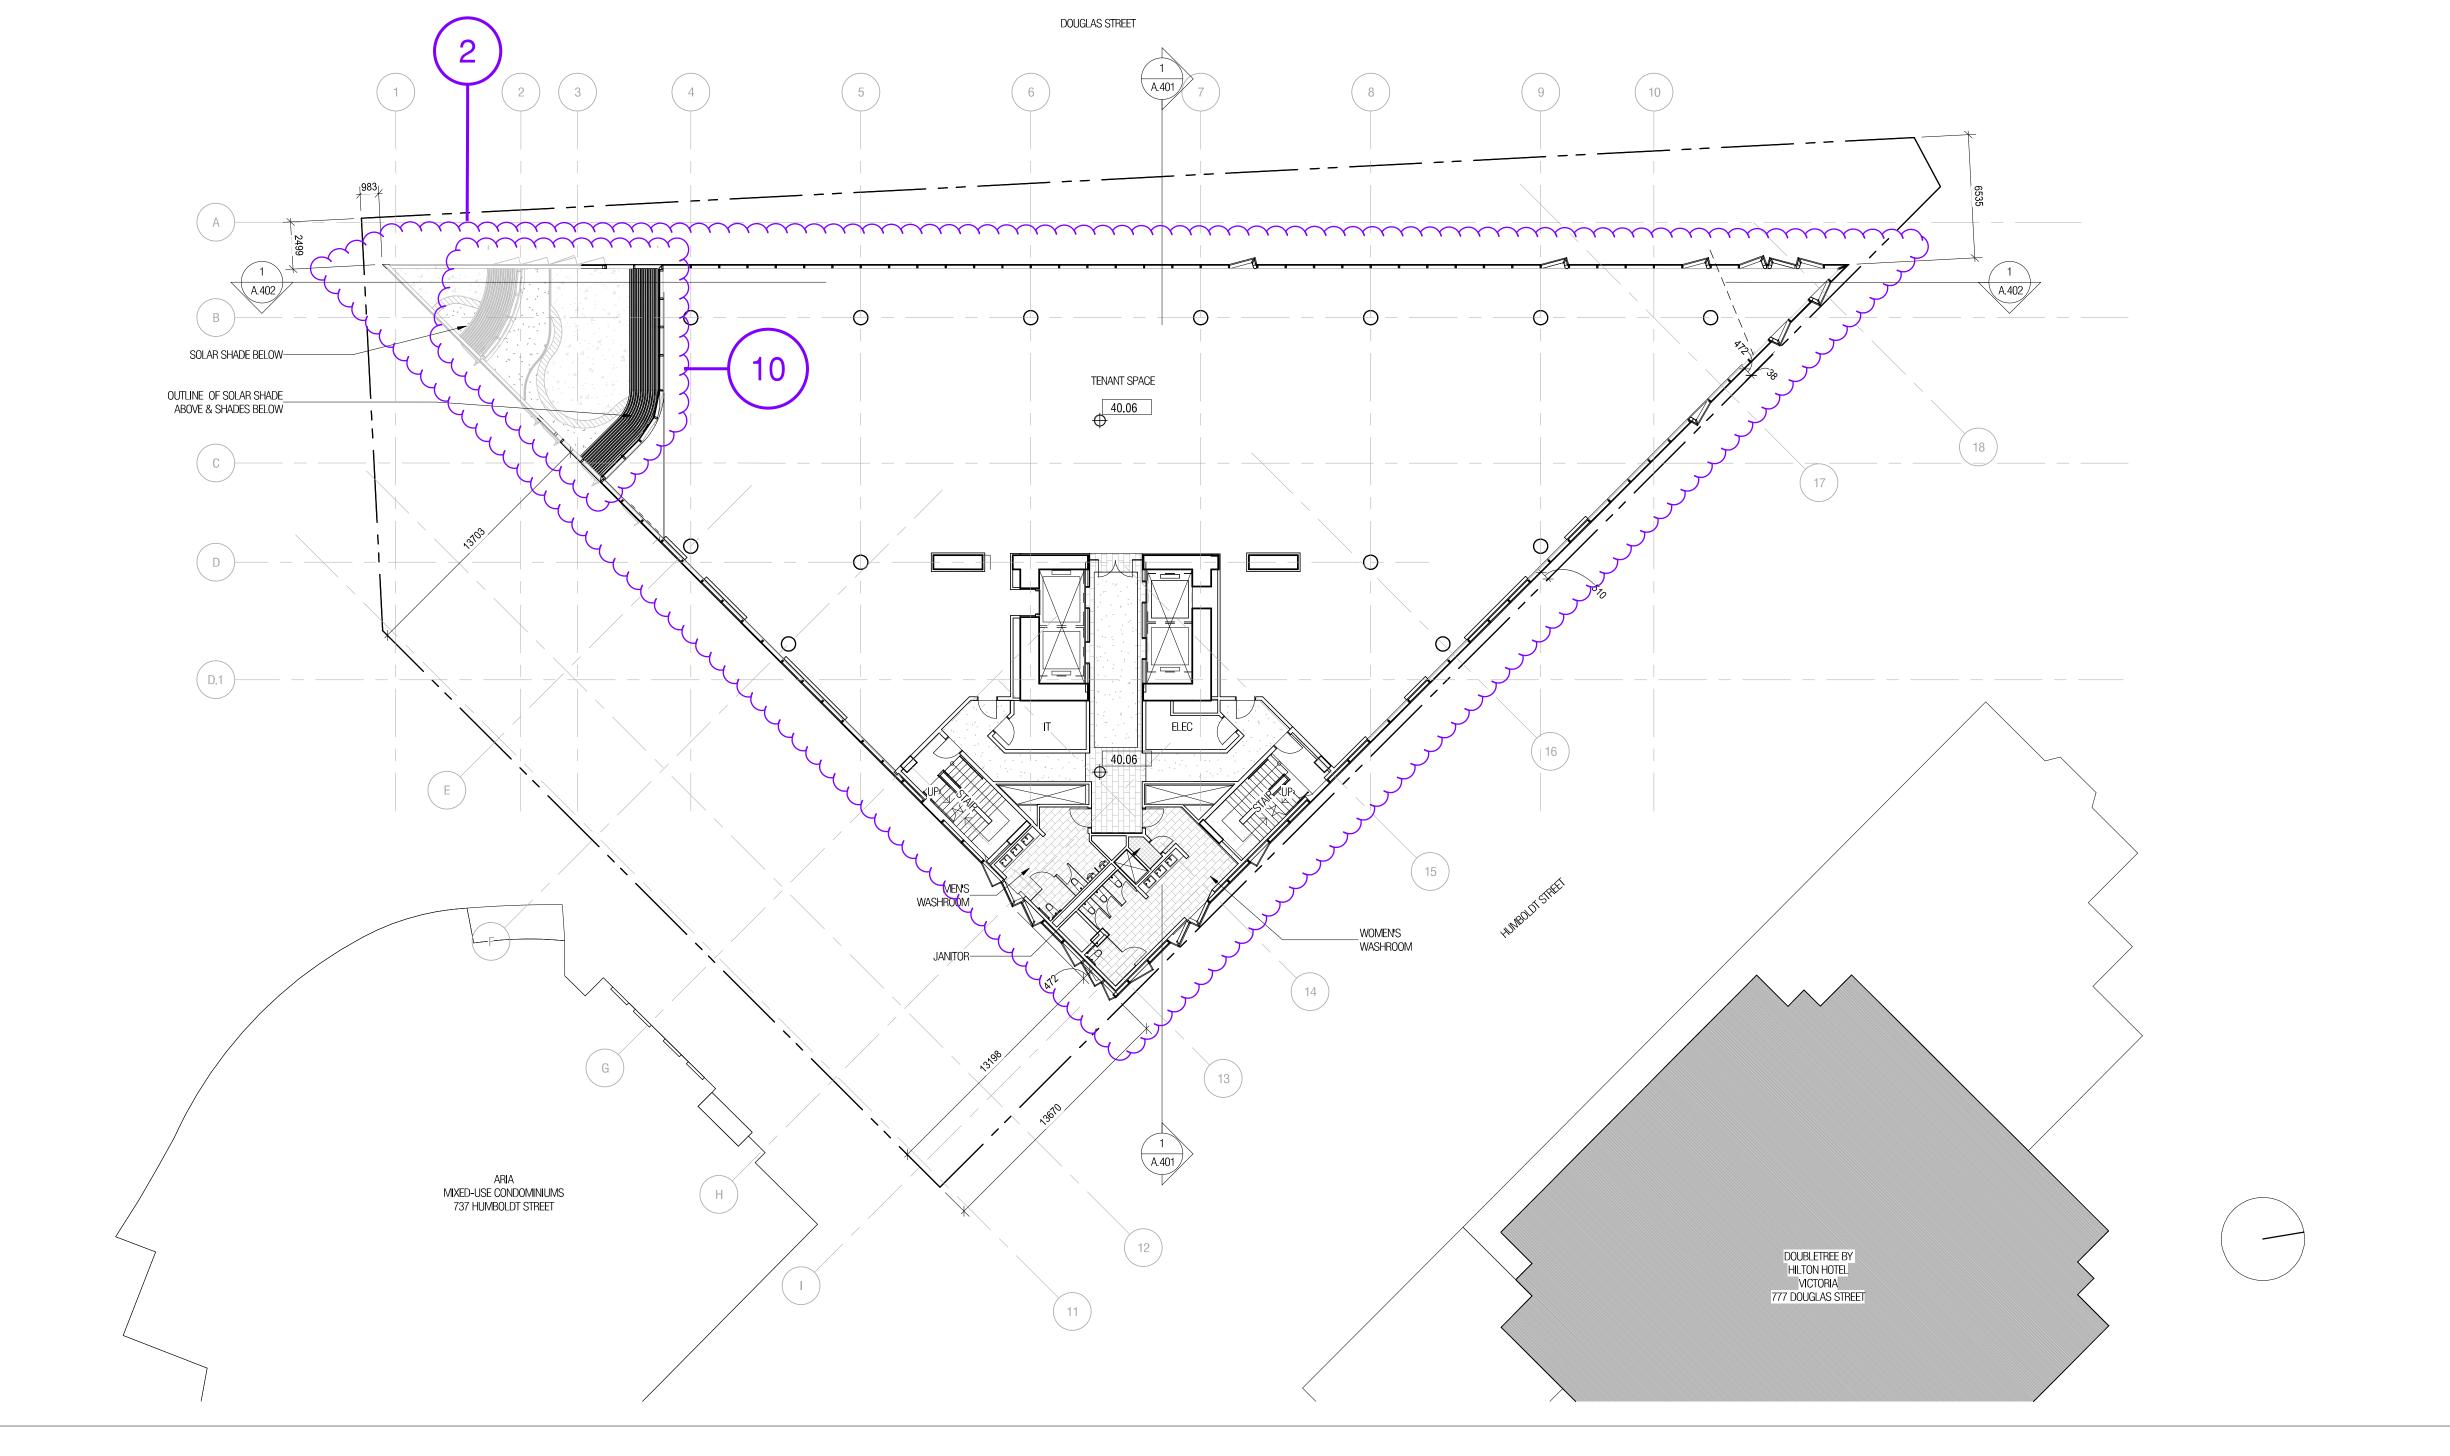


Diamond Schmitt Architects

384 Adelaide Street West, Suite 100, Toronto, Canada M5V1R7 Tel: 416 862 8800 Fax: 416 862 5508 info@dsai.ca www.dsai.ca

TELUS OCEAN

749 Douglas St, Victoria, BC

PLAN - LEVEL 8 - REZONING

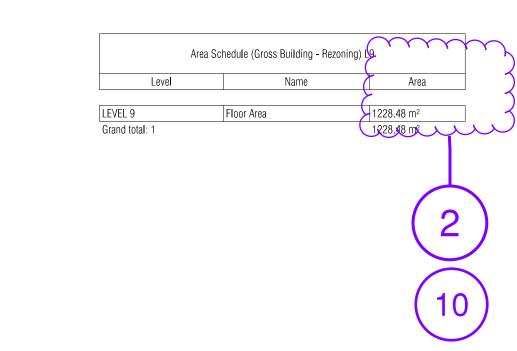


ALL DRAWINGS, SPECIFICATIONS AND RELATED DOCUMENTS ARE THE COPYRIGHT PROPERTY OF THE ARCHITECT AND MUST BE RETURNED UPON REQUEST. REPRODUCTION OF DRAWINGS, SPECIFICATIONS AND RELATED DOCUMENTS IN PART OR IN WHOLE IS FORBIDDEN WITHOUT THE WRITTEN PERMISSION OF THE ARCHITECT.

THIS DRAWING IS NOT TO BE USED FOR CONSTRUCTION UNTIL SIGNED BY THE ARCHITECT.

NOT FOR RUCTION

ISSUED		
No.	Date	Description
1	2020.06.30	Rezoning Pre-application
2	2020.07.15	Rezoning-DP Application
3	2020.11.09	Rezoning-DP Application Revision
8	2021.04.16	Rezoning-DP Application Revision 2
9	2021.04.23	Rezoning-DP Application Revision 3

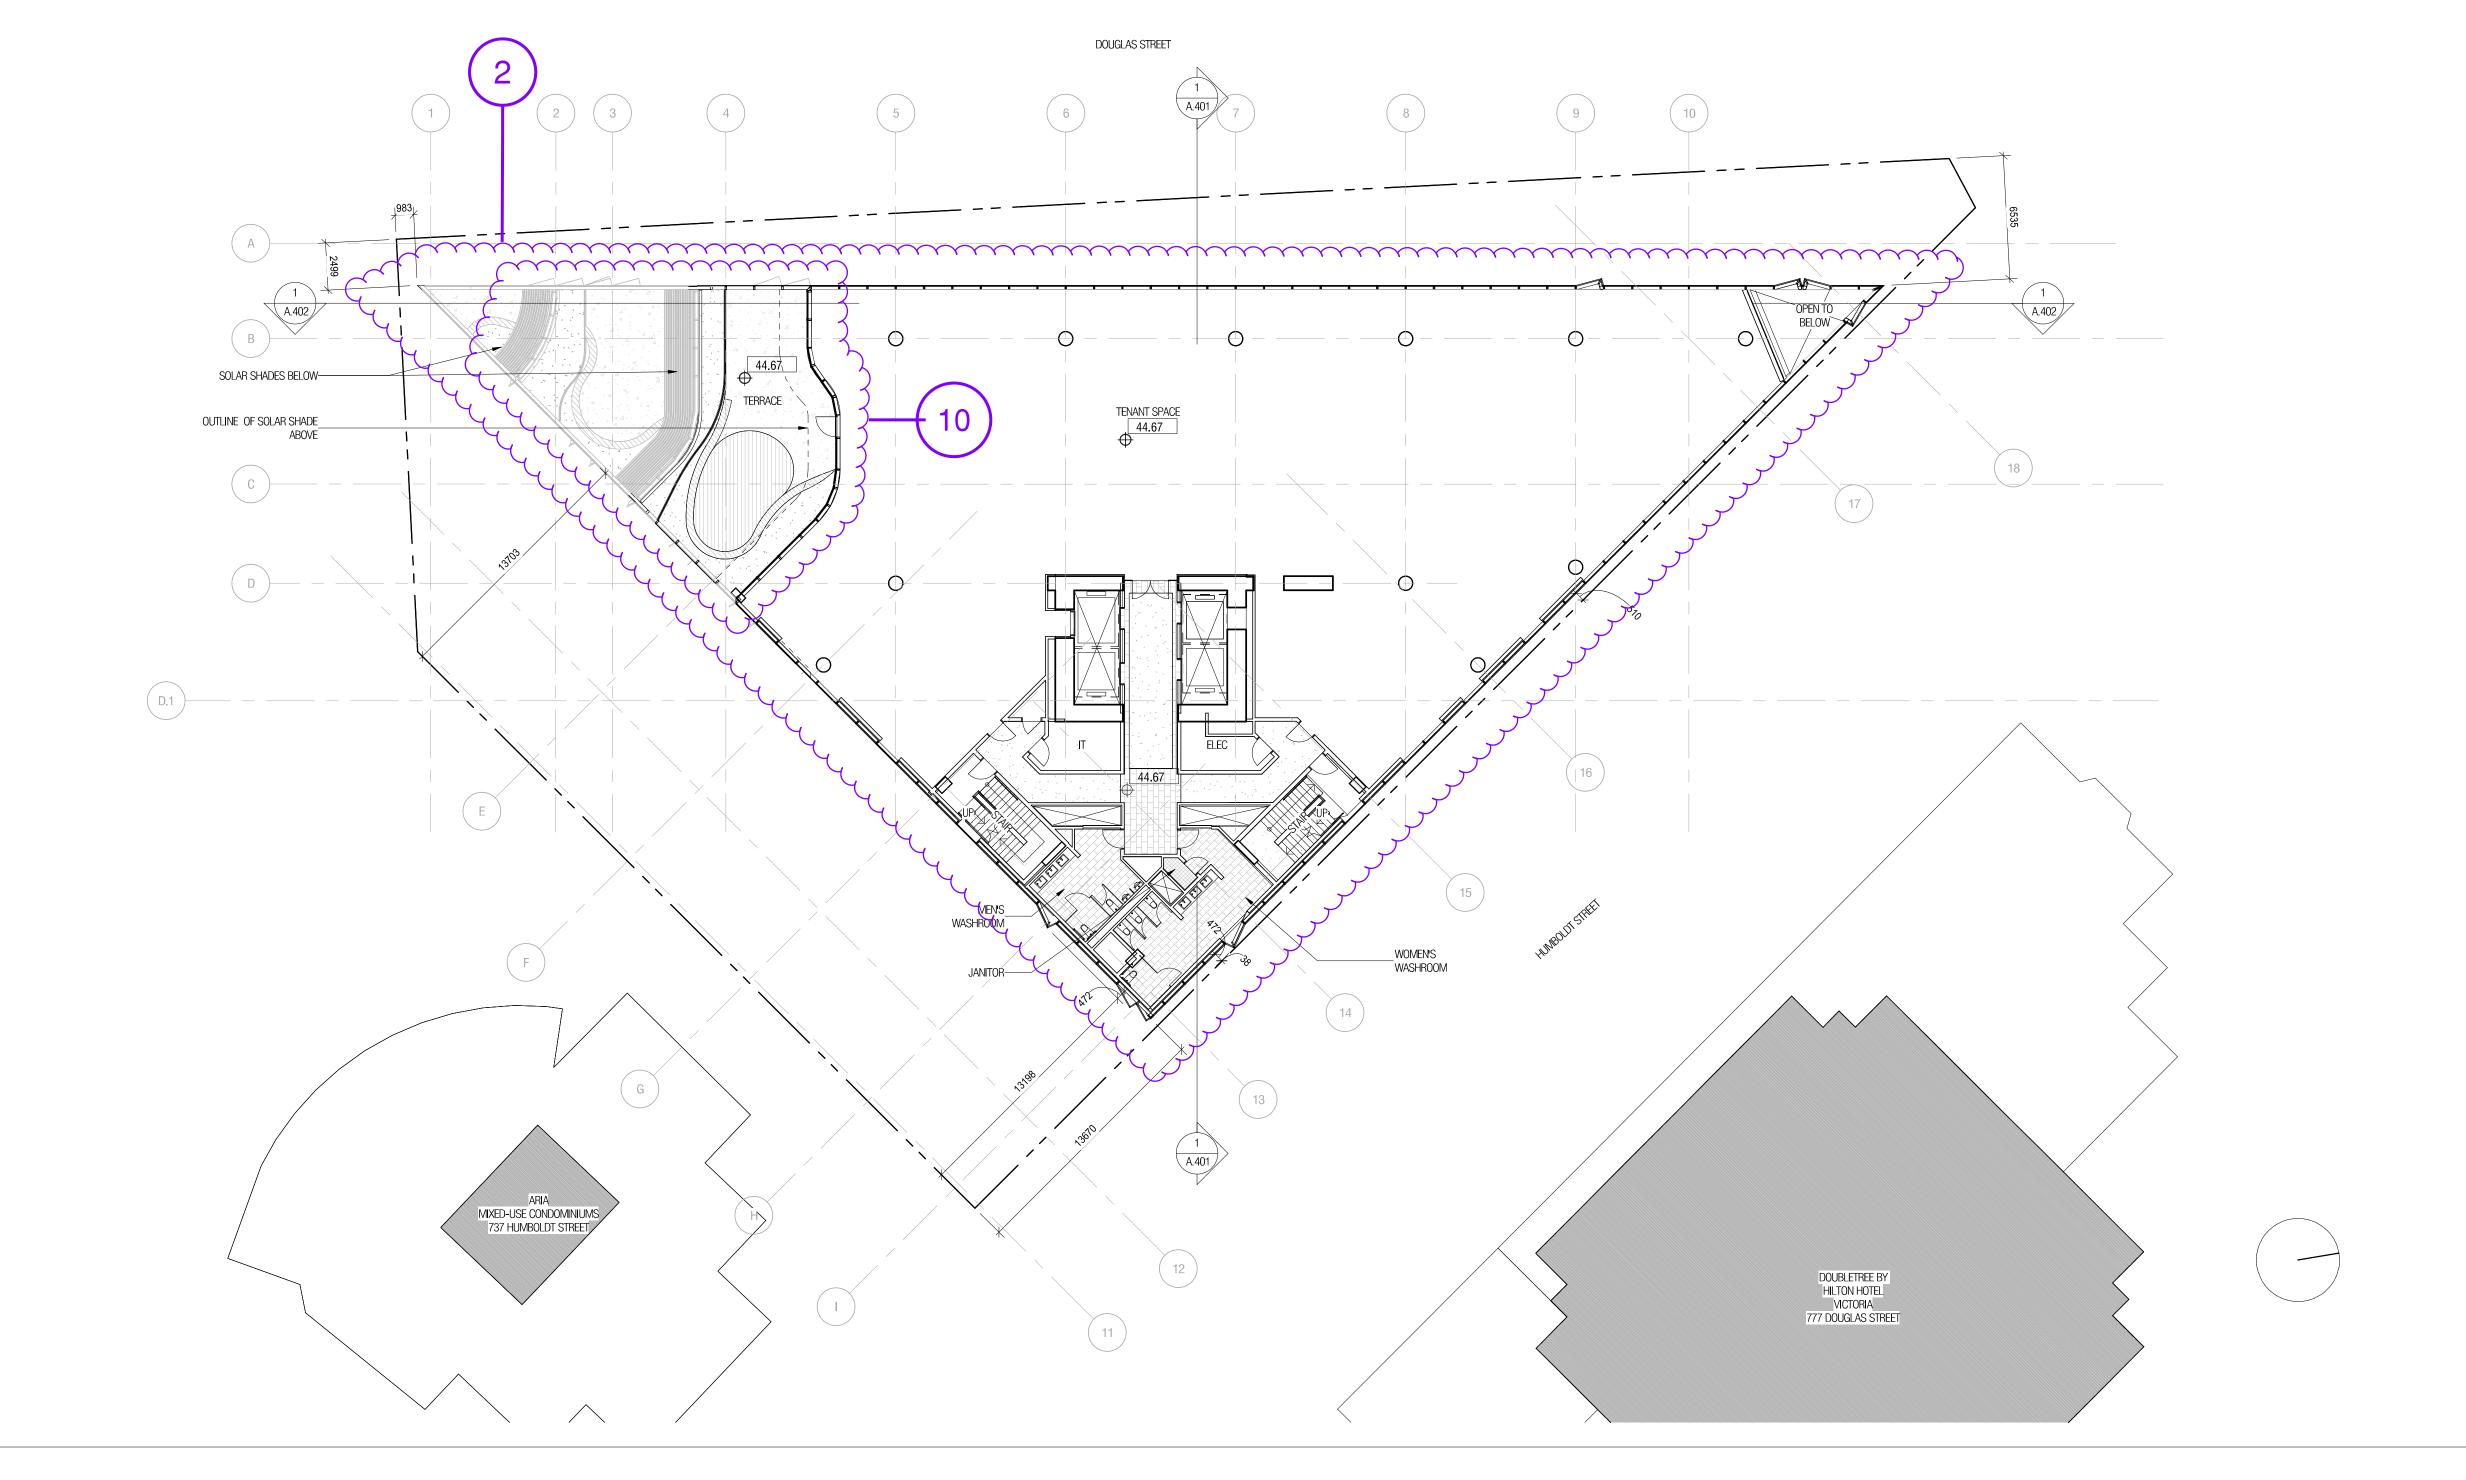


Diamond Schmitt Architects

384 Adelaide Street West, Suite 100, Toronto, Canada M5V1R7 Tel: 416 862 8800 Fax: 416 862 5508 info@dsai.ca www.dsai.ca

TELUS OCEAN

749 Douglas St, Victoria, BC

PLAN - LEVEL 9 - REZONING

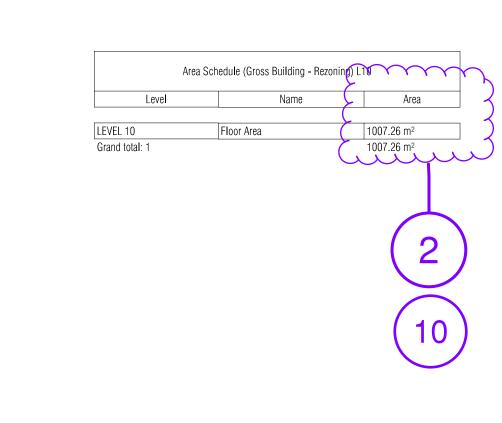


ALL DRAWINGS, SPECIFICATIONS AND RELATED DOCUMENTS ARE THE COPYRIGHT PROPERTY OF THE ARCHITECT AND MUST BE RETURNED UPON REQUEST. REPRODUCTION OF DRAWINGS, SPECIFICATIONS AND RELATED DOCUMENTS IN PART OR IN WHOLE IS FORBIDDEN WITHOUT THE WRITTEN PERMISSION OF THE ARCHITECT.

THIS DRAWING IS NOT TO BE USED FOR CONSTRUCTION UNTIL SIGNED BY THE ARCHITECT.

NOT FOR RUCTION

ISSUEI)	
No.	Date	Description
1	2020.06.30	Rezoning Pre-application
2	2020.07.15	Rezoning-DP Application
3	2020.11.09	Rezoning-DP Application Revision
8	2021.04.16	Rezoning-DP Application Revision 2
9	2021.04.23	Rezoning-DP Application Revision 3

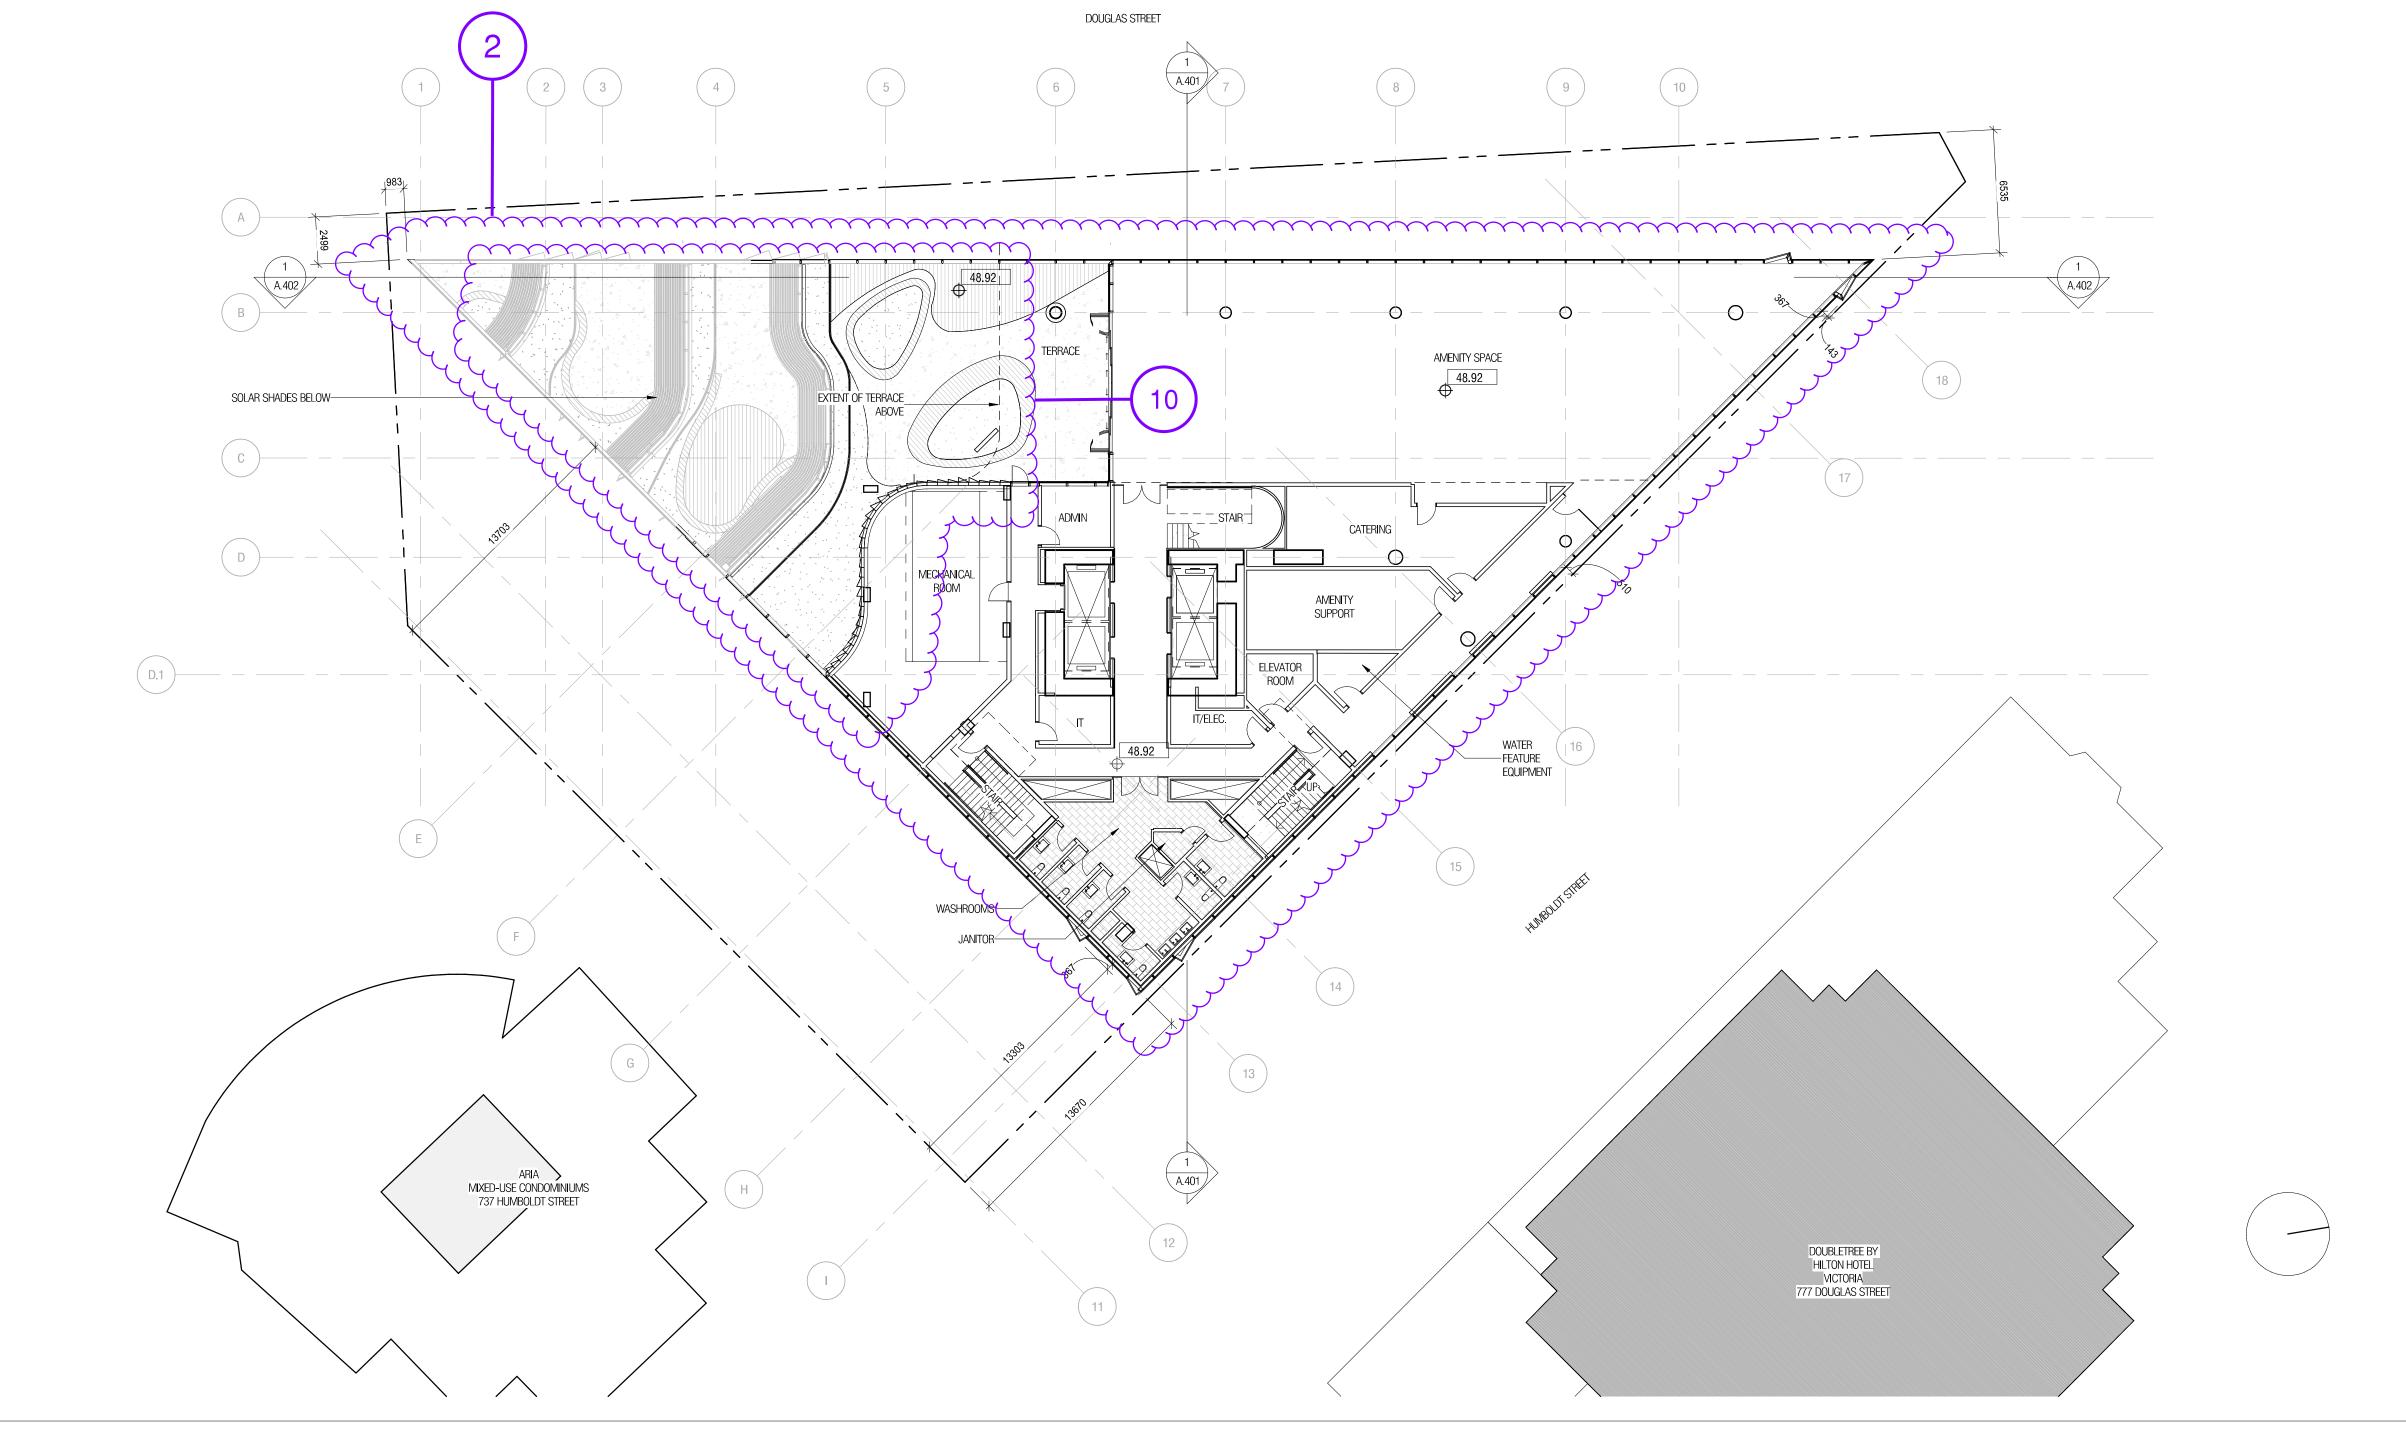

Diamond Schmitt Architects


384 Adelaide Street West, Suite 100, Toronto, Canada M5V1R7 Tel: 416 862 8800 Fax: 416 862 5508 info@dsai.ca www.dsai.ca


TELUS OCEAN

749 Douglas St, Victoria, BC

PLAN - LEVEL 10 - REZONING



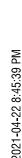

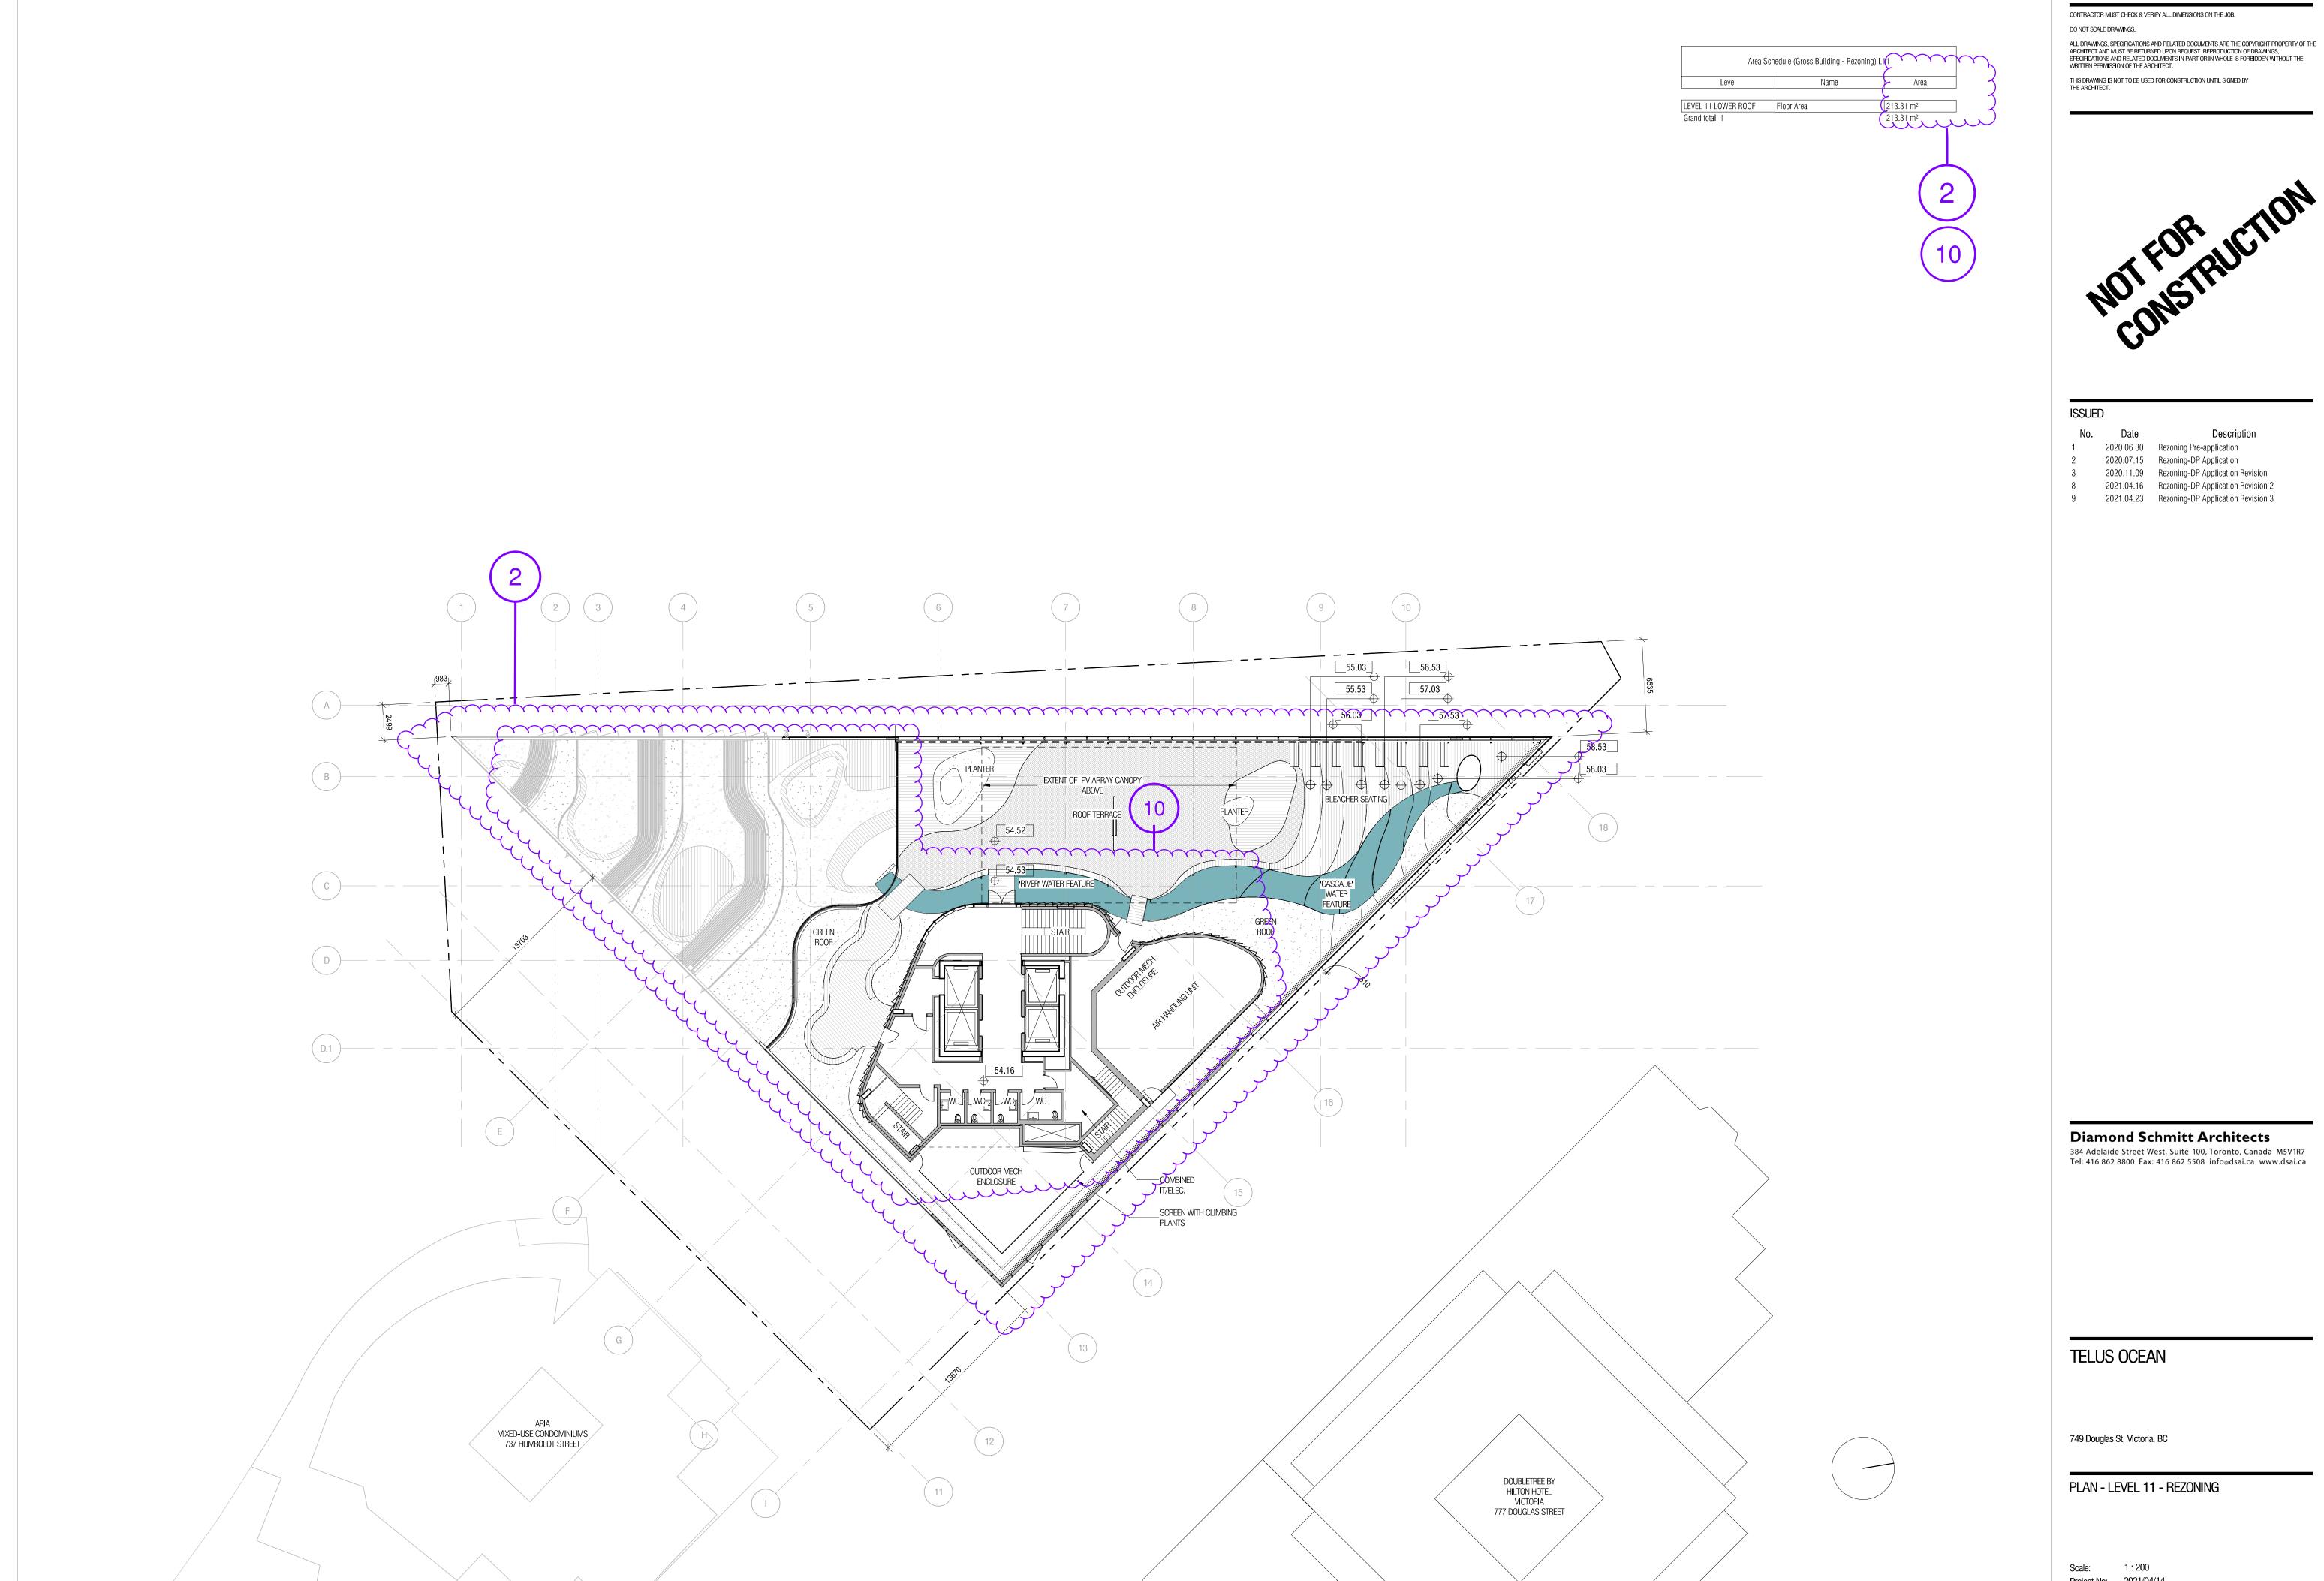

Project No: 2021/04/14


Date: 1911

ALL DRAWINGS, SPECIFICATIONS AND RELATED DOCUMENTS ARE THE COPYRIGHT PROPERTY OF THE ARCHITECT AND MUST BE RETURNED UPON REQUEST. REPRODUCTION OF DRAWINGS, SPECIFICATIONS AND RELATED DOCUMENTS IN PART OR IN WHOLE IS FORBIDDEN WITHOUT THE WRITTEN PERMISSION OF THE ARCHITECT.

THIS DRAWING IS NOT TO BE USED FOR CONSTRUCTION UNTIL SIGNED BY THE ARCHITECT.

NOT FOR RUCTION

ISSUE	ED .	
No.	Date	Description
1	2020.06.30	Rezoning Pre-application
2	2020.07.15	Rezoning-DP Application
3	2020.11.09	Rezoning-DP Application Revision
8	2021.04.16	Rezoning-DP Application Revision 2
9	2021.04.23	Rezoning-DP Application Revision 3

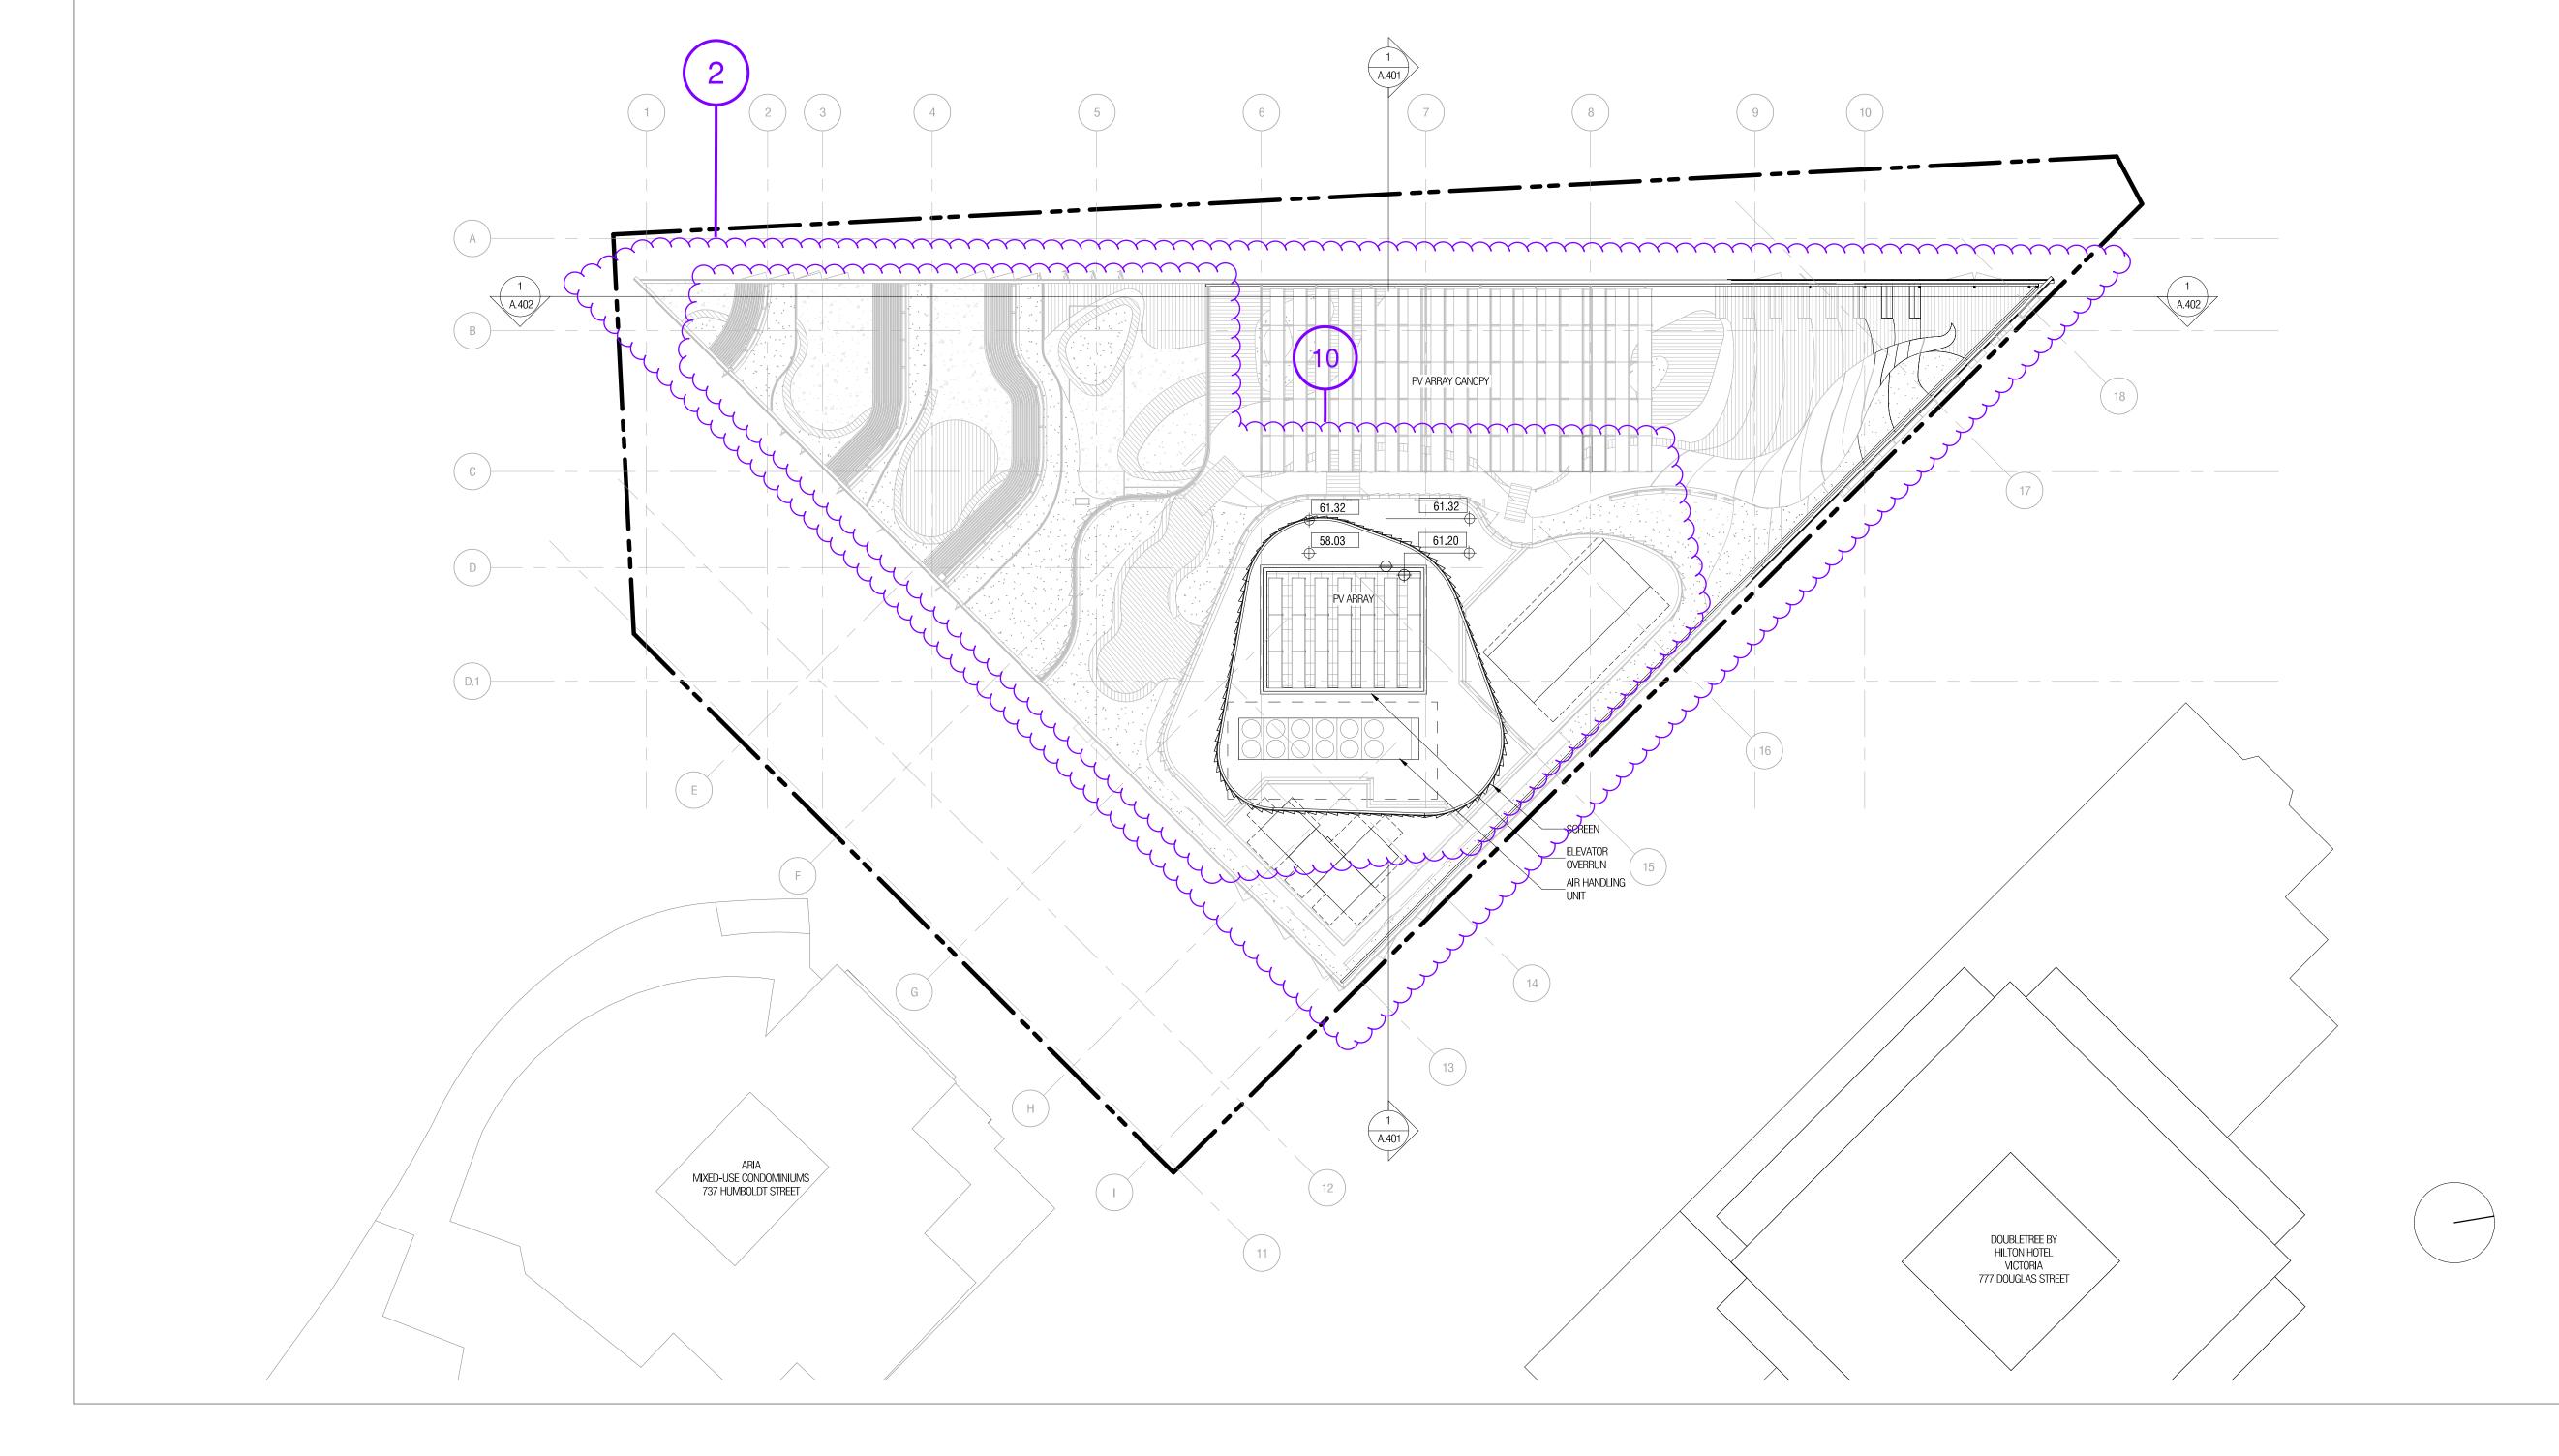


Diamond Schmitt Architects

384 Adelaide Street West, Suite 100, Toronto, Canada M5V1R7 Tel: 416 862 8800 Fax: 416 862 5508 info@dsai.ca www.dsai.ca


TELUS OCEAN

749 Douglas St, Victoria, BC

PLAN - UPPER ROOF - REZONING

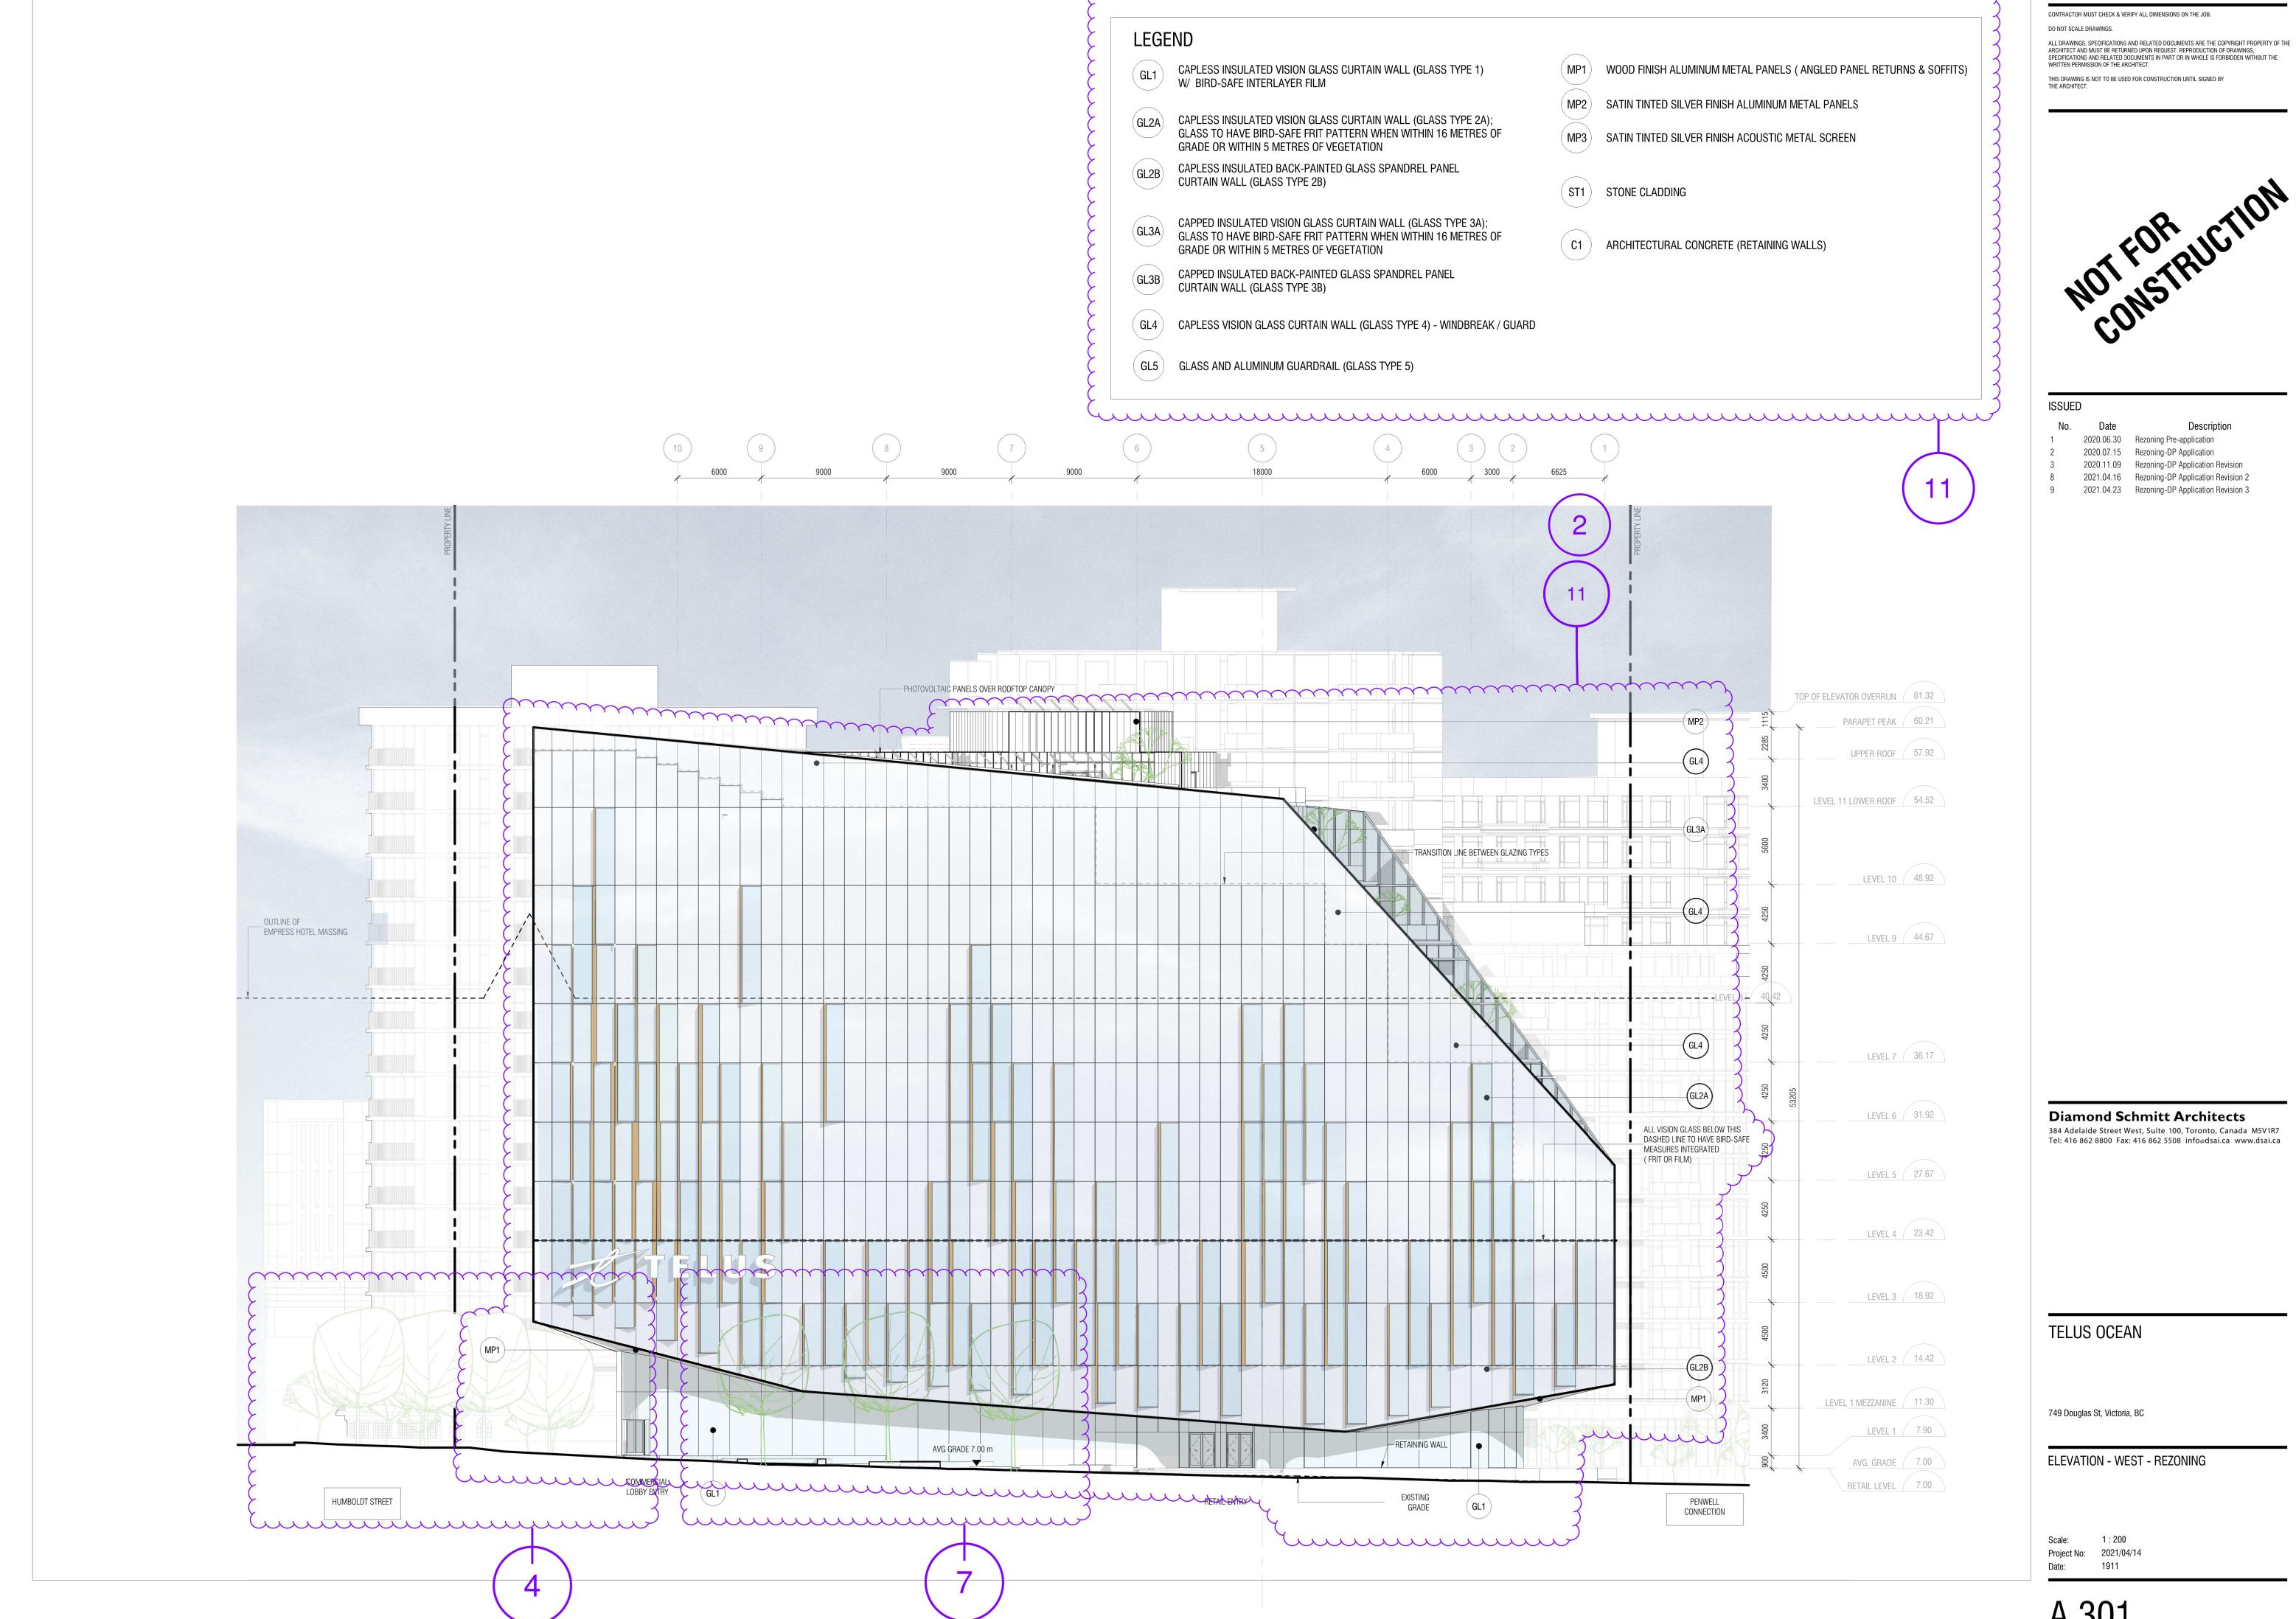


A.301

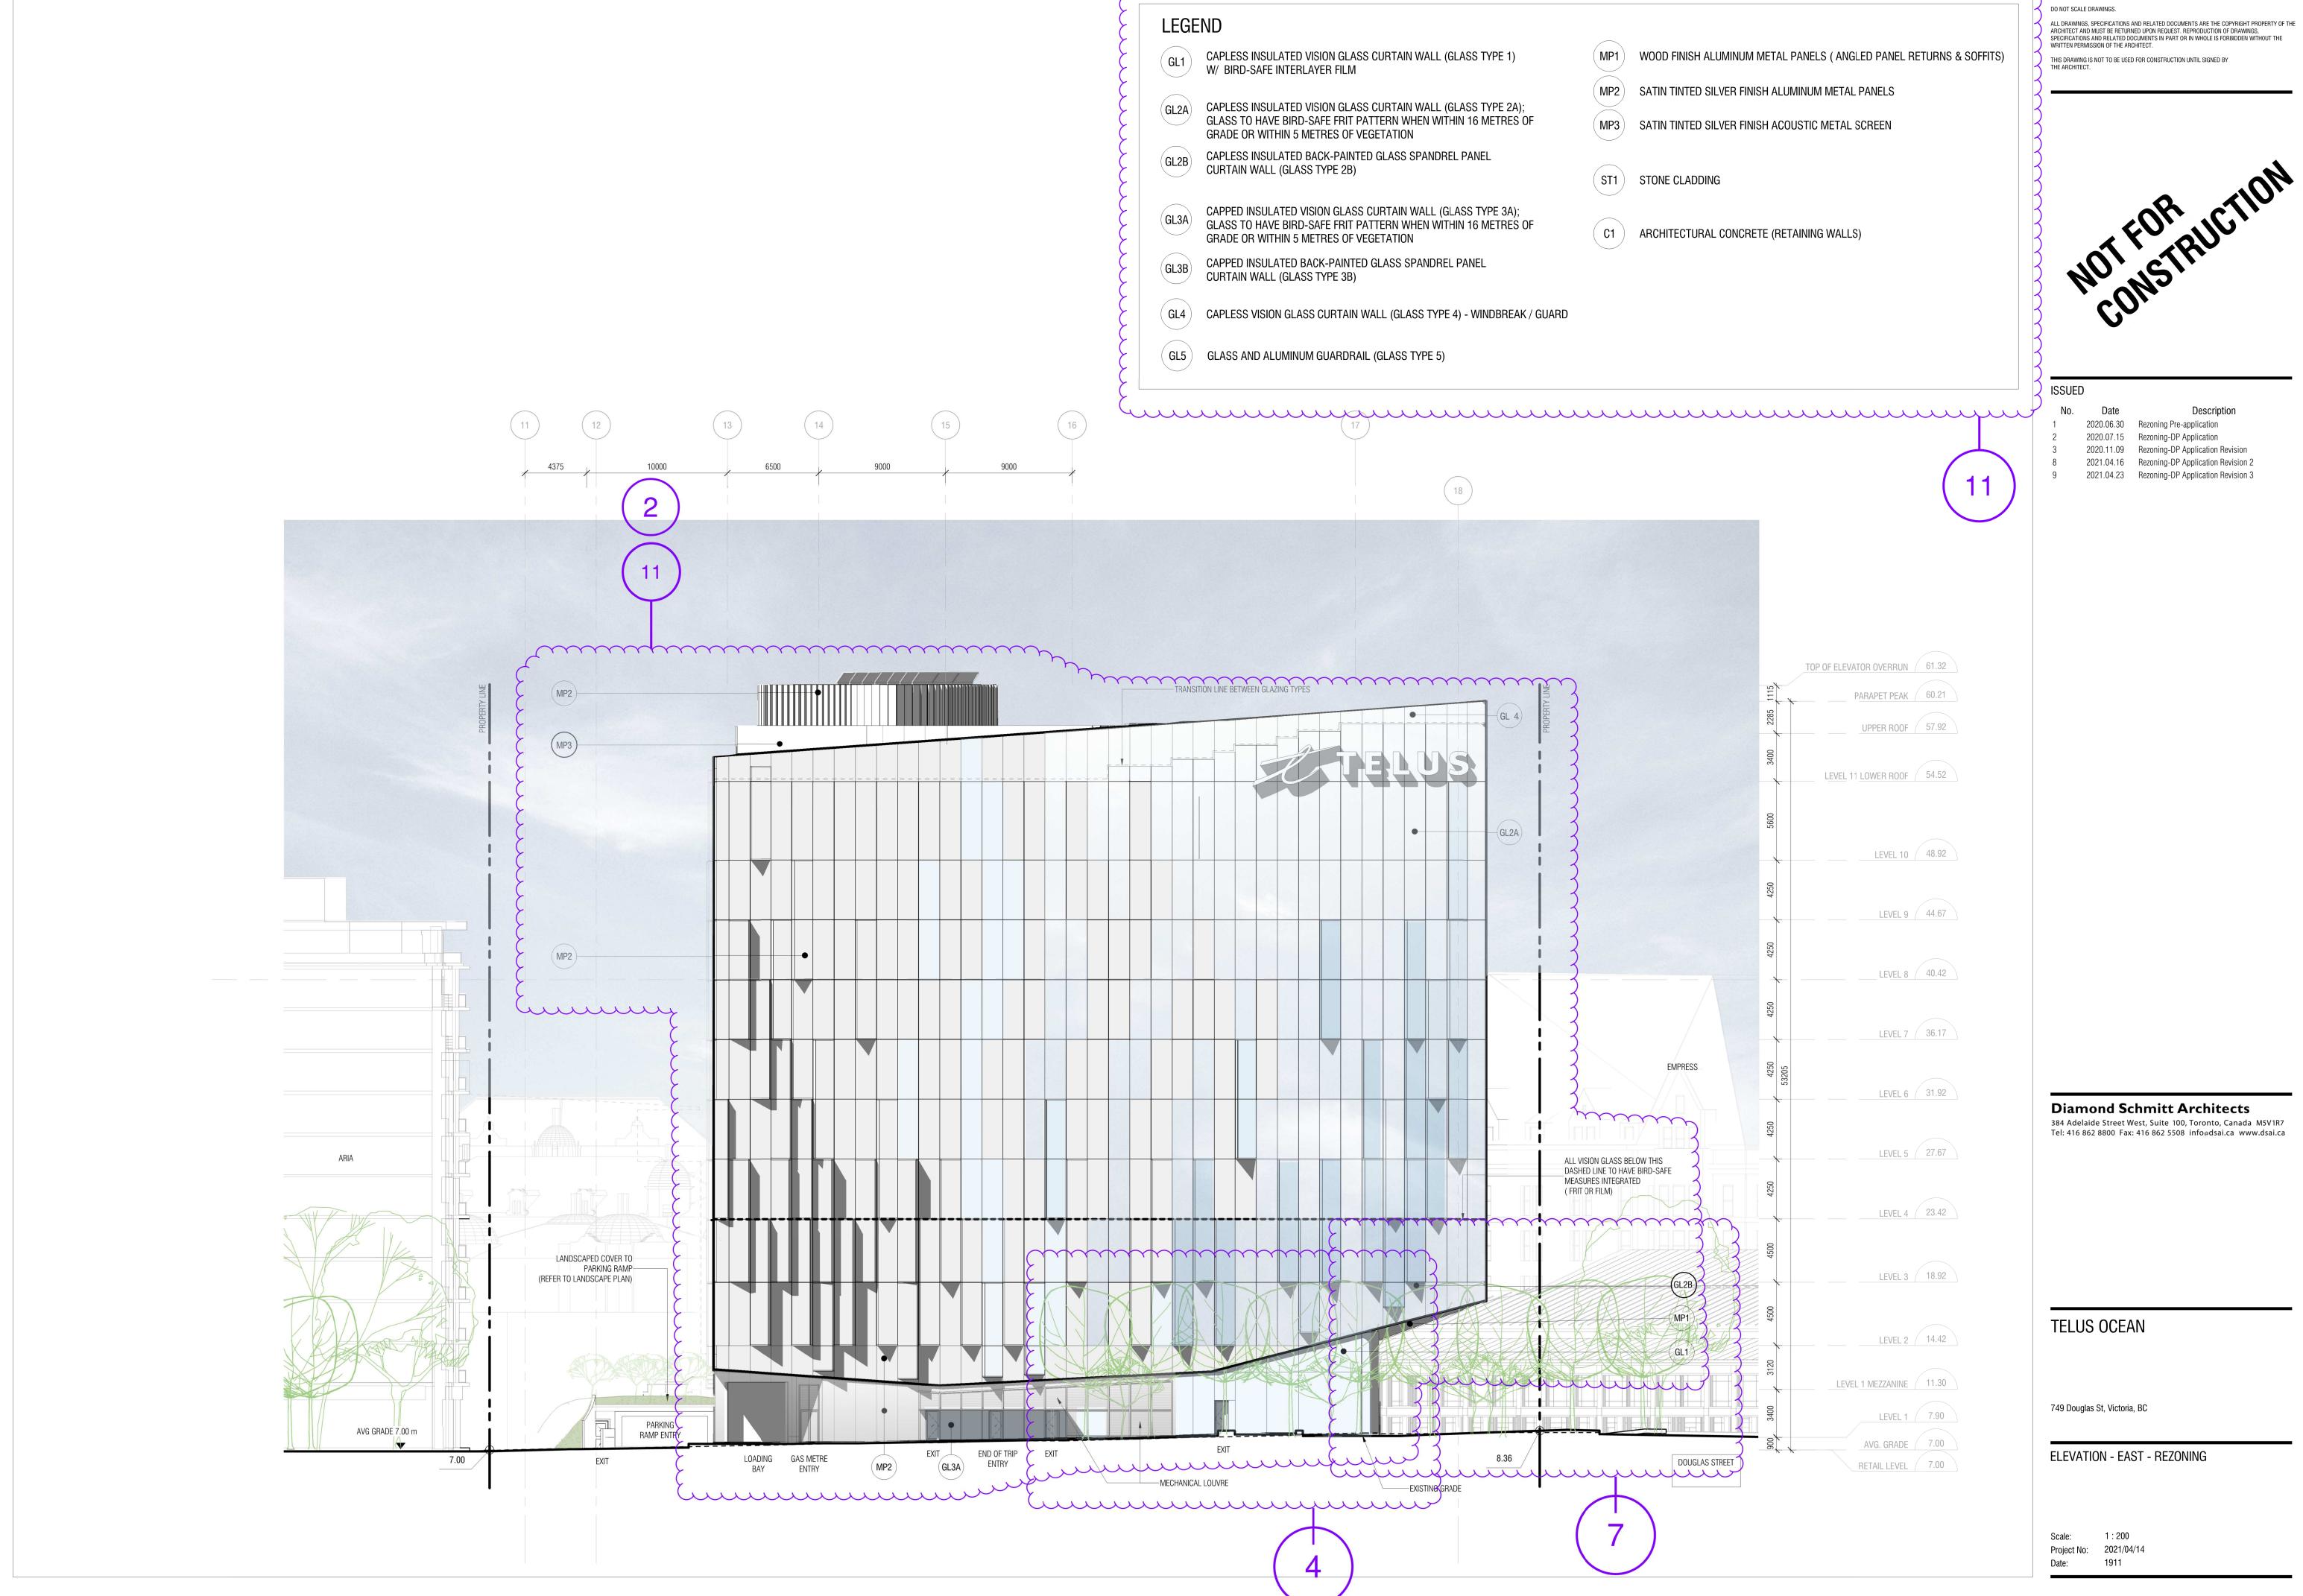

A.302

CONTRACTOR MUST CHECK & VERIFY ALL DIMENSIONS ON THE JOB.

CONTRACTOR MUST CHECK & VERIFY ALL DIMENSIONS ON THE JOB.

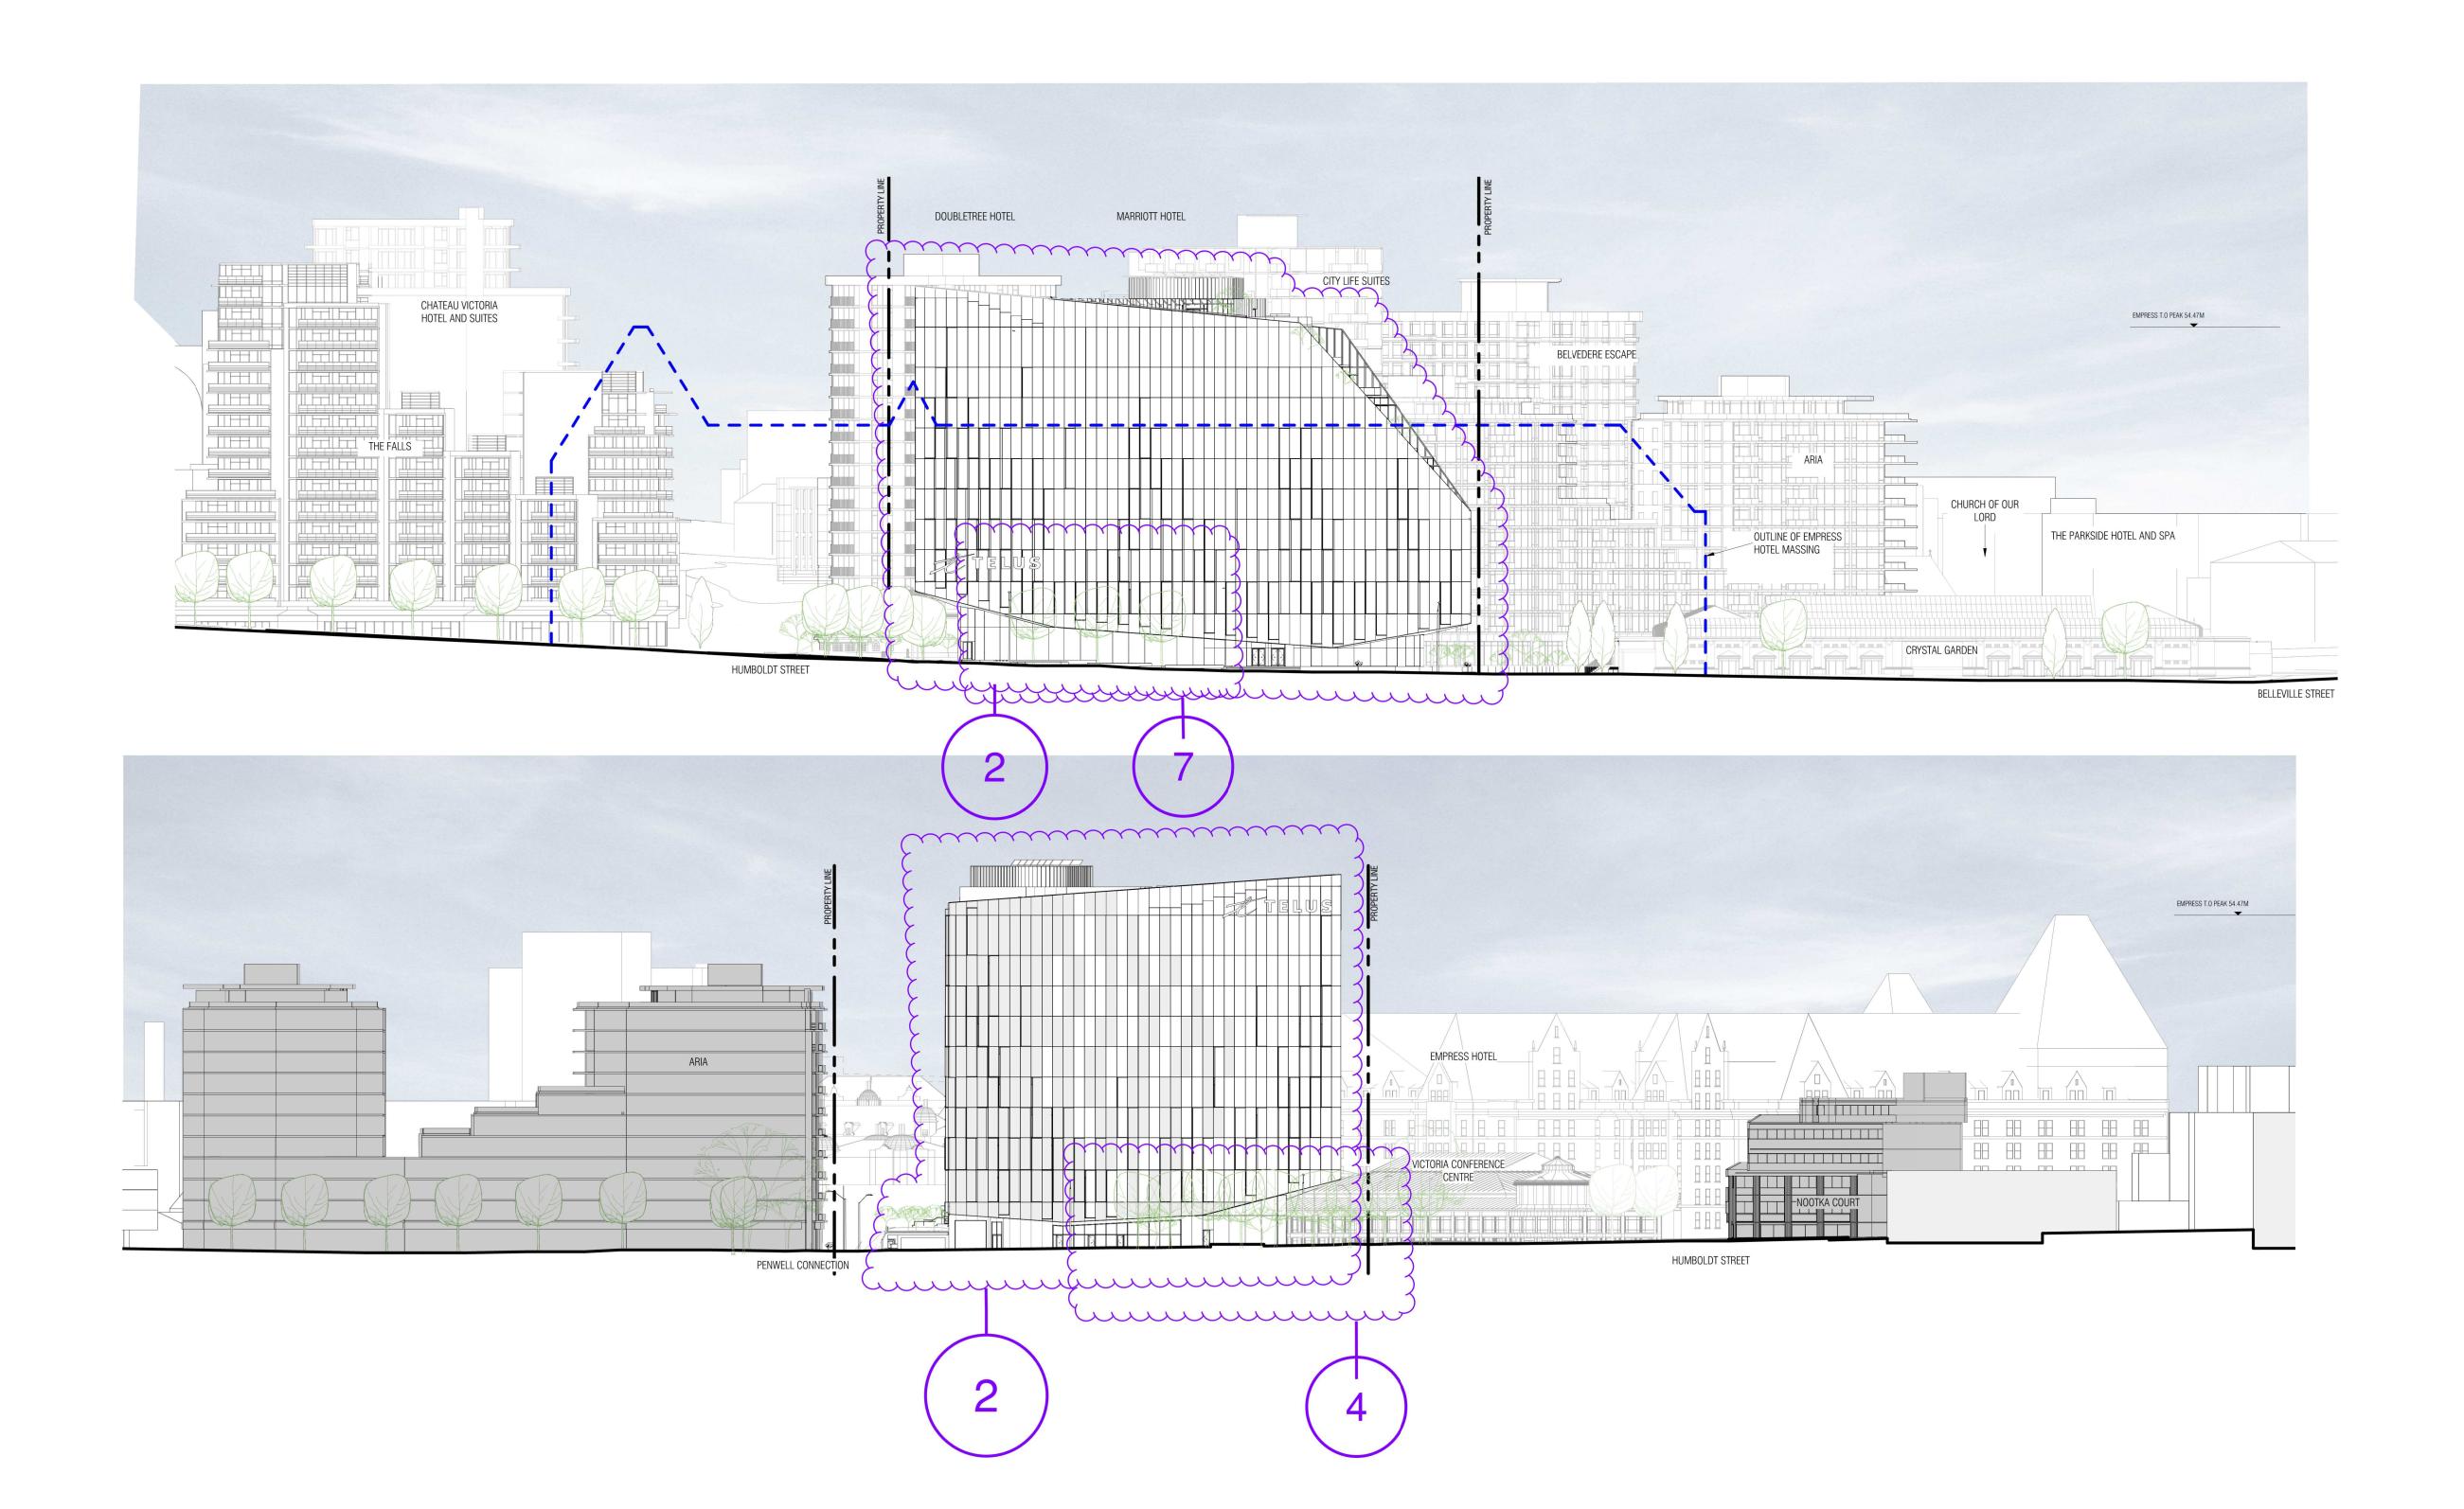

CONTRACTOR MUST CHECK & VERIFY ALL DIMENSIONS ON THE JOB.

DO NOT SCALE DRAWINGS.

ALL DRAWINGS, SPECIFICATIONS AND RELATED DOCUMENTS ARE THE COPYRIGHT PROPERTY OF THE ARCHITECT AND MUST BE RETURNED UPON REQUEST. REPRODUCTION OF DRAWINGS, SPECIFICATIONS AND RELATED DOCUMENTS IN PART OR IN WHOLE IS FORBIDDEN WITHOUT THE WRITTEN PERMISSION OF THE ARCHITECT.

THIS DRAWING IS NOT TO BE USED FOR CONSTRUCTION UNTIL SIGNED BY THE ARCHITECT.

NOTFORRUCTION

ISSUED

No.	Date	Description
1	2020.06.30	Rezoning Pre-application
2	2020.07.15	Rezoning-DP Application
3	2020.11.09	Rezoning-DP Application Revision
8	2021.04.16	Rezoning-DP Application Revision 2
9	2021.04.23	Rezoning-DP Application Revision 3

Diamond Schmitt Architects

384 Adelaide Street West, Suite 100, Toronto, Canada M5V1R7 Tel: 416 862 8800 Fax: 416 862 5508 info@dsai.ca www.dsai.ca

TELUS OCEAN

749 Douglas St, Victoria, BC

CONTEXT ELEVATIONS - REZONING

CONTRACTOR MUST CHECK & VERIFY ALL DIMENSIONS ON THE JOB. DO NOT SCALE DRAWINGS. ALL DRAWINGS, SPECIFICATIONS AND RELATED DOCUMENTS ARE THE COPYRIGHT PROPERTY OF THE ARCHITECT AND MUST BE RETURNED UPON REQUEST. REPRODUCTION OF DRAWINGS, SPECIFICATIONS AND RELATED DOCUMENTS IN PART OR IN WHOLE IS FORBIDDEN WITHOUT THE WRITTEN PERMISSION OF THE ARCHITECT. THIS DRAWING IS NOT TO BE USED FOR CONSTRUCTION UNTIL SIGNED BY THE ARCHITECT. ISSUED No. Date Description 1 2020.06.30 Rezoning Pre-application 2020.07.15 Rezoning-DP Application 2020.11.09 Rezoning-DP Application Revision 2021.04.16 Rezoning-DP Application Revision 2 2021.04.23 Rezoning-DP Application Revision 3 Diamond Schmitt Architects 384 Adelaide Street West, Suite 100, Toronto, Canada M5V1R7 Tel: 416 862 8800 Fax: 416 862 5508 info@dsai.ca www.dsai.ca TELUS OCEAN

OVERRUN SCREEN EQUIPMENT SCREEN TOP OF ELEVATOR OVERRUN 61.32 PARAPET PEAK 60.21 MECHANICAL EQUIPMENT UPPER ROOF 57.92 ROOF TERRACE LEVEL 11 LOWER ROOF 54.52 LEVEL 10 48.92 LEVEL 9 44.67 LEVEL 8 40.42 LEVEL 7 36.17 TENANT SPACE LEVEL 6 31.92 LEVEL 5 27.67 WASHROOM LEVEL 4 23.42 ELEVATOR SHAFT WASHROOM TENANT SPACE LEVEL 3 18.92 LEVEL 2 14.42 LEVEL 1 MEZZANINE / 11.30 LEVEL 1 7.90 END OF TRIP AVG. GRADE 7.00 RETAIL LEVEL 7.00 EMERGENCY DISTRIBUTION ROOM EXISTING GRADE PARKING LEVEL 1 2.45 PARKING PARKING RAMP 0.00 PARKING LEVEL 2 -0.55 PARKING PARKING RAMP PARKING LEVEL 3 -3.55 749 Douglas St, Victoria, BC 1 A.402 SECTION A - REZONING Scale: 1:200 Project No: 2021/04/14

Date: 1911

minimi.

RETAIL ELEC. DISTRIBUTION ROOM

EXISTING GRADE

WATER FEATURE

MECH ROOM

AMENITY SPACE

TENANT SPACE

TENANT SPACE

TENANT SPACE

TENANT SPACE

7.71

TENANT SPACE

TENANT SPACE

TENANT SPACE

PARKING

PARKING

WATER ENTRY

A.403

ALL DRAWINGS, SPECIFICATIONS AND RELATED DOCUMENTS ARE THE COPYRIGHT PROPERTY OF THE ARCHITECT AND MUST BE RETURNED UPON REQUEST. REPRODUCTION OF DRAWINGS, SPECIFICATIONS AND RELATED DOCUMENTS IN PART OR IN WHOLE IS FORBIDDEN WITHOUT THE WRITTEN PERMISSION OF THE ARCHITECT.

SPECIFICATIONS AND RELATED DOCUMENTS IN PART OR IN WHOLE IS FORBIDDEN WITHOUT THE WRITTEN PERMISSION OF THE ARCHITECT.

THIS DRAWING IS NOT TO BE USED FOR CONSTRUCTION UNTIL SIGNED BY THE ARCHITECT.

NOT FOR RUCTION

ISSUE

TOP OF ELEVATOR OVERRUN 61.32

LEVEL 11 LOWER ROOF / 54.52

PARAPET PEAK 60.21

UPPER ROOF (57.92

LEVEL 10 48.92

LEVEL 9 44.67

LEVEL 6 31.92

LEVEL 4 23.42

LEVEL 3 / 18.92

LEVEL 2 14.42

LEVEL 1 7.90

AVG. GRADE 7.00

RETAIL LEVEL 7.00

PARKING LEVEL 1 2.45

PARKING LEVEL 2 -0.55

PARKING LEVEL 3 -3.55

5.82

LEVEL 1 MEZZANINE / 11.30

No	. Date	Description
1	2020.06.30	Rezoning Pre-application
2	2020.07.15	Rezoning-DP Application
3	2020.11.09	Rezoning-DP Application Revision
8	2021.04.16	Rezoning-DP Application Revision
9	2021.04.23	Rezoning-DP Application Revision

Diamond Schmitt Architects

384 Adelaide Street West, Suite 100, Toronto, Canada M5V1R7 Tel: 416 862 8800 Fax: 416 862 5508 info@dsai.ca www.dsai.ca

TELUS OCEAN

749 Douglas St, Victoria, BC

SECTION D - REZONING

Scale: 1:200
Project No: 2021/04/14
Date: 1911

A.402

BIM 360://1911-Telus Ocean-R20/1911_ARCH_DSA_Building_R20.rvt


CONTRACTOR MUST CHECK & VERIFY ALL DIMENSIONS ON THE JOB.

DO NOT SCALE DRAWINGS.

ALL DRAWINGS, SPECIFICATIONS AND RELATED DOCUMENTS ARE THE COPYRIGHT PROPERTY OF THE ARCHITECT AND MUST BE RETURNED UPON REQUEST. REPRODUCTION OF DRAWINGS, SPECIFICATIONS AND RELATED DOCUMENTS IN PART OR IN WHOLE IS FORBIDDEN WITHOUT THE WRITTEN PERMISSION OF THE ARCHITECT. THIS DRAWING IS NOT TO BE USED FOR CONSTRUCTION UNTIL SIGNED BY THE ARCHITECT.

ISSUED

No.	Date	Description
1	2020.06.30	Rezoning Pre-application
2	2020.07.15	Rezoning-DP Application
3	2020.11.09	Rezoning-DP Application Revision
8	2021.04.16	Rezoning-DP Application Revision
9	2021.04.23	Rezoning-DP Application Revision

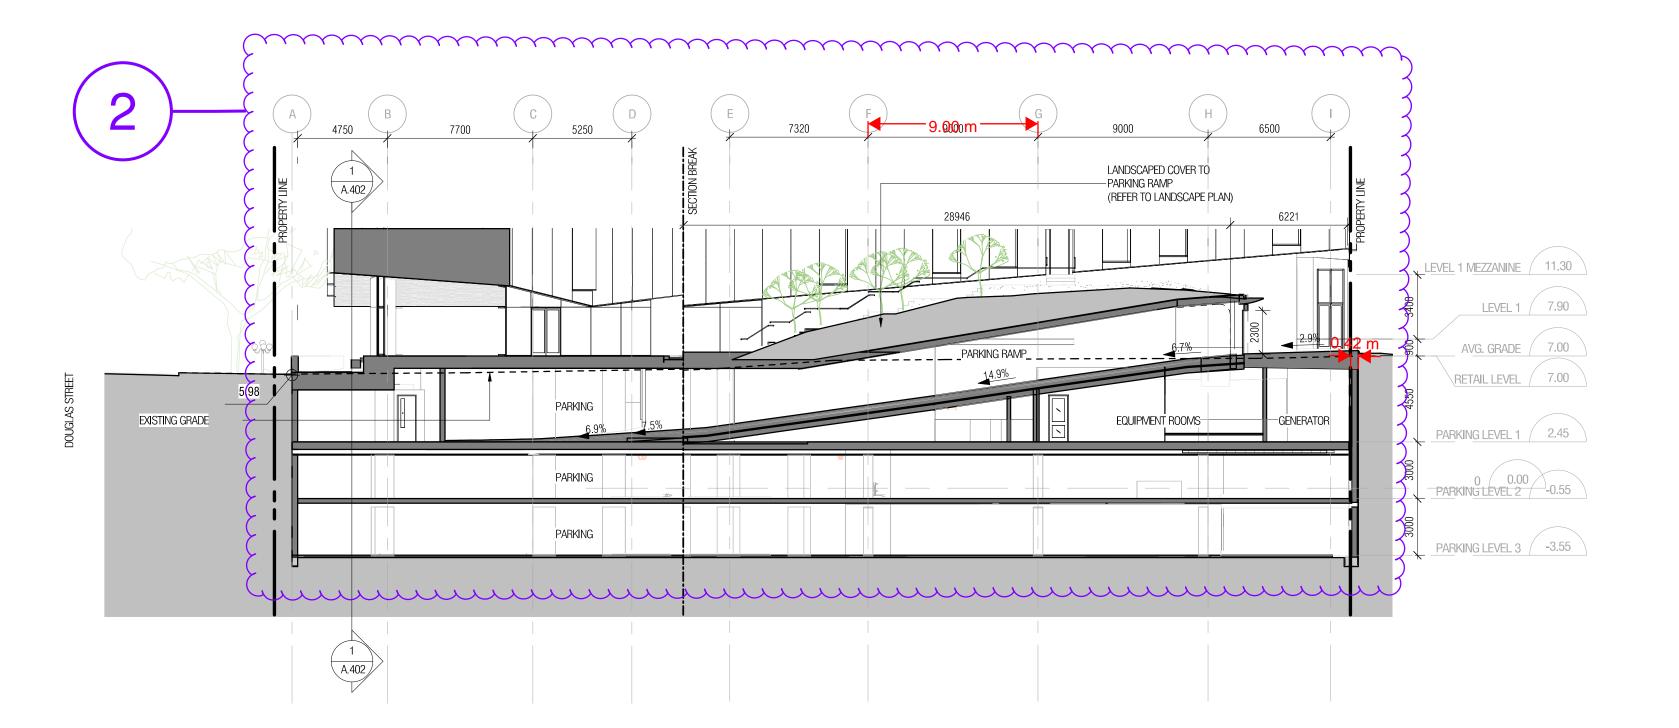

Diamond Schmitt Architects

384 Adelaide Street West, Suite 100, Toronto, Canada M5V1R7 Tel: 416 862 8800 Fax: 416 862 5508 info@dsai.ca www.dsai.ca

TELUS OCEAN

749 Douglas St, Victoria, BC

SECTION F - REZONING

Project No: 2021/04/14

Date: 1911


Telus Ocean Cladding Materials

MP2 & MP3

Exterior wall cladding: Composite metal panels metallic finish

Panels: Composite Aluminum or similar

Finish: clear blue/green fine-brushed aluminum or steel or light/medium blue/ green silver metallic

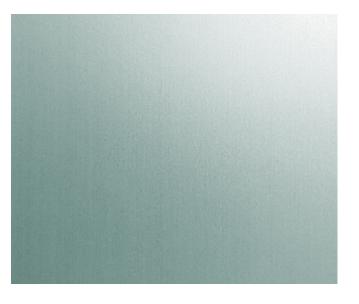









MP1

Exterior soffits and angled panel returns: Wood effect metal panels


Panels: Composite Aluminum or similar

Finish: Red Birch veneer effect or similar







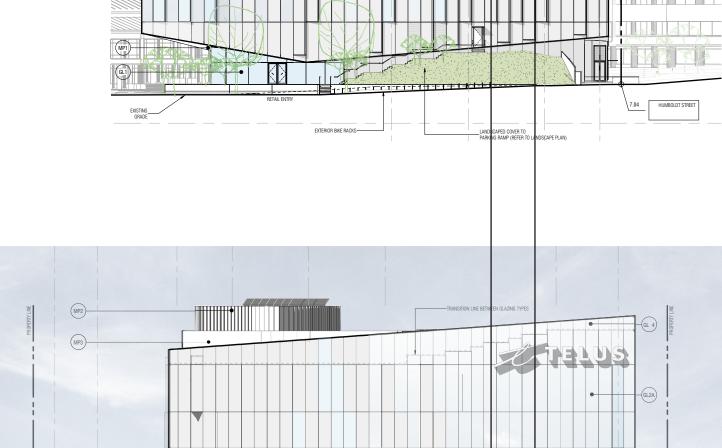

COMMERCIAL LOBBY ENTRY GL1

HUMBOLDT STREET


GL3

Exterior glazing: High Reflectance Glass High Perfomance Capped Curtain Wall System

Clear, with reflective coating on outer surface (10% or higher exterior reflectivity)

GL3A - Vision glass in insulated units GL3B - backpainted glass spandrel units

Mullion cap finish - anodized aluminum

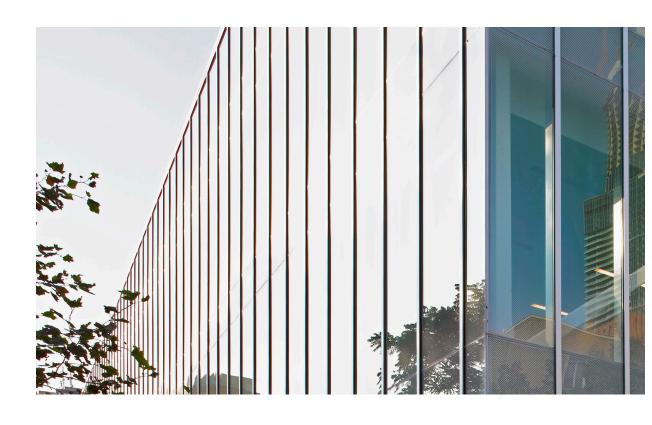








Exterior glazing: High Reflectance Glass High Perfomance Capless Curtain Wall System

Blue / green hued galss, with reflective coating on outer surface (25% or higher exterior reflectivity)

GL2A - Vision glass in insulated units; Glass to have bird-safe frit pattern when within 16 metres of grade or within 5 metres of vegetation. Frit colour and pattern to be designed.

GL2B - backpainted glass spandrel units

Silicone joint sealant - black

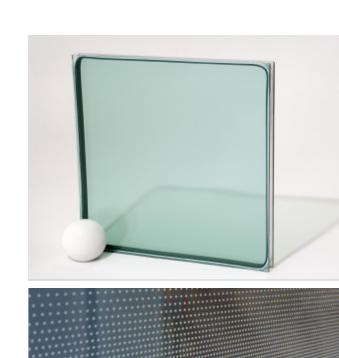







Exterior glass windbreak: High Reflectance Glass same as GL2a

GL5

Exterior glass guard: High Reflectance Glass same as GL2a with integrated photovoltaic film



Exterior glazing: Low Reflectance Glass High Perfomance Capless Curtain Wall System


Glass:


Ultra clear, low-reflectivity (14% or lower), vision glass in insulated units wtith bird-safe inter-layer film (Ornilux, Bird1st, or similar)

Silicone joint sealant - black





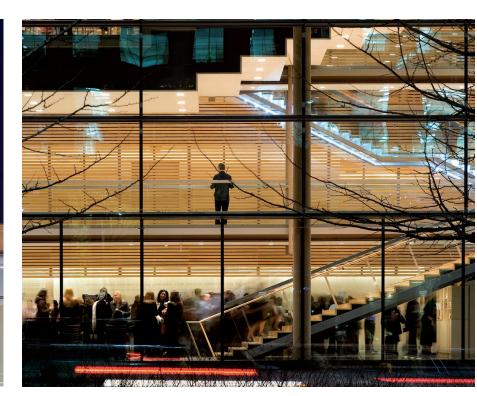

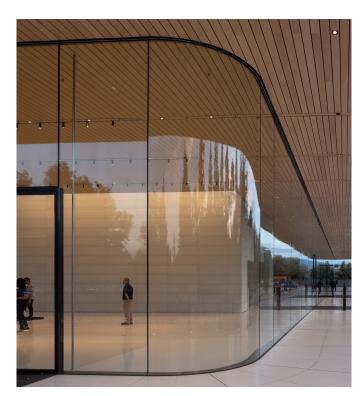





PENWELL CONNECTION




Base at Grade: Feature stone Smooth slabs and vener

Haddington stone - honed w/ anti-graffiti coating

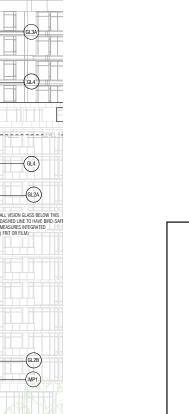

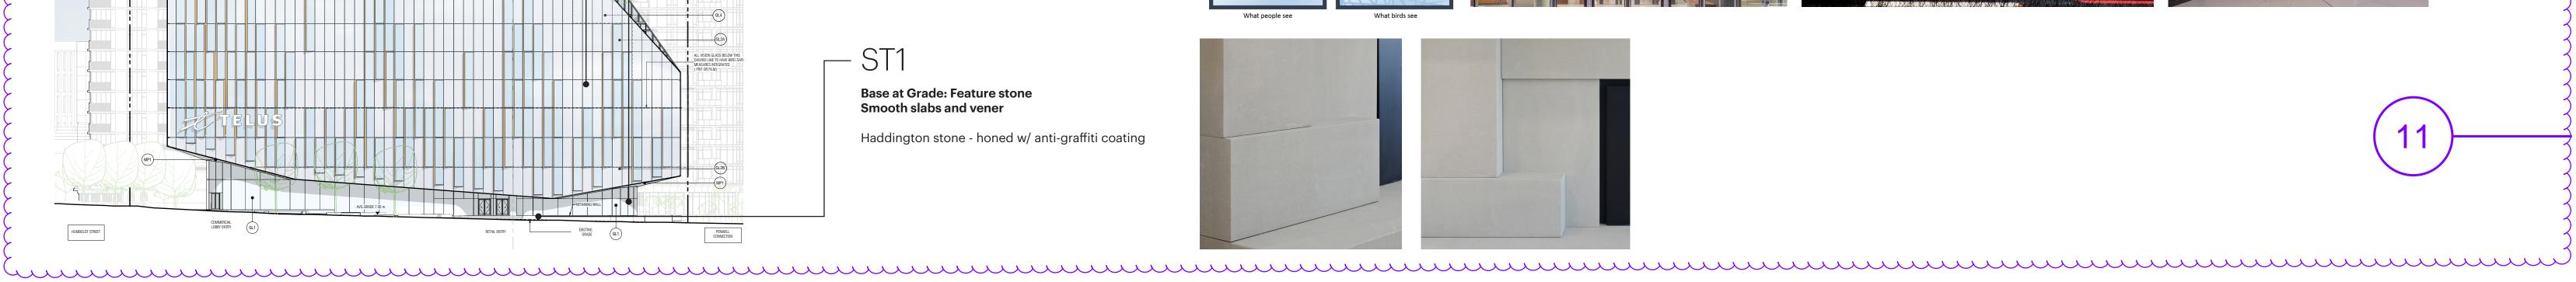



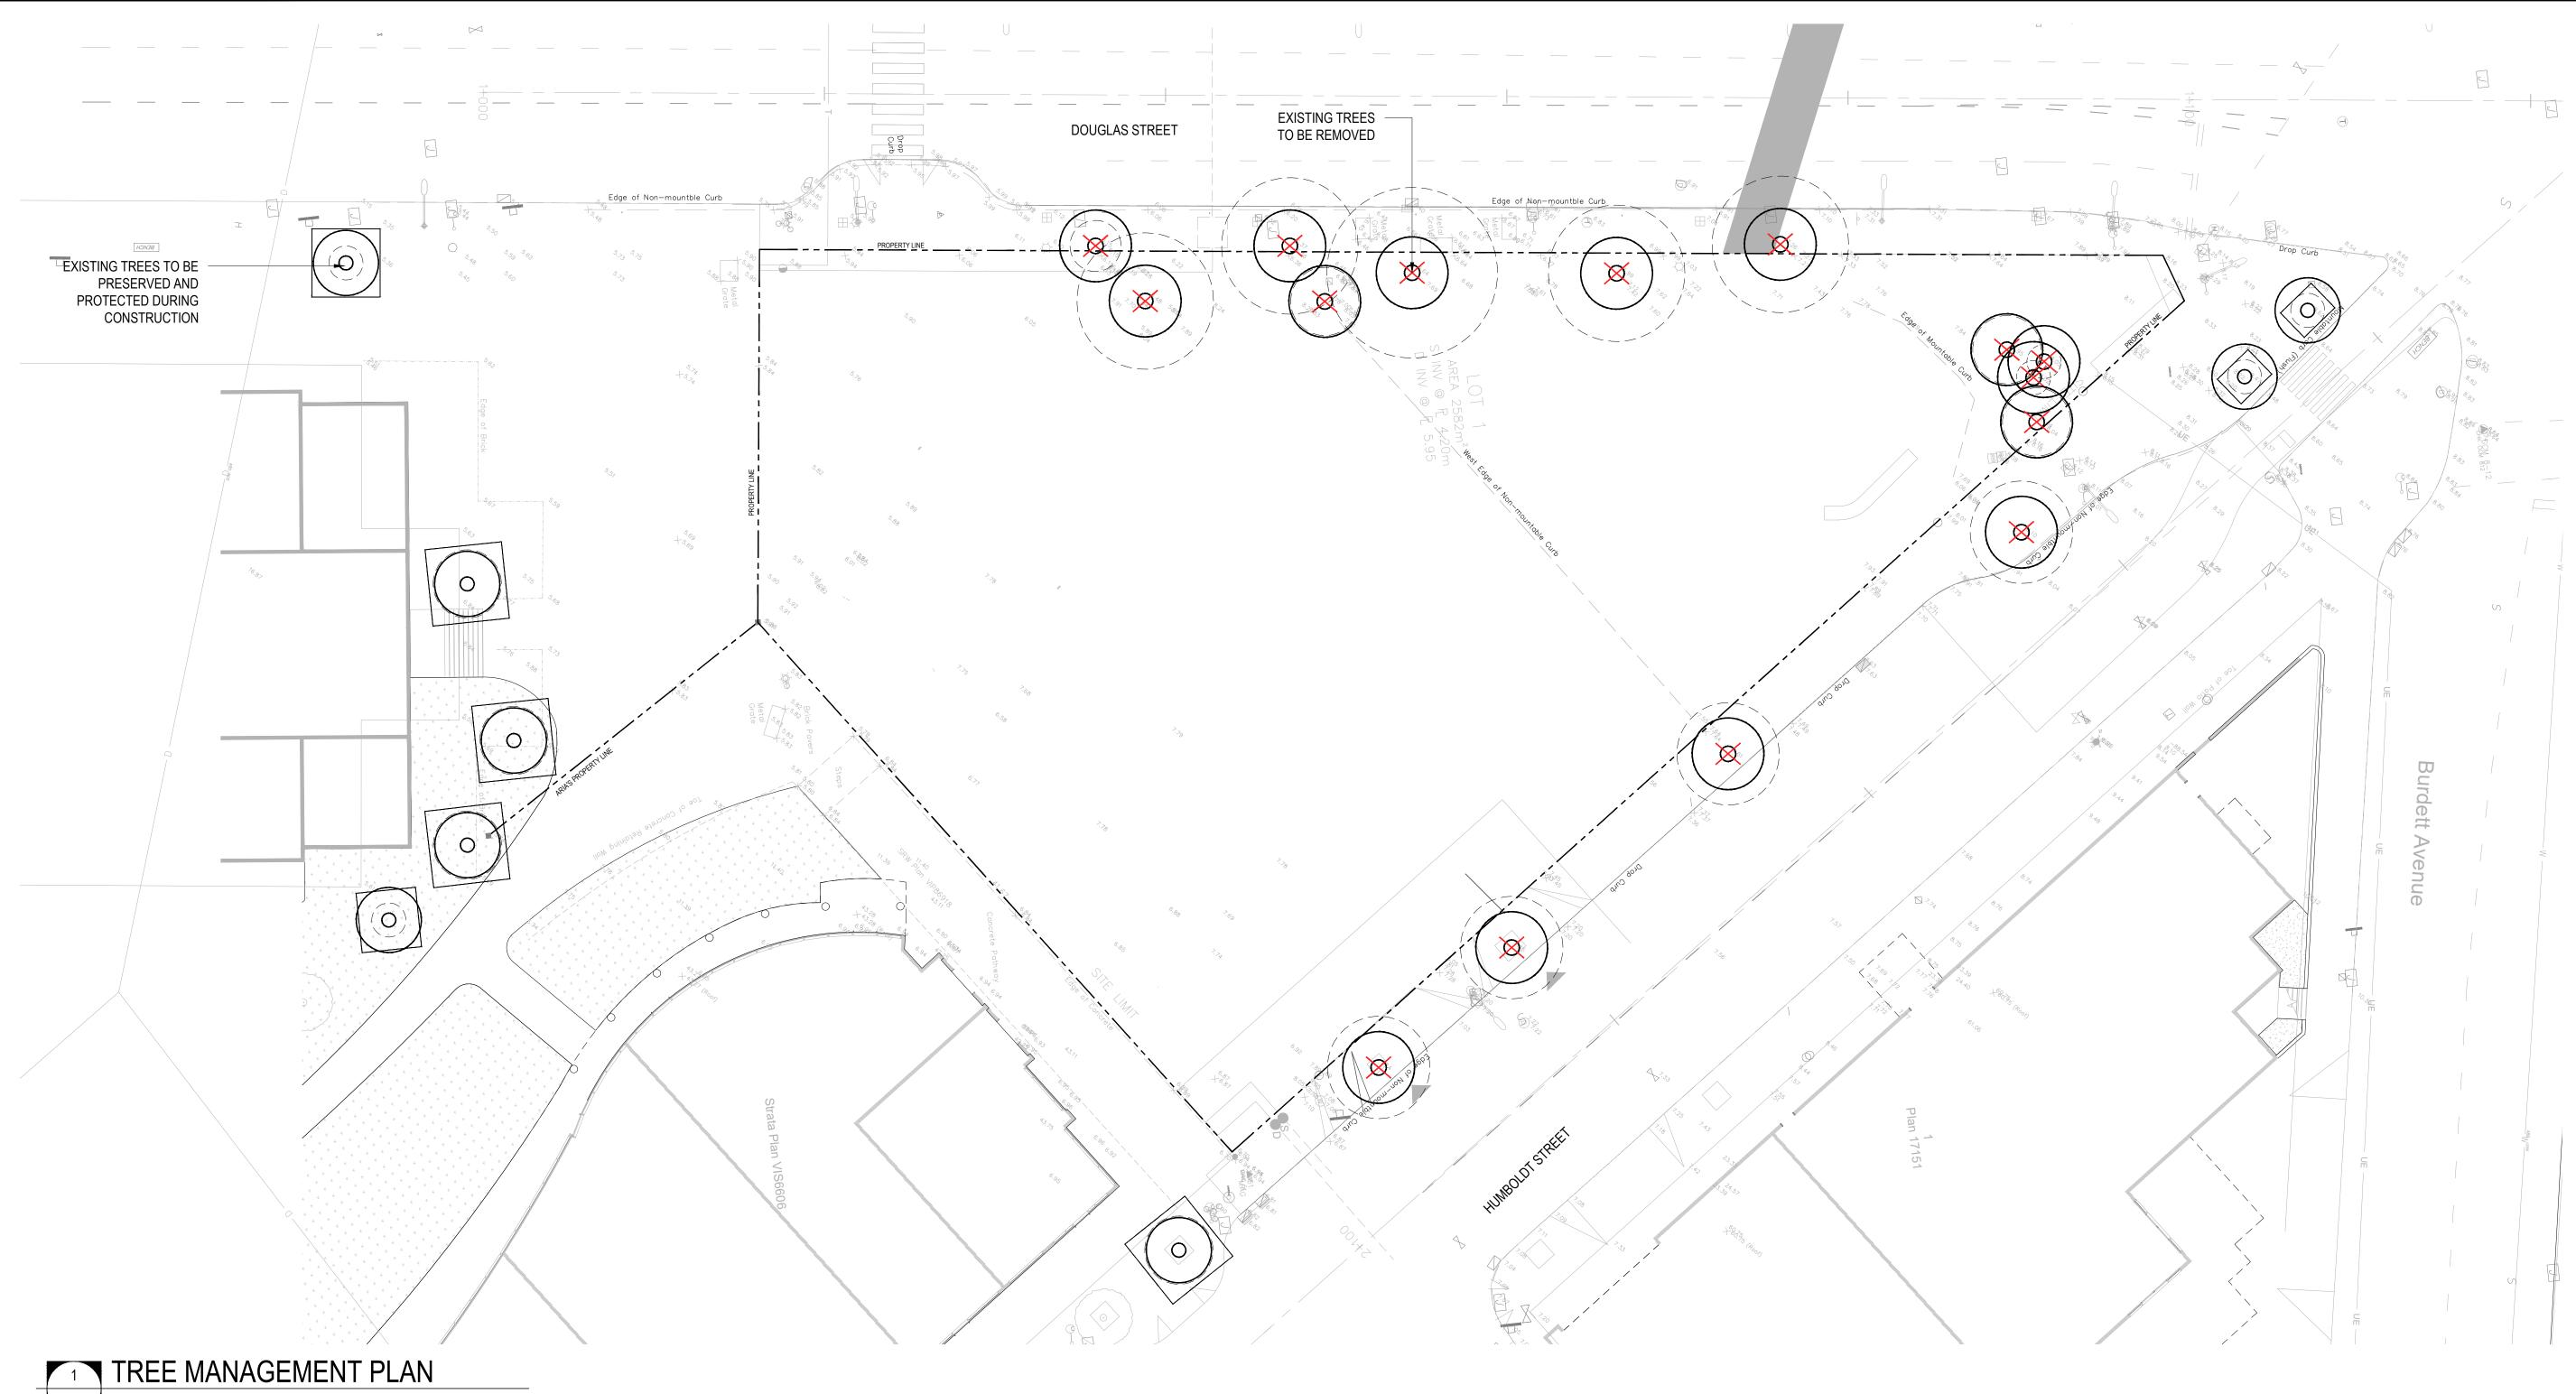

RETENTION TREE - EXISTING TREE TO BE PROTECTED

WATERPROOF SIGNAGE

"TREE PROTECTION AREA - NO ENTRY"
AND SHALL ALSO READ: NO DUMPING, NO FILLING, NO DIGGING OR EXCAVATING. NO LUMBER OR SUPPLY STORAGE"

SNOW FENCING - (PLASTIC MESH SCREENING)
SECURELY FASTENED TO WOOD FRAME

SOLID BARRIER
50x100 (2"x4") WOOD CROSS BRACE RAILS NAILED TO:
50x100 (2"x4") TOP AND BOTTOM WOOD RAILS

RETENTION TREE - EXISTING TREE TO BE PROTECTED

WOOD FRAME
-REFER TO ARBORIST REPORT

TREE PROTECTION FENCING

NOTES: REFER TO ARBORIST REPORT TREES TO BE PRESERVED

TREES TO BE REMOVED

TREE PROTECTION FENCING

PROPOSED TREES

NOTES:

- 1. ALL CONSTRUCTION WORK CLOSE TO EXISTING TREES TO BE RETAINED SHALL BE DONE UNDER THE SUPERVISION OF A CERTIFIED ARBORIST AND IN CONSULTATION WITH THE CITY OF VICTORIA ARBORIST. SUCH WORK SHALL INCLUDE BUT NOT BE LIMITED TO, ANY EXCAVATION NEAR OR WITHIN THE TREE PROTECTION ZONES, ALL MODIFICATIONS TO SITE GRADING NEAR THE TREE PROTECTION AREAS, ALL ROOT PRUNING, ANY REQUIRED BRANCH PRUNING, AND ANY OTHERWISE NECESSARY ENCROACHMENT INTO THE TREE PROTECTION AREAS.
- 2. NO STORAGE OF BUILDING /CONSTRUCTION MATERIALS WITHIN OR AGAINST PROTECTION BARRIER.
- 3. PROTECTION FENCE IS NOT TO BE LIFTED OR REMOVED AT ANY TIME FOR VEHICULAR ACCESS. VEHICLES AND HEAVY EQUIPMENT CAN CAUSE SOIL COMPACTION IN THE ROOT ZONE DEPLETING THE AIR SPACE THAT IS ESSENTIAL TO THE TREE'S HEALTH.
- THE CONTRACTOR SHALL VERIFY ALL EXISTING CONDITIONS PRIOR TO LANDSCAPE FEATURES REMOVAL AND / OR RELOCATION.
- TRENCHING FOR UTILITY CONNECTIONS TO BE COORDINATED WITH ENGINEERING DEPARTMENT TO ENSURE SAFE ROOT ZONES OF RETAINED TREES. METHODS OF TREE PROTECTION FOR STREET TREES TO BE APPROVED BY CITY OF VICTORIA.

CATEGORY	# OF TREES
Total number of trees indicated on Tree	
Management Plan	23
(Boulevard Trees)	10
(Adjacent Off-site Trees)	5
(On-site Unprotected Trees)	2
(On-site Bylaw-Protected Trees)	6
Requested Protected Tree Removals from site	6
Requested Public Tree Removals	7
Requested Tree Removals from adjacent properties	0
Total Residual Number of On-site Protected Trees	0
Replacement Trees Required by Tree Bylaw	12
See Landscape Plan for proposed street tree plantings	

PROJECT TEAM:

LANDSCAPE ARCHITECT PFS Studio 1777 West 3rd Avenue

Vancouver, BC V6J 1K7

ARCHITECT:
DIAMOND SCHMITT ARCHITECTS
384 Adelaide Street West, Suite 100
Toronto, ON M5V 1R7

COPYRIGHT RESERVED:

This plan and design are, and at all times remain the exclusive property of PFS Studio and cannot be used or reproduced without written consent. Contractors shall verify and be responsible for all dimensions and conditions on the job. This office shall be informed of any discrepancies from the dimensions and conditions shown on the drawing.

SSUA	NCE:		
No.	Date	Details	
1	07-15-2020	ISSUED FOR REZONING / DP	
2	10-23-2020	ISSUED FOR 50% DESIGN DEVELOPMENT	
3	11-09-2020	ISSUED FOR DEVELOPMENT PERMIT	
4	12-18-2020	ISSUED FOR 75% DD	
5	01-29-2021	ISSUED FOR 100% DD	
6	04-13-2021	RE-ISSUED FOR REZONING / DP	•
7	04-23-2021	ISSUED FOR TRG	
			•



STAMP:

PROJECT NAME:
TELUS OCEAN


TREE MANAGEMENT PLAN

PFS PROJECT NUMBER:	DATE:
20007	07/15/2020
DRAWN BY:	CHECKED BY:
JW	NM
SCALE: 1:200	

DWG. NO.:

L2.01

OF: XX

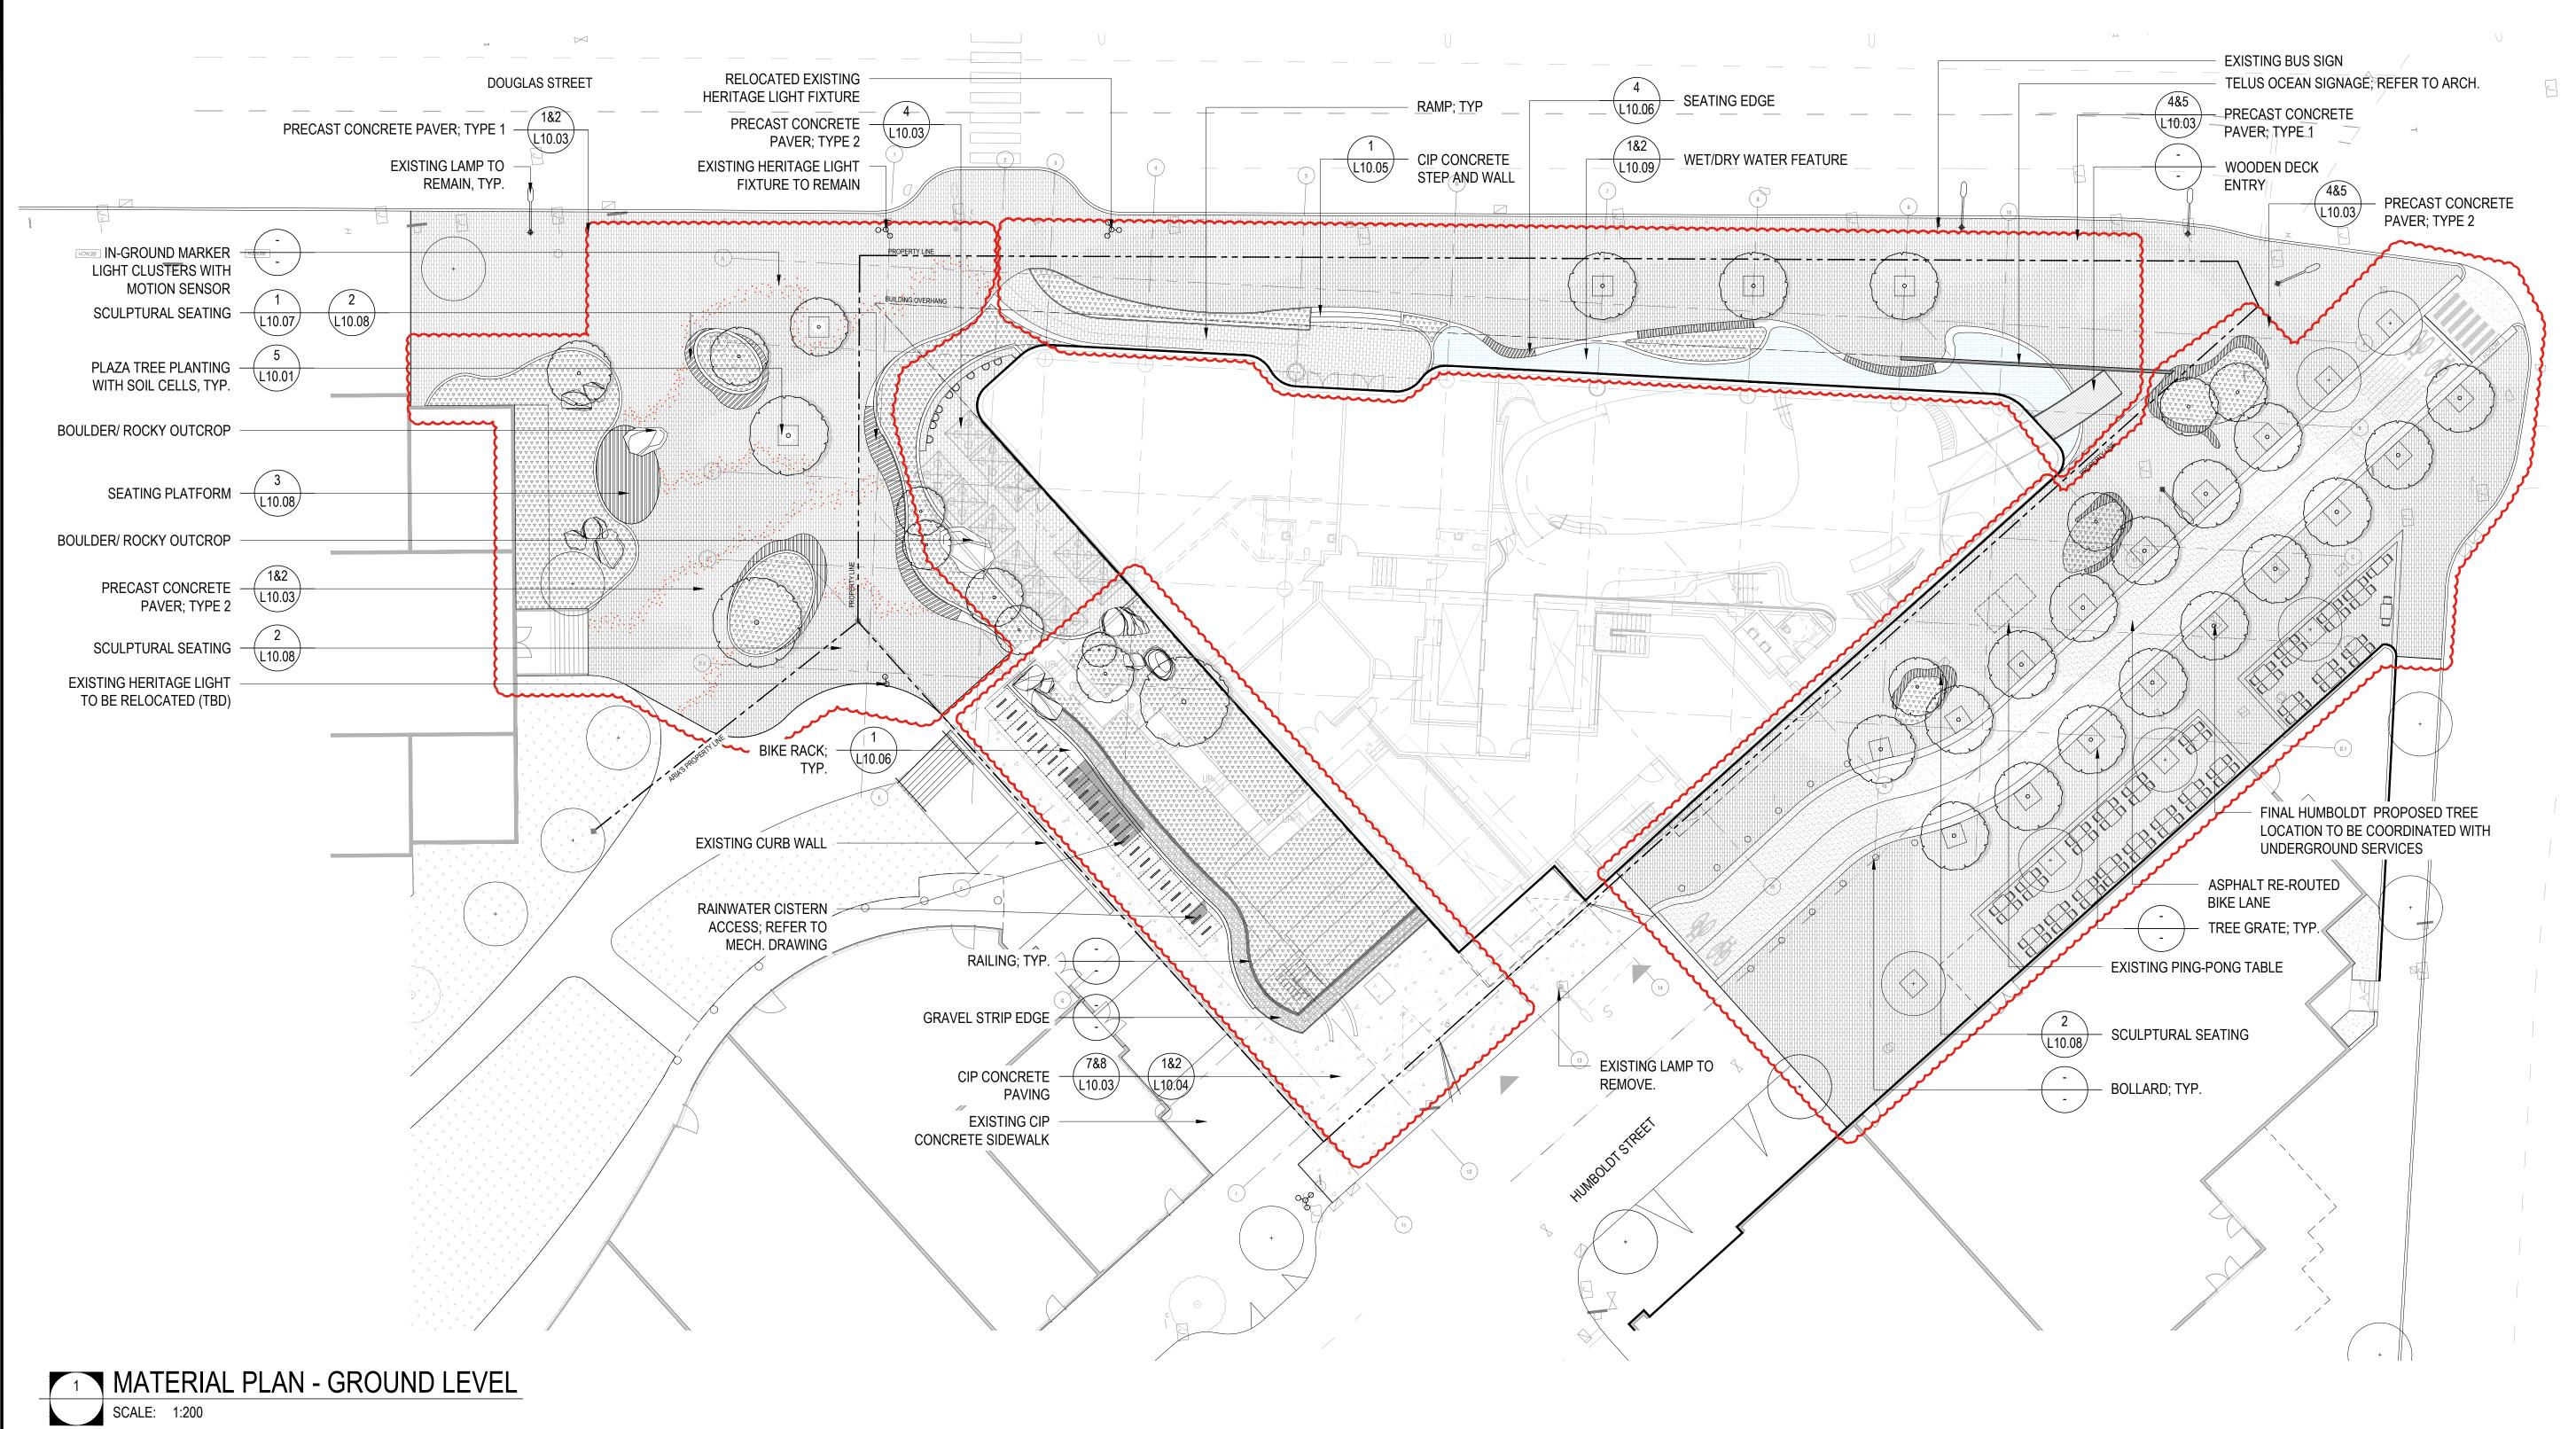

LEGEND

PRECAST CONCRETE PAVER - TYPE 1

PRECAST CONCRETE PAVER - TYPE 2

PRECAST CONCRETE PAVER - TYPE 2

CIP CONCRETE

WOOD DECK

SCULPTURAL SEATING / SEATING PLATFORM

WATER FEATURE

PLANTING AREA

GENERAL NOTES:

1) Do not scale drawings. Use dimensional information as noted in drawings. Contact the Landscape Architect immediately if there is any ambiguity, lack of information or inconsistency. Disregard for this note and extra costs incurred will not be accepted.

2) All lines and dimensions are parallel or perpendicular to the lines from which they are measured/ referenced unless noted otherwise.

The Contractor shall verify dimensions shown on drawings and notify the Landscape Architect of any discrepancies or inconsistencies prior to construction.

4) Contractor to provide a staked-out location on site for review and approval by Landscape Architect prior to any excavation or installation.

5) The Contractor shall be responsible for verifying the property line.







PROJECT TEAM:

LANDSCAPE ARCHITECT PFS Studio 1777 West 3rd Avenue Vancouver, BC V6J 1K7

ARCHITECT: DIAMOND SCHMITT ARCHITECTS 384 Adelaide Street West, Suite 100 Toronto, ON M5V 1R7

COPYRIGHT RESERVED:

This plan and design are, and at all times remain the exclusive property of PFS Studio and cannot be used or reproduced without written consent. Contractors shall verify and be responsible for all dimensions and conditions on the job. This office shall be informed of any discrepancies from the dimensions and conditions shown on the drawing.

ISSUANCE:

No.	Date	Details	Ву
1	07-15-2020	ISSUED FOR REZONING / DP	JW
2	10-23-2020	ISSUED FOR 50% DESIGN DEVELOPMENT	JW
3	11-09-2020	ISSUED FOR DEVELOPMENT PERMIT	JW
4	12-18-2020	ISSUED FOR 75% DD	JW
5	01-29-2021	ISSUED FOR 100% DD	JW
6	04-13-2021	RE-ISSUED FOR REZONING / DP	JW
7	04-23-2021	ISSUED FOR TRG	JW



STAMP:


PROJECT NAME: TELUS OCEAN

DRAWING TITLE: MATERIAL PLAN **GROUND LEVEL**

PFS PROJECT NUMBER: 20007	DATE: 07/15/2020
DRAWN BY: JW	CHECKED BY: NM
SCALE: 1:200	

L3.01

OF: XX

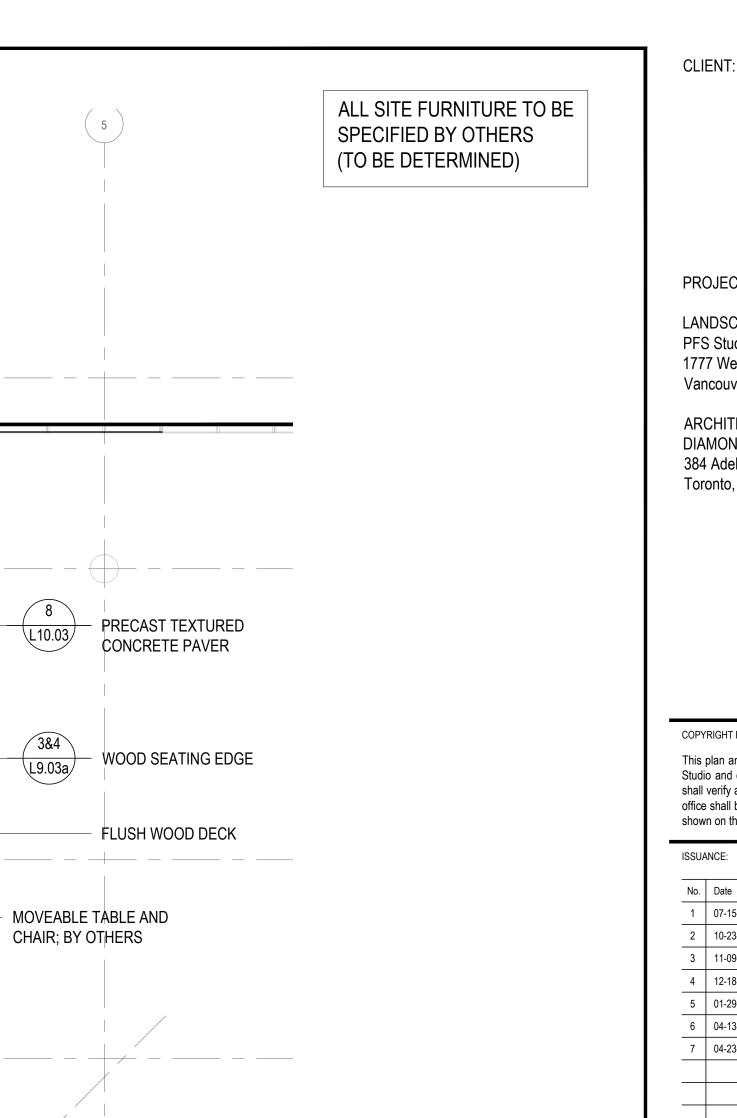

PROJECT TEAM:

LANDSCAPE ARCHITECT PFS Studio 1777 West 3rd Avenue Vancouver, BC V6J 1K7

ARCHITECT: DIAMOND SCHMITT ARCHITECTS 384 Adelaide Street West, Suite 100 Toronto, ON M5V 1R7

COPYRIGHT RESERVED:

This plan and design are, and at all times remain the exclusive property of PFS Studio and cannot be used or reproduced without written consent. Contractors shall verify and be responsible for all dimensions and conditions on the job. This office shall be informed of any discrepancies from the dimensions and conditions shown on the drawing.

No.	Date	Details	Ву
1	07-15-2020	ISSUED FOR REZONING / DP	JW
2	10-23-2020	ISSUED FOR 50% DESIGN DEVELOPMENT	JW
3	11-09-2020	ISSUED FOR DEVELOPMENT PERMIT	JW
4	12-18-2020	ISSUED FOR 75% DD	JW
5	01-29-2021	ISSUED FOR 100% DD	JW
6	04-13-2021	RE-ISSUED FOR REZONING / DP	JW
7	04-23-2021	ISSUED FOR TRG	JW



STAMP:

PROJECT NAME:

TELUS OCEAN

DRAWING TITLE:


MATERIAL PLAN LEVEL 5, LEVEL 7, LEVEL 9

DATE: PFS PROJECT NUMBER: 07/15/2020 CHECKED BY: DRAWN BY:

DWG. NO.:

L3.02

OF: XX

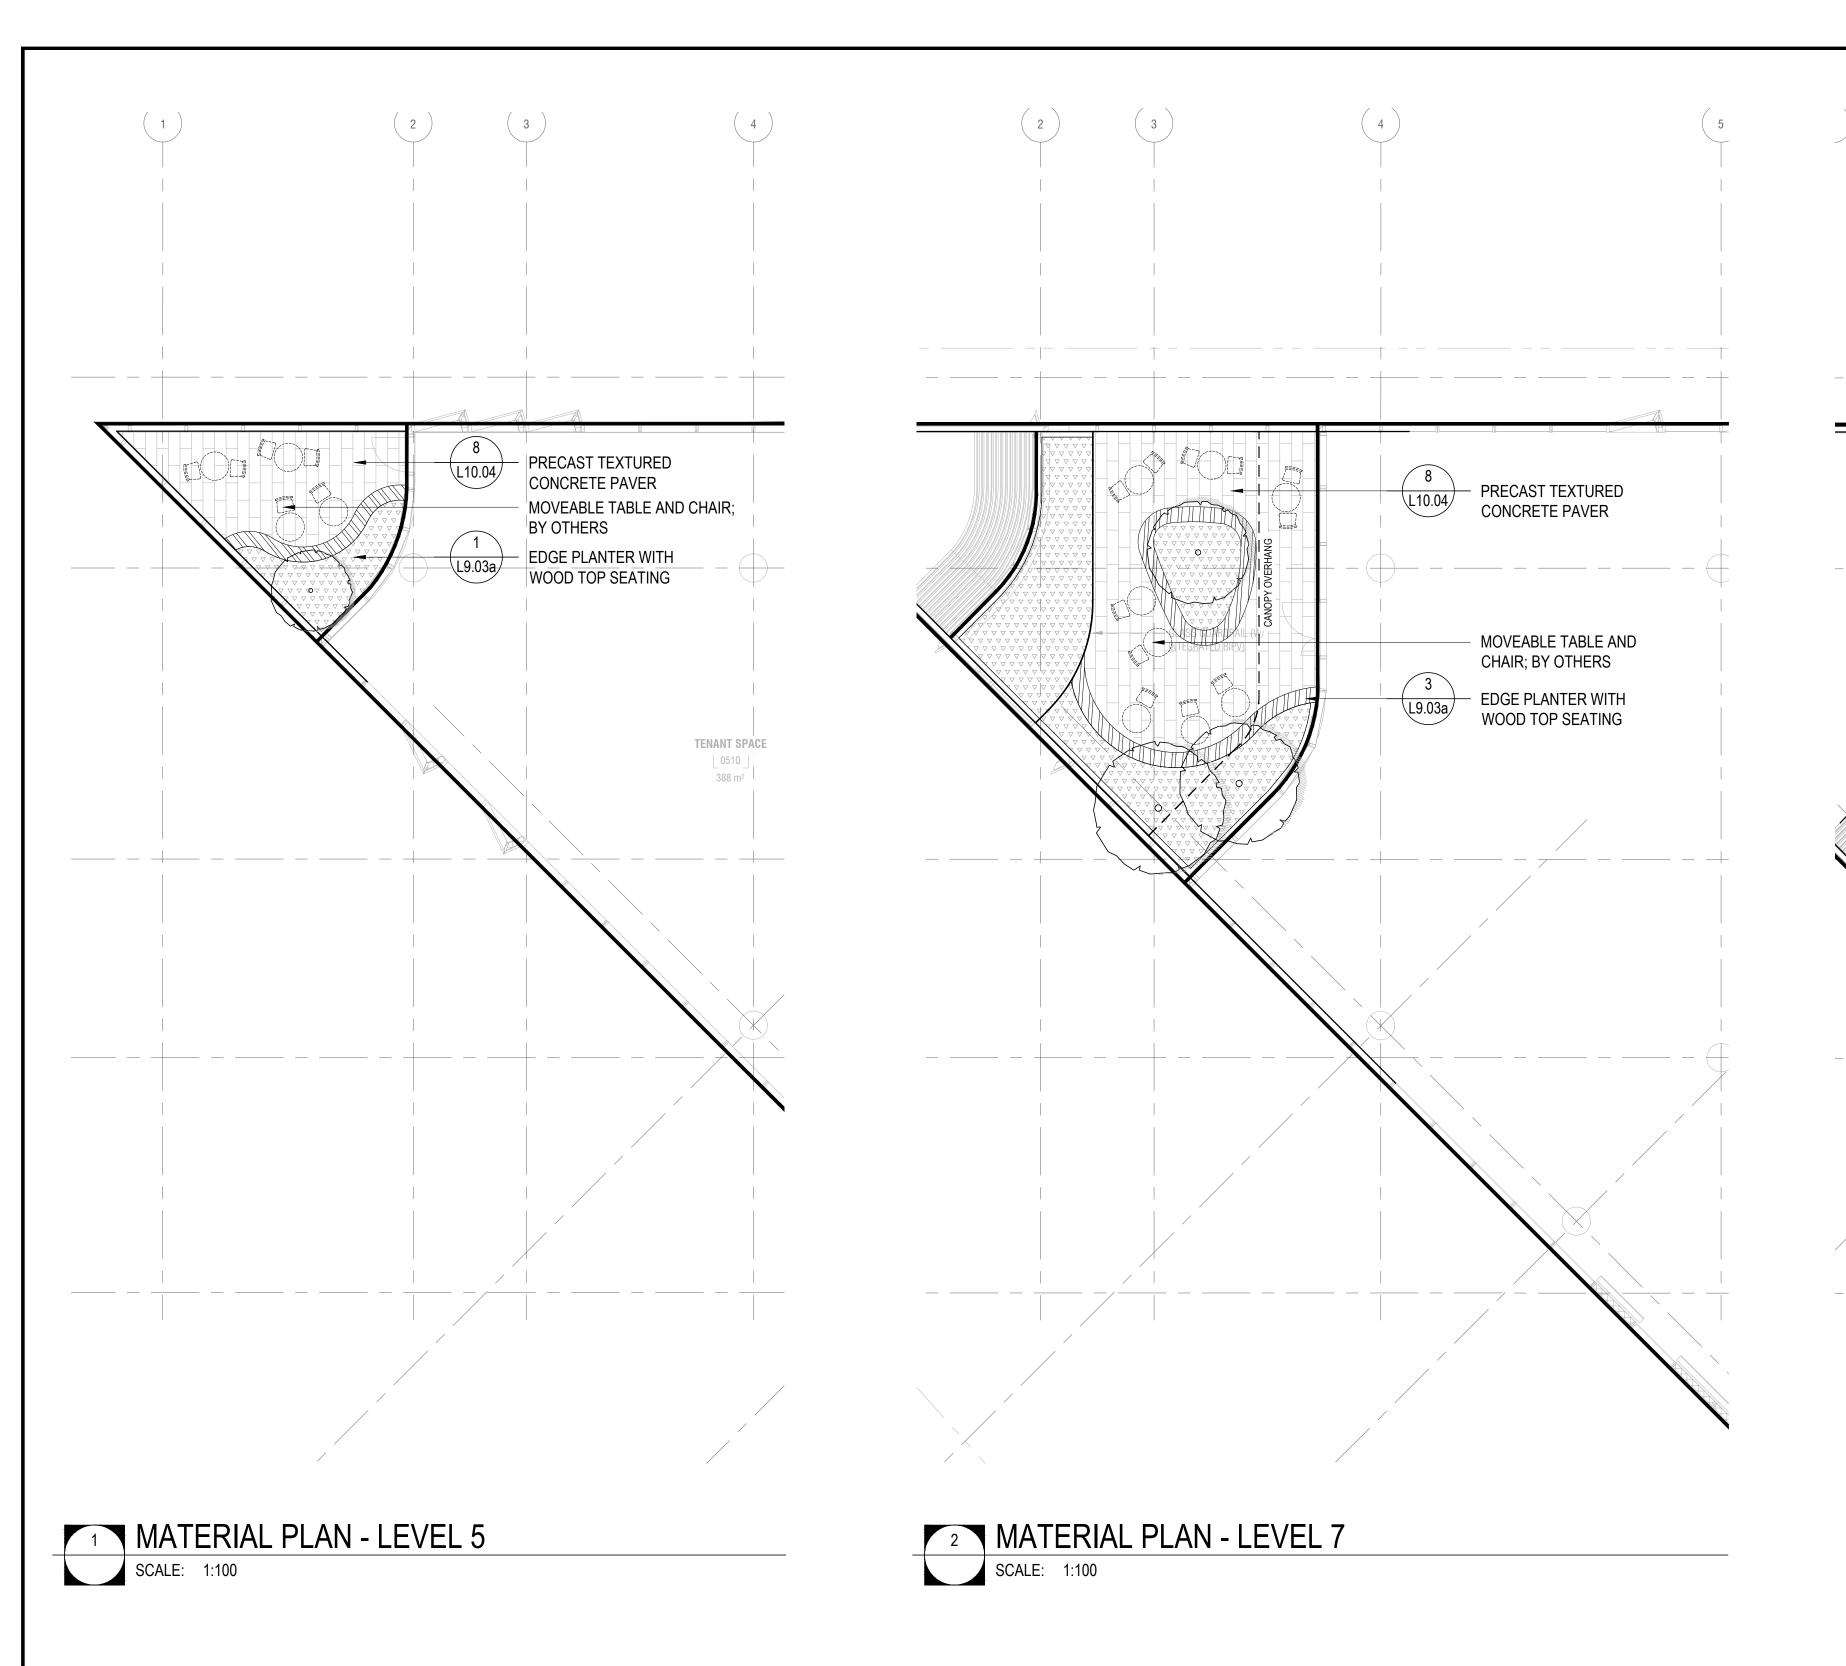


MATERIAL PLAN - LEVEL 9

LEGEND PRECAST CONCRETE PAVER SEATING EDGE LIGHT GREY PATTERN PRECAST CONCRETE PAVER DARK GREY PATTERN PLANTING AREA PRECAST CONCRETE PAVER - ON PEDESTAL CIP CONCRETE P5 FLUSH WOOD DECK - ON PEDESTAL

GENERAL NOTES:

- 1) Do not scale drawings. Use dimensional information as noted in drawings. Contact the Landscape Architect immediately if there is any ambiguity, lack of information or inconsistency. Disregard for this note and extra costs incurred
- 2) All lines and dimensions are parallel or perpendicular to the lines from which they are measured/ referenced unless noted otherwise.
- 3) The Contractor shall verify dimensions shown on drawings and notify the Landscape Architect of any discrepancies or inconsistencies prior to
- 4) Contractor to provide a staked-out location on site for review and approval by Landscape Architect prior to any excavation or installation.
- The Contractor shall be responsible for verifying the property line.

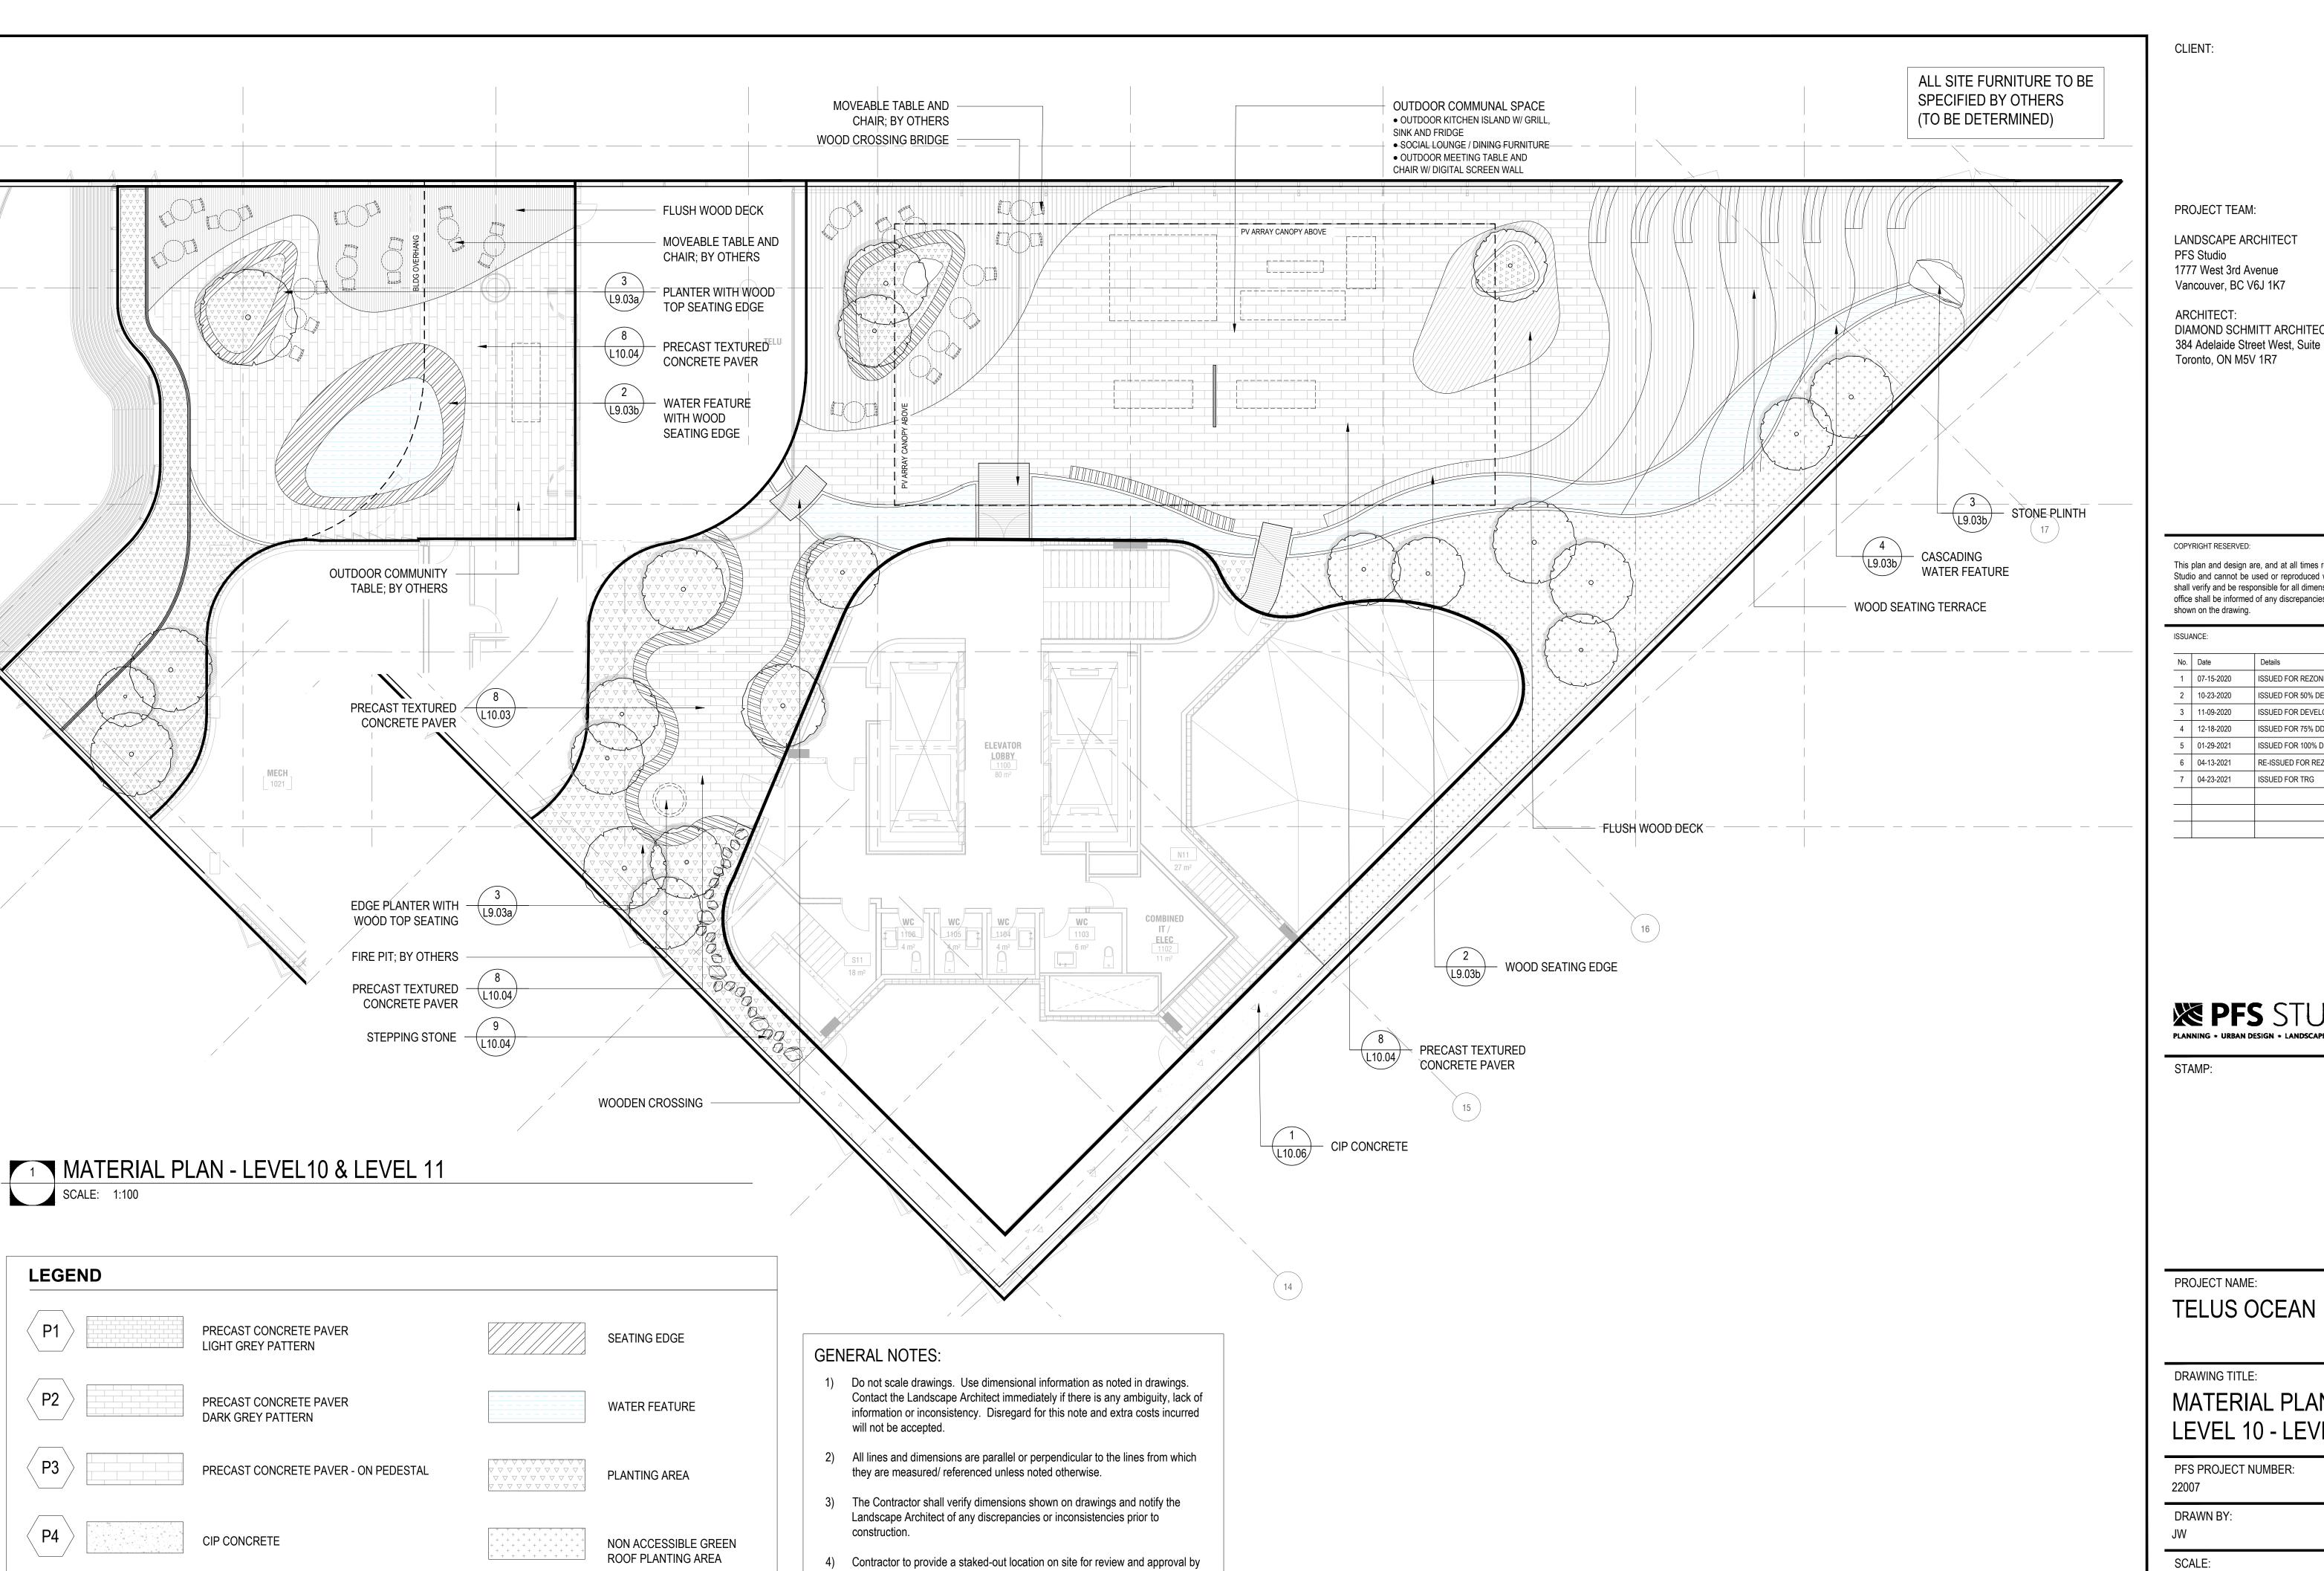

Landscape Architect prior to any excavation or installation.

5) The Contractor shall be responsible for verifying the property line.

LANDSCAPE ARCHITECT PFS Studio 1777 West 3rd Avenue Vancouver, BC V6J 1K7

DIAMOND SCHMITT ARCHITECTS 384 Adelaide Street West, Suite 100

COPYRIGHT RESERVED:

This plan and design are, and at all times remain the exclusive property of PFS Studio and cannot be used or reproduced without written consent. Contractors shall verify and be responsible for all dimensions and conditions on the job. This office shall be informed of any discrepancies from the dimensions and conditions shown on the drawing.

No.	Date	Details	Ву
1	07-15-2020	ISSUED FOR REZONING / DP	JW
2	10-23-2020	ISSUED FOR 50% DESIGN DEVELOPMENT	JW
3	11-09-2020	ISSUED FOR DEVELOPMENT PERMIT	JW
4	12-18-2020	ISSUED FOR 75% DD	JW
5	01-29-2021	ISSUED FOR 100% DD	JW
6	04-13-2021	RE-ISSUED FOR REZONING / DP	JW
7	04-23-2021	ISSUED FOR TRG	JW



PROJECT NAME:

DRAWING TITLE:

MATERIAL PLAN LEVEL 10 - LEVEL 11

PFS PROJECT NUMBER: 22007	DATE: 07/15/2020
DRAWN BY: JW	CHECKED BY: NM
SCALE: 1:100	


DWG. NO.:

L3.03

OF: XX

FLUSH WOOD DECK - ON PEDESTAL

P5

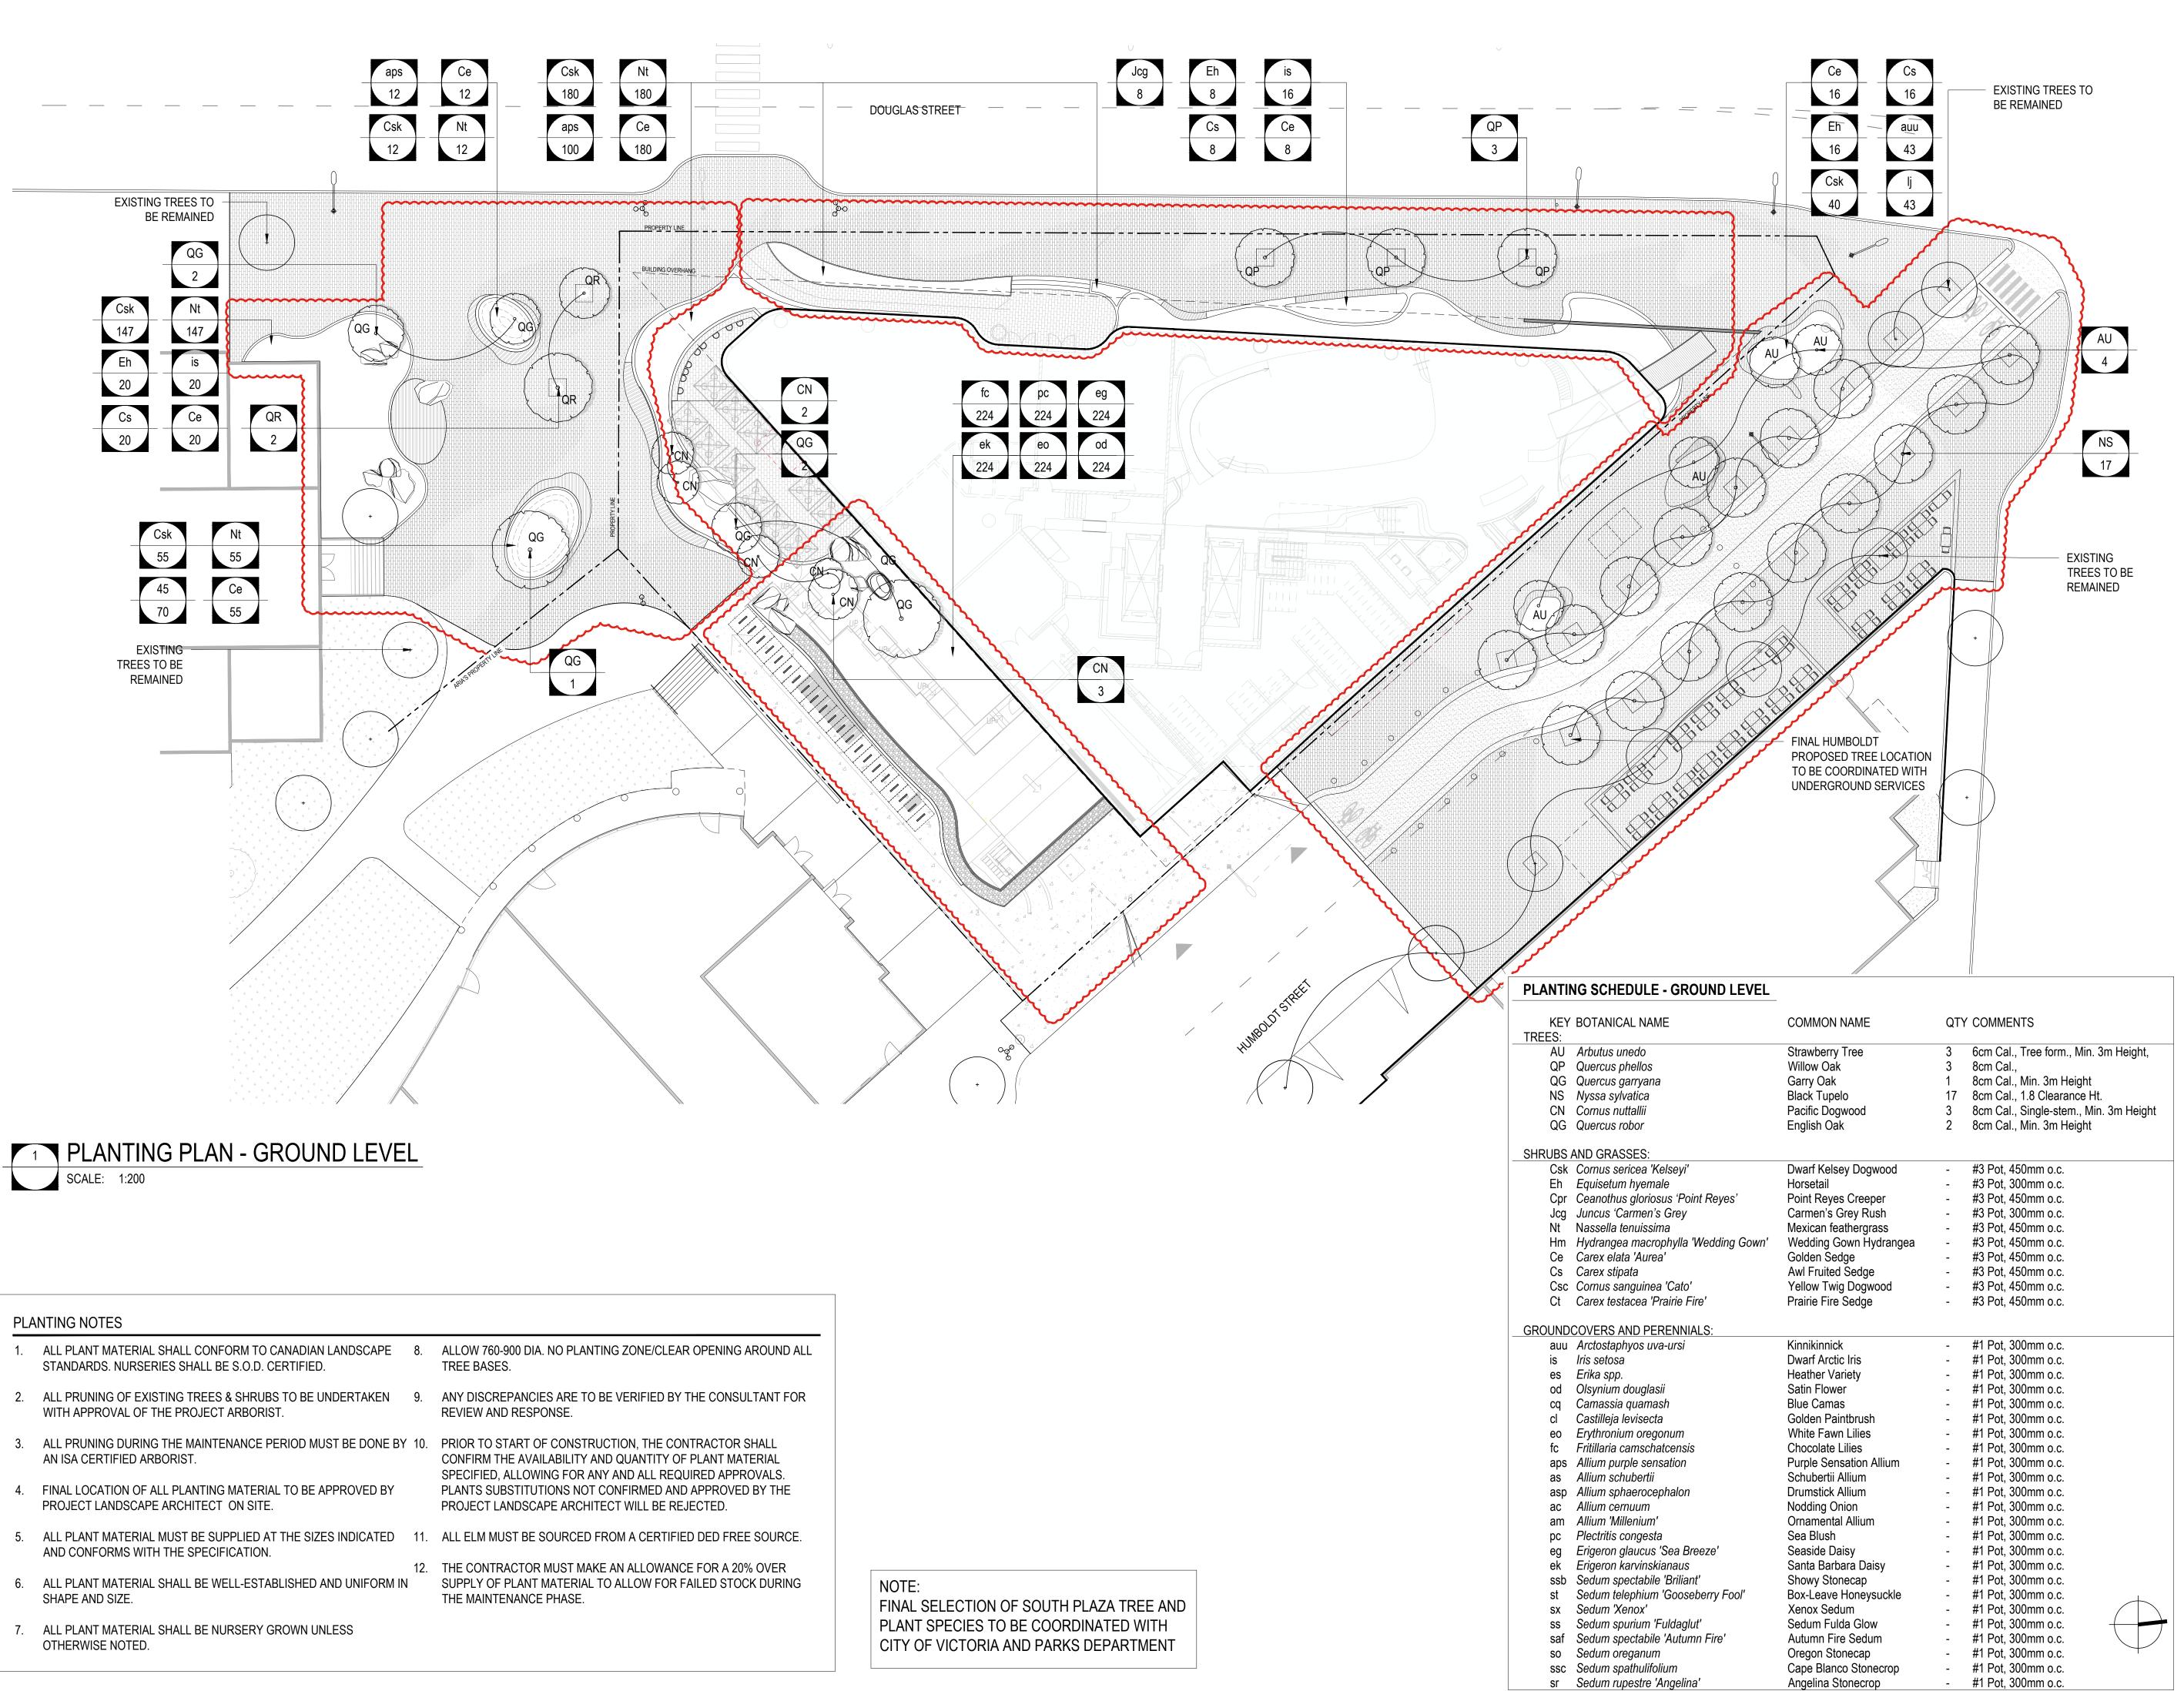

PROJECT TEAM:

LANDSCAPE ARCHITECT PFS Studio 1777 West 3rd Avenue Vancouver, BC V6J 1K7

ARCHITECT: DIAMOND SCHMITT ARCHITECTS 384 Adelaide Street West, Suite 100 Toronto, ON M5V 1R7

COPYRIGHT RESERVED:

This plan and design are, and at all times remain the exclusive property of PFS Studio and cannot be used or reproduced without written consent. Contractors shall verify and be responsible for all dimensions and conditions on the job. This office shall be informed of any discrepancies from the dimensions and conditions shown on the drawing.

ISSUANCE:

No.	Date	Details	Ву
1	07-15-2020	ISSUED FOR REZONING / DP	JW
2	10-23-2020	ISSUED FOR 50% DESIGN DEVELOPMENT	JW
3	11-09-2020	ISSUED FOR DEVELOPMENT PERMIT	JW
4	12-18-2020	ISSUED FOR 75% DD	JW
5	01-29-2021	ISSUED FOR 100% DD	JW
6	04-13-2021	RE-ISSUED FOR REZONING / DP	JW
7	04-23-2021	ISSUED FOR TRG	JW
·			



STAMP:

PROJECT NAME:

TELUS OCEAN

DRAWING TITLE: PLANTING PLAN

GROUND LEVEL PFS PROJECT NUMBER: DATE: 07/15/2020

CHECKED BY: DRAWN BY: NM

SCALE: 1:200

DWG. NO.:

L6.01

OF: XX

PROJECT TEAM:

PFS Studio

ARCHITECT:

LANDSCAPE ARCHITECT

DIAMOND SCHMITT ARCHITECTS 384 Adelaide Street West, Suite 100

1777 West 3rd Avenue Vancouver, BC V6J 1K7

Toronto, ON M5V 1R7

COPYRIGHT RESERVED:

shown on the drawing.

1 07-15-2020


2 10-23-2020


3 11-09-2020 4 12-18-2020


5 01-29-2021

6 04-13-2021 7 04-23-2021

ISSUANCE:

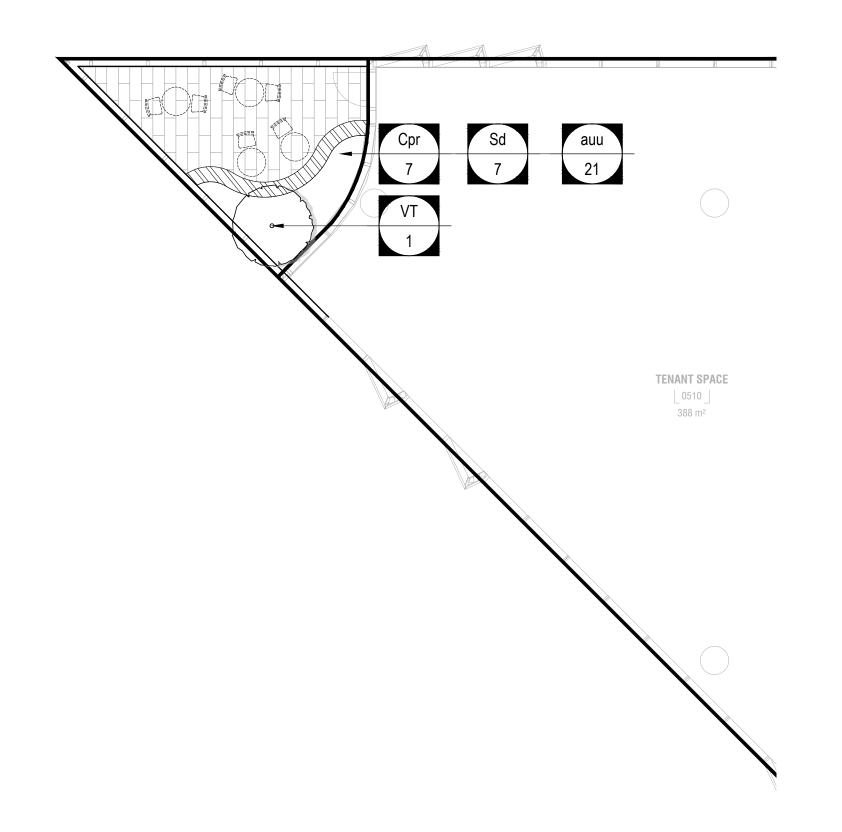

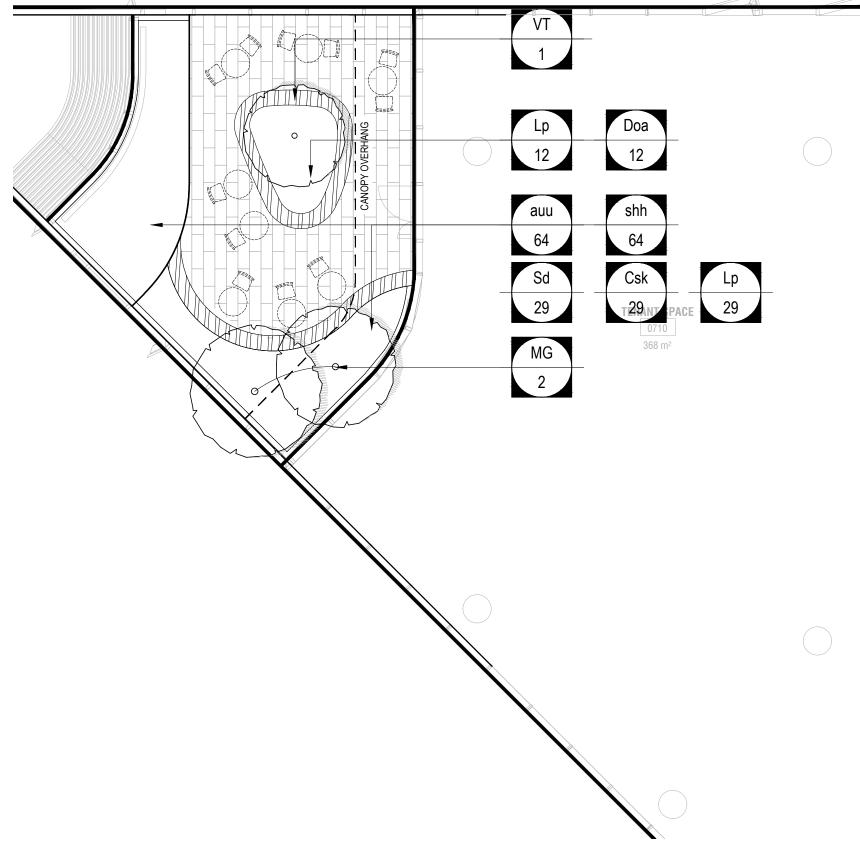

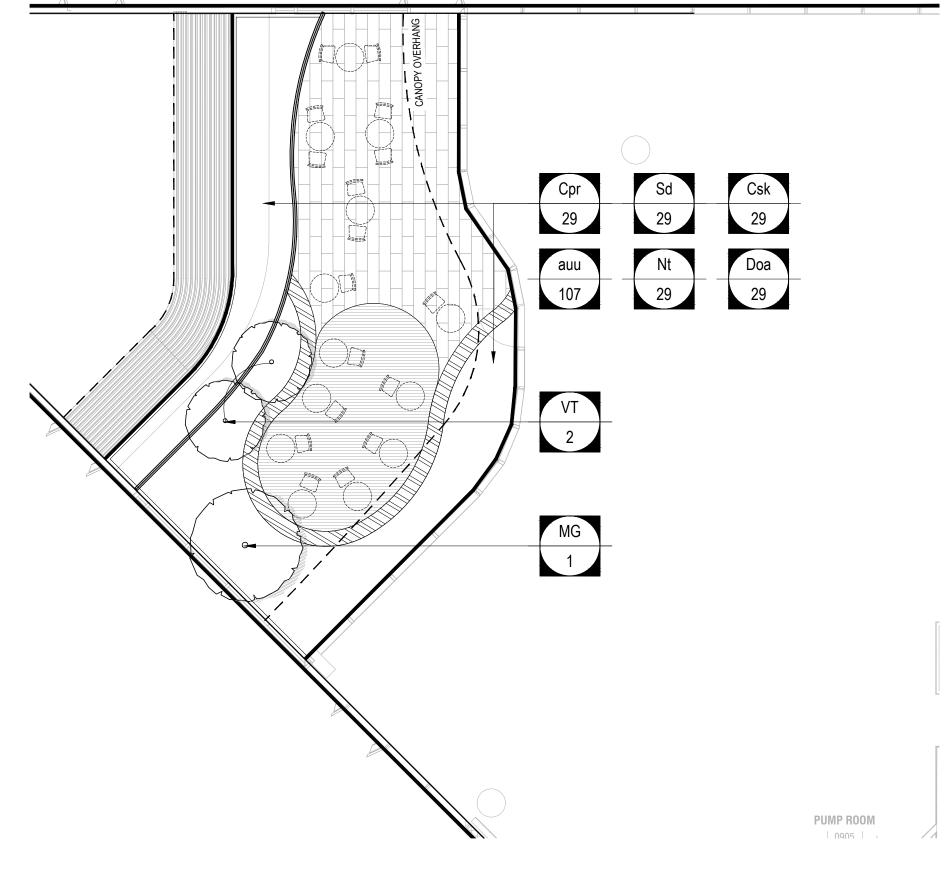

PLANTING PLAN - LEVEL 5

SCALE: 1:100

PLANTING PLAN - LEVEL 7

SCALE: 1:100

3 PLANTING PLAN - LEVEL 9 SCALE: 1:100

PLANTING SCHEDULE - LEVEL 5, 7, 9 KEY BOTANICAL NAME COMMON NAME QTY COMMENTS TREES: MG Magnolia grandiflora 'Little Gem' Little Gem Magnolia 8cm Cal., Multi-Stem., Min. 3m Ht VT Viburnum tomentosum 'Summer Snowflake' Summer Snowflake Viburnum 6cm Cal., Tree Form., Min. 3m Ht SHRUBS AND GRASSES: Red Spirea #5 Pot, 750mm o.c. Spiraea douglasii Doa Daphe odora 'Aureomarginata' Variegated Winter Daphne #3 Pot, 450mm o.c. Cak Calamagrostis x acutiflora 'Karl Foerster' Feather Reed Grass #3 Pot, 450mm o.c. **Dwarf Kelsey Dogwood** Csk Cornus sericea 'Kelseyi' #3 Pot, 450mm o.c. Box-leaved Honeysuckle Lp Lonicera pileata #3 Pot, 450mm o.c. Cpr Ceanothus gloriosus 'Point Reyes' Point Reyes Creeper #3 Pot, 450mm o.c. Nassella tenuissima Mexican Feathergrass - #3 Pot, 450mm o.c. GROUNDCOVERS AND PERENNIALS: Kinnikinnick #1 Pot, 300mm o.c. auu Arctostaphyos uva-ursi shh Sarcococca hookeriana var. humilis **Dwarf Sweet Box** - #1 Pot, 300mm o.c.

PLANTING NOTES

- ALL PLANT MATERIAL SHALL CONFORM TO CANADIAN LANDSCAPE STANDARDS. NURSERIES SHALL BE S.O.D. CERTIFIED.
- 2. ALL PRUNING OF EXISTING TREES & SHRUBS TO BE UNDERTAKEN WITH APPROVAL OF THE PROJECT ARBORIST.
- 3. ALL PRUNING DURING THE MAINTENANCE PERIOD MUST BE DONE BY AN ISA CERTIFIED ARBORIST.
- 4. FINAL LOCATION OF ALL PLANTING MATERIAL TO BE APPROVED BY PROJECT LANDSCAPE ARCHITECT ON SITE.
- 5. ALL PLANT MATERIAL MUST BE SUPPLIED AT THE SIZES INDICATED AND CONFORMS WITH THE SPECIFICATION.
- 6. ALL PLANT MATERIAL SHALL BE WELL-ESTABLISHED AND UNIFORM IN SHAPE AND SIZE.
- ALL PLANT MATERIAL SHALL BE NURSERY GROWN UNLESS OTHERWISE NOTED.
- 8. ALLOW 760-900 DIA. NO PLANTING ZONE/CLEAR OPENING AROUND ALL TREE BASES.

- 9. ANY DISCREPANCIES ARE TO BE VERIFIED BY THE CONSULTANT FOR REVIEW AND RESPONSE.
- 10. PRIOR TO START OF CONSTRUCTION, THE CONTRACTOR SHALL CONFIRM THE AVAILABILITY AND QUANTITY OF PLANT MATERIAL SPECIFIED, ALLOWING FOR ANY AND ALL REQUIRED APPROVALS. PLANTS SUBSTITUTIONS NOT CONFIRMED AND APPROVED BY THE PROJECT LANDSCAPE ARCHITECT WILL BE REJECTED.
- 11. ALL ELM MUST BE SOURCED FROM A CERTIFIED DED FREE SOURCE.
- 12. THE CONTRACTOR MUST MAKE AN ALLOWANCE FOR A 20% OVER SUPPLY OF PLANT MATERIAL TO ALLOW FOR FAILED STOCK DURING THE MAINTENANCE PHASE.

This plan and design are, and at all times remain the exclusive property of PFS

Studio and cannot be used or reproduced without written consent. Contractors

shall verify and be responsible for all dimensions and conditions on the job. This office shall be informed of any discrepancies from the dimensions and conditions

ISSUED FOR REZONING / DP

ISSUED FOR 75% DD

ISSUED FOR 100% DD

ISSUED FOR TRG

ISSUED FOR 50% DESIGN DEVELOPMENT

ISSUED FOR DEVELOPMENT PERMIT

RE-ISSUED FOR REZONING / DP

STAMP:

PROJECT NAME:

TELUS OCEAN

DRAWING TITLE:


PLANTING PLAN LEVEL 5, LEVEL 7, LEVEL 9

PFS PROJECT NUMBER: DATE: 07/15/2020 CHECKED BY: DRAWN BY: NM

SCALE: 1:100

DWG. NO.: L6.02

OF: XX

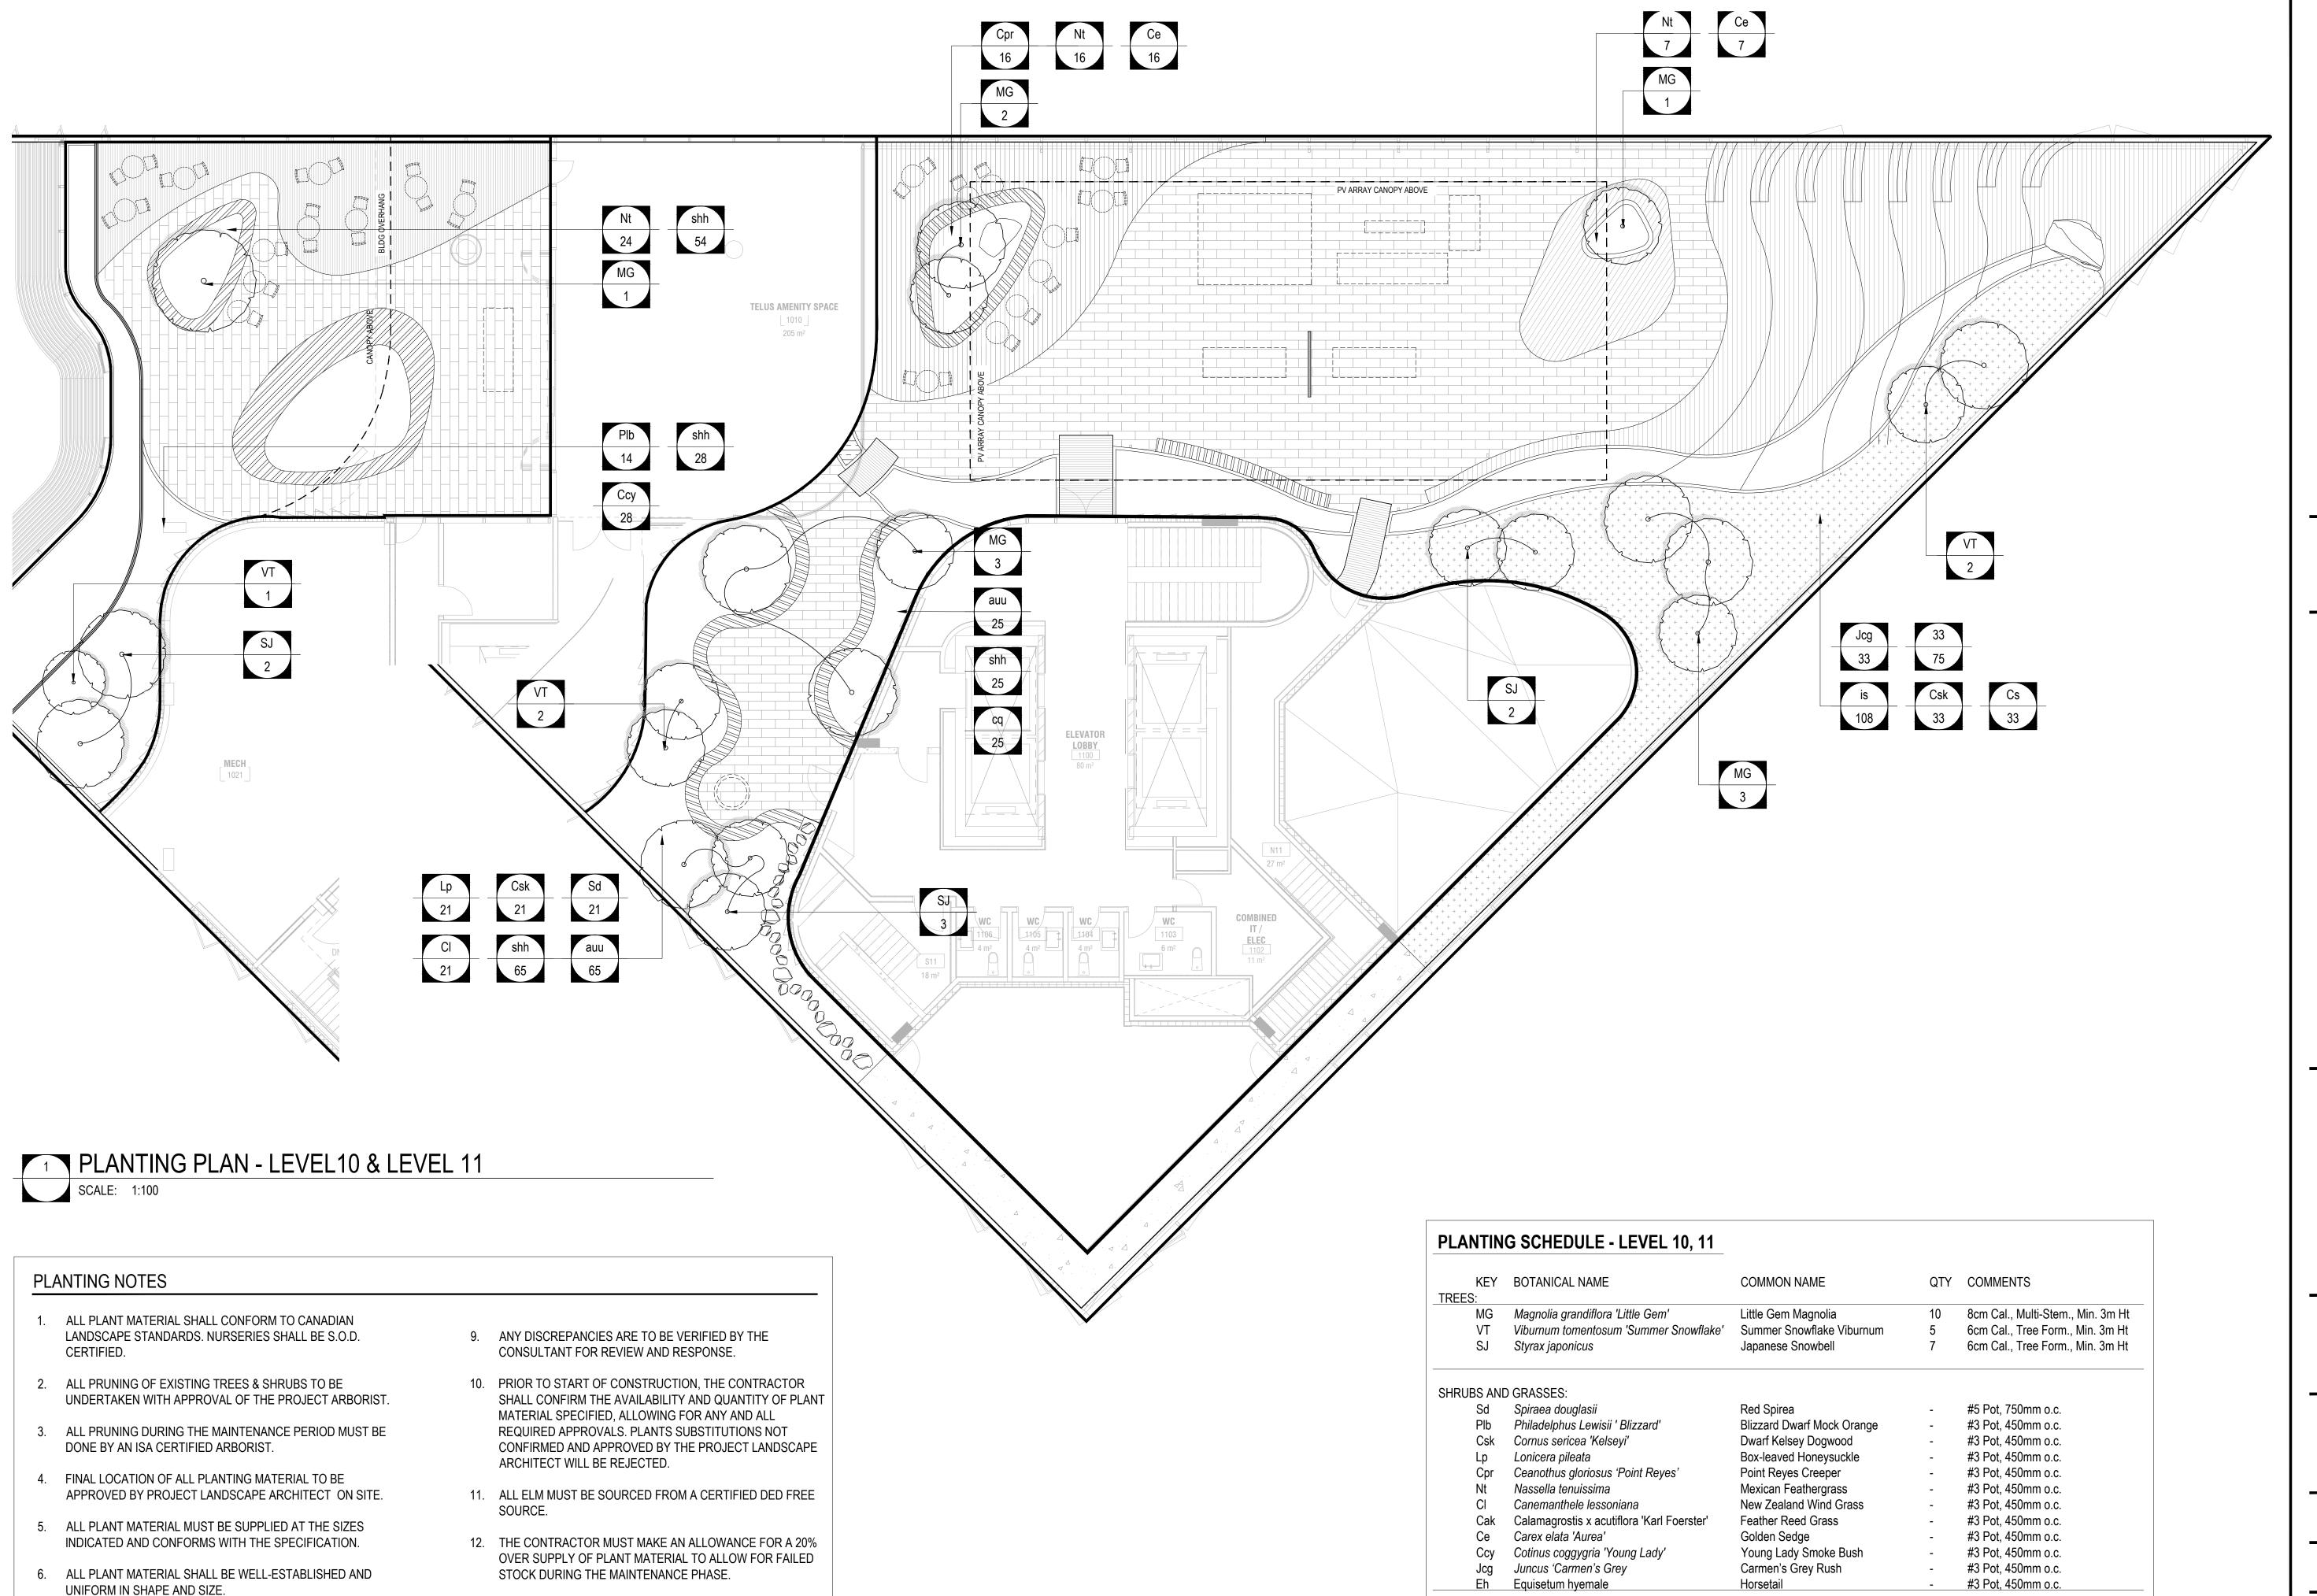

GROUNDCOVERS AND PERENNIALS:

auu Arctostaphyos uva-ursi

aps Allium purple sensation

Camassia quamash

shh Sarcococca hookeriana var. humilis

PROJECT TEAM:

LANDSCAPE ARCHITECT PFS Studio 1777 West 3rd Avenue Vancouver, BC V6J 1K7

ARCHITECT:
DIAMOND SCHMITT ARCHITECTS
384 Adelaide Street West, Suite 100
Toronto, ON M5V 1R7

COPYRIGHT RESERVED:

This plan and design are, and at all times remain the exclusive property of PFS Studio and cannot be used or reproduced without written consent. Contractors shall verify and be responsible for all dimensions and conditions on the job. This office shall be informed of any discrepancies from the dimensions and conditions shown on the drawing.

ISSUANCE:

No.	Date	Details	Ву
1	07-15-2020	ISSUED FOR REZONING / DP	JW
2	10-23-2020	ISSUED FOR 50% DESIGN DEVELOPMENT	JW
3	11-09-2020	ISSUED FOR DEVELOPMENT PERMIT	JW
4	12-18-2020	ISSUED FOR 75% DD	JW
5	01-29-2021	ISSUED FOR 100% DD	JW
6	04-13-2021	RE-ISSUED FOR REZONING / DP	JW
7	04-23-2021	ISSUED FOR TRG	JW



STAMP:

PROJECT NAME:
TELUS OCEAN

PLANTING PLAN

LEVEL 10 - LEVEL 11

PFS PROJECT NUMBER: DATE:
22007 07/15/2020

DRAWN BY: CHECKED BY:
JW NM

SCALE:
1:100

:100

- #1 Pot, 300mm o.c.

- #1 Pot, 300mm o.c.

- #1 Pot, 300mm o.c.

#1 Pot, 300mm o.c.

#1 Dat 200mm a a

Kinnikinnick

Blue Camas

Dwarf Sweet Box

Purple Sensation Allium

DWG. NO.: **L6.03**

OF: XX

AROUND ALL TREE BASES.

OTHERWISE NOTED.

7. ALL PLANT MATERIAL SHALL BE NURSERY GROWN UNLESS

8. ALLOW 760-900 DIA. NO PLANTING ZONE/CLEAR OPENING

