


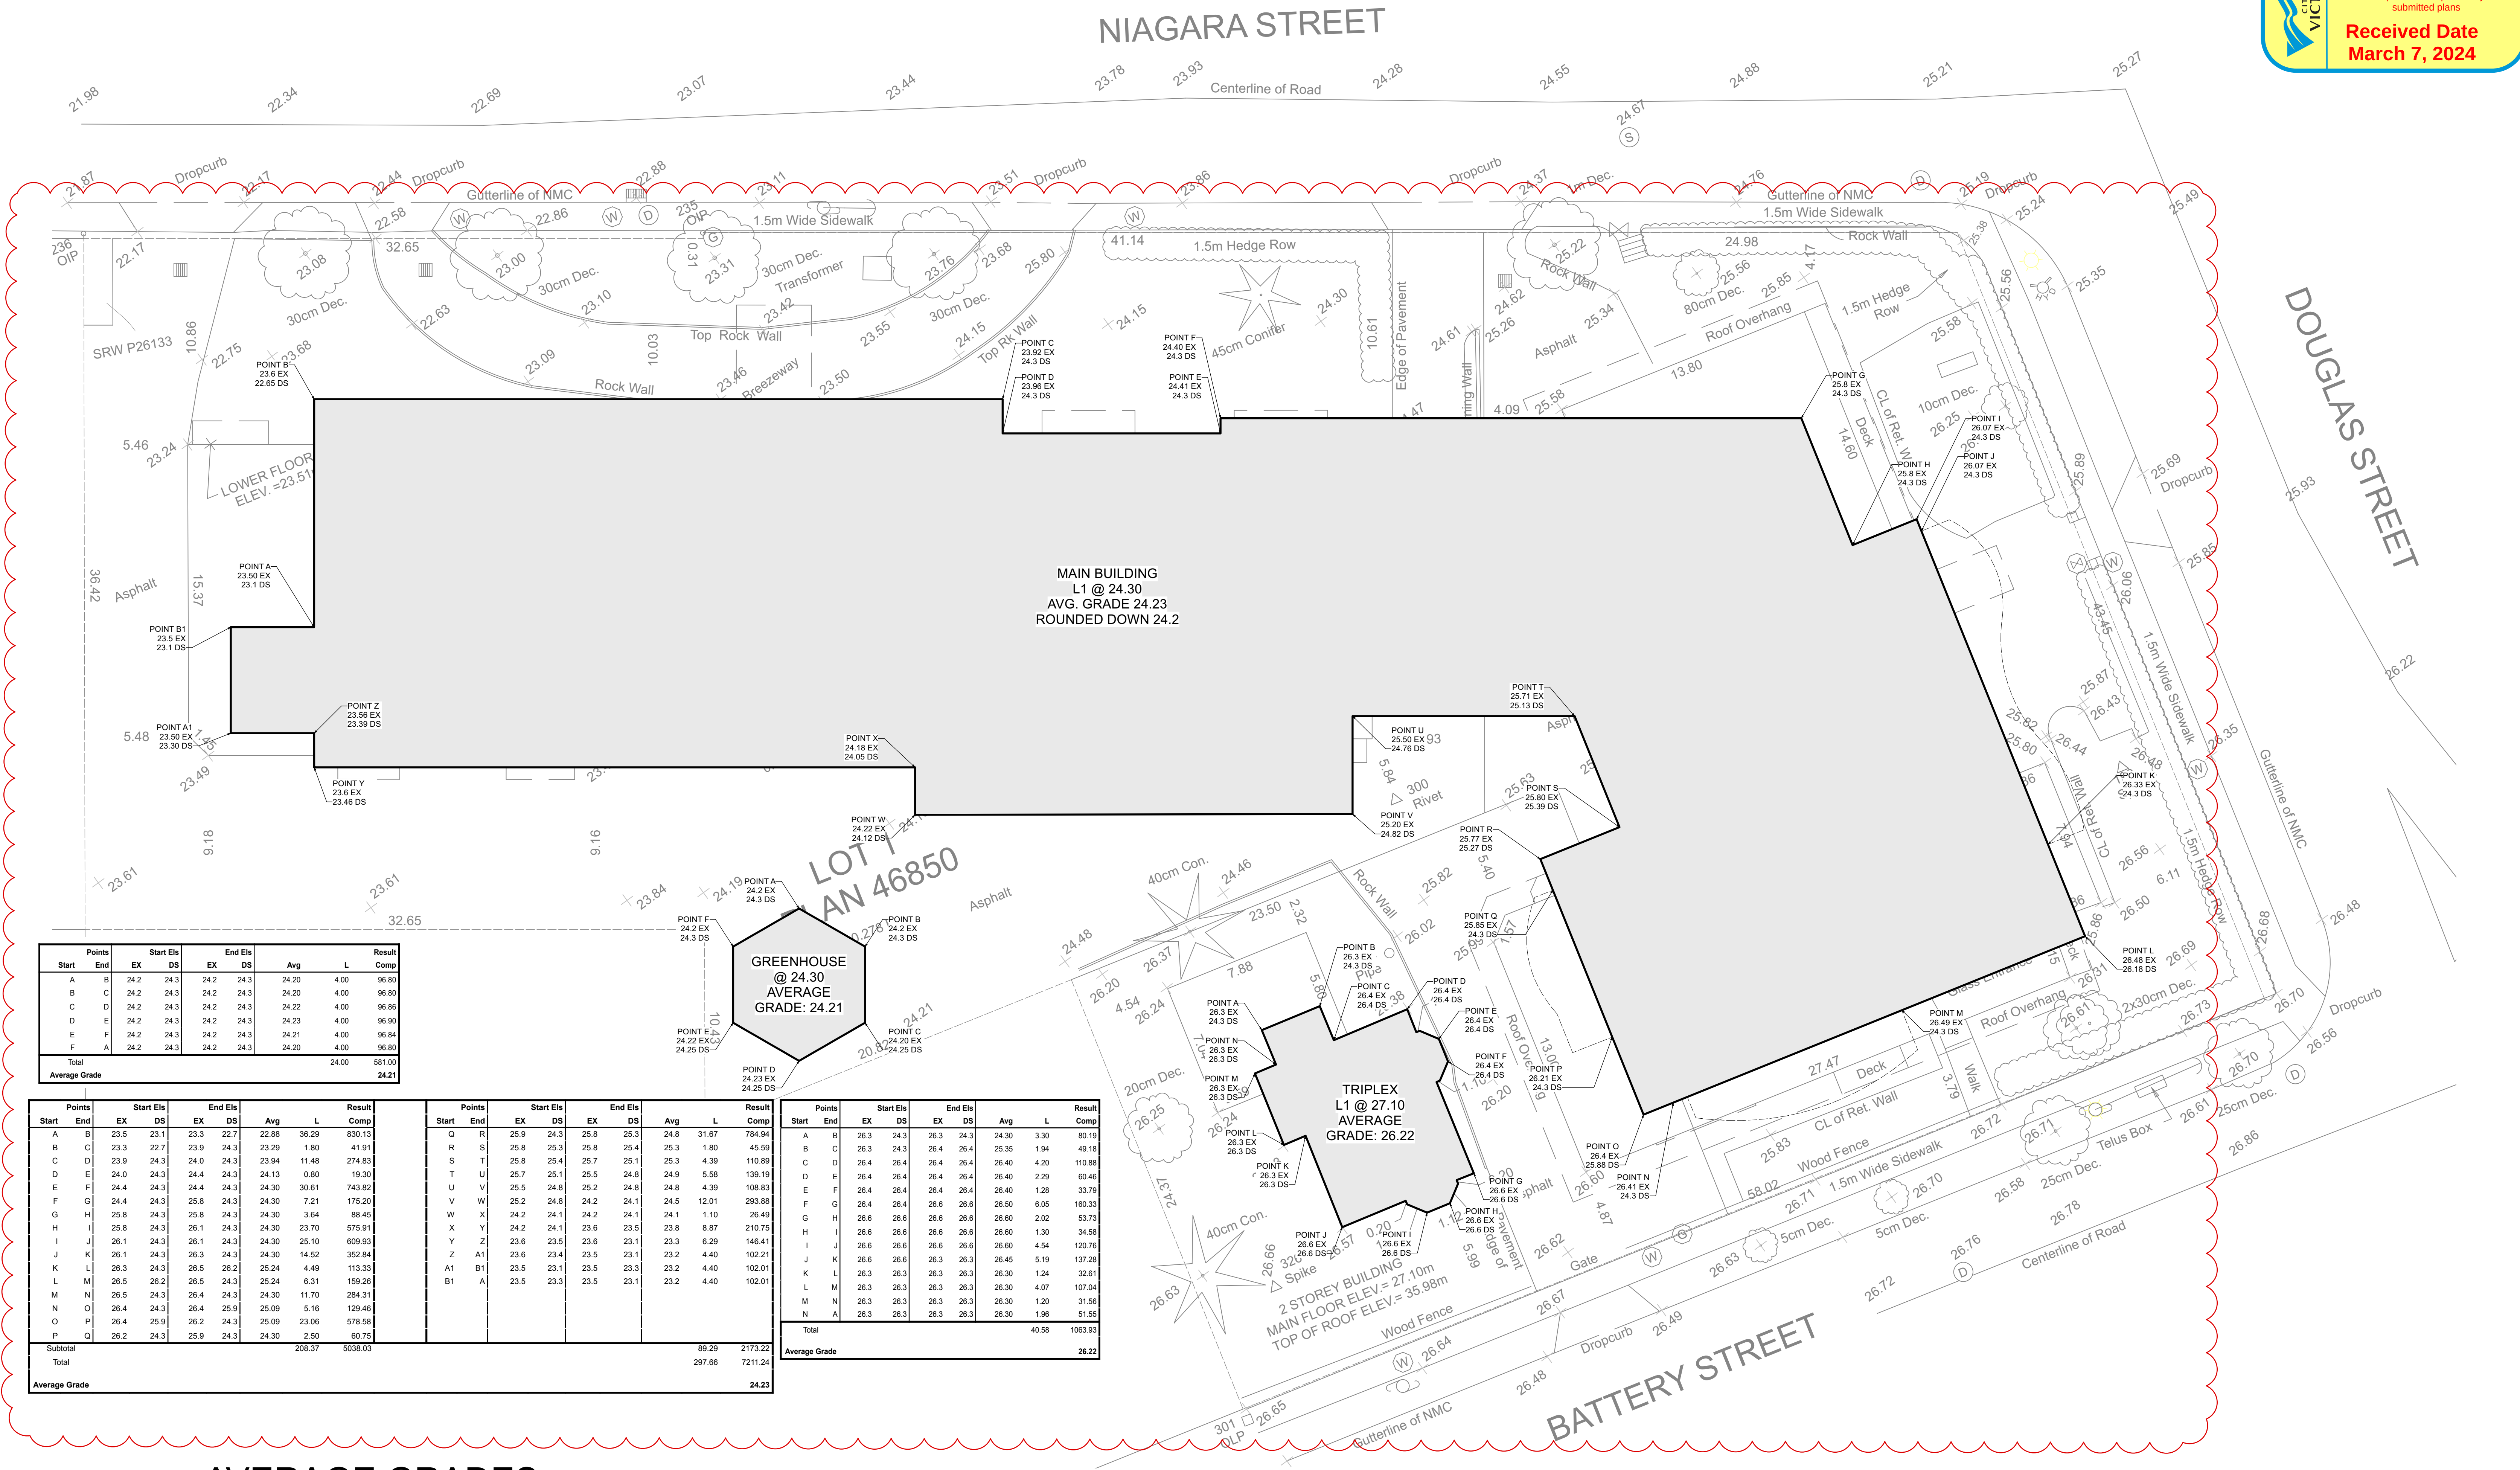

AVERAGE GRADES Scale N.T.S.

BUILDING CODE SUMMARY

Applicable Building Code:	BCBC 2018
Streets Facing	3
High Building (3.2.6)	Yes
Sprinklered	Yes
Standpipe System	Yes
Fire Alarm System	Two-stage
Operational Notes	No Treatment, no moving residents in beds
Ancillary Uses	Group A2 (Dining), Group D (Administration)
Spatial Separations	Minimum 52% @ 6.0 m Limiting Distance
Loadbearing Fire Rating	Same as Supported Assembly

Major Occupancy	B2	F3
Size / Construction Subsection	3.2.2.38	3.2.2.80
Description	Care	Parking
Levels	L1-L6	P1
Separate Building	No	Yes (3.2.1.2)
Maximum Building Area	Unlimited	Unlimited
Actual Building Area	+/- 2,200 sm	N/A
Maximum Building Height	Unlimited	Unlimited
Actual Building Height	6 storeys	-1 storeys
Type of Construction	Noncombustible	Noncombustible
Floor Assembly Fire Rating	2h	2h
Unoccupied Roof Rating	0h	0h
Occupied Roof Rating	2h	2h
Minimum Corridor Width	1.65 m	1.1 m
Min Exit Corridor Width.	1.1 m	1.1 m
Minimum Exit Stair Width	1.65 m	915 mm
Maximum Rise of Exit Flight	2.4 m	2.4 m
Dead-end corridors	None	6.0 m
Travel Distance	45 m	45 m


Fire Separations	
0h	Sleeping rooms, sprinklered janitor rooms
1h	Sleeping room zones, Combustible refuse storage, Service rooms with fuel fired appliance
1.5h	Parking to other occupancies
2h	Exit enclosures, Elevator shafts, Occupied roof, Em Gen room, Unsprinklered electrical equipment room

High Building Requirements	Above and below grade stairs separated with 2h fire separation
	Below-grade stair pressurization
	Above-grade stair venting
	Above and below grade smoke venting
	At least one fire-fighter elevator
	Emergency Electrical Conductors 1h fire rated
	Plus additional electrical and communications measures
B2 Special Provisions	Sleeping room floor areas split into min. Two compartments
	Maximum 1,000 sm in area per 3.3.3.5 (2)
	Impeded Egress zones permitted
	No dead-end corridors serving sleeping rooms permitted


Suite Summary							
Occ.	Floor	Constr. GFA	CoV "Floor Area"	Studio	1-Bed	Leasable	Eff.
Memory Care	L6	20,220.0	19,150.0	25	2	11,600	57%
	L5	21,505.0	20,380.0	28	2	12,860	60%
Assisted Living	L4	23,750.0	22,590.0	27	7	15,190	64%
	L3	23,750.0	22,590.0	27	7	15,190	64%
	L2	23,750.0	22,590.0	27	7	15,190	64%
MAIN	L1	21,328.0	20,190.0	7	2	4,040	19%
	Total	134,303.0	127,490.0	141	27	74,070	55%
Total Units		168					
Site Area		52,892.4					

ZONING SUMMARY


Existing Zone	R3-2
Proposed Zone	Site-specific
High BuildingSite (3.2.6)	Yes
Site Area (sm)	4,913.9
Gross Floor Area	12,016.0
Floor Area Ratio	2.45
New Building Footprint	2,474.0
Her. House Footprint	85.24
Total Structural Footprint*	2,559.2
Site Coverage	53%
Open Site space**	41.0%
Roof Height (m geo.)	47.3
(Average) Grade (m geo.)	24.2
(Building) Height (m)	23.1
Storeys	6
Number of Units	168
Car parking provided	80
Short term bike spaces	6
Long Term bike spaces	12
Area by Floor	
L6	1,780.0
L5	1,895.0
L4	2,098.5
L3	2,098.5
L2	2,098.5
L1	1,875.5
Triplex L2	85
Triplex L1	85
Total	12,016.0
Minimum Setbacks (m)	
Front Yard (north / Niagara)	6.1
Rear Yard (south / Battery)	6.5
Side Yard (west)	6.5
Side Yard (east / Douglas)	7.5
* including all deck footprints	
** includes all open site space excluding drive surfaces	

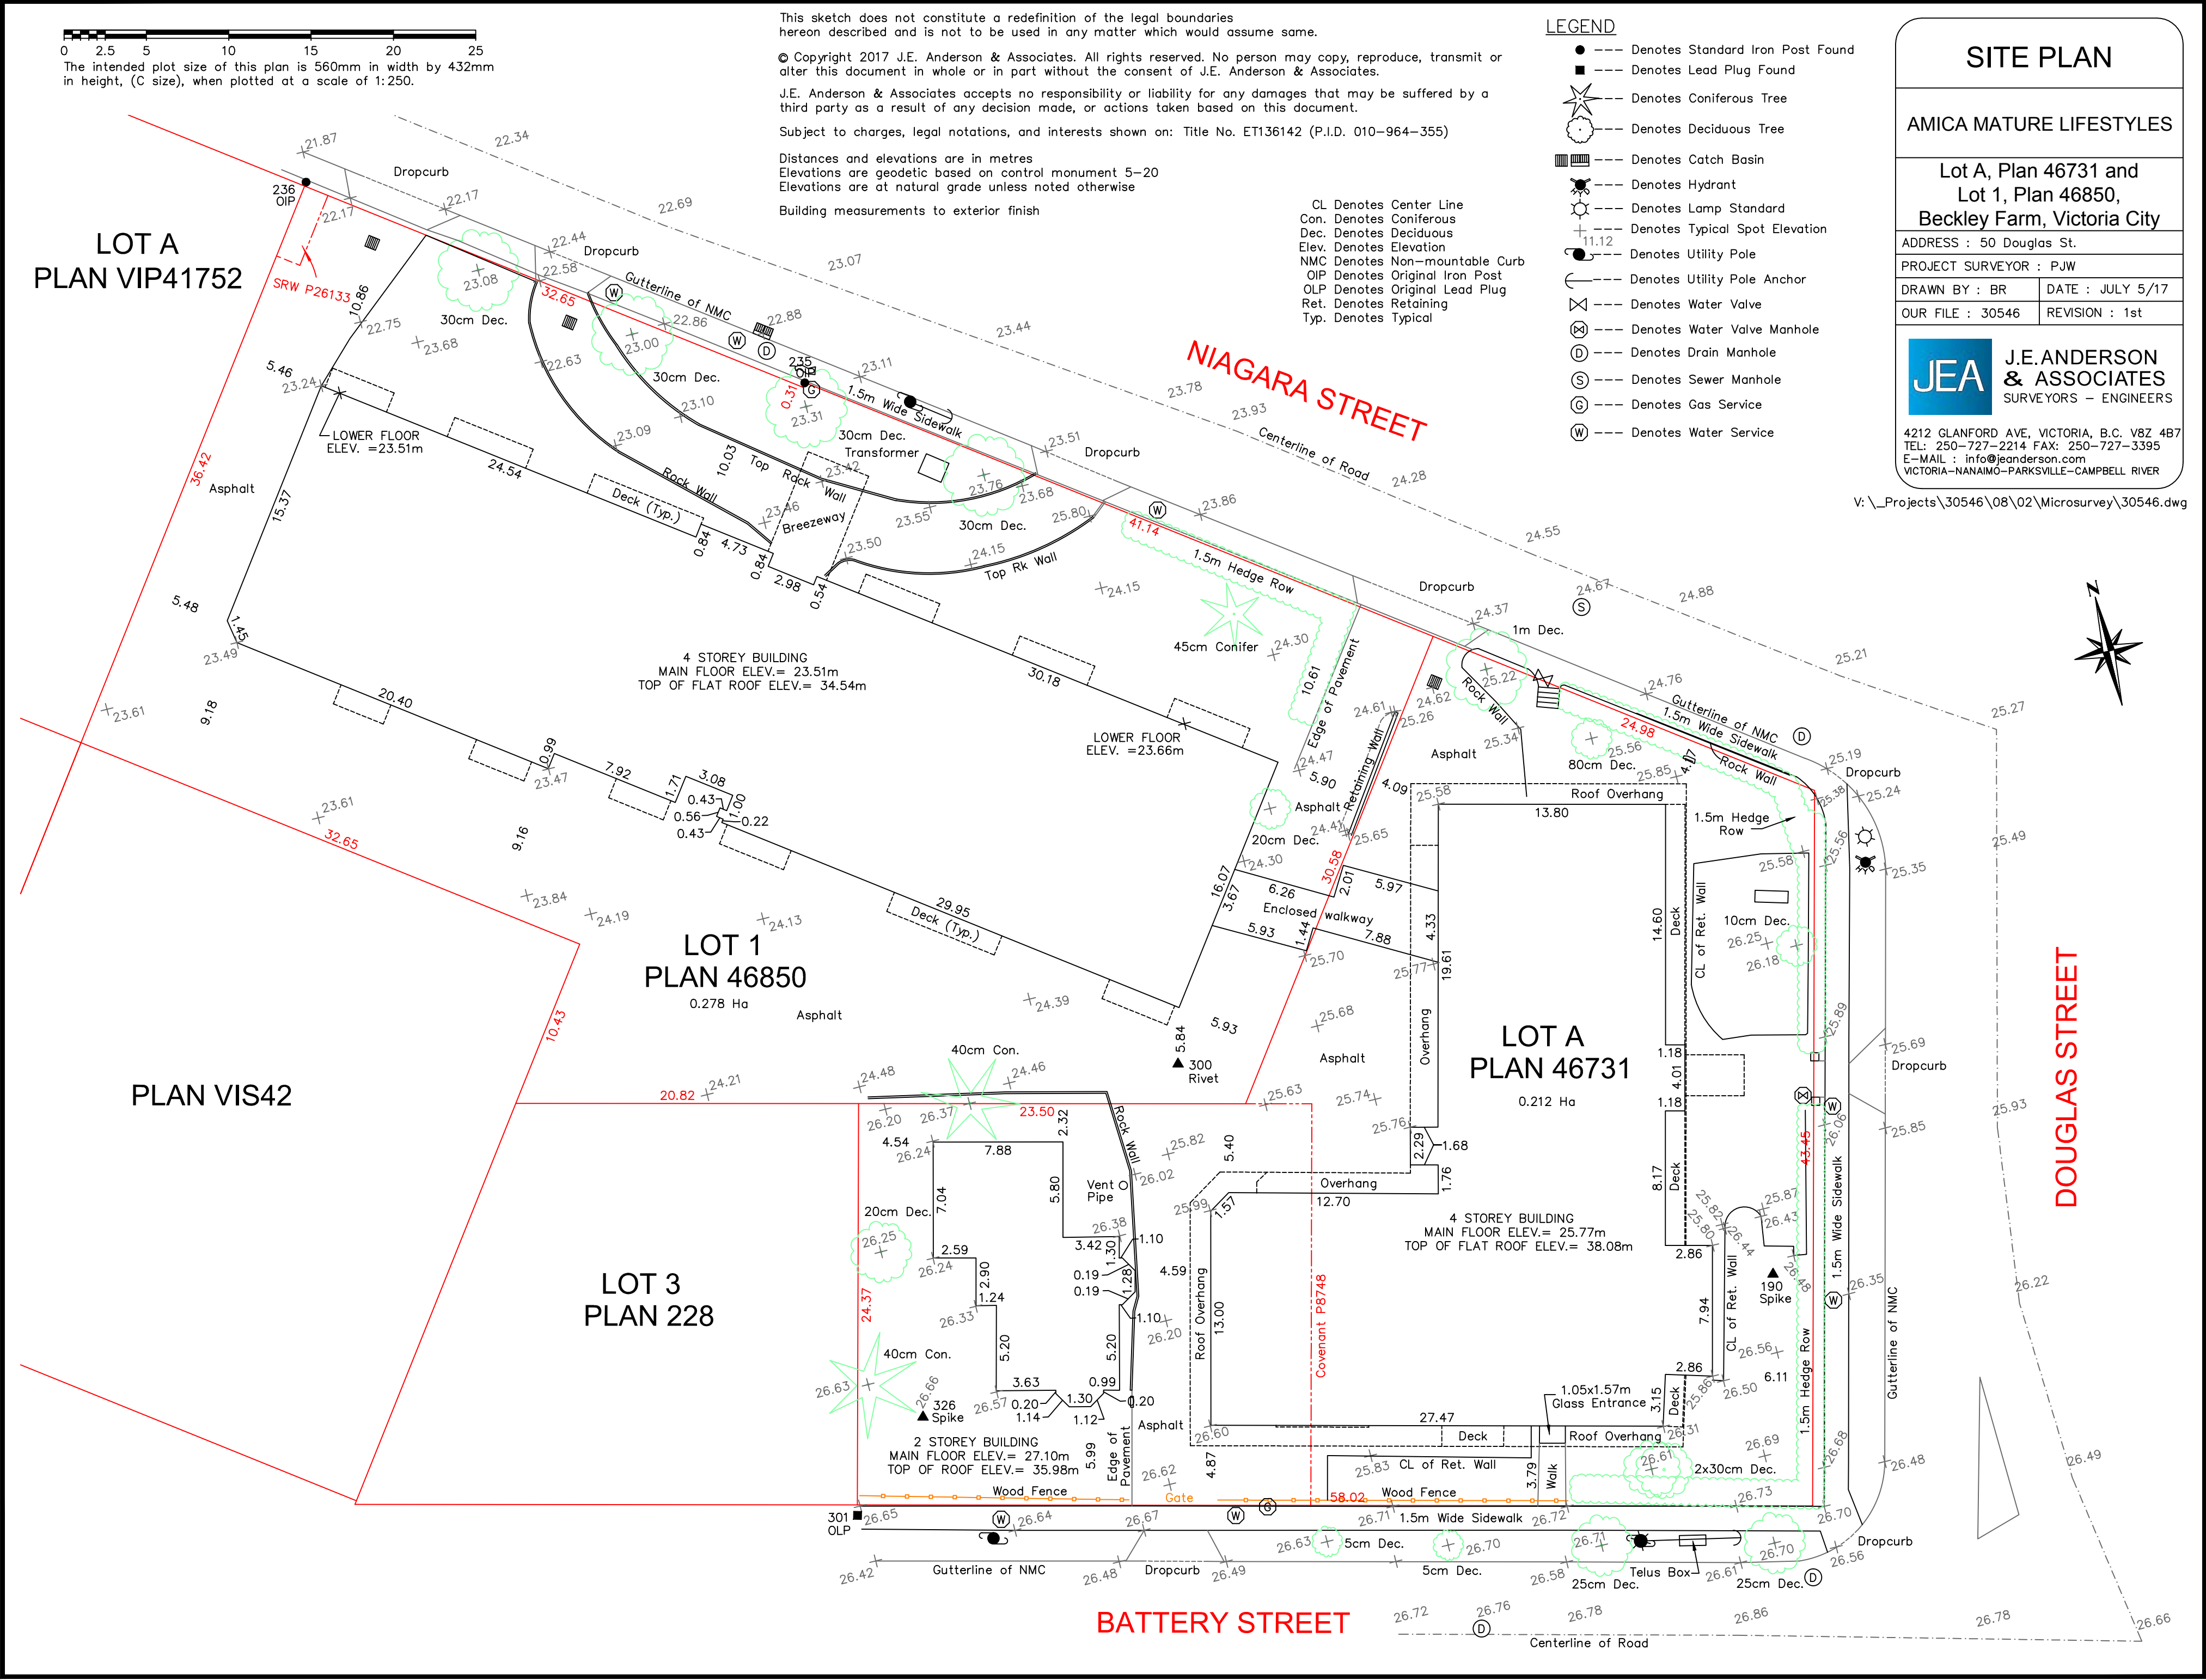

BUILDING CODE & ZONING SUMMARY, SURVEY Scale 1:250

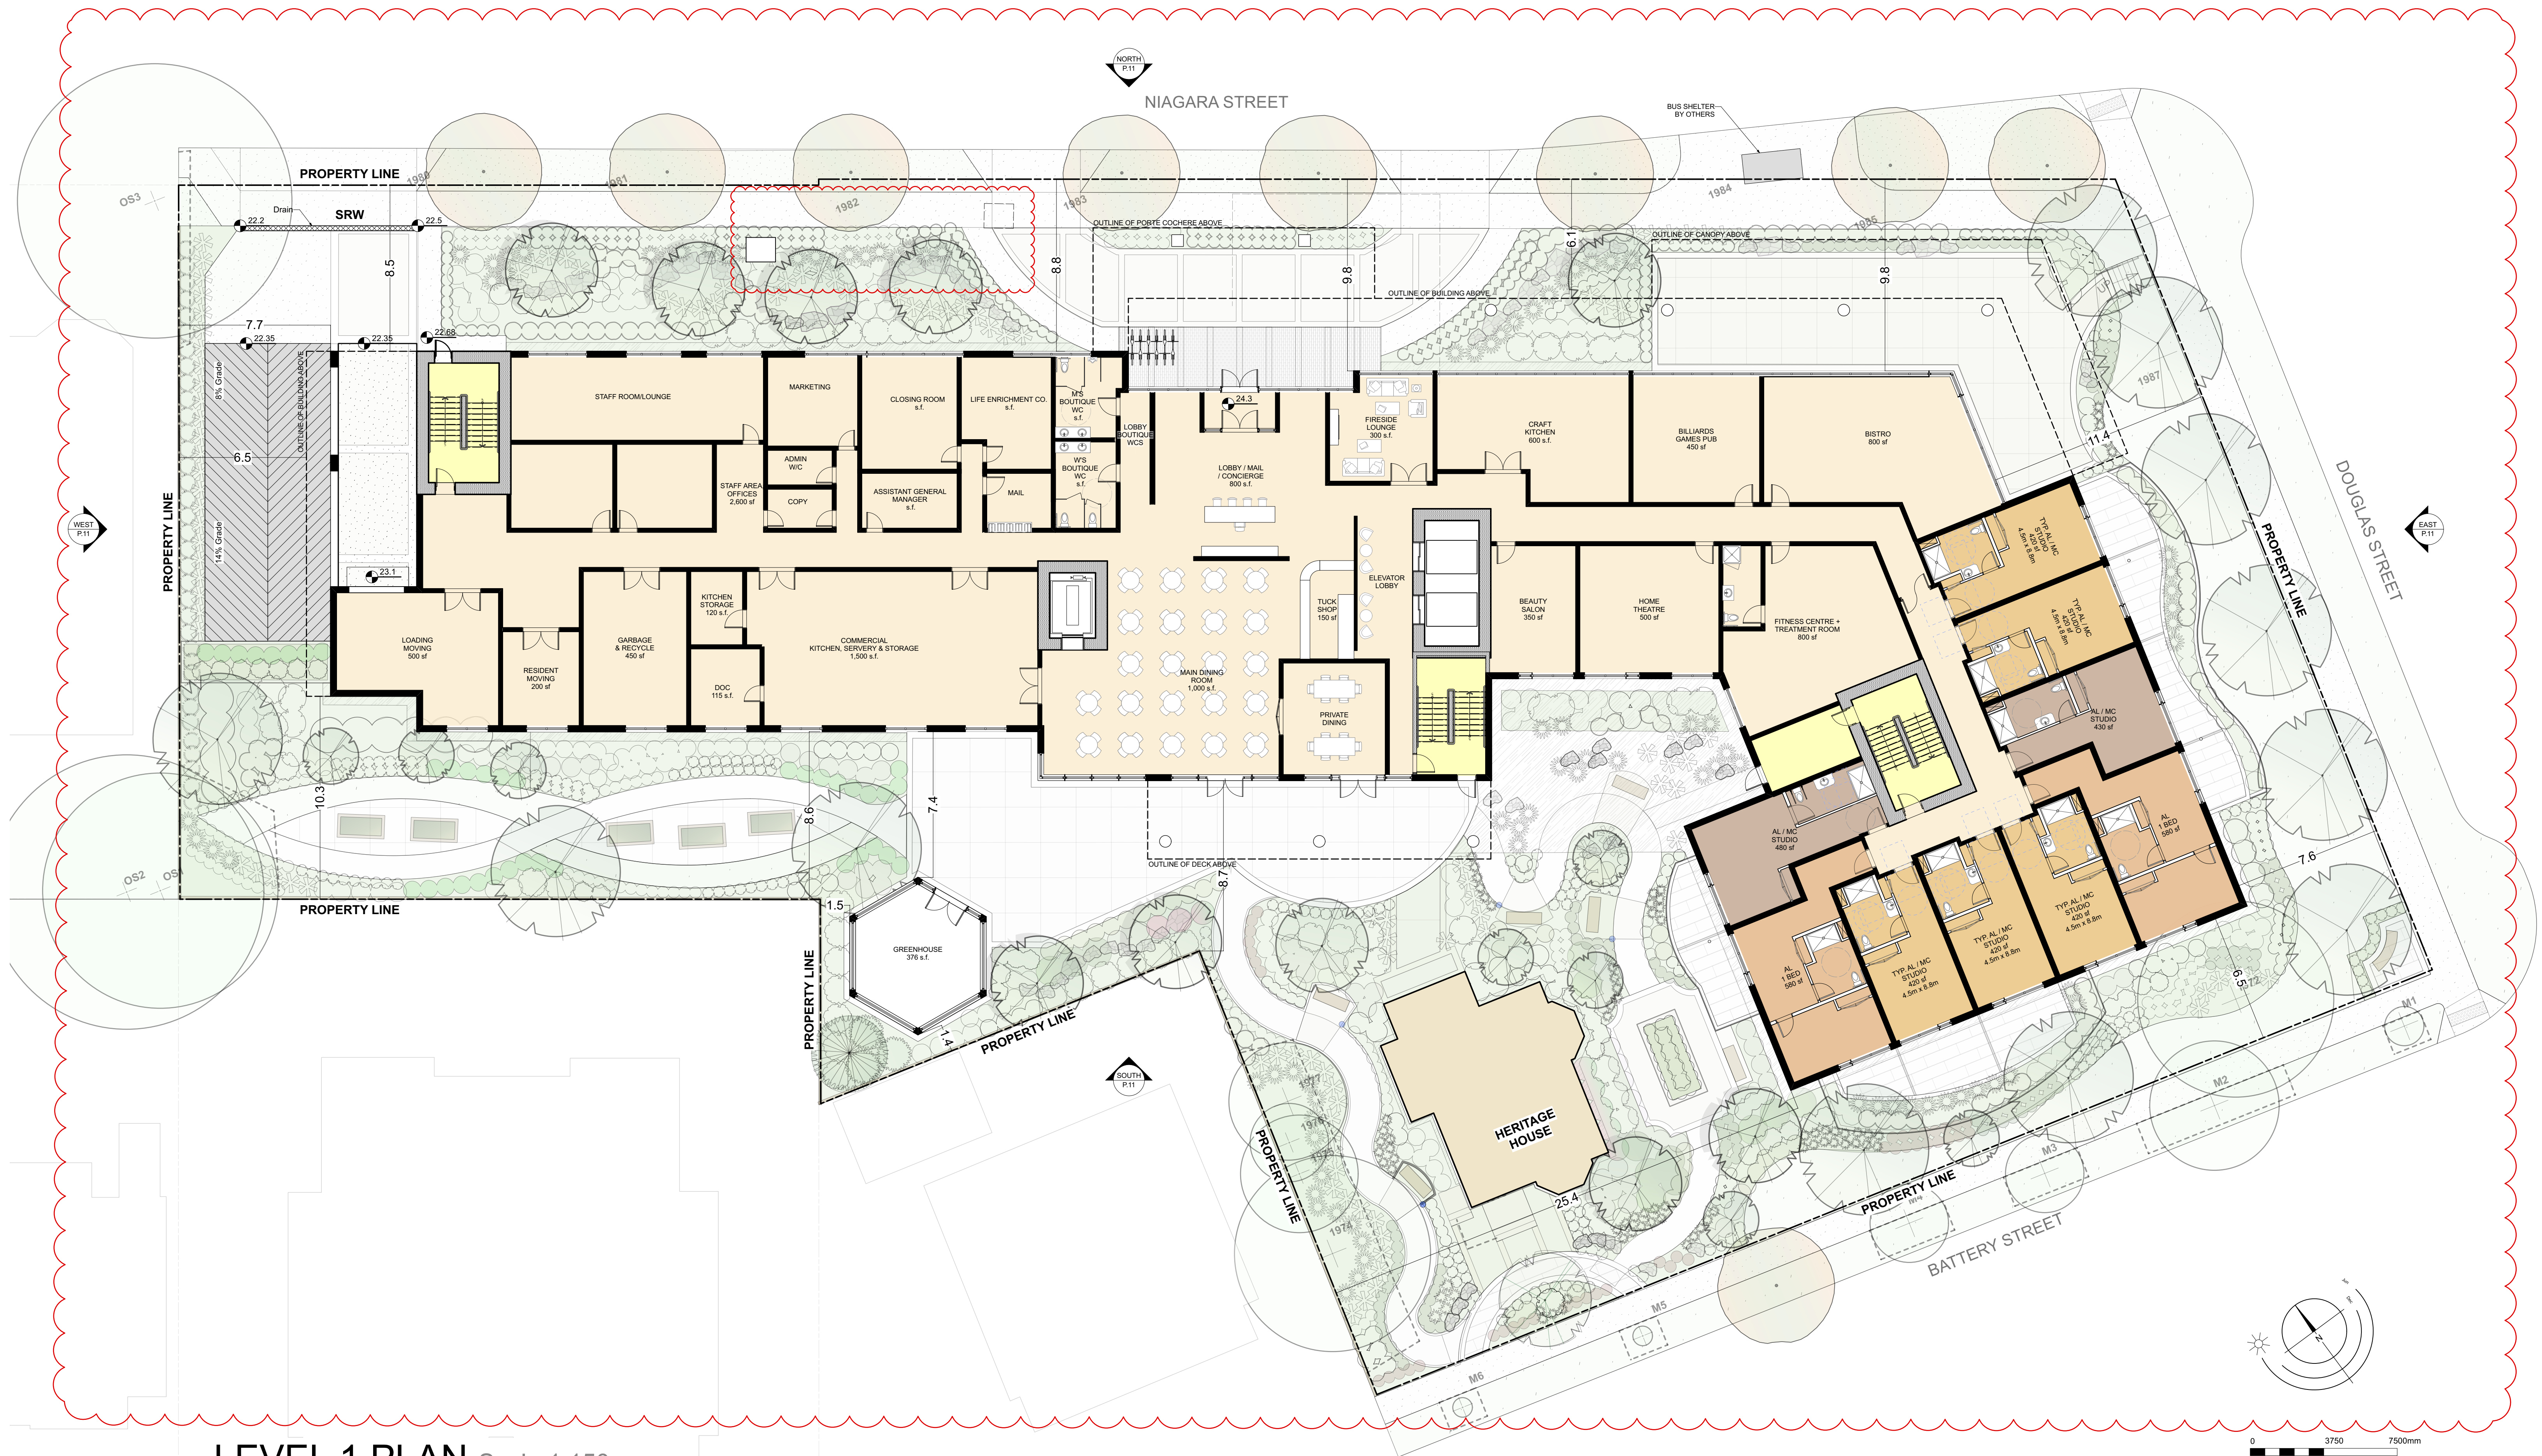


LEVEL 1 PLAN Scale 1:150

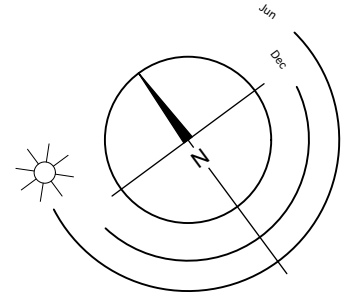


0 3750 7500mm
1:150




LEVEL 2-4 PLAN Scale 1:150
Assisted Living

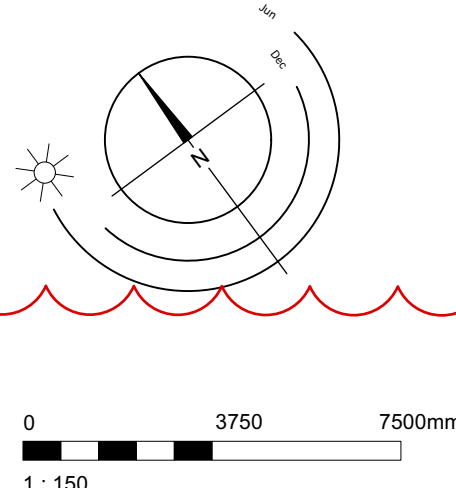


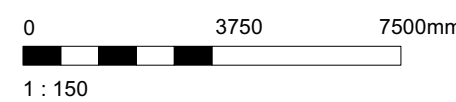




LEVEL 6 PLAN Scale 1:150
Memory Care

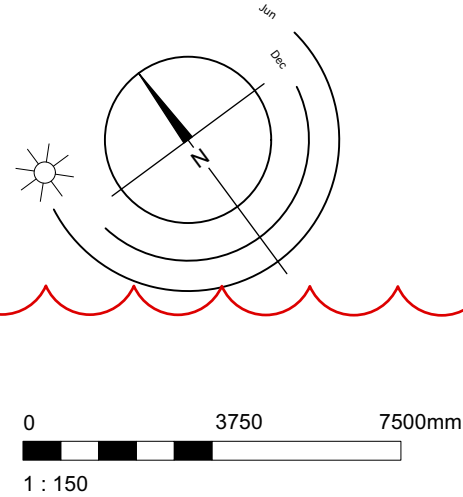

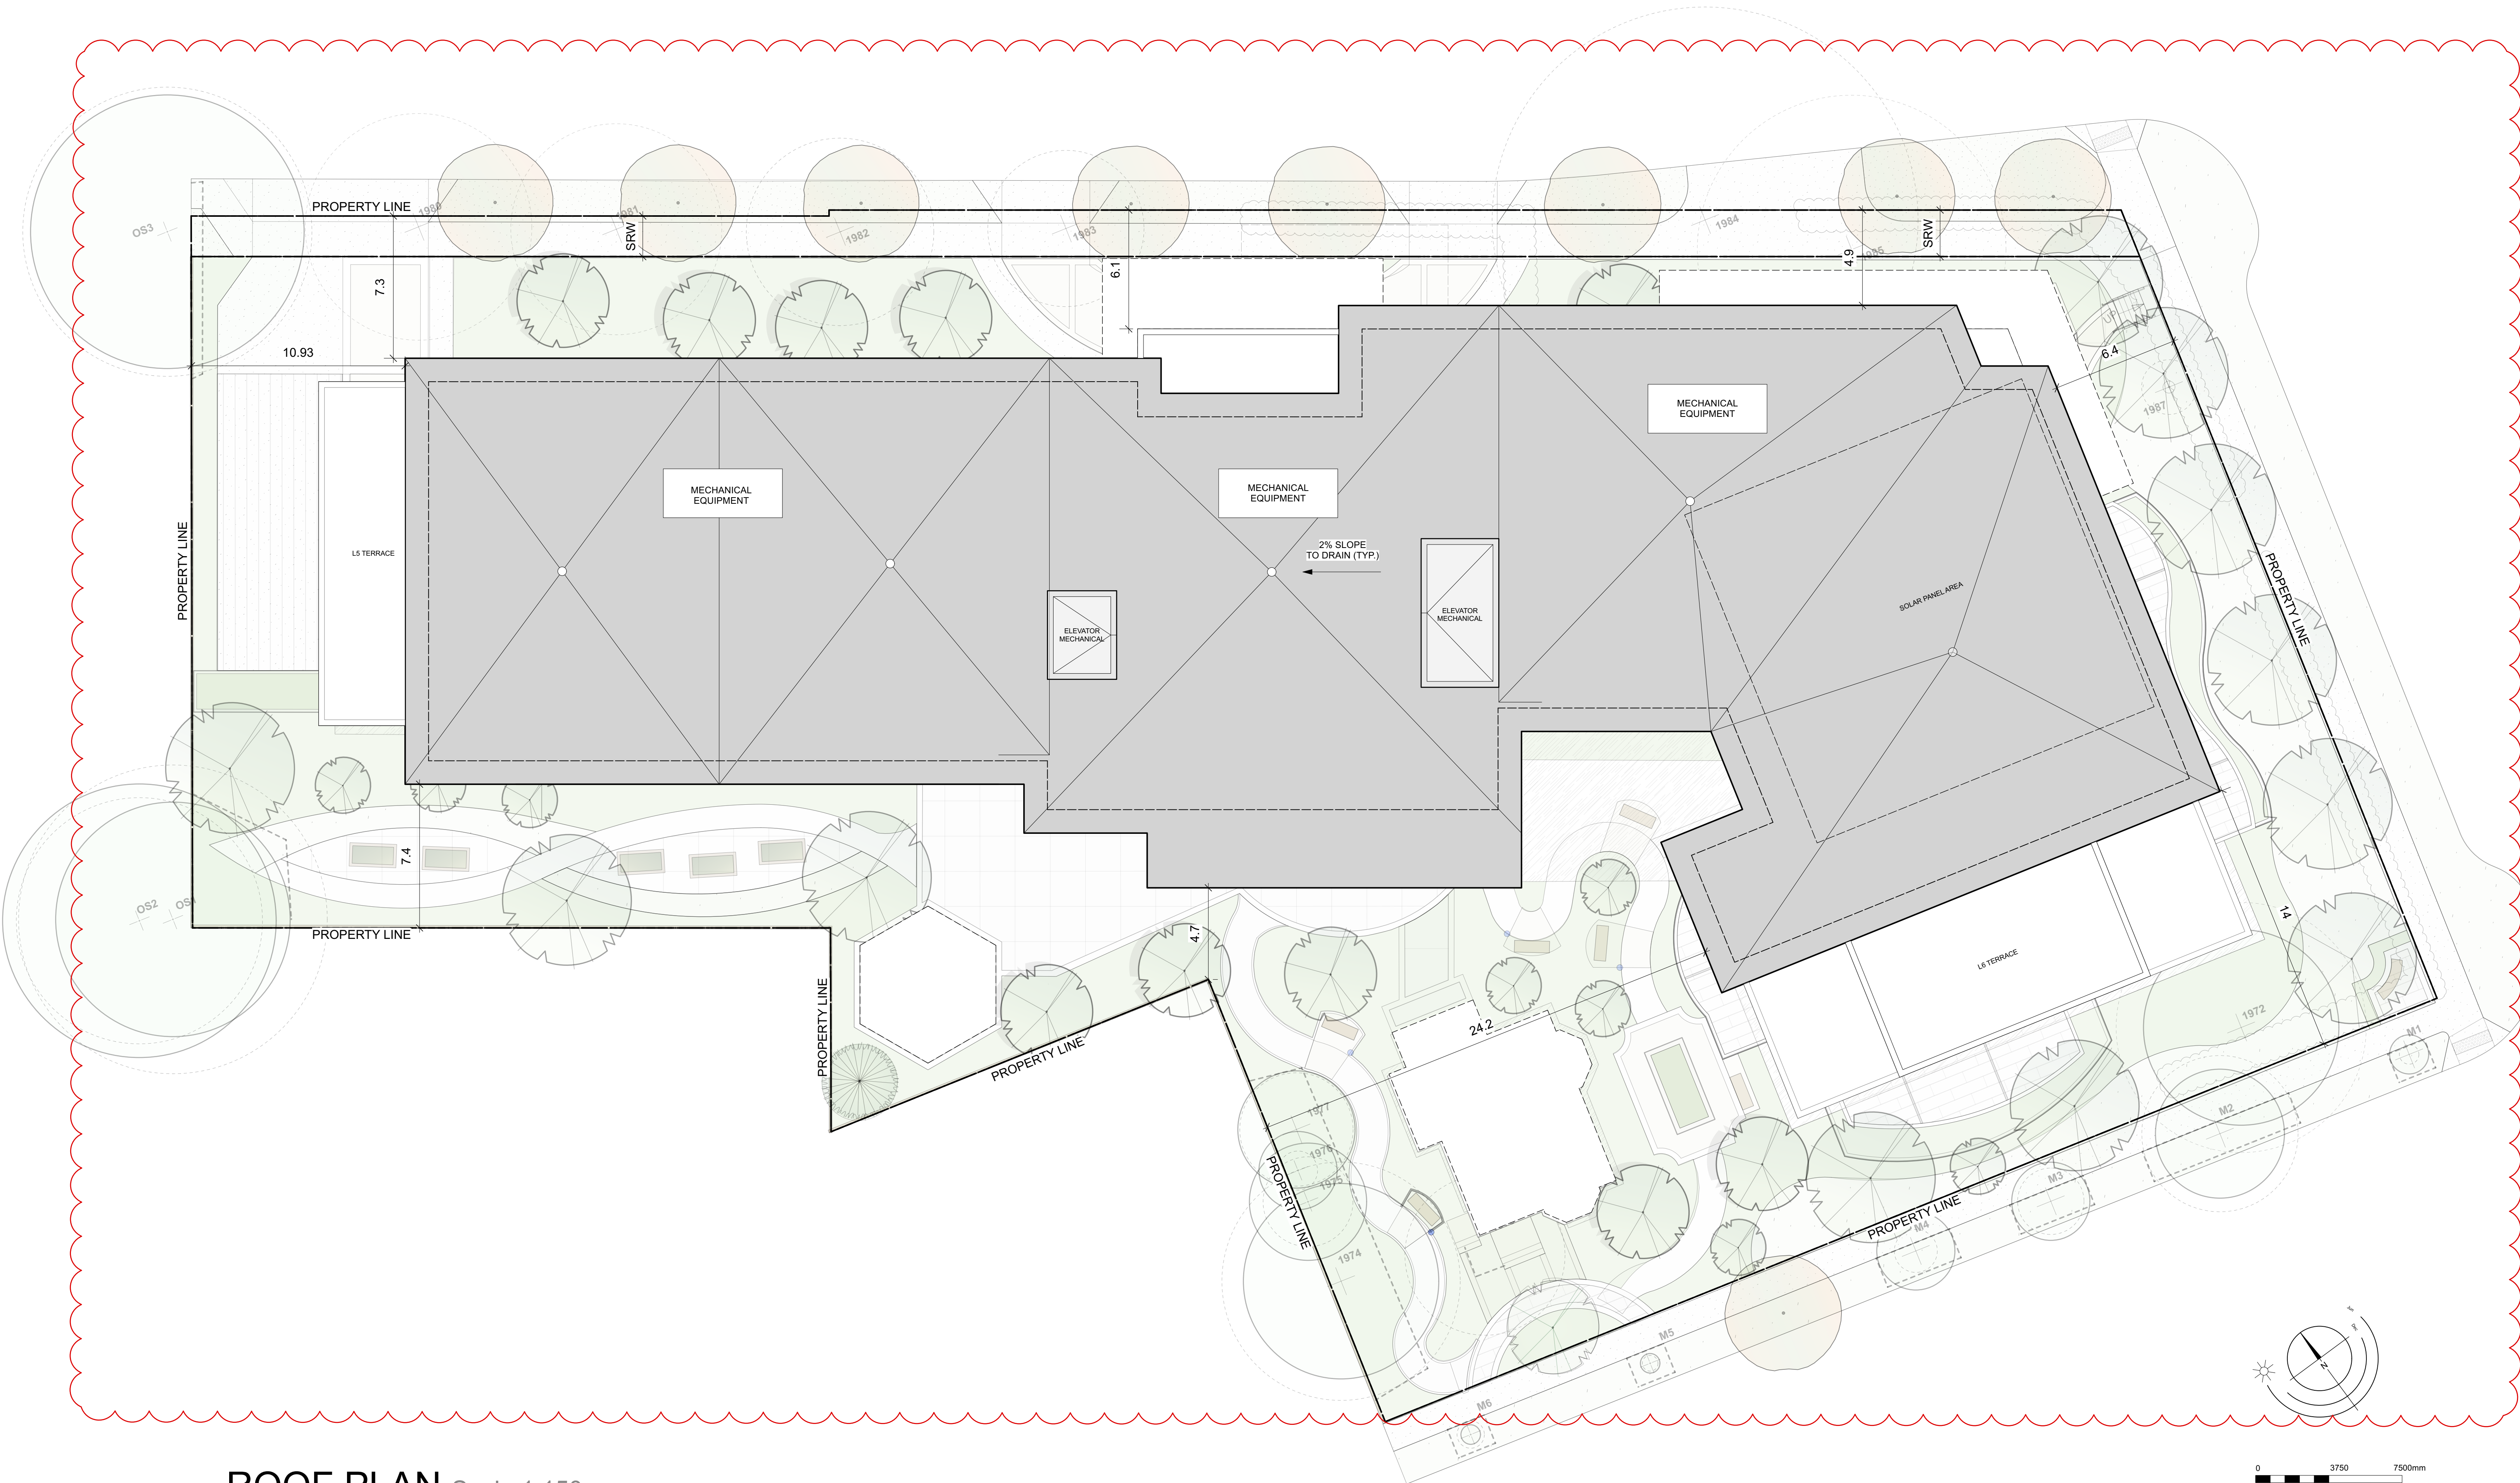


ROOF PLAN Scale 1:150

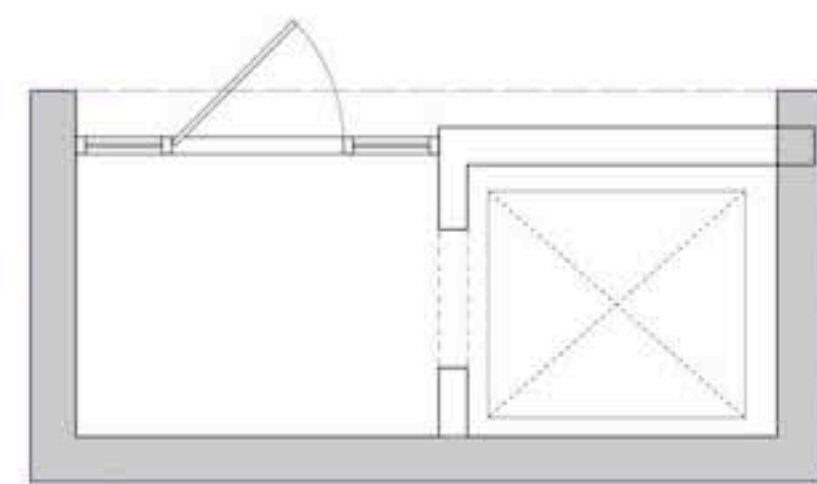


3 Courtyard Level
A211 SCALE: 1 : 50




WEST VIEW

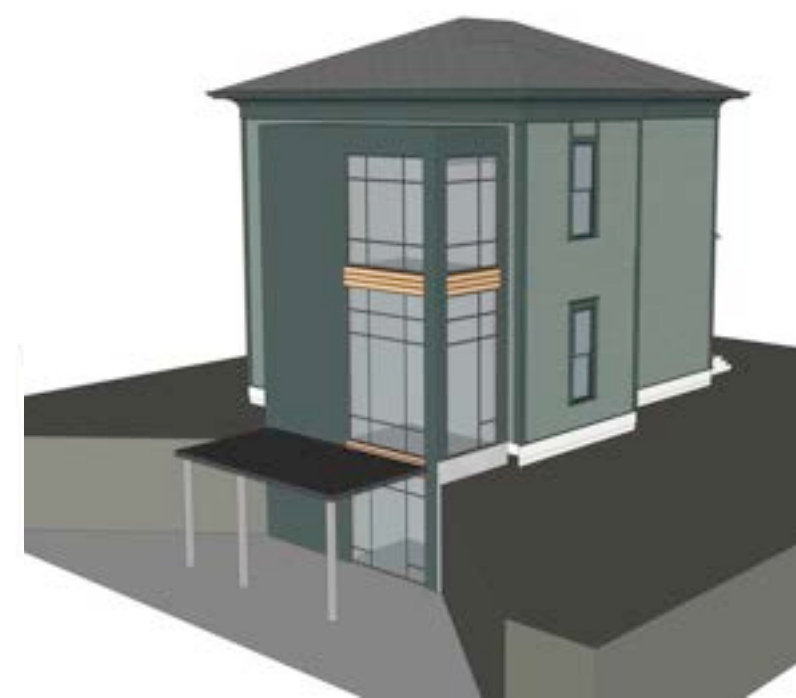

NORTH VIEW

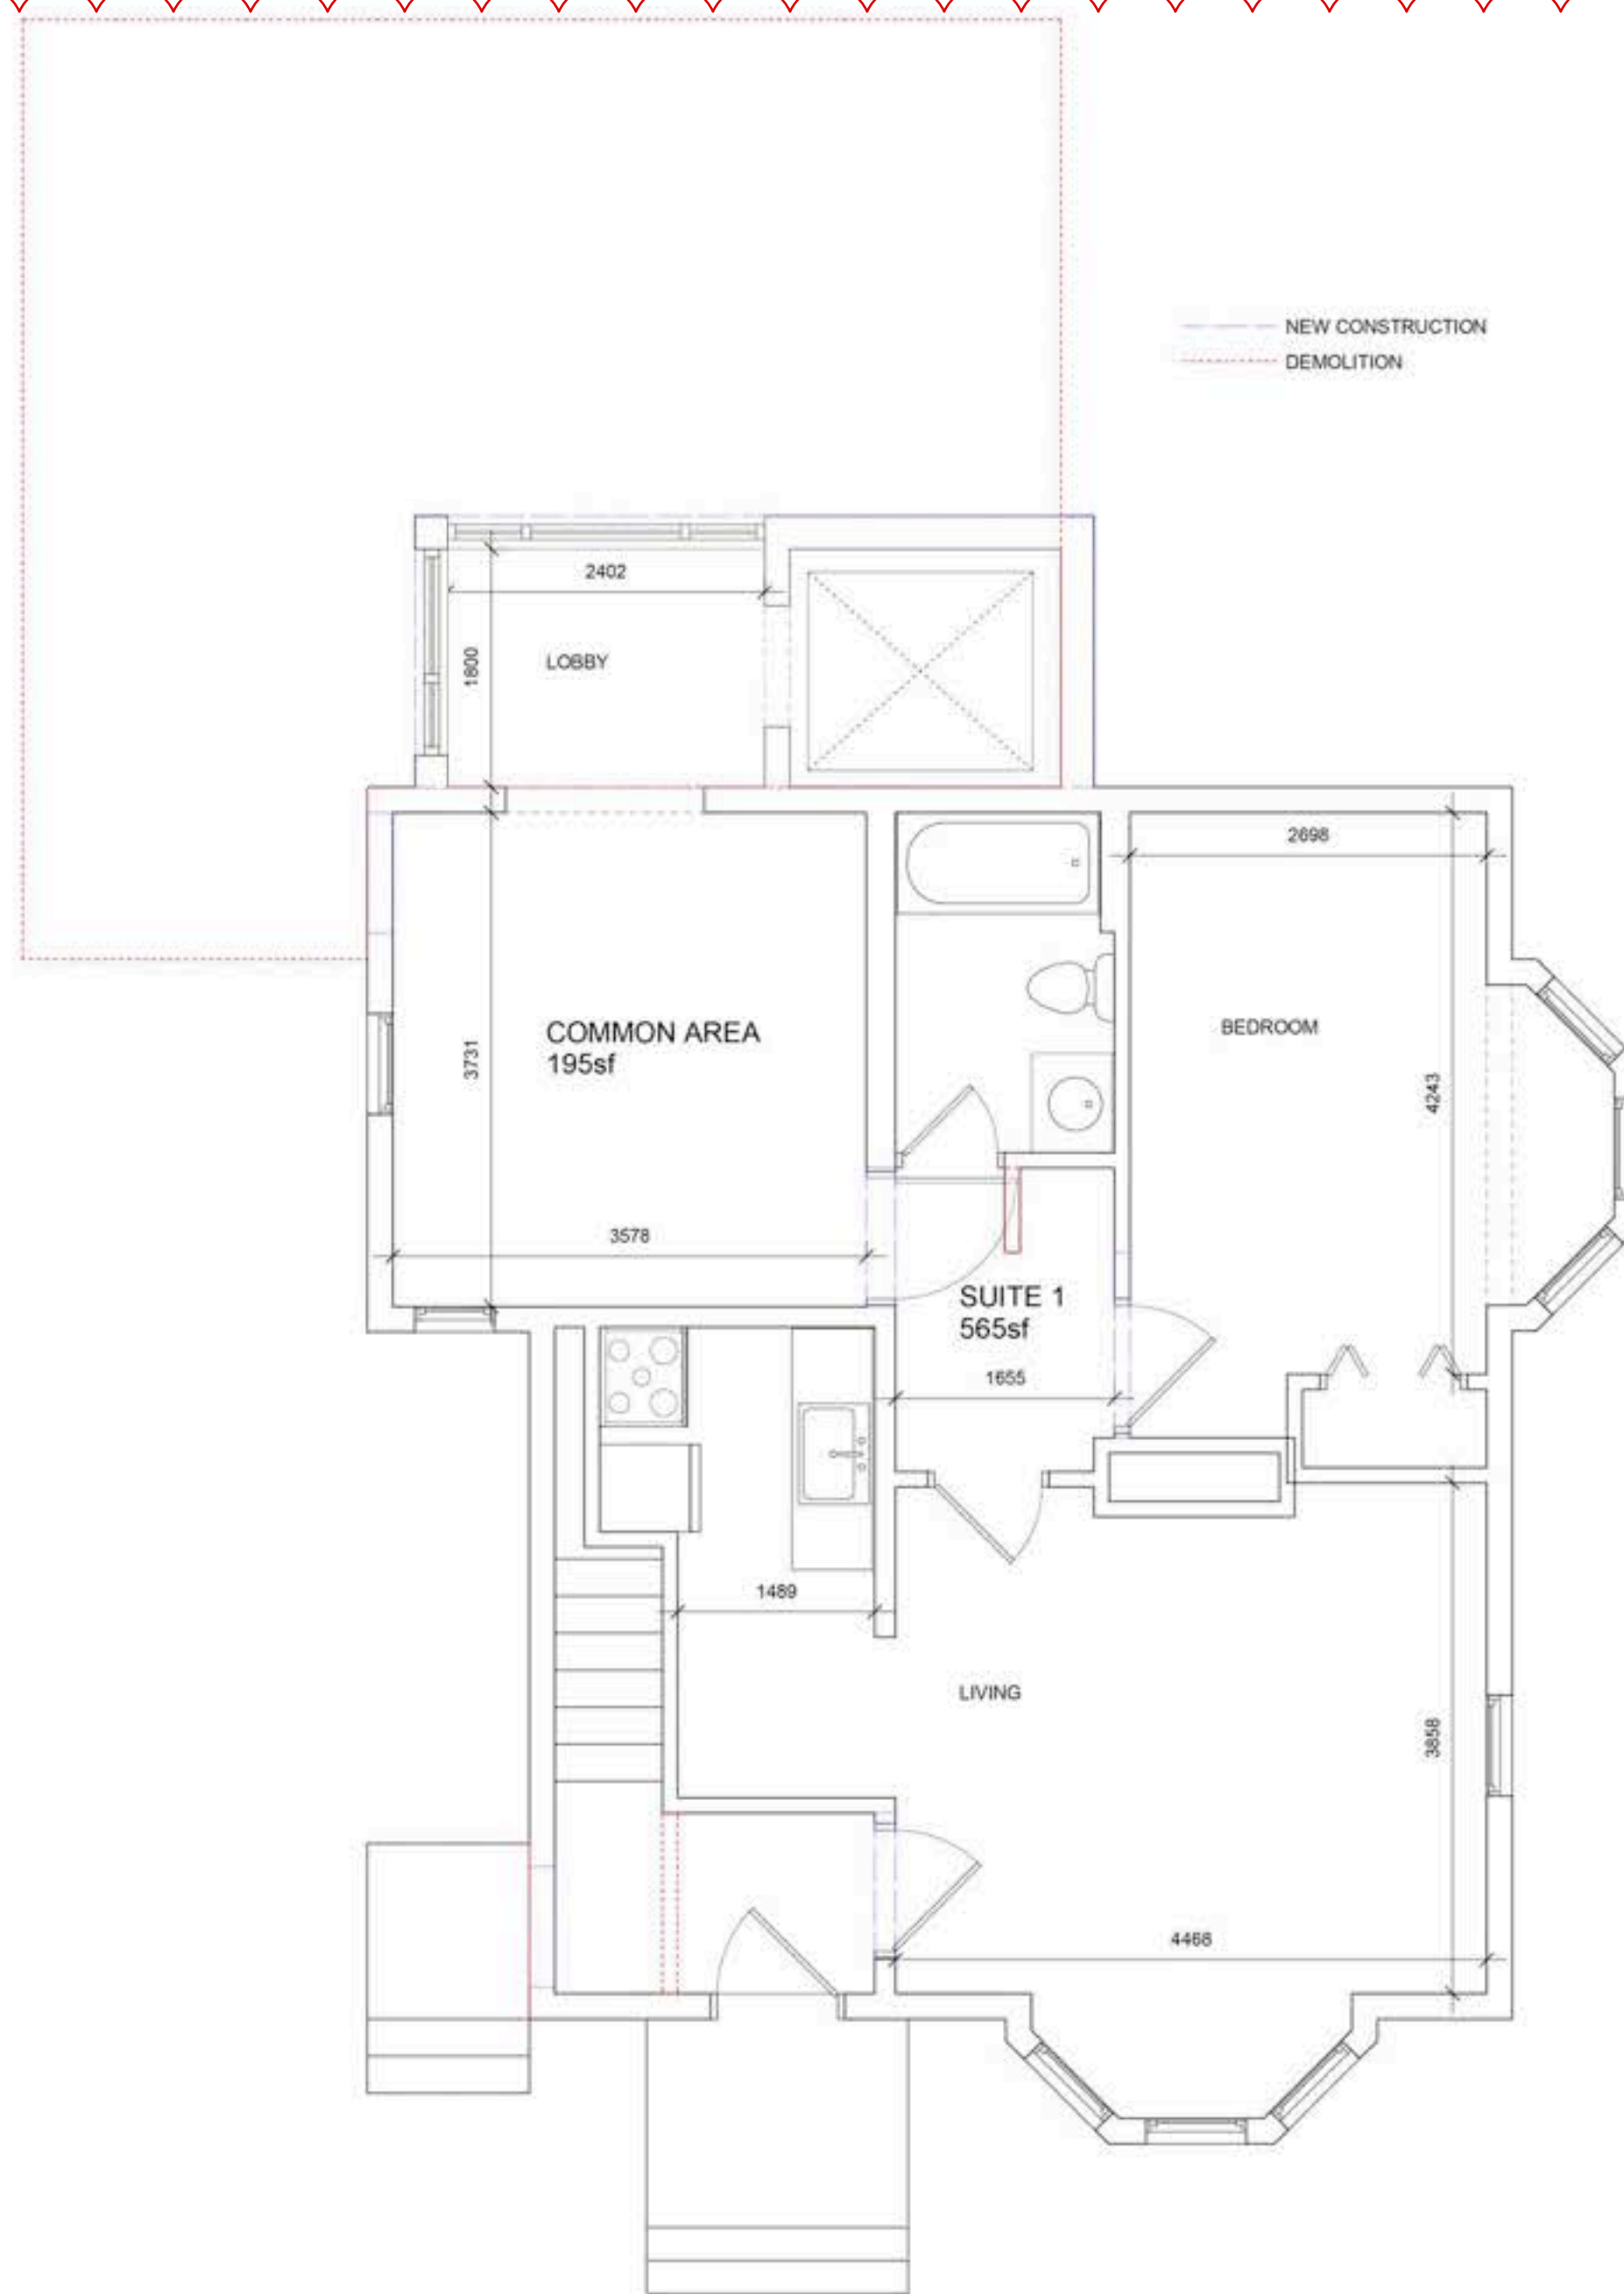

1 Level 1 - Renovation
A211 SCALE: 1 : 50

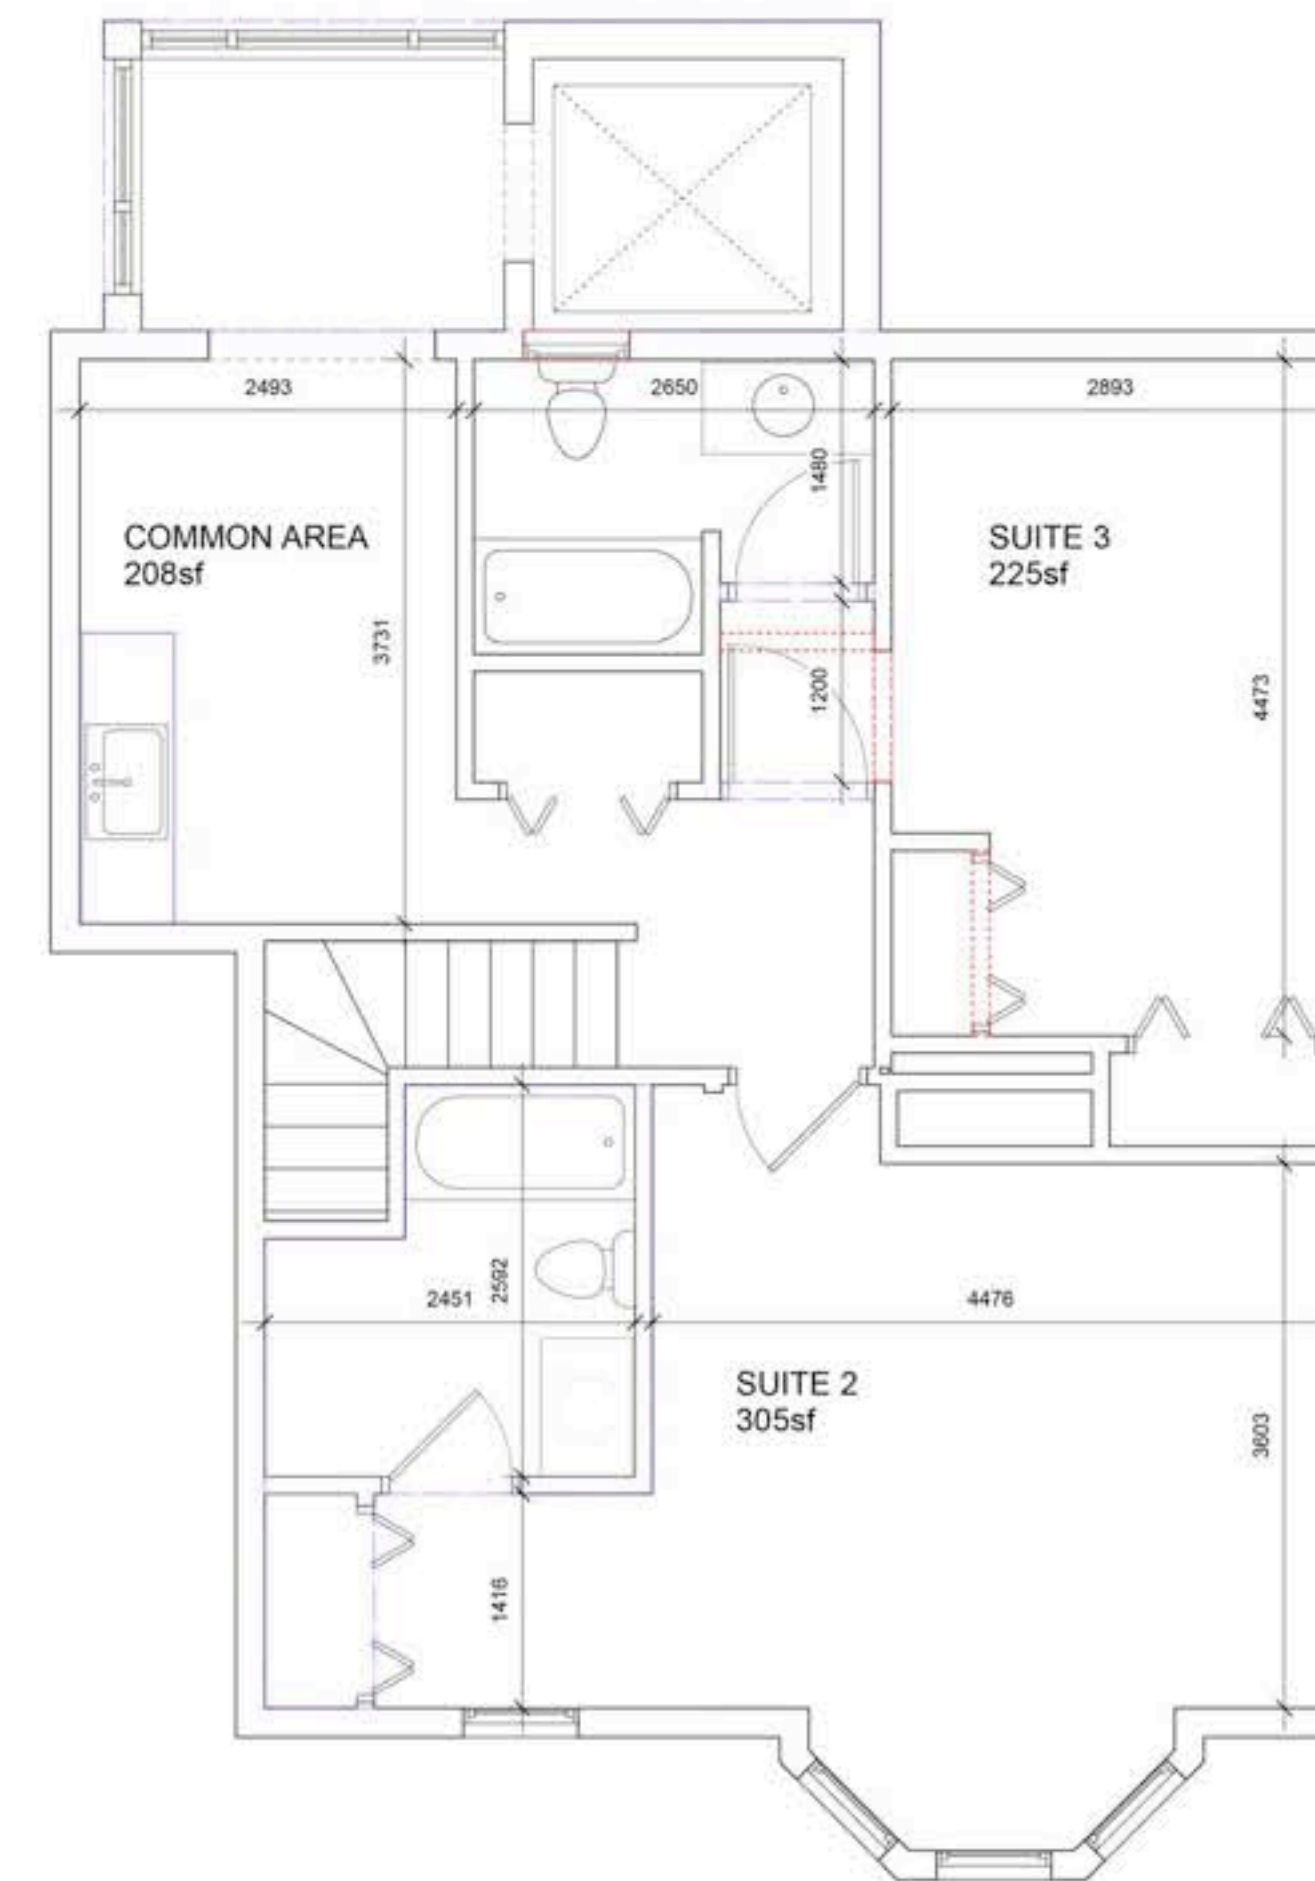

2 Level 2 - Renovation
A211 SCALE: 1 : 50

COLOUR LEGEND	
ELEMENT	COLOUR
WOOD SIDING	PENDRELL VERDIGRIS
WOOD WINDOW SASHES, WOOD COLUMNS, ROLLED COVES	PENDRELL GREEN
WOOD WINDOW TRIM	GLOSS BLACK

L1: 27.1
AVG. 26.22



EAST ELEVATION



WEST ELEVATION



NORTH ELEVATION



SOUTH ELEVATION

HERITAGE HOUSE Scale: As Noted

MATERIALS SCHEDULE

- 1 FIBRE CEMENT
- 2 METAL PANEL
- 3 PREFINISHED METAL FASCIA
- 4 WOOD FINISH HORIZONTAL SIDING
- 5 PREFINISHED ALUMINUM WINDOWS AND DOORS
- 6 PREFINISHED GUARD RAIL - METAL & GLASS
- 7 ALUMINUM STOREFRONT
- 8 WOOD TONE SOFFIT

