

EXISTING ZONING: CA-4

EXISTING USE: CAR RENTAL & PARKING LOT PROPOSED USE: OFFICE & COMMERCIAL

Project Information Table Zone (Existing) Proposed zone or site specific zone New zone If unsure, state "new zone" Total floor area (m²) Commercial floor area (m²) Floor space ratio 63.14% Site coverage (%) 35.15% Open site space (%) 51.03 Height of building (m) Number of storeys Desco Parking stalls (number) on site 100+42 Bicycle parking number (Class 1 and Class 2) Building Setbacks (m) 2.50 (Douglas Street to overhang) Side yard (indicate which side) Side yard (indicate which side) Combined side yards Residential Use Details Minimum unit floor area (m²) Total residential floor area (m²)

Vehicle parking requirements in Core Area			
Use	Floor Area (sm)	Ratio (stall / sm)	Stalls req'd
Office	11640.51	1/70	167
Medical Office	1408	1/50	29
Restaurant	273.5	1/40	7
Retail	93.75	1/80	2
			205

Bicycle parking requirements		Long ter	m	Short term	
Use	Floor Area (sm)	Ratio (stall / sm)	Stalls req'd	Ratio (stall / sm)	Stalls req'd
Office	11640.51	1/150	78	1/400	30
Medical Office	1276.8	1/200	7	1/300	5
Restaurant	273.5	1/400	1	1/100	3
Retail	93.75	1/200	1	1/200	1
		long term:	87	short term:	39

Lot Area (m2) 2581.95 B

Open Area (m2) = B-A 907.61 C

Open Site Space = C/B * 100%= 35.15%

OPEN SITE SPACE		SITE COVERAGE		
		Main Building Area Footprint (m2) =	1508.12	
1508.12		Parking Entry Above 1.2m (m2)=	122.02	
122.2		Total (m2)	1630.14	F
44.02			0504.05	
1674.34	Α	,		E
	122.2 44.02	122.2 44.02	Main Building Area Footprint (m2) = 1508.12 Parking Entry Above 1.2m (m2)= 122.2 Total (m2) 44.02 Lot Area (m2)	Main Building Area Footprint (m2) = 1508.12 1508.12 Parking Entry Above 1.2m (m2) = 122.02 122.2 Total (m2) 1630.14 44.02 1674.34 A

VICTORIA, PLAN 31886

DRAWING LIST

A.401

A.402

A.403

ARCHITECTURAL SHEET NUMBER SHEET NAME LAST ISSUANCE DATE A.000 COVER SHEET 2021.09.14 A.001 SITE-EXISTING 2021.09.14 A.010 SITE PLAN 2021.09.14 A.ON SITE PLAN - GROUND PLANE 2021.09.14 A.012 PROJECT VIEWS 2021.09.14 NA 104 PLAN LEVEL PS - REZONINO 2021 09.14 PLAN - LEVEL P2 - REZONING A.102 2021.09.14 A.103 PLAN - LEVEL P1 - REZONING 2021.09.14 A.104 PLAN - LEVEL 1 - REZONING 2021.09.14 A.105 PLAN - LEVEL 1 - MEZZANINE - REZONING 2021.09.14 A.106 PLAN - LEVEL 2 - REZONING 2021.09.14 A.107 PLAN - LEVEL 3 - REZONING 2021.09.14 A.108 PLAN - LEVEL 4 - REZONING 2021.09.14 A.109 PLAN - LEVEL 5 - REZONING 2021.09.14 A.110 PLAN - LEVEL 6 - REZONING 2021.09.14 A.111 PLAN - LEVEL 7 - REZONING 2021.09.14 A.112 PLAN - LEVEL 8 - REZONING 2021.09.14 A.113 PLAN - LEVEL 9 - REZONING 2021.09.14 A.114 PLAN - LEVEL 10 - REZONING 2021.09.14 A.115 PLAN - LEVEL 11 - REZONING 2021.09.14 A.116 PLAN - UPPER ROOF - REZONING 2021.09.14 A.301 2021.09.14 ELEVATION - WEST - REZONING A.302 ELEVATION - EAST - REZONING 2021.09.14 A.303 ELEVATION - SOUTH - REZONING 2021.09.14 A.304 CONTEXT ELEVATIONS - REZONING 2021.09.14

SECTION A - REZONING

SECTION D - REZONING

SECTION F - REZONING

2021.09.14

2021.09.14

2021.09.14

CONSULTANT LIST

DAVID DOW. DIAMOND SCHMITT ARCHITECTS 384 ADELAIDE STREET WEST, SUITE 100, TORONTO, ON, M5V 1R7 (604) 862-8800 X 269, DDOW@DSAI.CA

KELTY MCKINNON, PFS STUDIO 1777 WEST 3RD AVENUE, VANCOUVER, BC, V6J 1K7 (604) 736-5168 X 138, KMCKINNON@PFS.BC.CA

ROSS TUCK, J.E. ANDERSON & ASSOCIATES 4212 GLANFORD AVENUE, VICTORIA, BC, V8Z 4B7 (250) 727-2214, RTUCK@JEANDERSON.COM

TRANSPORTATION JASON POTTER, BUNT & ASSOCIATES ENGINEERING LTD. SUITE 530, 645 FORT STREET, VICTORIA, BC, V8W 1G2 (250) 592-6122, JPOTTER@BUNTENG.COM

CLINT PLETT, READ JONES CHRISTOFFERSEN, LTD. (778) 746-1125, CPLETT@RJC.CA

MECHANICAL ANDY CHONG, INTEGRAL GROUP SUITE 101, 1019 WHARF STREET, VICTORIA, BC, V8W 2Y9 (250) 418-1288 X 5001, ACHONG@INTEGRALGROUP.COM

ELECTRICAL ANCA COJOCARU, INTEGRAL GROUP SUITE 180, 200 GRANVILLE STREET, VANCOUVER, BC, V6C 1S4 (604) 687-1800 X 2097, ACOJOCARU@INTEGRALGROUP.COM

SUSTAINABILITY EMILY CODLIN, INTEGRAL GROUP SUITE 180, 200 GRANVILLE STREET, VANCOUVER, BC, V6C 1S4 (604) 687-1800 X 2040, ECODLIN@INTEGRALGROUP.COM

FRANK MATTIA, LMDG 4TH FLOOR, 780 BEATTY STREET, VANCOUVER, BC, V6B 2M1 (604) 682-7146 X 419, FMATTIA@LMDG.COM

DO NOT SCALE DRAWINGS.

ALL DRAWINGS, SPECIFICATIONS AND RELATED DOCUMENTS ARE THE COPYRIGHT PROPERTY OF THE ARCHITECT AND MUST BE RETURNED UPON REQUEST. REPRODUCTION OF DRAWINGS, SPECIFICATIONS AND RELATED DOCUMENTS IN PART OR IN WHOLE IS FORBIDDEN WITHOUT THE WRITTEN PERMISSION OF THE ARCHITECT. THIS DRAWING IS NOT TO BE USED FOR CONSTRUCTION UNTIL SIGNED BY THE ARCHITECT.

CONTRACTOR MUST CHECK & VERIFY ALL DIMENSIONS ON THE JOB.

ISSUED

No.	Date	Description
2	2020.07.15	Rezoning-DP Application
3	2020.11.09	Rezoning-DP Application Revision
8	2021.04.16	Rezoning-DP Application Revision 2
9	2021.04.23	Rezoning-DP Application Revision 3
11	2021.05.25	Rezoning-DP Application Revision 4
16	2021.09.14	Rezoning-DP Application Revision 5

Diamond Schmitt Architects

384 Adelaide Street West, Suite 100, Toronto, Canada M5V1R7 Tel: 416 862 8800 Fax: 416 862 5508 info@dsai.ca www.dsai.ca


TELUS OCEAN

749 Douglas St, Victoria, BC

COVER SHEET

Project No: 1911 Date: 2021/09/14

DO NOT SCALE DRAWINGS.

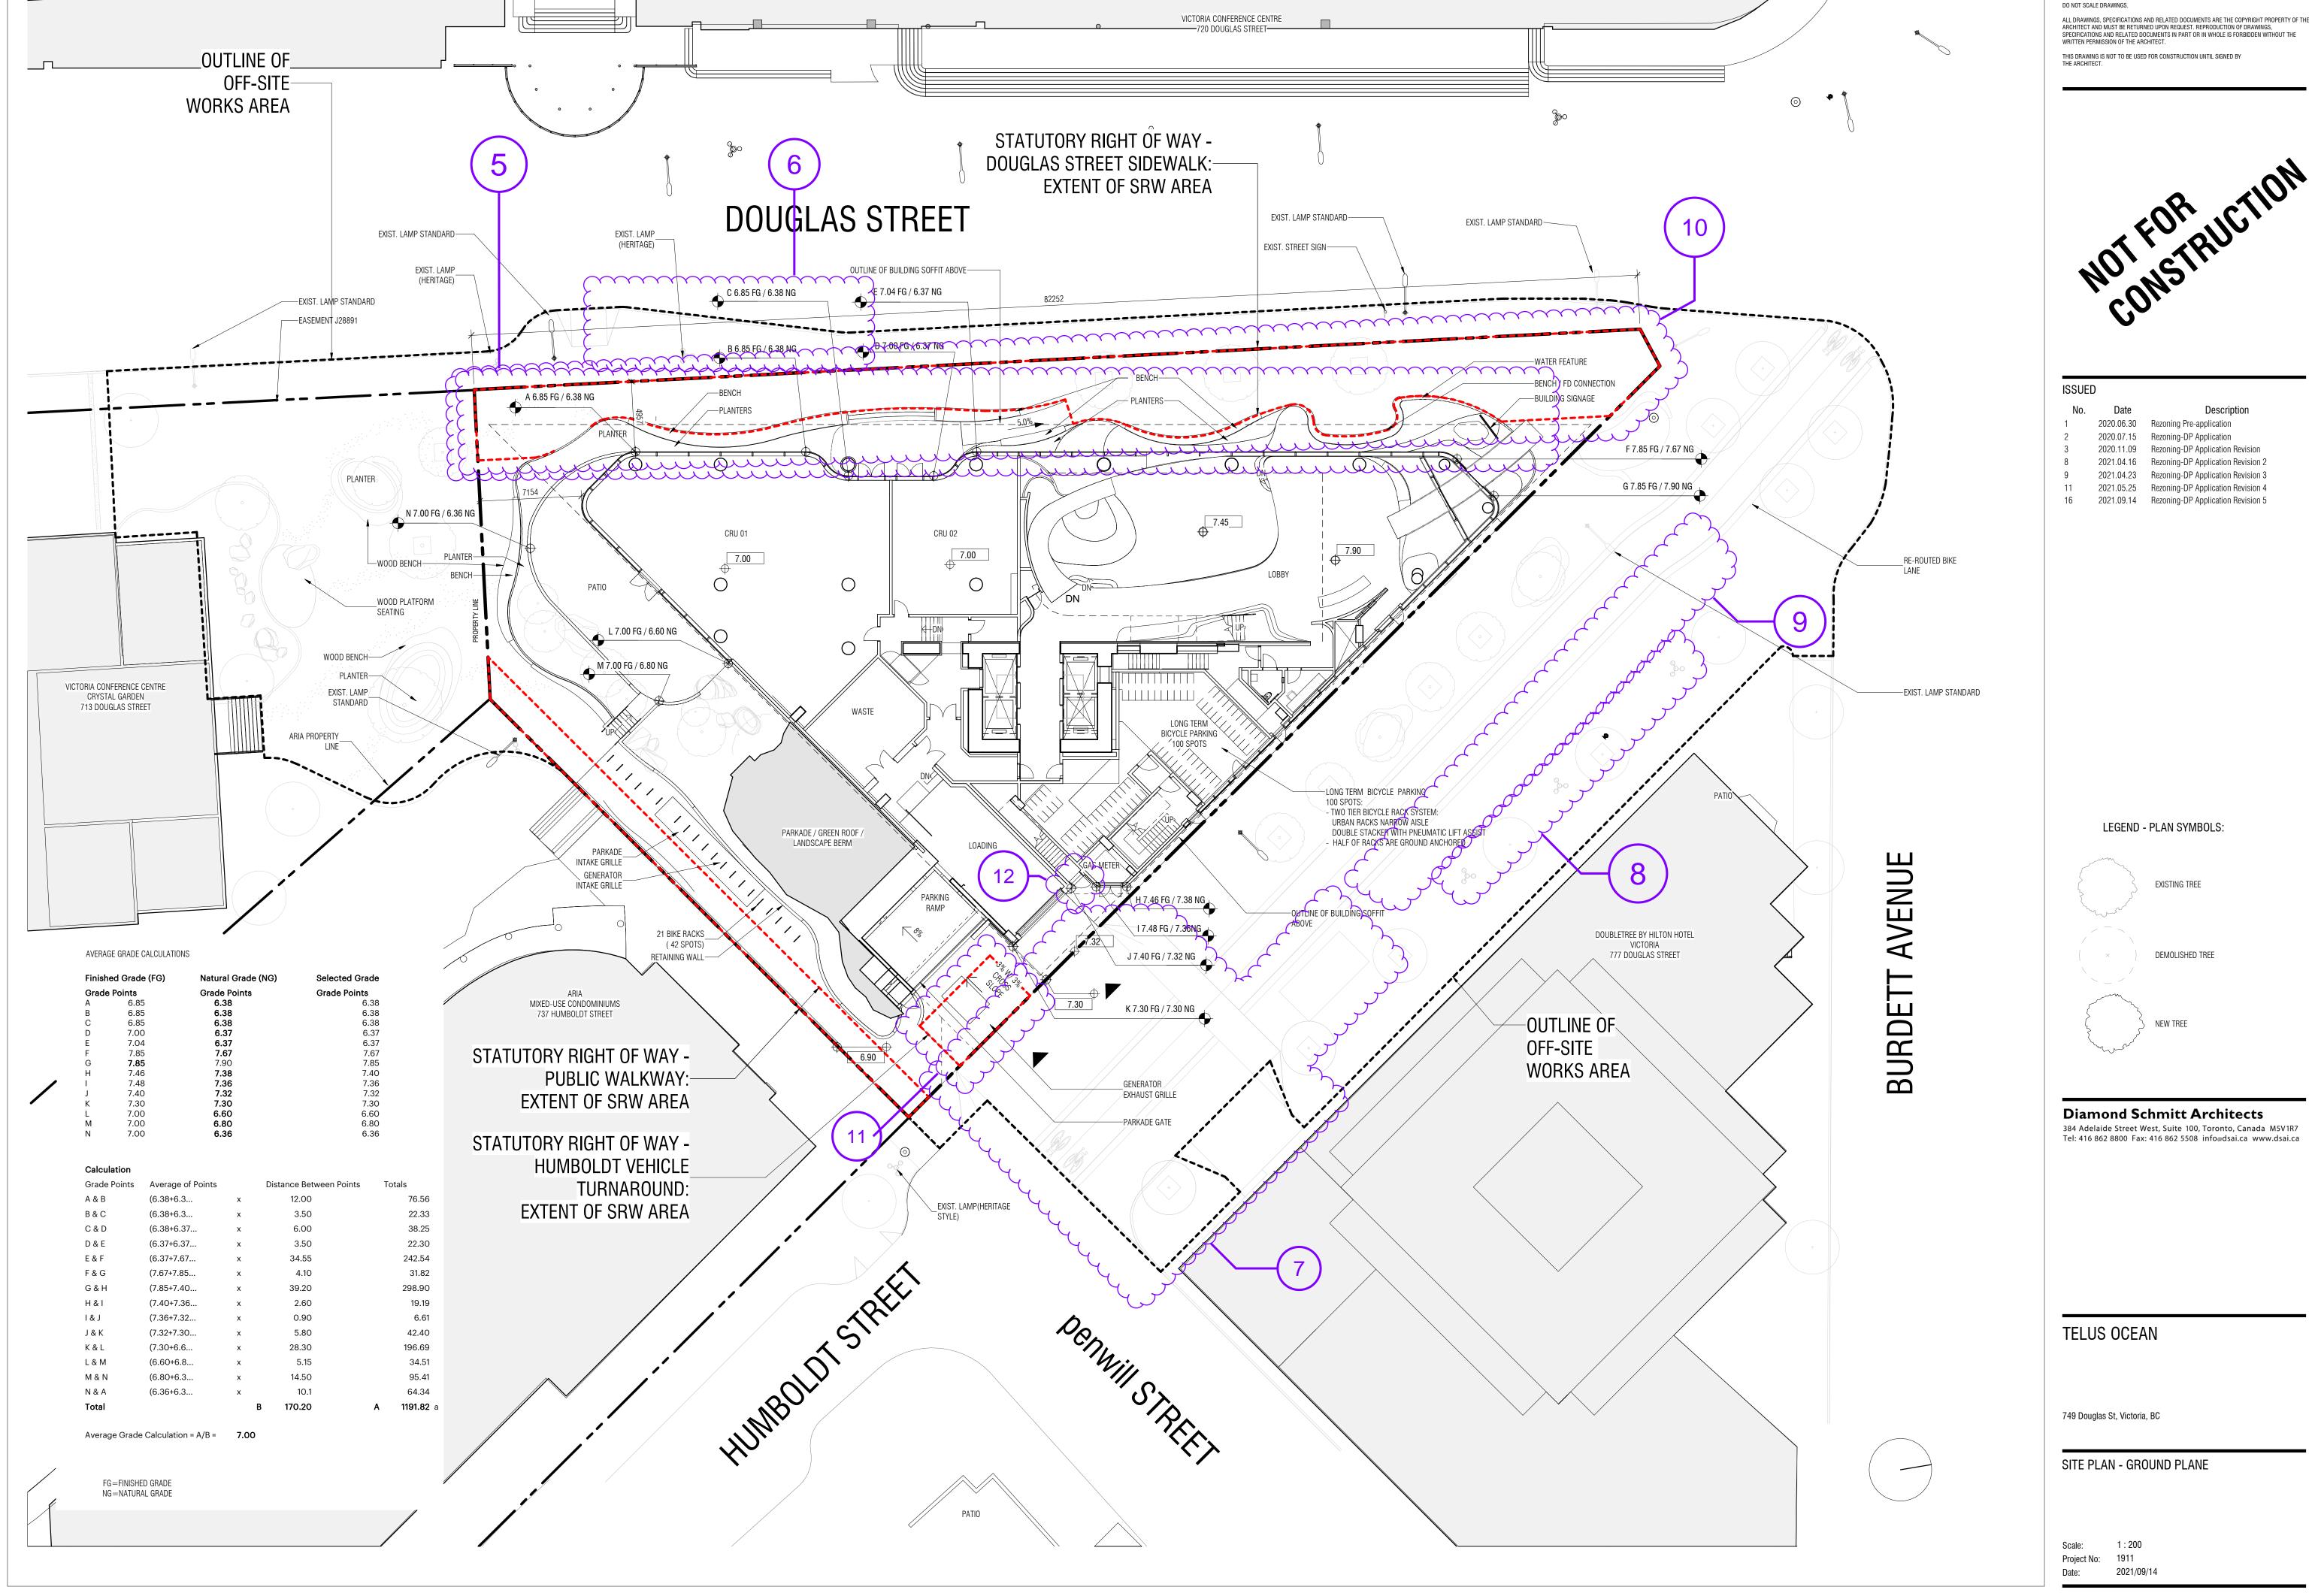



Daytime view from Humboldt & Douglas intersection



View of the Humboldt Plaza



View of the Douglas Street bus stop




Evening view from Humboldt & Douglas intersection



View of the south plaza



View from Humboldt and Penwill intersection

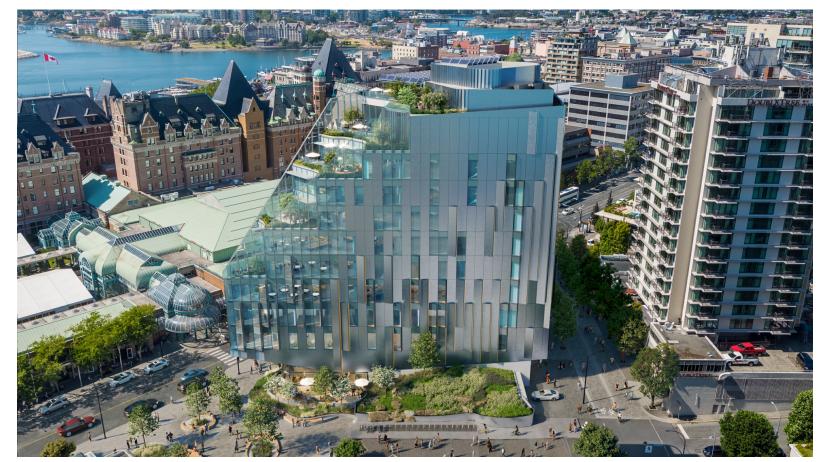

View of the Penwill facade

DO NOT SCALE DRAWINGS.

ALL DRAWINGS, SPECIFICATIONS AND RELATED DOCUMENTS ARE THE COPYRIGHT PROPERTY OF THE ARCHITECT AND MUST BE RETURNED UPON REQUEST. REPRODUCTION OF DRAWINGS, SPECIFICATIONS AND RELATED DOCUMENTS IN PART OR IN WHOLE IS FORBIDDEN WITHOUT THE WRITTEN PERMISSION OF THE ARCHITECT. THIS DRAWING IS NOT TO BE USED FOR CONSTRUCTION UNTIL SIGNED BY THE ARCHITECT.

ISSUED

Description 16 2021.09.14 Rezoning-DP Application Revision 5

Diamond Schmitt Architects

384 Adelaide Street West, Suite 100, Toronto, Canada M5V1R7
Tel: 416 862 8800 Fax: 416 862 5508 info@dsai.ca www.dsai.ca

TELUS OCEAN

749 Douglas St, Victoria, BC

PROJECT VIEWS

Project No: 1911

Date: 2021/09/14

(minimum)

RAINWATER HARVESTING PUMP (-5.55) PARKADE —EXHAUST OVER

47 COMPLIANT SPACES

CONTRACTOR MUST CHECK & VERIFY ALL DIMENSIONS ON THE JOB.

DO NOT SCALE DRAWINGS.

ALL DRAWINGS, SPECIFICATIONS AND RELATED DOCUMENTS ARE THE COPYRIGHT PROPERTY OF THE ARCHITECT AND MUST BE RETURNED UPON REQUEST. REPRODUCTION OF DRAWINGS, SPECIFICATIONS AND RELATED DOCUMENTS IN PART OR IN WHOLE IS FORBIDDEN WITHOUT THE WRITTEN PERMISSION OF THE ARCHITECT. THIS DRAWING IS NOT TO BE USED FOR CONSTRUCTION UNTIL SIGNED BY THE ARCHITECT.

No.	Date	Description
1	2020.06.30	Rezoning Pre-application
2	2020.07.15	Rezoning-DP Application
3	2020.11.09	Rezoning-DP Application Revision
8	2021.04.16	Rezoning-DP Application Revision 2
9	2021.04.23	Rezoning-DP Application Revision 3
11	2021.05.25	Rezoning-DP Application Revision 4
16	2021.09.14	Rezoning-DP Application Revision 5



TELUS OCEAN

PARKING STALL COUNT

749 Douglas St, Victoria, BC

PLAN - LEVEL P3 - REZONING

Project No: 1911


Date: 2021/09/14



CONTRACTOR MUST CHECK & VERIFY ALL DIMENSIONS ON THE JOB. DO NOT SCALE DRAWINGS.

ALL DRAWINGS, SPECIFICATIONS AND RELATED DOCUMENTS ARE THE COPYRIGHT PROPERTY OF THE ARCHITECT AND MUST BE RETURNED UPON REQUEST. REPRODUCTION OF DRAWINGS, SPECIFICATIONS AND RELATED DOCUMENTS IN PART OR IN WHOLE IS FORBIDDEN WITHOUT THE WRITTEN PERMISSION OF THE ARCHITECT. THIS DRAWING IS NOT TO BE USED FOR CONSTRUCTION UNTIL SIGNED BY THE ARCHITECT.

ISSUEI	J	
No.	Date	Description
1	2020.06.30	Rezoning Pre-application
2	2020.07.15	Rezoning-DP Application
3	2020.11.09	Rezoning-DP Application Revision
8	2021.04.16	Rezoning-DP Application Revision

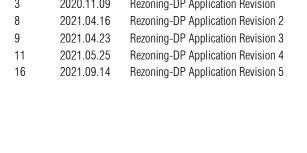

Diamond Schmitt Architects

384 Adelaide Street West, Suite 100, Toronto, Canada M5V1R7 Tel: 416 862 8800 Fax: 416 862 5508 info@dsai.ca www.dsai.ca


TELUS OCEAN

PARKING STALL COUNT

749 Douglas St, Victoria, BC


PLAN - LEVEL P2 - REZONING

Project No: 1911

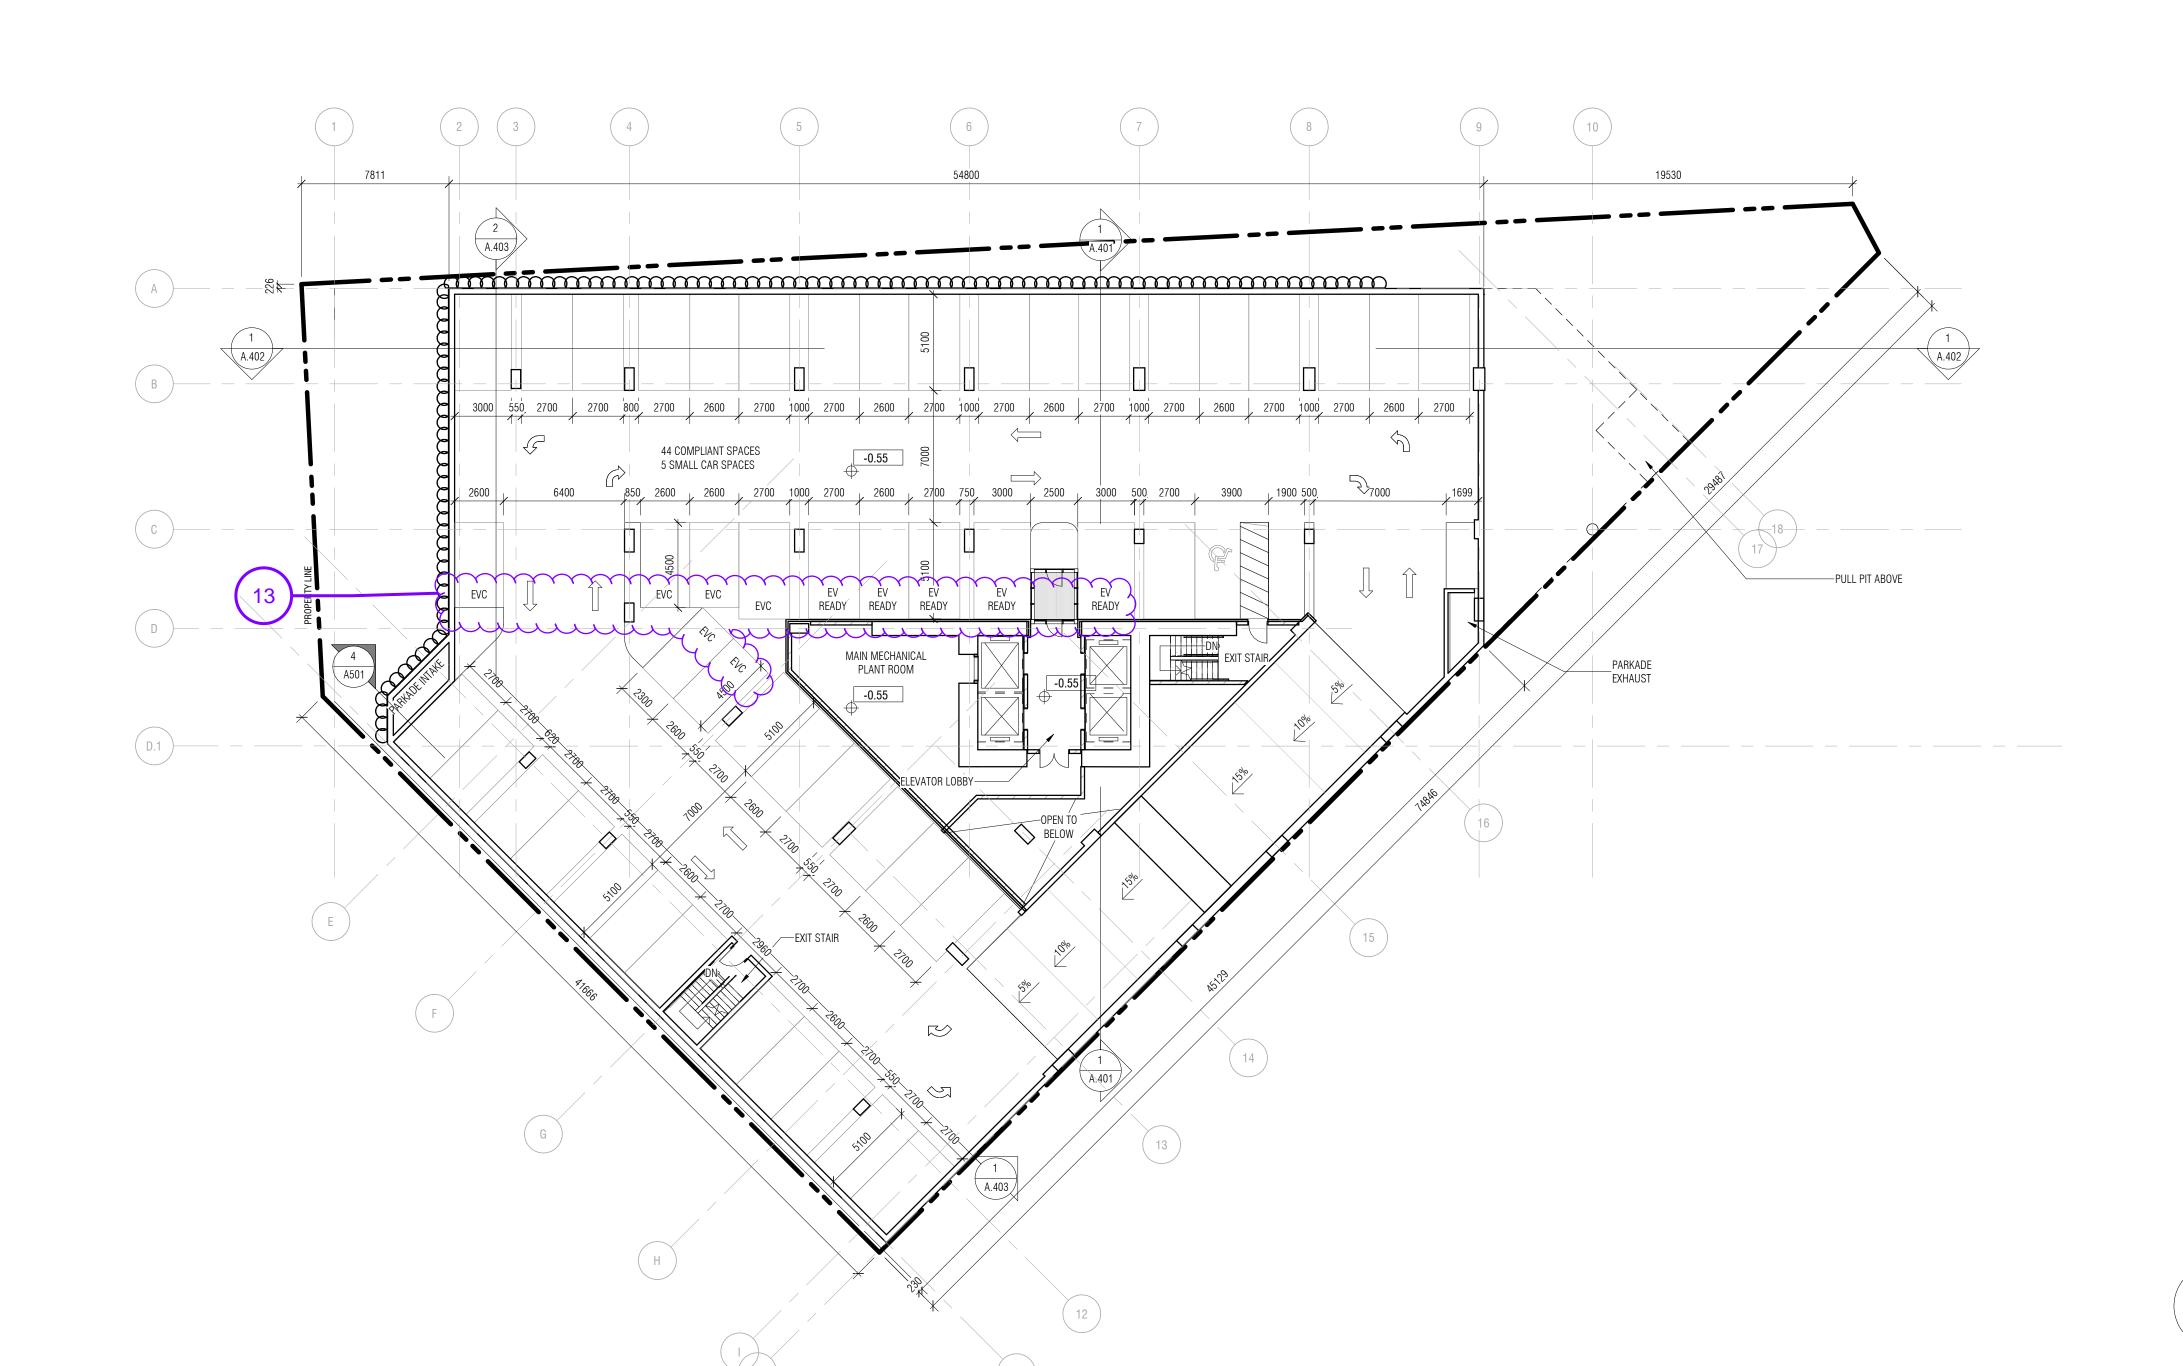

CONTRACTOR MUST CHECK & VERIFY ALL DIMENSIONS ON THE JOB. DO NOT SCALE DRAWINGS. ALL DRAWINGS, SPECIFICATIONS AND RELATED DOCUMENTS ARE THE COPYRIGHT PROPERTY OF THE ARCHITECT AND MUST BE RETURNED UPON REQUEST. REPRODUCTION OF DRAWINGS, SPECIFICATIONS AND RELATED DOCUMENTS IN PART OR IN WHOLE IS FORBIDDEN WITHOUT THE WRITTEN PERMISSION OF THE ARCHITECT. THIS DRAWING IS NOT TO BE USED FOR CONSTRUCTION UNTIL SIGNED BY THE ARCHITECT.

ISSUED

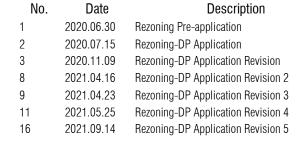

Diamond Schmitt Architects 384 Adelaide Street West, Suite 100, Toronto, Canada M5V1R7 Tel: 416 862 8800 Fax: 416 862 5508 info@dsai.ca www.dsai.ca

PARKING STALL COUNT

WATERFEATURE MECH ROOM

—RETAIL ELEC. — DISTRIBUTION ROOM

SPECIALTY RECYCLING

EMERGENCY DISTRIBUTION ROOM

25 COMPLIANT SPACES

WATER ENTRY

TELUS OCEAN

749 Douglas St, Victoria, BC


PLAN - LEVEL P1 - REZONING


DO NOT SCALE DRAWINGS.

ALL DRAWINGS, SPECIFICATIONS AND RELATED DOCUMENTS ARE THE COPYRIGHT PROPERTY OF THE ARCHITECT AND MUST BE RETURNED UPON REQUEST. REPRODUCTION OF DRAWINGS, SPECIFICATIONS AND RELATED DOCUMENTS IN PART OR IN WHOLE IS FORBIDDEN WITHOUT THE WRITTEN PERMISSION OF THE ARCHITECT. THIS DRAWING IS NOT TO BE USED FOR CONSTRUCTION UNTIL SIGNED BY THE ARCHITECT.

ISSUE	D	
No.	Date	Description
1	2020.06.30	Rezoning Pre-application
2	2020.07.15	Rezoning-DP Application
3	2020.11.09	Rezoning-DP Application Revision
8	2021.04.16	Rezoning-DP Application Revision 2
9	2021.04.23	Rezoning-DP Application Revision 3
11	2021.05.25	Rezoning-DP Application Revision 4
16	2021.09.14	Rezoning-DP Application Revision 5

Diamond Schmitt Architects 384 Adelaide Street West, Suite 100, Toronto, Canada M5V1R7 Tel: 416 862 8800 Fax: 416 862 5508 info@dsai.ca www.dsai.ca TELUS OCEAN 749 Douglas St, Victoria, BC PLAN - LEVEL 1 - REZONING Scale: Project No: 1911 A.104

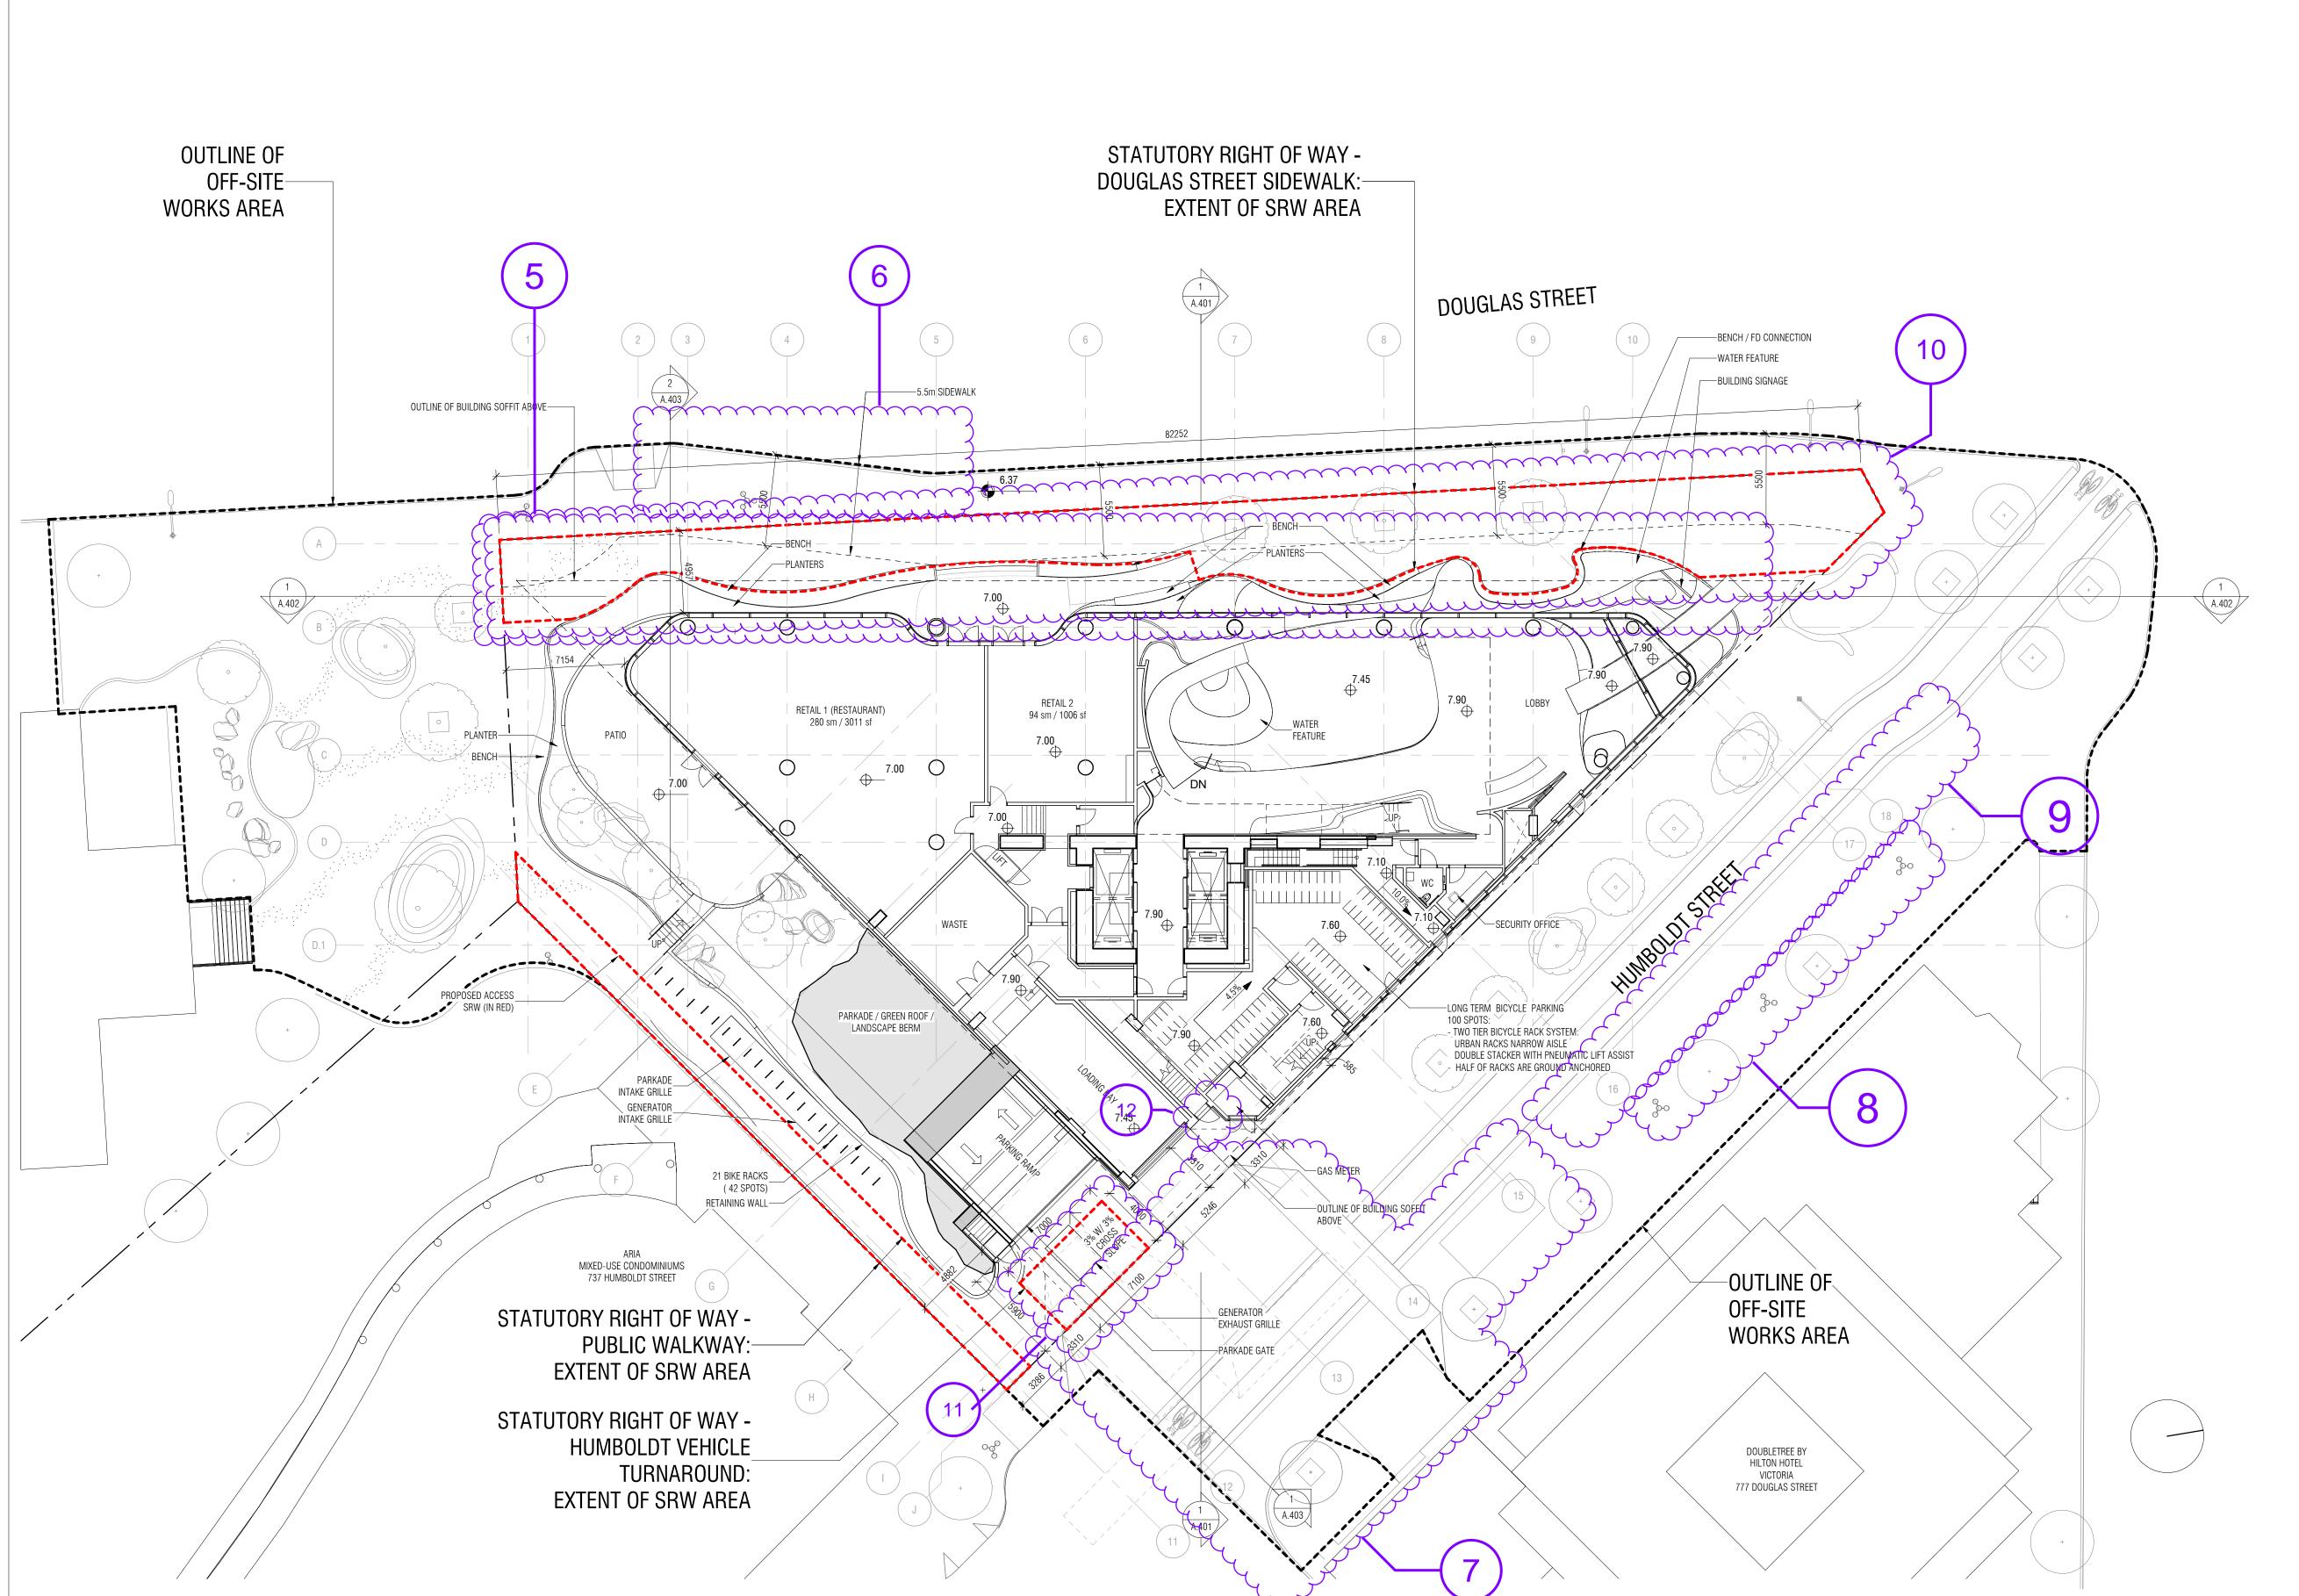


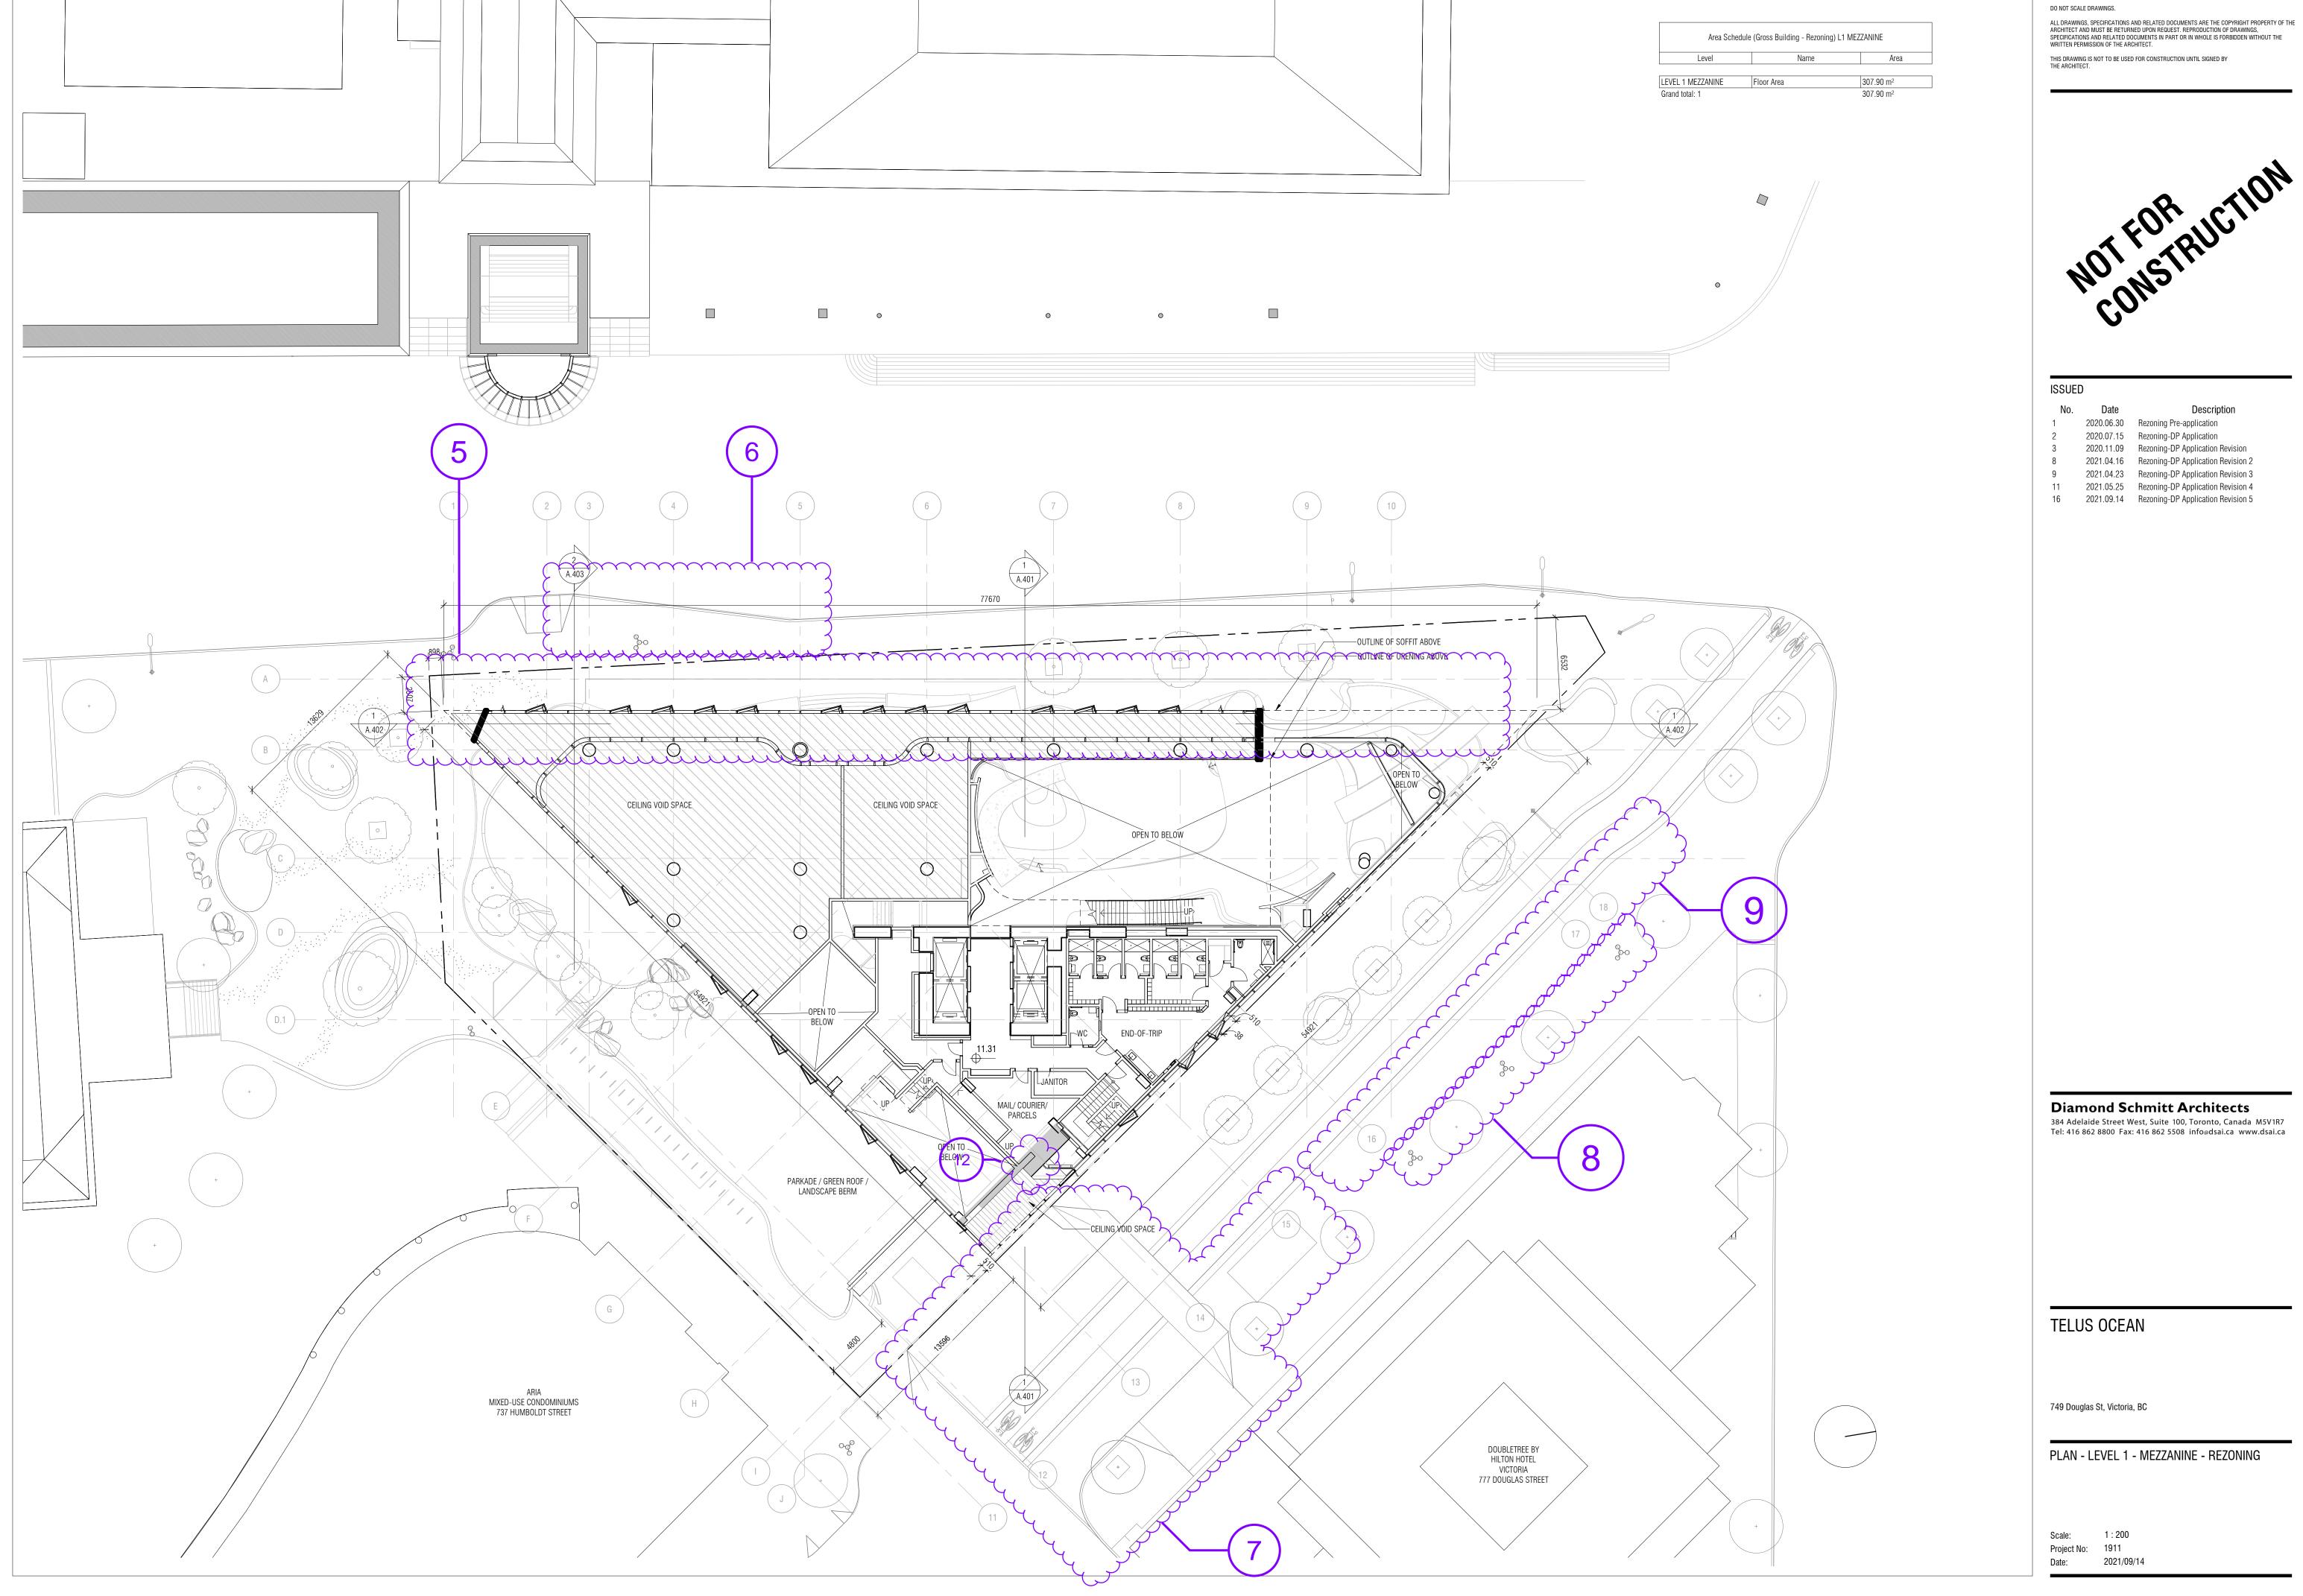


A.105

CONTRACTOR MUST CHECK & VERIFY ALL DIMENSIONS ON THE JOB.



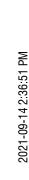

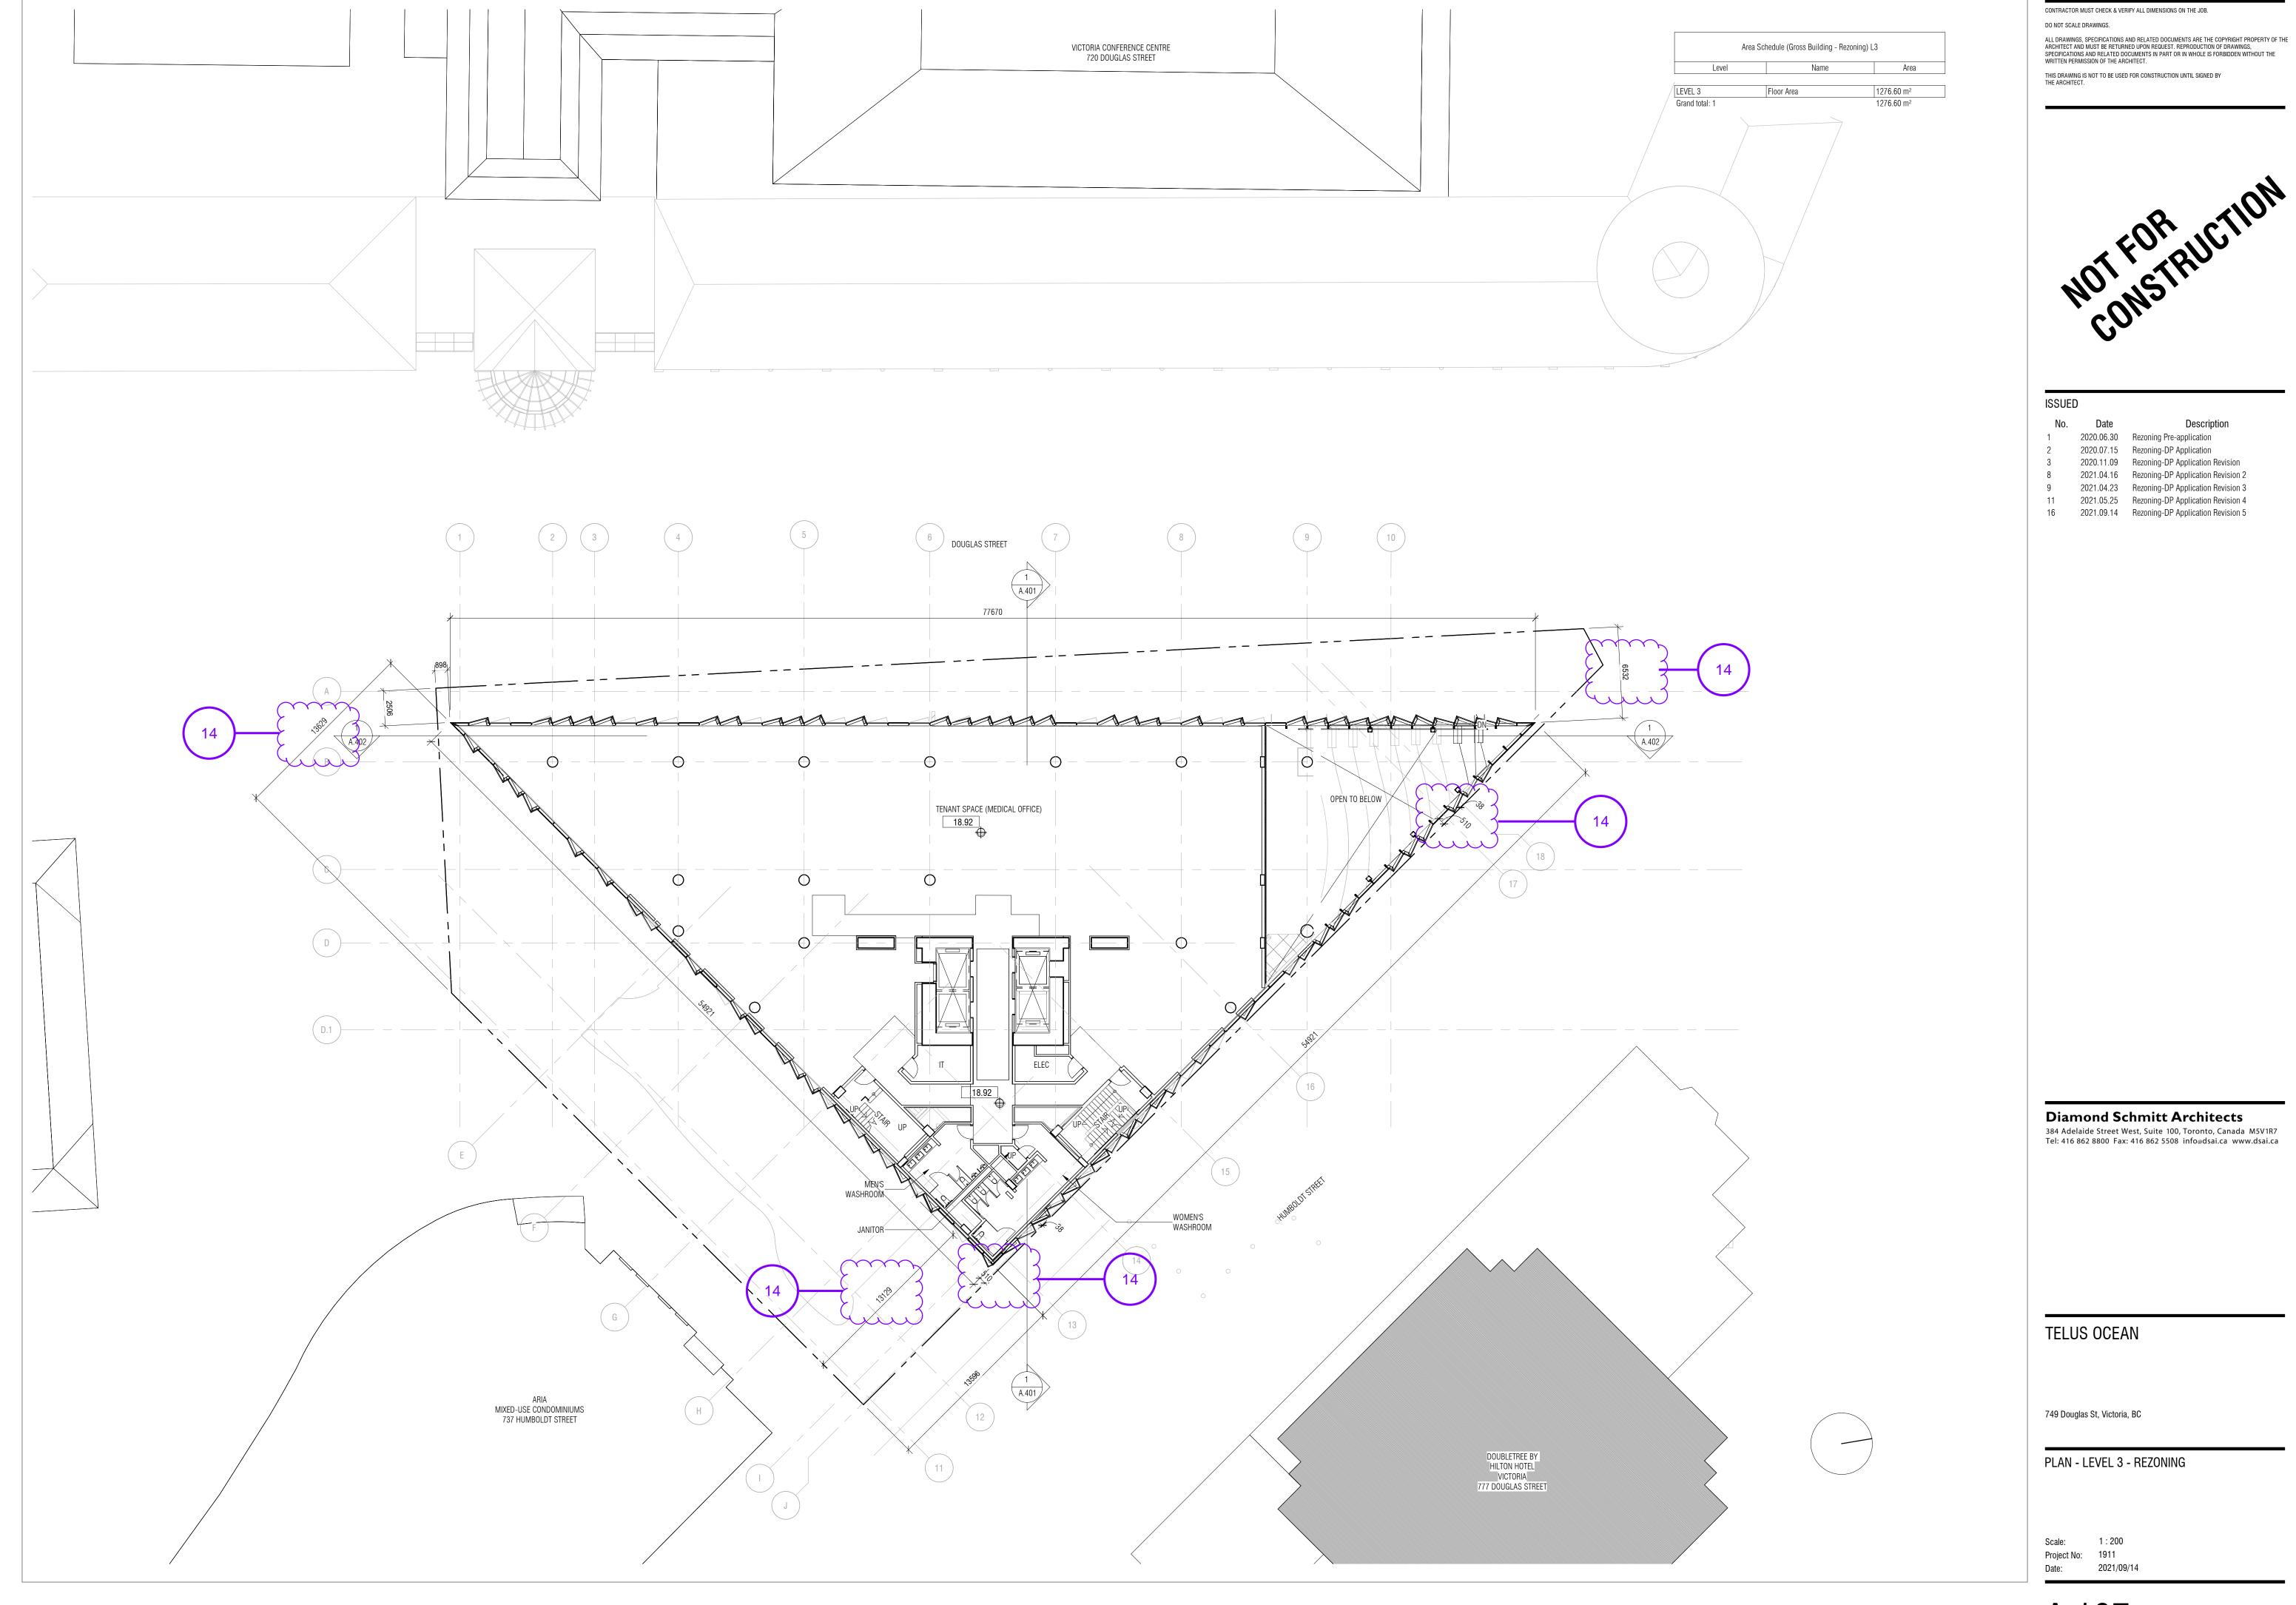


Area Schedule (Gross Building - Rezoning) L4 1458.48 m² Floor Area 1458.48 m² CONTRACTOR MUST CHECK & VERIFY ALL DIMENSIONS ON THE JOB. DO NOT SCALE DRAWINGS.

ALL DRAWINGS, SPECIFICATIONS AND RELATED DOCUMENTS ARE THE COPYRIGHT PROPERTY OF THE ARCHITECT AND MUST BE RETURNED UPON REQUEST. REPRODUCTION OF DRAWINGS, SPECIFICATIONS AND RELATED DOCUMENTS IN PART OR IN WHOLE IS FORBIDDEN WITHOUT THE WRITTEN PERMISSION OF THE ARCHITECT. THIS DRAWING IS NOT TO BE USED FOR CONSTRUCTION UNTIL SIGNED BY THE ARCHITECT.



No.	Date	Description
1	2020.06.30	Rezoning Pre-application
2	2020.07.15	Rezoning-DP Application
3	2020.11.09	Rezoning-DP Application Revision
8	2021.04.16	Rezoning-DP Application Revision 2
9	2021.04.23	Rezoning-DP Application Revision 3
11	2021.05.25	Rezoning-DP Application Revision 4
16	2021.09.14	Rezoning-DP Application Revision 5

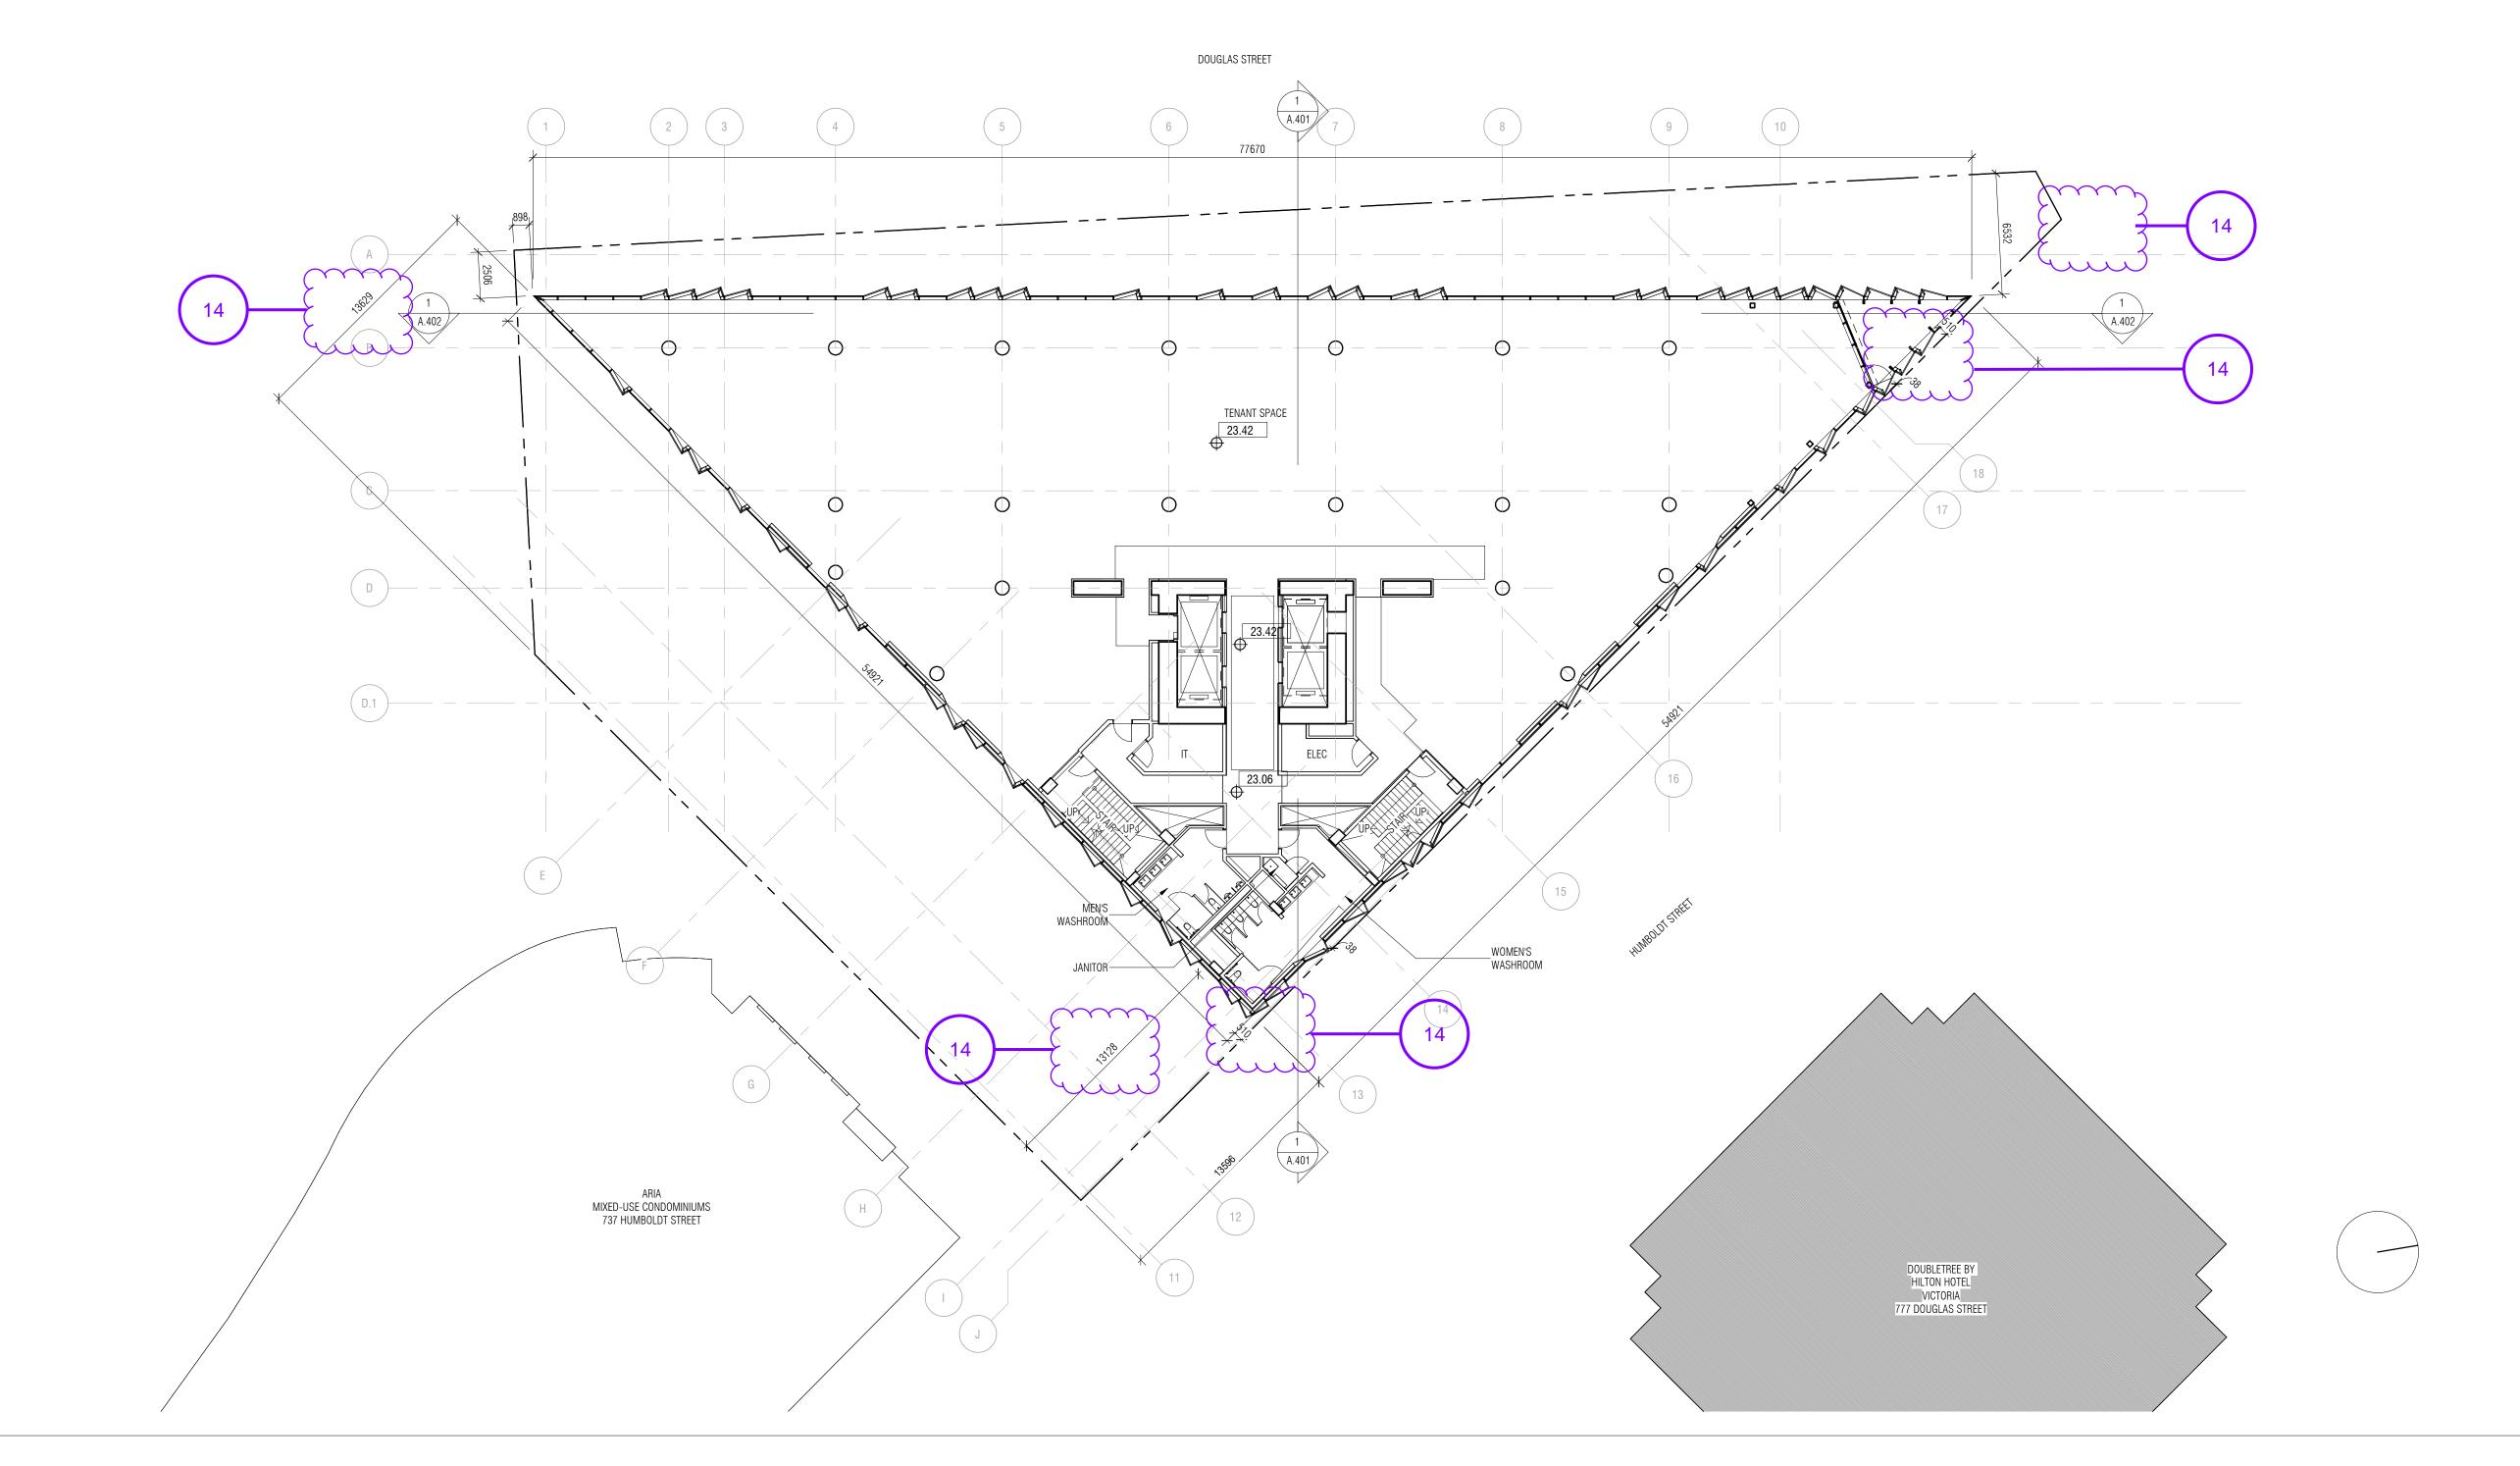

Diamond Schmitt Architects

384 Adelaide Street West, Suite 100, Toronto, Canada M5V1R7 Tel: 416 862 8800 Fax: 416 862 5508 info@dsai.ca www.dsai.ca

TELUS OCEAN

749 Douglas St, Victoria, BC

PLAN - LEVEL 4 - REZONING


Area Schedule (Gross Building - Rezoning) L5 LEVEL 5 Grand total: 1 1417.53 m² 1417.53 m²

CONTRACTOR MUST CHECK & VERIFY ALL DIMENSIONS ON THE JOB. DO NOT SCALE DRAWINGS.

ALL DRAWINGS, SPECIFICATIONS AND RELATED DOCUMENTS ARE THE COPYRIGHT PROPERTY OF THE ARCHITECT AND MUST BE RETURNED UPON REQUEST. REPRODUCTION OF DRAWINGS, SPECIFICATIONS AND RELATED DOCUMENTS IN PART OR IN WHOLE IS FORBIDDEN WITHOUT THE WRITTEN PERMISSION OF THE ARCHITECT.

THIS DRAWING IS NOT TO BE USED FOR CONSTRUCTION UNTIL SIGNED BY THE ARCHITECT.

No.	Date	Description
1	2020.06.30	Rezoning Pre-application
2	2020.07.15	Rezoning-DP Application
3	2020.11.09	Rezoning-DP Application Revision
8	2021.04.16	Rezoning-DP Application Revision 2
9	2021.04.23	Rezoning-DP Application Revision 3
11	2021.05.25	Rezoning-DP Application Revision 4
16	2021.09.14	Rezoning-DP Application Revision 5

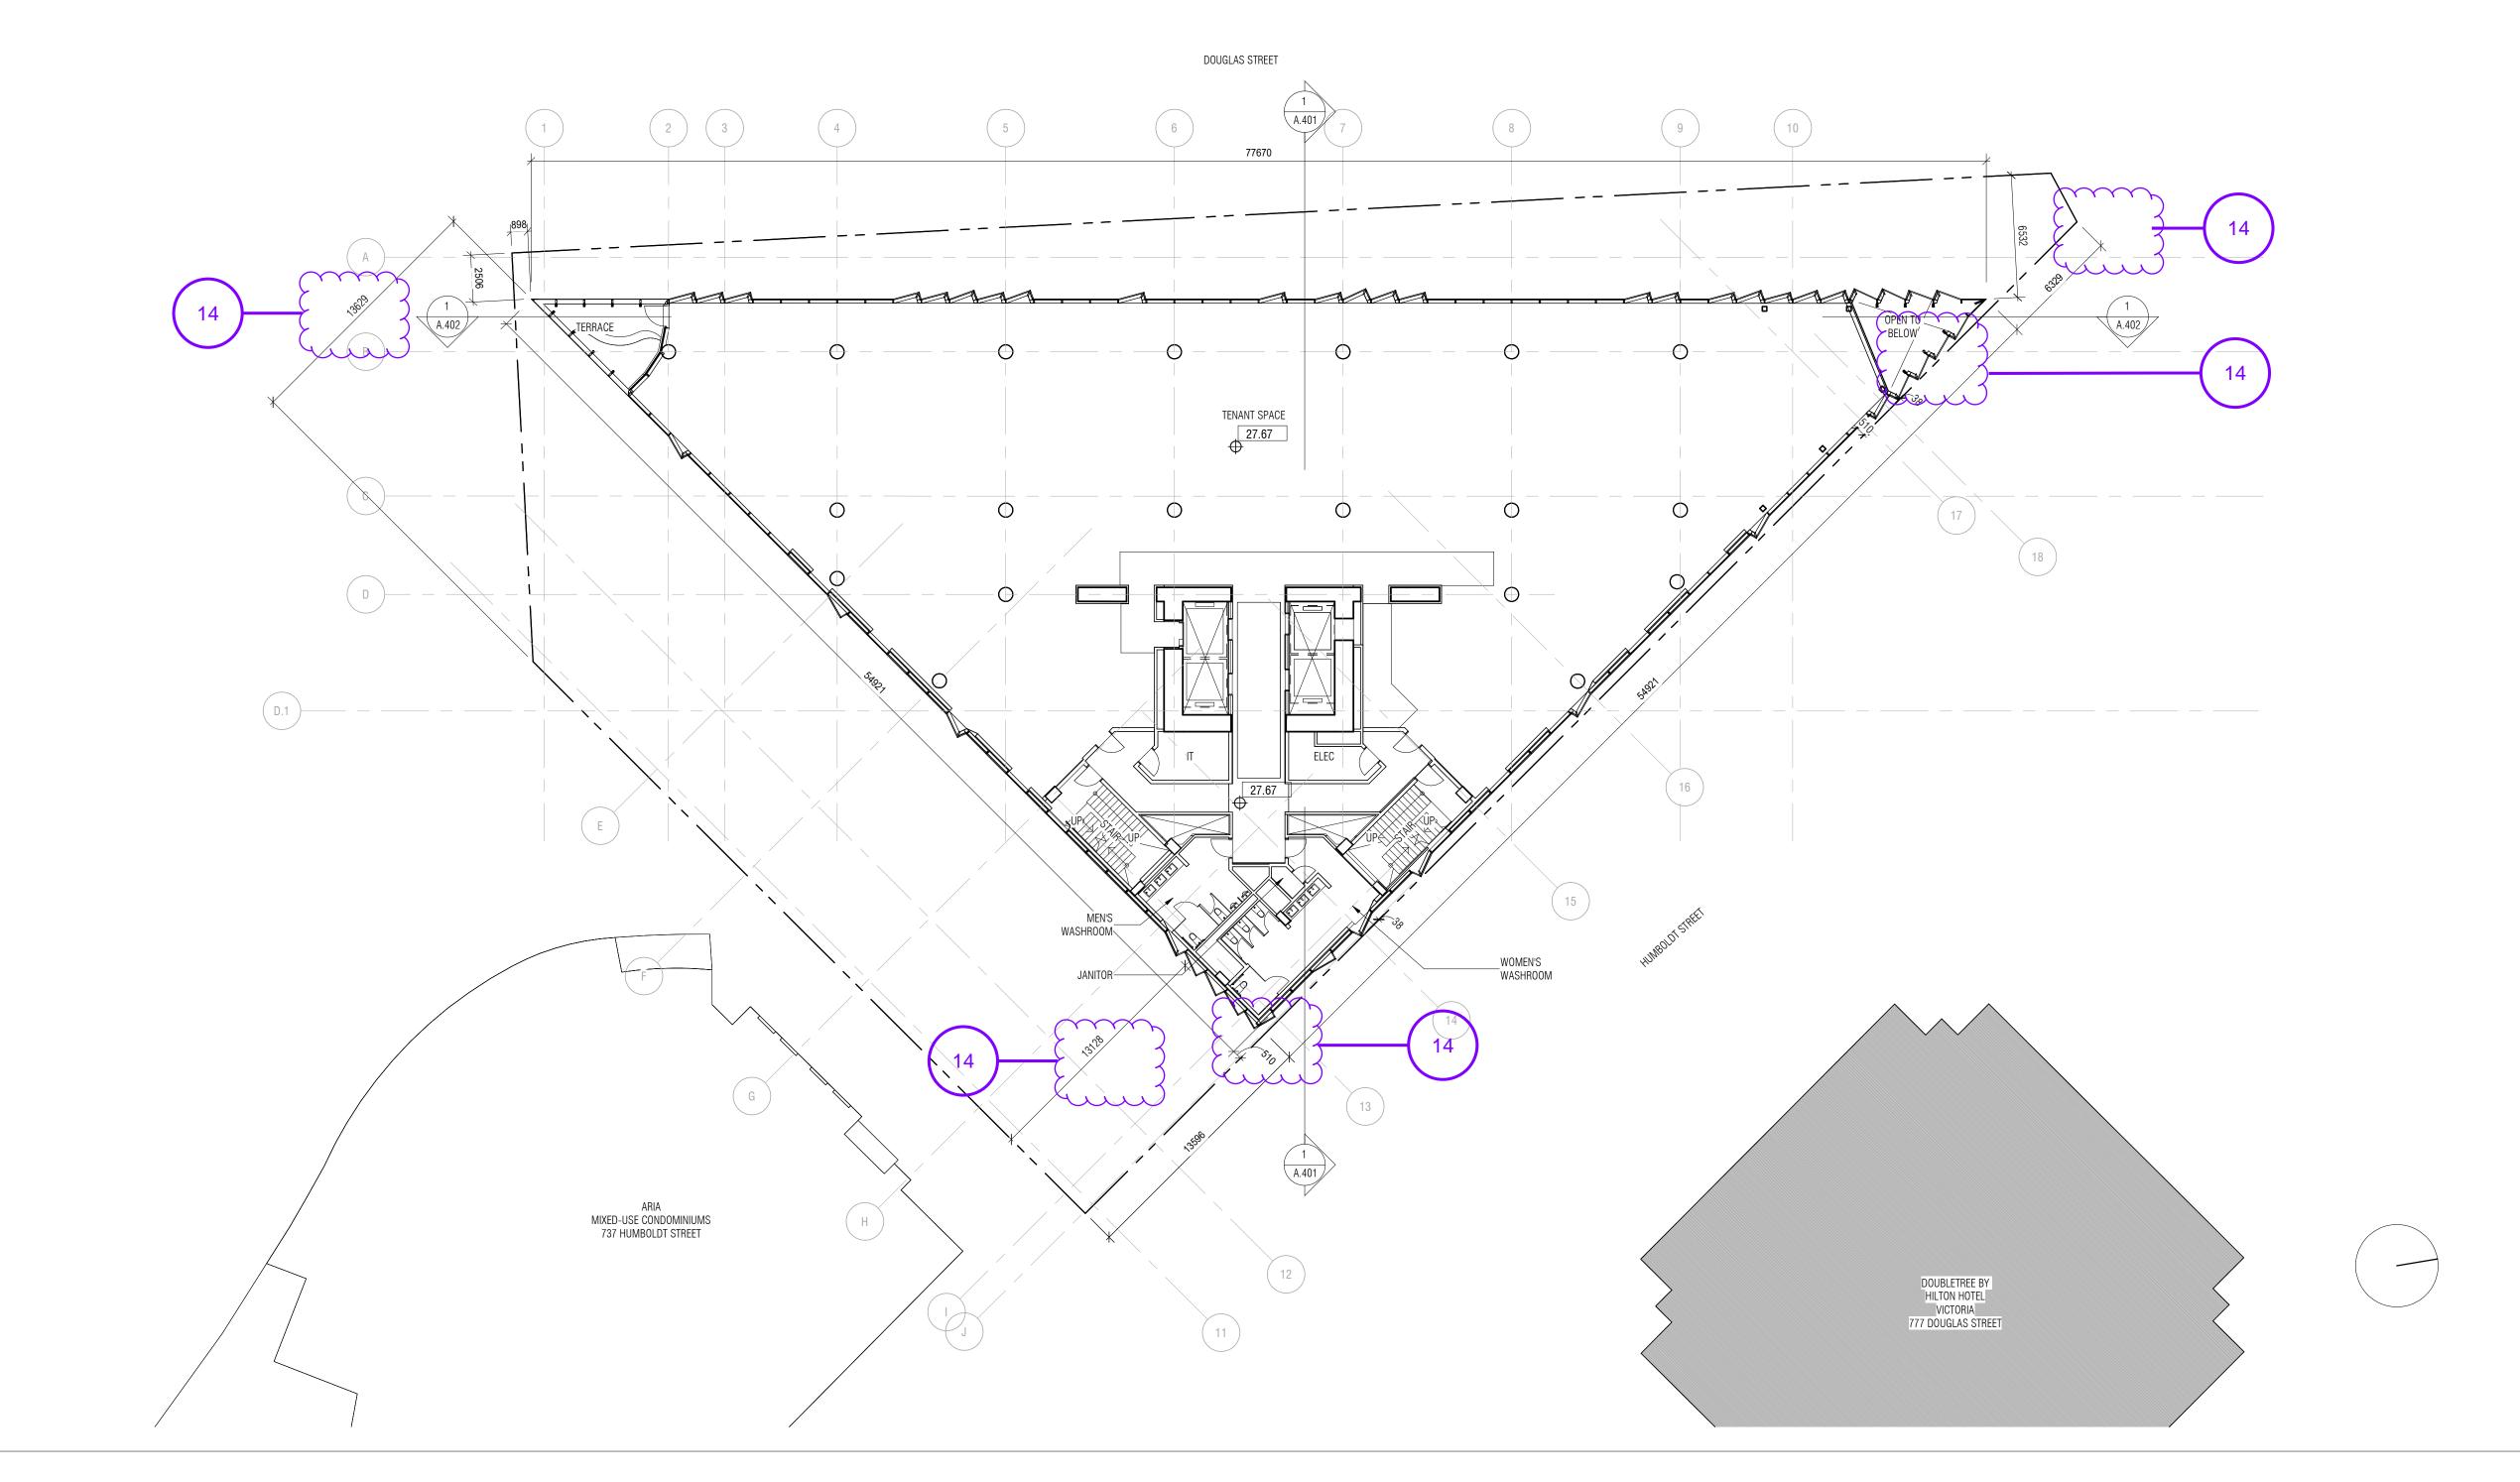

Diamond Schmitt Architects

384 Adelaide Street West, Suite 100, Toronto, Canada M5V1R7 Tel: 416 862 8800 Fax: 416 862 5508 info@dsai.ca www.dsai.ca

TELUS OCEAN

749 Douglas St, Victoria, BC

PLAN - LEVEL 5 - REZONING

Area Schedule (Gross Building - Rezoning) L6 Area 1434.83 m² 1434.83 m²

CONTRACTOR MUST CHECK & VERIFY ALL DIMENSIONS ON THE JOB. DO NOT SCALE DRAWINGS.

ALL DRAWINGS, SPECIFICATIONS AND RELATED DOCUMENTS ARE THE COPYRIGHT PROPERTY OF THE ARCHITECT AND MUST BE RETURNED UPON REQUEST. REPRODUCTION OF DRAWINGS, SPECIFICATIONS AND RELATED DOCUMENTS IN PART OR IN WHOLE IS FORBIDDEN WITHOUT THE WRITTEN PERMISSION OF THE ARCHITECT. THIS DRAWING IS NOT TO BE USED FOR CONSTRUCTION UNTIL SIGNED BY THE ARCHITECT.


ISSUEI	D	
No.	Date	Description
1	2020.06.30	Rezoning Pre-application
2	2020.07.15	Rezoning-DP Application
3	2020.11.09	Rezoning-DP Application Revision
8	2021.04.16	Rezoning-DP Application Revision 2
9	2021.04.23	Rezoning-DP Application Revision 3
11	2021.05.25	Rezoning-DP Application Revision 4
16	2021.09.14	Rezoning-DP Application Revision 5

Diamond Schmitt Architects 384 Adelaide Street West, Suite 100, Toronto, Canada M5V1R7 Tel: 416 862 8800 Fax: 416 862 5508 info@dsai.ca www.dsai.ca

TELUS OCEAN

749 Douglas St, Victoria, BC

PLAN - LEVEL 6 - REZONING

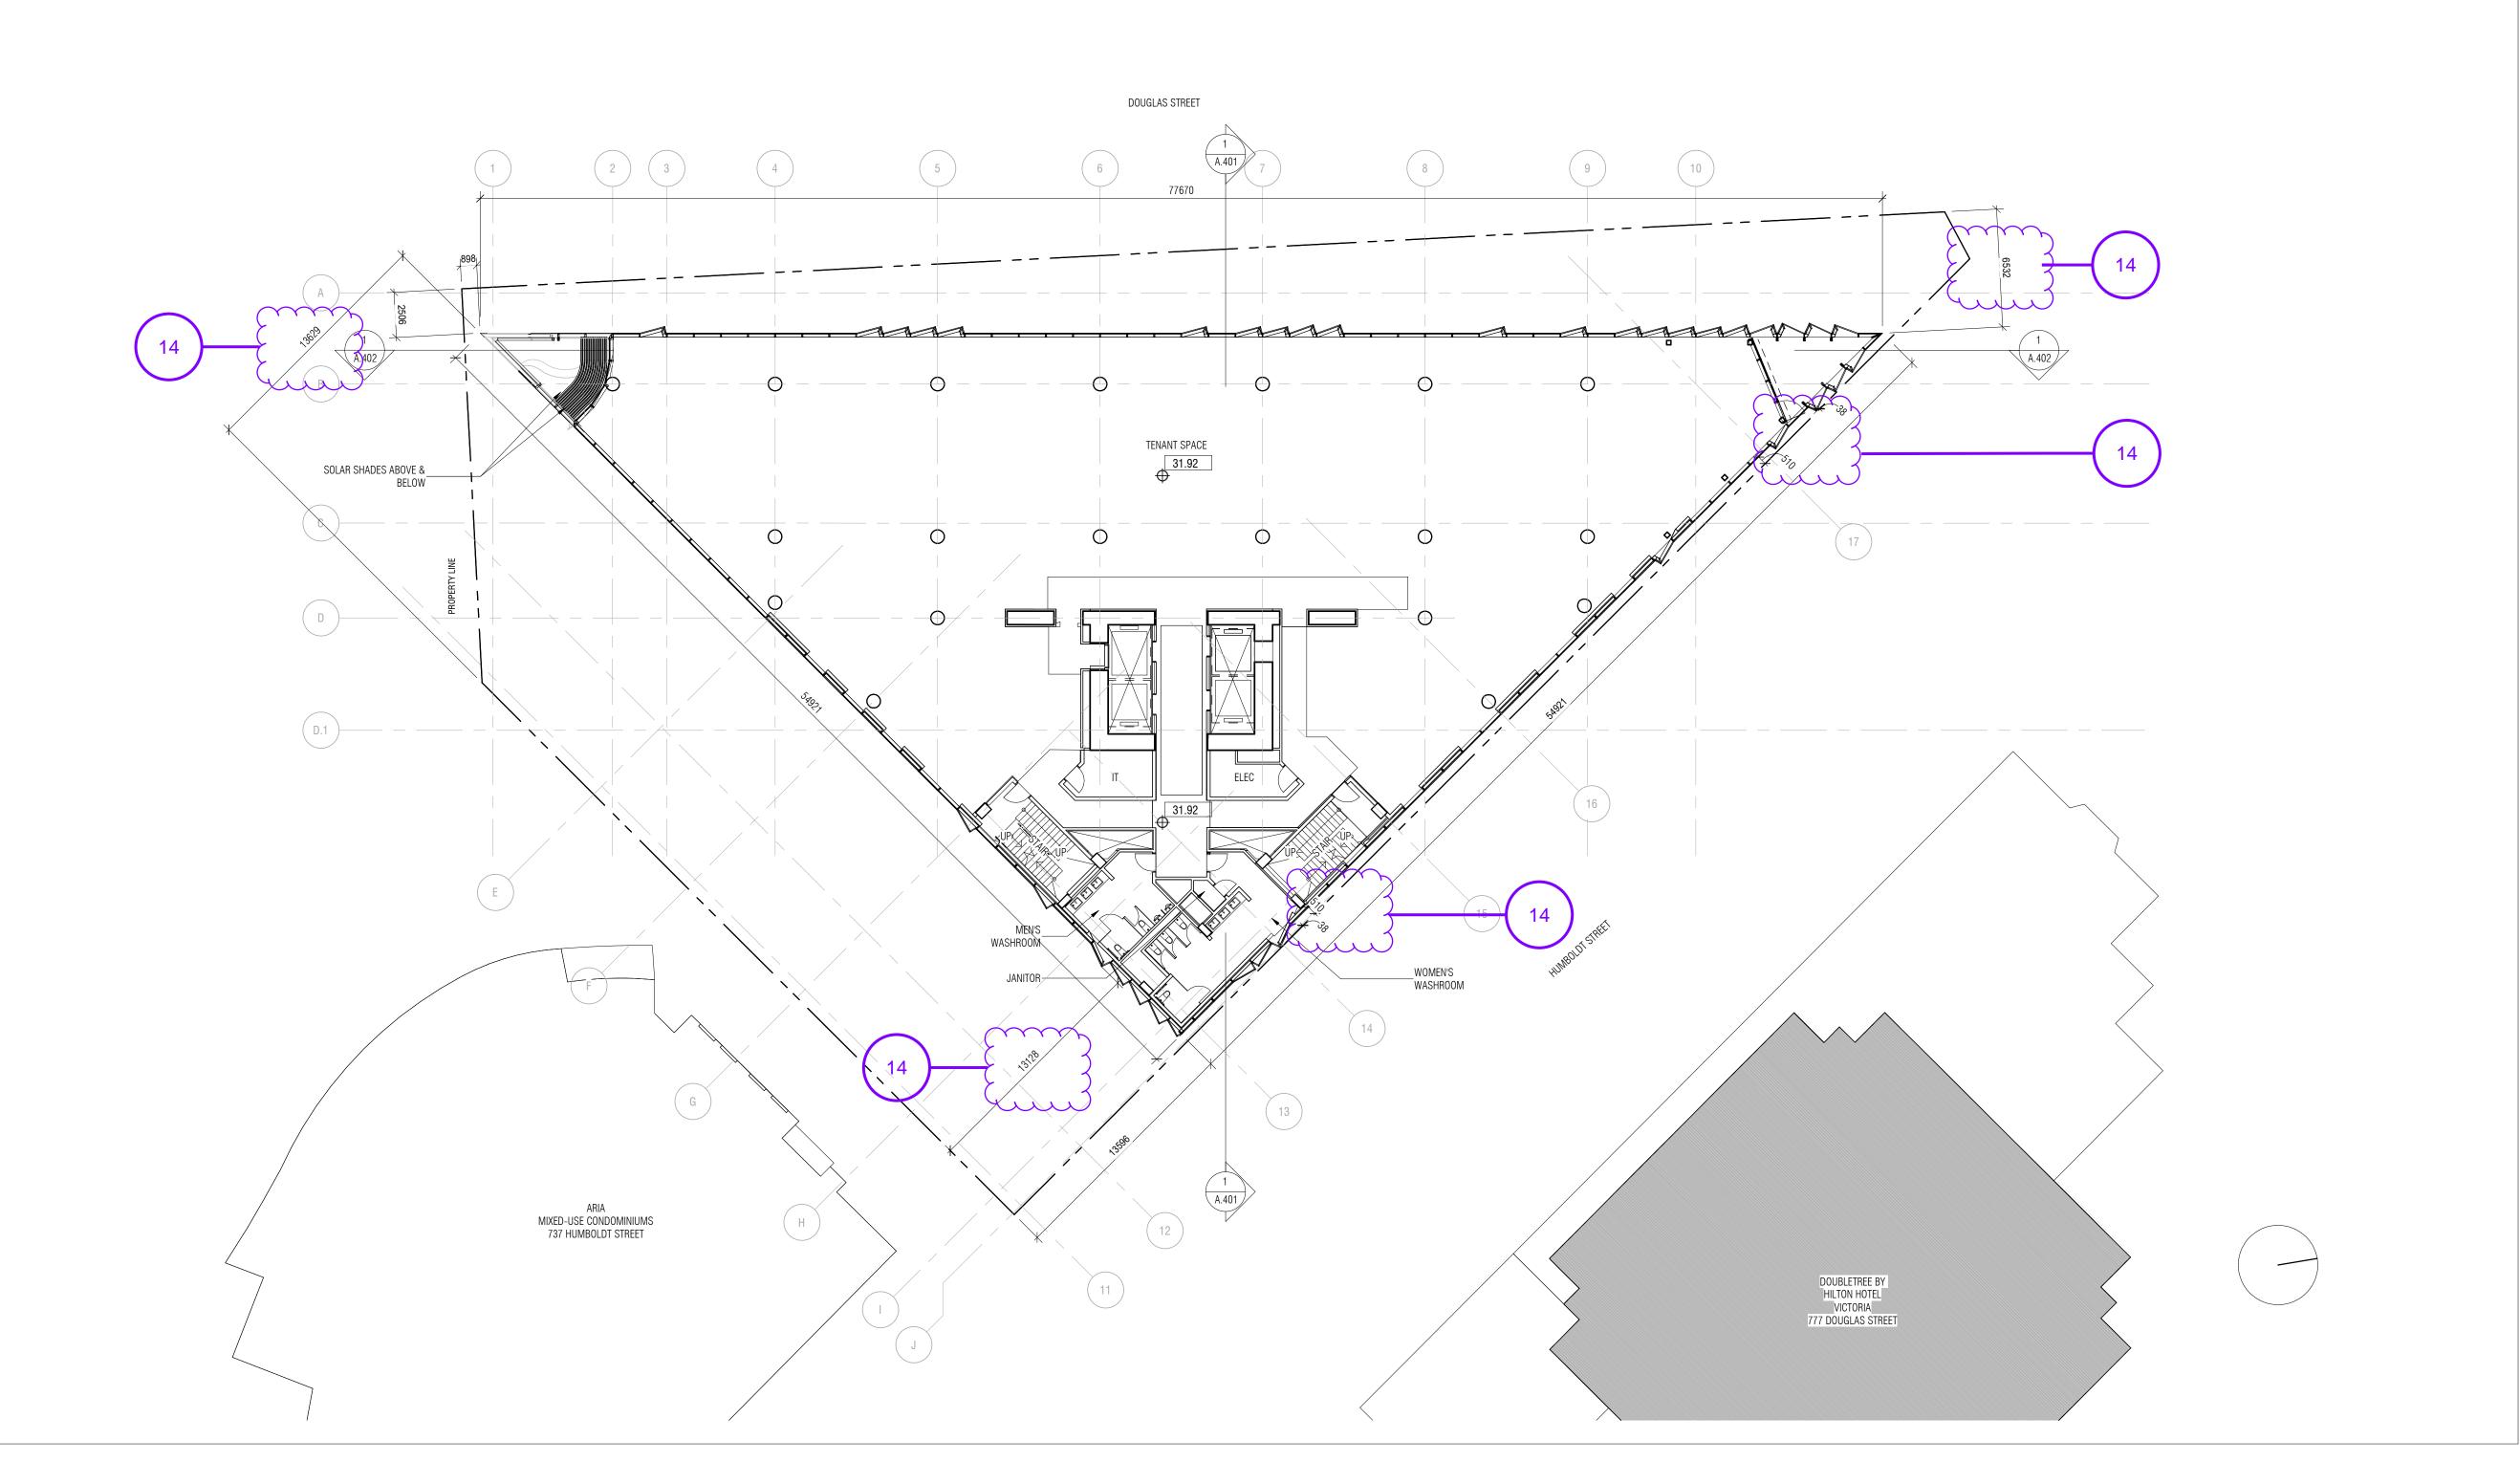

SOLAR SHADE BELOW-

ARIA MIXED-USE CONDOMINIUMS 737 HUMBOLDT STREET

OUTLINE OF SOLAR SHADE____ ABOVE

Area Sch	nedule (Gross Building - Rezoning) L	7
Level	Name	Area
LEVEL 7	Floor Area	1336.53 m ²

DOUGLAS STREET

TENANT SPACE

__WOMEN'S WASHROOM

DOUBLETREE BY HILTON HOTEL

VICTORIA 777 DOUGLAS STREET

CONTRACTOR MUST CHECK & VERIFY ALL DIMENSIONS ON THE JOB.

DO NOT SCALE DRAWINGS.

ALL DRAWINGS, SPECIFICATIONS AND RELATED DOCUMENTS ARE THE COPYRIGHT PROPERTY OF THE ARCHITECT AND MUST BE RETURNED UPON REQUEST. REPRODUCTION OF DRAWINGS, SPECIFICATIONS AND RELATED DOCUMENTS IN PART OR IN WHOLE IS FORBIDDEN WITHOUT THE WRITTEN PERMISSION OF THE ARCHITECT. THIS DRAWING IS NOT TO BE USED FOR CONSTRUCTION UNTIL SIGNED BY THE ARCHITECT.

ISSUEI	D	
No.	Date	Description
1	2020.06.30	Rezoning Pre-application
2	2020.07.15	Rezoning-DP Application
3	2020.11.09	Rezoning-DP Application Revision
8	2021.04.16	Rezoning-DP Application Revision 2
9	2021.04.23	Rezoning-DP Application Revision 3
11	2021.05.25	Rezoning-DP Application Revision 4
16	2021.09.14	Rezoning-DP Application Revision 5



Diamond Schmitt Architects

384 Adelaide Street West, Suite 100, Toronto, Canada M5V1R7 Tel: 416 862 8800 Fax: 416 862 5508 info@dsai.ca www.dsai.ca

749 Douglas St, Victoria, BC


TELUS OCEAN

PLAN - LEVEL 7 - REZONING

Area Schedule (Gross Building - Rezoning) L8 1358.54 m² Grand total: 1 1358.54 m²

CONTRACTOR MUST CHECK & VERIFY ALL DIMENSIONS ON THE JOB. DO NOT SCALE DRAWINGS.

ALL DRAWINGS, SPECIFICATIONS AND RELATED DOCUMENTS ARE THE COPYRIGHT PROPERTY OF THE ARCHITECT AND MUST BE RETURNED UPON REQUEST. REPRODUCTION OF DRAWINGS, SPECIFICATIONS AND RELATED DOCUMENTS IN PART OR IN WHOLE IS FORBIDDEN WITHOUT THE WRITTEN PERMISSION OF THE ARCHITECT. THIS DRAWING IS NOT TO BE USED FOR CONSTRUCTION UNTIL SIGNED BY THE ARCHITECT.

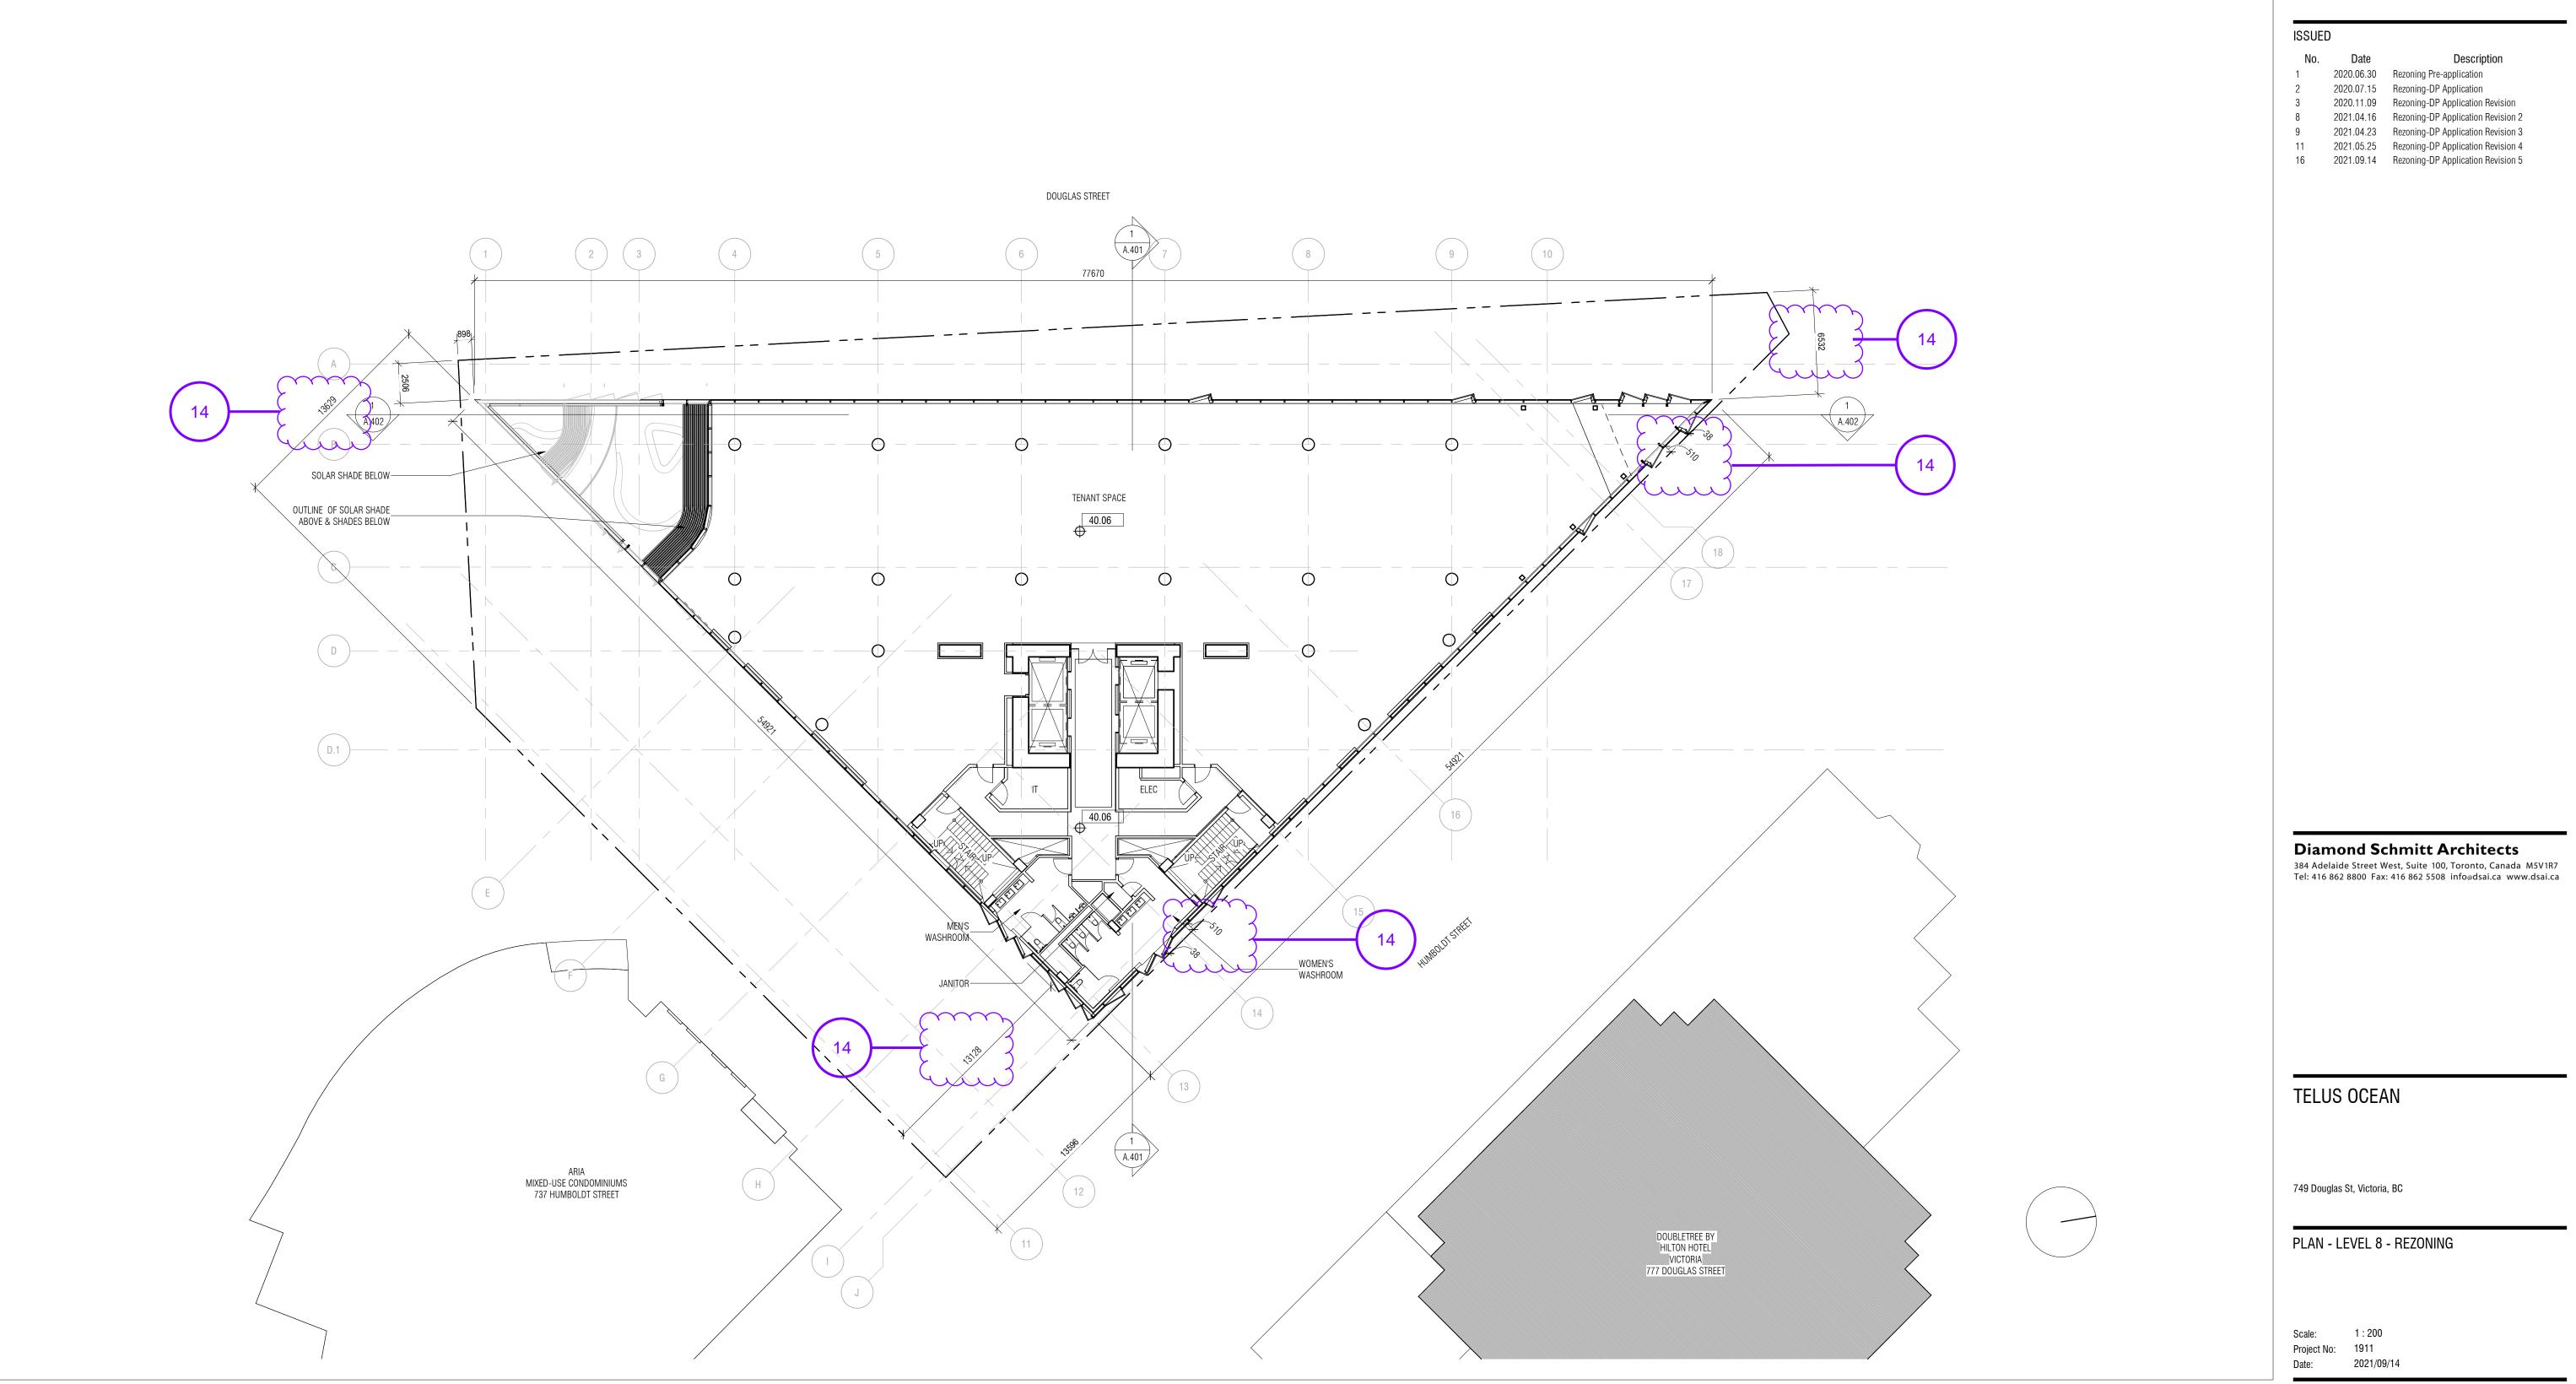


	Area Schedule (Gross Building -	Rezoning) L9
Level	Name	Area
EVEL 9	Floor Area	1228.28 m ²
Grand total: 1		1228.28 m ²

DO NOT SCALE DRAWINGS. ALL DRAWINGS, SPECIFICATIONS AND RELATED DOCUMENTS ARE THE COPYRIGHT PROPERTY OF THE ARCHITECT AND MUST BE RETURNED UPON REQUEST. REPRODUCTION OF DRAWINGS, SPECIFICATIONS AND RELATED DOCUMENTS IN PART OR IN WHOLE IS FORBIDDEN WITHOUT THE WRITTEN PERMISSION OF THE ARCHITECT. THIS DRAWING IS NOT TO BE USED FOR CONSTRUCTION UNTIL SIGNED BY THE ARCHITECT.

CONTRACTOR MUST CHECK & VERIFY ALL DIMENSIONS ON THE JOB.

ISSUEI	D	
No.	Date	Description
1	2020.06.30	Rezoning Pre-application
2	2020.07.15	Rezoning-DP Application
3	2020.11.09	Rezoning-DP Application Revision
8	2021.04.16	Rezoning-DP Application Revision 2
9	2021.04.23	Rezoning-DP Application Revision 3
11	2021.05.25	Rezoning-DP Application Revision 4
16	2021.09.14	Rezoning-DP Application Revision 5

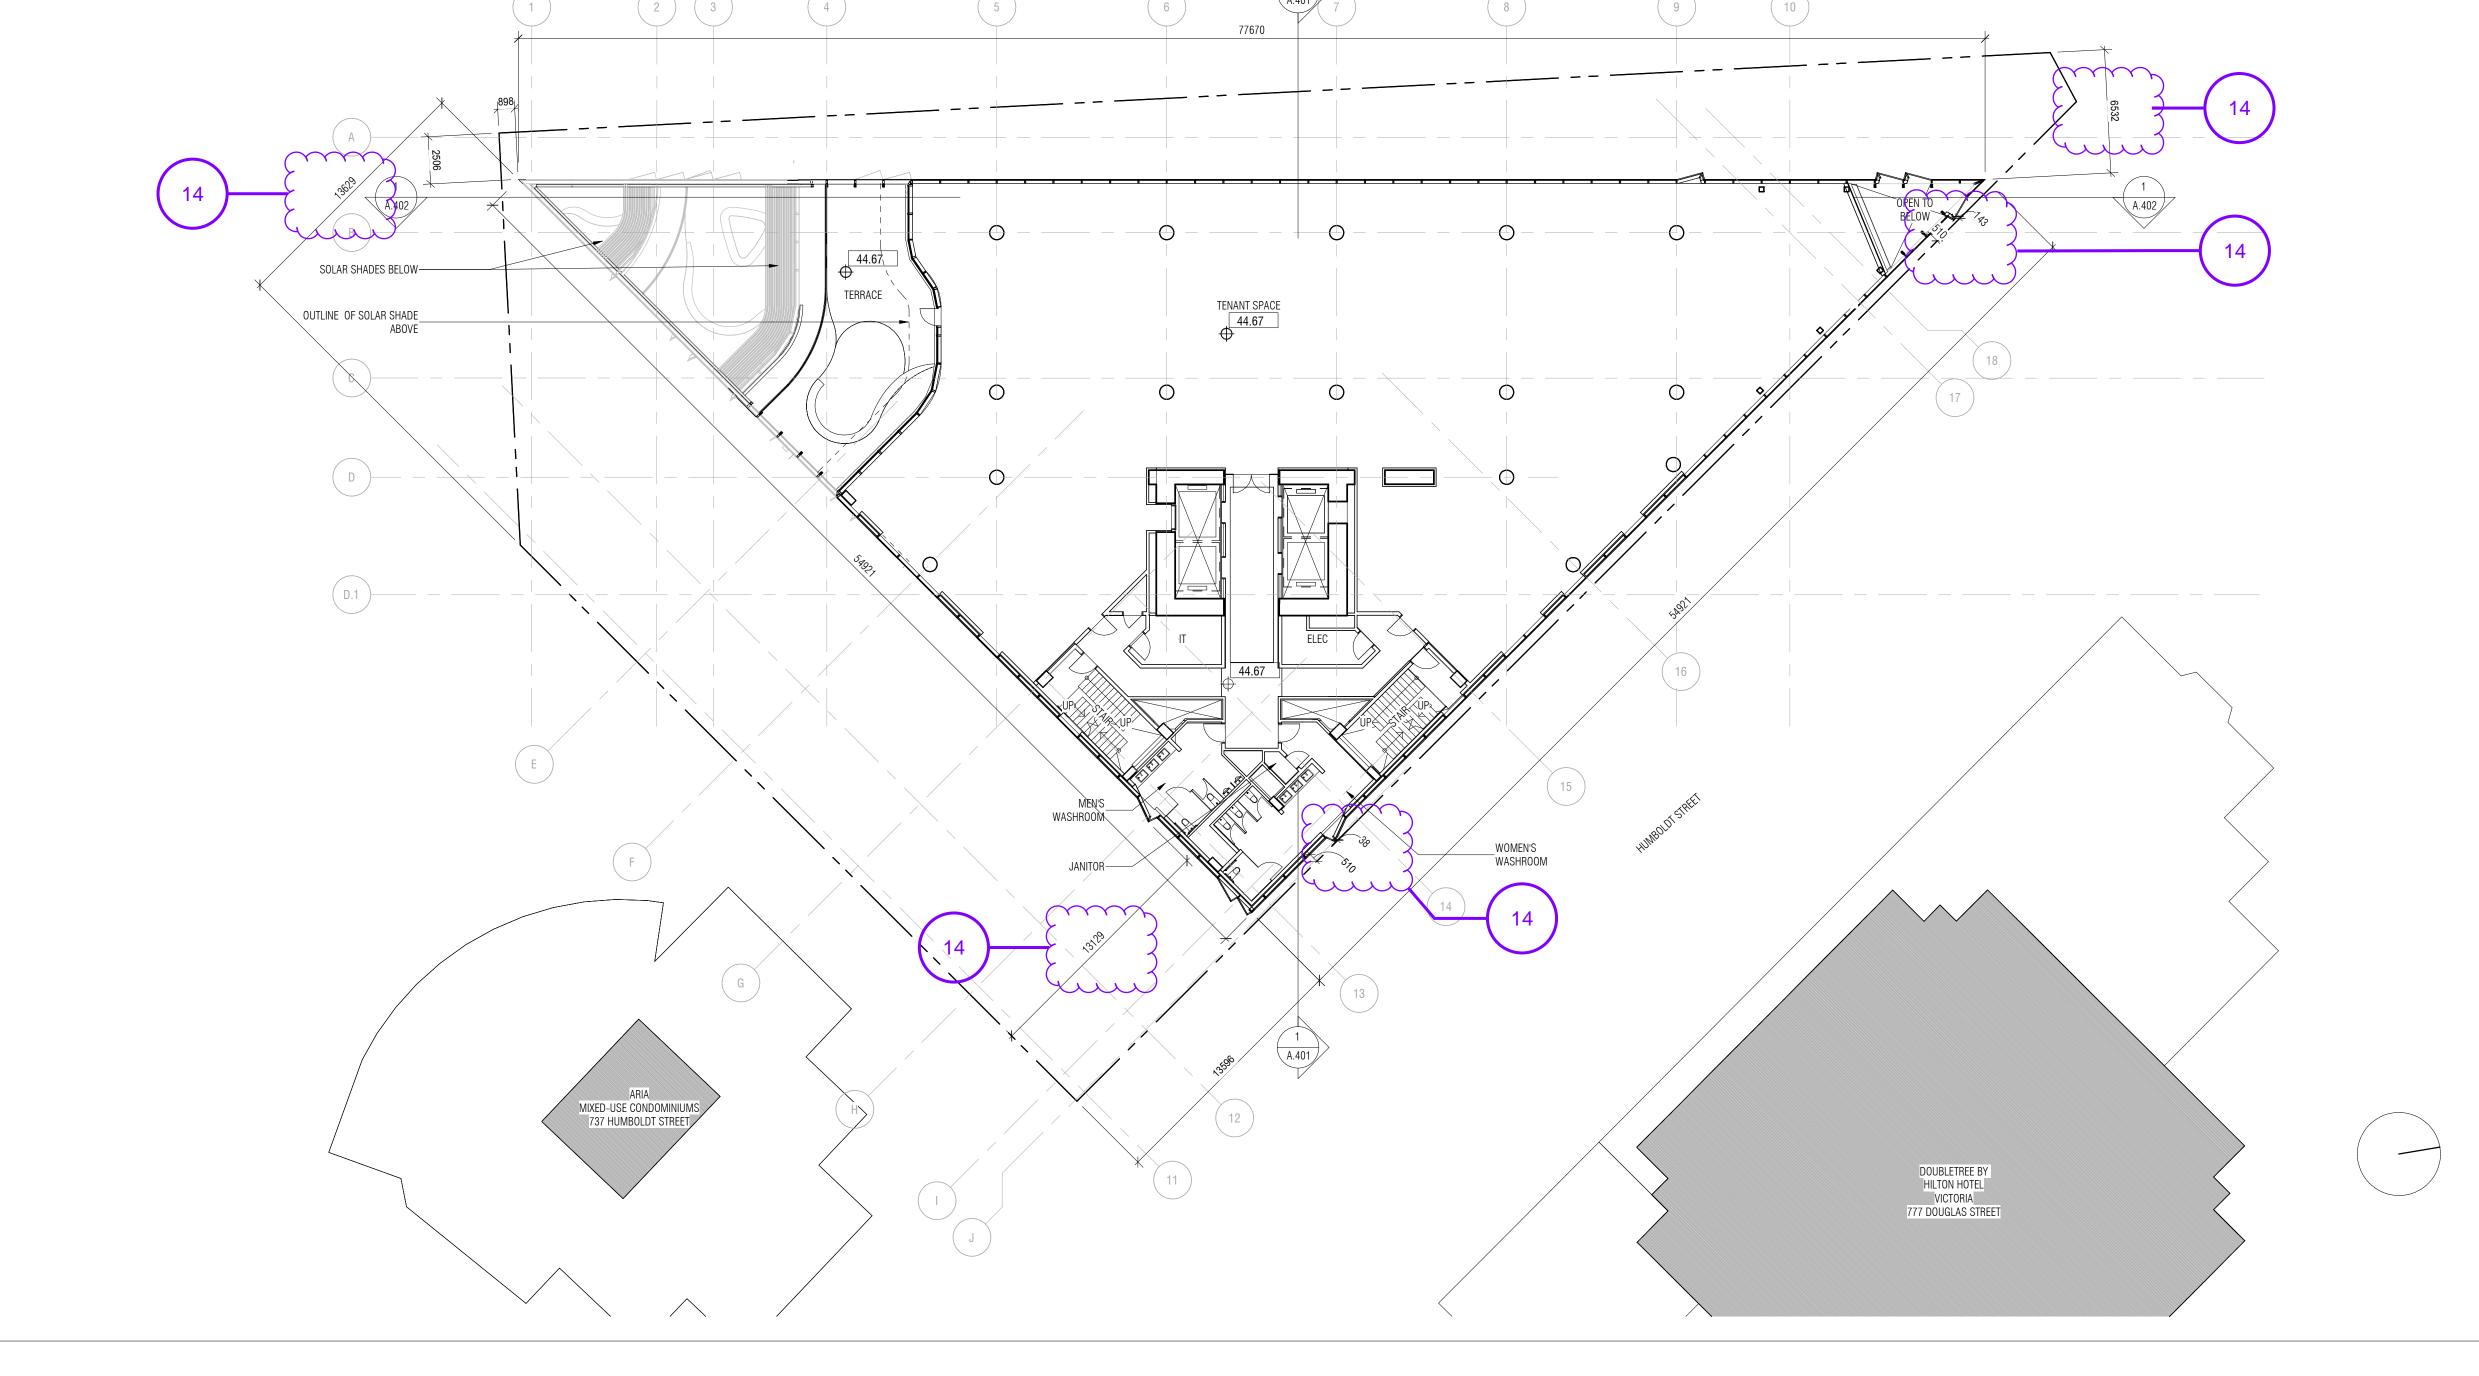

DOUGLAS STREET

Diamond Schmitt Architects

384 Adelaide Street West, Suite 100, Toronto, Canada M5V1R7
Tel: 416 862 8800 Fax: 416 862 5508 info@dsai.ca www.dsai.ca

TELUS OCEAN

749 Douglas St, Victoria, BC


PLAN - LEVEL 9 - REZONING

ı	Area Schedule (Gross Building - F	Rezoning) L10
Level	Name	Area
LEVEL 10	Floor Area	1007.64 m ²
Grand total: 1		1007.64 m ²

DO NOT SCALE DRAWINGS.

ALL DRAWINGS, SPECIFICATIONS AND RELATED DOCUMENTS ARE THE COPYRIGHT PROPERTY OF THE ARCHITECT AND MUST BE RETURNED UPON REQUEST. REPRODUCTION OF DRAWINGS, SPECIFICATIONS AND RELATED DOCUMENTS IN PART OR IN WHOLE IS FORBIDDEN WITHOUT THE WRITTEN PERMISSION OF THE ARCHITECT. THIS DRAWING IS NOT TO BE USED FOR CONSTRUCTION UNTIL SIGNED BY THE ARCHITECT.

ISSUED			
	No.	Date	Description
	1	2020.06.30	Rezoning Pre-application
	2	2020.07.15	Rezoning-DP Application
	3	2020.11.09	Rezoning-DP Application Revision
	8	2021.04.16	Rezoning-DP Application Revision 2
	9	2021.04.23	Rezoning-DP Application Revision 3
	11	2021.05.25	Rezoning-DP Application Revision 4
	16	2021.09.14	Rezoning-DP Application Revision 5

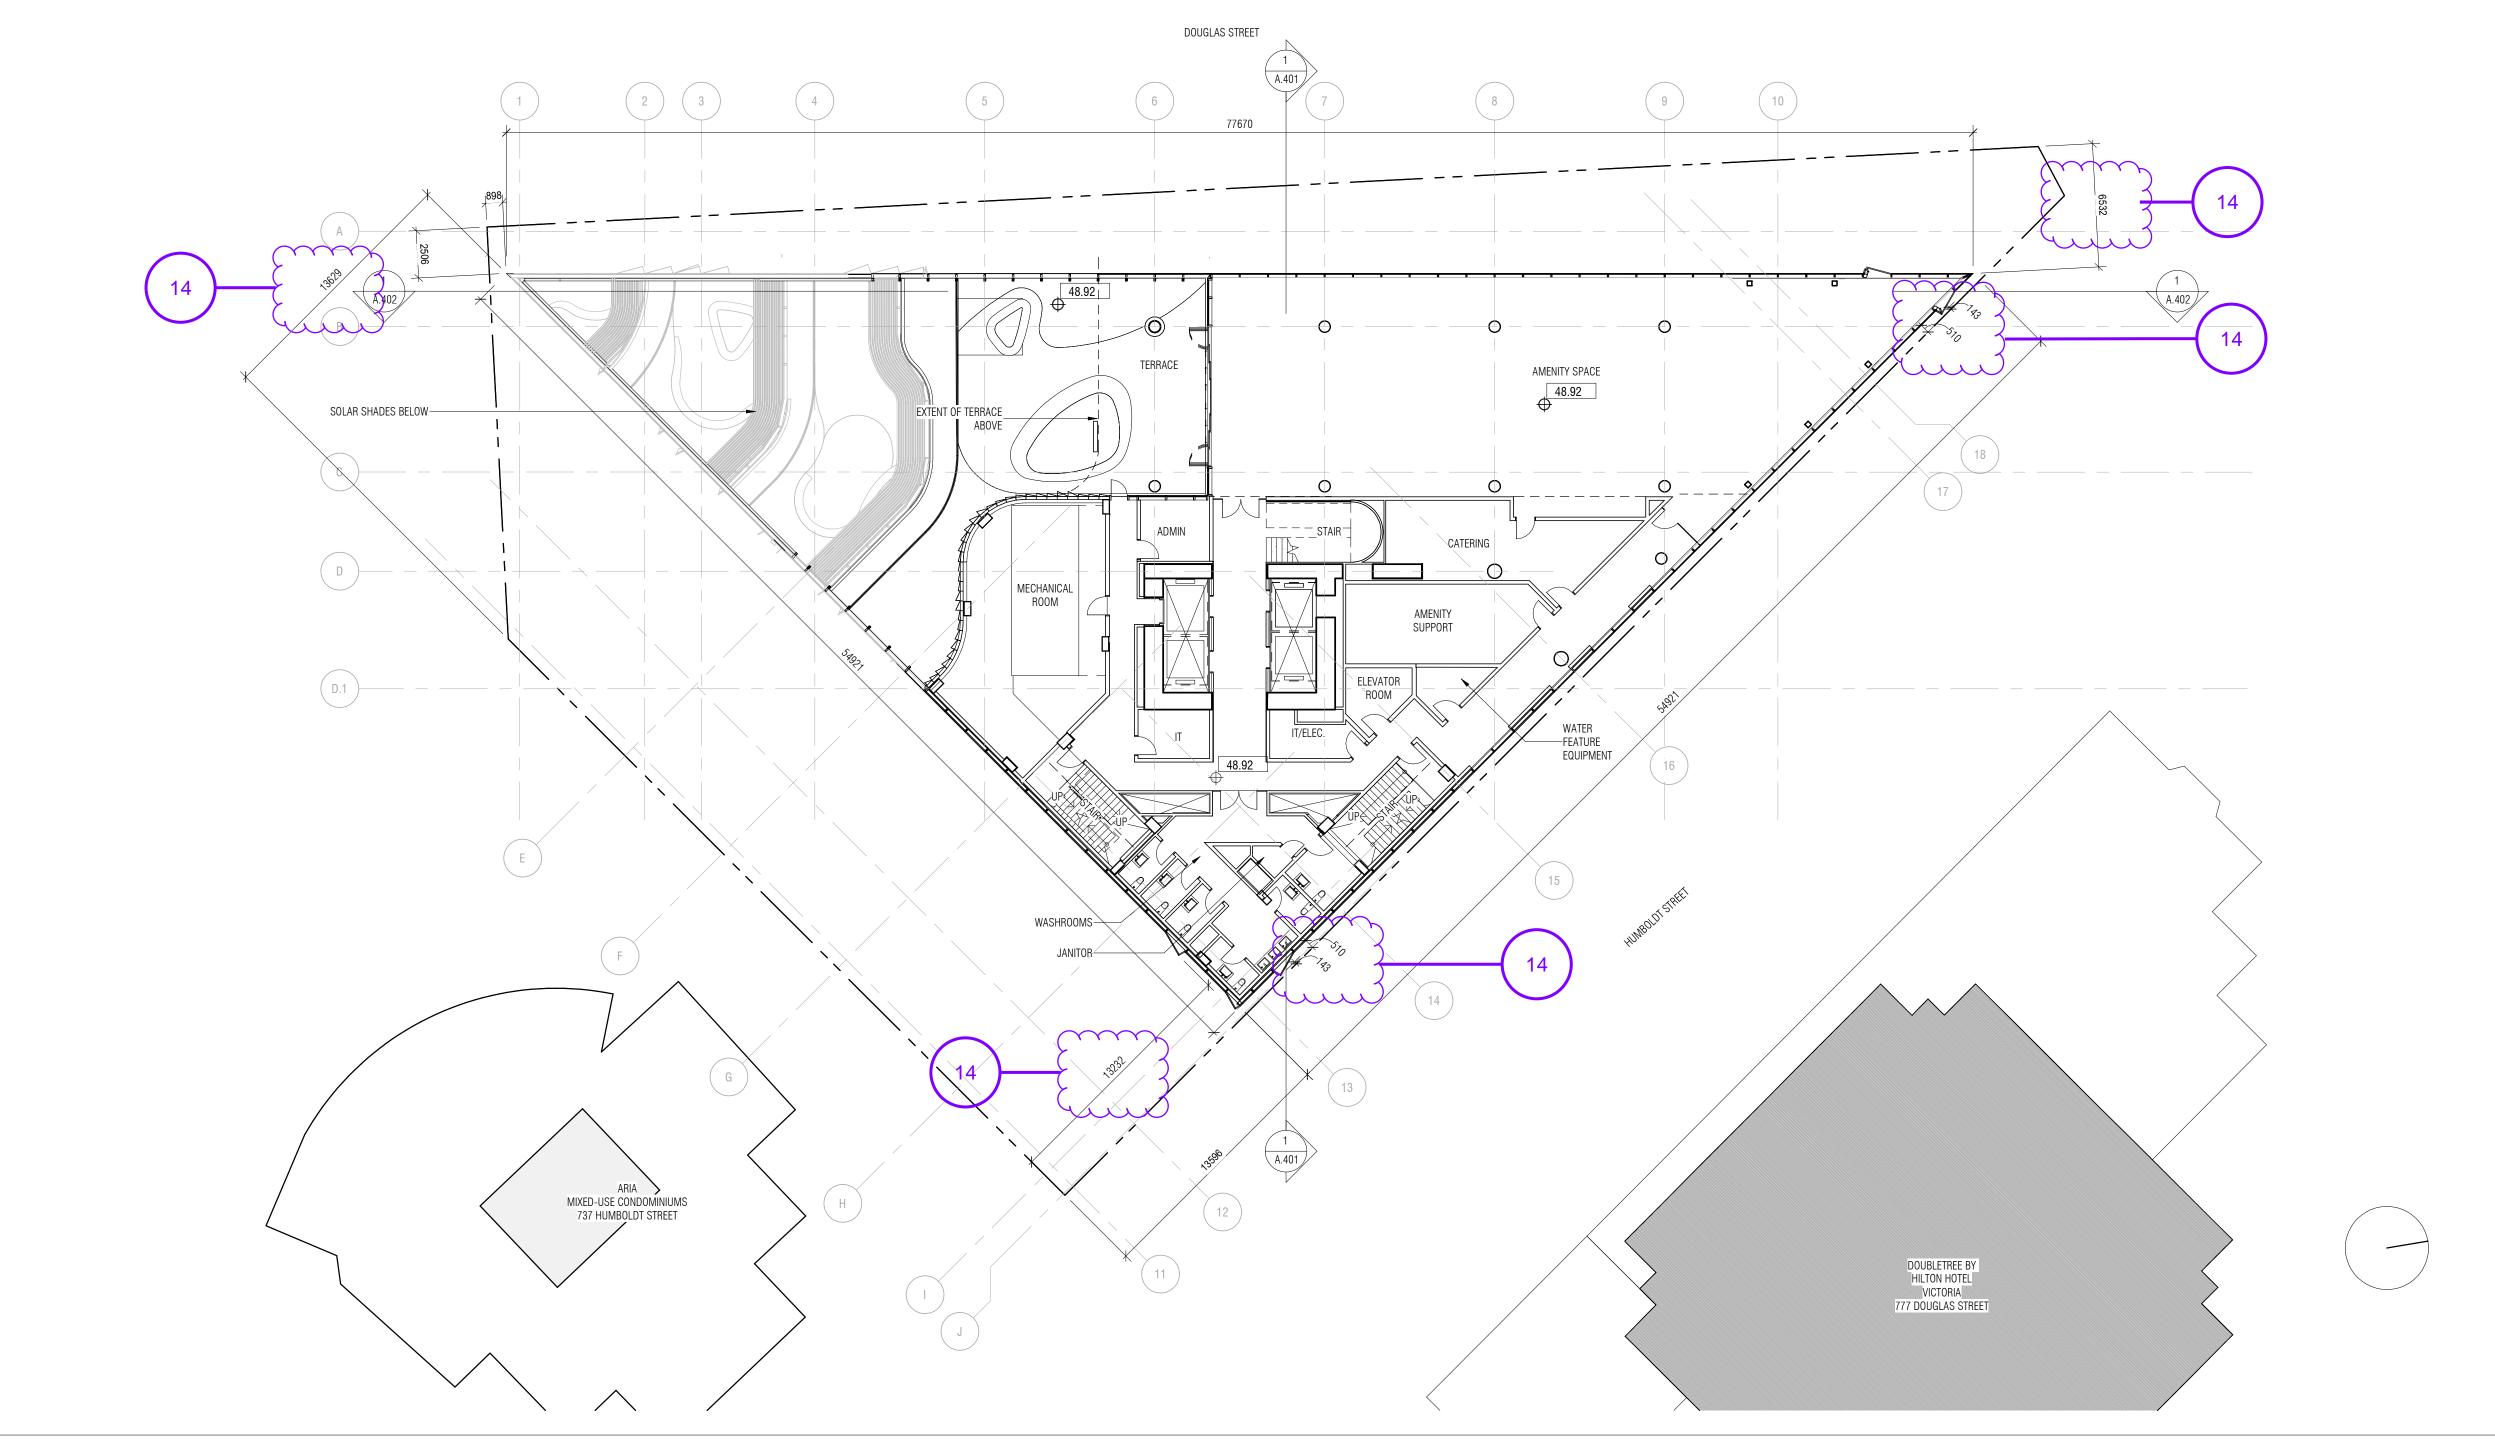

Diamond Schmitt Architects

384 Adelaide Street West, Suite 100, Toronto, Canada M5V1R7 Tel: 416 862 8800 Fax: 416 862 5508 info@dsai.ca www.dsai.ca

TELUS OCEAN

749 Douglas St, Victoria, BC


PLAN - LEVEL 10 - REZONING

Area Schedule (Gross Building - Rezoning) L11 212.50 m² 212.50 m²

CONTRACTOR MUST CHECK & VERIFY ALL DIMENSIONS ON THE JOB. DO NOT SCALE DRAWINGS.

ALL DRAWINGS, SPECIFICATIONS AND RELATED DOCUMENTS ARE THE COPYRIGHT PROPERTY OF THE ARCHITECT AND MUST BE RETURNED UPON REQUEST. REPRODUCTION OF DRAWINGS, SPECIFICATIONS AND RELATED DOCUMENTS IN PART OR IN WHOLE IS FORBIDDEN WITHOUT THE WRITTEN PERMISSION OF THE ARCHITECT. THIS DRAWING IS NOT TO BE USED FOR CONSTRUCTION UNTIL SIGNED BY THE ARCHITECT.

ISSUED			
	No.	Date	Description
	1	2020.06.30	Rezoning Pre-application
	2	2020.07.15	Rezoning-DP Application
	3	2020.11.09	Rezoning-DP Application Revision
	8	2021.04.16	Rezoning-DP Application Revision 2
	9	2021.04.23	Rezoning-DP Application Revision 3
	11	2021.05.25	Rezoning-DP Application Revision 4
	16	2021.09.14	Rezoning-DP Application Revision 5

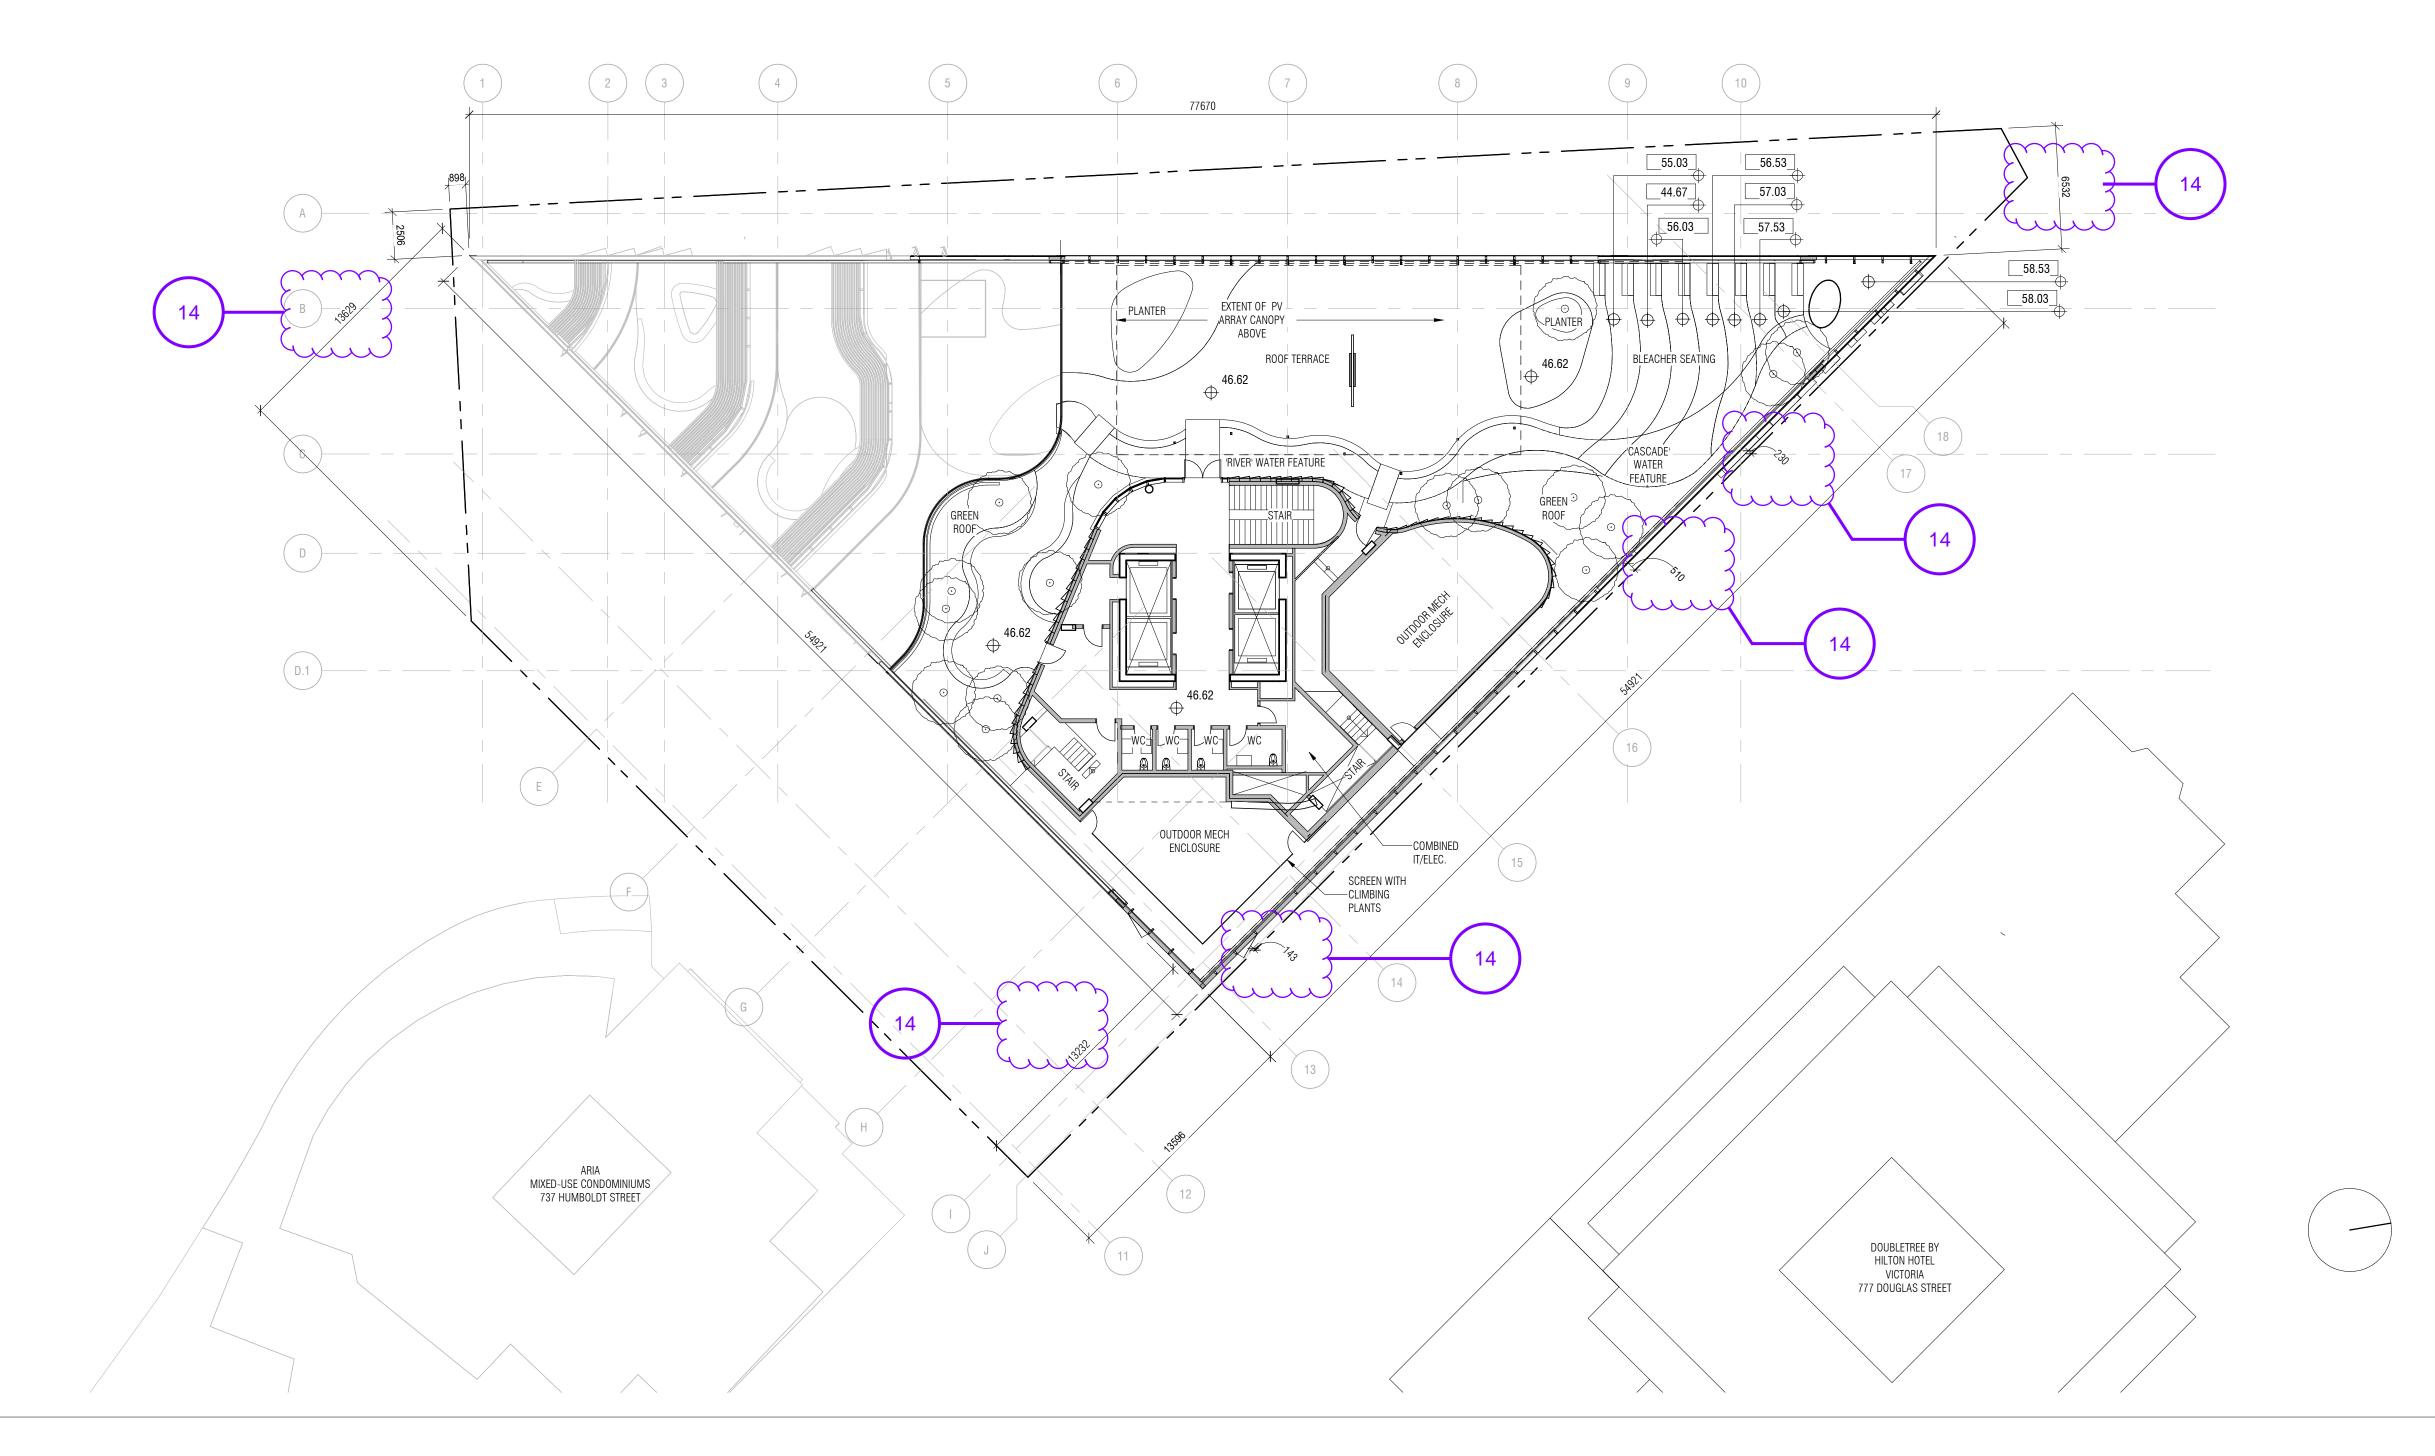

Diamond Schmitt Architects

384 Adelaide Street West, Suite 100, Toronto, Canada M5V1R7 Tel: 416 862 8800 Fax: 416 862 5508 info@dsai.ca www.dsai.ca

TELUS OCEAN

749 Douglas St, Victoria, BC

PLAN - LEVEL 11 - REZONING

Project No: 1911

Date: 2021/09/14

DO NOT SCALE DRAWINGS.

ALL DRAWINGS, SPECIFICATIONS AND RELATED DOCUMENTS ARE THE COPYRIGHT PROPERTY OF THE ARCHITECT AND MUST BE RETURNED UPON REQUEST. REPRODUCTION OF DRAWINGS, SPECIFICATIONS AND RELATED DOCUMENTS IN PART OR IN WHOLE IS FORBIDDEN WITHOUT THE WRITTEN PERMISSION OF THE ARCHITECT.

THIS DRAWING IS NOT TO BE USED FOR CONSTRUCTION UNTIL SIGNED BY THE ARCHITECT.

NOT FOR RUCTION

ISSUED

No.	Date	Description
1	2020.06.30	Rezoning Pre-application
2	2020.07.15	Rezoning-DP Application
3	2020.11.09	Rezoning-DP Application Revision
8	2021.04.16	Rezoning-DP Application Revision 2
9	2021.04.23	Rezoning-DP Application Revision 3
11	2021.05.25	Rezoning-DP Application Revision 4
16	2021.09.14	Rezoning-DP Application Revision 5

Diamond Schmitt Architects 384 Adelaide Street West, Suite 100, Toronto, Canada M5V1R7 Tel: 416 862 8800 Fax: 416 862 5508 info@dsai.ca www.dsai.ca

TELUS OCEAN


749 Douglas St, Victoria, BC


PLAN - UPPER ROOF - REZONING


 Scale:
 1:200

 Project No:
 1911

 Date:
 2021/09/14

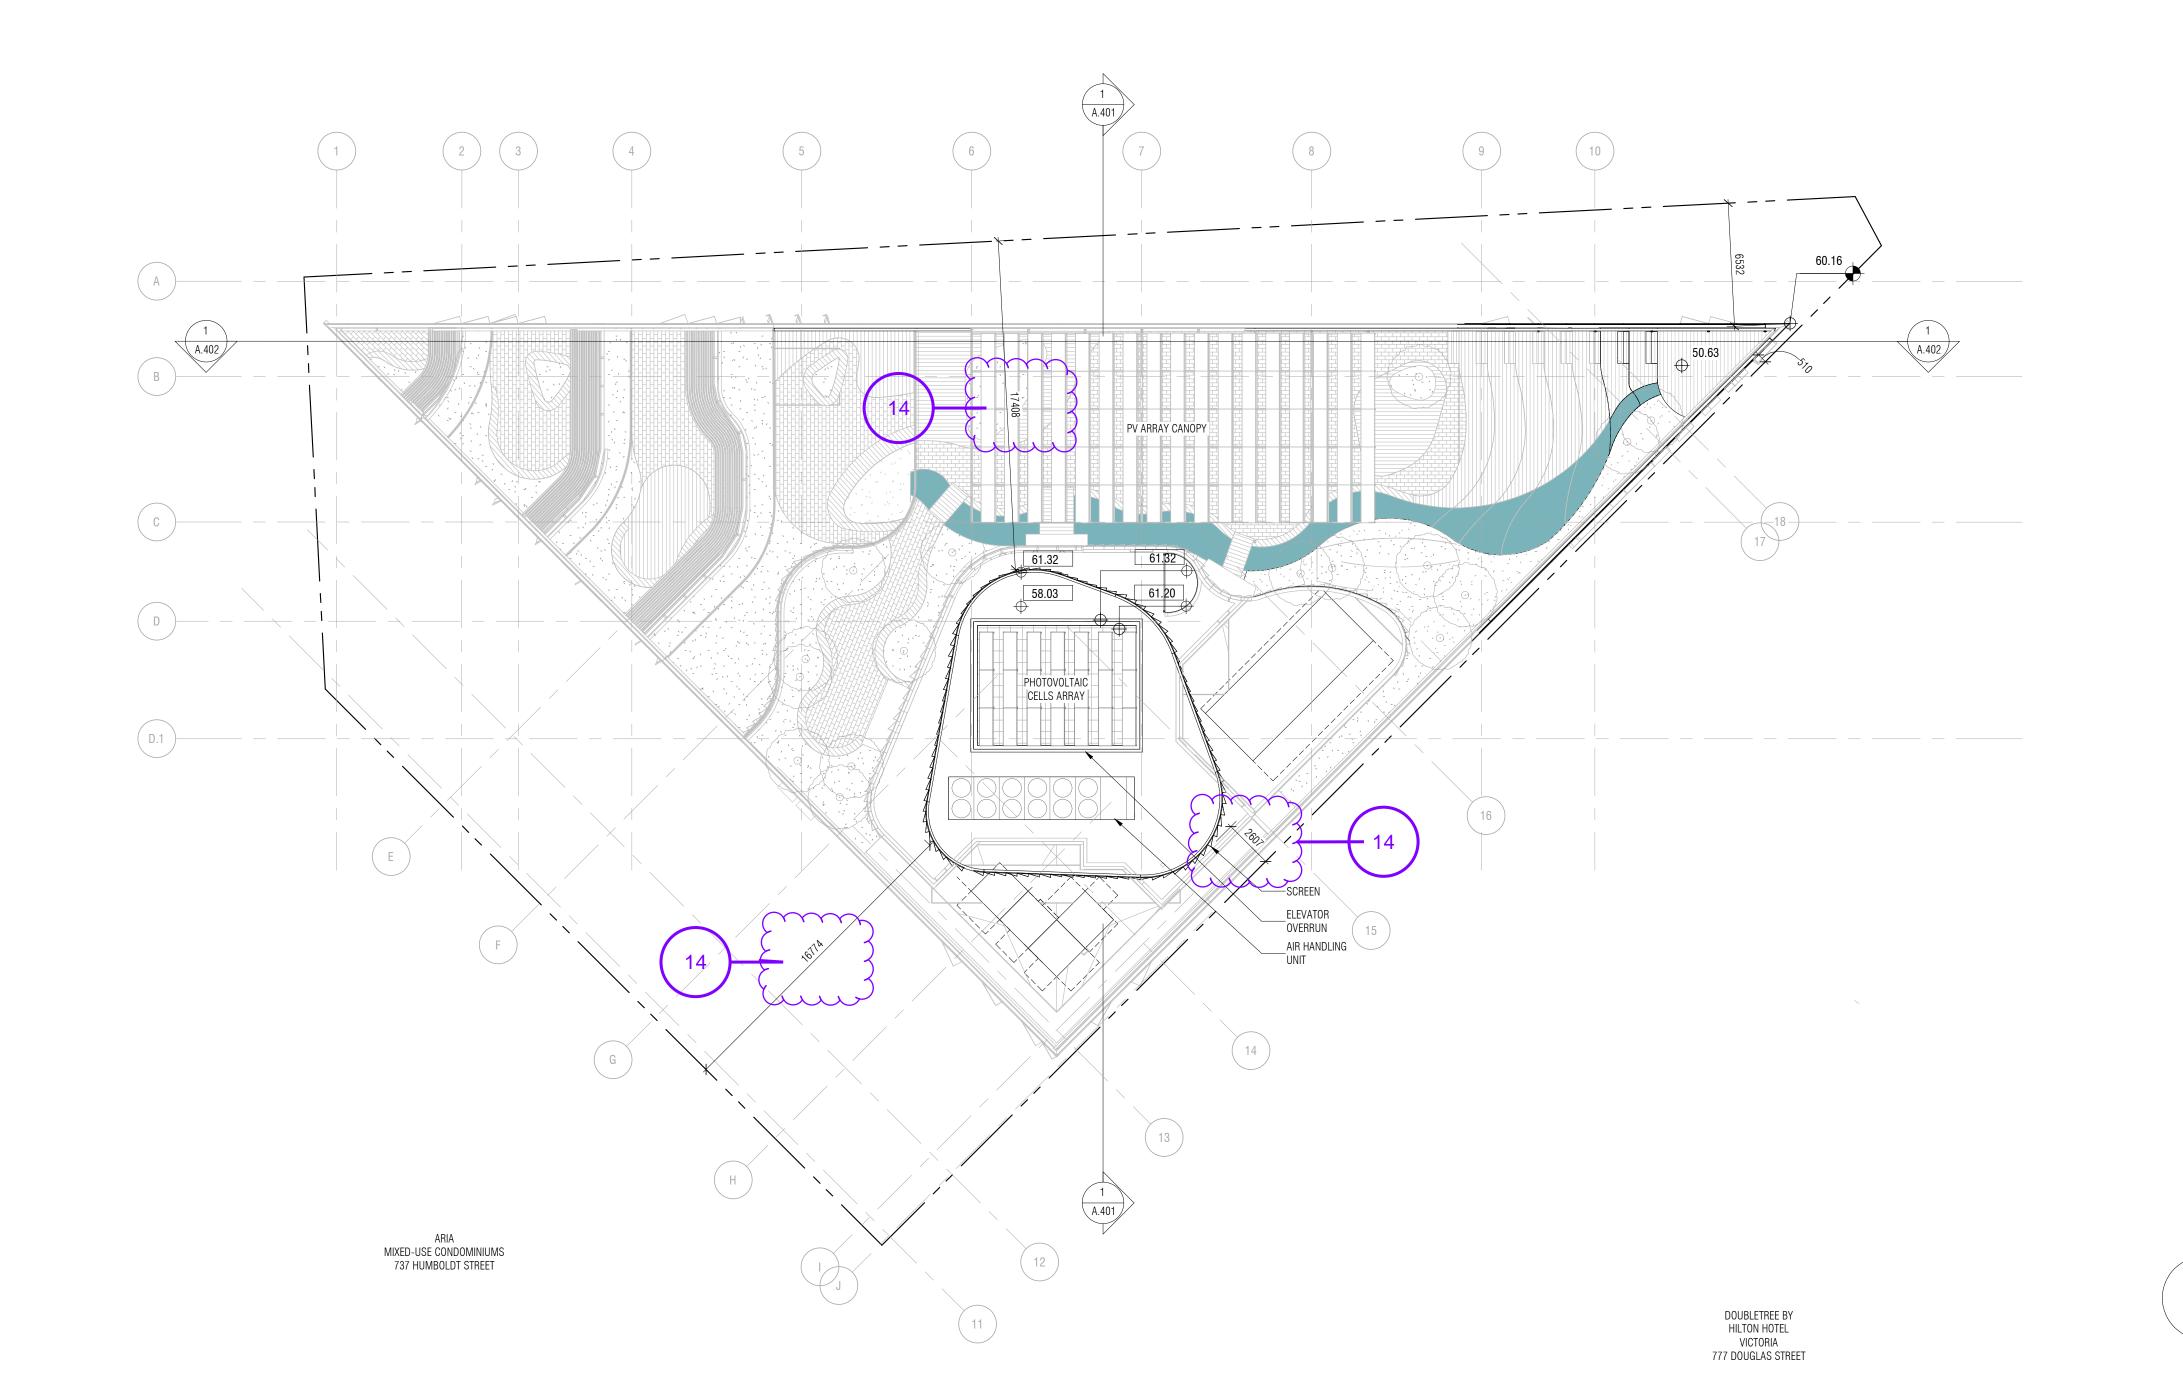

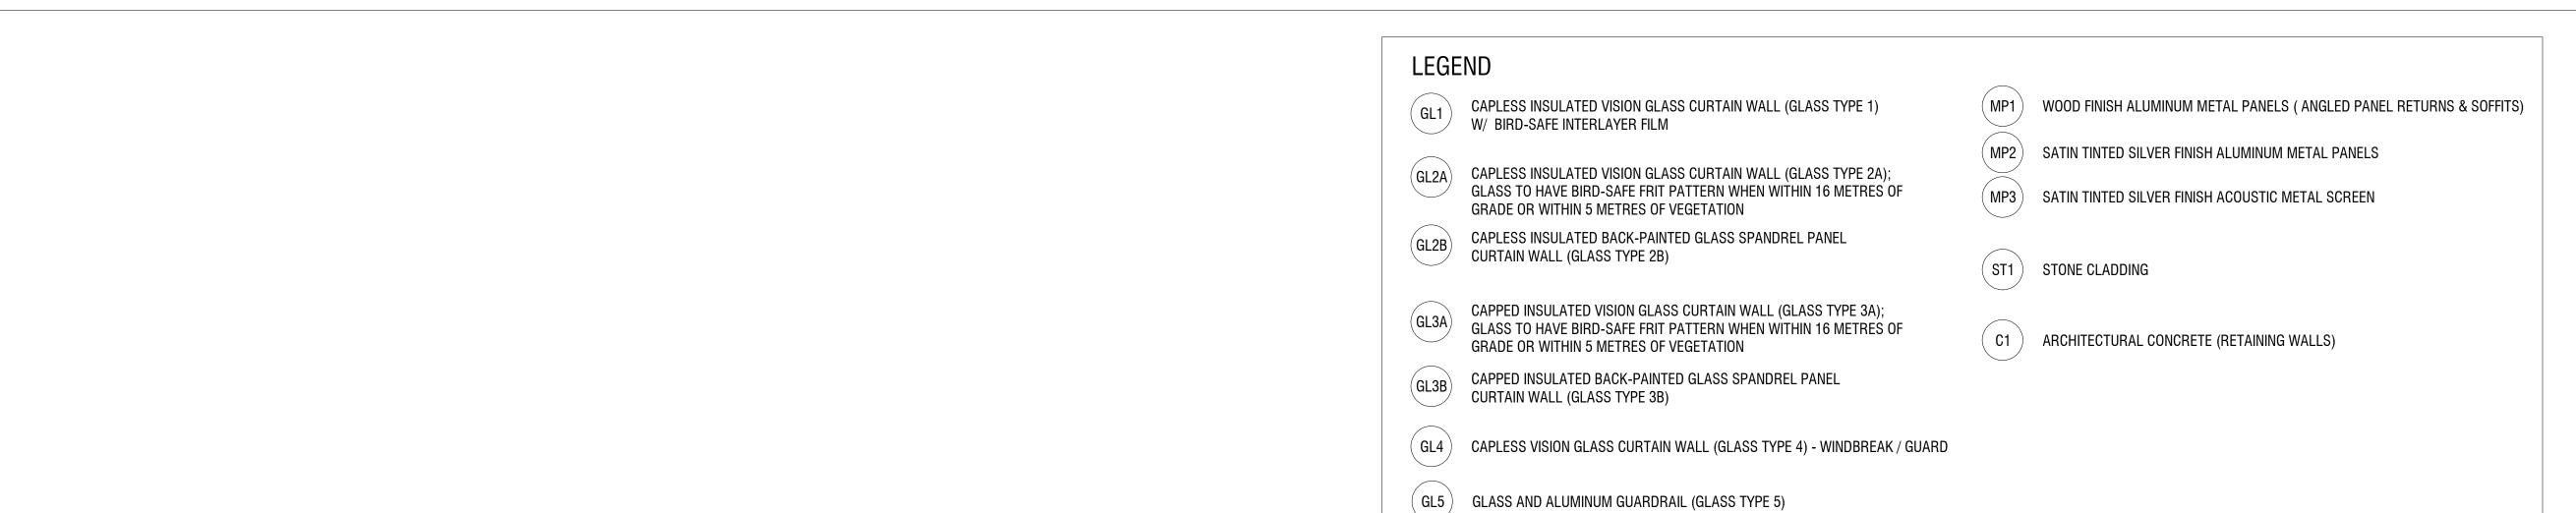

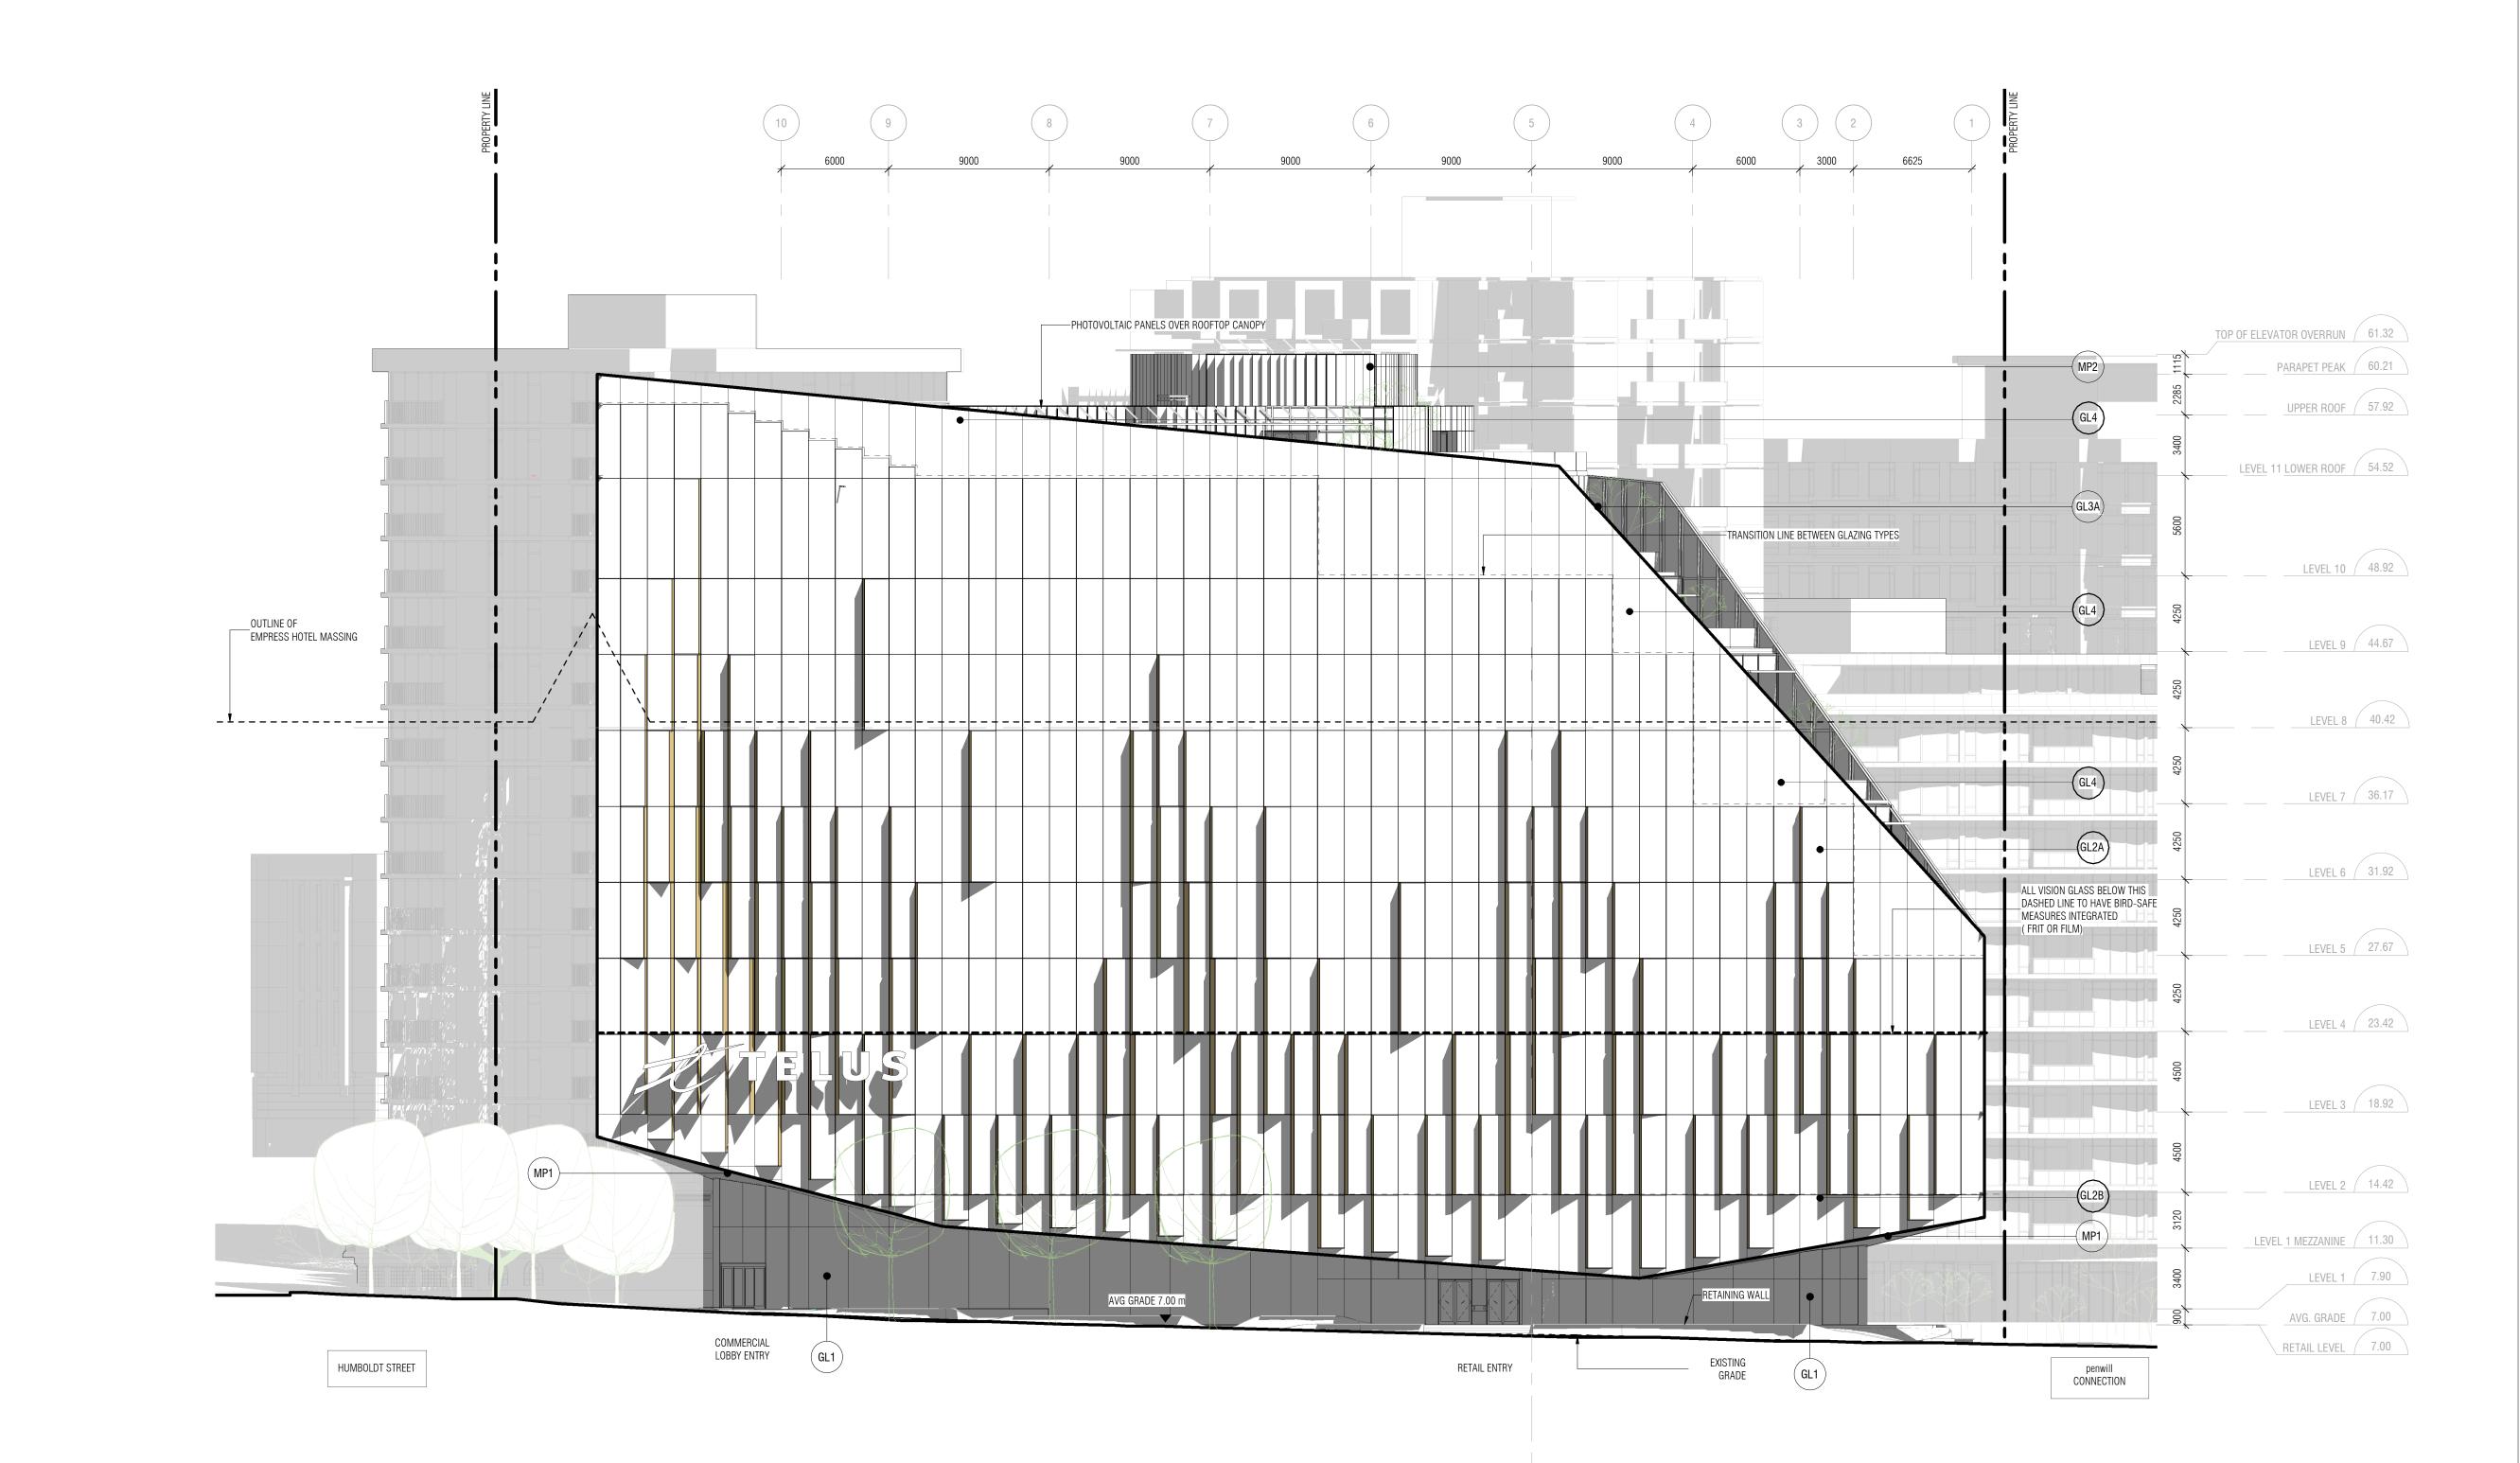

DO NOT SCALE DRAWINGS. ALL DRAWINGS, SPECIFICATIONS AND RELATED DOCUMENTS ARE THE COPYRIGHT PROPERTY OF THE ARCHITECT AND MUST BE RETURNED UPON REQUEST. REPRODUCTION OF DRAWINGS, SPECIFICATIONS AND RELATED DOCUMENTS IN PART OR IN WHOLE IS FORBIDDEN WITHOUT THE WRITTEN PERMISSION OF THE ARCHITECT. THIS DRAWING IS NOT TO BE USED FOR CONSTRUCTION UNTIL SIGNED BY THE ARCHITECT.

ISSUED		
No.	Date	
1	2020.06.30	Rezonin

No.	Date	Description
1	2020.06.30	Rezoning Pre-application
2	2020.07.15	Rezoning-DP Application
3	2020.11.09	Rezoning-DP Application Revision
8	2021.04.16	Rezoning-DP Application Revision 2
9	2021.04.23	Rezoning-DP Application Revision 3
11	2021.05.25	Rezoning-DP Application Revision 4
16	2021.09.14	Rezoning-DP Application Revision 5

Diamond Schmitt Architects


384 Adelaide Street West, Suite 100, Toronto, Canada M5V1R7 Tel: 416 862 8800 Fax: 416 862 5508 info@dsai.ca www.dsai.ca

TELUS OCEAN

749 Douglas St, Victoria, BC

ELEVATION - WEST - REZONING



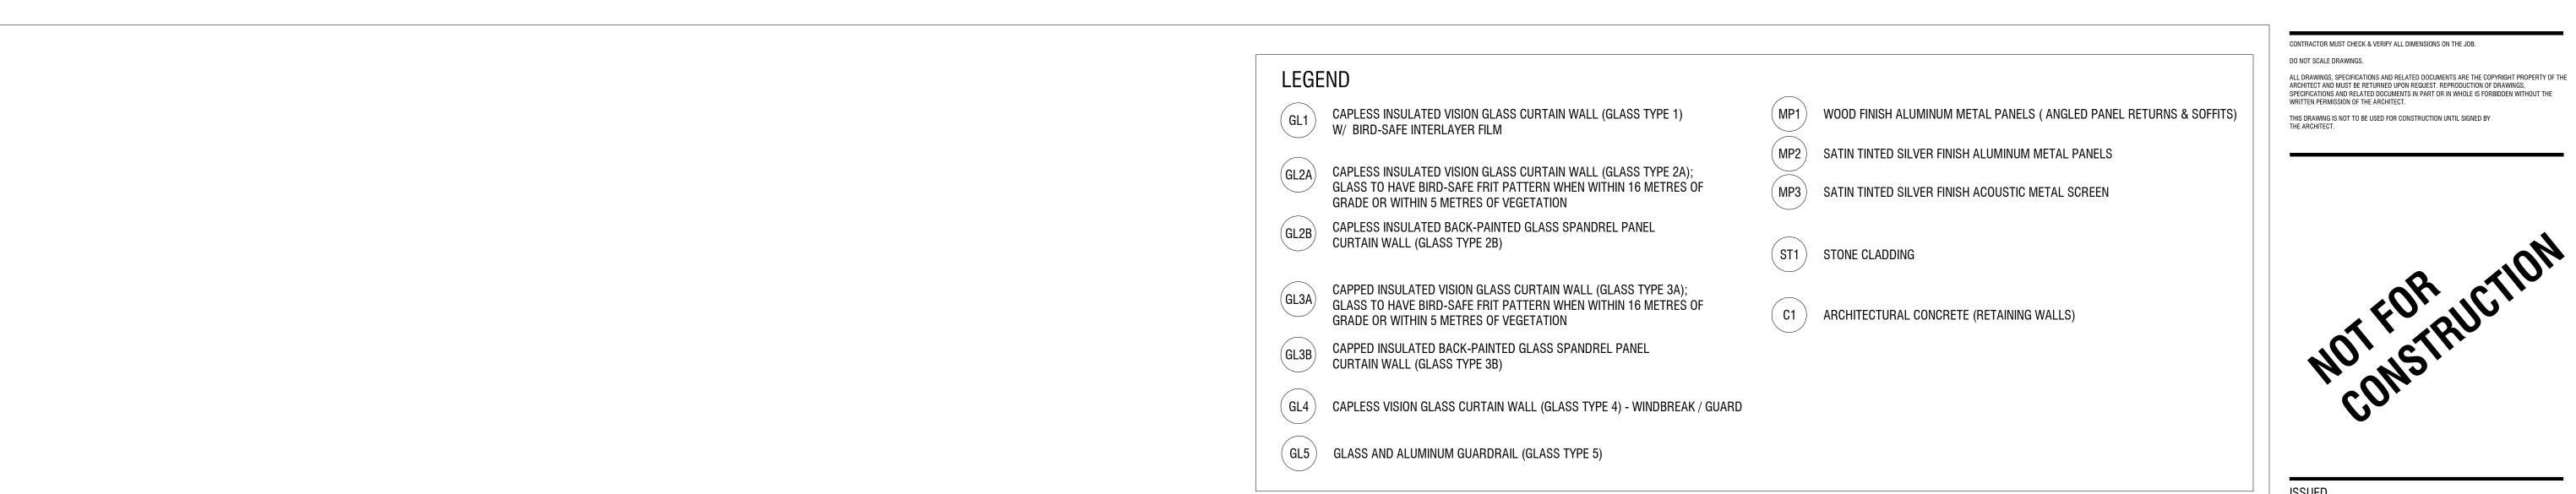

EXIT END OF TRIP EXIT ENTRY

-MECHANICAL LOUVRE

LOADING GAS METRE
BAY ENTRY

MP3

LANDSCAPED COVER TO

(REFER TO LANDSCAPE PLAN)

AVG GRADE 7.00 m

7.00

PARKING RAMP———

TRANSITION LINE BETWEEN GLAZING TYPES

-(GL2A)

8.36

—EXISTING GRADE

EMPRESS_

DOUGLAS STREET

ALL VISION GLASS BELOW THIS DASHED LINE TO HAVE BIRD-SAFE MEASURES INTEGRATED (FRIT OR FILM)

_	ISSUEI)	
	No.	Date	Description
	1	2020.06.30	Rezoning Pre-application
	2	2020.07.15	Rezoning-DP Application
	3	2020.11.09	Rezoning-DP Application Revision
	8	2021.04.16	Rezoning-DP Application Revision 2
	9	2021.04.23	Rezoning-DP Application Revision 3
	11	2021.05.25	Rezoning-DP Application Revision 4
	16	2021.09.14	Rezoning-DP Application Revision 5

TOP OF ELEVATOR OVERRUN / 61.32

LEVEL 11 LOWER ROOF 54.52

PARAPET PEAK 60.21

UPPER ROOF / 57.92

LEVEL 10 48.92

LEVEL 9 44.67

LEVEL 7 (36.17

LEVEL 6 31.92

LEVEL 5 27.67

LEVEL 4 23.42

LEVEL 3 18.92

LEVEL 2 / 14.42

LEVEL 1 7.90

AVG. GRADE 7.00

RETAIL LEVEL 7.00

LEVEL 1 MEZZANINE / 11.30



384 Adelaide Street West, Suite 100, Toronto, Canada M5V1R7 Tel: 416 862 8800 Fax: 416 862 5508 info@dsai.ca www.dsai.ca

TELUS OCEAN

749 Douglas St, Victoria, BC

ELEVATION - EAST - REZONING



GL1 CAPLESS INSULATED VISION GLASS CURTAIN WALL (GLASS TYPE 1) W/ BIRD-SAFE INTERLAYER FILM

(GL2A) CAPLESS INSULATED VISION GLASS CURTAIN WALL (GLASS TYPE 2A); GLASS TO HAVE BIRD-SAFE FRIT PATTERN WHEN WITHIN 16 METRES OF GRADE OR WITHIN 5 METRES OF VEGETATION

GL2B CAPLESS INSULATED BACK-PAINTED GLASS SPANDREL PANEL CURTAIN WALL (GLASS TYPE 2B)

GL3A CAPPED INSULATED VISION GLASS CURTAIN WALL (GLASS TYPE 3A);
GLASS TO HAVE BIRD-SAFE FRIT PATTERN WHEN WITHIN 16 METRES OF VECETATION GLASS TO HAVE BIRD-SAFE FRIT PATTERN WHEN WITHIN 16 METRES OF GRADE OR WITHIN 5 METRES OF VEGETATION

GL3B CAPPED INSULATED BACK-PAINTED GLASS SPANDREL PANEL CURTAIN WALL (GLASS TYPE 3B)

(GL4) CAPLESS VISION GLASS CURTAIN WALL (GLASS TYPE 4) - WINDBREAK / GUARD

(GL5) GLASS AND ALUMINUM GUARDRAIL (GLASS TYPE 5)

WOOD FINISH ALUMINUM METAL PANELS (ANGLED PANEL RETURNS & SOFFITS)

SATIN TINTED SILVER FINISH ALUMINUM METAL PANELS

(MP3) SATIN TINTED SILVER FINISH ACOUSTIC METAL SCREEN

(ST1) STONE CLADDING

(C1) ARCHITECTURAL CONCRETE (RETAINING WALLS)

ALL DRAWINGS, SPECIFICATIONS AND RELATED DOCUMENTS ARE THE COPYRIGHT PROPERTY OF THE ARCHITECT AND MUST BE RETURNED UPON REQUEST. REPRODUCTION OF DRAWINGS, SPECIFICATIONS AND RELATED DOCUMENTS IN PART OR IN WHOLE IS FORBIDDEN WITHOUT THE WRITTEN PERMISSION OF THE ARCHITECT.


CONTRACTOR MUST CHECK & VERIFY ALL DIMENSIONS ON THE JOB.

THIS DRAWING IS NOT TO BE USED FOR CONSTRUCTION UNTIL SIGNED BY THE ARCHITECT.

DO NOT SCALE DRAWINGS.

ISSUED

No.	Date	Description
1	2020.06.30	Rezoning Pre-application
2	2020.07.15	Rezoning-DP Application
3	2020.11.09	Rezoning-DP Application Revision
8	2021.04.16	Rezoning-DP Application Revision 2
9	2021.04.23	Rezoning-DP Application Revision 3
11	2021.05.25	Rezoning-DP Application Revision 4
16	2021.09.14	Rezoning-DP Application Revision 5

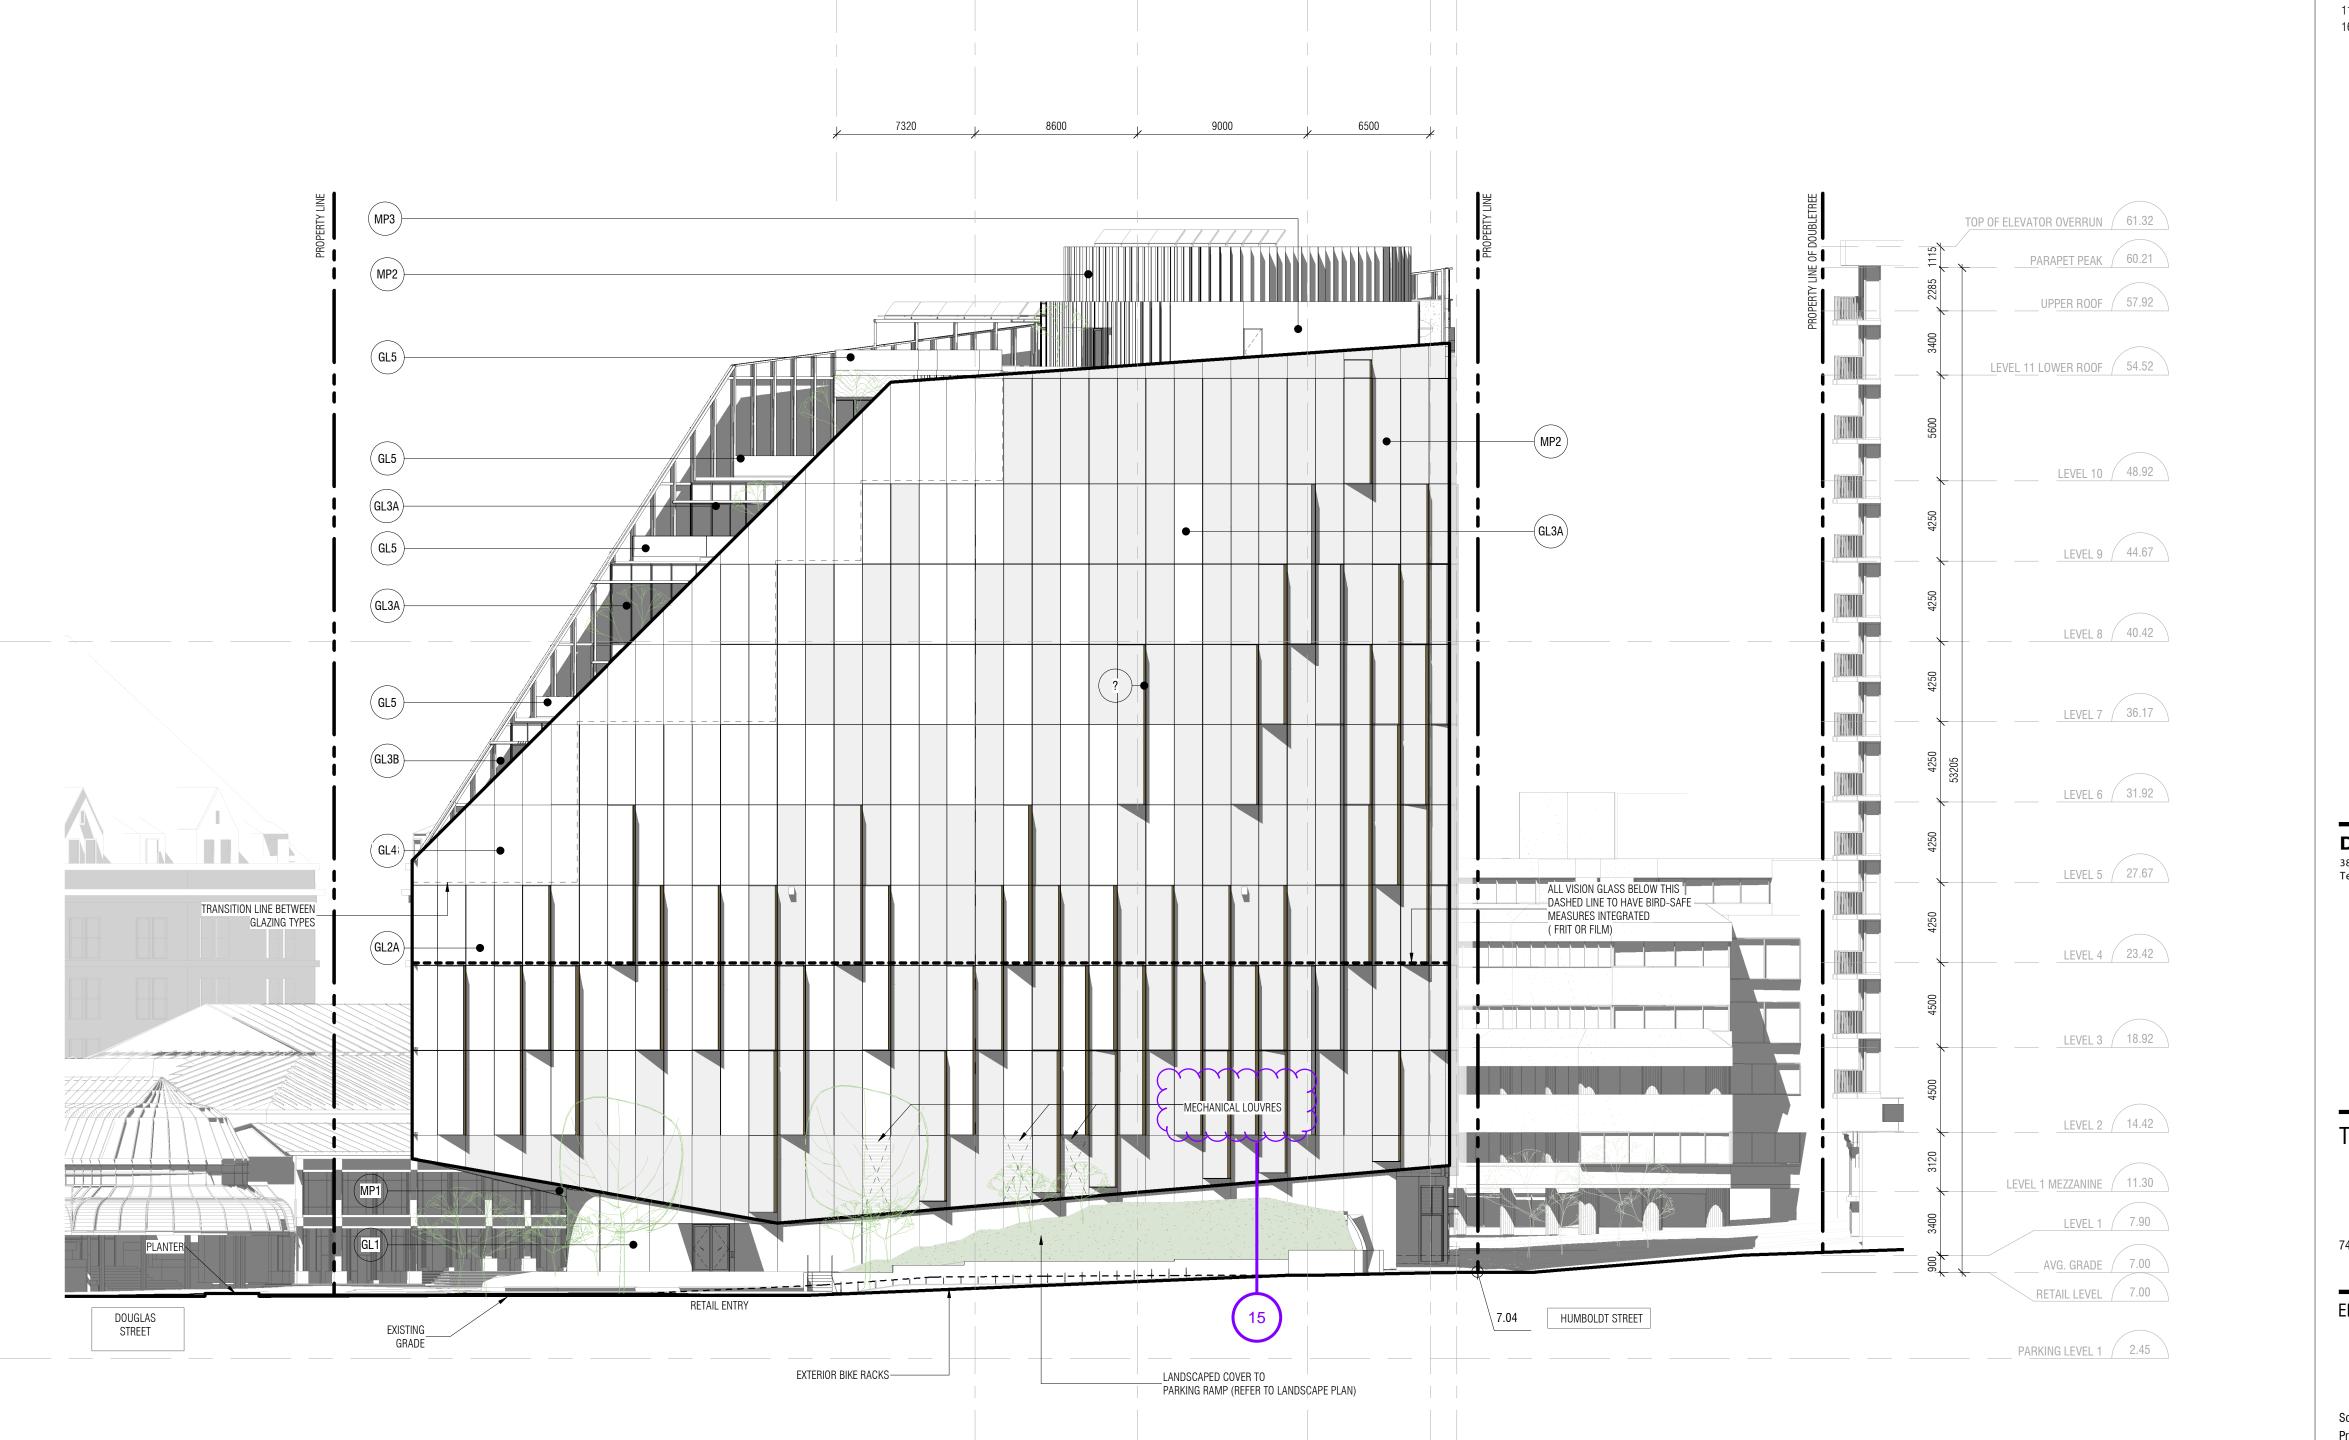

Diamond Schmitt Architects


384 Adelaide Street West, Suite 100, Toronto, Canada M5V1R7 Tel: 416 862 8800 Fax: 416 862 5508 info@dsai.ca www.dsai.ca


TELUS OCEAN

749 Douglas St, Victoria, BC

ELEVATION - SOUTH - REZONING

1:200 Scale: Project No: 1911 Date: 2021/09/14

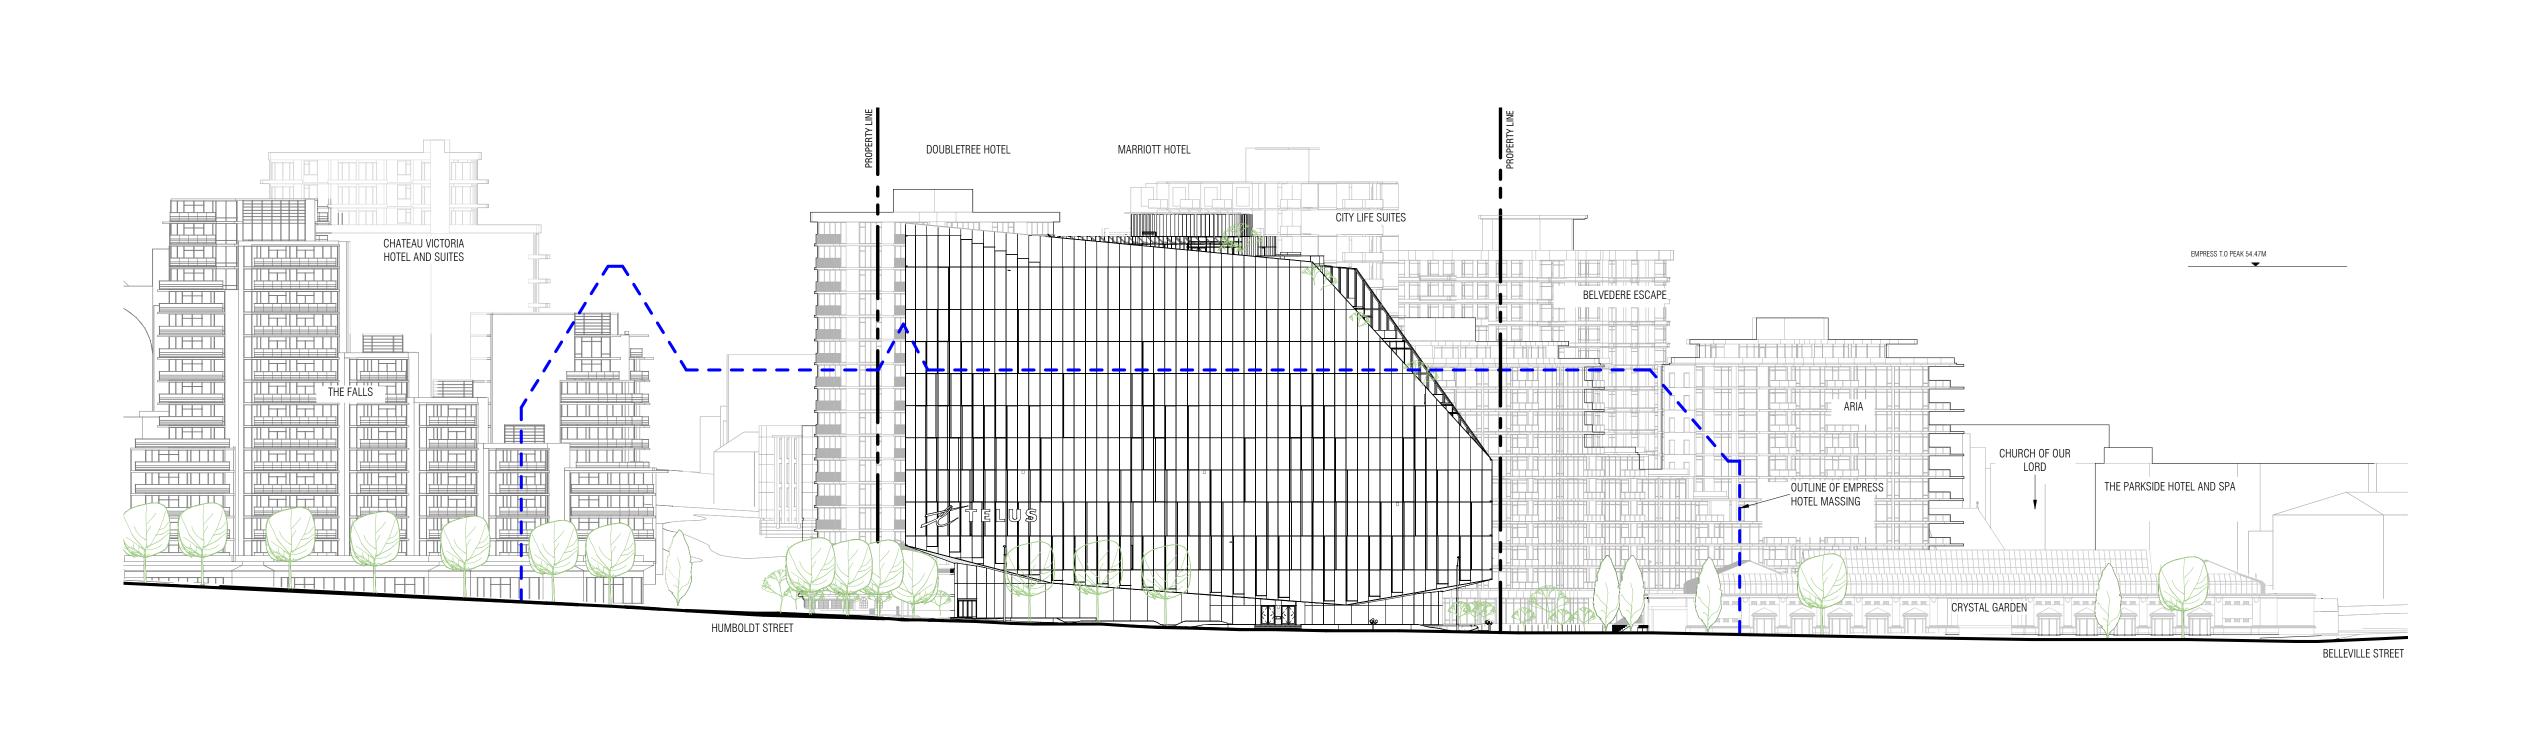

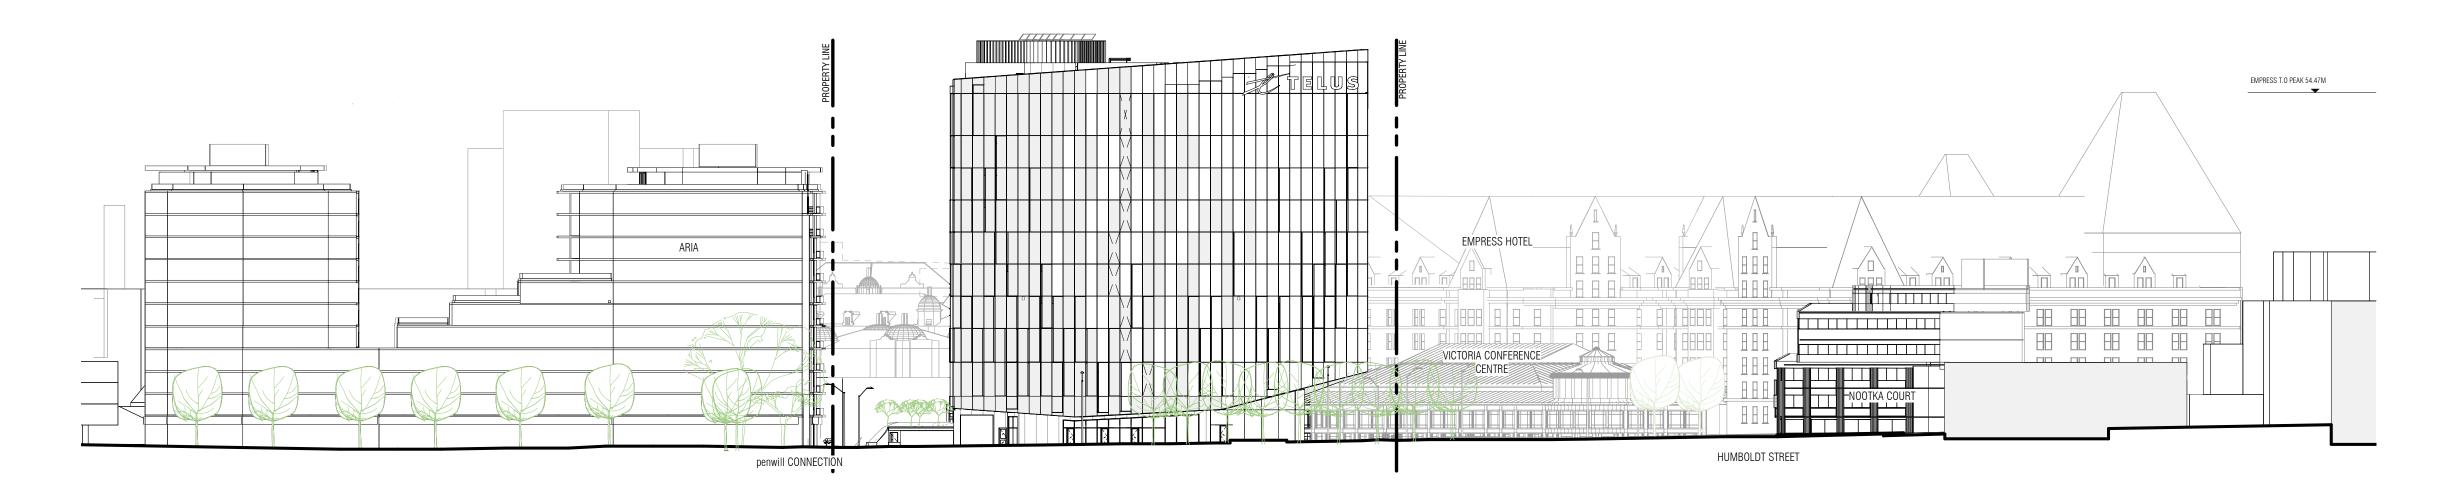

DO NOT SCALE DRAWINGS.

ALL DRAWINGS, SPECIFICATIONS AND RELATED DOCUMENTS ARE THE COPYRIGHT PROPERTY OF THE ARCHITECT AND MUST BE RETURNED UPON REQUEST. REPRODUCTION OF DRAWINGS, SPECIFICATIONS AND RELATED DOCUMENTS IN PART OR IN WHOLE IS FORBIDDEN WITHOUT THE WRITTEN PERMISSION OF THE ARCHITECT. THIS DRAWING IS NOT TO BE USED FOR CONSTRUCTION UNTIL SIGNED BY THE ARCHITECT.

ISSUED

No.	Date	Description
1	2020.06.30	Rezoning Pre-application
2	2020.07.15	Rezoning-DP Application
3	2020.11.09	Rezoning-DP Application Revision
8	2021.04.16	Rezoning-DP Application Revision 2
9	2021.04.23	Rezoning-DP Application Revision 3
11	2021.05.25	Rezoning-DP Application Revision 4
16	2021.09.14	Rezoning-DP Application Revision 5

Diamond Schmitt Architects

384 Adelaide Street West, Suite 100, Toronto, Canada M5V1R7 Tel: 416 862 8800 Fax: 416 862 5508 info@dsai.ca www.dsai.ca


TELUS OCEAN


749 Douglas St, Victoria, BC

CONTEXT ELEVATIONS - REZONING

749 Douglas St, Victoria, BC

SECTION A - REZONING

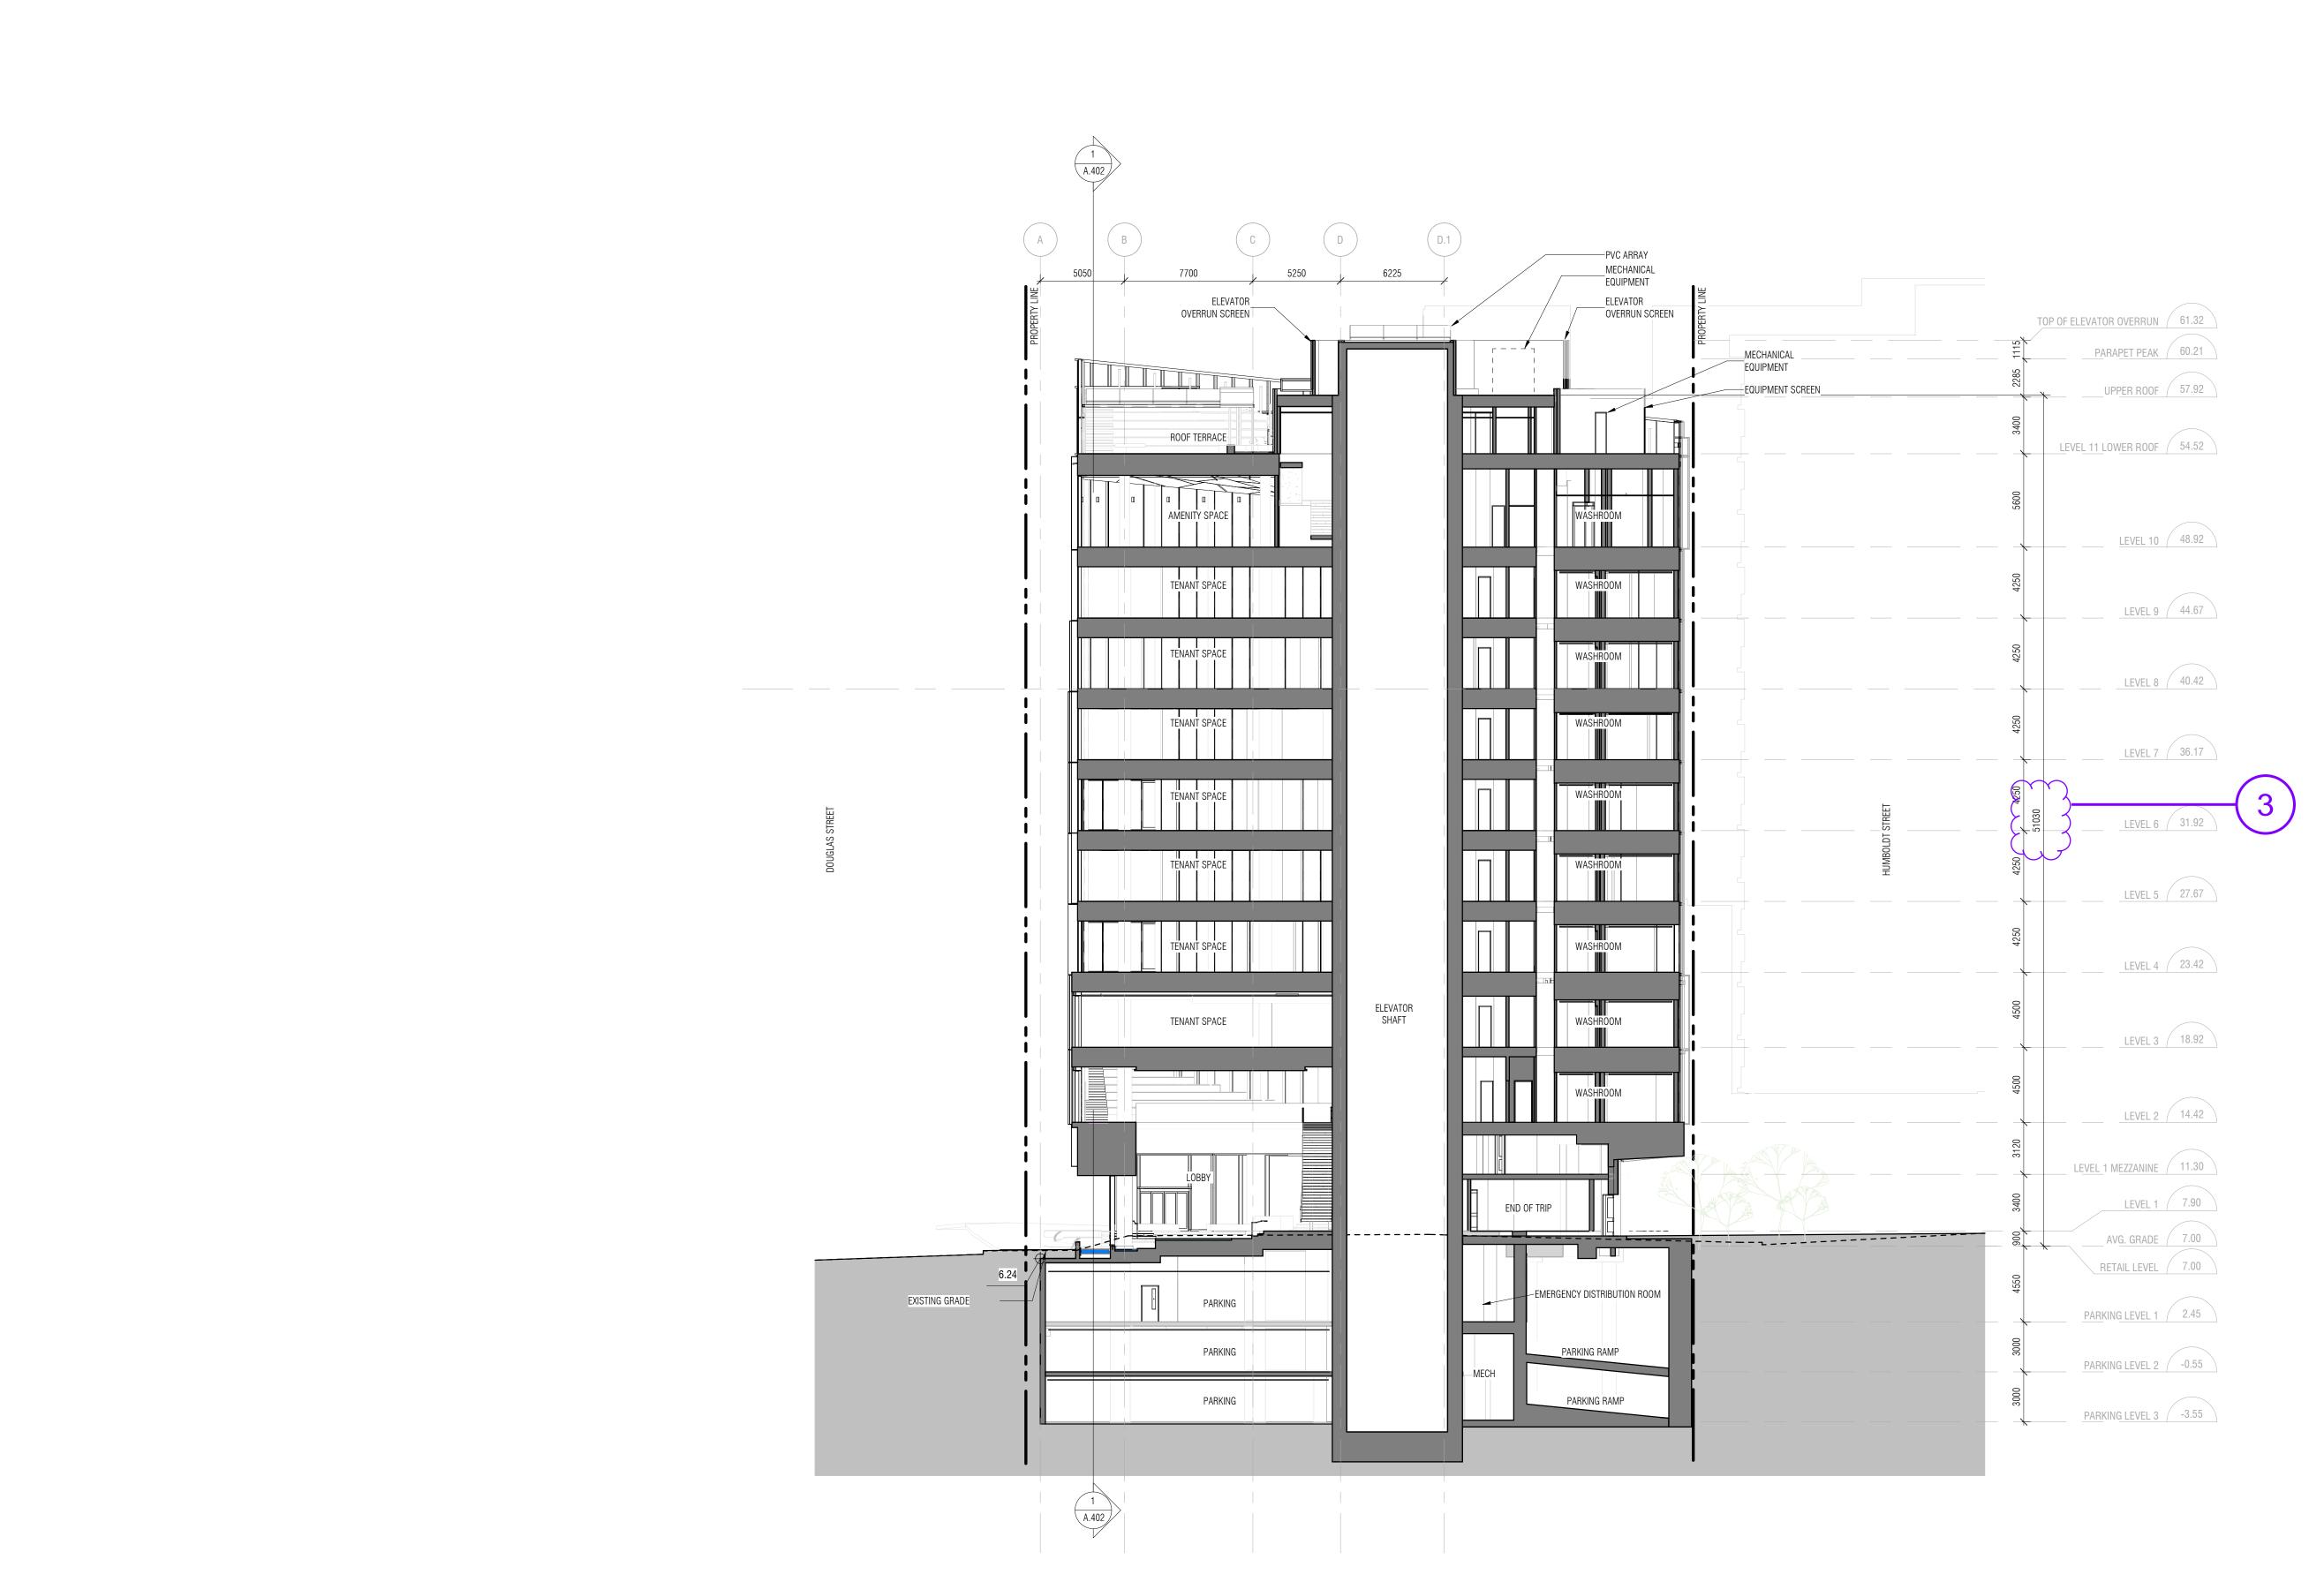


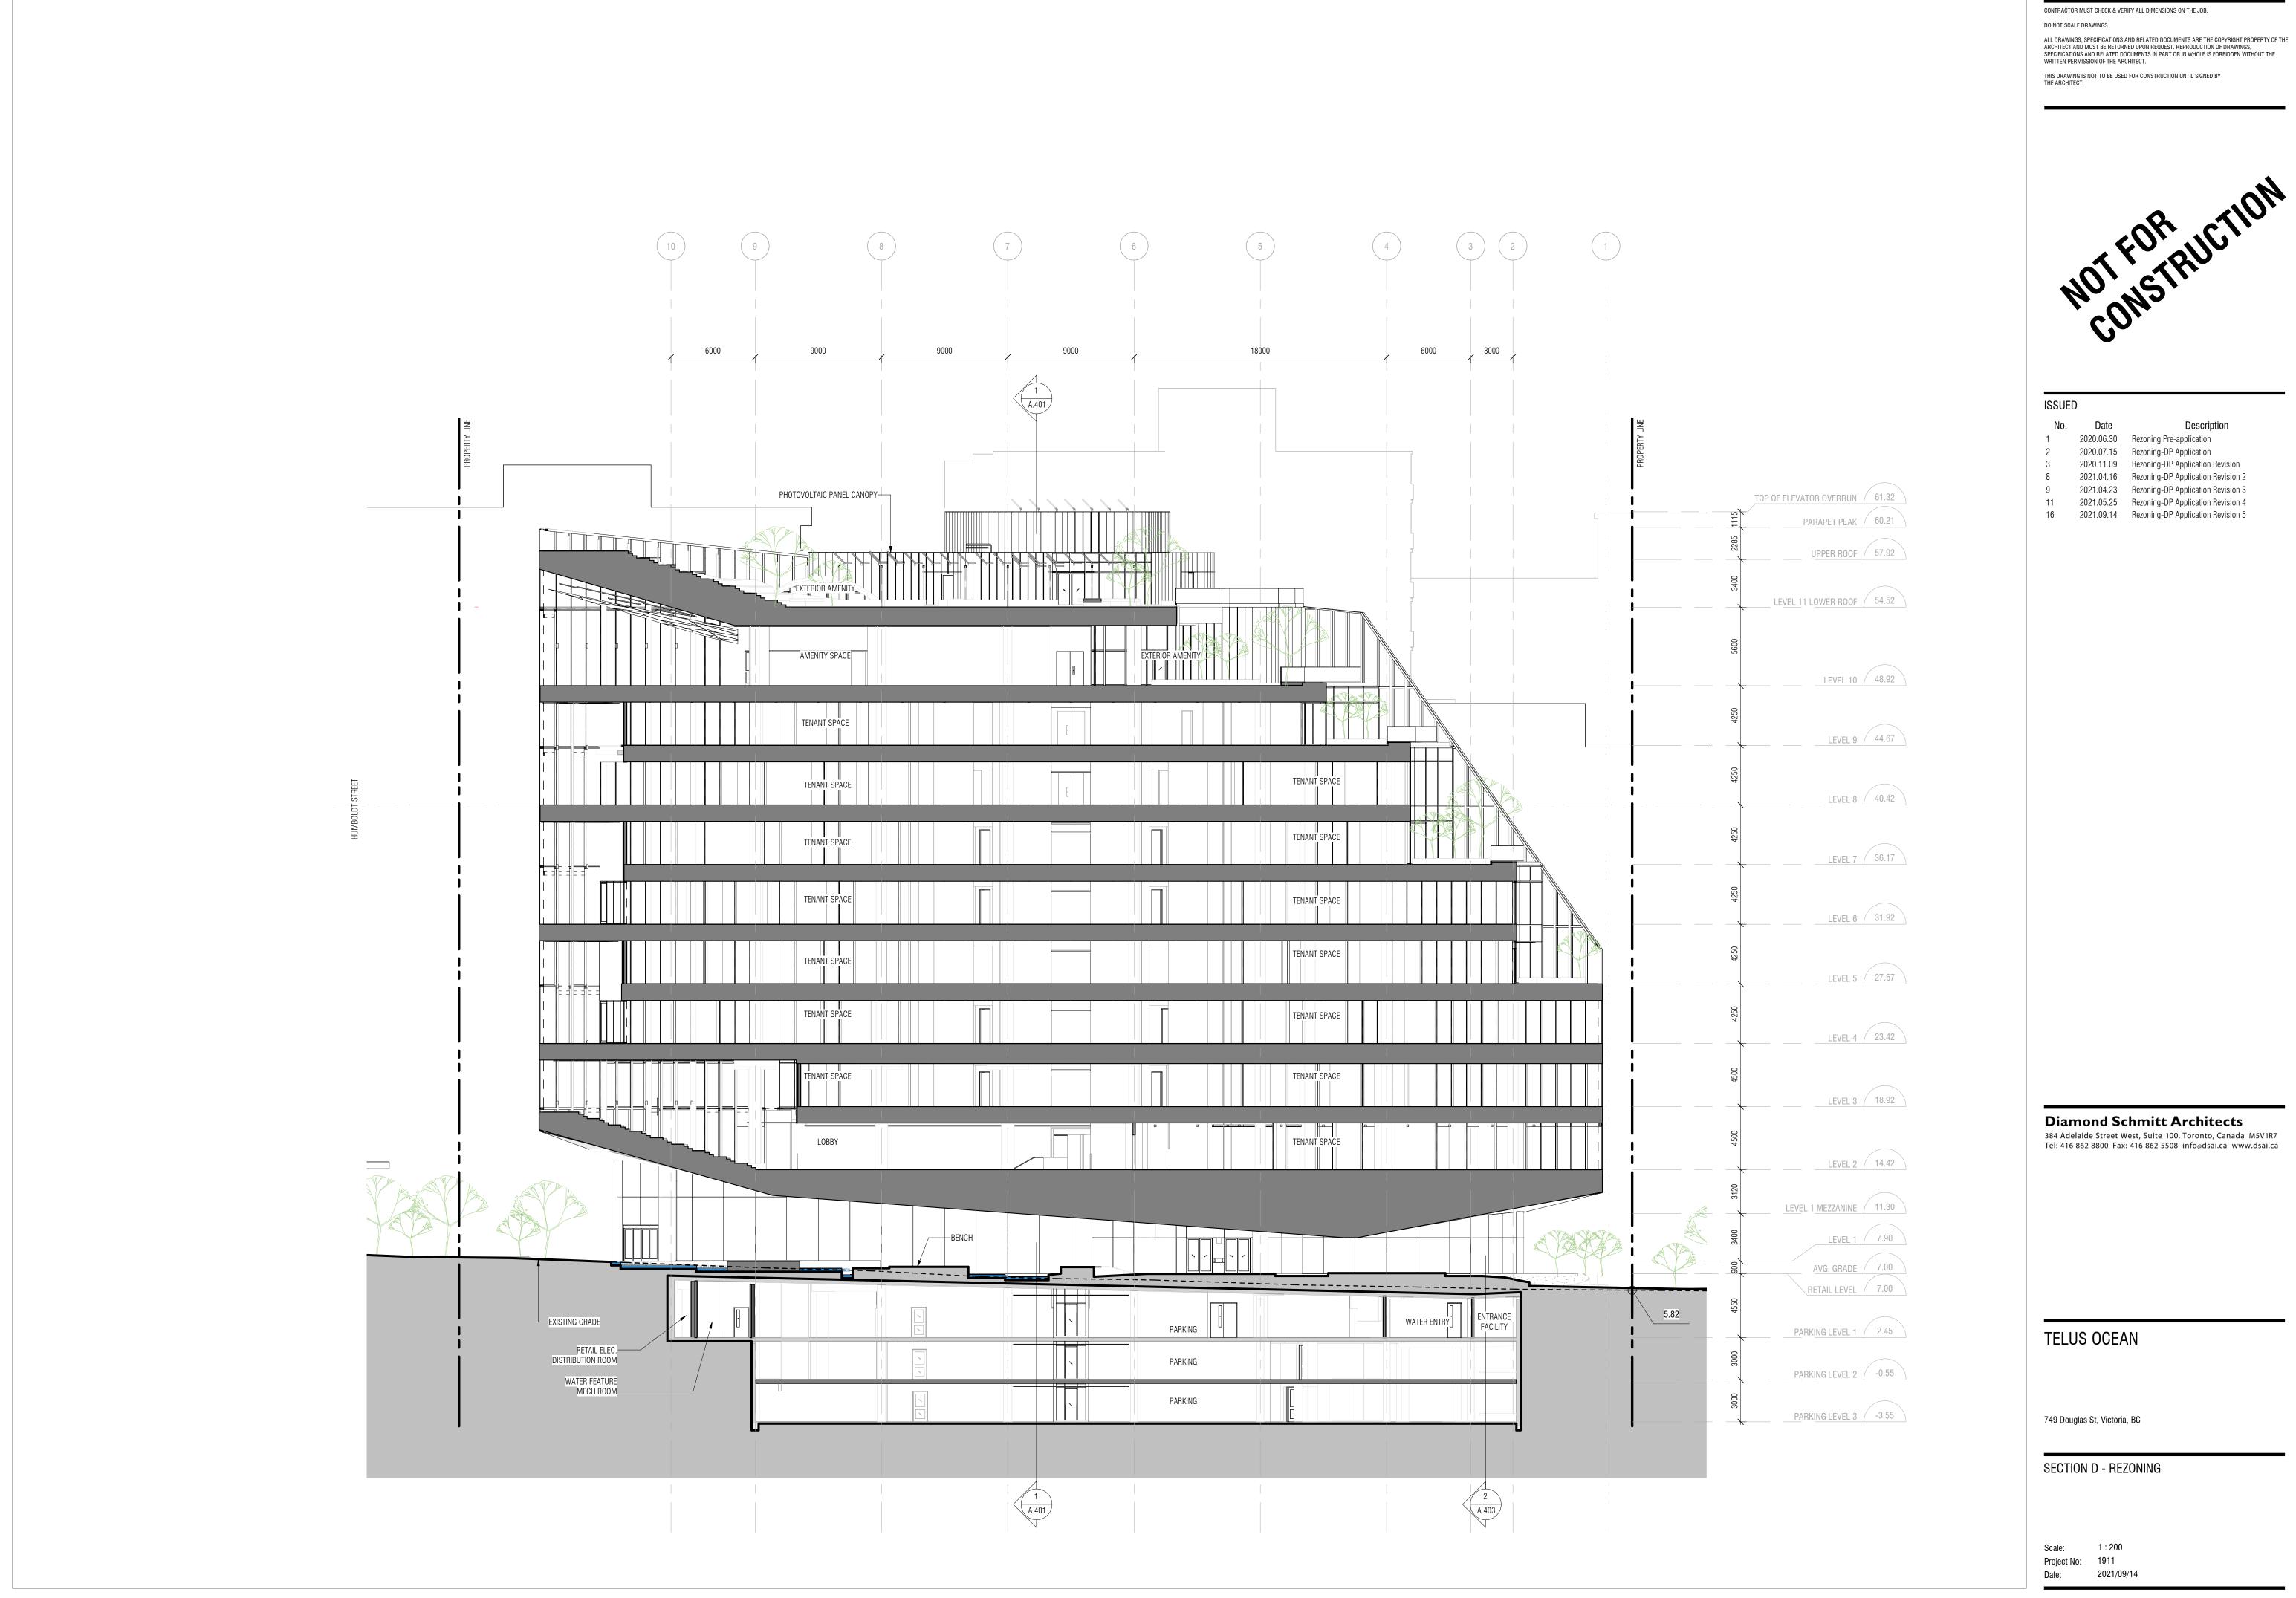

DO NOT SCALE DRAWINGS.

ALL DRAWINGS, SPECIFICATIONS AND RELATED DOCUMENTS ARE THE COPYRIGHT PROPERTY OF THE ARCHITECT AND MUST BE RETURNED UPON REQUEST. REPRODUCTION OF DRAWINGS, SPECIFICATIONS AND RELATED DOCUMENTS IN PART OR IN WHOLE IS FORBIDDEN WITHOUT THE WRITTEN PERMISSION OF THE ARCHITECT. THIS DRAWING IS NOT TO BE USED FOR CONSTRUCTION UNTIL SIGNED BY THE ARCHITECT.

No.	Date	Description
1	2020.06.30	Rezoning Pre-application
2	2020.07.15	Rezoning-DP Application
3	2020.11.09	Rezoning-DP Application Revision
8	2021.04.16	Rezoning-DP Application Revision 2
9	2021.04.23	Rezoning-DP Application Revision 3
11	2021.05.25	Rezoning-DP Application Revision 4
16	2021.09.14	Rezoning-DP Application Revision 5

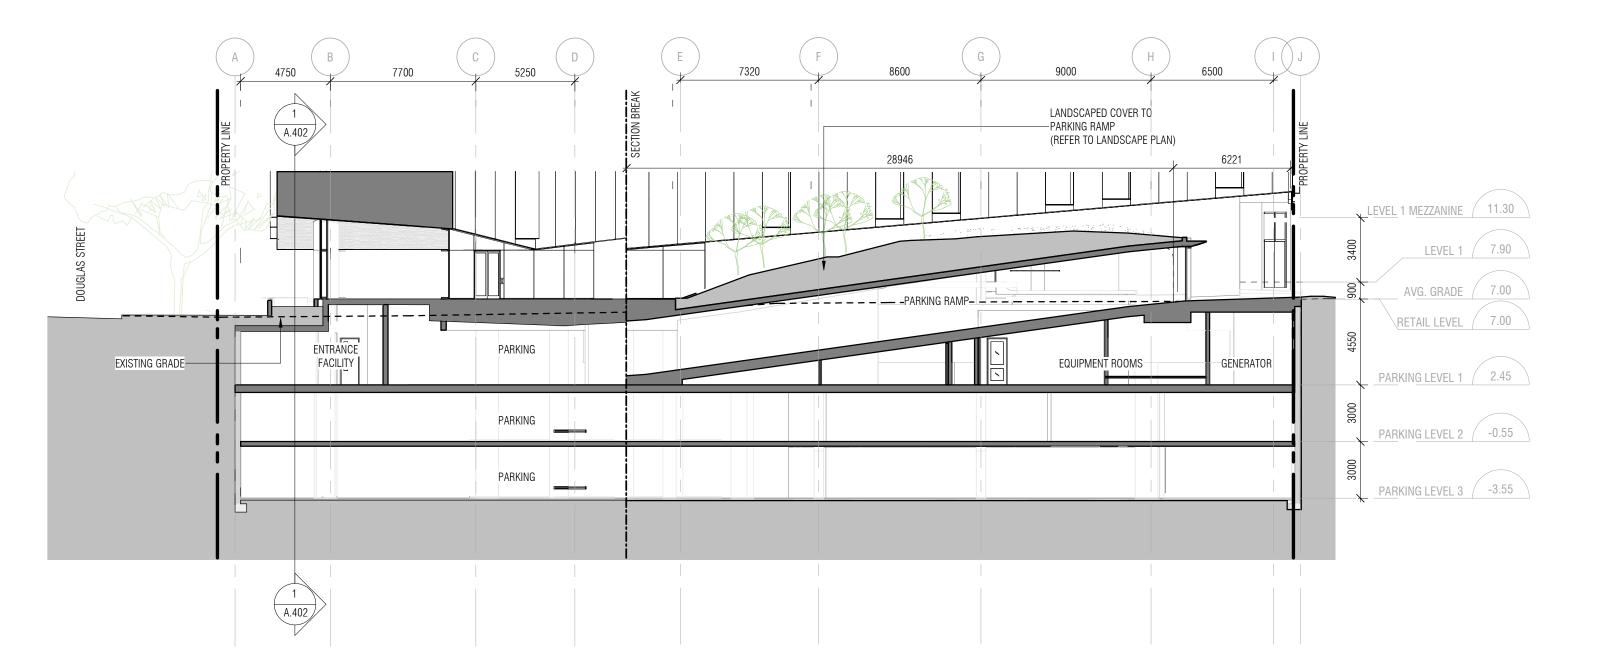


Diamond Schmitt Architects

384 Adelaide Street West, Suite 100, Toronto, Canada M5V1R7 Tel: 416 862 8800 Fax: 416 862 5508 info@dsai.ca www.dsai.ca

TELUS OCEAN

749 Douglas St, Victoria, BC

SECTION F - REZONING

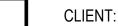

PROJECT TEAM:

LANDSCAPE ARCHITECT PFS Studio 1777 West 3rd Avenue Vancouver, BC V6J 1K7

ARCHITECT:
DIAMOND SCHMITT ARCHITECTS
384 Adelaide Street West, Suite 100
Toronto, ON M5V 1R7

COPYRIGHT RESERVED:

This plan and design are, and at all times remain the exclusive property of PFS Studio and cannot be used or reproduced without written consent. Contractors shall verify and be responsible for all dimensions and conditions on the job. This office shall be informed of any discrepancies from the dimensions and conditions shown on the drawing.

ISSUANCE:

No.	Date	Details	Ву
1	07-15-2020	ISSUED FOR REZONING / DP	JW
2	10-23-2020	ISSUED FOR 50% DESIGN DEVELOPMENT	JW
3	11-09-2020	ISSUED FOR DEVELOPMENT PERMIT	JW
4	12-18-2020	ISSUED FOR 75% DD	JW
5	01-29-2021	ISSUED FOR 100% DD	JW
6	04-13-2021	RE-ISSUED FOR REZONING / DP	JW
7	04-23-2021	ISSUED FOR TRG	JW
8	05-27-2021	RE-ISSUED FOR REZONING / DP	JW
9	09-13-2021	RE-ISSUED FOR TRG	JW



STAMP:

PROJECT NAME:
TELUS OCEAN


TREE MANAGEMENT PLAN

PFS PROJECT NUMBER: 20007	DATE: 07/15/2020
DRAWN BY: JW	CHECKED BY:
SCALE: 1:200	

DWG. NO.:

L2.01

OF: XX

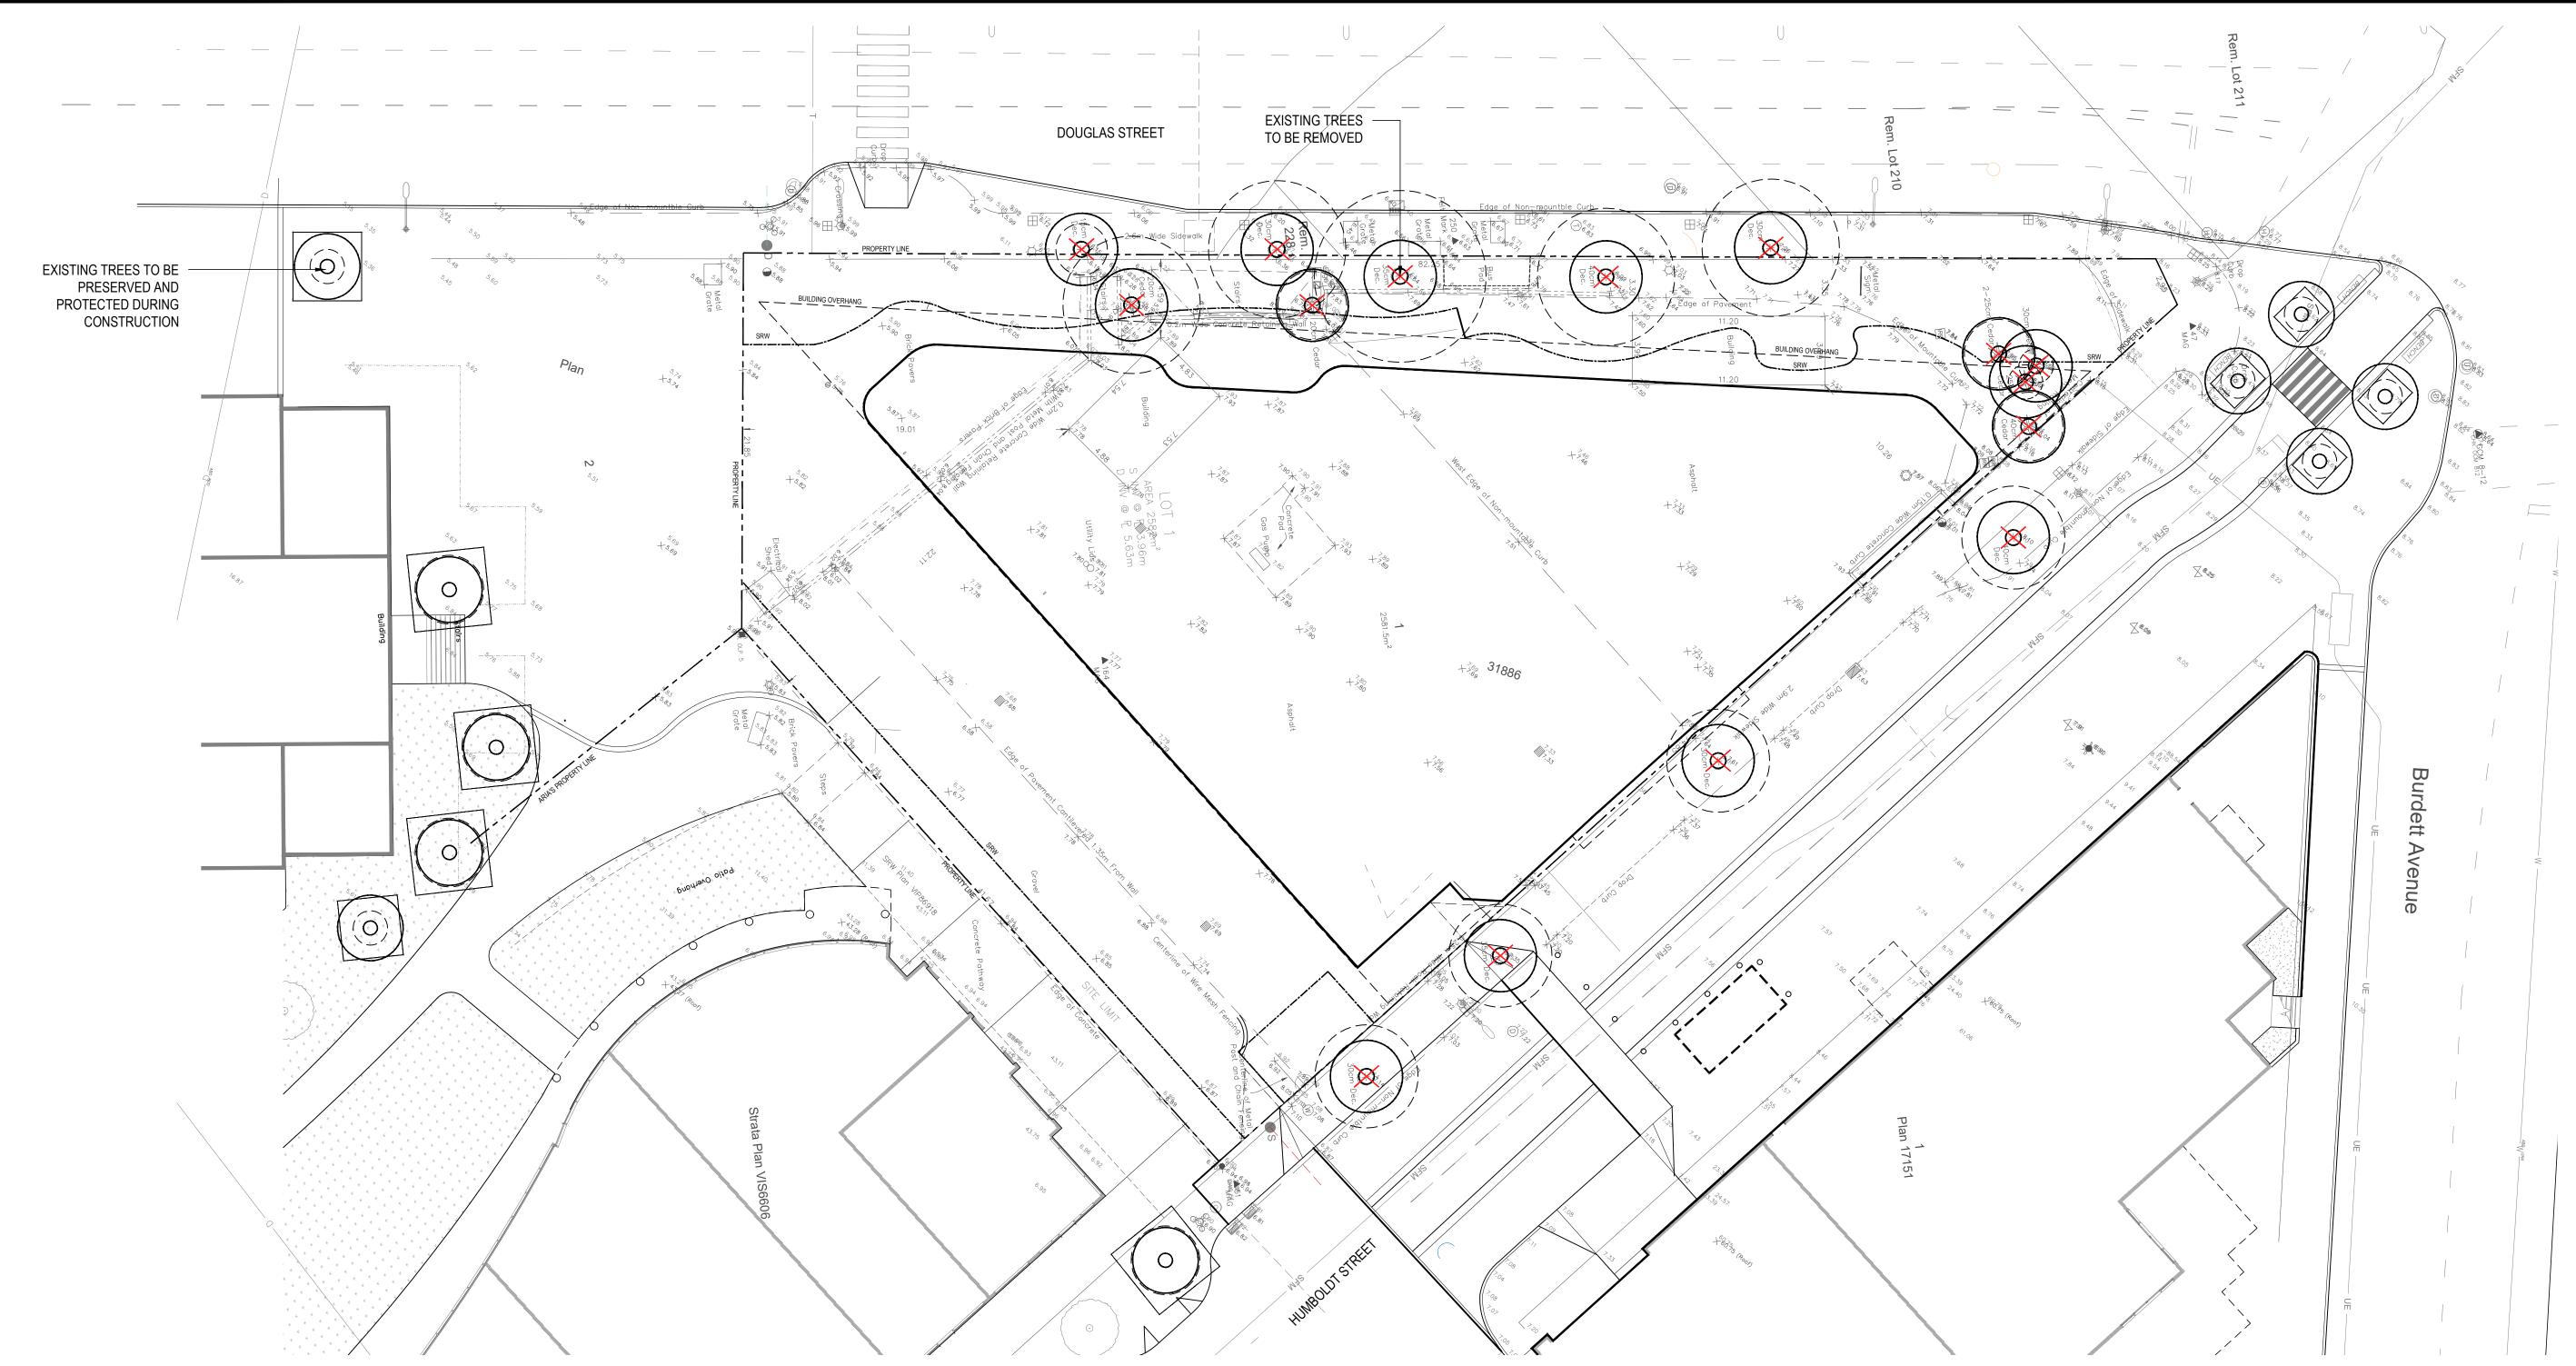

TREE MANAGEMENT PLAN

RETENTION TREE - EXISTING TREE TO BE PROTECTED

WATERPROOF SIGNAGE

"TREE PROTECTION AREA - NO ENTRY"

AND SHALL ALSO READ: NO DUMPING, NO FILLING, NO DIGGING OR EXCAVATING. NO LUMBER OR SUPPLY STORAGE"

SNOW FENCING - (PLASTIC MESH SCREENING)
SECURELY FASTENED TO WOOD FRAME

SOLID BARRIER
50x100 (2"x4") WOOD POSTS
50x100 (2"x4") WOOD CROSS BRACE RAILS NAILED TO:
50x100 (2"x4") TOP AND BOTTOM WOOD RAILS

RETENTION TREE - EXISTING TREE TO BE PROTECTED

WOOD FRAME
-REFER TO ARBORIST REPORT

NOTES: REFER TO ARBORIST REPORT TREES TO BE PRESERVED

TREES TO BE REMOVED

TREE PROTECTION FENCING


PROPOSED TREES

NOTES:

- 1. ALL CONSTRUCTION WORK CLOSE TO EXISTING TREES TO BE RETAINED SHALL BE DONE UNDER THE SUPERVISION OF A CERTIFIED ARBORIST AND IN CONSULTATION WITH THE CITY OF VICTORIA ARBORIST. SUCH WORK SHALL INCLUDE BUT NOT BE LIMITED TO, ANY EXCAVATION NEAR OR WITHIN THE TREE PROTECTION ZONES, ALL MODIFICATIONS TO SITE GRADING NEAR THE TREE PROTECTION AREAS, ALL ROOT PRUNING, ANY REQUIRED BRANCH PRUNING, AND ANY OTHERWISE NECESSARY ENCROACHMENT INTO THE TREE PROTECTION AREAS.
- 2. NO STORAGE OF BUILDING /CONSTRUCTION MATERIALS WITHIN OR AGAINST PROTECTION BARRIER.
- 3. PROTECTION FENCE IS NOT TO BE LIFTED OR REMOVED AT ANY TIME FOR VEHICULAR ACCESS. VEHICLES AND HEAVY EQUIPMENT CAN CAUSE SOIL COMPACTION IN THE ROOT ZONE DEPLETING THE AIR SPACE THAT IS ESSENTIAL TO THE TREE'S HEALTH.
- THE CONTRACTOR SHALL VERIFY ALL EXISTING CONDITIONS PRIOR TO LANDSCAPE FEATURES REMOVAL AND / OR RELOCATION.
- TRENCHING FOR UTILITY CONNECTIONS TO BE COORDINATED WITH ENGINEERING DEPARTMENT TO ENSURE SAFE ROOT ZONES OF RETAINED TREES. METHODS OF TREE PROTECTION FOR STREET TREES TO BE APPROVED BY CITY OF VICTORIA.

CATEGORY	# OF TREES
Total number of trees indicated on Tree Management Plan	23
(Boulevard Trees)	10
(Adjacent Off-site Trees)	5
(On-site Unprotected Trees)	2
(On-site Bylaw-Protected Trees)	6
Requested Protected Tree Removals from site	6
Requested Public Tree Removals	7
Requested Tree Removals from adjacent properties	0
Total Residual Number of On-site Protected Trees	0
Replacement Trees Required by Tree Bylaw	12
See Landscape Plan for proposed street tree plantings	

P:\2020\20007 - Telus Ocean\20007 - 3 AUTO CAD\L2.01 TREE MANAGEMENT PLAN.dwg Sep14 ,2021 - 9:29am

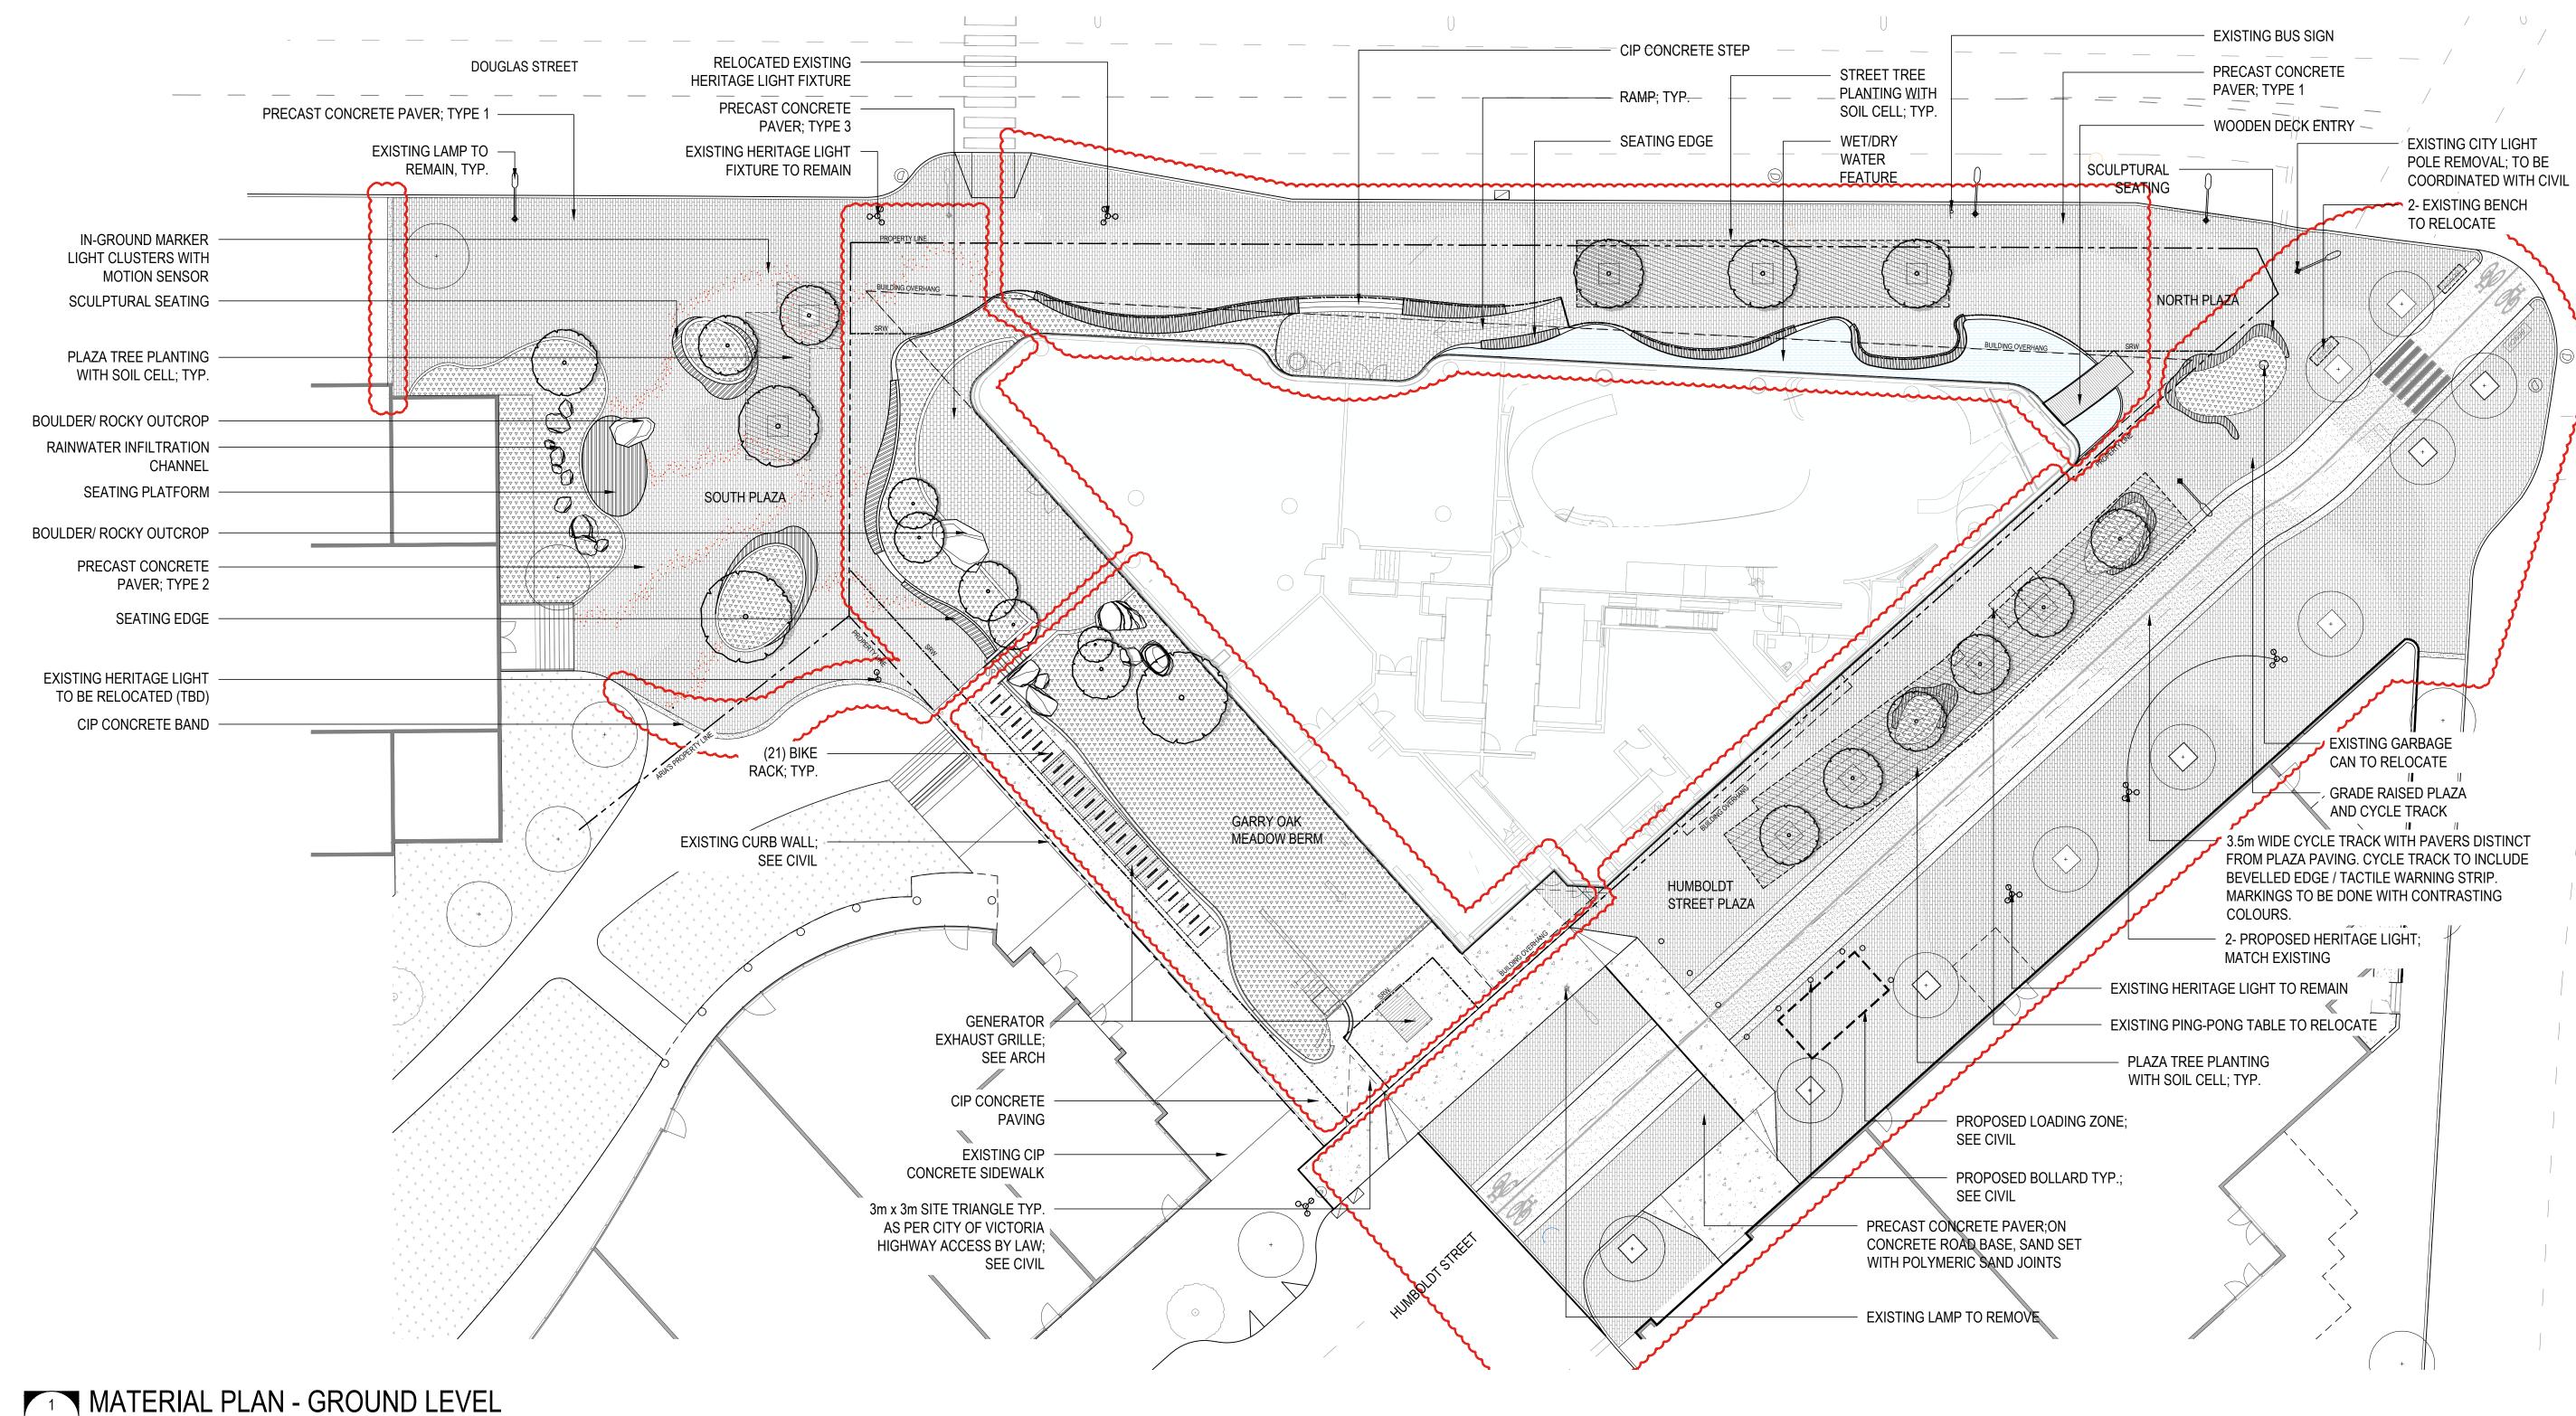

SCALE: 1:200

LEGEND


PRECAST CONCRETE PAVER - TYPE 1




PRECAST CONCRETE PAVER - TYPE 2



PRECAST CONCRETE PAVER - TYPE 2

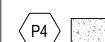

CIP CONCRETE

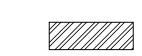

SCULPTURAL SEATING / SEATING PLATFORM



PLANTING AREA



SOIL CELLS AREA

WATER FEATURE

LEGEND

PROPERTY LINE

STATUTORY RIGHT OF WAY (SRW) BUILDING OVERHANG

GENERAL NOTES:


1) Do not scale drawings. Use dimensional information as noted in drawings. Contact the Landscape Architect immediately if there is any ambiguity, lack of information or inconsistency. Disregard for this note and extra costs incurred will not be accepted.

All lines and dimensions are parallel or perpendicular to the lines from which they are measured/ referenced unless noted otherwise.

3) The Contractor shall verify dimensions shown on drawings and notify the Landscape Architect of any discrepancies or inconsistencies prior to construction.

4) Contractor to provide a staked-out location on site for review and approval by Landscape Architect prior to any excavation or installation.

5) The Contractor shall be responsible for verifying the property line.

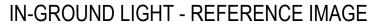





PROJECT TEAM:

LANDSCAPE ARCHITECT PFS Studio 1777 West 3rd Avenue Vancouver, BC V6J 1K7

ARCHITECT: DIAMOND SCHMITT ARCHITECTS 384 Adelaide Street West, Suite 100 Toronto, ON M5V 1R7

COPYRIGHT RESERVED:

This plan and design are, and at all times remain the exclusive property of PFS Studio and cannot be used or reproduced without written consent. Contractors shall verify and be responsible for all dimensions and conditions on the job. This office shall be informed of any discrepancies from the dimensions and conditions shown on the drawing.

ISSUANCE:

No.	Date	Details	Ву
1	07-15-2020	ISSUED FOR REZONING / DP	JW
2	10-23-2020	ISSUED FOR 50% DESIGN DEVELOPMENT	JW
3	11-09-2020	ISSUED FOR DEVELOPMENT PERMIT	JW
4	12-18-2020	ISSUED FOR 75% DD	JW
5	01-29-2021	ISSUED FOR 100% DD	JW
6	04-13-2021	RE-ISSUED FOR REZONING / DP	JW
7	04-23-2021	ISSUED FOR TRG	JW
8	05-27-2021	RE-ISSUED FOR REZONING / DP	JW
9	09-13-2021	RE-ISSUED FOR TRG	JW
·			



STAMP:

PROJECT NAME:

TELUS OCEAN

DRAWING TITLE:


MATERIAL PLAN **GROUND LEVEL**


PFS 2000	PROJECT NUMBER: 7	DATE: 07/15/2020	
DRA\ JW	WN BY:	CHECKED BY: NM	
SCAI 1:200			


L3.01

SPECIFIED BY OTHERS (TO BE DETERMINED)

ALL SITE FURNITURE TO BE

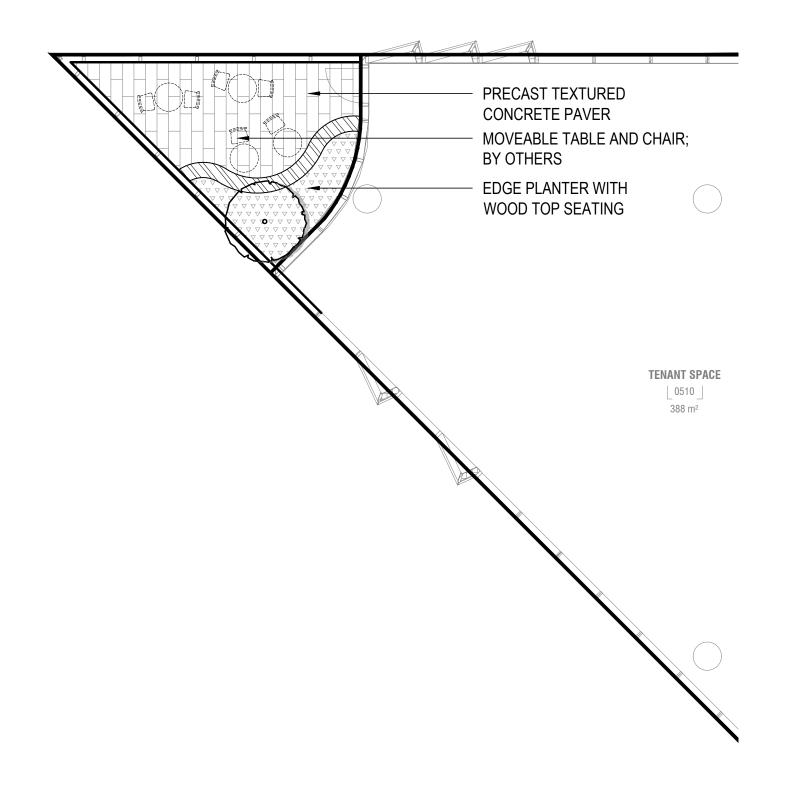

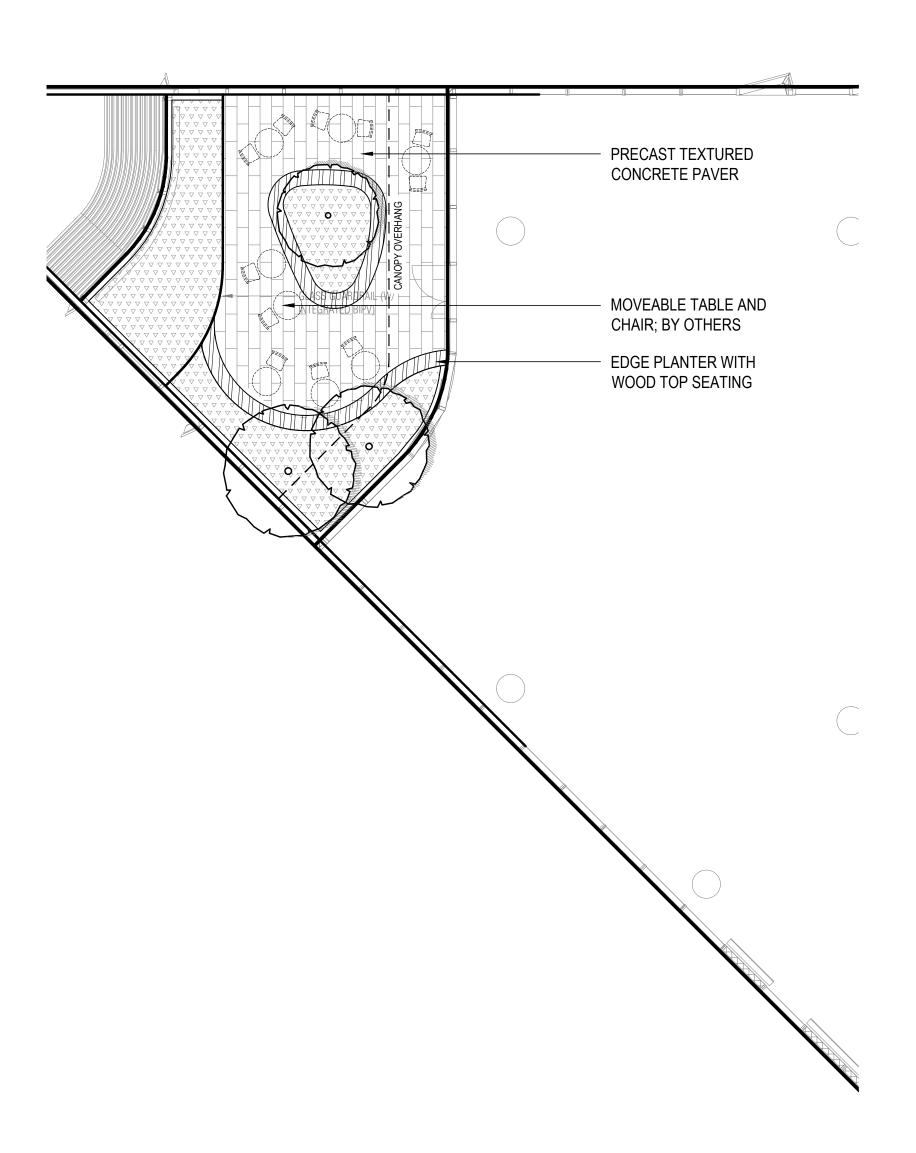

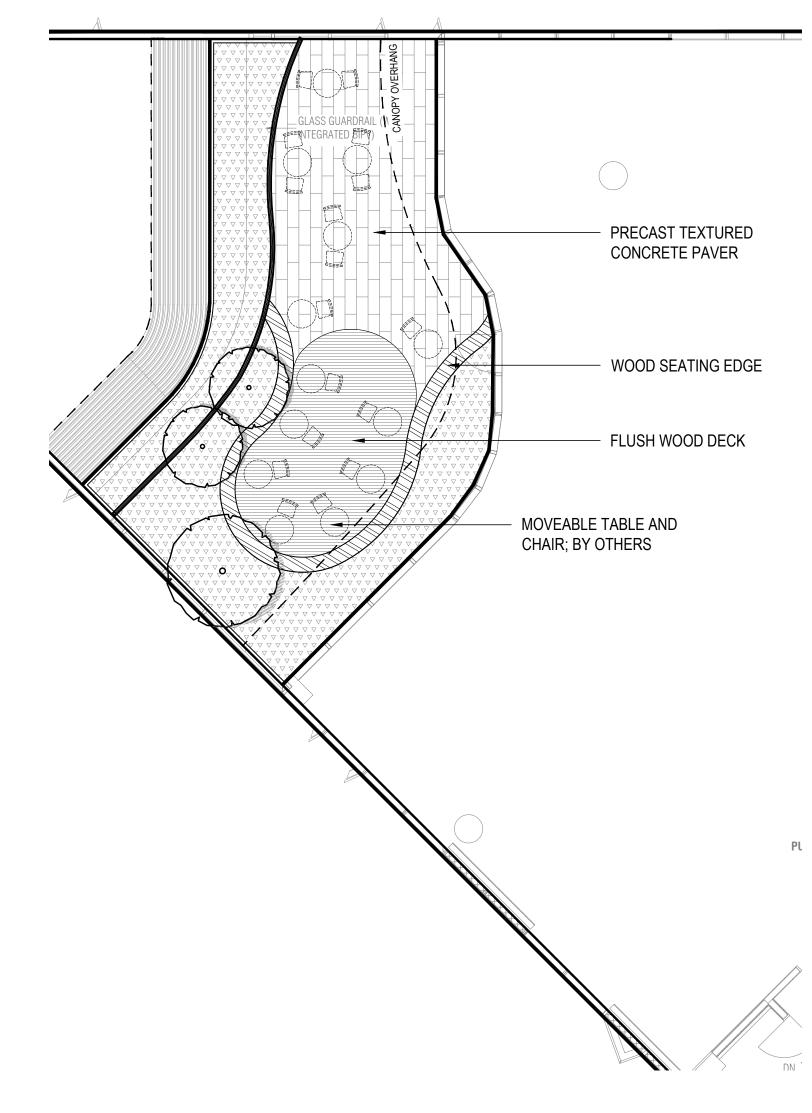








LEGEND PRECAST CONCRETE PAVER SEATING EDGE LIGHT GREY PATTERN PRECAST CONCRETE PAVER DARK GREY PATTERN PLANTING AREA PRECAST CONCRETE PAVER - ON PEDESTAL CIP CONCRETE FLUSH WOOD DECK - ON PEDESTAL

GENERAL NOTES:

- 1) Do not scale drawings. Use dimensional information as noted in drawings. Contact the Landscape Architect immediately if there is any ambiguity, lack of information or inconsistency. Disregard for this note and extra costs incurred
- 2) All lines and dimensions are parallel or perpendicular to the lines from which they are measured/ referenced unless noted otherwise.
- 3) The Contractor shall verify dimensions shown on drawings and notify the Landscape Architect of any discrepancies or inconsistencies prior to
- 4) Contractor to provide a staked-out location on site for review and approval by Landscape Architect prior to any excavation or installation.
- The Contractor shall be responsible for verifying the property line.

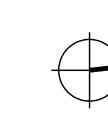

PROJECT TEAM:

CLIENT:

LANDSCAPE ARCHITECT PFS Studio 1777 West 3rd Avenue Vancouver, BC V6J 1K7

ARCHITECT: DIAMOND SCHMITT ARCHITECTS 384 Adelaide Street West, Suite 100 Toronto, ON M5V 1R7

COPYRIGHT RESERVED:

This plan and design are, and at all times remain the exclusive property of PFS Studio and cannot be used or reproduced without written consent. Contractors shall verify and be responsible for all dimensions and conditions on the job. This office shall be informed of any discrepancies from the dimensions and conditions shown on the drawing.

ISSUANCE:

No.	Date	Details	E
1	07-15-2020	ISSUED FOR REZONING / DP	J
2	10-23-2020	ISSUED FOR 50% DESIGN DEVELOPMENT	J
3	11-09-2020	ISSUED FOR DEVELOPMENT PERMIT	J
4	12-18-2020	ISSUED FOR 75% DD	,
5	01-29-2021	ISSUED FOR 100% DD	,
6	04-13-2021	RE-ISSUED FOR REZONING / DP	,
7	04-23-2021	ISSUED FOR TRG	
8	05-27-2021	RE-ISSUED FOR REZONING / DP	,
9	09-13-2021	RE-ISSUED FOR TRG	J



STAMP:

PROJECT NAME:

TELUS OCEAN

DRAWING TITLE:

MATERIAL PLAN LEVEL 5, LEVEL 7, LEVEL 9

PFS PROJECT NUMBER: 22007	DATE: 07/15/2020
DRAWN BY: JW	CHECKED BY: NM
SCALE:	

DWG. NO.:

L3.02


DRAWING TITLE: MATERIAL PLAN


LEVEL 10 - LEVEL 11

PFS PROJECT NUMBER: DATE: 07/15/2020 CHECKED BY: DRAWN BY: NM SCALE:

DWG. NO.:

L3.03

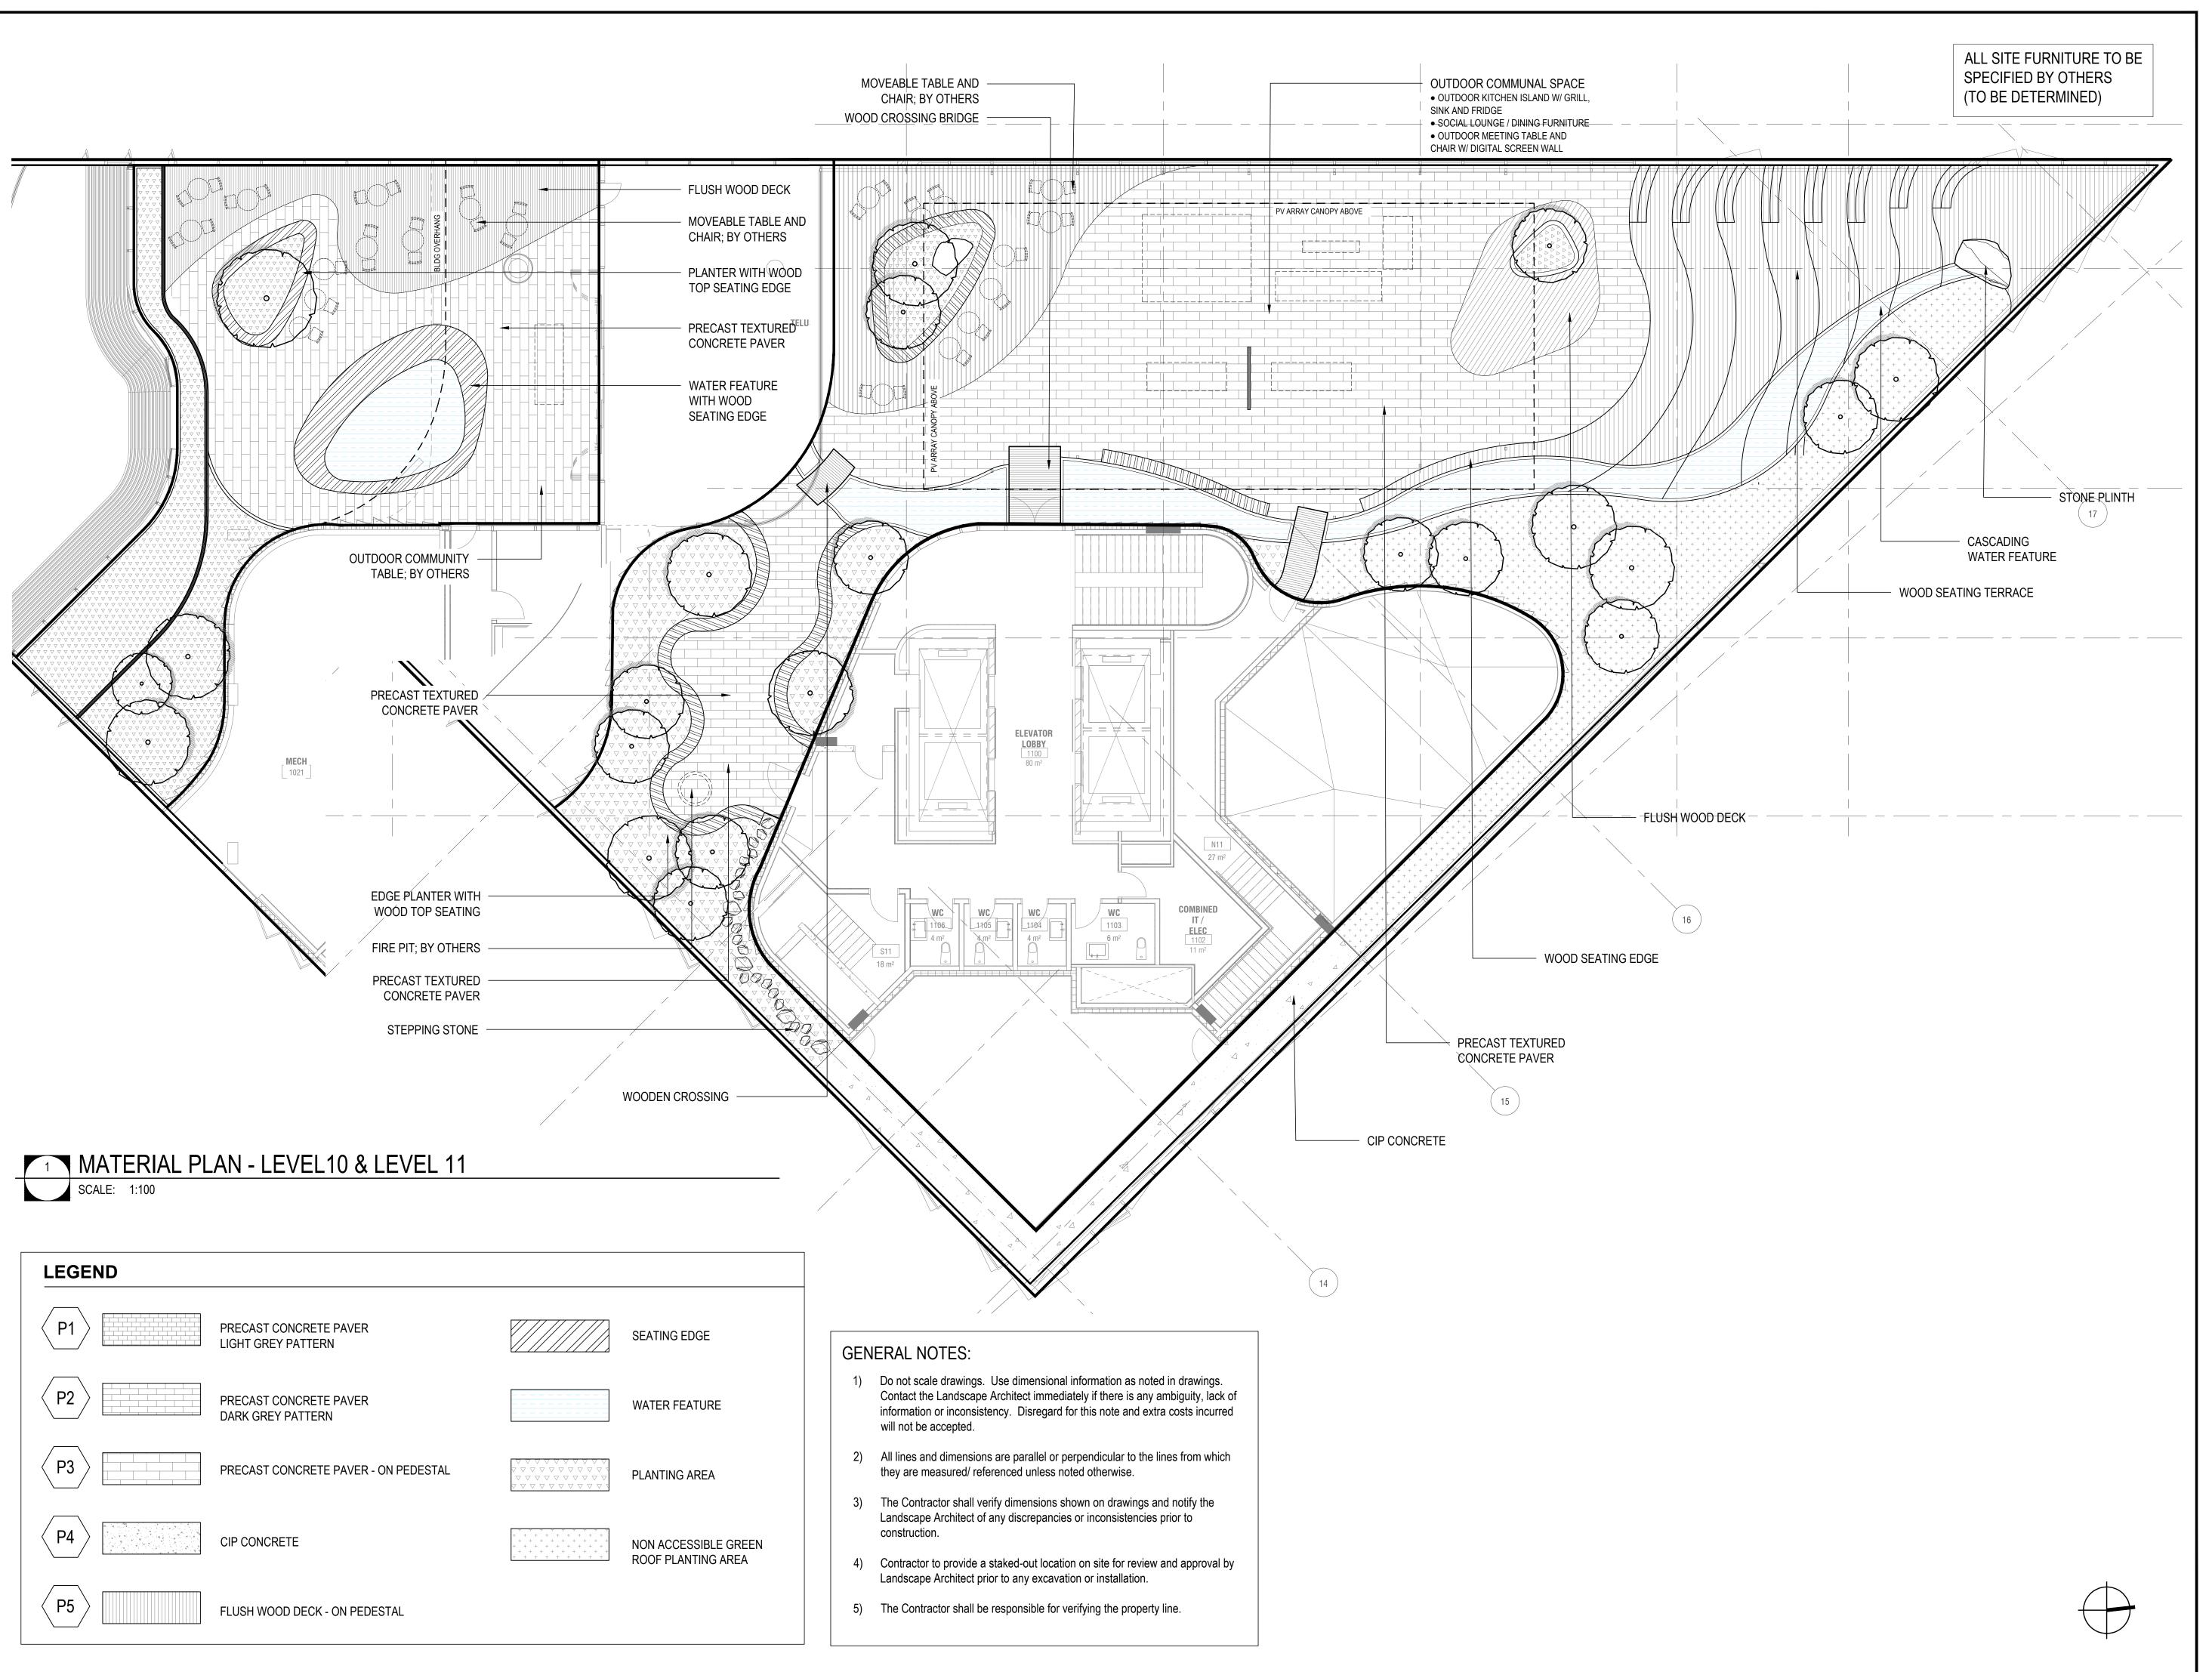

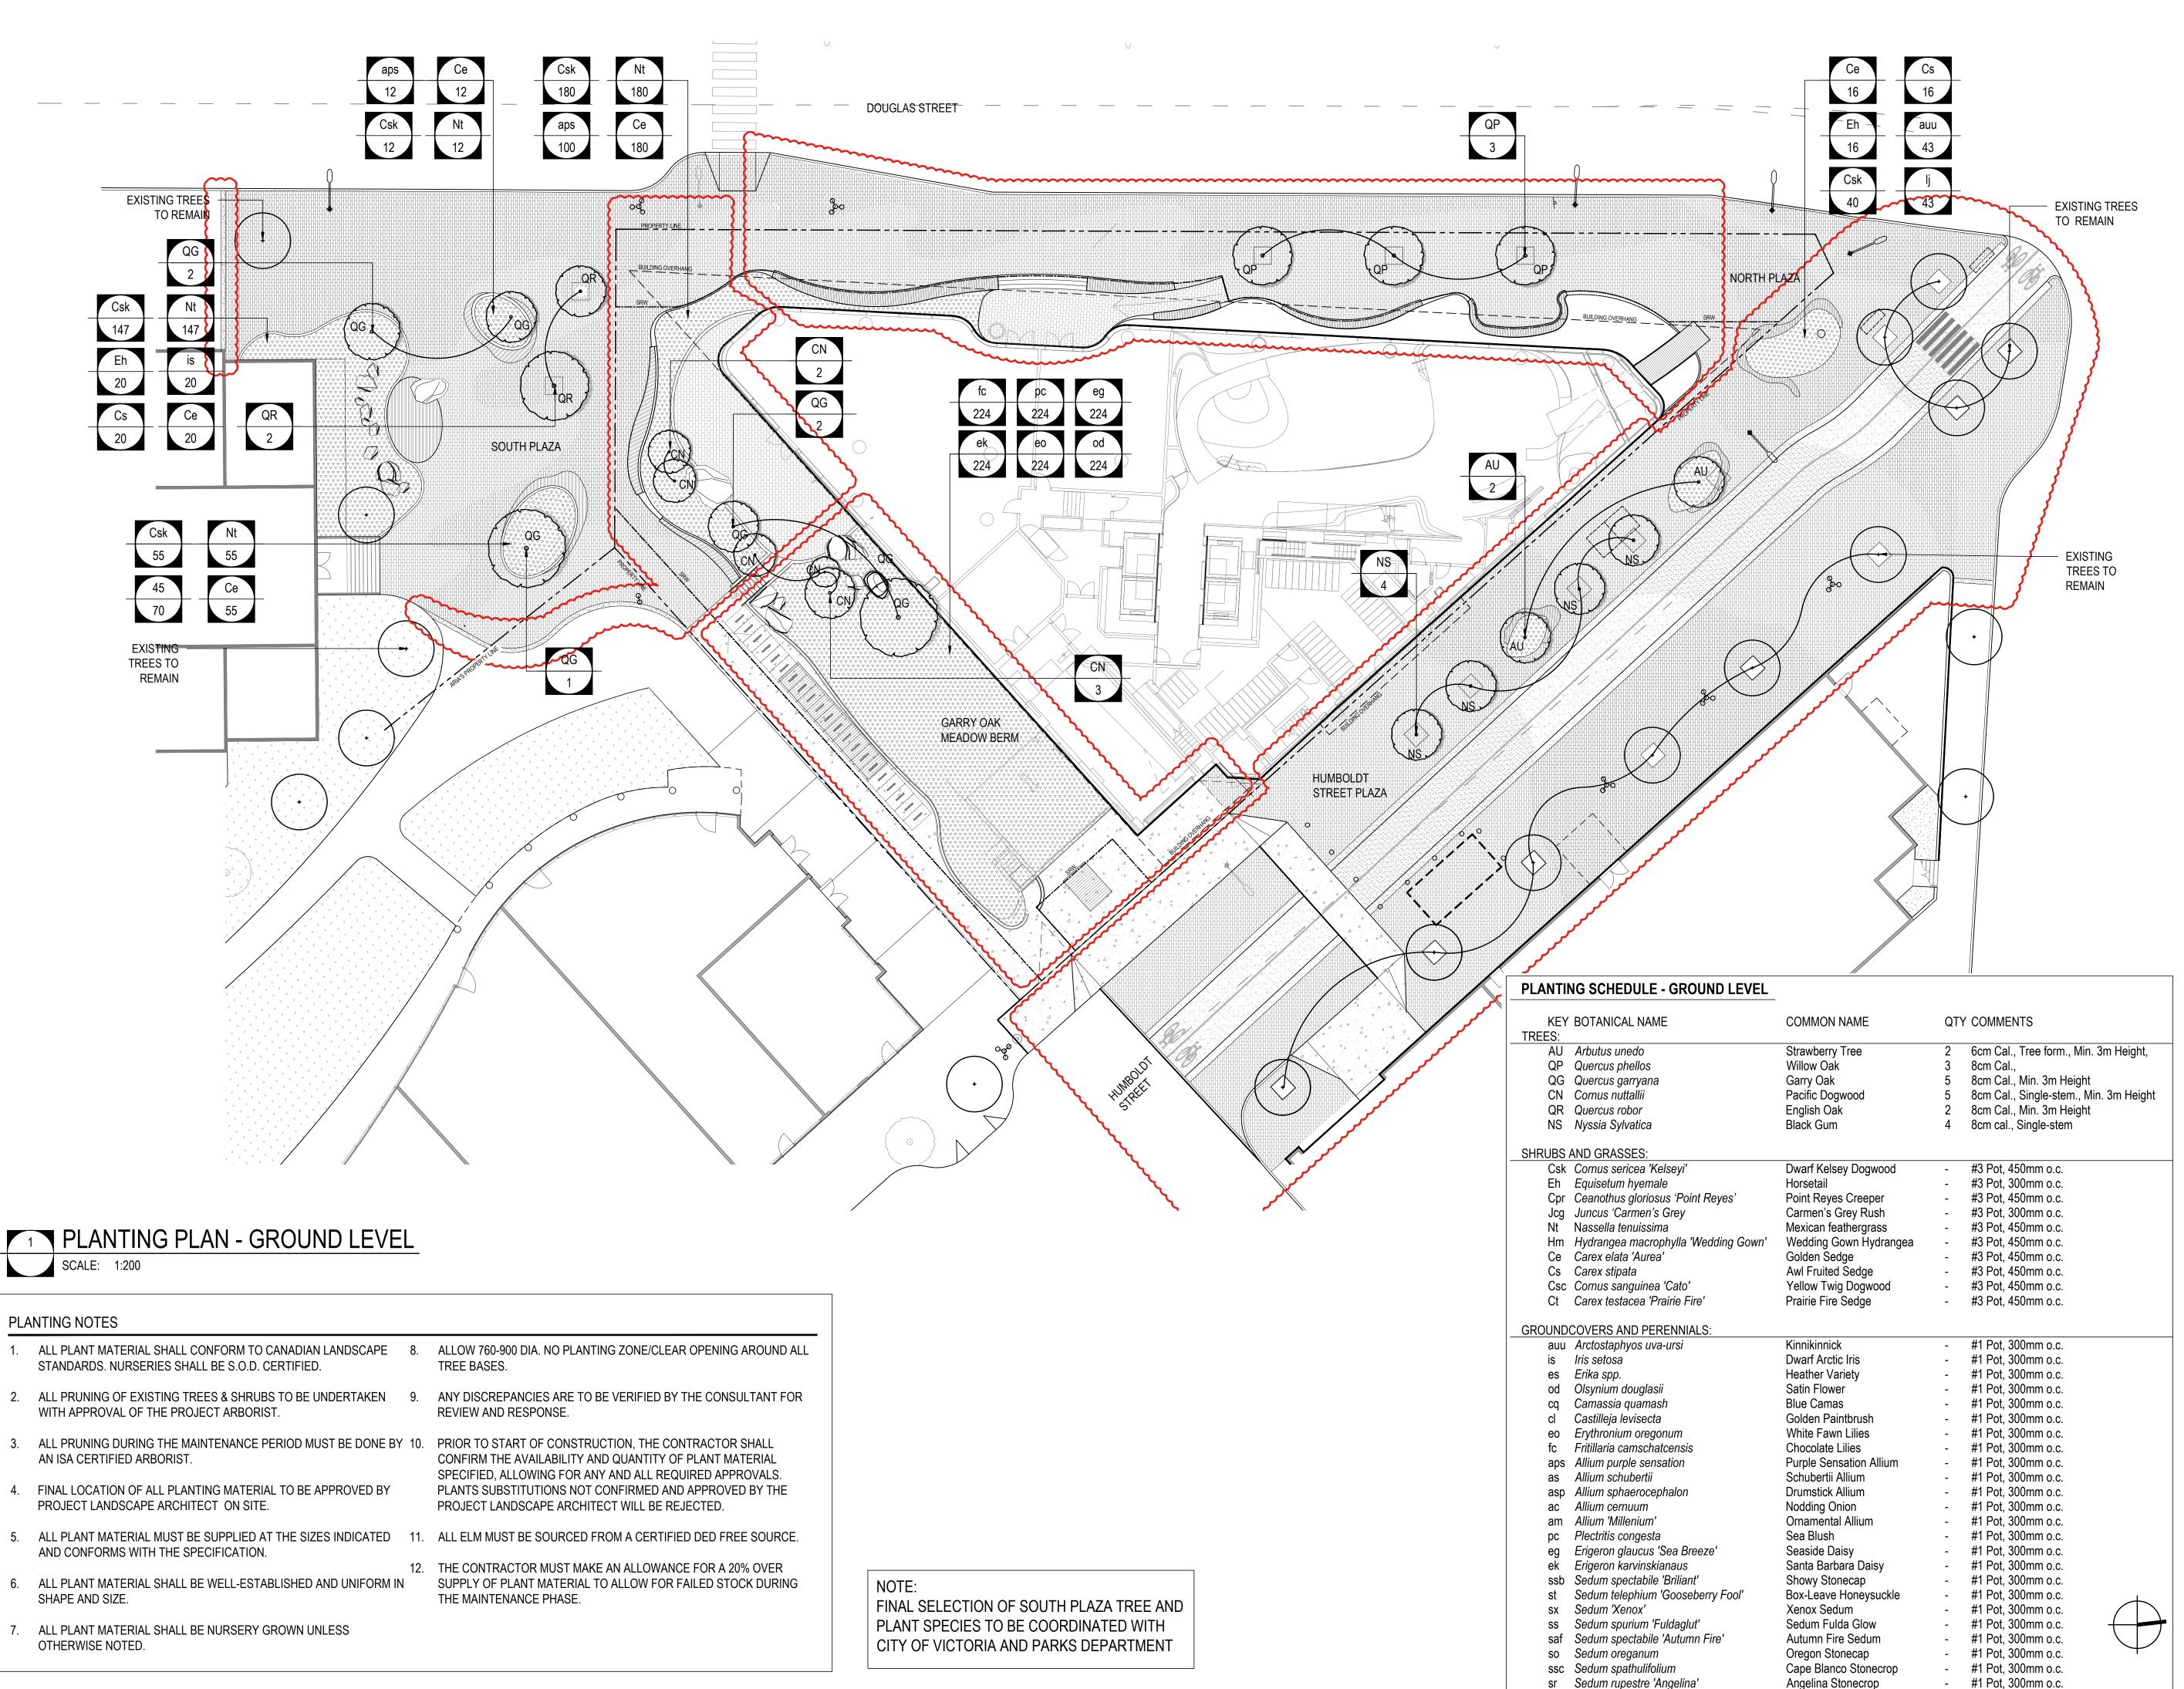

PROJECT TEAM:

LANDSCAPE ARCHITECT PFS Studio 1777 West 3rd Avenue Vancouver, BC V6J 1K7

ARCHITECT: DIAMOND SCHMITT ARCHITECTS 384 Adelaide Street West, Suite 100 Toronto, ON M5V 1R7

COPYRIGHT RESERVED:

This plan and design are, and at all times remain the exclusive property of PFS Studio and cannot be used or reproduced without written consent. Contractors shall verify and be responsible for all dimensions and conditions on the job. This office shall be informed of any discrepancies from the dimensions and conditions shown on the drawing.

ISSUANCE:

No.	Date	Details	Ву
1	07-15-2020	ISSUED FOR REZONING / DP	JW
2	10-23-2020	ISSUED FOR 50% DESIGN DEVELOPMENT	JW
3	11-09-2020	ISSUED FOR DEVELOPMENT PERMIT	JW
4	12-18-2020	ISSUED FOR 75% DD	JW
5	01-29-2021	ISSUED FOR 100% DD	JW
6	04-13-2021	RE-ISSUED FOR REZONING / DP	JW
7	04-23-2021	ISSUED FOR TRG	JW
8	05-27-2021	RE-ISSUED FOR REZONING / DP	JW
9	09-13-2021	RE-ISSUED FOR TRG	JW



STAMP:

PROJECT NAME: TELUS OCEAN

DRAWING TITLE:


PLANTING PLAN **GROUND LEVEL**


PFS PROJECT NUMBER: 20007	DATE: 07/15/2020
DRAWN BY: JW	CHECKED BY: NM
SCALE:	


1:200

DWG. NO.:

L6.01

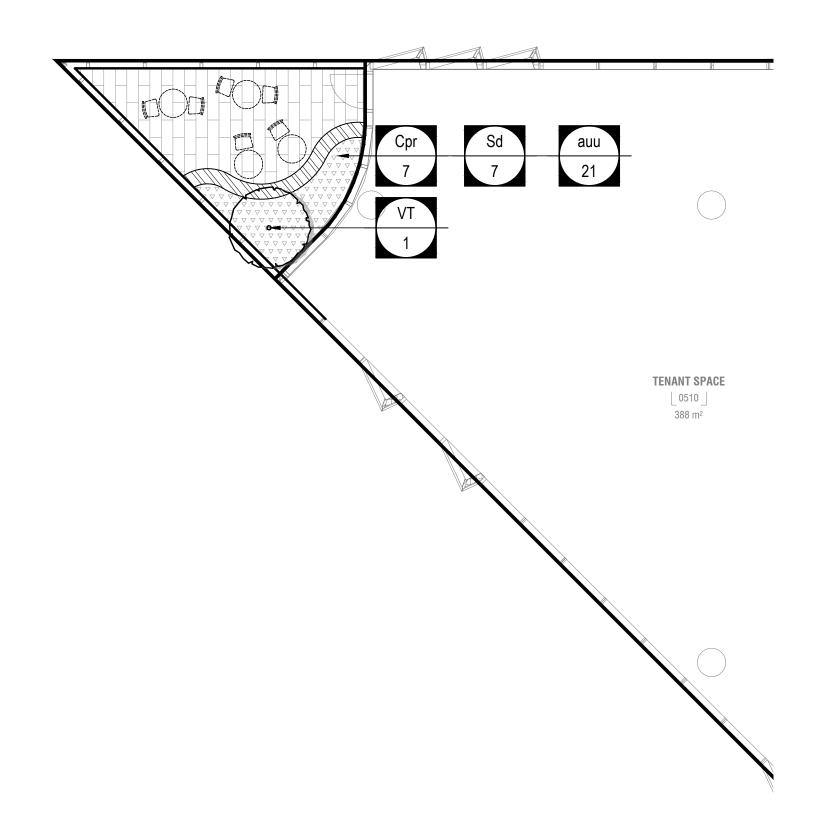

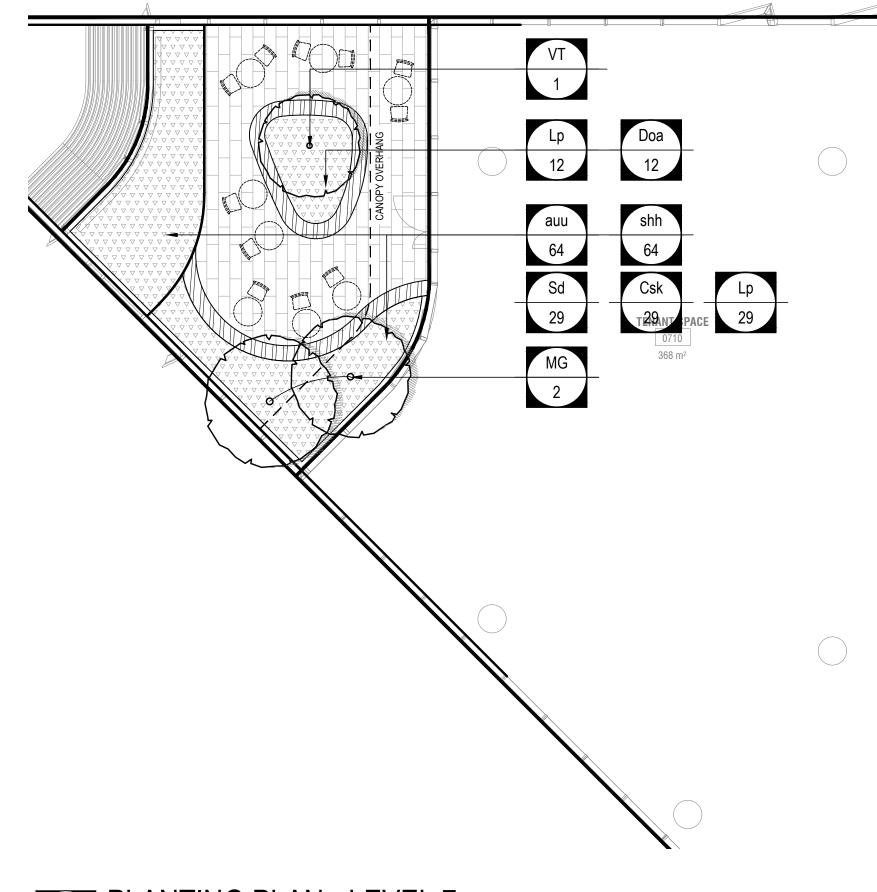

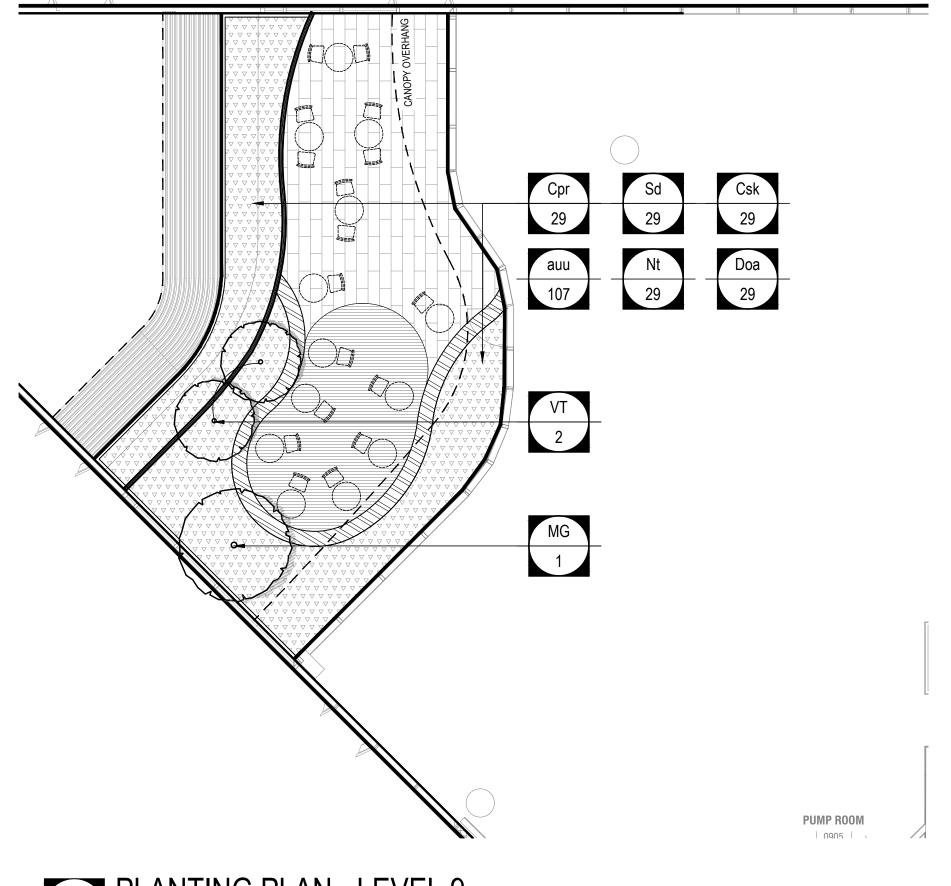

PLANTING PLAN - LEVEL 5

SCALE: 1:100

QTY COMMENTS

8cm Cal., Multi-Stem., Min. 3m Ht

6cm Cal., Tree Form., Min. 3m Ht

PLANTING PLAN - LEVEL 7 SCALE: 1:100

PLANTING PLAN - LEVEL 9

SCALE: 1:100

KEY BOTANICAL NAME COMMON NAME TREES: MG Magnolia grandiflora 'Little Gem' Little Gem Magnolia VT Viburnum tomentosum 'Summer Snowflake' Summer Snowflake Viburnum SHRUBS AND GRASSES: Sd Spiraea douglasii Red Spirea

PLANTING SCHEDULE - LEVEL 5, 7, 9

#5 Pot, 750mm o.c. Doa Daphe odora 'Aureomarginata' #3 Pot, 450mm o.c. Variegated Winter Daphne Cak Calamagrostis x acutiflora 'Karl Foerster' Feather Reed Grass #3 Pot, 450mm o.c. **Dwarf Kelsey Dogwood** Csk Cornus sericea 'Kelseyi' #3 Pot, 450mm o.c. Lp Lonicera pileata Box-leaved Honeysuckle #3 Pot, 450mm o.c. Cpr Ceanothus gloriosus 'Point Reyes' Point Reyes Creeper #3 Pot, 450mm o.c. Nassella tenuissima Mexican Feathergrass - #3 Pot, 450mm o.c.

GROUNDCOVERS AND PERENNIALS: Kinnikinnick #1 Pot, 300mm o.c. auu Arctostaphyos uva-ursi shh Sarcococca hookeriana var. humilis **Dwarf Sweet Box** - #1 Pot, 300mm o.c.

PLANTING NOTES

- 1. ALL PLANT MATERIAL SHALL CONFORM TO CANADIAN LANDSCAPE STANDARDS. NURSERIES SHALL BE S.O.D. CERTIFIED.
- 2. ALL PRUNING OF EXISTING TREES & SHRUBS TO BE UNDERTAKEN WITH APPROVAL OF THE PROJECT ARBORIST.
- 3. ALL PRUNING DURING THE MAINTENANCE PERIOD MUST BE DONE BY AN ISA CERTIFIED ARBORIST.
- 4. FINAL LOCATION OF ALL PLANTING MATERIAL TO BE APPROVED BY PROJECT LANDSCAPE ARCHITECT ON SITE.
- 5. ALL PLANT MATERIAL MUST BE SUPPLIED AT THE SIZES INDICATED AND CONFORMS WITH THE SPECIFICATION.
- 6. ALL PLANT MATERIAL SHALL BE WELL-ESTABLISHED AND UNIFORM IN SHAPE AND SIZE.
- 7. ALL PLANT MATERIAL SHALL BE NURSERY GROWN UNLESS OTHERWISE NOTED.
- 8. ALLOW 760-900 DIA. NO PLANTING ZONE/CLEAR OPENING AROUND ALL TREE BASES.

- 9. ANY DISCREPANCIES ARE TO BE VERIFIED BY THE CONSULTANT FOR REVIEW AND RESPONSE.
- 10. PRIOR TO START OF CONSTRUCTION, THE CONTRACTOR SHALL CONFIRM THE AVAILABILITY AND QUANTITY OF PLANT MATERIAL SPECIFIED, ALLOWING FOR ANY AND ALL REQUIRED APPROVALS. PLANTS SUBSTITUTIONS NOT CONFIRMED AND APPROVED BY THE PROJECT LANDSCAPE ARCHITECT WILL BE REJECTED.
- 11. ALL ELM MUST BE SOURCED FROM A CERTIFIED DED FREE SOURCE.
- 12. THE CONTRACTOR MUST MAKE AN ALLOWANCE FOR A 20% OVER SUPPLY OF PLANT MATERIAL TO ALLOW FOR FAILED STOCK DURING THE MAINTENANCE PHASE.

PROJECT TEAM:

LANDSCAPE ARCHITECT PFS Studio 1777 West 3rd Avenue Vancouver, BC V6J 1K7

ARCHITECT: DIAMOND SCHMITT ARCHITECTS 384 Adelaide Street West, Suite 100 Toronto, ON M5V 1R7

COPYRIGHT RESERVED:

This plan and design are, and at all times remain the exclusive property of PFS Studio and cannot be used or reproduced without written consent. Contractors shall verify and be responsible for all dimensions and conditions on the job. This office shall be informed of any discrepancies from the dimensions and conditions shown on the drawing.

ISSUANCE:

No.	Date	Details	Ву
1	07-15-2020	ISSUED FOR REZONING / DP	JW
2	10-23-2020	ISSUED FOR 50% DESIGN DEVELOPMENT	JW
3	11-09-2020	ISSUED FOR DEVELOPMENT PERMIT	JW
4	12-18-2020	ISSUED FOR 75% DD	JW
5	01-29-2021	ISSUED FOR 100% DD	JW
6	04-13-2021	RE-ISSUED FOR REZONING / DP	JW
7	04-23-2021	ISSUED FOR TRG	JW
8	05-27-2021	RE-ISSUED FOR REZONING / DP	JW
9	09-13-2021	RE-ISSUED FOR TRG	JW



STAMP:

PROJECT NAME: TELUS OCEAN

DRAWING TITLE:

PLANTING PLAN LEVEL 5, LEVEL 7, LEVEL 9

PFS PROJECT NUMBER: DATE: 07/15/2020 CHECKED BY: DRAWN BY: NM

SCALE: 1:100

DWG. NO.:

L6.02



PROJECT TEAM:

LANDSCAPE ARCHITECT PFS Studio 1777 West 3rd Avenue Vancouver, BC V6J 1K7

ARCHITECT: DIAMOND SCHMITT ARCHITECTS 384 Adelaide Street West, Suite 100 Toronto, ON M5V 1R7

This plan and design are, and at all times remain the exclusive property of PFS Studio and cannot be used or reproduced without written consent. Contractors shall verify and be responsible for all dimensions and conditions on the job. This office shall be informed of any discrepancies from the dimensions and conditions shown on the drawing.

ISSUANCE:

	No.	Date	Details	Ву
	1	07-15-2020	ISSUED FOR REZONING / DP	JW
	2	10-23-2020	ISSUED FOR 50% DESIGN DEVELOPMENT	JW
	3	11-09-2020	ISSUED FOR DEVELOPMENT PERMIT	JW
	4	12-18-2020	ISSUED FOR 75% DD	JW
	5	01-29-2021	ISSUED FOR 100% DD	JW
	6	04-13-2021	RE-ISSUED FOR REZONING / DP	JW
	7	04-23-2021	ISSUED FOR TRG	JW
	8	05-27-2021	RE-ISSUED FOR REZONING / DP	JW
	9	09-13-2021	RE-ISSUED FOR TRG	JW
,				



STAMP:

PROJECT NAME:

TELUS OCEAN

DRAWING TITLE:

PLANTING PLAN LEVEL 10 - LEVEL 11

PFS PROJECT NUMBER: DATE: 07/15/2020 DRAWN BY: CHECKED BY: SCALE:

1:100

Golden Sedge

Horsetail

Kinnikinnick

Blue Camas

Dwarf Sweet Box

Young Lady Smoke Bush

Purple Sensation Allium

Carmen's Grey Rush

#3 Pot, 450mm o.c.

- #3 Pot, 450mm o.c.

- #3 Pot, 450mm o.c.

- #1 Pot, 300mm o.c.

#3 Pot, 450mm o.c.

Carex elata 'Aurea'

Eh Equisetum hyemale

auu Arctostaphyos uva-ursi

aps Allium purple sensation

Camassia quamash

shh Sarcococca hookeriana var. humilis

GROUNDCOVERS AND PERENNIALS:


Ccy Cotinus coggygria 'Young Lady'

Juncus 'Carmen's Grey

DWG. NO.:

L6.03

OF: XX

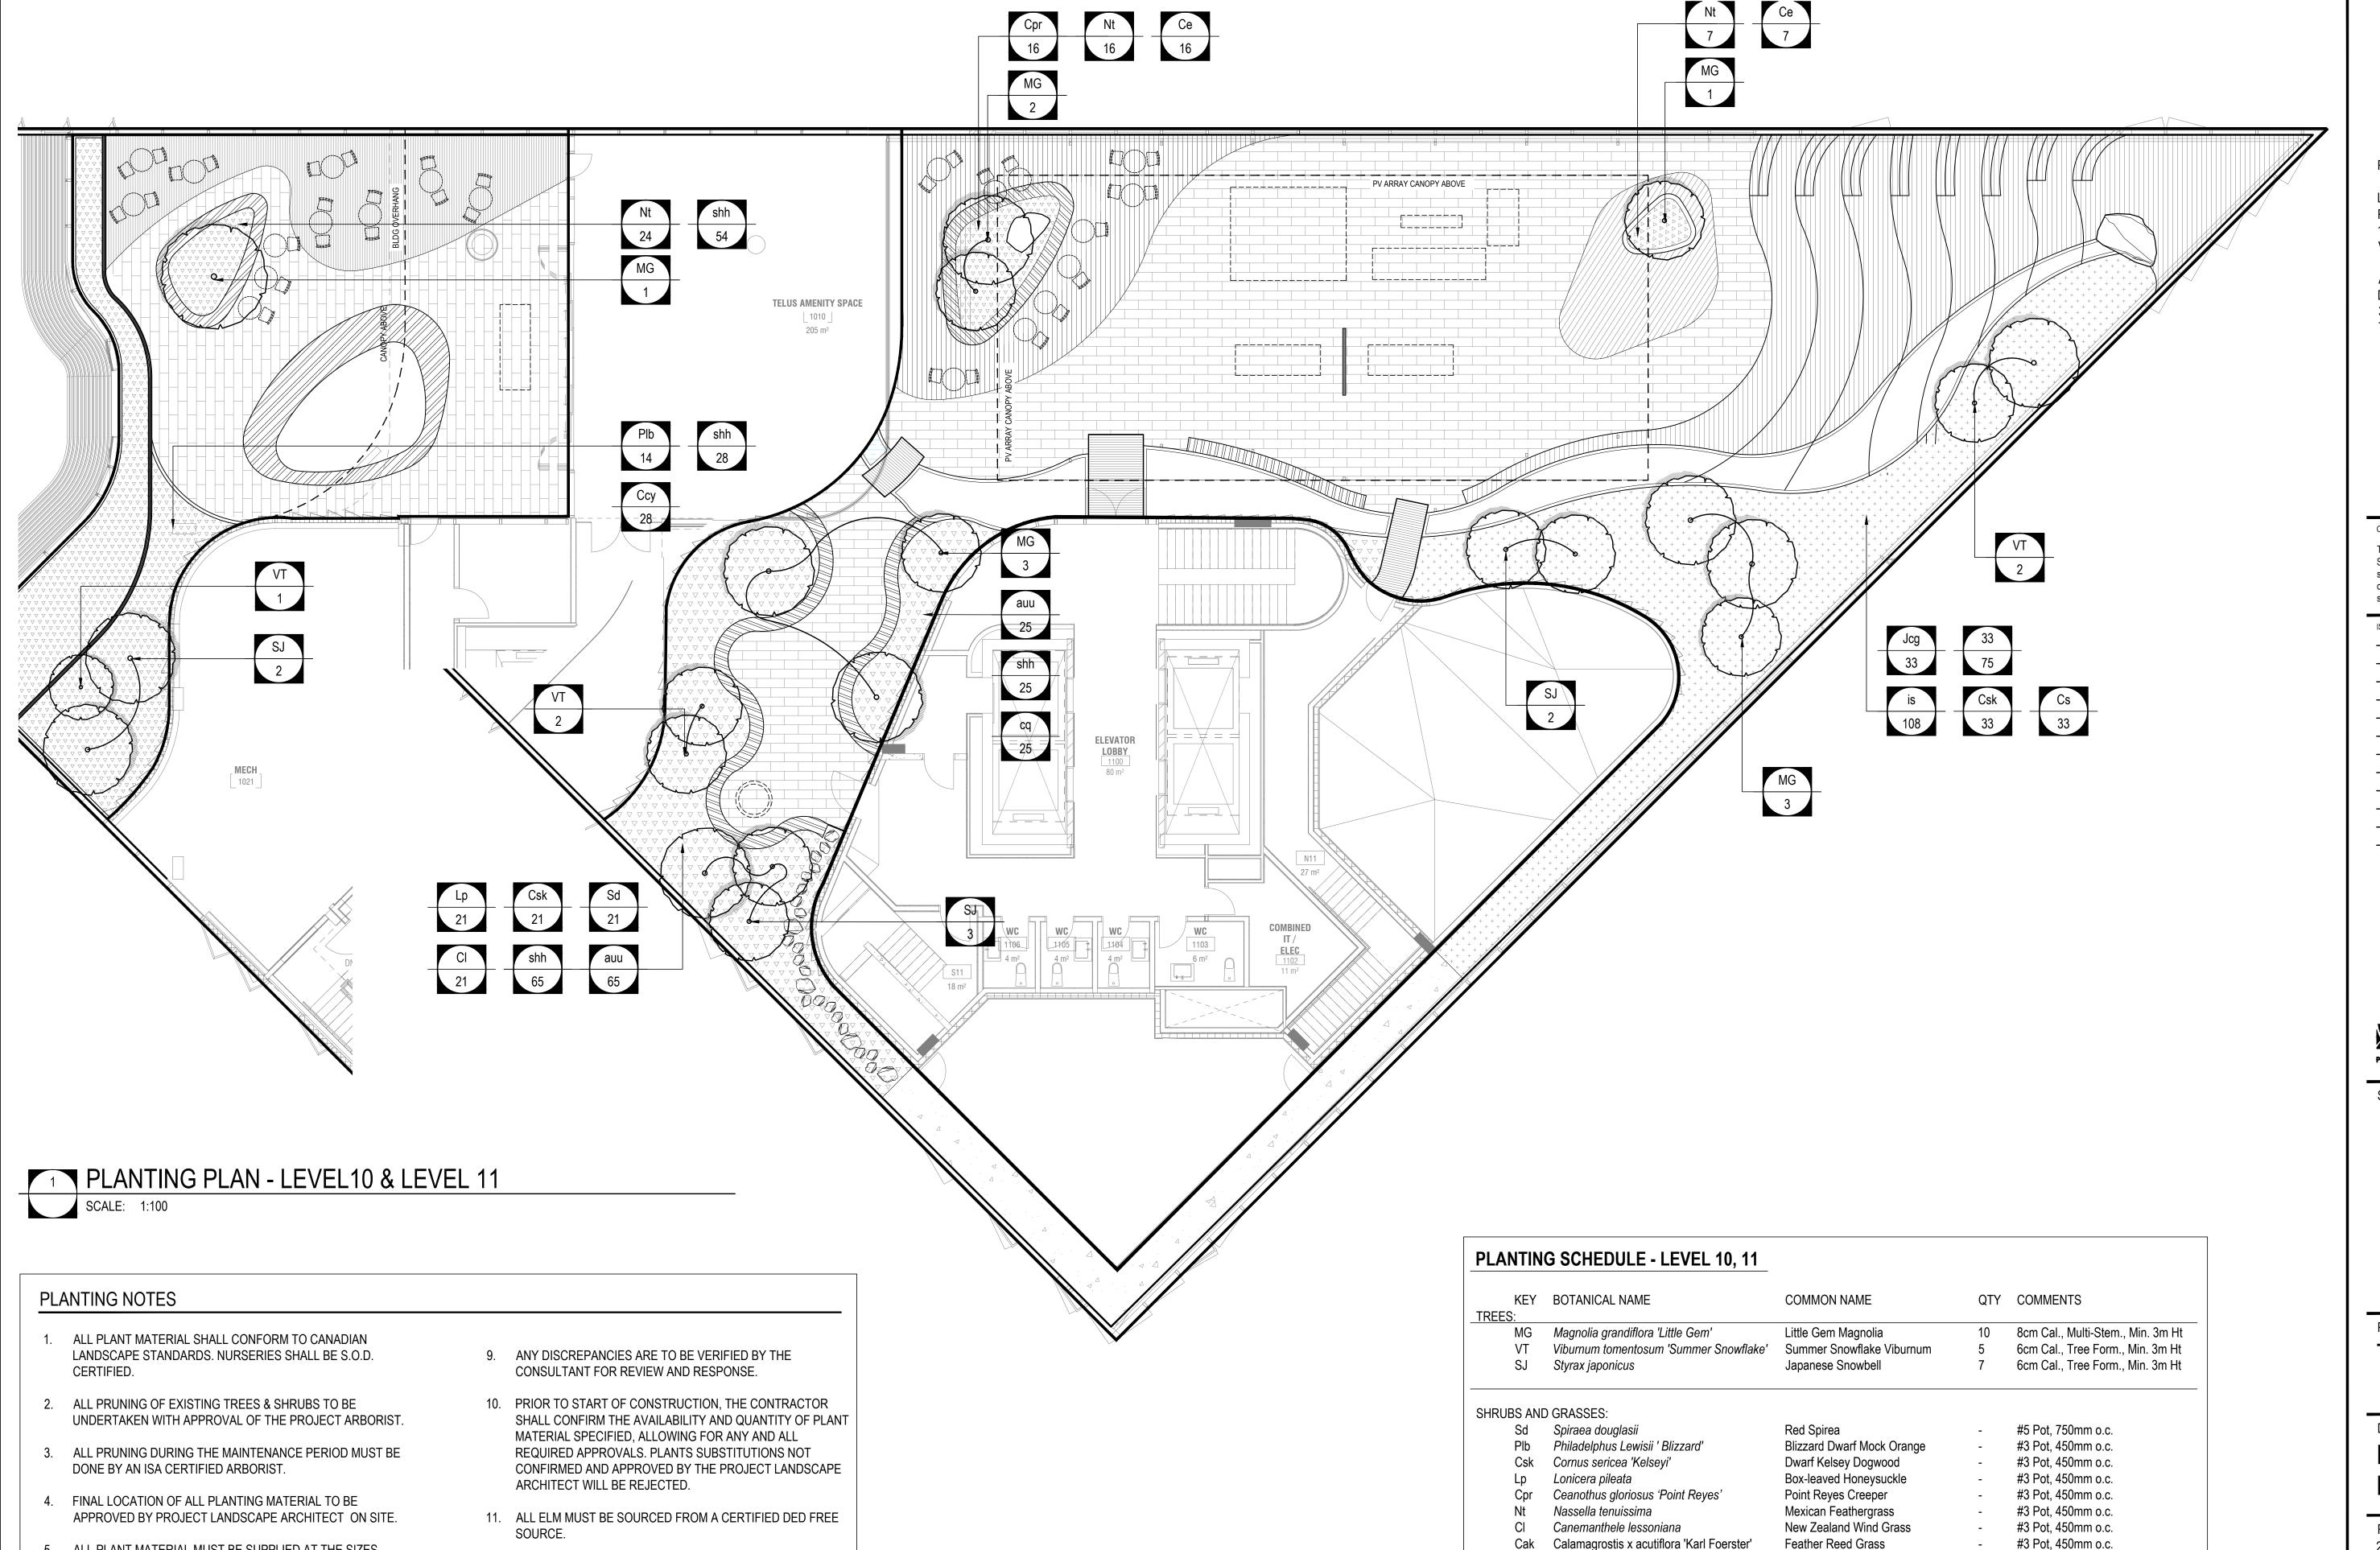

5. ALL PLANT MATERIAL MUST BE SUPPLIED AT THE SIZES

6. ALL PLANT MATERIAL SHALL BE WELL-ESTABLISHED AND

INDICATED AND CONFORMS WITH THE SPECIFICATION.

7. ALL PLANT MATERIAL SHALL BE NURSERY GROWN UNLESS

12. THE CONTRACTOR MUST MAKE AN ALLOWANCE FOR A 20%

STOCK DURING THE MAINTENANCE PHASE.

OVER SUPPLY OF PLANT MATERIAL TO ALLOW FOR FAILED

UNIFORM IN SHAPE AND SIZE.

OTHERWISE NOTED.

