



741 FISGARD ST. DP & REZONING

Architectural Rezoning

A0.10	Survey, Existing Site Plan
A0.11	Site Plan and Project Data
A0.50	Code Analysis
A0.51	Code Analysis
A0.52	Code Analysis
A0.53	Spatial Separations South + West
A0.54	Spatial Separations North + East
A1.02	Area Plans and Calculations
A2.00	Floor Plan - Parkade Level 1
A2.01	Floor Plan - Parkade Level 2
A2.02	Floor Plan - Parkade Level 3
A2.03	Floor Plan - Parkade Level 4 A1
A2.04	Floor Plan - Level 1
A2.05	Floor Plan - L2 + L3
A2.06	Floor Plan - Level 4 Amenity
A2.07	Floor Plan - Typical Residential
A2.08	Floor Plan - Typical Sky Garden Level - SE
A2.09	Floor Plan - Typical Sky Garden Level - NE
A2.10	Floor Plan - Typical Sky Garden Level - NW
A2.11	Floor Plan - Typical Sky Garden Level - SW
A2.12	Floor Plan - Level 22 - Penthouse
A2.13	Roof Level
A3.00	Elevations South + West
A3.01	Elevations North + East
A3.02	Context Elevations
A4.00	Material Board
A5.01	Shadow Study
A9.00	Perspectives
A9.01	Building Sections

Civil	
C100	Conceptual Site Servicing

Landscape	
L0.01	General Information Sheet
L0.02	Tree Replacement
L0.03	Stormwater Management
L1.01	Landscape Materials - Ground Level
L1.02	Landscape Materials - Amenity
L1.03	Landscape Materials - Sky Gardens
L1.04	Landscape Materials - Penthouses
L3.01	Planting - Ground Level
L3.02	Planting - Amenity

PROJECT LOCATION



PROJECT CONTACTS

OWNER

1620 Blanshard St Holdings Ltd.
330-4392 W Saanich Road
Victoria, BC

Contact
David Jawl, Director
djawl@jawlresidential.com

Travis Lee, Director
travis@trieagle.ca

ARCHITECT

Cascadia Architects
101-804 Broughton Street
Victoria, BC
250.590.3223

Peter Johannknecht, Architect AIBC,
LEED® AP, RAIC, cert. Passive
House Designer
peter@cascadiaarchitects.ca

Gregory Damant, Architect AIBC,
RAIC, LEED® AP
greg@cascadiaarchitects.ca

in Collaboration with BoForm

BoForm
2771 Burdick Ave, Victoria, BC
V8R 3L8
(250) 598-3172

Chris Foyd, BA/MArch/Arkitect
MAA (Denmark)/ RAIC
Chris@cascadiaarchitects.ca

STRUCTURAL ENGINEER

Read Jones Christoffersen Ltd.
220 - Tyee Road
Victoria, BC

Clint Plett, P.Eng., Struct. Eng.,
MIStructE, LEED® AP
cplett@rjc.ca

LANDSCAPE ARCHITECT

MDI Landscape Architects Inc.
3388A Tennyson Avenue
Victoria, BC V8Z 3P6

Scott Murdoch, R.P. Bio.
scott@mdidesign.ca

CIVIL ENGINEER

J.E. Anderson & Associates
4212 Glanford Avenue
Victoria, B.C. V8Z 4B7

Ross Tuck, P.Eng
rtuck@jeanderson.com

NOTE
 REVISIONS ARE NUMBERED IN CONJUNCTION WITH BUILDING PERMIT COMMENTS. REFER TO LETTER ITEMIZING COMMENTS.
 A1-A6 INDICATE ARCHITECTURAL CHANGES.
A1

Project #	2328	Date	March 27, 2026
Sheet #	A0.00	Revision	March 30, 2026
			2



CASCADIA ARCHITECTS INC
101-804 Broughton Street
Victoria BC V8W 1E4 Canada
250.590.3223
cascadiaarchitects.ca

Revisions
Bubbled areas indicate revisions compared to the previously submitted plans

Received Date
April 7, 2026

Development Permit / Rezoning Application

741 Fisgard Street
March 30, 2026

BC LAND SURVEYORS SITE PLAN OF:
City: 1620 Blanshard Street

- Legals:**
- The Easterly and Westerly Halves of Lot 685, Victoria City
Parcel Identifier: 000-039-098 In the City of Victoria
 - Lot 684, Victoria City
Parcel Identifier: 000-015-521 In the City of Victoria
 - Lot 683, Victoria City, Except Part Shown Coloured Red on Plan 316BL
Parcel Identifier: 000-015-512 In the City of Victoria

LEGEND
 Elevations are geoidic and referenced to the CV2783C datum.

- ⊕ - denotes - existing elevation
- ⊕ - denotes - finished floor
- ⊕ - denotes - fire hydrant
- ⊕ - denotes - catch basin
- ⊕ - denotes - water metre
- ⊕ - denotes - water metre

The following non-financial charges are shown on the current title and may affect the property.
 F8127551 - Covenant
 F8127552 - Statutory Right of Way



NO.	DESCRIPTION	DATE
1	DP Rezoning Resubmission	April 3rd, 2025



CASCADIA ARCHITECTS INC

Copyright reserved. These drawings and the design contained therein or which may be inferred therefrom are, and at all times remain, the exclusive property of Cascadia Architects Inc. Cascadia Architects holds the copyright and ownership in the said drawings, which cannot be used for any purpose without the express written consent of Cascadia Architects.

**741 Fisgard Street
 Development Permit /
 Rezoning Application**

Sheet Name
Survey, Existing Site Plan

Date
 March 27, 2026

Scale
 Project #
2328


Revision
 April 3rd, 2025
1

Sheet #
A0.10


VI. POWELL & ASSOCIATES
 LAND SURVEYING
 250-250 DOUGLAS ST
 VICTORIA, BC V8T 4M4
 250-252-8533

Setbacks are derived from field survey.
 Parcel dimensions shown herein are derived from Land Title Office records.

This document shows the relative location of the surveyed features and shall not be used to define property boundaries.
 Site information beyond 1620 Blanshard Street is conceptual in nature. Any critical information such as curbs, sidewalk, etc. should be confirmed.

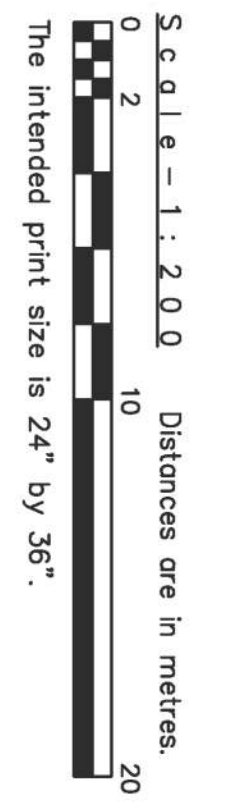


April Larocque B.C.L.S.
 dated this 13th day of February, 2024
CERTIFIED CORRECT

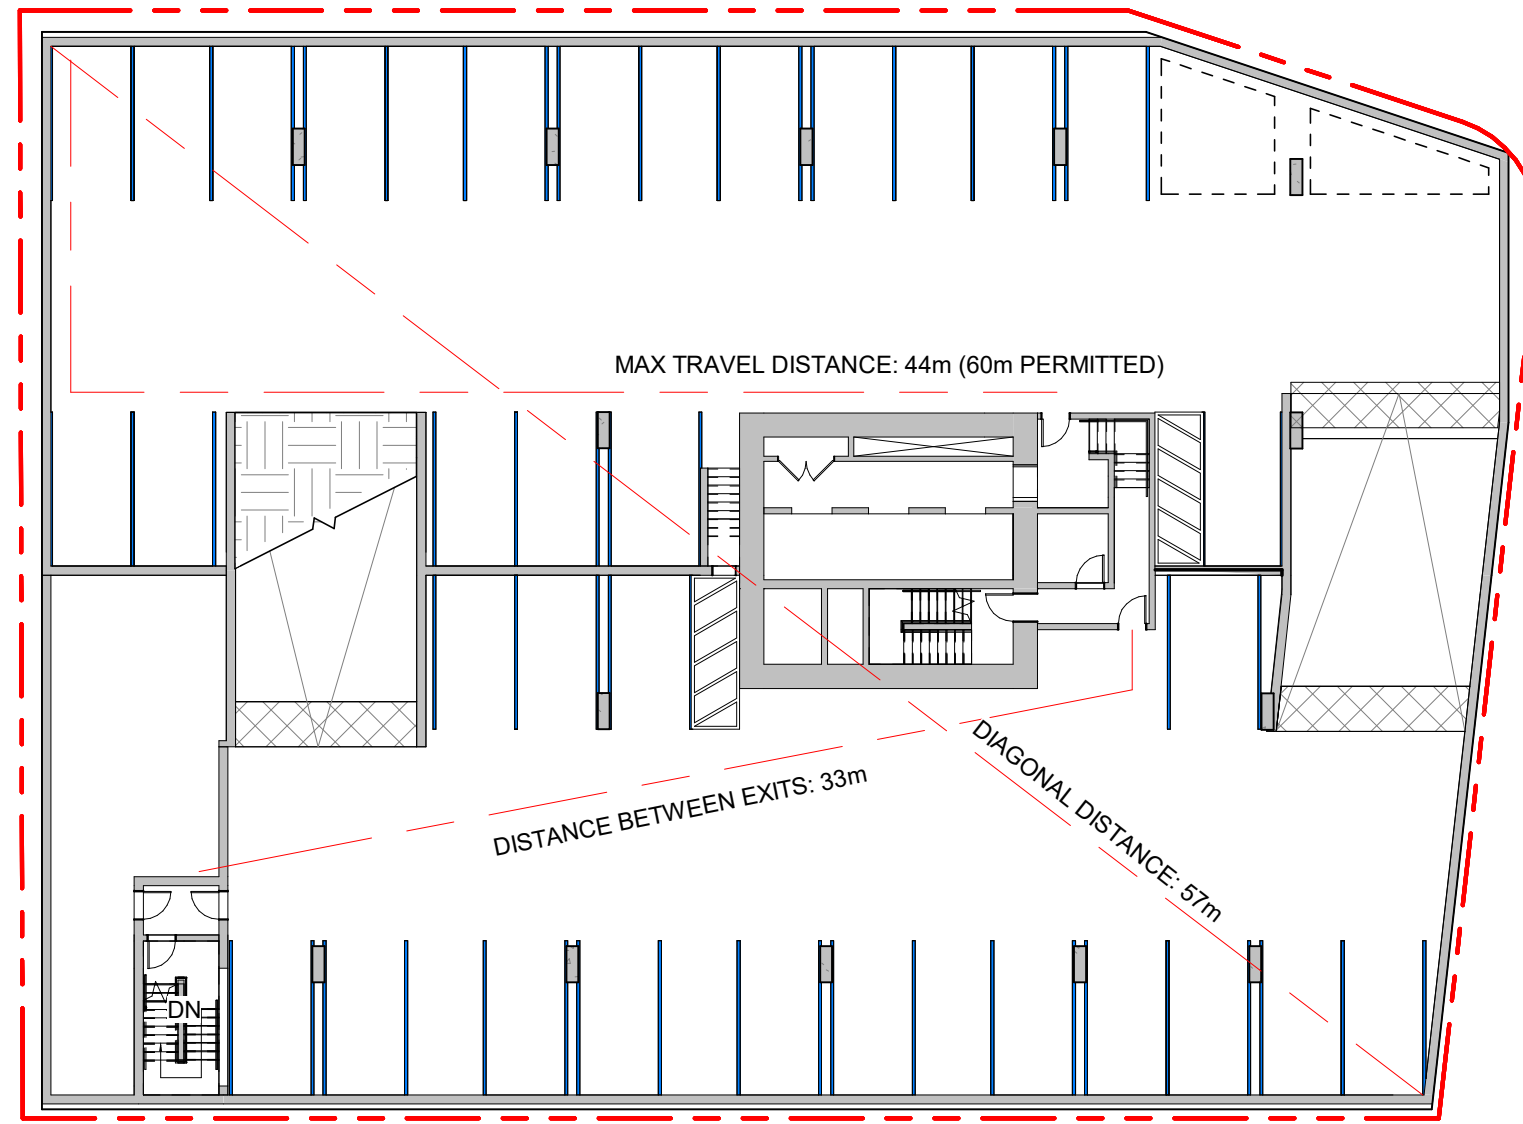


1 Parkade Level 3 & 4 Code Review
SCALE = 1 : 250

MINIMUM SEPARATION BETWEEN EXITS: 28.5m (57m / 2)
OCCUPANT LOAD:
 Occupancy: Group F, Divisions 3 Storage Garage
 1663m² / 46m² per person = 36 persons
MINIMUM EXIT WIDTH:
 Ramps, Corridors, Passageways
 1100mm
 Stairs
 1100mm

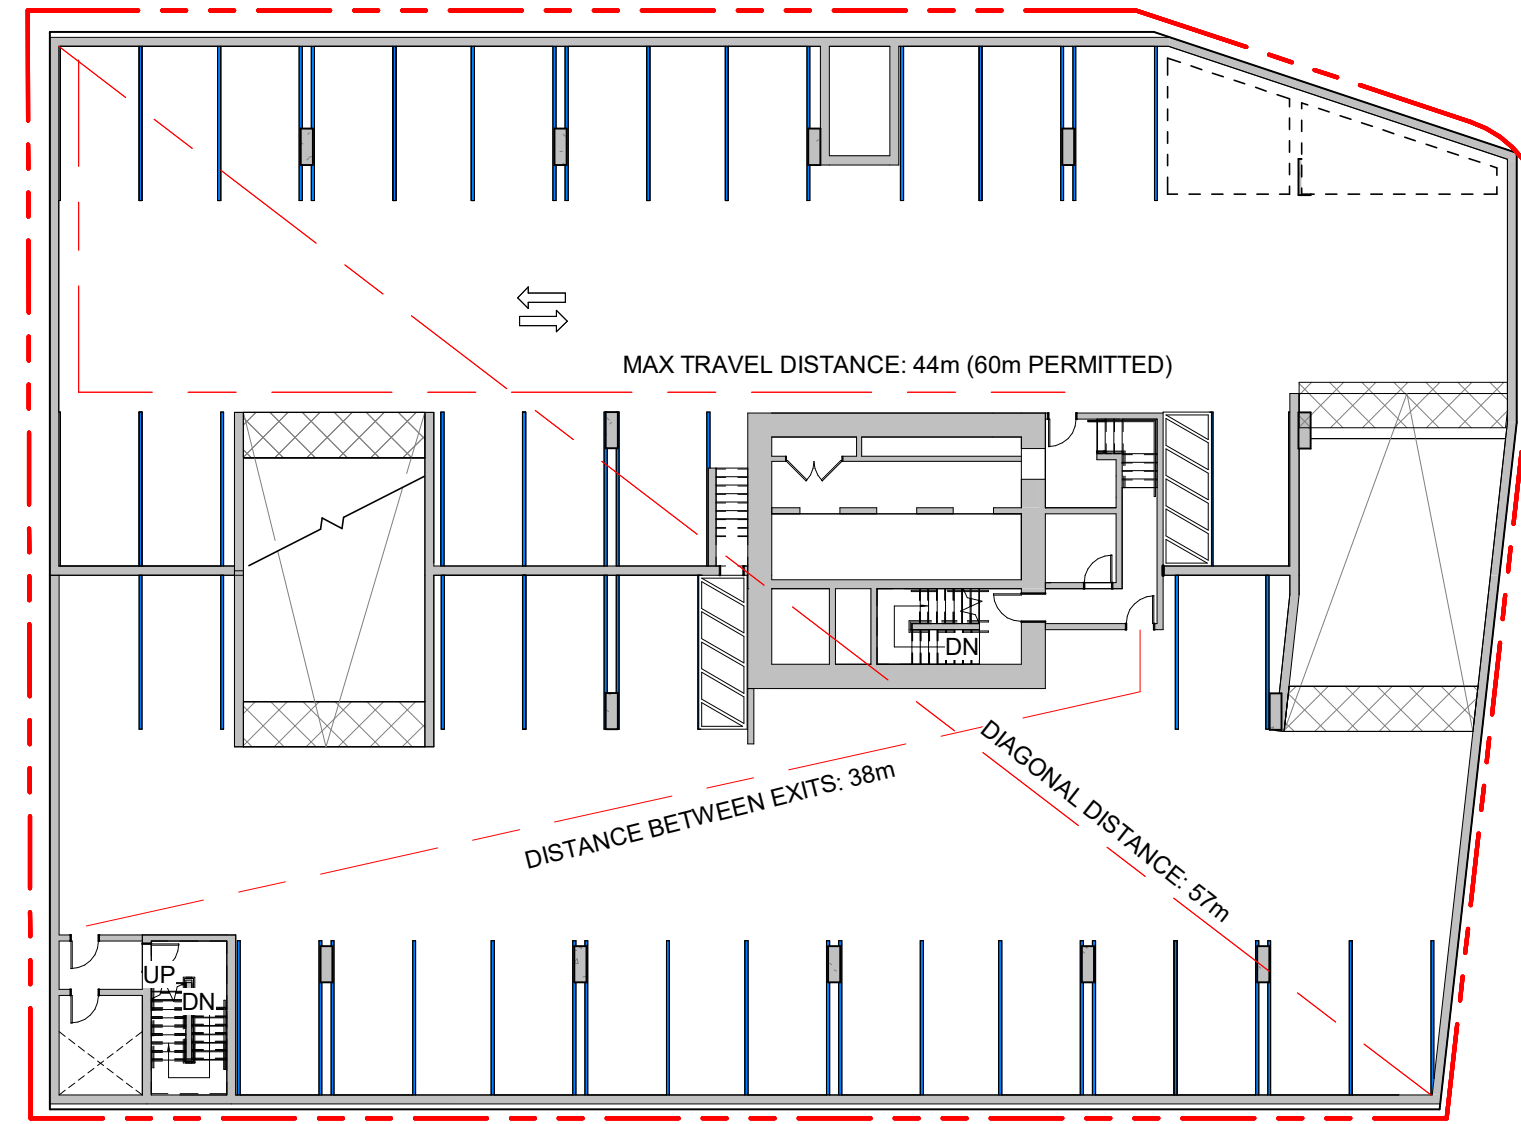


2 Parkade Level 2 Code Review
SCALE = 1 : 250

MINIMUM SEPARATION BETWEEN EXITS: 28.5m (57m / 2)
OCCUPANT LOAD:
 Occupancy: Group F, Divisions 3 Storage Garage
 1663m² / 46m² per person = 36 persons
MINIMUM EXIT WIDTH:
 Ramps, Corridors, Passageways
 1100mm
 Stairs
 1100mm

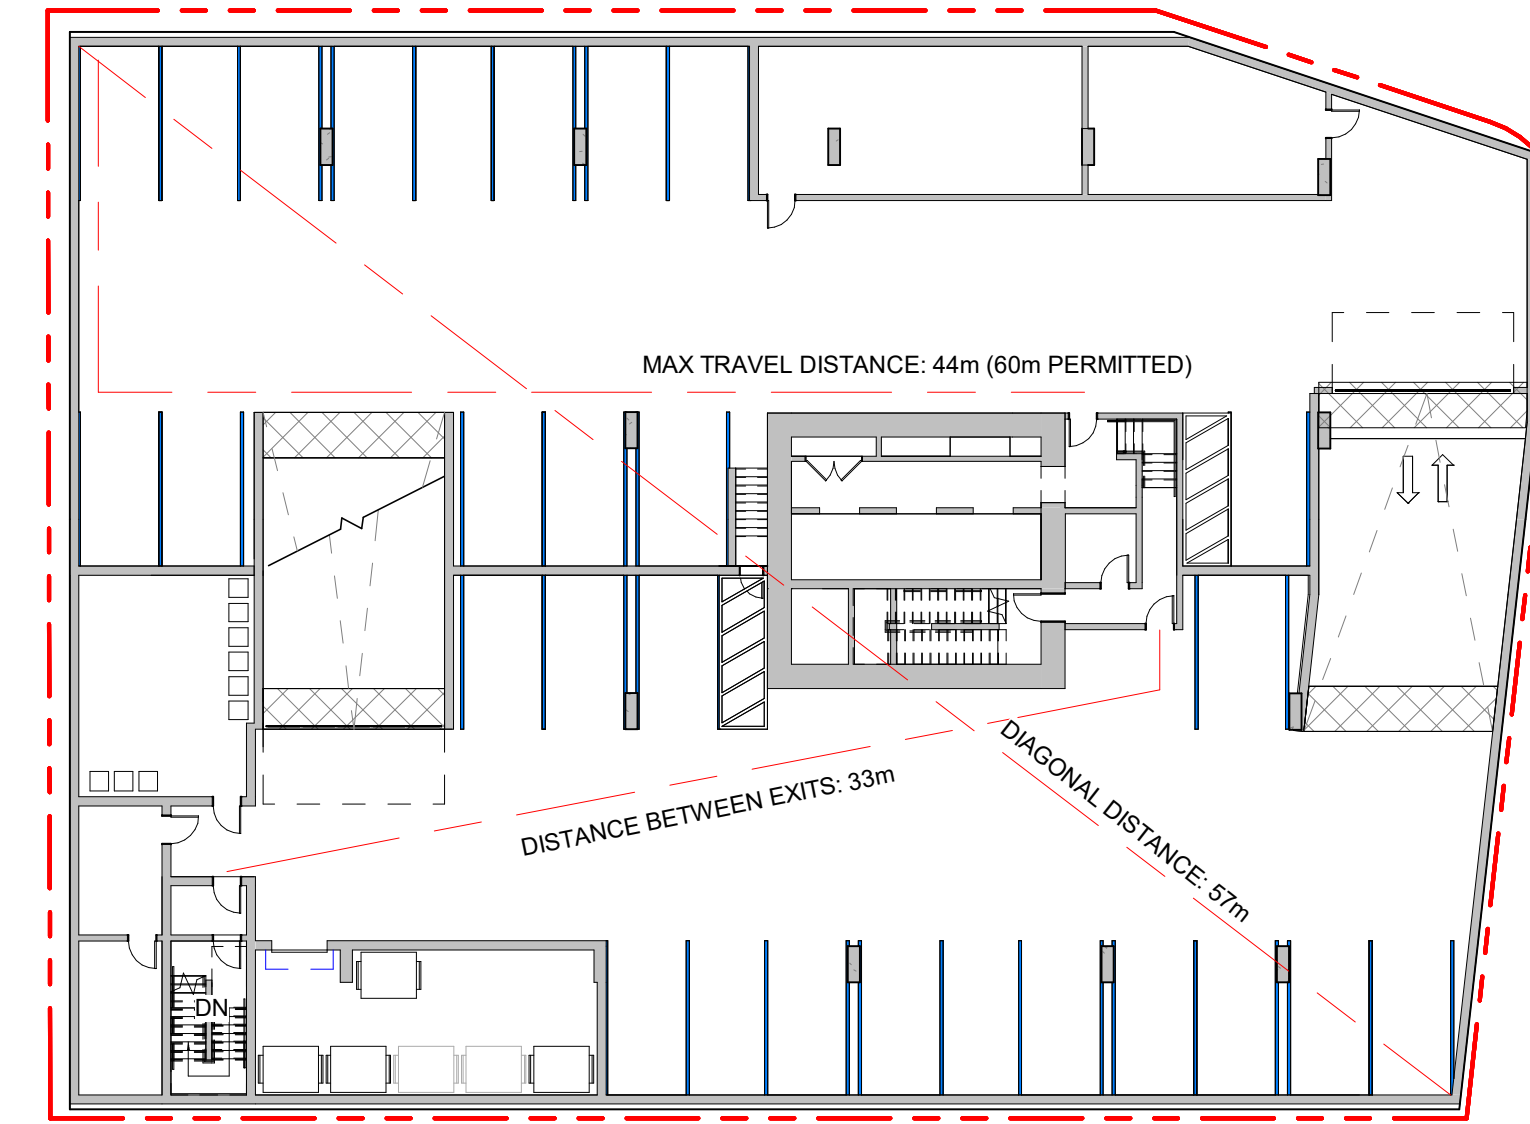


3 Parkade Level 1 Code Review
SCALE = 1 : 250

MINIMUM SEPARATION BETWEEN EXITS: 28.5m (57m / 2)
OCCUPANT LOAD:
 Occupancy: Group F, Divisions 3 Storage Garage
 1663m² / 46m² per person = 36 persons
MINIMUM EXIT WIDTH:
 Ramps, Corridors, Passageways
 1100mm
 Stairs
 1100mm

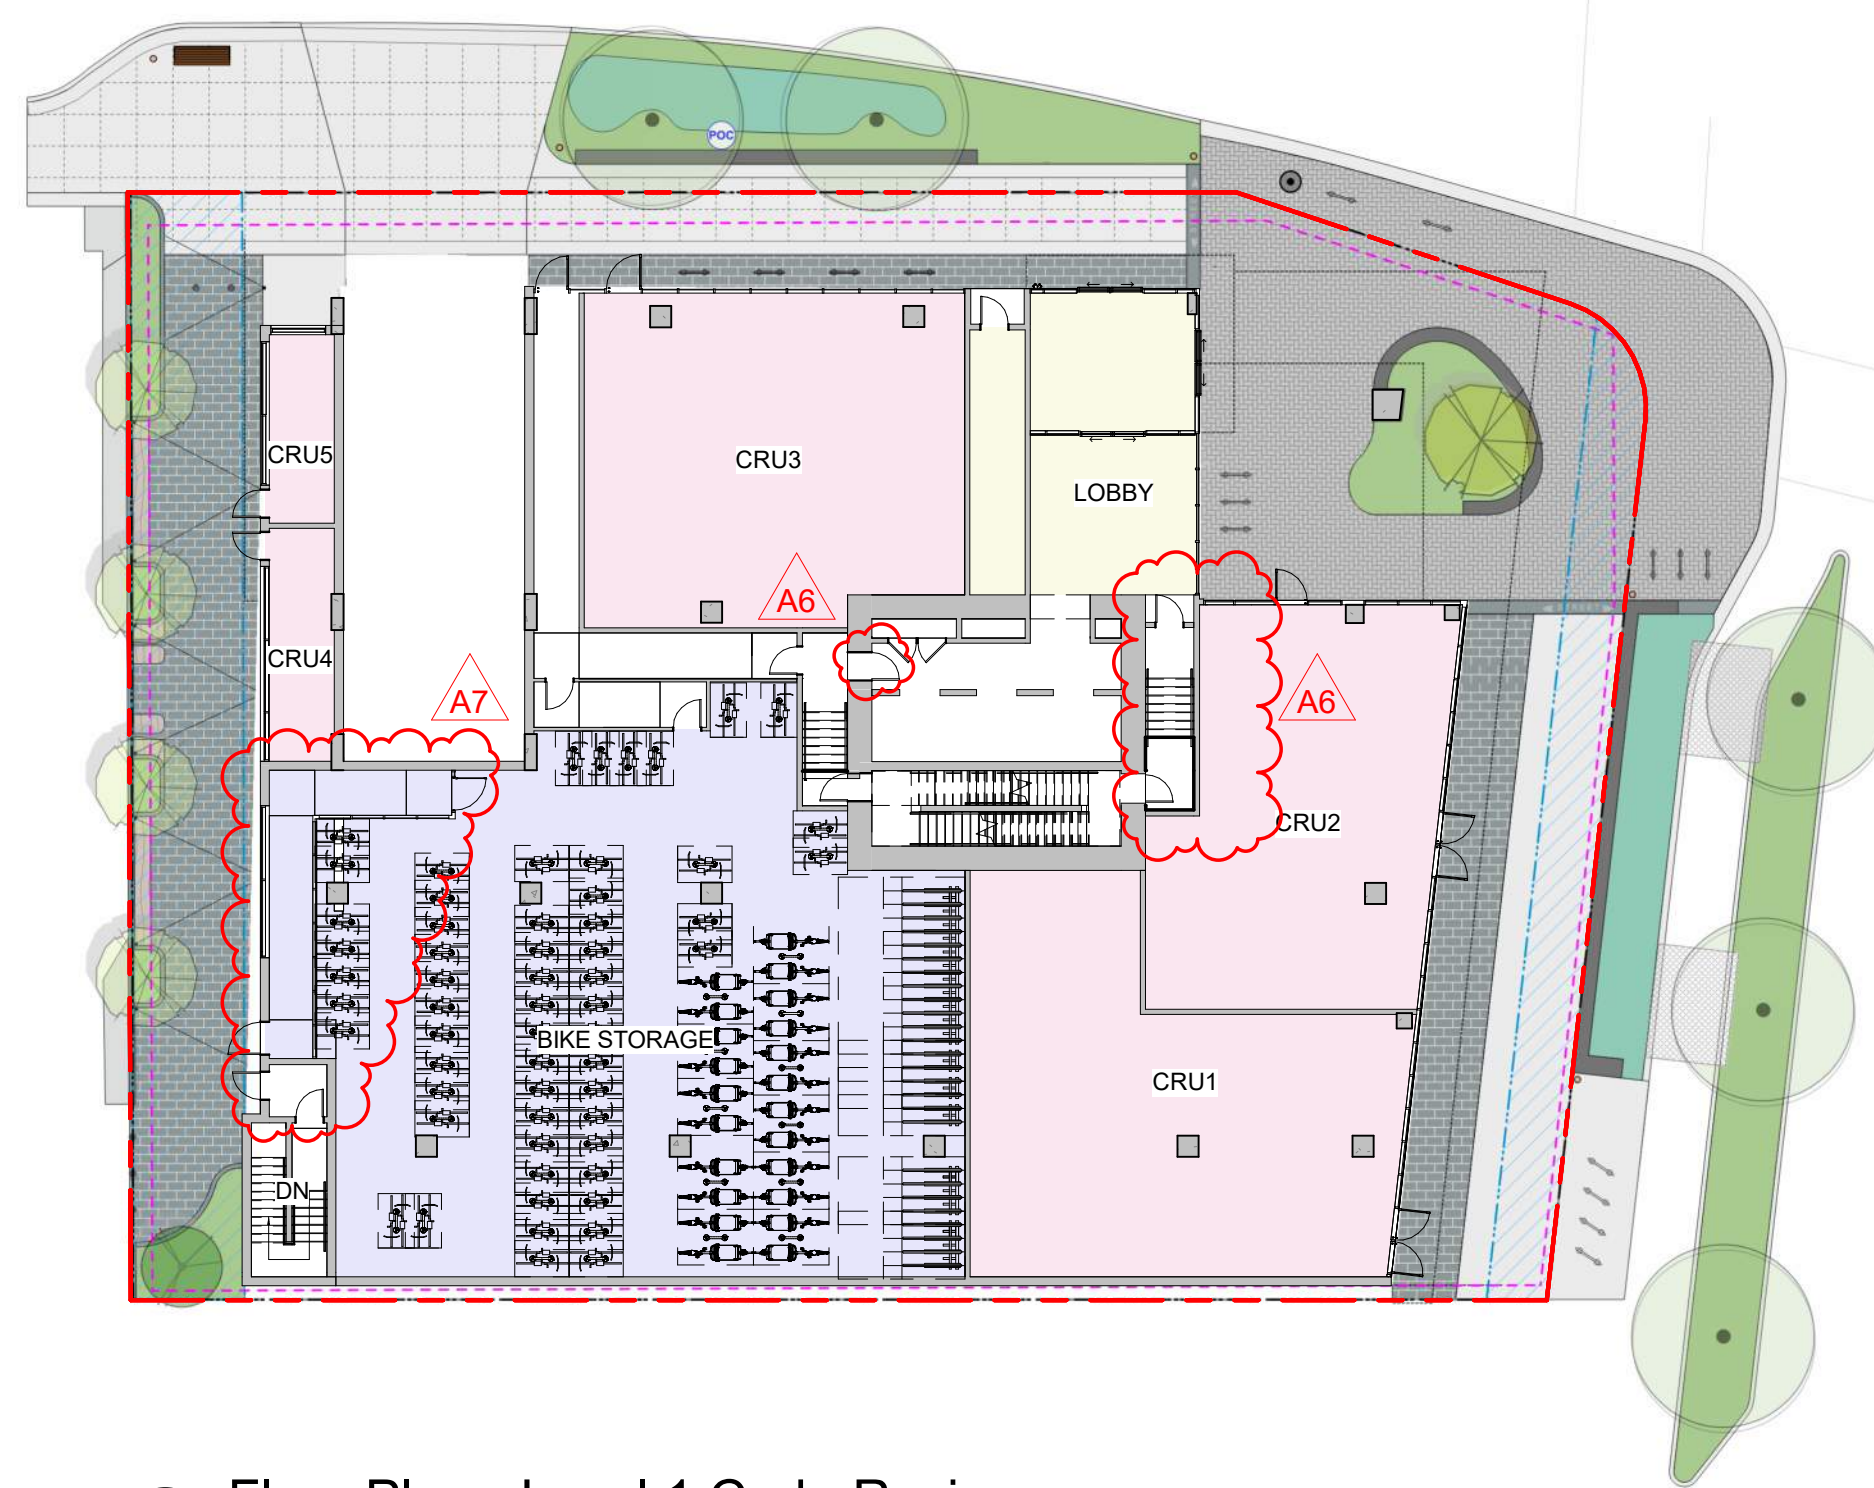


4 Floor Plan - Level 1 Code Review
SCALE = 1 : 250

MINIMUM SEPARATION BETWEEN EXITS: 9m
OCCUPANT LOAD:
 Occupancy: Public corridors intended for occupancies (Residential Lobby)
 55 / 3.7 = 15 persons
 Occupancy: Group E, CRU1
 161 / 3.7 = 44 persons
 Occupancy: Group E, CRU2
 124 / 3.7 = 34 persons
 Occupancy: Group E, CRU3
 143 / 3.7 = 39 persons
 Occupancy: Group E, CRU4
 21 / 3.7 = 6 persons
 Occupancy: Group E, CRU5
 17 / 3.7 = 5 persons
 Occupancy: Group F, Division 3 Storage (Bike Storage)
 368 / 46 = 8 persons
MINIMUM EXIT WIDTH
 Ramps, Corridors, Passageways
 1100mm
 Stairs
 1100mm

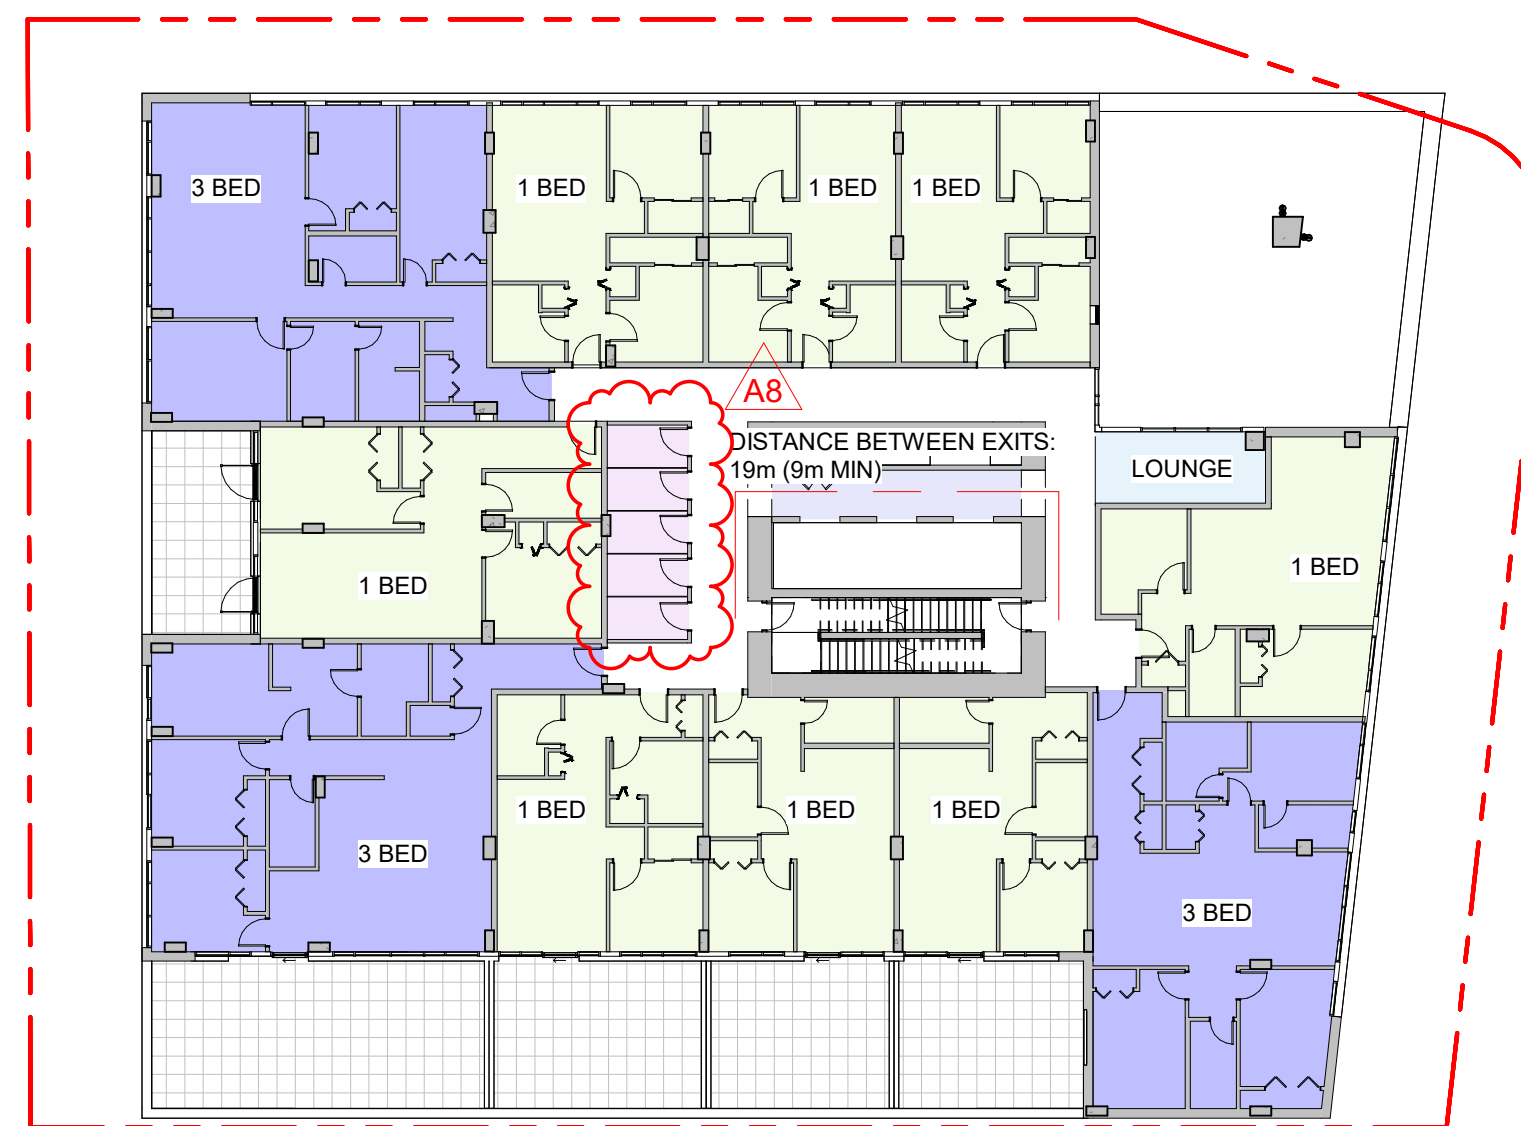

5 Floor Plan - Level 2 / 3 Code Review
SCALE = 1 : 250

MINIMUM SEPARATION BETWEEN EXITS: 9m
OCCUPANT LOAD:
 Occupancy: Public corridors intended for occupancies (Lounge)
 13 / 3.7 = 4 persons
 Occupancy: Group C (Residences)
 17 bedrooms x 2 persons per bedroom = 34 persons
MINIMUM EXIT WIDTH
 Ramps, Corridors, Passageways
 1100mm
 Stairs
 1100mm

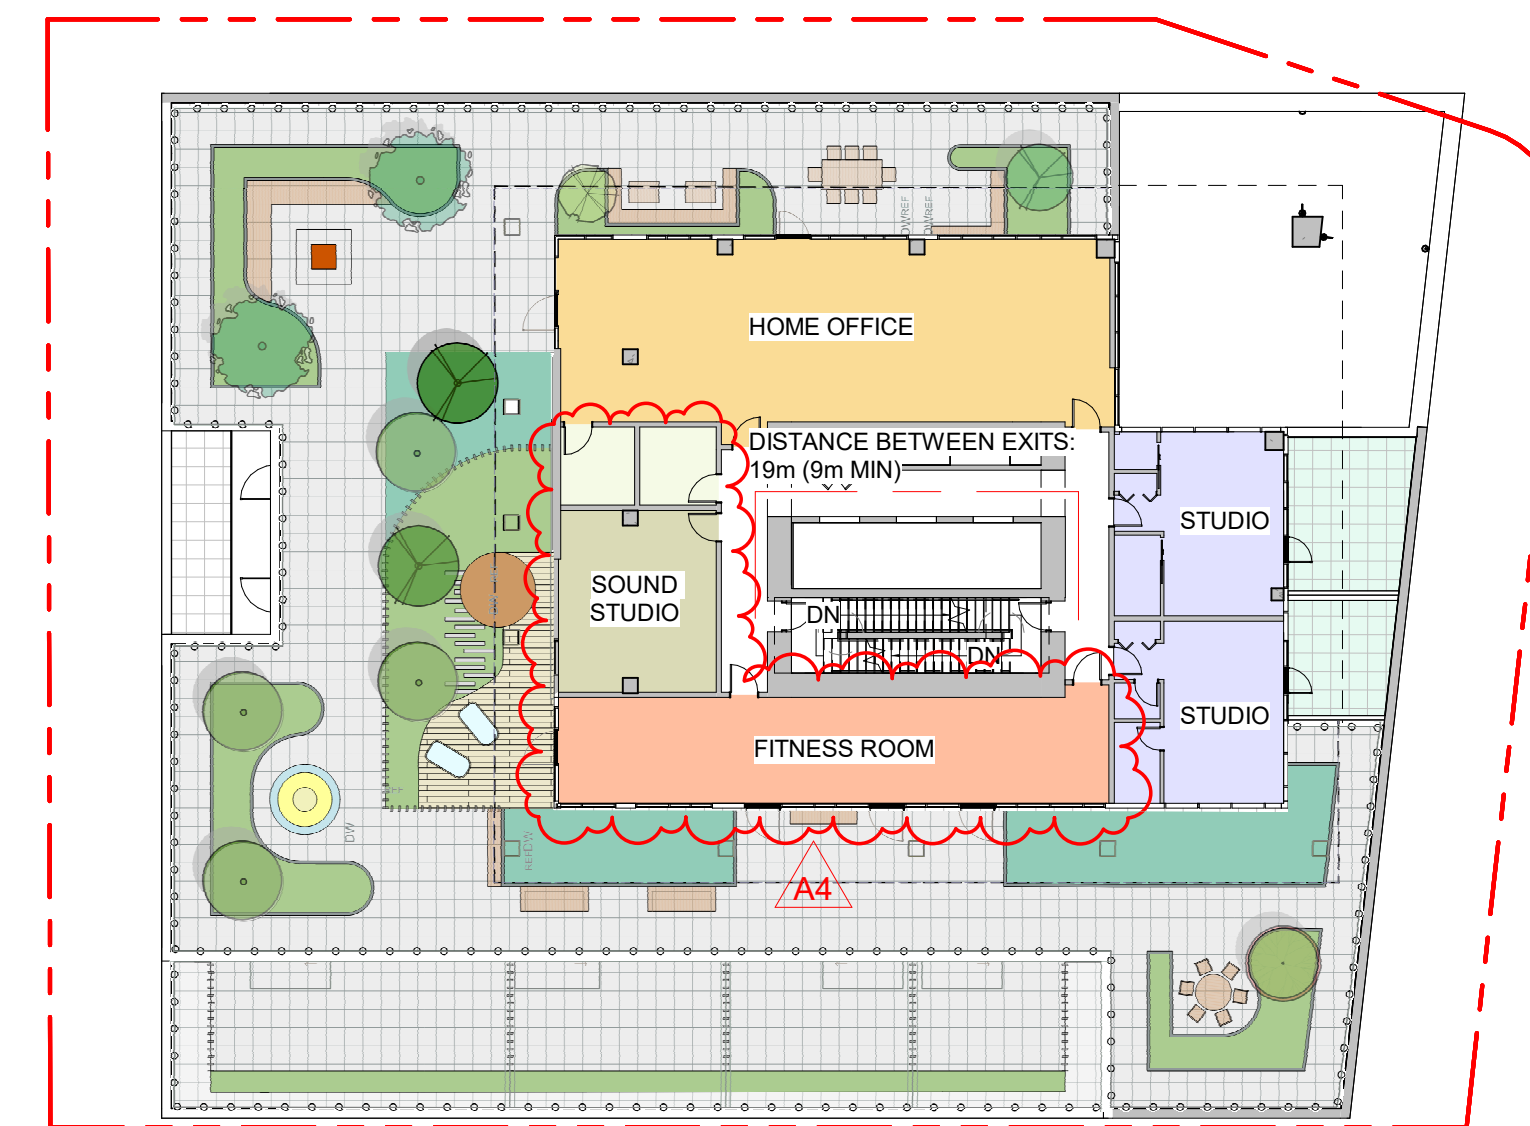

6 Floor Plan - Level 4 Code Review
SCALE = 1 : 250

MINIMUM SEPARATION BETWEEN EXITS: 9m
OCCUPANT LOAD:
 Occupancy: Group D (Sound Studio)
 32 / 9.3 = 4 persons
 Occupancy: Group A, Division 2 (Gym)
 66 / 0.75 = 88 persons
 Occupancy: Group C (Offices)
 68 / 9.3 = 8 persons
 Occupancy: Group C (Residences)
 2 bedrooms x 2 persons per bedroom = 4 persons
MINIMUM EXIT WIDTH
 Ramps, Corridors, Passageways
 1100mm
 Stairs
 1100mm

2	DP Rezoning Resubmission II	March 30, 2026
1	DP Rezoning Resubmission	April 3rd, 2025
NO.	DESCRIPTION	DATE



Copyright reserved. These drawings and the design contained therein or which may be inferred therefrom are, and at all times remain, the exclusive property of Cascadia Architects Inc. Cascadia Architects Inc. holds the copyright and ownership in the said drawings, which cannot be used for any purpose without the express written consent of Cascadia Architects.

741 Fisgard Street
Development Permit /
Rezoning Application

Project North

Sheet Name: Code Analysis

Date: March 27, 2026


Scale: 1 : 250 Project #: 2328

Revision: 2
March 30, 2026

Sheet #: A0.51

2026-04-01 3:30:26 3:53:52 PM


C:\Users\m\Documents\741 Fisgard Street\741 Fisgard - ACTIVE - Issues\042226.rvt

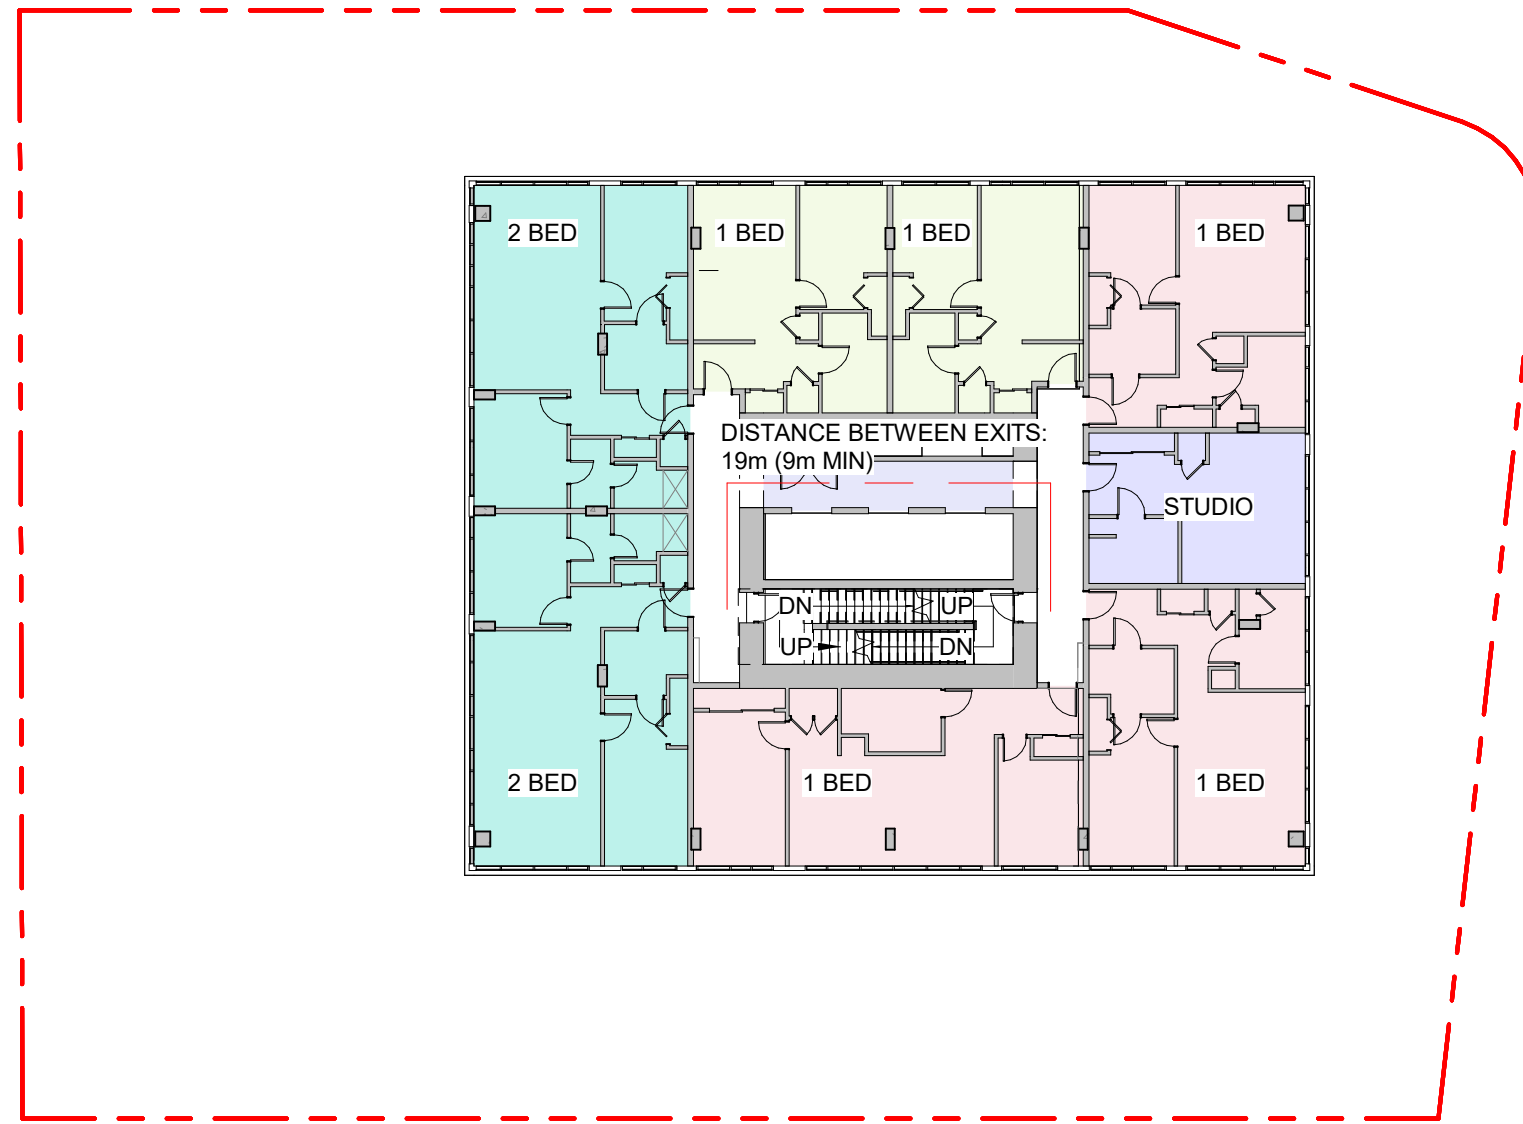

1 Floor Plan - Typical Residential Code Review
SCALE = 1 : 250

MINIMUM SEPARATION BETWEEN EXITS: 9m
OCCUPANT LOAD:
Occupancy: Group C (Residences)
10 bedrooms x 2 persons per bedroom = **20 persons**


MINIMUM EXIT WIDTH
Ramps, Corridors, Passageways
1100mm
Stairs
1100mm

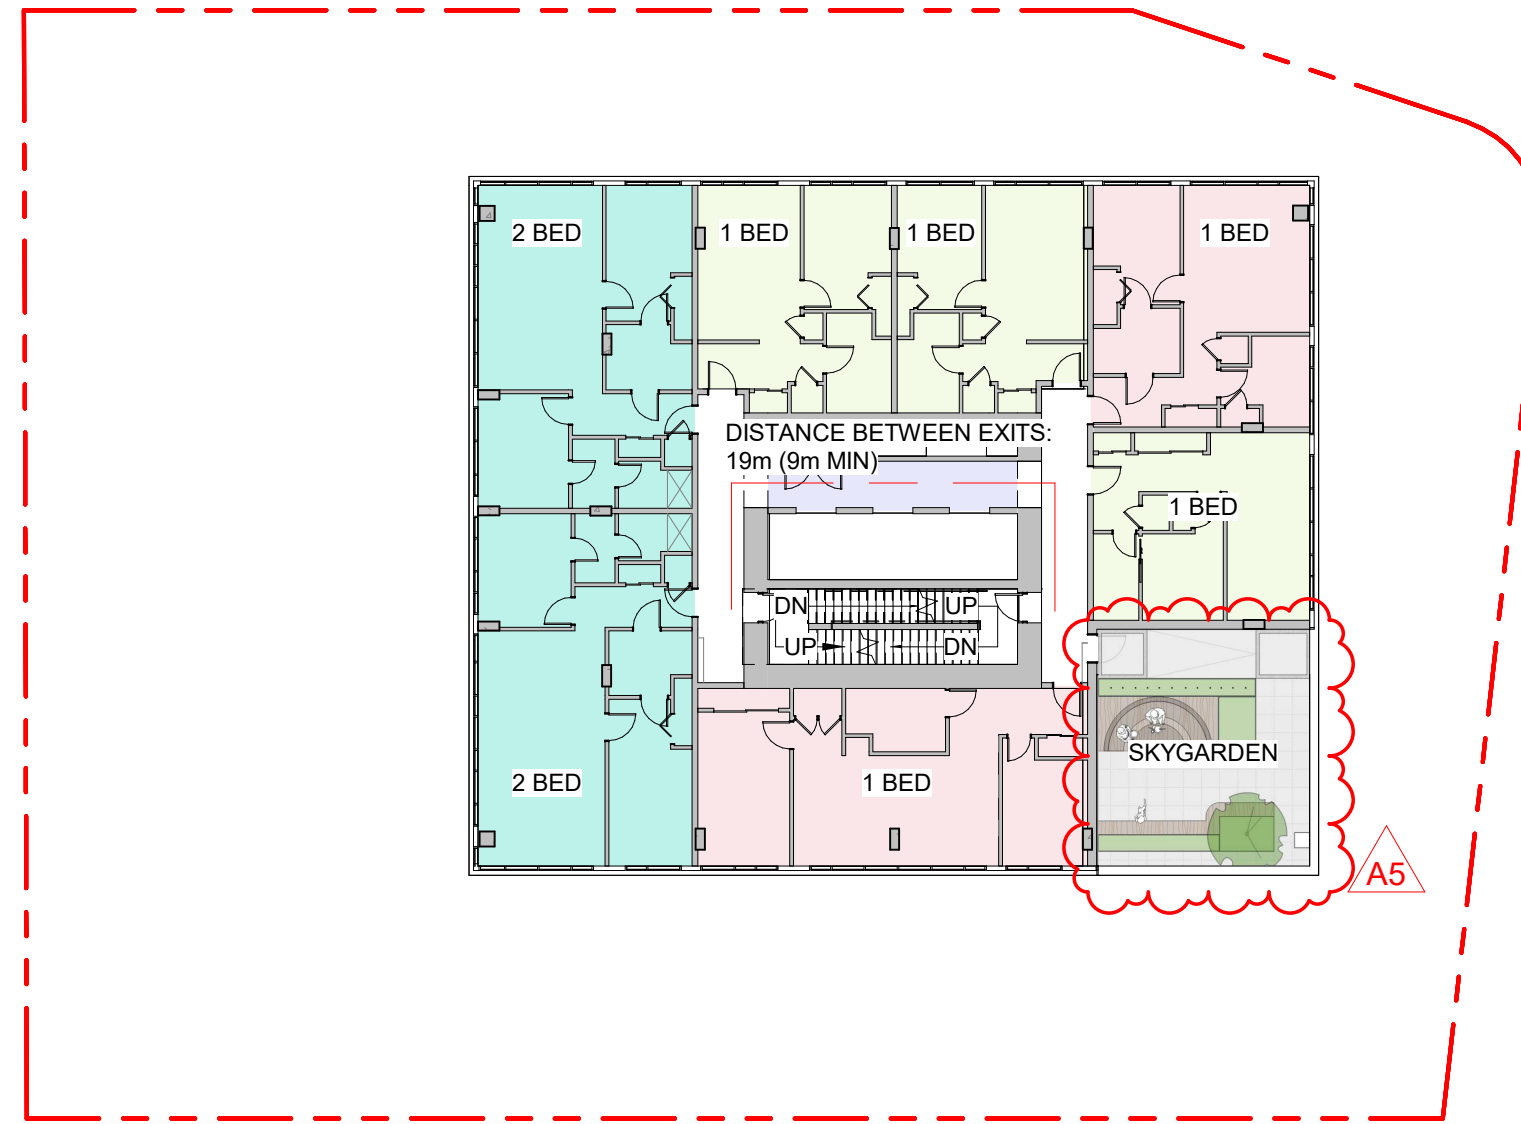

2 Floor Plan - Sky Garden 1 Code Review
SCALE = 1 : 250

MINIMUM SEPARATION BETWEEN EXITS: 9m
OCCUPANT LOAD:
Occupancy: Group C (Residences)
9 bedrooms x 2 persons per bedroom = **18 persons**
Occupancy: Group A, Division 2 (Skygarden Lounge)
55 / 1.85 = **30 persons**


MINIMUM EXIT WIDTH
Ramps, Corridors, Passageways
1100mm
Stairs
1100mm

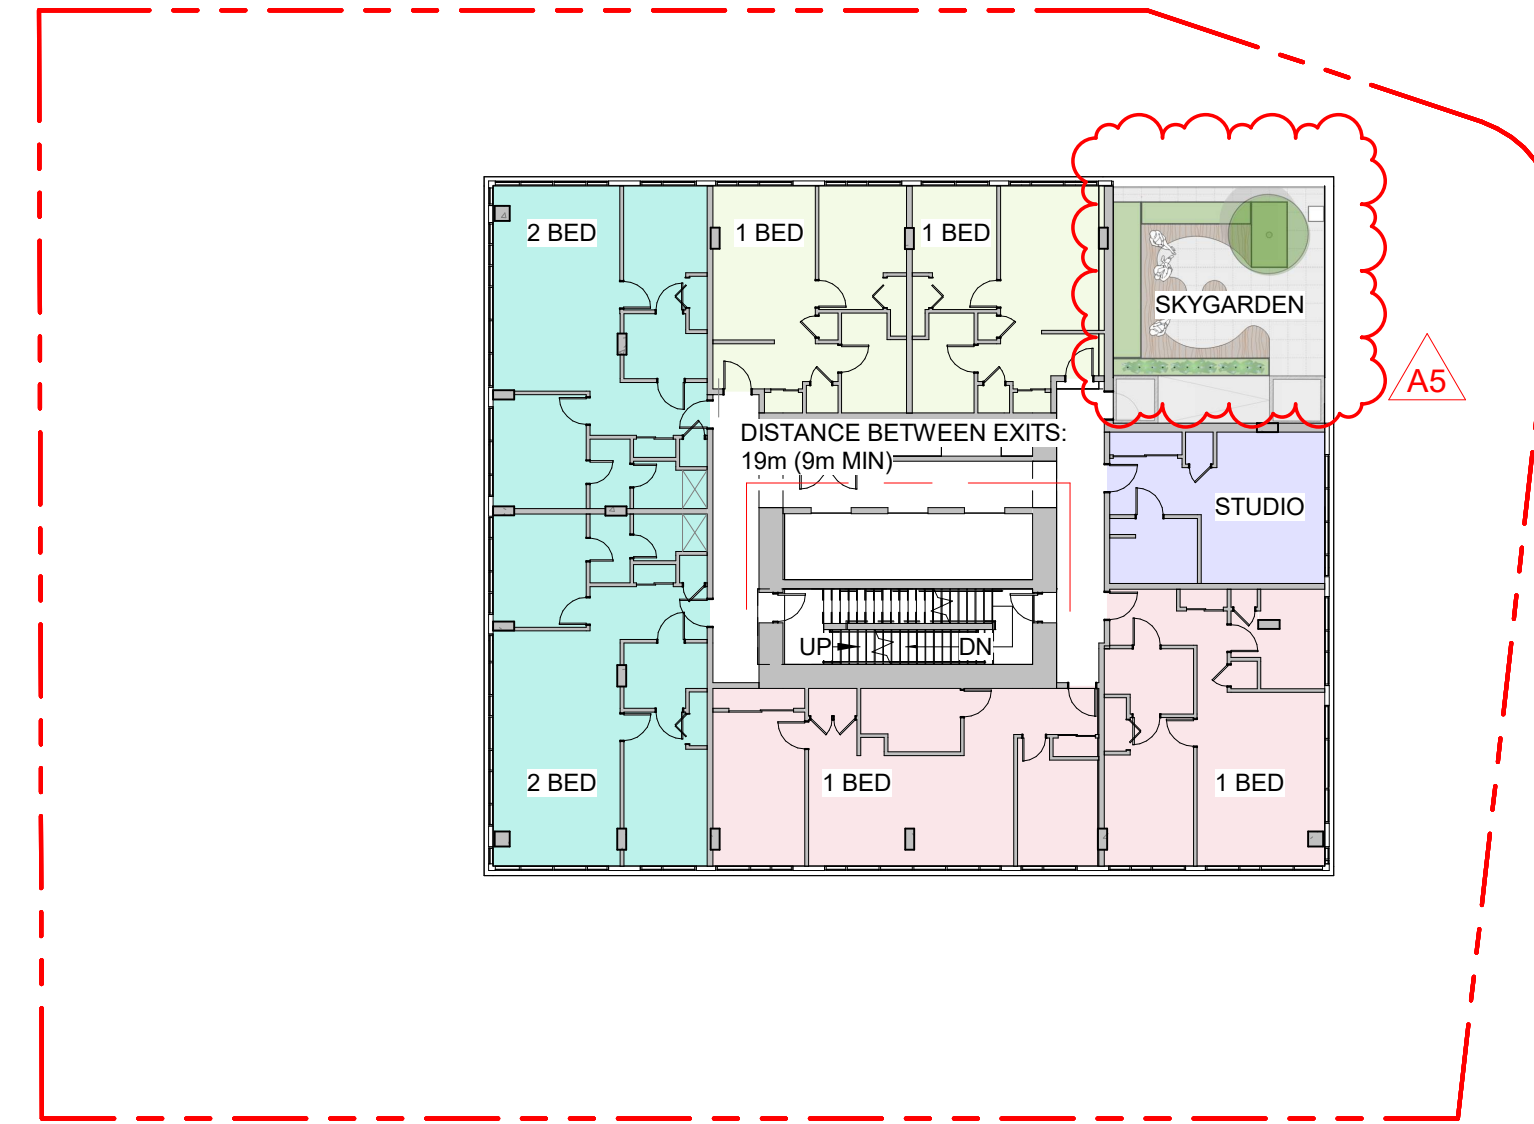

3 Floor Plan - Sky Garden 2 Code Review
SCALE = 1 : 250

MINIMUM SEPARATION BETWEEN EXITS: 9m
OCCUPANT LOAD:
Occupancy: Group C (Residences)
9 bedrooms x 2 persons per bedroom = **18 persons**
Occupancy: Group A, Division 2 (Skygarden Lounge)
55 / 1.85 = **30 persons**

MINIMUM EXIT WIDTH
Ramps, Corridors, Passageways
1100mm
Stairs
1100mm

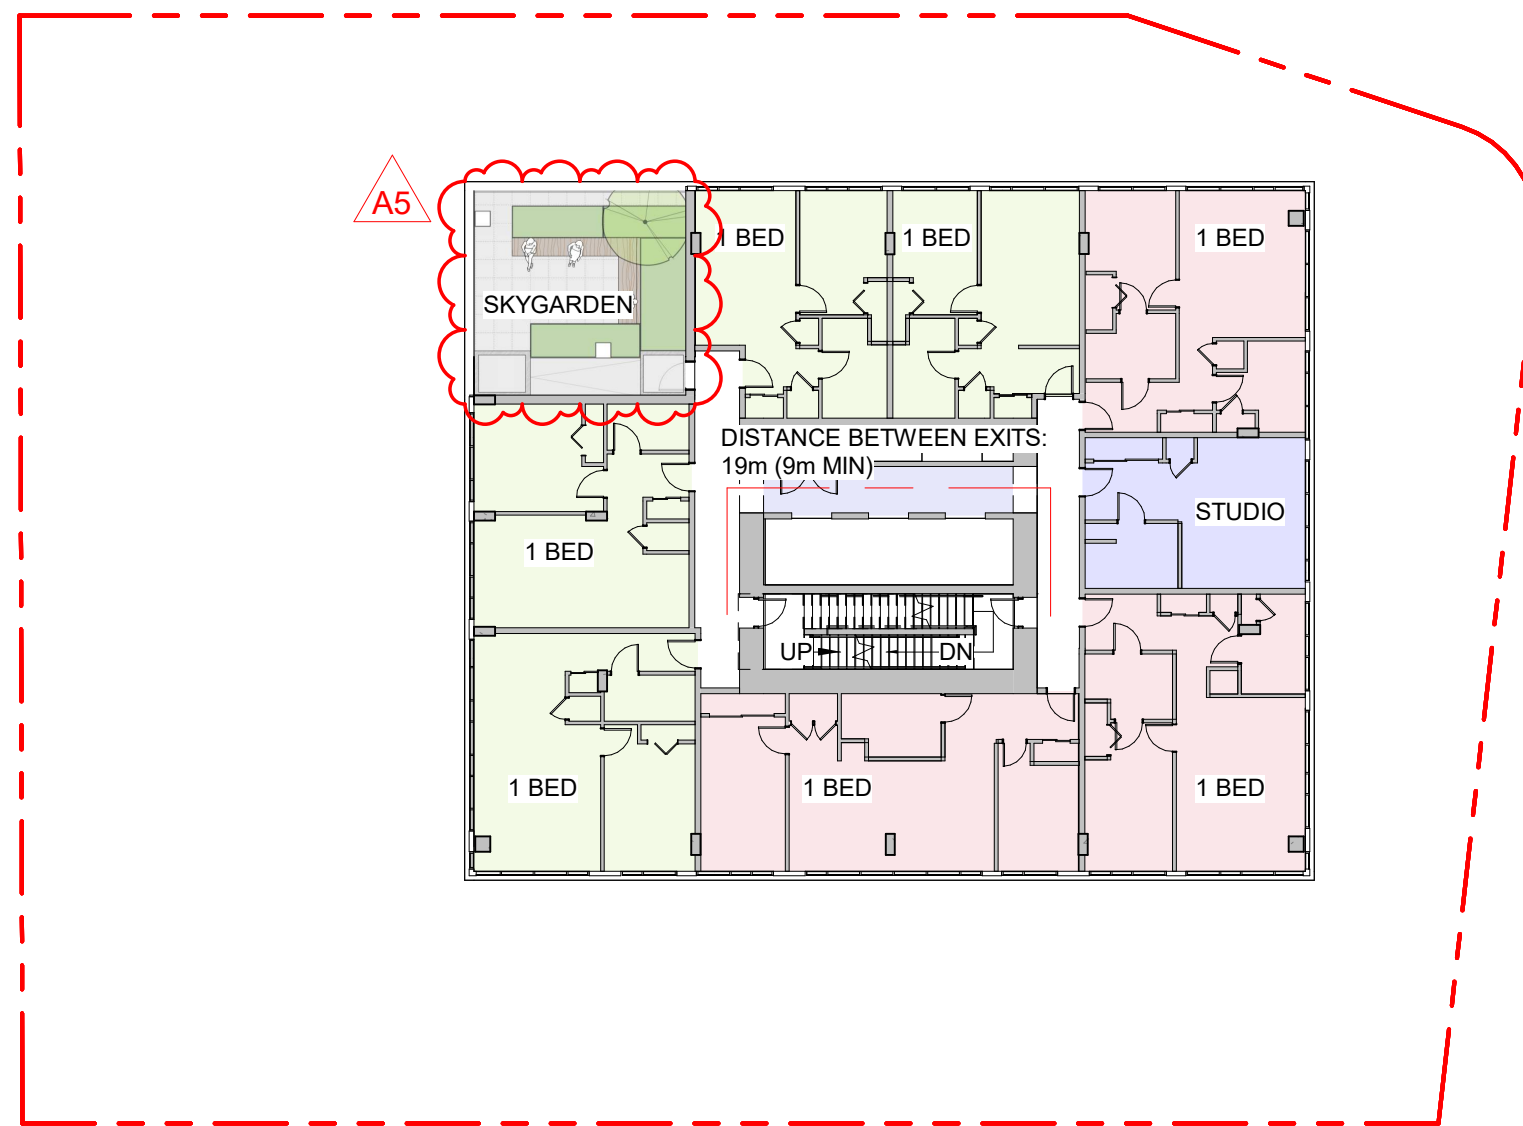


4 Floor Plan - Sky Garden 3 Code Review
SCALE = 1 : 250

MINIMUM SEPARATION BETWEEN EXITS: 9m
OCCUPANT LOAD:
Occupancy: Group C (Residences)
8 bedrooms x 2 persons per bedroom = **16 persons**

MINIMUM EXIT WIDTH
Ramps, Corridors, Passageways
1100mm
Stairs
1100mm

Occupancy: Group A, Division 2 (Skygarden Lounge)
47 / 1.85 = **26 persons**

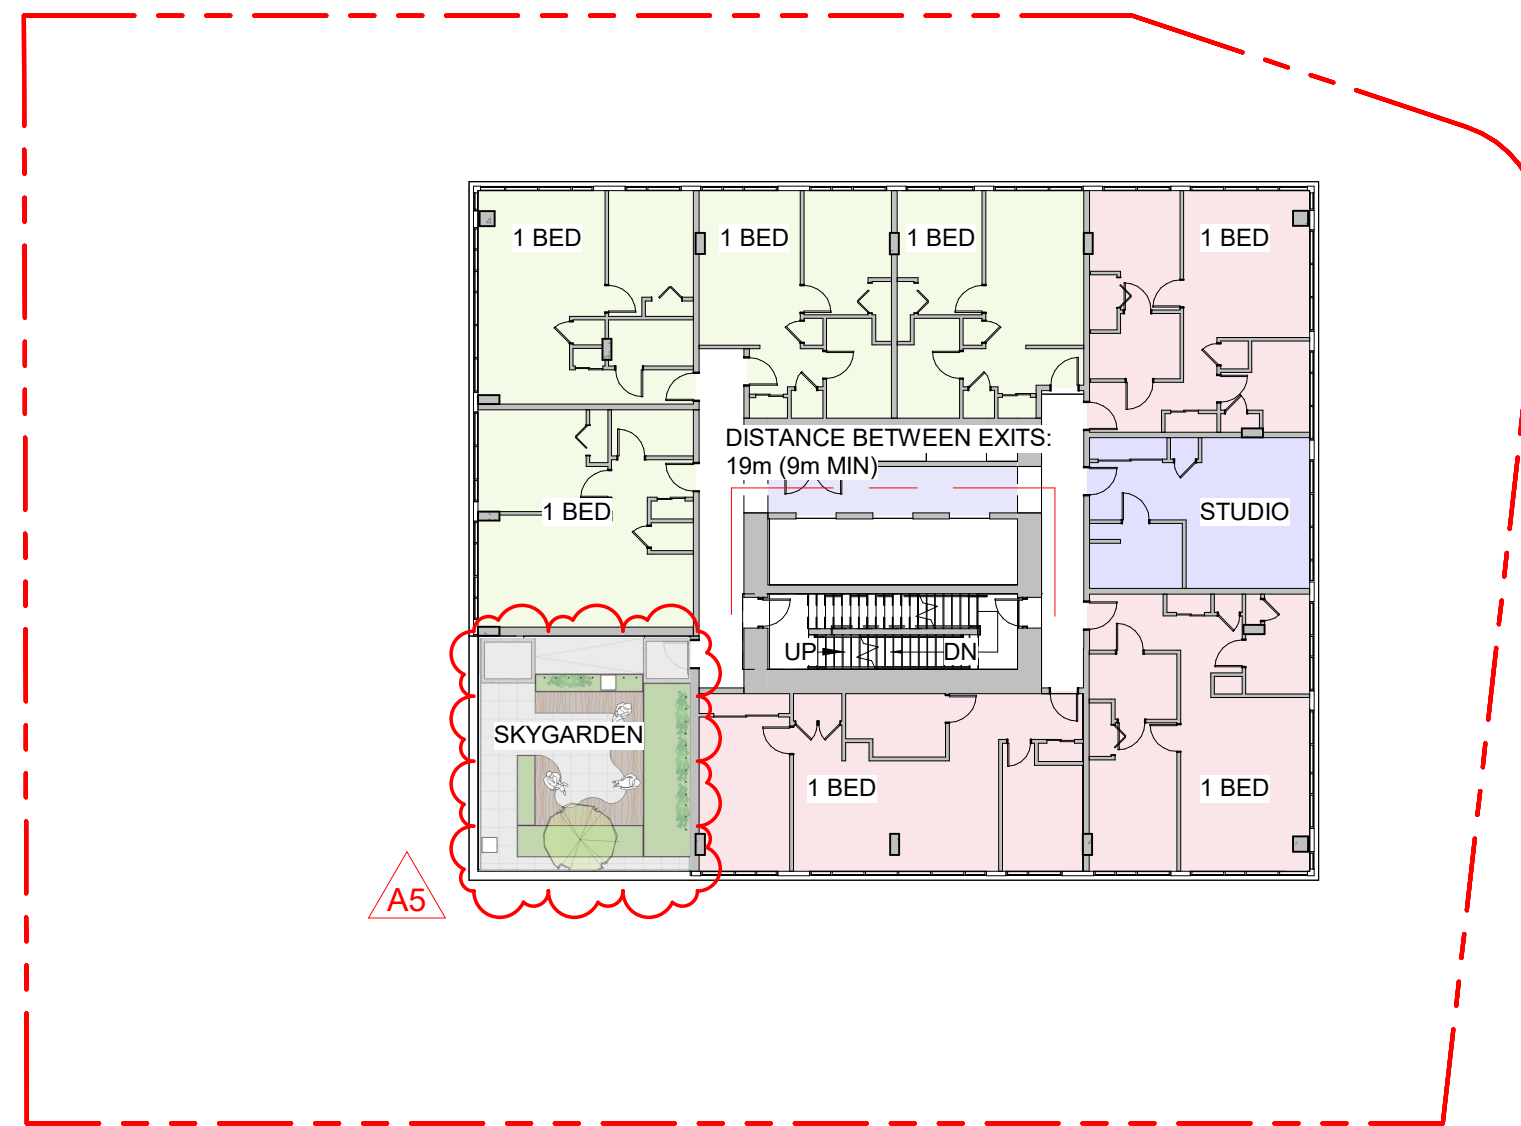


5 Floor Plan - Sky Garden 4 Code Review
SCALE = 1 : 250

MINIMUM SEPARATION BETWEEN EXITS: 9m
OCCUPANT LOAD:
Occupancy: Group C (Residences)
8 bedrooms x 2 persons per bedroom = **16 persons**

MINIMUM EXIT WIDTH
Ramps, Corridors, Passageways
1100mm
Stairs
1100mm

Occupancy: Group A, Division 2 (Skygarden Lounge)
55 / 1.85 = **30 persons**

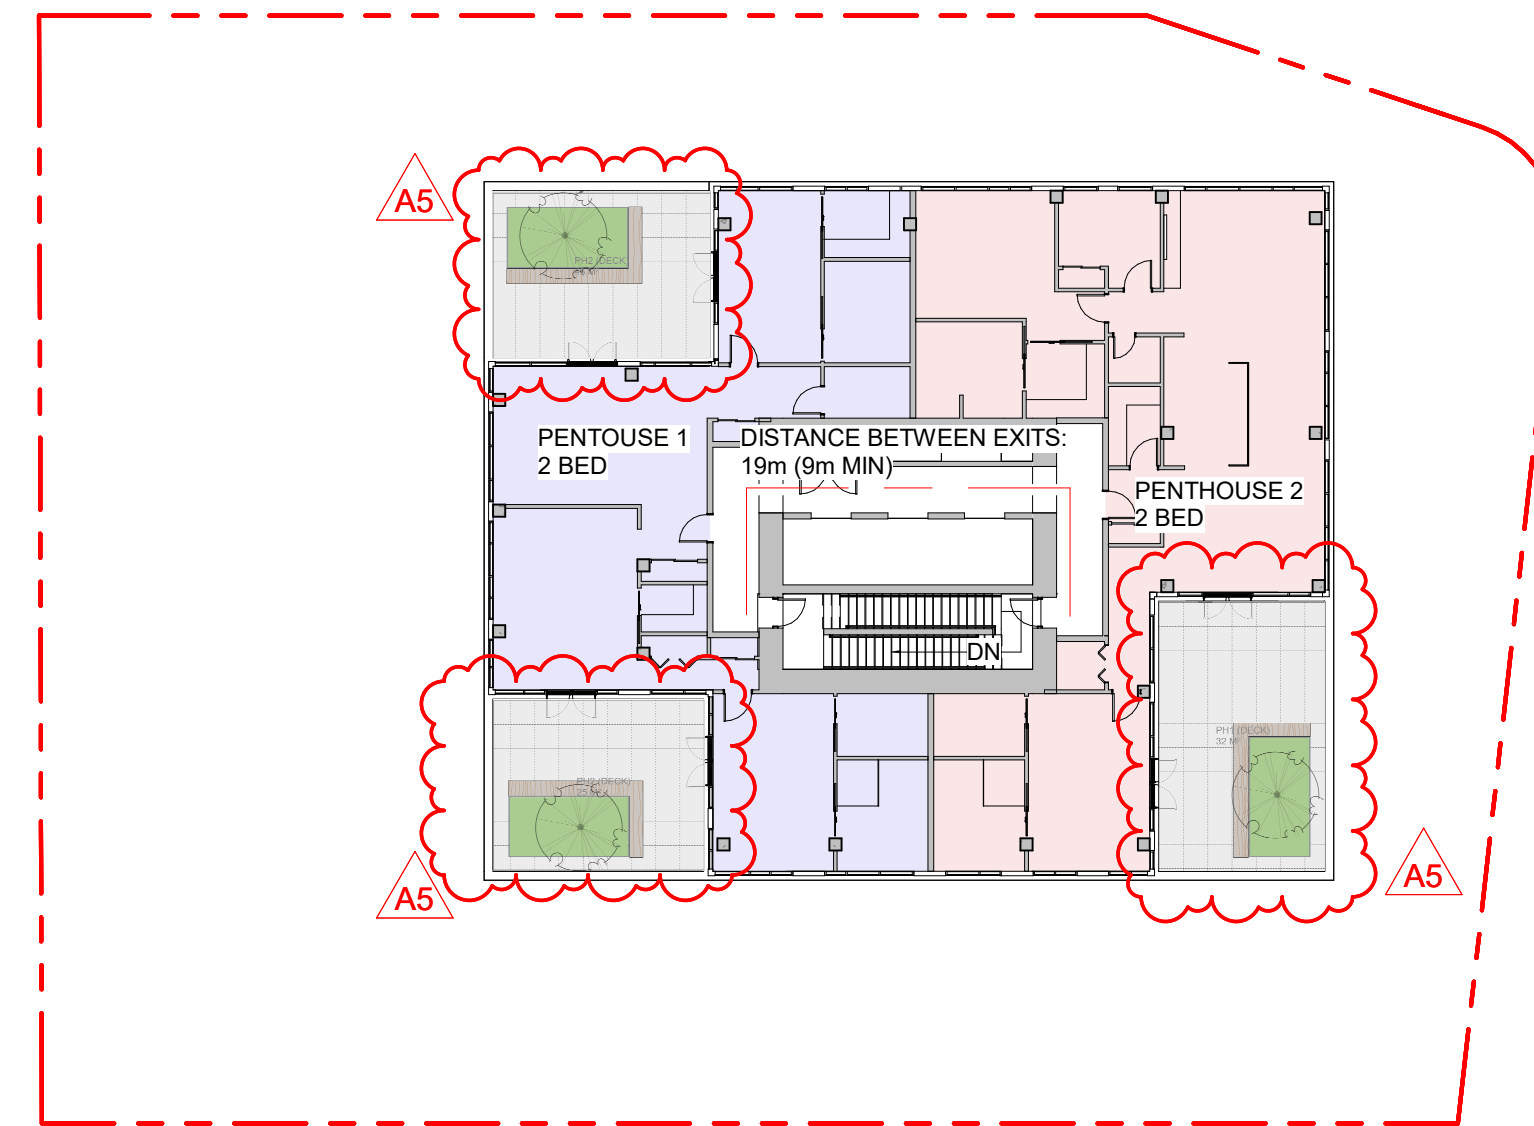

6 Floor Plan - Penthouse Code Review
SCALE = 1 : 250

MINIMUM SEPARATION BETWEEN EXITS: 9m
OCCUPANT LOAD:
Occupancy: Group C (Residences)
4 bedrooms x 2 persons per bedroom = **8 persons**

MINIMUM EXIT WIDTH
Ramps, Corridors, Passageways
1100mm
Stairs
1100mm

2	DP Rezoning Resubmission II	March 30, 2026
1	DP Rezoning Resubmission	April 3rd, 2025
NO.	DESCRIPTION	DATE



Copyright reserved. These drawings and the design contained therein or which may be inferred therefrom are, and at all times remain, the exclusive property of Cascadia Architects Inc. Cascadia Architects Inc. Cascadia Architects holds the copyright and ownership in the said drawings, which cannot be used for any purpose without the express written consent of Cascadia Architects.

741 Fisgard Street
Development Permit /
Rezoning Application

Project North

Sheet Name
Code Analysis

Date
March 27, 2026

Scale
1 : 250

Project #
2328

Revision
March 30, 2026
2

Sheet #
A0.52

2026-04-01 3:30:26 3:53:54 PM

C:\Users\johann\Documents\Final\741_Fisgard_Active_Review\0022.rvt

SOUTH ELEVATION

L1, PODIUM

Occupancy Classification	Table 3.2.3.1-D					Table 3.2.3.7		
	Limiting Distance (m)	Area of Exposing Building Face (m ²)	Allowable Openings (%)	Proposed Openings (m ²)	Proposed Openings (%)	Required FRR	Required Type of Construction	Required Type of Cladding
Group C	5.5m	493.5m ²	46%	111.56m ²	23%	45 min	Any	Noncombustible

TOWER

Occupancy Classification	Table 3.2.3.1-D					Table 3.2.3.7		
	Limiting Distance (m)	Area of Exposing Building Face (m ²)	Allowable Openings (%)	Proposed Openings (m ²)	Proposed Openings (%)	Required FRR	Required Type of Construction	Required Type of Cladding
Group A, C & D	8.1m	1826.9m ²	83%	738.7m ²	40%	45 min	Any	Combustible or Noncombustible


WEST ELEVATION

L1, PODIUM


Occupancy Classification	Table 3.2.3.1-D					Table 3.2.3.7		
	Limiting Distance (m)	Area of Exposing Building Face (m ²)	Allowable Openings (%)	Proposed Openings (m ²)	Proposed Openings (%)	Required FRR	Required Type of Construction	Required Type of Cladding
Group A & C	3.7m	456.3m ²	28%	121.8m ²	27%	45 min	Any	Noncombustible

TOWER

Occupancy Classification	Table 3.2.3.1-D					Table 3.2.3.7		
	Limiting Distance (m)	Area of Exposing Building Face (m ²)	Allowable Openings (%)	Proposed Openings (m ²)	Proposed Openings (%)	Required FRR	Required Type of Construction	Required Type of Cladding
Group C & D	14.7m	1495.1m ²	100%	656.8m ²	44%	45 min	Any	Combustible or Noncombustible

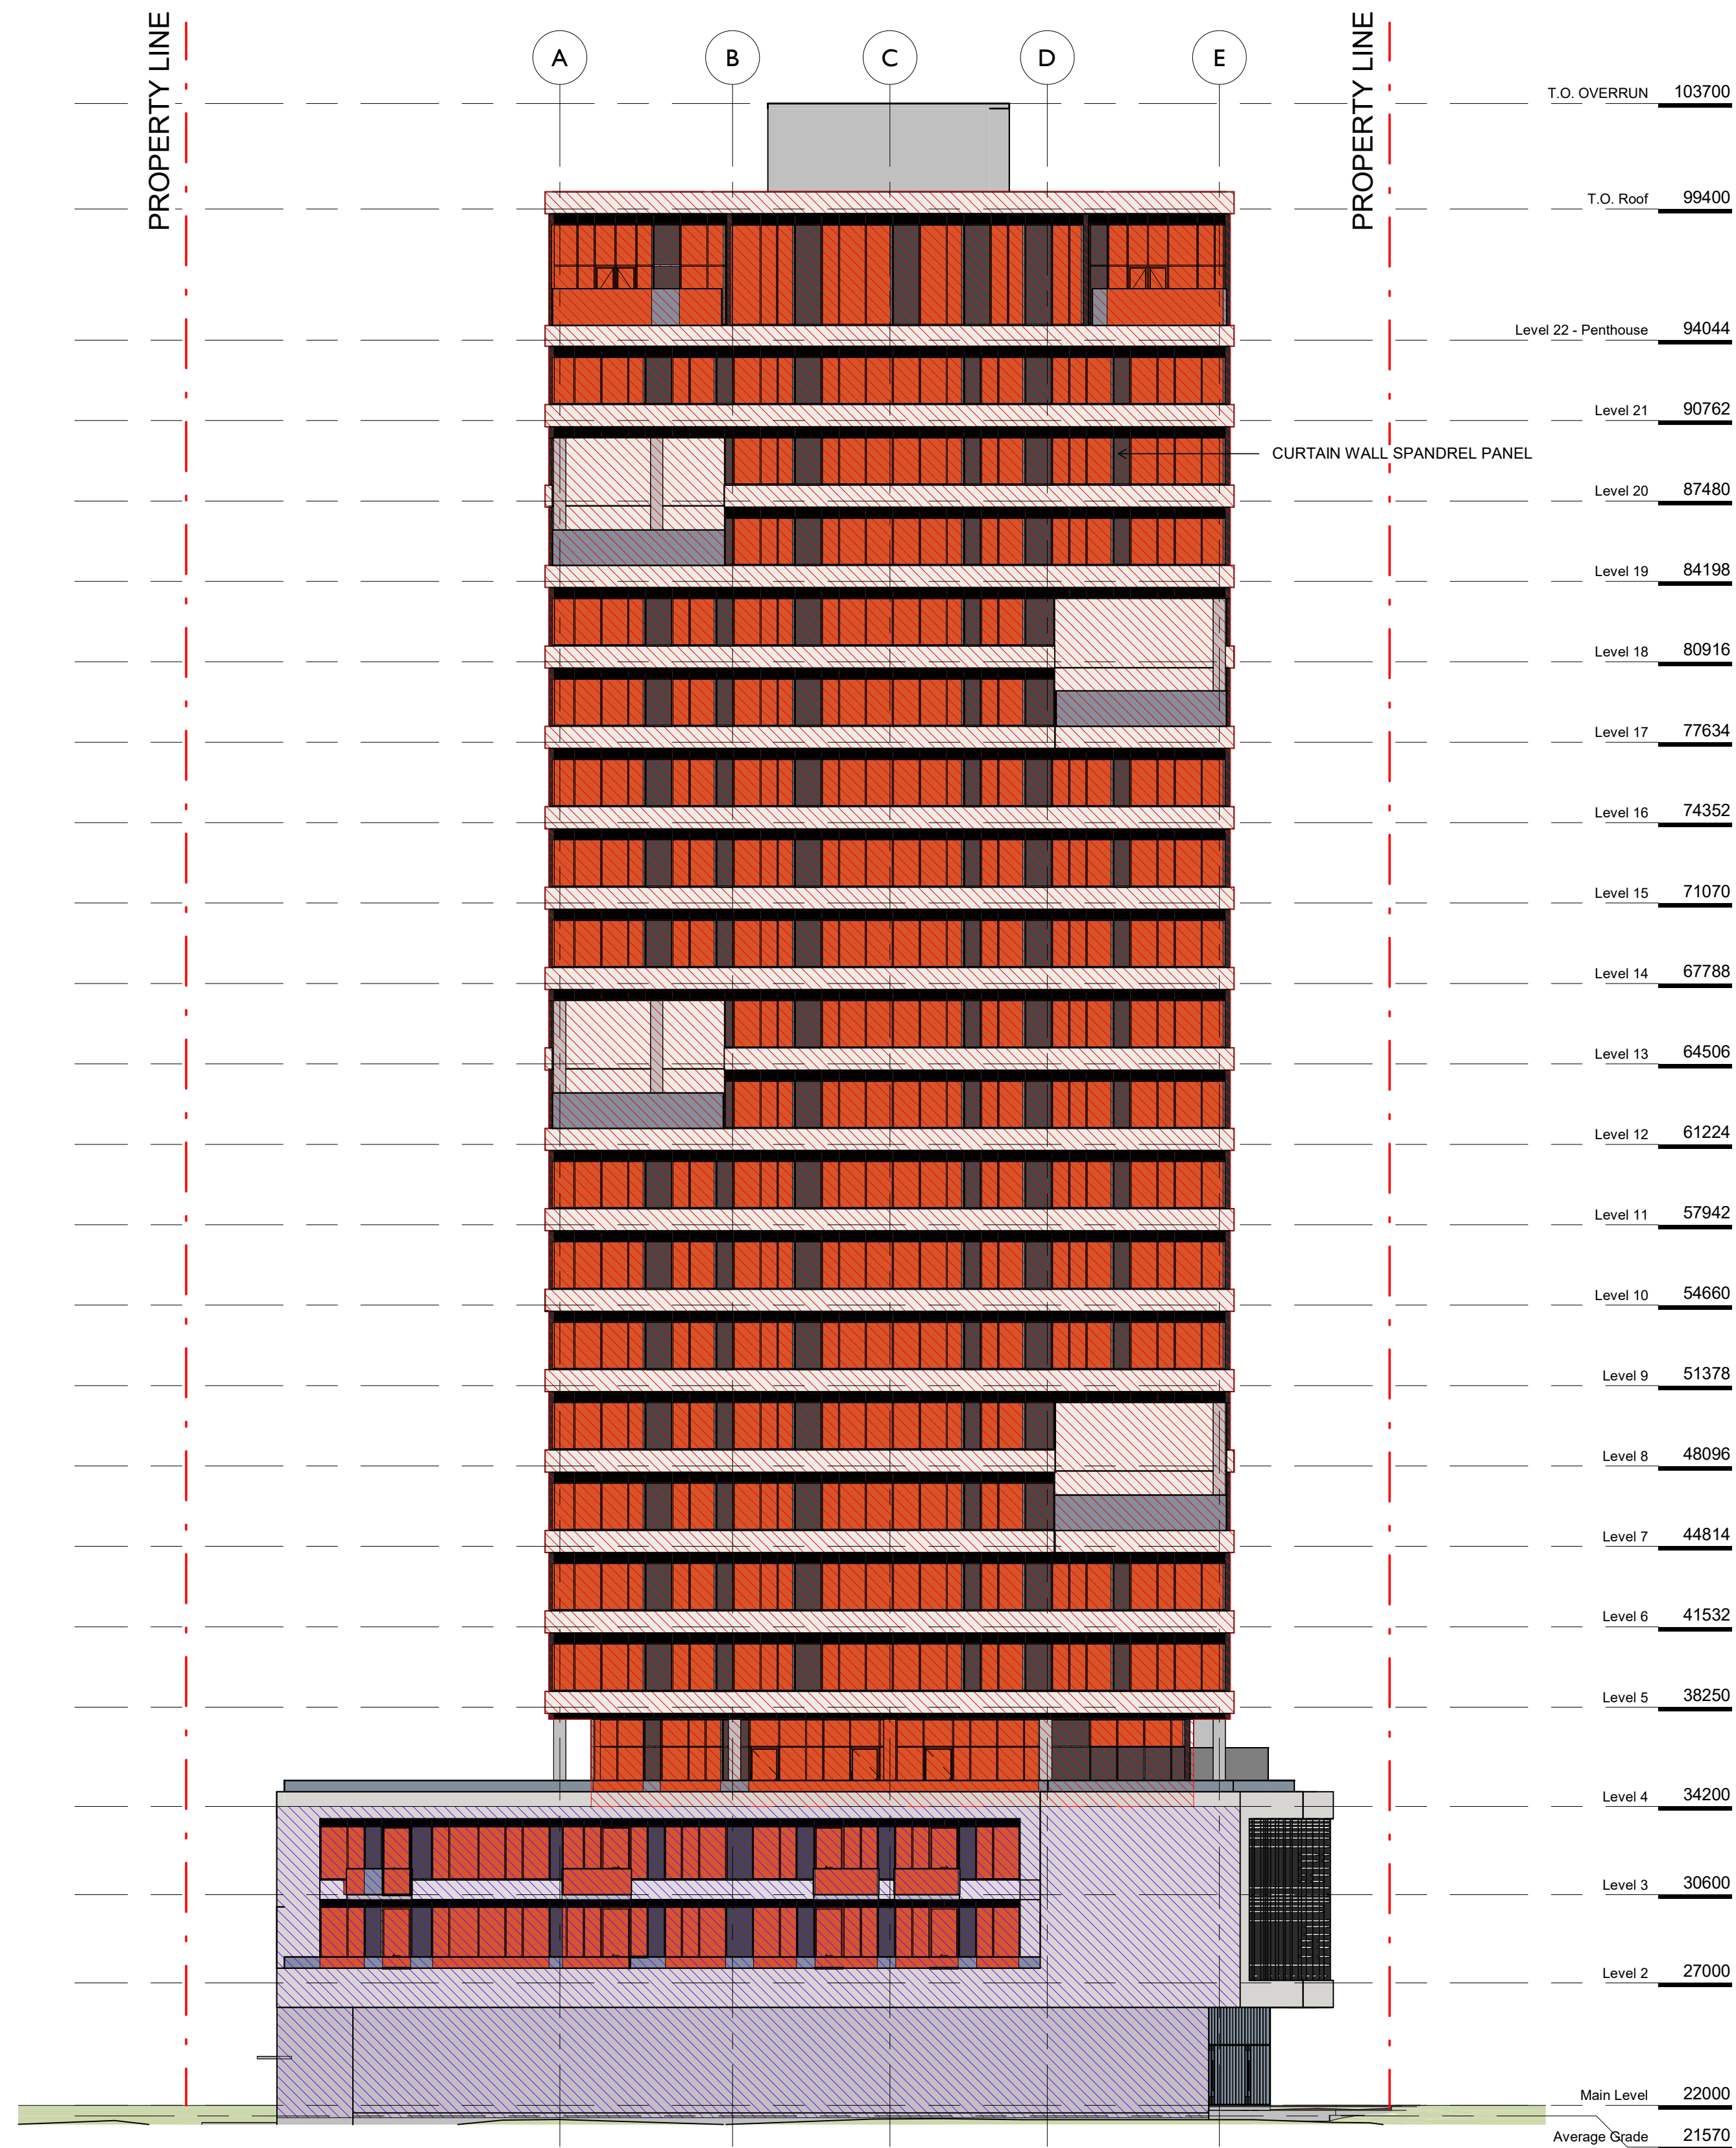

1 Elevation - South Limiting Distance Key
SCALE = 1 : 200

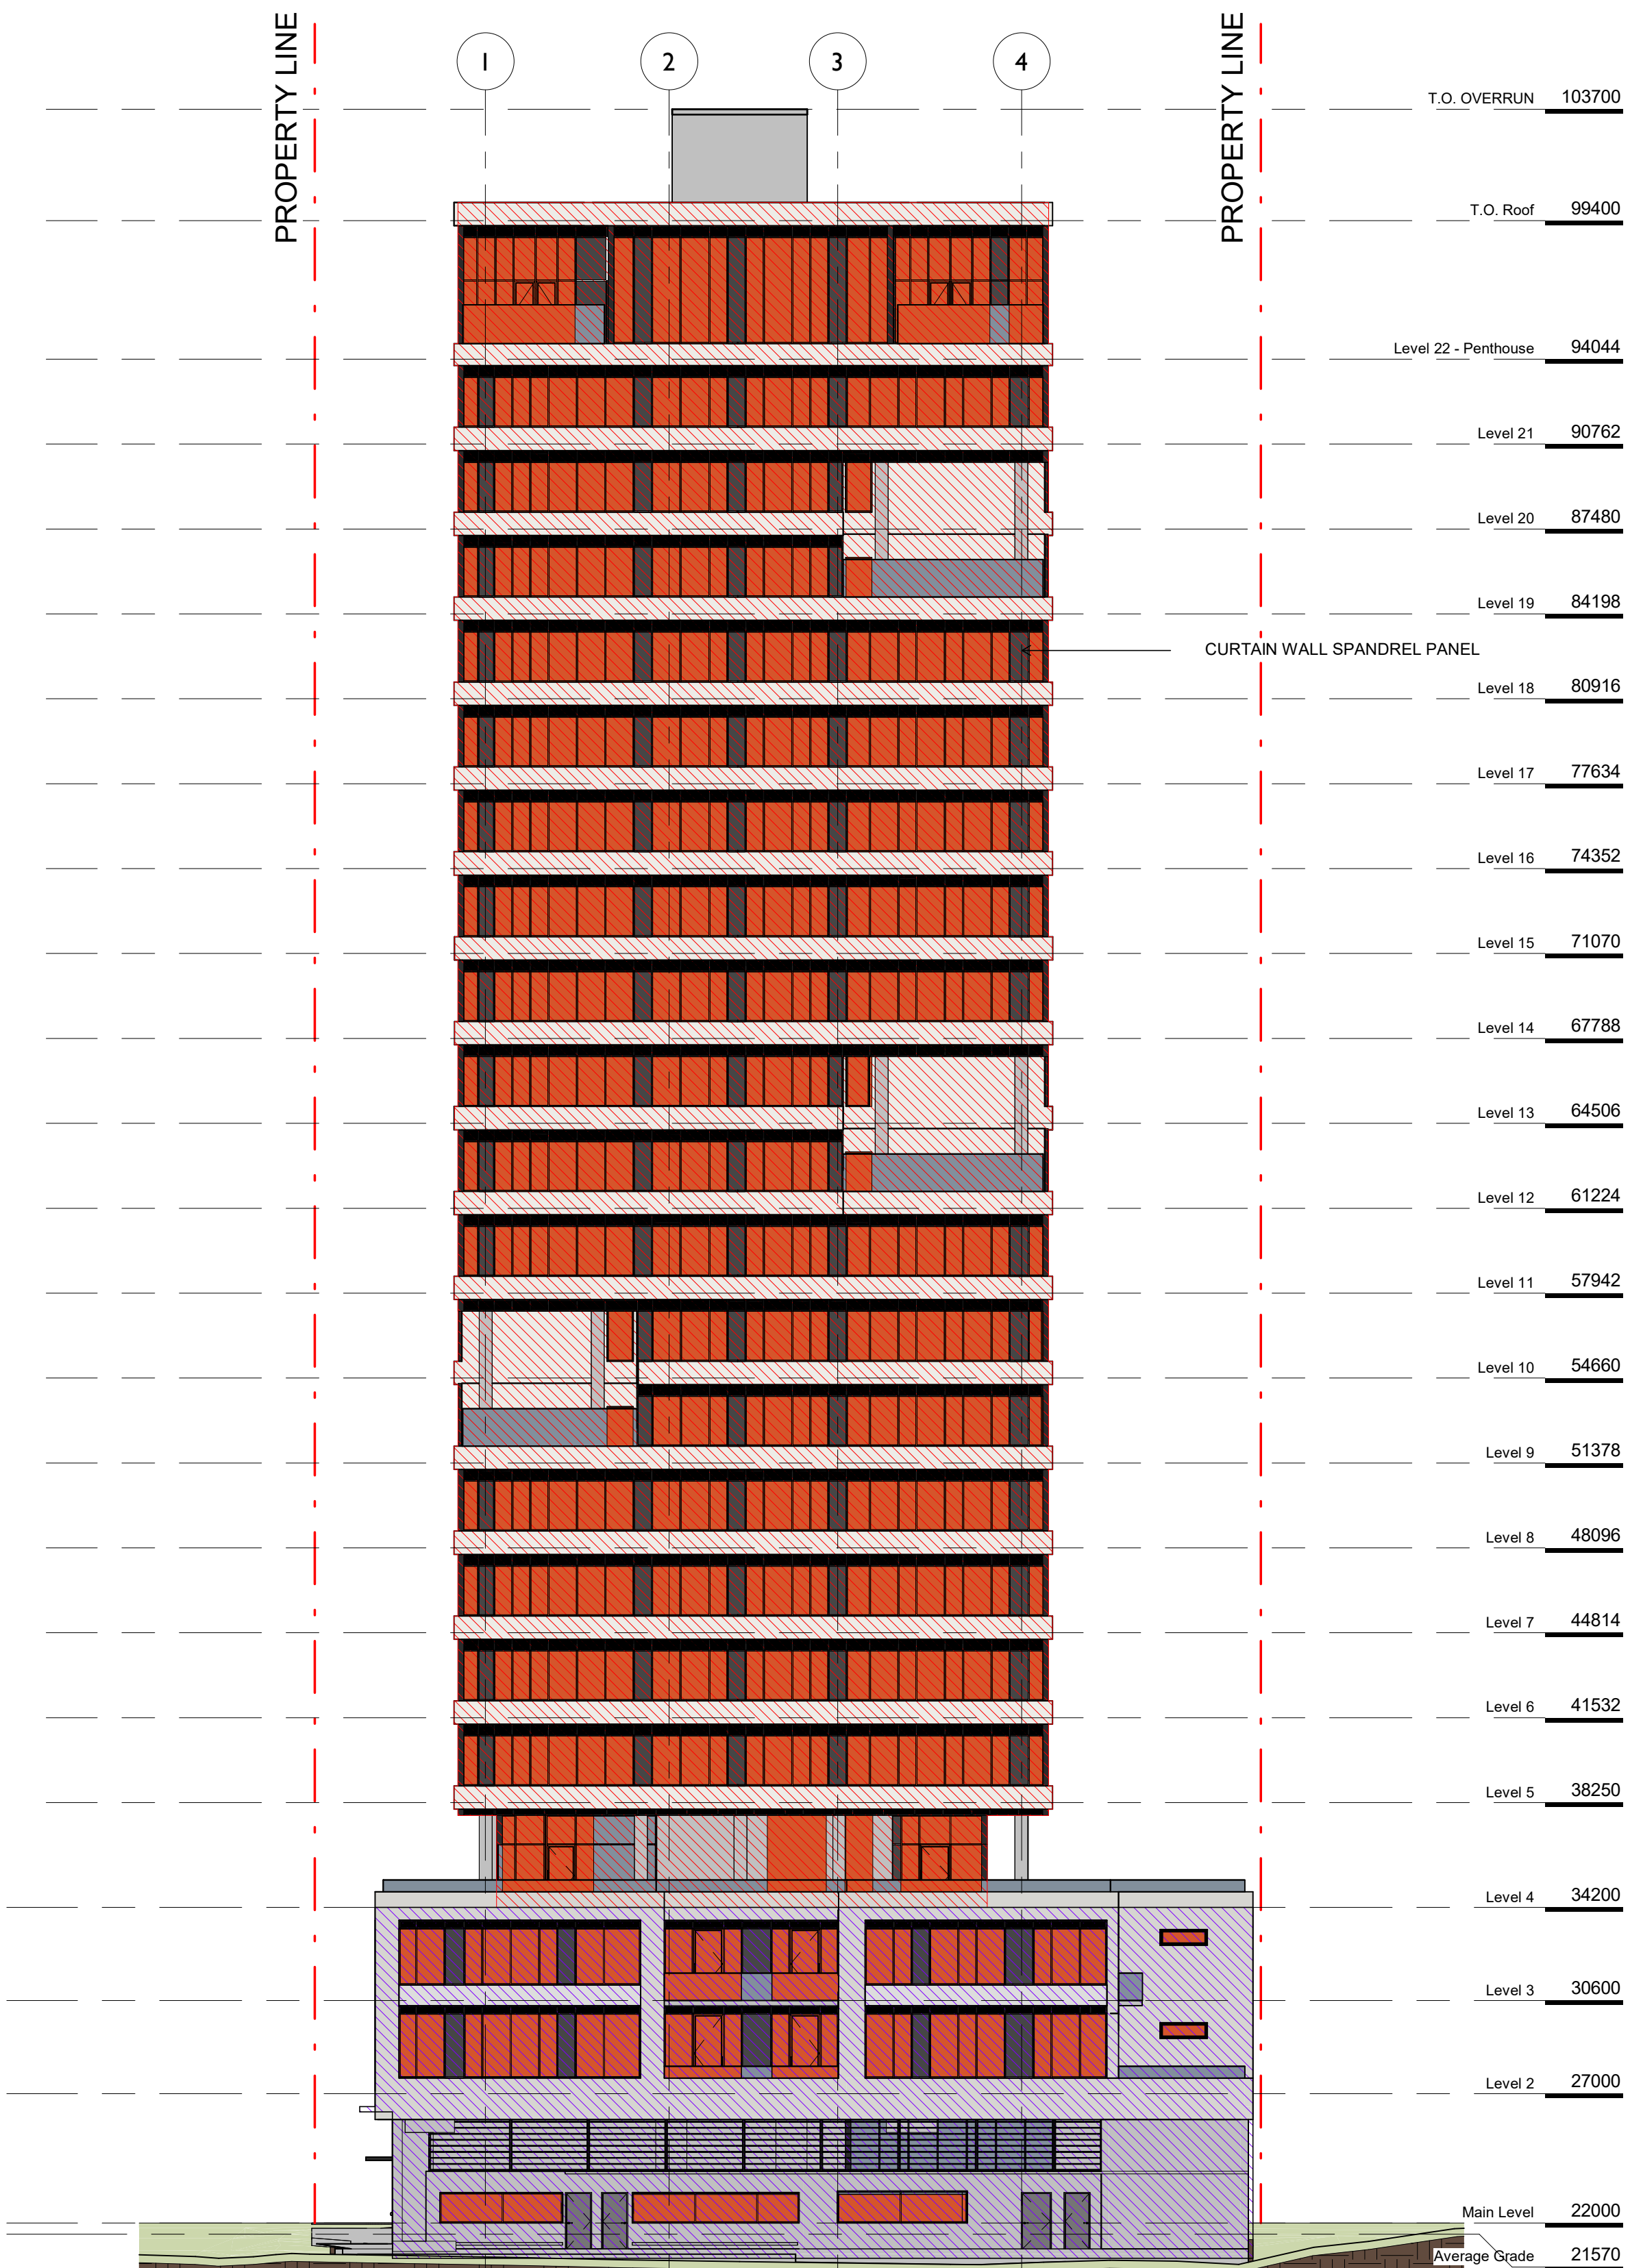

2 Elevation - West Limiting Distance Key
SCALE = 1 : 200

NO.	DESCRIPTION	DATE
1	DP Rezoning Resubmission	April 3rd, 2025



CASCADIA ARCHITECTS INC

Copyright reserved. These drawings and the design contained therein or which may be inferred therefrom are, and at all times remain, the exclusive property of Cascadia Architects Inc. Cascadia Architects Inc. Cascadia Architects Inc. holds the copyright and ownership in the said drawings, which cannot be used for any purpose without the express written consent of Cascadia Architects.

741 Fisgard Street
Development Permit /
Rezoning Application

Sheet Name
Spatial Separations South +
West

Date
March 27, 2026

Scale
1 : 200

Project #
2328

Revision
April 3rd, 2025

Sheet #
1

A0.53

2026-04-01 3/30/2026 3:54:13 PM

NORTH ELEVATION

L1

Occupancy Classification
Group E

Table 3.2.3.1-E				
Limiting Distance (m)	Area of Exposing Building Face (m ²)	Allowable Openings (%)	Proposed Openings (m ²)	Proposed Openings (%)
13.3m	210.2m ²	98%	110.8m ²	53%

Table 3.2.3.7		
Required FRR	Required Type of Construction	Required Type of Cladding
1 Hr	Any	Combustible or Noncombustible

PODIUM

Occupancy Classification
Group C

Table 3.2.3.1-D				
Limiting Distance (m)	Area of Exposing Building Face (m ²)	Allowable Openings (%)	Proposed Openings (m ²)	Proposed Openings (%)
11.6m	310.5m ²	100%	127.5m ²	41%


Table 3.2.3.7		
Required FRR	Required Type of Construction	Required Type of Cladding
45 min	Any	Combustible or Noncombustible

TOWER

Occupancy Classification
Group A, C & D

Table 3.2.3.1-D				
Limiting Distance (m)	Area of Exposing Building Face (m ²)	Allowable Openings (%)	Proposed Openings (m ²)	Proposed Openings (%)
15.5m	1824.3m ²	100%	778.0m ²	43%

Table 3.2.3.7		
Required FRR	Required Type of Construction	Required Type of Cladding
45 min	Any	Combustible or Noncombustible

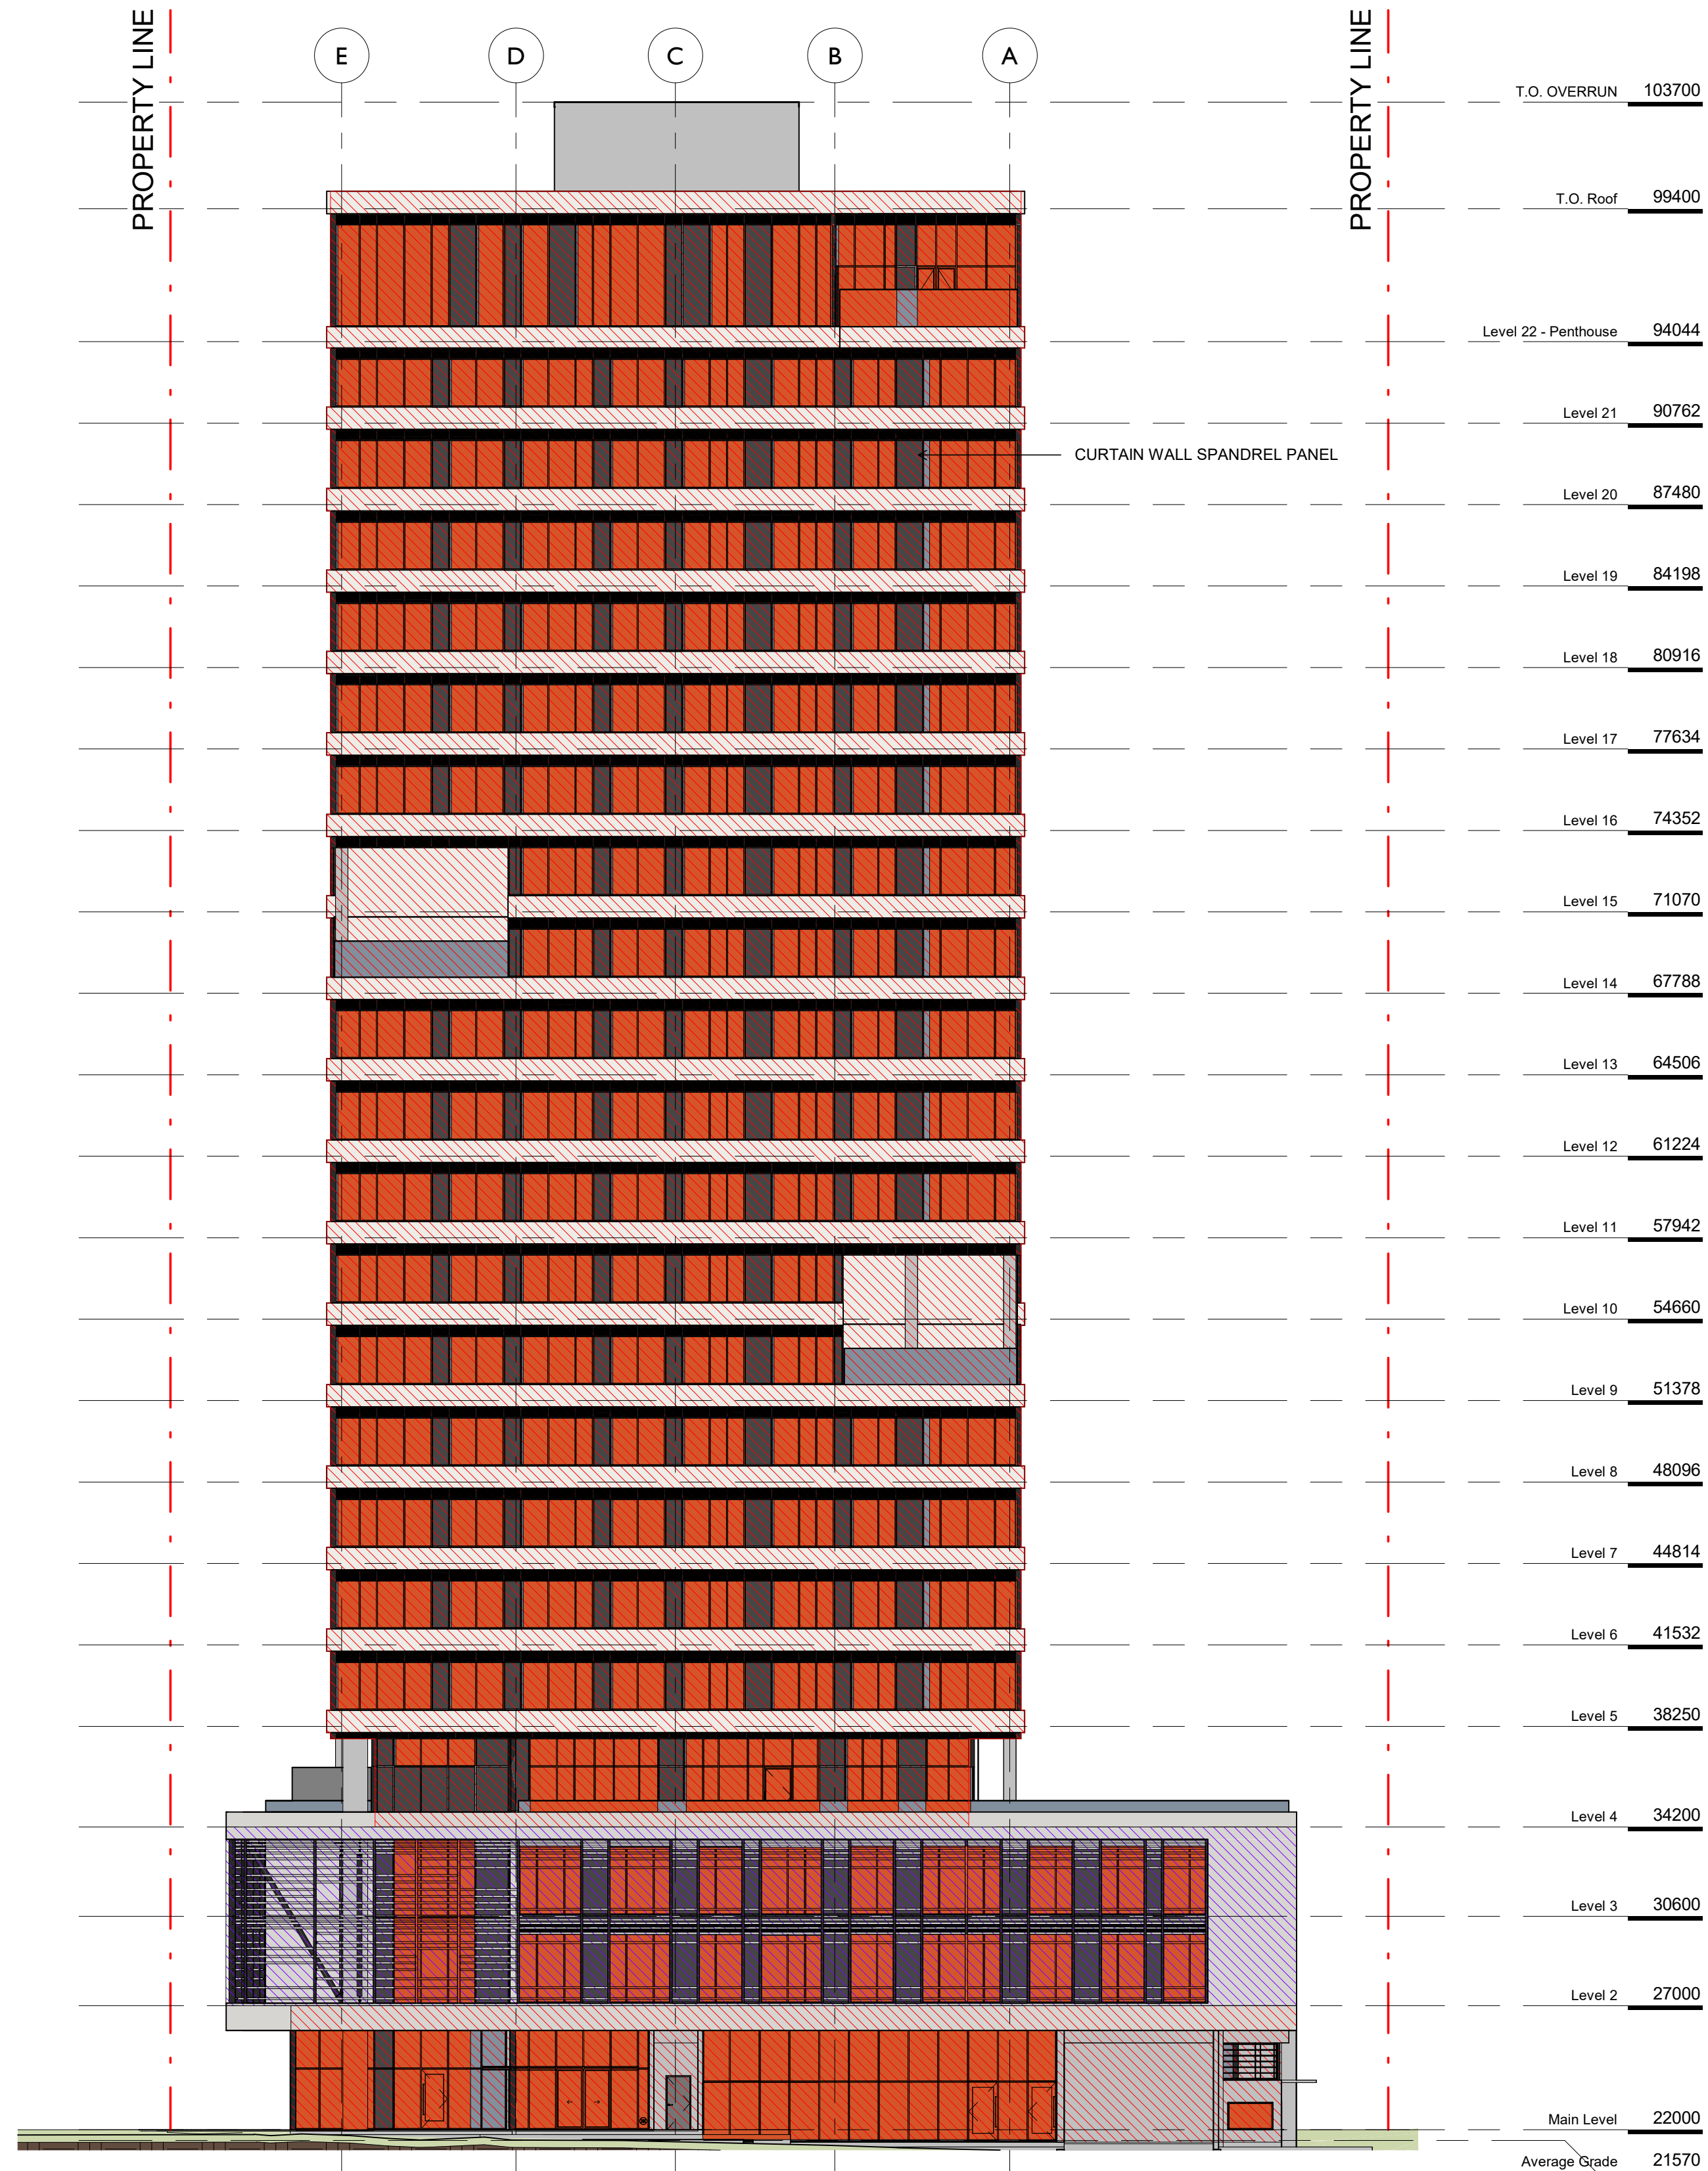

1 Elevation - North Limiting Distance Key
SCALE = 1 : 200

EAST ELEVATION

L1

Occupancy Classification
Group E

Table 3.2.3.1-E				
Limiting Distance (m)	Area of Exposing Building Face (m ²)	Allowable Openings (%)	Proposed Openings (m ²)	Proposed Openings (%)
18.0m	167.0m ²	100%	126.8m ²	76%

Table 3.2.3.7		
Required FRR	Required Type of Construction	Required Type of Cladding
1 Hr	Any	Combustible or Noncombustible

PODIUM

Occupancy Classification
Group C

Table 3.2.3.1-D				
Limiting Distance (m)	Area of Exposing Building Face (m ²)	Allowable Openings (%)	Proposed Openings (m ²)	Proposed Openings (%)
16.6m	244.7m ²	100%	88.7m ²	36%


Table 3.2.3.7		
Required FRR	Required Type of Construction	Required Type of Cladding
45 min	Any	Combustible or Noncombustible

TOWER

Occupancy Classification
Group C

Table 3.2.3.1-D				
Limiting Distance (m)	Area of Exposing Building Face (m ²)	Allowable Openings (%)	Proposed Openings (m ²)	Proposed Openings (%)
17.8m	1497.6m ²	100%	631.8m ²	42%

Table 3.2.3.7		
Required FRR	Required Type of Construction	Required Type of Cladding
45 min	Any	Combustible or Noncombustible

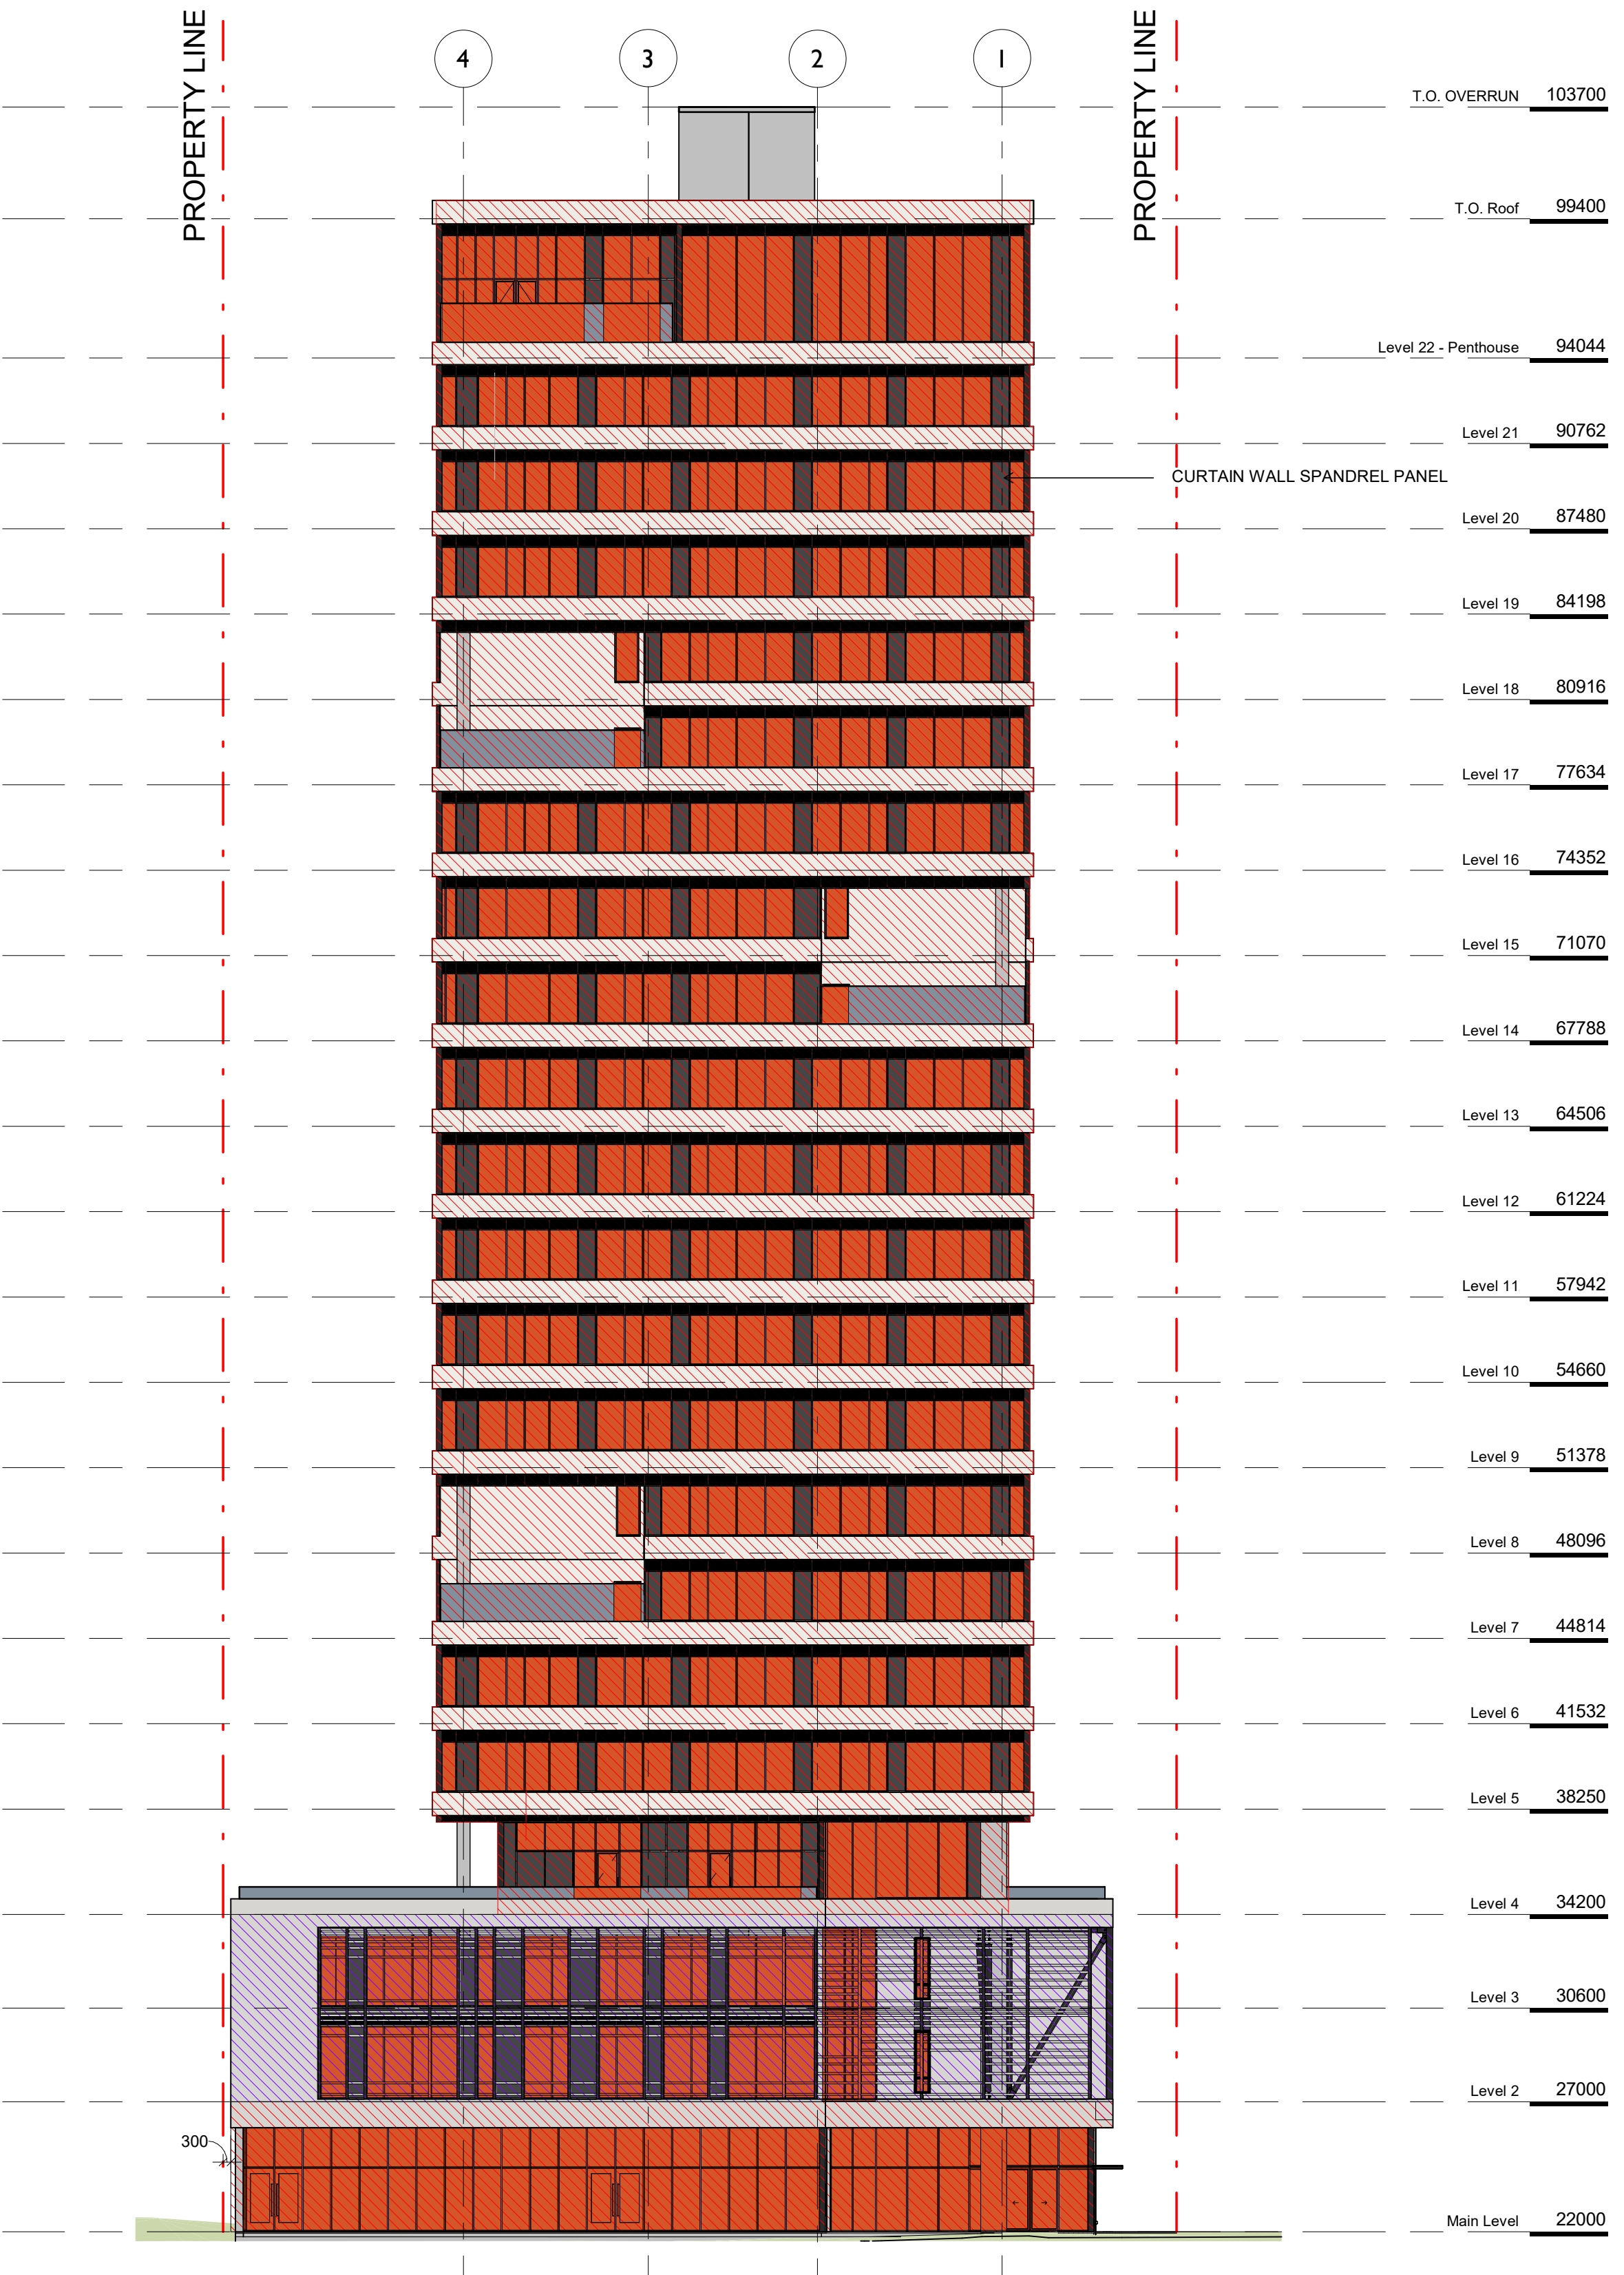

2 Elevation - East Limiting Distance Key
SCALE = 1 : 200

NO.	DESCRIPTION	DATE
1	DP Rezoning Resubmission	April 3rd, 2025



CASCADIA ARCHITECTS INC

Copyright reserved. These drawings and the design contained therein or which may be inferred therefrom are, and at all times remain, the exclusive property of Cascadia Architects Inc. Cascadia Architects Inc. Cascadia Architects holds the copyright and ownership in the said drawings, which cannot be used for any purpose without the express written consent of Cascadia Architects.

**741 Fisgard Street
Development Permit /
Rezoning Application**

Sheet Name
Spatial Separations North + East

Date
March 27, 2026


Scale
1 : 200

Project #
2328

Revision
April 3rd, 2025

Sheet #
1

A0.54

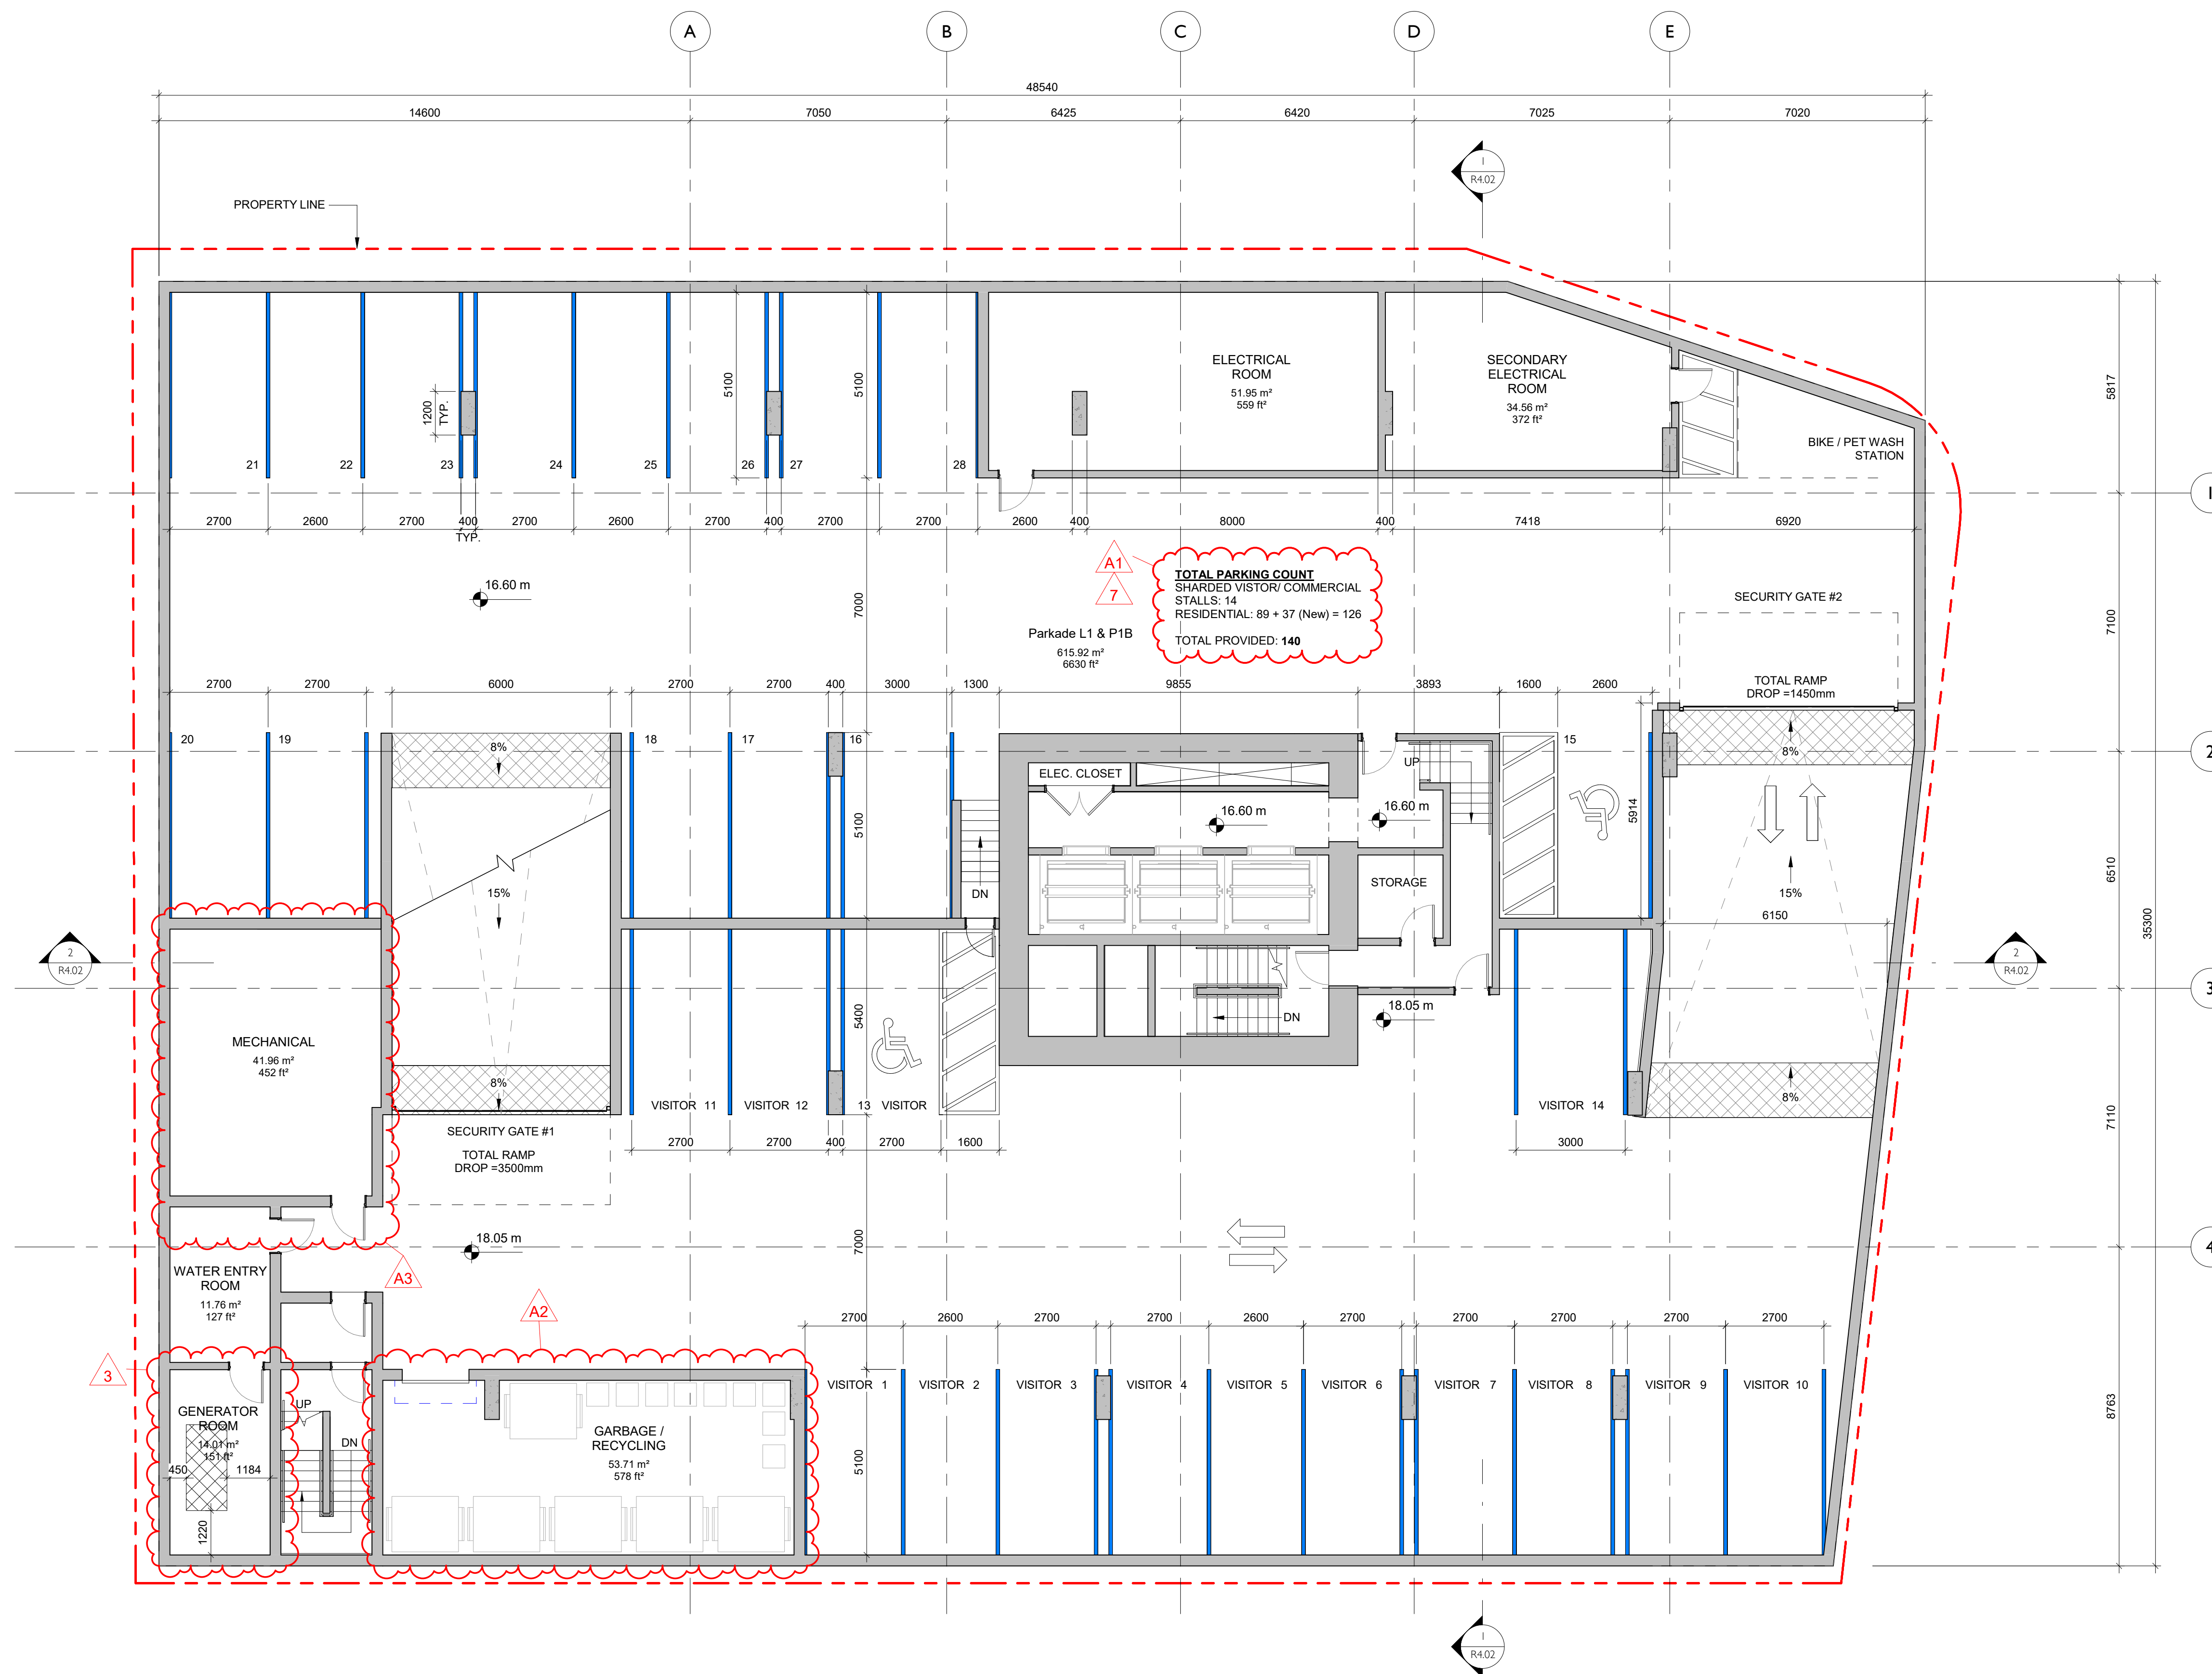

2	DP Rezoning Resubmission II	March 30, 2026
1	DP Rezoning Resubmission	April 3rd, 2025
NO.	DESCRIPTION	DATE



Copyright reserved. These drawings and the design contained therein or which may be inferred therefrom are, and at all times remain, the exclusive property of Cascadia Architects Inc. Cascadia Architects Inc. holds the copyright and ownership in the said drawings, which cannot be used for any purpose without the express written consent of Cascadia Architects.

**741 Fisgard Street
Development Permit /
Rezoning Application**

Sheet Name
Floor Plan - Parkade Level 1

Date
March 27, 2026


Scale
1 : 100

Project #
2328

Revision
2

Revision
March 30, 2026

Sheet #
A2.00

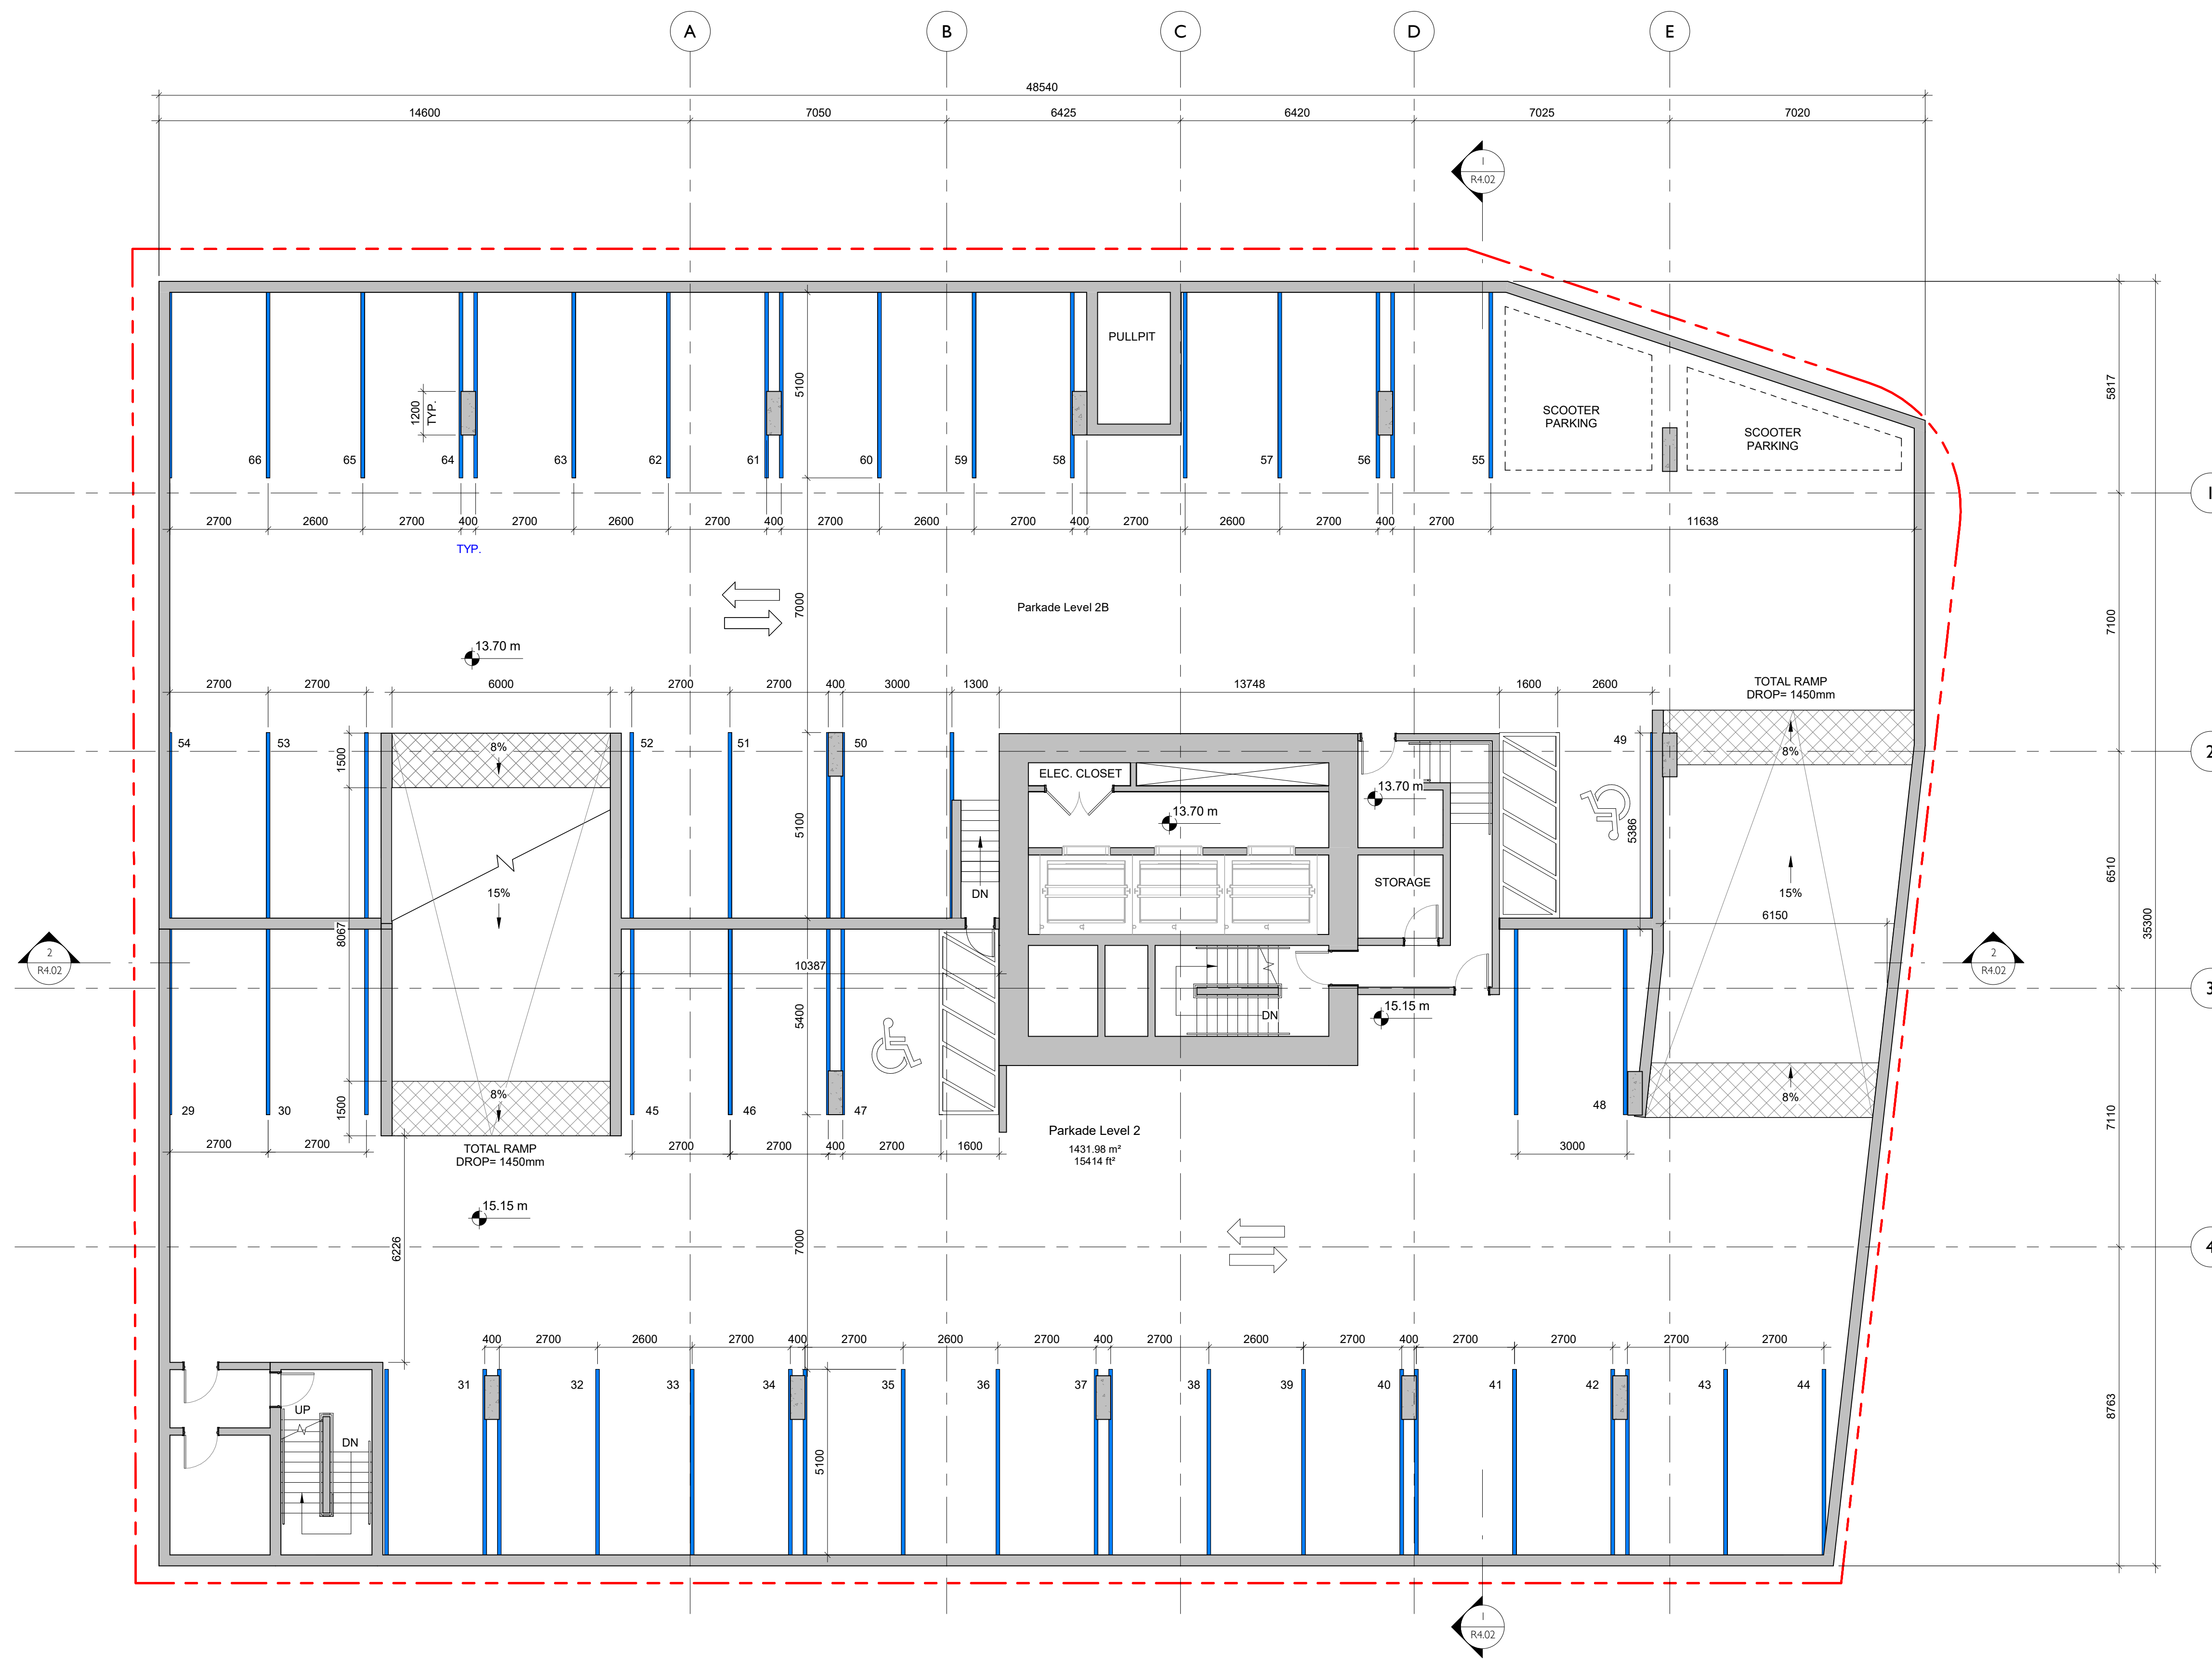

NO.	DESCRIPTION	DATE
1	DP Rezoning Resubmission	April 3rd, 2025



Copyright reserved. These drawings and the design contained therein or which may be inferred therefrom are, and at all times remain, the exclusive property of Cascadia Architects Inc. Cascadia Architects Inc. holds the copyright and ownership in the said drawings, which cannot be used for any purpose without the express written consent of Cascadia Architects.

741 Fisgard Street
Development Permit /
Rezoning Application

Project North

Sheet Name
Floor Plan - Parkade Level 2


Date
March 27, 2026

Scale
1 : 100

Project #
2328

Revision
April 3rd, 2025
1

Sheet #
A2.01

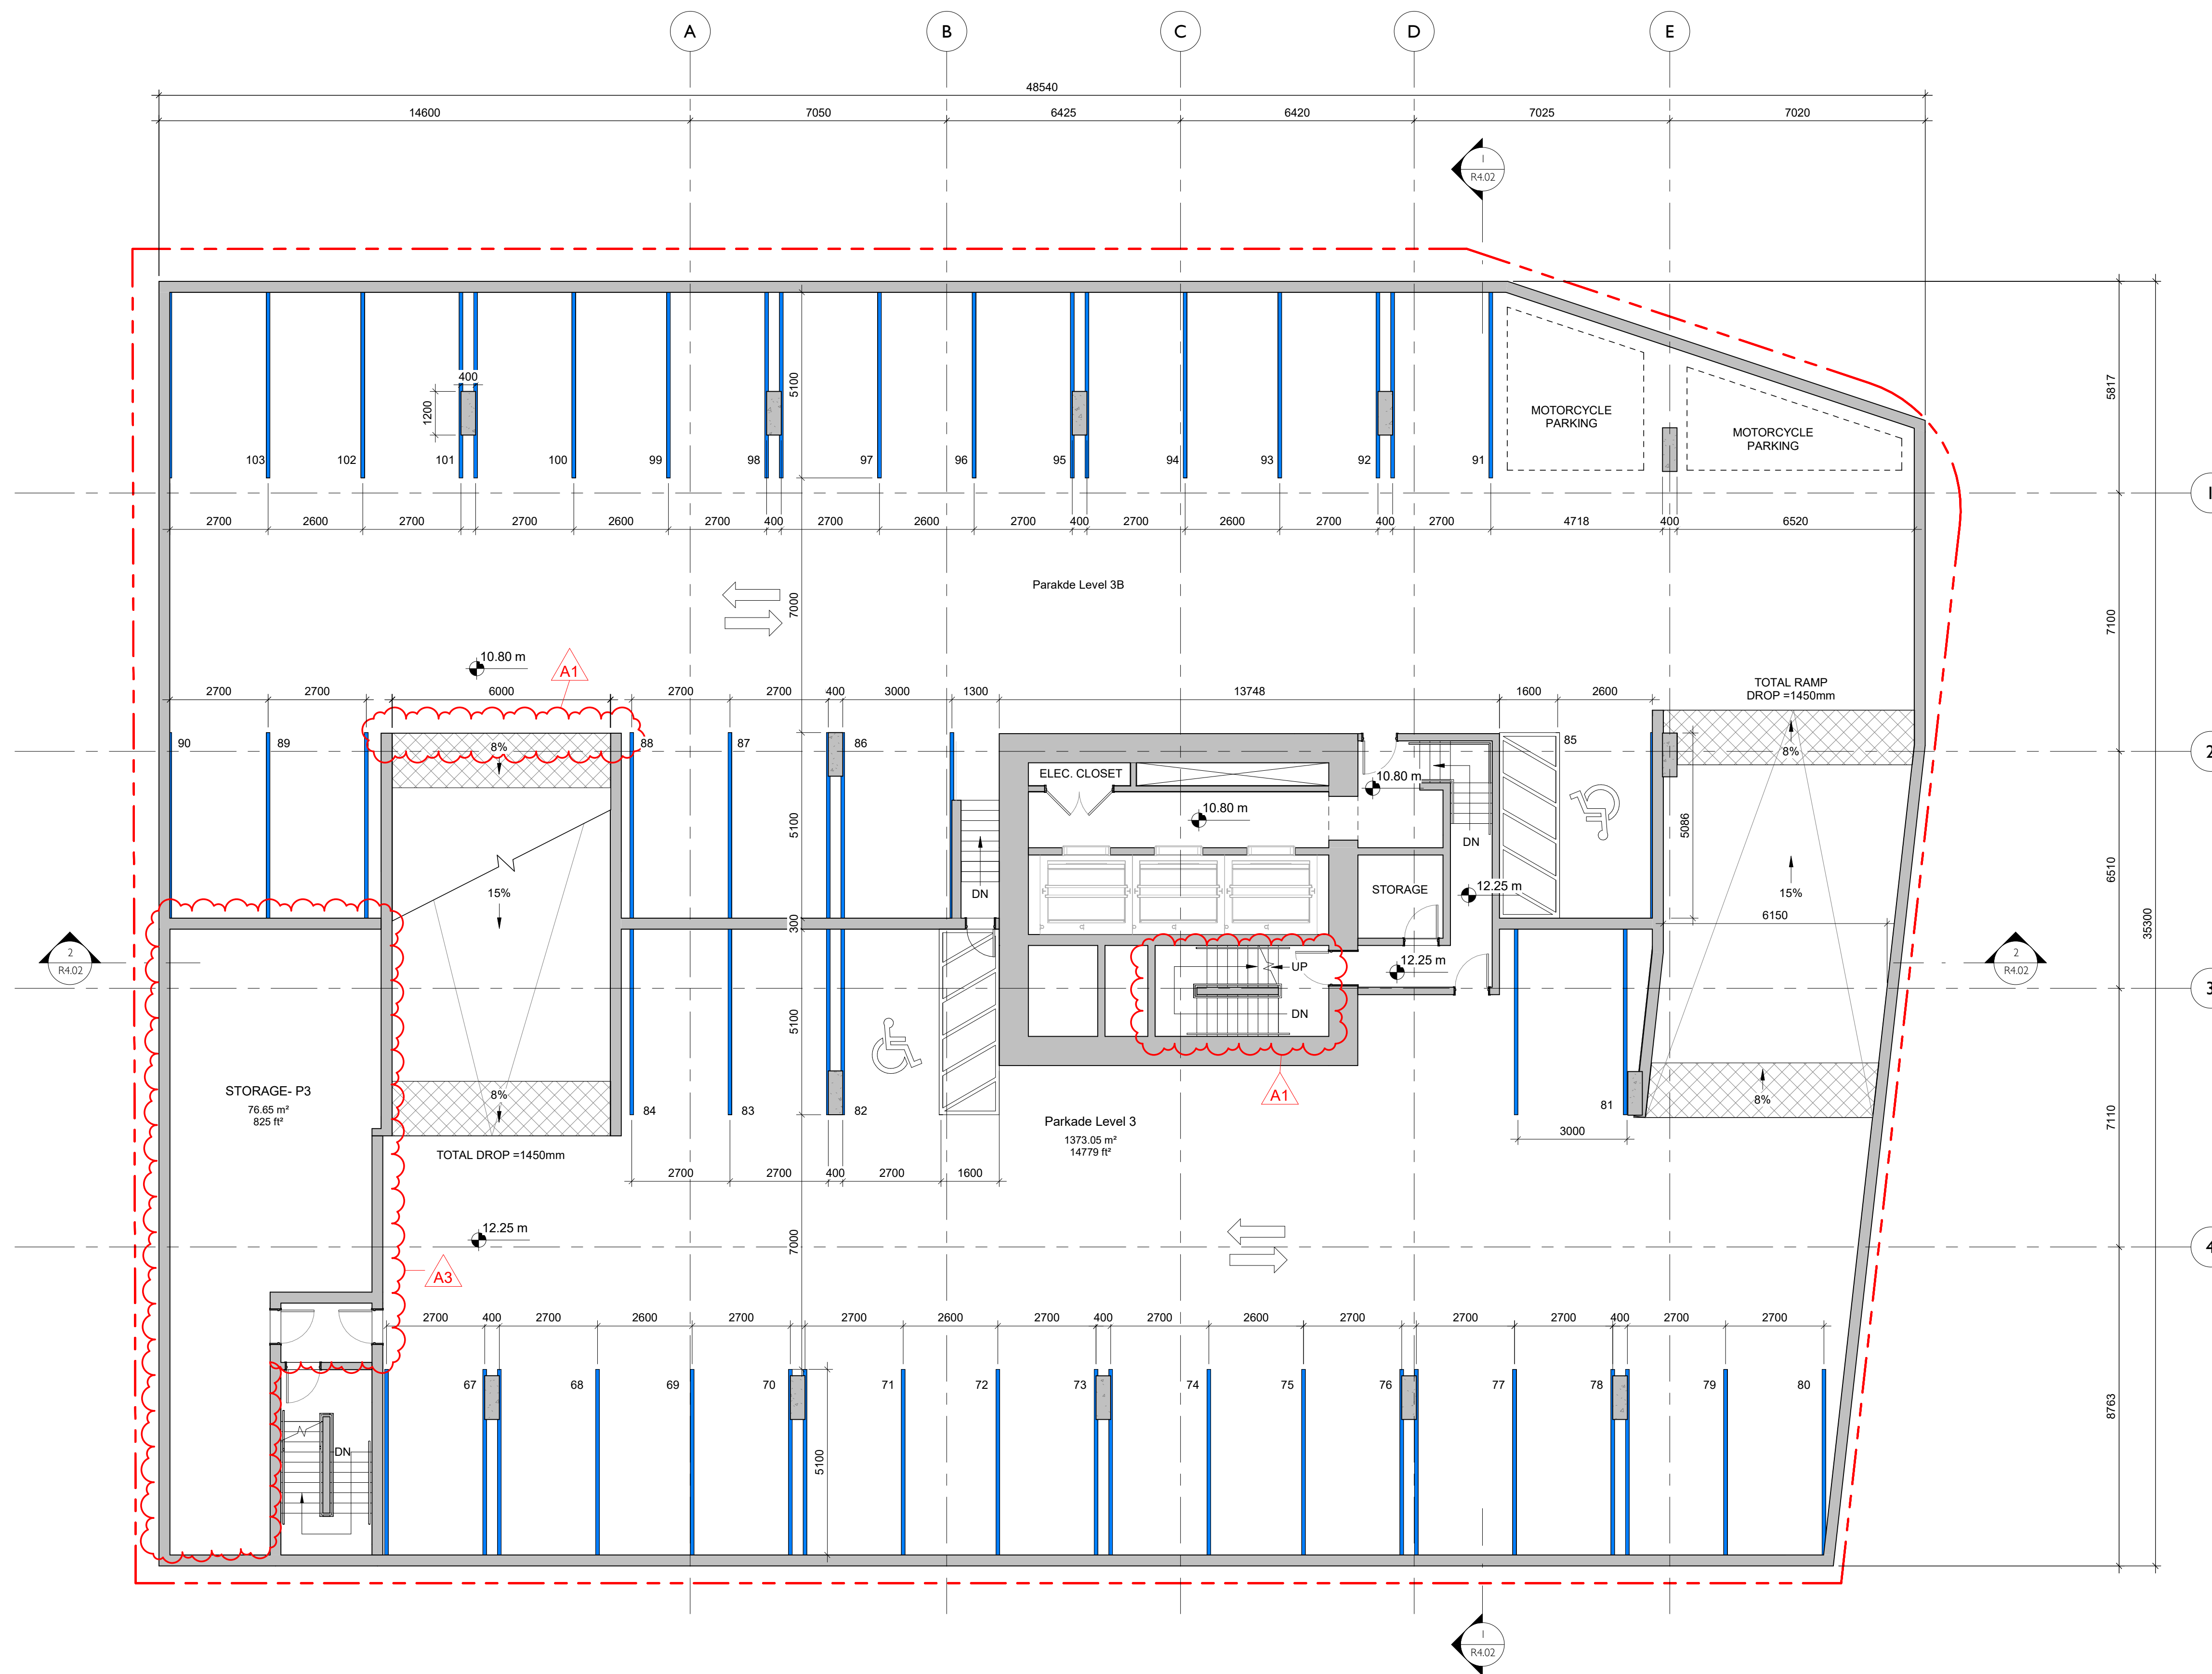

2	DP Rezoning Resubmission II	March 30, 2026
1	DP Rezoning Resubmission	April 3rd, 2025
NO.	DESCRIPTION	DATE



CASCADIA ARCHITECTS INC

Copyright reserved. These drawings and the design contained therein or which may be inferred therefrom are, and at all times remain, the exclusive property of Cascadia Architects Inc. Cascadia Architects holds the copyright and ownership in the said drawings, which cannot be used for any purpose without the express written consent of Cascadia Architects.

741 Fisgard Street
Development Permit /
Rezoning Application

Project North

Sheet Name
Floor Plan - Parkade Level 3

Date
March 27, 2026


Scale
1 : 100


Project #
2328

Revision
March 30, 2026
2

Sheet #
A2.02

2026-04-01 3:30/2026 3:54:51 PM

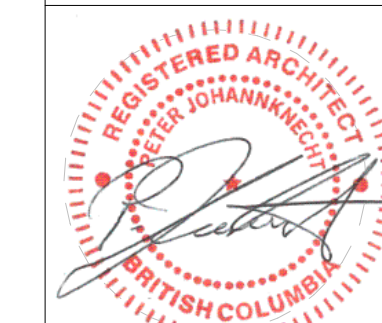

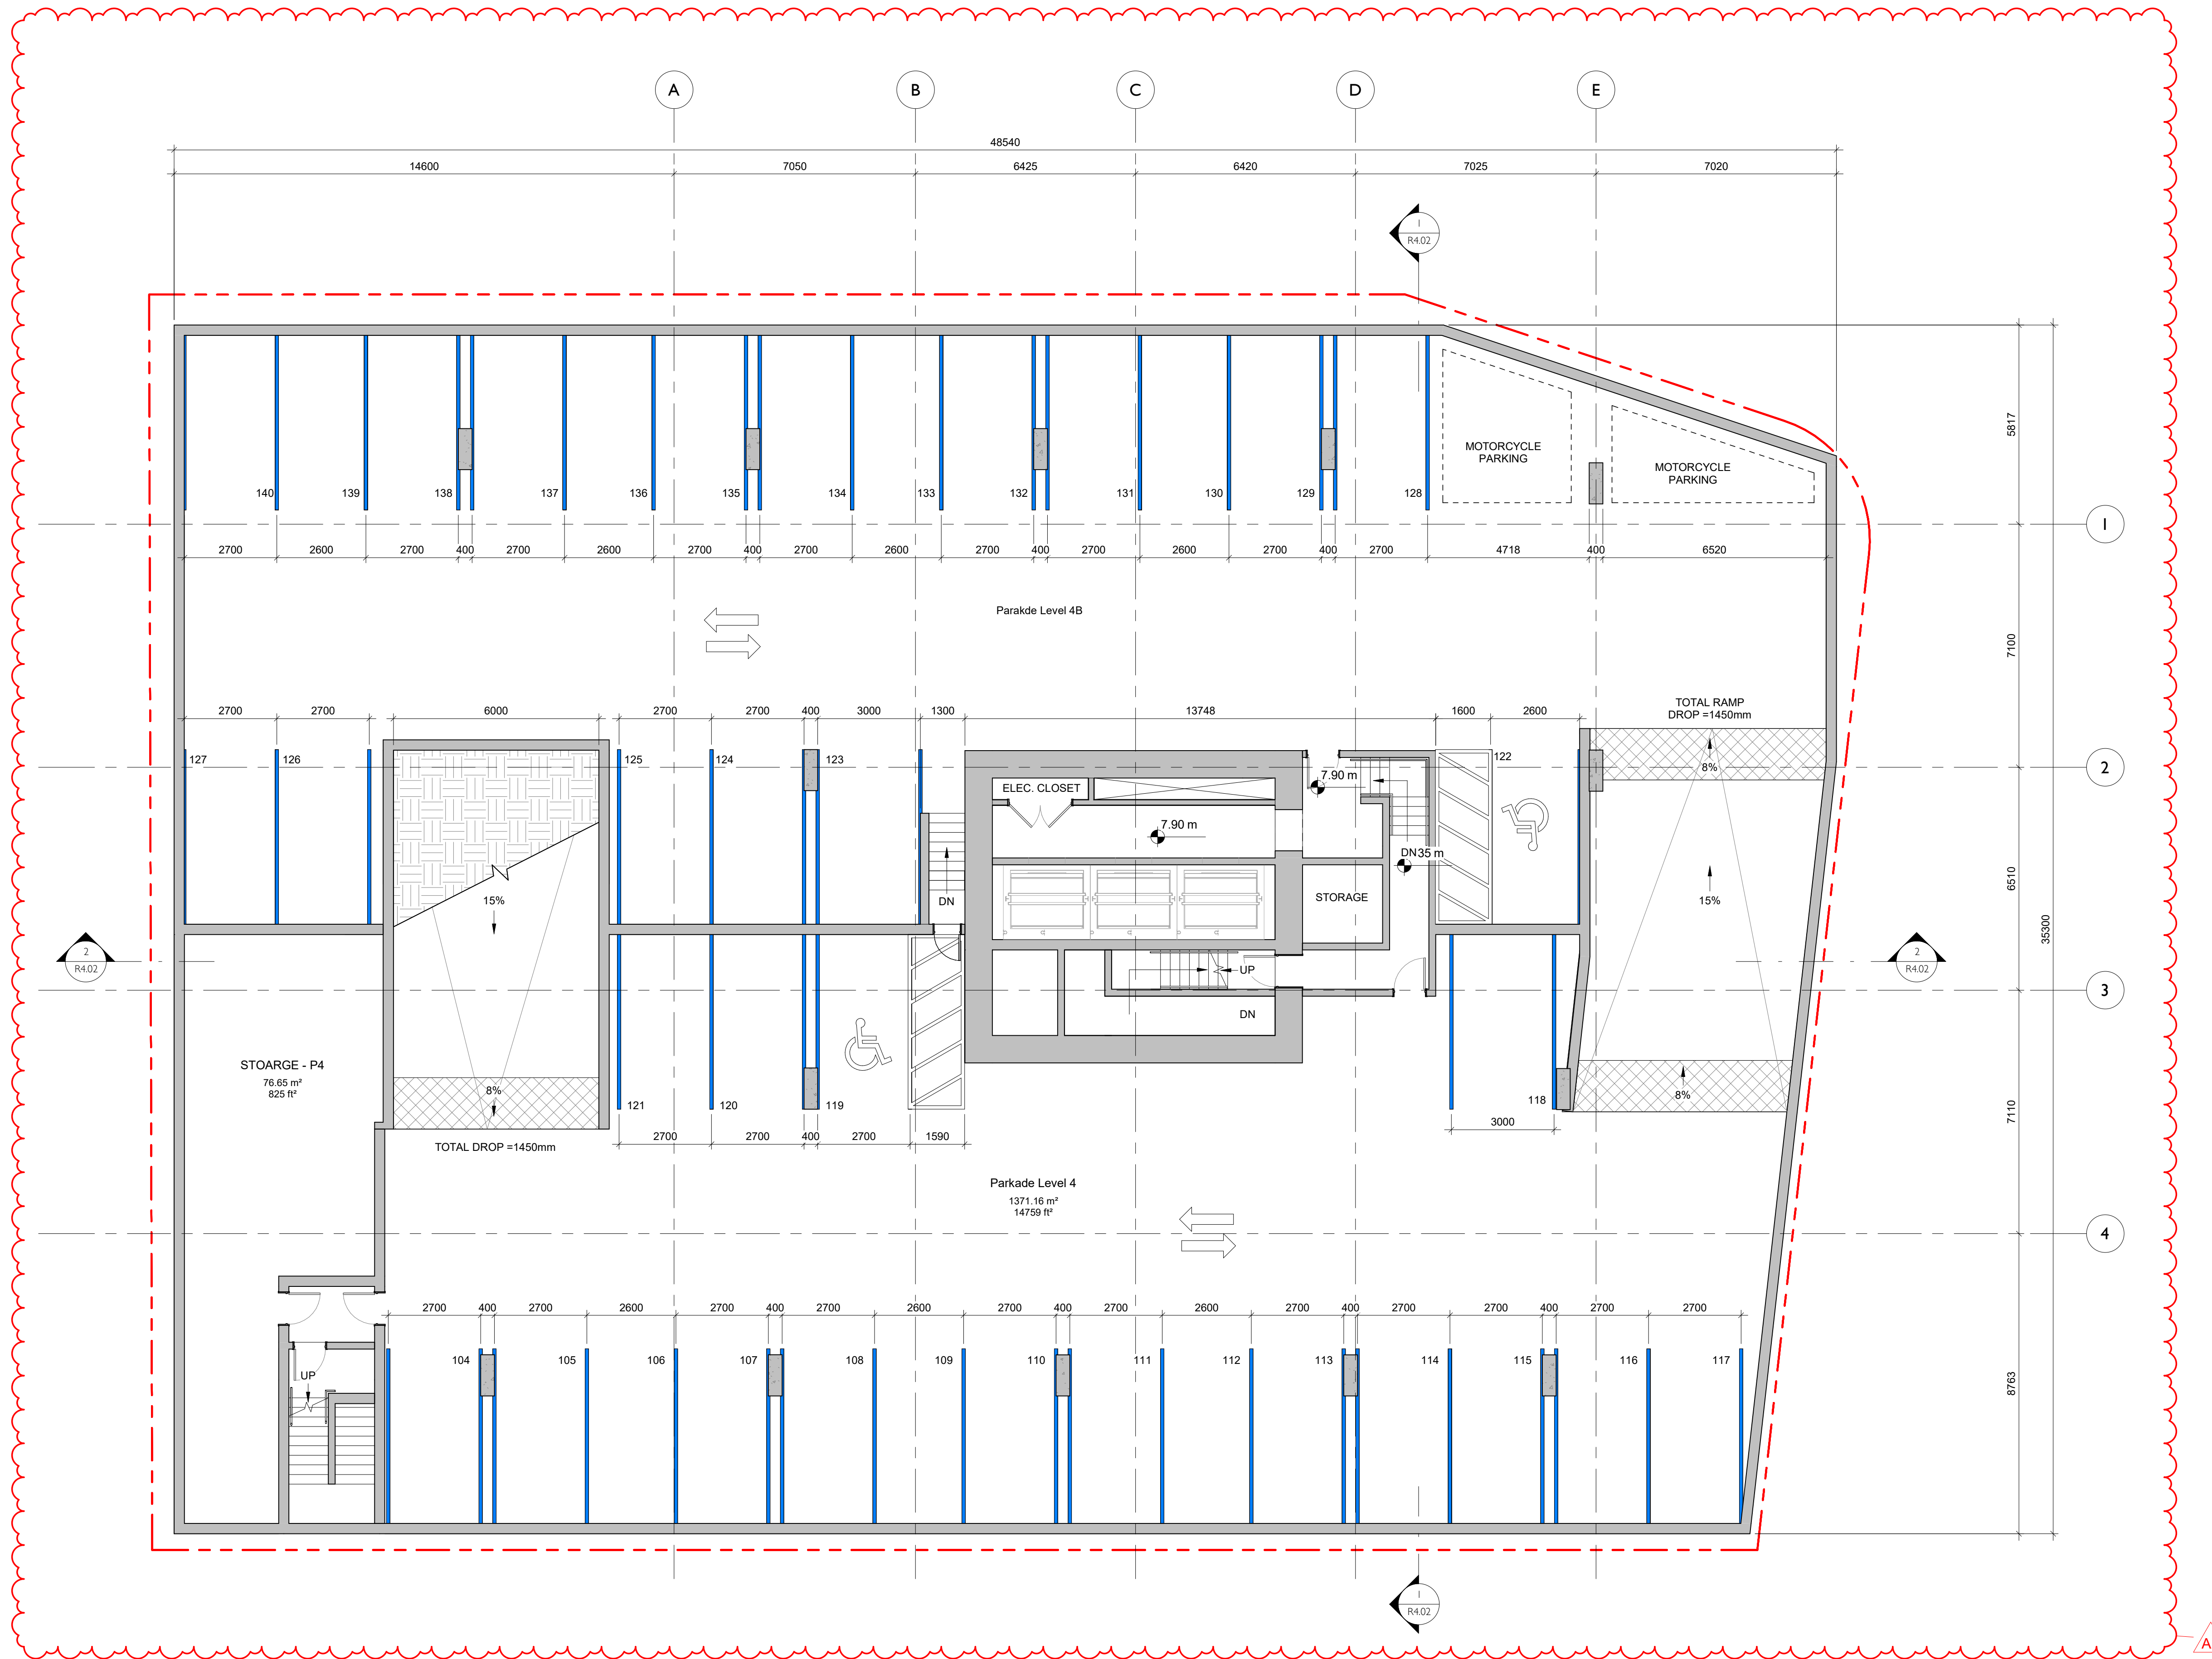

NO.	DESCRIPTION	DATE
1	DP Rezoning Resubmission II	March 30, 2026



Copyright reserved. These drawings and the design contained therein or which may be inferred therefrom are, and at all times remain, the exclusive property of Cascadia Architects Inc. Cascadia Architects Inc. holds the copyright and ownership in the said drawings, which cannot be used for any purpose without the express written consent of Cascadia Architects.

**741 Fisgard Street
Development Permit /
Rezoning Application**

Sheet Name
Floor Plan - Parkade Level 4

Date
March 27, 2026

Scale
1 : 100

Project #
2328

Revision
1
March 30, 2026

Sheet #
A2.03

2026-04-01 3:30/2026 3:54:53 PM

C:\Users\johann\Documents\Final\741 Fisgard - ACTIVE\DWG\A2.03.dwg



2	DP Rezoning Resubmission II	March 30, 2026
1	DP Rezoning Resubmission	April 3rd, 2025
NO.	DESCRIPTION	DATE




Copyright reserved. These drawings and the design contained therein or which may be inferred therefrom are, and at all times remain, the exclusive property of Cascadia Architects Inc. Cascadia Architects Inc. Cascadia Architects Inc. holds the copyright and ownership in the said drawings, which cannot be used for any purpose without the express written consent of Cascadia Architects.


741 Fisgard Street
Development Permit /
Rezoning Application

Project North

Sheet Name
Floor Plan - L2 + L3

Date	March 27, 2026	
Scale	1 : 100	Project # 2328
Revision	March 30, 2026	2
Sheet #	A2.05	

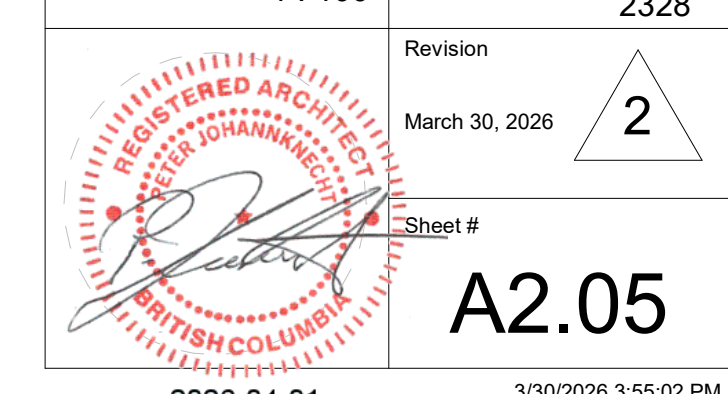

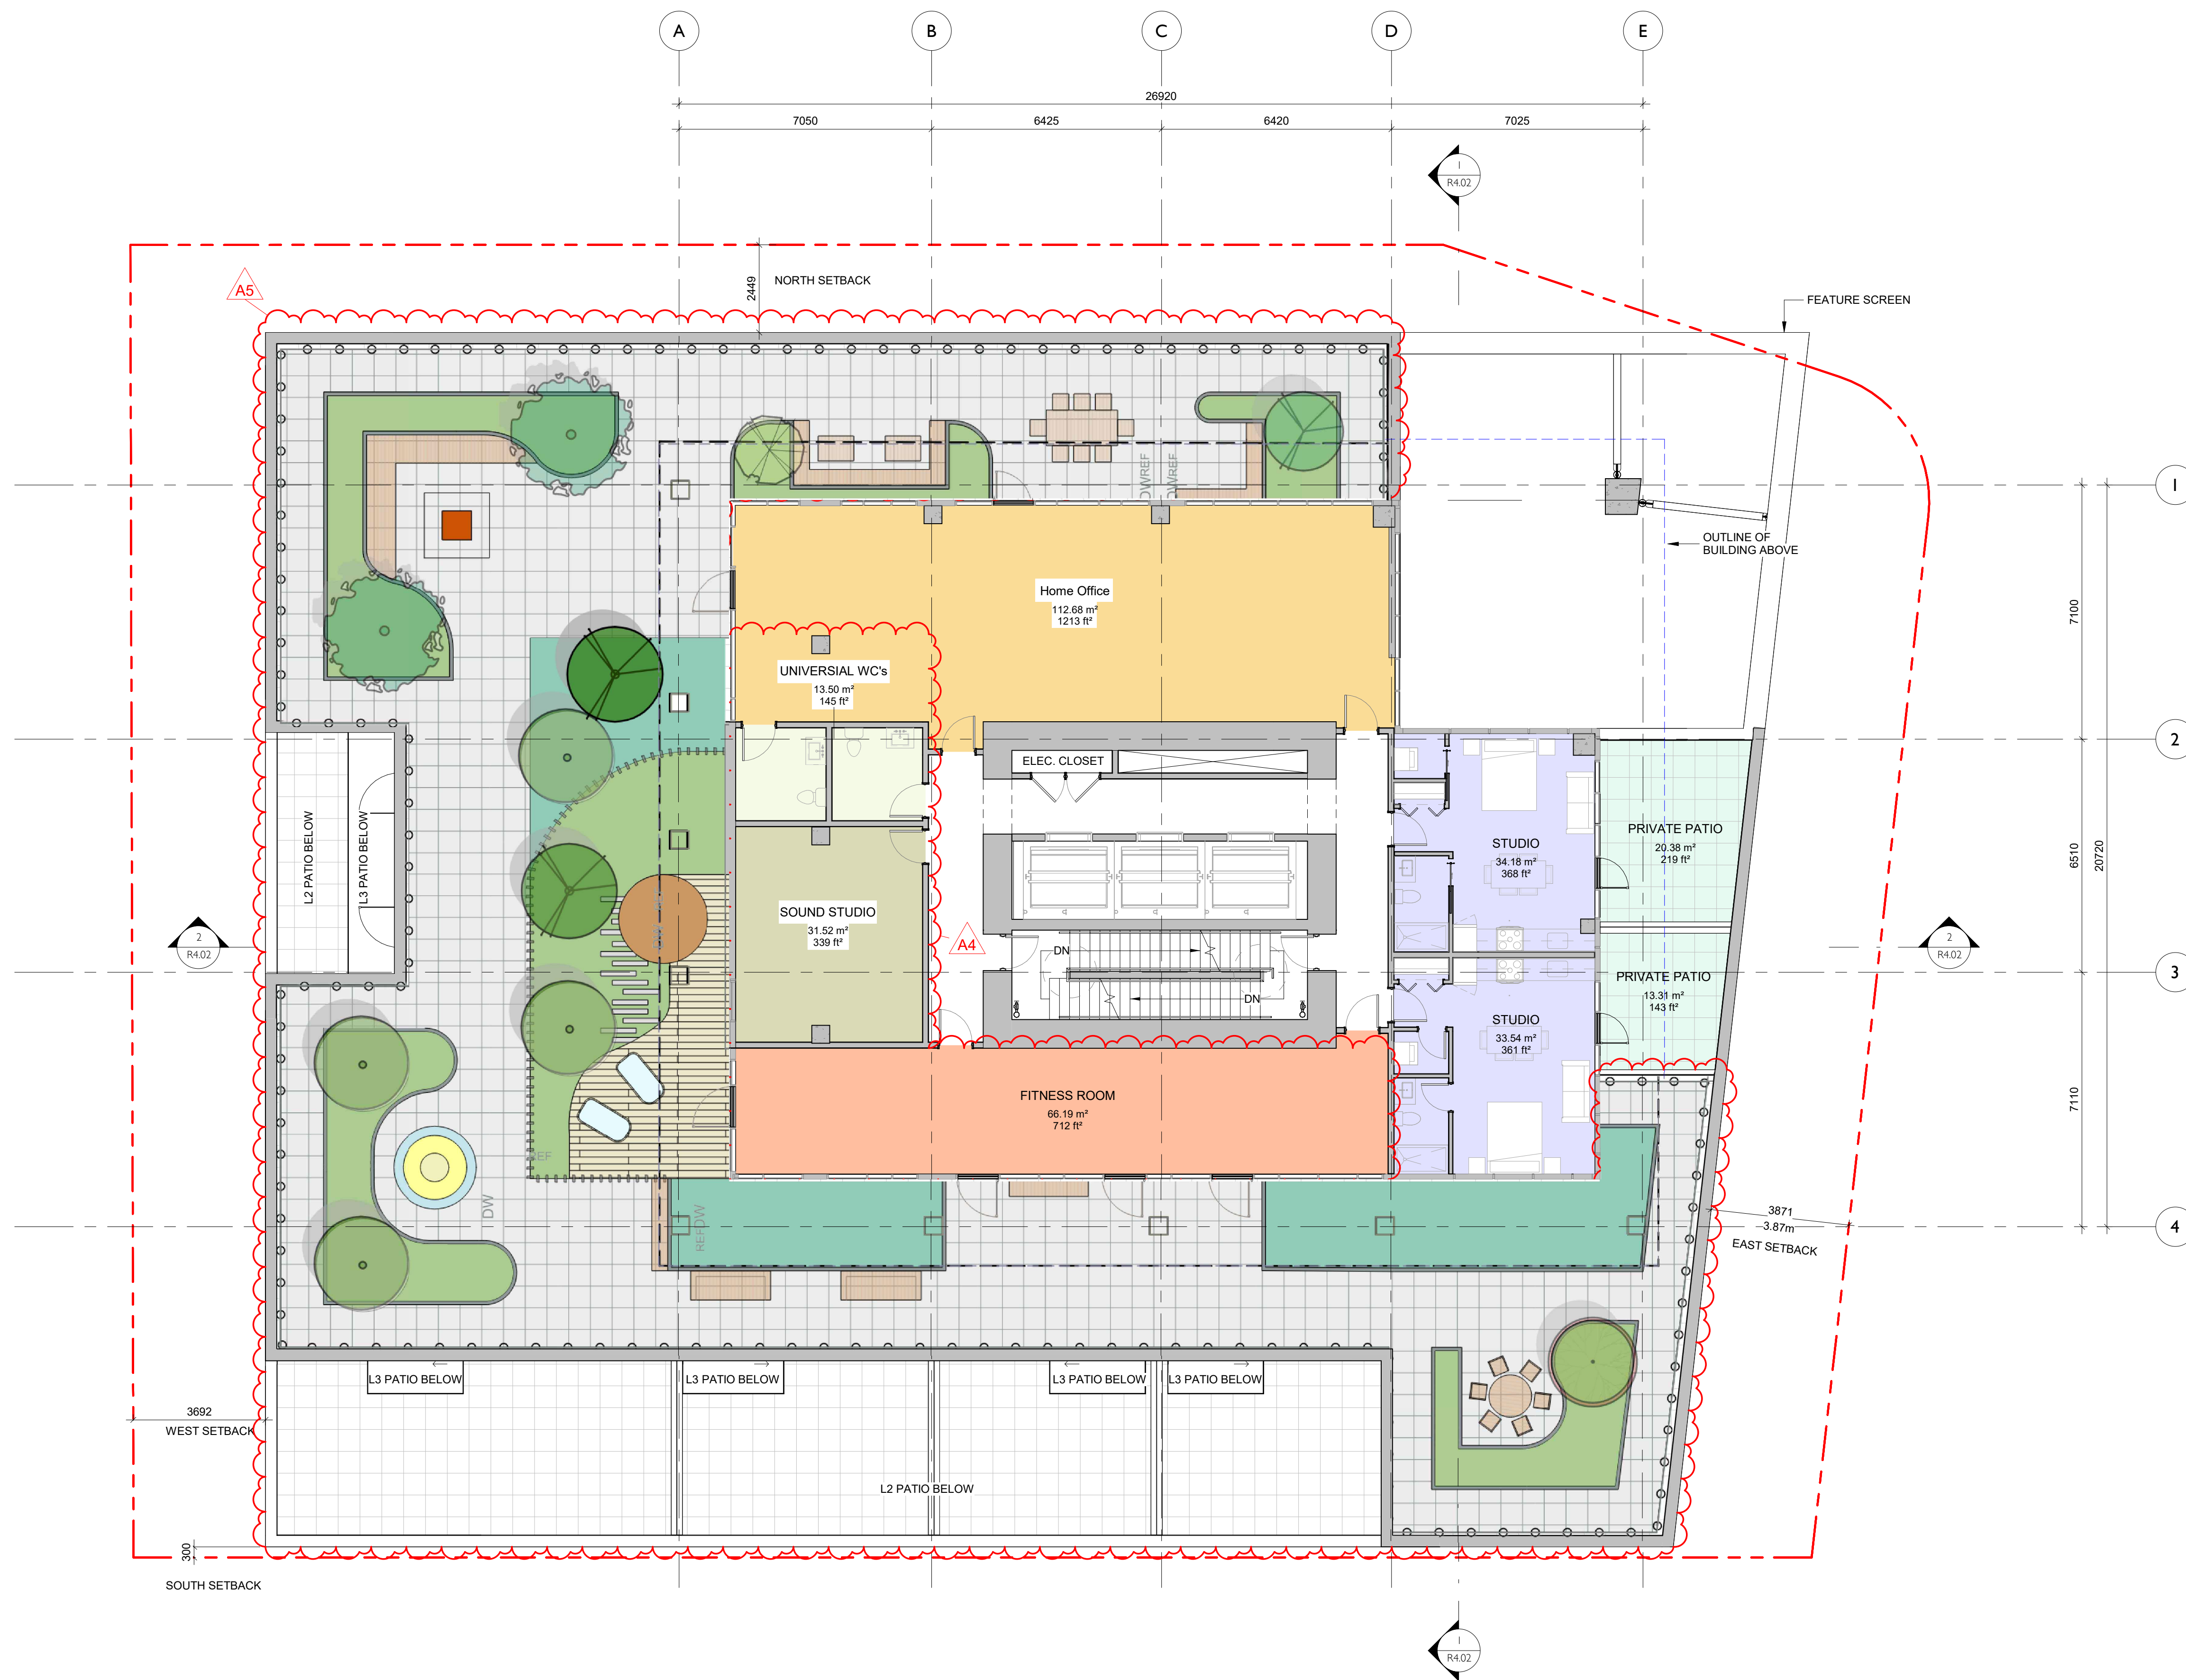

2	DP Rezoning Resubmission II	March 30, 2026
1	DP Rezoning Resubmission	April 3rd, 2025
NO.	DESCRIPTION	DATE



Copyright reserved. These drawings and the design contained therein or which may be inferred therefrom are, and at all times remain, the exclusive property of Cascadia Architects Inc. Cascadia Architects Inc. Cascadia Architects holds the copyright and ownership in the said drawings, which cannot be used for any purpose without the express written consent of Cascadia Architects.

741 Fisgard Street
Development Permit /
Rezoning Application

Project North

Sheet Name
**Floor Plan - Level 4
Amenity**


Date
March 30, 2026

Scale
1 : 100

Project #
2328

Revision
March 30, 2026 **2**

Sheet #
A2.06

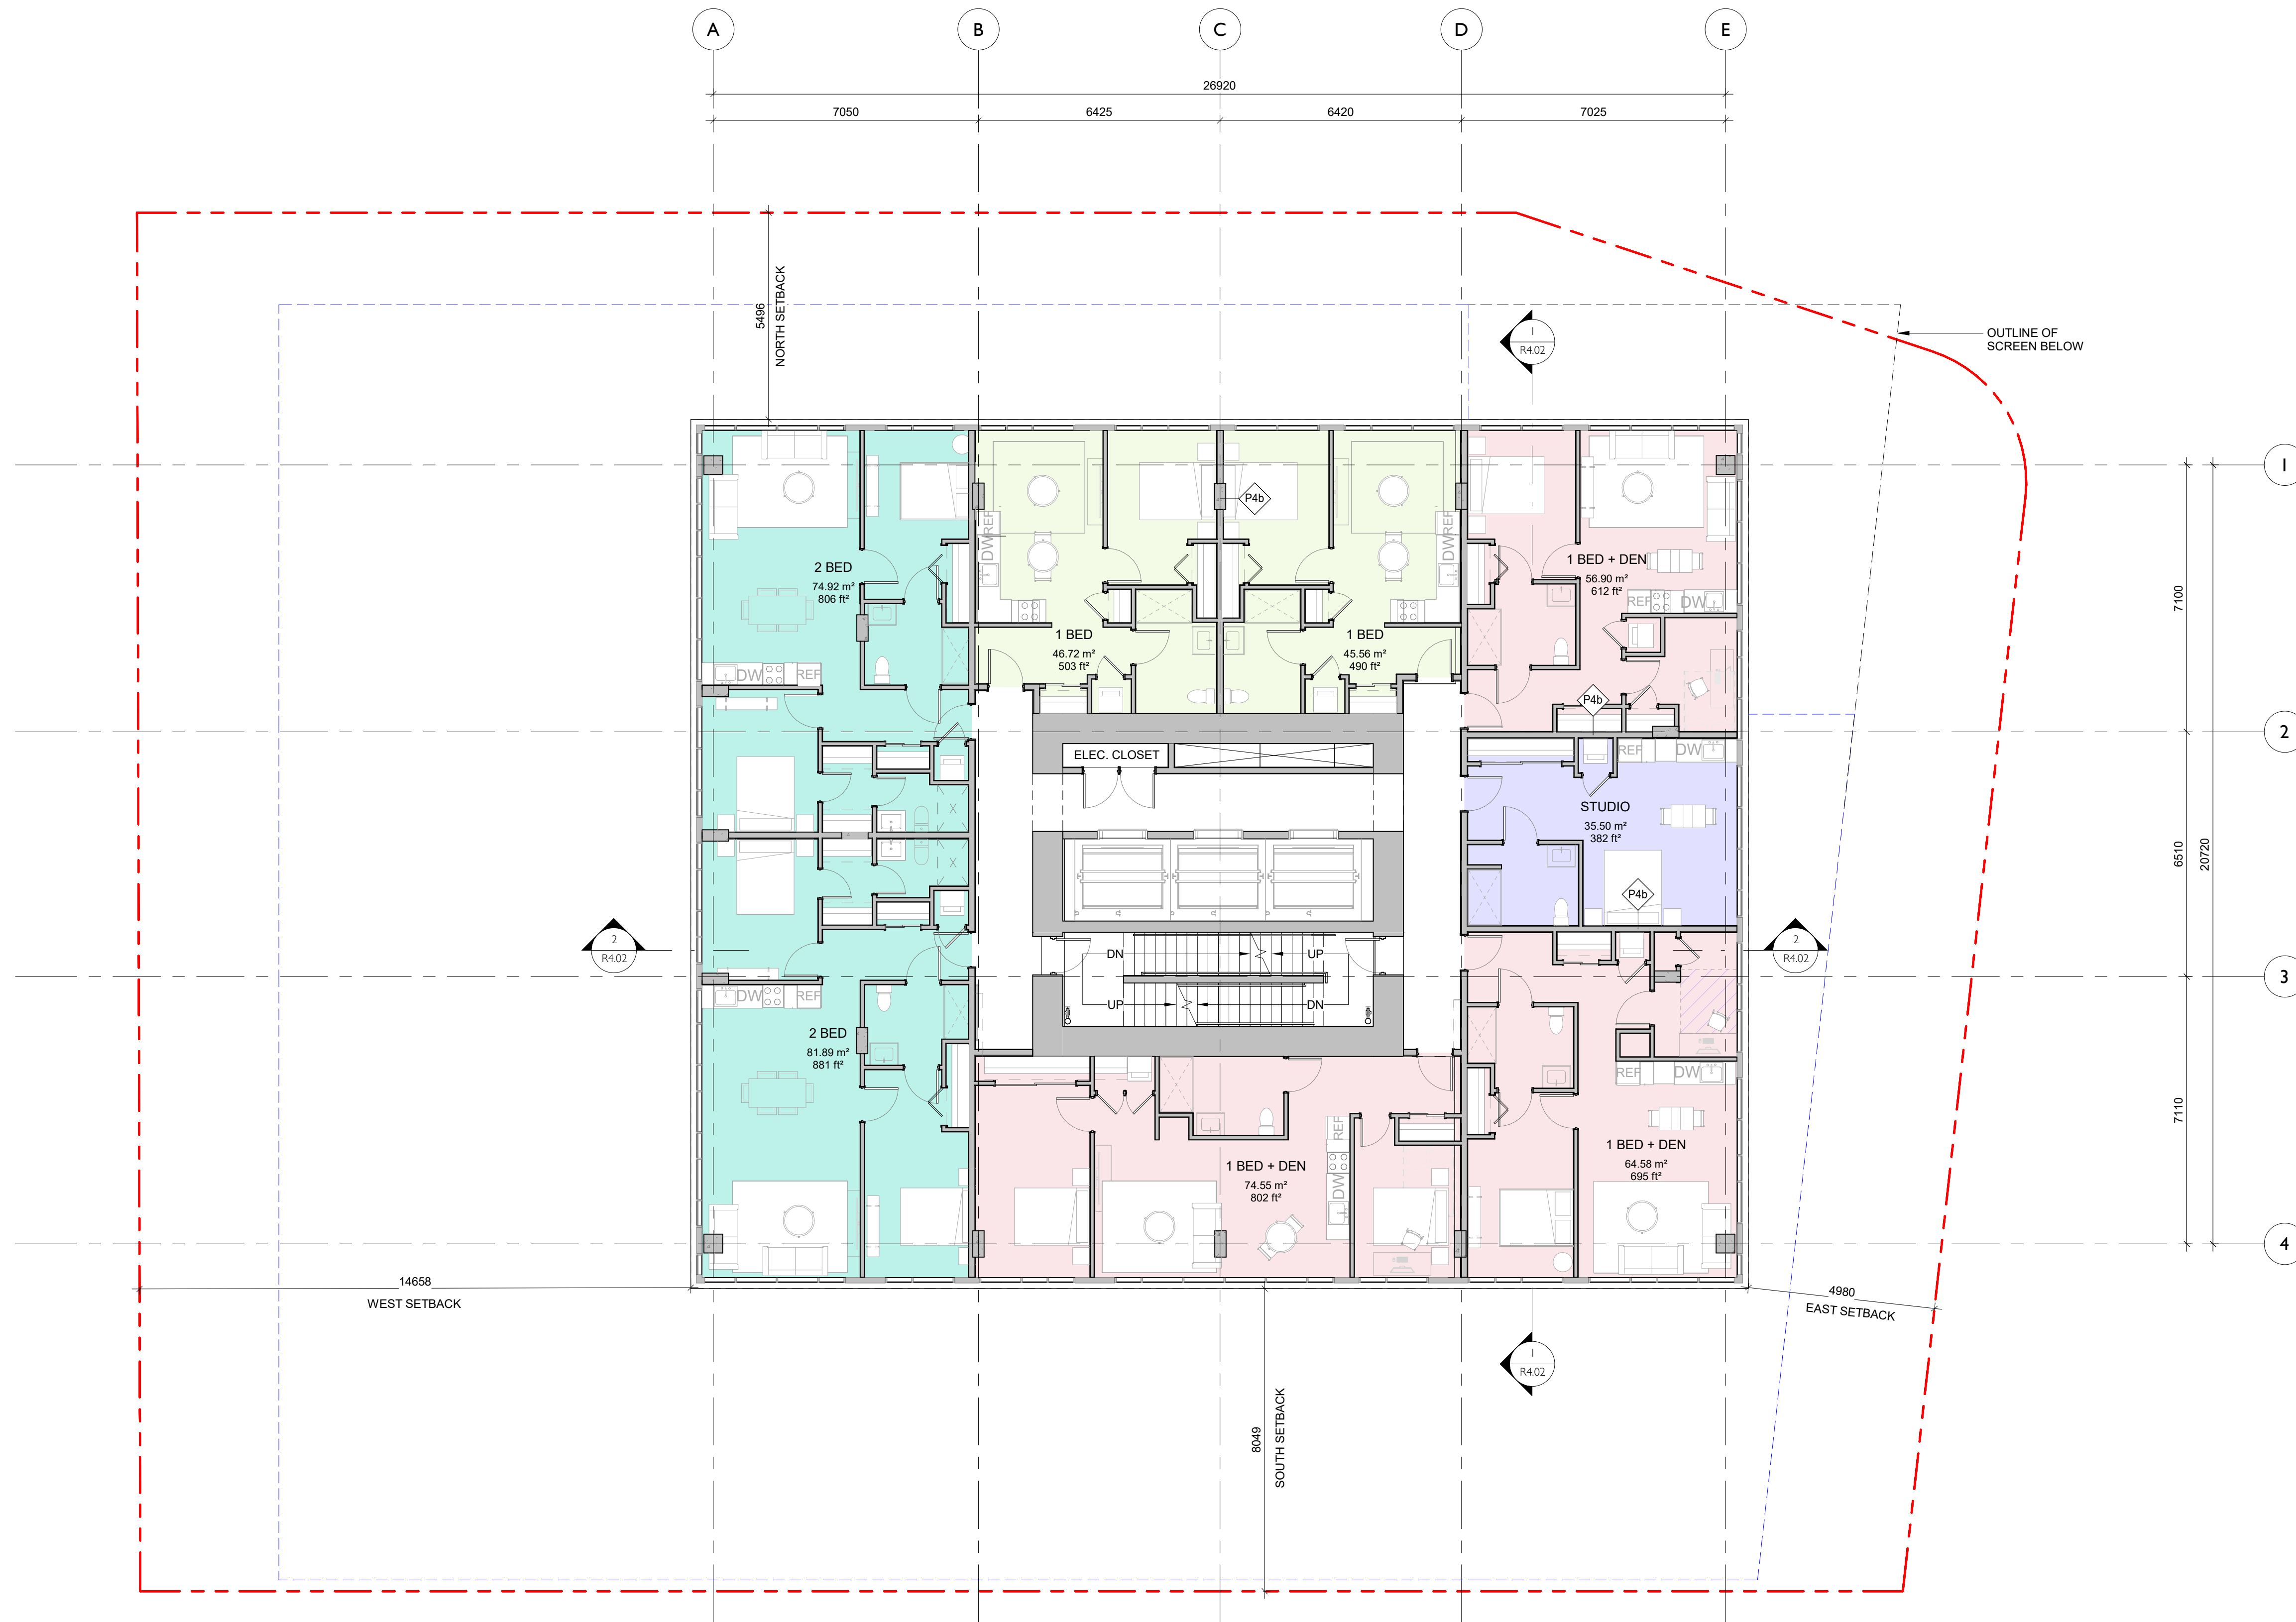

NO.	DESCRIPTION	DATE
2	DP Rezoning Resubmission II	March 30, 2026
1	DP Rezoning Resubmission	April 3rd, 2025



CASCADIA ARCHITECTS INC

Copyright reserved. These drawings and the design contained therein or which may be inferred therefrom are, and at all times remain, the exclusive property of Cascadia Architects Inc. Cascadia Architects holds the copyright and ownership in the said drawings, which cannot be used for any purpose without the express written consent of Cascadia Architects.

741 Fisgard Street
Development Permit /
Rezoning Application

Project North

Sheet Name
Floor Plan - Typical Residential

Date
March 30, 2026

Scale
1 : 100

Project #
2328

Revision
2
 March 30, 2026

Sheet #
A2.07

2026-04-01 3/31/2026 10:49:31 AM

C:\Users\johann\Documents\Fisgard\741 Fisgard - ACTIVE\A2.07.dwg



2	DP Rezoning Resubmission II	March 30, 2026
1	DP Rezoning Resubmission	April 3rd, 2025
NO.	DESCRIPTION	DATE



CASCADIA ARCHITECTS INC

Copyright reserved. These drawings and the design contained therein or which may be inferred therefrom are, and at all times remain, the exclusive property of Cascadia Architects Inc. Cascadia Architects Inc. Cascadia Architects holds the copyright and ownership in the said drawings, which cannot be used for any purpose without the express written consent of Cascadia Architects.

741 Fisgard Street
Development Permit /
Rezoning Application

Sheet Name
Floor Plan - Typical Sky Garden Level - SE

Date
March 27, 2026


Scale
1 : 100


Project #
2328

Revision
March 30, 2026 **2**

Sheet #
A2.08

2026-04-01 3/30/2026 3:55:08 PM

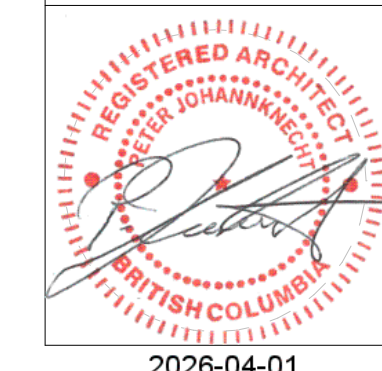

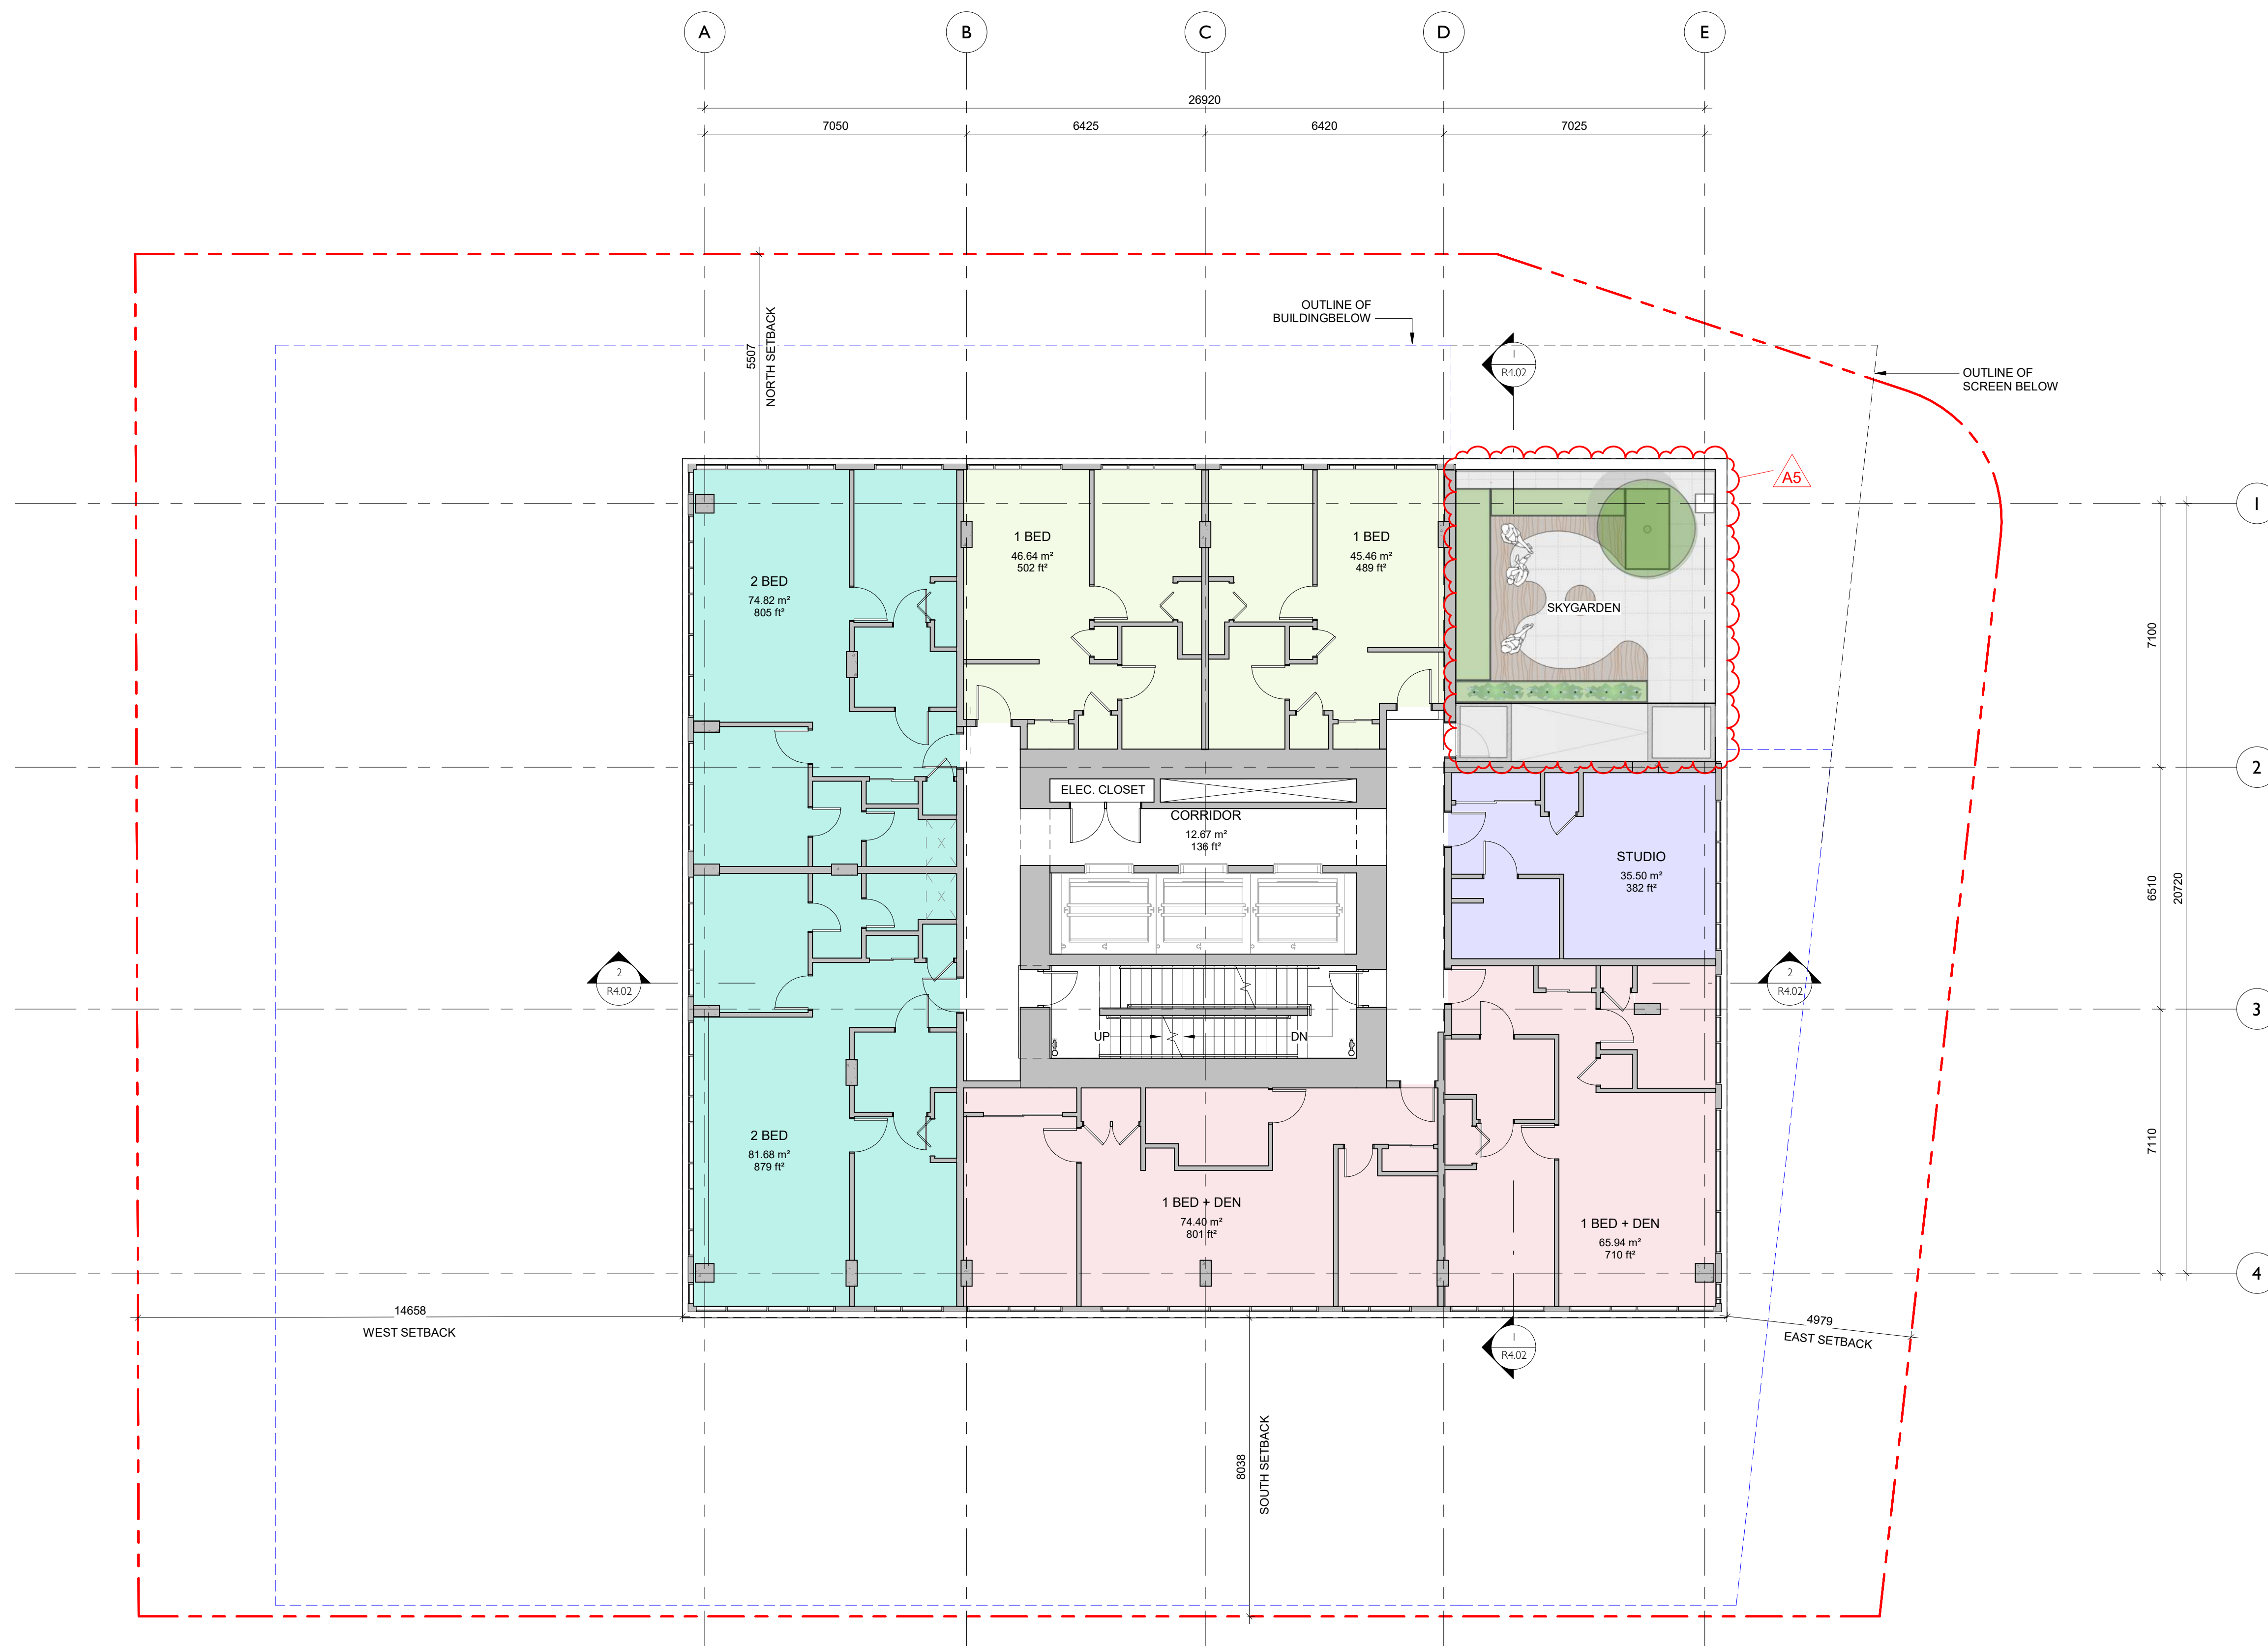

2	DP Rezoning Resubmission II	March 30, 2026
1	DP Rezoning Resubmission	April 3rd, 2025
NO.	DESCRIPTION	DATE



CASCADIA ARCHITECTS INC

Copyright reserved. These drawings and the design contained therein or which may be inferred therefrom are, and at all times remain, the exclusive property of Cascadia Architects Inc. Cascadia Architects Inc. Cascadia Architects holds the copyright and ownership in the said drawings, which cannot be used for any purpose without the express written consent of Cascadia Architects.

**741 Fisgard Street
Development Permit /
Rezoning Application**

Sheet Name
**Floor Plan - Typical Sky
Garden Level - NE**

Date
March 27, 2026


Scale
1 : 100


Project #
2328

Revision
March 30, 2026 **2**

Sheet #
A2.09

2026-04-01 3/30/2026 3:55:09 PM

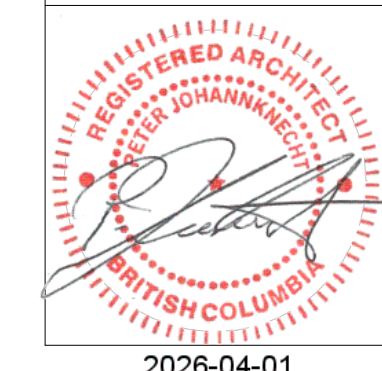

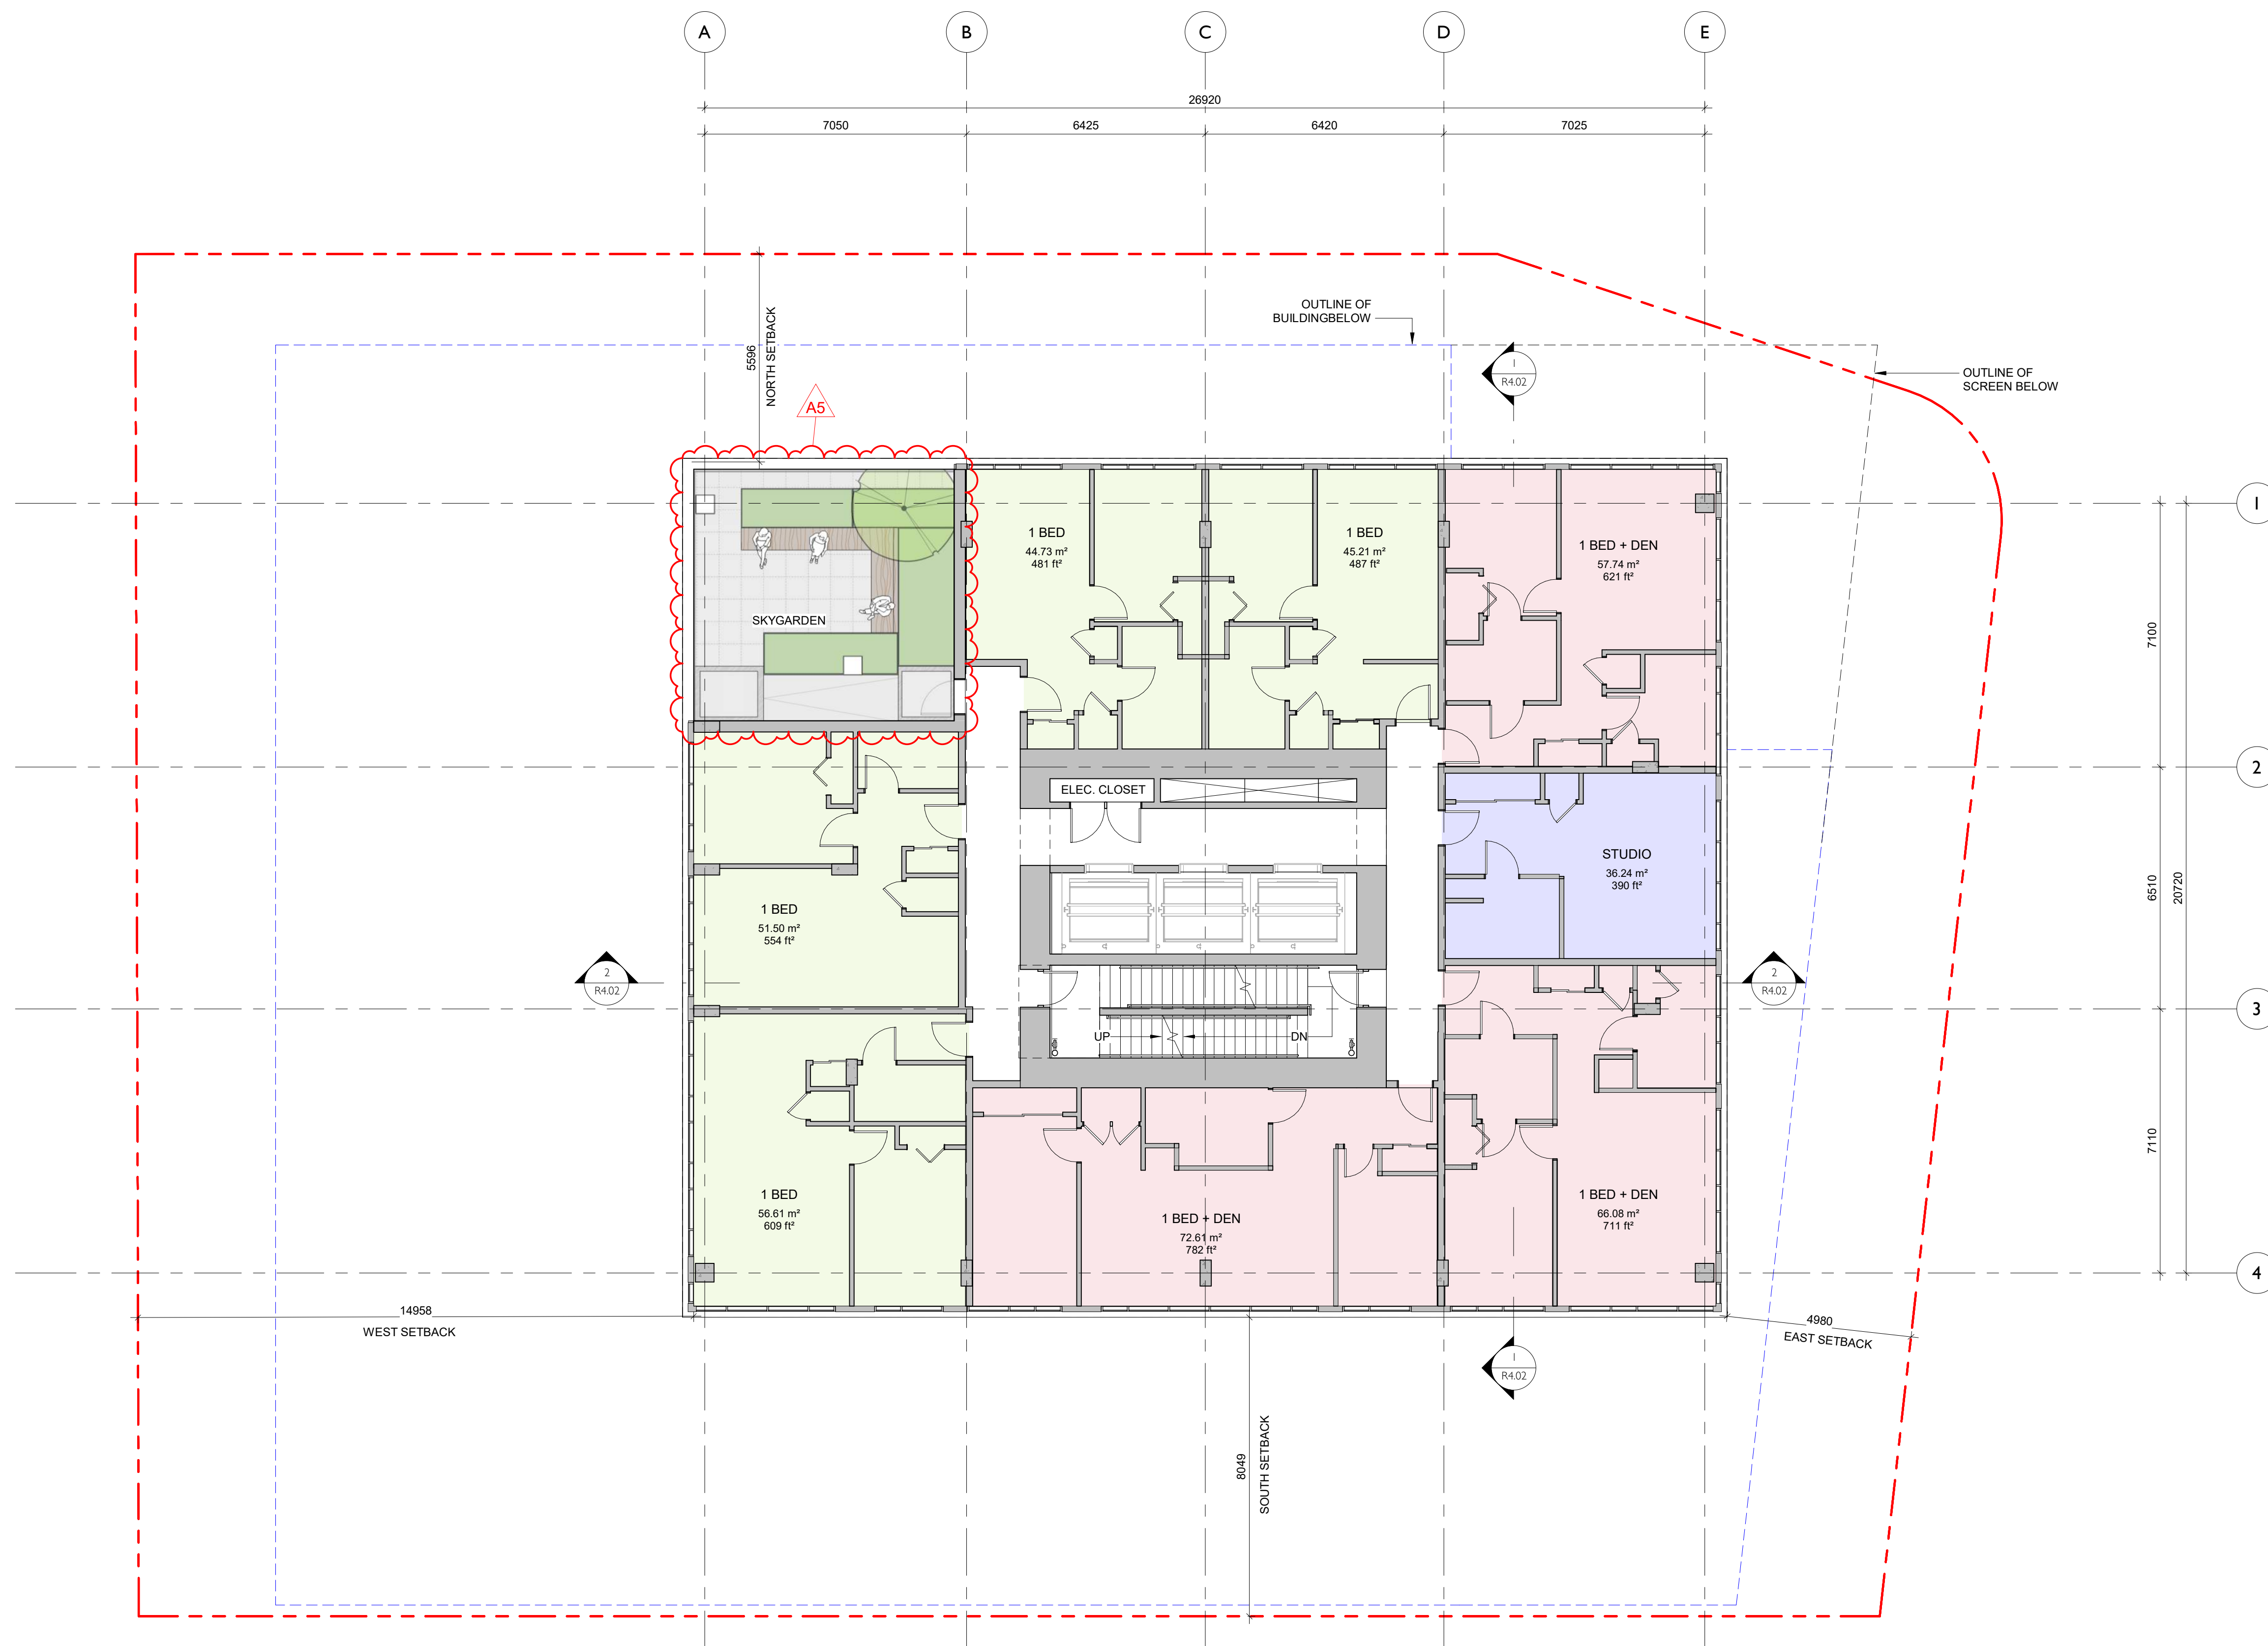

NO.	DESCRIPTION	DATE
2	DP Rezoning Resubmission II	March 30, 2026
1	DP Rezoning Resubmission	April 3rd, 2025



Copyright reserved. These drawings and the design contained therein or which may be inferred therefrom are, and at all times remain, the exclusive property of Cascadia Architects Inc. Cascadia Architects Inc. Cascadia Architects holds the copyright and ownership in the said drawings, which cannot be used for any purpose without the express written consent of Cascadia Architects.

741 Fisgard Street
Development Permit /
Rezoning Application

Project North

Sheet Name
Floor Plan - Typical Sky Garden Level - NW

Date
March 27, 2026

Scale
1 : 100

Project #
2328

Revision
2
 March 30, 2026

Sheet #
A2.10





2	DP Rezoning Resubmission II	March 30, 2026
1	DP Rezoning Resubmission	April 3rd, 2025
NO.	DESCRIPTION	DATE



CASCADIA ARCHITECTS INC

Copyright reserved. These drawings and the design contained therein or which may be inferred therefrom are, and at all times remain, the exclusive property of Cascadia Architects Inc. Cascadia Architects Inc. Cascadia Architects holds the copyright and ownership in the said drawings, which cannot be used for any purpose without the express written consent of Cascadia Architects.

741 Fisgard Street
Development Permit /
Rezoning Application

Sheet Name
Floor Plan - Typical Sky Garden Level - SW

Date
March 27, 2026

Scale
1 : 100


Project #
2328

Revision
March 30, 2026 **2**

Sheet #
A2.11

2026-04-01 3:30/2026 3:55:12 PM



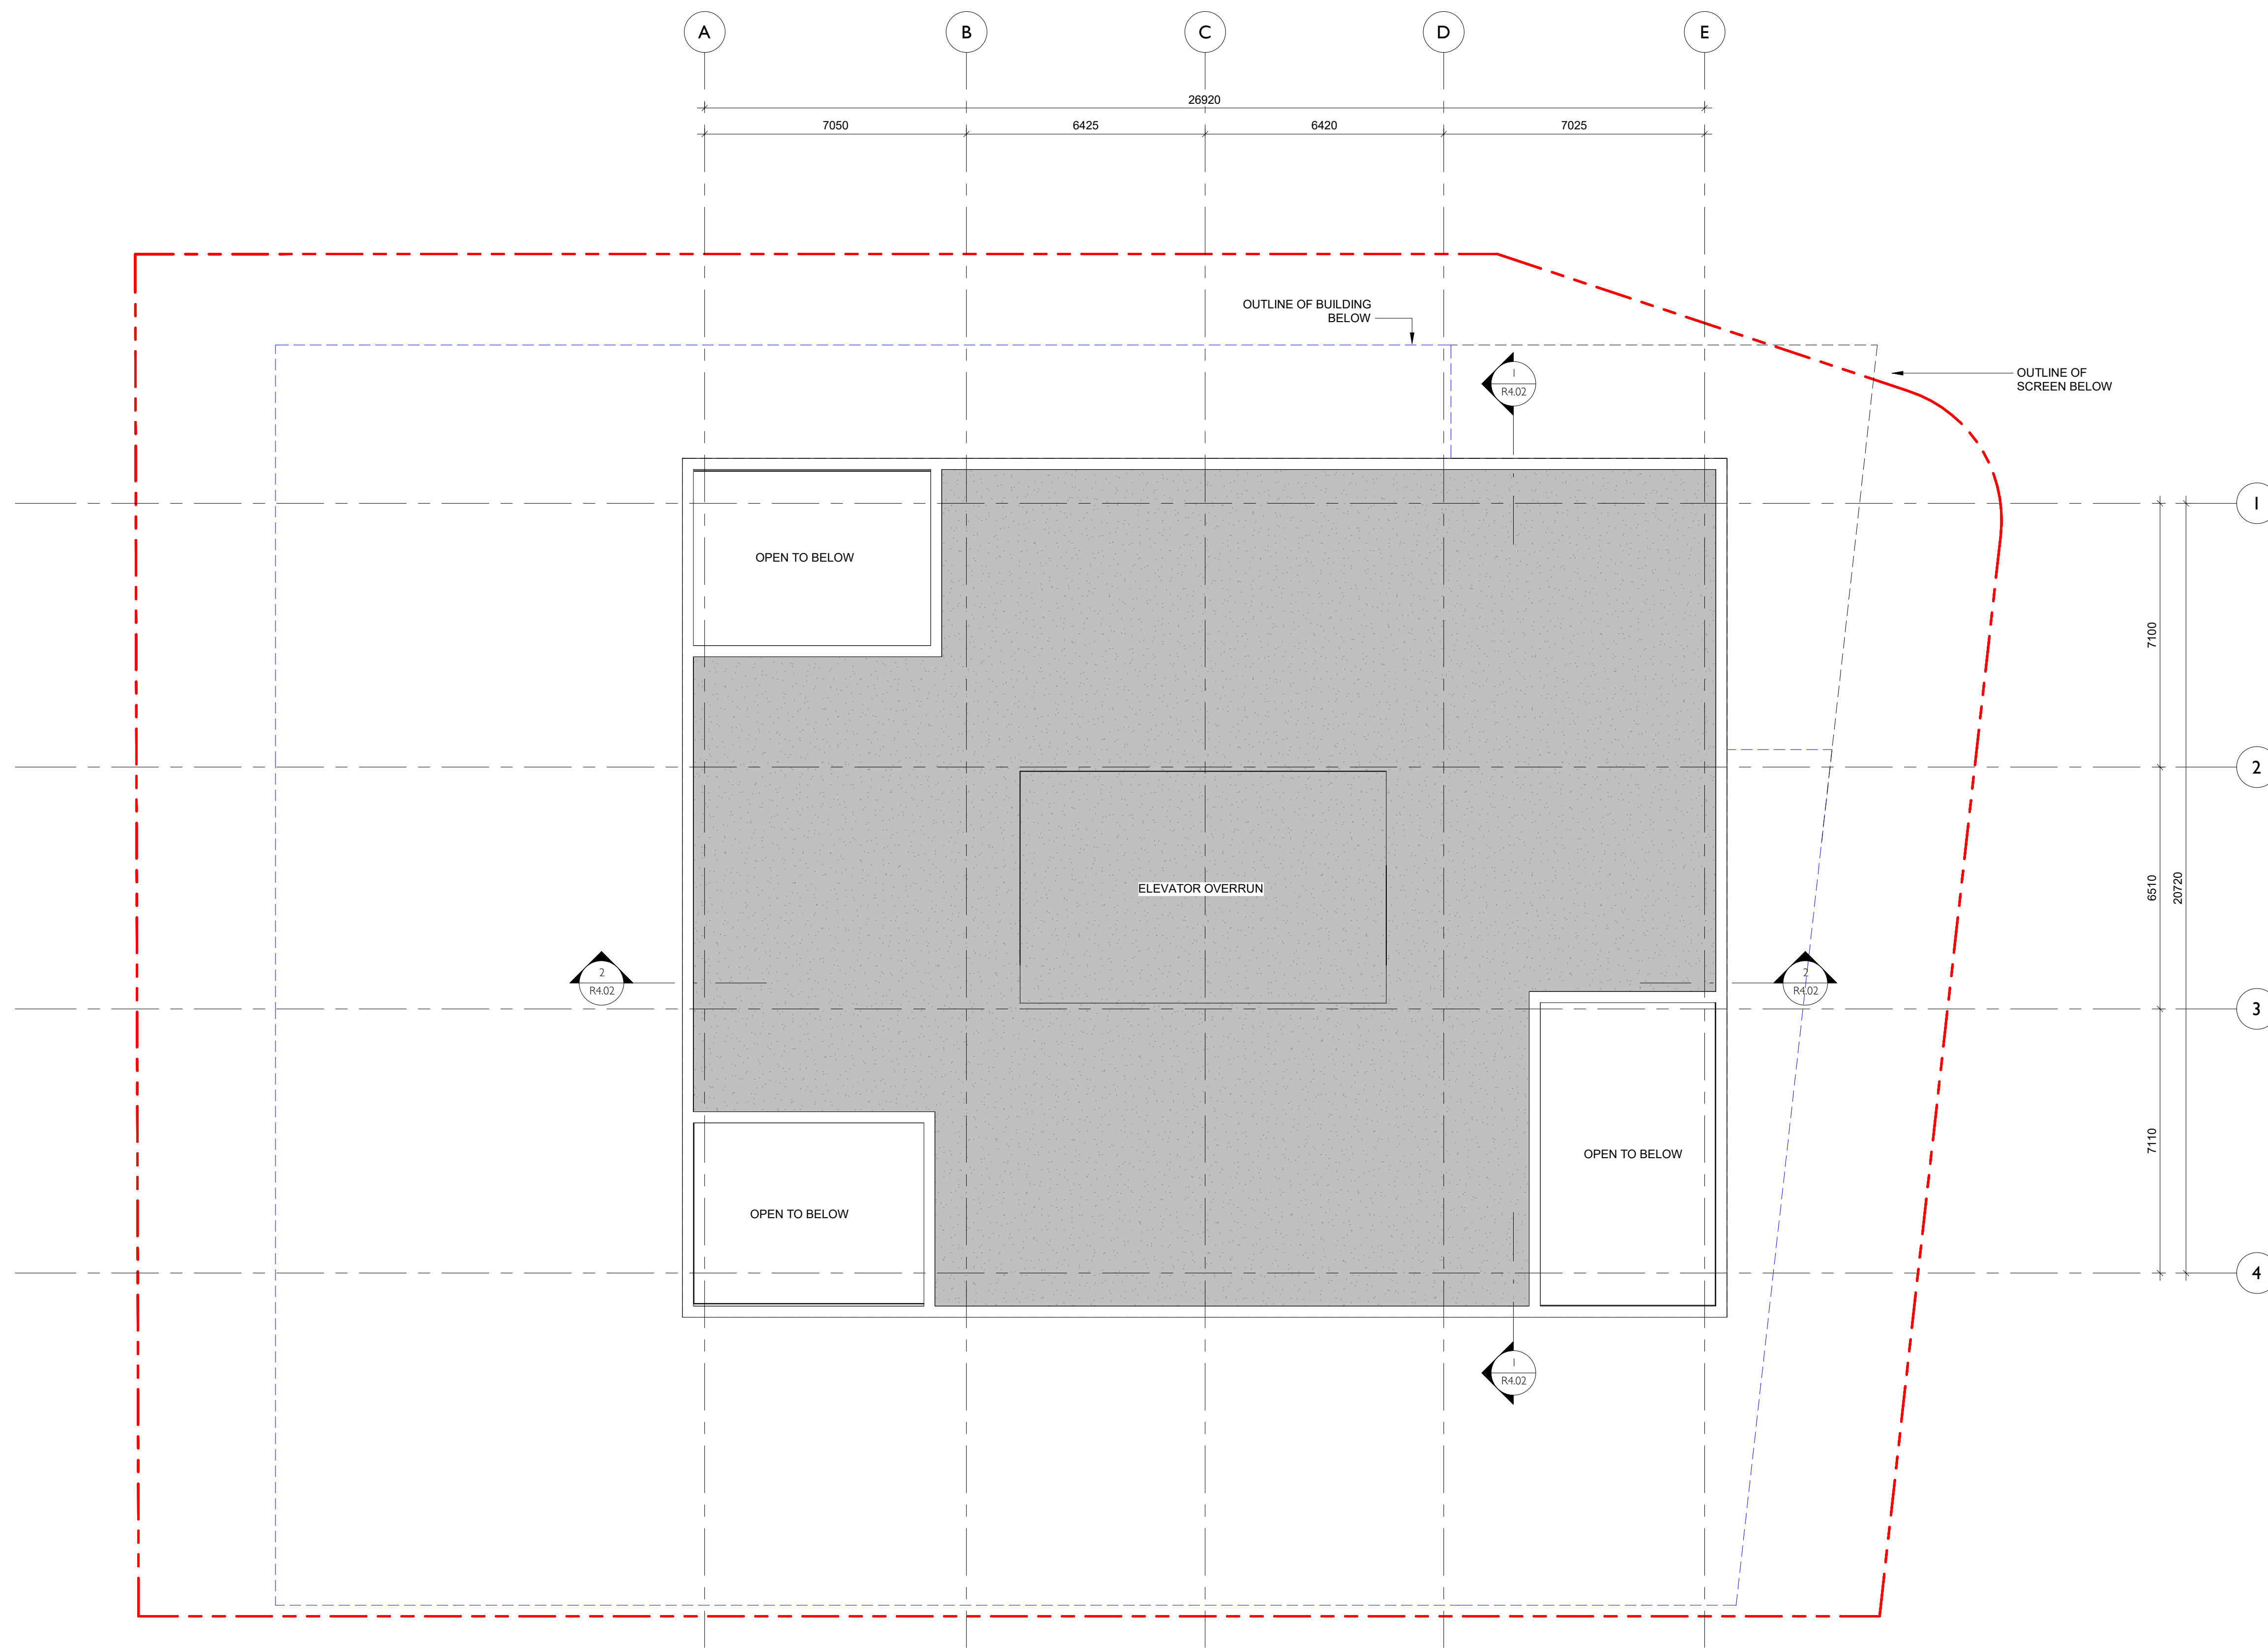

NO.	DESCRIPTION	DATE
1	DP Rezoning Resubmission	April 3rd, 2025



CASCADIA ARCHITECTS INC

Copyright reserved. These drawings and the design contained therein or which may be inferred therefrom are, and at all times remain, the exclusive property of Cascadia Architects Inc. Cascadia Architects holds the copyright and ownership in the said drawings, which cannot be used for any purpose without the express written consent of Cascadia Architects.

**741 Fisgard Street
Development Permit /
Rezoning Application**

Project North

Sheet Name: **Roof Level**

Date: **March 27, 2026**

Scale: **1 : 100** Project #: **2328**

Revision: **1**
April 3rd, 2025

Sheet #: **A2.13**

2026-04-01 3/30/2026 3:55:15 PM

C:\Users\paul\Documents\Fisgard\741 Fisgard - ACTIVE\RoofLevel\0221.rvt



1 Elevation - South
SCALE = 1 : 200

1	Architectural Concrete
2	Ceramic Panel (Warm White)
3	Glass Entrance Canopy
4	Prefabricated Metal Panel (White)
5	Curtain Wall Vision Panel
6	Curtain Wall Spandrel Panel
7	Prefinished Louver (Black)
8	Glass Guard
9	Horizontal Louvre Screen (Warm White)
10	HSS Steel (Black)
11	Landscaping



2 Elevation - West
SCALE = 1 : 200

1	Architectural Concrete
2	Ceramic Panel (Warm White)
3	Glass Entrance Canopy
4	Prefabricated Metal Panel (White)
5	Curtain Wall Vision Panel
6	Curtain Wall Spandrel Panel
7	Prefinished Louver (Black)
8	Glass Guard
9	Horizontal Louvre Screen (Warm White)
10	HSS Steel (Black)
11	Landscaping

NO.	DESCRIPTION	DATE
1	DP Rezoning Resubmission	April 3rd, 2025



CASCADIA ARCHITECTS INC

Copyright reserved. These drawings and the design contained therein or which may be inferred therefrom are, and at all times remain, the exclusive property of Cascadia Architects Inc. Cascadia Architects Inc. Cascadia Architects Inc. holds the copyright and ownership in the said drawings, which cannot be used for any purpose without the express written consent of Cascadia Architects.

741 Figgard Street
Development Permit /
Rezoning Application

Sheet Name
Elevations South + West

Date
March 27, 2026

Scale
1 : 200

Project #
2328

Revision
April 3rd, 2025

Sheet #
1

A3.00



1 Elevation - North
SCALE = 1 : 200

1	Architectural Concrete
2	Ceramic Panel (Warm White)
3	Glass Entrance Canopy
4	Prefabricated Metal Panel (White)
5	Curtain Wall Vision Panel
6	Curtain Wall Spandrel Panel
7	Prefinished Louver (Black)
8	Glass Guard
9	Horizontal Louvre Screen (Warm White)
10	HSS Steel (Black)
11	Landscaping



2 Elevation - East
SCALE = 1 : 200

1	Architectural Concrete
2	Ceramic Panel (Warm White)
3	Glass Entrance Canopy
4	Prefabricated Metal Panel (White)
5	Curtain Wall Vision Panel
6	Curtain Wall Spandrel Panel
7	Prefinished Louver (Black)
8	Glass Guard
9	Horizontal Louvre Screen (Warm White)
10	HSS Steel (Black)
11	Landscaping

NO.	DESCRIPTION	DATE
2	DP Rezoning Resubmission II	March 30, 2026
1	DP Rezoning Resubmission	April 3rd, 2025



Copyright reserved. These drawings and the design contained therein or which may be inferred therefrom are, and at all times remain, the exclusive property of Cascadia Architects Inc. Cascadia Architects Inc. holds the copyright and ownership in the said drawings, which cannot be used for any purpose without the express written consent of Cascadia Architects.

741 Fisgard Street
Development Permit /
Rezoning Application

Sheet Name
Elevations North + East

Date
March 27, 2026

Scale
1 : 200

Project #
2328

Revision
March 30, 2026
2

Sheet #
A3.01



1 Equinox 9am
SCALE =



2 Equinox Noon
SCALE =



3 Equinox 3pm
SCALE =



4 Equinox 6pm
SCALE =



5 Summer Solstice 9am
SCALE =



6 Summer Solstice Noon
SCALE =



7 Summer Solstice 3pm
SCALE =



8 Summer Solstice 6pm
SCALE =



9 Winter Solstice 9am
SCALE =



10 Winter Solstice Noon
SCALE =



11 Winter Solstice 3pm
SCALE =



12 Winter Solstice 6pm
SCALE =

NO.	DESCRIPTION	DATE
1	DP Rezoning Resubmission	April 3rd, 2025



Copyright reserved. These drawings and the design contained therein or which may be inferred therefrom are, and at all times remain, the exclusive property of Cascadia Architects Inc. Cascadia Architects Inc. Cascadia Architects holds the copyright and ownership in the said drawings, which cannot be used for any purpose without the express written consent of Cascadia Architects.

741 Fisgard Street
Development Permit /
Rezoning Application

Project North

Sheet Name
Shadow Study

Date
March 27, 2026

Scale

Project #
2328

Revision
April 3rd, 2025 **1**

Sheet #
A5.01

2026-04-01 3:30/2026 4:00:07 PM

C:\Users\pandoc\Documents\Fisgard\741 Fisgard - ACTIVE\Revise\DC22.rvt



① Perspective at Corner of Blanshard and Fisgard



② Mid Block Street Level View on Fisgard Looking West



③ Perspective Street Level View at Fisgard



④ Perspective Looking North Along Blanshard Street



⑤ Mid Block Street Level View on Blanshard Looking South

2	DP Rezoning Resubmission II	March 30, 2026
1	DP Rezoning Resubmission	April 3rd, 2025
NO.	DESCRIPTION	DATE



CASCADIA ARCHITECTS INC

Copyright reserved. These drawings and the design contained therein or which may be inferred therefrom are, and at all times remain, the exclusive property of Cascadia Architects Inc. Cascadia Architects Inc. holds the copyright and ownership in the said drawings, which cannot be used for any purpose without the express written consent of Cascadia Architects.

**741 Fisgard Street
Development Permit /
Rezoning Application**

Sheet Name
Perspectives

Date
March 27, 2026

Scale
Project #
2328


Revision
March 30, 2026
2

Sheet #
A9.00

C:\Users\mason\Documents\741 Fisgard - ACTIVE\741 Fisgard\02.ctb



1 Building Section 1
SCALE = 1 : 200

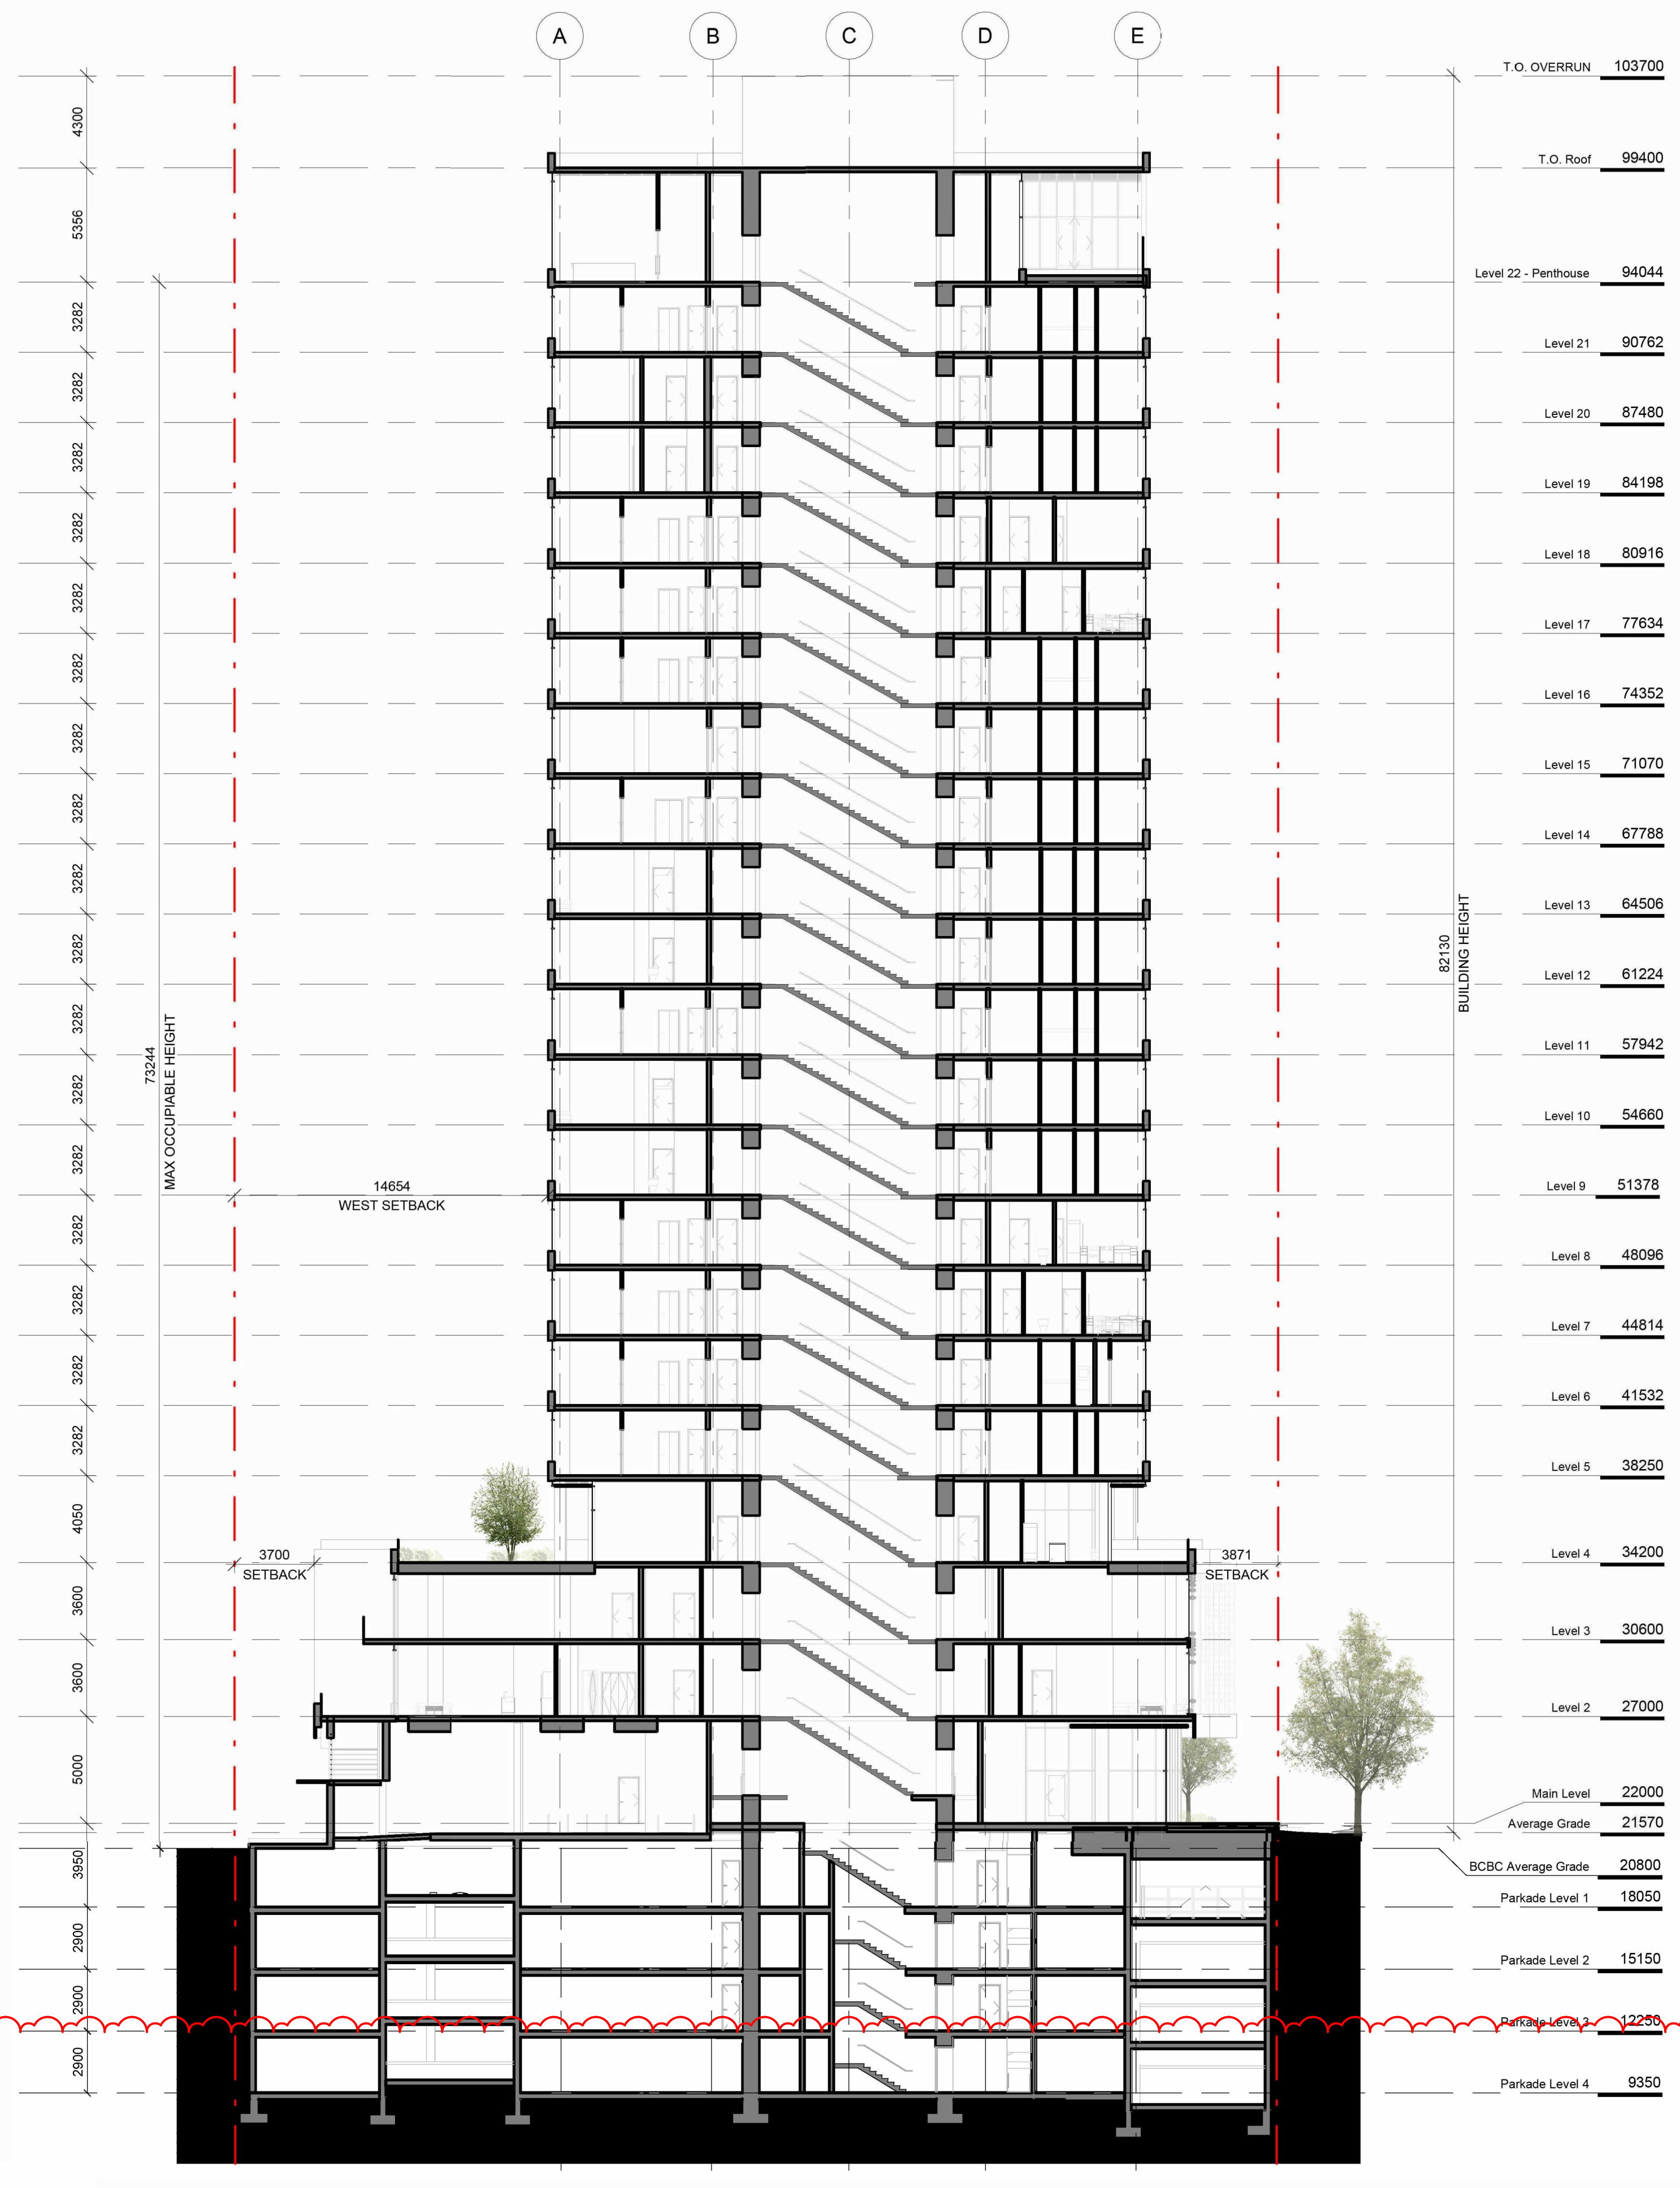

2 Building Section 2
SCALE = 1 : 200

NO.	DESCRIPTION	DATE
2	DP Rezoning Resubmission II	March 30, 2026
1	DP Rezoning Resubmission	April 3rd, 2025



Copyright reserved. These drawings and the design contained therein or which may be inferred therefrom are, and at all times remain, the exclusive property of Cascadia Architects Inc. Cascadia Architects Inc. holds the copyright and ownership in the said drawings, which cannot be used for any purpose without the express written consent of Cascadia Architects.

**741 Fisgard Street
Development Permit /
Rezoning Application**

Sheet Name
Building Sections

Date
March 30, 2026


Scale
Project #
2328

Revision
March 30, 2026
2

Sheet #
A9.01

Jawl Residential
741 Fisgard
 Victoria, BC

KEY PLAN

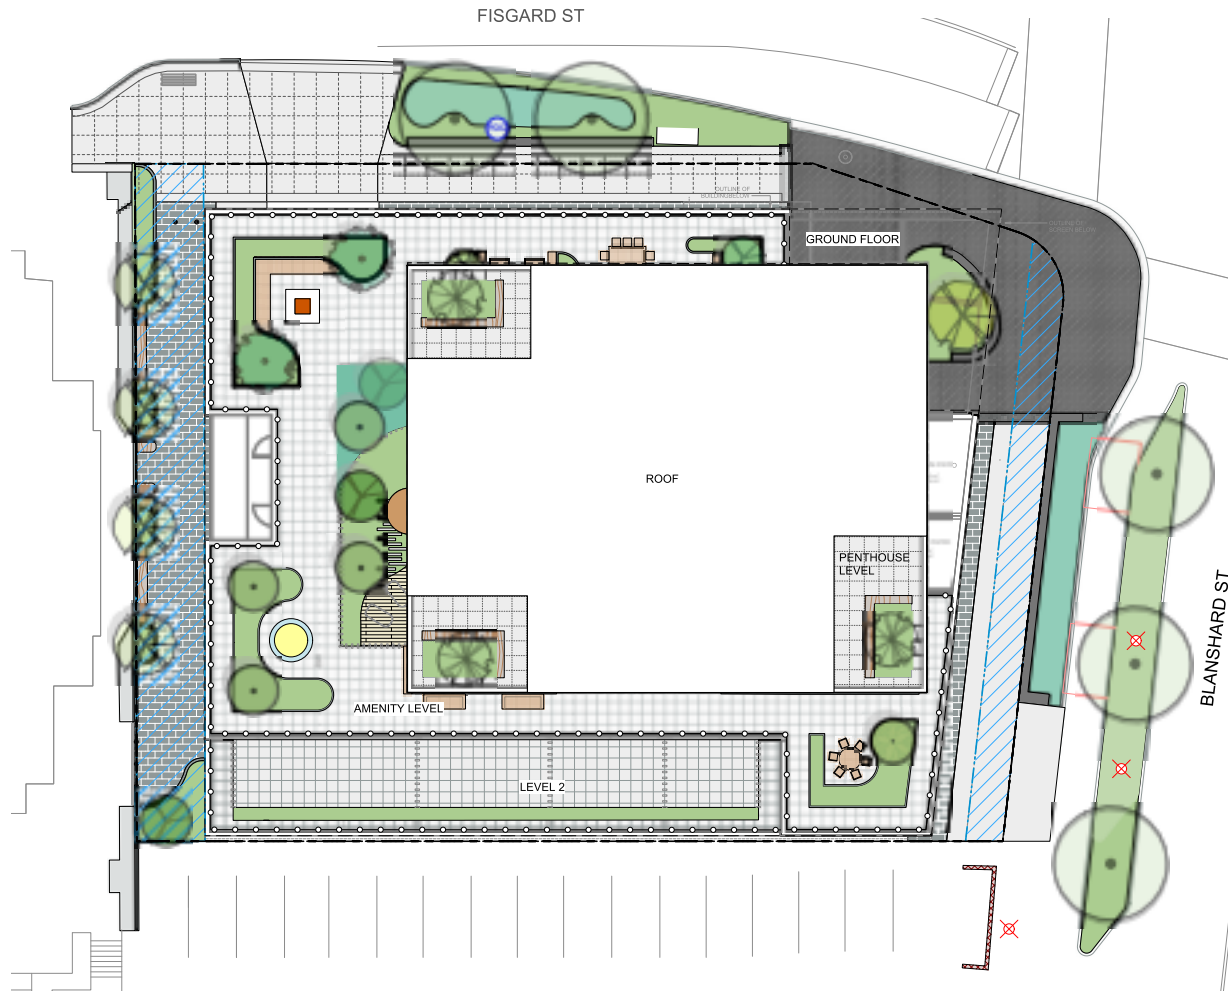

Landscape Sheets	
Sheet No.	Sheet Title
L0.00	Cover
L0.01	General Information Sheet
L0.02	Tree Replacement
L0.03	Stormwater Management
L1.01	Landscape Materials - Ground Level
L1.02	Landscape Materials - L2 and L4 Amenity
L1.03	Landscape Materials - Sky Gardens
L1.04	Landscape Materials - Penthouses
L3.01	Planting - Ground Level
L3.02	Planting - L2 and L4 Amenity
L3.03	Planting - Sky Gardens
L3.04	Plant Schedules



NOT FOR CONSTRUCTION

No.	Issued For	Issue Date
4	REVISED DP	2020-03-30
3	REVISED DP	2020-04-10
2	DP REZONING	2024-09-20
1	DEVELOPMENT TRACKER	2024-09-10



client
Jawl Residential Ltd
Tri-Eagle Development Corp.

project
741 FISGARD
 741 Fisgard Street
 Victoria, BC

sheet title
Cover

project no. 124.05
 scale 1:125 @ 24"x36"
 drawn by JRS/CDT
 checked by SM

sheet no.
L0.00

GENERAL NOTES

- Work performed shall comply with the following: a) These General Notes, and Construction Documents and Specifications; b) Canadian Landscape Standards, Current Edition (CLS-CE); and c) All applicable local, provincial, and federal codes, ordinances, and regulations.
- Contractor shall be responsible for verifying all existing site conditions including location of all property lines, existing structures, utilities, and buried infrastructure. Verify all field conditions prior to commencing work.
- Contractor is responsible for determining means and methods for construction. These drawings may indicate a limit of proposed improvements or limit of work for the delineation of expected extents of disturbance. Should limits of disturbance exceed boundaries defined in drawings, contractor shall contact Landscape Architect for clarification.
- Contractor is responsible for repairing all work disturbed by construction outside of limit lines defined on drawings or through their means and methods to a condition better than or equal to the existing conditions prior to commencement of construction at no additional cost to the owner.
- Contractor is responsible for maintaining a complete up-to-date set of drawings and specifications at the construction site and ensuring the documents are readily available for review by the Landscape Architect and governing agency.
- Contractor is responsible for coordination of all designs, drawings, specifications and other documents or publications upon which construction is based. Any discrepancies with the drawings and/or specifications and site conditions shall be brought to the attention of the Landscape Architect, prior to proceeding with construction.
- The drawings and specifications are complementary to one another and implied to correspond with one another. Any discrepancies shall be brought to the attention of the Landscape Architect for resolution immediately.
- General Contractor and/or sub-contractors are responsible for all costs related to production and submission to consultant of all landscape as-built information including irrigation.

TREE RETENTION AND REMOVAL NOTES

- Tree protection fencing, for existing trees, to be installed prior to commencement of all site work. Refer to Arborist's plans for location of tree protection fencing, and protection fencing detail.
- Refer to arborist's report for detailed information for existing tree resources.

SITE GRADING AND DRAINAGE NOTES

- All elevations are in meters.
- Refer to Architectural plans, sections and elevations for top of slab elevations. Slab elevations indicated on Landscape drawings are for reference only. Report any discrepancies to consultant for review and response.
- All road, public walkway and vehicular drive aisles and parking area elevations indicated on the Landscape drawings are for reference only. Refer to Civil Engineering drawings. Report any discrepancies to consultant for review and response.
- Confirm all existing grades prior to construction. Report any discrepancies to consultant for review and response.
- Unless otherwise noted provide a minimum slope of 2% on all hard and soft Landscape areas to ensure positive drainage away from buildings, to rain gardens, or to drainage devices.
- All landscape areas shall not exceed a maximum slope of 3:1 in all instances.
- Upon discovery, contractor to refrain from blasting rock to meet landscape subgrades. Contractor to contact Landscape Architect on how to proceed in each instance.

IRRIGATION NOTES

- Contractor to provide irrigation system for all planters to current IABC Standards and Contract Specifications.
- All specified work to meet the project specifications, and all standards or specifications established in the latest edition of the Canadian Landscape Standard and IABC Standards.
- Design/build drawings for detailed irrigation plan to be submitted to Contract Administrator in PDF and DWG formats at least two weeks prior to commencement of irrigation installation.
- Utilities - Contractor to verify location of all on-site utilities, prior to construction. Restoration of damaged utilities shall be made at the contractor's expense, to the satisfaction of the owner's representatives.
- Refer to electrical drawings for electrical service.
- Controller and backflow prevention device to be located in Mechanical Room, unless otherwise noted. Refer to Mechanical drawings for size and location of irrigation controller.
- Contractor to verify pressure and flow prior to installation of irrigation and notify owner representative in writing if such data adversely affects the operation of the system.
- Sleeves shall be installed at the necessary depths, prior to equipment construction. Sleeving shall extend 300 mm from edge of paving into planting area, and shall have ends marked above grade unless otherwise shown.
- Contractor to field fit irrigation system around existing trees, to limit disturbance to root systems.
- All various mistletoes during construction, inspection and testing of components will be required to ensure that the performance of irrigation system meets standards and specifications. Contractor to provide equipment and personnel necessary for performance of inspections and tests. Conduct all inspections and tests in the presence of the contract administrator. Keep work uncovered and accessible until successful completion of inspection or test.
- Over spray onto landscape areas to be minimized. Use drip irrigation within small planting areas to avoid overspray.
- Trees within shrub or rain garden areas to be irrigated with spray heads.
- Trees in Plaza in hard pavement (soil cells below) to receive temporary irrigation system around root collar and planter in irrigation system.

GROWING MEDIUM NOTES

- Refer to Landscape Specifications for growing medium properties by soil type.
- Advise Contract Administrator of sources of growing medium to be utilized 14 days in advance of starting work.
- Growing medium properties and handling shall meet CLS-CE (see Section 6 CLS-CE).
- Contractor is responsible for soil analysis and amendment requirements to supply suitable growing medium, as specified by testing agency. Soil analysis and amendment costs shall be included in the price for the work.
- Submit to the Landscape Architect a copy of the soil analysis report from Pacific Soil Analysis Inc. 5-11720 Voyager Way, Richmond, BC, V6X 3G0, p. 604- 273-8226. The analysis shall be of tests done on the proposed growing medium from stratified samples taken from the supply source. Costs of the initial and all subsequent tests to ensure compliance with the specifications shall be borne by the Contractor.
- Contract Administrator will collect sample of growing medium in place and determine acceptance of material, depth of growing medium and finish grading. Approval of growing medium material subject to soil testing and analysis. Planting is not to occur until finished grades have been approved by Contract Administrator.

SITE LAYOUT NOTES

- Provide layout of all work for approval by Contract Administrator prior to proceeding with work. Requests for site review as required 48 hours in advance of performing any work, unless otherwise noted on this sheet.
- Layout and verify dimensions prior to construction. Bring discrepancies to the attention of the Contract Administrator.
- Written dimensions take precedence over scale. Do not scale drawings.
- All plan dimensions in metres and all detail dimensions in millimetres, unless otherwise noted.
- Where dimensions are called as 'equal' or 'led', space referenced items equally, measured to centre line.

GENERAL PLANTING NOTES

- Plant quantities on Plans shall take precedence over plant list quantities.
- Provide layout of all work for approval by Contract Administrator prior to proceeding with work.
- Plant material, installation and maintenance to conform to the current edition of the Canadian Landscape Standard.
- Plant quantities and species may change between issuance of DP and Construction due to plant availability and design changes. Substitutions to be approved by Landscape Architect.

ON-SLAB TREE PLANTING NOTES

- For on-slab landscape, a root barrier will be installed to protect exposed water proof membranes. A dimple board (drain mat) will be installed over the root barrier.
- Parkade walls and foundation walls will be protected with a dimple board (drain mat) to convey water to the perimeter drain and protect wall from roots.
- A root barrier will be installed between the tree roots and perimeter drain, to minimize tree root interference with the drain, where the follow conditions exist in on-grade planting areas: a) where trees less than 5m tall are located closer than 2m from a parkade or foundation wall; b) where trees more than 5m tall are located closer than 3m from a parkade or foundation wall; and c) where perimeter drains are less than 2m deep.

BOULEVARD PLANTING NOTES

- Bolevard trees have been placed to avoid existing and proposed infrastructure. Trees planted within 1m of an existing underground municipal service will have a root barrier installed between the root barrier and the existing infrastructure.
- Bolevard trees will be placed a minimum of 1.5m from an above ground municipal service such as fire hydrant, streetlight or driveway.
- Bolevard tree species have been picked from the municipality's list of recommended boulevard trees or have been selected due to their site-adapted qualities. Final selection of boulevard trees to be determined through consultation with municipal parks staff.
- Irrigation to be installed as per Municipal Specifications, for all boulevard planting areas (unless otherwise indicated).
- Design/build drawings for boulevard irrigation to be submitted to Contract Administrator in PDF and DWG formats, at least two weeks prior to commencement of irrigation installation and will be reviewed by municipal staff.
- Refer to Civil drawings for location of boulevard irrigation point of connection. Separate water meter and timer/controller, to be provided at point of connection. Timer/controller for boulevard areas must be readily accessible to municipal staff.
- Boulevard irrigation to be inspected and operated by municipality, after it is inspected and approved by municipal staff.

PAVING NOTES

- Final concrete control joint layout to be confirmed by Landscape Architect prior to installation. Control joints to logically align with edges, corners, and intersections of Landscape and Architectural elements and/or as indicated on plan. Contractor to obtain layout approval by Landscape Architect prior to installation. Contractor to pour concrete pavement in alternating panels as required to achieve control joint design and to prevent cracking.
- Cast in place concrete areas that are subject to vehicular loading shall be structurally reinforced for applicable vehicular loading requirements. See Structural Engineering drawings.

WARRANTY AND MAINTENANCE NOTES

- Contractor is responsible for Maintenance from installation to Acceptance of the work by the Contract Administrator.
- Refer to Landscape Specifications for Maintenance Period following Acceptance.
- Landscape installation to carry a 1-year warranty from date of acceptance. This warranty is based on adequate maintenance by the Owner after Acceptance, as determined by the Landscape Architect. The Contractor will not be responsible for plant loss or damage to other products by causes out of the Contractor's control, such as vandalism, "acts of God," "excessive wear and tear", or abuse.
- Contractor is responsible for plant damage, failure and death due to poor delivery, storage and handling, and all other installation related aspects up until the End of Warranty period.
- Plant material, installation and maintenance to conform with the current edition of the Canadian Landscape Standards, and the Contract Specifications.

CITY OF VICTORIA PARKS INSPECTIONS REQUIRED

- Please provide two working days notice to arrange the required Parks Division inspections listed below. Please email the responsible staff member and copy treepermits@victoria.ca. In the event a staff member is away our administration staff will pass along the request to other available staff. If you have issues contacting staff, please call our Parks Office at 250-361-0600.
- Growing Media Testing: Tom Sherbo - tsherbo@victoria.ca
- Soil test for the growing medium and compost, for each landscape application, must be submitted to the City Parks treepermits@victoria.ca for review prior to soil placement. The Canadian Landscape Standard Current Edition shall be considered the standard.
- Tree Planting Pit Inspections: Ross Wilkinson - rwillkinson@victoria.ca
- The proposed tree planting pits must comply with the City of Victoria Bylaw 12-042, Schedule C.
- Tree pits, installed root barriers
- Soil volumes and growing media approved by Parks
- Seed and Soil Boulevard Inspections: Tom Sherbo - tsherbo@victoria.ca
- The detail for the seed and soil boulevard is in Schedule B13-4. (Please ensure that adequate soil volumes for the proposed street trees are installed in grass boulevard).
- Excavated and scarified subgrade prior to backfill
- Installed, rolled and prepared growing media prior to sodding
- Inspection when the installed turfgrass meets the conditions for total performance as required in the CSLA Landscape Standard Current Edition.

BOULEVARD PLANTING NOTES - CITY OF VICTORIA

- The Victoria Subdivision and Development Servicing Bylaw No. 12-042 and the associated Schedules can be found on the City of Victoria Parks website.
- A soil test for the growing media, for each landscape application on City Property must be submitted to the City Parks treepermits@victoria.ca for review at least one week prior to soil placement. Growing media must meet the standards for each specific landscape application as required in the current edition of the Canadian Landscape Standard.

BOULEVARD IRRIGATION NOTES - CITY OF VICTORIA

- All boulevard irrigation work, including required inspections, shall comply to "City of Victoria Supplementary Specifications for Street Trees and Irrigation Schedule C, Bylaw 12-042, Subdivision B13-4".
- The irrigation system and sleeving inspection requirements can be found in Schedule C of the Victoria Subdivision and Development Servicing Bylaw No. 12-042. Irrigation inspections required for all sleeving, open trench mainline and lateral lines, system operation, controller, backflow preventer (incl. inspection tag and testing report). Call CoV Parks 250-361-0600 min. 2 days in advance to arrange for irrigation inspections.
- Design/build drawings for boulevard irrigation drawings must be submitted to Parks Division and Landscape Architect for review and approval minimum 30 days prior to installation work.
- Boulevard irrigation point of connection to be 25 mm service from existing water connection on, refer to Civil drawings for location. Separate water meter and timer/controller, to be provided at point of connection. Timer/controller for boulevard areas must be readily accessible to municipal staff.
- Boulevard irrigation to be inspected as per municipal specification by municipal staff. Boulevard tree irrigation system will be maintained and operated by municipality, after it is inspected and approved by municipal staff.
- Boulevard Irrigation electric zone valves to be RainBird PGA, except tree drip valves: Rainbird Low Flow Control Zone Kit w/ PR Filter; XCZLF-100-PRF 1.
- 100mm diameter PVC Sleeving is required for all irrigation piping installed under hard surfaces. Extend sleeve 300mm beyond edge of hard surface into soft landscape areas.

LIST OF ABBREVIATIONS

APPROX	APPROXIMATE	M	METRE
ARCH	ARCHITECT	MAX	MAXIMUM
AVG	AVERAGE	MFR	MANUFACTURER
BSR	BASELINED BURLAPPED	MH	MANHOLE
BTM	BOTTOM OF CURB	MIN	MINIMUM
BUILDING	BUILDING	MISC	MISCELLANEOUS
SM	BENCHMARK	N	NORTH
SC	BOTTOM OF CURB	NC	NOT IN CONTRACT
SB	BOTTOM OF RAAP	NO	NUMBER
SW	BOTTOM OF WALL	NOM	NOMINAL
CB	CALIPER	NTS	NOT TO SCALE
CF	CUBIC FEET	OC	OUTSIDE DIAMETER
CM	CENTIMETRE	PC	POINT OF CURVATURE
CL	CLEARANCE	PE	POLYURETHANE
CLP	CUT-BEEL IN PLACE	PH	POINT OF TANGENCY
CM	CENTIMETRE	PL	POLYVINYL CHLORIDE
CL	CLEARANCE	QTY	QUANTITY
CM	CENTIMETRE	R	RADIUS
CM	CENTIMETRE	REF	REFERENCE
CM	CENTIMETRE	REINP	REINFORCEMENT
CM	CENTIMETRE	REIN	REINFORCEMENT
CM	CENTIMETRE	REV	REVISION
CM	CENTIMETRE	ROW	RIGHT OF WAY
DEM	DEMOLISH	S	SOUTH
DIA	DIAMETER	SD	SANITARY
DWG	DRAWING	SDR	STORM DRAIN
DIA	DIAMETER	SF	SQUARE FOOT (FEET)
DWG	DRAWING	SHT	SHEET
E	EAST	SIM	SIMILAR
EACH	EACH	SPEC	SPECIFICATIONS
EL	ELEVATION	SQ	SQUARE METRE
ENG	ENGINEER	ST	STATION
EQ	EQUAL	STB	STORM BARRIER
EST	ESTIMATE	SYM	SYMMETRICAL
E.W.	EACH WAY	T&B	TOP AND BOTTOM
EXIST	EXISTING	TR	THICK
EXP	EXPANDED	TR	TRAPEZOID
FFE	FINISHED FLOOR ELEVATION	TR	TOP OF RAAP
FL	FLOW LINE	TS	TOP OF STEP
FL	FLOW LINE	TR	TOP OF WALL
FL	FLOW LINE	TR	TOP OF CURB
FL	FLOW LINE	TR	TOP OF FOOTING
FL	FLOW LINE	TR	TOP OF RAAP
FL	FLOW LINE	TR	TOP OF STEP
FL	FLOW LINE	TR	TOP OF WALL
FL	FLOW LINE	TR	TOP OF CURB
FL	FLOW LINE	TR	TOP OF FOOTING
FL	FLOW LINE	TR	TOP OF RAAP
FL	FLOW LINE	TR	TOP OF STEP
FL	FLOW LINE	TR	TOP OF WALL
FL	FLOW LINE	TR	TOP OF CURB
FL	FLOW LINE	TR	TOP OF FOOTING



REPLACEMENT TREE SUMMARY

Note: There are no existing trees on site and so replacement trees are listed as required per lot area.

REQUIRED (as per Tree Protection Bylaw)
 Lot Area: 1751 sq m
 Minimum # of Trees for Lot Area: 9

ONSITE Minimum replacement tree requirement			
	Count	Multiplier	Total
1:1 Replacement Trees - Schedule E Part 1	1	1	1
2:1 Replacement Trees - Schedule E Part 2	9	0.5	4.5
Total Replacement Trees Proposed			5
Onsite Replacement Tree Deficit			4

REPLACEMENT TREE SOIL VOLUME TABLE

Planting Area (m ² on slab)	Area (m ²)	Soil Volume Multiplier	A. Estimated Soil Volume (m ³)	REPLACEMENT TREES PROPOSED				SOIL VOLUME REQUIRED (m ³)			Total
				B. Small	C. Medium	D. Large	E. Small	F. Medium	G. Large		
1"	56.4	0.6	33.8	4				24	0	0	24
2"	23.4	0.6	14.0	2				12	0	0	12
3"	20.2	0.6	12.1	2				12	0	0	12
4"	13.8	0.6	8.3	1				8	0	0	8
5"	25.0	0.6	15.0		1			0	15	0	15
Total				9	1	0					
Calculation Instructions											Total
											E+F+G
											E*F+G
											#B>1, Bx6, #C>1, Cx10, #D>1, Dx35, #E>1, Ex6

PROPOSED TREE LIST - REPLACEMENT

Sym	Qty	Botanical Name	Sched. Size	Common Name
CXS	4	Cornus kousa 'Satan's Claw'	6.0 cm cal. b&b	Satan's Dogwood
DI	2	Davidia involucreata	6.0 cm cal. b&b	Dove Tree
GTS	1	Gleditsia triacanthos 'Shademaster'	6.0 cm cal. b&b	Shademaster Honeylocust
MKG	2	Magnolia x 'Galaxy'	6.0 cm cal. b&b	Galaxy Magnolia
PRV	1	Parrotia persica 'Ruby Vase'	6.0 cm cal. b&b	Ruby Vase Persian Ironwood
TOTAL	10			

TREE REPLACEMENT LEGEND

	Tree Replacement Zone - Amenity Level
	Tree Replacement Zone - Ground Level
	Frontage Trees Planting Bed
	Soil Cells

Structural soil cells added to enhance soil volume and create 'soil bridge' to rain garden planter.


SOIL CELLS:
 20m² x 0.9m deep x 0.92 = 16.6m³
MEDIAN:
 62m² x 0.9m deep = 55.8m³
RAIN GARDEN:
 29m² x 0.6m deep = 17.4m³
 90m³ Total soil volume.

EXISTING TREE LEGEND

(Refer to Arborist Report and Tree Management Plan for full details and management strategies.)

	Existing Tree to be retained
	Existing Tree to be removed

Tree removed at the request of City of Victoria staff to reduce sidewalk conflicts

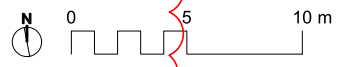

42

32

33

37


42

38

39

41

43

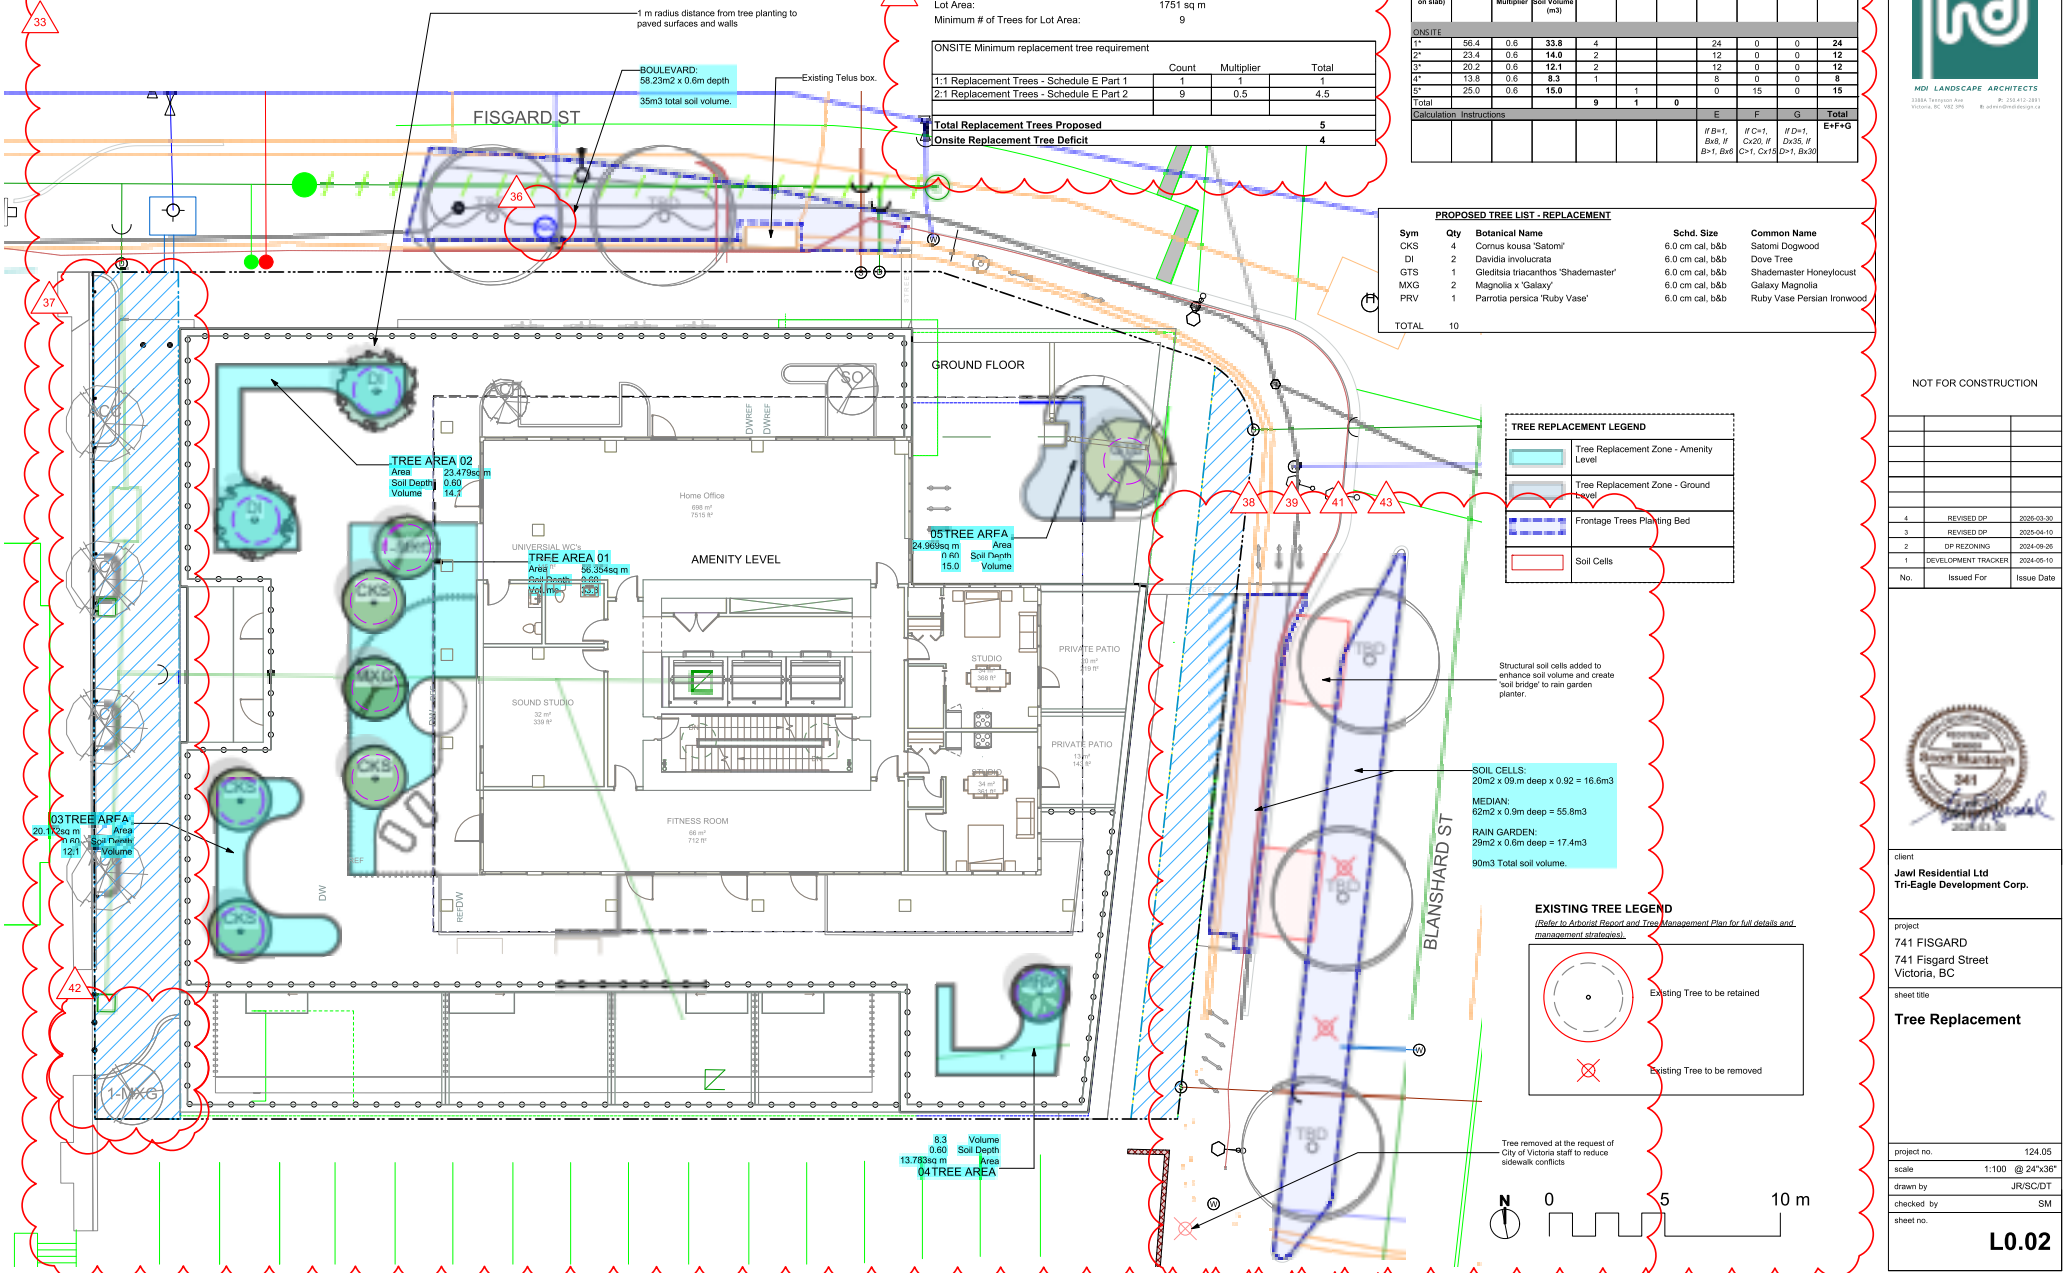

NOT FOR CONSTRUCTION

No.	Issued For	Issue Date
4	REVISED DP	2020-03-30
3	REVISED DP	2020-04-10
2	DP REZONING	2020-09-25
1	DEVELOPMENT TRACKER	2024-09-10




client
Jawl Residential Ltd
 Tri-Eagle Development Corp.

project
 741 FISGARD
 741 Fisgard Street
 Victoria, BC

sheet title
Tree Replacement

project no. 124.05
 scale 1:100 @ 24"x36"
 drawn by JRS/CDT
 checked by SM
 sheet no.


L0.02

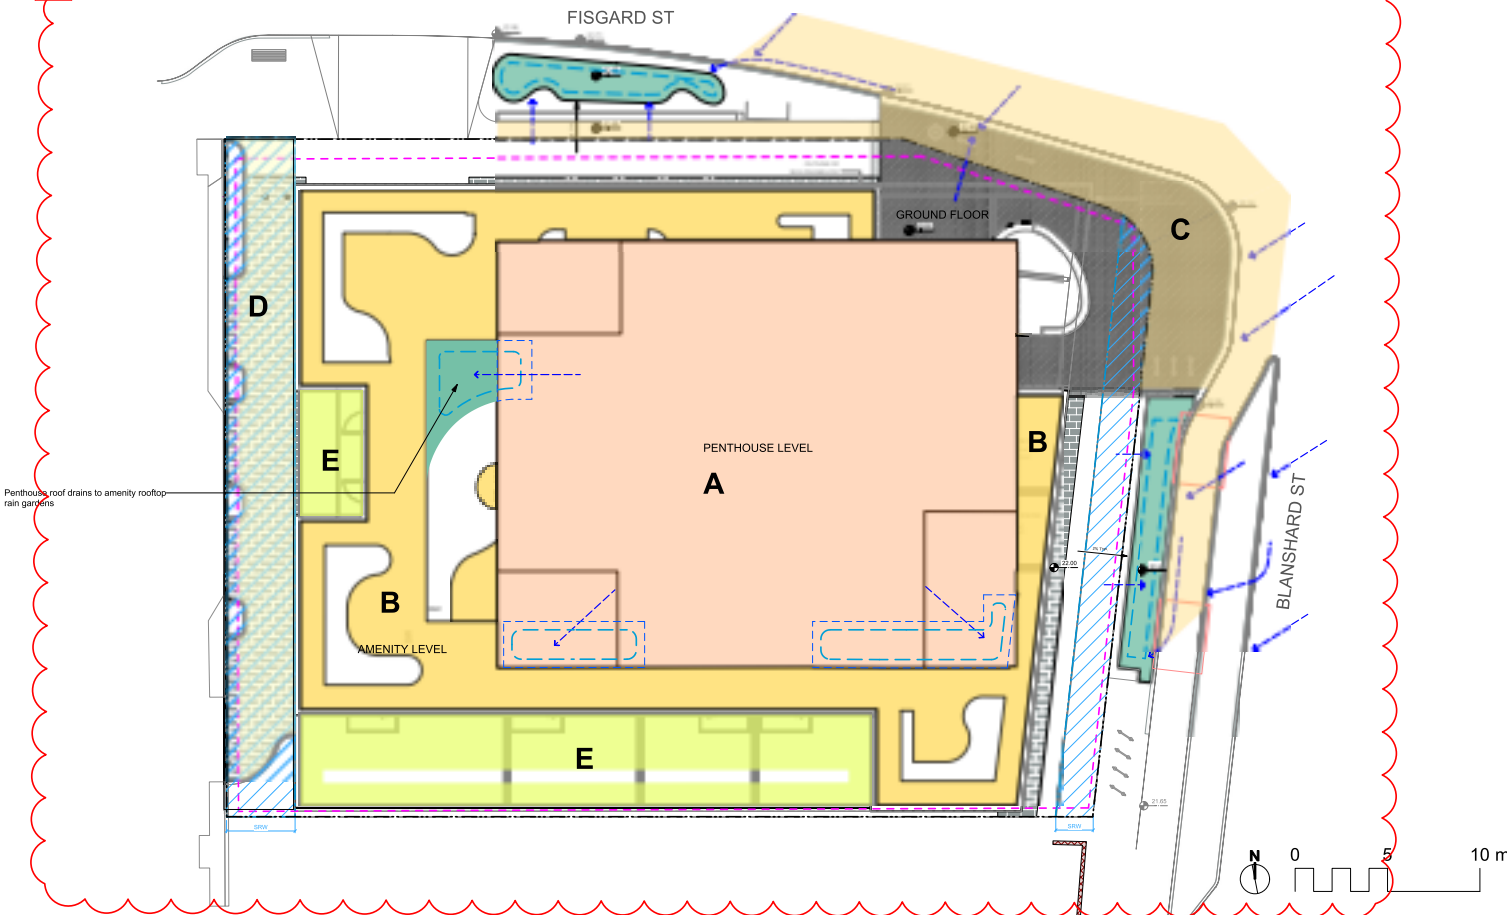

Penthouse roof drains to amenity rooftop rain gardens

STORMWATER MANAGEMENT LEGEND

	Property Line
	Building Footprint
	Extent of Roof / Canopy, ABOVE
	Extent of Parkade, BELOW
	Rain Garden Top of Pool (TP)
	Rain Garden Bottom of Pool (BP)
	Existing Grade
	Proposed Landscape Grade
	Direction of Flow
	Rain Garden Area
	Rain Garden Area - Below Roof
	Shrub Planting
	Impervious Catchment Areas

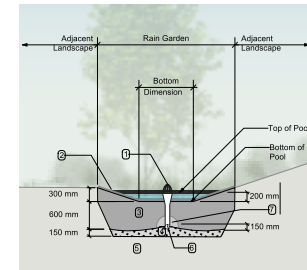

- RAIN GARDEN MATERIALS**
1. Overflow drain, 200 mm domed grate + adapter
 2. Composted mulch, 50 -70 mm depth
 3. Bio-retention growing medium, 600 mm depth
 4. Scarified/tilled subgrade, 150 mm depth
 5. Existing subgrade/native material
 6. 100 mm diameter (mm) perforated pipe
 7. 25 mm diameter drain rock, 100 mm depth

1 Typical Rain Garden
Scale: 1:50


CITY OF VICTORIA STORMWATER CALCULATIONS

Rain Garden Sizing Calculations

Catchment Area	Contributing Impervious Area (sq. m.)	Design Storm Runoff Volume (cu. m./day)	Planter Growing Medium Depth (m.)	Stormwater Treatment Capacity per sq. m. of Rain Garden (cu. m./day)	Rain Garden Base Area (sq. m.)	Rain Garden Capacity** (cu. m./day)
Catchment A - Penthouse	627	20.1	0.60	0.33	71	23.4
Catchment B - Amenity	343	11.0	0.00	0.00	0	0.0
Catchment C - Street	252	8.1	0.60	0.33	24	7.8
Catchment D - Alley	97	3.1	0.00	0.00	0	0.0
Catchment E - Lower Balcony	152	4.9	0.00	0.00	0	0.0
total	1471	47				

Assumptions

- * Design storm is 32mm of water, in a 24 hr period.
- ** Rain Garden capacity based on 150 mm live ponding plus 30% of the sand/ compost growing medium volume (assuming growing medium has 30% void space).
- *** Landscaped areas require minimum 170mm depth of growing medium in order to manage 32mm rainfall / 24 hours (assuming 30% void space). Engineered green roof systems that are shown to meet the minimum requirements may also be included.

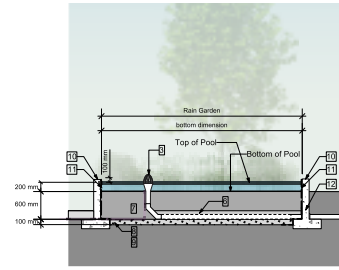

2 Typical Rain Garden in Planter
Scale: 1:50



NOT FOR CONSTRUCTION

No.	Issued For	Issue Date
4	REVISED DP	2024-03-30
3	REVISED DP	2024-04-10
2	DP REVISION	2024-09-20
1	DEVELOPMENT TRACKER	2024-09-10



client
Jawi Residential Ltd
Tri-Eagle Development Corp.

project
741 FISGARD
741 Fisgard Street
Victoria, BC

Stormwater Management

project no. 124.05
scale 1:100 @ 24"x36"
drawn by JRS/CDT
checked by SM
sheet no.

NOT FOR CONSTRUCTION

4	REVISED DP	2020-03-30
3	REVISED DP	2020-06-10
2	DP REZONING	2024-09-26
1	DEVELOPMENT TRACKER	2024-09-10



client
Jawi Residential Ltd
Tri-Eagle Development Corp.

project
 741 FISGARD
 741 Fisgard Street
 Victoria, BC

sheet title
Landscape Materials - Ground Level

project no.	124.05
scale	1:100 @ 24"x36"
drawn by	JRSC/DT
checked by	SM
sheet no.	

L1.01

LINE TYPE LEGEND

--- ---	Property line
— — — —	Building Footprint
.....	Extent of Roof / Canopy, above
.....	Extent of Parkade, below
— — — —	Statutory Right of Way (SRW)

MATERIALS LEGEND

HARDSCAPE SURFACES

- Concrete Paving
- Belgard Global Porcelain Paver 600 mm x 600 mm porcelain paver
- Belgard Classic Standard Paver 112.5 mm x 225 mm x 60 mm pedestrian paver
- Concrete Pavers 225x75x60mm Natural Grey, Herringbone Pattern, Mortar Bed (COV New Town Std.)
- Concrete Band
- Basalt Band Street marker on 300 x 450 mm x 60 mm basalt pavers, mortar set, flame finish with sand blasted lettering, per COV Std.
- Cedar Plank Flooring UV Treated, 38.5 x 88.5 x 34.38 mm planks, stain to match sauna facade
- Soil Cells

STEPS, RAMPS, CURBS, WALLS

- Seating Wall - Concrete
- Artificial Landscape Boulder 600mm diameter minimum, no sharp edges, to meet B366 requirements. Max 1/3 of base into grade.
- Privacy Screen

SOFTSCAPE

- Planting Area - Tree & Shrub 600mm Depth (unless otherwise noted)
- Planting Area - Rain Garden 600mm Depth (unless otherwise noted)

SITE FURNISHINGS


- Bike Rack, City of Victoria New Town Standard
- Waste Receptacle, City of Victoria New Town Standard, Round
- Ballard Light, City of Victoria New Town Standard (by others, electrical)
- Wood Bench 450mm height unless otherwise noted. Shapes and lengths vary, see plan.
- Cluster Seating For illustrative use only
- Trellis
- Artificial Landscape Rocks
- Cable Trellis
- Modular Raised Planters Size and height varies, see plan.
- Color Plunge Tub
- Exterior Furniture
- Bench To match COV New Town standards.



Upholstered seating area with propane fire table.



Outdoor Work Spaces

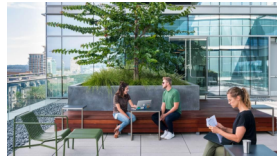

LINE TYPE LEGEND

- Property line
- Building Footprint
- - - Extent of Roof / Canopy, above
- - - Extent of Parkade, below
- Statutory Right of Way (SRW)

MATERIALS LEGEND

HARDSCAPE SURFACES	
	Concrete Paving City New Town Standard CIP Sidewalk
	Belgard Glocal Porcelain Paver 600 mm x 600 mm porcelain paver
	Belgard Classic Standard Paver 112.5 mm x 225 mm x 60 mm pedestrian paver
	Concrete Pavers 225x75x40mm Natural Grey, Herringbone Pattern, Mortar Bed (City New Town Std.)
	Concrete Band
	Basalt Band Street marker on 300 x 450 mm x 60 mm basalt pavers, mitered, flat, flame finish with sand blasted lettering, per City Std.
	Cedar Plank Flooring LVL Treated, 38.5 x 88.5 x 34.38 mm planks, stain to match sauna facade
STEPS, RAMPS, CURBS, WALLS	
	Seating Wall - Concrete
	Artificial Landscape Boulder 600mm diameter minimum, no sharp edges, to meet BCBC requirements, Key 1/3 of base into grade.
	Privacy Screen
SOFTSCAPE	
	Planting Area - Tree & Shrub -600mm Depth (unless otherwise noted)
	Planting Area - Rain Garden -600mm Depth (unless otherwise noted)
SITE FURNISHINGS	
	Bike Rack, City of Victoria New Town Standard
	Waste Receptacle, City of Victoria New Town Standard, Round
	Bollard Light, City of Victoria New Town Standard (by others, electrical)
	Wood Bench 450mm height unless otherwise noted. Shapes and lengths vary, see plan.
	Cluster Seating For illustrative use only
	Trellis
	Artificial Landscape Rocks
	Cable Trellis
	Modular Raised Planters Size and height varies, see plan.
	Cold Plunge Tub
	Exterior Furniture



NOT FOR CONSTRUCTION

No.	Issued For	Issue Date
4	REVISED DP	2020-03-30
3	REVISED DP	2021-04-10
2	DP REZONING	2024-09-26
1	DEVELOPMENT TRACKER	2024-09-10




client
Jawi Residential Ltd
Tri-Eagle Development Corp.

project
741 FISGARD
741 Fisgard Street
Victoria, BC

sheet title
Landscape Materials - L2 and L4 Amenity

project no. 124.05
scale 1:100 @ 24"x36"
drawn by JRS/CDT
checked by SM

sheet no. **L1.02**

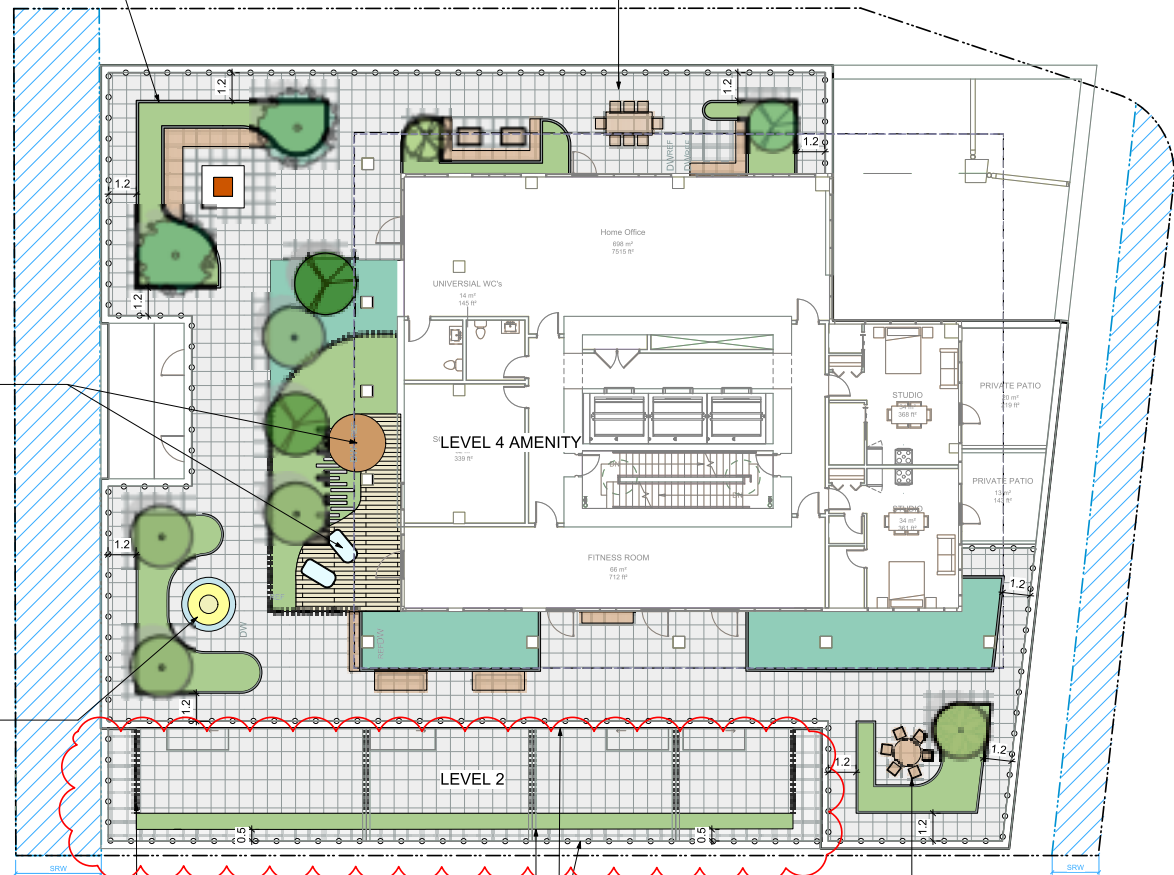

CHANGES TO PLANTING - PLANTER ADDED AS PER REQUEST FROM ADP FOR BALCONY SCREENING. PLANTER WILL BE GUARD RAIL HEIGHT.


Planter to be 1070 mm to match BCBC guard rail height requirements.

Railing height to match BCBC guidelines at all locations

Privacy screen, see arch-




Outdoor dining table with view

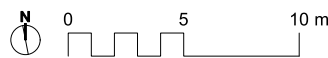

32

26

Sauna & Cold Plunge

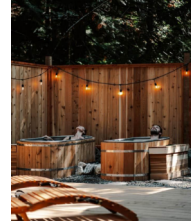


Play / Seating Structure




ALL PLANTERS OFFSET 500 MM FROM PARAPET TO ENABLE MAINTENANCE OF GUARD RAIL SYSTEM..




1 Morning Meadow - SE - L 7/8
Scale: 1:50

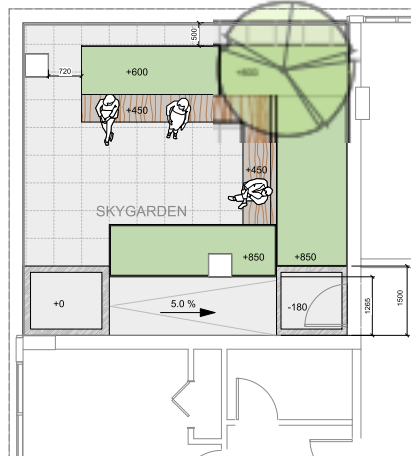


2 The Night Forest - NW - L 9/10
Scale: 1:50

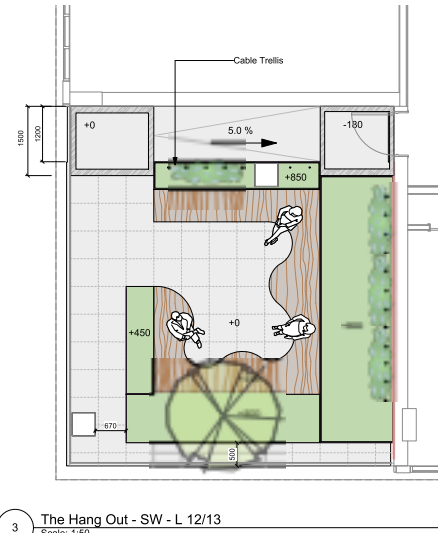


3 The Hang Out - SW - L 12/13
Scale: 1:50

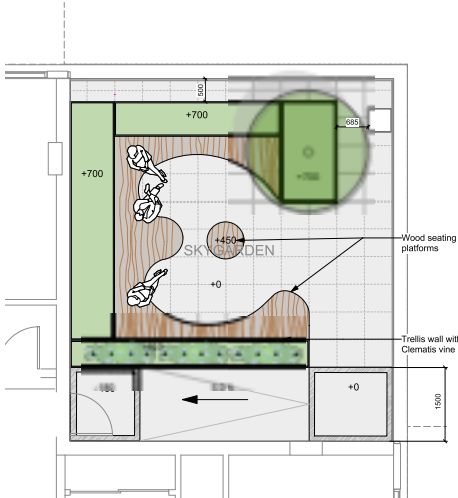

4 The Dogwood Showcase - NE - L 14/15
Scale: 1:50

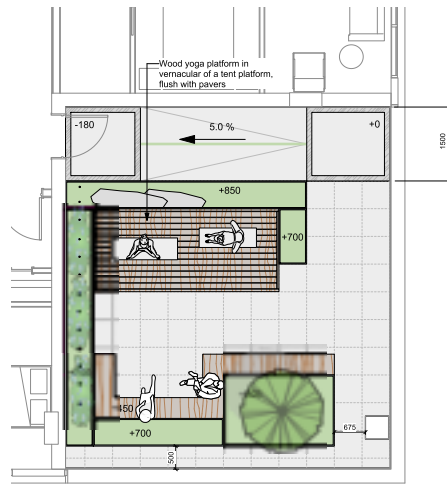

5 Strathcona Subalpine - SE - L 17/18
Scale: 1:50

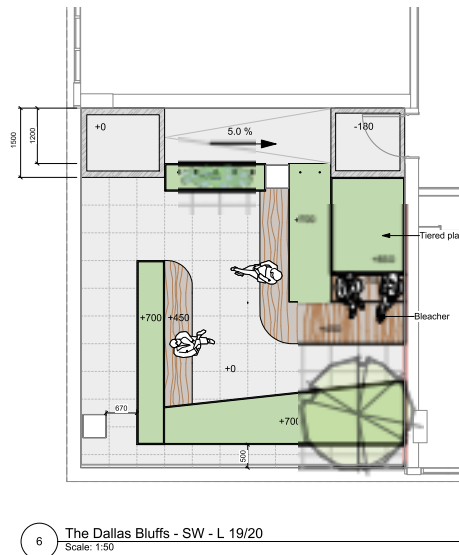

6 The Dallas Bluffs - SW - L 19/20
Scale: 1:50

MATERIALS LEGEND	
HARDSCAPE SURFACES	
	Concrete Paving City New Town Standard CIP Sidewalk
	Belgard Global Porcelain Paver 600 mm x 600 mm porcelain paver
	Belgard Classic Standard Paver 112.5 mm x 225 mm x 60 mm pedestrian paver
	Concrete Pavers 225x75x40mm Natural Grey, Herringbone Pattern, Mortar Bed (City New Town Std.)
	Concrete Band
	Basalt Band Steel marker on 300 x 450 mm x 60 mm basalt pavers, rustic oak frame finish with sand blasted lettering, per City Std.
	Cedar Plank Flooring LVL Treated, 38.3 x 188.3 x 24.38 mm planks, stain to match sauna facade
STEPS, RAMPS, CURBS, WALLS	
	Seating Wall - Concrete
	Artificial Landscape Boulder 600mm diameter minimum, no sharp edges, to meet BCIS requirements, Key 1/3 of base into grade.
	Privacy Screen
SOFTSCAPE	
	Planting Area - Tree & Shrub -600mm Depth (unless otherwise noted)
	Planting Area - Rain Garden -600mm Depth (unless otherwise noted)
SITE FURNISHINGS	
	Bike Rack, City of Victoria New Town Standard
	Waste Receptacle, City of Victoria New Town Standard, Round
	Bollard Light, City of Victoria New Town Standard (by others electrical)
	Wood Bench 450mm height unless otherwise noted. Shapes and lengths vary, see plan.
	Cluster Seating For illustrative use only
	Trellis
	Artificial Landscape Rocks
	Cable Trellis
	Modular Raised Planters Size and height varies, see plan.
	Cold Plunge Tub
	Exterior Furniture



NOT FOR CONSTRUCTION

No.	Issued For	Issue Date
4	REVISED DP	2020-03-30
3	REVISED DP	2021-04-10
2	DP REZONING	2024-09-26
1	DEVELOPMENT TRACKER	2024-09-10



client
Jawi Residential Ltd
Tri-Eagle Development Corp.

project
741 FISGARD
741 Fisgard Street
Victoria, BC

sheet title
Landscape Materials - Sky Gardens

project no. 124.05
scale 1:50 @ 24"x36"
drawn by JRSCDT
checked by SM

sheet no. L1.03



ALL PLANTERS OFFSET 500 MM FROM PARAPET TO ENABLE MAINTENANCE OF GUARD RAIL SYSTEM.



Railing height to match BCBG guidelines at all locations



MATERIALS LEGEND	
HARDSCAPE SURFACES	
	Concrete Paving City New Town Standard CIP Sidewalk
	Belgard Global Porcelain Paver 600 mm x 600 mm porcelain paver
	Belgard Classic Standard Paver 112.5 mm x 225 mm x 60 mm pedestrian paver
	Concrete Pavers 225x75x40mm Natural Grey, Herringbone Pattern, Mortar Bed (City New Town Std.)
	Concrete Band
	Basalt Band Street marker on 300 x 450 mm x 60 mm basalt pavers, mortar set, flame finish with sand blasted lettering, per City Std.
	Cedar Plank Flooring LVL Treated, 38.5 x 188.5 x 24.38 mm planks, stain to match sauna facade
STEPS, RAMPS, CURBS, WALLS	
	Seating Wall - Concrete
	Artificial Landscape Boulder 600mm diameter minimum, no sharp edges, to meet BCBG requirements, Key 1/3 of base into grade.
	Privacy Screen
SOFTSCAPE	
	Planting Area - Tree & Shrub -600mm Depth (unless otherwise noted)
	Planting Area - Rain Garden -600mm Depth (unless otherwise noted)
SITE FURNISHINGS	
	Bike Rack, City of Victoria New Town Standard
	Waste Receptacle, City of Victoria New Town Standard, Round
	Bollard Light, City of Victoria New Town Standard (by others electrical)
	Wood Bench 450mm height unless otherwise noted. Shapes and lengths vary, see plan.
	Cluster Seating For illustrative use only
	Trellis
	Artificial Landscape Rocks
	Cable Trellis
	Modular Raised Planters Size and height varies, see plan.
	Cold Plunge Tub
	Exterior Furniture



NOT FOR CONSTRUCTION

No.	Issued For	Issue Date
4	REVISED DP	2020-03-30
3	REVISED DP	2021-06-10
2	DP REZONING	2024-09-26
1	DEVELOPMENT TRACKER	2024-09-10



client
Jawi Residential Ltd
Tri-Eagle Development Corp.

project
741 FISGARD
741 Fisgard Street
Victoria, BC

sheet title
Landscape Materials - Penthouses

project no. 124.05
 scale 1:50 @ 24"x36"
 drawn by JRSCDT
 checked by SM
 sheet no.

L1.04



CHANGES TO PLANTING - PLANTER ADDED AS PER REQUEST FROM ADP FOR BALCONY SCREENING.
 PLANTER WILL BE GUARD RAIL HEIGHT.

REFER TO SHEET L3.04 FOR
 PLANT SCHEDULES



NOT FOR CONSTRUCTION

No.	Issued For	Issue Date
4	REVISED DP	2020-03-30
3	REVISED DP	2021-04-10
2	DP REZONING	2024-09-20
1	DEVELOPMENT TRACKER	2024-09-10



client
Jawi Residential Ltd
Tri-Eagle Development Corp.

project
 741 FISGARD
 741 Fisgard Street
 Victoria, BC

sheet title
**Planting - L2 and L4
 Amenity**


project no. 124.05
 scale 1:100 @ 24"x36"
 drawn by JRS/CDT
 checked by SM
 sheet no.

L3.02




REFER TO SHEET L3.04 FOR
PLANT SCHEDULES


ALL PLANTERS OFFSET 500 MM FROM PARAPET TO ENABLE MAINTENANCE OF GUARD RAIL SYSTEM..

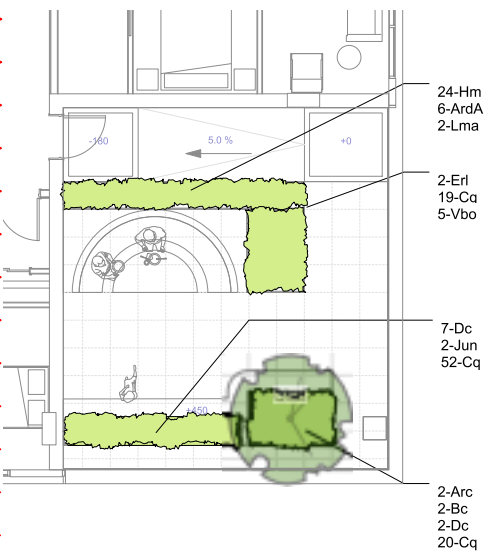


1 Morning Meadow - SE - L 7/8
Scale: 1:50

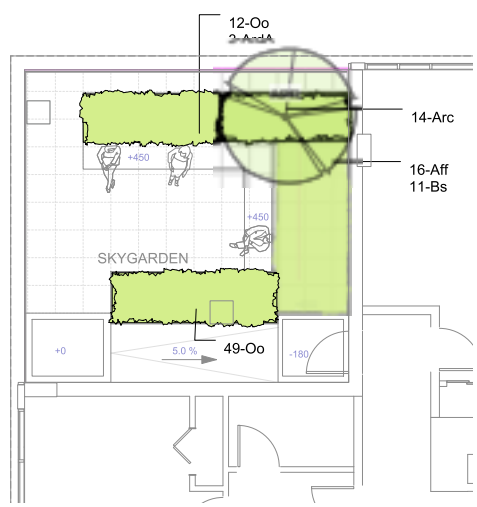


2 The Night Forest - NW - L 9/10
Scale: 1:50

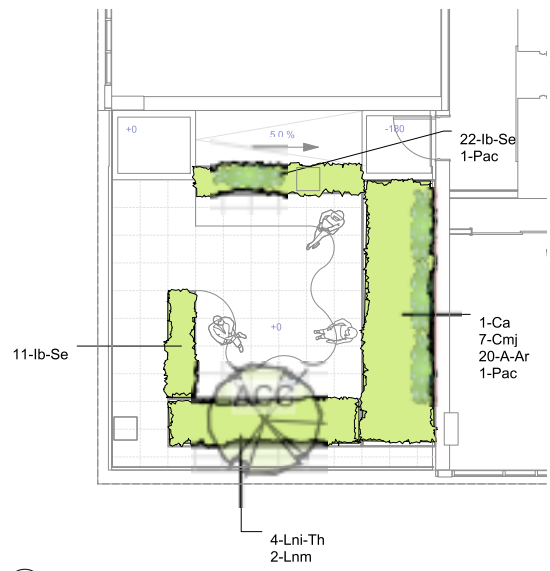


3 The Hang Out - SW - L 12/13
Scale: 1:50

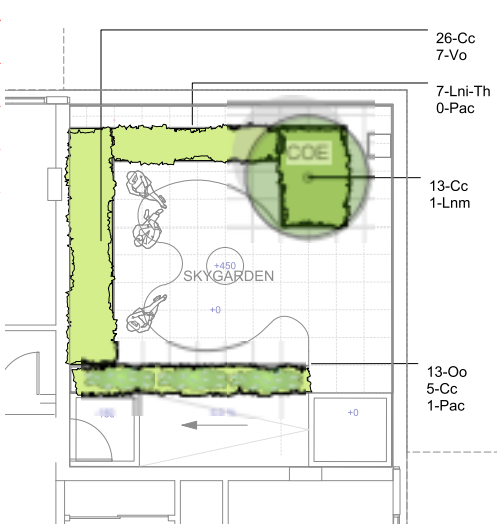

4 The Dogwood Showcase - NE - L 14/15
Scale: 1:50

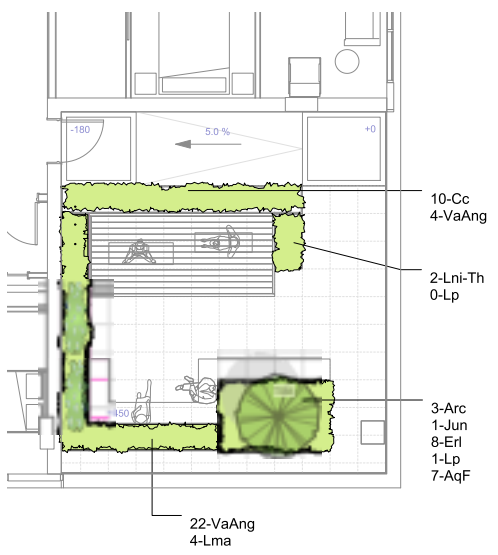

5 Strathcona Subalpine - SE - L 17/18
Scale: 1:50

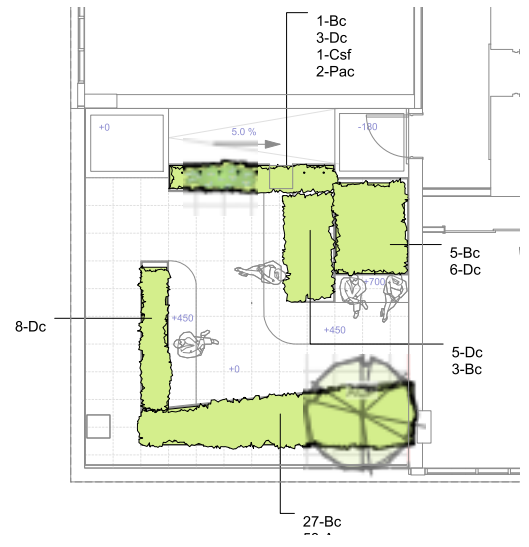

6 The Dallas Bluffs - SW - L 19/20
Scale: 1:50



NOT FOR CONSTRUCTION

No.	Issued For	Issue Date
4	REVISED DP	2020-03-30
3	REVISED DP	2021-04-10
2	DP REZONING	2024-09-20
1	DEVELOPMENT TRACKER	2024-09-10



client
Jawi Residential Ltd
Tri-Eagle Development Corp.

project
741 FISGARD
741 Fisgard Street
Victoria, BC

sheet title
**Planting - Sky
Gardens**

project no. 124.05
scale 1:50 @ 24"x36"
drawn by JRS/CDT
checked by SM
sheet no.

L3.03

GROUND LEVEL

GROUND LEVEL PLANT LIST					
TREES	Sym	Qty	Botanical Name	Common Name	Schd. Size
	ACC	4	Acer circinatum	Vine Maple	6.0 cm cal. b&b
	GTS	1	Gleditsia triacanthos 'Shademaster'	Shademaster Honeylocust	6.0 cm cal. b&b
	MXG	1	Magnolia x 'Galaxy'	Galaxy Magnolia	6.0 cm cal. b&b
	TBD	5	Tree Species TBD by City of Victoria	Tree Species TBD by City of Victoria	TBD
		6			
SHRUBS					
	Ana	50	Aster novae-angliae	New England Aster	#1 pot
	Arc	19	Arctostaphylos uva-ursi	Kinnikinnick	#1 pot / 60 cm O.C.
	Gsh	231	Gaultheria shallon	Salal	#1 pot, 40cm o.c.
	Lp	69	Lonicera pileata	Privet Honeysuckle	#1 pot
	Ma	19	Mahonia aquifolium	Oregon Grape	#2 pot
	Msa	4	Miscanthus sinensis 'Adagio'	Adagio Maiden Grass	#1 pot
	Tbr	11	Taxus baccata 'Repandens'	English Weeping Yew	#1 pot
	Vbo	20	Verbena bonariensis	Tall Verbena	#1 pot
	Vo	26	Vaccinium ovatum 'Thunderbird'	Evergreen Huckleberry	#3 pot
		0			
RAIN GARDEN					
	Co	105	Carex obovata	Slough Sedge	#1 pot
	Csm	7	Cornus sericea 'Midwinter Fire'	Midwinter Fire Red-twigged Dogwood	#1 pot
	Jcg	29	Juncus 'Carmen's Grey'	Soft Common Rush	Sp3
	Lp	16	Lonicera pileata	Privet Honeysuckle	#1 pot

L2 and L4 AMENITY LEVELS

L2 AND L4 PLANT LIST					
TREES	Sym	Qty	Botanical Name	Common Name	Schd. Size / Plant Spacing
	ACP	1	Acer circinatum 'Pacific Fire'	Pacific Fire Vine Maple	4cm cal. b&b, multi-stem
	CKS	4	Cornus kousa 'Satomi'	Satomi Dogwood	6.0 cm cal. b&b
	DI	2	Davidia involucreata	Dove Tree	6.0 cm cal. b&b
	MXG	2	Magnolia x 'Galaxy'	Galaxy Magnolia	6.0 cm cal. b&b
	PRV	1	Pamelia persica 'Ruby Vase'	Ruby Vase Persian Ironwood	6.0 cm cal. b&b
	SO	1	Syrax obassia	Fragrant Snowbell	6.0 cm cal. b&b
		0			
SHRUBS					
	Ana	11	Aster novae-angliae	New England Aster	#1 pot
	Cx	2	Calamagrostis x acutiflora 'Karl Foerster'	Feather Reed Grass	#1 pot
	Ep	7	Echthacea purpurea	Purple Coneflower	#1 pot
	Jun	36	Juniperus communis 'Mondial'	Alpine Carpet Juniper	#1 pot
	La	12	Lavandula angustifolia 'Hidcote'	Hidcote English Lavender	#1 pot
	Lp	30	Lonicera pileata	Privet Honeysuckle	#1 pot
	Mn	13	Mahonia nervosa	Oregon Grape Holly	#1 pot
	Msa	26	Miscanthus sinensis 'Adagio'	Adagio Maiden Grass	#1 pot
	Pm	13	Polystichum munium	Sword Fern	#1 pot
	Vbo	23	Verbena bonariensis	Tall Verbena	#1 pot
	Vbd	17	Viburnum davidii	David Viburnum	#2 pot
		0			
RAIN GARDEN PLANTS					
	Co	96	Carex obovata	Slough Sedge	#1 pot
	Csm	11	Cornus sericea 'Midwinter Fire'	Midwinter Fire Red-twigged Dogwood	#1 pot
	Jcg	38	Juncus 'Carmen's Grey'	Soft Common Rush	Sp3
	Lp	22	Lonicera pileata	Privet Honeysuckle	#1 pot

SKY GARDEN LEVELS

MORNING MEADOW PLANT LIST					
TREES & CLIMBERS	Sym	Qty	Botanical Name	Common Name	Schd. Size
	CPol	3	Clematis viticella 'Polish Spirit'	Polish Spirit Clematis	#1 pot
	GGB	1	Carex garyana var. breweri	Brewer's Garry Oak	4.0cm cal. b&b
SHRUBS					
	Arc	2	Arctostaphylos uva-ursi	Kinnikinnick	#1 pot / 60 cm O.C.
	AWA	6	Arctostaphylos uva-ursi	Dwarf Goats Beard	#1 pot
	Bc	2	Bromus carinatus	California Brome	Sp3
	Cq	91	Camassia quamash	Camas	2 bulbs each, 40cm o.c.
	Dc	9	Deschampsia cespitosa	Tufted Hair Grass	#1 pot
	Eri	2	Eriophyllum lanatum	Woolly Sunflower	#1 pot
	Hm	24	Hesperis matronalis 'Crevica almaroo'	Crevica alum root	#1 pot
	Jun	2	Juniperus scopulorum 'Blue Creeper'	Blue Creeper Dwarf Rocky Mountain Juniper	#1 pot
	Lma	2	Lonicera 'Mandarin'	Lonicera 'Mandarin'	#2 pot
	Vbo	5	Verbena bonariensis	Tall Verbena	#1 pot
		9			

THE NIGHT FOREST PLANT LIST					
TREES & CLIMBERS	Sym	Qty	Botanical Name	Common Name	Schd. Size
	APD	1	Acer palmatum var. dissectum	Waterfall Cutleaf Japanese Maple	4cm cal. b&b, multi-stem
SHRUBS					
	Arc	16	Arctostaphylos uva-ursi	Northwestern Lady Fern	#1 pot
	Arc	14	Arctostaphylos uva-ursi	Kinnikinnick	#1 pot / 60 cm O.C.
	AWA	3	Arctostaphylos uva-ursi	Dwarf Goats Beard	#1 pot
	Bs	11	Blechnum spicant	Deer Fern	#1 pot
	Do	61	Oxalis oregana	Redwood Sorrel	Sp3, 30cm o.c.
		0			

THE MANG OUT PLANT LIST					
TREES & CLIMBERS	Sym	Qty	Botanical Name	Common Name	Schd. Size
	ACC	1	Acer circinatum	Vine Maple	2.4 m ht. 1.5 width
	CPol	4	Clematis viticella 'Polish Spirit'	Polish Spirit Clematis	#1 pot
SHRUBS					
	A-Ar	20	Alcea rosea	Hollyhock	
	Ca	1	Clematis armandi	Evergreen Clematis	#2 pot
	Clm	7	Clematis x palmeri	Jackman Clematis	#1 pot
	Il-Sa	33	Iberis sempervirens	Evergreen Candytuft	plug
	Lni-Th	4	Lonicera nitida 'Thunderbolt'	Thunderbolt Boxed Leaf Honey Suckle	#2 pot
	Lmi	2	Lonicera nitida 'Maigun'	Boxedleaf Honeysuckle 'Maigun'	#3 pot
	Pac	2	Passiflora caerulea	Blue Passionflower	#1 pot
		0			

DOGWOOD SHOWCASE PLANT LIST					
TREES & CLIMBERS	Sym	Qty	Botanical Name	Common Name	Schd. Size
	CPol	3	Clematis viticella 'Polish Spirit'	Polish Spirit Clematis	#1 pot
SHRUBS					
	Cc	44	Cornus canadensis	Bunchberry	Sp3
	Lni-Th	7	Lonicera nitida 'Thunderbolt'	Thunderbolt Boxed Leaf Honey Suckle	#2 pot
	Lmi	1	Lonicera nitida 'Maigun'	Boxedleaf Honeysuckle 'Maigun'	#3 pot
	Do	13	Oxalis oregana	Redwood Sorrel	Sp3, 30cm o.c.
	Pac	1	Passiflora caerulea	Blue Passionflower	#1 pot
	Vo	7	Vaccinium ovatum 'Thunderbird'	Evergreen Huckleberry	#3 pot
		0			

STRATHCONA SUBALPINE PLANT LIST					
TREES & CLIMBERS	Sym	Qty	Botanical Name	Common Name	Schd. Size
	CPol	2	Clematis viticella 'Polish Spirit'	Polish Spirit Clematis	#1 pot
	TSM	1	Tsuga mertensiana	Mountain Hemlock	3.0 m ht/wb
SHRUBS					
	Agr	7	Aquilegia formosa	Western Red Columbine	1 ga
	Arc	3	Arctostaphylos uva-ursi	Kinnikinnick	#1 pot / 60 cm O.C.
	Cc	10	Cornus canadensis	Bunchberry	Sp3
	Eri	8	Eriophyllum lanatum	Woolly Sunflower	#1 pot
	Jun	1	Juniperus scopulorum 'Blue Creeper'	Blue Creeper Dwarf Rocky Mountain Juniper	#1 pot
	Lma	4	Lonicera 'Mandarin'	Lonicera 'Mandarin'	#2 pot
	Lni-Th	2	Lonicera nitida 'Thunderbolt'	Thunderbolt Boxed Leaf Honey Suckle	#2 pot
	Lp	1	Lupinus polyphyllus	Native Large Leaf Lupine	1 ga
	VaAng	26	Vaccinium angustifolium 'Top Hat'	Top Hat Dwarf Blueberry	#3 pot
		0			

DALLAS BLUFFS PLANT LIST					
TREES & CLIMBERS	Sym	Qty	Botanical Name	Common Name	Schd. Size
	ACP	1	Acer circinatum 'Pacific Fire'	Pacific Fire Vine Maple	2.4 m ht. 1.5 width
	CPol	1	Clematis viticella 'Polish Spirit'	Polish Spirit Clematis	#1 pot
SHRUBS					
	Arm	53	Armeria maritima	Common Thrift	Sp3, 30cm o.c.
	Cc	36	Cornus caroliniana	California Brome	Sp3
	Caf	1	Cornus sericea 'flaviramea'	Yellow-bird Dogwood	#3 pot
	Dc	22	Deschampsia cespitosa	Tufted Hair Grass	
	Lm	9	Leymus mollis	Dunegrass / Dune Wildrye	Sp3
	Pac	2	Passiflora caerulea	Blue Passionflower	#1 pot
		0			

PENTHOUSE LEVEL

PENTHOUSE PLANT LIST					
TREES	Sym	Qty	Botanical Name	Common Name	Schd. Size

NOTE: PENTHOUSE PLANTING TO BE SELECTED BY FUTURE BUYER



MDI LANDSCAPE ARCHITECTS
1188 WILSON RD. #100
VICTORIA BC V8V 2P8

NOT FOR CONSTRUCTION

No.	Issued For	Issue Date
4	REVISED DP	2020-03-30
3	REVISED DP	2020-04-10
2	DP REZONING	2024-09-20
1	DEVELOPMENT TRACKER	2024-09-10




client
Jawi Residential Ltd
Tri-Eagle Development Corp.

project
741 FISGARD
741 Fisgard Street
Victoria, BC


sheet title
Plant Schedules

project no.	124.05
scale	NA @ 24"x36"
drawn by	JRS/CDT
checked by	SM
sheet no.	

L3.04

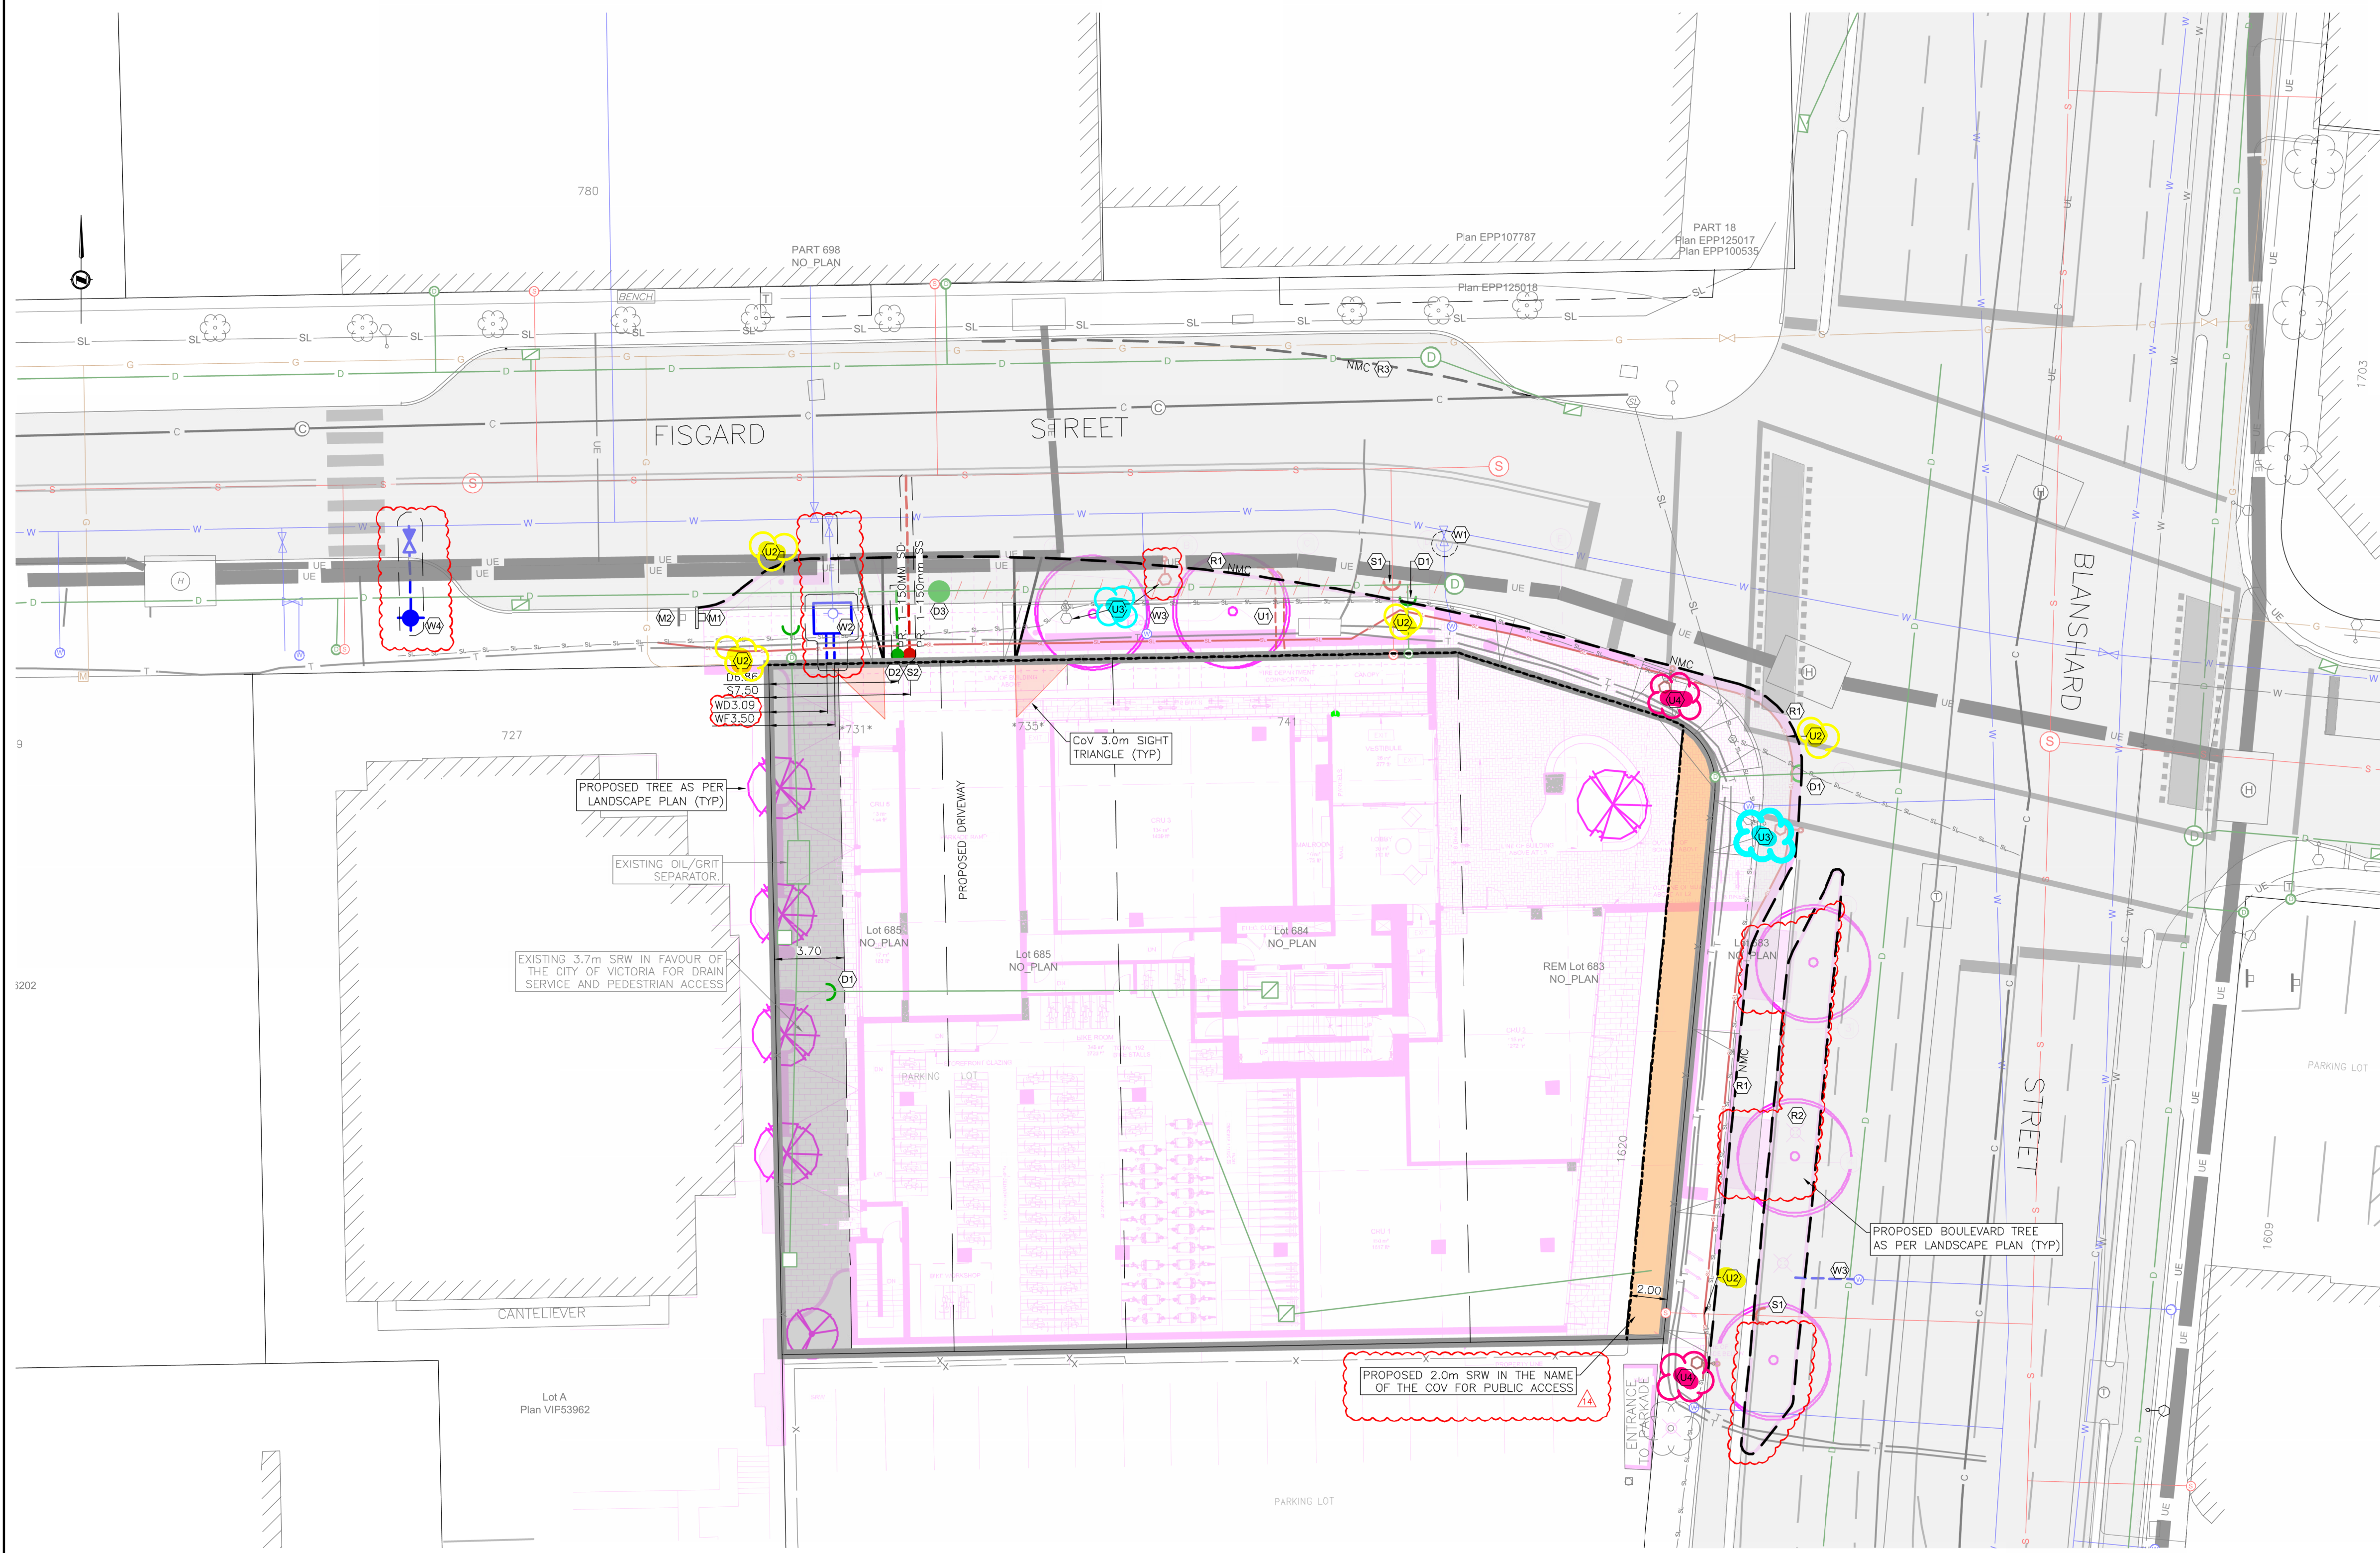

- SHEET NOTES:**
- WATER**
- (W1) CITY OF VICTORIA CREWS TO CAP AND ABANDON EXISTING WATER SERVICES AT DEVELOPERS EXPENSE.
 - (W2) CITY OF VICTORIA CREWS TO REMOVE EXISTING FIRE HYDRANT AND INSTALL NEW WATER VAULT COMPLETE WITH DCVA, 100mm DOMESTIC SERVICE AND 150mm FIRE SUPPLY LINE AT DEVELOPER'S EXPENSE. DETAILED DESIGN AT BUILDING PERMIT STAGE.
 - (W3) EXISTING WATER SERVICE TO BE MODIFIED AS REQUIRED FOR IRRIGATION SERVICE. DETAILS AT BUILDING PERMIT.
 - (W4) CITY OF VICTORIA CREWS TO INSTALL NEW FIRE HYDRANT AT DEVELOPERS EXPENSE.
- SEWER**
- (S1) CONTRACTOR TO CAP AND ABANDON EXISTING SEWER SERVICES.
 - (S2) CITY OF VICTORIA CREWS TO INSTALL NEW 150mm SEWER SERVICE COMPLETED WITH INSPECTION CHAMBER AT DEVELOPERS EXPENSE. DETAILED DESIGN AT BUILDING PERMIT STAGE.
- DRAIN**
- (D1) CONTRACTOR TO CAP AND ABANDON EXISTING DRAIN SERVICES.
 - (D2) CITY OF VICTORIA CREWS TO INSTALL NEW 150mm DRAIN SERVICE COMPLETED WITH INSPECTION CHAMBER AT DEVELOPERS EXPENSE. DETAILED DESIGN AT BUILDING PERMIT STAGE.
 - (D3) CONTRACTOR TO INSTALL TERMINAL MANHOLE AND ABANDON UPSTREAM STORM DRAIN.
- ROAD**
- (R1) CONTRACTOR TO REMOVE EXISTING FRONTAGE AND INSTALL NEW NON-MOUNTABLE CURB & GUTTER, SIDEWALK, AND MLL & FILL TO CENTERLINE AS PER CITY OF VICTORIA SPECIFICATIONS.
 - (R2) CONTRACTOR TO INSTALL NEW CONCRETE ISLAND AS PER CITY OF VICTORIA SPECIFICATIONS. REFER TO LANDSCAPE PLANS FOR DETAILS.
 - (R3) CONTRACTOR TO INSTALL NEW NON-MOUNTABLE CURB AND INFILL SIDEWALK AS REQUIRED.
- UTILITY**
- (U1) ASSUMED BC HYDRO SERVICE. APPLICATION TO BC HYDRO TO BE MADE AS PROJECT PROGRESSES THROUGH DP/REZONING.
 - (U2) EXISTING STREETLIGHT CONDUIT TO BE RELOCATED AS REQUIRED.
 - (U3) EXISTING STREETLIGHT TO BE RELOCATED AS REQUIRED.
 - (U4) EXISTING STREETLIGHT TO BE REMOVED/REPLACED AS REQUIRED.
- MISCELLANEOUS**
- (M1) PROPOSED LOADING ZONE SIGN. DETAILS AS BUILDING PERMIT.
 - (M2) EXISTING PARKING METER TO BE REMOVED.

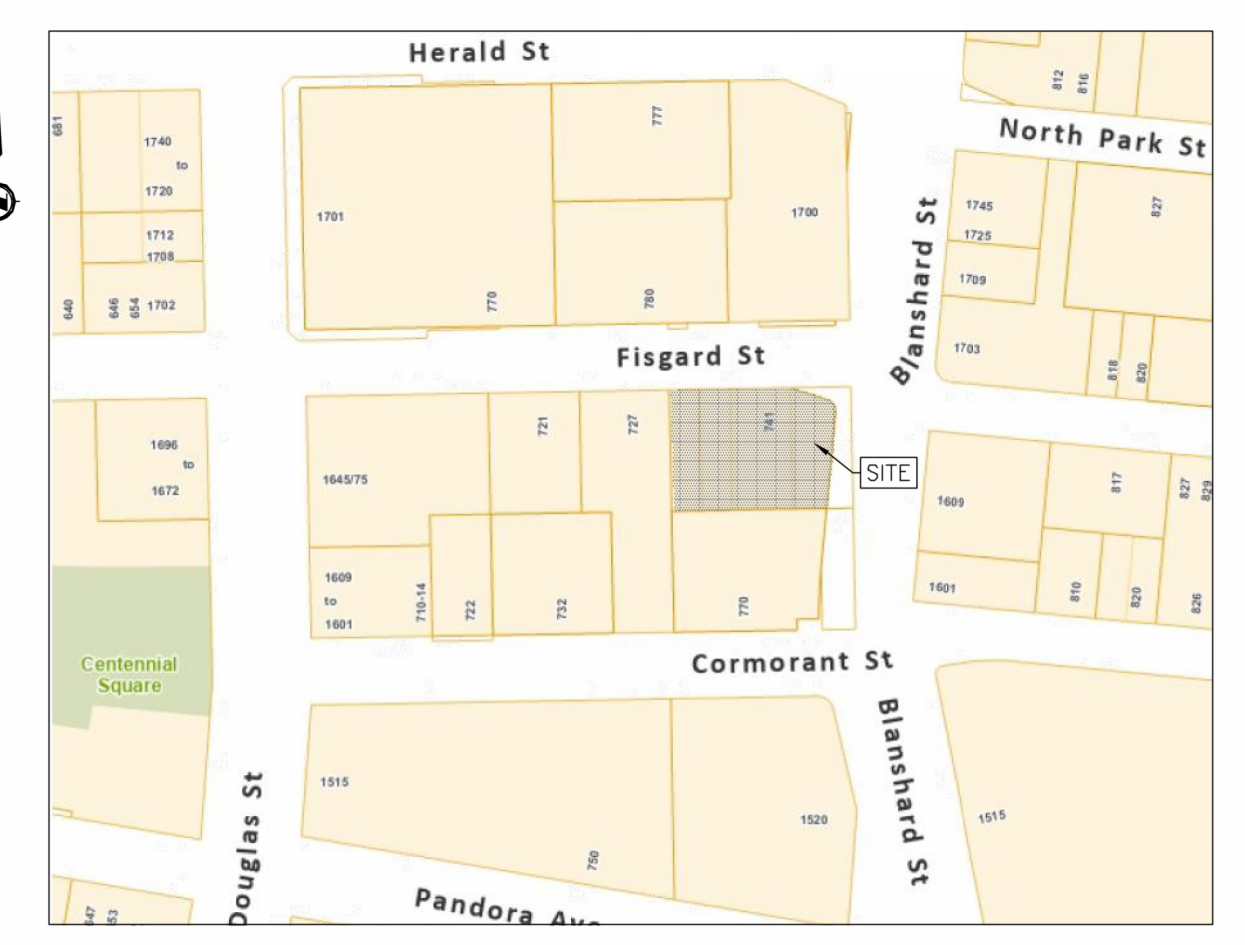

LEGAL DESCRIPTION: LOT B LOTS 699 TO 700 INCLUSIVE AND OF LOTS 703 TO 704 INCLUSIVE VICTORIA CITY PLAN EPP100458
BENCHMARK: MONUMENT GCM 72835
ELEV. 23.559m

**741 FIGGARD STREET
PRELIMINARY SERVICING
PLAN**

Scale 1:200 Scale N/A
horiz. vert.
Sheet 1 of 1
Eng. Project No. 34870
Drafted by: RT

20260331
ISSUED FOR REZONING / REDEVELOPMENT



JEA J E ANDERSON & ASSOCIATES
SURVEYORS - ENGINEERS
VICTORIA NANAIMO PARKSVILLE CAMPBELL RIVER
PHONE: 250-727-2214 info@jeanderson.com

