

DRAWING LIST

## **ARCHITECTURAL**

SHEET NUMBER	SHEET NAME	LAST ISSUANCE DATE
A.000	COVER SHEET	2021.09.14
A.001	SITE-EXISTING	2021.09.14
A.010	SITE PLAN	2021.09.14
A.011	SITE PLAN - GROUND PLANE	2021.09.14
A.012	PROJECT VIEWS	2021.09.14
A.101	PLAN - LEVEL P3 - REZONING	2021.09.14
A.102	PLAN - LEVEL P2 - REZONING	2021.09.14
A.103	PLAN - LEVEL P1 - REZONING	2021.09.14
A.104	PLAN - LEVEL 1 - REZONING	2021.09.14
A.105	PLAN - LEVEL 1 - MEZZANINE - REZONING	2021.09.14
A.106	PLAN - LEVEL 2 - REZONING	2021.09.14
A.107	PLAN - LEVEL 3 - REZONING	2021.09.14
A.108	PLAN - LEVEL 4 - REZONING	2021.09.14
A.109	PLAN - LEVEL 5 - REZONING	2021.09.14
A.110	PLAN - LEVEL 6 - REZONING	2021.09.14
A.111	PLAN - LEVEL 7 - REZONING	2021.09.14
A.112	PLAN - LEVEL 8 - REZONING	2021.09.14
A.113	PLAN - LEVEL 9 - REZONING	2021.09.14
A.114	PLAN - LEVEL 10 - REZONING	2021.09.14
A.115	PLAN - LEVEL 11 - REZONING	2021.09.14
A.116	PLAN - UPPER ROOF - REZONING	2021.09.14
A.301	ELEVATION - WEST - REZONING	2021.09.14
A.302	ELEVATION - EAST - REZONING	2021.09.14
A.303	ELEVATION - SOUTH - REZONING	2021.09.14
A.304	CONTEXT ELEVATIONS - REZONING	2021.09.14
A.401	SECTION A - REZONING	2021.09.14
A.402	SECTION D - REZONING	2021.09.14

SECTION F - REZONING

2021.09.14

CONSULTANT LIST

DAVID DOW. DIAMOND SCHMITT ARCHITECTS 384 ADELAIDE STREET WEST, SUITE 100, TORONTO, ON, M5V 1R7 (604) 862-8800 X 269, DDOW@DSAI.CA

KELTY MCKINNON, PFS STUDIO 1777 WEST 3RD AVENUE, VANCOUVER, BC, V6J 1K7 (604) 736-5168 X 138, KMCKINNON@PFS.BC.CA

ROSS TUCK, J.E. ANDERSON & ASSOCIATES 4212 GLANFORD AVENUE, VICTORIA, BC, V8Z 4B7 (250) 727-2214, RTUCK@JEANDERSON.COM

TRANSPORTATION JASON POTTER, BUNT & ASSOCIATES ENGINEERING LTD. SUITE 530, 645 FORT STREET, VICTORIA, BC, V8W 1G2 (250) 592-6122, JPOTTER@BUNTENG.COM

CLINT PLETT, READ JONES CHRISTOFFERSEN, LTD. (778) 746-1125, CPLETT@RJC.CA

MECHANICAL ANDY CHONG, INTEGRAL GROUP SUITE 101, 1019 WHARF STREET, VICTORIA, BC, V8W 2Y9 (250) 418-1288 X 5001, ACHONG@INTEGRALGROUP.COM


ANCA COJOCARU, INTEGRAL GROUP SUITE 180, 200 GRANVILLE STREET, VANCOUVER, BC, V6C 1S4 (604) 687-1800 X 2097, ACOJOCARU@INTEGRALGROUP.COM

EMILY CODLIN, INTEGRAL GROUP SUITE 180, 200 GRANVILLE STREET, VANCOUVER, BC, V6C 1S4 (604) 687-1800 X 2040, ECODLIN@INTEGRALGROUP.COM

FRANK MATTIA, LMDG 4TH FLOOR, 780 BEATTY STREET, VANCOUVER, BC, V6B 2M1 (604) 682-7146 X 419, FMATTIA@LMDG.COM

CIVIC ADDRESS: 749 DOUGLAS STREET, VICTORIA, BC

LEGAL DESCRIPTION: LOT 1 OF LOTS 207, 209, 210, 228, AND 1270B VICTORIA, PLAN 31886

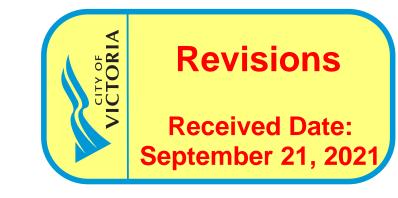

PROJECT DETAILS EXISTING ZONING: CA-4

EXISTING USE: CAR RENTAL & PARKING LOT

PROPOSED USE: OFFICE & COMMERCIAL

Project Information Table			
Zone (Existing)	CA-4		
Proposed zone or site specific zone If unsure, state "new zone"	New zone		
Site area (m²)	2581.95		
Total floor area (m²)	13415.76		
Commercial floor area (m²)	367.26		
Floor space ratio	5.20		
Site coverage (%)	63.14%		
Open site space (%)	35.15%		
Height of building (m)	51.03		
Number of storeys	12		
Parking stalls (number) on site	116		
Bicycle parking number (Class 1 and Class 2)	100+42		
Building Setbacks (m)			
Front yard	2.50 (Douglas Street to overhang)		
Rear yard	2.25 (Penwell Connection)		
Side yard (indicate which side)	0.038 (Humboldt Street to overhang)		
Side yard (indicate which side)	n/a		
Combined side yards	n/a		
Residential Use Details			
Total number of units	n/a		
Unit type e.g., 1 bedroom	n/a		
Ground-oriented units	n/a		
Minimum unit floor area (m²)	n/a		
Total residential floor area (m²)	n/a		

Vehicle parking requirements in Core Area			
Use	Floor Area (sm)	Ratio (stall / sm)	Stalls req'd
Office	11640.51	1/70	16 <sup>-</sup>
Medical Office	1408	1/50	29
Restaurant	273.5	1/40	-
Retail	93.75	1/80	

Bicycle parking requirements  Use Floor Area (sm)		Long term		Short term	
		Ratio (stall / sm)	Stalls req'd	Ratio (stall / sm)	Stalls req'd
Office	11640.51	1/150	78	1/400	30
Medical Office	1276.8	1/200	7	1/300	5
Restaurant	273.5	1/400	1	1/100	3
Retail	93.75	1/200	1	1/200	1
		long term:	87	short term:	39

Open Area (m2) = B-A 907.61 C

Open Site Space = C/B \* 100%= 35.15%

SITE COVERAGE OPEN SITE SPACE Main Building Area Footprint (m2) = 1508.12 Structure & Driveways Parking Entry Above 1.2m (m2)= 122.02 Main Building Area Footprint (m2) = 1508.12 Total (m2) 1630.14 A Parking Ramp (m2)= 122.2 Driveways (m2)= 44.02 Lot Area (m2) 2581.95 B Total (m2) 1674.34 A Site Coverage = A/B \*100%= 63.14% Lot Area (m2) 2581.95 B

CONTRACTOR MUST CHECK & VERIFY ALL DIMENSIONS ON THE JOB.

DO NOT SCALE DRAWINGS.

ALL DRAWINGS, SPECIFICATIONS AND RELATED DOCUMENTS ARE THE COPYRIGHT PROPERTY OF THE ARCHITECT AND MUST BE RETURNED UPON REQUEST. REPRODUCTION OF DRAWINGS, SPECIFICATIONS AND RELATED DOCUMENTS IN PART OR IN WHOLE IS FORBIDDEN WITHOUT THE WRITTEN PERMISSION OF THE ARCHITECT. THIS DRAWING IS NOT TO BE USED FOR CONSTRUCTION UNTIL SIGNED BY THE ARCHITECT.

ISSUED

No.	Date	Description
2	2020.07.15	Rezoning-DP Application
3	2020.11.09	Rezoning-DP Application Revision
8	2021.04.16	Rezoning-DP Application Revision 2
9	2021.04.23	Rezoning-DP Application Revision 3
11	2021.05.25	Rezoning-DP Application Revision 4
16	2021.09.14	Rezoning-DP Application Revision 5

**Diamond Schmitt Architects** 

384 Adelaide Street West, Suite 100, Toronto, Canada M5V1R7 Tel: 416 862 8800 Fax: 416 862 5508 info@dsai.ca www.dsai.ca


TELUS OCEAN

749 Douglas St, Victoria, BC

**COVER SHEET** 

Project No: 1911 Date: 2021/09/14

DO NOT SCALE DRAWINGS.

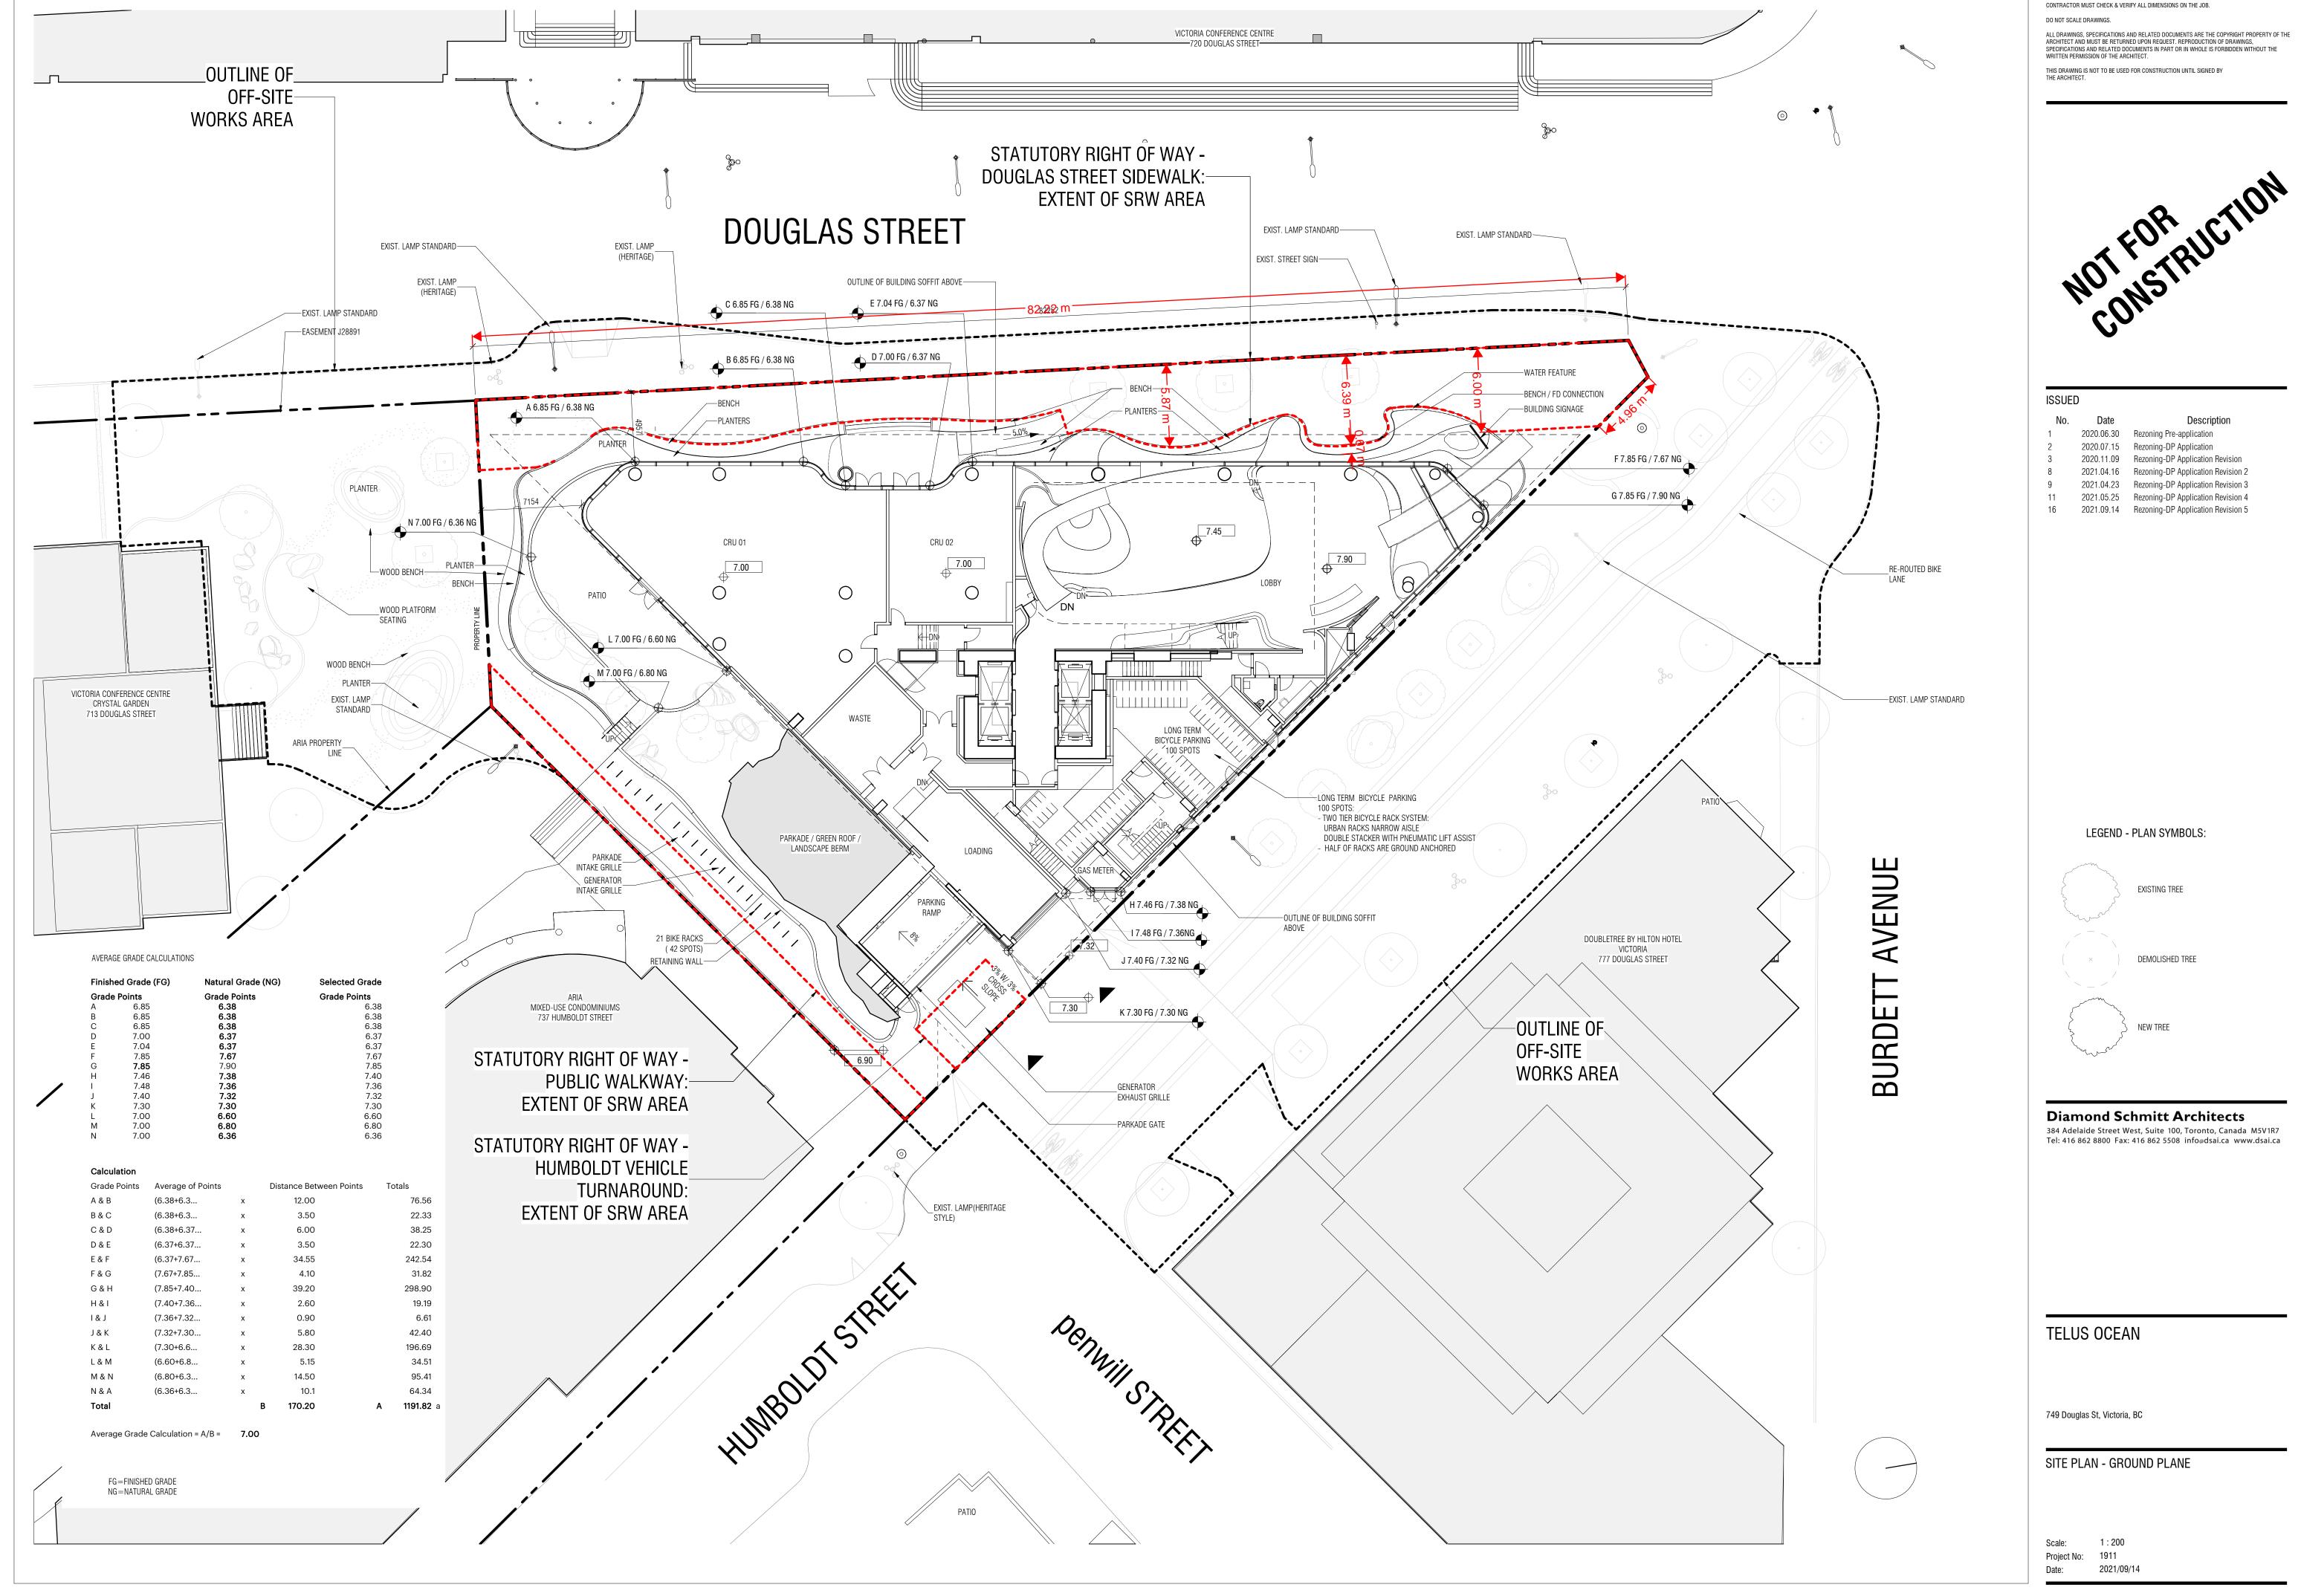



Daytime view from Humboldt & Douglas intersection



View of the Humboldt Plaza



View of the Douglas Street bus stop



Evening view from Humboldt & Douglas intersection



View of the south plaza



View from Humboldt and Penwill intersection



View of the Penwill facade

DO NOT SCALE DRAWINGS.

ALL DRAWINGS, SPECIFICATIONS AND RELATED DOCUMENTS ARE THE COPYRIGHT PROPERTY OF THE ARCHITECT AND MUST BE RETURNED UPON REQUEST. REPRODUCTION OF DRAWINGS, SPECIFICATIONS AND RELATED DOCUMENTS IN PART OR IN WHOLE IS FORBIDDEN WITHOUT THE WRITTEN PERMISSION OF THE ARCHITECT. THIS DRAWING IS NOT TO BE USED FOR CONSTRUCTION UNTIL SIGNED BY THE ARCHITECT.

ISSUED

Description 16 2021.09.14 Rezoning-DP Application Revision 5

Diamond Schmitt Architects

384 Adelaide Street West, Suite 100, Toronto, Canada M5V1R7
Tel: 416 862 8800 Fax: 416 862 5508 info@dsai.ca www.dsai.ca

TELUS OCEAN

749 Douglas St, Victoria, BC


PROJECT VIEWS

Project No: 1911

Date: 2021/09/14

CONTRACTOR MUST CHECK & VERIFY ALL DIMENSIONS ON THE JOB. DO NOT SCALE DRAWINGS. ALL DRAWINGS, SPECIFICATIONS AND RELATED DOCUMENTS ARE THE COPYRIGHT PROPERTY OF THE ARCHITECT AND MUST BE RETURNED UPON REQUEST. REPRODUCTION OF DRAWINGS, SPECIFICATIONS AND RELATED DOCUMENTS IN PART OR IN WHOLE IS FORBIDDEN WITHOUT THE WRITTEN PERMISSION OF THE ARCHITECT. THIS DRAWING IS NOT TO BE USED FOR CONSTRUCTION UNTIL SIGNED BY THE ARCHITECT. ISSUED Description 1 2020.06.30 Rezoning Pre-application 2 2020.07.15 Rezoning-DP Application 2020.11.09 Rezoning-DP Application Revision 2021.04.16 Rezoning-DP Application Revision 2 2021.04.23 Rezoning-DP Application Revision 3 2021.05.25 Rezoning-DP Application Revision 4 16 2021.09.14 Rezoning-DP Application Revision 5 Diamond Schmitt Architects 384 Adelaide Street West, Suite 100, Toronto, Canada M5V1R7 Tel: 416 862 8800 Fax: 416 862 5508 info@dsai.ca www.dsai.ca

A.101

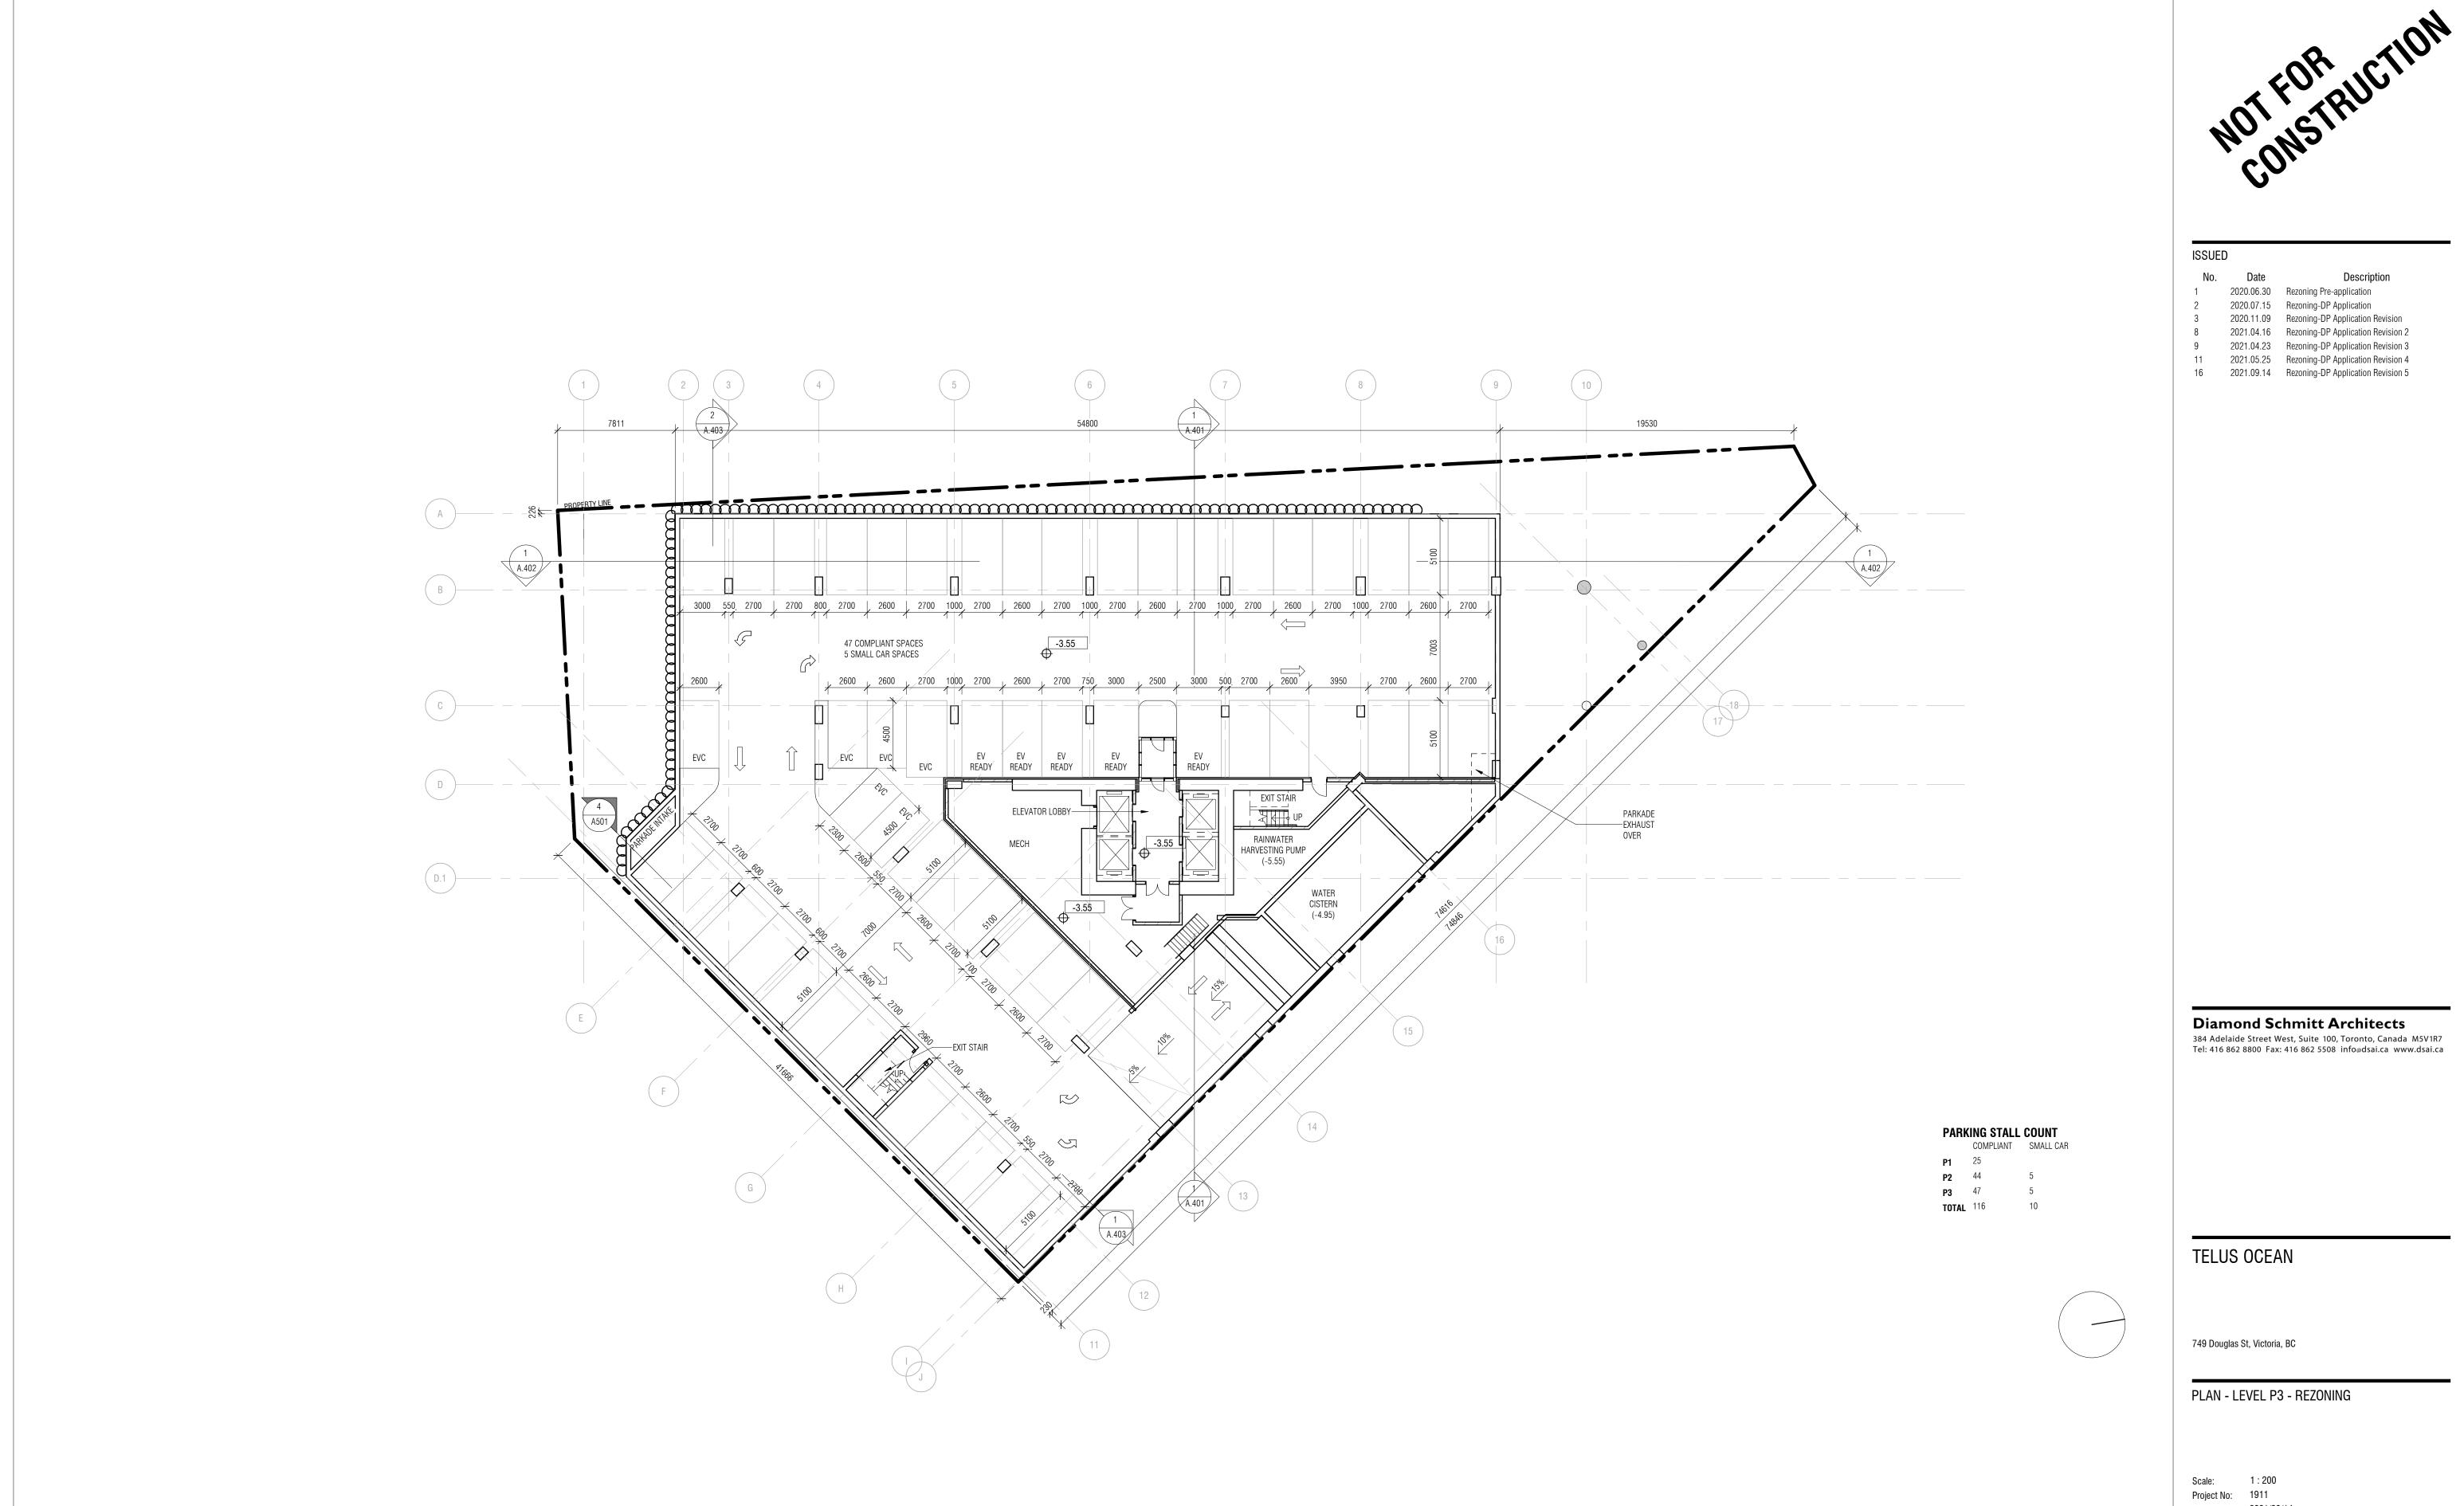

DO NOT SCALE DRAWINGS.

ALL DRAWINGS, SPECIFICATIONS AND RELATED DOCUMENTS ARE THE COPYRIGHT PROPERTY OF THE ARCHITECT AND MUST BE RETURNED UPON REQUEST. REPRODUCTION OF DRAWINGS, SPECIFICATIONS AND RELATED DOCUMENTS IN PART OR IN WHOLE IS FORBIDDEN WITHOUT THE WRITTEN PERMISSION OF THE ARCHITECT. THIS DRAWING IS NOT TO BE USED FOR CONSTRUCTION UNTIL SIGNED BY THE ARCHITECT.

### ISSUED

No.	Date	Description
1	2020.06.30	Rezoning Pre-application
2	2020.07.15	Rezoning-DP Application
3	2020.11.09	Rezoning-DP Application Revision
8	2021.04.16	Rezoning-DP Application Revision 2
9	2021.04.23	Rezoning-DP Application Revision 3
11	2021.05.25	Rezoning-DP Application Revision 4
16	2021.09.14	Rezoning-DP Application Revision 5

# Diamond Schmitt Architects

384 Adelaide Street West, Suite 100, Toronto, Canada M5V1R7 Tel: 416 862 8800 Fax: 416 862 5508 info@dsai.ca www.dsai.ca

TELUS OCEAN

PARKING STALL COUNT


749 Douglas St, Victoria, BC

PLAN - LEVEL P2 - REZONING

Project No: 1911


Date: 2021/09/14

A.102

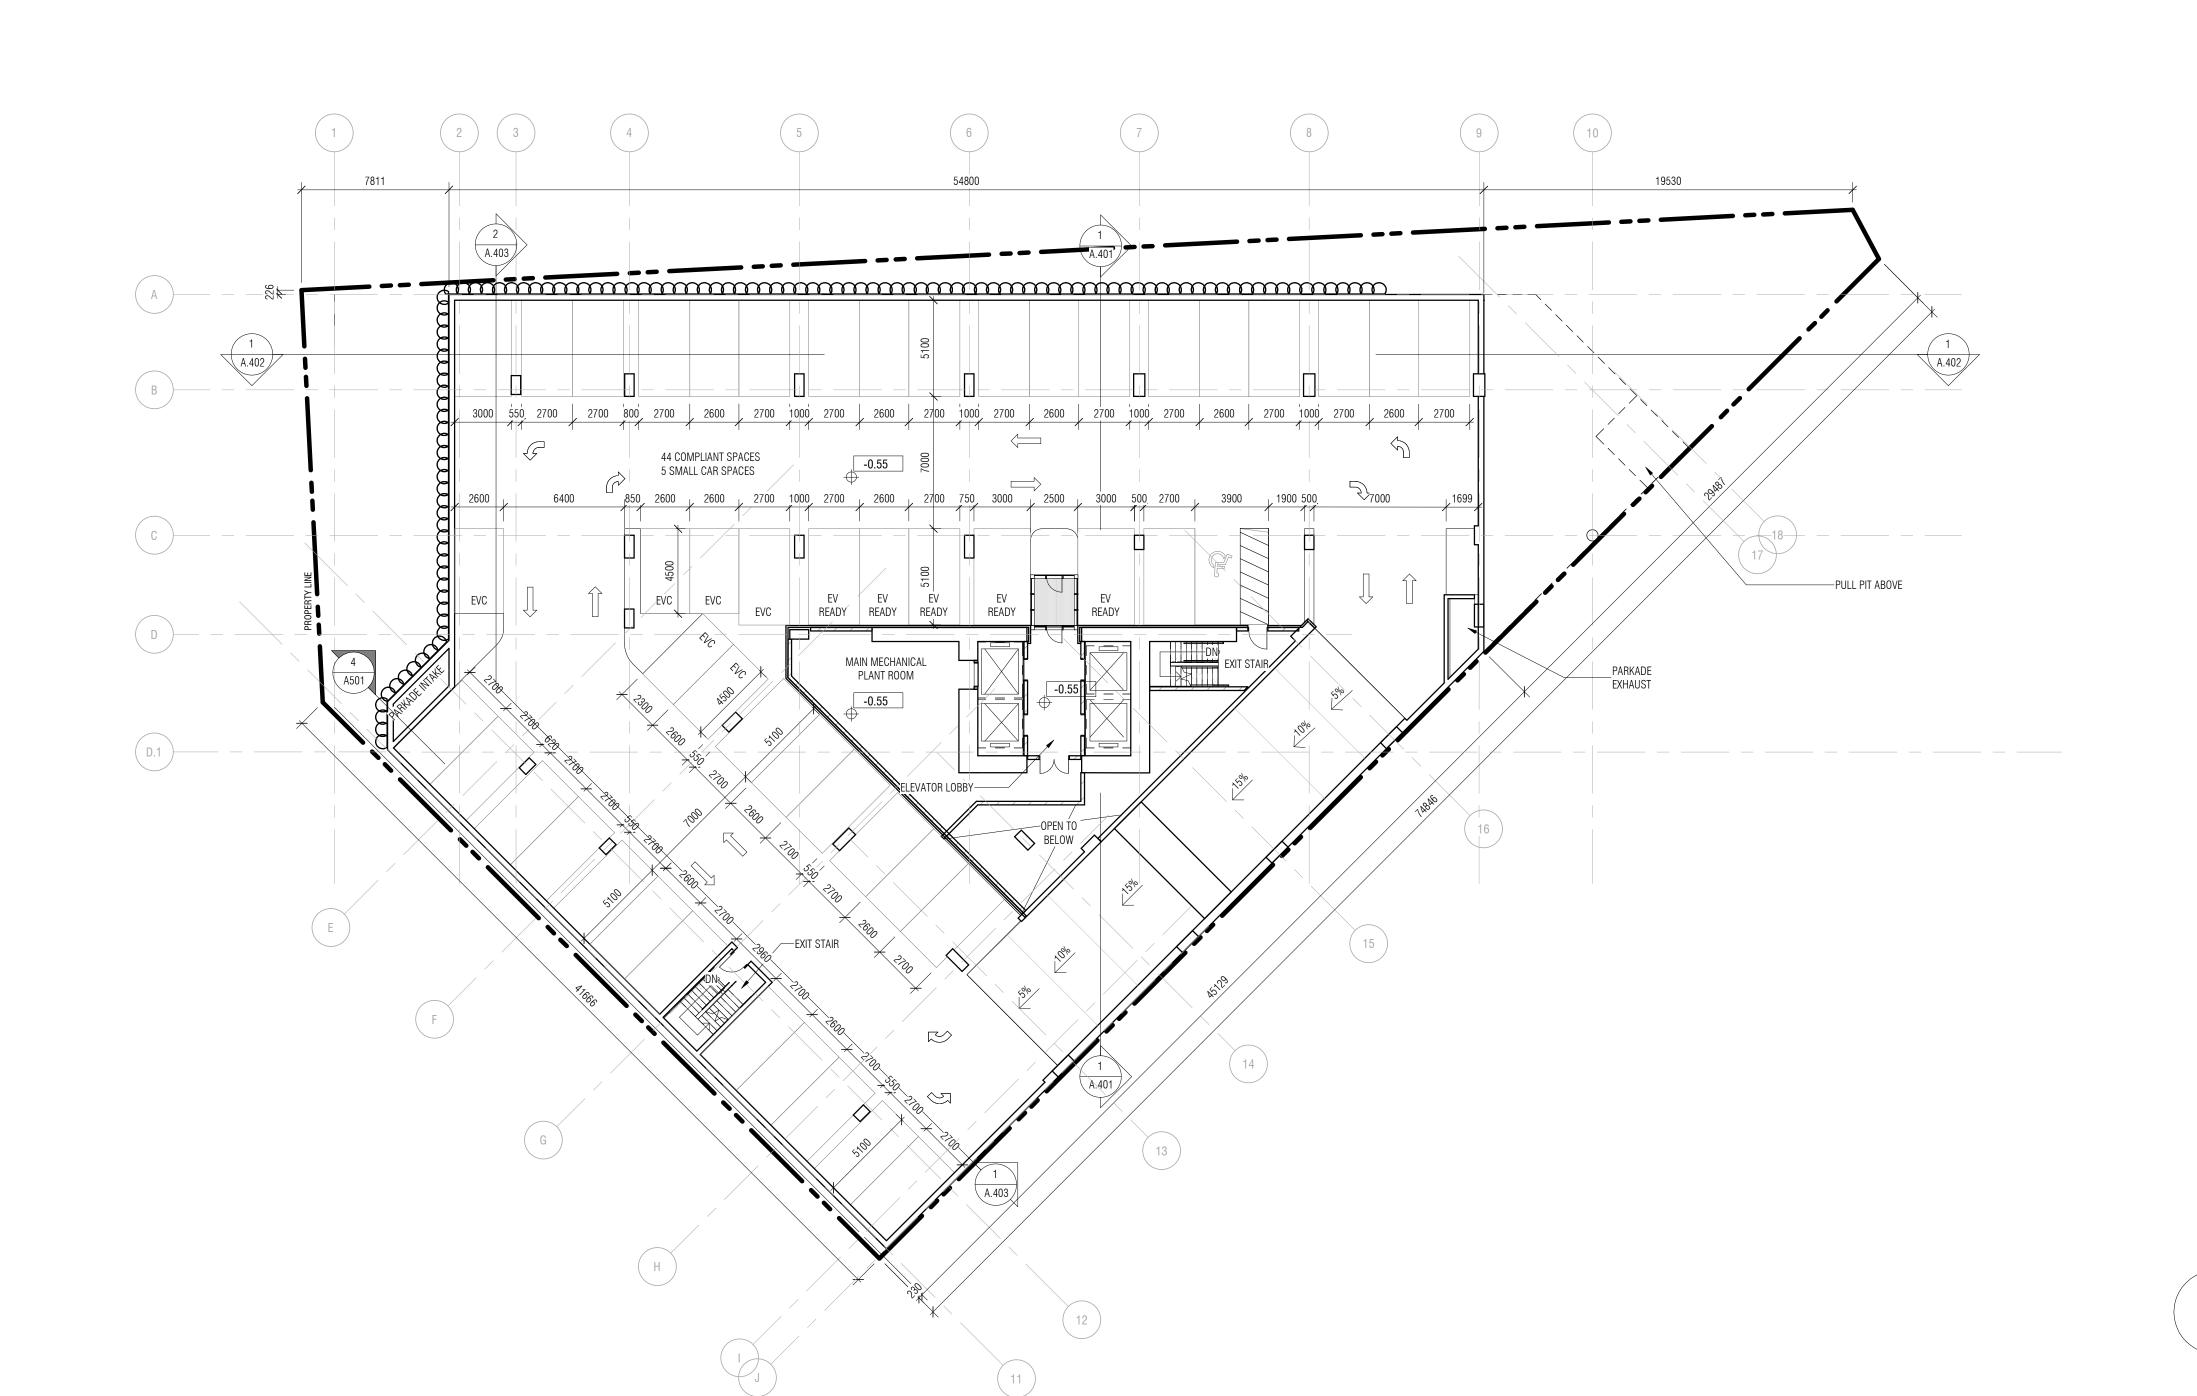

CONTRACTOR MUST CHECK & VERIFY ALL DIMENSIONS ON THE JOB. DO NOT SCALE DRAWINGS. ALL DRAWINGS, SPECIFICATIONS AND RELATED DOCUMENTS ARE THE COPYRIGHT PROPERTY OF THE ARCHITECT AND MUST BE RETURNED UPON REQUEST. REPRODUCTION OF DRAWINGS, SPECIFICATIONS AND RELATED DOCUMENTS IN PART OR IN WHOLE IS FORBIDDEN WITHOUT THE WRITTEN PERMISSION OF THE ARCHITECT. THIS DRAWING IS NOT TO BE USED FOR CONSTRUCTION UNTIL SIGNED BY THE ARCHITECT.

# ISSUED

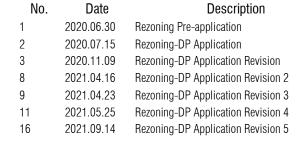

Diamond Schmitt Architects 384 Adelaide Street West, Suite 100, Toronto, Canada M5V1R7 Tel: 416 862 8800 Fax: 416 862 5508 info@dsai.ca www.dsai.ca

PARKING STALL COUNT

WATERFEATURE MECH ROOM

—RETAIL ELEC. — DISTRIBUTION ROOM

SPECIALTY RECYCLING

EMERGENCY DISTRIBUTION ROOM

25 COMPLIANT SPACES

WATER ENTRY

TELUS OCEAN

749 Douglas St, Victoria, BC

PLAN - LEVEL P1 - REZONING

Scale: 1:200 Project No: 1911

Date: 2021/09/14

Arı	ea Schedule (Gross Building - Rezo	oning) L1
Level	Name	Area
1		
LEVEL 1	Floor Area	703.80 m <sup>2</sup>
LEVEL 1	Floor Area (Retai1 1)	273.51 m <sup>2</sup>
LEVEL 1	Floor Area	23.29 m <sup>2</sup>
LEVEL 1	Floor Area (Retail 2)	93.75 m <sup>2</sup>
LEVEL 1	Floor Area	3.10 m <sup>2</sup>
Grand total: 5		1097.46 m <sup>2</sup>

CONTRACTOR MUST CHECK & VERIFY ALL DIMENSIONS ON THE JOB. DO NOT SCALE DRAWINGS.

ALL DRAWINGS, SPECIFICATIONS AND RELATED DOCUMENTS ARE THE COPYRIGHT PROPERTY OF THE ARCHITECT AND MUST BE RETURNED UPON REQUEST. REPRODUCTION OF DRAWINGS, SPECIFICATIONS AND RELATED DOCUMENTS IN PART OR IN WHOLE IS FORBIDDEN WITHOUT THE WRITTEN PERMISSION OF THE ARCHITECT. THIS DRAWING IS NOT TO BE USED FOR CONSTRUCTION UNTIL SIGNED BY THE ARCHITECT.

No.	Date	Description
1	2020.06.30	Rezoning Pre-application
2	2020.07.15	Rezoning-DP Application
3	2020.11.09	Rezoning-DP Application Revision
8	2021.04.16	Rezoning-DP Application Revision 2
9	2021.04.23	Rezoning-DP Application Revision 3
11	2021.05.25	Rezoning-DP Application Revision 4
16	2021.09.14	Rezoning-DP Application Revision 5

### Diamond Schmitt Architects

384 Adelaide Street West, Suite 100, Toronto, Canada M5V1R7 Tel: 416 862 8800 Fax: 416 862 5508 info@dsai.ca www.dsai.ca


TELUS OCEAN


749 Douglas St, Victoria, BC


PLAN - LEVEL 1 - REZONING

Scale: Project No: 1911

A.104

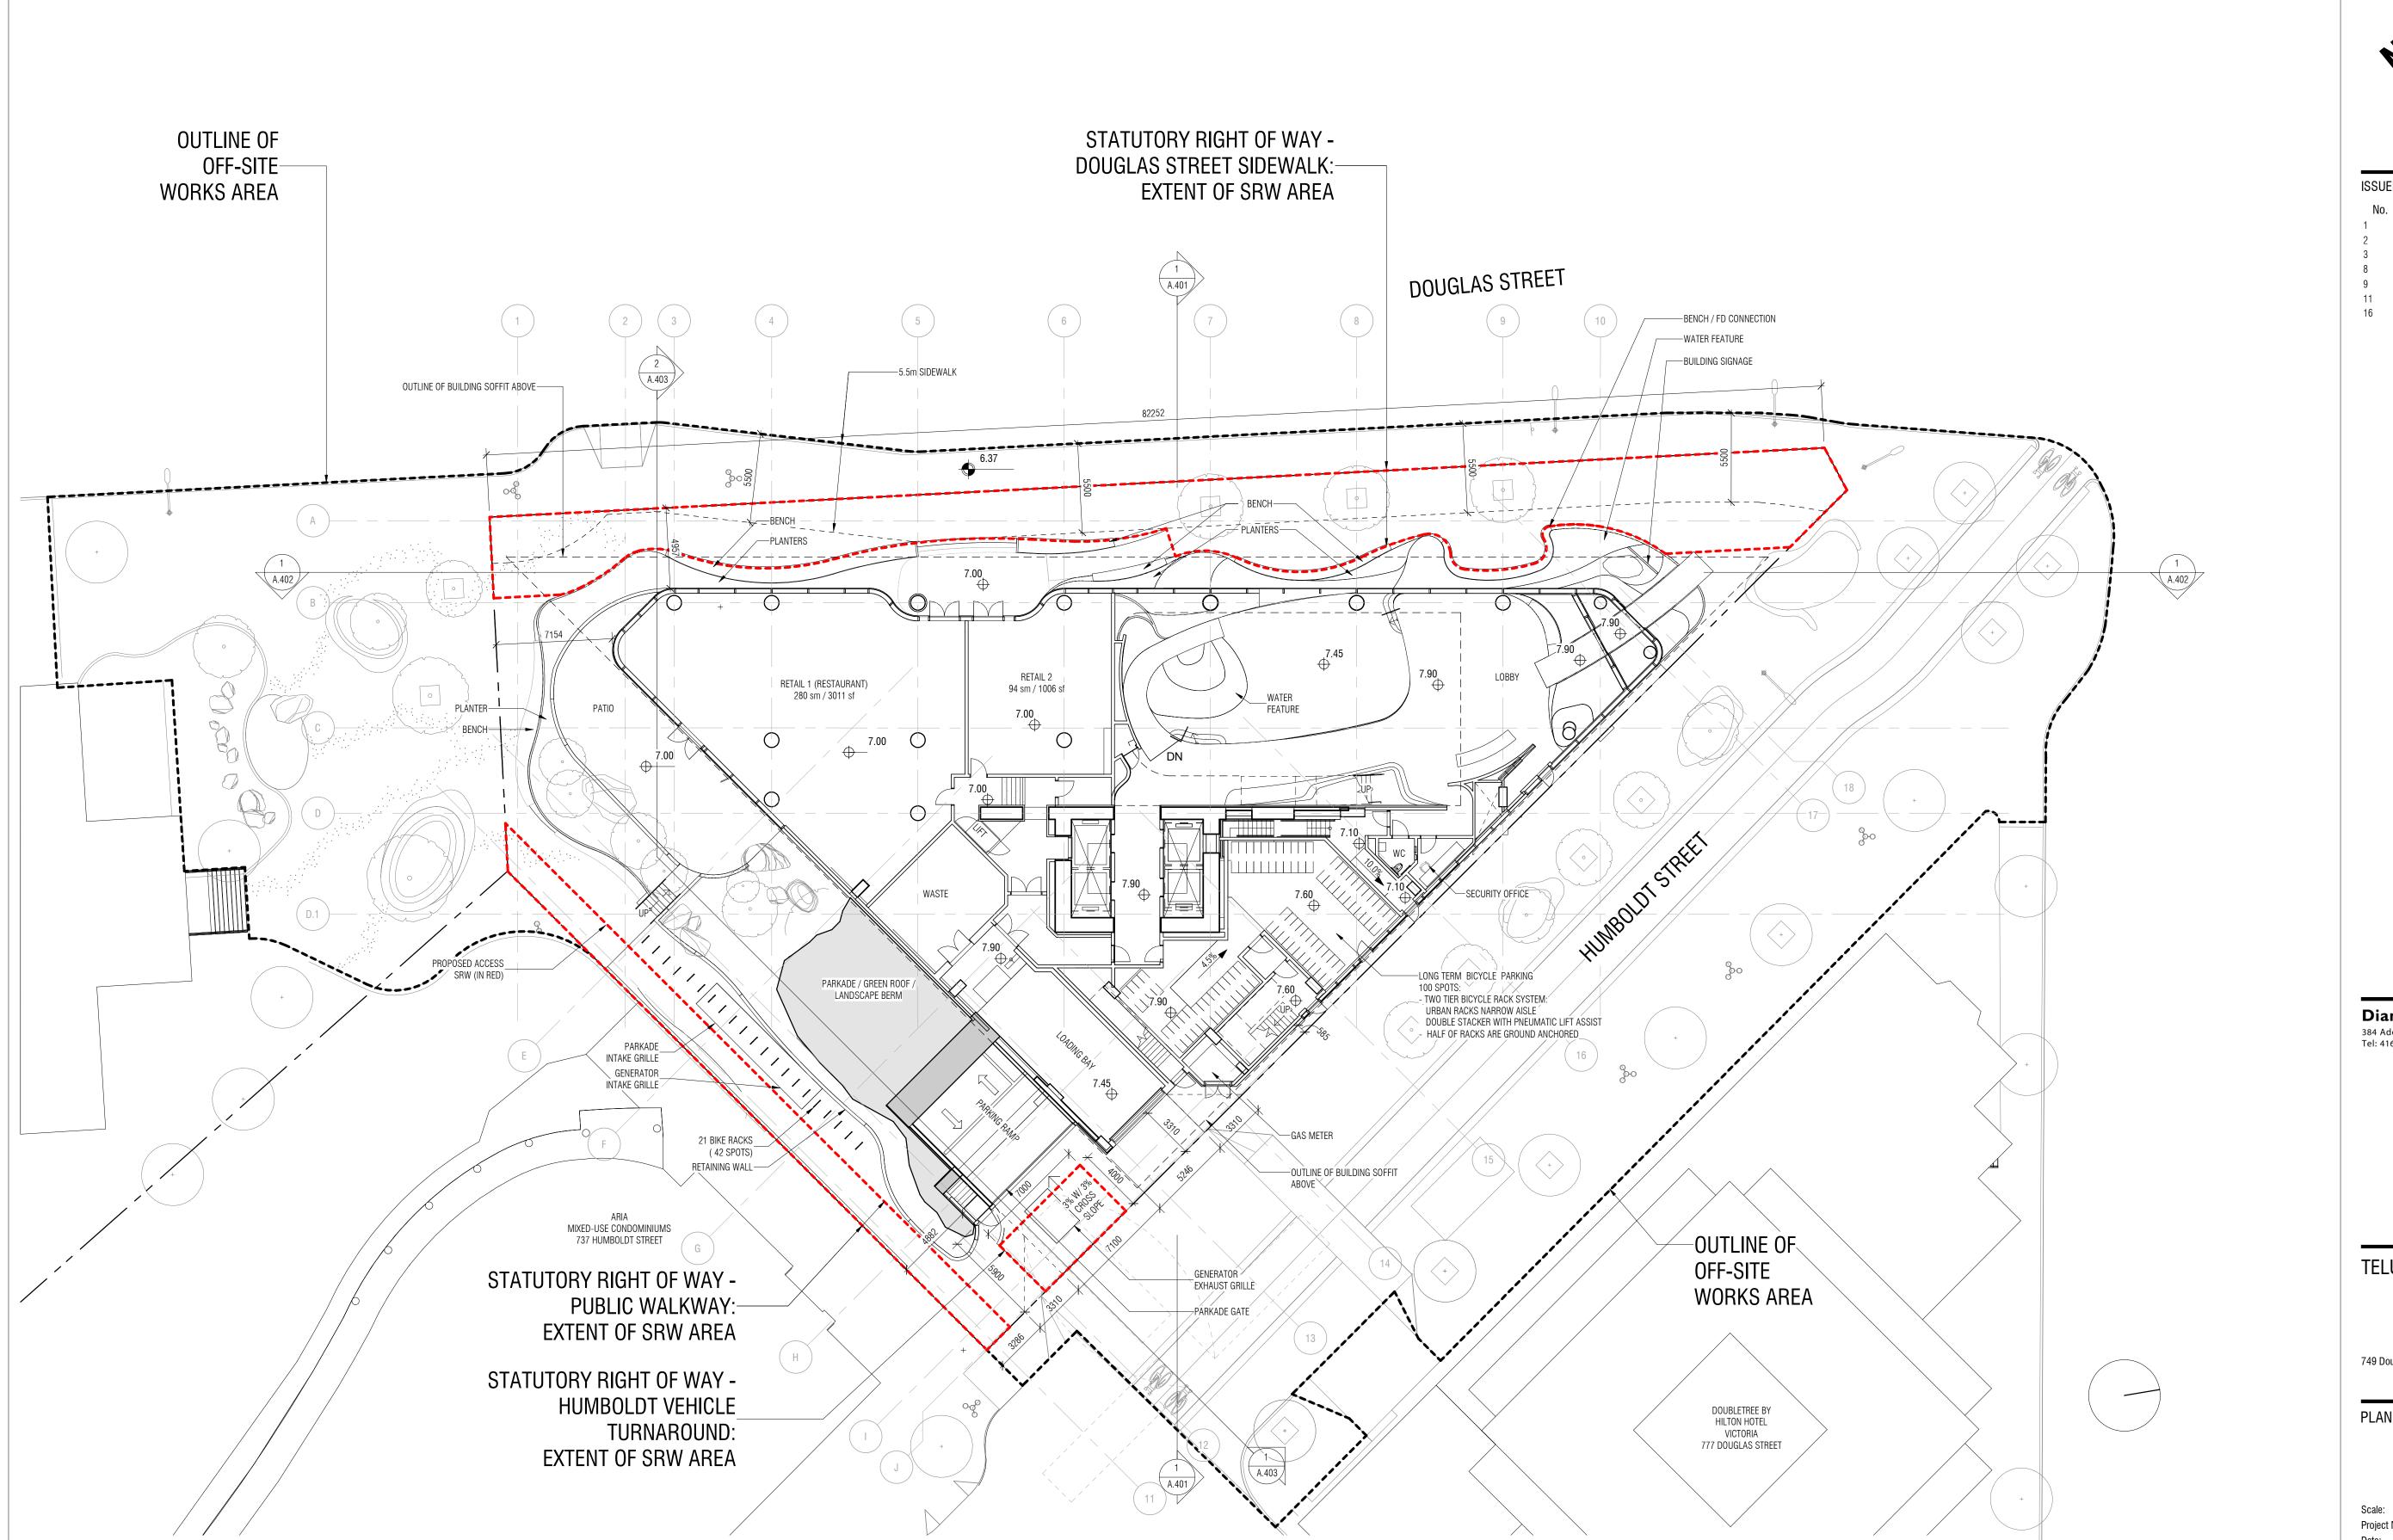


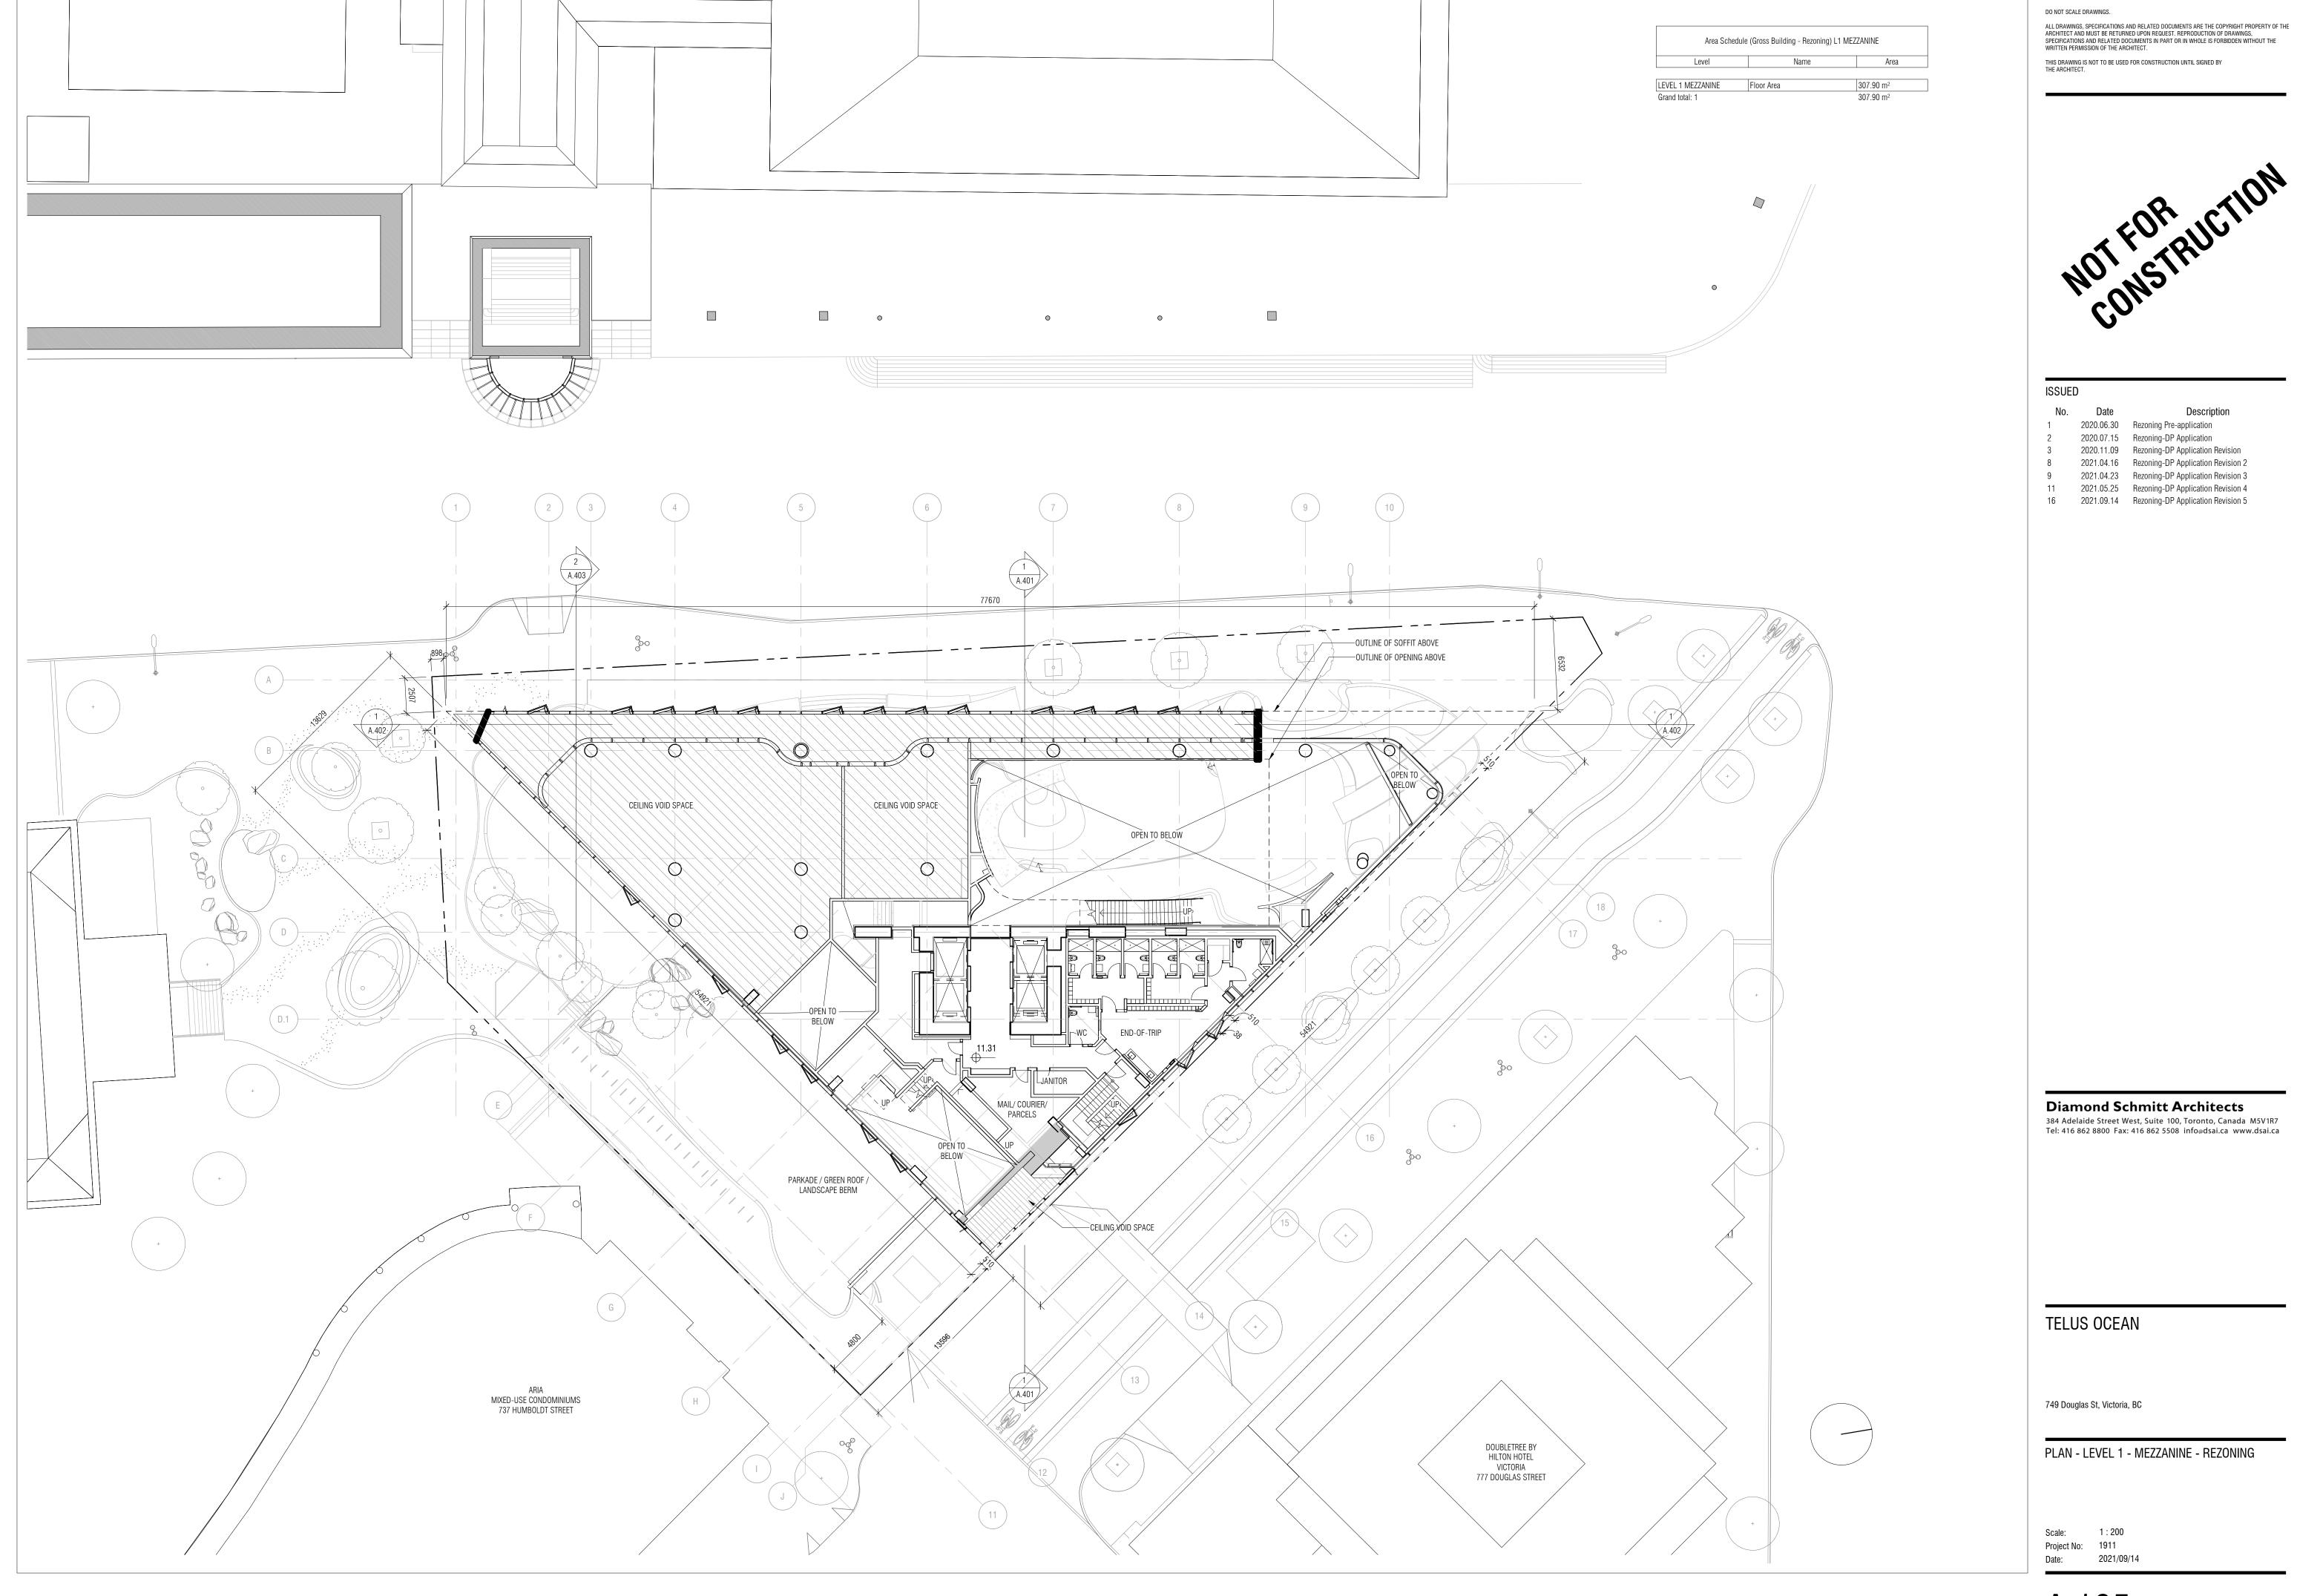

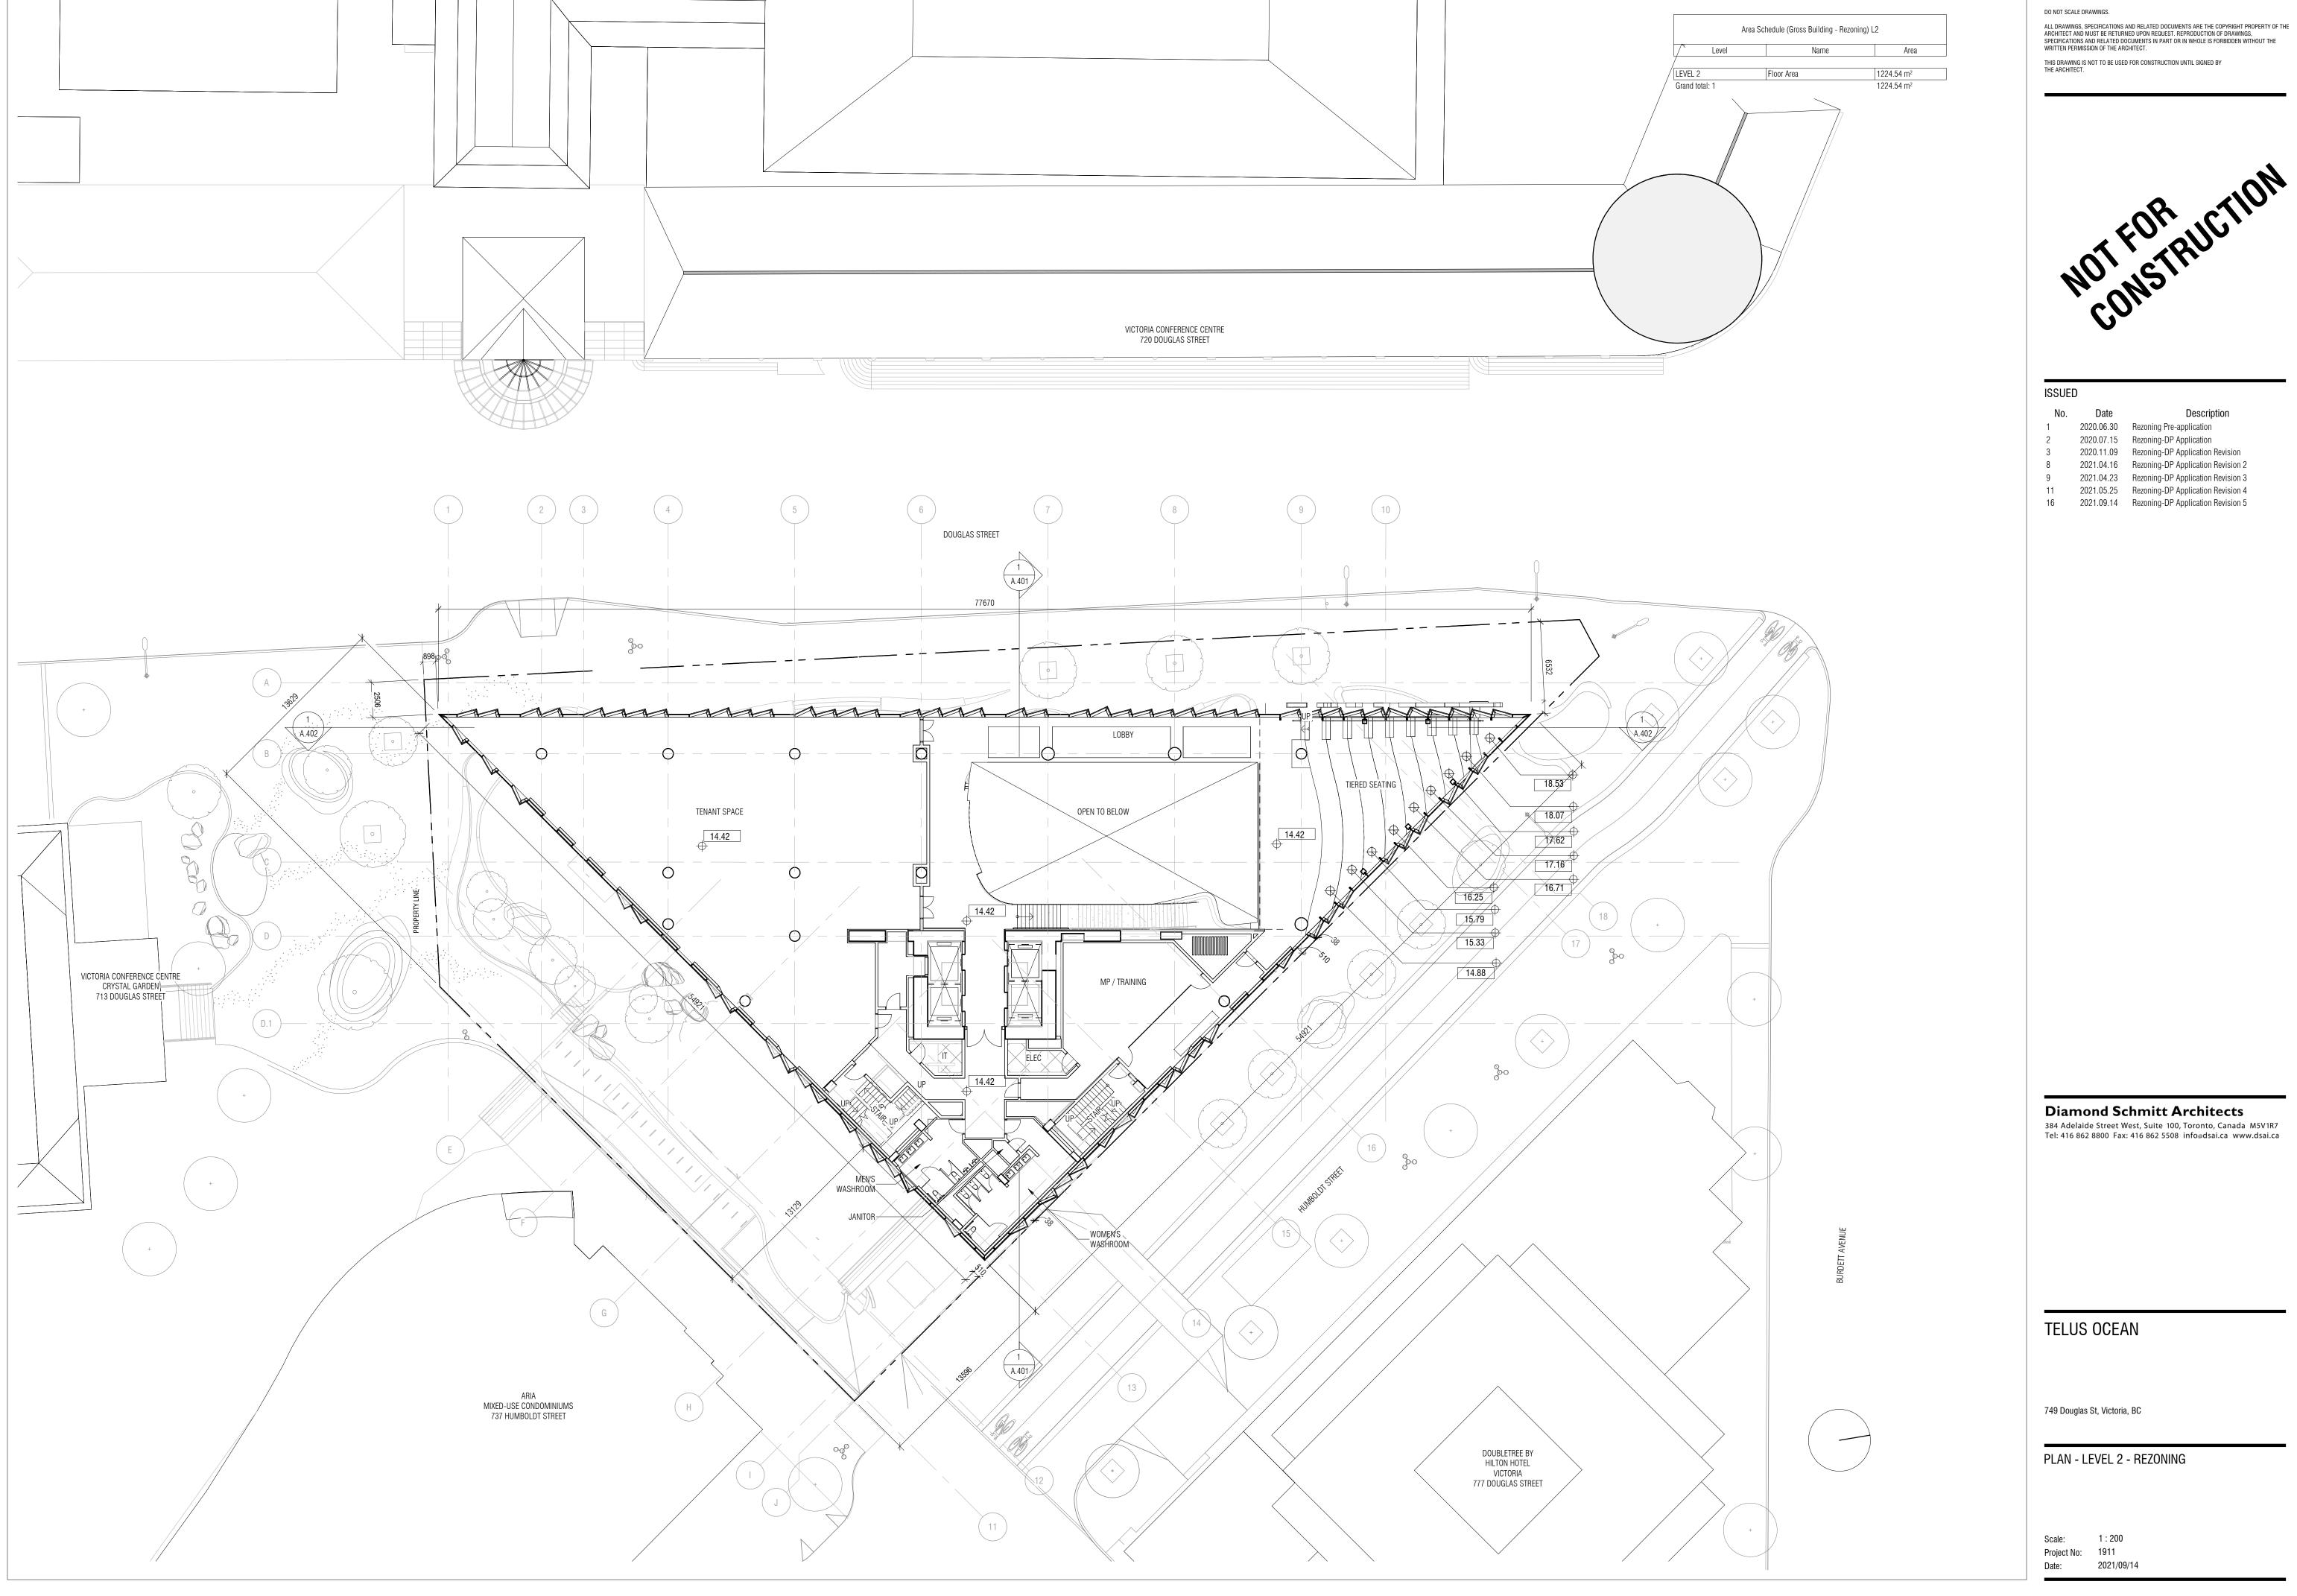

A.106



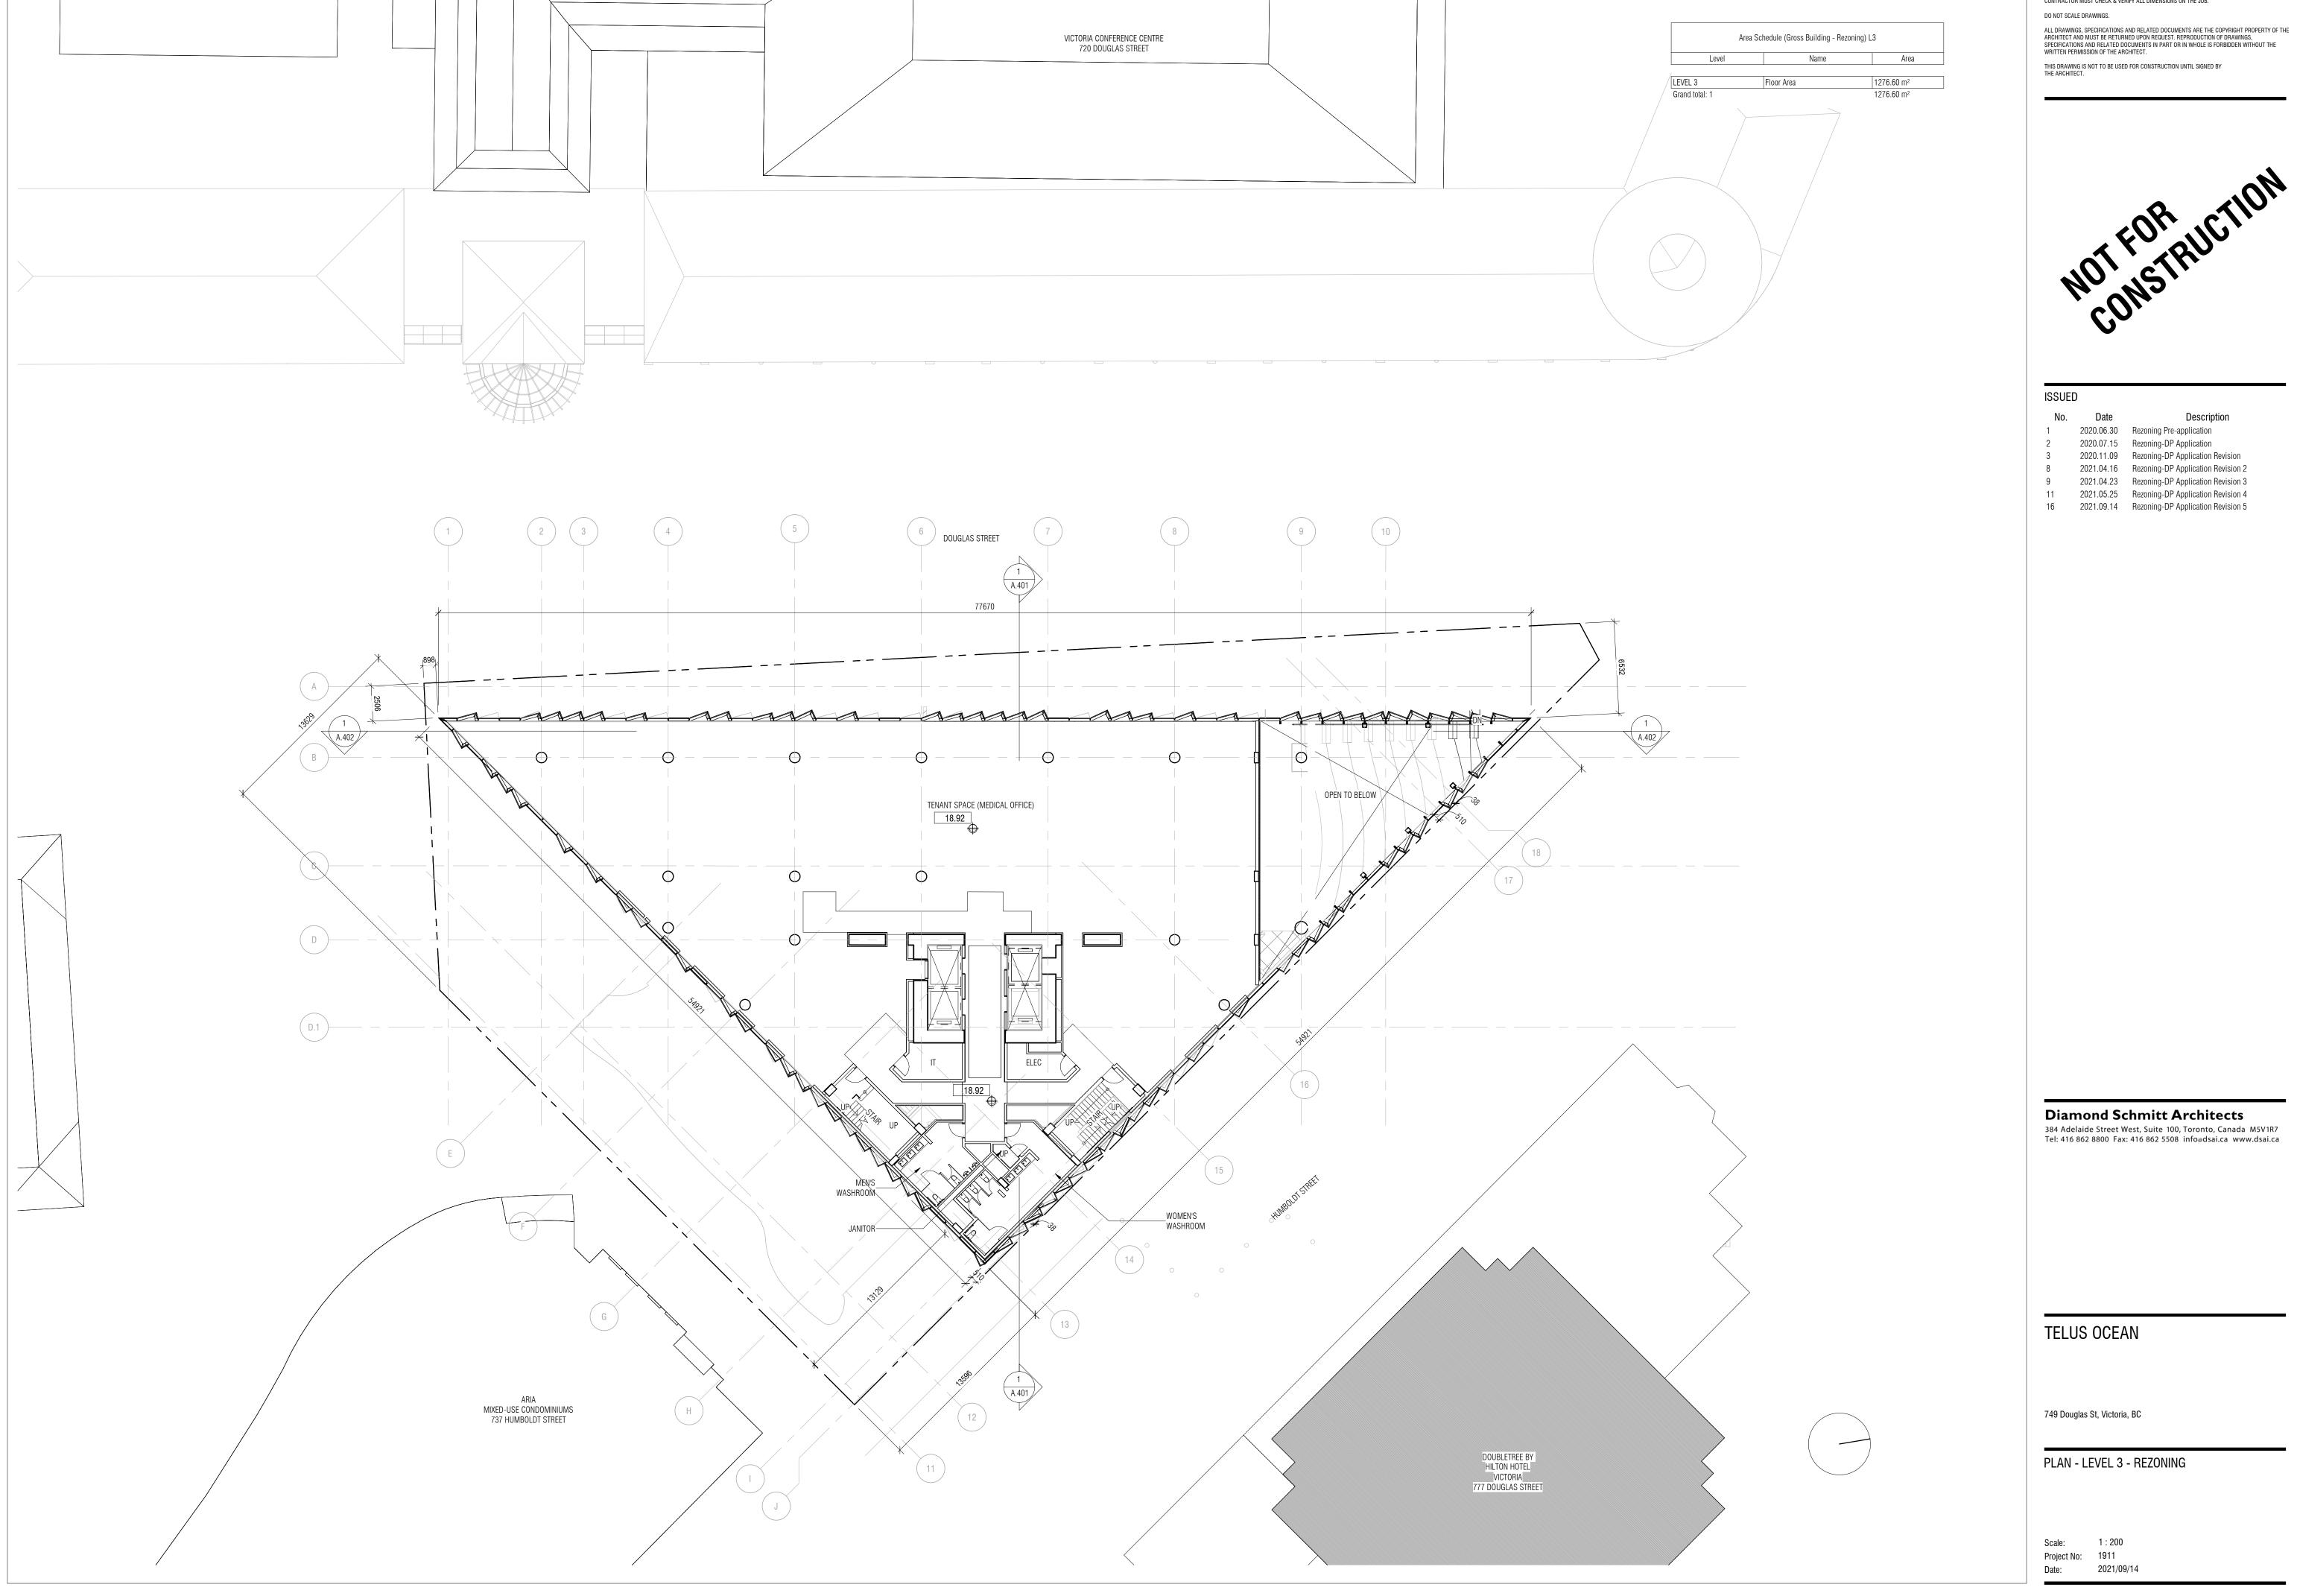

Area Schedule (Gross Building - Rezoning) L4 1458.48 m<sup>2</sup> Floor Area


1458.48 m<sup>2</sup>

CONTRACTOR MUST CHECK & VERIFY ALL DIMENSIONS ON THE JOB.

DO NOT SCALE DRAWINGS. ALL DRAWINGS, SPECIFICATIONS AND RELATED DOCUMENTS ARE THE COPYRIGHT PROPERTY OF THE ARCHITECT AND MUST BE RETURNED UPON REQUEST. REPRODUCTION OF DRAWINGS, SPECIFICATIONS AND RELATED DOCUMENTS IN PART OR IN WHOLE IS FORBIDDEN WITHOUT THE WRITTEN PERMISSION OF THE ARCHITECT.

THIS DRAWING IS NOT TO BE USED FOR CONSTRUCTION UNTIL SIGNED BY THE ARCHITECT.

No.	Date	Description
1	2020.06.30	Rezoning Pre-application
2	2020.07.15	Rezoning-DP Application
3	2020.11.09	Rezoning-DP Application Revision
8	2021.04.16	Rezoning-DP Application Revision 2
9	2021.04.23	Rezoning-DP Application Revision 3
11	2021.05.25	Rezoning-DP Application Revision 4
16	2021.09.14	Rezoning-DP Application Revision 5

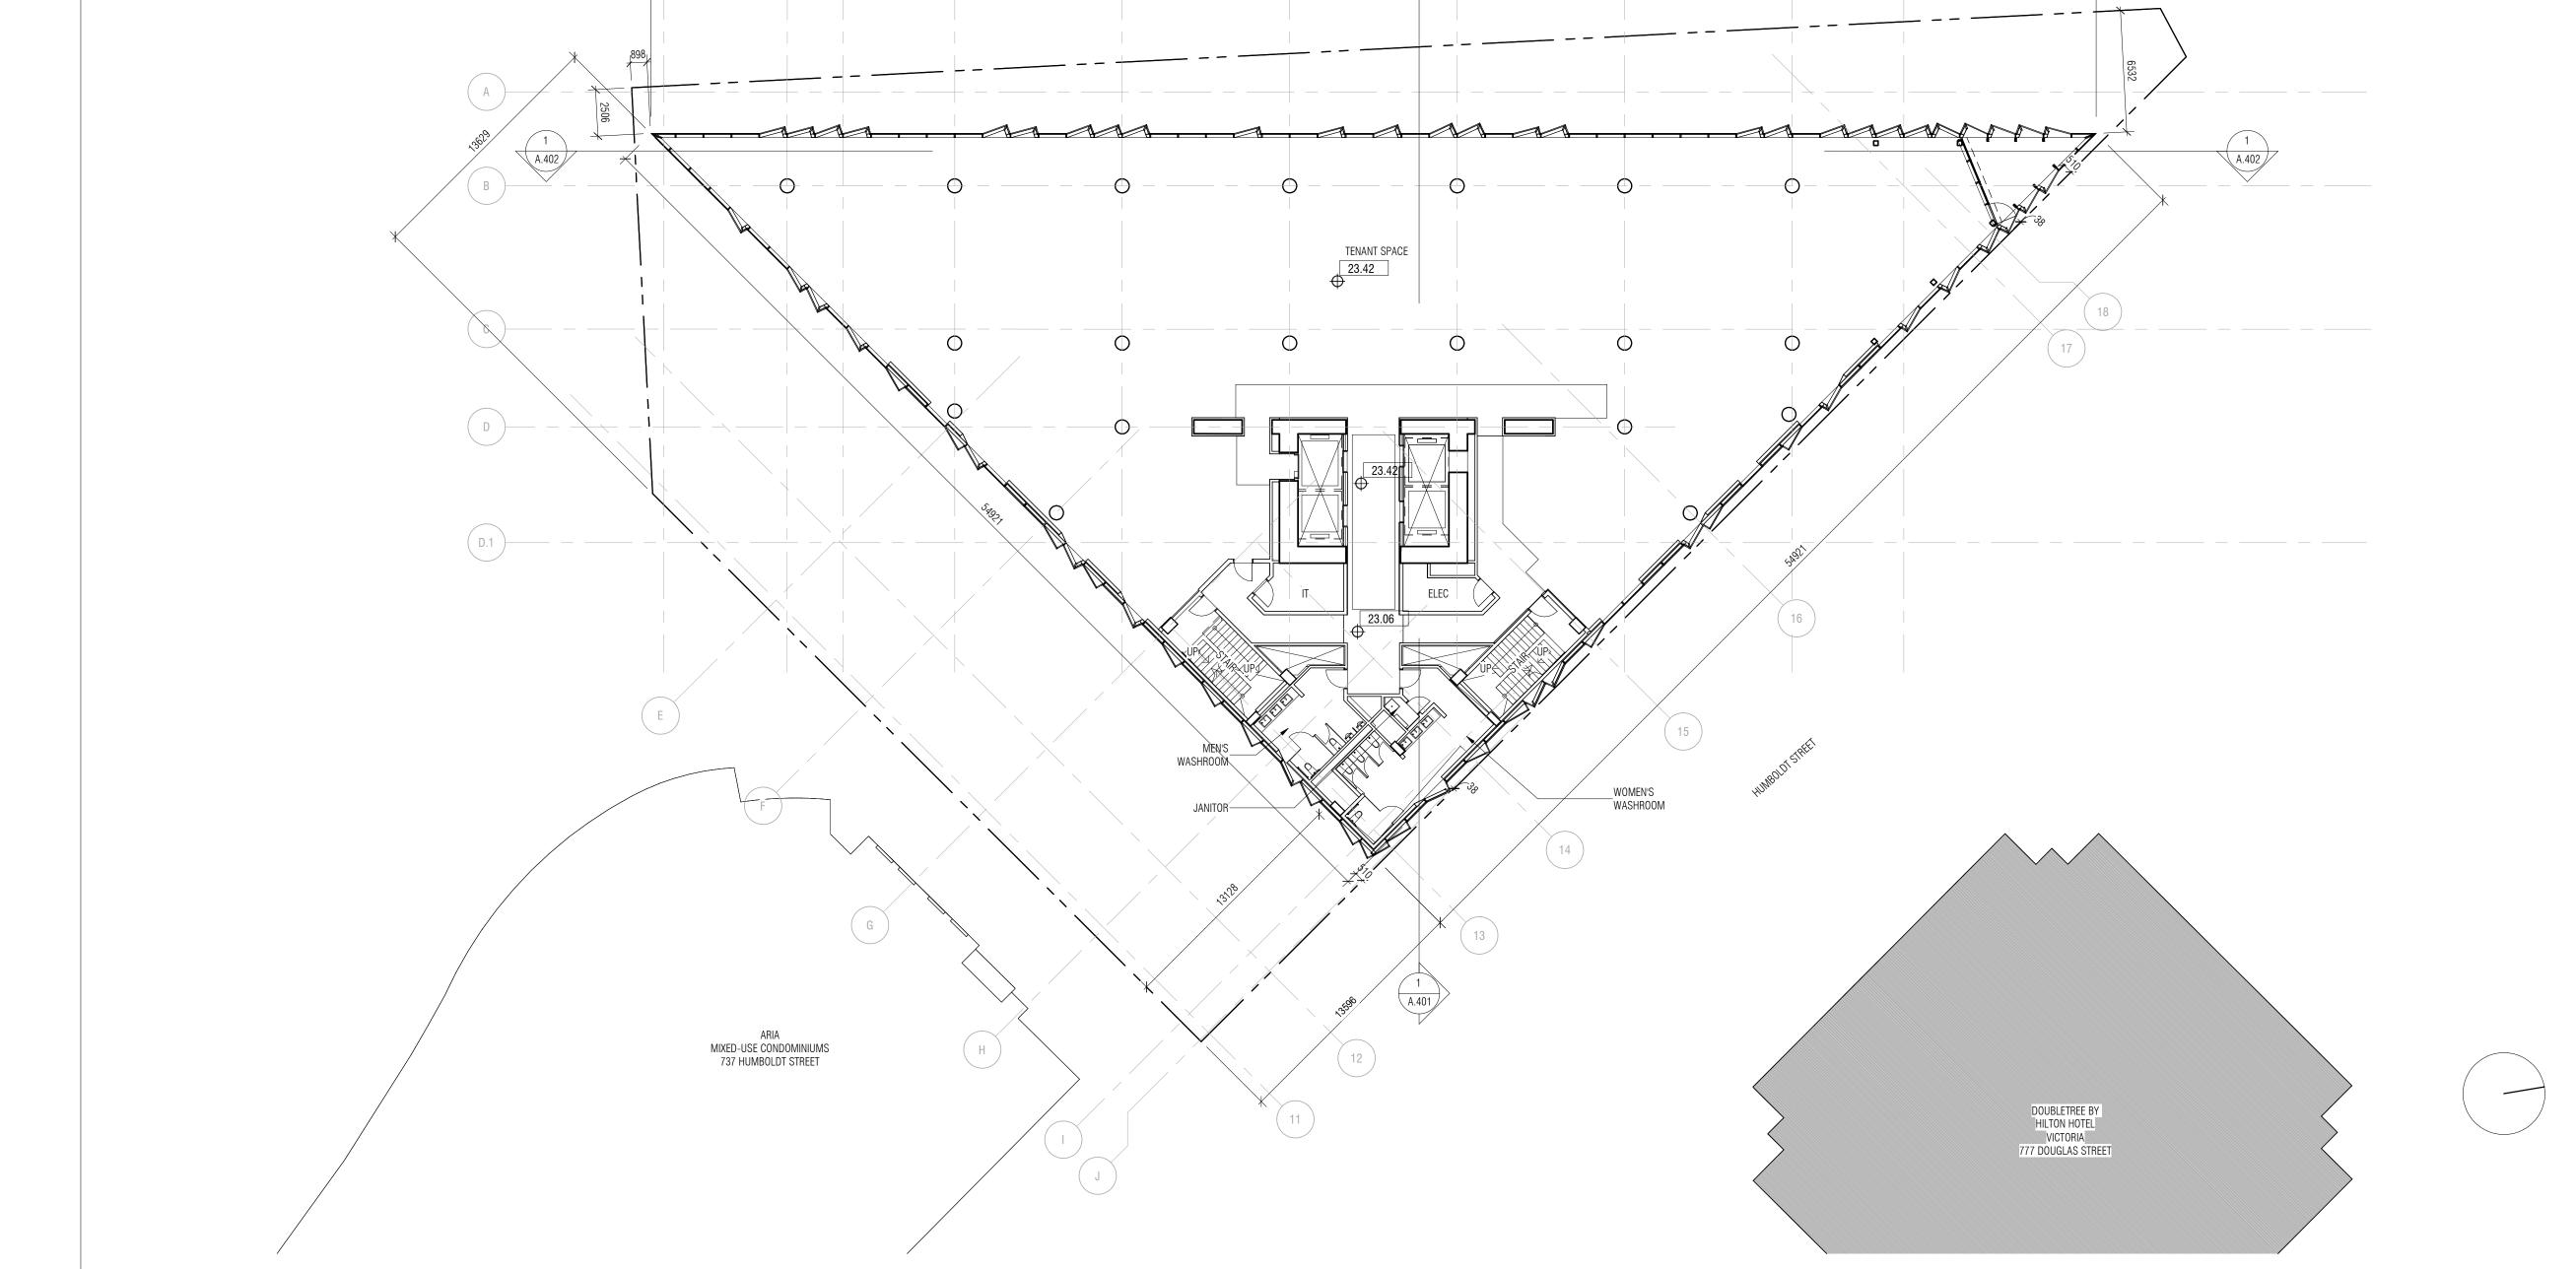

DOUGLAS STREET

### Diamond Schmitt Architects

384 Adelaide Street West, Suite 100, Toronto, Canada M5V1R7 Tel: 416 862 8800 Fax: 416 862 5508 info@dsai.ca www.dsai.ca

TELUS OCEAN

749 Douglas St, Victoria, BC

PLAN - LEVEL 4 - REZONING

Scale: 1:200 Project No: 1911

Date: 2021/09/14

Area Schedule (Gross Building - Rezoning) L5 LEVEL 5 Grand total: 1 1417.53 m<sup>2</sup> 1417.53 m<sup>2</sup>


CONTRACTOR MUST CHECK & VERIFY ALL DIMENSIONS ON THE JOB.

DO NOT SCALE DRAWINGS. ALL DRAWINGS, SPECIFICATIONS AND RELATED DOCUMENTS ARE THE COPYRIGHT PROPERTY OF THE ARCHITECT AND MUST BE RETURNED UPON REQUEST. REPRODUCTION OF DRAWINGS, SPECIFICATIONS AND RELATED DOCUMENTS IN PART OR IN WHOLE IS FORBIDDEN WITHOUT THE WRITTEN PERMISSION OF THE ARCHITECT.

THIS DRAWING IS NOT TO BE USED FOR CONSTRUCTION UNTIL SIGNED BY THE ARCHITECT.

## ISSUED

No.	Date	Description
1	2020.06.30	Rezoning Pre-application
2	2020.07.15	Rezoning-DP Application
3	2020.11.09	Rezoning-DP Application Revision
8	2021.04.16	Rezoning-DP Application Revision 2
9	2021.04.23	Rezoning-DP Application Revision 3
11	2021.05.25	Rezoning-DP Application Revision 4
16	2021.09.14	Rezoning-DP Application Revision 5

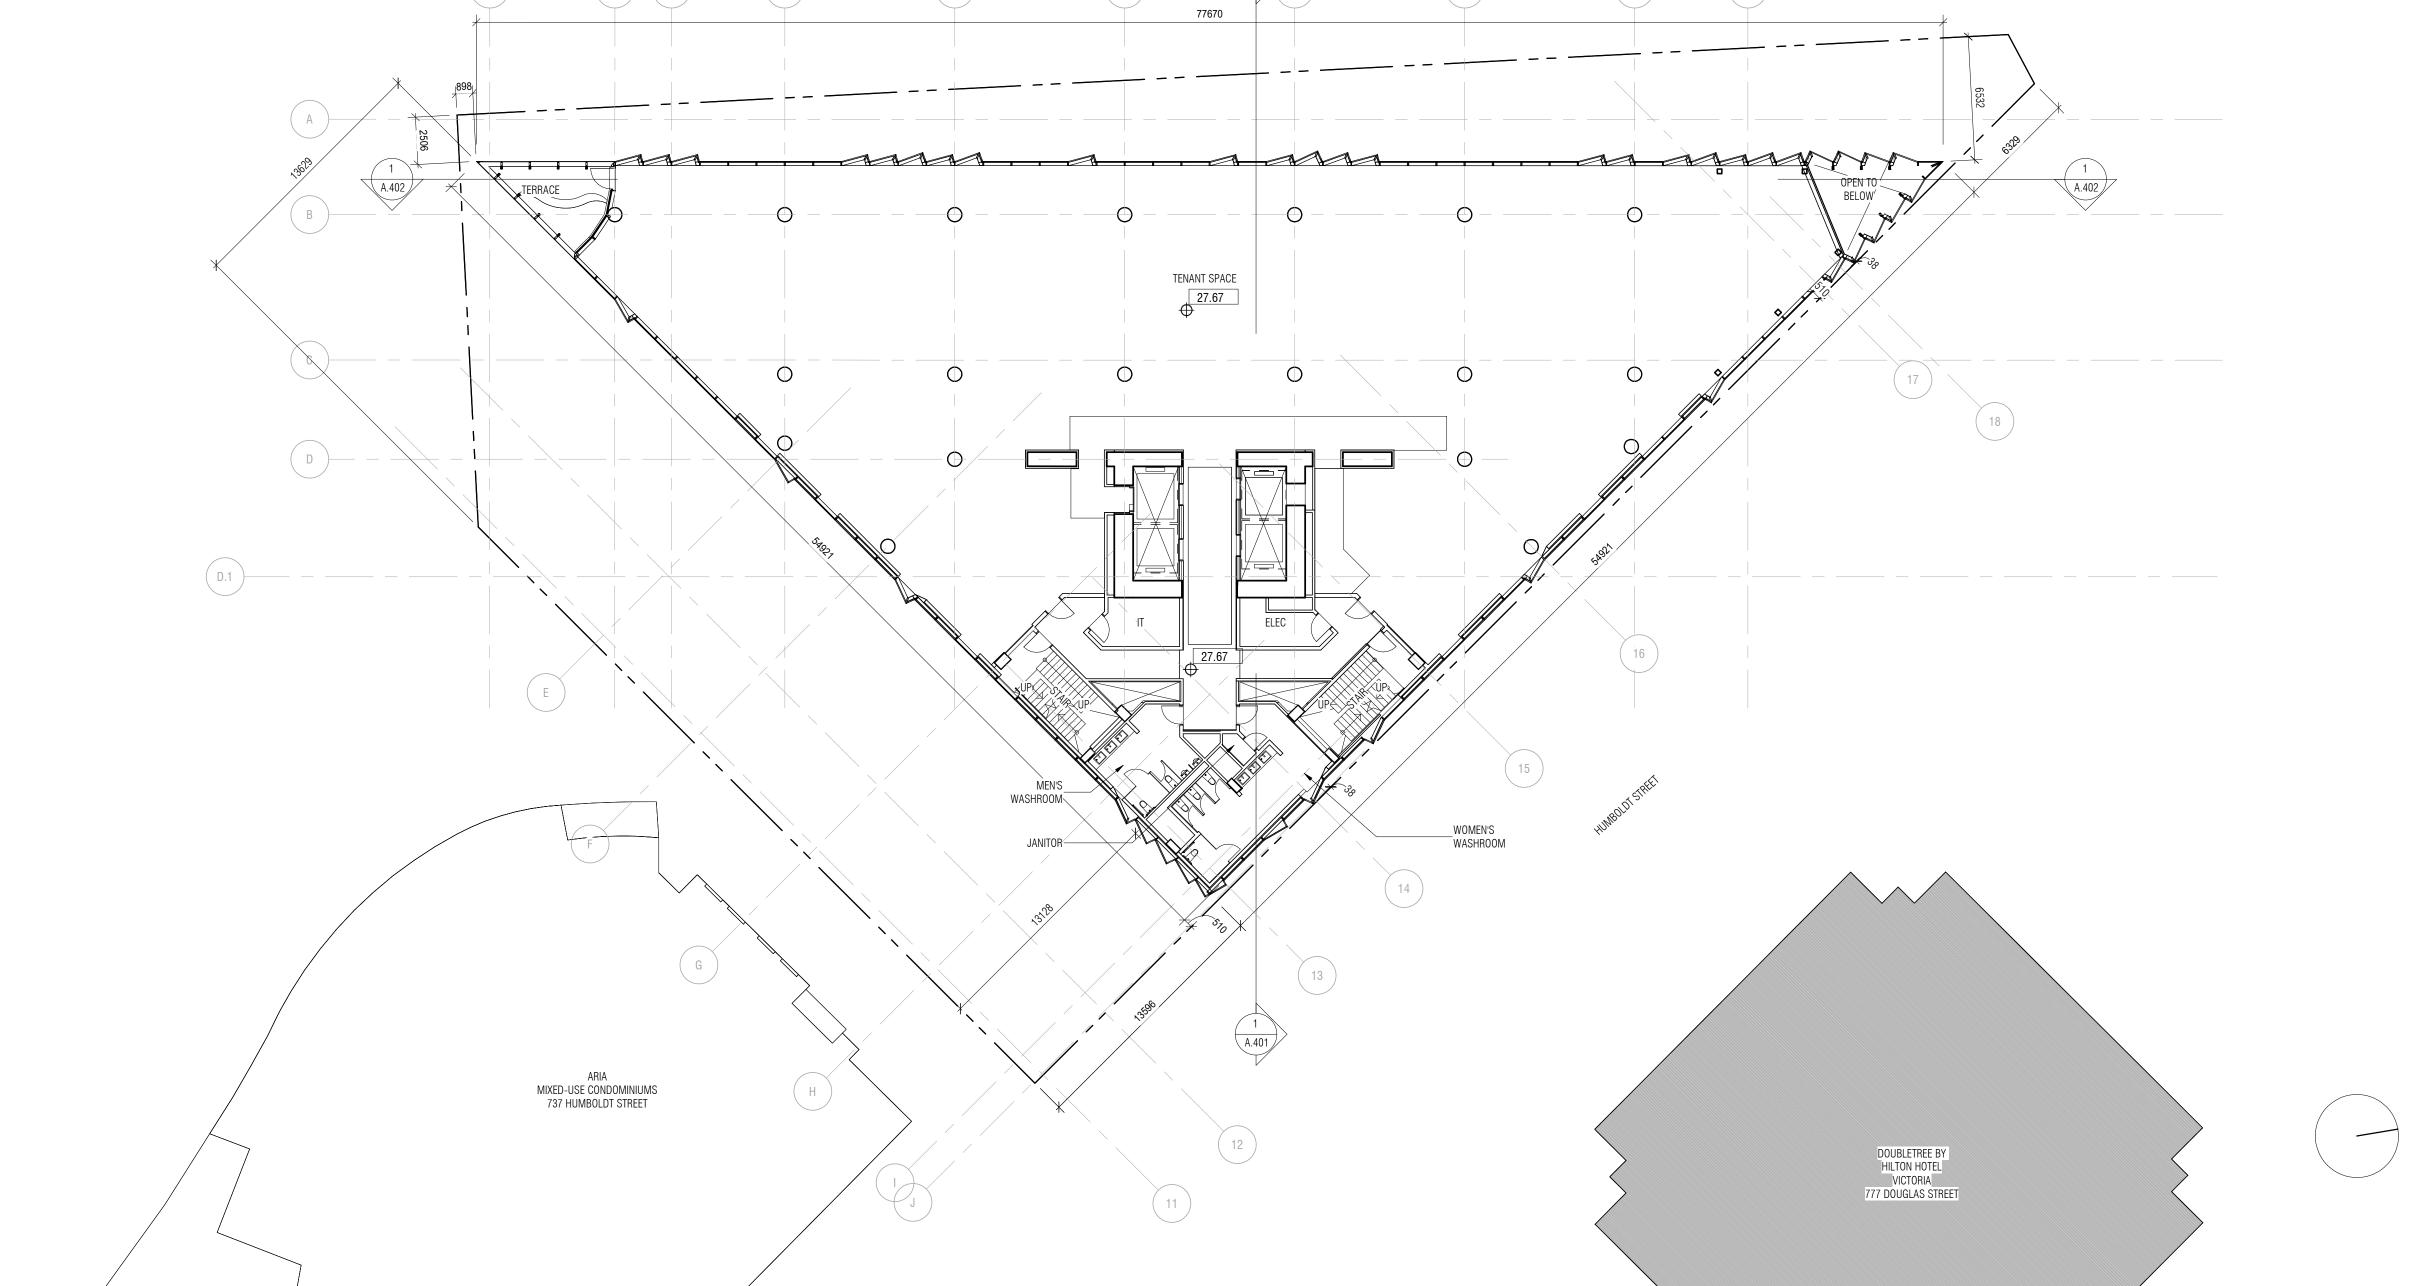

DOUGLAS STREET

Diamond Schmitt Architects

384 Adelaide Street West, Suite 100, Toronto, Canada M5V1R7 Tel: 416 862 8800 Fax: 416 862 5508 info@dsai.ca www.dsai.ca

TELUS OCEAN

749 Douglas St, Victoria, BC

PLAN - LEVEL 5 - REZONING

Scale: Project No: 1911

Date: 2021/09/14


Area Schedule (Gross Building - Rezoning) L6 Area 1434.83 m<sup>2</sup>

1434.83 m<sup>2</sup>

CONTRACTOR MUST CHECK & VERIFY ALL DIMENSIONS ON THE JOB. DO NOT SCALE DRAWINGS.

ALL DRAWINGS, SPECIFICATIONS AND RELATED DOCUMENTS ARE THE COPYRIGHT PROPERTY OF THE ARCHITECT AND MUST BE RETURNED UPON REQUEST. REPRODUCTION OF DRAWINGS, SPECIFICATIONS AND RELATED DOCUMENTS IN PART OR IN WHOLE IS FORBIDDEN WITHOUT THE WRITTEN PERMISSION OF THE ARCHITECT. THIS DRAWING IS NOT TO BE USED FOR CONSTRUCTION UNTIL SIGNED BY THE ARCHITECT.

ISSUED		)	
	No.	Date	Description
	1	2020.06.30	Rezoning Pre-application
	2	2020.07.15	Rezoning-DP Application
	3	2020.11.09	Rezoning-DP Application Revision
	8	2021.04.16	Rezoning-DP Application Revision 2
	9	2021.04.23	Rezoning-DP Application Revision 3
	11	2021.05.25	Rezoning-DP Application Revision 4
	16	2021.09.14	Rezoning-DP Application Revision 5

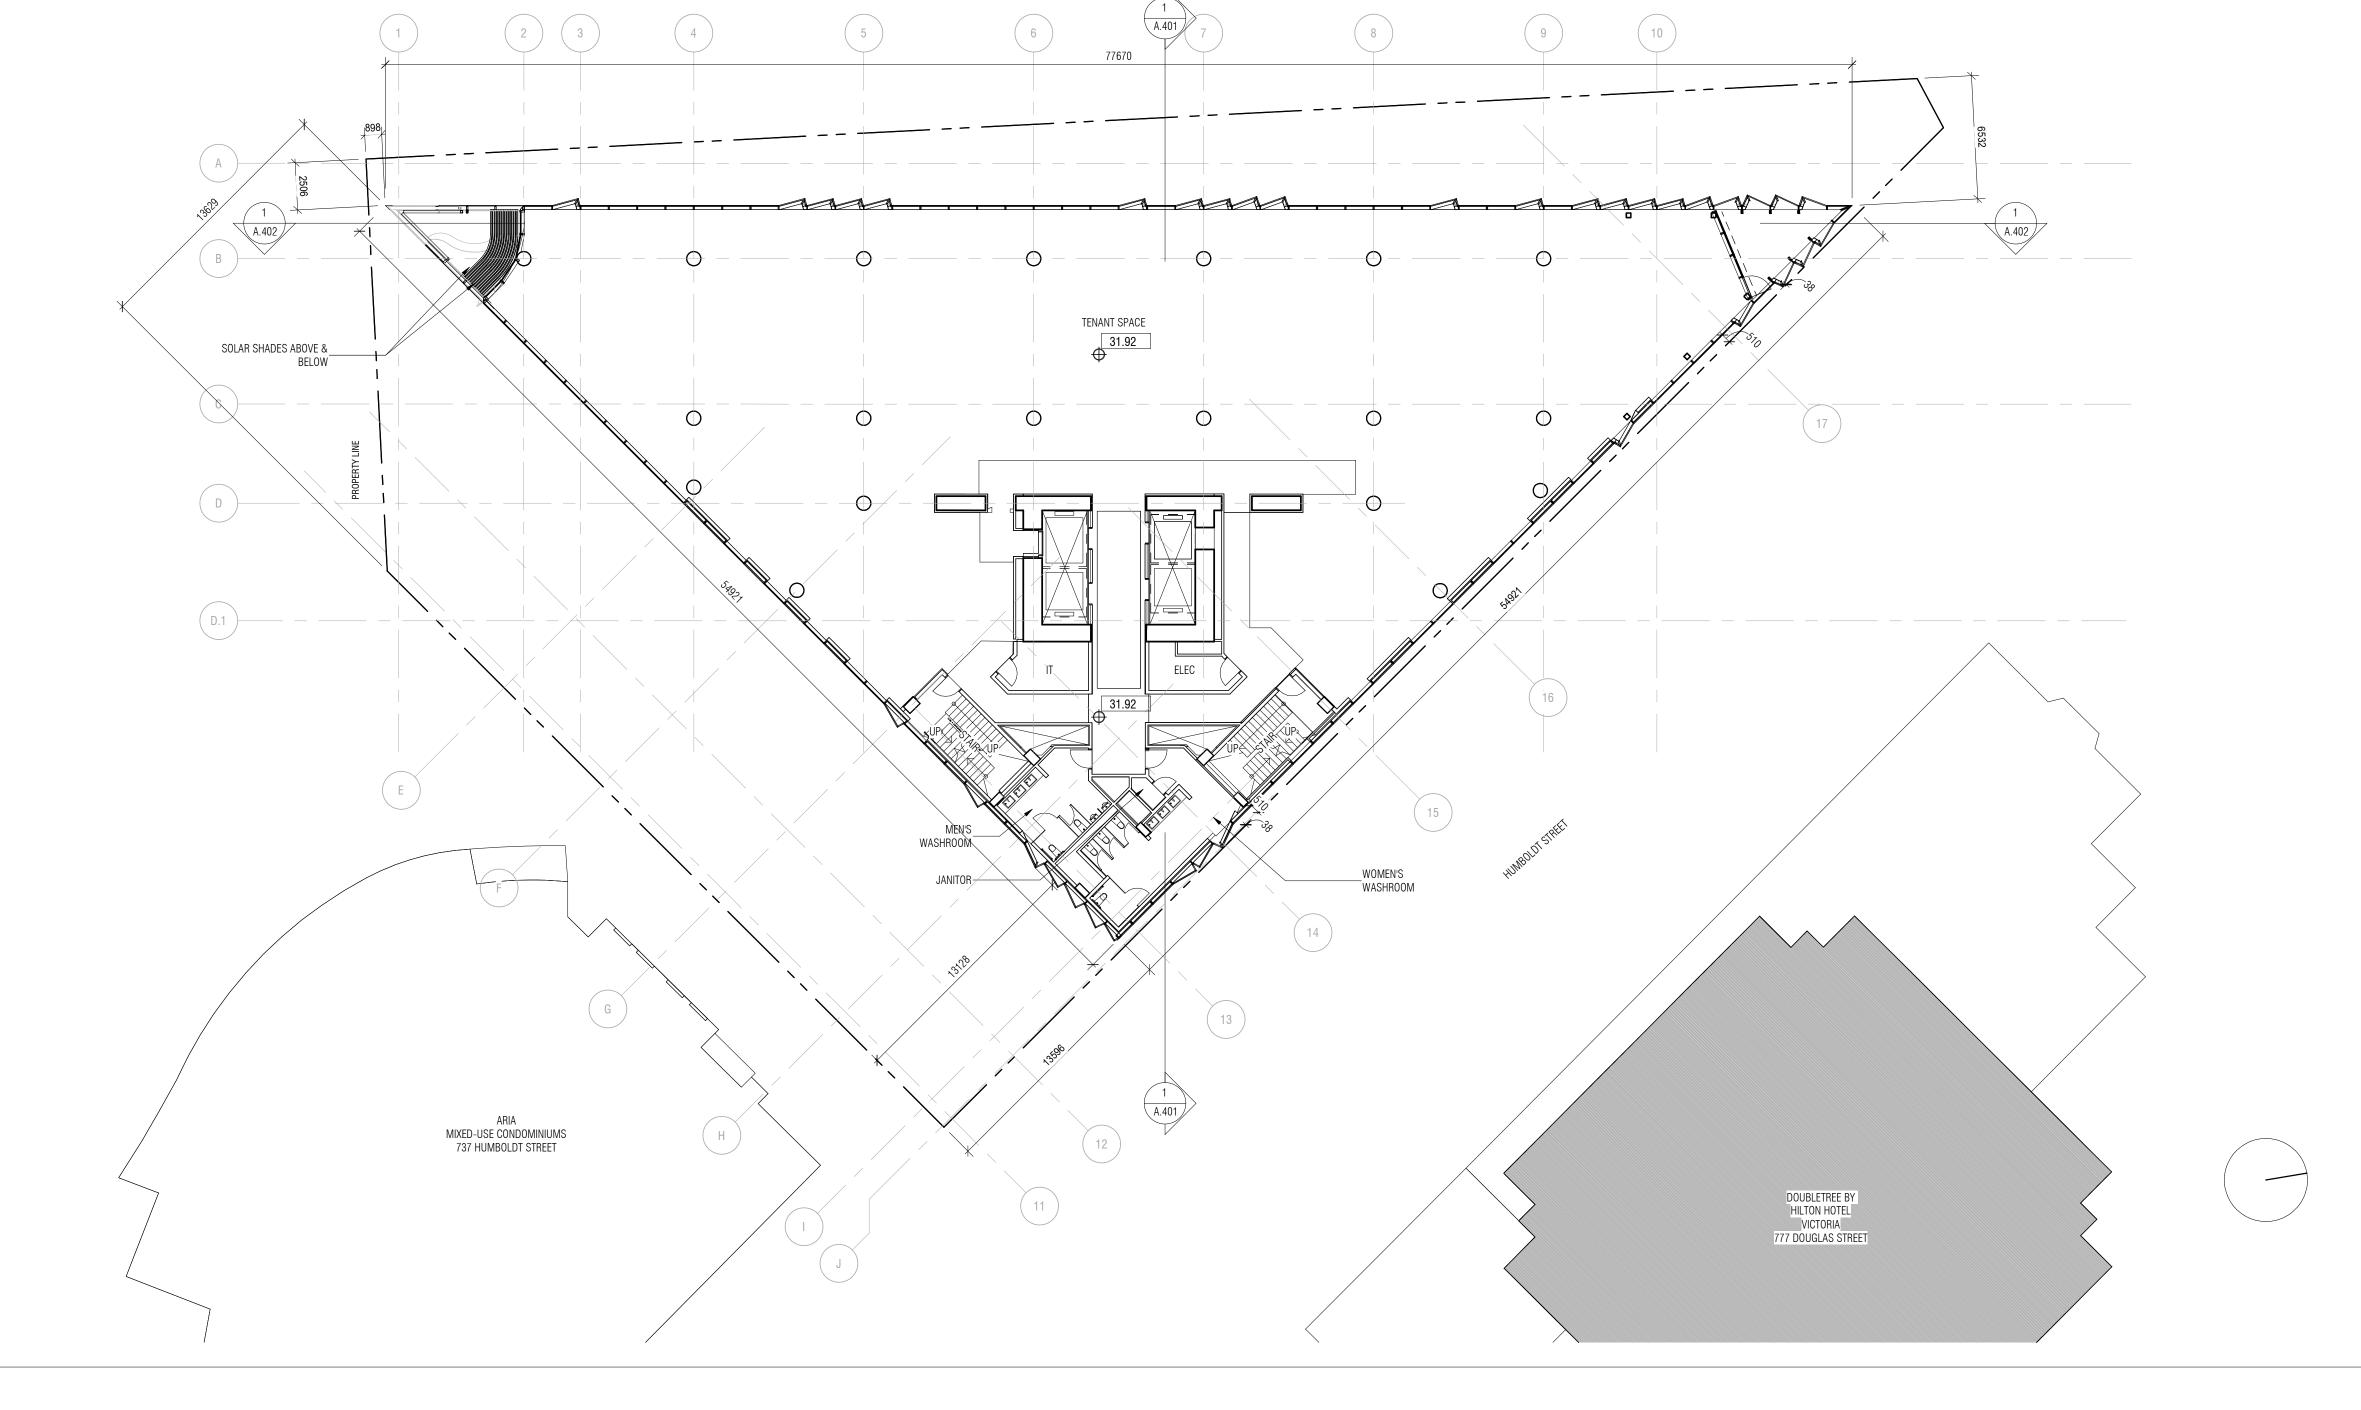

DOUGLAS STREET

### Diamond Schmitt Architects

384 Adelaide Street West, Suite 100, Toronto, Canada M5V1R7 Tel: 416 862 8800 Fax: 416 862 5508 info@dsai.ca www.dsai.ca

TELUS OCEAN

749 Douglas St, Victoria, BC

PLAN - LEVEL 6 - REZONING

Scale: Project No: 1911


Date: 2021/09/14

Area Schedule (Gross Building - Rezoning) L7		
Level	Name	Area
		,
LEVEL 7	Floor Area	1336.53 m <sup>2</sup>
Grand total: 1		1336.53 m <sup>2</sup>

DO NOT SCALE DRAWINGS.

ALL DRAWINGS, SPECIFICATIONS AND RELATED DOCUMENTS ARE THE COPYRIGHT PROPERTY OF THE ARCHITECT AND MUST BE RETURNED UPON REQUEST. REPRODUCTION OF DRAWINGS, SPECIFICATIONS AND RELATED DOCUMENTS IN PART OR IN WHOLE IS FORBIDDEN WITHOUT THE WRITTEN PERMISSION OF THE ARCHITECT. THIS DRAWING IS NOT TO BE USED FOR CONSTRUCTION UNTIL SIGNED BY THE ARCHITECT.

ISSUEI	D	
No.	Date	Description
1	2020.06.30	Rezoning Pre-application
2	2020.07.15	Rezoning-DP Application
3	2020.11.09	Rezoning-DP Application Revision
8	2021.04.16	Rezoning-DP Application Revision 2
9	2021.04.23	Rezoning-DP Application Revision 3
11	2021.05.25	Rezoning-DP Application Revision 4
16	2021.09.14	Rezoning-DP Application Revision 5

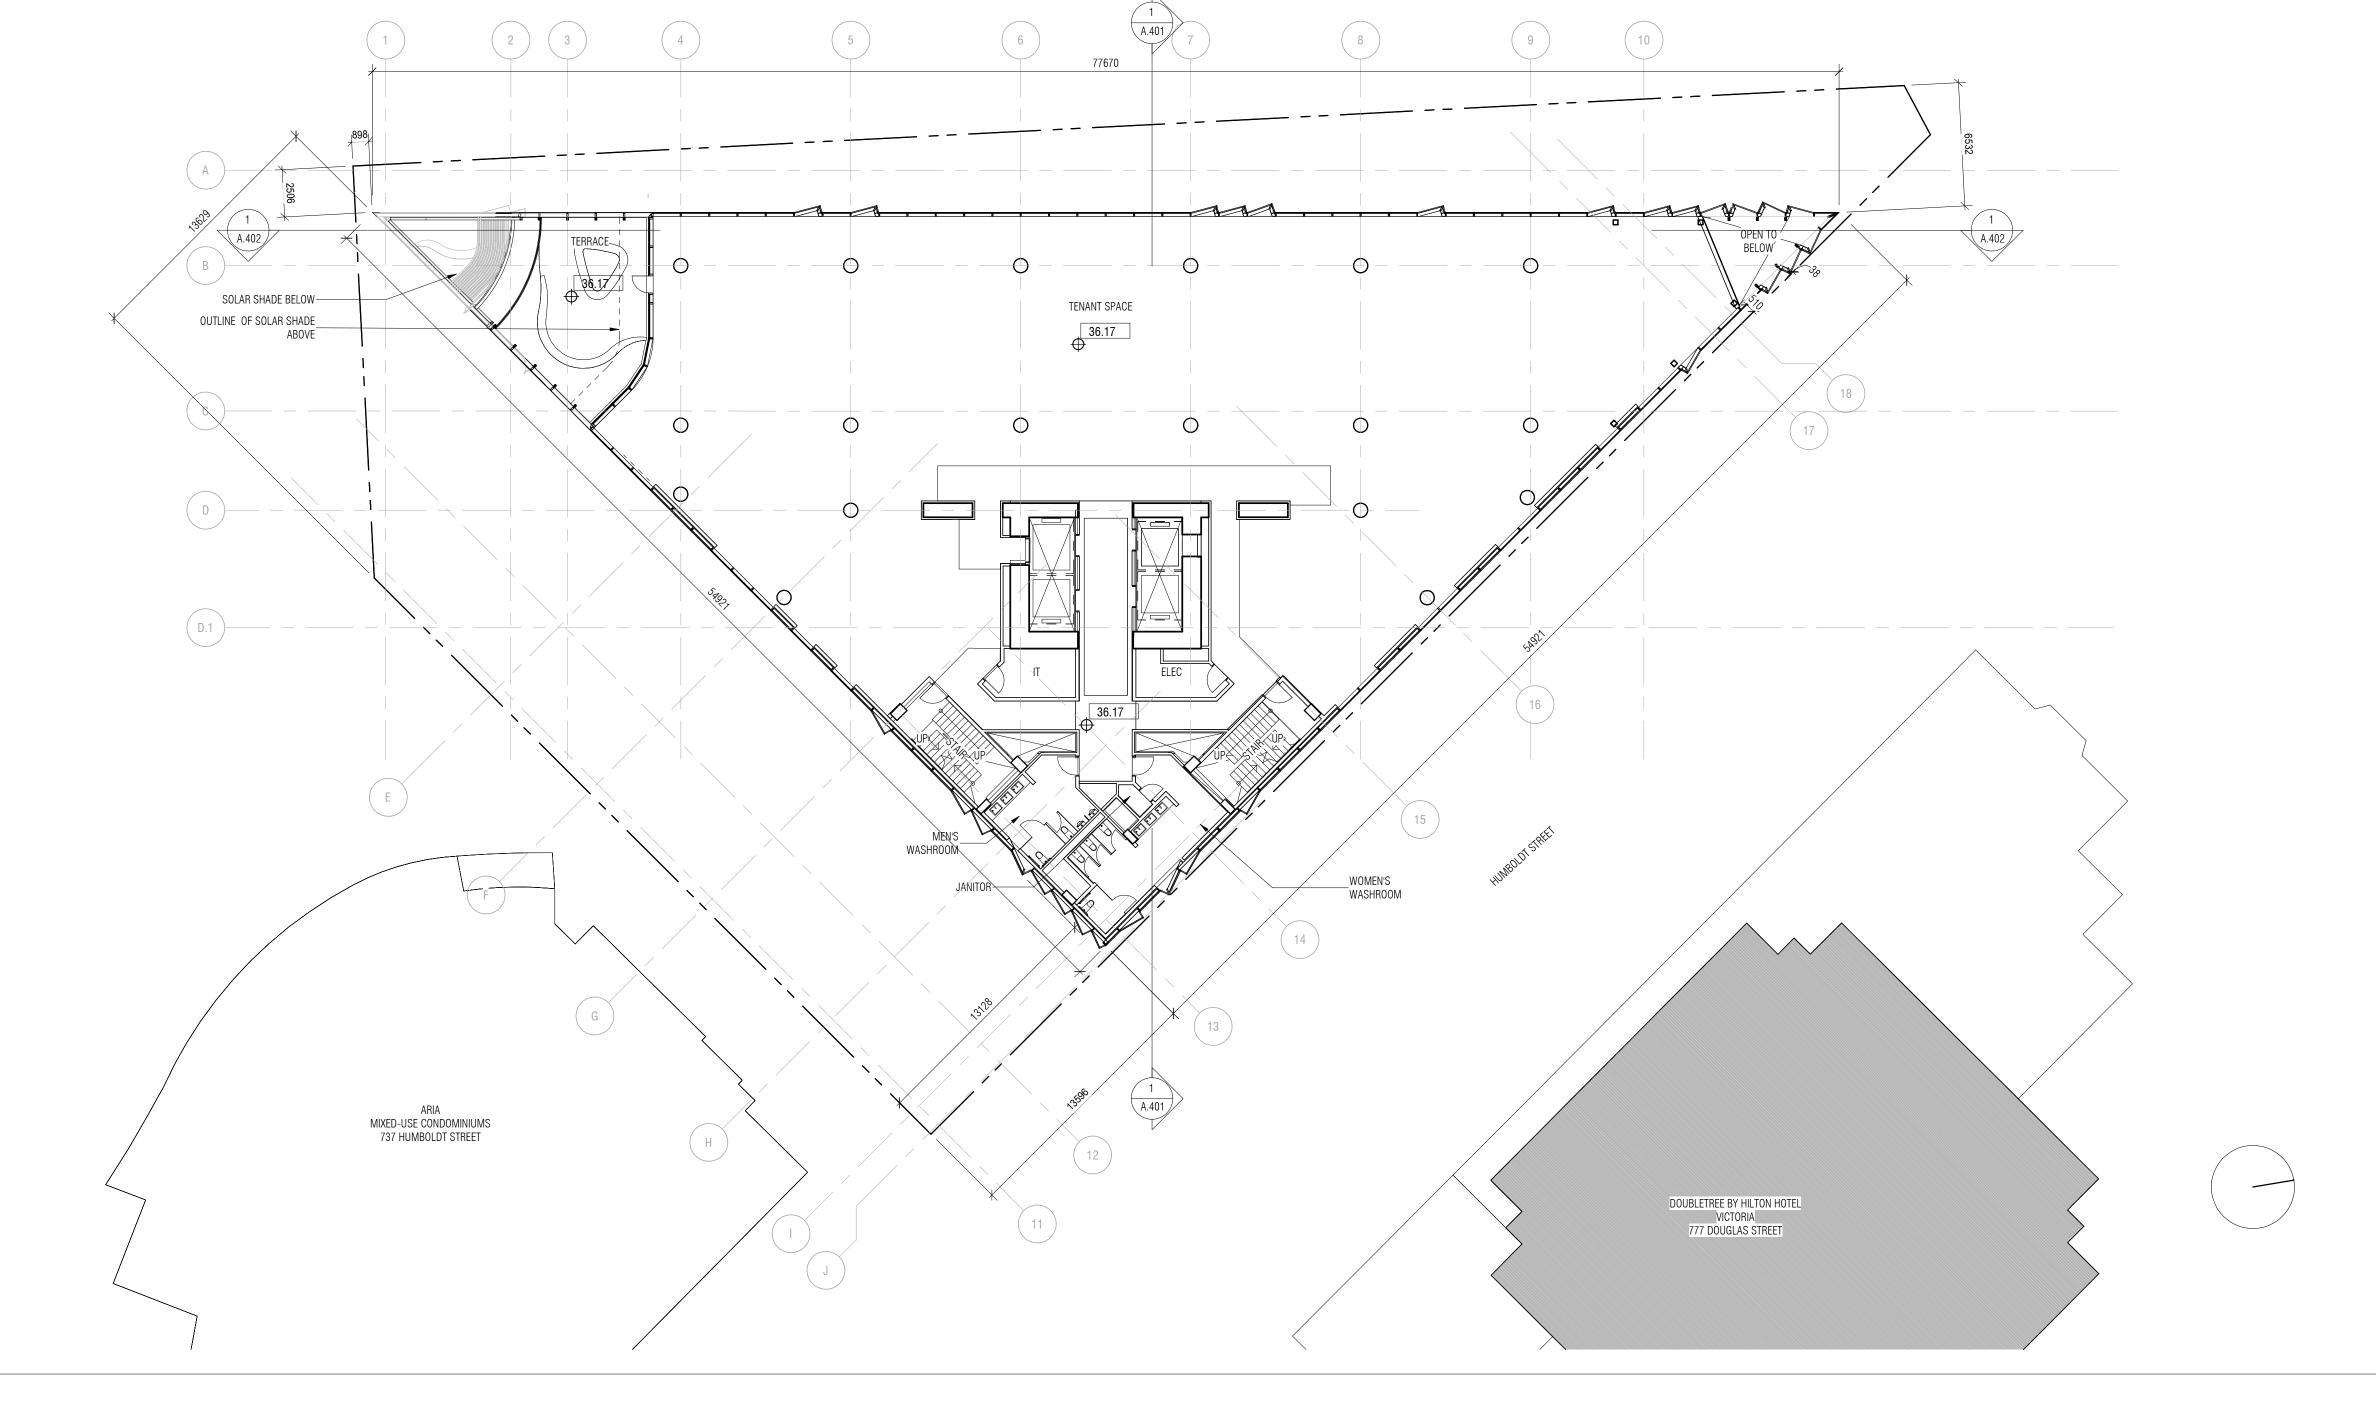

DOUGLAS STREET

Diamond Schmitt Architects

384 Adelaide Street West, Suite 100, Toronto, Canada M5V1R7 Tel: 416 862 8800 Fax: 416 862 5508 info@dsai.ca www.dsai.ca

TELUS OCEAN

749 Douglas St, Victoria, BC

PLAN - LEVEL 7 - REZONING

Scale: 1:200 Project No: 1911


Date: 2021/09/14

Area Schedule (Gross Building - Rezoning) L8 1358.54 m<sup>2</sup> Grand total: 1 1358.54 m<sup>2</sup>

CONTRACTOR MUST CHECK & VERIFY ALL DIMENSIONS ON THE JOB. DO NOT SCALE DRAWINGS.

ALL DRAWINGS, SPECIFICATIONS AND RELATED DOCUMENTS ARE THE COPYRIGHT PROPERTY OF THE ARCHITECT AND MUST BE RETURNED UPON REQUEST. REPRODUCTION OF DRAWINGS, SPECIFICATIONS AND RELATED DOCUMENTS IN PART OR IN WHOLE IS FORBIDDEN WITHOUT THE WRITTEN PERMISSION OF THE ARCHITECT. THIS DRAWING IS NOT TO BE USED FOR CONSTRUCTION UNTIL SIGNED BY THE ARCHITECT.

ISSUE	)	
No.	Date	Description
1	2020.06.30	Rezoning Pre-application
2	2020.07.15	Rezoning-DP Application
3	2020.11.09	Rezoning-DP Application Revision
8	2021.04.16	Rezoning-DP Application Revision 2
9	2021.04.23	Rezoning-DP Application Revision 3
11	2021.05.25	Rezoning-DP Application Revision 4
16	2021.09.14	Rezoning-DP Application Revision 5

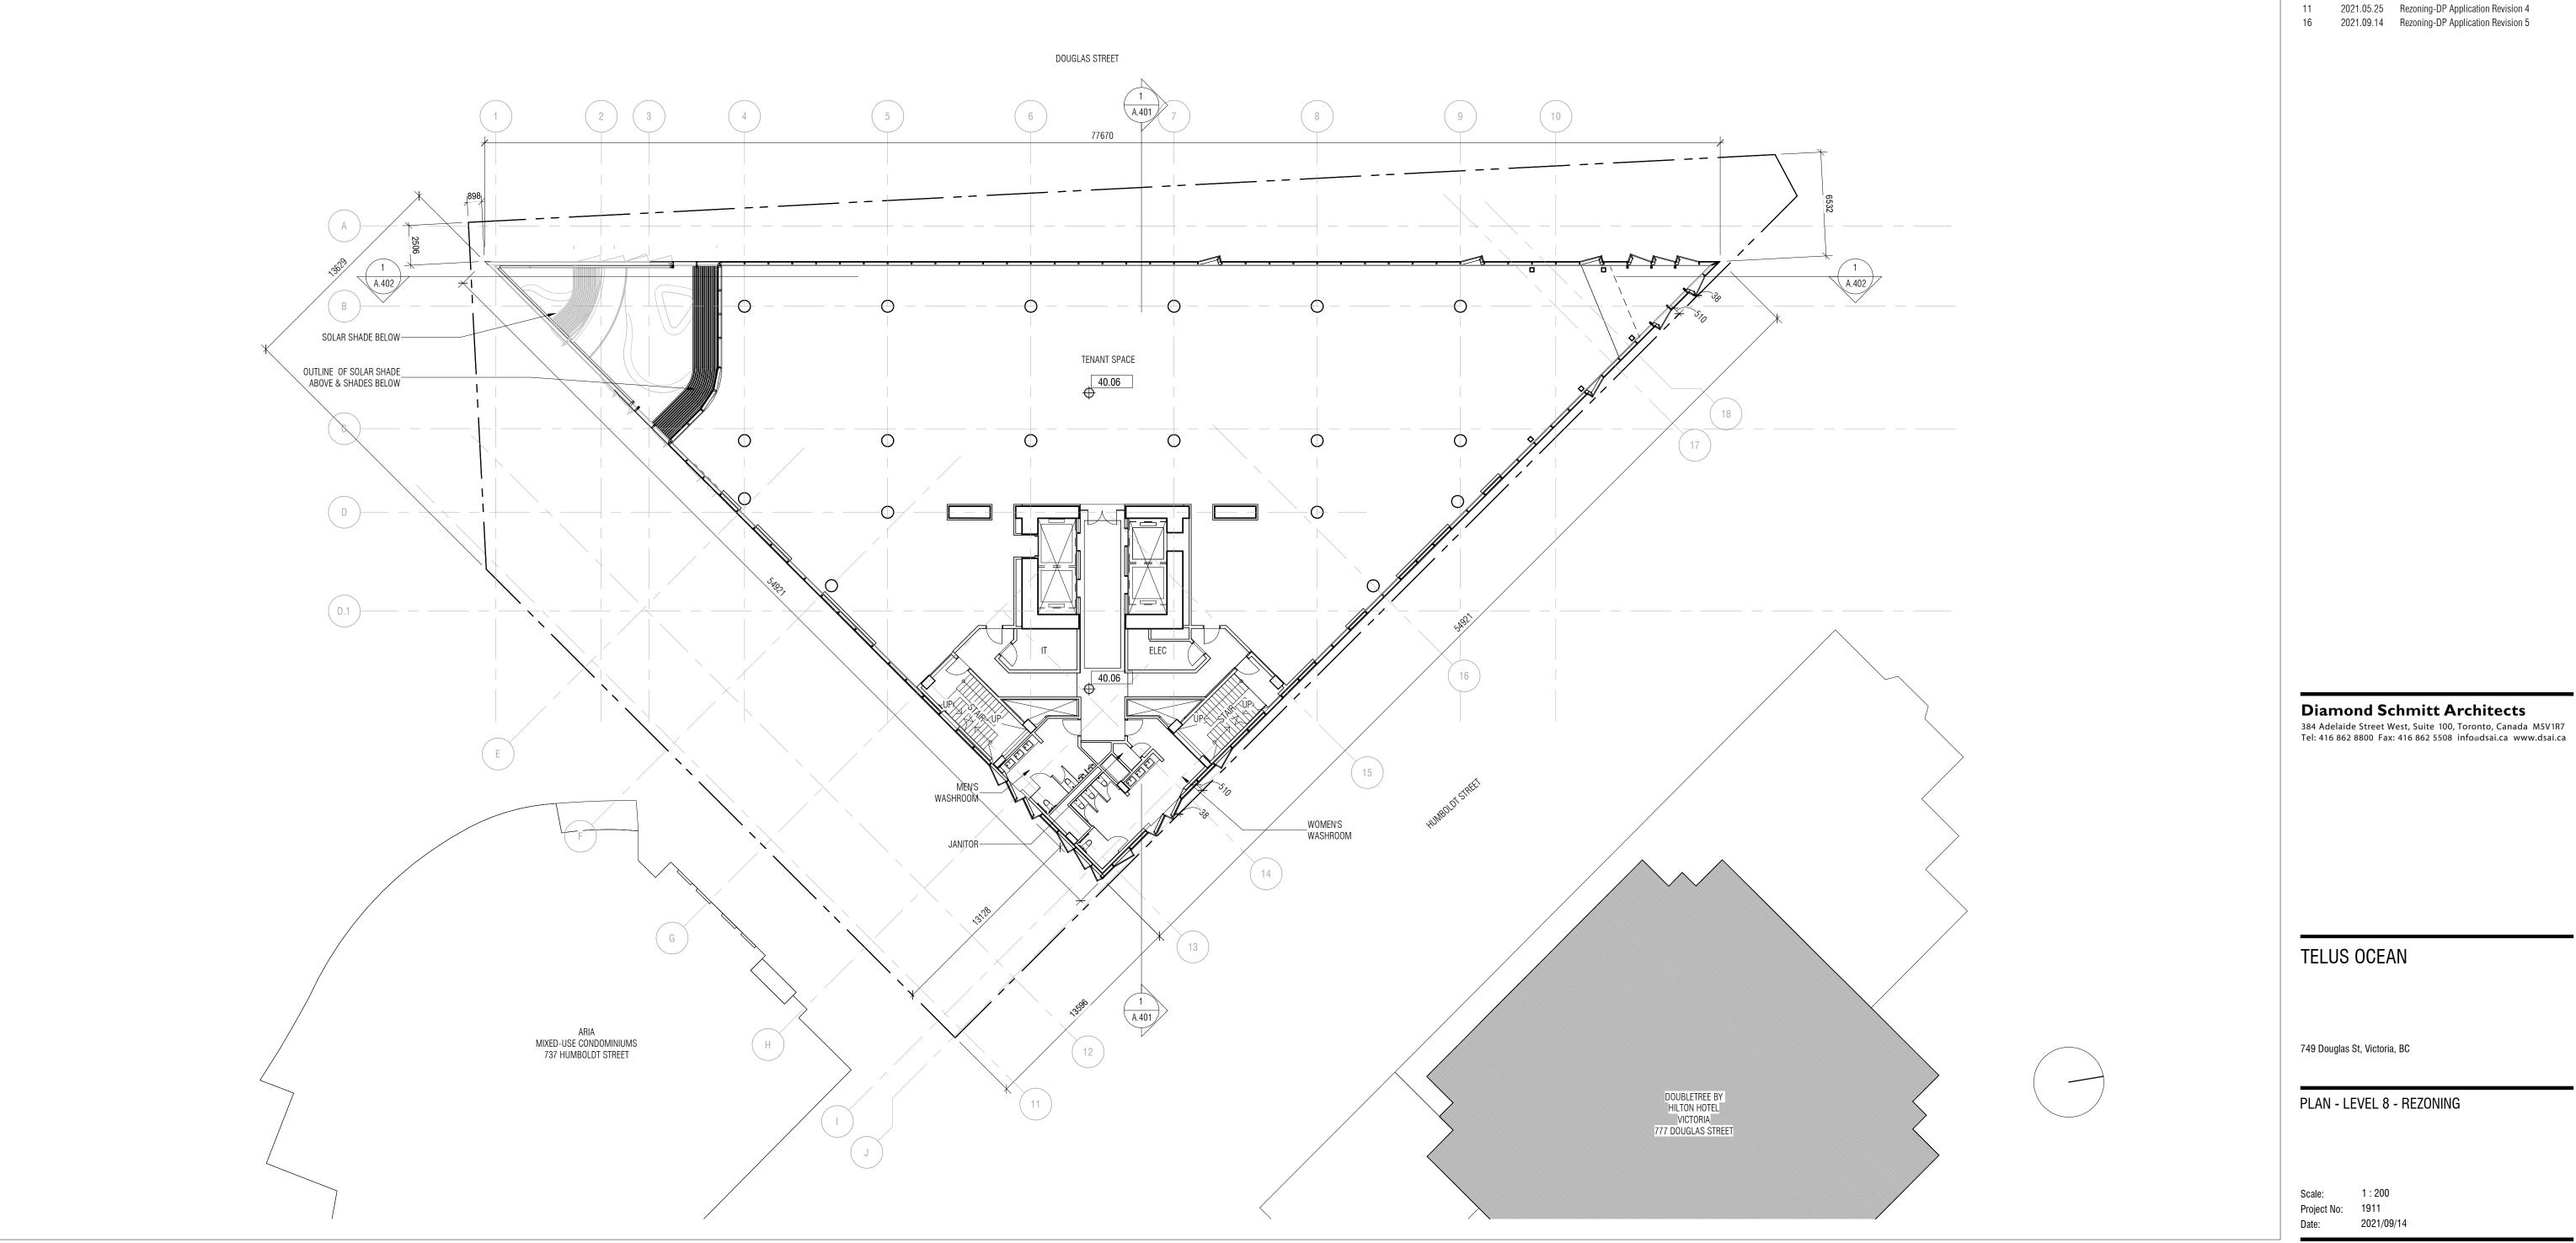

Area S	chedule (Gross Building - Rezoning) l	_9
Level	Name	Area
LEVEL 9	Floor Area	1228.28 m <sup>2</sup>
Grand total: 1		1228.28 m <sup>2</sup>

DOUGLAS STREET

TENANT SPACE

\_\_WOMEN'S WASHROOM

DOUBLETREE BY HILTON HOTEL VICTORIA 777 DOUGLAS STREET

MEN'S\_ WASHROOM

44.67

TERRACE


ARIA
MIXED-USE CONDOMINIUMS
737 HUMBOLDT STREET

SOLAR SHADES BELOW-

OUTLINE OF SOLAR SHADE\_\_\_\_\_ ABOVE

CONTRACTOR MUST CHECK & VERIFY ALL DIMENSIONS ON THE JOB. DO NOT SCALE DRAWINGS. ALL DRAWINGS, SPECIFICATIONS AND RELATED DOCUMENTS ARE THE COPYRIGHT PROPERTY OF THE ARCHITECT AND MUST BE RETURNED UPON REQUEST. REPRODUCTION OF DRAWINGS, SPECIFICATIONS AND RELATED DOCUMENTS IN PART OR IN WHOLE IS FORBIDDEN WITHOUT THE WRITTEN PERMISSION OF THE ARCHITECT. THIS DRAWING IS NOT TO BE USED FOR CONSTRUCTION UNTIL SIGNED BY THE ARCHITECT.

ISSUEI	)	
No.	Date	Description
1	2020.06.30	Rezoning Pre-application
2	2020.07.15	Rezoning-DP Application
3	2020.11.09	Rezoning-DP Application Revision
8	2021.04.16	Rezoning-DP Application Revision 2
9	2021.04.23	Rezoning-DP Application Revision 3
11	2021.05.25	Rezoning-DP Application Revision 4
16	2021.09.14	Rezoning-DP Application Revision 5

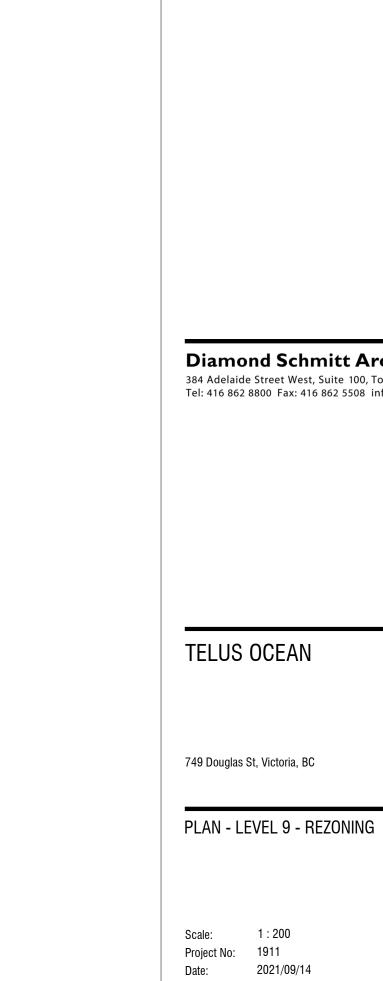

Scale:


	Area Schedule (Gross Building -	- Rezoning) L10
Level Name		Area
LEVEL 10	Floor Area	1007.64 m <sup>2</sup>
Grand total: 1		1007.64 m <sup>2</sup>

DO NOT SCALE DRAWINGS. ALL DRAWINGS, SPECIFICATIONS AND RELATED DOCUMENTS ARE THE COPYRIGHT PROPERTY OF THE ARCHITECT AND MUST BE RETURNED UPON REQUEST. REPRODUCTION OF DRAWINGS, SPECIFICATIONS AND RELATED DOCUMENTS IN PART OR IN WHOLE IS FORBIDDEN WITHOUT THE WRITTEN PERMISSION OF THE ARCHITECT.

THIS DRAWING IS NOT TO BE USED FOR CONSTRUCTION UNTIL SIGNED BY THE ARCHITECT.

### ISSUED

No.	Date	Description
1	2020.06.30	Rezoning Pre-application
2	2020.07.15	Rezoning-DP Application
3	2020.11.09	Rezoning-DP Application Revision
8	2021.04.16	Rezoning-DP Application Revision 2
9	2021.04.23	Rezoning-DP Application Revision 3
11	2021.05.25	Rezoning-DP Application Revision 4
16	2021.09.14	Rezoning-DP Application Revision 5

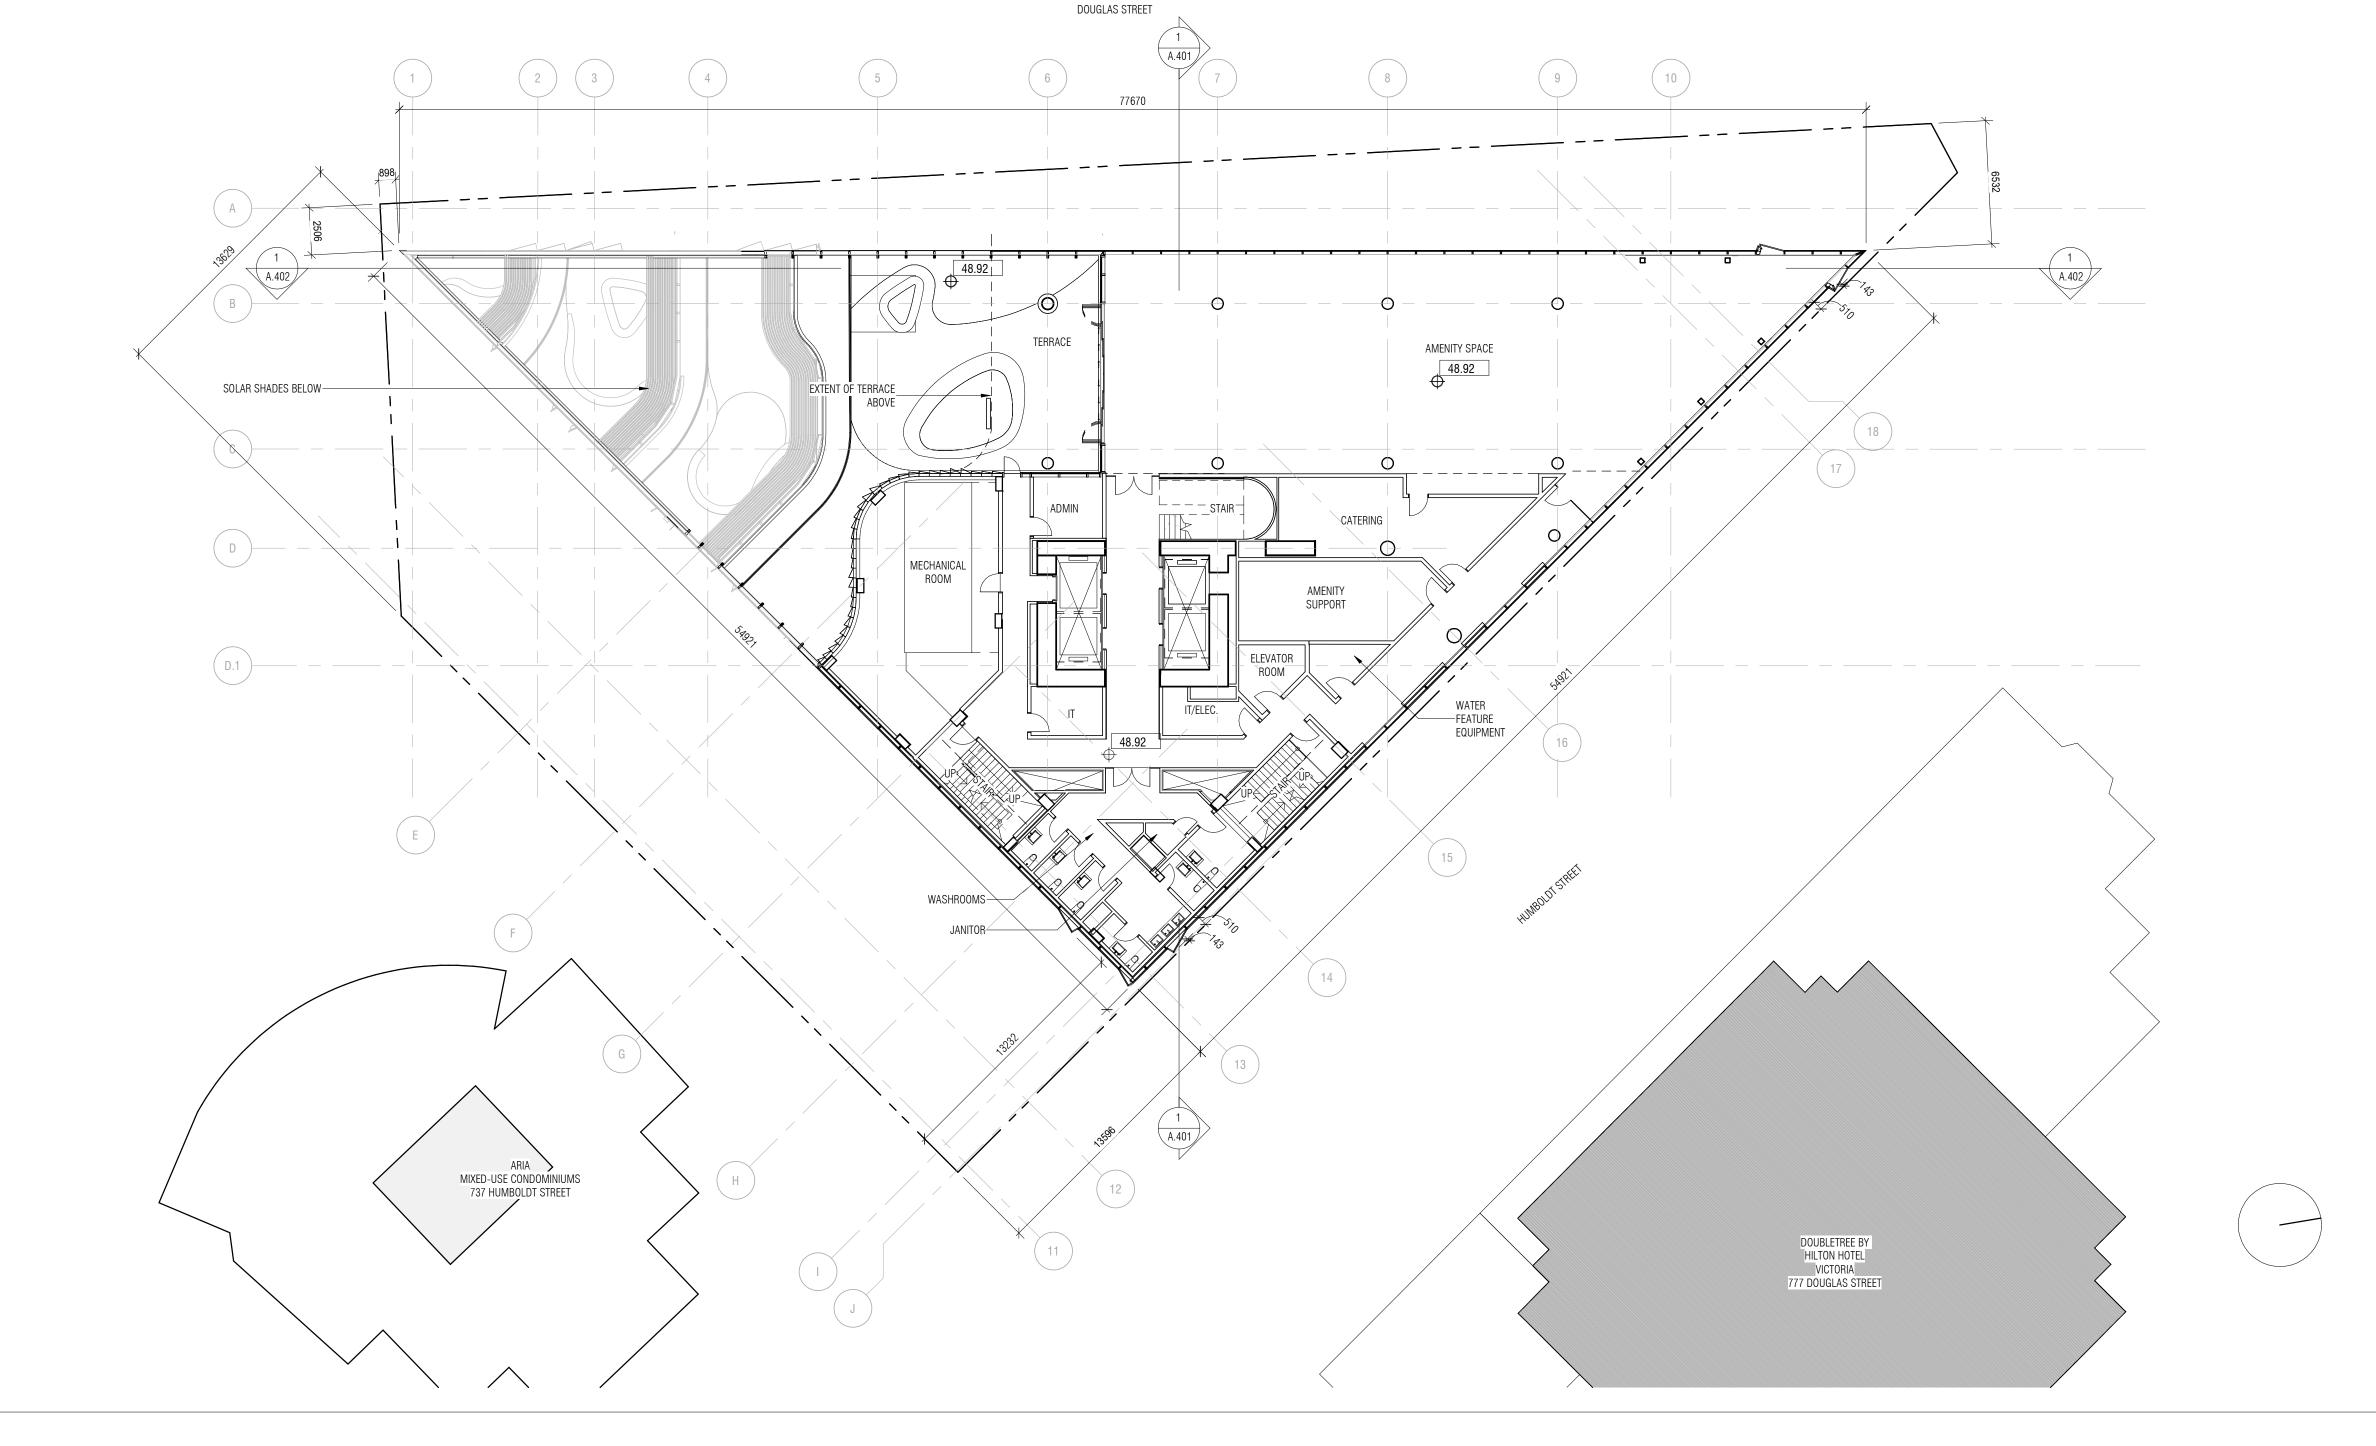

Diamond Schmitt Architects

384 Adelaide Street West, Suite 100, Toronto, Canada M5V1R7 Tel: 416 862 8800 Fax: 416 862 5508 info@dsai.ca www.dsai.ca

TELUS OCEAN

749 Douglas St, Victoria, BC

PLAN - LEVEL 10 - REZONING

Scale: Project No: 1911


Date: 2021/09/14

Area Schedule (Gross Building - Rezoning) L11 212.50 m<sup>2</sup> 212.50 m<sup>2</sup>

CONTRACTOR MUST CHECK & VERIFY ALL DIMENSIONS ON THE JOB. DO NOT SCALE DRAWINGS.

ALL DRAWINGS, SPECIFICATIONS AND RELATED DOCUMENTS ARE THE COPYRIGHT PROPERTY OF THE ARCHITECT AND MUST BE RETURNED UPON REQUEST. REPRODUCTION OF DRAWINGS, SPECIFICATIONS AND RELATED DOCUMENTS IN PART OR IN WHOLE IS FORBIDDEN WITHOUT THE WRITTEN PERMISSION OF THE ARCHITECT. THIS DRAWING IS NOT TO BE USED FOR CONSTRUCTION UNTIL SIGNED BY THE ARCHITECT.

ISSUEI	)	
No.	Date	Description
1	2020.06.30	Rezoning Pre-application
2	2020.07.15	Rezoning-DP Application
3	2020.11.09	Rezoning-DP Application Revision
8	2021.04.16	Rezoning-DP Application Revision 2
9	2021.04.23	Rezoning-DP Application Revision 3
11	2021.05.25	Rezoning-DP Application Revision 4
16	2021.09.14	Rezoning-DP Application Revision 5

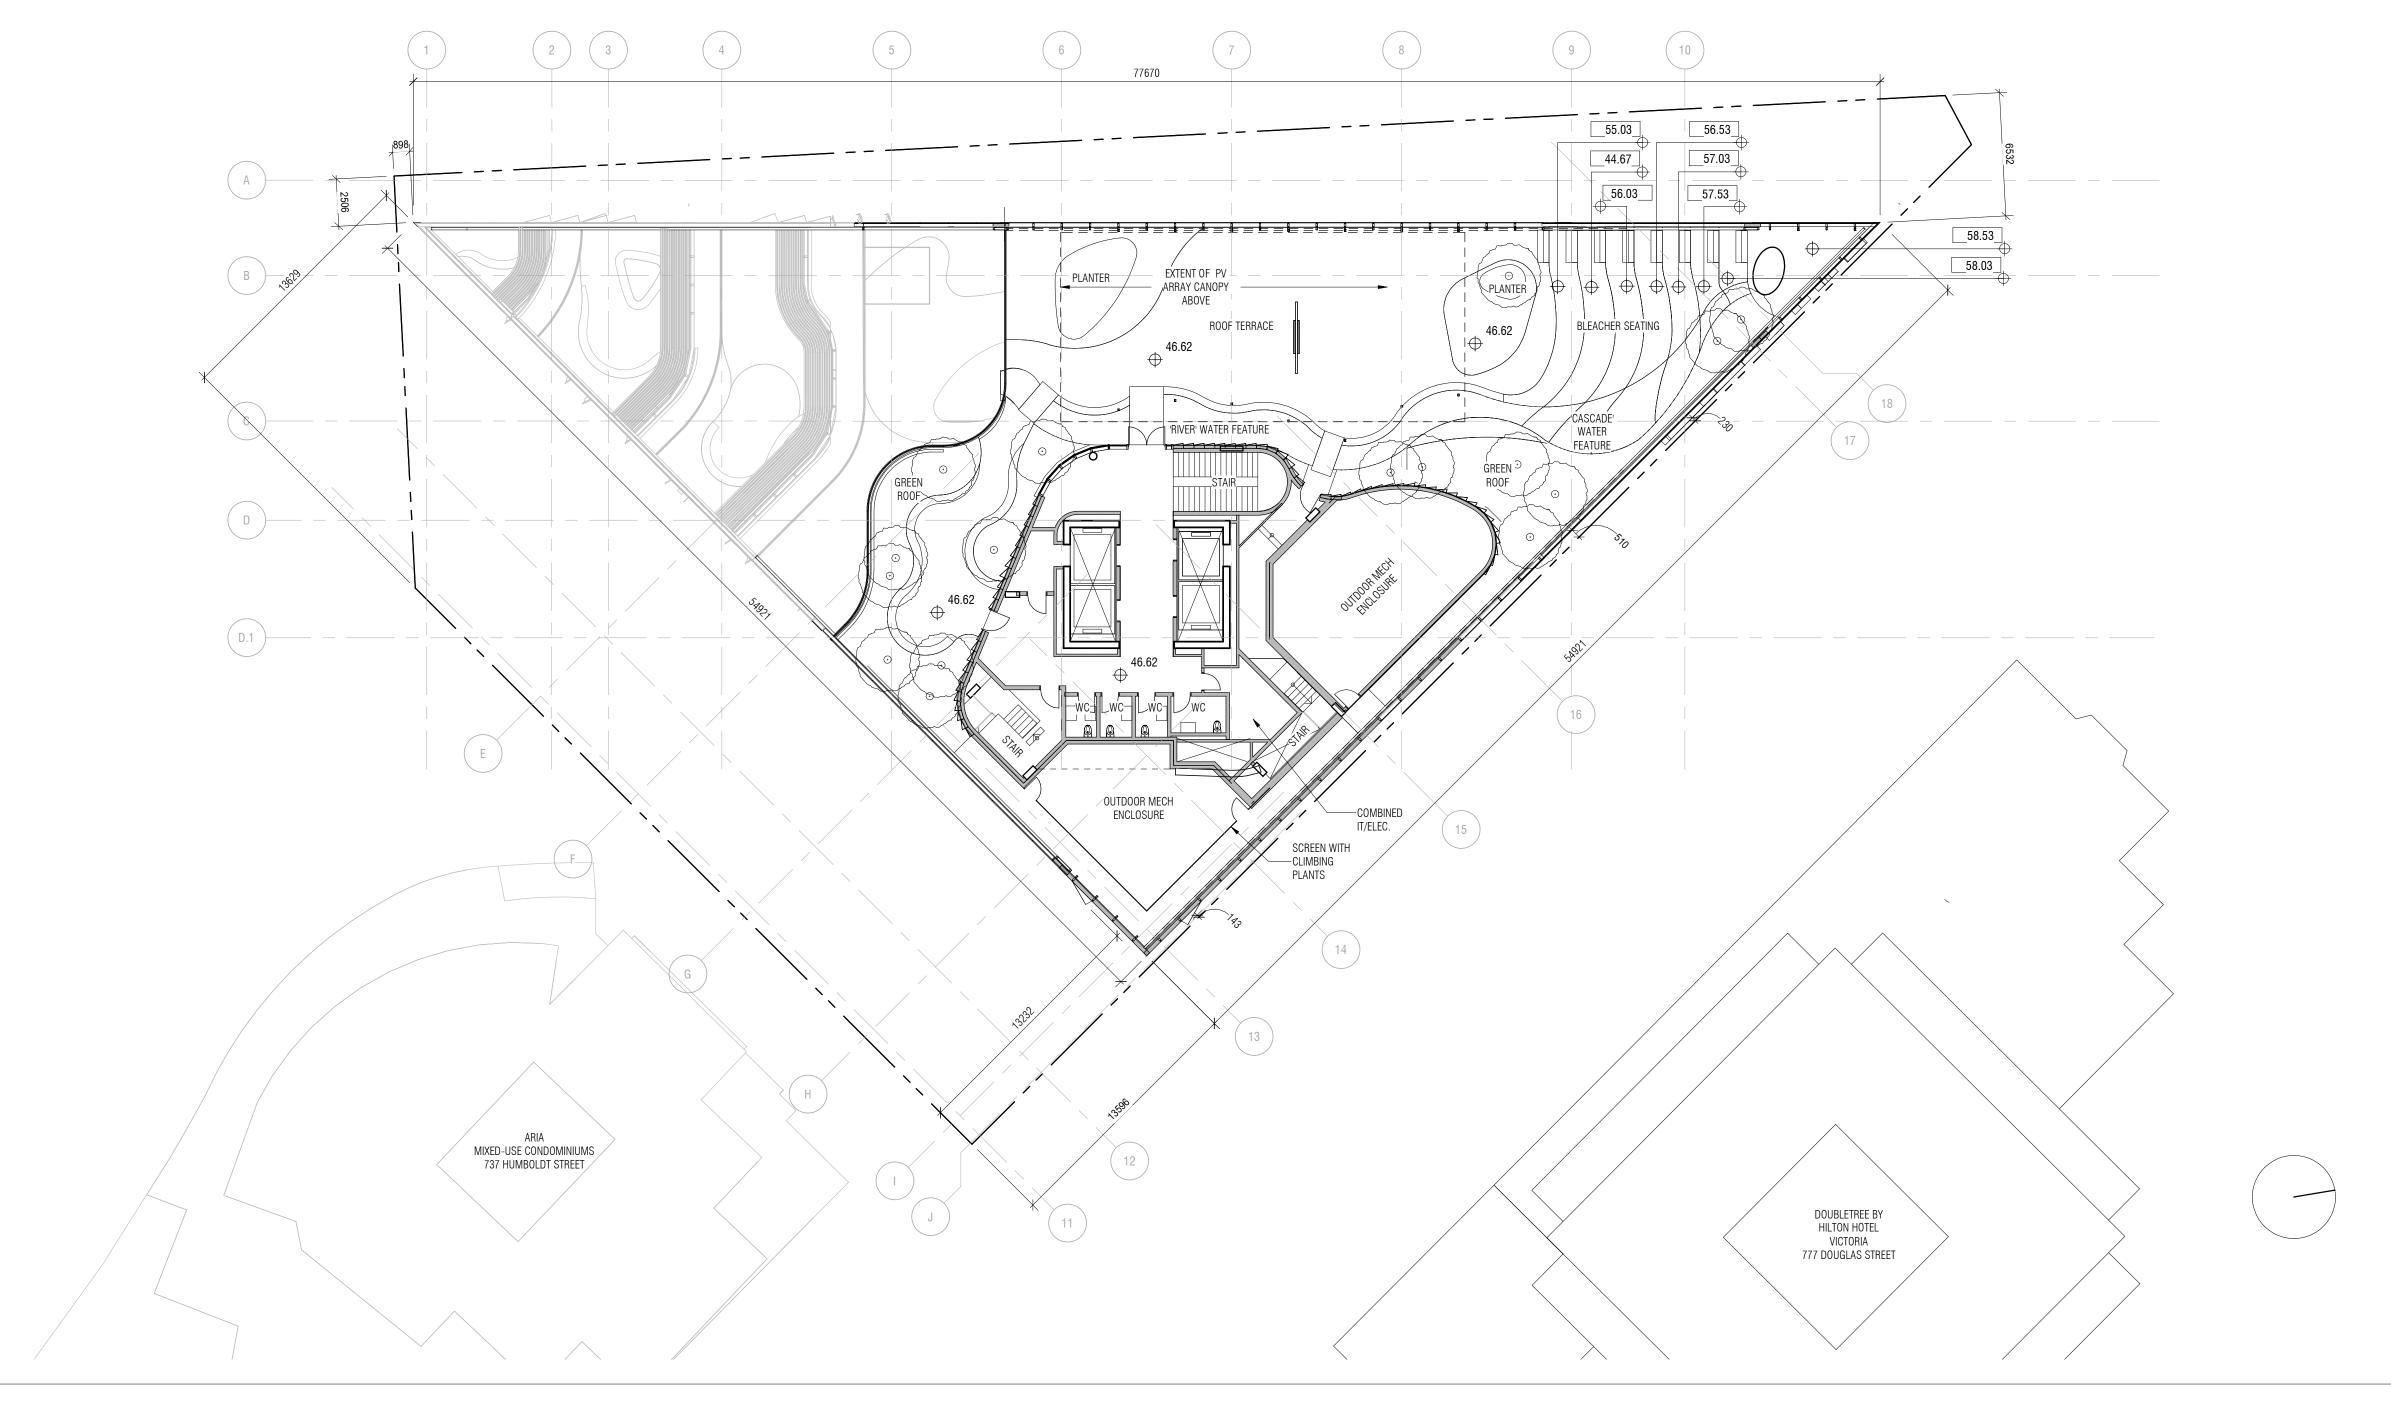

### Diamond Schmitt Architects

384 Adelaide Street West, Suite 100, Toronto, Canada M5V1R7 Tel: 416 862 8800 Fax: 416 862 5508 info@dsai.ca www.dsai.ca

TELUS OCEAN

749 Douglas St, Victoria, BC

PLAN - LEVEL 11 - REZONING

Project No: 1911

Date: 2021/09/14

DO NOT SCALE DRAWINGS.

ALL DRAWINGS, SPECIFICATIONS AND RELATED DOCUMENTS ARE THE COPYRIGHT PROPERTY OF THE ARCHITECT AND MUST BE RETURNED UPON REQUEST. REPRODUCTION OF DRAWINGS, SPECIFICATIONS AND RELATED DOCUMENTS IN PART OR IN WHOLE IS FORBIDDEN WITHOUT THE WRITTEN PERMISSION OF THE ARCHITECT. THIS DRAWING IS NOT TO BE USED FOR CONSTRUCTION UNTIL SIGNED BY THE ARCHITECT.

#### ISSUED

50.63

DOUBLETREE BY HILTON HOTEL VICTORIA 777 DOUGLAS STREET

PV ARRAY CANOPY

61.32

PHOTOVOLTAIC CELLS ARRAY

ARIA MIXED-USE CONDOMINIUMS 737 HUMBOLDT STREET

ELEVATOR OVERRUN 15 \_\_\_AIR HANDLING

No.	Date	Description
1	2020.06.30	Rezoning Pre-application
2	2020.07.15	Rezoning-DP Application
3	2020.11.09	Rezoning-DP Application Revision
8	2021.04.16	Rezoning-DP Application Revision 2
9	2021.04.23	Rezoning-DP Application Revision 3
11	2021.05.25	Rezoning-DP Application Revision 4
16	2021.09.14	Rezoning-DP Application Revision 5

## Diamond Schmitt Architects 384 Adelaide Street West, Suite 100, Toronto, Canada M5V1R7 Tel: 416 862 8800 Fax: 416 862 5508 info@dsai.ca www.dsai.ca

TELUS OCEAN


749 Douglas St, Victoria, BC


PLAN - UPPER ROOF - REZONING

Scale: 1:200 Project No: 1911

Date: 2021/09/14



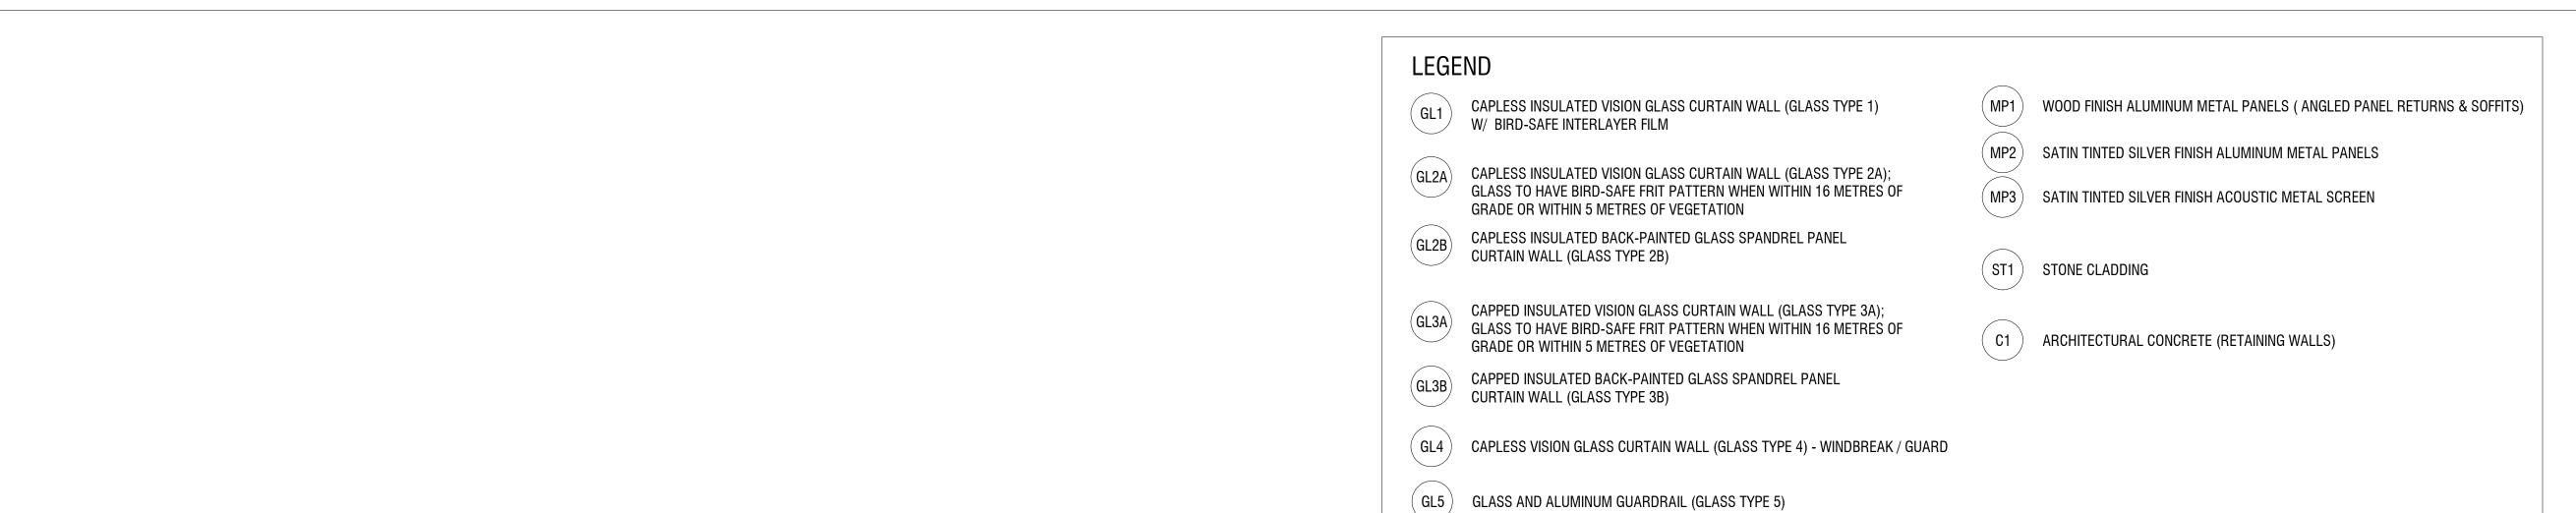

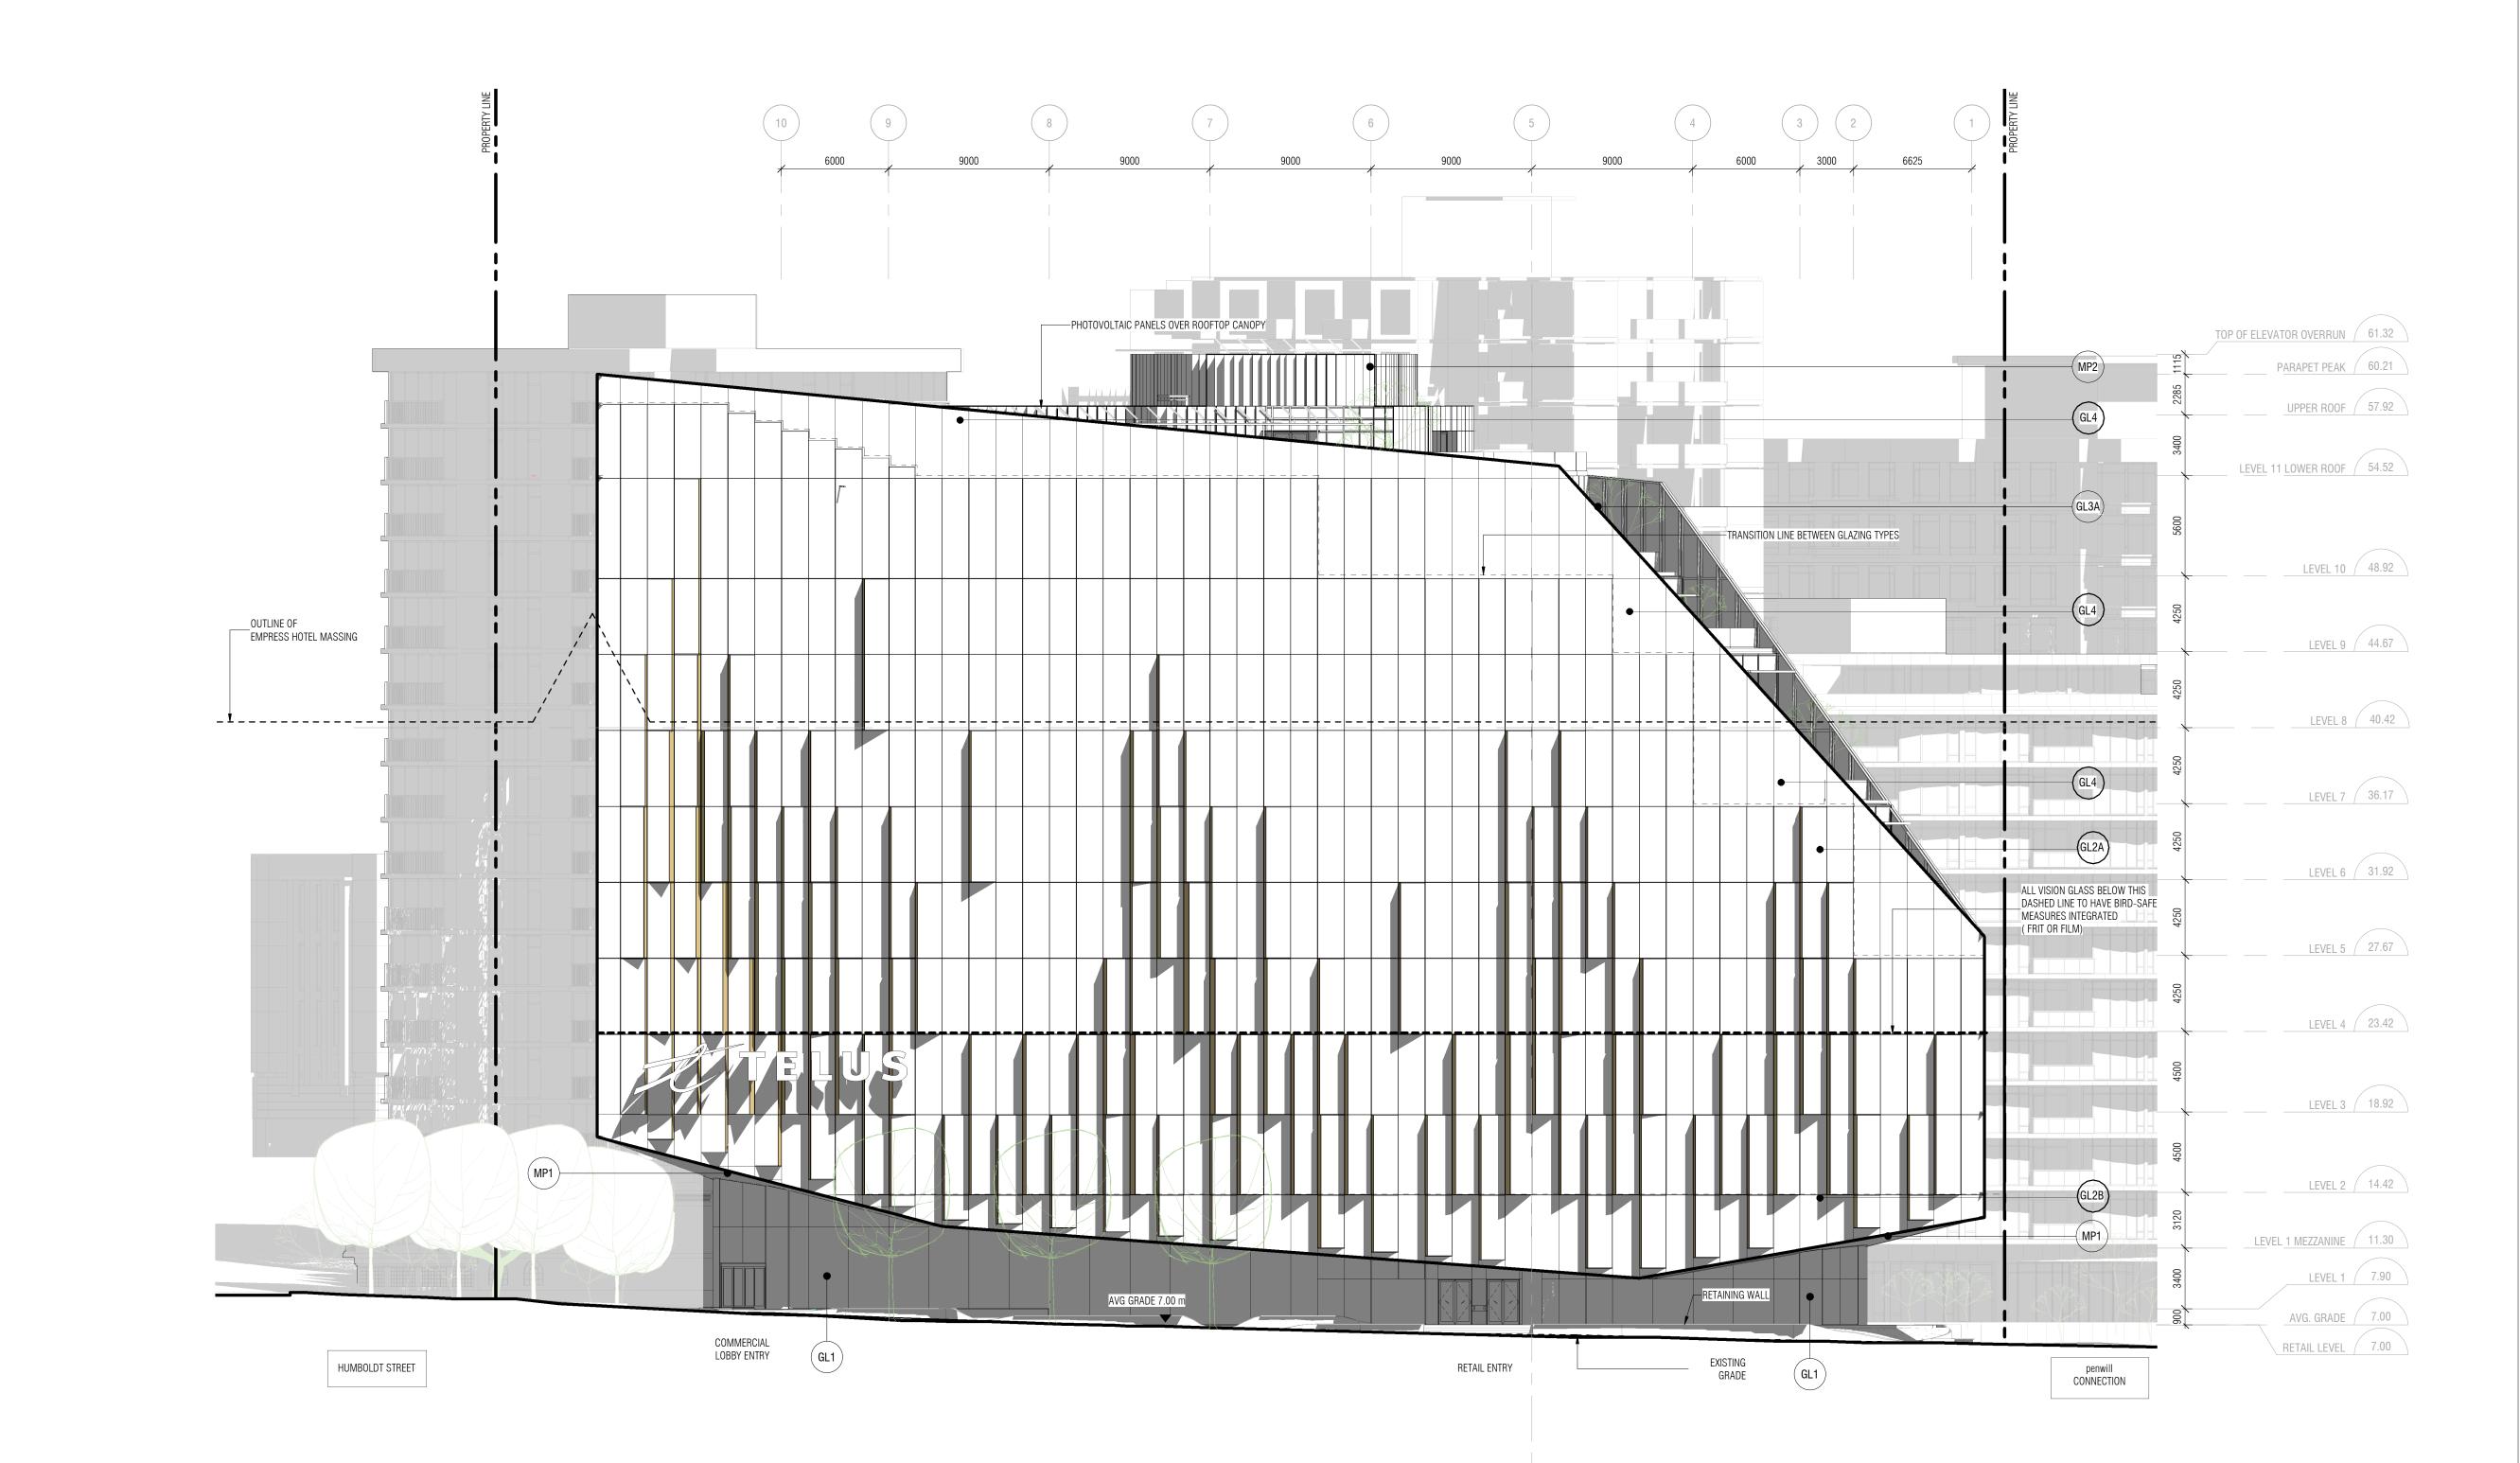

DO NOT SCALE DRAWINGS. ALL DRAWINGS, SPECIFICATIONS AND RELATED DOCUMENTS ARE THE COPYRIGHT PROPERTY OF THE ARCHITECT AND MUST BE RETURNED UPON REQUEST. REPRODUCTION OF DRAWINGS, SPECIFICATIONS AND RELATED DOCUMENTS IN PART OR IN WHOLE IS FORBIDDEN WITHOUT THE WRITTEN PERMISSION OF THE ARCHITECT. THIS DRAWING IS NOT TO BE USED FOR CONSTRUCTION UNTIL SIGNED BY THE ARCHITECT.

ISSUEI	כ	
No.	Date	
1	2020.06.30	Rezonin

No.	Date	Description
1	2020.06.30	Rezoning Pre-application
2	2020.07.15	Rezoning-DP Application
3	2020.11.09	Rezoning-DP Application Revision
8	2021.04.16	Rezoning-DP Application Revision 2
9	2021.04.23	Rezoning-DP Application Revision 3
11	2021.05.25	Rezoning-DP Application Revision 4
16	2021.09.14	Rezoning-DP Application Revision 5

### **Diamond Schmitt Architects**


384 Adelaide Street West, Suite 100, Toronto, Canada M5V1R7 Tel: 416 862 8800 Fax: 416 862 5508 info@dsai.ca www.dsai.ca

TELUS OCEAN

749 Douglas St, Victoria, BC

ELEVATION - WEST - REZONING

Scale: 1:200 Project No: 1911 Date: 2021/09/14

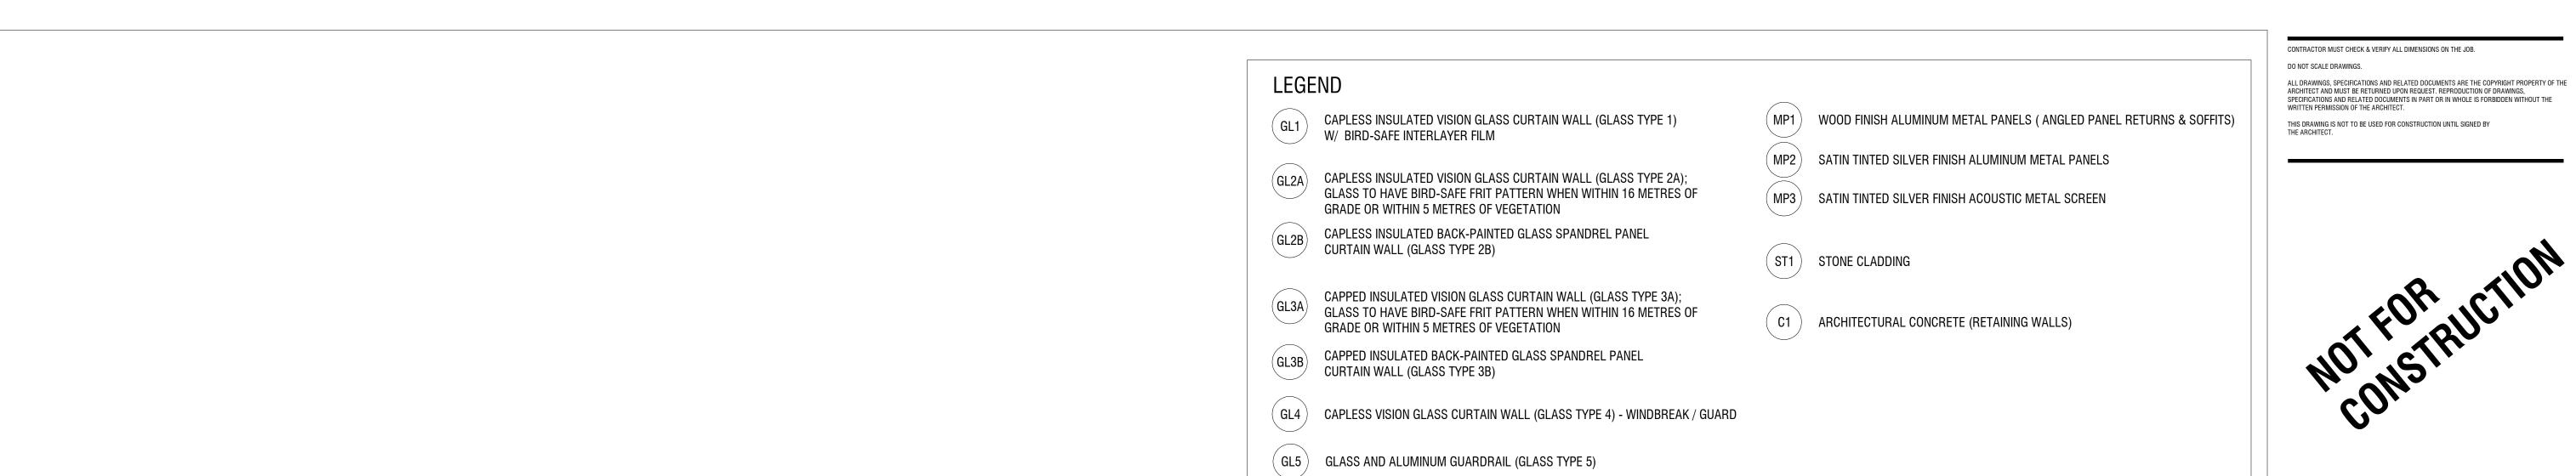

EXIT GL3A

MP2

LOADING GAS METRE BAY ENTRY

END OF TRIP EXIT ENTRY

-MECHANICAL LOUVRE

MP3

LANDSCAPED COVER TO

(REFER TO LANDSCAPE PLAN)

AVG GRADE 7.00 m

7.00

PARKING RAMP———

TRANSITION LINE BETWEEN GLAZING TYPES

-(GL2A)

8.36

—EXISTING GRADE


EMPRESS\_

DOUGLAS STREET

ALL VISION GLASS BELOW THIS DASHED LINE TO HAVE BIRD-SAFE MEASURES INTEGRATED ( FRIT OR FILM)

ISSUEI	)	
No.	Date	Description
1	2020.06.30	Rezoning Pre-application
2	2020.07.15	Rezoning-DP Application
3	2020.11.09	Rezoning-DP Application Revision
8	2021.04.16	Rezoning-DP Application Revision 2
9	2021.04.23	Rezoning-DP Application Revision 3
11	2021.05.25	Rezoning-DP Application Revision 4
16	2021.09.14	Rezoning-DP Application Revision 5

TOP OF ELEVATOR OVERRUN / 61.32

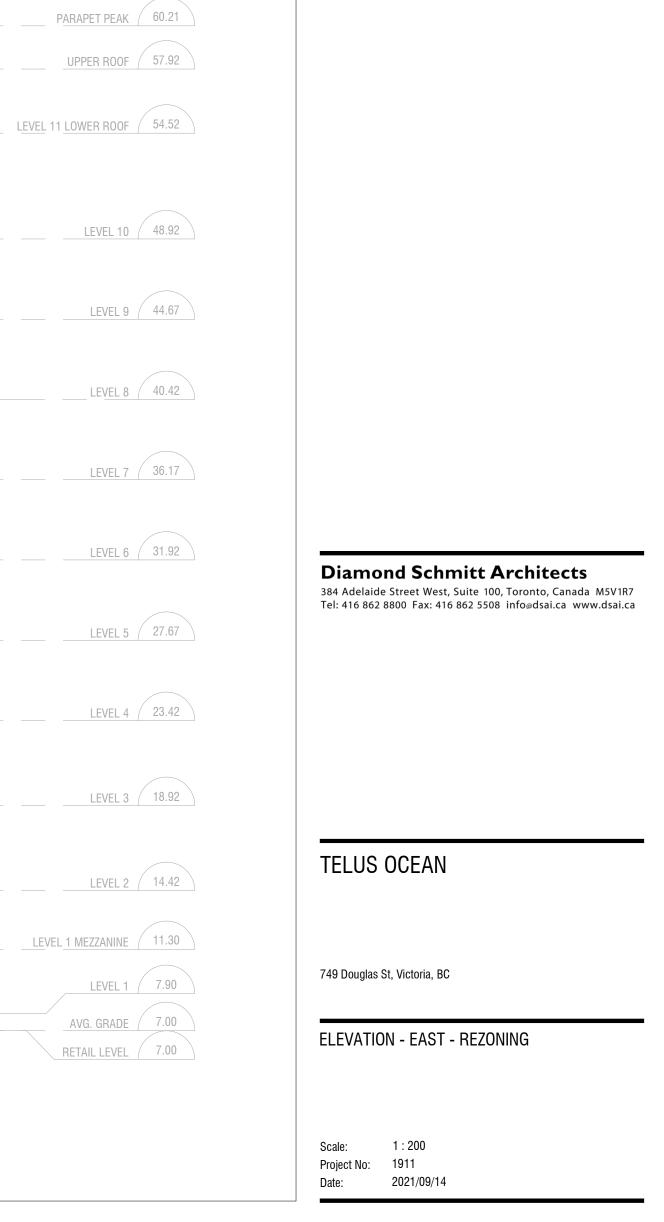

# LEGEND

- GL1 CAPLESS INSULATED VISION GLASS CURTAIN WALL (GLASS TYPE 1) W/ BIRD-SAFE INTERLAYER FILM
- (GL2A) CAPLESS INSULATED VISION GLASS CURTAIN WALL (GLASS TYPE 2A); GLASS TO HAVE BIRD-SAFE FRIT PATTERN WHEN WITHIN 16 METRES OF GRADE OR WITHIN 5 METRES OF VEGETATION
- GL2B CAPLESS INSULATED BACK-PAINTED GLASS SPANDREL PANEL CURTAIN WALL (GLASS TYPE 2B)
- GL3A CAPPED INSULATED VISION GLASS CURTAIN WALL (GLASS TYPE 3A);
  GLASS TO HAVE BIRD-SAFE FRIT PATTERN WHEN WITHIN 16 METRES OF VECETATION GLASS TO HAVE BIRD-SAFE FRIT PATTERN WHEN WITHIN 16 METRES OF GRADE OR WITHIN 5 METRES OF VEGETATION
- GL3B CAPPED INSULATED BACK-PAINTED GLASS SPANDREL PANEL CURTAIN WALL (GLASS TYPE 3B)
- ( GL4 ) CAPLESS VISION GLASS CURTAIN WALL (GLASS TYPE 4) WINDBREAK / GUARD
- ( GL5 ) GLASS AND ALUMINUM GUARDRAIL (GLASS TYPE 5)

- WOOD FINISH ALUMINUM METAL PANELS (ANGLED PANEL RETURNS & SOFFITS)
  - SATIN TINTED SILVER FINISH ALUMINUM METAL PANELS
- ( MP3 ) SATIN TINTED SILVER FINISH ACOUSTIC METAL SCREEN
- (ST1) STONE CLADDING
- ( C1 ) ARCHITECTURAL CONCRETE (RETAINING WALLS)

ALL DRAWINGS, SPECIFICATIONS AND RELATED DOCUMENTS ARE THE COPYRIGHT PROPERTY OF THE ARCHITECT AND MUST BE RETURNED UPON REQUEST. REPRODUCTION OF DRAWINGS, SPECIFICATIONS AND RELATED DOCUMENTS IN PART OR IN WHOLE IS FORBIDDEN WITHOUT THE WRITTEN PERMISSION OF THE ARCHITECT.


CONTRACTOR MUST CHECK & VERIFY ALL DIMENSIONS ON THE JOB.

THIS DRAWING IS NOT TO BE USED FOR CONSTRUCTION UNTIL SIGNED BY THE ARCHITECT.

DO NOT SCALE DRAWINGS.

#### ISSUED

	No.	Date	Description
1		2020.06.30	Rezoning Pre-application
2		2020.07.15	Rezoning-DP Application
3		2020.11.09	Rezoning-DP Application Revision
8		2021.04.16	Rezoning-DP Application Revision 2
9		2021.04.23	Rezoning-DP Application Revision 3
1	1	2021.05.25	Rezoning-DP Application Revision 4
1	6	2021.09.14	Rezoning-DP Application Revision 5

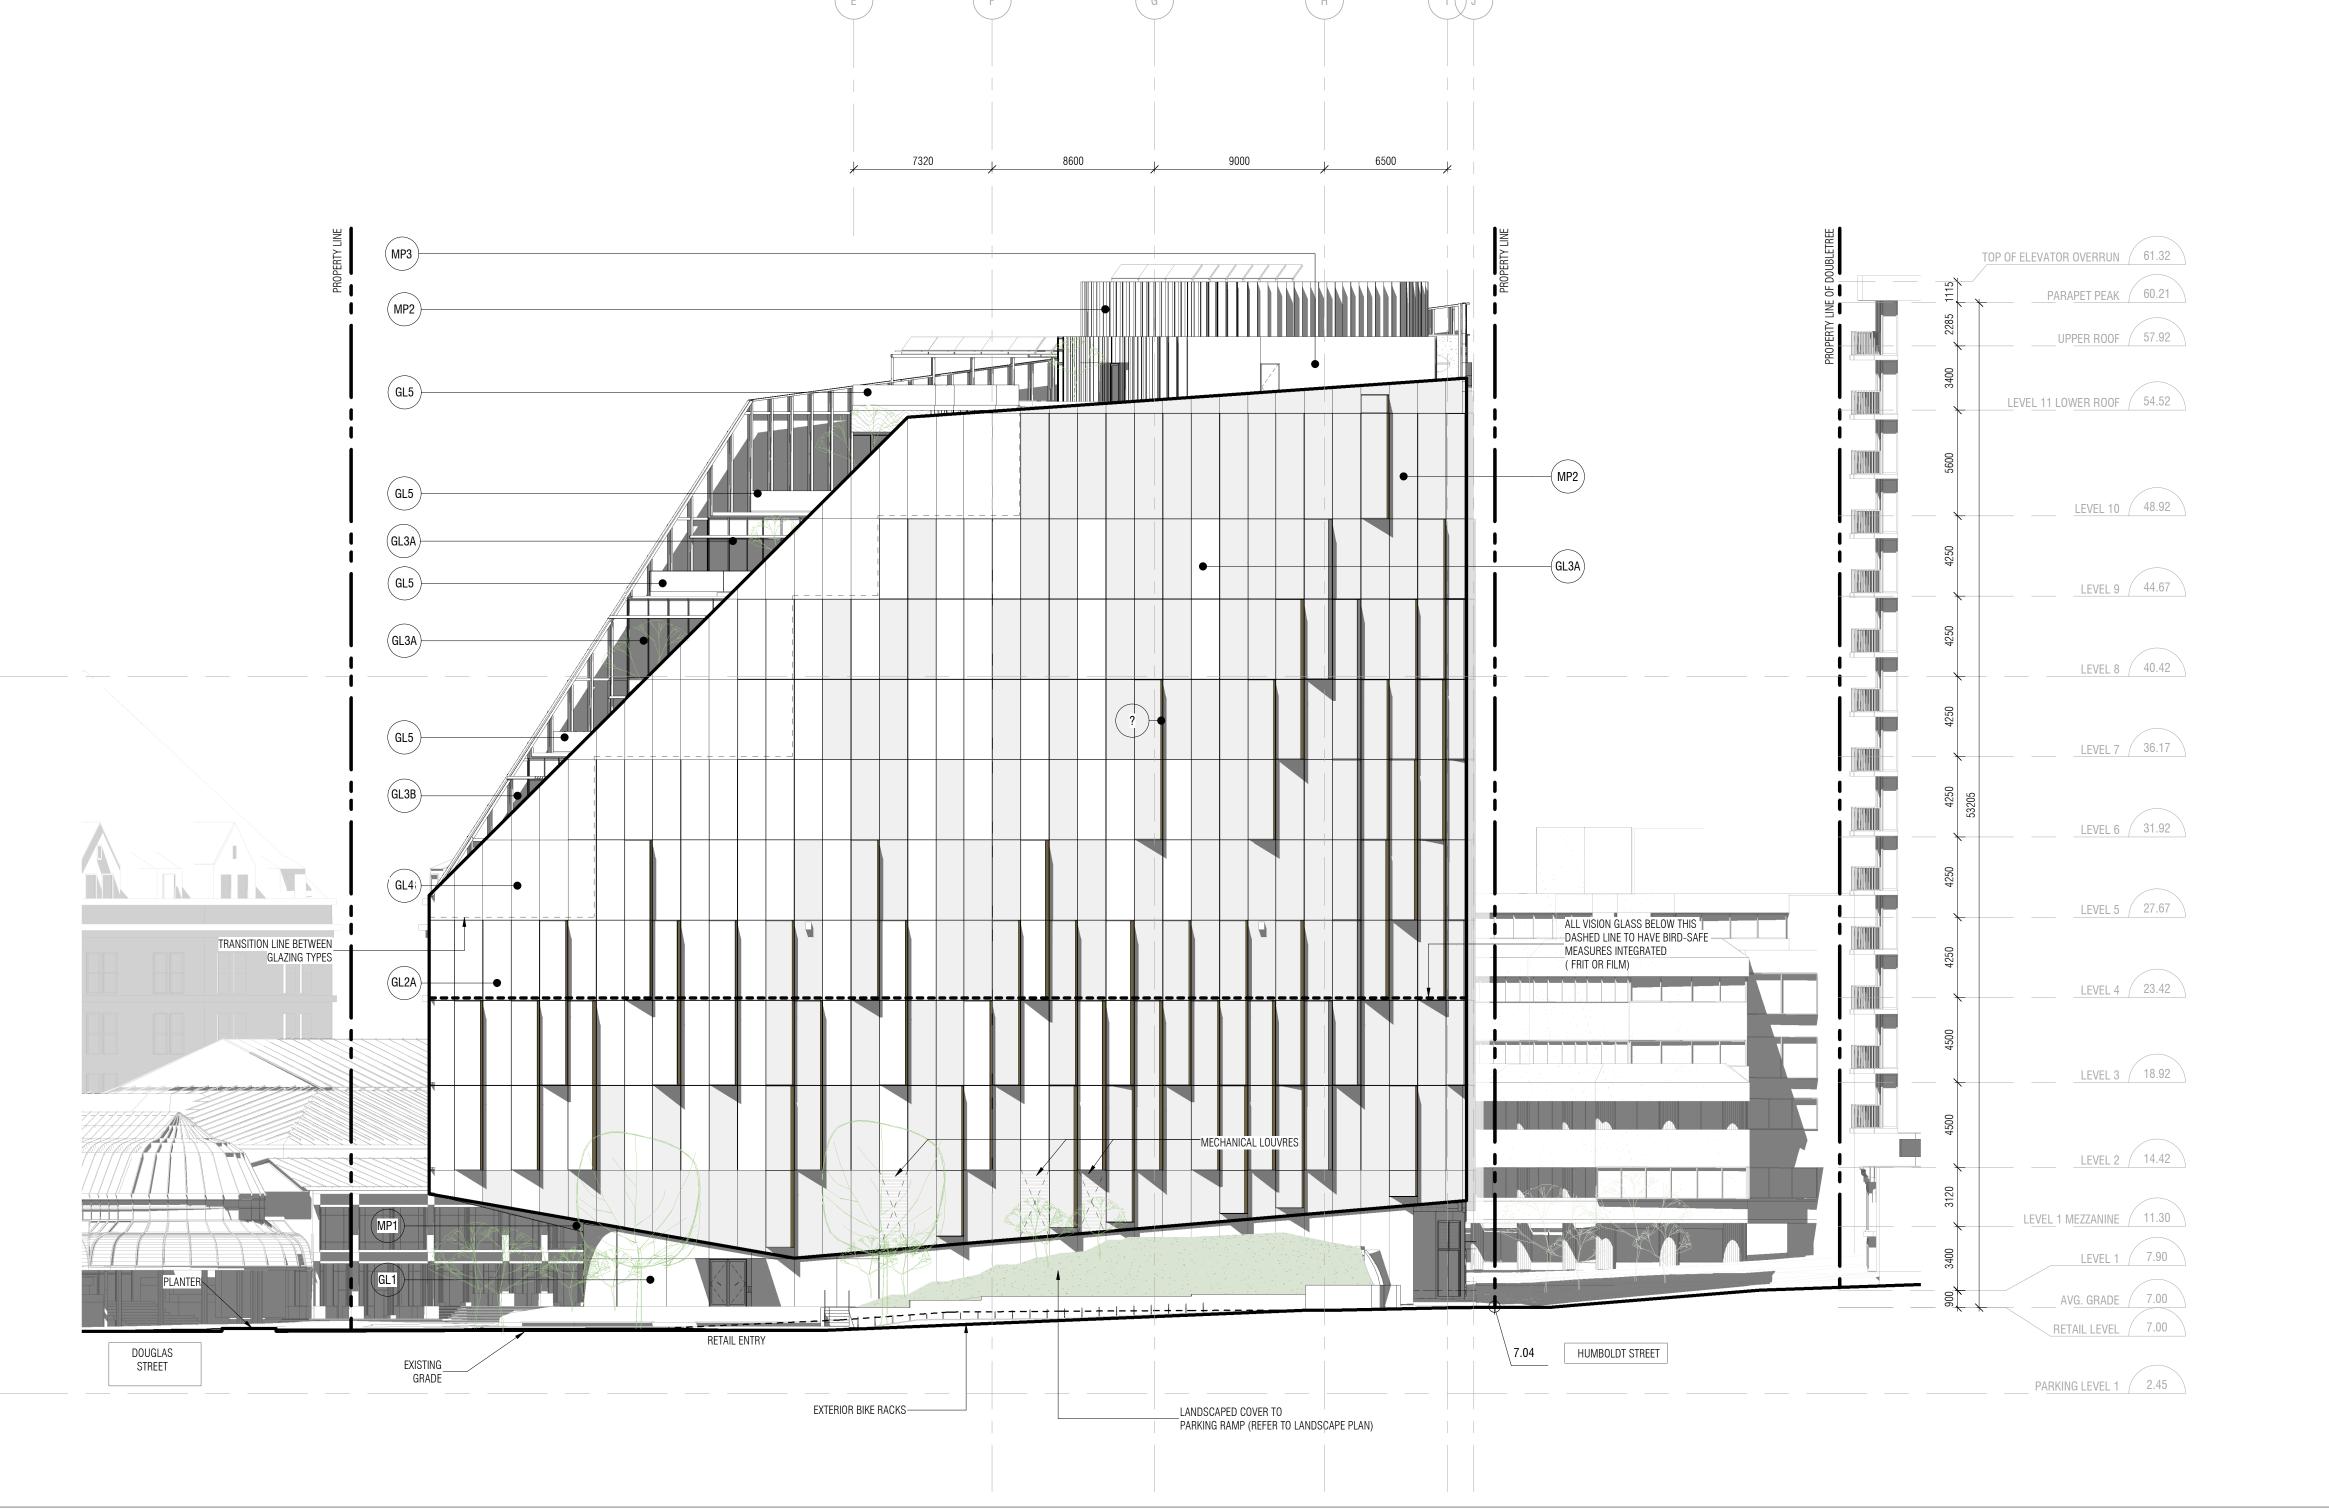

Diamond Schmitt Architects


384 Adelaide Street West, Suite 100, Toronto, Canada M5V1R7 Tel: 416 862 8800 Fax: 416 862 5508 info@dsai.ca www.dsai.ca


TELUS OCEAN

749 Douglas St, Victoria, BC

ELEVATION - SOUTH - REZONING

1:200 Scale: Project No: 1911 Date: 2021/09/14

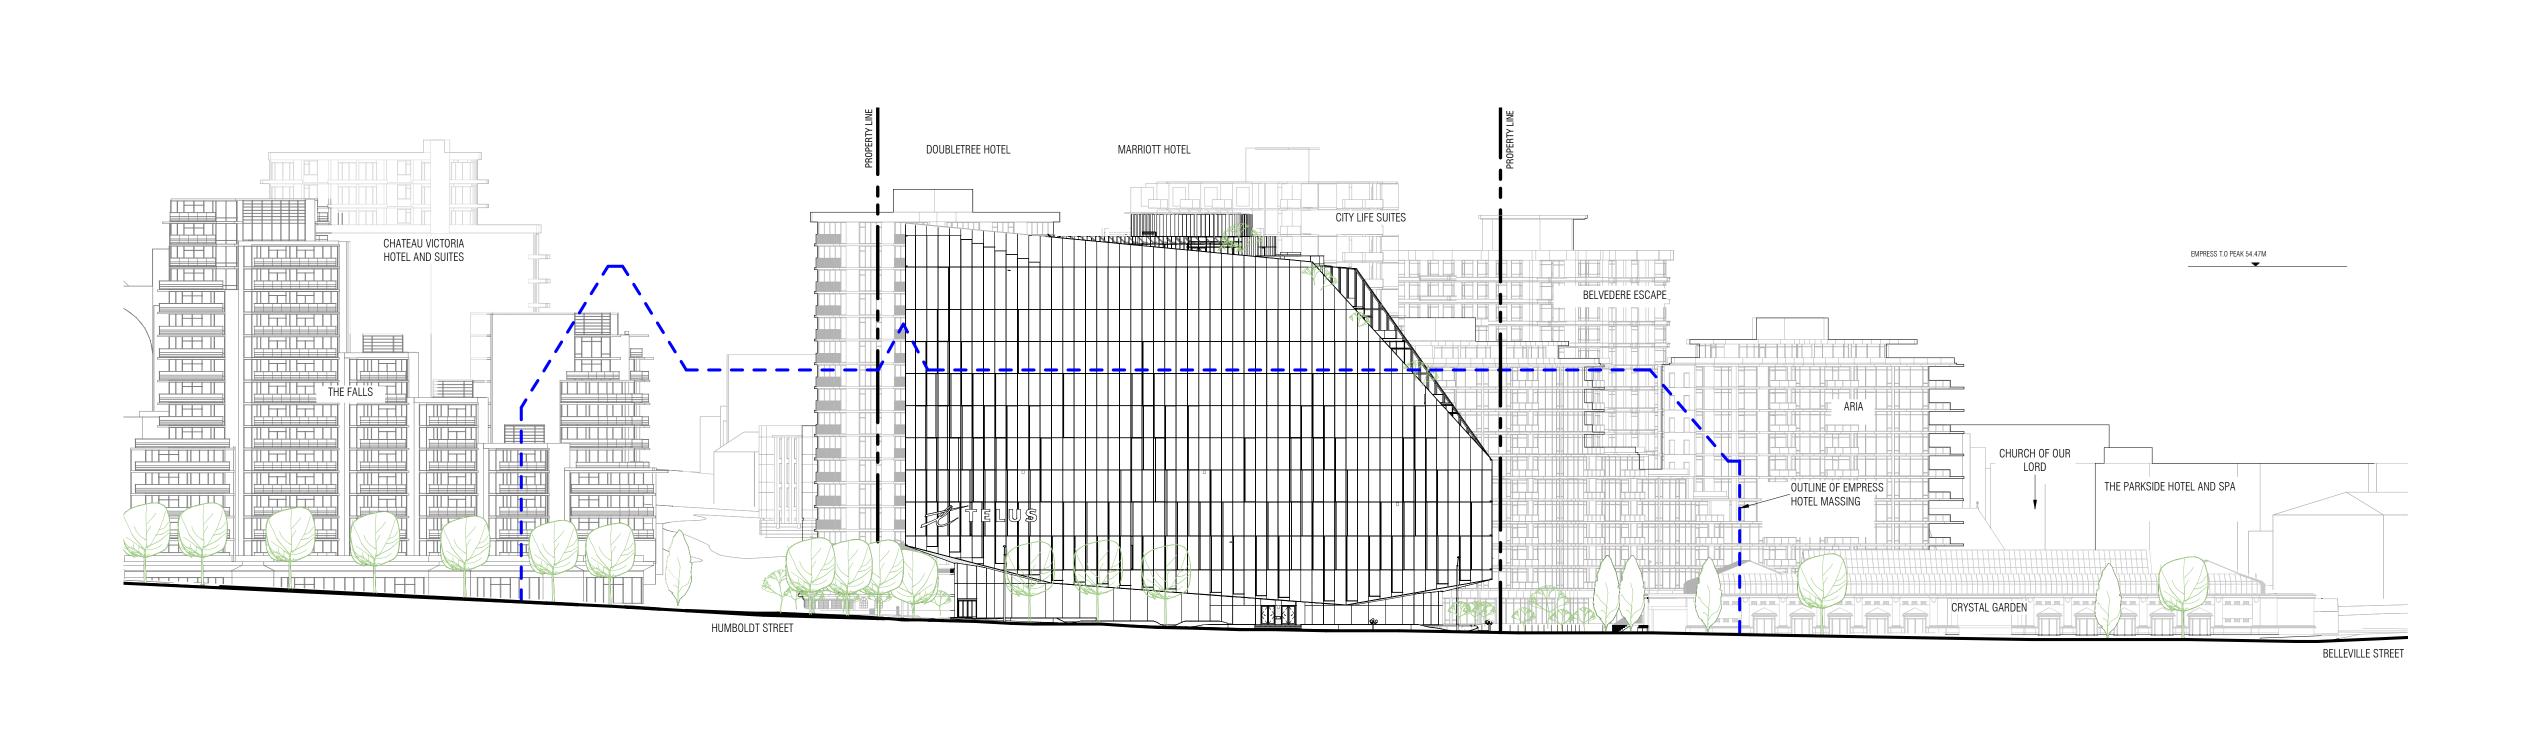

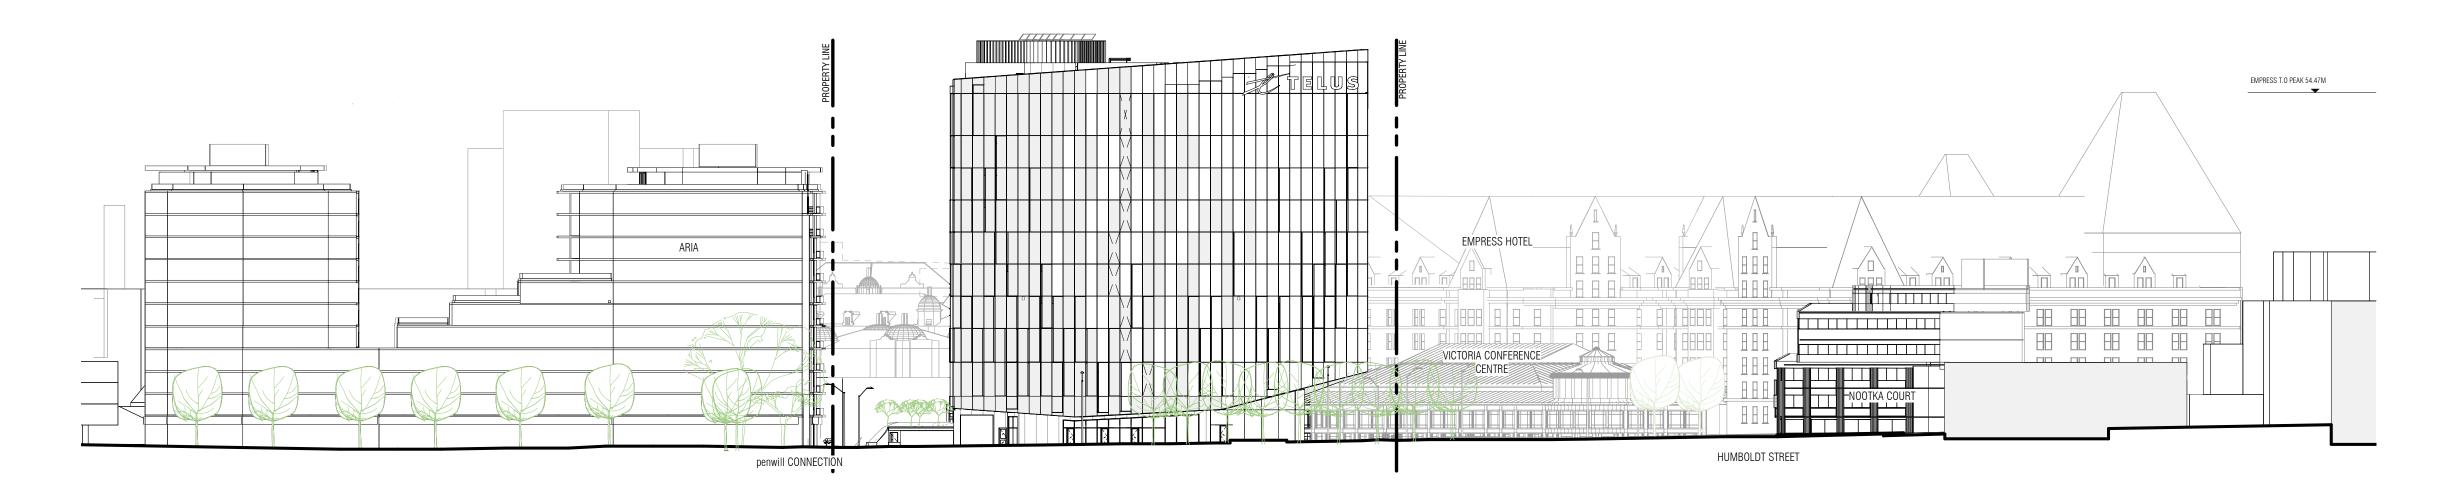

DO NOT SCALE DRAWINGS.

ALL DRAWINGS, SPECIFICATIONS AND RELATED DOCUMENTS ARE THE COPYRIGHT PROPERTY OF THE ARCHITECT AND MUST BE RETURNED UPON REQUEST. REPRODUCTION OF DRAWINGS, SPECIFICATIONS AND RELATED DOCUMENTS IN PART OR IN WHOLE IS FORBIDDEN WITHOUT THE WRITTEN PERMISSION OF THE ARCHITECT. THIS DRAWING IS NOT TO BE USED FOR CONSTRUCTION UNTIL SIGNED BY THE ARCHITECT.

### ISSUED

No.	Date	Description
1	2020.06.30	Rezoning Pre-application
2	2020.07.15	Rezoning-DP Application
3	2020.11.09	Rezoning-DP Application Revision
8	2021.04.16	Rezoning-DP Application Revision 2
9	2021.04.23	Rezoning-DP Application Revision 3
11	2021.05.25	Rezoning-DP Application Revision 4
16	2021.09.14	Rezoning-DP Application Revision 5

### Diamond Schmitt Architects

384 Adelaide Street West, Suite 100, Toronto, Canada M5V1R7 Tel: 416 862 8800 Fax: 416 862 5508 info@dsai.ca www.dsai.ca

TELUS OCEAN

749 Douglas St, Victoria, BC

CONTEXT ELEVATIONS - REZONING


Scale: 1:500 Project No: 1911


Date: 2021/09/14

SECTION A - REZONING

Scale: 1 : 200
Project No: 1911
Date: 2021/09/14

.01

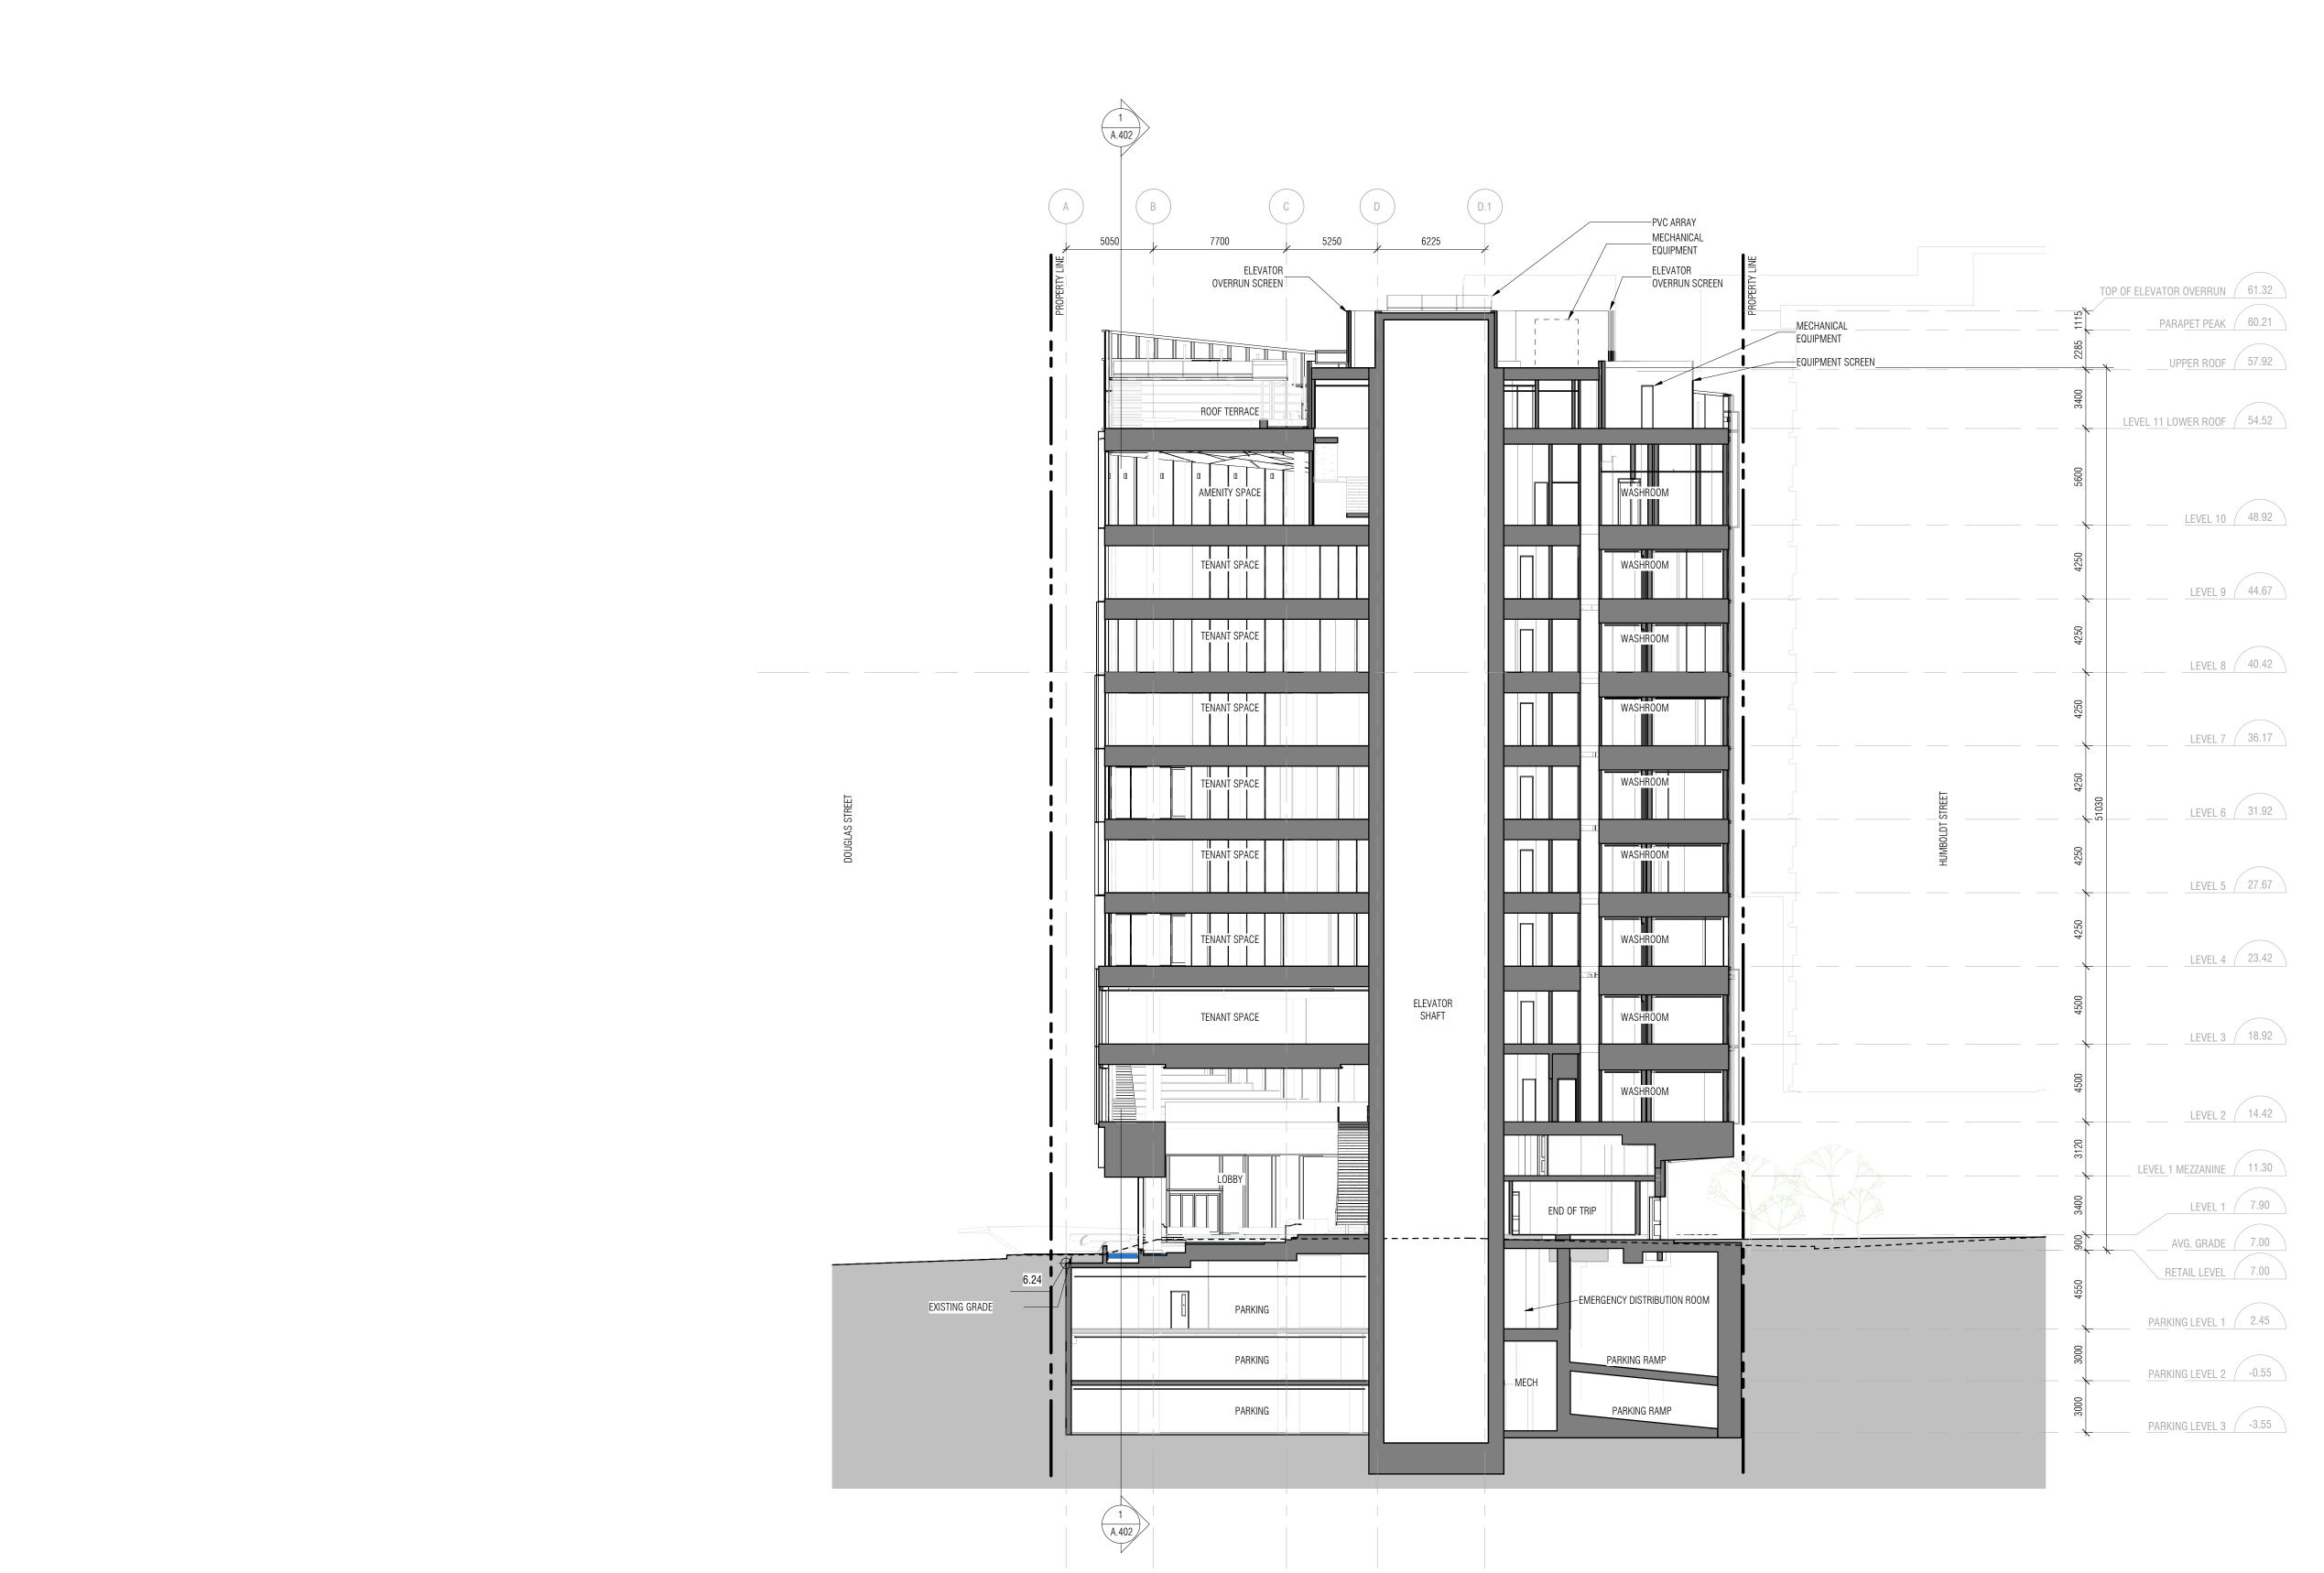


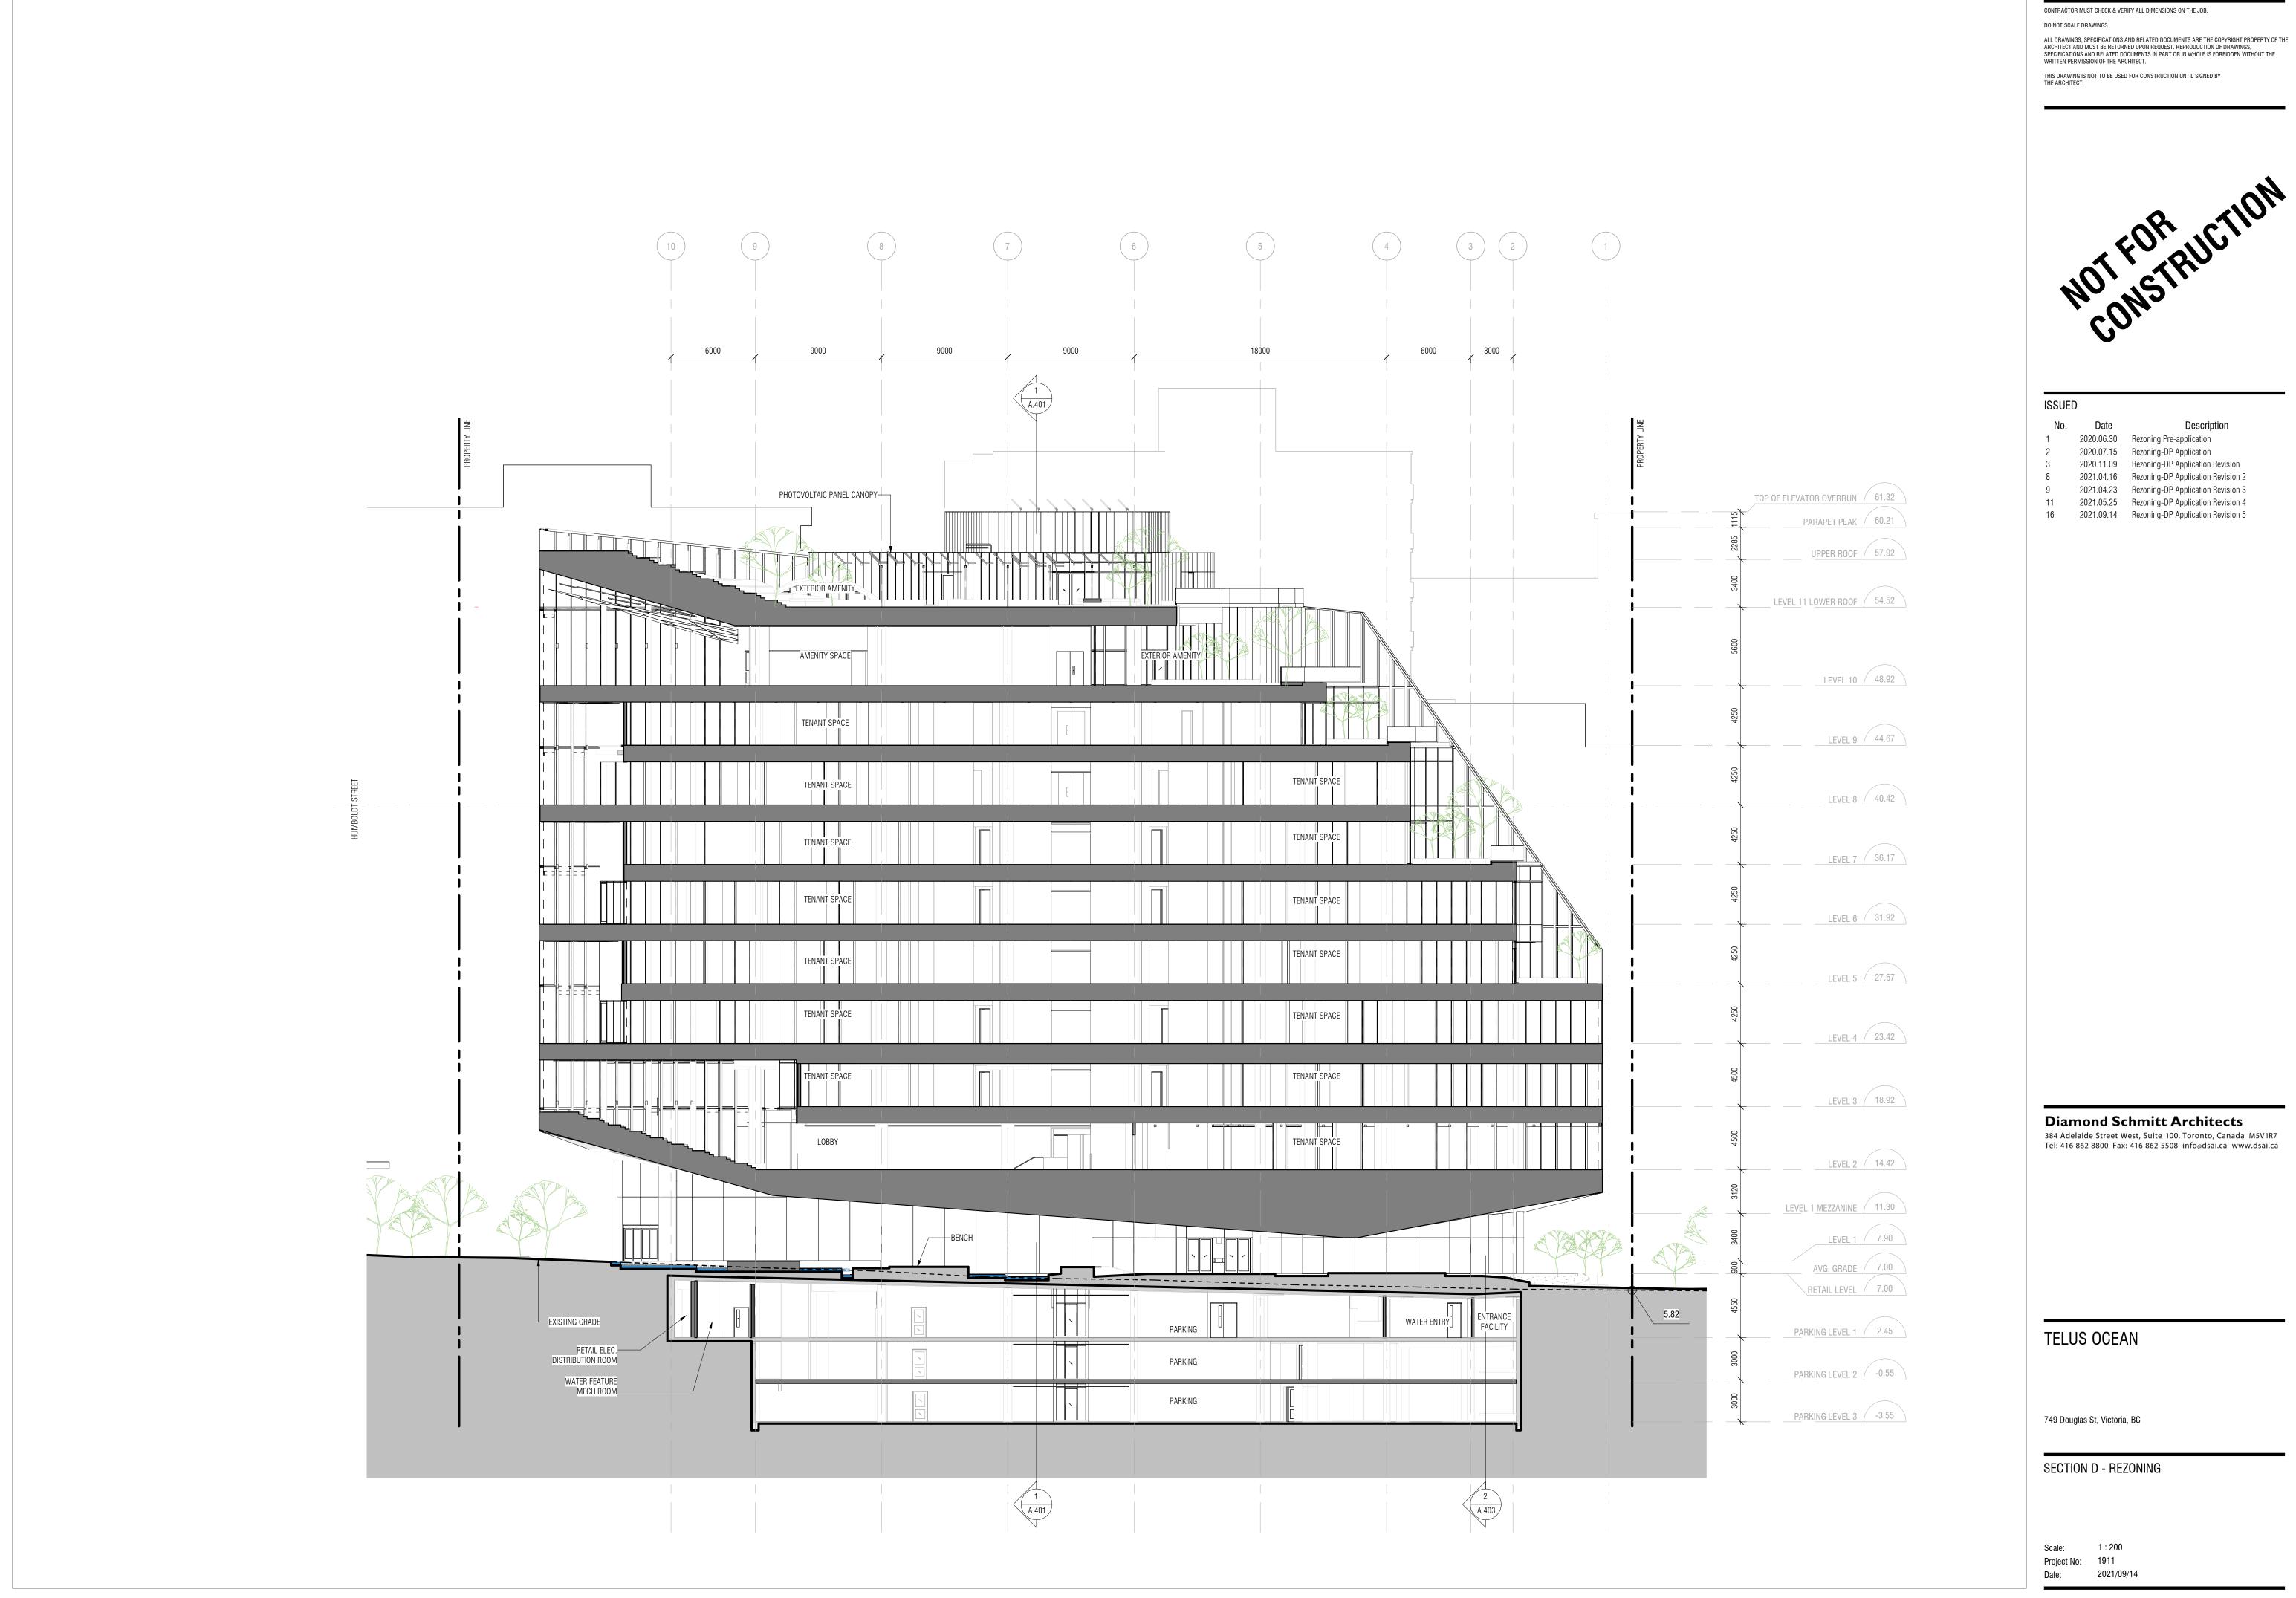

DO NOT SCALE DRAWINGS.

ALL DRAWINGS, SPECIFICATIONS AND RELATED DOCUMENTS ARE THE COPYRIGHT PROPERTY OF THE ARCHITECT AND MUST BE RETURNED UPON REQUEST. REPRODUCTION OF DRAWINGS, SPECIFICATIONS AND RELATED DOCUMENTS IN PART OR IN WHOLE IS FORBIDDEN WITHOUT THE WRITTEN PERMISSION OF THE ARCHITECT. THIS DRAWING IS NOT TO BE USED FOR CONSTRUCTION UNTIL SIGNED BY THE ARCHITECT.

No.	Date	Description
1	2020.06.30	Rezoning Pre-application
2	2020.07.15	Rezoning-DP Application
3	2020.11.09	Rezoning-DP Application Revision
8	2021.04.16	Rezoning-DP Application Revision 2
9	2021.04.23	Rezoning-DP Application Revision 3
11	2021.05.25	Rezoning-DP Application Revision 4
16	2021.09.14	Rezoning-DP Application Revision 5

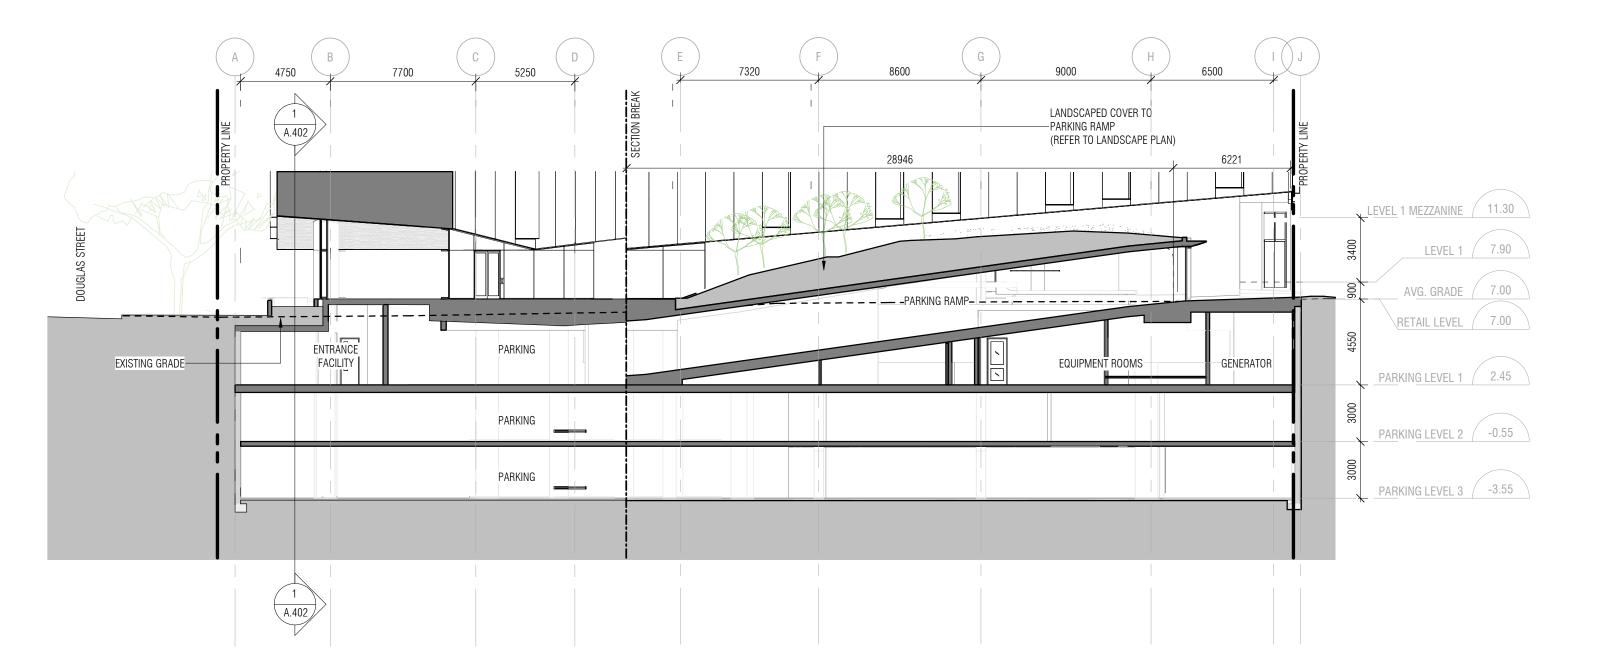

## Diamond Schmitt Architects

384 Adelaide Street West, Suite 100, Toronto, Canada M5V1R7 Tel: 416 862 8800 Fax: 416 862 5508 info@dsai.ca www.dsai.ca


TELUS OCEAN

749 Douglas St, Victoria, BC

SECTION F - REZONING

Scale: 1:200 Project No: 1911

Date: 2021/09/14

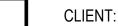

PROJECT TEAM:

LANDSCAPE ARCHITECT PFS Studio 1777 West 3rd Avenue Vancouver, BC V6J 1K7

ARCHITECT:
DIAMOND SCHMITT ARCHITECTS
384 Adelaide Street West, Suite 100
Toronto, ON M5V 1R7

#### COPYRIGHT RESERVED:

This plan and design are, and at all times remain the exclusive property of PFS Studio and cannot be used or reproduced without written consent. Contractors shall verify and be responsible for all dimensions and conditions on the job. This office shall be informed of any discrepancies from the dimensions and conditions shown on the drawing.

# ISSUANCE:

No.	Date	Details	Ву
1	07-15-2020	ISSUED FOR REZONING / DP	JW
2	10-23-2020	ISSUED FOR 50% DESIGN DEVELOPMENT	JW
3	11-09-2020	ISSUED FOR DEVELOPMENT PERMIT	JW
4	12-18-2020	ISSUED FOR 75% DD	JW
5	01-29-2021	ISSUED FOR 100% DD	JW
6	04-13-2021	RE-ISSUED FOR REZONING / DP	JW
7	04-23-2021	ISSUED FOR TRG	JW
8	05-27-2021	RE-ISSUED FOR REZONING / DP	JW
9	09-13-2021	RE-ISSUED FOR TRG	JW
·			



STAMP:

PROJECT NAME:
TELUS OCEAN


# TREE MANAGEMENT PLAN

PFS PROJECT NUMBER: 20007	DATE: 07/15/2020
DRAWN BY: JW	CHECKED BY:
SCALE: 1:200	


DWG. NO.:

L2.01

OF: XX

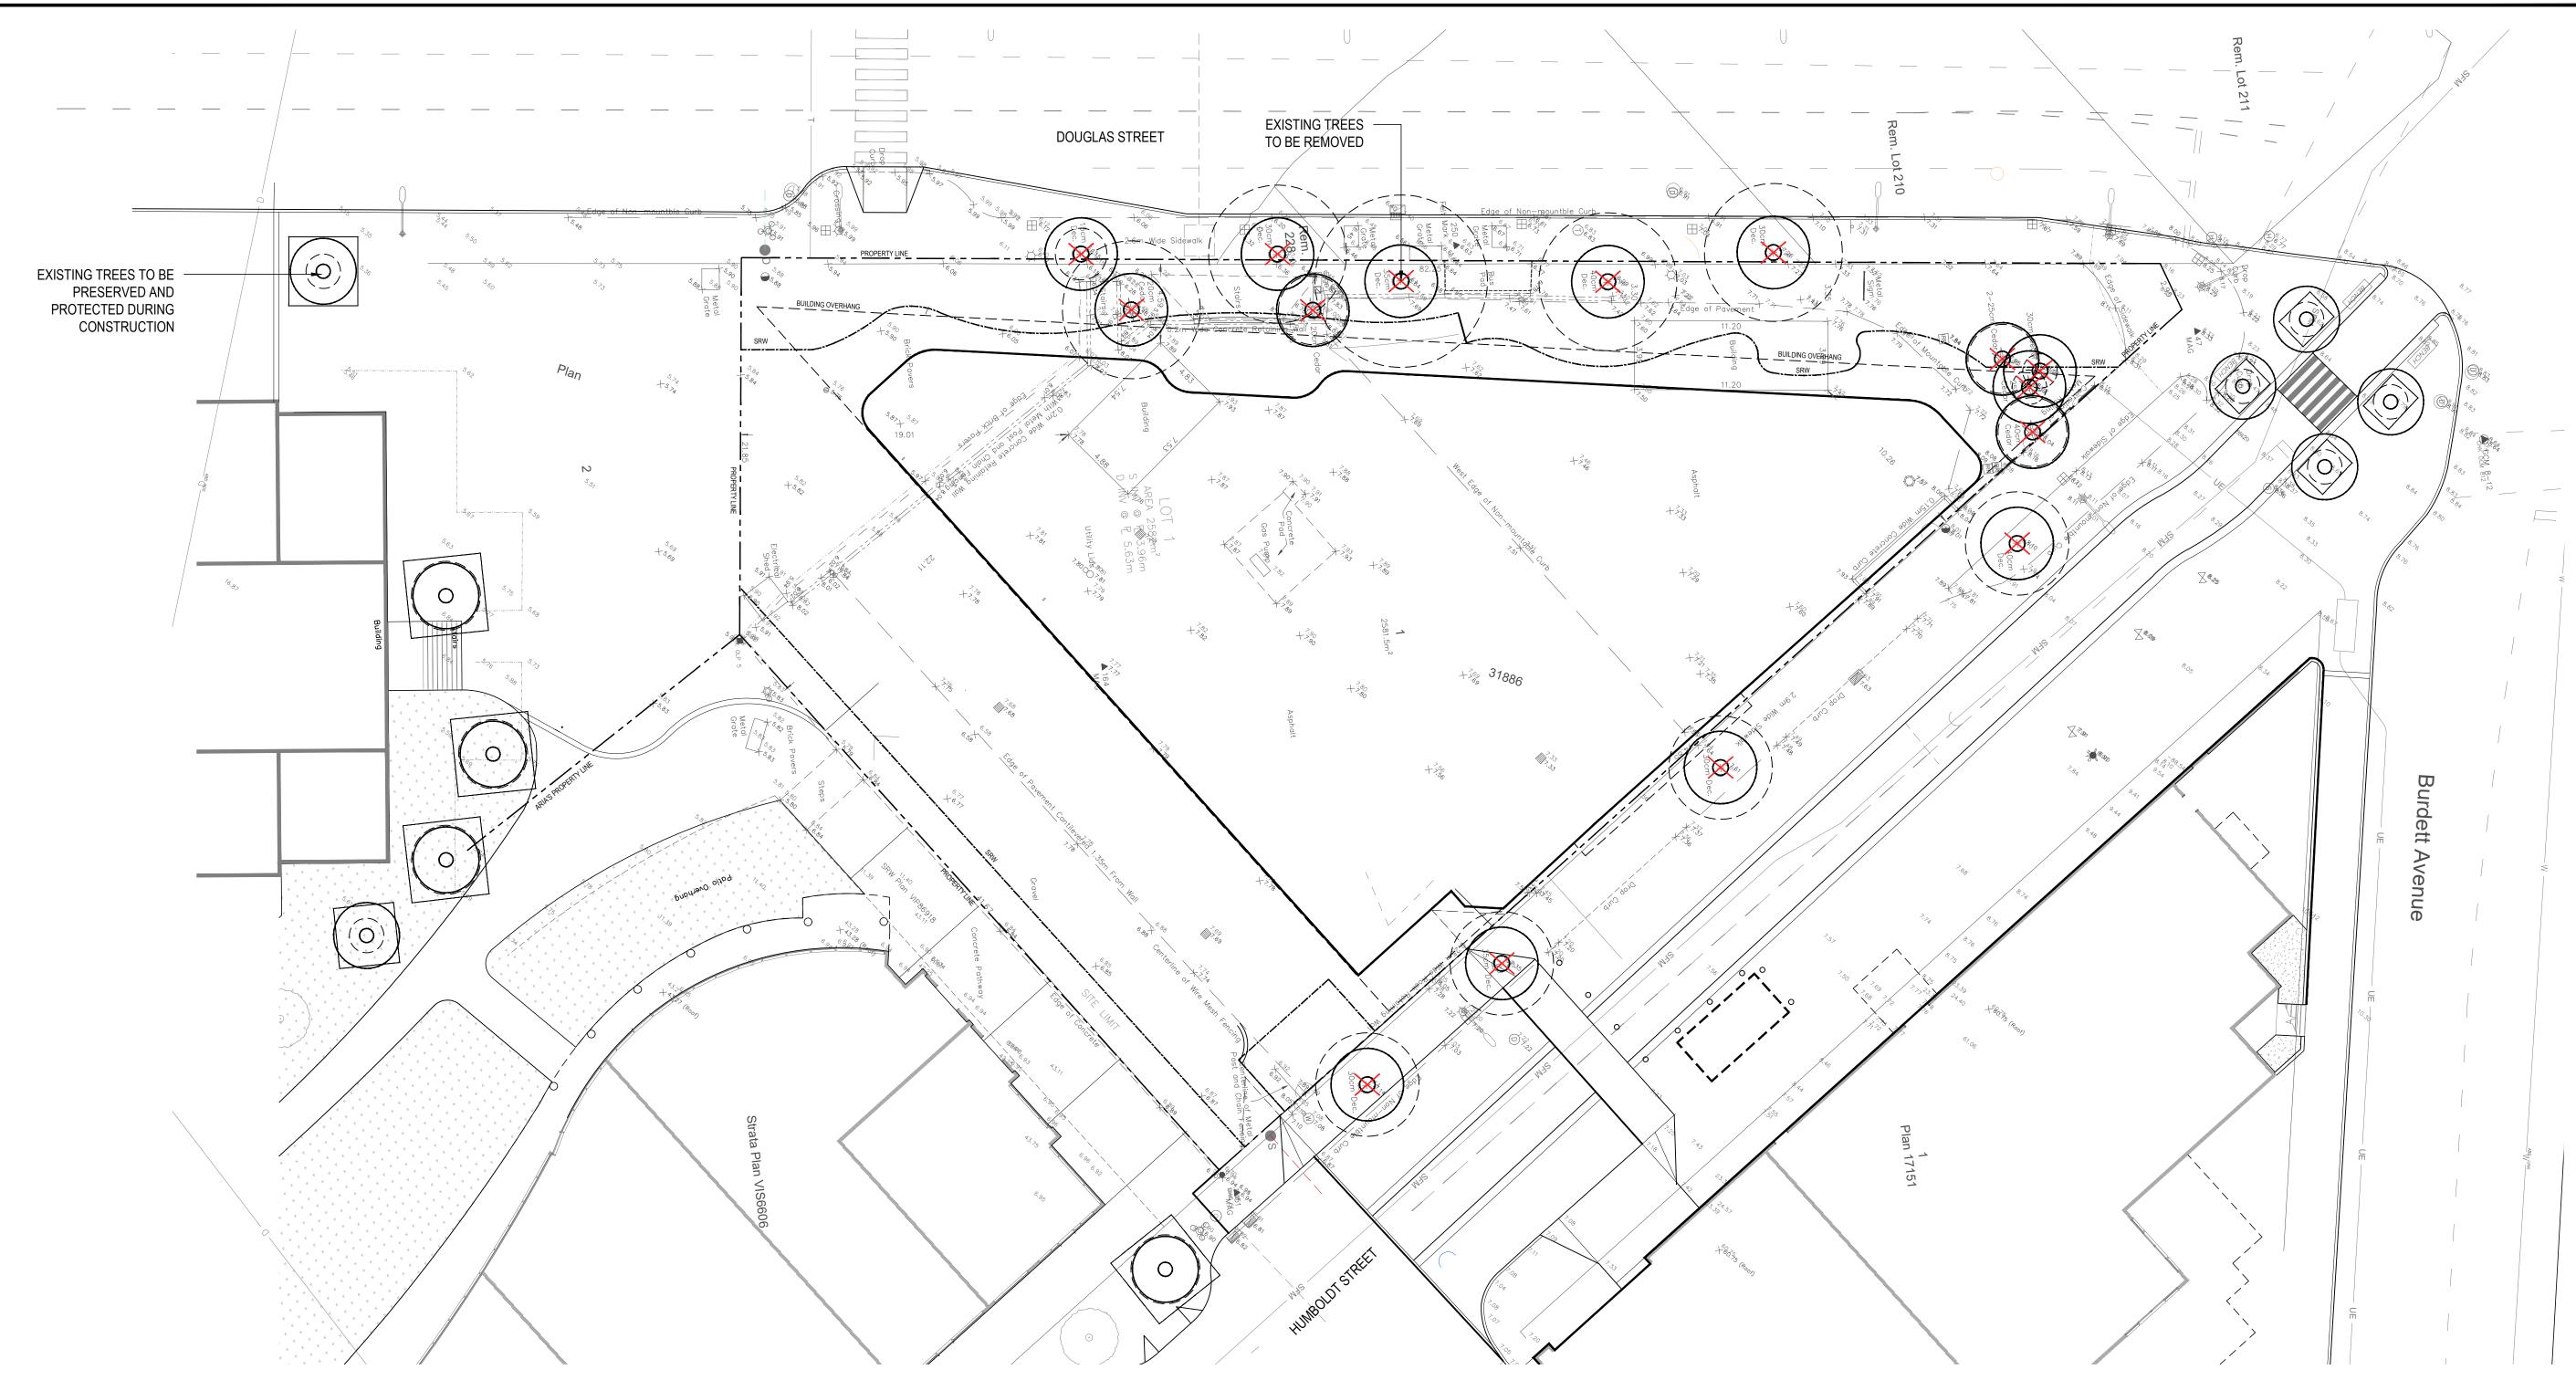

TREE MANAGEMENT PLAN

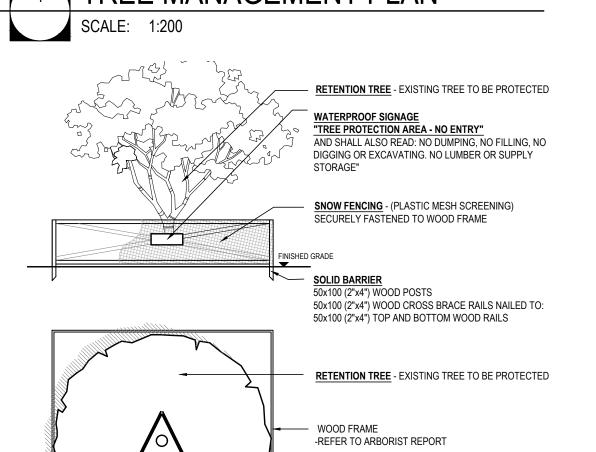

NOTES: REFER TO ARBORIST REPORT LEGEND

O TREES TO BE PRESERVED

TREE CROWN RADIUS

TREE PROTECTION FENCING

PROPOSED TREES


NOTES:

- 1. ALL CONSTRUCTION WORK CLOSE TO EXISTING TREES TO BE RETAINED SHALL BE DONE UNDER THE SUPERVISION OF A CERTIFIED ARBORIST AND IN CONSULTATION WITH THE CITY OF VICTORIA ARBORIST. SUCH WORK SHALL INCLUDE BUT NOT BE LIMITED TO, ANY EXCAVATION NEAR OR WITHIN THE TREE PROTECTION ZONES, ALL MODIFICATIONS TO SITE GRADING NEAR THE TREE PROTECTION AREAS, ALL ROOT PRUNING, ANY REQUIRED BRANCH PRUNING, AND ANY OTHERWISE NECESSARY ENCROACHMENT INTO THE TREE PROTECTION AREAS.
- 2. NO STORAGE OF BUILDING /CONSTRUCTION MATERIALS WITHIN OR AGAINST PROTECTION BARRIER.
- 3. PROTECTION FENCE IS NOT TO BE LIFTED OR REMOVED AT ANY TIME FOR VEHICULAR ACCESS. VEHICLES AND HEAVY EQUIPMENT CAN CAUSE SOIL COMPACTION IN THE ROOT ZONE DEPLETING THE AIR SPACE THAT IS ESSENTIAL TO THE TREE'S HEALTH.
- THE CONTRACTOR SHALL VERIFY ALL EXISTING CONDITIONS PRIOR TO LANDSCAPE FEATURES REMOVAL AND / OR RELOCATION.
- TRENCHING FOR UTILITY CONNECTIONS TO BE COORDINATED WITH ENGINEERING DEPARTMENT TO ENSURE SAFE ROOT ZONES OF RETAINED TREES. METHODS OF TREE PROTECTION FOR STREET TREES TO BE APPROVED BY CITY OF VICTORIA.

CATEGORY	# OF TREES
Total number of trees indicated on Tree Management Plan	23
(Boulevard Trees)	10
(Adjacent Off-site Trees)	5
(On-site Unprotected Trees)	2
(On-site Bylaw-Protected Trees)	6
Requested Protected Tree Removals from site	6
Requested Public Tree Removals	7
Requested Tree Removals from adjacent properties	0
Total Residual Number of On-site Protected Trees	0
Replacement Trees Required by Tree Bylaw	12
See Landscape Plan for proposed street tree plantings	

TREE PROTECTION FENCING

P:\2020\20007 - Telus Ocean\20007 - 3 AUTO CAD\L2.01 TREE MANAGEMENT PLAN.dwg Sep14 ,2021 - 9:29am

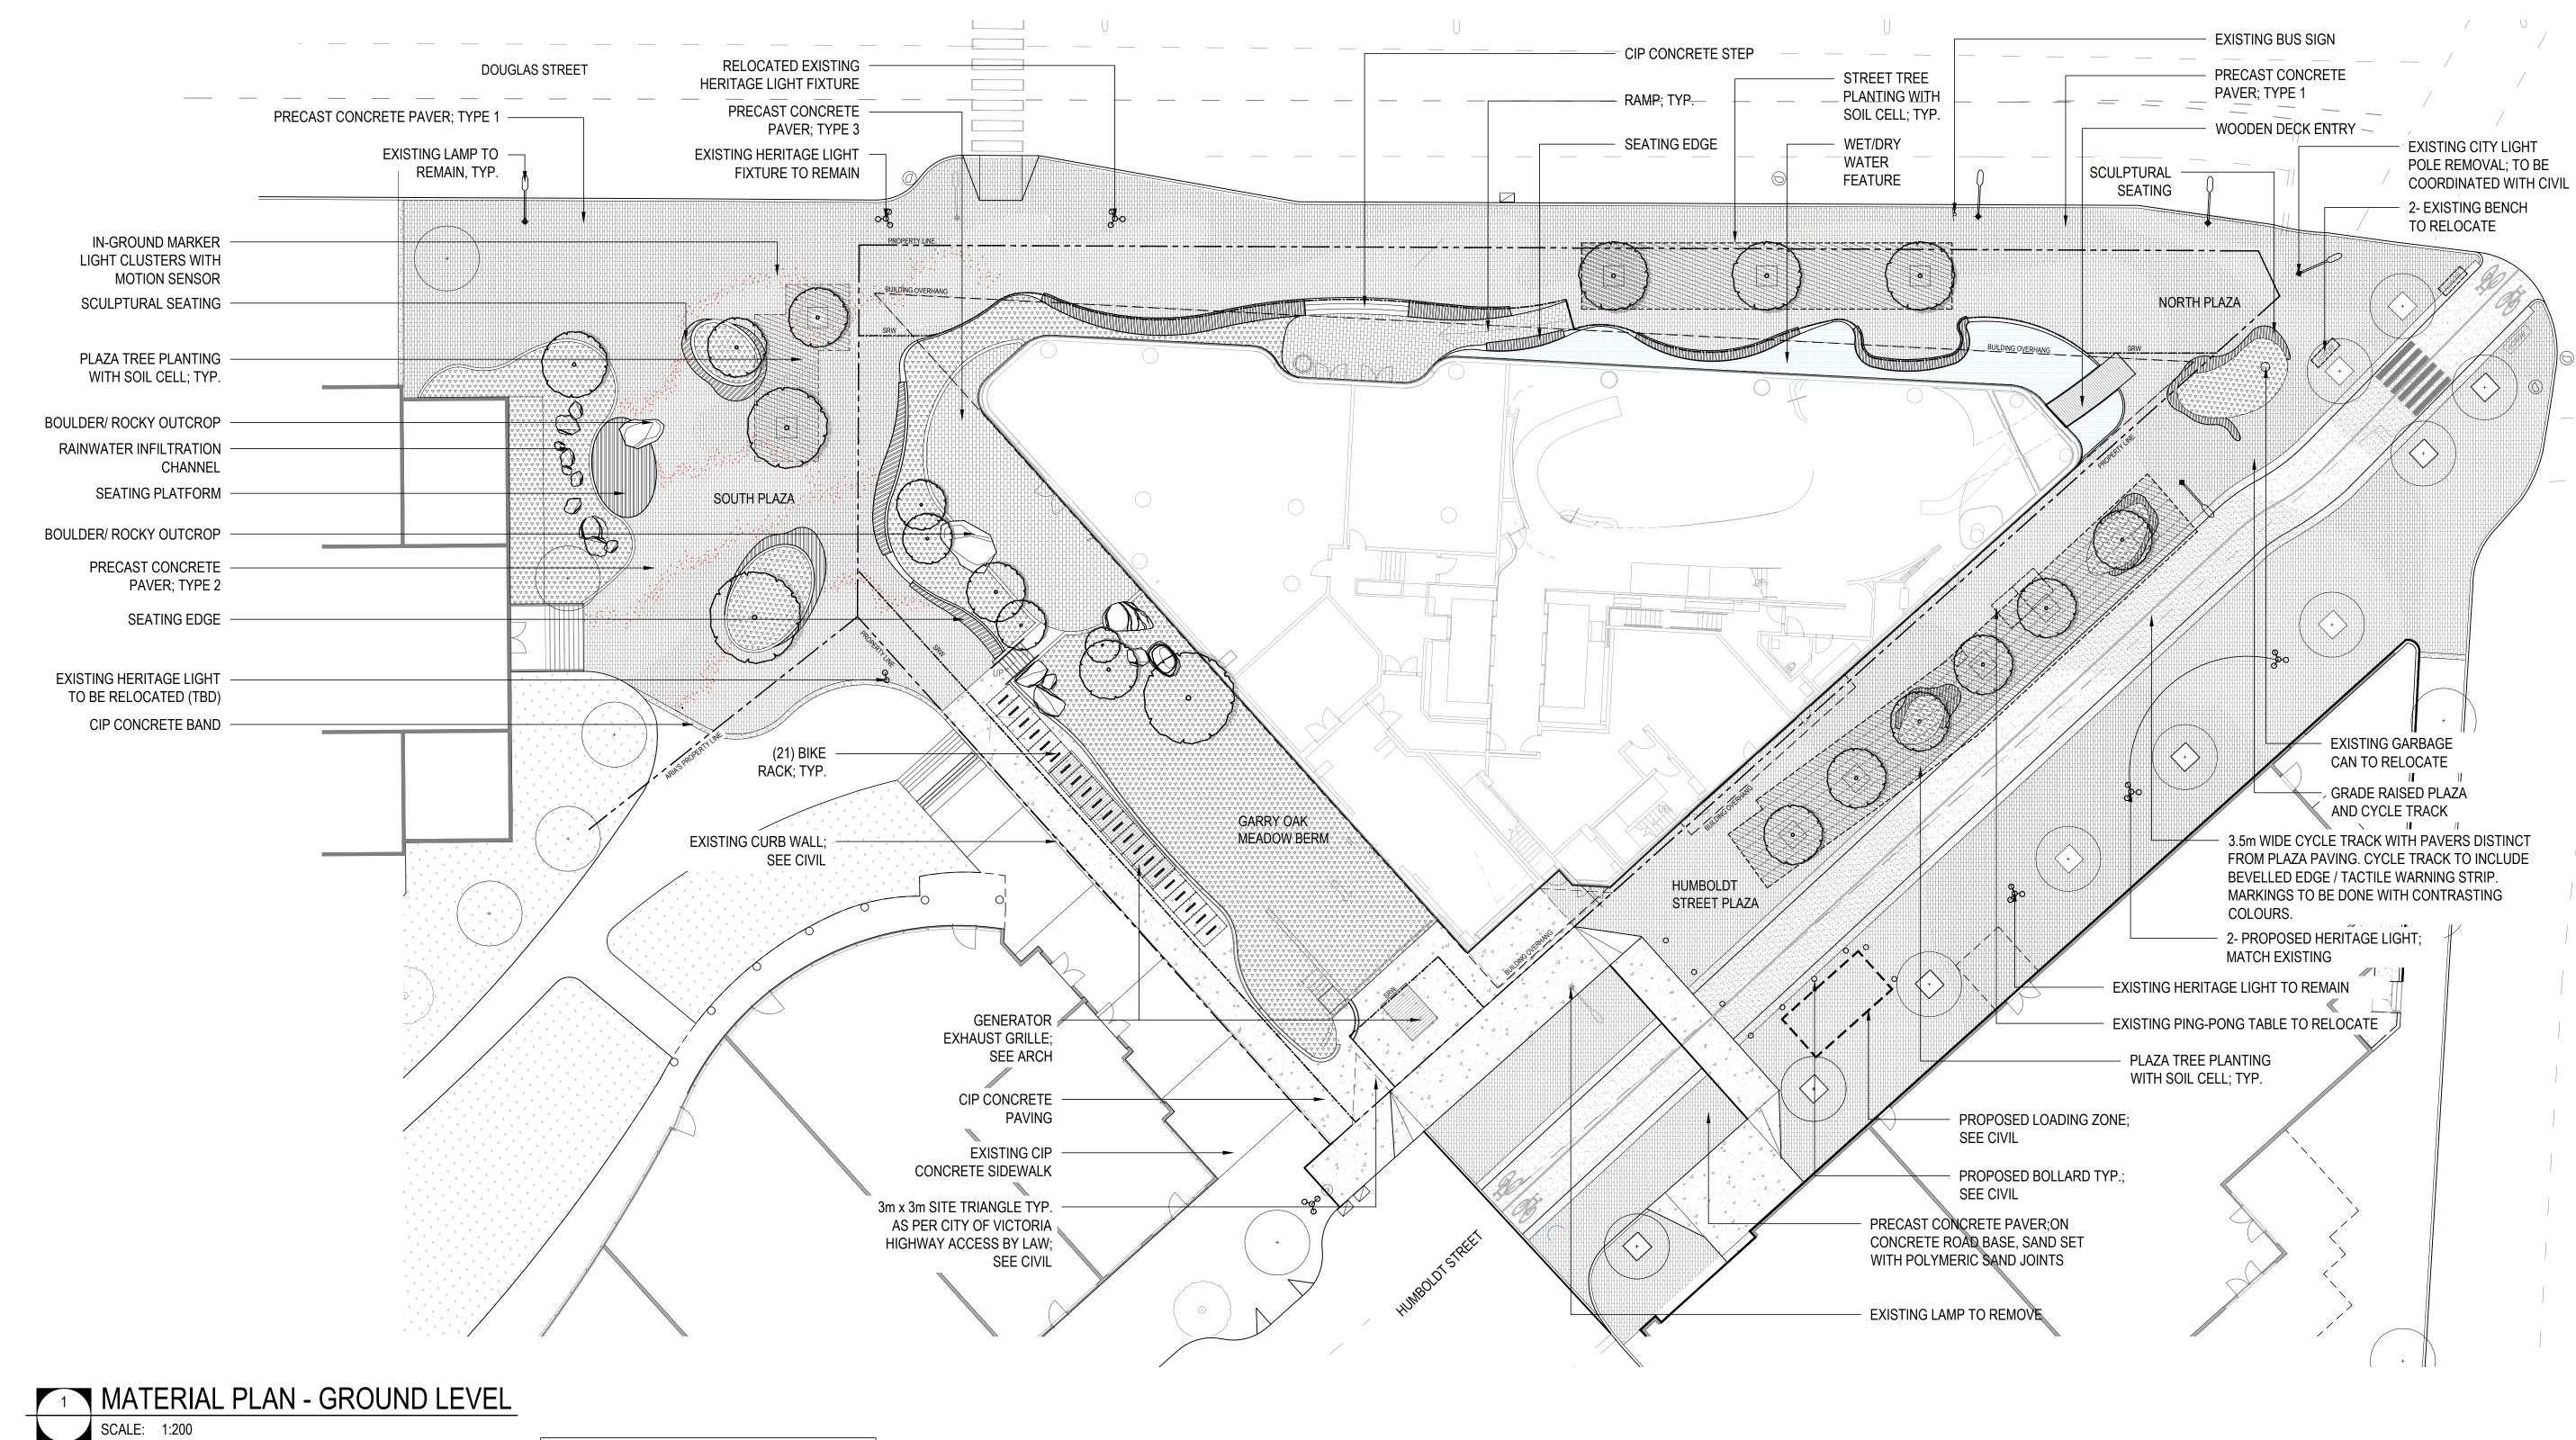


### LEGEND


P1 PRECAST CONCRETE PAVER - TYPE 1

P2


PRECAST CONCRETE PAVER - TYPE 2

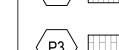


PRECAST CONCRETE PAVER - TYPE 2

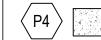

CIP CONCRETE

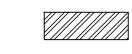

SCULPTURAL SEATING / SEATING PLATFORM

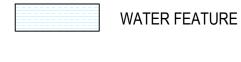

PLANTING AREA



SOIL CELLS AREA

# LEGEND

PROPERTY LINE

----- STATUTORY RIGHT OF WAY (SRW)
------ BUILDING OVERHANG

## GENERAL NOTES:

Do not scale drawings. Use dimensional information as noted in drawings.
 Contact the Landscape Architect immediately if there is any ambiguity, lack of information or inconsistency. Disregard for this note and extra costs incurred will not be accepted.

All lines and dimensions are parallel or perpendicular to the lines from which they are measured/ referenced unless noted otherwise.

3) The Contractor shall verify dimensions shown on drawings and notify the Landscape Architect of any discrepancies or inconsistencies prior to construction.

4) Contractor to provide a staked-out location on site for review and approval by

5) The Contractor shall be responsible for verifying the property line.

Landscape Architect prior to any excavation or installation.

### IN-GROUND LIGHT - REFERENCE IMAGE





PROJECT TEAM:

LANDSCAPE ARCHITECT PFS Studio 1777 West 3rd Avenue Vancouver, BC V6J 1K7

ARCHITECT:
DIAMOND SCHMITT ARCHITECTS
384 Adelaide Street West, Suite 100
Toronto, ON M5V 1R7

#### COPYRIGHT RESERVED:

This plan and design are, and at all times remain the exclusive property of PFS Studio and cannot be used or reproduced without written consent. Contractors shall verify and be responsible for all dimensions and conditions on the job. This office shall be informed of any discrepancies from the dimensions and conditions shown on the drawing.

### ISSUANCE:

No.	Date	Details	Ву
1	07-15-2020	ISSUED FOR REZONING / DP	JW
2	10-23-2020	ISSUED FOR 50% DESIGN DEVELOPMENT	JW
3	11-09-2020	ISSUED FOR DEVELOPMENT PERMIT	JW
4	12-18-2020	ISSUED FOR 75% DD	JW
5	01-29-2021	ISSUED FOR 100% DD	JW
6	04-13-2021	RE-ISSUED FOR REZONING / DP	JW
7	04-23-2021	ISSUED FOR TRG	JW
8	05-27-2021	RE-ISSUED FOR REZONING / DP	JW
9	09-13-2021	RE-ISSUED FOR TRG	JW



STAMP:

PROJECT NAME:

**TELUS OCEAN** 

DRAWING TITLE:

# MATERIAL PLAN GROUND LEVEL


PFS PROJECT NUMBER: 20007	DATE: 07/15/2020
DRAWN BY: JW	CHECKED BY: NM
SCALE: 1:200	


DWG. NO.:


L3.01

SPECIFIED BY OTHERS (TO BE DETERMINED)

ALL SITE FURNITURE TO BE

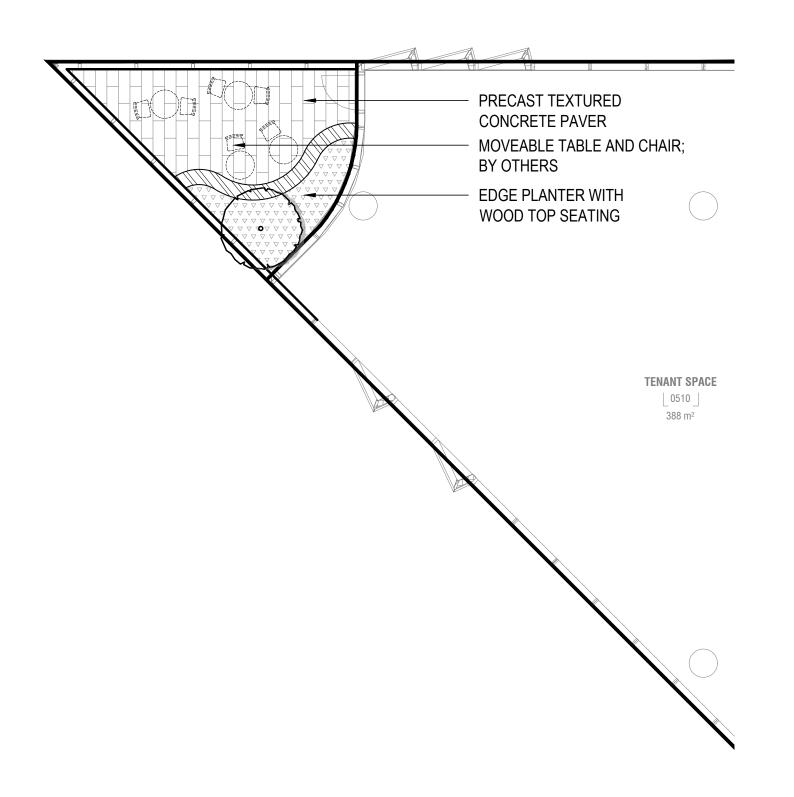

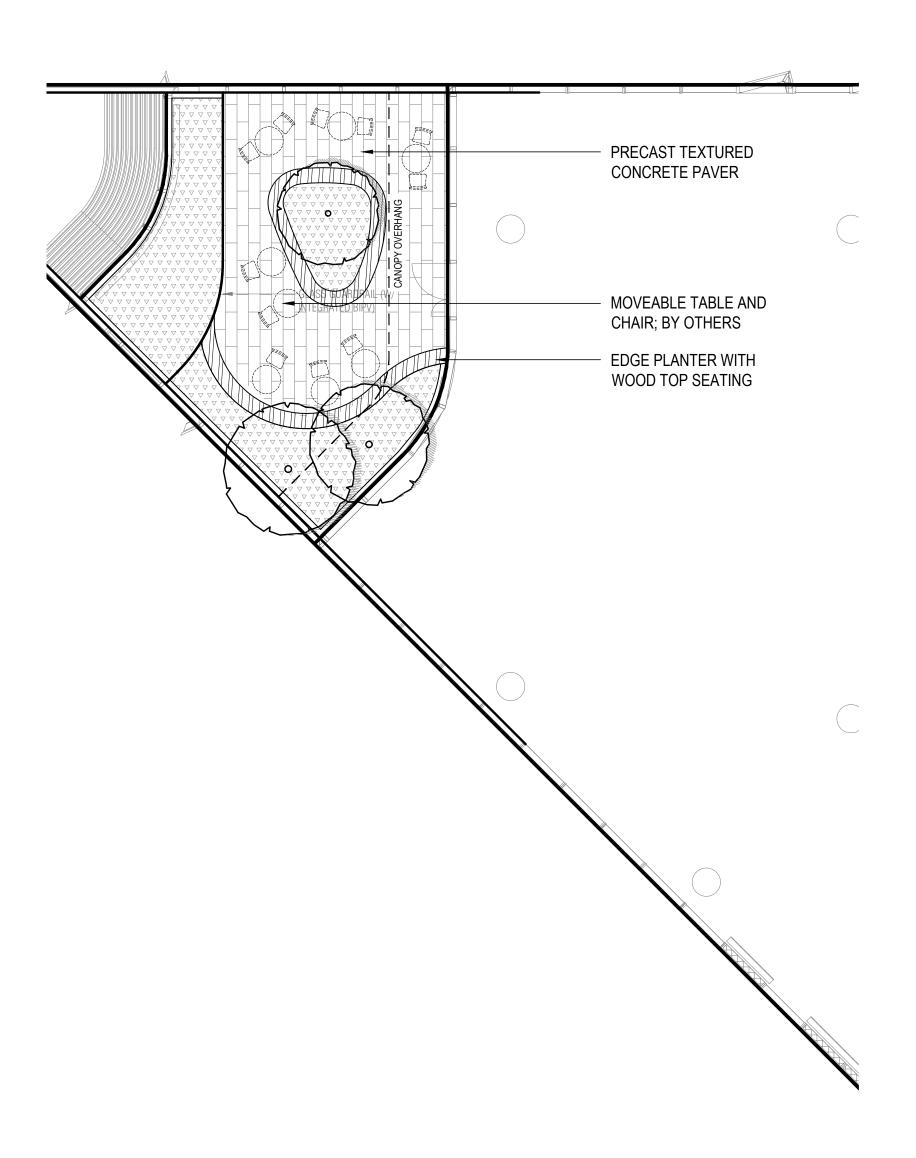

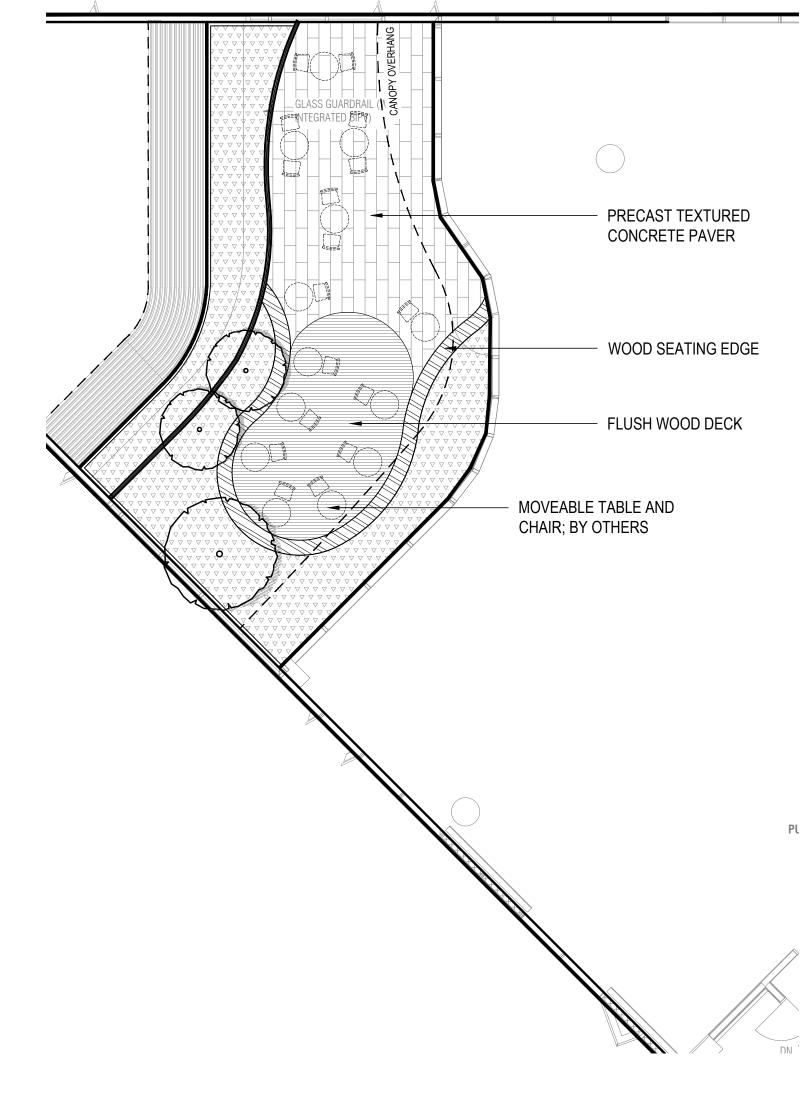








# **LEGEND** PRECAST CONCRETE PAVER SEATING EDGE LIGHT GREY PATTERN PRECAST CONCRETE PAVER DARK GREY PATTERN PLANTING AREA PRECAST CONCRETE PAVER - ON PEDESTAL CIP CONCRETE FLUSH WOOD DECK - ON PEDESTAL

## **GENERAL NOTES:**

- 1) Do not scale drawings. Use dimensional information as noted in drawings. Contact the Landscape Architect immediately if there is any ambiguity, lack of information or inconsistency. Disregard for this note and extra costs incurred
- 2) All lines and dimensions are parallel or perpendicular to the lines from which they are measured/ referenced unless noted otherwise.
- 3) The Contractor shall verify dimensions shown on drawings and notify the Landscape Architect of any discrepancies or inconsistencies prior to
- 4) Contractor to provide a staked-out location on site for review and approval by Landscape Architect prior to any excavation or installation.
- The Contractor shall be responsible for verifying the property line.

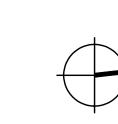

CLIENT:

LANDSCAPE ARCHITECT PFS Studio 1777 West 3rd Avenue Vancouver, BC V6J 1K7

PROJECT TEAM:

ARCHITECT: DIAMOND SCHMITT ARCHITECTS 384 Adelaide Street West, Suite 100 Toronto, ON M5V 1R7

#### COPYRIGHT RESERVED:

This plan and design are, and at all times remain the exclusive property of PFS Studio and cannot be used or reproduced without written consent. Contractors shall verify and be responsible for all dimensions and conditions on the job. This office shall be informed of any discrepancies from the dimensions and conditions shown on the drawing.

#### ISSUANCE:

No.	Date	Details	Ву
1	07-15-2020	ISSUED FOR REZONING / DP	JW
2	10-23-2020	ISSUED FOR 50% DESIGN DEVELOPMENT	JW
3	11-09-2020	ISSUED FOR DEVELOPMENT PERMIT	JW
4	12-18-2020	ISSUED FOR 75% DD	JW
5	01-29-2021	ISSUED FOR 100% DD	JW
6	04-13-2021	RE-ISSUED FOR REZONING / DP	JW
7	04-23-2021	ISSUED FOR TRG	JW
8	05-27-2021	RE-ISSUED FOR REZONING / DP	JW
9	09-13-2021	RE-ISSUED FOR TRG	JW
		· · · · · · · · · · · · · · · · · · ·	



STAMP:

PROJECT NAME:

TELUS OCEAN

DRAWING TITLE:

MATERIAL PLAN LEVEL 5, LEVEL 7, LEVEL 9

DATE: PFS PROJECT NUMBER: 07/15/2020 CHECKED BY: DRAWN BY:

DWG. NO.:

L3.02

PROJECT NAME: TELUS OCEAN

DRAWING TITLE:


MATERIAL PLAN LEVEL 10 - LEVEL 11


PFS PROJECT NUMBER: DATE: 07/15/2020 CHECKED BY: DRAWN BY: NM

SCALE:

DWG. NO.:

L3.03

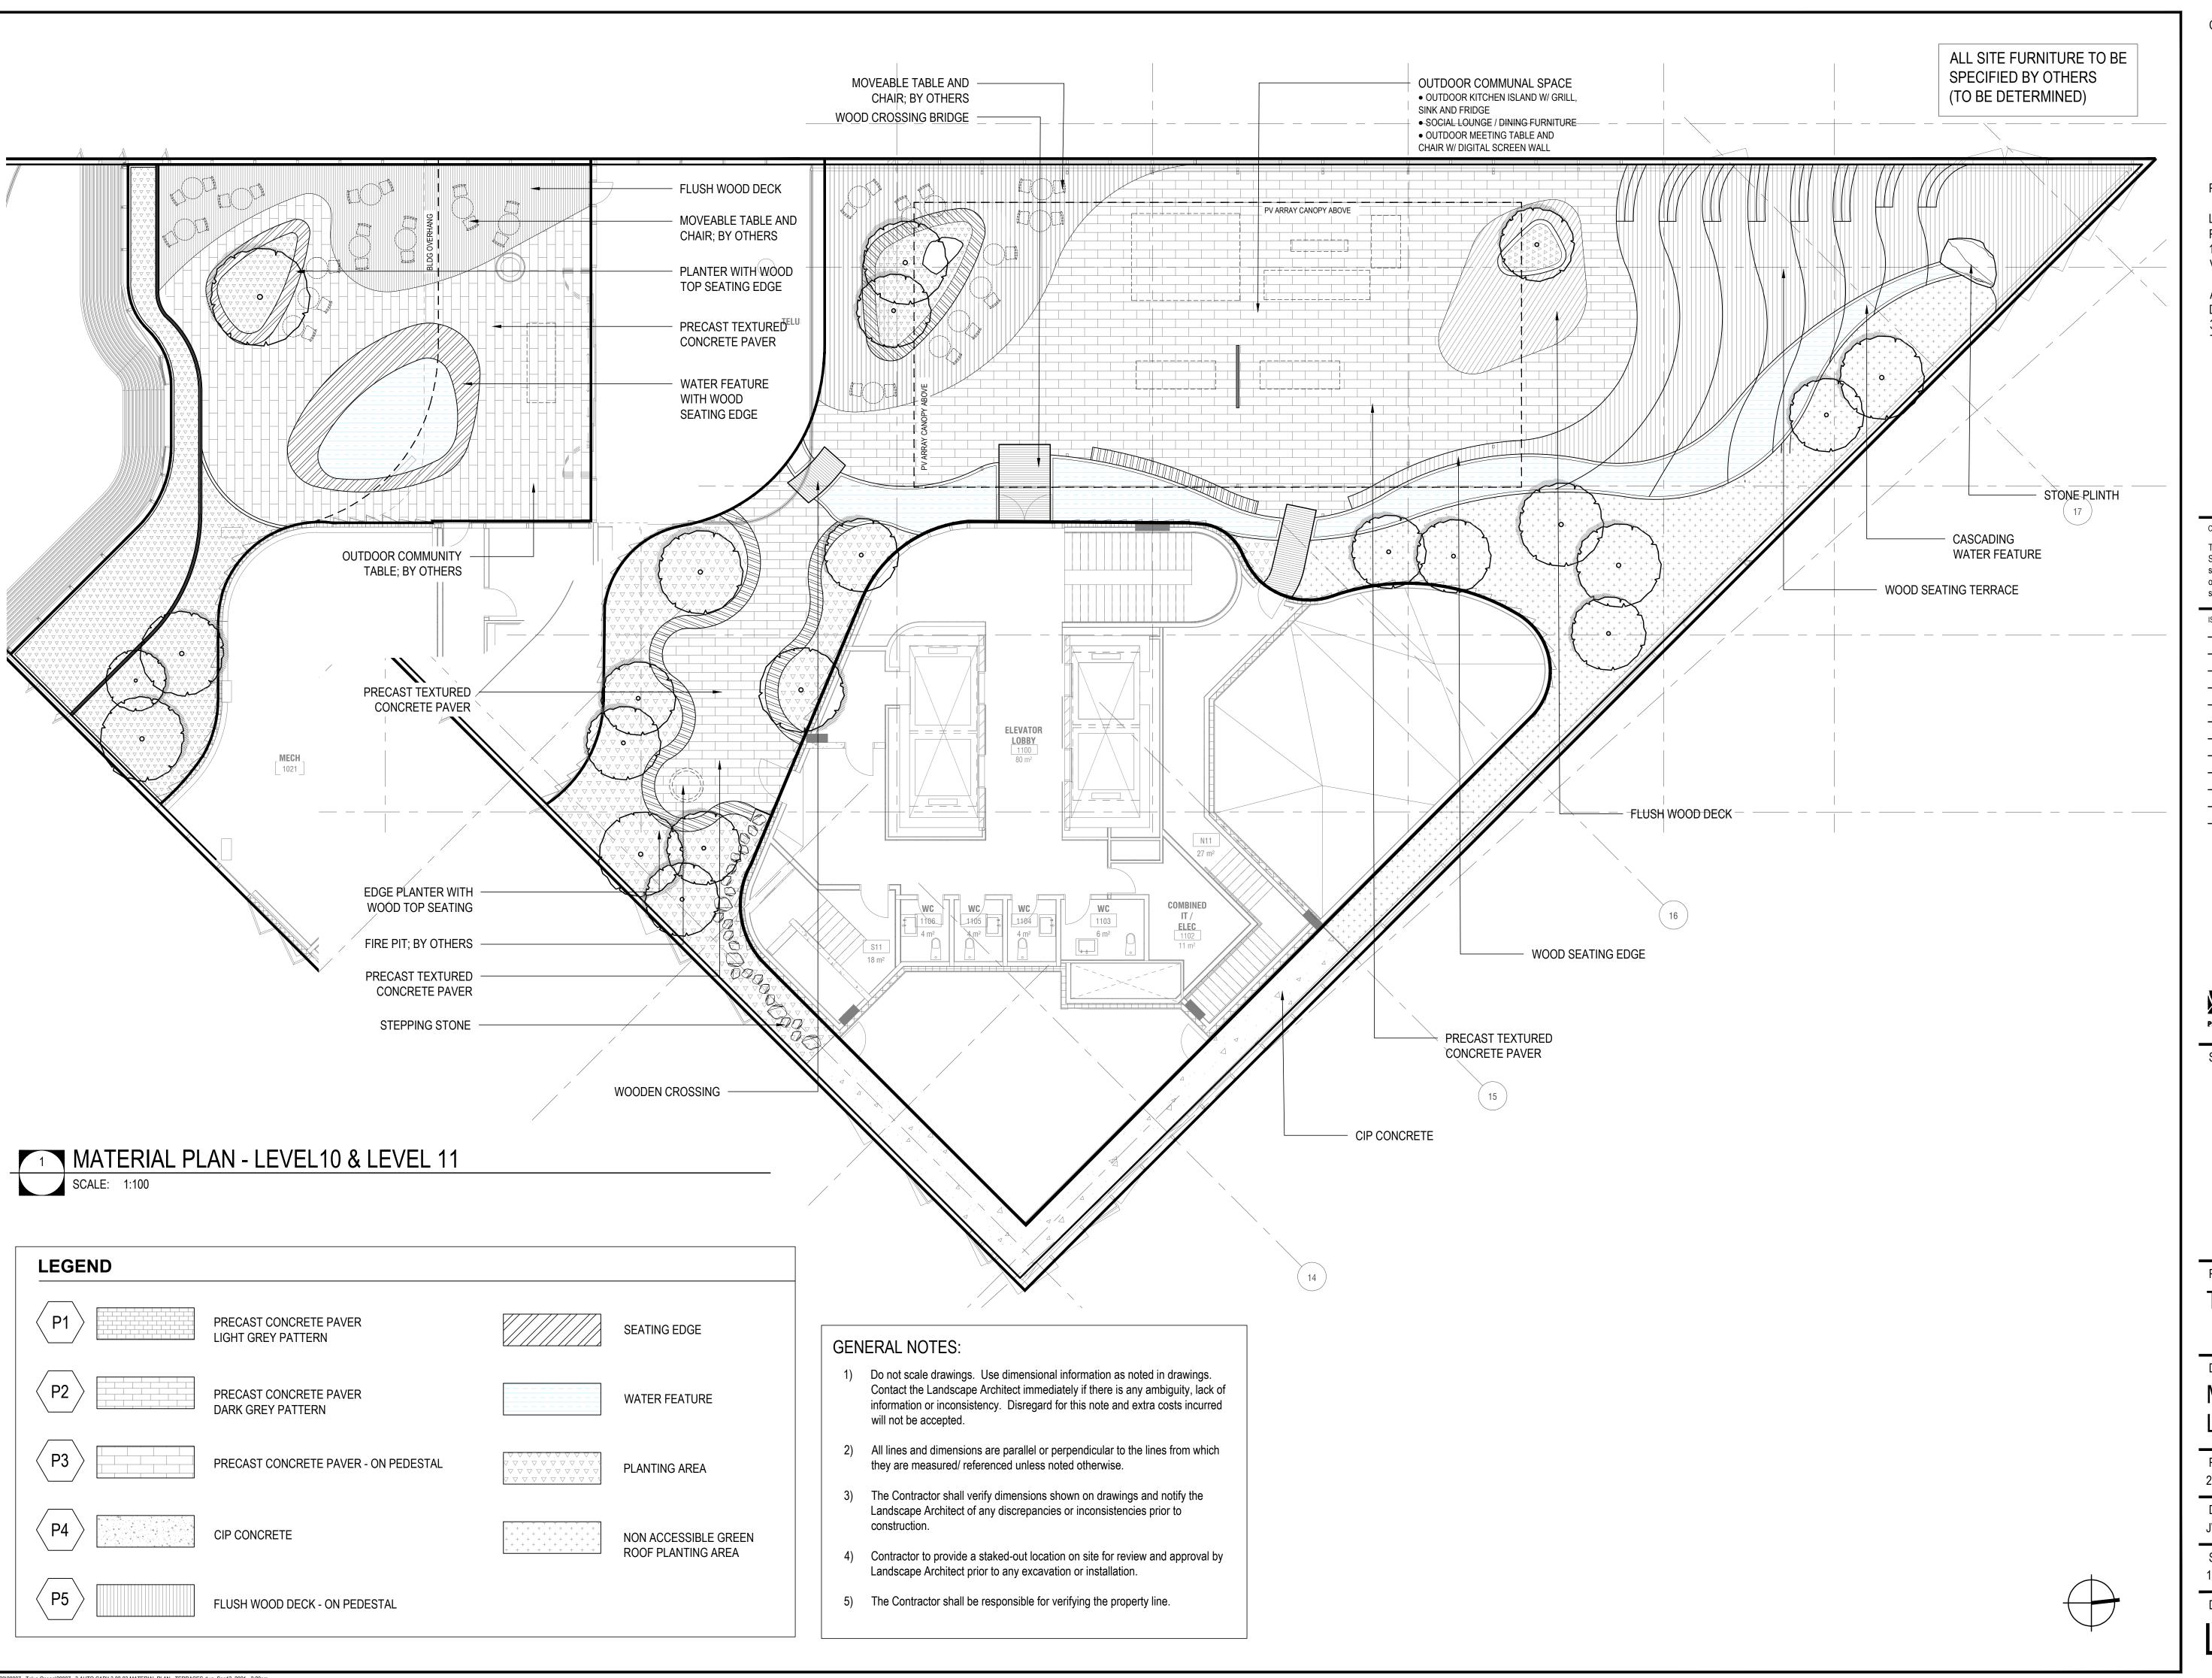

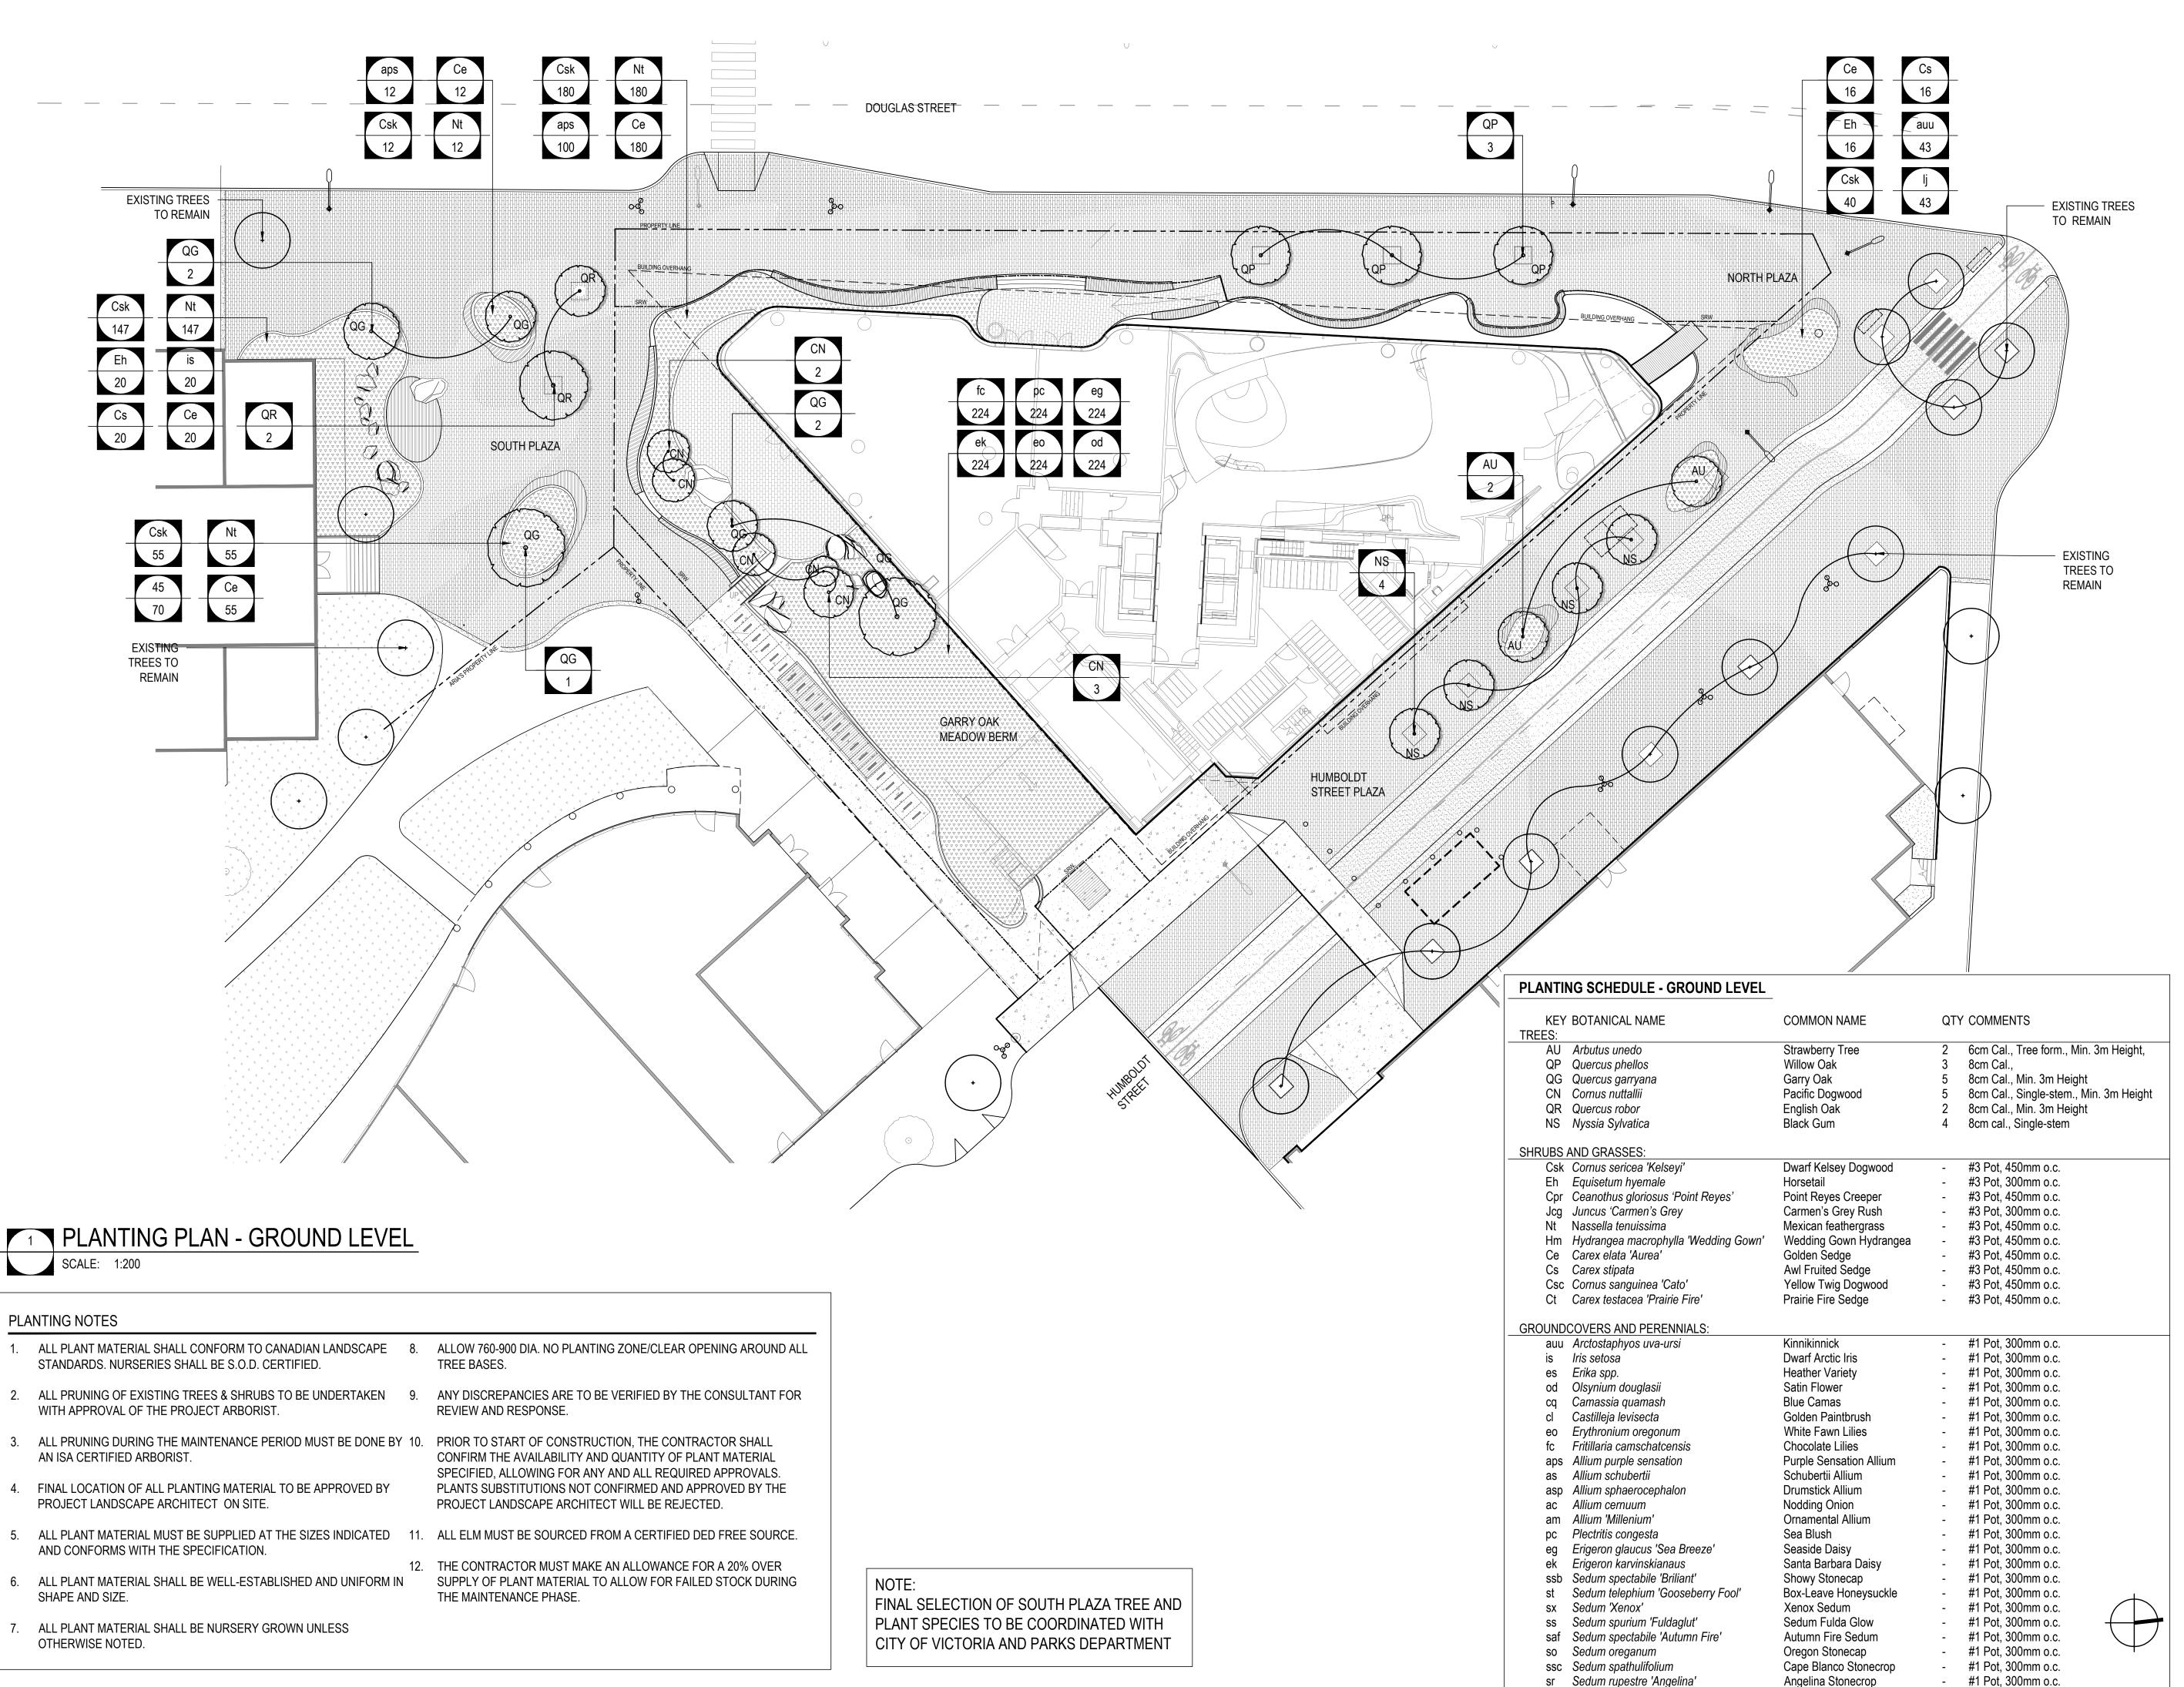

PROJECT TEAM:

LANDSCAPE ARCHITECT PFS Studio 1777 West 3rd Avenue Vancouver, BC V6J 1K7

ARCHITECT: DIAMOND SCHMITT ARCHITECTS 384 Adelaide Street West, Suite 100 Toronto, ON M5V 1R7

#### COPYRIGHT RESERVED:

This plan and design are, and at all times remain the exclusive property of PFS Studio and cannot be used or reproduced without written consent. Contractors shall verify and be responsible for all dimensions and conditions on the job. This office shall be informed of any discrepancies from the dimensions and conditions shown on the drawing.

#### ISSUANCE:

No.	Date	Details	Ву
1	07-15-2020	ISSUED FOR REZONING / DP	JW
2	10-23-2020	ISSUED FOR 50% DESIGN DEVELOPMENT	JW
3	11-09-2020	ISSUED FOR DEVELOPMENT PERMIT	JW
4	12-18-2020	ISSUED FOR 75% DD	JW
5	01-29-2021	ISSUED FOR 100% DD	JW
6	04-13-2021	RE-ISSUED FOR REZONING / DP	JW
7	04-23-2021	ISSUED FOR TRG	JW
8	05-27-2021	RE-ISSUED FOR REZONING / DP	JW
9	09-13-2021	RE-ISSUED FOR TRG	JW



STAMP:

PROJECT NAME:

TELUS OCEAN

DRAWING TITLE: PLANTING PLAN

# **GROUND LEVEL**

PFS PROJECT NUMBER: 20007	DATE: 07/15/2020
DRAWN BY: JW	CHECKED BY: NM
SCALE:	

1:200

DWG. NO.:

L6.01

PROJECT TEAM:

PFS Studio

ARCHITECT:

COPYRIGHT RESERVED:

shown on the drawing.

1 07-15-2020

2 10-23-2020

3 11-09-2020

4 12-18-2020

5 01-29-2021

6 04-13-2021

7 04-23-2021

8 05-27-2021

9 09-13-2021

STAMP:

PROJECT NAME:

TELUS OCEAN

ISSUANCE:

LANDSCAPE ARCHITECT

DIAMOND SCHMITT ARCHITECTS 384 Adelaide Street West, Suite 100

This plan and design are, and at all times remain the exclusive property of PFS

Studio and cannot be used or reproduced without written consent. Contractors

shall verify and be responsible for all dimensions and conditions on the job. This

office shall be informed of any discrepancies from the dimensions and conditions

ISSUED FOR REZONING / DP

ISSUED FOR 75% DD

ISSUED FOR 100% DD

ISSUED FOR TRG

RE-ISSUED FOR TRG

RE-ISSUED FOR REZONING / DP


RE-ISSUED FOR REZONING / DP


ISSUED FOR 50% DESIGN DEVELOPMENT


ISSUED FOR DEVELOPMENT PERMIT

1777 West 3rd Avenue Vancouver, BC V6J 1K7

Toronto, ON M5V 1R7

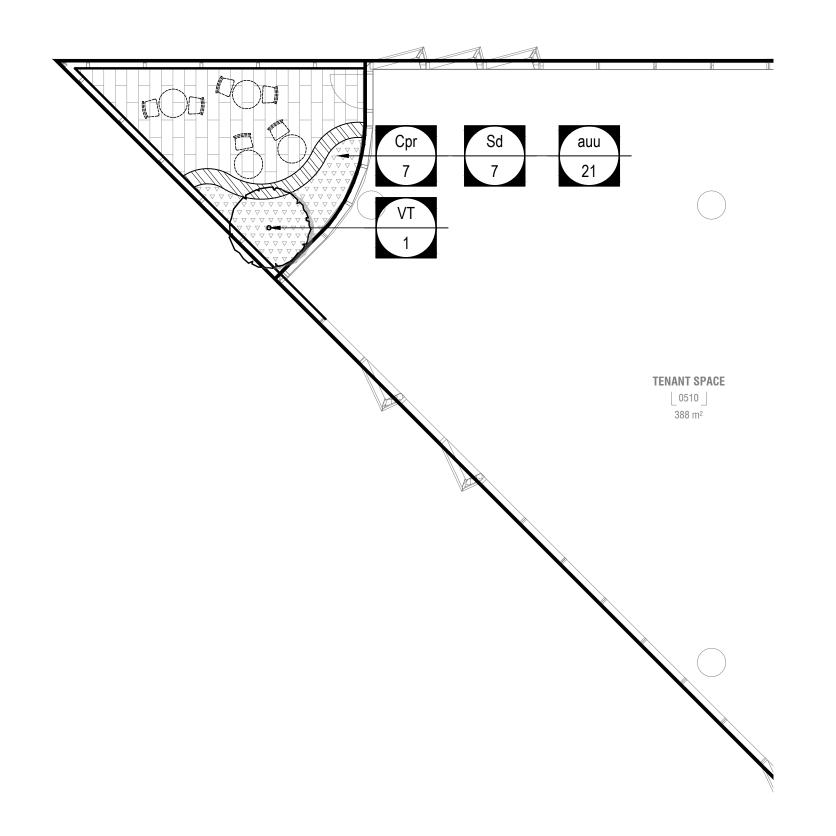

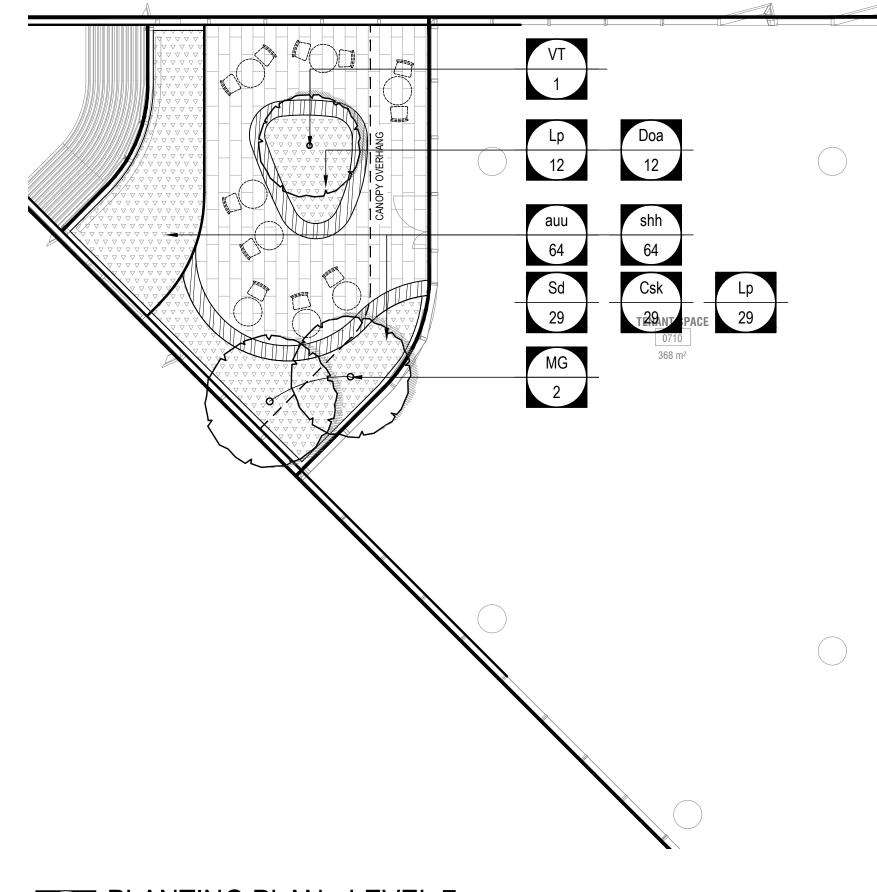

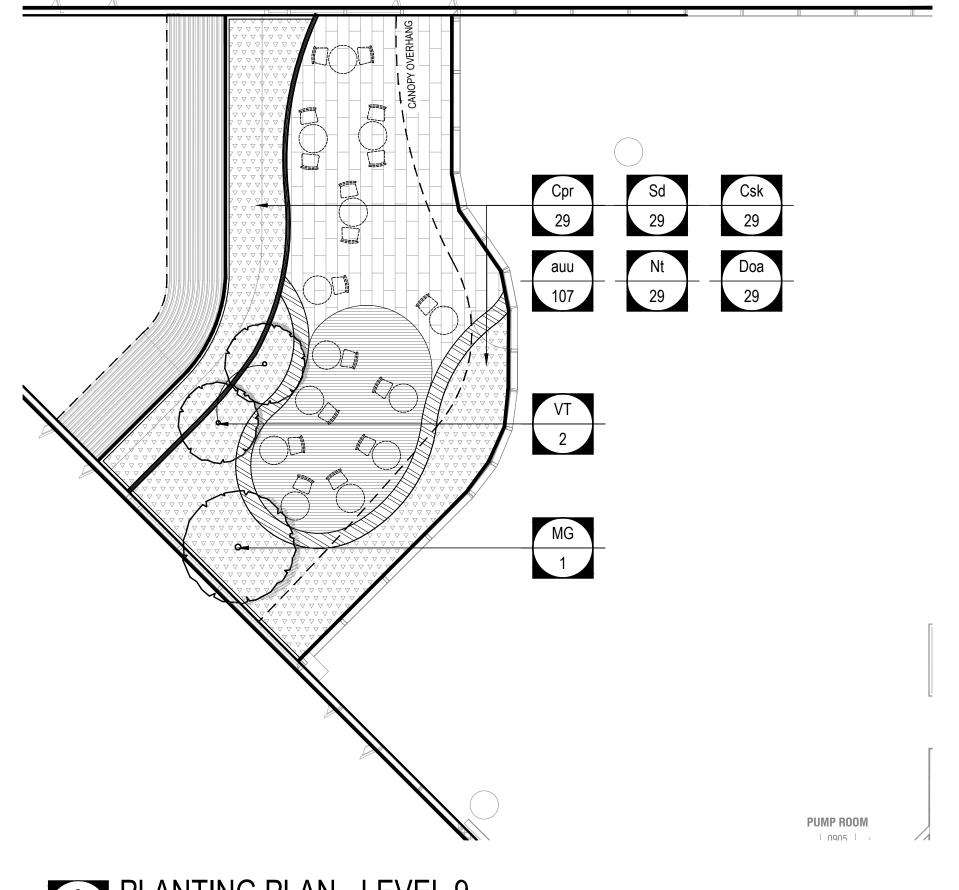

PLANTING PLAN - LEVEL 5

SCALE: 1:100

PLANTING PLAN - LEVEL 7 SCALE: 1:100

PLANTING PLAN - LEVEL 9

SCALE: 1:100

#### **PLANTING SCHEDULE - LEVEL 5, 7, 9** KEY BOTANICAL NAME COMMON NAME QTY COMMENTS TREES: MG Magnolia grandiflora 'Little Gem' Little Gem Magnolia 8cm Cal., Multi-Stem., Min. 3m Ht VT Viburnum tomentosum 'Summer Snowflake' Summer Snowflake Viburnum 6cm Cal., Tree Form., Min. 3m Ht SHRUBS AND GRASSES: #5 Pot, 750mm o.c. Sd Spiraea douglasii Red Spirea Doa Daphe odora 'Aureomarginata' #3 Pot, 450mm o.c. Variegated Winter Daphne Cak Calamagrostis x acutiflora 'Karl Foerster' Feather Reed Grass #3 Pot, 450mm o.c. **Dwarf Kelsey Dogwood** Csk Cornus sericea 'Kelseyi' #3 Pot, 450mm o.c. Lp Lonicera pileata Box-leaved Honeysuckle #3 Pot, 450mm o.c. Cpr Ceanothus gloriosus 'Point Reyes' Point Reyes Creeper #3 Pot, 450mm o.c. Nassella tenuissima Mexican Feathergrass - #3 Pot, 450mm o.c. GROUNDCOVERS AND PERENNIALS: Kinnikinnick #1 Pot, 300mm o.c. auu Arctostaphyos uva-ursi shh Sarcococca hookeriana var. humilis **Dwarf Sweet Box** - #1 Pot, 300mm o.c.

# PLANTING NOTES

- 1. ALL PLANT MATERIAL SHALL CONFORM TO CANADIAN LANDSCAPE STANDARDS. NURSERIES SHALL BE S.O.D. CERTIFIED.
- 2. ALL PRUNING OF EXISTING TREES & SHRUBS TO BE UNDERTAKEN WITH APPROVAL OF THE PROJECT ARBORIST.
- 3. ALL PRUNING DURING THE MAINTENANCE PERIOD MUST BE DONE BY AN ISA CERTIFIED ARBORIST.
- 4. FINAL LOCATION OF ALL PLANTING MATERIAL TO BE APPROVED BY PROJECT LANDSCAPE ARCHITECT ON SITE.
- 5. ALL PLANT MATERIAL MUST BE SUPPLIED AT THE SIZES INDICATED AND CONFORMS WITH THE SPECIFICATION.
- 6. ALL PLANT MATERIAL SHALL BE WELL-ESTABLISHED AND UNIFORM IN SHAPE AND SIZE.
- 7. ALL PLANT MATERIAL SHALL BE NURSERY GROWN UNLESS OTHERWISE NOTED.
- 8. ALLOW 760-900 DIA. NO PLANTING ZONE/CLEAR OPENING AROUND ALL TREE BASES.

- 9. ANY DISCREPANCIES ARE TO BE VERIFIED BY THE
- 10. PRIOR TO START OF CONSTRUCTION, THE CONTRACTOR SHALL CONFIRM THE AVAILABILITY AND QUANTITY OF PLANT MATERIAL SPECIFIED, ALLOWING FOR ANY AND ALL REQUIRED APPROVALS. PLANTS SUBSTITUTIONS NOT CONFIRMED AND APPROVED BY THE PROJECT LANDSCAPE
- 11. ALL ELM MUST BE SOURCED FROM A CERTIFIED DED FREE SOURCE.
- 12. THE CONTRACTOR MUST MAKE AN ALLOWANCE FOR A 20% OVER SUPPLY OF PLANT MATERIAL TO ALLOW FOR FAILED STOCK DURING THE MAINTENANCE PHASE.

CONSULTANT FOR REVIEW AND RESPONSE.

ARCHITECT WILL BE REJECTED.

DRAWING TITLE:

PLANTING PLAN LEVEL 5, LEVEL 7, LEVEL 9

07/15/2020 CHECKED BY: DRAWN BY: NM

SCALE: 1:100


DWG. NO.:

L6.02

PFS PROJECT NUMBER:

OF: XX

DATE:

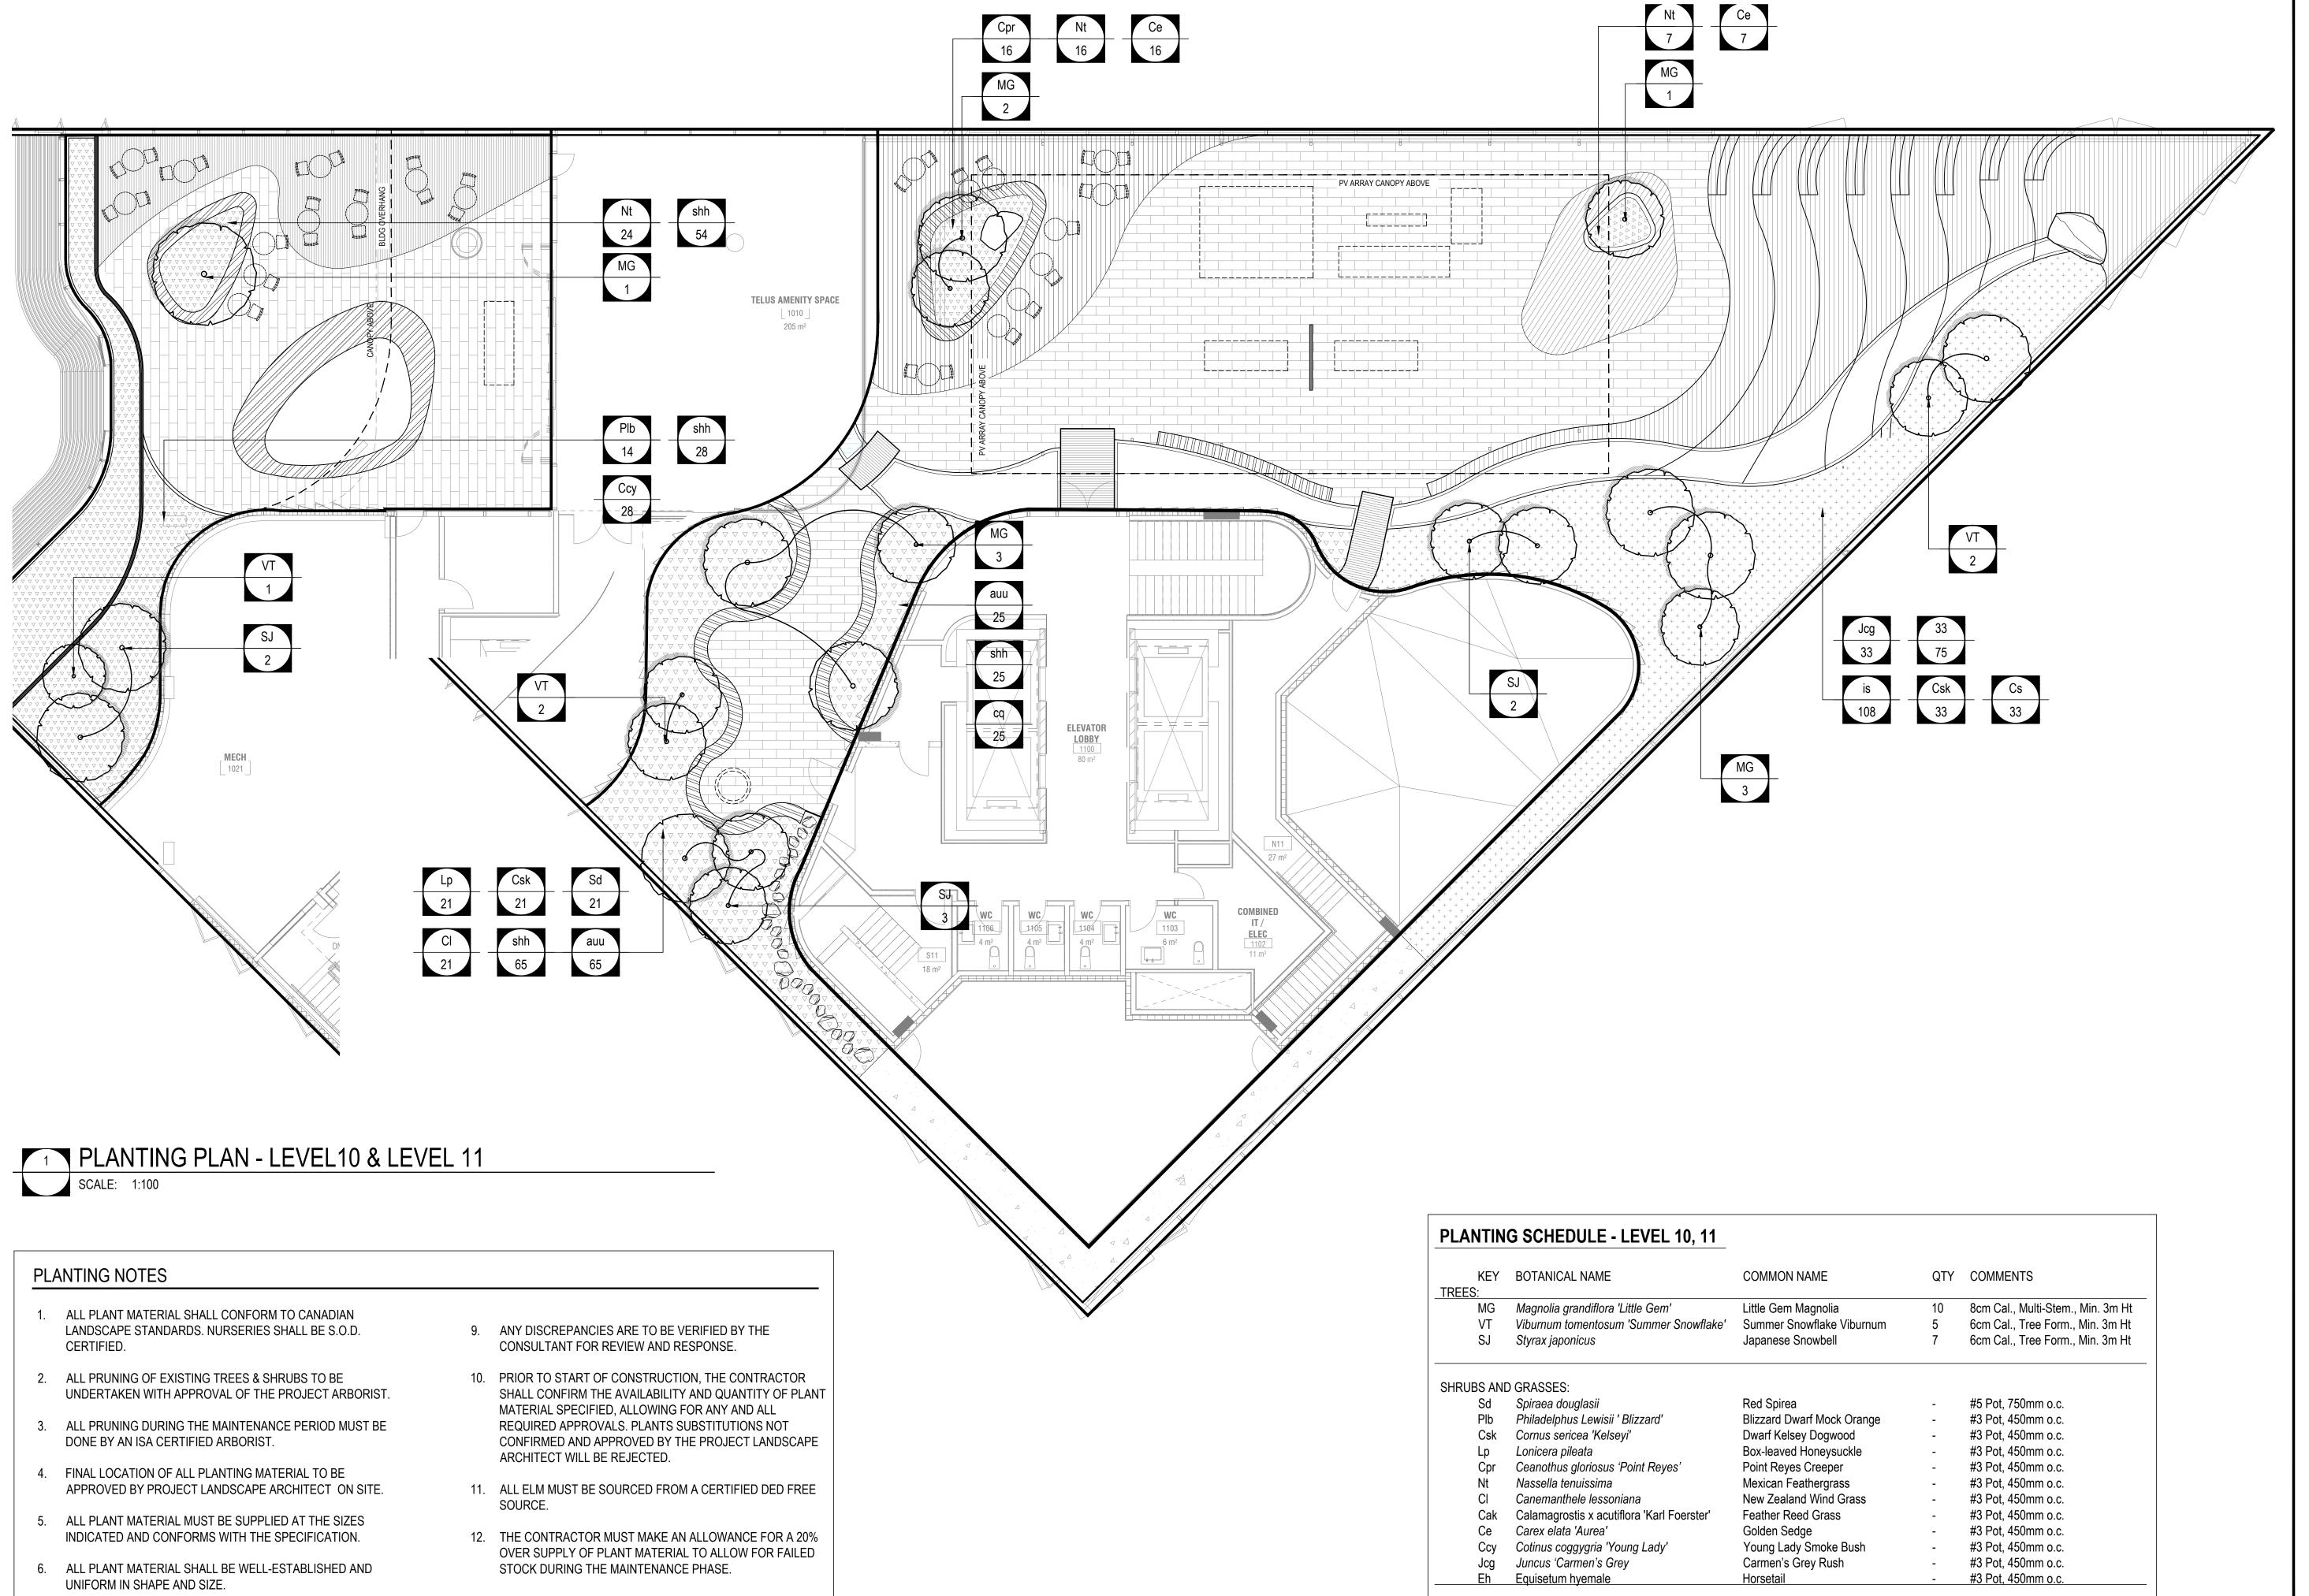

**GROUNDCOVERS AND PERENNIALS:** 

auu Arctostaphyos uva-ursi

aps Allium purple sensation

Camassia quamash

shh Sarcococca hookeriana var. humilis

PROJECT TEAM:

LANDSCAPE ARCHITECT PFS Studio 1777 West 3rd Avenue Vancouver, BC V6J 1K7

ARCHITECT:
DIAMOND SCHMITT ARCHITECTS
384 Adelaide Street West, Suite 100
Toronto, ON M5V 1R7

COPYRIGHT RESERVED:

This plan and design are, and at all times remain the exclusive property of PFS Studio and cannot be used or reproduced without written consent. Contractors shall verify and be responsible for all dimensions and conditions on the job. This office shall be informed of any discrepancies from the dimensions and conditions shown on the drawing.

#### ISSUANCE:

No.	Date	Details	Ву
1	07-15-2020	ISSUED FOR REZONING / DP	JW
2	10-23-2020	ISSUED FOR 50% DESIGN DEVELOPMENT	JW
3	11-09-2020	ISSUED FOR DEVELOPMENT PERMIT	JW
4	12-18-2020	ISSUED FOR 75% DD	JW
5	01-29-2021	ISSUED FOR 100% DD	JW
6	04-13-2021	RE-ISSUED FOR REZONING / DP	JW
7	04-23-2021	ISSUED FOR TRG	JW
8	05-27-2021	RE-ISSUED FOR REZONING / DP	JW
9	09-13-2021	RE-ISSUED FOR TRG	JW



STAMP:

PROJECT NAME:

TELUS OCEAN

DRAWING TITLE:

PLANTING PLAN LEVEL 10 - LEVEL 11

PFS PROJECT NUMBER: DATE: 22007 07/15/2020

DRAWN BY: CHECKED BY: NM

SCALE: 1:100

- #1 Pot, 300mm o.c.

Kinnikinnick

Blue Camas

**Dwarf Sweet Box** 

Purple Sensation Allium

DWG. NO.: **L6.03** 

OF: XX

AROUND ALL TREE BASES.

OTHERWISE NOTED.

7. ALL PLANT MATERIAL SHALL BE NURSERY GROWN UNLESS

8. ALLOW 760-900 DIA. NO PLANTING ZONE/CLEAR OPENING

