# TELUS OCEAN

# ISSUED FOR REZONING AND DEVELOPMENT PERMIT APPLICATION - REVISION 3 2021.04.23



DRAWING LIST

### ARCHITECTURAL

AKCHITECTURAL			
	SHEET NUMBER	SHEET NAME	LAST ISSUANC
	A.000	COVER SHEET	2021.04.23
	A.001	SITE-EXISTING	2021.04.23
	A.010	SITE PLAN	2021.04.23
	A.011	SITE PLAN - GROUND PLANE	2021.04.23
	A.101	PLAN - LEVEL P3 - REZONING	2021.04.23
	A.102	PLAN - LEVEL P2 - REZONING	2021.04.23
	A.103	PLAN – LEVEL P1 – REZONING	2021.04.23
	A.104	PLAN - LEVEL 1 - REZONING	2021.04.23
	A.105	PLAN – LEVEL 1 – MEZZANINE – REZONING	2021.04.23
	A.106	PLAN - LEVEL 2 - REZONING	2021.04.23
	A.107	PLAN - LEVEL 3 - REZONING	2021.04.23
	A.108	PLAN - LEVEL 4 - REZONING	2021.04.23
	A.109	PLAN - LEVEL 5 - REZONING	2021.04.23
	A.110	PLAN - LEVEL 6 - REZONING	2021.04.23
	A.111	PLAN - LEVEL 7 - REZONING	2021.04.23
	A.112	PLAN - LEVEL 8 - REZONING	2021.04.23
	A.113	PLAN - LEVEL 9 - REZONING	2021.04.23
	A.114	PLAN - LEVEL 10 - REZONING	2021.04.23
	A.115	PLAN - LEVEL 11 - REZONING	2021.04.23
	A.116	PLAN - UPPER ROOF - REZONING	2021.04.23
	A.301	ELEVATION - WEST - REZONING	2021.04.23
	A.302	ELEVATION - EAST - REZONING	2021.04.23
	A.303	ELEVATION - SOUTH - REZONING	2021.04.23
	A.304	CONTEXT ELEVATIONS - REZONING	2021.04.23
	A.401	SECTION A - REZONING	2021.04.23
	A.402	SECTION D - REZONING	2021.04.23
	A.403	SECTION F - REZONING	2021.04.23

CONSULTANT LIST

DAVID DOW, DIAMOND SCHMITT ARCHITECTS
384 ADELAIDE STREET WEST, SUITE 100, TORONTO, ON, M5V 1R7 (604) 862-8800 X 269, DDOW@DSALCA

KELTY MCKINNON, PFS STUDIO 1777 WEST 3RD AVENUE, VANCOUVER, BC, V6J 1K7 (604) 736-5168 X 138, KMCKINNON@PFS.BC.CA

ROSS TUCK, J.E. ANDERSON & ASSOCIATES 4212 GLANFORD AVENUE, VICTORIA, BC, V8Z 4B7 (250) 727-2214, RTUCK@JEANDERSON.COM

TRANSPORTATION JASON POTTER, BUNT & ASSOCIATES ENGINEERING LTD. SUITE 530, 645 FORT STREET, VICTORIA, BC, V8W 1G2 (250) 592-6122, JPOTTER@BUNTENG.COM

CLINT PLETT, READ JONES CHRISTOFFERSEN, LTD. (778) 746-1125, CPLETT@RJC.CA

MECHANICAL ANDY CHONG, INTEGRAL GROUP SUITE 101, 1019 WHARF STREET, VICTORIA, BC, V8W 2Y9 (250) 418-1288 X 5001, ACHONG@INTEGRALGROUP.COM

ELECTRICAL ANCA COJOCARU, INTEGRAL GROUP SUITE 180, 200 GRANVILLE STREET, VANCOUVER, BC, V6C 1S4 (604) 687-1800 X 2097, ACOJOCARU@INTEGRALGROUP.COM

EMILY CODLIN, INTEGRAL GROUP SUITE 180, 200 GRANVILLE STREET, VANCOUVER, BC, V6C 1S4 (604) 687-1800 X 2040, ECODLIN@INTEGRALGROUP.COM

FRANK MATTIA, LMDG 4TH FLOOR, 780 BEATTY STREET, VANCOUVER, BC, V6B 2M1 (604) 682-7146 X 419, FMATTIA@LMDG.COM

**CIVIC ADDRESS:** 749 DOUGLAS STREET, VICTORIA, BC

**LEGAL DESCRIPTION:** LOT 1 OF LOTS 207, 209, 210, 228, AND 1270B VICTORIA, PLAN 31886

PROJECT DETAILS

EXISTING ZONING: CA-4

EXISTING USE: CAR RENTAL & PARKING LOT

PROPOSED USE: OFFICE & COMMERCIAL

Project Information Table			
Zone (Existing)	CA-4		
Proposed zone or site specific zone If unsure, state "new zone"	New zone		
Site area (m²)	2581.95		
Total floor area (m²)	13415.76		
Commercial floor area (m²)	367.26		
Floor space ratio	5.20		
Site coverage (%)	63.14%		
Open site space (%)	35.15%		
Height of building (m)	53.21		
Number of storeys	12		
Parking stalls (number) on site	116 compliant ( total 126 )		
Bicycle parking number (Class 1 and Class 2)	100+42		
Building Setbacks (m)			
Front yard	2.50 (Douglas Street to overhang)		
Rear yard	2.25 (Penwell Connection)		
Side yard (indicate which side)	0.038 (Humboldt Street to overhang)		
Side yard (indicate which side)	n/a		
Combined side yards	n/a		
Residential Use Details			
Total number of units	n/a		
Unit type e.g., 1 bedroom	n/a		
Ground-oriented units	n/a		
Minimum unit floor area (m²)	n/a		
Total residential floor area (m²)	n/a		

Use	Floor Area (sm)	Ratio (stall / sm)	Stalls req'd
Office	11640.51	1/70	167
Medical Office	1408	1/50	29
Restaurant	273.5	1/40	-
Retail	93.75	1/80	2

Bicycle parking requirements  Use Floor Area (sm)		Long term		Short term	
		Ratio (stall / sm)	Stalls req'd	Ratio (stall / sm)	Stalls req'd
Office	11640.51	1/150	78	1/400	30
Medical Office	1276.8	1/200	7	1/300	5
Restaurant	273.5	1/400	1	1/100	3
Retail	93.75	1/200	1	1/200	1
		long term:	87	short term:	39

OPEN SITE SPACE	SITE C	
Structure & Driveways		Main
Main Building Area Footprint (m2) =	1508.12	Р
Parking Ramp (m2)=	122.2	

Driveways (m2)= 44.02 Total (m2) 1674.34 A

Lot Area (m2) 2581.95 B Open Area (m2) = B-A 907.61 C Open Site Space = C/B \* 100%= 35.15%

SITE COVERAGE

in Building Area Footprint (m2) = 1508.12 Parking Entry Above 1.2m (m2)= 122.02 Total (m2) 1630.14 A Lot Area (m2) 2581.95 B

Site Coverage = A/B \*100%= 63.14%

2021-04-22

TELUS OCEAN

Diamond Schmitt Architects

384 Adelaide Street West, Suite 100, Toronto, Canada M5V1R7

Tel: 416 862 8800 Fax: 416 862 5508 info@dsai.ca www.dsai.ca

CONTRACTOR MUST CHECK & VERIFY ALL DIMENSIONS ON THE JOB.

THIS DRAWING IS NOT TO BE USED FOR CONSTRUCTION UNTIL SIGNED BY THE ARCHITECT.

ALL DRAWINGS, SPECIFICATIONS AND RELATED DOCUMENTS ARE THE COPYRIGHT PROPERTY OF THE ARCHITECT AND MUST BE RETURNED UPON REQUEST. REPRODUCTION OF DRAWINGS, SPECIFICATIONS AND RELATED DOCUMENTS IN PART OR IN WHOLE IS FORBIDDEN WITHOUT THE WRITTEN PERMISSION OF THE ARCHITECT.

2020.11.09 Rezoning-DP Application Revision 2021.04.16 Rezoning-DP Application Revision 2 2021.04.23 Rezoning-DP Application Revision 3

Revisions

**Received Date:** 

May 7, 2021

DO NOT SCALE DRAWINGS.

ISSUED


749 Douglas St, Victoria, BC

**COVER SHEET** 



A.001

A.010

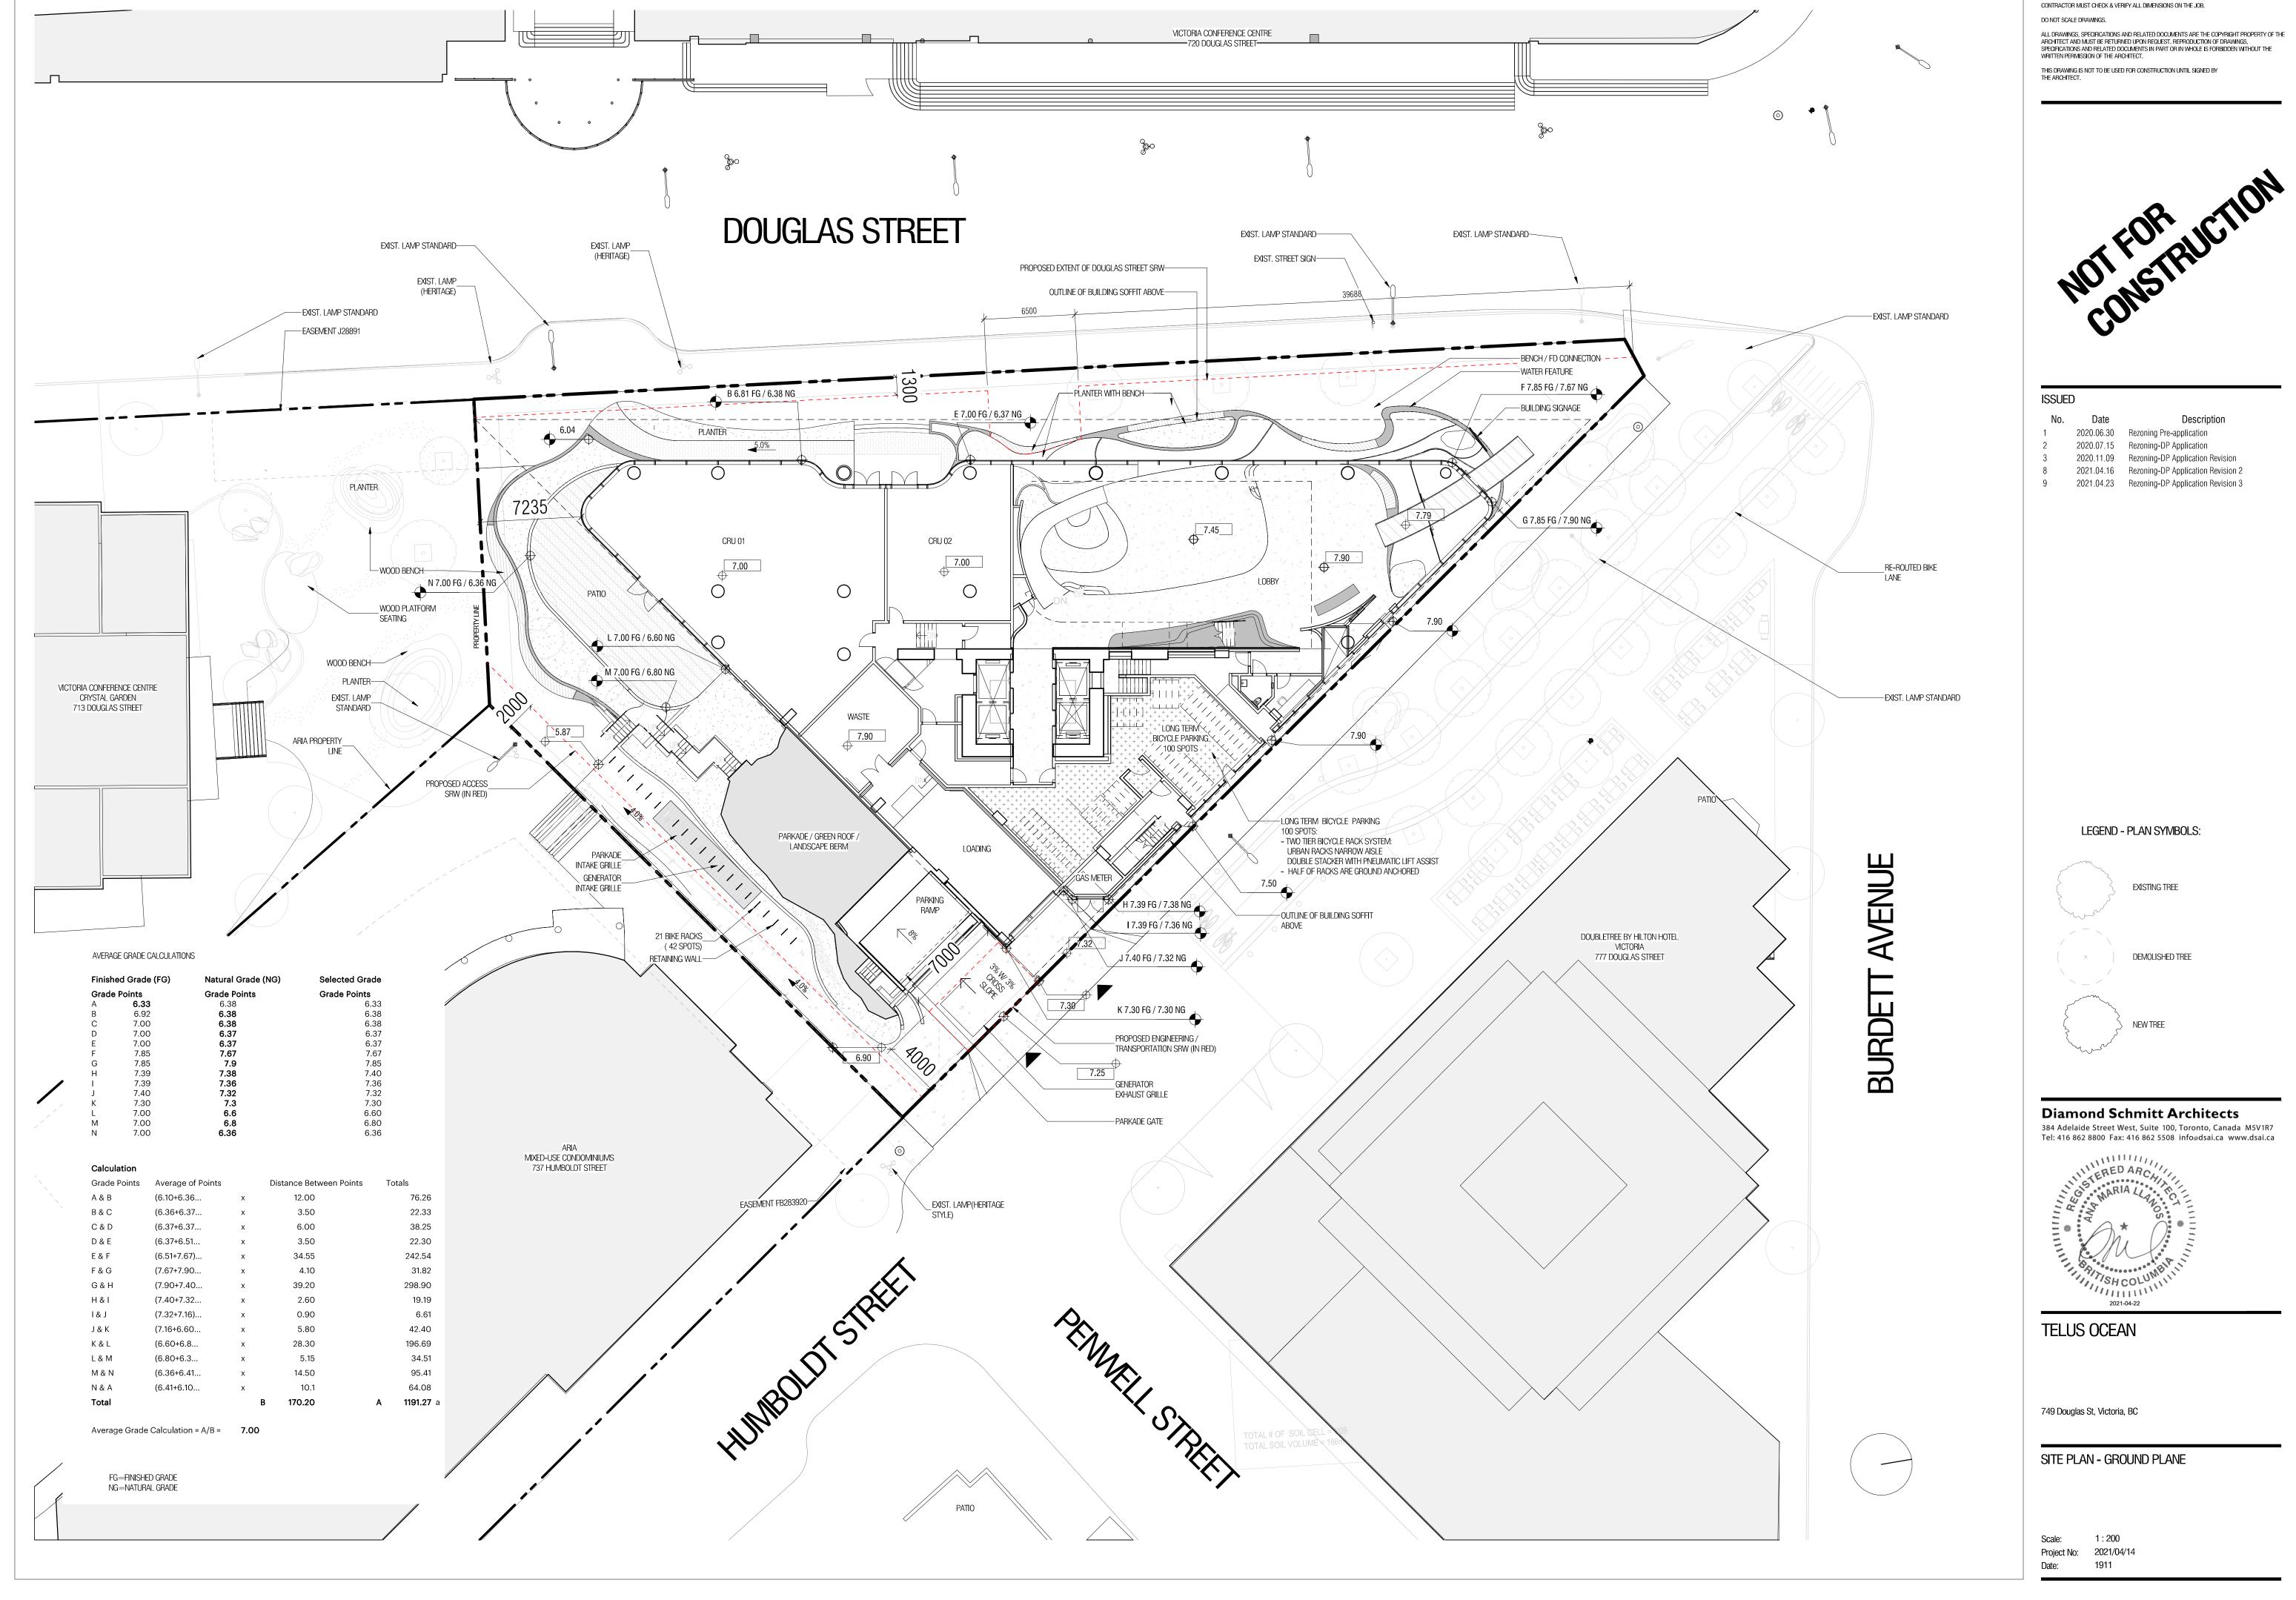

ALL DRAWINGS, SPECIFICATIONS AND RELATED DOCUMENTS ARE THE COPYRIGHT PROPERTY OF THE ARCHITECT AND MUST BE RETURNED UPON REQUEST. REPRODUCTION OF DRAWINGS, SPECIFICATIONS AND RELATED DOCUMENTS IN PART OR IN WHOLE IS FORBIDDEN WITHOUT THE WRITTEN PERMISSION OF THE ARCHITECT. THIS DRAWING IS NOT TO BE USED FOR CONSTRUCTION UNTIL SIGNED BY THE ARCHITECT.


)

19529

PARKADE — EXHAUST OVER

WATER CISTERN ROOM

47 COMPLIANT SPACES 5 SMALL CAR SPACES

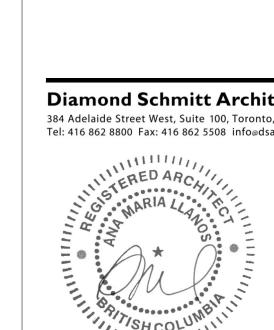

PARKING STALL COUNT



ALL DRAWINGS, SPECIFICATIONS AND RELATED DOCUMENTS ARE THE COPYRIGHT PROPERTY OF THE ARCHITECT AND MUST BE RETURNED UPON REQUEST. REPRODUCTION OF DRAWINGS, SPECIFICATIONS AND RELATED DOCUMENTS IN PART OR IN WHOLE IS FORBIDDEN WITHOUT THE WRITTEN PERMISSION OF THE ARCHITECT.

THIS DRAWING IS NOT TO BE USED FOR CONSTRUCTION UNTIL SIGNED BY THE ARCHITECT.

# NOT FOR RUCTION

## ISSUED

No.	Date	Description
1	2020.06.30	Rezoning Pre-application
2	2020.07.15	Rezoning-DP Application
3	2020.11.09	Rezoning-DP Application Revision
8	2021.04.16	Rezoning-DP Application Revision 2
9	2021.04.23	Rezoning-DP Application Revision 3

# Diamond Schmitt Architects 384 Adelaide Street West, Suite 100, Toronto, Canada M5V1R7 Tel: 416 862 8800 Fax: 416 862 5508 info@dsai.ca www.dsai.ca




TELUS OCEAN

749 Douglas St, Victoria, BC

PARKING STALL COUNT

PLAN - LEVEL P2 - REZONING

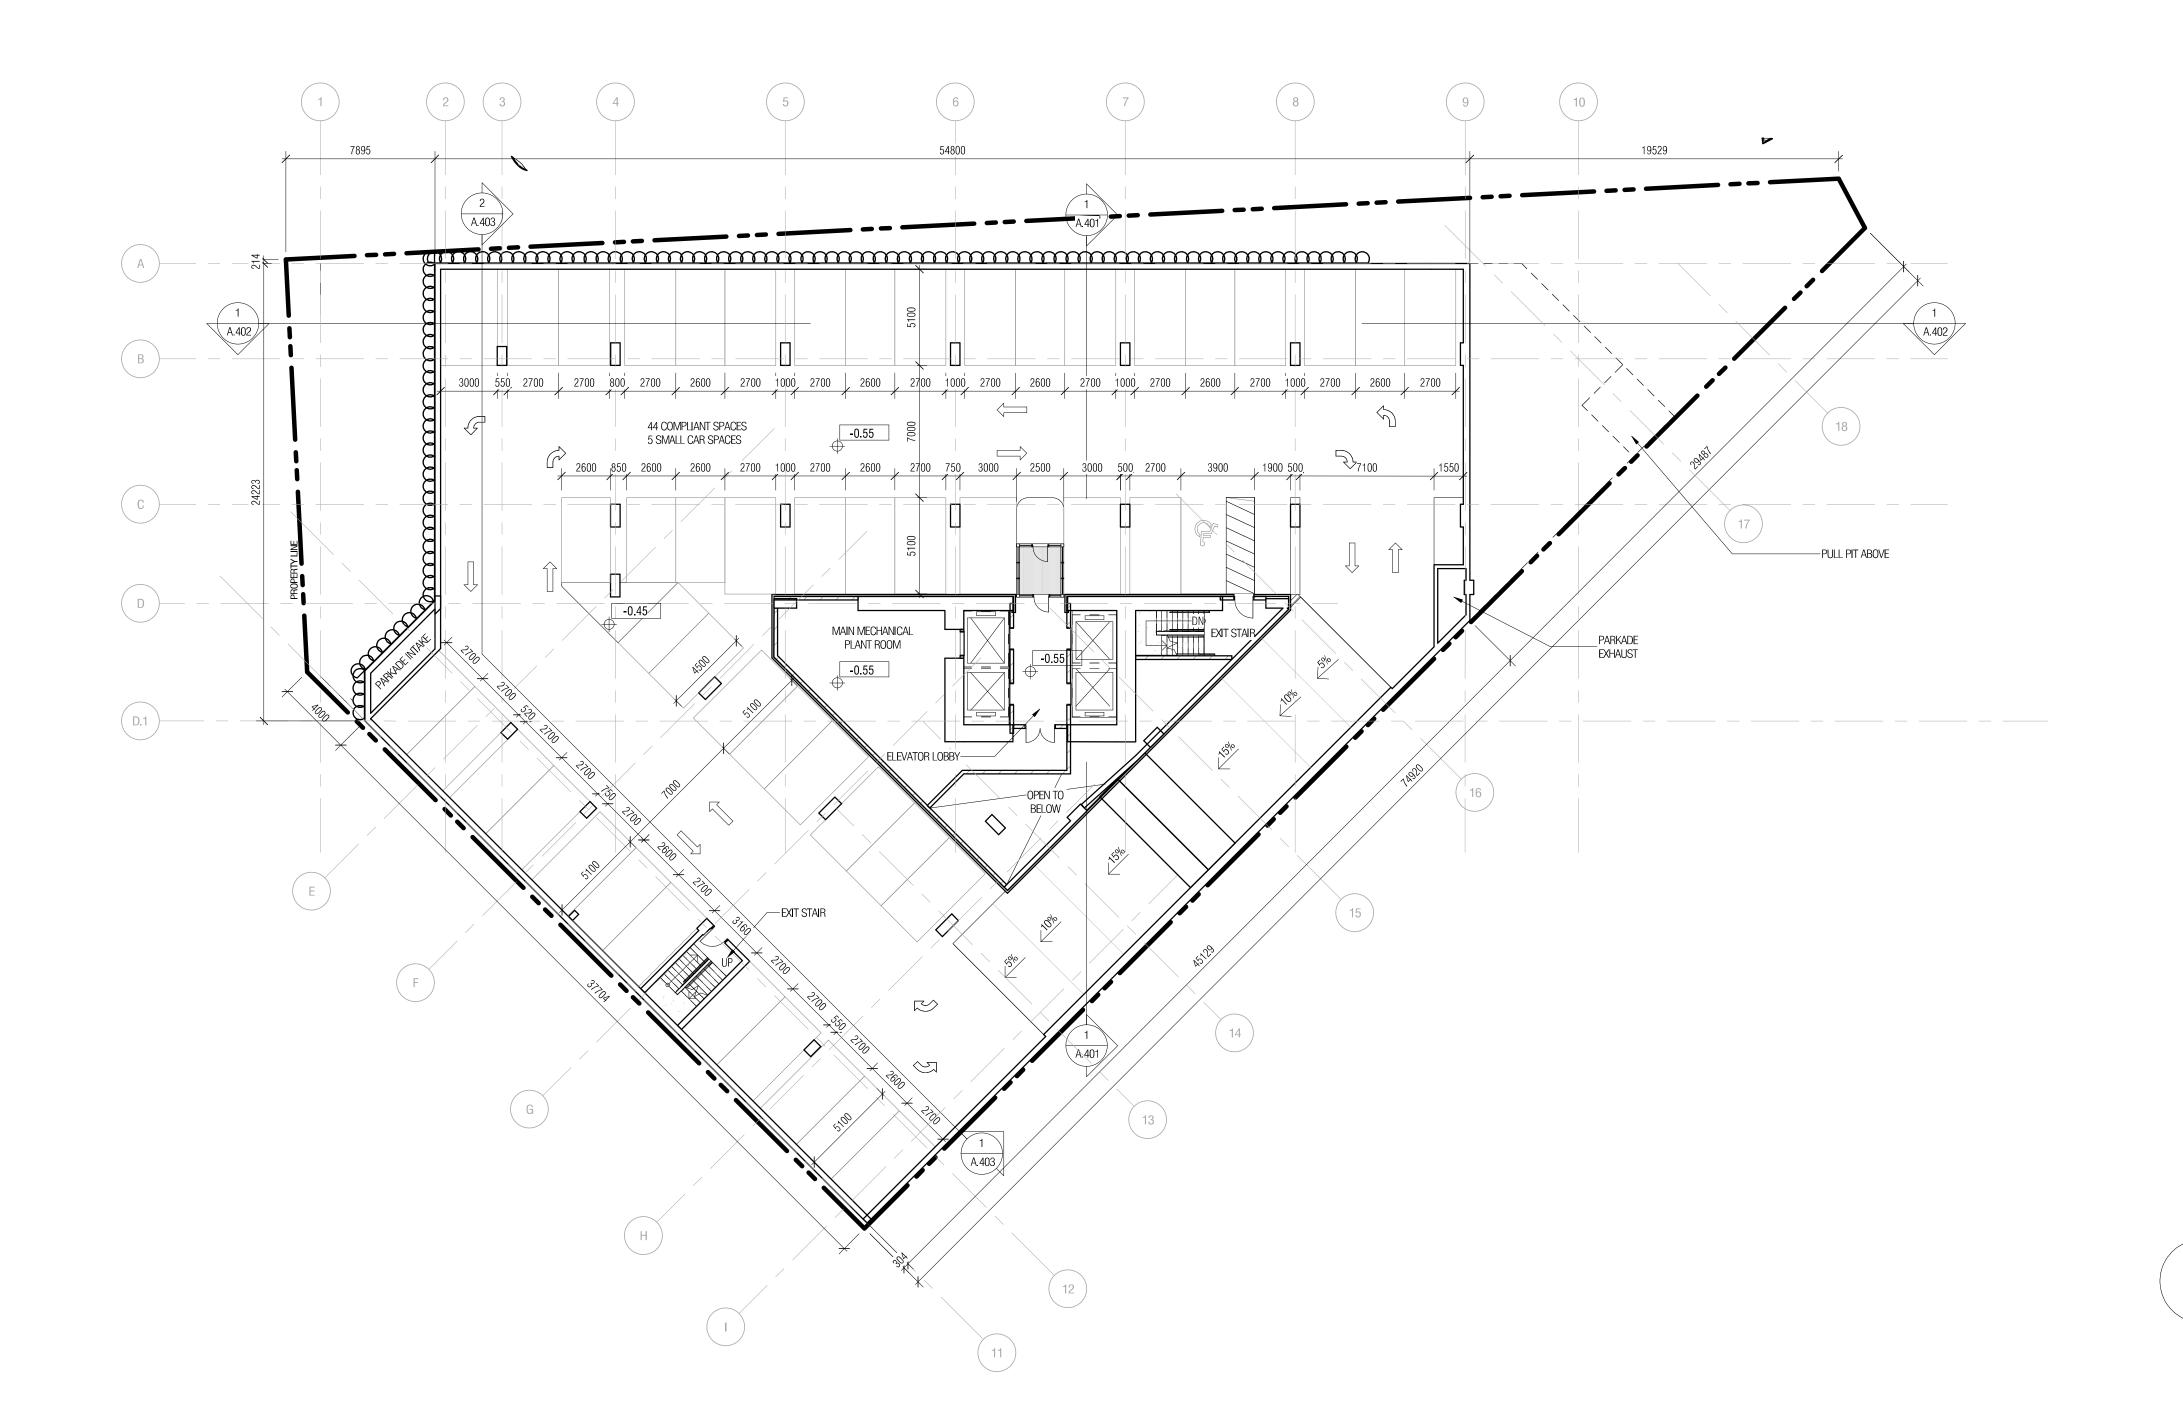

ALL DRAWINGS, SPECIFICATIONS AND RELATED DOCUMENTS ARE THE COPYRIGHT PROPERTY OF THE ARCHITECT AND MUST BE RETURNED UPON REQUEST. REPRODUCTION OF DRAWINGS, SPECIFICATIONS AND RELATED DOCUMENTS IN PART OR IN WHOLE IS FORBIDDEN WITHOUT THE WRITTEN PERMISSION OF THE ARCHITECT.

THIS DRAWING IS NOT TO BE USED FOR CONSTRUCTION UNTIL SIGNED BY THE ARCHITECT.

# NOT FOR RUCTION

ISSUEI	)	
No.	Date	Description
1	2020.06.30	Rezoning Pre-application
2	2020.07.15	Rezoning-DP Application
3	2020.11.09	Rezoning-DP Application Revision
8	2021.04.16	Rezoning-DP Application Revision 2
9	2021.04.23	Rezoning-DP Application Revision 3






Diamond Schmitt Architects

384 Adelaide Street West, Suite 100, Toronto, Canada M5V1R7 Tel: 416 862 8800 Fax: 416 862 5508 info@dsai.ca www.dsai.ca

749 Douglas St, Victoria, BC

PLAN - LEVEL P1 - REZONING

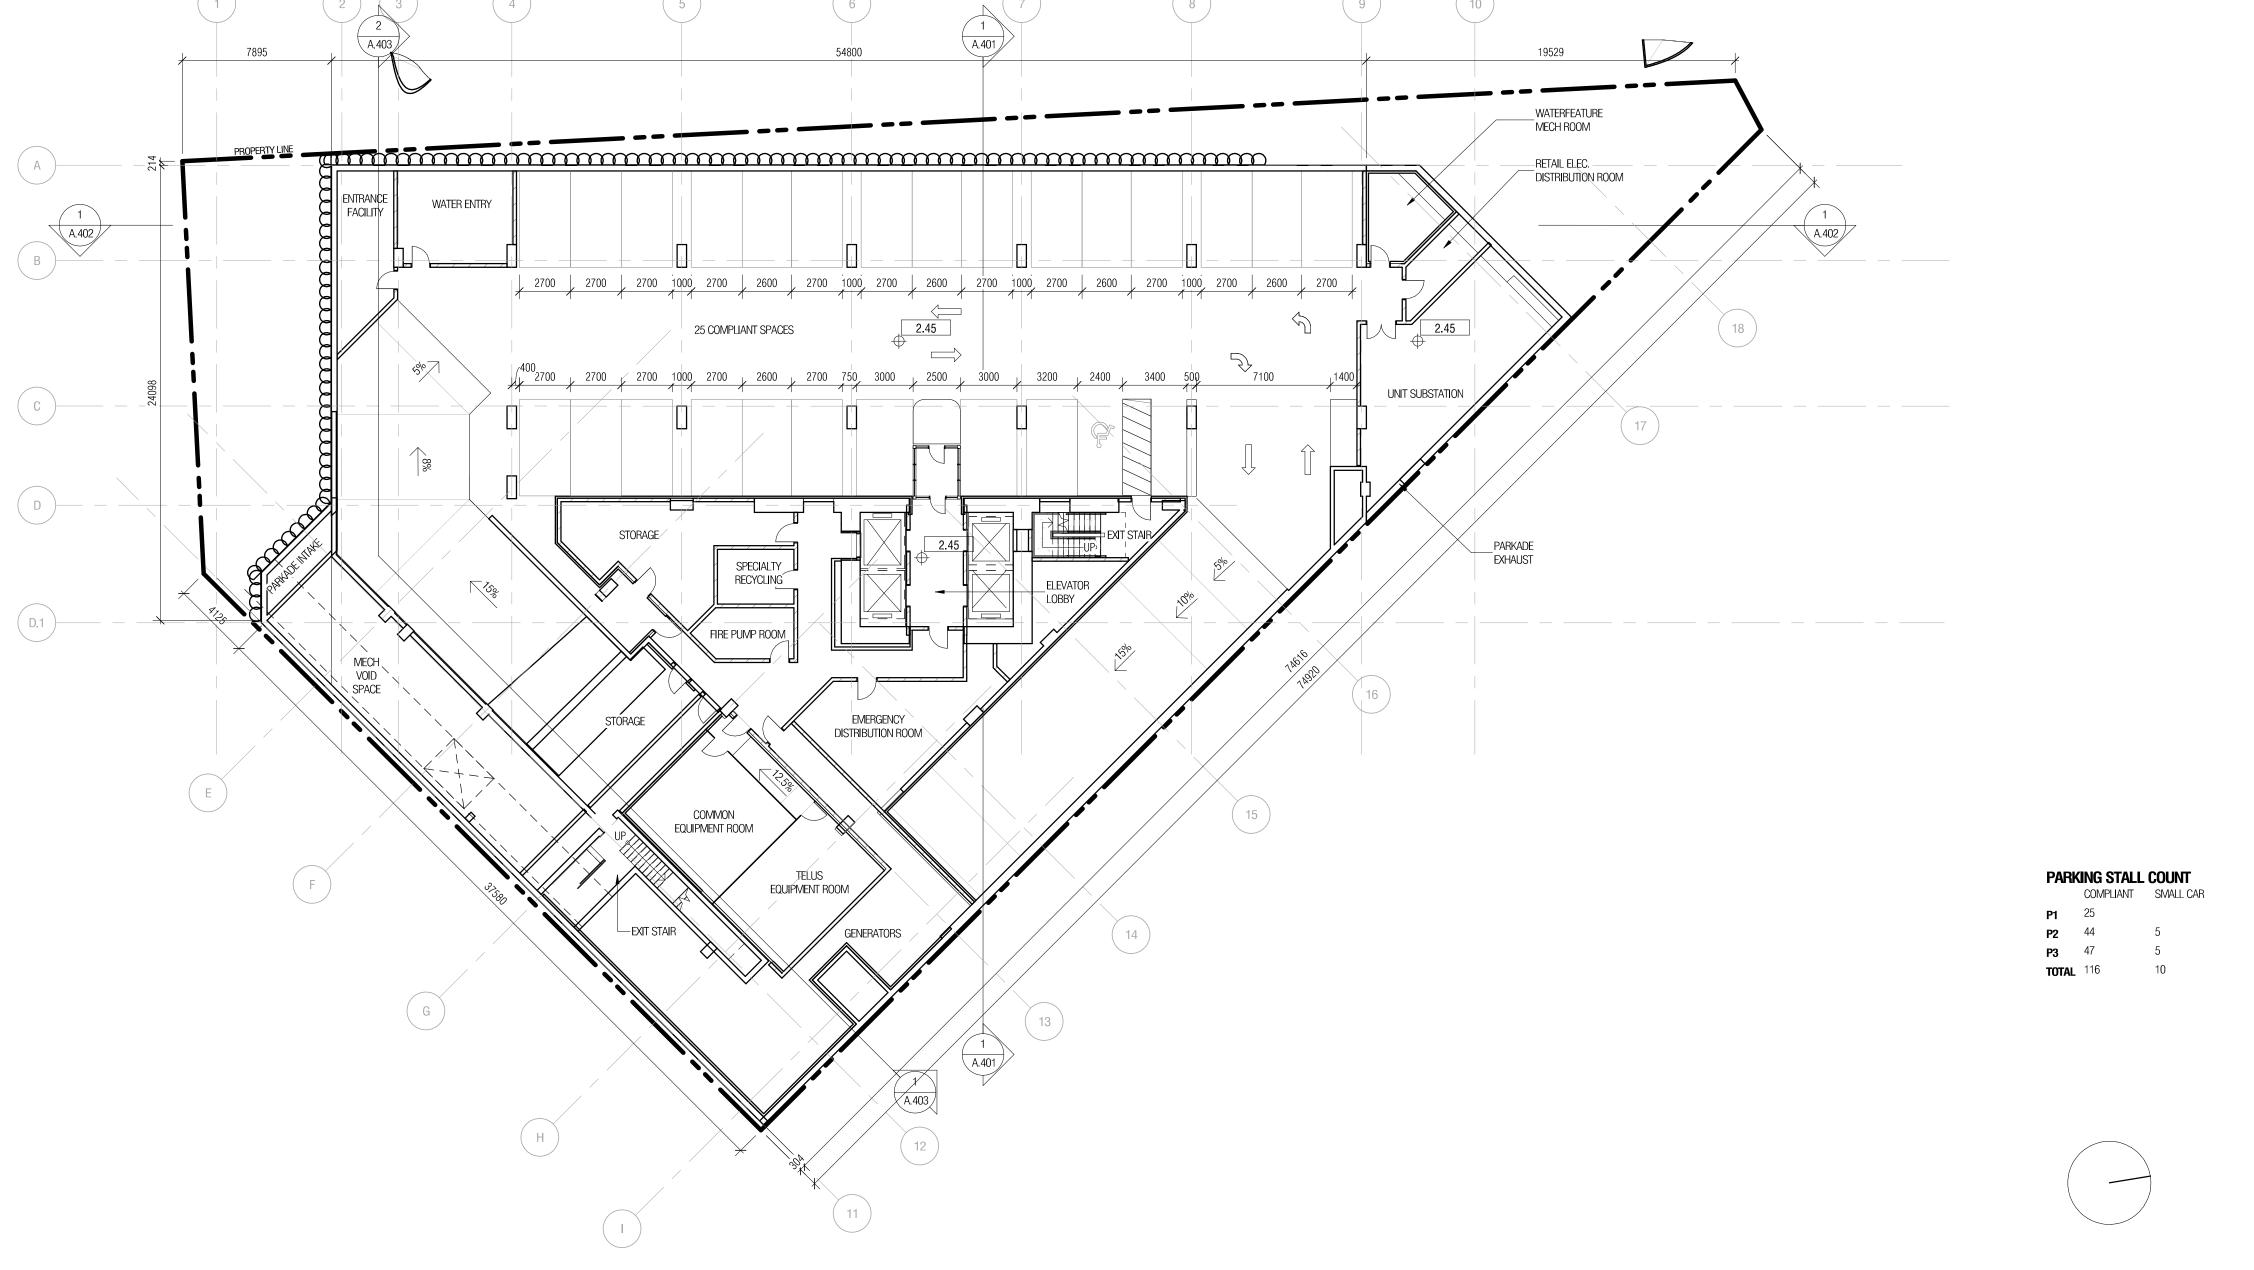

	Area Scl	nedule (Gross Building - Rezoning) L	1
Ī	Level	Name	Area
	LEVEL 1	Floor Area	721.27 m <sup>2</sup>
	LEVEL 1	Floor Area (Retai1 1)	273.51 m <sup>2</sup>
	LEVEL 1	Floor Area	26.07 m <sup>2</sup>
	LEVEL 1	Floor Area (Retail 2)	93.75 m <sup>2</sup>
Ī	LEVEL 1	Floor Area	3.10 m <sup>2</sup>

BENCH / FD CONNECTION \_ \_ \_ \_ \_ \_ \_ \_

BUILDING SIGNAGE

DOUBLETREE BY

HILTON HOTEL VICTORIA 777 DOUGLAS STREET

LONG TERM BICYCLE PARKING
100 SPOTS:
- TWO TIER BICYCLE RACK SYSTEM:
URBAN RACKS NARROW AISLE
DOUBLE STACKER WITH PNEUMATIC LIFT ASSIST
- HALF OF RACKS ARE GROUND ANCHORED

OUTLINE OF BUILDING SOFFIT ABOVE

\_\_PROPOSED ENGINEERING /

A.401 EXHAUST GRILLE

— PARKADE GATE

-PROPOSED EXTENT OF DOUGLAS STREET SRW

RETAIL 2

94 sm/1006 sf

-----

7.00

PARKADE / GREEN ROOF / LANDSCAPE BERM

RETAIL 1 (RESTAURANT)

280 sm/3011 sf

OUTLINE OF BUILDING SOFFIT ABOVE———

PROPOSED ACCESS\_ SRW (IN RED)

> PARKADE INTAKE GRILLE

> GENERATOR / INTAKE GRILLE

MIXED-USE CONDOMINIUMS 737 HUMBOLDT STREET  CONTRACTOR MUST CHECK & VERIFY ALL DIMENSIONS ON THE JOB.

DO NOT SCALE DRAWINGS.

ALL DRAWINGS, SPECIFICATIONS AND RELATED DOCUMENTS ARE THE COPYRIGHT PROPERTY OF THE ARCHITECT AND MUST BE RETURNED UPON REQUEST. REPRODUCTION OF DRAWINGS, SPECIFICATIONS AND RELATED DOCUMENTS IN PART OR IN WHOLE IS FORBIDDEN WITHOUT THE WRITTEN PERMISSION OF THE ARCHITECT.

THIS DRAWING IS NOT TO BE USED FOR CONSTRUCTION UNTIL SIGNED BY THE ARCHITECT.

# NOT FOR RUCTION


ISSUEI	)	
No.	Date	Description
1	2020.06.30	Rezoning Pre-application
2	2020.07.15	Rezoning-DP Application
3	2020.11.09	Rezoning-DP Application Revision
8	2021.04.16	Rezoning-DP Application Revision 2
9	2021.04.23	Rezoning-DP Application Revision 3




TELUS OCEAN

749 Douglas St, Victoria, BC

PLAN - LEVEL 1 - REZONING

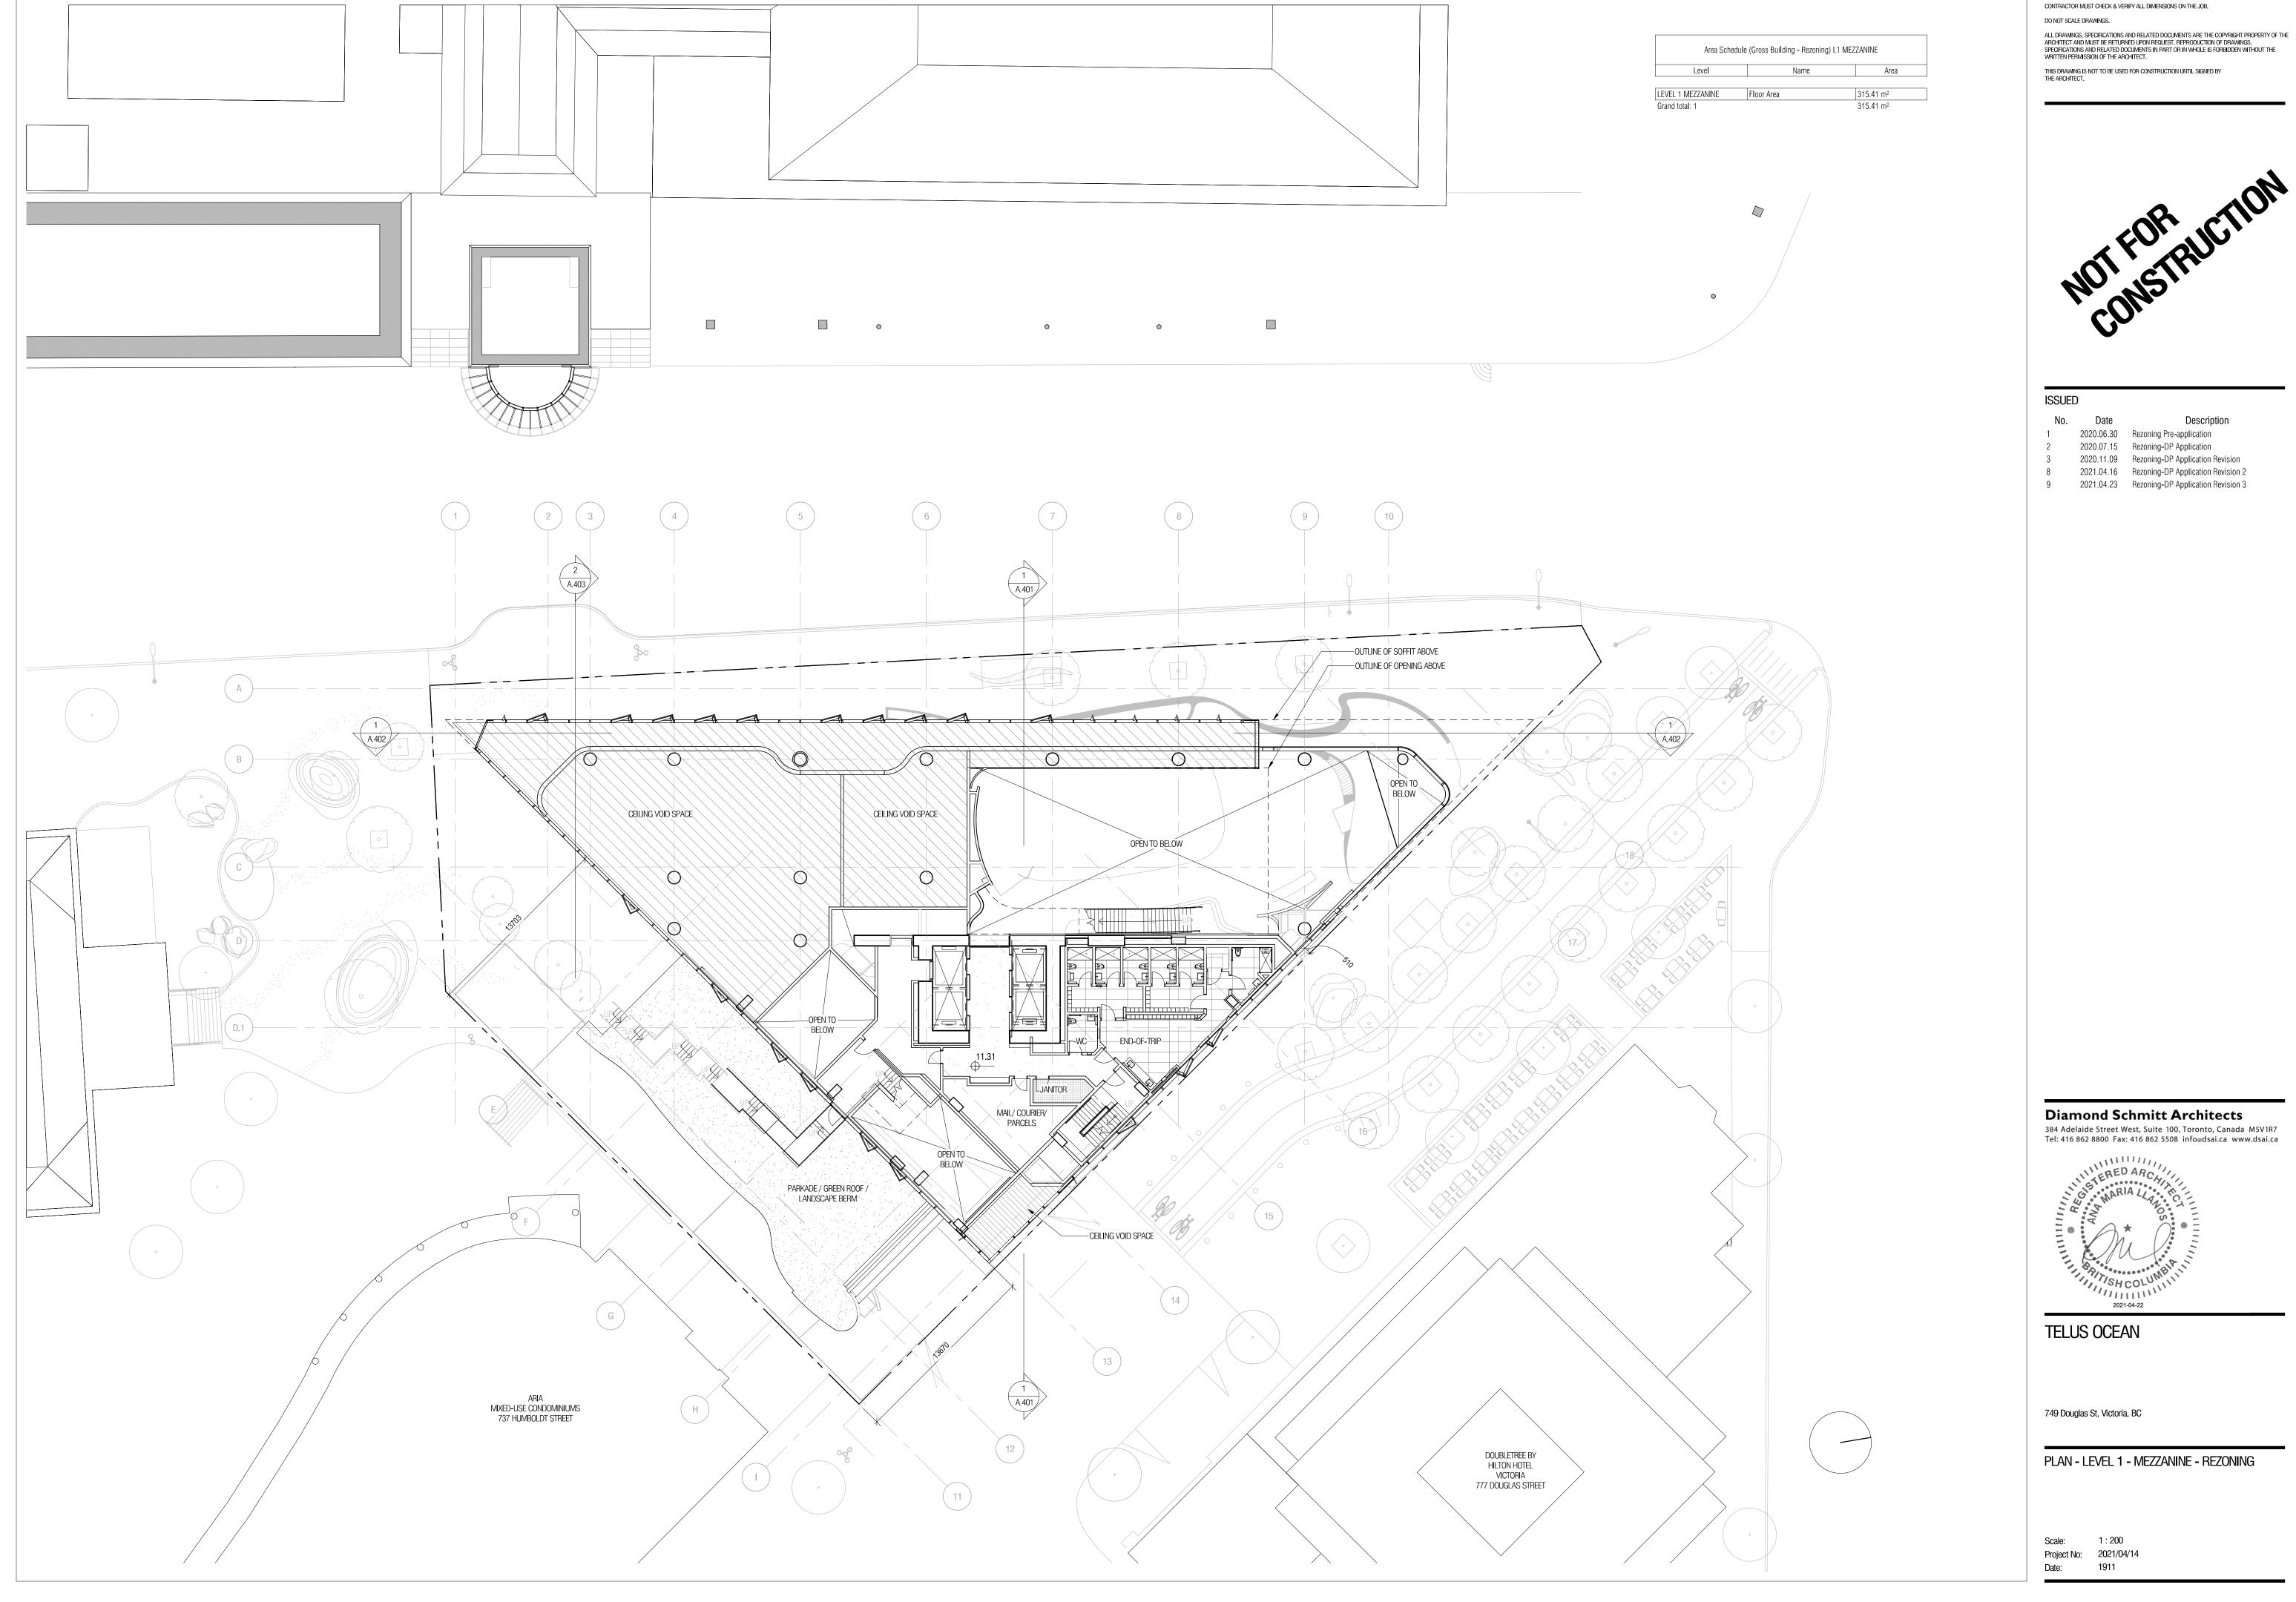


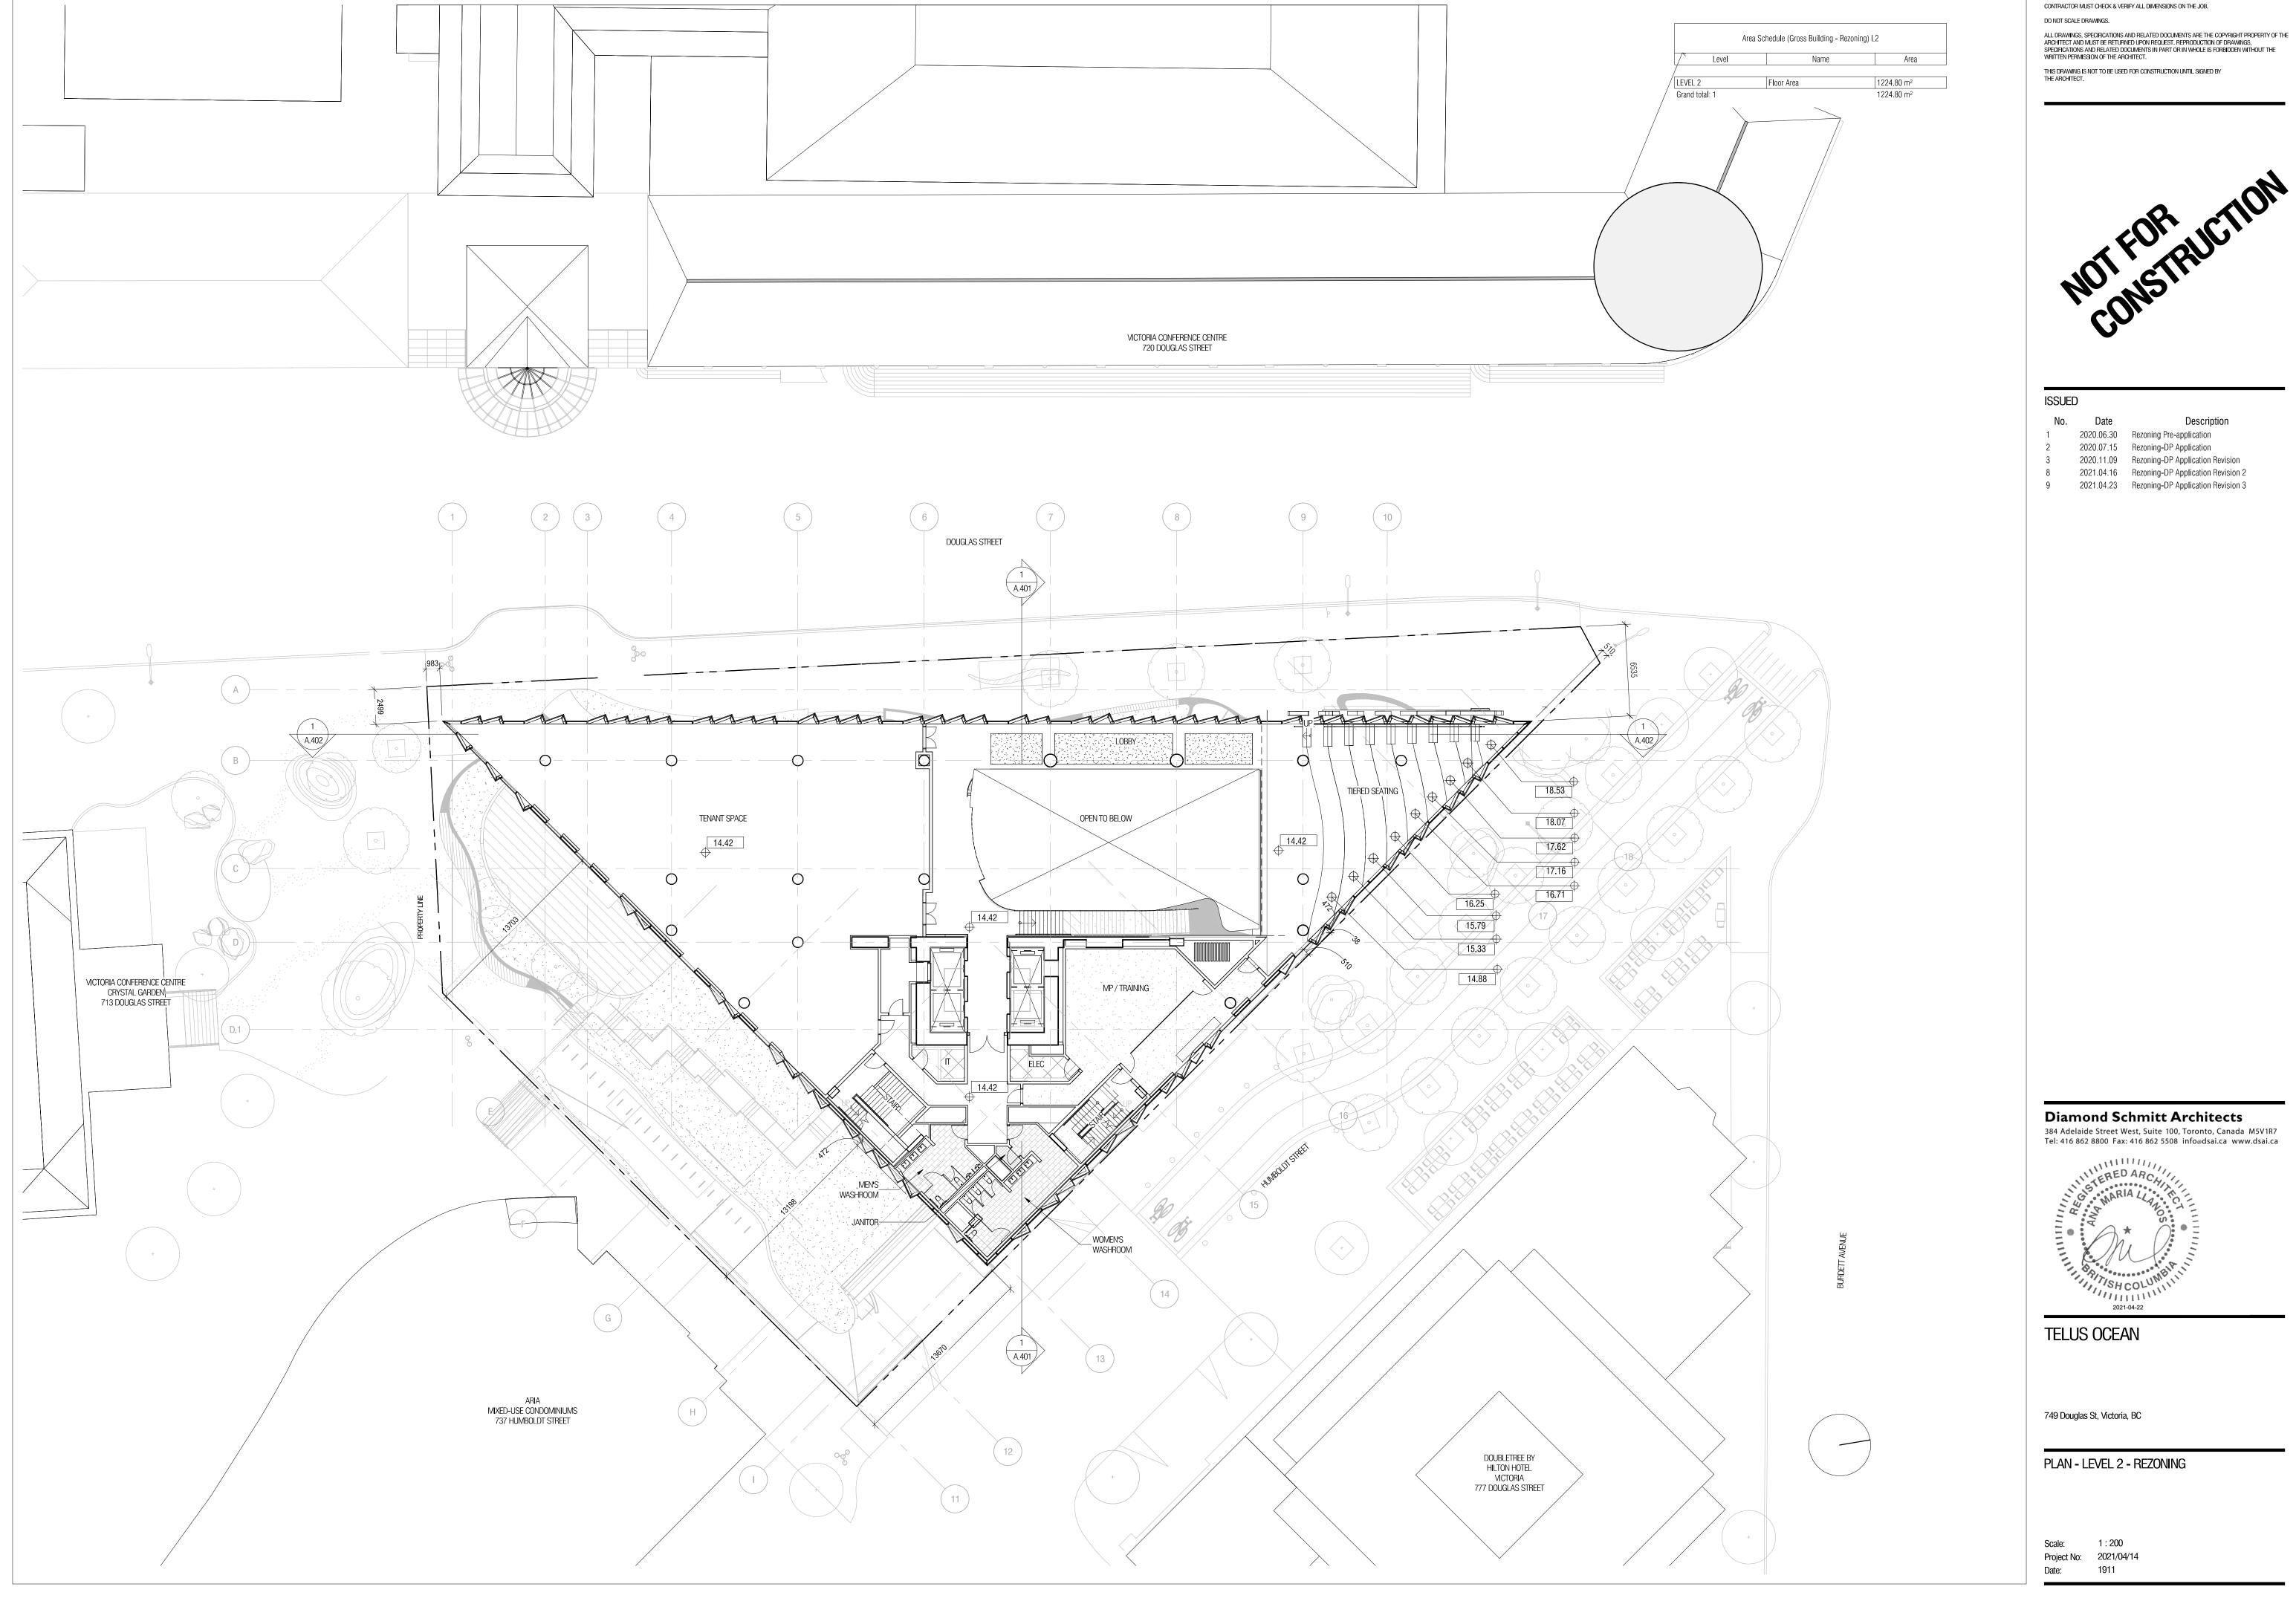

A.106






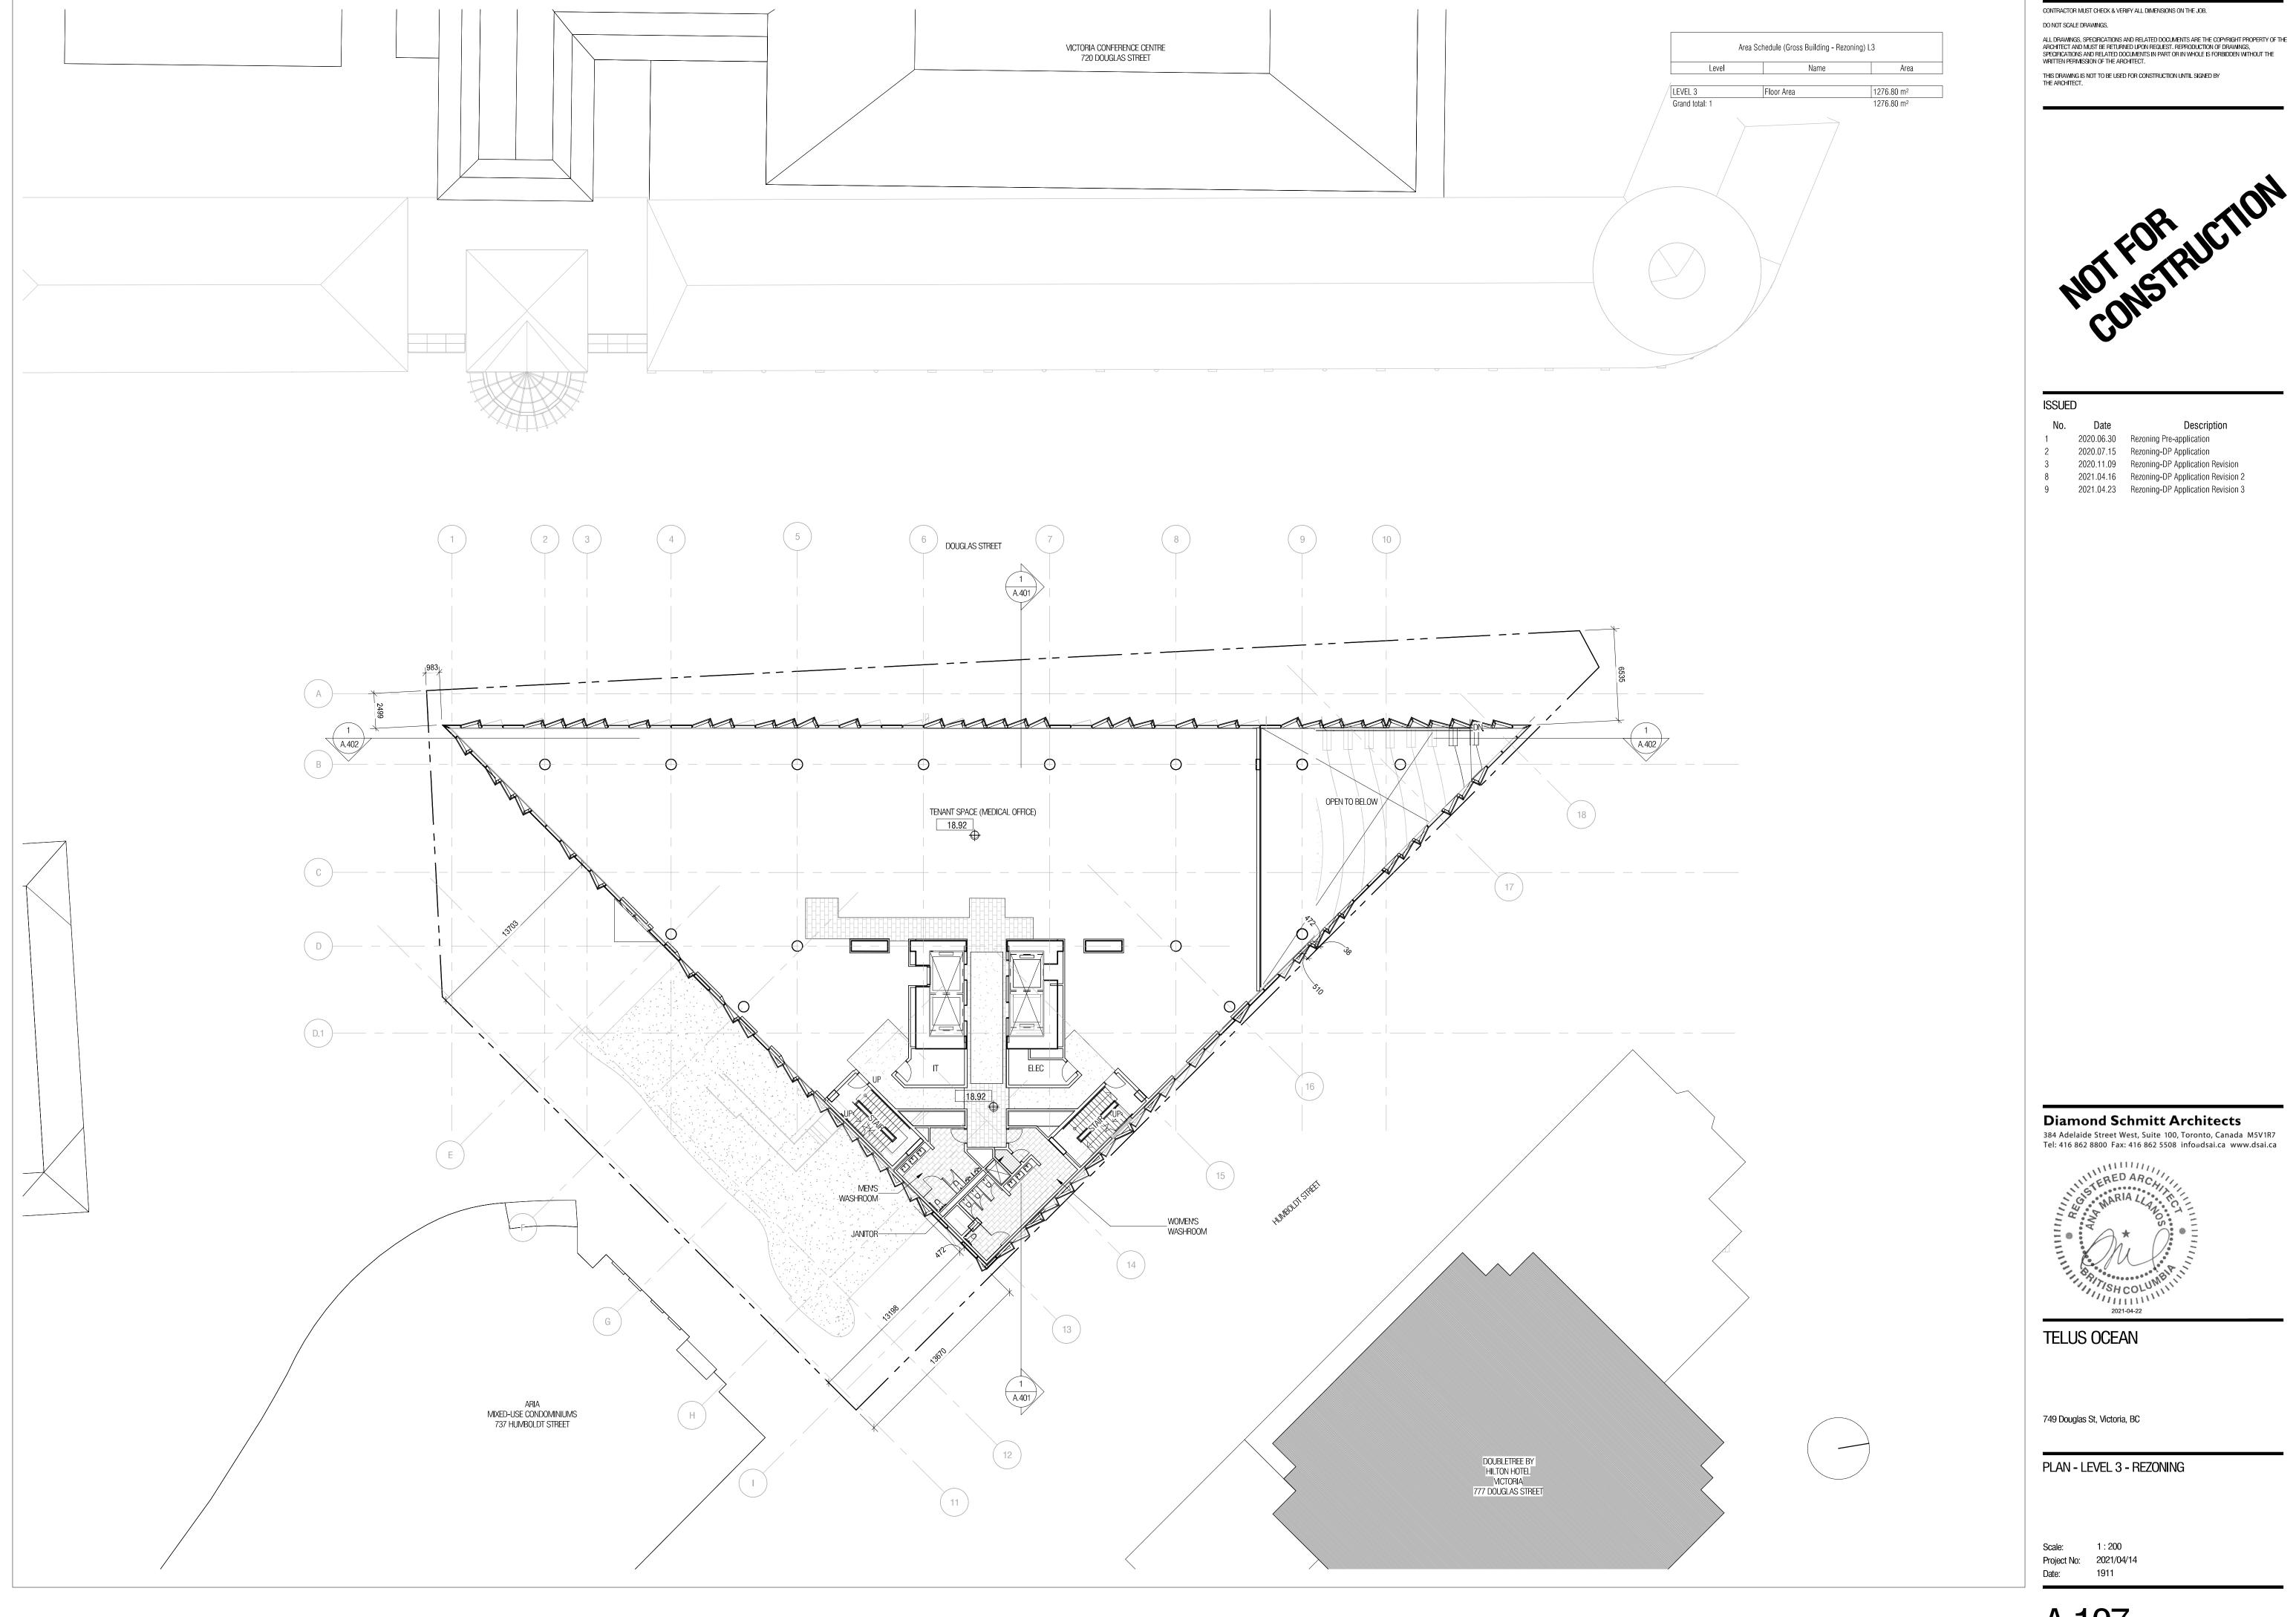

ALL DRAWINGS, SPECIFICATIONS AND RELATED DOCUMENTS ARE THE COPYRIGHT PROPERTY OF THE ARCHITECT AND MUST BE RETURNED UPON REQUEST. REPRODUCTION OF DRAWINGS, SPECIFICATIONS AND RELATED DOCUMENTS IN PART OR IN WHOLE IS FORBIDDEN WITHOUT THE WRITTEN PERMISSION OF THE ARCHITECT. THIS DRAWING IS NOT TO BE USED FOR CONSTRUCTION UNTIL SIGNED BY THE ARCHITECT.


ISSUED	

No.	Date	Description
1	2020.06.30	Rezoning Pre-application
2	2020.07.15	Rezoning-DP Application
3	2020.11.09	Rezoning-DP Application Revision
8	2021.04.16	Rezoning-DP Application Revision 2
9	2021.04.23	Rezoning-DP Application Revision 3

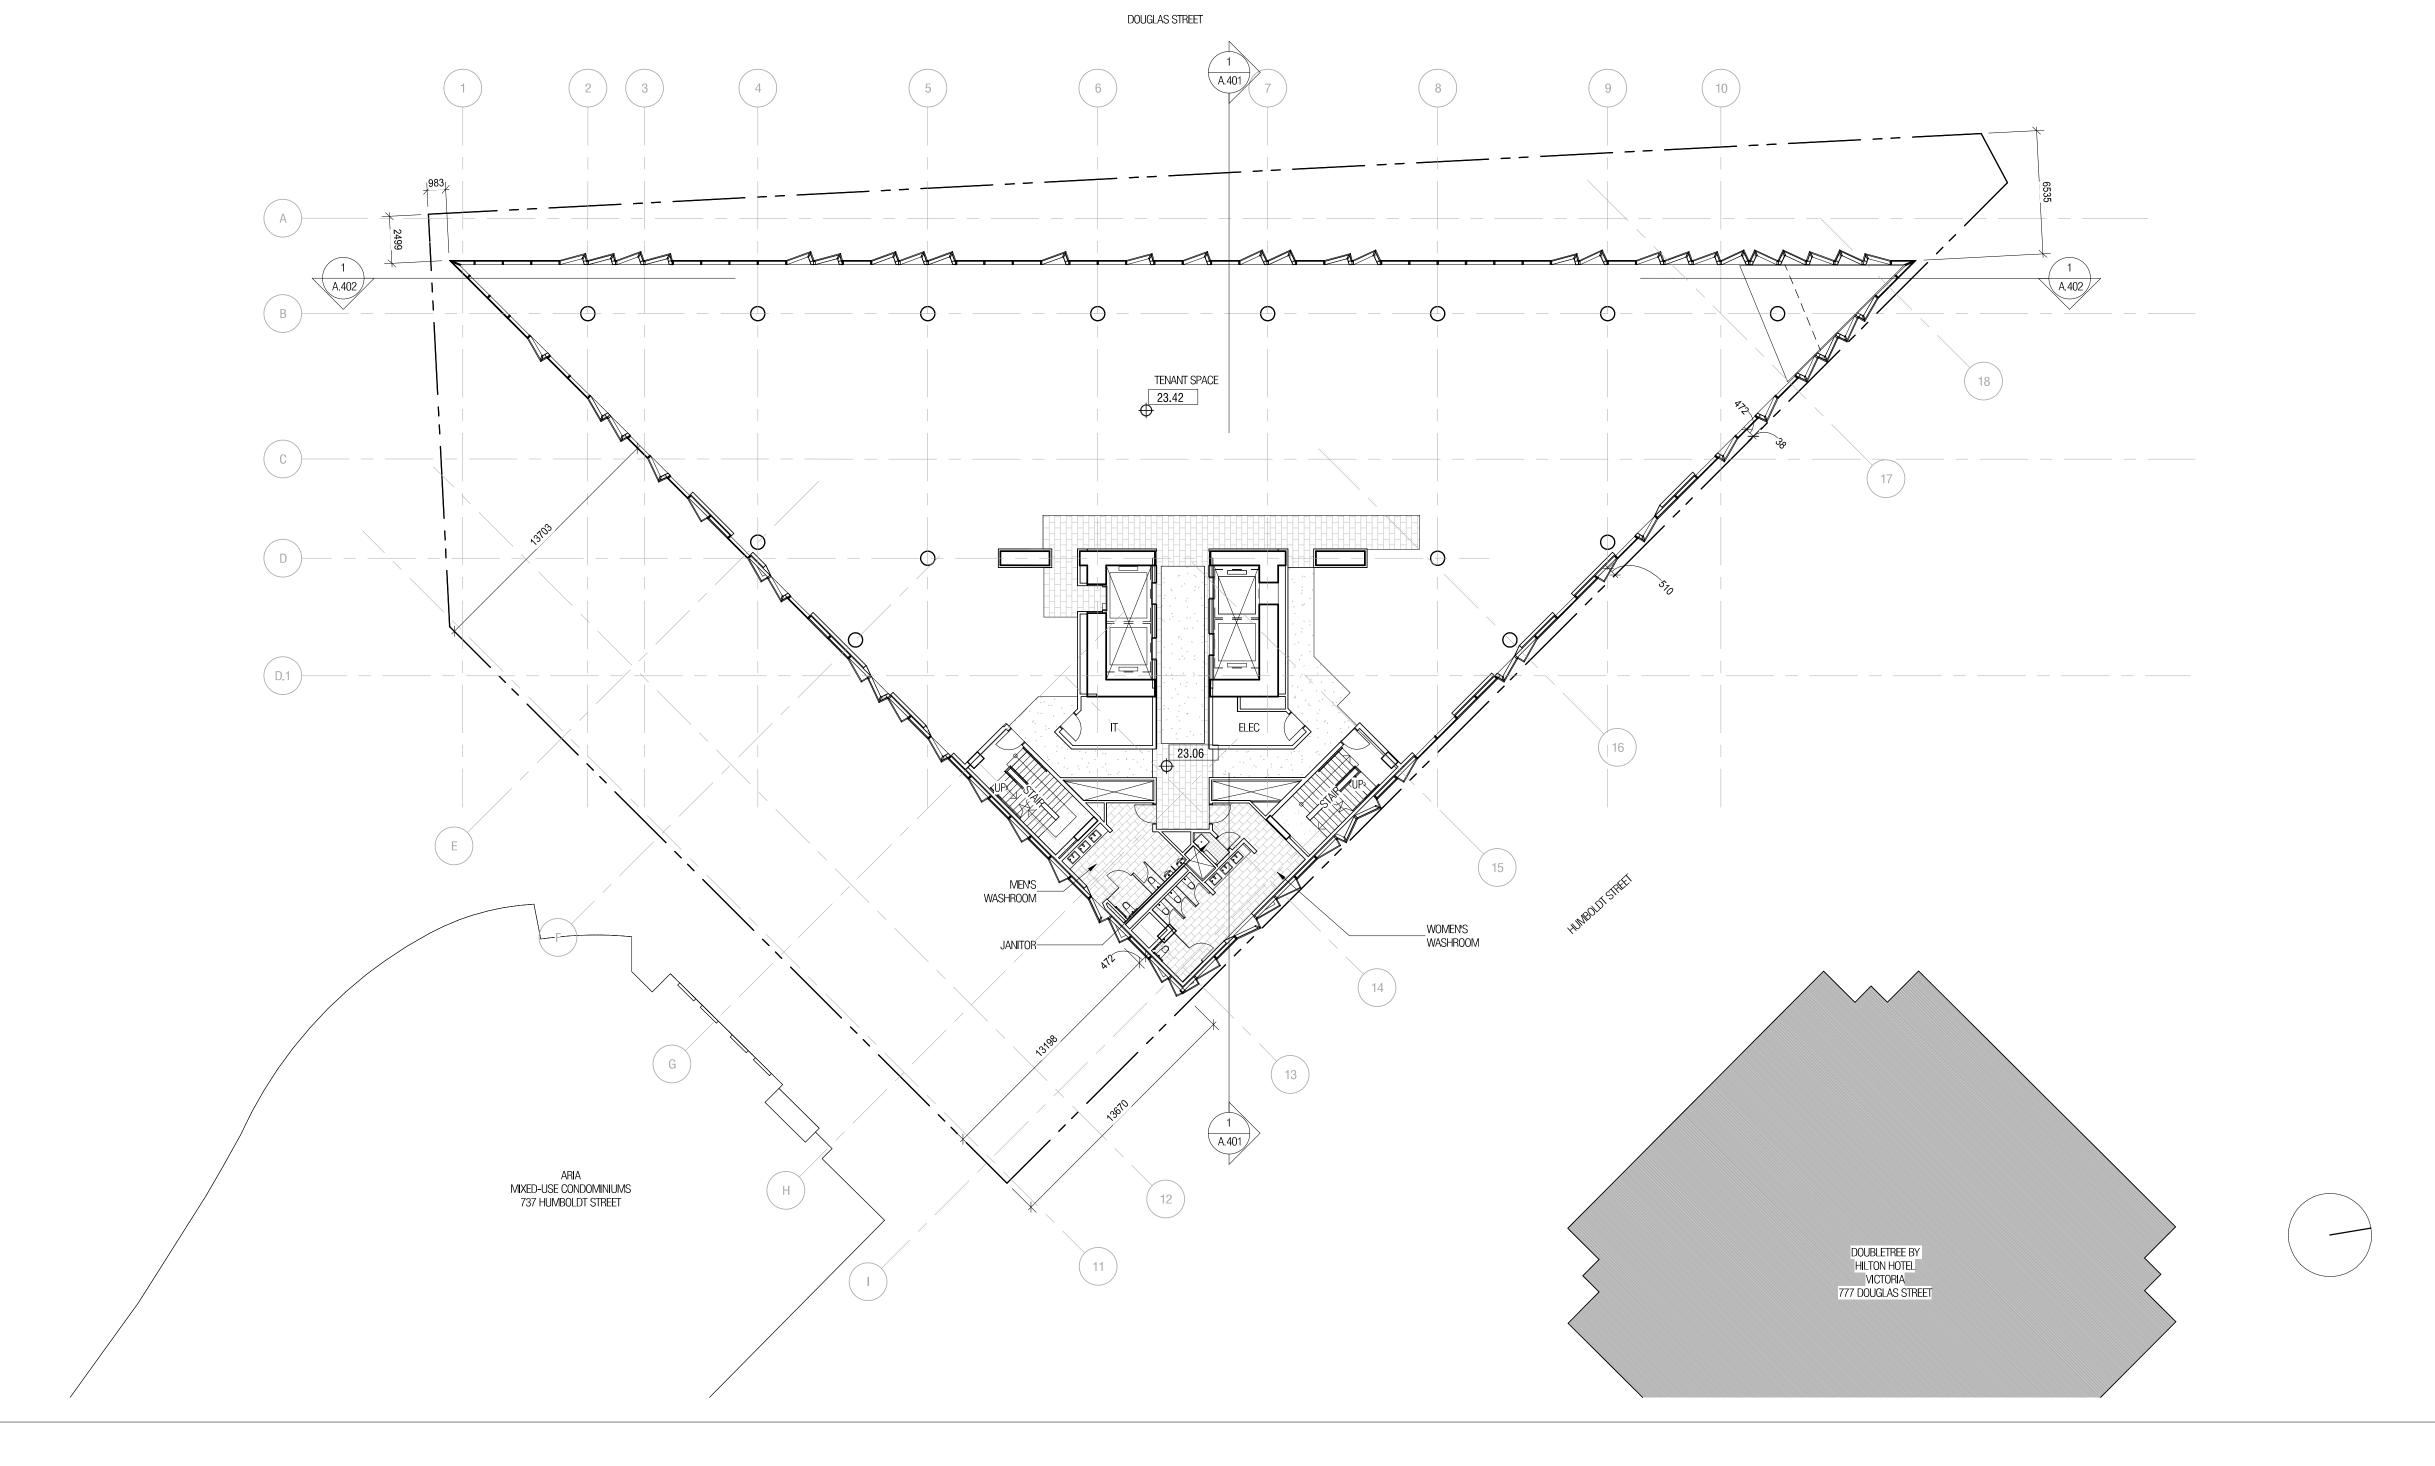

Diamond Schmitt Architects

384 Adelaide Street West, Suite 100, Toronto, Canada M5V1R7 Tel: 416 862 8800 Fax: 416 862 5508 info@dsai.ca www.dsai.ca

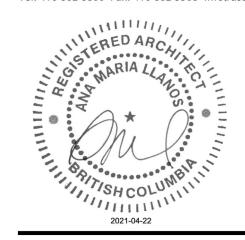

TELUS OCEAN

749 Douglas St, Victoria, BC

PLAN - LEVEL 4 - REZONING

Area Schedule (Gross Building - Rezoning) L5 1419.60 m<sup>2</sup>

DOUGLAS STREET

TENANT SPACE 27.67

ARIA MIXED-USE CONDOMINIUMS 737 HUMBOLDT STREET

\_\_WOMEN'S WASHROOM

DOUBLETREE BY HILTON HOTEL VICTORIA 777 DOUGLAS STREET


1419.60 m<sup>2</sup>

LEVEL 5 Grand total: 1

CONTRACTOR MUST CHECK & VERIFY ALL DIMENSIONS ON THE JOB. DO NOT SCALE DRAWINGS.

ALL DRAWINGS, SPECIFICATIONS AND RELATED DOCUMENTS ARE THE COPYRIGHT PROPERTY OF THE ARCHITECT AND MUST BE RETURNED UPON REQUEST. REPRODUCTION OF DRAWINGS, SPECIFICATIONS AND RELATED DOCUMENTS IN PART OR IN WHOLE IS FORBIDDEN WITHOUT THE WRITTEN PERMISSION OF THE ARCHITECT. THIS DRAWING IS NOT TO BE USED FOR CONSTRUCTION UNTIL SIGNED BY THE ARCHITECT.

ISSUED		)	
	No.	Date	Description
	1	2020.06.30	Rezoning Pre-application
	2	2020.07.15	Rezoning-DP Application
	3	2020.11.09	Rezoning-DP Application Revision
	8	2021.04.16	Rezoning-DP Application Revision 2
	9	2021.04.23	Rezoning-DP Application Revision 3

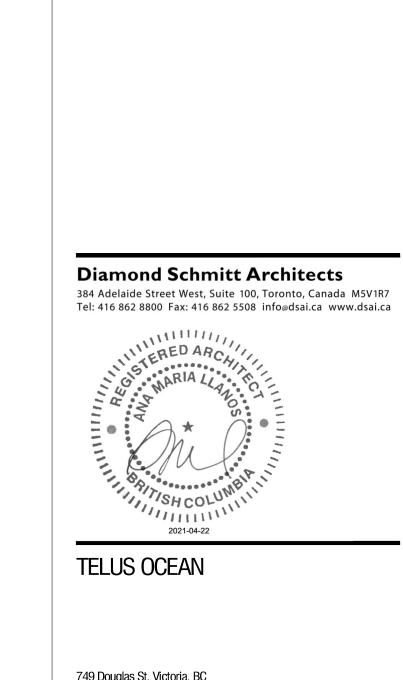



749 Douglas St, Victoria, BC

PLAN - LEVEL 5 - REZONING


Area Schedule (Gross Building - Rezoning) L6 1436.58 m<sup>2</sup> 1436.58 m<sup>2</sup>

CONTRACTOR MUST CHECK & VERIFY ALL DIMENSIONS ON THE JOB. DO NOT SCALE DRAWINGS.

ALL DRAWINGS, SPECIFICATIONS AND RELATED DOCUMENTS ARE THE COPYRIGHT PROPERTY OF THE ARCHITECT AND MUST BE RETURNED UPON REQUEST. REPRODUCTION OF DRAWINGS, SPECIFICATIONS AND RELATED DOCUMENTS IN PART OR IN WHOLE IS FORBIDDEN WITHOUT THE WRITTEN PERMISSION OF THE ARCHITECT. THIS DRAWING IS NOT TO BE USED FOR CONSTRUCTION UNTIL SIGNED BY THE ARCHITECT.

ISSUED	

No.	Date	Description
1	2020.06.30	Rezoning Pre-application
2	2020.07.15	Rezoning-DP Application
3	2020.11.09	Rezoning-DP Application Revision
8	2021.04.16	Rezoning-DP Application Revision 2
9	2021.04.23	Rezoning-DP Application Revision 3

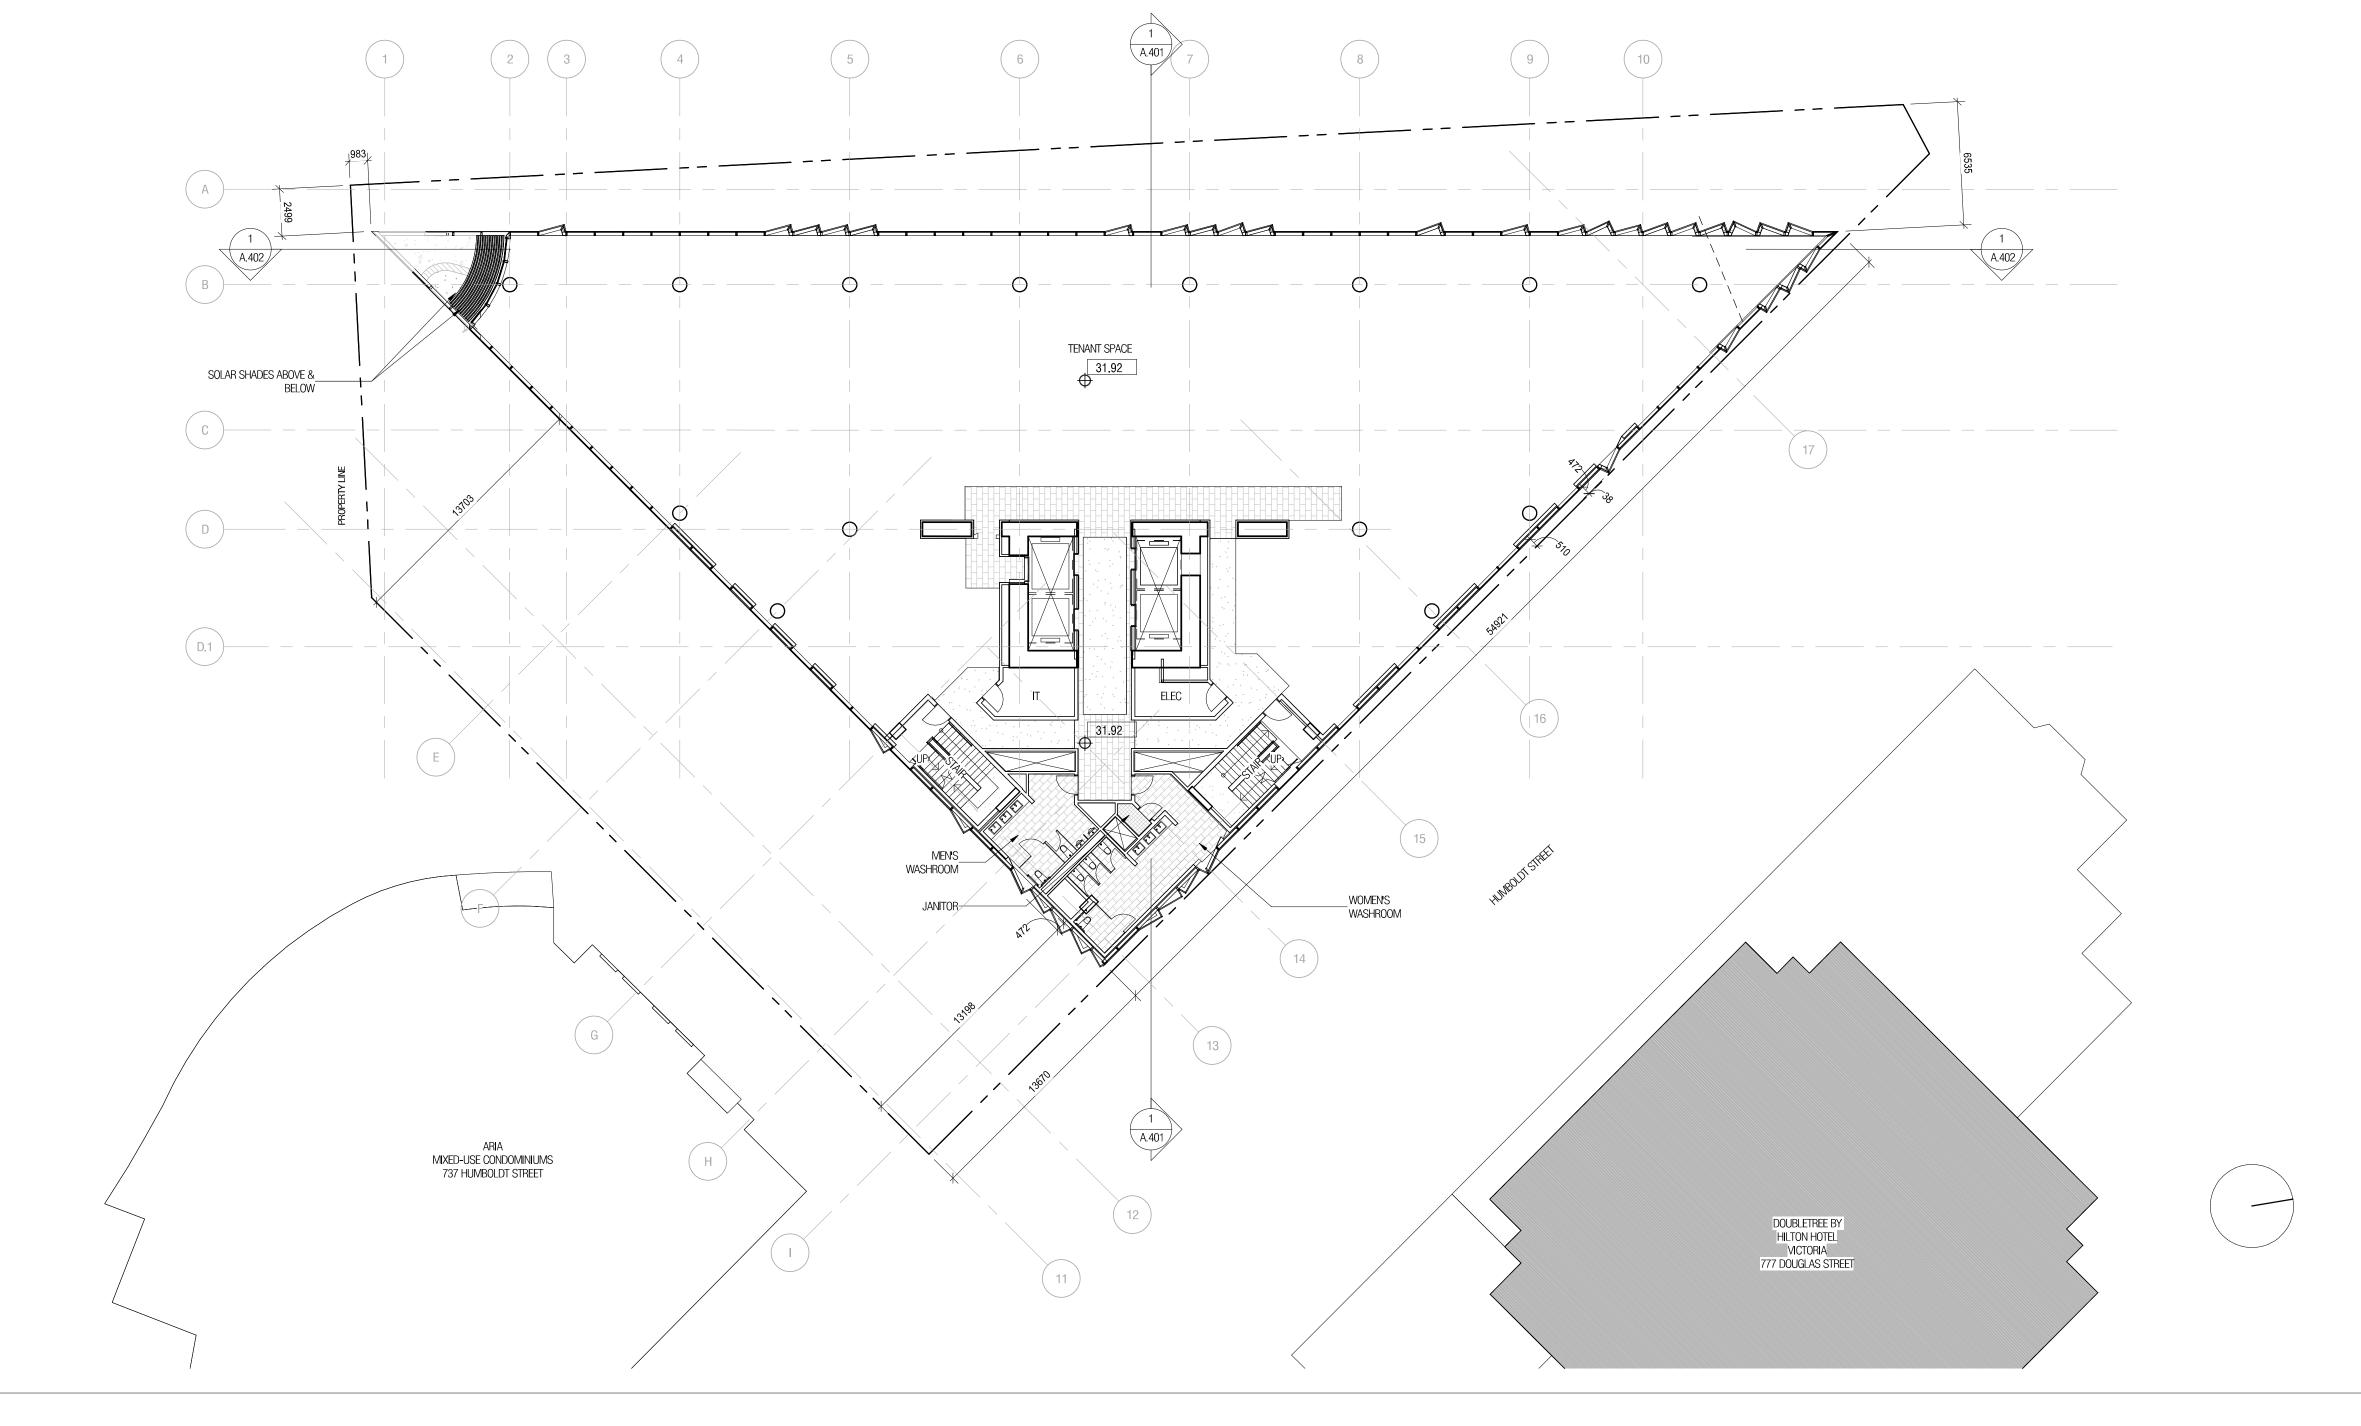

DOUGLAS STREET

Diamond Schmitt Architects

384 Adelaide Street West, Suite 100, Toronto, Canada M5V1R7 Tel: 416 862 8800 Fax: 416 862 5508 info@dsai.ca www.dsai.ca



TELUS OCEAN

749 Douglas St, Victoria, BC

PLAN - LEVEL 6 - REZONING

SOLAR SHADE BELOW-

ARIA MIXED-USE CONDOMINIUMS 737 HUMBOLDT STREET

OUTLINE OF SOLAR SHADE\_

	Area Sc	hedule (Gross Building - Rezoning) L	7
	Level	Name	Area
	LEVEL 7	Floor Area	1337.98 m <sup>2</sup>
	Grand total: 1	<del>-</del>	1337.98 m <sup>2</sup>

OPEN TO BELOW

DOUBLETREE BY HILTON HOTEL MCTORIA 777 DOUGLAS STREET

DOUGLAS STREET


TENANT SPACE

\_\_WOMEN'S WASHROOM

MEN'S\_ WASHROOM

CONTRACTOR MUST CHECK & VERIFY ALL DIMENSIONS ON THE JOB. DO NOT SCALE DRAWINGS. ALL DRAWINGS, SPECIFICATIONS AND RELATED DOCUMENTS ARE THE COPYRIGHT PROPERTY OF THE ARCHITECT AND MUST BE RETURNED UPON REQUEST. REPRODUCTION OF DRAWINGS, SPECIFICATIONS AND RELATED DOCUMENTS IN PART OR IN WHOLE IS FORBIDDEN WITHOUT THE WRITTEN PERMISSION OF THE ARCHITECT. THIS DRAWING IS NOT TO BE USED FOR CONSTRUCTION UNTIL SIGNED BY THE ARCHITECT.

ISSUED		
No.	Date	Description
1	2020.06.30	Rezoning Pre-application
2	2020.07.15	Rezoning-DP Application
3	2020.11.09	Rezoning-DP Application Revision
8	2021.04.16	Rezoning-DP Application Revision 2
9	2021.04.23	Rezoning-DP Application Revision 3

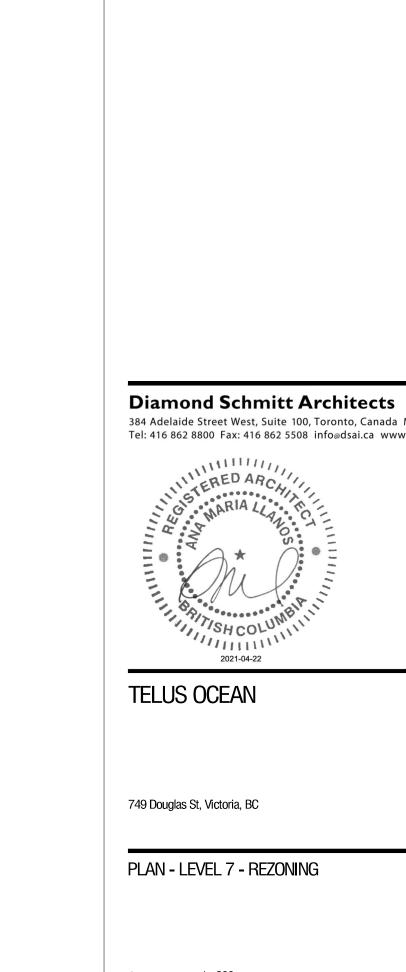


Area Schedule (Gross Building - Rezoning) L8 1358.93 m<sup>2</sup> Grand total: 1 1358.93 m<sup>2</sup>

CONTRACTOR MUST CHECK & VERIFY ALL DIMENSIONS ON THE JOB. DO NOT SCALE DRAWINGS.

ALL DRAWINGS, SPECIFICATIONS AND RELATED DOCUMENTS ARE THE COPYRIGHT PROPERTY OF THE ARCHITECT AND MUST BE RETURNED UPON REQUEST. REPRODUCTION OF DRAWINGS, SPECIFICATIONS AND RELATED DOCUMENTS IN PART OR IN WHOLE IS FORBIDDEN WITHOUT THE WRITTEN PERMISSION OF THE ARCHITECT. THIS DRAWING IS NOT TO BE USED FOR CONSTRUCTION UNTIL SIGNED BY THE ARCHITECT.

ISSUED	
No	

No.	Date	Description
1	2020.06.30	Rezoning Pre-application
2	2020.07.15	Rezoning-DP Application
3	2020.11.09	Rezoning-DP Application Revision
8	2021.04.16	Rezoning-DP Application Revision 2
9	2021.04.23	Rezoning-DP Application Revision 3

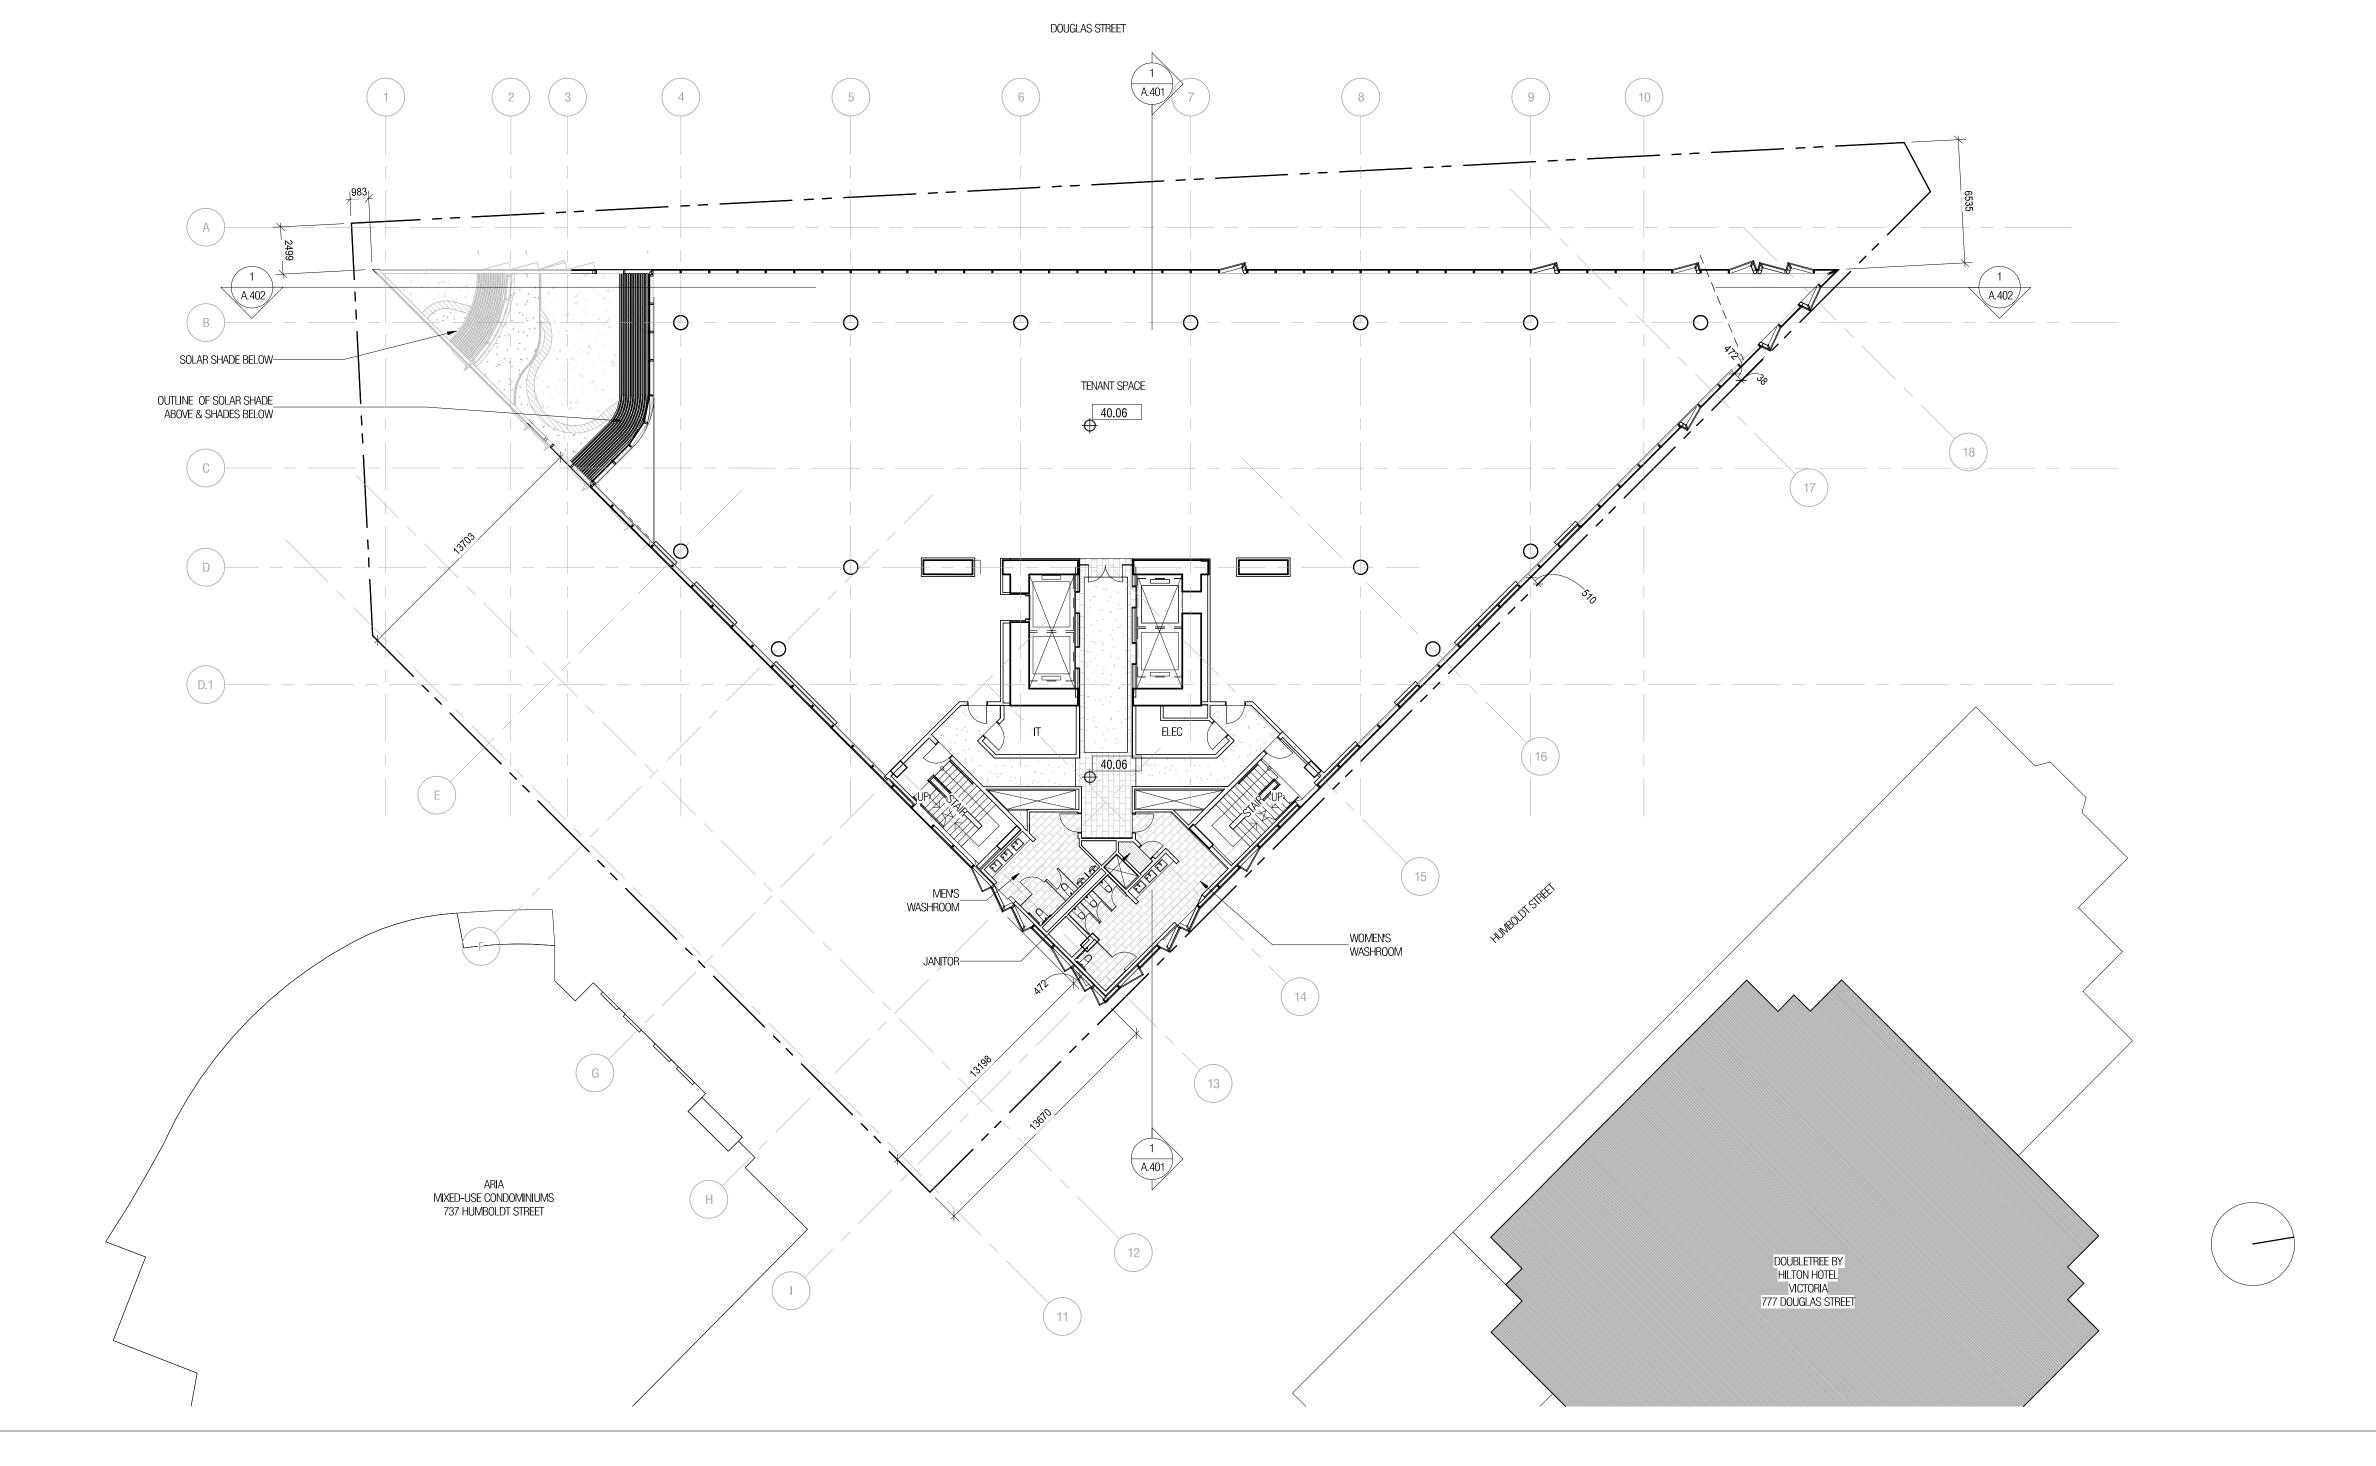

Diamond Schmitt Architects

384 Adelaide Street West, Suite 100, Toronto, Canada M5V1R7
Tel: 416 862 8800 Fax: 416 862 5508 info@dsai.ca www.dsai.ca



TELUS OCEAN

749 Douglas St, Victoria, BC

PLAN - LEVEL 8 - REZONING

Area Sci	hedule (Gross Building - Rezoning) L	9
Level	Name	Area
LEVEL 9	Floor Area	1228.48 m <sup>2</sup>

DOUGLAS STREET

44.67

TERRACE

ARIA MIXED-USE CONDOMINIUMS 737 HUMBOLDT STREET

MEN'S\_ WASHROOM

\_\_WOMEN'S WASHROOM

DOUBLETREE BY HILTON HOTEL VICTORIA 777 DOUGLAS STREET


SOLAR SHADES BELOW-

OUTLINE OF SOLAR SHADE\_ ABOVE

1228.48 m<sup>2</sup> Grand total: 1

CONTRACTOR MUST CHECK & VERIFY ALL DIMENSIONS ON THE JOB. DO NOT SCALE DRAWINGS. ALL DRAWINGS, SPECIFICATIONS AND RELATED DOCUMENTS ARE THE COPYRIGHT PROPERTY OF THE ARCHITECT AND MUST BE RETURNED UPON REQUEST. REPRODUCTION OF DRAWINGS, SPECIFICATIONS AND RELATED DOCUMENTS IN PART OR IN WHOLE IS FORBIDDEN WITHOUT THE WRITTEN PERMISSION OF THE ARCHITECT. THIS DRAWING IS NOT TO BE USED FOR CONSTRUCTION UNTIL SIGNED BY THE ARCHITECT.

ISSUED		
No.	Date	Description
1	2020.06.30	Rezoning Pre-application
2	2020.07.15	Rezoning-DP Application
3	2020.11.09	Rezoning-DP Application Revision
8	2021.04.16	Rezoning-DP Application Revision 2
9	2021.04.23	Rezoning-DP Application Revision 3

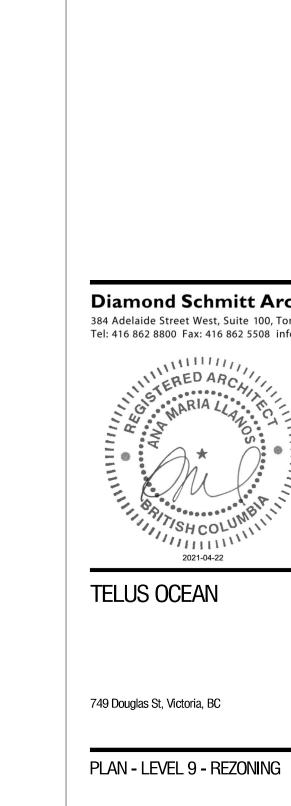

Area Schedule (Gross Building - Rezoning) L10

Level Name Area

LEVEL 10 Floor Area 1007.26 m<sup>2</sup>

Grand total: 1 1007.26 m<sup>2</sup>


CONTRACTOR MUST CHECK & VERIFY ALL DIMENSIONS ON THE JOB.


DO NOT SCALE DRAWINGS.

ALL DRAWINGS, SPECIFICATIONS AND RELATED DOCUMENTS ARE THE COPYRIGHT PROPERTY OF THE ARCHITECT AND MUST BE RETURNED UPON REQUEST. REPRODUCTION OF DRAWINGS, SPECIFICATIONS AND RELATED DOCUMENTS IN PART OR IN WHOLE IS FORBIDDEN WITHOUT THE WRITTEN PERMISSION OF THE ARCHITECT.

THIS DRAWING IS NOT TO BE USED FOR CONSTRUCTION UNTIL SIGNED BY THE ARCHITECT.

# NOTFORAUCTION

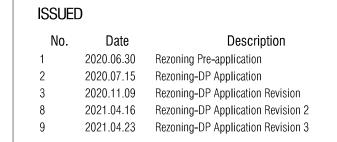

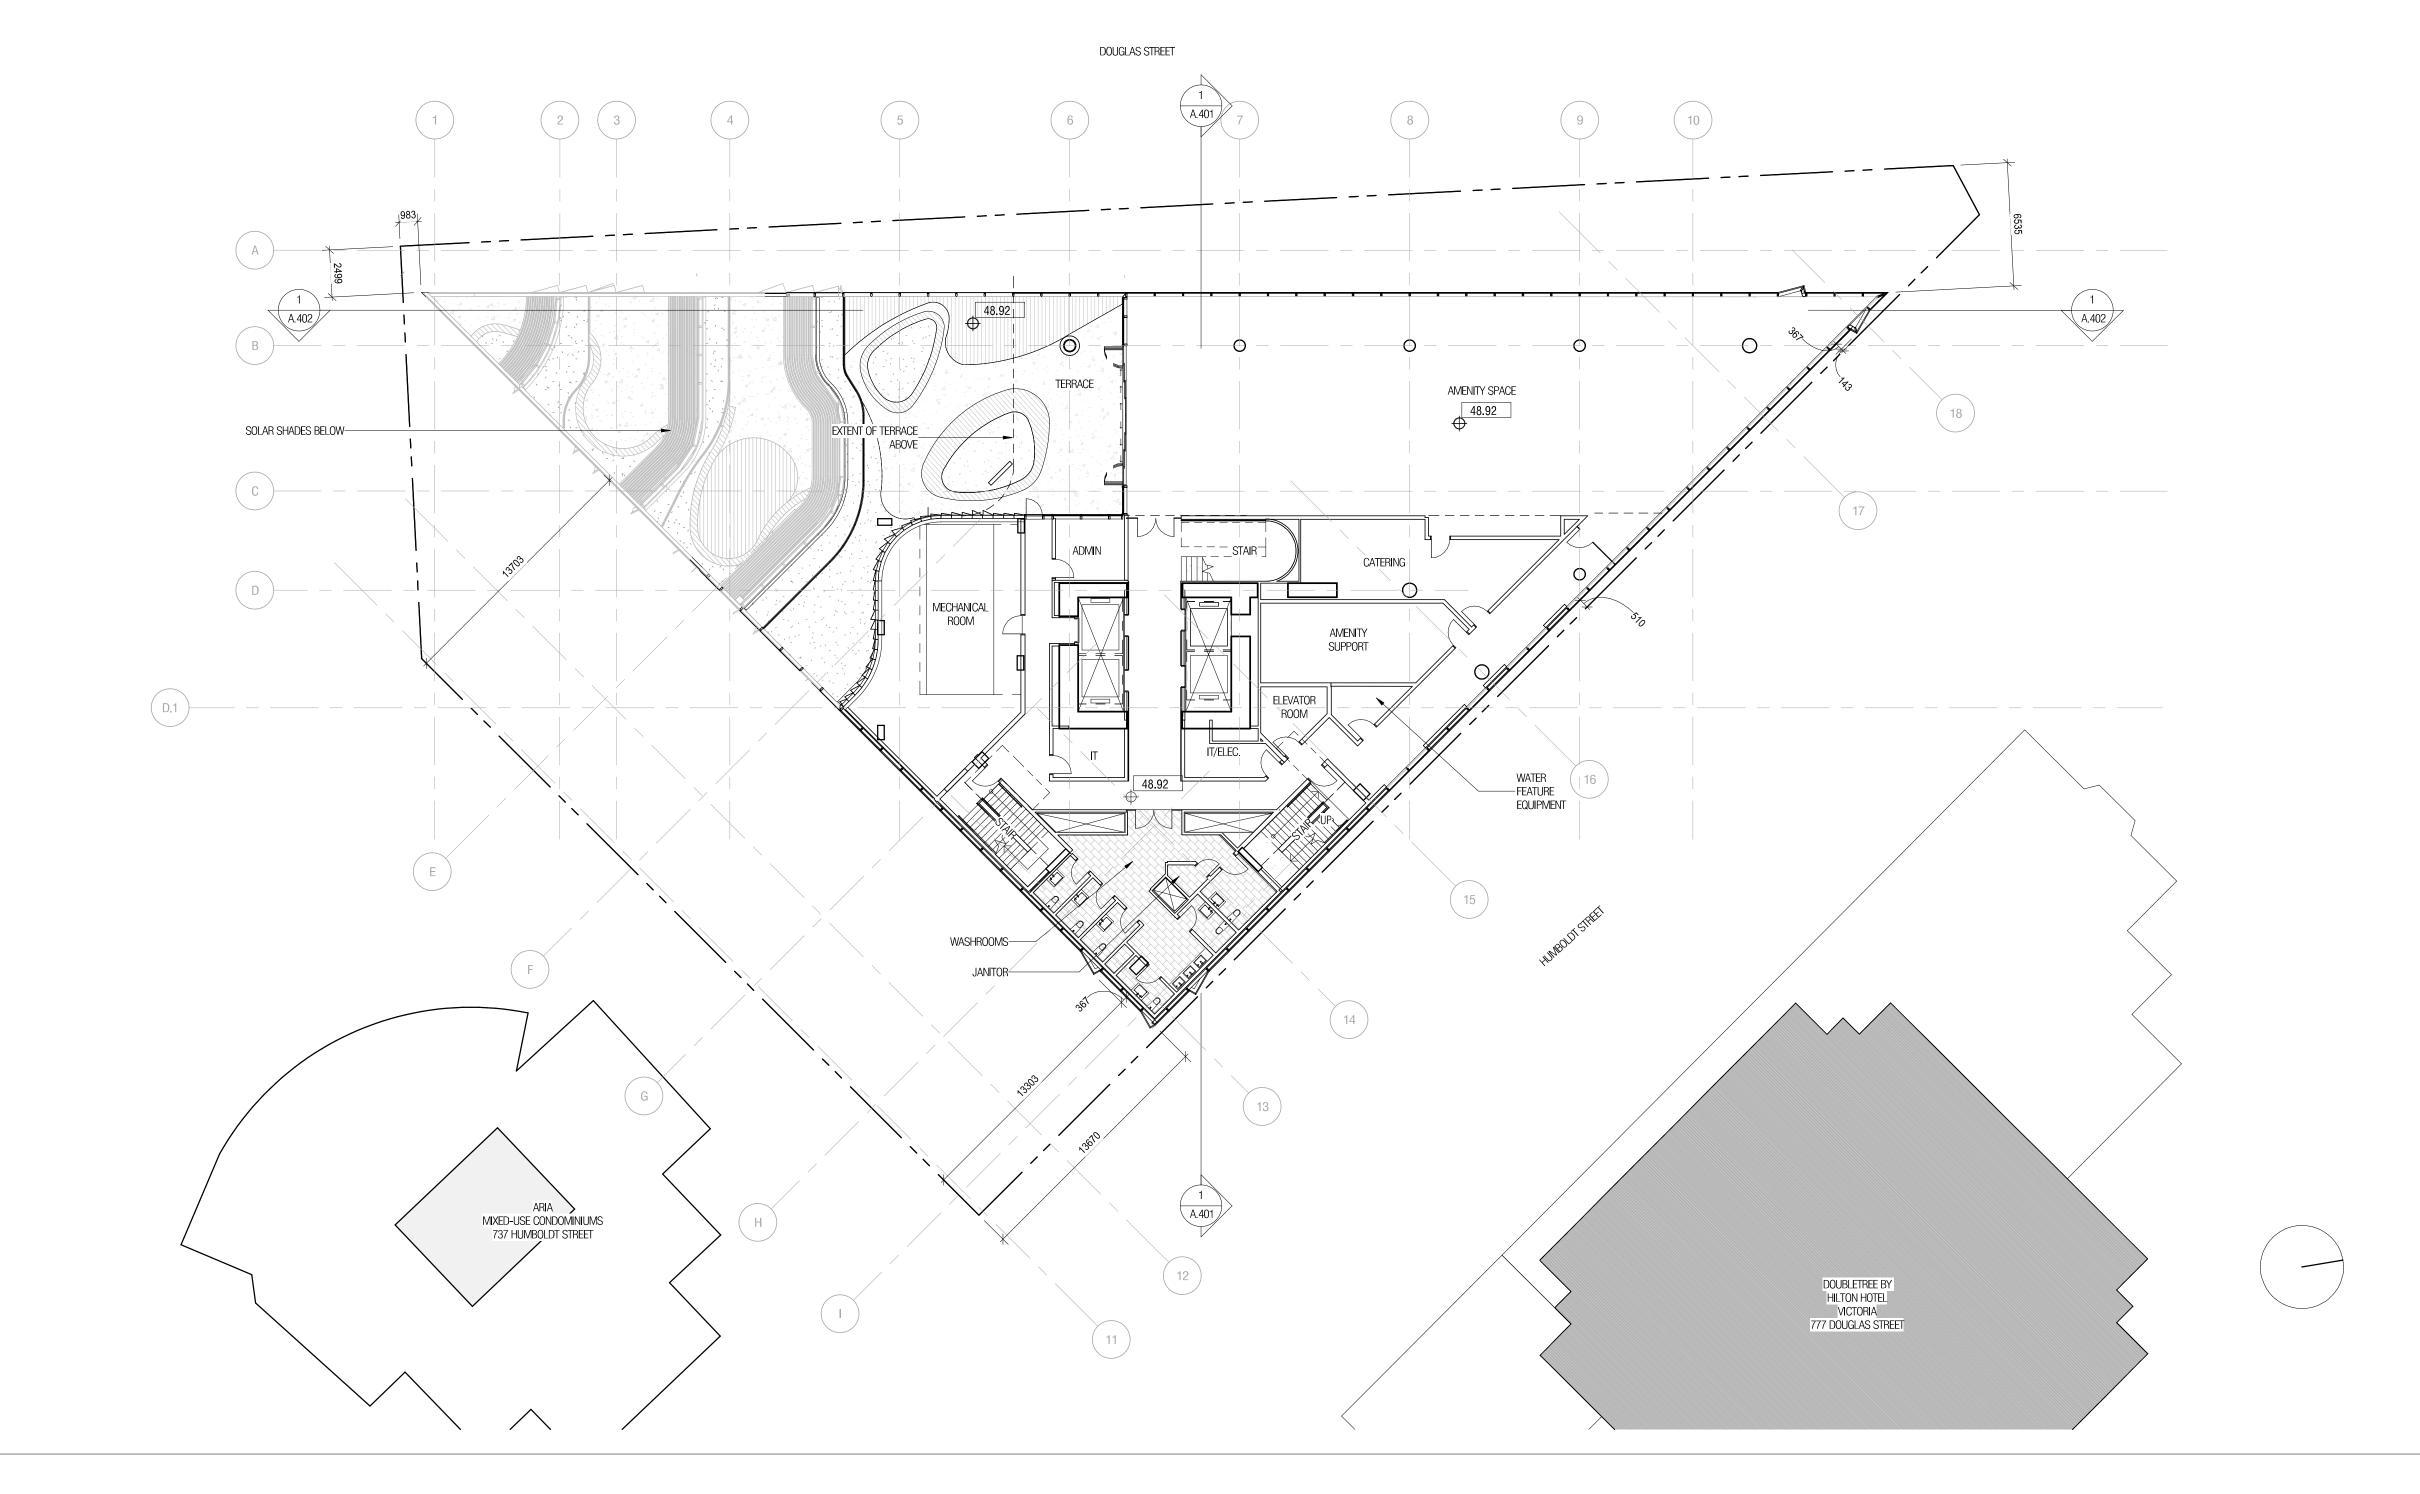

# Diamond Schmitt Architects

384 Adelaide Street West, Suite 100, Toronto, Canada M5V1R7 Tel: 416 862 8800 Fax: 416 862 5508 info@dsai.ca www.dsai.ca



# TELUS OCEAN

749 Douglas St, Victoria, BC

PLAN - LEVEL 10 - REZONING

 Area Schedule (Gross Building - Rezoning) L11

 Level
 Name
 Area

 LEVEL 11 LOWER ROOF
 Floor Area
 213.31 m²

 Grand total: 1
 213.31 m²

CONTRACTOR MUST CHECK & VERIFY ALL DIMENSIONS ON THE JOB.


DO NOT SCALE DRAWINGS.

ALL DRAWINGS, SPECIFICATIONS AND RELATED DOCUMENTS ARE THE COPYRIGHT PROPERTY OF THE ARCHITECT AND MUST BE RETURNED UPON REQUEST. REPRODUCTION OF DRAWINGS, SPECIFICATIONS AND RELATED DOCUMENTS IN PART OR IN WHOLE IS FORBIDDEN WITHOUT THE WRITTEN PERMISSION OF THE ARCHITECT.

THIS DRAWING IS NOT TO BE USED FOR CONSTRUCTION UNTIL SIGNED BY THE ARCHITECT.

# NOT FOR RUCTION

ISSUEI		
No.	Date	Description
1	2020.06.30	Rezoning Pre-application
2	2020.07.15	Rezoning-DP Application
3	2020.11.09	Rezoning-DP Application Revision
8	2021.04.16	Rezoning-DP Application Revision 2
9	2021.04.23	Rezoning-DP Application Revision 3

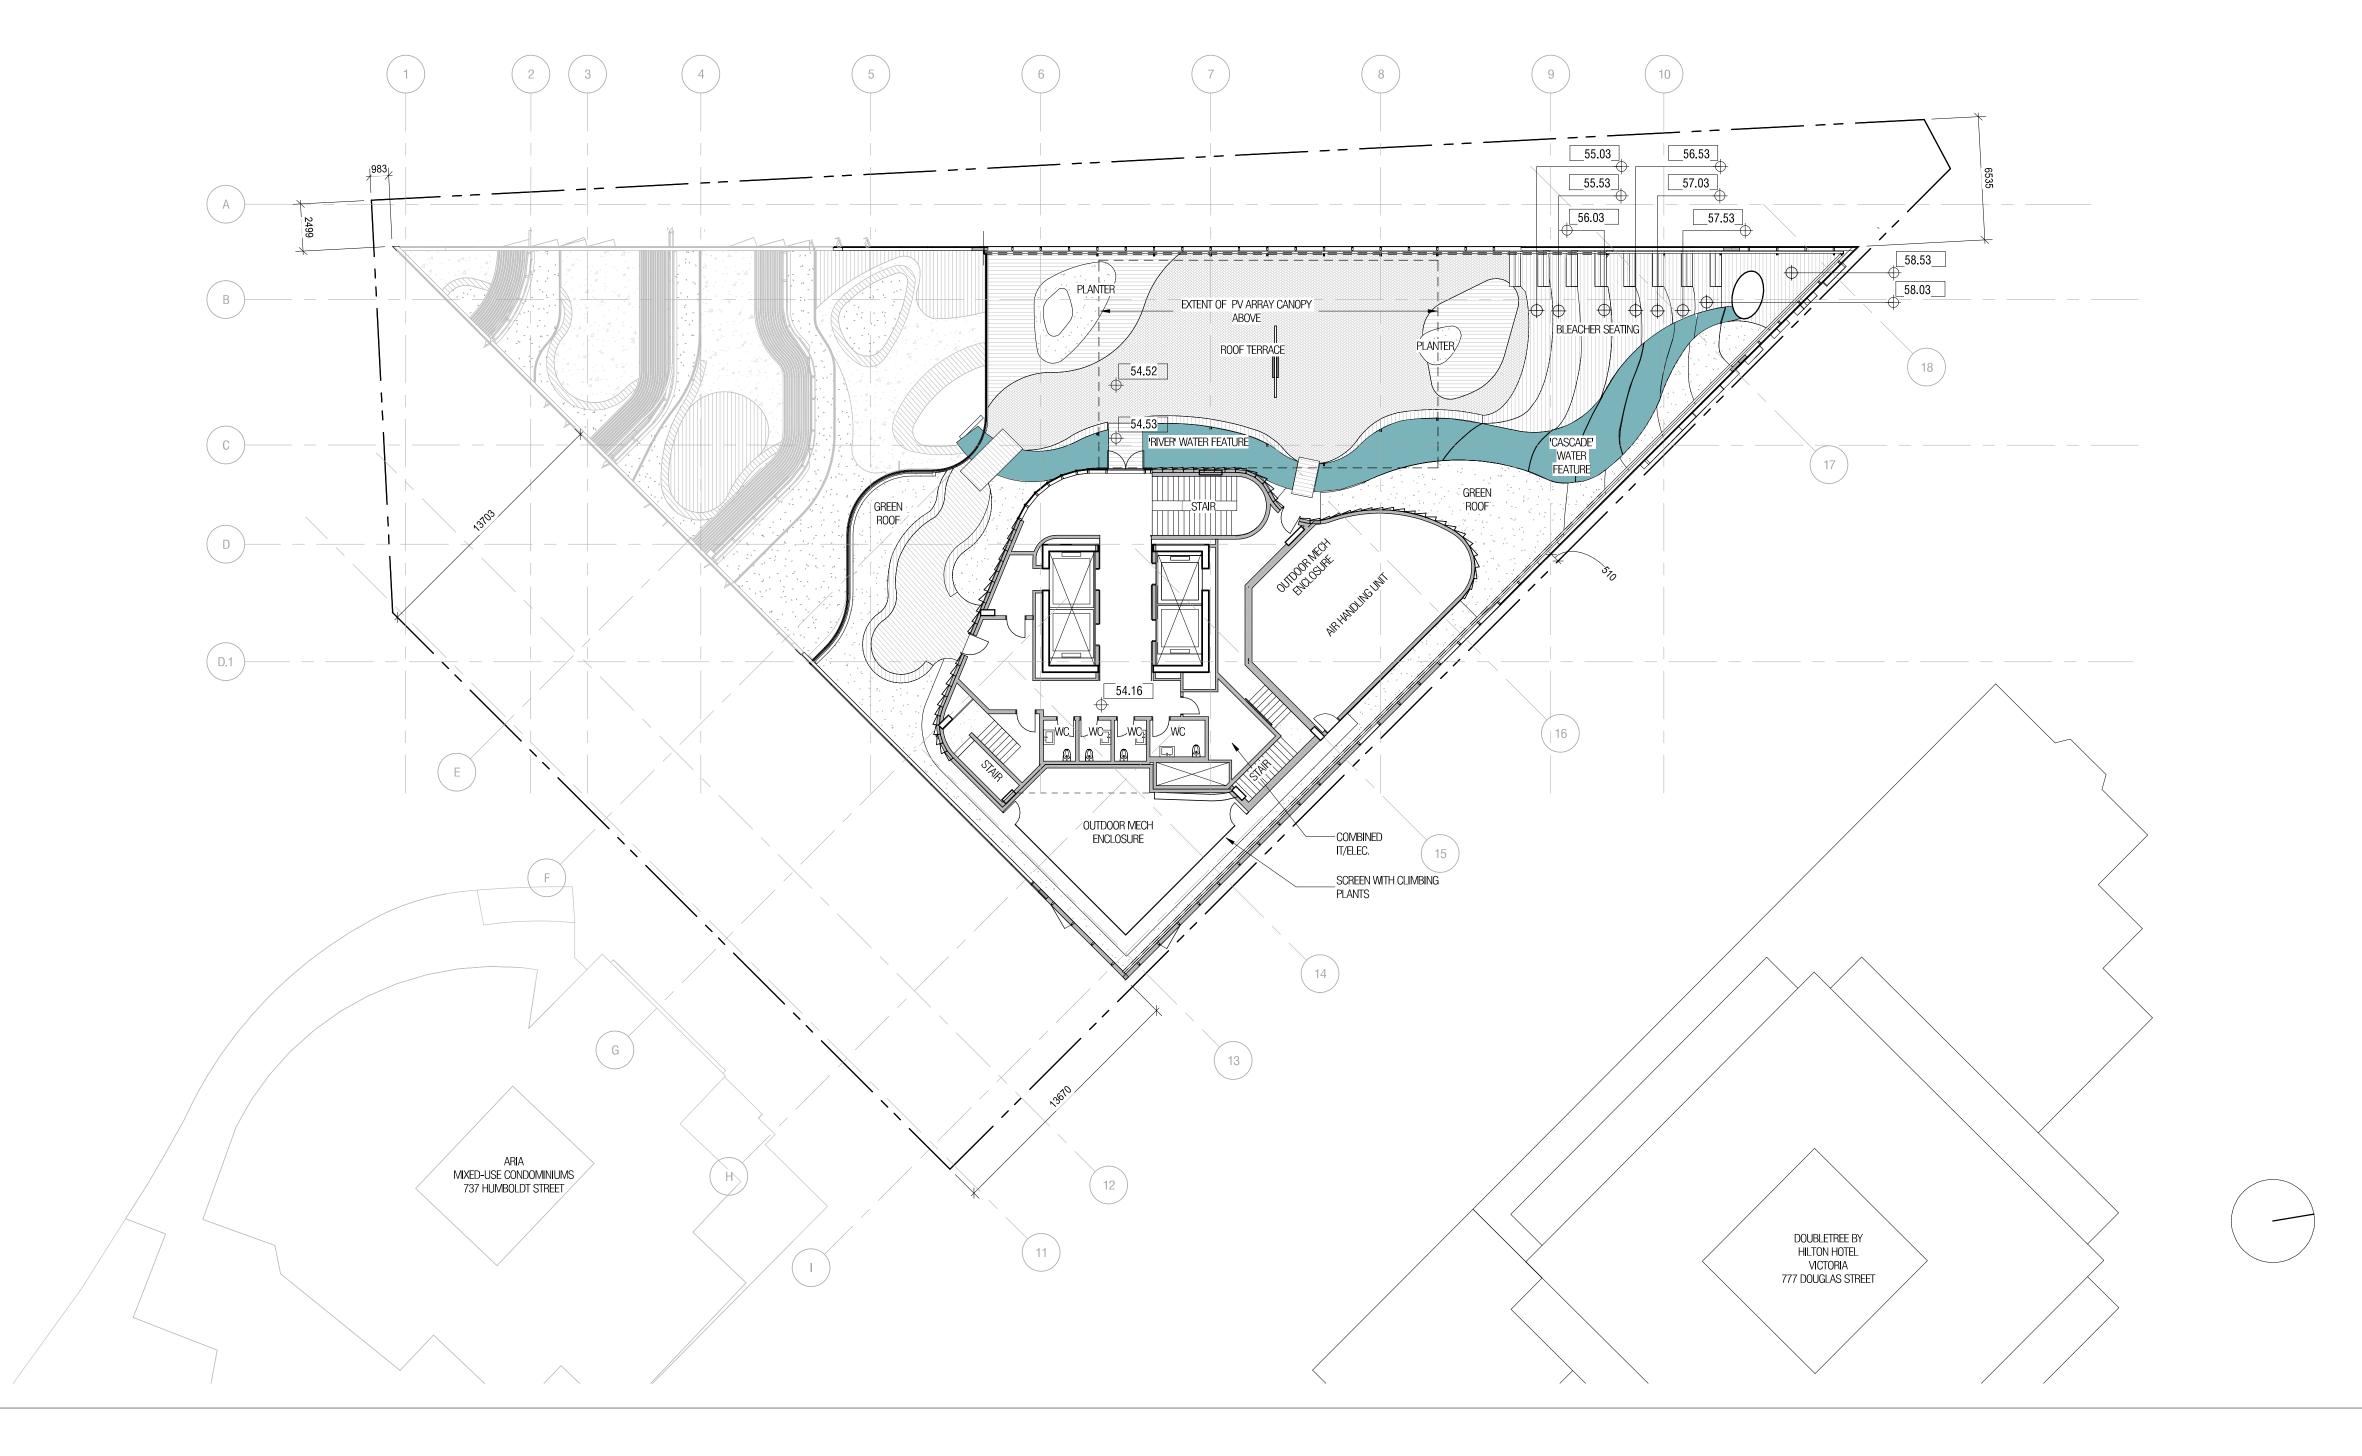

# Diamond Schmitt Architects

384 Adelaide Street West, Suite 100, Toronto, Canada M5V1R7 Tel: 416 862 8800 Fax: 416 862 5508 info@dsai.ca www.dsai.ca



TELUS OCEAN

749 Douglas St, Victoria, BC


PLAN - LEVEL 11 - REZONING

ALL DRAWINGS, SPECIFICATIONS AND RELATED DOCUMENTS ARE THE COPYRIGHT PROPERTY OF THE ARCHITECT AND MUST BE RETURNED UPON REQUEST. REPRODUCTION OF DRAWINGS, SPECIFICATIONS AND RELATED DOCUMENTS IN PART OR IN WHOLE IS FORBIDDEN WITHOUT THE WRITTEN PERMISSION OF THE ARCHITECT.

THIS DRAWING IS NOT TO BE USED FOR CONSTRUCTION UNTIL SIGNED BY THE ARCHITECT.

# NOT FOR RUCTION

# No. Date Description 1 2020.06.30 Rezoning Pre-application 2 2020.07.15 Rezoning-DP Application 3 2020.11.09 Rezoning-DP Application Revision 8 2021.04.16 Rezoning-DP Application Revision 2 9 2021.04.23 Rezoning-DP Application Revision 3

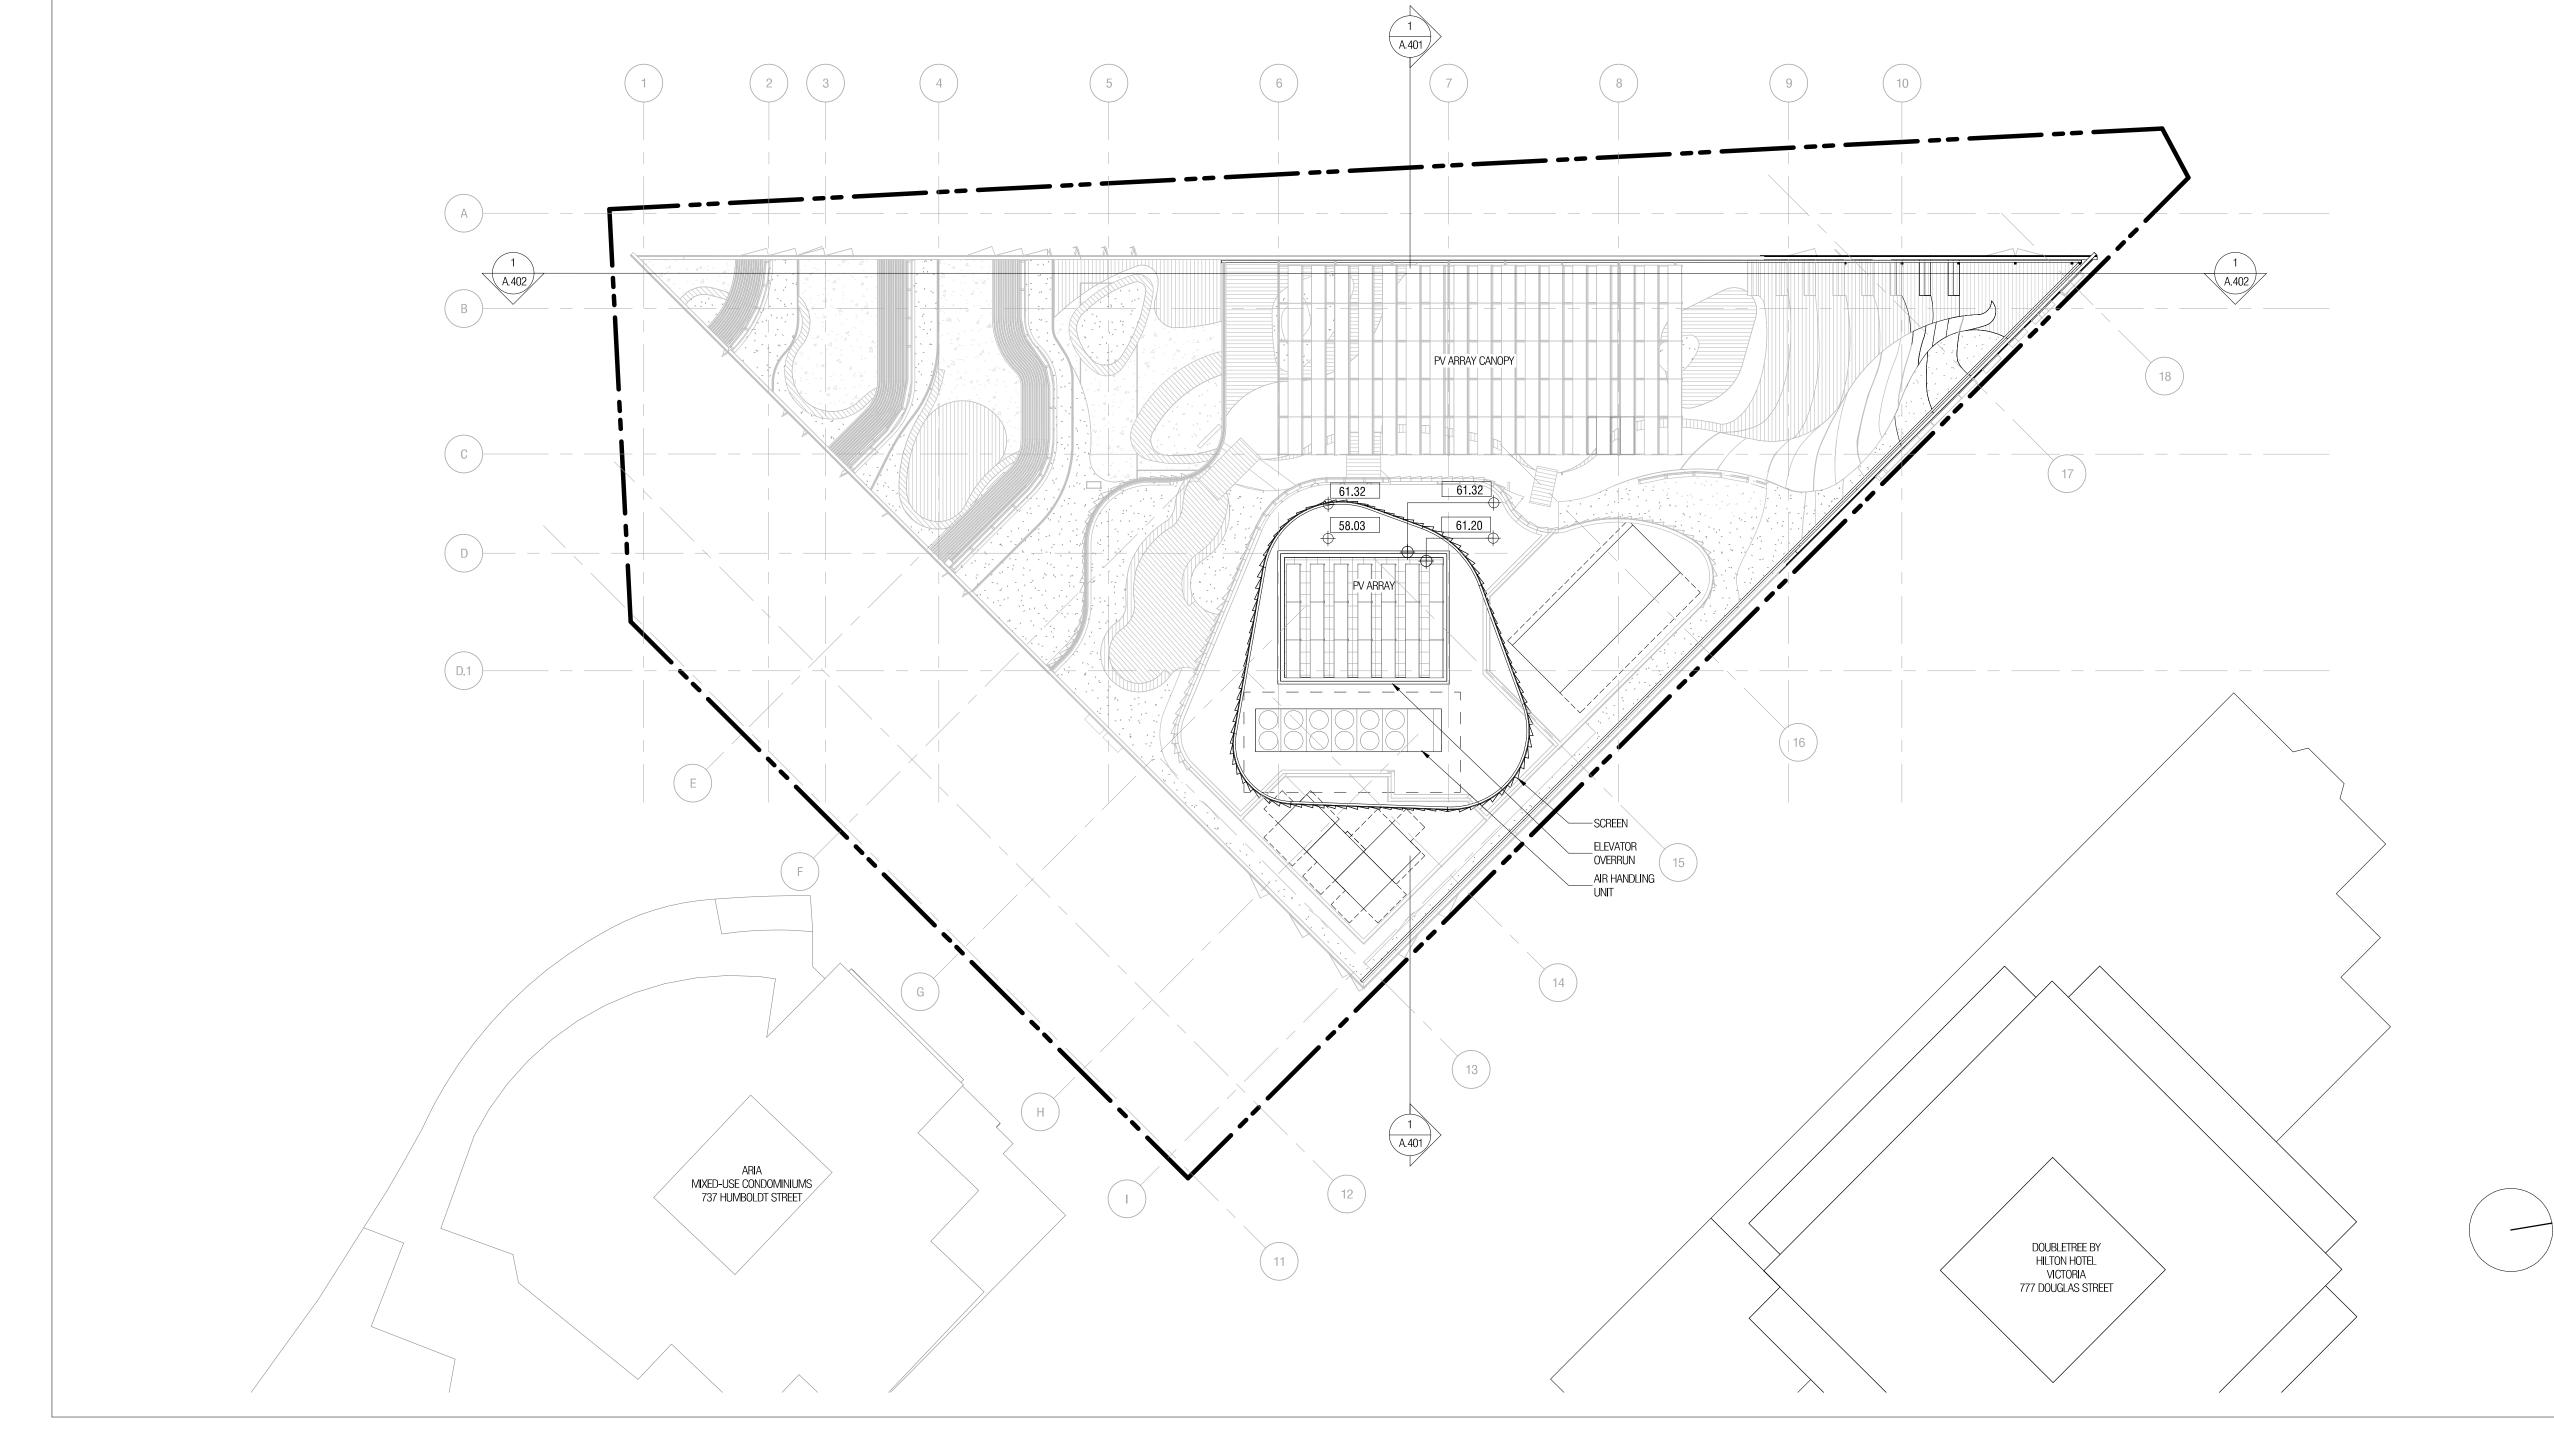

## Diamond Schmitt Architects

384 Adelaide Street West, Suite 100, Toronto, Canada M5V1R7 Tel: 416 862 8800 Fax: 416 862 5508 info@dsai.ca www.dsai.ca



TELUS OCEAN


749 Douglas St, Victoria, BC

PLAN - UPPER ROOF - REZONING

OUTLINE OF

EMPRESS HOTEL MASSING

HUMBOLDT STREET

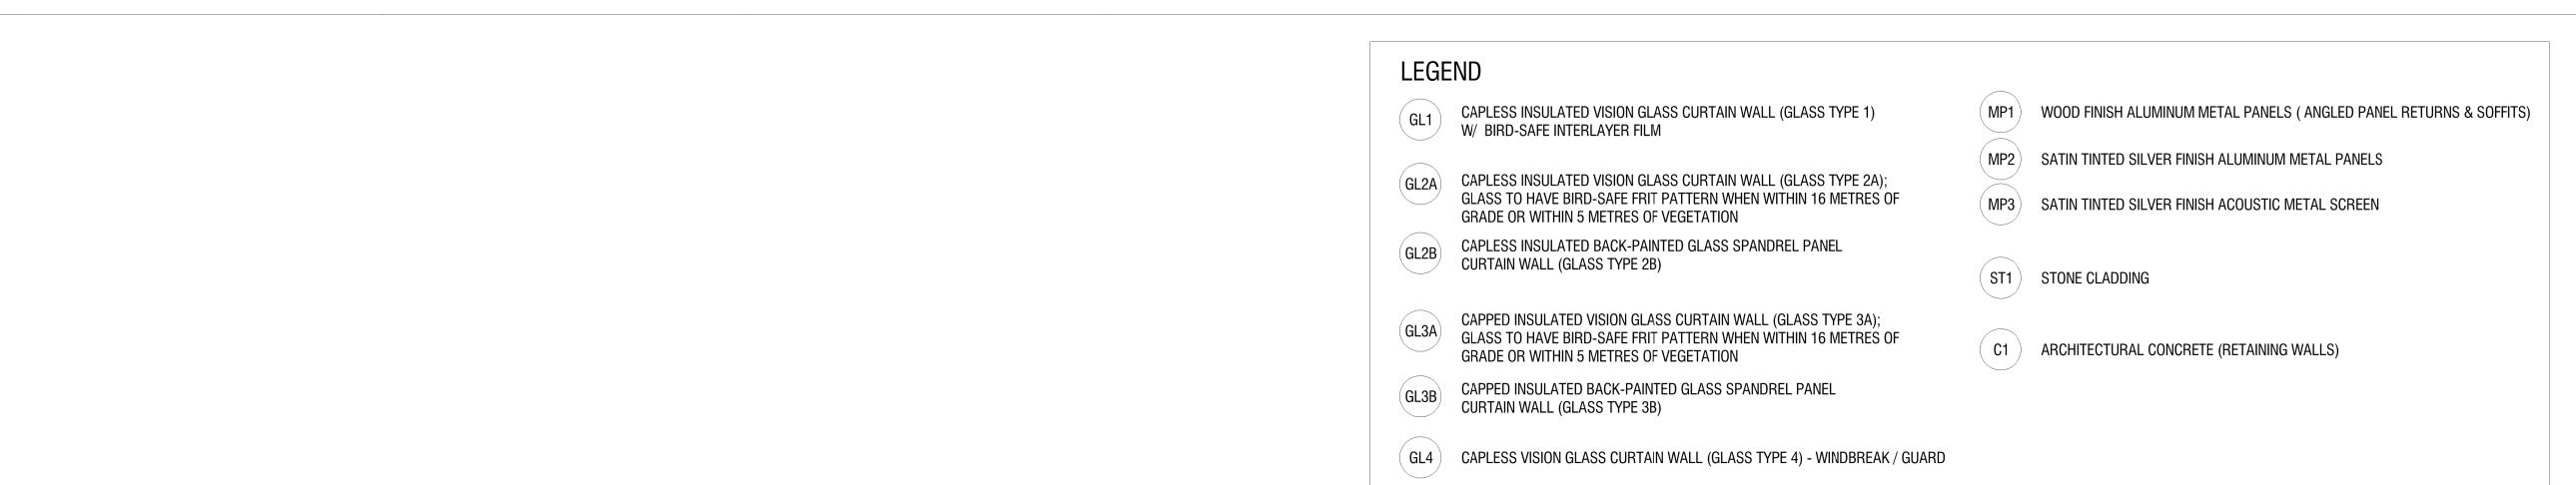

PHOTOVOLTAIC PANELS OVER ROOFTOP CANOPY

AVG GRADE 7.00 m

COMMERCIAL LOBBY ENTRY

GL1

( GL5 ) GLASS AND ALUMINUM GUARDRAIL (GLASS TYPE 5)

(MP2)

GL4

GL4

GL4

GL2A)

ALL VISION GLASS BELOW THIS

DASHED LINE TO HAVE BIRD-SAFE MEASURES INTEGRATED

GL2B

MP1

PENWELL CONNECTION

( FRIT OR FILM)

RETAINING WALL

EXISTING GRADE

RETAIL ENTRY

TOP OF ELEVATOR OVERRUN 61.32

PARAPET PEAK 60.21

UPPER ROOF 57.92

LEVEL 9 44.67

LEVEL 7 36.17

LEVEL 11 LOWER ROOF 54.52

CONTRACTOR MUST CHECK & VERIFY ALL DIMENSIONS ON THE JOB.


THIS DRAWING IS NOT TO BE USED FOR CONSTRUCTION UNTIL SIGNED BY THE ARCHITECT.

ALL DRAWINGS, SPECIFICATIONS AND RELATED DOCUMENTS ARE THE COPYRIGHT PROPERTY OF THE

ARCHITECT AND MUST BE RETURNED UPON REQUEST. REPRODUCTION OF DRAWNIGS, SPECIFICATIONS AND RELATED DOCUMENTS IN PART OR IN WHOLE IS FORBIDDEN WITHOUT THE WRITTEN PERMISSION OF THE ARCHITECT.

DO NOT SCALE DRAWINGS.



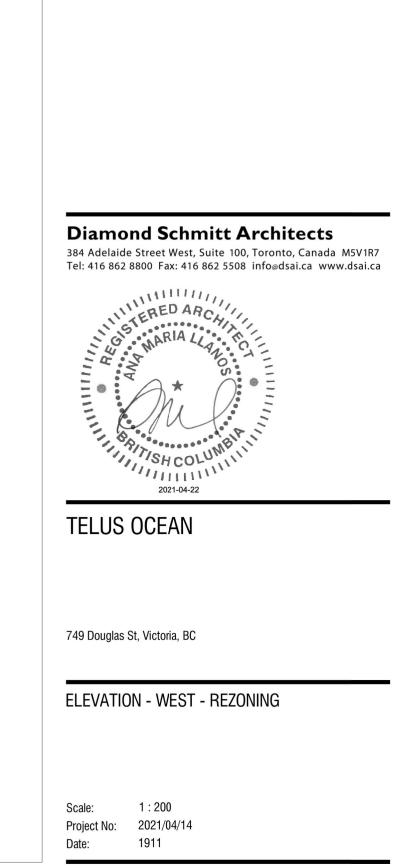

## **LEGEND**

- GL1 CAPLESS INSULATED VISION GLASS CURTAIN WALL (GLASS TYPE 1) W/ BIRD-SAFE INTERLAYER FILM
- (GL2A) CAPLESS INSULATED VISION GLASS CURTAIN WALL (GLASS TYPE 2A); GLASS TO HAVE BIRD-SAFE FRIT PATTERN WHEN WITHIN 16 METRES OF GRADE OR WITHIN 5 METRES OF VEGETATION
- GL2B CAPLESS INSULATED BACK-PAINTED GLASS SPANDREL PANEL CURTAIN WALL (GLASS TYPE 2B)
- CAPPED INSULATED VISION GLASS CURTAIN WALL (GLASS TYPE 3A); GL3A) GLASS TO HAVE BIRD-SAFE FRIT PATTERN WHEN WITHIN 16 METRES OF GRADE OR WITHIN 5 METRES OF VEGETATION
- GL3B CAPPED INSULATED BACK-PAINTED GLASS SPANDREL PANEL CURTAIN WALL (GLASS TYPE 3B)
- (GL4) CAPLESS VISION GLASS CURTAIN WALL (GLASS TYPE 4) WINDBREAK / GUARD
- (GL5) GLASS AND ALUMINUM GUARDRAIL (GLASS TYPE 5)

- (MP1) WOOD FINISH ALUMINUM METAL PANELS (ANGLED PANEL RETURNS & SOFFITS)
- ( MP2 ) SATIN TINTED SILVER FINISH ALUMINUM METAL PANELS
- ( MP3 ) SATIN TINTED SILVER FINISH ACOUSTIC METAL SCREEN
- (ST1) STONE CLADDING
- (C1) ARCHITECTURAL CONCRETE (RETAINING WALLS)

CONTRACTOR MUST CHECK & VERIFY ALL DIMENSIONS ON THE JOB.


THIS DRAWING IS NOT TO BE USED FOR CONSTRUCTION UNTIL SIGNED BY THE ARCHITECT.

ALL DRAWINGS, SPECIFICATIONS AND RELATED DOCUMENTS ARE THE COPYRIGHT PROPERTY OF THE ARCHITECT AND MUST BE RETURNED UPON REQUEST. REPRODUCTION OF DRAWINGS, SPECIFICATIONS AND RELATED DOCUMENTS IN PART OR IN WHOLE IS FORBIDDEN WITHOUT THE WRITTEN PERMISSION OF THE ARCHITECT.

DO NOT SCALE DRAWINGS.

#### **ISSUED**

No.	Date	Description
1	2020.06.30	Rezoning Pre-application
2	2020.07.15	Rezoning-DP Application
3	2020.11.09	Rezoning-DP Application Revision
8	2021.04.16	Rezoning-DP Application Revision 2
9	2021.04.23	Rezoning-DP Application Revision 3

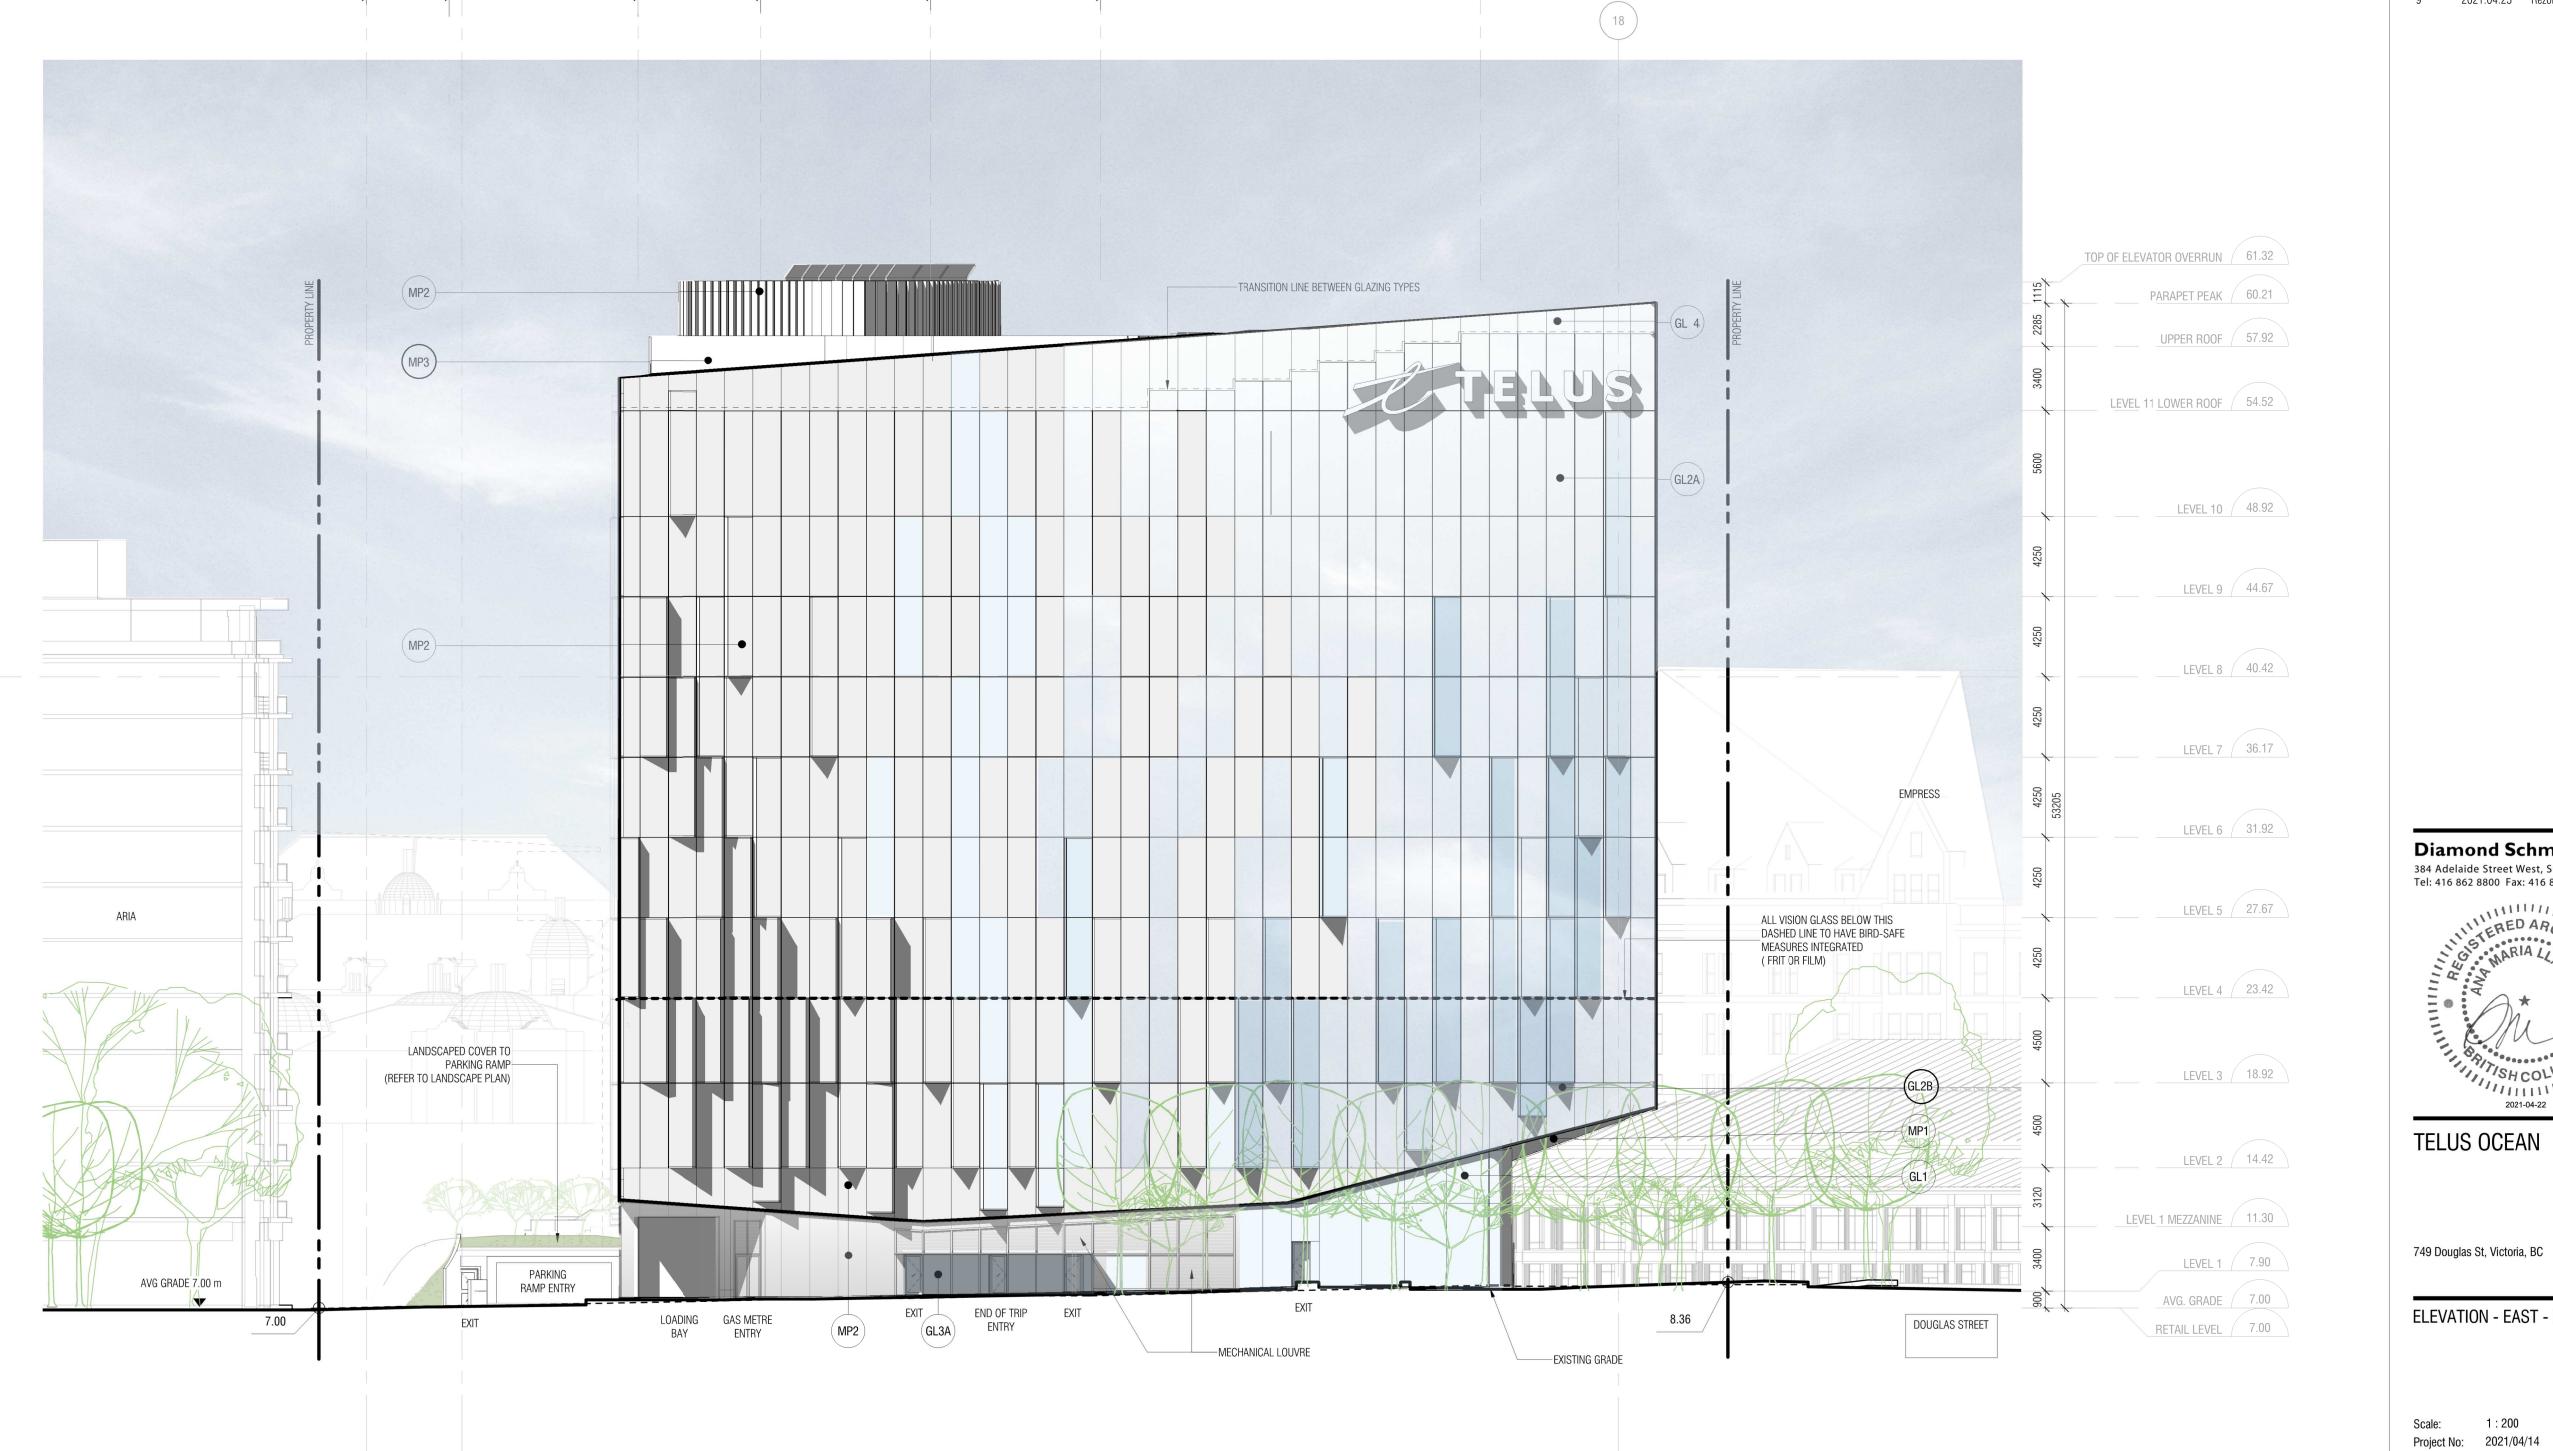

### **Diamond Schmitt Architects**

384 Adelaide Street West, Suite 100, Toronto, Canada M5V1R7 Tel: 416 862 8800 Fax: 416 862 5508 info@dsai.ca www.dsai.ca



ELEVATION - EAST - REZONING

Date: 1911

# **LEGEND**

- GL1 CAPLESS INSULATED VISION GLASS CURTAIN WALL (GLASS TYPE 1) W/ BIRD-SAFE INTERLAYER FILM
- (GL2A) CAPLESS INSULATED VISION GLASS CURTAIN WALL (GLASS TYPE 2A); GLASS TO HAVE BIRD-SAFE FRIT PATTERN WHEN WITHIN 16 METRES OF GRADE OR WITHIN 5 METRES OF VEGETATION
- GL2B CAPLESS INSULATED BACK-PAINTED GLASS SPANDREL PANEL CURTAIN WALL (GLASS TYPE 2B)
- GL3A CAPPED INSULATED VISION GLASS CURTAIN WALL (GLASS TYPE 3A); GLASS TO HAVE BIRD-SAFE FRIT PATTERN WHEN WITHIN 16 METRES OF GRADE OR WITHIN 5 METRES OF VEGETATION
- GL3B CAPPED INSULATED BACK-PAINTED GLASS SPANDREL PANEL CURTAIN WALL (GLASS TYPE 3B)
- (GL4) CAPLESS VISION GLASS CURTAIN WALL (GLASS TYPE 4) WINDBREAK / GUARD
- (GL5) GLASS AND ALUMINUM GUARDRAIL (GLASS TYPE 5)

- (MP1) WOOD FINISH ALUMINUM METAL PANELS (ANGLED PANEL RETURNS & SOFFITS)
- ( MP2 ) SATIN TINTED SILVER FINISH ALUMINUM METAL PANELS
- ( MP3 ) SATIN TINTED SILVER FINISH ACOUSTIC METAL SCREEN
- (ST1) STONE CLADDING
- (C1) ARCHITECTURAL CONCRETE (RETAINING WALLS)

ALL DRAWINGS, SPECIFICATIONS AND RELATED DOCUMENTS ARE THE COPYRIGHT PROPERTY OF THE ARCHITECT AND MUST BE RETURNED UPON REQUEST. REPRODUCTION OF DRAWINGS, SPECIFICATIONS AND RELATED DOCUMENTS IN PART OR IN WHOLE IS FORBIDDEN WITHOUT THE WRITTEN PERMISSION OF THE ARCHITECT.


CONTRACTOR MUST CHECK & VERIFY ALL DIMENSIONS ON THE JOB.

THIS DRAWING IS NOT TO BE USED FOR CONSTRUCTION UNTIL SIGNED BY THE ARCHITECT.

DO NOT SCALE DRAWINGS.

#### ISSUED

No.	Date	Description
1	2020.06.30	Rezoning Pre-application
2	2020.07.15	Rezoning-DP Application
3	2020.11.09	Rezoning-DP Application Revision
8	2021.04.16	Rezoning-DP Application Revision 2
9	2021.04.23	Rezoning-DP Application Revision 3

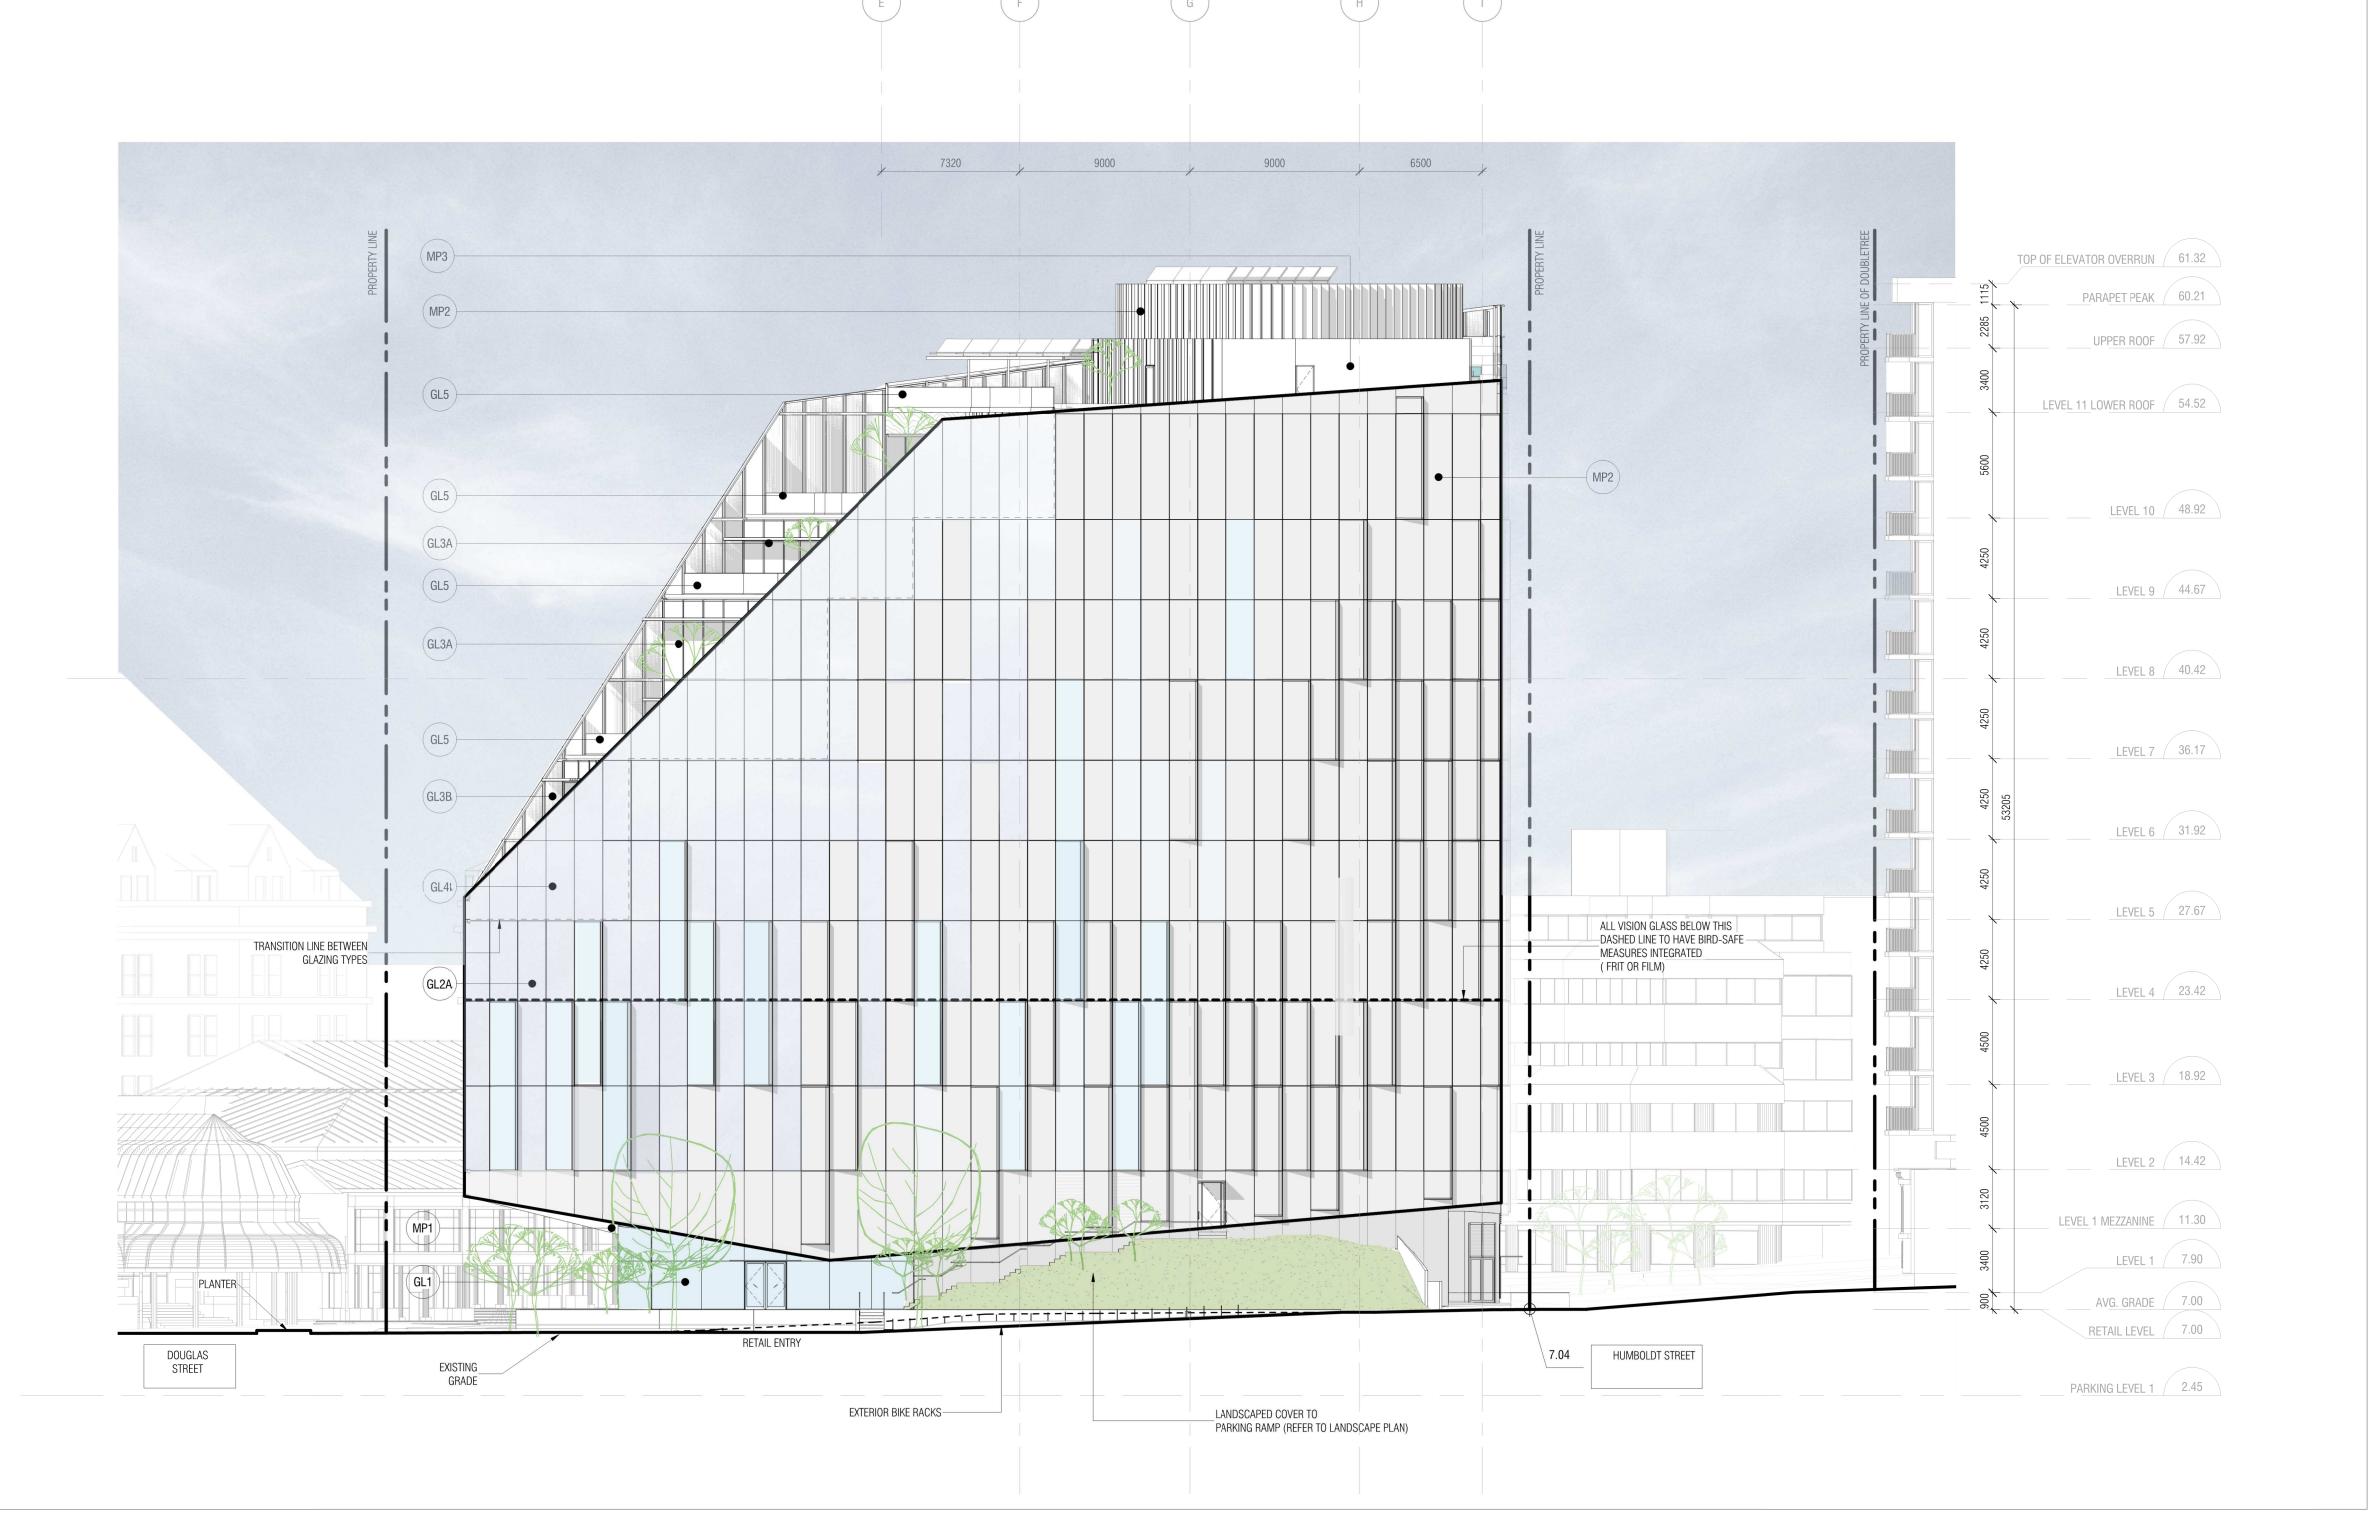

#### Diamond Schmitt Architects 384 Adelaide Street West, Suite 100, Toronto, Canada M5V1R7


Tel: 416 862 8800 Fax: 416 862 5508 info@dsai.ca www.dsai.ca




**TELUS OCEAN** 

749 Douglas St, Victoria, BC

ELEVATION - SOUTH - REZONING

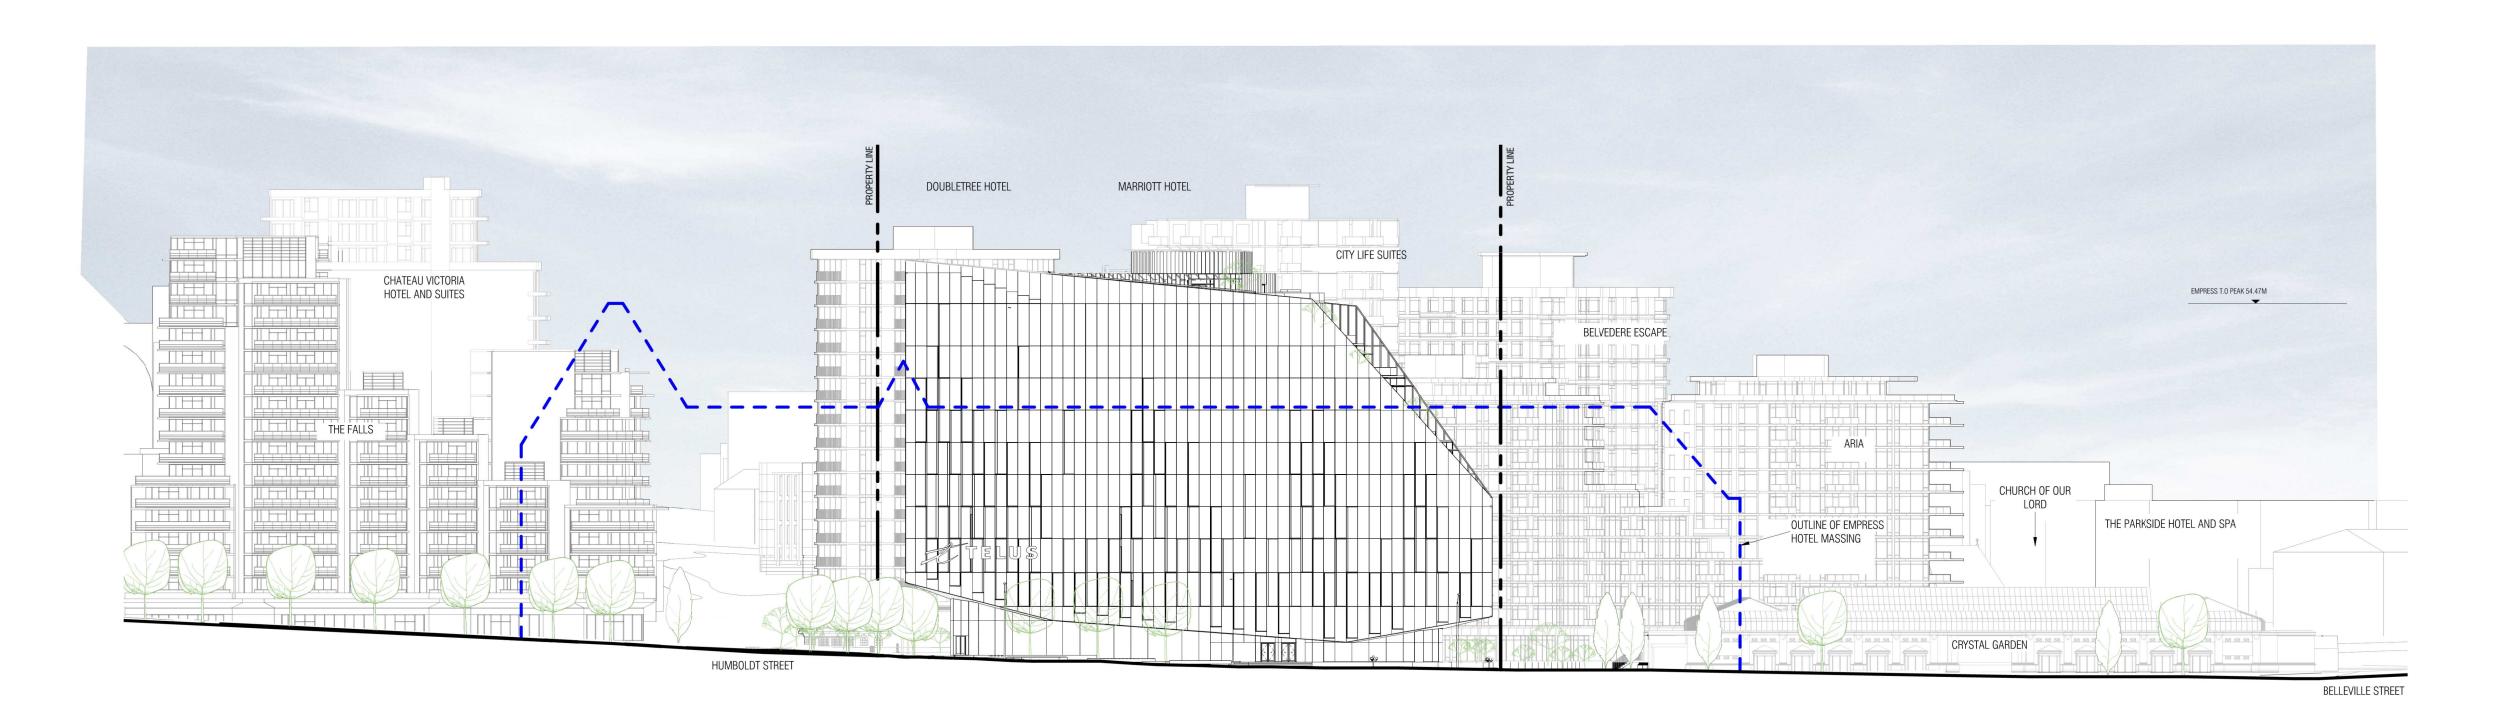

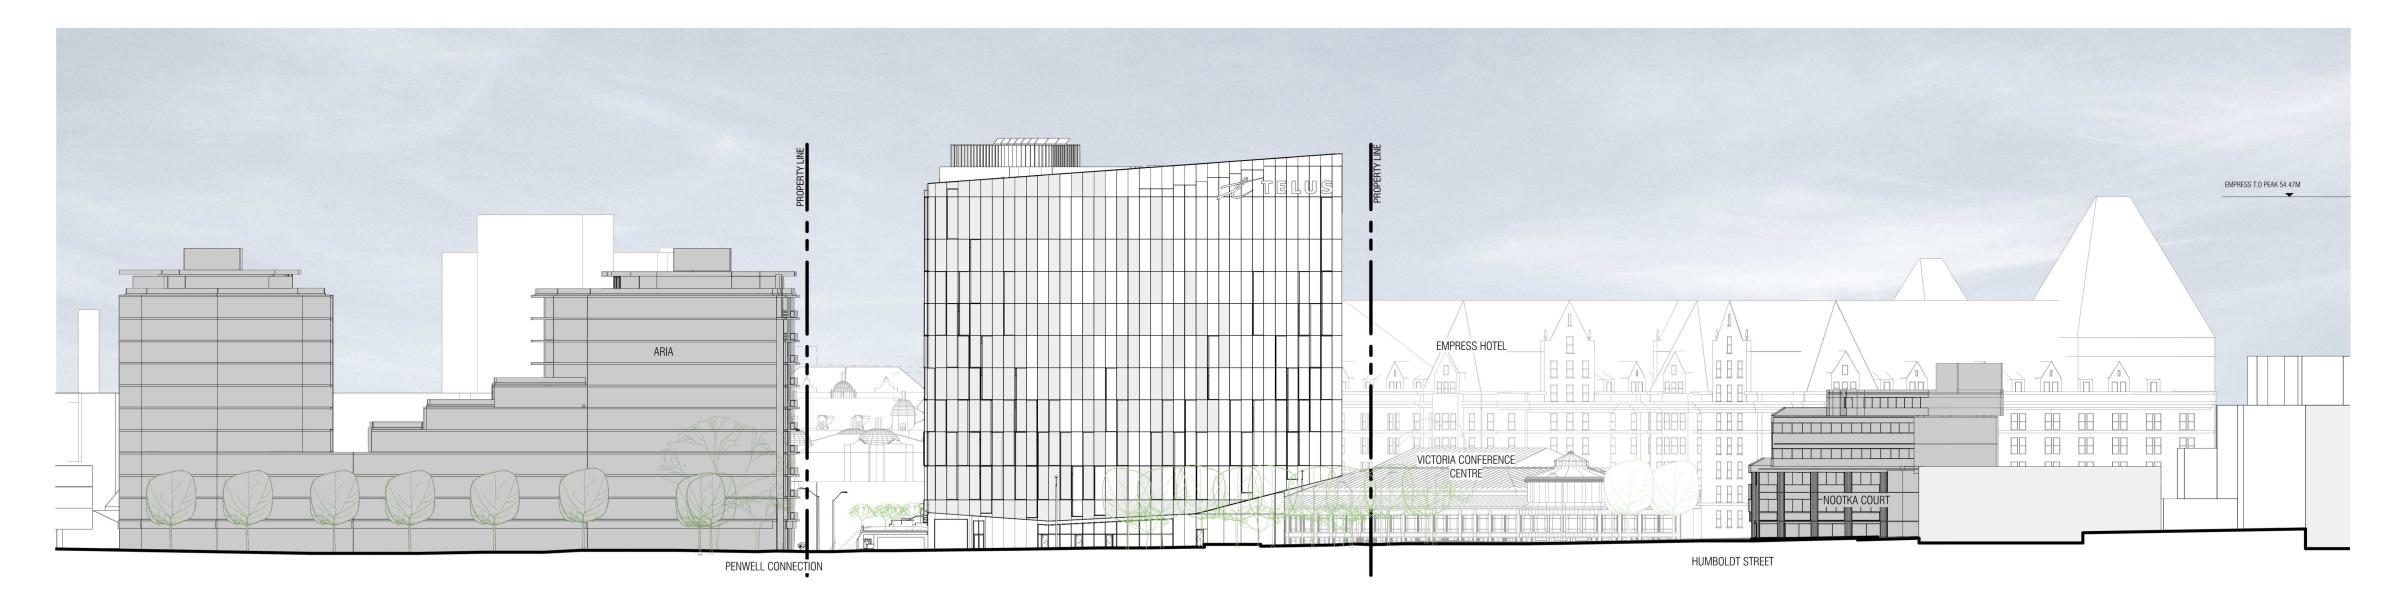

CONTRACTOR MUST CHECK & VERIFY ALL DIMENSIONS ON THE JOB.

DO NOT SCALE DRAWINGS.

ALL DRAWINGS, SPECIFICATIONS AND RELATED DOCUMENTS ARE THE COPYRIGHT PROPERTY OF THE ARCHITECT AND MUST BE RETURNED UPON REQUEST. REPRODUCTION OF DRAWINGS, SPECIFICATIONS AND RELATED DOCUMENTS IN PART OR IN WHOLE IS FORBIDDEN WITHOUT THE WRITTEN PERMISSION OF THE ARCHITECT.

THIS DRAWING IS NOT TO BE USED FOR CONSTRUCTION UNTIL SIGNED BY THE ARCHITECT.

# NOT FOR RUCTION

### ISSUED

No.	Date	Description
1	2020.06.30	Rezoning Pre-application
2	2020.07.15	Rezoning-DP Application
3	2020.11.09	Rezoning-DP Application Revision
8	2021.04.16	Rezoning-DP Application Revision 2
9	2021.04.23	Rezoning-DP Application Revision 3

Diamond Schmitt Architects

384 Adelaide Street West, Suite 100, Toronto, Canada M5V1R7 Tel: 416 862 8800 Fax: 416 862 5508 info@dsai.ca www.dsai.ca



**TELUS OCEAN** 

749 Douglas St, Victoria, BC

CONTEXT ELEVATIONS - REZONING

749 Douglas St, Victoria, BC

SECTION A - REZONING

Scale: 1 : 200
Project No: 2021/04/14
Date: 1911

OVERRUN SCREEN EQUIPMENT SCREEN TOP OF ELEVATOR OVERRUN 61.32 PARAPET PEAK 60.21 MECHANICAL \_ EQUIPMENT UPPER ROOF 57.92 ROOF TERRACE LEVEL 11 LOWER ROOF 54.52 LEVEL 10 48.92 LEVEL 9 44.67 LEVEL 8 40.42 LEVEL 7 36.17 TENANT SPACE LEVEL 6 31.92 LEVEL 5 27.67 WASHROOM LEVEL 4 23.42 ELEVATOR SHAFT WASHROOM TENANT SPACE LEVEL 3 18.92 LEVEL 2 14.42 LEVEL 1 MEZZANINE / 11.30 LEVEL 1 7.90 END OF TRIP \_\_ AVG. GRADE / 7.00 RETAIL LEVEL 7.00 -EMERGENCY DISTRIBUTION ROOM EXISTING GRADE PARKING LEVEL 1 2.45 0.00 PARKING LEVEL 2 -0.55 PARKING PARKING RAMP PARKING PARKING LEVEL 3 -3.55 A.402



ALL DRAWINGS, SPECIFICATIONS AND RELATED DOCUMENTS ARE THE COPYRIGHT PROPERTY OF THE ARCHITECT AND MUST BE RETURNED UPON REQUEST. REPRODUCTION OF DRAWINGS, SPECIFICATIONS AND RELATED DOCUMENTS IN PART OR IN WHOLE IS FORBIDDEN WITHOUT THE WRITTEN PERMISSION OF THE ARCHITECT.

384 Adelaide Street West, Suite 100, Toronto, Canada M5V1R7

CONTRACTOR MUST CHECK & VERIFY ALL DIMENSIONS ON THE JOB.


DO NOT SCALE DRAWINGS. ALL DRAWINGS, SPECIFICATIONS AND RELATED DOCUMENTS ARE THE COPYRIGHT PROPERTY OF THE ARCHITECT AND MUST BE RETURNED UPON REQUEST. REPRODUCTION OF DRAWINGS, SPECIFICATIONS AND RELATED DOCUMENTS IN PART OR IN WHOLE IS FORBIDDEN WITHOUT THE WRITTEN PERMISSION OF THE ARCHITECT.

THIS DRAWING IS NOT TO BE USED FOR CONSTRUCTION UNTIL SIGNED BY THE ARCHITECT.



### ISSUED

No.	Date	Description
1	2020.06.30	Rezoning Pre-application
2	2020.07.15	Rezoning-DP Application
3	2020.11.09	Rezoning-DP Application Revision
8	2021.04.16	Rezoning-DP Application Revision
9	2021.04.23	Rezoning-DP Application Revision

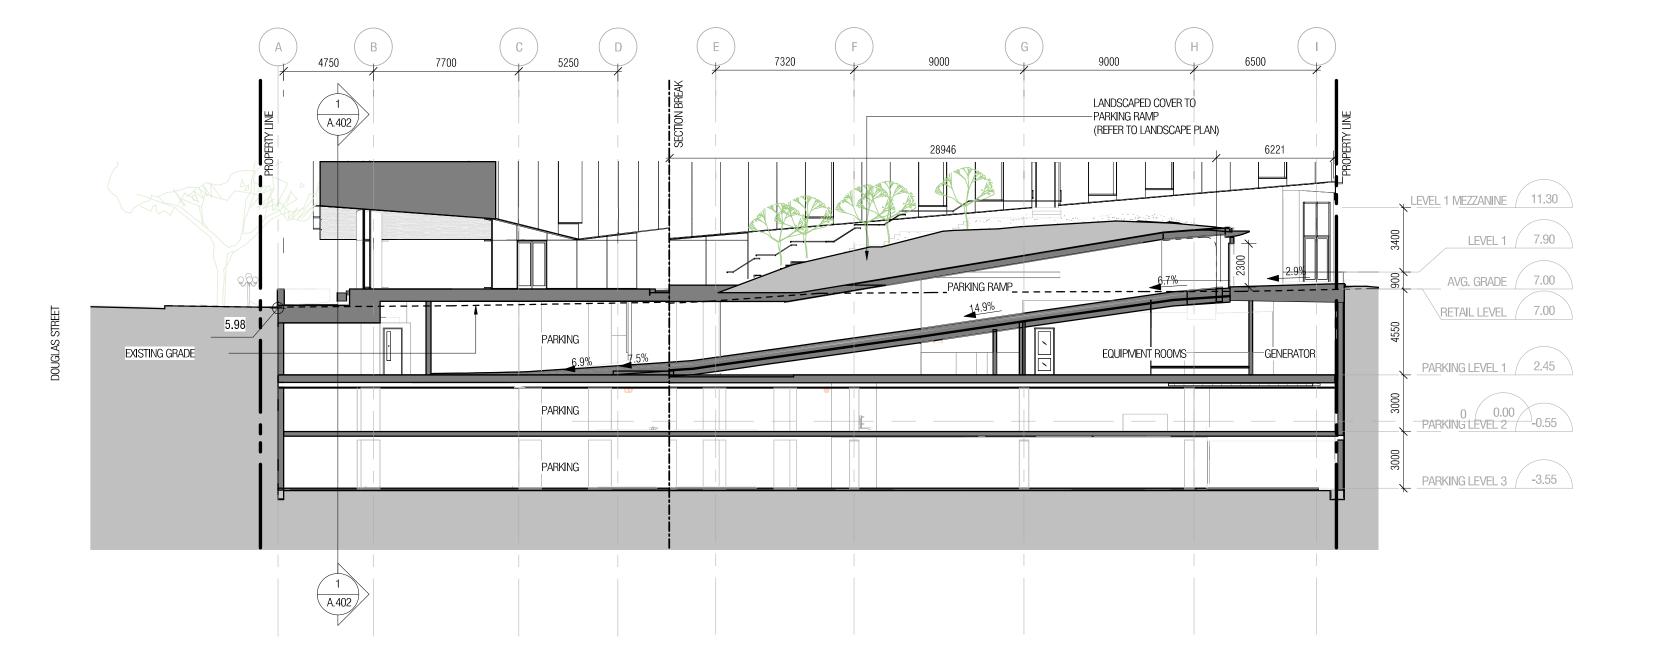

Diamond Schmitt Architects

384 Adelaide Street West, Suite 100, Toronto, Canada M5V1R7
Tel: 416 862 8800 Fax: 416 862 5508 info@dsai.ca www.dsai.ca



TELUS OCEAN

749 Douglas St, Victoria, BC

SECTION F - REZONING

# Telus Ocean Cladding Materials

# MP2 & MP3

# Exterior wall cladding: Composite metal panels metallic finish

**Exterior soffits and angled panel returns:** 


Panels: Composite Aluminum or similar

Finish: Red Birch veneer effect or similar

Wood effect metal panels

Panels: Composite Aluminum or similar


Finish: clear blue/green fine-brushed aluminum or steel or light/medium blue/ green silver metallic

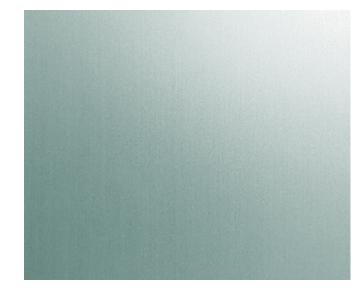







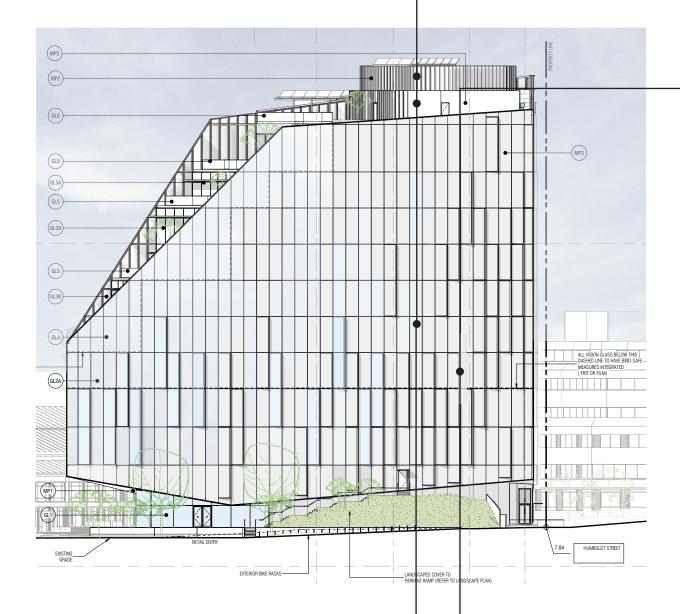

MP1

# Exterior glazing: High Reflectance Glass High Perfomance Capped Curtain Wall System


Clear, with reflective coating on outer surface (10% or higher exterior reflectivity)

GL3A - Vision glass in insulated units GL3B - backpainted glass spandrel units







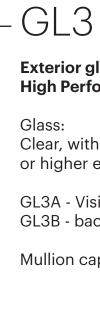

Mullion cap finish - anodized aluminum





# \_\_ GL2

# Exterior glazing: High Reflectance Glass High Perfomance Capless Curtain Wall System

Blue / green hued galss, with reflective coating on outer surface (25% or higher exterior reflectivity)

GL2A - Vision glass in insulated units; Glass to have bird-safe frit pattern when within 16 metres of grade or within 5 metres of vegetation. Frit colour and pattern to be designed.


GL2B - backpainted glass spandrel units

Silicone joint sealant - black







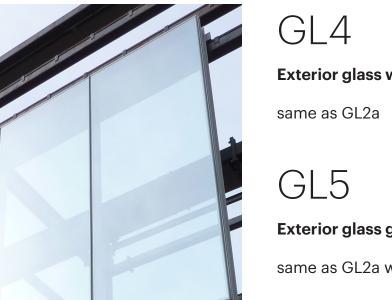

Exterior glass windbreak: High Reflectance Glass

Exterior glass guard: High Reflectance Glass

same as GL2a with integrated photovoltaic film



# Exterior glazing: Low Reflectance Glass High Perfomance Capless Curtain Wall System


Glass:

Ultra clear, low-reflectivity (14% or lower), vision glass in insulated units wtith bird-safe inter-layer film ( Ornilux, Bird1st, or similar)


Silicone joint sealant - black





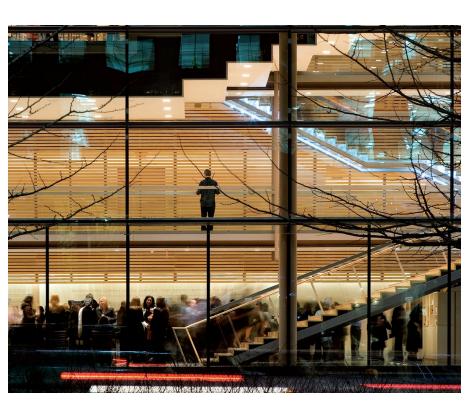



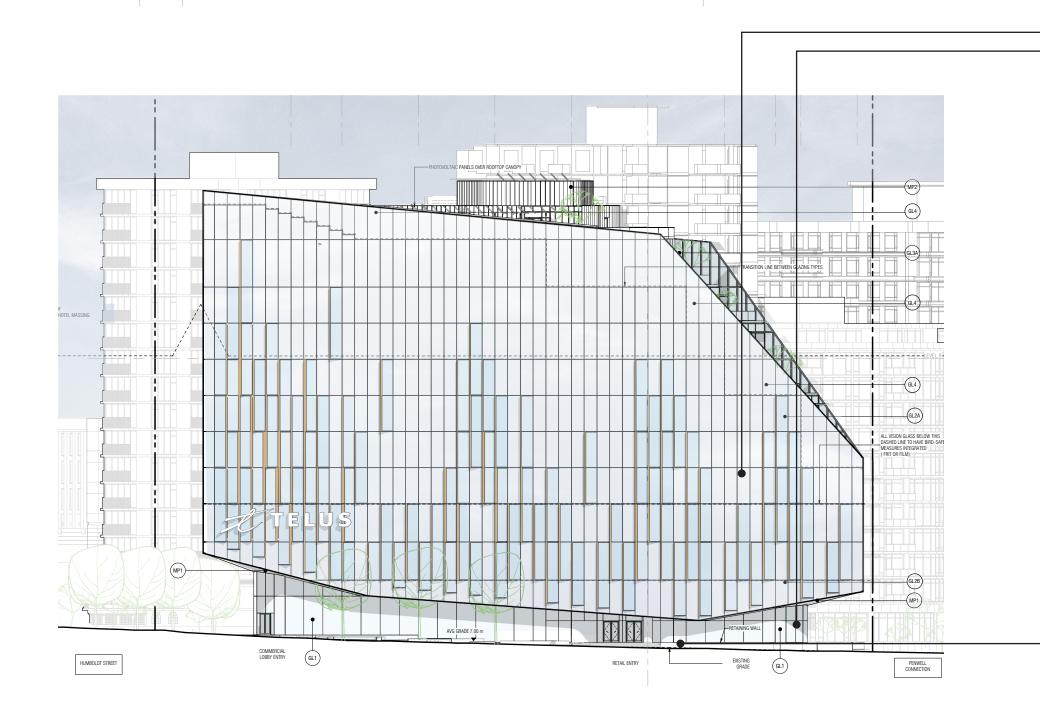


**Base at Grade: Feature stone** Smooth slabs and vener

Haddington stone - honed w/ anti-graffiti coating





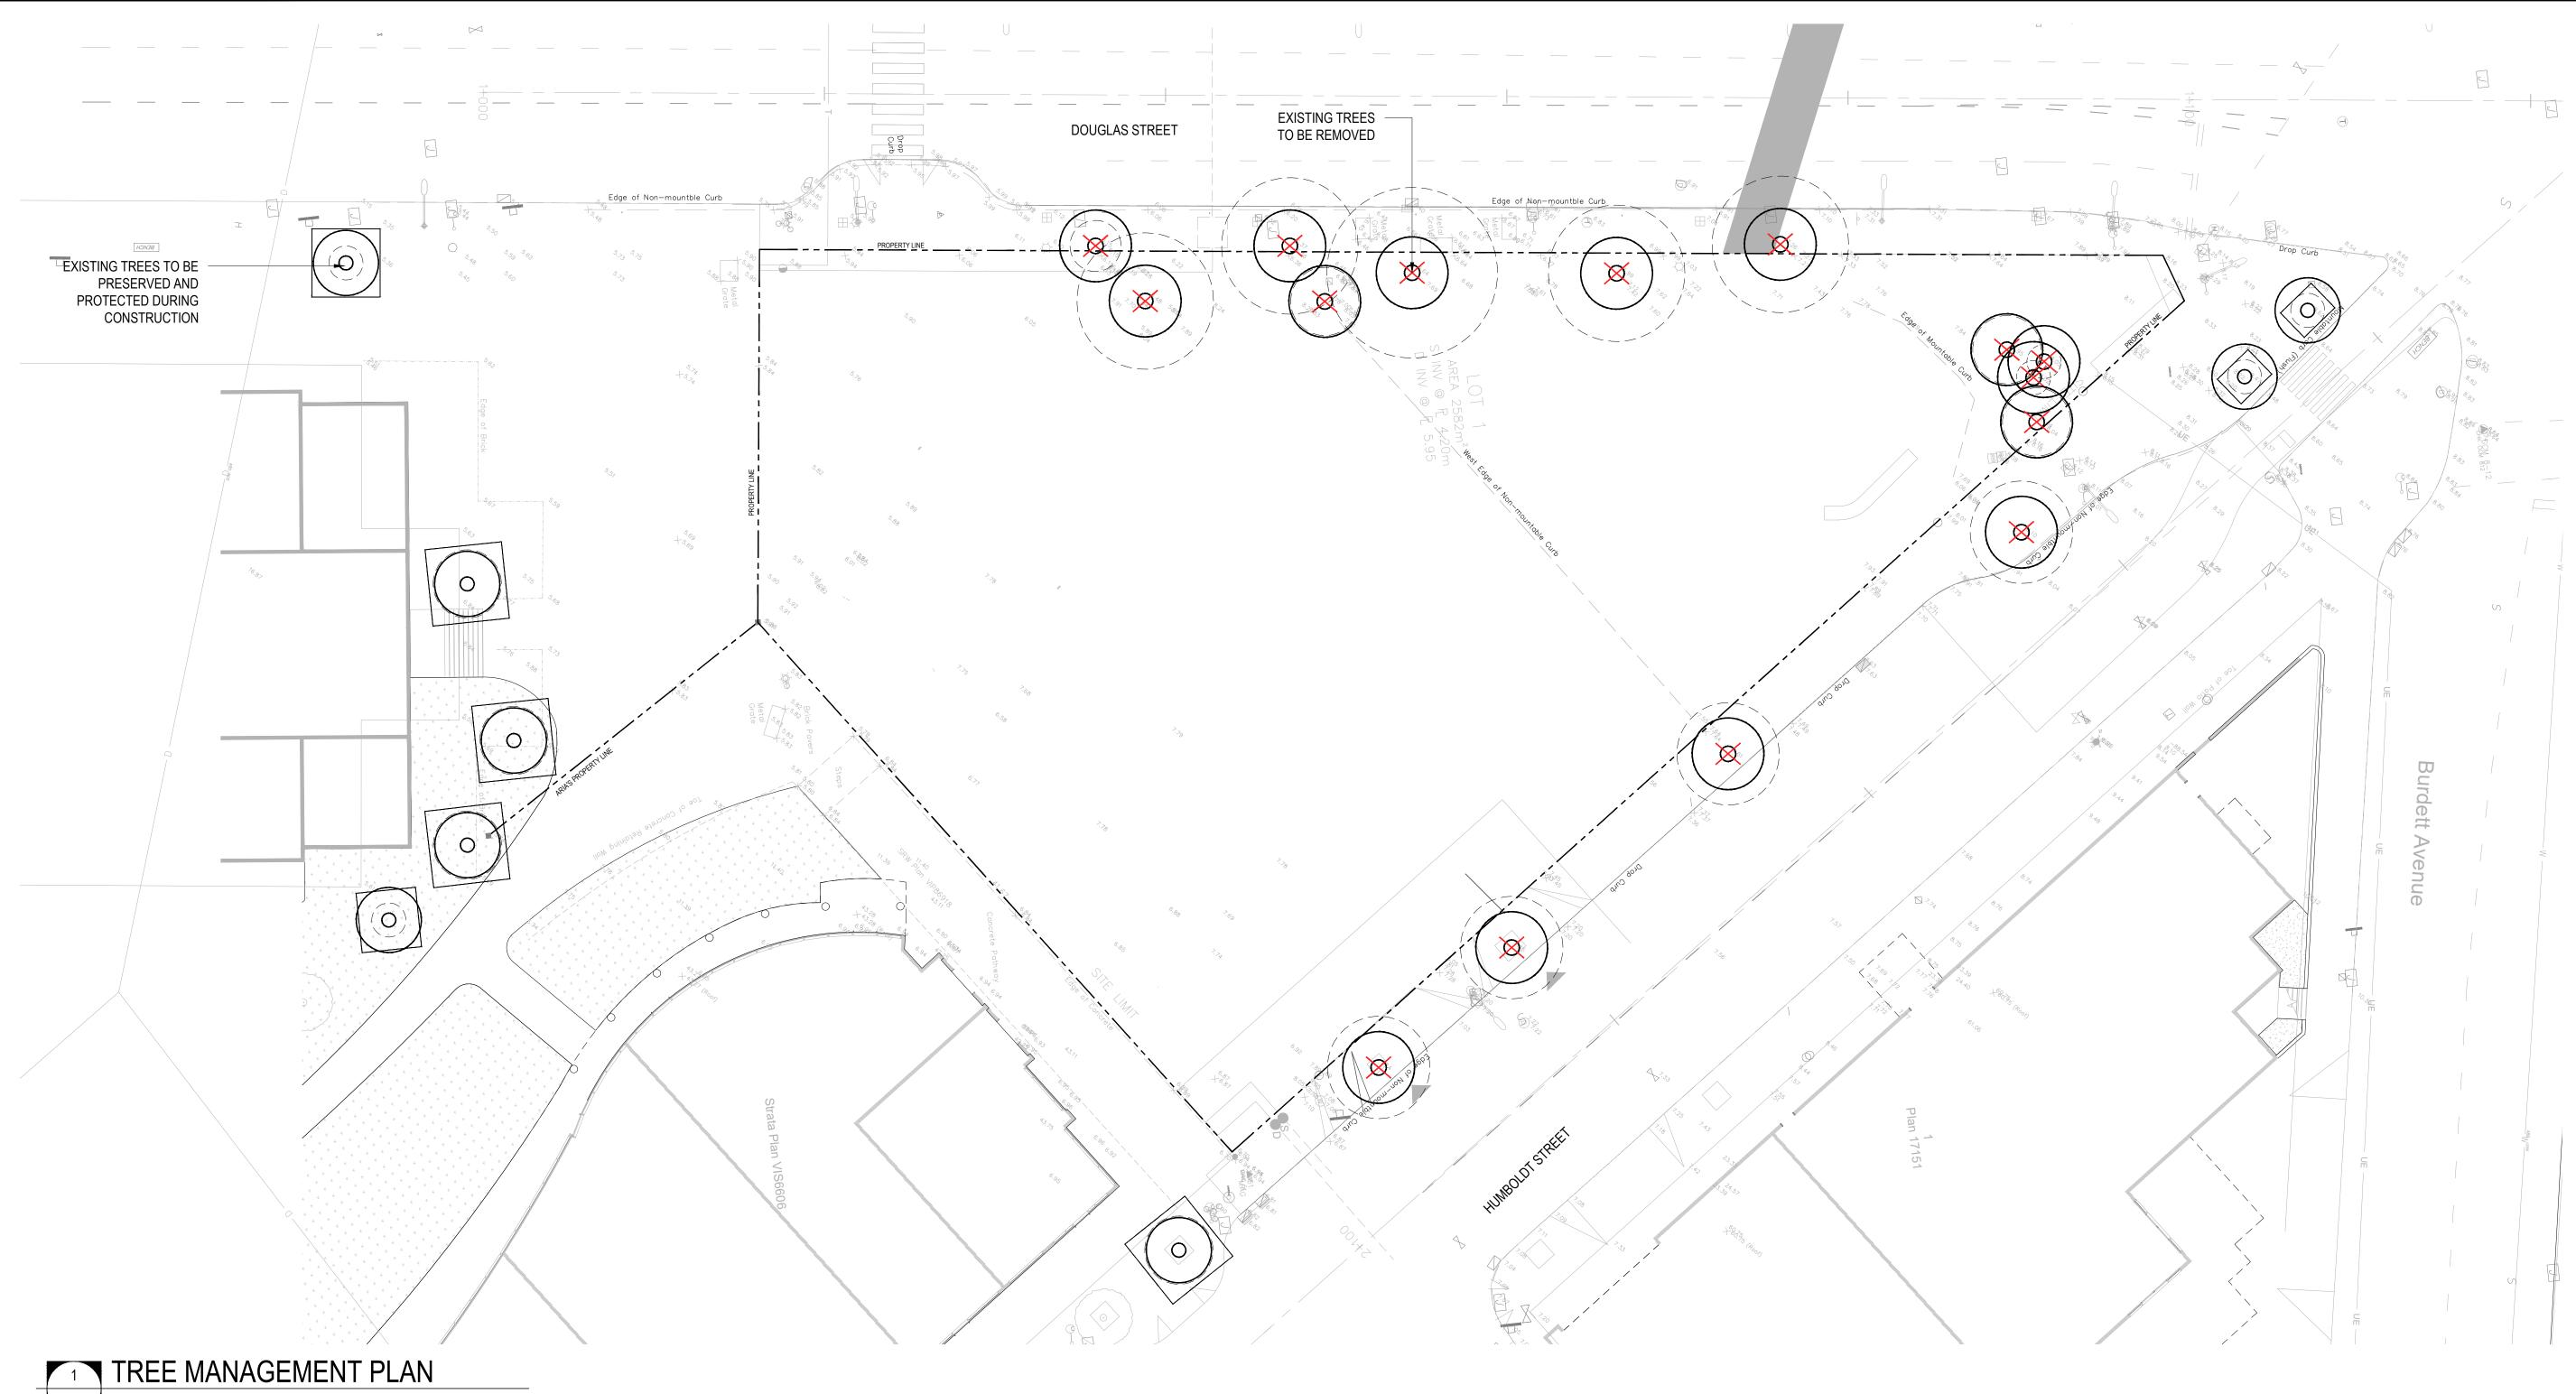

RETENTION TREE - EXISTING TREE TO BE PROTECTED

WATERPROOF SIGNAGE

"TREE PROTECTION AREA - NO ENTRY"
AND SHALL ALSO READ: NO DUMPING, NO FILLING, NO DIGGING OR EXCAVATING. NO LUMBER OR SUPPLY STORAGE"

SNOW FENCING - (PLASTIC MESH SCREENING)
SECURELY FASTENED TO WOOD FRAME

SOLID BARRIER
50x100 (2"x4") WOOD CROSS BRACE RAILS NAILED TO:
50x100 (2"x4") TOP AND BOTTOM WOOD RAILS

RETENTION TREE - EXISTING TREE TO BE PROTECTED

WOOD FRAME
-REFER TO ARBORIST REPORT

TREE PROTECTION FENCING

NOTES: REFER TO ARBORIST REPORT TREES TO BE PRESERVED

TREES TO BE REMOVED

TREE PROTECTION FENCING

PROPOSED TREES

### NOTES:

- 1. ALL CONSTRUCTION WORK CLOSE TO EXISTING TREES TO BE RETAINED SHALL BE DONE UNDER THE SUPERVISION OF A CERTIFIED ARBORIST AND IN CONSULTATION WITH THE CITY OF VICTORIA ARBORIST. SUCH WORK SHALL INCLUDE BUT NOT BE LIMITED TO, ANY EXCAVATION NEAR OR WITHIN THE TREE PROTECTION ZONES, ALL MODIFICATIONS TO SITE GRADING NEAR THE TREE PROTECTION AREAS, ALL ROOT PRUNING, ANY REQUIRED BRANCH PRUNING, AND ANY OTHERWISE NECESSARY ENCROACHMENT INTO THE TREE PROTECTION AREAS.
- 2. NO STORAGE OF BUILDING /CONSTRUCTION MATERIALS WITHIN OR AGAINST PROTECTION BARRIER.
- 3. PROTECTION FENCE IS NOT TO BE LIFTED OR REMOVED AT ANY TIME FOR VEHICULAR ACCESS. VEHICLES AND HEAVY EQUIPMENT CAN CAUSE SOIL COMPACTION IN THE ROOT ZONE DEPLETING THE AIR SPACE THAT IS ESSENTIAL TO THE TREE'S HEALTH.
- THE CONTRACTOR SHALL VERIFY ALL EXISTING CONDITIONS PRIOR TO LANDSCAPE FEATURES REMOVAL AND / OR RELOCATION.
- TRENCHING FOR UTILITY CONNECTIONS TO BE COORDINATED WITH ENGINEERING DEPARTMENT TO ENSURE SAFE ROOT ZONES OF RETAINED TREES. METHODS OF TREE PROTECTION FOR STREET TREES TO BE APPROVED BY CITY OF VICTORIA.

CATEGORY	# OF TREES
Total number of trees indicated on Tree	22
Management Plan	23
(Boulevard Trees)	10
(Adjacent Off-site Trees)	5
(On-site Unprotected Trees)	2
(On-site Bylaw-Protected Trees)	6
Requested Protected Tree Removals from site	6
Requested Public Tree Removals	7
Requested Tree Removals from adjacent properties	0
Total Residual Number of On-site Protected Trees	0
Replacement Trees Required by Tree Bylaw	12
See Landscape Plan for proposed street tree plantings	

PROJECT TEAM:

LANDSCAPE ARCHITECT PFS Studio 1777 West 3rd Avenue

Vancouver, BC V6J 1K7

ARCHITECT:
DIAMOND SCHMITT ARCHITECTS
384 Adelaide Street West, Suite 100
Toronto, ON M5V 1R7

#### COPYRIGHT RESERVED:

This plan and design are, and at all times remain the exclusive property of PFS Studio and cannot be used or reproduced without written consent. Contractors shall verify and be responsible for all dimensions and conditions on the job. This office shall be informed of any discrepancies from the dimensions and conditions shown on the drawing.

SSUA	NCE:		
No.	Date	Details	
1	07-15-2020	ISSUED FOR REZONING / DP	
2	10-23-2020	ISSUED FOR 50% DESIGN DEVELOPMENT	
3	11-09-2020	ISSUED FOR DEVELOPMENT PERMIT	
4	12-18-2020	ISSUED FOR 75% DD	
5	01-29-2021	ISSUED FOR 100% DD	
6	04-13-2021	RE-ISSUED FOR REZONING / DP	•
7	04-23-2021	ISSUED FOR TRG	
			•



STAMP:

PROJECT NAME:
TELUS OCEAN


TREE MANAGEMENT PLAN

PFS PROJECT NUMBER:	DATE:
20007	07/15/2020
DRAWN BY:	CHECKED BY:
JW	NM
SCALE: 1:200	

DWG. NO.:

L2.01


OF: XX

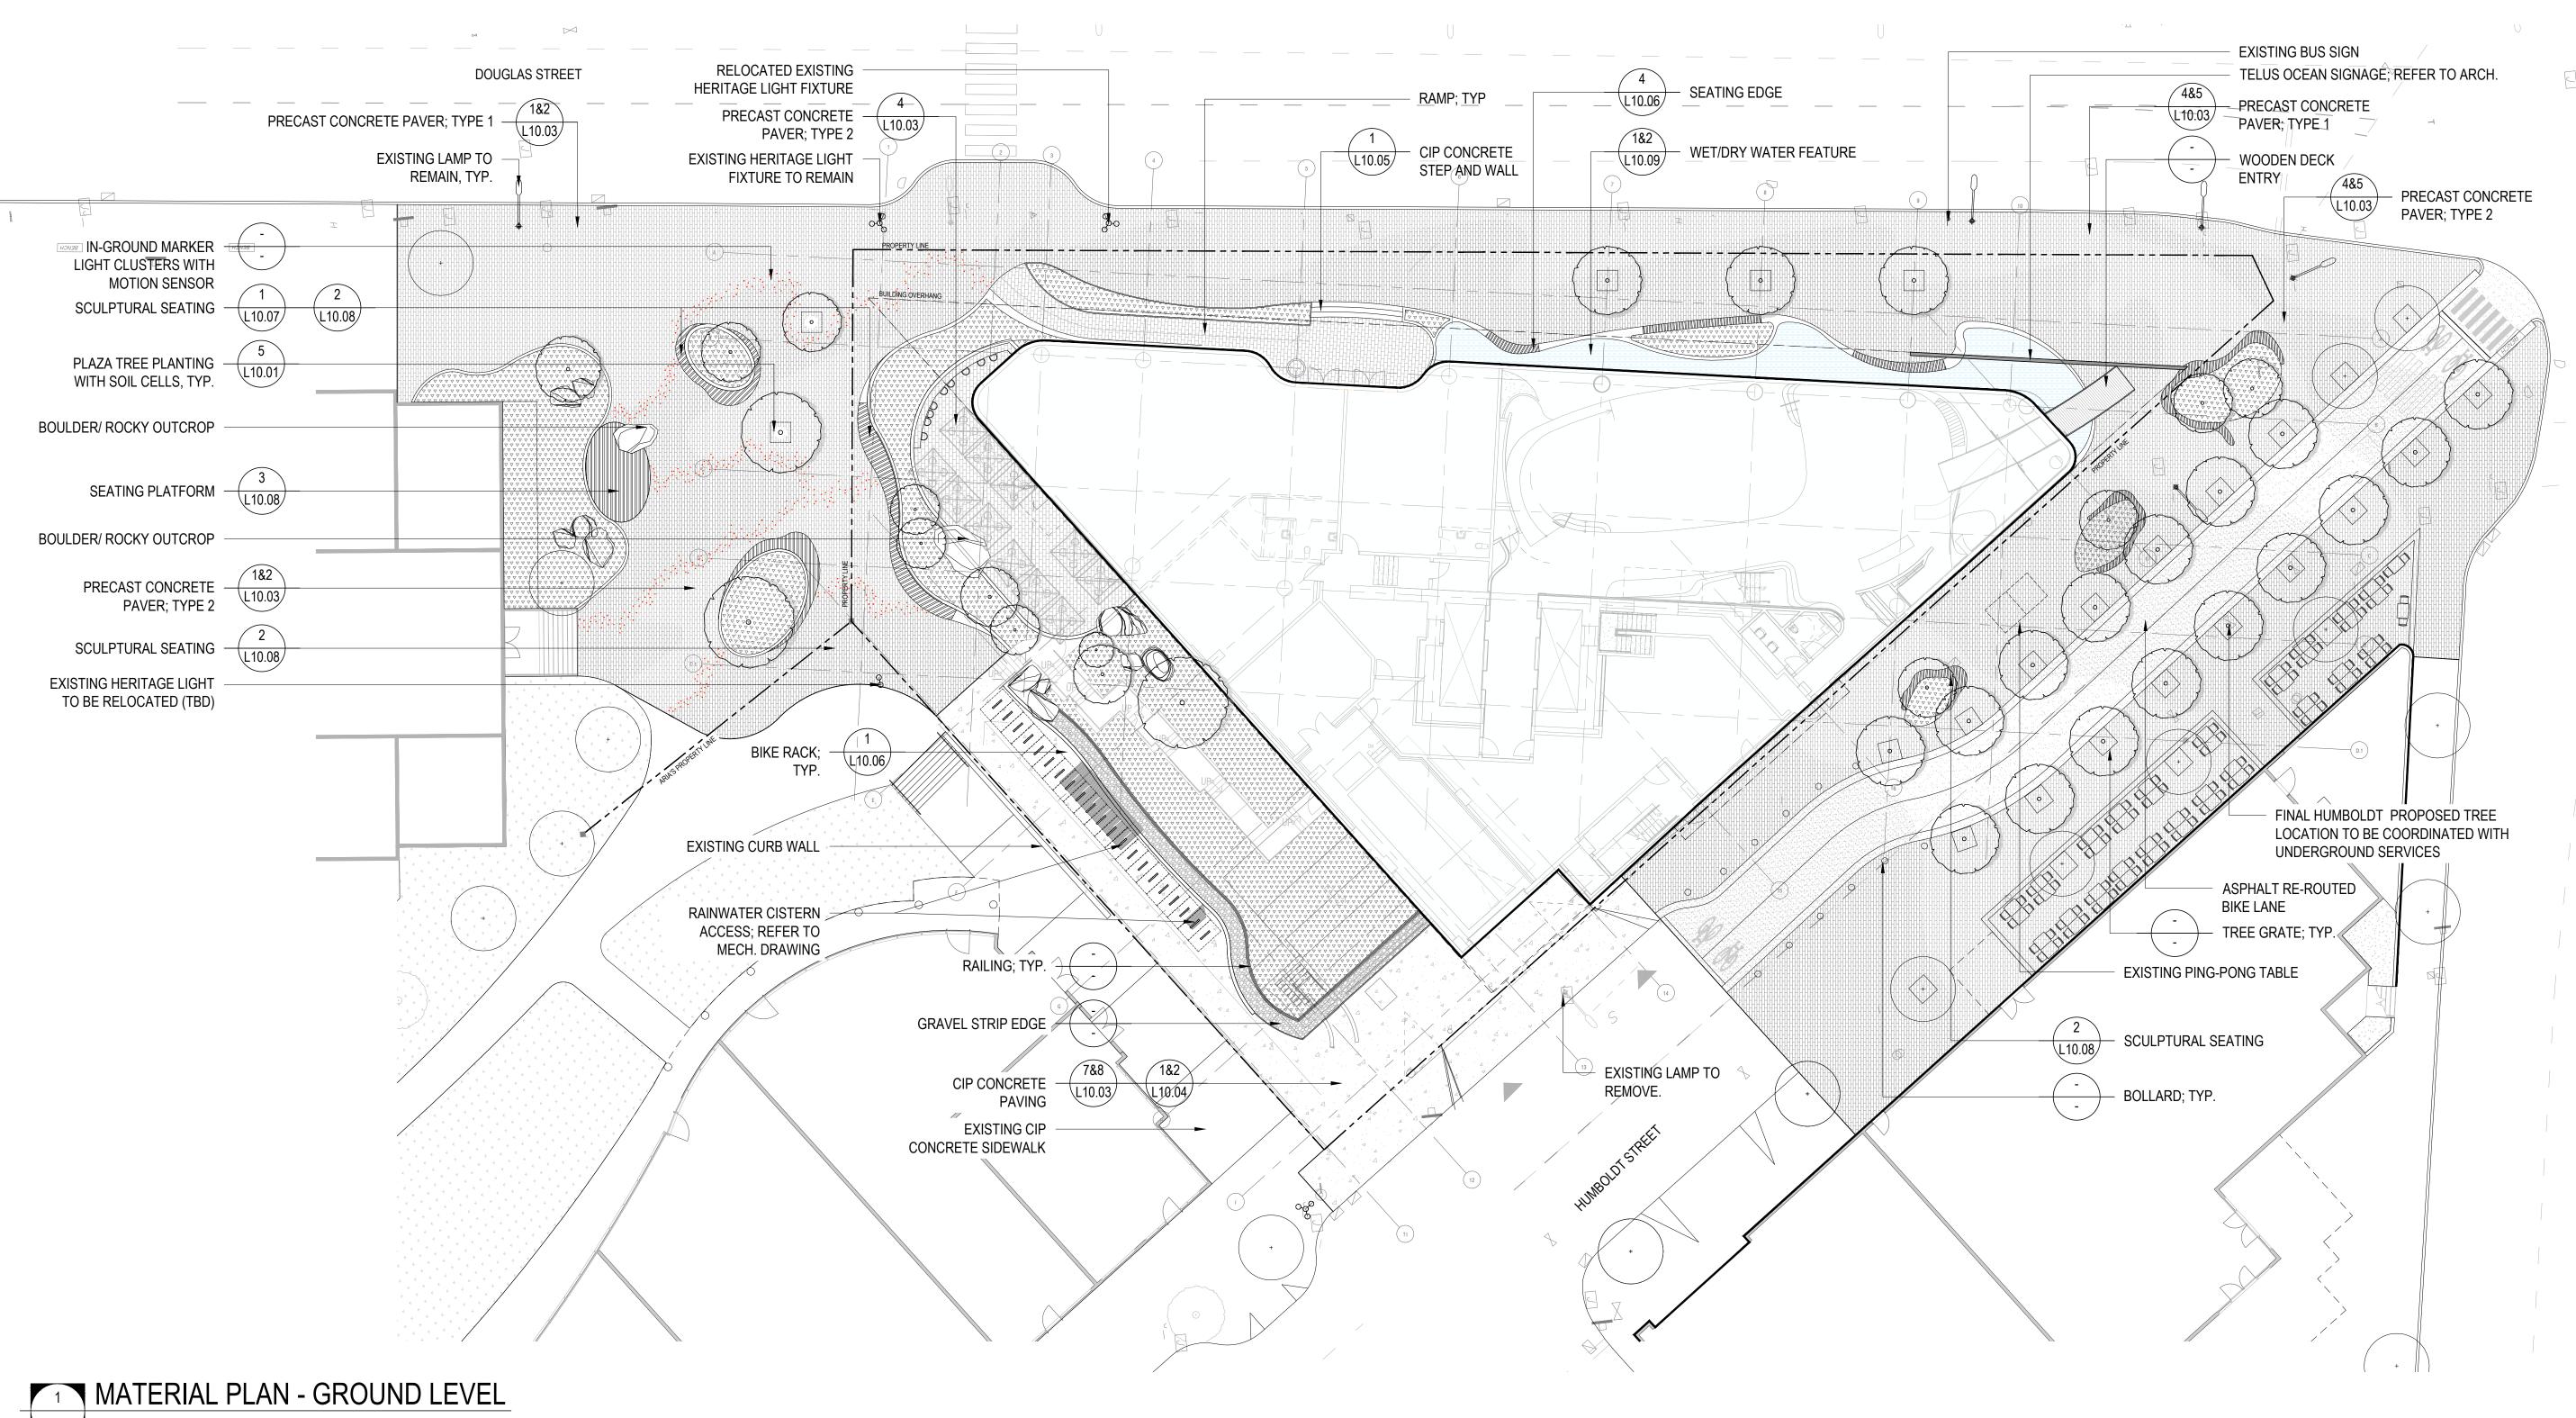

SCALE: 1:200

# **LEGEND**

PRECAST CONCRETE PAVER - TYPE 1

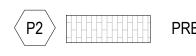

PRECAST CONCRETE PAVER - TYPE 2




PRECAST CONCRETE PAVER - TYPE 2



CIP CONCRETE

WOOD DECK

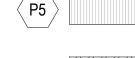

SCULPTURAL SEATING / SEATING PLATFORM



WATER FEATURE

PLANTING AREA

## GENERAL NOTES:

1) Do not scale drawings. Use dimensional information as noted in drawings. Contact the Landscape Architect immediately if there is any ambiguity, lack of information or inconsistency. Disregard for this note and extra costs incurred will not be accepted.

2) All lines and dimensions are parallel or perpendicular to the lines from which they are measured/ referenced unless noted otherwise.

- The Contractor shall verify dimensions shown on drawings and notify the Landscape Architect of any discrepancies or inconsistencies prior to construction.
- 4) Contractor to provide a staked-out location on site for review and approval by Landscape Architect prior to any excavation or installation.
- 5) The Contractor shall be responsible for verifying the property line.







PROJECT TEAM:

LANDSCAPE ARCHITECT PFS Studio 1777 West 3rd Avenue Vancouver, BC V6J 1K7

ARCHITECT: DIAMOND SCHMITT ARCHITECTS 384 Adelaide Street West, Suite 100 Toronto, ON M5V 1R7

#### COPYRIGHT RESERVED:

This plan and design are, and at all times remain the exclusive property of PFS Studio and cannot be used or reproduced without written consent. Contractors shall verify and be responsible for all dimensions and conditions on the job. This office shall be informed of any discrepancies from the dimensions and conditions shown on the drawing.

### ISSUANCE:

No.	Date	Details	Ву
1	07-15-2020	ISSUED FOR REZONING / DP	JW
2	10-23-2020	ISSUED FOR 50% DESIGN DEVELOPMENT	JW
3	11-09-2020	ISSUED FOR DEVELOPMENT PERMIT	JW
4	12-18-2020	ISSUED FOR 75% DD	JW
5	01-29-2021	ISSUED FOR 100% DD	JW
6	04-13-2021	RE-ISSUED FOR REZONING / DP	JW
7	04-23-2021	ISSUED FOR TRG	JW



STAMP:

# PROJECT NAME: **TELUS OCEAN**


# DRAWING TITLE:

# MATERIAL PLAN **GROUND LEVEL**

PFS PROJECT NUMBER: 20007	DATE: 07/15/2020
DRAWN BY: JW	CHECKED BY: NM
SCALE: 1:200	

L3.01

OF: XX

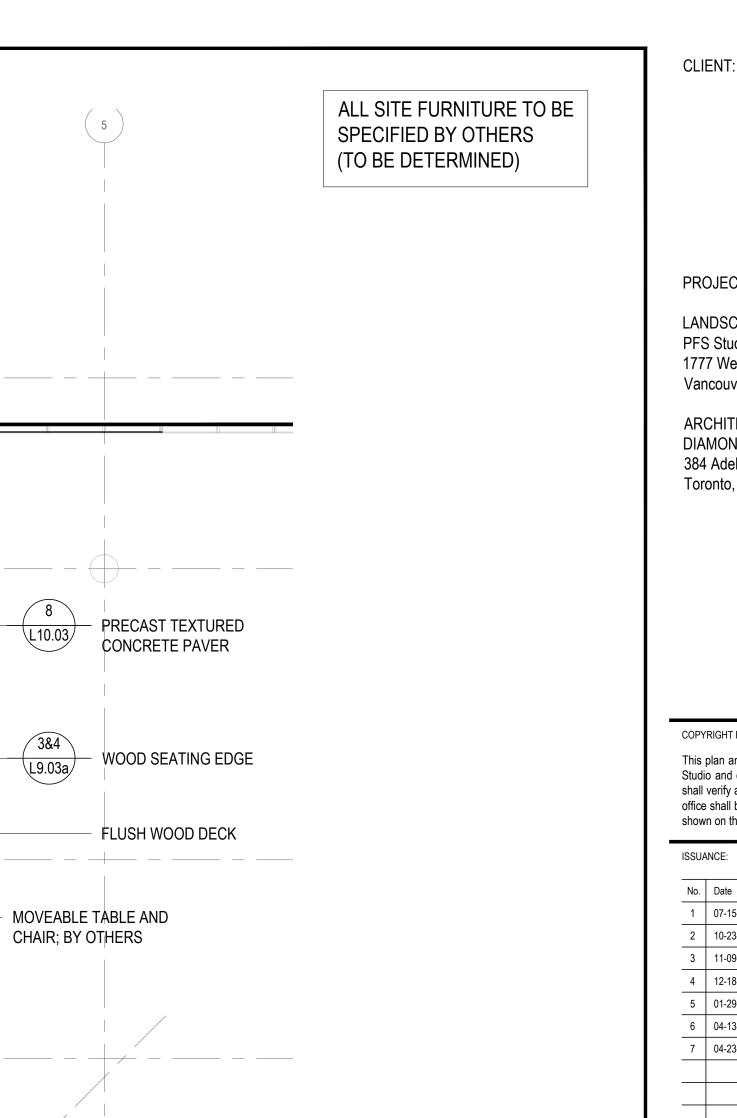

PROJECT TEAM:

LANDSCAPE ARCHITECT PFS Studio 1777 West 3rd Avenue Vancouver, BC V6J 1K7

ARCHITECT: DIAMOND SCHMITT ARCHITECTS 384 Adelaide Street West, Suite 100 Toronto, ON M5V 1R7

#### COPYRIGHT RESERVED:

This plan and design are, and at all times remain the exclusive property of PFS Studio and cannot be used or reproduced without written consent. Contractors shall verify and be responsible for all dimensions and conditions on the job. This office shall be informed of any discrepancies from the dimensions and conditions shown on the drawing.

No.	Date	Details	Ву
1	07-15-2020	ISSUED FOR REZONING / DP	JW
2	10-23-2020	ISSUED FOR 50% DESIGN DEVELOPMENT	JW
3	11-09-2020	ISSUED FOR DEVELOPMENT PERMIT	JW
4	12-18-2020	ISSUED FOR 75% DD	JW
5	01-29-2021	ISSUED FOR 100% DD	JW
6	04-13-2021	RE-ISSUED FOR REZONING / DP	JW
7	04-23-2021	ISSUED FOR TRG	JW



STAMP:

PROJECT NAME:

TELUS OCEAN

DRAWING TITLE:


MATERIAL PLAN LEVEL 5, LEVEL 7, LEVEL 9

DATE: PFS PROJECT NUMBER: 07/15/2020 CHECKED BY: DRAWN BY:

DWG. NO.:

L3.02

OF: XX

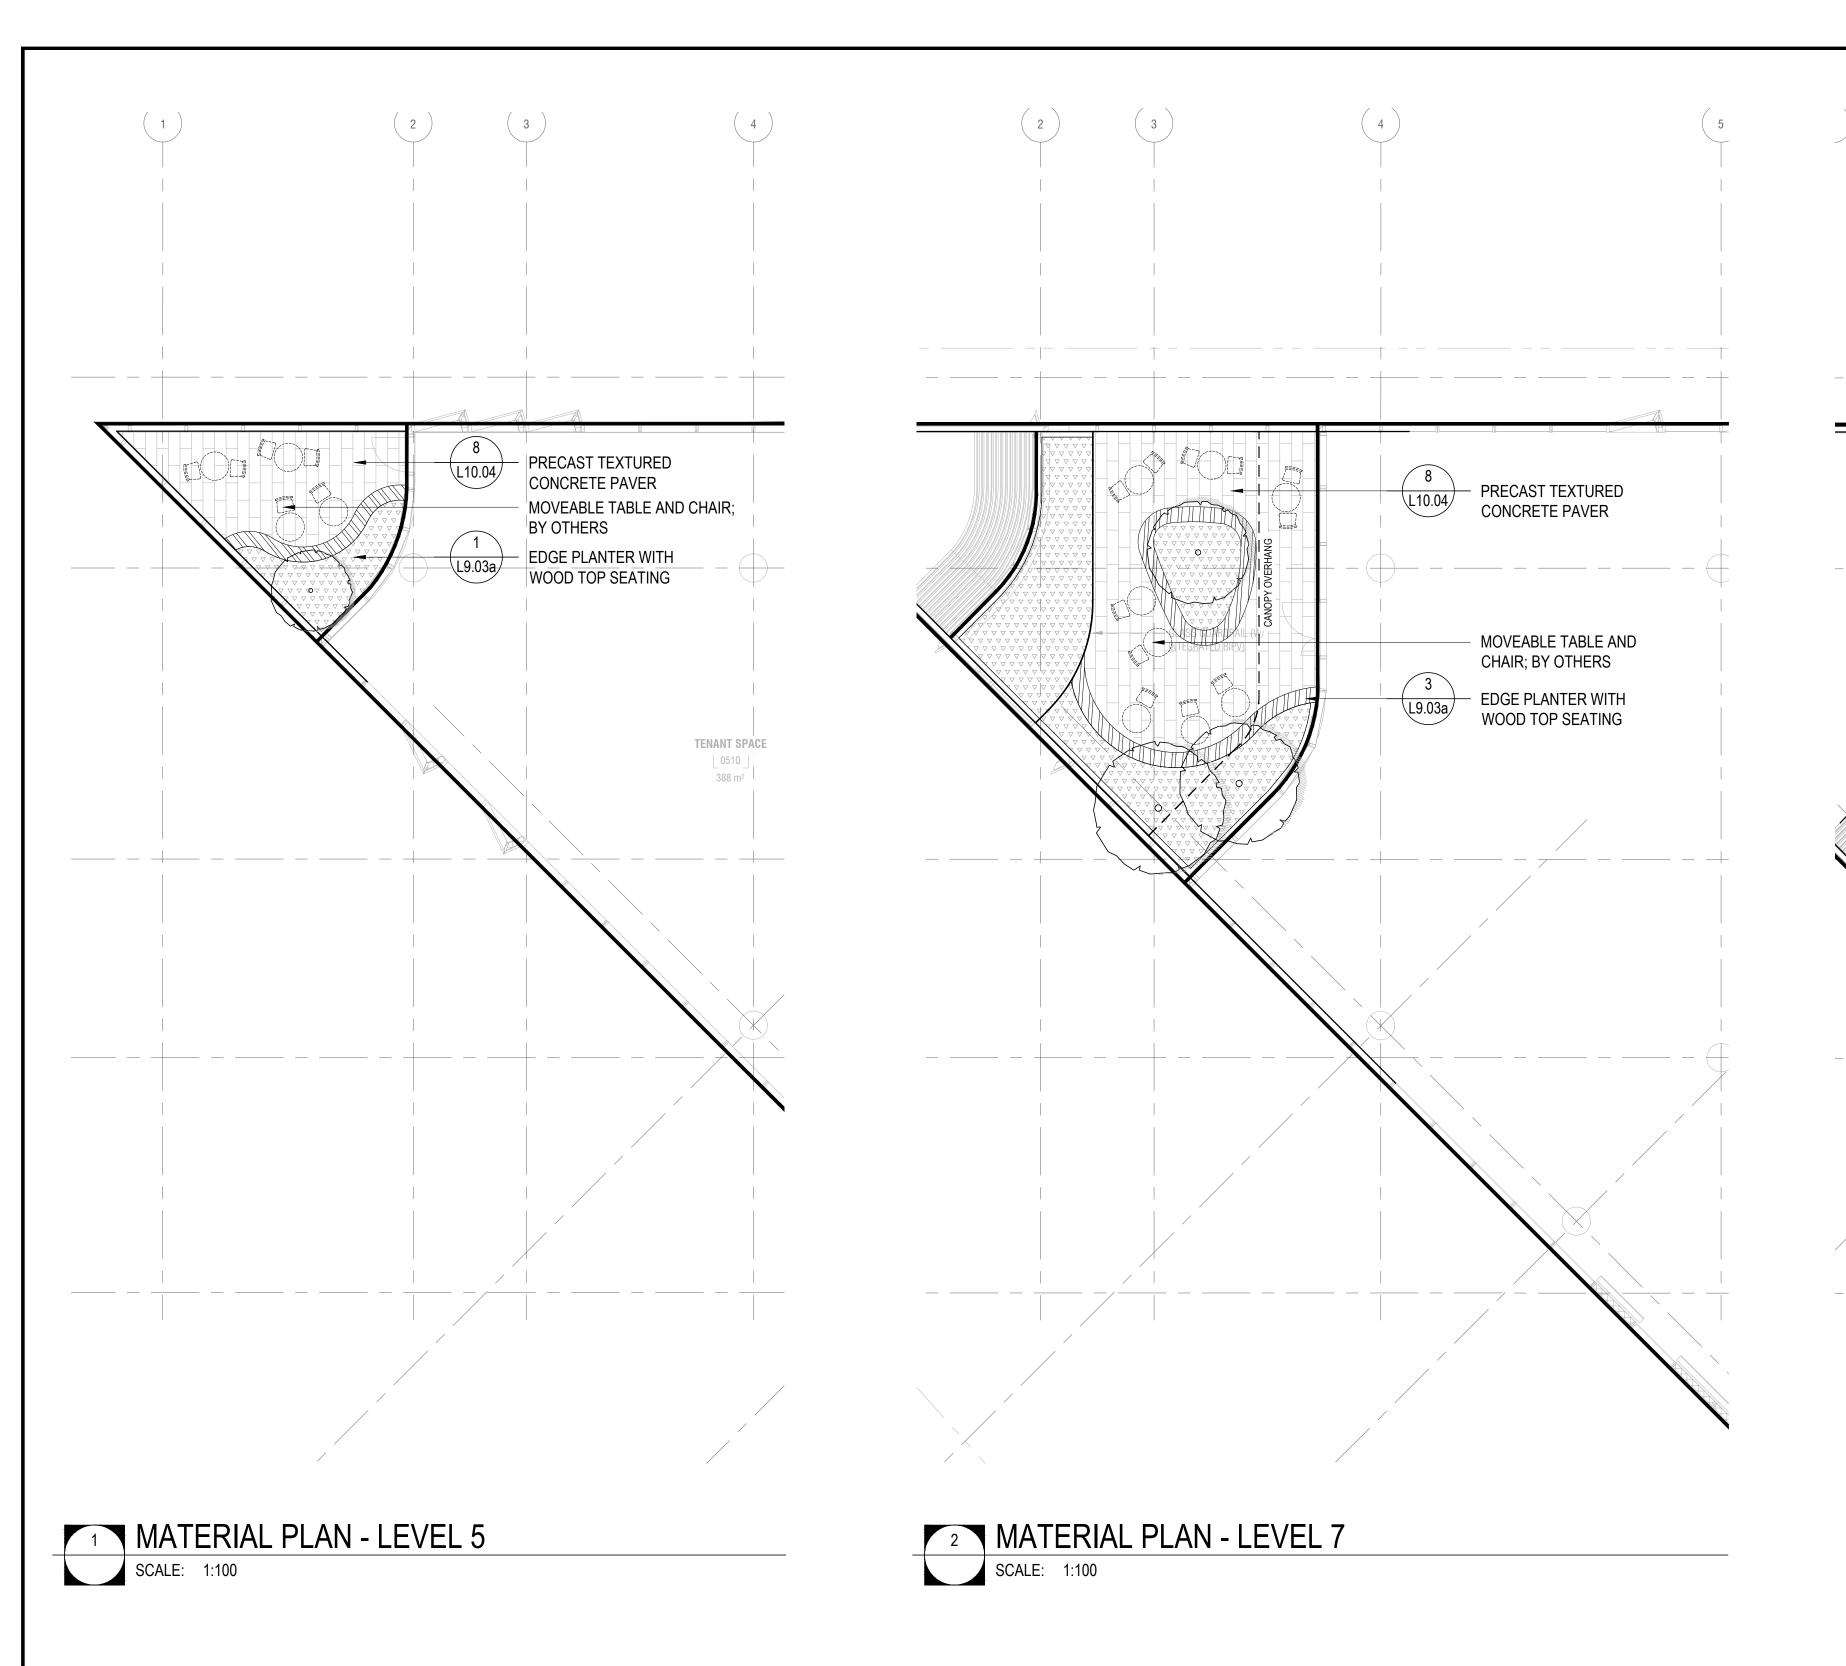


MATERIAL PLAN - LEVEL 9

# **LEGEND** PRECAST CONCRETE PAVER SEATING EDGE LIGHT GREY PATTERN PRECAST CONCRETE PAVER DARK GREY PATTERN PLANTING AREA PRECAST CONCRETE PAVER - ON PEDESTAL CIP CONCRETE P5 FLUSH WOOD DECK - ON PEDESTAL

# **GENERAL NOTES:**

- 1) Do not scale drawings. Use dimensional information as noted in drawings. Contact the Landscape Architect immediately if there is any ambiguity, lack of information or inconsistency. Disregard for this note and extra costs incurred
- 2) All lines and dimensions are parallel or perpendicular to the lines from which they are measured/ referenced unless noted otherwise.
- 3) The Contractor shall verify dimensions shown on drawings and notify the Landscape Architect of any discrepancies or inconsistencies prior to
- 4) Contractor to provide a staked-out location on site for review and approval by Landscape Architect prior to any excavation or installation.
- The Contractor shall be responsible for verifying the property line.

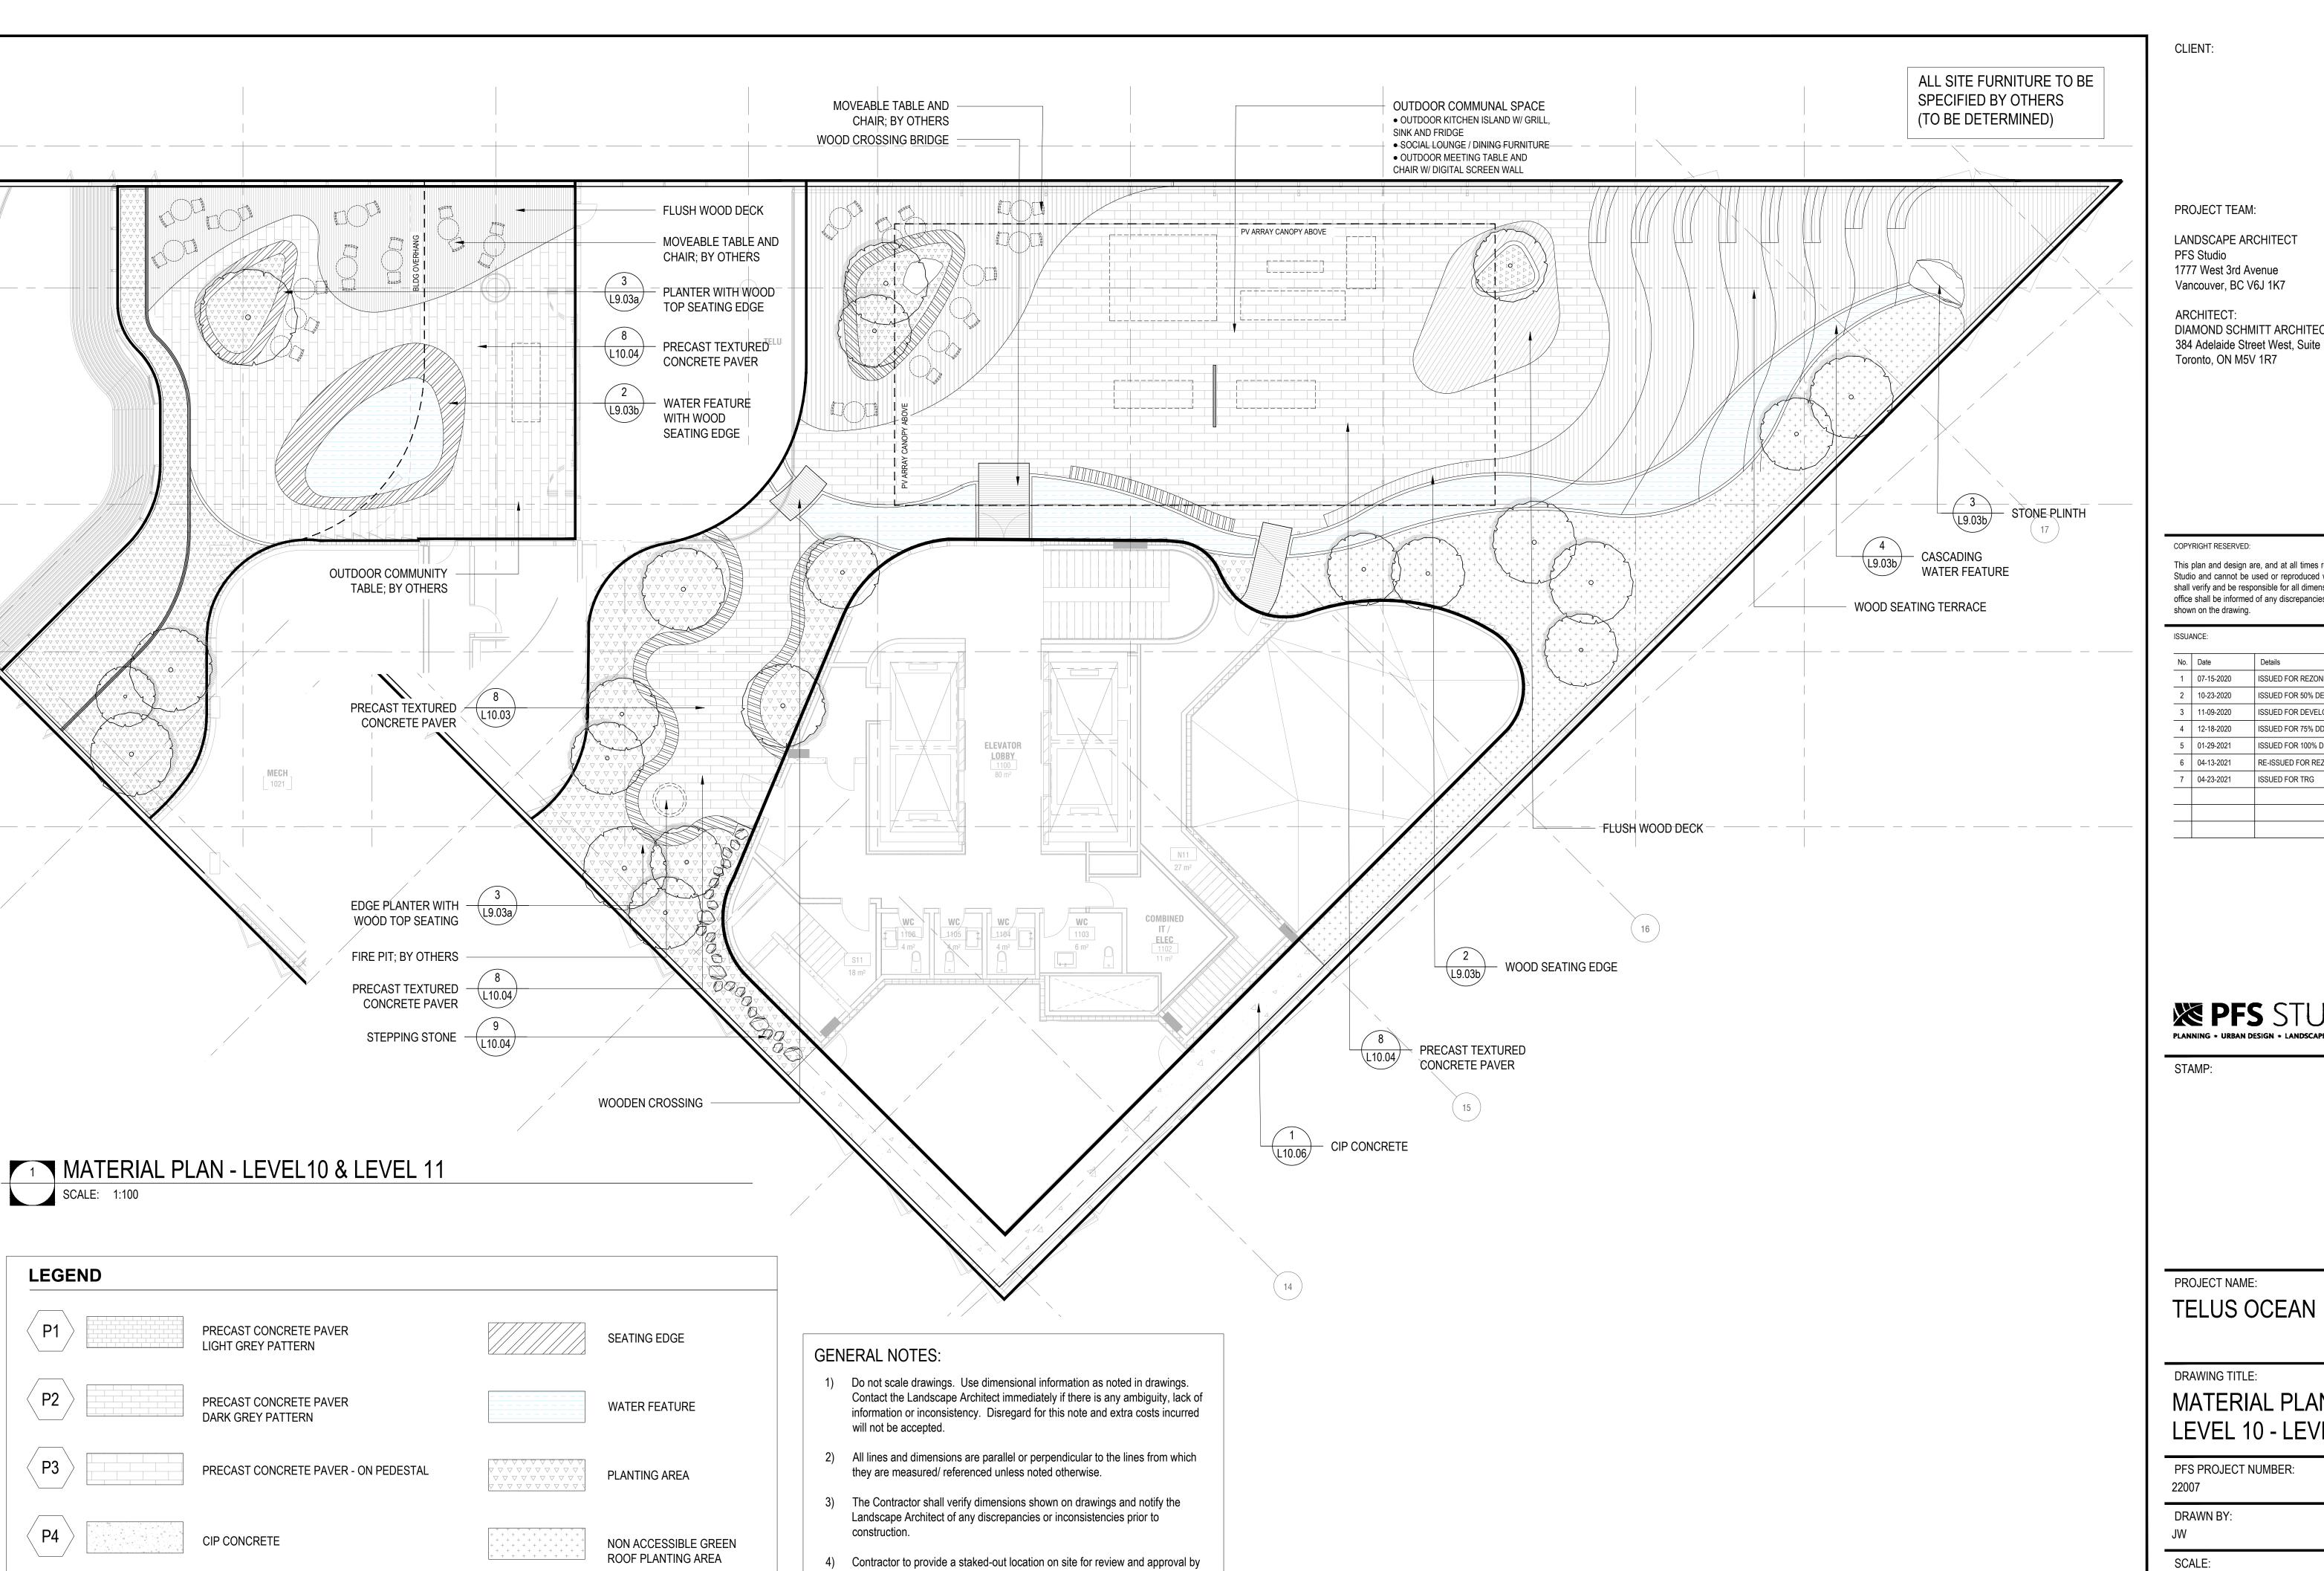

Landscape Architect prior to any excavation or installation.

5) The Contractor shall be responsible for verifying the property line.

LANDSCAPE ARCHITECT PFS Studio 1777 West 3rd Avenue Vancouver, BC V6J 1K7

DIAMOND SCHMITT ARCHITECTS 384 Adelaide Street West, Suite 100

#### COPYRIGHT RESERVED:

This plan and design are, and at all times remain the exclusive property of PFS Studio and cannot be used or reproduced without written consent. Contractors shall verify and be responsible for all dimensions and conditions on the job. This office shall be informed of any discrepancies from the dimensions and conditions shown on the drawing.

No.	Date	Details	Ву
1	07-15-2020	ISSUED FOR REZONING / DP	JW
2	10-23-2020	ISSUED FOR 50% DESIGN DEVELOPMENT	JW
3	11-09-2020	ISSUED FOR DEVELOPMENT PERMIT	JW
4	12-18-2020	ISSUED FOR 75% DD	JW
5	01-29-2021	ISSUED FOR 100% DD	JW
6	04-13-2021	RE-ISSUED FOR REZONING / DP	JW
7	04-23-2021	ISSUED FOR TRG	JW



PROJECT NAME:

DRAWING TITLE:

MATERIAL PLAN LEVEL 10 - LEVEL 11

PFS PROJECT NUMBER: 22007	DATE: 07/15/2020
DRAWN BY: JW	CHECKED BY: NM
SCALE: 1:100	


DWG. NO.:

L3.03

OF: XX

FLUSH WOOD DECK - ON PEDESTAL

P5

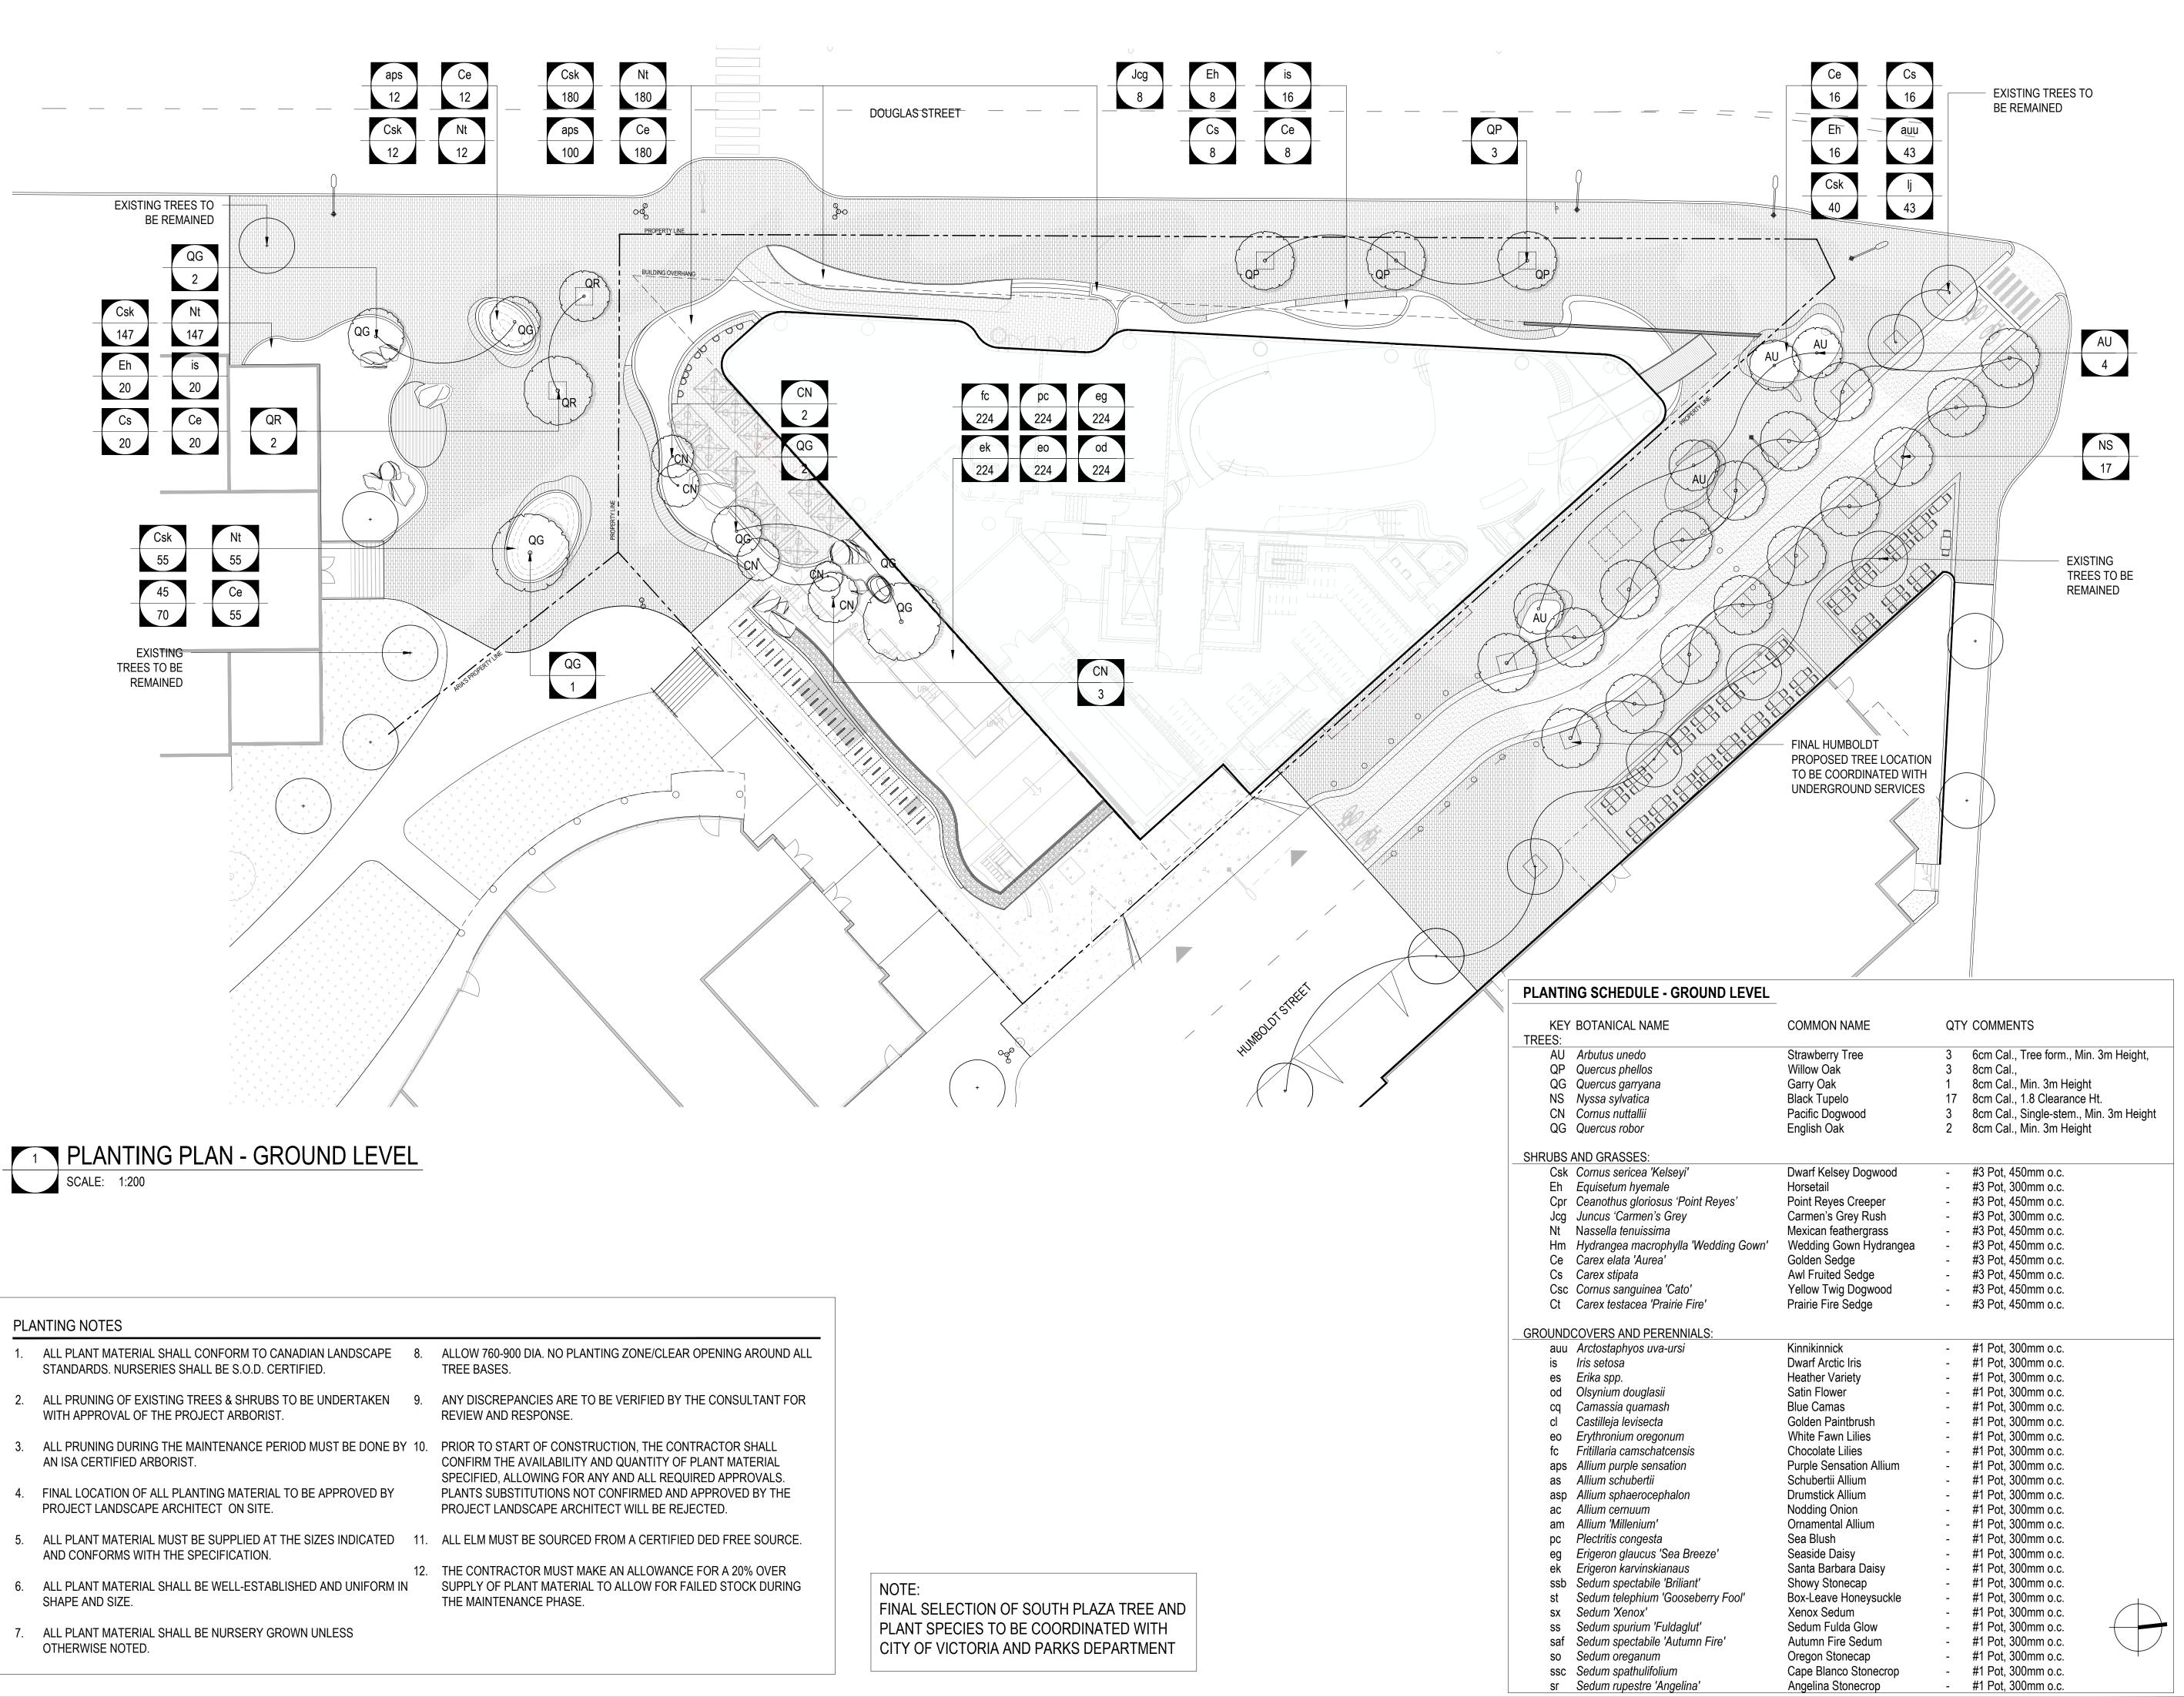

PROJECT TEAM:

LANDSCAPE ARCHITECT PFS Studio 1777 West 3rd Avenue Vancouver, BC V6J 1K7

ARCHITECT: DIAMOND SCHMITT ARCHITECTS 384 Adelaide Street West, Suite 100 Toronto, ON M5V 1R7

#### COPYRIGHT RESERVED:

This plan and design are, and at all times remain the exclusive property of PFS Studio and cannot be used or reproduced without written consent. Contractors shall verify and be responsible for all dimensions and conditions on the job. This office shall be informed of any discrepancies from the dimensions and conditions shown on the drawing.

#### ISSUANCE:

No.	Date	Details	Ву
1	07-15-2020	ISSUED FOR REZONING / DP	JW
2	10-23-2020	ISSUED FOR 50% DESIGN DEVELOPMENT	JW
3	11-09-2020	ISSUED FOR DEVELOPMENT PERMIT	JW
4	12-18-2020	ISSUED FOR 75% DD	JW
5	01-29-2021	ISSUED FOR 100% DD	JW
6	04-13-2021	RE-ISSUED FOR REZONING / DP	JW
7	04-23-2021	ISSUED FOR TRG	JW
·			
Ţ			



STAMP:

PROJECT NAME:

TELUS OCEAN

DRAWING TITLE: PLANTING PLAN

# **GROUND LEVEL**

PFS PROJECT NUMBER: 20007	DATE: 07/15/2020
DRAWN BY: JW	CHECKED BY: NM
SCALE:	

1:200

DWG. NO.:

L6.01

OF: XX

PROJECT TEAM:

PFS Studio

ARCHITECT:

LANDSCAPE ARCHITECT

DIAMOND SCHMITT ARCHITECTS 384 Adelaide Street West, Suite 100

1777 West 3rd Avenue Vancouver, BC V6J 1K7

Toronto, ON M5V 1R7

COPYRIGHT RESERVED:

shown on the drawing.

1 07-15-2020


2 10-23-2020


3 11-09-2020 4 12-18-2020


5 01-29-2021

6 04-13-2021 7 04-23-2021

ISSUANCE:

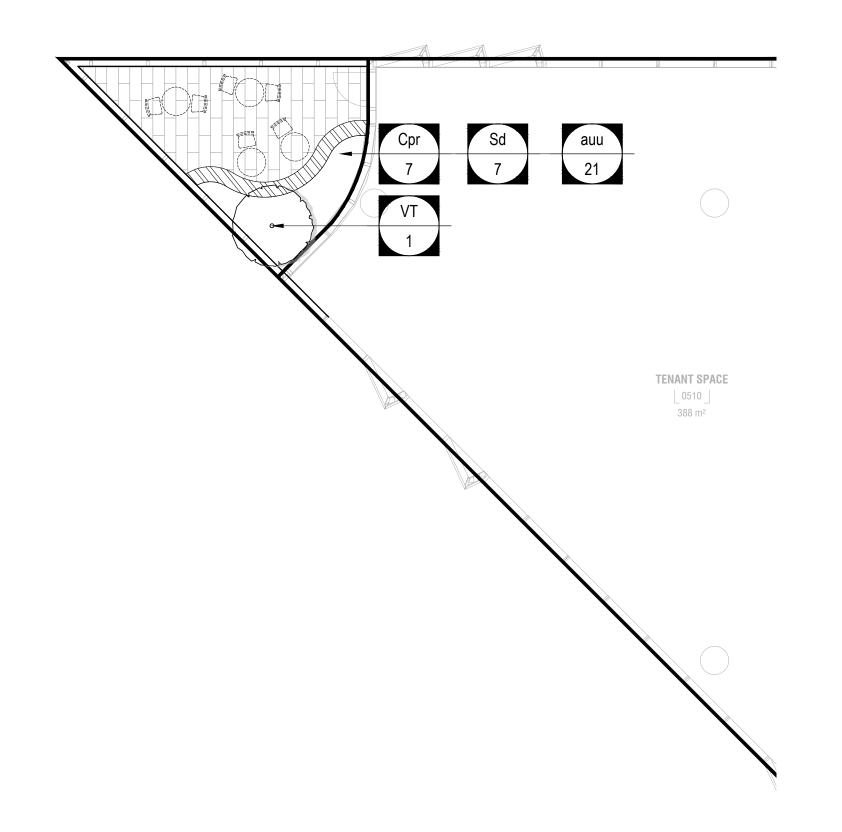

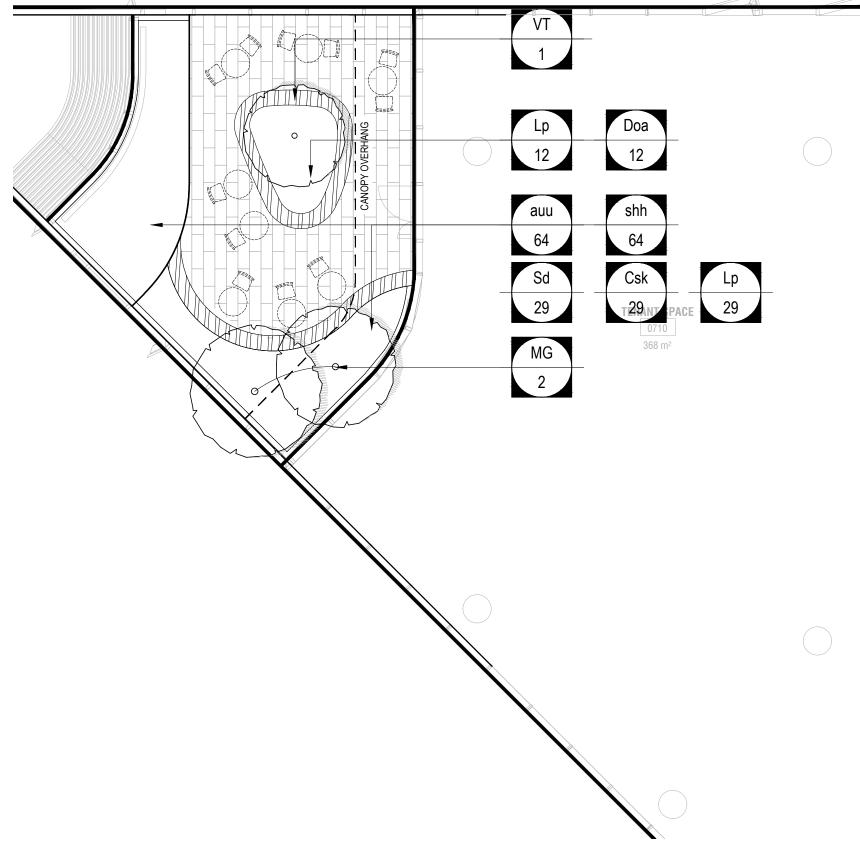

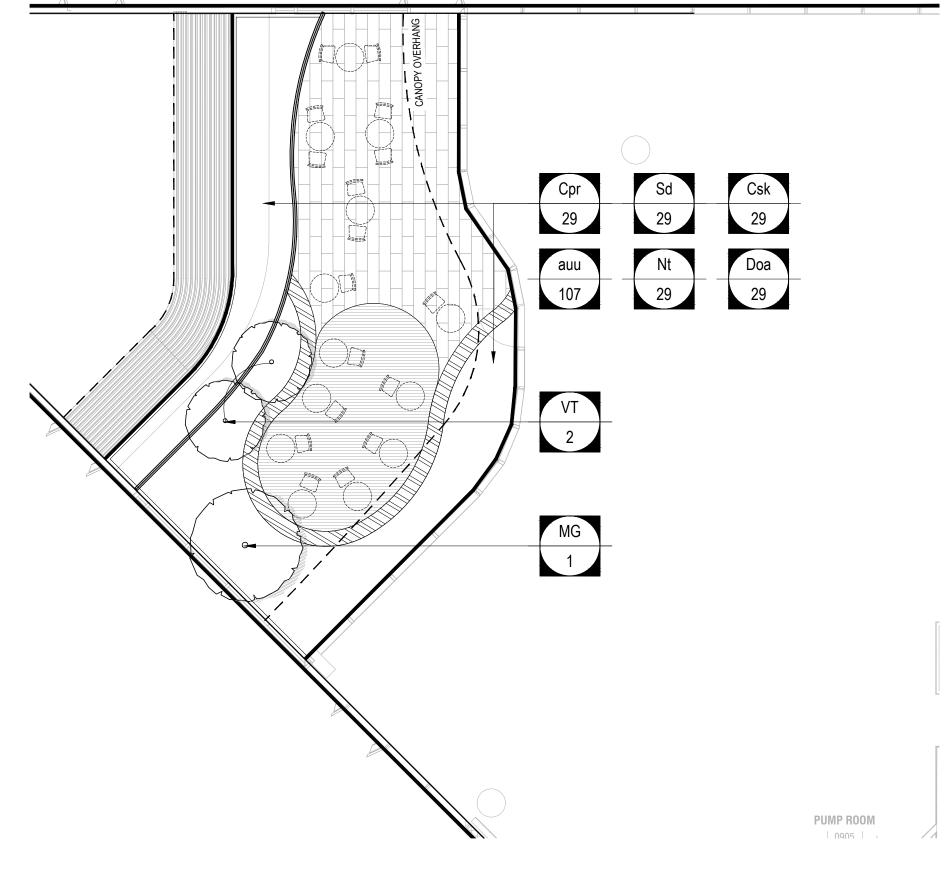

PLANTING PLAN - LEVEL 5

SCALE: 1:100

PLANTING PLAN - LEVEL 7

SCALE: 1:100

3 PLANTING PLAN - LEVEL 9 SCALE: 1:100

PLANTING SCHEDULE - LEVEL 5, 7, 9 KEY BOTANICAL NAME COMMON NAME QTY COMMENTS TREES: MG Magnolia grandiflora 'Little Gem' Little Gem Magnolia 8cm Cal., Multi-Stem., Min. 3m Ht VT Viburnum tomentosum 'Summer Snowflake' Summer Snowflake Viburnum 6cm Cal., Tree Form., Min. 3m Ht SHRUBS AND GRASSES: Red Spirea #5 Pot, 750mm o.c. Spiraea douglasii Doa Daphe odora 'Aureomarginata' Variegated Winter Daphne #3 Pot, 450mm o.c. Cak Calamagrostis x acutiflora 'Karl Foerster' Feather Reed Grass #3 Pot, 450mm o.c. **Dwarf Kelsey Dogwood** Csk Cornus sericea 'Kelseyi' #3 Pot, 450mm o.c. Box-leaved Honeysuckle Lp Lonicera pileata #3 Pot, 450mm o.c. Cpr Ceanothus gloriosus 'Point Reyes' Point Reyes Creeper #3 Pot, 450mm o.c. Nassella tenuissima Mexican Feathergrass - #3 Pot, 450mm o.c. GROUNDCOVERS AND PERENNIALS: Kinnikinnick #1 Pot, 300mm o.c. auu Arctostaphyos uva-ursi shh Sarcococca hookeriana var. humilis **Dwarf Sweet Box** - #1 Pot, 300mm o.c.

## PLANTING NOTES

- ALL PLANT MATERIAL SHALL CONFORM TO CANADIAN LANDSCAPE STANDARDS. NURSERIES SHALL BE S.O.D. CERTIFIED.
- 2. ALL PRUNING OF EXISTING TREES & SHRUBS TO BE UNDERTAKEN WITH APPROVAL OF THE PROJECT ARBORIST.
- 3. ALL PRUNING DURING THE MAINTENANCE PERIOD MUST BE DONE BY AN ISA CERTIFIED ARBORIST.
- 4. FINAL LOCATION OF ALL PLANTING MATERIAL TO BE APPROVED BY PROJECT LANDSCAPE ARCHITECT ON SITE.
- 5. ALL PLANT MATERIAL MUST BE SUPPLIED AT THE SIZES INDICATED AND CONFORMS WITH THE SPECIFICATION.
- 6. ALL PLANT MATERIAL SHALL BE WELL-ESTABLISHED AND UNIFORM IN SHAPE AND SIZE.
- ALL PLANT MATERIAL SHALL BE NURSERY GROWN UNLESS OTHERWISE NOTED.
- 8. ALLOW 760-900 DIA. NO PLANTING ZONE/CLEAR OPENING AROUND ALL TREE BASES.

- 9. ANY DISCREPANCIES ARE TO BE VERIFIED BY THE CONSULTANT FOR REVIEW AND RESPONSE.
- 10. PRIOR TO START OF CONSTRUCTION, THE CONTRACTOR SHALL CONFIRM THE AVAILABILITY AND QUANTITY OF PLANT MATERIAL SPECIFIED, ALLOWING FOR ANY AND ALL REQUIRED APPROVALS. PLANTS SUBSTITUTIONS NOT CONFIRMED AND APPROVED BY THE PROJECT LANDSCAPE ARCHITECT WILL BE REJECTED.
- 11. ALL ELM MUST BE SOURCED FROM A CERTIFIED DED FREE SOURCE.
- 12. THE CONTRACTOR MUST MAKE AN ALLOWANCE FOR A 20% OVER SUPPLY OF PLANT MATERIAL TO ALLOW FOR FAILED STOCK DURING THE MAINTENANCE PHASE.

This plan and design are, and at all times remain the exclusive property of PFS

Studio and cannot be used or reproduced without written consent. Contractors

shall verify and be responsible for all dimensions and conditions on the job. This office shall be informed of any discrepancies from the dimensions and conditions

ISSUED FOR REZONING / DP

ISSUED FOR 75% DD

ISSUED FOR 100% DD

ISSUED FOR TRG

ISSUED FOR 50% DESIGN DEVELOPMENT

ISSUED FOR DEVELOPMENT PERMIT

RE-ISSUED FOR REZONING / DP

STAMP:

PROJECT NAME:

TELUS OCEAN

DRAWING TITLE:


PLANTING PLAN LEVEL 5, LEVEL 7, LEVEL 9

PFS PROJECT NUMBER: DATE: 07/15/2020 CHECKED BY: DRAWN BY: NM

SCALE: 1:100

DWG. NO.: L6.02

OF: XX

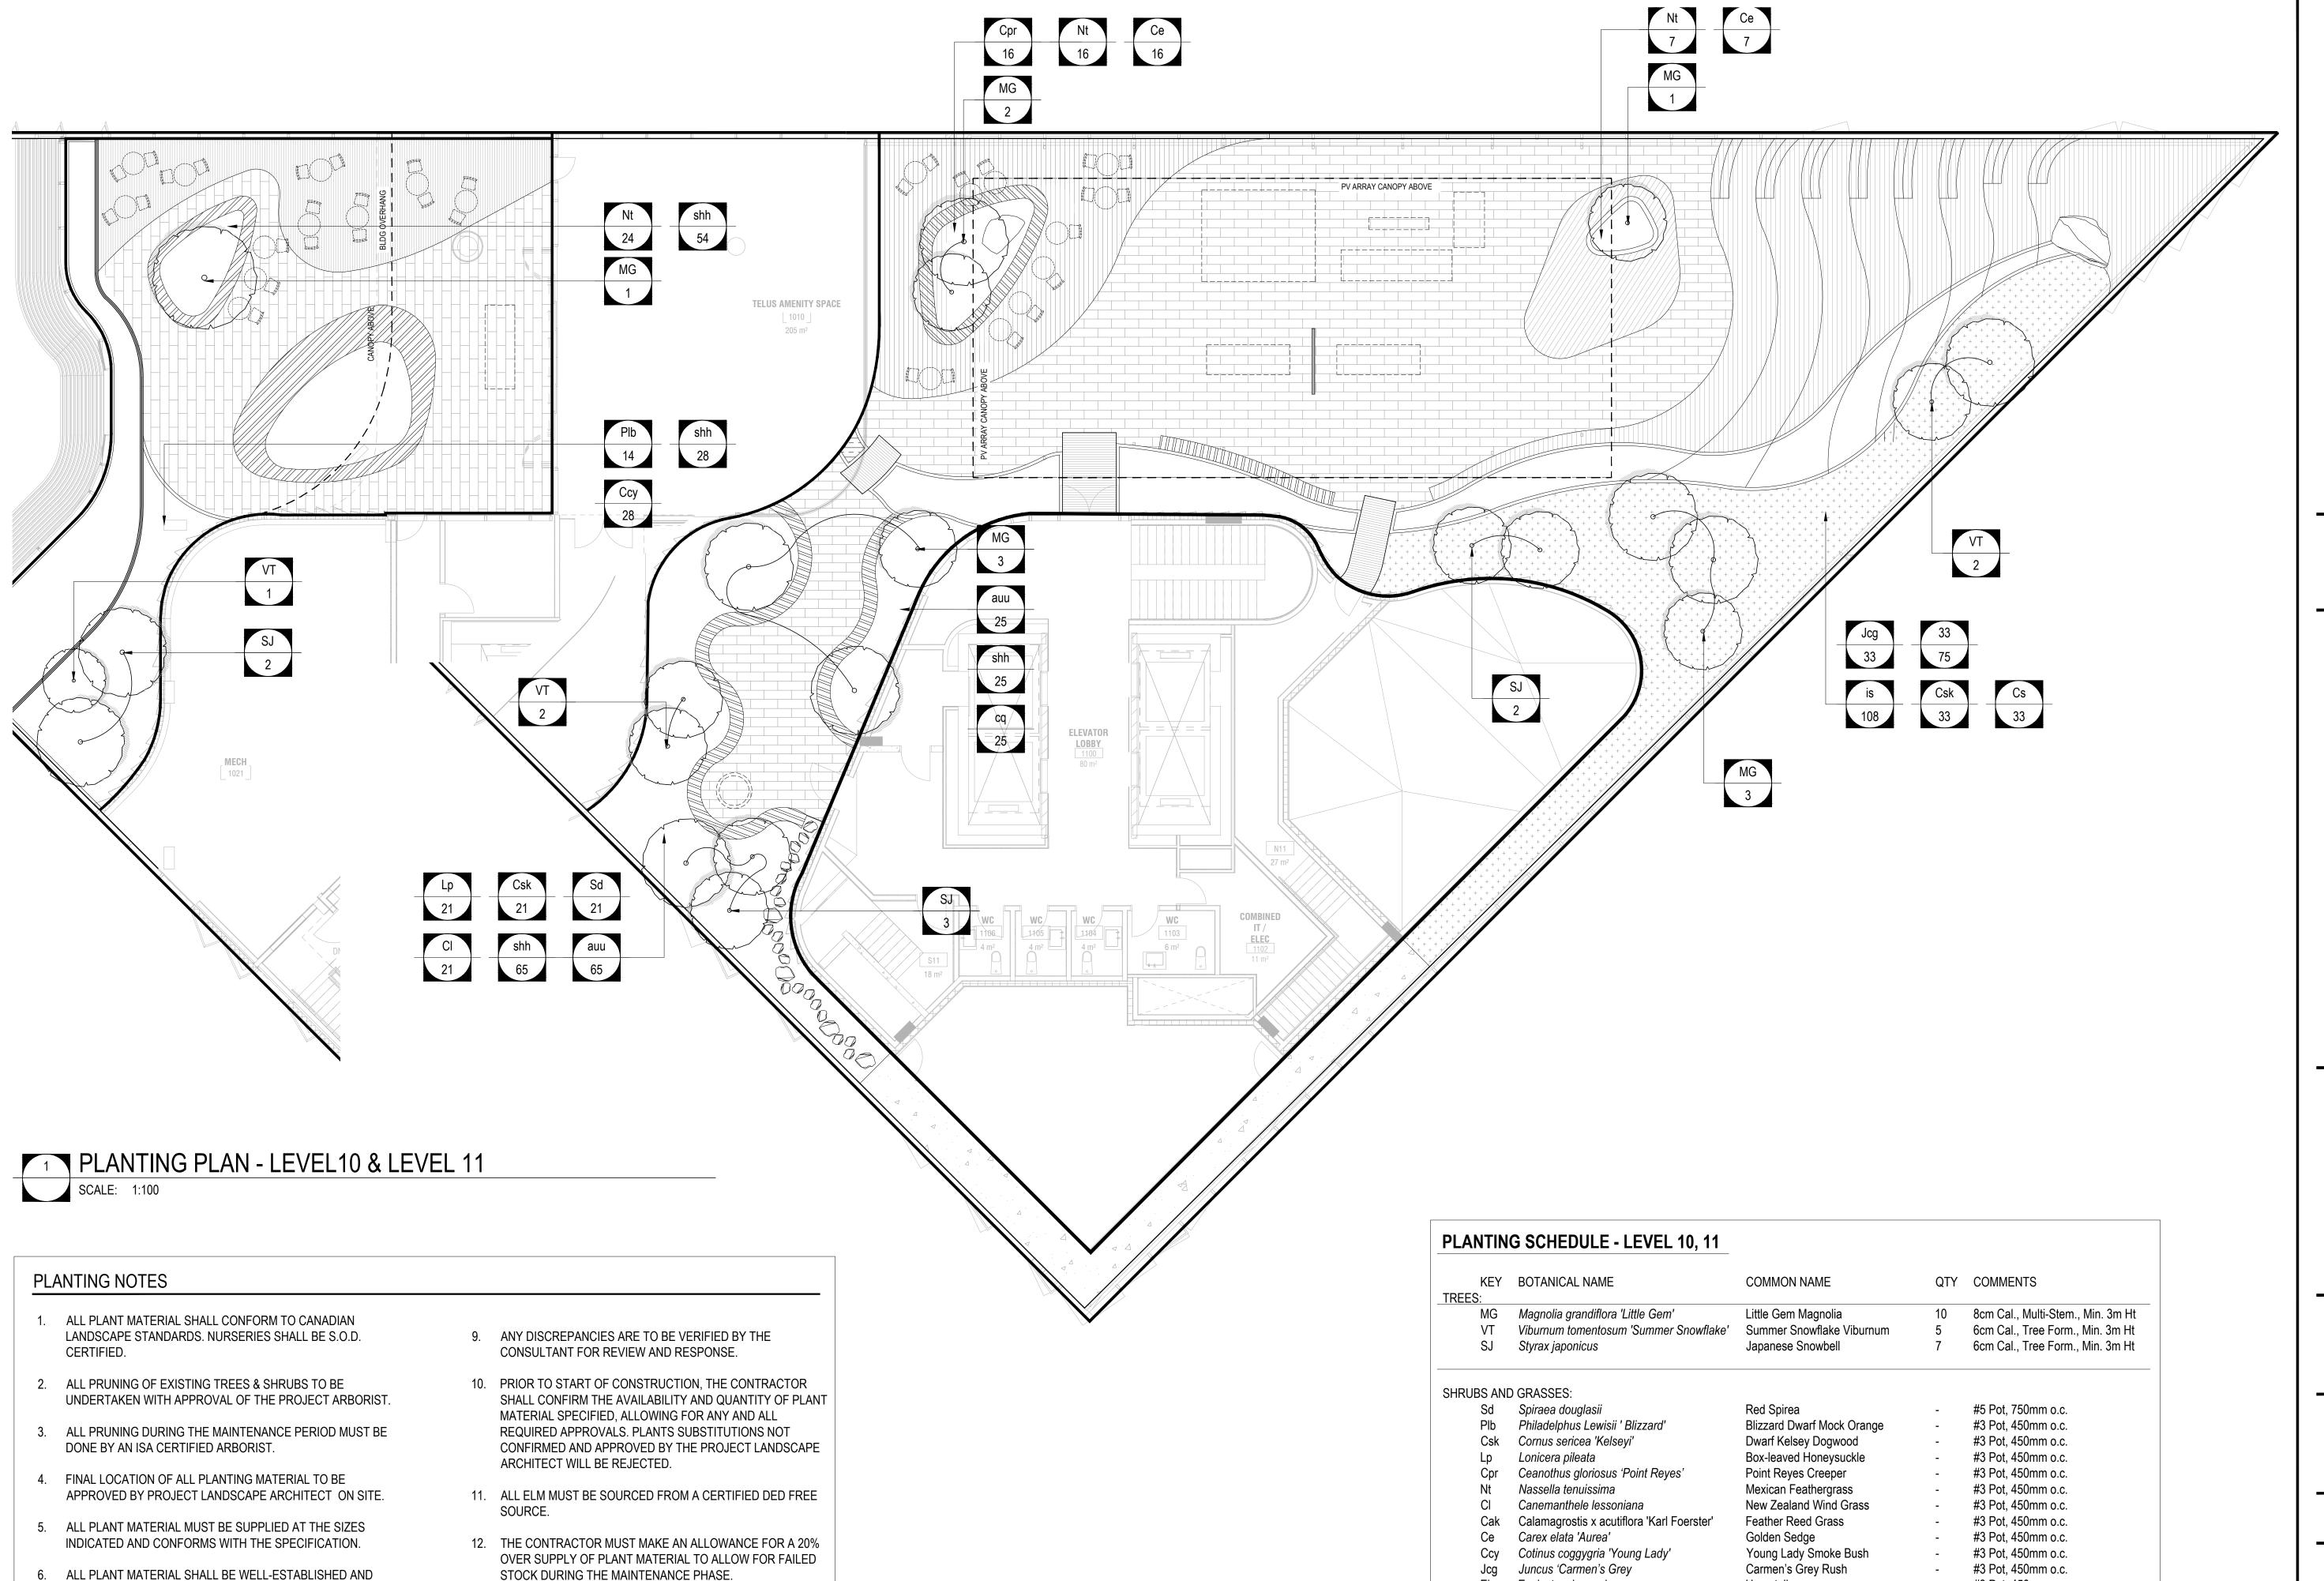

Eh Equisetum hyemale

auu Arctostaphyos uva-ursi

aps Allium purple sensation

Camassia quamash

shh Sarcococca hookeriana var. humilis

**GROUNDCOVERS AND PERENNIALS:** 

Horsetail

Kinnikinnick

Blue Camas

**Dwarf Sweet Box** 

Purple Sensation Allium

- #3 Pot, 450mm o.c.

- #1 Pot, 300mm o.c.

- #1 Pot, 300mm o.c.

- #1 Pot, 300mm o.c.

#1 Pot, 300mm o.c.

#1 Dat 200mm a a

PROJECT TEAM:

LANDSCAPE ARCHITECT PFS Studio 1777 West 3rd Avenue Vancouver, BC V6J 1K7

ARCHITECT:
DIAMOND SCHMITT ARCHITECTS
384 Adelaide Street West, Suite 100
Toronto, ON M5V 1R7

#### COPYRIGHT RESERVED:

This plan and design are, and at all times remain the exclusive property of PFS Studio and cannot be used or reproduced without written consent. Contractors shall verify and be responsible for all dimensions and conditions on the job. This office shall be informed of any discrepancies from the dimensions and conditions shown on the drawing.

#### ISSUANCE:

No.	Date	Details	B
1	07-15-2020	ISSUED FOR REZONING / DP	J۷
2	10-23-2020	ISSUED FOR 50% DESIGN DEVELOPMENT	J۷
3	11-09-2020	ISSUED FOR DEVELOPMENT PERMIT	J۷
4	12-18-2020	ISSUED FOR 75% DD	J۷
5	01-29-2021	ISSUED FOR 100% DD	J۷
6	04-13-2021	RE-ISSUED FOR REZONING / DP	J۷
7	04-23-2021	ISSUED FOR TRG	J۷



STAMP:

PROJECT NAME:

TELUS OCEAN

DRAWING TITLE:

PLANTING PLAN LEVEL 10 - LEVEL 11

PFS PROJECT NUMBER: DATE:
22007 07/15/2020

DRAWN BY: CHECKED BY:
JW NM

SCALE:
1:100

1:100

DWG. NO.:

L6.03

OF: XX

AROUND ALL TREE BASES.

UNIFORM IN SHAPE AND SIZE.

OTHERWISE NOTED.

7. ALL PLANT MATERIAL SHALL BE NURSERY GROWN UNLESS

8. ALLOW 760-900 DIA. NO PLANTING ZONE/CLEAR OPENING

