




March 1, 2021

# Architectural Drawing Set

- COVER PAGE ..... 2
- PLAN, SITE..... 3
- TYP. PARKING PLAN ..... 4
- P1 PARKING PLAN ..... 5
- P0 PARKING PLAN ..... 6
- PLAN, FLOOR - GF ..... 7
- PLAN, FLOOR - L2..... 8
- PLAN, FLOOR - L3..... 9
- PLAN, FLOOR - L4 ..... 10
- PLAN, FLOOR - L5..... 11
- PLAN, FLOOR -TYP TOWERS..... 12
- PLAN, ROOF..... 13

Revisions	
1	Rezoning 2020-09-03
2	Rezoning Updated 2021-02-26

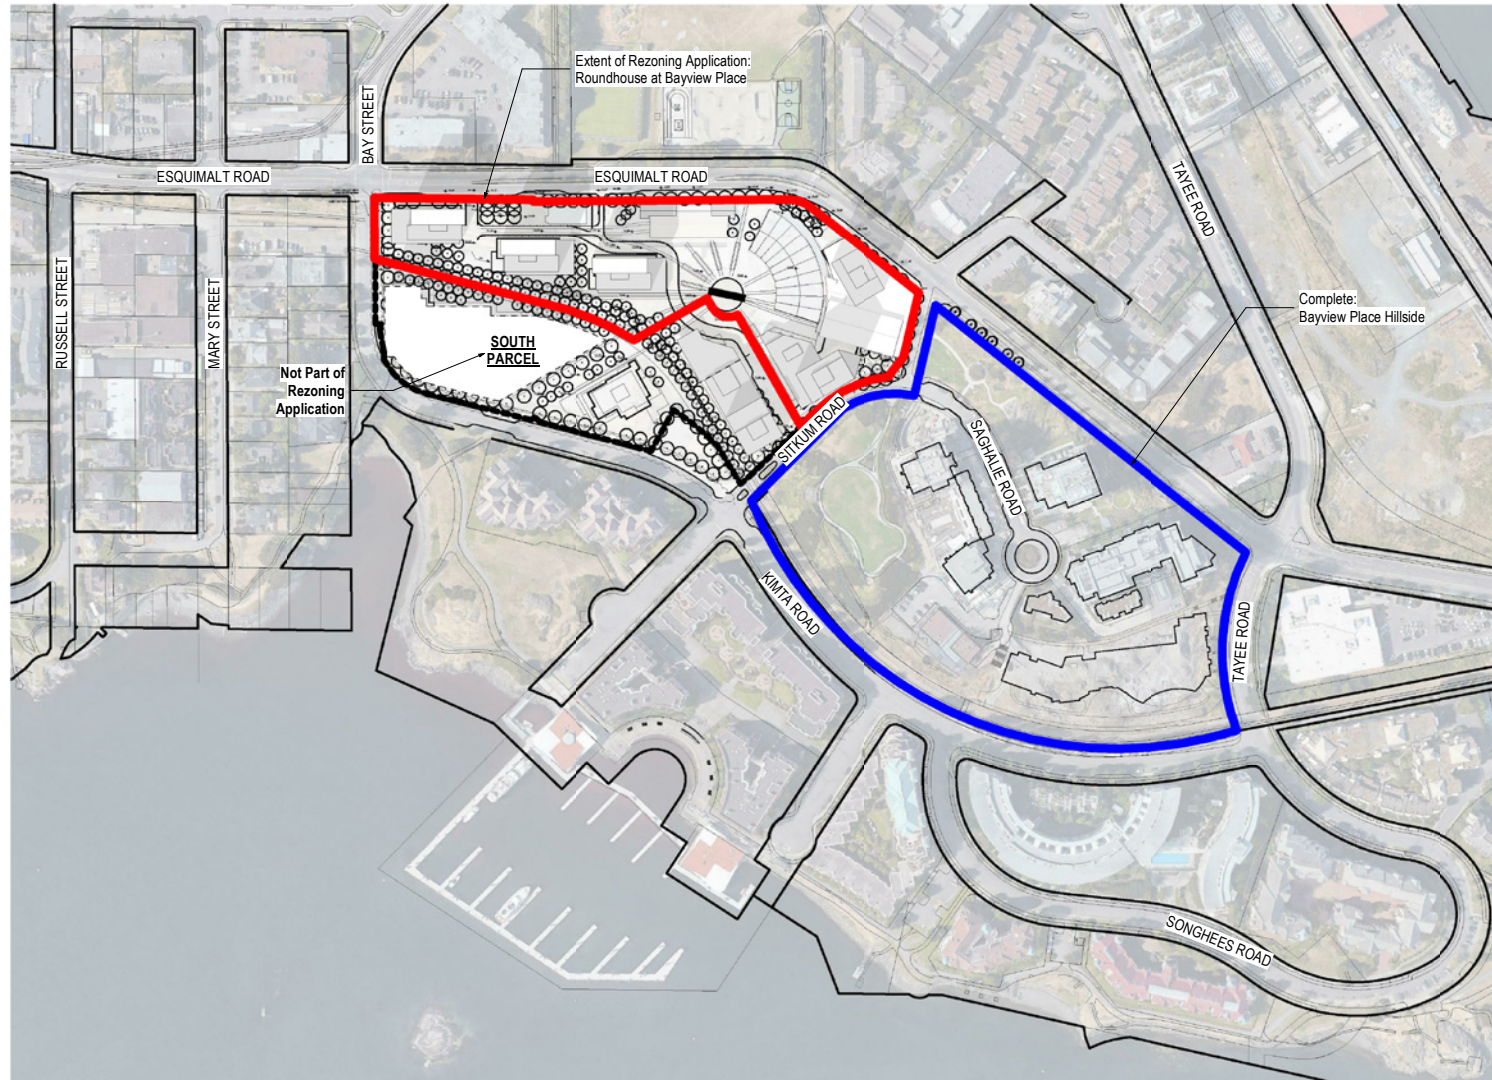

1  
A0.00 20 ACRE SITE PLAN  
1: 2000



**Drawing List**

- A0.00 COVER PAGE
- A1.01 PLAN, SITE
- A2.01 PLAN, PARKING - P2
- A2.02 PLAN, PARKING - P1
- A2.03 PLAN, PARKING - P0
- A2.04 PLAN, FLOOR - GF
- A2.05 PLAN, FLOOR - L2
- A2.06 PLAN, FLOOR - L3
- A2.07 PLAN, FLOOR - L4
- A2.08 PLAN, FLOOR - L5
- A2.09 PLAN, FLOOR - TYP TOWERS
- A2.10 PLAN, ROOF
- A3.01 ELEVATIONS, SITE
- A3.02 SECTIONS, SITE



2  
A0.00 LOCATION MAP  
1: 7000

**Bayview Roundhouse**

Victoria, BC


Drawing Title  
**COVER PAGE**

Date: 28 Aug 2020  
Job No: V24949  
Drawn By: Author  
Checked By: Checker

Drawing No.

**A0.00**

**SD**

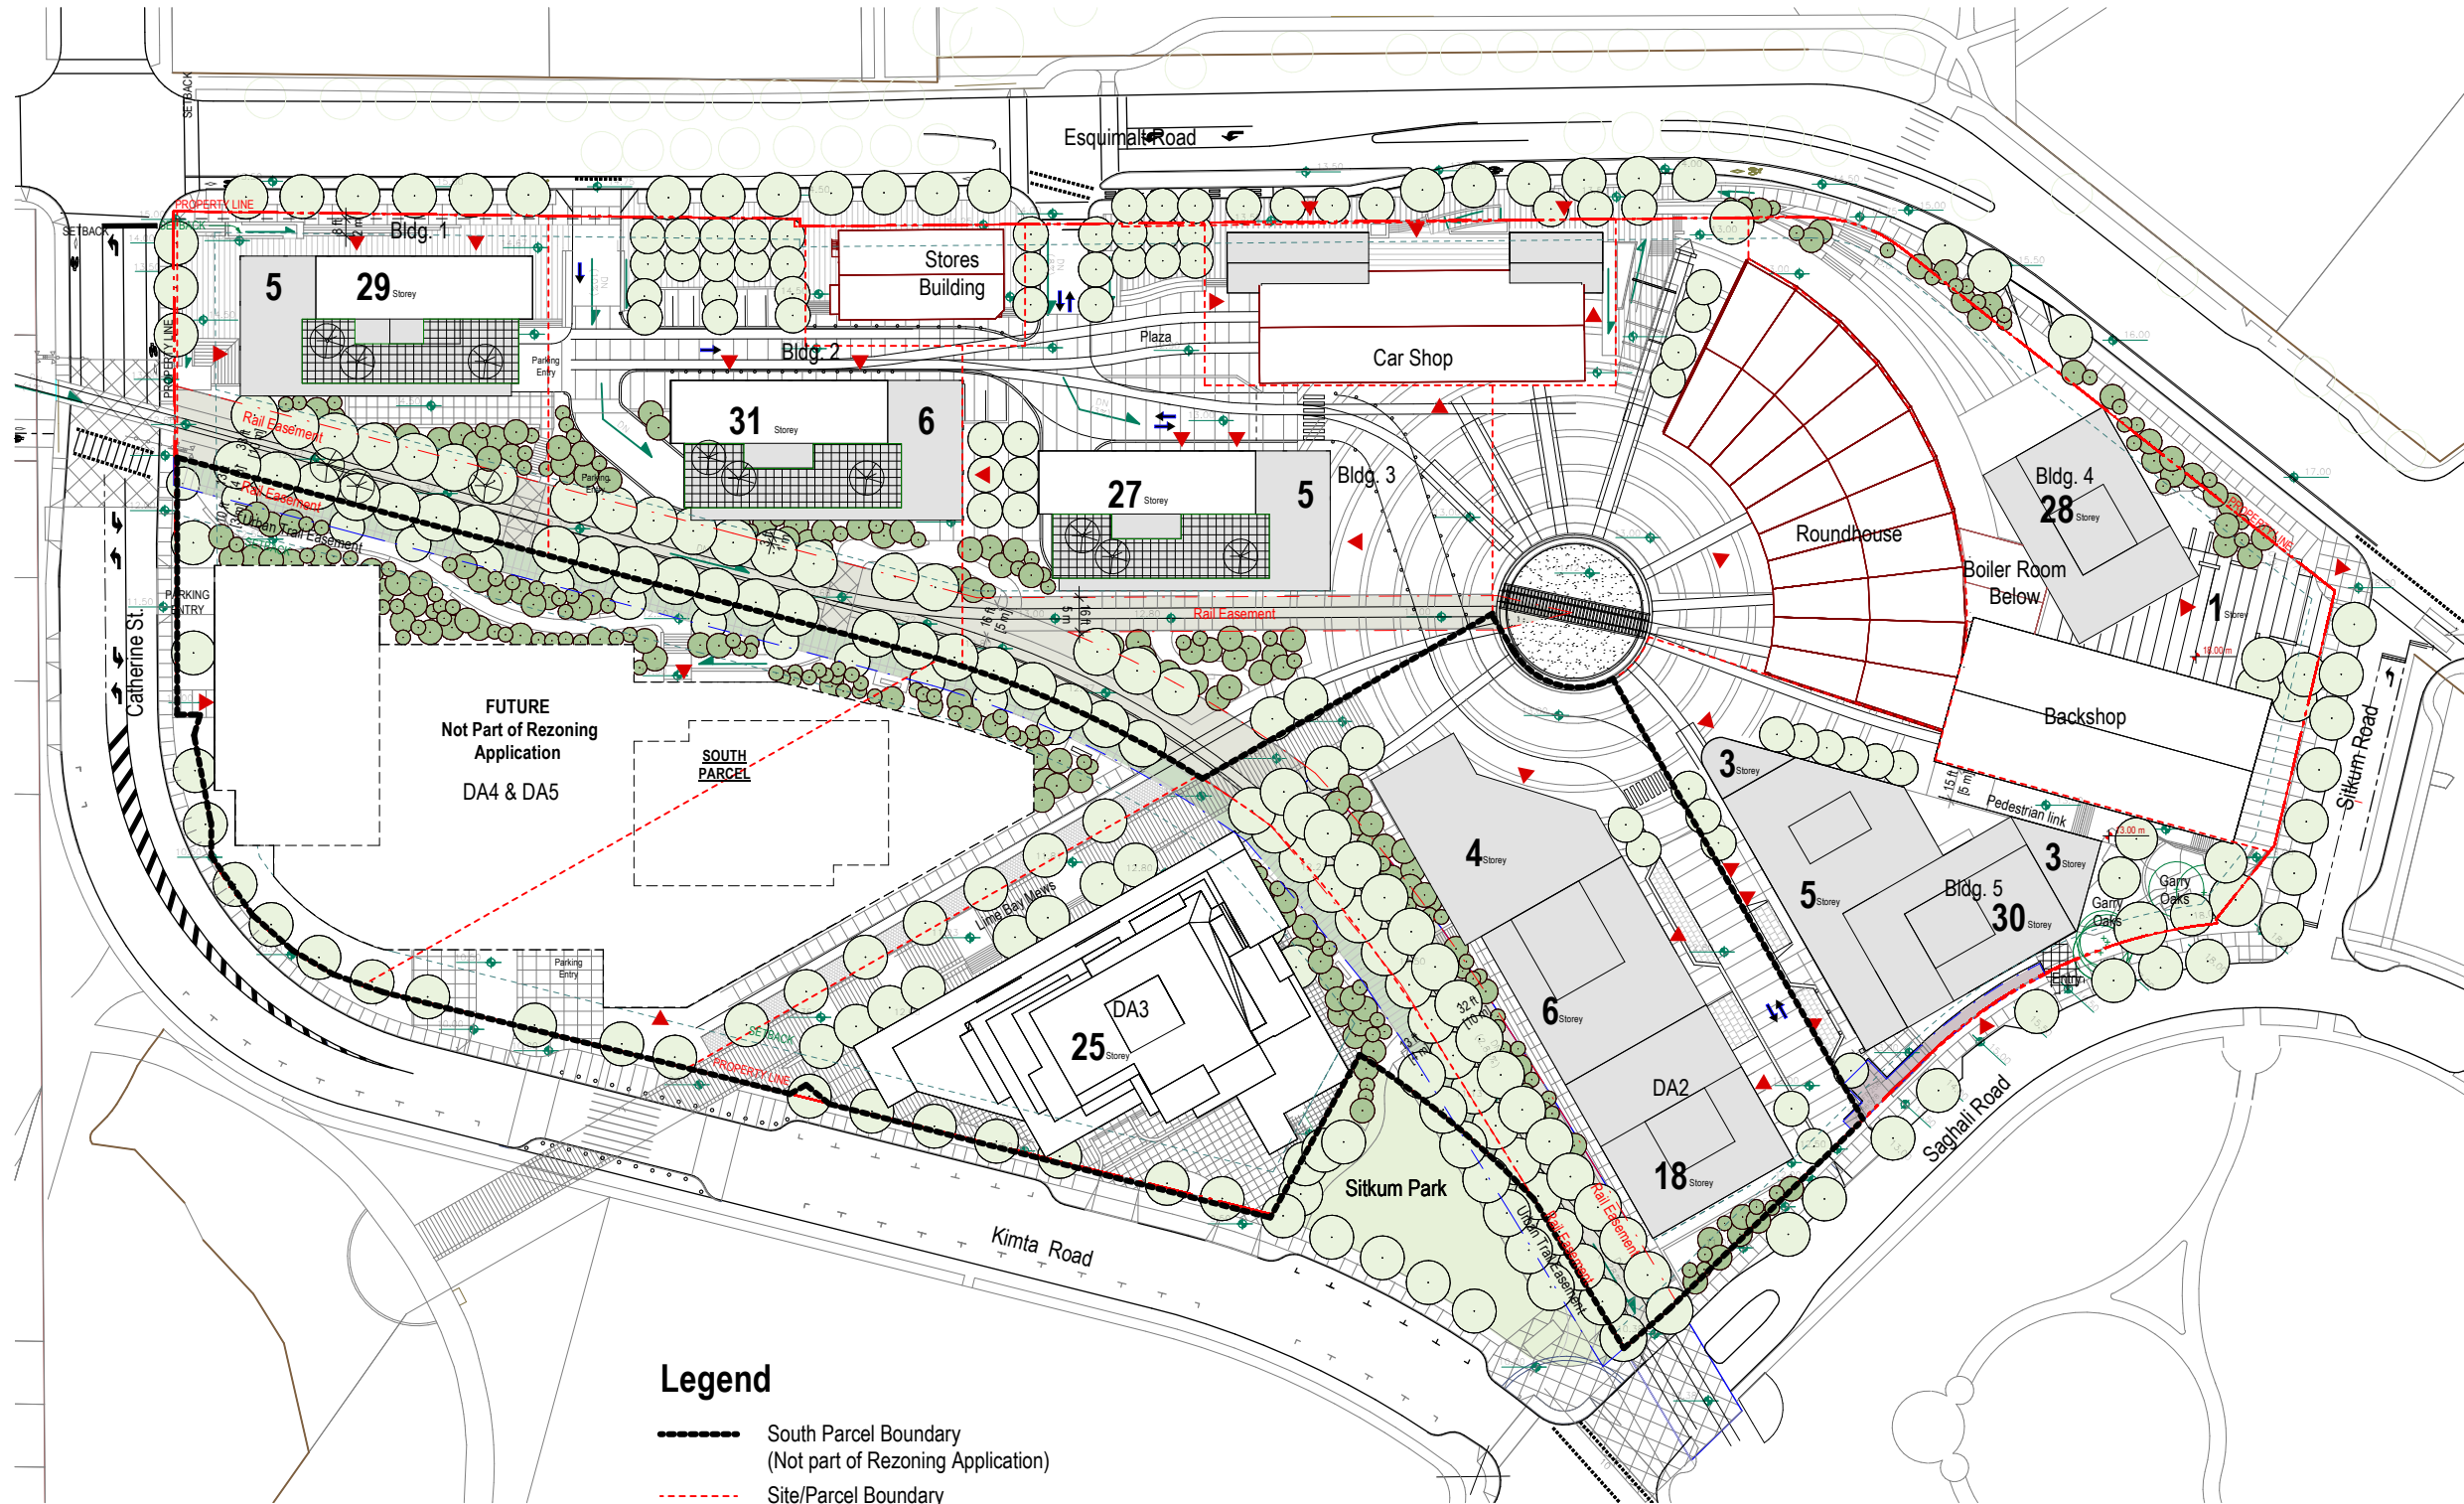


Revisions

1 Rezoning Updated	2020-09-03
2 Rezoning Updated	2021-02-26

**Bayview Roundhouse**

Victoria, BC

Drawing Title  
**PLAN, SITE**

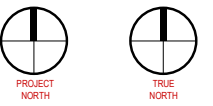

Date: 28 Aug 2020  
Job No: V24949  
Drawn By: Author  
Checked By: Checker

Drawing No.


**A1.01**

**SD**

TYP. PARKING PLAN

Revisions

1 Rezoning	2020-09-03
2 Rezoning Updated	2021-02-26

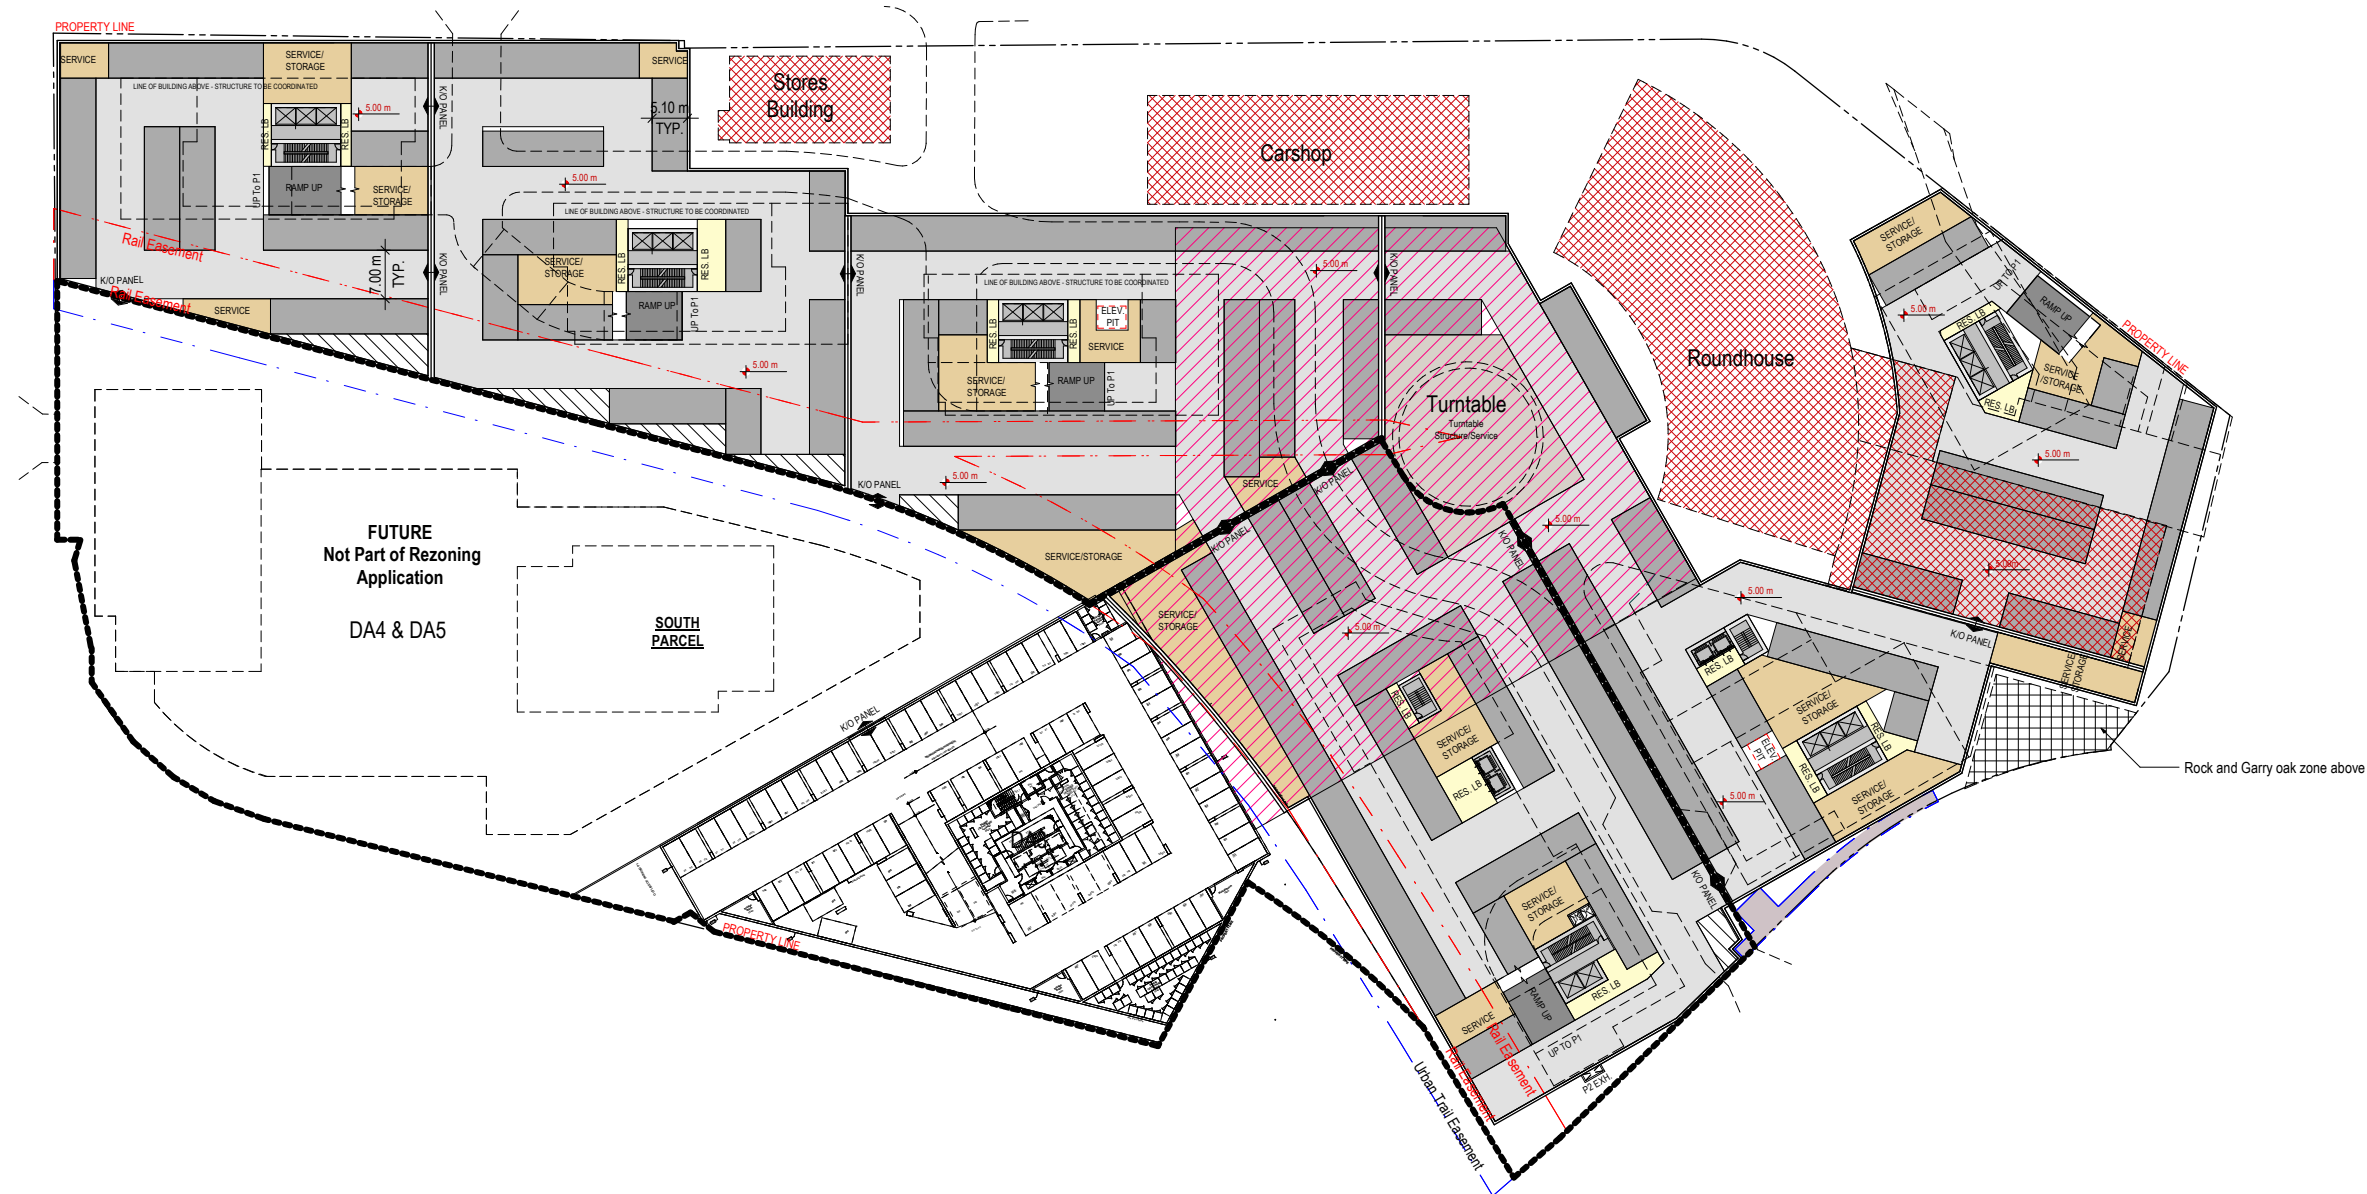


Legend

	Circulation		Ramp		Residential lobby/Vest.		Commercial lobby
	Parking		Bury Site		South Parcel		Easment
	Core Circulation		Storage/Bike Parking		Existing Buildings		Turntable Structure/Service

BAYVIEW

[Project Address]

Drawing Title  
TYP. PARKING PLAN

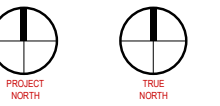


Date: 2020/11/26  
Job No: [V25533]  
Drawn By: Author  
Checked By: Checker

Drawing No.

A2.01

SD

# P1 PARKING PLAN

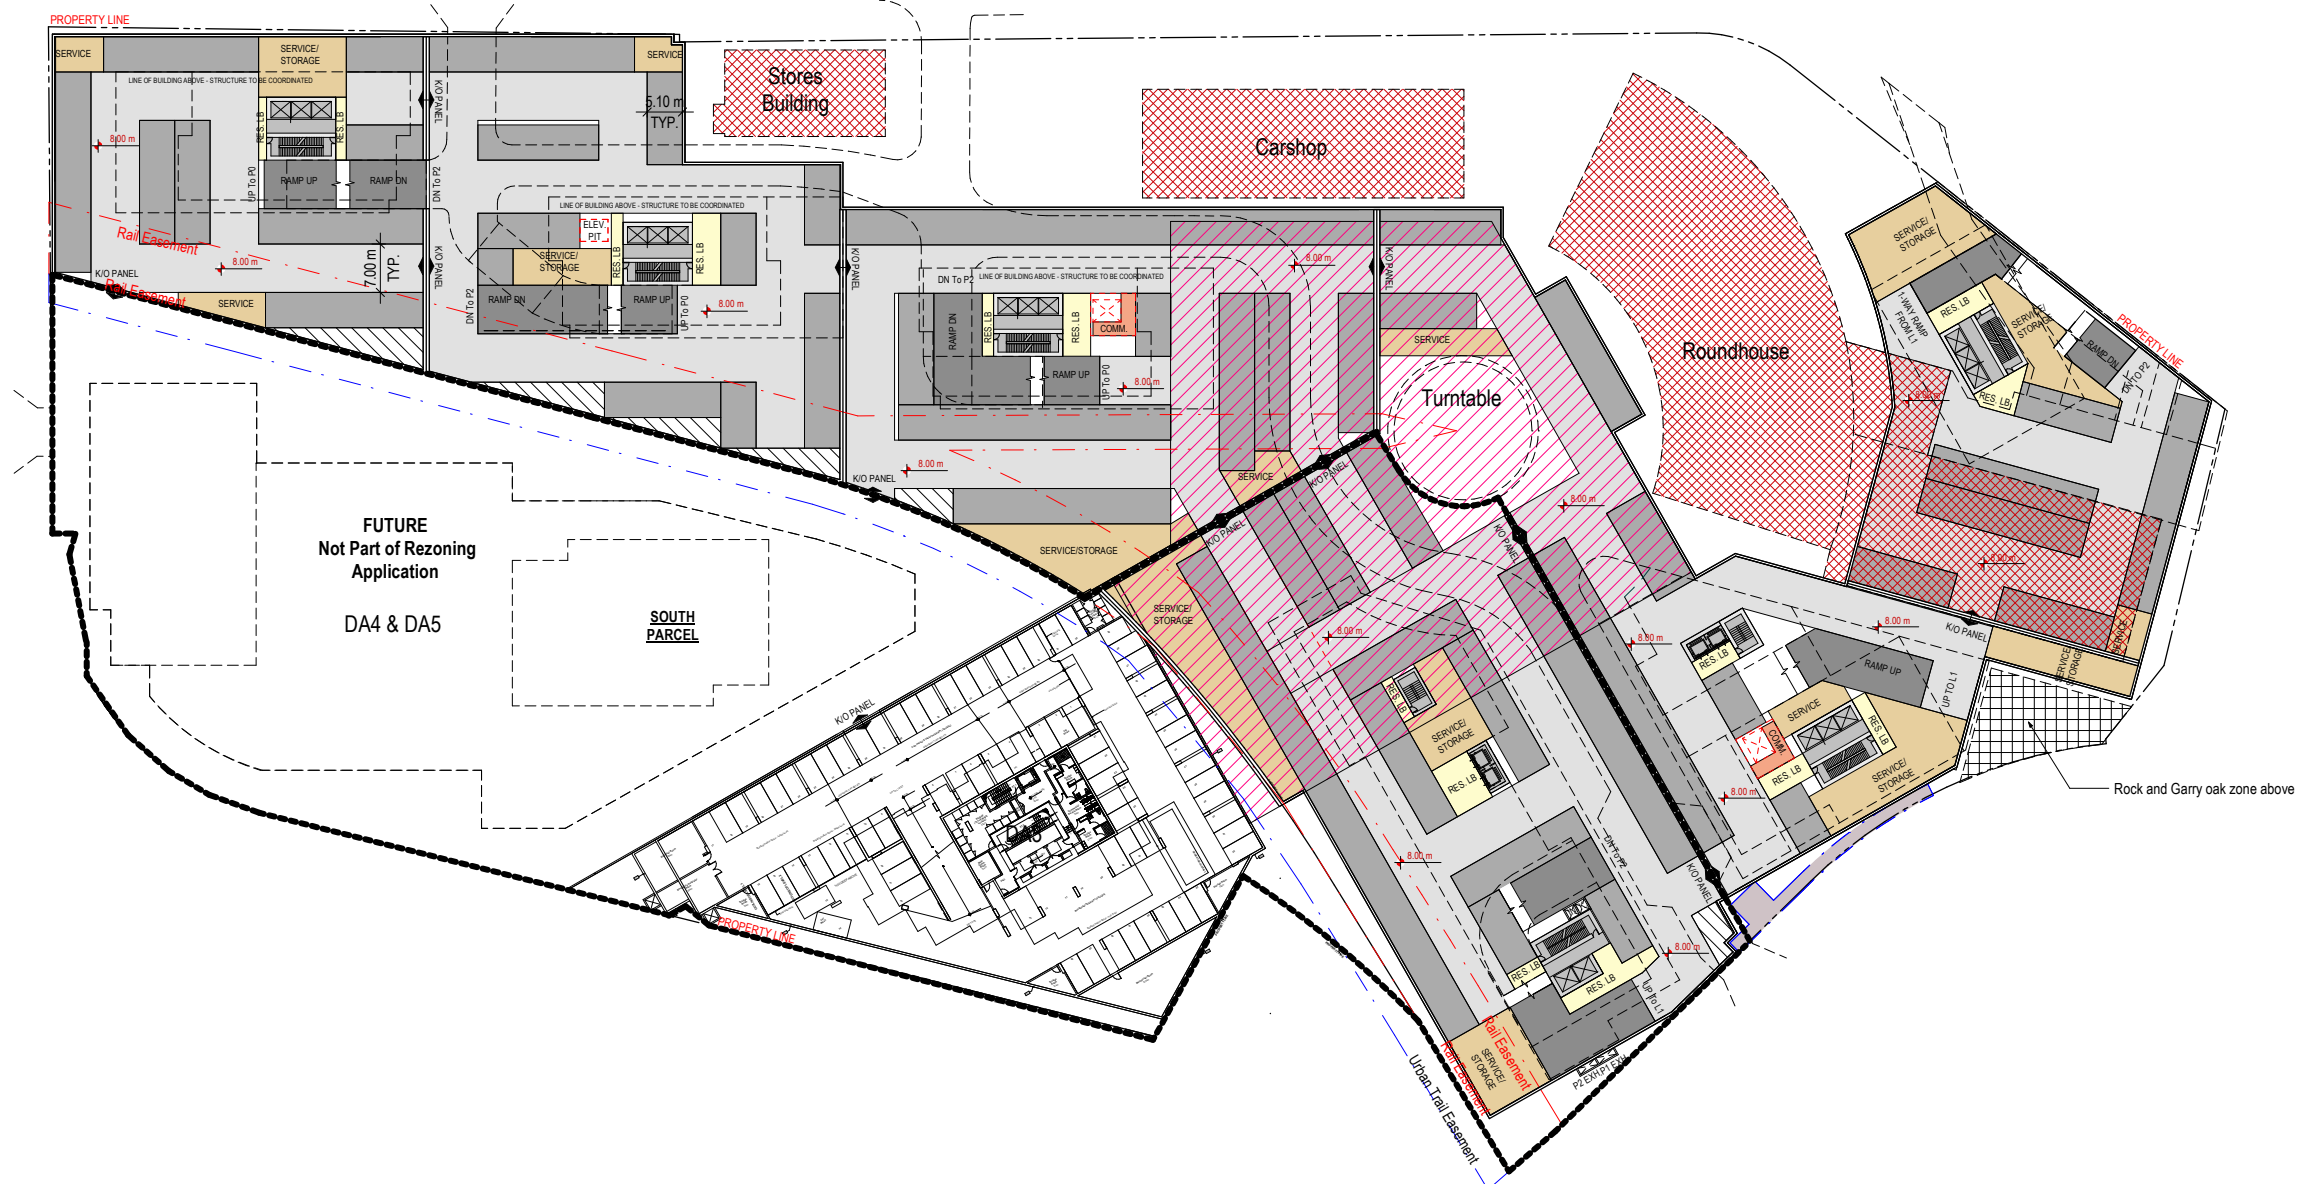

Revisions

1 Rezoning	2020-09-03
2 Rezoning Updated	2021-02-26

## BAYVIEW

[Project Address]


Drawing Title  
**P1 PARKING PLAN**

### Legend

	Circulation		Ramp		Residential lobby/Vest.		Commercial lobby
	Parking		Bury Site		South Parcel		Easment
	Core Circulation		Storage/Bike Parking		Existing Buildings		Turntable Structure/Service



1 P1 PARKING PLAN  
A2.02 1:500

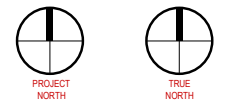


Date: 2020/11/26  
Job No: [V25533]  
Drawn By: Author  
Checked By: Checker

Drawing No.

# A2.02

SD

PO PARKING PLAN

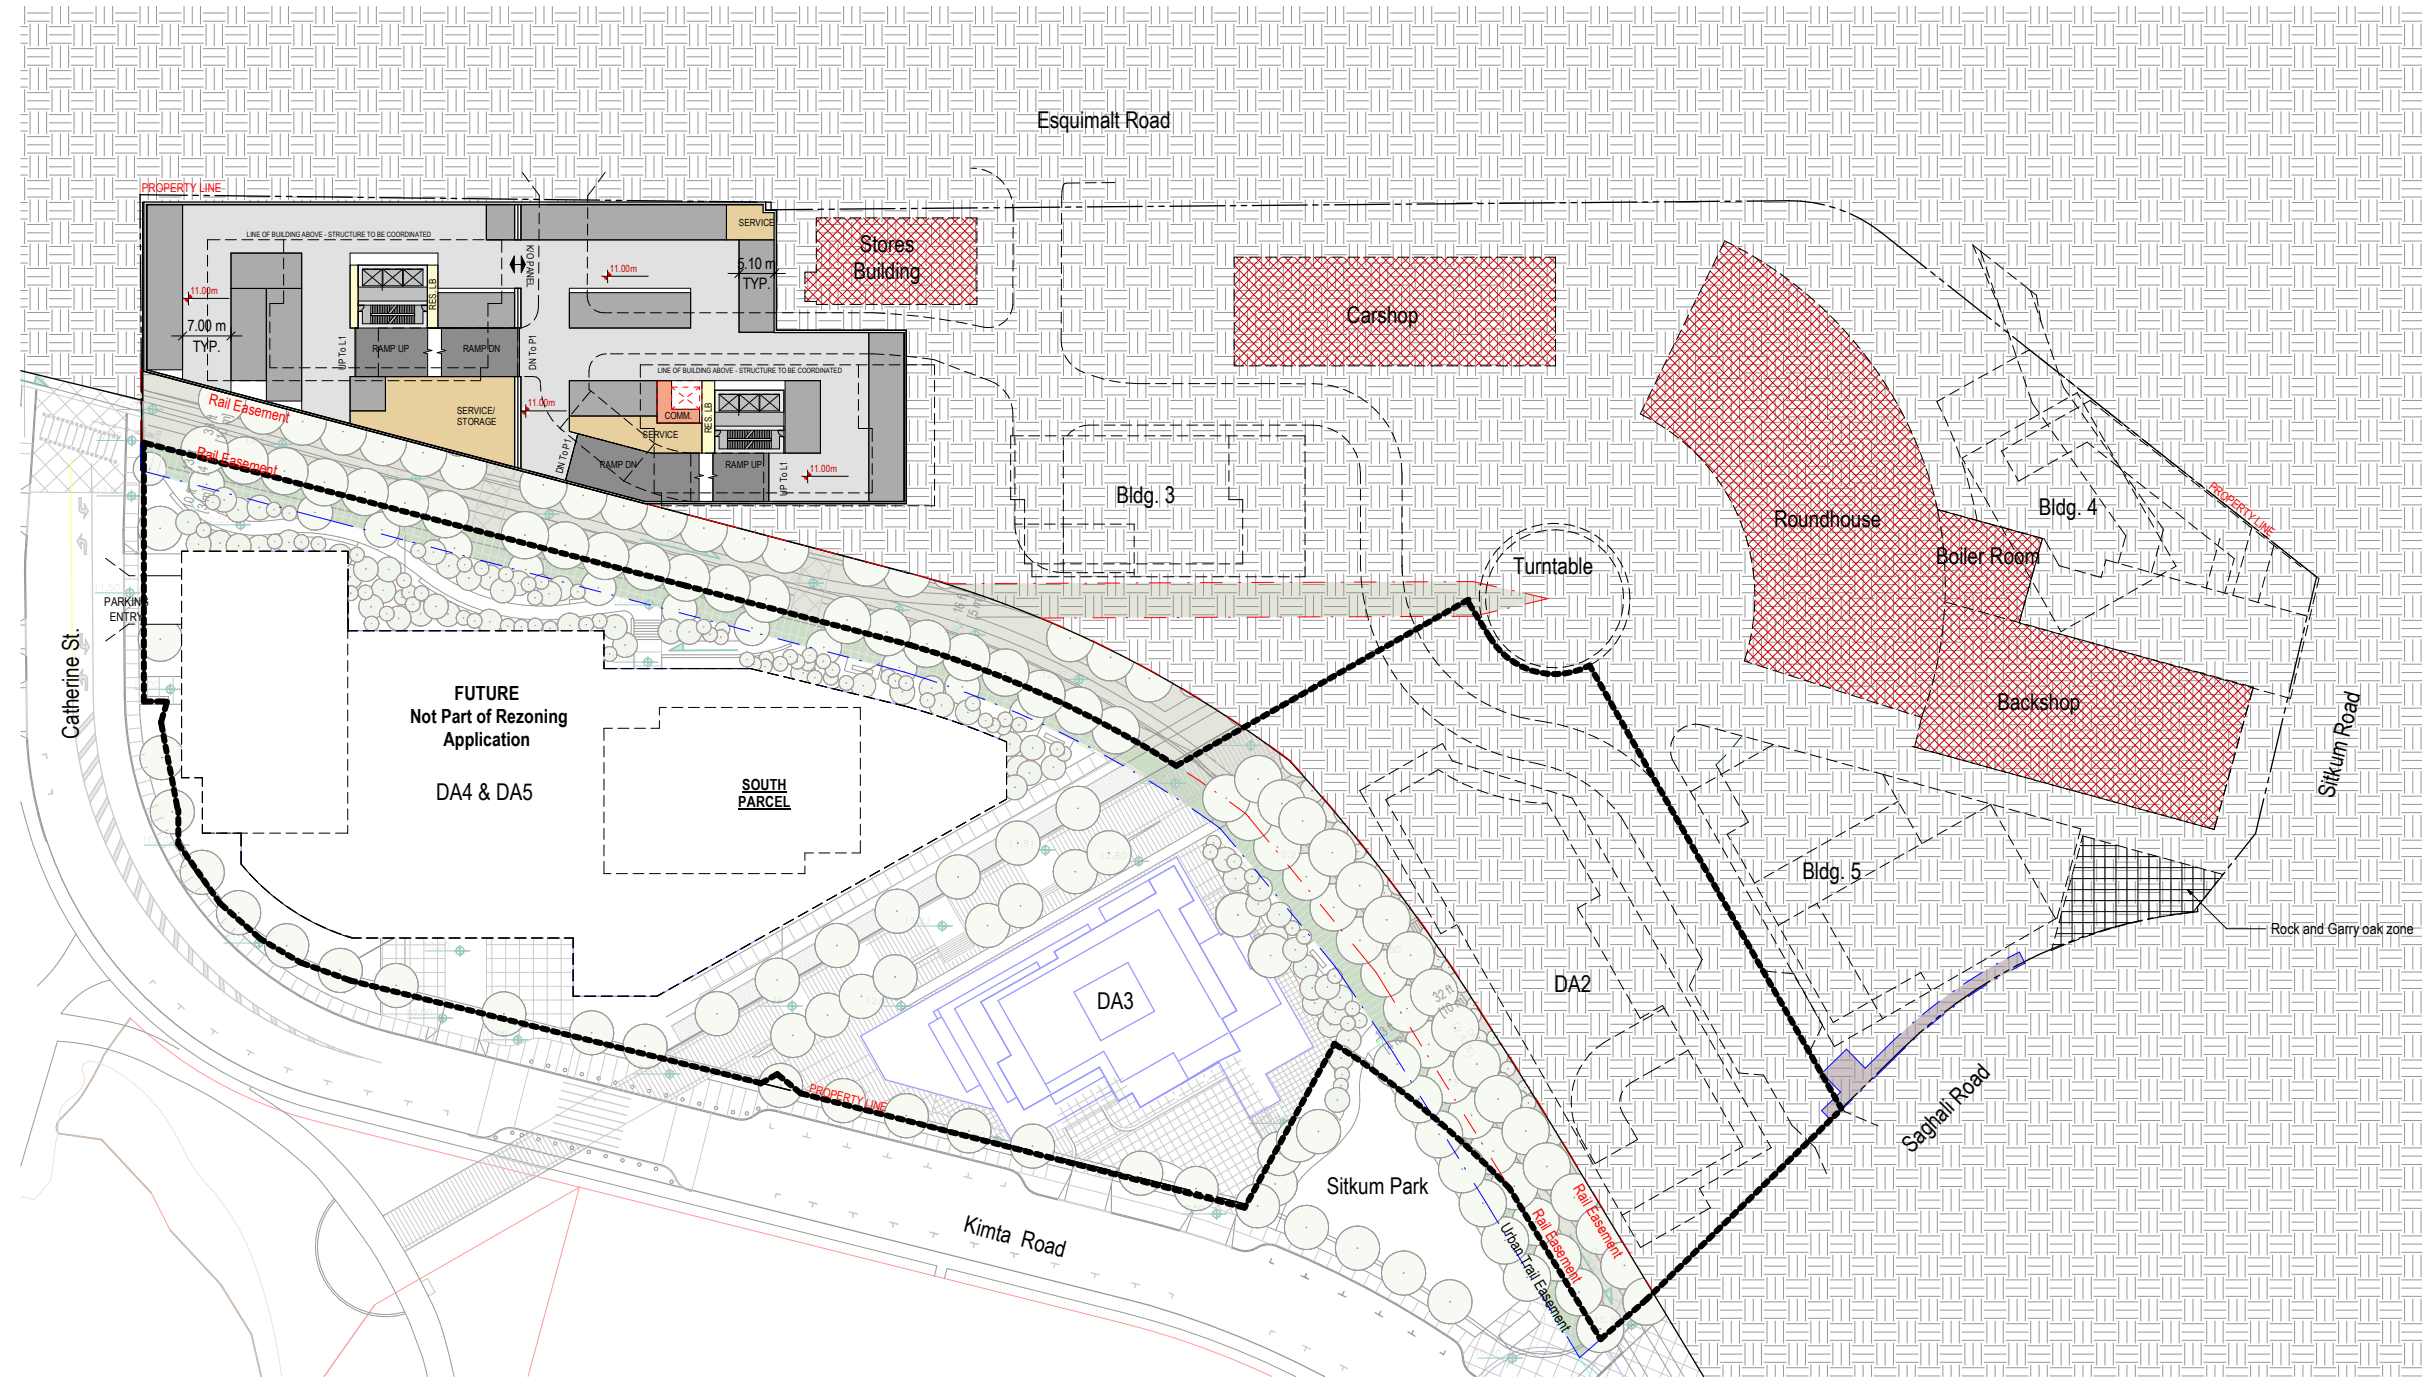

Legend

Circulation	Ramp	Residential lobby/Vest.	Commercial lobby
Parking	Bury Site	South Parcel	Easment
Core Circulation	Storage/Bike Parking	Existing Buildings	Turntable Structure/Service


Revisions

1 Rezoning Updated	2020-09-03
2 Rezoning Updated	2021-02-26

BAYVIEW

[Project Address]

Drawing Title  
PO PARKING PLAN

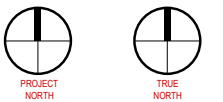


Date: 2020/11/26  
Job No: [V25533]  
Drawn By: Author  
Checked By: Checker

Drawing No.

1 PO PARKING PLAN  
A2.03 1:500




Revisions	
1 Rezoning	2020-09-03
2 Rezoning Updated	2021-02-26

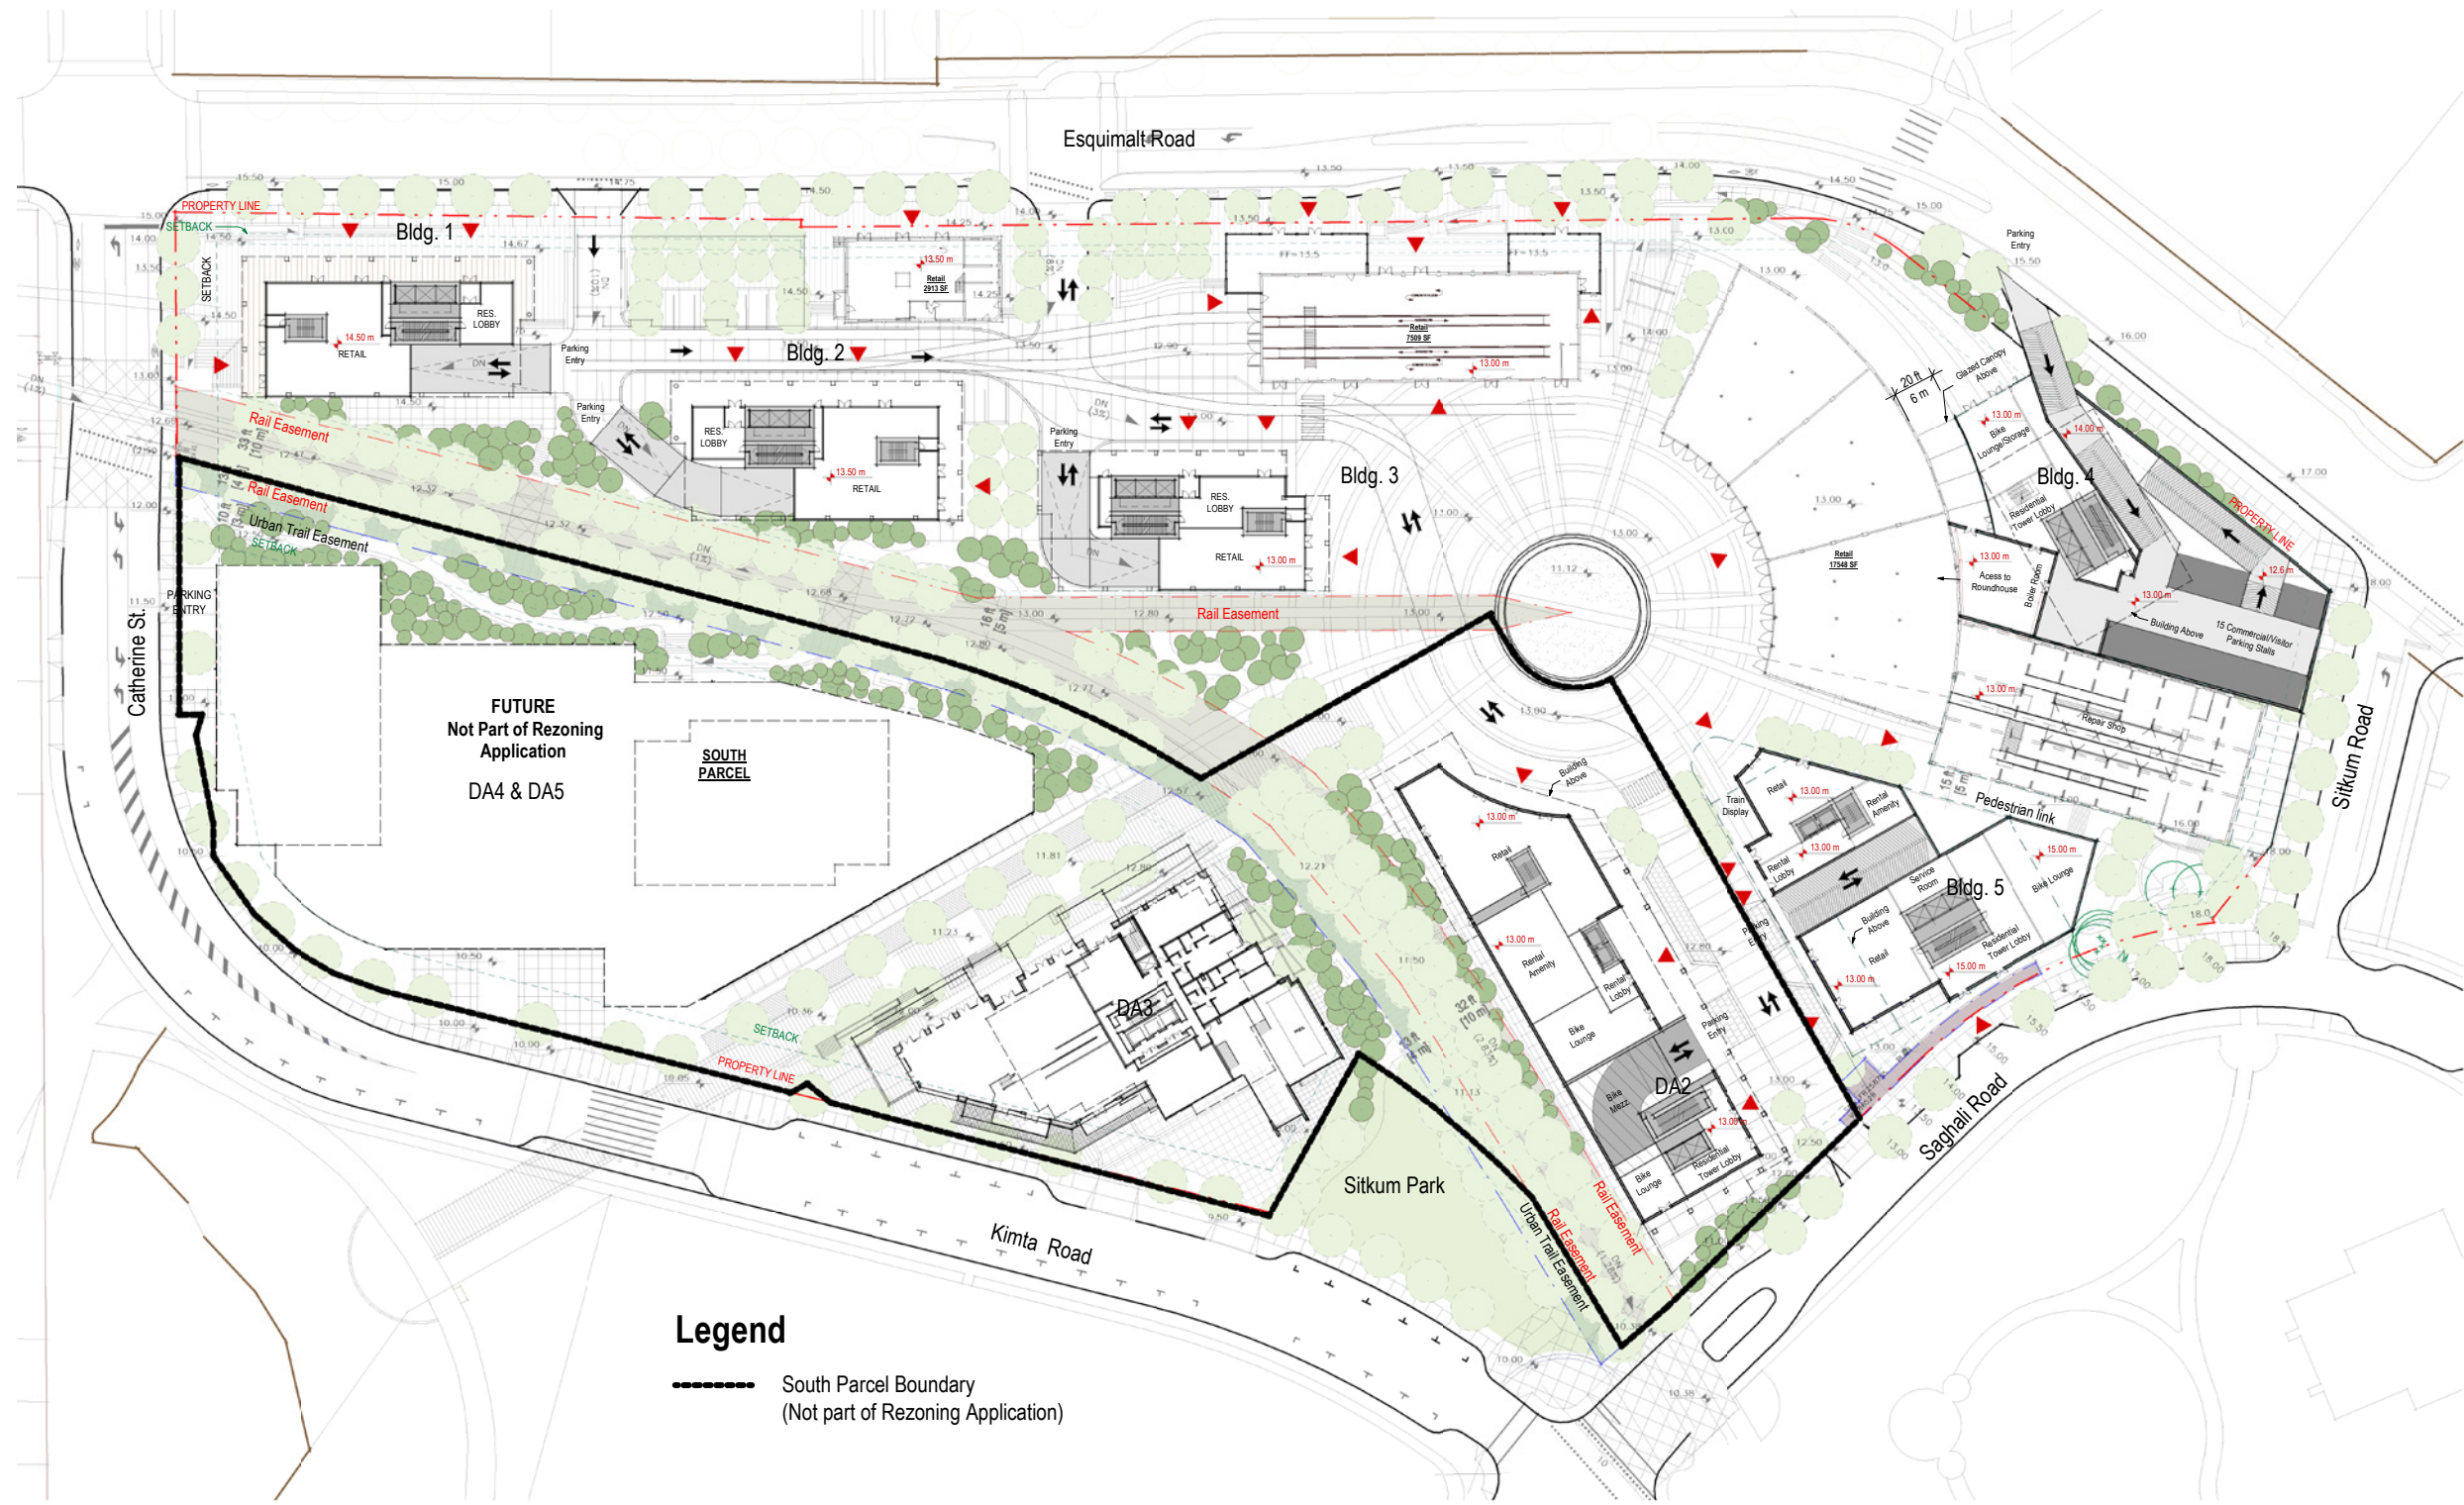

**Bayview Roundhouse**

Victoria, BC

Drawing Title  
**PLAN, FLOOR - GF**

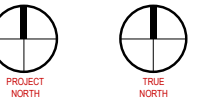

Date: 28 Aug 2020  
Job No: V24949  
Drawn By: 1:500  
Checked By: MA

Drawing No.

**Legend**

----- South Parcel Boundary  
(Not part of Rezoning Application)

1 FLOOR PLAN LEVEL 1 FFL.13m  
A2.04 1:500



2/26/2021 1:22:55 PM

**A2.04**

**SD**




Revisions

1 Rezoning Updated	2020-09-03
2 Rezoning Updated	2021-02-26

**Bayview Roundhouse**

Victoria, BC

Drawing Title  
**PLAN, FLOOR - L2**

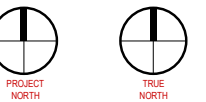

Date: 28 Aug 2020  
Job No: V24949  
Drawn By: Author  
Checked By: Checker

Drawing No.

**Legend**

----- South Parcel Boundary  
(Not part of Rezoning Application)


1 FLOOR PLAN LEVEL 2 FFL.19m  
A2.05 1:500



**A2.05**

**SD**



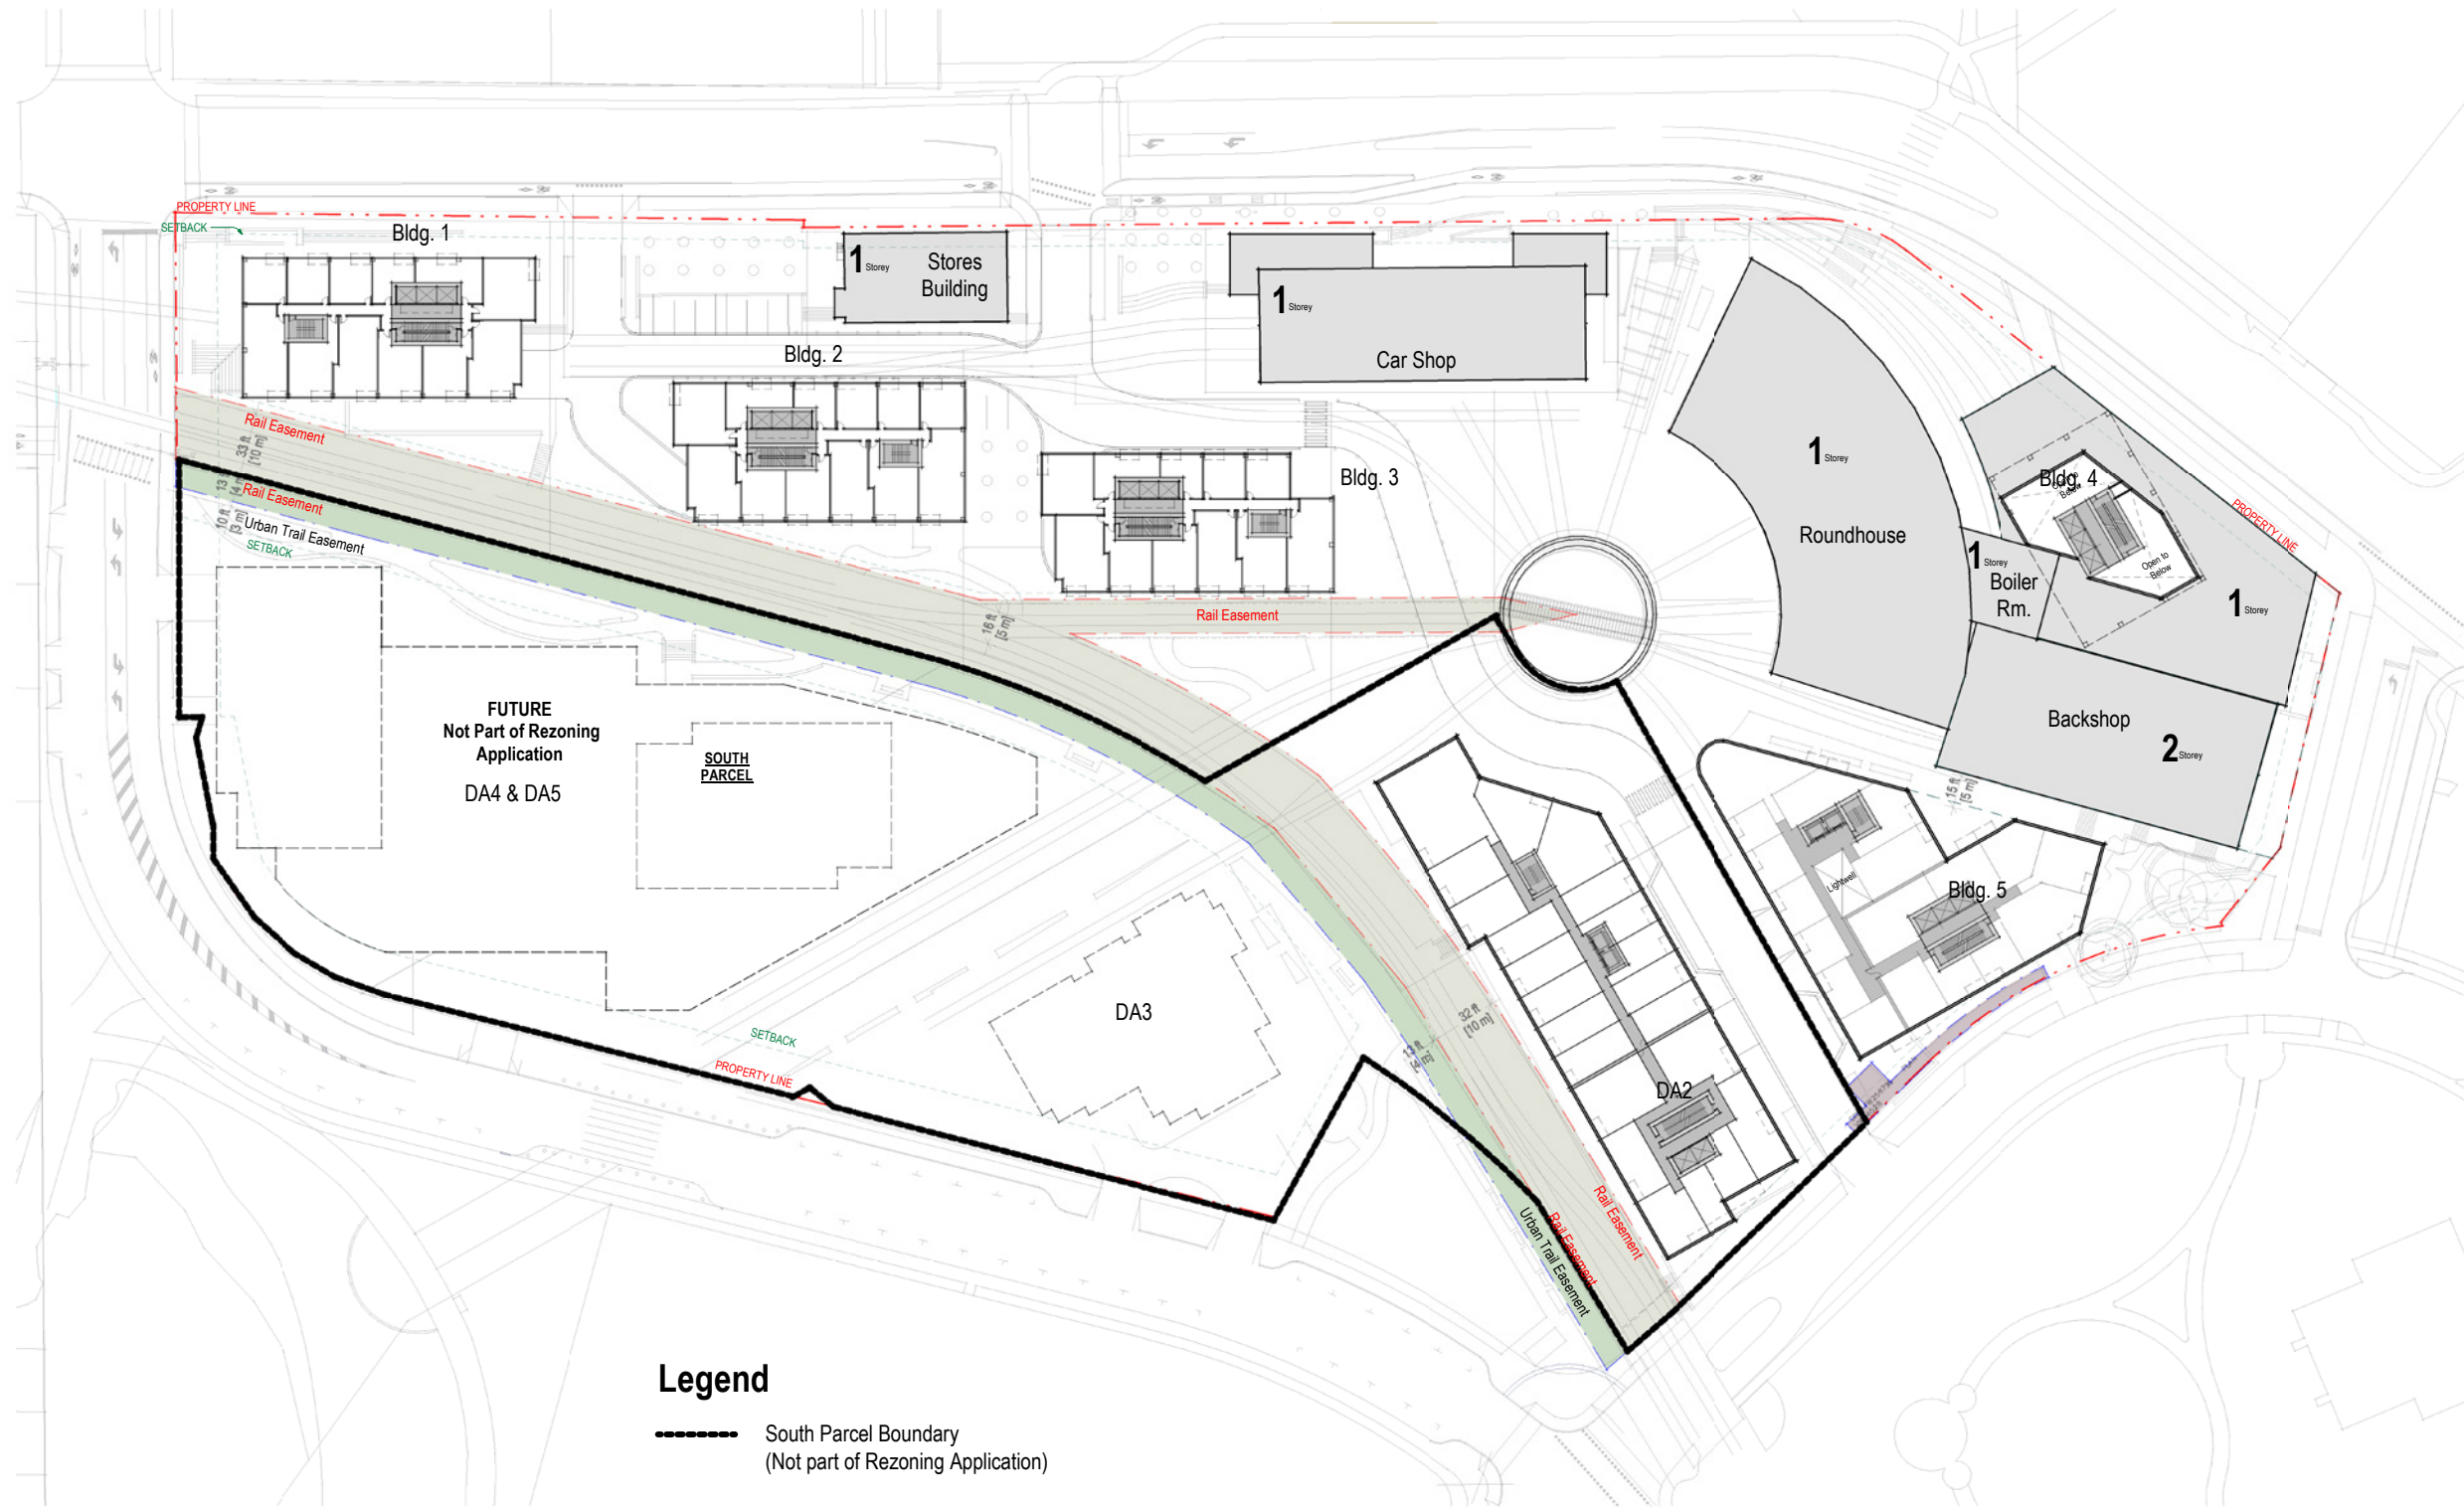

Revisions

1 Rezoning Updated	2020-09-03
2 Rezoning Updated	2021-02-26

**Bayview Roundhouse**

Victoria, BC

Drawing Title  
**PLAN, FLOOR - L3**



Date: 28 Aug 2020  
Job No: V24949  
Drawn By: Author  
Checked By: Checker

Drawing No.


**Legend**  
 - - - - - South Parcel Boundary  
 (Not part of Rezoning Application)

1 FLOOR PLAN LEVEL 3 FFL.22m  
A2.06 1:500



**A2.06**

**SD**

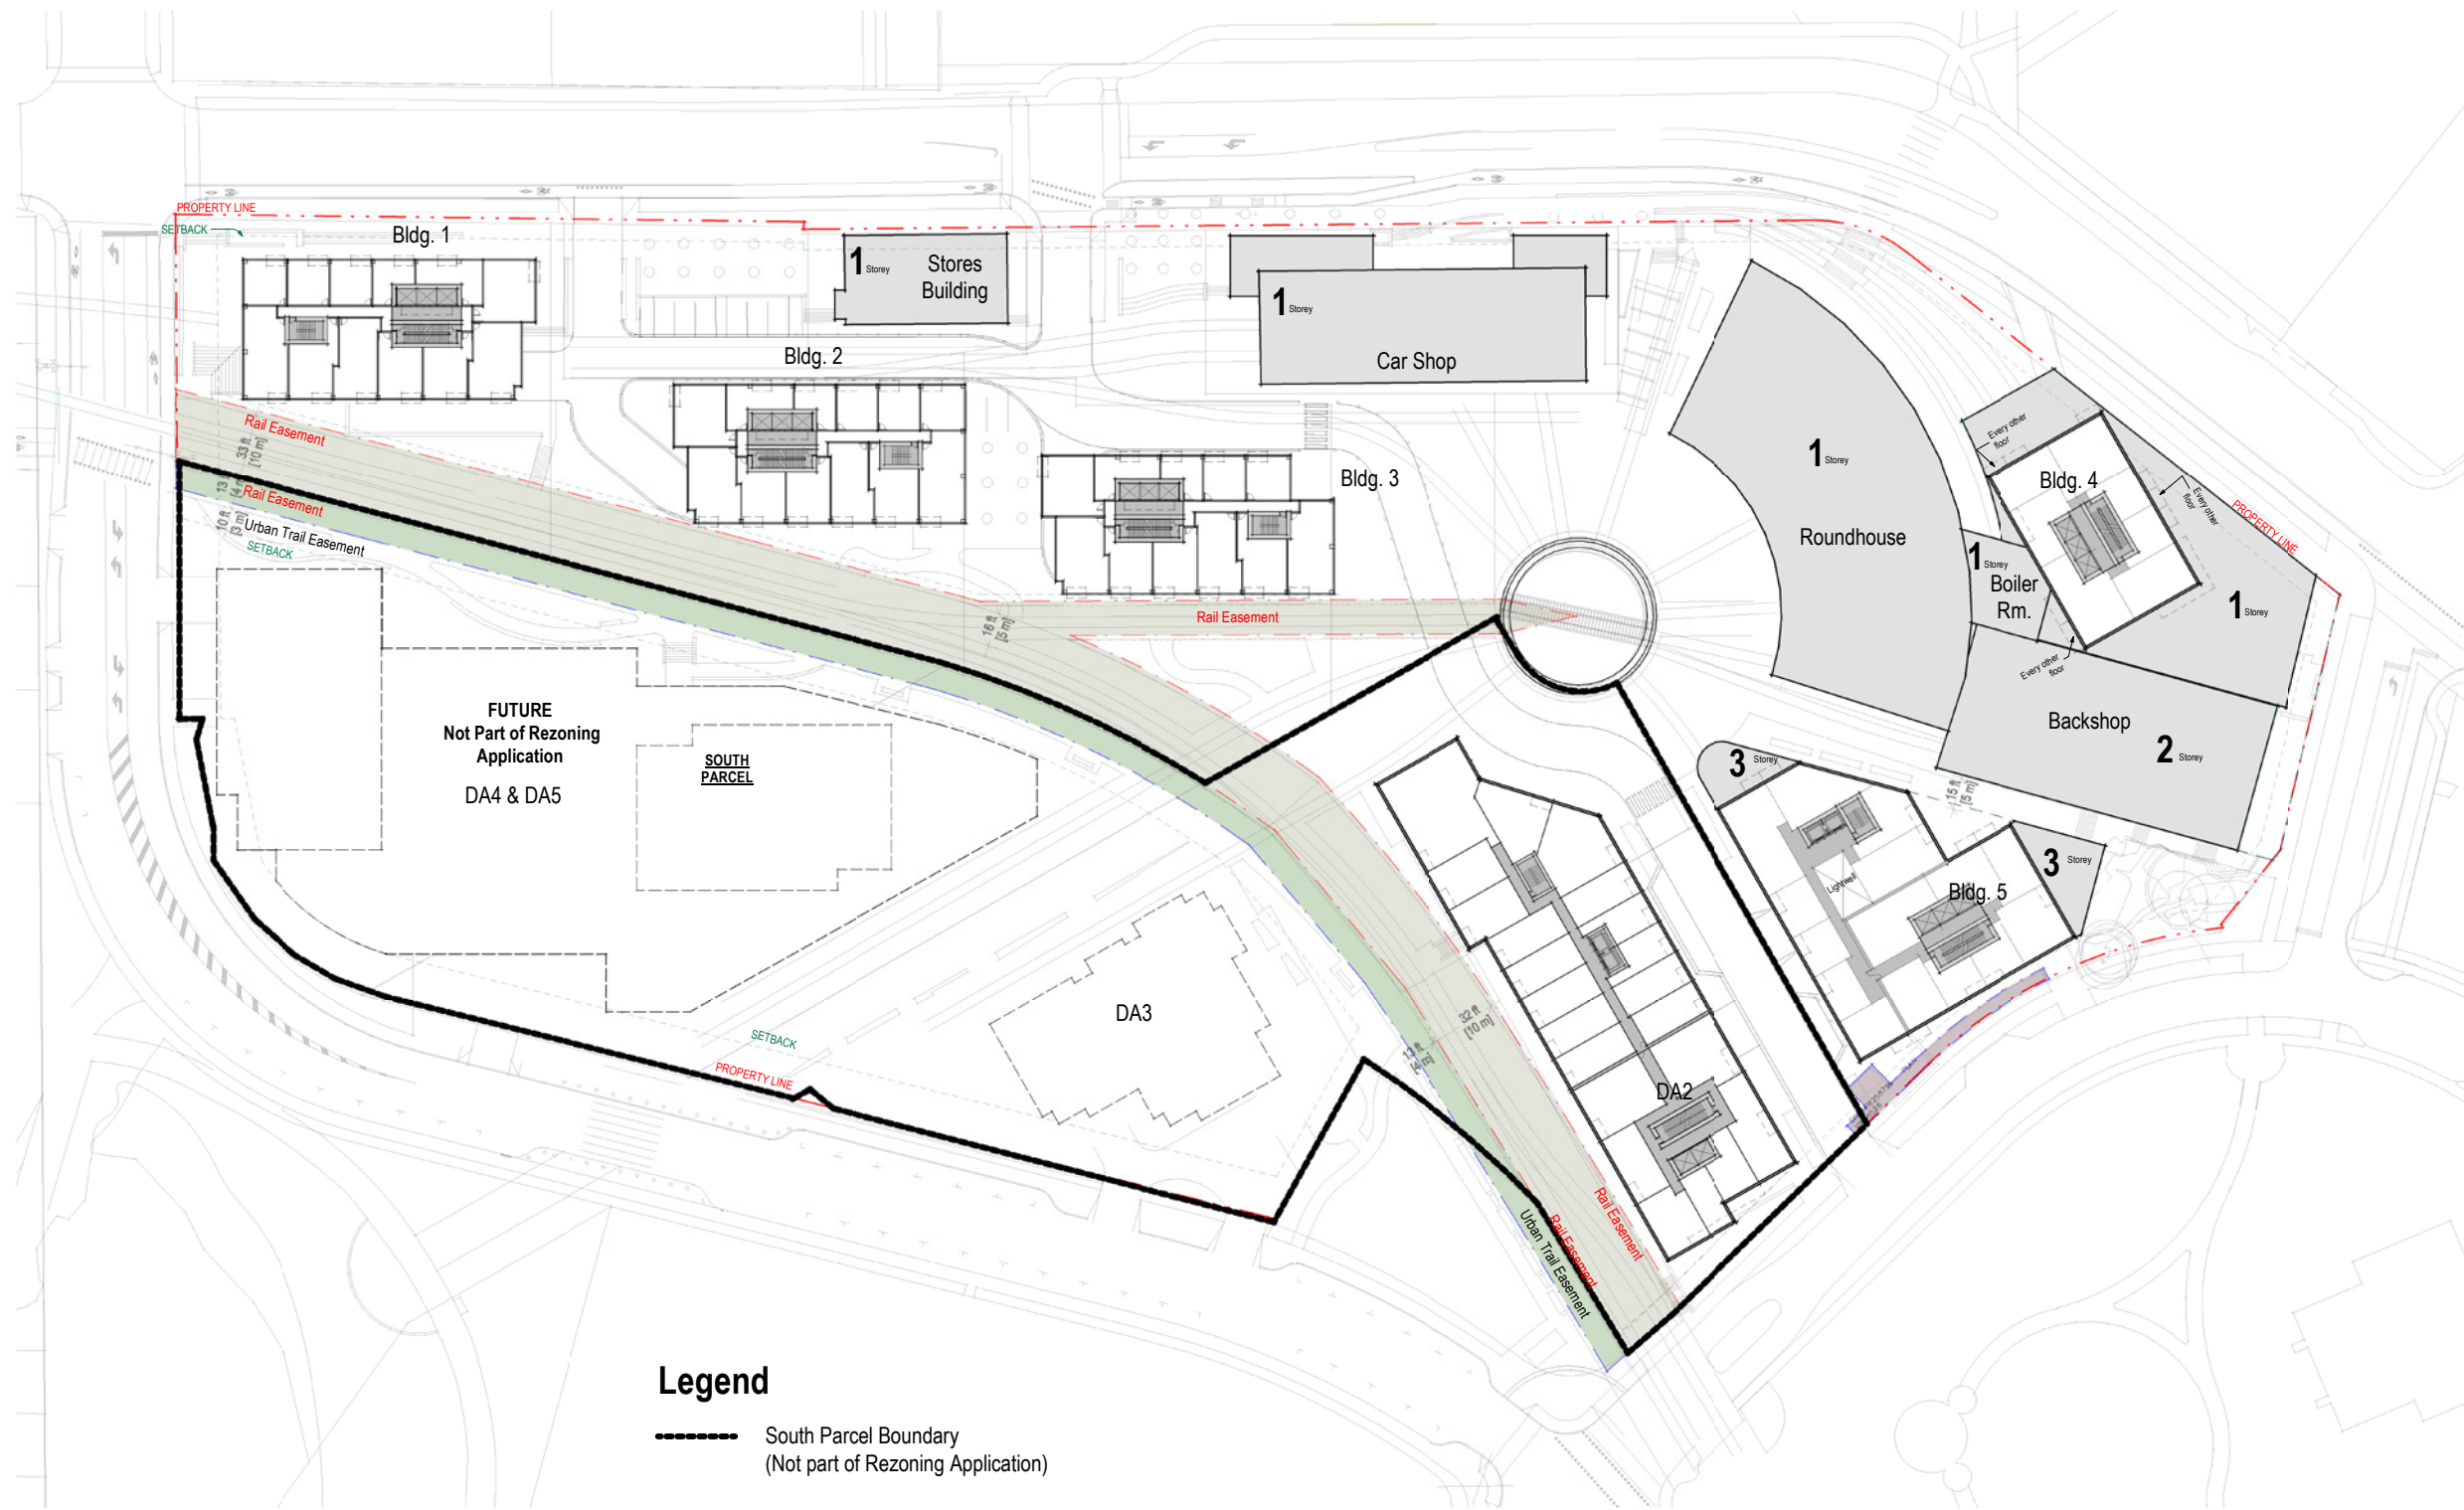


Revisions

1 Rezoning Updated	2020-09-03
2 Rezoning Updated	2021-02-26

**Bayview Roundhouse**

Victoria, BC

Drawing Title  
**PLAN, FLOOR - L4**

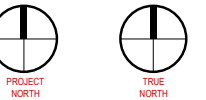

Date: 28 Aug 2020  
Job No: V24949  
Drawn By: Author  
Checked By: Checker

Drawing No.

1 FLOOR PLAN LEVEL 4 FFL.25m  
A2.07 1:500




Revisions

1	Rezoning Updated	2021-02-26
---	------------------	------------

**Bayview Roundhouse**

Victoria, BC

Drawing Title  
**PLAN, FLOOR - L5**

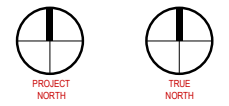

Date: 28 Aug 2020  
Job No: V24949  
Drawn By: Author  
Checked By: Checker

Drawing No.

**A2.08**  
SD




1 FLOOR PLAN LEVEL 5 FFL.28m  
A2.08 1:500



2/26/2021 1:23:49 PM

PLAN, FLOOR -TYP TOWERS

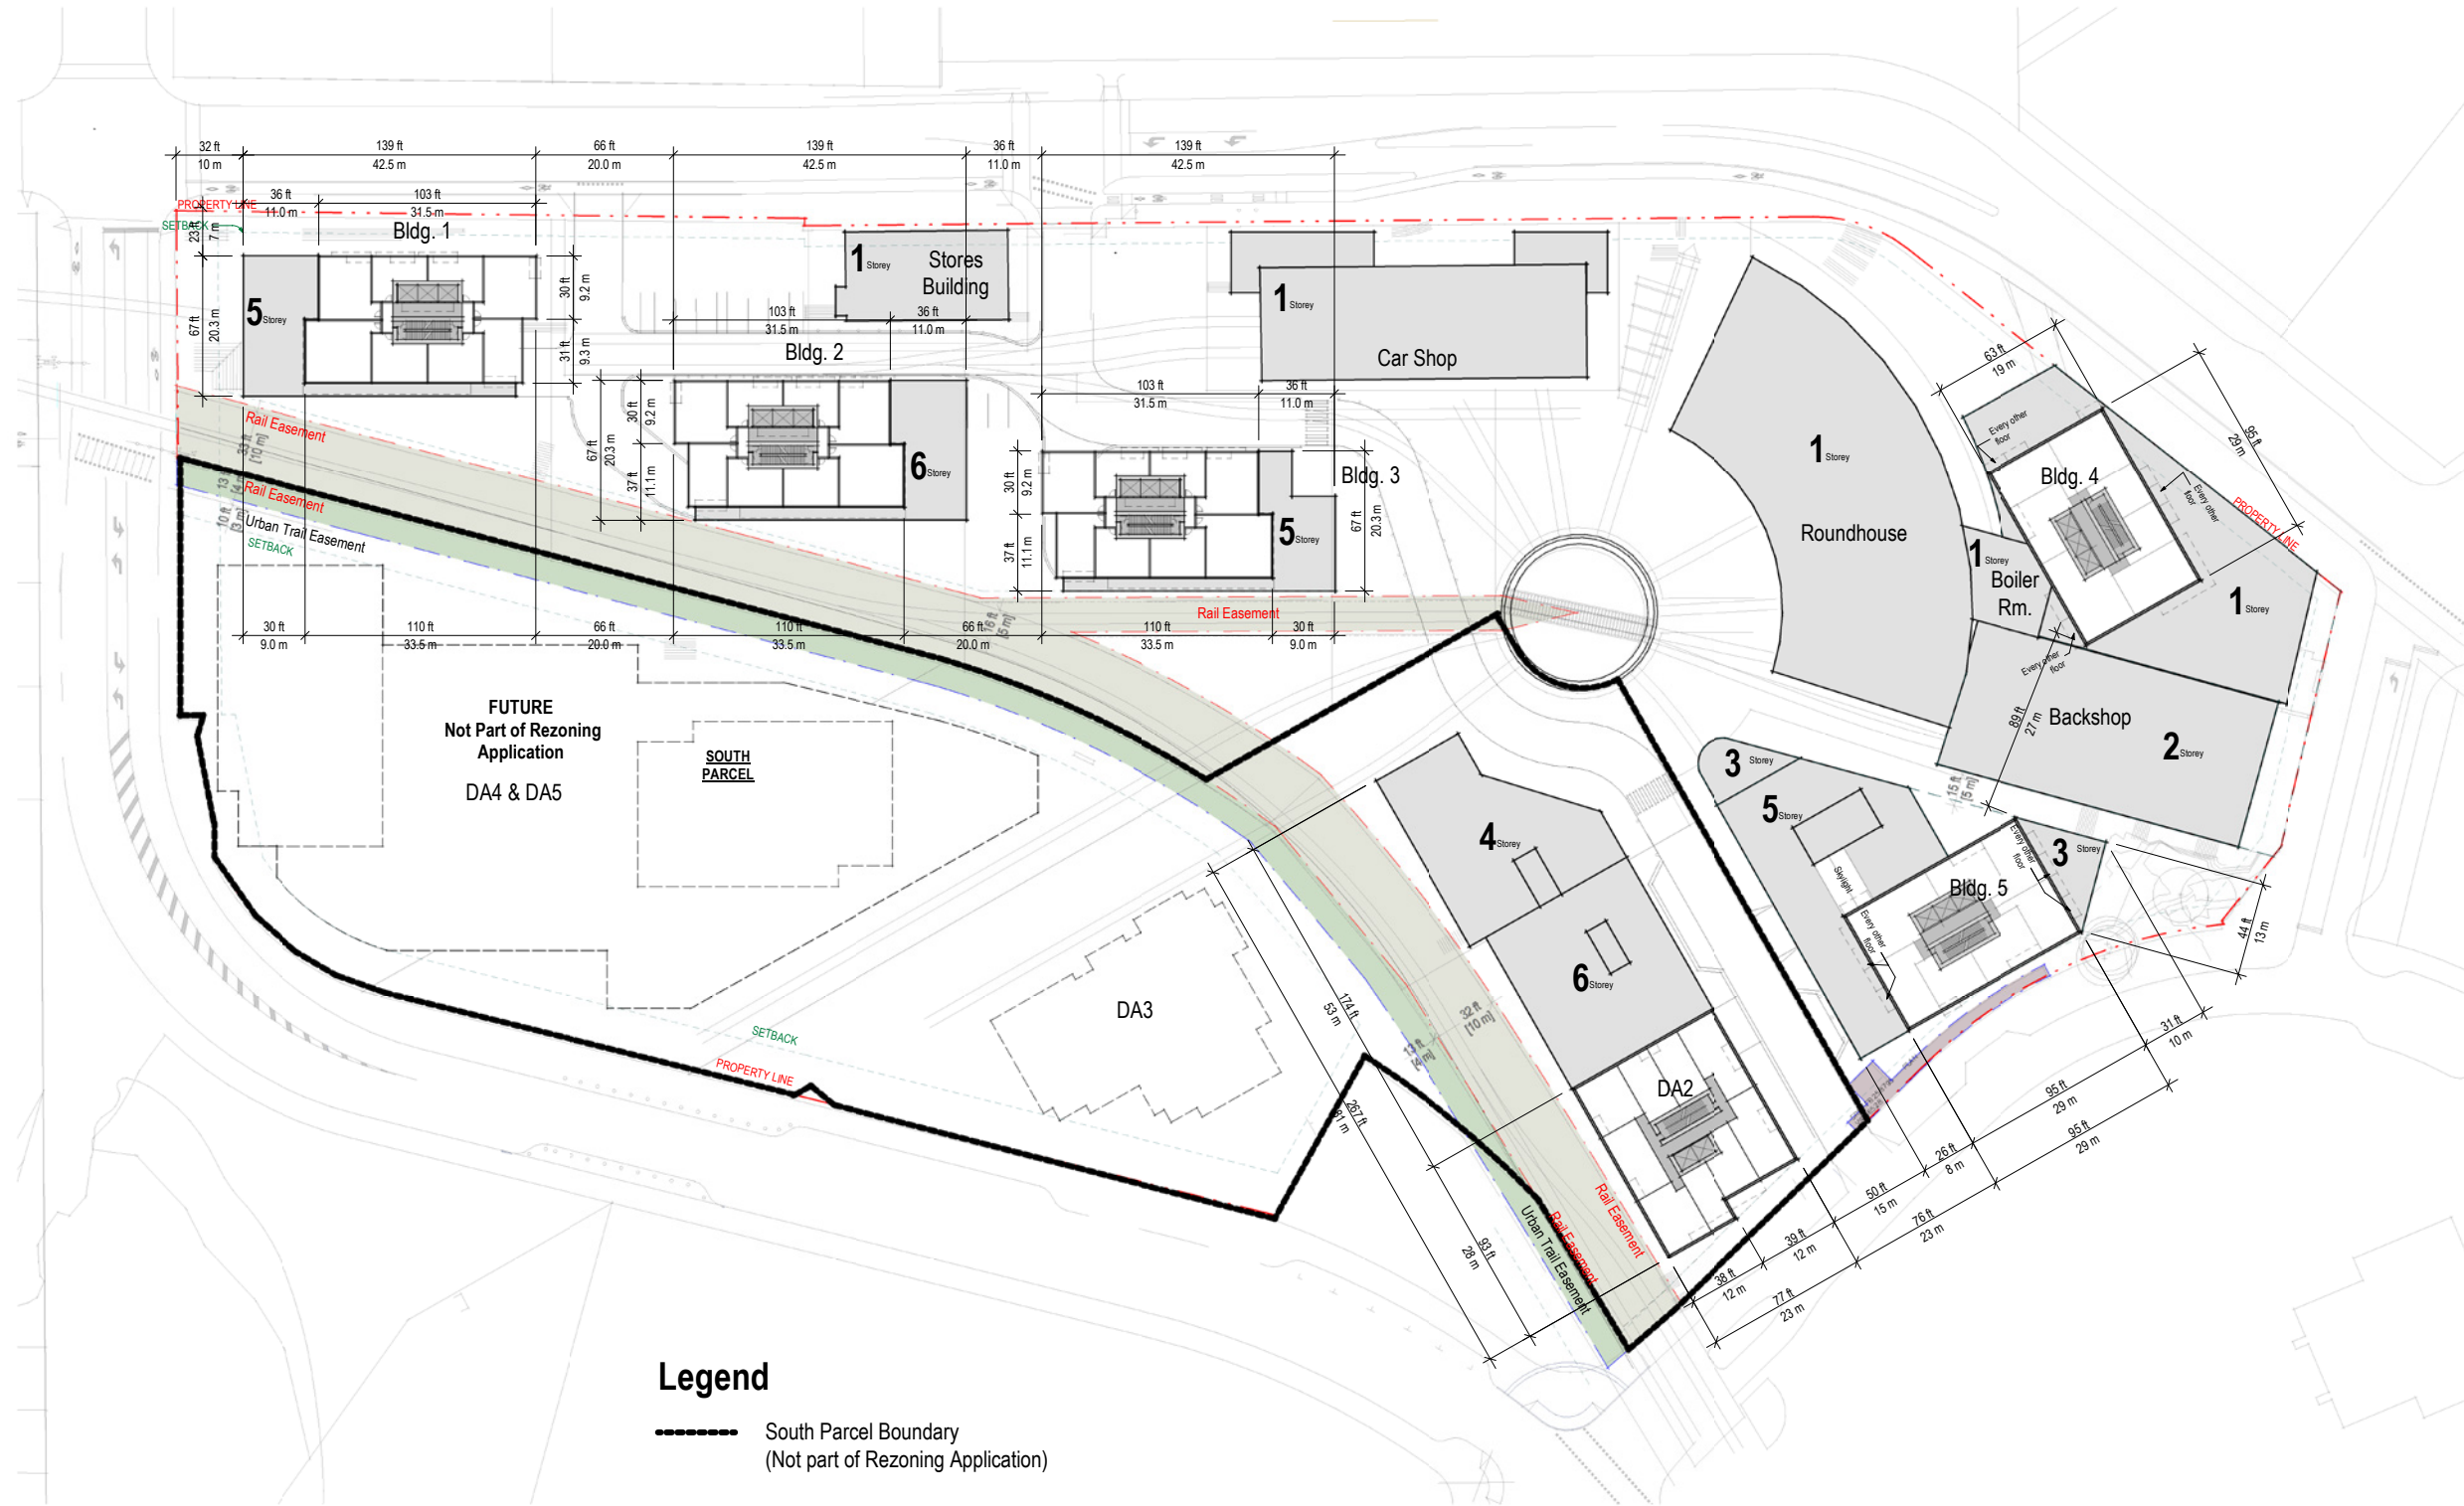


Revisions

1 Rezoning	2020-09-03
2 Rezoning Updated	2021-02-26

Bayview Roundhouse

Victoria, BC

Drawing Title  
PLAN, FLOOR -TYP TOWERS

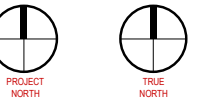

Date: 28 Aug 2020  
Job No: V24949  
Drawn By: Author  
Checked By: Checker

Drawing No.


1 FLOOR PLAN LEVEL TYP. TOWERS  
A2.09 1:500



2/26/2021 1:23:51 PM

A2.09

SD

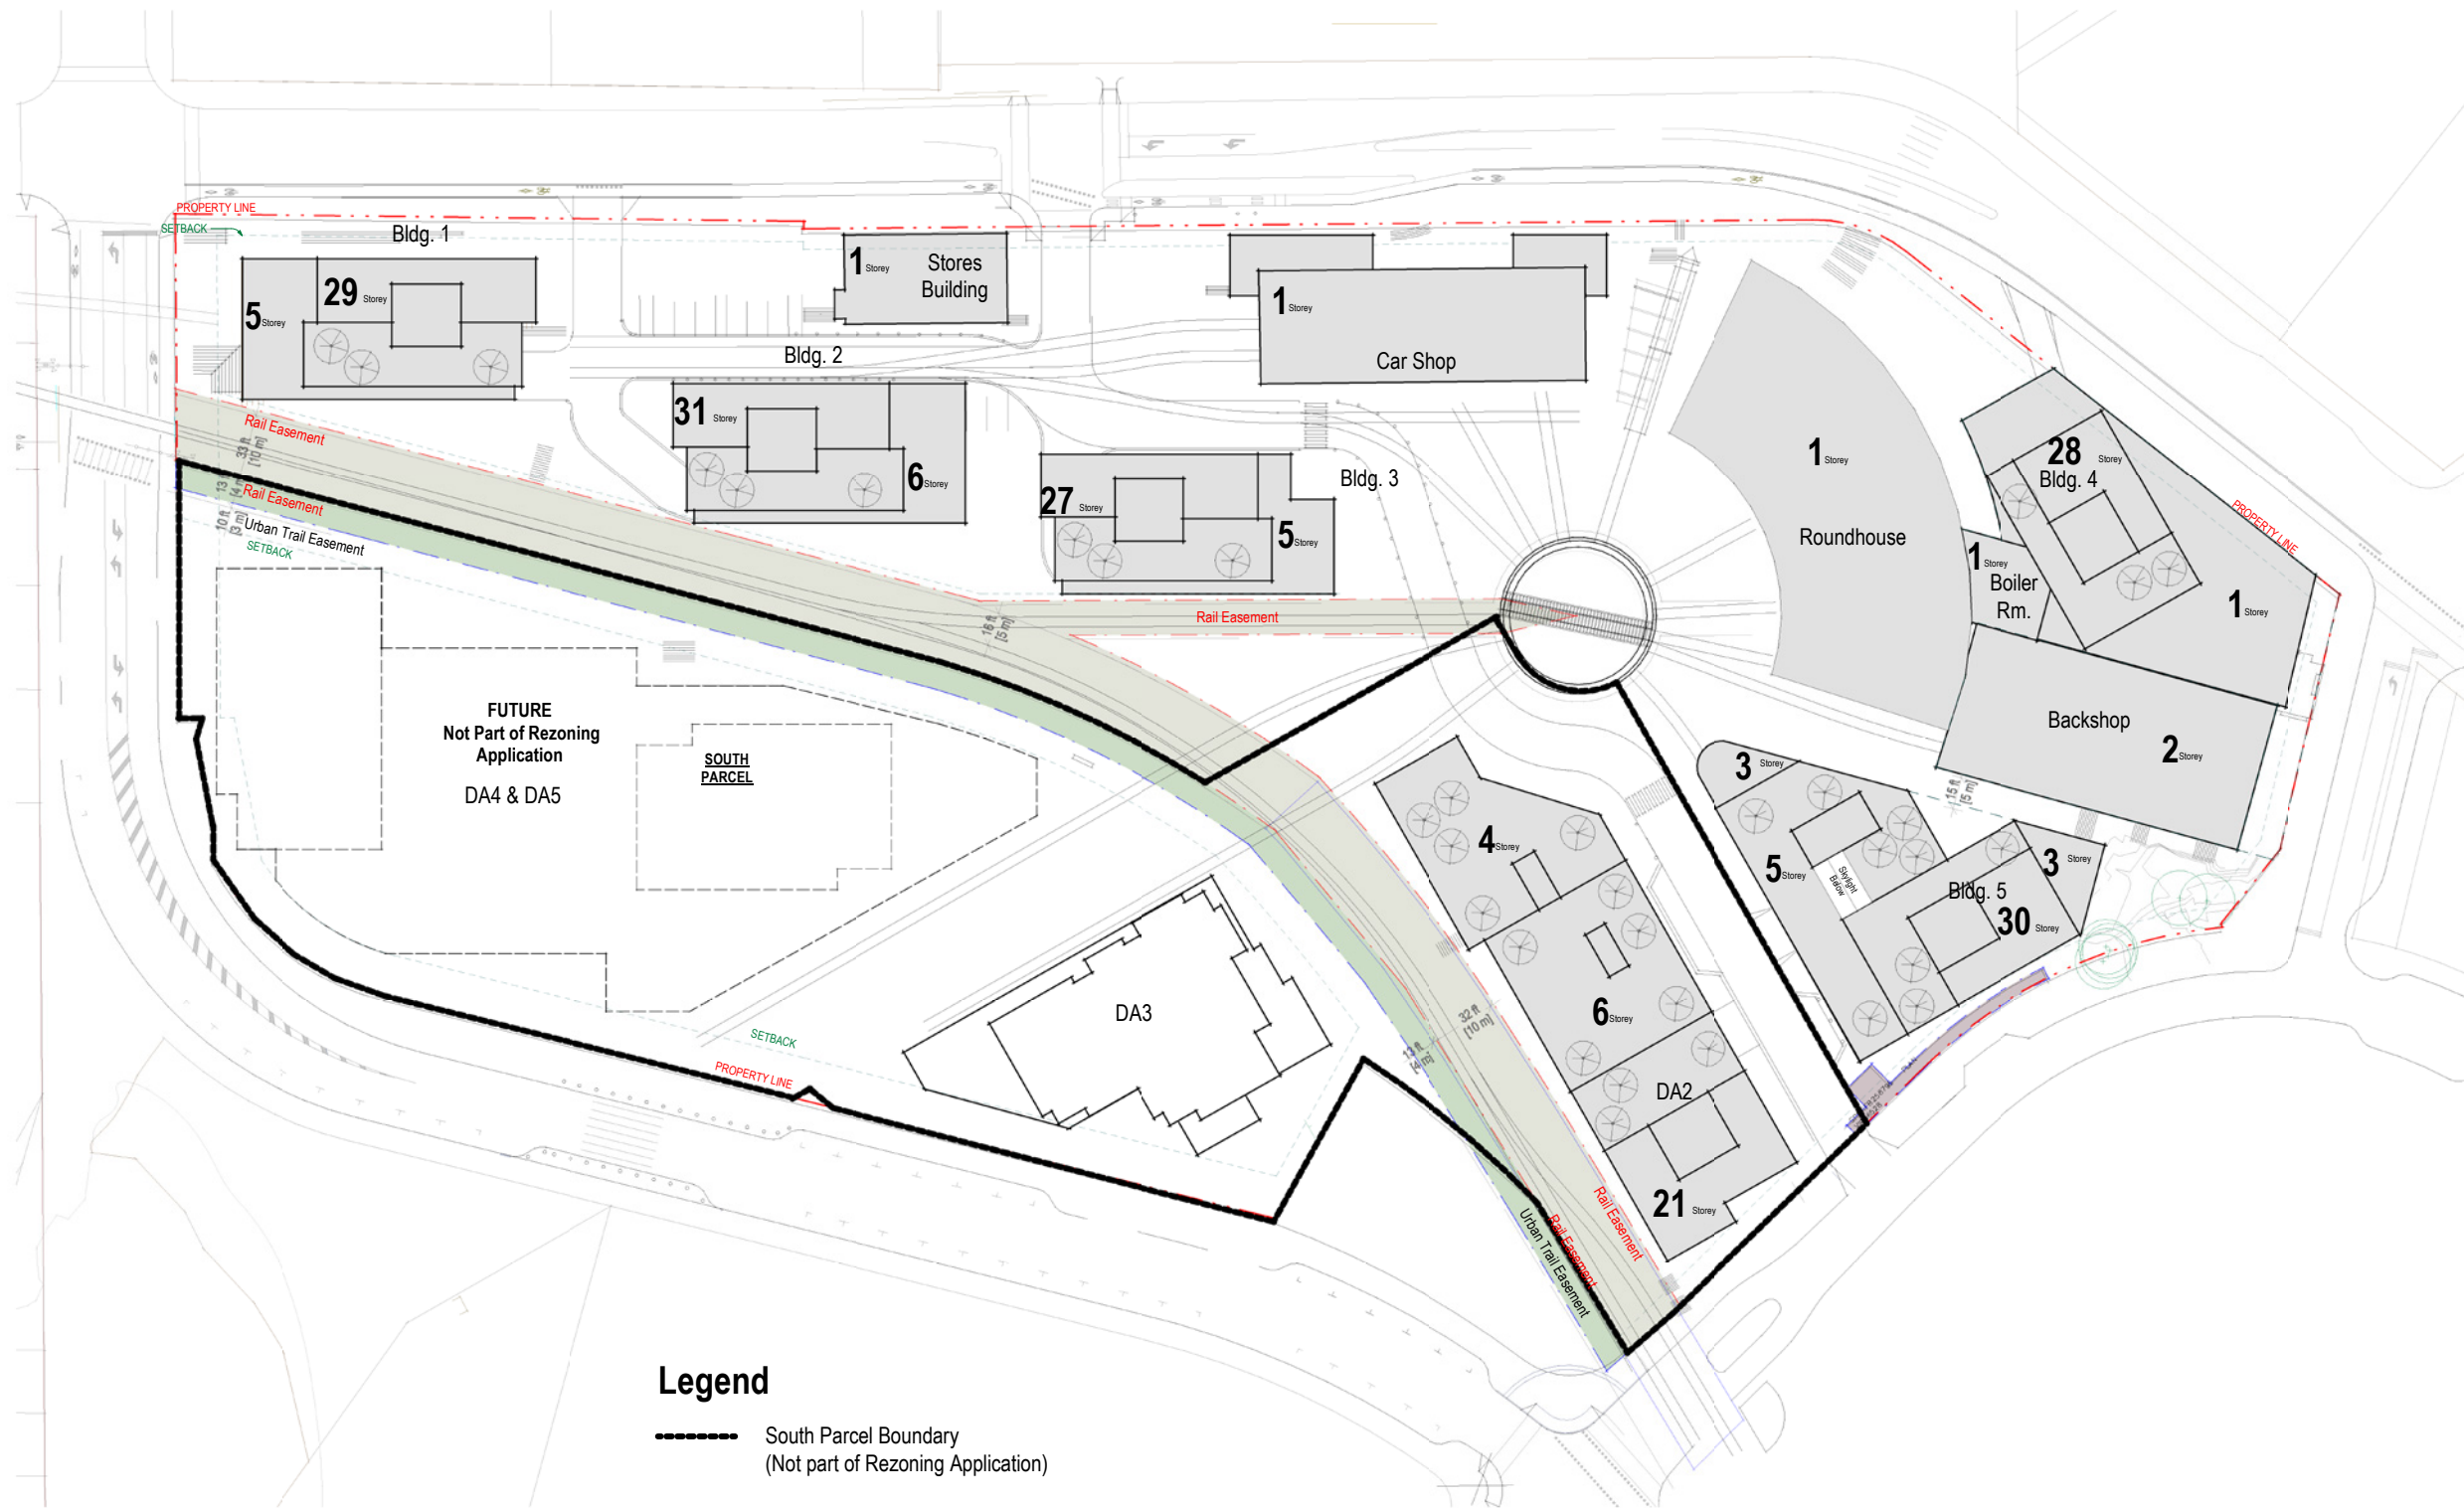


Revisions

1 Rezoning Updated	2020-09-03
2 Rezoning Updated	2021-02-26

**Bayview Roundhouse**

Victoria, BC

Drawing Title  
**PLAN, ROOF**

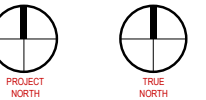

Date: 28 Aug 2020  
Job No: V24949  
Drawn By: Author  
Checked By: Checker

Drawing No.

**Legend**  
 - - - - - South Parcel Boundary  
 (Not part of Rezoning Application)

1 ROOF PLAN FFL. 124m  
A2.10 1:500

