

Manitoba Hotel Suites, Tenant Improvement & Exterior Upgrades


606/608/610 Yates Street, Victoria, BC



2 View of Development's Proposed Facade Improvement
SK-00 scale: Not To Scale



Project Location
1 SK-00 Location Plan
Scale: Not To Scale

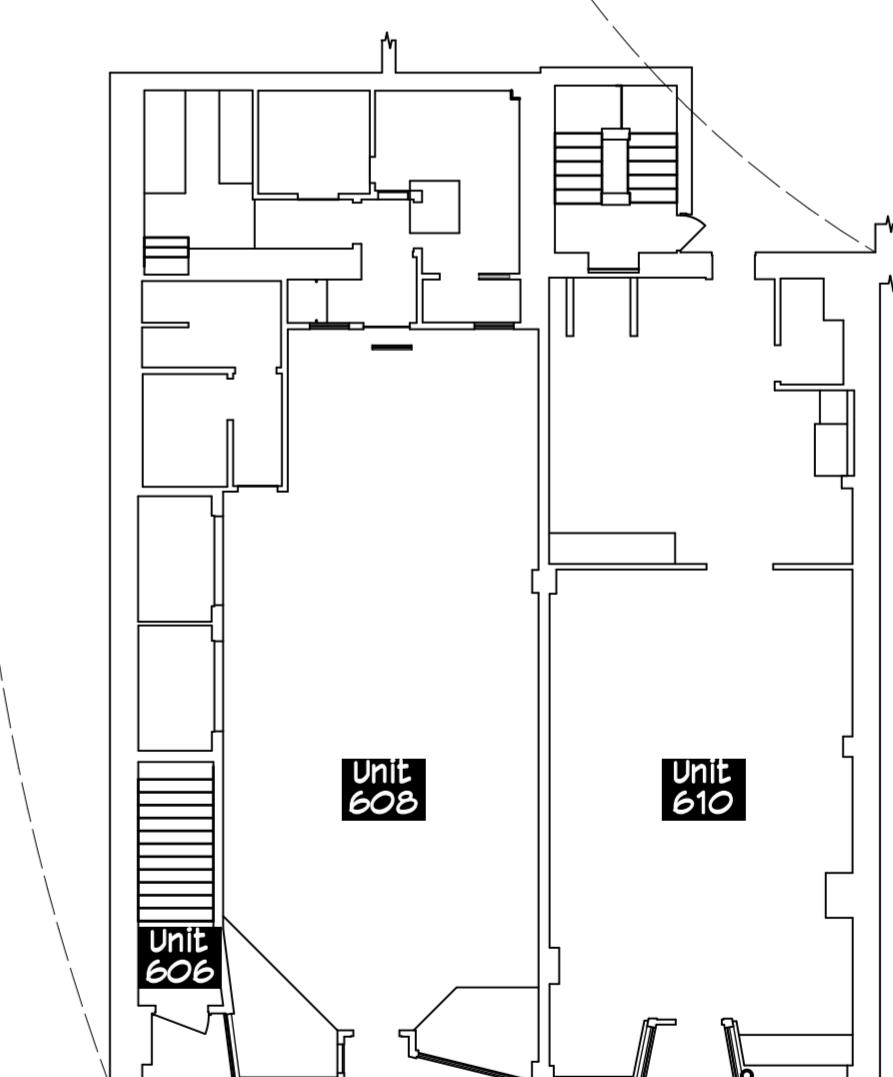

3 SK-00 Level 1 Building Key Plan
Scale: Not To Scale



		project name: 3 Suite Development 606/608/610 Yates Street, Victoria, B.C.	project no. 2437
MJM Architect Inc.			
Design Development Phase			
drawing title: Main Floor Plans	drawn by: mjm	scale: As Noted	date: 26/11/25


202, 535 Yates Street, Victoria, B.C.
V8W 2Z6
Ph: 250-681-5492 e-mail: michael@mjmarchitect.ca

checked by:
mjm

drawing no.
SK-00

date:
yy/mm/dd

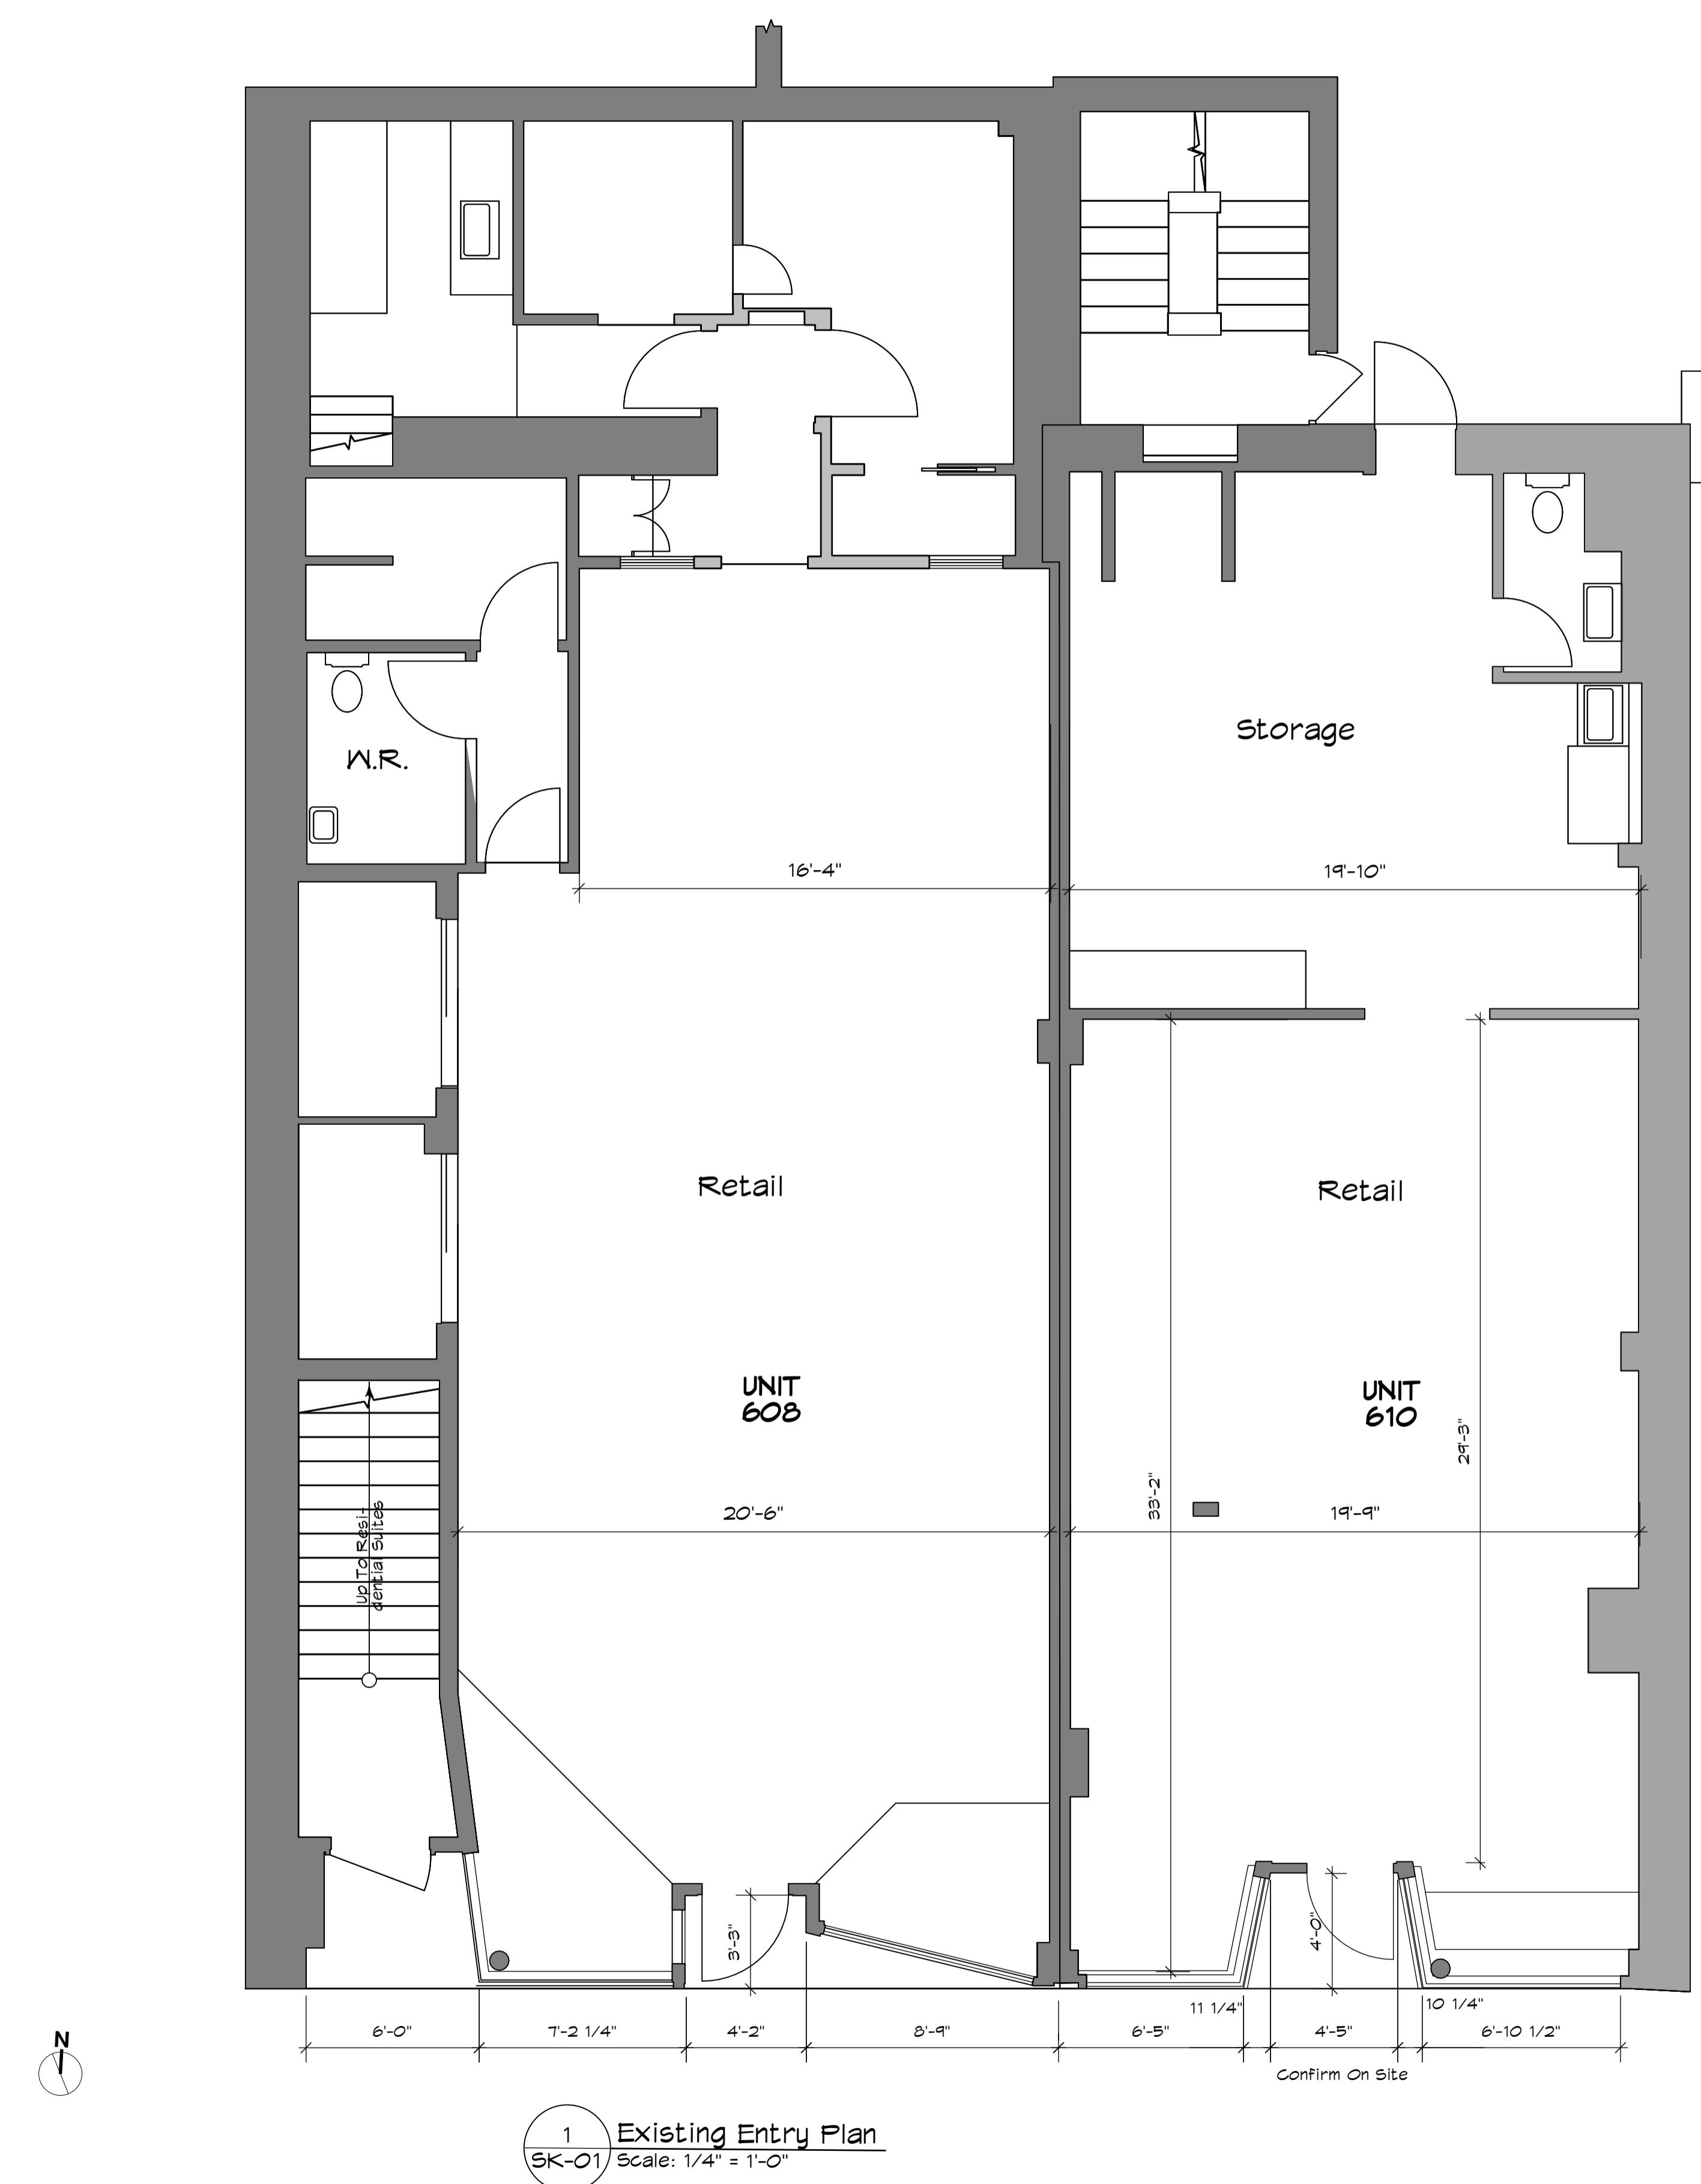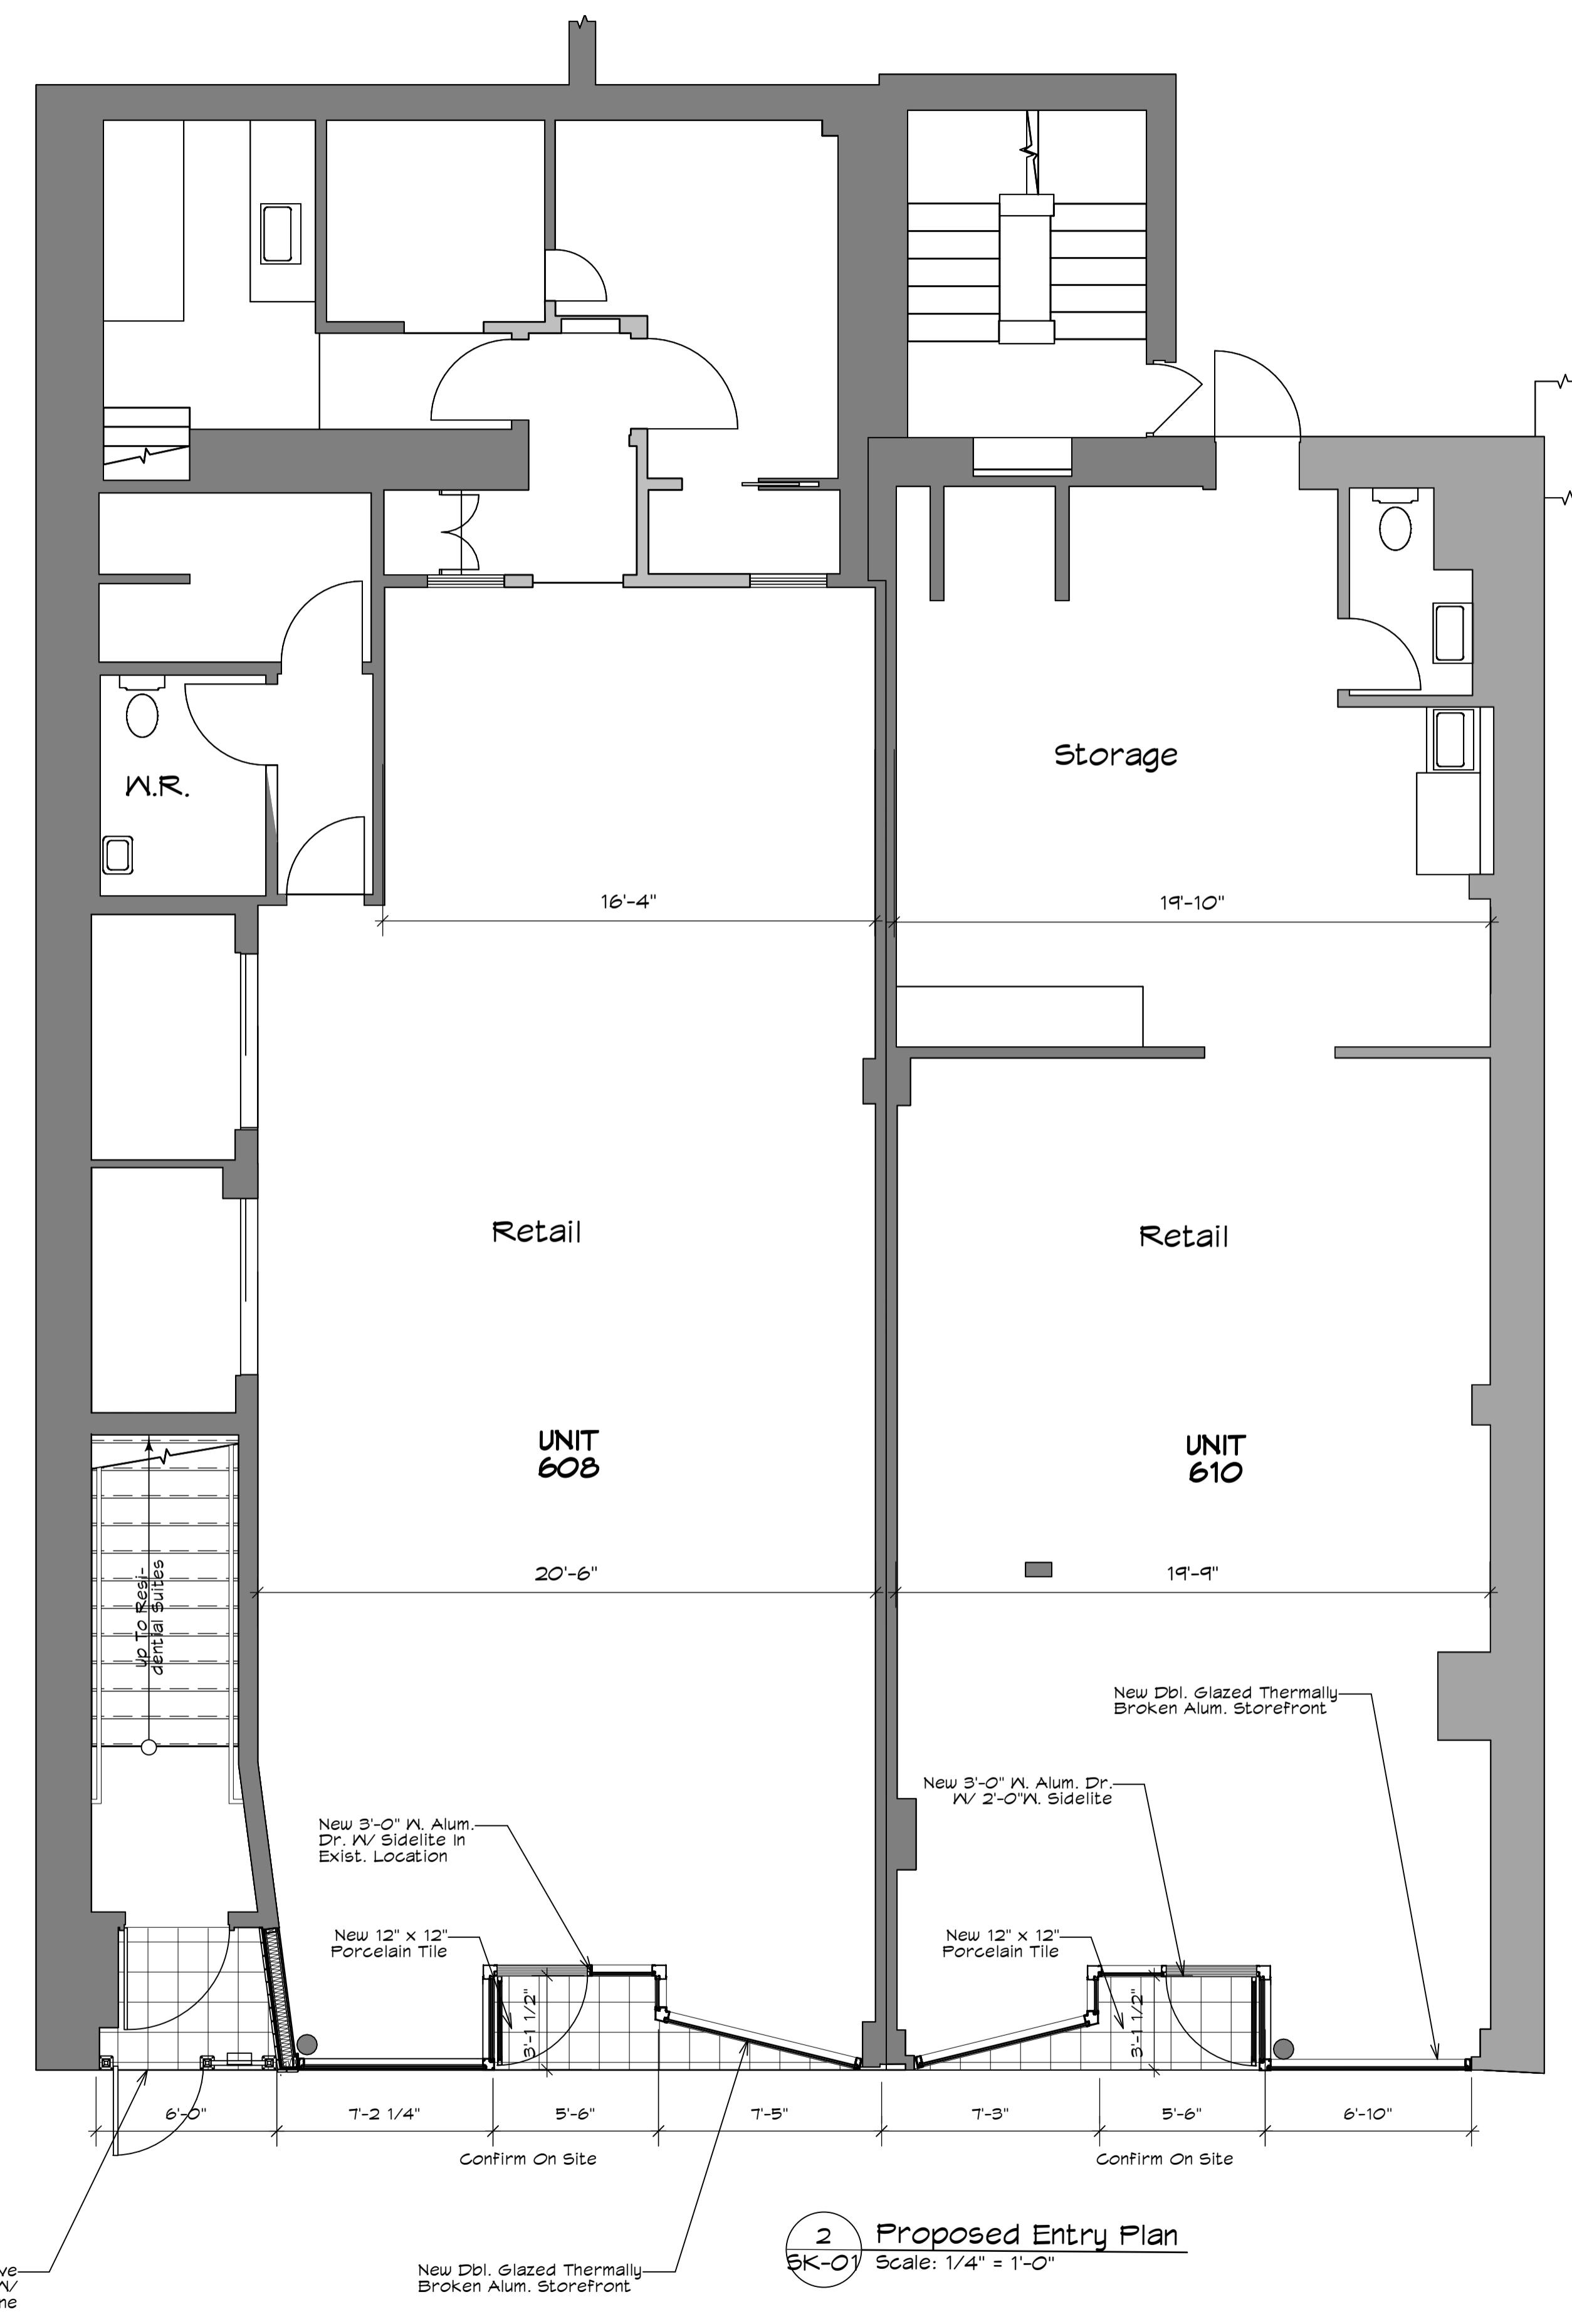

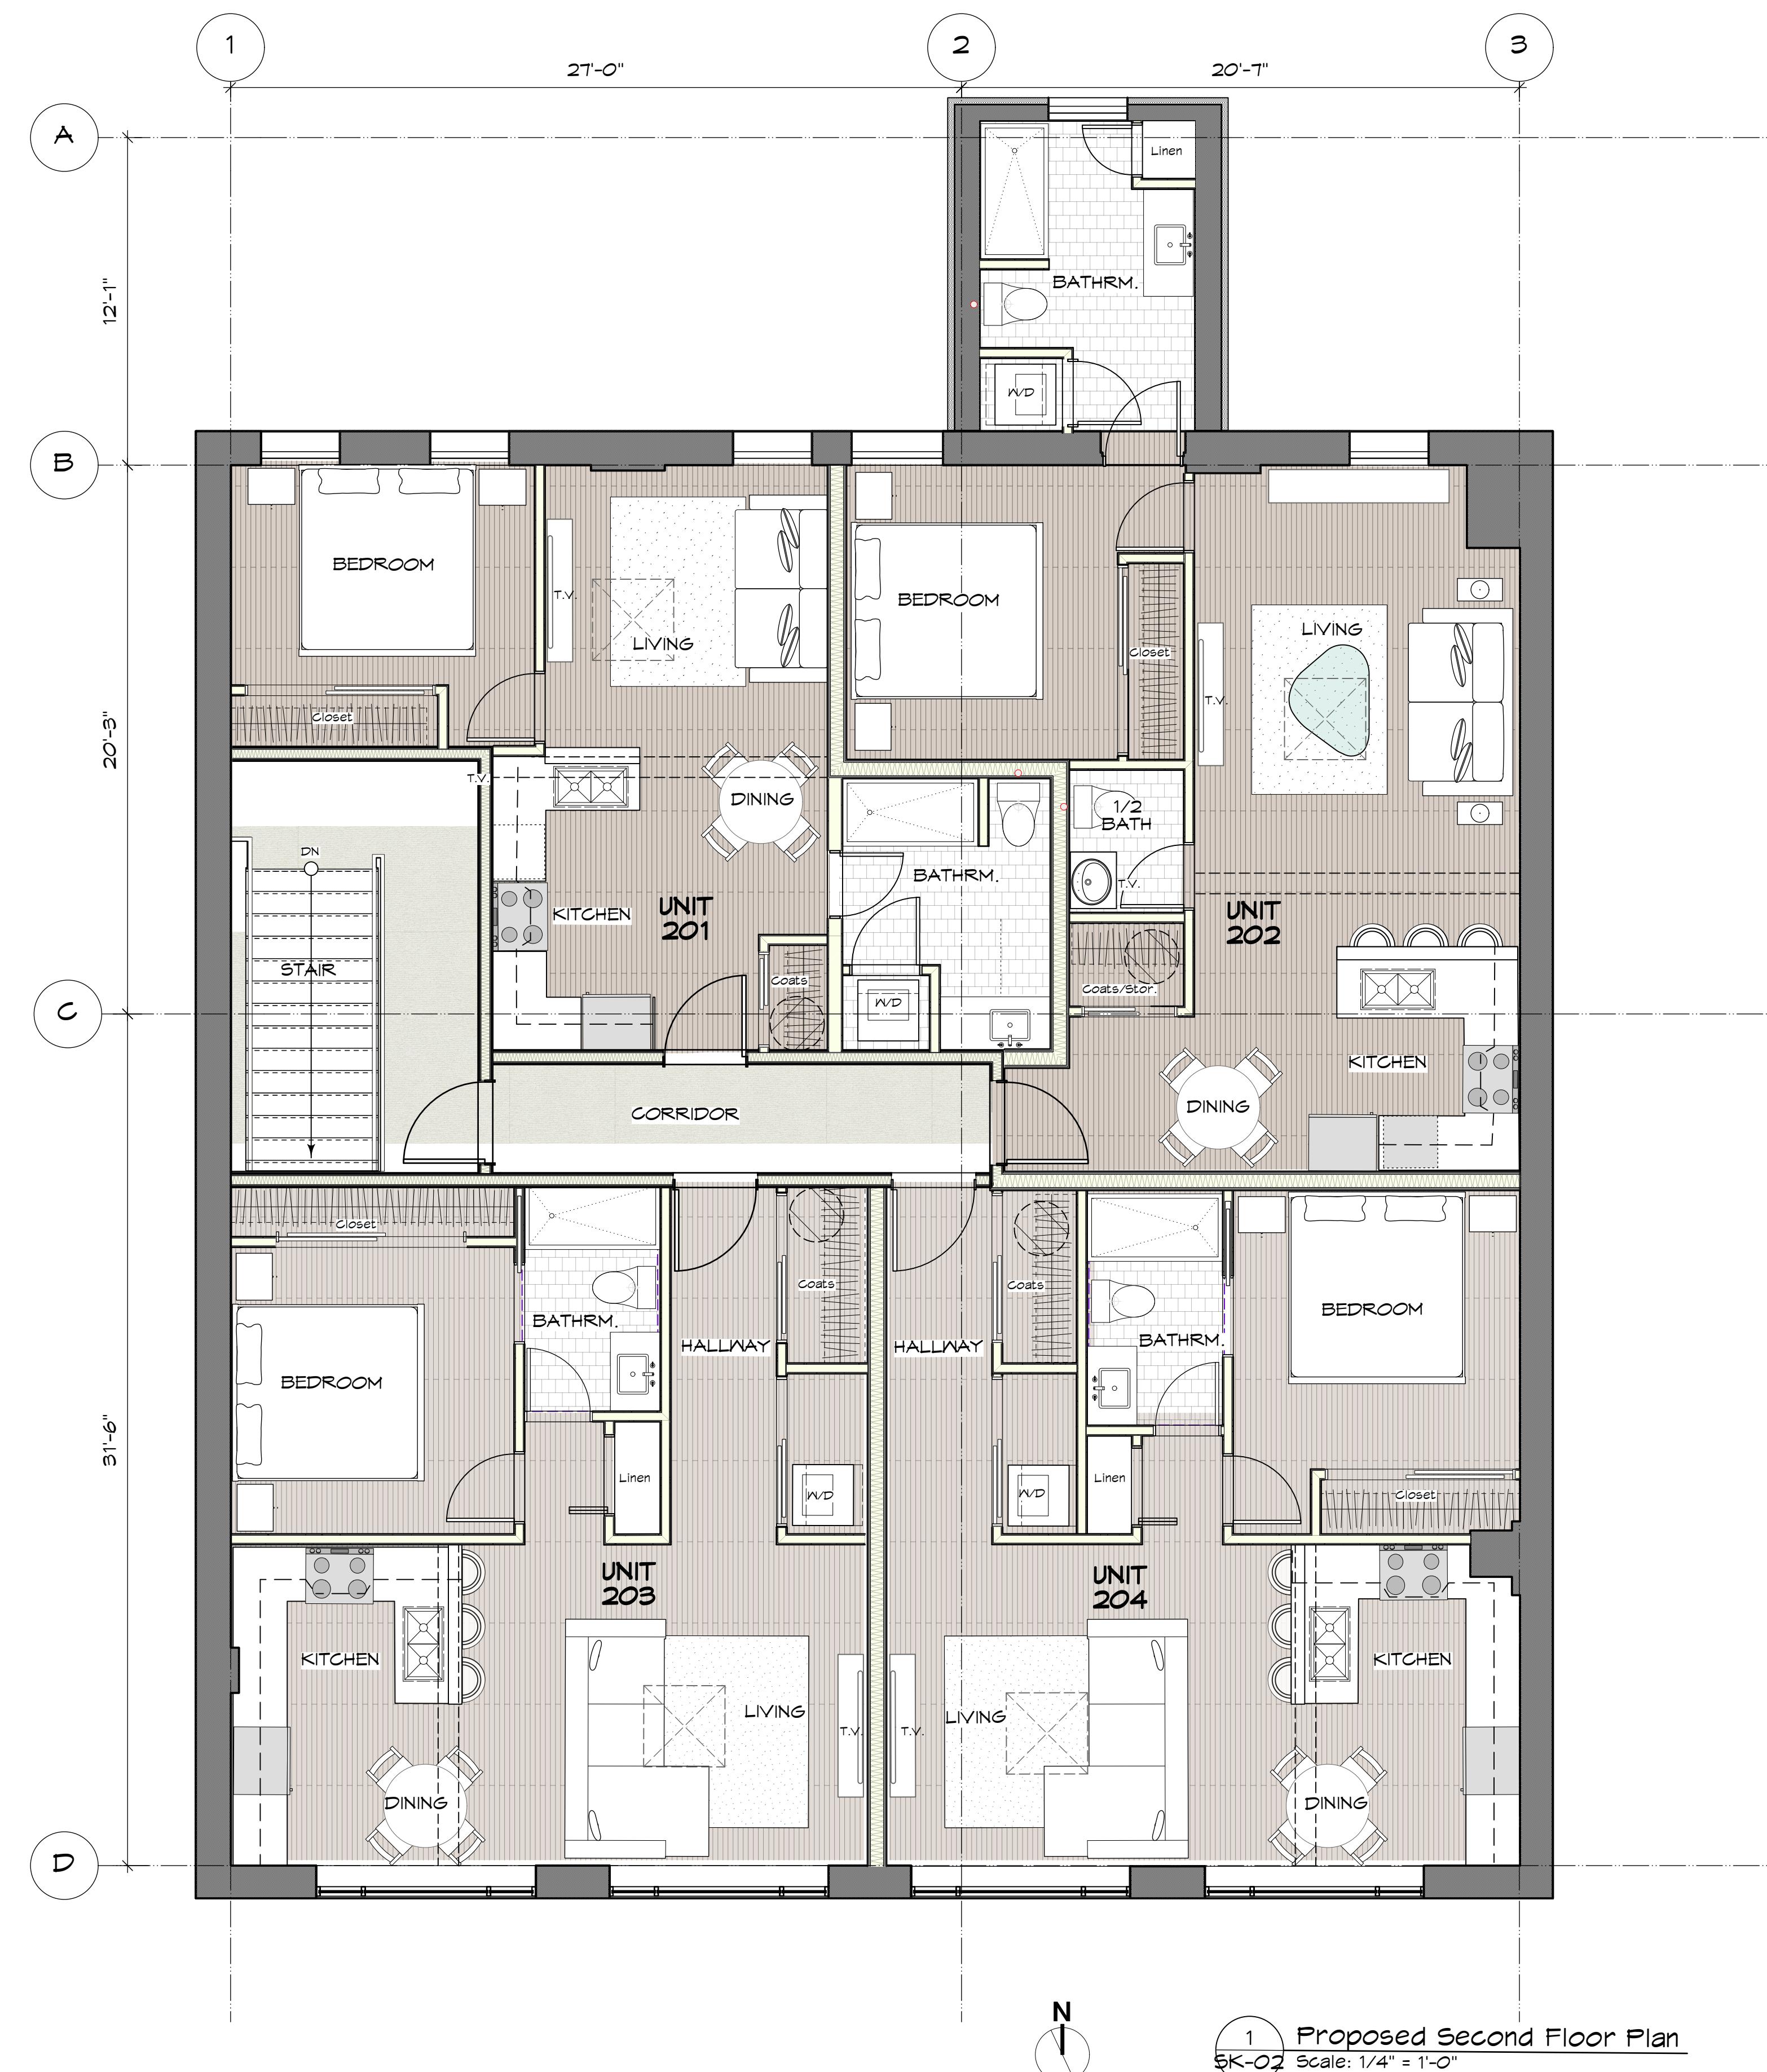

		project name: 3 Suite Development 606/608/610 Yates Street, Victoria, B.C.	project no. 2437	
MJM	A	rchitect Inc.		
		Schematic Design Phase		
	202, 535 Yates Street, Victoria, B.C. V8W 2Z6	drawing title: Second Floor Plan	drawn by: mjm	scale: As Noted
	Ph: 250-661-5492 e-mail: michael@mjmarchitect.ca	checked by: mjm	date: 25/11/25	drawing no. yy/mm/dd
				SK-02



		project name: 3 Suite Development 606/608/610 Yates Street, Victoria, B.C.	project no. 2437
MJM Architect Inc.	Schematic Design Phase		
	drawing title: Street Elevation	drawn by: mjm	scale: As Noted
	checked by: mjm	date: 25/11/25	drawing no. SK-03

202, 535 Yates Street, Victoria, B.C.
V8W 2Z6
Ph: 250-661-5492 e-mail: michael@mymjarchitect.ca



2 Rendering Of Proposed Elevation

SK-04 Scale: 1/4" - 1'-0"



1 Photograph Of Existing Elevation
SK-04 Scale: 1/4" - 1'-0"

		project name: 3 Suite Development 606/608/610 Yates Street, Victoria, B.C.	project no. 2437	
MJM Architect Inc.		Schematic Design Phase		
	202, 535 Yates Street, Victoria, B.C. V8W 2Z6	drawing title: Retail Tenant Entries	drawn by: mjm	scale: As Noted
	Ph: 250-661-5492 e-mail: michael@mjmarchitect.ca	checked by: mjm	date: 25/07/09	drawing no. SK-04