

Landscape




Contacts + Drawing List

Owner

e Pointe Property Team Mike Geric Construction		
20 West Saanich Road	A0.0	Cover
anich, BC V8Z 3G4 .ll Paltiel, niall@gericconstruction.com	A0.1	Context Views
	A0.2	Context Views
	A0.3	Context Views
	A0.4	Height & Massing Analysis
	A0.5	Height & View Analysis
	A0.6	Context Elevations
	A0.7	Skyline Analysis
rchitect	A0.8	Massing, Sun and Shade Study
	A0.9	Massing, Sun and Shade Study
umbrosio architecture + urbanism	A0.10	Massing, Sun and Shade Study
60 Jutland Road toria, BC	A0.11	Massing, Sun and Shade Study
T 5K2 0.384.2400 x 103	A0.12	Sun and Shade Study
ca Sangster - esangster@daustudio.ca	A1.0	Existing Site Survey
	A1.1	Site Plan
	A1.2	Average Grade Calculations
	A1.3	Level 1 Phasing Plan
	A1.4	P1 Phasing Plan
	A2.0	P2 Parking Plan
andaaana Arabitaat	A2.1	P1 Parking Plan
andscape Architect	A2.2	Level 1 Plan
rdoch de Greeff Inc.	A2.3	Level 2 Plan
) - 524 Culduthel Road toria, BC	A2.4	Level 3 Plan
Z 1G1	A2.5	Level 4 Plan
0.412.2891 ott Murdoch - scott@mdidesign.ca	A2.6	Level 5-16 Plan
	A2.7	Penthouse + Roof Plan
	A3.0	North Elevation
	A3.1	East Elevation
	A3.2	South Elevation
	A3.3	West Elevation
	A4.0	Building Sections
ivil Consultant	A4.1	Building Sections
	A4.2	Building Section / Elevations
SP I - 3600 Uptown Blvd. toria, BC Z 0B9 0.389.8068 f Sumerville - Jeff.Somerville @wsp.com		

Architectural

Civil **Electrical** L0.0 Cover
L0.02 Tree Survey Plan
L0.03 Tree Management Plan
L1.01 Landscape Materials - Ground
L1.03 Stormwater Management & Grading
L1.07 Soil Volumes
L3.01 Planting Plan C1.0 Conceptual Site DemolitionC2.0 Conceptual Site Servicing PlantC3.0 Conceptual Site Surface Works Off-site Lighting Design & Details Off-site Lighting Design & Details

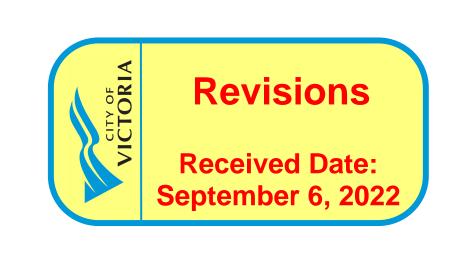



2960 Jutland Road Victoria BC Canada V8T5K2

250.384.2400 mail@daustudio.ca www.daustudio.ca



#21-18 Montreal and Quebec 205 Quebec Street Victoria, BC

Issued for ADP


22.09.02


Electrical Consultant

AES Engineering 500 - 3795 Carey Road, Victoria, BC V8Z 6T8 778-746-2003 Bal Klear - bal.klear@aesengr.com

Transportation Consultant

Watt Consulting Group 302 - 740 Hillside Avenue Victoria, BC V8T 1Z4 250.388.9877 x 423 Nadine King - nking @wattconsultinggroup.com

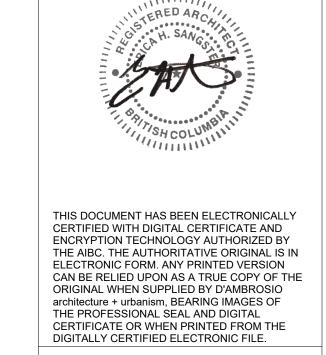

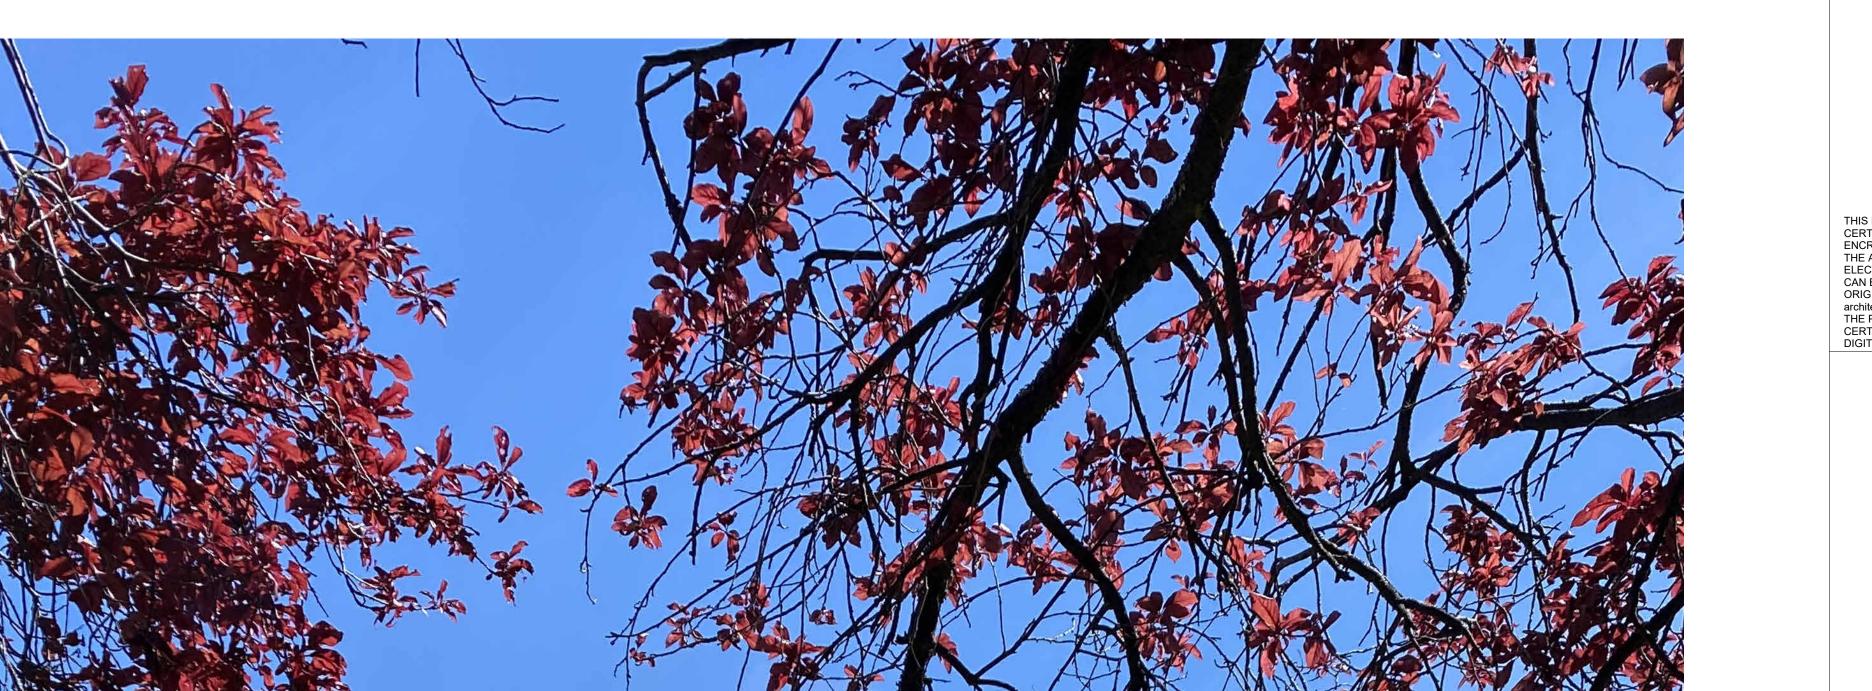






2 Rendered Context View NTS

1 Rendered Context View NTS

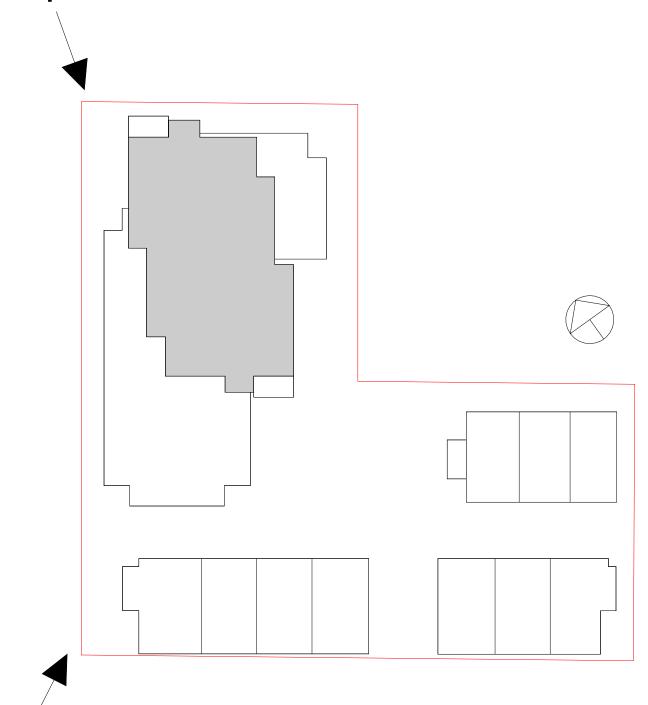

4	Issued for ADP	22.09.0		
2	Issued for Rezoning / DP	21.12.1		
1	Issued for Dev. Tracker	21.10.19		
rev no	description	date		
times rer used for	copyright reserved. these drawings and designs are and at all times remain the property of d'ambrosio architecture to be used for the project shown and may not be reproduced without written consent.			
Mo 205 (ct name ntreal and Qu Quebec Street ria, BC	ebec		
shee	•			
Co				


#21-18 ≧ As indicated ₹ project no. drawn by sheet no. date issued A0.1 12/04/22







Rendered Context View
NTS

NTS

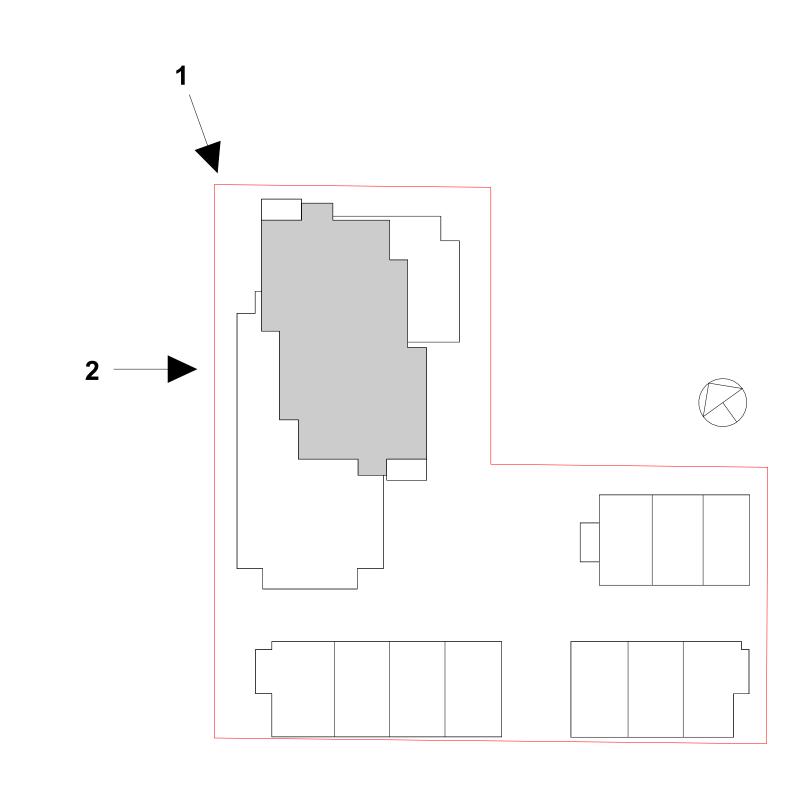

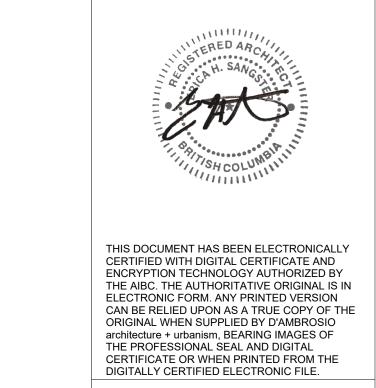

D'AMBROSIO architecture + urbanism

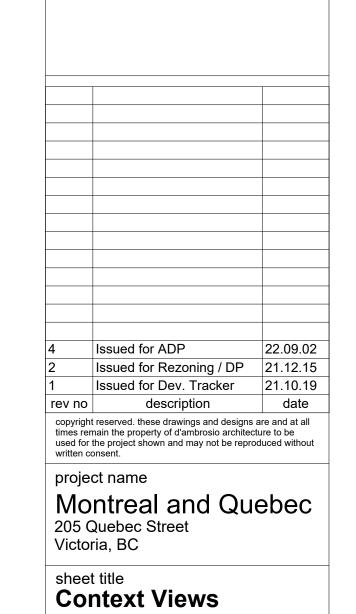

project no.

drawn by

date issued

12/04/22


scale

#21-18

As indicated

sheet no.




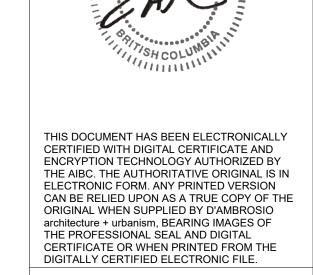








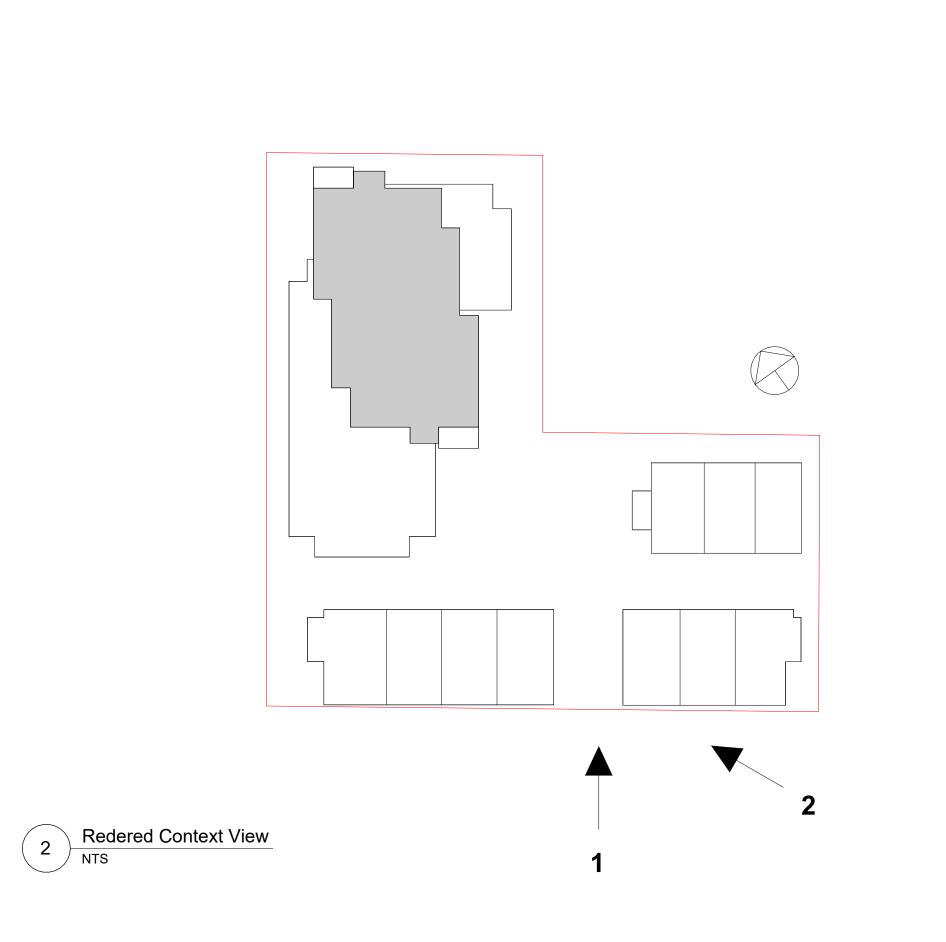

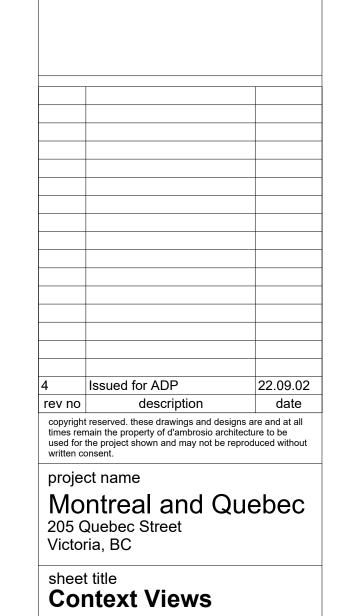



project no.	#21-18
scale	As indicated
drawn by	CF
date issued	sheet no.
12/04/22	A0.3








URBAN HEIGHT DIAGRAM: Taller building forms wrap around the Downtown Core Area and bracket the marine entrance to the Inner Harbour.

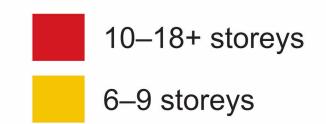

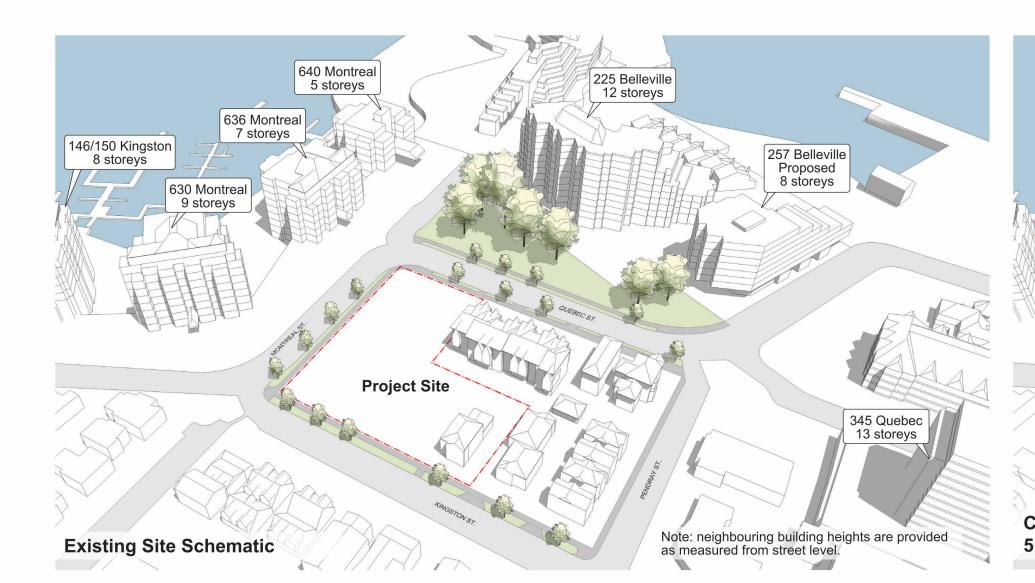

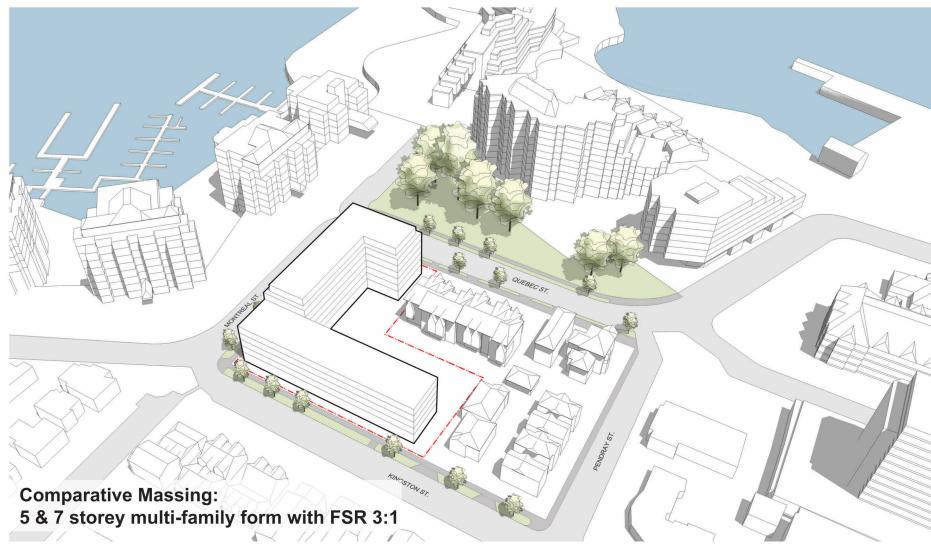

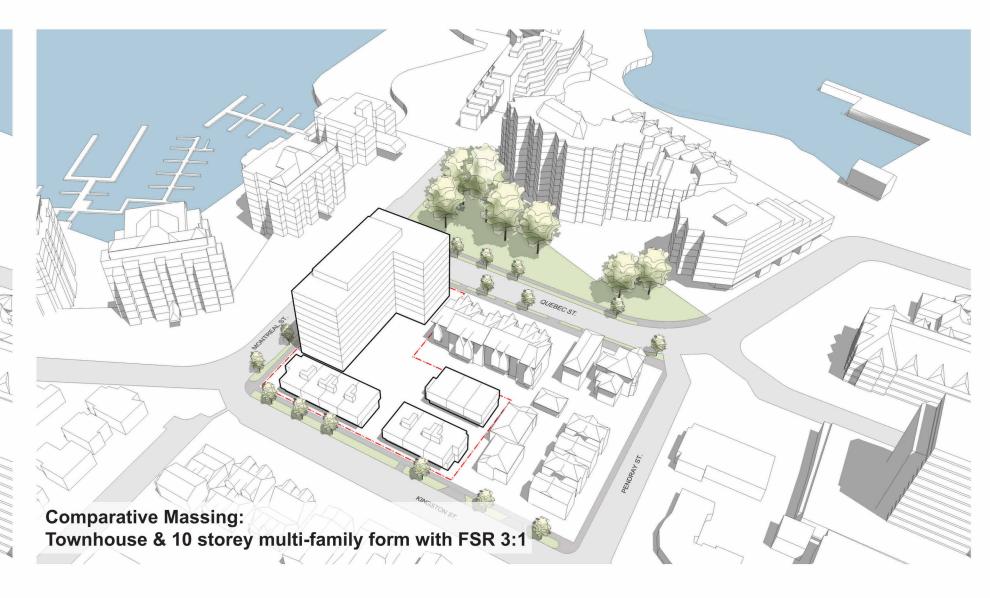

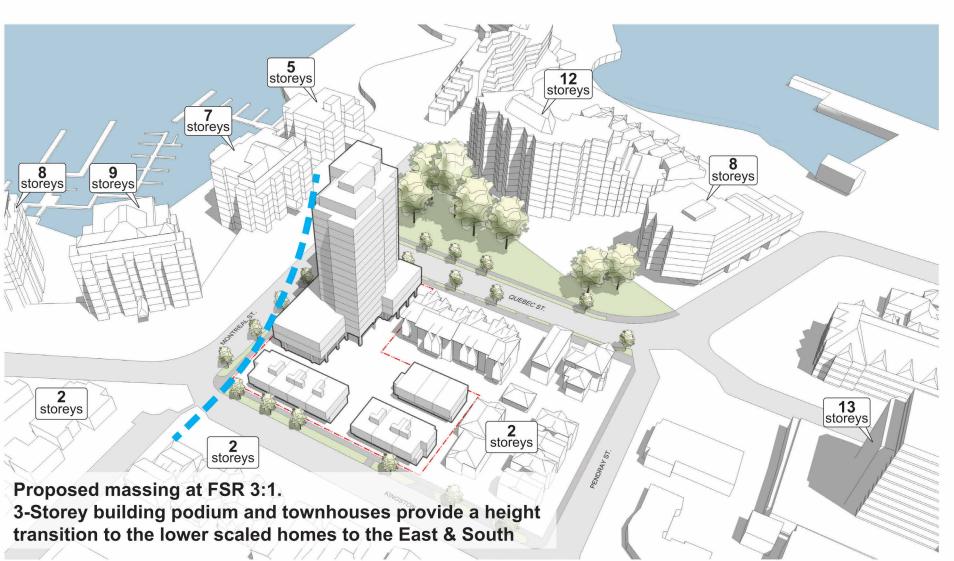

MASSING / HEIGHT RATIONALE

	Issued for ADP	22.09.02		
rev no	description	date		
copyright reserved. these drawings and designs are and at all times remain the property of d'ambrosio architecture to be used for the project shown and may not be reproduced without written consent.				
project name Montreal and Quebec 205 Quebec Street Victoria, BC				

sheet title Height & Ma Analysis	assing
project no.	#21-18
scale	NTS
drawn by	DZ
date issued	sheet no.
08/10/2022	A0.4




Core Inner Harbour
FSR by Urban Place Designation: 1:1
Increased FSR for advancement of City Policy: 4:1
Anticipated Building Height: 5 Storeys

FSR by Urban Place Designation: 1.2.1
 Increased FSR for advancement of City Policy: 2:1
 Anticipated Building Height: 3–6 Storeys

Urban Residential

Policy Context

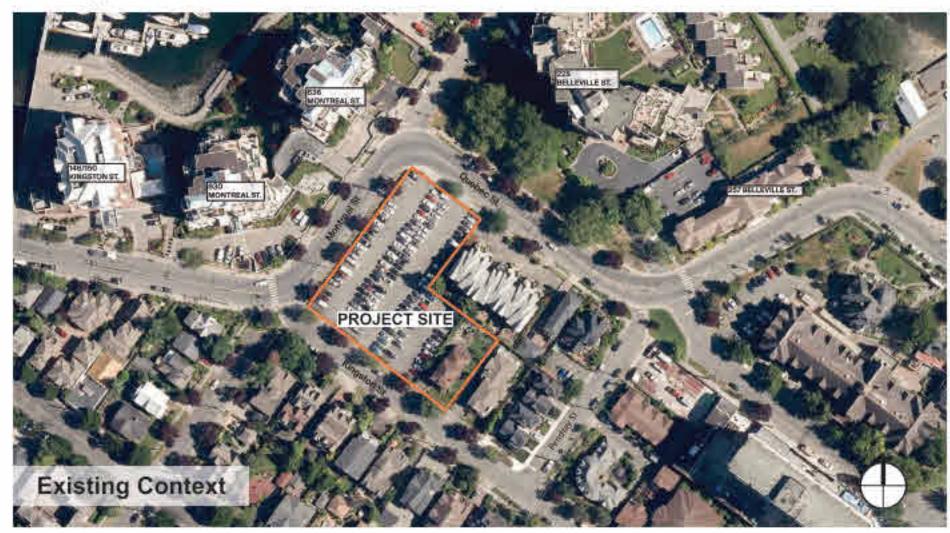













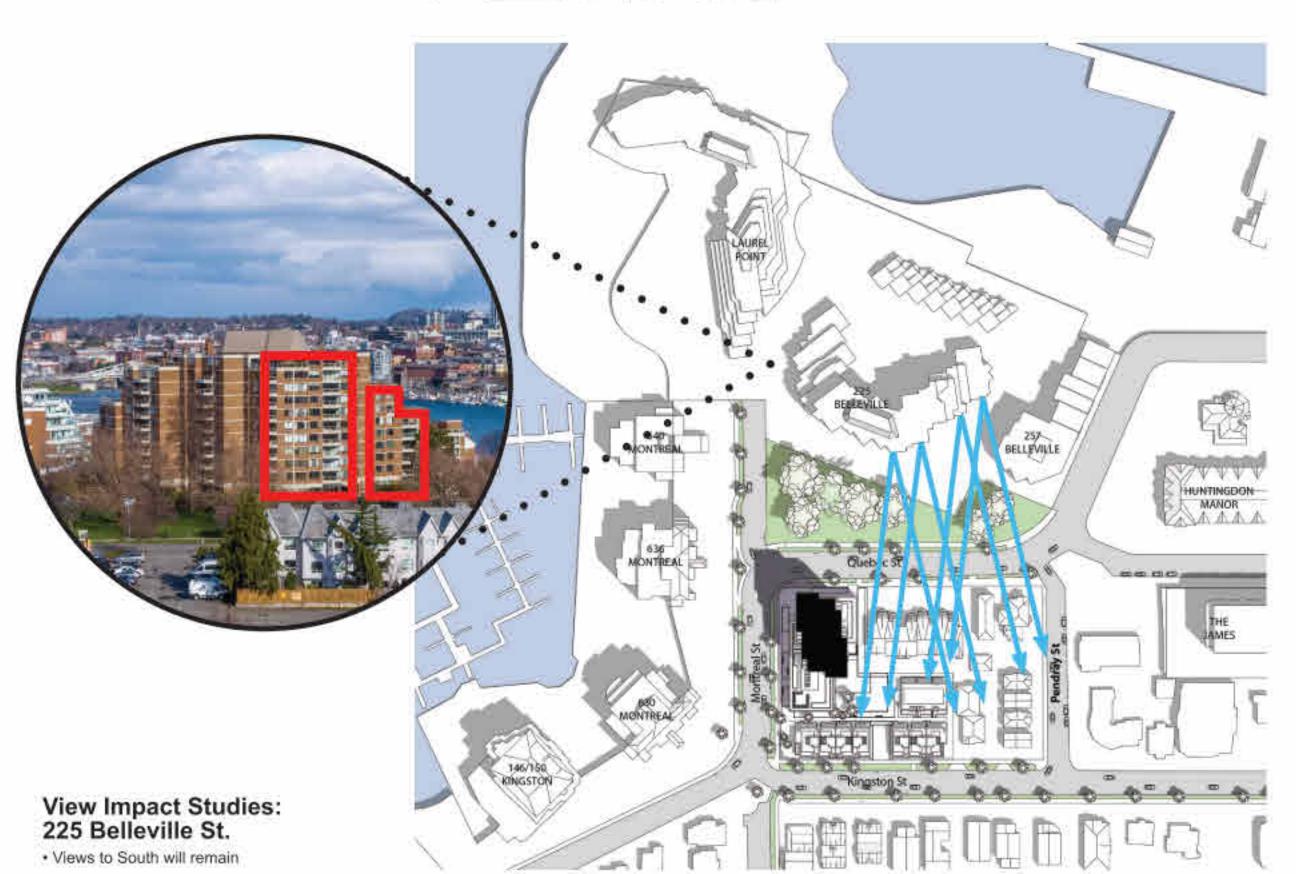




Traditional Residential
 FSR by Urban Place Designation: 1:1
 Anticipated Building Height: 2 Storeys

Policy Context: OCP

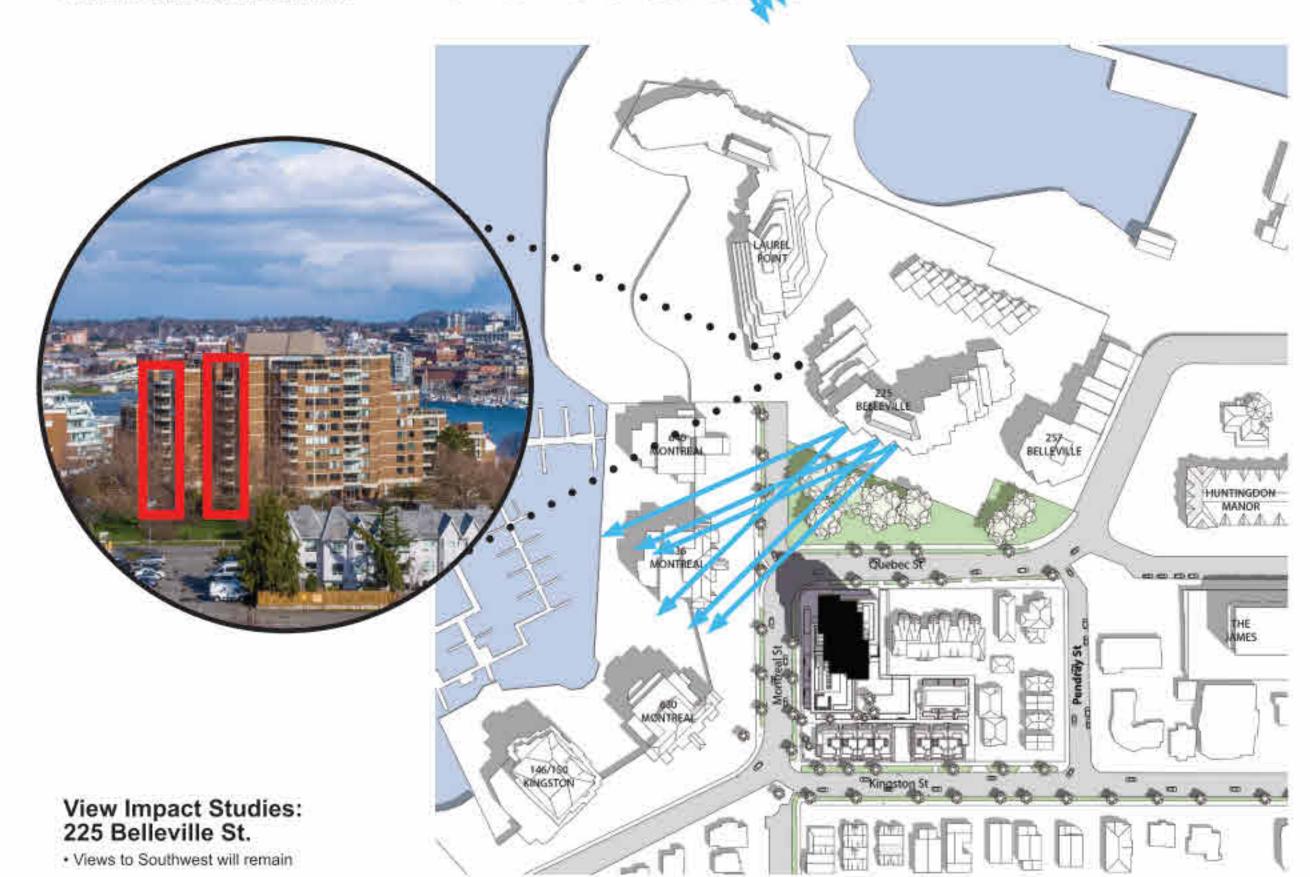

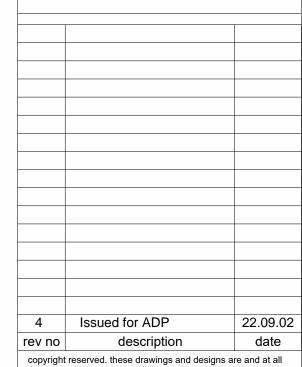

copyright reserved. these drawings and designs are and at all times remain the property of d'ambrosio architecture to be used for the project shown and may not be reproduced without written consent. project name

Montreal and Quebec 205 Quebec Street Victoria, BC

sheet title
Height & View Analysis

project no.	#21-18
scale	NTS
drawn by	DZ
date issued	sheet no.
08/10/22	A0.5







Section C - Montreal St. 1:300

225 BELLEVILLE ST.

REDFERN PARK

QUEBEC ST.

630 MONTREAL ST.

Section B - Kingston St. 1:300 146/150 KINGSTON ST.

DCUMENT HAS BEEN ELECTRONICALL IED WITH DIGITAL CERTIFICATE AND

THIS DOCUMENT HAS BEEN ELECTRONICALLY CERTIFIED WITH DIGITAL CERTIFICATE AND ENCRYPTION TECHNOLOGY AUTHORIZED BY THE AIBC. THE AUTHORITATIVE ORIGINAL IS IN ELECTRONIC FORM. ANY PRINTED VERSION CAN BE RELIED UPON AS A TRUE COPY OF THE ORIGINAL WHEN SUPPLIED BY D'AMBROSIO architecture + urbanism, BEARING IMAGES OF THE PROFESSIONAL SEAL AND DIGITAL CERTIFICATE OR WHEN PRINTED FROM THE DIGITALLY CERTIFIED ELECTRONIC FILE.


4 Issued for ADP 22.09.02
2 Issued for Rezoning / DP 21.12.15
1 Issued for Dev. Tracker 21.10.19
rev no description date
copyright reserved. these drawings and designs are and at all times remain the property of d'ambrosio architecture to be used for the project shown and may not be reproduced without written consent.


Montreal and Quebec
205 Quebec Street
Victoria, BC

sheet title
Context Elevations

project no. #21-18
scale 1:300
drawn by CF
date issued sheet no.

12/04/22 AO 6

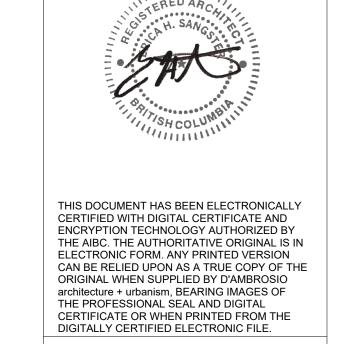


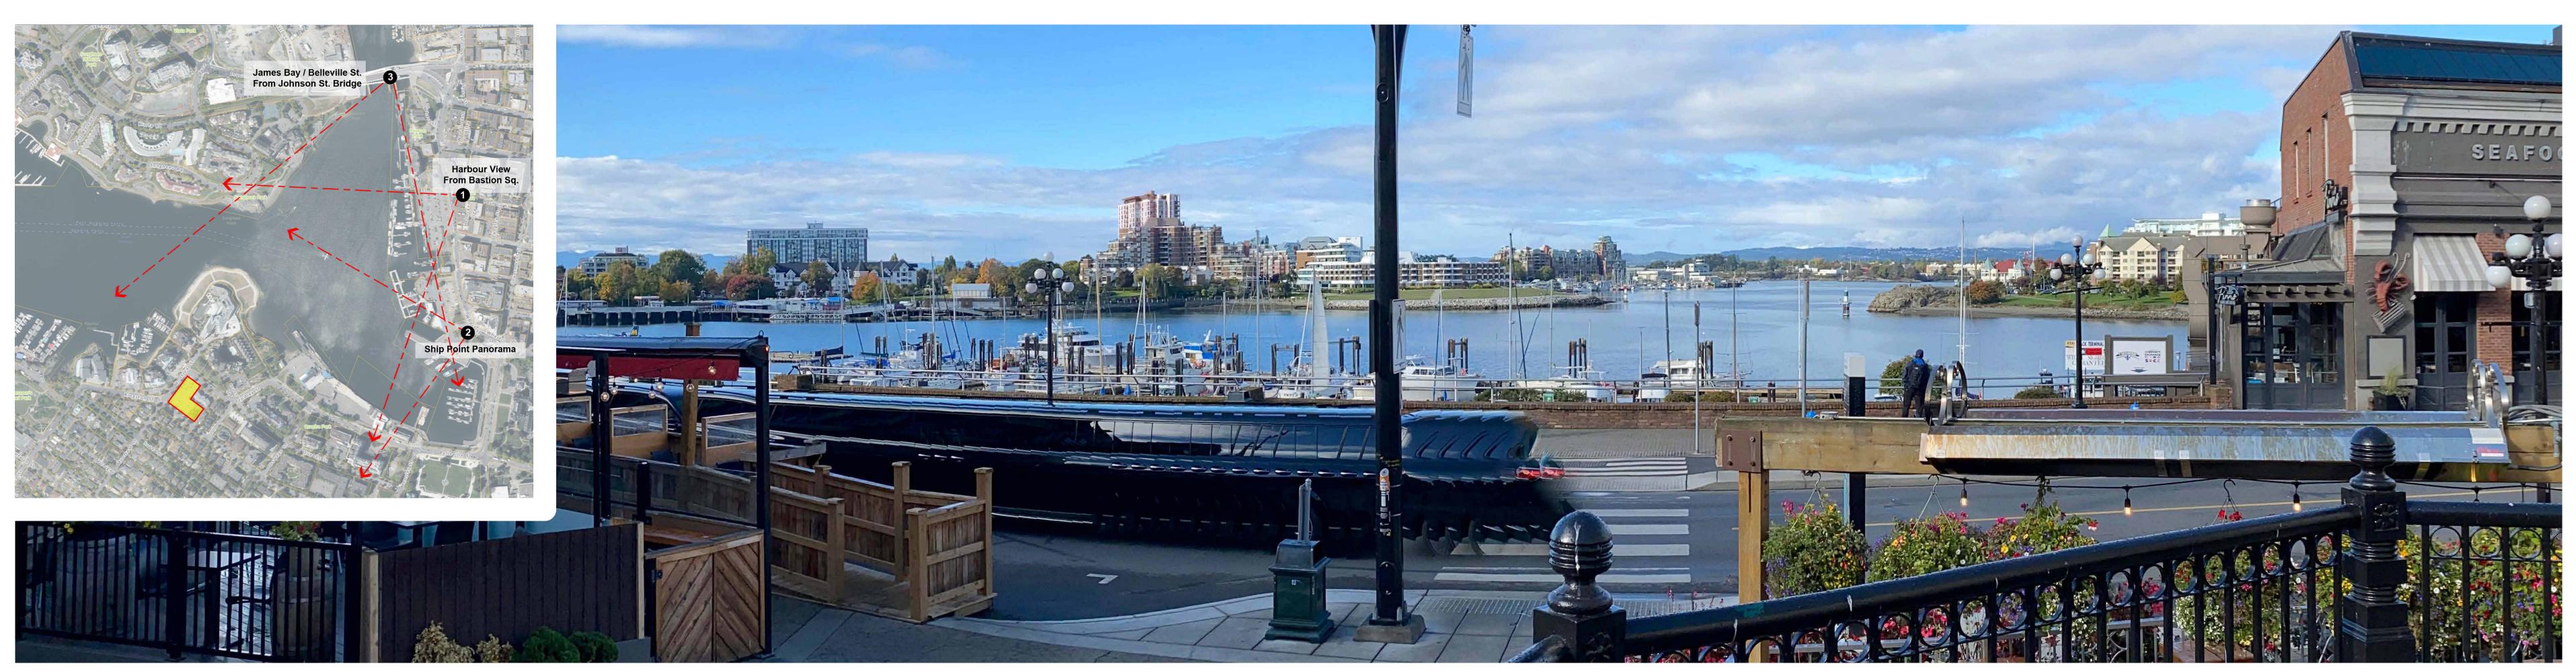

1. Harbour View from Bastion Square



2. Ship Point Panoroma

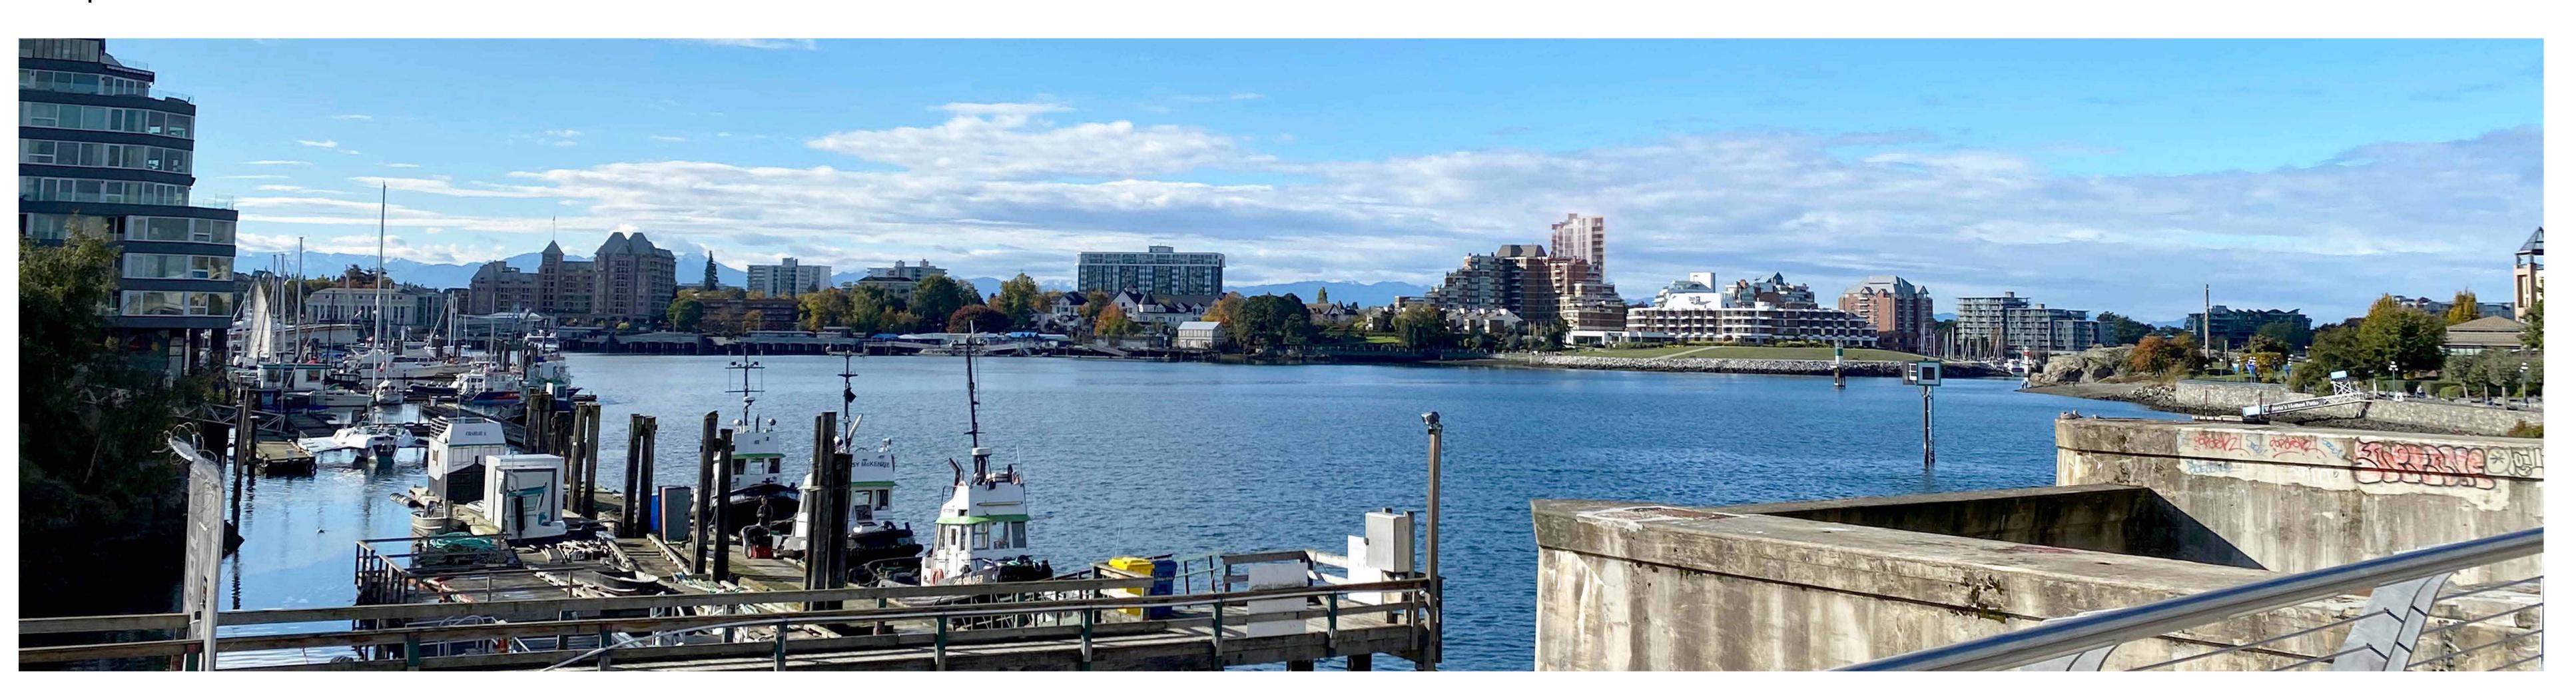

3. James Bay / Belleville Street from Johnson Street Bridge

4	Issued for ADP	22.09.02
2	Issued for Rezoning / DP	21.12.1
rev no	description	date
	t reserved. these drawings and designs main the property of d'ambrosio architec	
times rer	the project shown and may not be repro	duced withou
times rer used for written co	the project shown and may not be repro	oduced withou

Skyline	Analysis	


project no.	#21-18	₽
scale	NTS	1
drawn by	CF	5:51:44
date issued	sheet no.	09-01
12/04/22	A0 7	22-09

COMPARATIVE MASSING ANALYSIS SPRING/FALL EQUINOX


Legend

Shadows from Proposed Building

Shadows from Existing Buildings

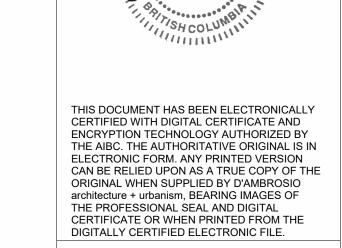

D'AMBROSIO

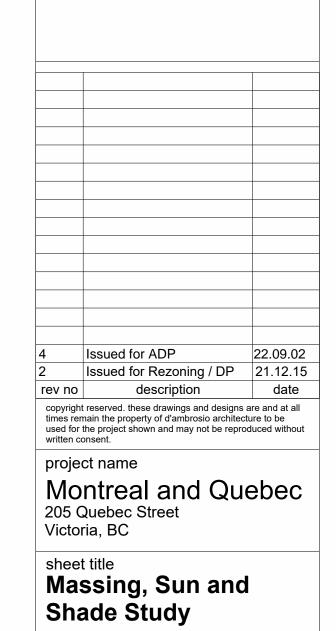


drawn by


date issued

12/04/22

#21-18

sheet no.

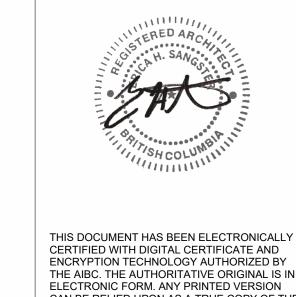

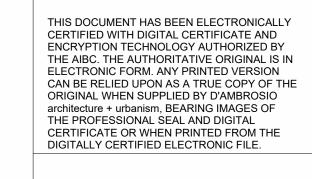


COMPARATIVE MASSING ANALYSIS SUMMER SOLSTICE


Legend


Shadows from Proposed Building

Shadows from Existing Buildings

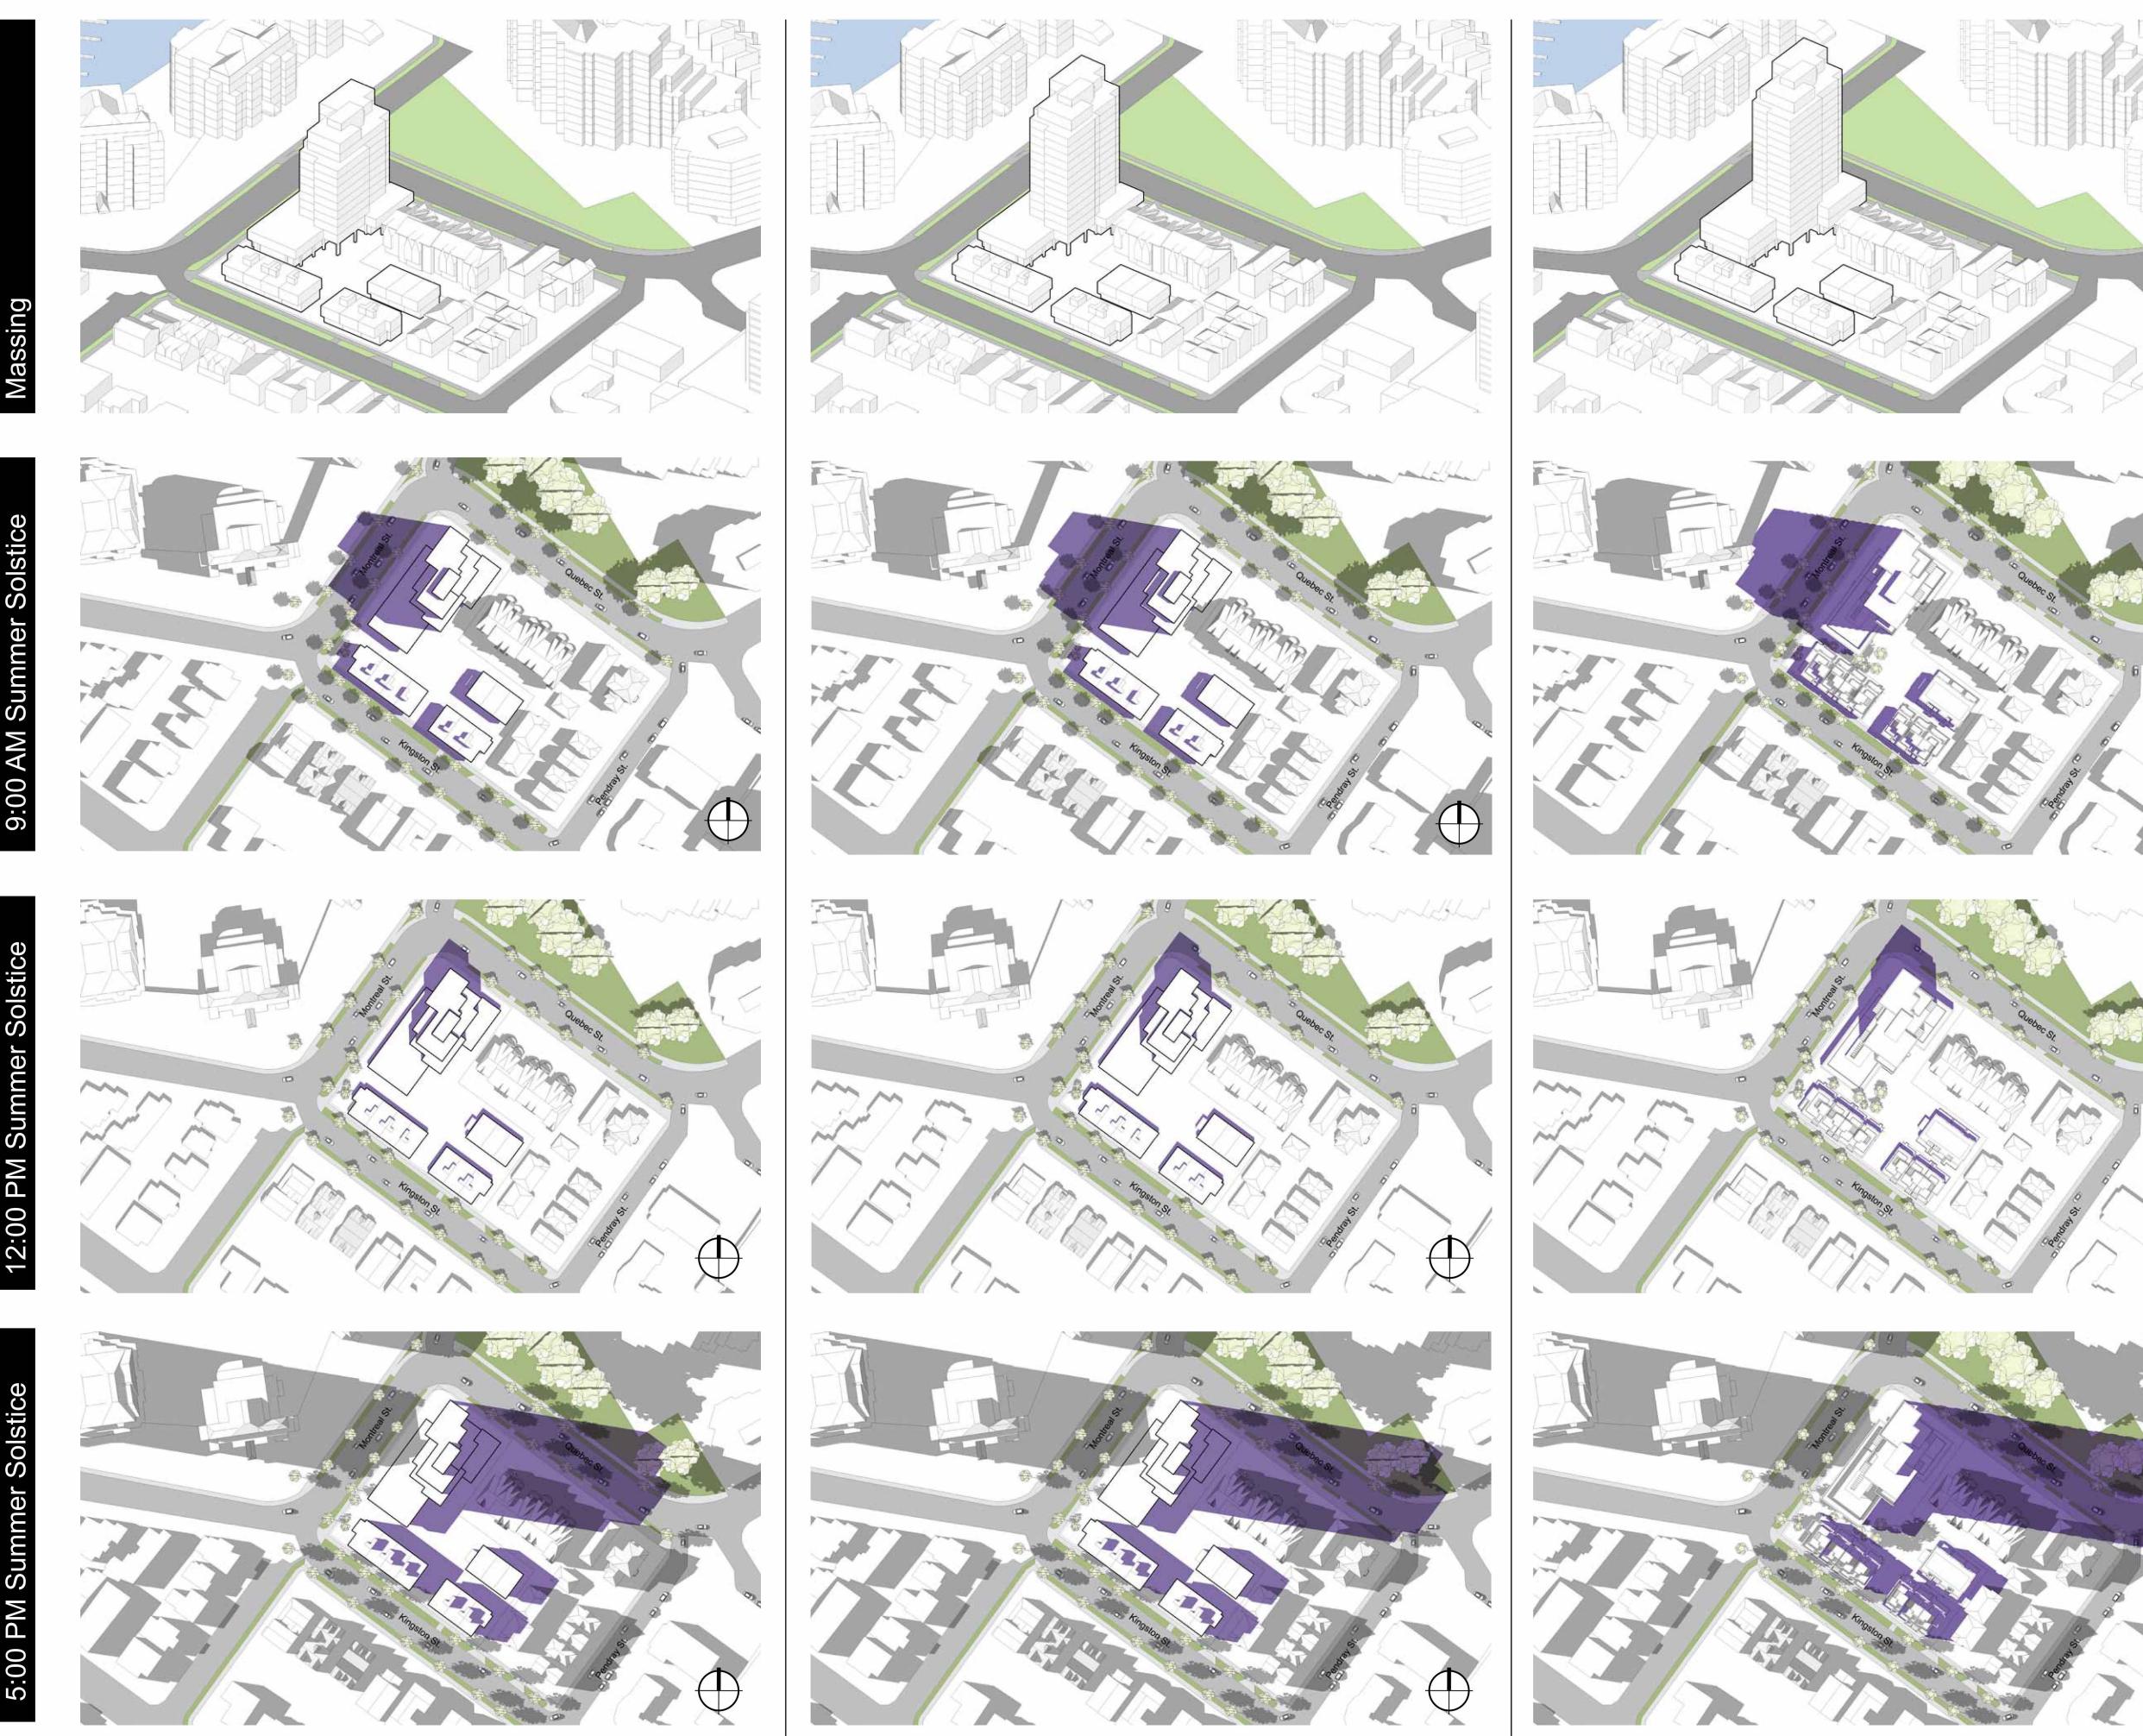



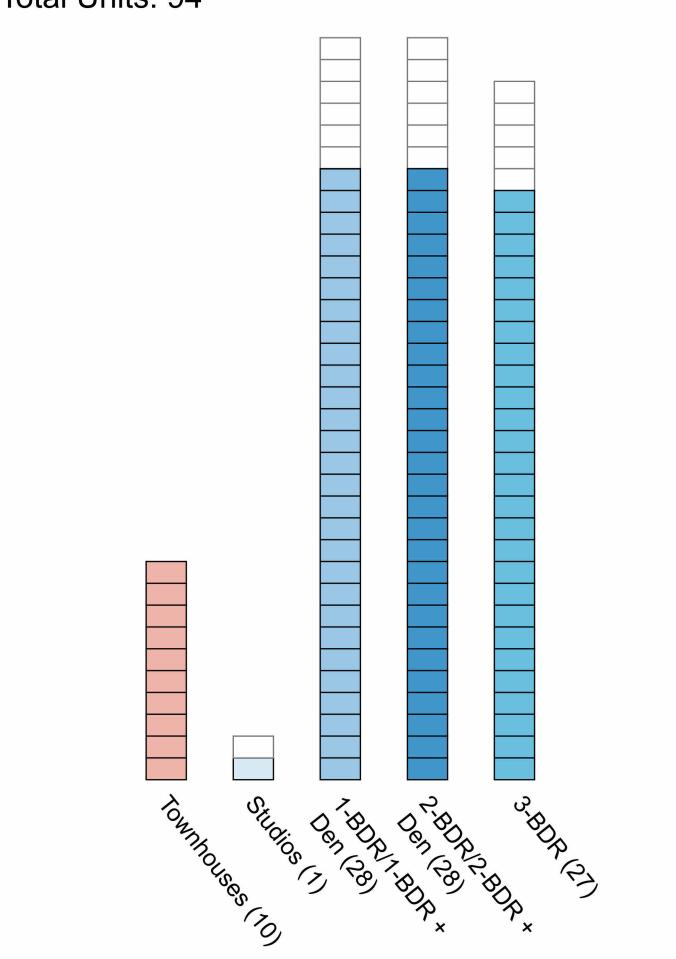


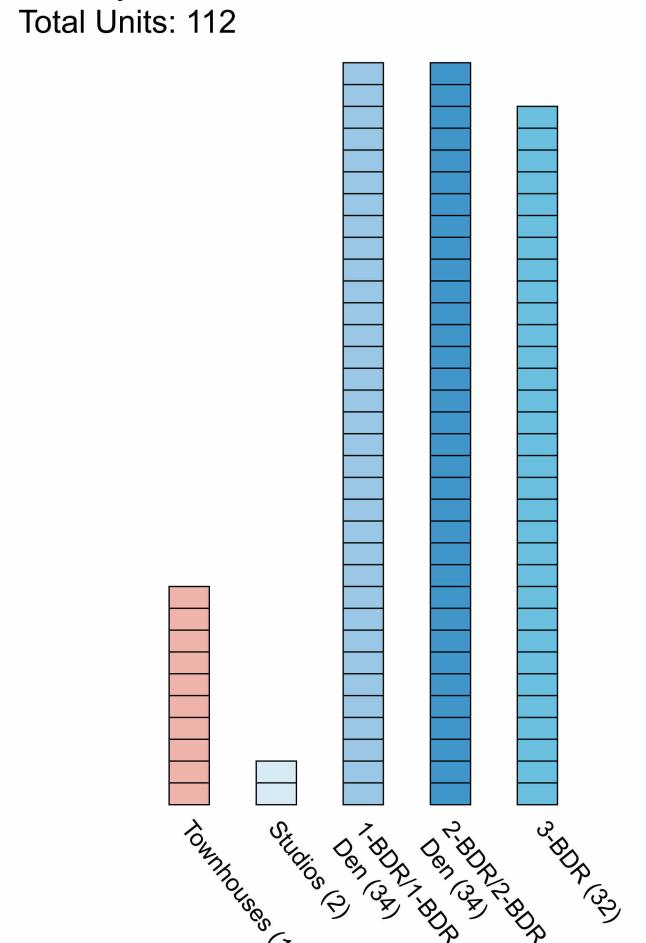

FSR 3:1 Proposed Massing

2 storey townhouses + roof decks

Storeys: 17 total including 3 storey base;

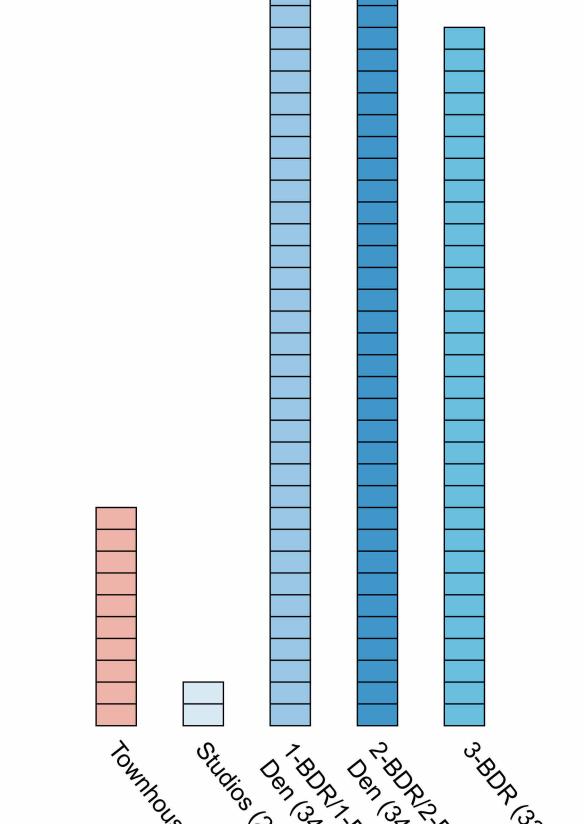

Issued for ADP copyright reserved. these drawings and designs are and at all times remain the property of d'ambrosio architecture to be used for the project shown and may not be reproduced without written consent. project name

Montreal and Quebec
205 Quebec Street
Victoria, BC sheet title
Massing, Sun and
Shade Study

drawn by

date issued

12/04/22


#21-18

COMPARATIVE MASSING ANALYSIS SPRING/FALL EQUINOX

Legend

Shadows from Proposed Building

Shadows from Existing Buildings

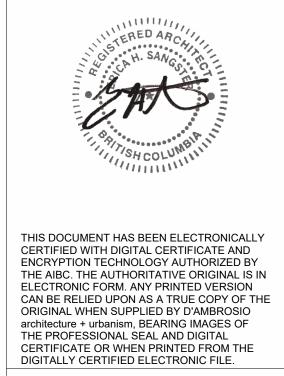

D'AMBROSIO architecture + urbanism


4 Issued for ADP 22.09.02
rev no description date
copyright reserved. these drawings and designs are and at all times remain the property of d'ambrosio architecture to be used for the project shown and may not be reproduced without written consent.

project name
Montreal and Quebec 205 Quebec Street
Victoria, BC
sheet title
Massing, Sun and


project no. #21-18
scale
drawn by DZ
date issued sheet no.
04/08/22 AO.10

Shade Study



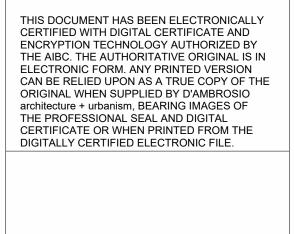

Proposed Townhouse & Podium/Tower Massing FSR 3.0 Total Units: 112

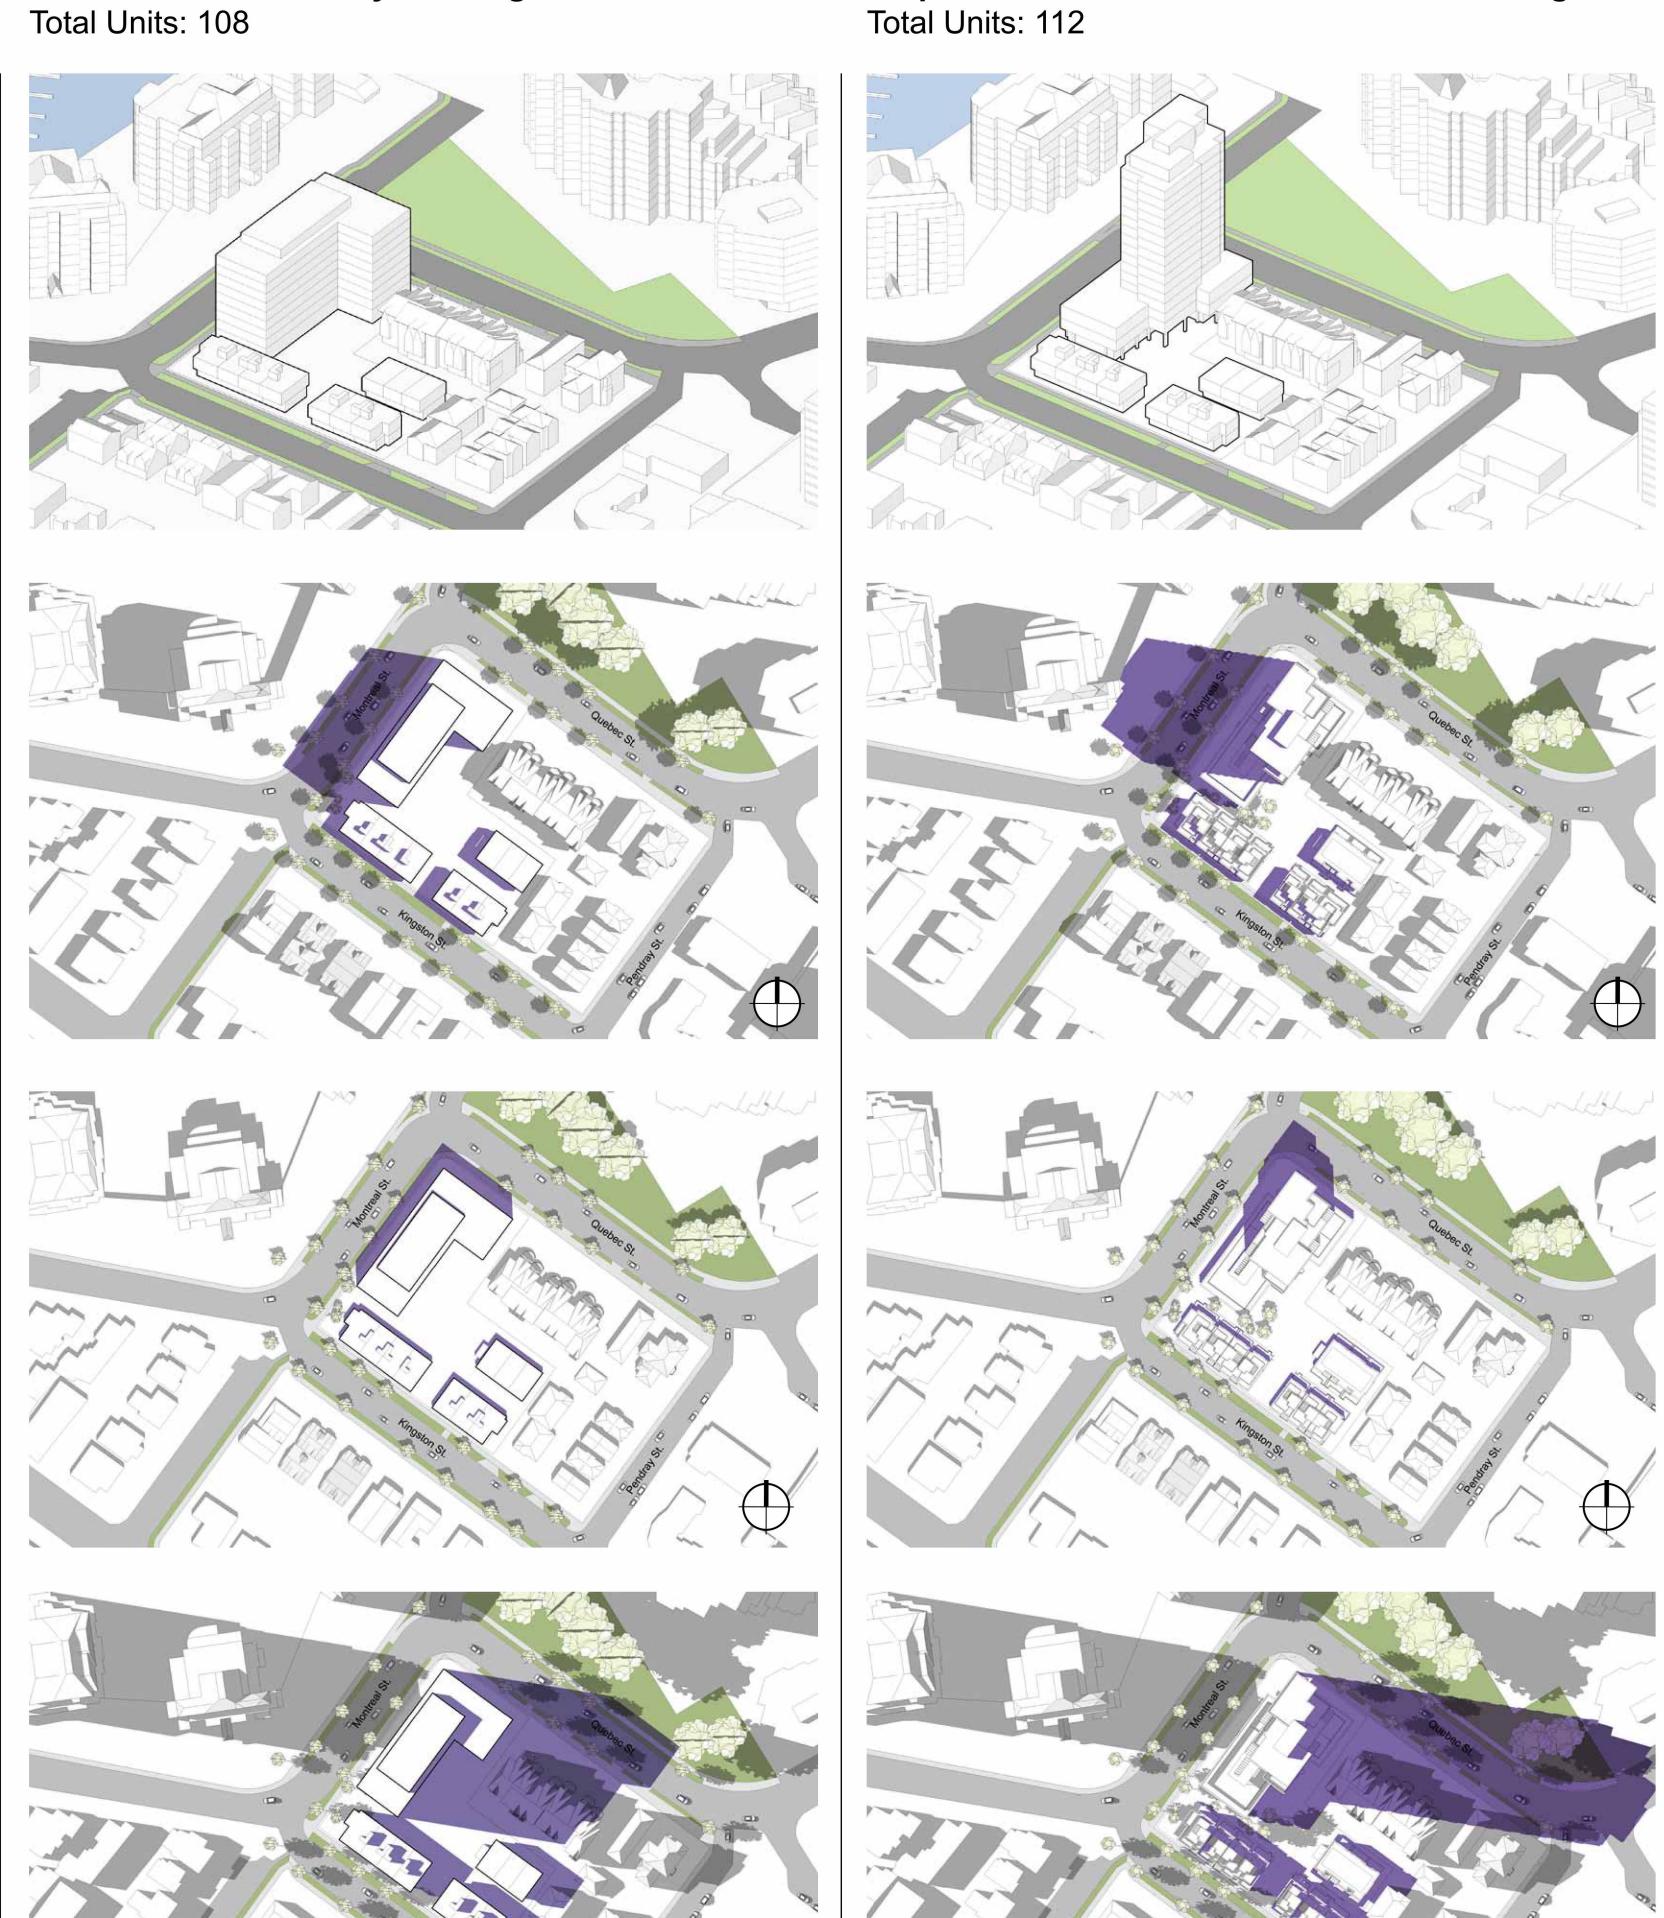

Townhouse & 10 Storey Massing FSR 3.0

5 & 7 Storey Massing FSR 3.0 Total Units: 101

COMPARATIVE MASSING ANALYSIS SUMMER SOLSTICE

Legend

Shadows from Proposed Building

Shadows from Existing Buildings

4 Issued for ADP 22.09.02

rev no description date

copyright reserved, these drawings and designs are and at all times remain the property of d'ambrosio architecture to be used for the project shown and may not be reproduced without written consent.


project name


Montreal and Quebec
205 Quebec Street
Victoria, BC


Massing, Sun and Shade Study	
project no.	#21-1
,	

<u> </u>		ם ו
scale		5.52.24
drawn by	DZ	5.57
date issued	sheet no.	0.0
04/08/22	A0.11	2022-00-01
	drawn by date issued	drawn by DZ date issued sheet no.



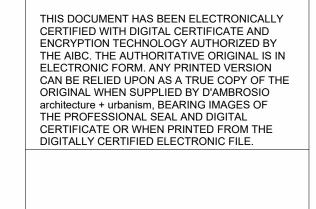

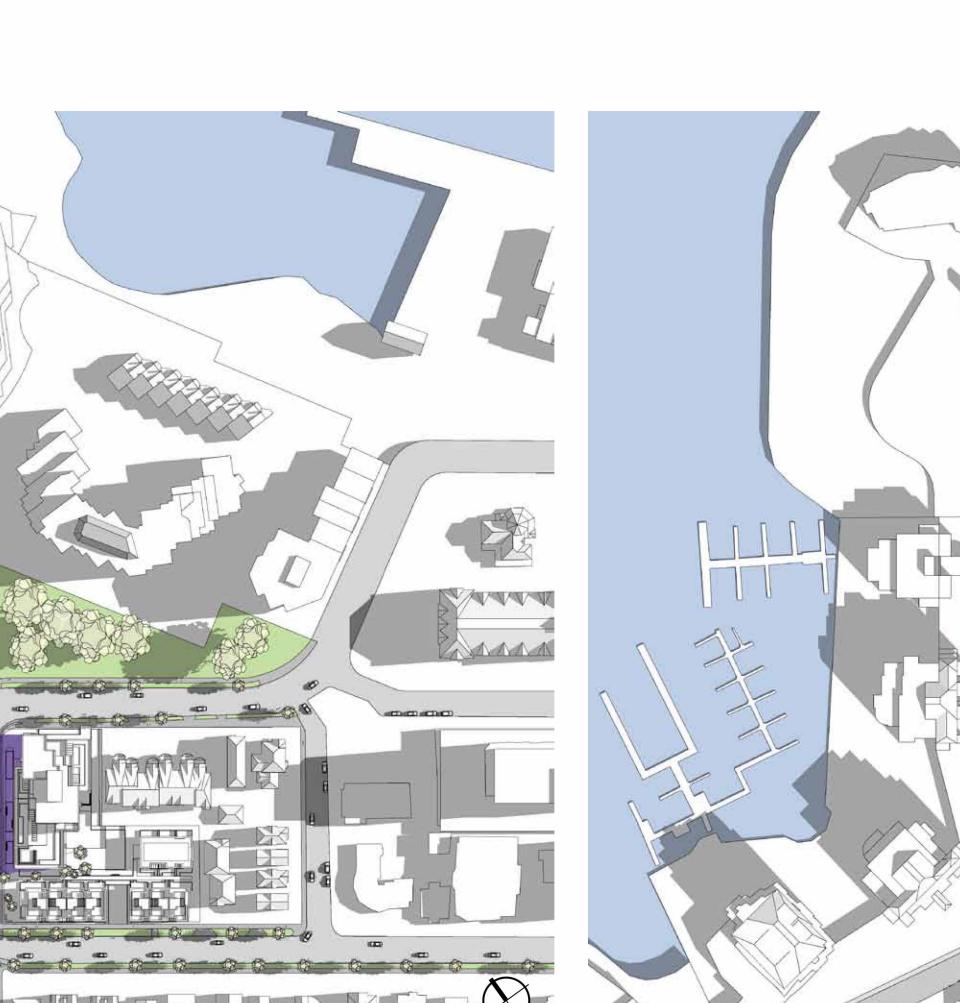

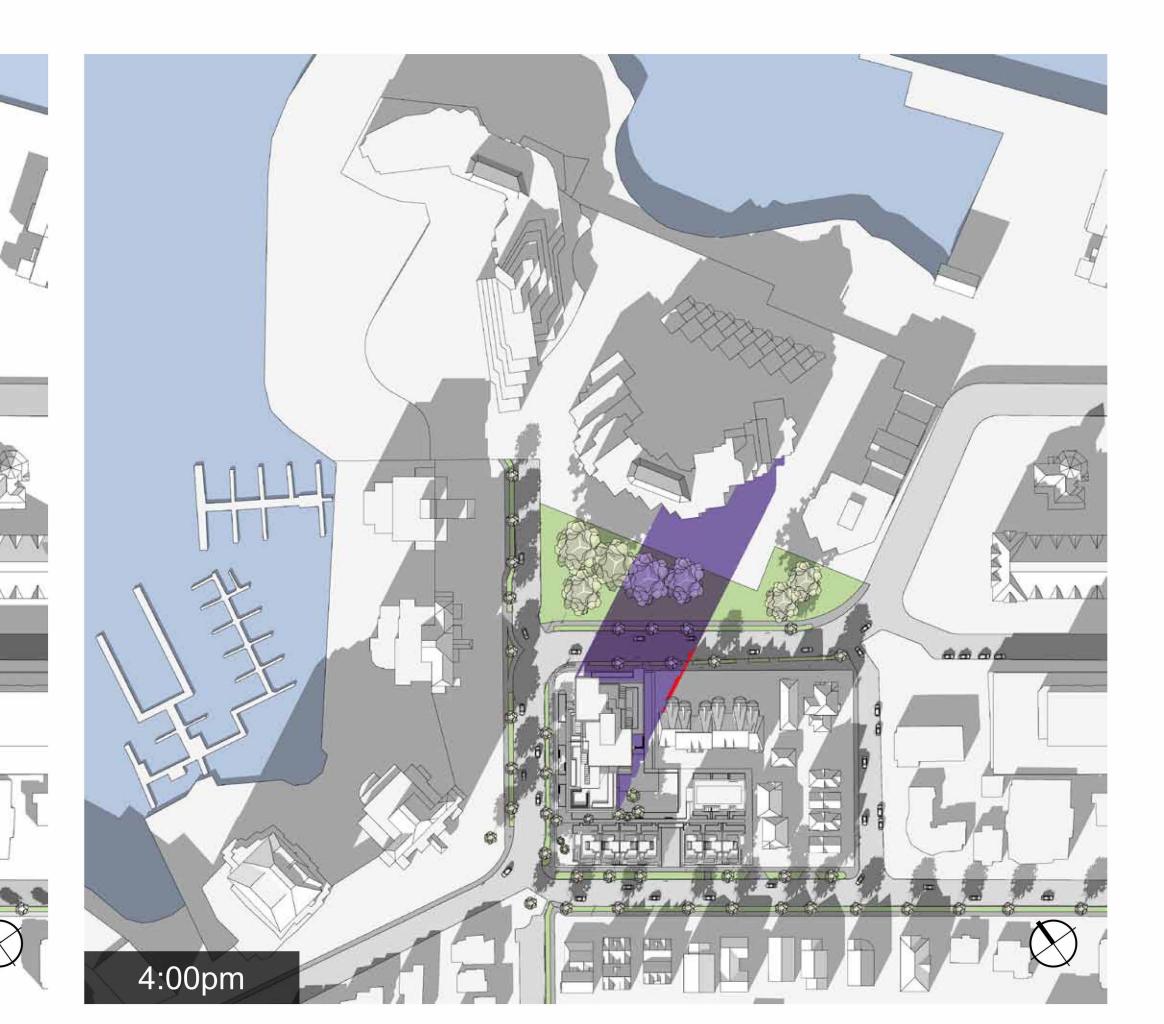

Summer Solstice

Spring/Fall Equinox









Winter Solstice





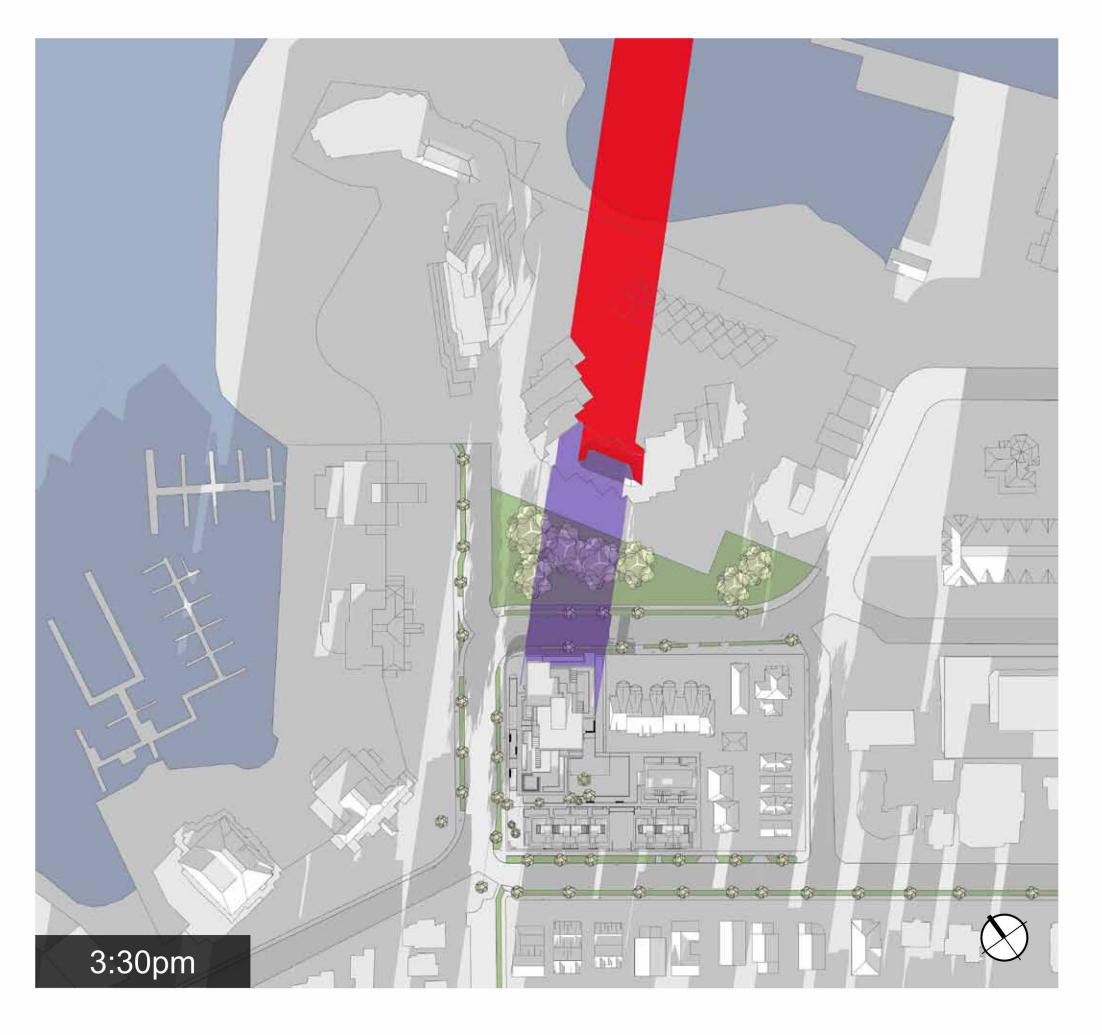

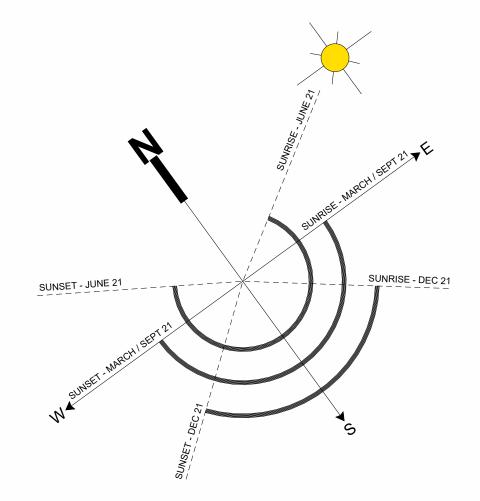

Legend

Shadows from Proposed Building

Shadow overlay of Proposed & Existing Buildings

Shadows from Existing Buildings

project no.	#21-18	ME
scale		35
drawn by	DZ, GK	5:52:35
date issued	sheet no.	9-01
12/04/22	A0.12	022-09-01

Issued for ADP 22.09.02
Issued for Rezoning / DP 21.12.15


copyright reserved. these drawings and designs are and at all times remain the property of d'ambrosio architecture to be used for the project shown and may not be reproduced without written consent.

project name

Montreal and Quebec
205 Quebec Street
Victoria, BC

Sun and Shade Study



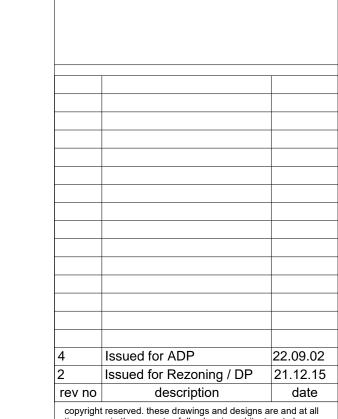

copyright reserved. these drawings and designs are and at all times remain the property of d'ambrosio architecture to be used for the project shown and may not be reproduced without written consent.

project name

Montreal and Quebec 205 Quebec Street Victoria, BC

sheet title
Existing Site Survey

12/04/22	1 1 0
date issued	sheet no.
drawn by	Author
scale	
project no.	#21-18


D'AMBROSIO



THIS DOCUMENT HAS BEEN ELECTRONICALLY CERTIFIED WITH DIGITAL CERTIFICATE AND ENCRYPTION TECHNOLOGY AUTHORIZED BY THE AIBC. THE AUTHORITATIVE ORIGINAL IS IN ELECTRONIC FORM. ANY PRINTED VERSION CAN BE RELIED UPON AS A TRUE COPY OF THE ORIGINAL WHEN SUPPLIED BY D'AMBROSIO architecture + urbanism, BEARING IMAGES OF THE PROFESSIONAL SEAL AND DIGITAL CERTIFICATE OR WHEN PRINTED FROM THE DIGITALLY CERTIFIED ELECTRONIC FILE.

NOTES:

REFER TO LANDSCAPE PLANS FOR INFORMATION ON PAVING ON PAVING, FENCING, PLANTING AND TREES.

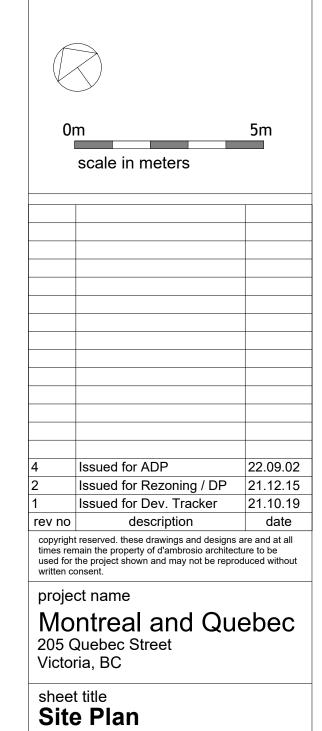

project no.	#21-18	Ma
scale	1 : 100	5:53:17 PM
drawn by	RP, GK	5:53
date issued	sheet no.	9-01
12/04/22	A1.1	022-09-01





Issued for ADP 22.09.02
Issued for Rezoning / DP 21.12.15
o description date

4 Issued for ADP 22.09.02
2 Issued for Rezoning / DP 21.12.15


rev no description date

copyright reserved. these drawings and designs are and at all times remain the property of d'ambrosio architecture to be used for the project shown and may not be reproduced without written consent.

Montreal and Quebec 205 Quebec Street Victoria, BC

sheet title
Average Grade
Calculations

project no.	#21-18	₽
scale	1 : 100	
drawn by	RP, GK	5:53:20
date issued	sheet no.	9-01
12/04/22	A1.2	2022-09-01

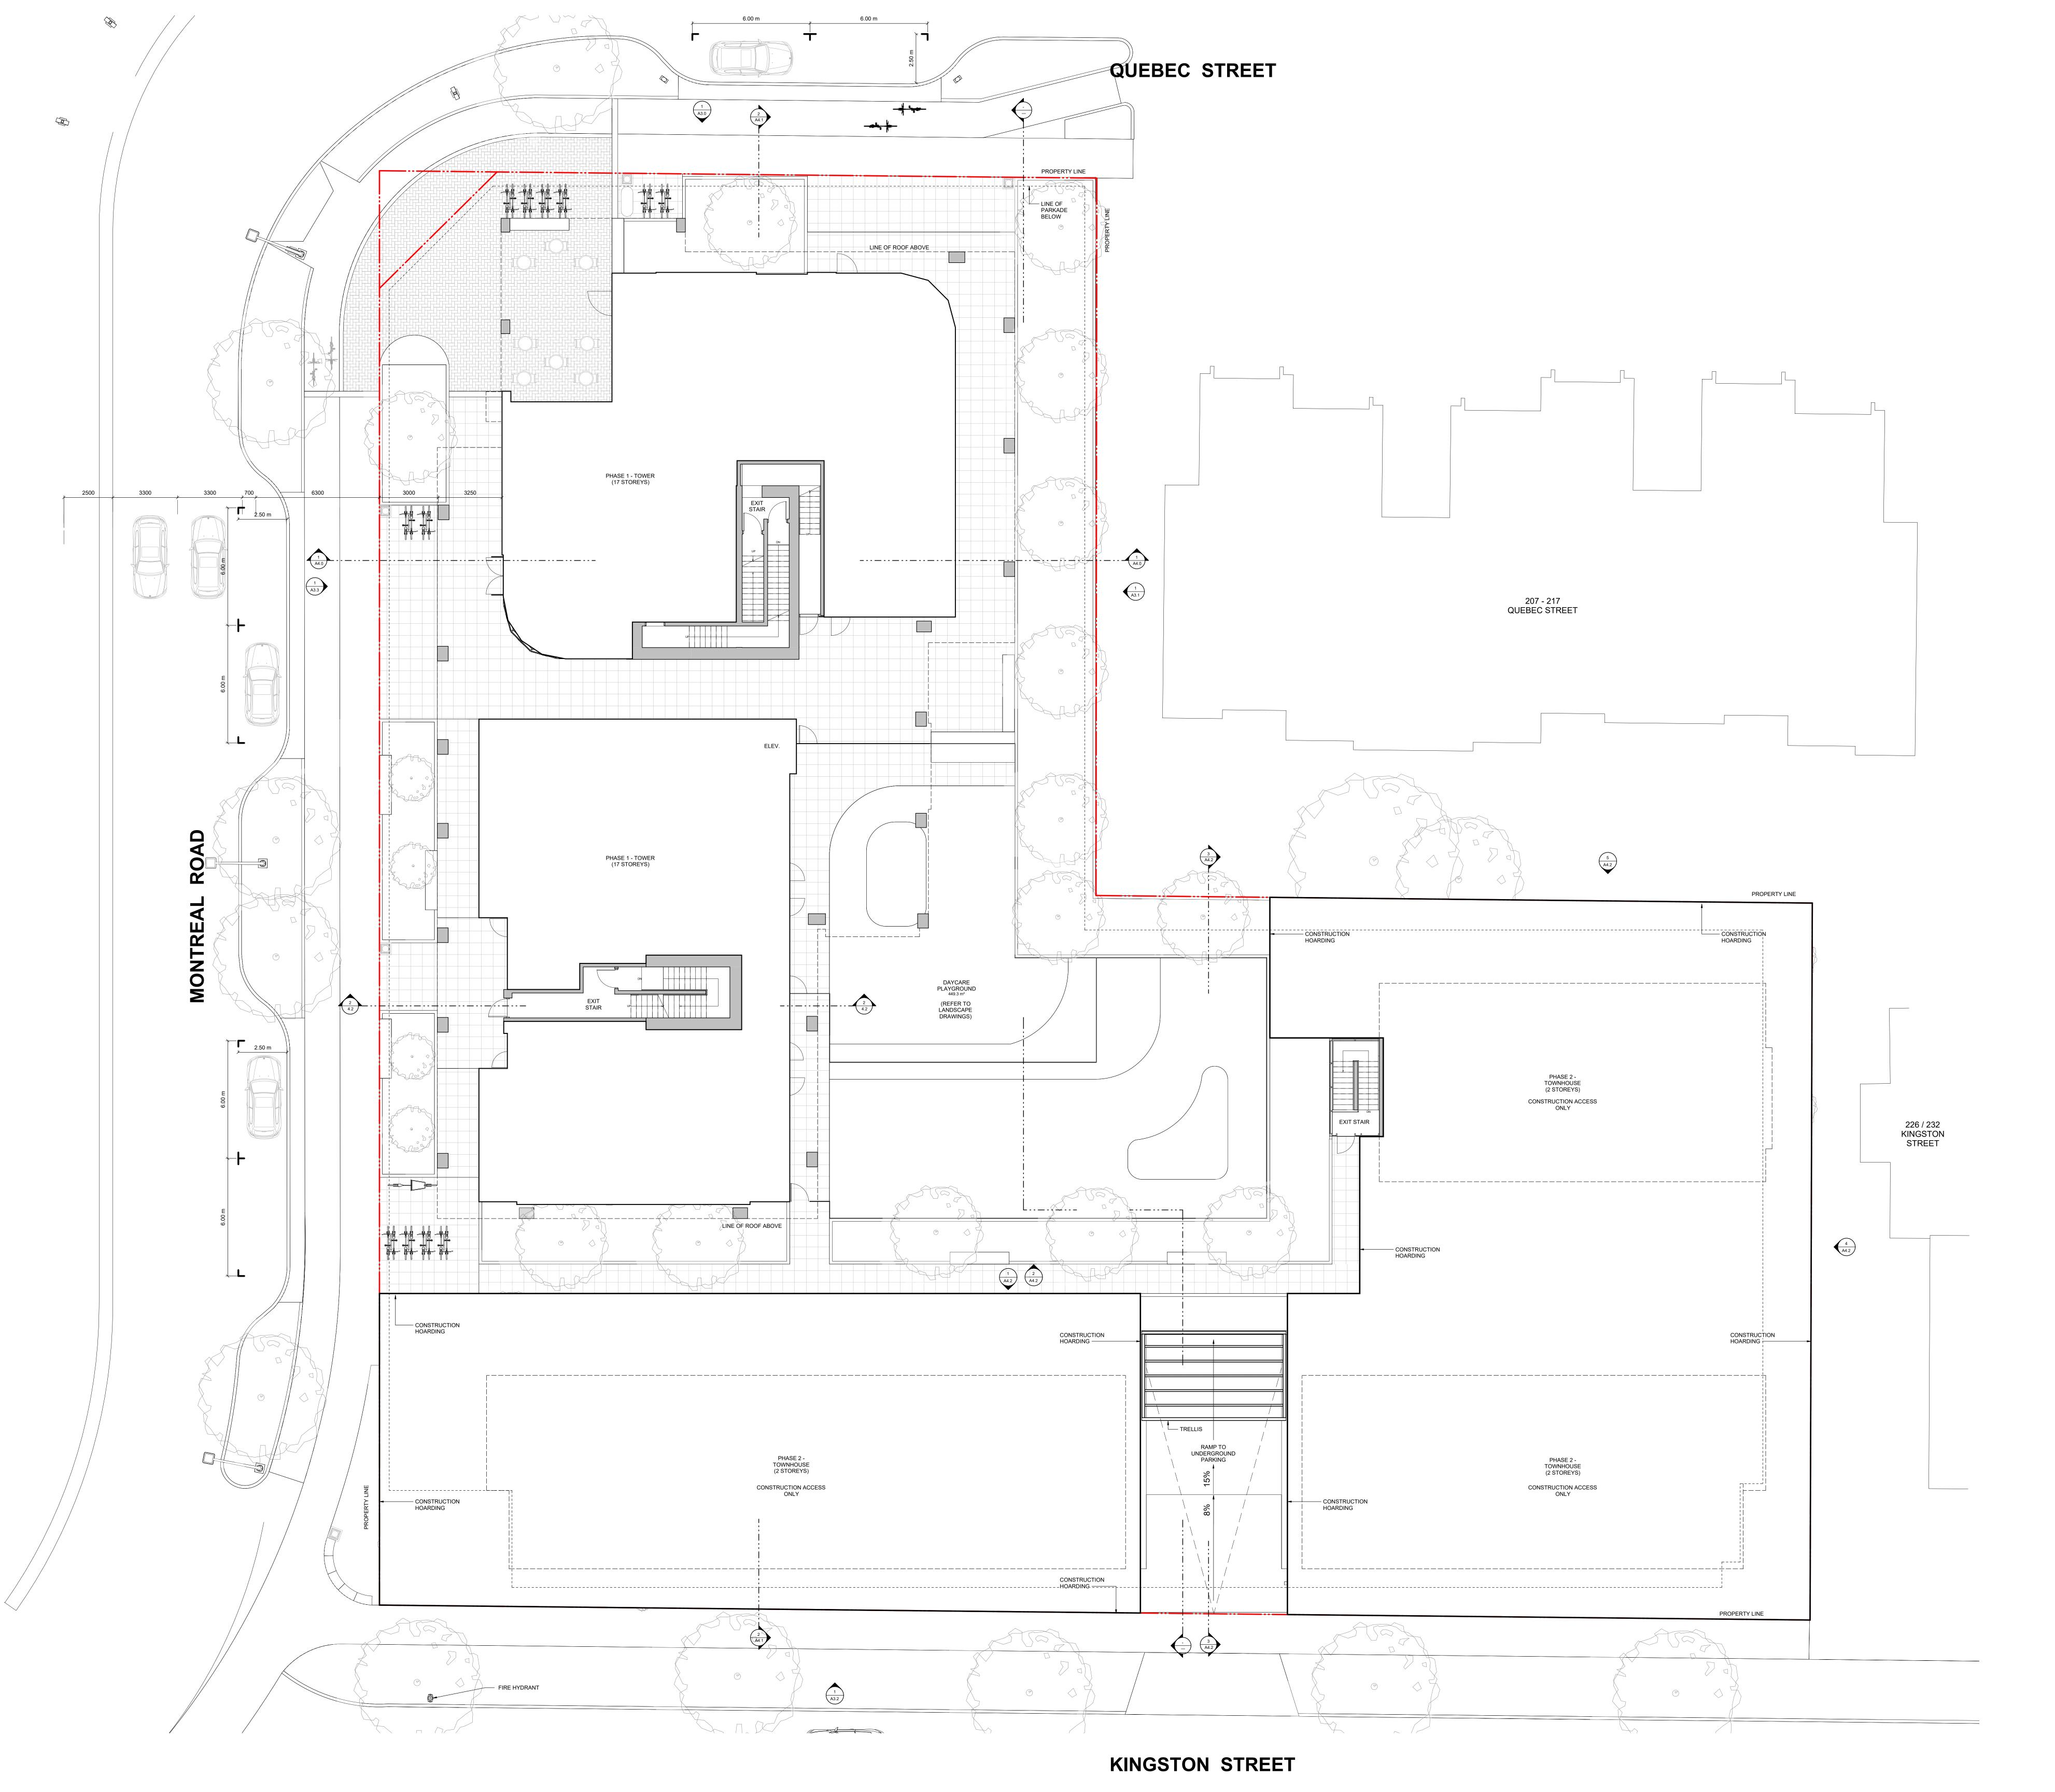

D'AMBROSIO architecture + urbanism



THIS DOCUMENT HAS BEEN ELECTRONICALLY CERTIFIED WITH DIGITAL CERTIFICATE AND ENCRYPTION TECHNOLOGY AUTHORIZED BY THE AIBC. THE AUTHORITATIVE ORIGINAL IS IN ELECTRONIC FORM. ANY PRINTED VERSION CAN BE RELIED UPON AS A TRUE COPY OF THE ORIGINAL WHEN SUPPLIED BY D'AMBROSIO architecture + urbanism, BEARING IMAGES OF THE PROFESSIONAL SEAL AND DIGITAL CERTIFICATE OR WHEN PRINTED FROM THE DIGITALLY CERTIFIED ELECTRONIC FILE.

Om 5m
scale in meters

Issued for ADP 22.09.02
Issued for Rezoning / DP 21.12.15
Issued for Dev. Tracker 21.10.19

copyright reserved. these drawings and designs are and at all times remain the property of d'ambrosio architecture to be used for the project shown and may not be reproduced without written consent.

project name

Montreal and Quebec
205 Quebec Street
Victoria, BC

victoria, BC

sheet title

Level 1 Phasing Plan

project no. #21-18

scale 1 : 100


drawn by Author


date issued sheet no.

12/04/22 **Δ 1 3**





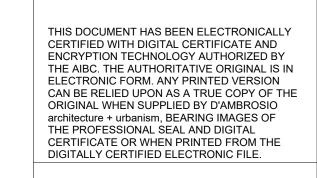

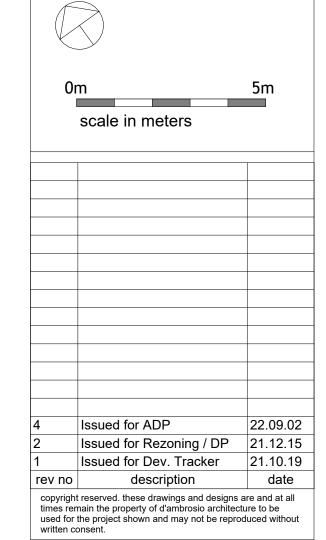



Montreal and Que 205 Quebec Street Victoria, BC sheet title P1 Phasing Plan

project no.	#21-18	₩
scale	1 : 100	5:54:00 PM
drawn by	Author	5:54
date issued	sheet no.	9-01
12/04/22	A1.4	022-09-01





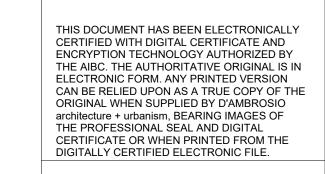

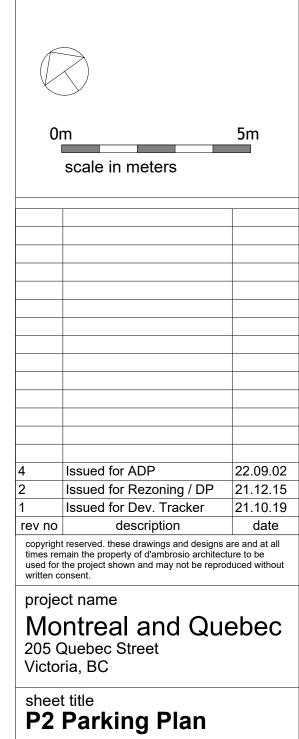

project no.

drawn by

date issued


12/04/22

#21-18

1 : 100


RP / GK

sheet no.

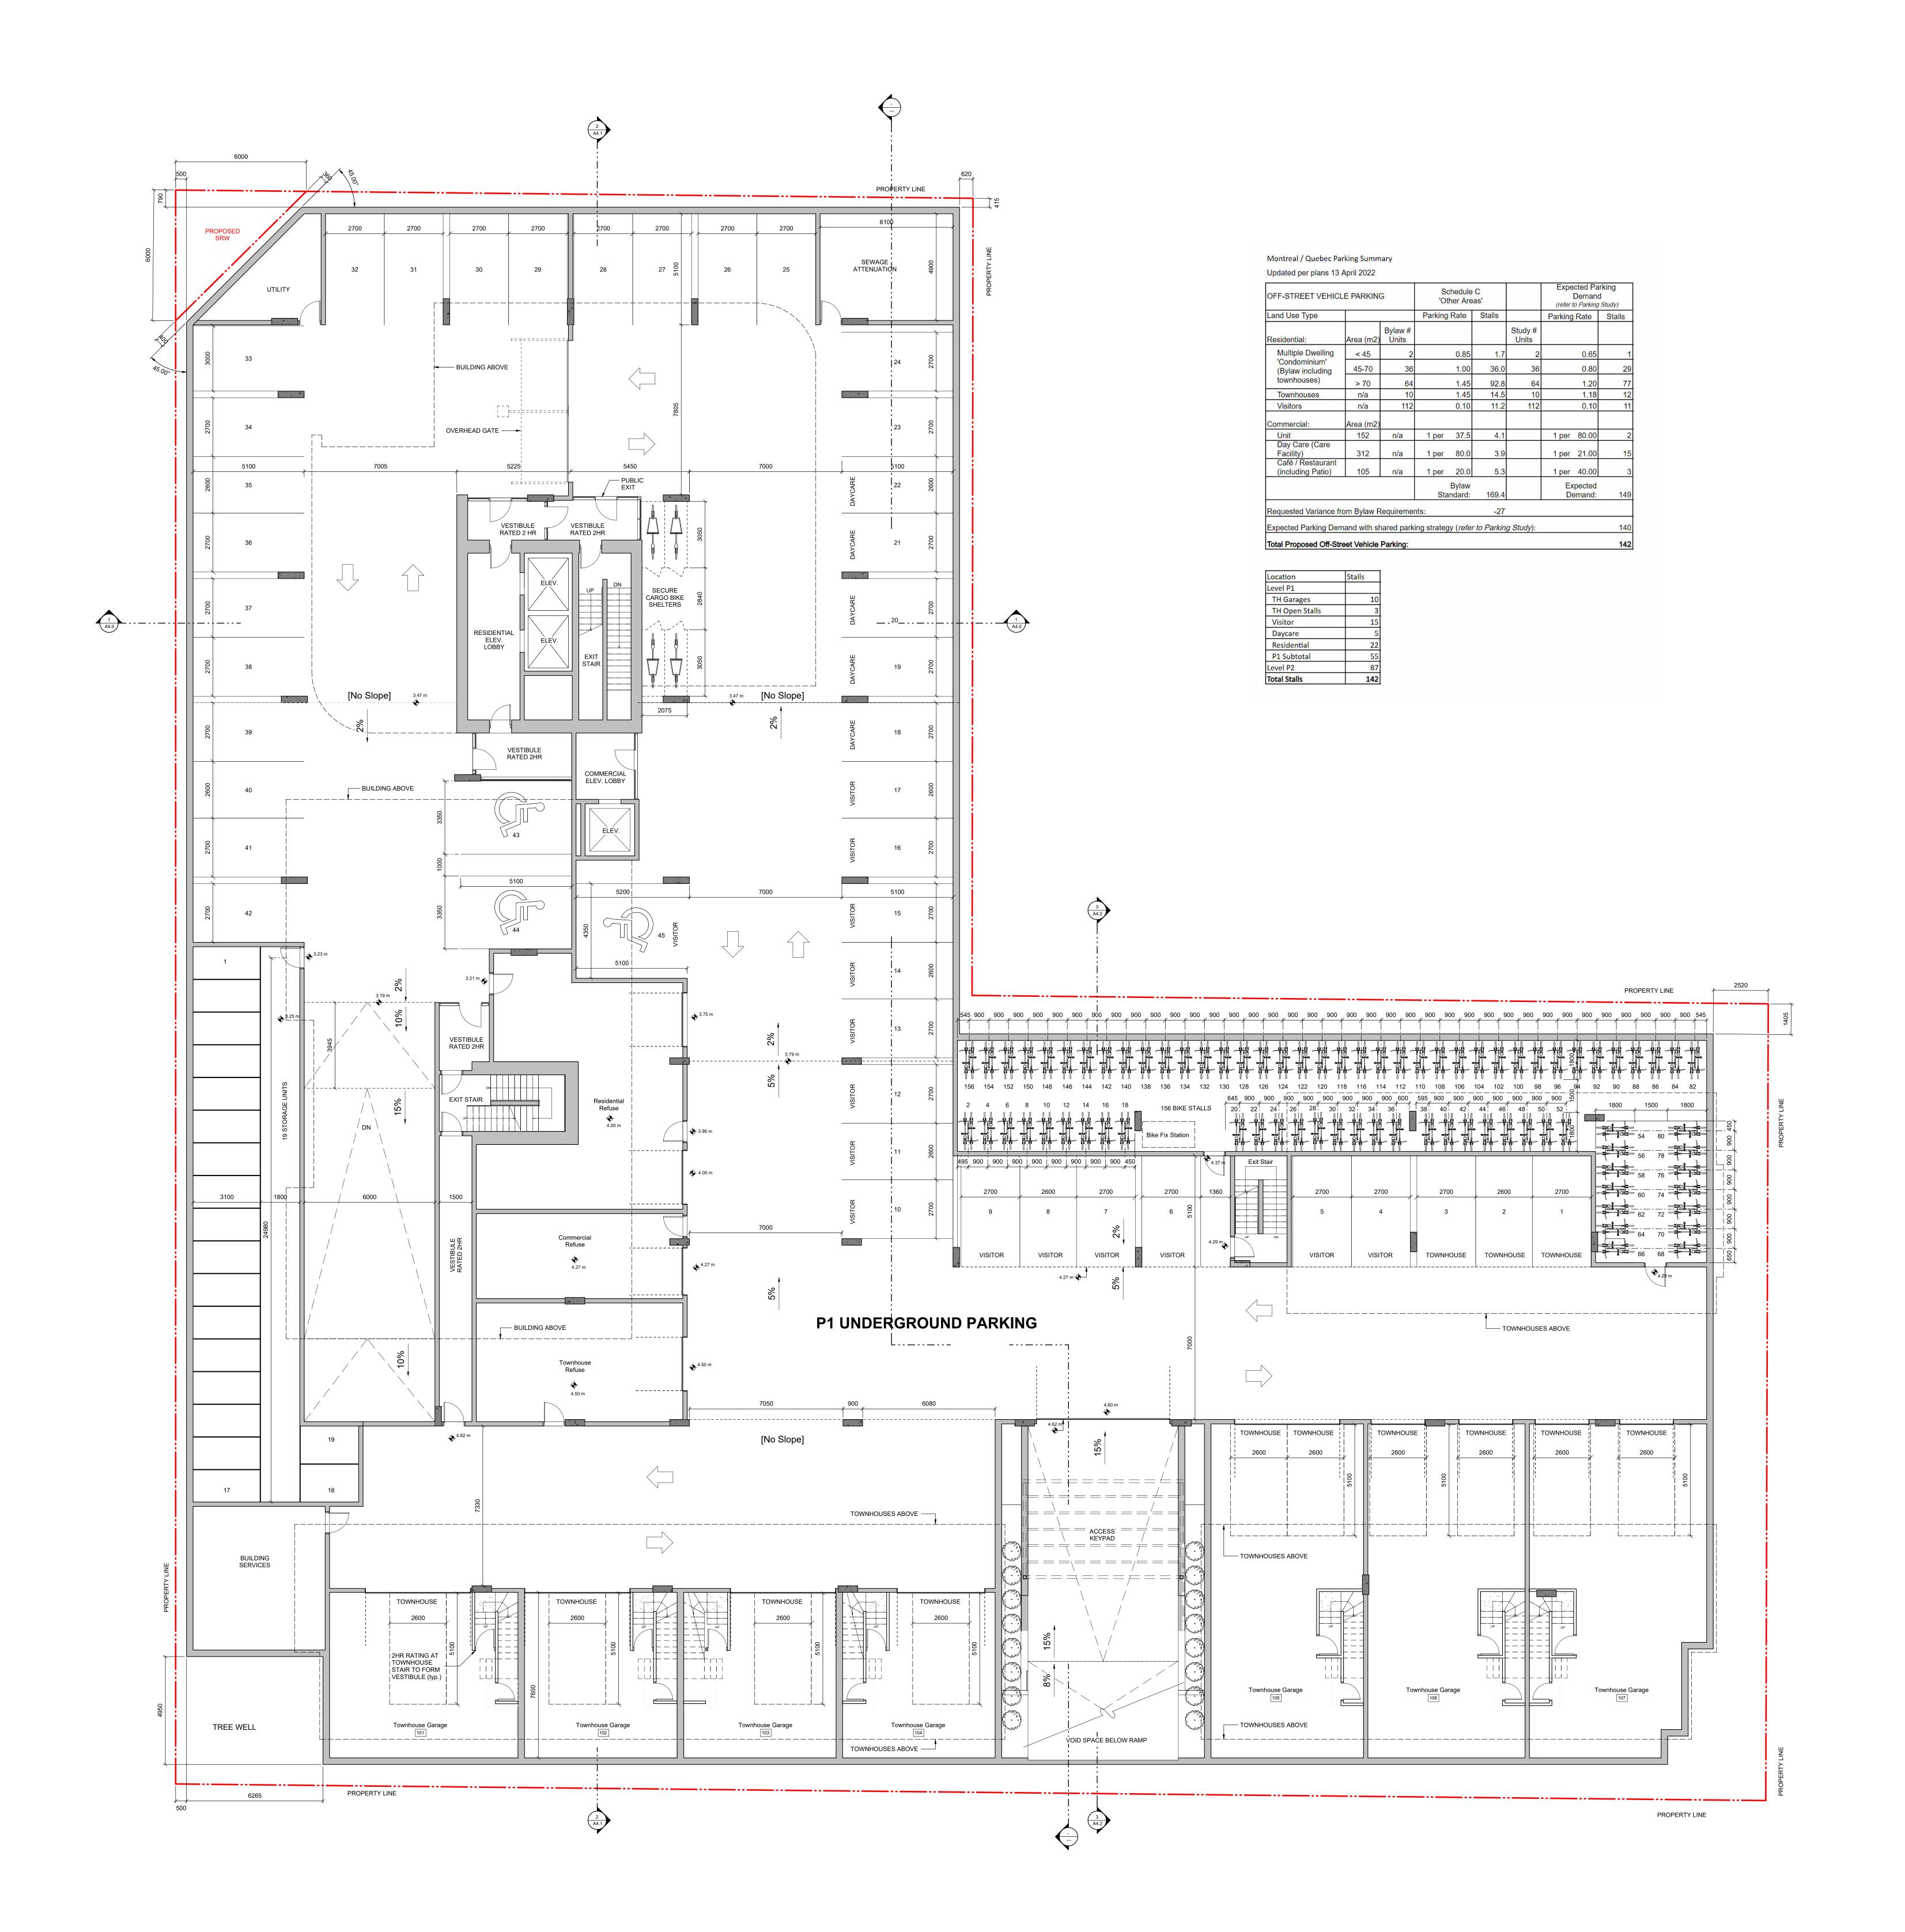






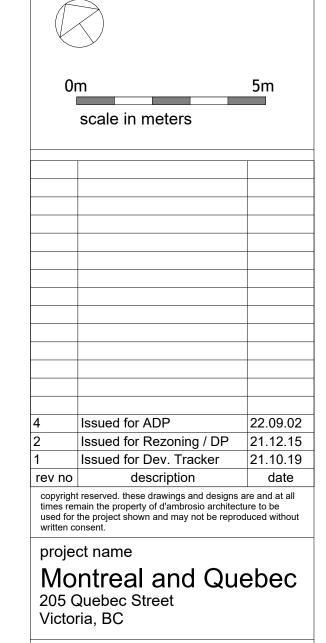

sheet title
P1 Parking Plan


project no.	#21-18	20
scale	1 : 100	1
drawn by	RP / GK	E-E1-17
date issued	sheet no.	00
12/04/22	A2 1	0000

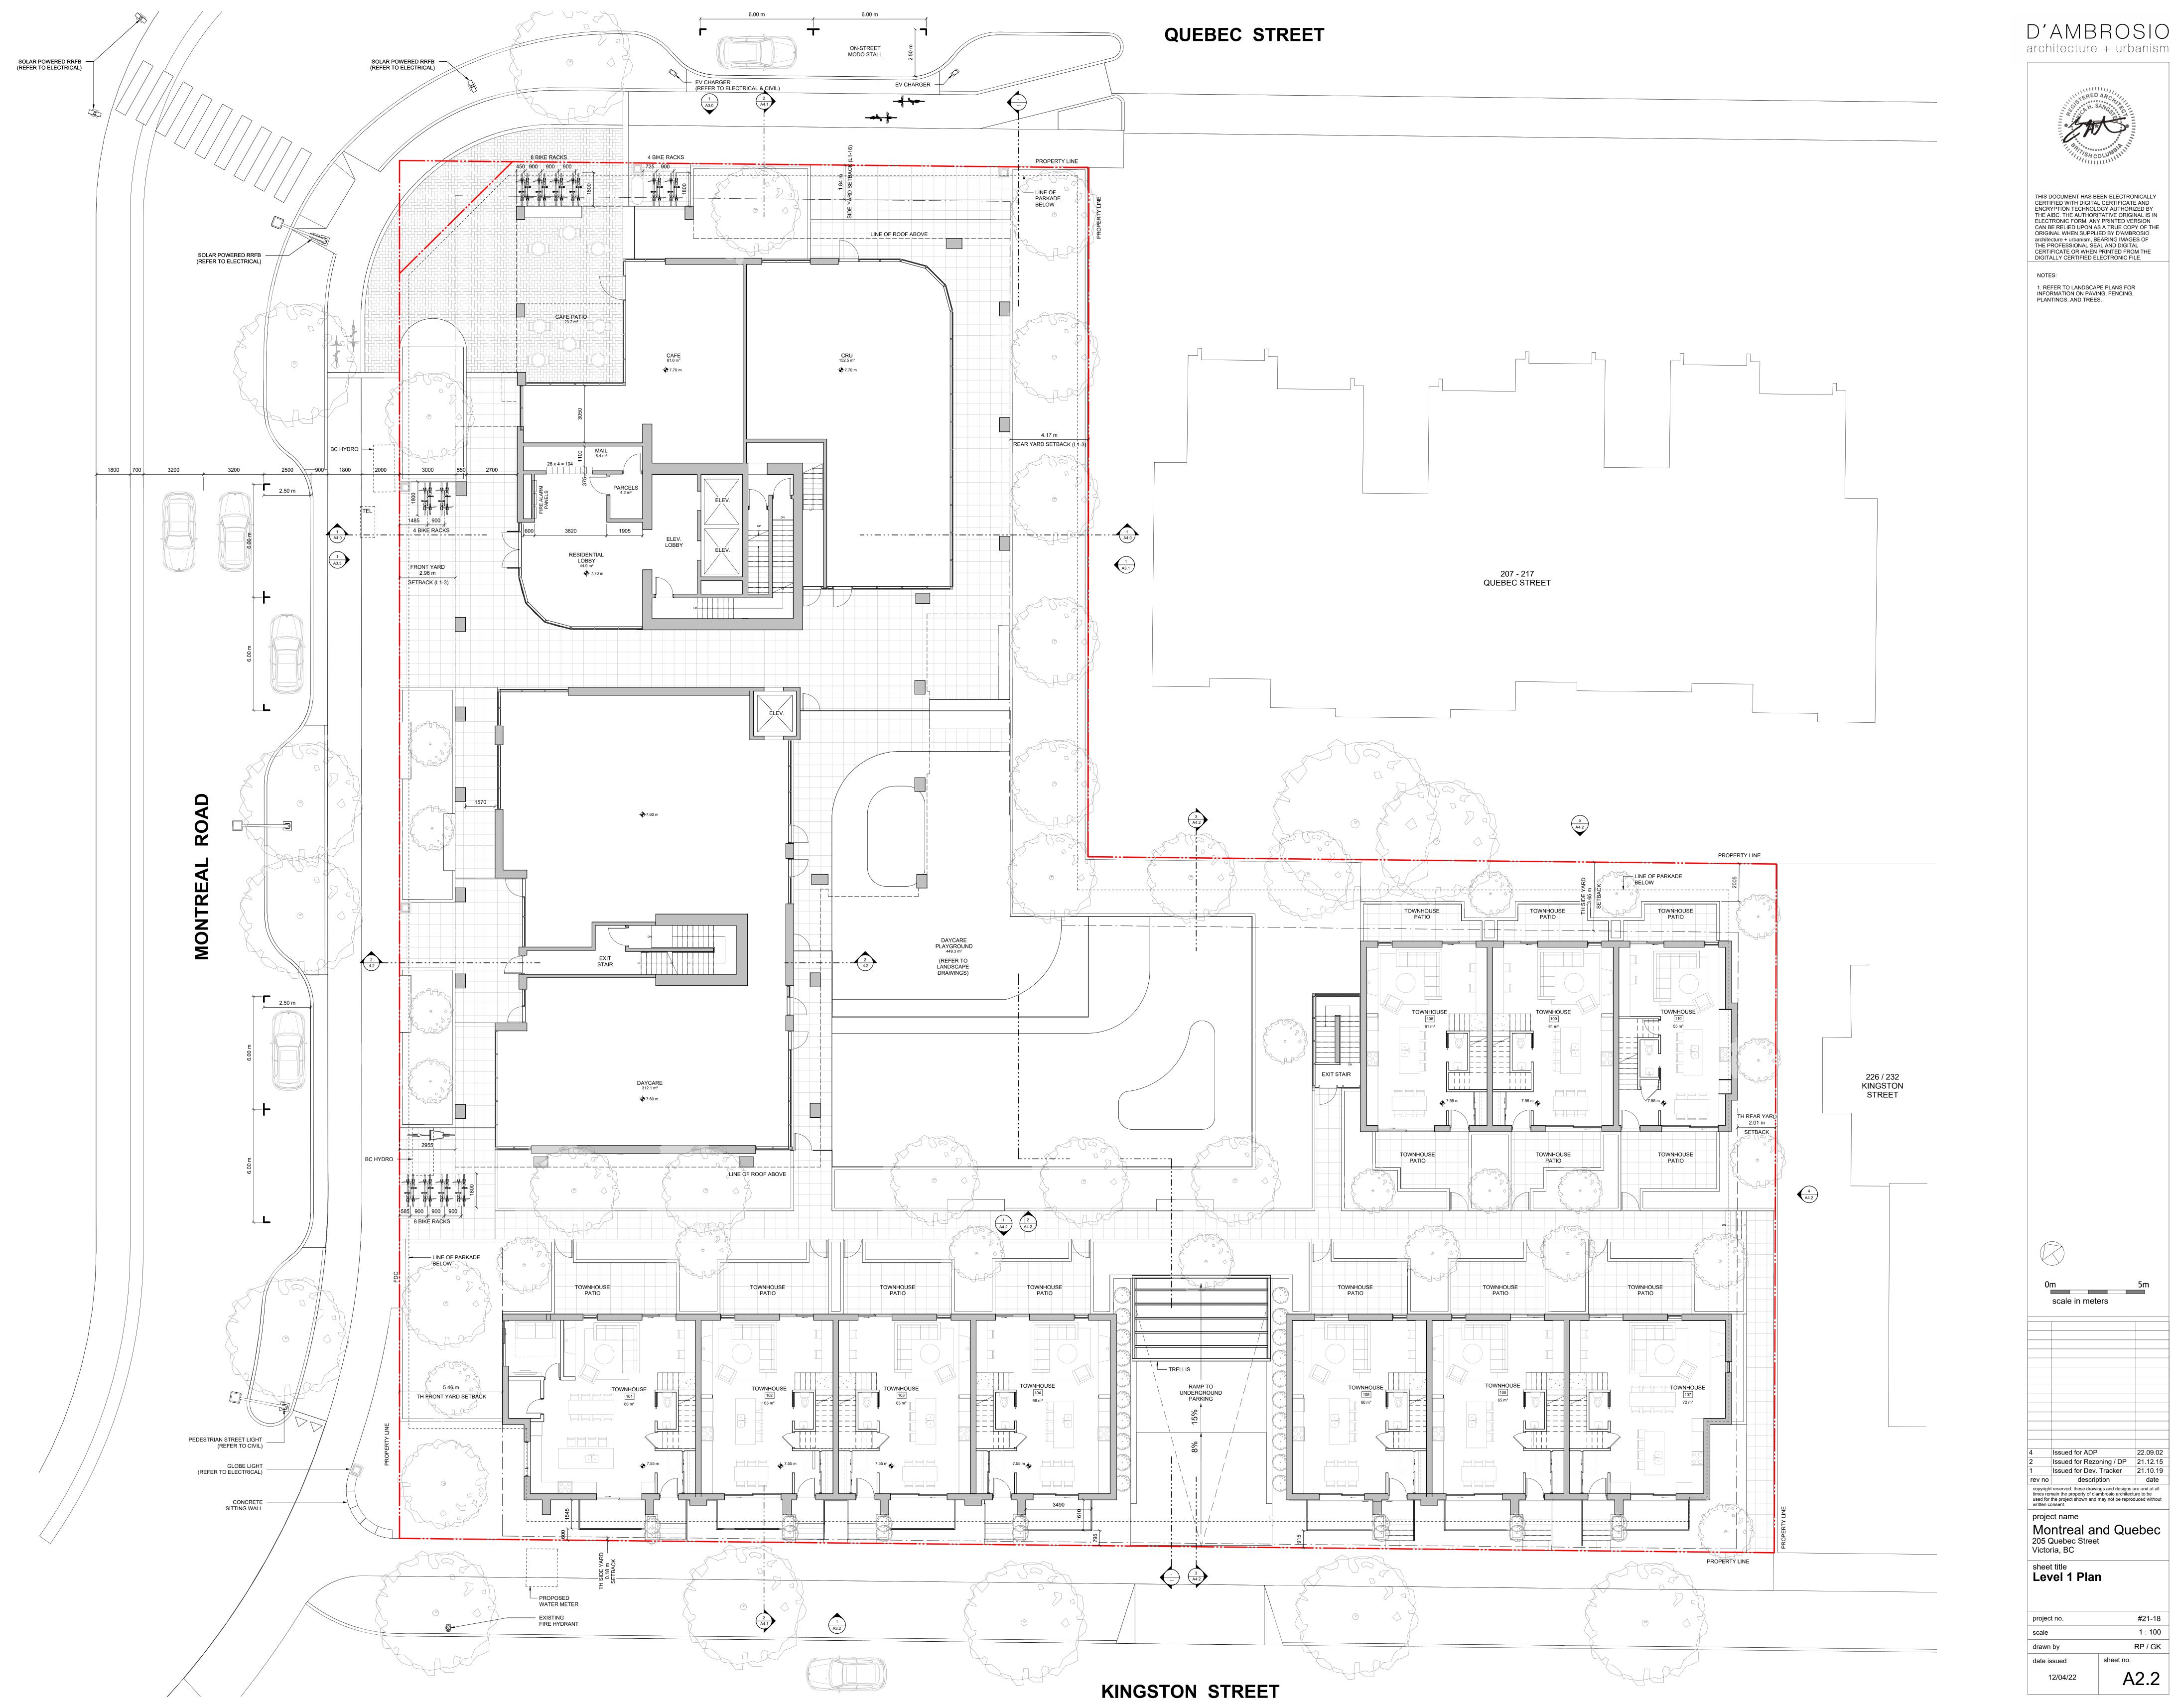

1 : 100





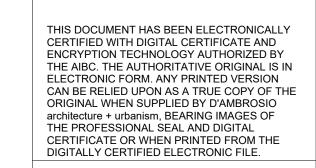

0m 5m scale in meters

scale in meters

4 Issued for ADP 22.09.02
2 Issued for Rezoning / DP 21.12.15
1 Issued for Dev. Tracker 21.10.19
rev no description date
copyright reserved. these drawings and designs are and at all times remain the property of d'ambrosio architecture to be used for the project shown and may not be reproduced without written consent.

project name


Montreal and Quebec
205 Quebec Street
Victoria, BC

sheet title
Level 2 Plan

project no.	#21-18
scale	1 : 100
drawn by	RP / GK
date issued	sheet no.
12/04/22	A2.3





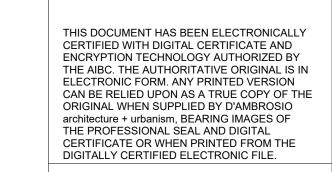

NOTES:

1. REFER TO LANDSCAPE PLANS FOR INFORMATION ON PAVING, FENCING, PLANTINGS, AND TREES.

0m 5m scale in meters

0m 5m scale in meters

4 Issued for ADP 22.09.02
2 Issued for Rezoning / DP 21.12.15
1 Issued for Dev. Tracker 21.10.19
rev no description date

copyright reserved. these drawings and designs are and at all times remain the property of d'ambrosio architecture to be used for the project shown and may not be reproduced without written consent.

project name


Montreal and Quebec
205 Quebec Street
Victoria, BC

sheet title
Level 3 Plan

project no. #21-18
scale 1:100
drawn by RP / GK
date issued sheet no.
12/04/22 A2.4





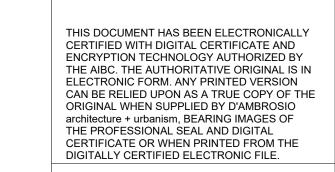

NOTES:

1. REFER TO LANDSCAPE PLANS FOR INFORMATION ON PAVING, FENCING, PLANTINGS, AND TREES.

0m 5m scale in meters

4 Issued for ADP 22.0
2 Issued for Rezoning / DP 21.1

4 Issued for ADP 22.09.02
2 Issued for Rezoning / DP 21.12.15
1 Issued for Dev. Tracker 21.10.19
rev no description date

copyright reserved, these drawings and designs are and at all times remain the property of d'ambrosio architecture to be used for the project shown and may not be reproduced without written consent.

project name

Montreal and Quebec 205 Quebec Street Victoria, BC


sheet title
Level 4 Plan

project no. #21-18
scale 1:100
drawn by RP / GK
date issued sheet no.

12/04/22 **A2.5**





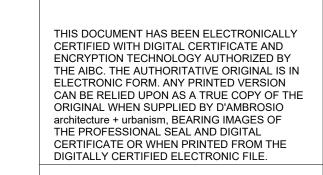

0m

om 5m scale in meters

4 Issued for ADP 22.09.02
2 Issued for Rezoning / DP 21.12.15
1 Issued for Dev. Tracker 21.10.19
rev no description date

copyright reserved, these drawings and designs are and at all times remain the property of d'ambrosio architecture to be used for the project shown and may not be reproduced without written consent.

written consent.

project name


Montreal and Quebec

205 Quebec Street
Victoria, BC

sheet title
Level 5-16 Plan


project no. #21-18
scale 1:100
drawn by RP / GK
date issued sheet no.


12/04/22 A2.6

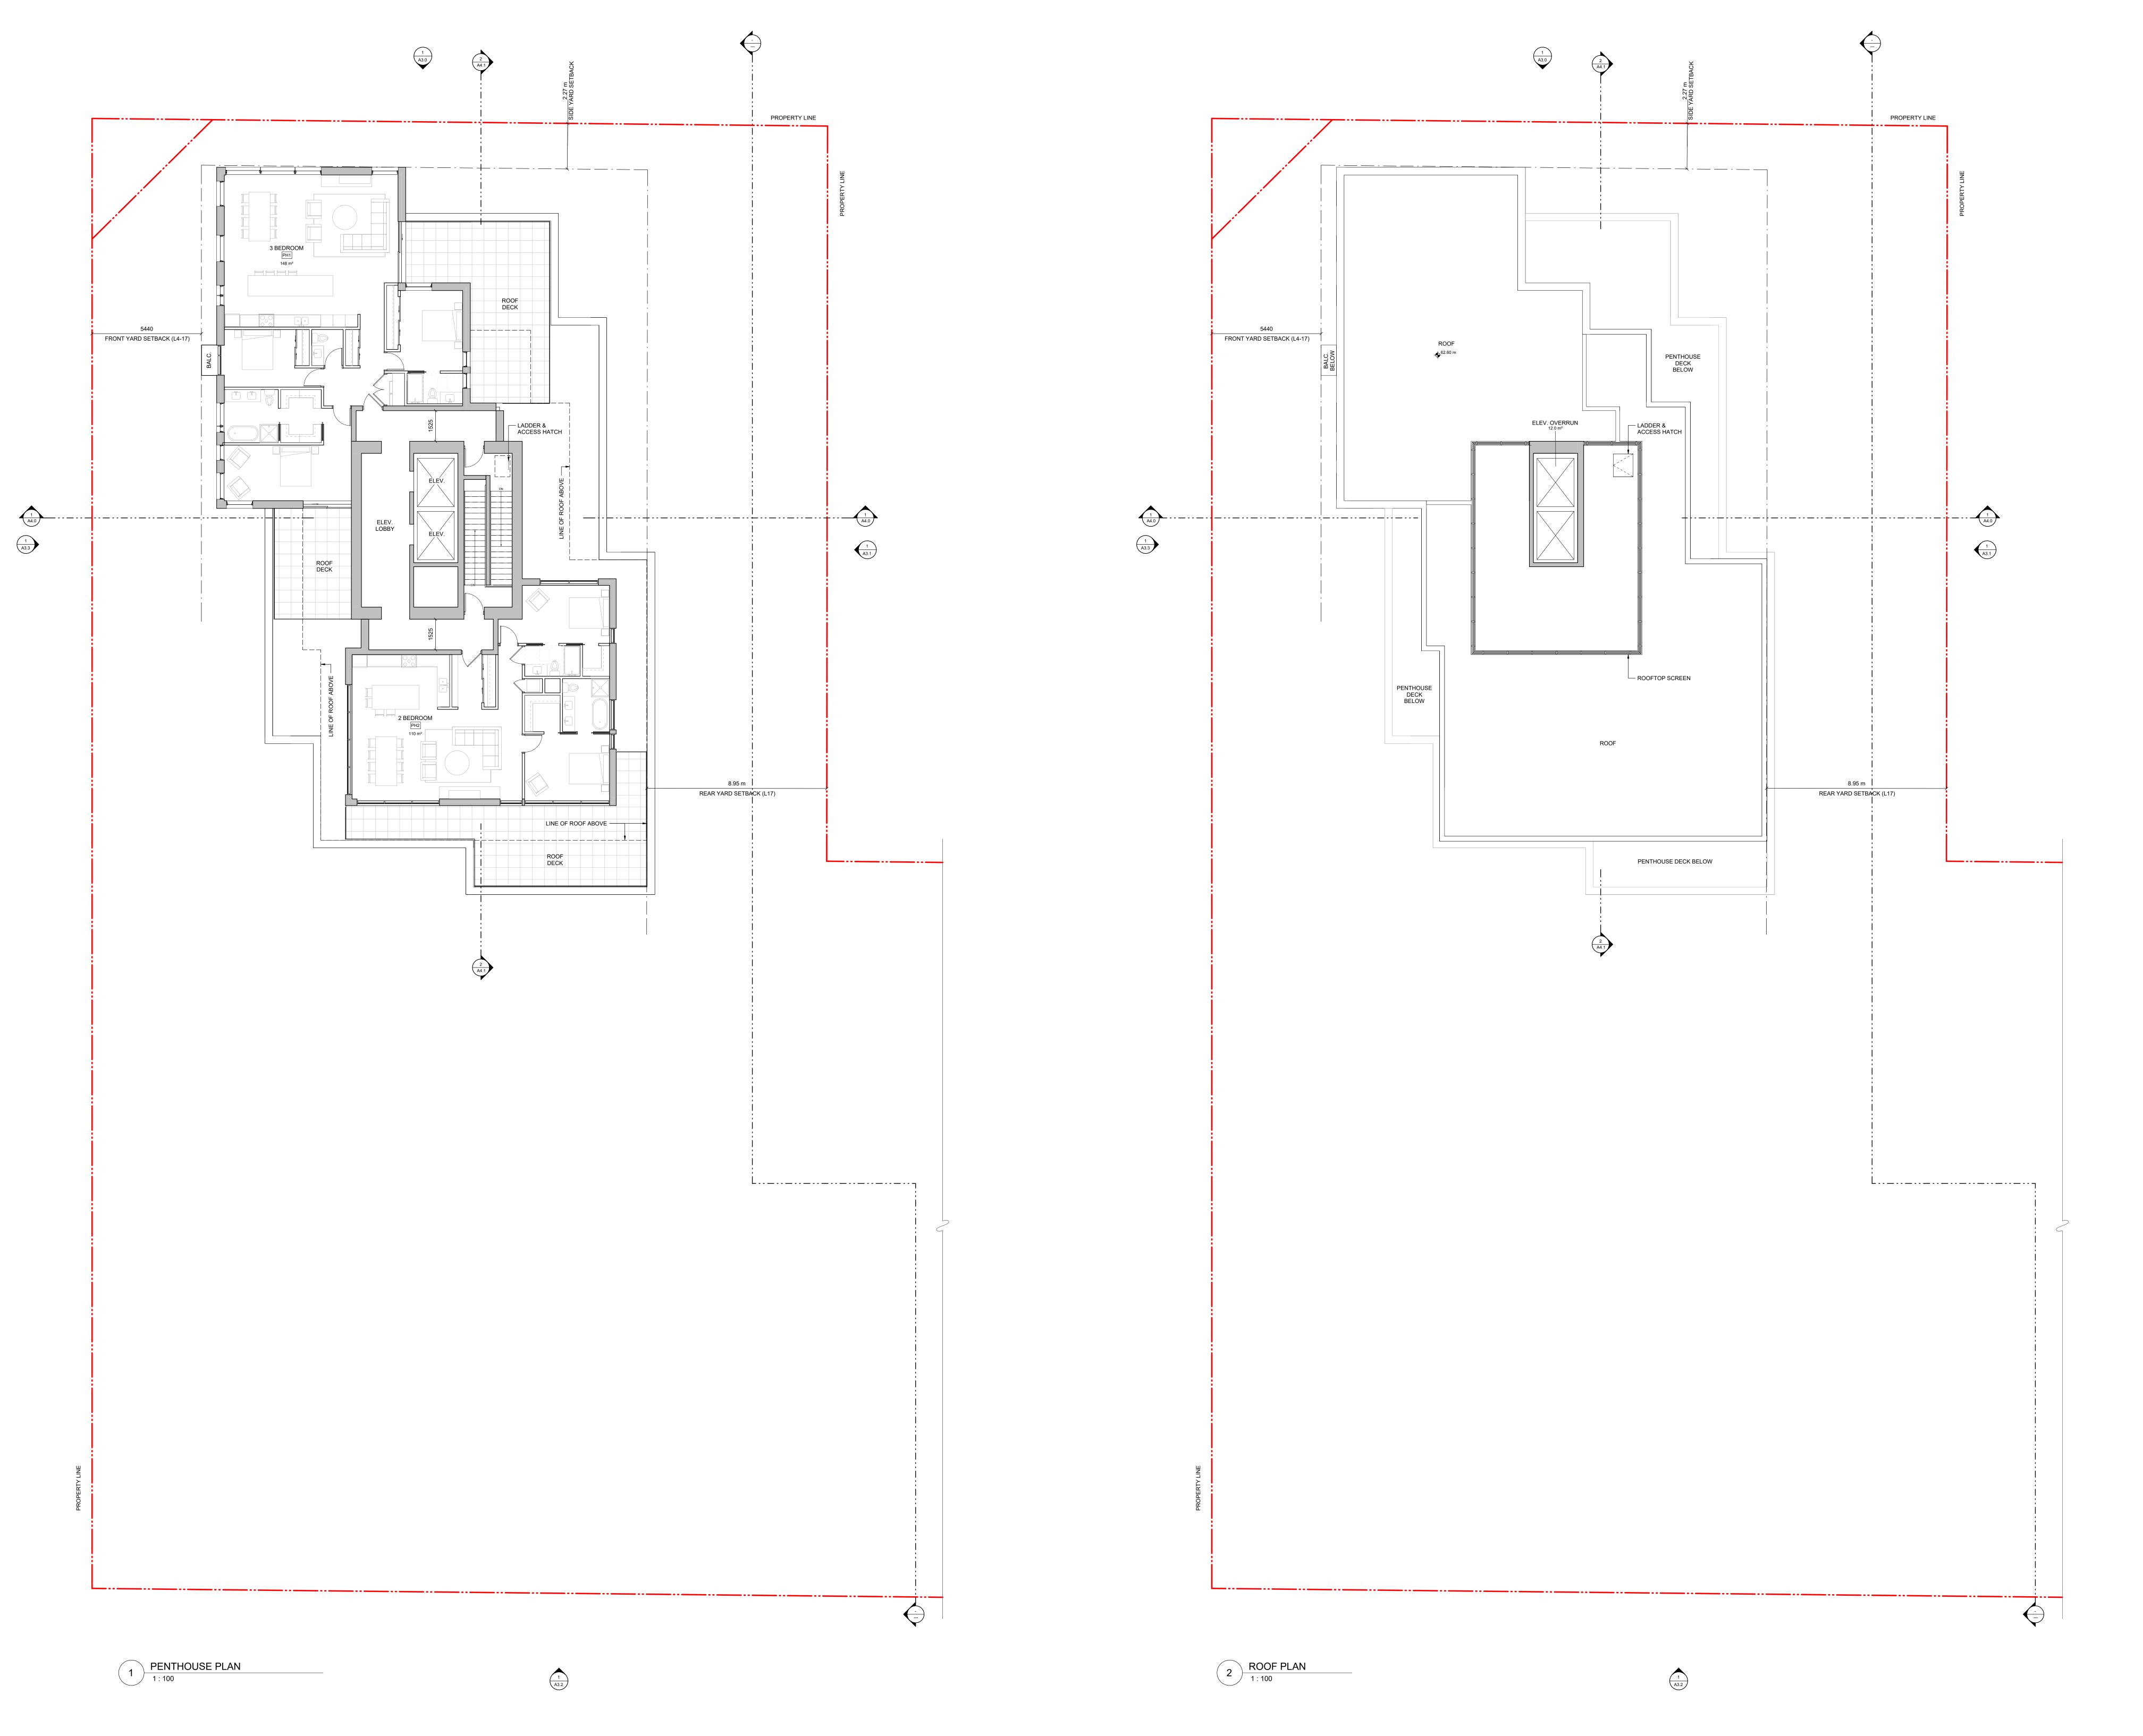

D'AMBROSIO architecture + urbanism



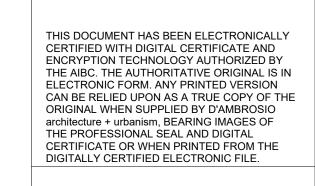

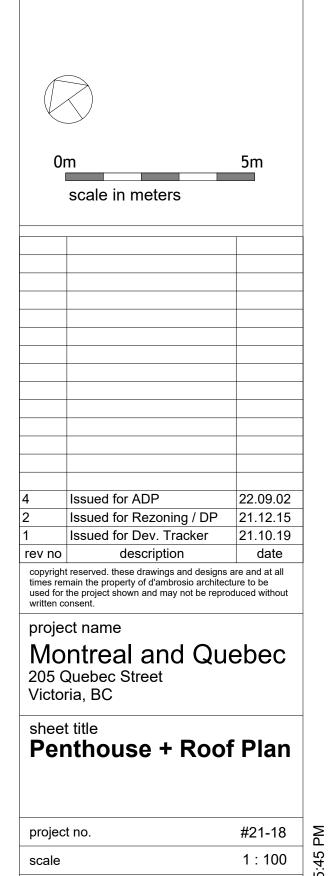

drawn by

date issued

12/04/22



ELEVATION MATERIALS KEY:

1 Cement Panel System
Colour: Sandstone
2 Running Bond Brick
Colour: Wheat
3 Fibre Cement Panel
Colour: Dark Grey
4 Pre-finished Vertical Wood Siding
5 Soffits: T&G Wood
6 Glass Guards in Pre-finished Aluminum Frames
7 Glazed Canopies: Laminated Glazing on
Painted Steel Structure
Colour: Iron / Ore
8 Prefinished Metal Parapet Flashing
Colour: Iron / Ore

9 Prefinished Metal Fascia
Colour: Iron / Ore

10 Perforated Metal Balcony Guard
Colour: Iron / Ore

11 Painted Metal Pergolas and Gates
Colour: Iron / Ore

Window and Doors: Clear Glazing in Dark
Anodized Aluminum Frames
Colour: Iron / Ore

Glass Walls and Guards w/ Aluminum Frame
Colour: Iron / Ore

Exposed Architectural Concrete

Prefinished Metal Louvers
Colour: Iron / Ore

Prefinished Metal Panel
Colour: Iron / Ore

4 Issued for ADP 22.09.02
2 Issued for Rezoning / DP 21.12.15
1 Issued for Dev. Tracker 21.10.19
rev no description date
copyright reserved. these drawings and designs are and at all times remain the property of d'ambrosio architecture to be used for the project shown and may not be reproduced without written consent.

project name

Montreal and Quebec.

Montreal and Quebec
205 Quebec Street
Victoria, BC
sheet title
North Elevation

xx/11/21

project no. #21-18
scale 1 : 100
drawn by Author
date issued sheet no.





ELEVATION MATERIALS KEY: 1 Cement Panel System Colour: Sandstone 2 Running Bond Brick Colour: Wheat Fibre Cement Panel Colour: Dark Grey

4 Pre-finished Vertical Wood Siding 5 Soffits: T&G Wood 6 Glass Guards in Pre-finished Aluminum Frames Glazed Canopies: Laminated Glazing on Painted Steel Structure Colour: Iron / Ore

8 Prefinished Metal Parapet Flashing Colour: Iron / Ore 9 Prefinished Metal Fascia Colour: Iron / Ore

Perforated Metal Balcony Guard Colour: Iron / Ore Painted Metal Pergolas and Gates Colour: Iron / Ore Window and Doors: Clear Glazing in Dark Anodized Aluminum Frames Colour: Iron / Ore

Glass Walls and Guards w/ Aluminum Frame Colour: Iron / Ore (14) Exposed Architectural Concrete

Prefinished Metal Louvers Colour: Iron / Ore

Prefinished Metal Panel Colour: Iron / Ore



4 Issued for ADP 22.09.02
2 Issued for Rezoning / DP 21.12.15
1 Issued for Dev. Tracker 21.10.19
rev no description date copyright reserved. these drawings and designs are and at all times remain the property of d'ambrosio architecture to be used for the project shown and may not be reproduced without written consent.

Montreal and Quebec 205 Quebec Street Victoria, BC

sheet title
East Elevation

project no.	#21-18	Ma
scale	1 : 100	:49
drawn by	Author	5:55
date issued	sheet no.	9-01
xx/11/21	A3.1.	2022-09-01 5:55:49 PM





ELEVATION MATERIALS KEY: Cement Panel System Colour: Sandstone 2 Running Bond Brick Colour: Wheat

Fibre Cement Panel Colour: Dark Grey 4 Pre-finished Vertical Wood Siding 5 Soffits: T&G Wood

(6) Glass Guards in Pre-finished Aluminum Frames Glazed Canopies: Laminated Glazing on Painted Steel Structure Colour: Iron / Ore

8 Prefinished Metal Parapet Flashing Colour: Iron / Ore 9 Prefinished Metal Fascia Colour: Iron / Ore

Perforated Metal Balcony Guard Colour: Iron / Ore Painted Metal Pergolas and Gates Colour: Iron / Ore

Window and Doors: Clear Glazing in Dark Anodized Aluminum Frames Colour: Iron / Ore Glass Walls and Guards w/ Aluminum Frame Colour: Iron / Ore

(14) Exposed Architectural Concrete

Prefinished Metal Louvers Colour: Iron / Ore

Prefinished Metal Panel Colour: Iron / Ore

Issued for ADP 22.09.02
Issued for Rezoning / DP 21.12.15
Issued for Dev. Tracker 21.10.19 rev no description copyright reserved. these drawings and designs are and at all times remain the property of d'ambrosio architecture to be used for the project shown and may not be reproduced without written consent.

project name Montreal and Quebec 205 Quebec Street Victoria, BC

sheet title
South Elevation

#21-18 project no. 1 : 100 drawn by date issued xx/11/21





ELEVATION MATERIALS KEY: 1 Cement Panel System Colour: Sandstone

Running Bond Brick Colour: Wheat Fibre Cement Panel Colour: Dark Grey

4 Pre-finished Vertical Wood Siding 5 Soffits: T&G Wood

6 Glass Guards in Pre-finished Aluminum Frames Glazed Canopies: Laminated Glazing on Painted Steel Structure Colour: Iron / Ore

8 Prefinished Metal Parapet Flashing Colour: Iron / Ore 9 Prefinished Metal Fascia Colour: Iron / Ore

Perforated Metal Balcony Guard Colour: Iron / Ore Painted Metal Pergolas and Gates Colour: Iron / Ore

Window and Doors: Clear Glazing in Dark Anodized Aluminum Frames Colour: Iron / Ore

Glass Walls and Guards w/ Aluminum Frame Colour: Iron / Ore

(14) Exposed Architectural Concrete

Prefinished Metal Louvers Colour: Iron / Ore

Prefinished Metal Panel Colour: Iron / Ore

4 Issued for ADP 22.09.02
2 Issued for Rezoning / DP 21.12.15
1 Issued for Dev. Tracker 21.10.19
rev no description date copyright reserved. these drawings and designs are and at all times remain the property of d'ambrosio architecture to be used for the project shown and may not be reproduced without written consent. Montreal and Quebec 205 Quebec Street Victoria, BC

#21-18 project no. 1 : 100 Author drawn by date issued

sheet title
West Elevation

xx/11/21





4 Issued for ADP 22.09.02

4 Issued for ADP 22.09.02
3 Rezoning/DP Resubmission 22.04.14
2 Issued for Rezoning / DP 21.12.15
rev no description date
copyright reserved. these drawings and designs are and at all times remain the property of d'ambrosio architecture to be used for the project shown and may not be reproduced without written consent.

Montreal and Quebec
205 Quebec Street
Victoria, BC

sheet title
Building Sections

project no.	#21-18
scale	1 : 100
drawn by	RP
date issued	sheet no.
12/04/22	A4.0


drawn by

date issued

12/04/22

sheet no.

A4.1

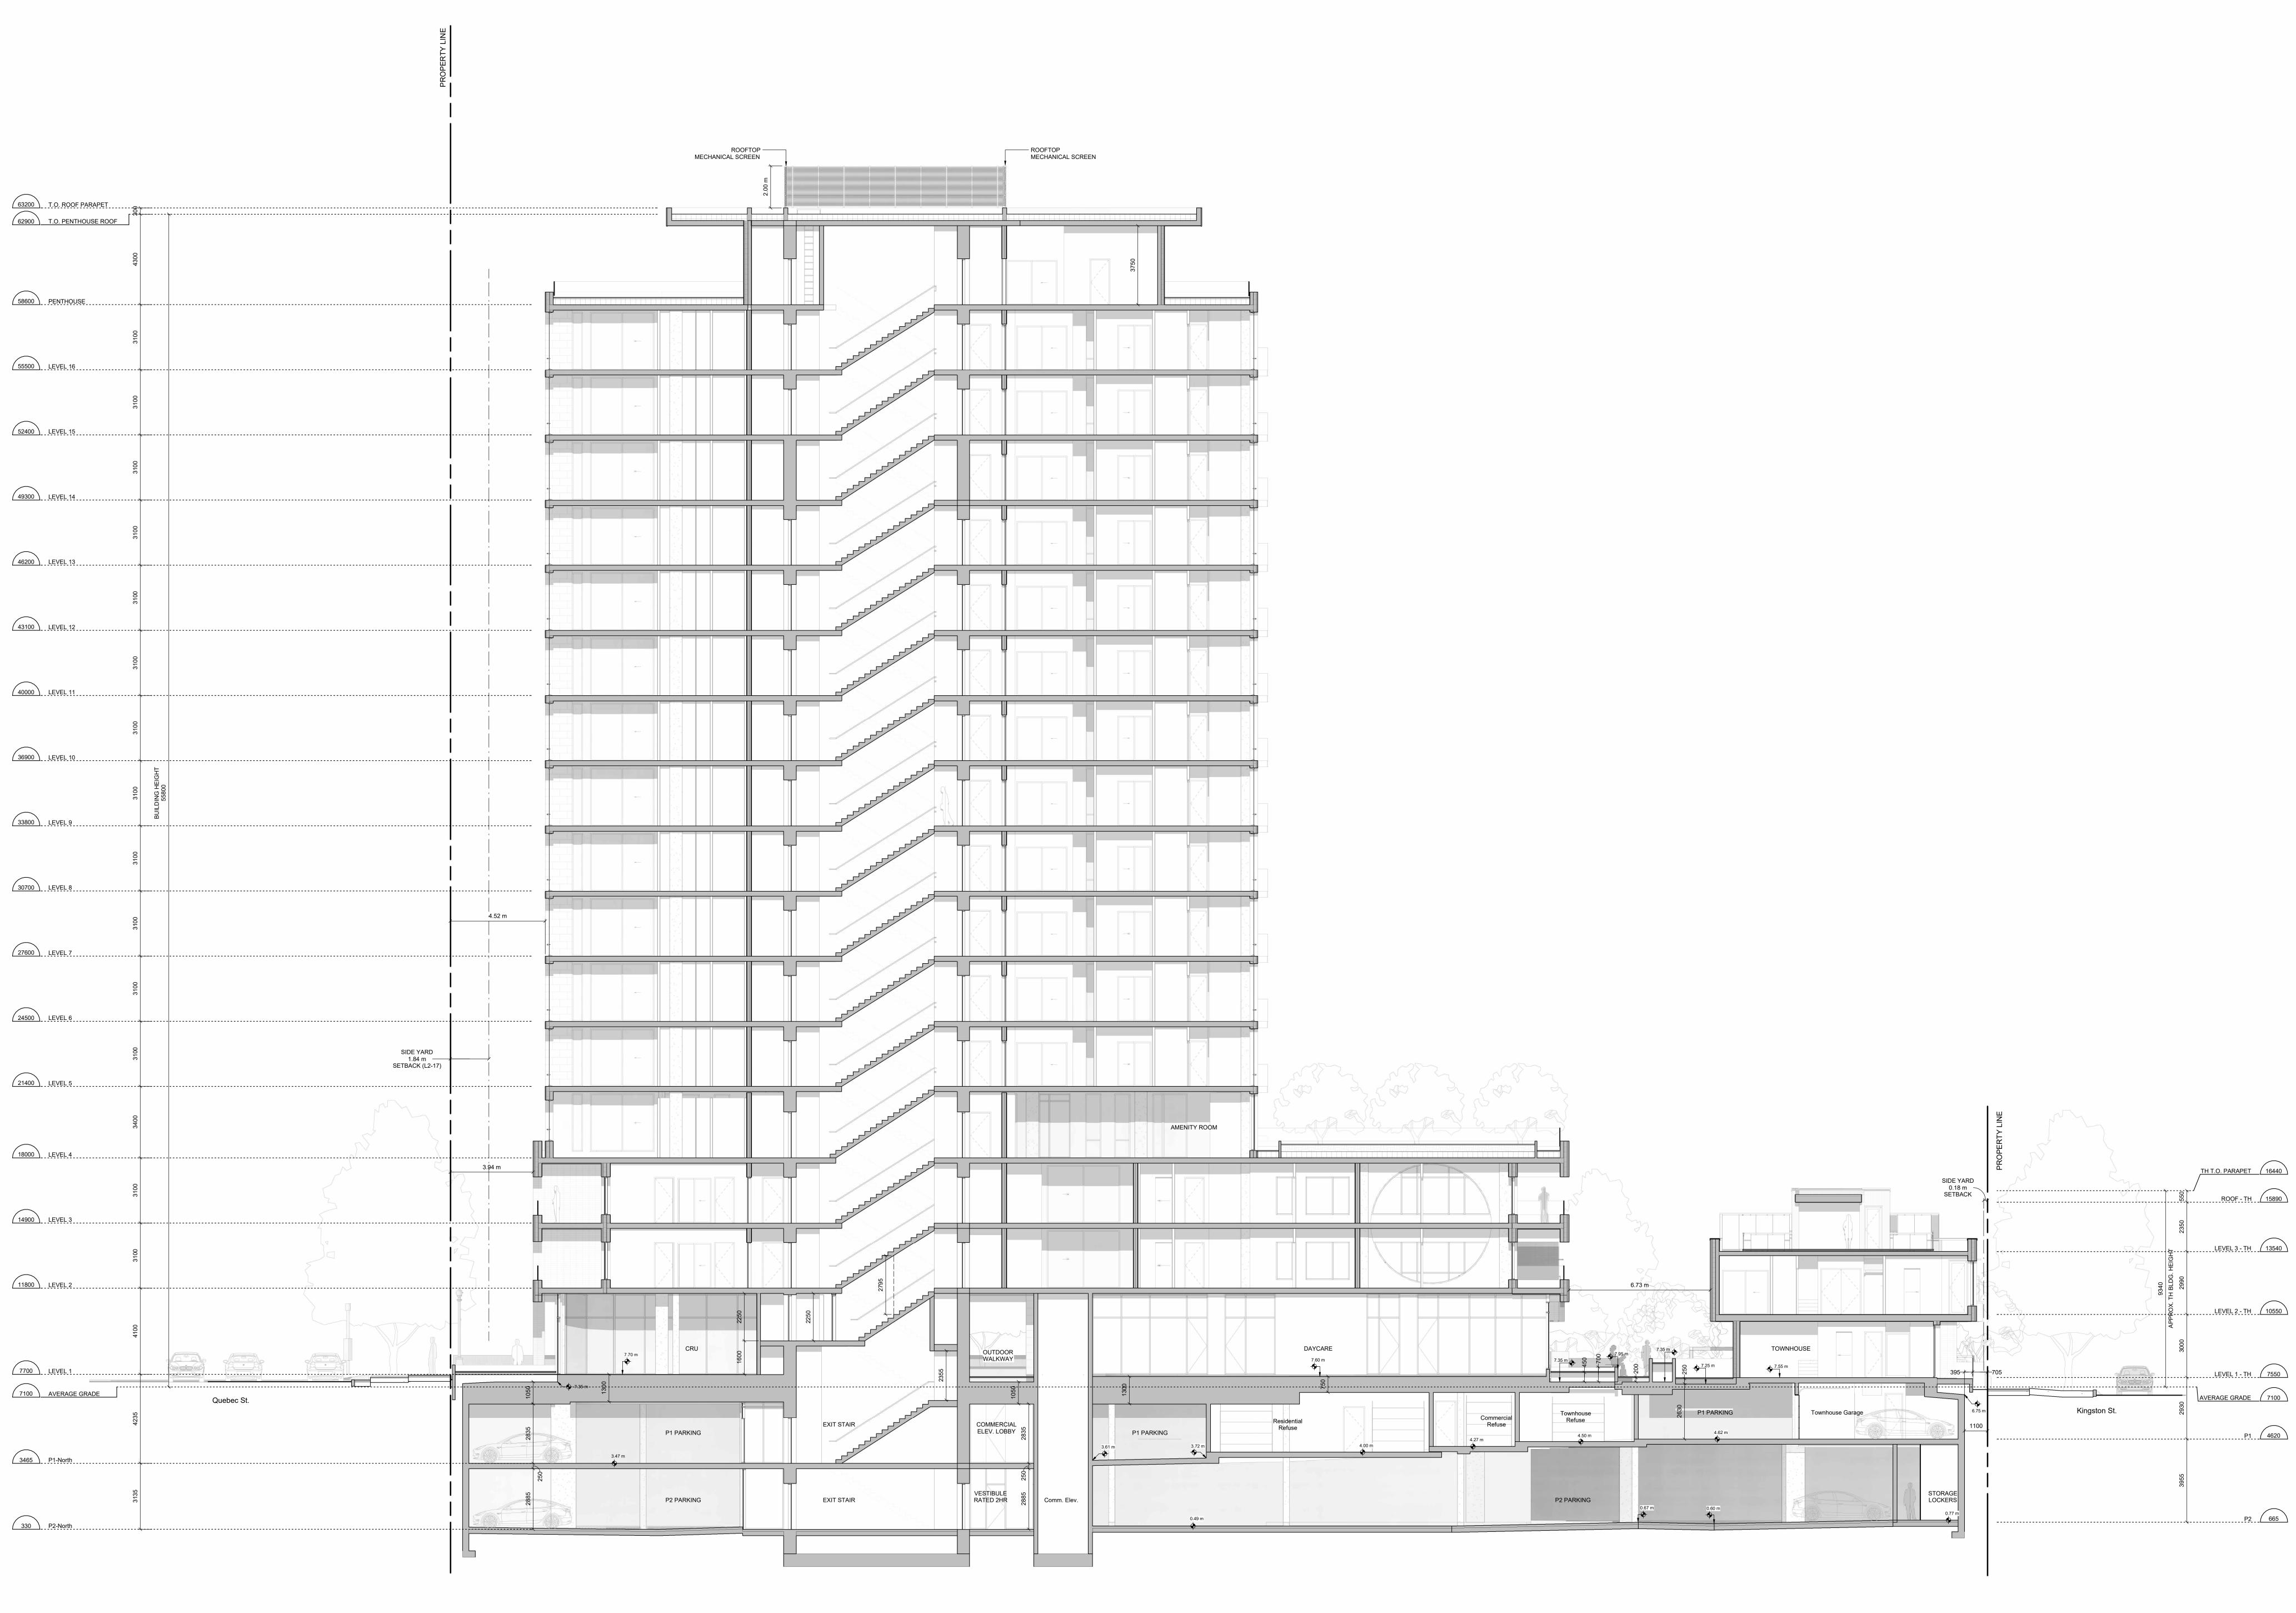




North Bevation - Townhouse



2 South Elevation - Townhouse 1:100



3 P1 Ramp @Kingston St 1:100

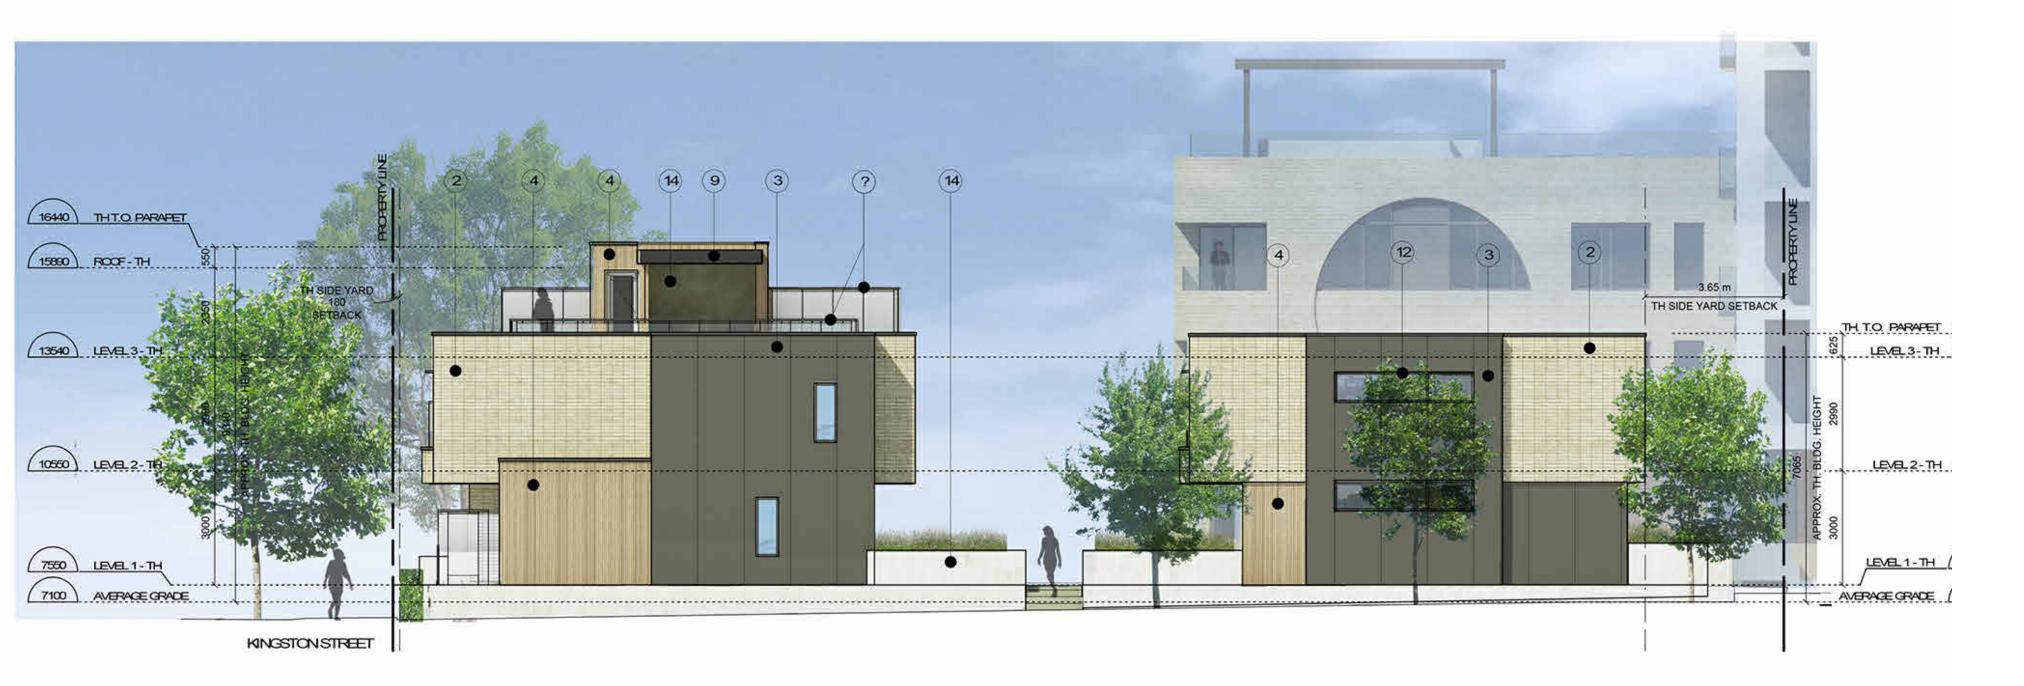

East Elevation - Townhouse



5 North Elevation - Townhouse





THIS DOCUMENT HAS BEEN ELECTRONICALLY CERTIFIED WITH DIGITAL CERTIFICATE AND ENCRYPTION TECHNOLOGY AUTHORIZED BY THE AIBC. THE AUTHORITATIVE ORIGINAL IS IN ELECTRONIC FORM. ANY PRINTED VERSION CAN BE RELIED UPON AS A TRUE COPY OF THE ORIGINAL WHEN SUPPLIED BY D'AMBROSIO architecture + urbanism, BEARING IMAGES OF THE PROFESSIONAL SEAL AND DIGITAL CERTIFICATE OR WHEN PRINTED FROM THE DIGITALLY CERTIFIED ELECTRONIC FILE.

ELEVATION MATERIALS KEY: 1 Cement Panel System Colour: Sandstone

2 Running Bond Brick Colour: Wheat

3 Fibre Cement Panel Colour: Dark Grey

4 Pre-finished Vertical Wood Siding

5 Soffits: T&G Wood

6 Glass Guards in Pre-finished Aluminum Frames 7 Glazed Canopies: Laminated Glazing on Painted Steel Structure Colour: Iron / Ore

8 Prefinished Metal Parapet Flashing Colour: Iron / Ore

9 Prefinished Metal Fascia Colour: Iron / Ore

10 Perforated Metal Balcony Guard Colour: Iron / Ore

11 Painted Metal Pergolas and Gates Colour: Iron / Ore

Window and Doors: Clear Glazing in Dark Anodized Aluminum Frames Colour: Iron / Ore

13 Glass Walls and Guards w/ Aluminum Frame Colour: Iron / Ore

14 Exposed Architectural Concrete

15 Prefinished Metal Louvers Colour: Iron / Ore

16 Prefinished Metal Panel Colour: Iron / Ore

4 Issued for ADP 22.09.02
2 Issued for Rezoning / DP 21.12.15

rev no description date

copyright reserved. these drawings and designs are and at all times remain the property of d'ambrosio architecture to be used for the project shown and may not be reproduced without written consent. project name Montreal and Quebec 205 Quebec Street Victoria, BC

sheet title
Building Section /
Elevations

#21-18 project no. 1 : 100 scale Author drawn by sheet no. date issued

xx/11/21

A4.2.