

C. Copyright reserved. This drawing is an instrument of service, is the property of Birliga + Crespo Architecture and may not be reproduced without their permission and unless the reproduction carries their name. All designs and other information shown on this drawing are for the purpose and use on the specified project only and shall not be used otherwise without written permission of this office.




① March 20 - 0900  
1 : 400



③ March 20 - 1500  
1 : 400



② March 20 - 1200  
1 : 400

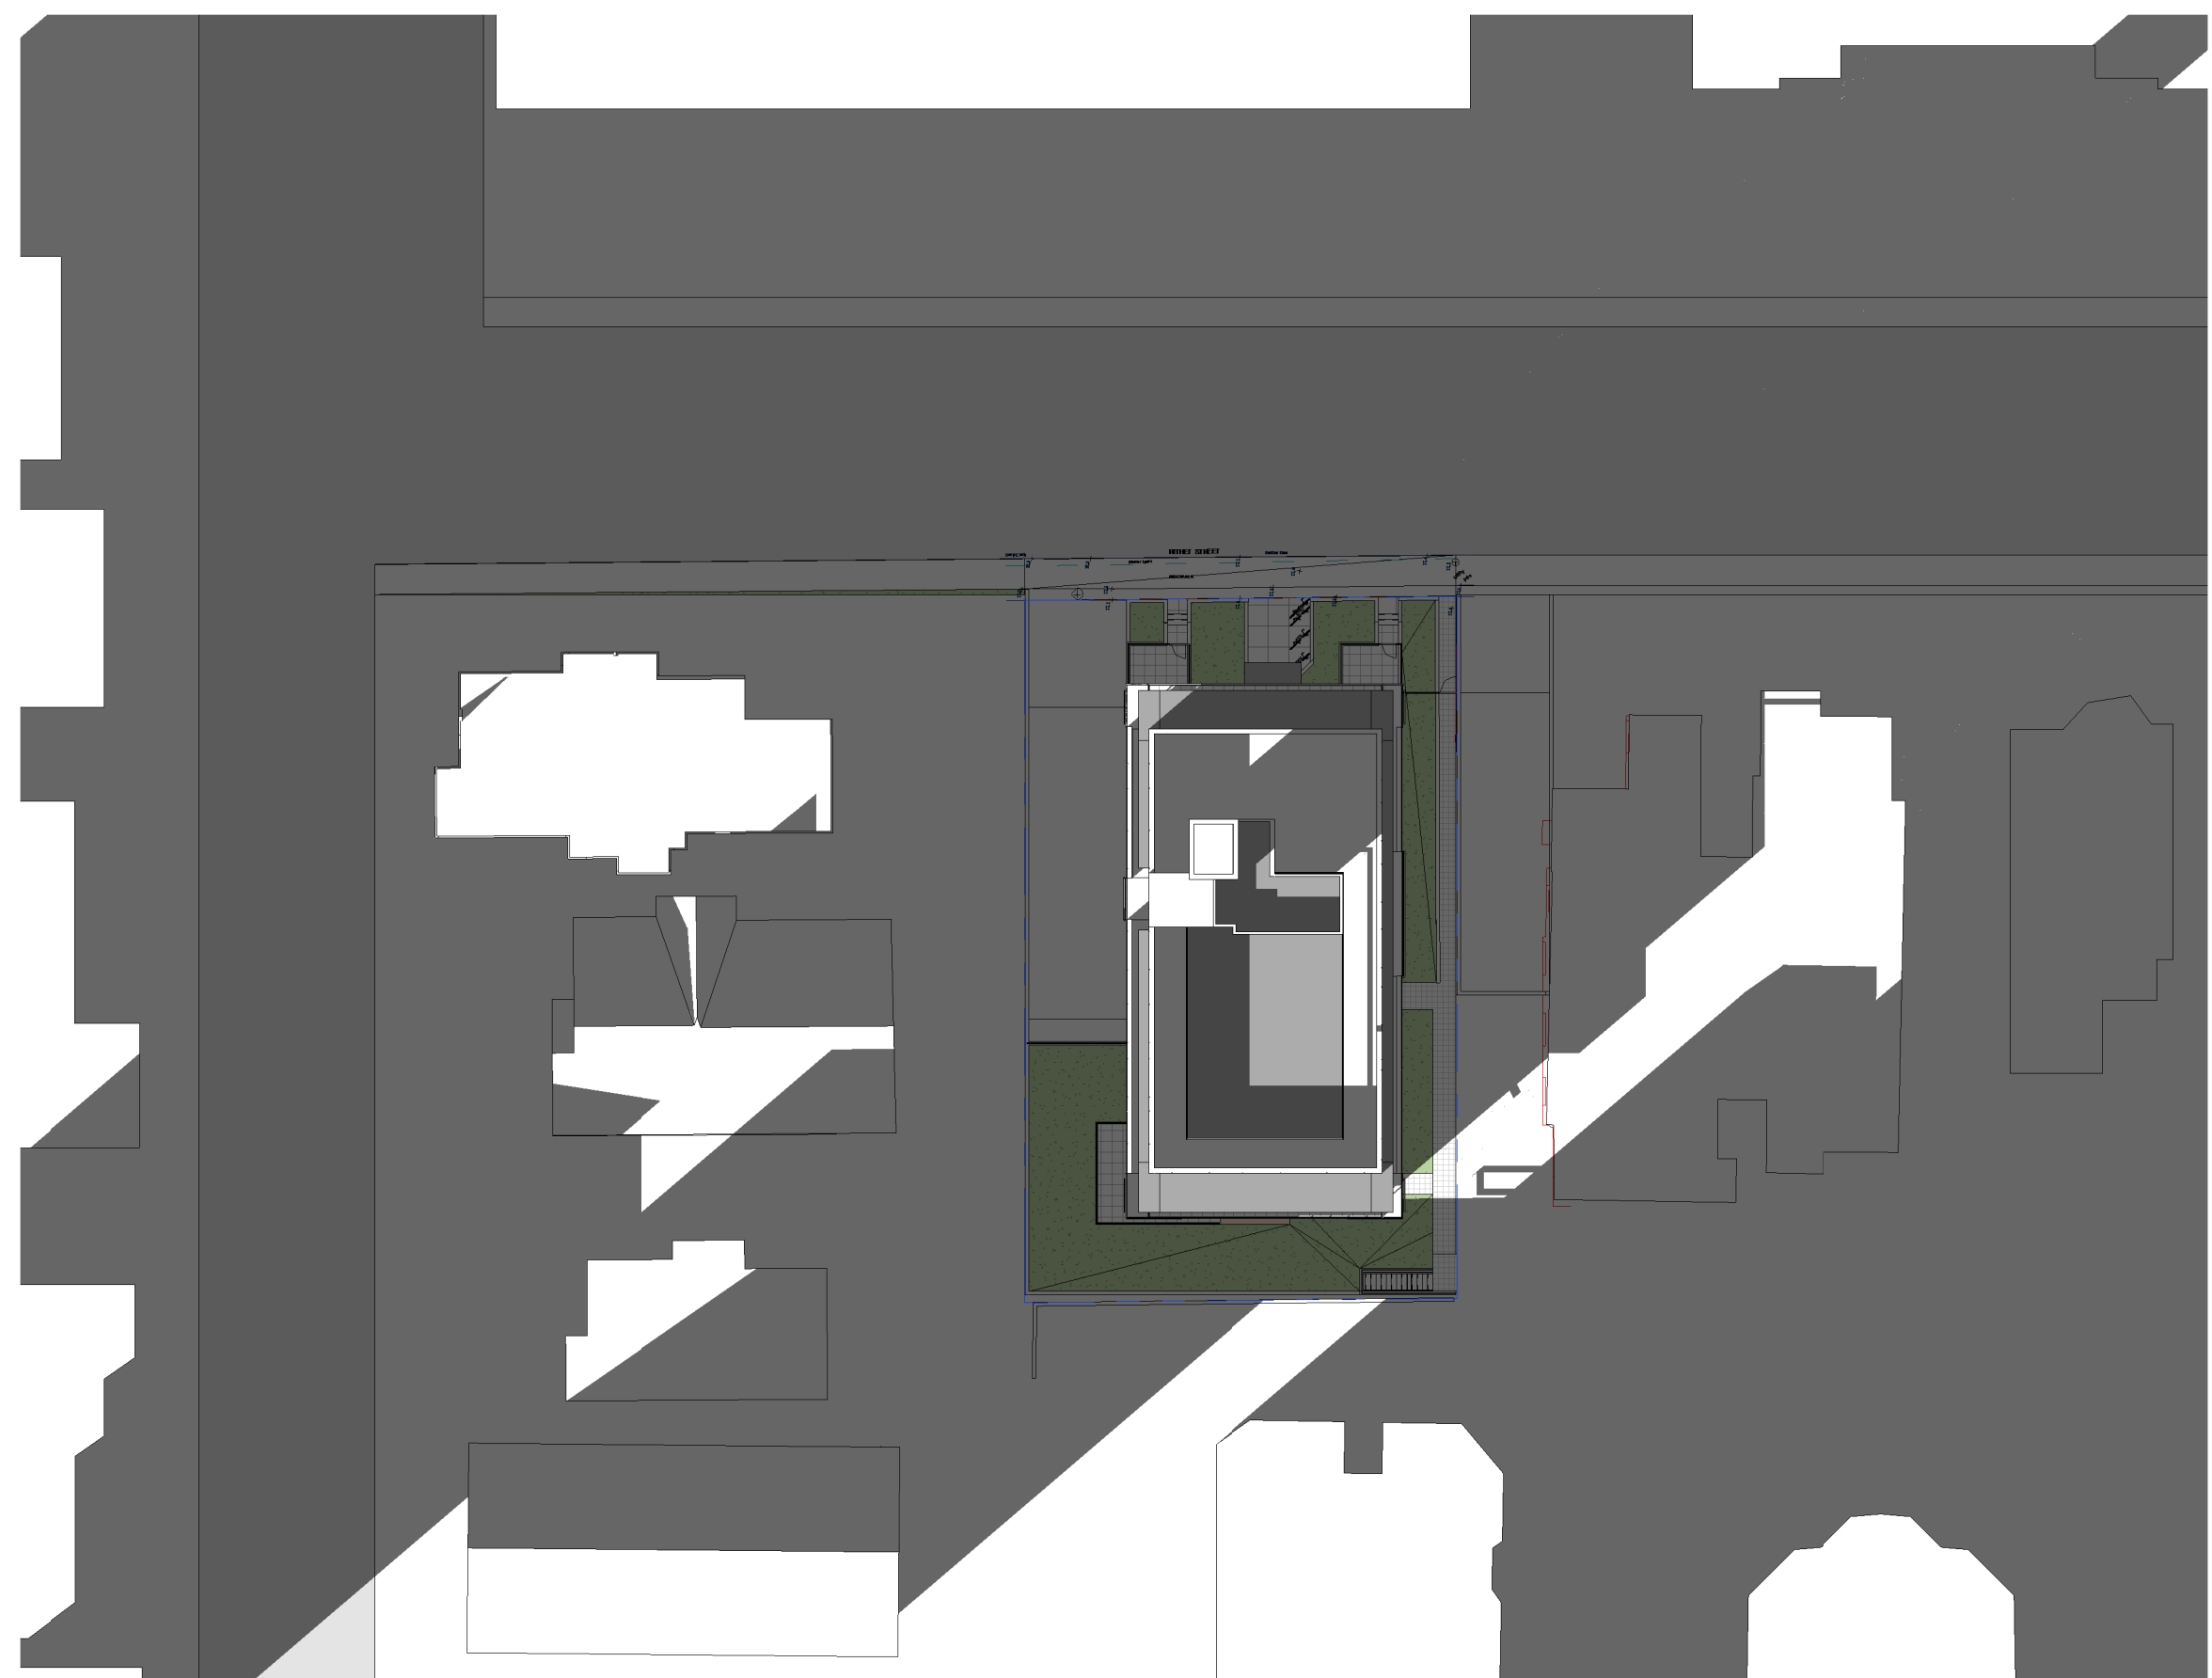


④ March 20 - 1800  
1 : 400

LEGEND / NOTES



PROJECT NORTH

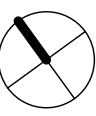

TRUE NORTH

ISSUED FOR

PROFESSIONAL'S STAMP

REVISIONS

No.	Description	Date

515/519 RITHET

PROJECT NO.:

SOLAR STUDY  
March 20

DESIGNED	BCA
DRAWN	XC / SB
CHECKED	SB
JOB NO.	
DATE	2022-06-28
DWG NO.	OF 19 SHEETS

C. Copyright reserved. This drawing is an instrument of service, is the property of Birliga + Crespo Architecture and may not be reproduced without their permission and unless the reproduction carries their name. All designs and other information shown on this drawing are for the purpose and use on the specified project only and shall not be used otherwise without written permission of this office.




① September 22 - 0900  
1 : 400



③ September 22 - 1500  
1 : 400



② September 22 - 1200  
1 : 400

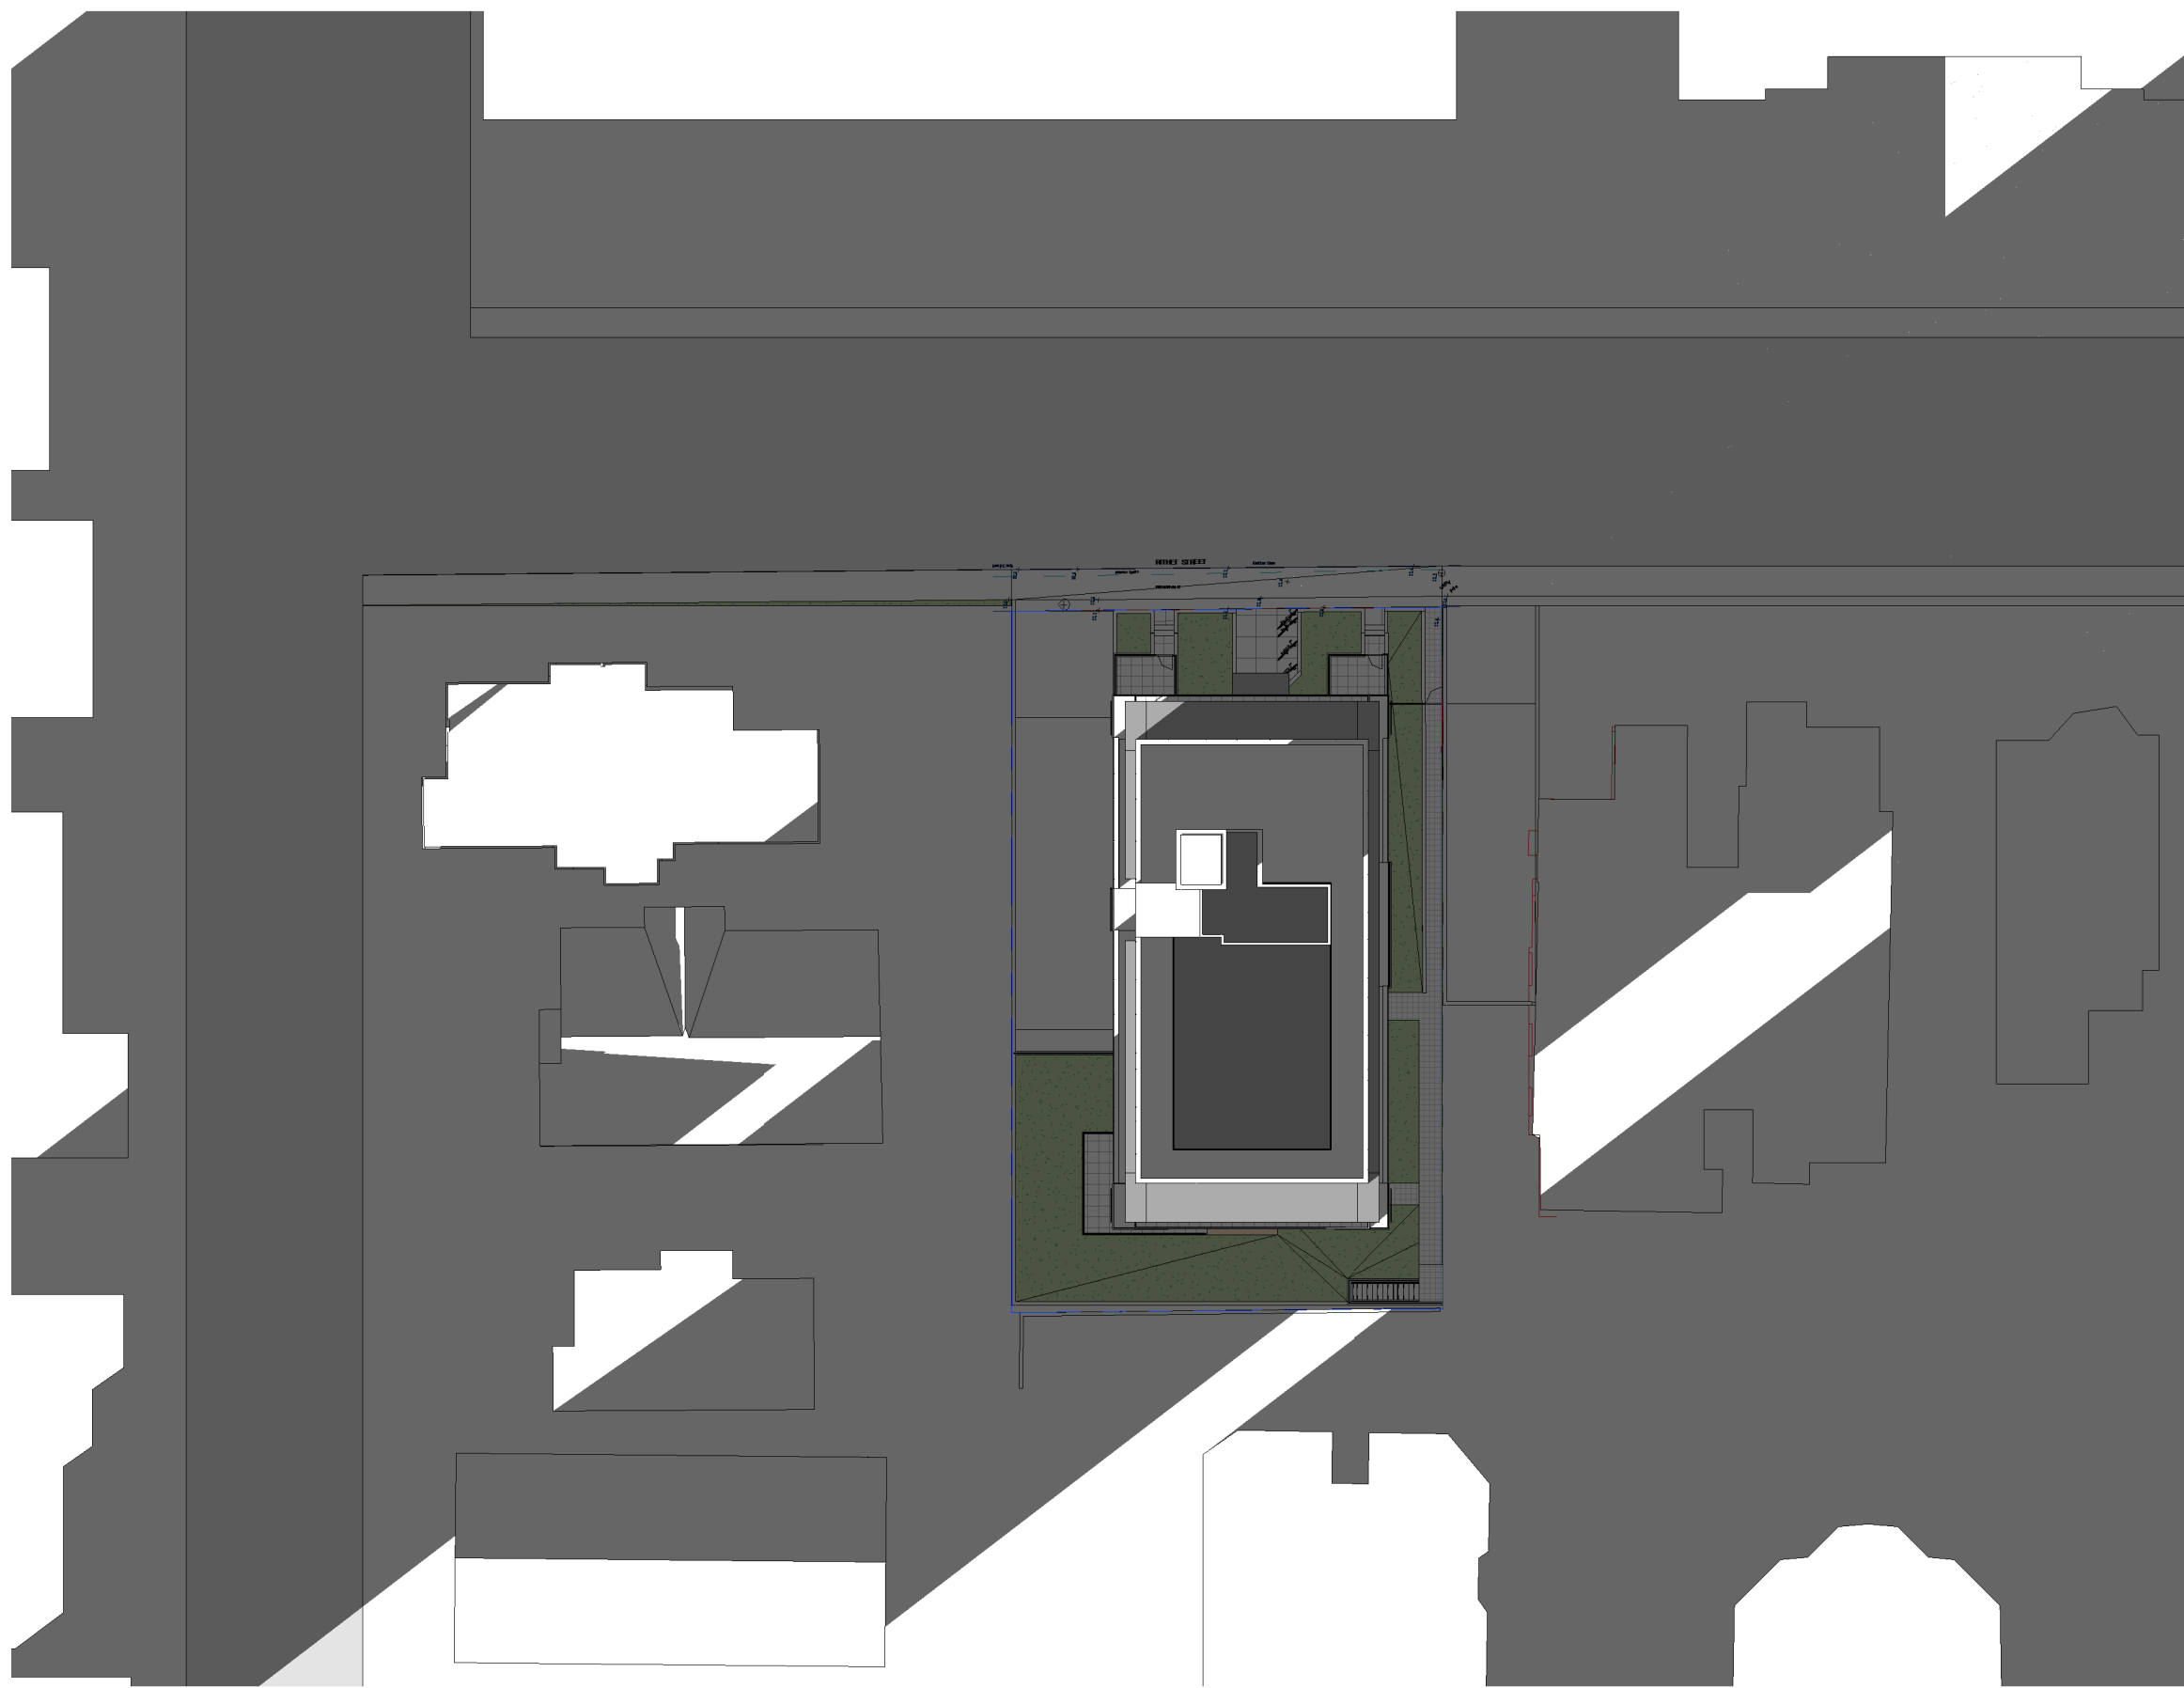


④ September 22 - 1800  
1 : 400

BCA


BIRLIGA + CRESPO  
ARCHITECTURE

300 - 848 COURTNEY STREET  
VICTORIA BC V8W 1C4 CANADA  
250-380-7312

LEGEND / NOTES

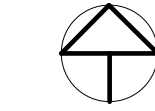

PROJECT NORTH

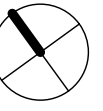

TRUE NORTH

ISSUED FOR

PROFESSIONAL'S STAMP

REVISIONS

No.	Description	Date

515/519 RITHET

PROJECT NO.:

SOLAR STUDY  
September 22


DESIGNED	BCA
DRAWN	XC / SB
CHECHED	SB
JOB NO.	
DATE	2022-06-28
DWG NO.	7 OF 19 SHEETS

A 0.7

C. Copyright reserved. This drawing is an instrument of service, is the property of Birliga + Crespo Architecture and may not be reproduced without their permission and unless the reproduction carries their name. All designs and other information shown on this drawing are for the purpose and use on the specified project only and shall not be used otherwise without written permission of this office.




① December 21 - 0900  
1 : 400

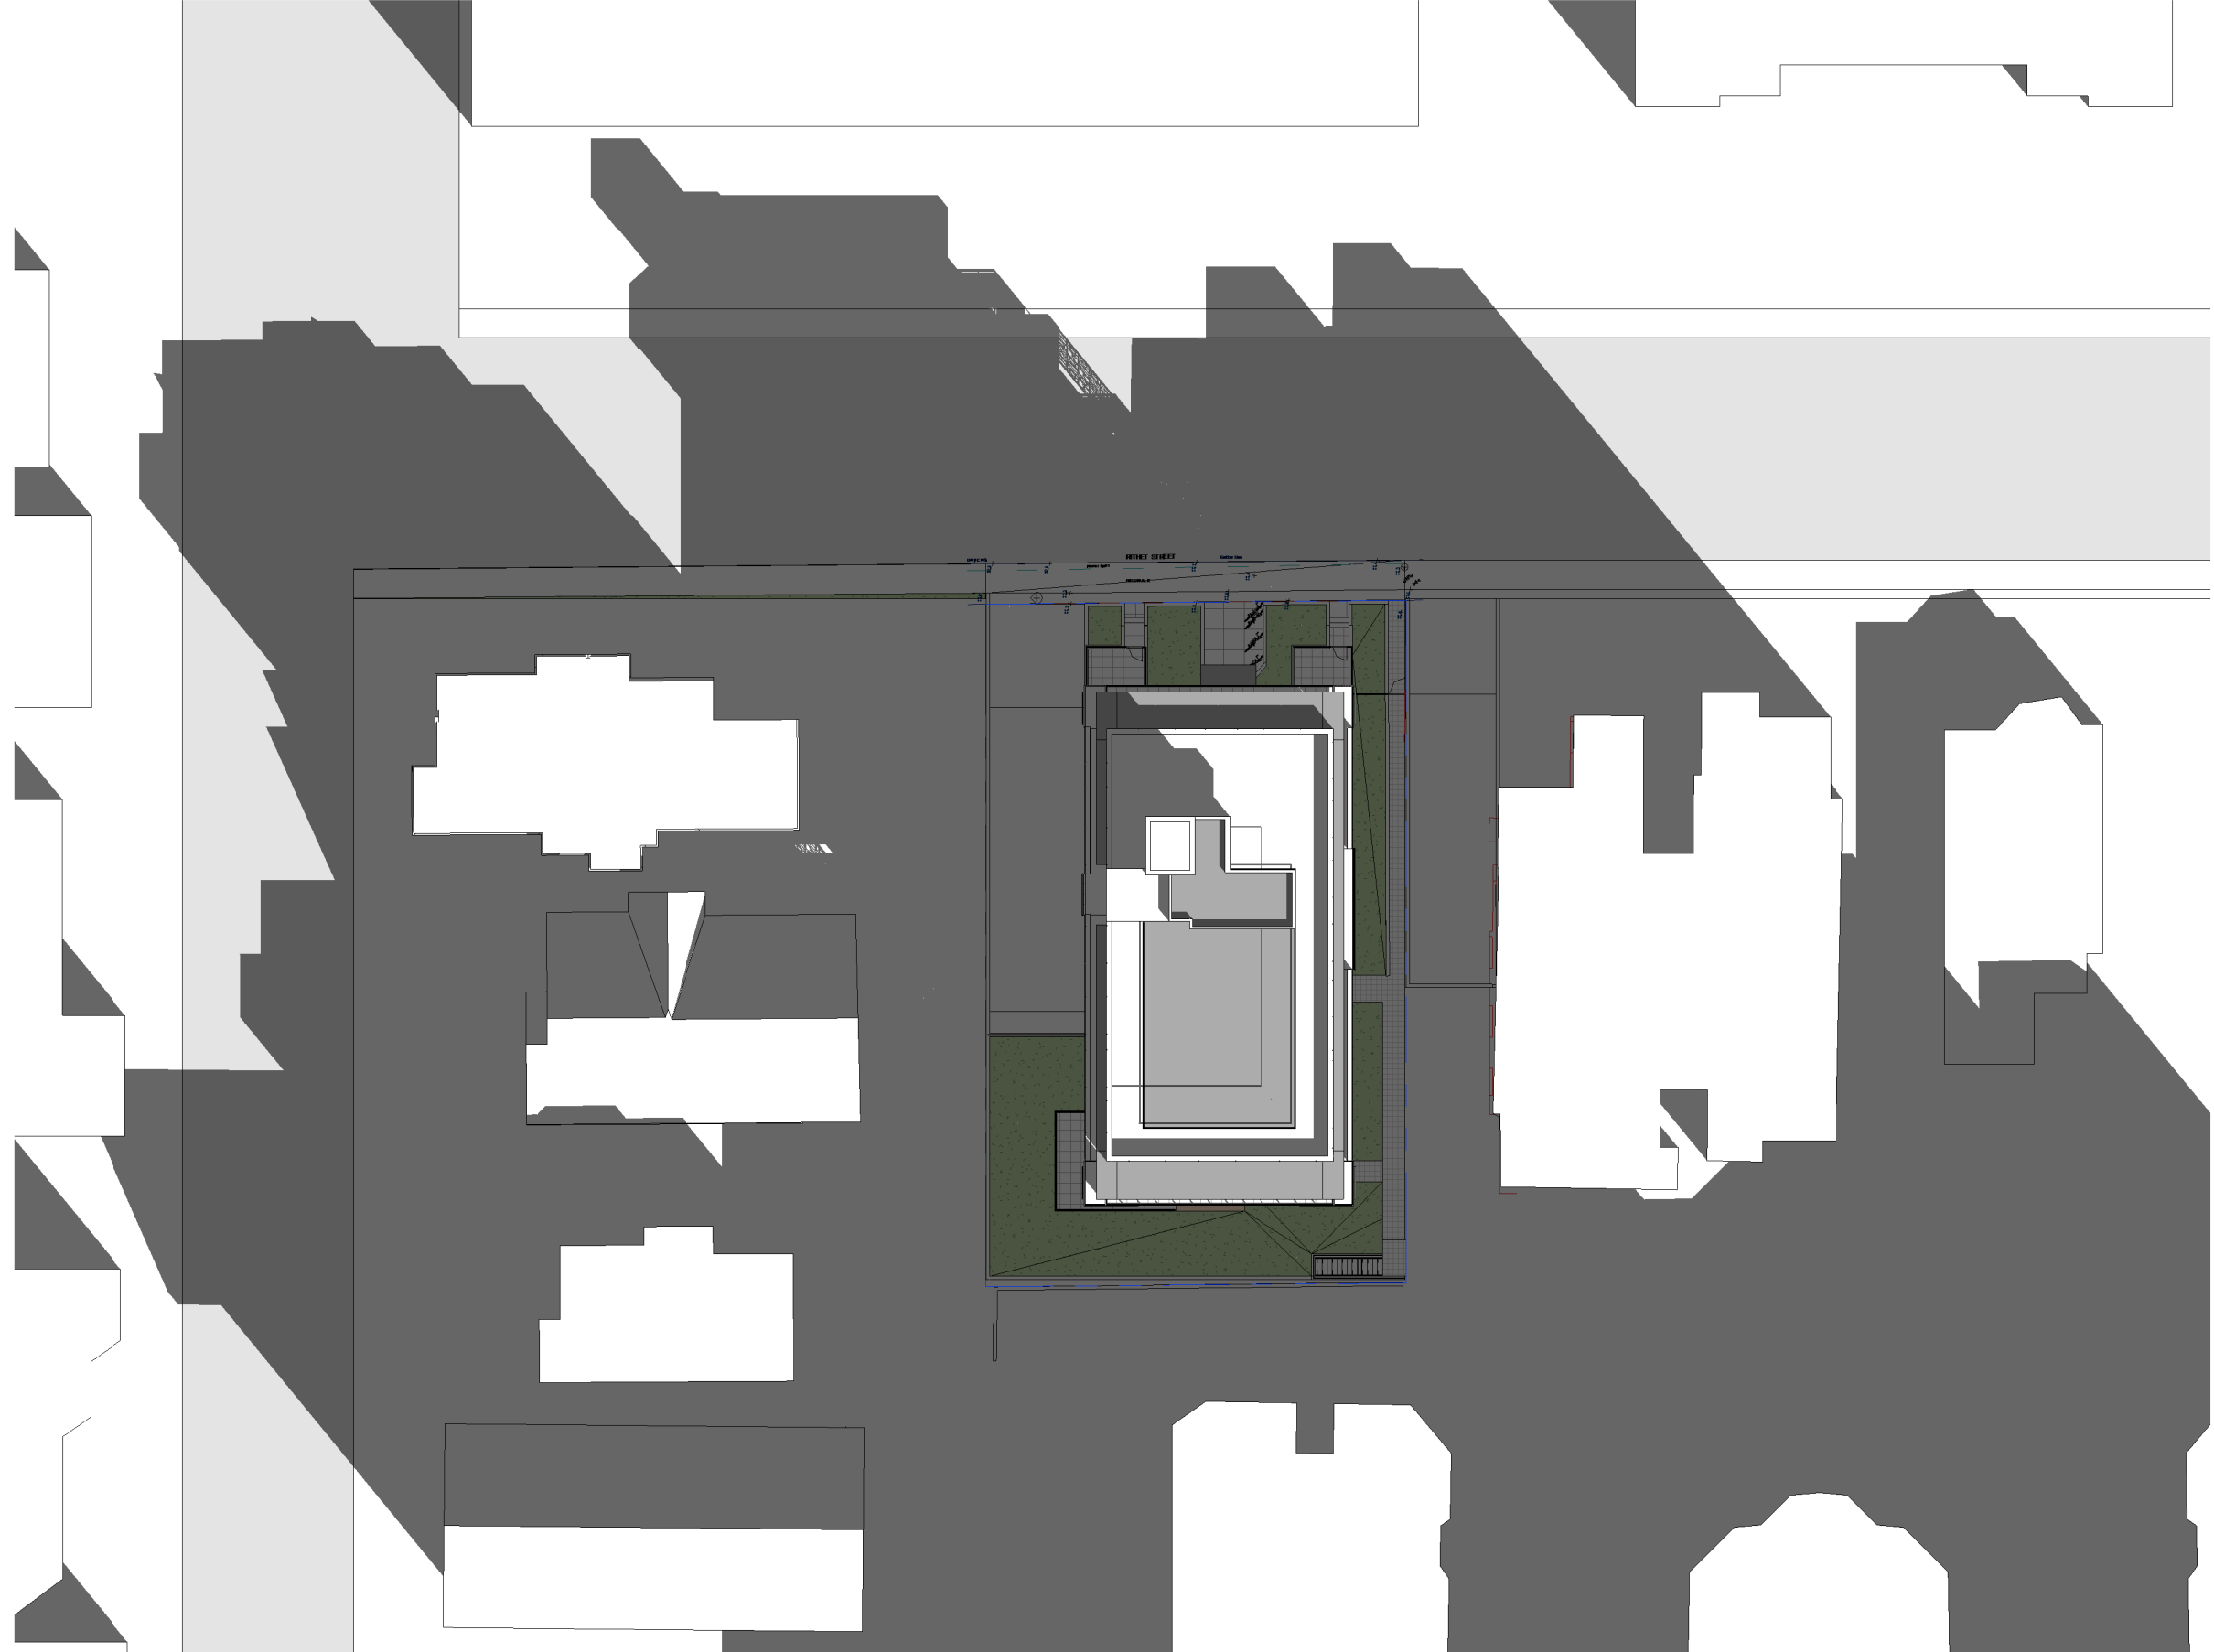

② December 21 - 1200  
1 : 400




③ December 21 - 1500  
1 : 400

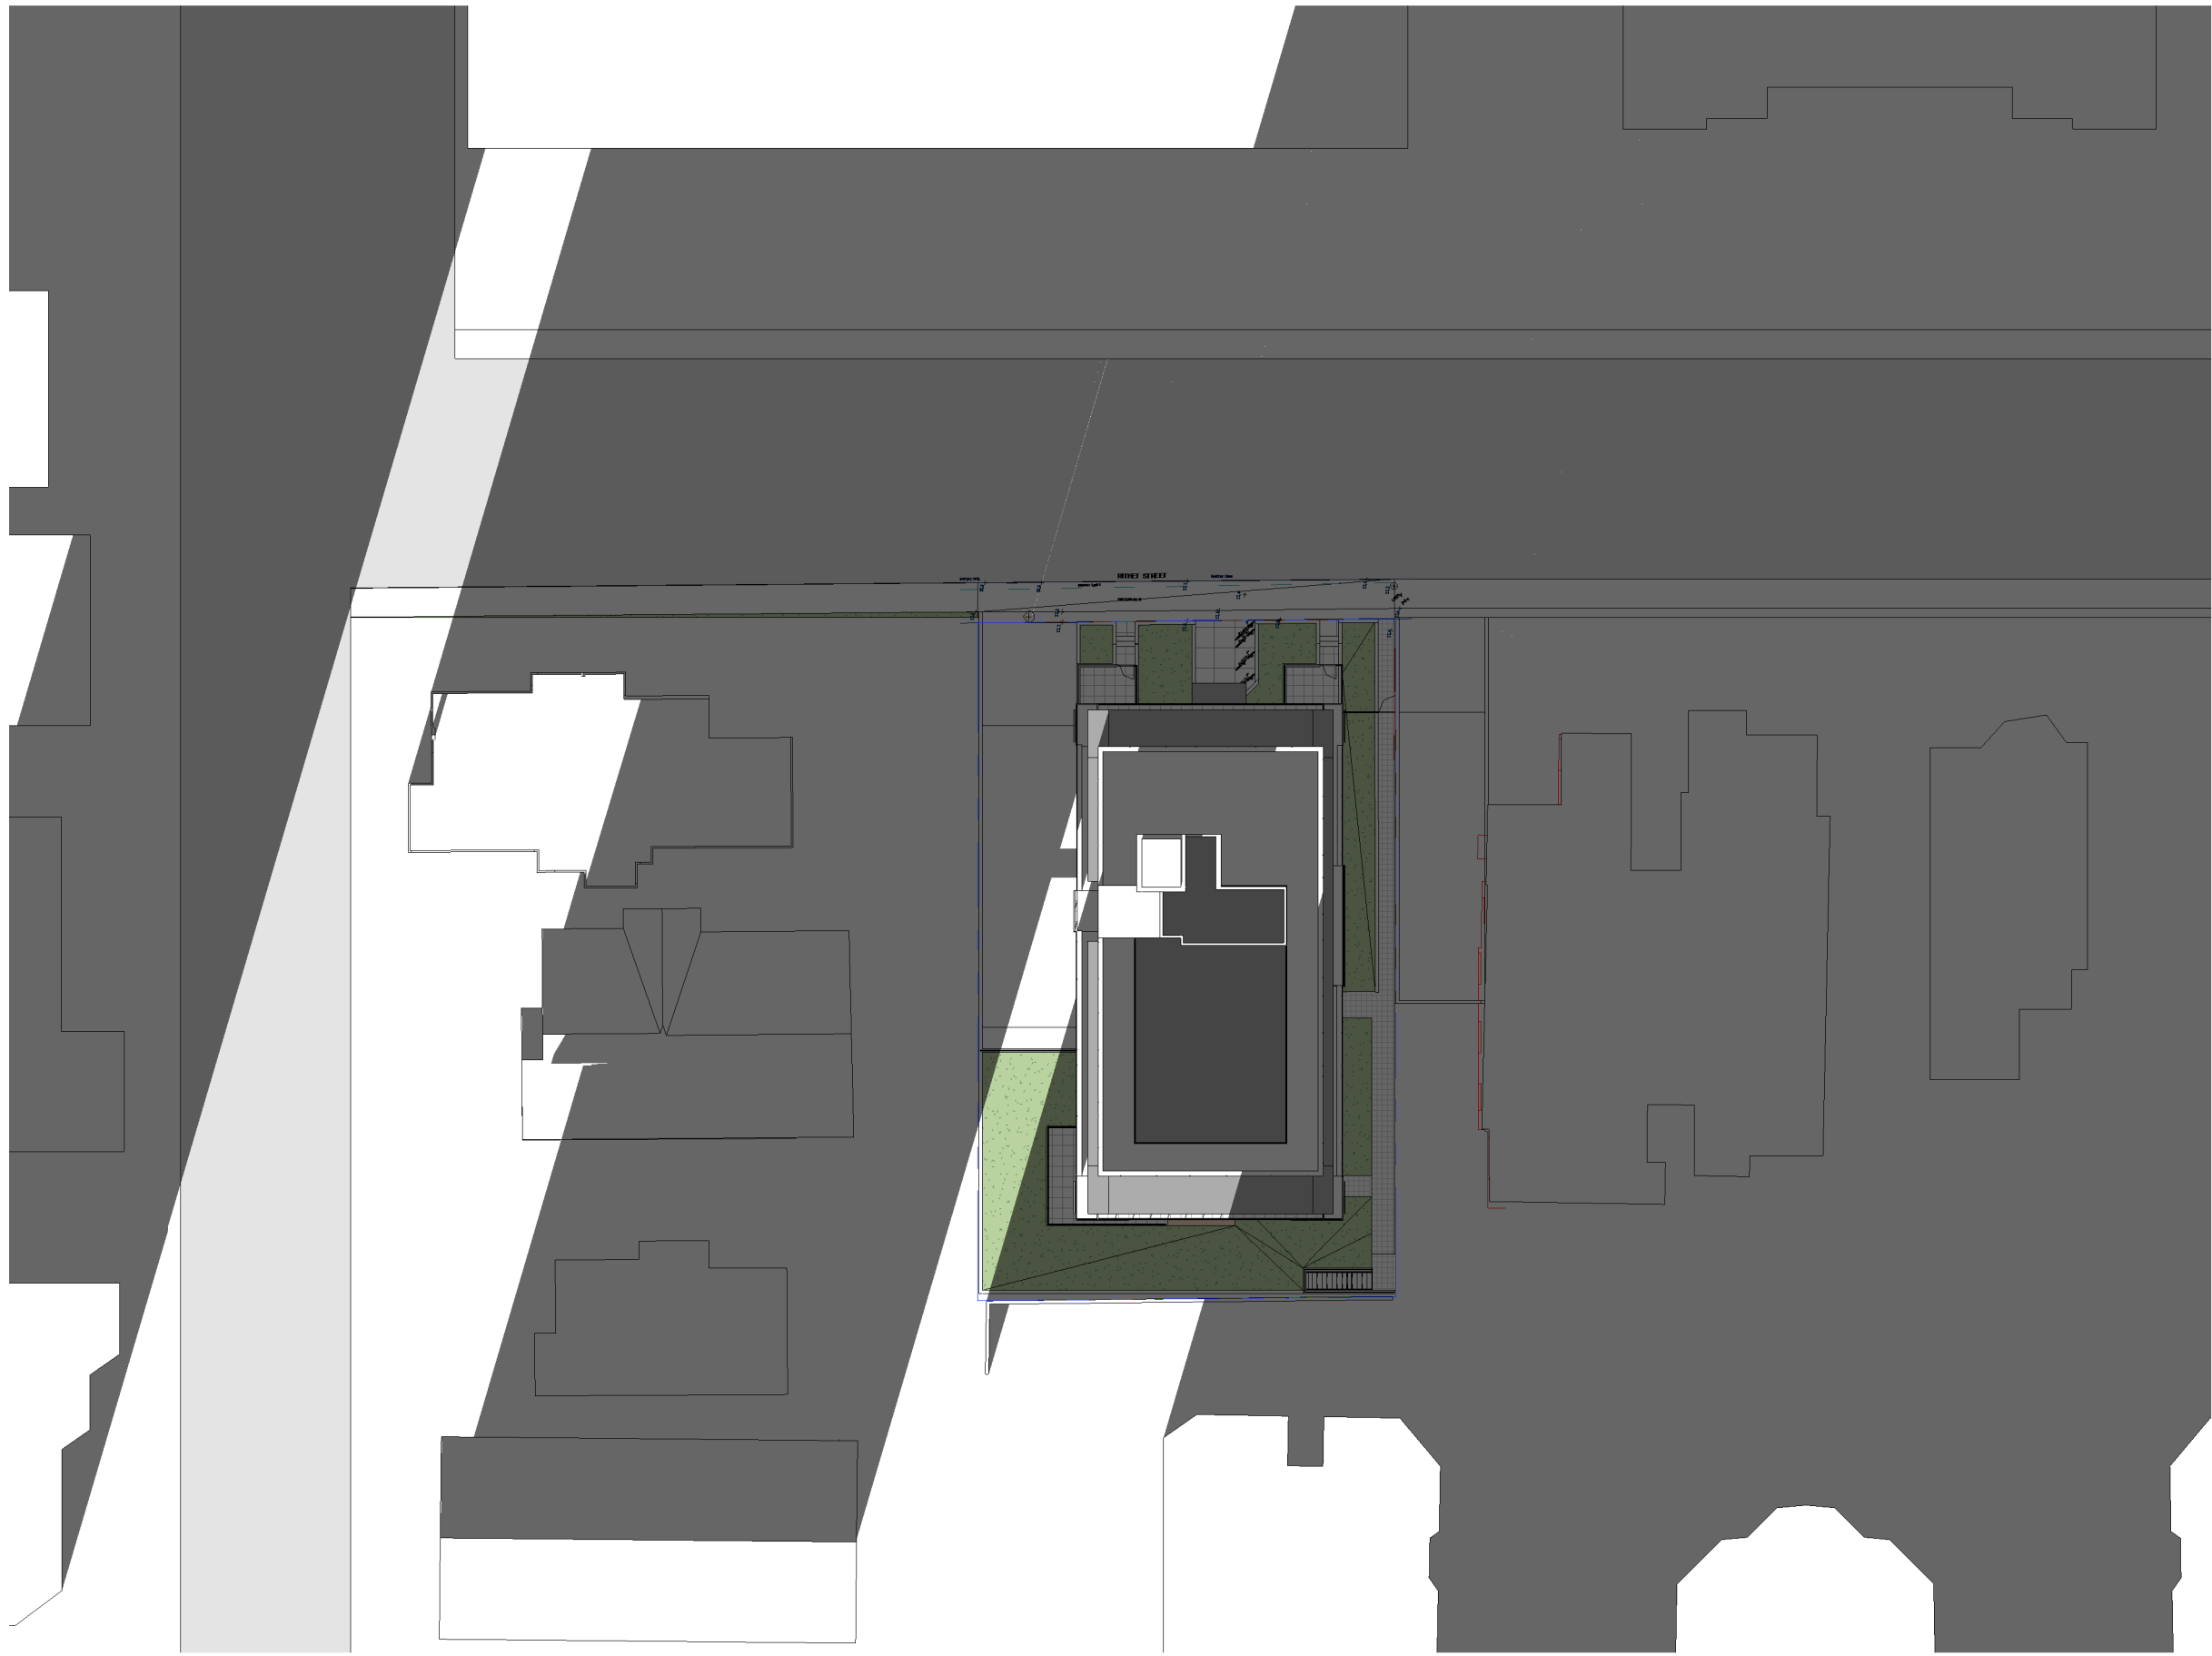

④ December 21 - 1800  
1 : 400

LEGEND / NOTES

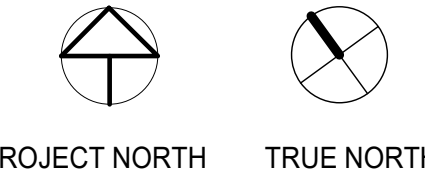

ISSUED FOR

PROFESSIONAL'S STAMP

REVISIONS		
No.	Description	Date

515/519 RITHET

PROJECT NO.:

SOLAR STUDY  
December 21

DESIGNED	BCA
DRAWN	XC / SB
CHECHED	SB
JOB NO.	
DATE	2022-06-28
DWG NO.	8 OF 19 SHEETS