

RECOMMENDED PLANT LIST

BOTANICAL NAME	COMMON NAME	SIZE /REMARKS
TREES		
2 Fagus sylvatica Dawyckii Purple	Dawyckii Purple Beech	4cm.cal. /8&8
1 Acer palmatum Bloodgood	Japanese Maple Multi-stem	3.0M. /8&8
2 Persia persica Ruby Vase	Ruby Vase Persian Ironwood	4cm.cal. /8&8
1 Stewartia pseudocamellia	Japanese Stewartia	4cm.cal. /8&8
SHRUBS & PERENNIALS		
Buxus Microphylla Winter Gem	Littleleaf Boxwood	#5 Pot
Erysimum cheiri. Bowles Mauve	English Wallflower	#1 Pot
Euonymus Alatus Compacta	Dwarf Burning Bush	#5 Pot
Lavandula Munstead	English Lavender	#1 Pot
Liriope Muscari	Big Blue Lily Turf	#1 Pot
Rosemary Officinalis	Rosemary	#3 Pot
Rudbeckia Fulgida	Orange Coneflower	#1 Pot
Salvia Superba East Friesland	East Friesland Salvia	#1 Pot
Taxus media Hillii	Yew Hedging	#5 Pot
VINES & GROUND COVER		
Vinca minor	Periwinkle	SP3
Parthenocissus Tricus. Veitchii	Boston Ivy	#2 Pot / Staked
Clematis armandii	Evergreen Clematis	#2 Pot / Staked

NOTES:

Plant material, installation and maintenance to conform to BCSEA/ BCINA standard (current edition).
All growing medium to comply to BCSEA/ BCINA standard designation "TP- Level 1 Well Grained Areas".
Underground irrigation system to be installed. Irrigation materials and installation to conform, as a minimum, to BCSEA/ BCINA Standard (current edition) and IIRBC Standards. All irrigation piping under hardsurfaces to be sleeved.
Fencing to be built as shown on plan; portions of fencing along sideyards to be built with trellis top where shown.
All existing trees located on plan are approximate. Size and dripline of trees are not shown, and should be verified by a surveyor and /or arborist where necessary. General contractor and Landscape contractor are to make themselves familiar with The Project Arborist's Tree Management Plan (TMP) and Tree Protection Plan (TPP). Arborist to install tree protection fencing for boulevard tree where necessary.

LEGEND

HARDSCAPE FINISHES:

- PP1 CIP exposed coloured concrete, Charcoal
- PP2 600x600 Concrete Patio Slabs
- PP3 Concrete unit paving, Old Country Stone, Charcoal, all sizes; runner bond patterns
- PP4 River Stone and Pea Gravel combination

SOFTSCAPE:




- Planting area

MISCELLANEOUS:

- Wooden fence or privacy screening approx. 1500-2100mm height
- Large rock boulders approx 4' x5' dia.
- Concrete or mortared rock retaining/upstand walls; Heights vary.



NOTES:

- 1) All building layout information and setback dimensions supplied by Christine Lintott Architects Inc.
- 2) All survey information supplied by Christine Lintott Architects Inc.
- 3) This drawing must not be scaled. The General Contractor shall verify all dimensions, datums and levels prior to commencement of work.
- 4) All errors and omissions must be reported immediately to the Designer.
- 5) This drawing is the exclusive property of the Designer and can be reproduced only with the permission of the designer, in which case the reproduction must bear the designers name.

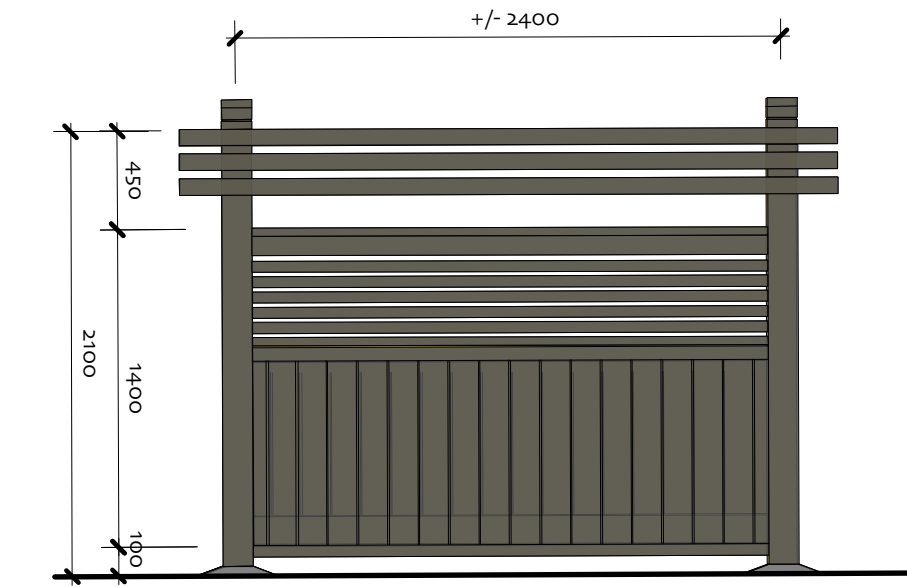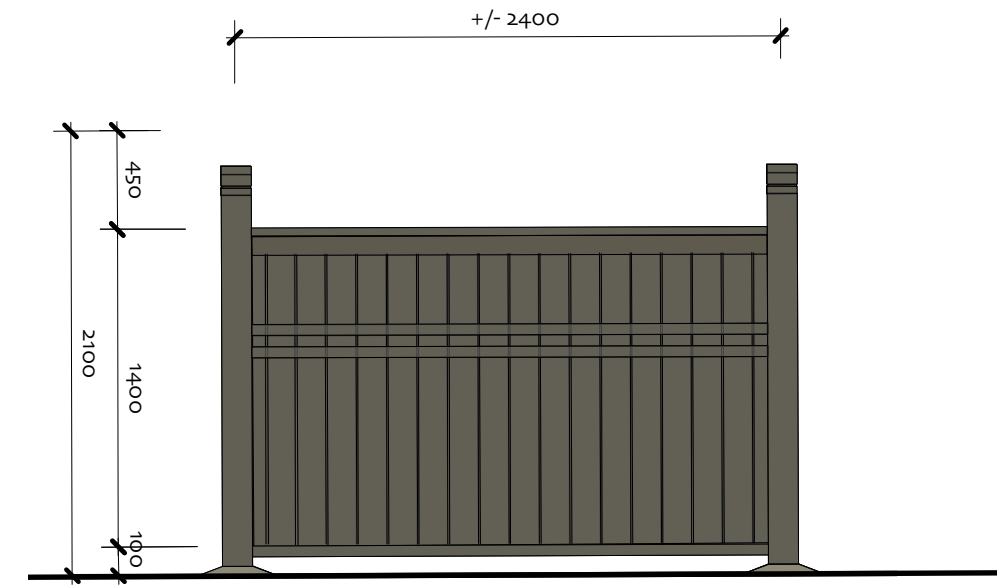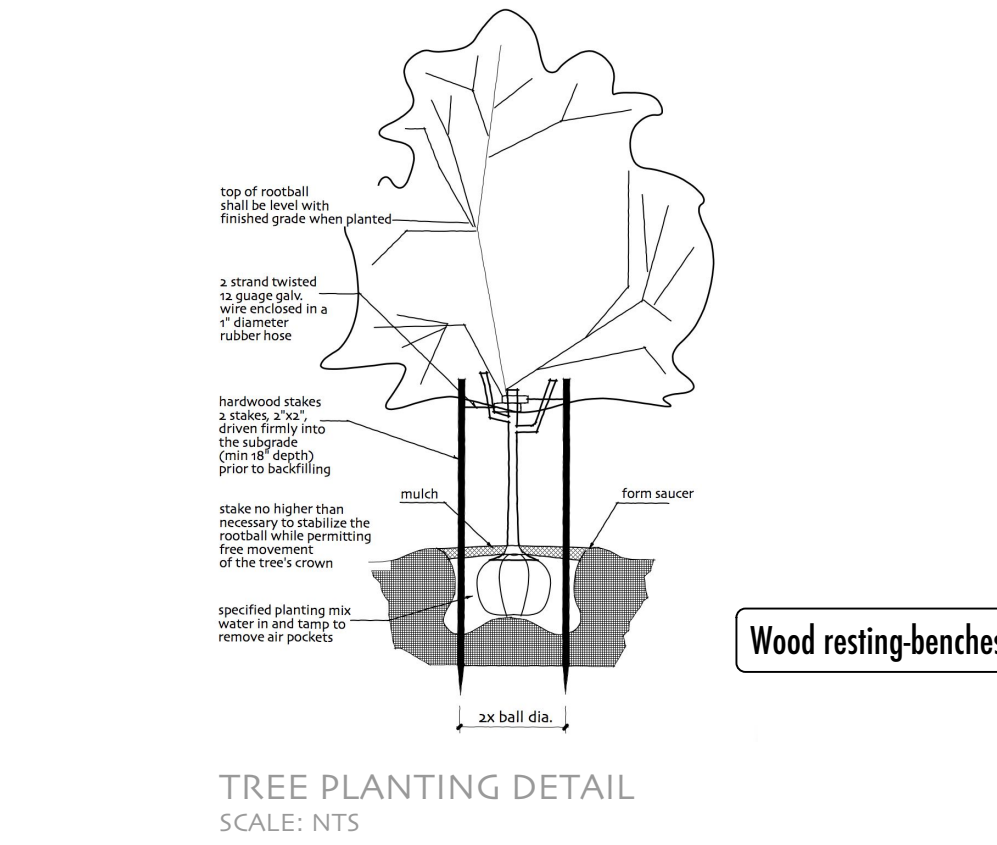

MODEL NO.	DESCRIPTION	SIZE L x W x H	BIKE CAP.	WT. (LBS)	PRICE EACH	COLOR	IN STOCK
H28928L	1-Loop	22 x 2 1/2 x 34"	3	27	\$248	Black	SHIPS TODAY

BICYCLE STORAGE RACKS

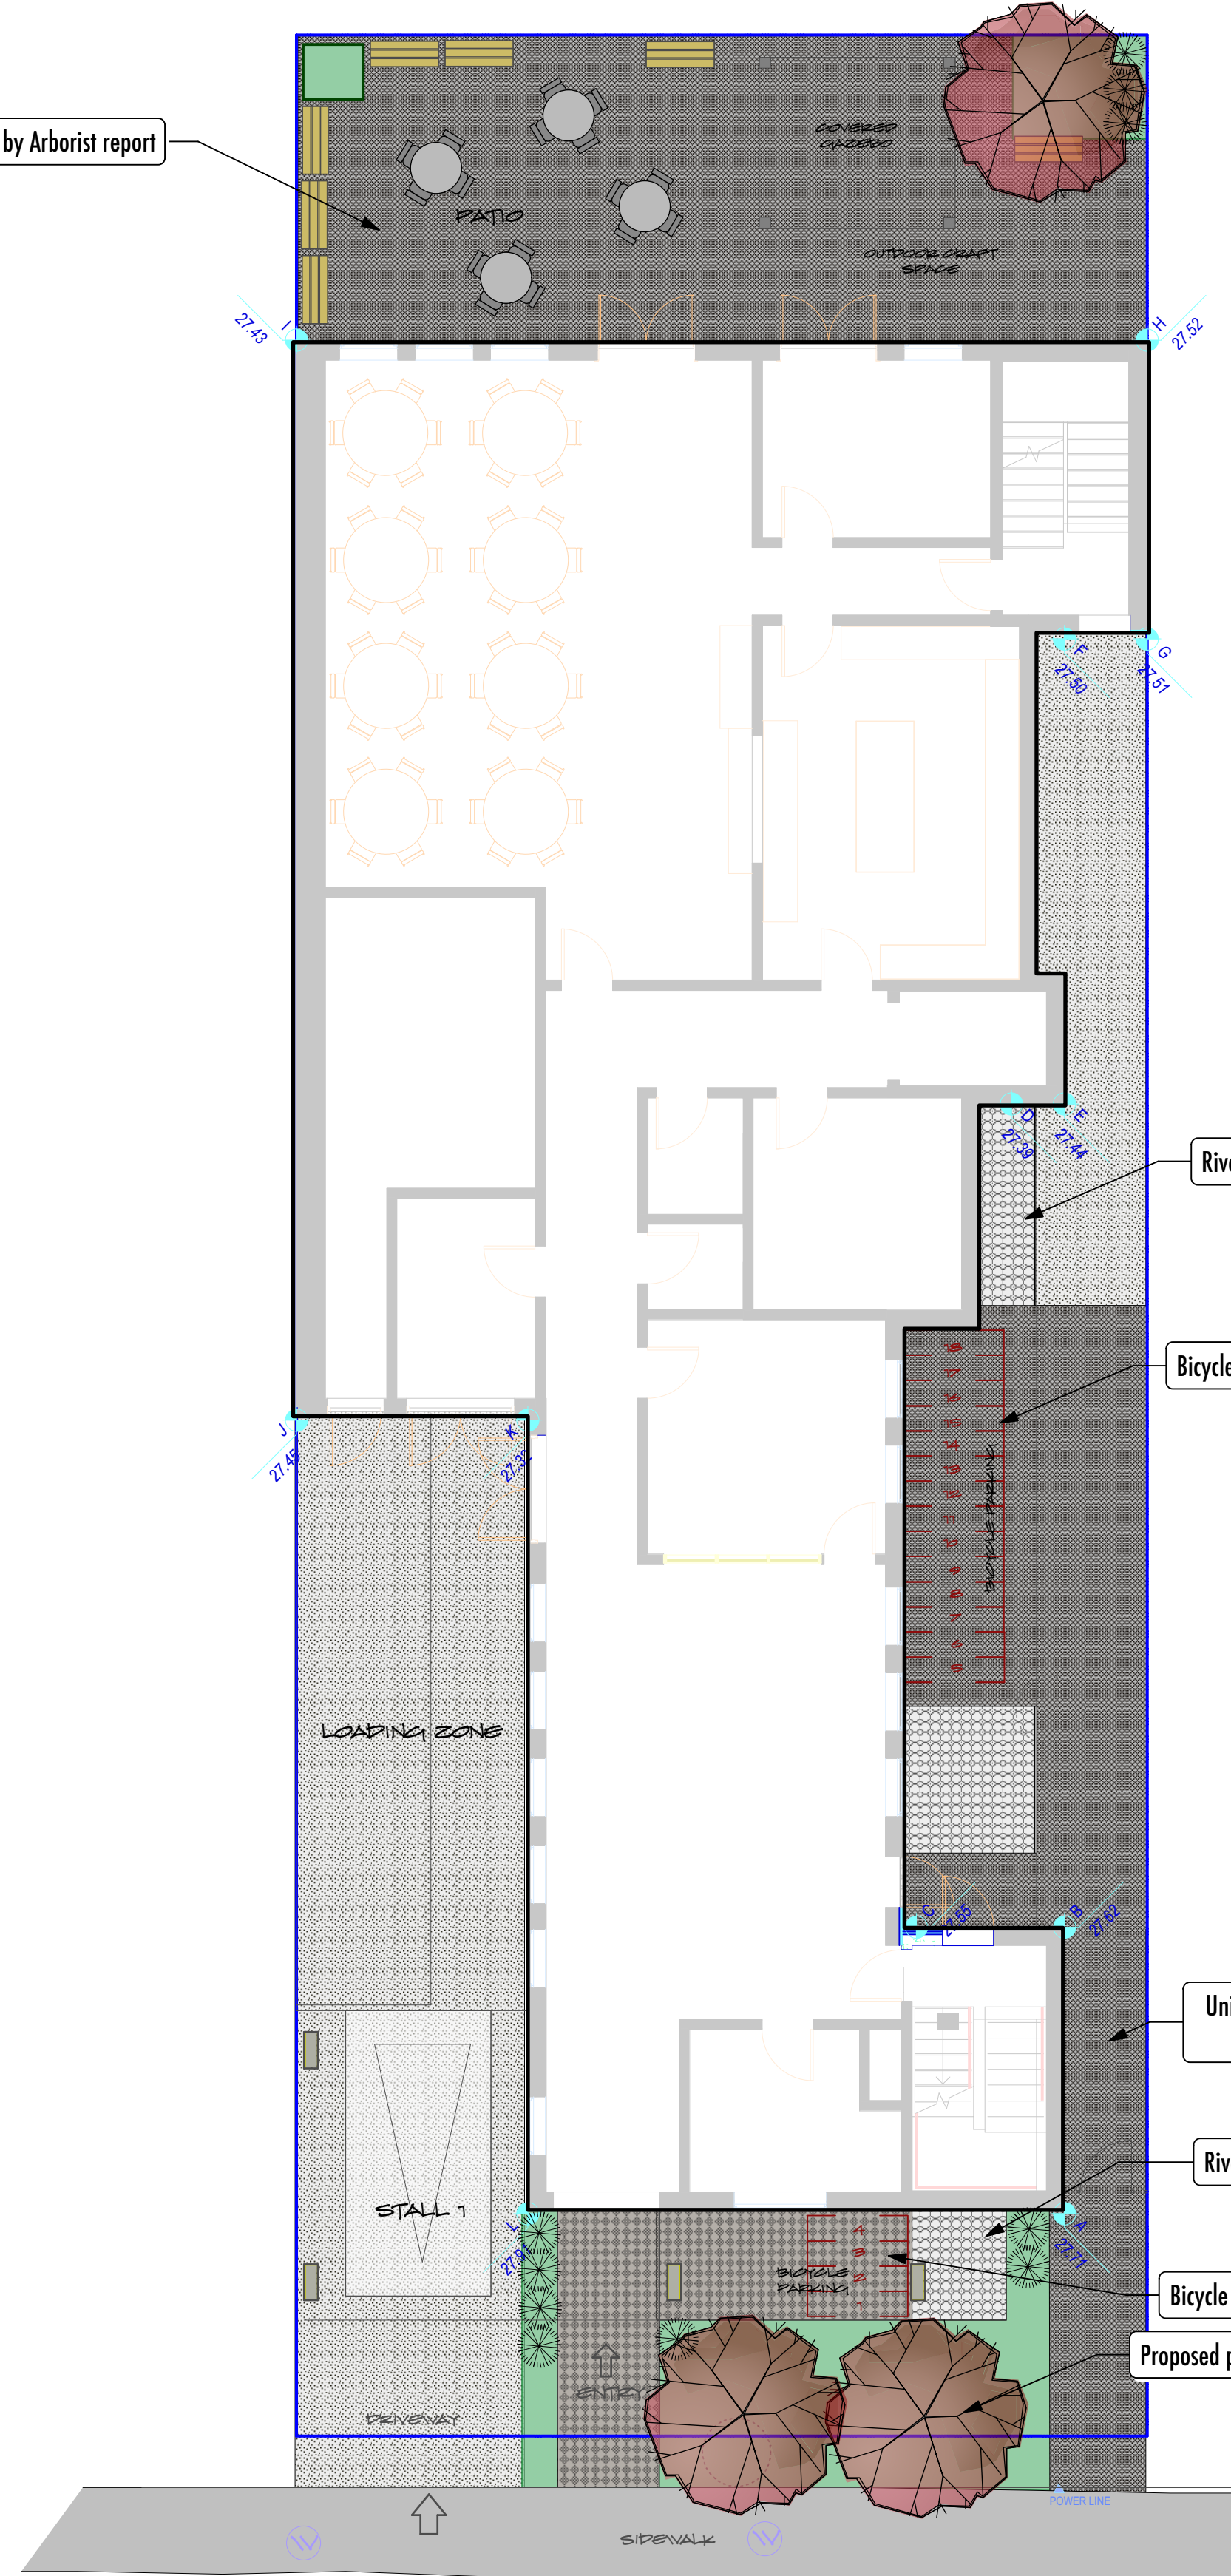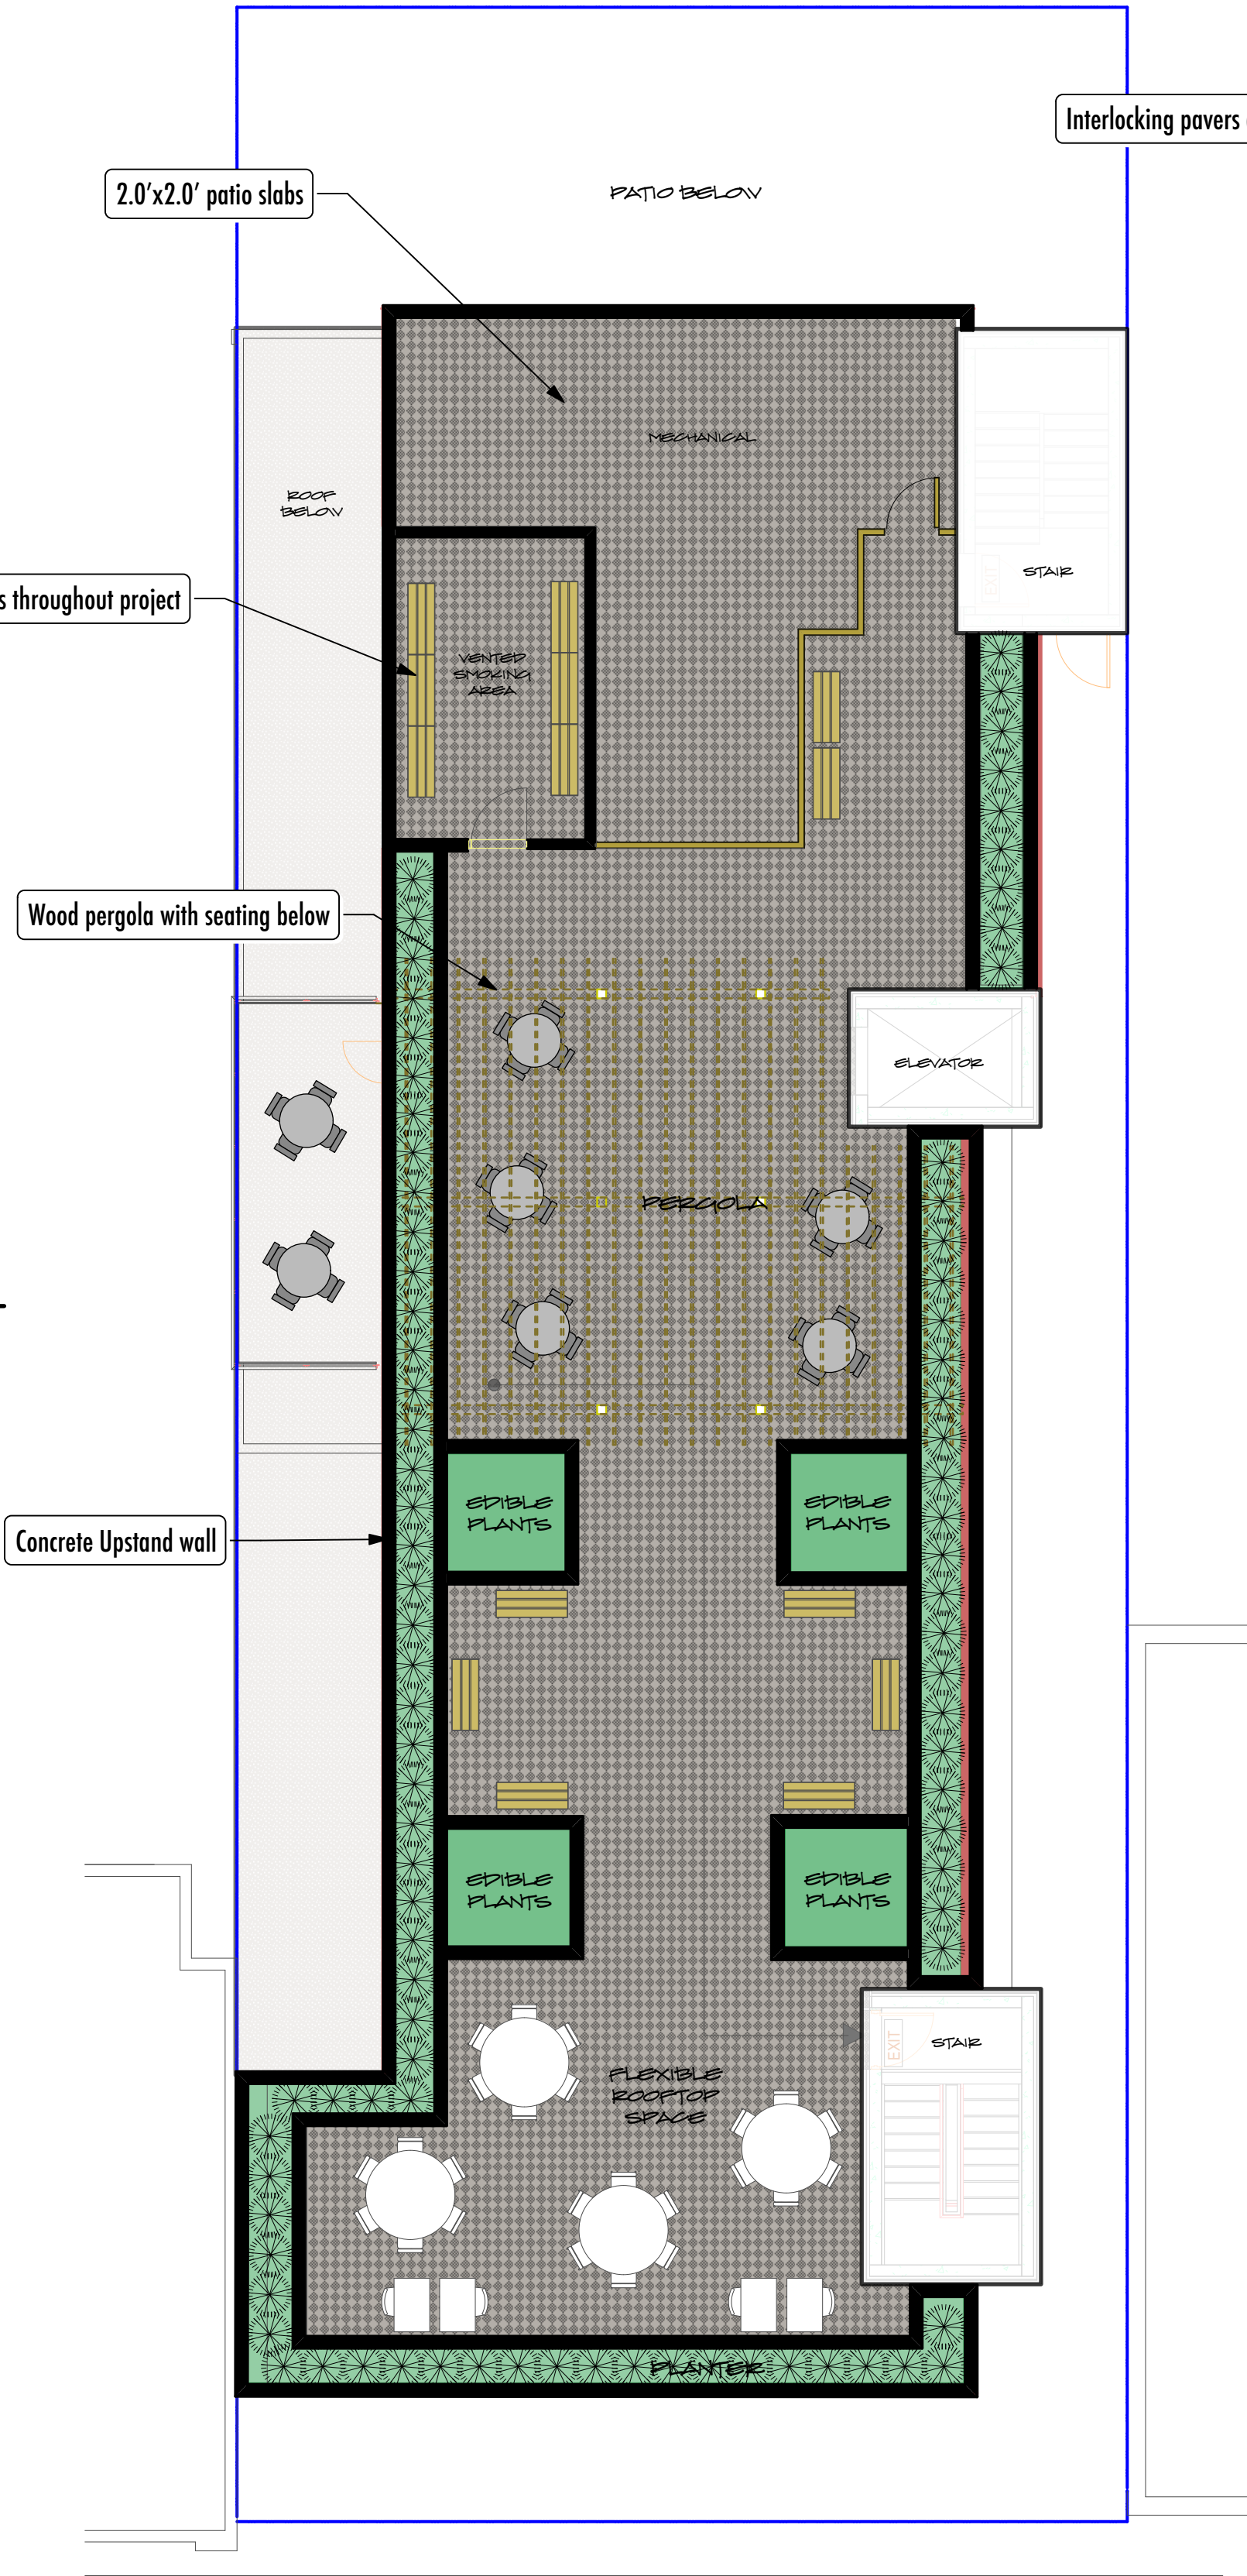

River stone and planting highlight area

Bicycle parking area #2

Unit pavers walkway for pathway to bicycle parking area

River stone and planting highlight area

Bicycle parking area #1

Proposed planting area before municipal sidewalk

SKL.01
10.SEPTEMBER.2021
1:100
LATEST REVISION: 15.SEPTEMBER.2021

1048 NORTH PARK ST LANDSCAPE LAYOUT

