



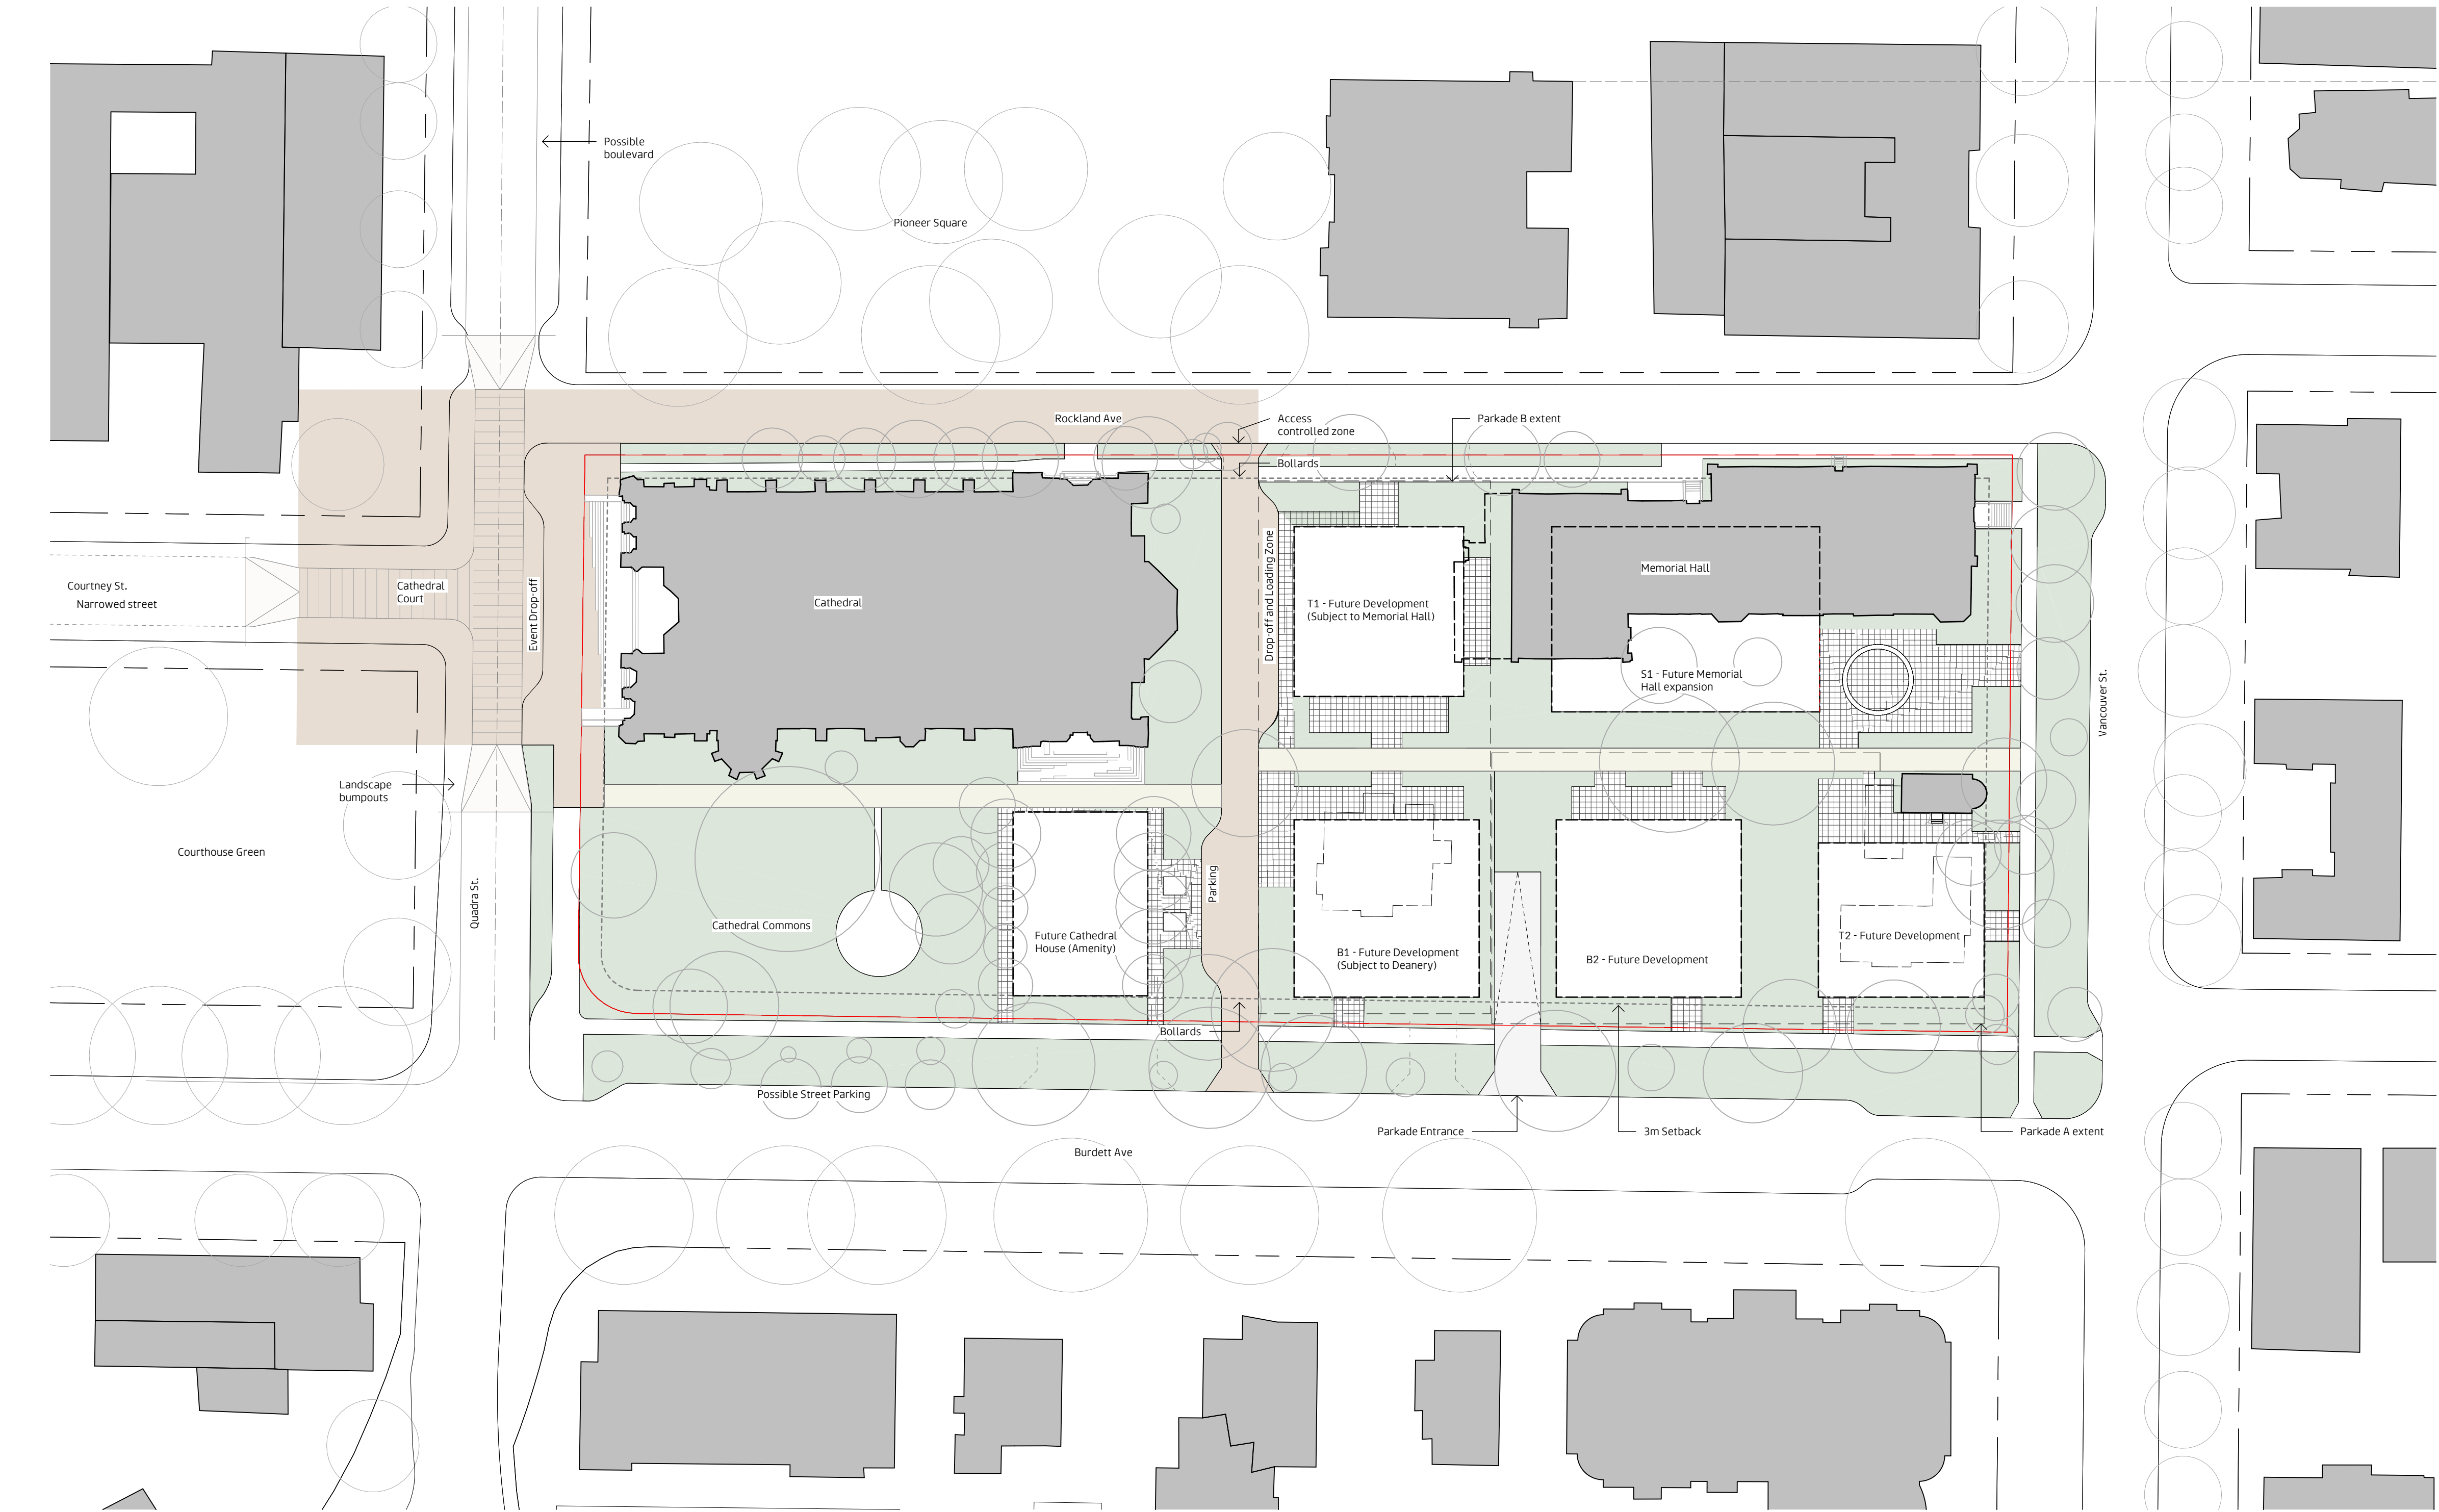

1 Masterplan
1 : 500

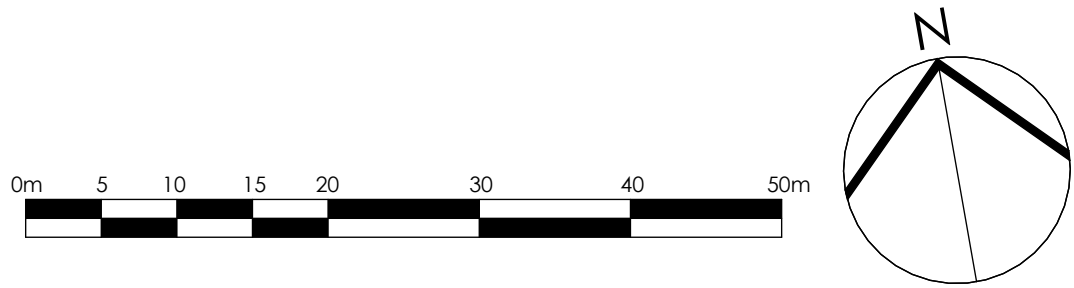


2	Issued for Rezoning Resubmission	23/07/24
1	Issued for Rezoning	02/02/24
#	Submission / Revision Issue	Issue Date


Client Name:
Christ Church Cathedral MP
Project Name:
Victoria Anglican Cathedral MP
Project Address:
930 Burdett Ave, Victoria, BC V8V 3G8
Sheet Name:
Proposed Masterplan
Project No: 3863-C
Date: 12/09/23
Scale: 1 : 500
Drawn: AC
Checked: CU
Sheet No:

XXXX-FBA-XX-01-DR-A-011000

© Copyright reserved.
These drawings and the design contained therein at all times remain
the exclusive property of FaulknerBrowns Architects Inc. Reuse,
reproduction or publication by any method in whole or in part is
prohibited without their written consent.
Do not scale this drawing
Do not derive dimensions from digital media

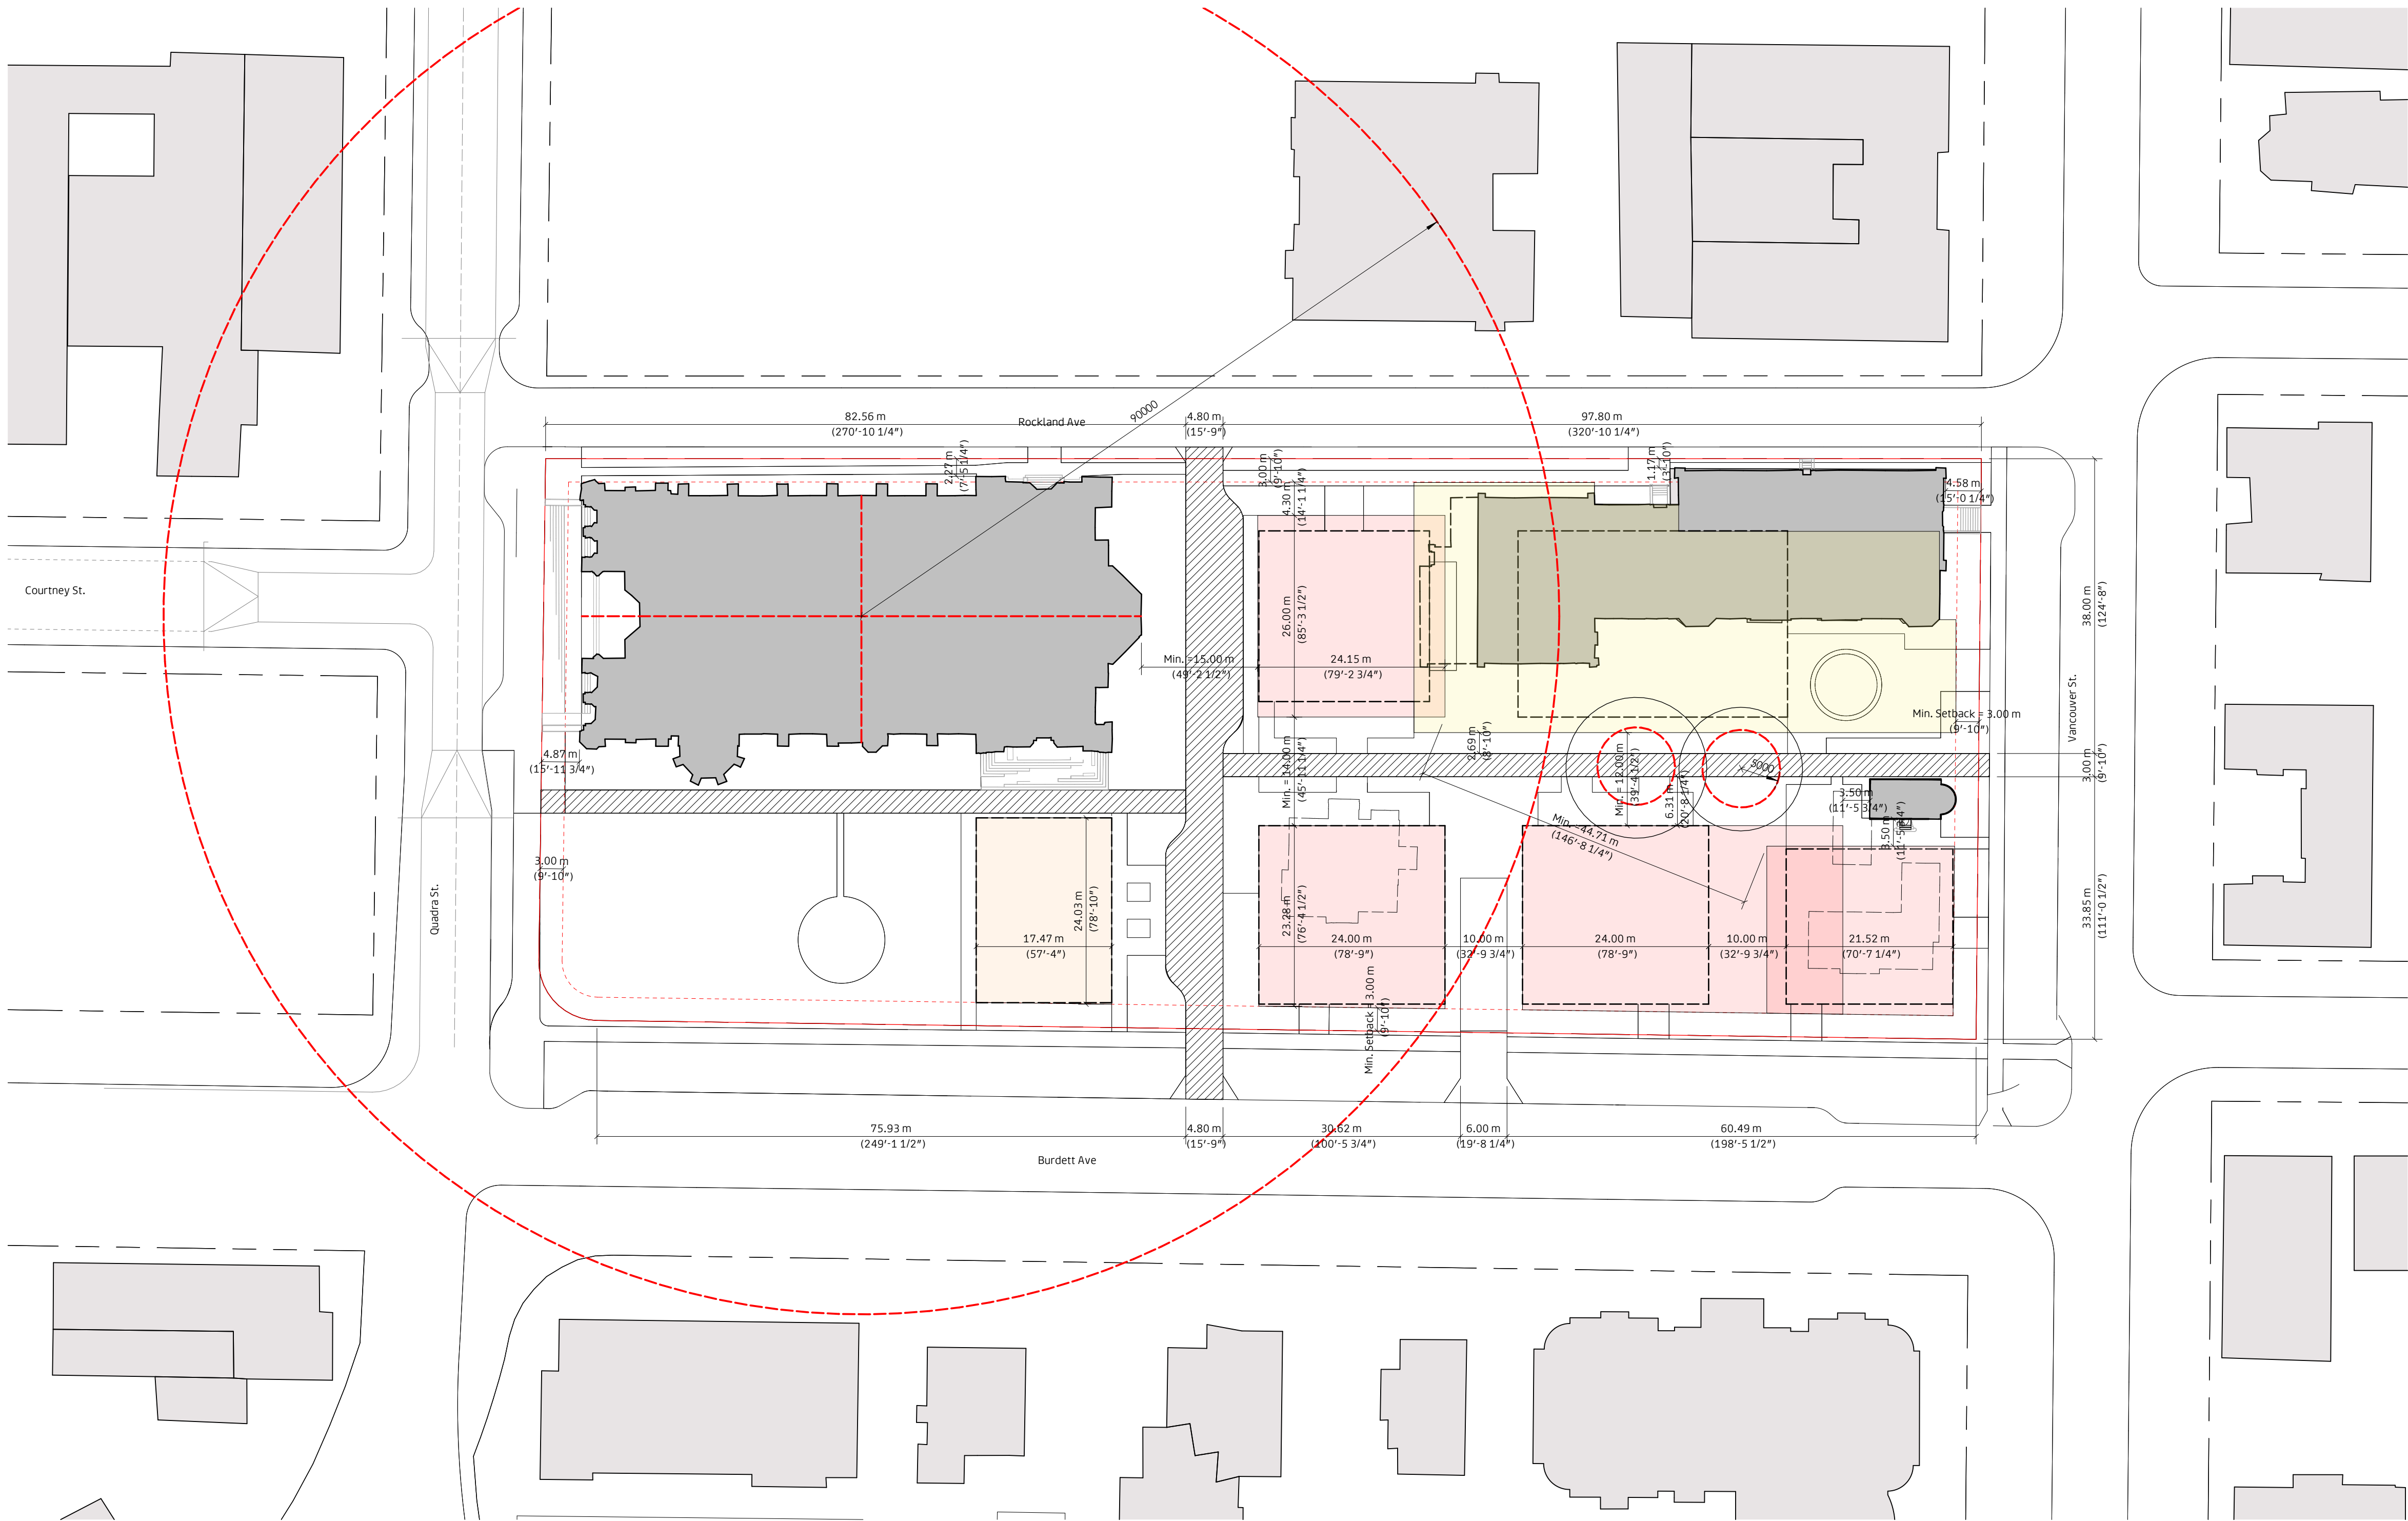


1 Setbacks
1 : 500

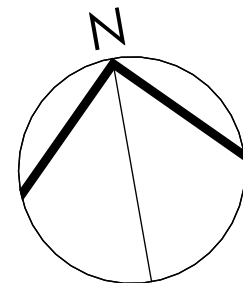


2	Issued for Rezoning Resubmission	23/07/24
1	Issued for Rezoning	02/02/24
#	Submission / Revision Issue	Issue Date

Client Name:			
Christ Church Cathedral MP			
Project Name:			
Victoria Anglican Cathedral MP			
Project Address:			
930 Burdett Ave, Victoria, BC V8V 3G8			
Sheet Name:			
Site Setbacks			
Project No:	Date:	Scale:	Drawn: Checked:
3863-C	12/12/23	1 : 500	AC CU
Sheet No:			


XXXX-FBA-XX-01-DR-A-011001

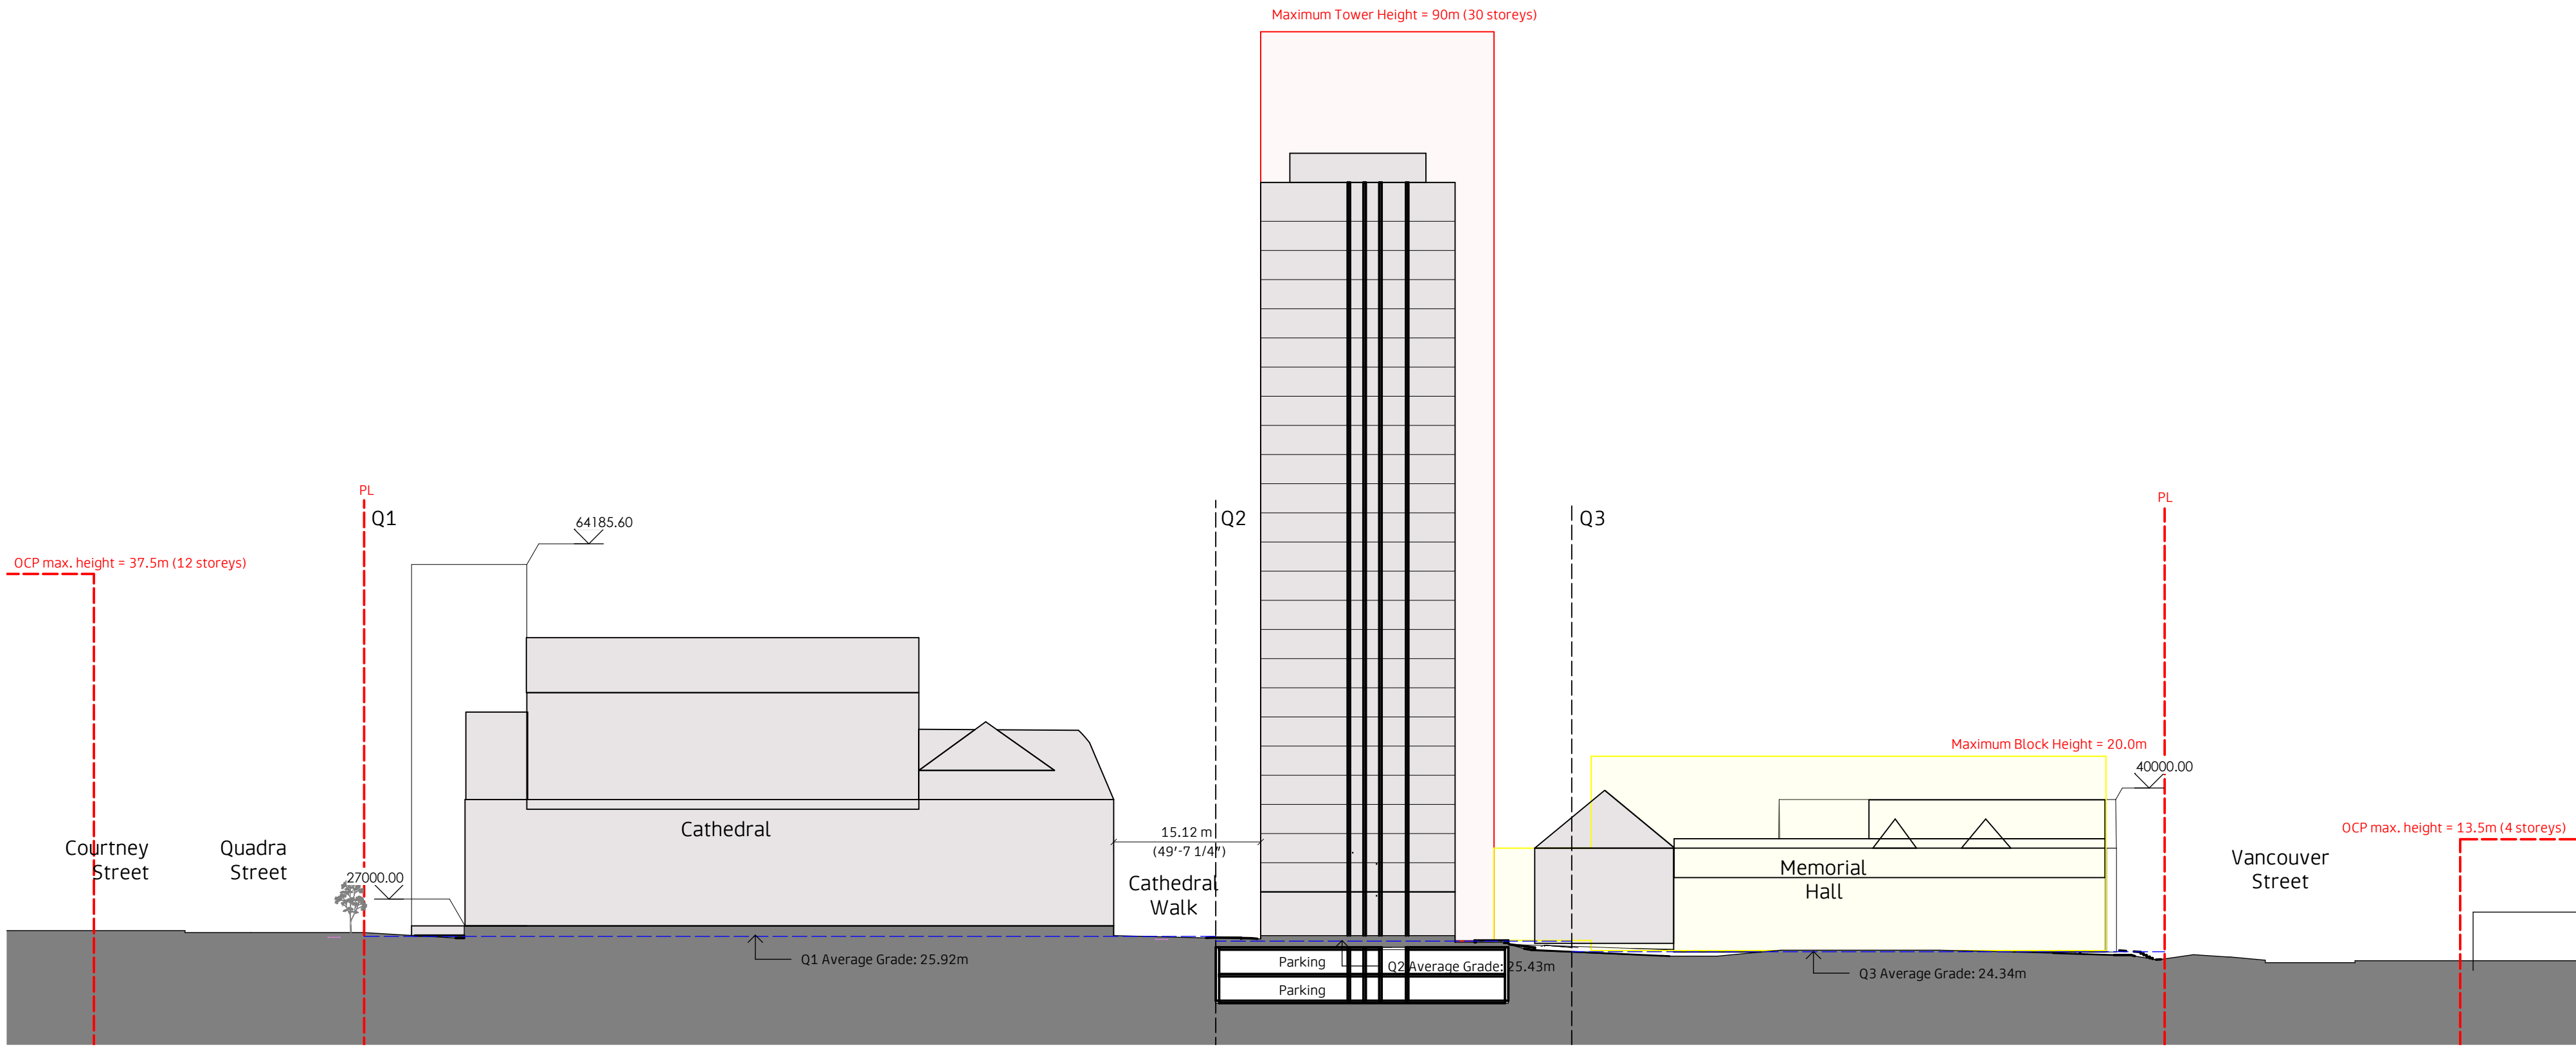

1 Site Section E-W, Cathedral
1 : 500

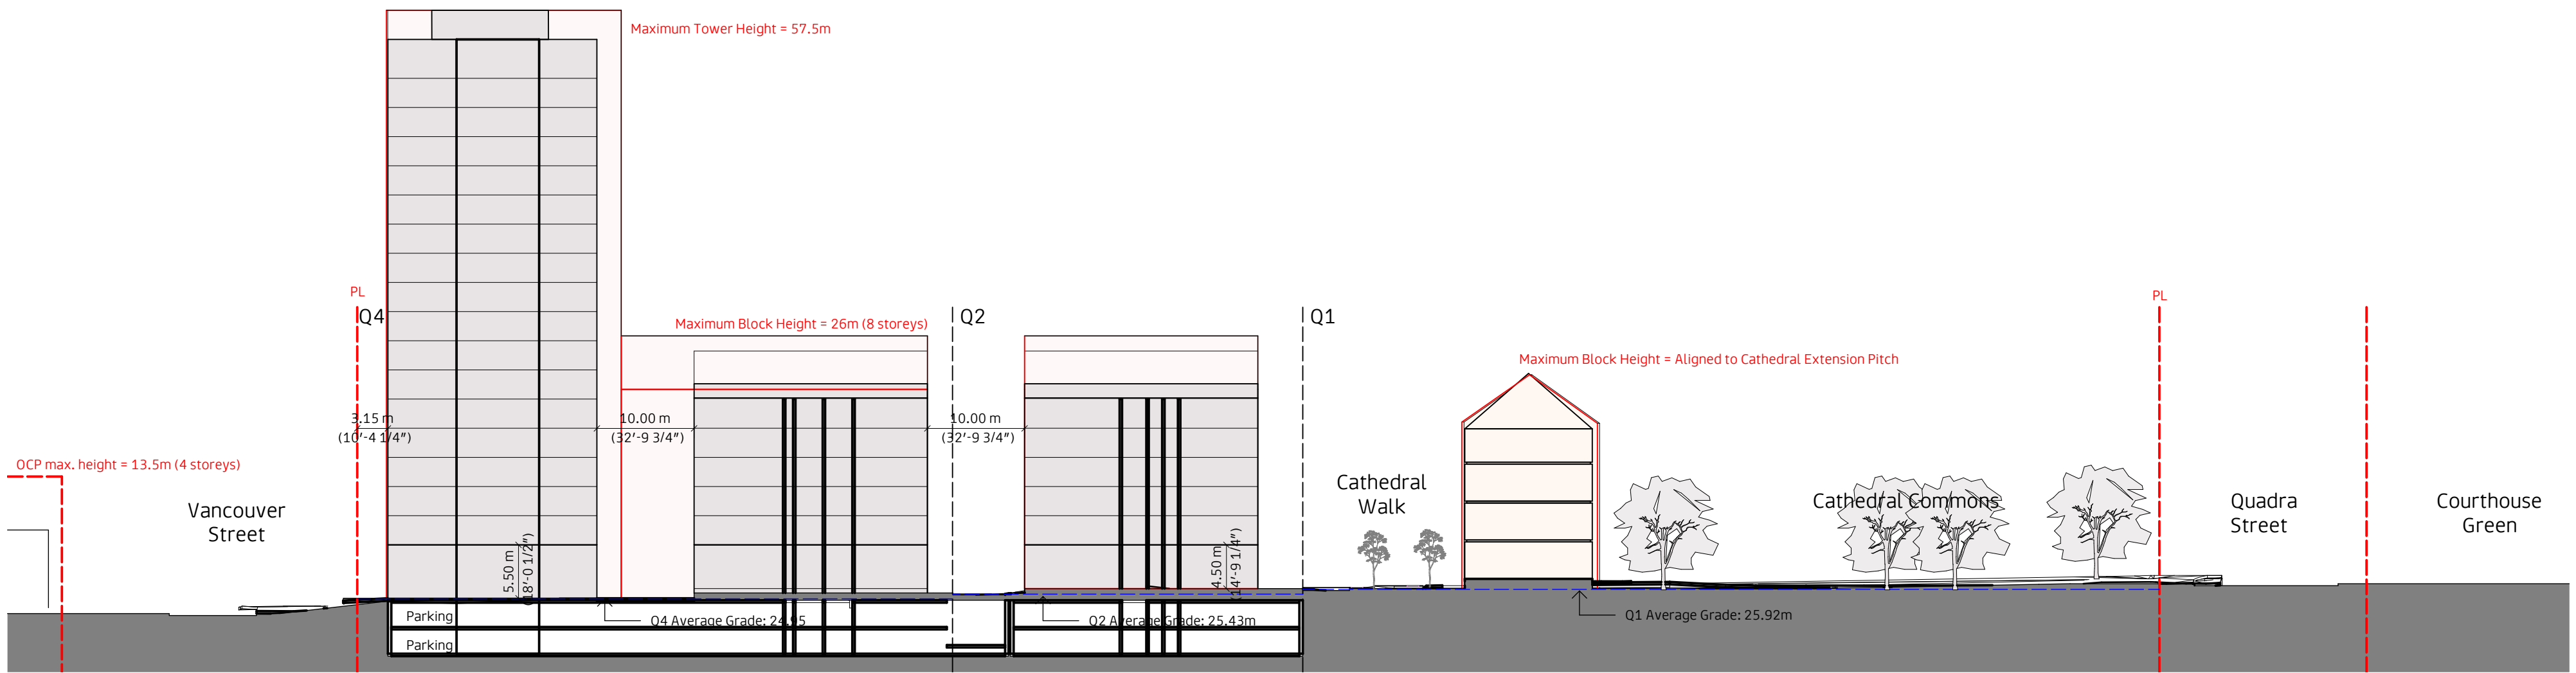


2 Site Section E-W, South Lawn
1 : 500

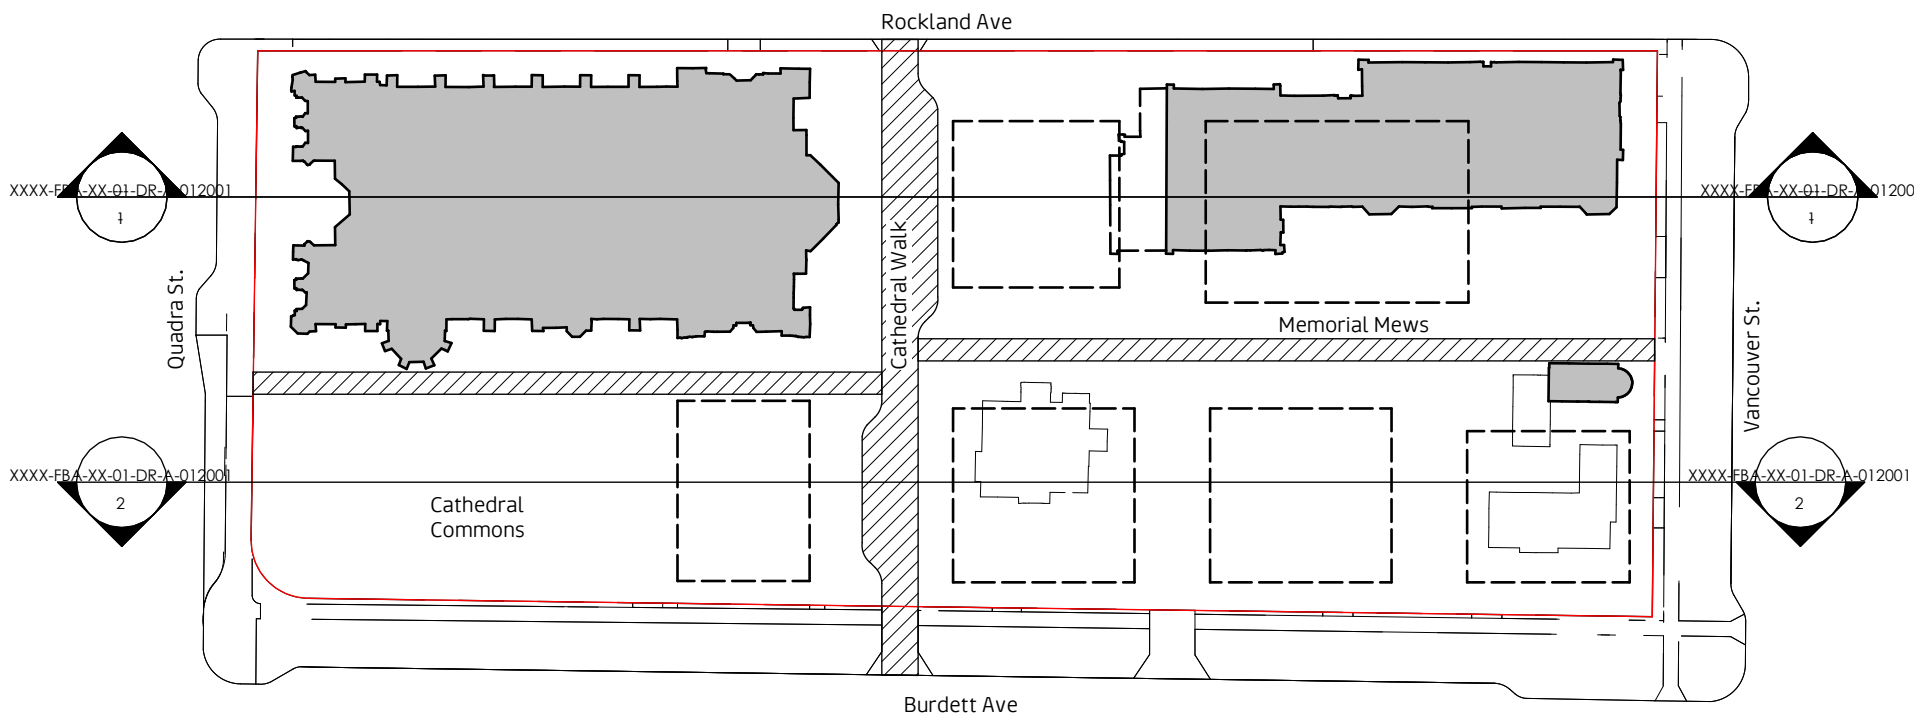


2	Issued for Rezoning Resubmission	23/07/24
1	Issued for Rezoning	02/02/24
#	Submission / Revision Issue	Issue Date

Client Name:			
Christ Church Cathedral MP			
Project Name:			
Victoria Anglican Cathedral MP			
Project Address:			
930 Burdett Ave, Victoria, BC V8V 3G8			
Sheet Name:			
E-W Site Sections			
Project No:	Date:	Scale:	Drawn: Checked:
3863-C	12/12/23	As indicated	AC CU
Sheet No:			


XXXX-FBA-XX-01-DR-A-012001

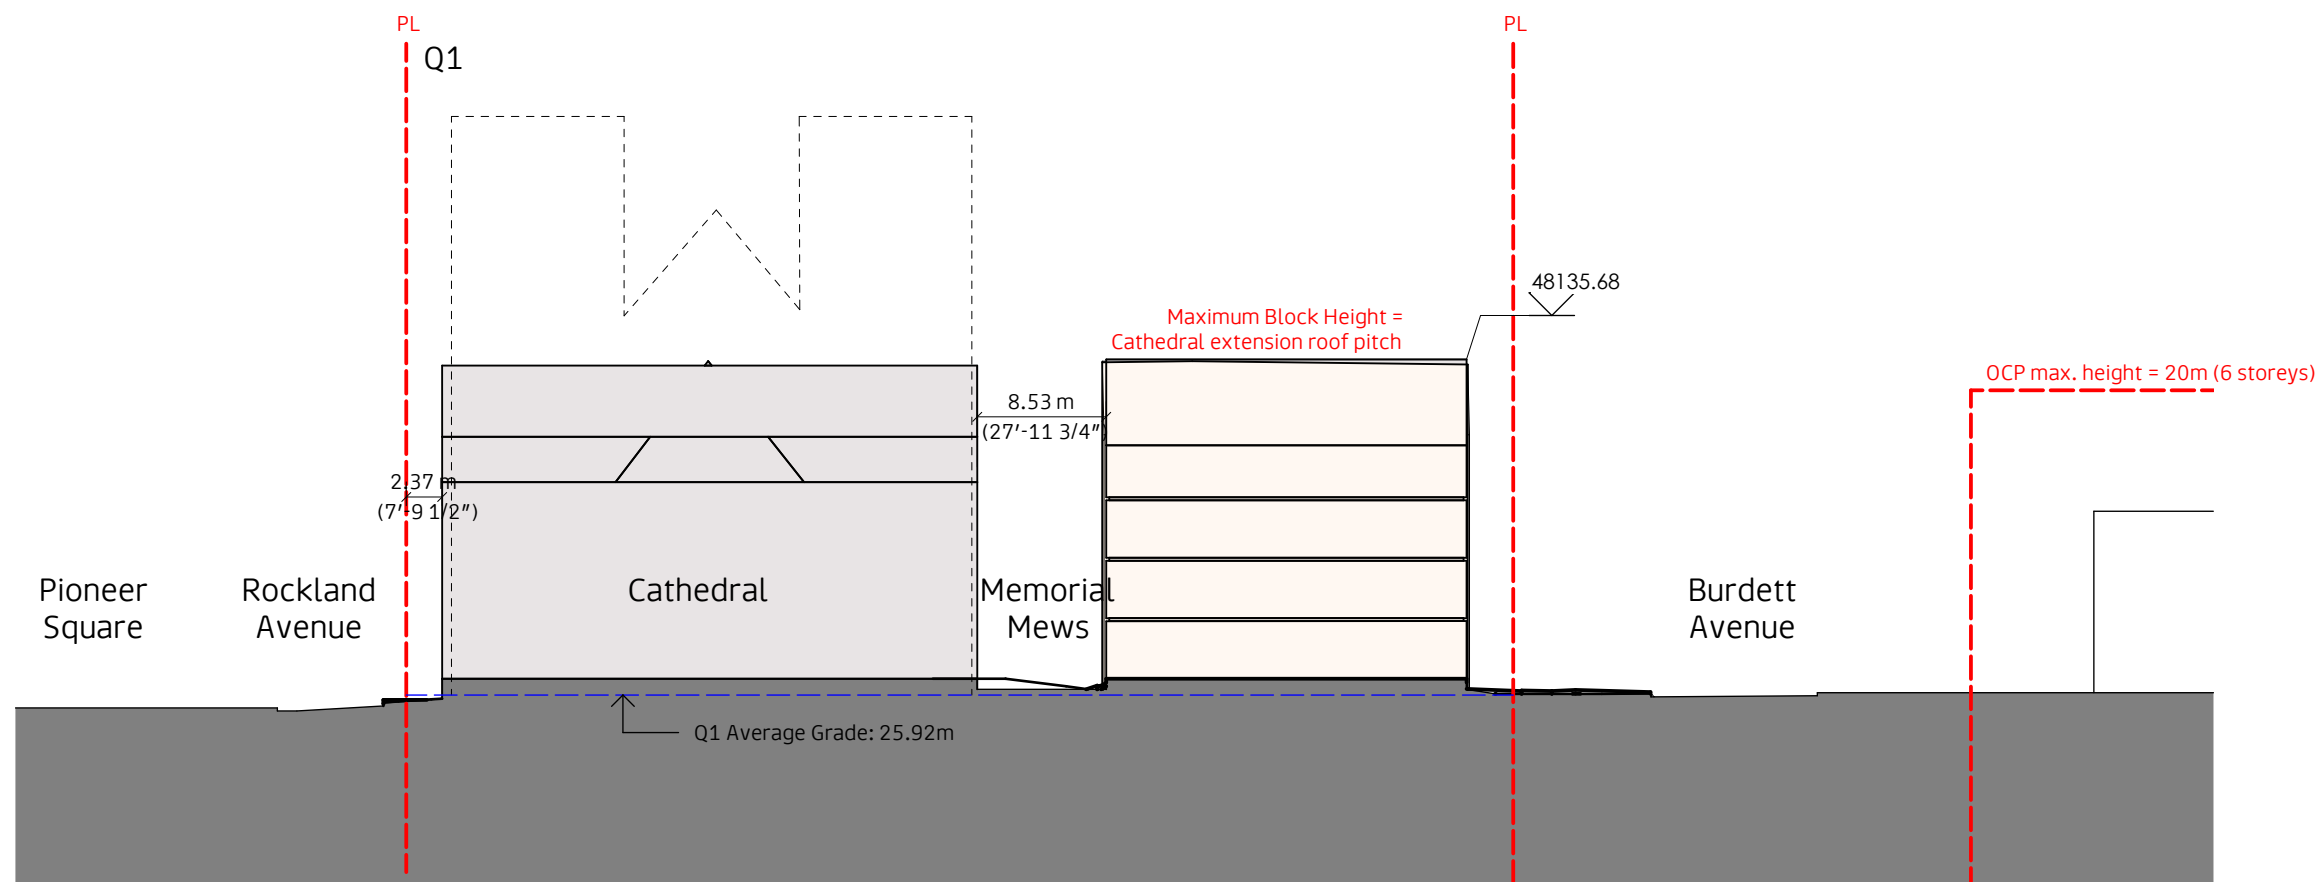


1 Site Section N-S, Amenity
1 : 500

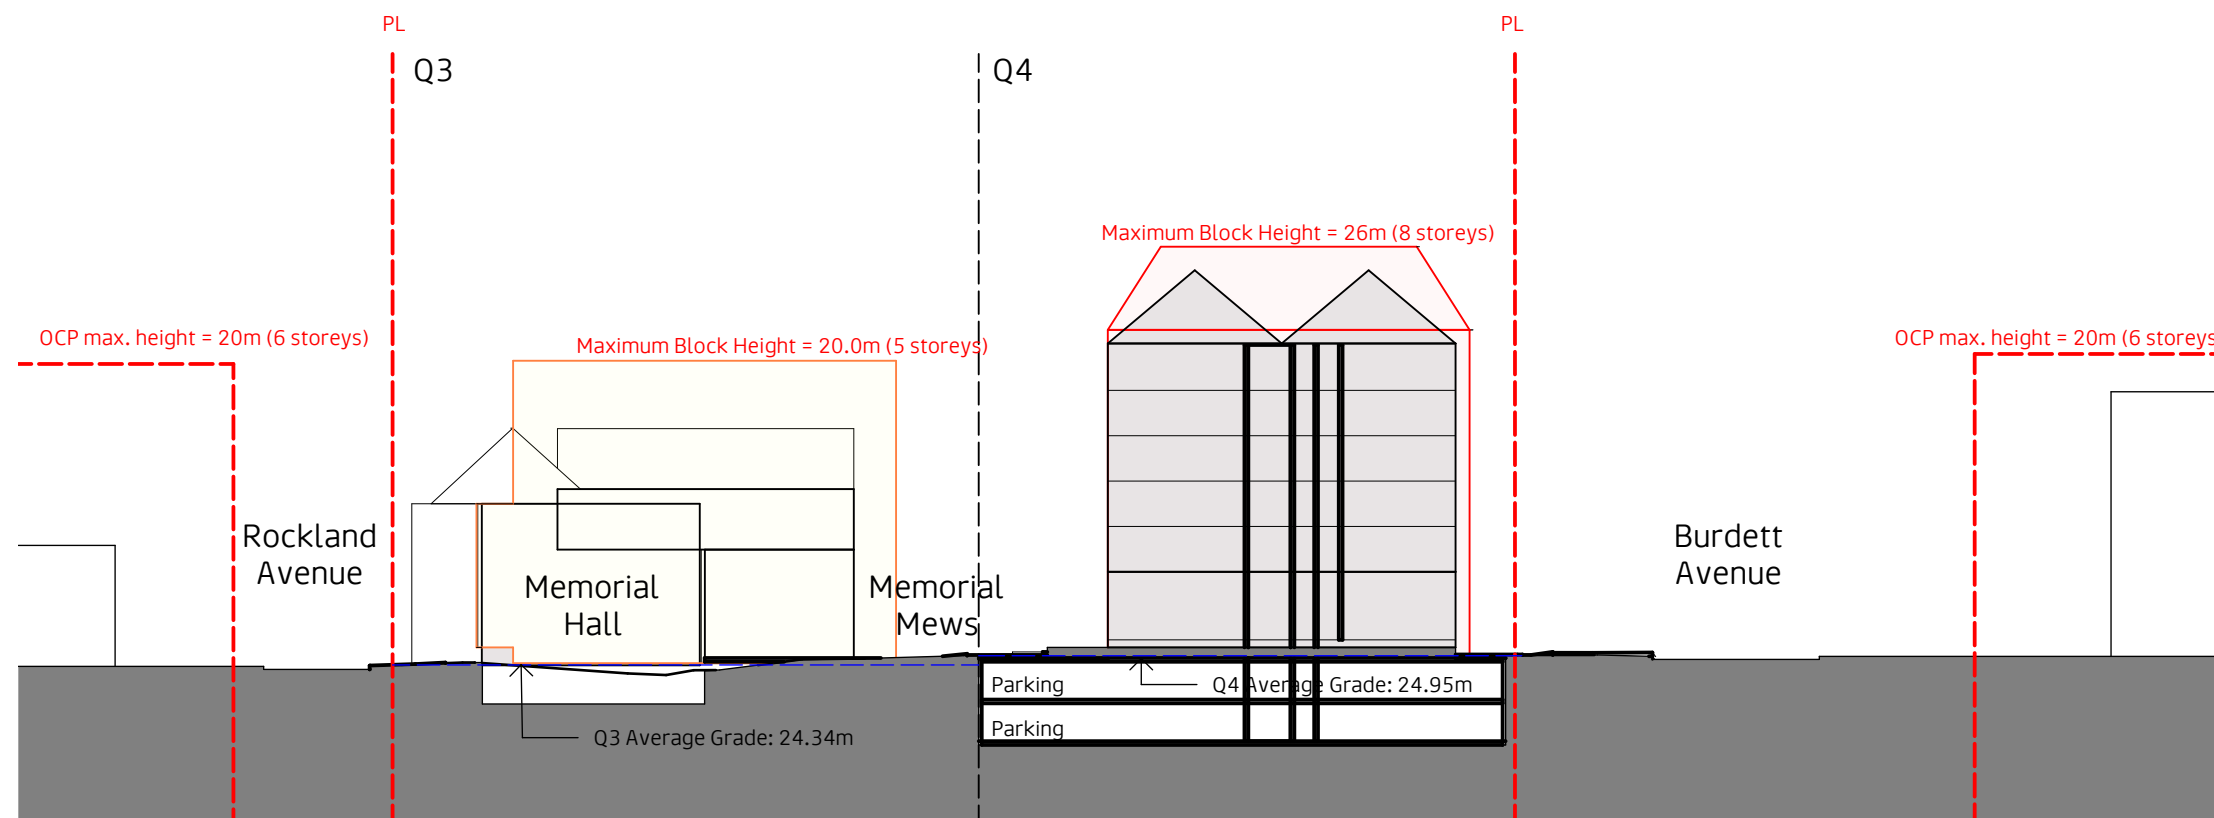


3 Site Section N-S, South Block
1 : 500

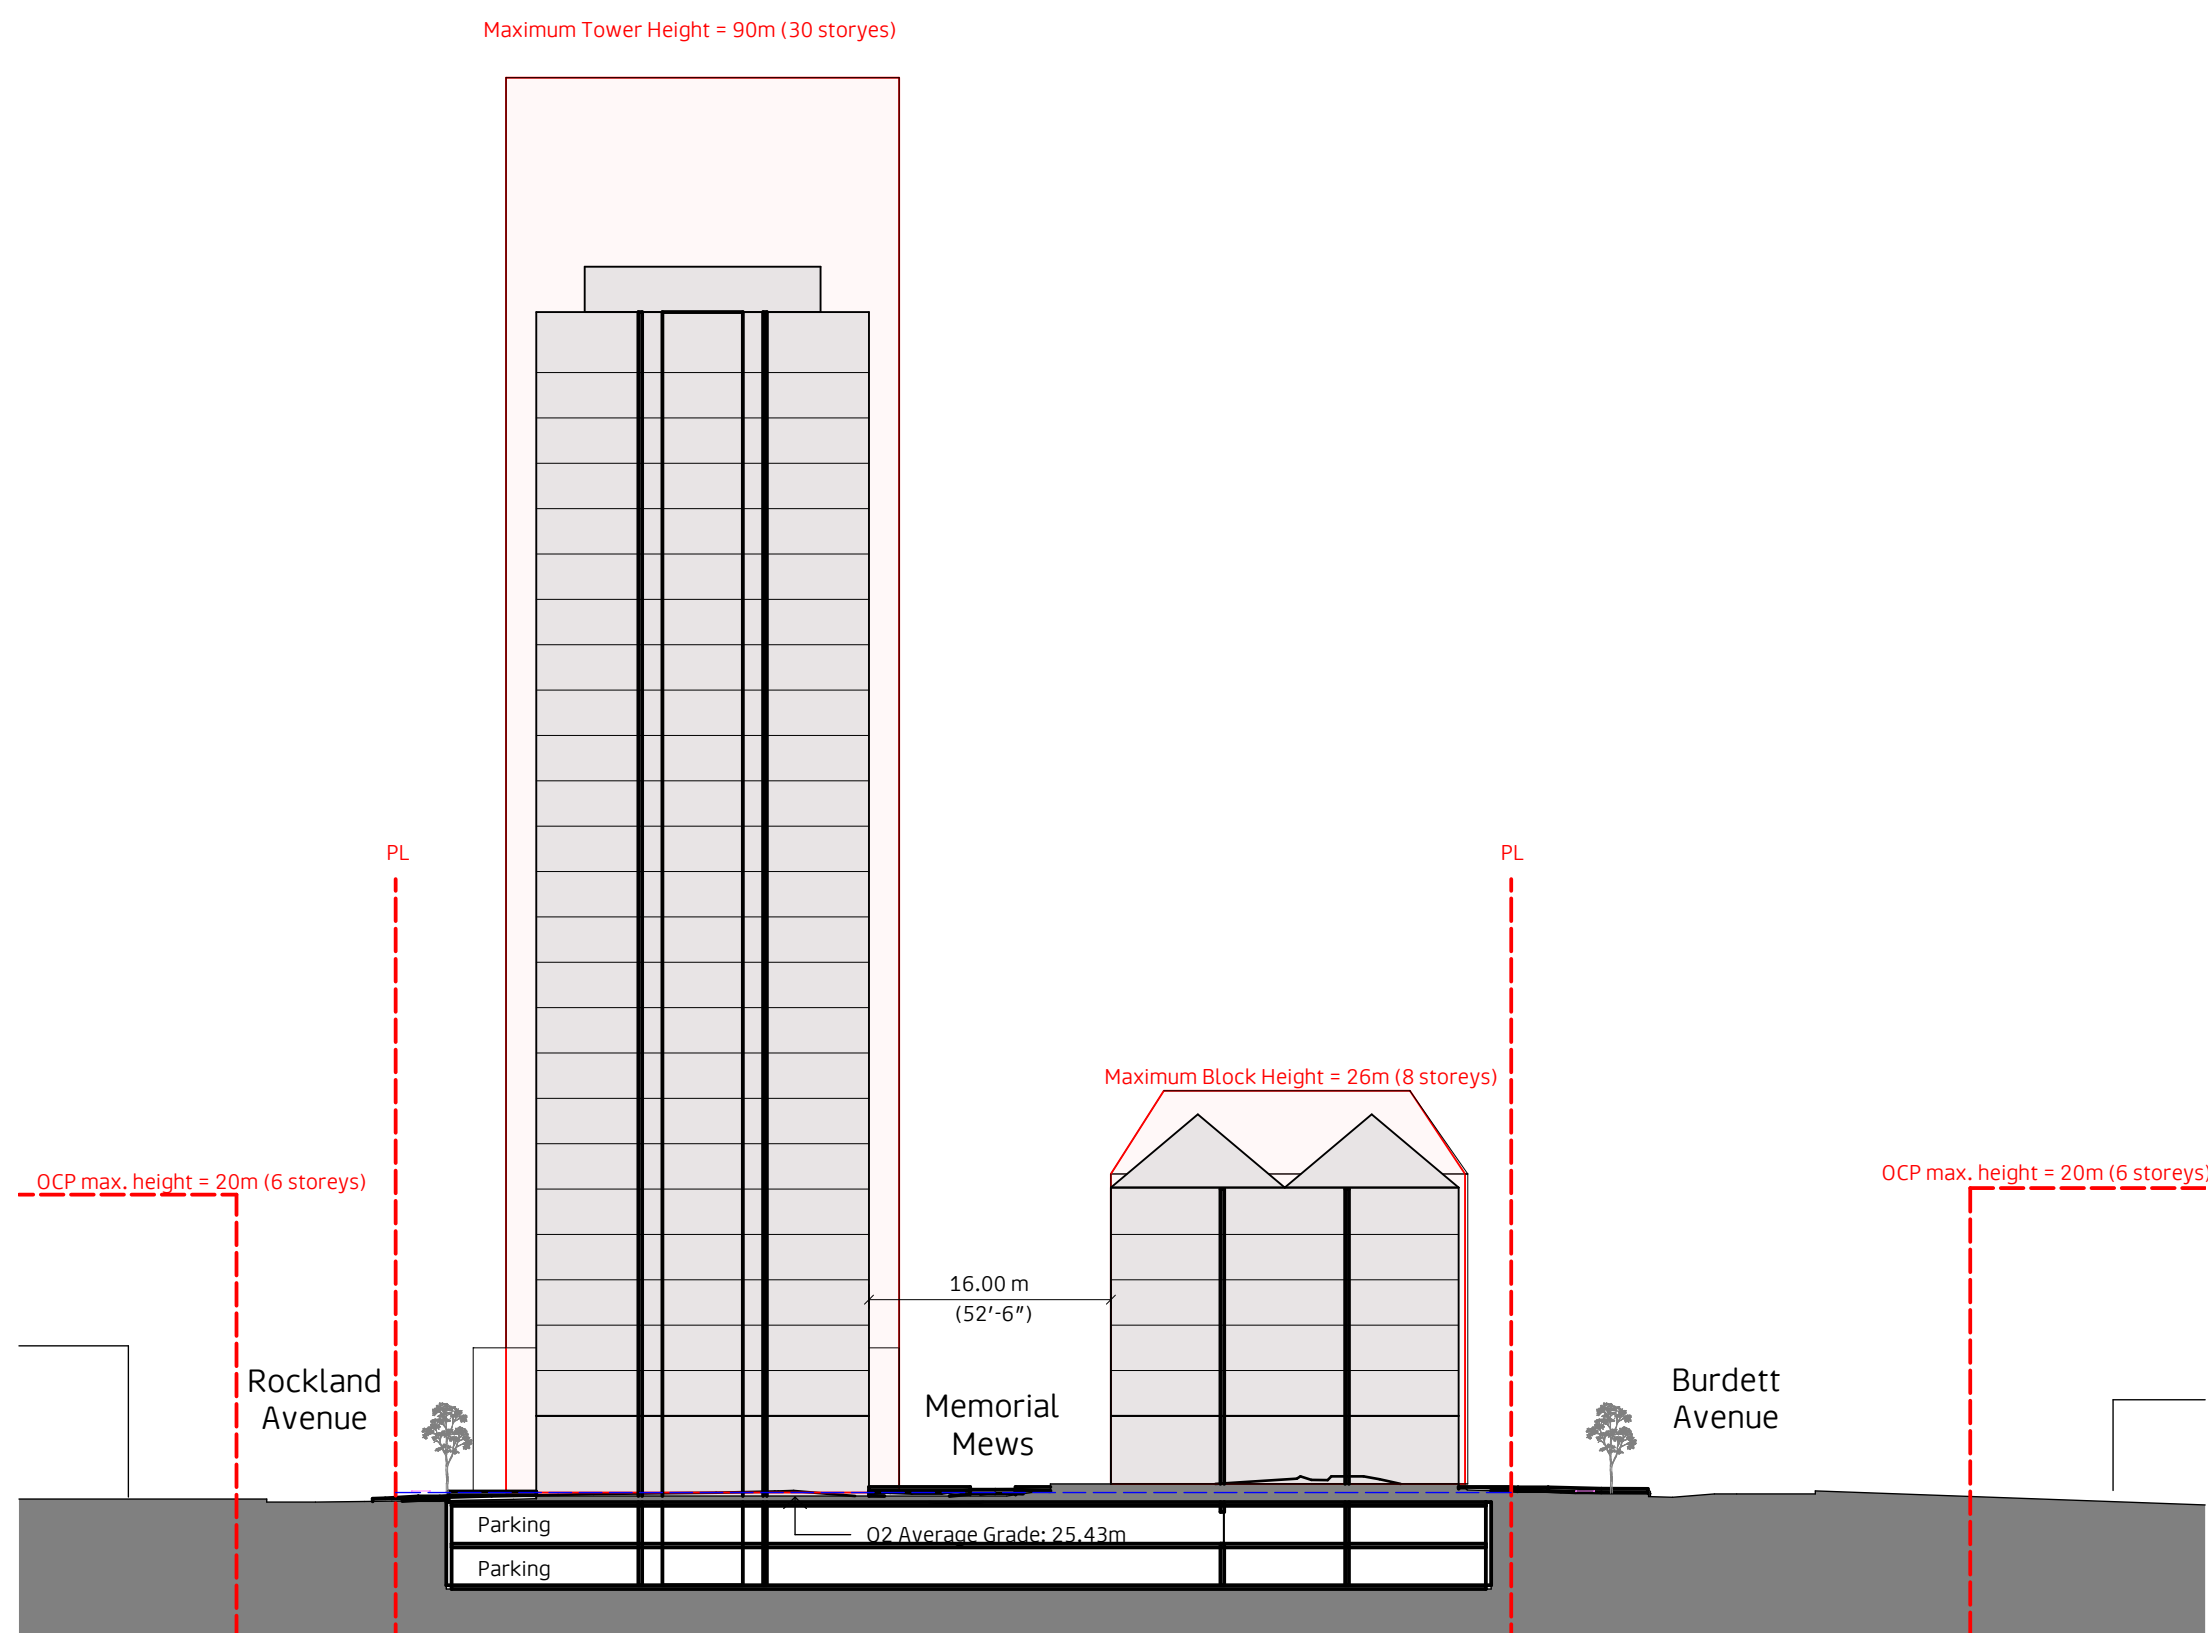

2 Site Section N-S, Central Block
1 : 500

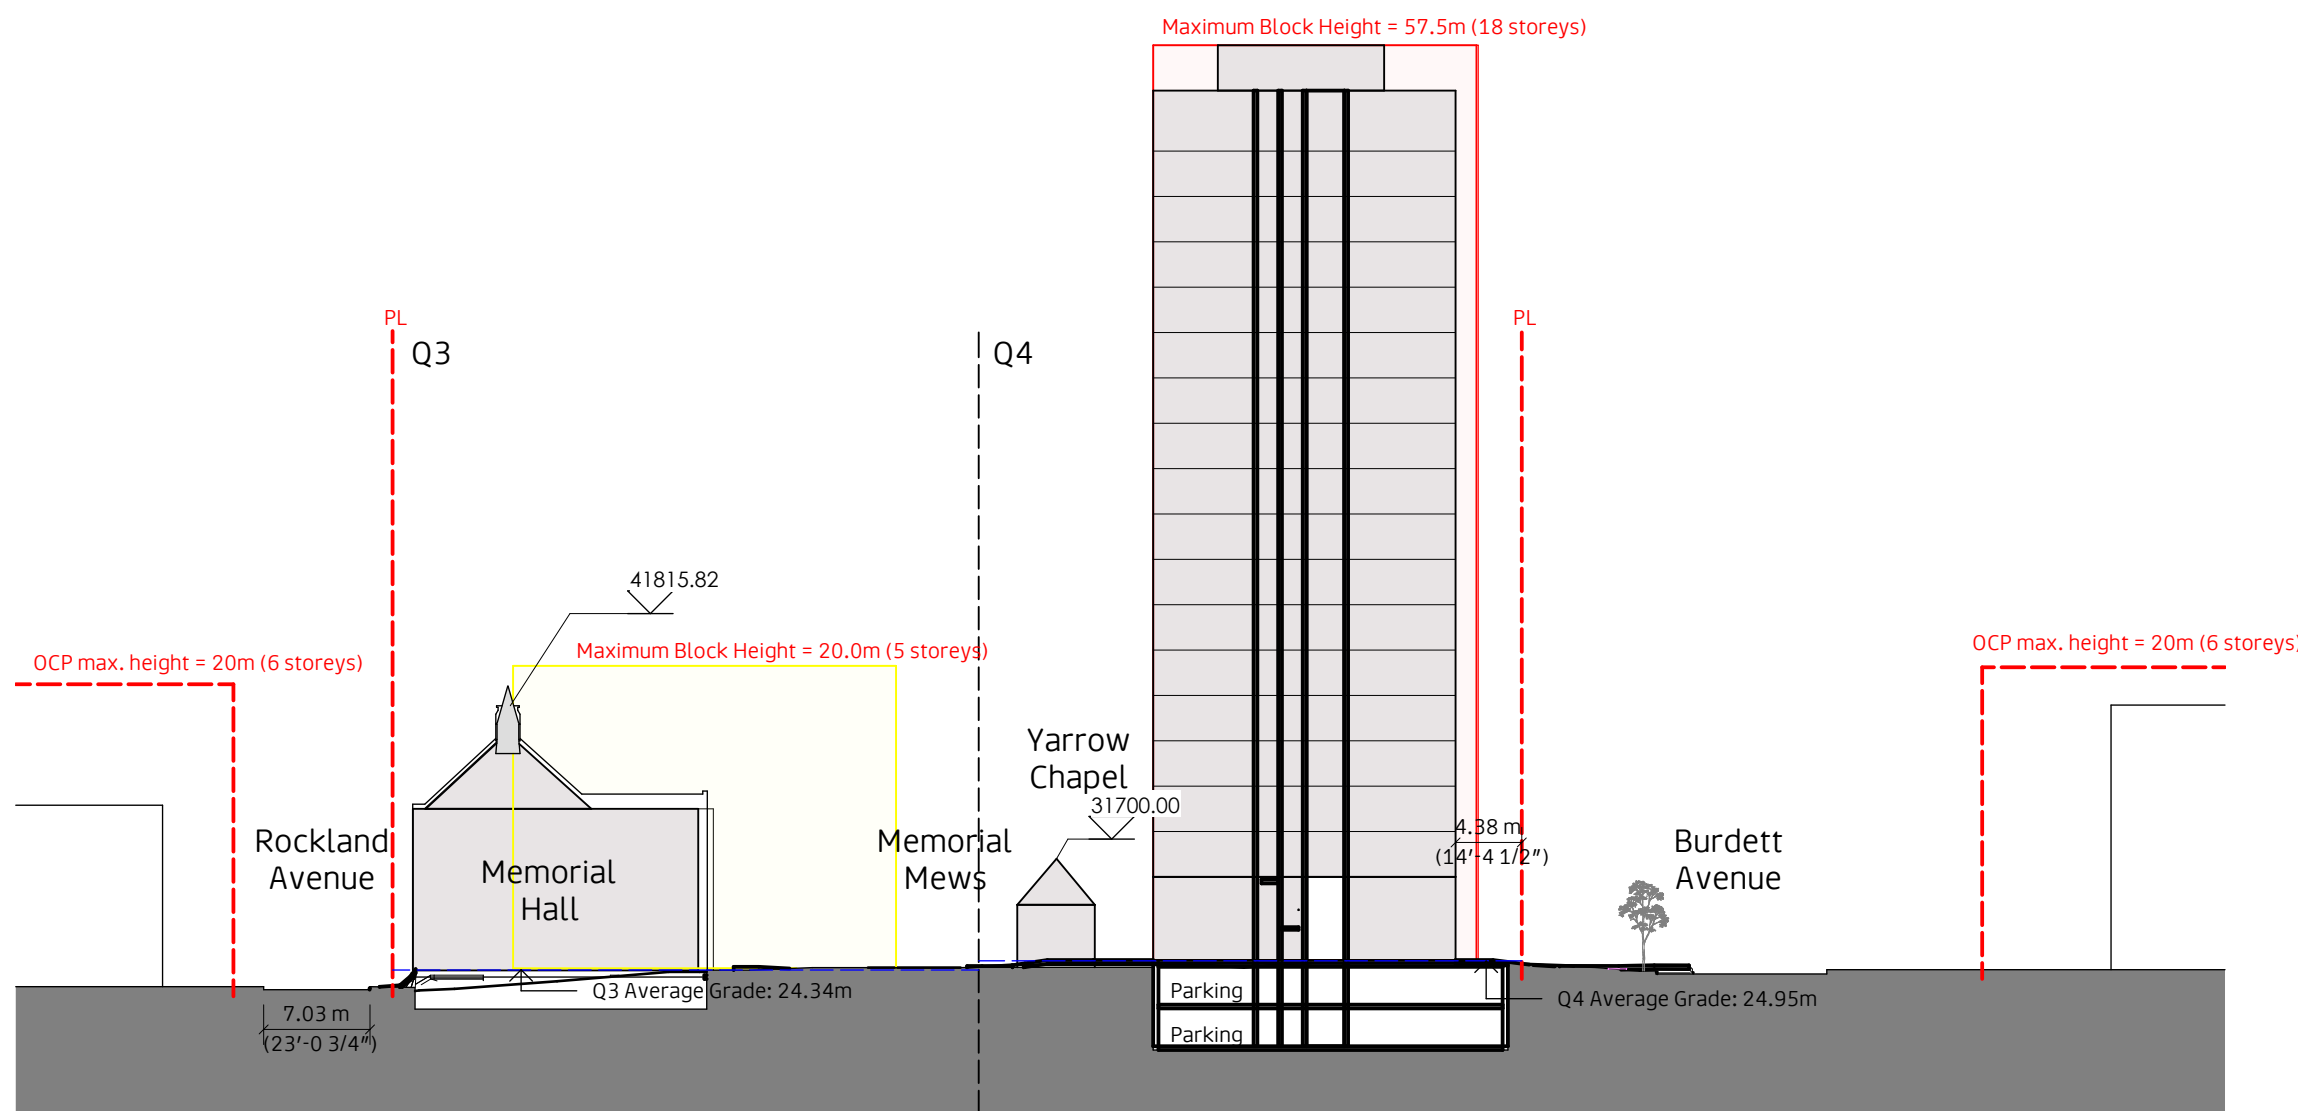

4 Site Section N-S, South Tower
1 : 500

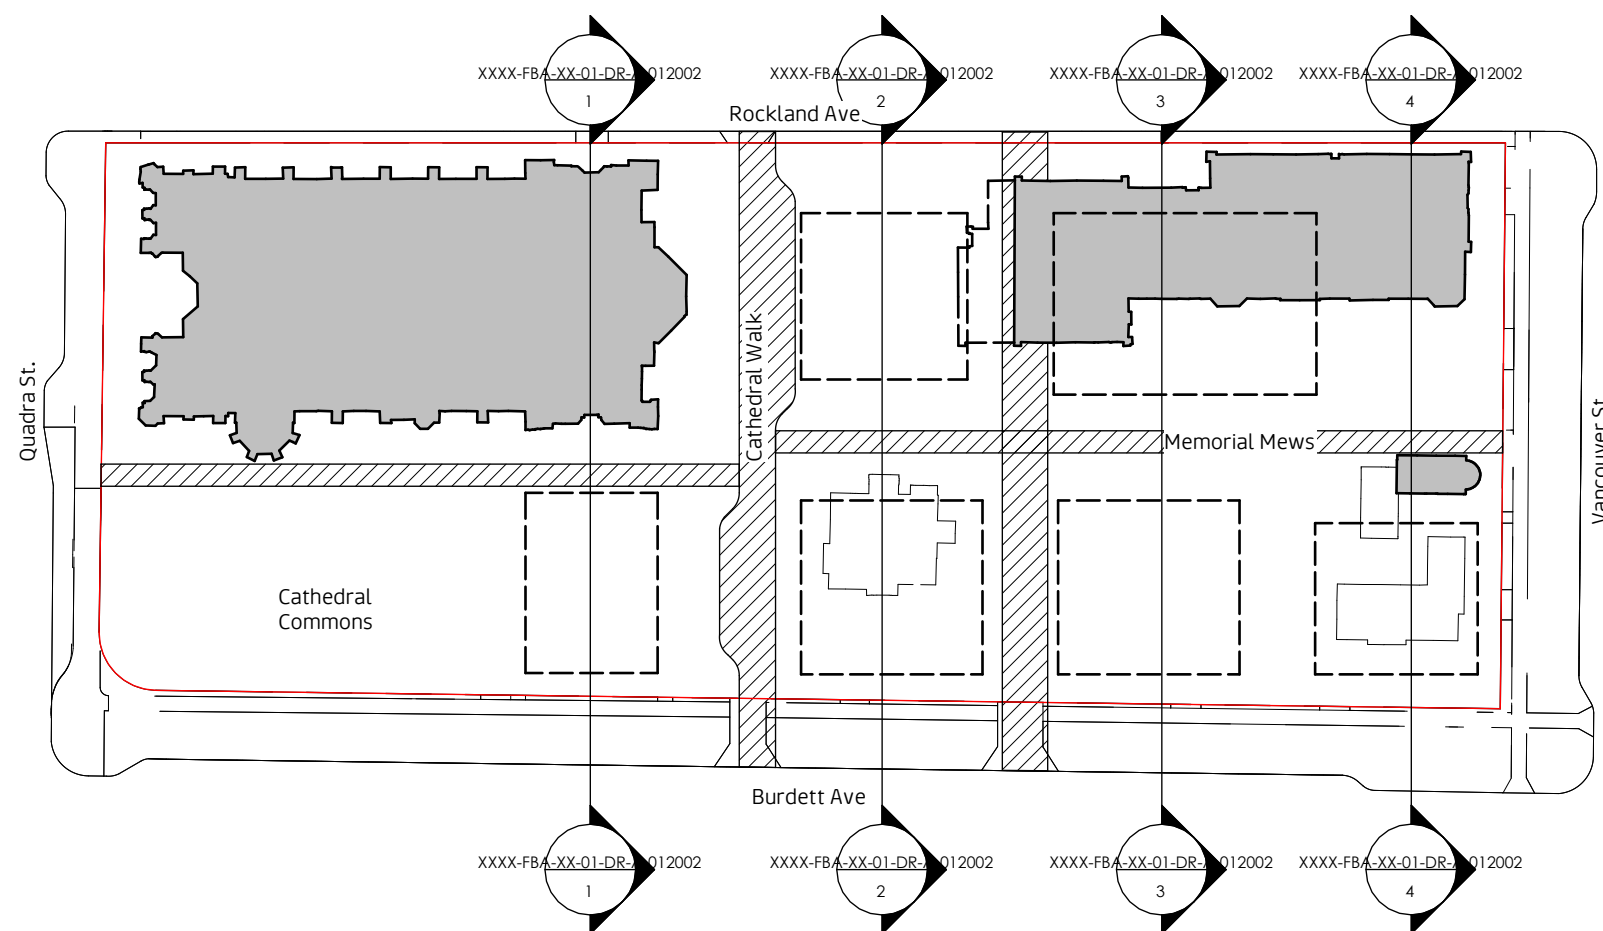

2	Issued for Rezoning Resubmission	23/07/24
1	Issued for Rezoning	02/02/24
#	Submission / Revision Issue	Issue Date

Client Name:			
Christ Church Cathedral MP			
Project Name:			
Victoria Anglican Cathedral MP			
Project Address:			
930 Burdett Ave, Victoria, BC V8V 3G8			
Sheet Name:			
N-S Site Sections			
Project No:	Date:	Scale:	Drawn: Checked:
3863-C	12/19/23	As indicated	AC CU
Sheet No:			

XXXX-FBA-XX-01-DR-A-012002