



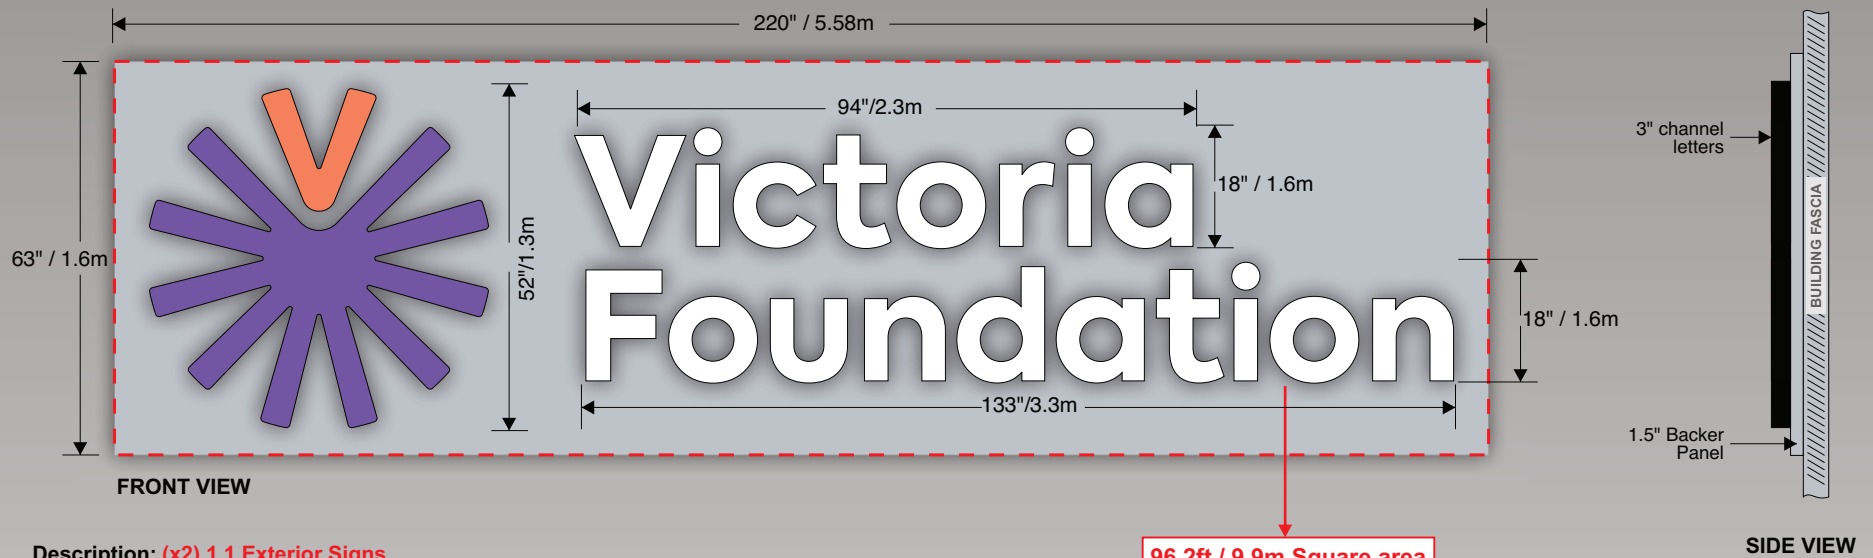

Description: (x2) 1.1 Exterior Signs

- 3" channel letters on backer panel
- Face lit for the logo and copy
- Black edge returns
- Backer panel painted to match the fascia building color
- Internal white LED illumination
- Custom digitally printed & U.V. laminated vinyl applied to face of the logo
- Connected to supplied power at sign locations

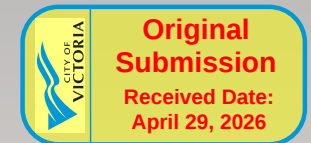


BROUGHTON ST



BROUGHTON ST @ NIGHT



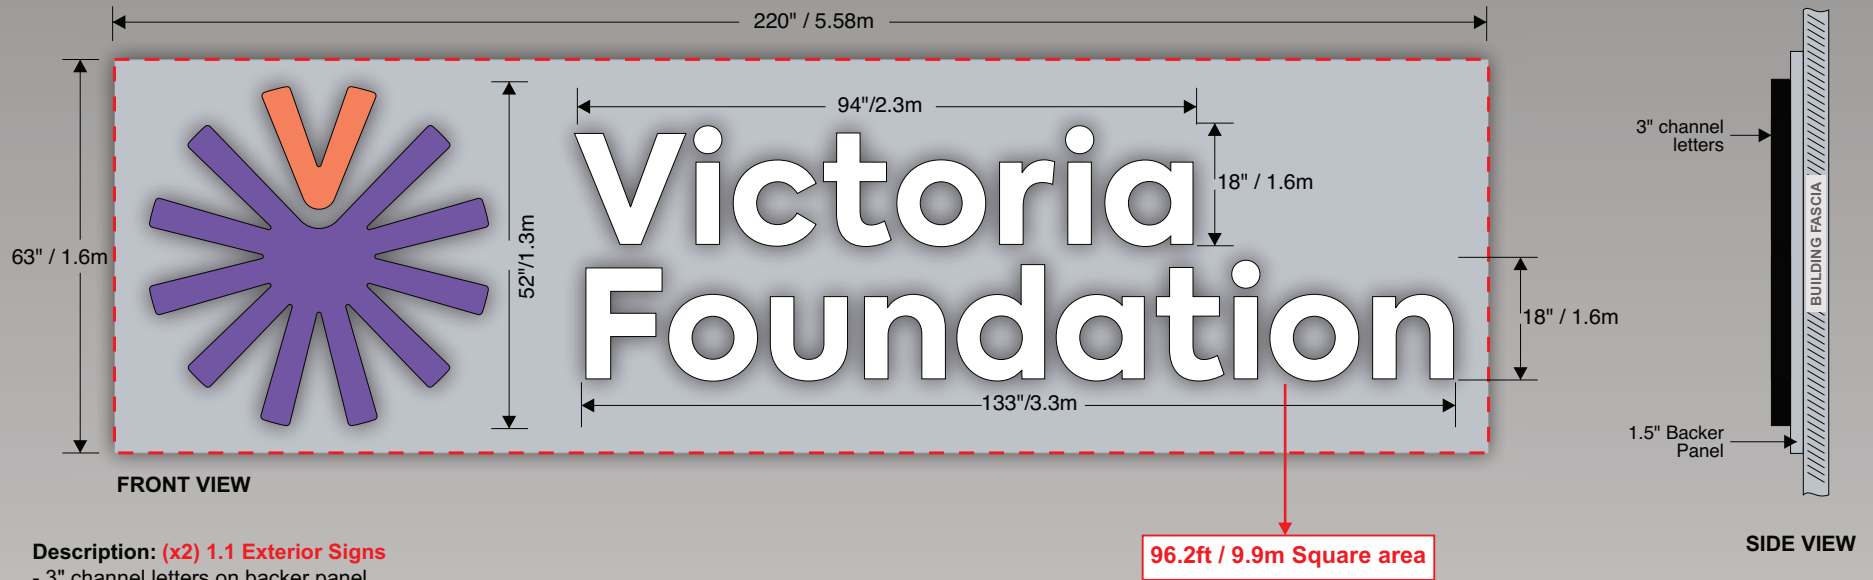


Description: (x2) 1.1 Exterior Signs

- 3" channel letters on backer panel
- Face lit for the logo and copy
- Black edge returns
- Backer panel painted to match the fascia building color
- Internal white LED illumination
- Custom digitally printed & U.V. laminated vinyl applied to face of the logo
- Connected to supplied power at sign locations




DOUGLAS ST

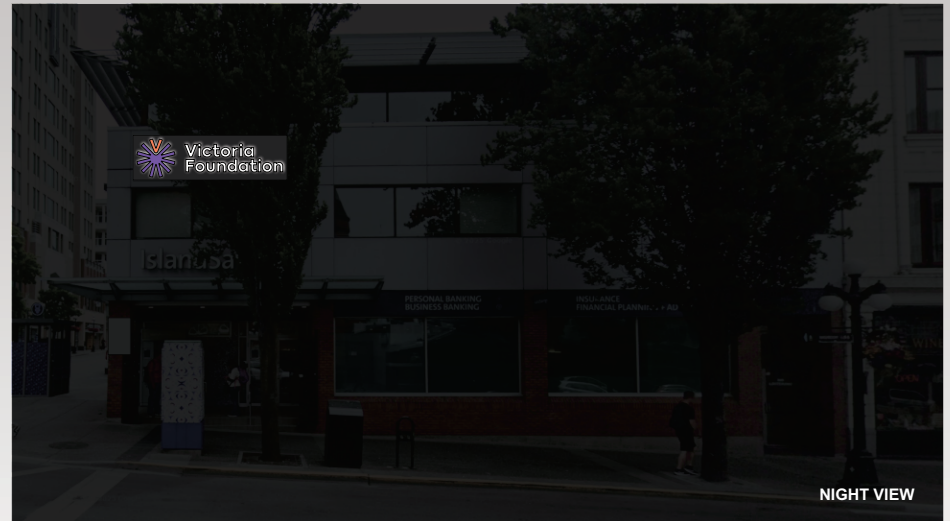

DOUGLAS ST @ NIGHT



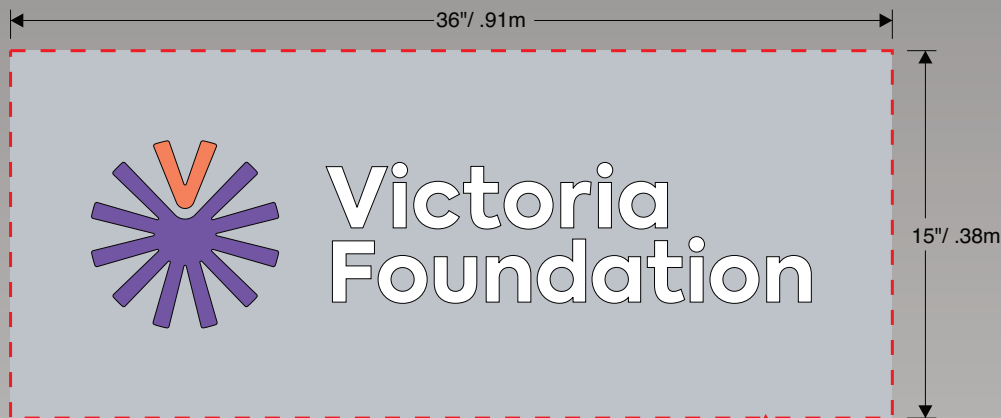

Description: (x1) 1.4 Projecting Sign

- Non-illuminated routed out, backer with acrylic
- Flat cut purple digitally printed & U.V. laminated custom vinyl graphics on the logo

3.75ft / .35m Square area



98ft / 29.8m frontage

