

SPECIFICATIONS

Face/ Halo Lit Channel Letters

3" Deep Let-R-Edge Returns - Black
3/16" Thick White Acrylic Faces
Translucent black perf and red vinyl applied to the first surface of the acrylic faces
Internally Illuminated by White LEDs (6500k Colour Temperature)
Stooled off 2" the building façade
Subject to survey

NOTES

Engineered drawings will be required for exact brackets and mounting

Survey All Site Dimensions / A.F.F.
Survey Power / Mounting Details

Colour samples to be approved prior to Production

Survey the vinyl value for the red color

COLOURS & FINISHES



Colour Black



Colour Black Perf



Colour Red
Pantone 186 C




Let-R-Edge
#122
Black




Vinyl Value
3M 3635-222-T




Vinyl Value
3M 7725-263-O

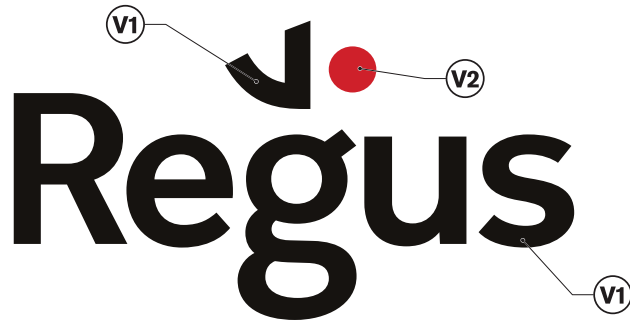

Graphics

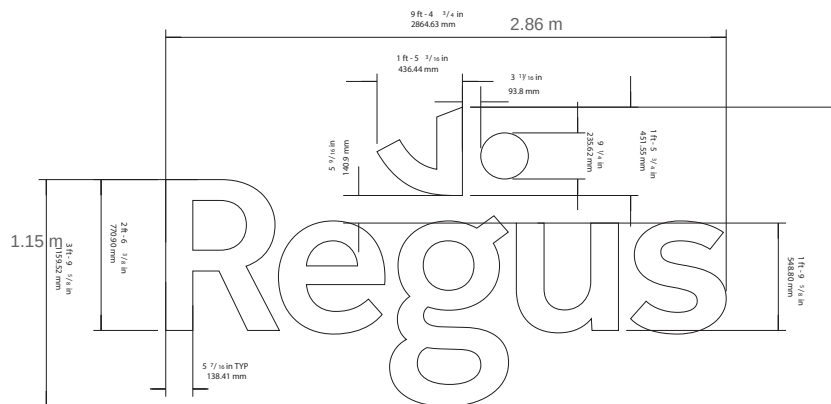

Measurements

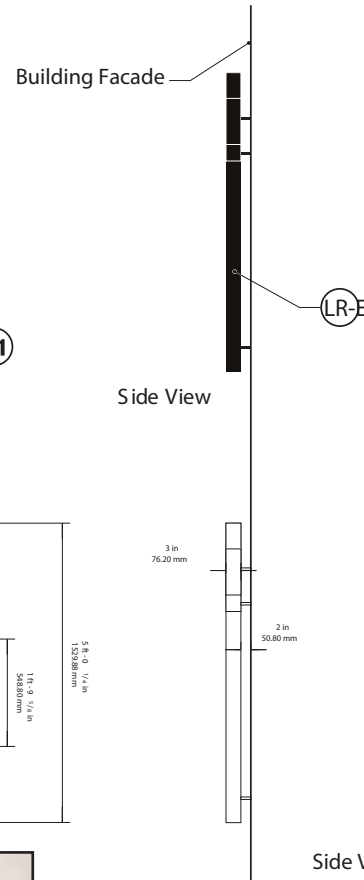

Side View

Side View



Current Condition



Project
Regus- Yates St.

Site Address
535 YatesSt.
Victoria, BC, V8W 2Z6

Client
International Workplace Group

Quote No.
16706-10-19-RYSDA-R4

Account Manager
Dale Wlasichuk

Date
October 25, 2019

Rev.	CHANGE SCHEDULE	Date
R1	No Change	30-10-19
R2	Fixed Vinyl Values to 3M	27-11-19
R3	No change	28-11-19
R4	No change	29-11-19

SCALE 1:25	POWER 120V 15AMP
---------------	---------------------

DESIGN CONCEPT ONLY
All concepts, drawings, artwork, and specifications are the sole property of Knight Signs and may not be used, reproduced, copied in any form without express written permission by Knight Signs Colour for illustration purposes only. Customer Responsible for Power to Sign. Site survey verify all existing dimensions and confirm all existing conditions on-site prior to construction

Client's Approval		SIGN 4	
X _____		Face/ Halo Lit Channel Letters ILLUMINATED	
		SIGN TYPE AA-BB-0000	TYPEFACE
		Qty. 1 Set	Page No. 7

13.6 m frontage



Rendering- Night Time

Photo Rendering are for Presentation Purposes only-NOT TO SCALE

Rendering - Day Time



Project
Regus- Yates St.

Site Address
535 YatesSt.
Victoria, BC, V8W 2Z6

Client
International Workplace Group

Quote No.
16706-10-19-RYSDA-R4

Account Manager
Dale Wlasichuk

Date
October 25, 2019


Rev.	CHANGE SCHEDULE	Date
R1	No Change	30-10-19
R2	Added option 2 for location	27-11-19
R3	No change	28-11-19
R4	No change	29-11-19

SCALE NTS	POWER
--------------	-------

DESIGN CONCEPT ONLY

All concepts, drawings, artwork, and specifications are the sole property of Knight Signs and may not be used, reproduced, copied in any form without express written permission by Knight Signs Colour for illustration purposes only.
Customer Responsible for Power to Sign.
Site survey verify all existing dimensions and confirm all existing conditions on-site prior to construction

Client's Approval X _____	RENDERING SIGN 4	
	SIGN TYPE	TYPEFACE
	AA-BB-0000	
	Qty.	Page No. 8

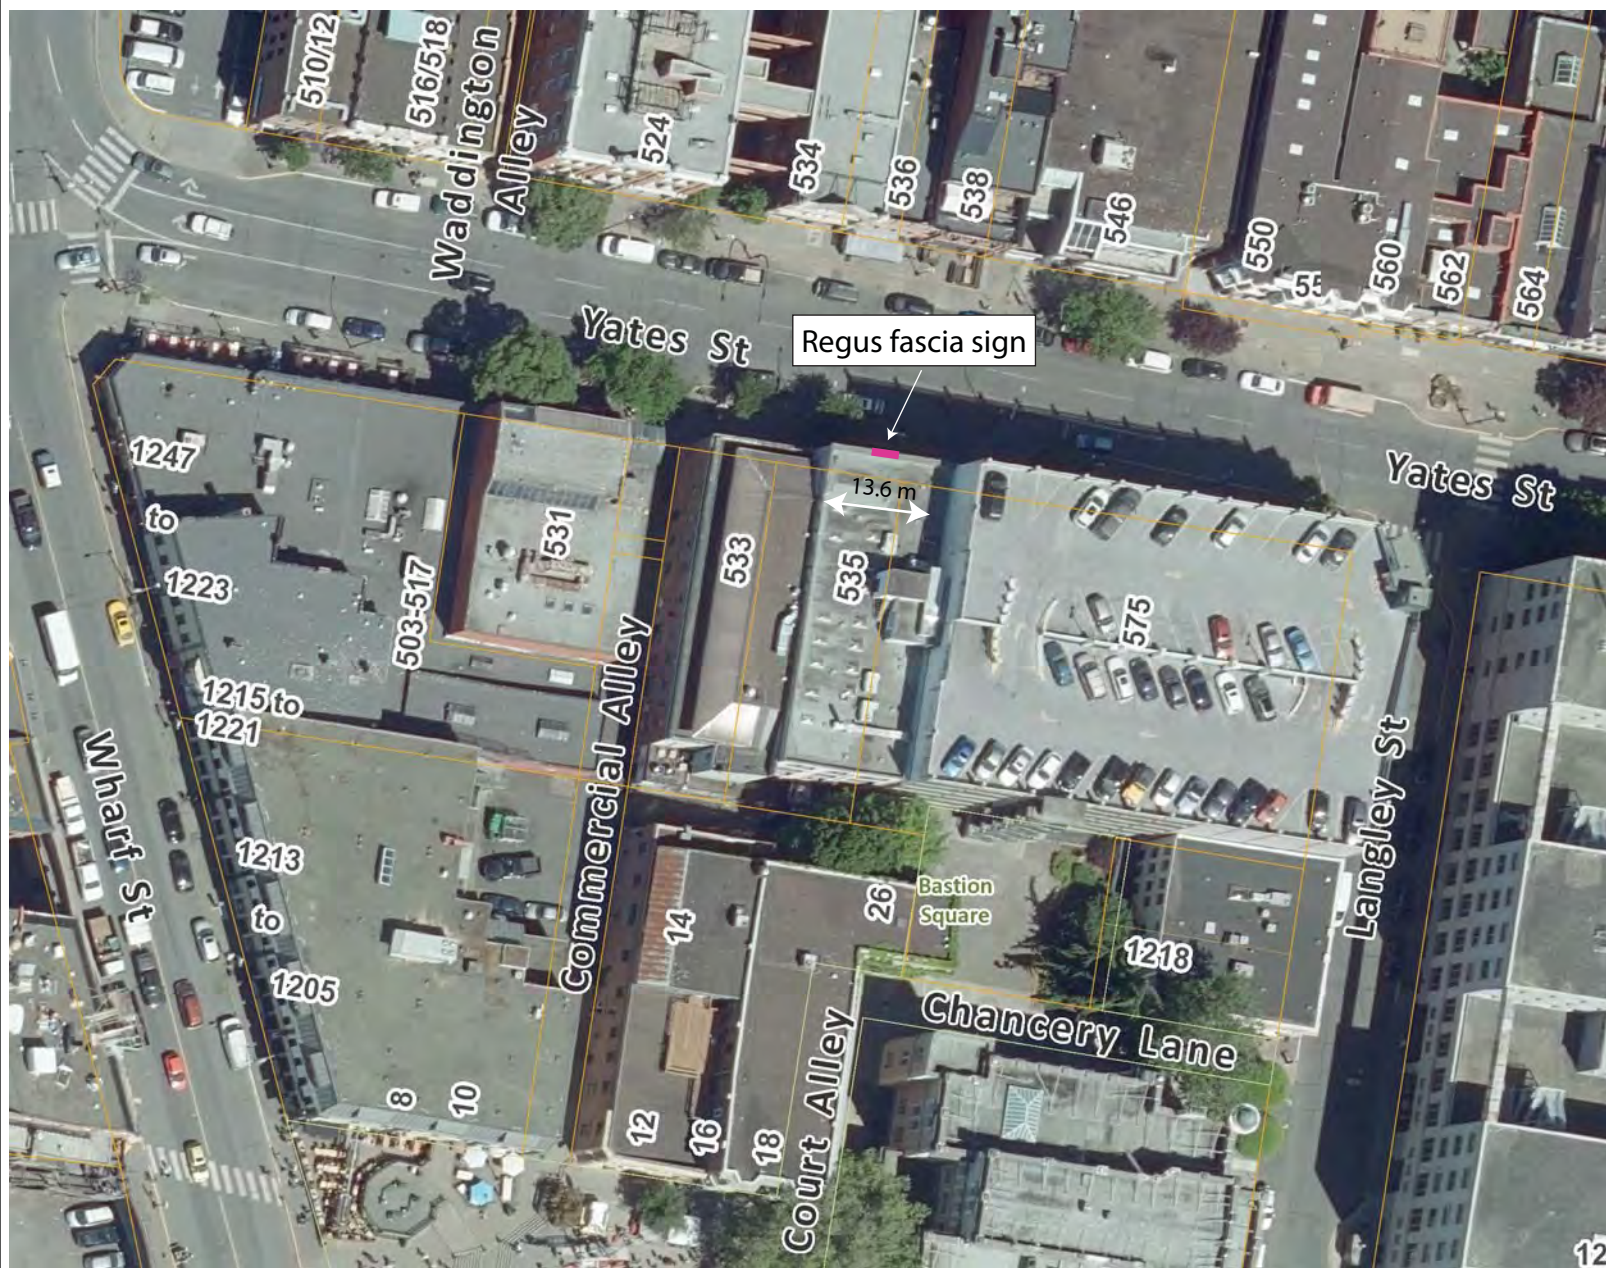

Legend

 Victoria Parcels

Regus
535 Yates St.

1 cm = 8 m

1: 800



Notes

41 0 20 41 Meters

NAD_1983_CSRS_UTM_Zone_10N

Public domain: can be freely printed, copied and distributed without permission.

This map is a user generated static output from an Internet mapping site and is for reference only. Data layers that appear on this map may or may not be accurate, current, or otherwise reliable.

THIS MAP IS NOT TO BE USED FOR NAVIGATION