


1 ROOF CANOPY ELEVATIONS [partial]
A2.2 metric scale: 1 : 25



2 ROOF CANOPY CROSS SECTION
A2.2 metric scale: 1 : 25

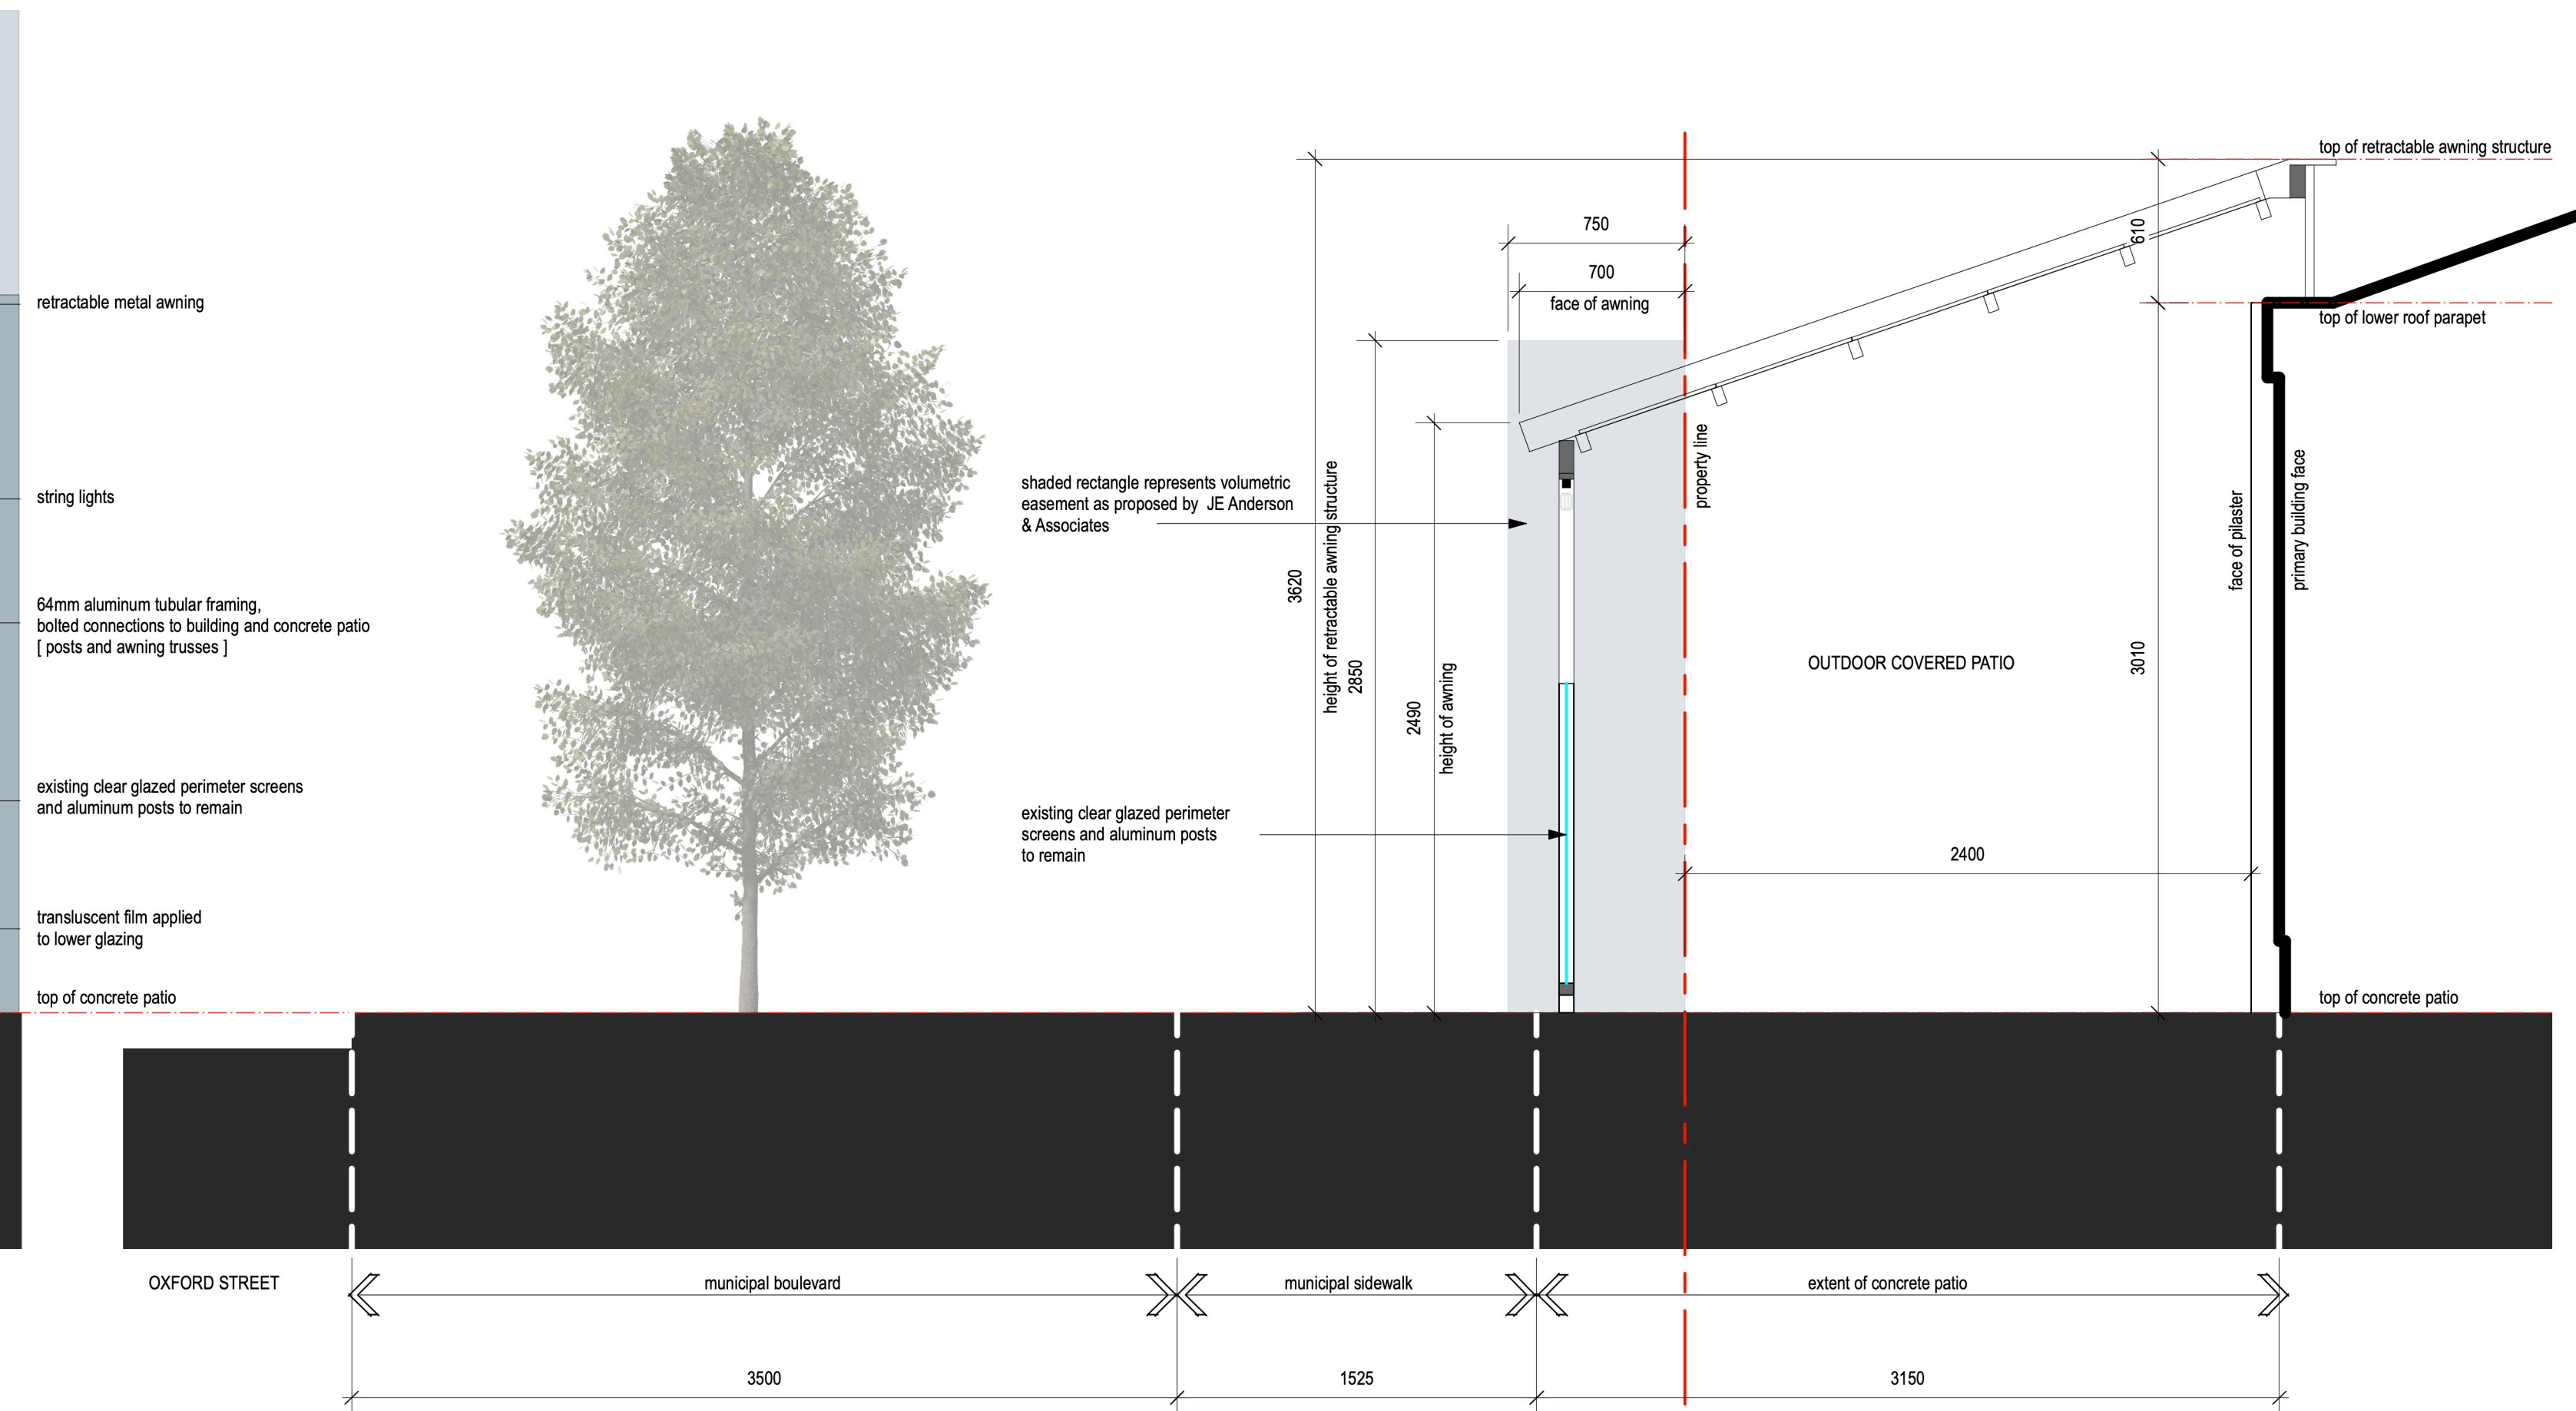

3 ROOF CANOPY SITE PHOTOGRAPHS
A2.2 not to scale

rev	date	description
rev	date	description
rev	date	description
rev	23 October 2023	description DP with Variance Application
rev	18 September 2023	description issued for client review
proj date		drawing file
drawn by	k hillel	checked by k hillel
scale	as shown	project number 22.41

project name
The Beagle Pub
Cook Street Village, 301 Cook Street, Victoria BC

drawing title
Roof Canopy: Partial Elevation/Section

Copyright reserved. These plans and designs are and all other content the property of HILLEL ARCHITECTURE INC. to be used for the project shown and may not be reproduced without consent.

revision no. **A2.2**

drawing no. **A2.2**

T. 250.592.9198

Hillel Architecture inc