
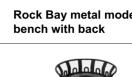
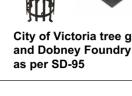
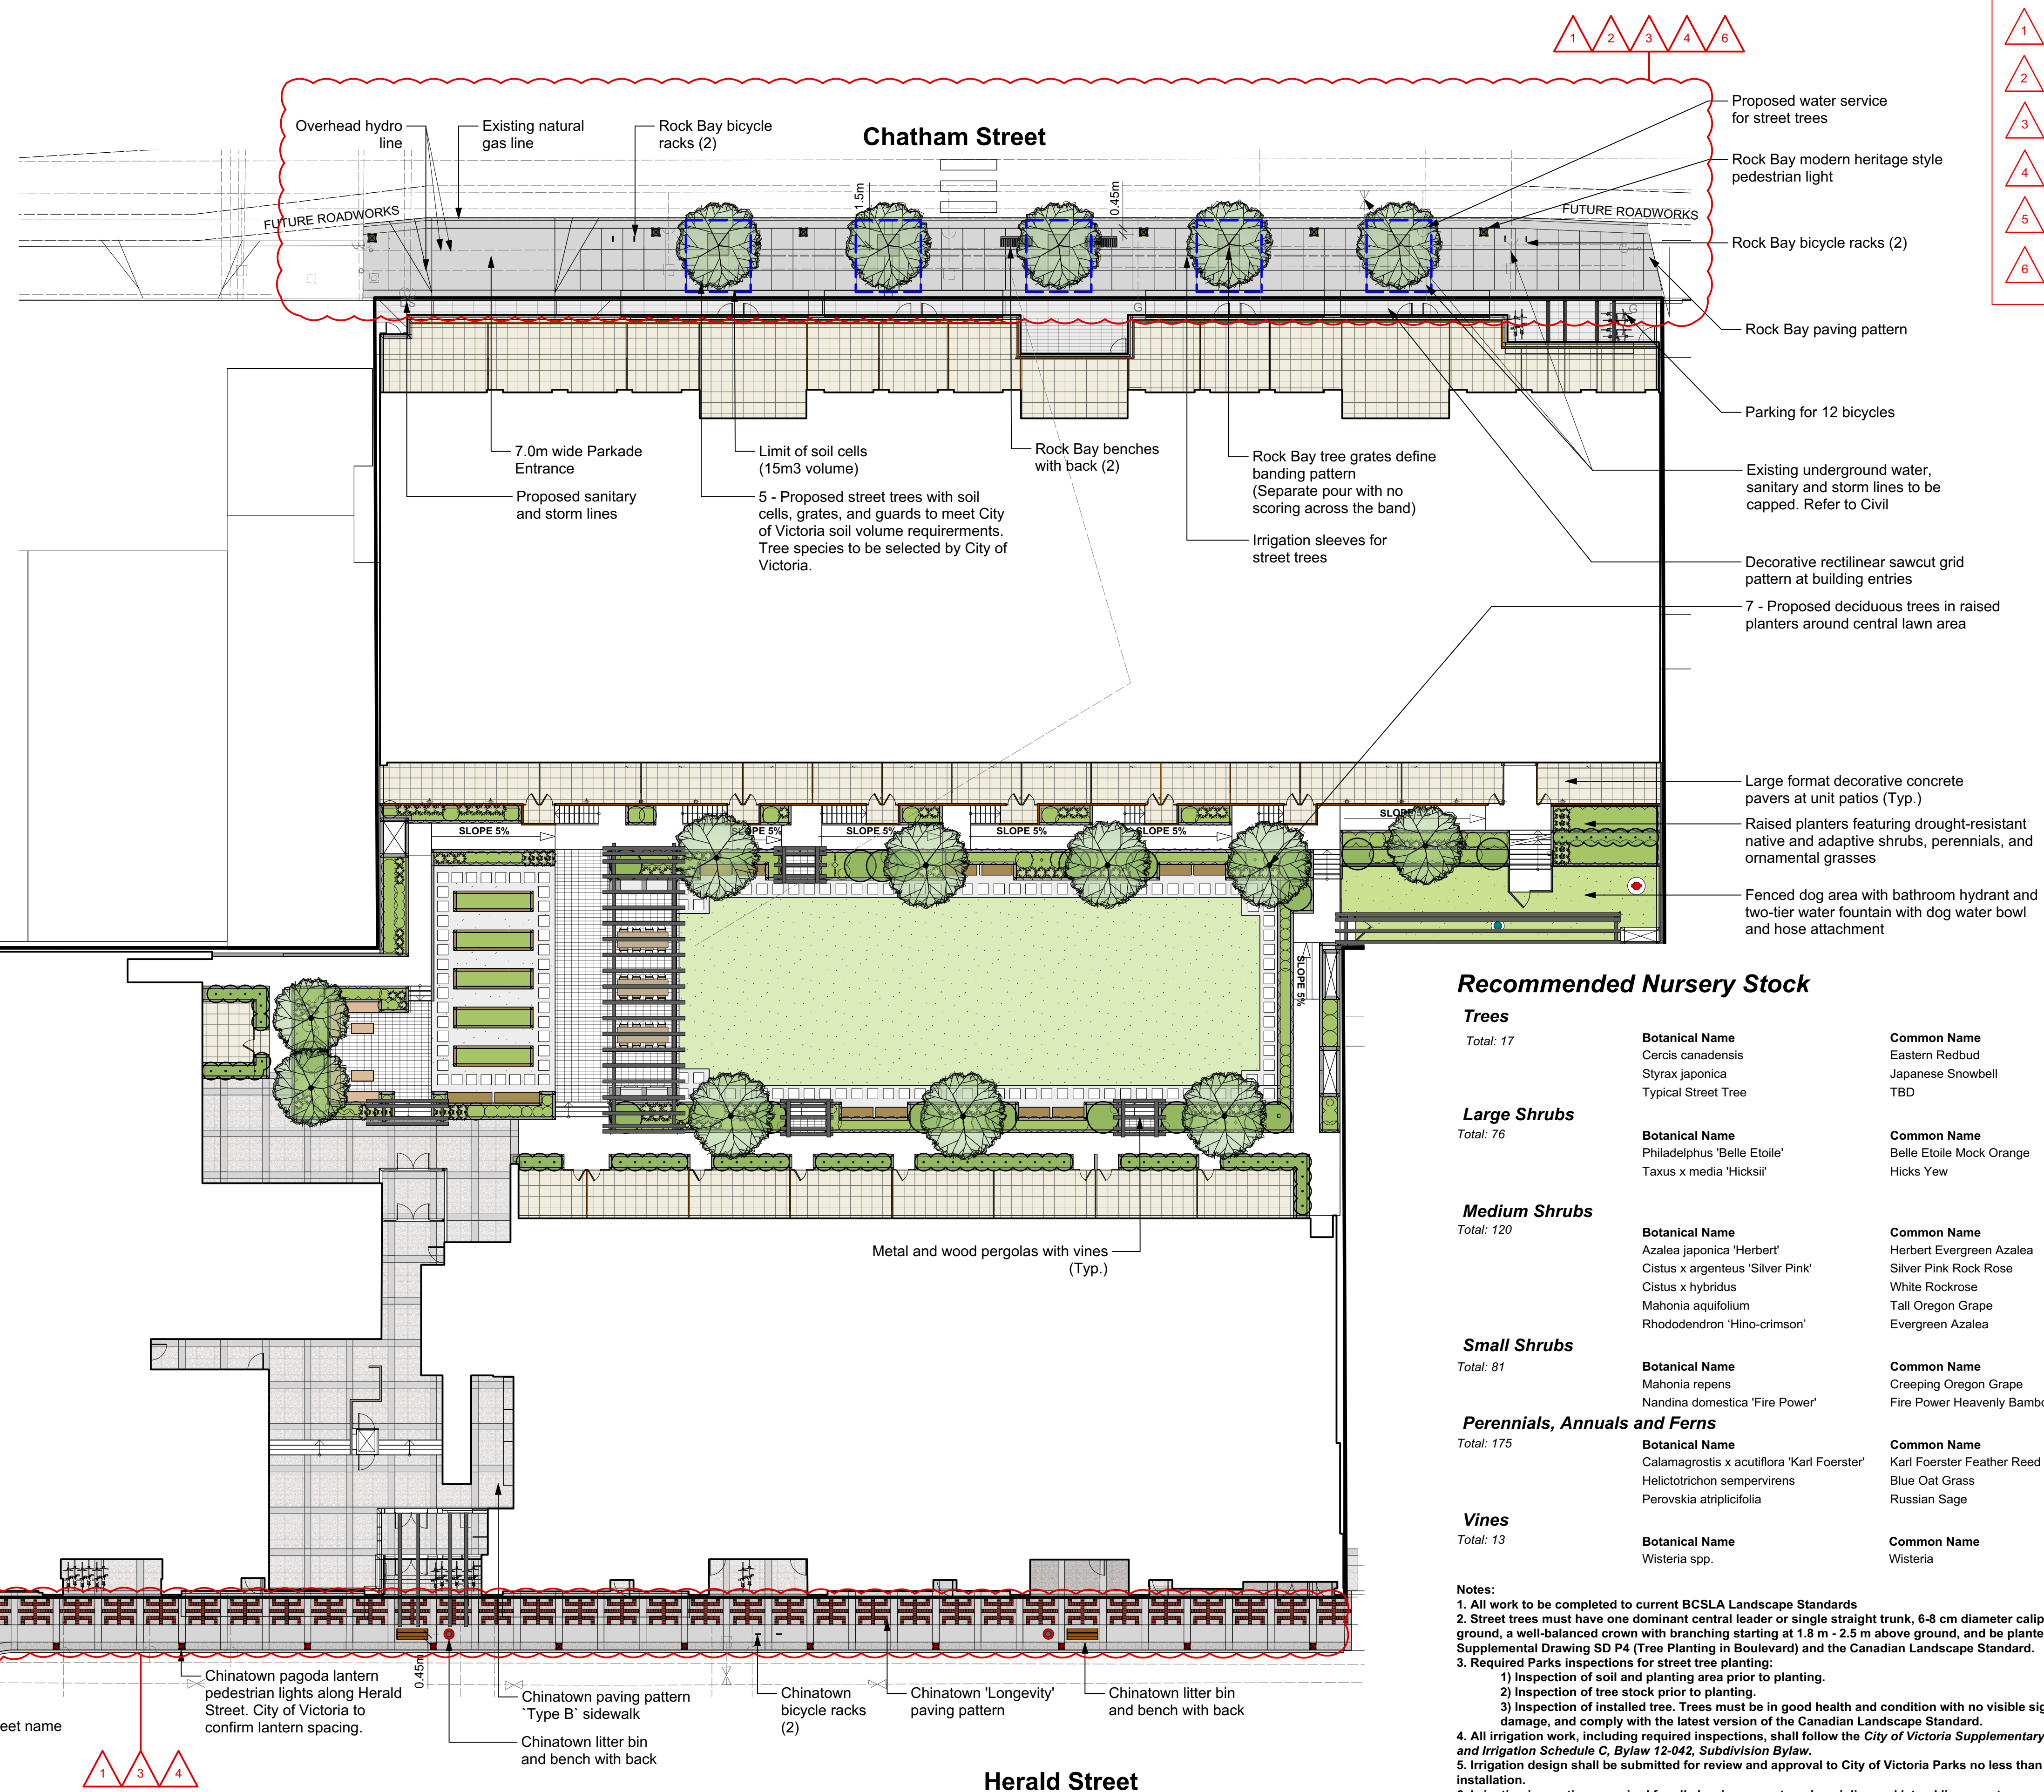


 <p>Chinatown heritage chair and bench with back</p>	 <p>Rock Bay metal modern bench with back</p>
 <p>Chinatown heritage litter bin</p>	 <p>Rock Bay modern heritage litter bin</p>
 <p>Chinatown heritage bike rack</p>	 <p>Rock Bay modern heritage bike rack</p>
 <p>Chinatown heritage bollard</p>	 <p>City of Victoria tree guard and Dobney Foundry grate as per SD-95</p>
 <p>Chinatown pagoda lantern pedestrian light</p>	 <p>Rock Bay modern heritage pedestrian light</p>

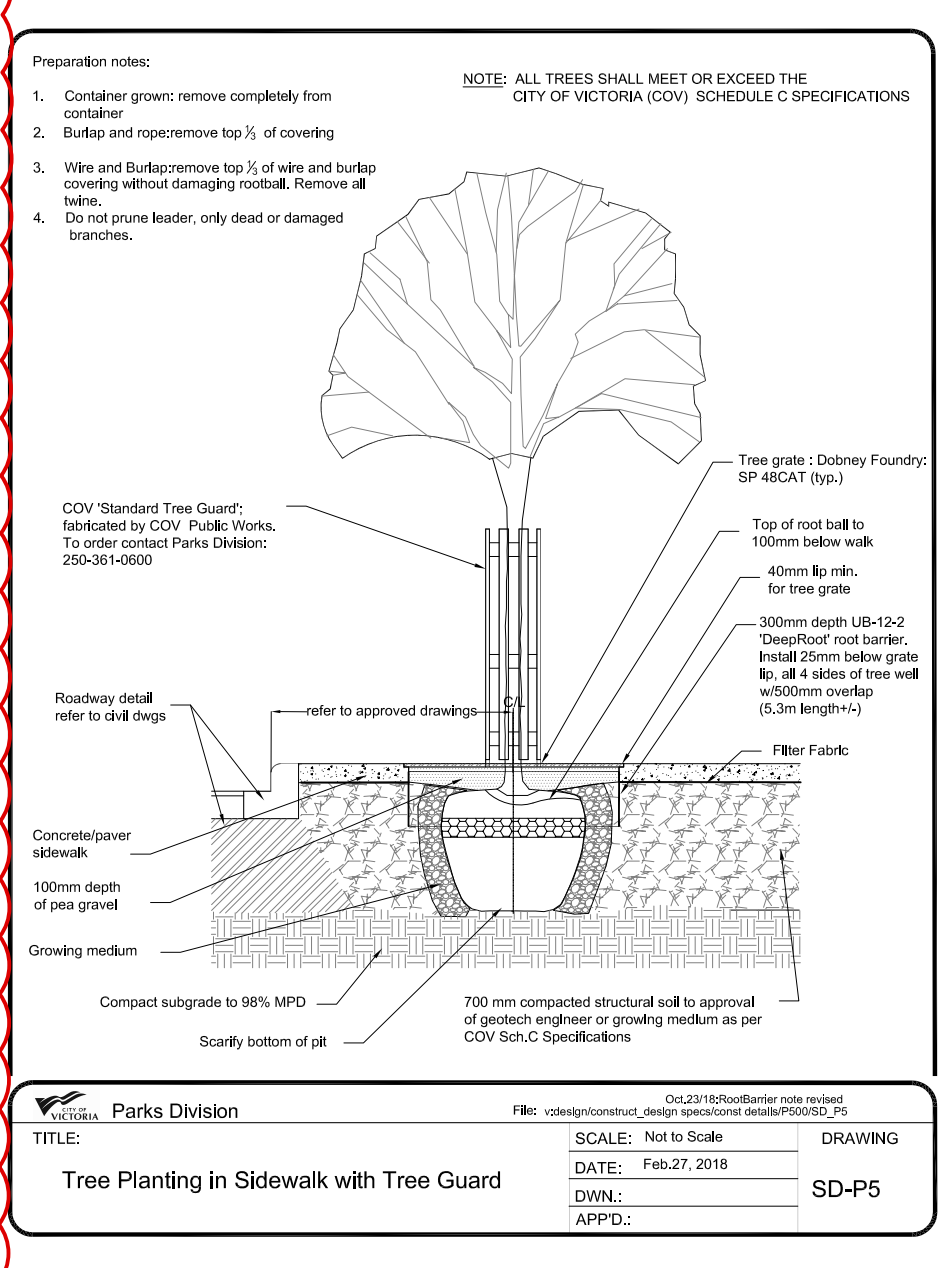

- REVISION LEGEND**

 -  1 Revised boulevard sidewalk and updated utilities to match civil
 -  2 Relocated street trees to comply with utility offset
 -  3 Added soil cells limit and water source
 -  4 Adjusted / new offsite furnishings locations
 -  5 Updated offsite furnishing models / types
 -  6 Removed pedestrian light due to conflict with crosswalk

Trees			
Total: 17			
	Botanical Name Cercis canadensis Styrax japonica Typical Street Tree	Common Name Eastern Redbud Japanese Snowbell TBD	Size 6cm cal. 6cm cal. 6cm cal.
Large Shrubs			
Total: 76			
	Botanical Name Philadelphus 'Belle Etoile' Taxus x media 'Hicksii'	Common Name Belle Etoile Mock Orange Hicks Yew	Size #7 pot 1.2m ht.
Medium Shrubs			
Total: 120			
	Botanical Name Azalea japonica 'Herbert' Cistus x argenteus 'Silver Pink' Cistus x hybridus Mahonia aquifolium Rhododendron 'Hino-crimson'	Common Name Herbert Evergreen Azalea Silver Pink Rock Rose White Rockrose Tall Oregon Grape Evergreen Azalea	Size #5 pot #5 pot #5 pot #5 pot #5 pot
Small Shrubs			
Total: 61			
	Botanical Name Mahonia repens Nandina domestica 'Fire Power'	Common Name Creeping Oregon Grape Fire Power Heavenly Bamboo	Size #1 pot #1 pot
Perennials, Annuals and Ferns			
Total: 175			
	Botanical Name Calamagrostis x acutiflora 'Karl Foerster' Helictotrichon sempervirens Perovskia atriplicifolia	Common Name Karl Foerster Feather Reed Grass Blue Oat Grass Russian Sage	Size #1 pot #1 pot #1 pot
Vines			
Total: 13			
	Botanical Name Wisteria spp.	Common Name Wisteria	Size #5 pot

Notes:


1. All work to be completed to current BCSLA Landscape Standards
2. Street trees must have one dominant central leader or single straight trunk, 6-8 cm diameter caliper measured 15 cm above ground, a well-balanced crown with branching starting at 1.8 m - 2.5 m above ground, and be planted per the City of Victoria Supplemental Drawing SD P4 (Tree Planting in Boulevard) and the Canadian Landscape Standard.
3. Required Parks inspections for street tree planting:
 - 1) Inspection of soil and planting area prior to planting.
 - 2) Inspection of tree stock prior to planting.
 - 3) Inspection of installed tree. Trees must be in good health and condition with no visible signs of disease, insect pests, or damage, and comply with the latest version of the Canadian Landscape Standard.
4. All irrigation work, including required inspections, shall follow the *City of Victoria Supplementary Specifications for Street Trees and Irrigation, Module C, Bylaw 250-042, Subdivision Bylaw*.
5. Irrigation design shall be submitted for review and approval to City of Victoria Parks no less than 30 days prior to scheduled installation.
6. Irrigation inspections required for all sleeving, open trench mainline and lateral lines, system operation, controller and backflow preventer (incl. inspection tag and testing report). Call Parks at 250-361-0600 at least 2 days in advance to arrange for irrigation inspections.

May. 14, 20
Mar. 18, 20
Dec. 18, 20
Sept 24, 20



Project No: 2023 **Sept 10, 2020**

610-624 Herald Street & 611-635 Chatham Street - Landscape Site Plan

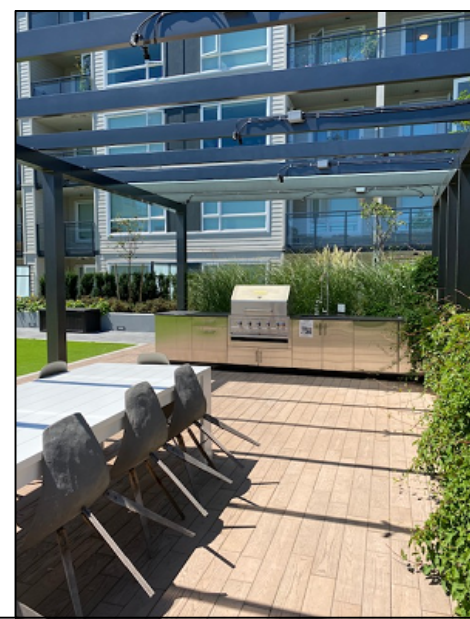


Raised Garden Plots

Large Retractable Shade Umbrellas

Outdoor BBQ + Dining Space

Shared 'Commons' Open Lawn Area

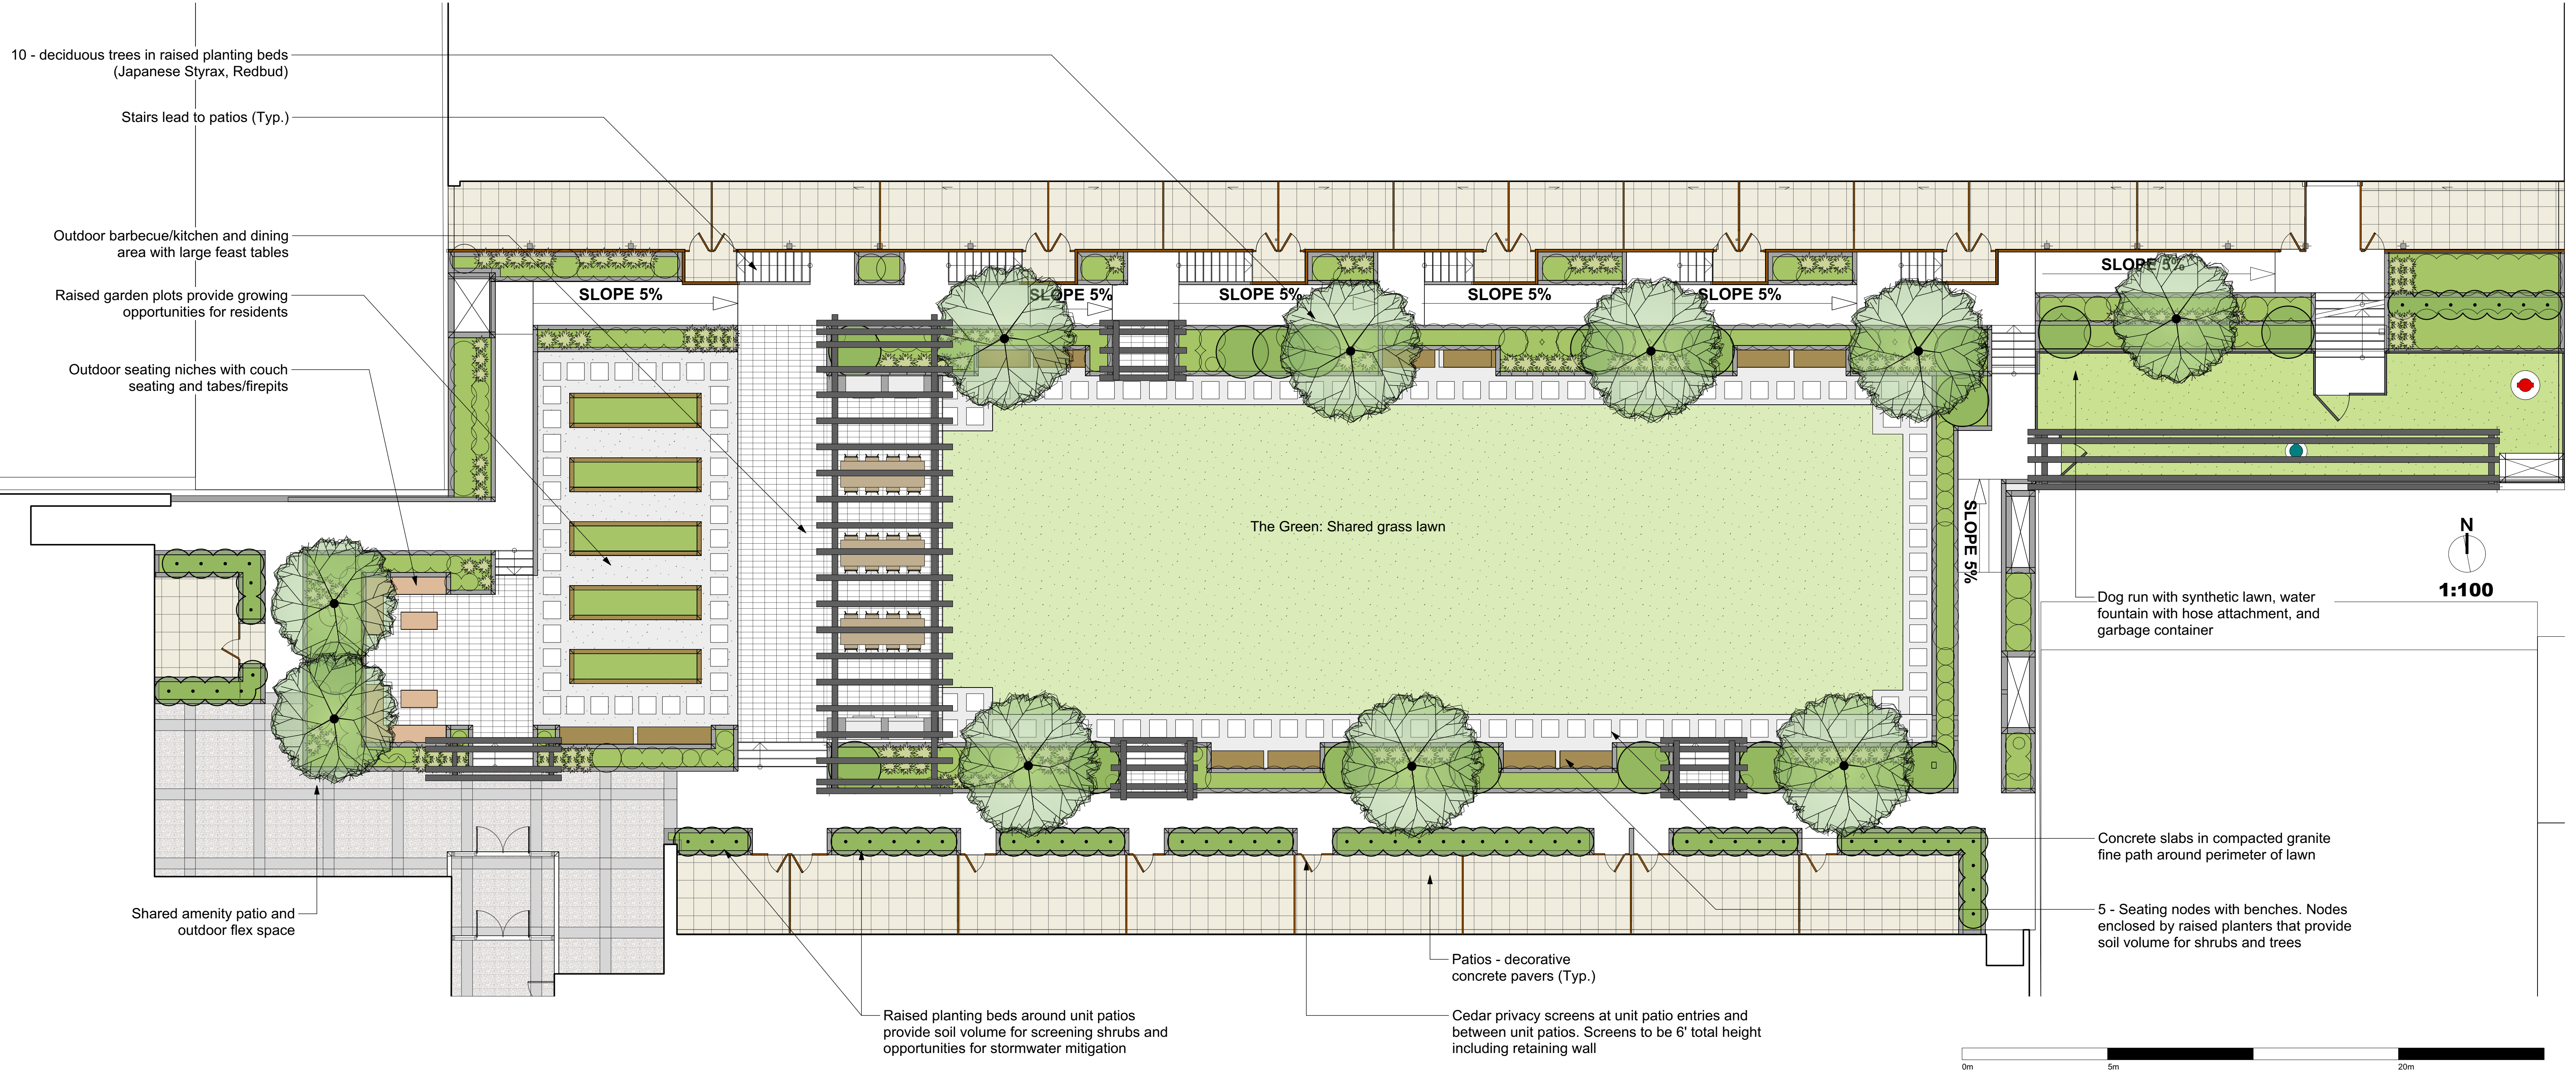

Seating Nodes



Steel + Wood Pergolas with Vines



Dog Run with Synthetic Lawn + Water Fountain/Hose

610-624 Herald Street & 611-635 Chatham Street - Shared Courtyard Landscape Site



LADR LANDSCAPE ARCHITECTS

Project No: 2023 Sept 10, 2020

#3-864 Queens Ave. Victoria B.C. V8T 1M5
Phone: (250) 598-0105

May 14, 2021
Mar 18, 2021
Dec 18, 2020
Sept 24, 2020

