


TOTAL SF: 1749SF
RETAIL SF: 718SF (41%)
BOH SF: 1031SF (59%)

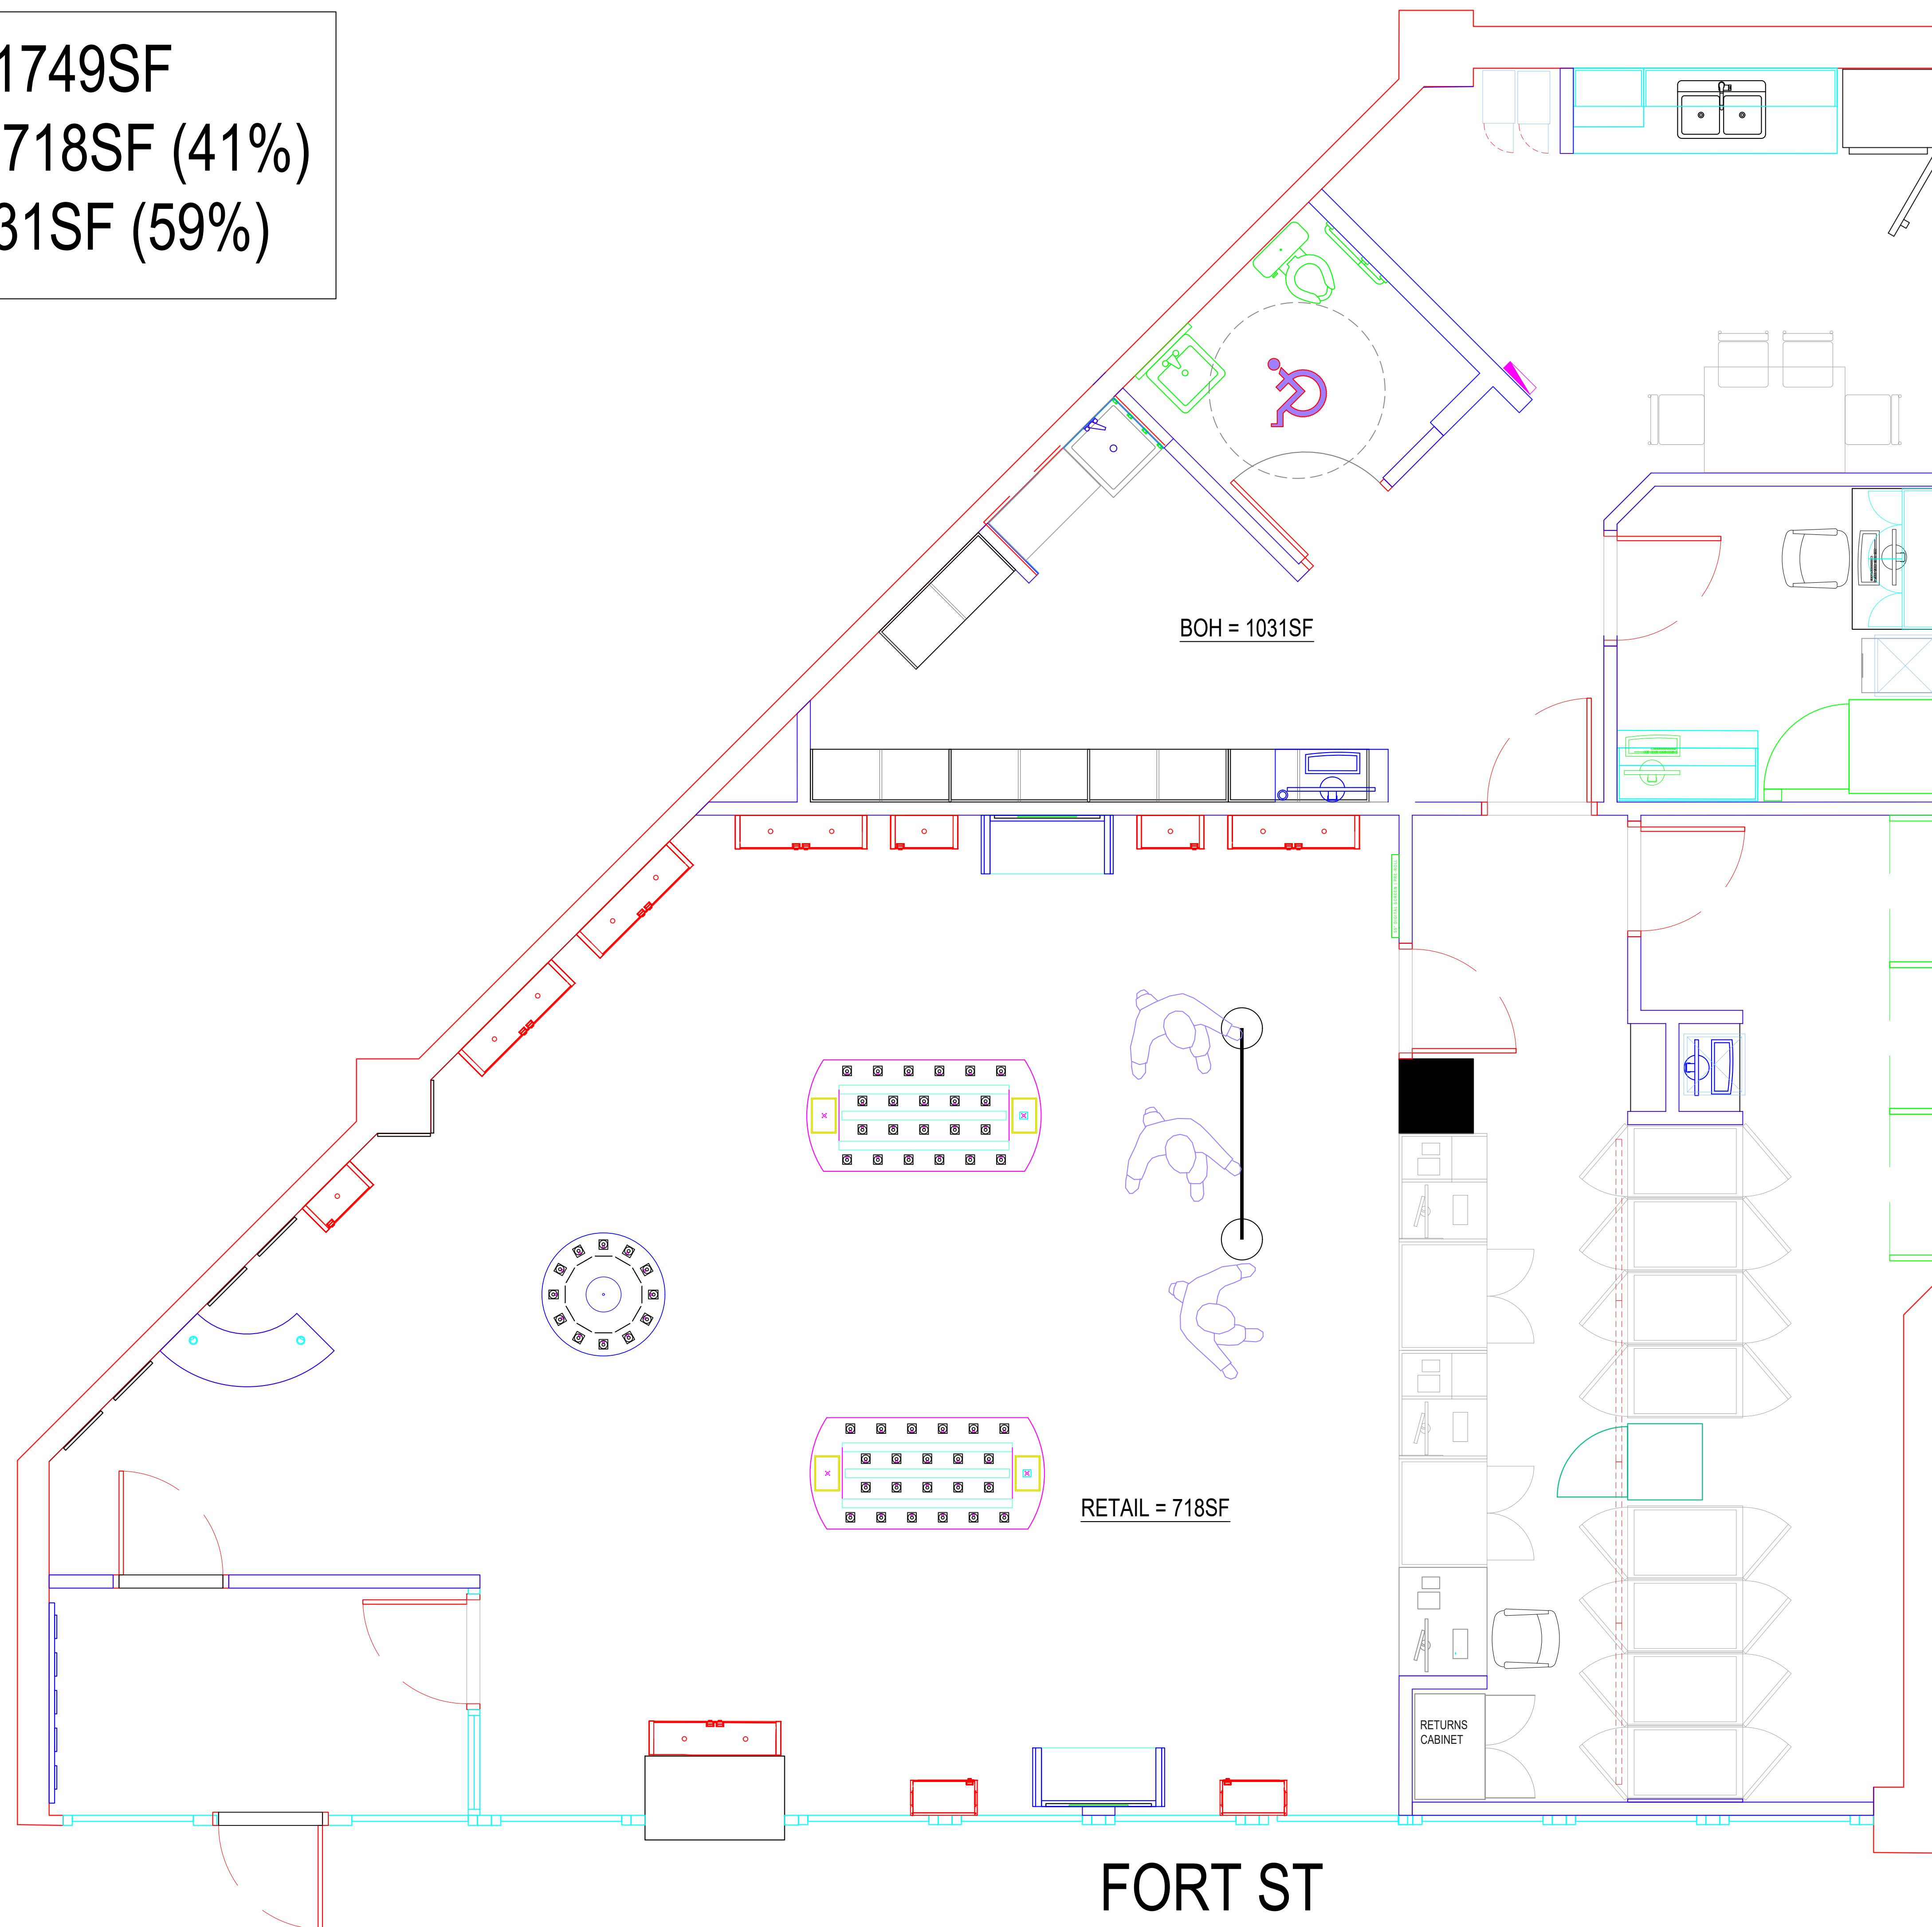

FORT ST

BC CANNABIS STORES

3 JULY 2020	LAYOUT FOR CITY APPLICATION
-------------	-----------------------------



PROJECT NAME

BCCS #000
VICTORIA
BAY CENTER
33A GOVERNMENT ST, VICTORIA, BC

LAYOUT FOR BUSINESS APPLICATION

PROJECT TITLE

DATE 23 JULY 2020

3/8" = 1'-0"

KJH

LIQUOR
DISTRIBUTION
BRANCH

**Original
Submission**
Received Date:
August 20, 2020