



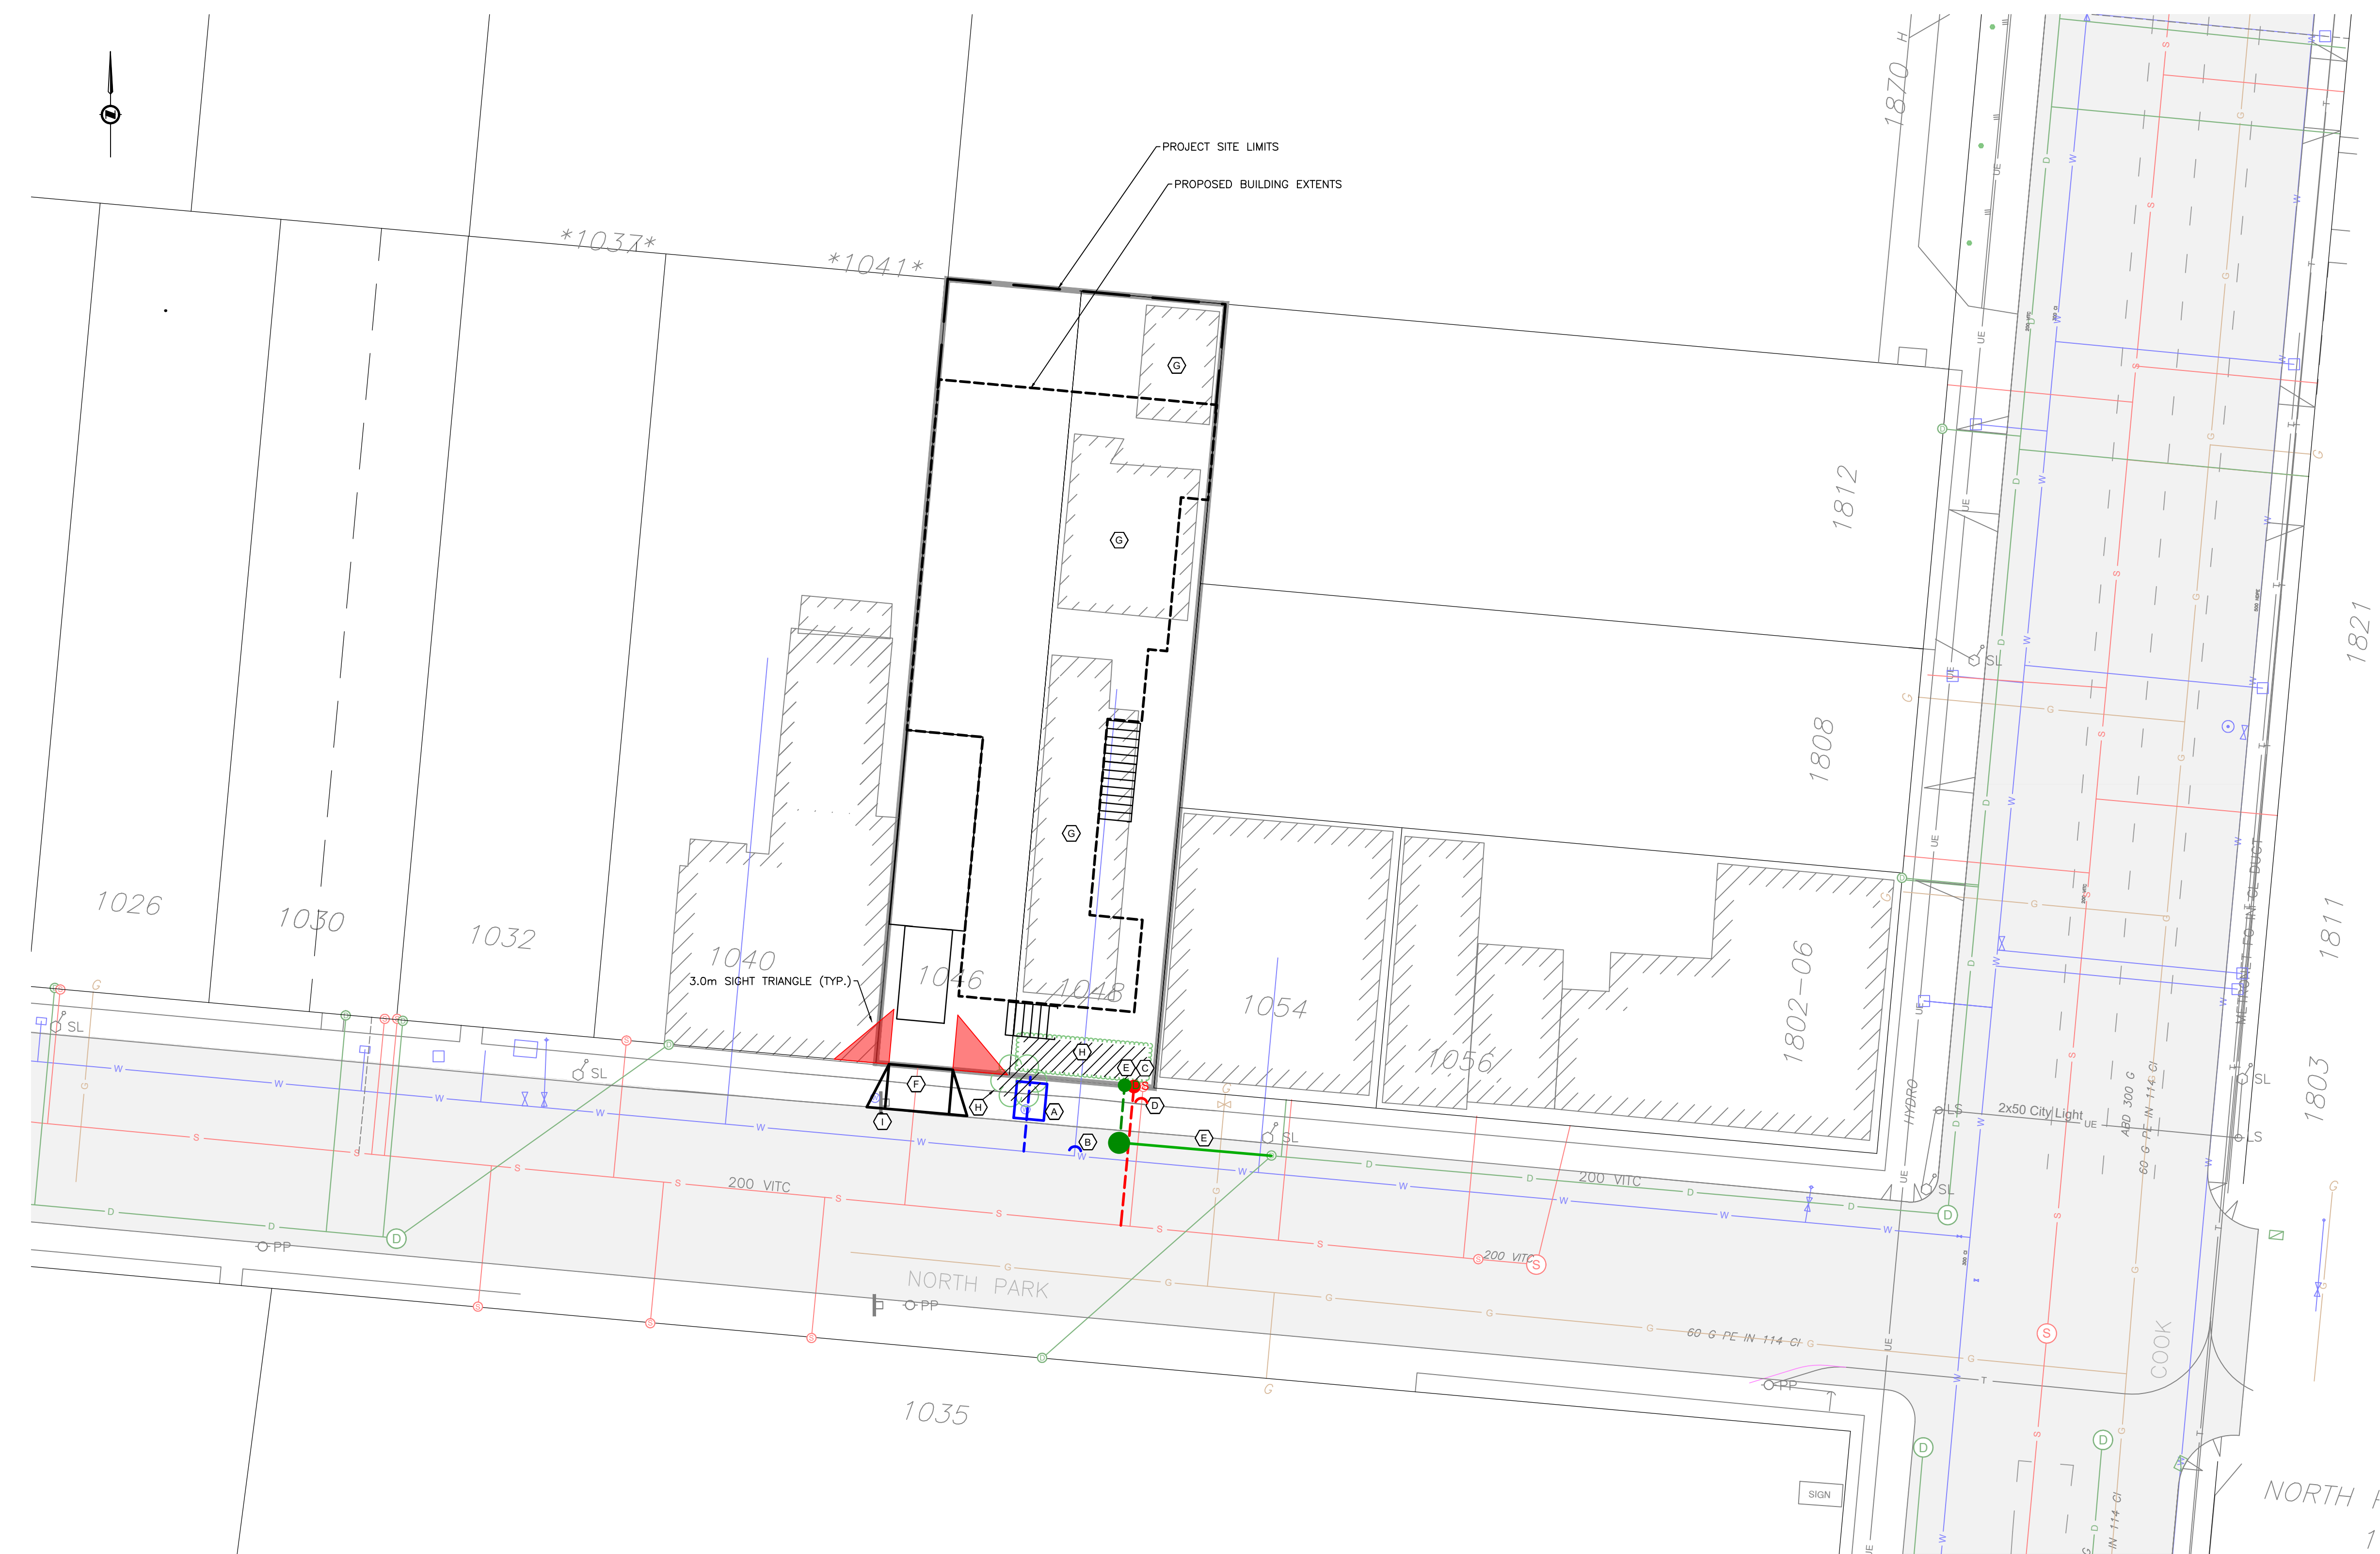

- DETAILED CONSTRUCTION NOTES:
- (A) PROPOSED DOMESTIC AND FIRE WATER SERVICE AS PER CoV SD W2h.
 - (B) CoV TO CAP EXISTING 13MM WATER SERVICE AT DEVELOPERS EXPENSE.
 - (C) PROPOSED SANITARY SEWER SERVICE CONNECTION.
 - (D) CoV TO CAP EXISTING 100mm SANITARY SEWER SERVICE AT DEVELOPERS EXPENSE.
 - (E) PROPOSED DRAIN EXTENSION AND SERVICE CONNECTION.
 - (F) PROPOSED 3.5m DRIVEWAY ACCESS AS PER CoV DWG TA-64.
 - (G) EXISTING STRUCTURES TO BE DEMOLISHED.
 - (H) EXISTING BUSHES AND TREE TO BE REMOVED.
 - (I) EXISTING 2HR PARKING SIGN TO BE REMOVED AND REESTABLISHED.

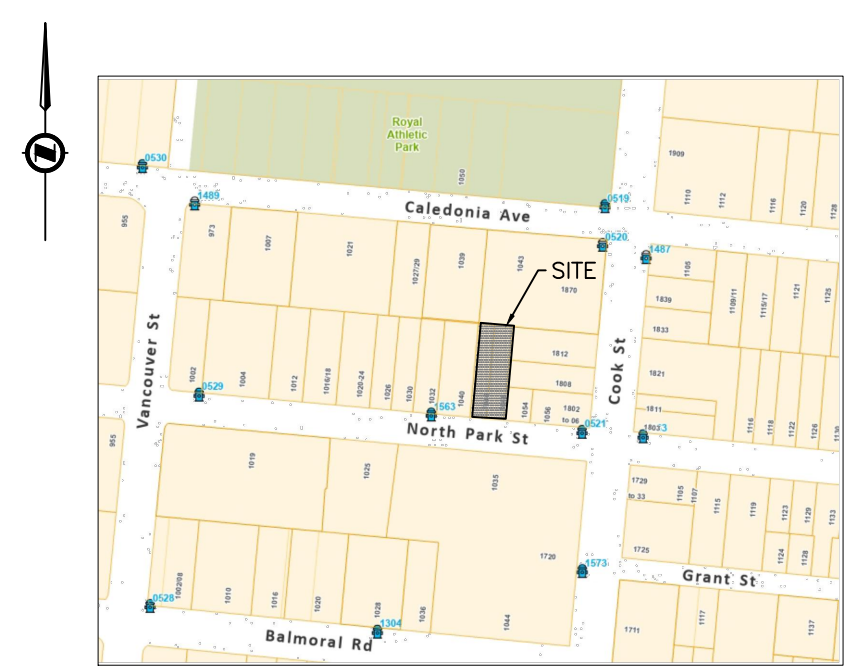

KEY PLAN
NTS

1048 NORTH PARK
PRELIMINARY DESIGN

Scale 1:200 Scale N/A
horiz. vert.
Sheet 1 of 1
Eng. Project No. 33445

JEA J E ANDERSON & ASSOCIATES
SURVEYORS - ENGINEERS
VICTORIA NANAIMO PARKSVILLE CAMPBELL RIVER
PHONE: 250-727-2214 info@jeanderson.com

ISSUED FOR DISCUSSION ONLY

