

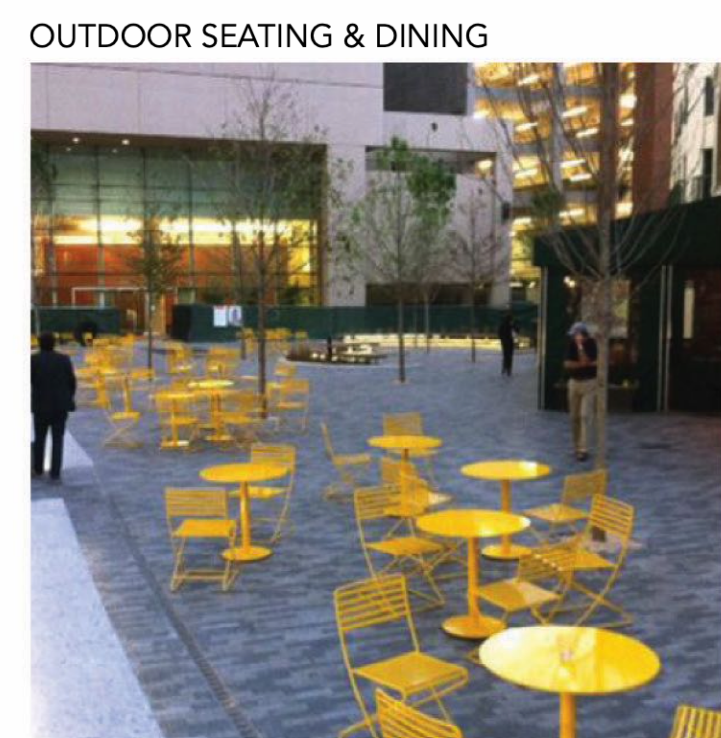
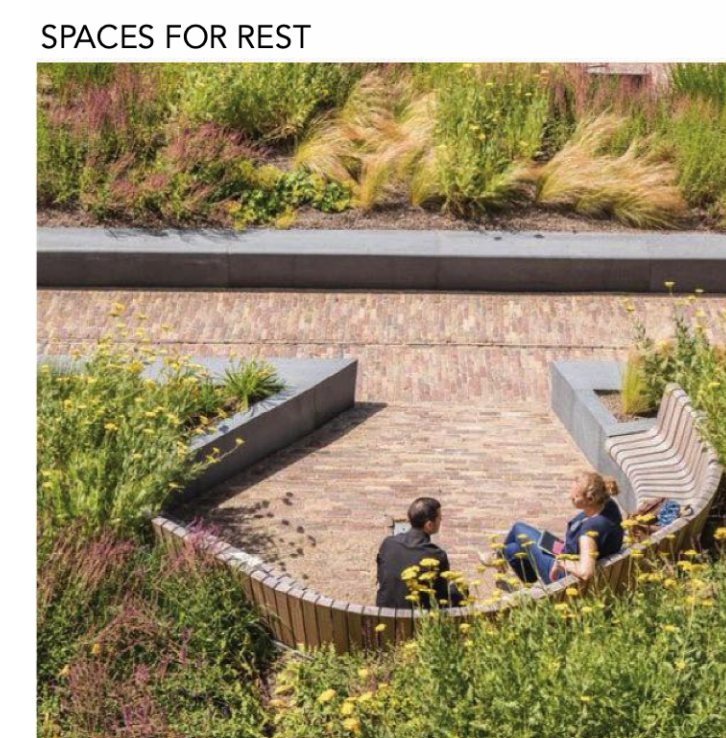
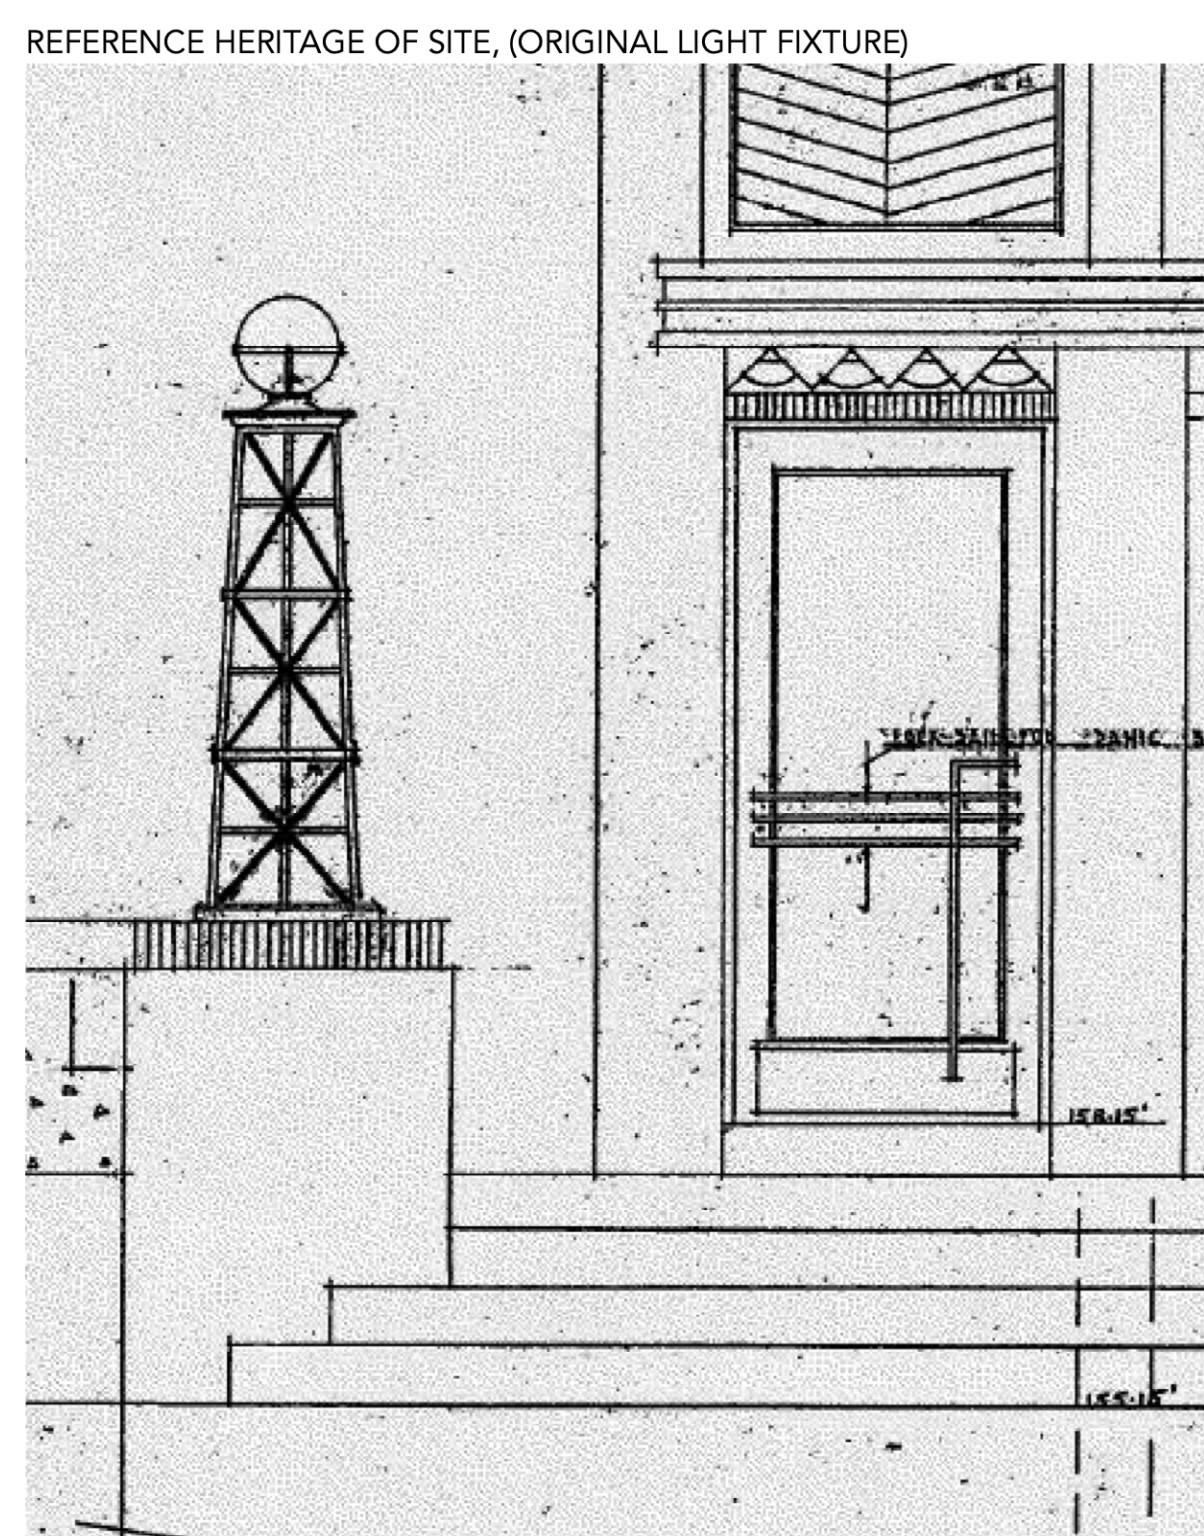
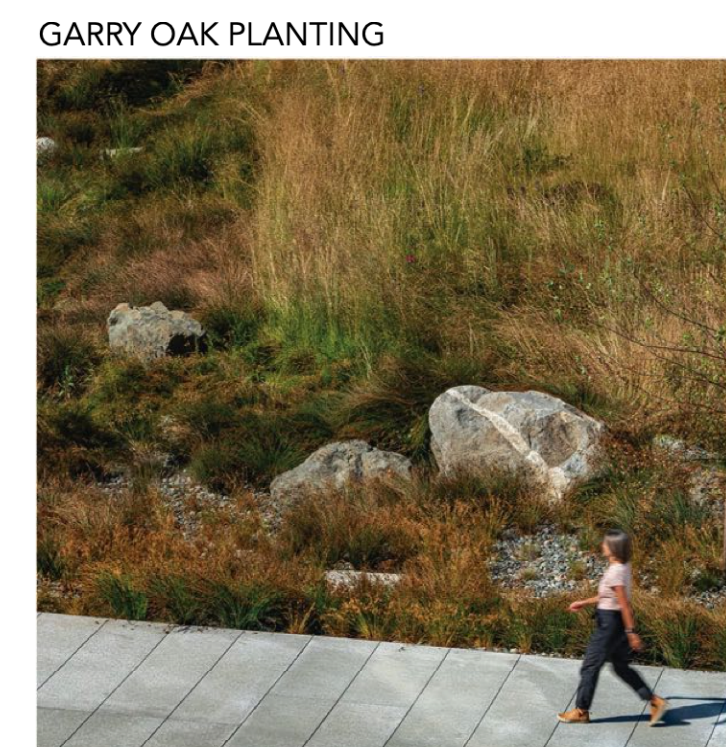


LEGEND

SYMBOL	QTY	DESCRIPTION
		PAVING TYPE 1 CIP Concrete
		PLANTING Garry Oak Ecosystem
		BOLLARD
		HERITAGE LIGHT FIXTURES
		CAFE FURNITURE
		PUBLIC ART FEATURE
		BIKE PARKING
		CIP CONCRETE RETAINING WALLS & SEATING
		BUS SHELTER
		STAIRS

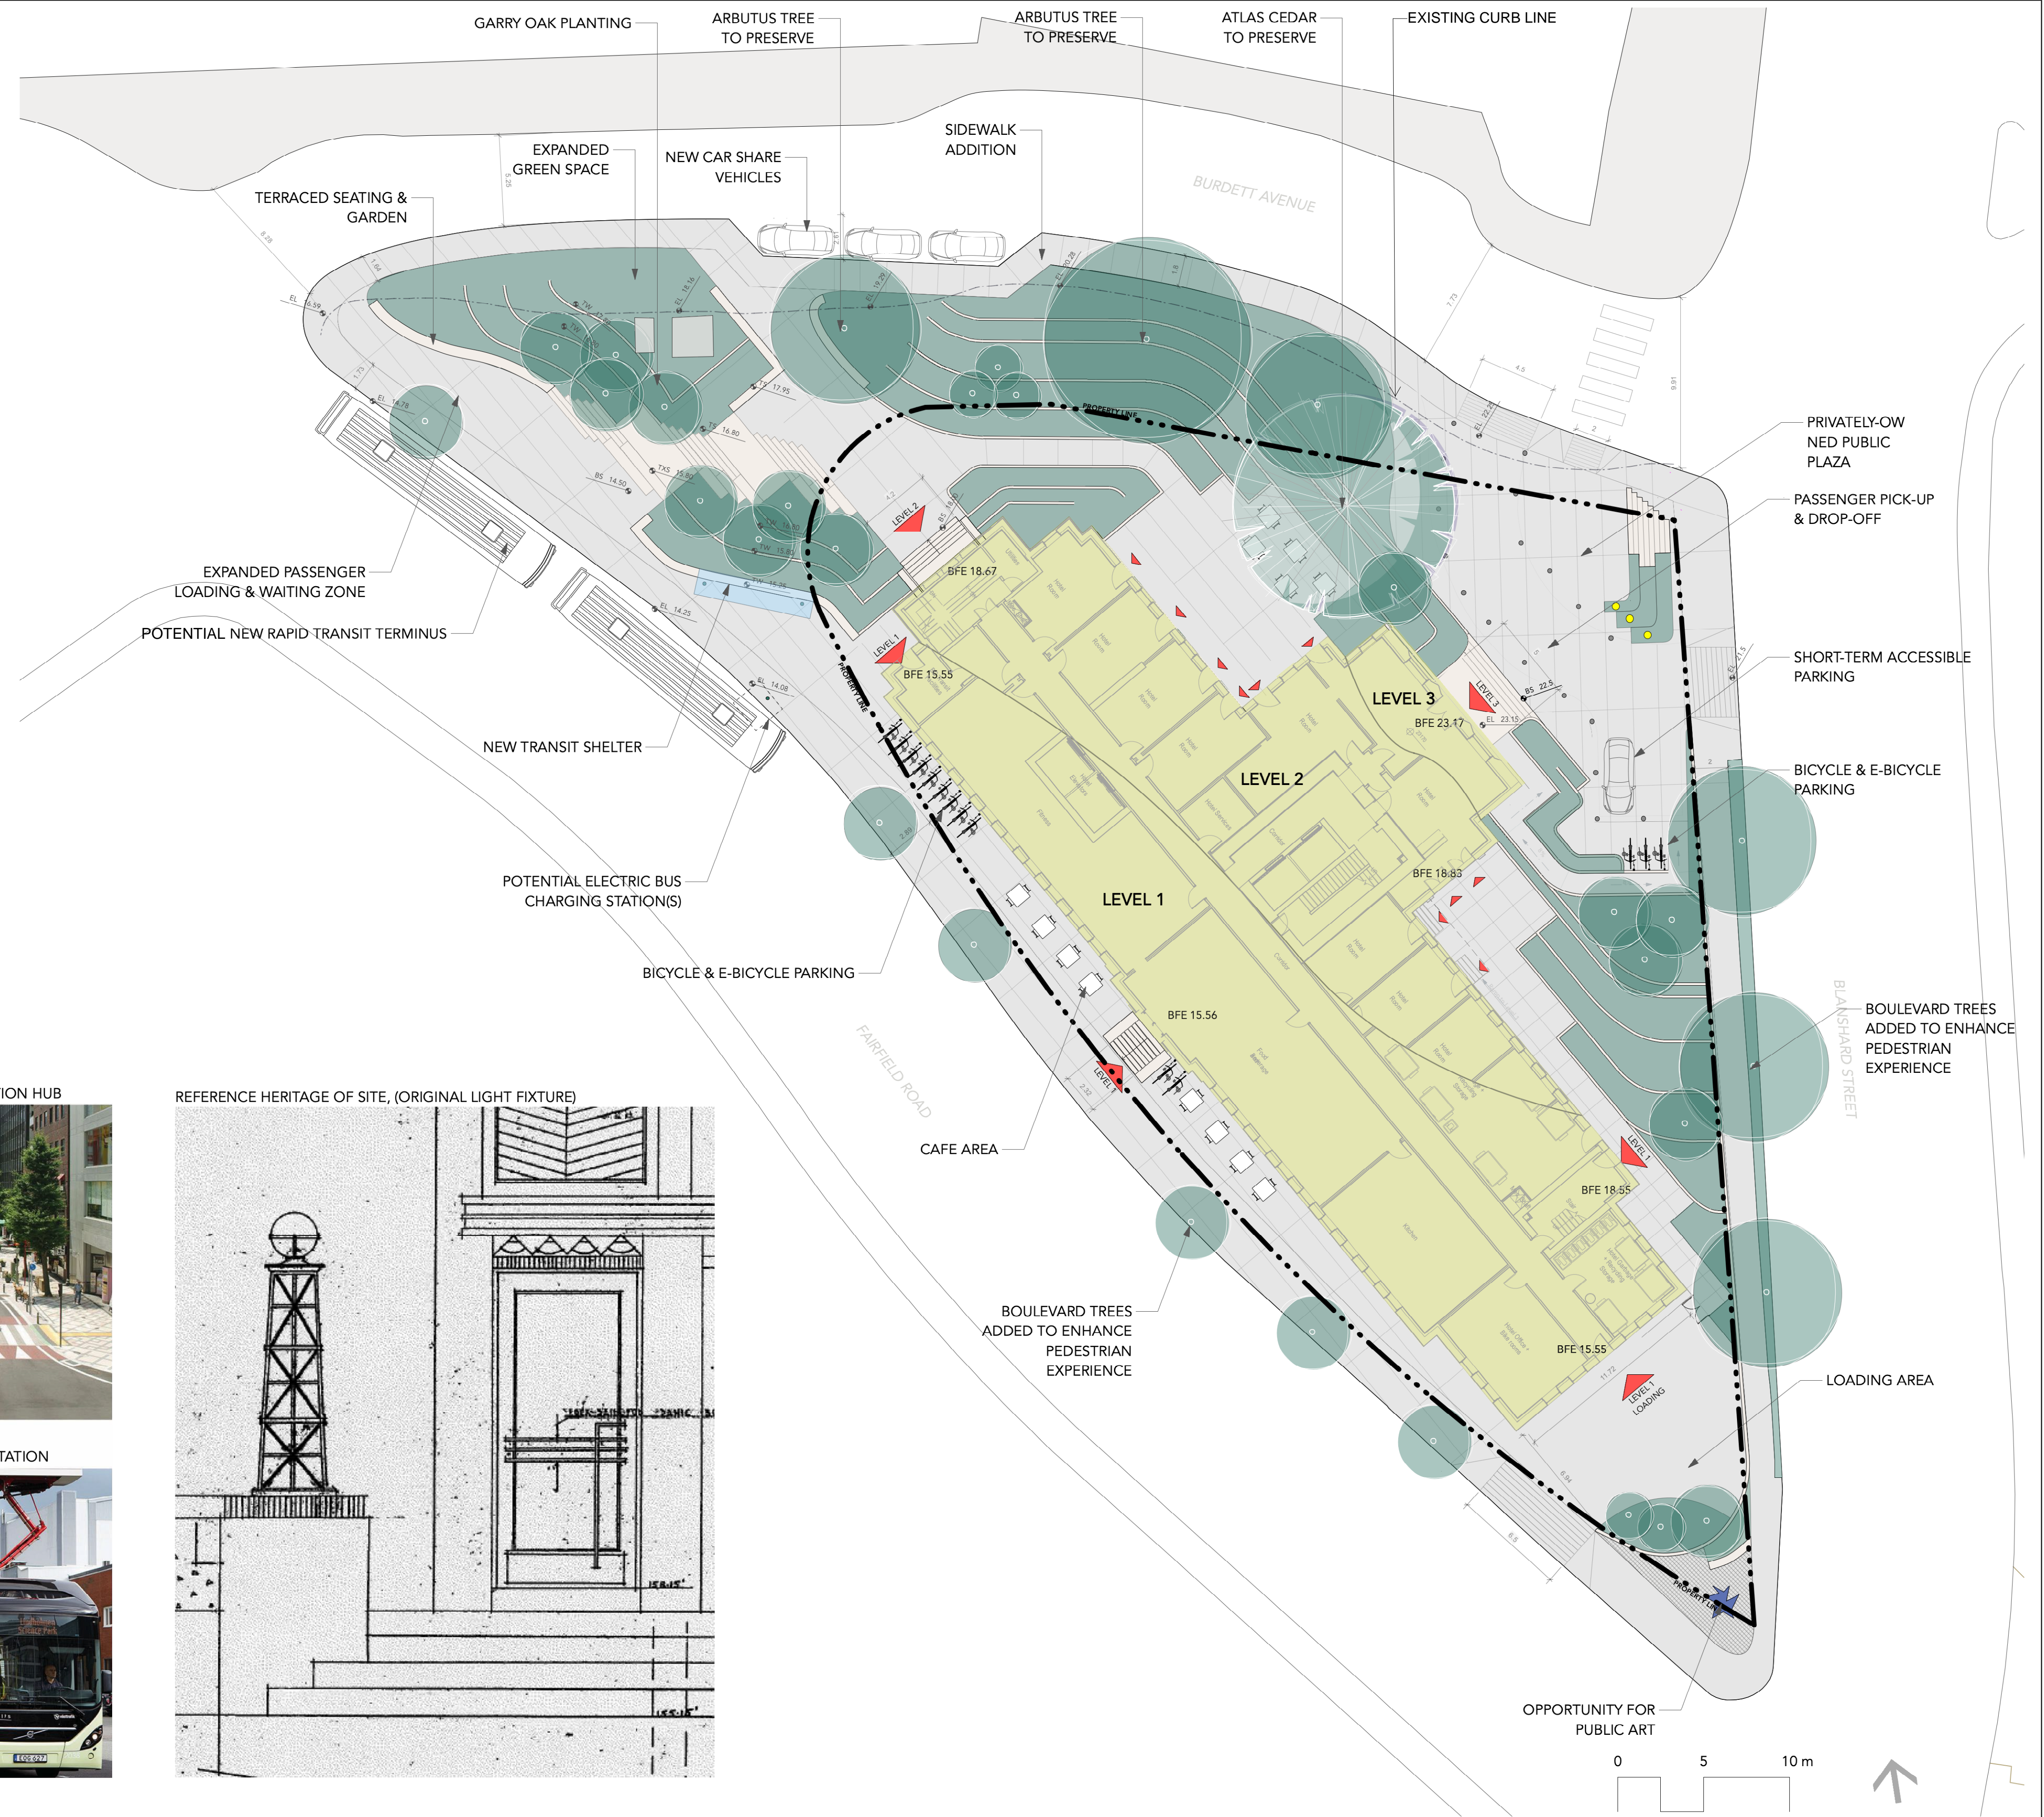

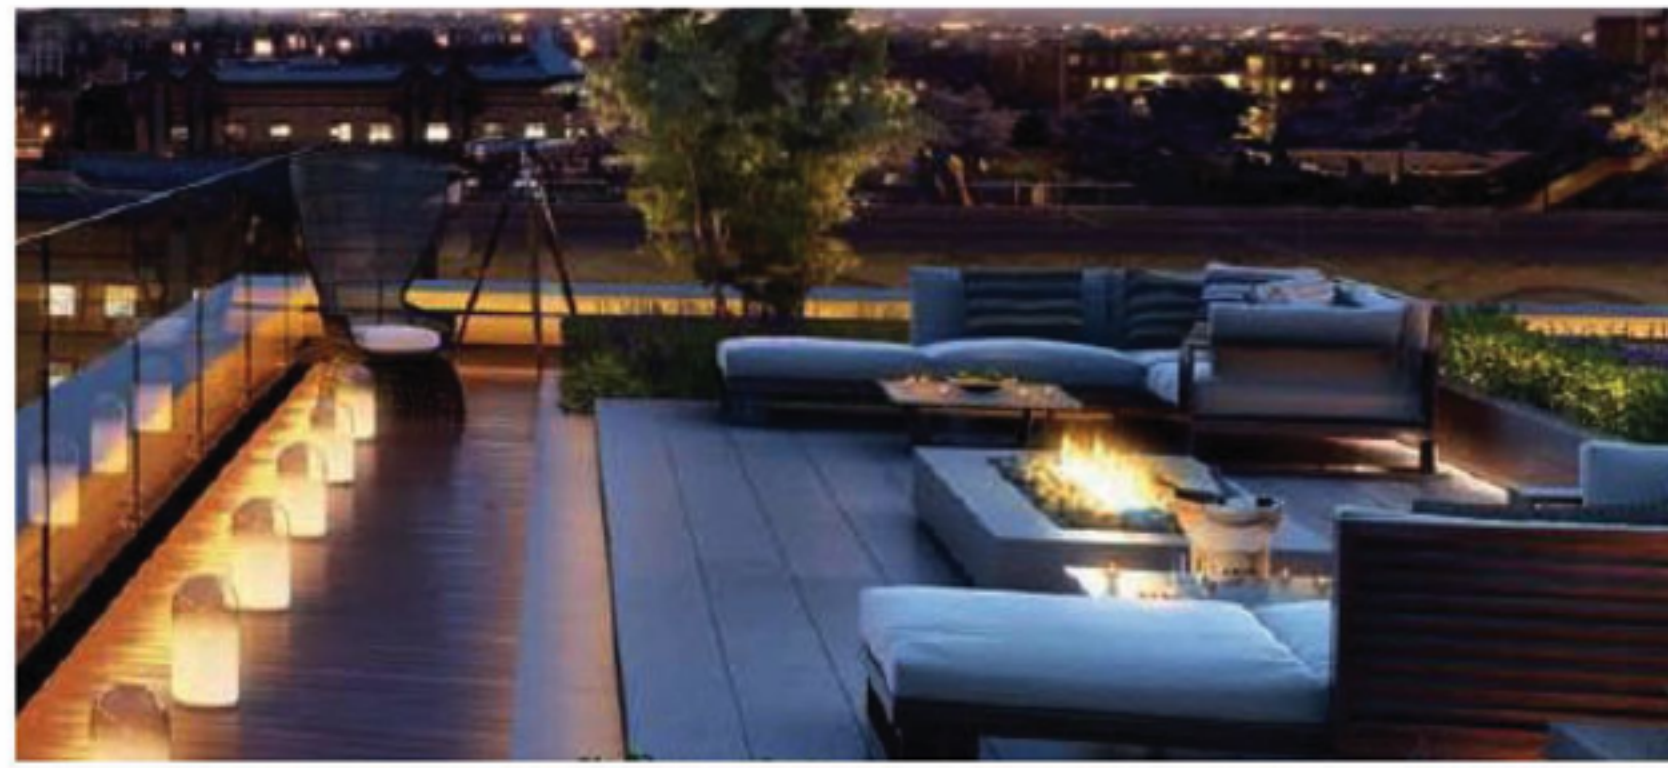

LEGEND

SYMBOL	QTY	DESCRIPTION
		PAVING
		PLANTING Garry Oak Ecosystem
		PLAY SURFACE
		MOVEABLE FURNITURE
		OUTDOOR KITCHEN AREA
		HARVEST TABLE
		BAR TABLE
		PLAY STRUCTURE

