




PARKING LEVEL P2

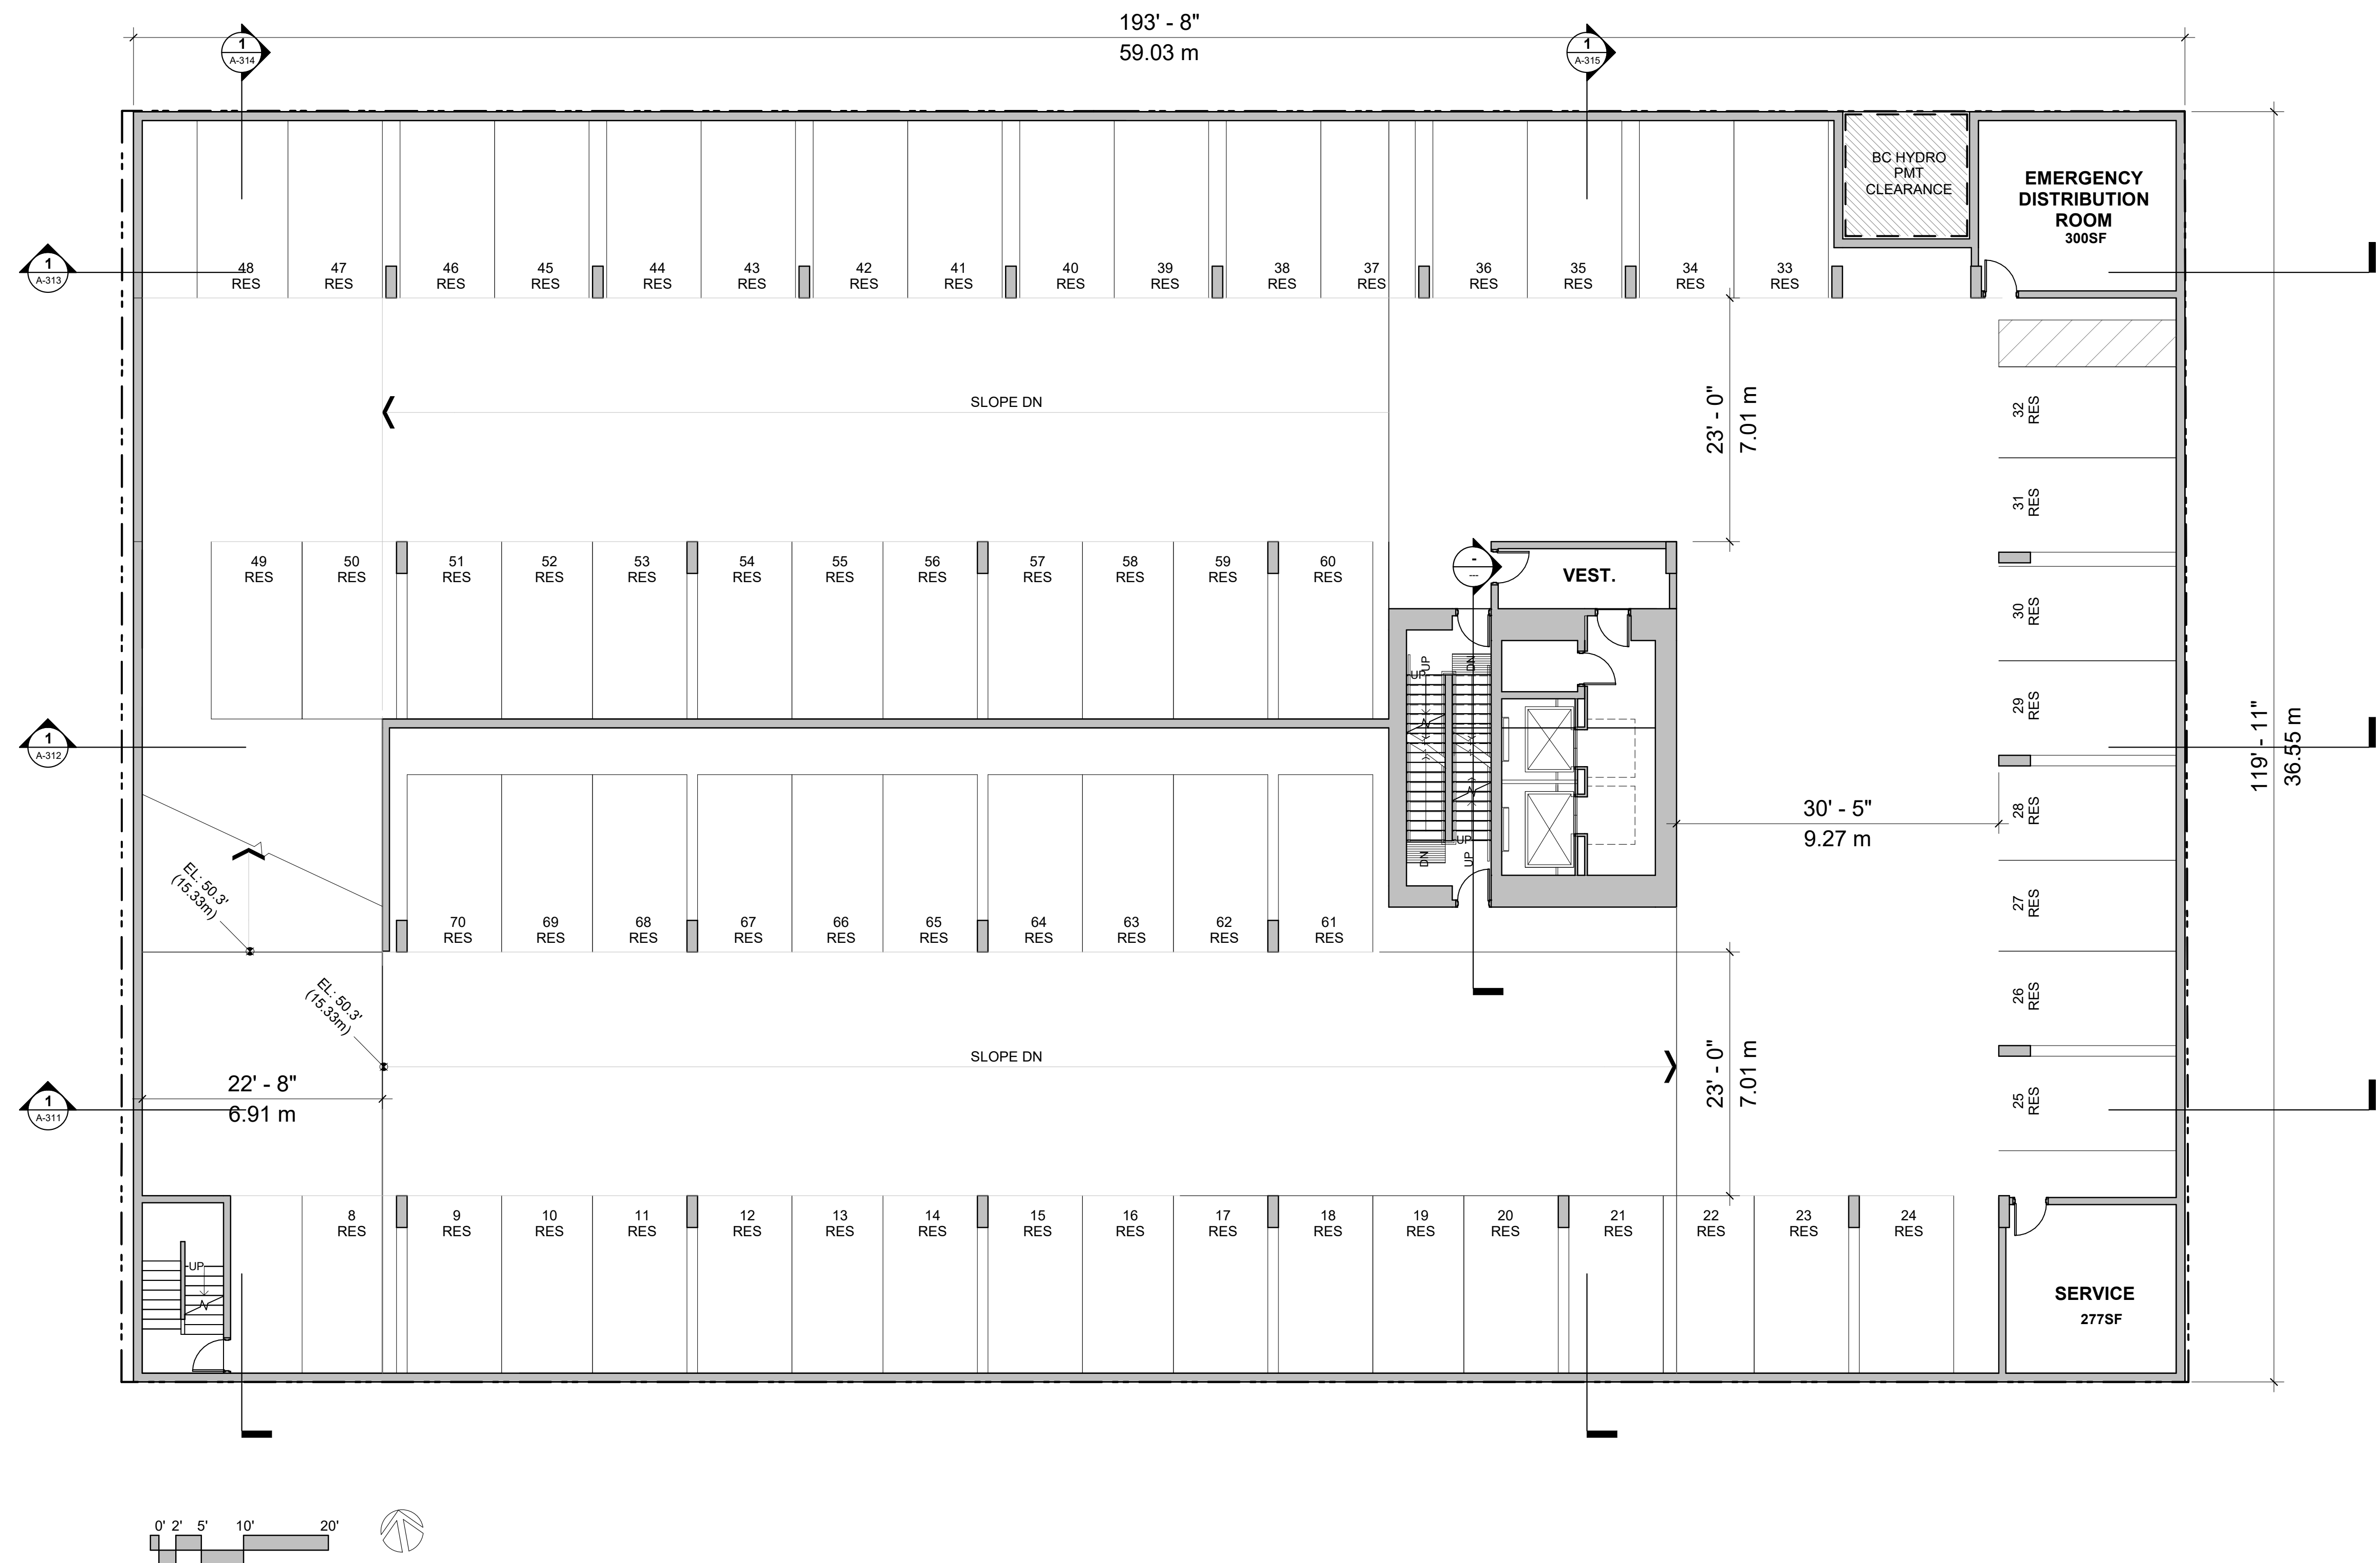


PARKING LEVEL P1

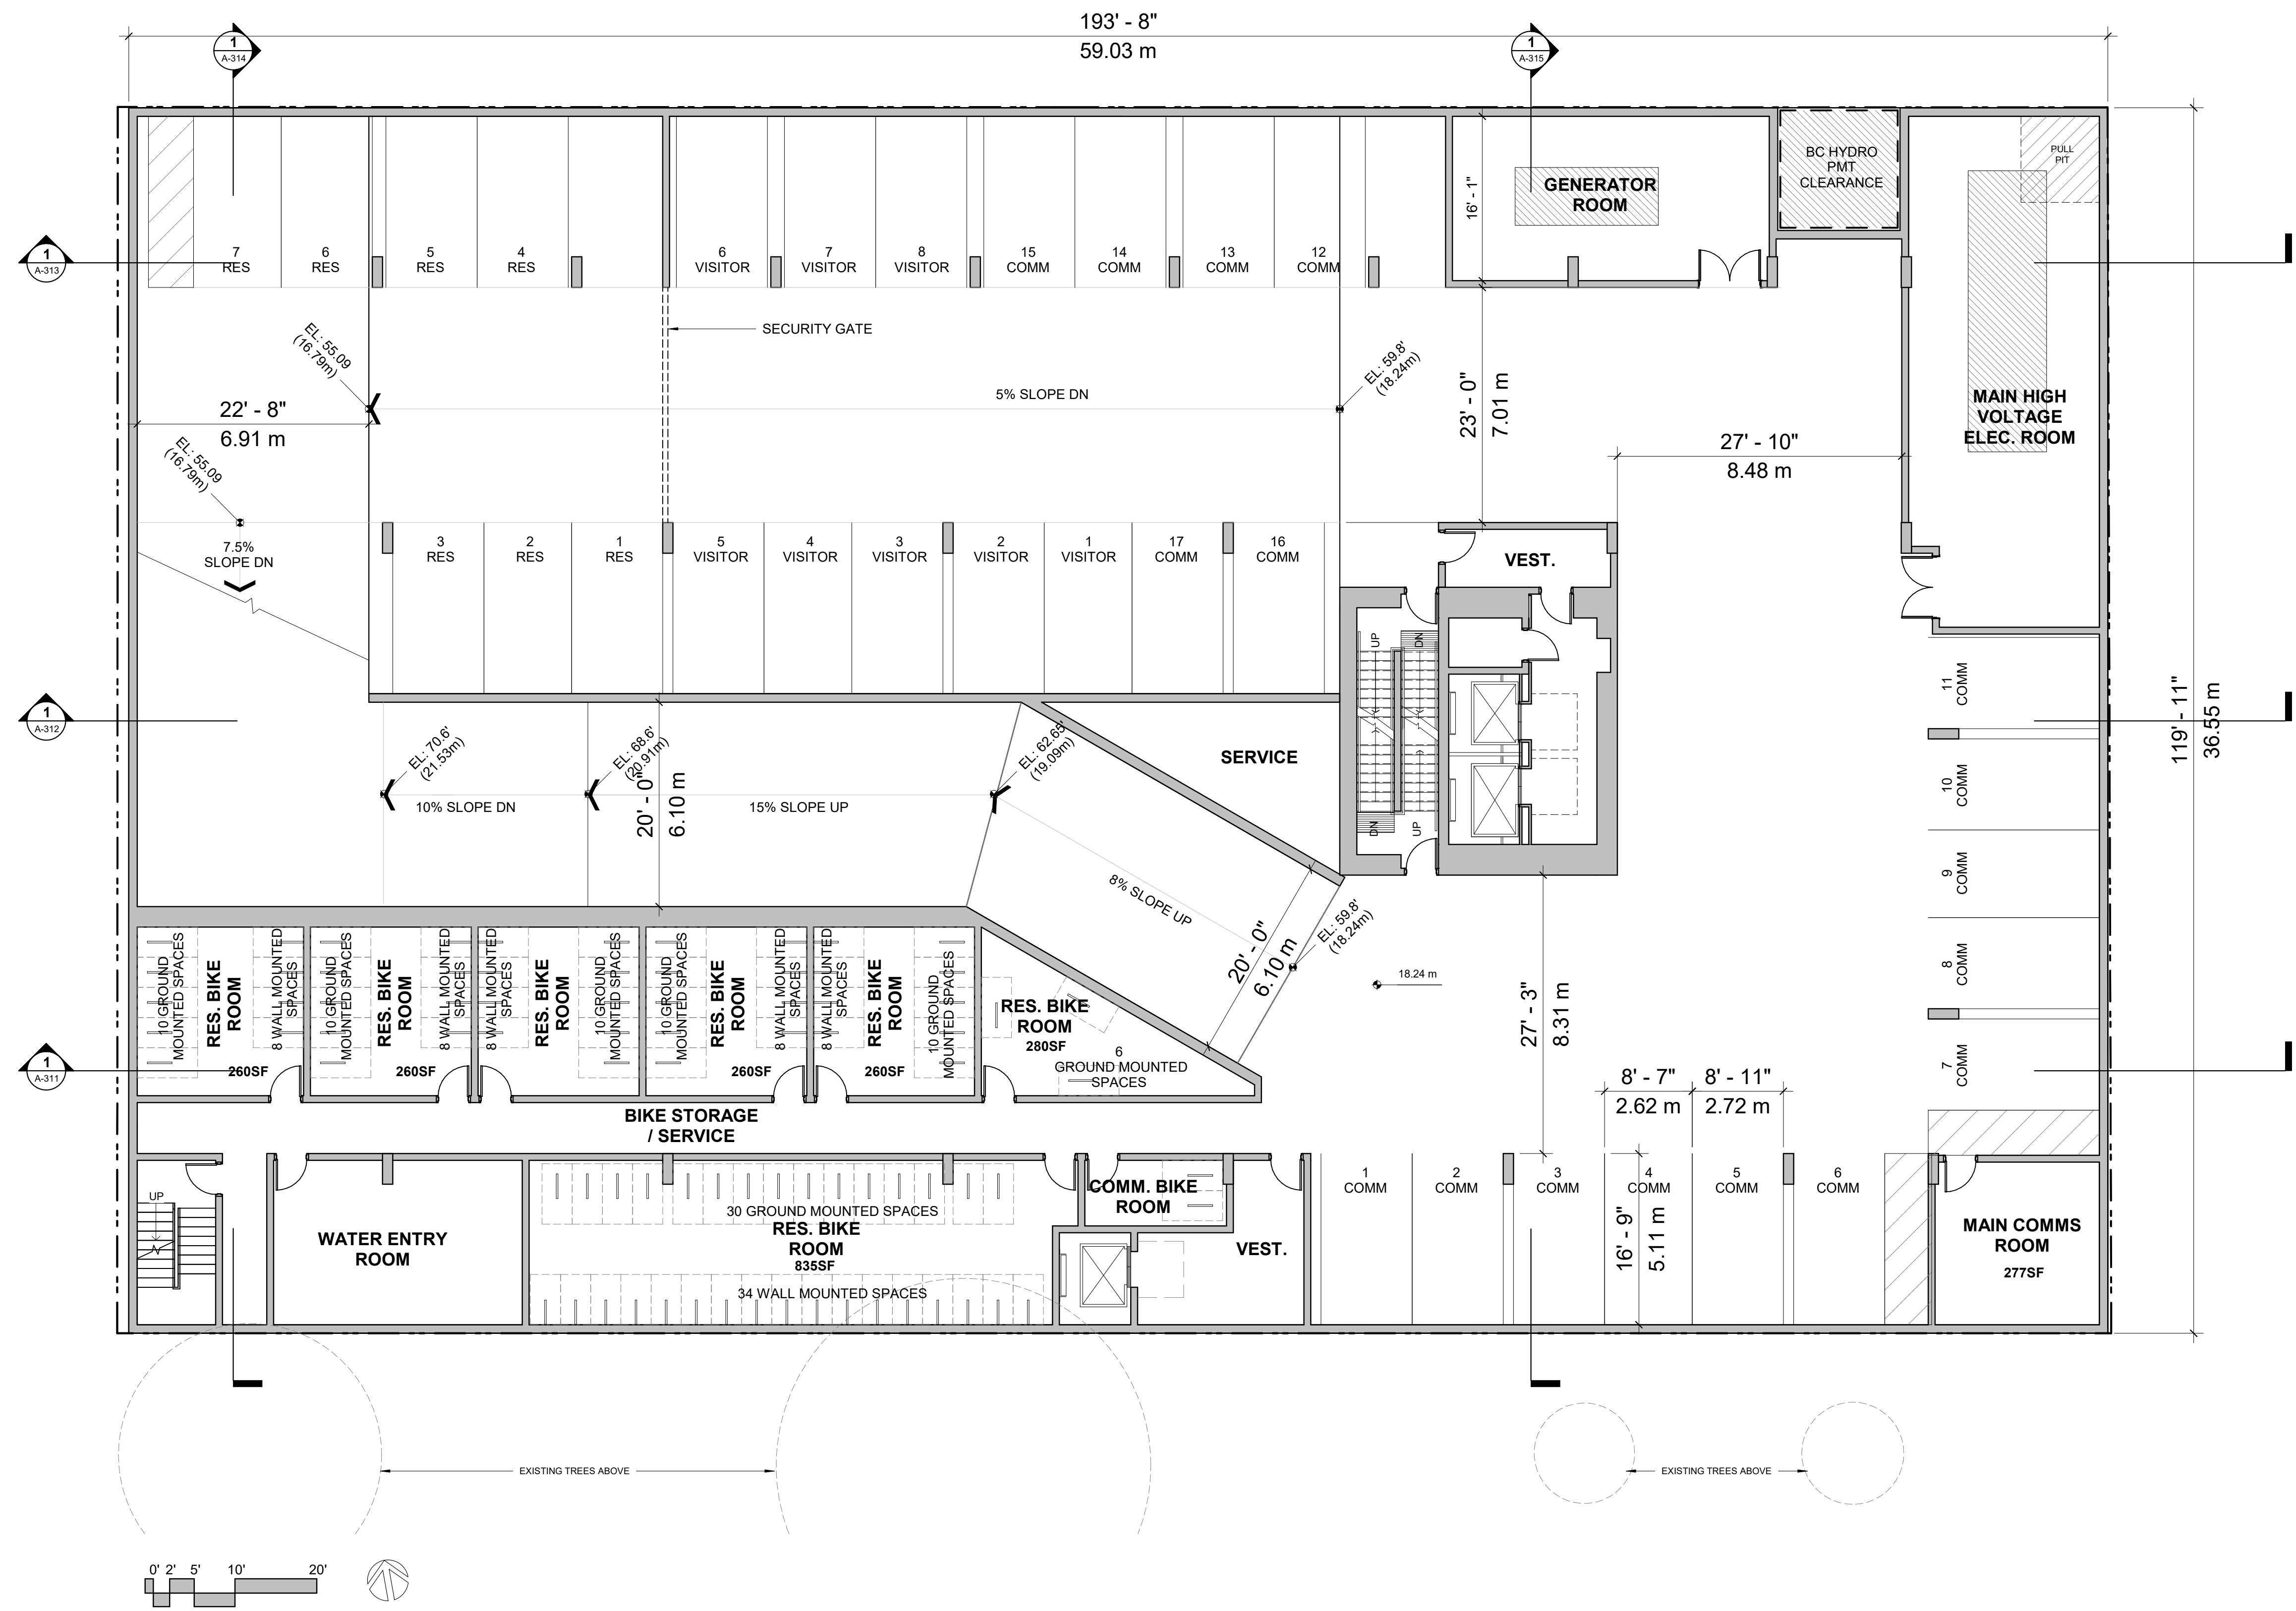

GROUND LEVEL

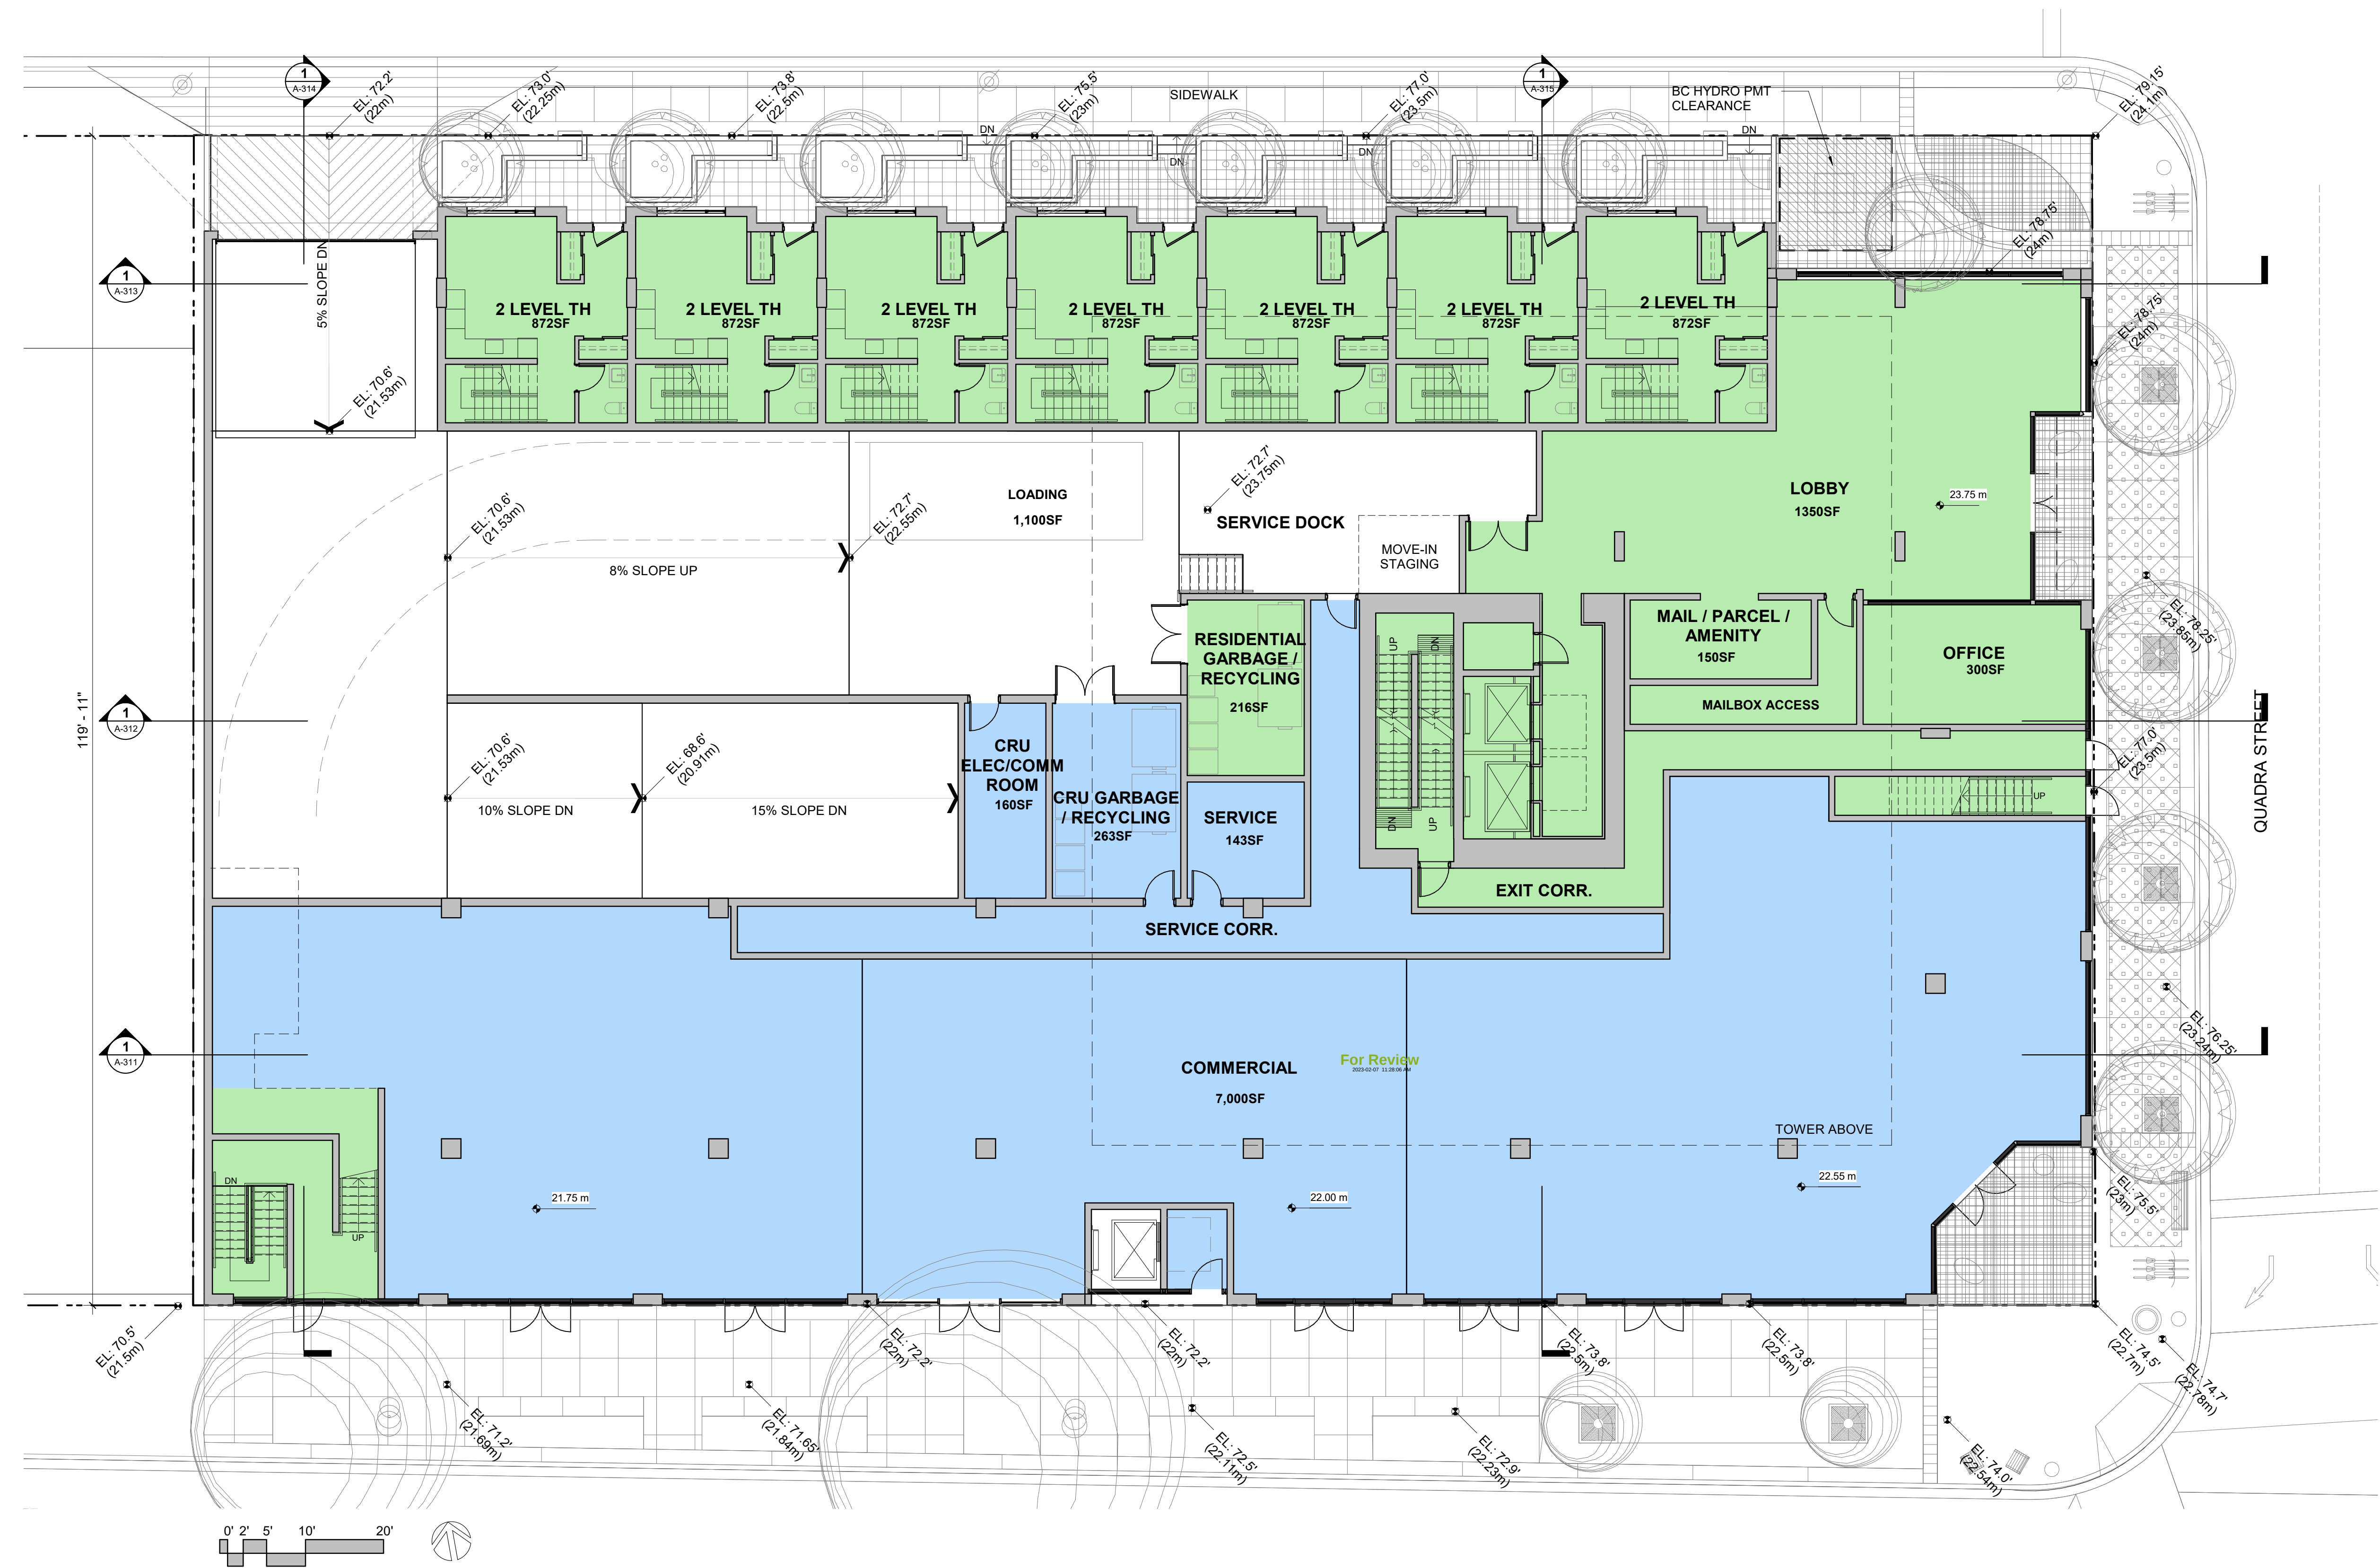

UPPER TOWNHOUSE LEVEL

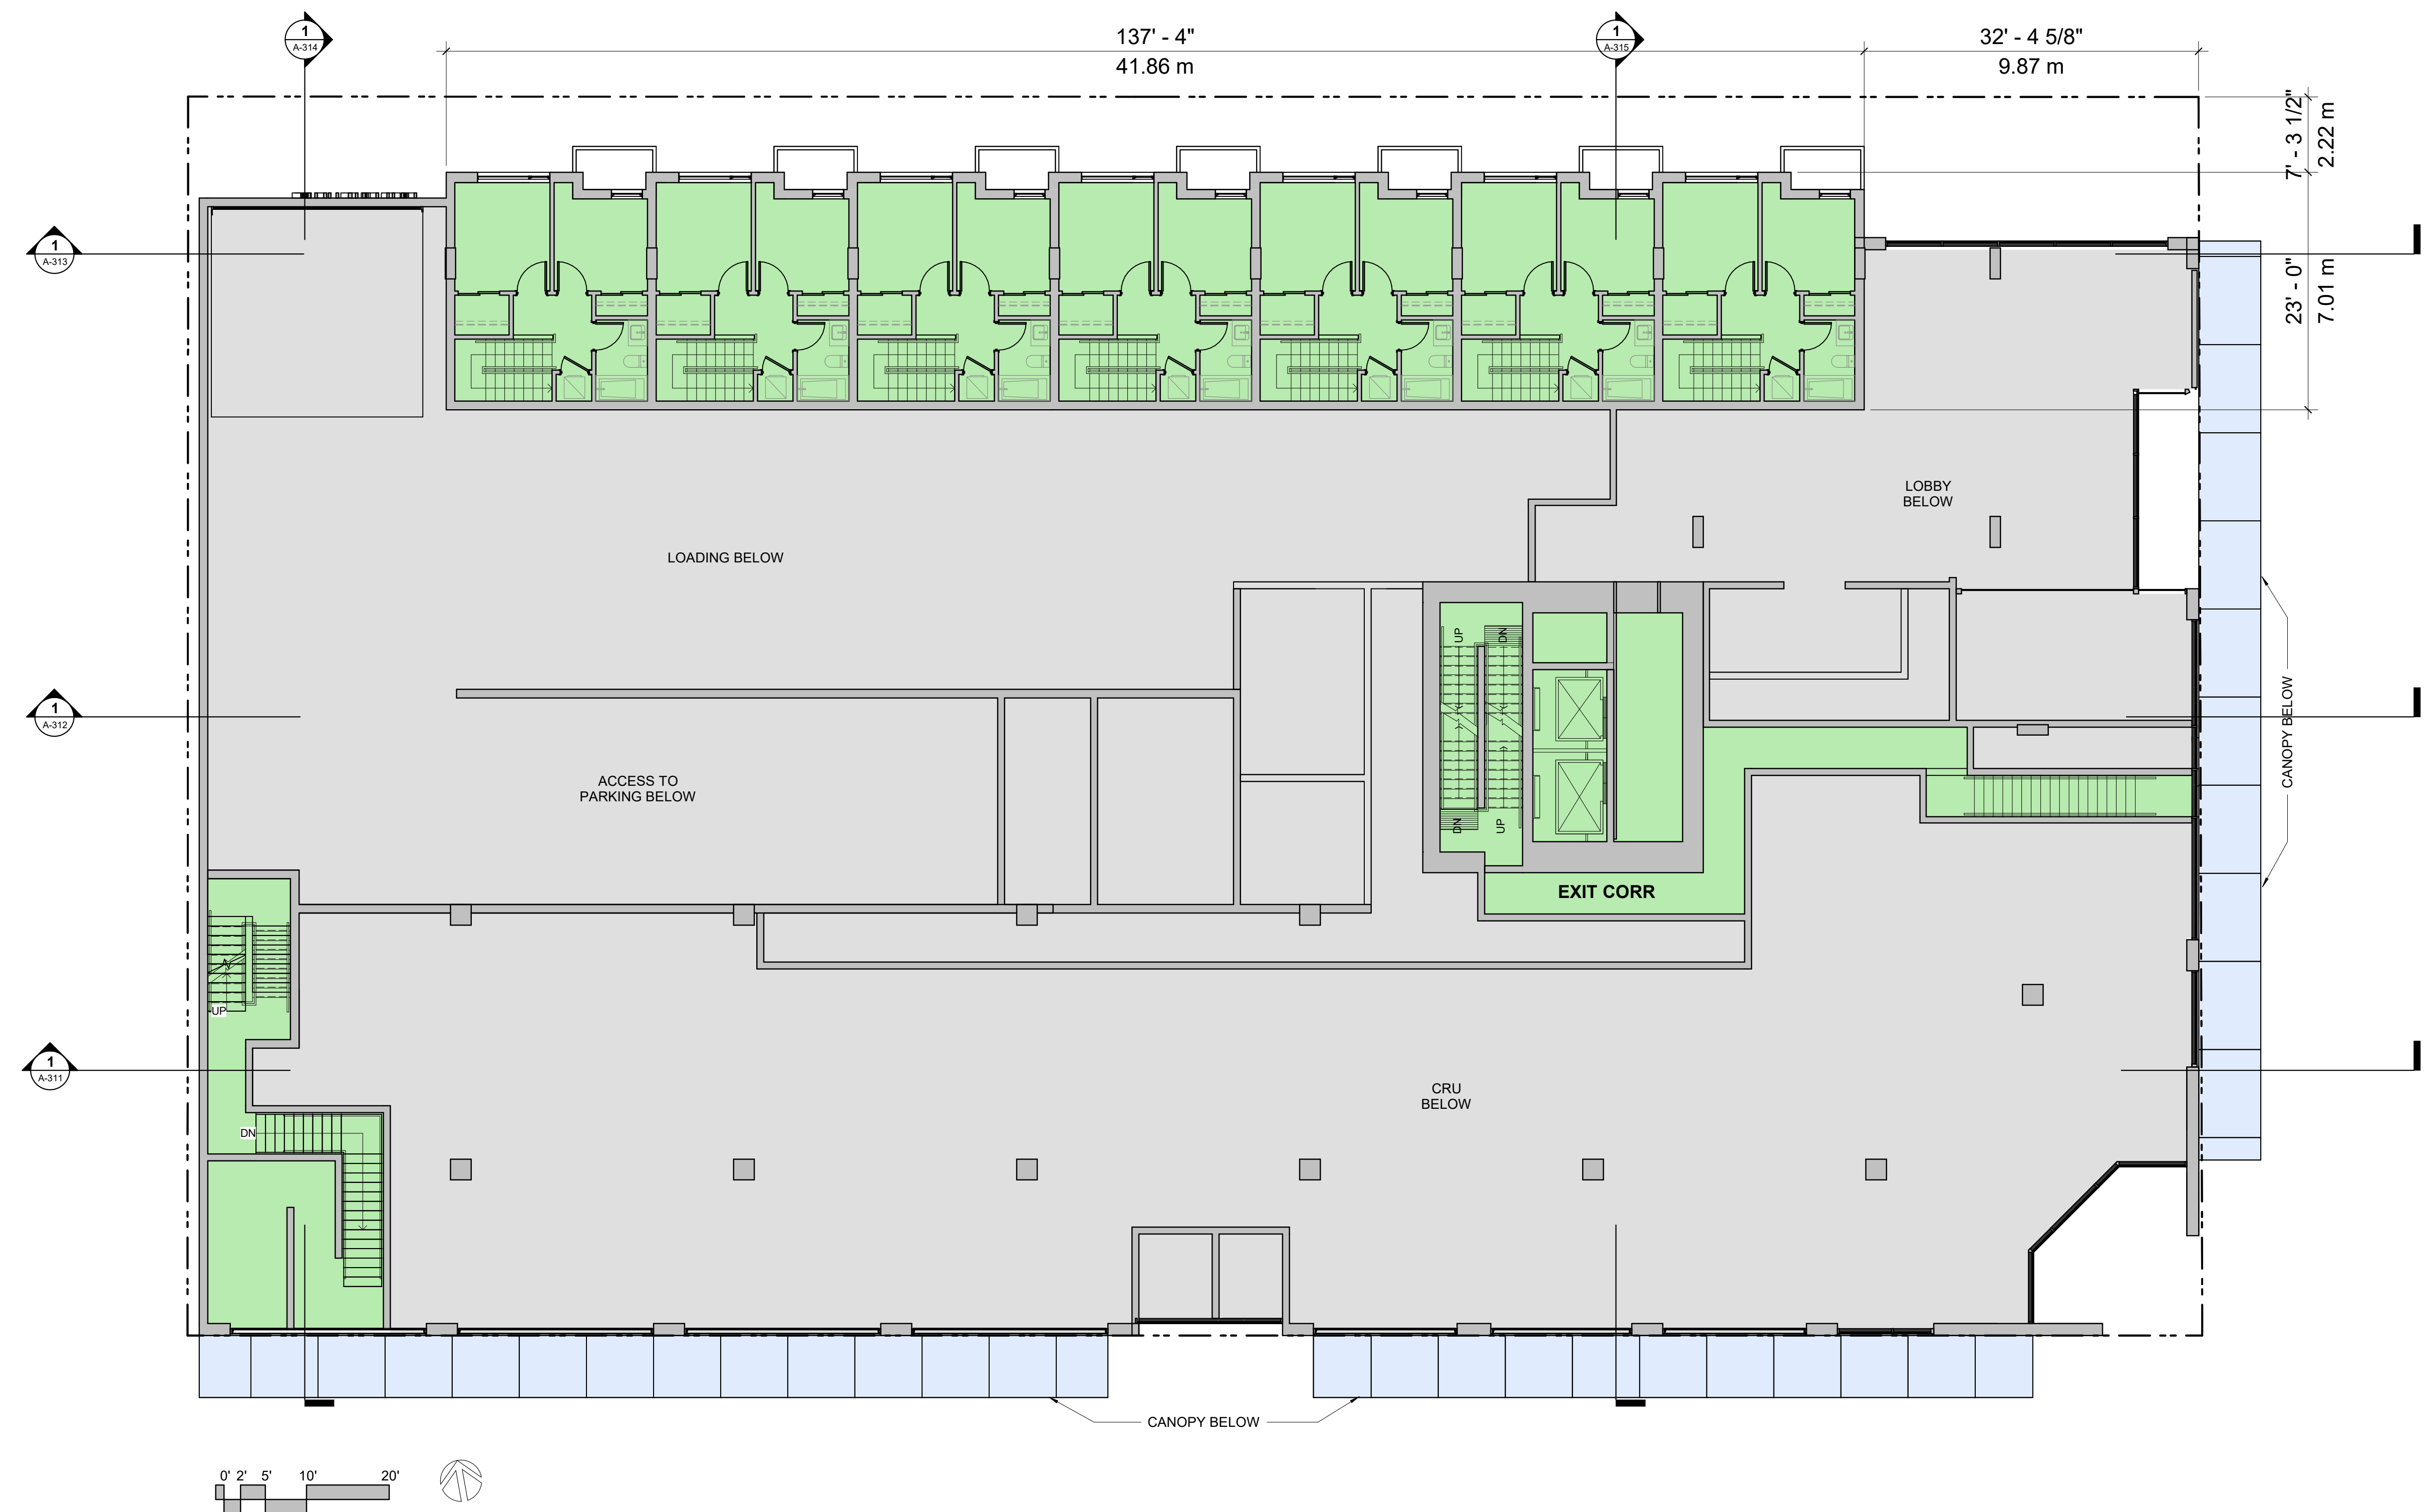


LEVEL 2 PLAN (PODIUM TERRACE)



LEVEL 3 PLAN



LEVEL 4-13 (TYPICAL TOWER PLAN)

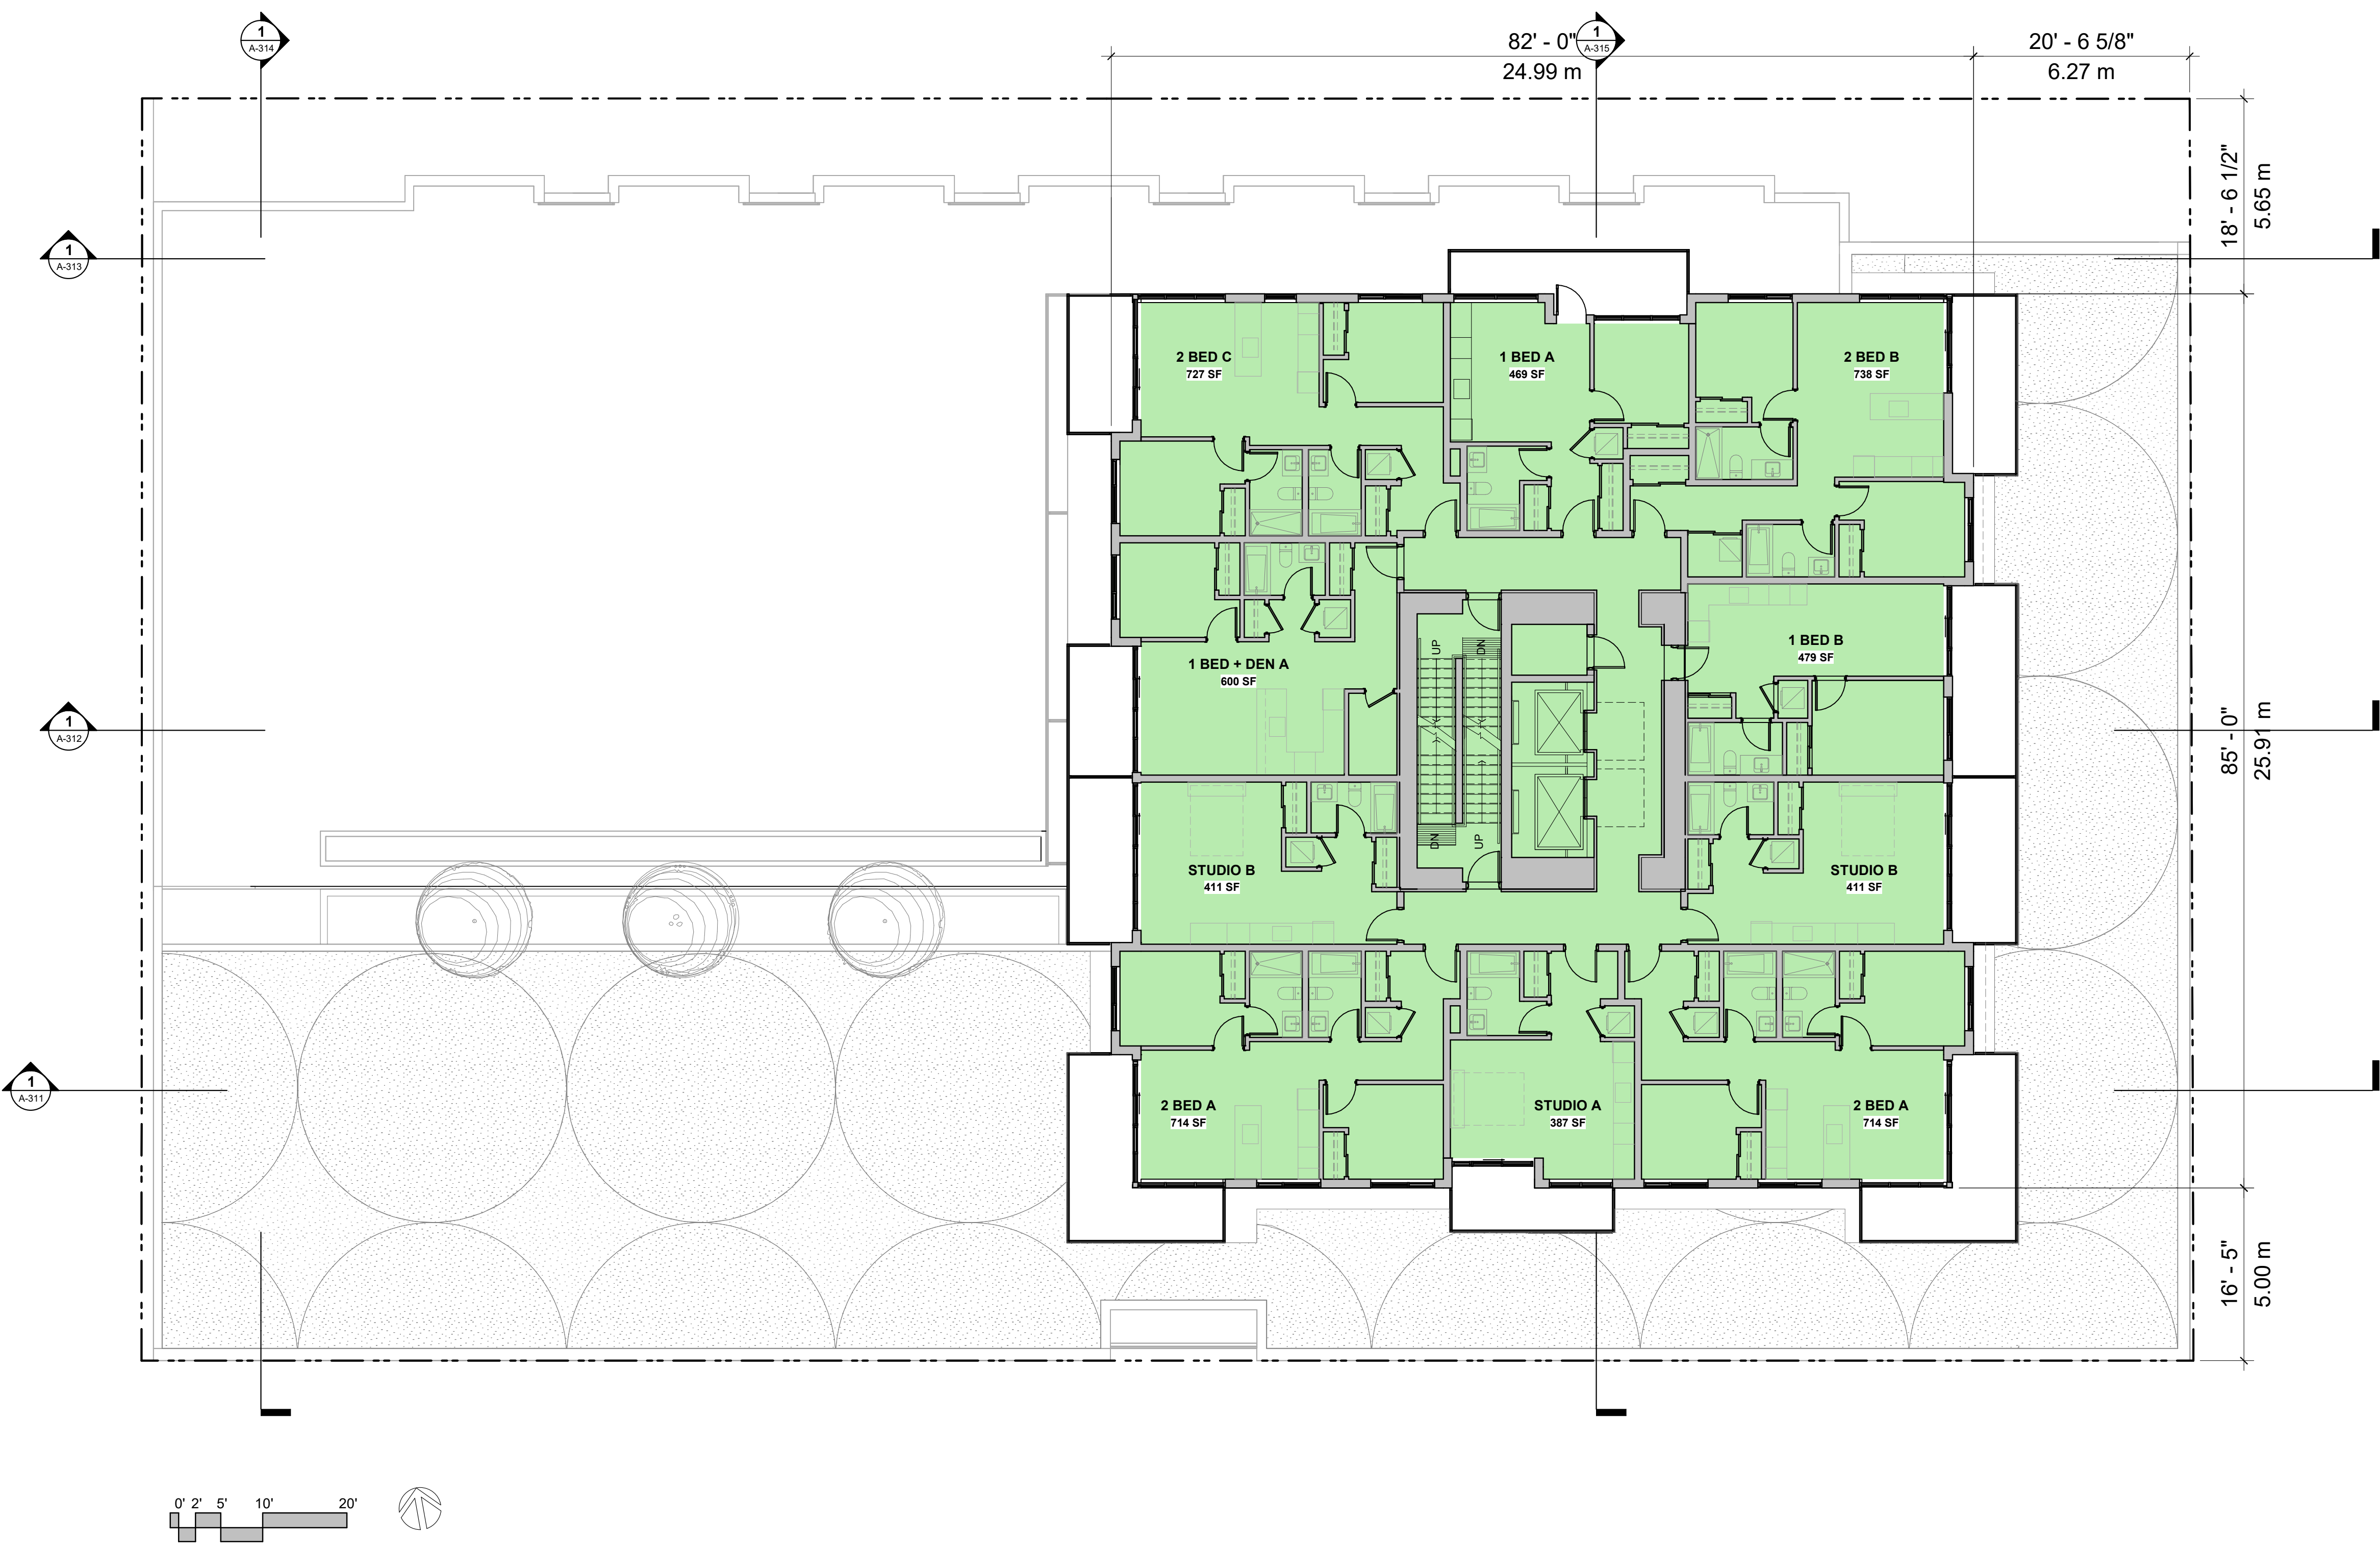

AMENITY ROOF DECK LEVEL

