



SOUTH ELEVATION (PANDORA AVE)

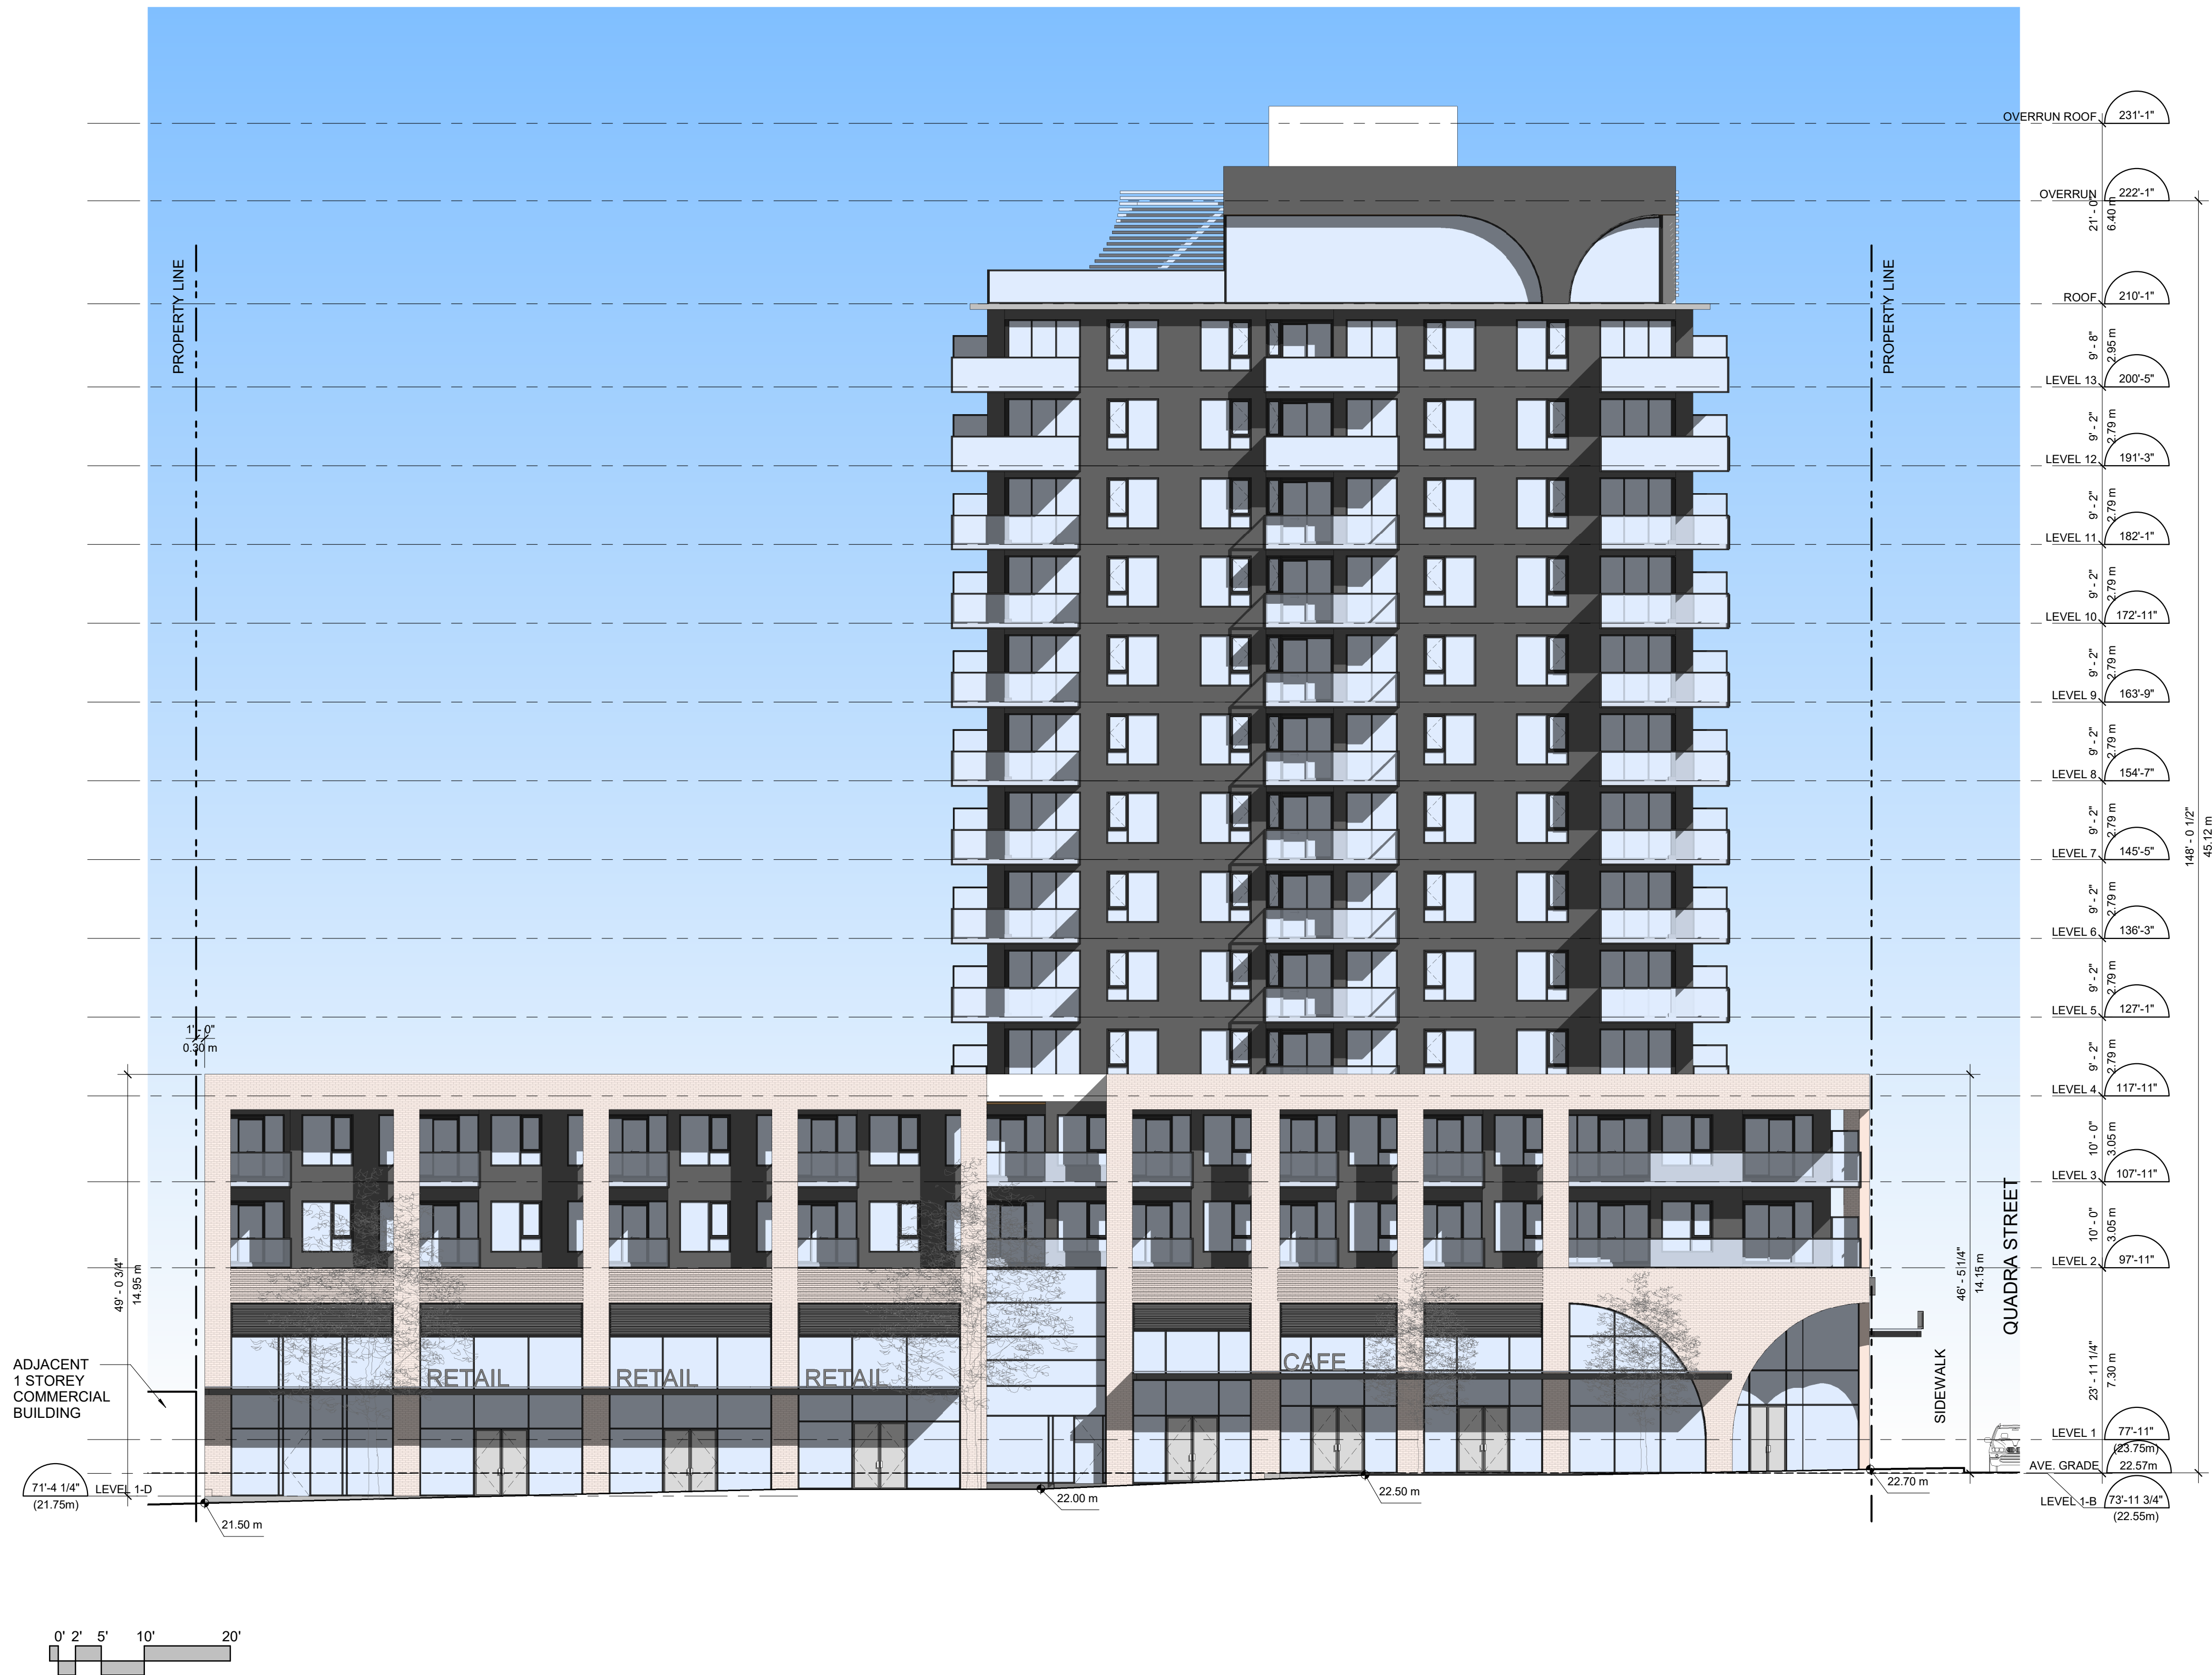

EAST E LEVATION (QUADRA ST)

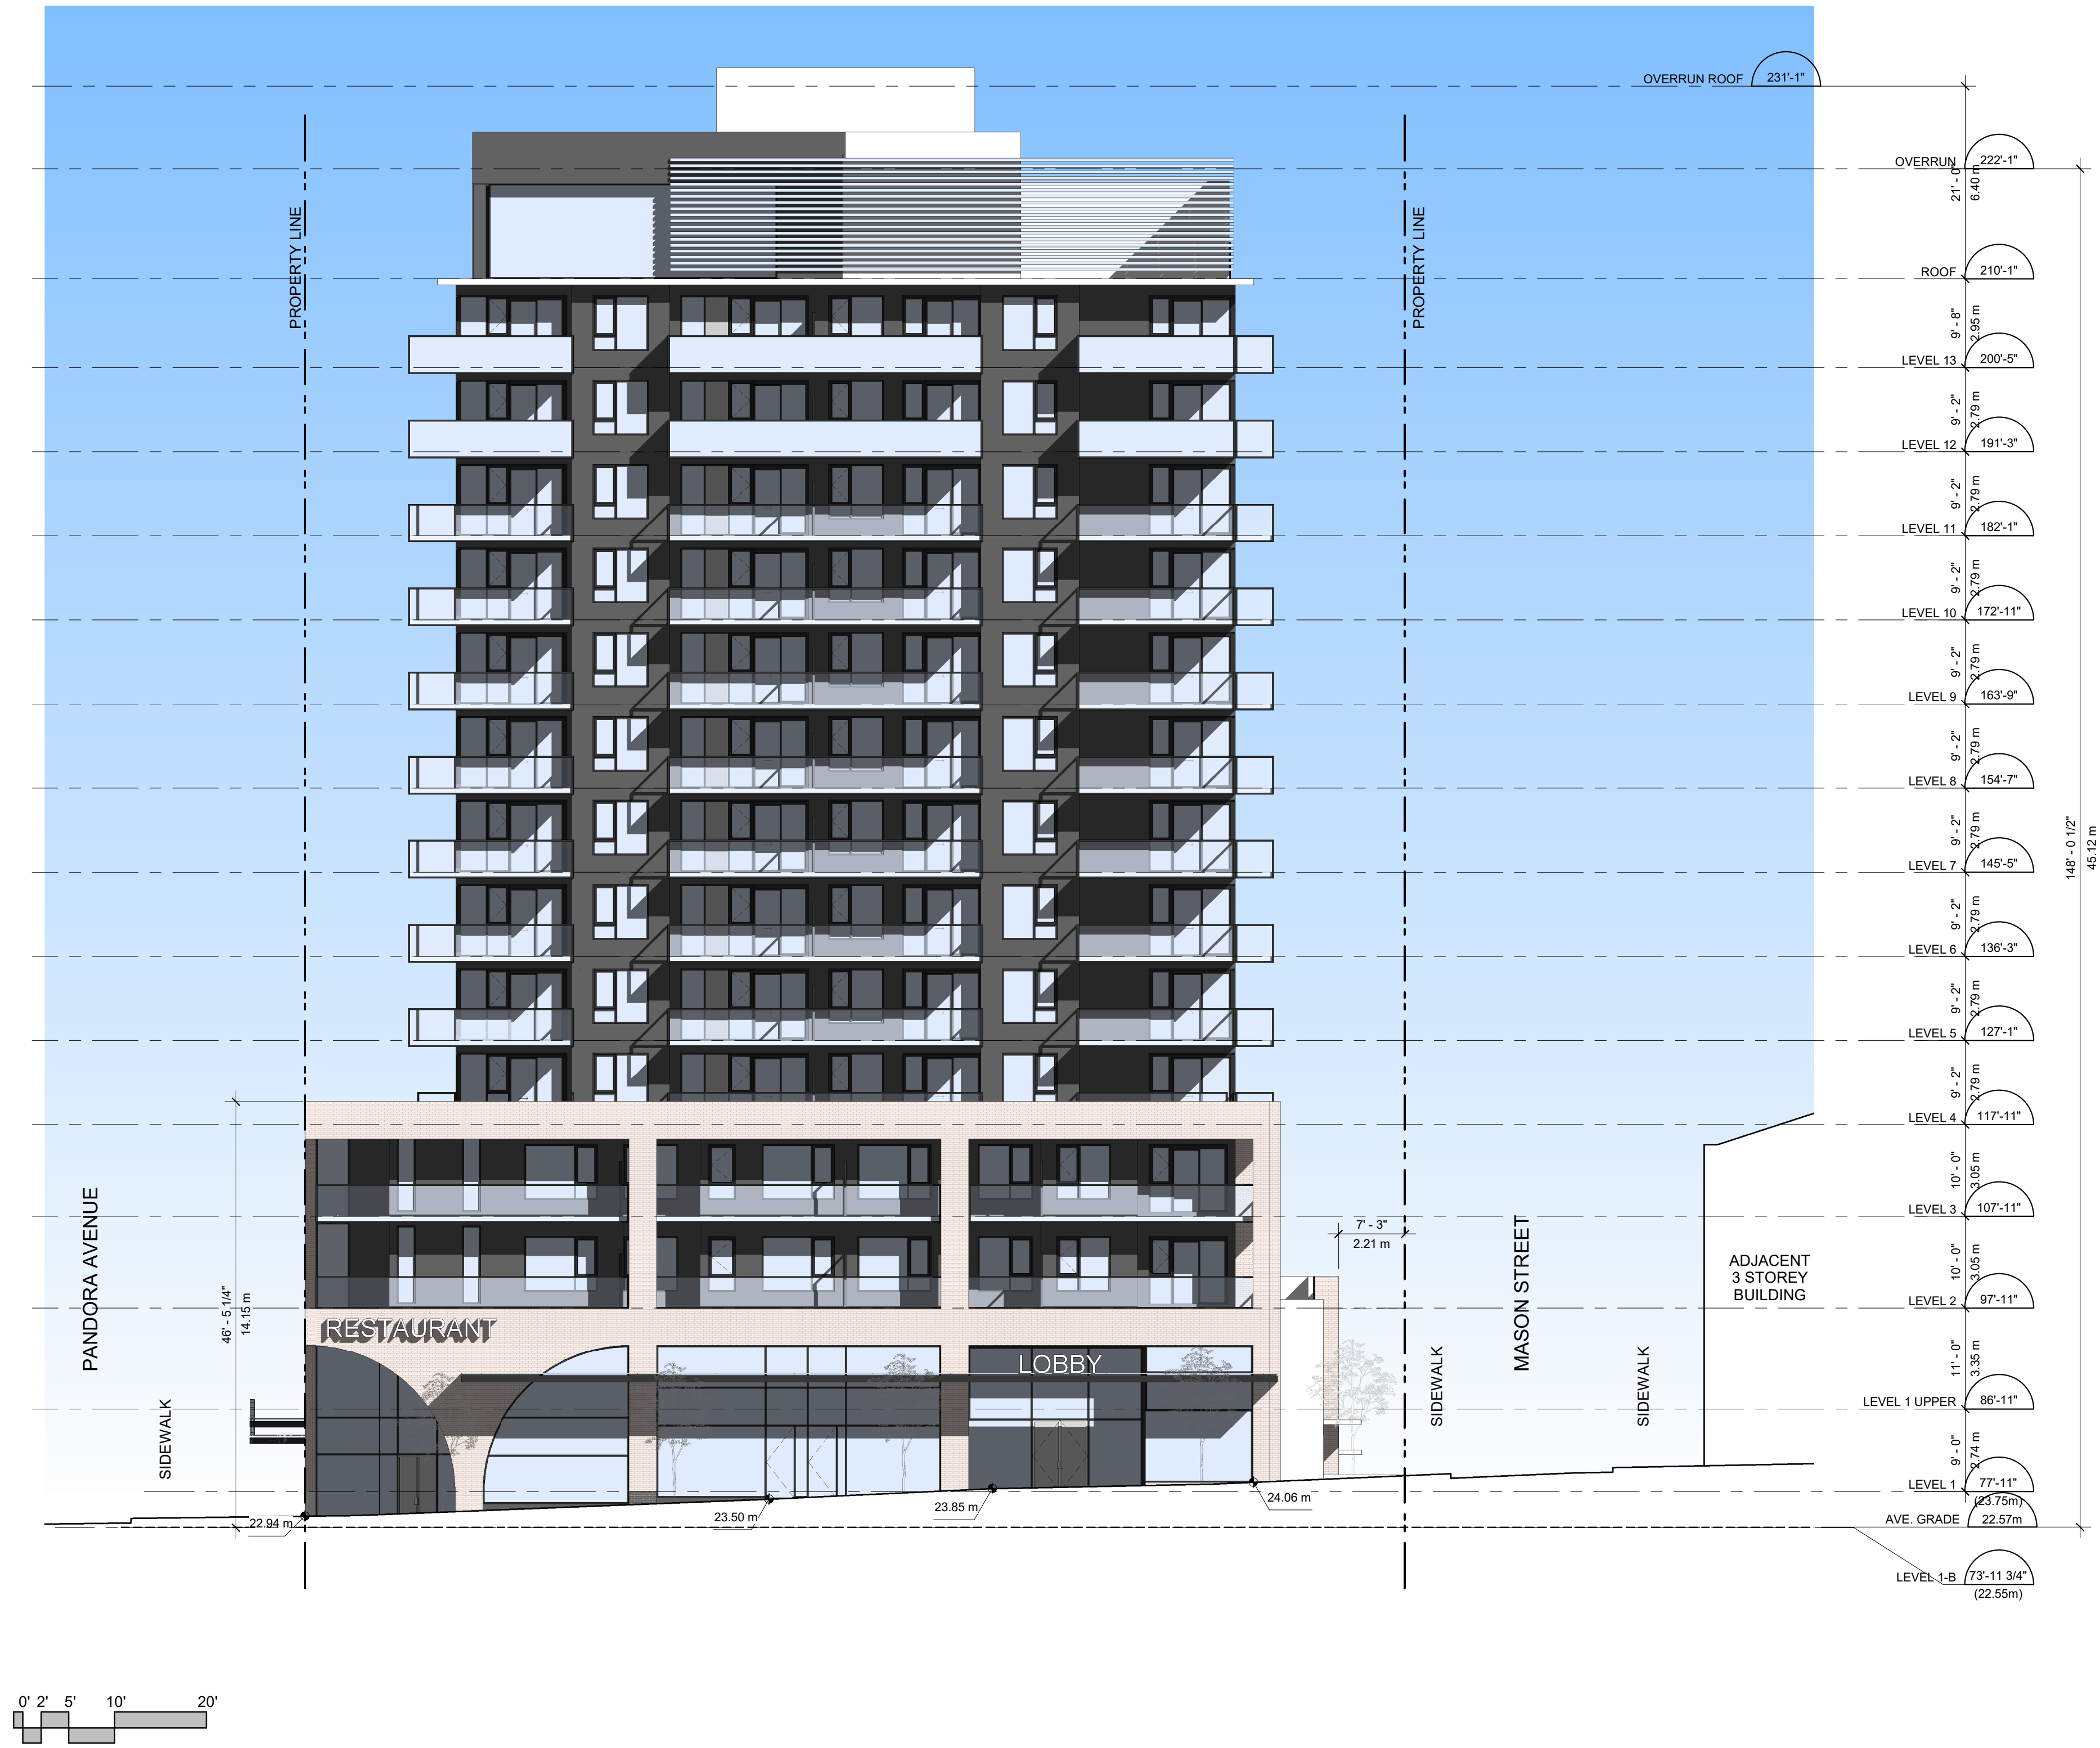

NORTH ELEVATION (MASON ST)



WEST ELEVATION

