


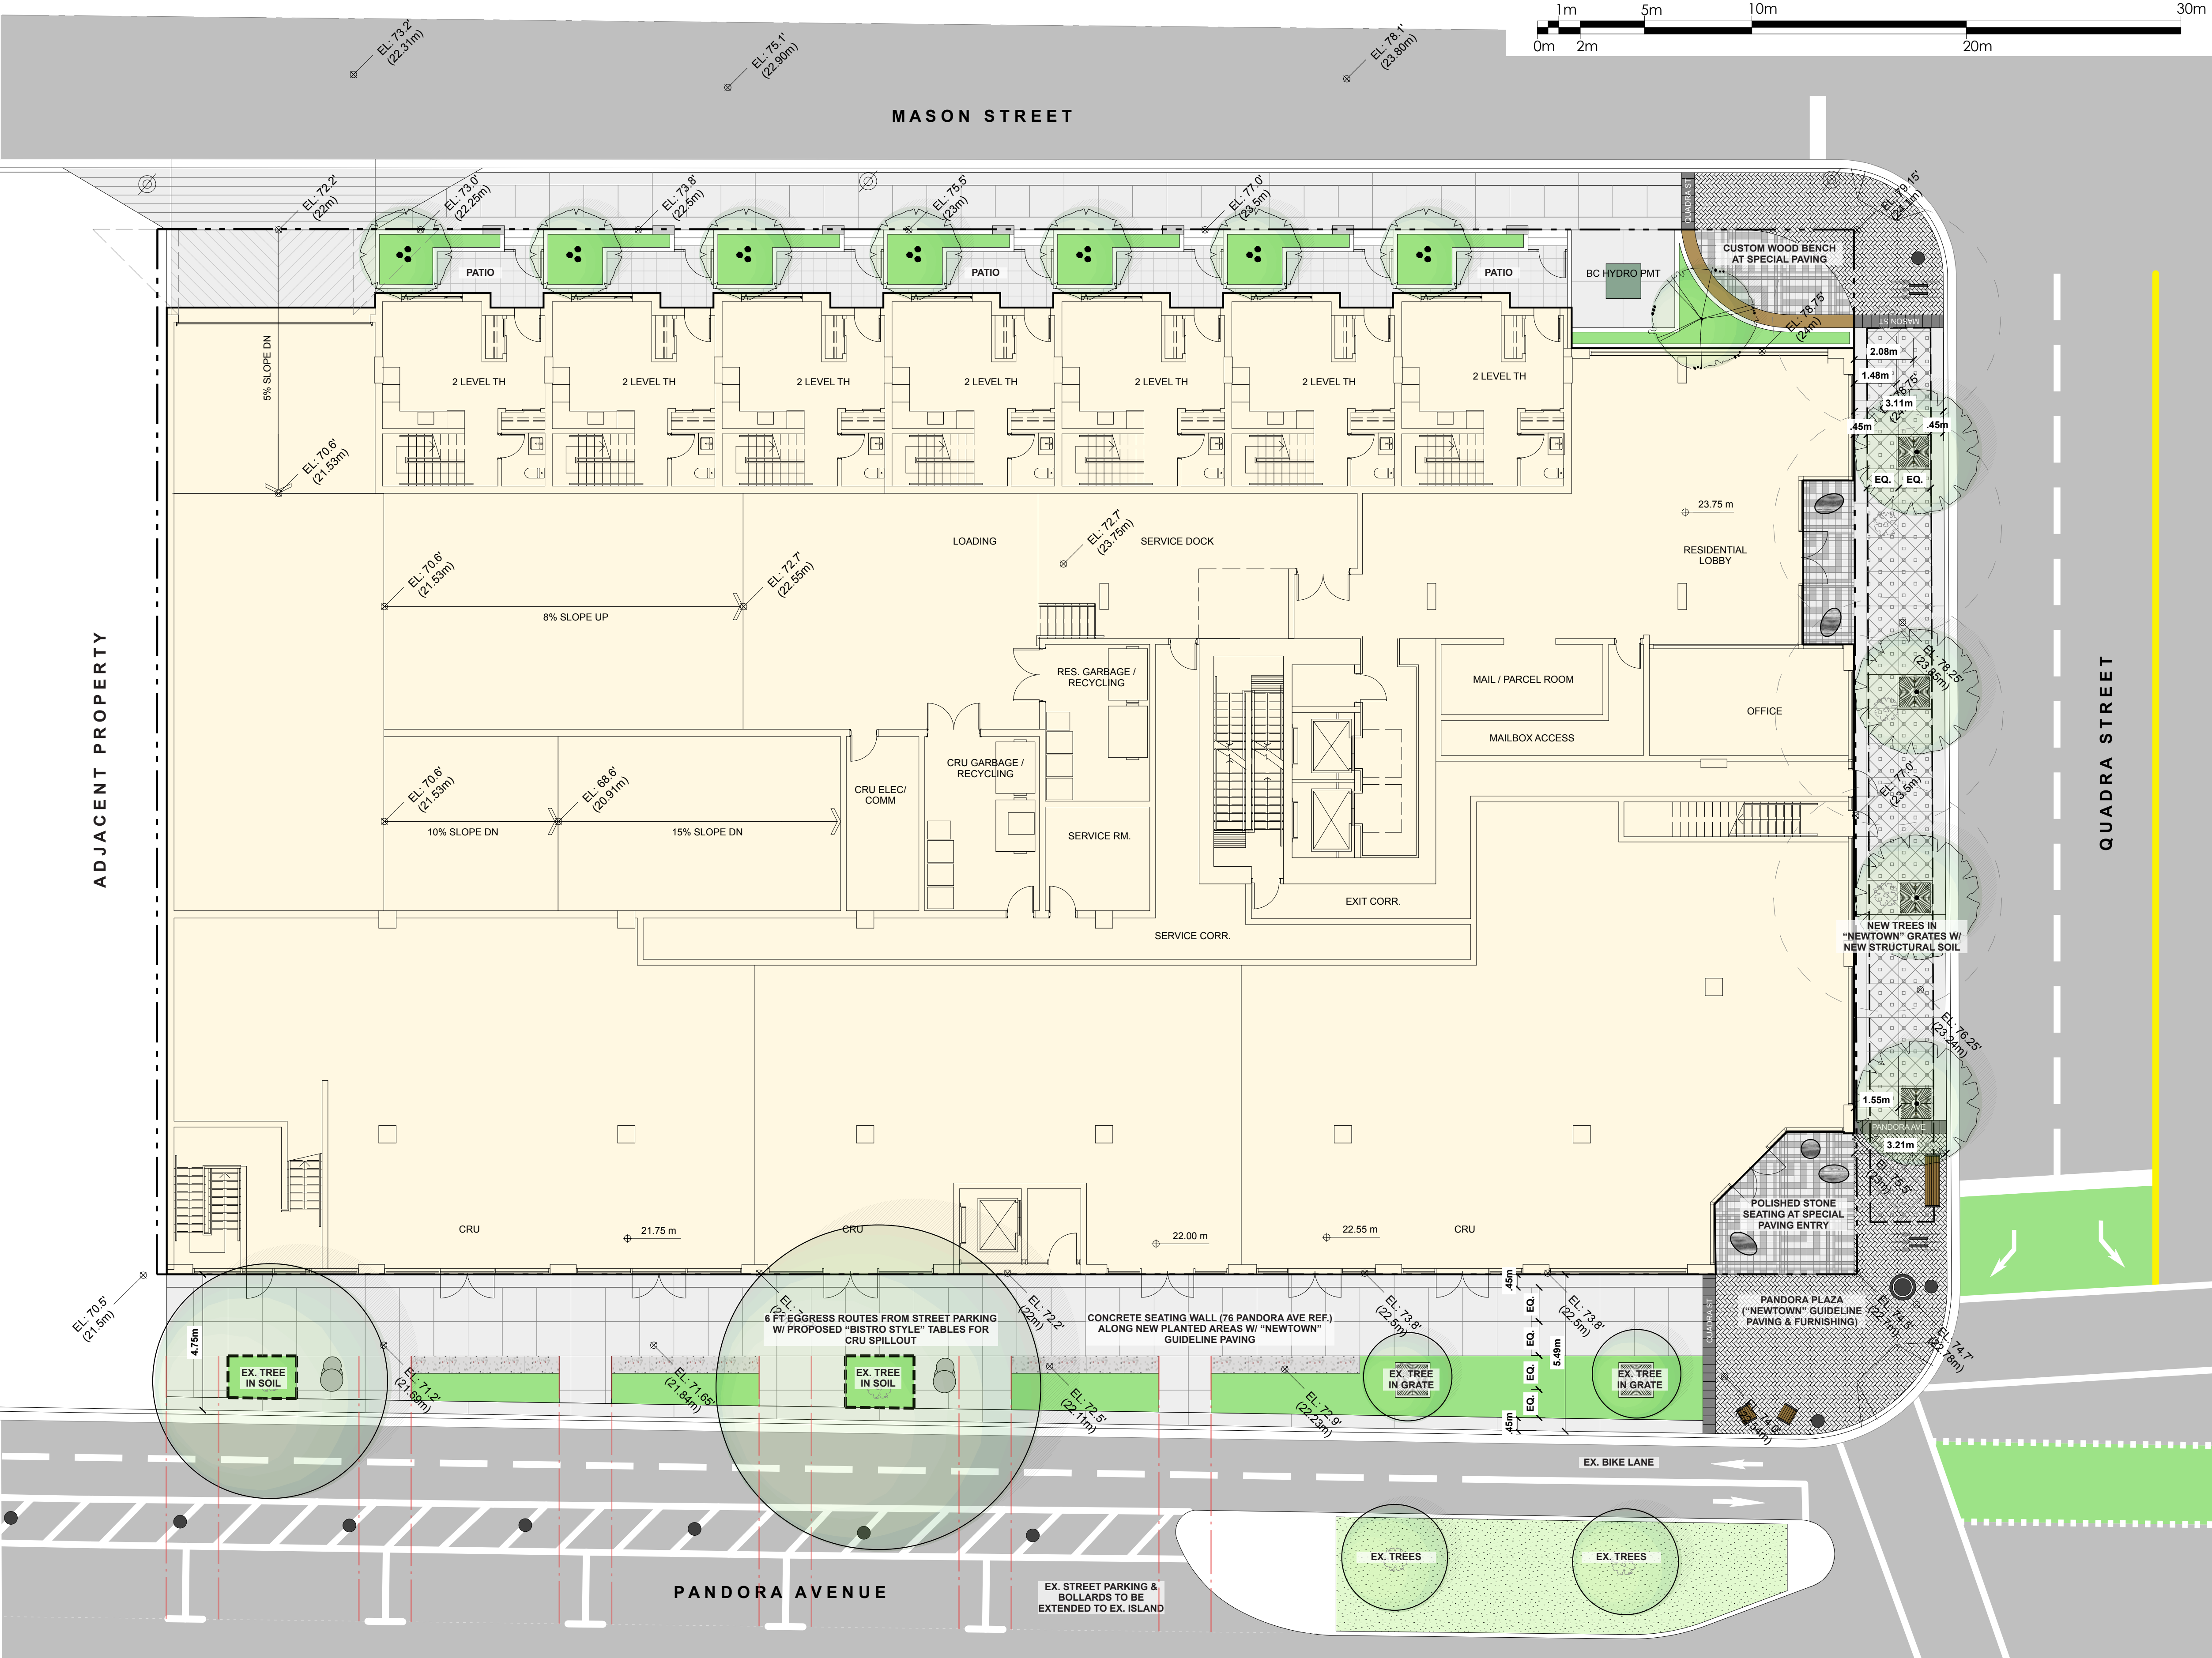

01 Jan 16-23 Issued for RZ
No.: Date: Submission:
Revisions:

dk Durante Kreuk Ltd.
102 - 1637 West 5th Avenue
Vancouver BC V6J 1N5
t: 604 684 4611
f: 604 684 0577
www.dkbc.ca

Project:
880 PANDORA
854-880 Pandora Avenue,
Victoria, BC



Drawn by: JBT
Checked by: PK
Date Modified: Jan 31, 2023
Scale: 1/8" = 1'-0" | 1:96

Drawing Title:
**Landscape Plan -
Ground Level (1)**

DK Project No.: 22081
MCMP Project No.: 222011

Sheet No.:

L-1.1

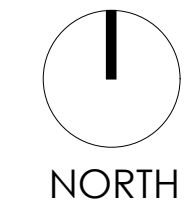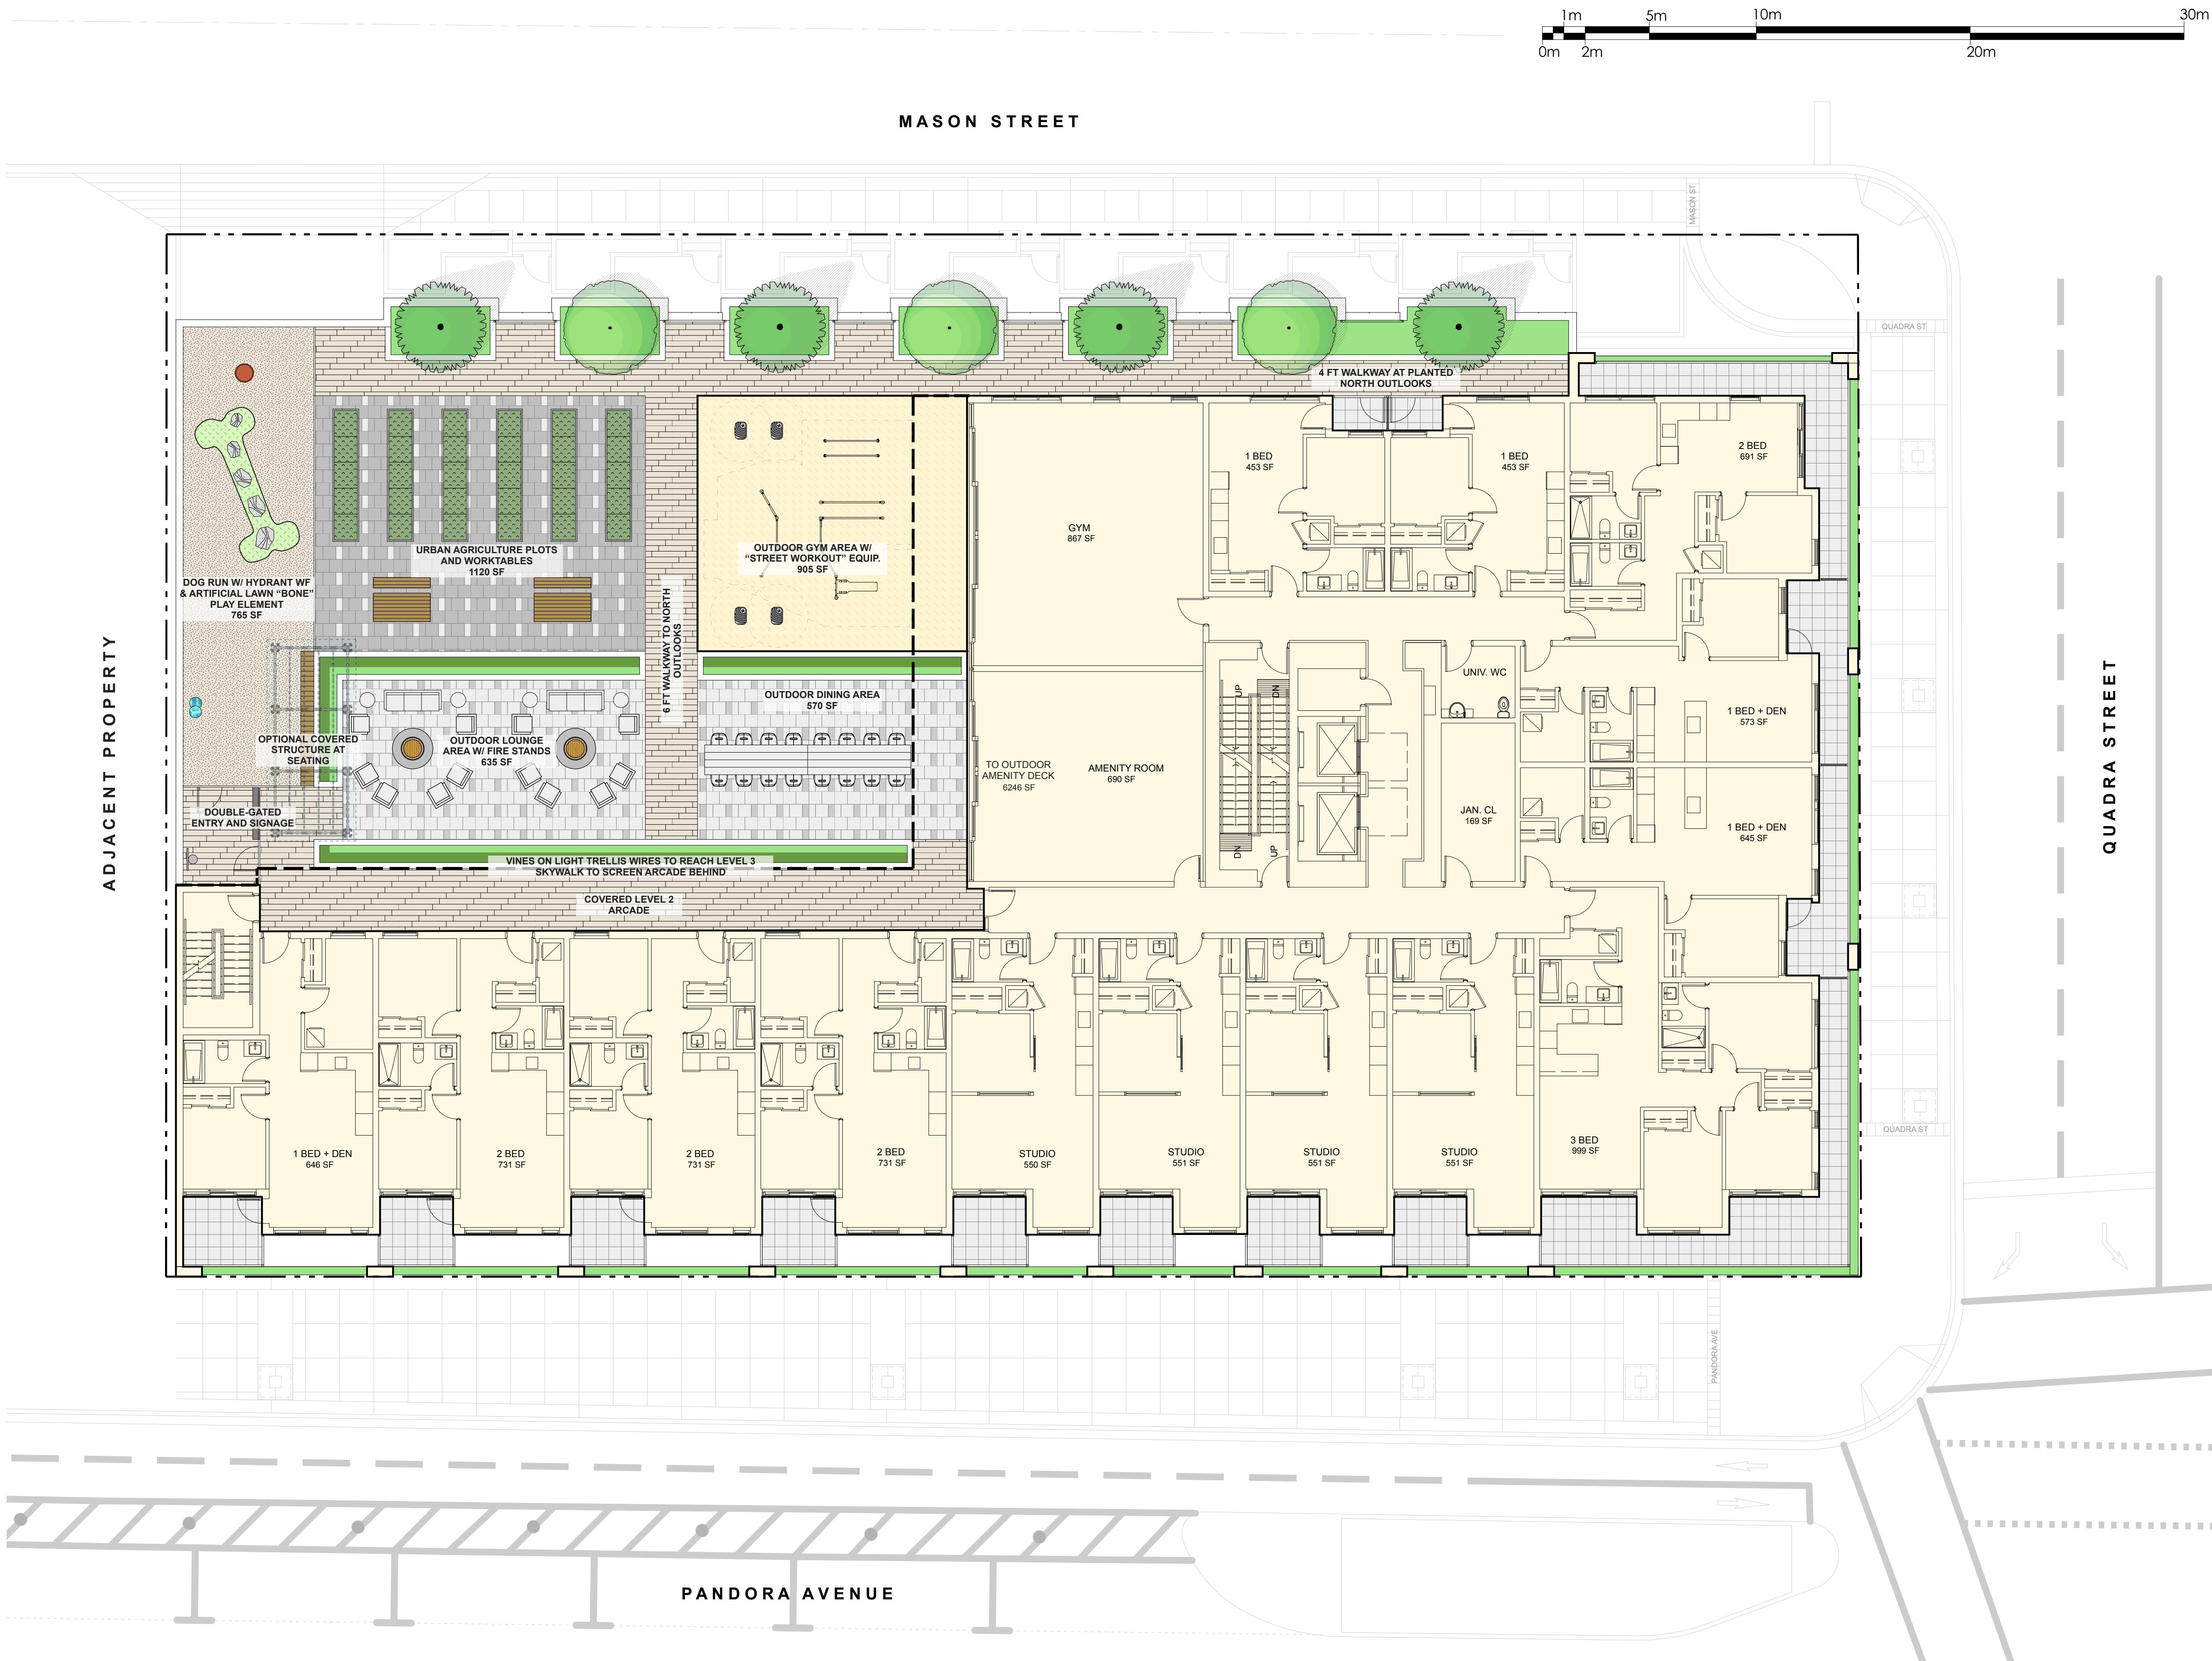

01 Jan 16-23 Issued for RZ
No.: Date: Submission:
Revisions:

durante kreuk
Durante Kreuk Ltd.
102 - 1637 West 5th Avenue
Vancouver BC V6J 1N5
t: 604 684 4611
f: 604 684 0577
www.dkbc.ca

Project:
880 PANDORA
854-880 Pandora Avenue,
Victoria, BC

Drawn by: JBT
Checked by: PK
Date Modified: Jan 31, 2023
Scale: 1/8" = 1'-0" | 1:96

Drawing Title:
**Landscape Plan -
Podium Level (2)**

DK Project No.: 22081
MCMP Project No.: 222011
Sheet No.:

L-1.2



MASON STREET



QUADRA STREET

01

Jan 16-23

Issued for RZ

No.:

Date:

Submission:

Revisions:



Durante Kreuk Ltd.

102 - 1637 West 5th Avenue

Vancouver BC V6J 1N5

t: 604 684 4611

f: 604 684 0577

www.dkbc.ca

Project:
880 PANDORA
854-880 Pandora Avenue,
Victoria, BC


Drawn by: JBT
Checked by: PK
Date Modified: Jan 31, 2023
Scale: 1/8" = 1'-0" | 1:96

Drawing Title:
**Landscape Plan -
Roof Levels (3+)**

DK Project No.: 22081
MCMP Project No.: 222011
Sheet No.:

L-1.3

ADJACENT PROPERTY

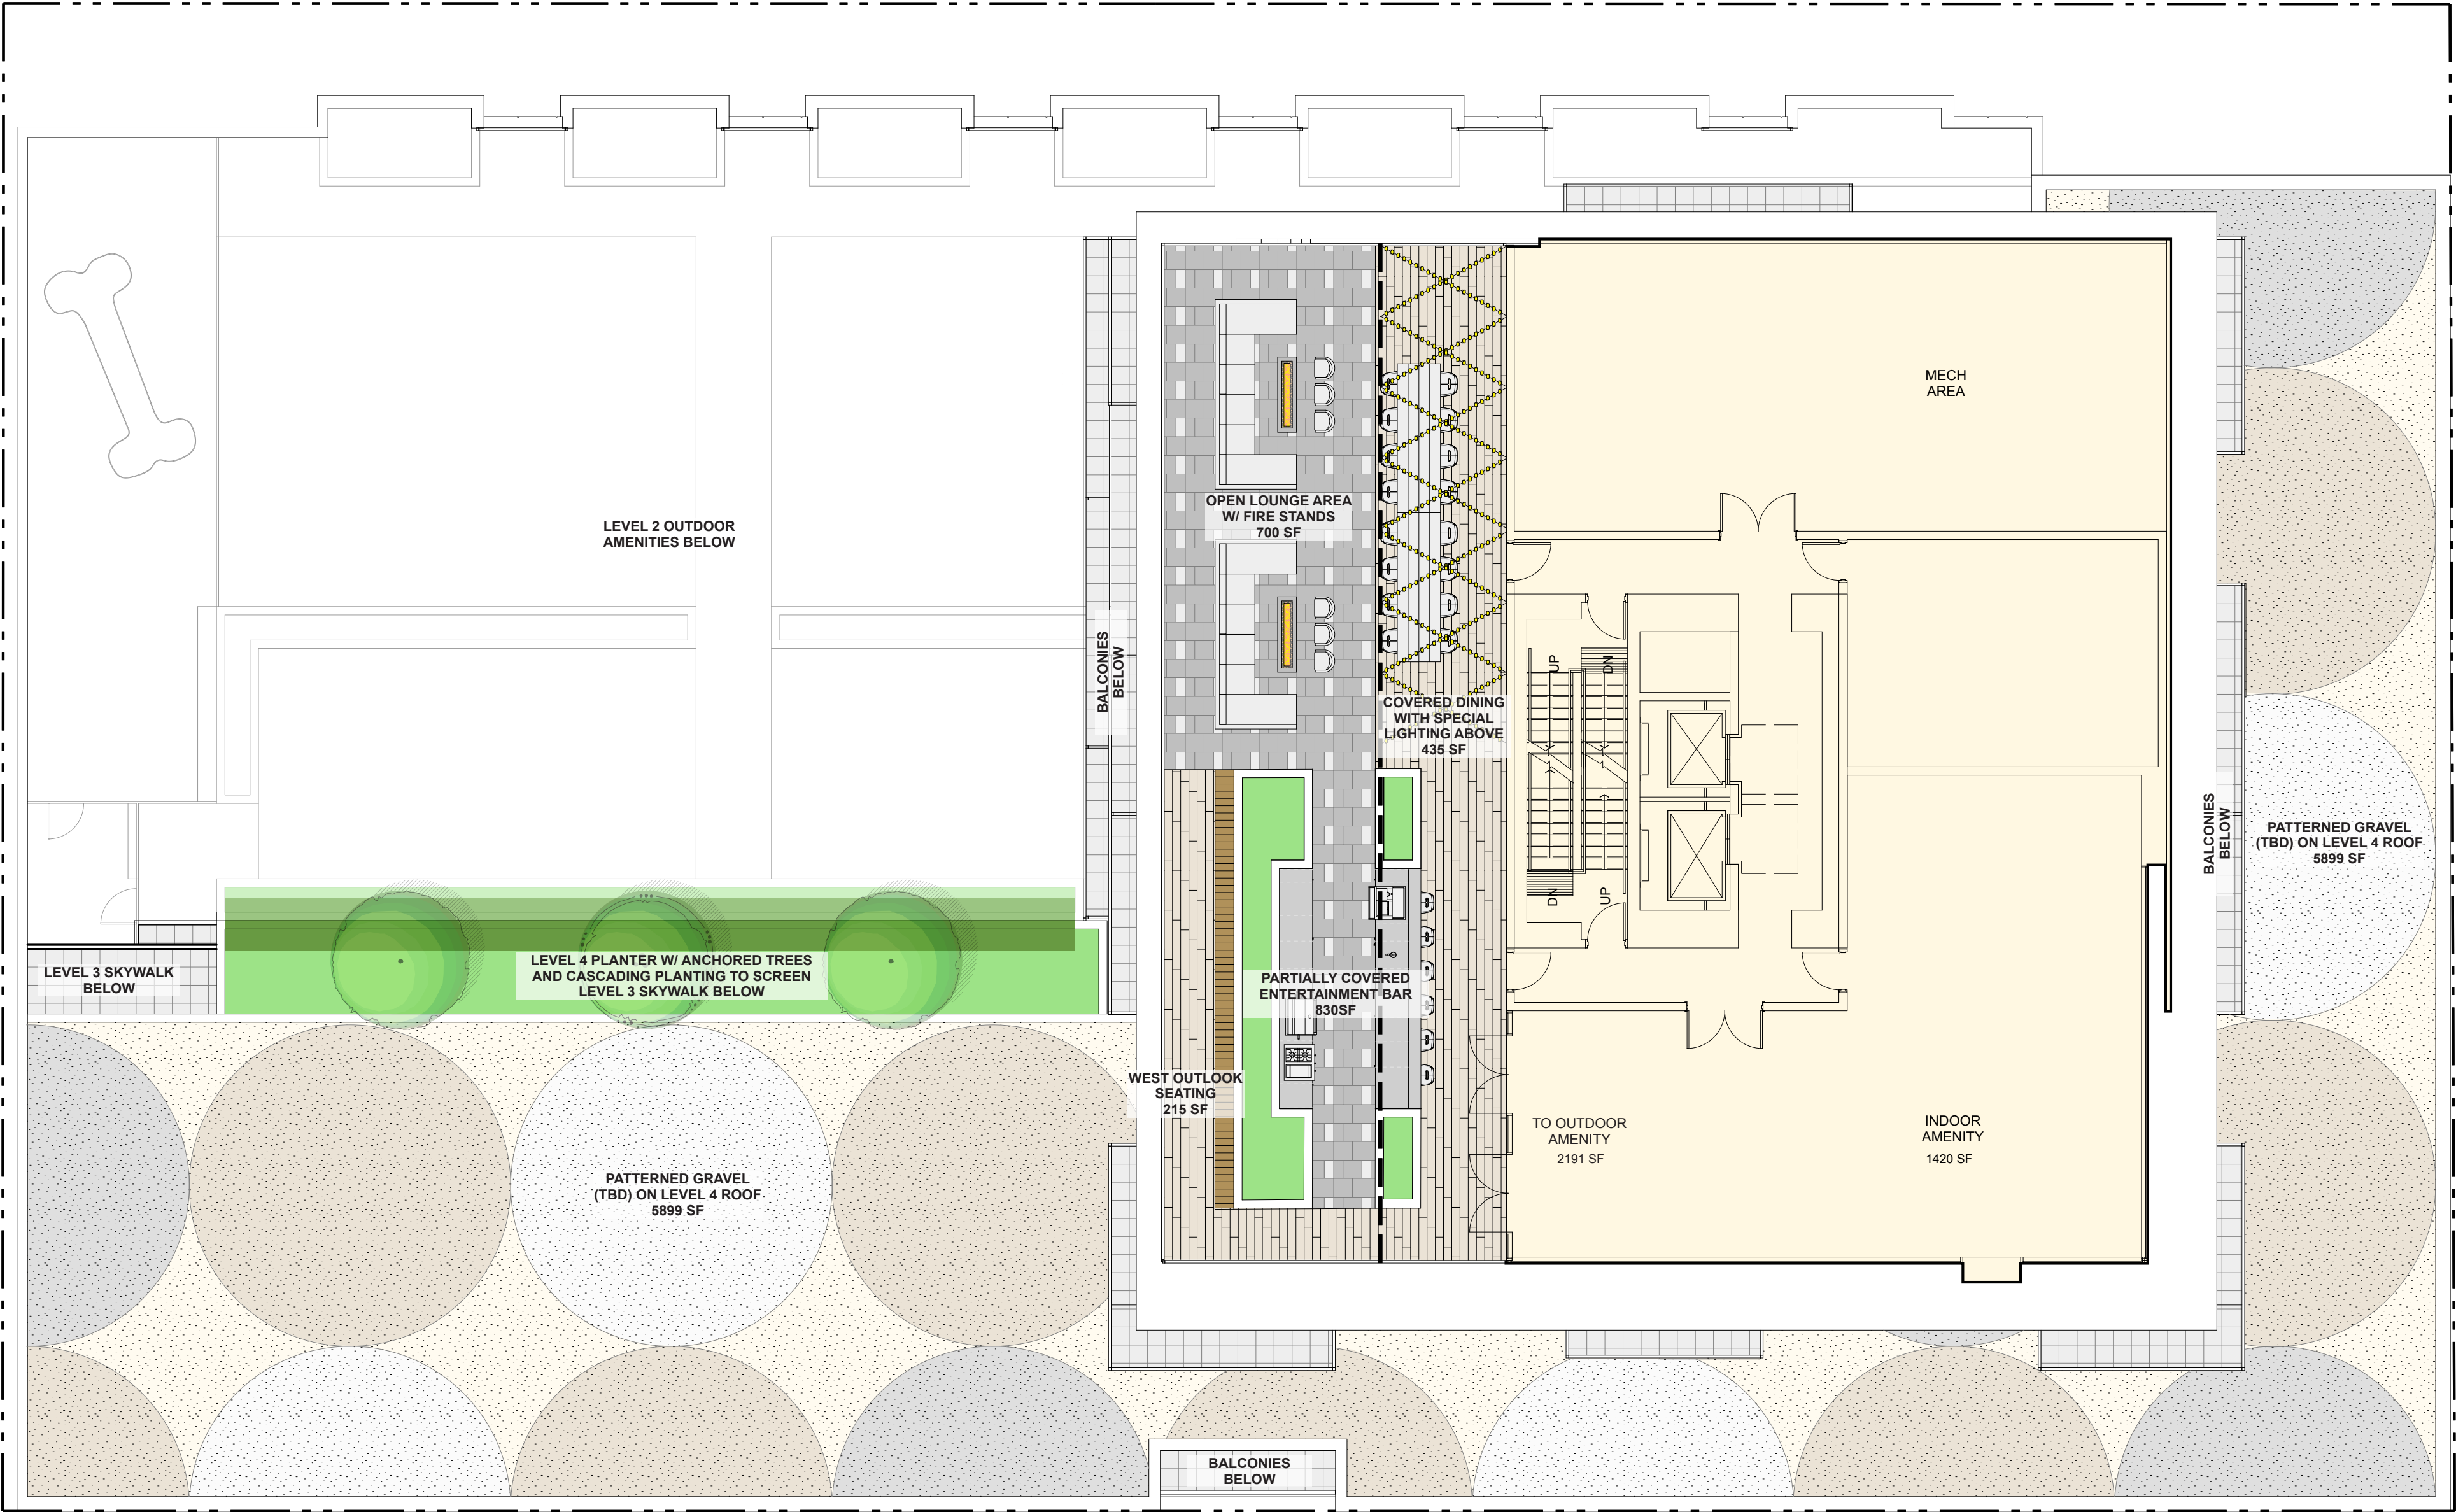

PANDORA AVENUE