



Recommended Nursery Stock

Category	Botanical Name	Common Name	Size	
Trees Total: 13	Acer griseum	Paperbark Maple	5cm cal.	
	Cercidiphyllum japonicum	Katsura Tree	6cm Cal.	
	Cercis canadensis	Eastern Redbud	6cm Cal.	
	Street Trees - Species to be determined		by the City of Victoria Parks Dept.	
Medium Shrubs Total: 22	Azalea japonica 'Herbert'	Herbert Evergreen Azalea	#5 Pot	
	Hydrangea macrophylla 'Lanarth White'	Lanarth White Hydrangea	#5 Pot	
	Hydrangea macrophylla 'Nikko Blue'	Nikko Blue Hydrangea	#5 Pot	
	Rhododendron macrophyllum	Pacific Rhododendron	#5 Pot	
Small Shrubs Total: 68	Sarcococca hookeriana var. humilis	Dwarf Sweet Box	#1 Pot	
Perennials, Annuals and Ferns Total: 145	Blechnum spicant	Deer Fern	#1 Pot	
	Dicentra x 'King of Hearts'	King Of Hearts Bleeding Heart	#1 pot	
	Fetuca glauca	Common Blue Fescue	#1 pot	
	Polystichum munifolium	Sword Fern	#1 Pot	


- Notes:**
- All work to be completed to current BCSLA Landscape Standards
 - All soft landscape to be irrigated with an automatic irrigation system

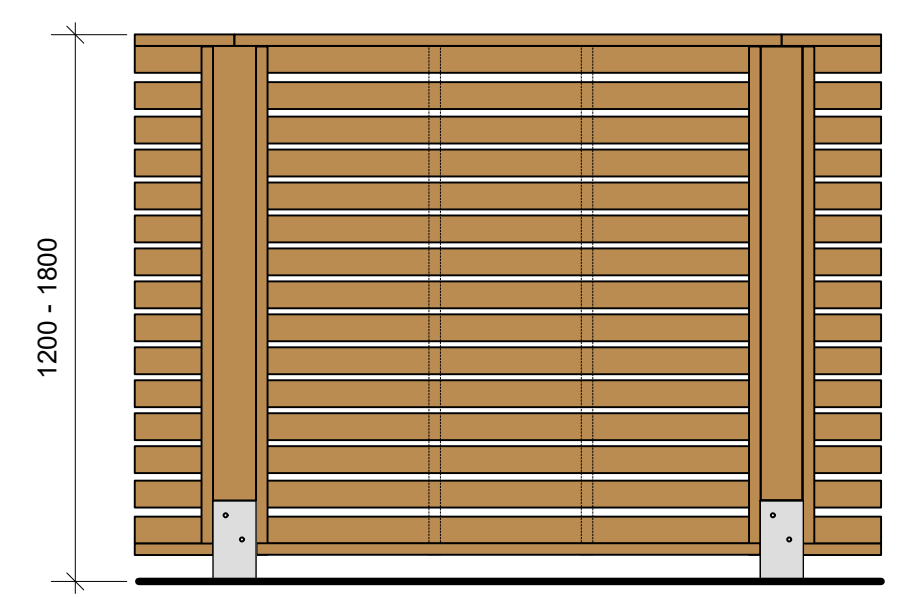

2 1200 - 1800mm ht. Wood Privacy Screen
Scale: 1:25

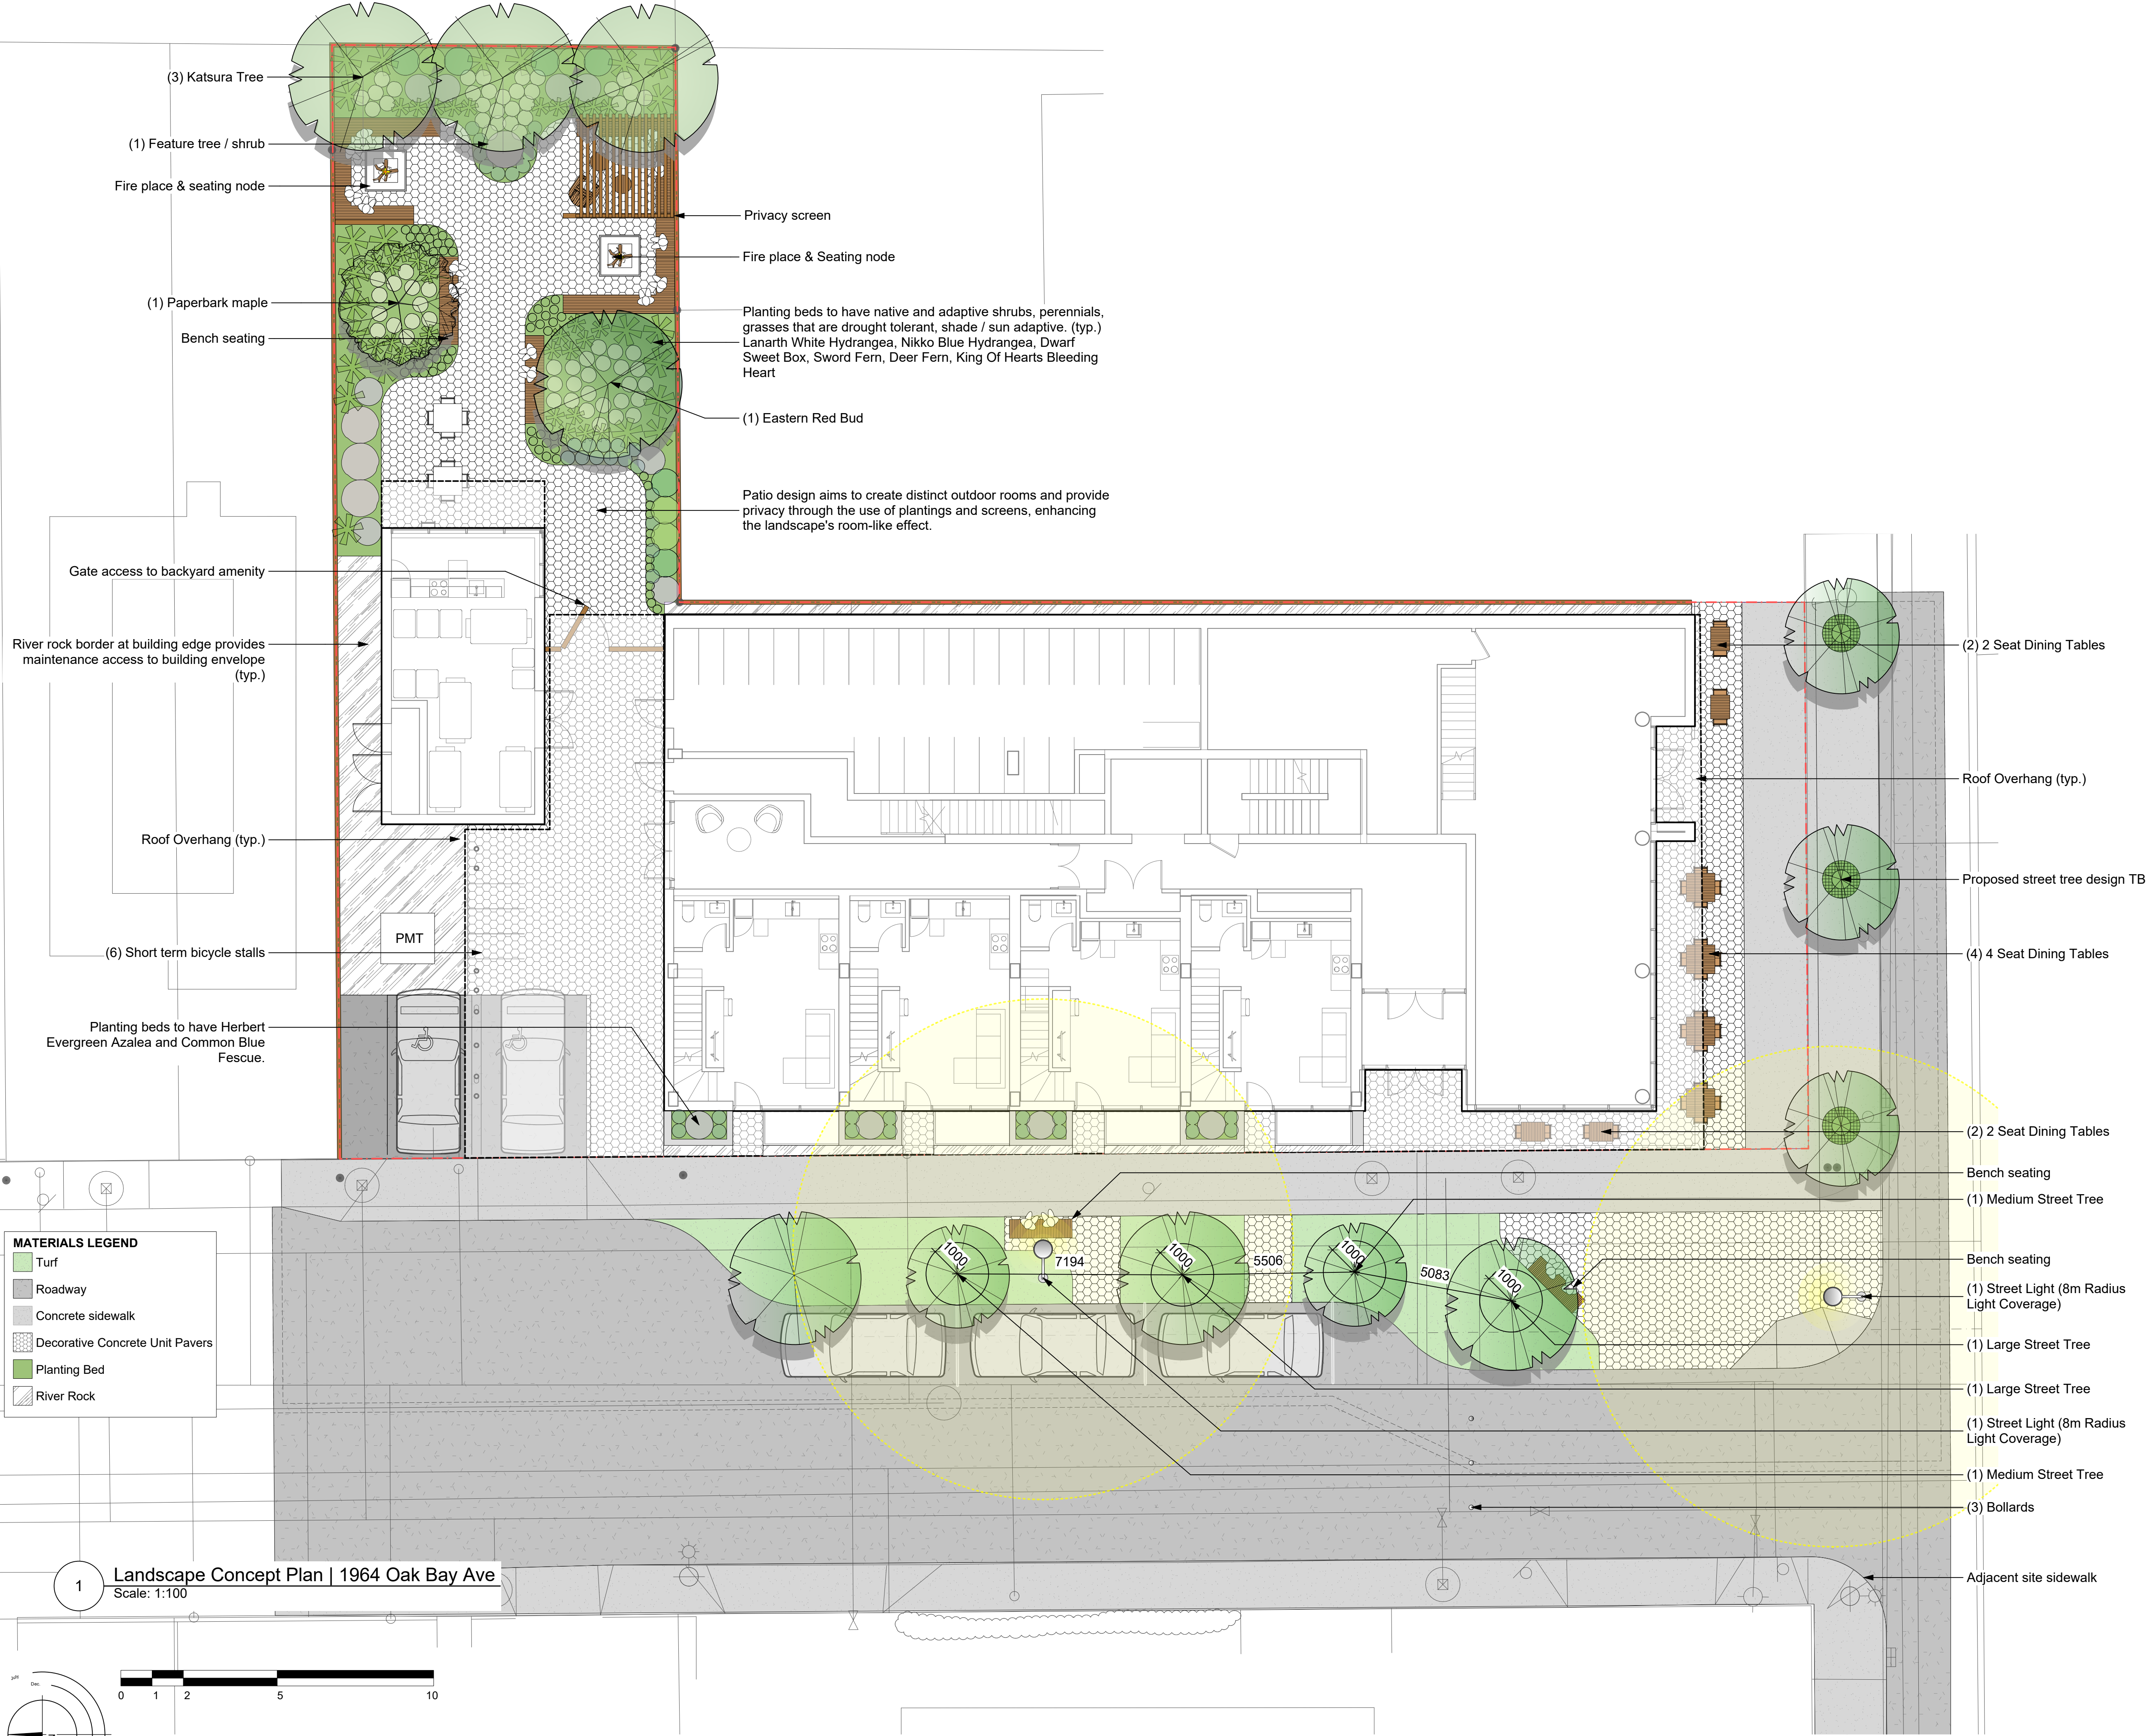

1 Landscape Concept Plan | 1964 Oak Bay Ave
Scale: 1:100

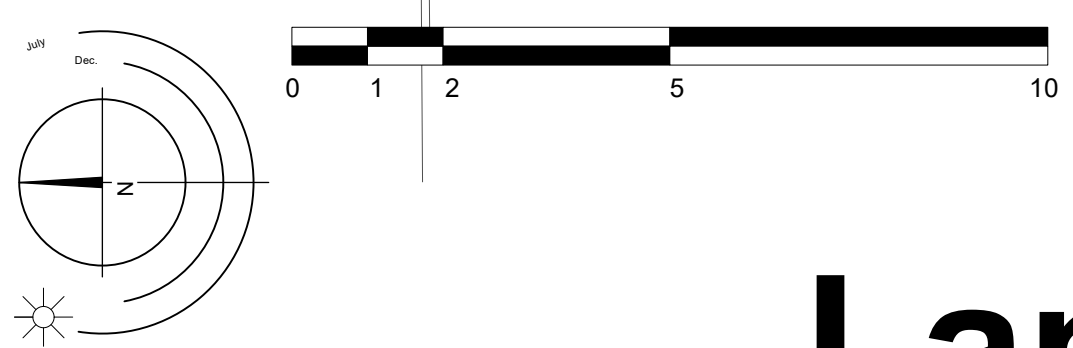

Landscape Concept | 1964 Oak Bay Ave

REV.01 - FEB/20/25-PRE-ISSUED FOR APPLICATION