
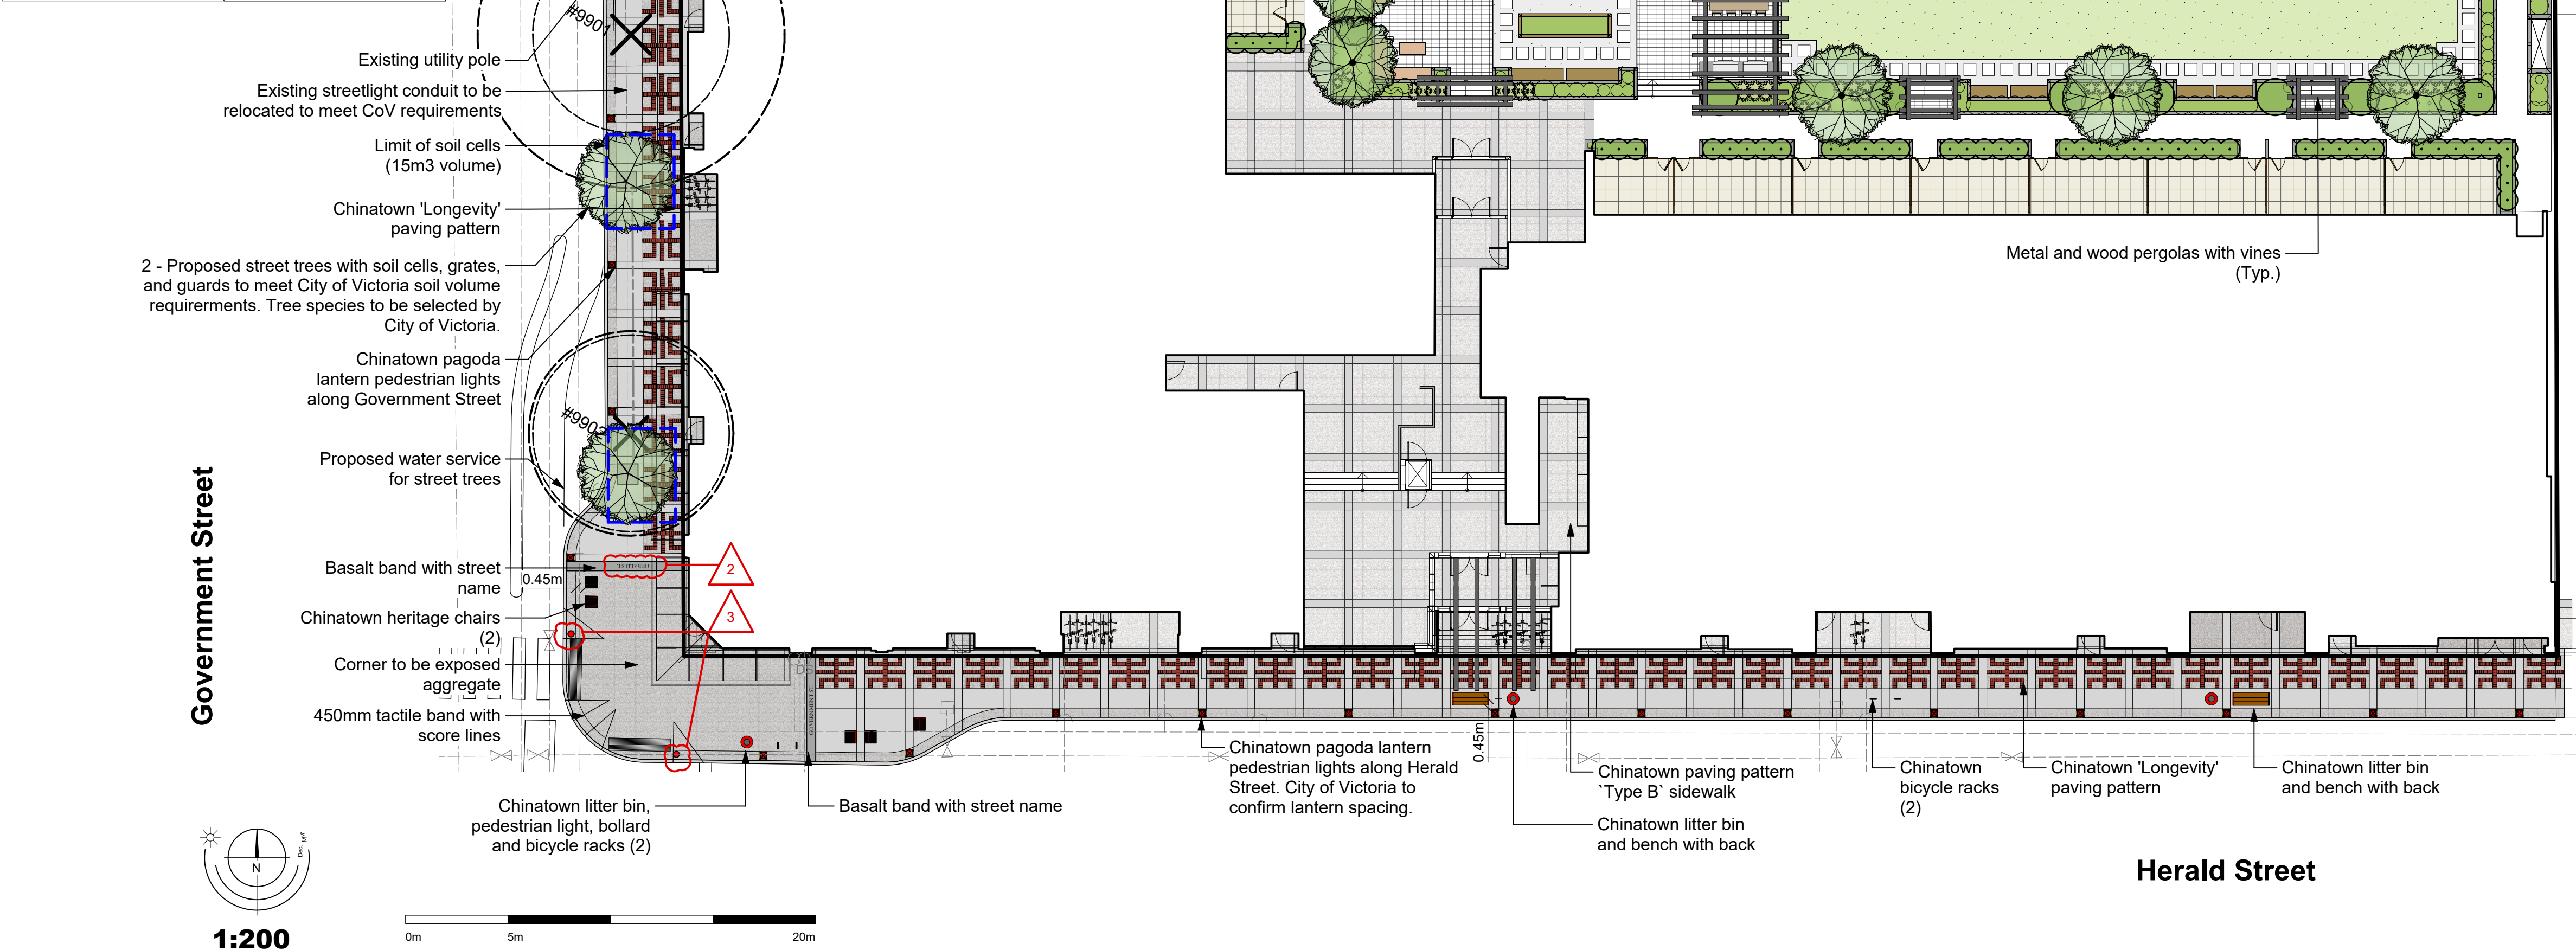
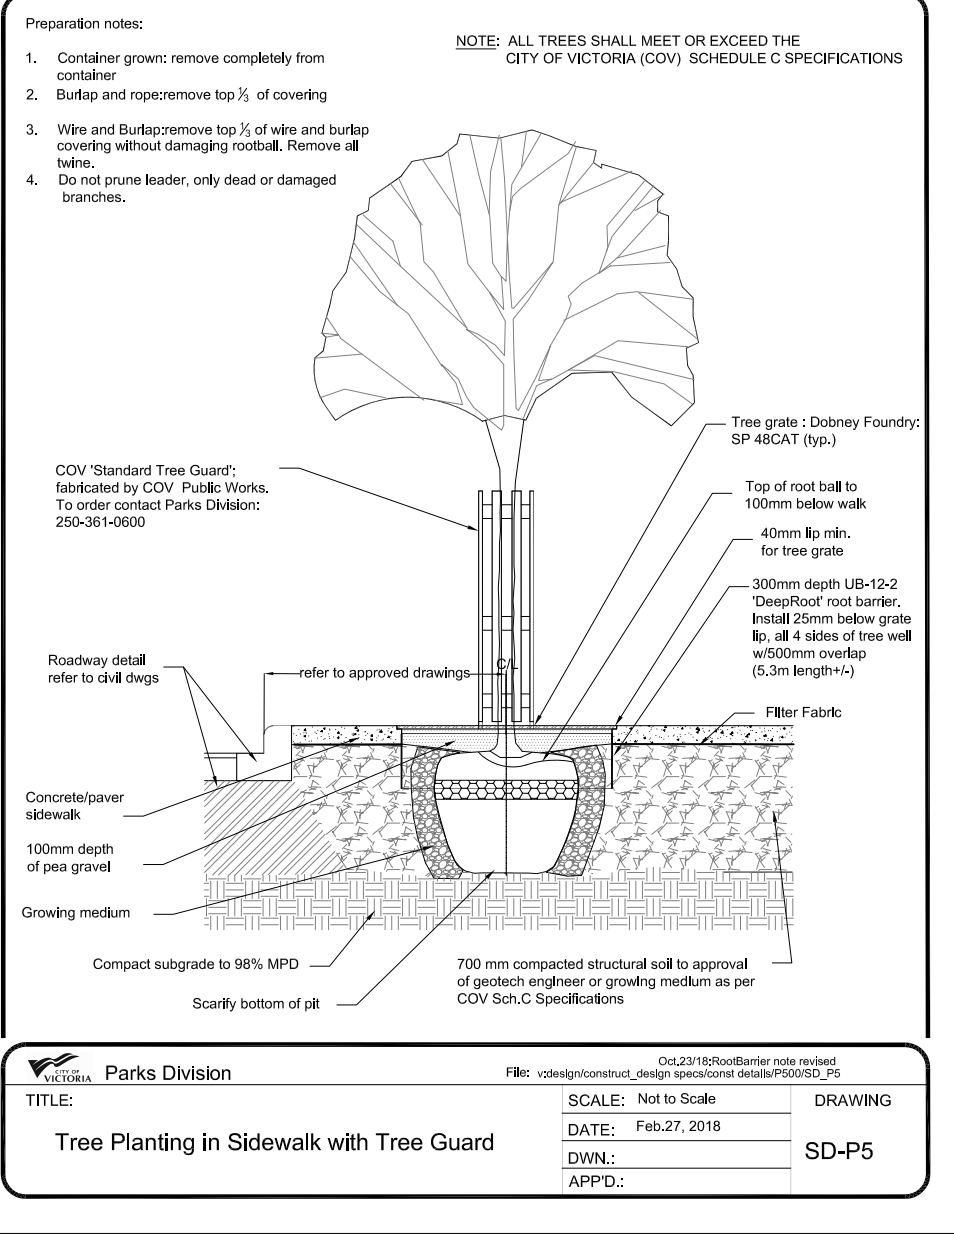


OFFSITE FURNITURE

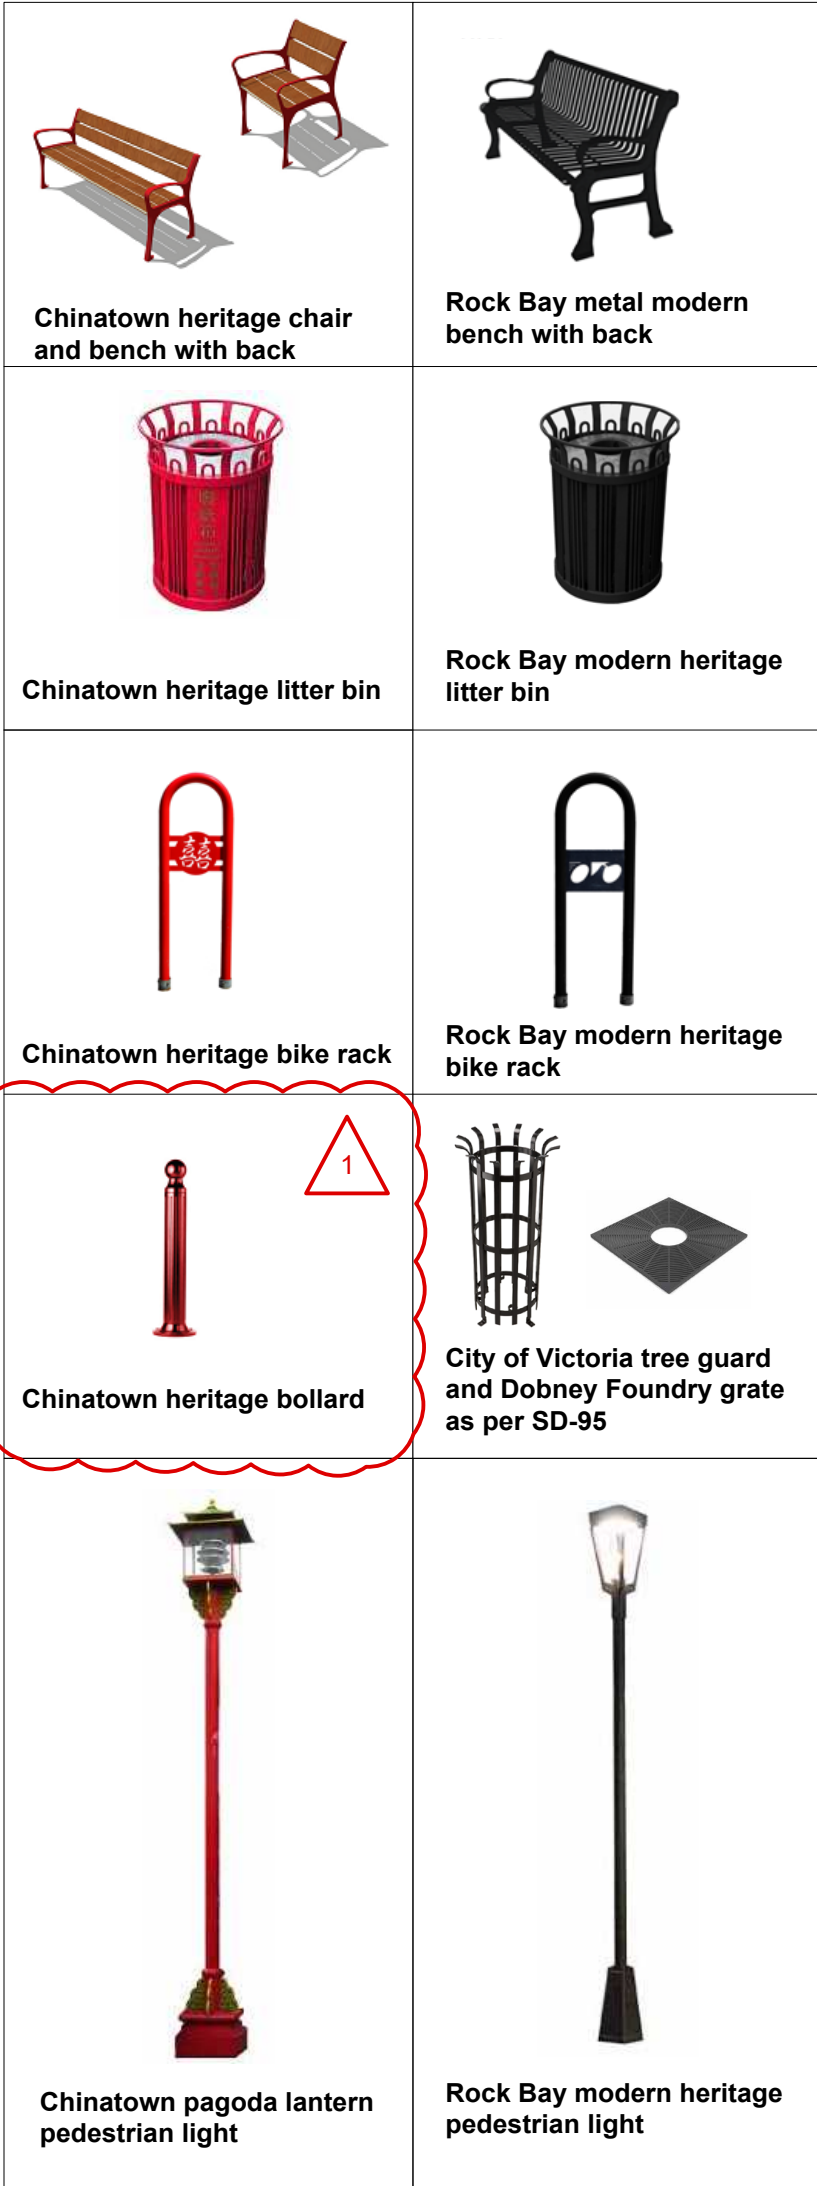

REVISION LEGEND

1	Updated bollard detail
2	Revised label
3	Relocated bollards
4	Removed proposed pedestrian light and existing utility pole to remain
5	Added BC Hydro pull box

Recommended Nursery Stock

Trees	Botanical Name	Common Name	Size
Total: 17	Cercis canadensis	Eastern Redbud	6cm cal.
	Styrax japonica	Japanese Snowbell	6cm cal.
	Typical Street Tree	TBD	6cm cal.

Large Shrubs	Botanical Name	Common Name	Size
Total: 76	Philadelphus 'Belle Etoile'	Belle Etoile Mock Orange	#7 pot
	Taxus x media 'Hicksii'	Hicks Yew	1.2m ht.

Medium Shrubs	Botanical Name	Common Name	Size
Total: 120	Azalea japonica 'Herbert'	Herbert Evergreen Azalea	#5 pot
	Cistus x argenteus 'Silver Pink'	Silver Pink Rock Rose	#5 pot
	Cistus x hybridus	White Rockrose	#5 pot
	Mahonia aquifolium	Tall Oregon Grape	#5 pot
	Rhododendron 'Hino-crimson'	Evergreen Azalea	#5 pot

Small Shrubs	Botanical Name	Common Name	Size
Total: 81	Mahonia repens	Creeping Oregon Grape	#1 pot
	Nandina domestica 'Fire Power'	Fire Power Heavenly Bamboo	#1 pot

Perennials, Annuals and Ferns	Botanical Name	Common Name	Size
Total: 175	Calamagrostis x acutiflora 'Karl Foerster'	Karl Foerster Feather Reed Grass	#1 pot
	Helictotrichon sempervirens	Blue Oat Grass	#1 pot
	Perovskia atriplicifolia	Russian Sage	#1 pot

Vines	Botanical Name	Common Name	Size
Total: 13	Wisteria spp.	Wisteria	#5 pot

Notes:

1. All work to be completed to current BCSLA Landscape Standards
2. Street trees must have one dominant central leader or single straight trunk, 6-8 cm diameter caliper measured 15 cm above ground, a well-balanced crown with branching starting at 1.8 m - 2.5 m above ground, and be planted per the City of Victoria Supplemental Drawing SD P4 (Tree Planting in Boulevard) and the Canadian Landscape Standard.
3. Required Parks inspections for street tree planting:
 - 1) Inspection of soil and planting area prior to planting.
 - 2) Inspection of tree stock prior to planting.
 - 3) Inspection of installed tree. Trees must be in good health and condition with no visible signs of disease, insect pests, or damage, and comply with the latest version of the Canadian Landscape Standard.
4. All irrigation work, including required inspections, shall follow the City of Victoria Supplementary Specifications for Street Trees and Irrigation Schedule C, Bylaw 12-042, Subdivision Bylaw.
5. Irrigation design shall be submitted for review and approval to City of Victoria Parks no less than 30 days prior to scheduled installation.
6. Irrigation inspections required for all sleeving, open trench mainline and lateral lines, system operation, controller and backflow preventer (incl. inspection tag and testing report). Call Parks at 250-361-0600 at least 2 days in advance to arrange for irrigation inspections.

June 18, 2021
May 14, 2021
Mar. 18, 2021
Dec. 18, 2020
Sept 24, 2020

610-624 Herald Street & 611-635 Chatham Street - Landscape Site Plan




Raised Garden Plots

Large Retractable Shade Umbrellas

Outdoor BBQ + Dining Space

Shared 'Commons' Open Lawn Area

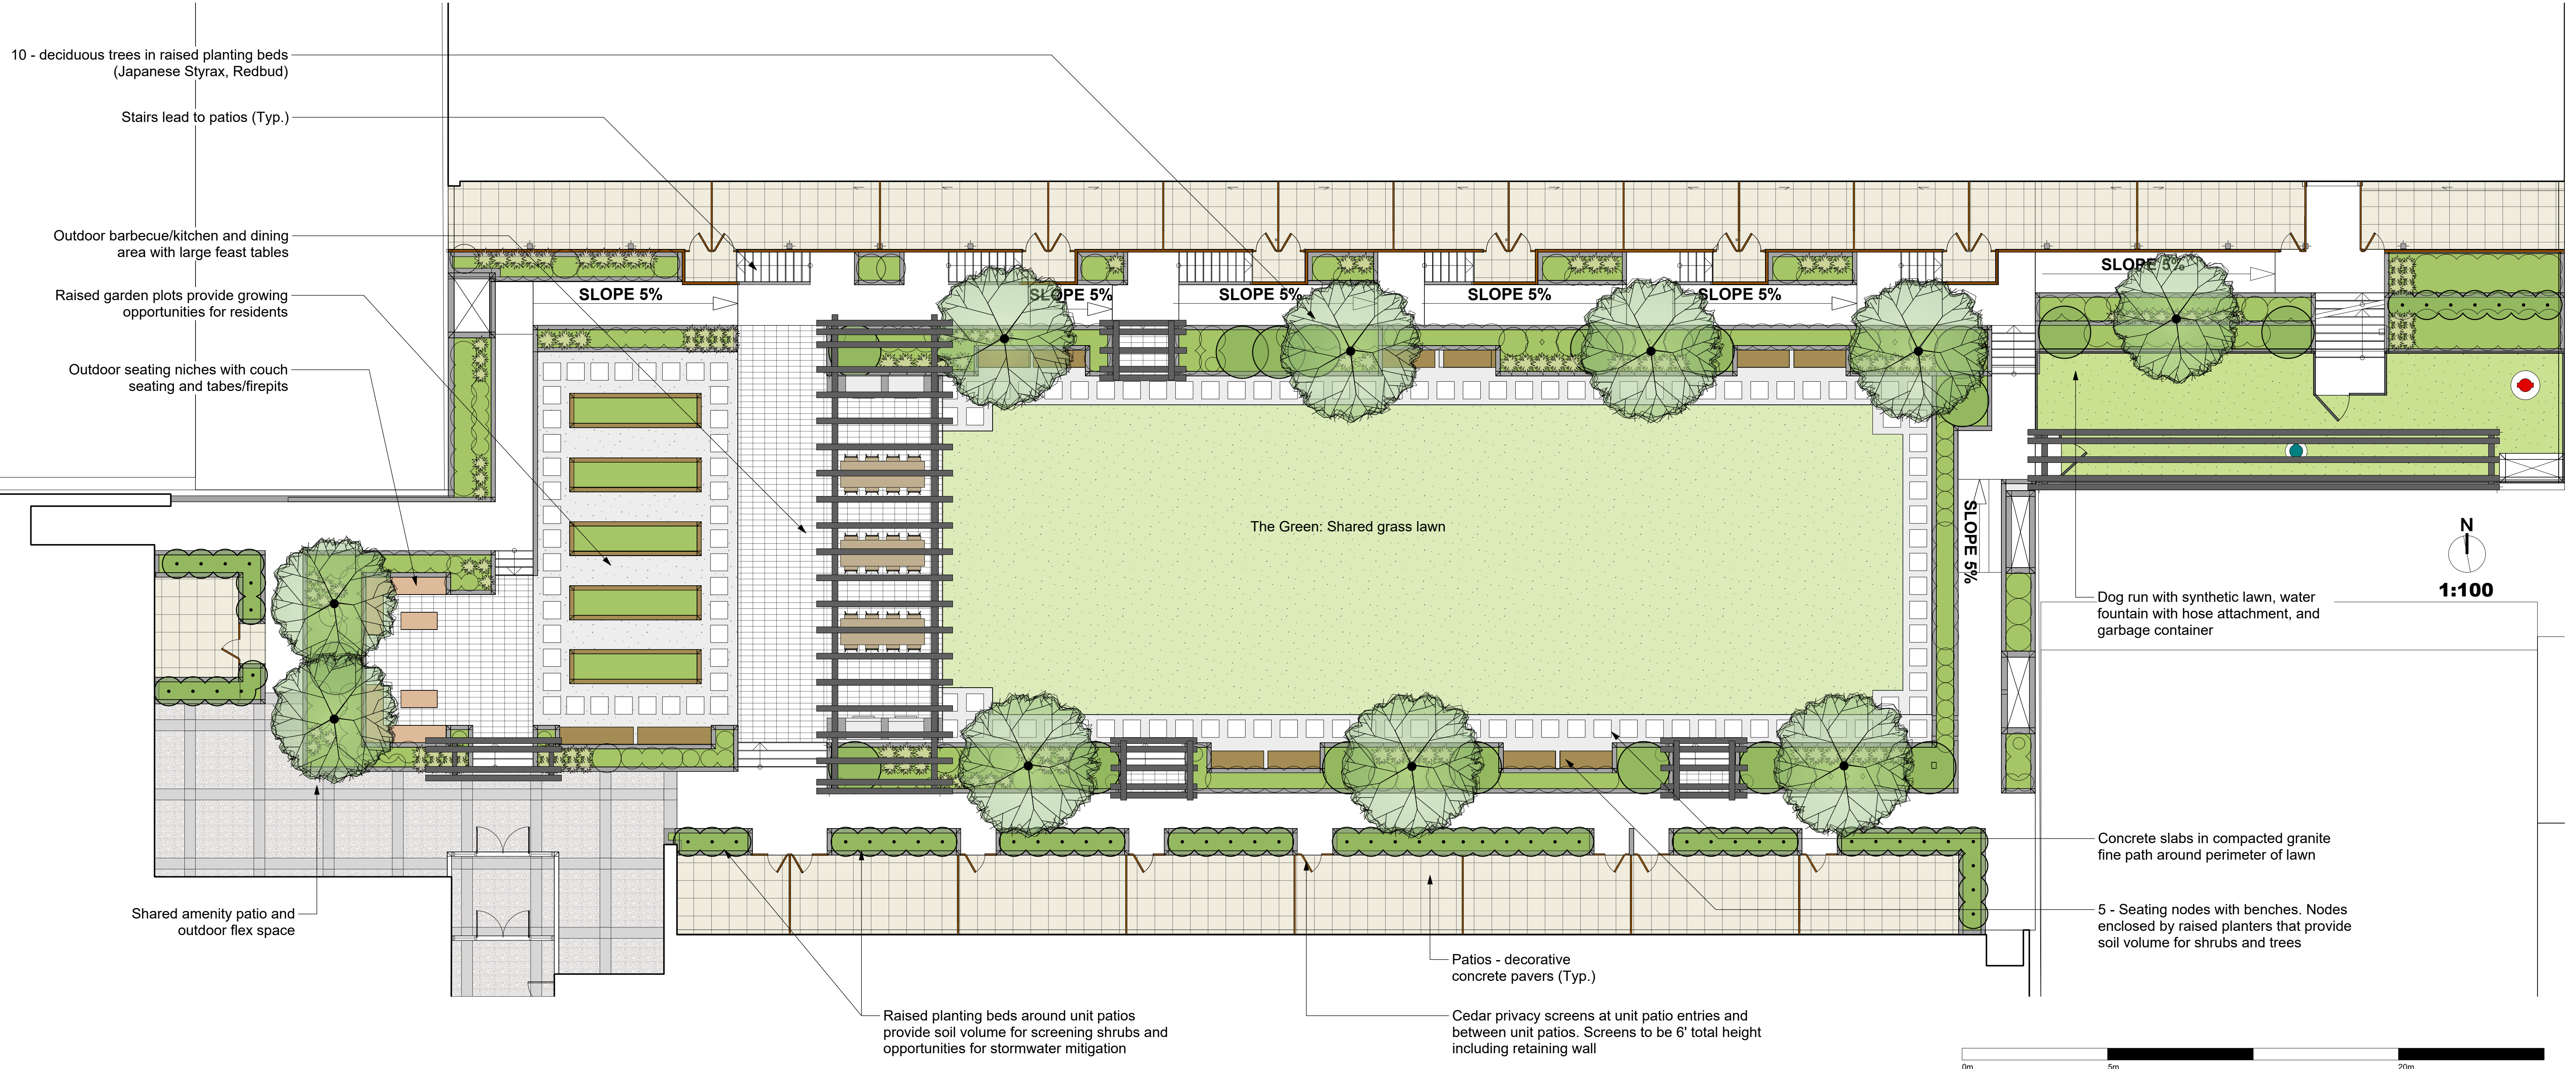

Seating Nodes



Steel + Wood Pergolas with Vines



Dog Run with Synthetic Lawn + Water Fountain/Hose

610-624 Herald Street & 611-635 Chatham Street - Shared Courtyard Landscape Site




LADR LANDSCAPE ARCHITECTS

Project No: 2023 Sept 10, 2020

#3-864 Queens Ave. Victoria B.C. V8T 1M5
Phone: (250) 598-0105

June 18, 2021
May 14, 2021
Mar. 18, 2021
Dec. 18, 2020
Sept 24, 2020

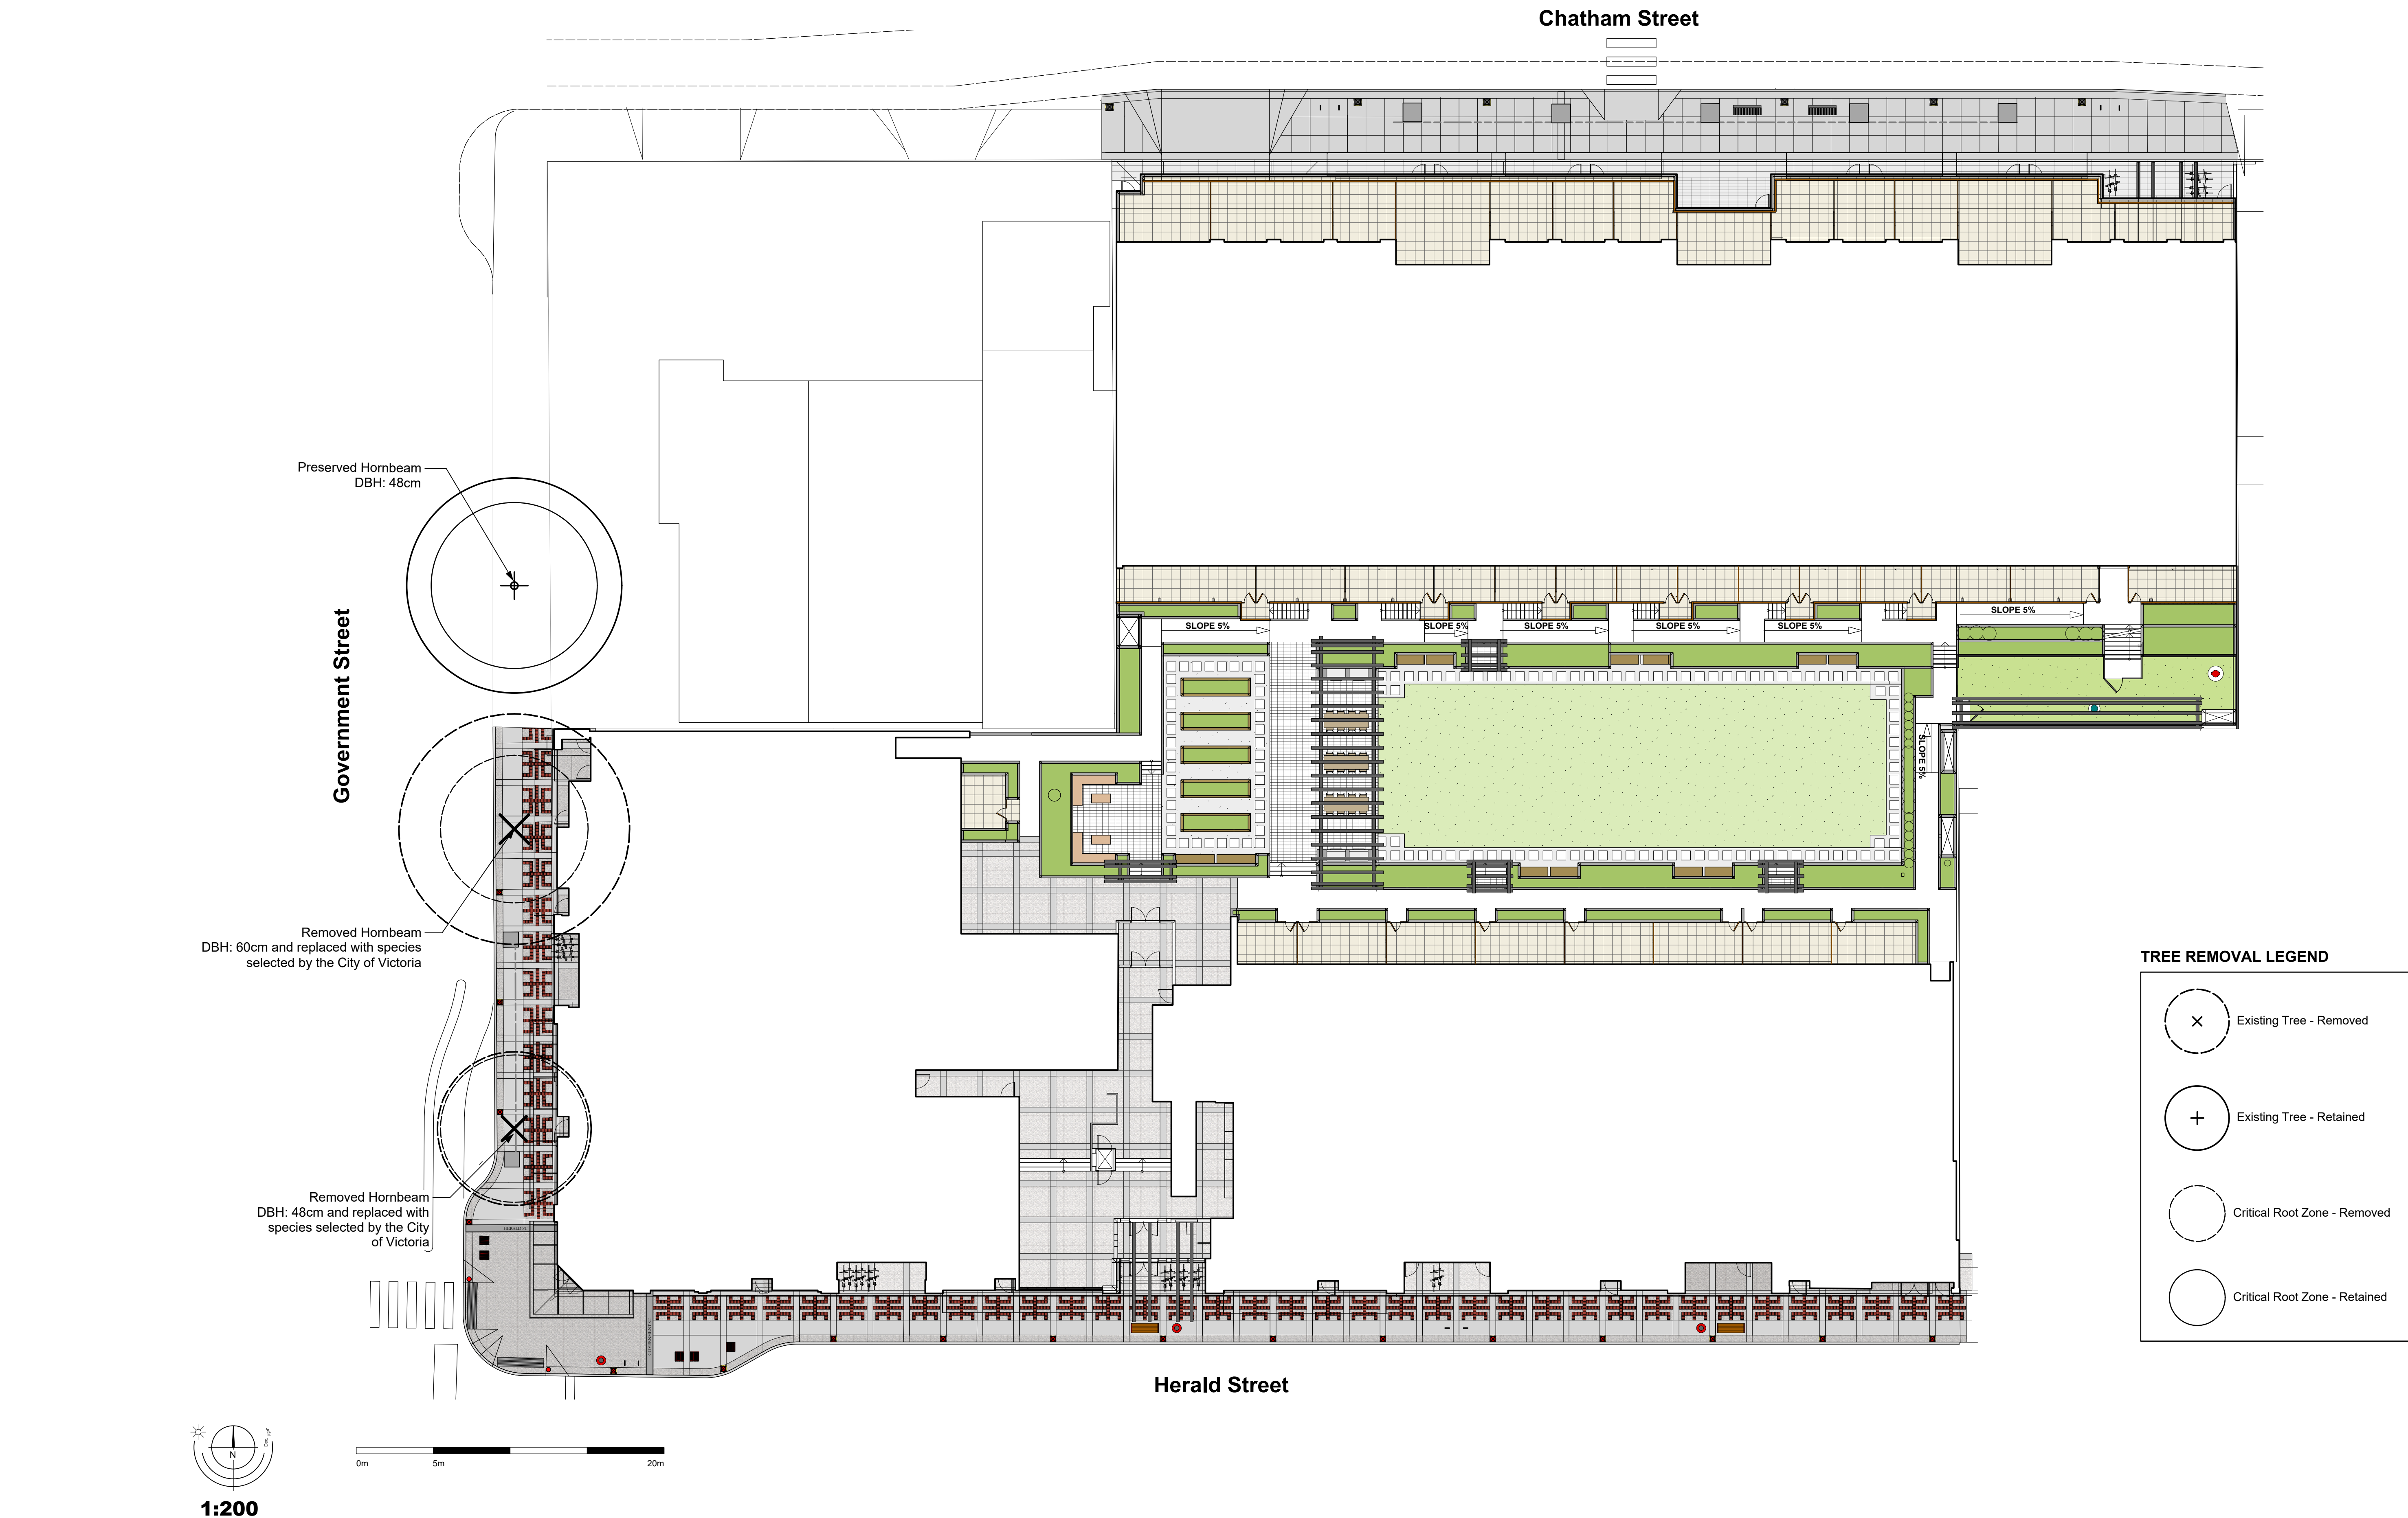

610-624 Herald Street & 611-635 Chatham Street - Tree Management Plan



LADR LANDSCAPE ARCHITECTS

Project No: 2023 Sept 10, 2020

#3-864 Queens Ave. Victoria B.C. V8T 1M5
Phone: (250) 598-0105

June 18, 2021
May 14, 2021
Mar. 18, 2021
Dec. 18, 2020
Sept 24, 2020