

PLAN SHOWING PROPOSED AIR SPACE PARCEL
PANDORA AVENUE, VICTORIA B.C.

LEGAL DESCRIPTION:
Lot A, Suburban Lot 15, Victoria City, Plan EPP61985

0 5 10 20 30 40 50
The intended plot size of this plan is 432mm in width by 280mm in height, B size, when plotted at a scale of 1:500.


Dimensions and Elevations are in metres.
Property line dimensions are derived from Plan EPP61985.
Proposed air space parcel boundaries from developer's usage criteria and architectural design drawings are subject to revision.
This plan is to be confirmed and read with current architectural design drawings. Individual sheets of this plan are referenced to architectural design drawings.



Name of Development:
Pandora

Street
Vancouver

Parcel A of 2
(DD C70855)
Plan 29435

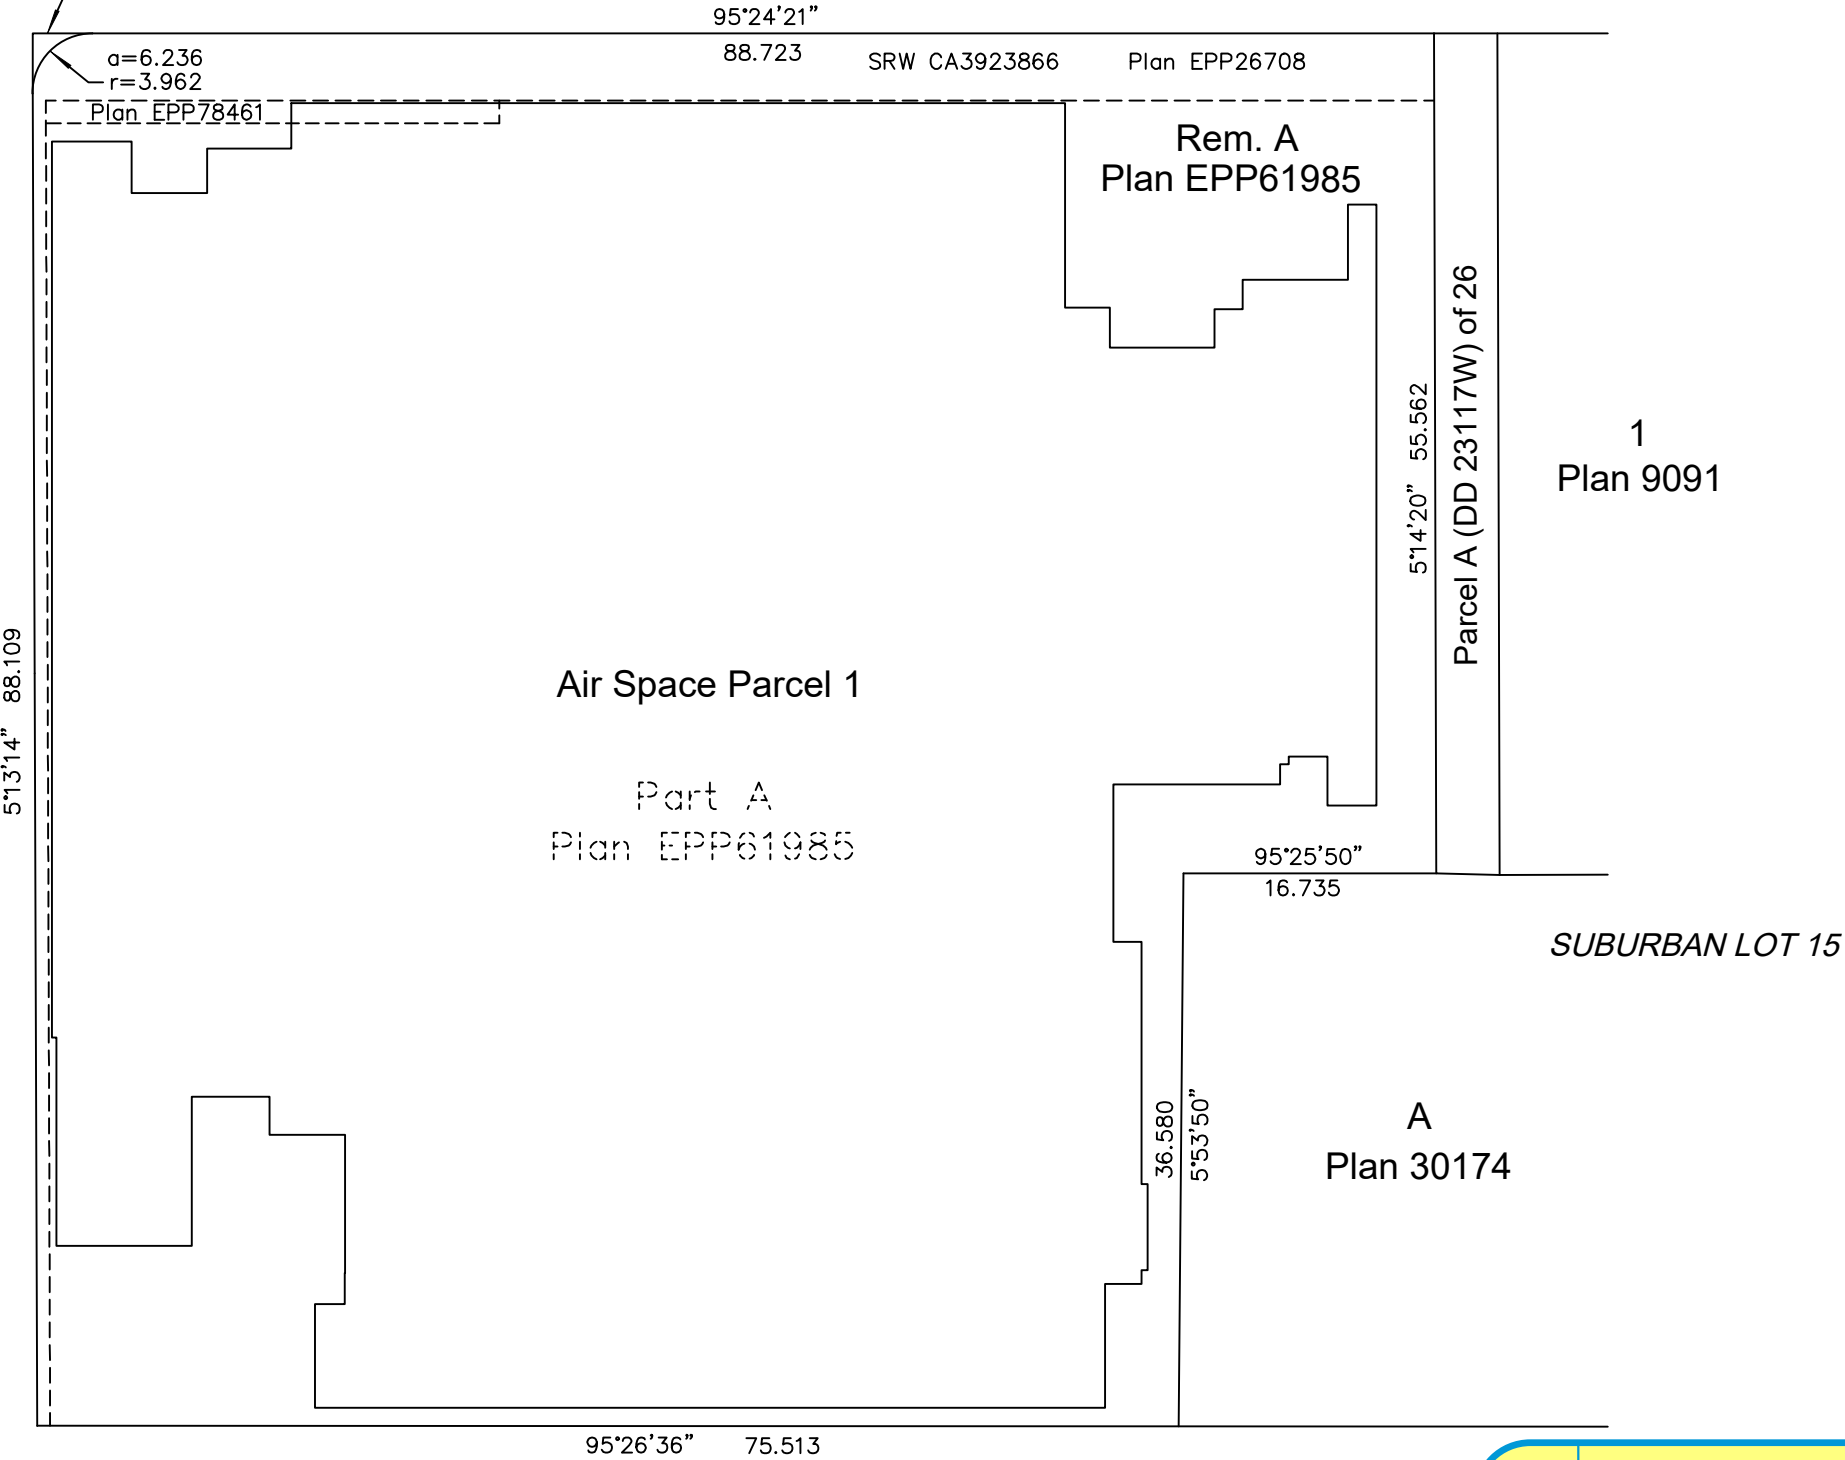

PARKING LEVEL P2


0 5 10 20 30 40 50


The intended plot size of this plan is 432mm in width by 280mm in height, B size, when plotted at a scale of 1:500.




- Air Space Parcel 1
- Air Space Parcel 6
- Remainder Lot A

Street

Vancouver

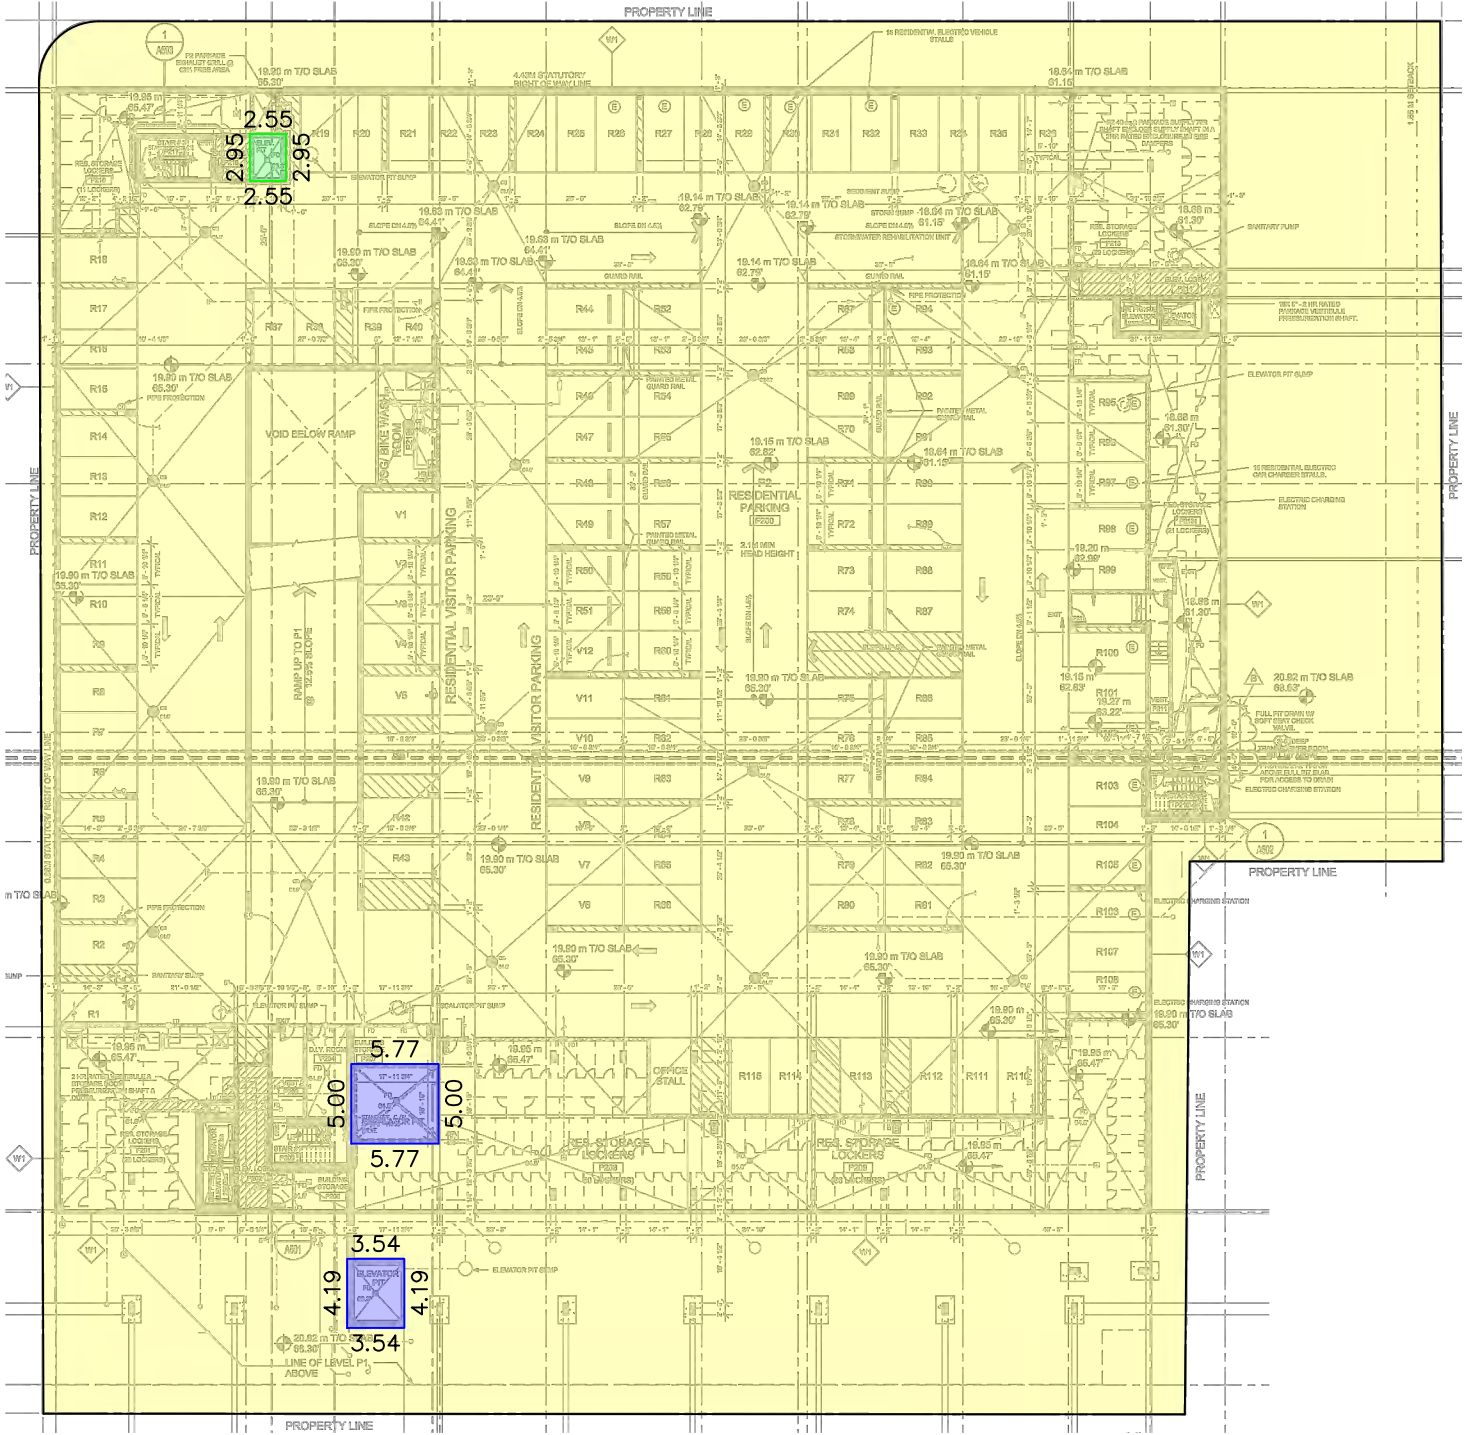

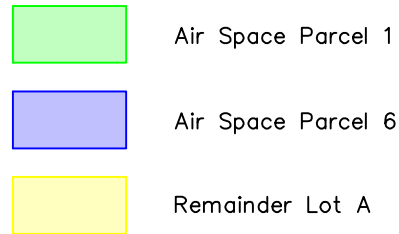


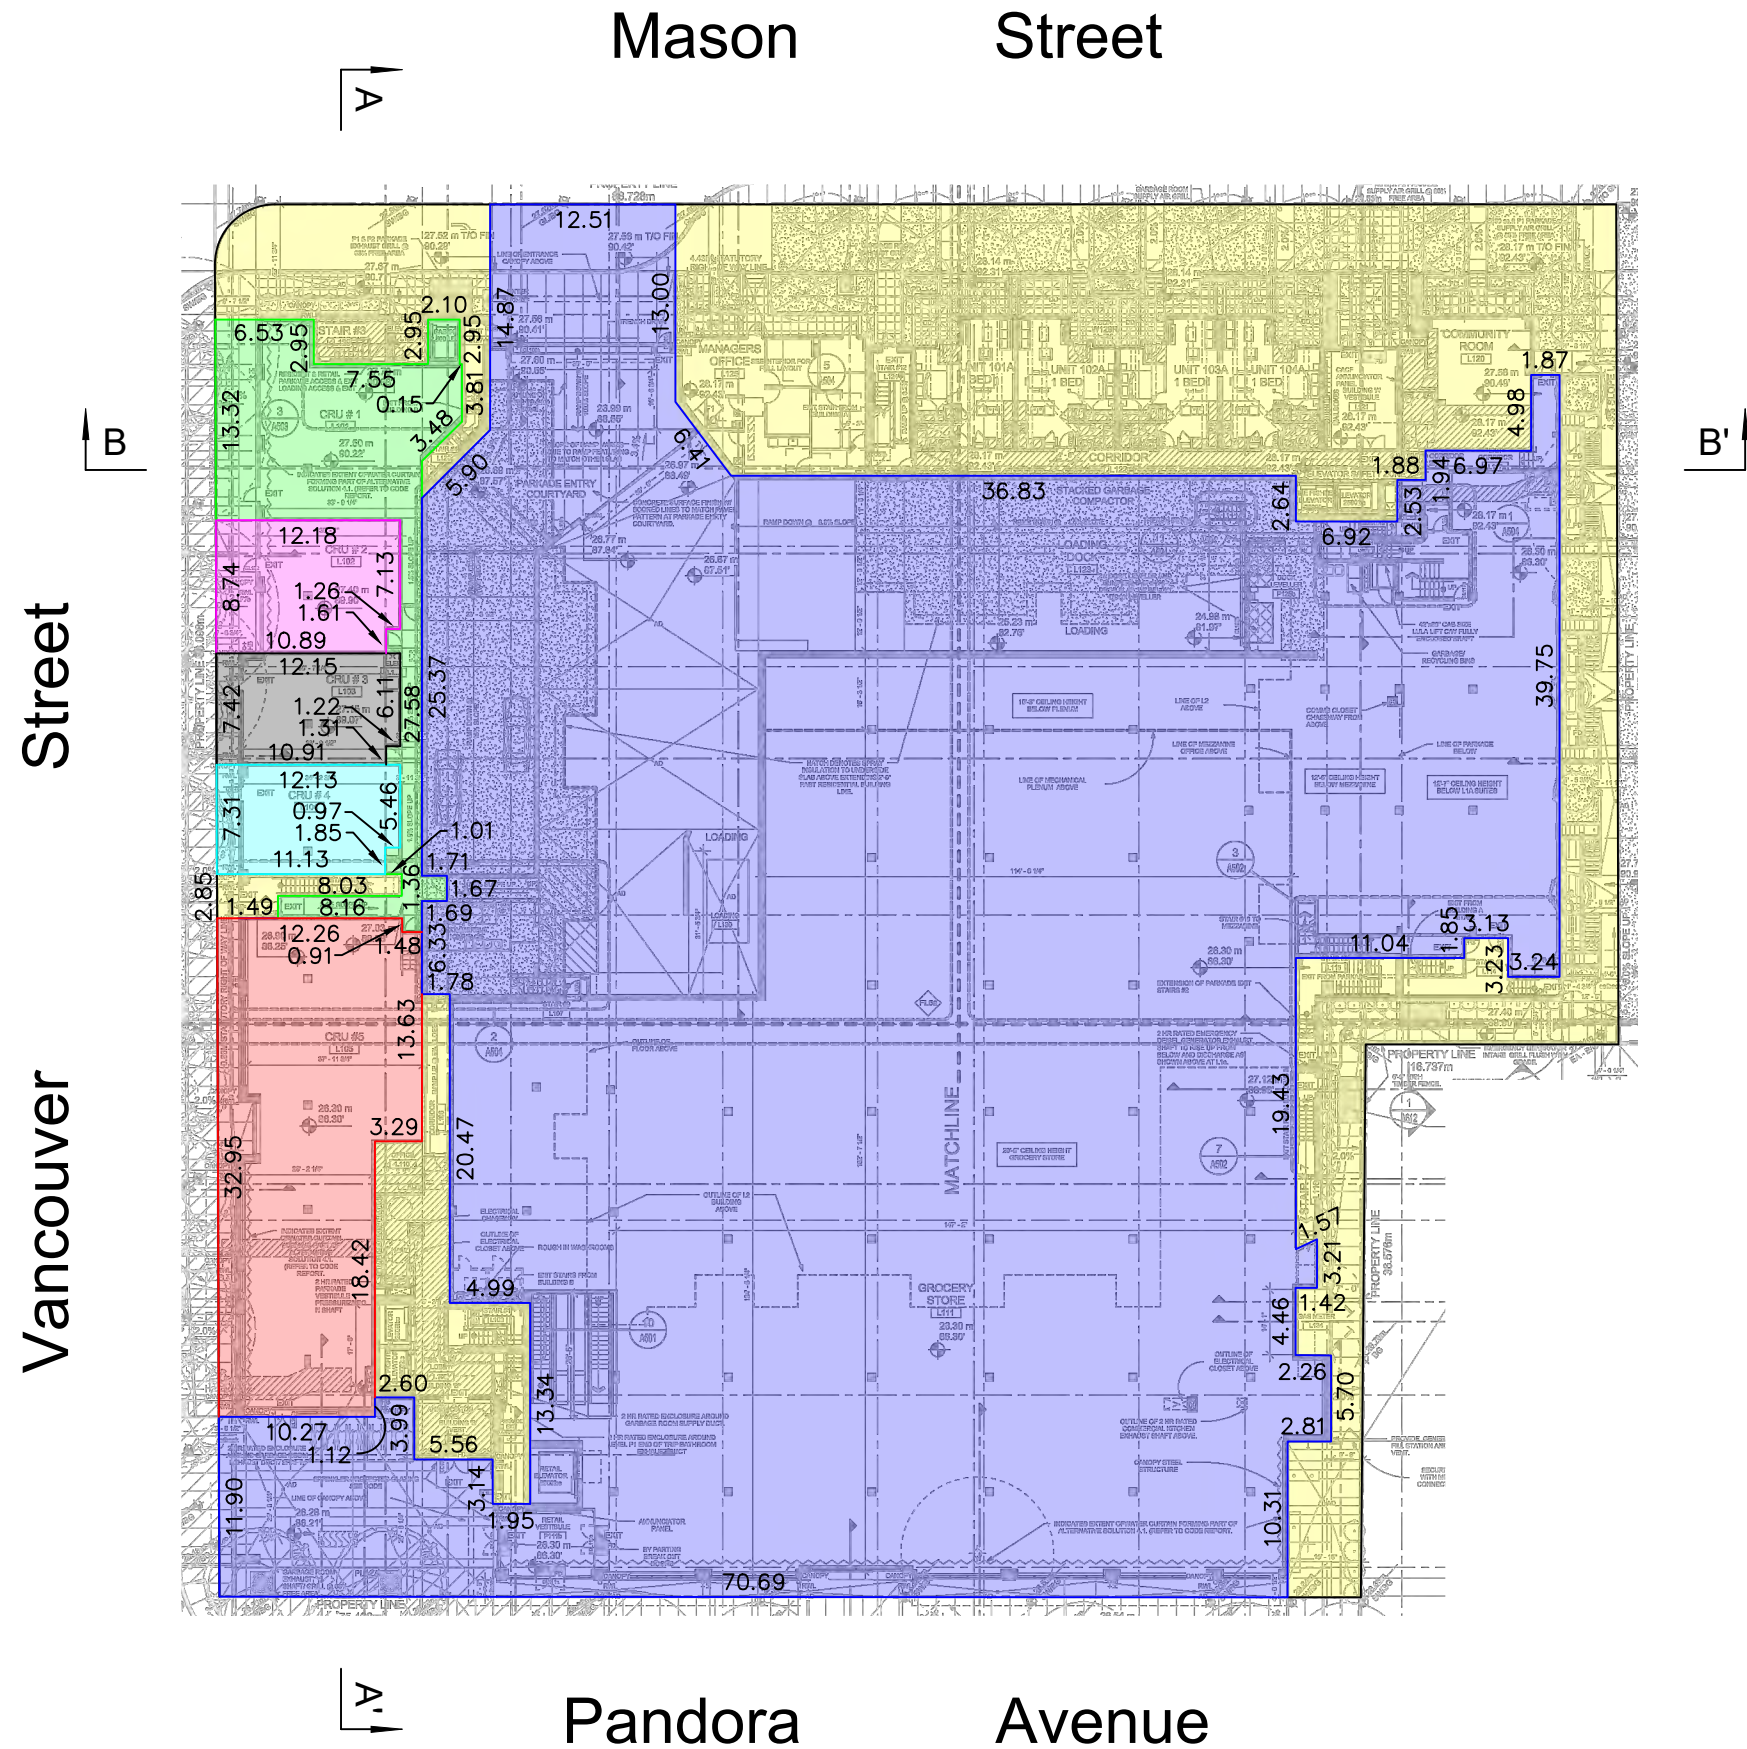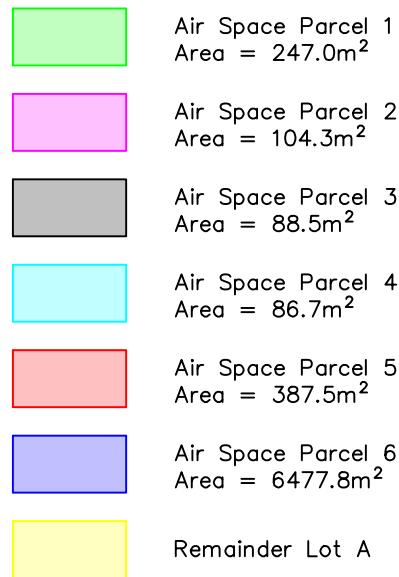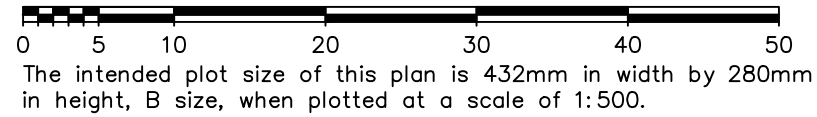

0 5 10 20 30 40 50
The intended plot size of this plan is 432mm in width by 280mm in height, B size, when plotted at a scale of 1:500.

- Air Space Parcel 1
- Air Space Parcel 2
- Air Space Parcel 3
- Air Space Parcel 4
- Air Space Parcel 5
- Air Space Parcel 6
- Remainder Lot A

Street
Vancouver

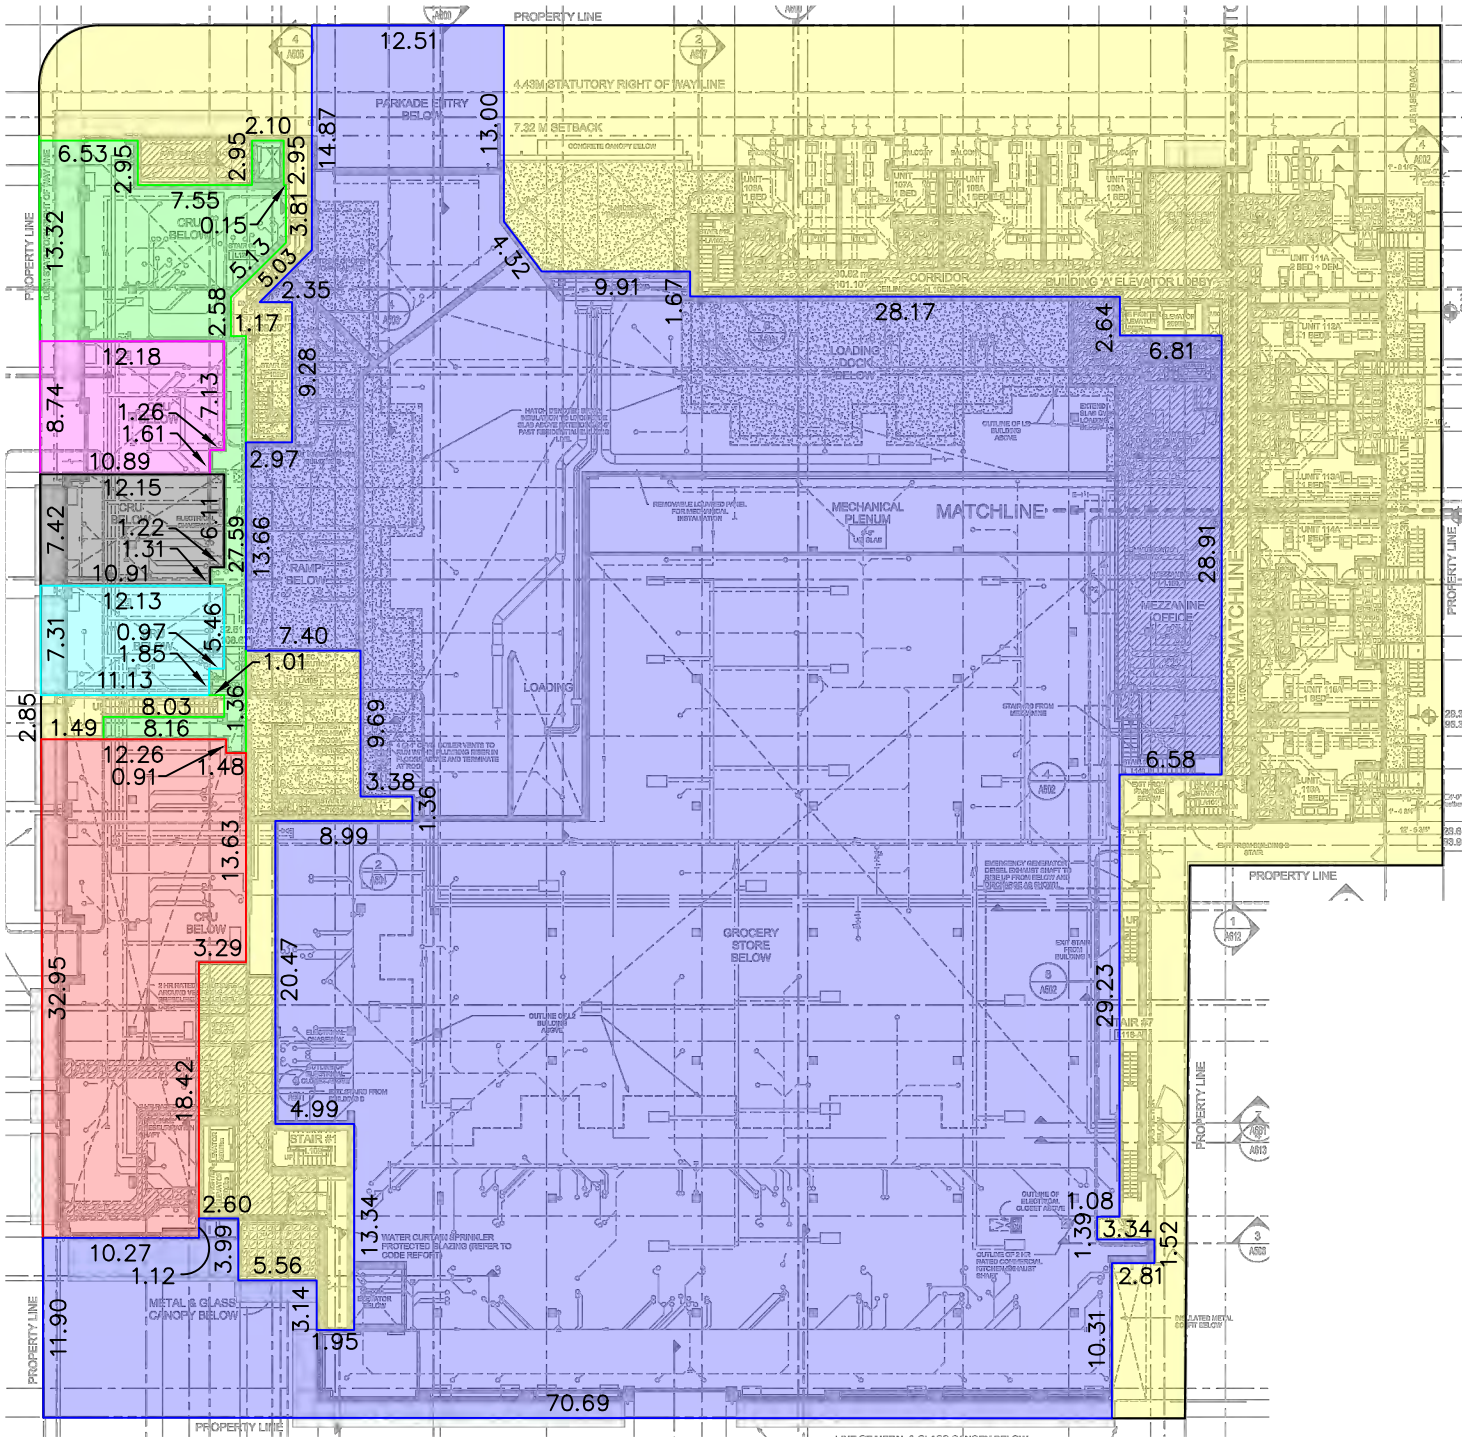

Pandora Avenue

0 5 10 20 30 40 50


The intended plot size of this plan is 432mm in width by 280mm in height, B size, when plotted at a scale of 1:500.

- Air Space Parcel 1
- Remainder Lot A

Street

Vancouver



A

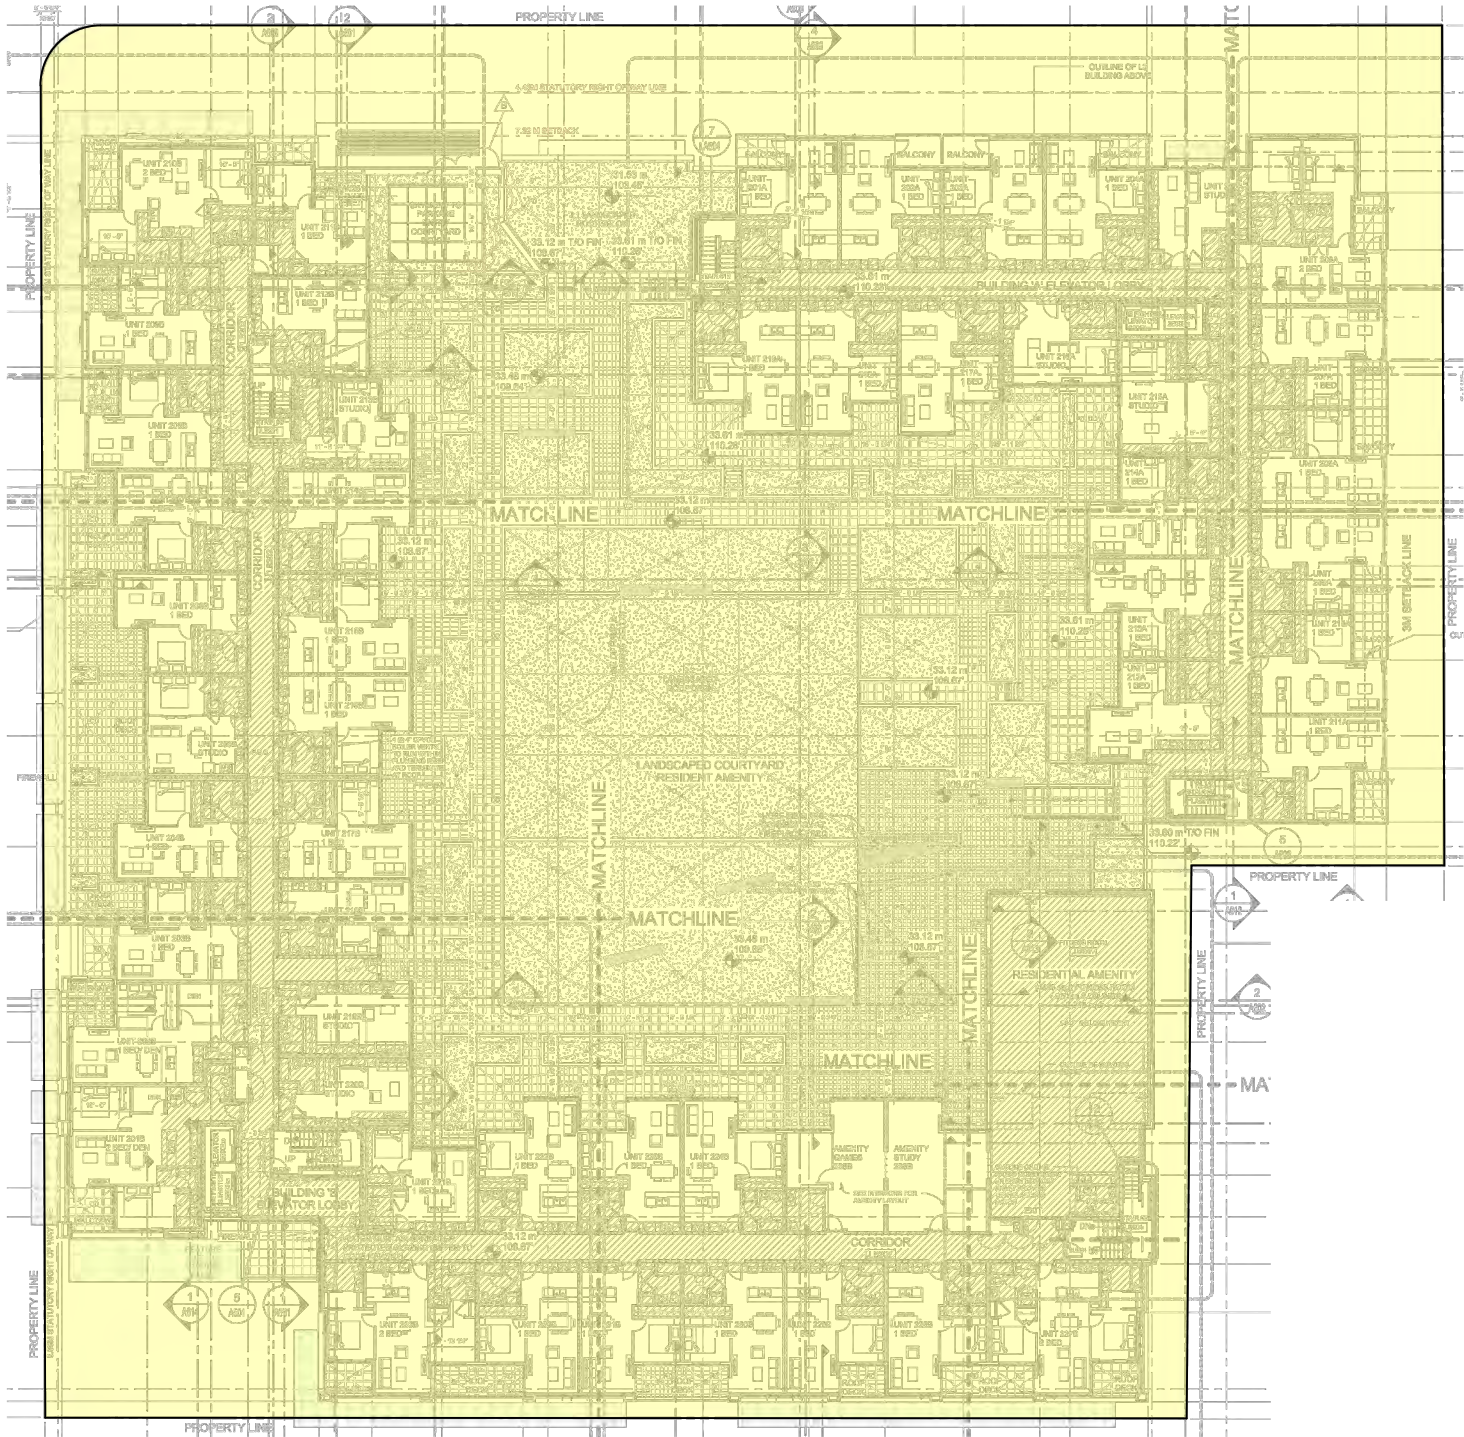

A'



Vancouver

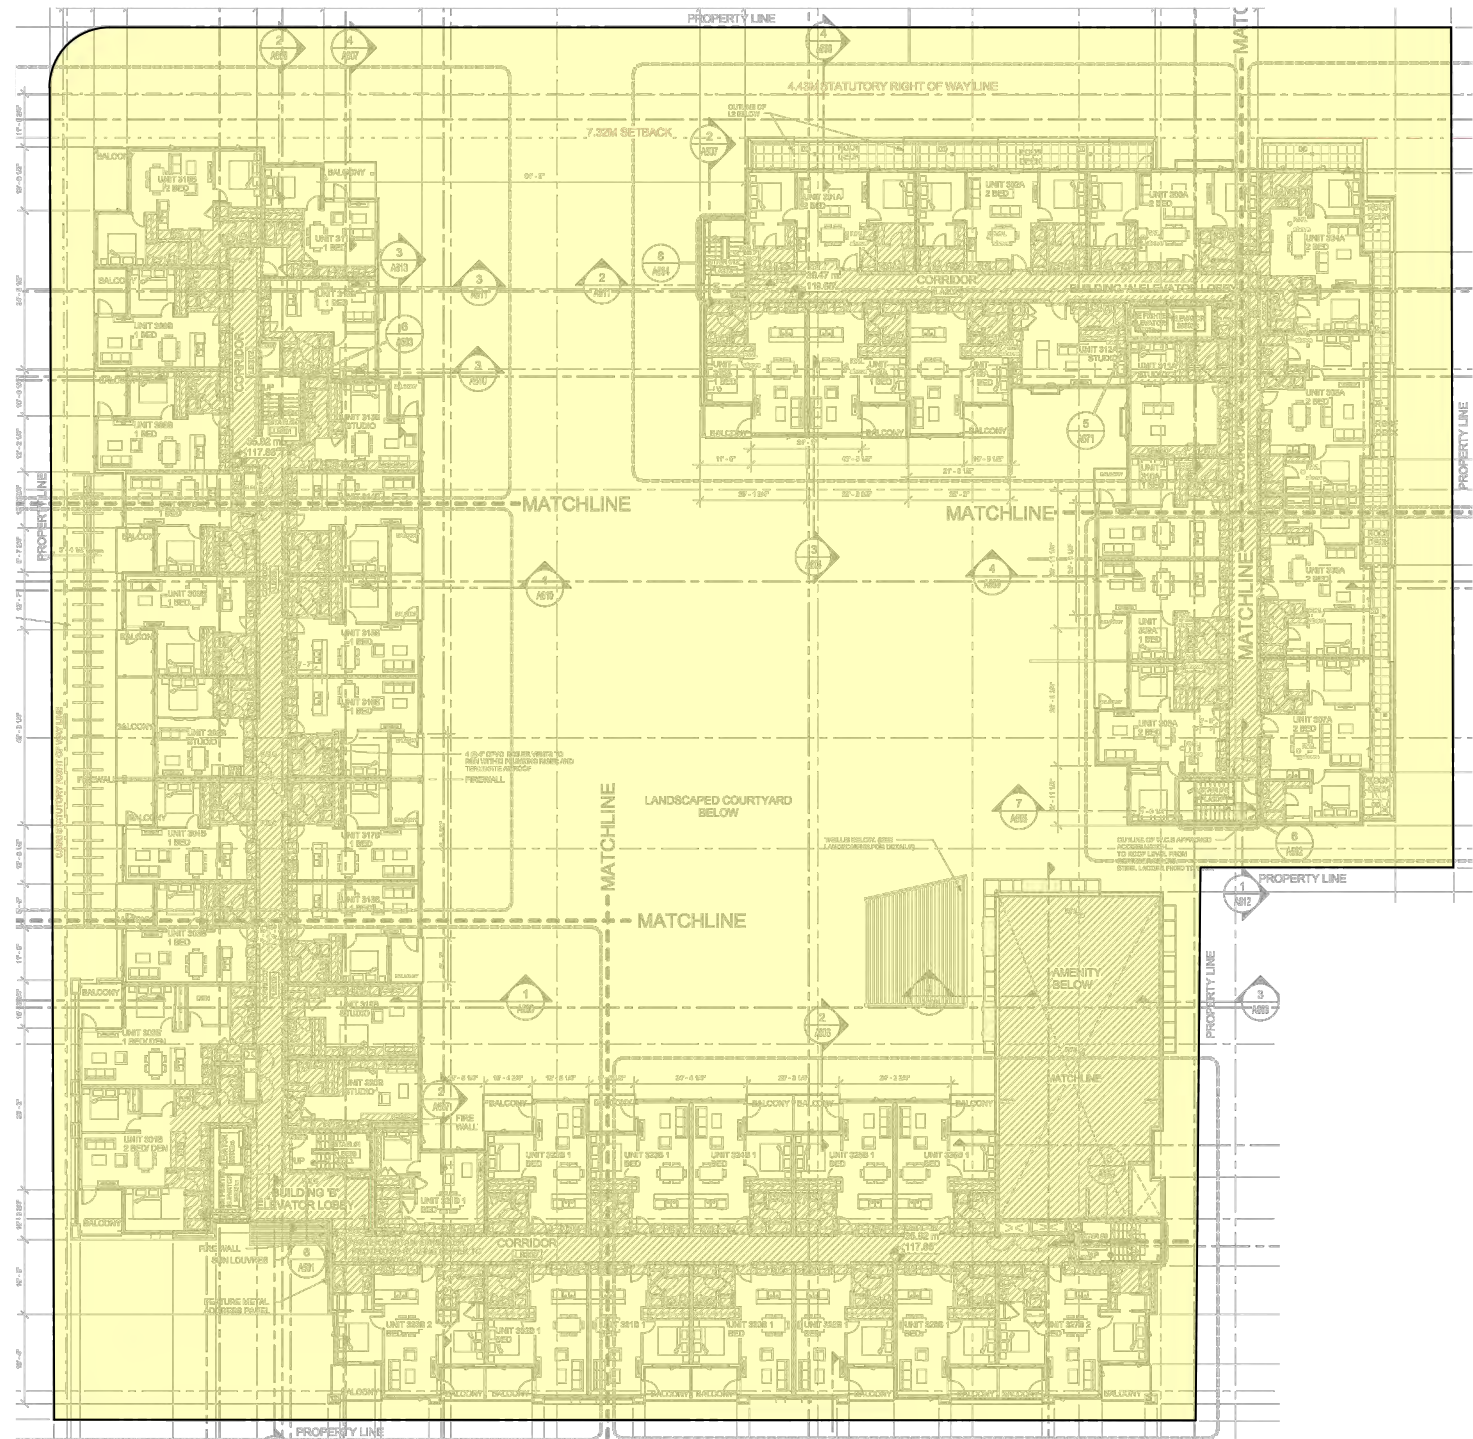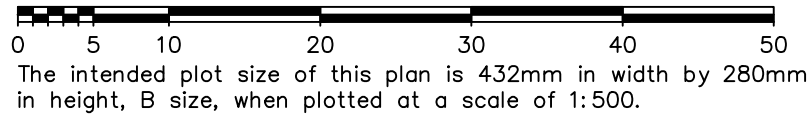

Pandora Avenue


0 5 10 20 30 40 50
The intended plot size of this plan is 432mm in width by 280mm in height, B size, when plotted at a scale of 1:500.

- Air Space Parcel 1
- Remainder Lot A

Street
Vancouver

A

A'

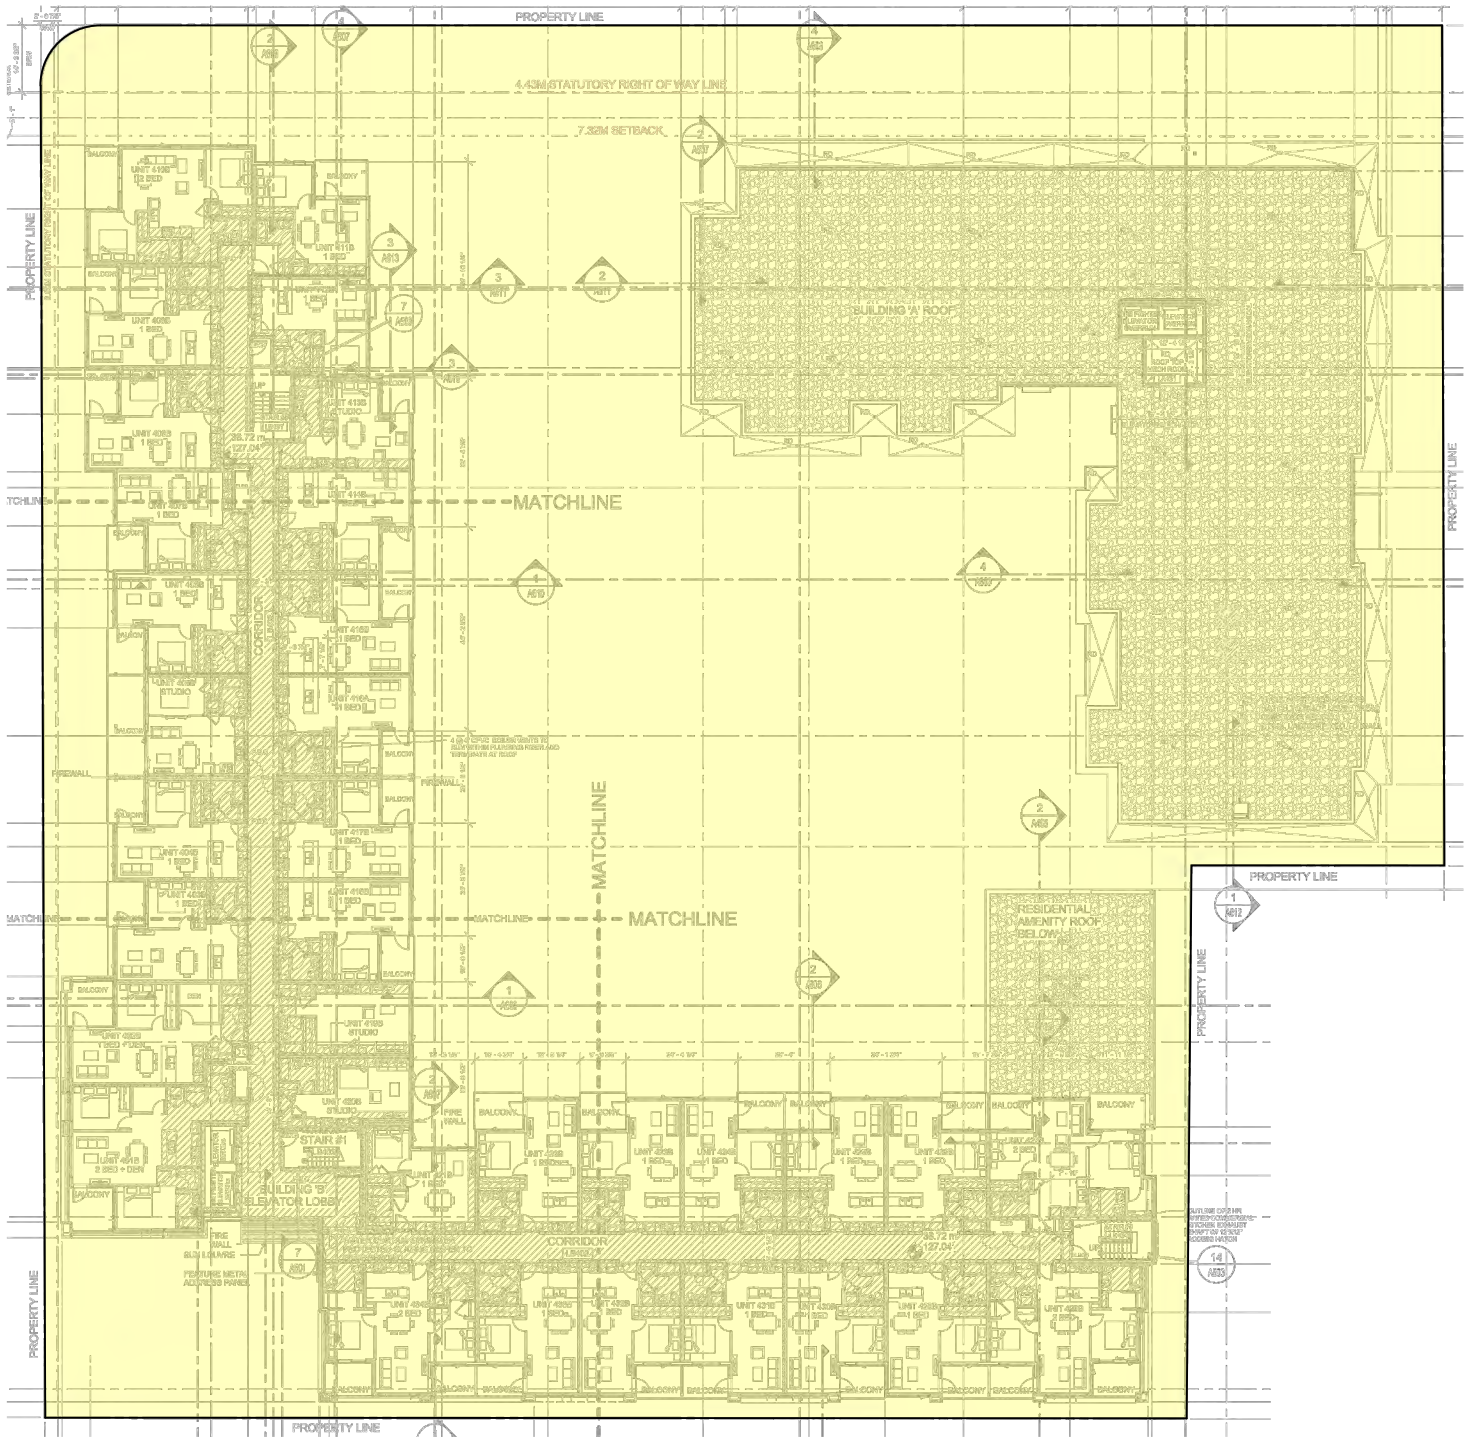

Pandora Avenue


0 5 10 20 30 40 50
The intended plot size of this plan is 432mm in width by 280mm in height, B size, when plotted at a scale of 1:500.

- Air Space Parcel 1
- Remainder Lot A

Street
Vancouver

A

A'

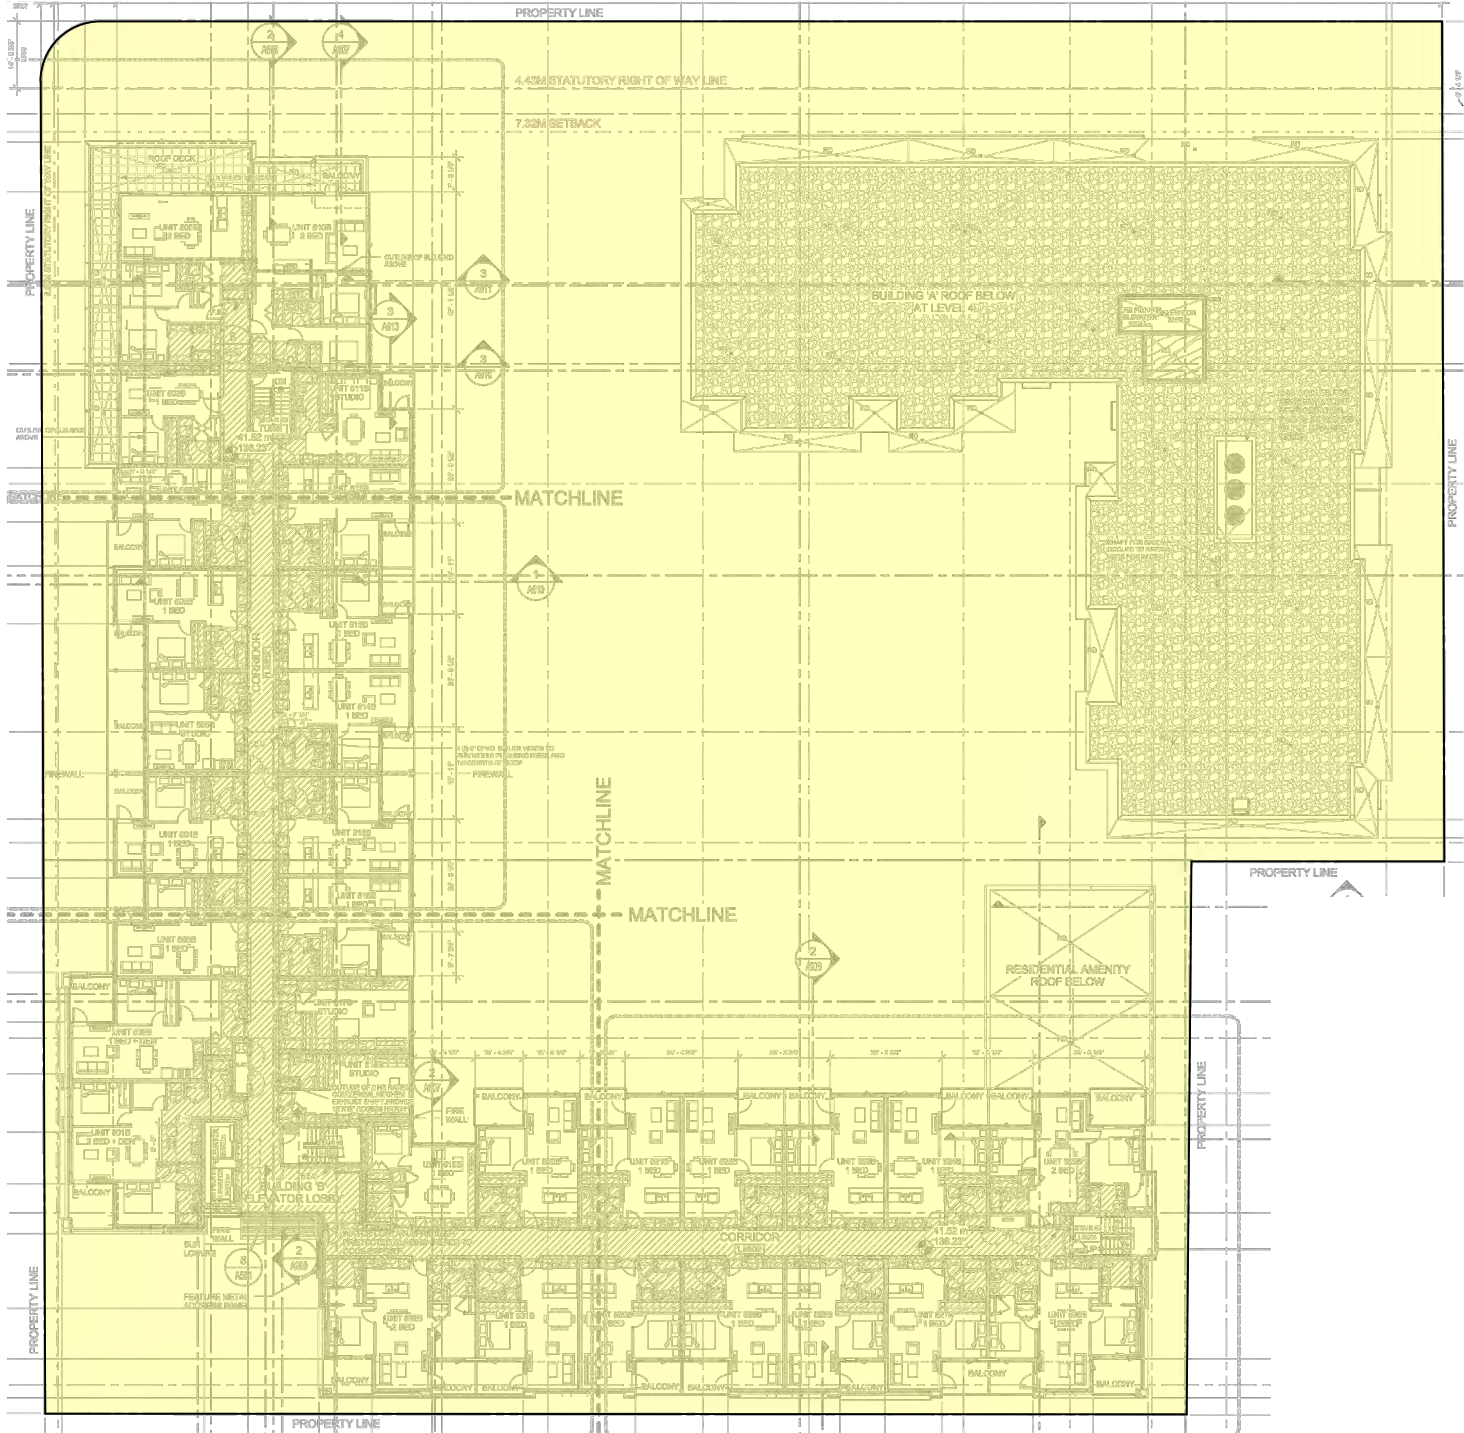


Pandora Avenue

0 5 10 20 30 40 50
The intended plot size of this plan is 432mm in width by 280mm in height, B size, when plotted at a scale of 1:500.

- Air Space Parcel 1
- Remainder Lot A

Street
Vancouver

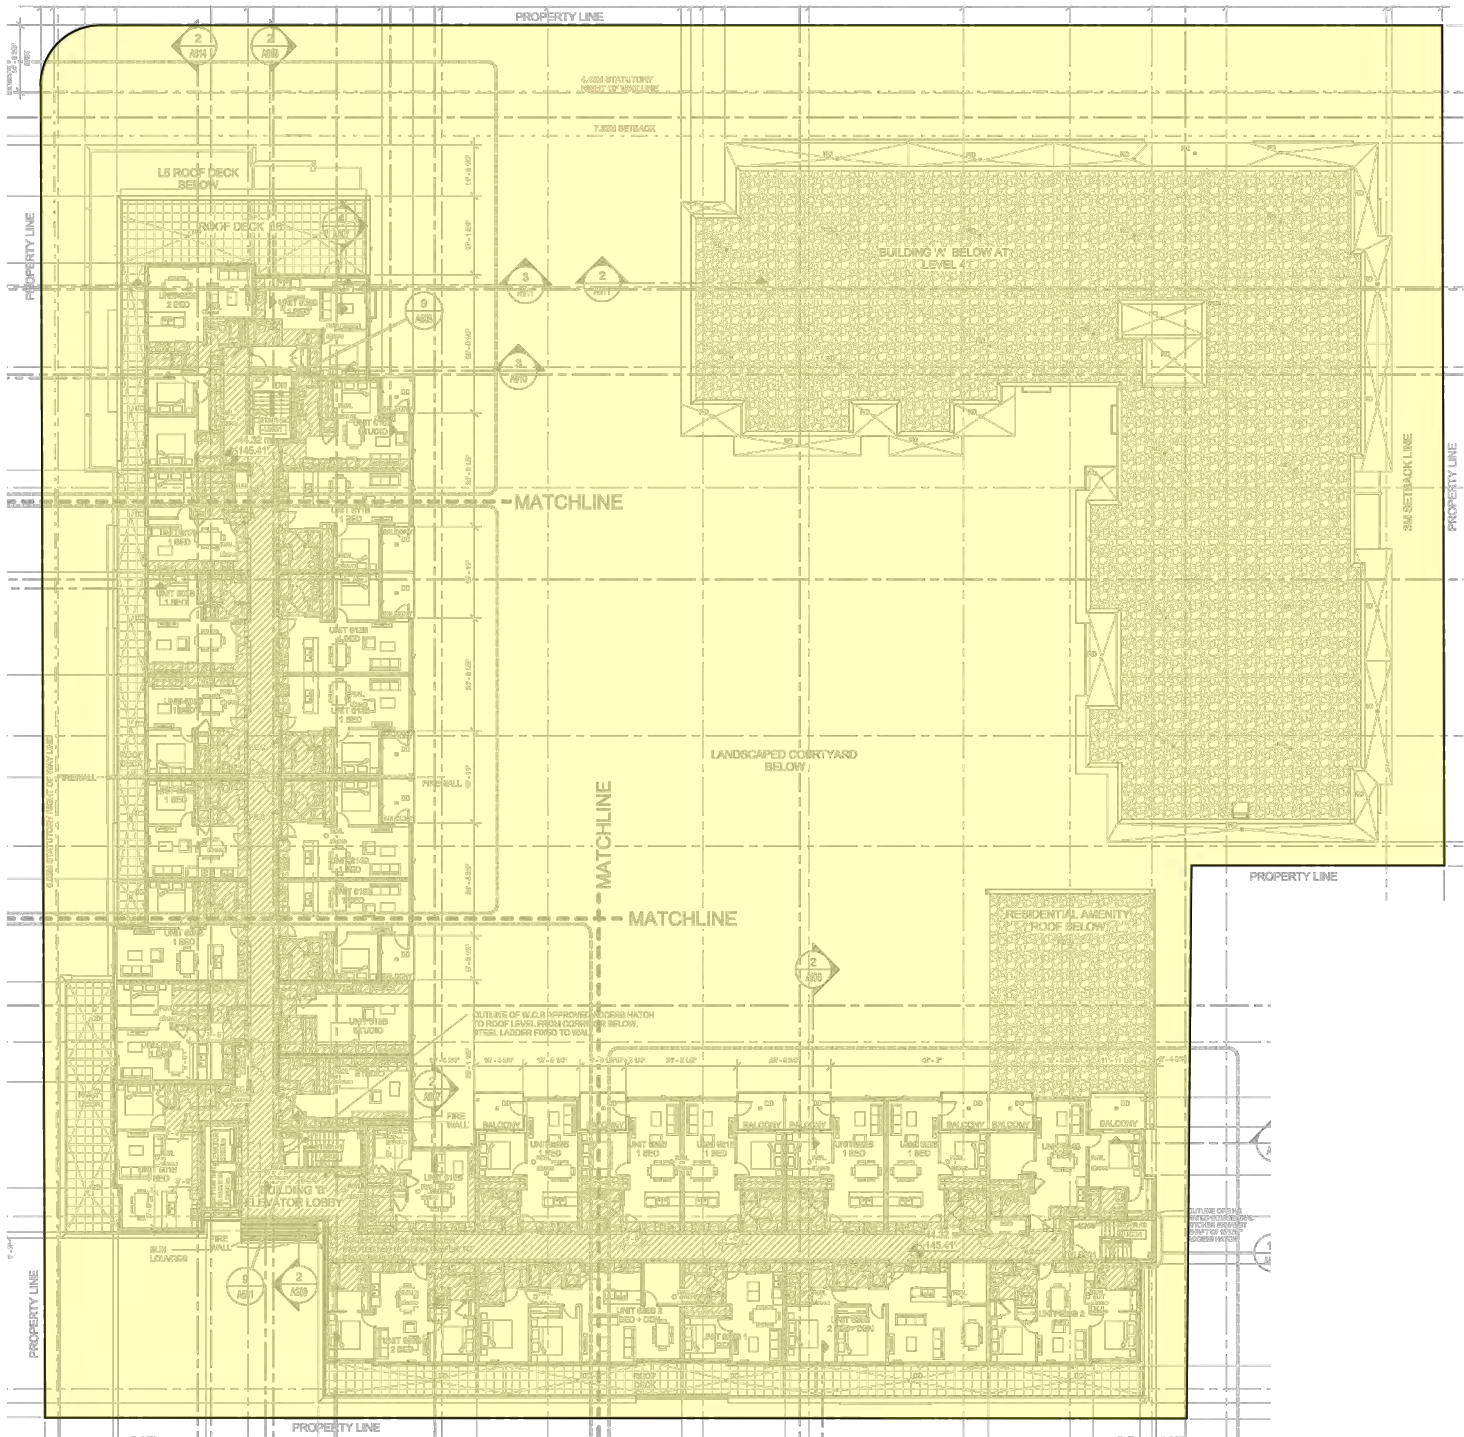

Mason Street

Pandora Avenue

SECTIONS

Rem. A
Plan EPP61985

0 4 8 16 24 32 40
The intended plot size of this plan is 432mm in width by 280mm in height, B size, when plotted at a scale of 1:400.


SECTION A - A'

- Air Space Parcel 1
- Air Space Parcel 2
- Air Space Parcel 3
- Air Space Parcel 4
- Air Space Parcel 5
- Air Space Parcel 6
- Remainder Lot A



Rem. A
Plan EPP61985

SECTION B - B'

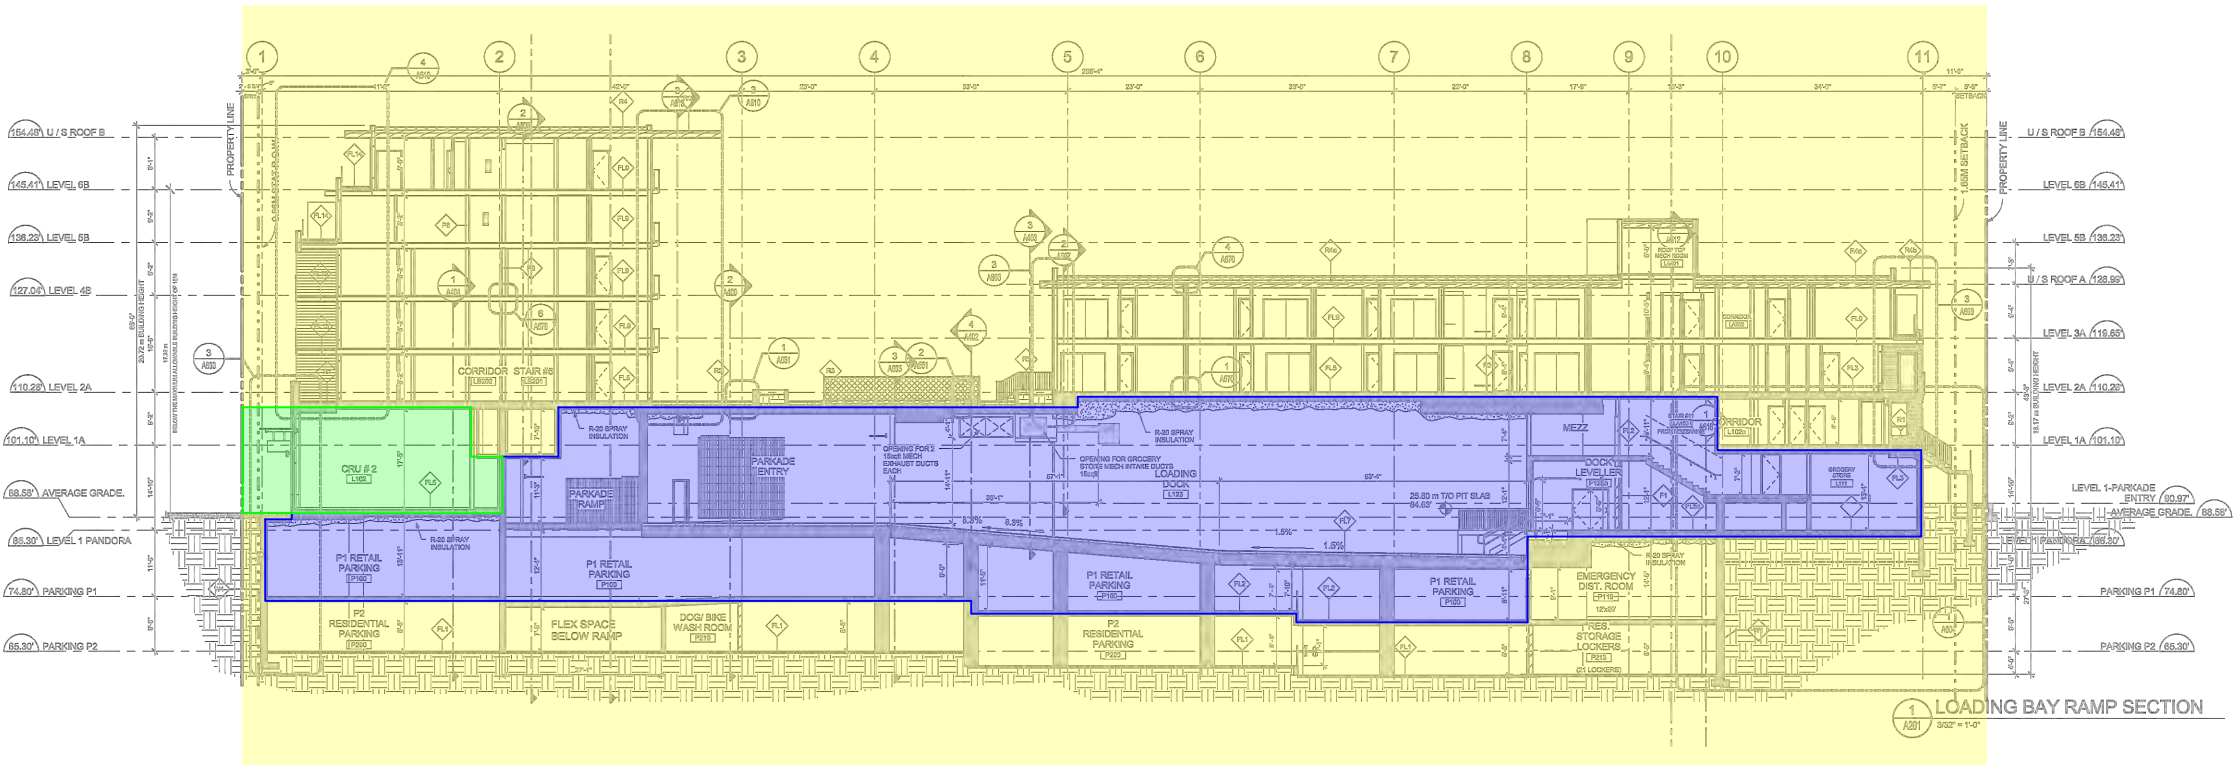

Rem. A
Plan EPP61985